
**GOVERNMENT NOTICE
GOEWERMENTSKENNISGEWING**

**DEPARTMENT OF TRANSPORT
DEPARTEMENT VAN VERVOER**

No. 317

25 March 2008

**THE SOUTH AFRICAN NATIONAL ROADS
AGENCY LIMITED**

Registration No: 98/09584/06

DECLARATION AMENDMENT OF NATIONAL ROAD N6 SECTION 7


AMENDMENT OF DECLARATION NO. 930 OF 2006

By virtue of section 40 (1)(b) of the South African National Roads Agency Limited and the National Roads Act, 1998 (Act No. 7 of 1998), I hereby amend Declaration No. 930 of 2006 by substituting the Annexure paragraph 1, with the subjoined sheets 1 to 19 of Plan No. P639/08.

(National Road N6 Section 7: Smithfield - Reddersburg)





MINISTER OF TRANSPORT

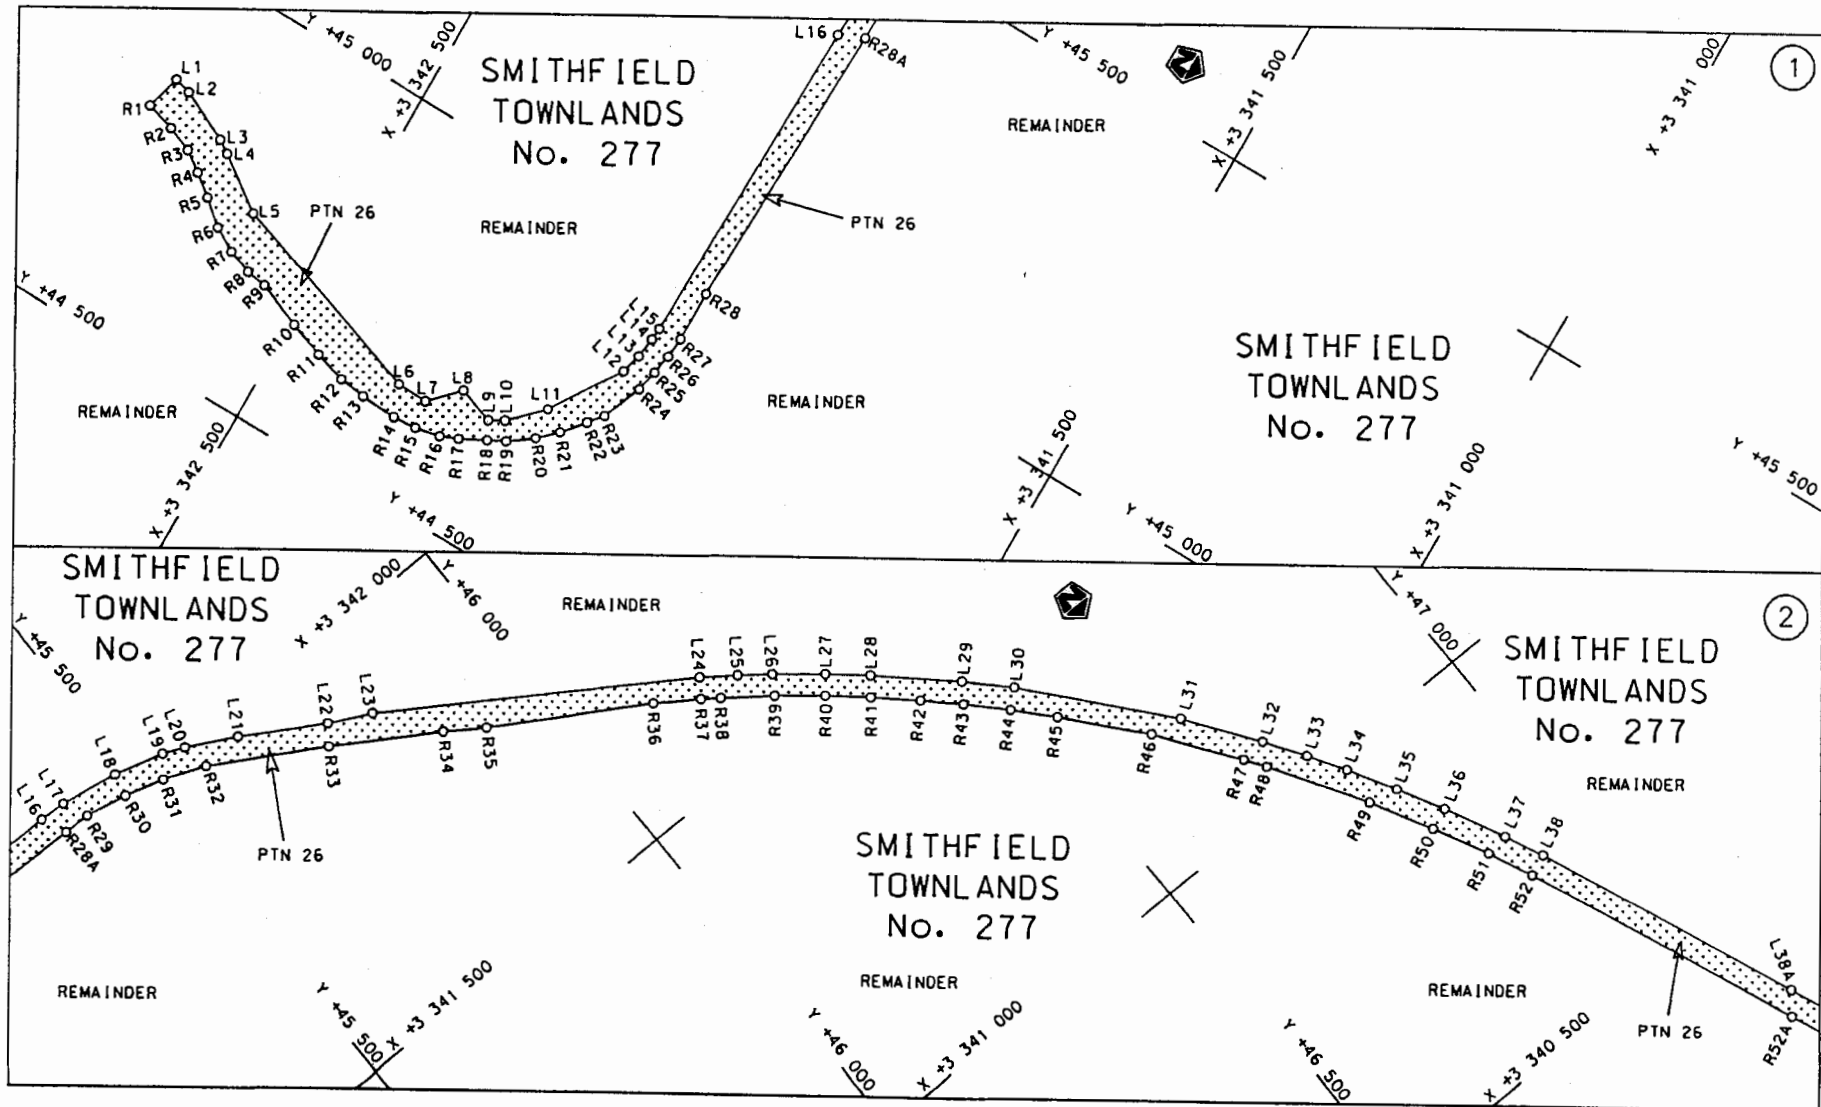

Die Suid Afrikaanse Nasionale Padagentskap Beperk The South African National Roads Agency Limited	Die figuur getoon The figure shown	steldie padreserwe voor van 'n gedeelte represents the road reserve of a portion van Nasionale Roete of National Route N6 Seksie Section 7	Vel Sheet 1 van 19 of Plan P639/08
---	--	--	--


D.O.9.A

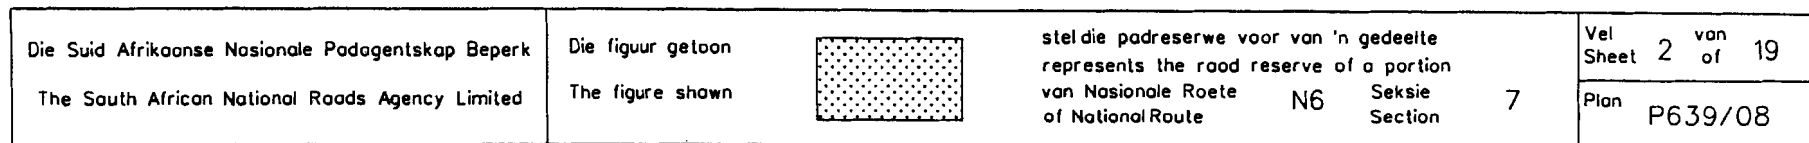

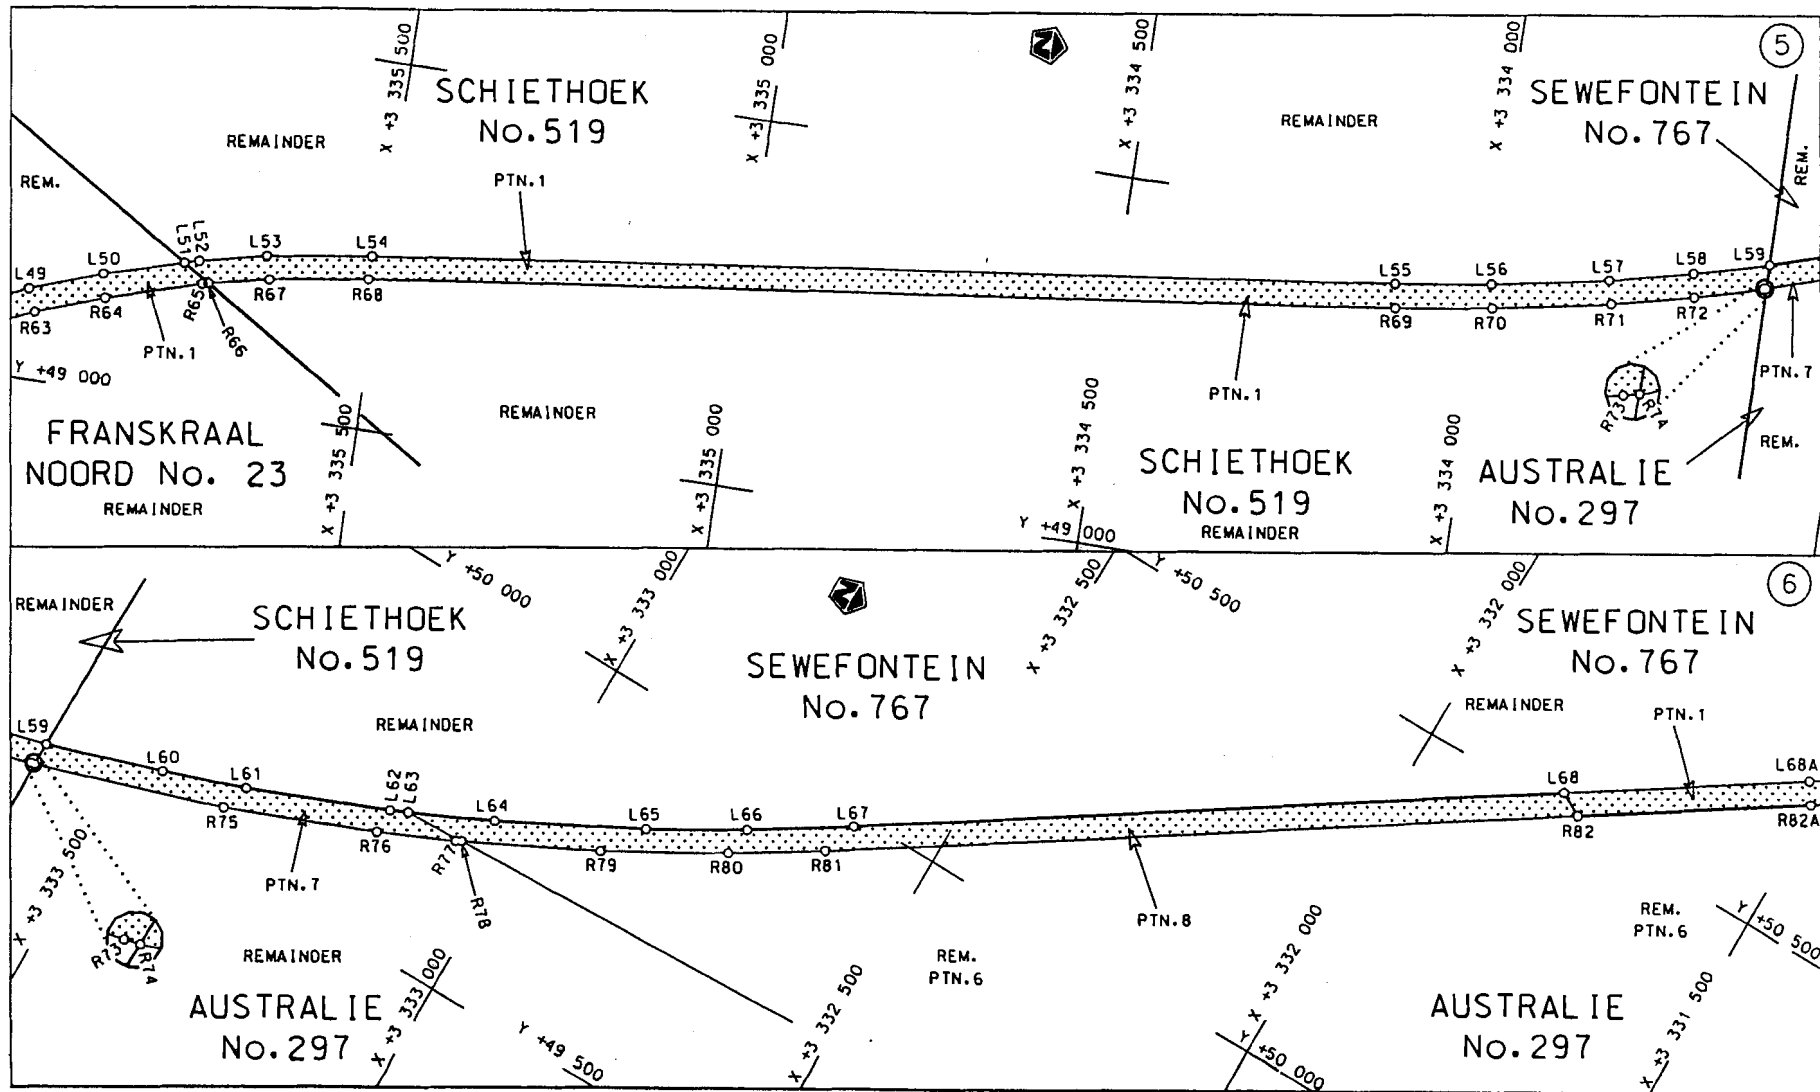

Die Suid Afrikaanse Nasionale Padagentskop Beperk
The South African National Roads Agency Limited

Die figuur getoon
The figure shown

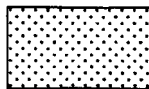

steldie padreserwe voor van 'n gedeelte
represents the road reserve of a portion
van Nasionale Raete
of National Route

N6


Seksie
Section

7

Vel
Sheet 3 van 19


Plan
P639/08

D.O.9.A

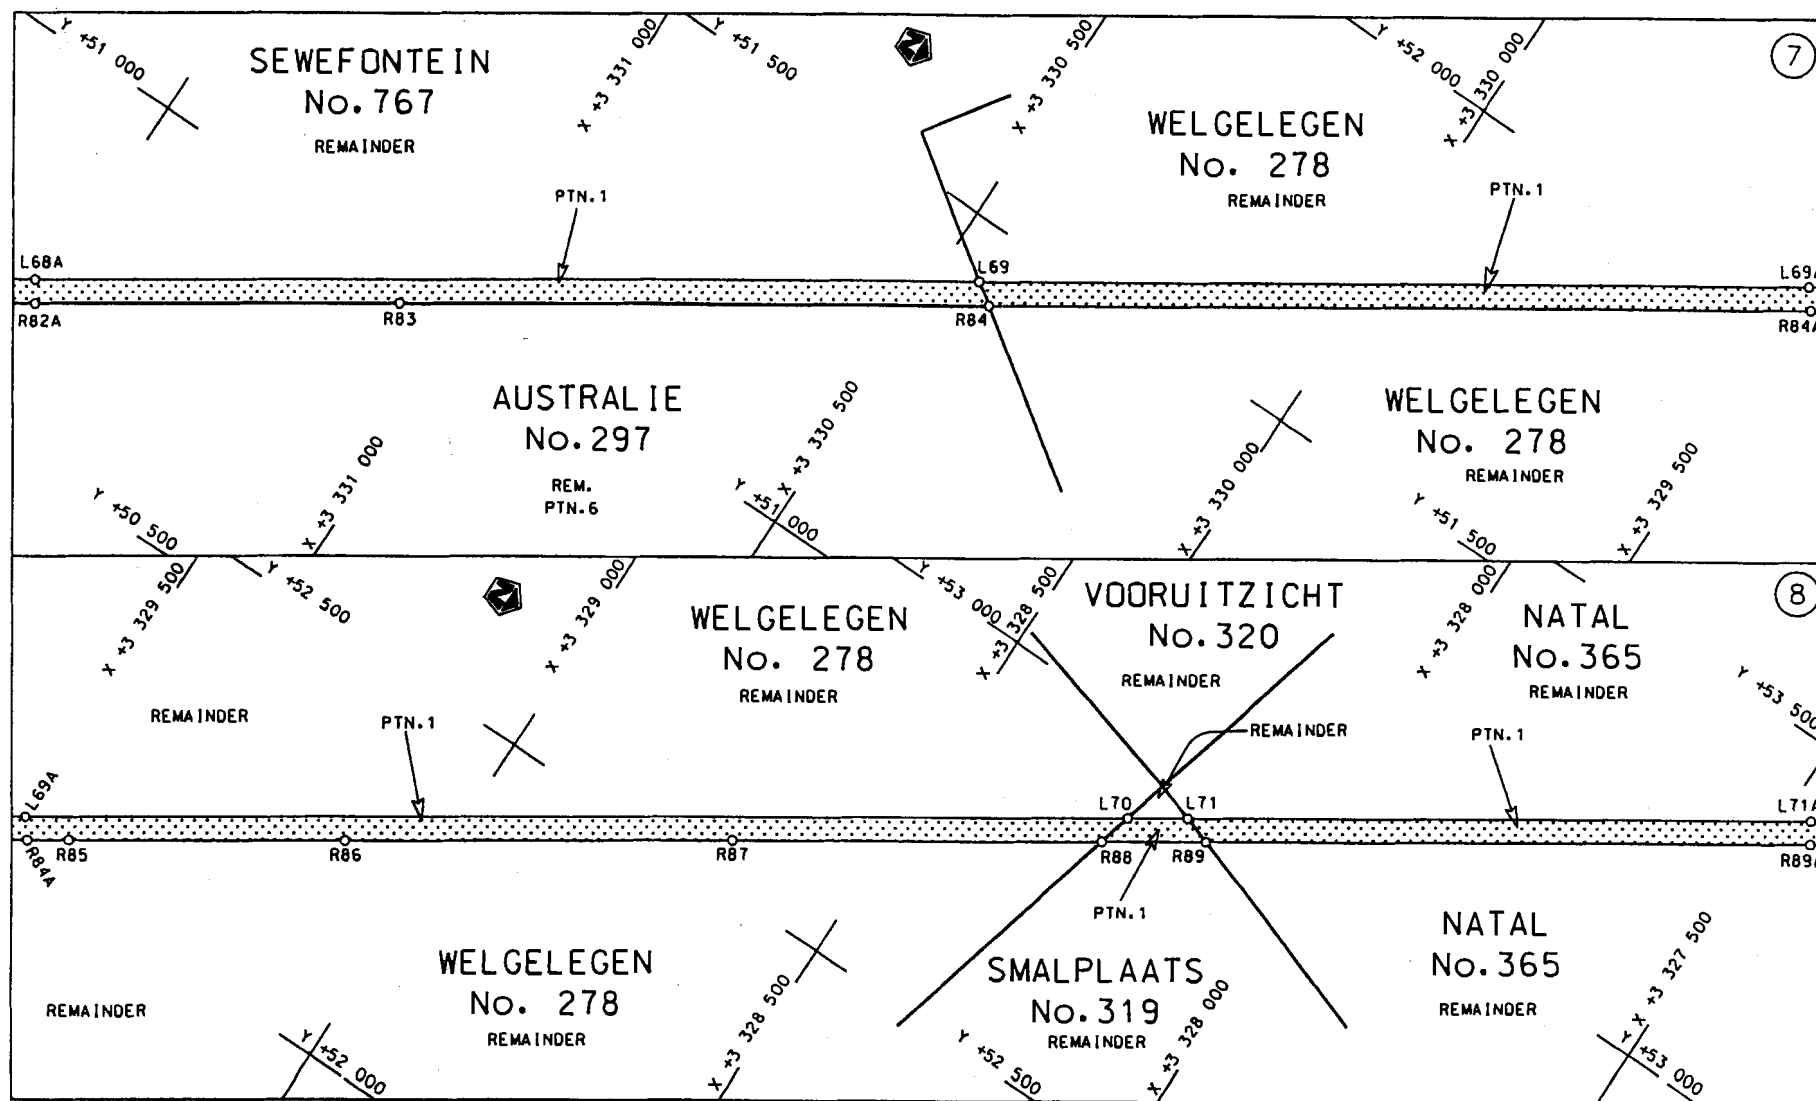

Die Suid Afrikaanse Nasionale Padagentskap Beperk
The South African National Roads Agency Limited

Die figuur getoon
The figure shown

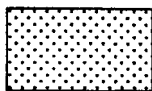


steldie padreserwe voor van 'n gedeelte
represents the road reserve of a portion
van Nasionale Roete N6 Seksie 7
of National Route N6 Section 7

Vel
Sheet 4 van 19
of


Plan P639/08

D.O.9.A

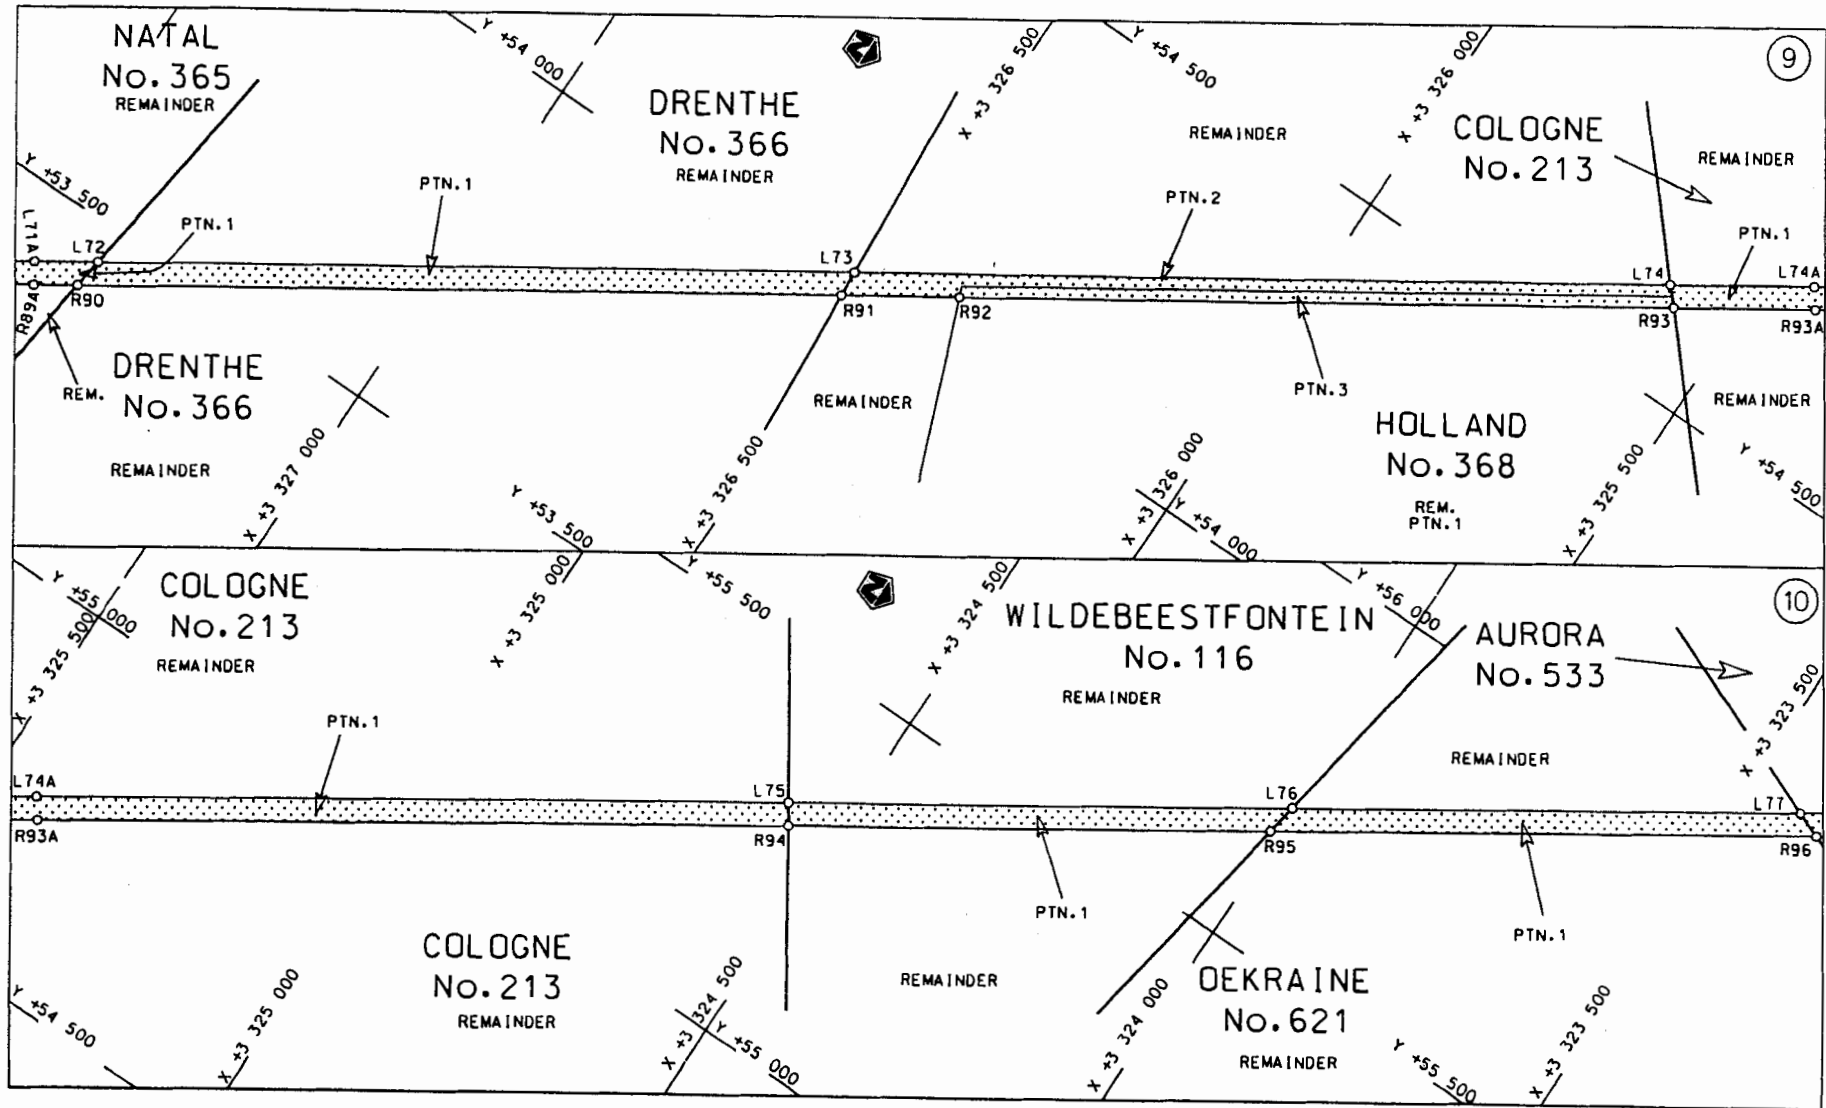

Die Suid Afrikaanse Nasionale Padagentskap Beperk
The South African National Roads Agency Limited

Die figuur getoon
The figure shown

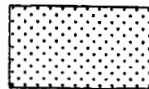


steldie padreserwe voor van 'n gedeelte
represents the road reserve of a portion
von Nasionale Roete N6
of National Route N6

Seksie
Section 7

Vel
Sheet 5 of 19

Plan
P639/08


D.O.9.A

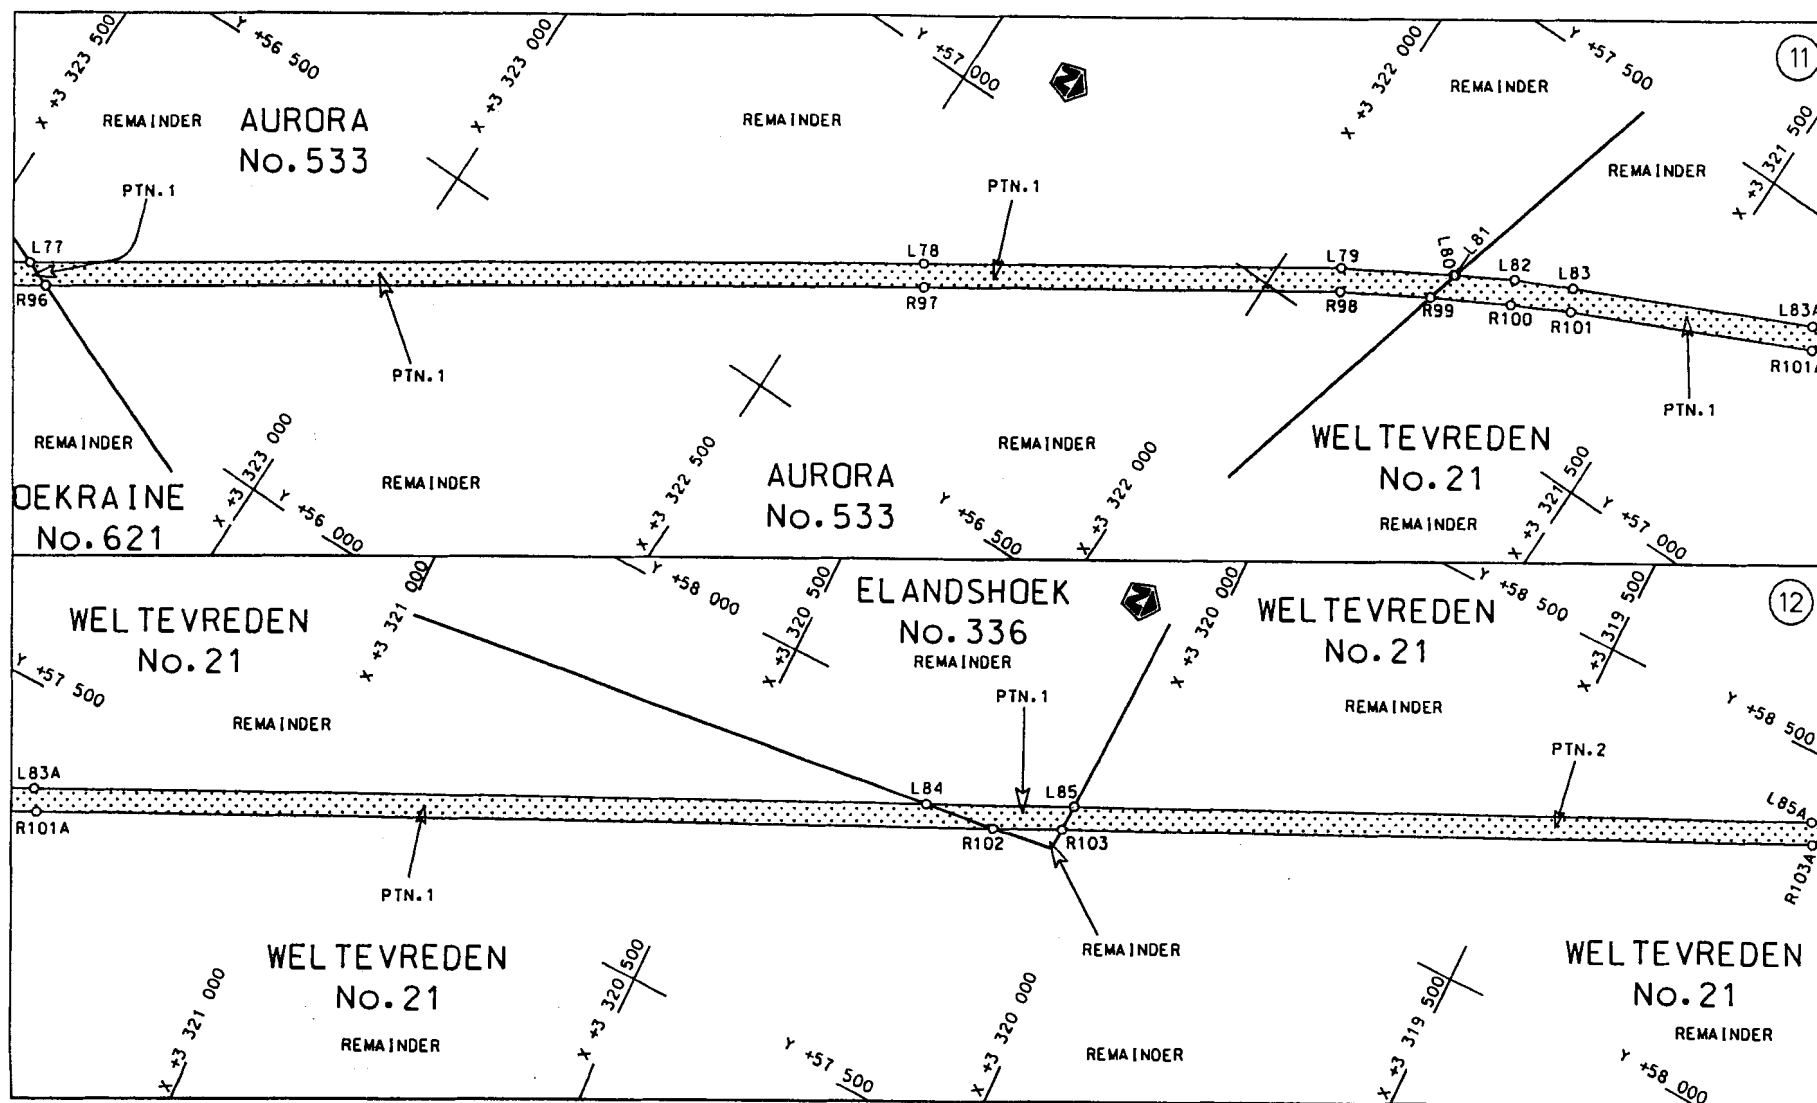

Die Suid Afrikaanse Nasionale Padagentskap Beperk
The South African National Roads Agency Limited

Die figuur getoon


The figure shown

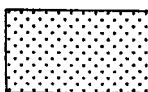

stel die padreserwe voor van 'n gedeelte
represents the road reserve of a portion
van Nasionale Roete N6 Seksie
of National Route Section


Vel Sheet	6	van of	19
Plan	P639/08		

D.O.9.A

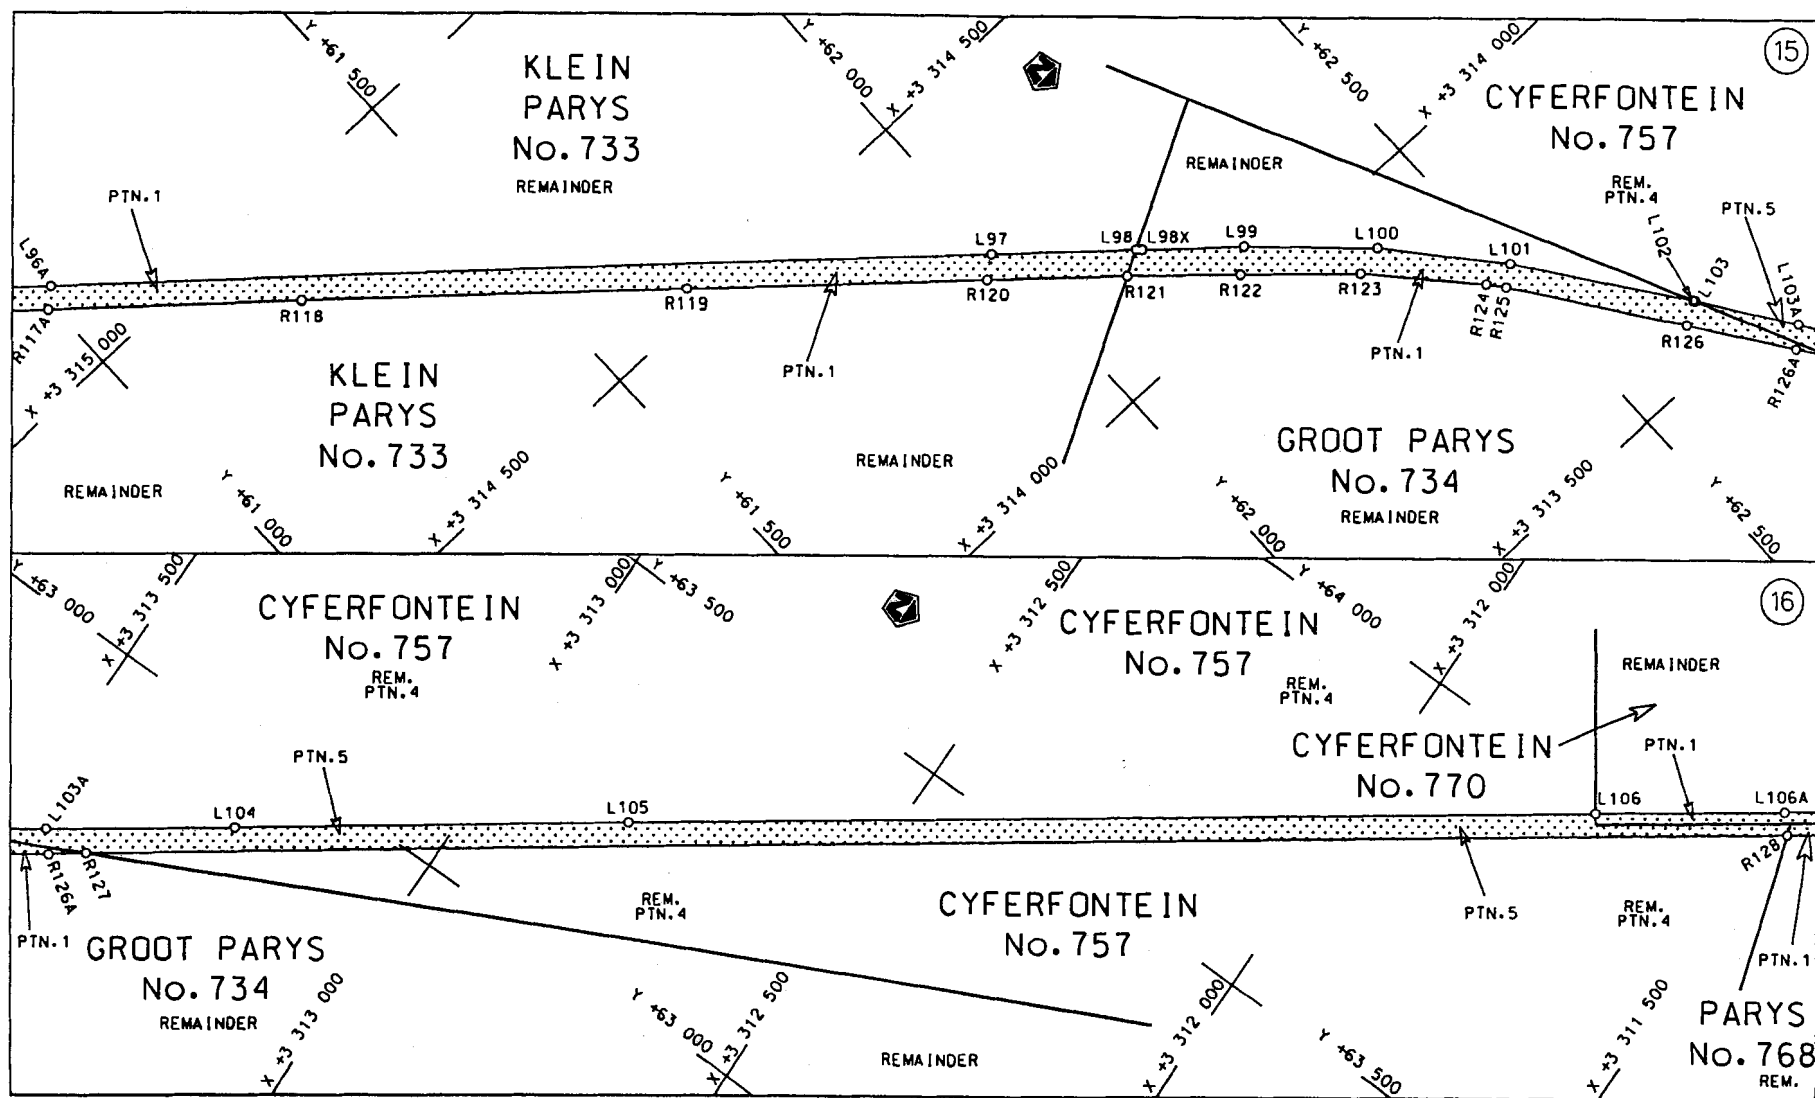

Die Suid Afrikaanse Nasionale Padagentskap Beperk
The South African National Roads Agency Limited

Die figuur getoon
The figure shown

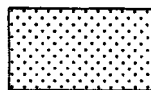


steldie padreserwe voor van 'n gedeelte
represents the road reserve of a portion
van Nasionale Roete N6
of National Route Section 7

Vel
Sheet 8 van
of 19


Plan P639/08

D.O.9.A

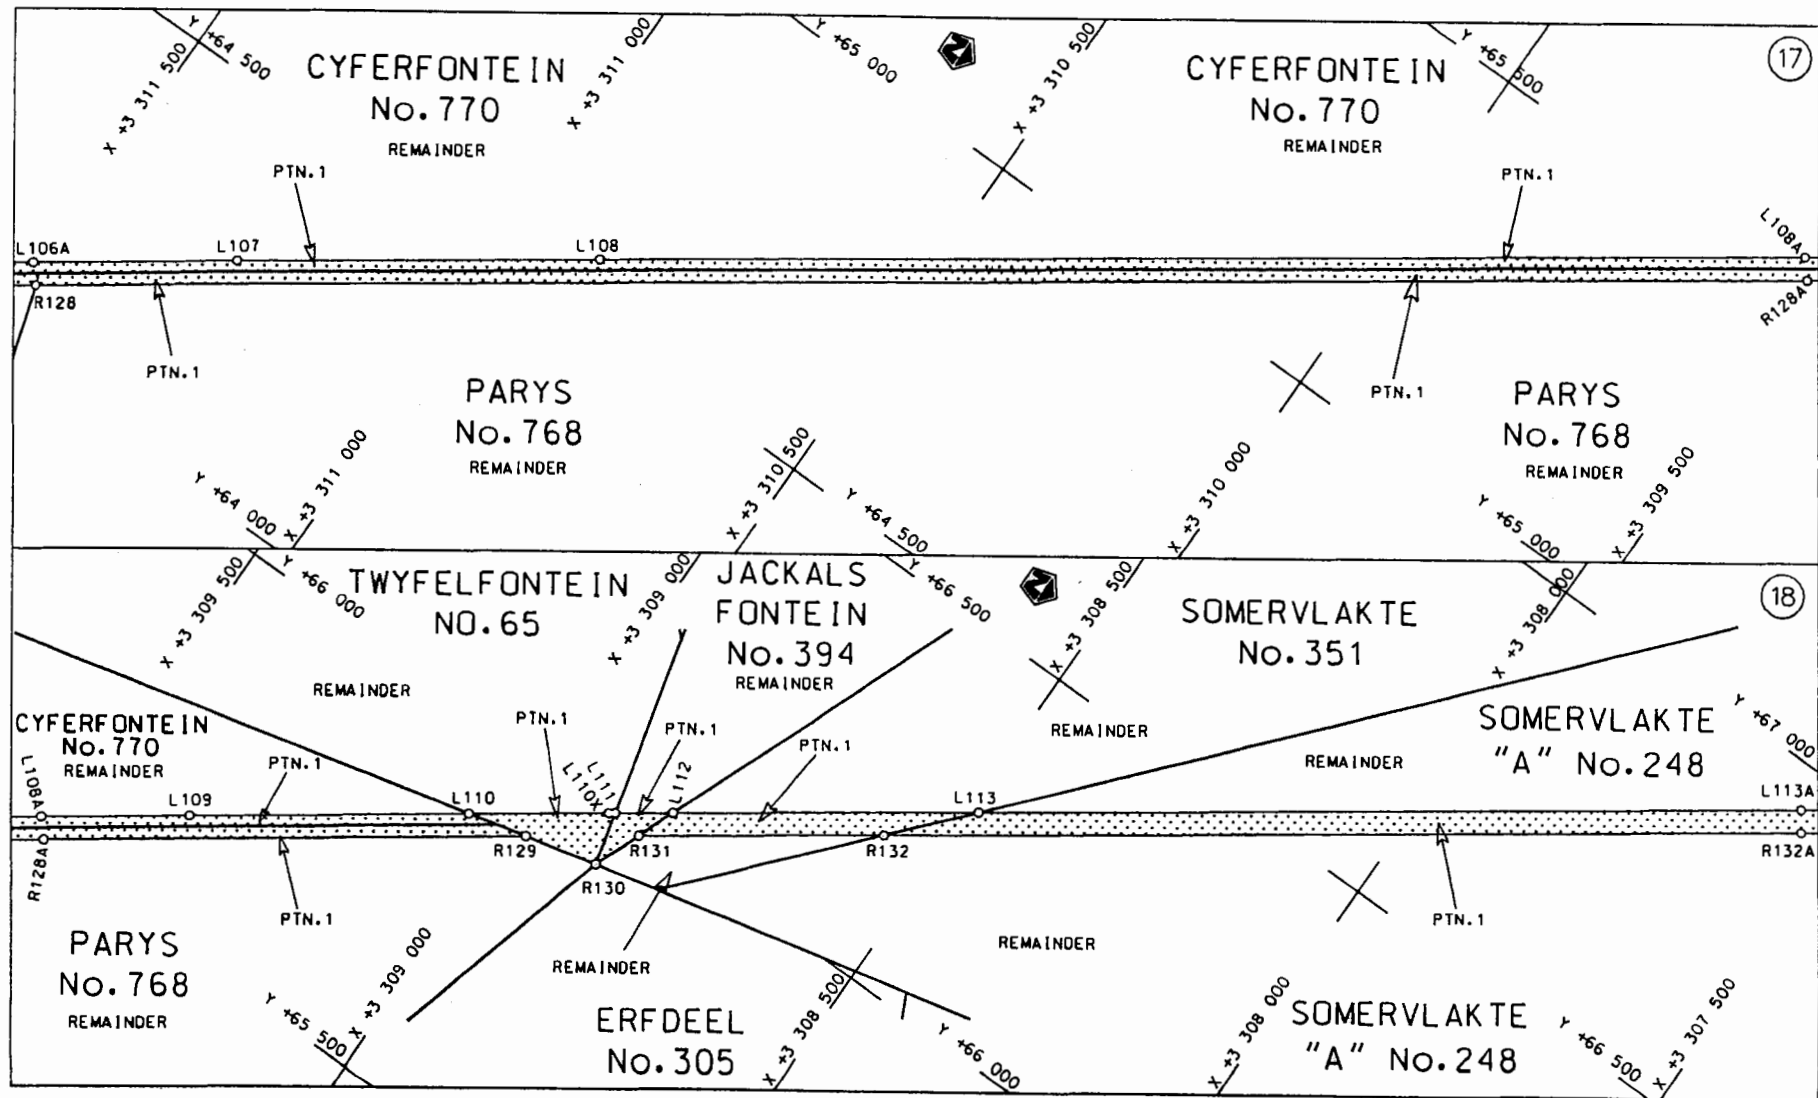

Die Suid Afrikaanse Nasionale Padagentskap Beperk
The South African National Roads Agency Limited


Die figuur getoon
The figure shown

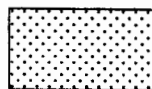

stel die padreserwe voor van 'n gedeelte
represents the road reserve of a portion
van Nasionale Roete N6
of National Route N6

Vel Sheet 9 van 19
Plan P639/08

D.O.9.A

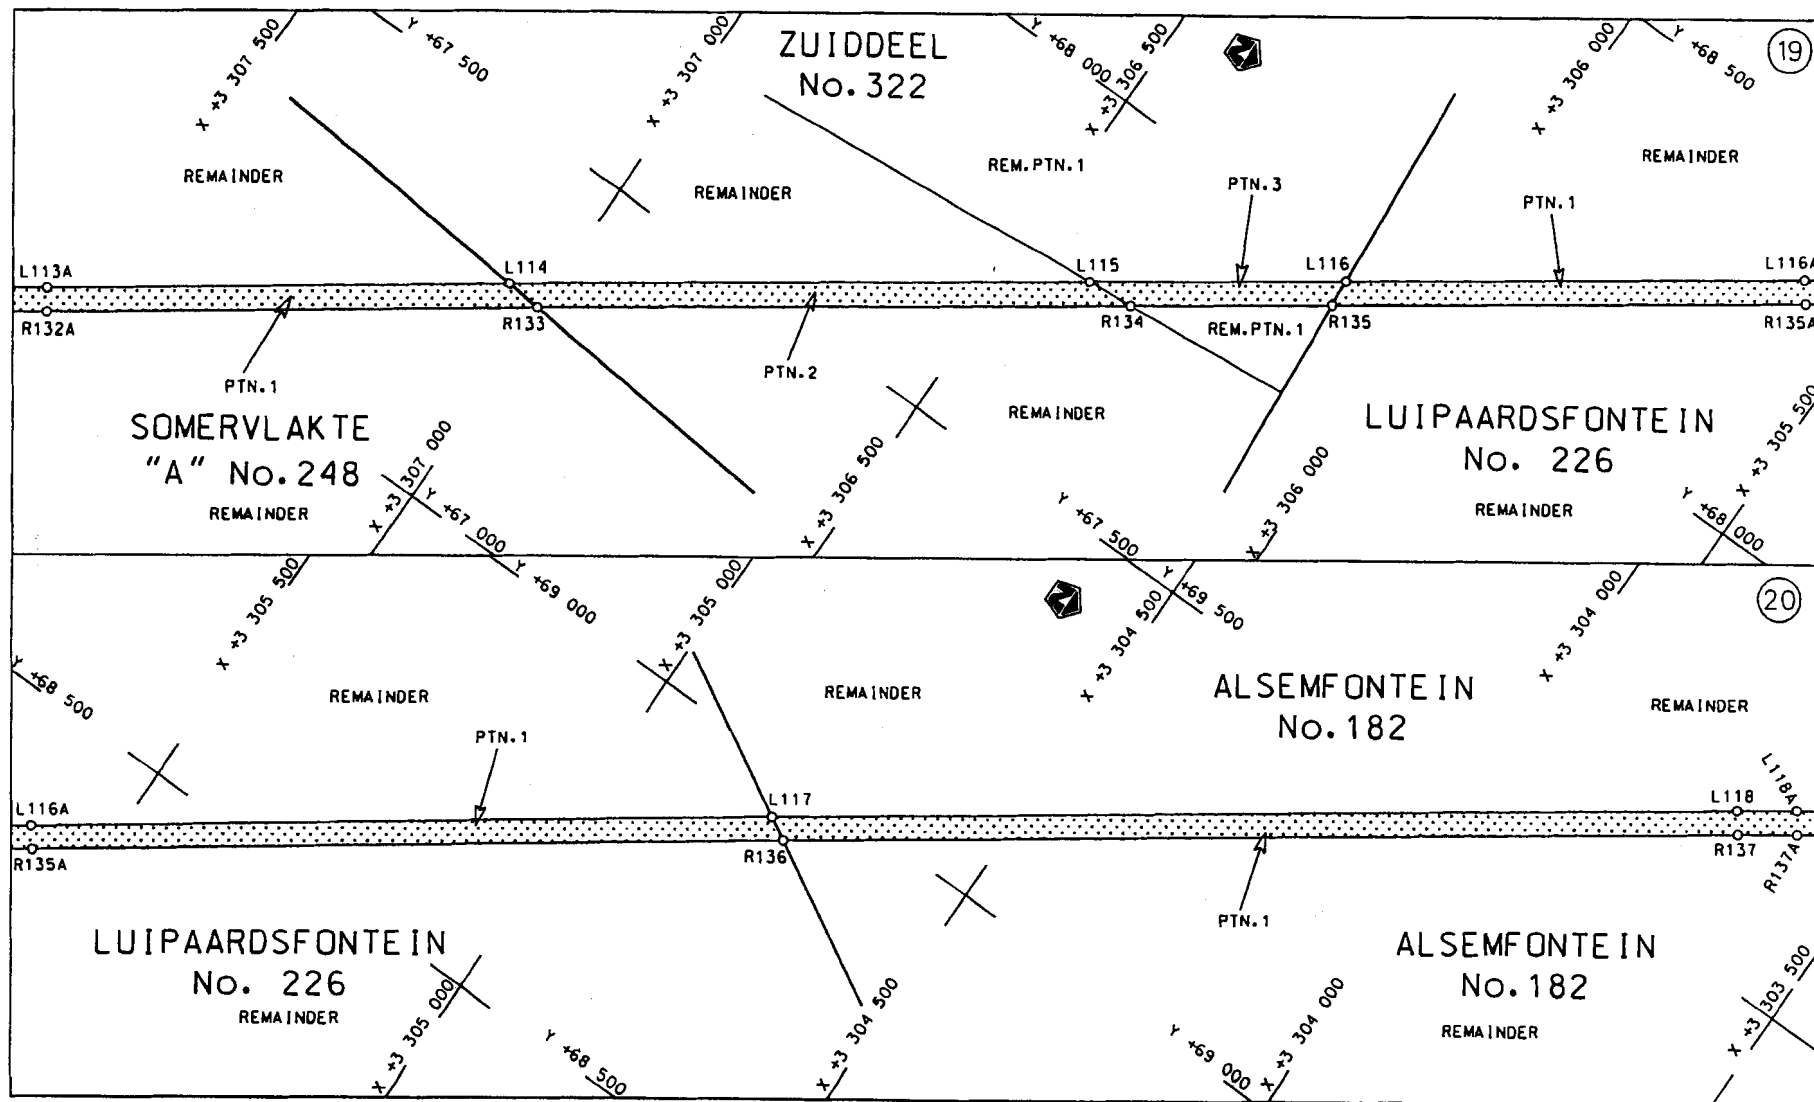


Die Suid Afrikaanse Nasionale Padagentskap Beperk
The South African National Roads Agency Limited

Die figuur getoon
The figure shown




steldie padreserwe voor van 'n gedeelte
represents the road reserve of a portion
van Nasionale Roete of National Route N6
Seksie Section 7

Vel
Sheet 10 van 19
Plan P639/08

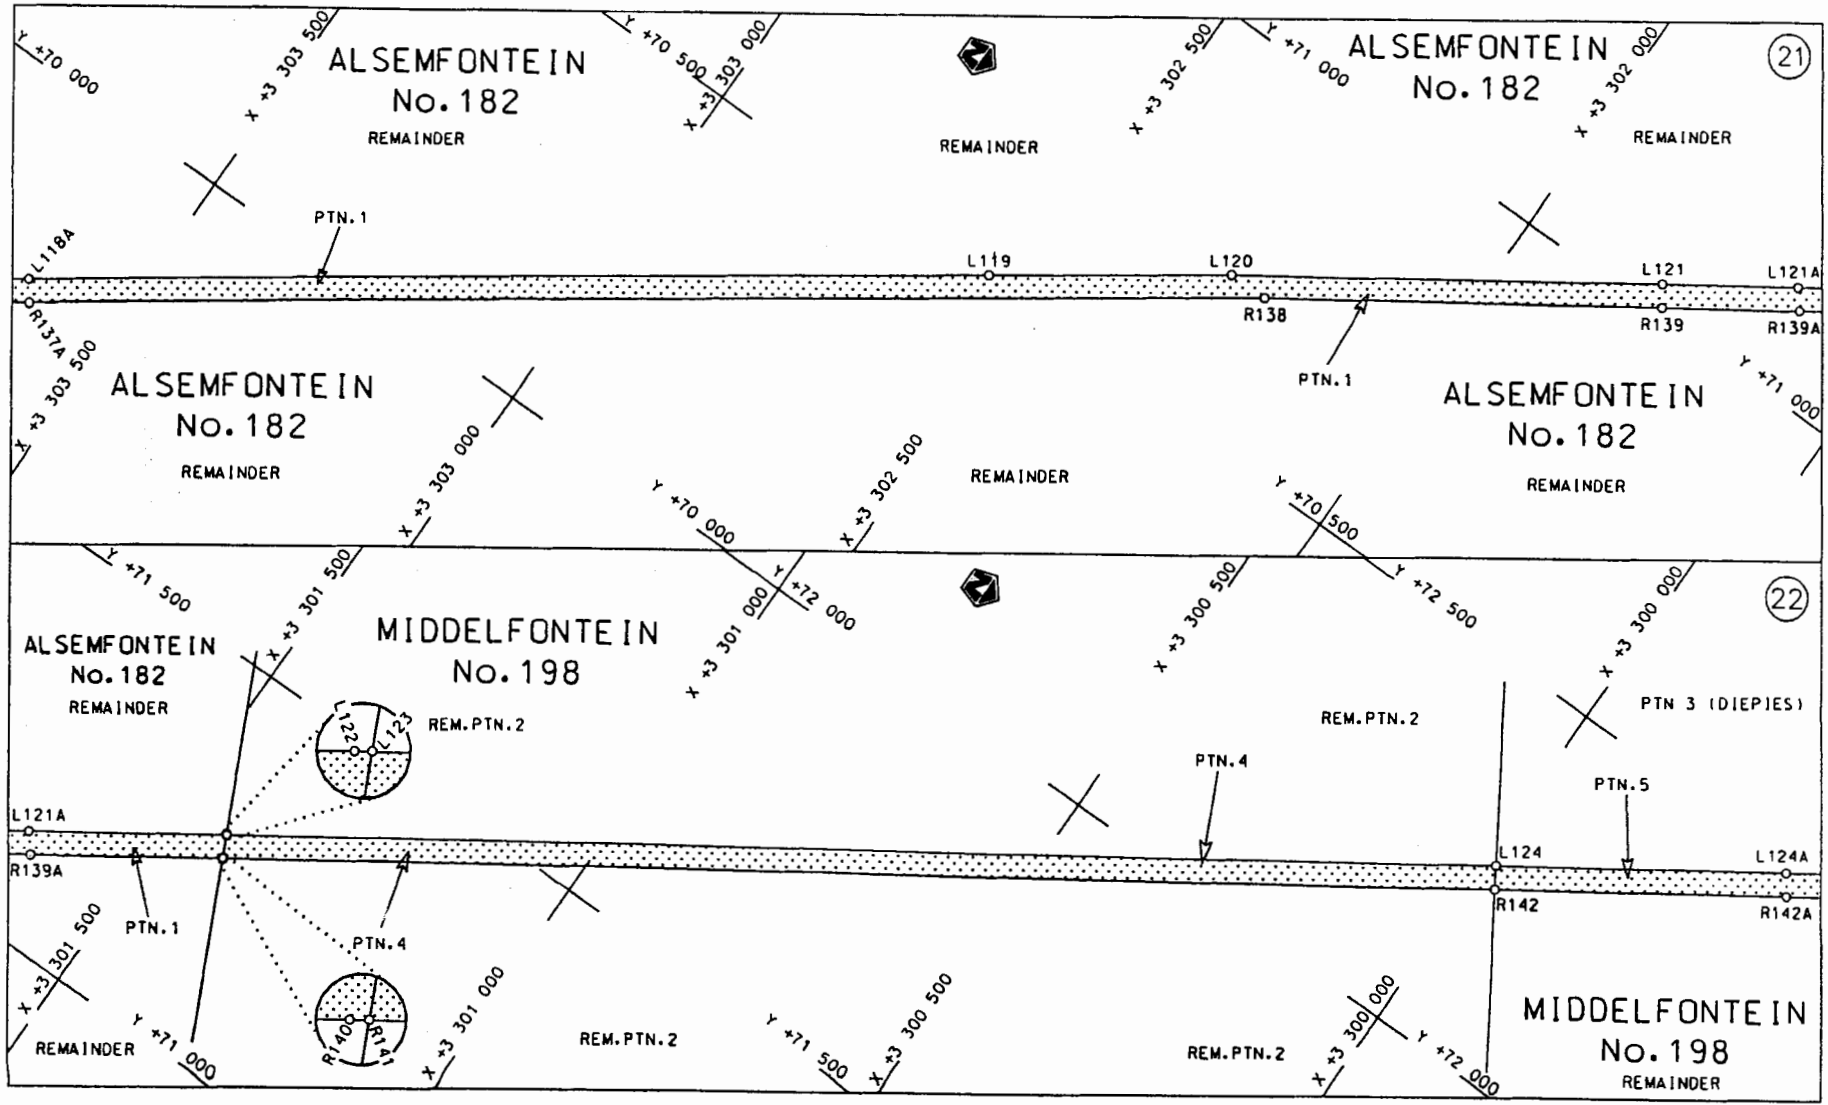


Die Suid Afrikaanse Nasionale Padagentskap Beperk The South African National Roads Agency Limited	Die figuur getoon The figure shown	steldie podreserwe voor van 'n gedeelte represents the rood reserve of a portion von Nasionale Roete N6 of National Route Section 7	Vel Sheet 11 von of 19 Plan P639/08
---	---	---	---

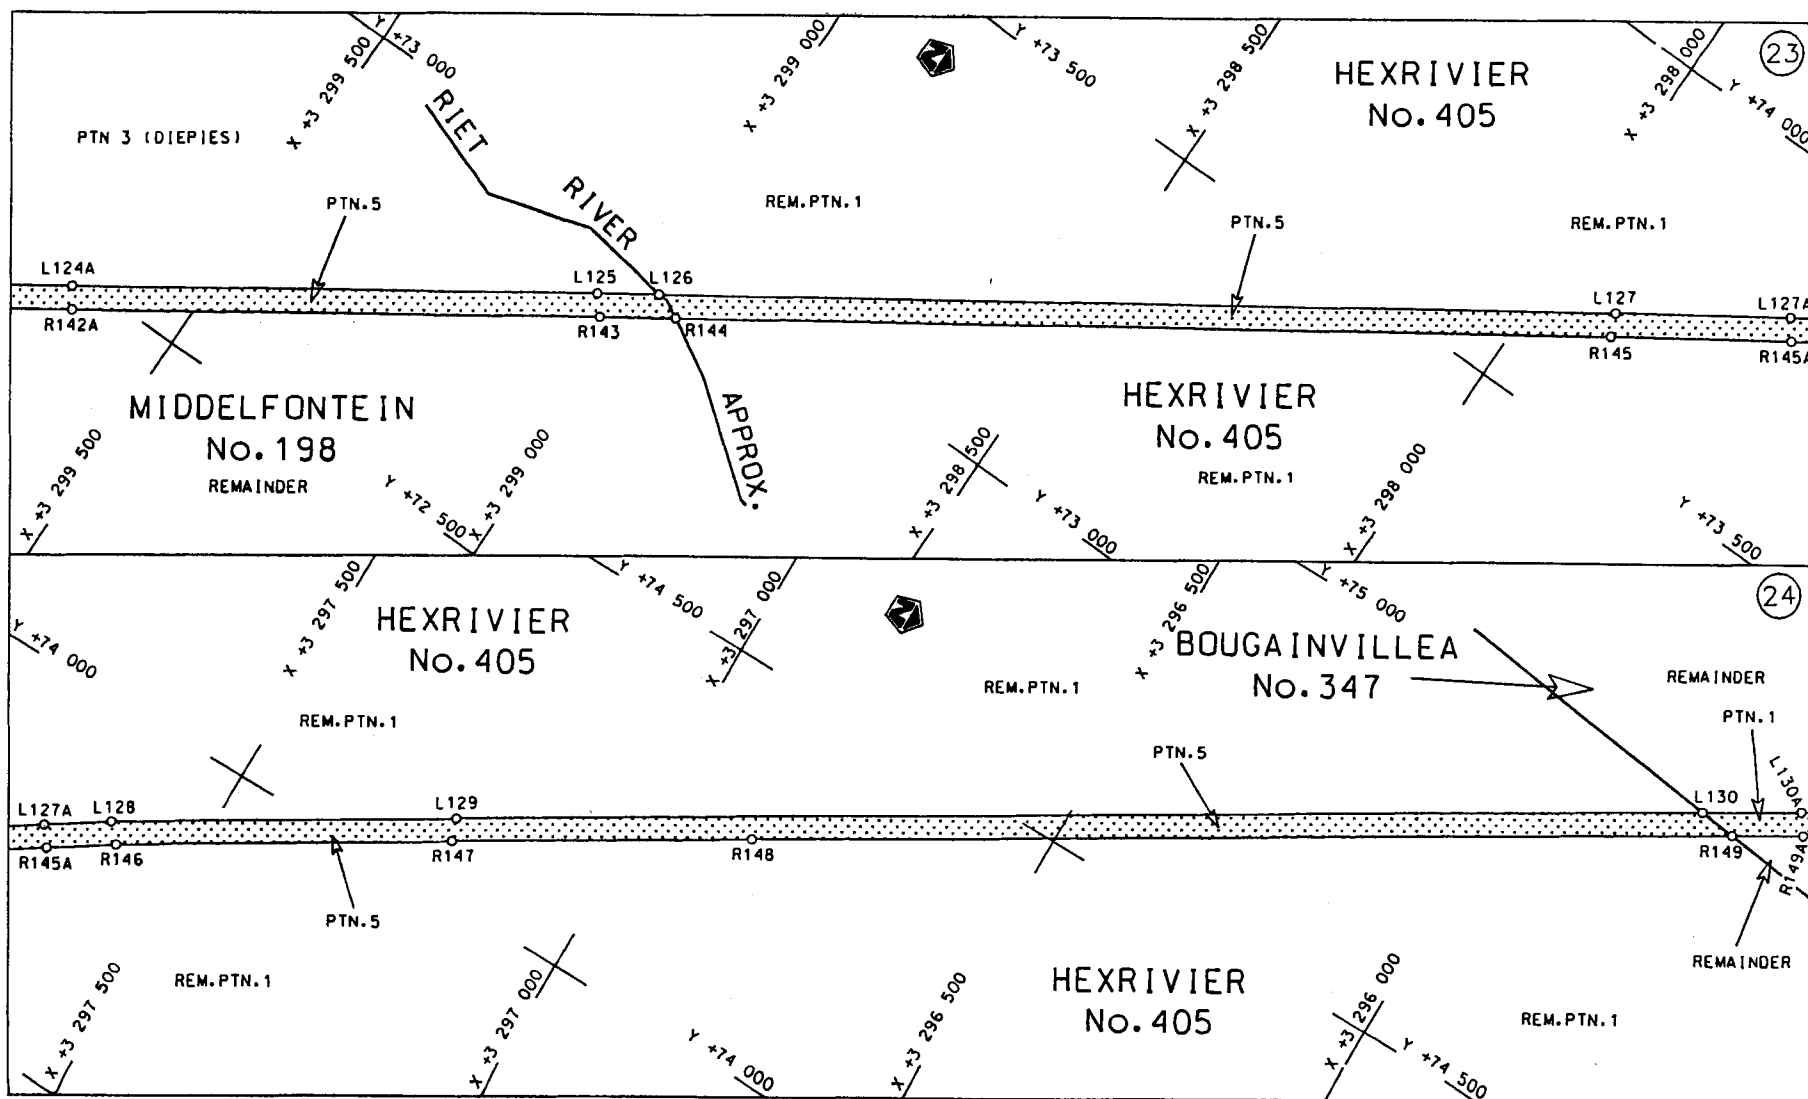


Die Suid Afrikaanse Nasionale Padagentskap Beperk
The South African National Roads Agency Limited


Die figuur getoon
The figure shown

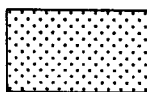


steldie padreserwe voor van 'n gedeelte
represents the road reserve of a portion
van Nasionale Roete
of National Route N6 Seksie
Section 7

Vel
Sheet 12 van
of 19
Plan P639/08

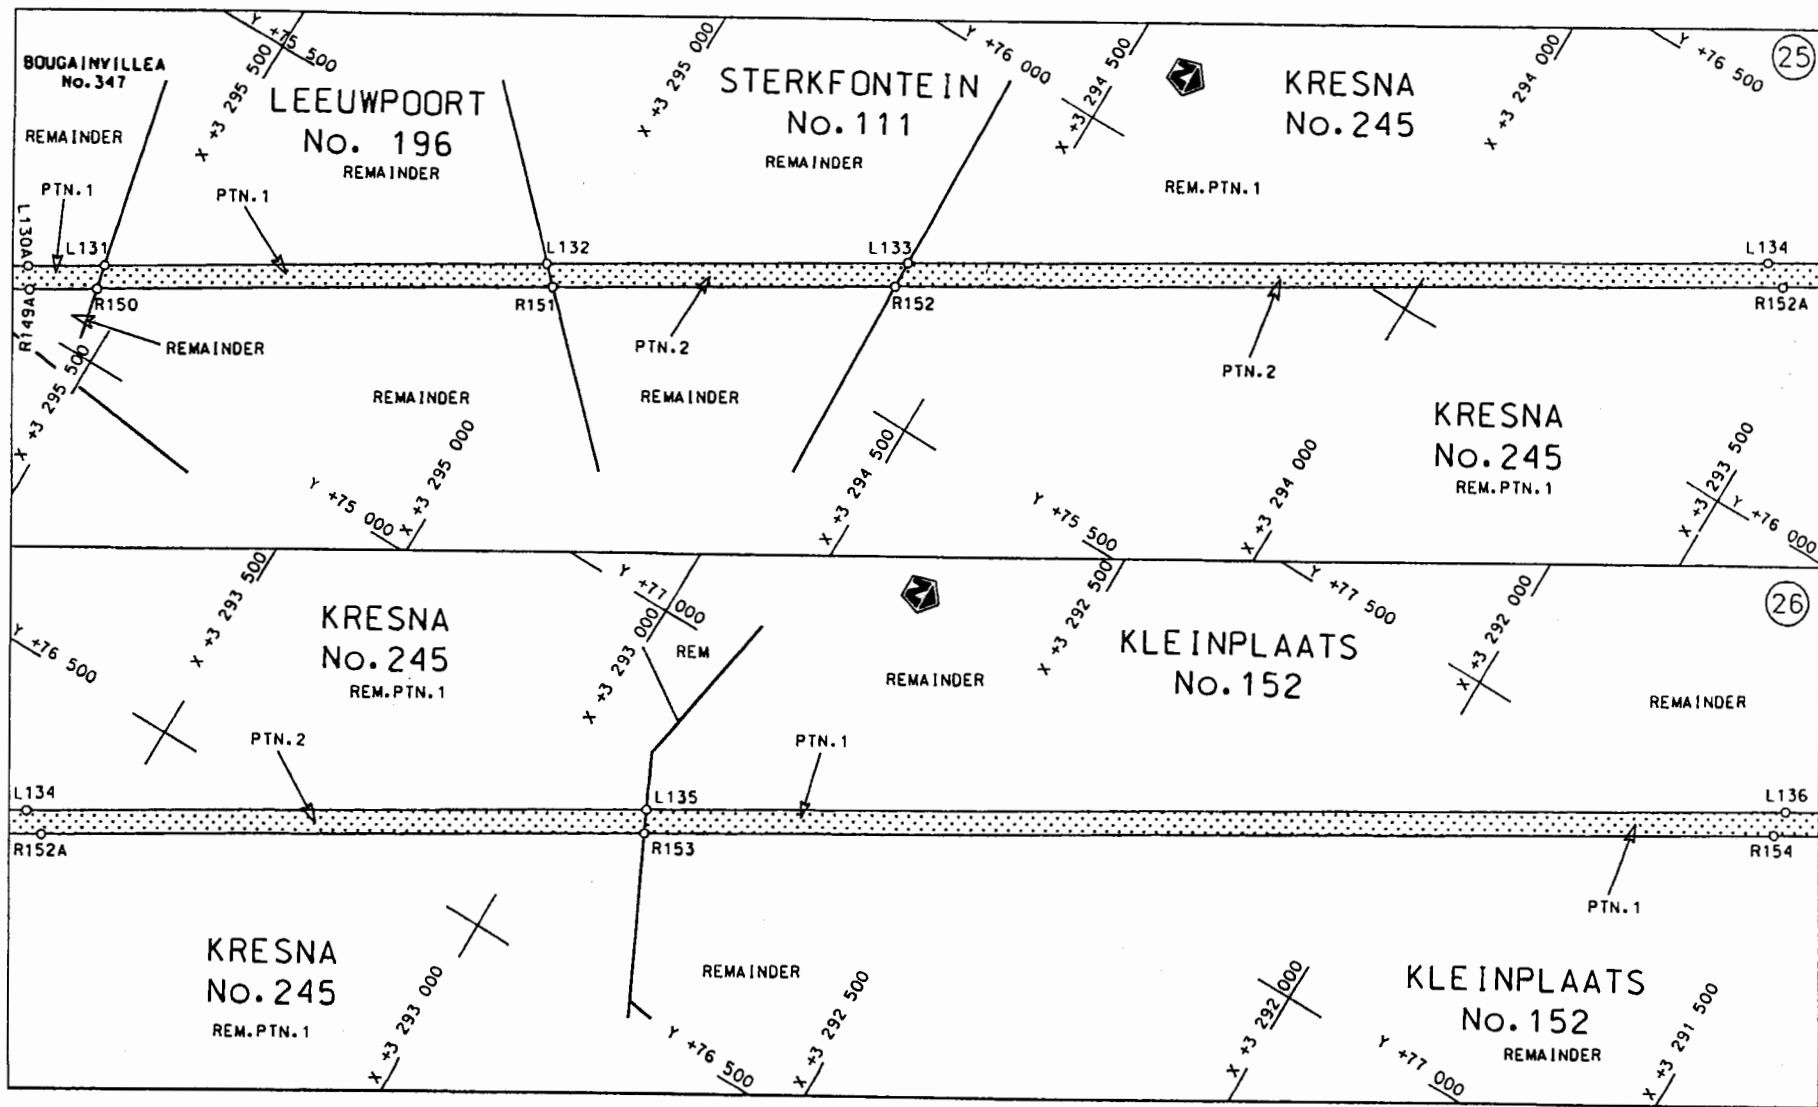


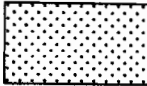Die Suid Afrikaanse Nasionale Padagentskap Beperk The South African National Roads Agency Limited	Die figuur getoon The figure shown 	steldie podreserwe voor van 'n gedeelte represents the road reserve of a portion van Nasionale Roete of National Route N6 Seksie Section 7	Vel Sheet 13 of 19 Plan P639/08
---	---	--	---

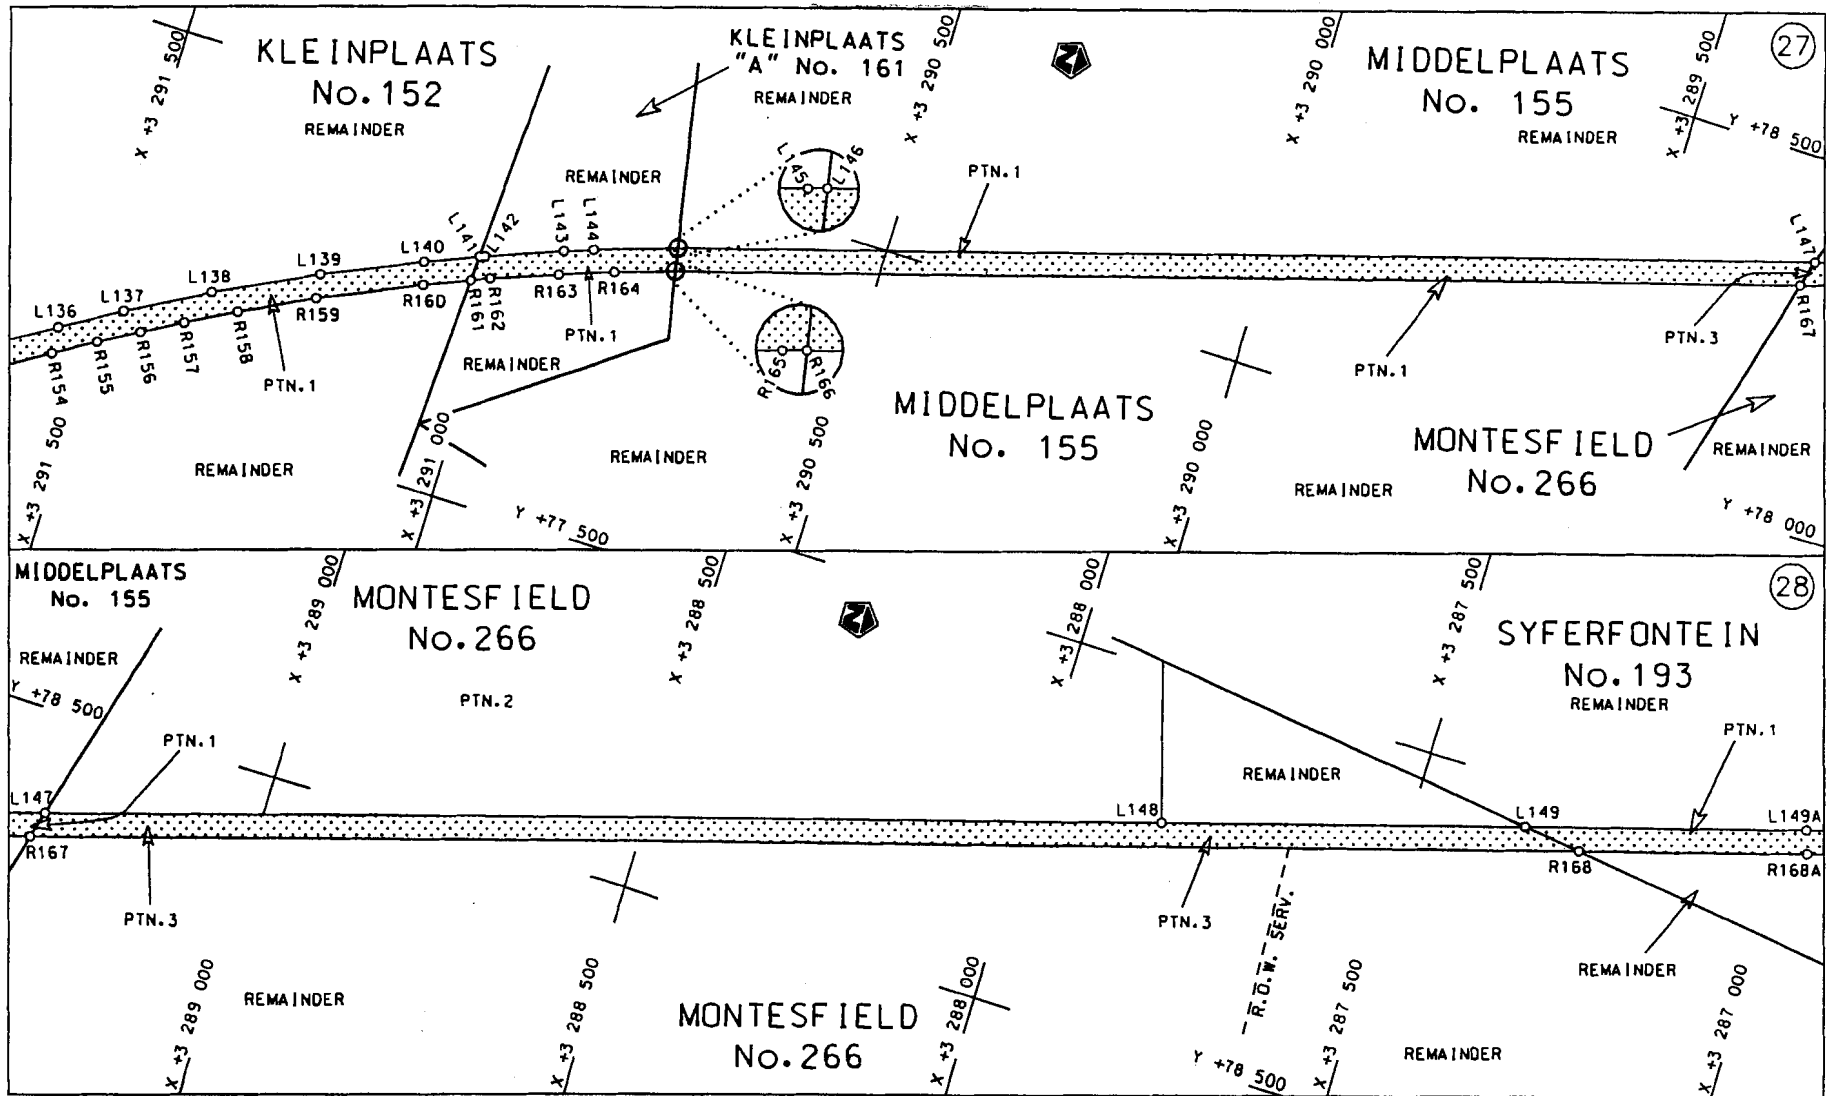


Die Suid Afrikaanse Nasionale Padagentskap Beperk
The South African National Roads Agency Limited


Die figuur getoon
The figure shown

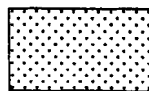

steldie padreserwe voor van 'n gedeelte
represents the road reserve of a portion
van Nasionale Roete of National Route N6
Seksie Section 7

Vel van
Sheet 14 of 19
Plan P639/08

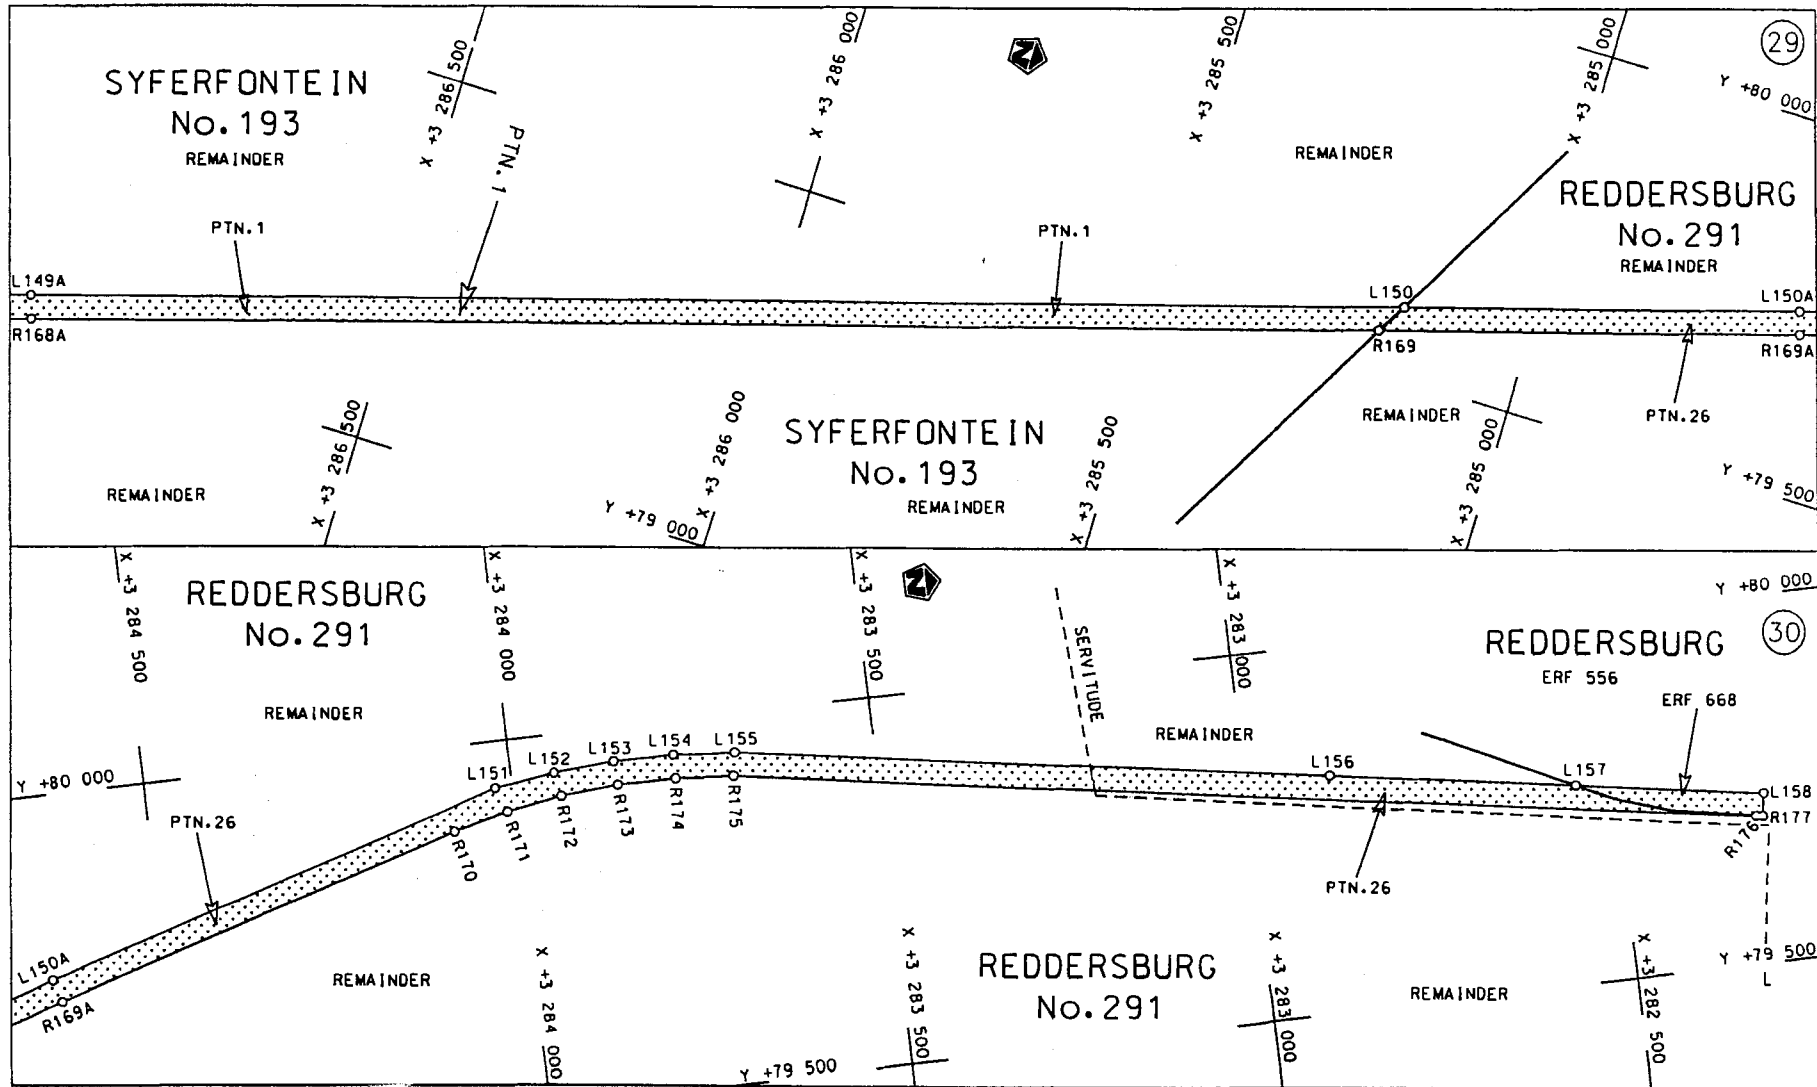

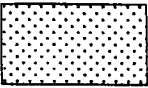Die Suid Afrikaanse Nasionale Padagentskap Beperk The South African National Roads Agency Limited	Die figuur getoon The figure shown 	steldie padreserwe voor van 'n gedeelte represents the road reserve of a portion von Nasionale Roete N6 of National Route Seksie Section 7	Vel Sheet 15 van of 19 Pion P639/08
---	---	---	---

PADRESERWE KOÖRDINATE					/ ROAD RESERVE CO-ORDINATES				
LINKERKANT/LEFT HAND SIDE					REGTERKANT/RIGHT HAND SIDE				
	Y		X	WG 27°		Y		X	
L1	44 850.420	3	342 801.890		R1	44 802.290	3	342 815.070	
L2	44 844.090	3	342 779.050		R2	44 791.030	3	342 775.400	
L3	44 811.620	3	342 709.960		R3	44 777.390	3	342 740.990	
L4	44 800.440	3	342 692.340		R4	44 757.570	3	342 713.960	
L5	44 749.130	3	342 620.400		R5	44 735.960	3	342 685.410	
L6	44 650.460	3	342 330.770		R6	44 707.730	3	342 652.570	
L7	44 649.250	3	342 287.890		R7	44 688.820	3	342 619.660	
L8	44 688.630	3	342 249.680		R8	44 676.330	3	342 586.000	
L9	44 671.290	3	342 200.220		R9	44 672.090	3	342 557.240	
L10	44 682.720	3	342 180.200		R10	44 646.950	3	342 495.260	
L11	44 726.540	3	342 136.760		R11	44 629.230	3	342 446.050	
L12	44 824.190	3	342 073.360		R12	44 615.540	3	342 402.550	
L13	44 852.150	3	342 066.040		R13	44 611.060	3	342 365.230	
L14	44 881.050	3	342 062.210		R14	44 608.260	3	342 314.580	
L15	44 898.430	3	342 060.800		R15	44 611.520	3	342 281.600	
L16	45 366.050	3	342 052.250		R16	44 618.490	3	342 247.300	
L17	45 402.700	3	342 050.020		R17	44 628.920	3	342 222.750	
L18	45 481.980	3	342 036.510		R18	44 647.080	3	342 187.930	
L19	45 549.090	3	342 017.660		R19	44 659.350	3	342 164.870	
L20	45 577.560	3	342 005.200		R20	44 683.630	3	342 132.440	
L21	45 642.840	3	341 971.220		R21	44 708.700	3	342 106.100	
L22	45 749.100	3	341 907.250		R22	44 738.470	3	342 081.340	
L23	45 805.630	3	341 878.900		R23	44 758.290	3	342 065.330	
L24	46 185.500	3	341 632.180		R24	44 813.430	3	342 042.630	
L25	46 227.630	3	341 601.840		R25	44 844.100	3	342 036.320	
L26	46 265.130	3	341 573.190		R26	44 872.230	3	342 031.210	
L27	46 321.560	3	341 527.770		R27	44 901.410	3	342 028.750	
L28	46 368.510	3	341 487.590		R28	44 971.620	3	342 029.390	
L29	46 461.480	3	341 402.510		R29	45 418.060	3	342 016.630	
L30	46 512.530	3	341 351.270		R30	45 474.800	3	342 005.430	
L31	46 663.220	3	341 175.060		R31	45 527.840	3	341 990.190	
L32	46 730.570	3	341 080.690		R32	45 583.890	3	341 968.030	
L33	46 765.550	3	341 027.220		R33	45 730.490	3	341 882.410	
L34	46 795.910	3	340 978.160		R34	45 865.750	3	341 798.530	
L35	46 832.530	3	340 914.890		R35	45 915.180	3	341 764.950	
L36	46 866.320	3	340 853.340		R36	46 113.650	3	341 644.880	
L37	46 906.600	3	340 771.940		R37	46 167.980	3	341 607.970	
L38	46 930.910	3	340 719.340		R38	46 190.040	3	341 592.470	
L39	47 382.210	3	339 630.530		R39	46 248.960	3	341 548.650	
L40	48 280.730	3	337 462.740		R40	46 302.970	3	341 505.260	
L41	48 359.420	3	337 272.890		R41	46 349.910	3	341 464.290	
L42	48 427.340	3	337 120.970		R42	46 400.530	3	341 418.260	
L43	48 479.450	3	337 021.520		R43	46 443.460	3	341 377.090	
L44	48 495.890	3	336 993.750		R44	46 489.020	3	341 330.930	
L45	48 619.360	3	336 803.370		R45	46 533.350	3	341 282.650	
L46	48 983.150	3	336 242.440		R46	46 618.940	3	341 184.050	
L47	49 020.410	3	336 179.780		R47	46 694.910	3	341 078.040	
L48	49 080.490	3	336 061.910		R48	46 713.530	3	341 050.740	
L49	49 121.050	3	335 969.060		R49	46 792.270	3	340 924.470	
L50	49 156.090	3	335 872.780		R50	46 837.110	3	340 842.300	
L51	49 186.580	3	335 766.060		R51	46 874.120	3	340 769.000	
					Vel 16	Van 19	P639/08		
					Sheet	of			

PADRESERWE KOÖRDINATE				/	ROAD RESERVE CO-ORDINATES			
LINKERKANT/LEFT HAND SIDE					REGTERKANT/RIGHT HAND SIDE			
	Y	X	WG 27°			Y	X	
L52	49 192.300	3 335 746.060			R52	46 901.800	3 340 708.090	
L53	49 212.970	3 335 656.280			R53	47 355.160	3 339 613.960	
L54	49 234.020	3 335 514.020			R54	48 148.260	3 337 699.880	
L55	49 412.850	3 334 121.810			R55	48 259.970	3 337 429.390	
L56	49 431.920	3 333 991.700			R56	48 328.730	3 337 262.910	
L57	49 462.140	3 333 834.400			R57	48 398.250	3 337 106.730	
L58	49 489.320	3 333 720.760			R58	48 449.250	3 337 012.170	
L59	49 516.670	3 333 618.960			R59	48 578.590	3 336 810.540	
L60	49 564.530	3 333 465.560			R60	48 708.530	3 336 607.980	
L61	49 603.080	3 333 355.810			R61	48 991.330	3 336 164.600	
L62	49 677.980	3 333 171.830			R62	49 054.150	3 336 042.870	
L63	49 688.600	3 333 149.060			R63	49 091.190	3 335 956.450	
L64	49 738.680	3 333 041.660			R64	49 124.250	3 335 865.280	
L65	49 836.090	3 332 856.580			R65	49 161.920	3 335 737.410	
L66	49 906.360	3 332 737.850			R66	49 163.720	3 335 729.200	
L67	49 985.270	3 332 615.800			R67	49 181.460	3 335 648.050	
L68	50 523.690	3 331 804.700			R68	49 202.220	3 335 514.160	
L69	51 424.940	3 330 446.480			R69	49 380.750	3 334 117.010	
L70	52 886.340	3 328 244.080			R70	49 400.540	3 333 985.700	
L71	52 931.740	3 328 175.650			R71	49 431.170	3 333 827.010	
L72	53 450.070	3 327 394.510			R72	49 457.920	3 333 714.860	
L73	54 022.330	3 326 532.070			R73	49 484.420	3 333 619.140	
L74	54 640.480	3 325 600.500			R74	49 484.510	3 333 618.870	
L75	55 318.830	3 324 578.190			R75	49 564.940	3 333 369.090	
L76	55 700.260	3 324 003.360			R76	49 643.720	3 333 172.360	
L77	56 085.490	3 323 422.800			R77	49 690.120	3 333 070.530	
L78	56 760.880	3 322 404.950			R78	49 692.130	3 333 066.540	
L79	57 075.100	3 321 926.670			R79	49 778.600	3 332 895.580	
L80	57 152.510	3 321 793.680			R80	49 866.330	3 332 743.840	
L81	57 153.740	3 321 791.540			R81	49 936.760	3 332 632.760	
L82	57 193.980	3 321 721.310			R82	50 506.010	3 331 773.080	
L83	57 228.490	3 321 648.770			R83	50 958.170	3 331 092.320	
L84	57 892.700	3 320 248.090			R84	51 405.430	3 330 417.980	
L85	57 980.150	3 320 063.690			R85	52 059.670	3 329 433.260	
L86	58 505.230	3 318 956.410			R86	52 266.550	3 329 119.990	
L87	58 990.370	3 317 933.360			R87	52 561.170	3 328 677.290	
L88	59 702.130	3 316 432.410			R88	52 840.640	3 328 256.120	
L89	59 702.550	3 316 431.520			R89	52 918.990	3 328 138.050	
L90	59 742.340	3 316 359.580			R90	53 409.030	3 327 399.550	
L91	59 779.520	3 316 297.690			R91	53 986.500	3 326 529.290	
L92	59 826.120	3 316 226.730			R92	54 076.040	3 326 394.350	
L93	59 835.400	3 316 214.360			R93	54 616.900	3 325 579.610	
L94	59 892.180	3 316 138.740			R94	55 292.690	3 324 561.050	
L95	59 970.620	3 316 046.560			R95	55 657.820	3 324 010.720	
L96	60 056.850	3 315 957.910			R96	56 071.340	3 323 387.460	
L97	61 992.760	3 314 277.100			R97	56 734.950	3 322 387.270	
L98	62 142.780	3 314 146.820			R98	57 048.290	3 321 910.440	
L98X	62 142.870	3 314 146.740			R99	57 110.430	3 321 803.520	
L99	62 255.340	3 314 049.140			R100	57 163.210	3 321 707.370	
L100	62 388.000	3 313 923.230			R101	57 200.190	3 321 634.220	
L101	62 506.750	3 313 784.320			R102	57 903.800	3 320 151.080	
					Vel 17	Van 19	P639/08	
					Sheet	of		

PADRESERWE KOÖRDINATE					/	ROAD RESERVE CO-ORDINATES					
LINKERKANT/LEFT HAND SIDE						REGTERKANT/RIGHT HAND SIDE					
					WG 27°	Y		X			
L102	62	658.310	3	313	577.410	R103	57	944.590	3	320	065.100
L103	62	660.170	3	313	574.760	R104	58	470.100	3	318	957.370
L104	62	891.970	3	313	245.010	R105	58	972.200	3	317	898.990
L105	63	204.140	3	312	807.460	R106	59	670.100	3	316	427.870
L106	63	976.900	3	311	723.300	R107	59	670.300	3	316	427.440
L107	64	288.480	3	311	286.160	R108	59	733.450	3	316	313.150
L108	64	578.190	3	310	880.320	R109	59	776.170	3	316	245.780
L109	65	657.930	3	309	368.170	R110	59	838.210	3	316	157.610
L110	65	880.010	3	309	056.790	R111	59	839.120	3	316	156.440
L110X	65	996.960	3	308	892.830	R112	59	882.330	3	316	101.120
L111	65	996.960	3	308	892.830	R113	59	961.950	3	316	010.300
L112	66	043.580	3	308	827.480	R114	60	044.330	3	315	928.700
L113	66	287.110	3	308	486.160	R115	60	098.440	3	315	879.770
L114	67	310.260	3	307	052.170	R116	60	486.020	3	315	543.620
L115	67	774.120	3	306	402.040	R117	60	902.620	3	315	182.700
L116	67	978.470	3	306	115.630	R118	61	254.220	3	314	876.260
L117	68	933.400	3	304	777.250	R119	61	653.040	3	314	527.430
L118	69	702.870	3	303	698.800	R120	61	964.200	3	314	256.110
L119	70	512.530	3	302	563.400	R121	62	109.600	3	314	129.230
L120	70	706.600	3	302	290.980	R122	62	225.380	3	314	025.050
L121	71	036.320	3	301	803.750	R123	62	347.190	3	313	913.500
L122	71	289.140	3	301	428.660	R124	62	464.290	3	313	786.390
L123	71	290.520	3	301	426.610	R125	62	481.260	3	313	765.060
L124	72	262.600	3	299	985.320	R126	62	629.570	3	313	558.930
L125	72	886.830	3	299	059.880	R127	62	748.090	3	313	392.670
L126	72	935.340	3	298	987.981	R128	64	104.100	3	311	490.460
L127	73	670.580	3	297	898.250	R129	65	899.490	3	308	975.440
L128	73	855.730	3	297	621.150	R130	65	923.610	3	308	874.630
L129	74	100.960	3	297	220.540	R131	65	990.140	3	308	848.490
L130	74	996.650	3	295	756.840	R132	66	185.630	3	308	574.450
L131	75	122.350	3	295	551.450	R133	67	306.430	3	307	003.320
L132	75	438.900	3	295	034.150	R134	67	781.060	3	306	337.990
L133	75	696.780	3	294	612.740	R135	67	941.720	3	306	112.770
L134	76	312.530	3	293	606.510	R136	68	916.300	3	304	746.620
L135	76	755.310	3	292	882.370	R137	69	677.440	3	303	679.660
L136	77	569.060	3	291	551.530	R138	70	707.370	3	302	236.180
L137	77	615.370	3	291	472.610	R139	71	009.840	3	301	786.280
L138	77	674.630	3	291	364.420	R140	71	260.210	3	301	414.480
L139	77	740.190	3	291	231.590	R141	71	261.440	3	301	412.660
L140	77	797.870	3	291	102.940	R142	72	235.740	3	299	968.400
L141	77	827.050	3	291	031.470	R143	72	862.740	3	299	038.960
L142	77	828.750	3	291	027.310	R144	72	921.816	3	298	951.388
L143	77	868.130	3	290	923.140	R145	73	641.070	3	297	885.200
L144	77	881.740	3	290	883.830	R146	73	831.680	3	297	599.530
L145	77	917.960	3	290	774.820	R147	74	071.110	3	297	209.540
L146	77	918.550	3	290	772.830	R148	74	287.210	3	296	855.440
L147	78	363.340	3	289	284.870	R149	74	990.190	3	295	706.370
L148	78	800.880	3	287	823.500	R150	75	089.550	3	295	543.960
L149	78	943.170	3	287	347.470	R151	75	415.750	3	295	010.770
L150	79	592.490	3	285	175.160	R152	75	659.990	3	294	611.540
L151	79	936.740	3	284	023.470	R153	76	726.530	3	292	868.220
						Vel	18	Van	19	P639/08	
						Sheet		of			

PADRESERWE KOÖRDINATE				/	ROAD RESERVE CO-ORDINATES			
LINKERKANT/LEFT HAND SIDE					REGTERKANT/RIGHT HAND SIDE			
	Y	X	WG	27°		Y	X	
L152	79 947.900	3 283 939.240			R154	77 533.370	3 291 549.390	
L153	79 954.040	3 283 856.510			R155	77 565.990	3 291 494.610	
L154	79 953.740	3 283 774.490			R156	77 596.000	3 291 442.340	
L155	79 946.820	3 283 690.990			R157	77 625.350	3 291 389.100	
L156	79 822.500	3 282 883.600			R158	77 660.310	3 291 322.860	
L157	79 770.540	3 282 550.730			R159	77 707.870	3 291 227.040	
L158	79 730.890	3 282 296.730			R160	77 767.260	3 291 094.640	
					R161	77 792.420	3 291 033.540	
					R162	77 802.580	3 291 008.870	
					R163	77 835.500	3 290 920.080	
					R164	77 860.820	3 290 848.100	
					R165	77 886.430	3 290 769.390	
					R166	77 887.230	3 290 766.730	
					R167	78 327.440	3 289 294.810	
					R168	78 933.330	3 287 268.870	
					R169	79 552.320	3 285 199.140	
					R170	79 885.030	3 284 086.630	
					R171	79 903.350	3 284 010.140	
					R172	79 915.900	3 283 932.340	
					R173	79 922.240	3 283 854.650	
					R174	79 921.770	3 283 775.160	
					R175	79 915.530	3 283 696.570	
					R176	79 700.920	3 282 307.390	
					R177	79 700.030	3 282 301.600	
					</			