

DEPARTMENT OF TRANSPORT

NO. 342

23 MARCH 2016

**THE SOUTH AFRICAN NATIONAL ROADS
AGENCY SOC LIMITED**

Registration No: 1998/009584/30

DECLARATION AMENDMENT OF NATIONAL ROAD D2683 SECTION 1


AMENDMENT OF DECLARATION No. 784 OF 2000


By virtue of section 40(1)(b) of The South African National Roads Agency Limited and National Roads Act, 1998 (Act No. 7 of 1998), I hereby amend Declaration No. 784 of 2000 by substituting paragraph E, with the subjoined sheets 1 to 5 of Plan No. P819/13.


[National Road D2683 Section 1: Vyeboom (N4/8X) – Coopersdal (R571/1)]





MINISTER OF TRANSPORT

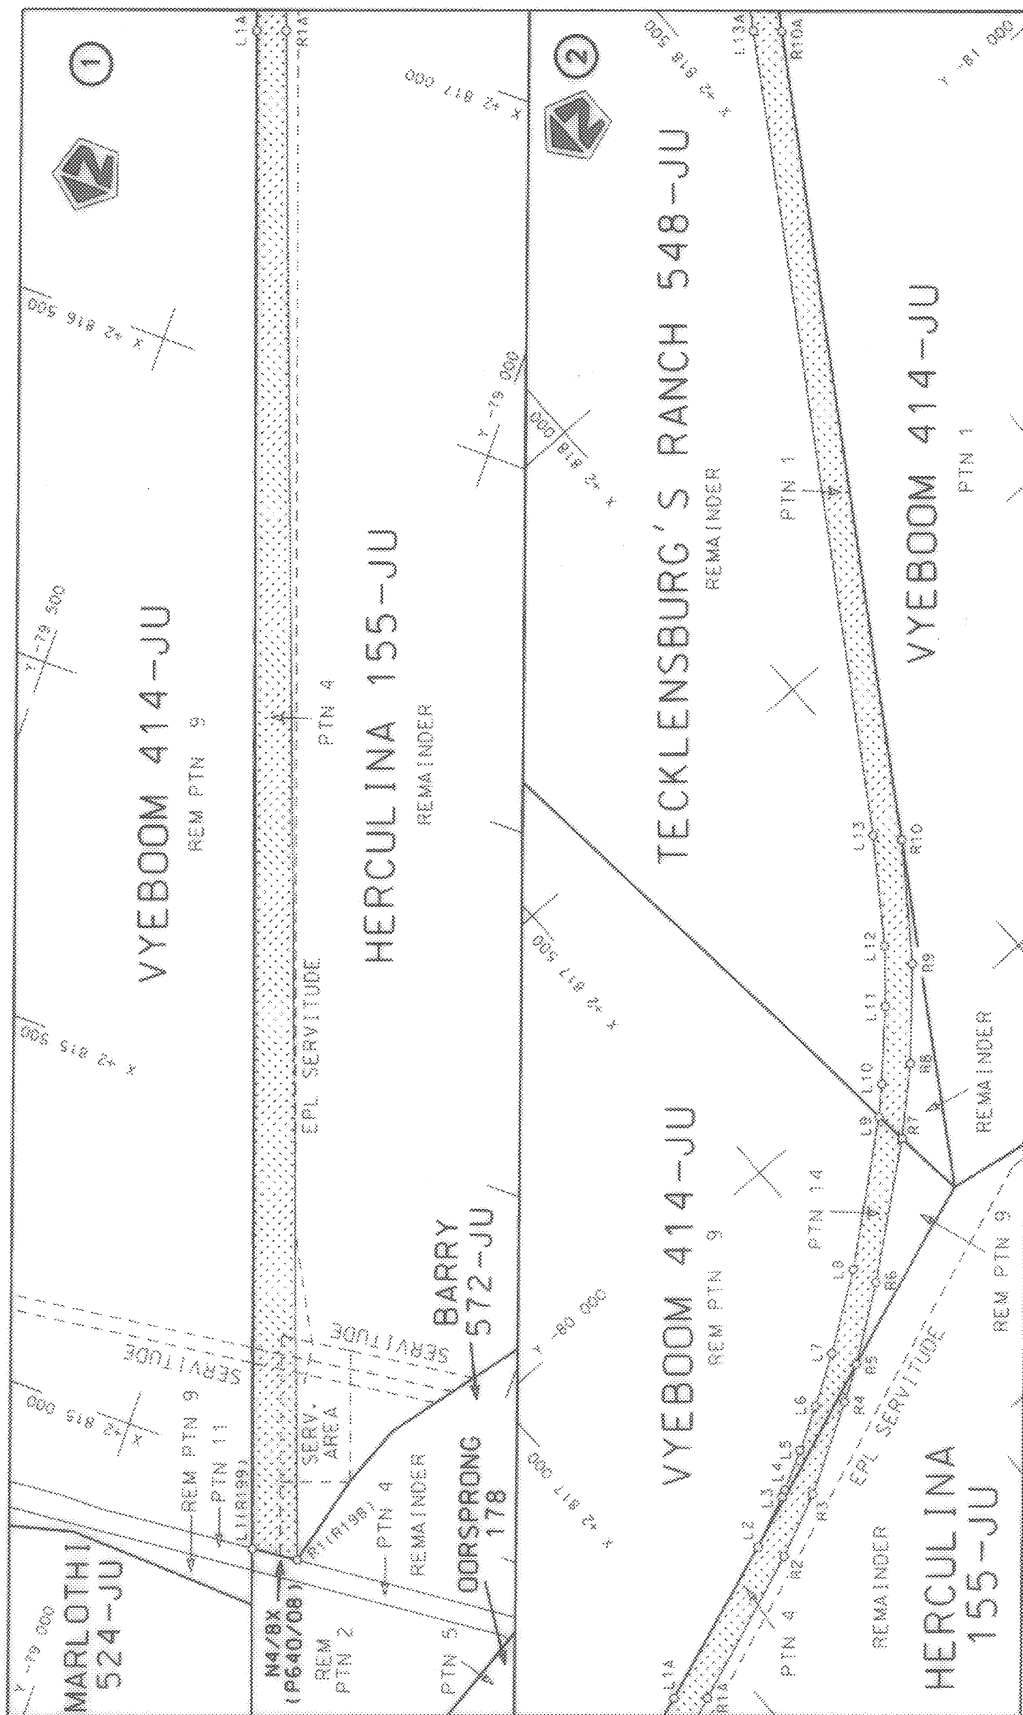


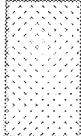
Die Suid Afrikaanse Nasionale Padagentskap Bepoort The South African National Roads Agency Limited	Die figuur getoon The figure shown		stel die padreserwe voor van 'n gedeelte represents the road reserve of a portion van Nasionale Roete D2683 Sekse of National Route Section	Val Sheet 1 of 5 Plan P819/13
---	---------------------------------------	---	--	--

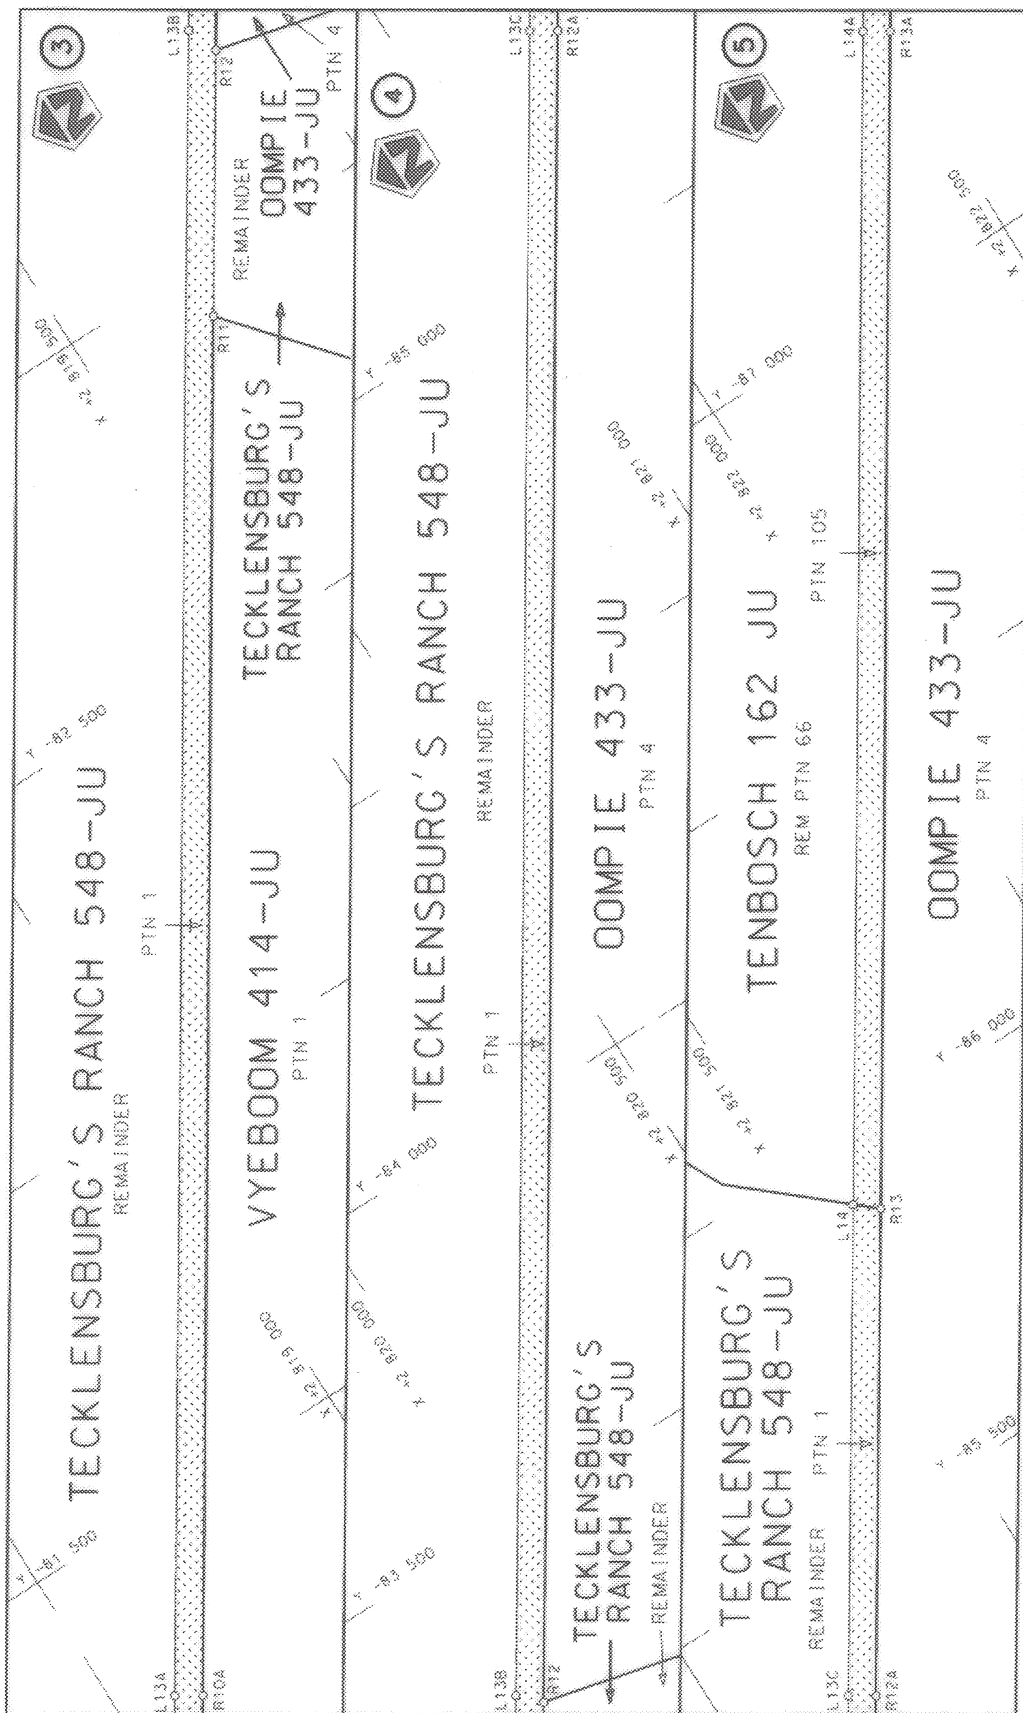

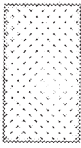Die Suid-Afrikaanse Nasionale Padagentskap Beperk The South African National Roads Agency Limited	Die figuur getoon The figure shown		stel die padreserwe voor van 'n gedeelte represents the road reserve of a portion van Nasionale Route D2683 of National Route	1	Plan P819/13	Vel Sheet 2 of 5	van of 5
--	---------------------------------------	---	--	---	--------------	---------------------	-------------

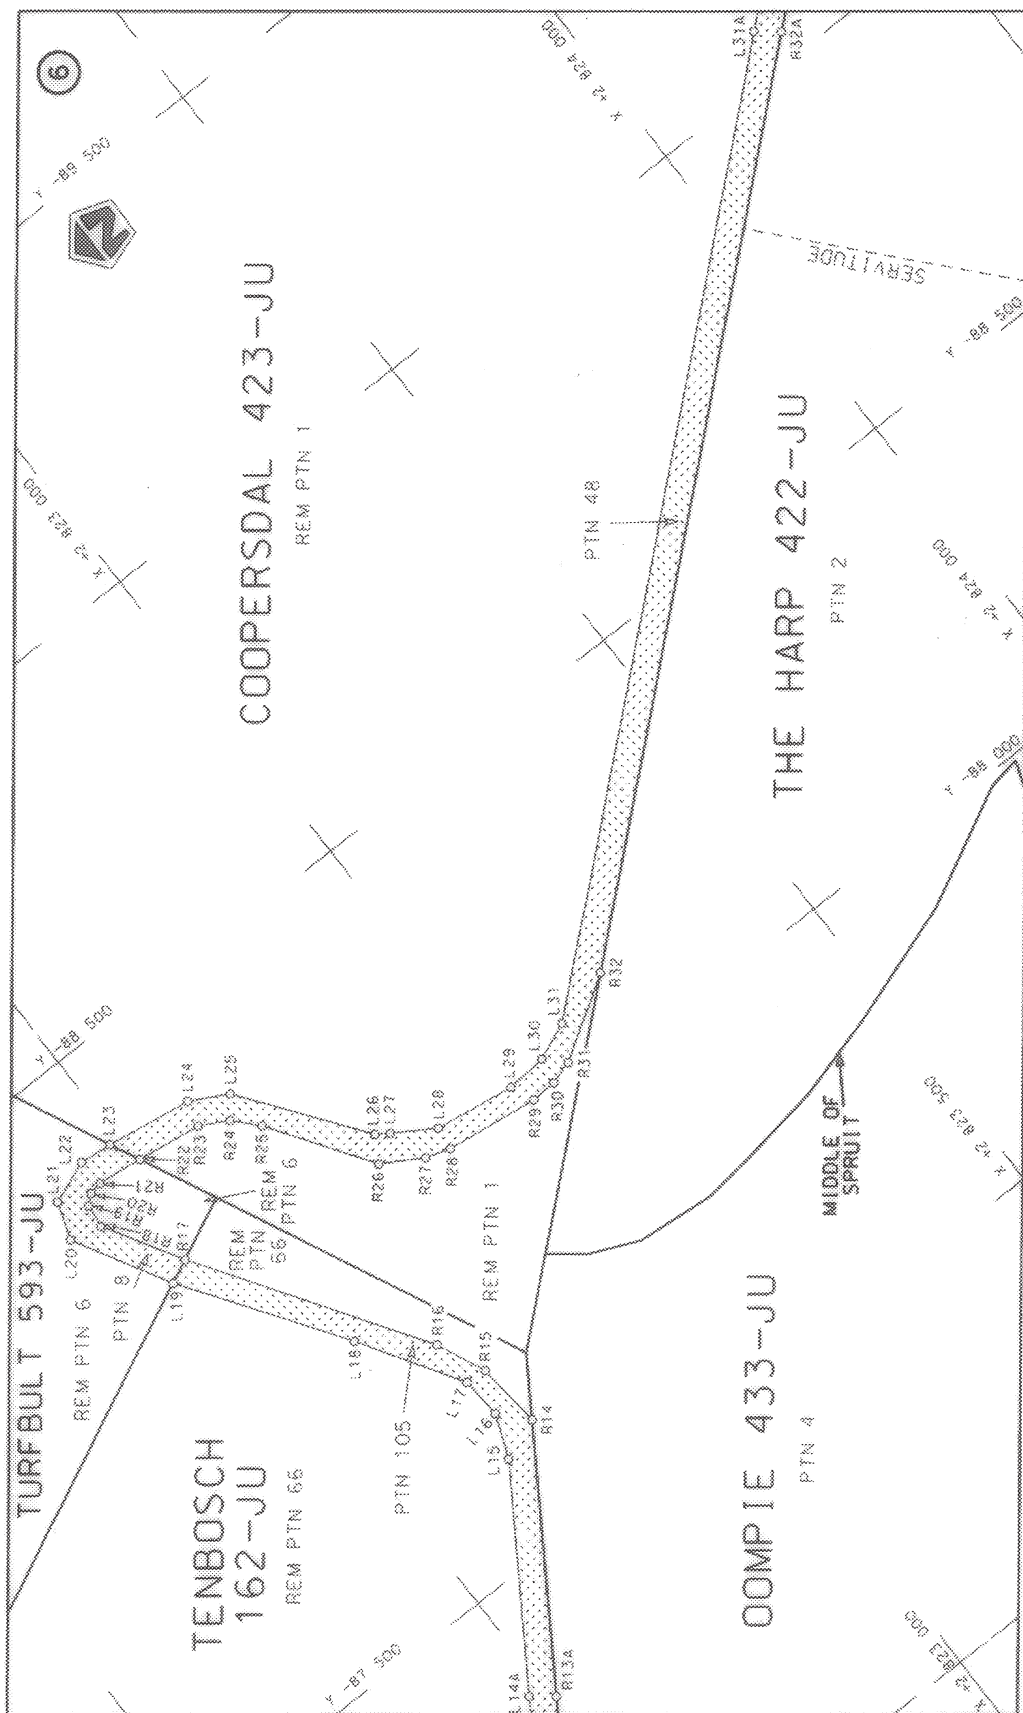

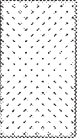Die Suid-Afrikaanse Nasionale Padagentskap Beprik The South African National Roads Agency Limited	Die figuur getoon The figure shown	 stelsel die padreserwe voor van 'n gedeelte represents the road reserve of a portion van Nasionale Route D2683 of National Route	Vei Sheet 3 of 5 Plooi 1 p819/13
--	---------------------------------------	--	---

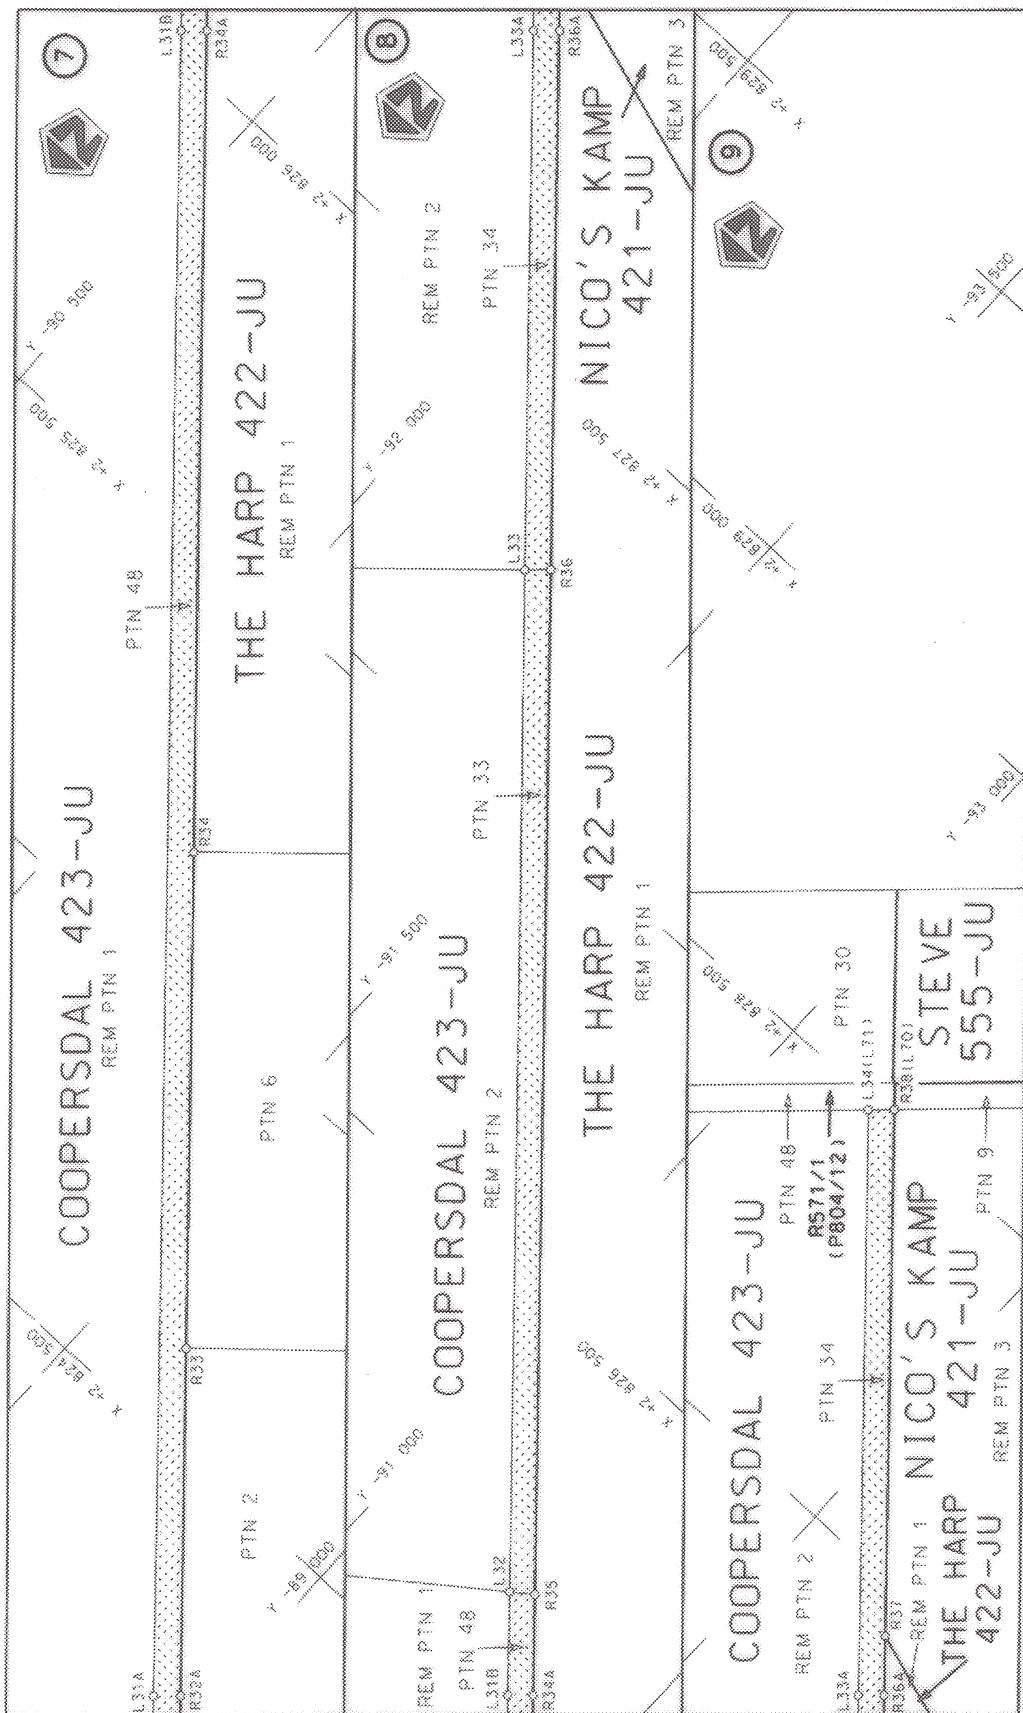

Die Suid-Afrikaanse Nasionale Padagentskap Beperk The South African National Roads Agency Limited	Die figuur getoon The figure shown		ste die padreserwe voor van 'n gedeelte represents the road reserve of a portion van Nasionale Route D2683 Sektie of National Route Section	Vel Sheet 4 of 5 Plan P819/13
--	---------------------------------------	--	--	-------------------------------------

PADRESERWE KOÖRDINATE / ROAD RESERVE CO-ORDINATES							
LINKERKANT/LEFT HAND SIDE				REGTERKANT/RIGHT HAND SIDE			
	Y	X	WG 31°		Y	X	
L1	-78 769.40	2 814 890.82		R1	-78 703.83	2 814 896.60	
L2	-79 591.32	2 817 141.22		R2	-79 555.81	2 817 160.81	
L3	-79 623.24	2 817 214.99		R3	-79 595.84	2 817 251.99	
L4	-79 628.01	2 817 225.02		R4	-79 665.23	2 817 374.91	
L5	-79 656.42	2 817 279.08		R5	-79 695.11	2 817 424.07	
L6	-79 689.90	2 817 338.40		R6	-79 765.66	2 817 523.86	
L7	-79 731.65	2 817 407.08		R7	-79 898.47	2 817 689.46	
L8	-79 802.21	2 817 510.38		R8	-79 972.98	2 817 770.29	
L9	-79 944.69	2 817 685.39		R9	-80 080.87	2 817 868.55	
L10	-79 977.73	2 817 719.26		R10	-80 228.26	2 817 976.18	
L11	-80 060.11	2 817 797.82		R11	-82 922.80	2 819 697.06	
L12	-80 127.13	2 817 855.37		R12	-83 246.70	2 819 903.93	
L13	-80 260.64	2 817 948.69		R13	-85 884.37	2 821 588.49	
L14	-85 911.34	2 821 557.76		R14	-87 663.07	2 822 724.24	
L15	-87 639.11	2 822 662.22		R15	-87 761.70	2 822 714.31	
L16	-87 703.16	2 822 687.50		R16	-87 834.10	2 822 682.42	
L17	-87 764.09	2 822 683.13		R17	-88 158.46	2 822 468.79	
L18	-87 912.04	2 822 590.86		R18	-88 272.34	2 822 403.38	
L19	-88 142.12	2 822 434.57		R19	-88 307.13	2 822 406.72	
L20	-88 284.53	2 822 355.67		R20	-88 318.86	2 822 420.62	
L21	-88 339.29	2 822 375.02		R21	-88 322.88	2 822 439.98	
L22	-88 363.46	2 822 437.40		R22	-88 314.12	2 822 506.82	
L23	-88 357.96	2 822 486.00		R23	-88 300.91	2 822 602.26	
L24	-88 338.47	2 822 612.54		R24	-88 278.79	2 822 643.40	
L25	-88 309.26	2 822 667.72		R25	-88 243.72	2 822 675.22	
L26	-88 132.37	2 822 797.95		R26	-88 094.60	2 822 776.15	
L27	-88 119.75	2 822 816.22		R27	-88 059.82	2 822 835.04	
L28	-88 082.32	2 822 875.99		R28	-88 048.37	2 822 871.15	
L29	-88 065.16	2 822 994.77		R29	-88 030.12	2 823 009.81	
L30	-88 070.12	2 823 054.83		R30	-88 032.04	2 823 047.75	
L31	-88 093.09	2 823 109.41		R31	-88 042.38	2 823 081.69	
L32	-90 764.29	2 826 139.74		R32	-88 117.85	2 823 198.61	
L33	-91 750.16	2 827 255.19		R33	-89 368.98	2 824 615.51	
L34	-92 839.27	2 828 488.73		R34	-89 847.70	2 825 157.66	
				R35	-90 734.06	2 826 161.46	
				R36	-91 722.12	2 827 280.90	
				R37	-92 305.72	2 827 941.92	
				R38	-92 811.28	2 828 514.54	
				Vel 5 Sheet	Van 5 of	P819/13	