
GOVERNMENT NOTICES • GOEWERMENTSKENNISGEWINGS

DEPARTMENT OF TRANSPORT

NO. 421

12 APRIL 2016

**THE SOUTH AFRICAN NATIONAL ROADS
AGENCY SOC LIMITED**Registration No: 1998/009584/30

DECLARATION AMENDMENT OF NATIONAL ROAD N2 SECTION 8

AMENDMENT OF DECLARATION NO'S. 59 OF 1979, 115 OF 1978, 675 OF 2000, 262 OF 1976,
112 OF 1995, 213 OF 1985 AND 29 OF 1979.

By virtue of section 40(1)(b) of The South African National Roads Agency Limited and National Roads Act, 1998 (Act No. 7 of 1998), I hereby amend the following declarations (I) Declaration No. 59 of 1979, the section of the route from the eastern bank of Swartvlei to the end on strip No. 7 of sheet No. 3 of Plan No. P285/78, (II) Declaration No. 115 of 1978 in its entirety, (III) Declaration No. 675 of 2000 in its entirety, (IV) Declaration No. 262 of 1976 in its entirety, (V) Declaration No. 112 of 1995 in its entirety, (VI) Declaration No. 213 of 1985 in its entirety and (VII) Declaration No. 29 of 1979, the section of the route from points L123 and R115 up to the Blaauw Krantz River on strip No. 2 of sheet No. 1 of Plan No. P286/78, by substituting with the subjoined sheets 1 to 51 of Plan No. P797/11 which overlaps the National Route N2 Section 8X in certain areas.

(National Road N2 Section 8: Swartvlei – Blaauw Krantz River)



MINISTER OF TRANSPORT

DIE SUID-AFRIKAANSE NASIONALE PADAGENTSKAP MSB BEPERK

Registrasie No: 1998/009584/30


VERKLARING WYSIGING VAN NASIONALE PAD N2 SEKSIE 8


WYSIGING VAN VERKLARING NO'S. 59 VAN 1979, 115 VAN 1978, 675 VAN 2000, 262 VAN 1976, 112 VAN 1995, 213 VAN 1985 EN 29 VAN 1979.


Kragtens Artikel 40(1)(b) van die Wet op die Suid-Afrikaanse Nasionale Padagentskap Beperk en op Nasionale Paaie, 1998 (Wet no.7 van 1998), wysig ek hiermee die volgende verklarings deur **(I)** Verklaring no. 59 van 1979, die gedeelte van die roete vanaf die oostelike bank van Swartvlei tot die einde op strook no. 7 van vel no. 3 van Plan no. P285/78, **(II)** Verklaring no. 115 van 1978 in sy geheel, **(III)** Verklaring no. 675 van 2000 in sy geheel, **(IV)** Verklaring no. 262 van 1976 in sy geheel, **(V)** Verklaring no. 112 van 1995 in sy geheel, **(VI)** Verklaring no. 213 van 1985 in sy geheel en **(VII)** Verklaring no. 29 van 1979, die gedeelte van die route vanaf punte L123 en R115 tot die Blaauw Krantzrivier op strook no. 2 van vel no. 1 van Plan no. P286/78, te vervang met meegaande velle 1 tot 51 van Plan no. P797/11 wat met sekere gedeeltes van Nasionale Roete N2 Seksie 8X ooreenstem.

(Nasionale Pad N2 Seksie 8: Swartvlei – Blaauw Krantzrivier)



MINISTER VAN VERVOER

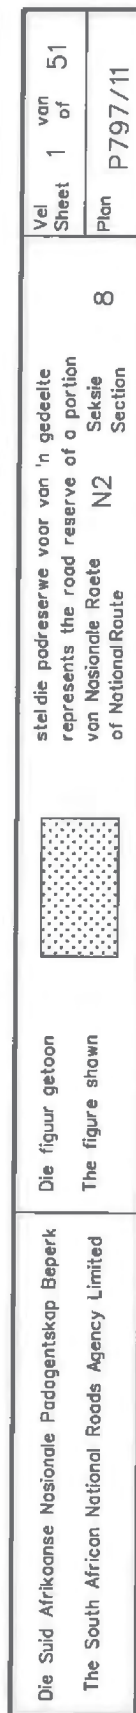


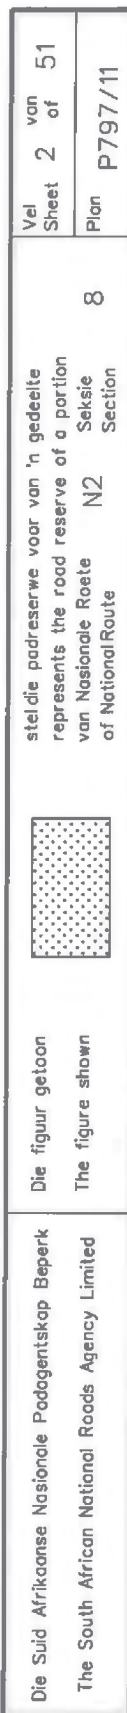

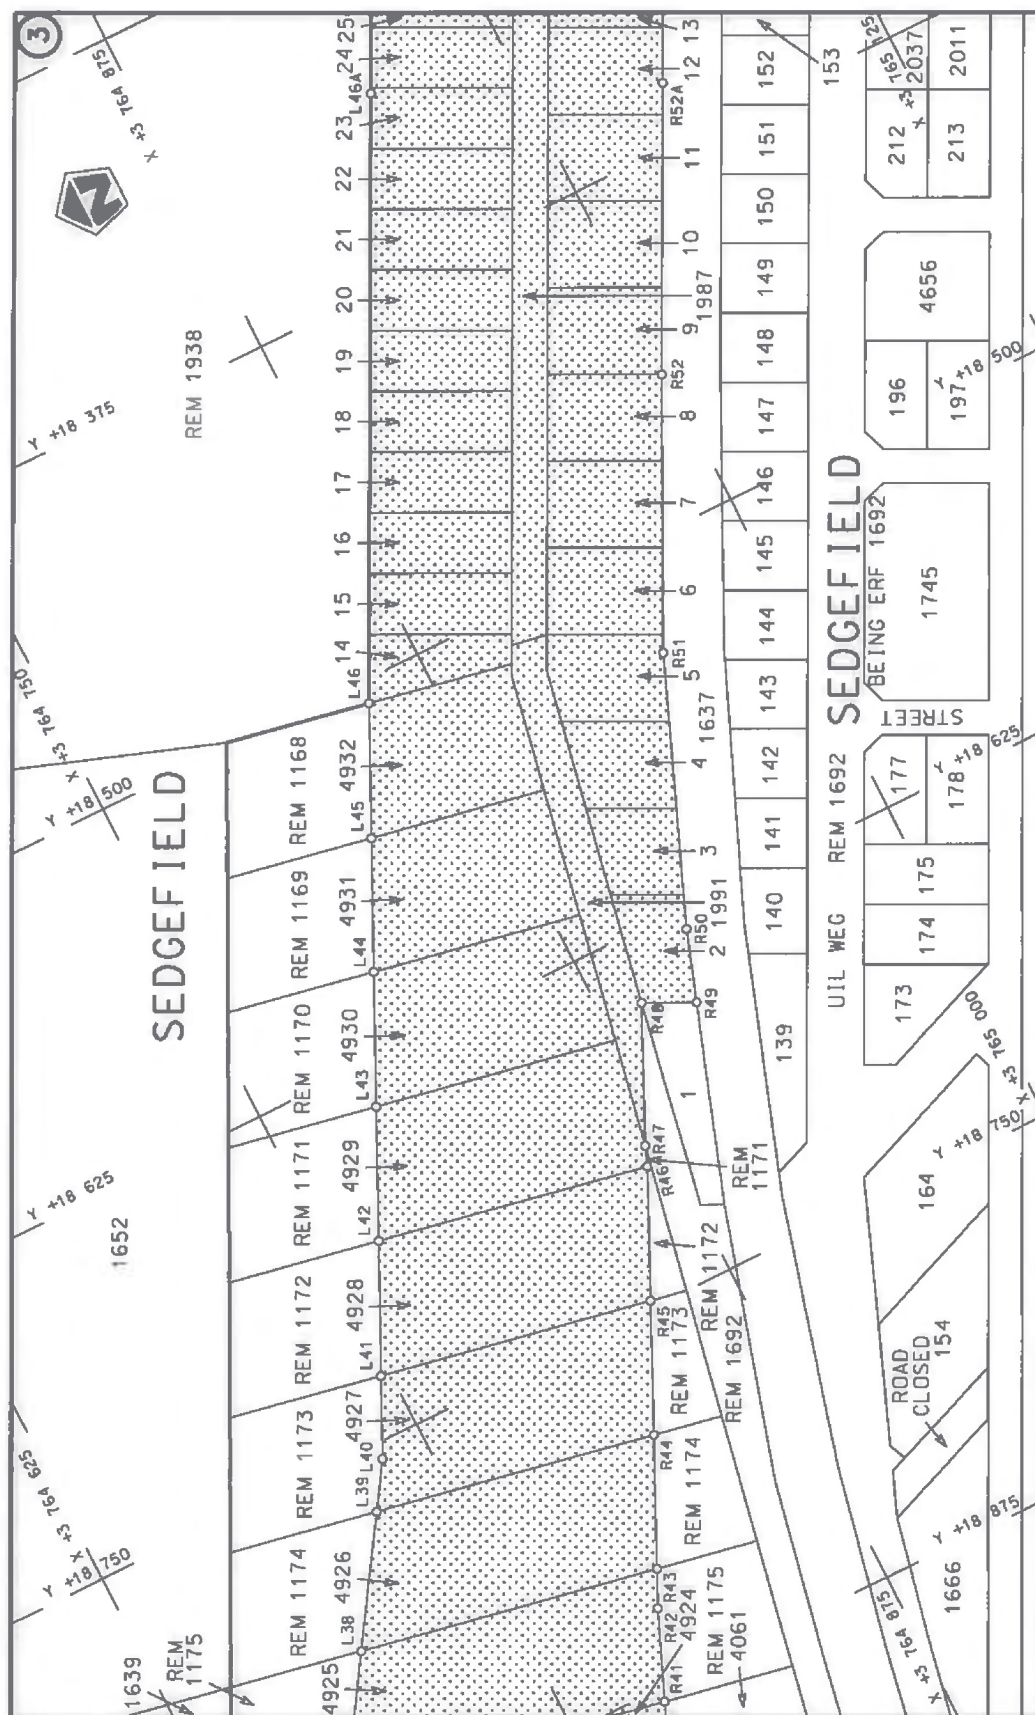


Die Suid Afrikaanse Nasionale Padagentskap Bepark	Die figuur getoon		steldie padraserwe voor van 'n gedeelte represents the road reserve of a portion	Vel Sheet	3 of	51
The South African National Roads Agency Limited	The figure shown		van Nasionale Roete of National Route	Plan	8	P797/11

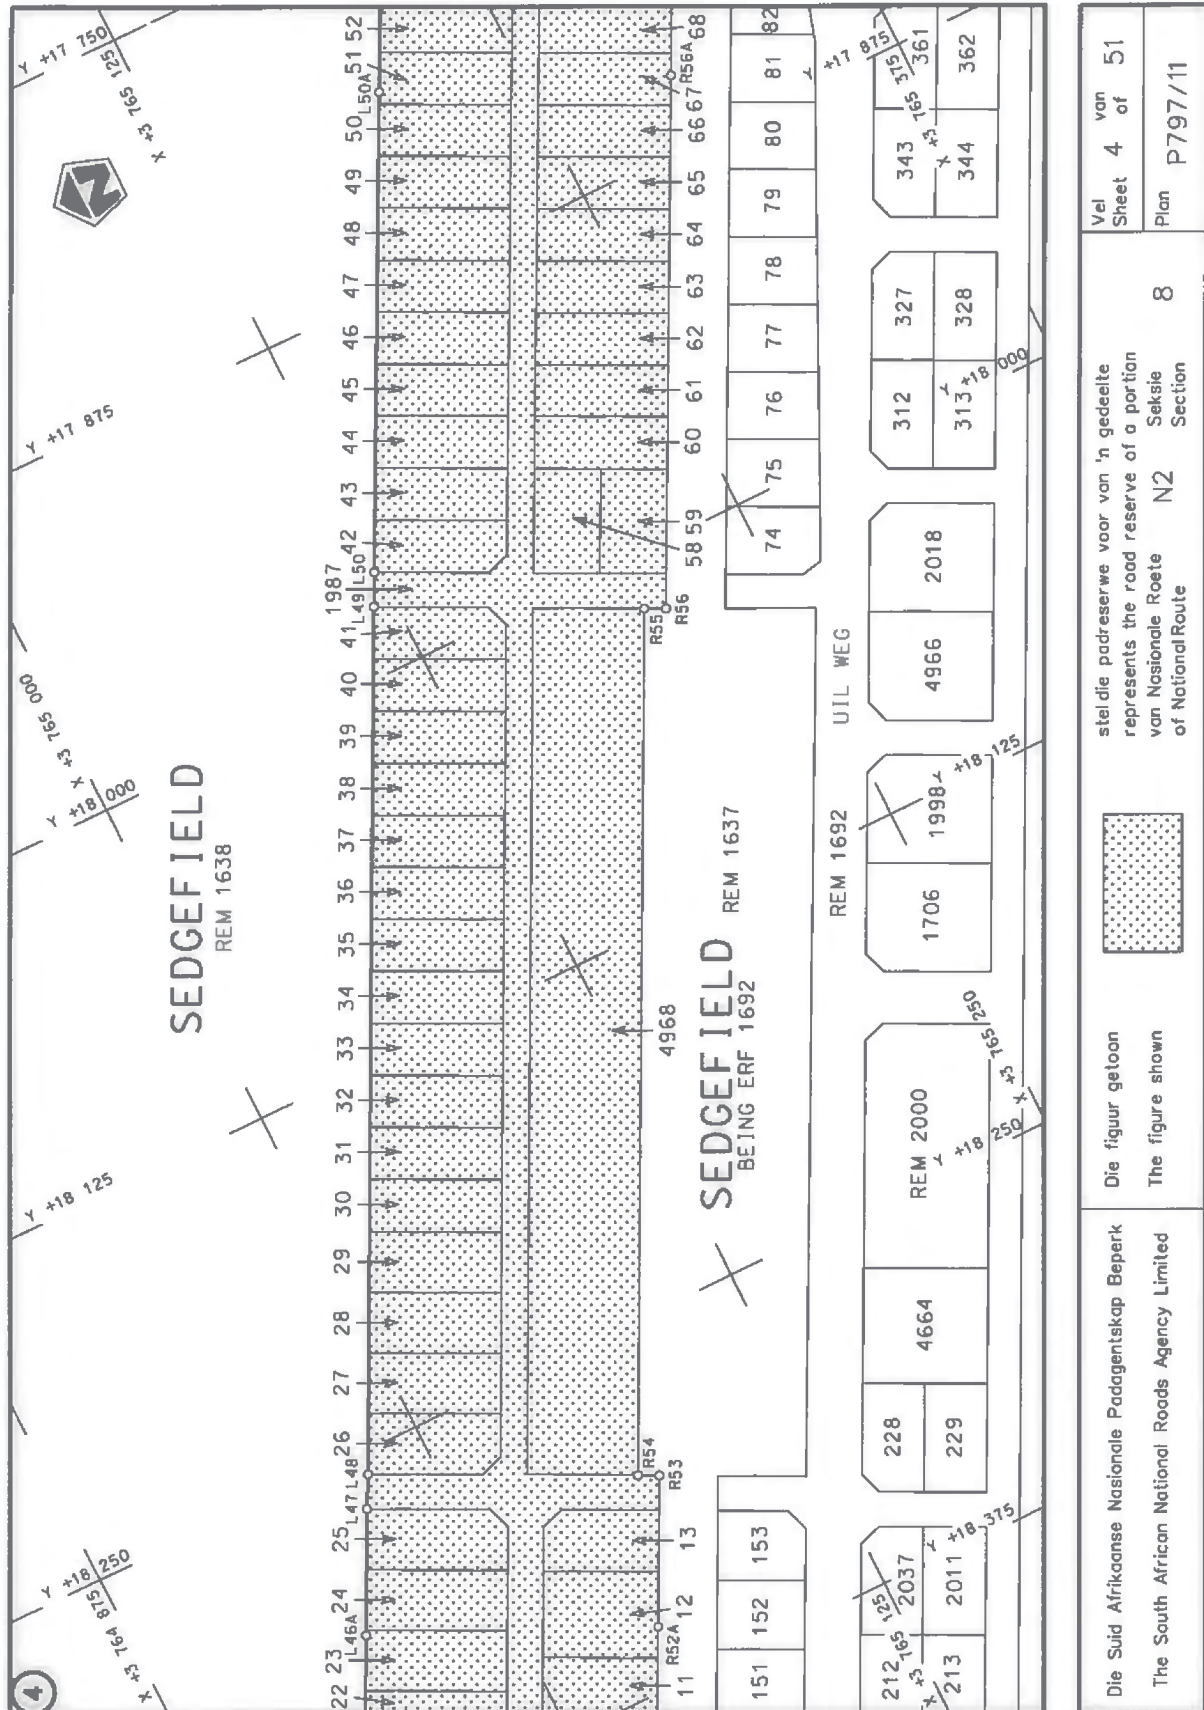


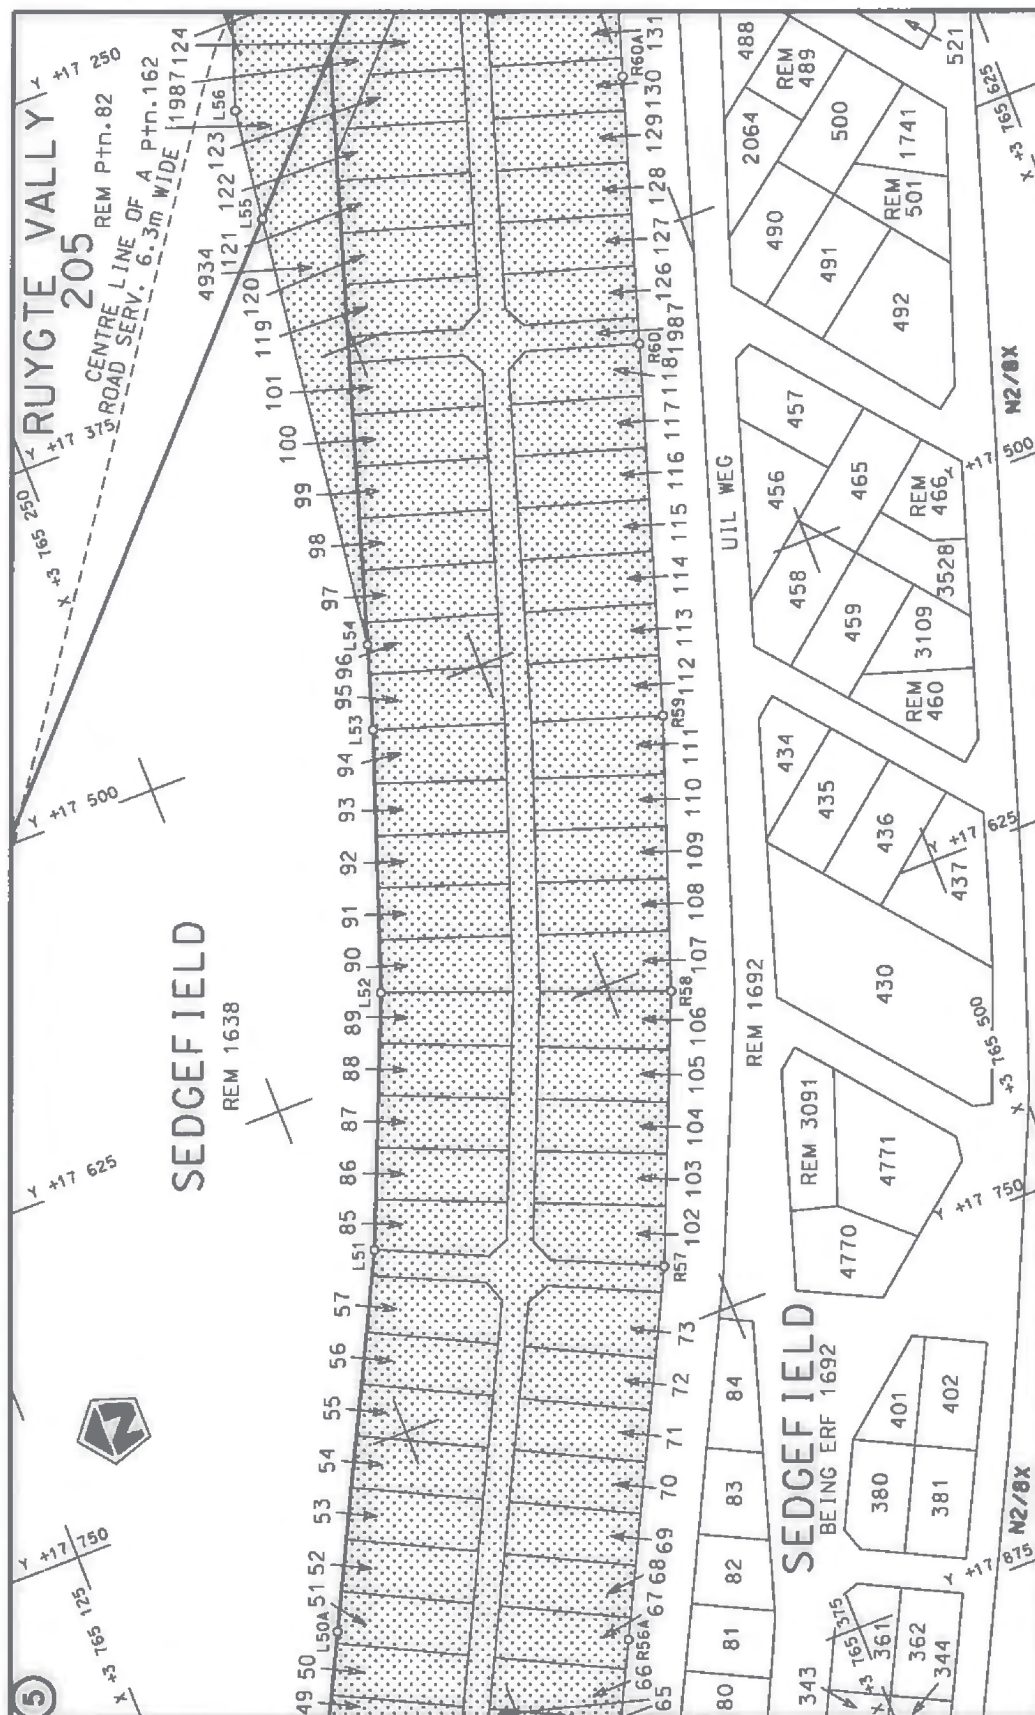



Die Suid Afrikaanse Nasionale Padagentskap Beperk The South African National Roads Agency Limited	Die figuur getoon The figure shown	stelt die padreserwe voor van 'n gedeelte represents the road reserve of a portion van Nasionale Roete N2 of National Route	Vel Sheet 5 of 51 Plan P797/11
--	---------------------------------------	--	--------------------------------------

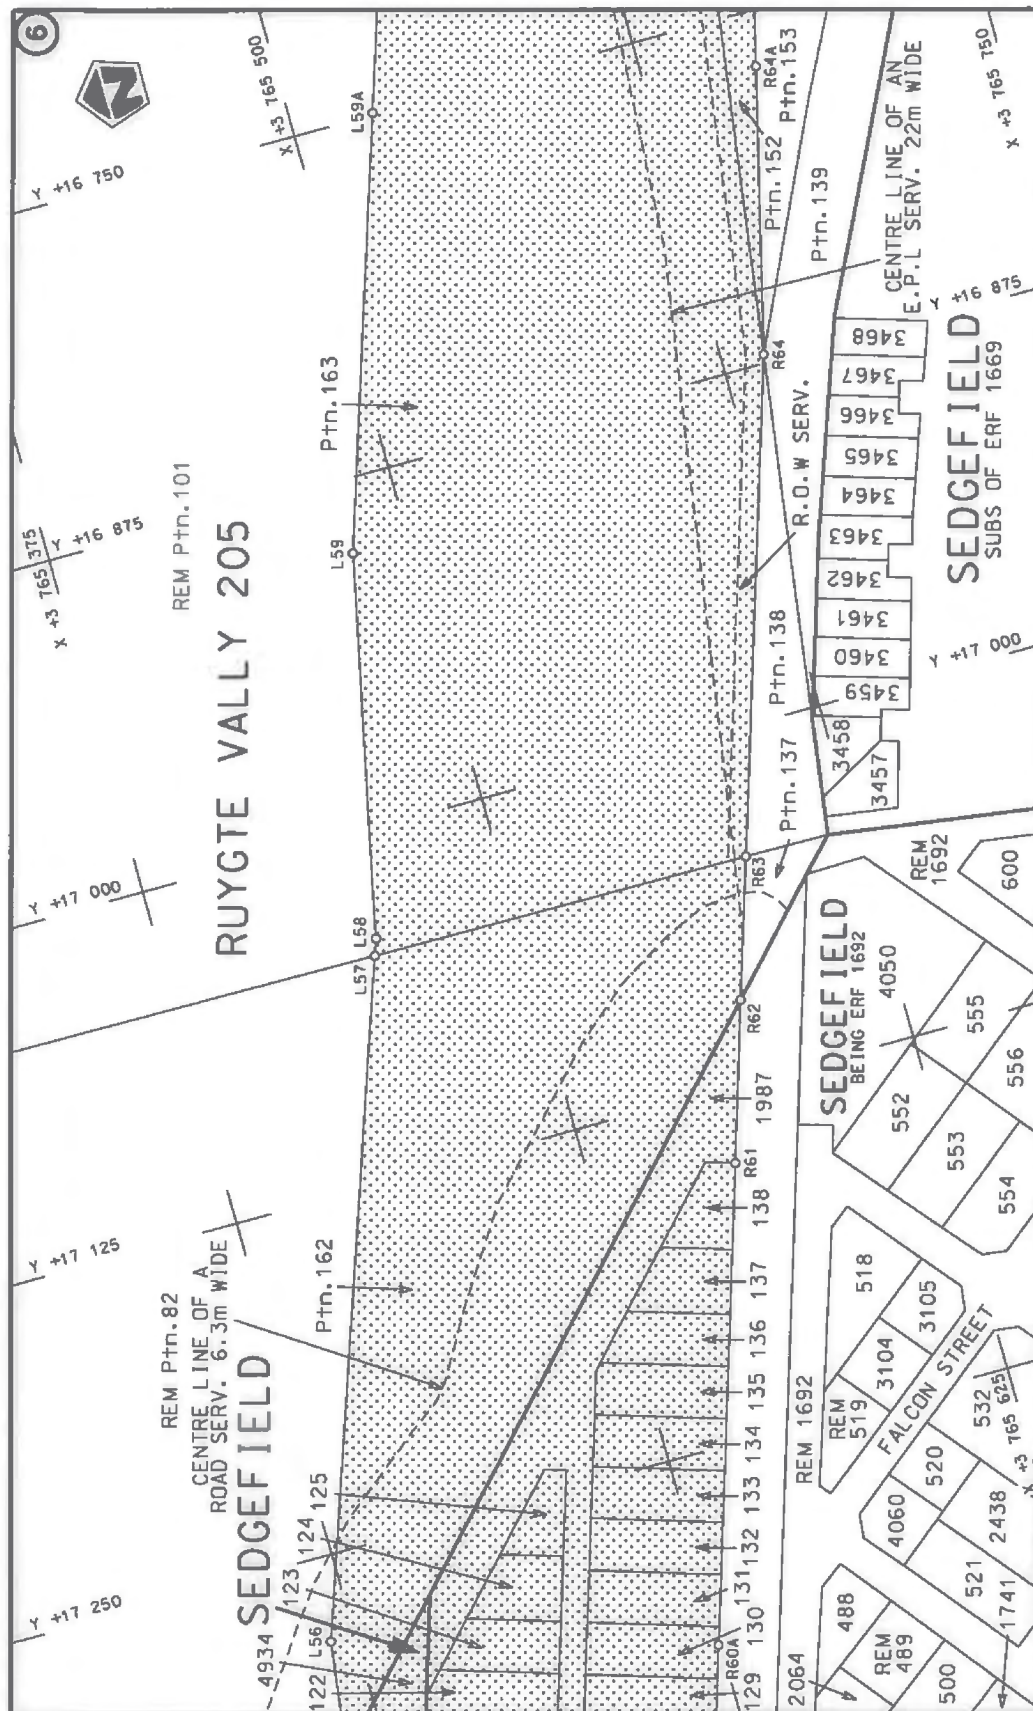


Die Suid Afrikaanse Nasionale Padagentskap Beperk The South African National Roads Agency Limited	Die figuur getoon The figure shown		stel die padreserwe voor van 'n gedeelte represents the road reserve of a portion van Nasionale Roete N2 of National Route
Vel Sheet 6 of 51	8	Plan P797/11	8

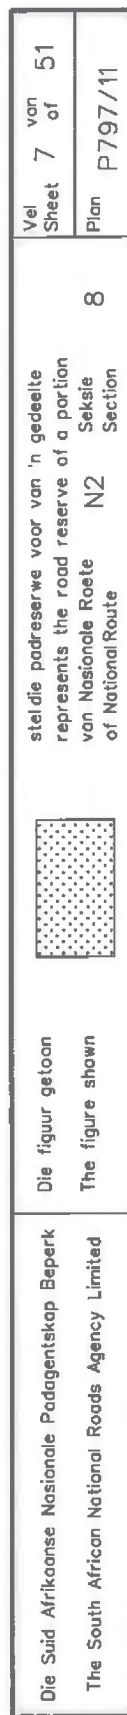


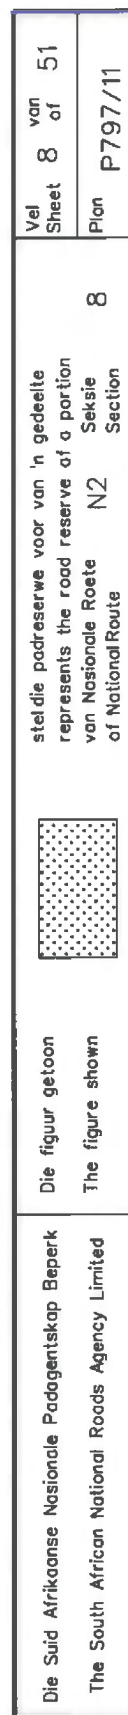

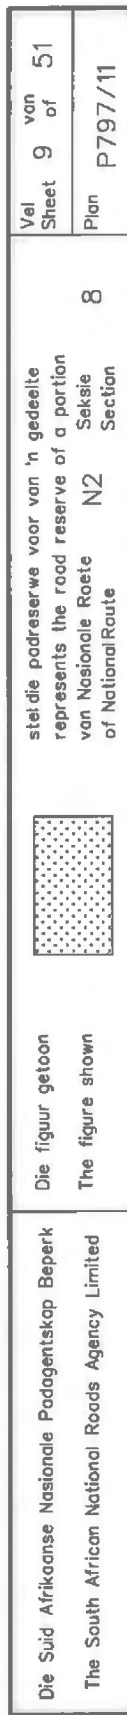


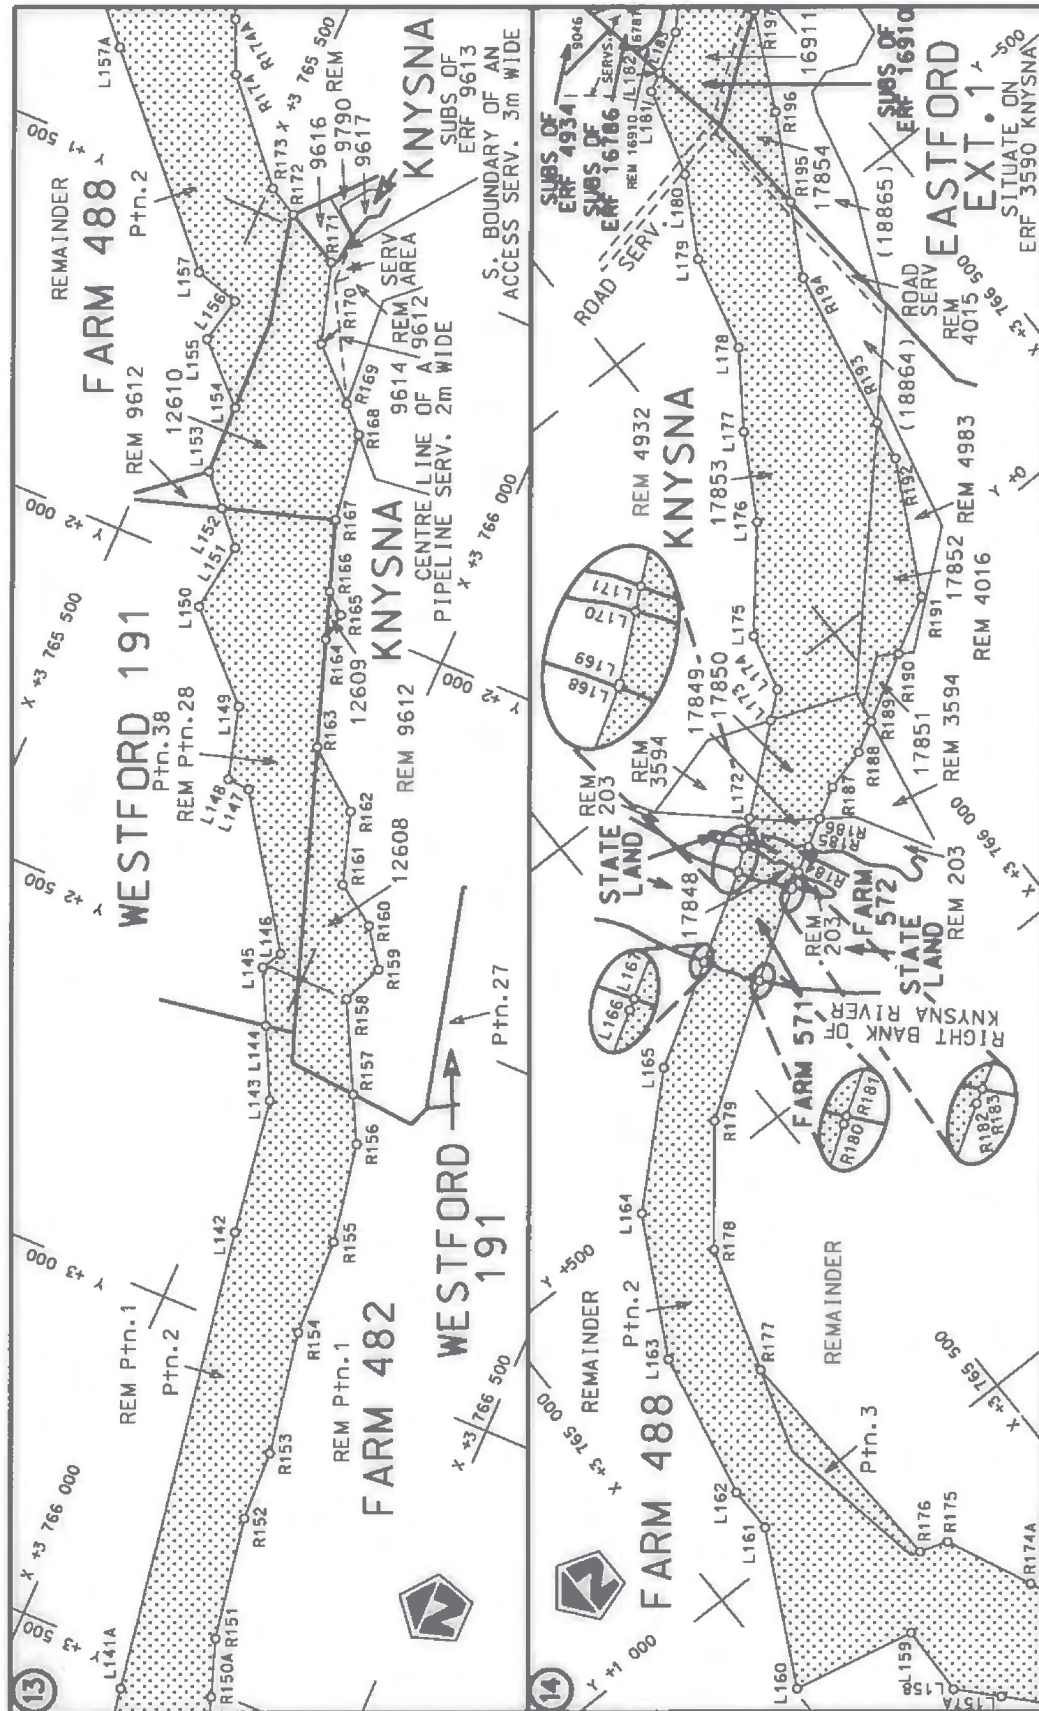

Die Suid Afrikaanse Nasionale Padagentskap Beperk The South African National Roads Agency Limited	Die figuur getoon The figure shown	 steldie padreserwe voor van 'n gedeelte represents the road reserve of a portion van Nasionale Roete of National Route	Vel Sheet 10 of 51 Plan P797/11
		8	8

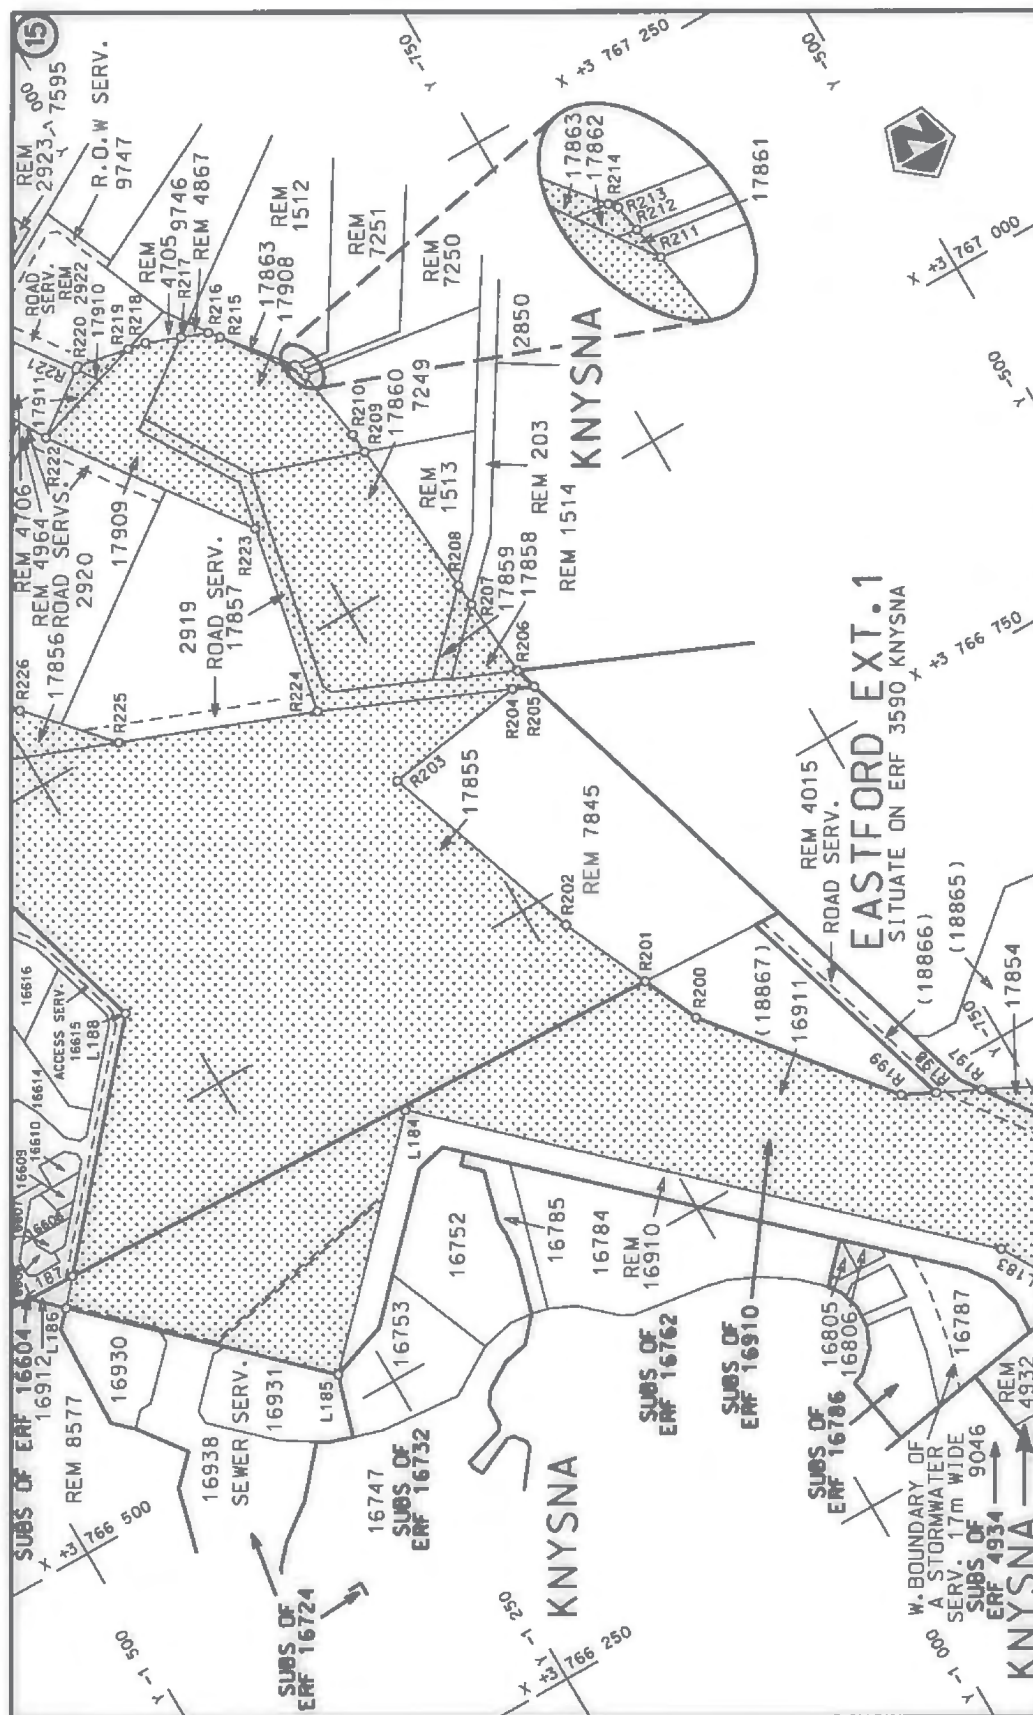

Die Suid Afrikaanse Nasionale Padagentskap Beperk	Die figuur getoon		steldie padreserwe voor van 'n gedeelte represents the road reserve of a portion	Vel Sheet 11 of 51
The South African National Roads Agency Limited	The figure shown			

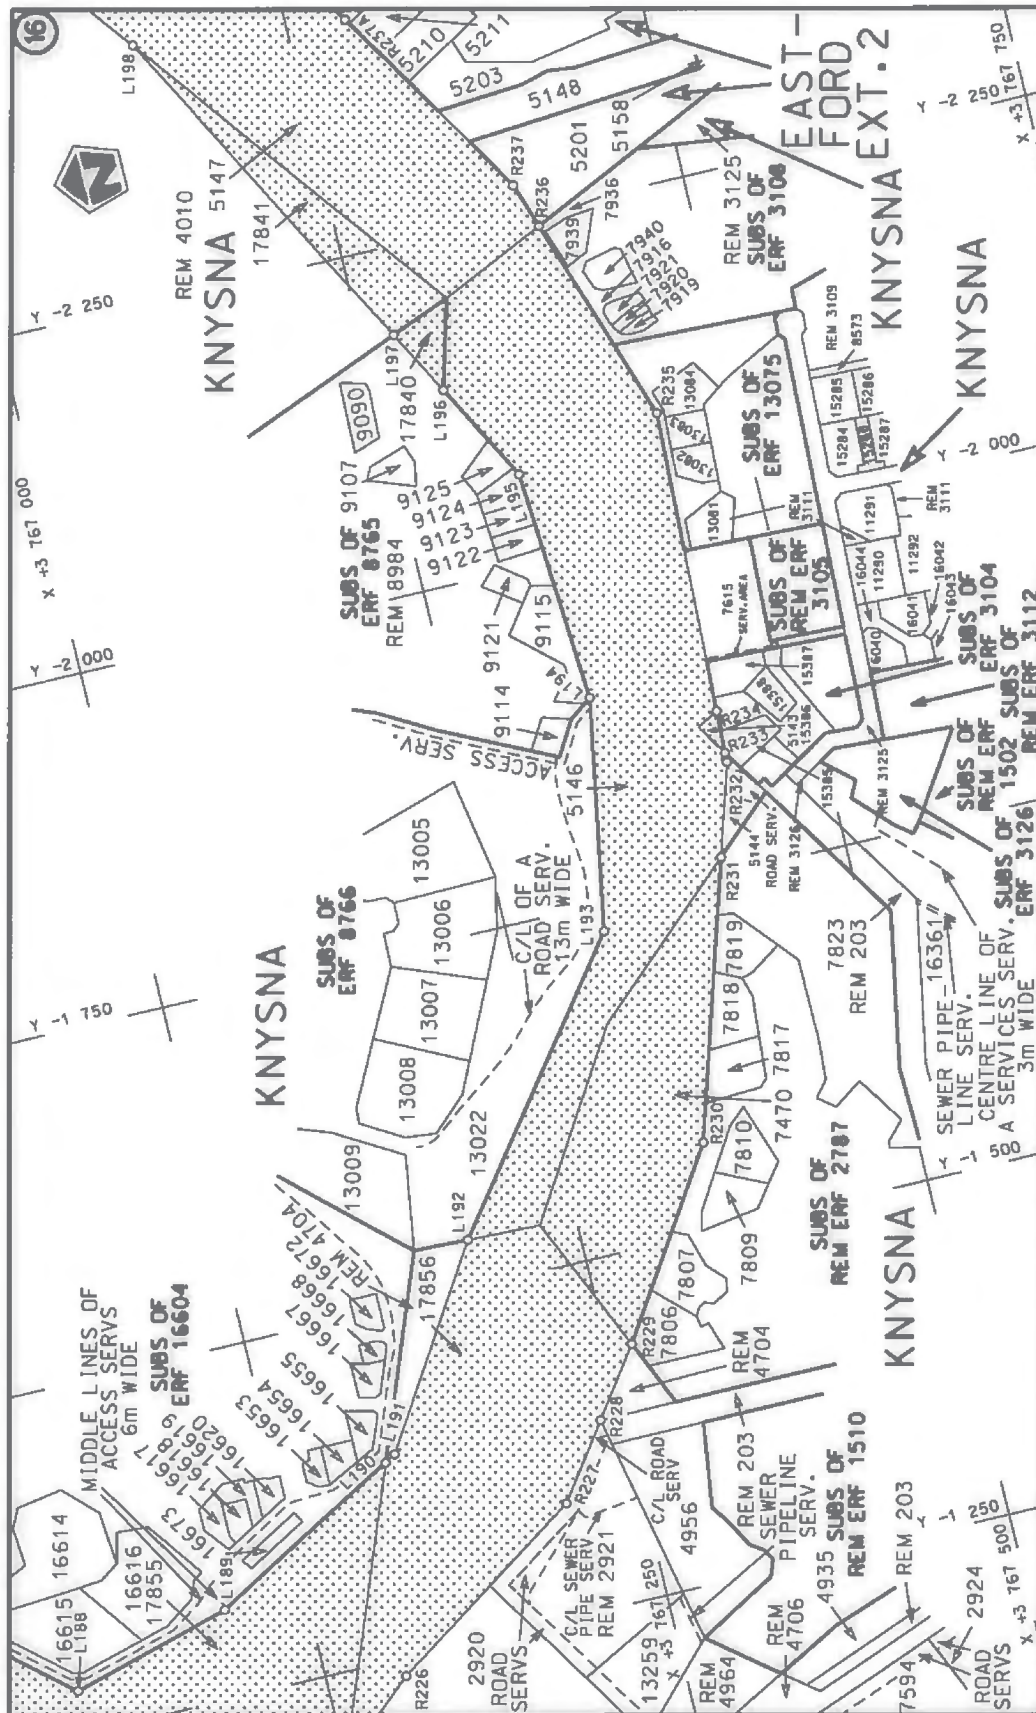

Die Suid Afrikaanse Nasionale Padagentskap Beperk

The South African National Roads Agency Limited


Die figuur getoon

The figure shown



stelt die padreserwe voor van 'n gedeelte
represents the road reserve of a portion
van Nasionale Roete N2 Seksie
of National Route Section

Vel
Sheet 12 of 51Plan
P797/11

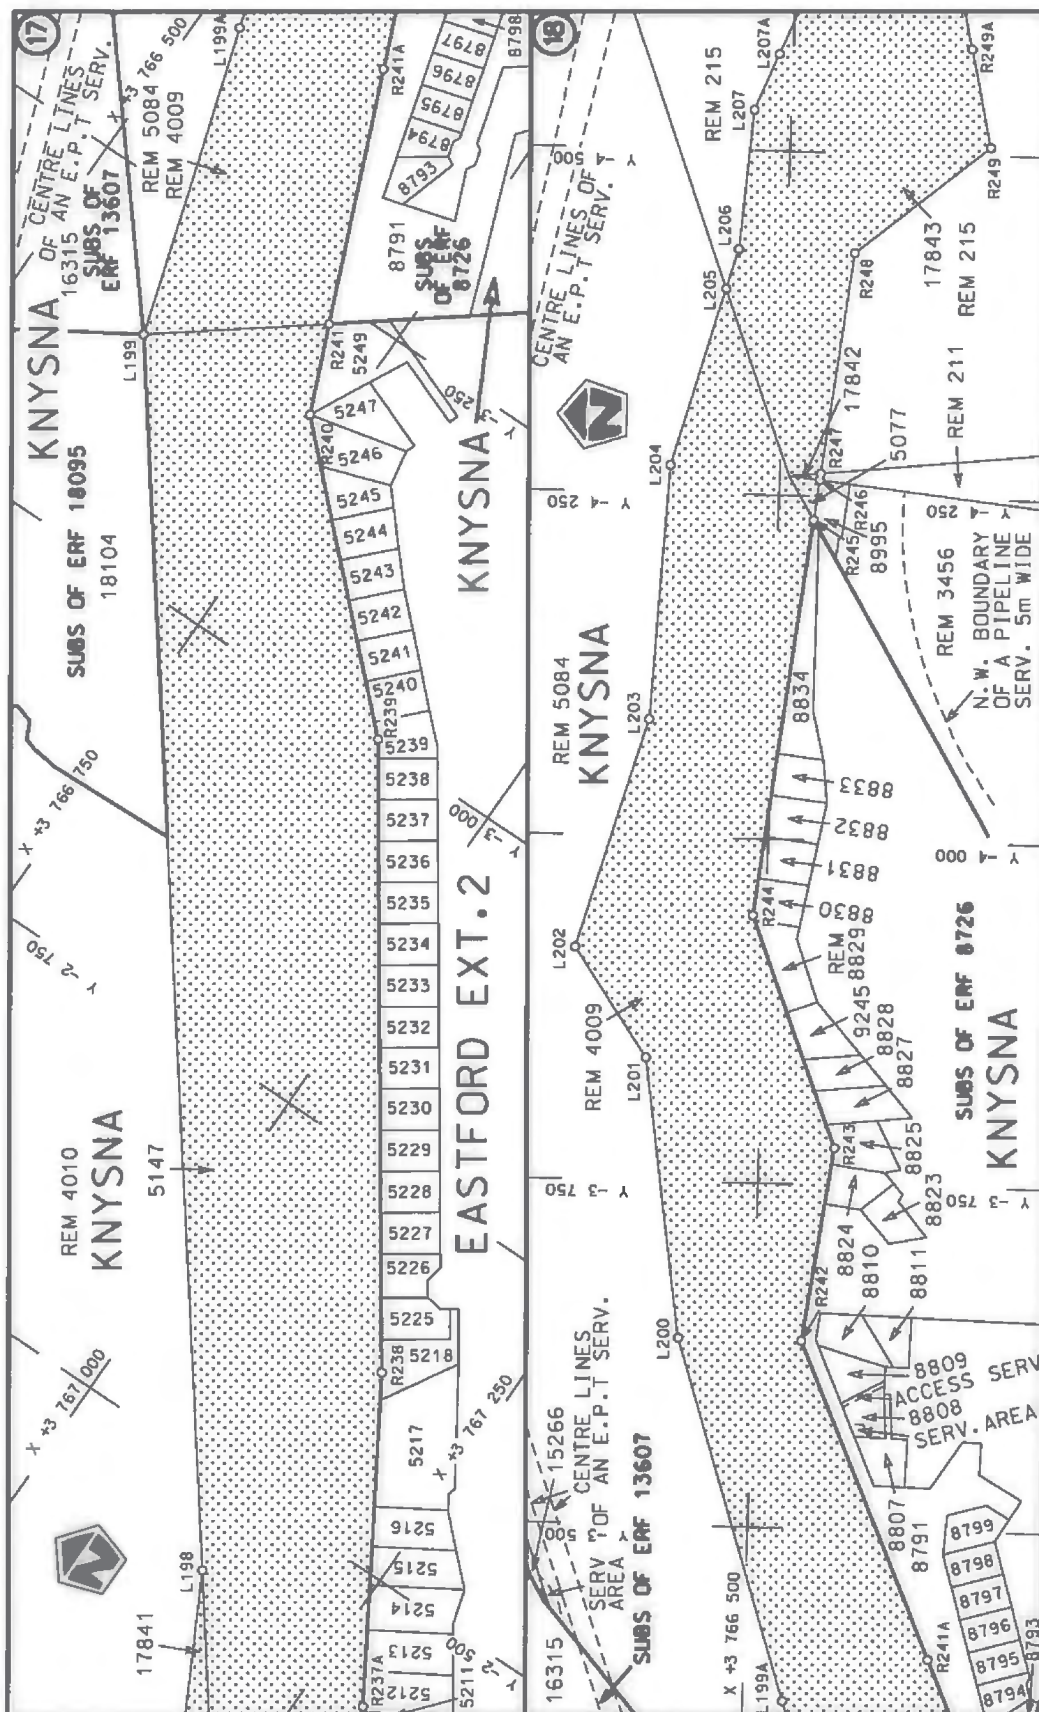

Die Suid Afrikaanse Nasionale Padagentskap Beperk
The South African National Roads Agency Limited

Die figuur getoon
The figure shown




stelt die padreserwe voor van 'n gedeelte
represents the road reserve of a portion
van Nasionale Roete N2
of National Route


8

Vel
Sheet 13 of 51


Plan
P797/11

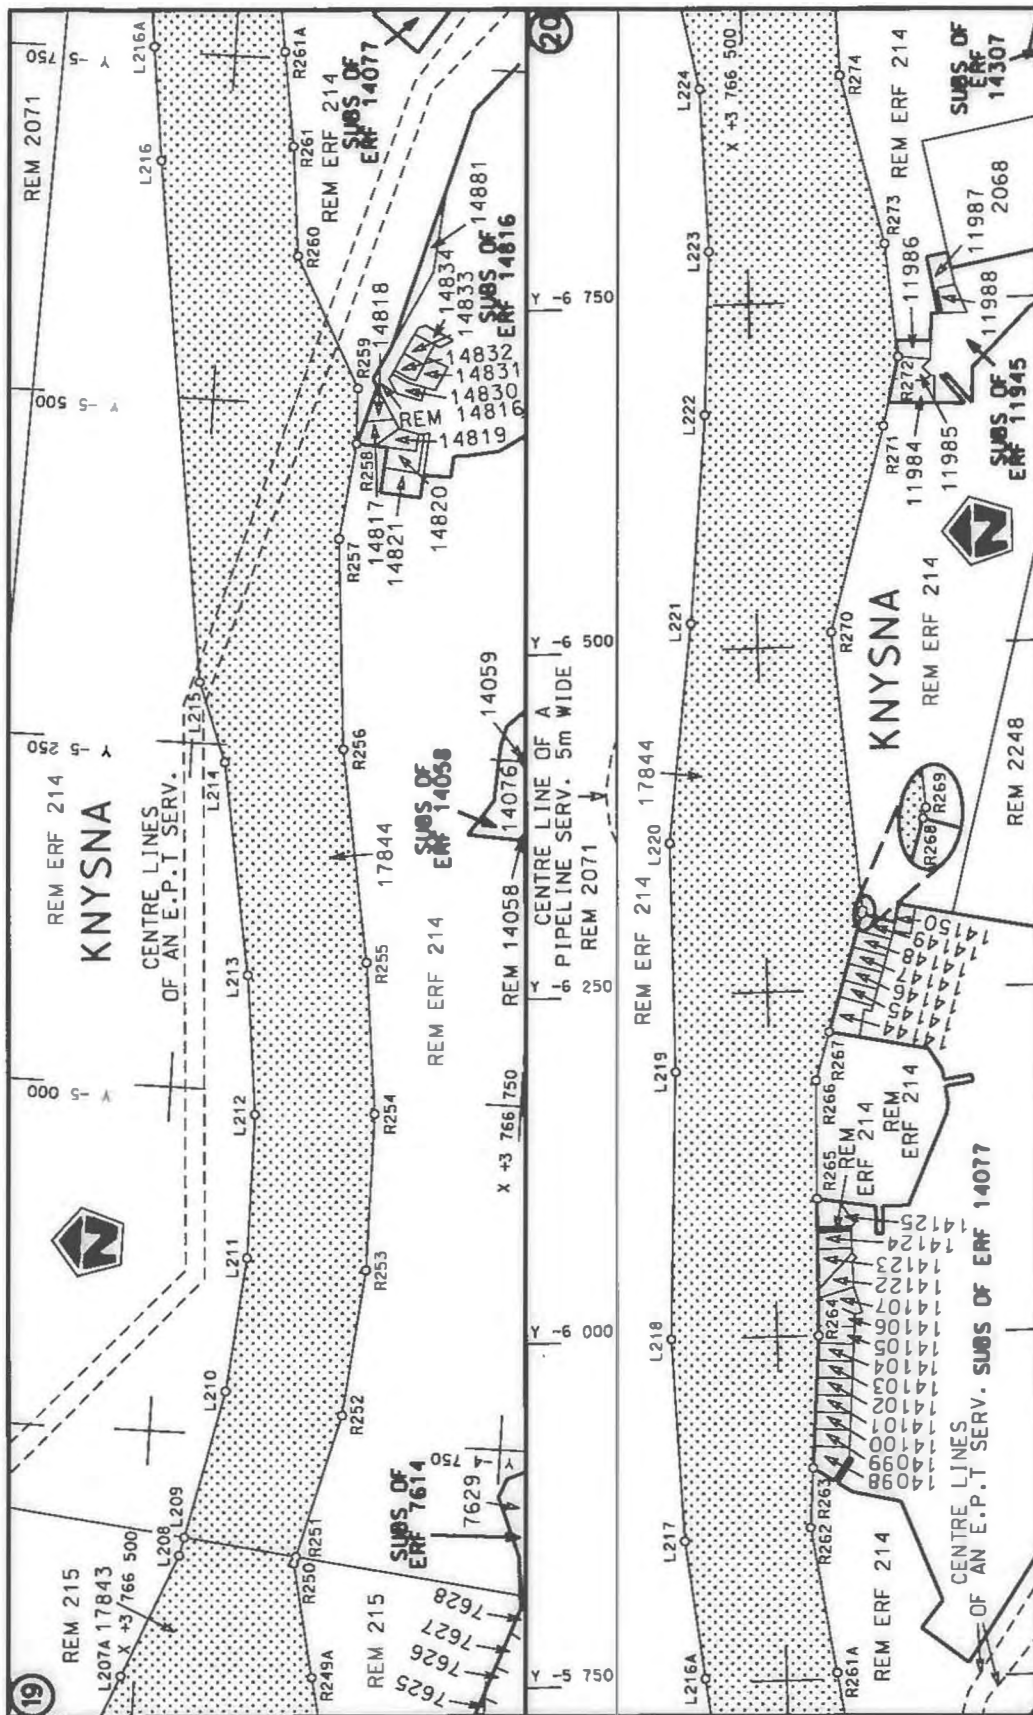

Die Suid Afrikaanse Nasionale Padagentskap Beperk The South African National Roads Agency Limited	Die figuur getoon The figure shown	stel die padreserwe voor van 'n gedeelte represents the road reserve of a portion van Nasionale Roete of National Route	Vel Sheet 14 of 51 Plan P797/11
		N2	8
		Seksie Section	

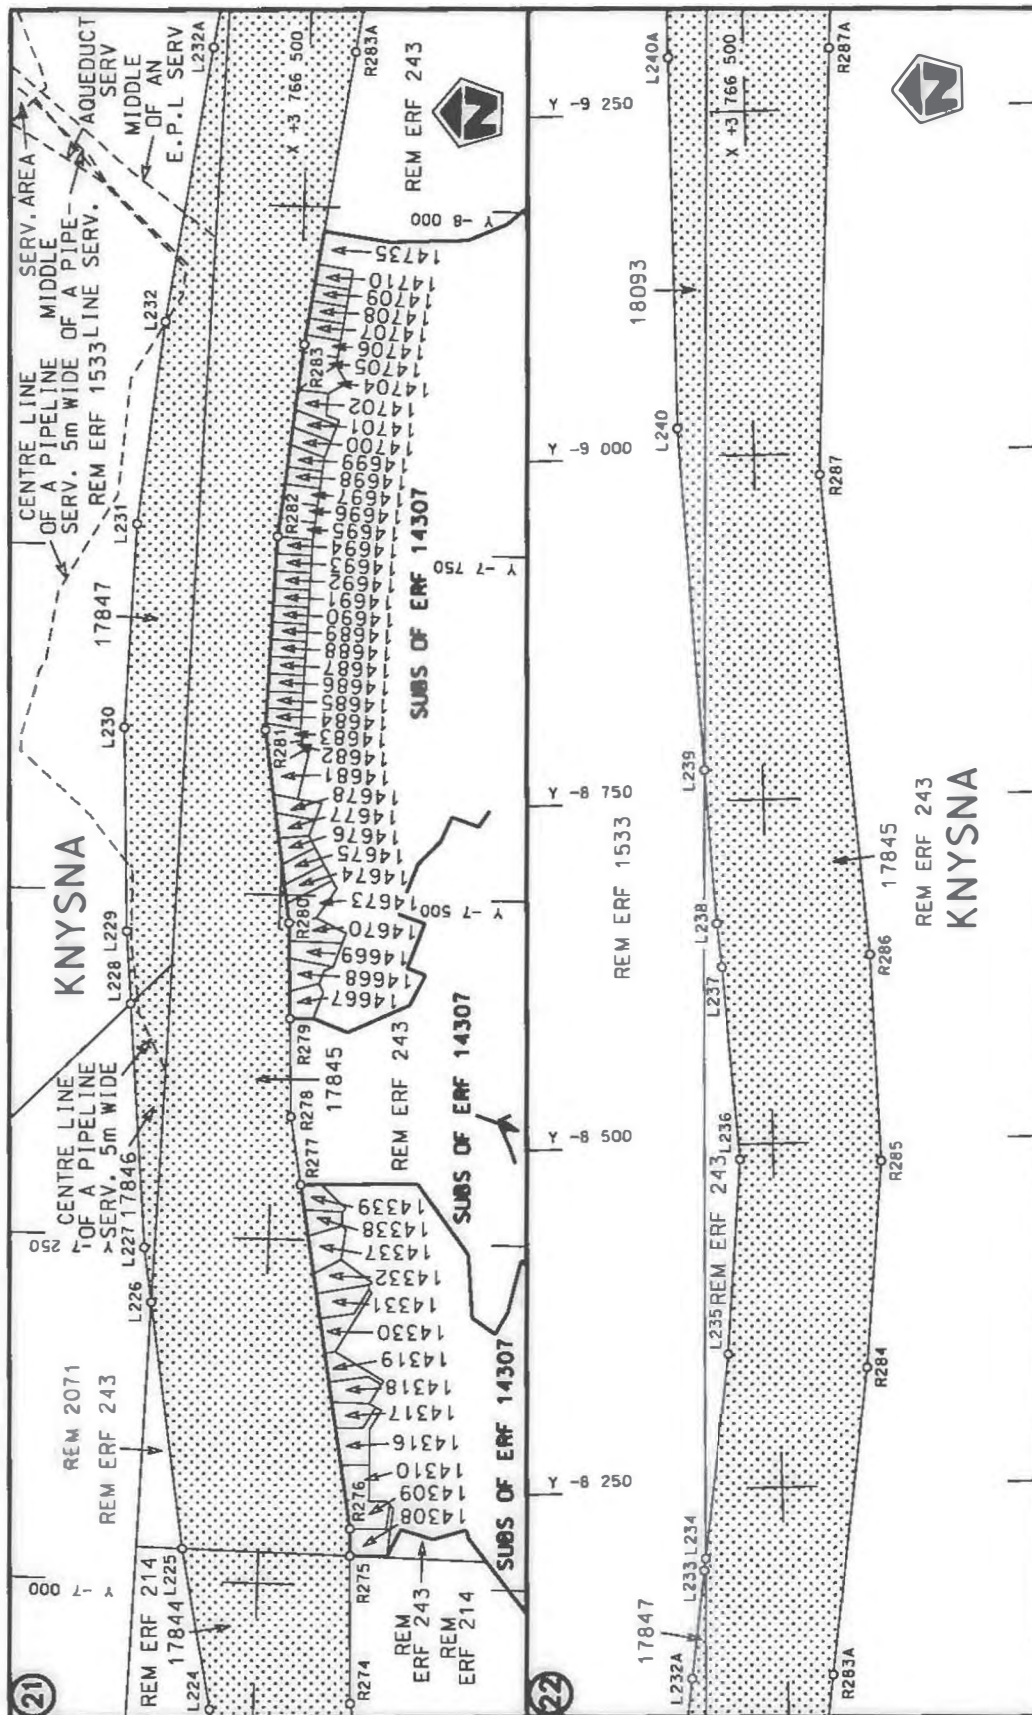

Die Suid Afrikaanse Nasionale Padagentskap Beperk The South African National Roads Agency Limited	Die figuur getoon The figure shown	stel die podreserwe voor van 'n gedeelte represents the road reserve of a portion van Nasionale Roete N2 of National Route	8 Seksie Section	Plan P797/11	Val Sheet 15 of 51
--	---------------------------------------	---	------------------------	-----------------	--------------------------

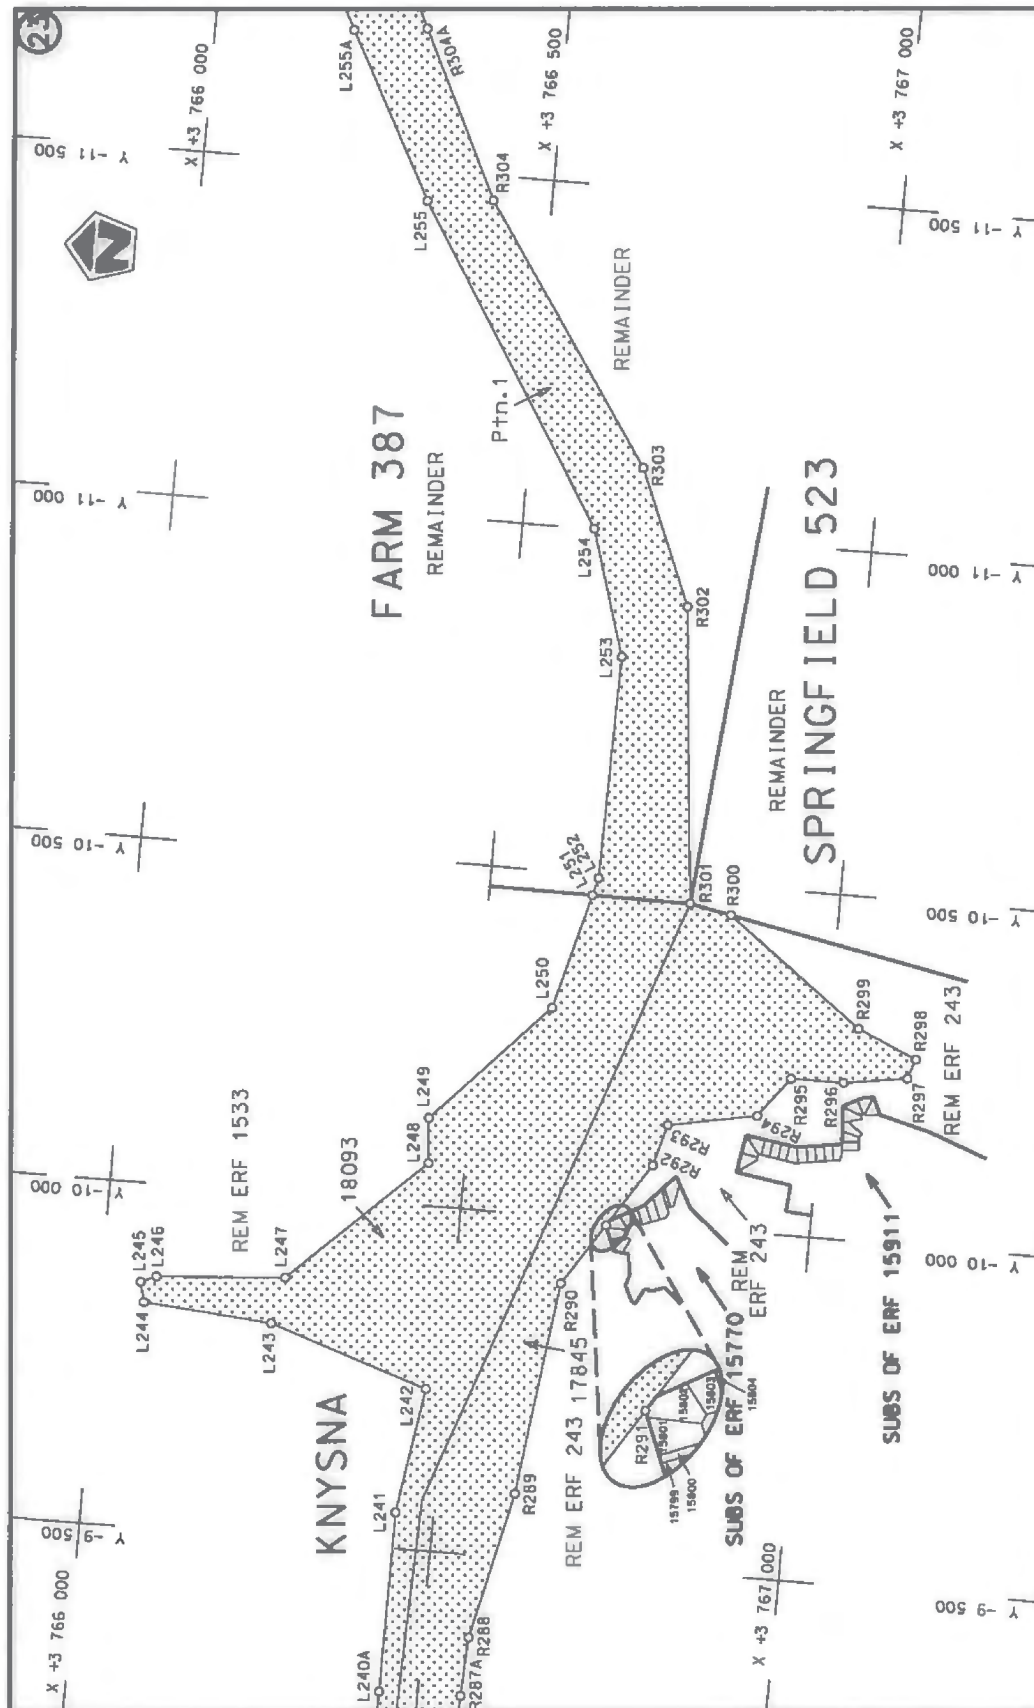

Die Suid Afrikaanse Nasionale Padogentskap Beperk
The South African National Roads Agency Limited

Die figuur getoon
The figure shown




stel die padreserwe voor van 'n gedeelte
represents the road reserve of a portion
van Nasionale Roete N2
of National Route

8


Vel
Sheet

16 of 51

Plan
P797/11

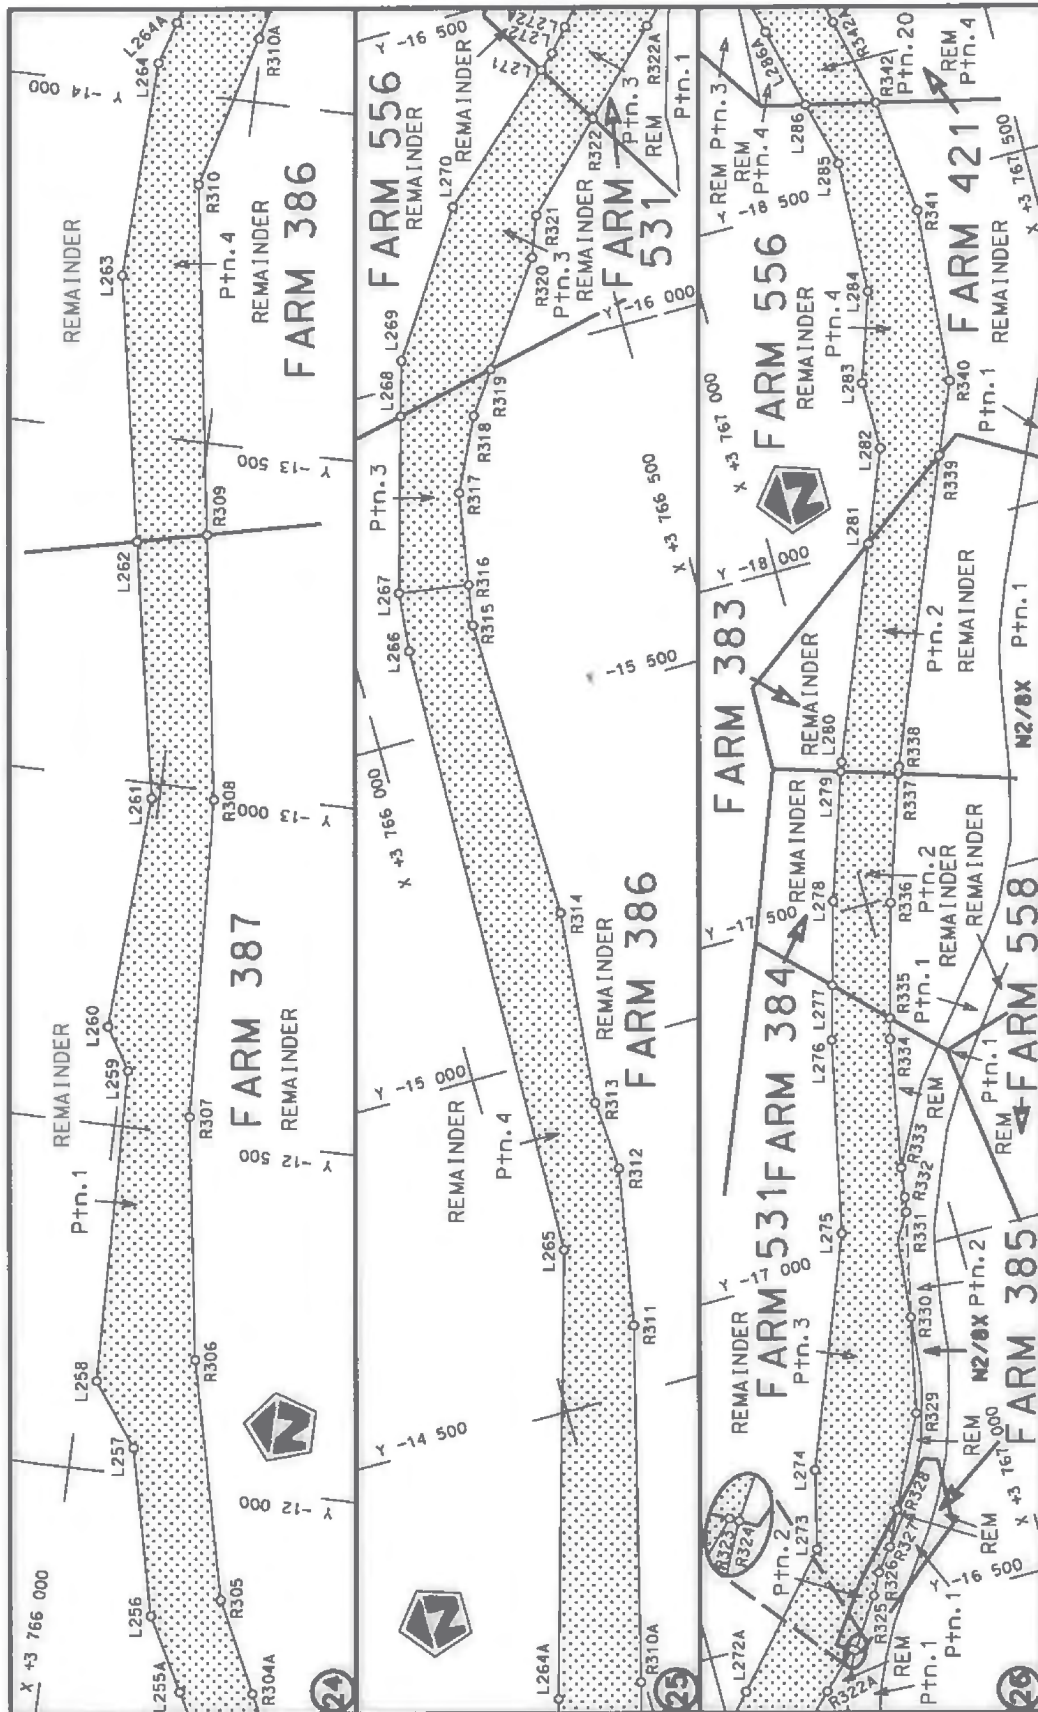

Die Suid Afrikaanse Nasionale Padagentskap Beperk The South African National Roads Agency Limited	Die figuur getoon The figure shown	 stelt die padreserwe voor van 'n gedeelte represents the road reserve of a portion van Nasionale Roete N2 Section of National Route	Vel van Sheet 17 of 51 Plan P797/11
--	---------------------------------------	---	--

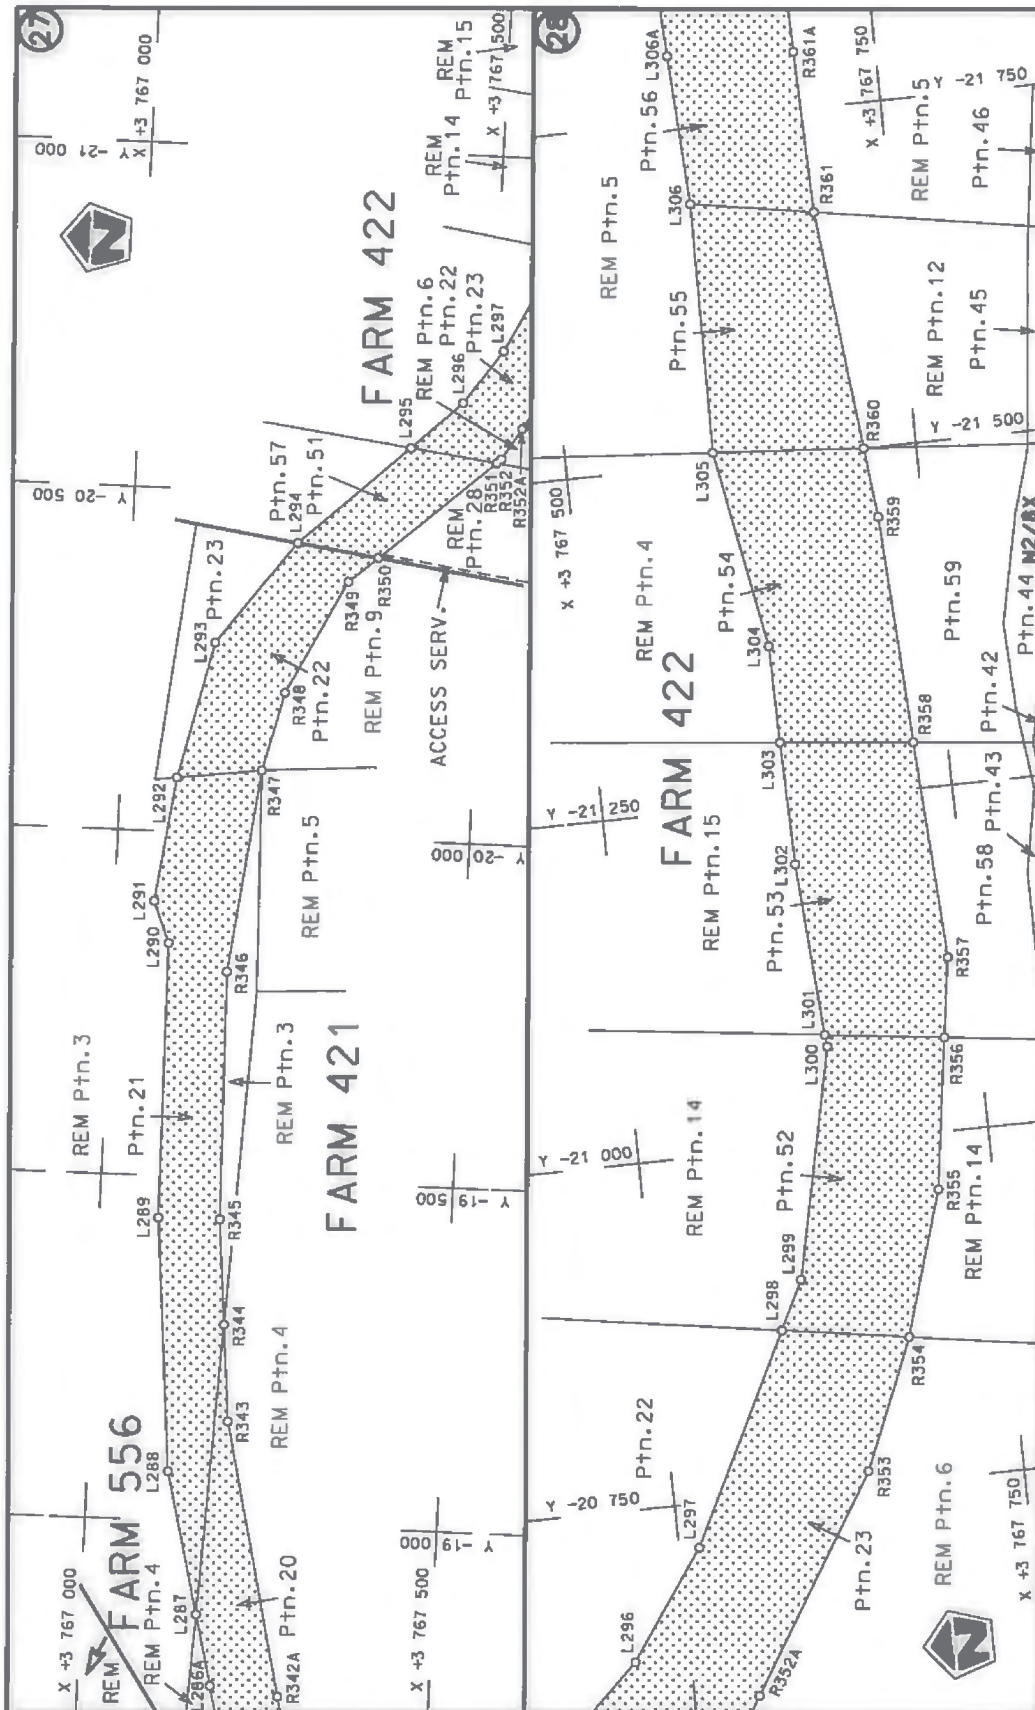

Die Suid Afrikaanse Nasionale Padagentskap Beperk
The South African National Roads Agency Limited


Die figuur getoon
The figure shown



stelt die padreserwe voor van 'n gedeelte
represents the road reserve of a portion
von Nasionale Roete N2 Sektie 8

Vel
Sheet 18 of 51

Plan P797/11

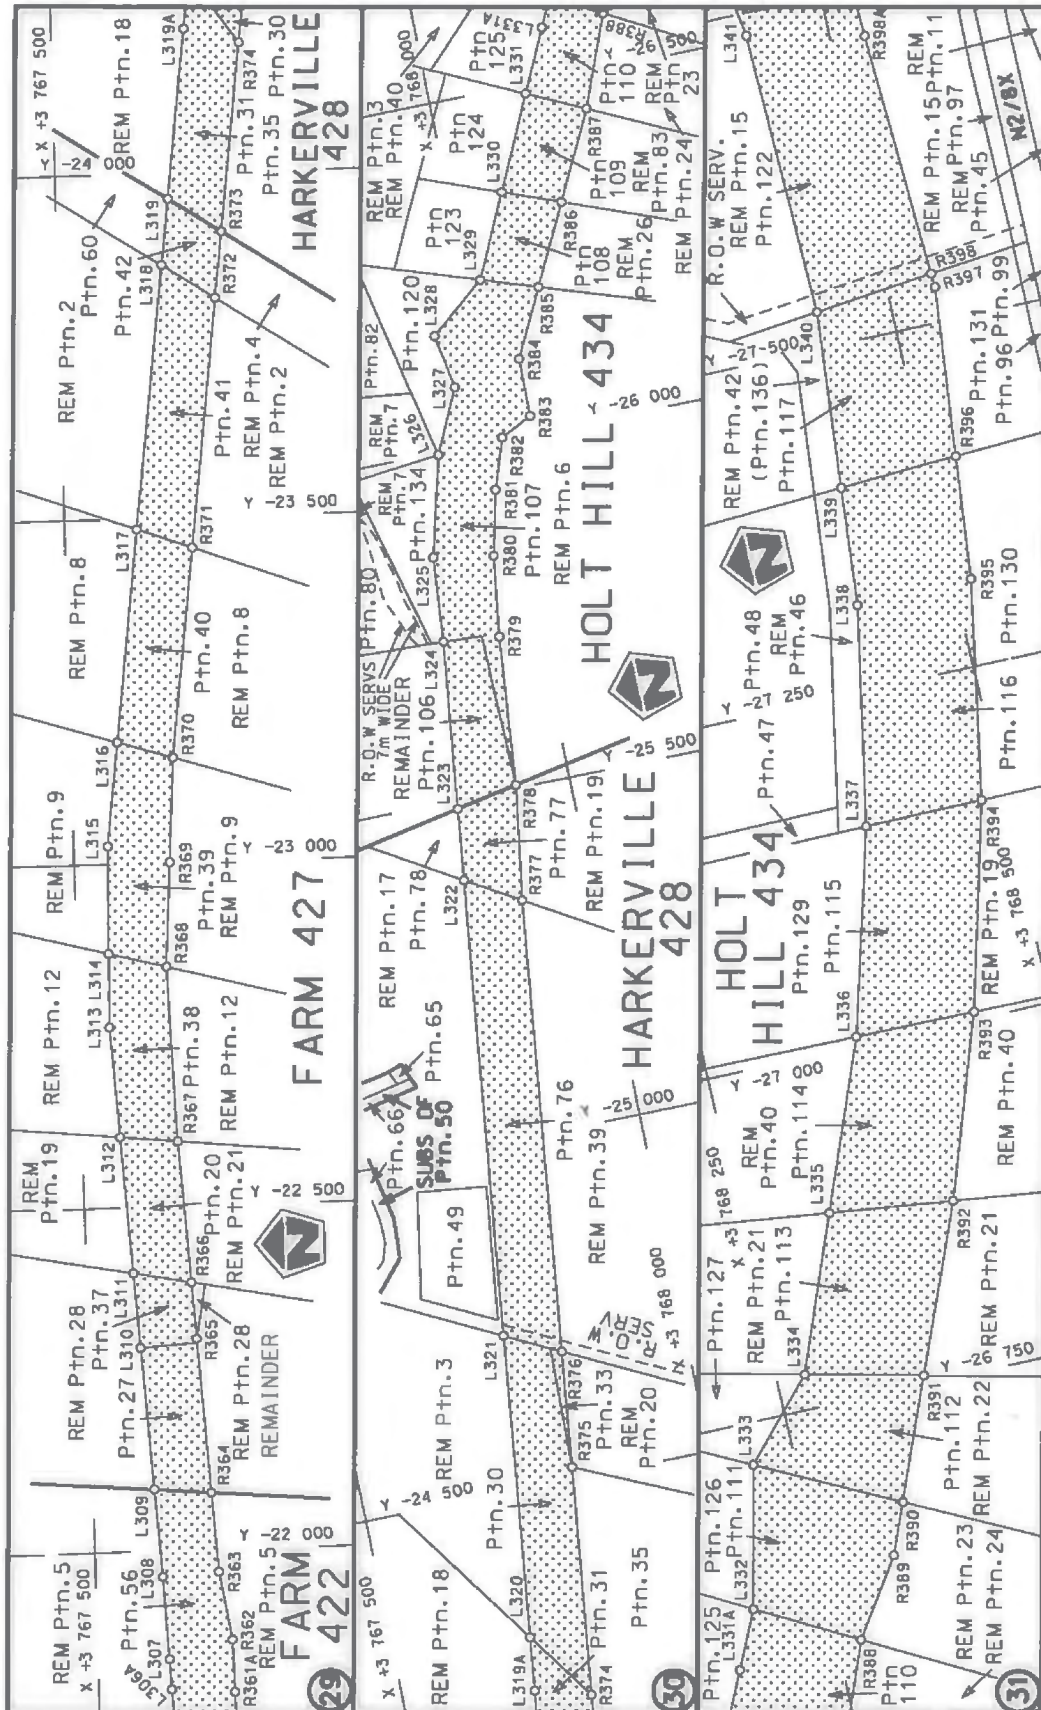

Die Suid Afrikaanse Nasionale Padagentskap Beperk
The South African National Roads Agency Limited

Die figuur getoon
The figure shown




stelt die padreserwe voor van 'n gedeelte
represents the road reserve of a portion
van Nasionale Roete N2
of National Route

8

Vel
Sheet 19 of 51

Plan
P797/11

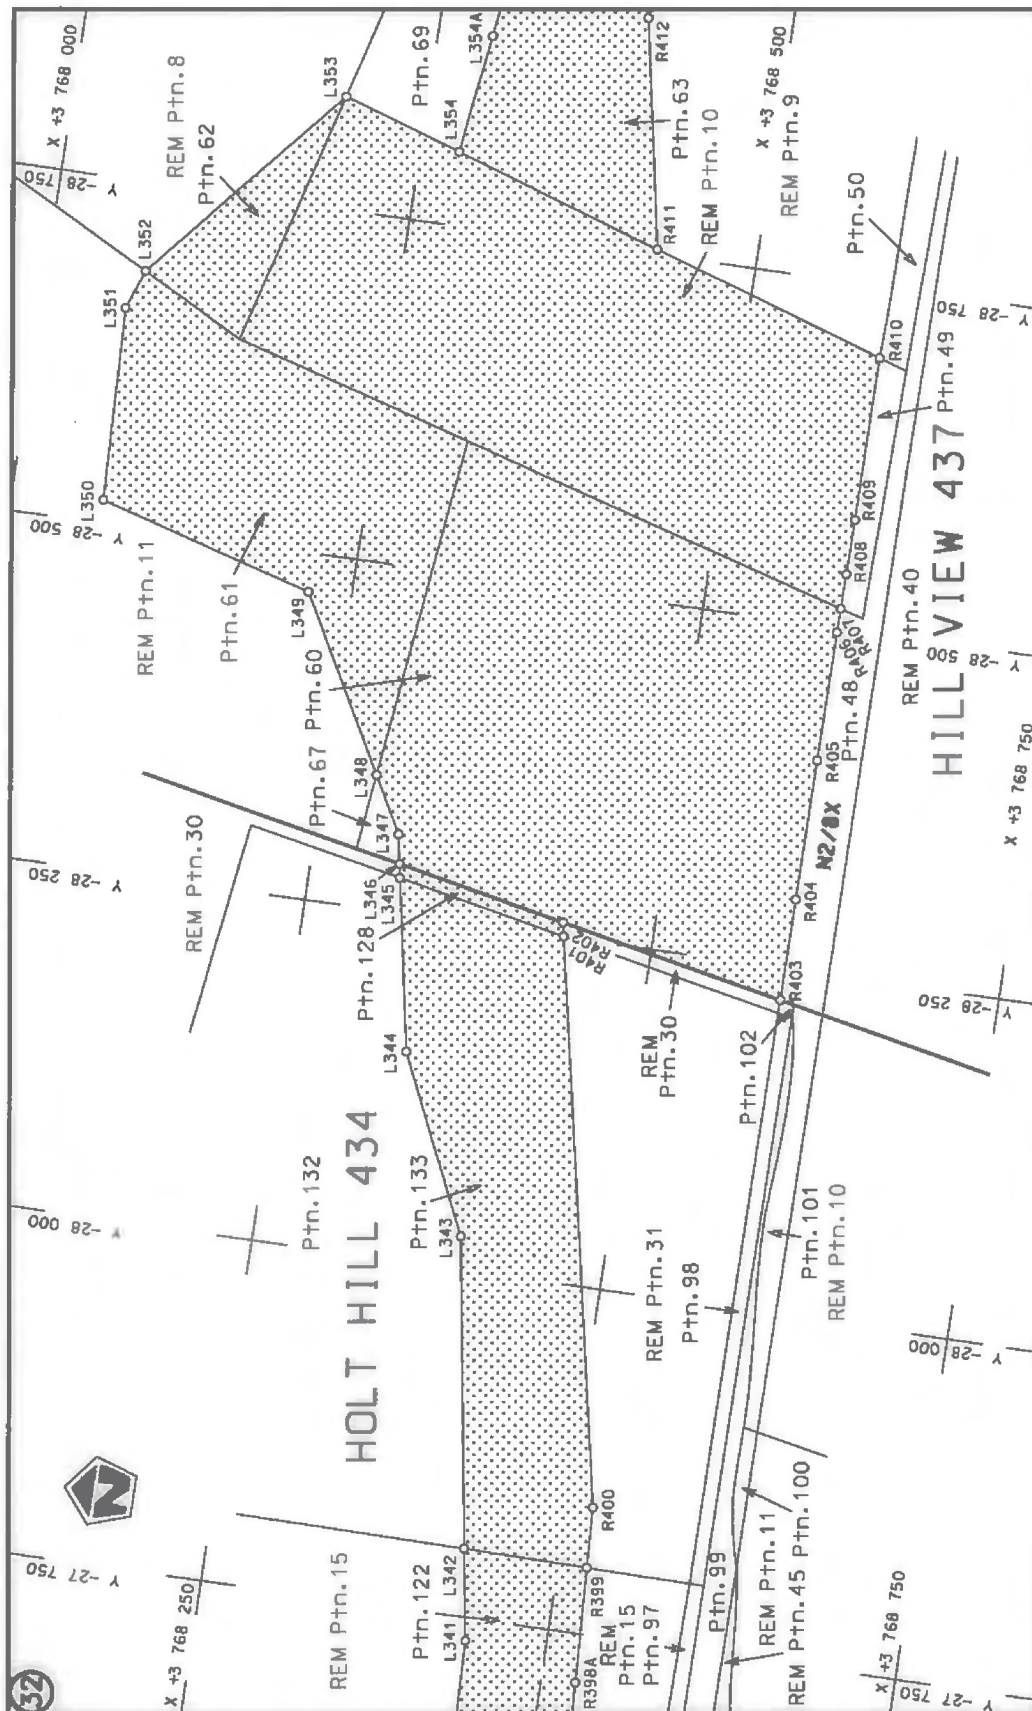

Die Suid Afrikaanse Nasionale Padagentskap Beperk
The South African National Roads Agency Limited

Die figuur getoon
The figure shown




stelt die padreserwe voor van 'n gedeelte
represents the road reserve of a portion
van Nasionale Roete N2
of National Route


8

Vel
Sheet 20 of 51


Plan
P797/11

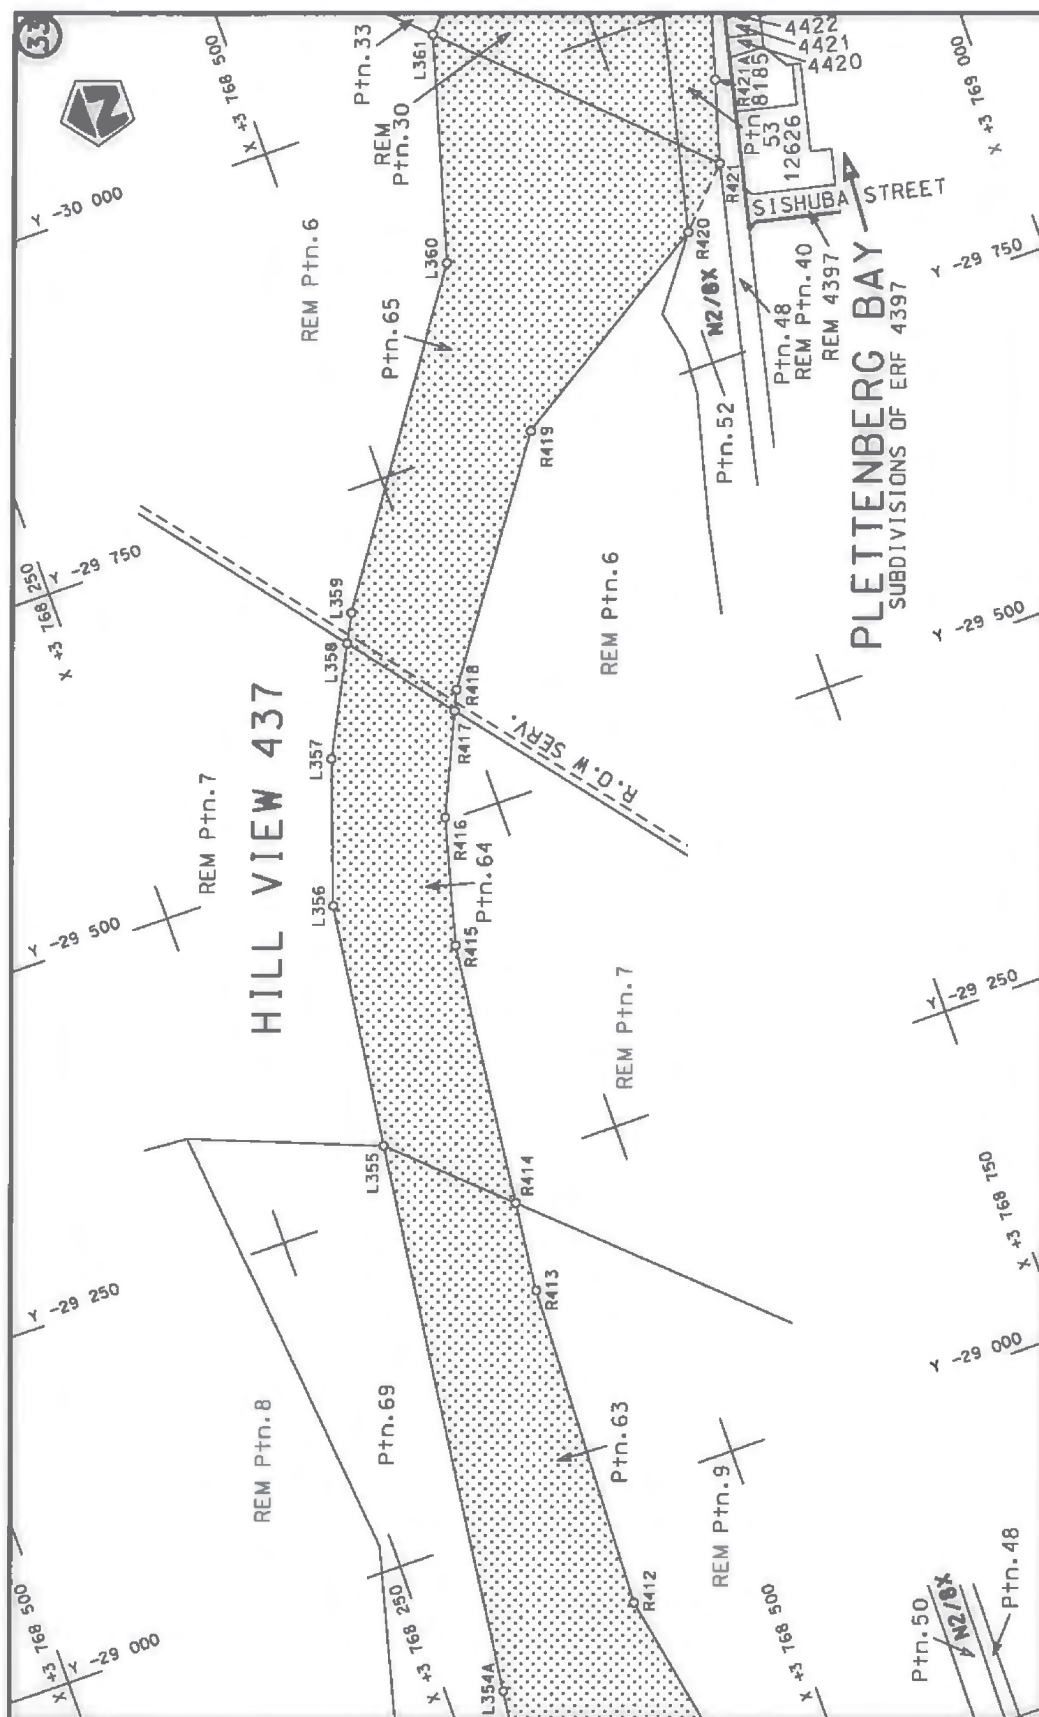


Die Suid Afrikaanse Nasionale Padagentakop Beprik	Die figuur getoon		steldie padreserwe voor van 'n gedeelte represents the road reserve of a portion van Nasionale Roete N2 of National Route	8	Val Sheet 21 of 51
The South African National Roads Agency Limited	The figure shown				Plan P797/11

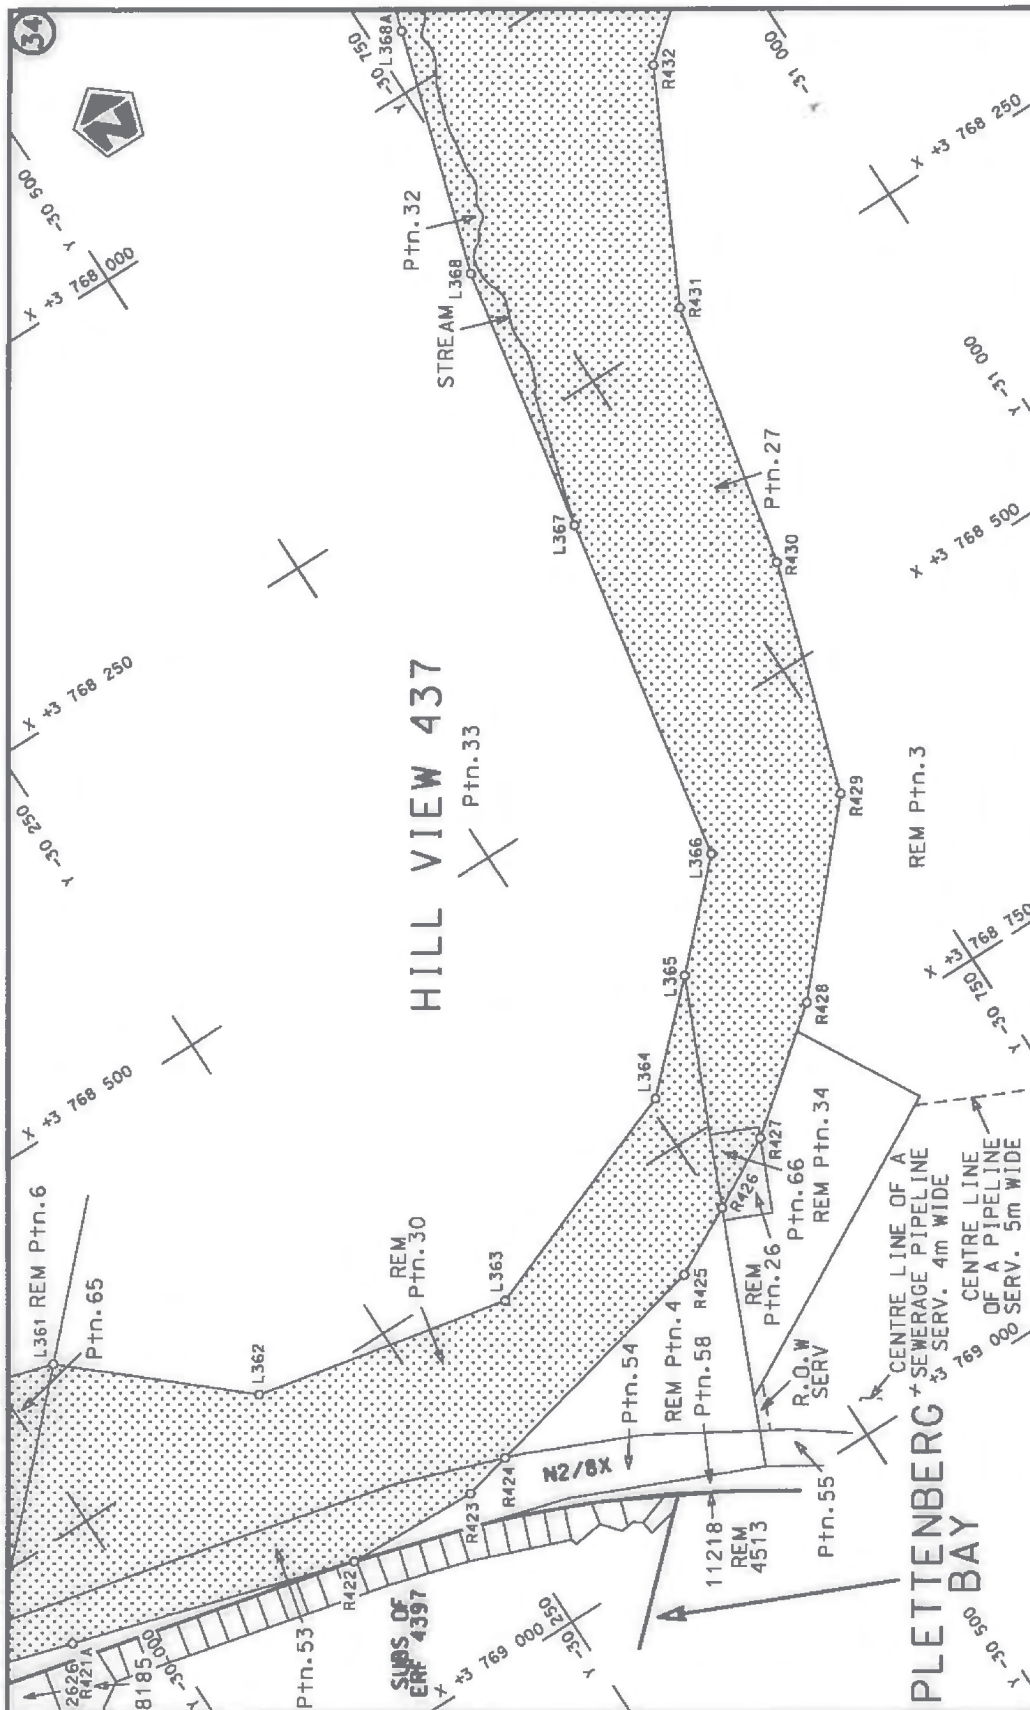

Die Suid Afrikaanse Nasionale Padagentskap Beperk The South African National Roads Agency Limited	Die figuur getoon The figure shown	stel die padreserwe voor van 'n gedeelte represents the road reserve of a portion van Nasionale Roete N2 of National Route	Vel Sheet 22 of 51 Plan P797/11
	8 Seksie Section		

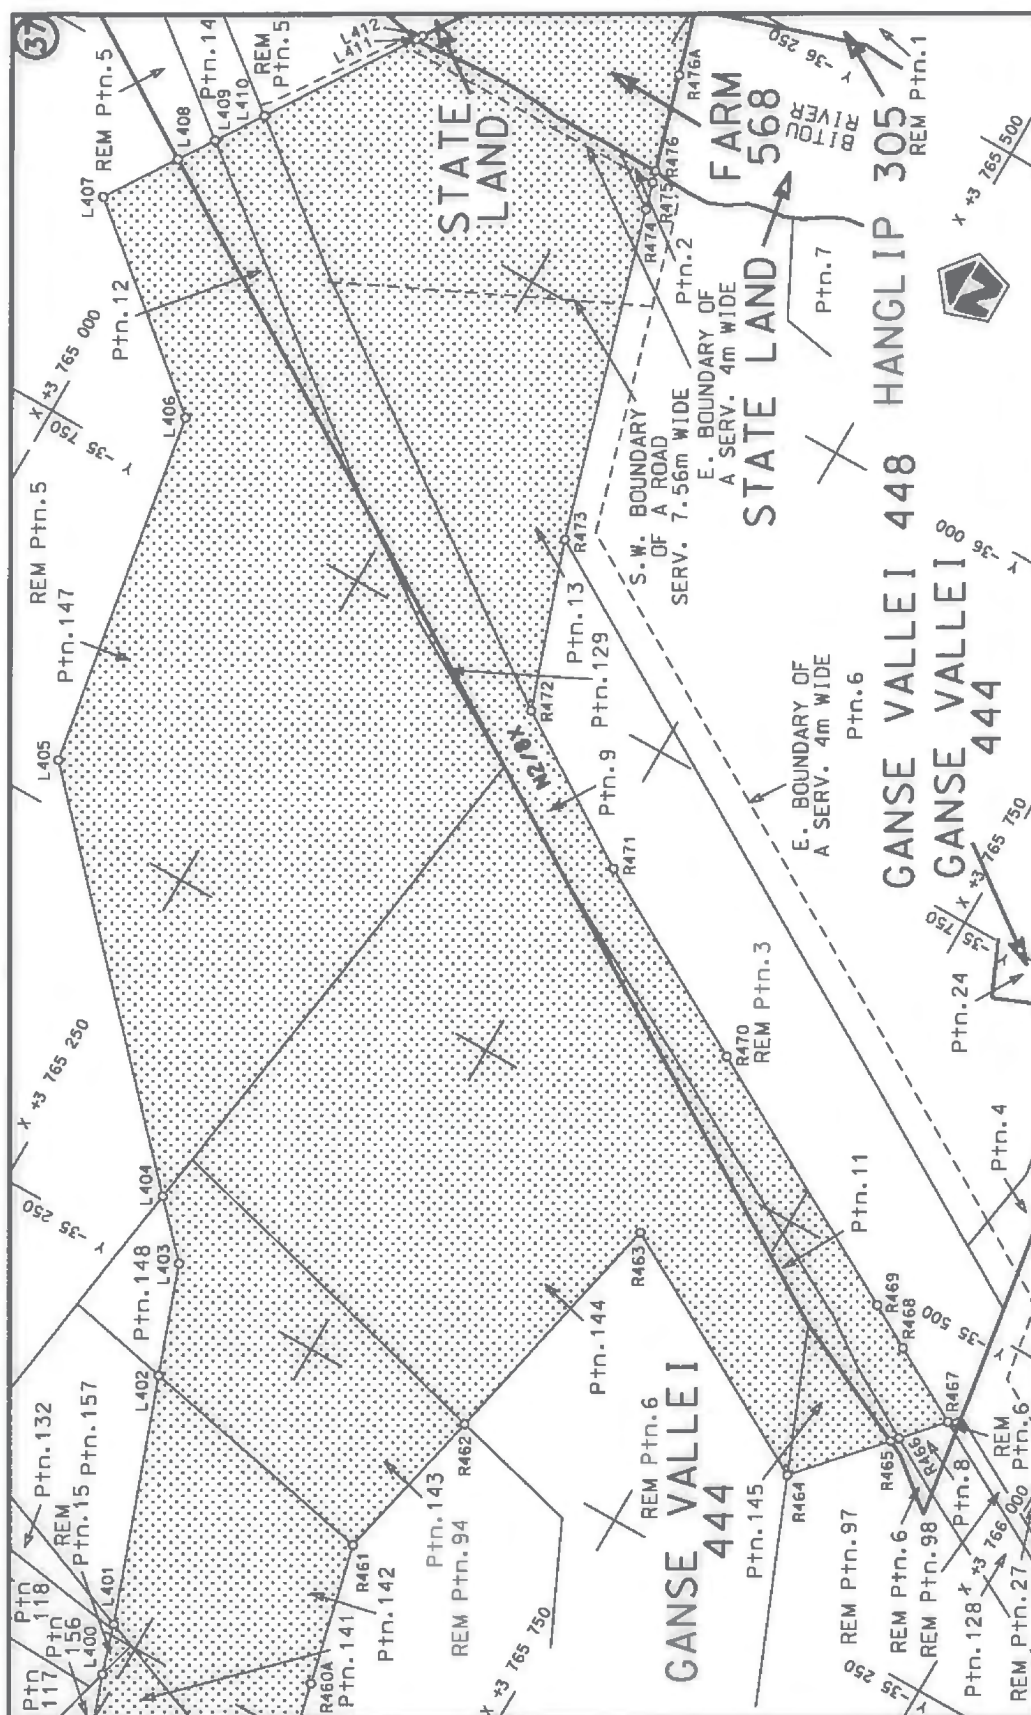

Die Suid Afrikaanse Nasionale Padagentskap Beprek The South African National Roads Agency Limited	Die figuur getoon The figure shown		stelt die padreserwe voor van 'n gedeelte represents the road reserve of a portion van Nasionale Roete N2 of National Route	8	Val Sheet 24 of 51
					Plan P797/11

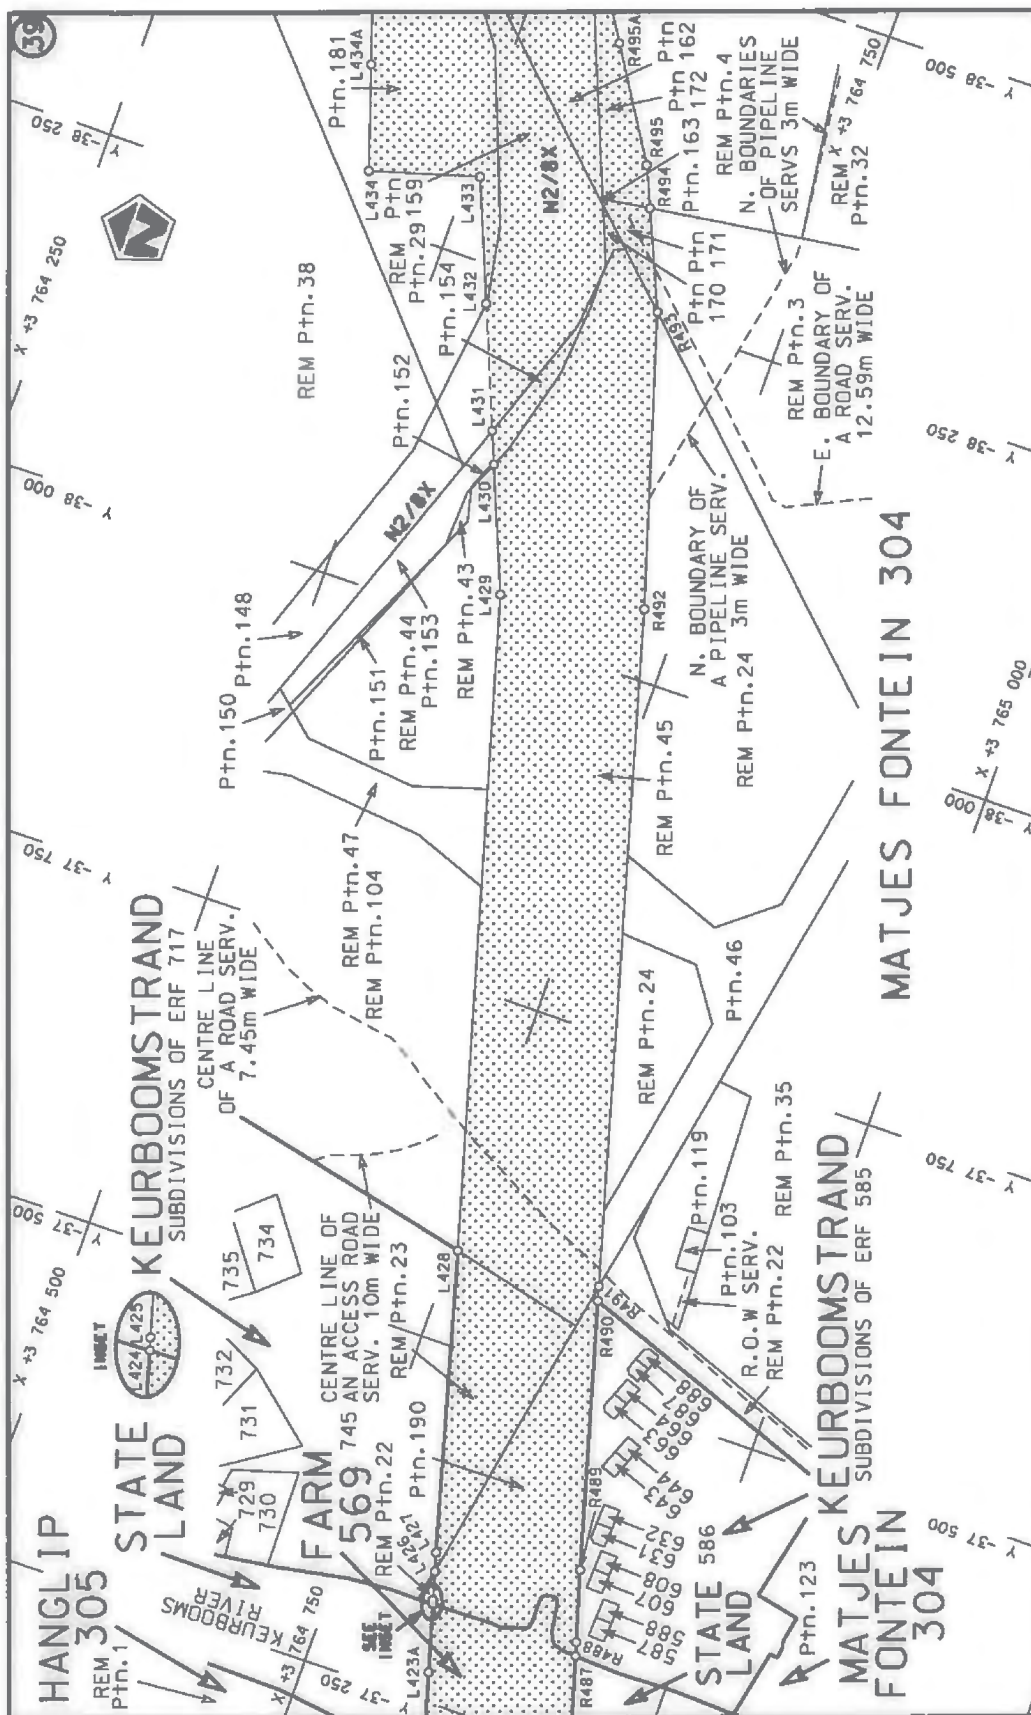

Die Suid Afrikaanse Nasionale Padagentskap Beperk
The South African National Roads Agency Limited

Die figuur getoon
The figure shown





stelt die padreserwe voor van 'n gedeelte
represents the road reserve of a portion
van Nasionale Roete N2
of National Route


8


Plan P797/11

Vel van
Sheet 26 of 51

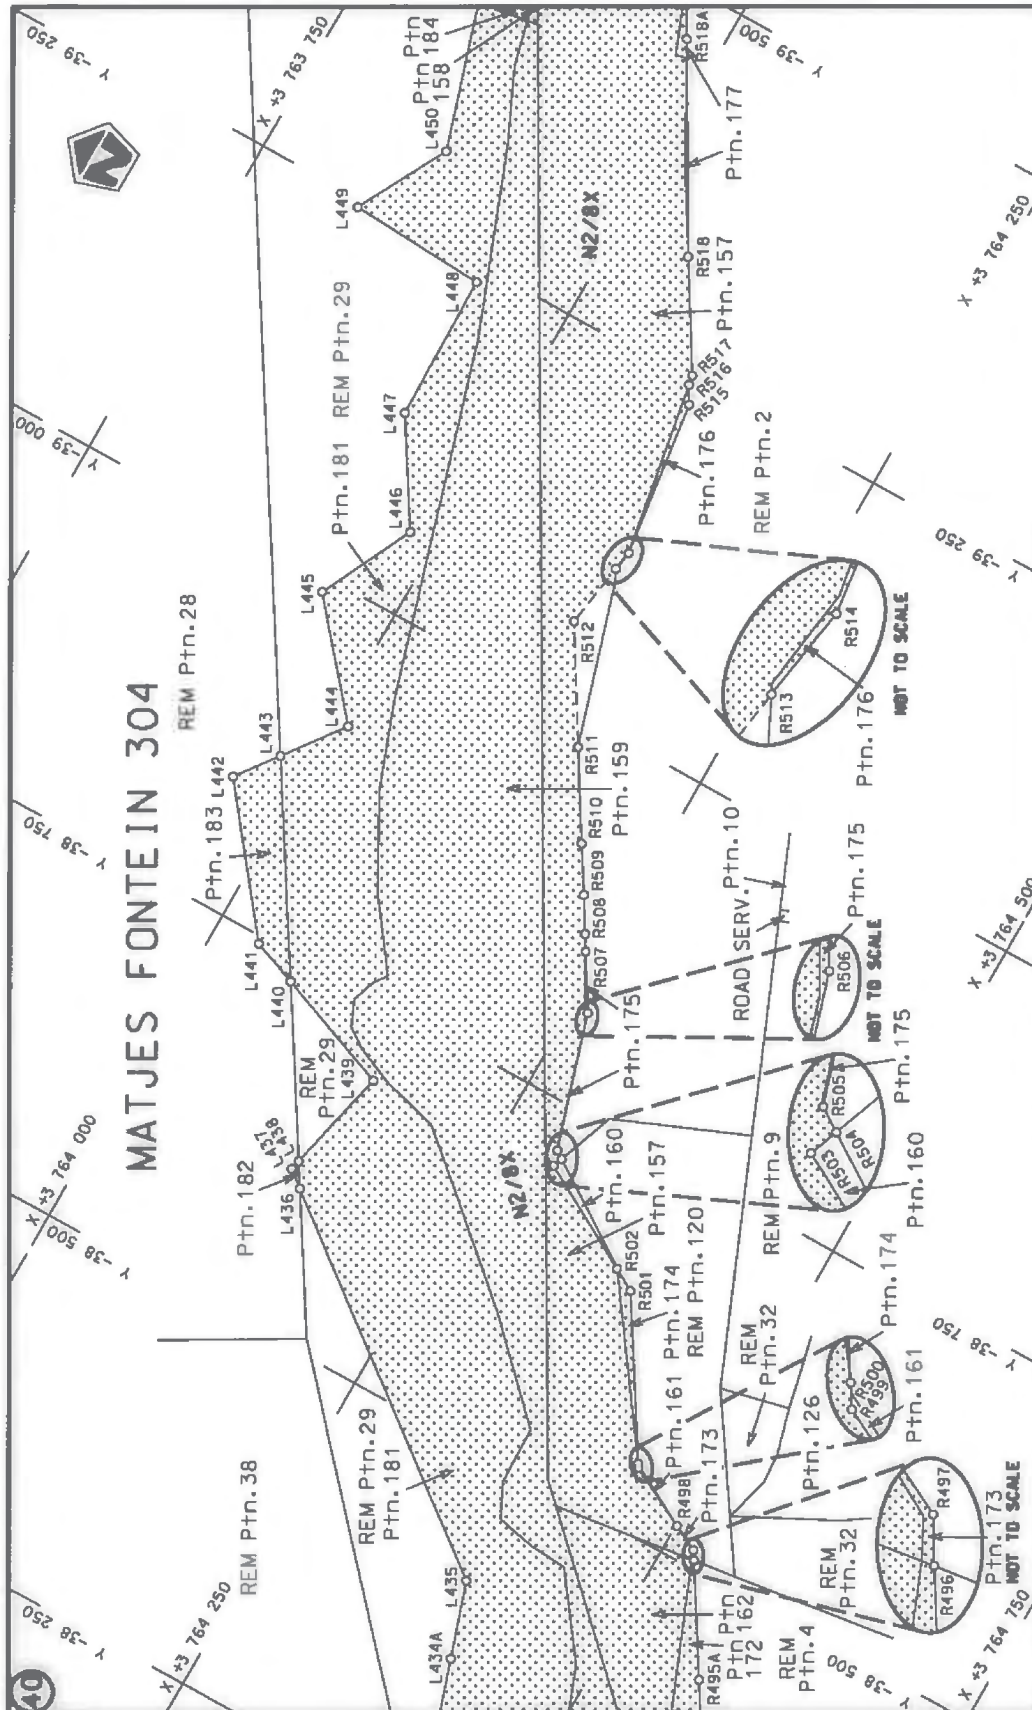


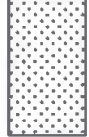Die Suid Afrikaanse Nasionale Padagentskap Beperk The South African National Roads Agency Limited	Die figuur getoon The figure shown		steldie padreserwe voor van 'n gedeelte represents the road reserve of a portion van Nasionale Roete N2 of National Route Section	Vel Sheet 27 of 51 Plan P797/11
--	---------------------------------------	---	--	---------------------------------------

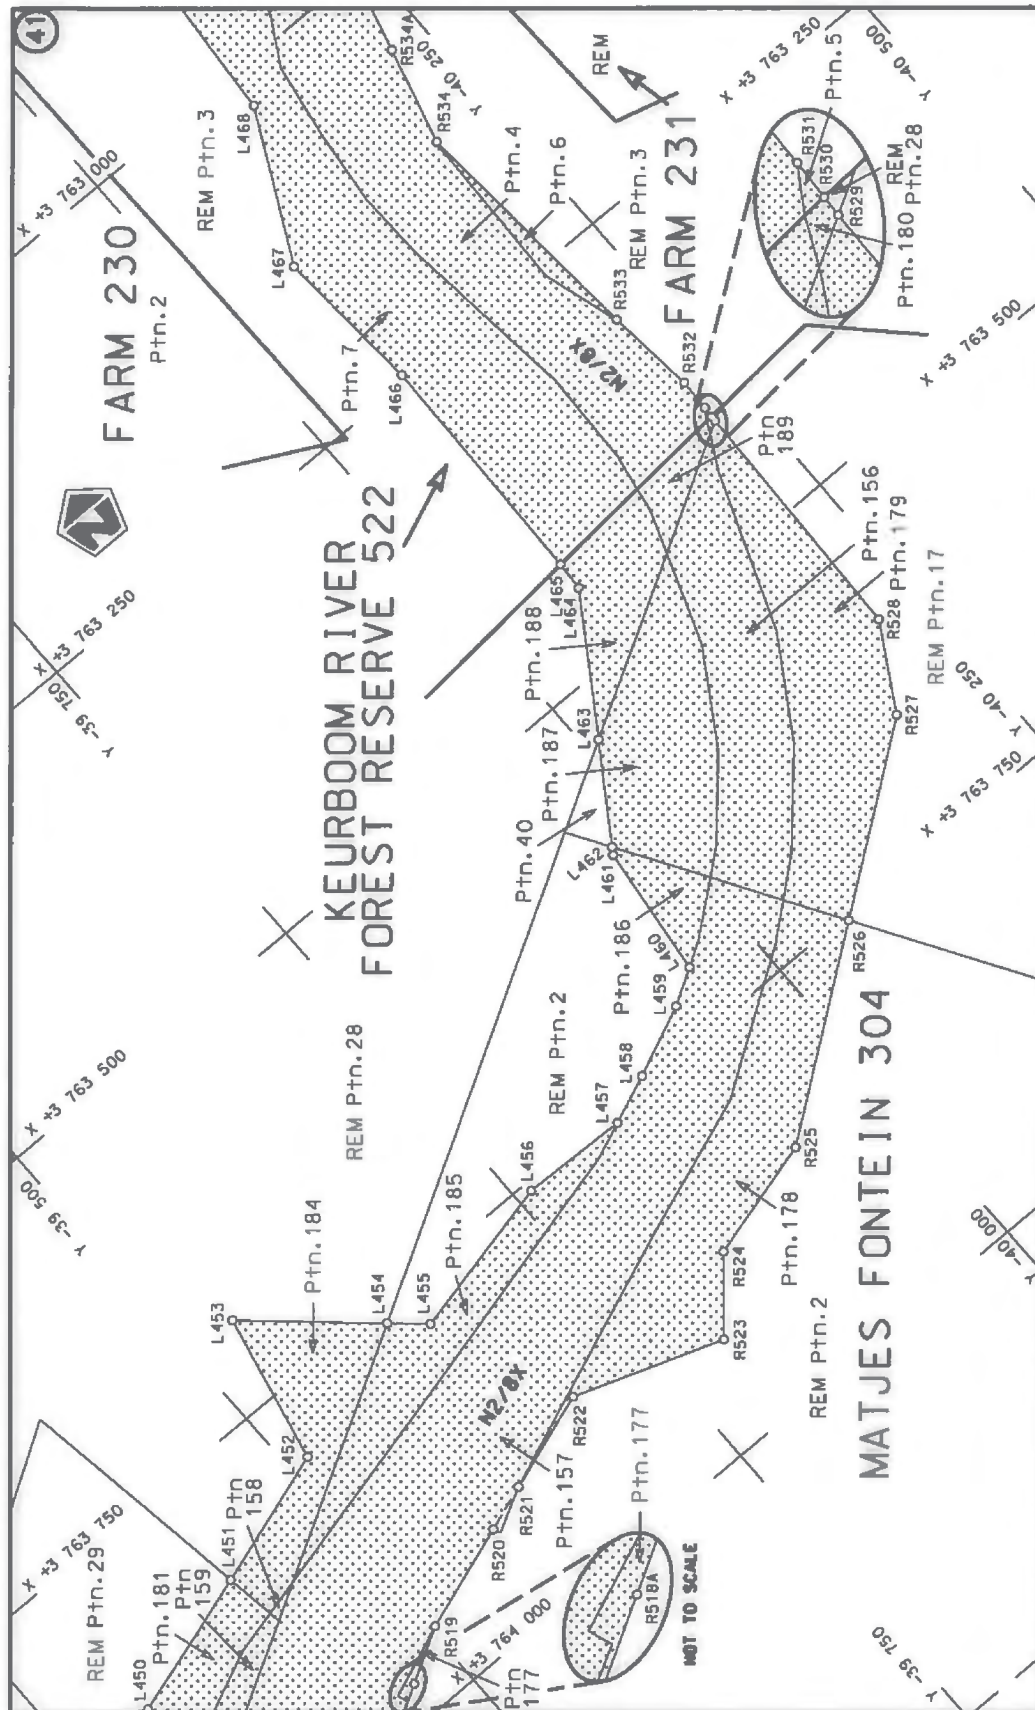


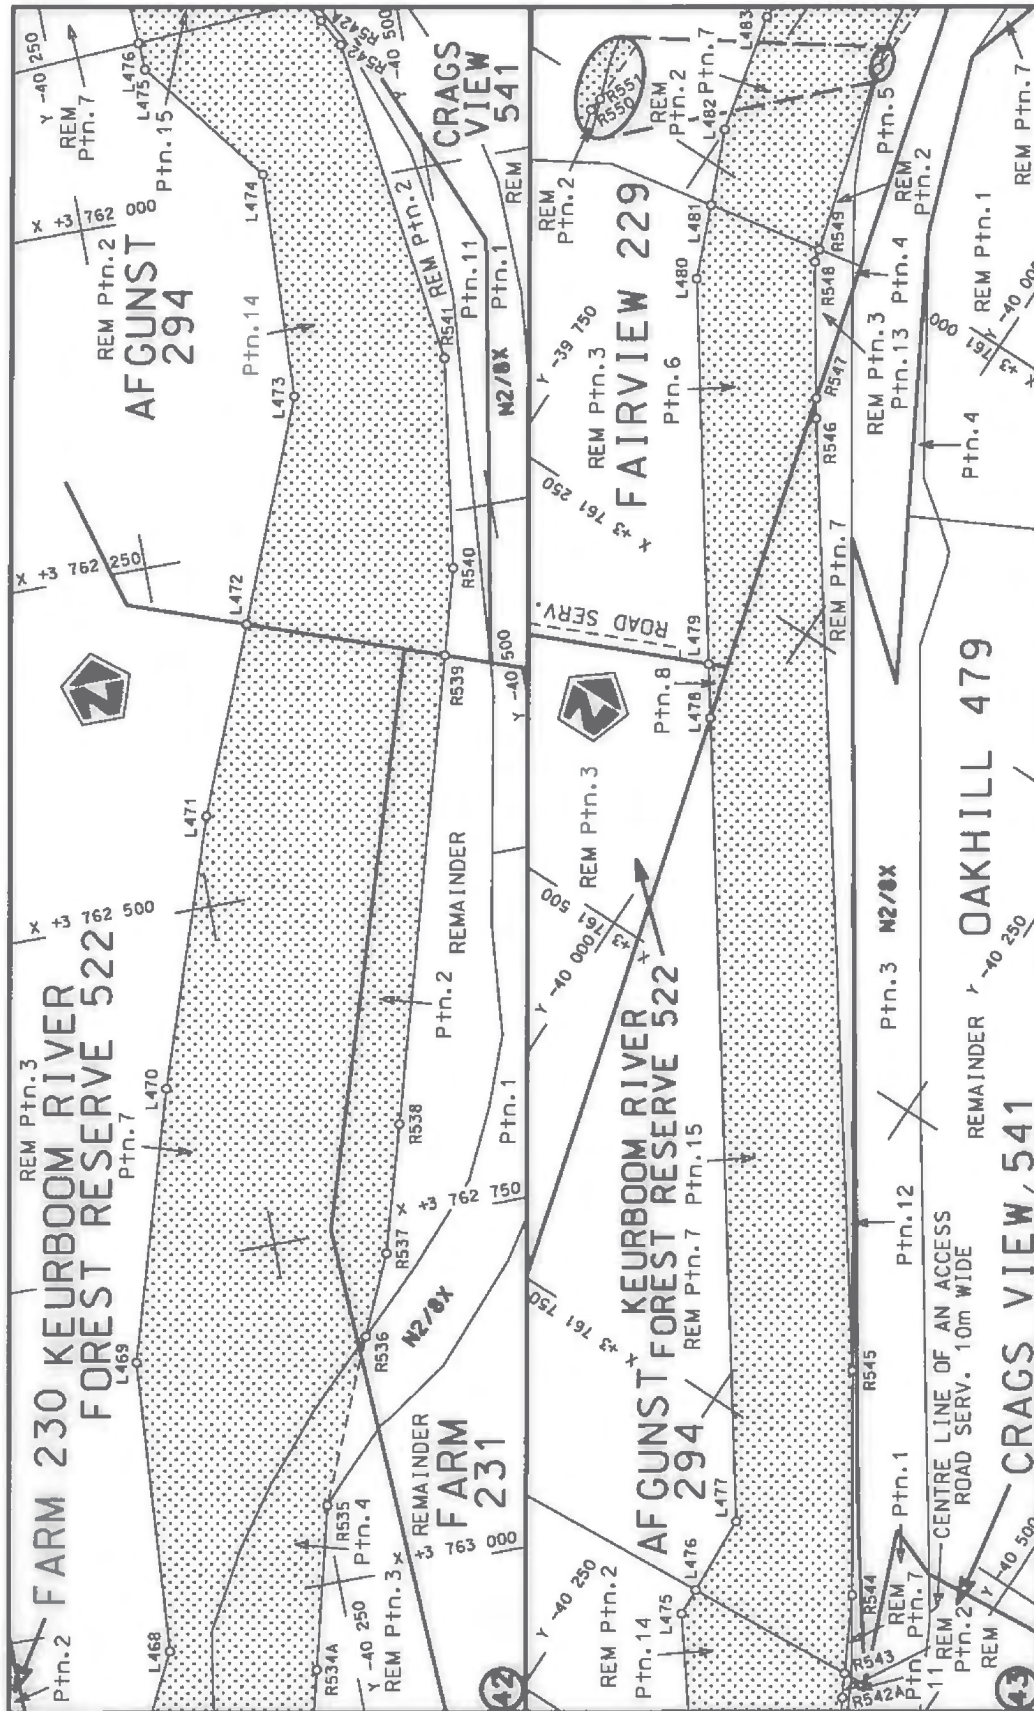


Die Suid Afrikaanse Nasionale Padagentskap Beperk The South African National Roads Agency Limited	Die figuur getoon The figure shown	stelsel padreserwe voor van 'n gedeelte represents the road reserve of a portion van Nasionale Roete N2 of National Route	Vel Sheet 29 of 51
		Seksie Section 8	Plan P797/11

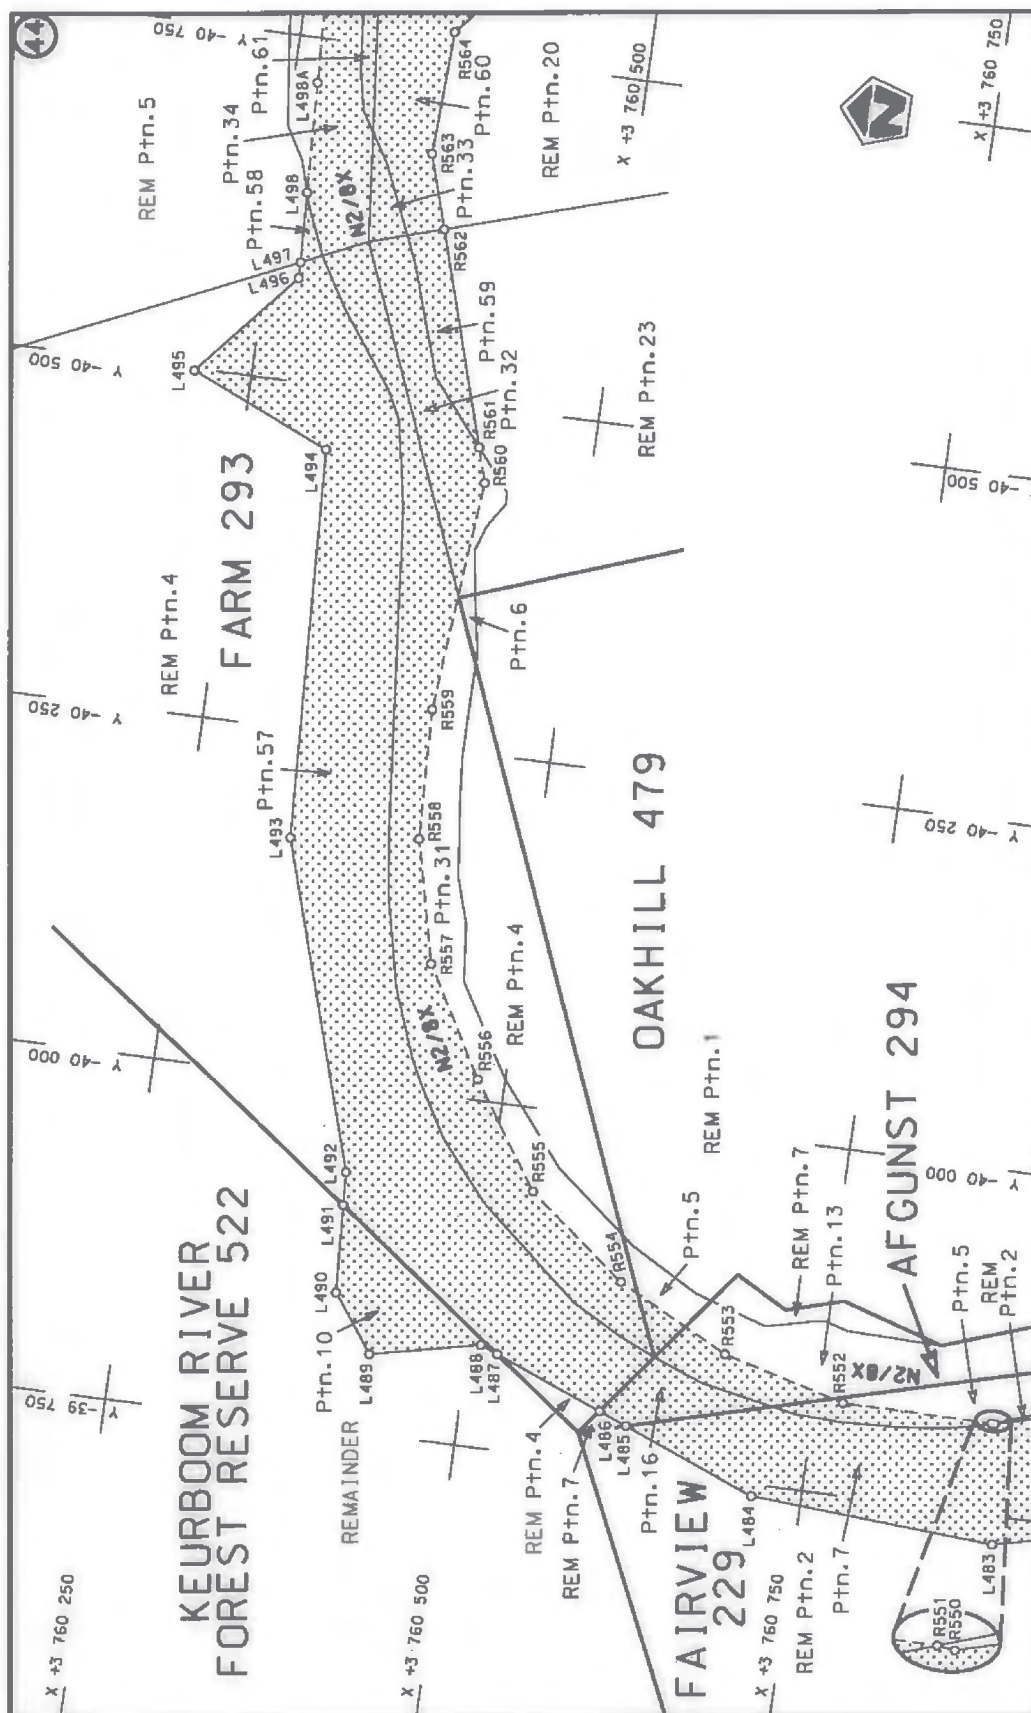


Die Suid Afrikaanse Nasionale Padagentskap Bepoerk The South African National Roads Agency Limited	Die figuur getoon The figure shown		stelt die padreserwe voor van 'n gedeelte represents the road reserve of a portion van Nasionale Roete N2 of National Route	8	Vel Sheet 30 of 51
Plan P797/11					

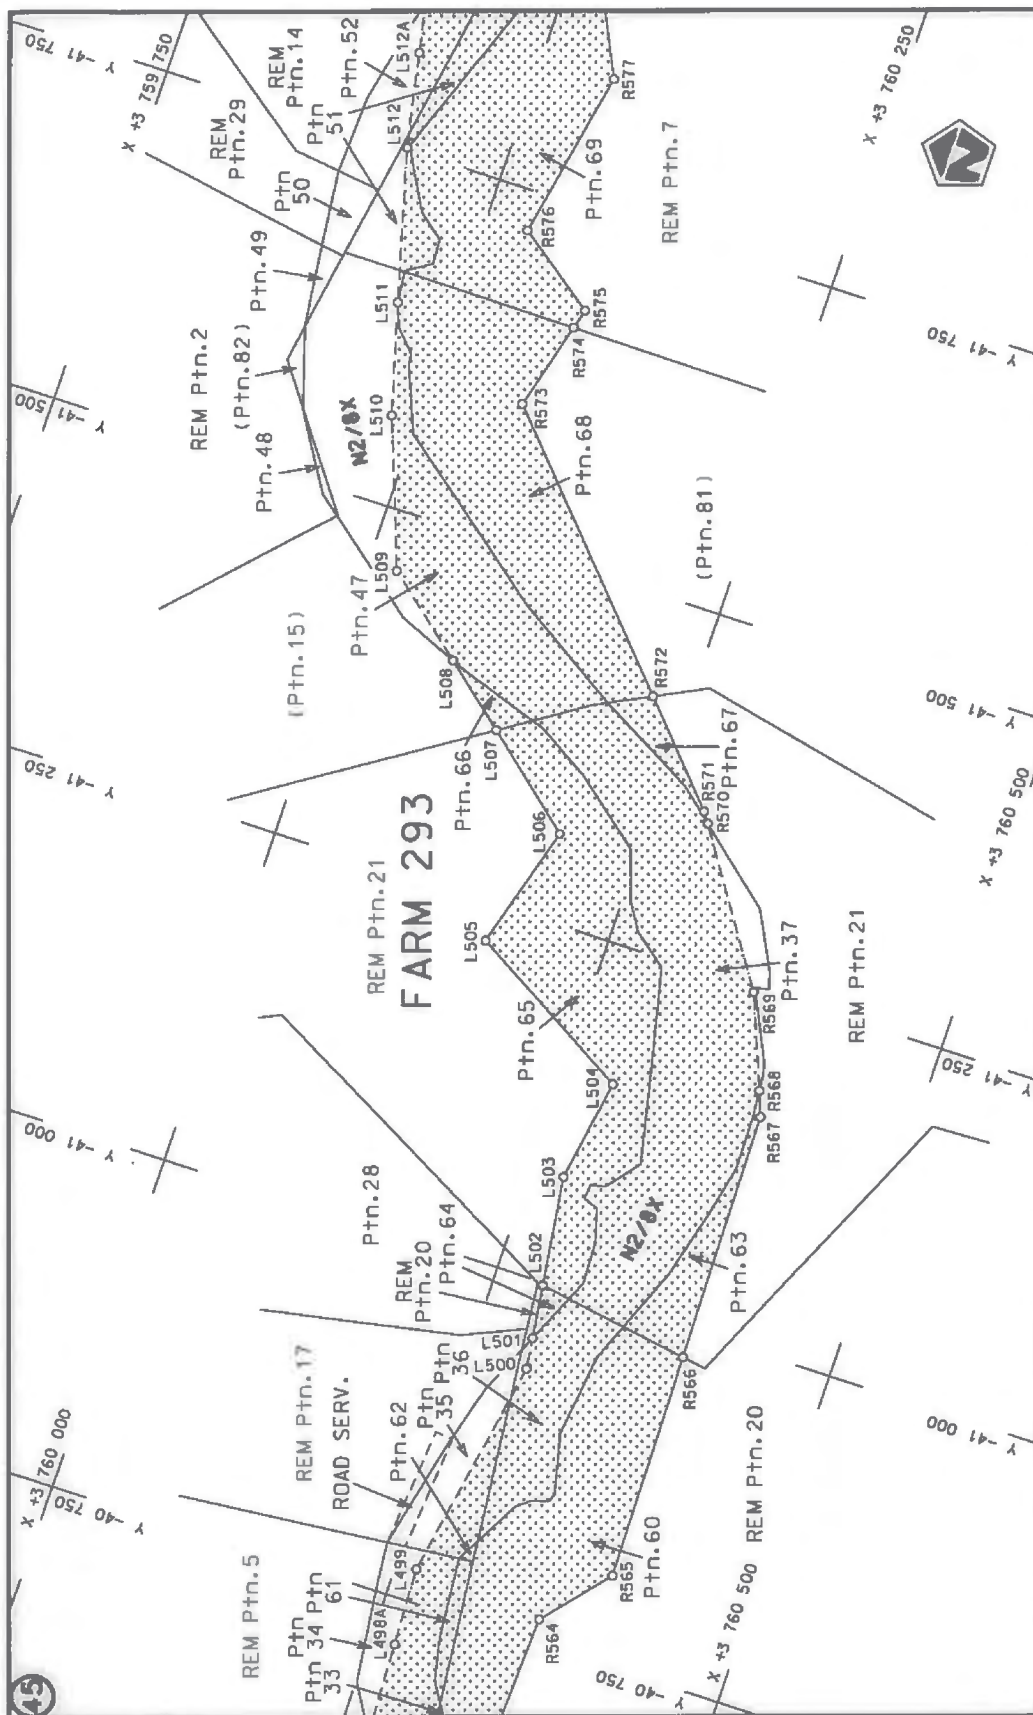


Die Suid Afrikaanse Nasionale Padagentskap Beperk	Die figuur getoon		stel die padreserwe voor van 'n gedeelte represents the road reserve of a portion van Nasionale Roete N2 of National Route	Vel Sheet 31 of 51
The South African National Roads Agency Limited	The figure shown			8

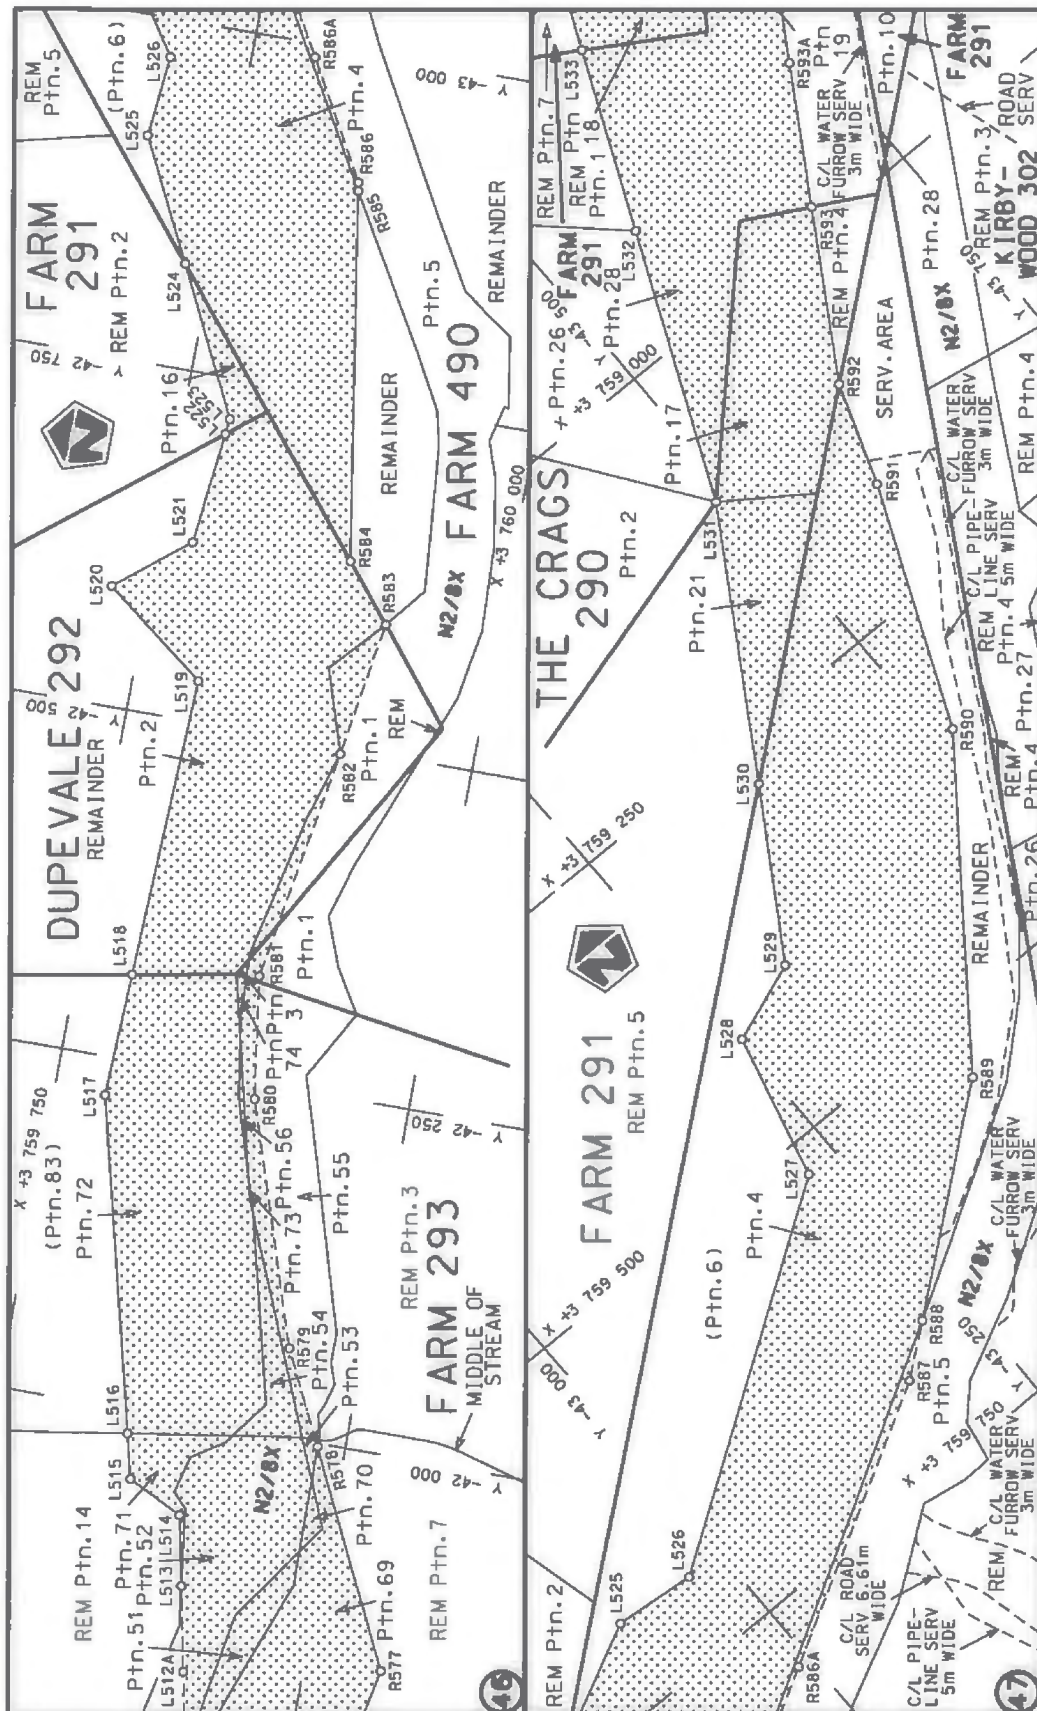


Die Suid Afrikaanse Nasionale Padagentskap Beperk The South African National Roads Agency Limited	Die figuur getoon The figure shown	steldie padreserwe voor van 'n gedeelte represents the road reserve of a portion van Nasionale Roete N2 of National Route	Vel Sheet 32 of 51 Plan P797/11
--	---------------------------------------	--	---

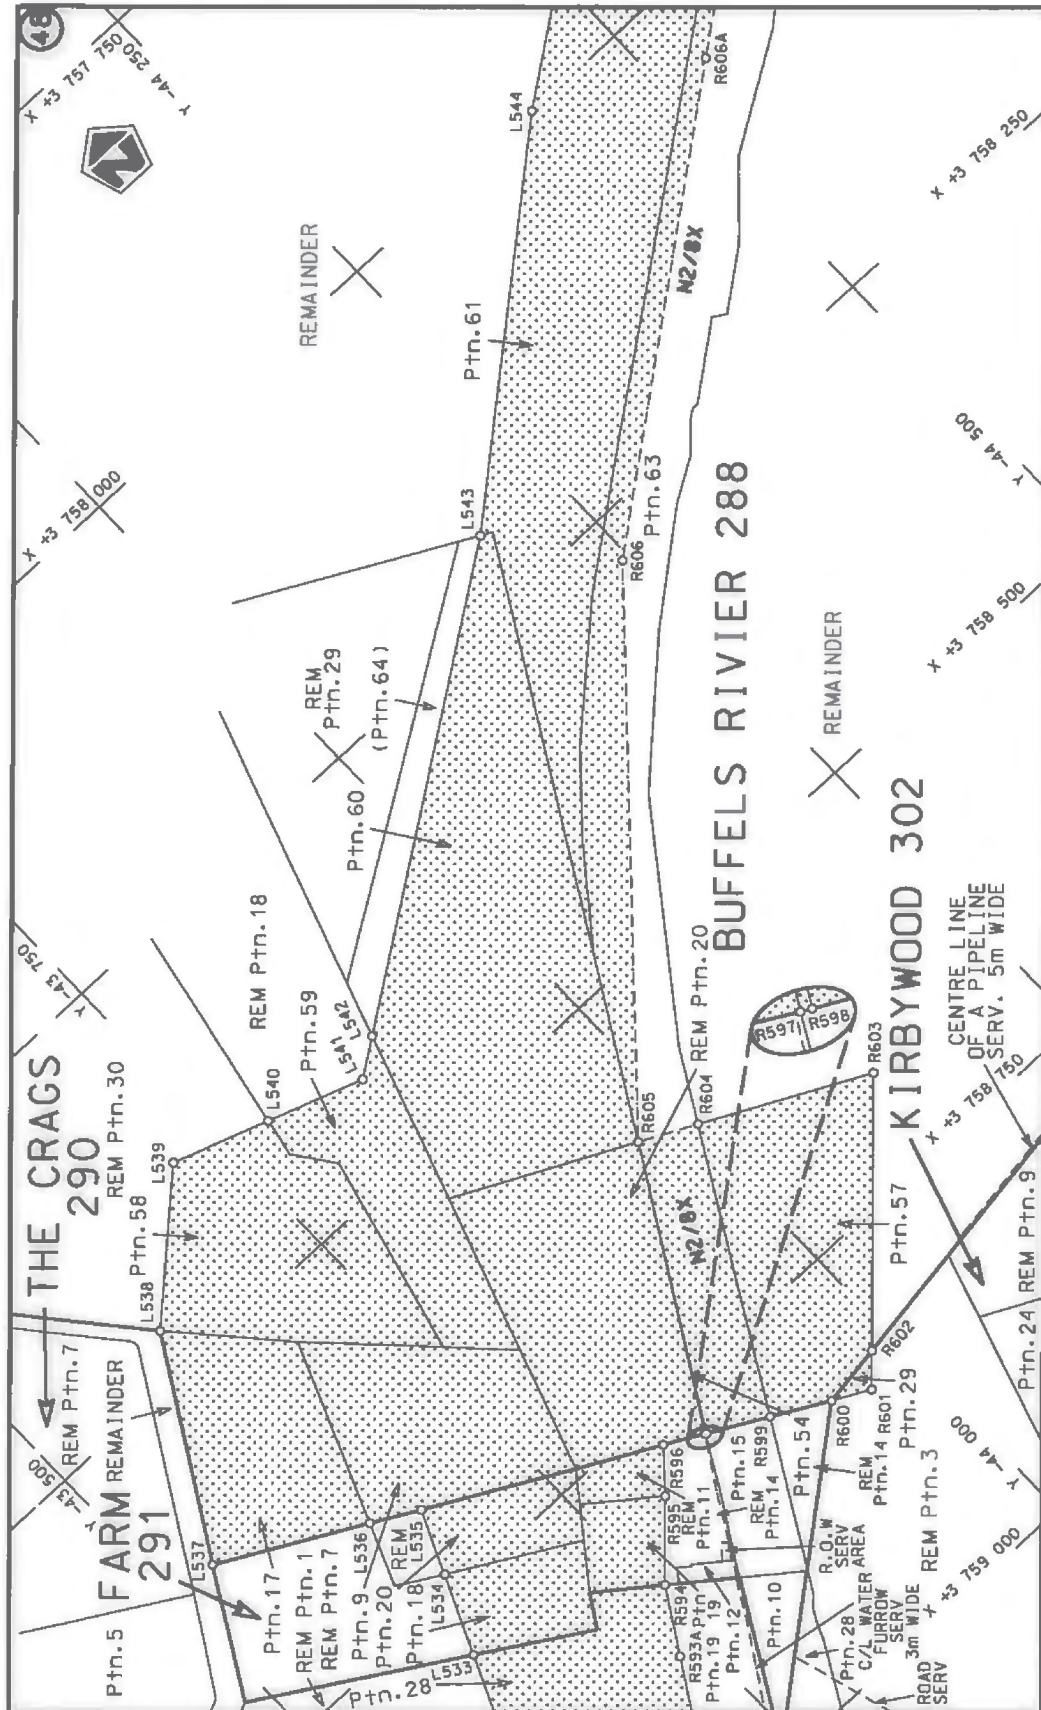


Die Suid Afrikaanse Nasionale Padagentskap Beperk The South African National Roads Agency Limited	Die figuur getoon The figure shown	stiel die padreserwe voor van 'n gedeelte represents the road reserve of a portion van Nasionale Roete N2 Sektie Section of National Route	Vel Sheet 33 of 51 Plan P797/11
--	---------------------------------------	---	---------------------------------------

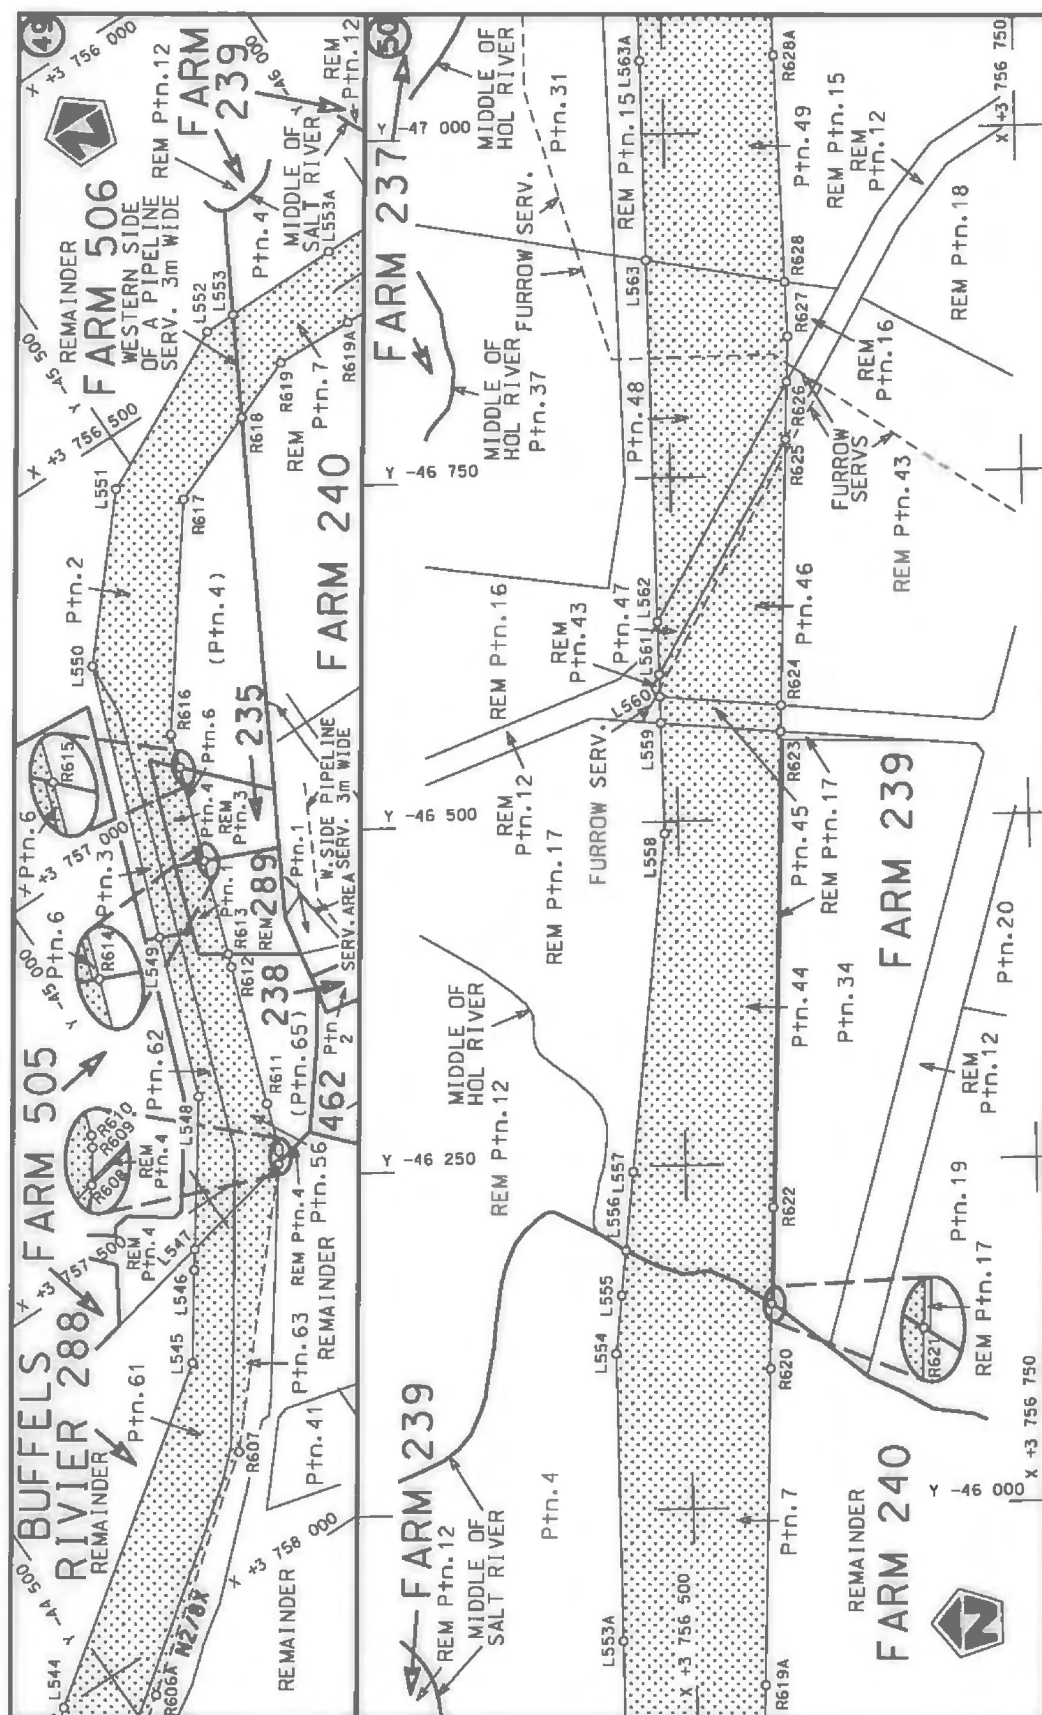

Die Suid Afrikaanse Nasionale Padagentskap Beprek The South African National Roads Agency Limited	Die figuur getoon The figure shown		stelt die padreserwe voor van 'n gedeelte represents the road reserve of a portion van Nasionale Roete N2 of National Route	8	Vel Sheet 34 of 51 Plan P797/11
--	---------------------------------------	--	--	---	---------------------------------------

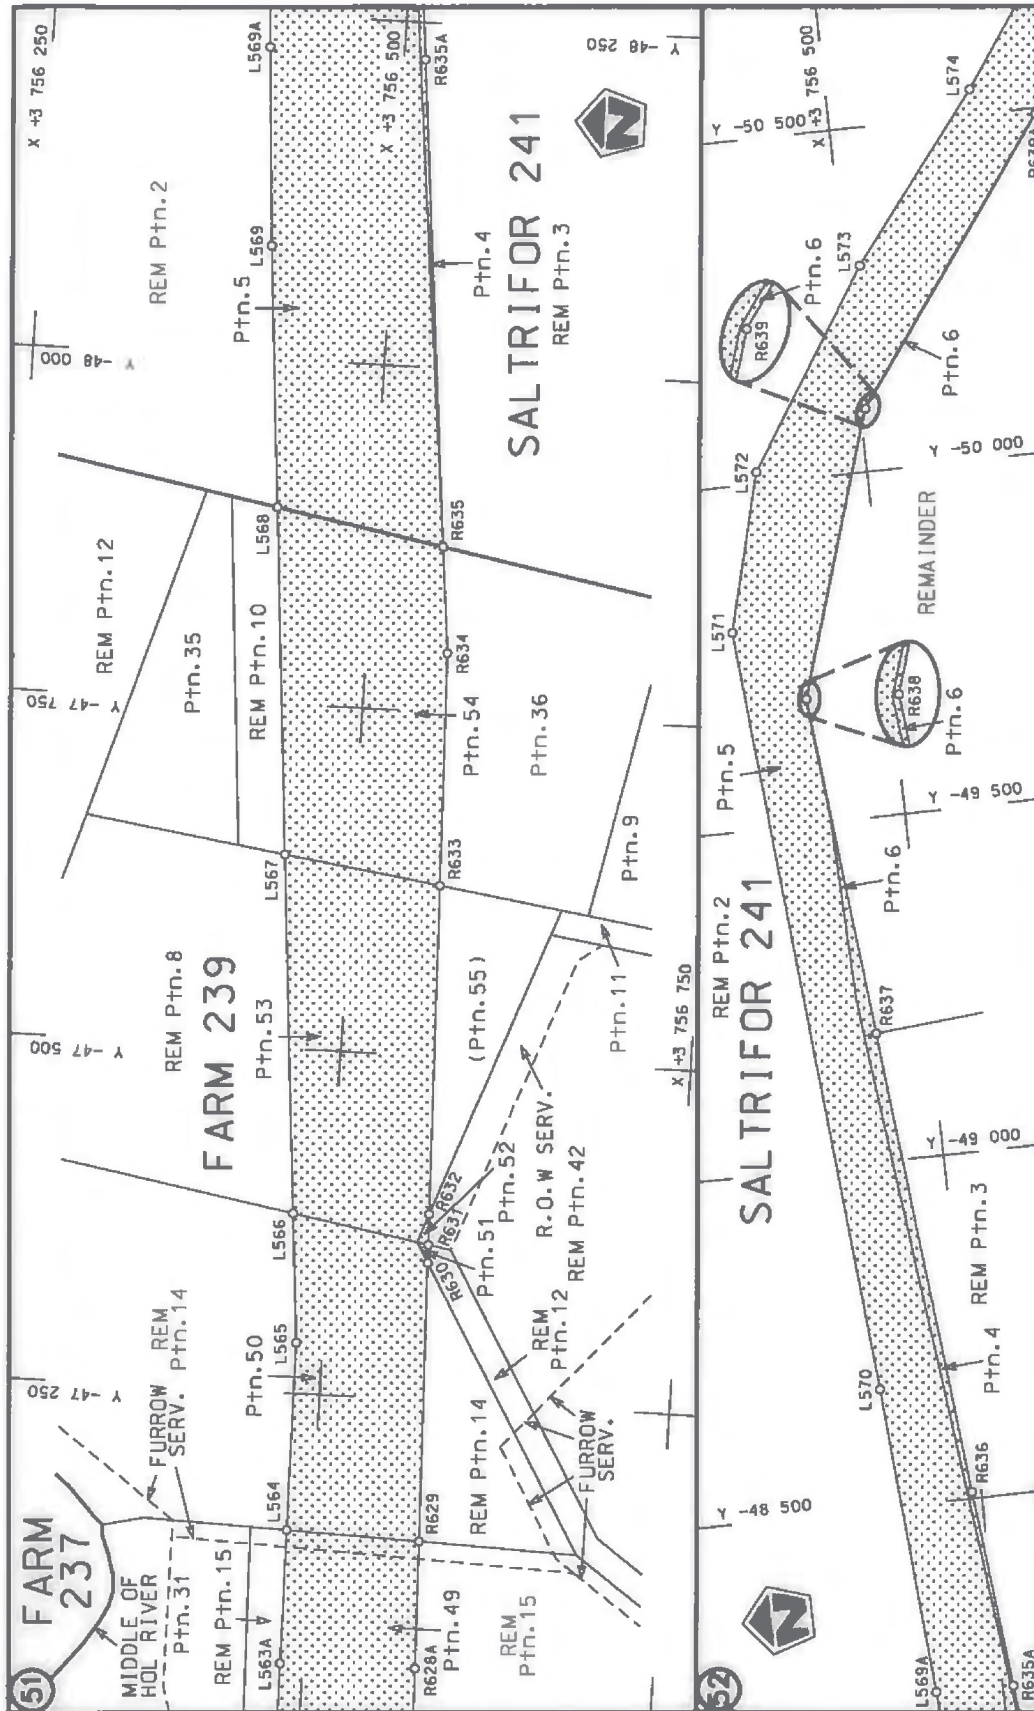

Die Suid Afrikaanse Nasionale Padagentskap Beperk The South African National Roads Agency Limited	Die figuur getoon The figure shown		steldie padreserwe voor van 'n gedeelte represents the road reserve of a portion van Nasionale Roete N2 of National Route	Vel Sheet 35 of 51	Plan P797/11
--	---------------------------------------	---	--	-----------------------	-----------------

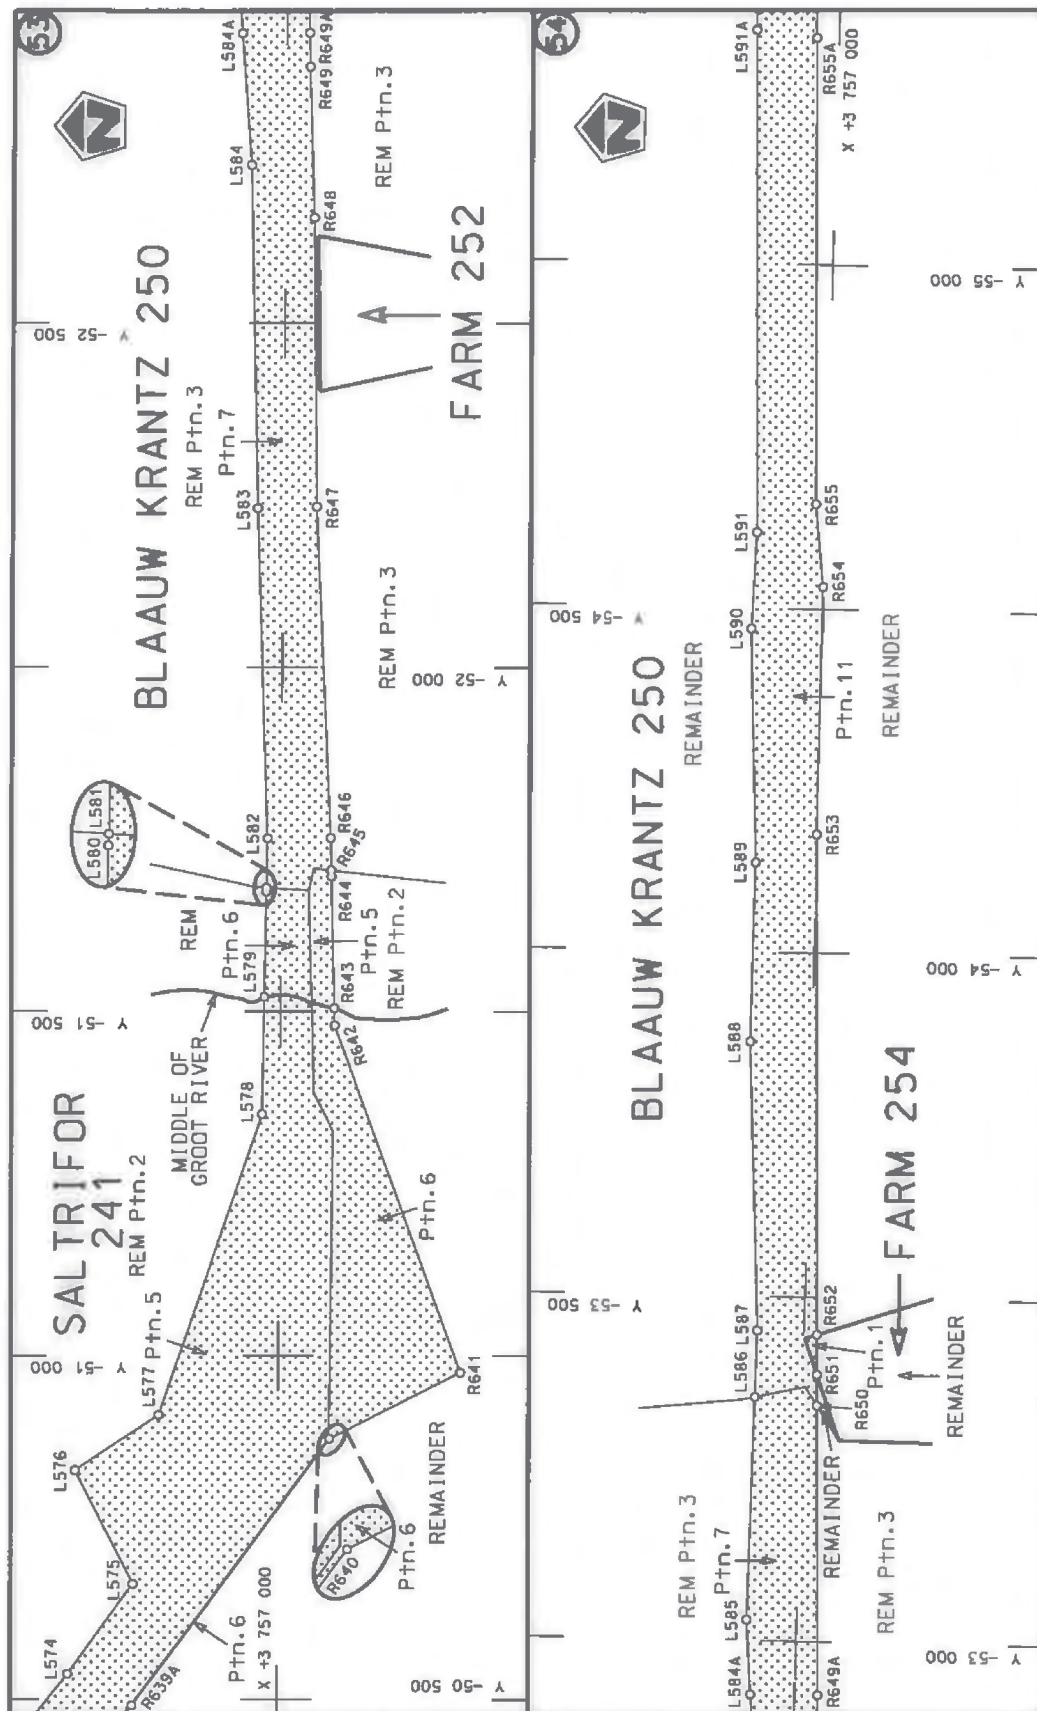

Die Suid Afrikaanse Nasionale Padagentskap Beperk
The South African National Roads Agency Limited

Die figuur getoon
The figure shown




stelt die padreserwe voor van 'n gedeelte
represents the road reserve of a portion
van Nasionale Roete N2
of National Route

8

Vel
Sheet 36 of 51

Plan
P797/11

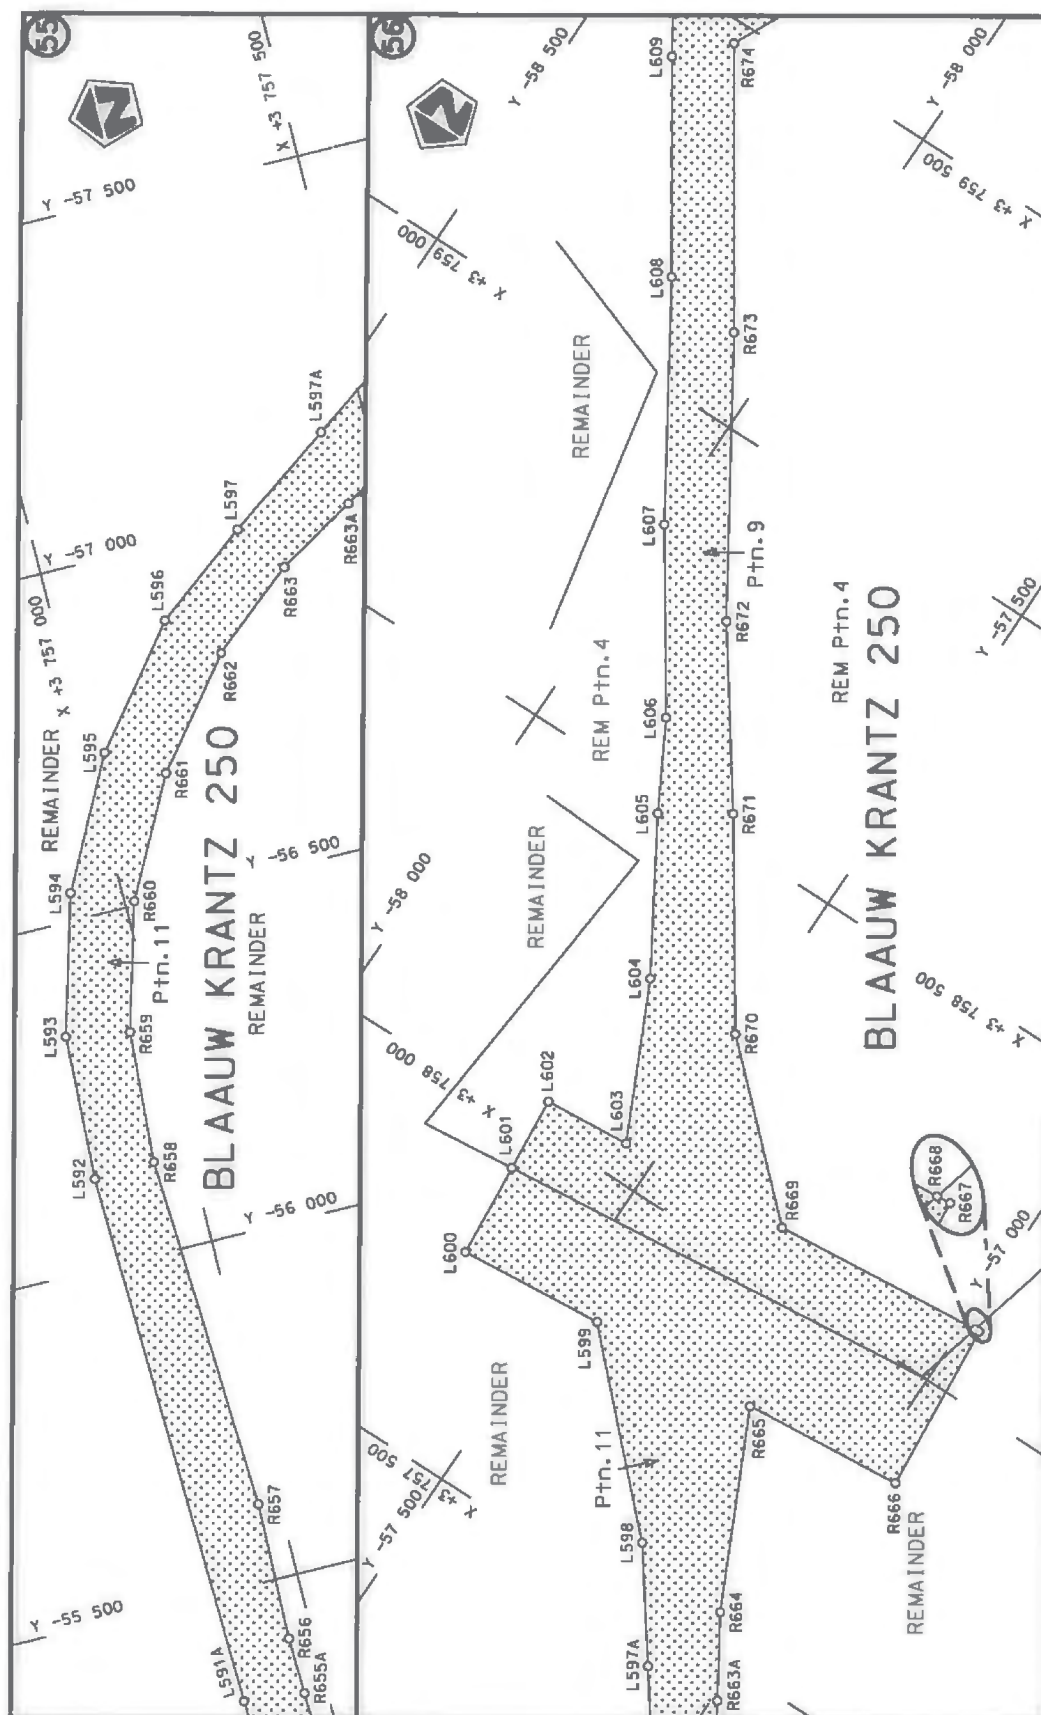

Die Suid Afrikaanse Nasionale Podagentskap Beperk
The South African National Roads Agency Limited


Die figur getoon
The figure shown



stel die podreserwe voor van 'n gedeelte
represents the road reserve of a portion
van Nasionale Roete N2 Seksie
of National Route Section

Vel Sheet 37 van 51

Plan P797/11

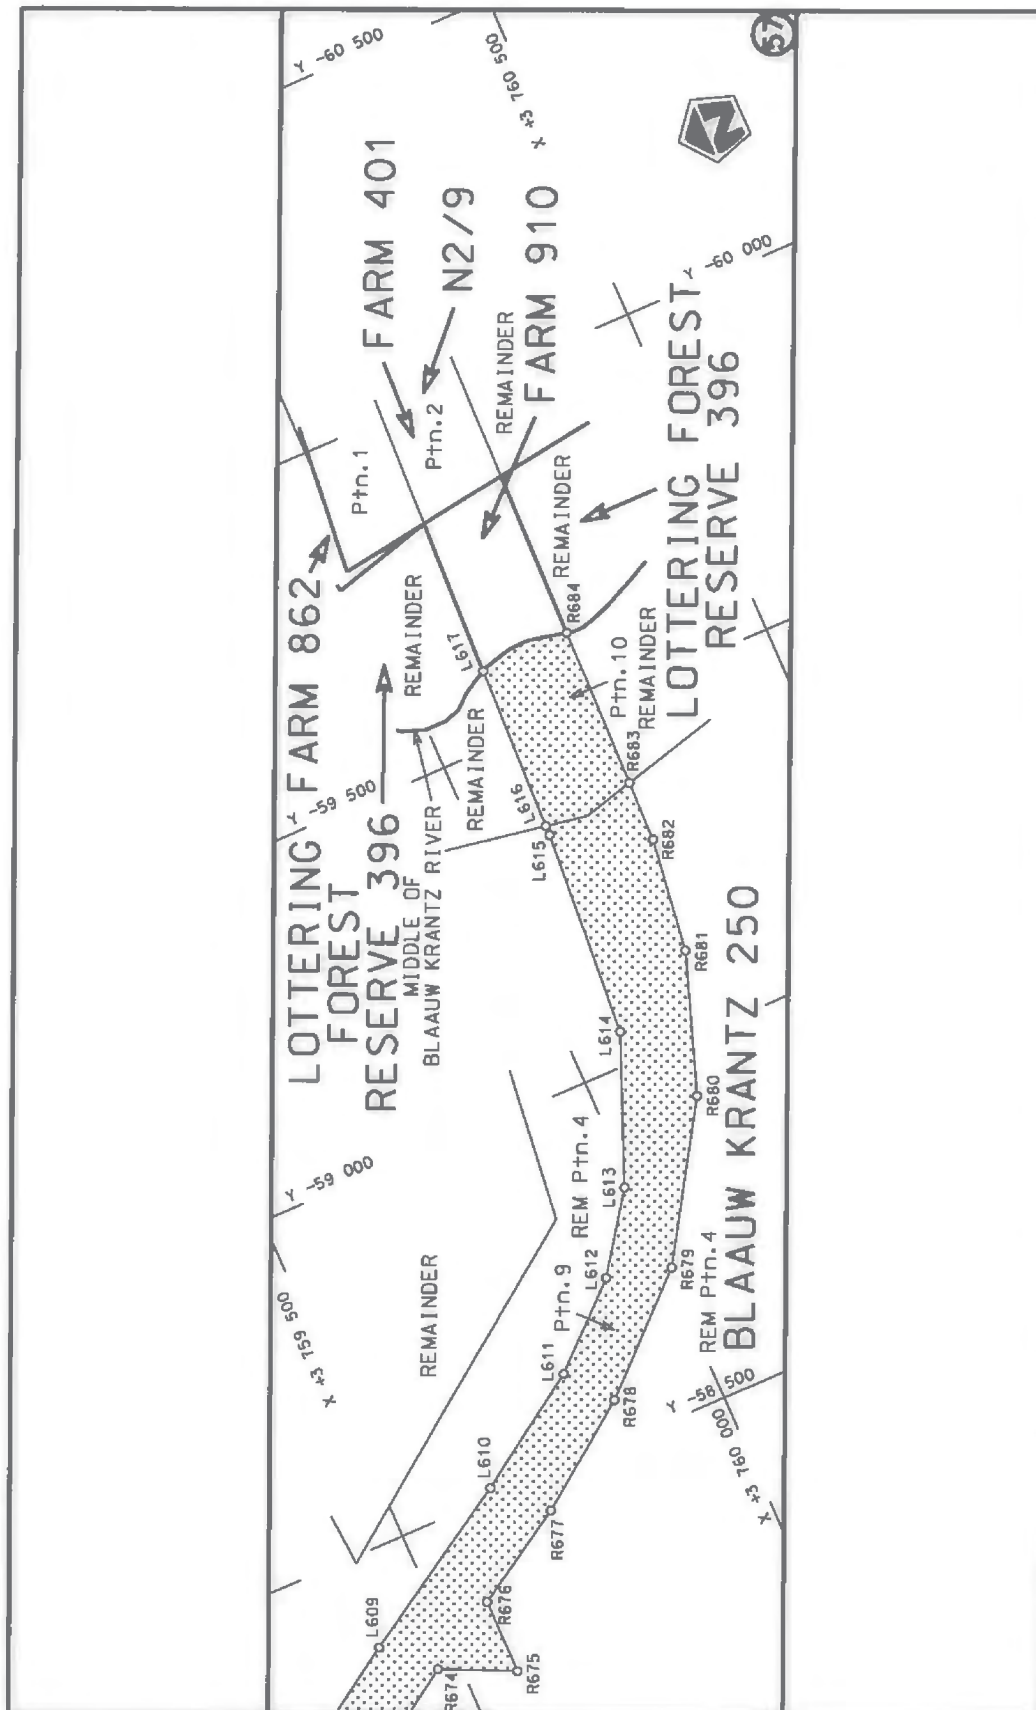

Die Suid Afrikaanse Nasionale Padagentskap Beperk
The South African National Roads Agency Limited

Die figuur getoon
The figure shown



stelt die padreserwe voor van 'n gedeelte
represents the road reserve of a portion
van Nasionale Roete
of National Route

Vel
Sheet 38 of 51

Plan P797/11

8
Seksie
Section

PADRESERWE KOÖRDINATE / ROAD RESERVE CO-ORDINATES						
LINKERKANT/LEFT HAND SIDE				REGTERKANT/RIGHT HAND SIDE		
	Y	X	WG 23°		Y	X
L1	20 912.76	3 764 958.53		R1	20 892.94	3 765 064.32
L2	21 086.80	3 764 739.09		R2	20 740.10	3 764 941.02
L3	21 094.65	3 764 730.10		R3	20 652.35	3 764 870.09
L4	21 121.72	3 764 699.09		R4	20 519.40	3 764 814.83
L5	21 124.41	3 764 686.08		R5	20 438.50	3 764 810.29
L6	20 940.93	3 764 642.73		R6	20 419.33	3 764 809.21
L7	21 015.97	3 764 473.44		R7	20 382.84	3 764 807.16
L8	20 631.06	3 764 547.51		R8	20 369.05	3 764 803.94
L9	20 628.27	3 764 531.72		R9	20 293.21	3 764 786.41
L10	20 627.55	3 764 528.34		R10	20 199.37	3 764 734.79
L11	20 440.97	3 764 564.25		R11	20 189.75	3 764 729.50
L12	20 421.48	3 764 549.46		R12	20 011.74	3 764 728.49
L13	20 408.00	3 764 539.27		R13	19 951.74	3 764 729.49
L14	20 320.84	3 764 473.41		R14	19 938.83	3 764 664.24
L15	20 273.97	3 764 437.98		R15	20 018.67	3 764 645.61
L16	20 213.11	3 764 413.23		R16	20 293.67	3 764 592.60
L17	20 112.90	3 764 372.47		R17	20 278.61	3 764 576.92
L18	20 108.99	3 764 371.86		R18	20 268.18	3 764 566.11
L19	20 009.86	3 764 356.51		R19	20 236.06	3 764 532.80
L20	19 962.96	3 764 349.27		R20	20 223.21	3 764 519.47
L21	19 913.09	3 764 353.46		R21	20 128.91	3 764 475.65
L22	19 818.44	3 764 361.44		R22	20 089.26	3 764 457.25
L23	19 728.01	3 764 391.46		R23	20 027.43	3 764 448.07
L24	19 637.59	3 764 421.48		R24	19 961.02	3 764 438.25
L25	19 547.17	3 764 451.51		R25	19 929.94	3 764 441.23
L26	19 456.75	3 764 481.53		R26	19 835.51	3 764 450.32
L27	19 366.30	3 764 511.56		R27	19 821.89	3 764 451.20
L28	19 275.90	3 764 541.58		R28	19 744.38	3 764 476.67
L29	19 185.48	3 764 571.59		R29	19 653.90	3 764 506.40
L30	19 133.21	3 764 588.95		R30	19 563.42	3 764 536.14
L31	19 093.15	3 764 591.67		R31	19 472.94	3 764 565.87
L32	18 998.20	3 764 598.11		R32	19 382.45	3 764 595.61
L33	18 963.93	3 764 600.44		R33	19 291.98	3 764 625.34
L34	18 952.02	3 764 608.06		R34	19 201.51	3 764 655.06
L35	18 909.19	3 764 635.46		R35	19 141.24	3 764 674.87
L36	18 900.64	3 764 640.93		R36	19 111.52	3 764 687.30
L37	18 857.83	3 764 668.32		R37	19 022.46	3 764 724.54
L38	18 814.96	3 764 695.74		R38	18 977.99	3 764 743.14
L39	18 772.14	3 764 723.13		R39	18 933.45	3 764 761.76
L40	18 755.82	3 764 733.57		R40	18 924.53	3 764 765.49
L41	18 728.57	3 764 746.59		R41	18 880.05	3 764 784.08
L42	18 684.51	3 764 767.63		R42	18 848.47	3 764 797.07
L43	18 640.44	3 764 788.68		R43	18 835.58	3 764 803.11
L44	18 596.39	3 764 809.72		R44	18 791.49	3 764 823.80
L45	18 552.34	3 764 830.76		R45	18 747.35	3 764 844.50
L46	18 508.25	3 764 851.81		R46	18 703.28	3 764 865.17
L47	18 268.97	3 764 971.32		R47	18 696.18	3 764 867.93
L48	18 257.86	3 764 977.16		R48	18 649.30	3 764 889.81
L49	17 975.95	3 765 117.55		R49	18 657.98	3 764 907.63
L50	17 964.67	3 765 123.24		R50	18 632.43	3 764 916.27
L51	17 684.39	3 765 263.27		R51	18 538.84	3 764 953.58
				Vel Sheet	39 Van of	51 P797/11

PADRESERWE KOÖRDINATE / ROAD RESERVE CO-ORDINATES						
LINKERKANT/LEFT HAND SIDE				REGTERKANT/RIGHT HAND SIDE		
	Y	X	WG 23°		Y	X
L52	17 598.11	3 765 299.08		R52	18 448.05	3 764 998.09
L53	17 508.08	3 765 330.82		R53	18 304.20	3 765 069.99
L54	17 478.36	3 765 340.16		R54	18 300.78	3 765 063.21
L55	17 320.75	3 765 360.92		R55	18 019.18	3 765 203.62
L56	17 280.37	3 765 366.24		R56	18 022.62	3 765 210.53
L57	17 044.62	3 765 447.98		R57	17 727.65	3 765 357.80
L58	17 038.72	3 765 450.03		R58	17 635.32	3 765 396.13
L59	16 901.75	3 765 479.61		R59	17 540.96	3 765 429.39
L60	16 615.79	3 765 571.87		R60	17 411.83	3 765 470.06
L61	16 503.62	3 765 538.13		R61	17 152.07	3 765 551.89
L62	16 318.44	3 765 571.20		R62	17 095.54	3 765 569.54
L63	15 974.73	3 765 600.01		R63	17 045.85	3 765 585.24
L64	15 902.38	3 765 586.96		R64	16 871.73	3 765 640.02
L65	15 678.69	3 765 546.61		R65	16 686.76	3 765 685.68
L66	15 431.94	3 765 528.82		R66	16 548.49	3 765 710.40
L67	15 365.12	3 765 532.21		R67	16 347.57	3 765 763.06
L68	15 123.82	3 765 544.47		R68	16 239.15	3 765 746.96
L69	14 905.93	3 765 607.10		R69	16 114.52	3 765 747.29
L70	14 753.40	3 765 665.88		R70	16 018.45	3 765 747.53
L71	14 671.66	3 765 674.80		R71	15 901.57	3 765 747.82
L72	14 555.58	3 765 706.55		R72	15 672.48	3 765 673.62
L73	14 381.51	3 765 795.86		R73	15 461.84	3 765 643.32
L74	14 229.79	3 765 818.67		R74	15 401.89	3 765 648.29
L75	14 000.10	3 765 815.16		R75	15 095.76	3 765 673.69
L76	13 869.06	3 765 787.70		R76	14 920.30	3 765 777.38
L77	13 724.18	3 765 735.57		R77	14 842.59	3 765 797.60
L78	13 274.30	3 765 607.35		R78	14 618.01	3 765 822.32
L79	13 115.08	3 765 610.19		R79	14 506.92	3 765 880.14
L80	13 022.97	3 765 611.83		R80	14 470.18	3 765 899.26
L81	12 826.80	3 765 677.36		R81	14 367.79	3 765 928.44
L82	12 618.48	3 765 748.32		R82	14 302.92	3 765 934.49
L83	12 360.30	3 765 849.93		R83	14 113.42	3 765 952.16
L84	12 113.09	3 765 902.66		R84	14 091.52	3 765 950.84
L85	12 044.10	3 765 910.80		R85	13 921.51	3 765 940.63
L86	11 402.86	3 765 986.48		R86	13 685.98	3 765 841.69
L87	11 289.26	3 765 979.92		R87	13 409.02	3 765 729.72
L88	10 858.92	3 765 873.48		R88	13 277.63	3 765 708.68
L89	10 630.95	3 765 873.65		R89	13 128.78	3 765 712.01
L90	10 312.55	3 765 907.16		R90	13 108.57	3 765 712.46
L91	10 149.97	3 765 878.04		R91	12 784.17	3 765 793.82
L92	10 012.07	3 765 925.60		R92	12 677.21	3 765 849.19
L93	9 824.43	3 765 940.81		R93	12 436.31	3 765 954.78
L94	9 570.24	3 766 002.79		R94	12 248.88	3 765 985.80
L95	9 445.07	3 766 049.79		R95	12 168.77	3 766 016.45
L96	9 250.05	3 766 060.24		R96	12 092.45	3 766 017.95
L97	9 203.08	3 766 057.89		R97	11 926.58	3 766 021.20
L98	9 146.90	3 766 055.08		R98	11 631.01	3 766 075.01
L99	8 969.35	3 766 046.20		R99	11 548.84	3 766 063.31
L100	8 906.23	3 766 053.23		R100	11 319.29	3 766 072.33
L101	8 792.71	3 765 997.68		R101	11 194.26	3 766 050.91
L102	8 675.29	3 765 985.24		R102	10 983.48	3 765 987.02
				Vel Sheet	40 Van of	51 P797/11

PADRESERWE KOÖRDINATE / ROAD RESERVE CO-ORDINATES						
LINKERKANT/LEFT HAND SIDE				REGTERKANT/RIGHT HAND SIDE		
	Y	X	WG 23°		Y	X
L103	8 617.39	3 766 093.00		R103	10 794.40	3 765 963.09
L104	8 384.22	3 766 052.76		R104	10 179.85	3 766 011.20
L105	8 002.82	3 765 928.92		R105	10 059.69	3 766 013.55
L106	7 515.50	3 765 964.10		R106	9 905.30	3 766 032.24
L107	7 504.53	3 765 889.91		R107	9 810.62	3 766 053.38
L108	7 269.80	3 765 894.67		R108	9 601.56	3 766 119.26
L109	7 125.05	3 765 955.81		R109	9 524.30	3 766 153.52
L110	7 065.64	3 765 980.90		R110	9 295.72	3 766 158.72
L111	6 968.63	3 765 927.80		R111	9 117.38	3 766 153.93
L112	6 814.00	3 765 928.91		R112	9 115.27	3 766 154.15
L113	6 654.94	3 765 964.94		R113	8 923.75	3 766 174.52
L114	6 549.24	3 766 012.23		R114	8 688.85	3 766 226.60
L115	6 543.82	3 766 015.31		R115	8 580.85	3 766 240.82
L116	6 451.10	3 766 068.02		R116	8 171.98	3 766 166.93
L117	6 042.20	3 766 294.16		R117	7 944.33	3 766 087.04
L118	6 033.40	3 766 371.90		R118	7 836.67	3 766 123.87
L119	5 979.07	3 766 394.87		R119	7 366.60	3 766 110.98
L120	5 911.82	3 766 387.06		R120	7 183.41	3 766 153.85
L121	5 887.11	3 766 434.12		R121	7 121.95	3 766 153.38
L122	5 752.49	3 766 486.07		R122	6 844.82	3 766 151.24
L123	5 580.48	3 766 552.44		R123	6 708.27	3 766 254.63
L124	5 524.46	3 766 573.89		R124	6 603.72	3 766 262.59
L125	5 351.41	3 766 640.17		R125	6 481.78	3 766 239.25
L126	5 259.42	3 766 674.51		R126	6 240.31	3 766 389.37
L127	5 251.83	3 766 676.09		R127	6 163.61	3 766 418.04
L128	5 169.73	3 766 693.24		R128	6 122.34	3 766 481.08
L129	5 013.01	3 766 676.43		R129	6 064.55	3 766 507.11
L130	4 844.96	3 766 547.70		R130	6 030.98	3 766 522.23
L131	4 803.00	3 766 515.56		R131	5 936.73	3 766 507.15
L132	4 821.78	3 766 436.26		R132	5 822.61	3 766 544.76
L133	4 719.59	3 766 429.01		R133	5 589.96	3 766 634.54
L134	4 658.87	3 766 375.57		R134	5 532.09	3 766 656.64
L135	4 674.55	3 766 325.55		R135	5 417.52	3 766 700.40
L136	4 347.94	3 766 199.03		R136	5 394.24	3 766 721.03
L137	4 343.48	3 766 197.27		R137	5 302.31	3 766 802.51
L138	4 213.72	3 766 183.13		R138	4 932.39	3 766 753.12
L139	4 108.18	3 766 198.83		R139	4 728.41	3 766 602.64
L140	3 910.29	3 766 209.13		R140	4 672.75	3 766 544.75
L141	3 715.64	3 766 197.39		R141	4 575.54	3 766 504.38
L142	2 874.28	3 766 057.02		R142	4 487.67	3 766 434.95
L143	2 679.07	3 766 027.14		R143	4 408.03	3 766 372.03
L144	2 581.05	3 765 978.84		R144	4 282.46	3 766 291.64
L145	2 504.99	3 765 941.41		R145	4 134.31	3 766 306.26
L146	2 477.14	3 765 957.06		R146	4 120.73	3 766 303.75
L147	2 275.66	3 765 820.22		R147	4 054.99	3 766 290.81
L148	2 273.60	3 765 787.83		R148	3 936.07	3 766 328.92
L149	2 170.57	3 765 759.89		R149	3 688.08	3 766 298.01
L150	2 059.43	3 765 649.62		R150	3 543.26	3 766 304.27
L151	1 960.97	3 765 663.28		R151	3 428.07	3 766 264.68
L152	1 915.48	3 765 622.90		R152	3 250.84	3 766 233.35
L153	1 873.68	3 765 584.57		R153	3 150.03	3 766 230.08
				Vel Sheet	41 Van of	51 P797/11

PADRESERWE KOÖRDINATE / ROAD RESERVE CO-ORDINATES						
LINKERKANT/LEFT HAND SIDE				REGTERKANT/RIGHT HAND SIDE		
	Y	X	WG 23°		Y	X
L154	1 773.87	3 765 582.34		R154	2 972.87	3 766 198.17
L155	1 698.34	3 765 505.72		R155	2 831.95	3 766 192.48
L156	1 631.99	3 765 520.87		R156	2 688.96	3 766 166.48
L157	1 613.64	3 765 456.75		R157	2 624.19	3 766 133.09
L158	1 306.95	3 765 176.95		R158	2 500.66	3 766 069.41
L159	1 205.48	3 765 180.65		R159	2 443.54	3 766 094.35
L160	1 168.04	3 765 004.20		R160	2 390.56	3 766 057.00
L161	955.62	3 765 114.69		R161	2 350.64	3 765 999.22
L162	890.33	3 765 114.50		R162	2 248.04	3 765 967.22
L163	678.44	3 765 158.33		R163	2 181.01	3 765 886.41
L164	488.42	3 765 260.56		R164	2 032.37	3 765 835.84
L165	341.92	3 765 417.42		R165	1 991.25	3 765 841.27
L166	258.55	3 765 556.75		R166	1 966.10	3 765 813.29
L167	257.58	3 765 558.43		R167	1 866.83	3 765 779.52
L168	186.99	3 765 676.13		R168	1 741.10	3 765 760.48
L169	186.01	3 765 677.76		R169	1 706.46	3 765 727.13
L170	163.26	3 765 705.29		R170	1 639.96	3 765 658.98
L171	155.32	3 765 714.88		R171	1 525.98	3 765 625.25
L172	135.60	3 765 738.74		R172	1 483.63	3 765 547.64
L173	42.83	3 765 850.98		R173	1 460.55	3 765 505.37
L174	13.58	3 765 886.37		R174	1 329.05	3 765 390.72
L175	-68.42	3 765 907.95		R175	1 133.53	3 765 304.03
L176	-195.67	3 766 014.92		R176	1 120.46	3 765 264.46
L177	-310.02	3 766 081.54		R177	773.18	3 765 251.86
L178	-410.36	3 766 151.60		R178	593.85	3 765 308.75
L179	-547.85	3 766 186.60		R179	448.19	3 765 425.70
L180	-655.81	3 766 248.06		R180	328.88	3 765 602.53
L181	-780.65	3 766 285.64		R181	328.52	3 765 603.10
L182	-795.16	3 766 311.35		R182	254.07	3 765 720.75
L183	-826.87	3 766 366.03		R183	252.20	3 765 723.97
L184	-1 144.73	3 766 666.34		R184	240.44	3 765 744.22
L185	-1 281.74	3 766 523.70		R185	220.25	3 765 779.02
L186	-1 424.45	3 766 662.39		R186	198.38	3 765 816.69
L187	-1 409.09	3 766 679.88		R187	173.69	3 765 859.23
L188	-1 281.30	3 766 826.62		R188	157.29	3 765 919.84
L189	-1 314.12	3 766 941.33		R189	133.23	3 765 961.38
L190	-1 391.23	3 767 077.26		R190	80.37	3 766 052.63
L191	-1 395.56	3 767 084.86		R191	35.91	3 766 129.39
L192	-1 534.83	3 767 171.60		R192	-145.37	3 766 225.87
L193	-1 729.95	3 767 318.06		R193	-201.82	3 766 237.87
L194	-1 897.41	3 767 347.29		R194	-432.57	3 766 286.92
L195	-2 067.03	3 767 335.86		R195	-530.27	3 766 341.37
L196	-2 139.37	3 767 297.53		R196	-646.39	3 766 406.08
L197	-2 186.54	3 767 272.50		R197	-780.89	3 766 473.27
L198	-2 434.93	3 767 140.67		R198	-810.41	3 766 487.77
L199	-3 152.17	3 766 598.67		R199	-832.83	3 766 498.95
L200	-3 636.00	3 766 445.99		R200	-931.76	3 766 620.60
L201	-3 839.19	3 766 416.78		R201	-949.85	3 766 661.75
L202	-3 918.67	3 766 363.72		R202	-977.87	3 766 725.47
L203	-4 084.98	3 766 411.72		R203	-1 030.63	3 766 876.57
L204	-4 269.95	3 766 421.46		R204	-925.94	3 766 893.32
				Vel Sheet	42 Van of	51 P797/11

PADRESERWE KOÖRDINATE / ROAD RESERVE CO-ORDINATES						
LINKERKANT/LEFT HAND SIDE				REGTERKANT/RIGHT HAND SIDE		
	Y	X	WG 23°		Y	X
L205	-4 399.07	3 766 457.46		R205	-911.23	3 766 886.96
L206	-4 428.17	3 766 465.68		R206	-916.11	3 766 903.20
L207	-4 529.62	3 766 473.68		R207	-920.86	3 766 961.31
L208	-4 660.49	3 766 526.43		R208	-922.22	3 766 977.99
L209	-4 673.89	3 766 529.32		R209	-931.87	3 767 096.10
L210	-4 781.57	3 766 552.58		R210	-933.10	3 767 111.35
L211	-4 878.81	3 766 562.25		R211	-941.26	3 767 165.19
L212	-4 983.38	3 766 561.64		R212	-942.16	3 767 170.35
L213	-5 083.85	3 766 550.29		R213	-942.88	3 767 174.51
L214	-5 237.33	3 766 524.58		R214	-943.80	3 767 175.64
L215	-5 294.54	3 766 502.89		R215	-979.35	3 767 219.52
L216	-5 671.01	3 766 452.04		R216	-985.11	3 767 226.63
L217	-5 853.35	3 766 430.01		R217	-1 003.37	3 767 233.40
L218	-6 000.28	3 766 424.21		R218	-1 027.07	3 767 242.19
L219	-6 194.22	3 766 432.77		R219	-1 039.72	3 767 244.58
L220	-6 360.52	3 766 433.00		R220	-1 077.22	3 767 251.68
L221	-6 519.39	3 766 452.65		R221	-1 079.30	3 767 250.14
L222	-6 670.67	3 766 466.57		R222	-1 122.53	3 767 218.11
L223	-6 788.94	3 766 472.60		R223	-1 026.98	3 767 086.53
L224	-6 907.30	3 766 468.96		R224	-1 054.68	3 766 949.02
L225	-7 023.52	3 766 445.78		R225	-1 187.54	3 766 999.64
L226	-7 201.77	3 766 418.23		R226	-1 236.89	3 767 055.31
L227	-7 241.31	3 766 412.12		R227	-1 332.03	3 767 195.20
L228	-7 418.06	3 766 396.79		R228	-1 384.98	3 767 233.09
L229	-7 470.29	3 766 392.26		R229	-1 433.50	3 767 267.77
L230	-7 618.22	3 766 385.61		R230	-1 563.90	3 767 351.74
L231	-7 766.25	3 766 389.65		R231	-1 762.44	3 767 412.15
L232	-7 913.60	3 766 404.37		R232	-1 828.82	3 767 432.22
L233	-8 191.68	3 766 442.39		R233	-1 835.75	3 767 432.48
L234	-8 200.43	3 766 443.59		R234	-1 866.49	3 767 433.64
L235	-8 348.23	3 766 463.91		R235	-2 087.13	3 767 441.97
L236	-8 489.03	3 766 476.17		R236	-2 239.52	3 767 391.06
L237	-8 628.90	3 766 466.87		R237	-2 272.56	3 767 380.02
L238	-8 660.46	3 766 464.05		R238	-2 625.53	3 767 165.59
L239	-8 772.30	3 766 458.44		R239	-3 003.58	3 766 903.38
L240	-9 020.90	3 766 445.96		R240	-3 170.96	3 766 729.72
L241	-9 552.38	3 766 446.35		R241	-3 232.75	3 766 703.77
L242	-9 734.08	3 766 473.51		R242	-3 636.19	3 766 534.29
L243	-9 811.33	3 766 246.84		R243	-3 776.87	3 766 553.55
L244	-9 827.01	3 766 062.75		R244	-3 944.48	3 766 490.66
L245	-9 856.00	3 766 055.72		R245	-4 232.66	3 766 525.08
L246	-9 865.57	3 766 077.25		R246	-4 261.85	3 766 528.48
L247	-9 879.14	3 766 260.73		R247	-4 266.64	3 766 529.05
L248	-10 061.78	3 766 448.67		R248	-4 427.24	3 766 548.16
L249	-10 127.67	3 766 443.37		R249	-4 506.18	3 766 642.14
L250	-10 301.81	3 766 603.90		R250	-4 659.50	3 766 608.83
L251	-10 469.69	3 766 647.40		R251	-4 664.43	3 766 610.08
L252	-10 495.33	3 766 653.88		R252	-4 768.81	3 766 636.59
L253	-10 818.58	3 766 658.66		R253	-4 874.68	3 766 647.20
L254	-11 001.14	3 766 602.87		R254	-4 988.48	3 766 646.54
L255	-11 455.66	3 766 323.22		R255	-5 097.88	3 766 634.13
				Vel Sheet	43 Van of	51 P797/11

PADRESERWE KOÖRDINATE / ROAD RESERVE CO-ORDINATES									
LINKERKANT/LEFT HAND SIDE					REGTERKANT/RIGHT HAND SIDE				
	Y	X	WG 23°			Y	X		
L256	-11 799.56	3 766 142.82		R256	-5 251.37	3 766 608.46			
L257	-12 039.14	3 766 086.95		R257	-5 403.84	3 766 596.13			
L258	-12 129.03	3 766 022.88		R258	-5 473.76	3 766 604.24			
L259	-12 581.42	3 766 008.23		R259	-5 513.99	3 766 602.56			
L260	-12 641.47	3 765 971.79		R260	-5 607.27	3 766 554.02			
L261	-12 978.04	3 765 989.39		R261	-5 686.57	3 766 545.83			
L262	-13 345.30	3 765 920.16		R262	-5 860.58	3 766 519.73			
L263	-13 725.98	3 765 848.56		R263	-5 903.89	3 766 522.67			
L264	-14 038.53	3 765 858.01		R264	-5 999.99	3 766 529.18			
L265	-14 727.21	3 766 059.22		R265	-6 099.00	3 766 530.89			
L266	-15 625.89	3 766 079.40		R266	-6 185.07	3 766 532.36			
L267	-15 711.10	3 766 088.27		R267	-6 219.96	3 766 542.72			
L268	-15 958.31	3 766 159.16		R268	-6 305.30	3 766 568.02			
L269	-16 036.09	3 766 181.94		R269	-6 307.85	3 766 568.76			
L270	-16 230.70	3 766 312.33		R270	-6 510.22	3 766 552.23			
L271	-16 388.71	3 766 487.13		R271	-6 659.03	3 766 593.04			
L272	-16 407.78	3 766 508.40		R272	-6 708.98	3 766 604.88			
L273	-16 613.18	3 766 687.91		R273	-6 791.00	3 766 597.30			
L274	-16 725.64	3 766 714.87		R274	-6 914.45	3 766 568.70			
L275	-17 047.09	3 766 841.50		R275	-7 021.75	3 766 565.13			
L276	-17 322.18	3 766 900.62		R276	-7 041.32	3 766 564.48			
L277	-17 398.69	3 766 921.97		R277	-7 289.85	3 766 521.43			
L278	-17 516.95	3 766 954.92		R278	-7 339.19	3 766 512.86			
L279	-17 695.54	3 767 014.35		R279	-7 410.41	3 766 509.85			
L280	-17 708.62	3 767 019.03		R280	-7 479.71	3 766 506.90			
L281	-18 005.30	3 767 138.67		R281	-7 619.29	3 766 485.63			
L282	-18 134.66	3 767 191.32		R282	-7 760.17	3 766 489.49			
L283	-18 233.27	3 767 190.53		R283	-7 900.10	3 766 503.48			
L284	-18 359.43	3 767 232.88		R284	-8 335.68	3 766 563.00			
L285	-18 550.10	3 767 240.03		R285	-8 485.08	3 766 577.14			
L286	-18 645.53	3 767 216.69		R286	-8 635.05	3 766 573.20			
L287	-18 865.72	3 767 164.00		R287	-8 984.43	3 766 546.60			
L288	-19 071.92	3 767 114.66		R288	-9 379.47	3 766 565.47			
L289	-19 439.01	3 767 083.88		R289	-9 593.64	3 766 612.91			
L290	-19 838.82	3 767 079.54		R290	-9 903.37	3 766 651.48			
L291	-19 898.47	3 767 056.40		R291	-9 992.81	3 766 708.62			
L292	-20 079.07	3 767 080.22		R292	-10 085.81	3 766 768.13			
L293	-20 276.95	3 767 125.67		R293	-10 146.02	3 766 784.31			
L294	-20 427.03	3 767 235.75		R294	-10 170.24	3 766 910.94			
L295	-20 572.02	3 767 388.73		R295	-10 228.19	3 766 953.82			
L296	-20 639.89	3 767 460.21		R296	-10 228.65	3 767 028.21			
L297	-20 717.68	3 767 514.35		R297	-10 242.41	3 767 117.59			
L298	-20 868.40	3 767 589.03		R298	-10 270.83	3 767 127.24			
L299	-20 903.67	3 767 606.41		R299	-10 308.37	3 767 042.49			
L300	-21 070.28	3 767 642.24		R300	-10 457.29	3 766 847.89			
L301	-21 078.91	3 767 641.41		R301	-10 469.05	3 766 788.27			
L302	-21 204.03	3 767 633.19		R302	-10 899.28	3 766 746.21			
L303	-21 293.56	3 767 631.78		R303	-11 094.92	3 766 664.95			
L304	-21 363.62	3 767 631.09		R304	-11 463.73	3 766 416.86			
L305	-21 508.21	3 767 605.97		R305	-11 835.59	3 766 238.21			
L306	-21 689.57	3 767 608.19		R306	-12 176.63	3 766 156.46			
					Vel Sheet	44	Van of	51	P797/11

PADRESERWE KOÖRDINATE / ROAD RESERVE CO-ORDINATES						
LINKERKANT/LEFT HAND SIDE				REGTERKANT/RIGHT HAND SIDE		
	Y	X	WG 23°		Y	X
L307	-21 842.65	3 767 600.44		R307	-12 526.07	3 766 102.94
L308	-21 962.47	3 767 594.36		R308	-12 987.40	3 766 076.94
L309	-22 089.53	3 767 586.15		R309	-13 367.61	3 766 016.94
L310	-22 296.33	3 767 572.84		R310	-13 871.13	3 765 937.85
L311	-22 404.43	3 767 565.87		R311	-14 595.09	3 766 124.80
L312	-22 602.89	3 767 553.03		R312	-14 820.07	3 766 165.93
L313	-22 762.65	3 767 542.61		R313	-14 921.18	3 766 159.21
L314	-22 869.76	3 767 544.56		R314	-15 200.55	3 766 186.25
L315	-23 026.28	3 767 547.86		R315	-15 636.86	3 766 177.79
L316	-23 176.29	3 767 565.27		R316	-15 695.57	3 766 187.75
L317	-23 484.63	3 767 601.40		R317	-15 827.15	3 766 210.06
L318	-23 867.36	3 767 646.25		R318	-15 930.38	3 766 260.56
L319	-23 963.42	3 767 657.48		R319	-15 989.07	3 766 302.01
L320	-24 287.47	3 767 695.39		R320	-16 129.23	3 766 401.93
L321	-24 724.34	3 767 746.52		R321	-16 186.48	3 766 423.92
L322	-25 384.63	3 767 823.76		R322	-16 301.06	3 766 539.16
L323	-25 487.58	3 767 835.77		R323	-16 459.51	3 766 698.86
L324	-25 729.51	3 767 864.05		R324	-16 457.09	3 766 703.06
L325	-25 852.33	3 767 874.77		R325	-16 527.12	3 766 749.08
L326	-25 997.20	3 767 911.16		R326	-16 557.92	3 766 765.01
L327	-26 089.07	3 767 953.63		R327	-16 589.51	3 766 789.50
L328	-26 167.91	3 767 939.85		R328	-16 639.19	3 766 813.65
L329	-26 234.18	3 768 020.03		R329	-16 767.33	3 766 876.34
L330	-26 353.00	3 768 074.96		R330	-16 903.77	3 766 905.32
L331	-26 486.38	3 768 136.63		R331	-17 052.92	3 766 938.45
L332	-26 617.38	3 768 197.20		R332	-17 074.04	3 766 942.50
L333	-26 719.45	3 768 220.16		R333	-17 116.76	3 766 948.42
L334	-26 775.64	3 768 270.36		R334	-17 302.02	3 766 981.67
L335	-26 885.74	3 768 313.16		R335	-17 331.17	3 766 989.30
L336	-27 006.40	3 768 360.06		R336	-17 492.81	3 767 033.83
L337	-27 154.05	3 768 400.45		R337	-17 670.72	3 767 093.01
L338	-27 312.08	3 768 429.60		R338	-17 680.55	3 767 096.60
L339	-27 397.83	3 768 436.77		R339	-18 102.24	3 767 269.45
L340	-27 526.49	3 768 447.64		R340	-18 204.07	3 767 311.84
L341	-27 733.53	3 768 442.09		R341	-18 454.88	3 767 331.36
L342	-27 799.51	3 768 431.53		R342	-18 621.97	3 767 314.52
L343	-28 023.92	3 768 395.64		R343	-19 147.75	3 767 196.69
L344	-28 151.09	3 768 337.26		R344	-19 287.31	3 767 184.66
L345	-28 275.52	3 768 314.23		R345	-19 440.71	3 767 171.45
L346	-28 285.46	3 768 312.39		R346	-19 800.68	3 767 164.54
L347	-28 306.62	3 768 308.48		R347	-20 094.56	3 767 200.87
L348	-28 346.96	3 768 286.80		R348	-20 208.53	3 767 228.15
L349	-28 471.98	3 768 219.62		R349	-20 373.25	3 767 309.75
L350	-28 517.21	3 768 065.15		R350	-20 409.74	3 767 350.58
L351	-28 657.32	3 768 060.12		R351	-20 555.02	3 767 511.97
L352	-28 685.80	3 768 070.42		R352	-20 561.19	3 767 518.74
L353	-28 831.64	3 768 192.30		R353	-20 760.56	3 767 639.55
L354	-28 803.57	3 768 277.69		R354	-20 854.12	3 767 678.40
L355	-29 292.21	3 768 340.55		R355	-20 958.67	3 767 710.14
L356	-29 468.74	3 768 364.57		R356	-21 068.16	3 767 725.59
L357	-29 570.18	3 768 398.91		R357	-21 125.90	3 767 734.06
				Vel Sheet	45 Van of	51 P797/11

PADRESERWE KOÖRDINATE / ROAD RESERVE CO-ORDINATES									
LINKERKANT/LEFT HAND SIDE					REGTERKANT/RIGHT HAND SIDE				
	Y	X	WG 23°			Y	X		
L358	-29 645.30	3 768 437.19		R358	-21 283.68	3 767 725.88			
L359	-29 665.25	3 768 447.36		R359	-21 449.39	3 767 717.74			
L360	-29 882.15	3 768 596.06		R360	-21 499.95	3 767 712.62			
L361	-30 041.94	3 768 641.45		R361	-21 674.40	3 767 694.97			
L362	-30 152.47	3 768 739.89		R362	-21 868.51	3 767 690.64			
L363	-30 336.09	3 768 777.35		R363	-21 967.65	3 767 674.19			
L364	-30 506.21	3 768 712.68		R364	-22 082.66	3 767 666.76			
L365	-30 571.90	3 768 648.87		R365	-22 307.22	3 767 652.23			
L366	-30 635.61	3 768 584.65		R366	-22 388.91	3 767 647.04			
L367	-30 682.66	3 768 330.73		R367	-22 594.66	3 767 633.74			
L368	-30 718.69	3 768 136.15		R368	-22 848.45	3 767 624.90			
L369	-30 778.04	3 767 941.48		R369	-23 000.79	3 767 634.16			
L370	-30 785.38	3 767 941.81		R370	-23 151.69	3 767 642.95			
L371	-30 801.94	3 767 942.56		R371	-23 455.85	3 767 678.59			
L372	-30 886.41	3 767 946.38		R372	-23 817.87	3 767 721.02			
L373	-31 091.82	3 767 843.68		R373	-23 913.85	3 767 732.26			
L374	-31 227.44	3 767 775.86		R374	-24 187.80	3 767 764.30			
L375	-31 371.60	3 767 736.56		R375	-24 517.52	3 767 803.19			
L376	-31 447.05	3 767 605.19		R376	-24 685.42	3 767 822.53			
L377	-31 503.45	3 767 606.38		R377	-25 339.23	3 767 898.93			
L378	-31 678.58	3 767 361.52		R378	-25 504.92	3 767 923.49			
L379	-31 870.87	3 767 138.91		R379	-25 720.59	3 767 943.58			
L380	-32 032.47	3 767 140.96		R380	-25 837.07	3 767 959.48			
L381	-32 095.53	3 767 057.24		R381	-25 930.55	3 767 981.14			
L382	-32 296.37	3 767 005.15		R382	-26 003.49	3 768 005.16			
L383	-32 445.35	3 766 891.98		R383	-26 026.28	3 768 050.21			
L384	-32 714.47	3 766 758.59		R384	-26 110.91	3 768 051.21			
L385	-32 758.44	3 766 713.41		R385	-26 207.45	3 768 098.71			
L386	-32 836.87	3 766 632.43		R386	-26 321.92	3 768 155.06			
L387	-32 966.05	3 766 499.25		R387	-26 447.42	3 768 216.82			
L388	-33 137.41	3 766 392.22		R388	-26 578.44	3 768 267.38			
L389	-33 167.29	3 766 373.40		R389	-26 633.23	3 768 303.70			
L390	-33 387.73	3 766 261.85		R390	-26 669.43	3 768 318.32			
L391	-33 438.26	3 766 229.97		R391	-26 755.99	3 768 353.27			
L392	-33 590.92	3 766 133.63		R392	-26 874.72	3 768 401.21			
L393	-33 731.33	3 766 013.33		R393	-27 005.42	3 768 445.64			
L394	-33 898.47	3 765 870.05		R394	-27 154.41	3 768 484.49			
L395	-34 083.65	3 765 770.54		R395	-27 312.79	3 768 512.54			
L396	-34 156.48	3 765 749.28		R396	-27 402.23	3 768 521.39			
L397	-34 347.77	3 765 693.36		R397	-27 525.55	3 768 533.76			
L398	-34 541.04	3 765 636.85		R398	-27 535.57	3 768 533.28			
L399	-34 638.38	3 765 608.39		R399	-27 798.49	3 768 520.55			
L400	-34 972.31	3 765 489.04		R400	-27 842.53	3 768 518.46			
L401	-35 007.78	3 765 477.96		R401	-28 250.21	3 768 436.44			
L402	-35 180.36	3 765 415.70		R402	-28 260.16	3 768 434.44			
L403	-35 257.80	3 765 387.76		R403	-28 226.65	3 768 596.08			
L404	-35 294.66	3 765 353.34		R404	-28 300.58	3 768 596.18			
L405	-35 532.36	3 765 130.93		R405	-28 402.62	3 768 596.51			
L406	-35 792.84	3 765 085.05		R406	-28 496.92	3 768 596.60			
L407	-35 902.83	3 764 954.34		R407	-28 514.20	3 768 596.75			
L408	-35 952.64	3 764 986.66		R408	-28 539.59	3 768 596.98			
					Vel Sheet	46	Van of	51	P797/11

PADRESERWE KOÖRDINATE / ROAD RESERVE CO-ORDINATES						
LINKERKANT/LEFT HAND SIDE				REGTERKANT/RIGHT HAND SIDE		
	Y	X	WG 23°		Y	X
L409	-35 977.34	3 765 002.69		R409	-28 579.61	3 768 597.21
L410	-36 010.15	3 765 023.99		R410	-28 698.59	3 768 597.00
L411	-36 111.58	3 765 089.75		R411	-28 753.85	3 768 428.91
L412	-36 116.22	3 765 092.78		R412	-28 919.51	3 768 397.57
L413	-36 194.51	3 765 143.56		R413	-29 156.92	3 768 407.37
L414	-36 195.61	3 765 144.28		R414	-29 221.68	3 768 415.00
L415	-36 419.41	3 765 080.18		R415	-29 412.12	3 768 437.43
L416	-36 425.20	3 765 078.52		R416	-29 502.46	3 768 461.38
L417	-36 638.08	3 765 017.54		R417	-29 573.32	3 768 493.44
L418	-36 643.28	3 765 016.05		R418	-29 587.32	3 768 499.78
L419	-36 836.08	3 764 960.72		R419	-29 747.11	3 768 611.57
L420	-36 845.08	3 764 958.14		R420	-29 845.66	3 768 764.98
L421	-37 110.01	3 764 882.22		R421	-29 885.04	3 768 802.77
L422	-37 118.74	3 764 879.72		R422	-30 143.37	3 768 878.25
L423	-37 219.39	3 764 850.88		R423	-30 239.43	3 768 881.80
L424	-37 318.70	3 764 822.43		R424	-30 274.18	3 768 873.65
L425	-37 321.77	3 764 821.55		R425	-30 454.03	3 768 831.45
L426	-37 341.70	3 764 815.84		R426	-30 502.74	3 768 805.17
L427	-37 355.01	3 764 811.99		R427	-30 552.77	3 768 777.32
L428	-37 567.03	3 764 753.94		R428	-30 633.89	3 768 712.28
L429	-38 026.62	3 764 623.94		R429	-30 736.18	3 768 597.72
L430	-38 114.14	3 764 587.92		R430	-30 788.96	3 768 431.47
L431	-38 136.89	3 764 578.57		R431	-30 831.09	3 768 238.63
L432	-38 222.51	3 764 543.52		R432	-30 910.40	3 768 079.47
L433	-38 308.03	3 764 508.37		R433	-31 046.97	3 767 965.10
L434	-38 285.72	3 764 431.91		R434	-31 285.34	3 767 874.68
L435	-38 413.69	3 764 389.48		R435	-31 447.92	3 767 813.00
L436	-38 603.94	3 764 146.24		R436	-31 666.28	3 767 549.57
L437	-38 613.48	3 764 134.02		R437	-31 811.39	3 767 354.65
L438	-38 620.79	3 764 135.70		R438	-31 969.95	3 767 265.06
L439	-38 697.86	3 764 153.37		R439	-32 260.46	3 767 162.16
L440	-38 731.89	3 764 066.19		R440	-32 583.78	3 766 946.30
L441	-38 744.44	3 764 033.05		R441	-32 707.05	3 766 873.61
L442	-38 841.24	3 763 957.10		R442	-32 781.71	3 766 846.84
L443	-38 870.83	3 763 979.27		R443	-32 921.98	3 766 796.35
L444	-38 913.20	3 764 011.00		R444	-33 016.97	3 766 625.60
L445	-38 989.00	3 763 946.73		R445	-33 035.05	3 766 617.16
L446	-39 057.63	3 763 979.65		R446	-33 244.87	3 766 519.24
L447	-39 130.89	3 763 933.81		R447	-33 260.74	3 766 474.51
L448	-39 238.37	3 763 931.17		R448	-33 403.22	3 766 446.45
L449	-39 244.47	3 763 830.74		R449	-33 662.90	3 766 199.02
L450	-39 310.22	3 763 865.39		R450	-33 799.45	3 766 080.35
L451	-39 415.73	3 763 831.81		R451	-33 805.65	3 766 074.97
L452	-39 515.05	3 763 799.58		R452	-33 893.61	3 766 024.82
L453	-39 538.87	3 763 689.14		R453	-34 000.12	3 765 916.93
L454	-39 620.97	3 763 762.45		R454	-34 118.30	3 765 855.75
L455	-39 644.00	3 763 783.01		R455	-34 210.91	3 765 833.37
L456	-39 761.75	3 763 756.55		R456	-34 319.48	3 765 803.73
L457	-39 840.54	3 763 758.90		R457	-34 402.89	3 765 771.31
L458	-39 875.66	3 763 744.35		R458	-34 438.34	3 765 762.92
L459	-39 926.85	3 763 721.67		R459	-34 941.30	3 765 643.92
				Vel Sheet	47 Van of	51 P797/11

PADRESERWE KOÖRDINATE / ROAD RESERVE CO-ORDINATES									
LINKERKANT/LEFT HAND SIDE					REGTERKANT/RIGHT HAND SIDE				
	Y	X	WG 23°			Y	X		
L460	-39 952.38	3 763 706.19		R460	-34 994.34	3 765 631.37			
L461	-39 964.23	3 763 608.84		R461	-35 141.45	3 765 596.51			
L462	-39 967.42	3 763 603.96		R462	-35 257.46	3 765 621.91			
L463	-40 010.62	3 763 538.30		R463	-35 440.15	3 765 661.88			
L464	-40 071.57	3 763 444.95		R464	-35 339.38	3 765 840.22			
L465	-40 072.64	3 763 423.66		R465	-35 397.29	3 765 891.58			
L466	-40 075.27	3 763 244.97		R466	-35 402.09	3 765 895.91			
L467	-40 067.86	3 763 134.81		R467	-35 429.65	3 765 920.31			
L468	-40 122.08	3 763 026.87		R468	-35 460.06	3 765 865.73			
L469	-40 137.40	3 762 816.22		R469	-35 477.95	3 765 834.33			
L470	-40 195.08	3 762 624.57		R470	-35 581.38	3 765 651.41			
L471	-40 259.52	3 762 435.22		R471	-35 659.90	3 765 513.37			
L472	-40 313.72	3 762 303.36		R472	-35 730.29	3 765 405.01			
L473	-40 377.31	3 762 146.98		R473	-35 849.72	3 765 364.05			
L474	-40 384.68	3 761 984.12		R474	-36 086.33	3 765 294.28			
L475	-40 315.91	3 761 893.45		R475	-36 105.56	3 765 288.72			
L476	-40 315.06	3 761 873.56		R476	-36 113.76	3 765 286.31			
L477	-40 312.01	3 761 815.90		R477	-36 229.21	3 765 252.28			
L478	-39 976.01	3 761 337.63		R478	-36 440.08	3 765 190.13			
L479	-39 953.47	3 761 305.56		R479	-36 444.22	3 765 188.91			
L480	-39 792.26	3 761 076.40		R480	-36 624.20	3 765 135.87			
L481	-39 771.34	3 761 025.95		R481	-36 630.90	3 765 133.89			
L482	-39 749.60	3 760 974.89		R482	-36 818.58	3 765 078.51			
L483	-39 729.49	3 760 889.81		R483	-36 826.41	3 765 076.20			
L484	-39 741.36	3 760 714.84		R484	-37 091.29	3 764 998.13			
L485	-39 779.87	3 760 619.28		R485	-37 114.83	3 764 991.20			
L486	-39 787.97	3 760 599.17		R486	-37 215.89	3 764 961.45			
L487	-39 819.23	3 760 521.55		R487	-37 317.05	3 764 931.66			
L488	-39 824.30	3 760 508.97		R488	-37 326.57	3 764 928.86			
L489	-39 807.15	3 760 430.85		R489	-37 377.22	3 764 913.94			
L490	-39 848.48	3 760 401.18		R490	-37 565.71	3 764 860.85			
L491	-39 912.06	3 760 397.50		R491	-37 575.96	3 764 858.03			
L492	-39 936.09	3 760 396.11		R492	-38 050.25	3 764 724.42			
L493	-40 171.50	3 760 323.73		R493	-38 257.15	3 764 660.92			
L494	-40 454.22	3 760 310.08		R494	-38 326.27	3 764 630.64			
L495	-40 498.58	3 760 209.45		R495	-38 355.25	3 764 617.94			
L496	-40 575.03	3 760 273.60		R496	-38 506.23	3 764 524.08			
L497	-40 586.46	3 760 273.26		R497	-38 512.51	3 764 519.89			
L498	-40 637.22	3 760 270.86		R498	-38 522.15	3 764 501.11			
L499	-40 773.86	3 760 264.55		R499	-38 545.21	3 764 456.15			
L500	-40 936.90	3 760 292.90		R500	-38 547.97	3 764 454.43			
L501	-40 959.26	3 760 289.99		R501	-38 654.44	3 764 387.84			
L502	-40 997.78	3 760 284.80		R502	-38 663.61	3 764 371.48			
L503	-41 077.40	3 760 273.86		R503	-38 706.30	3 764 295.28			
L504	-41 152.18	3 760 286.03		R504	-38 713.59	3 764 297.95			
L505	-41 222.84	3 760 166.37		R505	-38 717.47	3 764 292.18			
L506	-41 312.74	3 760 192.33		R506	-38 815.20	3 764 261.90			
L507	-41 370.07	3 760 125.20		R507	-38 853.21	3 764 238.67			
L508	-41 408.44	3 760 079.72		R508	-38 864.10	3 764 231.97			
L509	-41 457.42	3 760 021.26		R509	-38 888.34	3 764 217.35			
L510	-41 563.67	3 759 981.70		R510	-38 920.10	3 764 197.60			
					Vel Sheet	48	Van of	51	P797/11

PADRESERWE KOÖRDINATE / ROAD RESERVE CO-ORDINATES									
LINKERKANT/LEFT HAND SIDE					REGTERKANT/RIGHT HAND SIDE				
	Y		X	WG 23°		Y		X	
L511	-41 642.51	3	759 959.73		R511	-38 979.80	3	764 160.74	
L512	-41 751.31	3	759 930.06		R512	-39 057.92	3	764 113.29	
L513	-41 880.61	3	759 903.48		R513	-39 105.73	3	764 120.44	
L514	-41 931.29	3	759 892.91		R514	-39 120.41	3	764 122.69	
L515	-41 950.88	3	759 853.98		R515	-39 234.99	3	764 107.52	
L516	-41 983.02	3	759 846.04		R516	-39 247.56	3	764 100.29	
L517	-42 221.90	3	759 786.10		R517	-39 254.49	3	764 099.08	
L518	-42 311.44	3	759 788.90		R518	-39 328.29	3	764 053.87	
L519	-42 529.40	3	759 795.88		R519	-39 504.36	3	763 952.11	
L520	-42 586.60	3	759 723.28		R520	-39 581.62	3	763 925.89	
L521	-42 628.21	3	759 773.59		R521	-39 615.32	3	763 914.42	
L522	-42 709.24	3	759 782.13		R522	-39 687.50	3	763 889.72	
L523	-42 720.47	3	759 783.33		R523	-39 795.81	3	763 927.79	
L524	-42 825.99	3	759 731.32		R524	-39 836.93	3	763 879.22	
L525	-42 912.87	3	759 688.18		R525	-39 925.15	3	763 854.75	
L526	-42 972.06	3	759 693.46		R526	-40 060.74	3	763 754.10	
L527	-43 225.12	3	759 524.06		R527	-40 183.39	3	763 662.86	
L528	-43 251.74	3	759 417.86		R528	-40 218.86	3	763 601.18	
L529	-43 309.80	3	759 396.64		R529	-40 223.39	3	763 415.85	
L530	-43 379.74	3	759 283.05		R530	-40 223.57	3	763 411.68	
L531	-43 487.48	3	759 105.87		R531	-40 224.01	3	763 403.79	
L532	-43 569.56	3	758 917.72		R532	-40 224.66	3	763 380.19	
L533	-43 624.64	3	758 792.02		R533	-40 218.01	3	763 314.26	
L534	-43 649.61	3	758 735.02		R534	-40 203.81	3	763 131.57	
L535	-43 669.56	3	758 689.49		R535	-40 251.95	3	762 943.68	
L536	-43 636.40	3	758 671.35		R536	-40 301.37	3	762 828.22	
L537	-43 534.36	3	758 617.01		R537	-40 326.83	3	762 771.34	
L538	-43 623.29	3	758 467.01		R538	-40 353.08	3	762 680.80	
L539	-43 713.44	3	758 384.44		R539	-40 447.71	3	762 351.98	
L540	-43 783.61	3	758 408.59		R540	-40 465.10	3	762 290.83	
L541	-43 852.92	3	758 432.45		R541	-40 486.91	3	762 139.60	
L542	-43 879.19	3	758 414.01		R542	-40 456.33	3	761 901.84	
L543	-44 183.14	3	758 200.63		R543	-40 437.13	3	761 866.15	
L544	-44 419.93	3	757 999.58		R544	-40 410.55	3	761 815.67	
L545	-44 848.22	3	757 684.30		R545	-40 321.15	3	761 679.15	
L546	-44 925.23	3	757 573.36		R546	-39 919.73	3	761 114.55	
L547	-44 942.63	3	757 548.60		R547	-39 911.78	3	761 102.41	
L548	-45 070.21	3	757 367.04		R548	-39 856.26	3	761 019.81	
L549	-45 152.87	3	757 143.76		R549	-39 853.86	3	761 010.73	
L550	-45 293.62	3	756 763.58		R550	-39 816.39	3	760 879.62	
L551	-45 463.85	3	756 567.47		R551	-39 816.68	3	760 877.45	
L552	-45 697.16	3	756 448.62		R552	-39 816.98	3	760 770.29	
L553	-45 741.40	3	756 448.56		R553	-39 840.81	3	760 682.22	
L554	-46 114.24	3	756 447.70		R554	-39 882.97	3	760 601.57	
L555	-46 156.37	3	756 452.51		R555	-39 940.00	3	760 530.63	
L556	-46 188.93	3	756 456.23		R556	-40 015.38	3	760 480.32	
L557	-46 246.20	3	756 462.66		R557	-40 094.15	3	760 435.86	
L558	-46 491.27	3	756 490.43		R558	-40 182.64	3	760 415.09	
L559	-46 571.70	3	756 489.50		R559	-40 277.02	3	760 411.49	
L560	-46 590.95	3	756 489.28		R560	-40 445.35	3	760 425.96	
L561	-46 607.06	3	756 489.09		R561	-40 470.39	3	760 418.46	
					Vel	49	Van	51	P797/11
					Sheet		of		

PADRESERWE KOÖRDINATE / ROAD RESERVE CO-ORDINATES									
LINKERKANT/LEFT HAND SIDE					REGTERKANT/RIGHT HAND SIDE				
	Y		X	WG 23°		Y		X	
L562	-46 645.23	3	756 488.65		R562	-40 623.88	3	760 371.69	
L563	-46 908.37	3	756 485.62		R563	-40 676.94	3	760 355.37	
L564	-47 150.64	3	756 482.82		R564	-40 766.82	3	760 359.28	
L565	-47 286.98	3	756 481.25		R565	-40 813.53	3	760 399.12	
L566	-47 380.57	3	756 473.48		R566	-40 980.07	3	760 396.74	
L567	-47 640.84	3	756 451.86		R567	-41 162.96	3	760 393.94	
L568	-47 892.30	3	756 430.97		R568	-41 180.60	3	760 387.19	
L569	-48 081.89	3	756 415.22		R569	-41 247.58	3	760 360.54	
L570	-48 672.43	3	756 373.47		R570	-41 353.26	3	760 290.60	
L571	-49 788.54	3	756 284.86		R571	-41 360.69	3	760 285.31	
L572	-50 017.14	3	756 344.12		R572	-41 428.72	3	760 223.95	
L573	-50 299.39	3	756 521.99		R573	-41 600.76	3	760 067.22	
L574	-50 537.60	3	756 704.39		R574	-41 664.62	3	760 084.53	
L575	-50 668.45	3	756 795.47		R575	-41 678.97	3	760 088.28	
L576	-50 833.06	3	756 713.45		R576	-41 721.37	3	760 030.57	
L577	-50 913.24	3	756 830.41		R577	-41 844.90	3	760 054.30	
L578	-51 351.13	3	756 974.79		R578	-41 997.41	3	759 980.36	
L579	-51 521.18	3	756 977.17		R579	-42 064.09	3	759 947.75	
L580	-51 674.49	3	756 979.31		R580	-42 237.86	3	759 890.74	
L581	-51 680.02	3	756 979.46		R581	-42 326.41	3	759 877.70	
L582	-51 751.49	3	756 980.48		R582	-42 495.32	3	759 904.87	
L583	-52 231.18	3	756 963.58		R583	-42 593.36	3	759 919.63	
L584	-52 730.03	3	756 951.44		R584	-42 634.45	3	759 886.37	
L585	-53 030.46	3	756 928.34		R585	-42 899.69	3	759 842.47	
L586	-53 353.94	3	756 932.16		R586	-42 905.84	3	759 841.32	
L587	-53 450.75	3	756 933.30		R587	-43 184.11	3	759 685.43	
L588	-53 870.37	3	756 912.15		R588	-43 219.24	3	759 657.75	
L589	-54 130.44	3	756 913.26		R589	-43 359.75	3	759 545.13	
L590	-54 470.25	3	756 898.21		R590	-43 511.20	3	759 341.63	
L591	-54 610.28	3	756 902.54		R591	-43 583.95	3	759 170.02	
L592	-56 128.93	3	756 861.14		R592	-43 609.57	3	759 097.00	
L593	-56 338.54	3	756 871.39		R593	-43 676.86	3	758 985.11	
L594	-56 539.95	3	756 928.82		R594	-43 759.47	3	758 848.80	
L595	-56 725.95	3	757 025.08		R595	-43 803.57	3	758 801.69	
L596	-56 891.21	3	757 154.25		R596	-43 828.00	3	758 773.49	
L597	-56 993.90	3	757 286.74		R597	-43 855.33	3	758 788.43	
L598	-57 207.96	3	757 580.17		R598	-43 856.18	3	758 788.88	
L599	-57 439.39	3	757 812.10		R599	-43 897.43	3	758 810.87	
L600	-57 653.33	3	757 794.02		R600	-43 936.95	3	758 831.97	
L601	-57 665.19	3	757 932.26		R601	-43 963.31	3	758 845.44	
L602	-57 674.54	3	758 041.22		R602	-43 982.72	3	758 824.89	
L603	-57 547.52	3	758 051.72		R603	-44 121.23	3	758 678.20	
L604	-57 650.68	3	758 270.80		R604	-44 005.12	3	758 620.36	
L605	-57 773.98	3	758 476.68		R605	-43 964.99	3	758 600.39	
L606	-57 841.43	3	758 599.57		R606	-44 244.81	3	758 283.41	
L607	-57 998.37	3	758 831.79		R607	-44 831.88	3	757 828.84	
L608	-58 188.34	3	759 137.58		R608	-45 110.57	3	757 512.30	
L609	-58 365.12	3	759 404.41		R609	-45 121.02	3	757 497.64	
L610	-58 513.48	3	759 642.07		R610	-45 123.87	3	757 492.42	
L611	-58 623.76	3	759 803.50		R611	-45 145.50	3	757 430.28	
L612	-58 727.97	3	759 914.85		R612	-45 214.02	3	757 236.42	
					Vel 50 Van 51 P797/11 Sheet of				

PADRESERWE KOÖRDINATE / ROAD RESERVE CO-ORDINATES						
LINKERKANT/LEFT HAND SIDE				REGTERKANT/RIGHT HAND SIDE		
	Y	X	WG 23°		Y	X
L613	-58 837.50	3 759 990.90		R613	-45 220.44	3 757 218.50
L614	-59 047.88	3 760 075.56		R614	-45 267.64	3 757 086.84
L615	-59 350.55	3 760 097.54		R615	-45 314.09	3 756 954.44
L616	-59 364.61	3 760 098.03		R616	-45 330.04	3 756 907.64
L617	-59 606.05	3 760 106.43		R617	-45 534.21	3 756 632.80
				R618	-45 669.05	3 756 579.98
				R619	-45 759.15	3 756 544.68
				R620	-46 100.45	3 756 557.41
				R621	-46 147.79	3 756 559.18
				R622	-46 218.06	3 756 561.80
				R623	-46 563.55	3 756 574.69
				R624	-46 582.62	3 756 575.40
				R625	-46 775.82	3 756 582.60
				R626	-46 817.53	3 756 584.16
				R627	-46 850.53	3 756 585.39
				R628	-46 890.23	3 756 584.23
				R629	-47 147.66	3 756 576.74
				R630	-47 349.96	3 756 570.84
				R631	-47 363.24	3 756 570.45
				R632	-47 385.50	3 756 569.81
				R633	-47 624.30	3 756 562.85
				R634	-47 793.05	3 756 557.82
				R635	-47 870.26	3 756 550.09
				R636	-48 509.63	3 756 486.83
				R637	-49 186.83	3 756 424.38
				R638	-49 680.94	3 756 378.82
				R639	-50 091.44	3 756 507.40
				R640	-50 879.04	3 757 073.81
				R641	-50 975.72	3 757 260.73
				R642	-51 479.91	3 757 077.95
				R643	-51 505.02	3 757 077.28
				R644	-51 696.13	3 757 072.17
				R645	-51 705.26	3 757 071.93
				R646	-51 752.00	3 757 070.68
				R647	-52 233.37	3 757 047.54
				R648	-52 653.31	3 757 041.33
				R649	-52 873.01	3 757 033.62
				R650	-53 343.05	3 757 021.16
				R651	-53 388.17	3 757 019.96
				R652	-53 446.32	3 757 018.42
				R653	-54 172.77	3 756 999.16
				R654	-54 532.84	3 756 998.70
				R655	-54 652.55	3 756 985.40
				R656	-55 412.27	3 756 966.21
				R657	-55 612.48	3 756 971.93
				R658	-56 131.72	3 756 948.11
				R659	-56 322.48	3 756 960.93
				R660	-56 506.42	3 757 013.41
				R661	-56 675.72	3 757 102.17
				R662	-56 825.94	3 757 220.50
				R663	-56 924.59	3 757 337.60
REGTERKANT/RIGHT HAND SIDE						
	Y	X				
R664	-57 059.57	3 757 556.80				
R665	-57 189.47	3 757 830.10				
R666	-56 955.49	3 757 850.15				
R667	-56 976.86	3 758 099.24				
R668	-56 983.71	3 758 098.64				
R669	-57 295.07	3 758 071.45				
R670	-57 504.81	3 758 269.33				
R671	-57 684.09	3 758 534.85				
R672	-57 846.74	3 758 763.12				
R673	-58 069.59	3 759 119.07				
R674	-58 301.96	3 759 469.11				
R675	-58 253.93	3 759 571.37				
R676	-58 363.61	3 759 571.93				
R677	-58 448.88	3 759 707.73				
R678	-58 559.86	3 759 854.76				
R679	-58 704.00	3 760 006.40				
R680	-58 918.15	3 760 139.00				
R681	-59 118.47	3 760 208.00				
R682	-59 285.46	3 760 229.94				
R683	-59 374.22	3 760 231.84				
R684	-59 609.86	3 760 236.90				
				Vel Sheet	51 Van of 51	P797/11