

DEPARTMENT OF TRANSPORT

NO. 250

23 MARCH 2018


**THE SOUTH AFRICAN NATIONAL ROADS
AGENCY SOC LIMITED**

Registration No: 1998/009584/30

DECLARATION AMENDMENT OF NATIONAL ROAD R556 SECTION 1

AMENDMENT OF DECLARATION No. 784 OF 2012.

By virtue of Section 40(1)(b) of The South African National Roads Agency Limited and National Roads Act, 1998 (Act No. 7 of 1998), I hereby amend Declaration No. 784 of 2012 by substituting paragraph R of the Schedule, being the descriptive declaration of the route from its junction with National Road R565 Section 1 near Sun City up to its junction with National Road R510 Section 1, with the accompanying sheets 1 to 7 of Plan No. P916/16.

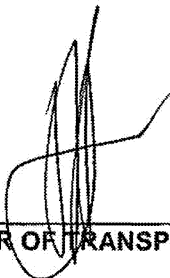(National Road R556 Section 1: Sun City – R510 Junction)

MINISTER OF TRANSPORT

DEPARTEMENT VAN VERVOER

NO. 250

23 MAART 2018

**DIE SUID-AFRIKAANSE NASIONALE
PADAGENTSKAP MSB BEPERK**

Registrasie No: 1998/009584/30


VERKLARING WYSIGING VAN NASIONALE PAD R556 SEKSIE 1

WYSIGING VAN VERKLARING No. 784 VAN 2012.

Kragtens Artikel 40(1)(b) van die Wet op die Suid-Afrikaanse Nasionale Padagentskap Beperk en op Nasionale Paaie, 1998 (Wet No. 7 van 1998), wysig ek hiermee Verklaring No. 784 van 2012 deur paragraaf R van die Skedule te vervang, synde die gedeelte van die beskrywende verklaring van die pad vanaf die aansluiting met Nasionale Pad R565 Seksie 1 naby Sun City tot by die aansluiting met Nasionale Pad R510 Seksie 1, met bygaande velle 1 tot 7 van Plan No. P916/16.

(Nasionale Pad R556 Seksie 1: Sun City – R510 Aansluiting)

MINISTER VAN VERVOER

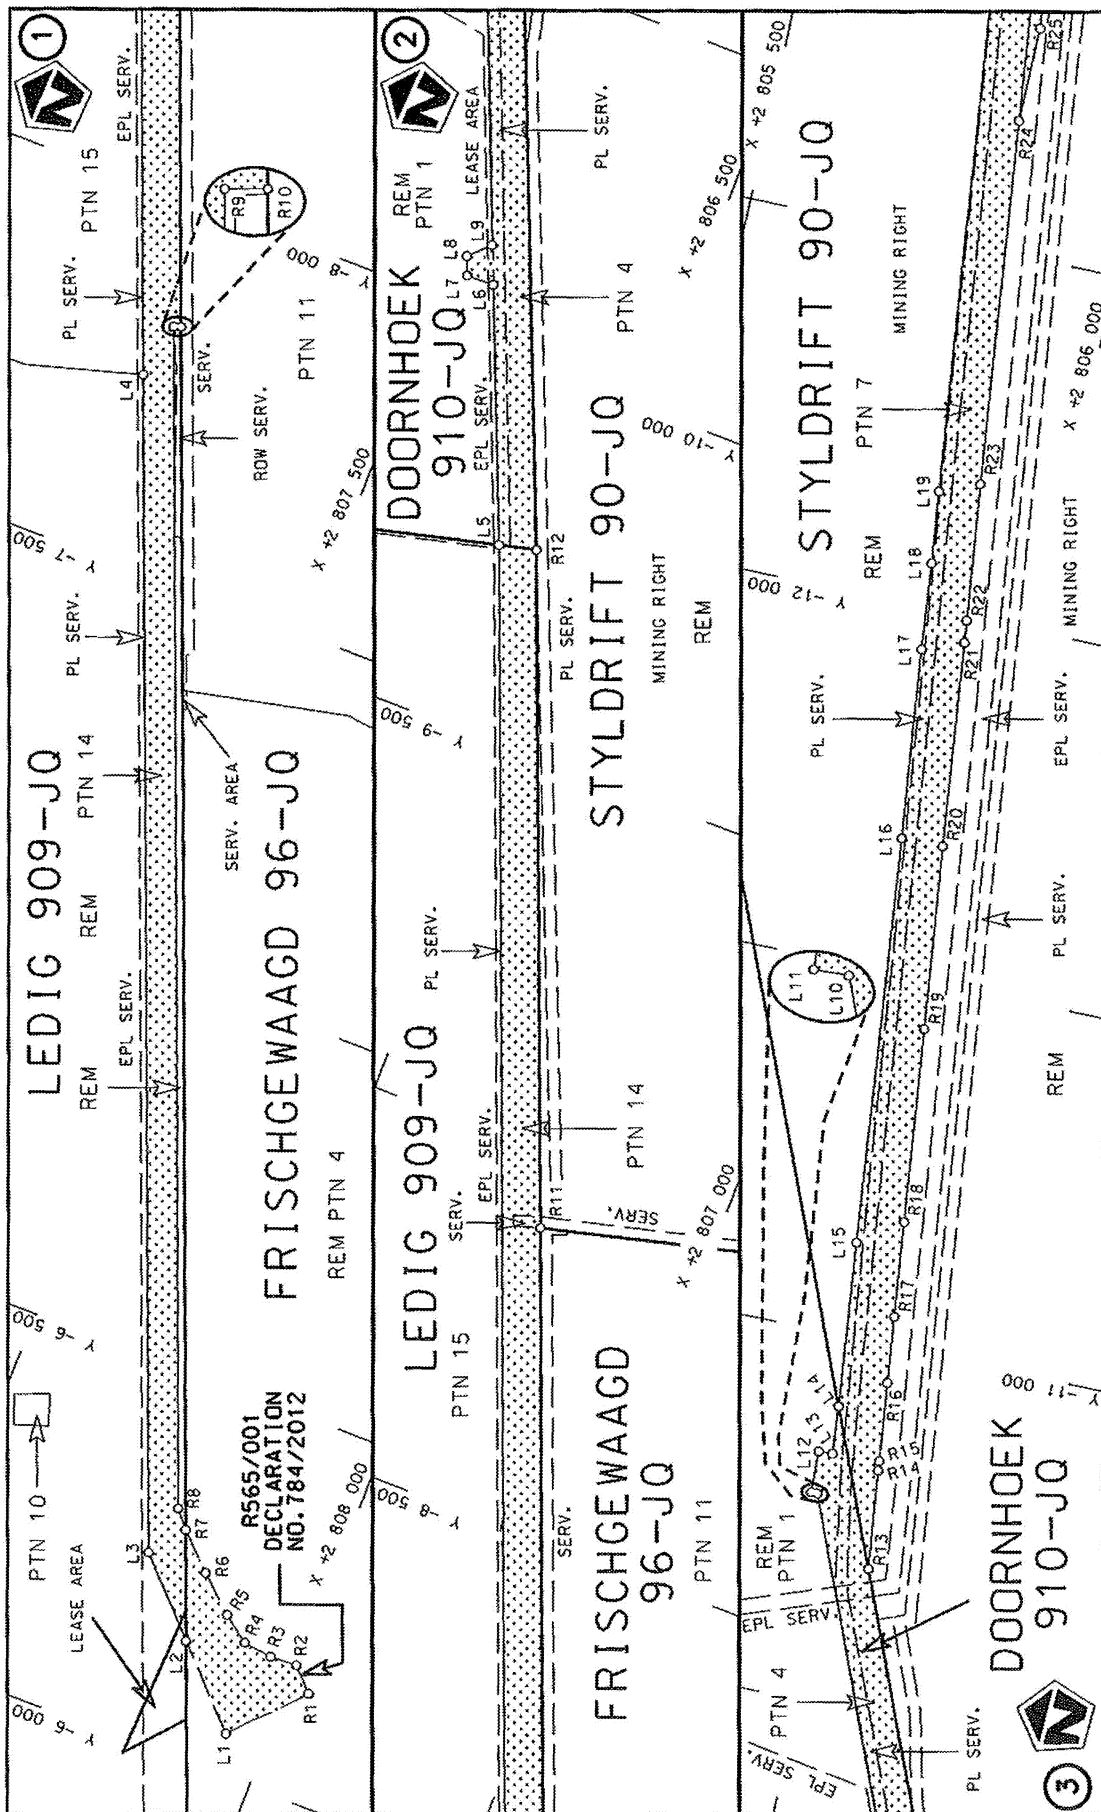


Die Suid Afrikaanse Nasionale Padagentskap MSB Bpk
The South African National Roads Agency SOC Ltd


Die figuur getoon
The figure shown




stelt die padreserwe voor van 'n gedeelte
represents the road reserve of a portion
van Nasionale Roete R556 Sektie
of National Route Section


Vel
Sheet 1 of 7
Plan P916/16

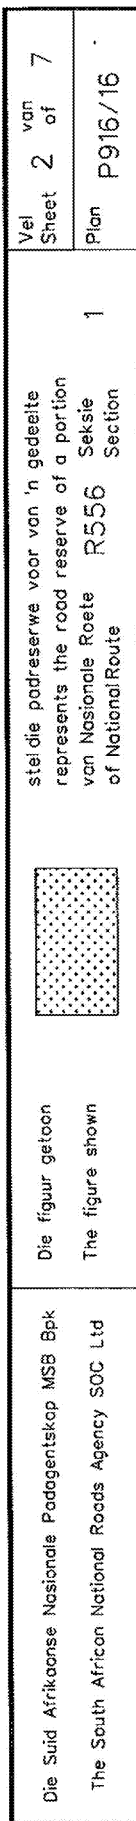

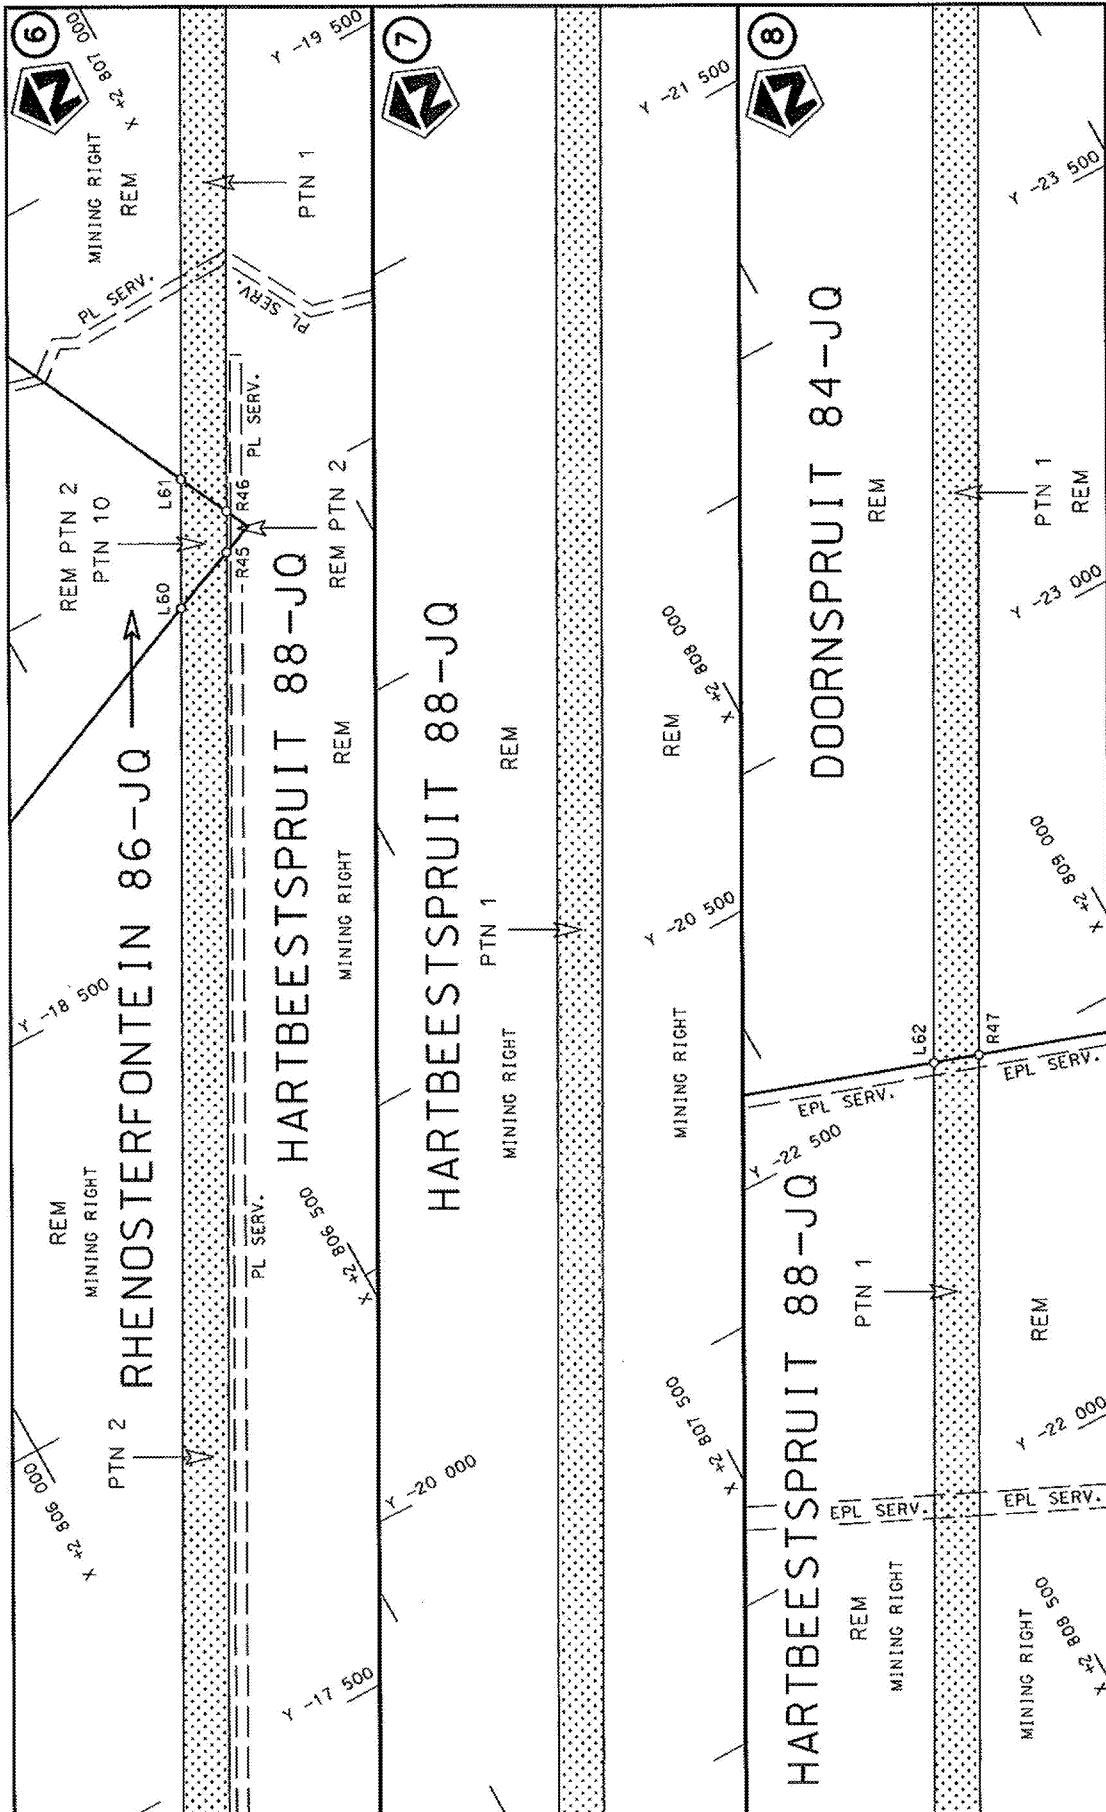

Die Suid Afrikaanse Nasionale Padagentskap MSB Bpk The South African National Roads Agency SOC Ltd	Die figuur getoon The figure shown	stelsel padreserwe voor van 'n gedeelte represents the road reserve of a portion van Nasionale Roete R556 of National Route Section	Vel Sheet 3 of 7 Plan P916/16
---	---------------------------------------	--	---

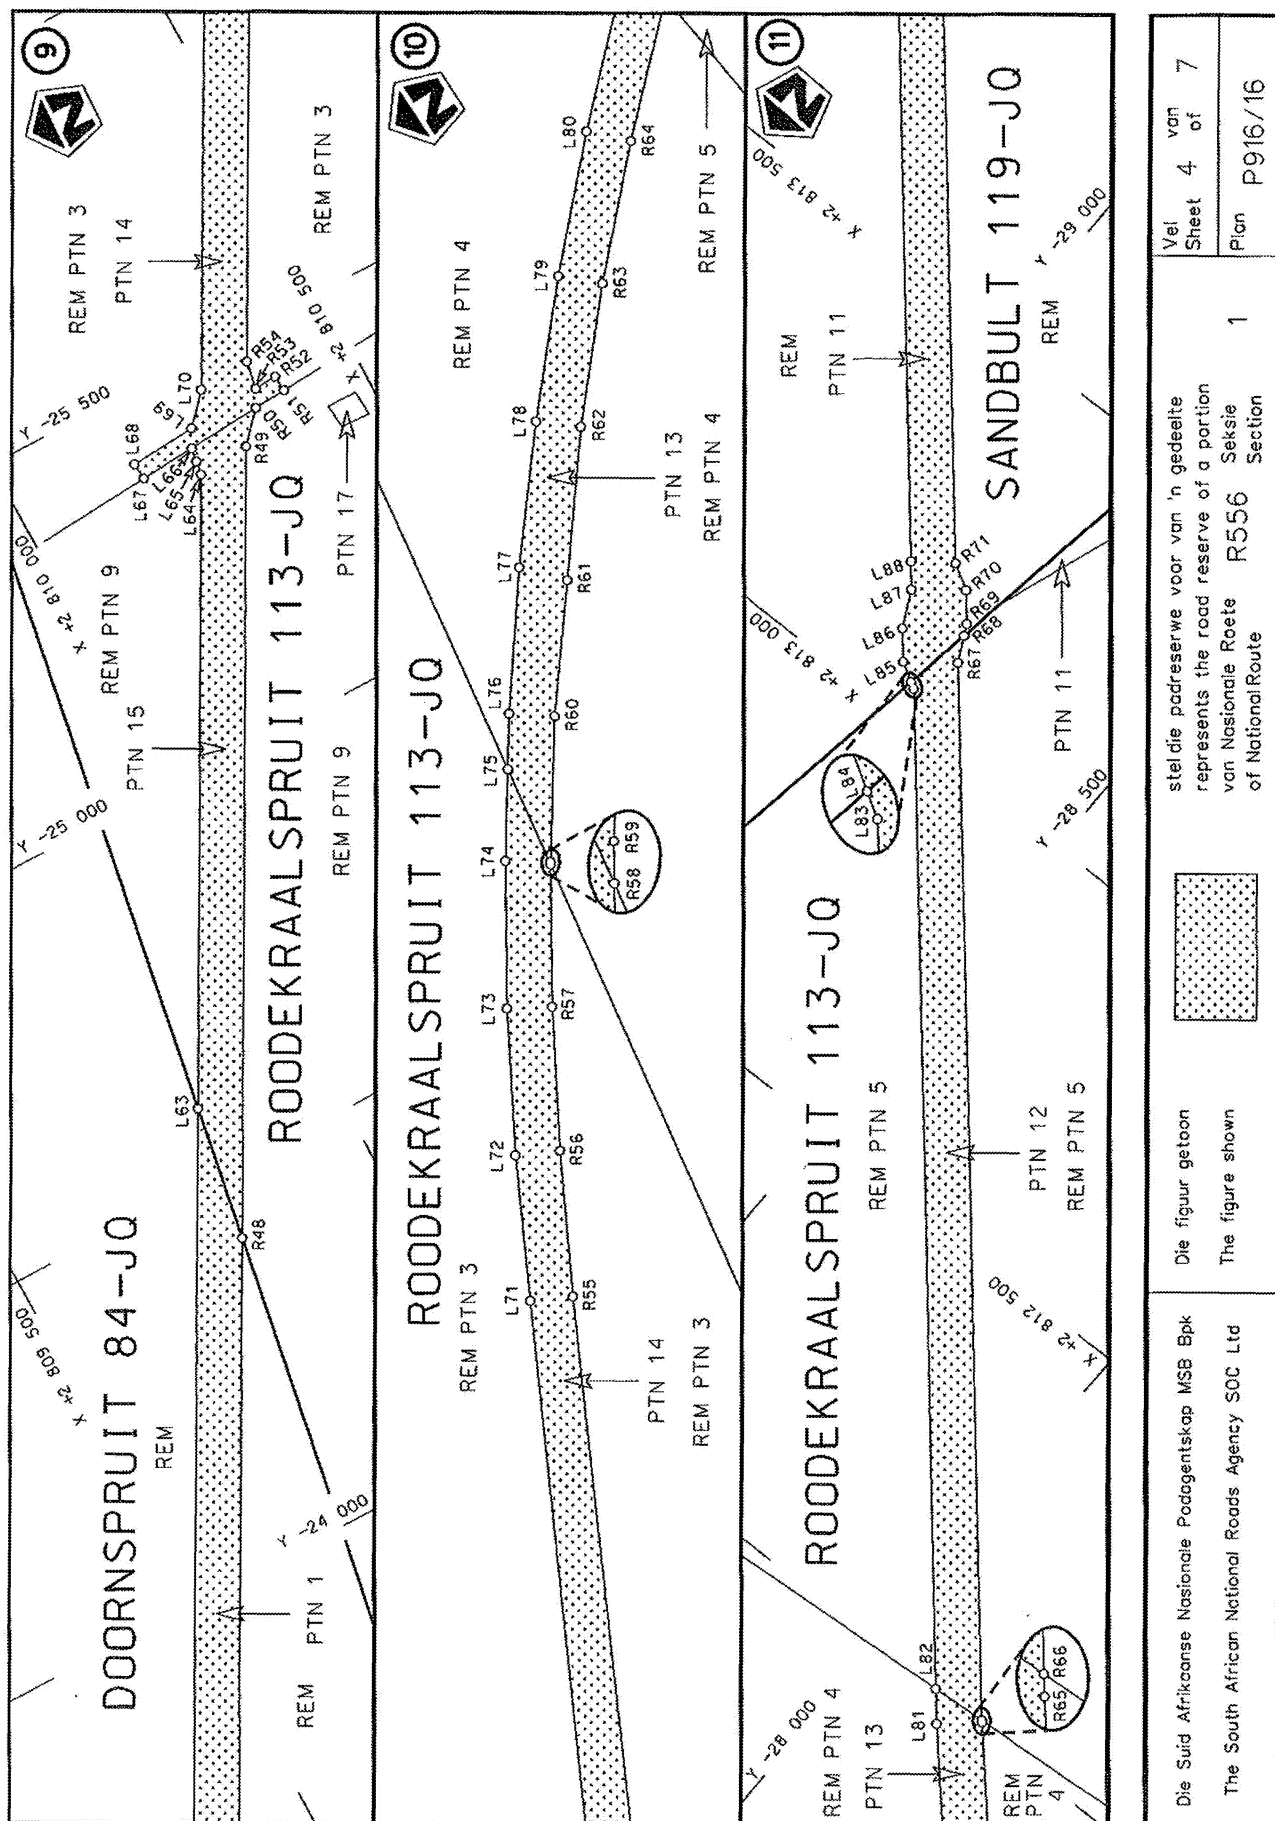

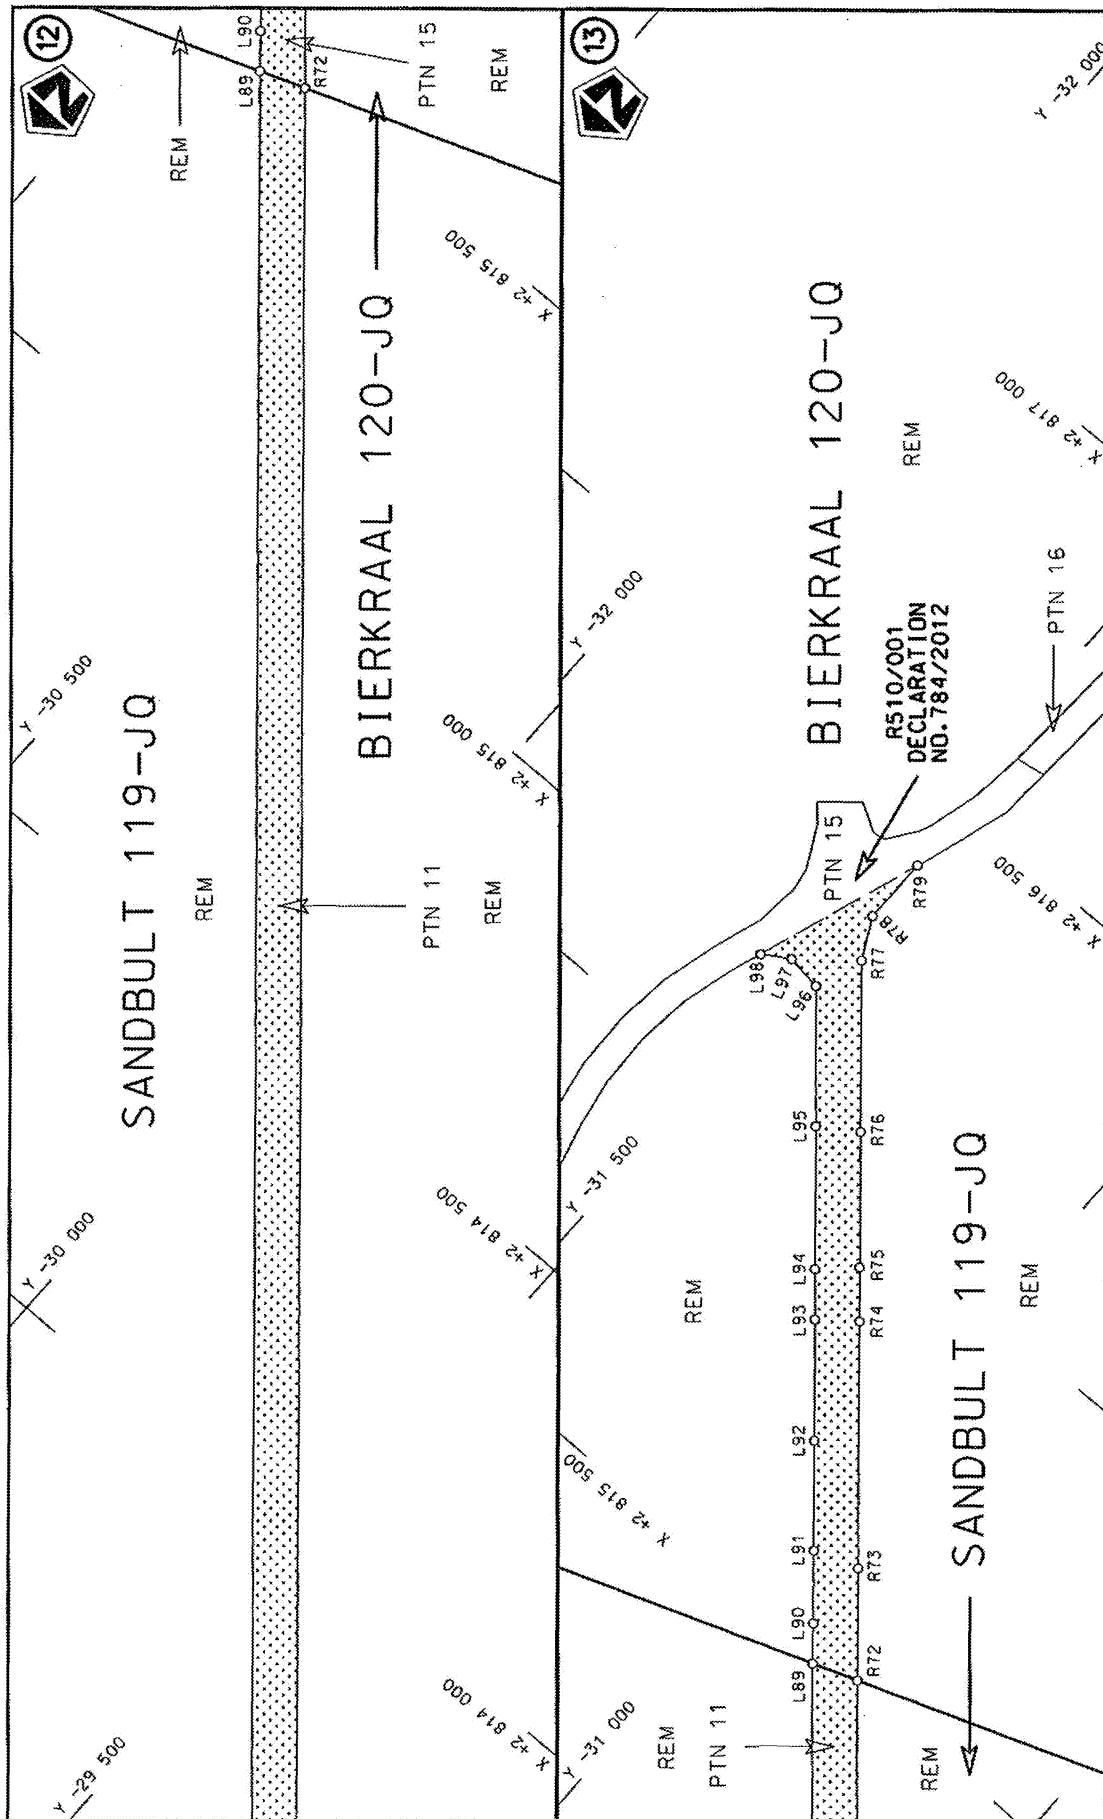

Die Suid Afrikaanse Nasionale Padagentskap MSB Bpk The South African National Roads Agency SOC Ltd	Die figuur getoon The figure shown	
steeldie padreserwe voor van 'n gedeelte represents the road reserve of a portion van Nasionale Roete R556 of National Route	1	Vel 5 of 7 Plan P916/16

PADRESERWE KOÖRDINATE / ROAD RESERVE CO-ORDINATES					
LINKERKANT/LEFT HAND SIDE			REGTERKANT/RIGHT HAND SIDE		
	Y	X	WG 27°	Y	X
L1	-6 056.42	2 807 945.41	R1	-6 147.74	2 808 028.43
L2	-6 155.82	2 807 850.23	R2	-6 178.19	2 807 999.30
L3	-6 250.47	2 807 759.44	R3	-6 176.30	2 807 962.71
L4	-7 755.86	2 807 169.40	R4	-6 181.89	2 807 924.32
L5	-9 754.67	2 806 385.97	R5	-6 208.87	2 807 888.56
L6	-10 085.05	2 806 249.88	R6	-6 252.23	2 807 840.85
L7	-10 084.38	2 806 212.88	R7	-6 297.67	2 807 794.72
L8	-10 109.11	2 806 202.69	R8	-6 321.26	2 807 774.69
L9	-10 135.63	2 806 229.06	R9	-7 831.99	2 807 183.64
L10	-10 781.92	2 805 964.36	R10	-7 835.62	2 807 192.93
L11	-10 781.61	2 805 956.06	R11	-8 900.30	2 806 776.32
L12	-10 838.57	2 805 953.95	R12	-9 766.77	2 806 435.12
L13	-10 839.27	2 805 972.64	R13	-10 695.33	2 806 052.72
L14	-10 904.48	2 805 966.58	R14	-10 829.61	2 806 036.71
L15	-11 128.97	2 805 942.00	R15	-10 842.33	2 806 035.72
L16	-11 684.07	2 805 883.33	R16	-10 949.68	2 806 023.32
L17	-11 943.17	2 805 854.15	R17	-11 040.15	2 806 013.13
L18	-12 061.66	2 805 842.18	R18	-11 170.05	2 805 998.54
L19	-12 160.14	2 805 831.07	R19	-11 434.58	2 805 968.30
L20	-12 910.66	2 805 746.35	R20	-11 685.09	2 805 939.81
L21	-13 106.73	2 805 710.43	R21	-11 964.46	2 805 908.69
L22	-13 322.44	2 805 653.17	R22	-11 994.87	2 805 905.00
L23	-13 357.50	2 805 638.60	R23	-12 181.85	2 805 883.45
L24	-13 448.25	2 805 610.76	R24	-12 680.59	2 805 827.46
L25	-13 476.60	2 805 599.83	R25	-12 810.77	2 805 828.30
L26	-13 614.88	2 805 546.43	R26	-15 090.92	2 805 569.40
L27	-13 813.16	2 805 455.25	R27	-15 470.26	2 805 526.33
L28	-13 970.28	2 805 370.07	R28	-15 684.34	2 805 511.53
L29	-14 103.99	2 805 284.26	R29	-15 908.45	2 805 509.29
L30	-14 133.74	2 805 331.86	R30	-16 185.21	2 805 531.72
L31	-14 072.04	2 805 381.57	R31	-16 363.16	2 805 560.64
L32	-14 023.10	2 805 461.16	R32	-16 389.91	2 805 566.92
L33	-13 998.40	2 805 546.05	R33	-16 424.02	2 805 621.15
L34	-13 991.65	2 805 591.13	R34	-16 418.63	2 805 645.56
L35	-14 029.58	2 805 629.54	R35	-16 457.57	2 805 654.70
L36	-14 156.82	2 805 616.57	R36	-16 462.96	2 805 630.30
L37	-15 053.57	2 805 514.64	R37	-16 516.47	2 805 596.64
L38	-15 410.85	2 805 472.85	R38	-16 570.45	2 805 609.32
L39	-15 463.49	2 805 466.71	R39	-16 650.38	2 805 631.48
L40	-15 607.58	2 805 453.87	R40	-16 821.78	2 805 687.79
L41	-15 784.84	2 805 447.90	R41	-16 925.16	2 805 726.94
L42	-15 836.88	2 805 449.00	R42	-17 012.23	2 805 768.16
L43	-15 991.28	2 805 453.17	R43	-17 134.06	2 805 825.86
L44	-16 192.24	2 805 472.32	R44	-17 229.21	2 805 870.91
L45	-16 391.64	2 805 504.50	R45	-18 955.83	2 806 814.16
L46	-16 403.10	2 805 507.17	R46	-19 005.24	2 806 841.19
L47	-16 456.62	2 805 473.47	R47	-22 512.85	2 808 757.35
L48	-16 462.01	2 805 449.05	R48	-24 409.73	2 809 793.59
L49	-16 500.97	2 805 458.14	R49	-25 360.45	2 810 312.94
L50	-16 495.58	2 805 482.56	R50	-25 400.69	2 810 349.44
L51	-16 499.34	2 805 486.66	R51	-25 404.23	2 810 394.09
			Vel Sheet	6 Van of	7 P916/16

PADRESERWE KOÖRDINATE / ROAD RESERVE CO-ORDINATES																			
LINKERKANT/LEFT HAND SIDE					REGTERKANT/RIGHT HAND SIDE														
	Y		X	WG 27°		Y		X											
L52	-16 529.70	2	805 536.72		R52	-25 426.41	2	810 392.33											
L53	-16 588.45	2	805 550.43		R53	-25 423.93	2	810 362.06											
L54	-16 781.62	2	805 609.08		R54	-25 462.16	2	810 369.05											
L55	-16 970.54	2	805 680.40		R55	-26 430.64	2	810 897.09											
L56	-17 052.90	2	805 717.97		R56	-26 604.20	2	810 996.12											
L57	-17 145.18	2	805 760.08		R57	-26 772.21	2	811 099.49											
L58	-17 154.28	2	805 764.23		R58	-26 933.62	2	811 208.53											
L59	-17 257.97	2	805 818.31		R59	-26 936.95	2	811 210.79											
L60	-18 917.32	2	806 724.79		R60	-27 097.14	2	811 328.49											
L61	-19 072.30	2	806 809.45		R61	-27 240.68	2	811 448.78											
L62	-22 532.21	2	808 699.53		R62	-27 402.88	2	811 583.35											
L63	-24 593.55	2	809 825.60		R63	-27 547.65	2	811 718.77											
L64	-25 355.03	2	810 241.60		R64	-27 686.83	2	811 860.58											
L65	-25 373.78	2	810 244.67		R65	-27 820.33	2	812 008.02											
L66	-25 392.64	2	810 247.74		R66	-27 822.02	2	812 009.99											
L67	-25 386.61	2	810 171.64		R67	-28 761.54	2	813 109.52											
L68	-25 409.36	2	810 169.84		R68	-28 778.43	2	813 143.25											
L69	-25 416.77	2	810 260.62		R69	-28 785.77	2	813 157.89											
L70	-25 457.16	2	810 297.12		R70	-28 815.77	2	813 192.99											
L71	-26 458.19	2	810 846.80		R71	-28 849.97	2	813 213.08											
L72	-26 632.73	2	810 943.56		R72	-30 807.63	2	815 505.90											
L73	-26 804.33	2	811 048.77		R73	-30 906.85	2	815 622.20											
L74	-26 971.47	2	811 161.78		R74	-31 125.69	2	815 878.32											
L75	-27 073.01	2	811 235.89		R75	-31 173.64	2	815 934.36											
L76	-27 134.39	2	811 280.69		R76	-31 293.59	2	816 075.12											
L77	-27 291.31	2	811 405.92		R77	-31 445.86	2	816 253.39											
L78	-27 442.84	2	811 538.18		R78	-31 474.18	2	816 309.08											
L79	-27 589.61	2	811 675.90		R79	-31 474.03	2	816 400.42											
L80	-27 730.94	2	811 819.48																
L81	-27 866.18	2	811 967.78																
L82	-27 897.35	2	812 004.31																
L83	-28 784.68	2	813 044.23																
L84	-28 793.44	2	813 049.38																
L85	-28 818.95	2	813 064.30																
L86	-28 848.80	2	813 098.91																
L87	-28 873.21	2	813 147.76																
L88	-28 898.04	2	813 177.38																
L89	-30 867.81	2	815 484.25																
L90	-30 902.96	2	815 526.43																
L91	-30 967.08	2	815 601.71																
L92	-31 064.65	2	815 715.76																
L93	-31 172.17	2	815 841.60																
L94	-31 216.97	2	815 893.85																
L95	-31 343.67	2	816 042.14																
L96	-31 468.54	2	816 187.29																
L97	-31 517.39	2	816 194.09																
L98	-31 553.10	2	816 172.06																
					<table><tr><td>Vel</td><td>7</td><td>Van</td><td>7</td><td>P916/16</td></tr><tr><td>Sheet</td><td></td><td>of</td><td></td><td></td></tr></table>					Vel	7	Van	7	P916/16	Sheet		of		
Vel	7	Van	7	P916/16															
Sheet		of																	