

DEPARTMENT OF TRANSPORT

NO. 262

23 MARCH 2018

**THE SOUTH AFRICAN NATIONAL ROADS
AGENCY SOC LIMITED**


Registration No: 1998/009584/30

DECLARATION AMENDMENT OF NATIONAL ROAD R503 SECTION 2

AMENDMENT OF DECLARATION No. 784 OF 2012.

By virtue of section 40(1)(b) of the South African National Roads Agency Limited and the National Roads Act, 1998 (Act No. 7 of 1998), I hereby amend Declaration No. 784 of 2012 by substituting a part of paragraph K(II) of the Schedule, being the descriptive declaration of the route from its junction with National Road N14 Section 11, at Coligny, up to its junction with National Road R52 Section 1, with the accompanying sheets 1 to 6 of Plan No. P917/16.

In the town of Lichtenburg the route enters the town along R503 Section 2 from the Southeast and follows the street known as Dr Nelson Mandela Drive at the time of declaration, up to its junction with National Road R52 Section 1, where it terminates as a National Road.

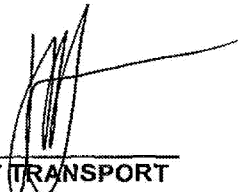(National Road R503 Section 2: Coligny – Lichtenburg)

MINISTER OF TRANSPORT

DEPARTEMENT VAN VERVOER

NO. 262

23 MAART 2018

**DIE SUID-AFRIKAANSE NASIONALE
PADAGENTSKAP MSB BEPERK**

Registrasie No: 1998/009584/30


VERKLARING WYSIGING VAN NASIONALE PAD R503 SEKSIE 2

WYSIGING VAN VERKLARING No. 784 VAN 2012.


Kragtens Artikel 40(1)(a) van die Wet op die Suid-Afrikaanse Nasionale Padagentskap Beperk en op Nasionale Paaie, Wet 1998 (Wet No. 7 van 1998), wysig ek hiermee Verklaring No. 784 van 2012 deur 'n gedeelte van paragraaf K(II) van die Skedule te vervang, synde die gedeelte van die beskrywende verklaring van die pad vanaf die aansluiting met Nasionale Pad N14 Seksie 1, by Coligny, tot by die aansluiting met Nasionale Pad R52 Seksie 1, met bygaande velle 1 tot 6 van Plan No. P917/16.

In die dorp van Lichtenburg kom die pad die dorp binne vanuit die Suidooste langs die R503 Seksie 2 en volg die straat bekend as Dr Nelson Mandela Rylaan tydens datum van verklaring, tot by die aansluiting met Nasionale Pad R52 Seksie 1, waar dit eindig as Nasionale Pad.


(Nasionale Pad R503 Seksie 2: Coligny – Lichtenburg)
MINISTER VAN VERVOER

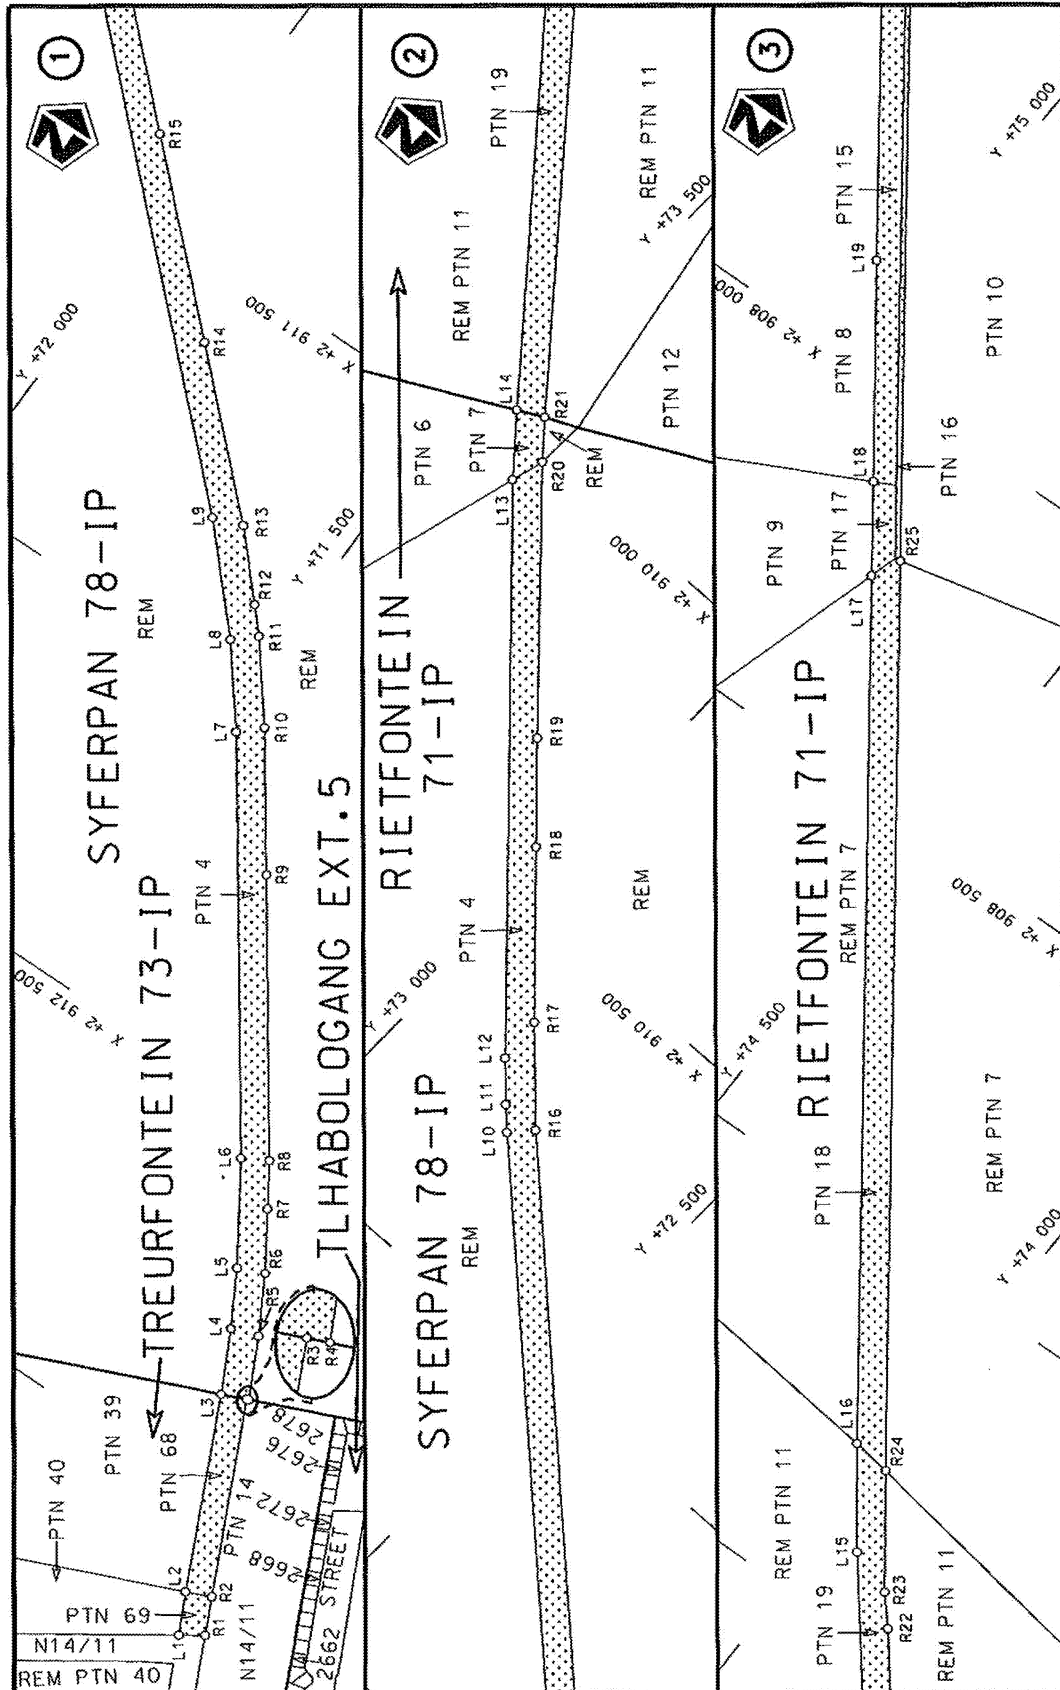


Die Suid Afrikaanse Nasionale Padagentskap MSB Bpk The South African National Roads Agency SOC Ltd	Die figuur getoon The figure shown		steldie padreserwe voor van 'n gedeelte represents the road reserve of a portion van Nasionale Roete R503 of National Route	Vel Sheet 1 of 6	Plan P917/16
---	---------------------------------------	---	--	---------------------	-----------------

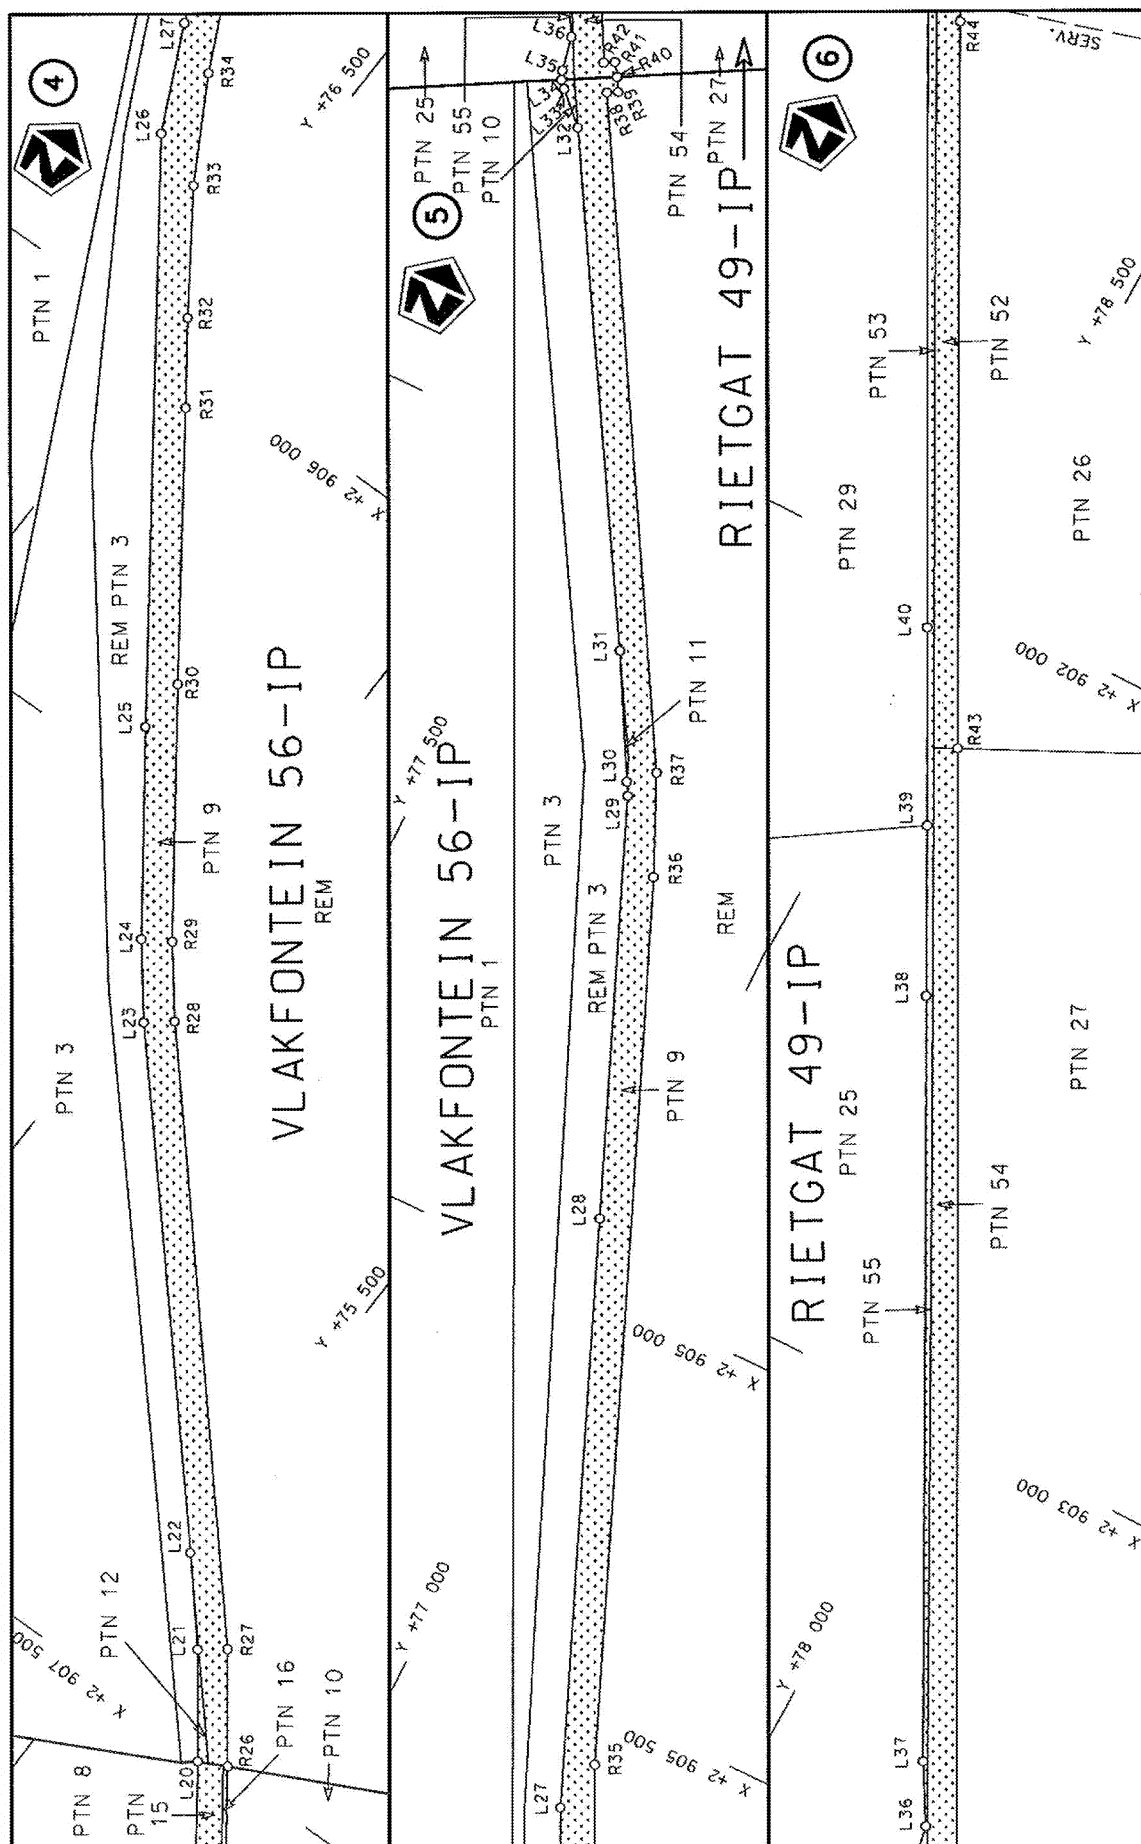

Die Suid Afrikaanse Nasionale Podagentskap MSB Bpk The South African National Roads Agency SOC Ltd	Die figuur getoon The figure shown		steldie padreserwe voor van 'n gedeelte represents the road reserve of a portion van Nasionale Roete R503 of National Route	2	Vel Sheet 2 of 6
					Plan P917/16

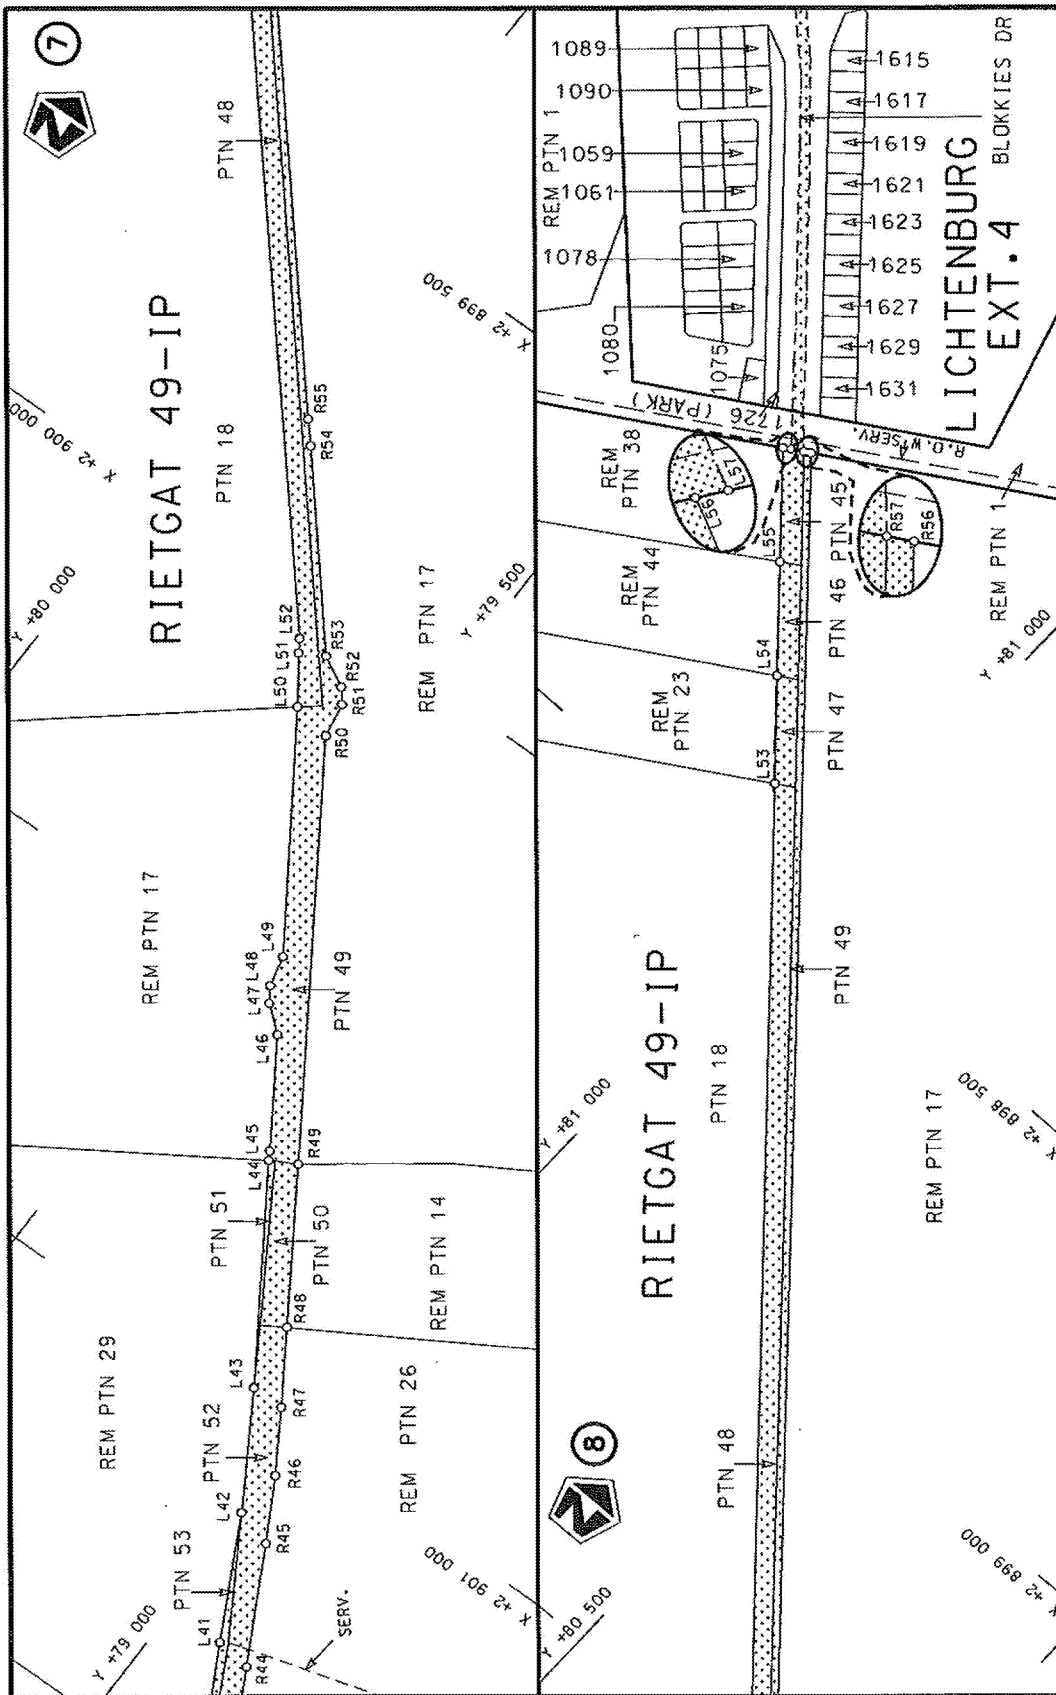

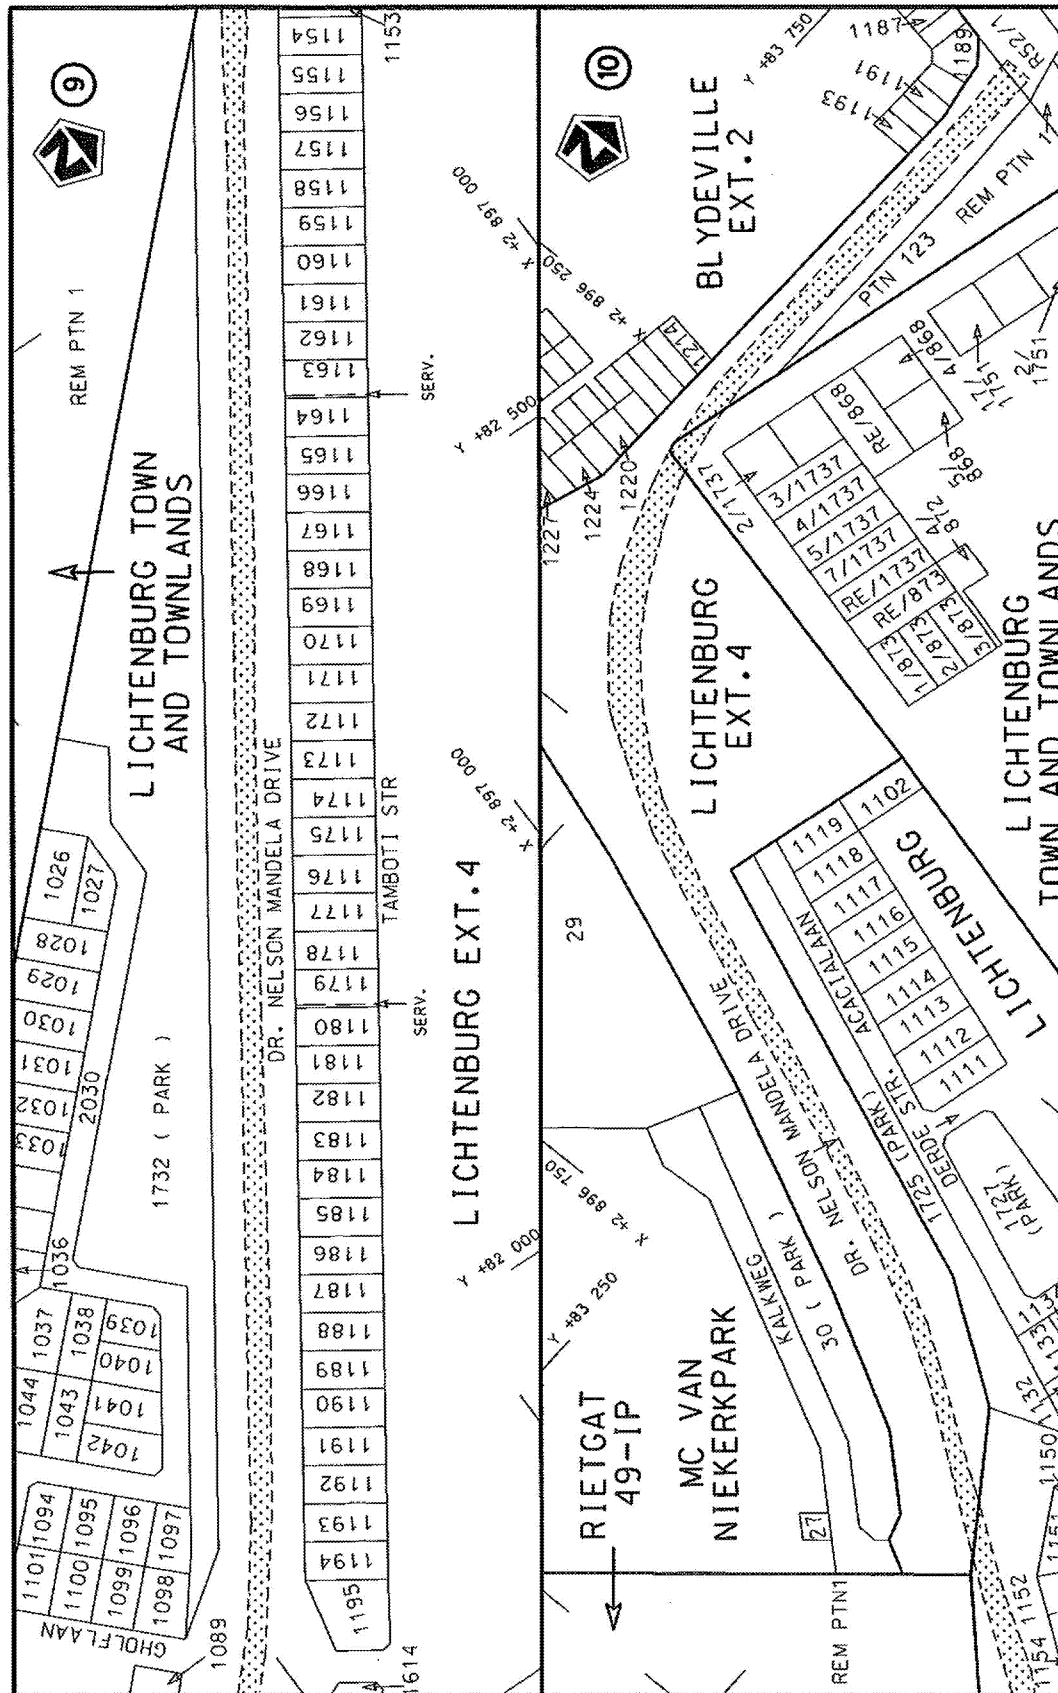

Die Suid Afrikaanse Nasionale Padagentskap WSB Bpk The South African National Roads Agency SOC Ltd	Die figuur getoon The figure shown	stelsel padreserwe voor van 'n gedeelte represents the road reserve of a portion van Nasionale Roete R503 of National Route	Vel Sheet 4 of 6 Plan P917/16
---	---------------------------------------	--	-------------------------------------

PADRESERWE KOÖRDINATE / ROAD RESERVE CO-ORDINATES									
LINKERKANT/LEFT HAND SIDE					REGTERKANT/RIGHT HAND SIDE				
	Y		X	WG 27°		Y		X	
L1	70 782.19	2	913 189.62		R1	70 752.15	2	913 169.10	
L2	70 810.98	2	913 132.31		R2	70 776.55	2	913 117.54	
L3	70 935.51	2	912 866.09		R3	70 902.49	2	912 851.93	
L4	70 979.61	2	912 779.42		R4	70 899.55	2	912 850.67	
L5	71 023.53	2	912 701.95		R5	70 941.99	2	912 766.41	
L6	71 111.45	2	912 566.75		R6	70 987.00	2	912 685.91	
L7	71 474.91	2	912 056.68		R7	71 038.06	2	912 606.36	
L8	71 558.99	2	911 949.95		R8	71 076.90	2	912 546.69	
L9	71 682.02	2	911 816.95		R9	71 320.23	2	912 205.00	
L10	72 779.34	2	910 767.52		R10	71 446.12	2	912 028.95	
L11	72 808.38	2	910 738.89		R11	71 529.57	2	911 922.97	
L12	72 855.18	2	910 688.75		R12	71 561.19	2	911 888.13	
L13	73 421.12	2	910 054.92		R13	71 640.31	2	911 801.76	
L14	73 486.17	2	909 975.53		R14	71 838.35	2	911 611.98	
L15	73 948.91	2	909 397.15		R15	72 064.51	2	911 396.45	
L16	74 043.96	2	909 269.79		R16	72 751.78	2	910 738.43	
L17	74 790.14	2	908 236.76		R17	72 860.48	2	910 622.97	
L18	74 870.83	2	908 123.93		R18	73 032.53	2	910 431.40	
L19	75 062.07	2	907 860.42		R19	73 139.79	2	910 311.99	
L20	75 312.16	2	907 512.70		R20	73 408.46	2	910 007.93	
L21	75 402.43	2	907 392.56		R21	73 450.15	2	909 957.22	
L22	75 488.33	2	907 294.69		R22	73 846.88	2	909 461.24	
L23	75 966.79	2	906 758.43		R23	73 882.53	2	909 420.43	
L24	76 036.90	2	906 669.62		R24	73 987.81	2	909 277.43	
L25	76 205.57	2	906 435.61		R25	74 771.24	2	908 194.79	
L26	76 668.39	2	905 782.27		R26	75 276.86	2	907 494.75	
L27	76 733.99	2	905 644.65		R27	75 371.48	2	907 368.91	
L28	77 034.90	2	904 910.21		R28	75 935.43	2	906 733.31	
L29	77 253.05	2	904 378.20		R29	76 002.60	2	906 648.61	
L30	77 262.32	2	904 361.33		R30	76 206.37	2	906 364.35	
L31	77 347.68	2	904 205.76		R31	76 421.55	2	906 059.07	
L32	77 703.04	2	903 594.03		R32	76 492.37	2	905 960.08	
L33	77 741.75	2	903 555.09		R33	76 592.49	2	905 813.08	
L34	77 750.47	2	903 545.58		R34	76 667.71	2	905 680.63	
L35	77 754.73	2	903 533.63		R35	76 719.38	2	905 573.40	
L36	77 764.30	2	903 487.47		R36	77 174.43	2	904 462.82	
L37	77 808.39	2	903 411.42		R37	77 232.87	2	904 333.72	
L38	78 289.14	2	902 498.89		R38	77 690.44	2	903 535.62	
L39	78 396.70	2	902 293.72		R39	77 677.82	2	903 528.58	
L40	78 522.31	2	902 056.09		R40	77 687.77	2	903 511.15	
L41	78 918.35	2	901 307.92		R41	77 699.03	2	903 494.27	
L42	79 007.37	2	901 137.02		R42	77 711.48	2	903 500.97	
L43	79 102.00	2	900 979.60		R43	78 410.51	2	902 182.75	
L44	79 283.78	2	900 698.75		R44	78 867.41	2	901 315.01	
L45	79 290.72	2	900 686.63		R45	78 952.70	2	901 153.47	
L46	79 383.67	2	900 543.20		R46	79 001.35	2	901 065.40	
L47	79 420.14	2	900 512.98		R47	79 054.24	2	900 979.83	
L48	79 434.76	2	900 491.40		R48	79 117.84	2	900 880.90	
L49	79 445.51	2	900 446.51		R49	79 247.71	2	900 678.86	
L50	79 647.69	2	900 138.82		R50	79 590.36	2	900 149.78	
L51	79 693.00	2	900 074.57		R51	79 599.68	2	900 099.40	
					Vel 5 Van 6 Sheet of P917/16				

PADRESERWE KOÖRDINATE / ROAD RESERVE CO-ORDINATES									
LINKERKANT/LEFT HAND SIDE					REGTERKANT/RIGHT HAND SIDE				
	Y		X	WG 27°		Y		X	
L52	79 704.91	2	900 056.17		R52	79 615.71	2	900 078.92	
L53	81 138.65	2	898 382.61		R53	79 659.71	2	900 055.27	
L54	81 242.39	2	898 262.65		R54	79 860.54	2	899 819.12	
L55	81 351.35	2	898 135.52		R55	79 886.57	2	899 789.88	
L56	81 460.23	2	898 007.72		R56	81 425.71	2	897 987.09	
L57	81 450.08	2	898 001.65		R57	81 434.17	2	897 992.14	