

DEPARTMENT OF TRANSPORT

NO. 294

23 MARCH 2018

**THE SOUTH AFRICAN NATIONAL ROADS
AGENCY SOC LIMITED**


Registration No: 1998/009584/30

DECLARATION AMENDMENT OF NATIONAL ROAD R33 SECTION 12

AMENDMENT OF DECLARATION No. 538 OF 2014.

By virtue of section 40(1)(b) of the South African National Roads Agency Limited and the National Roads Act 1998 (Act No. 7 of 1998), I hereby amend Declaration No. 538 of 2014 by substituting paragraph B(I) of the Schedule, being the descriptive declaration of the route from its junction with National Road N11 Section 12, North of Marble Hall up to its junction with National Road R101 Section 8 and 9, also known as Thabo Mbeki Drive at time of declaration, in Modimolle, with the accompanying sheets 1 to 22 of Plan No. P991/17.

In the town of Modimolle the R33 Section 12 enters the town from the South and follows the streets known as Potgieter Street and Nelson Mandela Drive at the time of declaration.

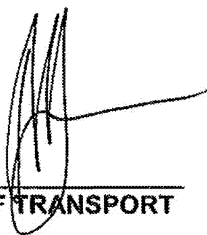(National Road R33 Section 12: N11 Junction – Modimolle)**MINISTER OF TRANSPORT**

DEPARTEMENT VAN VERVOER

NO. 294

23 MAART 2018

**DIE SUID-AFRIKAANSE NASIONALE
PADAGENTSKAP MSB BEPERK**


Registrasie No: 1998/009584/30


VERKLARING WYSIGING VAN NASIONALE PAD R33 SEKSIE 12


WYSIGING VAN VERKLARING No. 538 VAN 2014.


Kragtens Artikel 40(1)(b) van die Wet op die Suid-Afrikaanse Nasionale Padagentskap Beperk en op Nasionale Paaie Wet 1998 (Wet No. 7 van 1998), wysig ek hiermee Verklaring No. 538 van 2014 deur paragraaf B(I) van die Skedule te vervang, synde die gedeelte van die beskrywende verklaring van die pad vanaf die aansluiting met Nasionale Pad N11 Seksie 12, Noord van Marble Hall tot by die aansluiting met Nasionale Pad R101 Seksie 8 en 9, ook bekend as Thabo Mbeki Rylaan tydens datum van verklaring, in Modimolle, met bygaande velle 1 tot 22 van Plan No. P991/17.


In die dorp van Modimolle kom die R33 Seksie 12 die dorp binne vanuit die Suide en volg die strate bekend as Potgieterstraat en Nelson Mandela Rylaan tydens datum van verklaring.

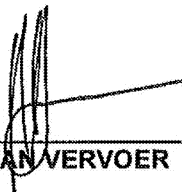
(Nasionale Pad R33 Seksie 12: N11 Aansluiting – Modimolle)
MINISTER VAN VERVOER

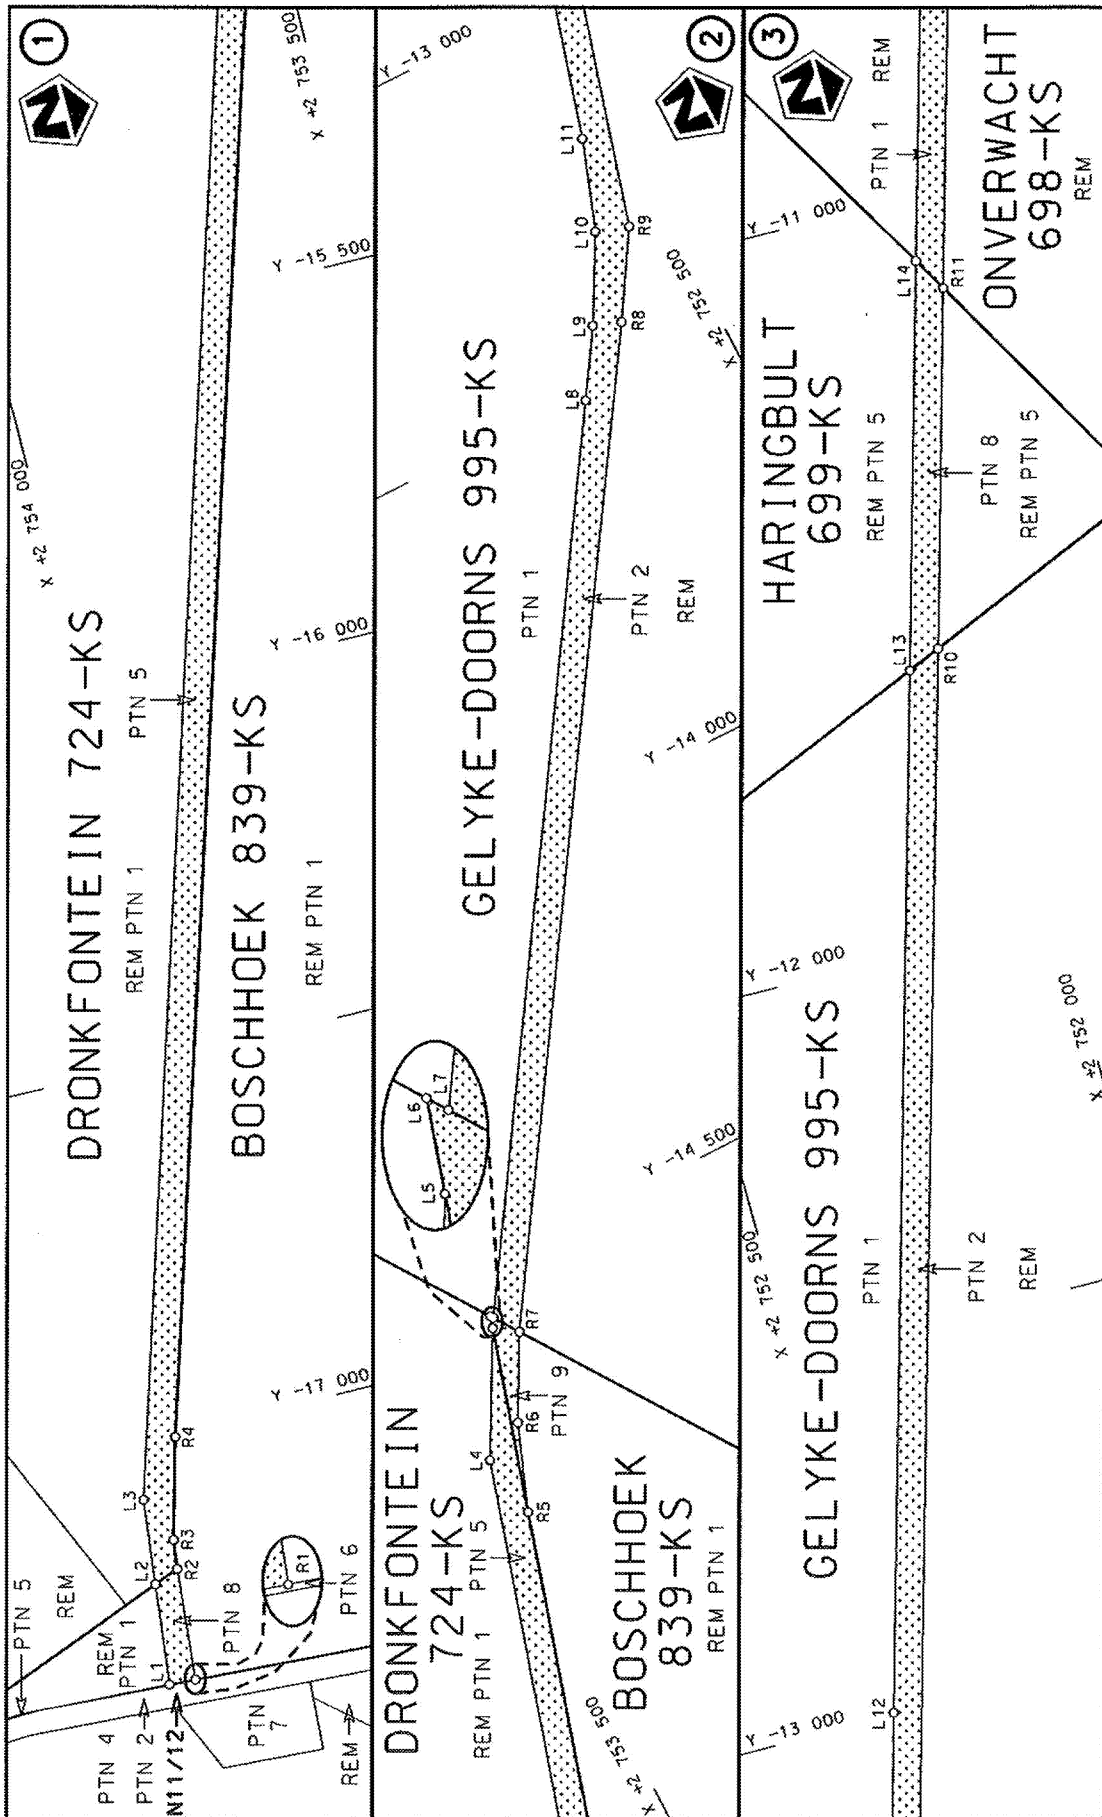


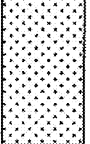Die Suid Afrikaanse Nasionale Padagentskap MSB Bpk The South African National Roads Agency SOC Ltd	Die figuur getoon The figure shown		steldie padreserwe voor van 'n gedeelte represents the road reserve of a portion van Nasionale Roete R33 of National Route	Vel Sheet 1 of 22 Plan P991/17
---	---------------------------------------	---	---	--------------------------------------

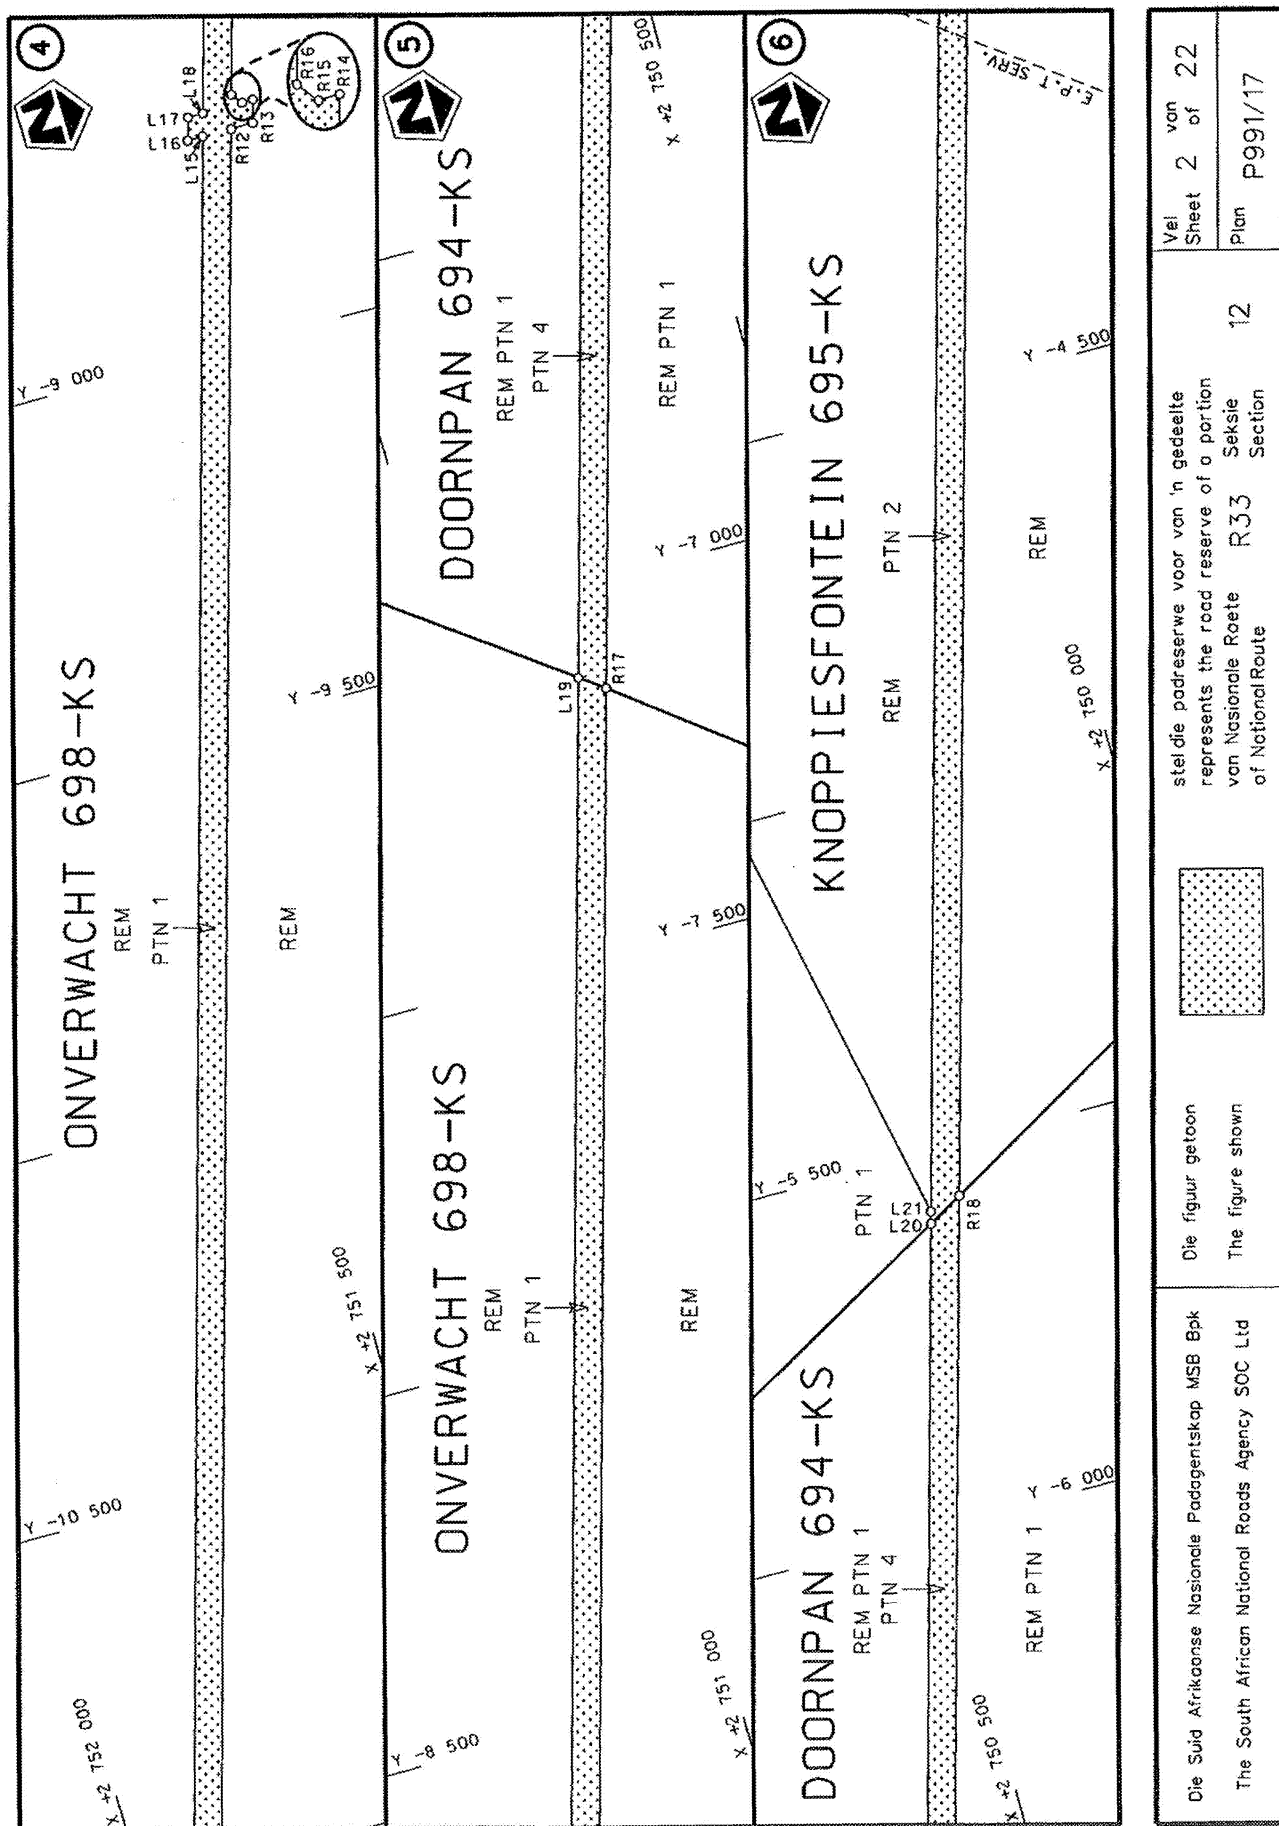


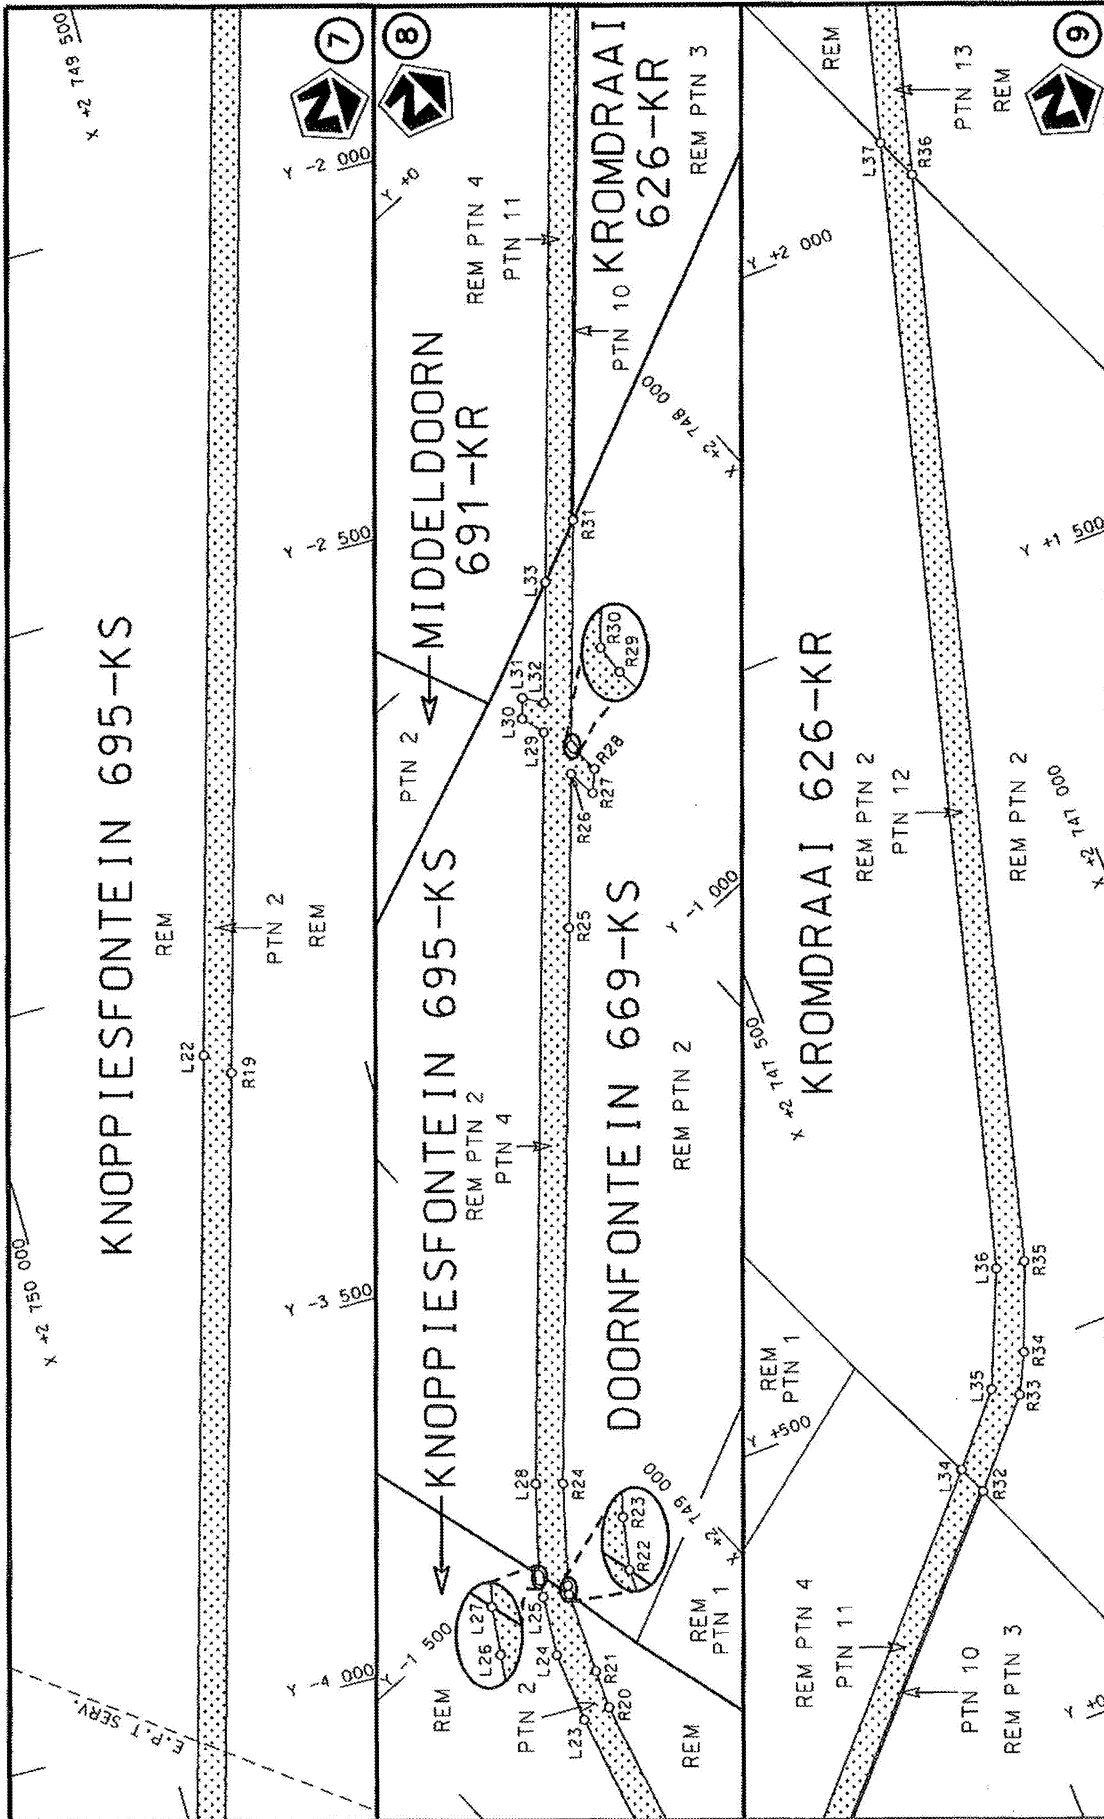

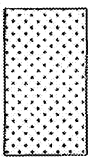
Die Suid Afrikaanse Nasionale Padagentskap WSB Bpk The South African National Roads Agency SOC Ltd	Die figuur getoon The figure shown		stelde padreserwe voor van 'n gedeelte represents the road reserve of a portion van Nasionale Roete R33 of National Route	12	3 of 22	Plan P991/17	Vel Sheet
---	---------------------------------------	---	--	----	---------	--------------	-----------

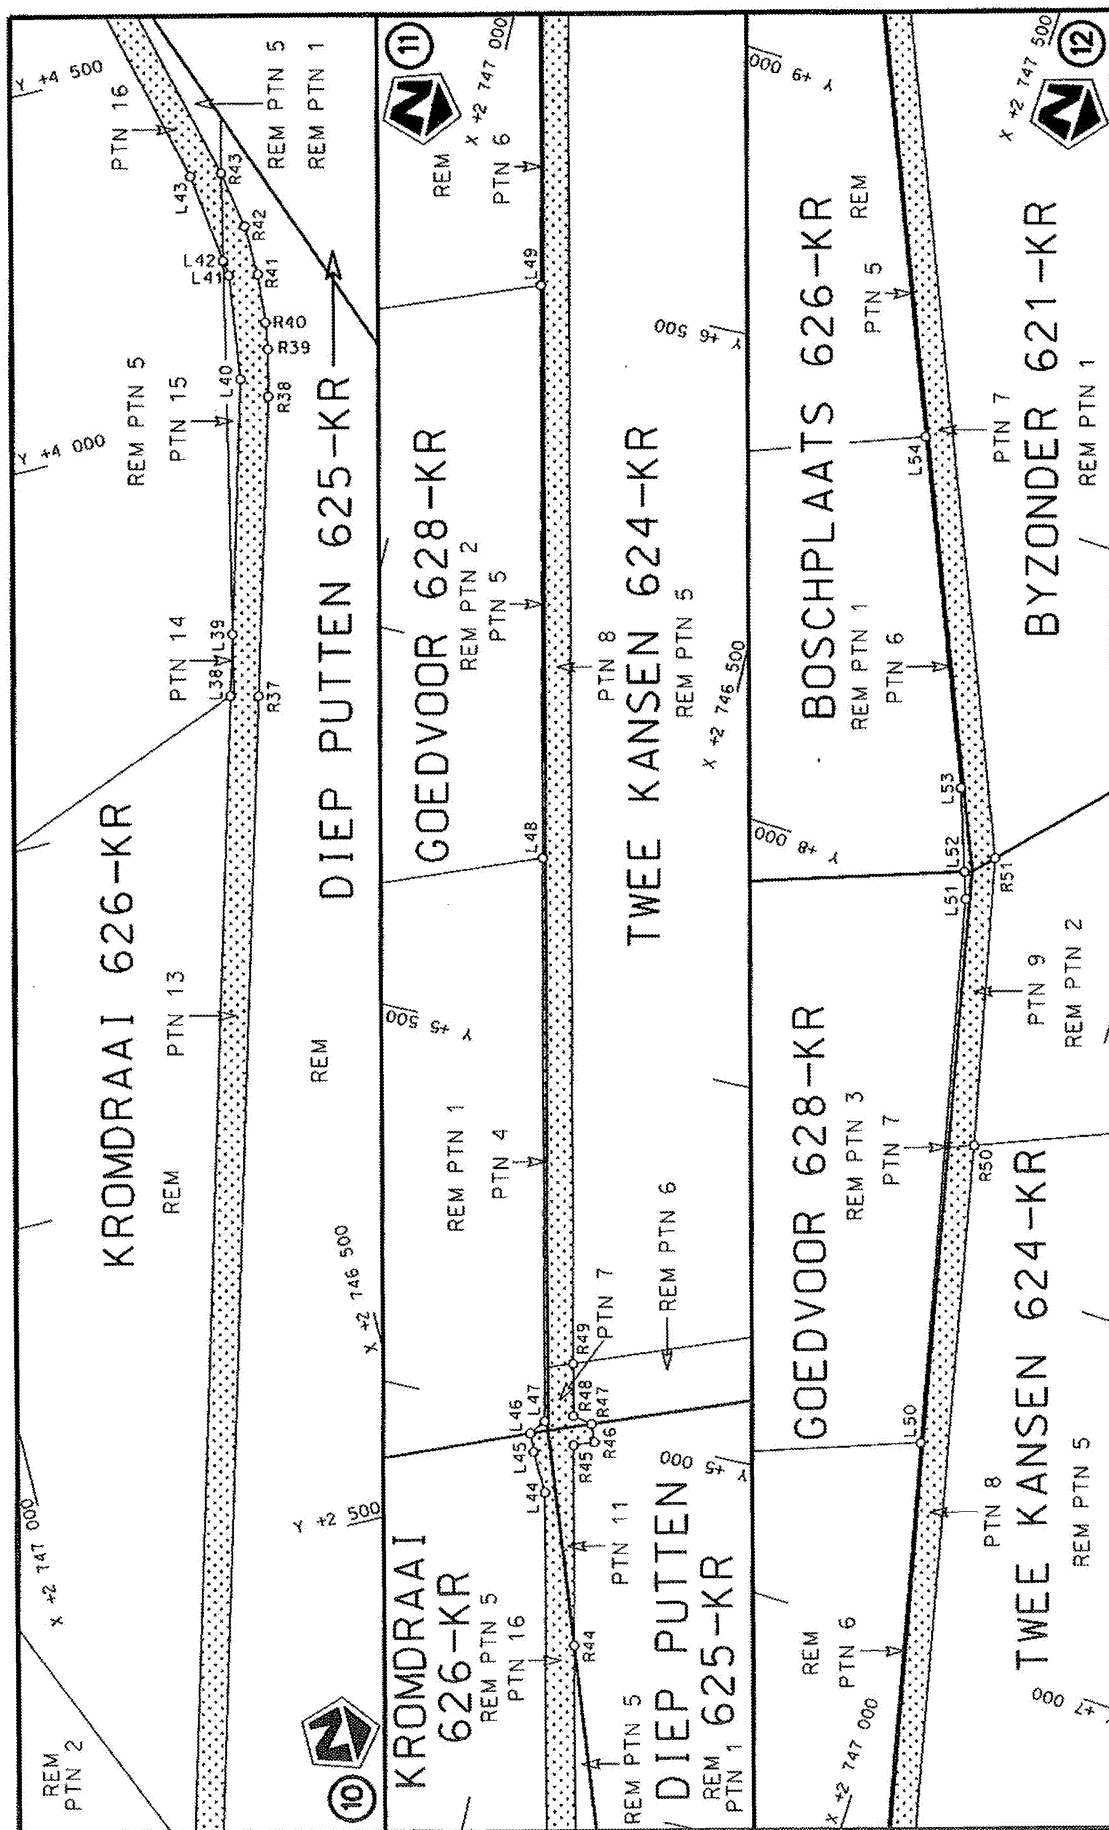


Die Suid Afrikaanse Nasionale Padagentskap MSB Bpk The South African National Roads Agency SOC Ltd	Die figuur getoon The figure shown		stelde padreserwe voor van 'n gedeelte represents the road reserve of a portion van Nasionale Roete R33 of National Route Section	Vel Sheet 4 of 22 Plan P991/17
---	---------------------------------------	---	--	--------------------------------------

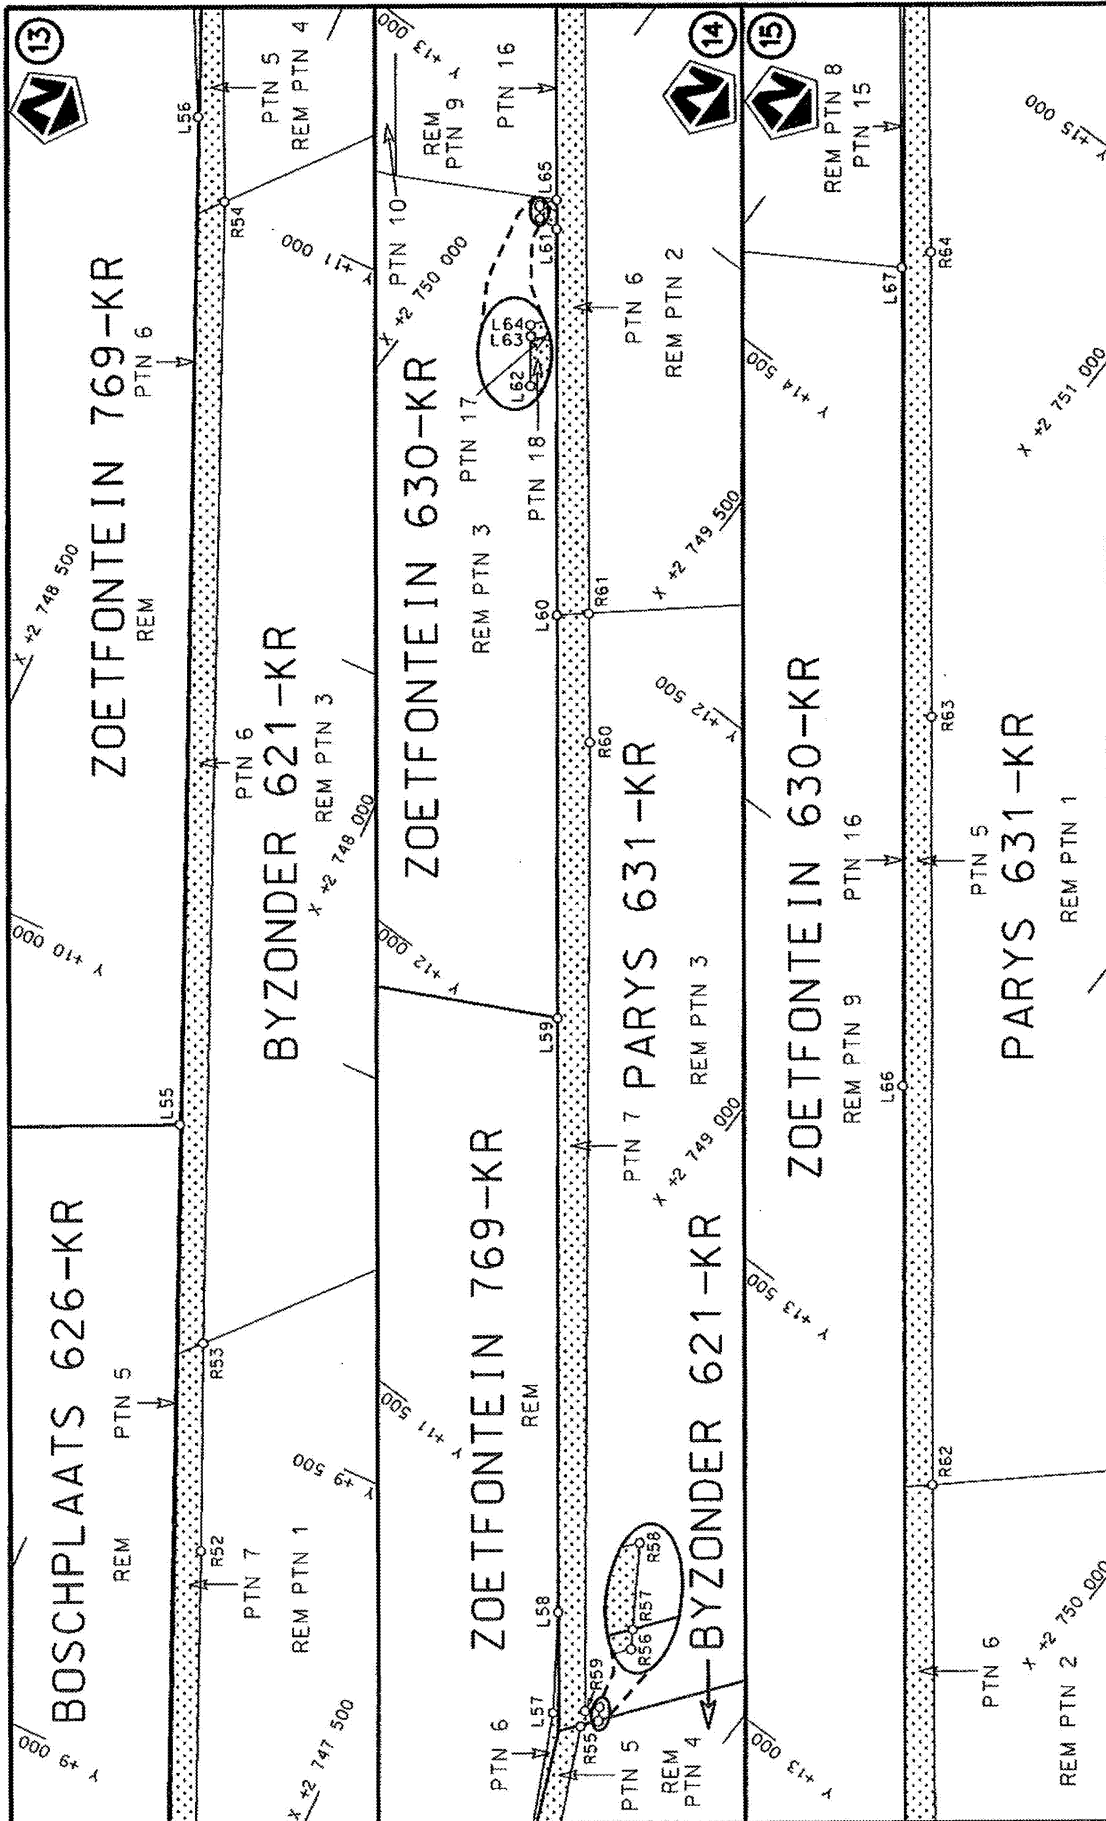



Die Suid Afrikaanse Nasionale Padagentskap MSB Bpk The South African National Roads Agency SOC Ltd	Die figuur getoon The figure shown	steldie podreserwe voor van 'n gedeelte represents the road reserve of a portion van Nasionale Roete R33 of National Route	Vel Sheet 5 of 22 Plan P991/17
---	---------------------------------------	---	---

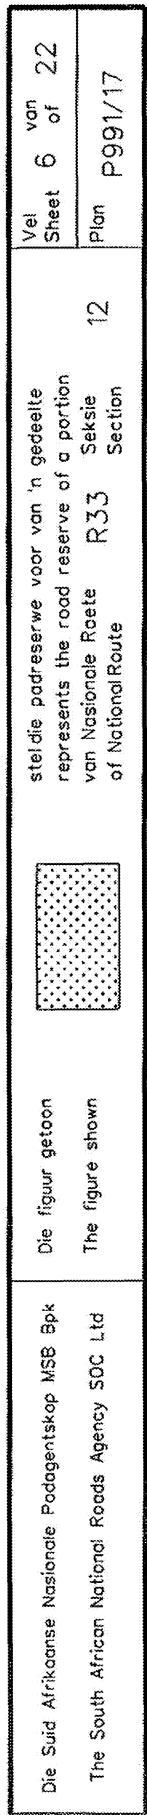

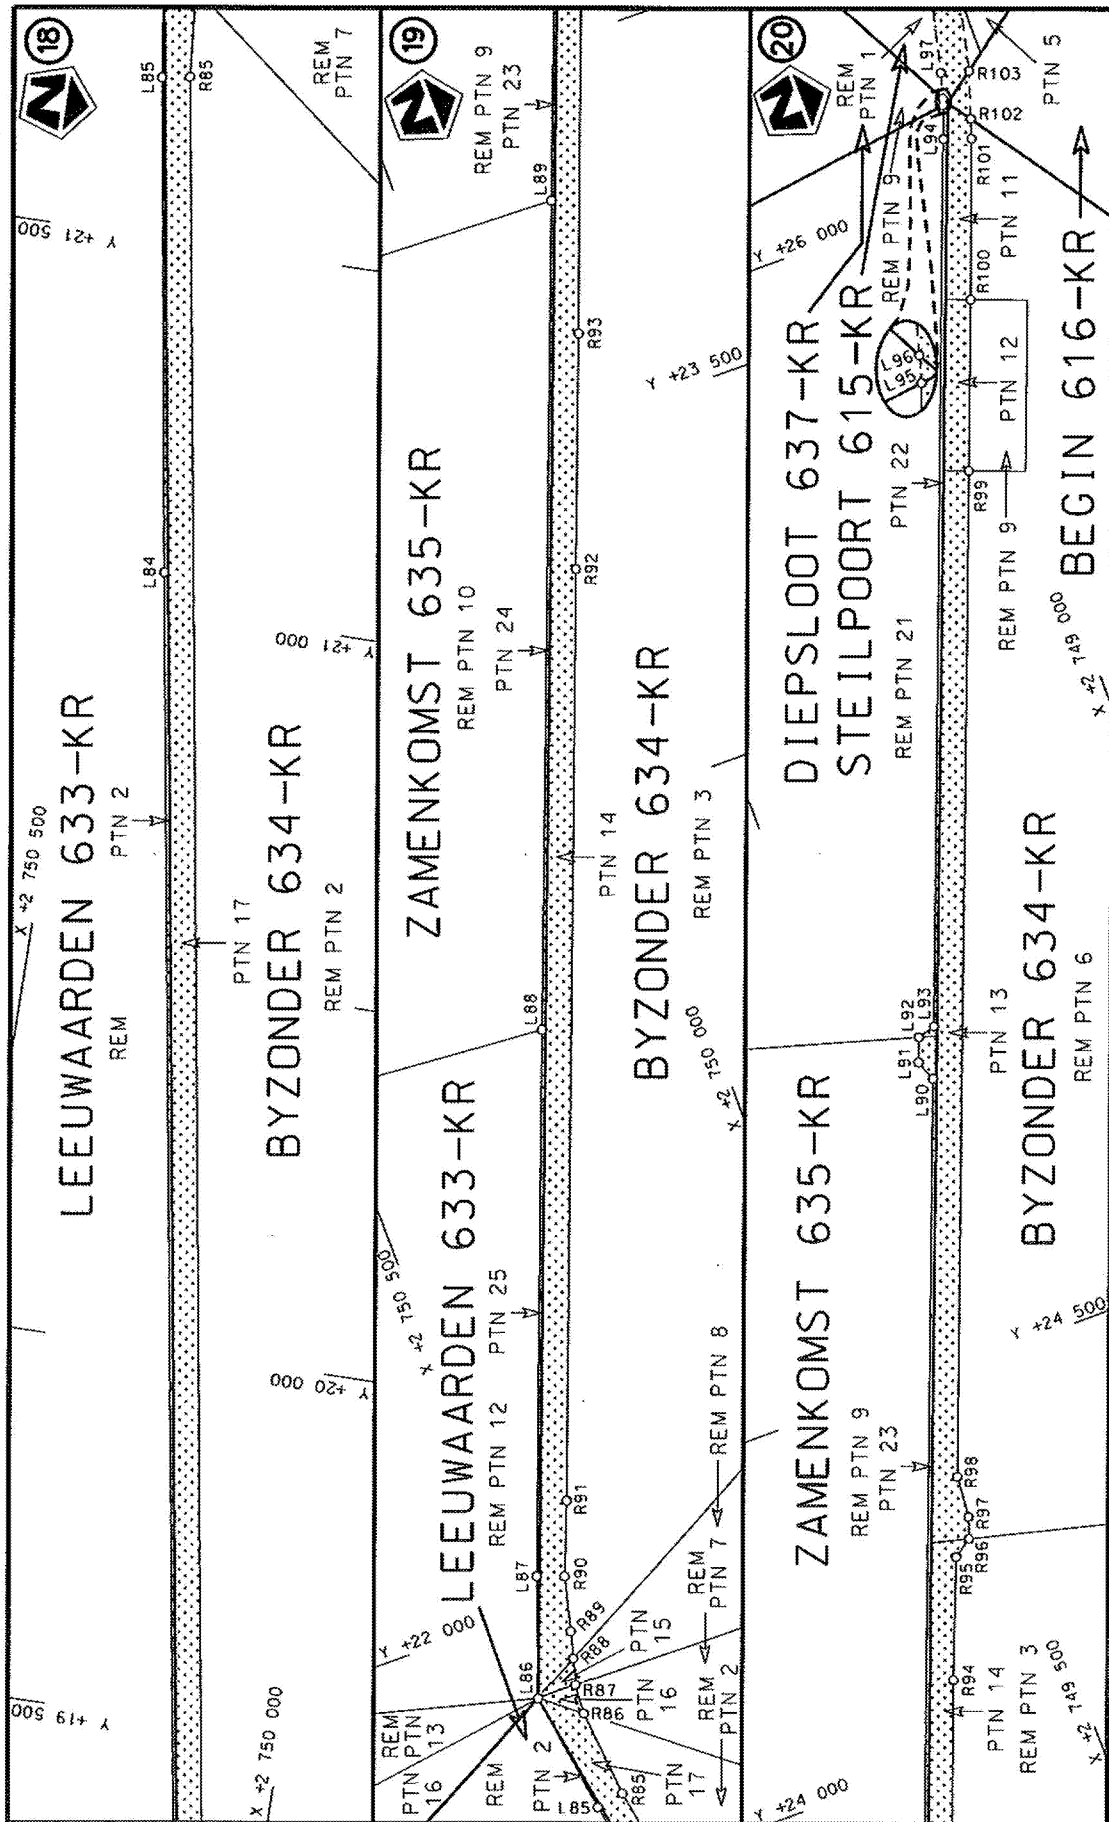



Die Suid Afrikaanse Nasionale Padagentskap MSB Bpk The South African National Roads Agency SOC Ltd	Die figuur getoon The figure shown	steldie padreserwe voor van 'n gedeelte represents the road reserve of a portion van Nasionale Roete R33 of National Route R33	Vel Sheet 7 of 22 Plan P991/17
---	---------------------------------------	---	---

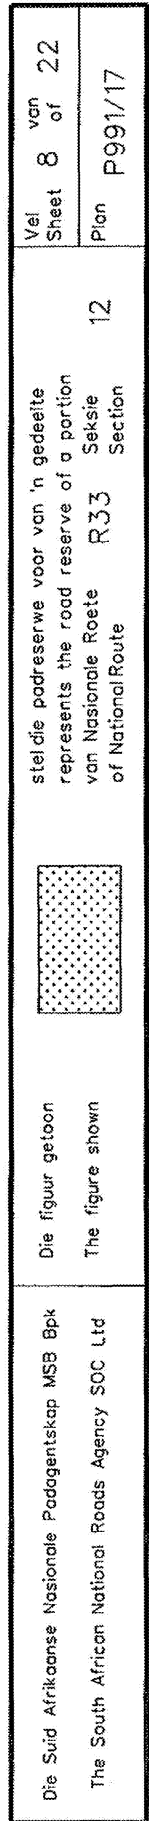

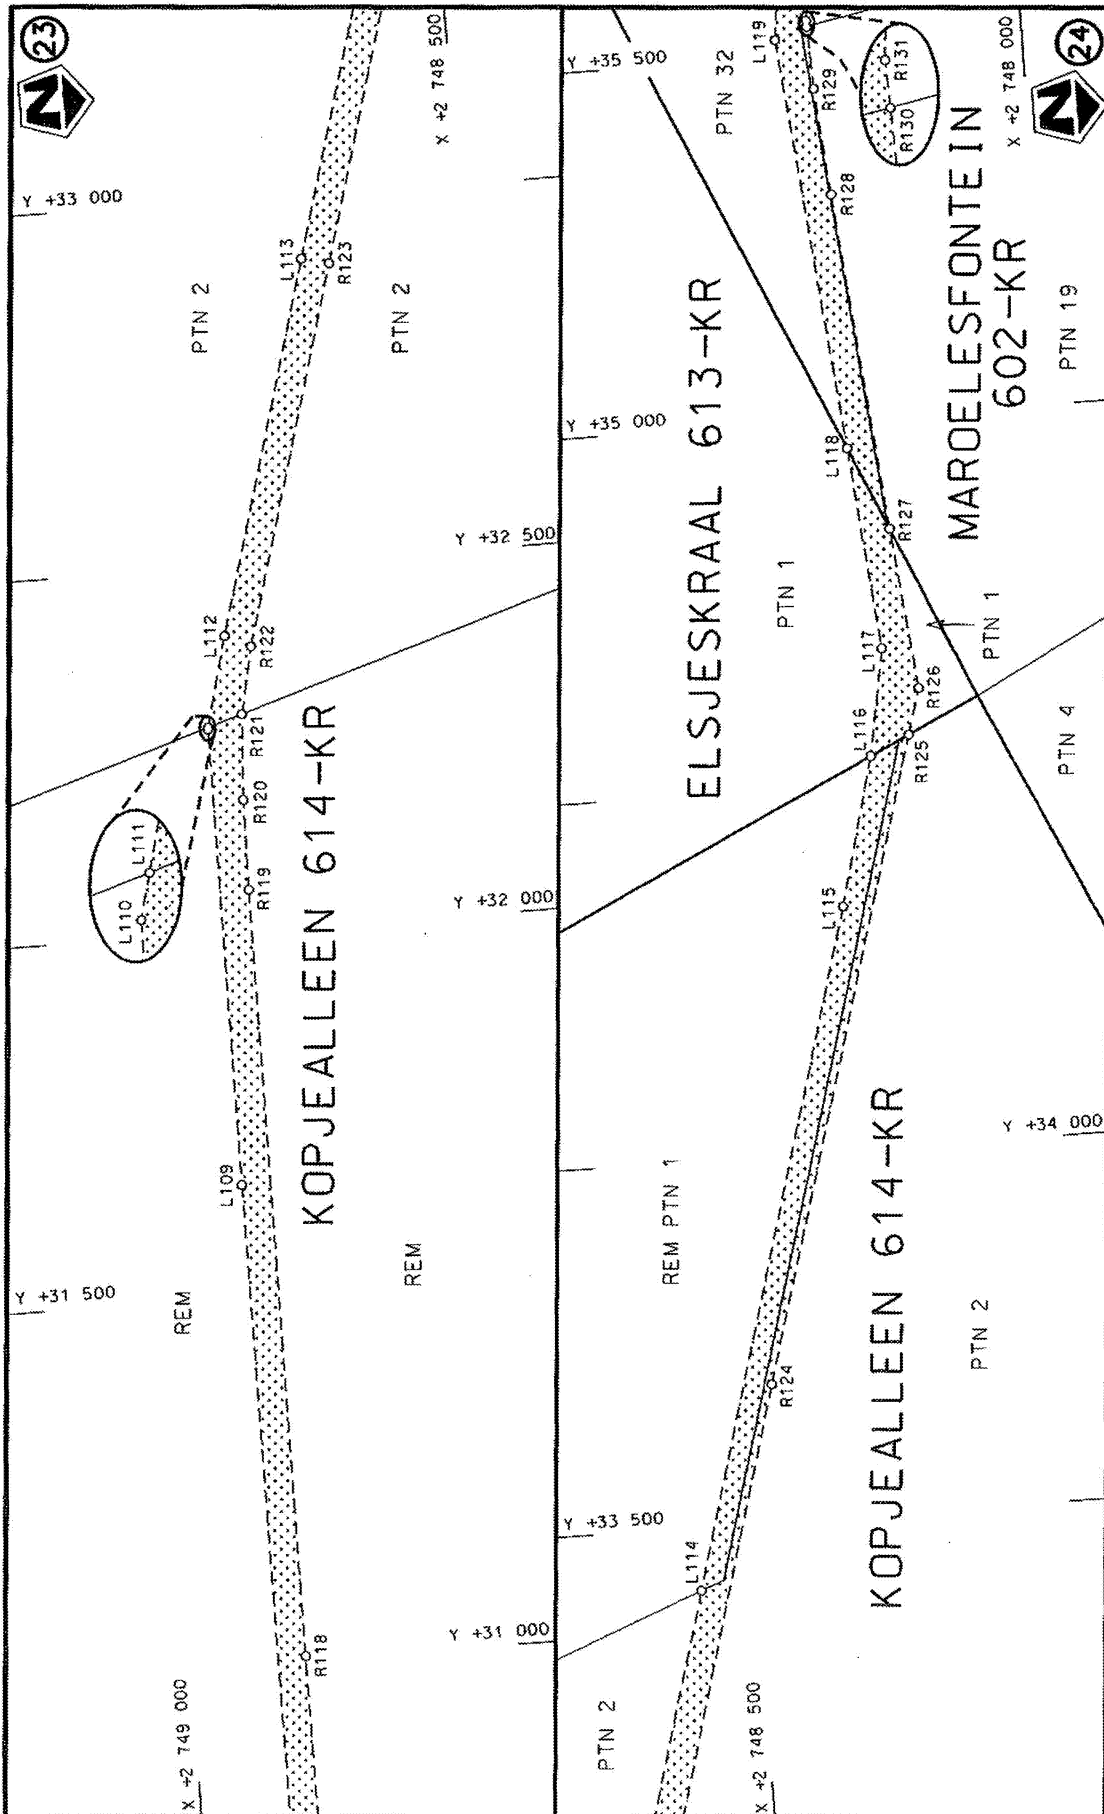


Die Suid Afrikaanse Nasionale Padagentskap MSB Bpk The South African National Roads Agency SOC Ltd	Die figuur getoon The figure shown	stel die padreserwe voor van 'n gedeelte represents the road reserve of a portion van Nasionale Roete R33 of National Route	Vel Sheet 9 of 22 Plan P991/17
---	---------------------------------------	--	-----------------------------------

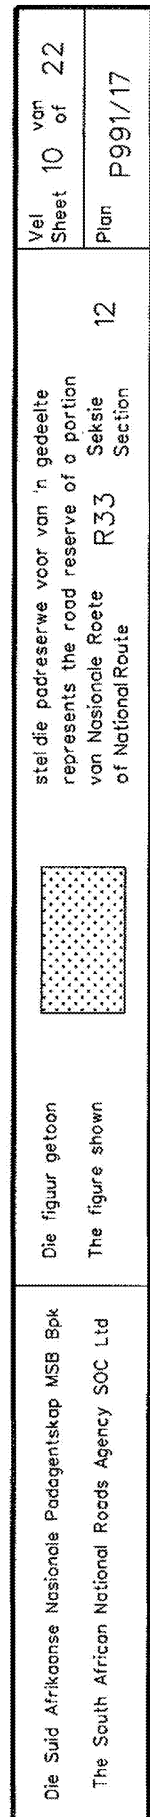


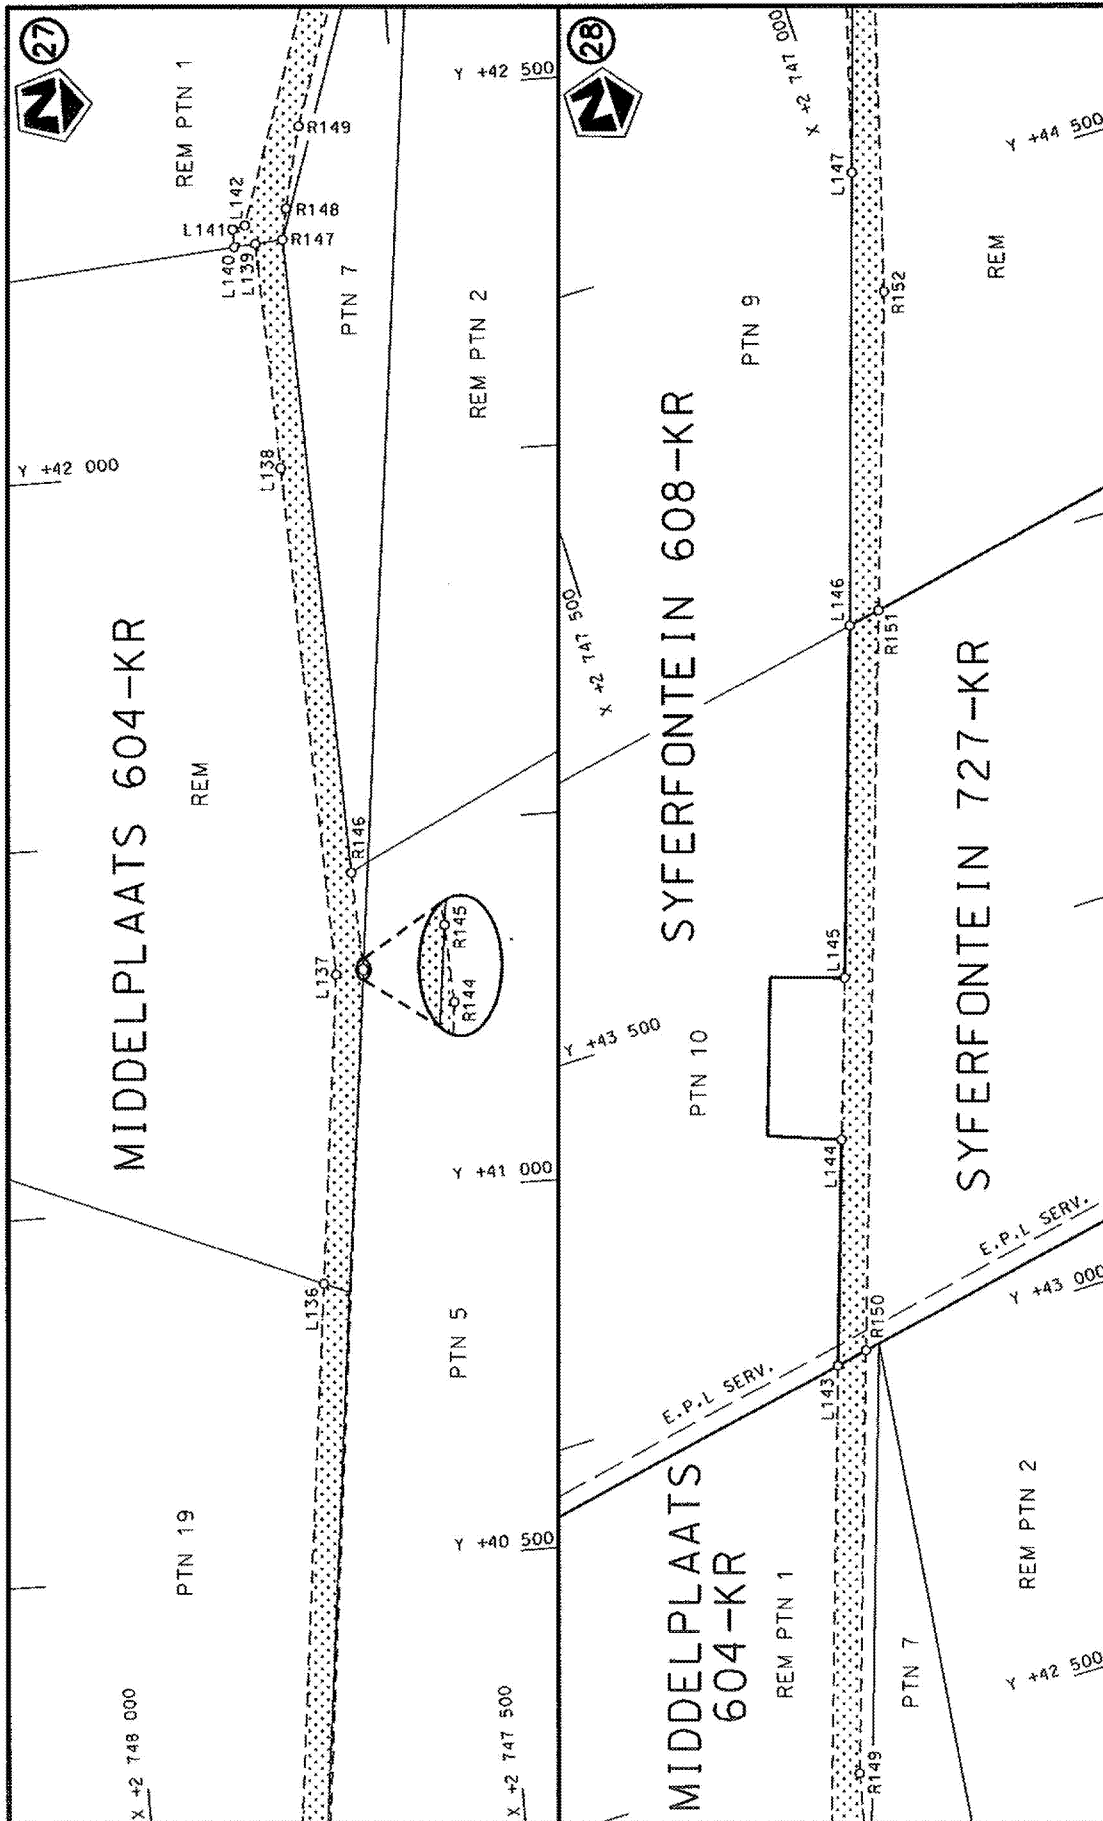


Die Suid Afrikaanse Nasionale Padagentskap WSB Bpk The South African National Roads Agency SOC Ltd	Die figuur getoon The figure shown	stel die padreserwe voor van 'n gedeelte represents the road reserve of a portion van Nasionale Roete R33 of National Route	Vel Sheet 11 of 22
		Seksie R33 Section	Plan P991/17

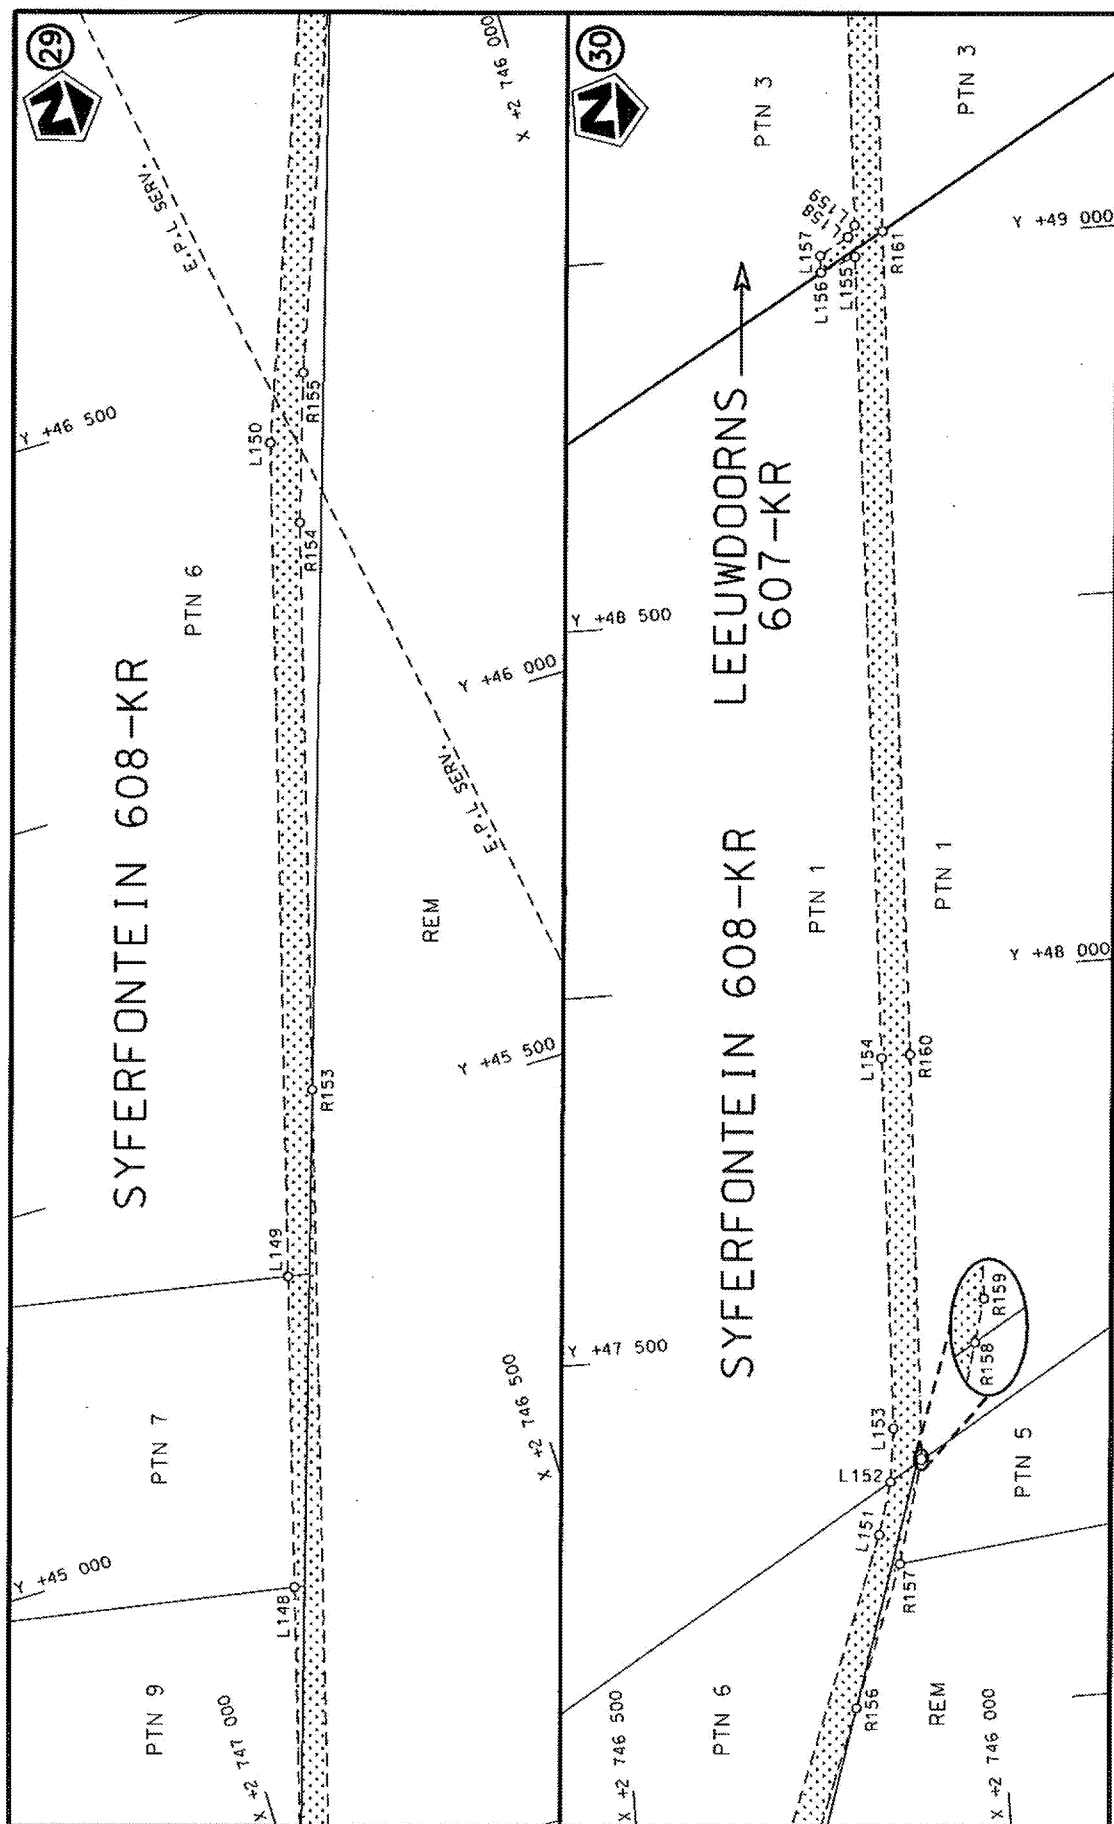



Vel Sheet 12 of 22 Plan P991/17	steldie padreserwe voor van 'n gedeelte represents the road reserve of a portion van Nasionale Roete R33 Sekse of National Route Section	Die Suid Afrikaanse Nasionale Padagentskap MSB Bpk The South African National Roads Agency SOC Ltd
---------------------------------------	---	---

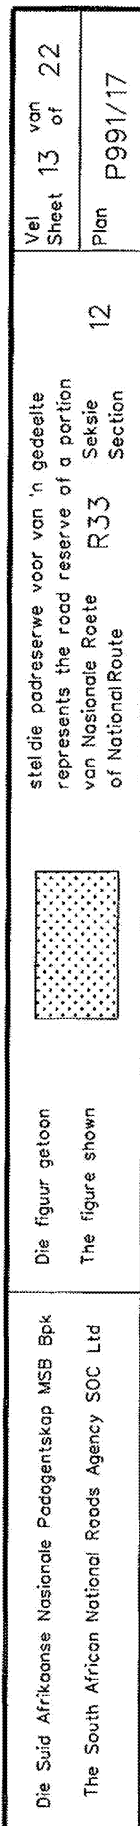


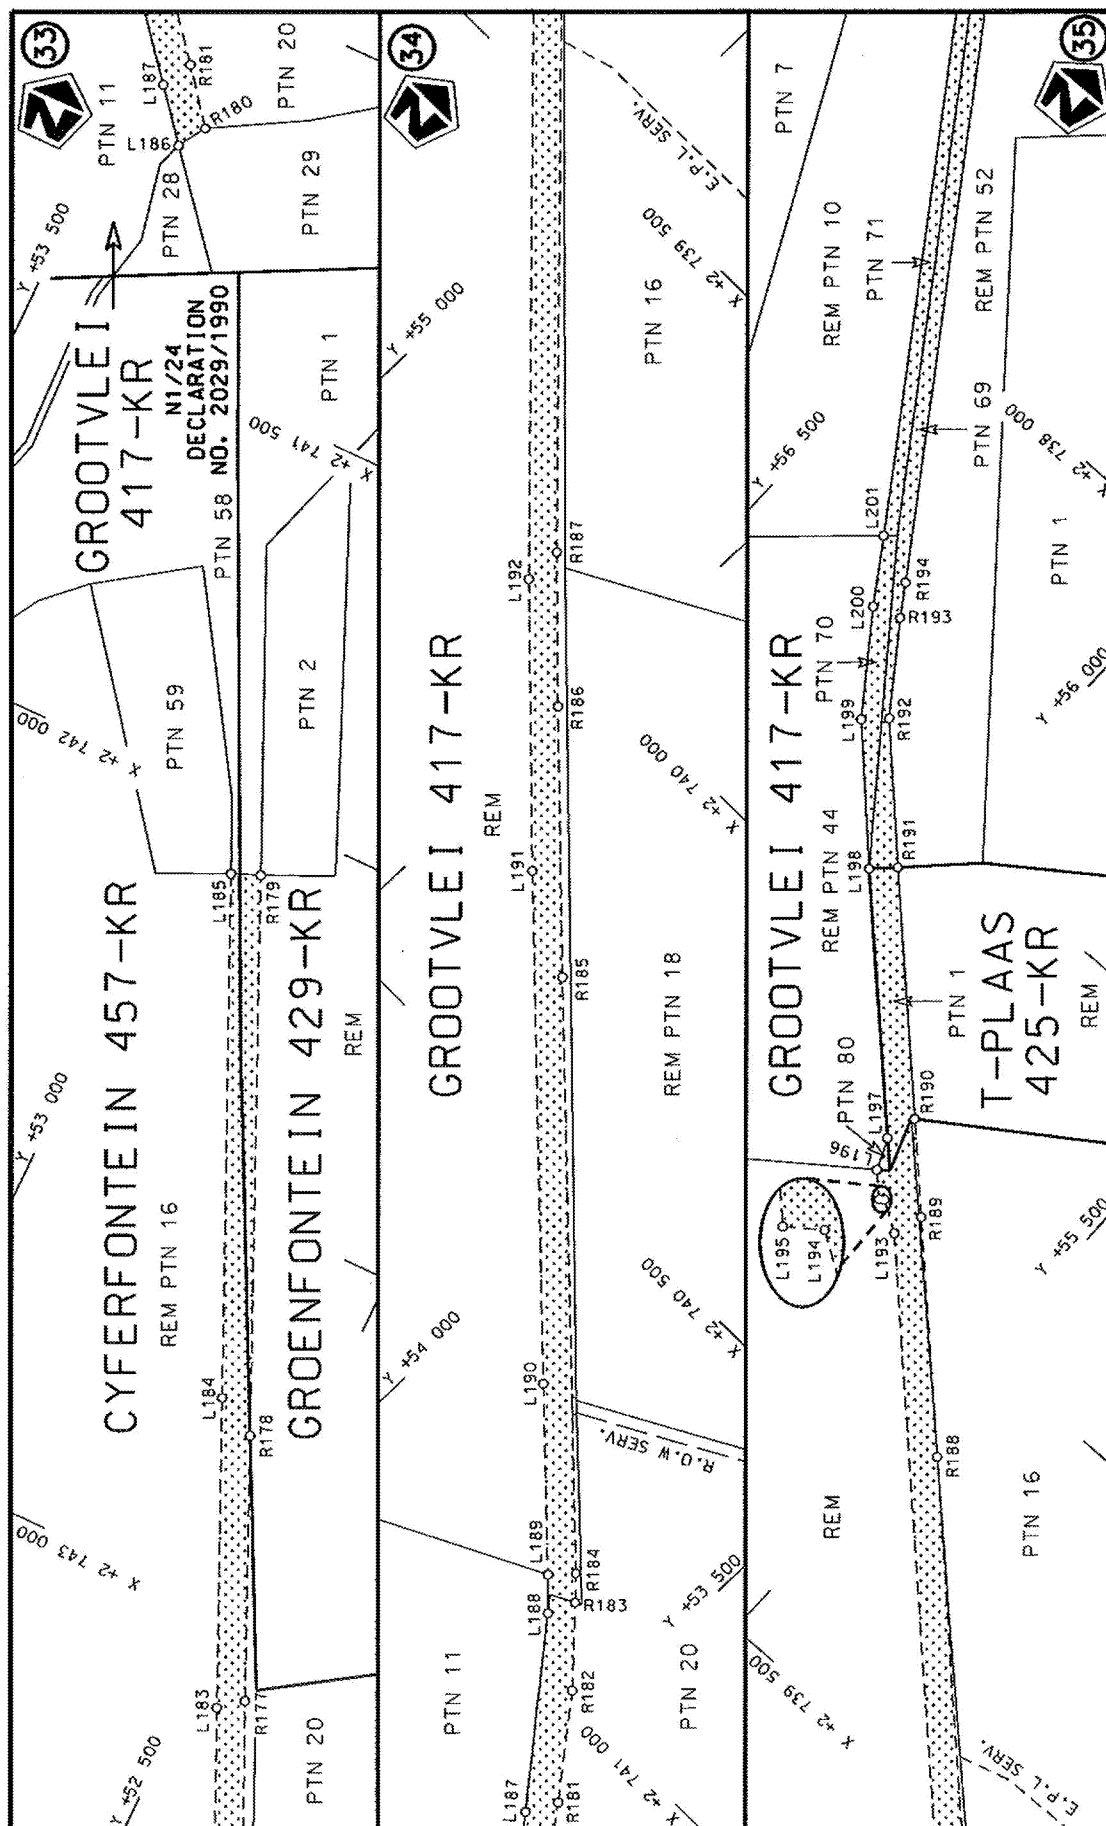

Die Suid Afrikaanse Nasionale Podagentskap MSE Bpk	Die figuur getoon		steldie padreserwe voor van 'n gedeelte represents the road reserve of a portion van Nasionale Roete R33 of National Route	12	Vel Sheet	14 of	22
The South African National Roads Agency SOC Ltd	The figure shown				Plan	P991/17	

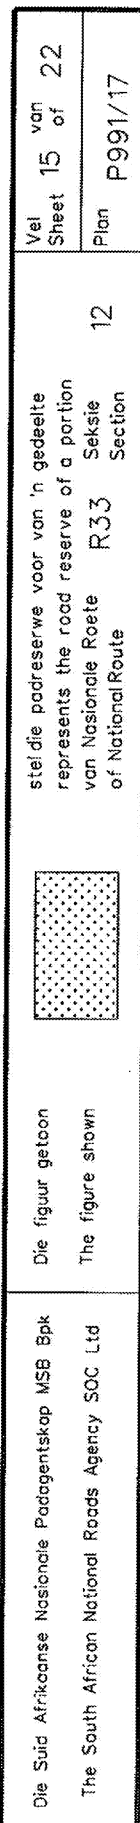

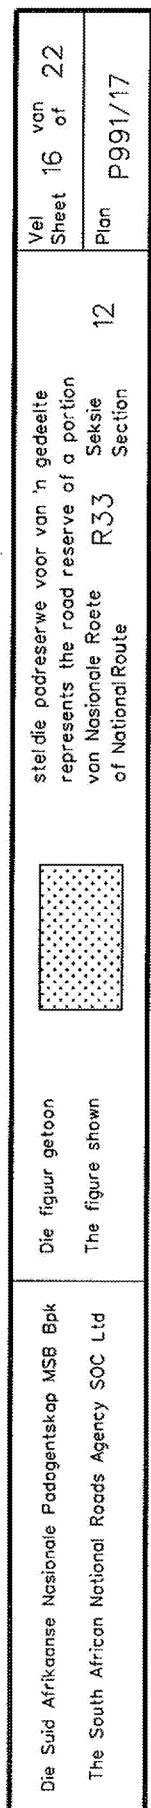

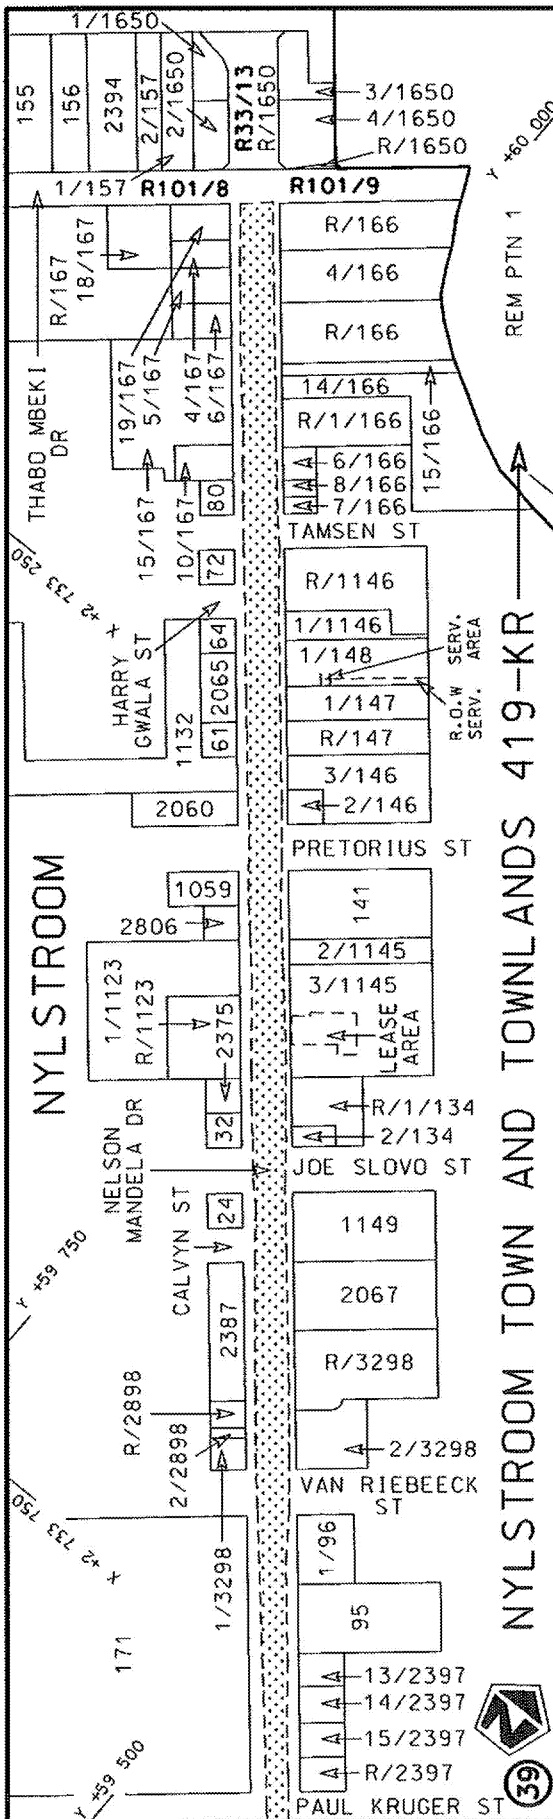

Die Suid Afrikaanse Nasionale Padagentskap MSB Bpk The South African National Roads Agency SOC Ltd	Die figuur getoon The figure shown	steldie padreserwe voor van 'n gedeelte represents the road reserve of a portion van Nasionale Roete R33 of National Route	Vel Sheet 17 of 22 Plan P991/17
---	---------------------------------------	---	---

PADRESERWE KOÖRDINATE / ROAD RESERVE CO-ORDINATES									
LINKERKANT/LEFT HAND SIDE					REGTERKANT/RIGHT HAND SIDE				
	Y		X	WG 29°		Y		X	
L1	-17 330.15	2	754 214.96		R1	-17 331.98	2	754 179.76	
L2	-17 192.95	2	754 200.55		R2	-17 179.60	2	754 167.21	
L3	-17 077.20	2	754 188.28		R3	-17 140.14	2	754 162.48	
L4	-14 737.86	2	753 488.19		R4	-17 004.05	2	754 126.67	
L5	-14 579.80	2	753 402.29		R5	-14 824.79	2	753 475.50	
L6	-14 563.86	2	753 397.53		R6	-14 709.59	2	753 431.53	
L7	-14 567.37	2	753 395.16		R7	-14 600.41	2	753 372.84	
L8	-13 509.28	2	752 709.62		R8	-13 436.18	2	752 617.78	
L9	-13 423.20	2	752 654.15		R9	-13 324.95	2	752 548.86	
L10	-13 310.17	2	752 592.08		R10	-11 608.05	2	752 061.32	
L11	-13 189.55	2	752 549.41		R11	-11 133.55	2	751 927.60	
L12	-12 997.25	2	752 494.73		R12	- 8 712.53	2	751 243.96	
L13	-11 627.30	2	752 105.90		R13	- 8 712.22	2	751 214.18	
L14	-11 088.24	2	751 953.23		R14	- 8 681.53	2	751 205.59	
L15	- 8 712.47	2	751 283.26		R15	- 8 681.79	2	751 220.38	
L16	- 8 712.43	2	751 304.13		R16	- 8 667.44	2	751 231.31	
L17	- 8 682.19	2	751 295.22		R17	- 7 144.93	2	750 802.31	
L18	- 8 682.02	2	751 274.41		R18	- 5 568.34	2	750 357.03	
L19	- 7 121.08	2	750 834.00		R19	- 3 152.34	2	749 676.21	
L20	- 5 595.04	2	750 403.63		R20	- 1 715.44	2	749 272.02	
L21	- 5 579.10	2	750 399.23		R21	- 1 666.88	2	749 251.78	
L22	- 3 119.74	2	749 705.92		R22	- 1 565.00	2	749 208.14	
L23	- 1 705.18	2	749 308.01		R23	- 1 555.16	2	749 201.21	
L24	- 1 615.13	2	749 276.19		R24	- 1 447.56	2	749 112.82	
L25	- 1 544.11	2	749 236.83		R25	- 890.69	2	748 597.19	
L26	- 1 524.74	2	749 224.78		R26	- 736.96	2	748 454.12	
L27	- 1 517.69	2	749 220.36		R27	- 775.49	2	748 449.96	
L28	- 1 423.02	2	749 140.34		R28	- 753.00	2	748 425.75	
L29	- 669.75	2	748 443.25		R29	- 713.05	2	748 428.53	
L30	- 636.49	2	748 451.99		R30	- 707.76	2	748 428.13	
L31	- 615.32	2	748 432.56		R31	- 481.25	2	748 218.64	
L32	- 640.30	2	748 416.05		R32	339.31	2	747 461.35	
L33	- 519.02	2	748 303.51		R33	443.89	2	747 367.94	
L34	377.25	2	747 477.13		R34	496.08	2	747 341.28	
L35	464.42	2	747 399.97		R35	611.22	2	747 295.65	
L36	615.58	2	747 333.75		R36	2 048.39	2	746 891.68	
L37	2 104.26	2	746 914.98		R37	3 627.11	2	746 445.35	
L38	3 636.29	2	746 481.94		R38	4 020.48	2	746 333.53	
L39	3 717.28	2	746 458.88		R39	4 083.36	2	746 318.66	
L40	4 052.77	2	746 363.80		R40	4 119.47	2	746 312.74	
L41	4 193.69	2	746 344.83		R41	4 186.06	2	746 306.69	
L42	4 215.06	2	746 347.23		R42	4 254.08	2	746 307.95	
L43	4 337.39	2	746 361.87		R43	4 331.81	2	746 321.05	
L44	4 901.00	2	746 496.80		R44	4 706.92	2	746 411.37	
L45	4 951.02	2	746 524.20		R45	4 972.04	2	746 474.90	
L46	4 974.75	2	746 534.16		R46	4 982.49	2	746 448.84	
L47	4 995.23	2	746 519.42		R47	5 005.58	2	746 458.15	
L48	5 742.62	2	746 698.31		R48	5 010.89	2	746 484.20	
L49	6 503.09	2	746 880.24		R49	5 080.17	2	746 500.49	
L50	7 263.22	2	747 063.04		R50	7 670.56	2	747 122.21	
L51	7 986.06	2	747 238.61		R51	8 051.19	2	747 218.55	
					Vel	18	Van	22	P991/17
					Sheet		of		

PADRESERWE KOÖRDINATE / ROAD RESERVE CO-ORDINATES					
LINKERKANT/LEFT HAND SIDE			REGTERKANT/RIGHT HAND SIDE		
	Y	X	WG 29°	Y	X
L52	8 021.02	2 747 251.94	R52	9 318.73	2 747 780.98
L53	8 127.94	2 747 292.18	R53	9 576.53	2 747 897.85
L54	8 568.46	2 747 488.08	R54	11 000.49	2 748 530.03
L55	9 833.72	2 748 051.79	R55	11 285.25	2 748 666.01
L56	11 090.74	2 748 610.89	R56	11 304.88	2 748 650.90
L57	11 277.83	2 748 706.81	R57	11 306.12	2 748 651.70
L58	11 391.08	2 748 783.37	R58	11 321.58	2 748 661.50
L59	12 037.15	2 749 272.73	R59	11 305.66	2 748 673.76
L60	12 475.37	2 749 604.67	R60	12 363.50	2 749 465.03
L61	12 895.61	2 749 922.99	R61	12 502.96	2 749 571.98
L62	12 893.52	2 749 949.76	R62	13 403.33	2 750 261.77
L63	12 906.22	2 749 959.32	R63	14 237.77	2 750 894.98
L64	12 908.27	2 749 960.85	R64	14 743.25	2 751 278.44
L65	12 927.36	2 749 947.02	R65	15 010.63	2 751 483.78
L66	13 813.40	2 750 620.92	R66	15 046.36	2 751 500.60
L67	14 703.69	2 751 296.12	R67	15 184.47	2 751 565.41
L68	15 003.78	2 751 526.20	R68	15 215.60	2 751 547.14
L69	15 135.41	2 751 594.29	R69	15 230.37	2 751 506.16
L70	15 183.16	2 751 615.23	R70	15 277.90	2 751 417.66
L71	15 290.44	2 751 661.88	R71	15 315.95	2 751 364.67
L72	15 297.33	2 751 645.73	R72	15 335.79	2 751 347.95
L73	15 307.45	2 751 623.08	R73	15 349.53	2 751 336.36
L74	15 240.37	2 751 589.00	R74	16 539.23	2 750 709.27
L75	15 286.19	2 751 480.41	R75	18 014.61	2 749 931.31
L76	15 302.43	2 751 448.72	R76	18 032.08	2 749 926.76
L77	15 365.81	2 751 375.00	R77	18 070.44	2 749 917.05
L78	15 408.51	2 751 348.02	R78	18 091.14	2 749 913.81
L79	16 576.44	2 750 732.17	R79	18 112.93	2 749 910.61
L80	17 545.94	2 750 222.14	R80	18 204.68	2 749 897.89
L81	17 991.91	2 749 986.55	R81	18 328.09	2 749 916.98
L82	18 103.67	2 749 955.88	R82	18 335.15	2 749 893.55
L83	18 251.21	2 749 943.12	R83	18 363.85	2 749 898.34
L84	21 050.24	2 750 398.28	R84	18 366.76	2 749 923.89
L85	21 718.41	2 750 505.03	R85	21 724.97	2 750 468.39
L86	21 884.71	2 750 528.31	R86	21 844.65	2 750 478.45
L87	22 042.07	2 750 472.80	R87	21 884.28	2 750 474.96
L88	22 739.99	2 750 209.00	R88	21 919.52	2 750 465.63
L89	23 799.72	2 749 807.27	R89	21 956.04	2 750 456.01
L90	24 878.82	2 749 398.93	R90	22 029.28	2 750 437.73
L91	24 906.50	2 749 409.02	R91	22 124.86	2 750 399.75
L92	24 938.50	2 749 396.95	R92	23 315.60	2 749 950.19
L93	24 945.34	2 749 373.04	R93	23 616.74	2 749 835.85
L94	26 080.19	2 748 944.24	R94	24 098.79	2 749 655.55
L95	26 123.49	2 748 928.41	R95	24 254.99	2 749 594.01
L96	26 132.57	2 748 925.84	R96	24 272.64	2 749 569.68
L97	26 166.24	2 748 916.28	R97	24 300.90	2 749 559.98
L98	26 302.06	2 748 885.48	R98	24 357.28	2 749 554.99
L99	26 415.70	2 748 871.71	R99	25 642.31	2 749 068.39
L100	26 491.15	2 748 871.12	R100	25 861.36	2 748 985.55
L101	27 731.21	2 748 873.86	R101	26 067.79	2 748 908.88
L102	29 119.30	2 748 877.64	R102	26 093.60	2 748 900.47
			Vel 19	Van 22	P991/17
			Sheet	of	

PADRESERWE KOÖRDINATE / ROAD RESERVE CO-ORDINATES						
LINKERKANT/LEFT HAND SIDE				REGTERKANT/RIGHT HAND SIDE		
	Y	X	WG 29°		Y	X
L103	29 962.36	2 748 879.33		R103	26 155.68	2 748 880.28
L104	30 345.15	2 748 880.29		R104	26 256.18	2 748 857.43
L105	30 348.35	2 748 896.12		R105	26 295.64	2 748 848.48
L106	30 353.49	2 748 896.05		R106	26 413.29	2 748 834.23
L107	30 371.98	2 748 895.82		R107	26 999.00	2 748 834.77
L108	30 386.69	2 748 879.77		R108	27 752.55	2 748 838.12
L109	31 654.18	2 748 883.95		R109	28 123.14	2 748 837.26
L110	32 279.43	2 748 884.57		R110	28 375.51	2 748 838.36
L111	32 282.08	2 748 883.90		R111	29 136.40	2 748 839.92
L112	32 405.46	2 748 853.18		R112	29 773.55	2 748 841.81
L113	32 913.43	2 748 713.76		R113	30 344.28	2 748 842.47
L114	33 413.90	2 748 575.11		R114	30 354.31	2 748 813.14
L115	34 333.89	2 748 321.40		R115	30 380.29	2 748 813.46
L116	34 536.72	2 748 270.06		R116	30 389.32	2 748 813.58
L117	34 682.97	2 748 244.88		R117	30 382.78	2 748 842.95
L118	34 959.76	2 748 271.78		R118	31 004.80	2 748 844.63
L119	35 524.63	2 748 327.54		R119	32 056.68	2 748 846.02
L120	36 041.06	2 748 269.30		R120	32 179.73	2 748 844.40
L121	36 674.28	2 748 196.58		R121	32 297.00	2 748 837.82
L122	37 436.57	2 748 108.75		R122	32 388.64	2 748 818.96
L123	37 443.90	2 748 121.33		R123	32 904.36	2 748 677.19
L124	37 450.47	2 748 120.58		R124	33 688.51	2 748 461.51
L125	37 469.55	2 748 118.38		R125	34 562.44	2 748 217.41
L126	37 476.31	2 748 104.78		R126	34 625.54	2 748 199.46
L127	37 903.47	2 748 055.16		R127	34 845.65	2 748 222.82
L128	38 208.12	2 748 020.70		R128	35 308.01	2 748 268.40
L129	39 093.20	2 747 918.83		R129	35 454.16	2 748 281.39
L130	39 185.19	2 747 908.35		R130	35 539.89	2 748 284.69
L131	39 207.95	2 747 927.81		R131	35 548.11	2 748 285.01
L132	39 231.06	2 747 923.85		R132	35 623.60	2 748 279.78
L133	39 234.00	2 747 923.35		R133	37 261.68	2 748 092.26
L134	39 250.62	2 747 900.84		R134	37 264.29	2 748 091.91
L135	40 028.01	2 747 811.54		R135	37 301.47	2 748 086.93
L136	40 882.67	2 747 713.01		R136	38 172.07	2 747 986.48
L137	41 301.48	2 747 664.76		R137	39 058.76	2 747 888.11
L138	41 996.75	2 747 687.04		R138	39 243.20	2 747 864.90
L139	42 304.32	2 747 697.54		R139	39 262.65	2 747 846.78
L140	42 301.97	2 747 725.53		R140	39 283.34	2 747 844.17
L141	42 326.26	2 747 726.38		R141	39 288.59	2 747 843.51
L142	42 330.41	2 747 709.51		R142	39 281.06	2 747 859.44
L143	42 998.22	2 747 489.00		R143	39 676.70	2 747 814.02
L144	43 290.74	2 747 391.79		R144	41 304.40	2 747 627.57
L145	43 499.67	2 747 321.81		R145	41 307.71	2 747 627.73
L146	43 956.30	2 747 170.96		R146	41 438.76	2 747 634.22
L147	44 545.33	2 746 983.06		R147	42 307.37	2 747 661.12
L148	44 907.00	2 746 881.28		R148	42 349.40	2 747 653.21
L149	45 315.79	2 746 766.22		R149	42 460.11	2 747 628.23
L150	46 412.84	2 746 457.53		R150	43 006.73	2 747 447.10
L151	47 239.17	2 746 146.52		R151	43 964.98	2 747 128.26
L152	47 310.09	2 746 126.27		R152	44 377.49	2 746 990.98
L153	47 382.40	2 746 117.25		R153	45 550.08	2 746 661.37
				Vel	20	Van
				Sheet	of	22
				P991/17		

PADRESERWE KOÖRDINATE / ROAD RESERVE CO-ORDINATES									
LINKERKANT/LEFT HAND SIDE					REGTERKANT/RIGHT HAND SIDE				
	Y		X	WG 29°		Y		X	
L154	47 888.18	2	746 096.27		R154	46 297.11	2	746 451.50	
L155	48 983.69	2	746 052.62		R155	46 491.85	2	746 387.61	
L156	48 965.13	2	746 099.83		R156	47 005.59	2	746 194.25	
L157	48 988.51	2	746 098.91		R157	47 197.62	2	746 121.94	
L158	49 011.13	2	746 060.19		R158	47 336.34	2	746 083.39	
L159	49 026.52	2	746 050.20		R159	47 339.19	2	746 082.60	
L160	49 907.16	2	746 014.15		R160	47 890.25	2	746 058.10	
L161	50 068.25	2	746 007.58		R161	49 015.98	2	746 013.61	
L162	50 174.12	2	745 973.53		R162	49 923.48	2	745 975.73	
L163	50 514.18	2	745 864.08		R163	50 099.10	2	745 960.04	
L164	50 844.77	2	745 756.49		R164	50 130.52	2	745 949.16	
L165	50 854.18	2	745 757.20		R165	50 879.54	2	745 705.58	
L166	50 848.90	2	745 801.11		R166	51 114.68	2	745 629.12	
L167	50 868.31	2	745 796.04		R167	51 190.75	2	745 587.17	
L168	50 887.09	2	745 791.13		R168	51 272.09	2	745 497.94	
L169	50 898.66	2	745 754.91		R169	51 474.79	2	745 087.92	
L170	50 906.44	2	745 744.10		R170	51 810.64	2	744 403.04	
L171	50 925.01	2	745 730.40		R171	52 057.45	2	743 900.67	
L172	51 120.80	2	745 665.20		R172	52 155.61	2	743 697.56	
L173	51 218.83	2	745 612.44		R173	52 244.98	2	743 504.97	
L174	51 304.72	2	745 516.27		R174	52 234.61	2	743 501.45	
L175	51 426.74	2	745 270.50		R175	52 244.84	2	743 478.31	
L176	51 530.72	2	745 059.50		R176	52 255.66	2	743 481.77	
L177	51 842.59	2	744 422.42		R177	52 427.92	2	743 100.09	
L178	52 072.59	2	743 955.56		R178	52 575.65	2	742 769.80	
L179	52 222.11	2	743 645.08		R179	52 887.88	2	742 072.52	
L180	52 243.45	2	743 661.59		R180	53 388.00	2	741 181.11	
L181	52 254.17	2	743 640.65		R181	53 442.67	2	741 111.09	
L182	52 233.26	2	743 623.29		R182	53 538.34	2	740 991.35	
L183	52 458.00	2	743 124.47		R183	53 621.93	2	740 904.80	
L184	52 630.99	2	742 739.15		R184	53 649.20	2	740 876.67	
L185	52 924.61	2	742 087.23		R185	54 244.61	2	740 323.04	
L186	53 409.82	2	741 217.22		R186	54 513.90	2	740 069.90	
L187	53 464.03	2	741 151.16		R187	54 666.18	2	739 924.18	
L188	53 636.37	2	740 941.14		R188	55 453.67	2	739 146.37	
L189	53 674.25	2	740 904.33		R189	55 686.60	2	738 916.32	
L190	53 865.02	2	740 727.45		R190	55 782.01	2	738 822.26	
L191	54 377.07	2	740 250.71		R191	56 027.31	2	738 580.87	
L192	54 665.87	2	739 976.37		R192	56 171.23	2	738 436.68	
L193	55 699.02	2	738 956.95		R193	56 251.33	2	738 324.23	
L194	55 739.34	2	738 931.54		R194	56 277.78	2	738 283.50	
L195	55 744.99	2	738 935.73		R195	57 441.80	2	736 550.07	
L196	55 773.81	2	738 907.29		R196	57 729.84	2	736 122.09	
L197	55 791.85	2	738 866.02		R197	58 016.97	2	735 688.13	
L198	56 054.39	2	738 607.45		R198	57 972.40	2	735 667.78	
L199	56 197.94	2	738 462.19		R199	57 994.88	2	735 633.30	
L200	56 288.41	2	738 336.39		R200	58 037.14	2	735 652.70	
L201	56 342.19	2	738 254.88		R201	58 039.87	2	735 653.20	
L202	57 321.02	2	736 797.43		R202	58 183.90	2	735 437.85	
L203	57 379.90	2	736 709.35		R203	58 249.11	2	735 338.67	
L204	57 461.37	2	736 587.62		R204	58 661.74	2	734 712.55	
					Vel	21	Van	22	P991/17
					Sheet		of		

PADRESERWE KOÖRDINATE / ROAD RESERVE CO-ORDINATES											
LINKERKANT/LEFT HAND SIDE					REGTERKANT/RIGHT HAND SIDE						
	Y		X	WG 29°		Y		X			
L205	57	547.35	2	736	461.00	R205	58	768.61	2	734	547.92
L206	57	760.53	2	736	143.60	R206	58	848.81	2	734	439.57
L207	57	977.44	2	735	816.33						
L208	58	051.50	2	735	703.91						
L209	58	417.14	2	735	142.98						
L210	58	727.66	2	734	668.58						
L211	58	771.08	2	734	602.24						
L212	58	798.10	2	734	560.99						
L213	58	876.53	2	734	468.19						