

DEPARTMENT OF TRANSPORT

NO. 300

23 MARCH 2018

**THE SOUTH AFRICAN NATIONAL ROADS
AGENCY SOC LIMITED**


Registration No: 1998/009584/30

DECLARATION AMENDMENT OF NATIONAL ROAD R27 SECTION 7.

AMENDMENT OF DECLARATION No. 285 OF 2006.

By virtue of section 40(1)(b) of the South African National Roads Agency Limited and the National Roads Act, 1998 (Act No. 7 of 1998), I hereby amend Declaration No. 285 of 2006 by substituting a part of the Schedule, being the descriptive declaration of the route from its intersection with the Northern Cape/Western Cape Provincial Border, at time of declaration, up to Nieuwoudtville, with the accompanying sheets 1 to 6 of Plan No. P935/17.

(National Road R27 Section 7: Northern Cape/Western Cape Provincial Border – Nieuwoudtville)

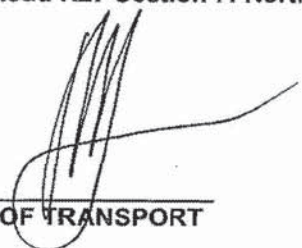

MINISTER OF TRANSPORT

DEPARTEMENT VAN VERVOER

NO. 300

23 MAART 2018

**DIE SUID-AFRIKAANSE NASIONALE
PADAGENTSKAP MSB BEPERK**

Registrasie No: 1998/009584/30


VERKLARING WYSIGING VAN NASIONALE PAD R27 SEKSIE 7.


WYSIGING VAN VERKLARING No. 285 VAN 2006.


Kragtens Artikel 40(1)(b) van die Wet op die Suid-Afrikaanse Nasionale Padagentskap Beperk en op Nasionale Paaie, Wet 1998 (Wet No. 7 van 1998), wysig ek hiermee Verklaring No. 285 van 2006 deur 'n gedeelte die Skedule te vervang, synde die gedeelte van die beskrywende verklaring van die pad vanaf die interseksie met die Noord Kaap/Wes Kaap Provinsiale Grens, tydens datum van verklaring, to by Nieuwoudtville, met bygaande velle 1 tot 6 van Plan No. P935/17.

(Nasionale Pad R27 Seksie 7: Noord Kaap/Wes Kaap Provinsiale Grens – Nieuwoudtville)


MINISTER VAN VERVOER

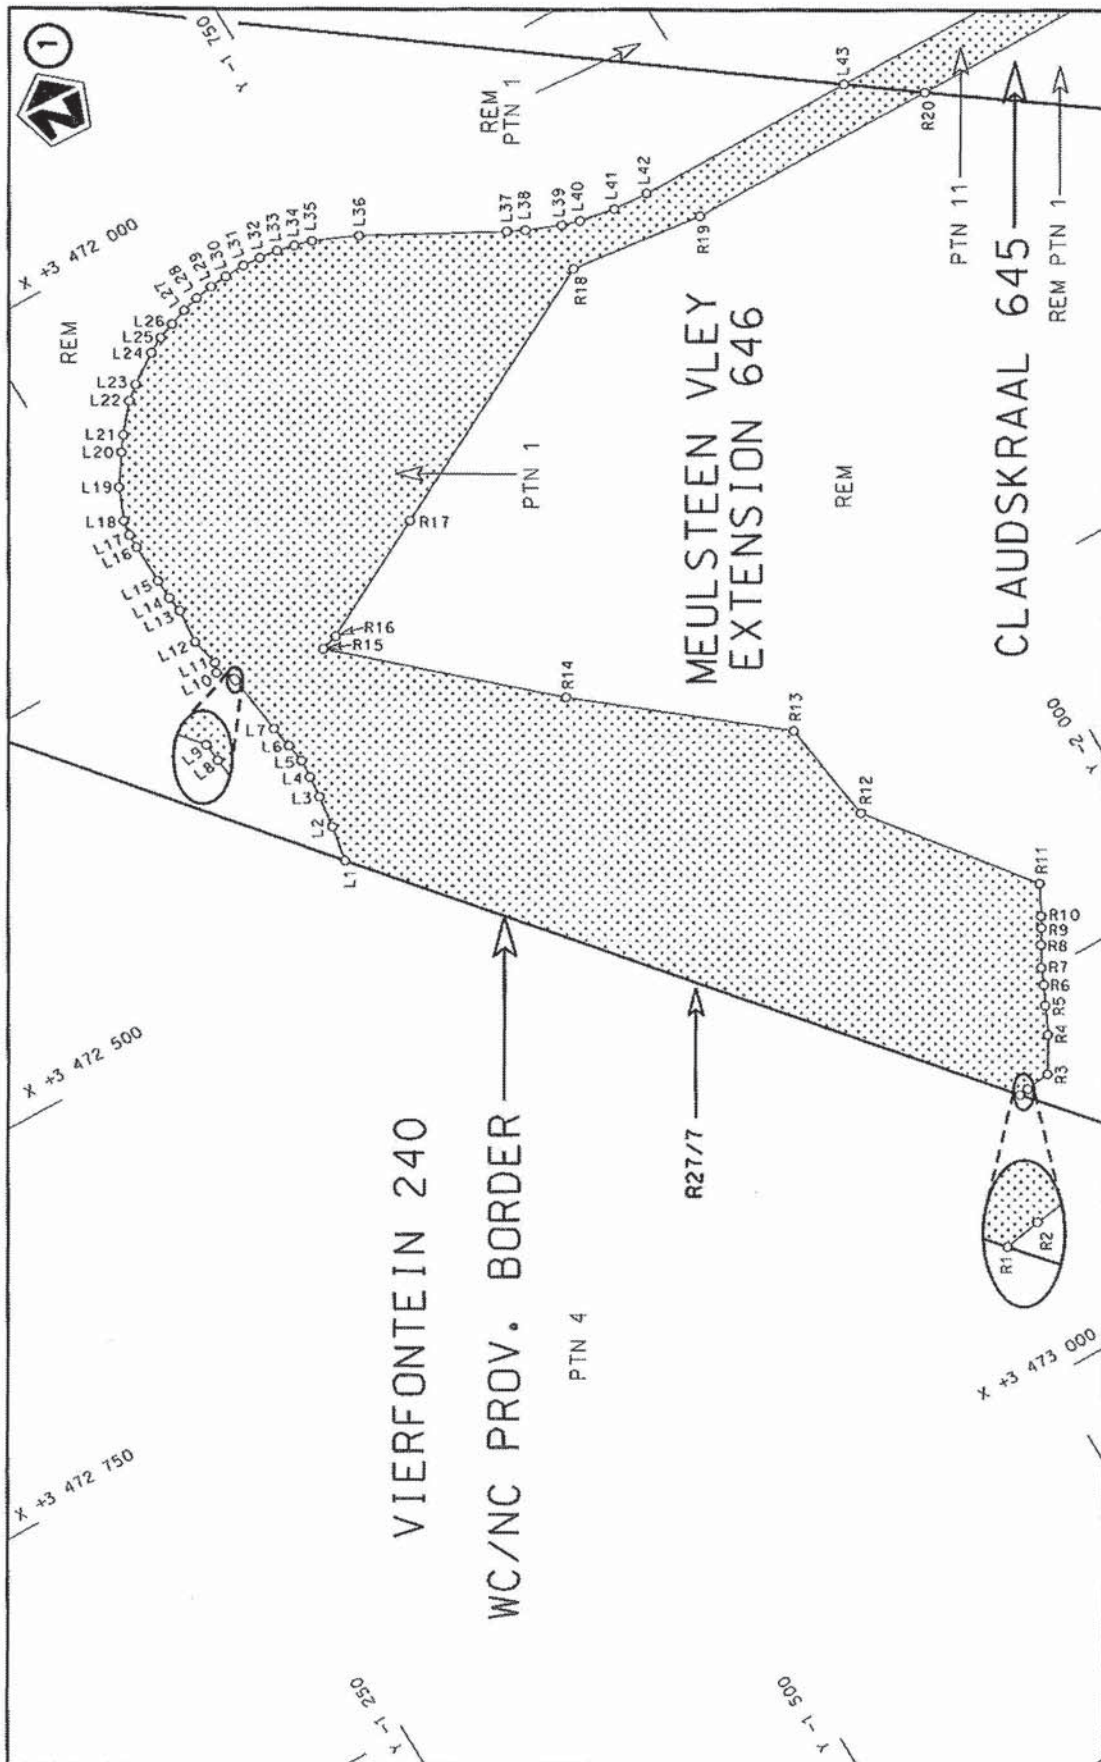


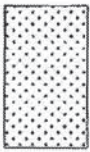
Die Suid Afrikaanse Nasionale Padagentskap MSB Bpk The South African National Roads Agency SOC Ltd	Die figuur getoon The figure shown		steldie padreserwe voor van 'n gedeelte represents the road reserve of a portion van Nasionale Roete R27 Sektie of National Route Section	Vel Sheet 1 of 6 Plan P935/17
---	---------------------------------------	---	--	-------------------------------------

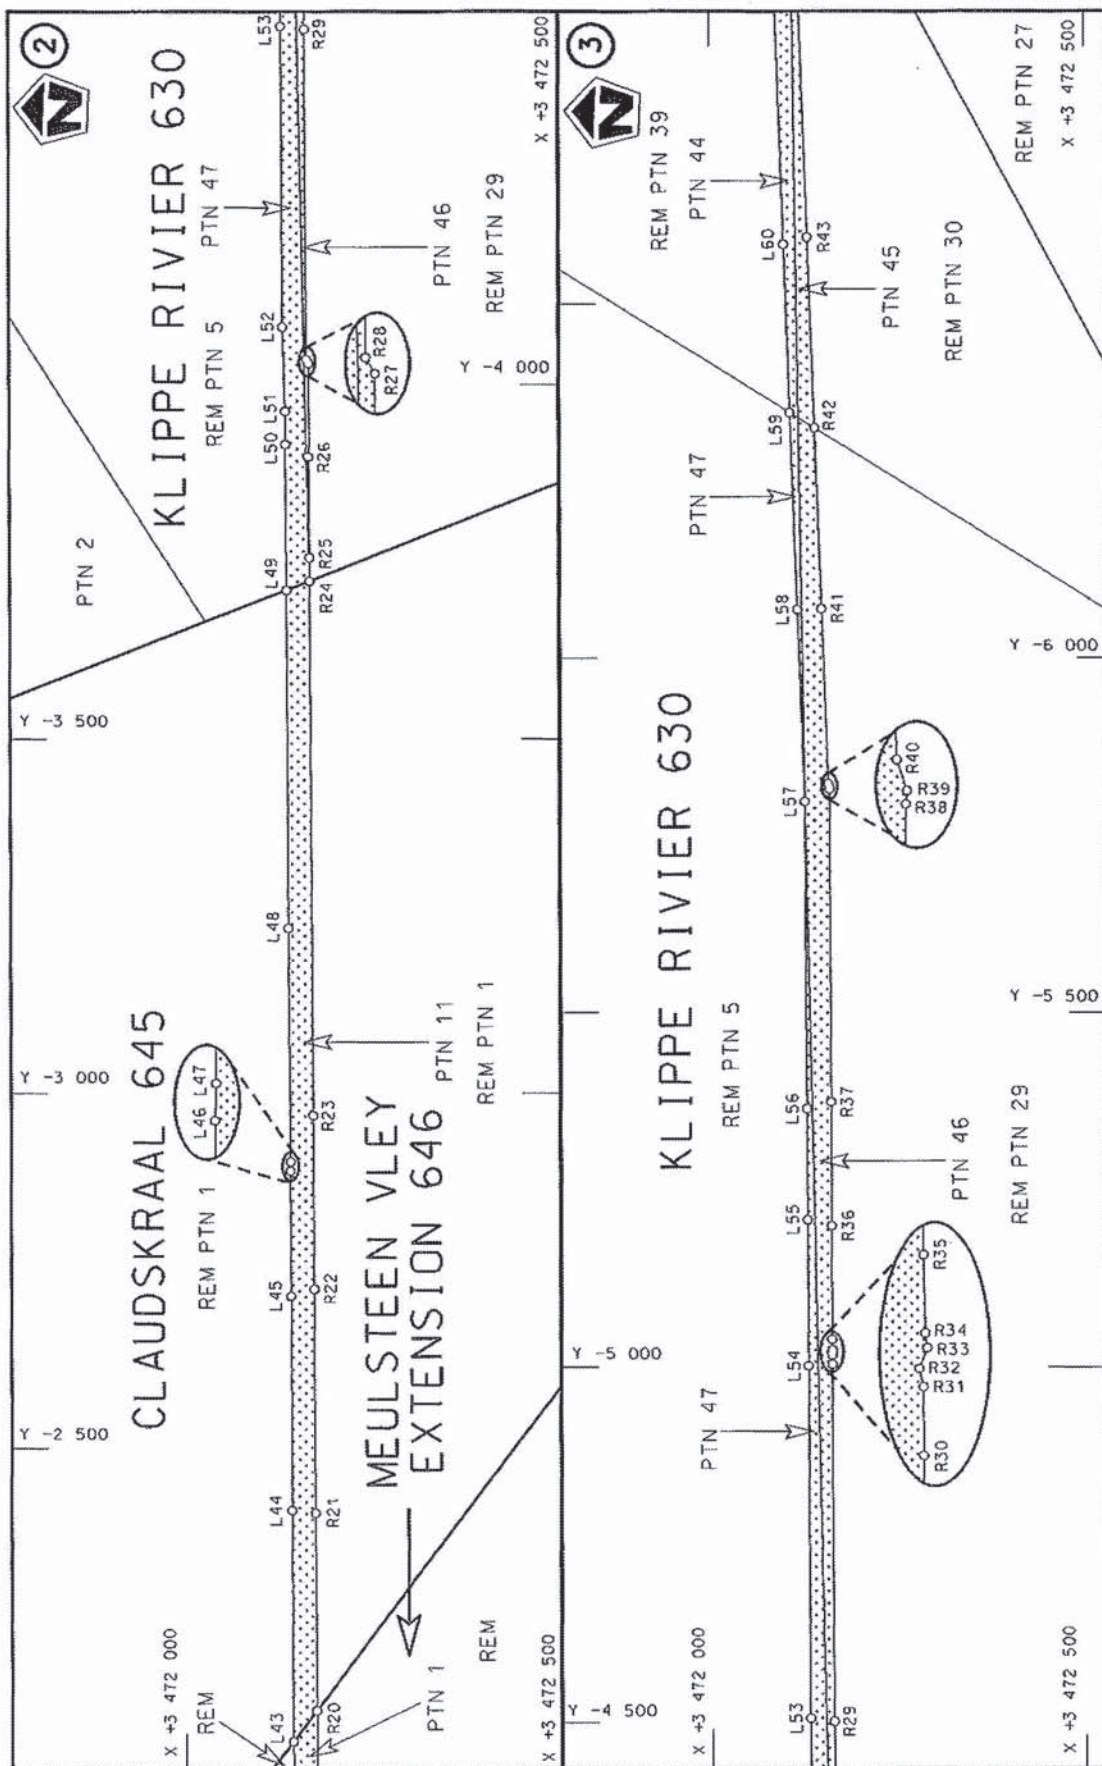

Die Suid Afrikaanse Nasionale Padagentskap MSB Bpk The South African National Roads Agency SOC Ltd	Die figuur getoon The figure shown	stel die padreserwe voor van 'n gedeelte represents the road reserve of a portion van Nasionale Roete R27 of National Route	Vel Sheet 2 of 6 Plan P935/17
---	---------------------------------------	--	--

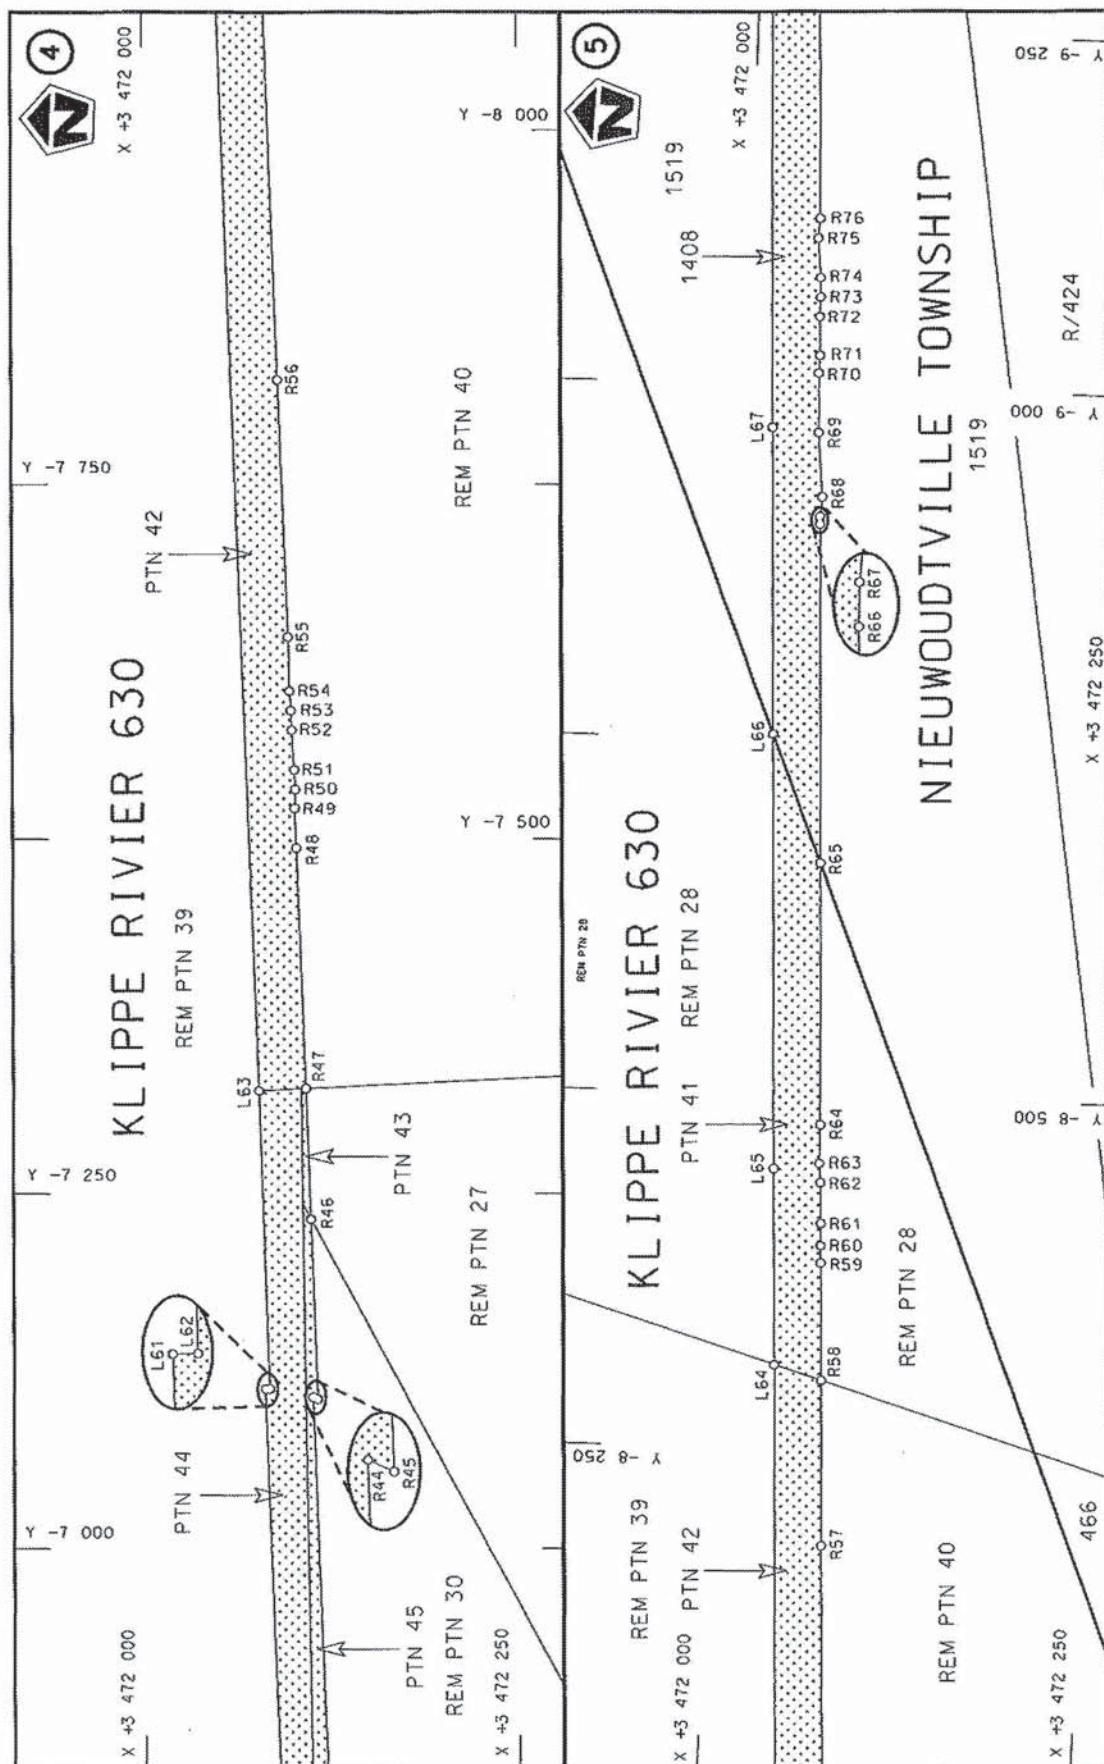

 Die Suid Afrikaanse Nasionale Padagentskap M&S Bpk	Die figuur getoon		stel die padreserwe voor van 'n gedeelte represents the road reserve of a portion	Val Sheet	3 of 6
The South African National Roads Agency SOC Ltd	The figure shown		van Nasionale Roete R27 of National Route	Plan	P935/17

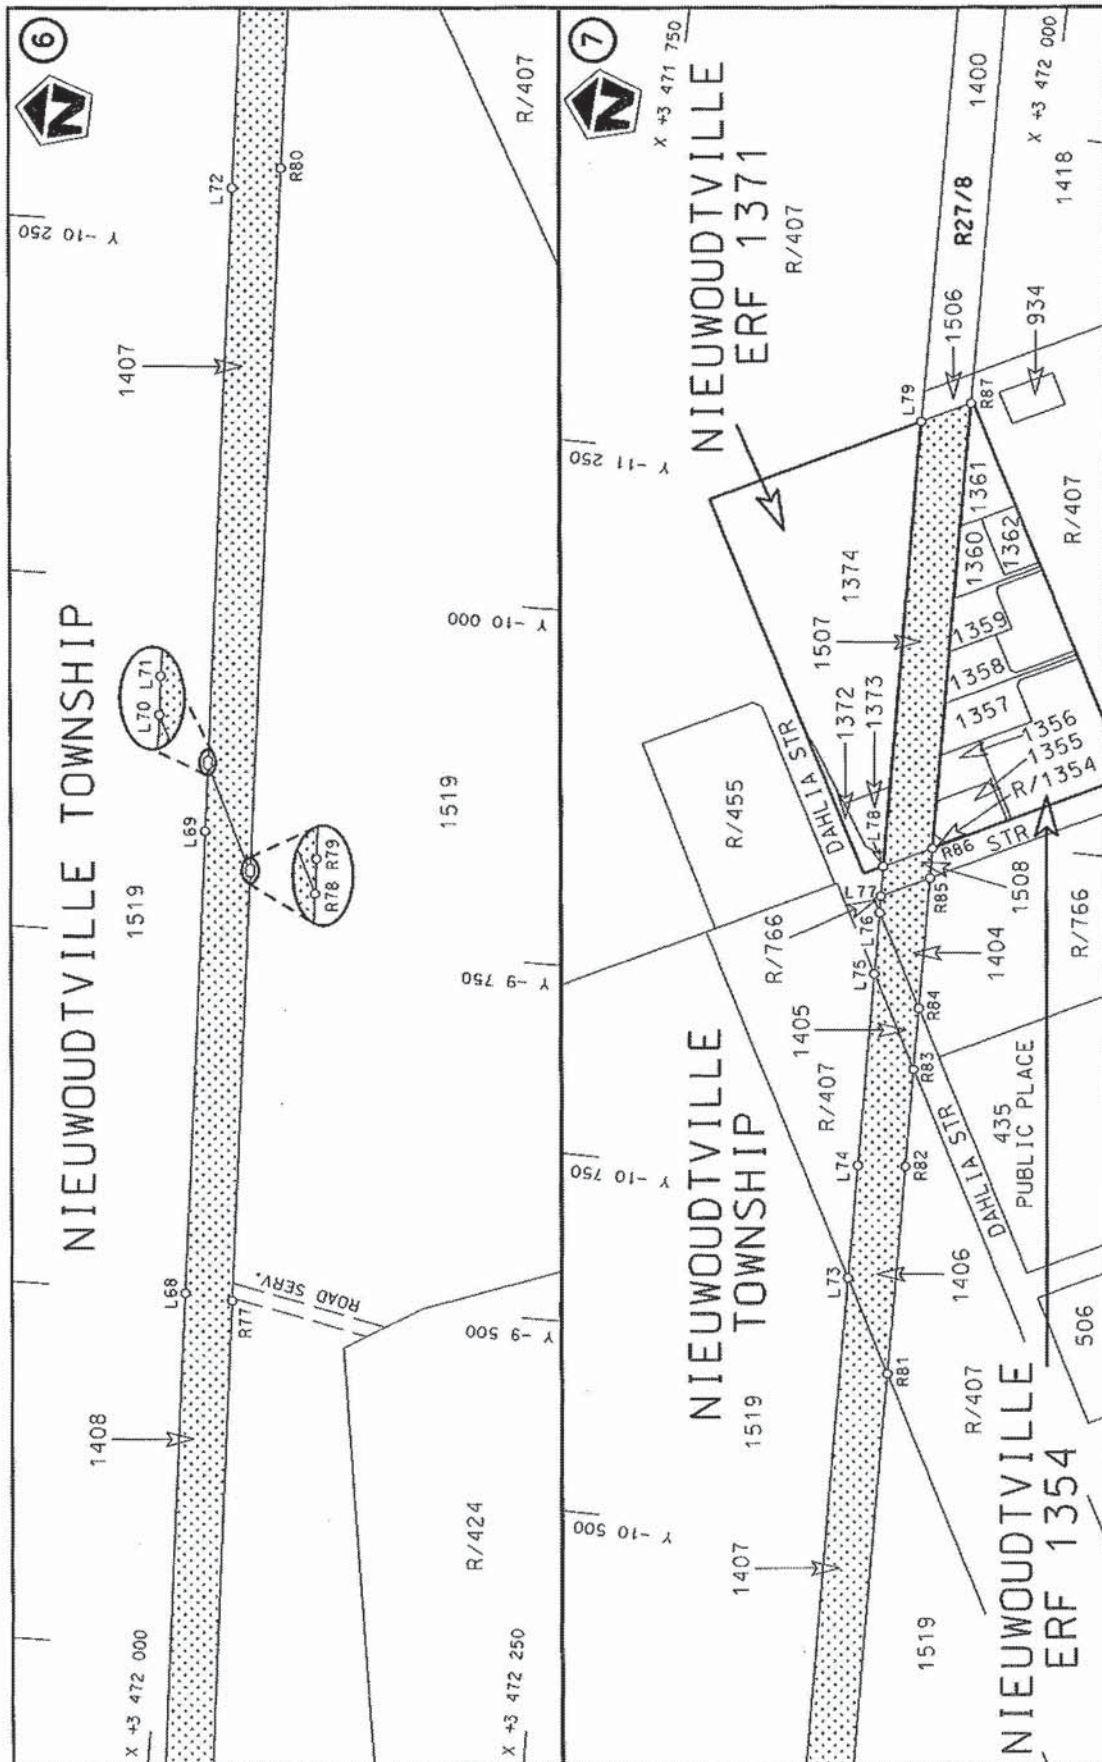

Die Suid Afrikaanse Nasionale Padagentskap MSB Bpk The South African National Roads Agency SOC Ltd	Die figuur getoon The figure shown	stelde padreserwe voor van 'n gedeelte represents the road reserve of a portion van Nasionale Roete R27 of National Route	Vel Sheet 4 of 6 Plan P935/17
---	---------------------------------------	--	---

PADRESERWE KOÖRDINATE / ROAD RESERVE CO-ORDINATES						
LINKERKANT/LEFT HAND SIDE				REGTERKANT/RIGHT HAND SIDE		
	Y	X	WG 19°		Y	X
L1	-1 523.76	3 472 449.26		R1	-1 830.79	3 472 817.74
L2	-1 528.26	3 472 424.17		R2	-1 837.30	3 472 816.51
L3	-1 531.43	3 472 401.68		R3	-1 854.09	3 472 814.15
L4	-1 532.92	3 472 386.52		R4	-1 868.26	3 472 790.32
L5	-1 533.69	3 472 373.49		R5	-1 876.99	3 472 771.50
L6	-1 531.86	3 472 360.18		R6	-1 883.48	3 472 758.43
L7	-1 529.29	3 472 344.72		R7	-1 887.91	3 472 747.19
L8	-1 524.29	3 472 302.66		R8	-1 895.86	3 472 733.03
L9	-1 524.16	3 472 300.99		R9	-1 902.09	3 472 722.84
L10	-1 515.97	3 472 291.35		R10	-1 906.07	3 472 715.54
L11	-1 518.54	3 472 284.68		R11	-1 916.71	3 472 695.25
L12	-1 514.51	3 472 265.61		R12	-1 838.72	3 472 592.79
L13	-1 516.58	3 472 241.17		R13	-1 829.16	3 472 520.16
L14	-1 515.09	3 472 230.01		R14	-1 708.67	3 472 423.25
L15	-1 514.53	3 472 215.74		R15	-1 586.02	3 472 312.68
L16	-1 514.04	3 472 188.03		R16	-1 597.78	3 472 308.98
L17	-1 514.22	3 472 178.32		R17	-1 681.97	3 472 263.45
L18	-1 516.06	3 472 167.94		R18	-1 865.13	3 472 164.31
L19	-1 525.11	3 472 145.81		R19	-1 957.18	3 472 174.54
L20	-1 539.06	3 472 125.18		R20	-2 130.32	3 472 173.84
L21	-1 546.13	3 472 115.23		R21	-2 408.61	3 472 172.72
L22	-1 561.75	3 472 096.35		R22	-2 723.92	3 472 171.70
L23	-1 571.34	3 472 088.62		R23	-2 968.75	3 472 170.86
L24	-1 591.48	3 472 074.47		R24	-3 722.76	3 472 167.73
L25	-1 602.40	3 472 068.49		R25	-3 755.90	3 472 167.65
L26	-1 613.80	3 472 063.83		R26	-3 897.75	3 472 167.45
L27	-1 625.60	3 472 059.50		R27	-4 030.21	3 472 167.23
L28	-1 637.34	3 472 056.18		R28	-4 035.87	3 472 164.00
L29	-1 649.57	3 472 054.04		R29	-4 501.83	3 472 162.37
L30	-1 661.75	3 472 052.67		R30	-5 004.09	3 472 160.98
L31	-1 675.89	3 472 052.02		R31	-5 017.17	3 472 160.73
L32	-1 688.04	3 472 052.78		R32	-5 019.39	3 472 160.25
L33	-1 700.39	3 472 054.24		R33	-5 023.06	3 472 161.57
L34	-1 712.30	3 472 056.76		R34	-5 024.84	3 472 161.34
L35	-1 724.20	3 472 059.98		R35	-5 039.45	3 472 160.95
L36	-1 753.38	3 472 072.53		R36	-5 199.58	3 472 160.40
L37	-1 840.02	3 472 119.24		R37	-5 374.14	3 472 159.98
L38	-1 850.97	3 472 124.84		R38	-5 815.51	3 472 158.64
L39	-1 873.83	3 472 133.84		R39	-5 817.85	3 472 158.86
L40	-1 885.66	3 472 137.17		R40	-5 823.30	3 472 157.15
L41	-1 909.88	3 472 141.33		R41	-6 070.19	3 472 148.64
L42	-1 934.43	3 472 142.84		R42	-6 325.48	3 472 139.66
L43	-2 087.04	3 472 142.37		R43	-6 594.67	3 472 130.18
L44	-2 412.25	3 472 141.37		R44	-7 106.59	3 472 112.46
L45	-2 714.08	3 472 140.42		R45	-7 105.14	3 472 115.54
L46	-2 890.42	3 472 139.71		R46	-7 231.84	3 472 111.20
L47	-2 903.51	3 472 140.02		R47	-7 323.91	3 472 108.04
L48	-3 233.06	3 472 137.91		R48	-7 493.59	3 472 102.14
L49	-3 710.00	3 472 136.66		R49	-7 521.52	3 472 101.20
L50	-3 915.83	3 472 135.96		R50	-7 534.82	3 472 101.59
L51	-3 962.78	3 472 135.81		R51	-7 548.77	3 472 101.00
				Vel 5	Van 6	P935/17
				Sheet	of	

PADRESERWE KOÖRDINATE / ROAD RESERVE CO-ORDINATES									
LINKERKANT/LEFT HAND SIDE					REGTERKANT/RIGHT HAND SIDE				
	Y		X	WG 19°		Y		X	
L52	-4 081.88	3	472 132.55		R52	-7 576.61	3	472 099.26	
L53	-4 506.09	3	472 130.89		R53	-7 590.44	3	472 098.69	
L54	-5 001.89	3	472 129.00		R54	-7 604.25	3	472 097.89	
L55	-5 207.87	3	472 128.17		R55	-7 642.29	3	472 097.01	
L56	-5 364.55	3	472 127.53		R56	-7 823.79	3	472 090.56	
L57	-5 797.54	3	472 125.69		R57	-8 183.29	3	472 078.00	
L58	-6 068.32	3	472 116.81		R58	-8 299.61	3	472 073.89	
L59	-6 346.84	3	472 107.12		R59	-8 382.31	3	472 070.97	
L60	-6 584.02	3	472 098.87		R60	-8 394.42	3	472 070.28	
L61	-7 112.07	3	472 080.50		R61	-8 410.10	3	472 069.92	
L62	-7 112.15	3	472 083.45		R62	-8 438.85	3	472 068.80	
L63	-7 322.37	3	472 076.72		R63	-8 452.35	3	472 067.45	
L64	-8 309.63	3	472 042.31		R64	-8 479.64	3	472 067.34	
L65	-8 447.76	3	472 037.19		R65	-8 664.18	3	472 061.06	
L66	-8 754.18	3	472 026.49		R66	-8 903.06	3	472 052.92	
L67	-8 970.29	3	472 018.95		R67	-8 908.54	3	472 052.80	
L68	-9 500.42	3	472 000.33		R68	-8 922.32	3	472 053.55	
L69	-9 826.38	3	471 989.29		R69	-8 967.71	3	472 049.73	
L70	-9 872.94	3	471 987.61		R70	-9 009.53	3	472 048.56	
L71	-9 876.26	3	471 987.49		R71	-9 022.14	3	472 048.67	
L72	-10 280.27	3	471 973.18		R72	-9 049.33	3	472 047.77	
L73	-10 684.97	3	471 959.13		R73	-9 063.06	3	472 047.94	
L74	-10 764.69	3	471 956.36		R74	-9 076.86	3	472 047.35	
L75	-10 899.93	3	471 951.61		R75	-9 104.73	3	472 045.02	
L76	-10 943.17	3	471 950.09		R76	-9 118.64	3	472 045.72	
L77	-10 955.02	3	471 949.68		R77	-9 497.68	3	472 031.95	
L78	-10 975.84	3	471 948.67		R78	-9 799.41	3	472 021.35	
L79	-11 290.78	3	471 937.69		R79	-9 802.52	3	472 021.24	
					R80	-10 296.53	3	472 004.17	
					R81	-10 621.17	3	471 992.94	
					R82	-10 767.53	3	471 987.87	
					R83	-10 836.07	3	471 985.48	
					R84	-10 879.23	3	471 983.97	
					R85	-10 971.49	3	471 980.74	
					R86	-10 992.48	3	471 980.01	
					R87	-11 307.45	3	471 969.13	