

DEPARTMENT OF TRANSPORT

NO. 308

23 MARCH 2018

**THE SOUTH AFRICAN NATIONAL ROADS
AGENCY SOC LIMITED**


Registration No: 1998/009584/30

DECLARATION AMENDMENT OF NATIONAL ROAD N14 SECTION 5

AMENDMENT OF DECLARATION No. 629 OF 2005.

By virtue of section 40(1)(b) of the South African National Roads Agency Limited and the National Roads Act, 1998 (Act No. 7 of 1998), I hereby amend Declaration No. 629 of 2005 by substituting a part of the Schedule, being the descriptive declaration of the route from Upington up to Olifantshoek, with the accompanying sheets 1 to 33 of Plan No. P934/17.

(National Road N14 Section 5: Upington - Olifantshoek)

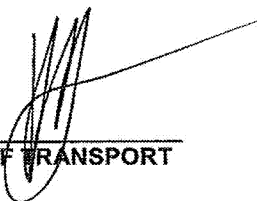
MINISTER OF TRANSPORT

DEPARTEMENT VAN VERVOER

NO. 308

23 MAART 2018

**DIE SUID-AFRIKAANSE NASIONALE
PADAGENTSKAP MSB BEPERK**


Registrasie No: 1998/009584/30


VERKLARING WYSIGING VAN NASIONALE PAD N14 SEKSIE 5

WYSIGING VAN VERKLARING No. 629 VAN 2005.


Kragtens Artikel 40(1)(b) van die Wet op die Suid-Afrikaanse Nasionale Padagentskap Beperk en op Nasionale Paale, Wet 1998 (Wet No. 7 van 1998), wysig ek hiermee Verklaring No. 629 van 2005 deur 'n gedeelte die Skedule te vervang, synde die gedeelte van die beskrywende verklaring van die pad vanaf Uppington tot by Olifantshoek, met bygaande velle 1 tot 33 van Plan No. P934/17.

(Nasionale Pad N14 Seksie 5: Uppington - Olifantshoek)

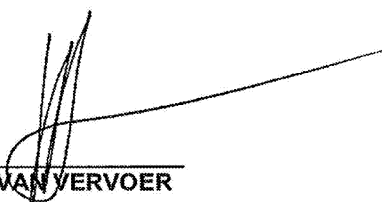

MINISTER VAN VERVOER

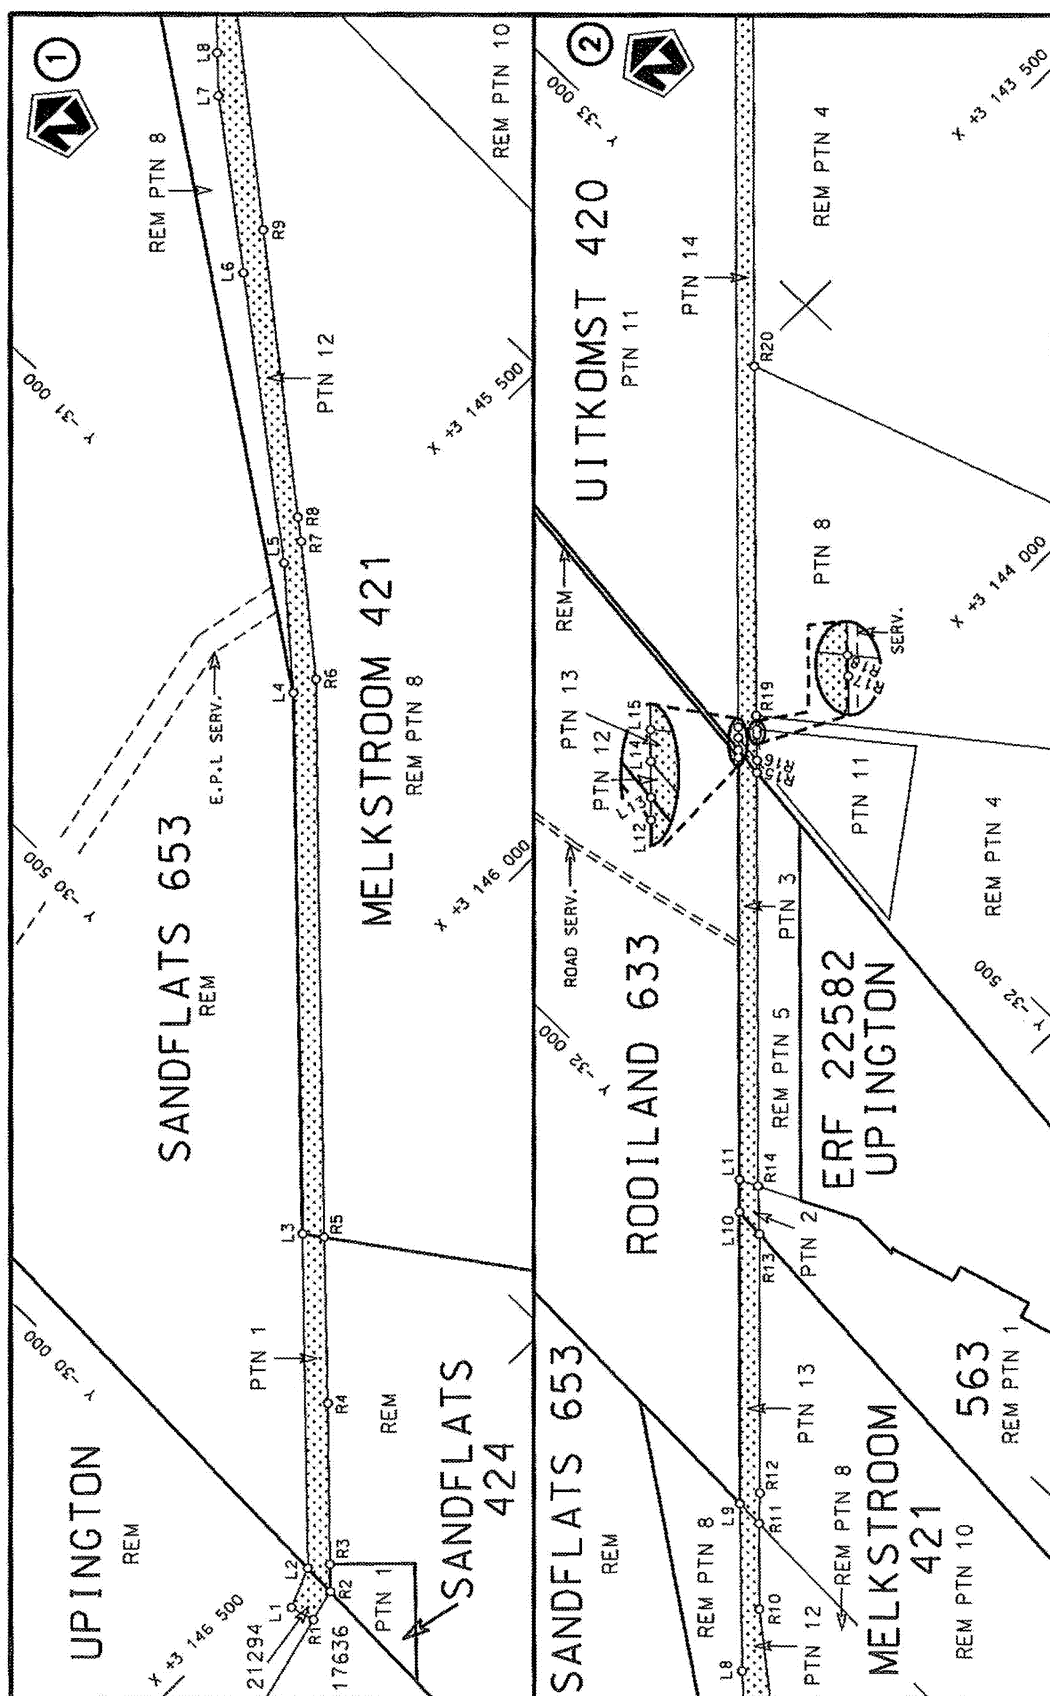



Die Suid Afrikaanse Nasionale Padagentskap MSB Bpk The South African National Roads Agency SOC Ltd	Die figuur getoon The figure shown	steldie padreserwe voor van 'n gedeelte represents the road reserve of a portion van Nasionale Roete N14 Sekse of National Route N14 Section	Vel Sheet 1 of 33 Plan P934/17
---	---------------------------------------	---	--------------------------------------

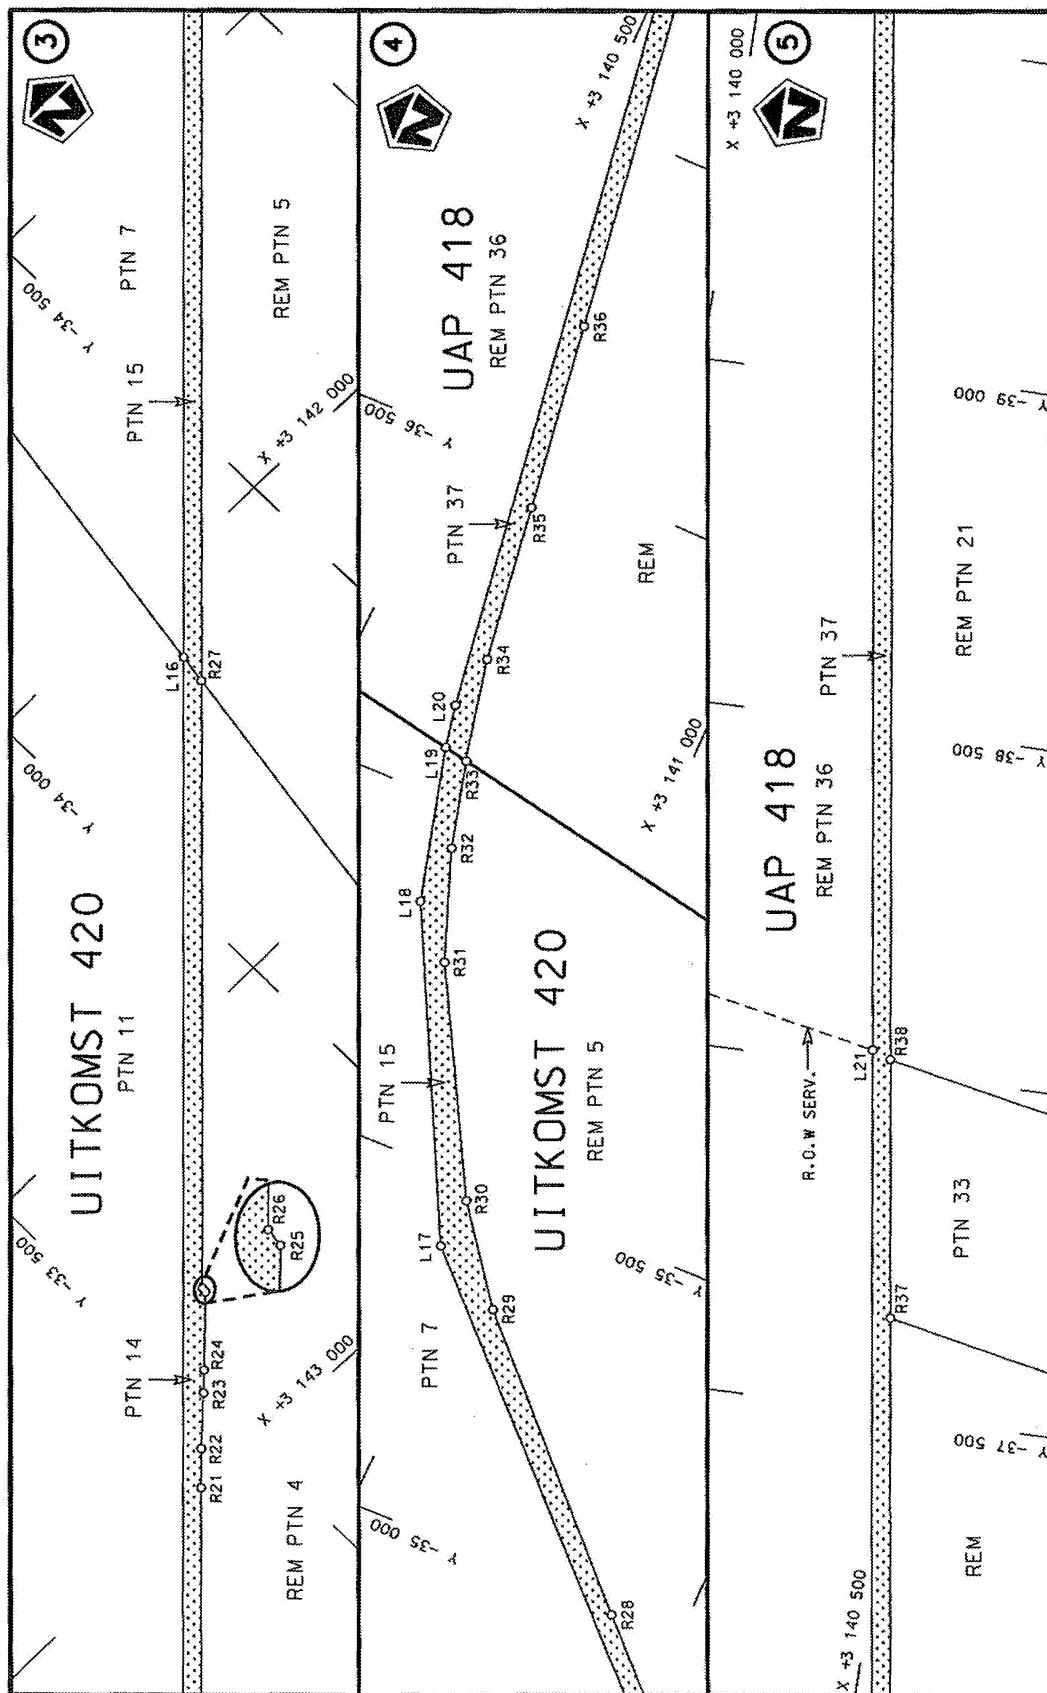


Die Suid Afrikaanse Nasionale Padagentskap MSB Bpk The South African National Roads Agency SOC Ltd	Die figuur getoon The figure shown	 stel die padreserwe voor van 'n gedeelte represents the road reserve of a portion van Nasionale Roete N14 of National Route	Vel Sheet 2 of 33 Plan P934/17
---	---------------------------------------	---	--------------------------------------

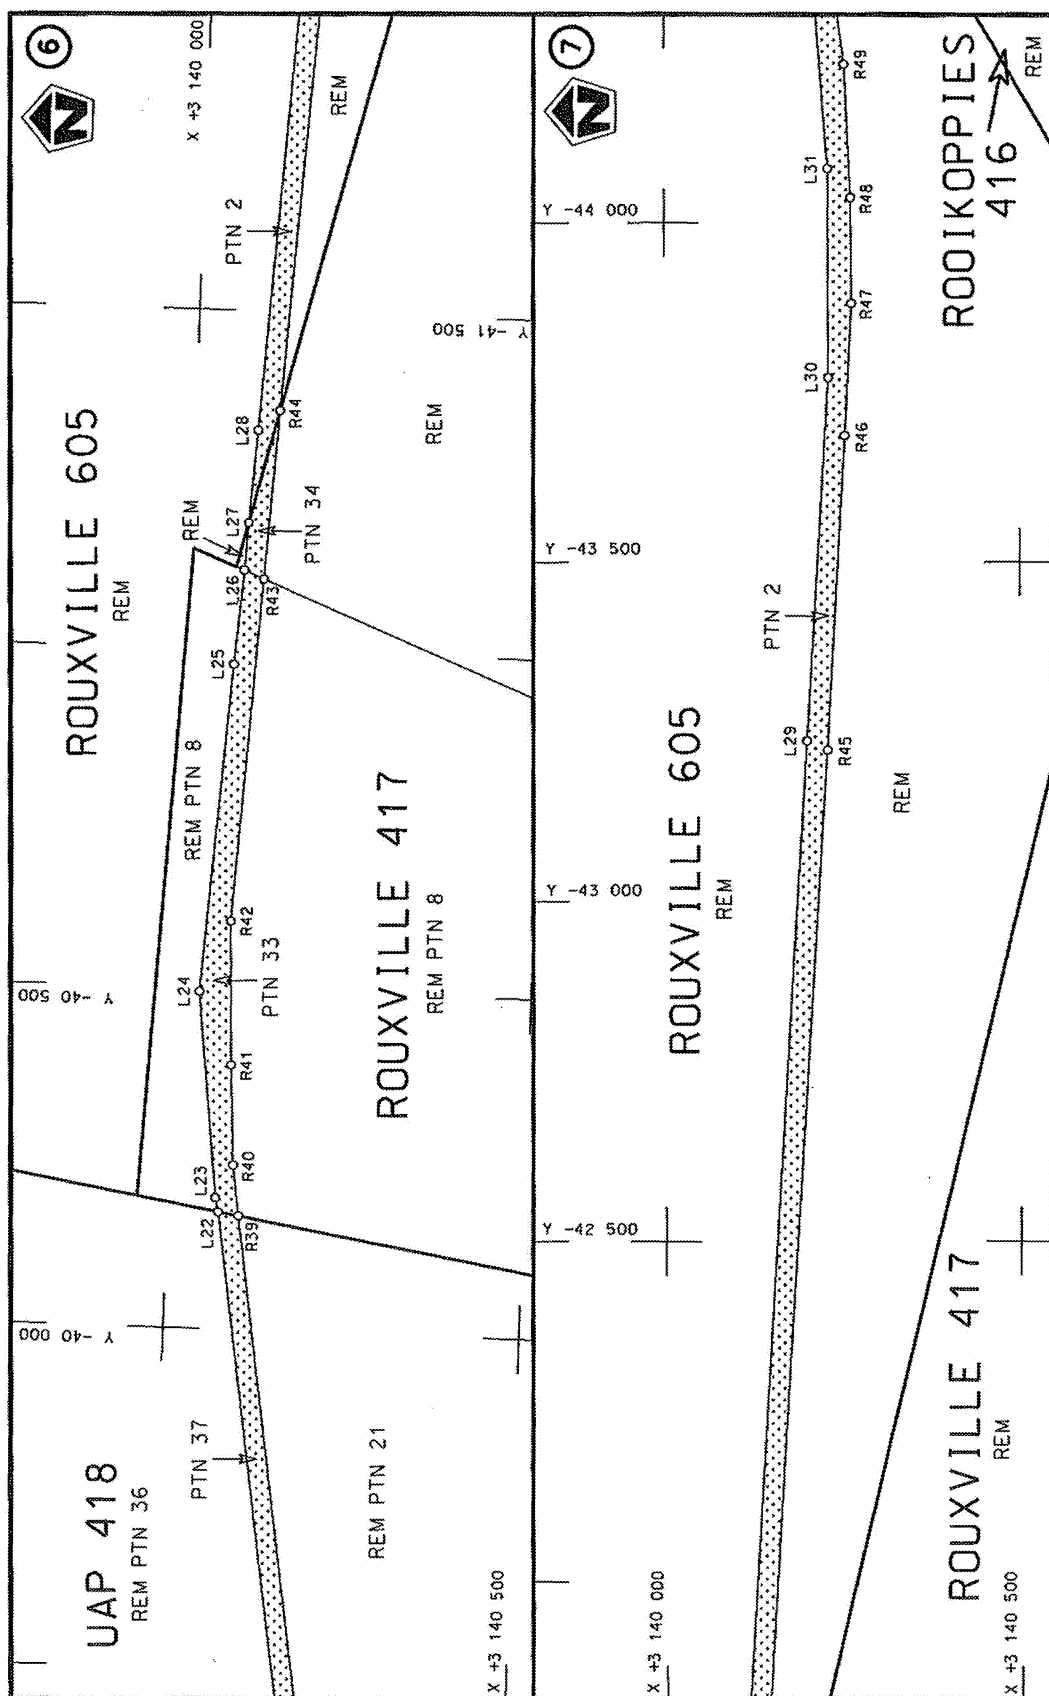

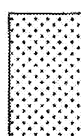
Die Suid Afrikaanse Nasionale Padagentskap MSB Bpk The South African National Roads Agency SOC Ltd	Die figuur getoon The figure shown		stel die padreserwe voor van 'n gedeelte represents the road reserve of a portion van Nasionale Roete N14 of National Route	5	Val Sheet 3 of 33	Plan P934/17
---	---------------------------------------	---	--	---	----------------------	--------------

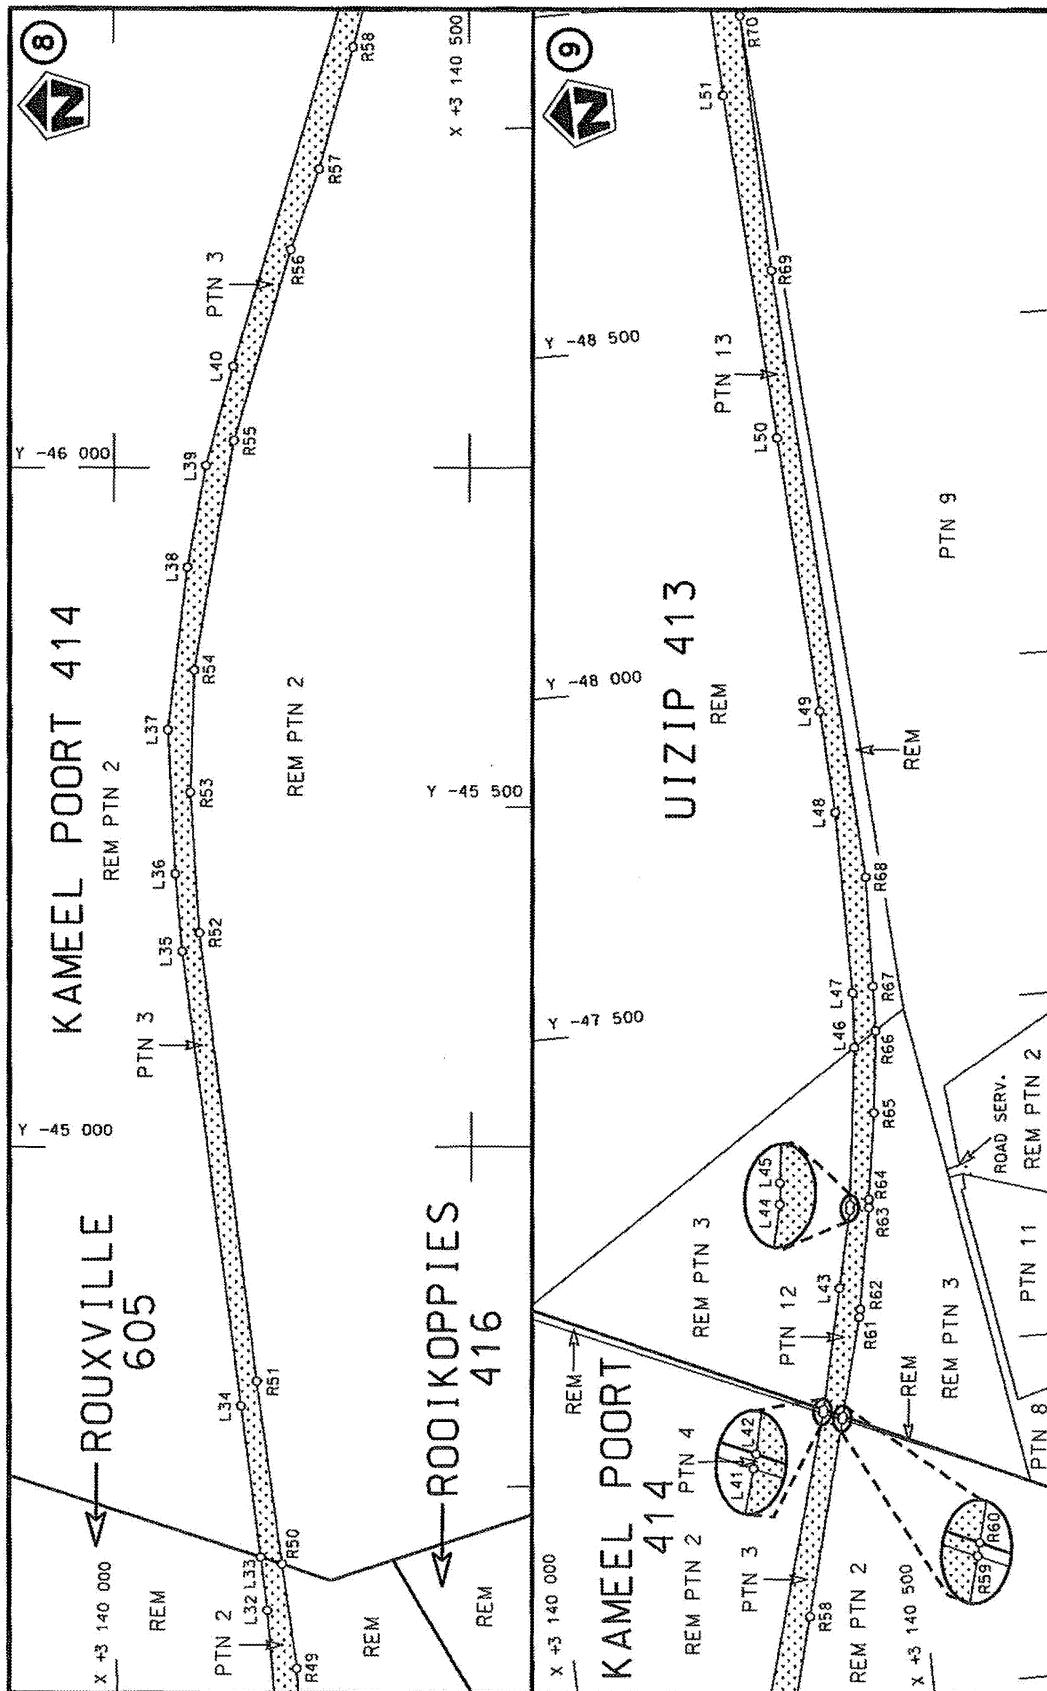


Die Suid Afrikaanse Nasionale Podagentskap MSB Bpk The South African National Roads Agency SOC Ltd	Die figuur getoon The figure shown		steldie padreserwe voor van 'n gedeelte represents the road reserve of a portion van Nasionale Roete N14 of National Route N14	5	Vel Sheet 4 of 33	Plan P934/17
---	---------------------------------------	---	---	---	----------------------	--------------

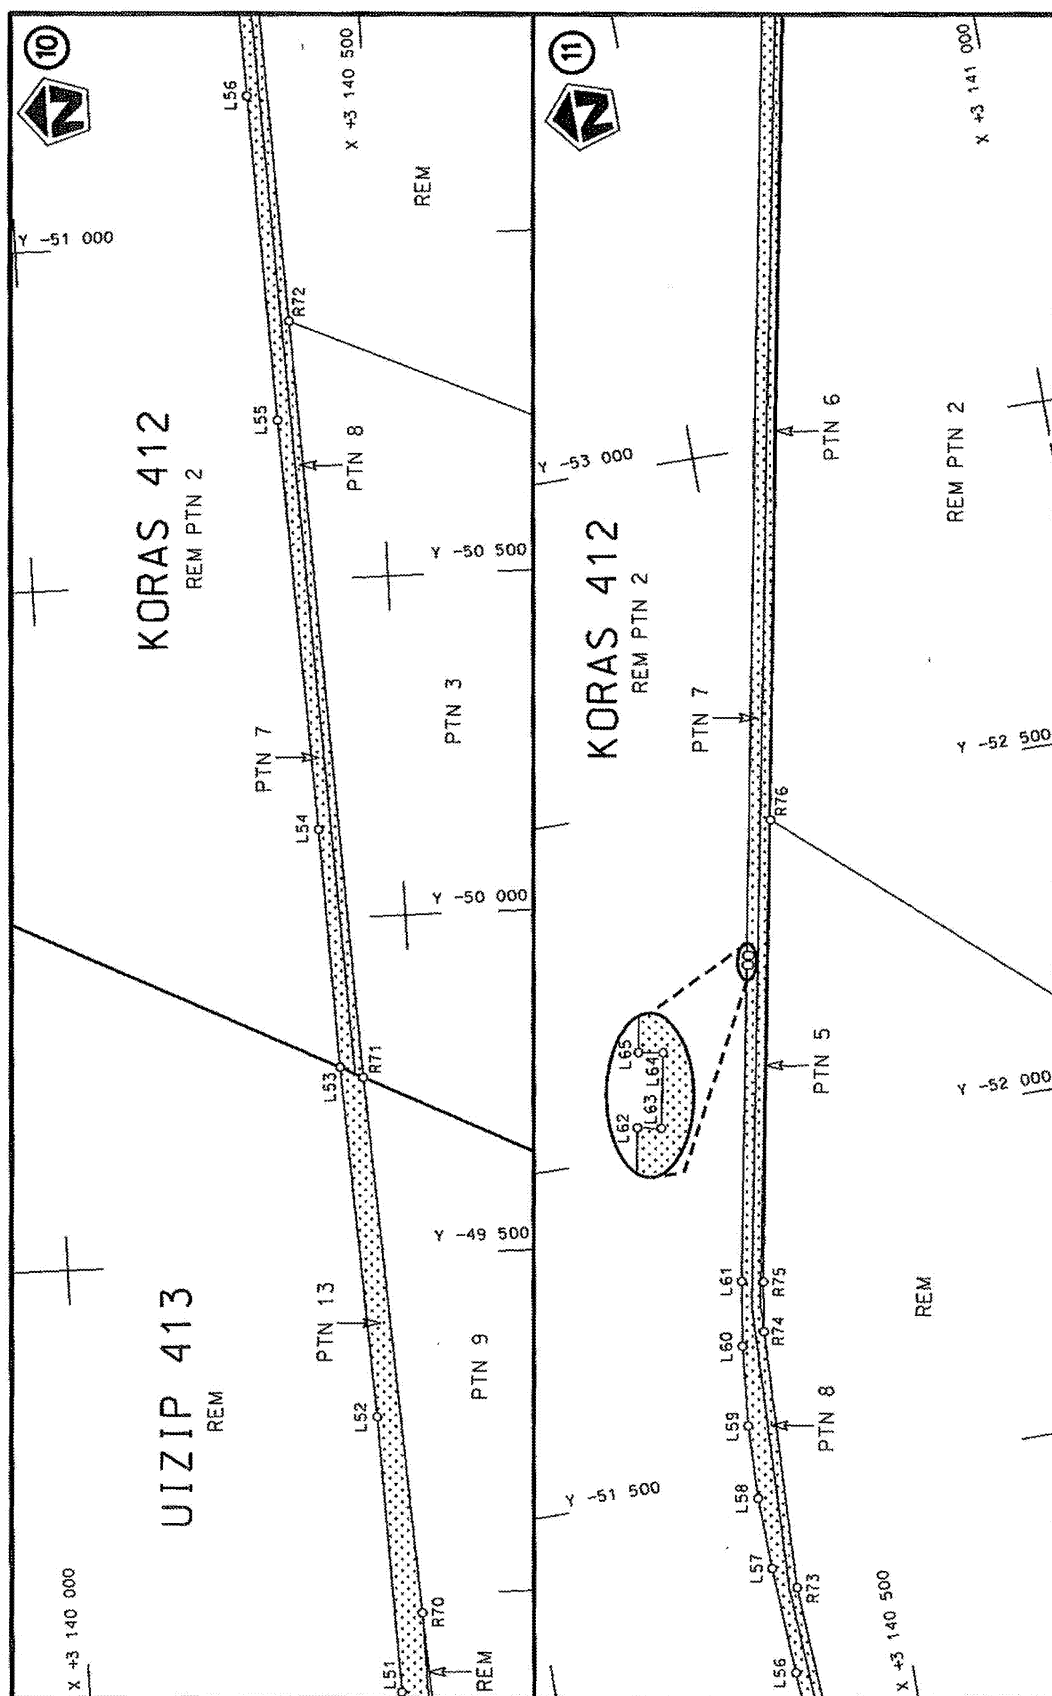


Die Suid Afrikaanse Nasionale Padogenskap MSB Bpk	Die figuur getoon		stel die padreserwe voor van 'n gedeelte represents the road reserve of a portion van Nasionale Roete N14 of National Route	5	Vel Sheet	5 of	33
The South African National Roads Agency SOC Ltd	The figure shown				Plan	P934/17	

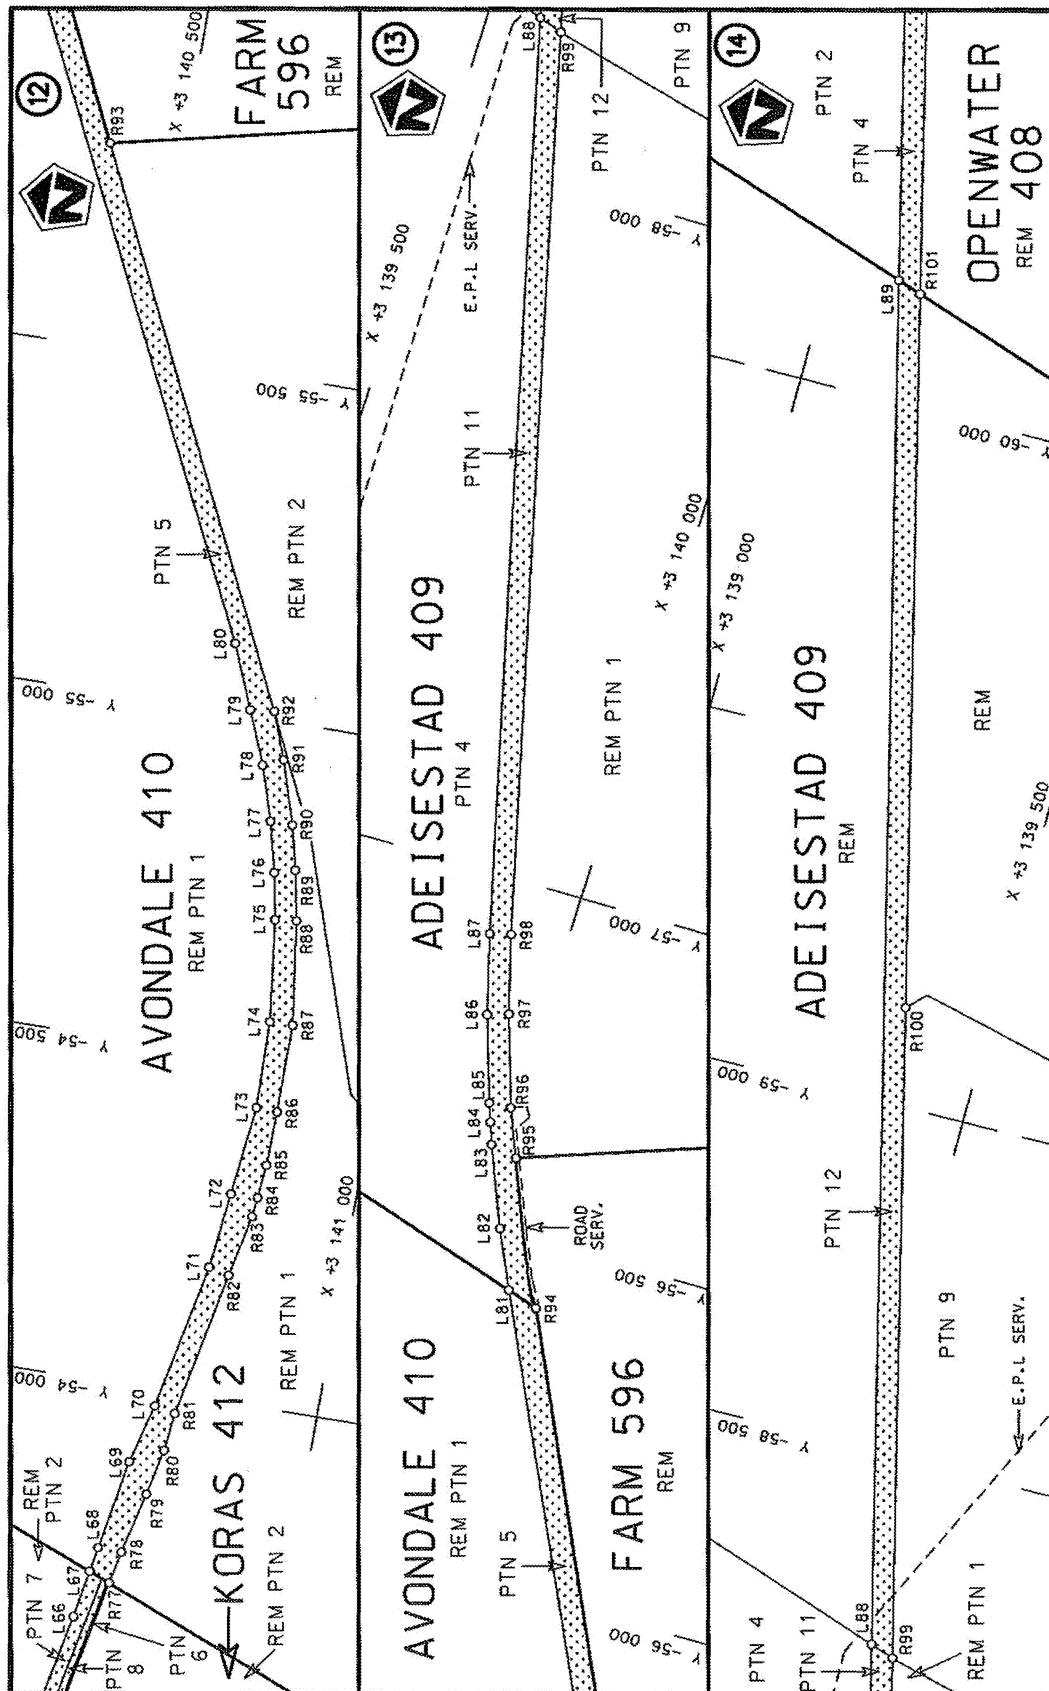


Die Suid Afrikaanse Nasionale Padagentskap MSB Bpk The South African National Roads Agency SOC Ltd	Die figuur getoon The figure shown	 stel die padreserwe voor van 'n gedeelte represents the road reserve of a portion van Nasionale Roete N14 of National Route	Vel Sheet 6 of 33 Plan P934/17
5	N14 Seksie Section	5	5

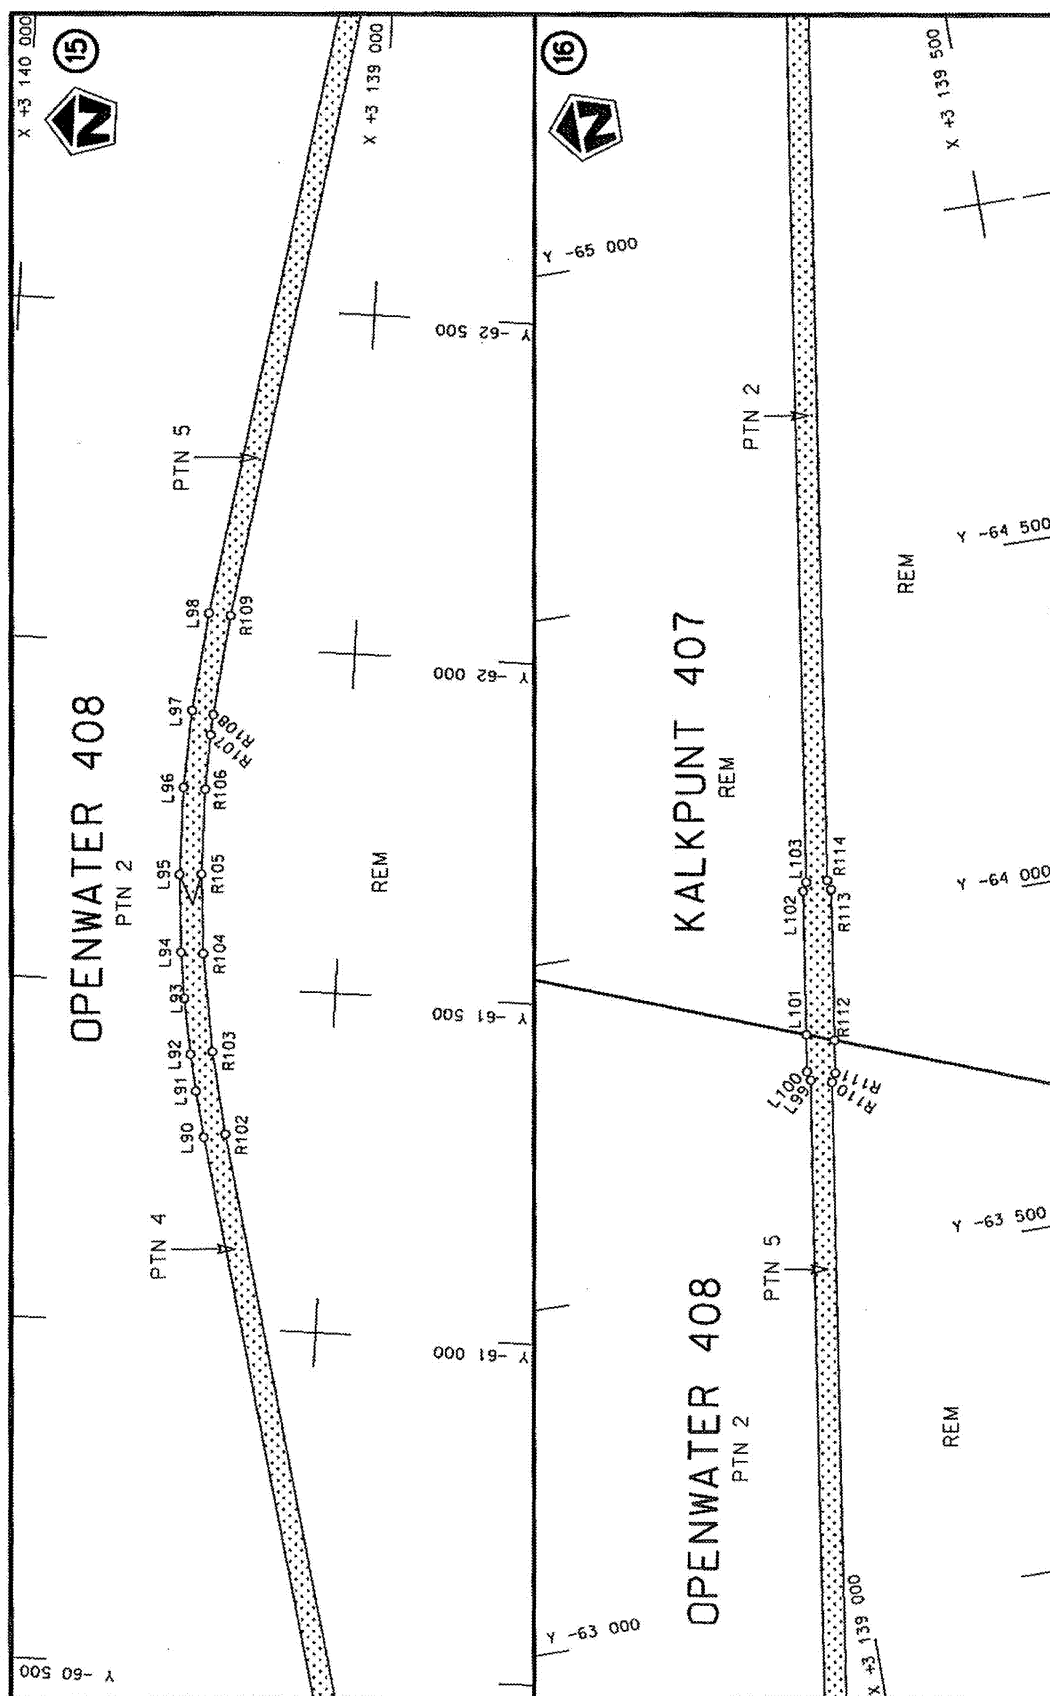


Die Suid Afrikaanse Nasionale Padagentskap MSB Bpk The South African National Roads Agency SOC Ltd	Die figuur getoon The figure shown	 stel die padreserwe voor van 'n gedeelte represents the road reserve of a portion van Nasionale Roete N14 of National Route N14 Section	Vel Sheet 7 of 33 Plan P934/17
---	---------------------------------------	---	--------------------------------------

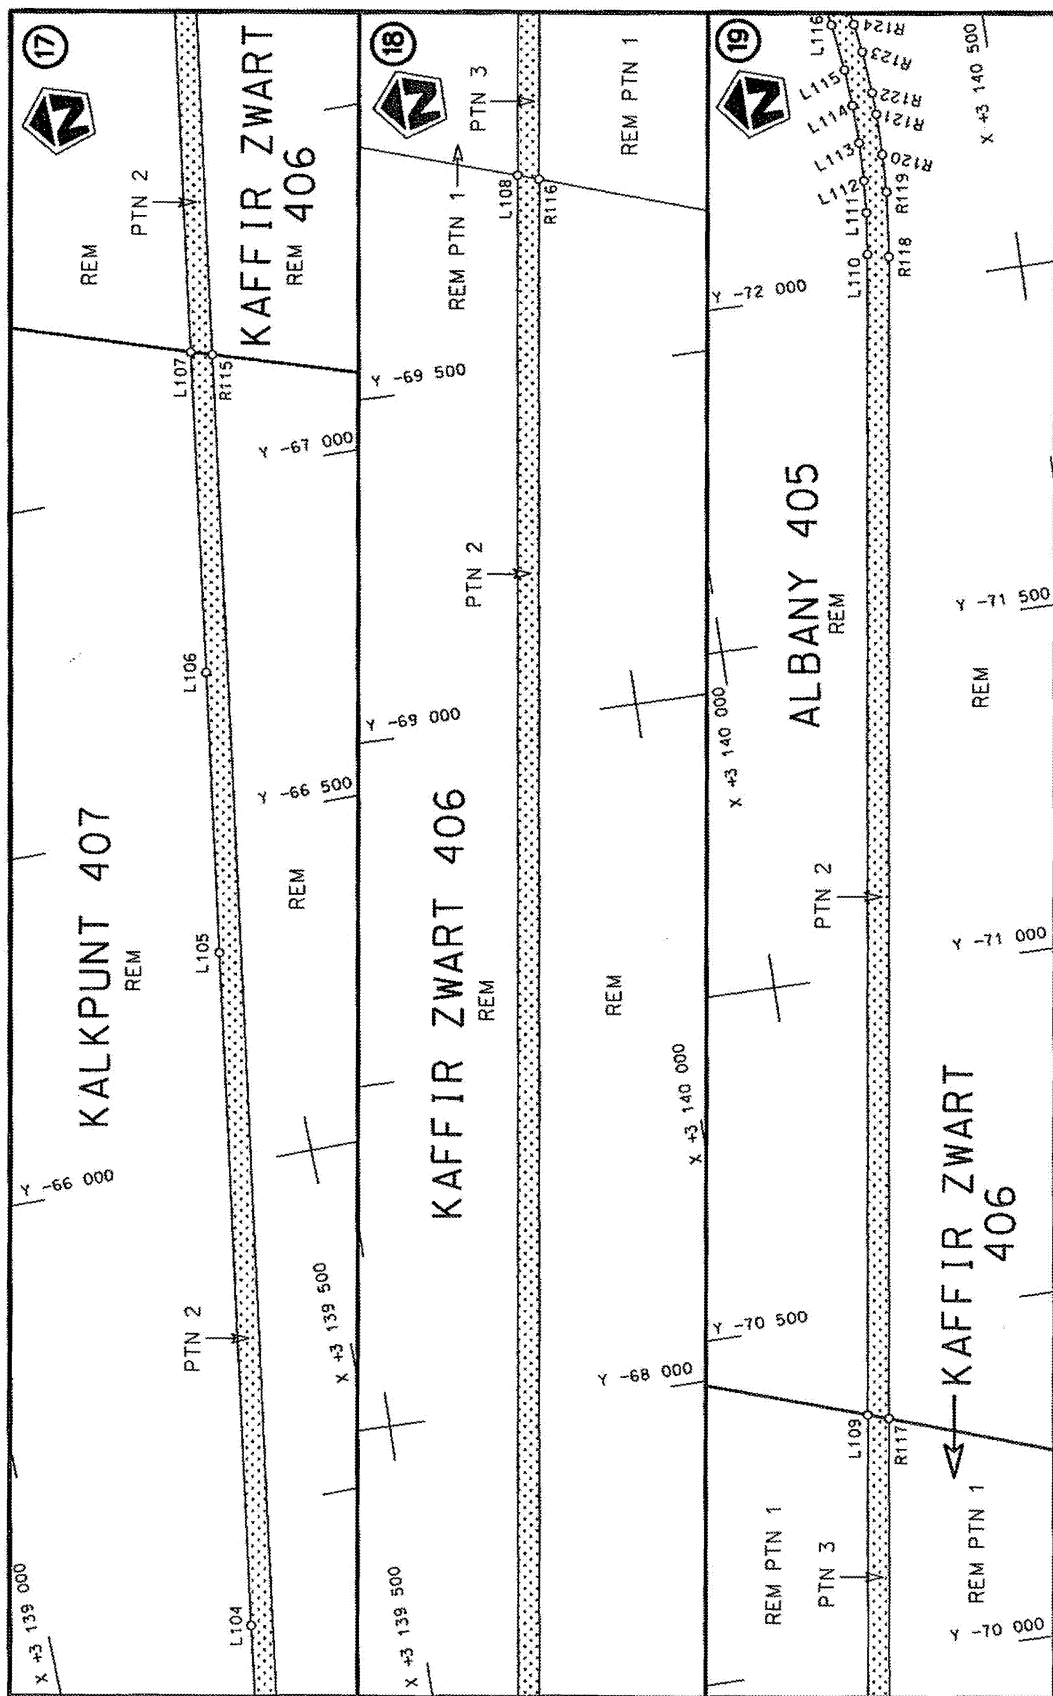


Die Suid Afrikaanse Nasionale Padagentskap MSB Bpk The South African National Roads Agency SOC Ltd	Die figuur getoon The figure shown	stel die padreserwe voor van 'n gedeelte represents the road reserve of a portion van Nasionale Roete N14 of National Route	Val Sheet Plan	8 of 33	5 Sektie Section	P934/17
---	---------------------------------------	--	----------------------	---------------	------------------------	---------

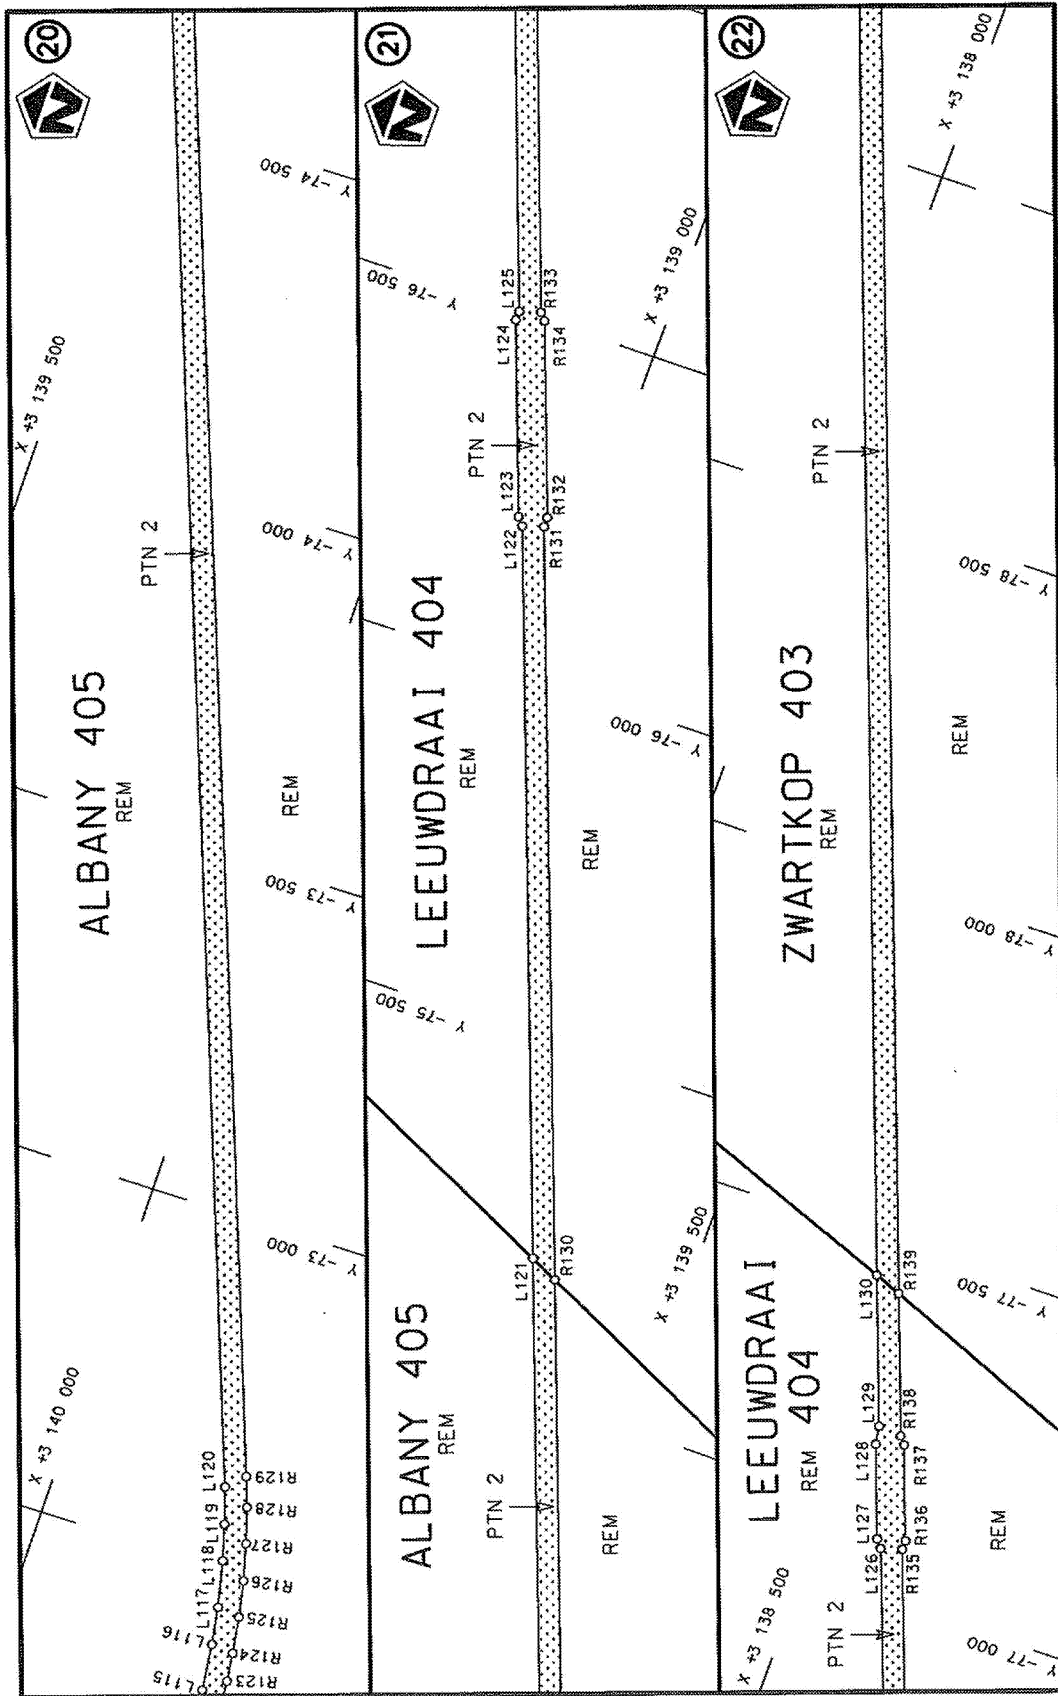


Die Suid Afrikaanse Nasionale Padagentskap MSB Bpk The South African National Roads Agency SOC Ltd	Die figuur getoon The figure shown	stel die padreserwe voor van 'n gedeelte represents the road reserve of a portion van Nasionale Roete N14 of National Route Section	Vel Sheet 9 of 33 Plan P934/17
---	---------------------------------------	--	-----------------------------------

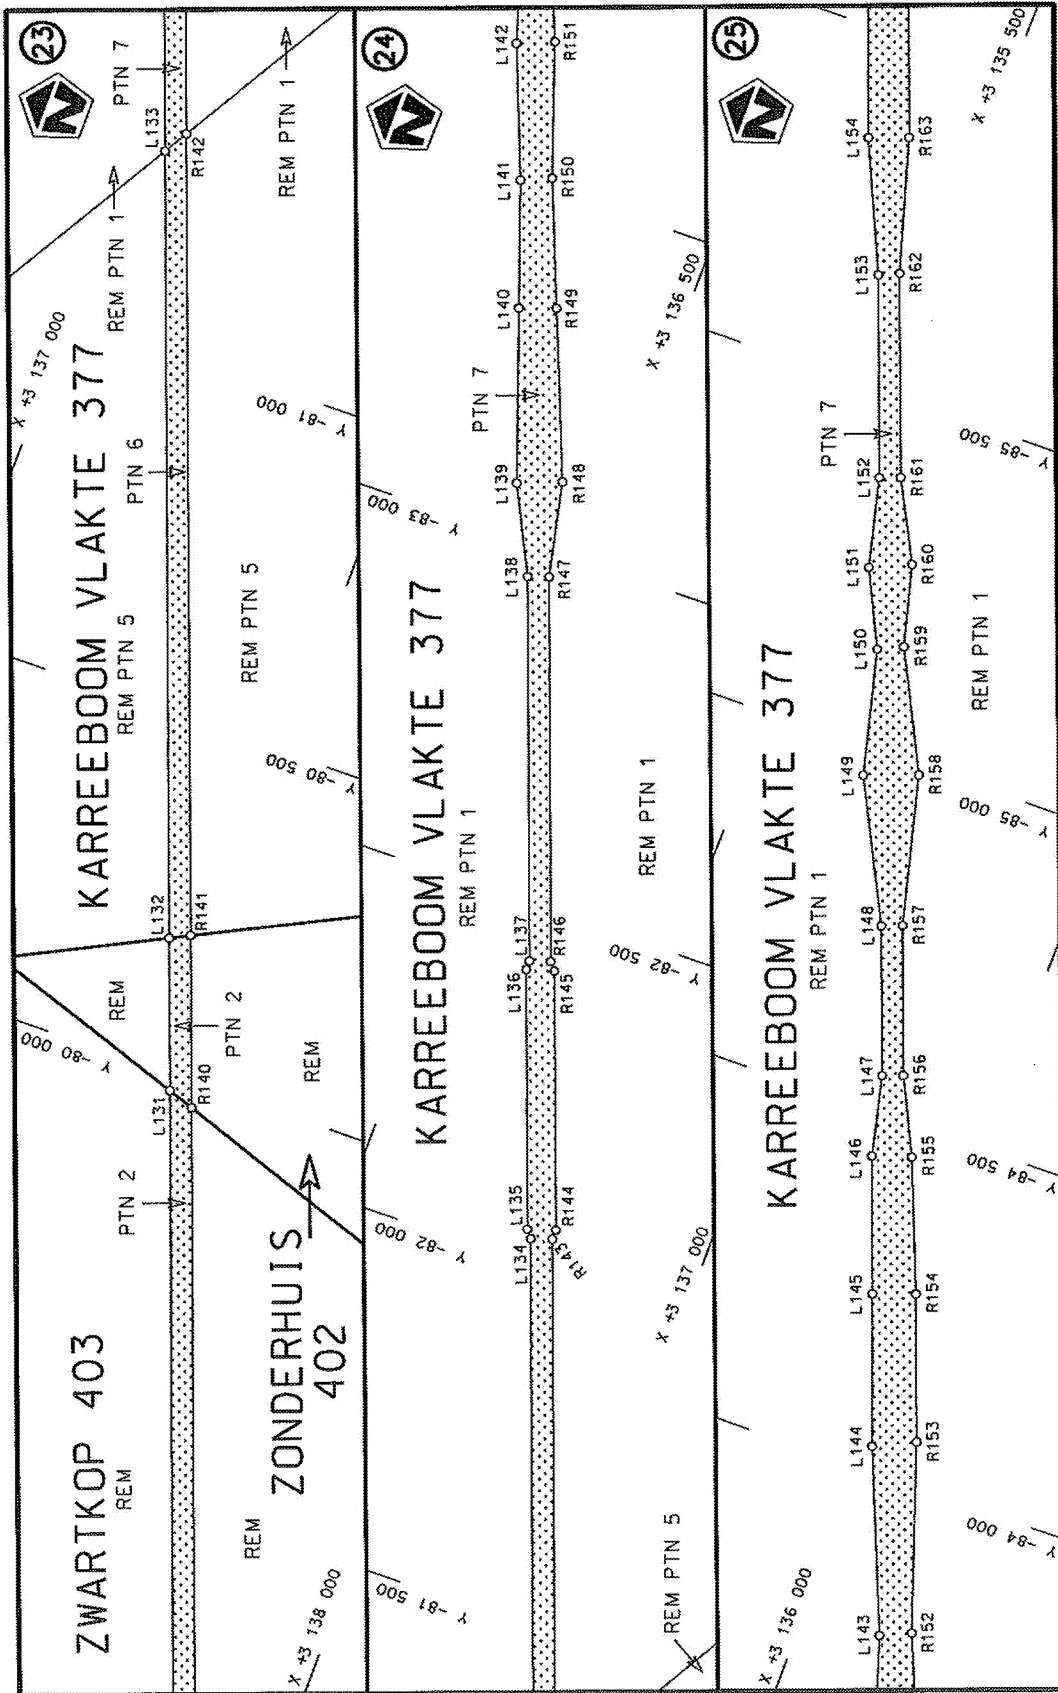



Die Suid Afrikaanse Nasionale Padagentskap MSB Bpk The South African National Roads Agency SOC Ltd	Die figuur getoon The figure shown	 steldie padreserwe voor van 'n gedeelte represents the road reserve of a portion van Nasionale Roete N14 of National Route	Vel Sheet 10 of 33 Plan P934/17
---	---------------------------------------	--	---

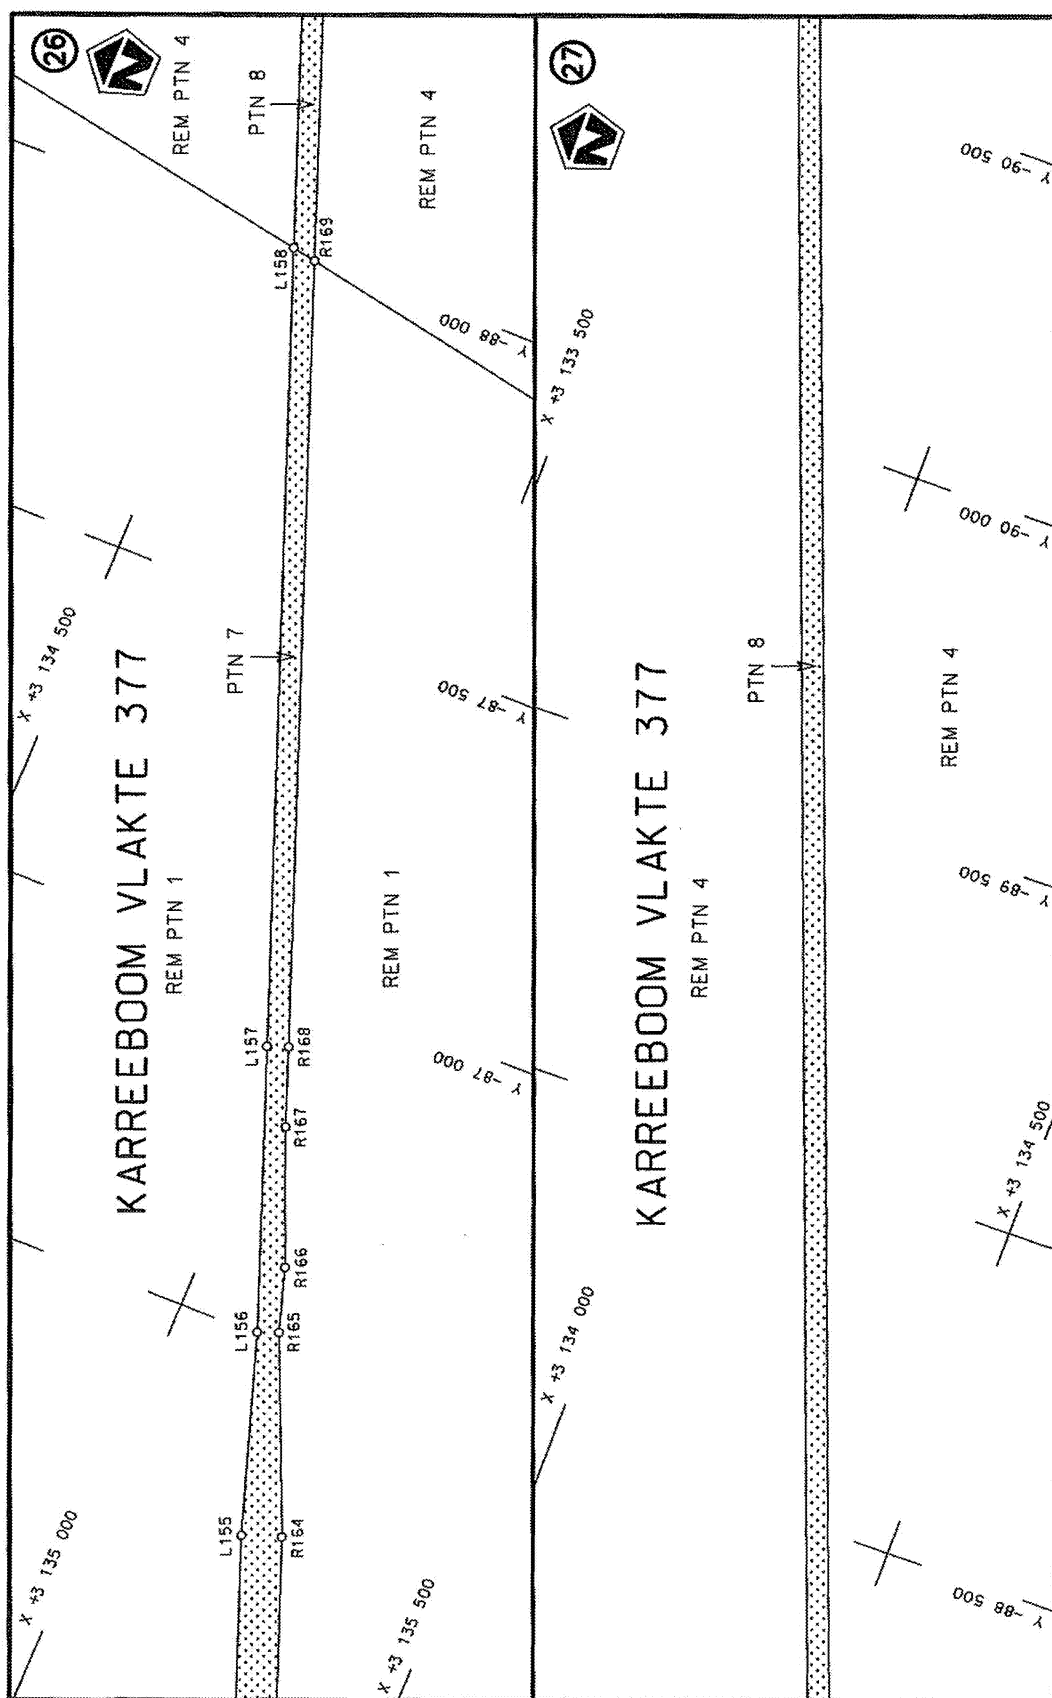


Die Suid Afrikaanse Nasionale Podagentskap MSB Bpk	Die figuur getoon		stel die padreserwe voor van 'n gedeelte represents the road reserve of a portion van Nasionale Roete N14 of National Route	Vel Sheet 11 of 33
The South African National Roads Agency SOC Ltd	The figure shown			5

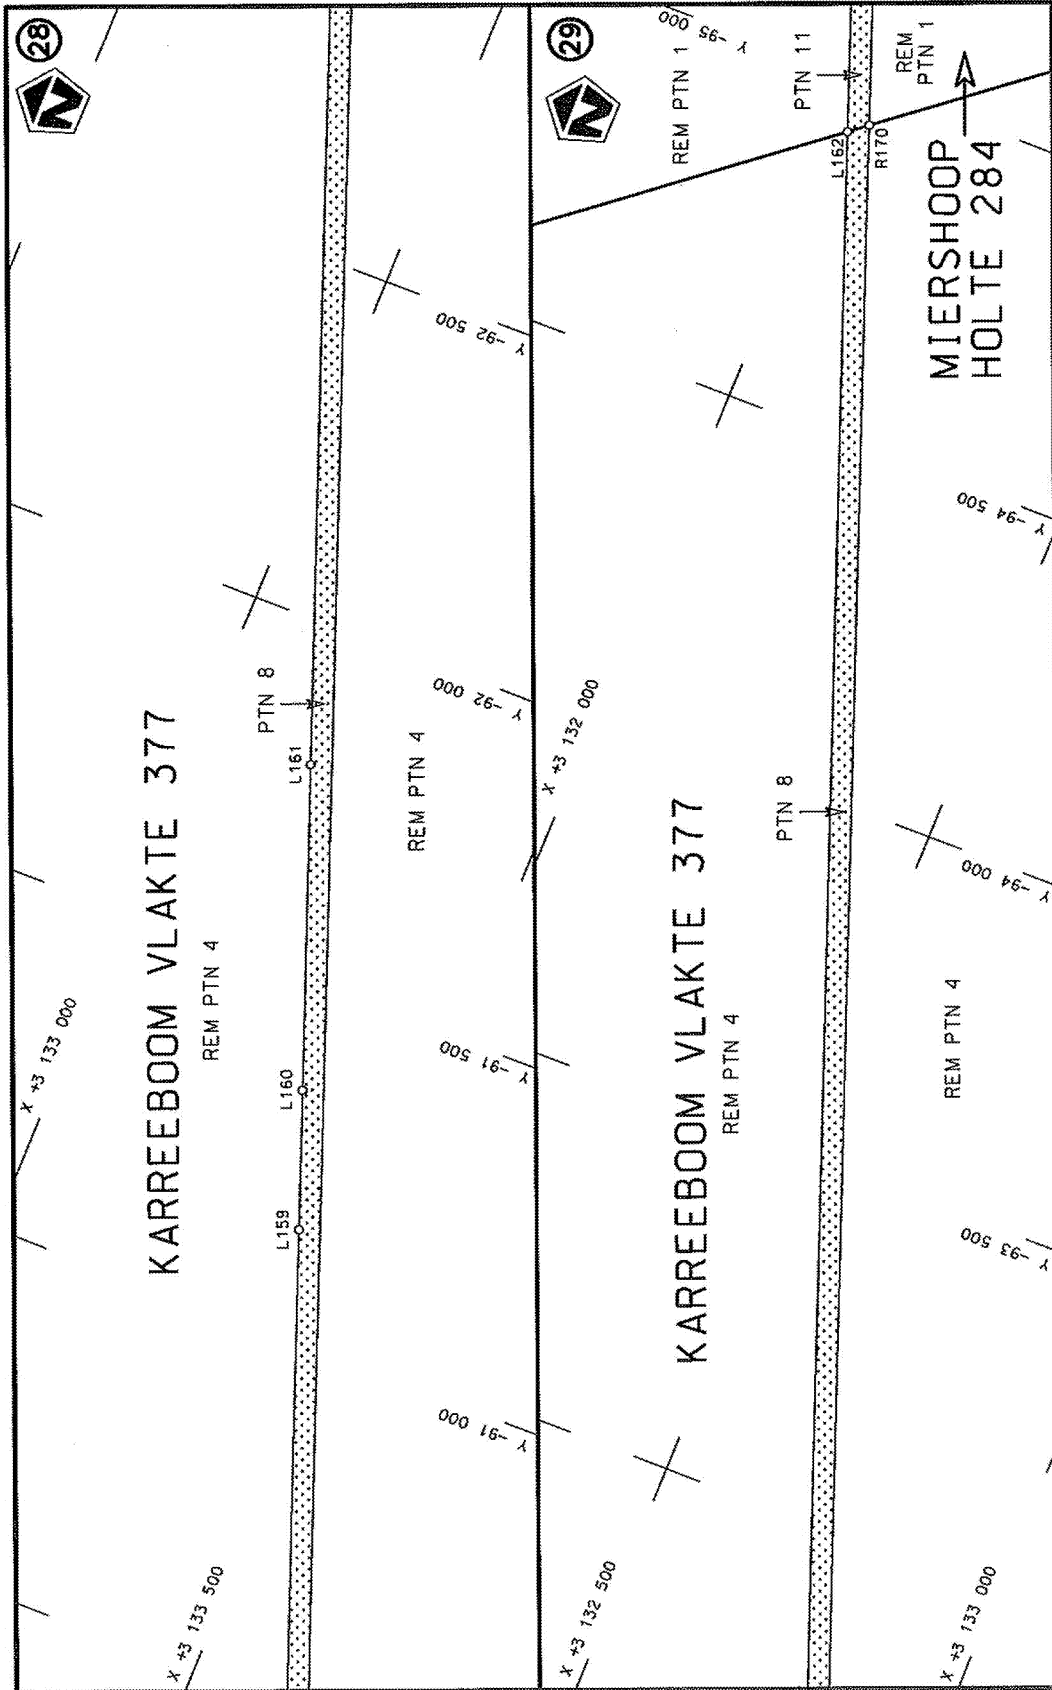

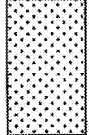
Die Suid Afrikaanse Nasionale Padagentskap MSB Bpk The South African National Roads Agency SOC Ltd	Die figuur getoon The figure shown	 stel die padreserwe voor van 'n gedeelte represents the road reserve of a portion van Nasionale Roete N14 of National Route	Vel van 33 Sheet 12 of Plan P934/17
---	---------------------------------------	---	---

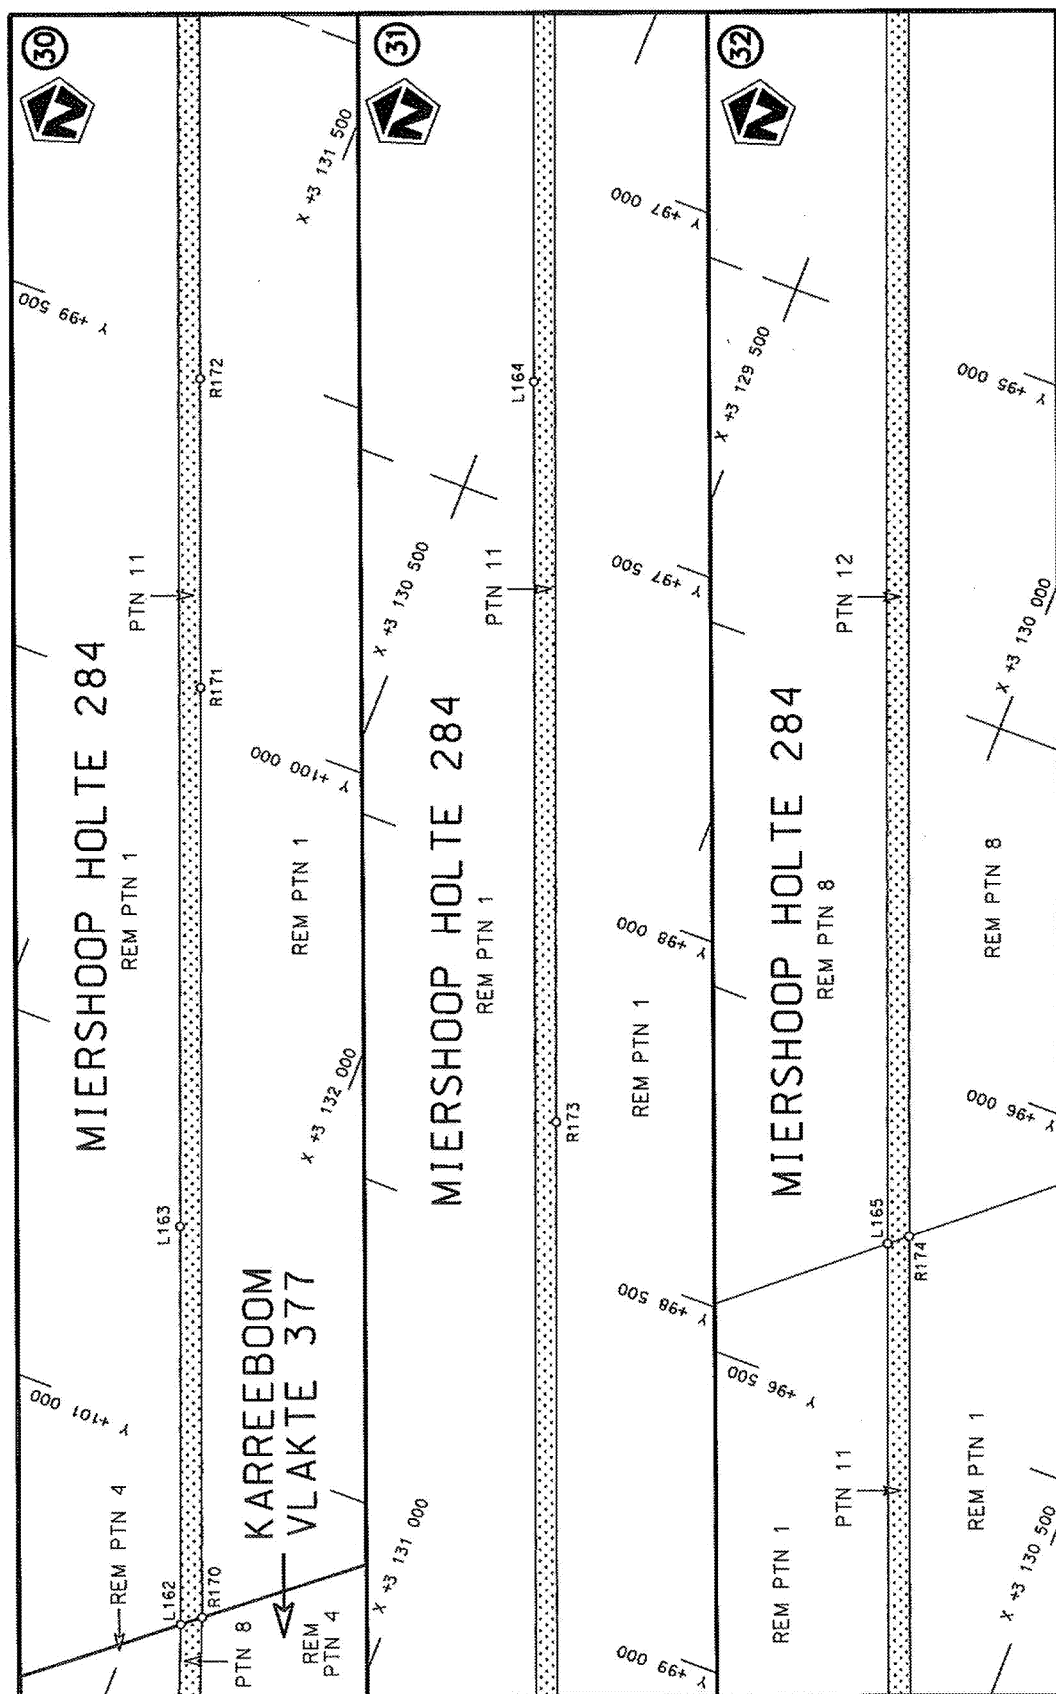


Vel van 33 Sheet 13 of Plan P934/17	steldie padreserwe voor van 'n gedeelte represents the road reserve of a portion van Nasionale Roete N14 Seksie of National Route Section	Die Suid Afrikaanse Nasionale Padagentskap MSB Bpk The South African National Roads Agency SOC Ltd
5	N14	Seksie
Section	N14	Seksie
5	N14	Seksie
Section	N14	Seksie
5	N14	Seksie

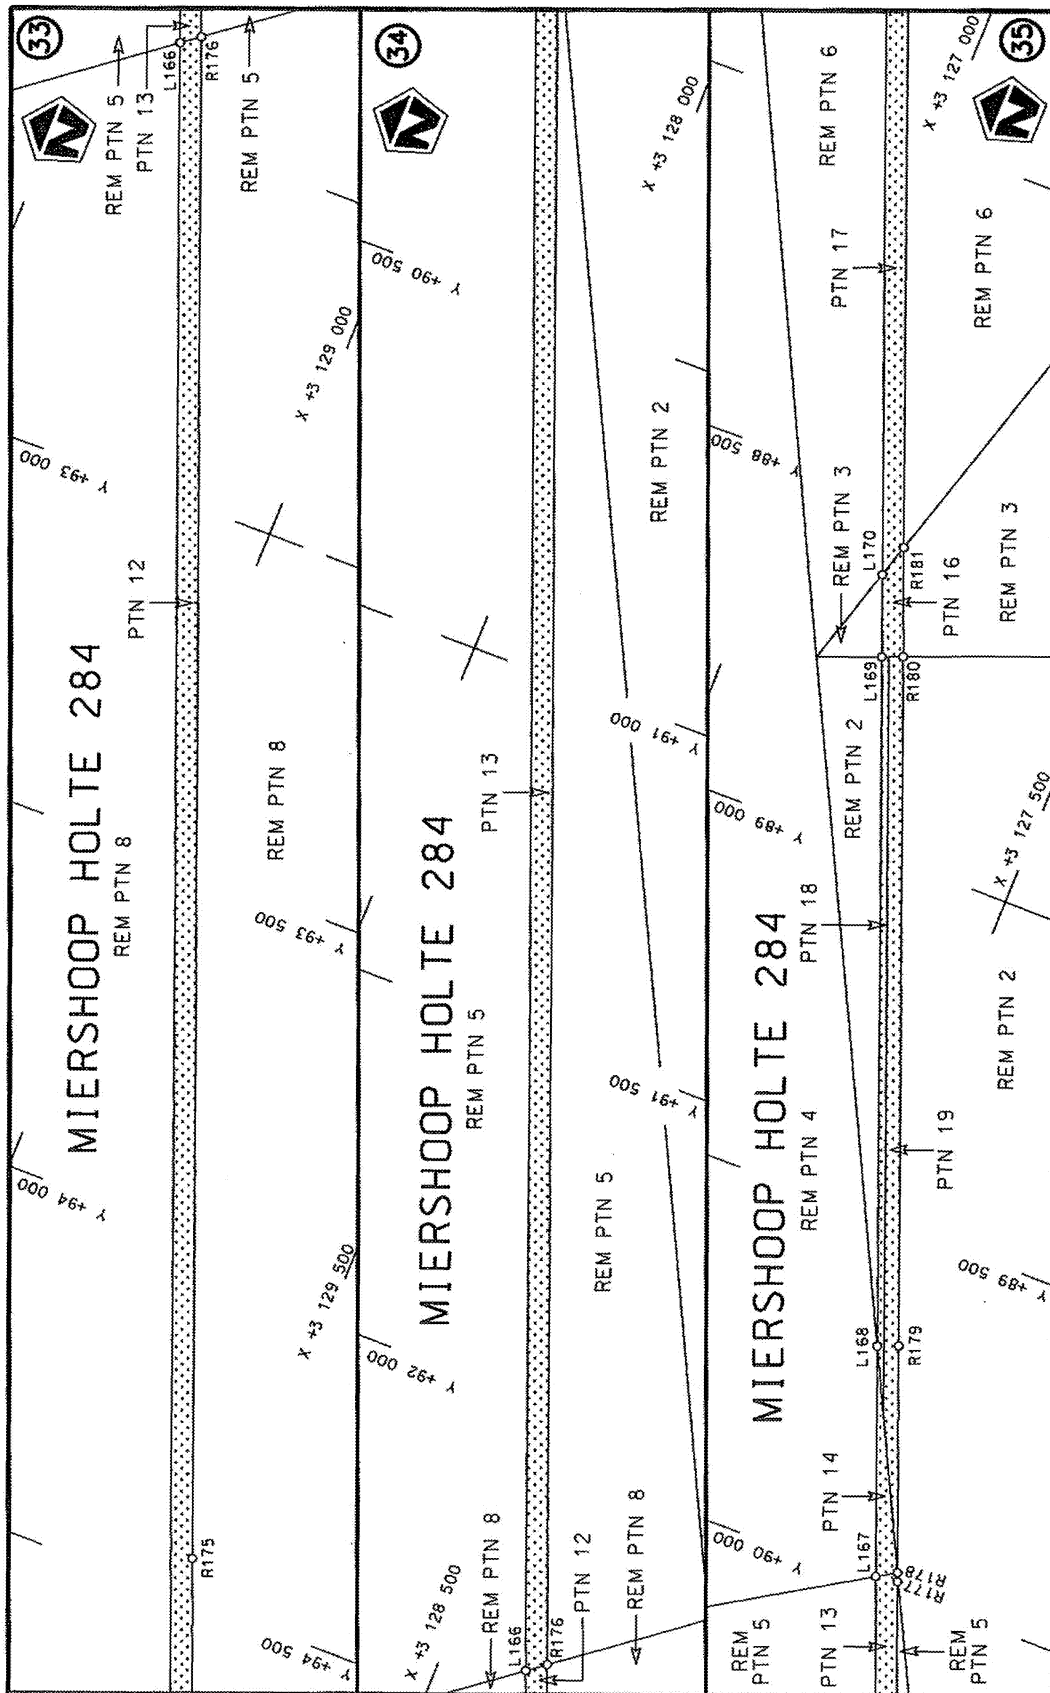


Die Suid Afrikaanse Nasionale Padagentskap MSB Bpk The South African National Roads Agency SOC Ltd	Die figuur getoon The figure shown		stel die padreserwe voor van 'n gedeelte represents the road reserve of a portion van Nasionale Roete N14 of National Route
	Vel Sheet	van of	33 14
	Plan	5	P934/17

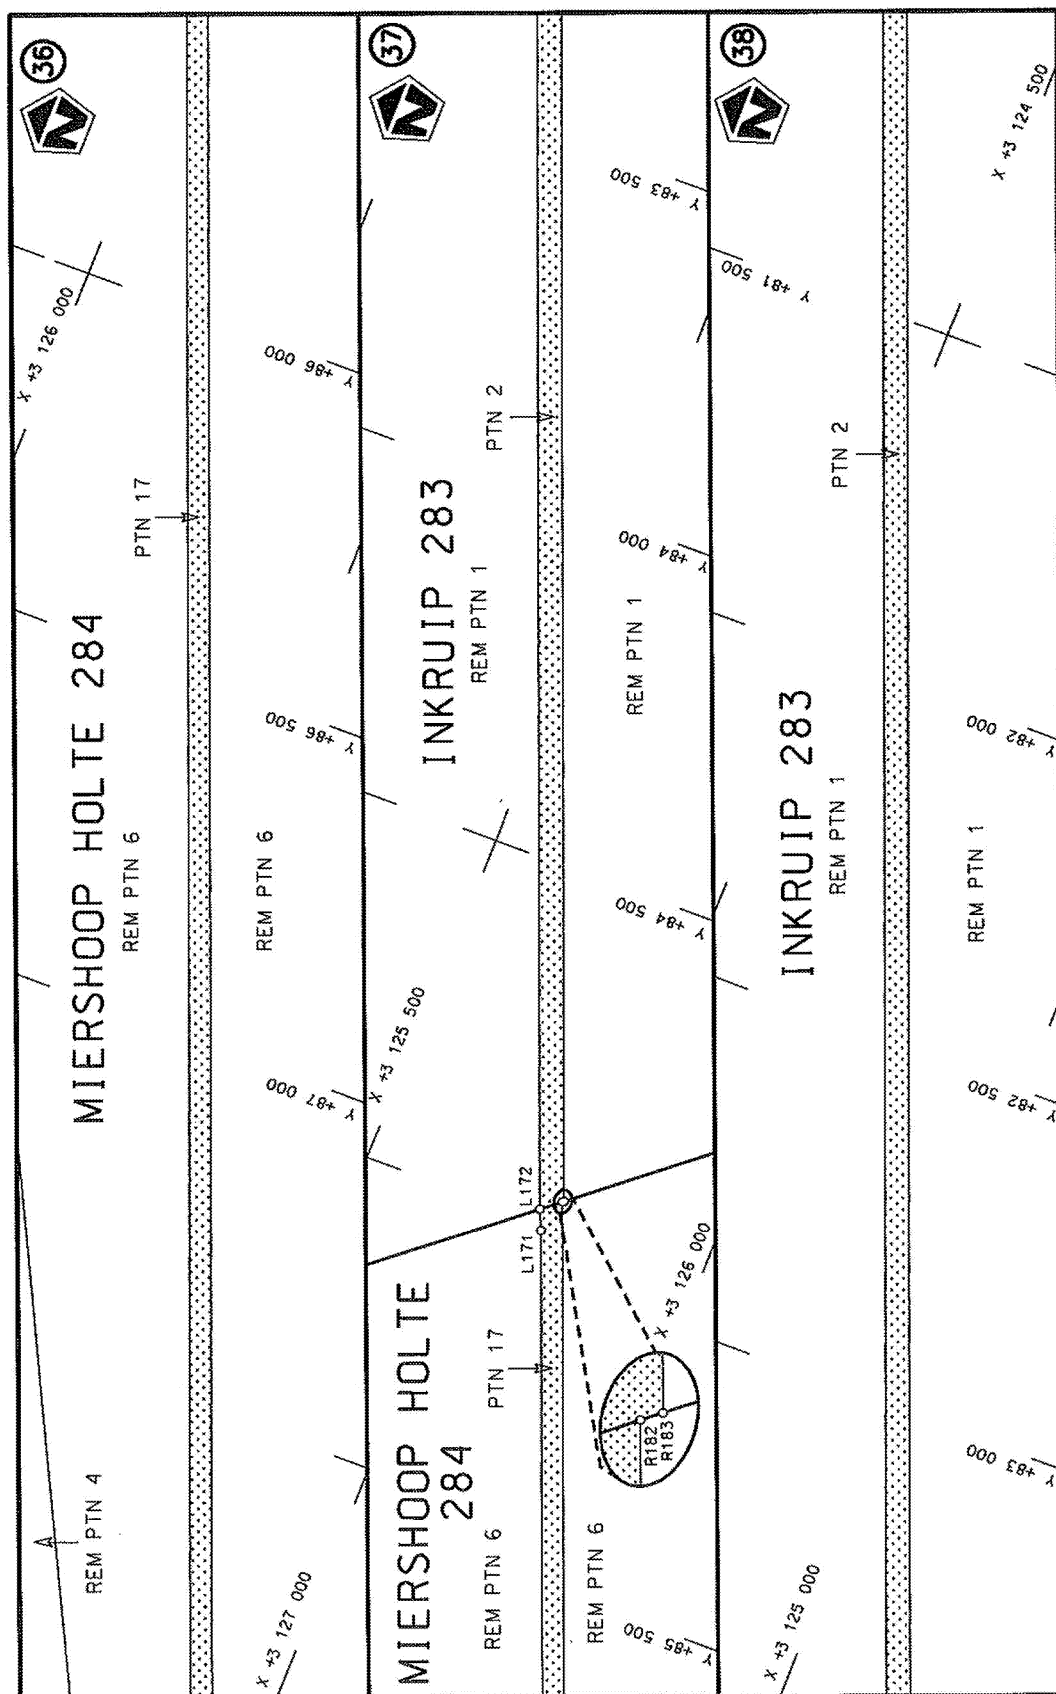



Die Suid Afrikaanse Nasionale Podagentskap MSB Bpk	Die figuur getoon		stelde padreserwe voor van 'n gedeelte represents the road reserve of a portion van Nasionale Roete N14 of National Route	5	Vel Sheet 15 of 33
The South African National Roads Agency SOC Ltd	The figure shown				Plan P934/17

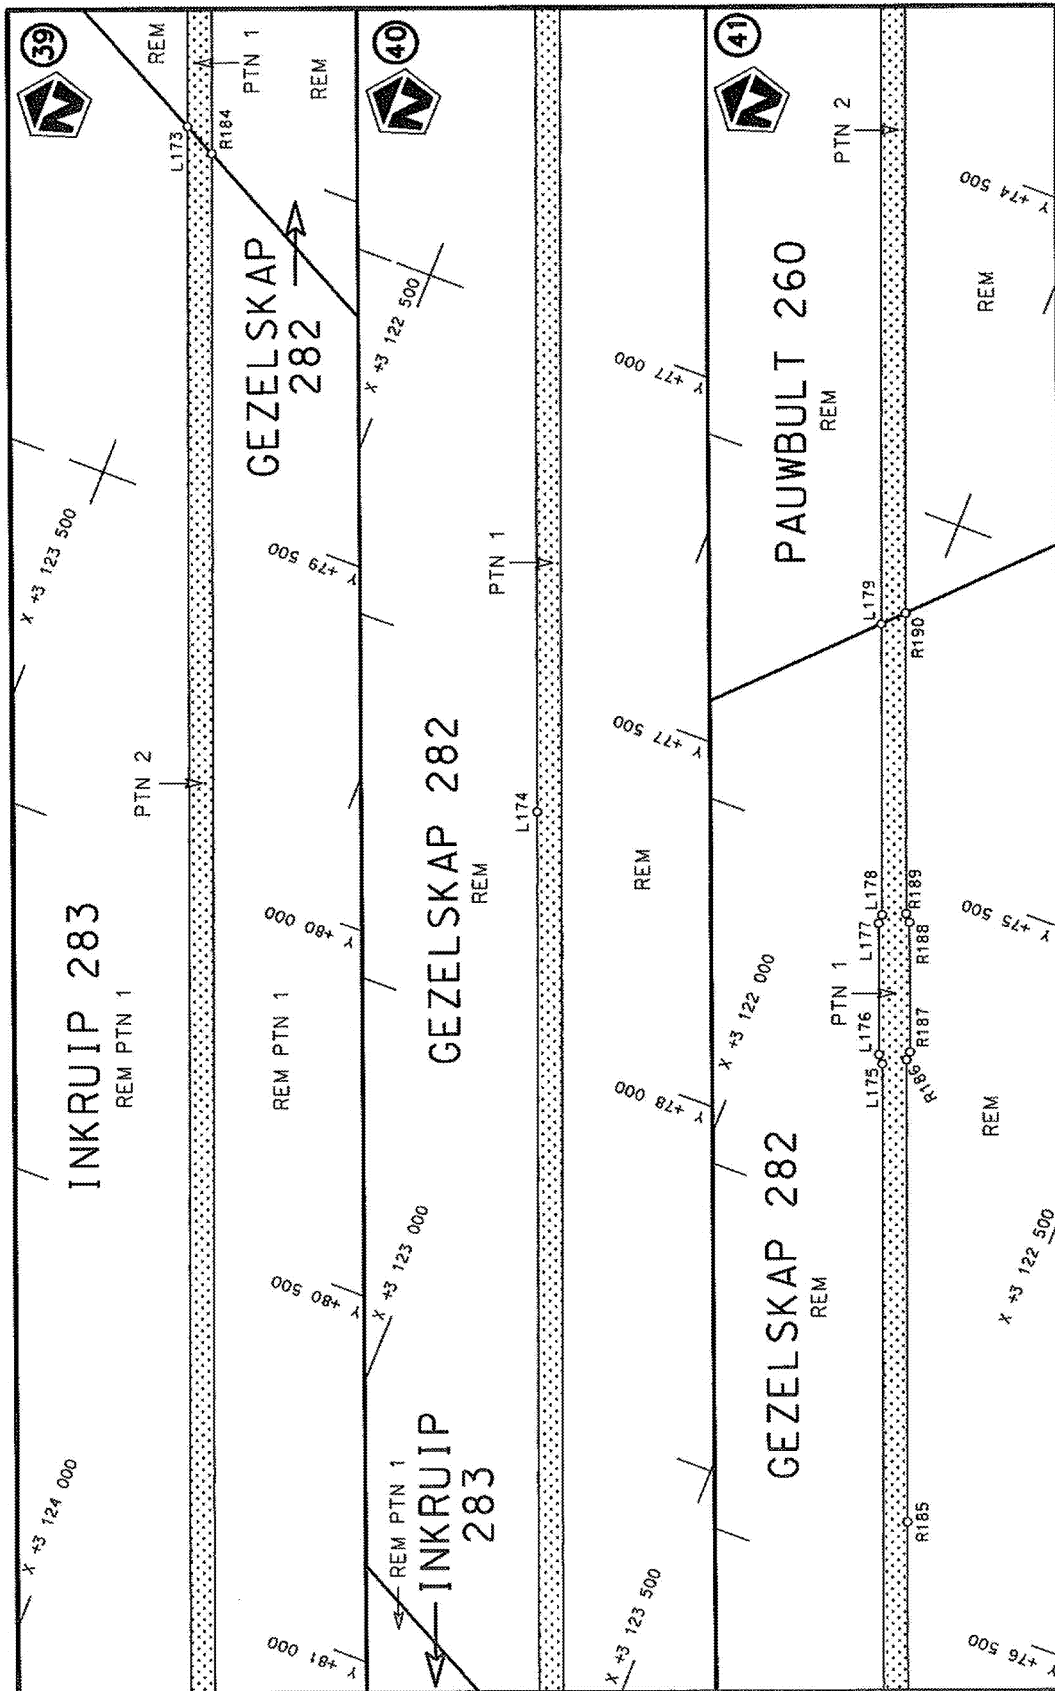


Die Suid Afrikaanse Nasionale Padagentskap MSB Bpk The South African National Roads Agency SOC Ltd	Die figuur getoon The figure shown	stel die padreserwe voor van 'n gedeelte represents the road reserve of a portion van Nasionale Roete N14 of National Route	Val Sheet 16 of 33 Plan P934/17
---	---------------------------------------	--	---

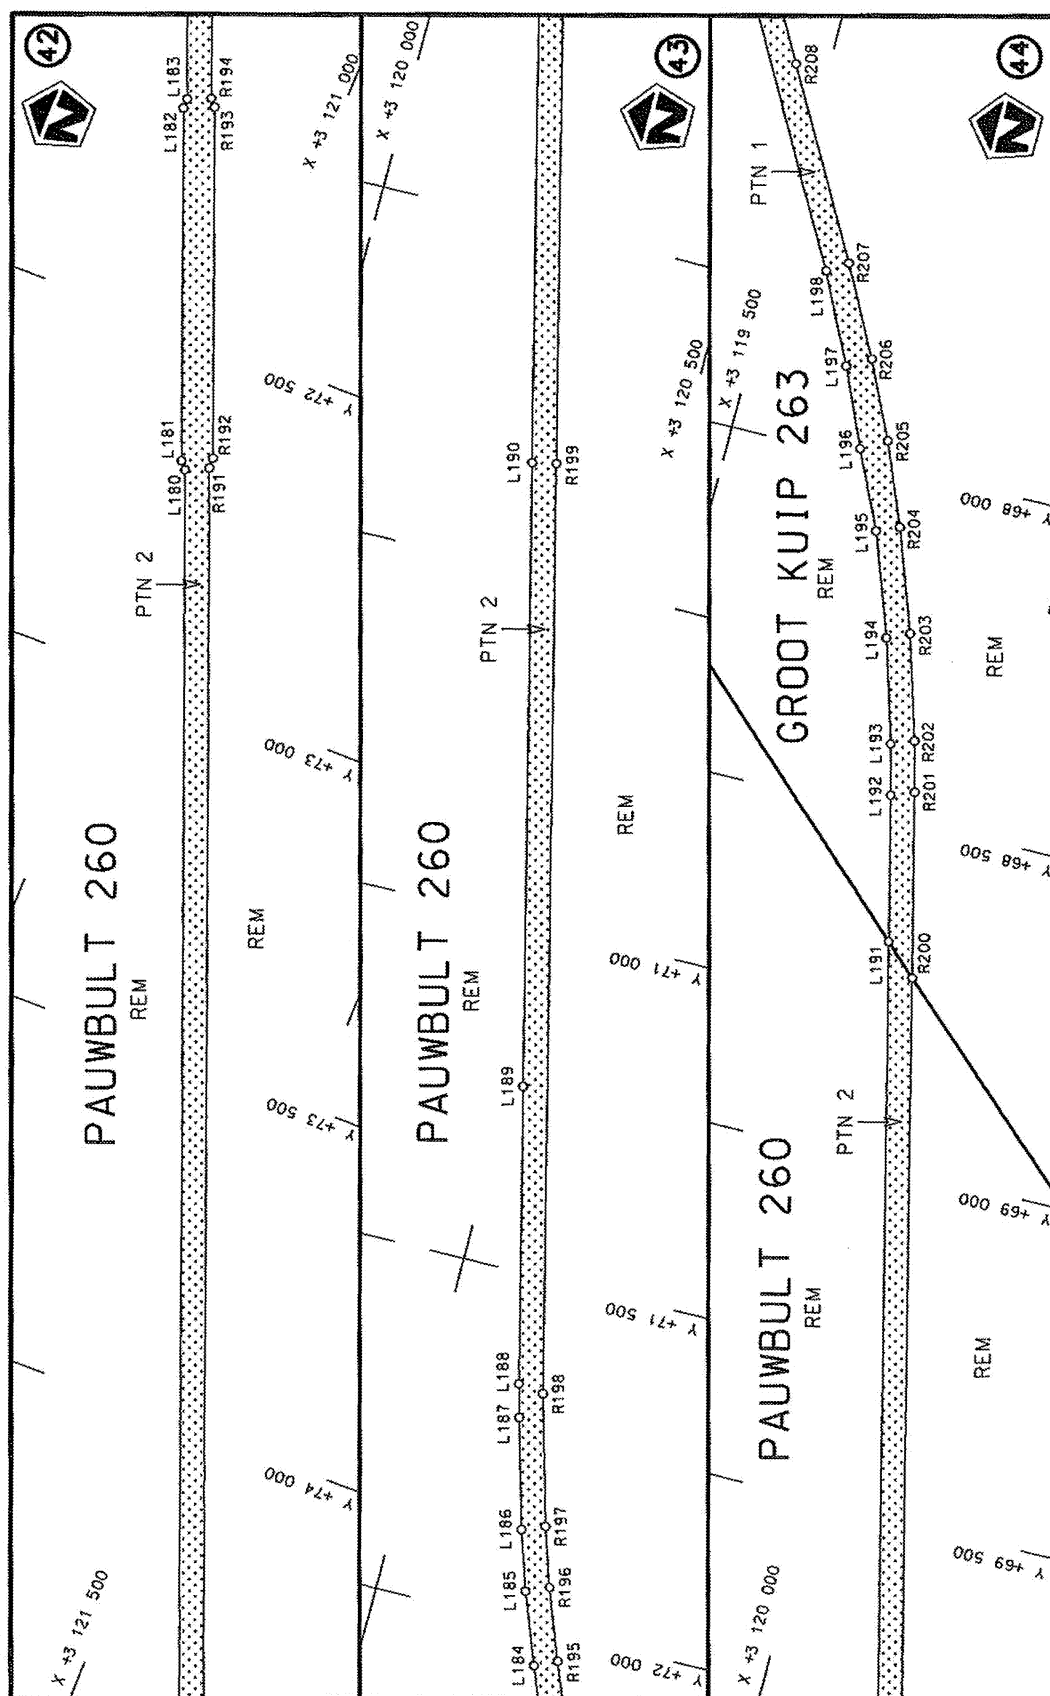

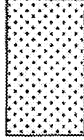
Die Suid Afrikaanse Nasionale Padagentskap MSB Bpk The South African National Roads Agency SOC Ltd	Die figuur getoon The figure shown	 stel die padreserwe voor van 'n gedeelte represents the road reserve of a portion van Nasionale Roete N14 of National Route	Vel Sheet 17 of 33 Plan P934/17
---	---------------------------------------	--	---

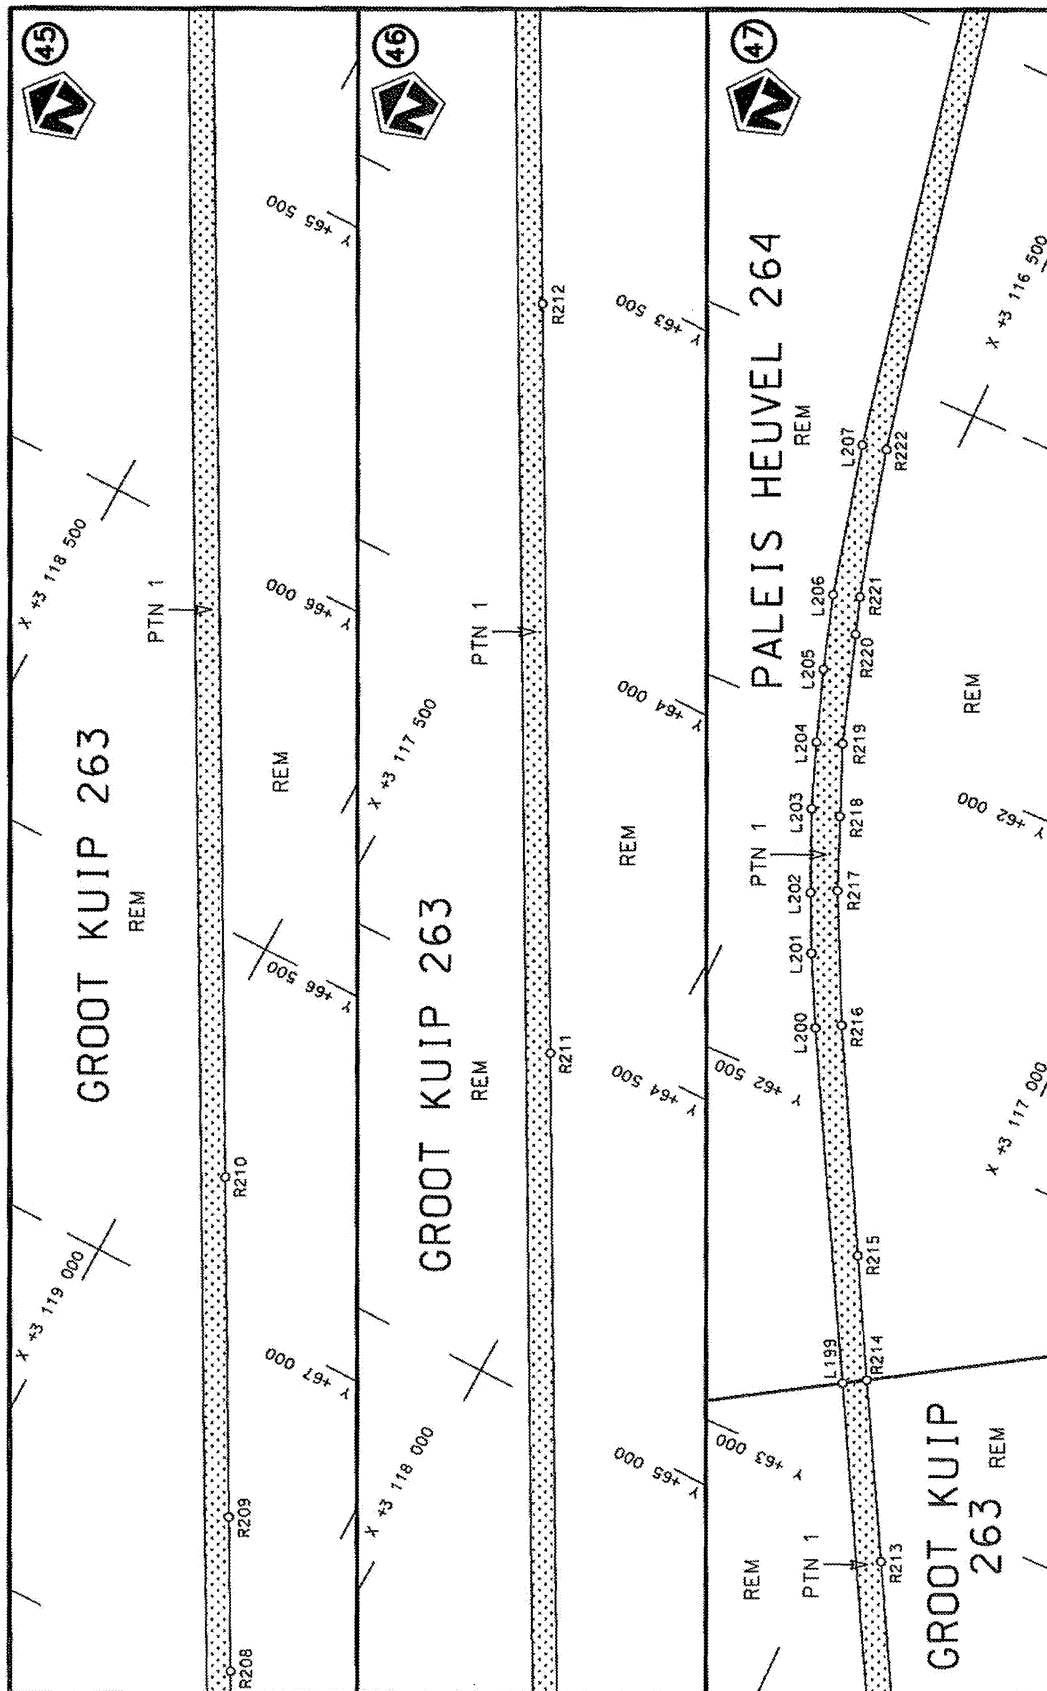


Die Suid Afrikaanse Nasionale Padagentskap MSB Bpk The South African National Roads Agency SOC Ltd	Die figuur getoon The figure shown	 steldie padreserwe voor van 'n gedeelte represents the road reserve of a portion van Nasionale Roete N14 of National Route N14	Val Sheet 18 of 33 Plan P934/17
---	---------------------------------------	--	---------------------------------------

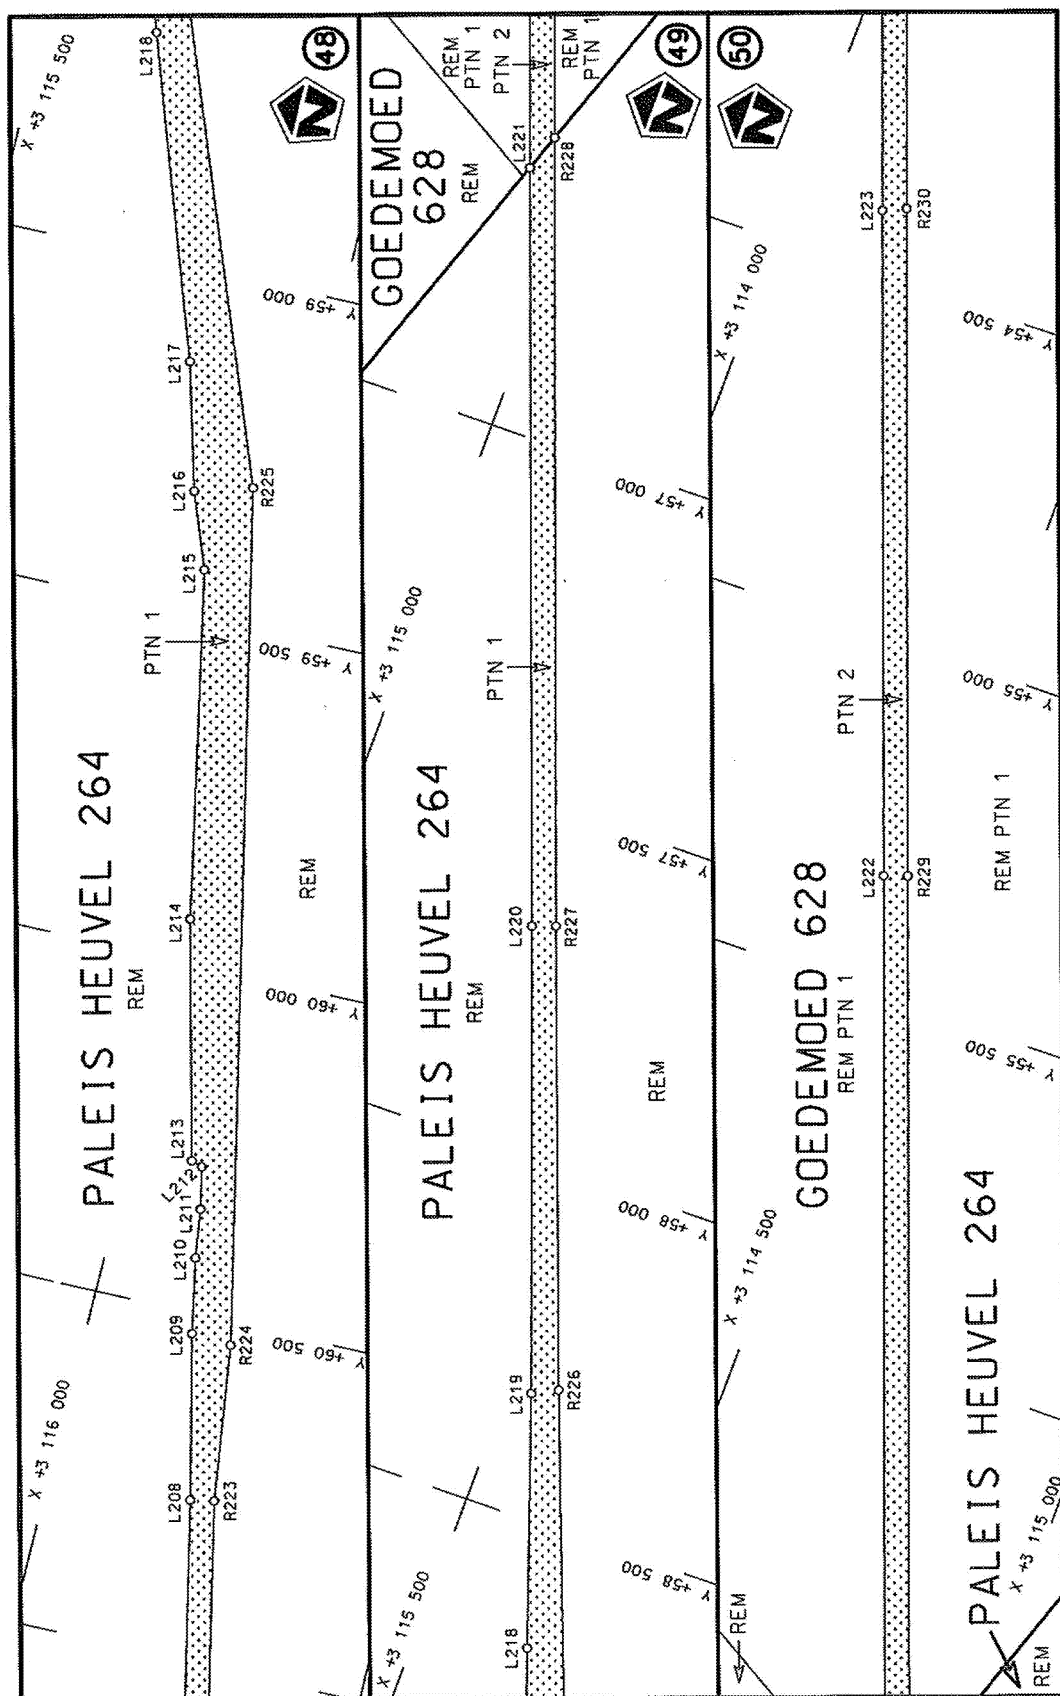


Die Suid Afrikaanse Nasionale Padagentskap NSB Bpk The South African National Roads Agency SOC Ltd	Die figuur getoon The figure shown	stelt die padreserwe voor van 'n gedeelte represents the road reserve of a portion van Nasionale Roete N14 of National Route	Vel Sheet 19 of 33 Plan P934/17
---	---------------------------------------	---	---------------------------------------

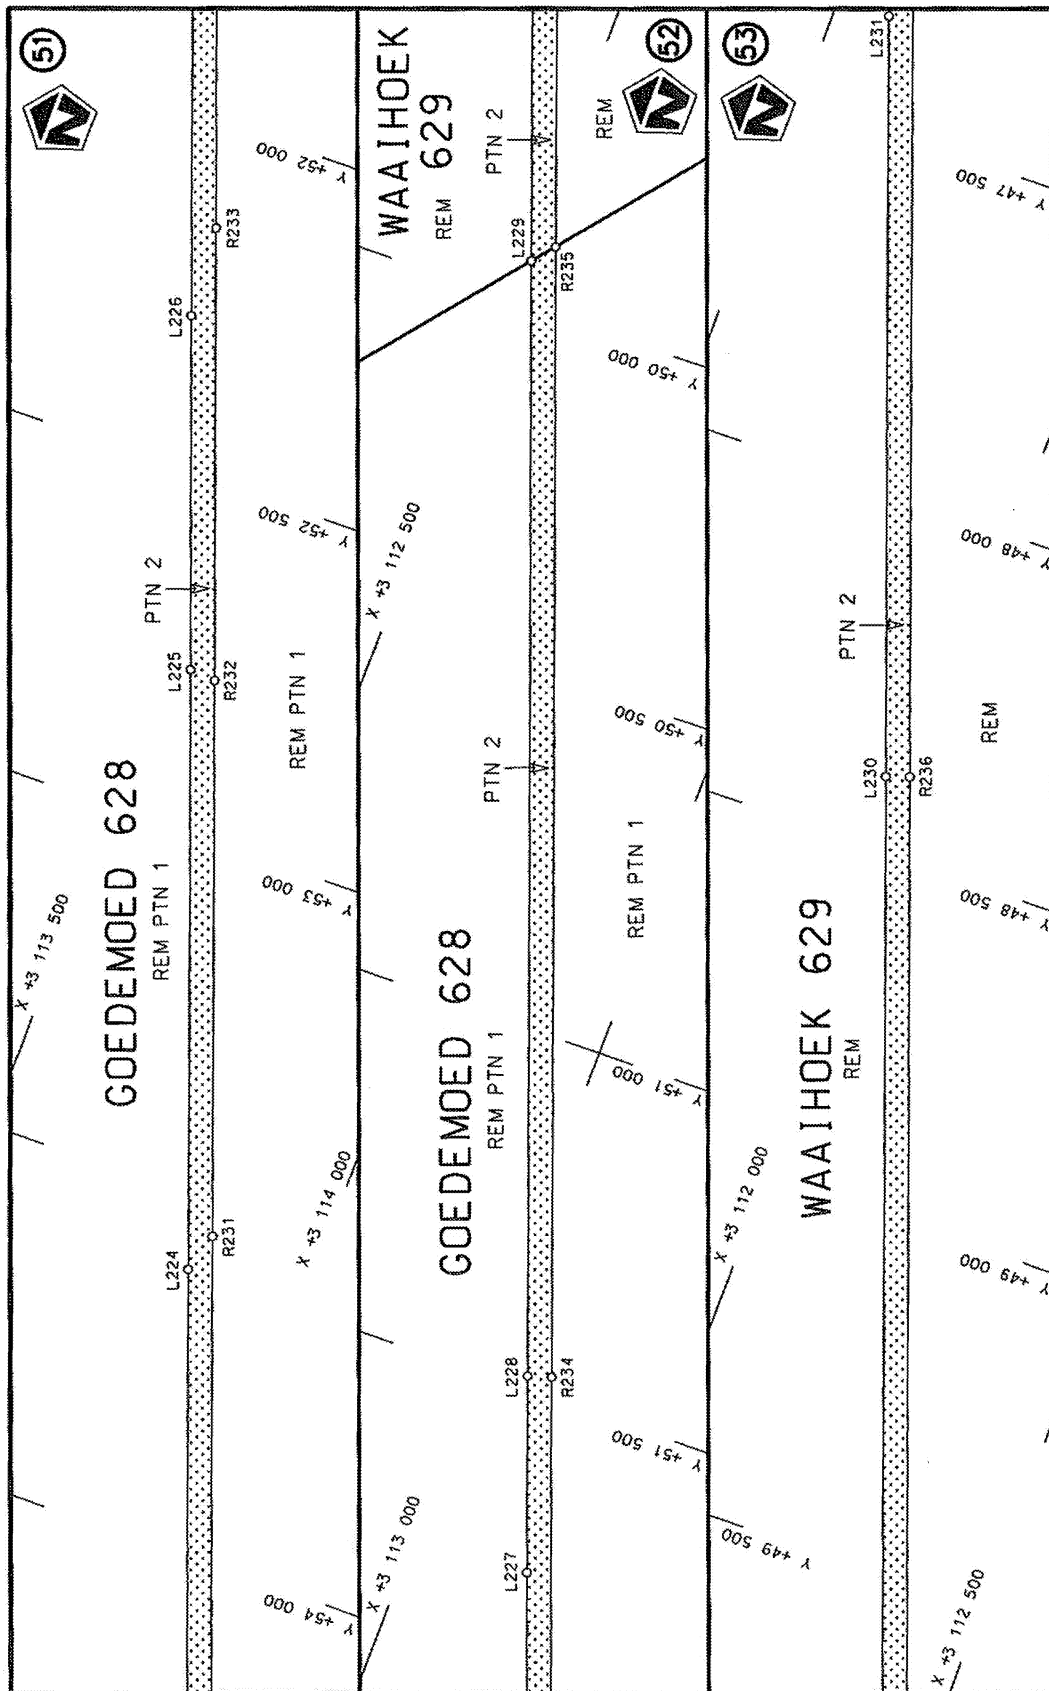

Die Suid Afrikaanse Nasionale Padagentskap MSB Bpk The South African National Roads Agency SOC Ltd	Die figuur getoon The figure shown		stel die padreserwe voor van 'n gedeelte represents the road reserve of a portion van Nasionale Roete N14 of National Route	5	Val Sheet 20 of 33 Plan P934/17
---	---------------------------------------	---	--	---	---------------------------------------

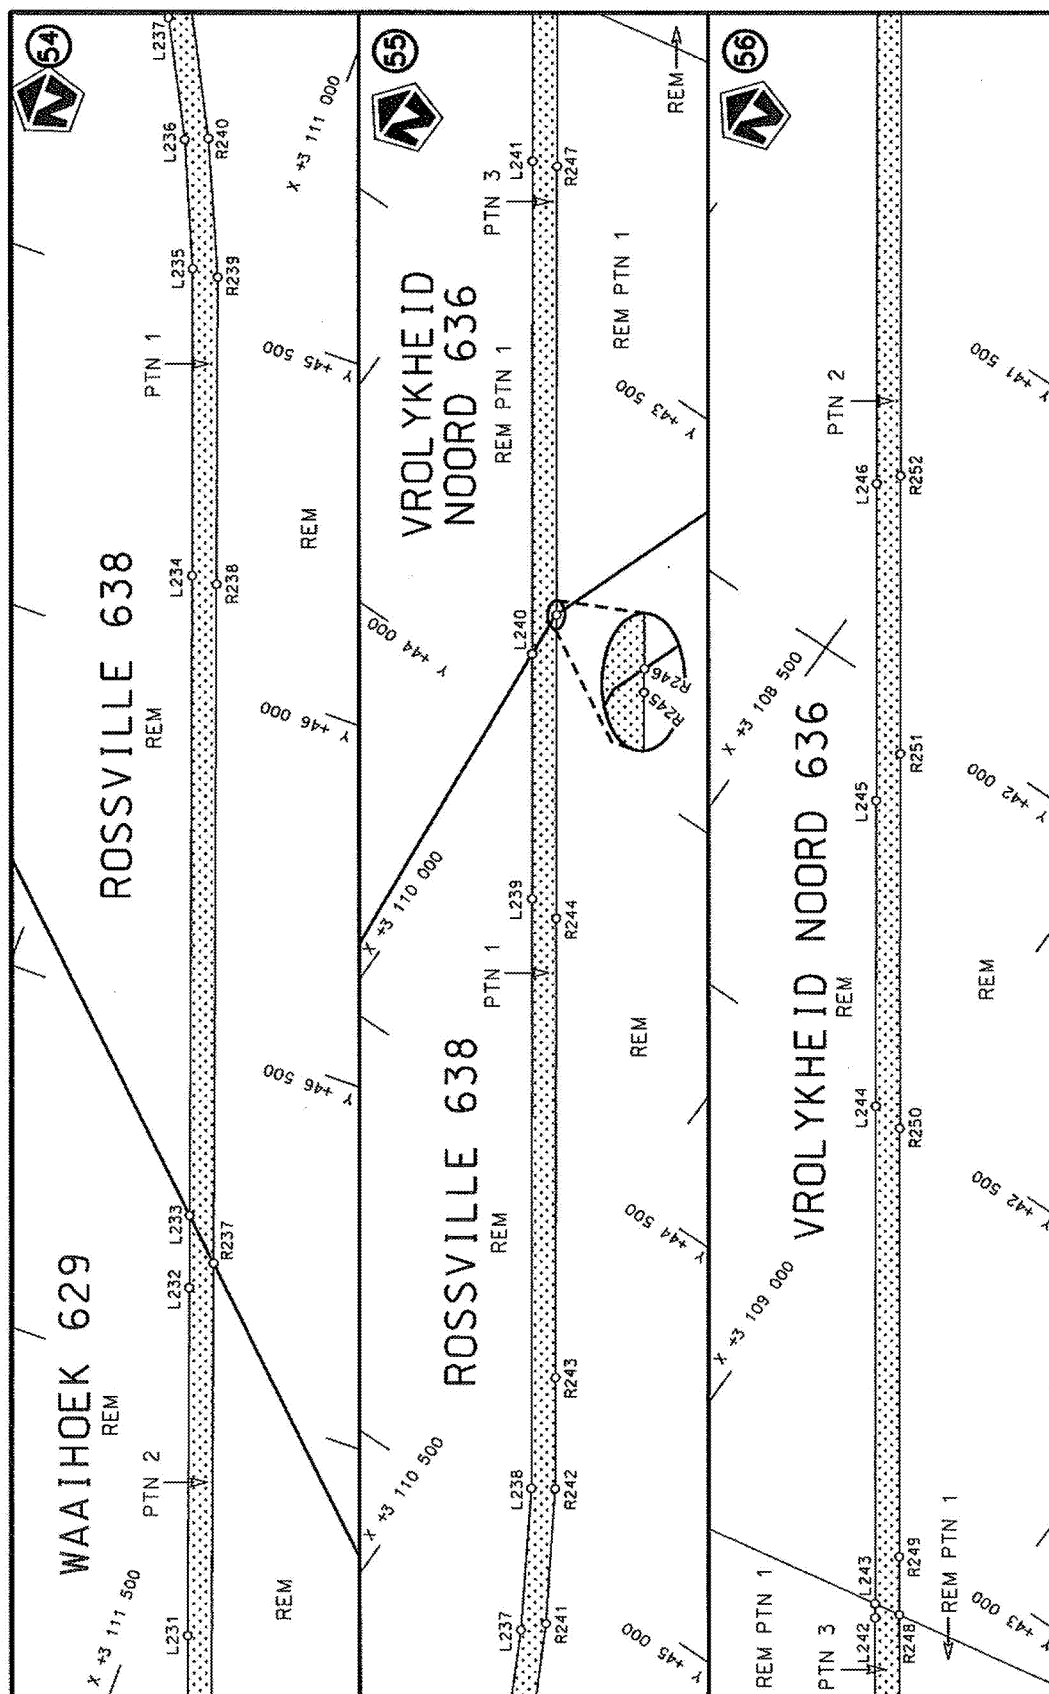

Die Suid Afrikaanse Nasionale Padagentskap MSB Bpk The South African National Roads Agency SOC Ltd	Die figuur getoon The figure shown	stel die padreserwe voor van 'n gedeelte represents the road reserve of a portion van Nasionale Roete N14 of National Route	Vel Sheet 21 of 33 Plan P934/17
---	---------------------------------------	--	---------------------------------------

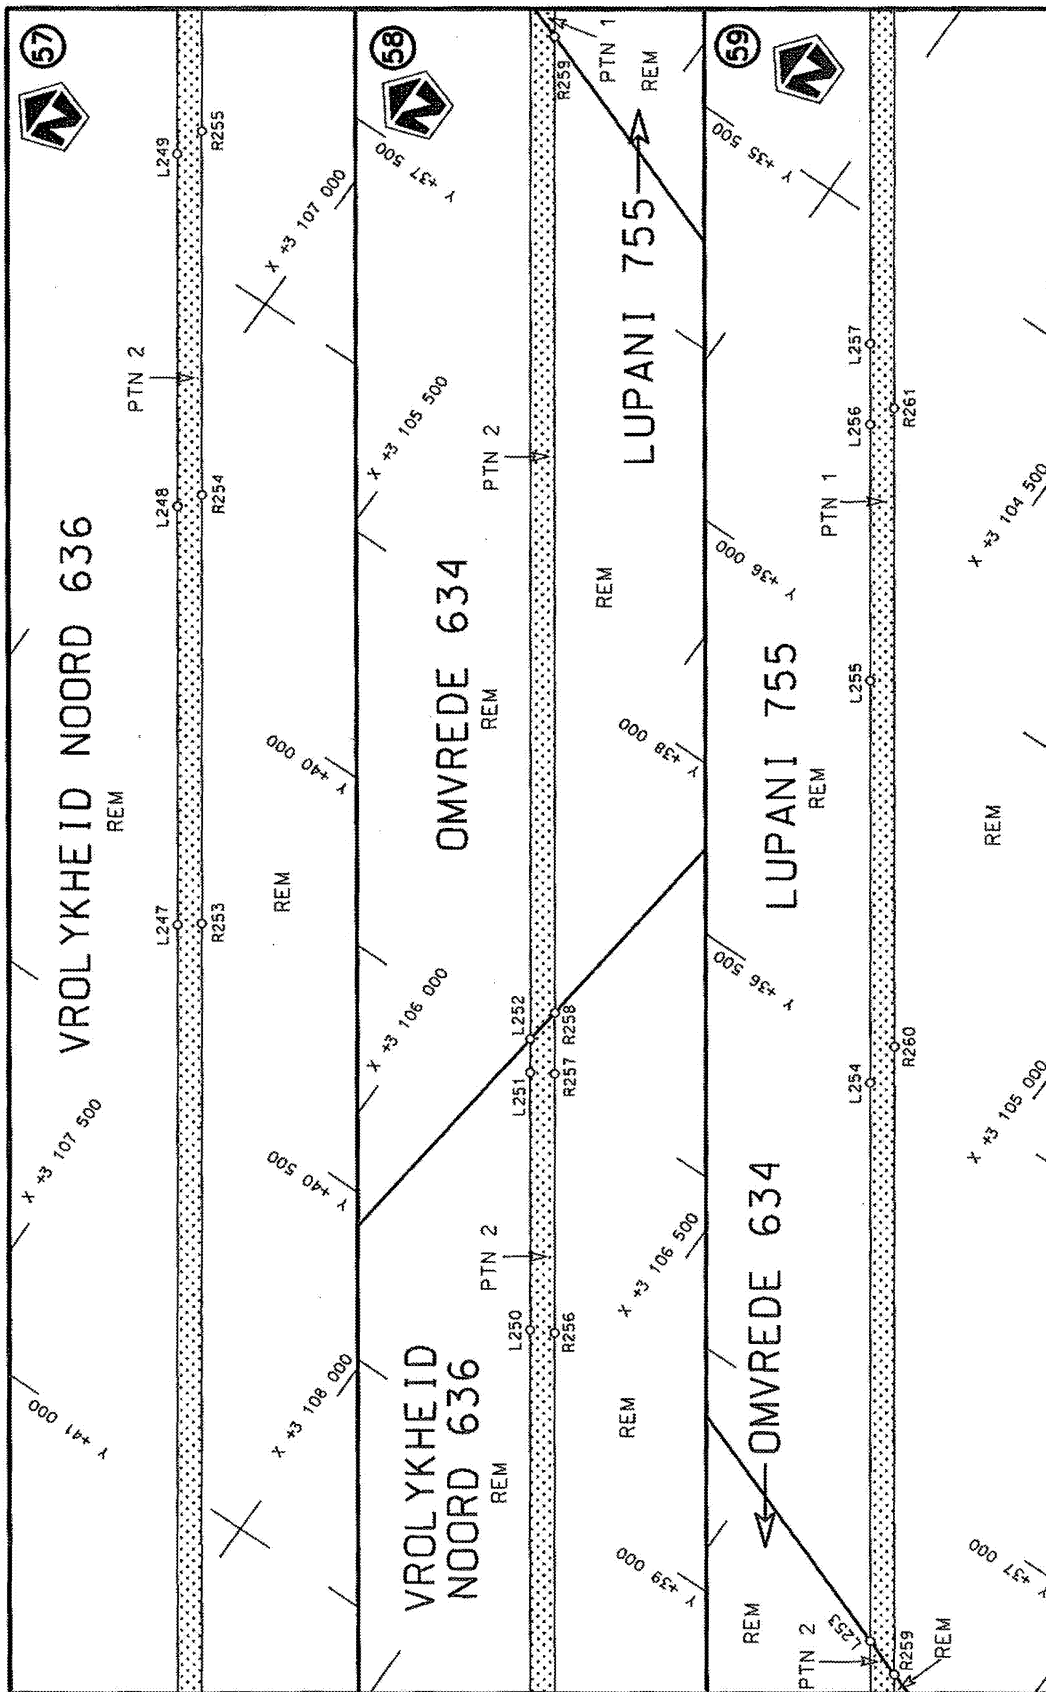

Vel van
Sheet 22 of 33


Plan
P934/17


stel die podreserwe voor van 'n gedeelte
represents the road reserve of a portion
van Nasionale Roete N14
of National Route Section




Die figuur getoon
The figure shown


Die Suid Afrikaanse Nasionale Podagentskap MSB Bpk
The South African National Roads Agency SOC Ltd

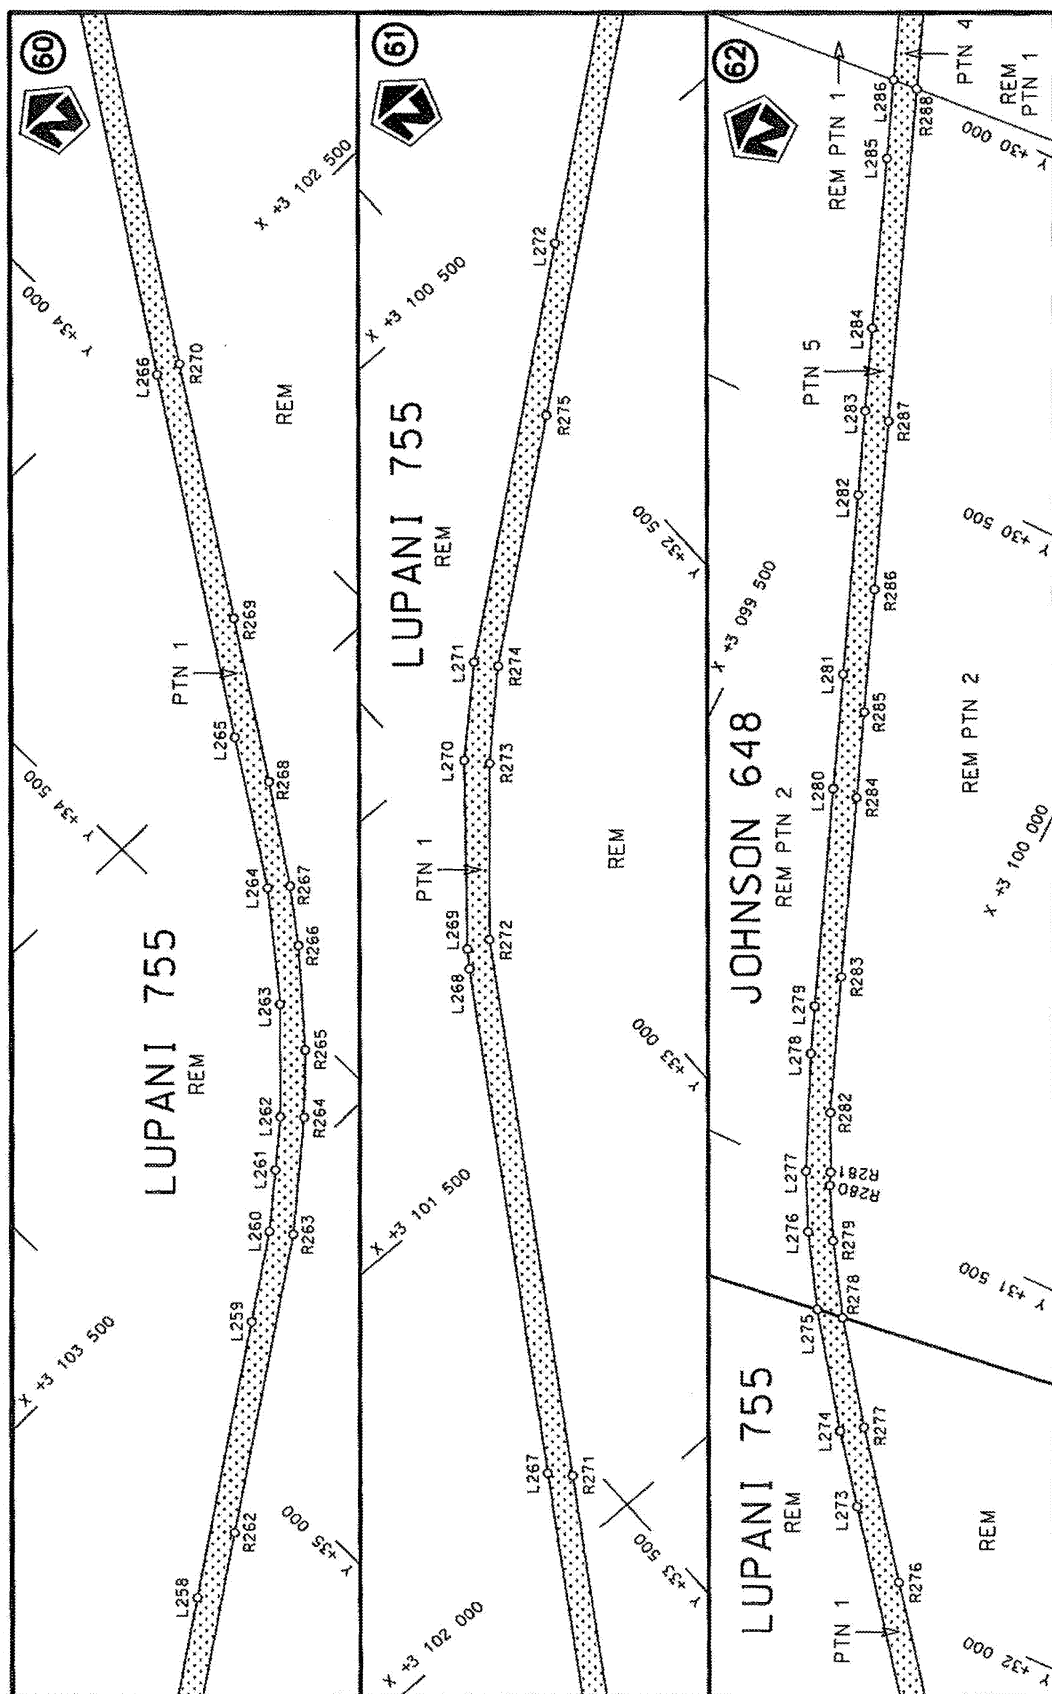

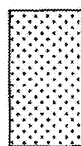Die Suid Afrikaanse Nasionale Padagentskap MSB Bpk The South African National Roads Agency SOC Ltd	Die figuur getoon The figure shown	 stel die padreserwe voor van 'n gedeelte represents the road reserve of a portion van Nasionale Roete N14 of National Route	Vel. van Sheet 23 of 33 Plan P934/17
---	---------------------------------------	--	--

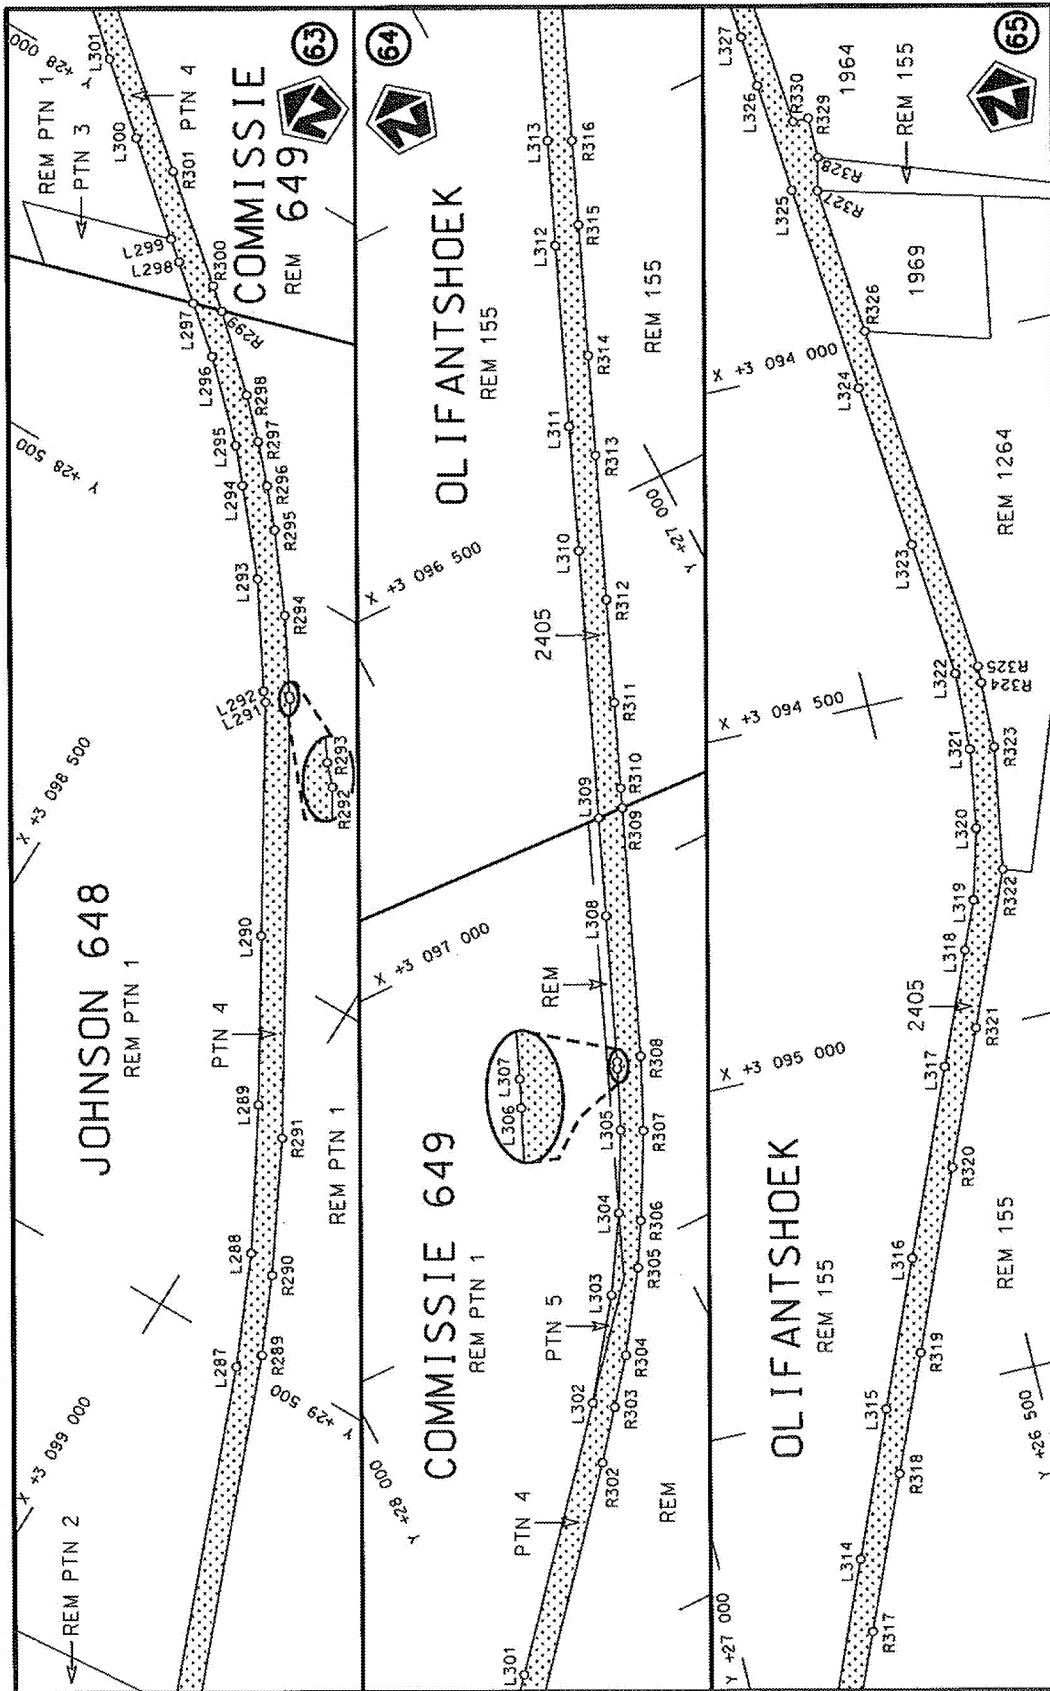

Die Suid Afrikaanse Nasionale Padagentskap USB Bpk The South African National Roads Agency SOC Ltd	Die figuur getoon The figure shown	stel die padreserwe voor van 'n gedeelte represents the road reserve of a portion van Nasionale Roete N14 of National Route N14	Vel van 33 Sheet 24 of 33 Plan P934/17
---	---------------------------------------	--	--

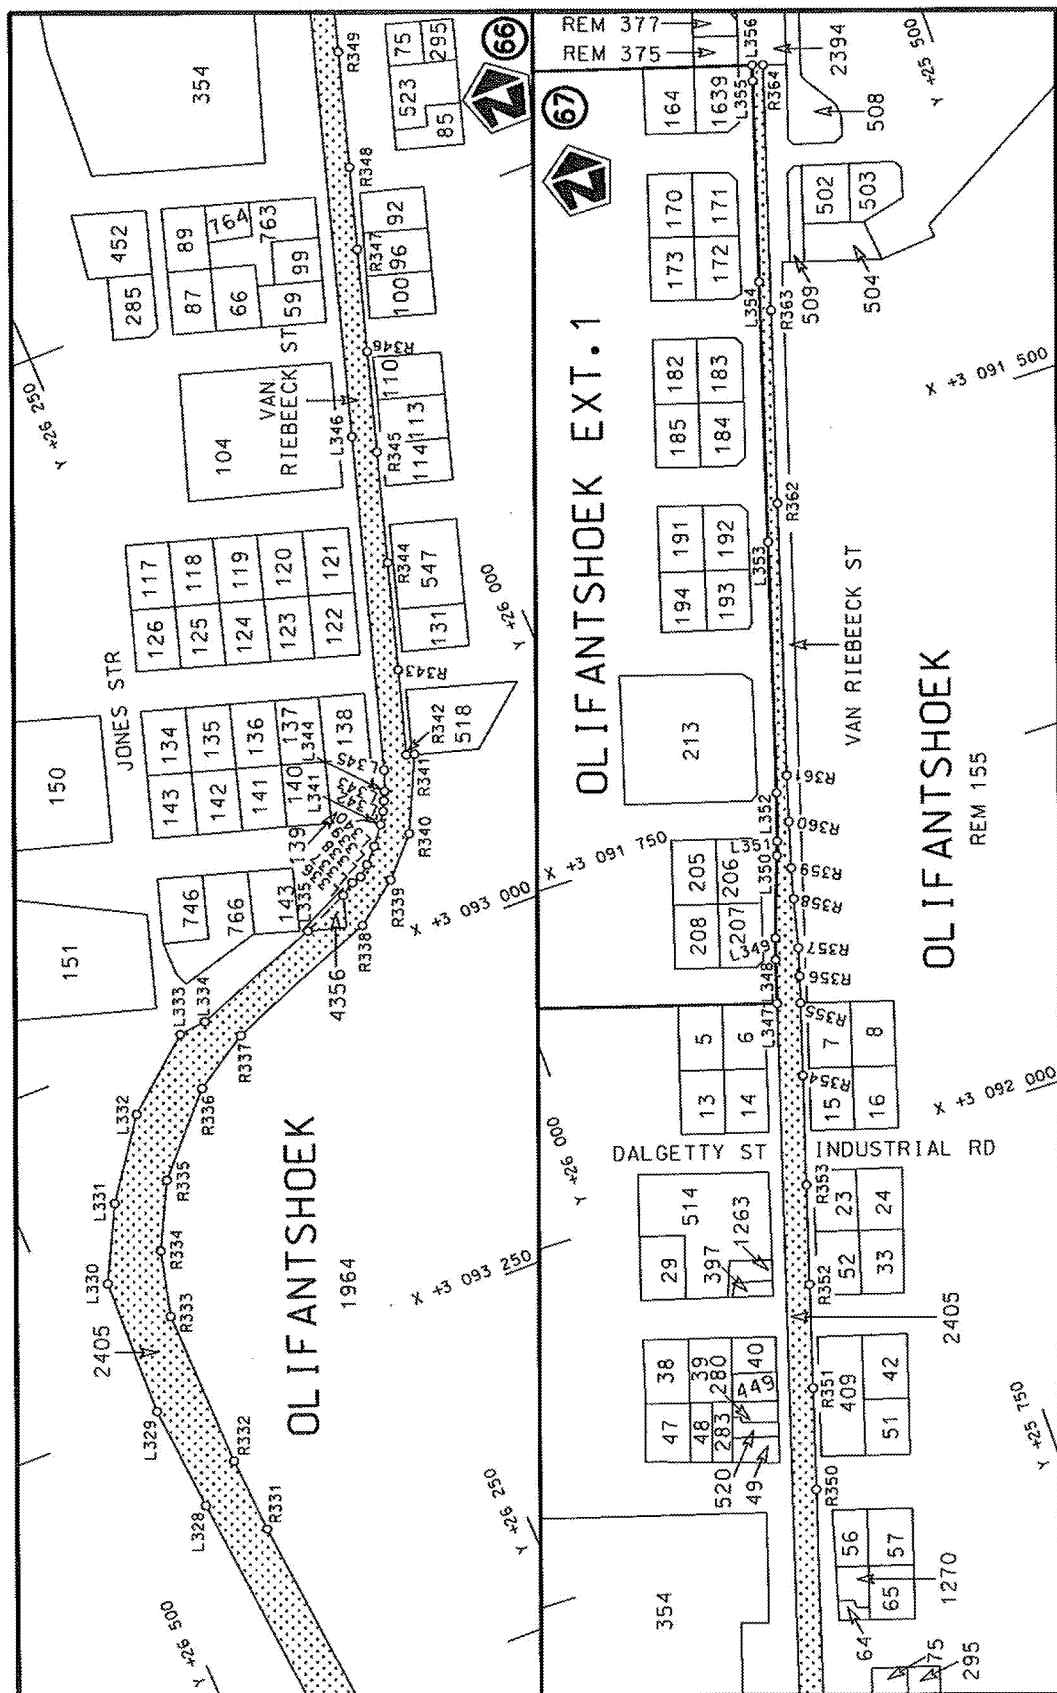

Die Suid Afrikaanse Nasionale Padagentskop NSB Bpk The South African National Roads Agency SOC Ltd	Die figuur getoon The figure shown		stel die padreserwe voor van 'n gedeelte represents the road reserve of a portion van Nasionale Roete N14 of National Route	5	Vel Sheet 25 of 33 Plan P934/17
---	---------------------------------------	---	--	---	--

PADRESERWE KOÖRDINATE / ROAD RESERVE CO-ORDINATES						
LINKERKANT/LEFT HAND SIDE				REGTERKANT/RIGHT HAND SIDE		
	Y	X	WG 21°		Y	X
L1	-29 959.82	3 146 536.33		R1	-29 968.92	3 146 570.80
L2	-30 017.32	3 146 512.01		R2	-30 014.97	3 146 558.65
L3	-30 360.62	3 146 160.72		R3	-30 043.24	3 146 529.97
L4	-30 916.69	3 145 591.34		R4	-30 208.79	3 146 361.56
L5	-31 043.45	3 145 447.44		R5	-30 378.55	3 146 185.99
L6	-31 306.65	3 145 105.80		R6	-30 953.44	3 145 599.17
L7	-31 466.93	3 144 897.46		R7	-31 082.90	3 145 441.73
L8	-31 510.29	3 144 851.42		R8	-31 105.09	3 145 413.26
L9	-31 682.66	3 144 676.14		R9	-31 371.33	3 145 081.11
L10	-31 986.62	3 144 373.39		R10	-31 591.92	3 144 804.33
L11	-32 019.93	3 144 340.20		R11	-31 681.08	3 144 715.62
L12	-32 460.47	3 143 901.41		R12	-31 713.55	3 144 685.06
L13	-32 468.26	3 143 893.59		R13	-31 983.23	3 144 416.61
L14	-32 480.82	3 143 881.04		R14	-32 032.18	3 144 365.64
L15	-32 491.78	3 143 870.06		R15	-32 462.88	3 143 935.29
L16	-34 253.01	3 142 107.30		R16	-32 475.80	3 143 923.07
L17	-35 396.27	3 140 962.68		R17	-32 502.66	3 143 896.18
L18	-35 849.49	3 140 733.48		R18	-32 508.02	3 143 890.55
L19	-36 071.34	3 140 675.11		R19	-32 521.92	3 143 875.95
L20	-36 133.88	3 140 662.57		R20	-32 885.39	3 143 511.88
L21	-38 027.24	3 140 385.25		R21	-33 407.44	3 142 989.71
L22	-40 172.05	3 140 071.50		R22	-33 447.97	3 142 949.37
L23	-40 192.72	3 140 066.95		R23	-33 508.26	3 142 893.41
L24	-40 495.50	3 140 034.02		R24	-33 532.50	3 142 870.33
L25	-40 978.63	3 140 065.62		R25	-33 614.76	3 142 790.39
L26	-41 117.67	3 140 075.65		R26	-33 615.75	3 142 783.25
L27	-41 187.75	3 140 079.29		R27	-34 246.66	3 142 149.36
L28	-41 324.00	3 140 088.05		R28	-34 996.15	3 141 399.68
L29	-43 236.62	3 140 199.69		R29	-35 339.79	3 141 067.06
L30	-43 771.38	3 140 230.85		R30	-35 471.50	3 140 968.94
L31	-44 079.31	3 140 230.48		R31	-35 780.82	3 140 799.99
L32	-44 318.68	3 140 212.19		R32	-35 938.55	3 140 741.72
L33	-44 396.86	3 140 202.79		R33	-36 064.62	3 140 709.74
L34	-44 618.85	3 140 176.10		R34	-36 213.65	3 140 676.65
L35	-45 287.52	3 140 094.82		R35	-36 443.59	3 140 644.00
L36	-45 401.33	3 140 085.43		R36	-36 717.97	3 140 605.06
L37	-45 614.12	3 140 075.14		R37	-37 640.73	3 140 468.17
L38	-45 853.39	3 140 103.37		R38	-38 016.58	3 140 412.32
L39	-46 003.26	3 140 130.25		R39	-40 167.07	3 140 099.93
L40	-46 149.33	3 140 168.17		R40	-40 241.49	3 140 090.06
L41	-46 914.80	3 140 385.49		R41	-40 388.42	3 140 082.15
L42	-46 920.09	3 140 386.89		R42	-40 600.34	3 140 074.24
L43	-47 095.74	3 140 426.40		R43	-41 105.55	3 140 103.42
L44	-47 208.12	3 140 452.17		R44	-41 354.33	3 140 117.89
L45	-47 215.97	3 140 452.97		R45	-43 223.08	3 140 228.45
L46	-47 445.75	3 140 482.46		R46	-43 685.89	3 140 253.74
L47	-47 526.32	3 140 488.10		R47	-43 880.79	3 140 263.12
L48	-47 793.08	3 140 490.36		R48	-44 036.34	3 140 262.15
L49	-47 943.70	3 140 483.68		R49	-44 233.07	3 140 253.08
L50	-48 349.92	3 140 464.36		R50	-44 386.46	3 140 233.01
L51	-48 859.40	3 140 438.87		R51	-44 654.93	3 140 197.88
				Vel Sheet	26 Van of 33	P934/17

PADRESERWE KOÖRDINATE / ROAD RESERVE CO-ORDINATES									
LINKERKANT/LEFT HAND SIDE					REGTERKANT/RIGHT HAND SIDE				
	Y	X	WG 21°			Y	X		
L52	-49 264.49	3 140 424.13		R52	-45 314.82	3 140 119.17			
L53	-49 780.58	3 140 397.11		R53	-45 521.72	3 140 106.80			
L54	-50 131.84	3 140 384.27		R54	-45 702.05	3 140 112.63			
L55	-50 736.88	3 140 356.51		R55	-46 039.69	3 140 168.99			
L56	-51 215.75	3 140 336.57		R56	-46 321.47	3 140 249.35			
L57	-51 372.41	3 140 329.64		R57	-46 440.27	3 140 289.70			
L58	-51 476.82	3 140 327.86		R58	-46 619.56	3 140 336.99			
L59	-51 584.07	3 140 332.50		R59	-46 903.08	3 140 411.40			
L60	-51 700.56	3 140 344.79		R60	-46 907.89	3 140 412.66			
L61	-51 795.27	3 140 359.89		R61	-47 050.50	3 140 449.69			
L62	-52 252.79	3 140 446.39		R62	-47 062.04	3 140 452.17			
L63	-52 252.02	3 140 450.41		R63	-47 209.42	3 140 479.10			
L64	-52 265.69	3 140 453.12		R64	-47 221.58	3 140 480.18			
L65	-52 266.44	3 140 448.95		R65	-47 347.95	3 140 500.03			
L66	-53 652.78	3 140 710.93		R66	-47 467.58	3 140 514.49			
L67	-53 722.21	3 140 722.34		R67	-47 532.96	3 140 517.00			
L68	-53 758.67	3 140 728.33		R68	-47 693.70	3 140 523.19			
L69	-53 890.33	3 140 750.25		R69	-48 596.26	3 140 480.95			
L70	-53 977.48	3 140 772.03		R70	-48 974.05	3 140 473.47			
L71	-54 191.42	3 140 812.56		R71	-49 764.30	3 140 428.92			
L72	-54 302.81	3 140 824.80		R72	-50 881.77	3 140 379.61			
L73	-54 433.83	3 140 839.02		R73	-51 338.30	3 140 359.45			
L74	-54 561.68	3 140 836.46		R74	-51 716.92	3 140 377.87			
L75	-54 710.63	3 140 818.36		R75	-51 789.29	3 140 389.36			
L76	-54 778.93	3 140 805.59		R76	-52 457.89	3 140 515.66			
L77	-54 852.65	3 140 787.66		R77	-53 710.01	3 140 752.21			
L78	-54 932.33	3 140 762.79		R78	-53 757.74	3 140 761.70			
L79	-55 009.68	3 140 731.68		R79	-53 847.84	3 140 782.03			
L80	-55 102.60	3 140 694.30		R80	-53 914.95	3 140 795.74			
L81	-56 418.20	3 140 068.84		R81	-53 971.46	3 140 801.57			
L82	-56 501.47	3 140 030.65		R82	-54 184.27	3 140 841.70			
L83	-56 616.23	3 139 983.76		R83	-54 274.63	3 140 860.02			
L84	-56 647.19	3 139 972.60		R84	-54 303.36	3 140 862.84			
L85	-56 673.87	3 139 963.16		R85	-54 352.57	3 140 867.33			
L86	-56 797.81	3 139 922.75		R86	-54 432.44	3 140 868.92			
L87	-56 912.88	3 139 891.97		R87	-54 561.77	3 140 869.00			
L88	-58 225.18	3 139 571.87		R88	-54 714.30	3 140 848.18			
L89	-60 175.21	3 139 096.52		R89	-54 787.51	3 140 834.31			
L90	-61 277.86	3 138 827.55		R90	-54 852.41	3 140 818.94			
L91	-61 345.08	3 138 812.49		R91	-54 945.21	3 140 790.89			
L92	-61 398.67	3 138 802.12		R92	-55 013.36	3 140 765.46			
L93	-61 480.02	3 138 788.90		R93	-55 798.97	3 140 396.92			
L94	-61 547.81	3 138 780.97		R94	-56 403.91	3 140 113.08			
L95	-61 662.31	3 138 772.48		R95	-56 607.08	3 140 021.95			
L96	-61 790.49	3 138 770.78		R96	-56 675.92	3 139 994.06			
L97	-61 904.24	3 138 776.61		R97	-56 807.26	3 139 951.89			
L98	-62 048.54	3 138 792.28		R98	-56 920.23	3 139 921.07			
L99	-63 768.67	3 139 049.46		R99	-58 213.36	3 139 605.67			
L100	-63 782.13	3 139 046.60		R100	-59 141.99	3 139 379.29			
L101	-63 835.87	3 139 054.90		R101	-60 163.31	3 139 130.48			
L102	-64 045.02	3 139 086.03		R102	-61 284.17	3 138 856.99			
					Vel Sheet	27	Van of	33	P934/17

PADRESERWE KOÖRDINATE / ROAD RESERVE CO-ORDINATES						
LINKERKANT/LEFT HAND SIDE				REGTERKANT/RIGHT HAND SIDE		
	Y	X	WG 21°		Y	X
L103	-64 056.95	3 139 092.75		R103	-61 404.26	3 138 832.35
L104	-65 330.91	3 139 282.81		R104	-61 547.81	3 138 811.59
L105	-66 310.11	3 139 429.08		R105	-61 664.29	3 138 802.63
L106	-66 718.57	3 139 490.73		R106	-61 789.62	3 138 800.86
L107	-67 185.86	3 139 560.57		R107	-61 869.91	3 138 804.21
L108	-69 794.69	3 139 951.18		R108	-61 899.61	3 138 806.36
L109	-70 359.96	3 140 035.72		R109	-62 046.87	3 138 822.36
L110	-72 049.22	3 140 288.20		R110	-63 760.74	3 139 078.61
L111	-72 110.33	3 140 295.74		R111	-63 773.23	3 139 085.41
L112	-72 157.65	3 140 299.16		R112	-63 821.03	3 139 092.54
L113	-72 213.54	3 140 300.80		R113	-64 040.42	3 139 125.27
L114	-72 269.02	3 140 299.78		R114	-64 054.46	3 139 122.41
L115	-72 322.69	3 140 296.41		R115	-67 176.12	3 139 589.47
L116	-72 390.79	3 140 288.22		R116	-69 784.62	3 139 980.03
L117	-72 444.88	3 140 279.23		R117	-70 349.84	3 140 064.53
L118	-72 511.55	3 140 264.19		R118	-72 041.37	3 140 317.71
L119	-72 563.78	3 140 249.53		R119	-72 136.36	3 140 328.39
L120	-72 615.70	3 140 232.74		R120	-72 191.55	3 140 330.71
L121	-75 192.33	3 139 283.03		R121	-72 251.58	3 140 330.98
L122	-76 204.03	3 138 909.94		R122	-72 283.89	3 140 329.76
L123	-76 215.49	3 138 900.60		R123	-72 345.54	3 140 324.69
L124	-76 487.75	3 138 800.24		R124	-72 387.14	3 140 319.16
L125	-76 500.82	3 138 800.84		R125	-72 440.32	3 140 310.87
L126	-77 068.76	3 138 591.44		R126	-72 492.76	3 140 300.27
L127	-77 080.28	3 138 582.09		R127	-72 545.40	3 140 286.49
L128	-77 210.92	3 138 533.94		R128	-72 597.19	3 140 271.01
L129	-77 237.37	3 138 529.52		R129	-72 639.60	3 140 255.91
L130	-77 445.36	3 138 452.86		R130	-75 173.03	3 139 322.34
L131	-79 976.50	3 137 519.99		R131	-76 213.26	3 138 938.92
L132	-80 187.20	3 137 442.36		R132	-76 227.50	3 138 938.78
L133	-81 275.01	3 137 041.44		R133	-76 499.34	3 138 838.72
L134	-82 036.42	3 136 760.69		R134	-76 509.68	3 138 829.83
L135	-82 047.60	3 136 751.68		R135	-77 077.55	3 138 620.58
L136	-82 406.34	3 136 619.48		R136	-77 090.80	3 138 620.70
L137	-82 419.67	3 136 619.49		R137	-77 223.33	3 138 572.07
L138	-82 951.34	3 136 423.67		R138	-77 234.18	3 138 562.94
L139	-83 075.38	3 136 362.24		R139	-77 430.27	3 138 490.66
L140	-83 319.12	3 136 277.04		R140	-79 963.40	3 137 556.95
L141	-83 496.76	3 136 214.94		R141	-80 200.93	3 137 469.42
L142	-83 683.68	3 136 140.67		R142	-81 309.08	3 137 060.97
L143	-83 778.18	3 136 110.94		R143	-82 045.93	3 136 789.32
L144	-84 035.77	3 136 006.69		R144	-82 060.05	3 136 789.47
L145	-84 246.28	3 135 930.58		R145	-82 417.65	3 136 657.61
L146	-84 436.70	3 135 860.43		R146	-82 428.97	3 136 647.95
L147	-84 552.72	3 135 833.71		R147	-82 961.07	3 136 452.21
L148	-84 759.52	3 135 757.55		R148	-83 099.06	3 136 422.26
L149	-84 959.34	3 135 657.37		R149	-83 336.67	3 136 326.90
L150	-85 140.40	3 135 612.80		R150	-83 514.61	3 136 255.69
L151	-85 249.74	3 135 560.21		R151	-83 704.63	3 136 190.57
L152	-85 378.96	3 135 529.22		R152	-83 796.87	3 136 152.38
L153	-85 659.42	3 135 425.78		R153	-84 063.24	3 136 063.21
				Vel Sheet	28 Van of 33	P934/17

PADRESERWE KOÖRDINATE / ROAD RESERVE CO-ORDINATES									
LINKERKANT/LEFT HAND SIDE					REGTERKANT/RIGHT HAND SIDE				
	Y	X	WG 21°			Y	X		
L154	-85 844.54	3 135 343.15			R154	-84 266.96	3 135 987.95		
L155	-86 217.69	3 135 205.97			R155	-84 454.53	3 135 913.61		
L156	-86 502.95	3 135 114.51			R156	-84 563.41	3 135 861.65		
L157	-86 897.47	3 134 969.28			R157	-84 770.51	3 135 785.32		
L158	-88 001.41	3 134 562.33			R158	-84 986.29	3 135 730.97		
L159	-91 156.48	3 133 399.36			R159	-85 156.57	3 135 647.00		
L160	-91 349.36	3 133 328.32			R160	-85 274.77	3 135 616.04		
L161	-91 798.95	3 133 162.15			R161	-85 389.37	3 135 557.52		
L162	-94 922.53	3 132 010.51			R162	-85 671.77	3 135 453.14		
					R163	-85 864.06	3 135 397.15		
					R164	-86 237.13	3 135 259.42		
					R165	-86 514.01	3 135 142.77		
					R166	-86 605.55	3 135 114.66		
					R167	-86 797.76	3 135 037.57		
					R168	-86 908.16	3 134 997.51		
					R169	-87 994.66	3 134 596.90		
					R170	-94 942.41	3 132 035.20		
LINKERKANT/LEFT HAND SIDE					REGTERKANT/RIGHT HAND SIDE				
	Y	X	WG 23°			Y	X		
L163	100 714.71	3 131 851.59			R171	99 964.60	3 131 593.00		
L164	97 319.78	3 130 535.85			R172	99 540.11	3 131 428.81		
L165	96 264.74	3 130 126.55			R173	98 325.39	3 130 957.56		
L166	92 372.39	3 128 618.36			R174	96 243.74	3 130 150.73		
L167	89 989.12	3 127 694.72			R175	94 440.70	3 129 452.51		
L168	89 673.59	3 127 572.56			R176	92 353.03	3 128 643.15		
L169	88 728.10	3 127 206.30			R177	89 984.72	3 127 725.61		
L170	88 614.78	3 127 162.33			R178	89 972.53	3 127 721.06		
L171	85 012.74	3 125 766.04			R179	89 662.03	3 127 600.66		
L172	84 983.90	3 125 753.07			R180	88 716.71	3 127 234.12		
L173	78 982.33	3 123 427.58			R181	88 566.96	3 127 175.99		
L174	77 683.59	3 122 924.32			R182	84 962.39	3 125 778.91		
L175	75 778.04	3 122 185.31			R183	84 961.08	3 125 780.48		
L176	75 767.17	3 122 176.13			R184	79 007.24	3 123 473.75		
L177	75 586.92	3 122 106.17			R185	76 393.42	3 122 460.64		
L178	75 573.44	3 122 106.20			R186	75 760.23	3 122 215.16		
L179	75 174.04	3 121 951.47			R187	75 747.90	3 122 215.62		
L180	72 689.94	3 120 988.96			R188	75 569.86	3 122 146.38		
L181	72 679.54	3 120 979.56			R189	75 559.64	3 122 137.32		
L182	72 195.03	3 120 792.01			R190	75 146.71	3 121 977.48		
L183	72 180.96	3 120 791.60			R191	72 674.91	3 121 019.54		
L184	72 054.63	3 120 742.73			R192	72 659.87	3 121 018.85		
L185	71 951.71	3 120 704.49			R193	72 177.79	3 120 831.95		
L186	71 865.56	3 120 676.63			R194	72 167.43	3 120 822.81		
L187	71 707.15	3 120 632.83			R195	72 040.25	3 120 773.40		
L188	71 659.20	3 120 620.17			R196	71 938.18	3 120 735.62		
L189	71 233.84	3 120 517.31			R197	71 852.74	3 120 708.03		
L190	70 341.02	3 120 302.46			R198	71 664.77	3 120 656.32		
L191	68 679.23	3 119 900.57			R199	70 334.20	3 120 335.75		
					Vel 29 Van 33 P934/17 Sheet of				

PADRESERWE KOÖRDINATE / ROAD RESERVE CO-ORDINATES						
LINKERKANT/LEFT HAND SIDE				REGTERKANT/RIGHT HAND SIDE		
	Y	X	WG 23°		Y	X
L192	68 469.97	3 119 850.06		R200	68 723.07	3 119 945.98
L193	68 396.64	3 119 831.28		R201	68 457.03	3 119 881.60
L194	68 246.73	3 119 786.68		R202	68 384.00	3 119 862.96
L195	68 097.74	3 119 733.96		R203	68 232.73	3 119 817.79
L196	67 986.08	3 119 682.07		R204	68 084.39	3 119 765.11
L197	67 873.13	3 119 633.13		R205	67 965.36	3 119 716.66
L198	67 744.40	3 119 570.84		R206	67 854.04	3 119 665.22
L199	62 872.00	3 116 920.57		R207	67 725.09	3 119 598.96
L200	62 412.29	3 116 670.70		R208	67 459.61	3 119 454.20
L201	62 314.07	3 116 620.18		R209	67 260.79	3 119 346.42
L202	62 233.23	3 116 582.30		R210	66 822.10	3 119 107.52
L203	62 120.46	3 116 532.72		R211	64 542.03	3 117 867.91
L204	62 028.30	3 116 498.26		R212	63 572.66	3 117 340.52
L205	61 926.42	3 116 462.97		R213	63 088.37	3 117 077.12
L206	61 820.74	3 116 430.18		R214	62 853.87	3 116 949.43
L207	61 602.92	3 116 376.04		R215	62 692.35	3 116 862.49
L208	60 767.79	3 116 200.83		R216	62 393.18	3 116 702.37
L209	60 529.78	3 116 146.56		R217	62 215.03	3 116 615.58
L210	60 420.54	3 116 125.54		R218	62 114.04	3 116 573.53
L211	60 348.58	3 116 115.90		R219	62 015.07	3 116 532.51
L212	60 287.54	3 116 103.04		R220	61 861.05	3 116 482.36
L213	60 282.43	3 116 087.49		R221	61 808.41	3 116 465.25
L214	59 936.59	3 116 002.75		R222	61 595.73	3 116 409.22
L215	59 431.52	3 115 903.67		R223	60 761.32	3 116 234.23
L216	59 322.19	3 115 862.76		R224	60 533.40	3 116 203.67
L217	59 138.21	3 115 812.95		R225	59 298.12	3 115 942.14
L218	58 677.27	3 115 654.57		R226	58 305.71	3 115 568.65
L219	58 323.25	3 115 534.07		R227	57 664.53	3 115 334.27
L220	57 675.77	3 115 302.39		R228	56 572.05	3 114 940.65
L221	56 625.21	3 114 922.93		R229	55 320.22	3 114 488.93
L222	55 331.25	3 114 456.89		R230	54 395.72	3 114 155.26
L223	54 409.70	3 114 124.33		R231	53 545.85	3 113 848.54
L224	53 602.90	3 113 833.18		R232	52 776.32	3 113 571.30
L225	52 772.76	3 113 533.82		R233	52 149.23	3 113 345.14
L226	52 282.14	3 113 356.87		R234	51 470.45	3 113 100.24
L227	51 752.18	3 113 165.54		R235	49 905.73	3 112 535.90
L228	51 481.05	3 113 068.01		R236	48 382.97	3 111 986.57
L229	49 937.01	3 112 510.82		R237	46 814.26	3 111 420.95
L230	48 394.13	3 111 954.59		R238	45 873.30	3 111 081.77
L231	47 340.54	3 111 574.56		R239	45 447.75	3 110 928.48
L232	46 859.92	3 111 401.19		R240	45 260.25	3 110 846.27
L233	46 759.37	3 111 364.96		R241	45 084.41	3 110 755.41
L234	45 873.13	3 111 045.46		R242	44 914.19	3 110 652.98
L235	45 448.08	3 110 891.44		R243	44 780.14	3 110 560.06
L236	45 273.48	3 110 815.54		R244	44 224.97	3 110 174.51
L237	45 112.18	3 110 732.35		R245	43 857.69	3 109 919.45
L238	44 932.64	3 110 625.35		R246	43 857.54	3 109 919.35
L239	44 220.62	3 110 130.45		R247	43 315.18	3 109 542.67
L240	43 924.72	3 109 924.65		R248	43 107.50	3 109 398.31
L241	43 328.71	3 109 510.42		R249	43 037.75	3 109 349.70
L242	43 130.99	3 109 372.77		R250	42 520.51	3 108 990.21
				Vel Sheet	30 Van of 33	P934/17

PADRESERWE KOÖRDINATE / ROAD RESERVE CO-ORDINATES									
LINKERKANT/LEFT HAND SIDE					REGTERKANT/RIGHT HAND SIDE				
	Y	X	WG 23°			Y	X		
L243	43 113.85	3 109 361.07		R251	42 067.50	3 108 675.75			
L244	42 513.21	3 108 943.97		R252	41 731.33	3 108 442.09			
L245	42 143.80	3 108 687.17		R253	40 300.02	3 107 446.92			
L246	41 760.15	3 108 420.77		R254	39 781.77	3 107 086.75			
L247	40 321.18	3 107 420.34		R255	39 341.83	3 106 781.08			
L248	39 815.18	3 107 068.55		R256	38 810.15	3 106 411.51			
L249	39 388.79	3 106 772.10		R257	38 496.88	3 106 193.91			
L250	38 826.44	3 106 381.13		R258	38 423.32	3 106 142.74			
L251	38 515.25	3 106 164.78		R259	37 242.45	3 105 321.91			
L252	38 474.85	3 106 136.85		R260	36 484.79	3 104 795.38			
L253	37 221.57	3 105 265.97		R261	35 712.82	3 104 258.61			
L254	36 547.99	3 104 797.73		R262	35 092.38	3 103 827.23			
L255	36 061.54	3 104 459.66		R263	34 726.46	3 103 571.66			
L256	35 751.62	3 104 244.26		R264	34 594.68	3 103 459.90			
L257	35 653.93	3 104 176.37		R265	34 523.99	3 103 390.31			
L258	35 196.30	3 103 858.18		R266	34 423.04	3 103 274.23			
L259	34 857.92	3 103 622.64		R267	34 369.63	3 103 203.76			
L260	34 747.25	3 103 545.46		R268	34 282.67	3 103 073.48			
L261	34 677.83	3 103 486.66		R269	34 148.34	3 102 868.47			
L262	34 617.98	3 103 435.97		R270	33 939.55	3 102 547.77			
L263	34 502.00	3 103 317.98		R271	33 529.18	3 101 917.61			
L264	34 394.26	3 103 183.77		R272	33 094.44	3 101 249.73			
L265	34 270.28	3 102 993.88		R273	32 922.46	3 101 055.43			
L266	33 973.14	3 102 537.32		R274	32 818.93	3 100 956.06			
L267	33 553.06	3 101 891.68		R275	32 523.08	3 100 723.91			
L268	33 143.94	3 101 263.28		R276	31 980.70	3 100 298.01			
L269	33 126.61	3 101 239.79		R277	31 797.37	3 100 154.31			
L270	32 945.99	3 101 028.62		R278	31 666.00	3 100 056.62			
L271	32 839.95	3 100 929.45		R279	31 569.92	3 099 995.21			
L272	32 346.32	3 100 541.86		R280	31 499.17	3 099 955.62			
L273	31 906.48	3 100 196.63		R281	31 480.75	3 099 948.15			
L274	31 817.38	3 100 126.67		R282	31 402.41	3 099 909.38			
L275	31 670.73	3 100 019.50		R283	31 216.10	3 099 835.42			
L276	31 573.69	3 099 957.90		R284	30 969.03	3 099 739.24			
L277	31 495.01	3 099 916.43		R285	30 851.52	3 099 693.75			
L278	31 336.13	3 099 846.64		R286	30 682.32	3 099 627.63			
L279	31 271.03	3 099 821.04		R287	30 450.81	3 099 537.10			
L280	30 971.91	3 099 704.33		R288	29 993.22	3 099 358.38			
L281	30 813.94	3 099 642.79		R289	29 490.10	3 099 159.94			
L282	30 567.20	3 099 546.10		R290	29 382.36	3 099 111.10			
L283	30 451.48	3 099 500.85		R291	29 202.34	3 099 018.12			
L284	30 337.48	3 099 456.35		R292	28 644.17	3 098 692.20			
L285	30 103.72	3 099 365.16		R293	28 640.83	3 098 689.07			
L286	29 995.98	3 099 322.89		R294	28 542.72	3 098 621.92			
L287	29 523.19	3 099 138.35		R295	28 442.42	3 098 544.47			
L288	29 369.83	3 099 069.26		R296	28 392.24	3 098 501.95			
L289	29 177.83	3 098 964.35		R297	28 343.21	3 098 457.31			
L290	28 963.20	3 098 838.83		R298	28 293.02	3 098 408.15			
L291	28 666.03	3 098 665.38		R299	28 205.18	3 098 314.13			
L292	28 653.58	3 098 654.69		R300	28 179.79	3 098 284.42			
L293	28 516.26	3 098 561.20		R301	28 064.80	3 098 149.45			
					Vel Sheet	31	Van of 33	P934/17	

PADRESERWE KOÖRDINATE / ROAD RESERVE CO-ORDINATES						
LINKERKANT/LEFT HAND SIDE				REGTERKANT/RIGHT HAND SIDE		
	Y	X	WG 23°		Y	X
L294	28 409.66	3 098 472.26		R302	27 731.37	3 097 758.79
L295	28 364.54	3 098 434.38		R303	27 679.10	3 097 693.72
L296	28 269.97	3 098 337.33		R304	27 630.70	3 097 633.18
L297	28 215.74	3 098 274.09		R305	27 557.13	3 097 526.12
L298	28 174.20	3 098 225.39		R306	27 521.80	3 097 465.60
L299	28 151.28	3 098 198.51		R307	27 458.73	3 097 349.36
L300	28 049.61	3 098 079.33		R308	27 412.68	3 097 250.21
L301	27 970.37	3 097 986.43		R309	27 269.97	3 096 912.41
L302	27 704.03	3 097 674.17		R310	27 258.84	3 096 885.21
L303	27 608.62	3 097 545.04		R311	27 209.92	3 096 769.22
L304	27 544.86	3 097 441.75		R312	27 150.76	3 096 628.75
L305	27 487.25	3 097 334.17		R313	27 068.29	3 096 432.55
L306	27 450.42	3 097 251.88		R314	27 010.89	3 096 296.92
L307	27 446.06	3 097 242.15		R315	26 935.91	3 096 118.69
L308	27 362.49	3 097 043.73		R316	26 887.61	3 096 004.01
L309	27 306.57	3 096 910.77		R317	26 812.26	3 095 825.33
L310	27 153.31	3 096 547.10		R318	26 720.84	3 095 608.56
L311	27 082.04	3 096 377.79		R319	26 650.82	3 095 442.74
L312	26 978.13	3 096 131.31		R320	26 543.55	3 095 187.87
L313	26 917.93	3 095 988.78		R321	26 462.88	3 094 996.54
L314	26 803.90	3 095 718.21		R322	26 371.06	3 094 778.15
L315	26 717.07	3 095 512.03		R323	26 341.16	3 094 600.30
L316	26 629.86	3 095 305.23		R324	26 336.70	3 094 504.03
L317	26 519.07	3 095 041.55		R325	26 335.57	3 094 479.56
L318	26 451.38	3 094 881.44		R326	26 374.41	3 093 962.78
L319	26 422.10	3 094 812.05		R327	26 390.73	3 093 745.63
L320	26 393.80	3 094 710.68		R328	26 378.51	3 093 697.90
L321	26 374.69	3 094 595.88		R329	26 378.31	3 093 638.77
L322	26 369.21	3 094 482.24		R330	26 399.80	3 093 638.85
L323	26 383.86	3 094 283.24		R331	26 422.42	3 093 359.33
L324	26 402.23	3 094 042.27		R332	26 425.10	3 093 304.25
L325	26 425.39	3 093 736.42		R333	26 425.88	3 093 189.25
L326	26 436.45	3 093 575.80		R334	26 414.03	3 093 142.03
L327	26 441.74	3 093 500.72		R335	26 390.36	3 093 095.36
L328	26 455.76	3 093 327.02		R336	26 341.87	3 093 042.33
L329	26 461.14	3 093 250.06		R337	26 302.10	3 093 016.54
L330	26 458.13	3 093 150.13		R338	26 192.11	3 092 973.96
L331	26 431.13	3 093 097.12		R339	26 160.99	3 092 950.28
L332	26 391.74	3 093 042.59		R340	26 135.76	3 092 923.84
L333	26 340.99	3 092 999.77		R341	26 110.24	3 092 871.17
L334	26 321.51	3 092 997.64		R342	26 115.79	3 092 869.44
L335	26 229.10	3 092 963.23		R343	26 097.34	3 092 809.35
L336	26 196.30	3 092 948.06		R344	26 074.09	3 092 733.35
L337	26 186.85	3 092 941.90		R345	26 050.19	3 092 655.16
L338	26 179.86	3 092 940.06		R346	26 028.49	3 092 584.19
L339	26 172.30	3 092 933.68		R347	26 006.31	3 092 511.64
L340	26 162.37	3 092 923.00		R348	25 988.63	3 092 453.80
L341	26 152.13	3 092 909.95		R349	25 963.65	3 092 372.11
L342	26 146.84	3 092 901.55		R350	25 919.97	3 092 229.22
L343	26 143.35	3 092 894.71		R351	25 898.25	3 092 158.19
L344	26 140.15	3 092 888.42		R352	25 875.97	3 092 085.31
				Vel Sheet	32 Van of 33	P934/17

This gazette is also available free online at www.gpwonline.co.za