

DEPARTMENT OF TRANSPORT

NO. 410

15 MARCH 2019

**THE SOUTH AFRICAN NATIONAL ROADS
AGENCY SOC LIMITED****Registration No: 1998/009584/30****DECLARATION AMENDMENT OF NATIONAL ROAD N3 SECTION 6**

AMENDMENT OF DECLARATION No.'s 40 OF 1976, 60 OF 1983, 2915 OF 1992 AND 246 OF 1981.

By virtue of Section 40 (1)(b) of The South African National Roads Agency Limited and National Roads Act, 1998 (Act No. 7 of 1998), I hereby amend **(I)** Declaration No. 40 of 1976 in its entirety, **(II)** Declaration No. 60 of 1983 in its entirety, **(III)** Declaration No. 2915 of 1992 in its entirety, **(IV)** Declaration No. 246 of 1981 from the Tugela River on sheet 1 of Plan No. P309/81 up to its end, by substituting all sheets of their respective Plans with the accompanying sheets 1 to 12 of Plan No. P1051/18.

(National Road N3 Section 6: Tugela River – Keeversfontein)



MINISTER OF TRANSPORT

DEPARTEMENT VAN VERVOER

NO. 410

15 MAART 2019

**DIE SUID-AFRIKAANSE NASIONALE
PADAGENTSKAP MSB BEPERK**

Registrasie No: 1998/009584/30

VERKLARING WYSIGING VAN NASIONALE PAD N3 SEKSIE 6


WYSIGING VAN VERKLARING No.'s 40 VAN 1976, 60 VAN 1983, 2915 VAN 1992 EN 246 VAN 1981.

Kragtens Artikel 40(1)(b) van die Wet op die Suid-Afrikaanse Nasionale Padagentskap Beperk en op Nasionale Paaie, 1998 (Wet No. 7 van 1998), wysig ek hiermee (I) Verklaring No. 78 van 1979 deur dit in sy geheel, (II) Verklaring No. 166 van 1993 deur dit in sy geheel, (III) Verklaring No. 166 van 1993 deur dit in sy geheel, (IV) Verklaring No. 246 van 1981 vanaf die Tugela Rivier op vel 1 van Plan No. P309/81 tot op sy einde, deur alle velle van hulle respektiewelike Planne te vervang met meegaande velle 1 tot 12 van Plan No. P1051/18.


(Nasionale Pad N3 Seksie 6: Tugela Rivier – Keeversfontein)




MINISTER VAN VERVOER

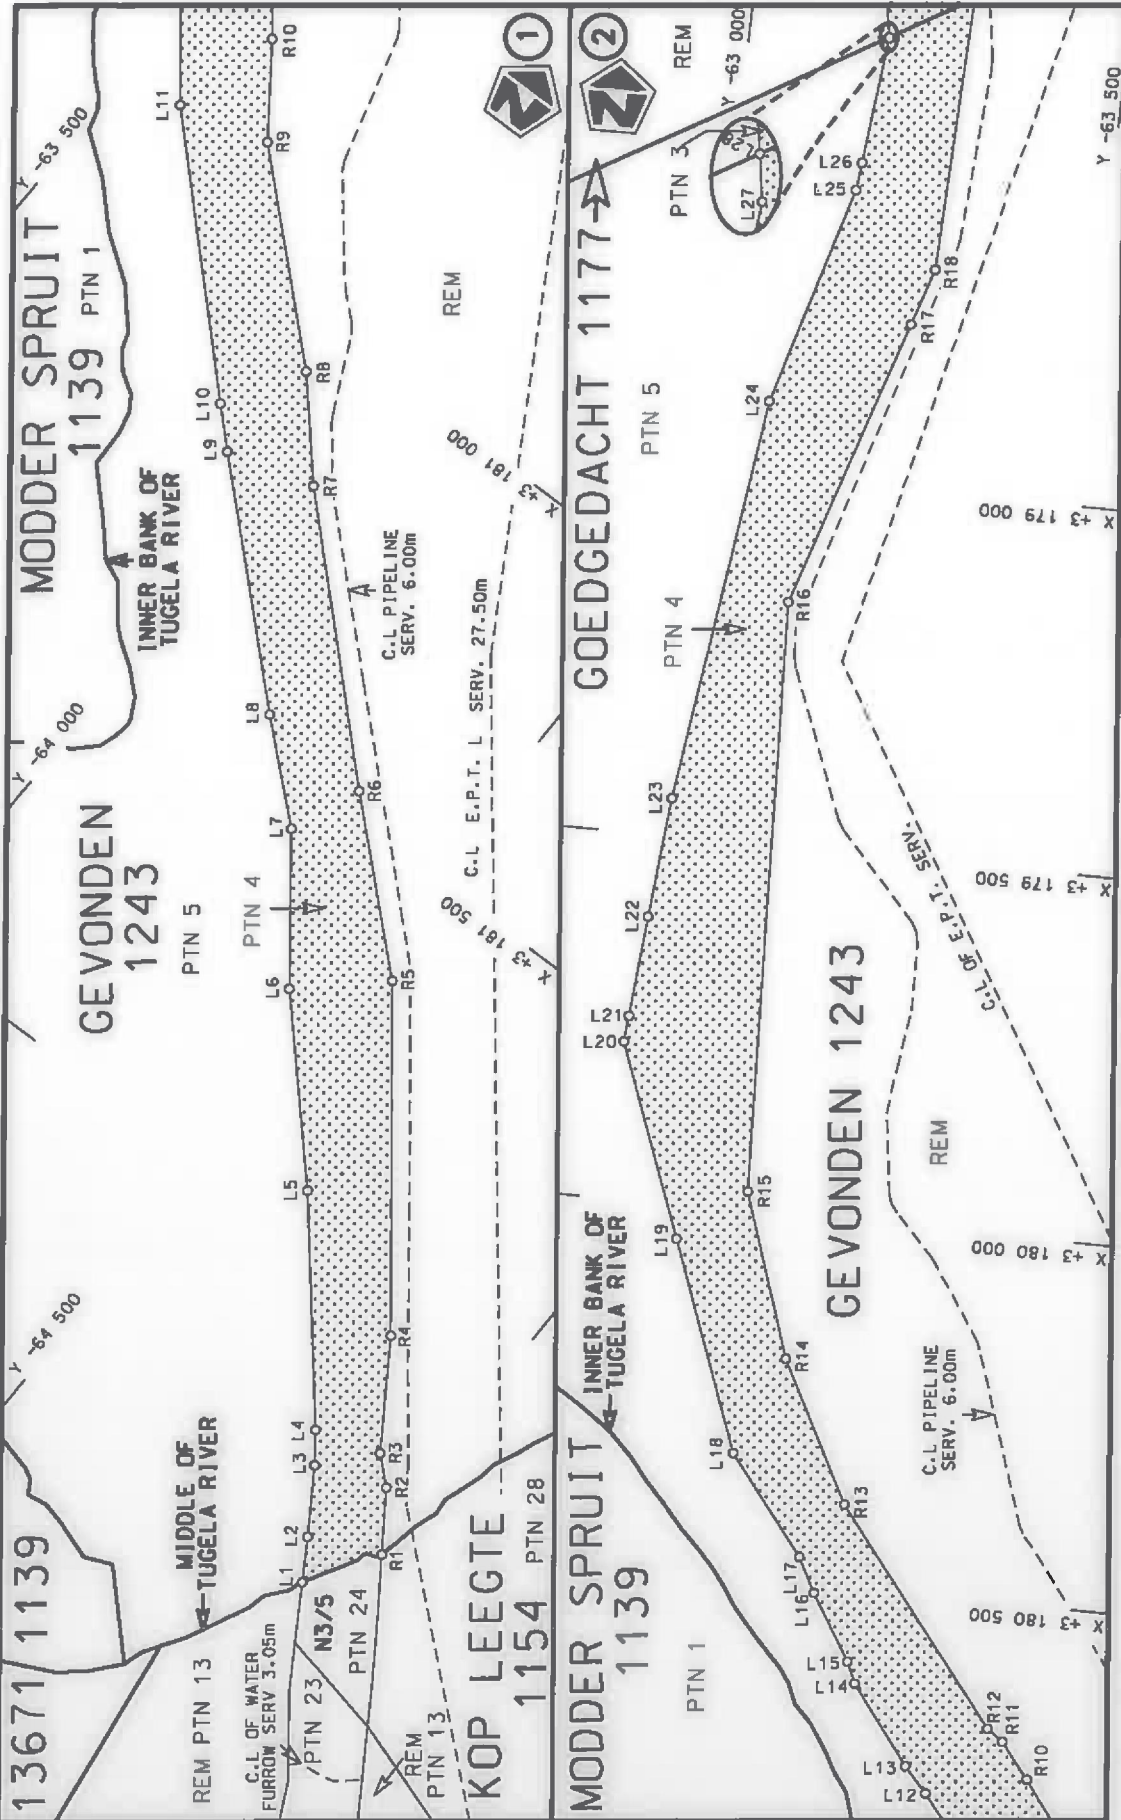


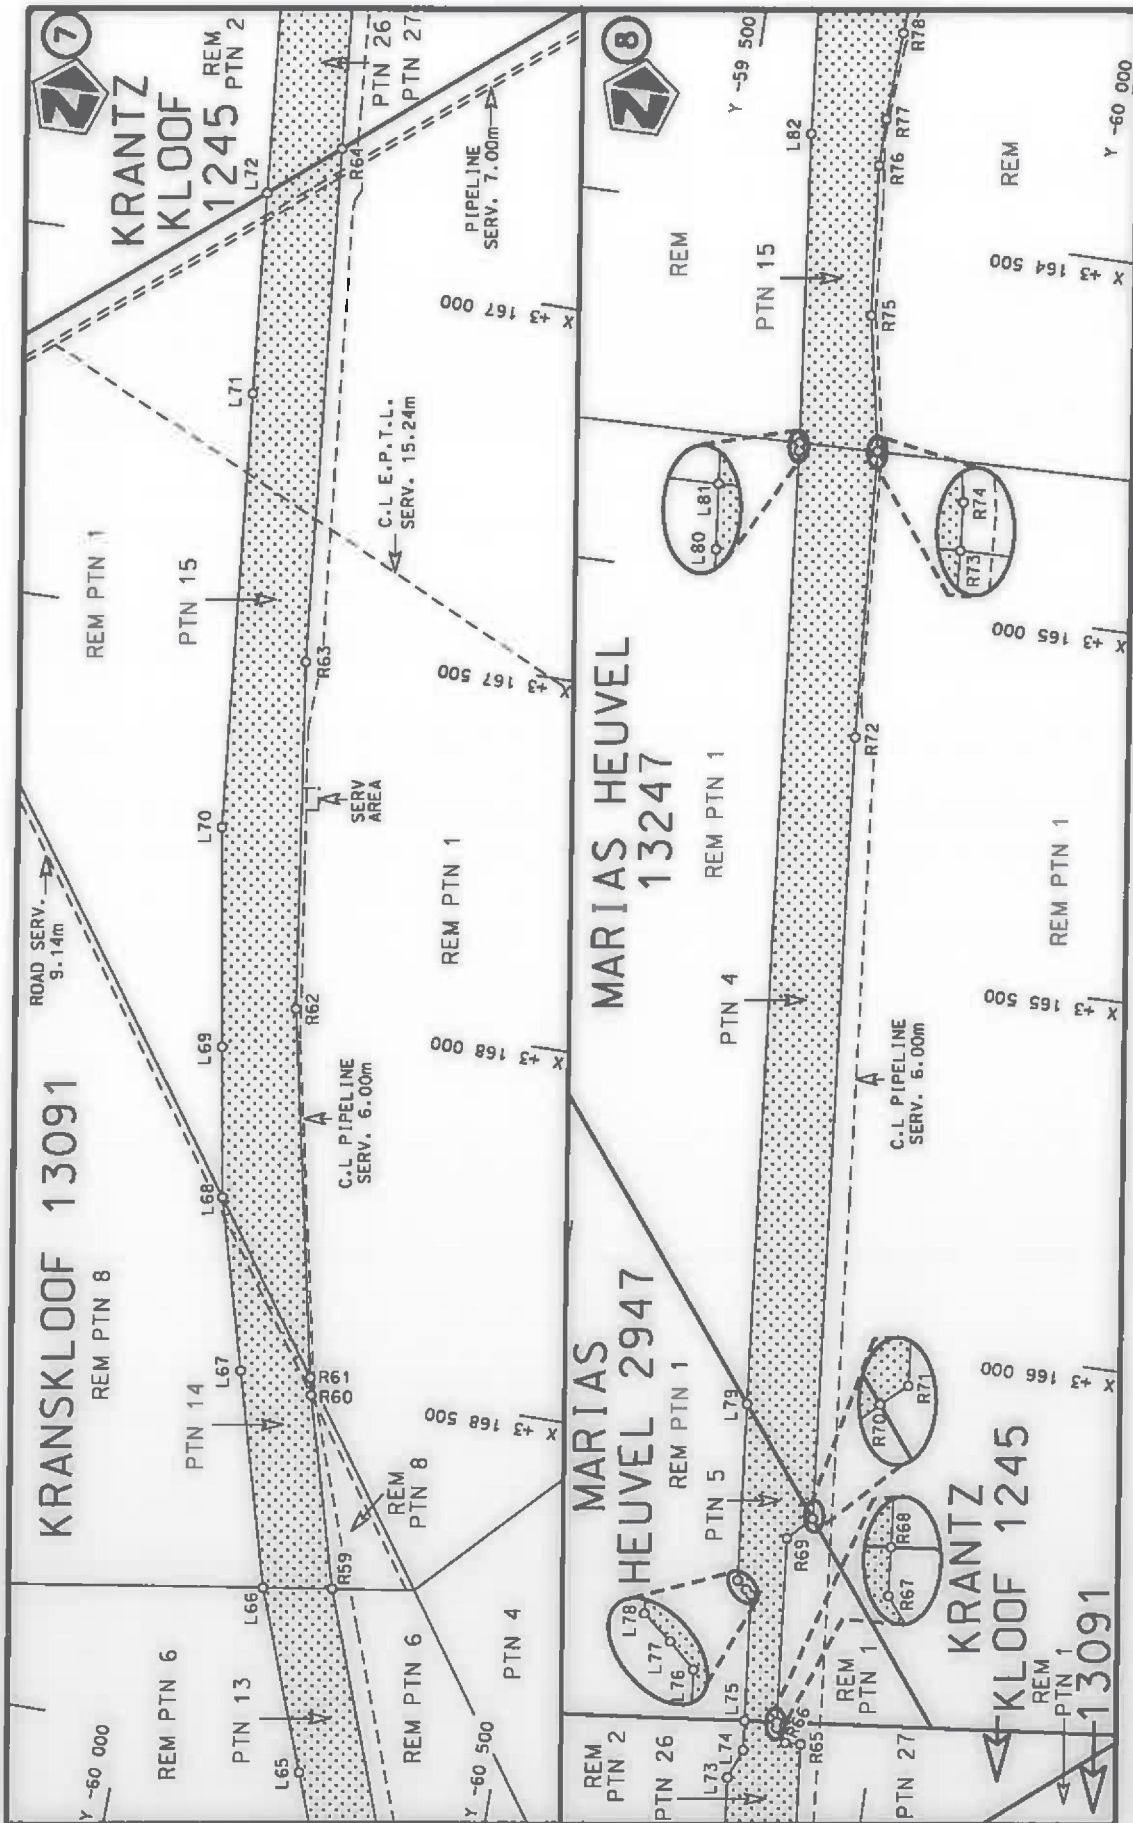
Die Suid Afrikaanse Nasionale Padagentskap MSB Bpk The South African National Roads Agency SOC Ltd	Die figuur getoon The figure shown	steldie podreserwe voor van 'n gedeelte represents the road reserve of a portion van Nasionale Roete N3 of National Route Section
Vel Sheet 1 of 12 Plan P1051/18	6	6

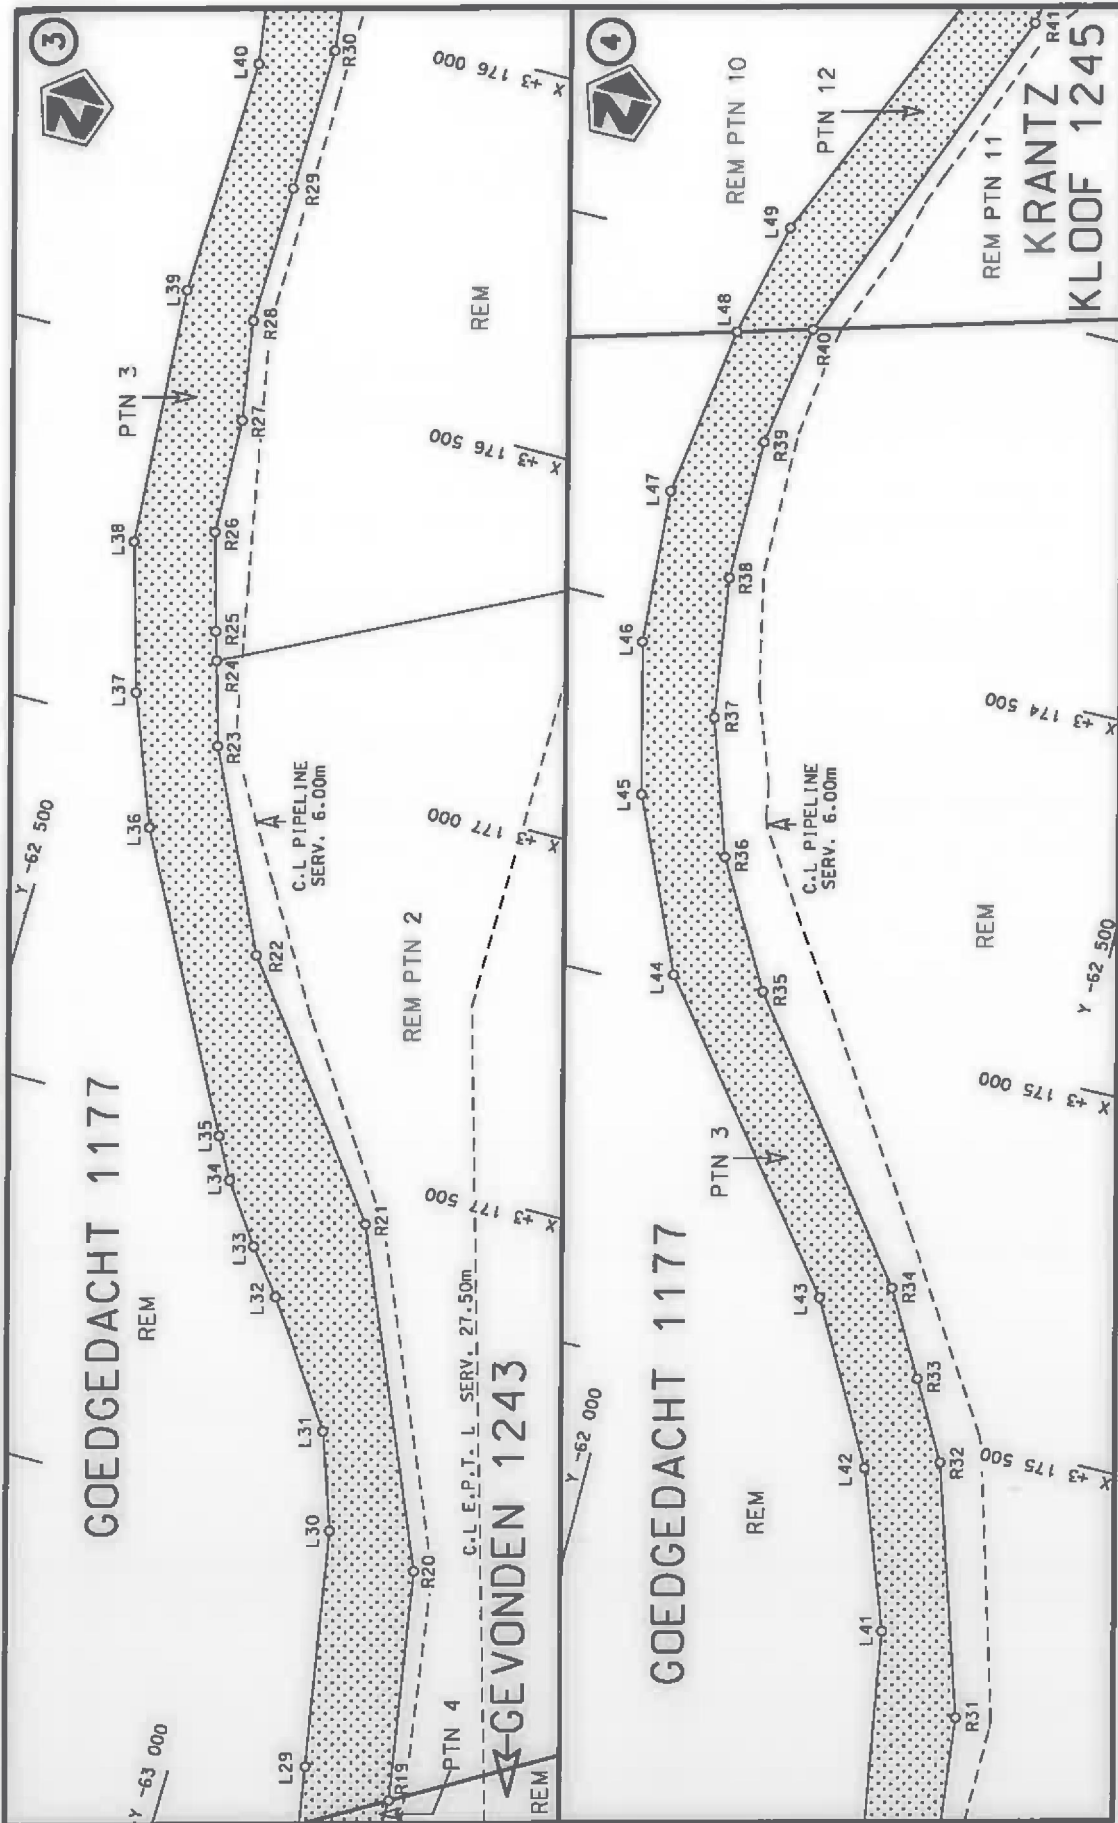


<p>Die Suid Afrikaanse Nasionale Padagentskap MSB Bpk The South African National Roads Agency SOC Ltd</p>	<p>Die figuur getoon The figure shown</p> 	<p>stelt die padreserwe voor van 'n gedeelte represents the road reserve of a portion van Nasionale Roete N3 of National Route</p>	<p>Vel Sheet 2 of 12 Plan P1051/18</p>
---	---	--	--

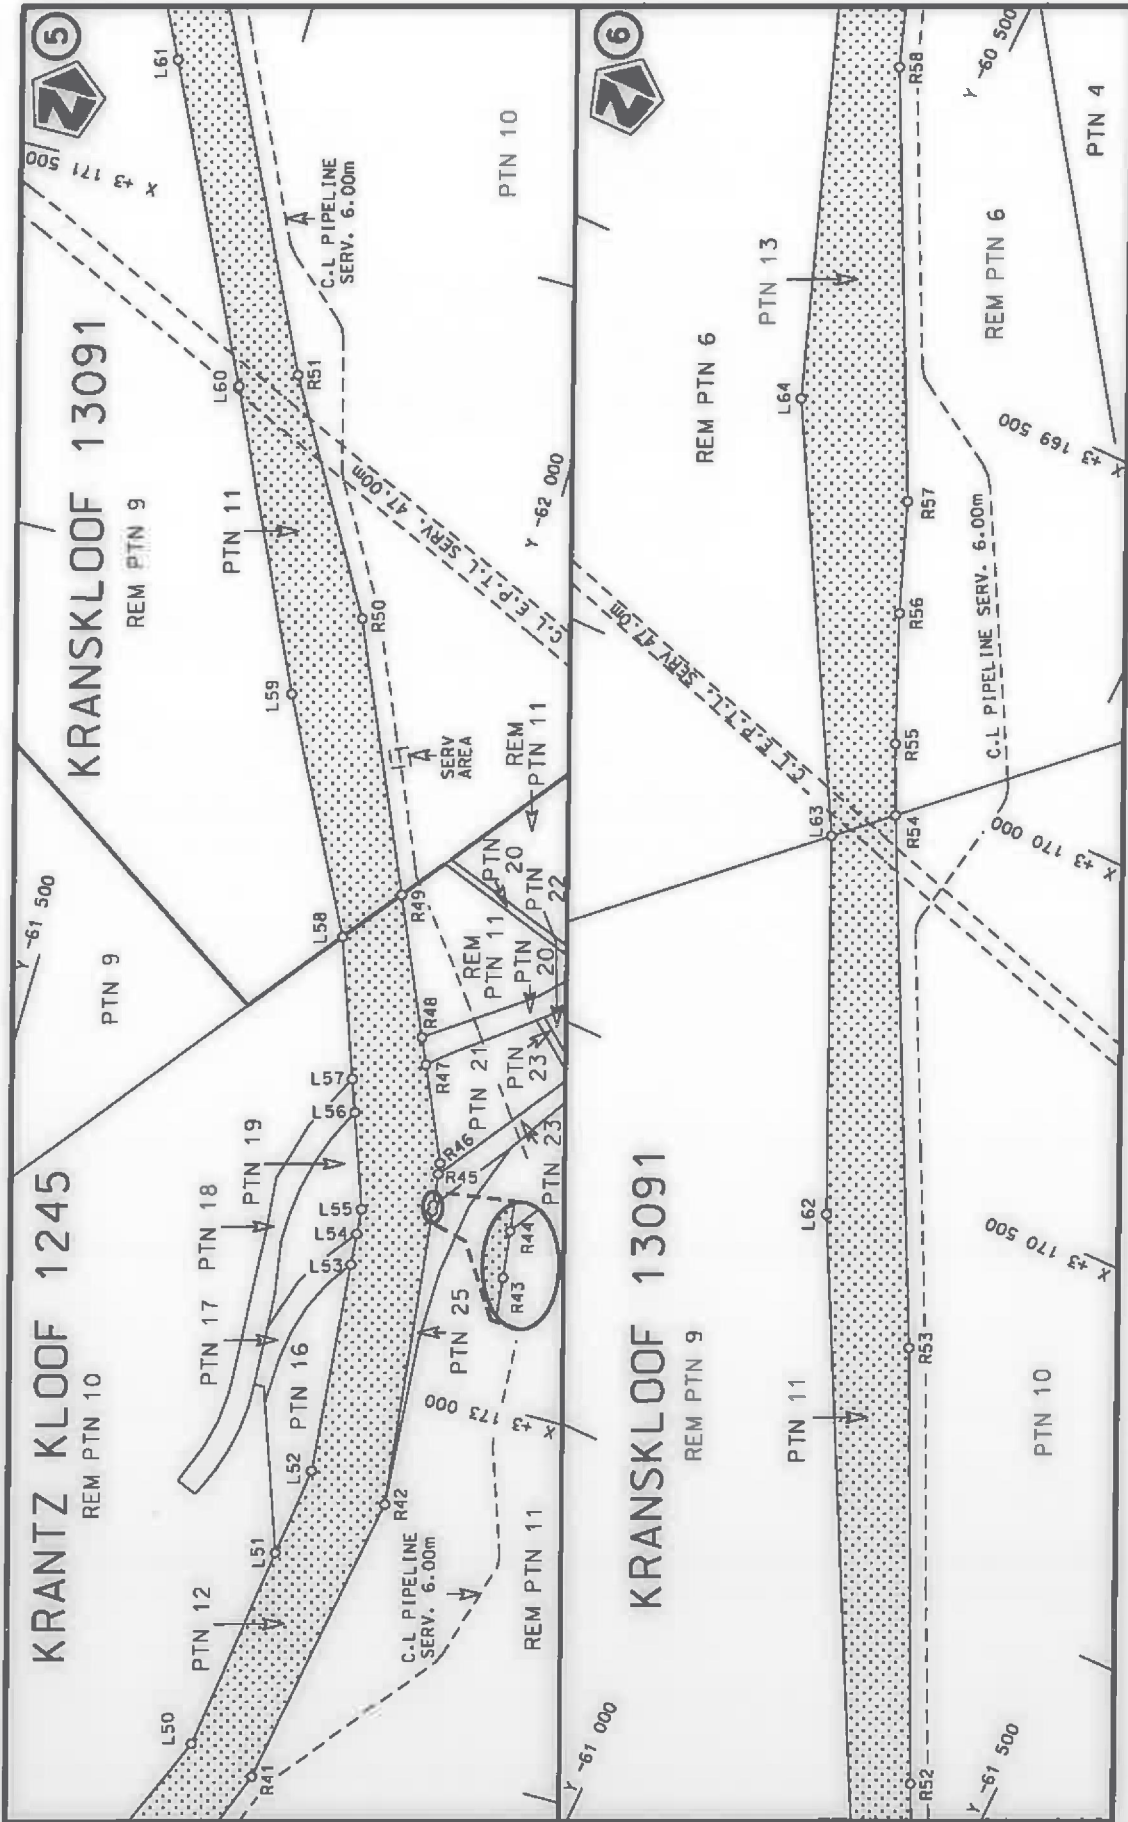


<p>Die Suid Afrikaanse Nasionale Padagentskap MSB Bpk The South African National Roads Agency SOC Ltd</p>	<p>Die figuur getoon The figure shown</p> 	<p>steldie padreserwe voor van 'n gedeelte represents the road reserve of a portion van Nasionale Roete N3 of National Route</p> <p>Seksie 6 Section</p>	<p>Vel 3 van 12 Sheet of Plan P1051/18</p>
---	---	--	--




<p>Die Suid Afrikaanse Nasionale Padagentskap MSB Bpk The South African National Roads Agency SOC Ltd</p>	<p>Die figuur getoon The figure shown</p>	<p>steldie podreserwe voor van 'n gedeelte represents the road reserve of a portion van Nasionale Roete N3 of National Route</p>	<p>Vel Sheet 4 of 12</p>
<p>Die Suid Afrikaanse Nasionale Padagentskap MSB Bpk The South African National Roads Agency SOC Ltd</p>	<p>Die figuur getoon The figure shown</p>	<p>steldie podreserwe voor van 'n gedeelte represents the road reserve of a portion van Nasionale Roete N3 of National Route</p>	<p>Plan P1051/18</p>

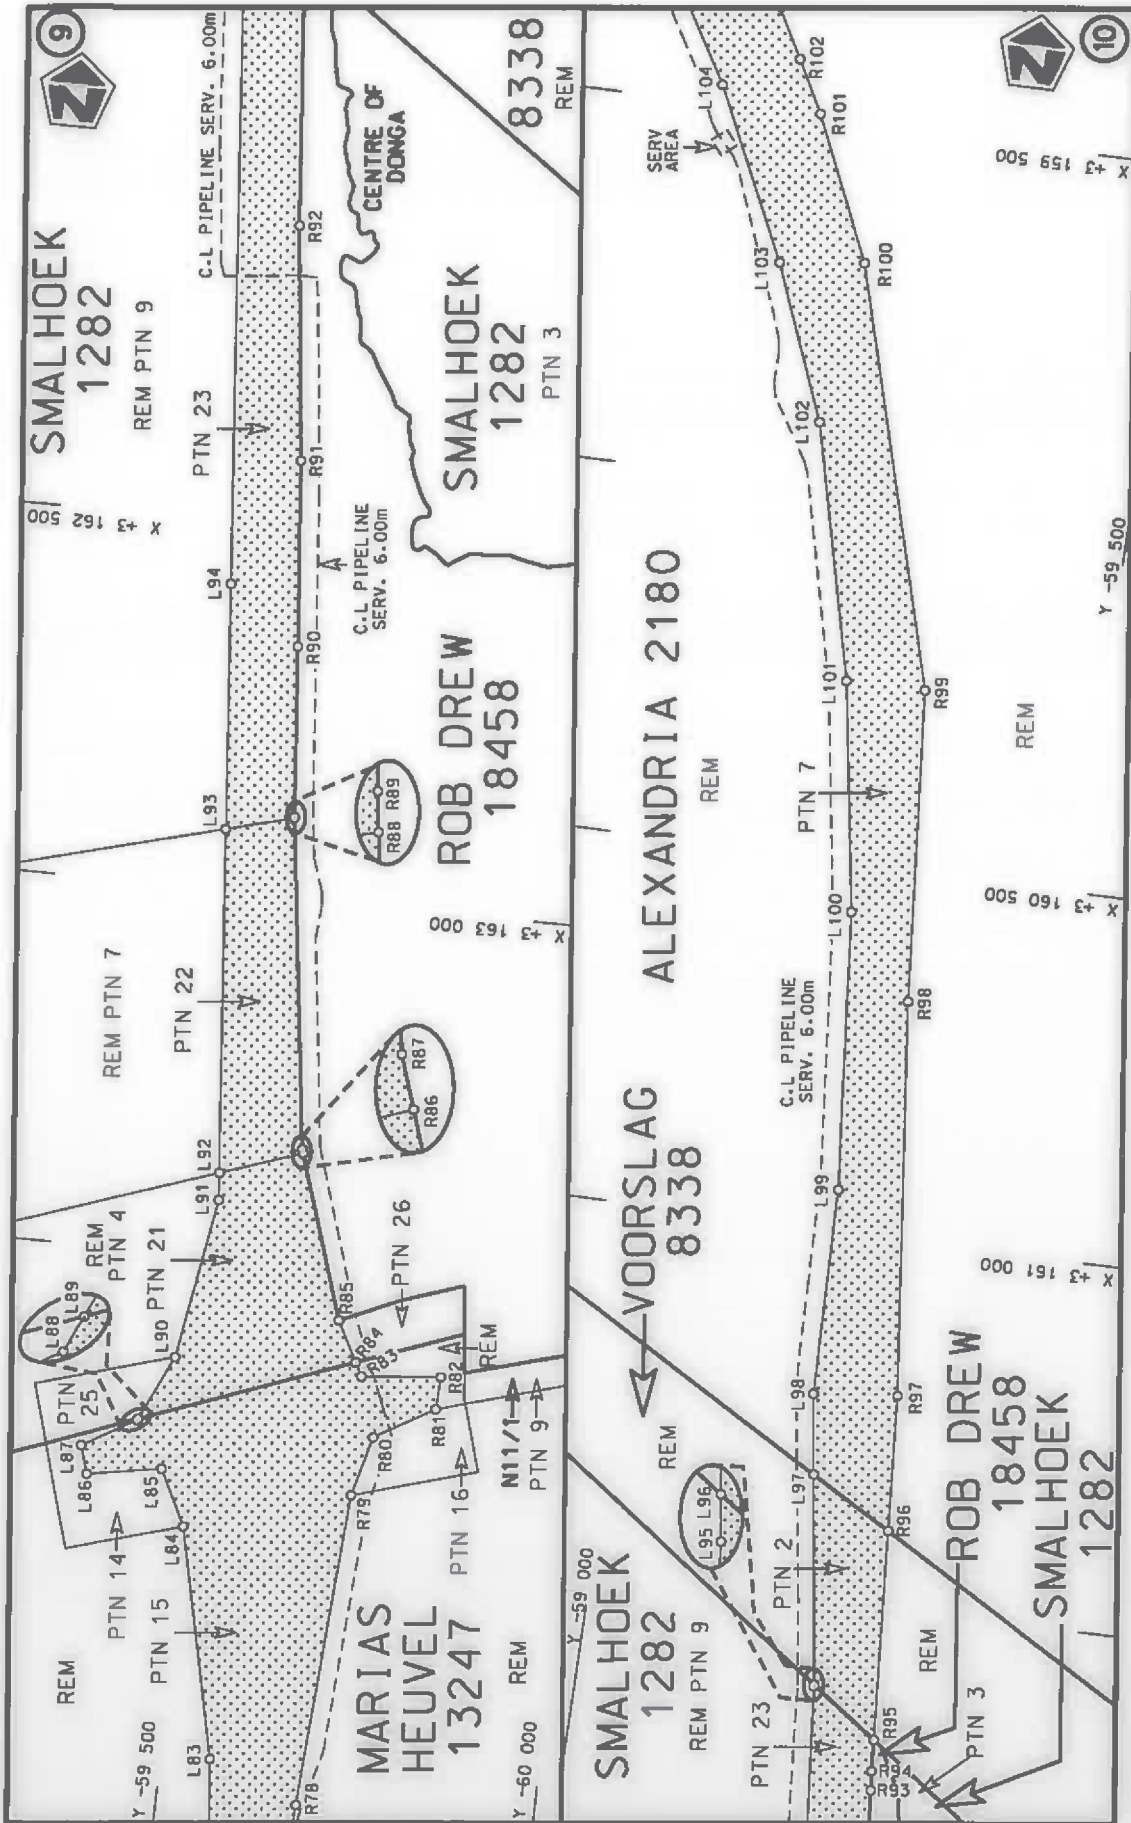


Die Suid-Afrikaanse Nasionale Padagentskap MSB Bpk The South African National Roads Agency SOC Ltd	Die figuur getoon The figure shown	steldie padreserwe voor 'n gedeelte represents the road reserve of a portion van Nasionale Roete N3 of National Route	Vel Sheet 5 of 12 Plan P1051/18
---	---------------------------------------	--	---------------------------------------

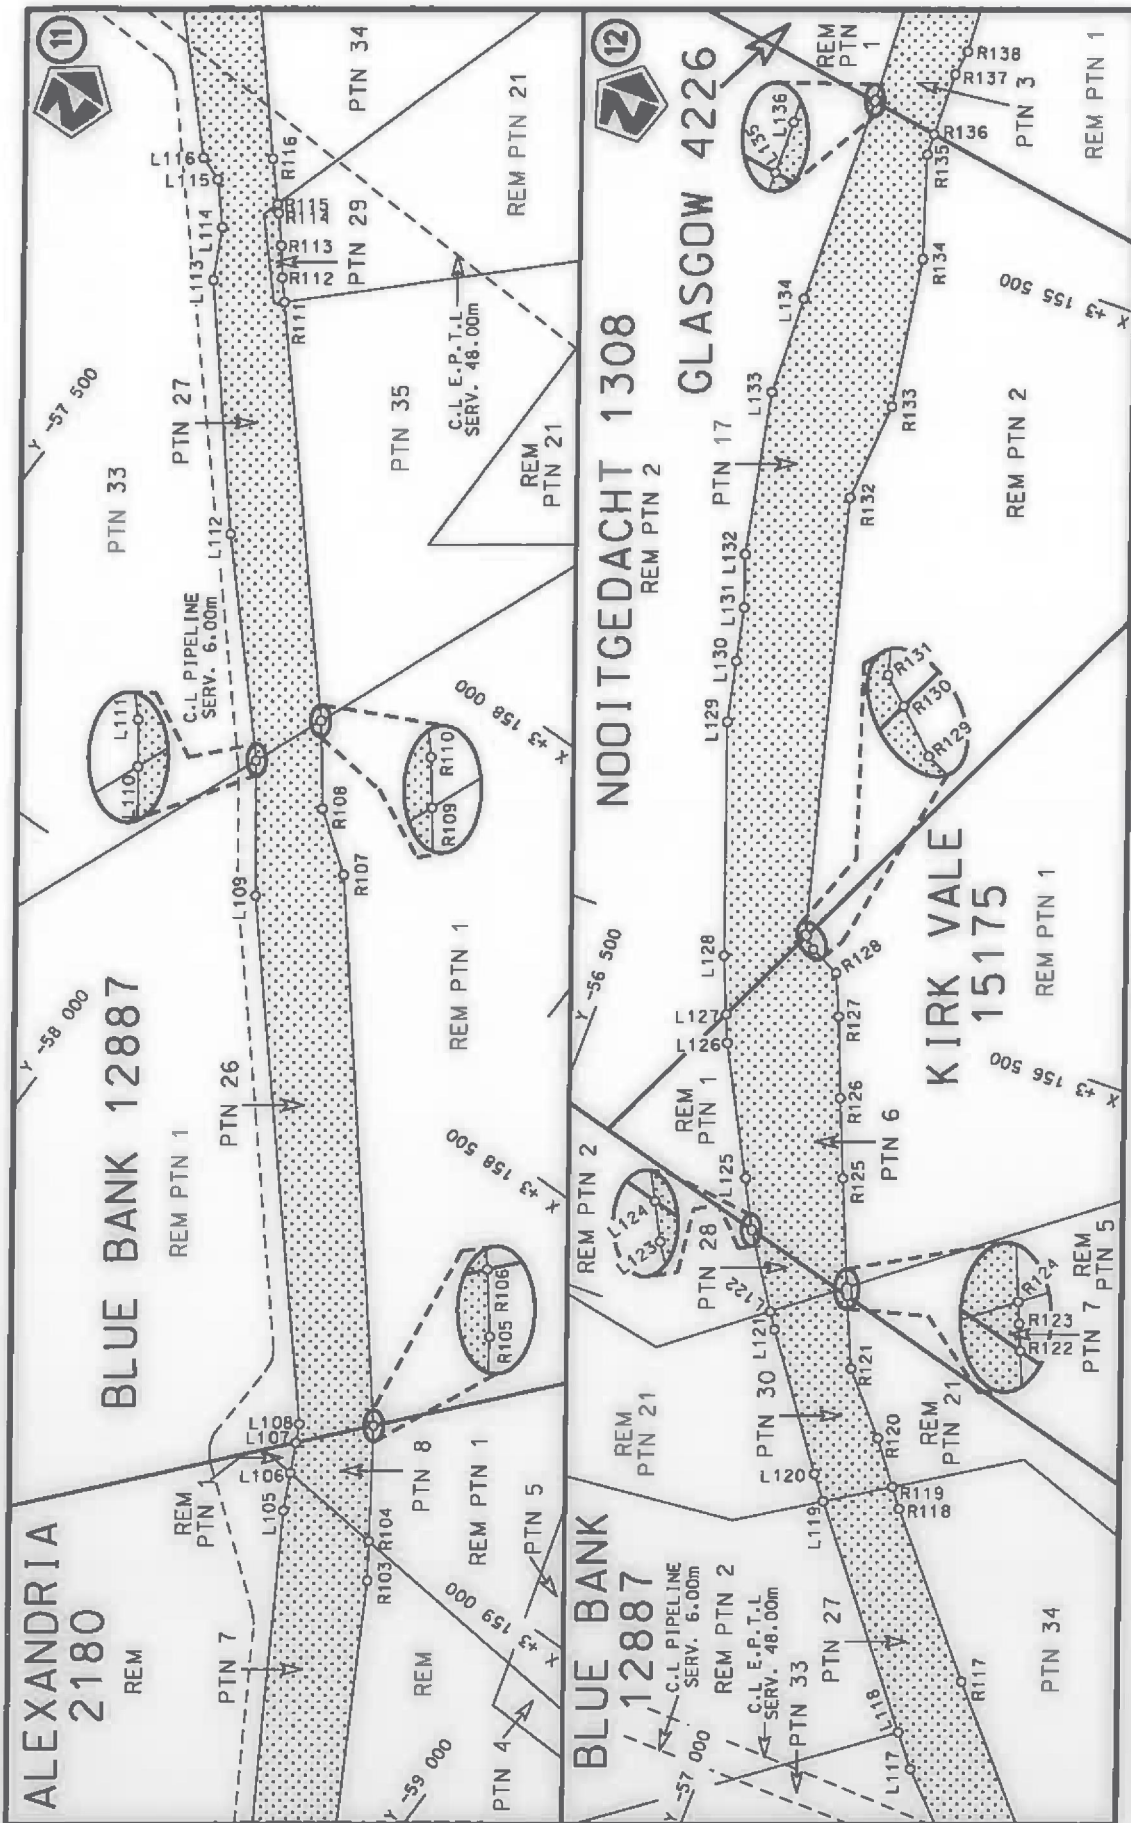

Die Suid Afrikaanse Nasionale Padagentskap MSB Bpk The South African National Roads Agency SOC Ltd	Die figuur getoon The figure shown		steldie podreserwe voor van 'n gedeelte represents the road reserve of a portion van Nasionale Roete N3 of National Route Section	Vel Sheet 6 of 12
			N3 Sektie Section 6	Plan P1051/18

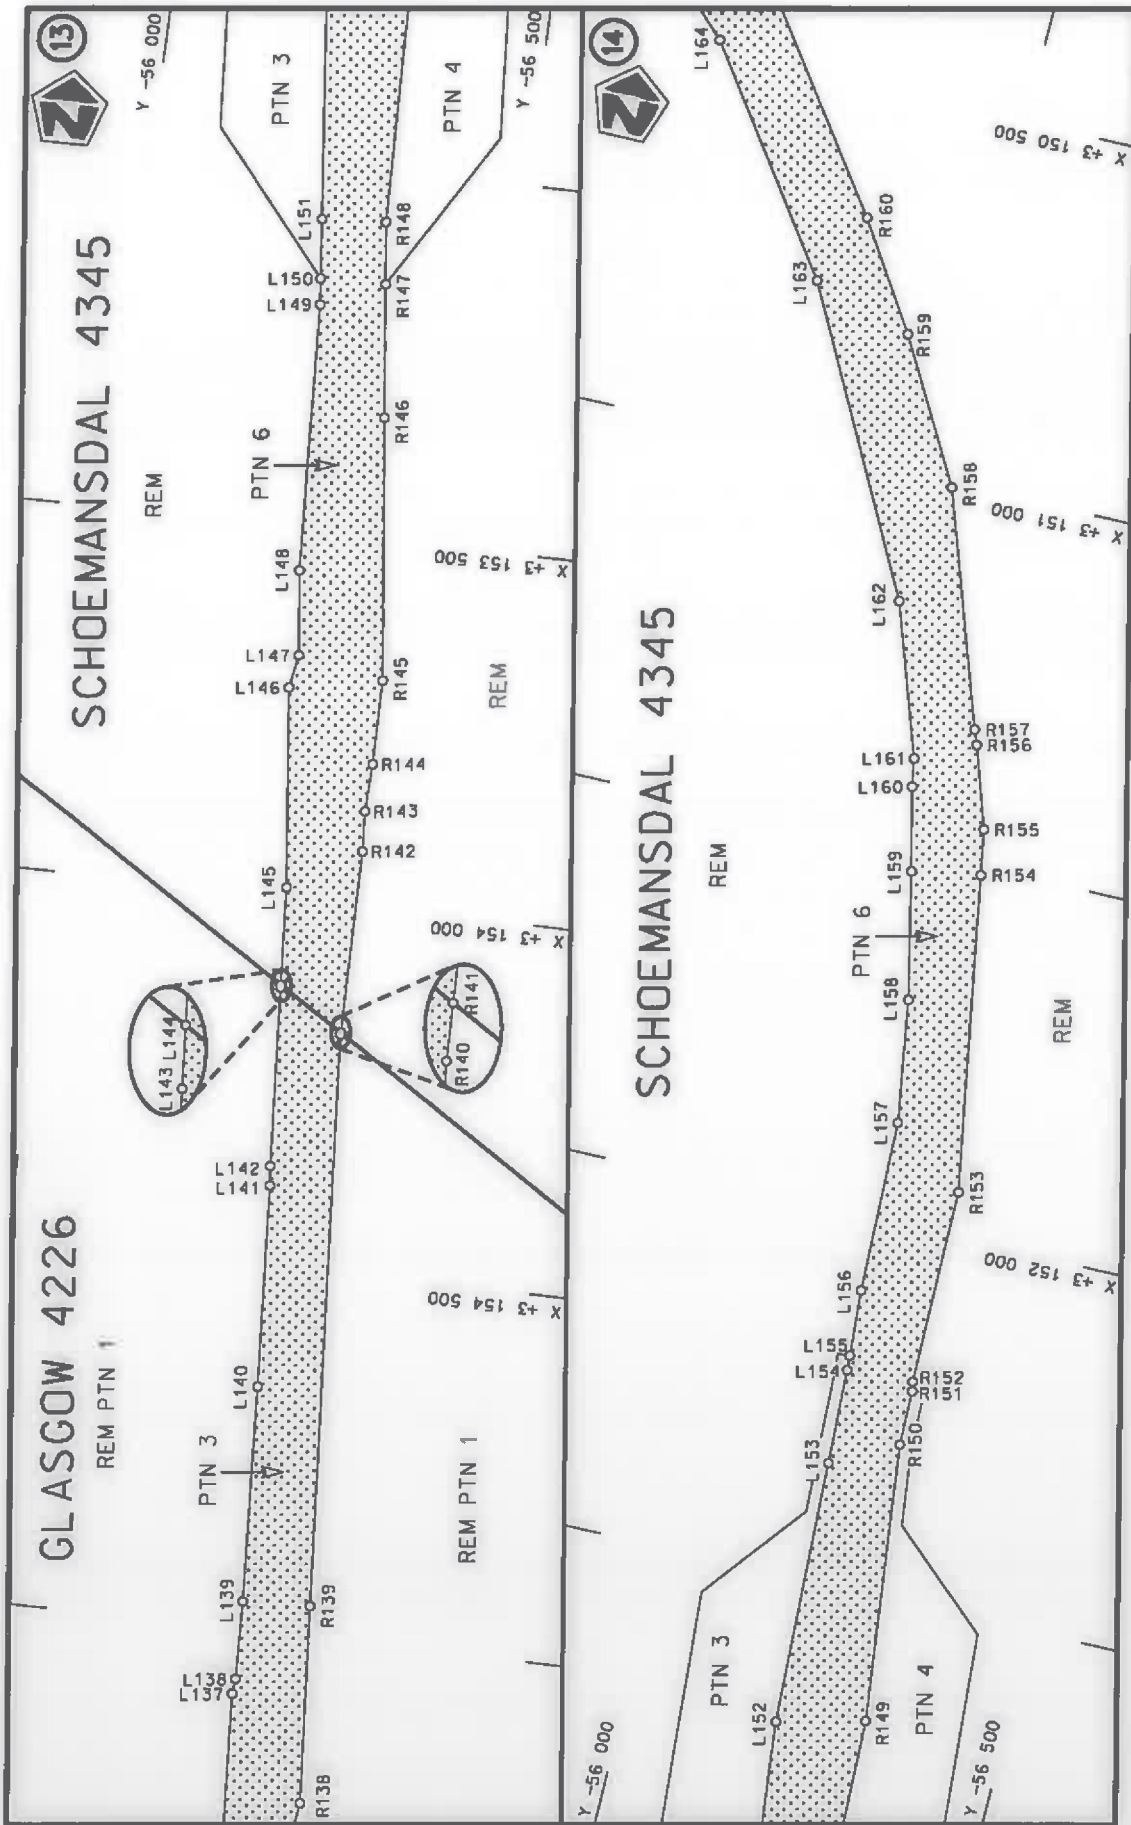

<p>Die Suid Afrikaanse Nasionale Padagentskap MSB Bpk The South African National Roads Agency SOC Ltd</p>	<p>Die figuur getoon The figure shown</p>	<p>stel die podreserwe voor van 'n gedeelte represents the rood reserve of a portion van Nasionale Roete N3 of National Route N3</p>	<p>Vel Sheet 7 of 12 Plan P1051/18</p>
---	---	--	--

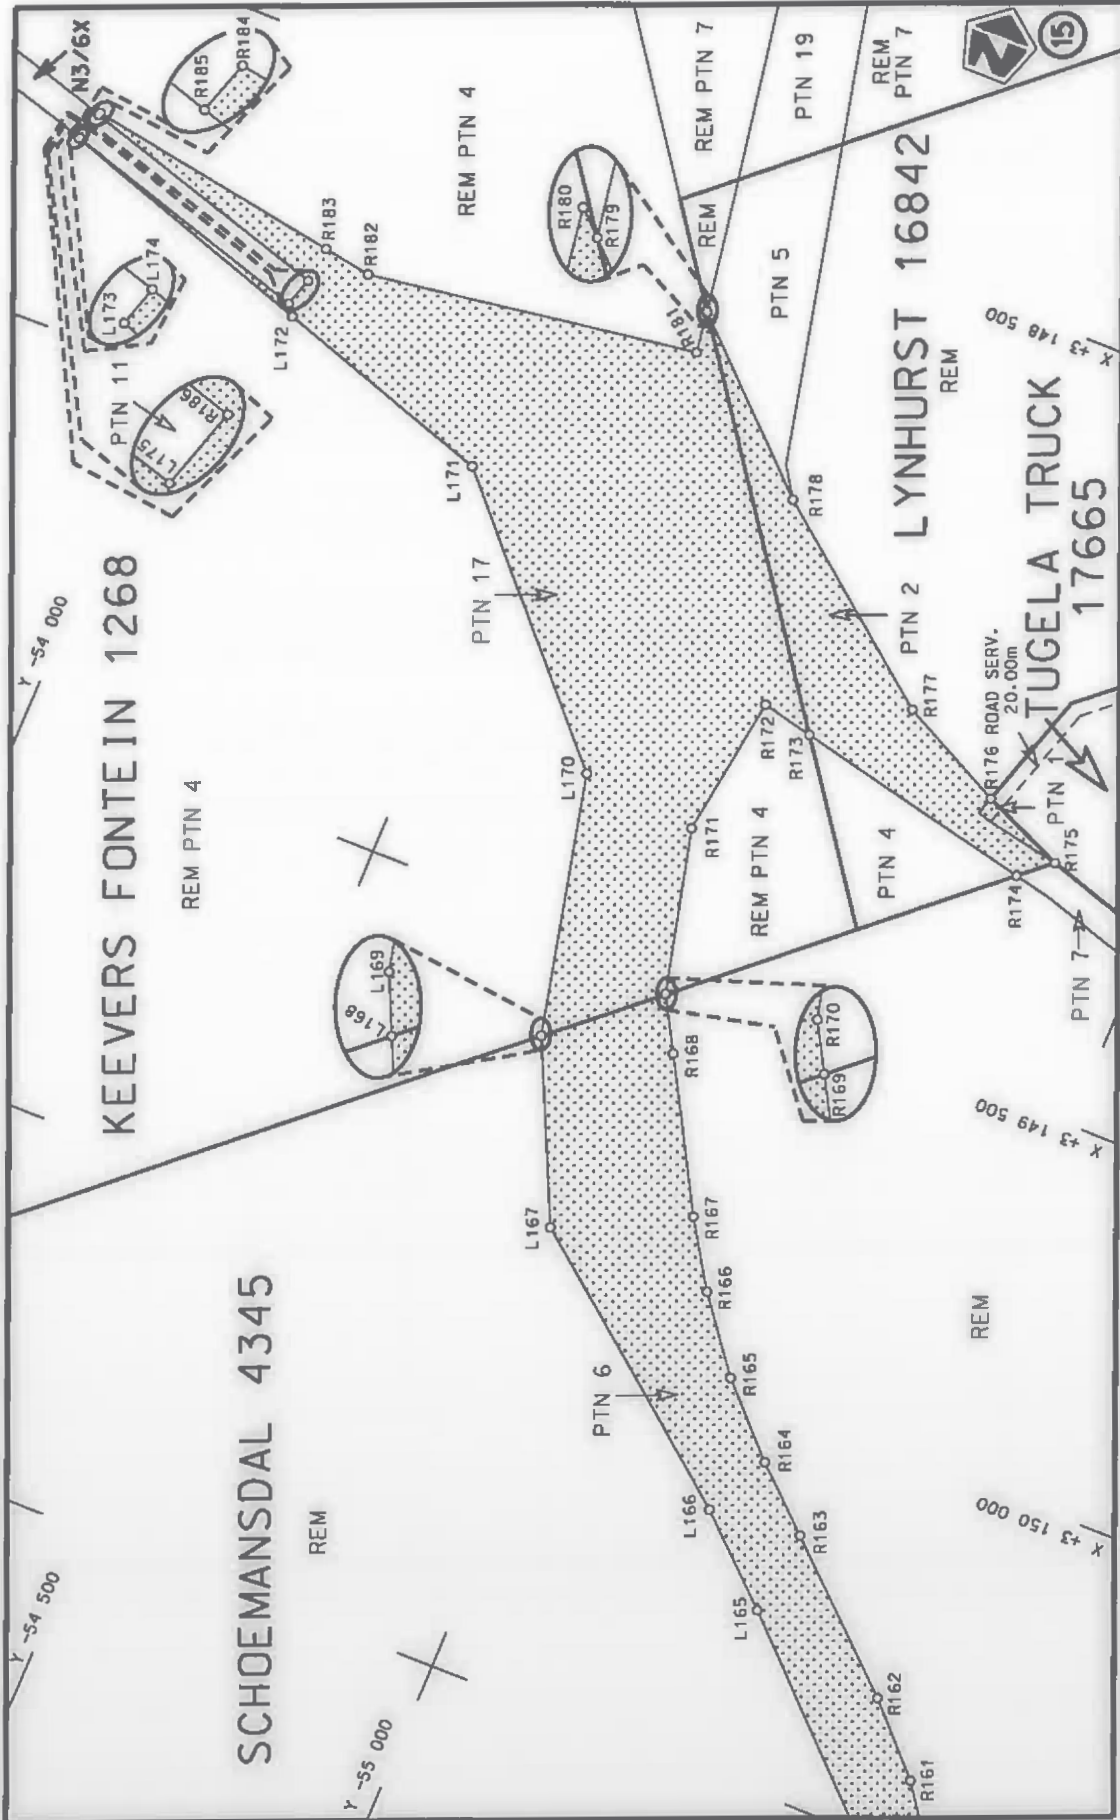

<p>Die Suid Afrikaanse Nasionale Padagentskap MSB Bpk The South African National Roads Agency SOC Ltd</p>	<p>Die figuur getoon The figure shown</p> <p>stelt die padreserwe voor van 'n gedeelte represents the road reserve of a portion van Nasionale Roete N3 of National Route</p>	<p>Vel Sheet 8 of 12 Plan P1051/18</p>
---	--	--

PADRESERWE KOÖRDINATE / ROAD RESERVE CO-ORDINATES						
LINKERKANT/LEFT HAND SIDE				REGTERKANT/RIGHT HAND SIDE		
	Y	X	WG 29°		Y	X
L1	-64 963.41	3 182	364.40	R1	-65 023.62	3 182 270.25
L2	-64 930.78	3 182	311.05	R2	-64 971.84	3 182 194.79
L3	-64 877.42	3 182	228.76	R3	-64 936.33	3 182 162.98
L4	-64 848.25	3 182	190.15	R4	-64 848.09	3 182 027.72
L5	-64 637.70	3 181	939.51	R5	-64 549.12	3 181 645.95
L6	-64 447.71	3 181	738.16	R6	-64 353.73	3 181 469.45
L7	-64 314.36	3 181	564.70	R7	-64 047.34	3 181 180.25
L8	-64 194.72	3 181	460.21	R8	-63 942.96	3 181 063.67
L9	-63 927.49	3 181	213.50	R9	-63 707.77	3 180 850.44
L10	-63 879.27	3 181	168.13	R10	-63 625.24	3 180 736.57
L11	-63 584.07	3 180	882.17	R11	-63 587.61	3 180 687.89
L12	-63 493.86	3 180	768.29	R12	-63 565.82	3 180 672.15
L13	-63 463.49	3 180	733.82	R13	-63 344.97	3 180 385.71
L14	-63 384.88	3 180	628.26	R14	-63 245.53	3 180 195.14
L15	-63 371.94	3 180	598.97	R15	-63 170.61	3 179 972.65
L16	-63 317.22	3 180	509.87	R16	-63 137.29	3 179 166.84
L17	-63 292.72	3 180	462.72	R17	-63 258.14	3 178 774.81
L18	-63 189.61	3 180	330.14	R18	-63 282.20	3 178 697.60
L19	-63 083.52	3 180	045.86	R19	-63 292.65	3 178 326.01
L20	-62 985.69	3 179	784.69	R20	-63 240.13	3 178 015.36
L21	-62 988.57	3 179	749.39	R21	-63 049.73	3 177 574.87
L22	-62 999.30	3 179	611.89	R22	-62 810.27	3 177 259.07
L23	-63 012.59	3 179	448.04	R23	-62 683.37	3 176 997.43
L24	-63 082.13	3 178	897.19	R24	-62 650.42	3 176 885.69
L25	-63 165.50	3 178	599.90	R25	-62 638.35	3 176 847.44
L26	-63 169.39	3 178	562.42	R26	-62 600.63	3 176 717.35
L27	-63 186.38	3 178	389.93	R27	-62 593.44	3 176 561.56
L28	-63 186.22	3 178	388.92	R28	-62 570.54	3 176 426.92
L29	-63 172.79	3 178	310.19	R29	-62 572.43	3 176 221.56
L30	-63 116.82	3 177	991.38	R30	-62 574.06	3 176 044.44
L31	-63 071.63	3 177	862.37	R31	-62 550.48	3 175 838.05
L32	-62 961.24	3 177	701.54	R32	-62 444.24	3 175 504.53
L33	-62 914.78	3 177	642.82	R33	-62 386.14	3 175 400.91
L34	-62 859.29	3 177	563.83	R34	-62 322.57	3 175 288.50
L35	-62 829.80	3 177	509.25	R35	-62 056.16	3 174 936.87
L36	-62 627.35	3 177	127.82	R36	-61 961.41	3 174 770.86
L37	-62 560.07	3 176	954.80	R37	-61 900.33	3 174 589.68
L38	-62 501.37	3 176	757.23	R38	-61 871.96	3 174 400.45
L39	-62 475.34	3 176	409.23	R39	-61 870.76	3 174 209.77
L40	-62 481.59	3 176	088.32	R40	-61 895.11	3 174 045.55
L41	-62 425.83	3 175	746.41	R41	-62 077.18	3 173 570.80
L42	-62 348.32	3 175	535.63	R42	-62 146.18	3 173 166.82
L43	-62 232.65	3 175	324.34	R43	-62 098.19	3 172 763.83
L44	-61 935.65	3 174	942.96	R44	-62 097.20	3 172 755.81
L45	-61 833.35	3 174	714.13	R45	-62 091.99	3 172 713.45
L46	-61 782.47	3 174	511.99	R46	-62 090.19	3 172 698.83
L47	-61 767.25	3 174	304.12	R47	-62 035.72	3 172 573.68
L48	-61 797.94	3 174	072.94	R48	-62 020.53	3 172 538.79
L49	-61 831.18	3 173	918.80	R49	-61 942.10	3 172 358.61
L50	-61 987.23	3 173	548.24	R50	-61 790.19	3 172 008.81
L51	-62 025.01	3 173	267.84	R51	-61 617.99	3 171 710.78

Vel 9 Van 12
Sheet of

P1051/18

PADRESERWE KOÖRDINATE / ROAD RESERVE CO-ORDINATES									
LINKERKANT/LEFT HAND SIDE					REGTERKANT/RIGHT HAND SIDE				
	Y		X	WG 29°		Y		X	
L52	-62 041.19	3	173	147.82	R52	-61 393.36	3	171	252.59
L53	-62 014.88	3	172	862.29	R53	-61 137.21	3	170	713.83
L54	-62 010.99	3	172	820.09	R54	-60 810.07	3	170	062.79
L55	-62 007.84	3	172	785.91	R55	-60 767.97	3	169	974.77
L56	-61 963.55	3	172	660.66	R56	-60 696.82	3	169	811.35
L57	-61 948.30	3	172	617.53	R57	-60 640.82	3	169	668.98
L58	-61 883.34	3	172	433.81	R58	-60 377.25	3	169	138.32
L59	-61 728.19	3	172	131.81	R59	-60 246.34	3	168	774.18
L60	-61 546.15	3	171	746.00	R60	-60 175.09	3	168	517.25
L61	-61 346.62	3	171	339.01	R61	-60 170.22	3	168	493.76
L62	-60 960.21	3	170	593.83	R62	-60 067.56	3	167	999.22
L63	-60 745.24	3	170	123.63	R63	-60 001.70	3	167	529.74
L64	-60 453.35	3	169	600.52	R64	-59 932.07	3	166	832.09
L65	-60 248.70	3	169	041.95	R65	-59 905.31	3	166	563.92
L66	-60 155.20	3	168	786.75	R66	-59 884.62	3	166	564.68
L67	-60 079.75	3	168	510.01	R67	-59 870.13	3	166	546.52
L68	-60 013.90	3	168	268.44	R68	-59 869.33	3	166	538.22
L69	-59 972.09	3	168	022.97	R69	-59 845.17	3	166	287.49
L70	-59 928.98	3	167	769.88	R70	-59 874.84	3	166	256.33
L71	-59 872.40	3	167	197.64	R71	-59 874.97	3	166	256.21
L72	-59 843.67	3	166	907.01	R72	-59 769.39	3	165	191.97
L73	-59 815.55	3	166	622.59	R73	-59 739.36	3	164	802.14
L74	-59 830.81	3	166	582.68	R74	-59 739.30	3	164	801.45
L75	-59 826.75	3	166	542.53	R75	-59 702.52	3	164	619.75
L76	-59 809.45	3	166	371.50	R76	-59 681.85	3	164	416.19
L77	-59 802.12	3	166	364.62	R77	-59 681.26	3	164	352.56
L78	-59 788.96	3	166	353.60	R78	-59 685.90	3	164	233.34
L79	-59 765.08	3	166	113.08	R79	-59 711.26	3	163	804.37
L80	-59 636.26	3	164	815.56	R80	-59 731.34	3	163	722.65
L81	-59 635.01	3	164	804.43	R81	-59 808.90	3	163	676.09
L82	-59 585.56	3	164	385.93	R82	-59 810.87	3	163	631.64
L83	-59 565.34	3	164	182.06	R83	-59 706.46	3	163	641.75
L84	-59 494.48	3	163	869.59	R84	-59 696.72	3	163	622.94
L85	-59 457.23	3	163	793.95	R85	-59 668.42	3	163	568.30
L86	-59 358.59	3	163	810.98	R86	-59 595.32	3	163	345.88
L87	-59 346.93	3	163	772.43	R87	-59 593.64	3	163	340.77
L88	-59 417.25	3	163	731.50	R88	-59 531.71	3	162	892.31
L89	-59 418.18	3	163	729.40	R89	-59 531.49	3	162	890.68
L90	-59 457.67	3	163	640.36	R90	-59 509.32	3	162	659.01
L91	-59 490.95	3	163	420.94	R91	-59 484.21	3	162	406.91
L92	-59 487.40	3	163	384.05	R92	-59 445.32	3	162	088.42
L93	-59 442.39	3	162	916.58	R93	-59 415.61	3	161	789.39
L94	-59 411.02	3	162	582.95	R94	-59 413.01	3	161	763.17
L95	-59 321.29	3	161	658.74	R95	-59 409.68	3	161	720.44
L96	-59 320.92	3	161	656.26	R96	-59 387.46	3	161	435.07
L97	-59 279.16	3	161	371.64	R97	-59 373.07	3	161	250.33
L98	-59 263.12	3	161	262.34	R98	-59 308.82	3	160	715.12
L99	-59 255.13	3	160	981.86	R99	-59 269.31	3	160	291.62
L100	-59 217.10	3	160	604.00	R100	-59 105.10	3	159	725.52
L101	-59 164.55	3	160	292.46	R101	-59 017.72	3	159	531.96
L102	-59 077.84	3	159	947.78	R102	-58 979.99	3	159	461.68

Vel Sheet	10	Van of	12
--------------	----	-----------	----

P1051/18

PADRESERWE KOÖRDINATE / ROAD RESERVE CO-ORDINATES						
LINKERKANT/LEFT HAND SIDE				REGTERKANT/RIGHT HAND SIDE		
	Y	X	WG 29°		Y	X
L103	-58 993.76	3 159	739.72	R103	-58 763.68	3 159 076.82
L104	-58 883.26	3 159	510.10	R104	-58 733.26	3 159 031.91
L105	-58 616.97	3 159	064.16	R105	-58 644.62	3 158 901.03
L106	-58 593.82	3 159	017.51	R106	-58 644.47	3 158 900.85
L107	-58 575.11	3 158	979.79	R107	-58 164.79	3 158 318.27
L108	-58 563.66	3 158	956.73	R108	-58 088.45	3 158 262.45
L109	-58 087.14	3 158	409.46	R109	-58 015.56	3 158 166.87
L110	-57 978.05	3 158	260.86	R110	-58 015.14	3 158 166.32
L111	-57 977.86	3 158	260.60	R111	-57 635.89	3 157 735.96
L112	-57 766.20	3 158	031.88	R112	-57 613.84	3 157 710.86
L113	-57 541.23	3 157	767.14	R113	-57 586.92	3 157 676.57
L114	-57 508.25	3 157	702.64	R114	-57 557.37	3 157 642.91
L115	-57 464.24	3 157	653.59	R115	-57 548.97	3 157 633.76
L116	-57 431.09	3 157	640.57	R116	-57 506.90	3 157 587.91
L117	-57 260.18	3 157	464.61	R117	-57 282.14	3 157 329.07
L118	-57 227.34	3 157	422.84	R118	-57 120.43	3 157 136.37
L119	-57 021.85	3 157	161.51	R119	-57 101.54	3 157 111.32
L120	-56 997.41	3 157	130.42	R120	-57 059.64	3 157 055.62
L121	-56 878.15	3 156	963.76	R121	-56 992.31	3 156 978.79
L122	-56 864.19	3 156	942.35	R122	-56 952.29	3 156 887.40
L123	-56 802.09	3 156	847.09	R123	-56 949.85	3 156 881.58
L124	-56 801.55	3 156	846.07	R124	-56 947.79	3 156 876.69
L125	-56 756.19	3 156	760.75	R125	-56 890.23	3 156 738.99
L126	-56 680.65	3 156	618.66	R126	-56 848.13	3 156 637.65
L127	-56 665.40	3 156	582.36	R127	-56 806.79	3 156 534.15
L128	-56 634.30	3 156	508.39	R128	-56 782.37	3 156 479.13
L129	-56 525.37	3 156	208.12	R129	-56 742.42	3 156 459.78
L130	-56 506.76	3 156	126.57	R130	-56 727.49	3 156 445.72
L131	-56 490.68	3 156	054.58	R131	-56 725.41	3 156 443.76
L132	-56 466.28	3 155	985.78	R132	-56 569.55	3 155 866.03
L133	-56 420.86	3 155	766.97	R133	-56 577.97	3 155 730.48
L134	-56 415.69	3 155	633.27	R134	-56 545.31	3 155 528.43
L135	-56 408.82	3 155	349.64	R135	-56 499.94	3 155 392.83
L136	-56 408.75	3 155	346.97	R136	-56 499.08	3 155 364.06
L137	-56 393.81	3 155	104.35	R137	-56 496.50	3 155 277.62
L138	-56 395.50	3 155	083.60	R138	-56 501.00	3 155 243.06
L139	-56 391.47	3 154	977.56	R139	-56 480.61	3 154 973.66
L140	-56 374.43	3 154	683.83	R140	-56 421.62	3 154 194.44
L141	-56 355.83	3 154	409.52	R141	-56 421.57	3 154 191.12
L142	-56 352.64	3 154	383.11	R142	-56 418.22	3 153 942.51
L143	-56 335.35	3 154	139.33	R143	-56 414.44	3 153 887.90
L144	-56 335.09	3 154	135.72	R144	-56 416.52	3 153 822.92
L145	-56 325.67	3 154	002.81	R145	-56 415.09	3 153 708.14
L146	-56 293.75	3 153	731.67	R146	-56 371.46	3 153 352.40
L147	-56 301.00	3 153	686.75	R147	-56 349.29	3 153 171.63
L148	-56 286.89	3 153	571.92	R148	-56 339.01	3 153 087.42
L149	-56 267.43	3 153	209.28	R149	-56 326.47	3 152 667.08
L150	-56 263.58	3 153	173.78	R150	-56 280.84	3 152 289.29
L151	-56 263.67	3 153	173.90	R151	-56 279.57	3 152 214.88
L152	-56 211.17	3 152	695.39	R152	-56 277.17	3 152 202.17
L153	-56 193.96	3 152	320.32	R153	-56 274.60	3 151 936.51

Vel
Sheet

11

Van
of

12

P1051/18

PADRESERWE KOÖRDINATE / ROAD RESERVE CO-ORDINATES

LINKERKANT/LEFT HAND SIDE				REGTERKANT/RIGHT HAND SIDE			
	Y	X	WG 29°		Y	X	
L154	-56 188.72	3 152 206.34		R154	-56 200.20	3 151 508.99	
L155	-56 187.23	3 152 186.40		R155	-56 189.13	3 151 447.47	
L156	-56 180.64	3 152 096.28		R156	-56 152.29	3 151 337.67	
L157	-56 173.50	3 151 862.95		R157	-56 144.72	3 151 317.73	
L158	-56 147.44	3 151 696.08		R158	-56 035.96	3 151 003.90	
L159	-56 109.21	3 151 524.78		R159	-55 928.85	3 150 814.22	
L160	-56 082.22	3 151 412.38		R160	-55 838.05	3 150 672.71	
L161	-56 075.80	3 151 374.48		R161	-55 648.73	3 150 407.44	
L162	-56 004.91	3 151 170.23		R162	-55 565.06	3 150 319.17	
L163	-55 794.35	3 150 770.82		R163	-55 383.86	3 150 152.23	
L164	-55 590.71	3 150 481.96		R164	-55 302.01	3 150 077.37	
L165	-55 370.34	3 150 268.18		R165	-55 215.16	3 149 987.92	
L166	-55 258.08	3 150 165.13		R166	-55 140.82	3 149 890.64	
L167	-54 914.76	3 149 887.20		R167	-55 084.57	3 149 802.66	
L168	-54 803.29	3 149 649.75		R168	-54 973.89	3 149 606.77	
L169	-54 802.97	3 149 649.06		R169	-54 933.45	3 149 535.85	
L170	-54 720.67	3 149 296.47		R170	-54 933.06	3 149 535.17	
L171	-54 419.73	3 148 965.40		R171	-54 878.35	3 149 313.18	
L172	-54 119.77	3 148 866.12		R172	-54 904.95	3 149 120.43	
L173	-53 762.57	3 148 747.90		R173	-54 975.25	3 149 136.51	
L174	-53 762.81	3 148 747.10		R174	-55 303.82	3 149 211.69	
L175	-54 108.32	3 148 851.74		R175	-55 344.00	3 149 176.38	
				R176	-55 231.85	3 149 126.97	
				R177	-55 089.26	3 149 053.60	
				R178	-54 831.26	3 148 848.45	
				R179	-54 626.40	3 148 655.13	
				R180	-54 625.11	3 148 653.91	
				R181	-54 634.34	3 148 711.25	
				R182	-54 190.98	3 148 775.38	
				R183	-54 125.73	3 148 764.38	
				R184	-53 775.64	3 148 705.40	
				R185	-53 774.69	3 148 708.50	
				R186	-54 120.06	3 148 813.32	

Vel
Sheet

12

Van
of

12

P1051/18