
GOVERNMENT NOTICES • GOEWERMENTSKENNISGEWINGS

DEPARTMENT OF TRANSPORT

NO. 7073

2 February 2026

**THE SOUTH AFRICAN NATIONAL ROADS
AGENCY SOC LIMITED**Registration No: 1998/009584/30

DECLARATION AMENDMENT OF NATIONAL ROAD R48 SECTION 7

AMENDMENT OF DECLARATION No. 5578 OF 2024.

By virtue of section 40(1)(b) of the South African National Roads Agency Limited and the National Roads Act 1998 (Act No. 7 of 1998), I hereby amend Declaration No. 5578 of 2024 by substituting paragraph H of the Schedule, with the accompanying sheets 1 to 4 of Plan No. P1264/25.

(National Road R48 Section 7: Koffiefontein – R705 Intersection)

MINISTER OF TRANSPORT

DEPARTEMENT VAN VERVOER

NO. 7073

2 Februarie 2026

**DIE SUID-AFRIKAANSE NASIONALE
PADAGENTSKAP MSB BEPERK**

Registrasie No: 1998/009584/30

VERKLARING WYSIGING VAN NASIONALE PAD R48 SEKSIE 7


WYSIGING VAN VERKLARING No. 5578 VAN 2024.

Kragtens Artikel 40(1)(b) van die Suid-Afrikaanse Nasionale Padagentskap Beperk en Nasionale Paaie Wet 1998 (Wet No. 7 van 1998), wysig ek hiermee Verklaring No. 5578 van 2024 deur paragraaf H van die Skedule te vervang, met bygaande velle 1 tot 4 van Plan No. P1264/25.


(Nasionale Pad R48 Seksie 7: Koffiefontein – R705 Interseksie)




MINISTER VAN VERVOER

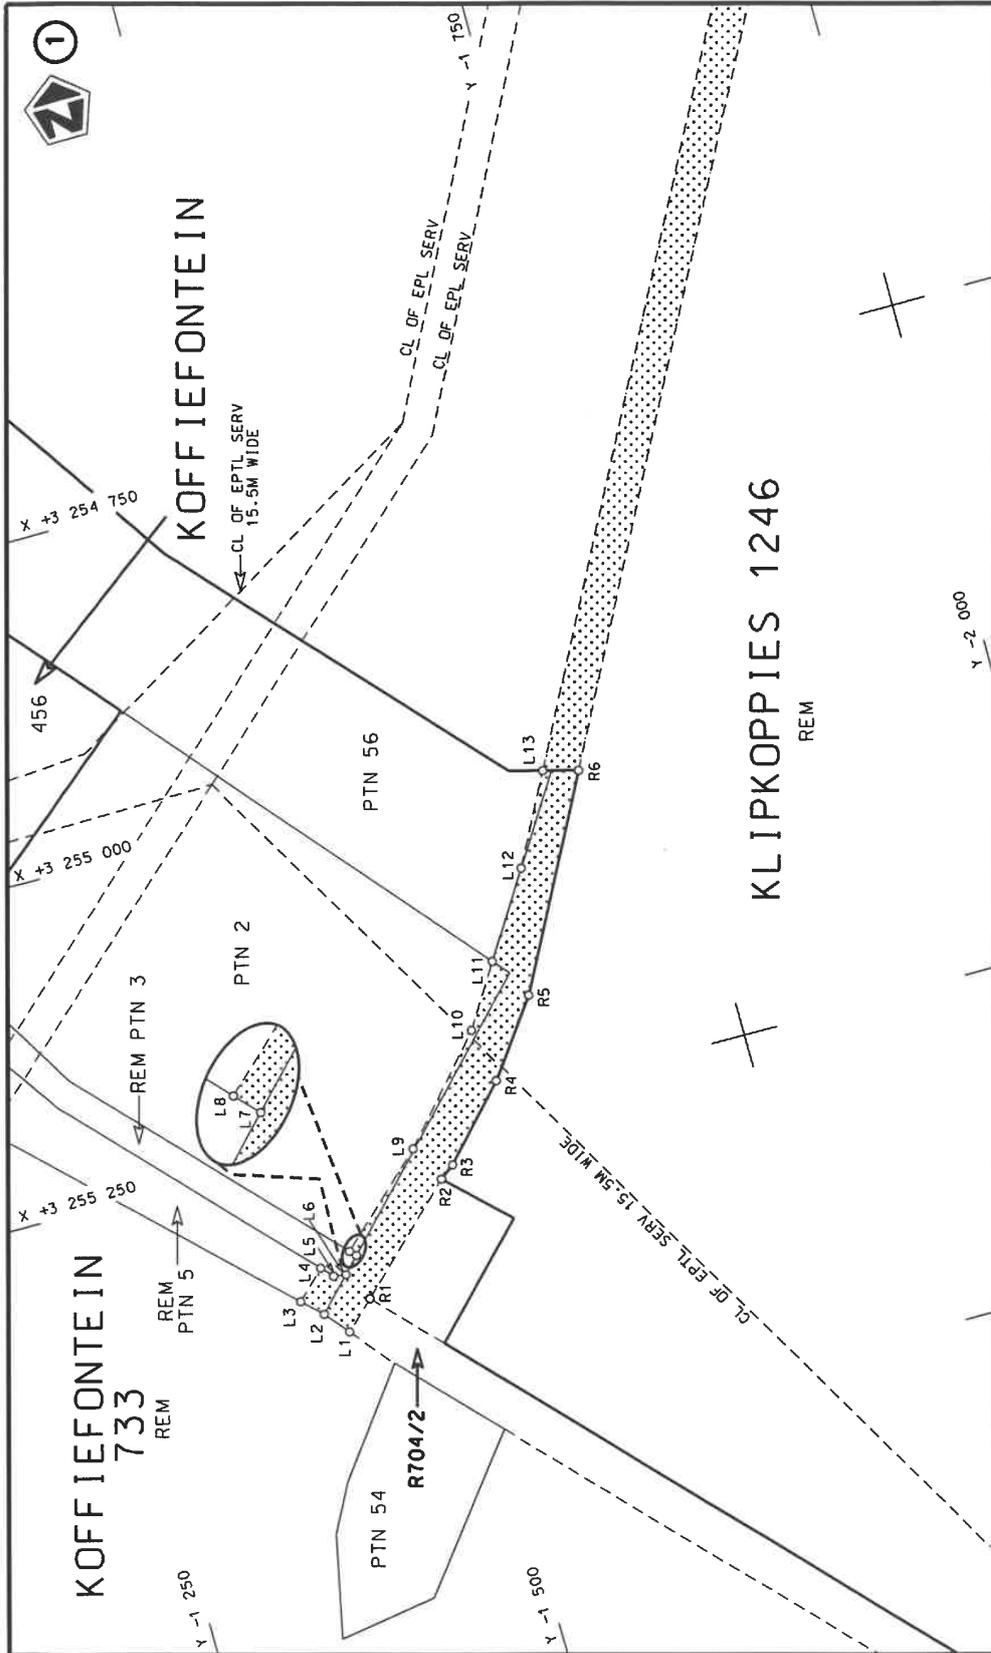

<p>Die Suid Afrikaanse Nasionale Padagentskap MSB Bpk The South African National Roads Agency SOC Ltd</p>	<p>Die figuur getoon The figure shown</p>	<p>stelt die padreserwe voor van 'n gedeelte represents the road reserve of a portion van Nasionale Roete R48 of National Route</p>	<p>Vel Sheet 1 of 4 Plan P1264/25</p>
---	---	---	---

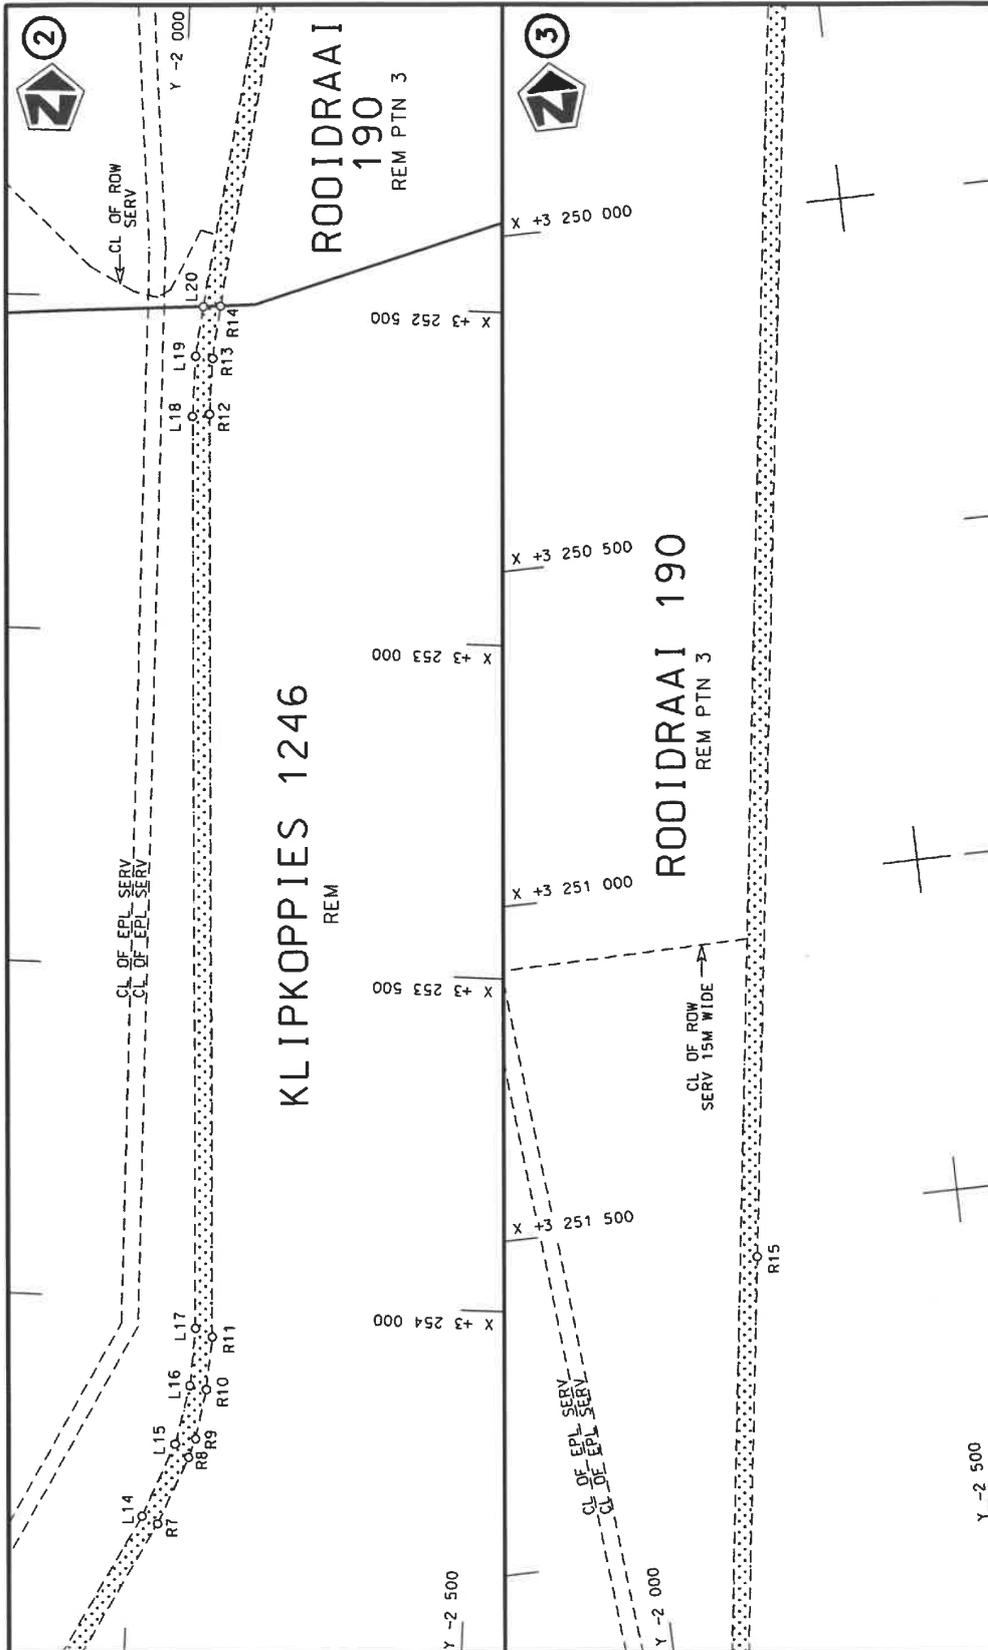

Die Suid Afrikaanse Nasionale Padagentskap MSB Bpk The South African National Roads Agency SOC Ltd	Die figuur getoon The figure shown		stel die padreserwe voor van 'n gedeelte represents the road reserve of a portion van Nasionale Roete R48 of National Route Section	Vel Sheet 2 of 4 Plan P1264/25
---	---------------------------------------	---	--	-----------------------------------

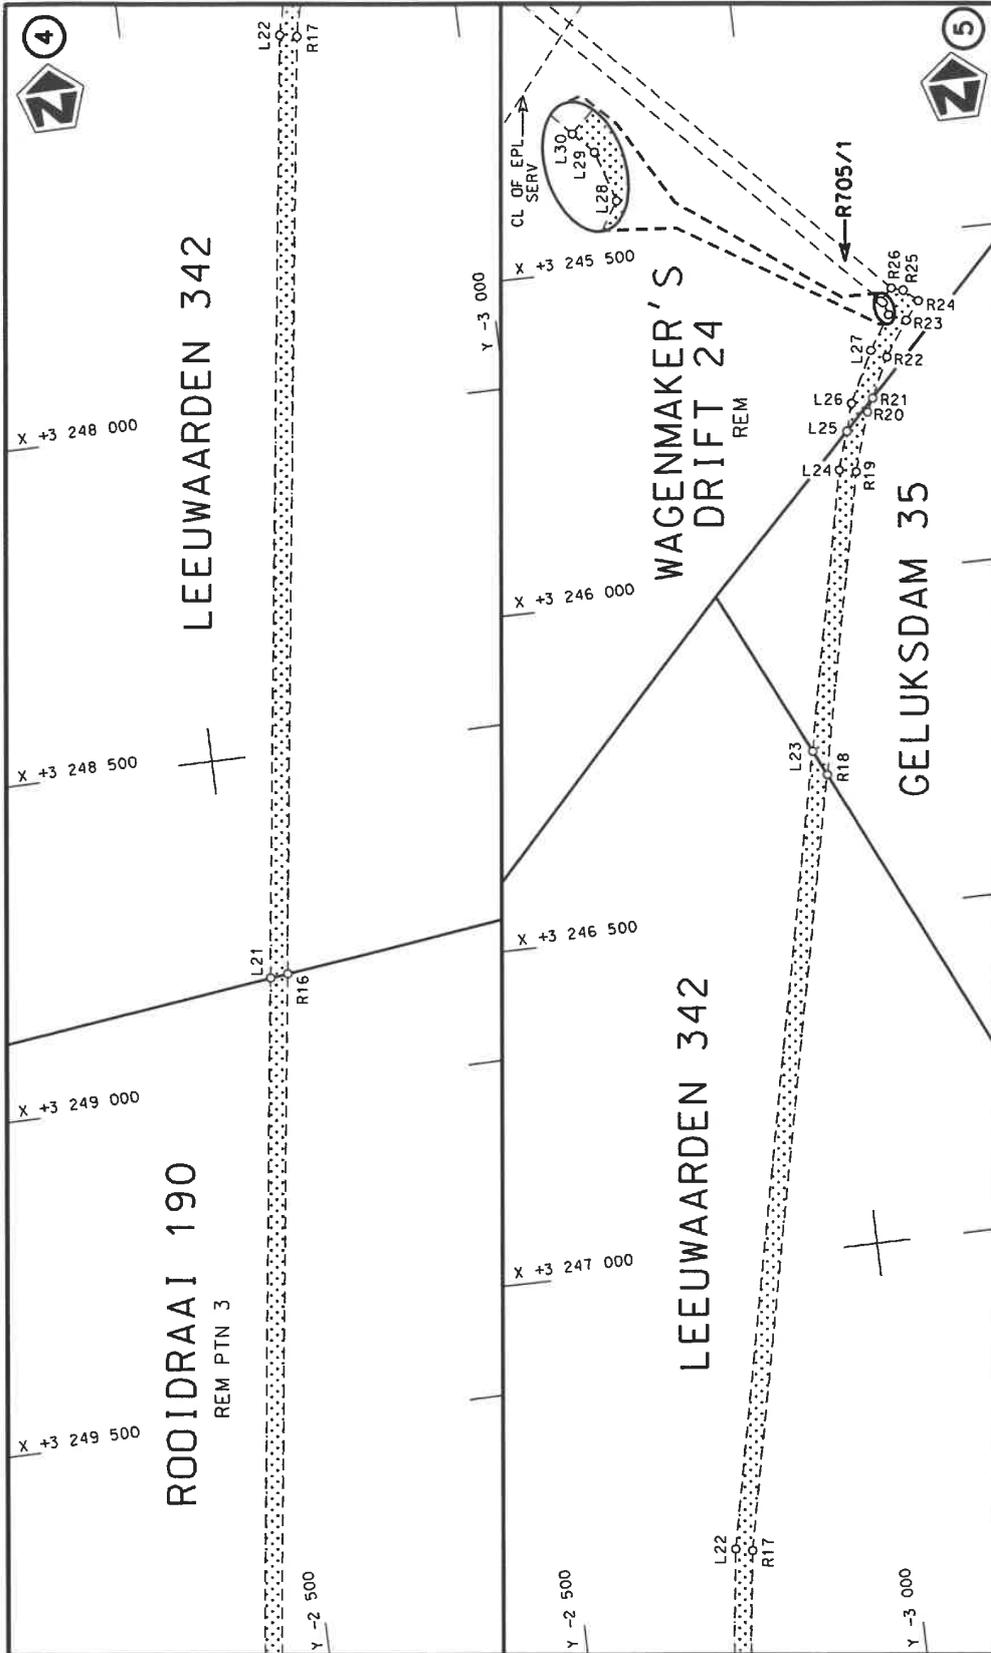

<p>Die Suid Afrikaanse Nasionale Padagentskap MSB Bpk The South African National Roads Agency SOC Ltd</p>	<p>Die figuur getoon The figure shown</p>		<p>stelt die padreserwe voor van 'n gedeelte represents the road reserve of a portion van Nasionale Roete R48 of National Route Seksie Section</p>	<p>Vel 3 van 4 Sheet 3 of 4 Plan P1264/25</p>
---	---	---	--	---

PADRESERWE KOÖRDINATE / ROAD RESERVE CO-ORDINATES						
LINKERKANT/LEFT HAND SIDE				REGTERKANT/RIGHT HAND SIDE		
	Y	X	WG 25°		Y	X
L1	-1 408.05	3 255	388.86	R1	-1 429.30	3 255 368.24
L2	-1 393.59	3 255	371.25	R2	-1 503.99	3 255 295.71
L3	-1 379.33	3 255	357.45	R3	-1 514.77	3 255 287.52
L4	-1 400.10	3 255	337.04	R4	-1 562.74	3 255 235.24
L5	-1 407.94	3 255	345.43	R5	-1 602.89	3 255 179.53
L6	-1 416.82	3 255	346.66	R6	-1 683.22	3 255 026.35
L7	-1 428.16	3 255	334.66	R7	-2 041.84	3 254 338.75
L8	-1 424.07	3 255	330.31	R8	-2 083.87	3 254 236.74
L9	-1 489.66	3 255	268.30	R9	-2 093.30	3 254 208.41
L10	-1 554.98	3 255	193.79	R10	-2 106.49	3 254 133.81
L11	-1 583.66	3 255	147.91	R11	-2 112.35	3 254 054.56
L12	-1 622.66	3 255	085.93	R12	-2 054.47	3 252 669.09
L13	-1 657.40	3 255	019.48	R13	-2 055.90	3 252 585.20
L14	-2 018.81	3 254	328.15	R14	-2 064.10	3 252 506.75
L15	-2 063.10	3 254	217.67	R15	-2 194.14	3 251 565.36
L16	-2 081.82	3 254	129.04	R16	-2 570.16	3 248 830.79
L17	-2 086.92	3 254	042.62	R17	-2 761.71	3 247 437.78
L18	-2 029.46	3 252	673.36	R18	-3 008.61	3 246 292.21
L19	-2 030.85	3 252	583.09	R19	-3 105.17	3 245 845.94
L20	-2 038.86	3 252	508.52	R20	-3 132.24	3 245 759.07
L21	-2 544.22	3 248	834.03	R21	-3 142.17	3 245 739.00
L22	-2 736.97	3 247	432.48	R22	-3 171.09	3 245 680.58
L23	-2 991.09	3 246	254.69	R23	-3 206.07	3 245 629.20
L24	-3 080.50	3 245	840.28	R24	-3 227.55	3 245 602.33
L25	-3 097.91	3 245	783.85	R25	-3 206.96	3 245 583.76
L26	-3 110.27	3 245	743.24	R26	-3 189.72	3 245 578.54
L27	-3 148.81	3 245	667.85			
L28	-3 180.82	3 245	617.87			
L29	-3 174.73	3 245	598.89			
L30	-3 171.86	3 245	595.87			

Vel Sheet	4	Van of	4	P1264/25
--------------	---	-----------	---	----------