

No. 1234

22 October 2004


**AMENDMENT OF DECLARATION NO. 58 OF 1982, A PORTION OF NATIONAL ROUTE N1,
SECTION 1**

By virtue of the powers vested in me by section 40(1)(b) of the South African National Roads Agency Limited and National Roads Act, 1998 (Act No 7 of 1998) I hereby amend declaration No. 58 of 1982 by substituting the subjoined sheets 6A, 7A and 12A for sheets 6, 7 and 12 respectively of plan P323/81.

(National Road N1 Section 1: Okavango Interchange)



MR JT RADEBE
MINISTER OF TRANSPORT

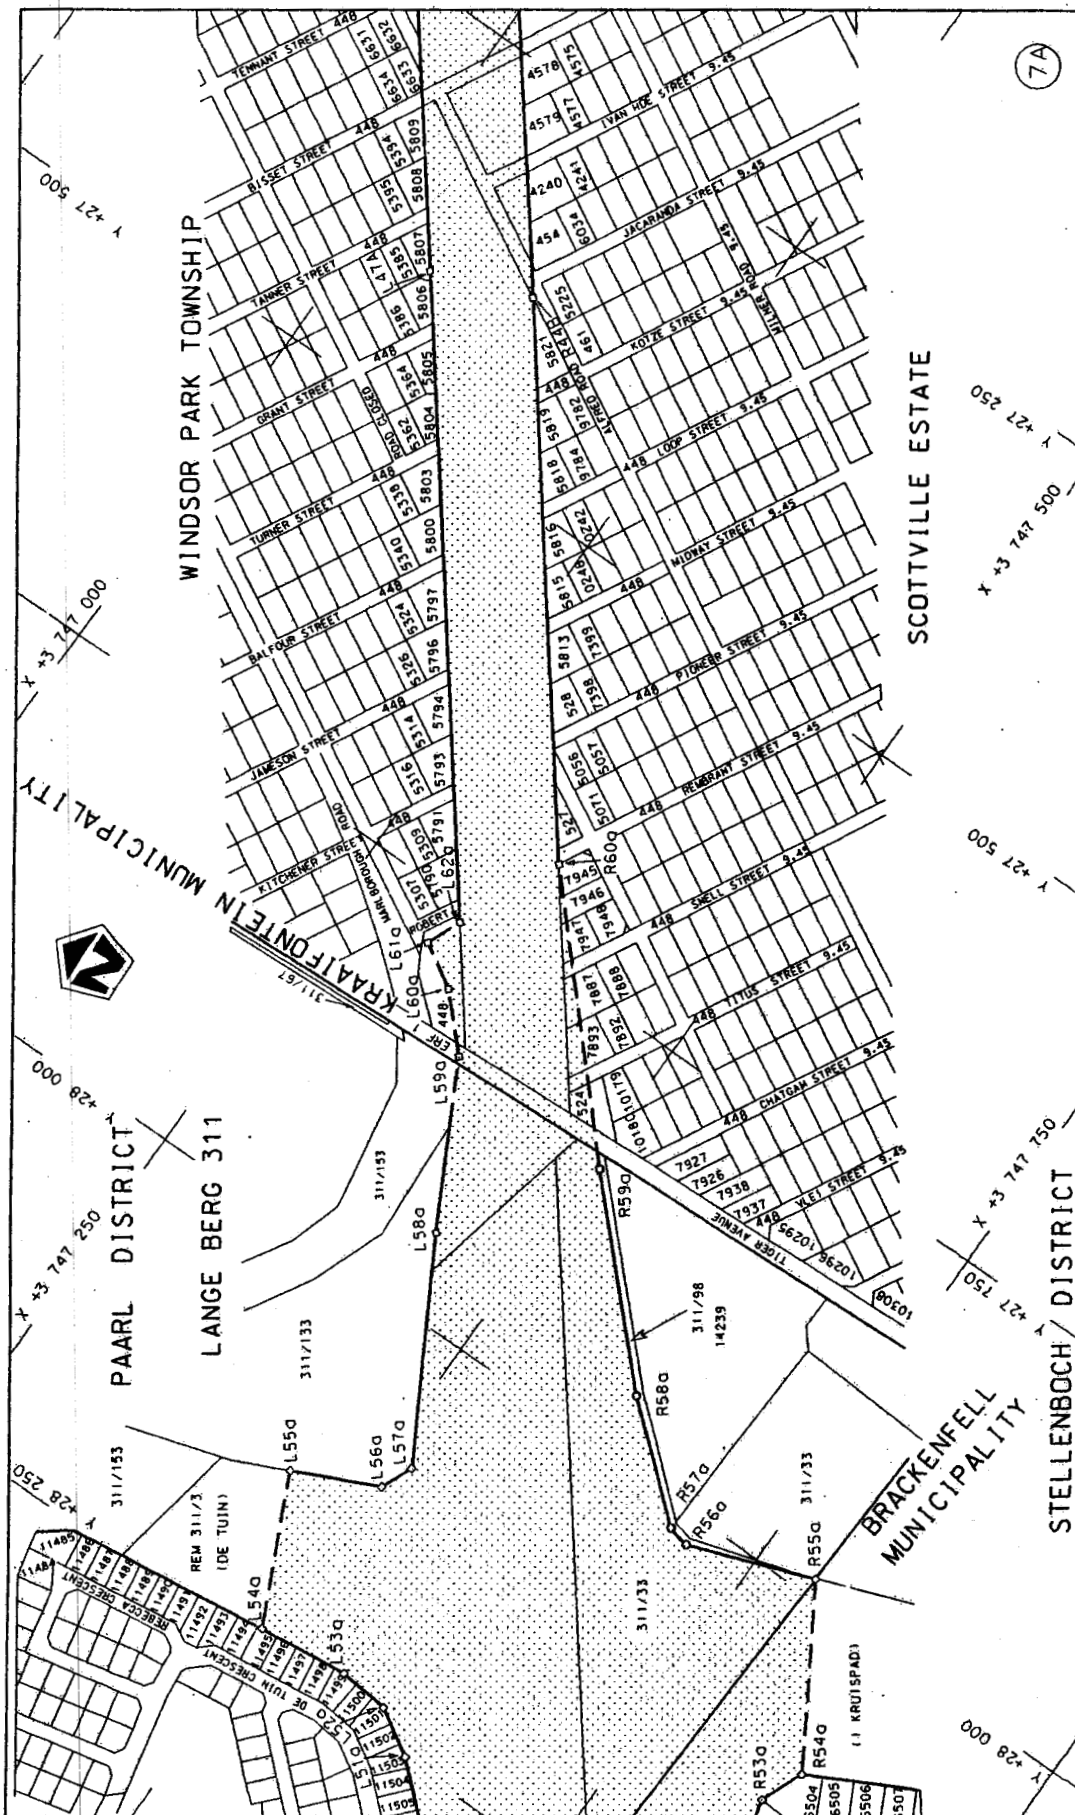

steldie padreserwe voor van 'n gedeelte
represents the road reserve of a portion
van Nasionale Roete N1 Seksie 1
of National Route Section




Die figuur getoon
The figure shown


Suid-Afrikaanse Padagentskap Bpk.
South African National Roads Agency Ltd.

Vel
Sheet 7A of 13

P 323/81

D.O.9.A

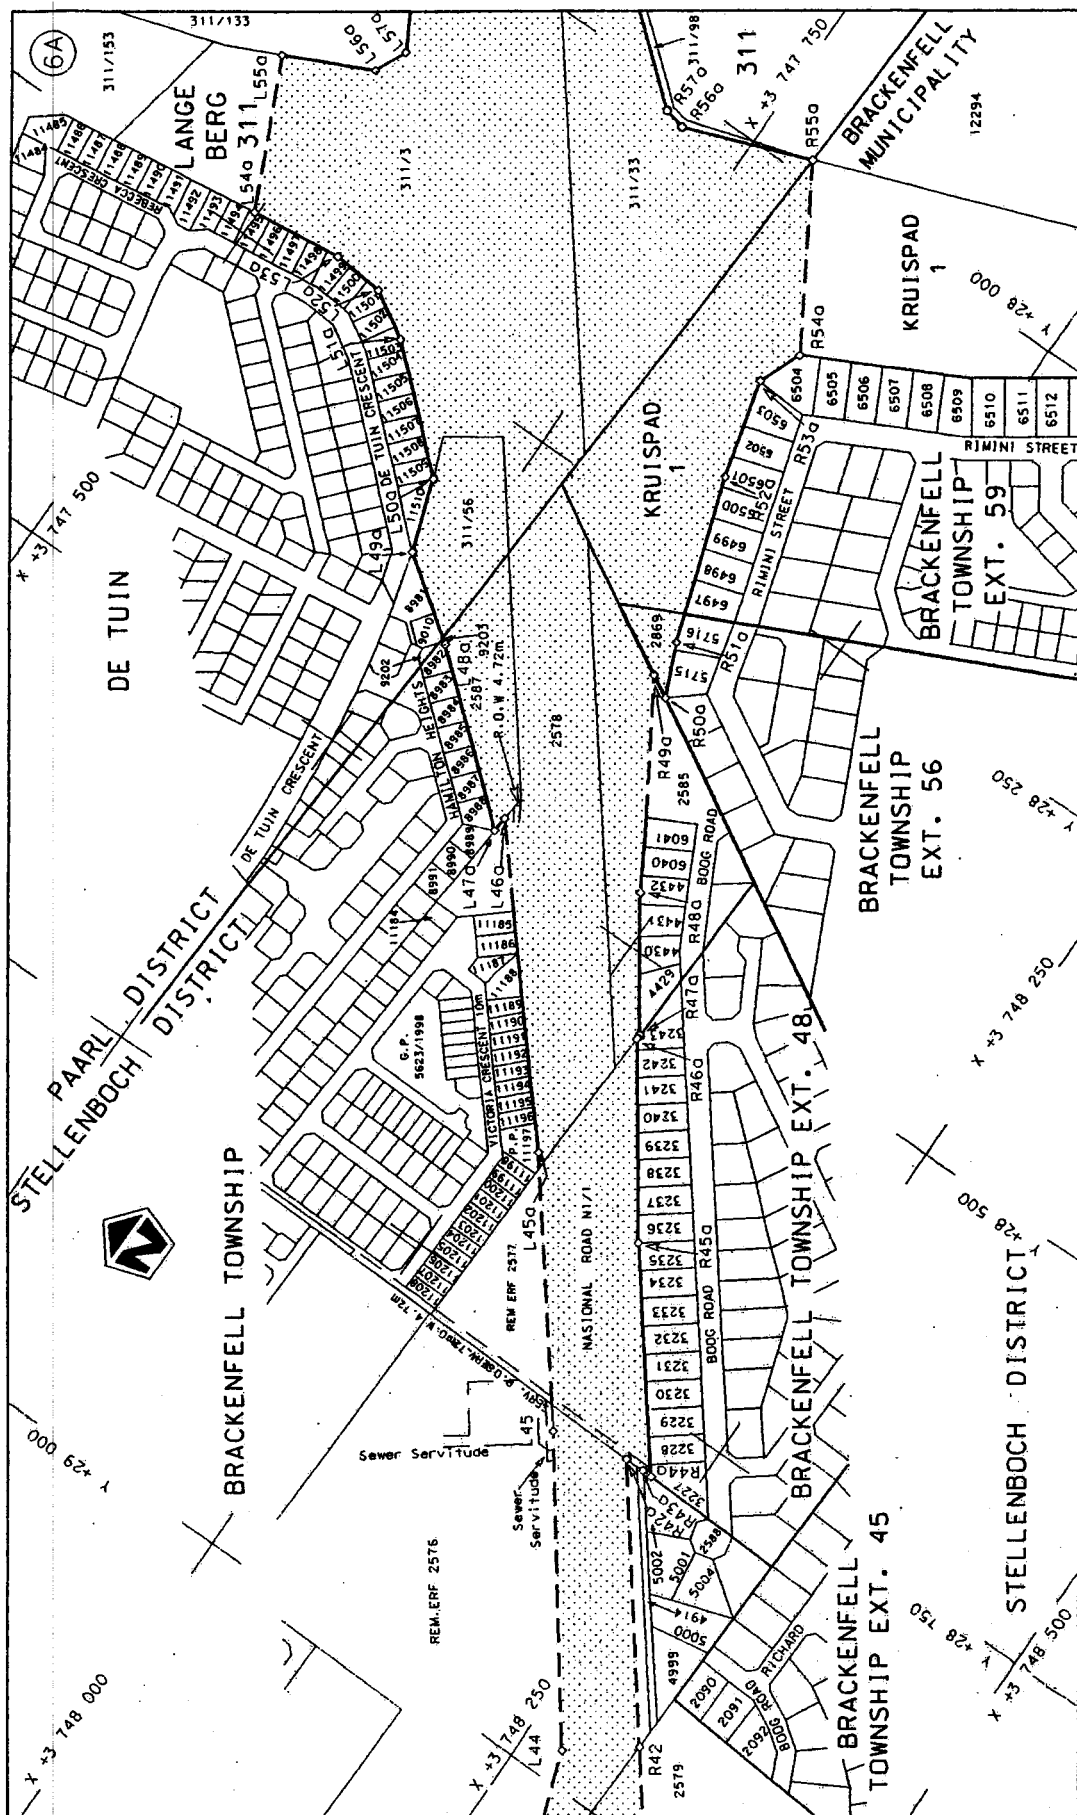

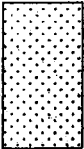Suid-Afrikaanse Padagentskap Bpk. South African National Roads Agency Ltd.	Die figuur getoon The figure shown		steldie padreserwe voor van 'n gedeelte represents the road reserve of a portion van Nasionale Roete of National Route	Vel Sheet 6A van of 13 P 323/81 Section 1
---	---------------------------------------	---	---	--

PADRESERWE KOÖRDINATE				/ ROAD RESERVE CO-ORDINATES			
LINKERKANT/LEFT HAND SIDE				REGTERKANT/RIGHT HAND SIDE			
	Y	X	Lo 19°		Y	X	
L29	30 172.00	3 748 901.00		R28	30 001.00	3 749 082.00	
L30	30 080.00	3 748 902.00		R29	29 948.12	3 749 033.90	
L31	29 885.00	3 748 855.50		R29B	29 907.27	3 749 002.75	
L32	29 792.00	3 748 824.00		R30	29 846.00	3 748 964.00	
L33	29 700.80	3 748 787.00		R31	29 690.00	3 748 869.00	
L34	29 648.20	3 748 762.50		R32	29 632.50	3 748 840.70	
L35	29 512.17	3 748 695.25		R33	29 553.79	3 748 797.80	
L36	29 399.12	3 748 615.03		R34	29 483.63	3 748 780.80	
L37	29 288.25	3 748 528.26		R35	29 412.72	3 748 794.32	
L38	29 275.25	3 748 366.57		R36	29 337.38	3 748 826.30	
L39	29 272.79	3 748 266.19		R37	29 301.73	3 748 827.17	
L40	29 247.61	3 748 266.81		R38	29 286.87	3 748 842.78	
L41	29 248.29	3 748 294.57		R39	29 261.68	3 748 843.39	
L42	29 233.43	3 748 310.18		R40	29 259.00	3 748 732.84	
L43	29 081.78	3 748 313.88		R41	29 245.50	3 748 565.16	
L44	28 976.95	3 748 277.43		R42	28 945.12	3 748 319.20	
L45	28 802.30	3 748 147.98		R42a	28 789.89	3 748 200.03	
L45a	28 651.86	3 748 029.90		R43a	28 790.18	3 748 213.90	
L46a	28 476.92	3 747 877.78		R44a	28 790.45	3 748 220.45	
L47a	28 487.89	3 747 877.07		R45a	28 663.92	3 748 121.79	
L48a	28 401.76	3 747 775.02		R46a	28 549.25	3 748 040.34	
L49a	28 362.73	3 747 720.09		R47a	28 546.83	3 748 040.42	
L50a	28 313.45	3 747 702.65		R48a	28 465.96	3 747 984.04	
L51a	28 249.51	3 747 631.30		R49a	28 337.29	3 747 904.31	
L52a	28 229.30	3 747 598.41		R50a	28 345.94	3 747 920.03	
L53a	28 226.10	3 747 562.81		R51a	28 291.04	3 747 897.63	
L54a	28 234.00	3 747 498.00		R52a	28 197.48	3 747 865.87	
L55a	28 135.60	3 747 451.30		R53a	28 130.99	3 747 847.83	
L56a	28 107.78	3 747 509.95		R54a	28 100.93	3 747 860.03	
L57a	28 085.99	3 747 519.85		R55a	27 987.43	3 747 790.81	
L58a	27 944.99	3 747 439.99		R56a	28 020.07	3 747 704.02	
L59a	27 837.07	3 747 382.09		R57a	28 016.94	3 747 689.06	
L60a	27 802.88	3 747 348.90		R58a	27 956.92	3 747 617.07	
L61a	27 784.65	3 747 318.81		R59a	27 844.85	3 747 505.96	
L62a	27 761.00	3 747 328.81		R60a	27 689.65	3 747 361.05	
L47A	27 408.38	3 747 052.40		R44B	27 382.77	3 747 120.90	
L48	26 526.44	3 746 360.99		R44C	26 569.98	3 746 483.95	
L49	26 467.84	3 746 308.11		R44D	26 472.75	3 746 407.96	
L50	26 440.39	3 746 280.12		R45	26 413.16	3 746 361.30	
L51	26 381.91	3 746 197.86		R46	26 341.98	3 746 329.68	
L52	26 404.90	3 746 173.54		R47	26 260.56	3 746 306.04	
L53	26 497.01	3 746 118.86		R48	26 230.99	3 746 308.32	
L54	26 552.61	3 746 089.30					
				Vel van P Sheet 12A of 15 323/81			