

GOVERNMENT NOTICE GOEWERMENSKENNISGEWING

DEPARTMENT OF TRANSPORT DEPARTEMENT VAN Vervoer

No. 750

24 August 2007

THE SOUTH AFRICAN NATIONAL ROADS AGENCY LIMITED


DECLARATION AMENDMENT OF NATIONAL ROAD N3 SECTION 11

AMENDMENT OF DECLARATION NO'S. 2026 OF 1990, 151 OF 1983 AND 22 OF 1980

By virtue of Section 40(1)(b) of The South African National Roads Agency Limited and National Roads Act, 1998 (Act No 7 of 1998) I hereby amend declaration No's 2026 of 1990, 151 of 1983 and 22 of 1980 by substituting the following plan sheets and the applicable co-ordinates covered by this section of road from the common boundary between the farms Malanskraal 407 – IR and Modderfontein 410 – IR, where the N3 section 11 starts on sheet 6 of Plan P381/90, sheets 1 to 10 of Plan P334/82 over which section 11 traverses and sheets 1 to 3 of plan P303/79 up to the common boundary between the farms Tamboekiesfontein 173 – IR and Vlakplaats 138 – IR, where the N3 section 11 ends, for the subjoined sheets 1 to 14 respectively of Plan P566/06, which covers the entire N3 section 11.

(National Road N3 Section 11: Malanskraal - Tamboekiesfontein)


MINISTER OF TRANSPORT

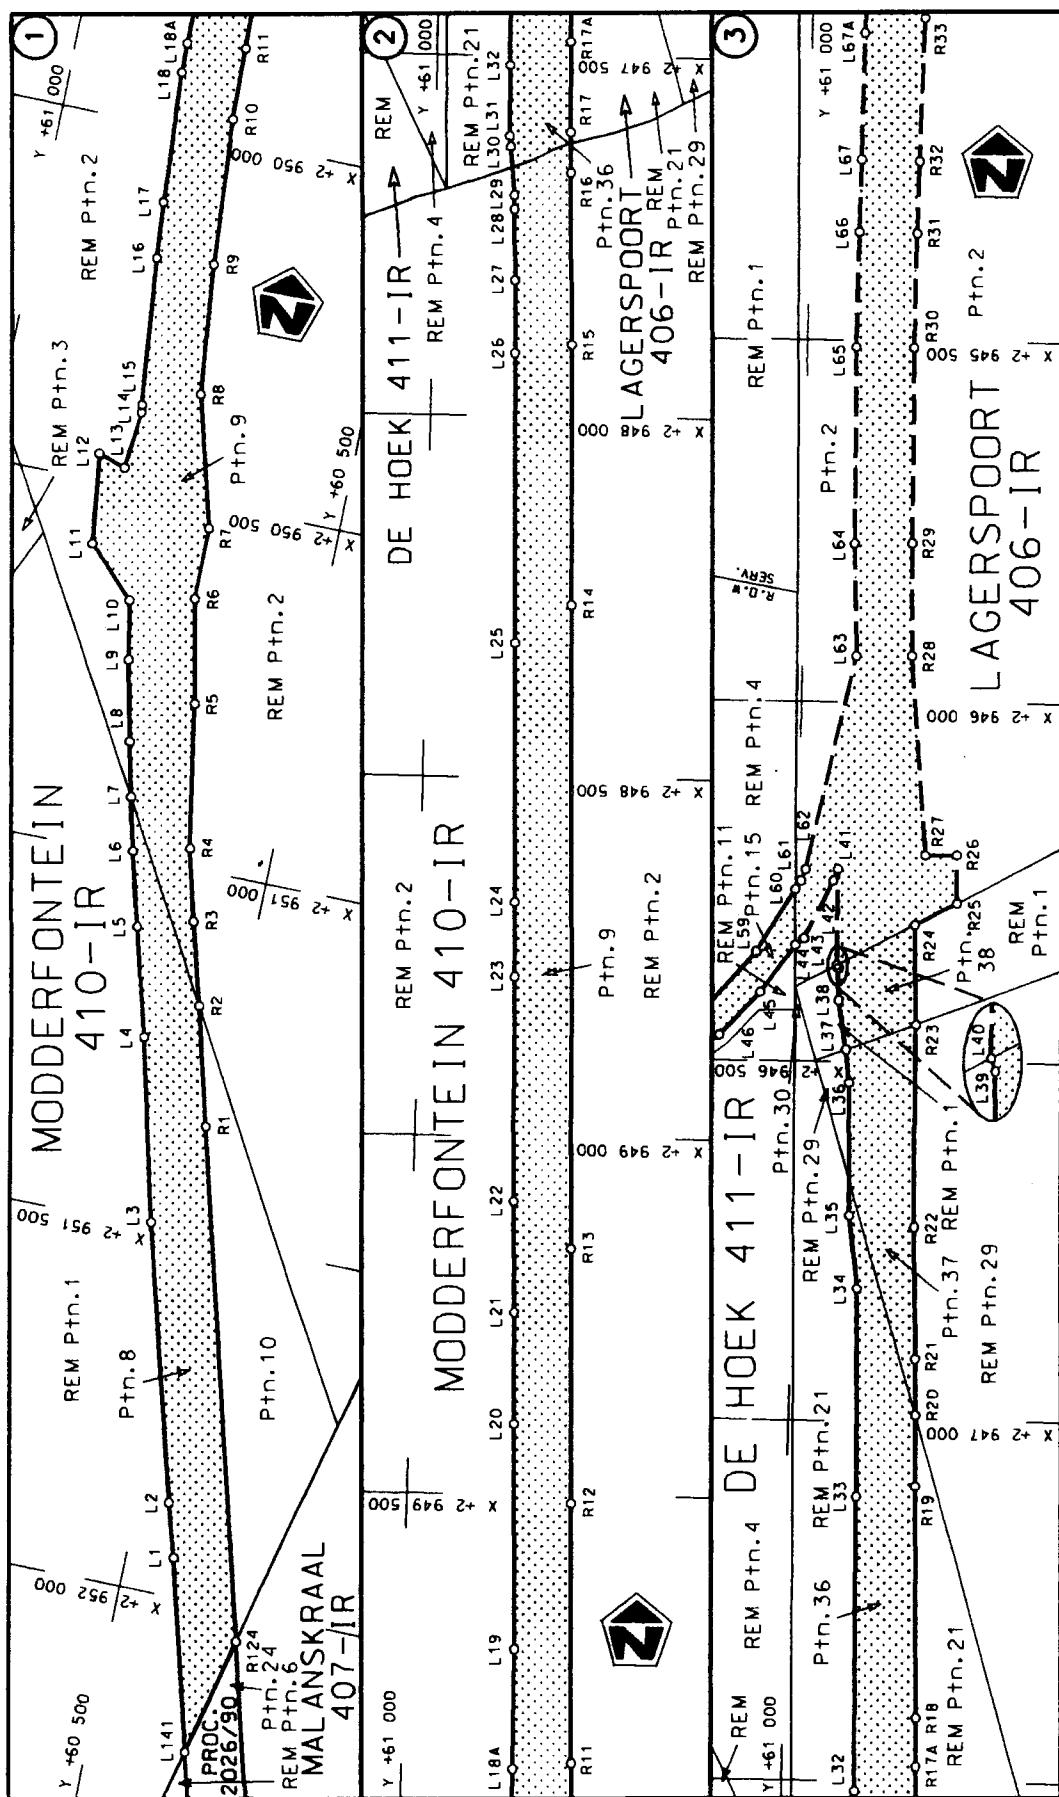



Die Suid Afrikaanse Nasionale Padagentskaf Beperk
The South African National Roads Agency Limited

Stel die padreserwe voor van 'n gedeelte van Nasionale Roete N3 van National Route 3

D.O.G.A

Die Suid Afrikaanse Nasionale Padagentskaf Beperk The South African National Roads Agency Limited	Die figuur getoon The figure shown		stel die padreservé voor van 'n gedeelte represents the road reserve of a portion van Nasionale Roete of National Route	N3 Seksie Section	11	Vel Sheet	1	van of	14
						Plan	P5666	/06	

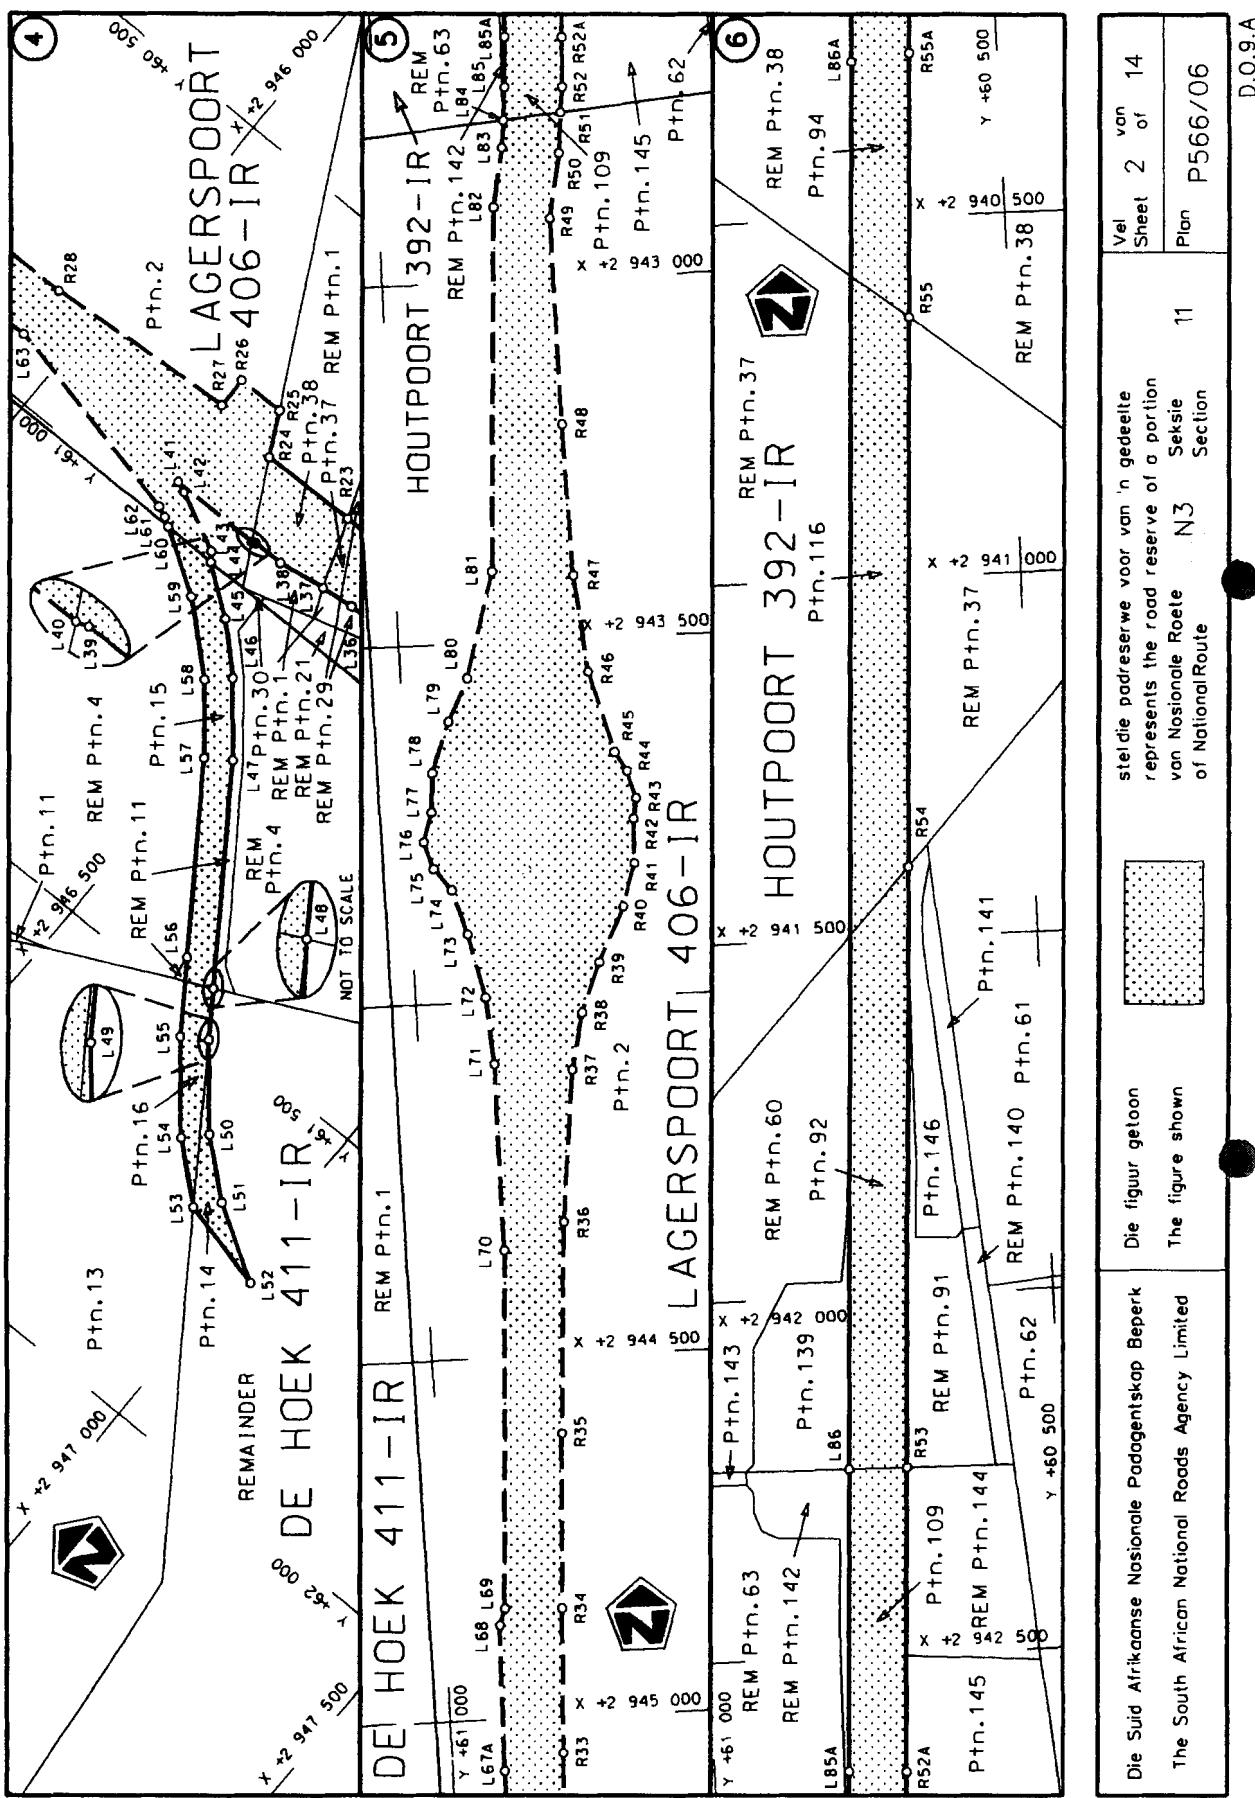

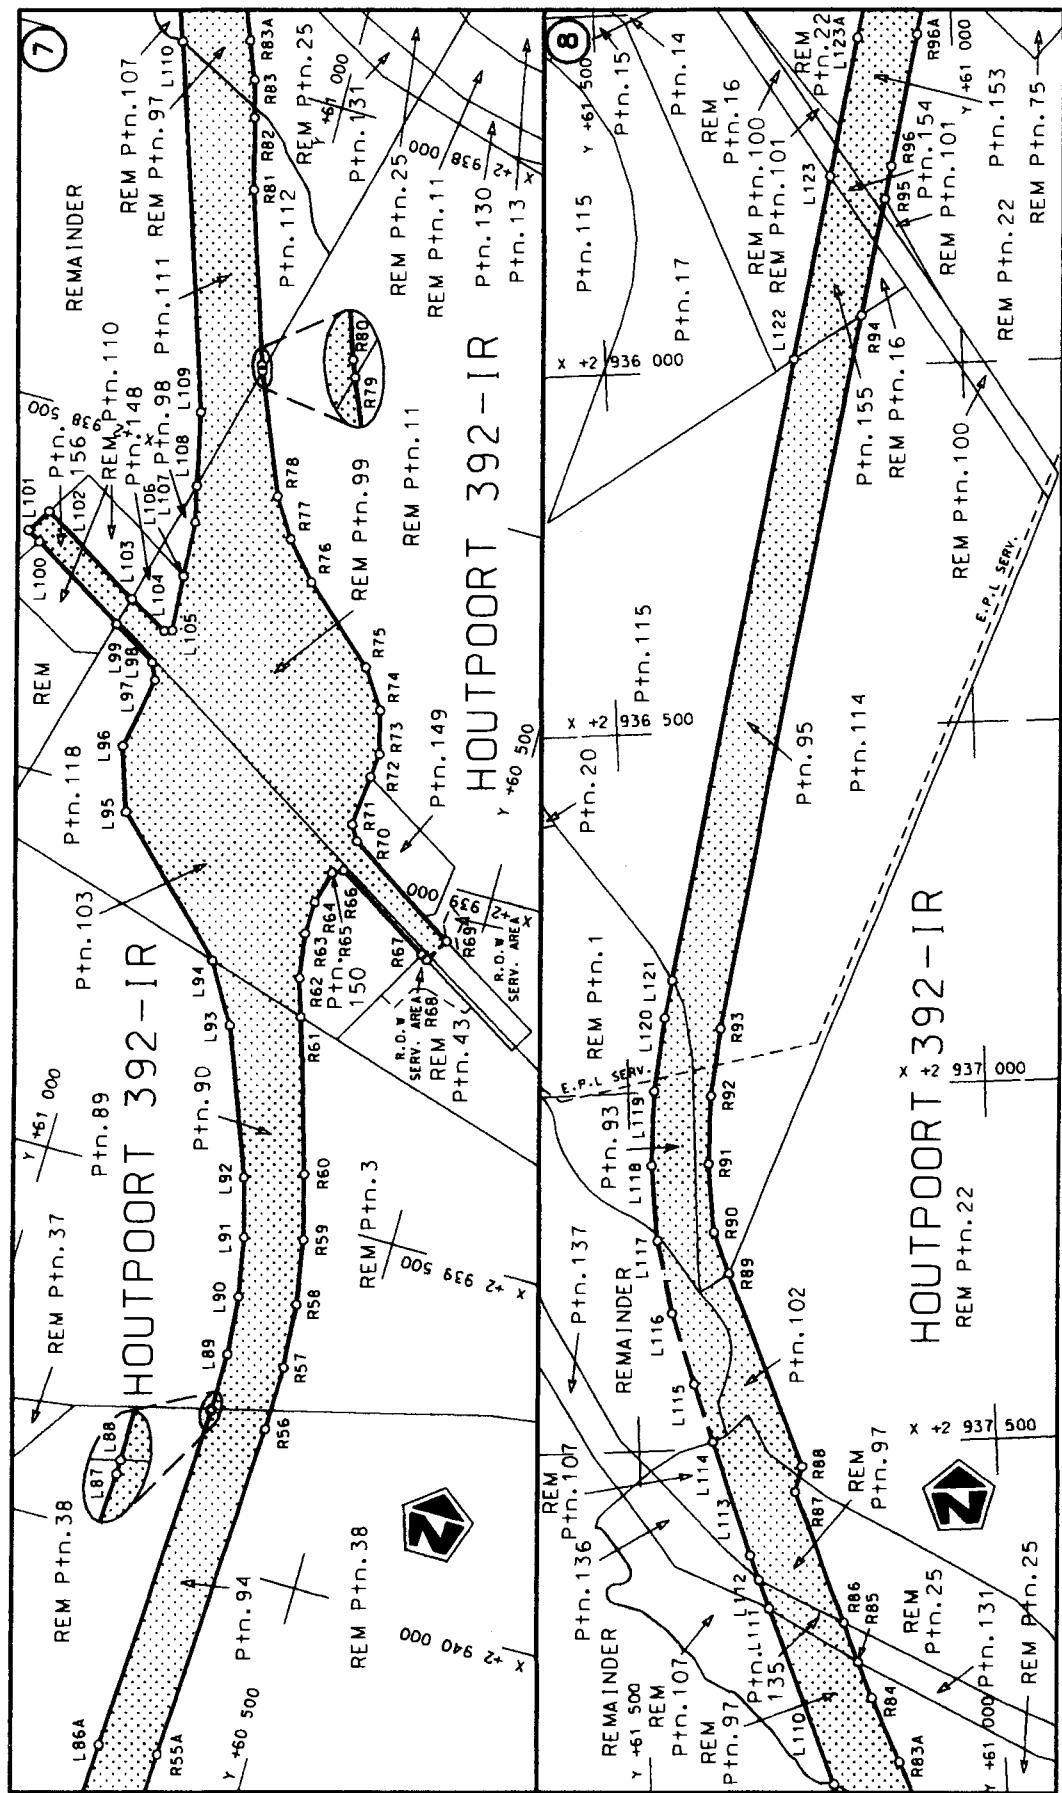


Die Suid-Afrikaanse Nasionale Podogentskap Beperk
The South African National Roads Agency Limited

Die figuur getoon The figure shown


stel die padreservewe voor van 'n gedeelte
represents the road reserve of a portion
van Nasionale Roete N3
of National Route N3
Seksie Section


Vel Sheet	3	van of	14
Plan	P566/06		

D.O.G.A

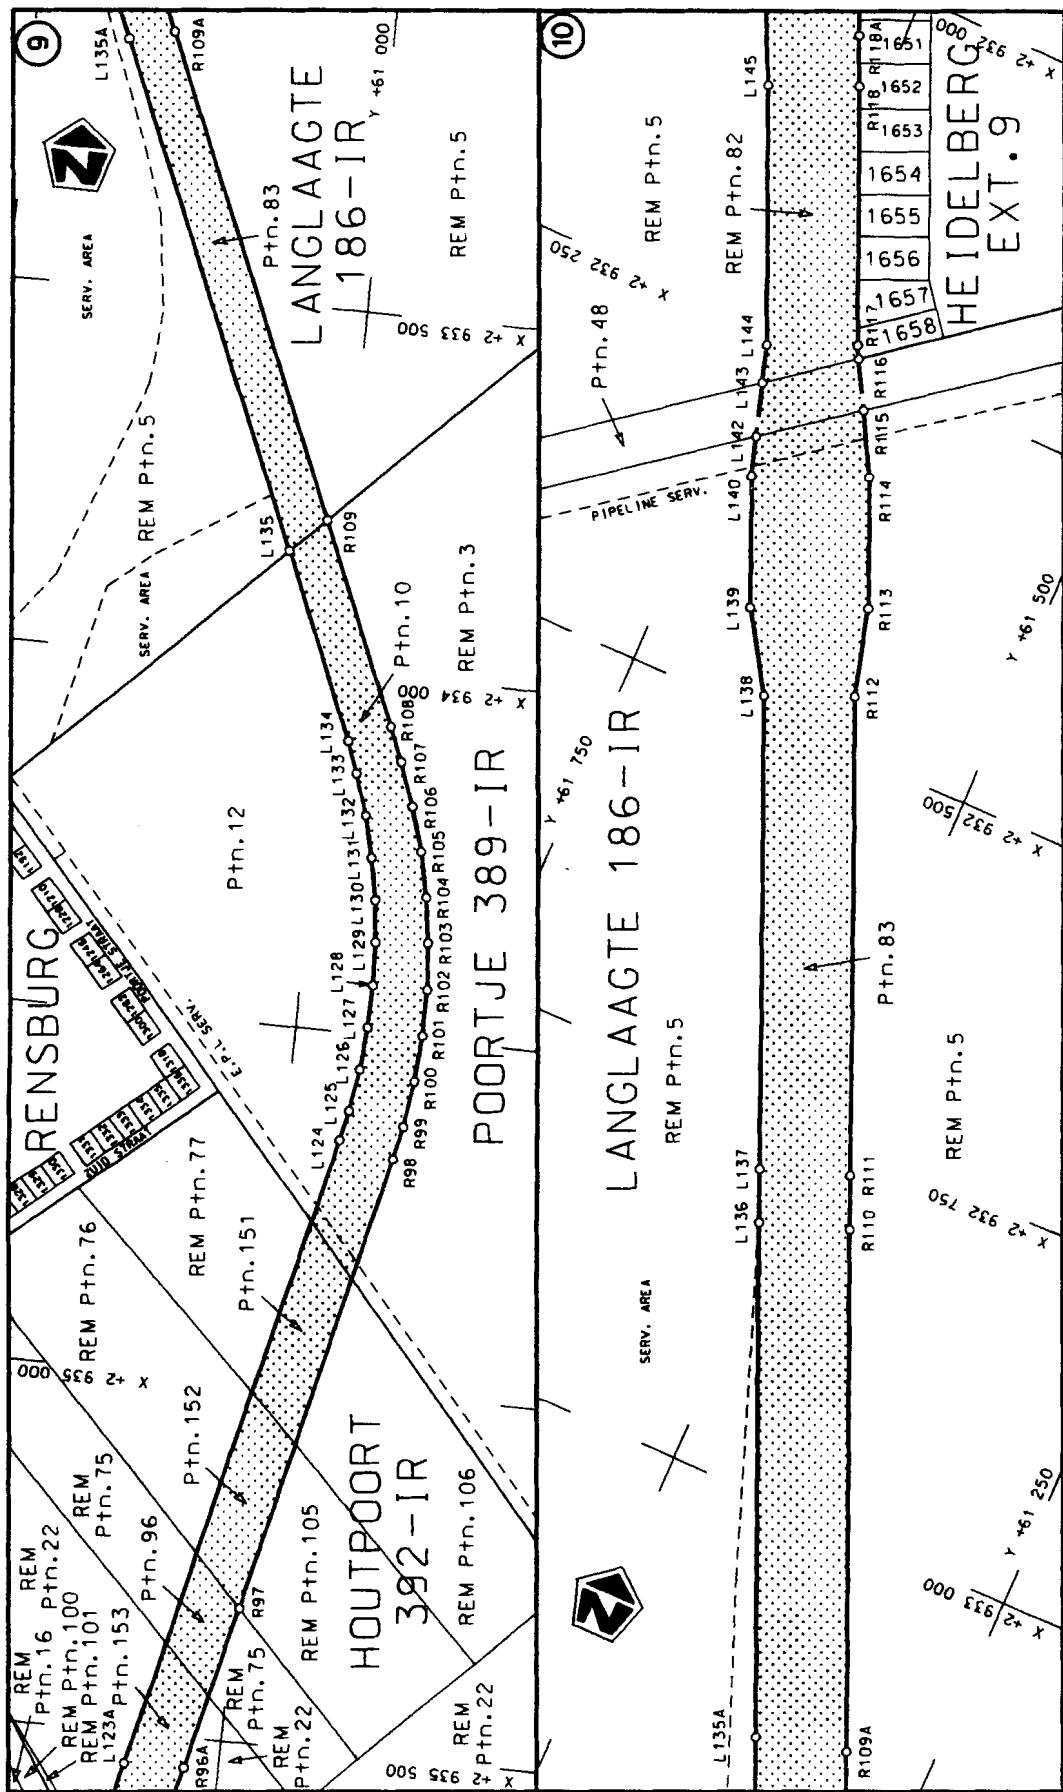

Die Suid Afrikaanse Nasionale Padagentskap Beperk The South African National Roads Agency Limited	Die figuur getoon The figure shown	[Redacted] [Redacted]	stel die padreserve voor van 'n gedeelte represents the road reserve of a portion van Nasionale Roete of National Route	N3	Seksie Section	11	Vel Sheet	4	van of	14
							Plan	P566/06		

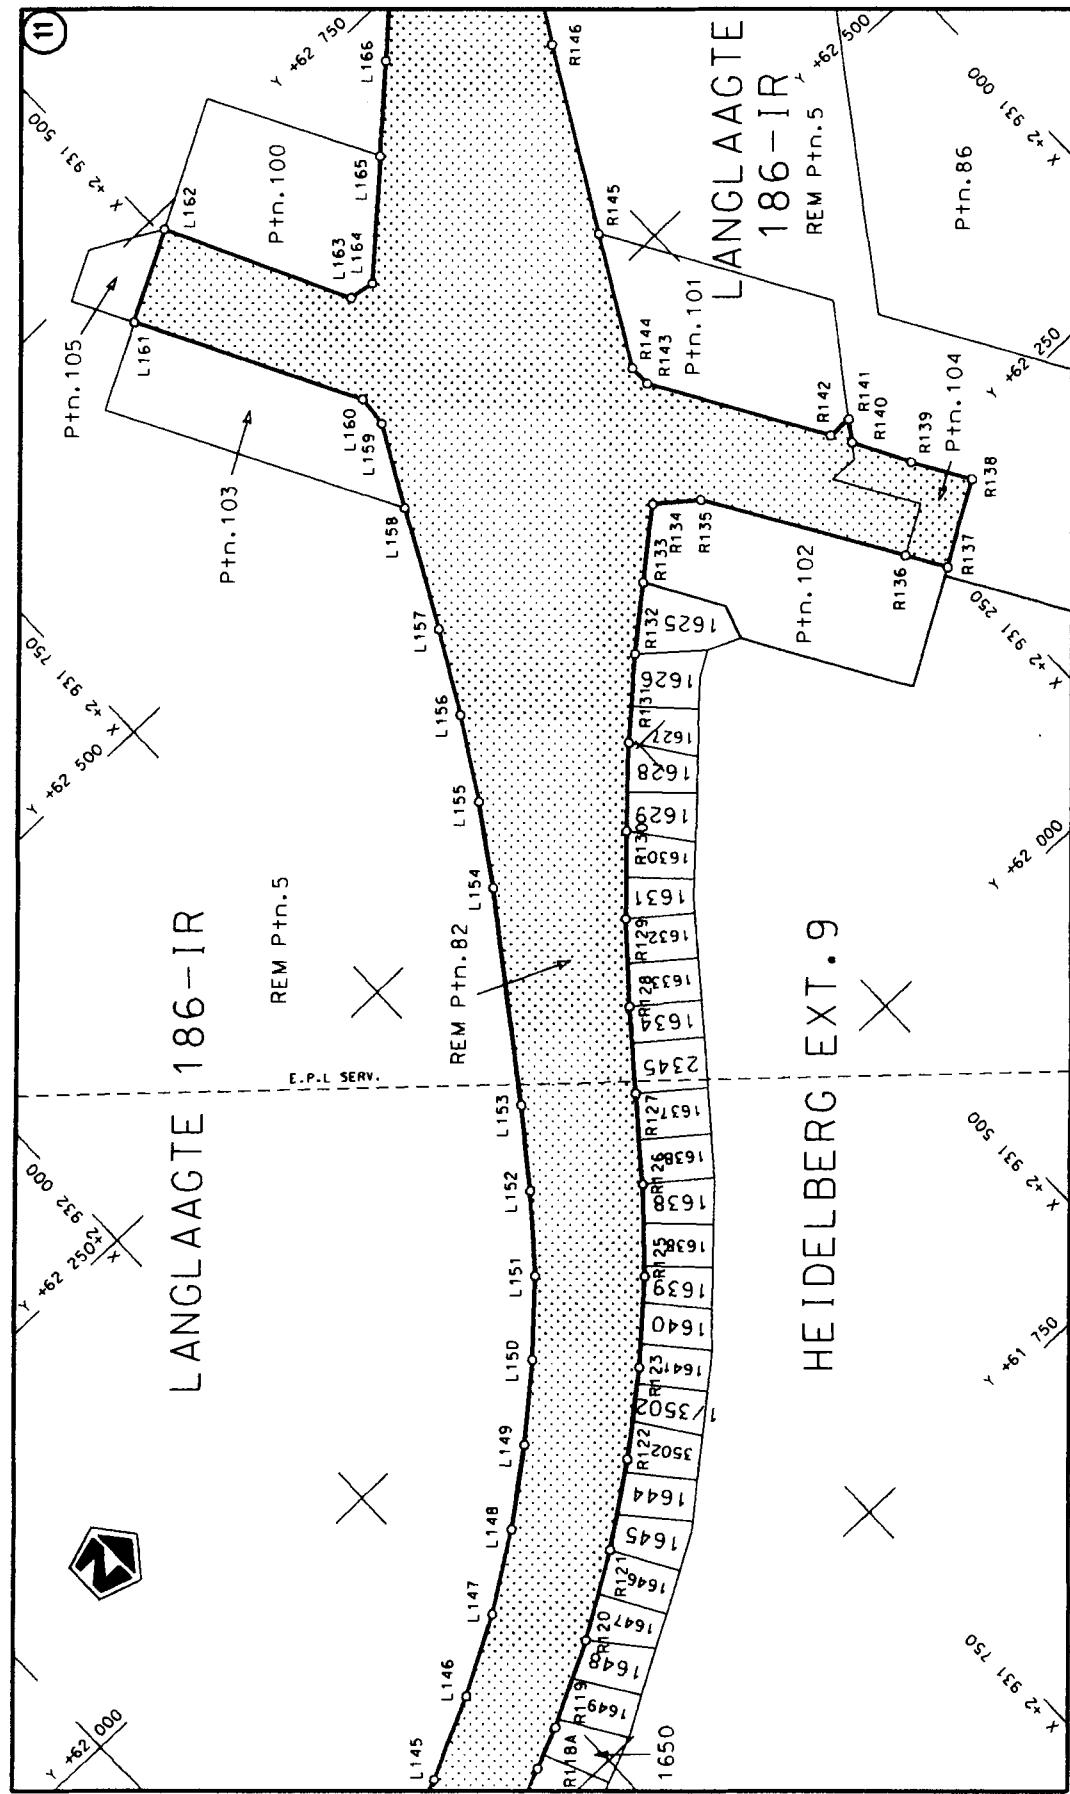


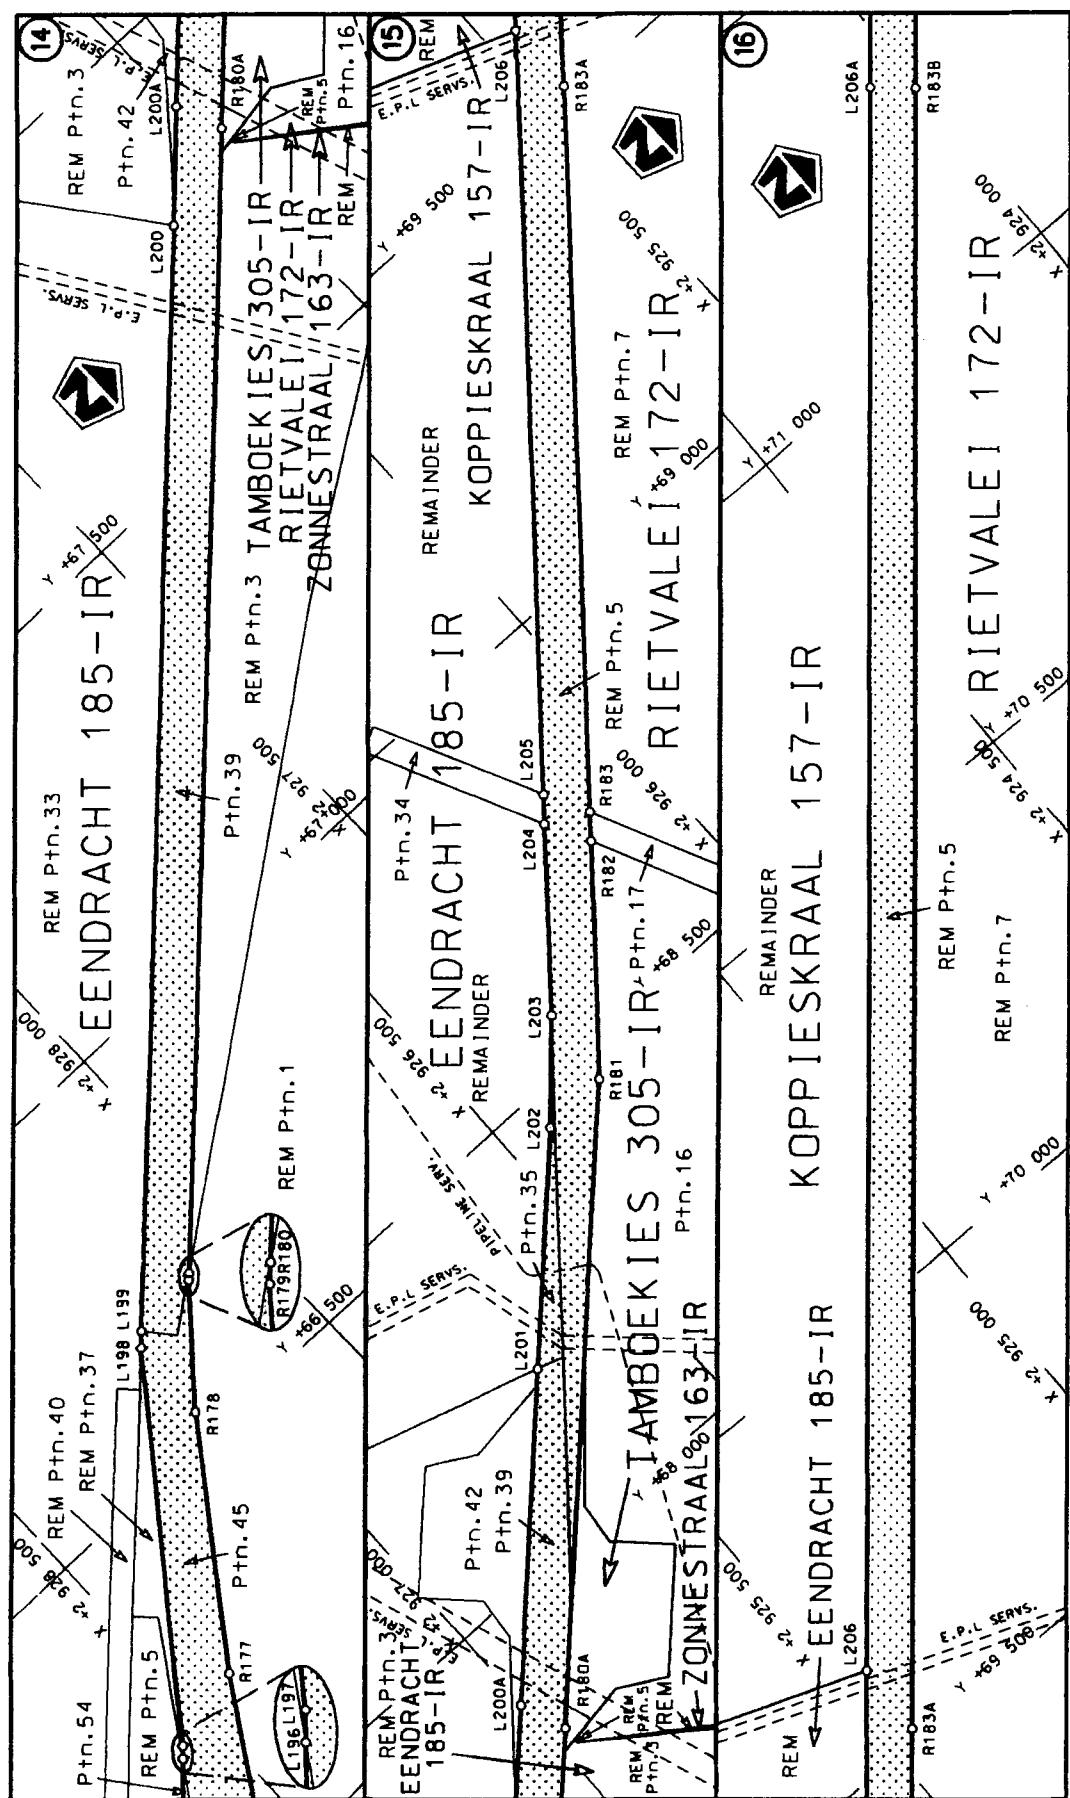


Die Suid Afrikaanse Nasionale Padagentskap Beperk
The South African National Roads Agency Limited

stel die padreserve voor van 'n gedeelte
represents the road reserve of a portion
van Nasionale Roete N3 Seksie
of National Route N3 Section

<p>Die Suid Afrikaanse Nasionale Padagentskap Beperk The South African National Roads Agency Limited</p>	<p>Die figuur getoon The figure shown</p> 	<p>stel die padreserve voor van 'n gedeelte represents the road reserve of a portion van Nasionale Roete of National Route</p>	<p>N3 Seksie Section</p>

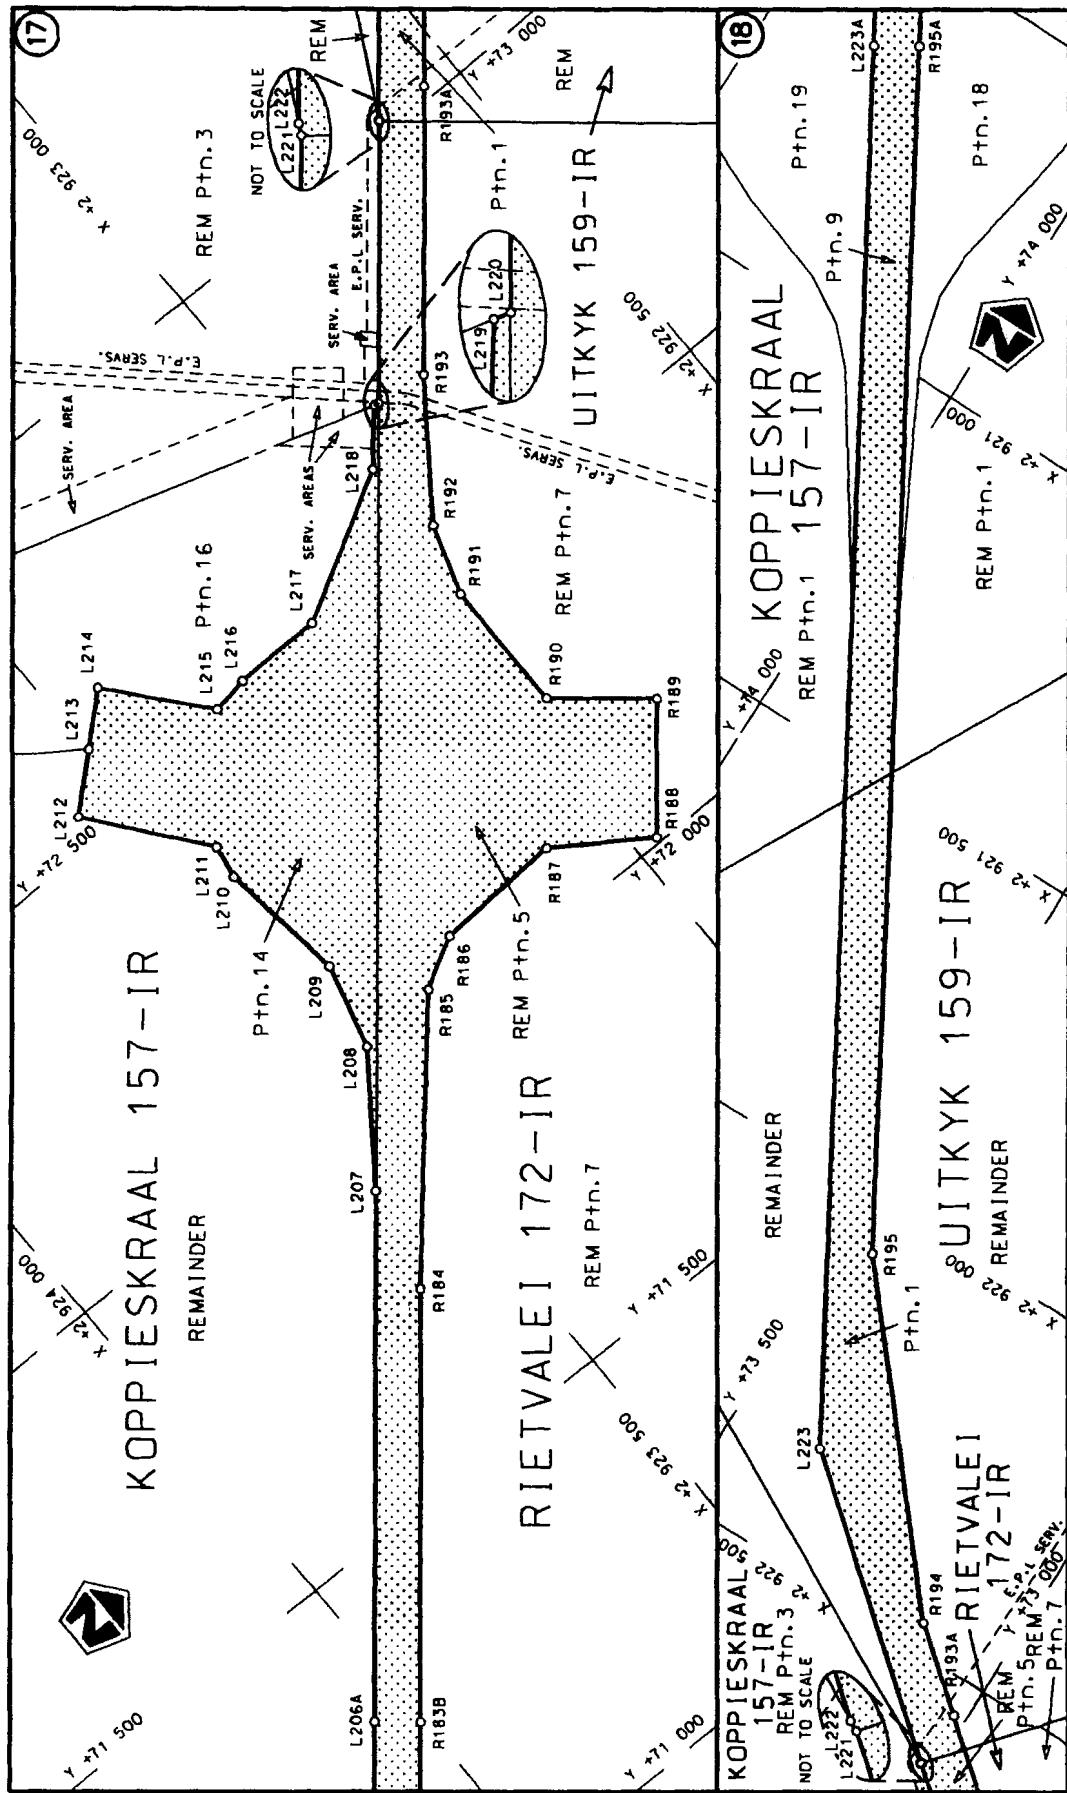

Die Suid Afrikaanse Nasionale Padagentskap Beperk The South African National Roads Agency Limited	Die figuur getoon The figure shown		stel die padreserve voor van 'n gedeelte represents the road reserve of a portion van Nasionale Roete of National Route	N3 Seksie Section	11	Vel Sheet	8	van of	14
						Plan	P566/06		

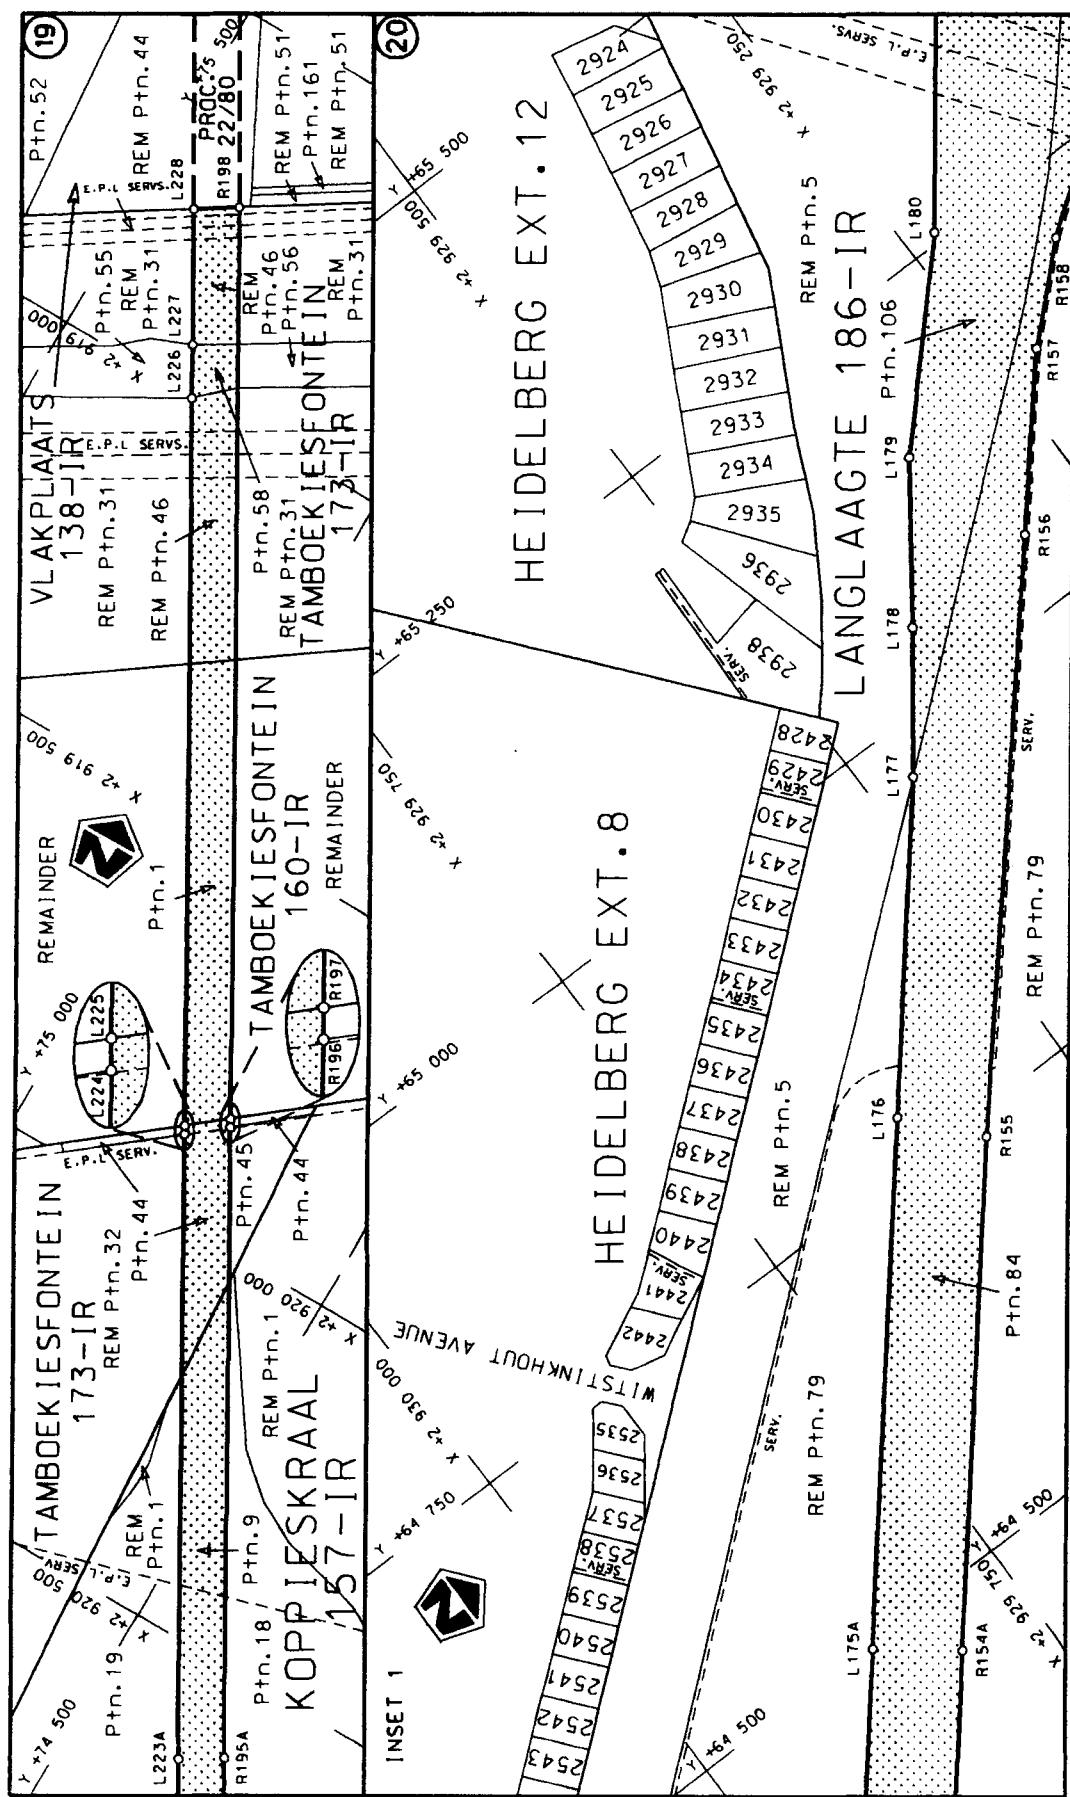

Die Suid Afrikaanse Nasionale Padagentskap Beperk The South African National Roads Agency Limited	Die figuur getoon The figure shown		stel die padreservate voor van 'n gedeelte represents the road reserve of a portion van Nasionale Roete of National Route	N3 Seksie Section	11	Vel Sheet	9	van of	14
				Plan	P566 / 06				

PADRESERWE KOÖRDINATE				/	ROAD RESERVE CO-ORDINATES			
	LINKERKANT/LEFT HAND SIDE				REGTERKANT/RIGHT HAND SIDE			
	Y	X	WG 29°		Y	X		
L141	+60 364,25	+2 952 204,80	R124	+60 324,75	+2 952 041,33			
L1	+60 434,52	+2 951 946,51	R1	+60 514,36	+2 951 347,49			
L2	+60 456,67	+2 951 872,26	R2	+60 558,52	+2 951 183,85			
L3	+60 562,00	+2 951 492,39	R3	+60 589,58	+2 951 071,41			
L4	+60 626,09	+2 951 242,02	R4	+60 615,41	+2 950 972,54			
L5	+60 666,96	+2 951 094,46	R5	+60 649,90	+2 950 775,10			
L6	+60 694,50	+2 950 993,02	R6	+60 679,27	+2 950 632,65			
L7	+60 712,35	+2 950 919,55	R7	+60 679,89	+2 950 533,87			
L8	+60 729,66	+2 950 844,71	R8	+60 729,41	+2 950 354,11			
L9	+60 754,24	+2 950 733,52	R9	+60 747,89	+2 950 173,36			
L10	+60 770,33	+2 950 653,16	R10	+60 761,52	+2 949 971,05			
L11	+60 836,61	+2 950 586,75	R11	+60 763,75	+2 949 870,39			
L12	+60 853,09	+2 950 462,41	R12	+60 771,46	+2 949 511,20			
L13	+60 814,20	+2 950 475,51	R13	+60 779,29	+2 949 153,88			
L14	+60 806,80	+2 950 395,07	R14	+60 798,16	+2 948 260,21			
L15	+60 808,00	+2 950 385,11	R15	+60 805,62	+2 947 900,11			
L16	+60 829,10	+2 950 180,59	R16	+60 810,90	+2 947 661,54			
L17	+60 835,77	+2 950 103,06	R17	+60 812,01	+2 947 605,53			
L18	+60 845,89	+2 949 922,50	R18	+60 815,84	+2 947 411,55			
L19	+60 846,92	+2 949 713,62	R19	+60 822,55	+2 947 091,51			
L20	+60 854,16	+2 949 400,85	R20	+60 824,46	+2 946 991,47			
L21	+60 857,65	+2 949 244,51	R21	+60 825,93	+2 946 912,47			
L22	+60 861,10	+2 949 090,15	R22	+60 830,28	+2 946 728,80			
L23	+60 866,86	+2 948 777,40	R23	+60 834,52	+2 946 447,58			
L24	+60 868,98	+2 948 673,75	R24	+60 838,23	+2 946 309,04			
L25	+60 876,61	+2 948 313,82	R25	+60 779,78	+2 946 278,43			
L26	+60 885,15	+2 947 913,11	R26	+60 781,21	+2 946 211,01			
L27	+60 887,25	+2 947 811,87	R27	+60 825,21	+2 946 211,94			
L28	+60 889,38	+2 947 713,27	R28	+60 848,74	+2 945 934,98			
L29	+60 889,90	+2 947 693,70	R29	+60 851,12	+2 945 780,06			
L30	+60 896,43	+2 947 626,60	R30	+60 852,87	+2 945 509,32			
L31	+60 897,88	+2 947 611,68	R31	+60 851,60	+2 945 349,91			
L32	+60 899,06	+2 947 513,93	R32	+60 849,94	+2 945 250,35			
L33	+60 904,14	+2 947 106,94	R33	+60 844,65	+2 945 051,18			
L34	+60 908,36	+2 946 814,36	R34	+60 836,59	+2 944 849,36			
L35	+60 920,55	+2 946 713,72	R35	+60 825,33	+2 944 608,79			
L36	+60 924,59	+2 946 529,52	R36	+60 808,51	+2 944 312,03			
L37	+60 930,17	+2 946 483,23	R37	+60 787,18	+2 944 099,62			
L38	+60 941,71	+2 946 414,84	R38	+60 770,18	+2 944 020,90			
L39	+60 942,82	+2 946 370,47	R39	+60 742,98	+2 943 951,64			
L40	+60 944,38	+2 946 365,88	R40	+60 705,87	+2 943 875,18			
L41	+60 945,80	+2 946 232,25	R41	+60 686,78	+2 943 815,19			
L42	+60 951,81	+2 946 248,19	R42	+60 685,32	+2 943 753,31			
L43	+60 990,86	+2 946 329,54	R43	+60 679,69	+2 943 724,72			
L44	+61 002,72	+2 946 338,62	R44	+60 691,21	+2 943 686,41			
L45	+61 050,30	+2 946 404,51	R45	+60 707,67	+2 943 659,63			
L46	+61 106,78	+2 946 464,90	R46	+60 739,18	+2 943 546,52			
L47	+61 194,93	+2 946 538,15	R47	+60 753,38	+2 943 412,11			
L48	+61 457,56	+2 946 720,24	R48	+60 759,55	+2 943 201,66			
L49	+61 516,12	+2 946 761,14	R49	+60 763,53	+2 942 915,17			
L50	+61 617,24	+2 946 846,83	R50	+60 746,60	+2 942 824,79			

Vel Sheet	10 of	Van 14	P566/06
--------------	----------	-----------	---------

PADRESERVE KOÖRDINATE / ROAD RESERVE CO-ORDINATES						
	LINKERKANT/LEFT HAND SIDE			REGTERKANT/RIGHT HAND SIDE		
	Y	X	WG 29°	Y	X	
L51	+61 679,48	+2 946 921,32	R51	+60 741,01	+2 942 768,70	
L52	+61 741,03	+2 947 024,04	R52	+60 737,47	+2 942 733,16	
L53	+61 709,73	+2 946 895,16	R53	+60 714,56	+2 942 242,56	
L54	+61 646,06	+2 946 819,18	R54	+60 675,32	+2 941 402,26	
L55	+61 538,53	+2 946 727,68	R55	+60 639,68	+2 940 640,03	
L56	+61 446,86	+2 946 664,23	R56	+60 600,32	+2 939 797,55	
L57	+61 218,13	+2 946 505,55	R57	+60 599,08	+2 939 707,16	
L58	+61 133,63	+2 946 436,14	R58	+60 606,34	+2 939 616,94	
L59	+61 057,05	+2 946 348,55	R59	+60 621,95	+2 939 527,70	
L60	+61 003,78	+2 946 260,95	R60	+60 645,81	+2 939 440,19	
L61	+60 996,53	+2 946 248,97	R61	+60 710,84	+2 939 229,99	
L62	+60 990,32	+2 946 233,19	R62	+60 727,50	+2 939 178,24	
L63	+60 925,73	+2 945 936,17	R63	+60 737,09	+2 939 116,99	
L64	+60 931,11	+2 945 781,30	R64	+60 735,85	+2 939 071,20	
L65	+60 932,87	+2 945 509,12	R65	+60 723,38	+2 939 025,19	
L66	+60 931,59	+2 945 348,84	R66	+60 708,43	+2 939 017,59	
L67	+60 929,93	+2 945 248,74	R67	+60 571,69	+2 939 101,02	
L68	+60 924,62	+2 944 868,53	R68	+60 563,11	+2 939 106,25	
L69	+60 916,50	+2 944 845,62	R69	+60 543,51	+2 939 074,11	
L70	+60 893,21	+2 944 347,95	R70	+60 702,02	+2 938 973,64	
L71	+60 895,43	+2 944 086,93	R71	+60 714,85	+2 938 953,04	
L72	+60 903,73	+2 943 993,64	R72	+60 707,84	+2 938 882,49	
L73	+60 924,11	+2 943 904,56	R73	+60 704,57	+2 938 848,84	
L74	+60 943,08	+2 943 841,49	R74	+60 719,73	+2 938 789,62	
L75	+60 966,98	+2 943 811,12	R75	+60 755,97	+2 938 737,53	
L76	+60 978,50	+2 943 772,82	R76	+60 861,71	+2 938 644,48	
L77	+60 965,73	+2 943 732,11	R77	+60 906,03	+2 938 595,08	
L78	+60 962,11	+2 943 677,37	R78	+60 939,99	+2 938 542,16	
L79	+60 936,24	+2 943 607,02	R79	+61 008,15	+2 938 380,79	
L80	+60 907,59	+2 943 548,00	R80	+61 011,34	+2 938 373,25	
L81	+60 866,57	+2 943 401,61	R81	+61 089,32	+2 938 142,21	
L82	+60 841,31	+2 942 896,44	R82	+61 115,53	+2 938 045,70	
L83	+60 825,50	+2 942 813,57	R83	+61 129,35	+2 937 994,90	
L84	+60 821,89	+2 942 775,91	R84	+61 185,34	+2 937 852,90	
L85	+60 817,44	+2 942 729,47	R85	+61 202,10	+2 937 802,78	
L86	+60 794,63	+2 942 241,23	R86	+61 220,69	+2 937 747,61	
L87	+60 680,25	+2 939 793,84	R87	+61 282,66	+2 937 564,06	
L88	+60 680,25	+2 939 790,50	R88	+61 272,26	+2 937 528,43	
L89	+60 680,18	+2 939 710,88	R89	+61 365,72	+2 937 254,18	
L90	+60 687,88	+2 939 628,40	R90	+61 385,37	+2 937 196,50	
L91	+60 703,21	+2 939 546,90	R91	+61 389,98	+2 937 101,91	
L92	+60 726,04	+2 939 467,24	R92	+61 383,95	+2 937 007,15	
L93	+60 804,21	+2 939 268,50	R93	+61 367,72	+2 936 913,49	
L94	+60 851,85	+2 939 188,02	R94	+61 137,98	+2 935 929,34	
L95	+61 024,90	+2 939 021,40	R95	+61 100,55	+2 935 768,84	
L96	+61 054,19	+2 938 934,69	R96	+61 089,98	+2 935 723,75	
L97	+61 036,53	+2 938 834,62	R97	+60 994,18	+2 935 312,87	
L98	+61 046,86	+2 938 811,57	R98	+60 844,03	+2 934 668,81	
L99	+61 109,15	+2 938 773,66	R99	+60 834,25	+2 934 623,04	
L100	+61 242,71	+2 938 692,86	R100	+60 825,62	+2 934 558,96	
L101	+61 261,28	+2 938 681,69	R101	+60 821,29	+2 934 494,46	

Vel Sheet	11	Van of	14	P566/06
--------------	----	-----------	----	---------

PADRESERVE KOÖRDINATE / ROAD RESERVE CO-ORDINATES					
	LINKERKANT/LEFT HAND SIDE			REGTERKANT/RIGHT HAND SIDE	
	Y	X	WG 29°	Y	X
L102	+61 241,37	+2 938 648,59	R102	+60 820,95	+2 934 429,76
L103	+61 099,47	+2 938 735,19	R103	+60 826,09	+2 934 365,47
L104	+61 042,63	+2 938 765,03	R104	+60 834,97	+2 934 301,53
L105	+61 032,35	+2 938 761,39	R105	+60 849,22	+2 934 238,91
L106	+61 037,86	+2 938 685,24	R106	+60 867,37	+2 934 177,21
L107	+61 042,77	+2 938 608,96	R107	+60 888,85	+2 934 117,00
L108	+61 054,03	+2 938 558,91	R108	+60 908,73	+2 934 070,19
L109	+61 076,44	+2 938 459,54	R109	+61 027,48	+2 933 793,13
L110	+61 241,39	+2 937 970,51	R110	+61 451,32	+2 932 804,21
L111	+61 324,48	+2 937 724,18	R111	+61 466,29	+2 932 769,31
L112	+61 337,91	+2 937 684,34	R112	+61 598,15	+2 932 462,03
L113	+61 349,32	+2 937 650,87	R113	+61 614,03	+2 932 402,53
L114	+61 396,70	+2 937 489,83	R114	+61 650,05	+2 932 318,51
L115	+61 420,79	+2 937 407,95	R115	+61 672,47	+2 932 277,55
L116	+61 448,44	+2 937 307,78	R116	+61 689,79	+2 932 245,93
L117	+61 465,06	+2 937 205,19	R117	+61 694,24	+2 932 237,80
L118	+61 470,08	+2 937 101,28	R118	+61 765,32	+2 932 072,01
L119	+61 463,55	+2 936 997,62	R119	+61 792,07	+2 932 010,88
L120	+61 445,53	+2 936 895,24	R120	+61 821,58	+2 931 954,05
L121	+61 433,33	+2 936 842,97	R121	+61 855,26	+2 931 899,35
L122	+61 233,63	+2 935 987,25	R122	+61 892,95	+2 931 847,31
L123	+61 174,77	+2 935 734,96	R123	+61 933,86	+2 931 797,58
L124	+60 921,84	+2 934 650,66	R125	+61 977,84	+2 931 750,43
L125	+60 913,36	+2 934 608,79	R126	+62 025,68	+2 931 707,38
L126	+60 904,28	+2 934 550,00	R127	+62 075,01	+2 931 668,15
L127	+60 899,15	+2 934 490,79	R128	+62 122,43	+2 931 629,77
L128	+60 897,65	+2 934 431,33	R129	+62 168,77	+2 931 589,94
L129	+60 900,17	+2 934 371,72	R130	+62 213,19	+2 931 547,76
L130	+60 906,63	+2 934 312,59	R131	+62 256,68	+2 931 504,44
L131	+60 917,59	+2 934 254,22	R132	+62 298,30	+2 931 458,63
L132	+60 931,99	+2 934 196,18	R133	+62 330,41	+2 931 420,63
L133	+60 950,40	+2 934 139,47	R134	+62 365,59	+2 931 378,33
L134	+60 967,01	+2 934 095,17	R135	+62 344,86	+2 931 352,17
L135	+61 075,82	+2 933 841,50	R136	+62 218,08	+2 931 275,06
L136	+61 511,35	+2 932 825,29	R137	+62 192,42	+2 931 259,53
L137	+61 526,26	+2 932 790,45	R138	+62 225,43	+2 931 204,87
L138	+61 656,37	+2 932 486,87	R139	+62 263,16	+2 931 227,38
L139	+61 689,65	+2 932 434,81	R140	+62 301,33	+2 931 248,03
L140	+61 725,75	+2 932 350,83	R141	+62 314,60	+2 931 238,67
L142	+61 733,81	+2 932 324,27	R142	+62 315,27	+2 931 255,59
L143	+61 744,76	+2 932 288,27	R143	+62 428,94	+2 931 323,89
L144	+61 752,49	+2 932 262,82	R144	+62 443,77	+2 931 324,13
L145	+61 823,62	+2 932 097,01	R145	+62 527,72	+2 931 277,34
L146	+61 850,12	+2 932 040,72	R146	+62 645,94	+2 931 210,54
L147	+61 879,05	+2 931 988,57	R147	+62 698,07	+2 931 178,28
L148	+61 912,34	+2 931 939,09	R148	+62 748,71	+2 931 144,06
L149	+61 949,35	+2 931 892,45	R149	+62 797,83	+2 931 107,87
L150	+61 988,80	+2 931 847,83	R150	+63 049,11	+2 930 919,94
L151	+62 030,71	+2 931 805,75	R151	+63 188,38	+2 930 815,79
L152	+62 076,20	+2 931 767,56	R152	+63 891,39	+2 930 270,46
L153	+62 124,02	+2 931 731,23	R153	+63 982,70	+2 930 200,05

Vel Sheet	12 of	Van 14	P566/06
--------------	----------	-----------	---------

PADRESERWE KOÖRDINATE				/	ROAD RESERVE CO-ORDINATES			
LINKERKANT/LEFT HAND SIDE					REGTERKANT/RIGHT HAND SIDE			
	Y	X	WG 29°		Y	X		
L154	+62 247,61	+2 931 641,89	R154	+64 076,85	+2 930 123,14			
L155	+62 298,38	+2 931 607,89	R155	+64 733,28	+2 929 578,43			
L156	+62 350,84	+2 931 576,08	R156	+65 051,06	+2 929 305,15			
L157	+62 404,62	+2 931 545,92	R157	+65 149,69	+2 929 220,85			
L158	+62 481,94	+2 931 505,12	R158	+65 202,52	+2 929 163,07			
L159	+62 535,81	+2 931 476,69	R159	+65 268,76	+2 929 071,04			
L160	+62 557,46	+2 931 474,99	R160	+65 288,66	+2 929 032,19			
L161	+62 707,00	+2 931 555,24	R161	+65 325,05	+2 928 961,18			
L162	+62 739,12	+2 931 495,75	R162	+65 388,01	+2 928 815,45			
L163	+62 614,24	+2 931 432,88	R163	+65 426,62	+2 928 763,28			
L164	+62 611,01	+2 931 414,81	R164	+65 472,76	+2 928 724,29			
L165	+62 671,51	+2 931 350,25	R165	+65 499,06	+2 928 644,52			
L166	+62 716,84	+2 931 301,82	R166	+65 483,03	+2 928 552,64			
L167	+62 759,33	+2 931 257,30	R167	+65 435,56	+2 928 433,99			
L168	+62 803,83	+2 931 215,13	R168	+65 493,78	+2 928 410,97			
L169	+62 849,53	+2 931 174,65	R169	+65 574,29	+2 928 615,16			
L170	+62 896,53	+2 931 135,79	R170	+65 603,91	+2 928 628,28			
L171	+63 095,09	+2 930 975,30	R171	+65 625,48	+2 928 690,19			
L172	+63 299,56	+2 930 810,04	R172	+65 676,15	+2 928 822,90			
L173	+63 930,46	+2 930 320,78	R173	+65 725,76	+2 928 792,26			
L174	+64 021,69	+2 930 248,65	R174	+65 759,64	+2 928 762,32			
L175	+64 116,72	+2 930 171,24	R175	+65 791,47	+2 928 751,08			
L176	+64 781,59	+2 929 619,94	R176	+66 032,60	+2 928 563,42			
L177	+64 964,43	+2 929 468,40	R177	+66 239,54	+2 928 433,61			
L178	+65 047,86	+2 929 406,00	R178	+66 536,17	+2 928 220,79			
L179	+65 142,97	+2 929 336,97	R179	+66 677,57	+2 928 101,01			
L180	+65 256,81	+2 929 228,55	R180	+66 685,06	+2 928 093,64			
L181	+65 424,29	+2 929 099,28	R181	+68 456,51	+2 926 340,66			
L182	+65 639,10	+2 928 966,28	R182	+68 710,34	+2 926 129,48			
L183	+65 673,38	+2 929 067,09	R183	+68 742,05	+2 926 103,14			
L184	+65 705,09	+2 929 120,47	R184	+71 729,39	+2 923 620,47			
L185	+65 736,94	+2 929 201,59	R185	+72 046,25	+2 923 345,65			
L186	+65 759,76	+2 929 259,82	R186	+72 084,62	+2 923 276,34			
L187	+65 802,86	+2 929 226,80	R187	+72 092,94	+2 923 093,94			
L188	+65 810,40	+2 929 220,25	R188	+72 007,71	+2 922 966,94			
L189	+65 798,00	+2 929 185,08	R189	+72 157,05	+2 922 843,17			
L190	+65 762,74	+2 929 095,38	R190	+72 254,31	+2 922 960,21			
L191	+65 910,24	+2 929 007,20	R191	+72 441,99	+2 922 960,51			
L192	+65 928,64	+2 928 957,32	R192	+72 539,52	+2 922 929,11			
L193	+65 963,99	+2 928 896,25	R193	+72 709,46	+2 922 805,94			
L194	+66 034,77	+2 928 745,66	R194	+73 121,30	+2 922 463,64			
L195	+66 101,31	+2 928 649,05	R195	+73 455,04	+2 922 067,86			
L196	+66 196,26	+2 928 561,47	R196	+74 735,63	+2 919 849,80			
L197	+66 209,76	+2 928 549,13	R197	+74 741,52	+2 919 839,66			
L198	+66 653,20	+2 928 214,33	R198	+75 375,18	+2 918 742,17			
L199	+66 670,02	+2 928 197,69						
L200	+67 761,52	+2 927 117,91						
L201	+68 210,47	+2 926 673,51						
L202	+68 451,29	+2 926 435,27						
L203	+68 567,00	+2 926 331,48						
L204	+68 771,56	+2 926 161,47						

Vel Sheet	13	Van of	14	P566/06
--------------	----	-----------	----	---------

PADRESERWE KOÖRDINATE / ROAD RESERVE CO-ORDINATES			
LINKERKANT/LEFT HAND SIDE			REGTERKANT/RIGHT HAND SIDE
	Y	X	WG 29° Y X
L205	+68 803,33	+2 926 135,07	
L206	+69 618,29	+2 925 457,85	
L207	+71 875,52	+2 923 581,45	
L208	+72 040,21	+2 923 462,36	
L209	+72 159,58	+2 923 432,44	
L210	+72 339,41	+2 923 454,70	
L211	+72 386,69	+2 923 446,49	
L212	+72 540,61	+2 923 567,78	
L213	+72 604,27	+2 923 496,32	
L214	+72 662,38	+2 923 431,03	
L215	+72 533,94	+2 923 323,07	
L216	+72 542,72	+2 923 270,95	
L217	+72 543,66	+2 923 146,53	
L218	+72 653,69	+2 922 946,01	
L219	+72 721,23	+2 922 886,93	
L220	+72 719,15	+2 922 880,16	
L221	+73 019,37	+2 922 630,60	
L222	+73 020,96	+2 922 629,75	
L223	+73 373,03	+2 922 337,14	
L224	+74 785,67	+2 919 890,27	
L225	+74 791,74	+2 919 879,90	
L226	+75 297,75	+2 919 003,75	
L227	+75 334,79	+2 918 939,59	
L228	+75 428,95	+2 918 776,26	