
**GOVERNMENT NOTICE
GOEWERMENTSKENNISGEWING**

**DEPARTMENT OF TRANSPORT
DEPARTEMENT VAN VERVOER**

No. 755

24 August 2007

**THE SOUTH AFRICAN NATIONAL ROADS
AGENCY LIMITED**

Registration No: 98/09584/06

DECLARATION AMENDMENT OF NATIONAL ROAD N4 SECTION 13


AMENDMENT OF DECLARATION No. 1010 OF 1998


By virtue of section 40 (1)(b) of the South African National Roads Agency Limited and the National Roads Act, 1998 (Act No. 7 of 1998), I hereby amend Declaration No. 1010 of 1998, by substituting the descriptive section from the farm Elandsdrift 467 – JQ up to the farm Rietvly 271 - JQ with the subjoined sheets 1 to 17 of Plan P576/06.

(National Road N4 Section 13: Elandsdrift 467 – JQ to Rietvly – 271 - JQ)




MINISTER OF TRANSPORT

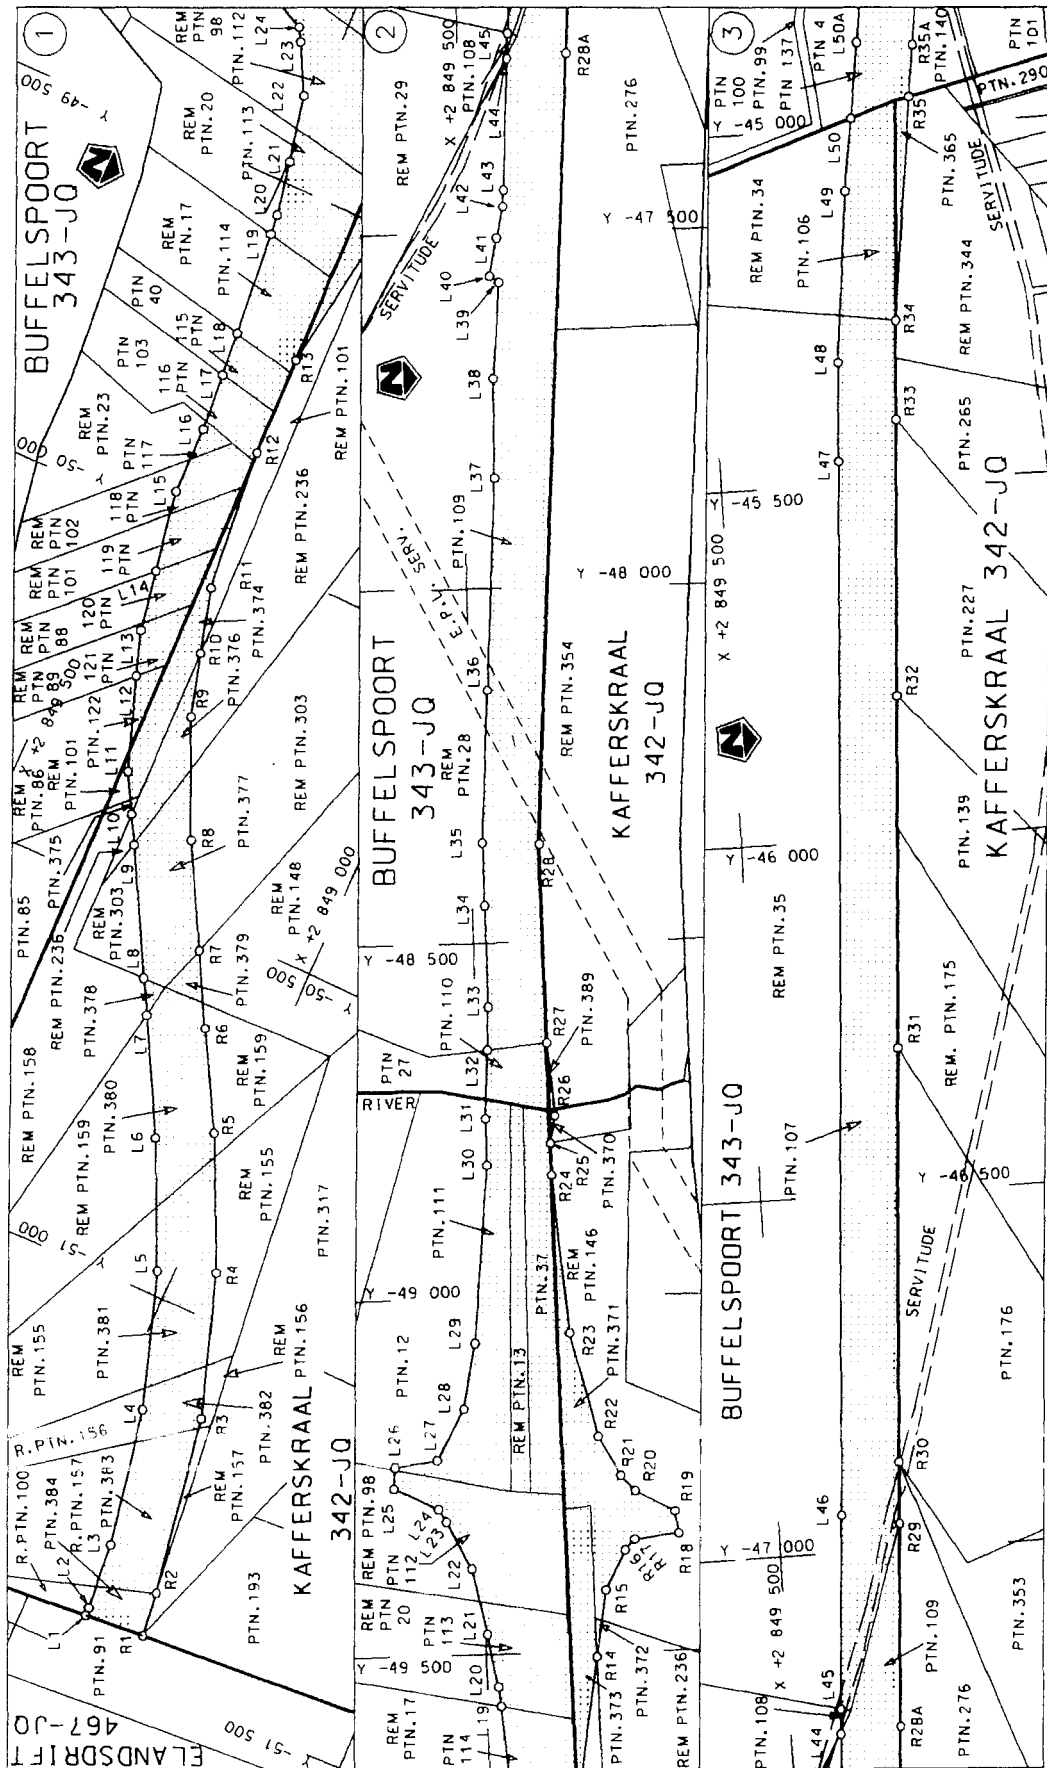


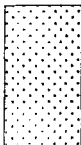Die Suid Afrikaanse Nasionale Padagentskap Beperk The South African National Roads Agency Limited	Die figuur getoon The figure shown	 steldie padreserwe voor van 'n gedeelte represents the road reserve of a portion van Nasionale Roete N4 of National Route	Vel Sheet 1 of 17 Plan P576/06
--	---------------------------------------	---	--


D.O.9.A

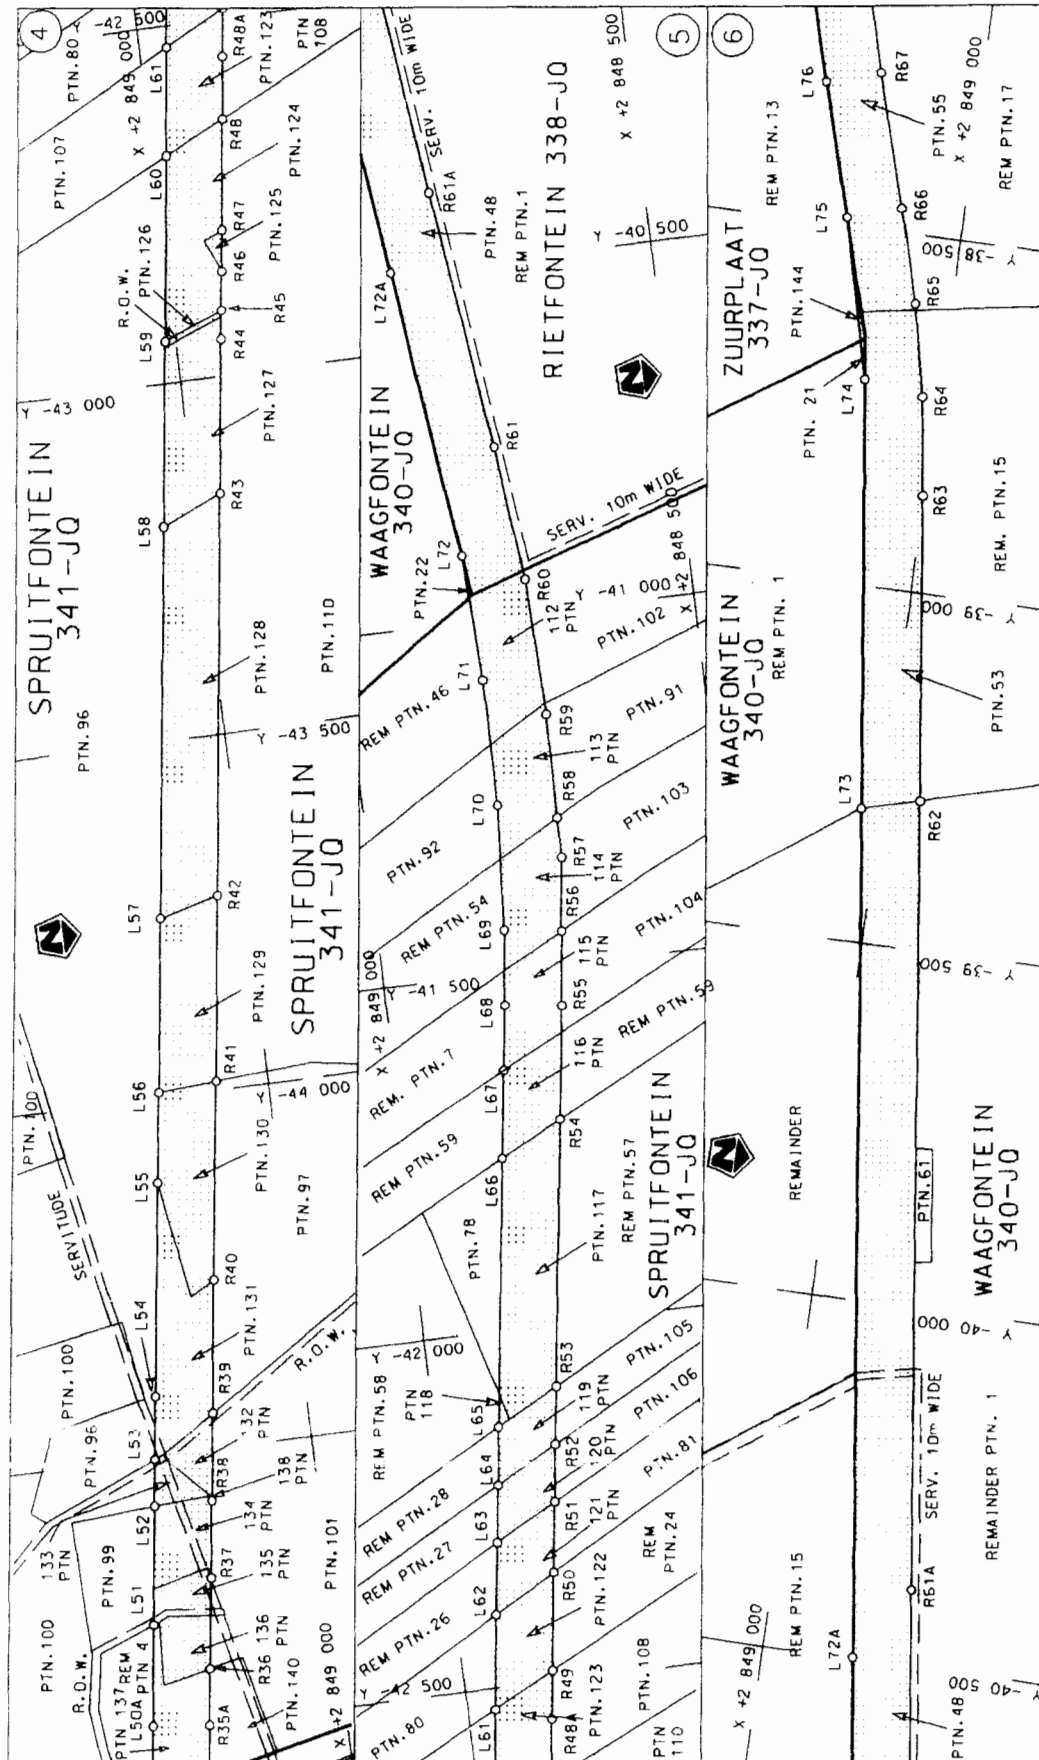

Die Suid Afrikaanse Nasionale Padagentskap Beperk The South African National Roads Agency Limited	Die figuur getoon The figure shown		steldie padreserwe voor van 'n gedeelte represents the road reserve of a portion van Nasionale Roete N4 of National Route	13	Plan P576/06	Vel Sheet 2 of 17	D.O.9.A
--	---------------------------------------	---	--	----	--------------	-------------------	---------

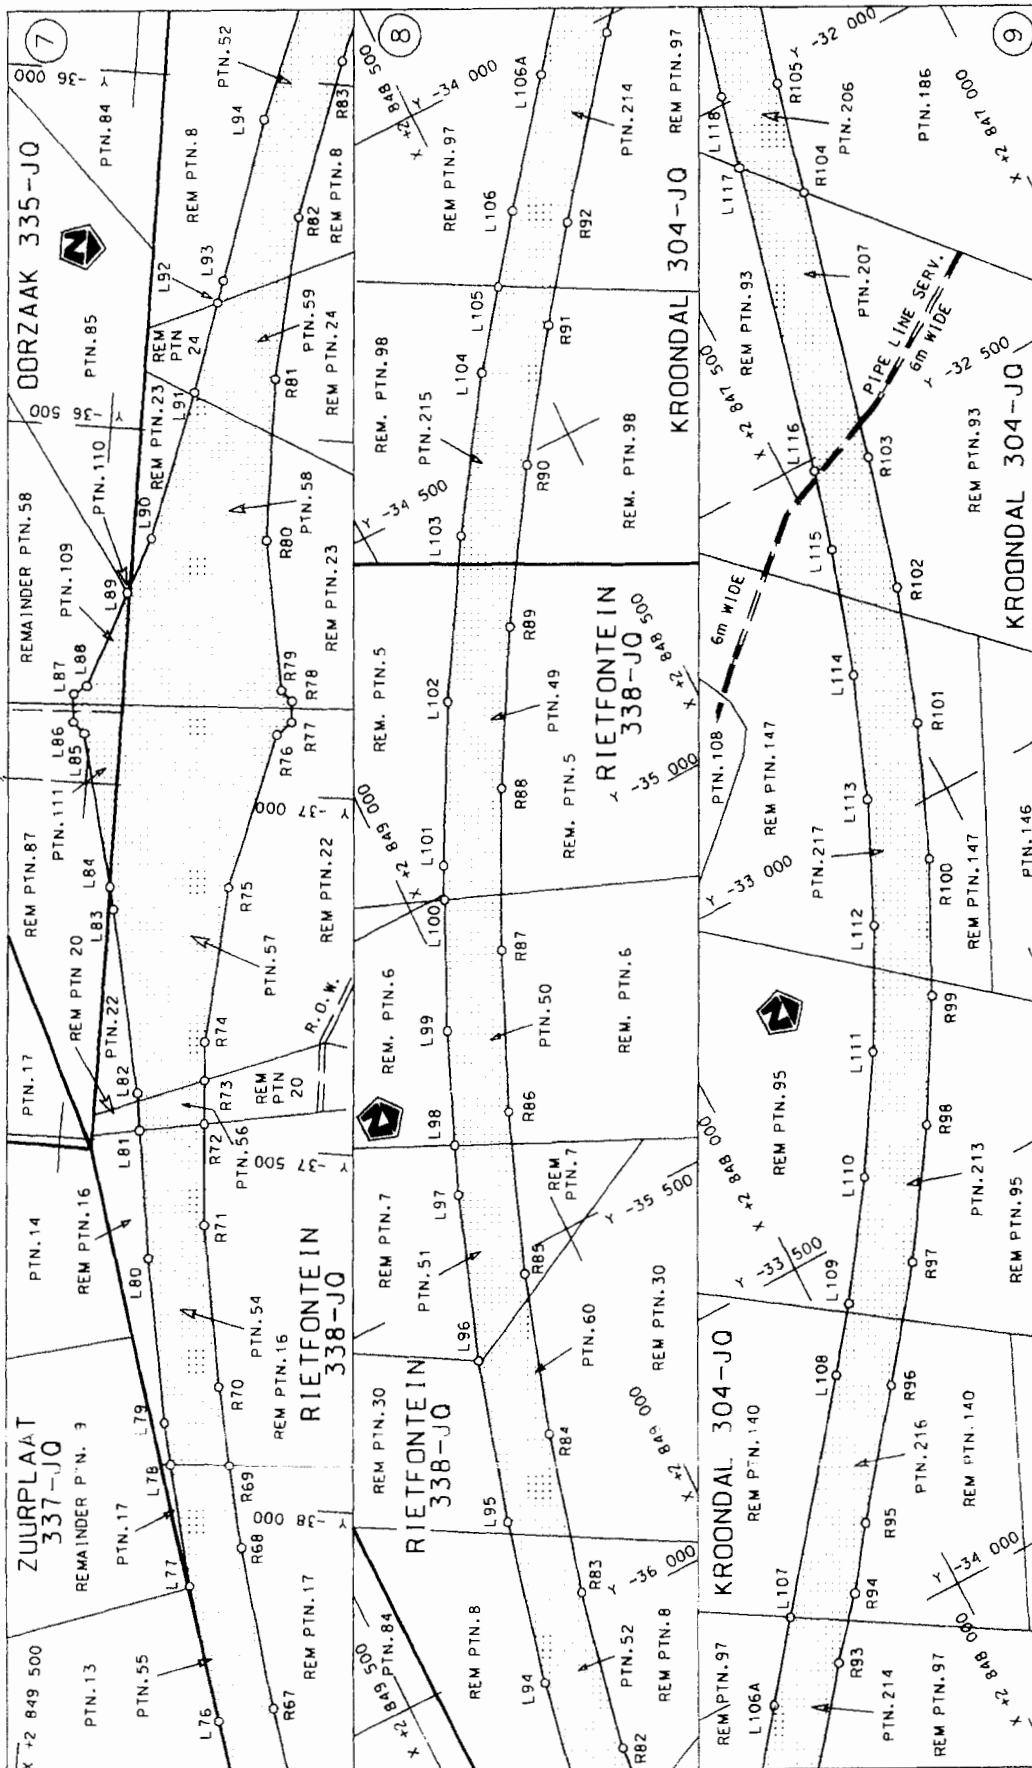


Die Suid Afrikaanse Nasionale Padogenskops Beperk The South African National Roads Agency Limited	Die figuur getoon The figure shown	steldie padreserwe voor van 'n gedeelte represents the road reserve of a portion van Nasionale Roete N4 of National Route	Vel Sheet 3 of 17
	Plan P576/06	13 Sekse Section	D.O.9.A

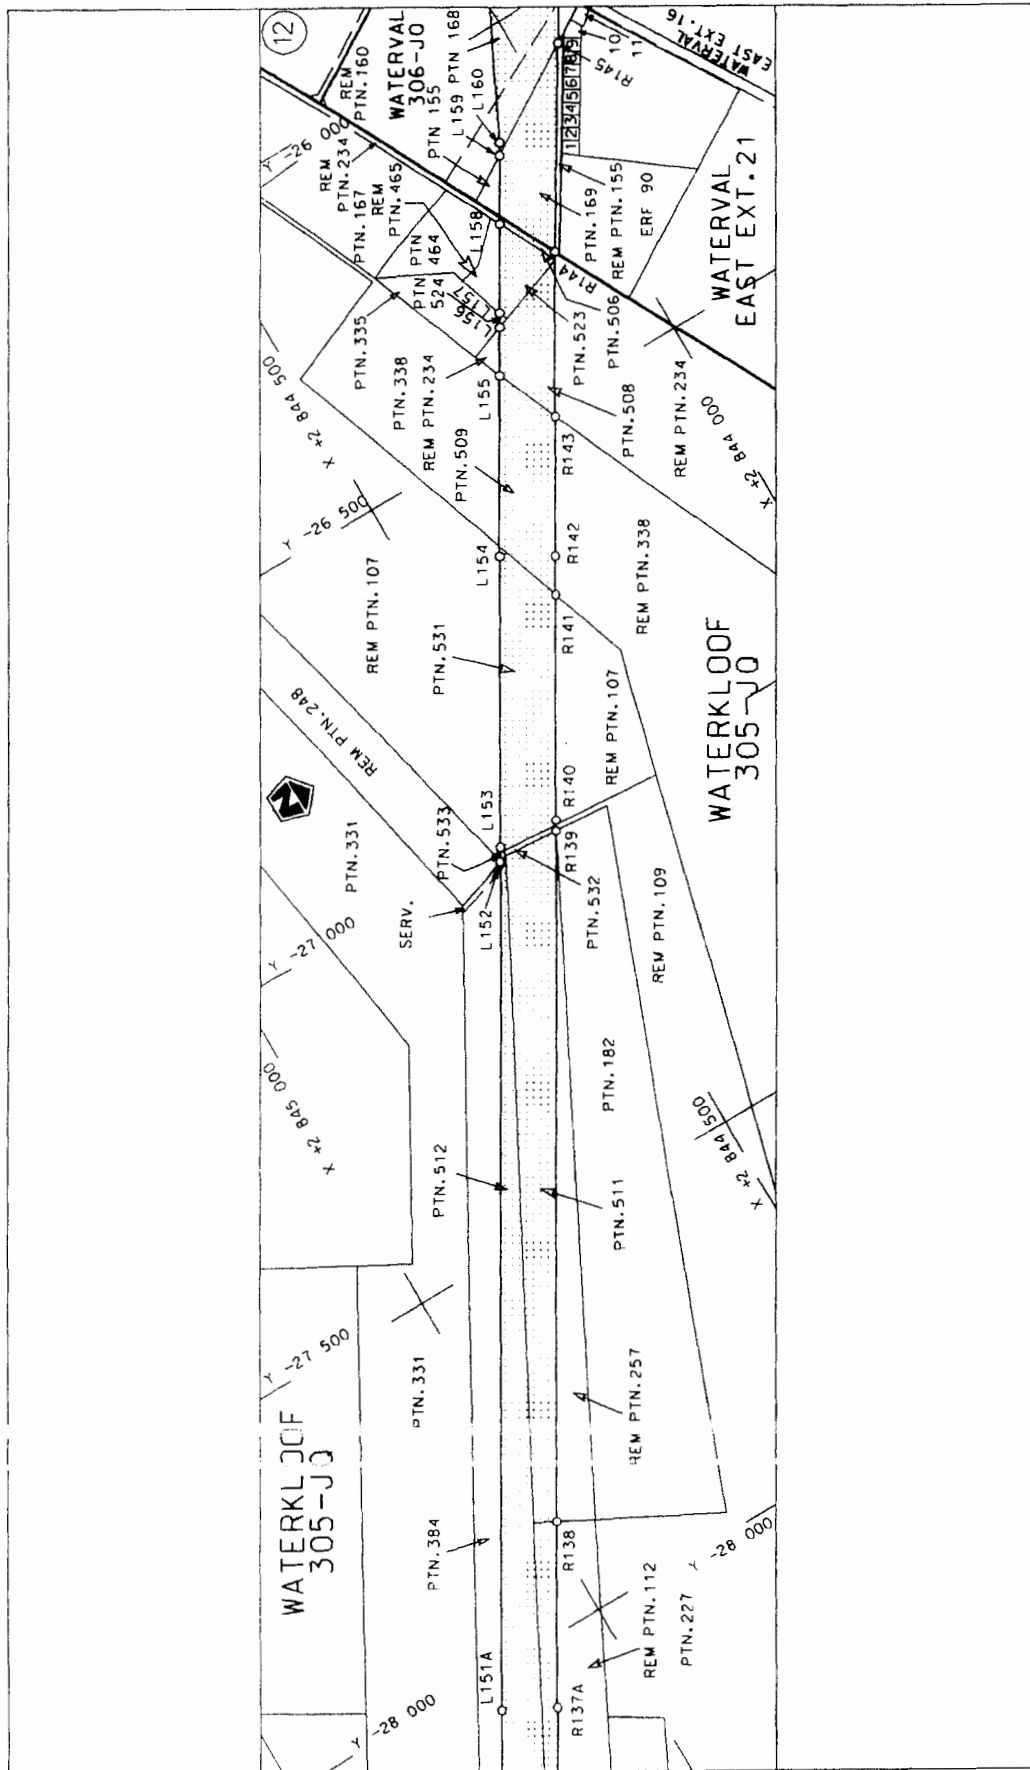

Die Suid Afrikaanse Nasionale Padagentskap Beperk The South African National Roads Agency Limited	Die figuur getoon The figure shown	 steldie padreserwe voor van 'n gedeelte represents the road reserve of a portion van Nasionale Roete N4 of National Route	Vel 5 of 17 Sheet 5 of 17 Plan P576/06
--	---------------------------------------	---	--

D.O.G.A

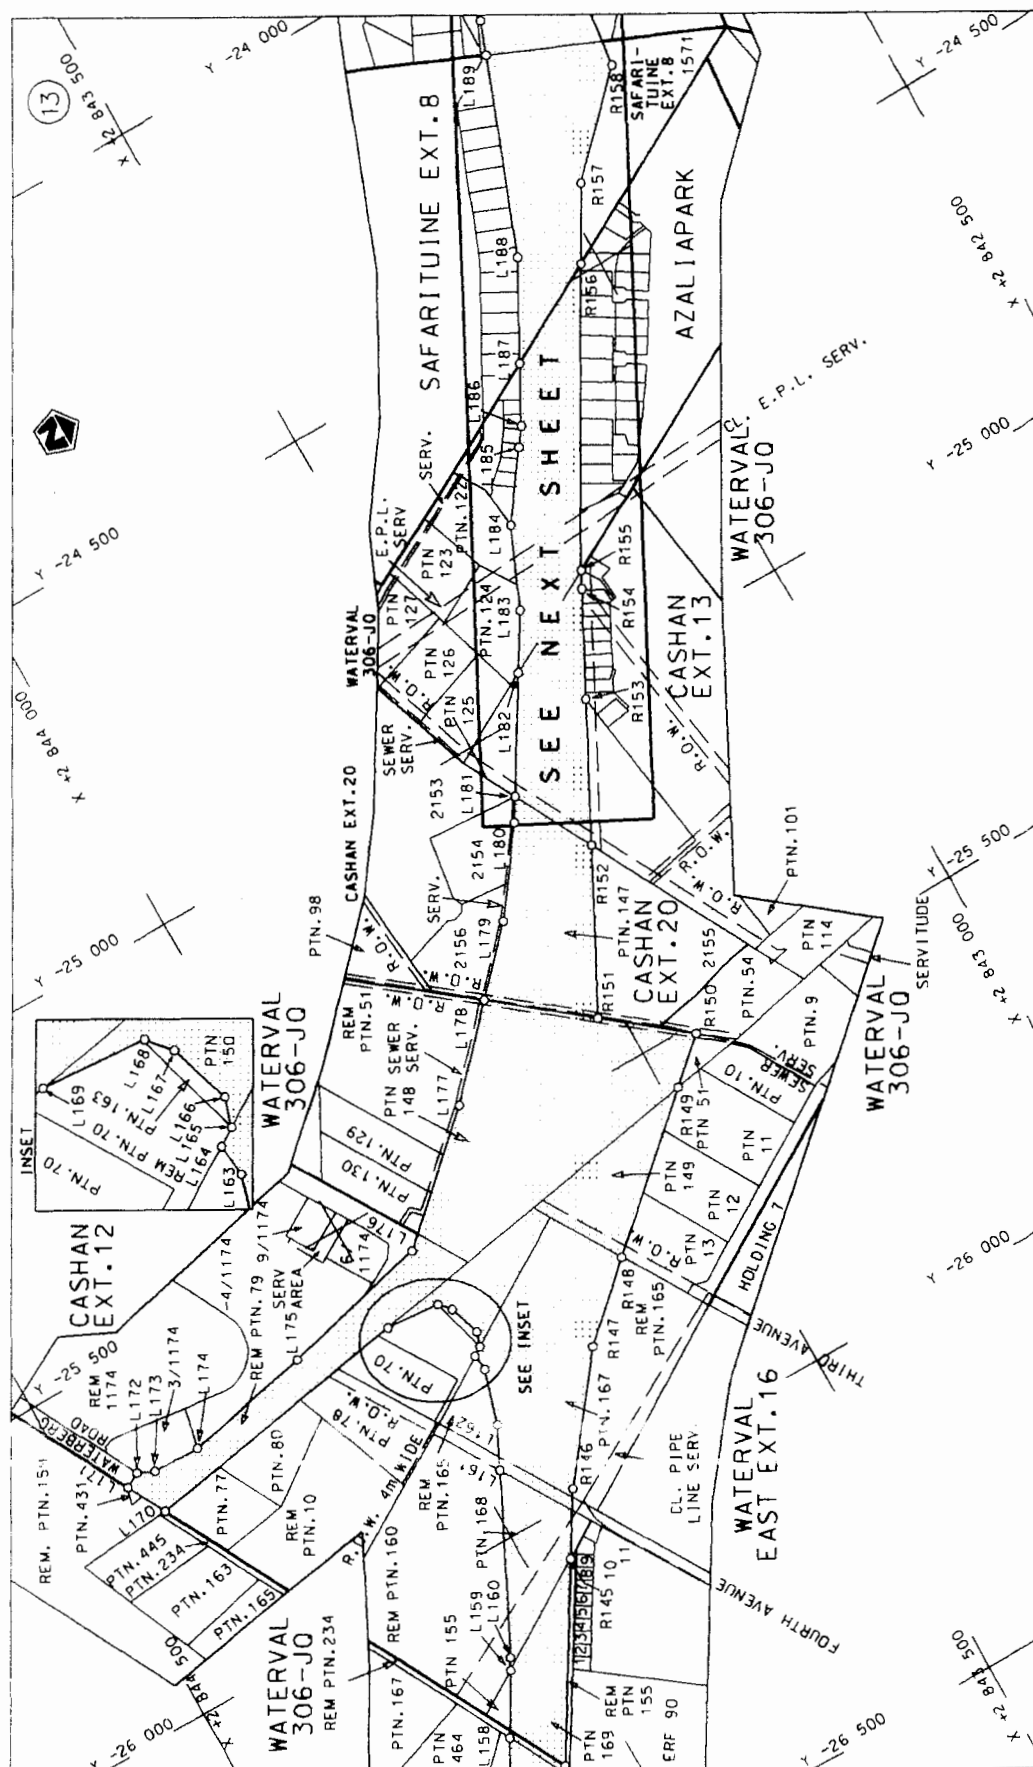


Die Suid Afrikaanse Nasionale Podagieskops Beperk
The South African National Roads Agency Limited

Die figuur getoon

steldie padreserwe voor van 'n gedeelte
represents the road reserve of a portion
van Nasionale Roete N4 Seksie
of National Route Section

Vel Sheet 6 van of 17
Plan P576/06

D.O.9.A

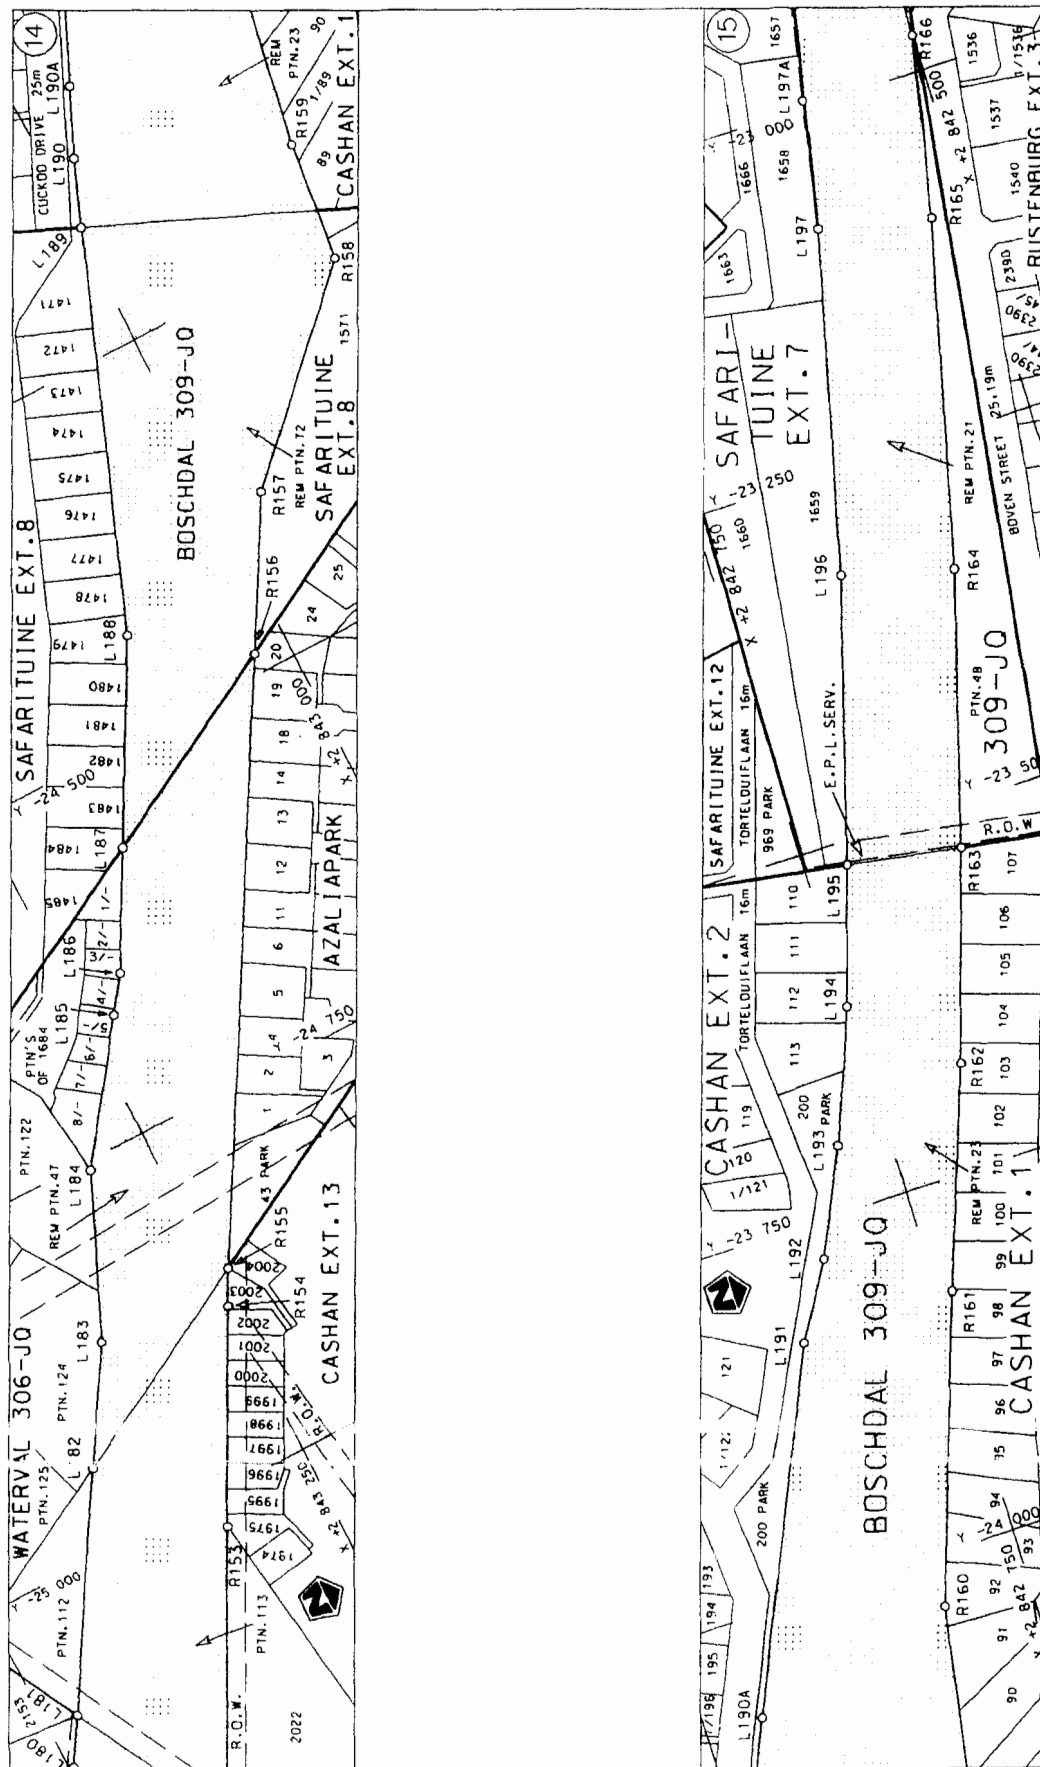

Die Suid Afrikaanse Nasionale Padagentskap Beprek
The South African National Roads Agency Limited


Die figuur getoon
The figure shown

stel die padreserwe voor van 'n gedeelte
represents the road reserve of a portion
van Nasionale Roete N4
of National Route

Vel
Sheet 7 of 17

Plan P576/06

D.O.9.A

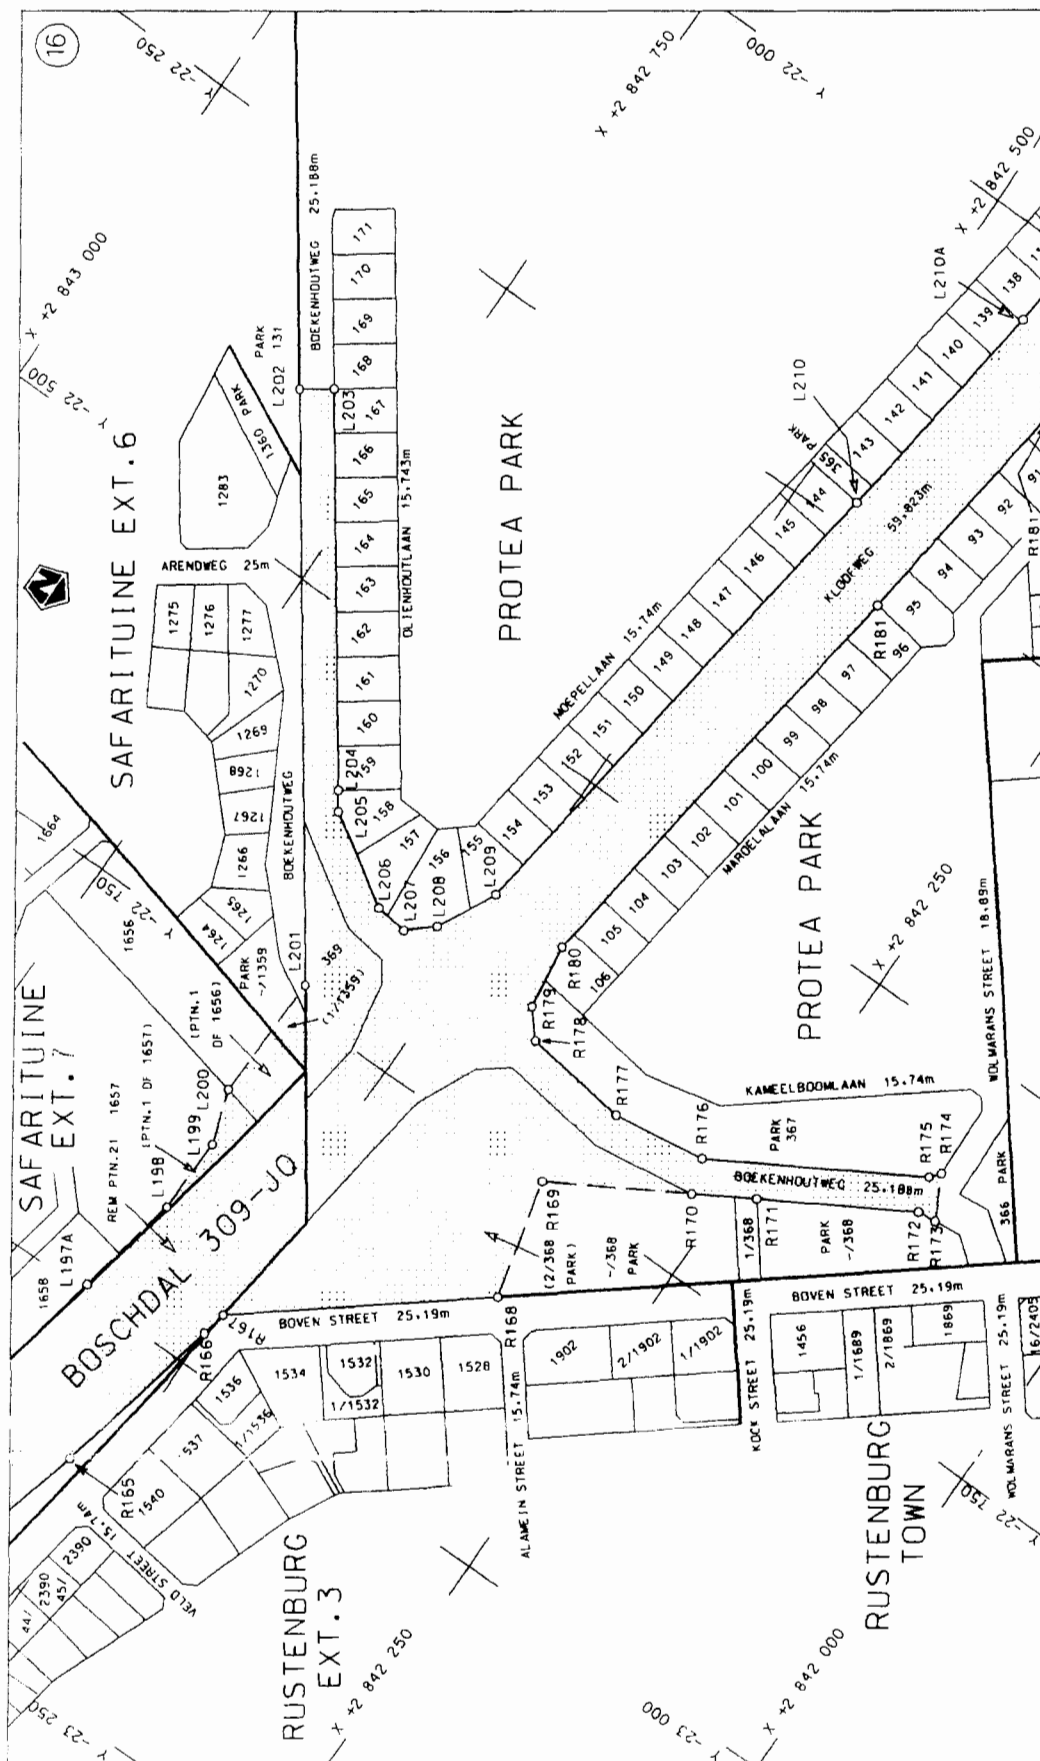

Die Suid Afrikaanse Nasionale Padagentskap Beperk
The South African National Roads Agency Limited


Die figuur getoon
The figure shown



stel die padreserwe voor van 'n gedeelte
represents the road reserve of a portion
van Nasionale Roete N4
of National Route


Vel
Sheet 8 of 17
Plan P576/06

D.O.9.A

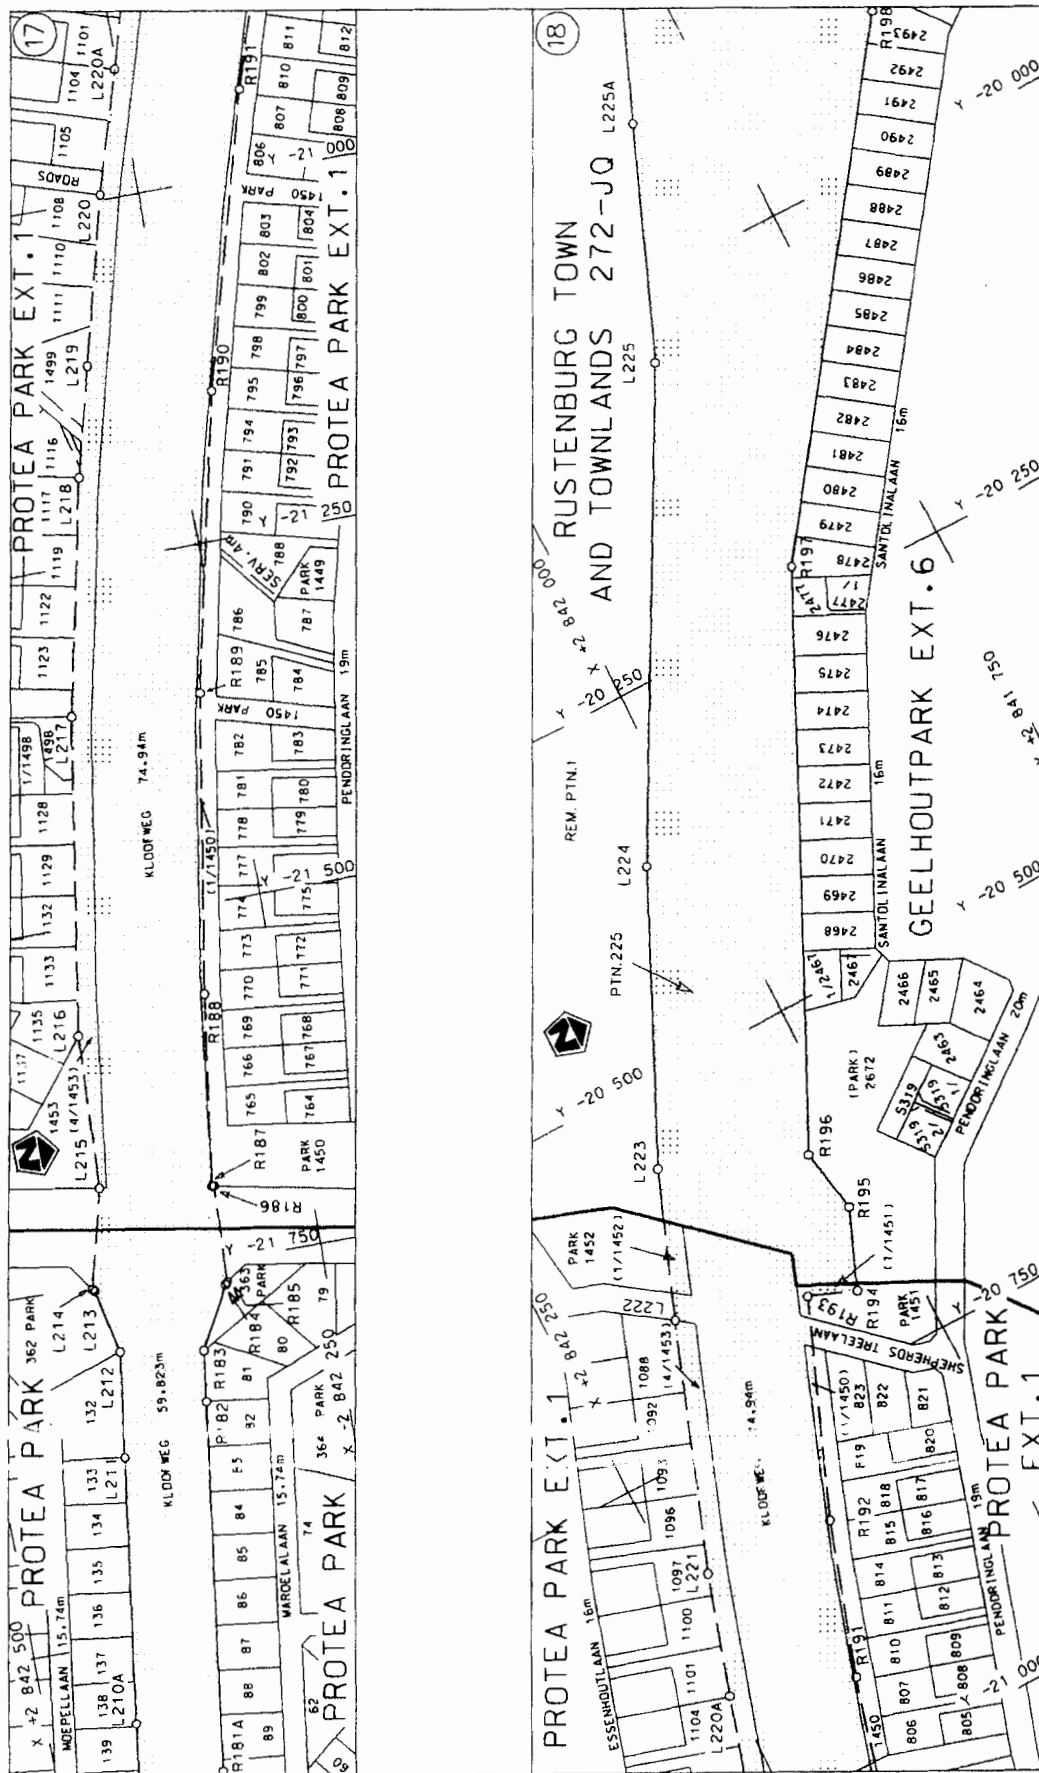


Die Suid Afrikaanse Nasionale Padagentskap Beperk The South African National Roads Agency Limited	Die figuur getoon The figure shown	steldie padreserwe voor van 'n gedeelte represents the road reserve of a portion van Nasionale Roete N4 of National Route Section
Vel Sheet 9 of 17	Plan P576/06	13

D.O.9.A

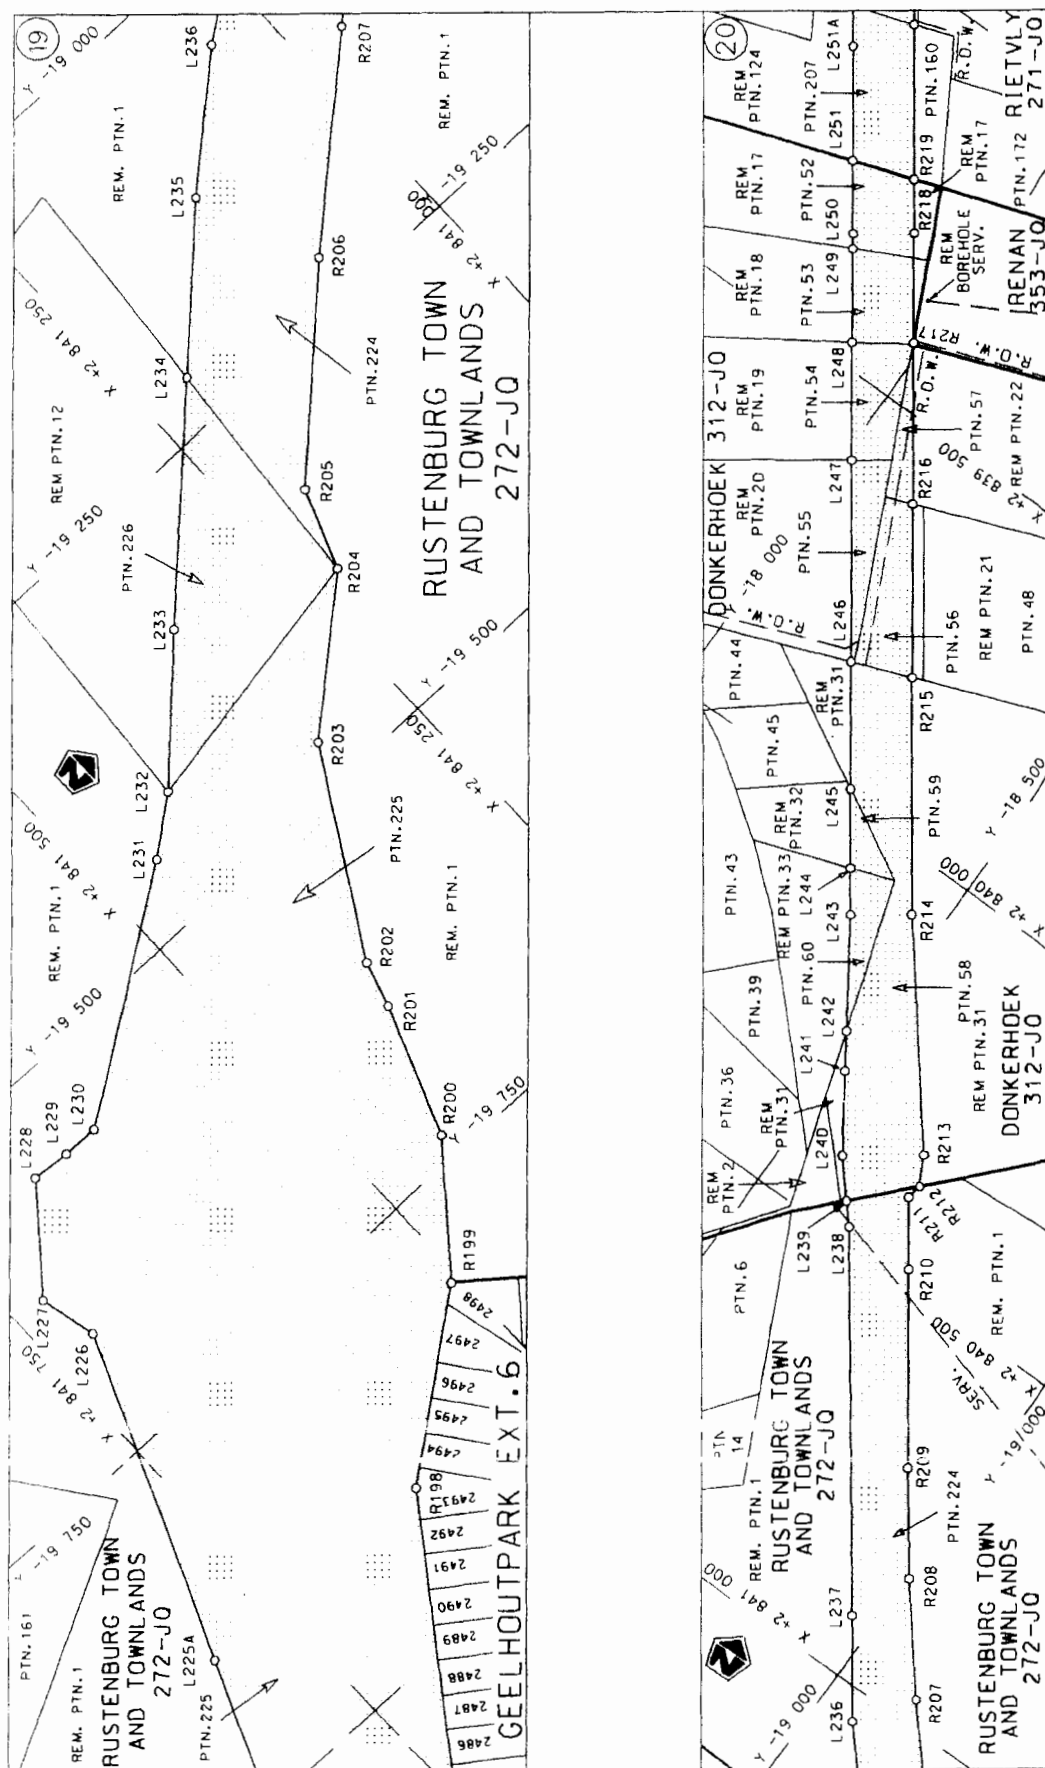

Die Suid Afrikaanse Nasionale Fodagentskap Beperk The South African National Roads Agency Limited	Die figuur getoon The figure shown		stelsel podreserwe voor van 'n gedeelte represents the road reserve of a portion van Nasionale Roete N4 of National Route	Vel Sheet 10 of 17
			13	Plan P576/06

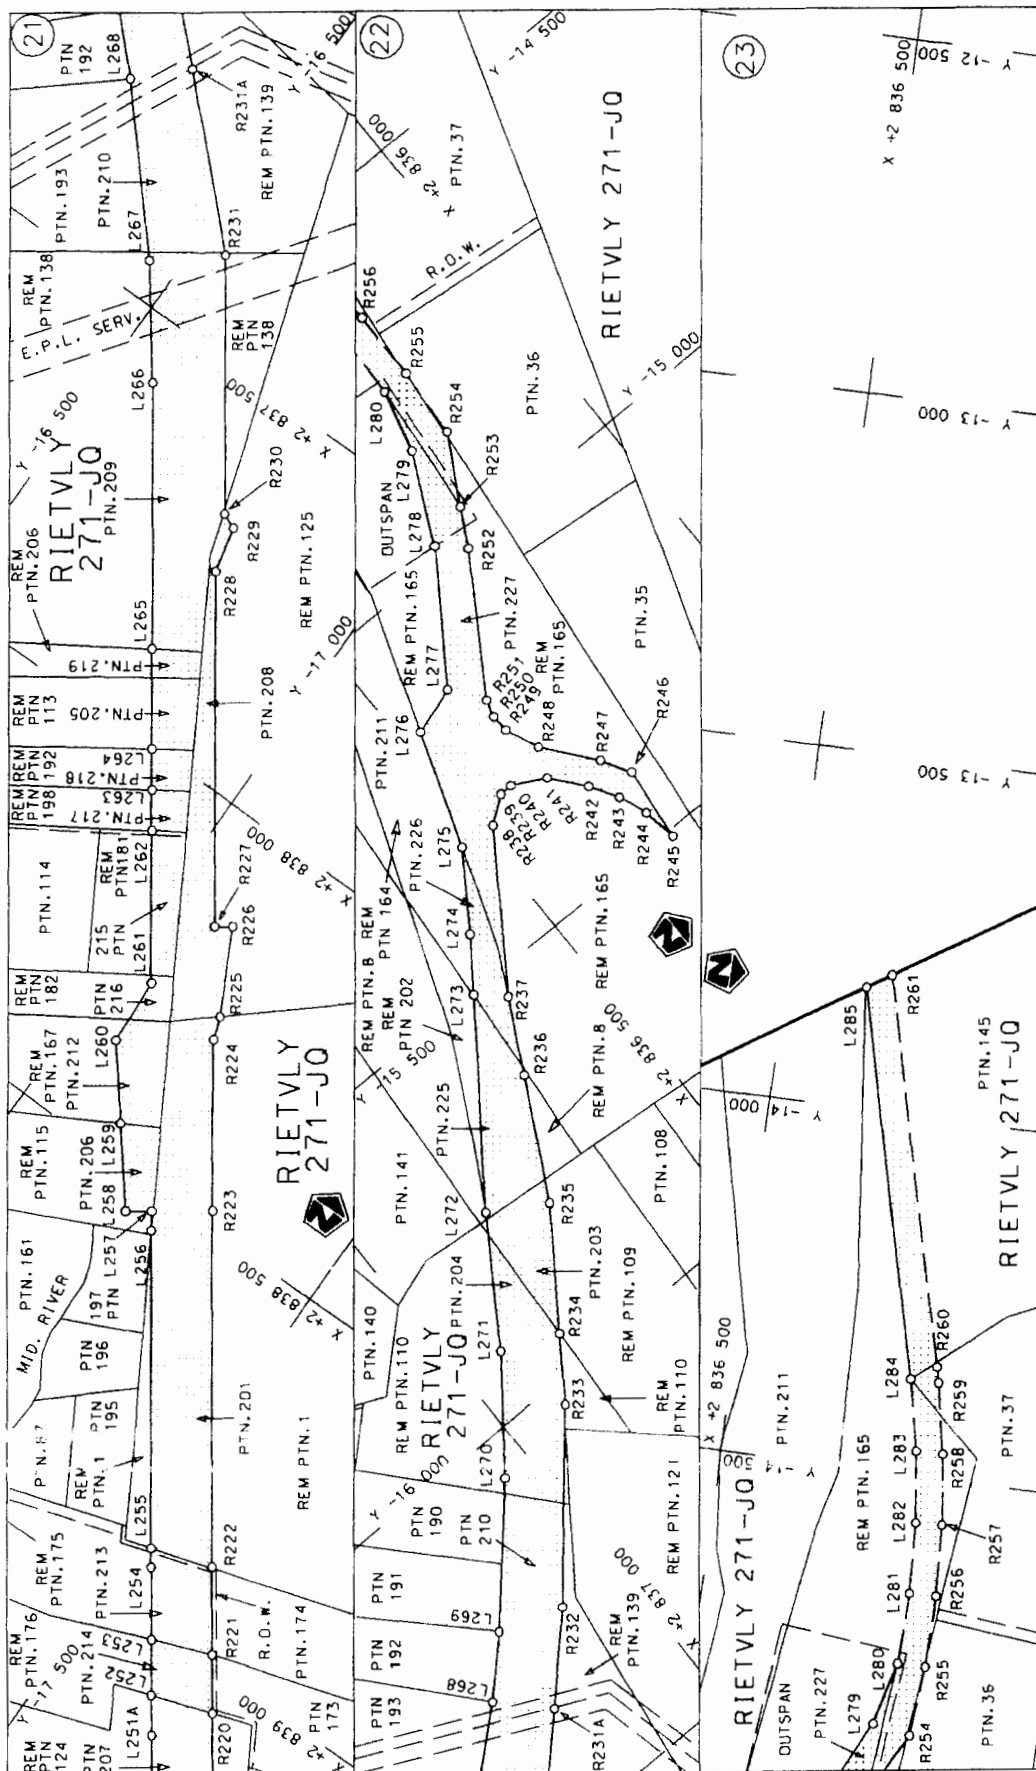

Die Suid Afrikaanse Nasionale Padagentskap Beperk The South African National Roads Agency Limited	Die figuur getoon The figure shown	
steldie padreserwe voor van 'n gedeelte represents the road reserve of a portion van Nasionale Roete N4 of National Route	13 Seksie Section	Vel Sheet 11 of 17 Plan P576/06

D.O.9.A

PADRESERWE KOÖRDINATE / ROAD RESERVE CO-ORDINATES					
LINKERKANT/LEFT HAND SIDE			REGTERKANT/RIGHT HAND SIDE		
	Y	X	WG 27°	Y	X
L1	- 51 447.880	2 848 915.460	R1	- 51 441.780	2 848 829.990
L2	- 51 436.260	2 848 916.170	R2	- 51 379.150	2 848 836.970
L3	- 51 343.050	2 848 923.490	R3	- 51 130.520	2 848 880.980
L4	- 51 151.720	2 848 961.060	R4	- 50 935.750	2 848 945.610
L5	- 50 966.890	2 849 022.350	R5	- 50 758.670	2 849 030.250
L6	- 50 798.120	2 849 102.080	R6	- 50 629.520	2 849 103.220
L7	- 50 645.510	2 849 185.840	R7	- 50 533.210	2 849 156.200
L8	- 50 600.200	2 849 210.710	R8	- 50 395.860	2 849 231.590
L9	- 50 434.320	2 849 301.750	R9	- 50 238.200	2 849 303.090
L10	- 50 396.680	2 849 322.710	R10	- 50 150.460	2 849 327.800
L11	- 50 343.720	2 849 352.220	R11	- 50 061.460	2 849 352.870
L12	- 50 216.610	2 849 396.850	R12	- 49 861.810	2 849 371.210
L13	- 50 155.570	2 849 418.280	R13	- 49 721.000	2 849 374.210
L14	- 50 071.200	2 849 433.450	R14	- 49 506.750	2 849 341.090
L15	- 49 958.290	2 849 453.760	R15	- 49 412.840	2 849 326.580
L16	- 49 863.600	2 849 454.120	R16	- 49 357.030	2 849 297.750
L17	- 49 781.690	2 849 461.250	R17	- 49 342.130	2 849 284.340
L18	- 49 720.520	2 849 466.570	R18	- 49 335.010	2 849 222.200
L19	- 49 573.870	2 849 480.820	R19	- 49 303.640	2 849 226.720
L20	- 49 546.010	2 849 484.190	R20	- 49 273.450	2 849 282.250
L21	- 49 471.290	2 849 498.080	R21	- 49 251.650	2 849 302.230
L22	- 49 378.570	2 849 518.420	R22	- 49 196.730	2 849 333.040
L23	- 49 311.340	2 849 553.630	R23	- 49 050.500	2 849 371.080
L24	- 49 293.270	2 849 564.140	R24	- 48 828.890	2 849 393.260
L25	- 49 262.660	2 849 626.780	R25	- 48 784.600	2 849 394.200
L26	- 49 232.710	2 849 624.510	R26	- 48 745.720	2 849 387.310
L27	- 49 224.950	2 849 565.160	R27	- 48 642.530	2 849 397.230
L28	- 49 153.900	2 849 525.310	R28	- 48 361.440	2 849 403.240
L29	- 49 061.820	2 849 507.640	R29	- 46 964.050	2 849 328.620
L30	- 48 813.090	2 849 485.990	R30	- 46 876.620	2 849 324.340
L31	- 48 747.830	2 849 487.280	R31	- 46 297.040	2 849 293.260
L32	- 48 650.690	2 849 483.160	R32	- 45 800.640	2 849 266.640
L33	- 48 589.700	2 849 480.570	R33	- 45 413.050	2 849 245.850
L34	- 48 446.740	2 849 482.850	R34	- 45 273.440	2 849 238.360
L35	- 48 358.080	2 849 484.870	R35	- 44 960.480	2 849 201.730
L36	- 48 143.420	2 849 473.280	R36	- 44 808.610	2 849 181.640
L37	- 47 845.360	2 849 457.420	R37	- 44 680.990	2 849 164.750
L38	- 47 705.190	2 849 456.960	R38	- 44 571.740	2 849 150.300
L39	- 47 570.500	2 849 446.760	R39	- 44 449.840	2 849 134.170
L40	- 47 561.140	2 849 459.840	R40	- 44 264.830	2 849 109.700
L41	- 47 507.240	2 849 449.450	R41	- 43 987.050	2 849 072.950
L42	- 47 463.700	2 849 439.090	R42	- 43 725.870	2 849 038.390
L43	- 47 440.800	2 849 437.880	R43	- 43 163.550	2 848 964.000
L44	- 47 256.190	2 849 429.760	R44	- 42 948.110	2 848 935.500
L45	- 47 220.760	2 849 427.370	R45	- 42 907.250	2 848 930.100
L46	- 46 946.740	2 849 409.690	R46	- 42 852.600	2 848 922.870
L47	- 45 466.520	2 849 330.900	R47	- 42 795.350	2 848 915.300
L48	- 45 327.780	2 849 323.920	R48	- 42 640.270	2 848 894.790
L49	- 45 087.290	2 849 300.470	R49	- 42 485.00	2 848 874.260
L50	- 44 985.960	2 849 285.770	R50	- 42 347.810	2 848 856.120
L51	- 44 737.220	2 849 253.310	R51	- 42 248.240	2 848 842.950
			Vel 12 Sheet	Van 17 of	P576/06

PADRESERVE KOÖRDINATE / ROAD RESERVE CO-ORDINATES					
LINKERKANT/LEFT HAND SIDE			REGTERKANT/RIGHT HAND SIDE		
	Y	X	WG 27	Y	X
L52	- 44 569.700	2 849 231.440	R52	- 42 167.550	2 848 832.280
L53	- 44 503.570	2 849 222.810	R53	- 42 086.880	2 848 821.610
L54	- 44 416.380	2 849 211.430	R54	- 41 714.870	2 848 772.410
L55	- 44 119.130	2 849 171.910	R55	- 41 555.950	2 848 751.400
L56	- 43 992.570	2 849 155.080	R56	- 41 450.850	2 848 739.170
L57	- 43 747.950	2 849 122.550	R57	- 41 346.850	2 848 727.060
L58	- 43 199.800	2 849 049.660	R58	- 41 290.320	2 848 726.000
L59	- 42 940.930	2 849 015.240	R59	- 41 143.900	2 848 723.260
L60	- 42 681.520	2 848 980.930	R60	- 40 951.530	2 848 730.180
L61	- 42 530.030	2 848 960.900	R61	- 40 760.220	2 848 751.280
L62	- 42 397.190	2 848 943.330	R62	- 39 289.590	2 848 945.650
L63	- 42 296.00	2 848 929.950	R63	- 38 863.020	2 849 002.030
L64	- 42 214.640	2 848 919.190	R64	- 38 725.730	2 849 021.910
L65	- 42 133.340	2 848 908.440	R65	- 38 596.430	2 849 049.600
L66	- 41 759.340	2 848 858.980	R66	- 38 465.560	2 849 087.260
L67	- 41 636.500	2 848 842.730	R67	- 38 280.730	2 849 142.850
L68	- 41 545.540	2 848 830.700	R68	- 38 058.160	2 849 203.240
L69	- 41 439.890	2 848 818.650	R69	- 37 944.050	2 849 228.040
L70	- 41 262.630	2 848 807.120	R70	- 37 835.170	2 849 250.520
L71	- 41 085.220	2 848 806.020	R71	- 37 610.320	2 849 287.590
L72	- 40 907.730	2 848 815.210	R72	- 37 468.930	2 849 297.470
L73	- 39 311.230	2 849 027.020	R73	- 37 407.560	2 849 301.760
L74	- 38 711.570	2 849 106.580	R74	- 37 353.120	2 849 305.570
L75	- 38 488.640	2 849 163.890	R75	- 37 135.160	2 849 287.600
L76	- 38 303.370	2 849 219.280	R76	- 36 915.390	2 849 233.930
L77	- 38 116.340	2 849 272.700	R77	- 36 896.630	2 849 214.680
L78	- 37 947.910	2 849 311.250	R78	- 36 866.630	2 849 216.040
L79	- 37 890.230	2 849 324.220	R79	- 36 852.260	2 849 232.280
L80	- 37 661.640	2 849 363.920	R80	- 36 645.120	2 849 268.390
L81	- 37 483.940	2 849 388.170	R81	- 36 417.310	2 849 271.330
L82	- 37 431.320	2 849 395.350	R82	- 36 189.570	2 849 255.440
L83	- 37 175.770	2 849 448.480	R83	- 35 966.430	2 849 208.470
L84	- 37 144.850	2 849 455.860	R84	- 35 746.160	2 849 149.990
L85	- 36 930.710	2 849 507.000	R85	- 35 529.100	2 849 080.380
L86	- 36 915.570	2 849 523.990	R86	- 35 315.630	2 848 999.700
L87	- 36 875.650	2 849 525.980	R87	- 35 106.960	2 848 908.350
L88	- 36 863.570	2 849 508.670	R88	- 34 903.110	2 848 806.380
L89	- 36 729.980	2 849 459.770	R89	- 34 704.730	2 848 694.160
L90	- 36 652.310	2 849 431.330	R90	- 34 512.280	2 848 571.770
L91	- 36 443.070	2 849 384.380	R91	- 34 350.340	2 848 457.760
L92	- 36 315.780	2 849 360.760	R92	- 34 233.790	2 848 368.700
L93	- 36 284.080	2 849 354.890	R93	- 34 020.390	2 848 199.980
L94	- 36 055.800	2 849 312.420	R94	- 33 944.590	2 848 134.770
L95	- 35 830.060	2 849 258.290	R95	- 33 863.530	2 848 076.000
L96	- 35 609.240	2 849 193.440	R96	- 33 709.360	2 847 954.030
L97	- 35 388.330	2 849 116.090	R97	- 33 569.600	2 847 847.400
L98	- 35 323.680	2 849 089.650	R98	- 33 408.310	2 847 741.900
L99	- 35 173.540	2 849 028.250	R99	- 33 249.950	2 847 651.620
L100	- 35 006.770	2 848 949.920	R100	- 33 077.070	2 847 566.870
L101	- 34 963.520	2 848 929.600	R101	- 32 898.960	2 847 493.110
L102	- 34 758.680	2 848 820.280	R102	- 32 716.870	2 847 430.540
			Vel 13	Van 17	P576/06
			Sheet	of	

PADRESERWE KOÖRDINATE / ROAD RESERVE CO-ORDINATES					
LINKERKANT/LEFT HAND SIDE			REGTERKANT/RIGHT HAND SIDE		
	Y	X	WG 27	Y	X
L103	- 34 559.750	2 848 700.480	R103	- 32 535.140	2 847 382.980
L104	- 34 367.230	2 848 570.830	R104	- 32 161.980	2 847 293.280
L105	- 34 270.030	2 848 496.480	R105	- 32 007.600	2 847 256.170
L106	- 34 184.370	2 848 430.950	R106	- 31 824.990	2 847 206.170
L107	- 33 931.260	2 848 231.110	R107	- 31 703.840	2 847 163.660
L108	- 33 659.950	2 848 016.880	R108	- 31 635.590	2 847 134.980
L109	- 33 578.960	2 847 954.780	R109	- 31 594.790	2 847 117.820
L110	- 33 432.780	2 847 853.880	R110	- 31 506.530	2 847 073.980
L111	- 33 280.820	2 847 761.760	R111	- 31 449.710	2 847 038.070
L112	- 33 123.630	2 847 679.170	R112	- 31 381.350	2 846 994.830
L113	- 32 961.870	2 847 606.030	R113	- 31 379.040	2 846 954.600
L114	- 32 795.950	2 847 542.600	R114	- 31 354.260	2 846 941.630
L115	- 32 626.680	2 847 489.590	R115	- 31 340.310	2 846 968.140
L116	- 32 516.390	2 847 460.790	R116	- 31 193.010	2 846 830.030
L117	- 32 089.110	2 847 358.080	R117	- 31 150.600	2 846 797.360
L118	- 31 988.850	2 847 333.980	R118	- 31 086.250	2 846 747.620
L119	- 31 849.160	2 847 298.910	R119	- 31 057.630	2 846 745.480
L120	- 31 675.730	2 847 242.500	R120	- 31 065.530	2 846 780.430
L121	- 31 560.740	2 847 202.250	R121	- 31 051.900	2 846 784.340
L122	- 31 537.850	2 847 192.910	R122	- 31 041.470	2 846 771.560
L123	- 31 419.750	2 847 144.530	R123	- 31 000.700	2 846 763.200
L124	- 31 275.210	2 847 092.150	R124	- 30 931.020	2 846 744.370
L125	- 31 170.750	2 847 069.180	R125	- 30 864.310	2 846 716.500
L126	- 31 146.180	2 847 084.990	R126	- 30 766.740	2 846 667.920
L127	- 31 143.120	2 847 130.130	R127	- 30 647.480	2 846 609.010
L128	- 31 147.410	2 847 154.860	R128	- 30 621.600	2 846 593.870
L129	- 31 147.950	2 847 185.010	R129	- 30 579.315	2 846 569.133
L130	- 31 153.330	2 847 223.720	R130	- 30 497.060	2 846 507.536
L131	- 31 106.808	2 847 233.905	R131	- 30 340.510	2 846 422.440
L132	- 31 068.415	2 847 071.406	R132	- 30 129.690	2 846 307.630
L133	- 31 042.890	2 847 029.310	R133	- 29 671.620	2 846 041.200
L134	- 30 926.550	2 846 927.700	R134	- 29 474.340	2 845 926.470
L135	- 30 907.390	2 846 903.770	R135	- 29 256.520	2 845 799.770
L136	- 30 838.080	2 846 844.830	R136	- 29 219.800	2 845 778.390
L137	- 30 835.474	2 846 843.695	R137	- 28 570.660	2 845 400.900
L138	- 30 740.700	2 846 851.410	R138	- 27 862.050	2 844 988.820
L139	- 30 685.400	2 846 943.310	R139	- 27 022.930	2 844 500.860
L140	- 30 633.590	2 846 913.220	R140	- 27 009.690	2 844 493.310
L141	- 30 624.120	2 846 849.890	R141	- 26 735.710	2 844 333.990
L142	- 30 537.680	2 846 799.620	R142	- 26 689.130	2 844 306.900
L143	- 30 622.470	2 846 686.800	R143	- 26 519.680	2 844 208.360
L144	- 30 559.030	2 846 649.910	R144	- 26 319.700	2 844 092.060
L145	- 30 518.097	2 846 644.278	R145	- 26 069.670	2 843 941.106
L146	- 30 345.730	2 846 532.810	R146	- 25 983.760	2 843 888.780
L147	- 30 175.930	2 846 427.040	R147	- 25 824.440	2 843 764.830
L148	- 29 657.100	2 846 125.270	R148	- 25 736.100	2 843 666.820
L149	- 29 435.390	2 845 996.320	R149	- 25 566.970	2 843 479.440
L150	- 29 217.770	2 845 869.760	R150	- 25 513.040	2 843 419.640
L151	- 29 162.270	2 845 837.700	R151	- 25 424.260	2 843 530.570
L152	- 27 020.120	2 844 591.950	R152	- 25 206.810	2 843 417.540
L153	- 27 002.250	2 844 581.360	R153	- 25 023.783	2 843 322.380
			Vel Sheet	14 of	P576/06

PADRESERVE KOÖRDINATE / ROAD RESERVE CO-ORDINATES					
LINKERKANT/LEFT HAND SIDE			REGTERKANT/RIGHT HAND SIDE		
	Y	X	WG 27	Y	X
L154	- 26 648.920	2 844 376.060		R154	- 24 886.210 2 843 250.900
L155	- 26 429.880	2 844 248.680		R155	- 24 862.580 2 843 238.770
L156	- 26 371.380	2 844 214.670		R156	- 24 485.940 2 843 024.790
L157	- 26 353.650	2 844 204.350		R157	- 24 386.850 2 842 968.410
L158	- 26 245.630	2 844 141.540		R158	- 24 265.060 2 842 846.930
L159	- 26 163.028	2 844 093.503		R159	- 24 179.600 2 842 837.740
L160	- 26 147.470	2 844 084.570		R160	- 24 035.880 2 842 812.500
L161	- 25 909.315	2 843 966.414		R161	- 23 826.300 2 842 740.400
L162	- 25 851.150	2 843 937.670		R162	- 23 674.930 2 842 686.380
L163	- 25 774.940	2 843 914.930		R163	- 23 530.050 2 842 640.450
L164	- 25 751.486	2 843 918.104		R164	- 23 341.830 2 842 585.590
L165	- 25 743.580	2 843 905.300		R165	- 23 101.440 2 842 526.400
L166	- 25 723.210	2 843 899.170		R166	- 22 974.750 2 842 499.670
L167	- 25 678.500	2 843 913.970		R167	- 22 956.270 2 842 495.790
L168	- 25 661.580	2 843 927.980		R168	- 22 833.710 2 842 342.900
L169	- 25 655.390	2 844 004.970		R169	- 22 749.740 2 842 363.920
L170	- 25 722.810	2 844 406.140		R170	- 22 695.630 2 842 271.750
L171	- 25 666.600	2 844 435.730		R171	- 22 672.590 2 842 232.330
L172	- 25 654.960	2 844 413.610		R172	- 22 615.030 2 842 133.840
L173	- 25 665.750	2 844 390.970		R173	- 22 613.490 2 842 120.370
L174	- 25 667.390	2 844 322.300		R174	- 22 583.600 2 842 135.960
L175	- 25 630.640	2 844 137.470		R175	- 22 590.610 2 842 141.970
L176	- 25 578.200	2 843 922.350		R176	- 22 671.450 2 842 280.280
L177	- 25 432.020	2 843 763.330		R177	- 22 681.680 2 842 348.320
L178	- 25 321.250	2 843 659.280		R178	- 22 671.410 2 842 425.950
L179	- 25 237.490	2 843 580.640		R179	- 22 652.930 2 842 442.220
L180	- 25 123.950	2 843 497.330		R180	- 22 606.410 2 842 449.110
L181	- 25 091.910	2 843 477.980		R181	- 22 282.110 2 842 406.210
L182	- 24 942.740	2 843 387.710		R182	- 21 844.300 2 842 348.290
L183	- 24 867.200	2 843 342.220		R183	- 21 808.920 2 842 343.610
L184	- 24 756.430	2 843 293.980		R184	- 21 766.180 2 842 320.550
L185	- 24 666.390	2 843 229.760		R185	- 21 765.074 2 842 318.989
L186	- 24 642.100	2 843 212.570		R186	- 21 696.849 2 842 316.970
L187	- 24 564.390	2 843 170.540		R187	- 21 696.550 2 842 318.450
L188	- 24 432.650	2 843 099.290		R188	- 21 562.660 2 842 300.840
L189	- 24 162.930	2 842 997.180		R189	- 21 353.080 2 842 267.280
L190	- 24 117.240	2 842 979.630		R190	- 21 145.640 2 842 222.350
L191	- 23 828.280	2 842 850.460		R191	- 20 940.970 2 842 166.200
L192	- 23 776.870	2 842 819.380		R192	- 20 834.450 2 842 132.150
L193	- 23 703.880	2 842 785.900		R193	- 20 687.140 2 842 074.060
L194	- 23 611.940	2 842 750.330		R194	- 20 699.620 2 842 041.360
L195	- 23 517.150	2 842 720.280		R195	- 20 644.810 2 842 020.000
L196	- 23 321.130	2 842 662.880		R196	- 20 599.010 2 842 028.460
L197	- 23 084.080	2 842 604.510		R197	- 20 225.020 2 841 851.000
L198	- 22 917.849	2 842 573.040		R198	- 19 904.137 2 841 622.678
L199	- 22 863.350	2 842 572.000		R199	- 19 814.290 2 841 506.730
L200	- 22 824.644	2 842 585.270		R200	- 19 733.270 2 841 441.580
L201	- 22 732.611	2 842 582.309		R201	- 19 640.290 2 841 407.450
L202	- 22 391.780	2 842 829.190		R202	- 19 607.710 2 841 397.760
L203	- 22 377.010	2 842 808.810		R203	- 19 469.640 2 841 317.470
L204	- 22 606.490	2 842 642.570		R204	- 19 389.170 2 841 224.790
			Vel 15 Sheet	Van 17 of	P576/06

PADRESERWE KOÖRDINATE / ROAD RESERVE CO-ORDINATES					
LINKERKANT/LEFT HAND SIDE			REGTERKANT/RIGHT HAND SIDE		
	Y	X	WG 27	Y	X
L205	- 22 618.750	2 842 633.680	R205	- 19 332.280	2 841 203.970
L206	- 22 657.840	2 842 570.980	R206	- 19 218.720	2 841 086.570
L207	- 22 660.930	2 842 547.570	R207	- 19 110.150	2 840 964.500
L208	- 22 645.260	2 842 529.930	R208	- 19 002.300	2 840 832.590
L209	- 22 603.080	2 842 509.010	R209	- 18 908.910	2 840 707.250
L210	- 22 231.630	2 842 459.870	R210	- 18 746.000	2 840 480.080
L211	- 21 872.670	2 842 412.380	R211	- 18 686.590	2 840 398.420
L212	- 21 799.320	2 842 402.680	R212	- 18 690.800	2 840 376.730
L213	- 21 754.220	2 842 413.440	R213	- 18 669.930	2 840 337.760
L214	- 21 752.673	2 842 414.600	R214	- 18 455.550	2 840 073.220
L215	- 21 683.640	2 842 397.670	R215	- 18 259.900	2 839 800.260
L216	- 21 575.310	2 842 394.550	R216	- 18 118.270	2 839 602.660
L217	- 21 352.710	2 842 360.310	R217	- 17 985.790	2 839 417.840
L218	- 21 188.660	2 842 326.530	R218	- 17 896.270	2 839 292.940
L219	- 21 112.680	2 842 307.210	R219	- 17 851.990	2 839 231.130
L220	- 20 996.380	2 842 277.640	R220	- 17 724.710	2 839 053.510
L221	- 20 827.580	2 842 226.260	R221	- 17 676.890	2 838 986.760
L222	- 20 658.373	2 842 165.641	R222	- 17 605.030	2 838 886.470
L223	- 20 558.010	2 842 128.280	R223	- 17 313.750	2 838 480.070
L224	- 20 365.060	2 842 038.500	R224	- 17 173.920	2 838 284.980
L225	- 20 052.650	2 841 871.740	R225	- 17 162.300	2 838 253.940
L226	- 19 667.240	2 841 717.110	R226	- 17 102.770	2 838 139.260
L227	- 19 626.460	2 841 726.460	R227	- 17 081.540	2 838 154.360
L228	- 19 559.420	2 841 672.620	R228	- 16 790.250	2 837 747.980
L229	- 19 561.640	2 841 645.520	R229	- 16 776.410	2 837 684.050
L230	- 19 562.140	2 841 619.710	R230	- 16 754.210	2 837 675.350
L231	- 19 451.420	2 841 458.780	R231	- 16 542.540	2 837 379.410
L232	- 19 421.440	2 841 420.260	R232	- 16 250.110	2 837 095.300
L233	- 19 340.320	2 841 339.670	R233	- 16 031.990	2 836 912.710
L234	- 19 215.941	2 841 213.169	R234	- 15 949.340	2 836 855.640
L235	- 19 127.400	2 841 123.120	R235	- 15 797.750	2 836 750.990
L236	- 19 055.840	2 841 041.540	R236	- 15 635.360	2 836 666.870
L237	- 18 967.560	2 840 920.240	R237	- 15 535.210	2 836 614.710
L238	- 18 642.840	2 840 480.280	R238	- 15 334.160	2 836 478.720
L239	- 18 618.680	2 840 452.830	R239	- 15 307.390	2 836 442.480
L240	- 18 576.440	2 840 404.820	R240	- 15 306.540	2 836 423.800
L241	- 18 508.970	2 840 305.590	R241	- 15 330.740	2 836 377.210
L242	- 18 477.490	2 840 259.060	R242	- 15 378.580	2 836 338.180
L243	- 18 385.650	2 840 123.330	R243	- 15 418.120	2 836 314.340
L244	- 18 347.070	2 840 069.500	R244	- 15 459.520	2 836 298.690
L245	- 18 282.090	2 839 978.840	R245	- 15 508.900	2 836 290.250
L246	- 18 177.050	2 839 832.350	R246	- 15 401.750	2 836 278.670
L247	- 18 012.080	2 839 602.130	R247	- 15 360.650	2 836 302.320
L248	- 17 915.290	2 839 467.110	R248	- 15 289.410	2 836 358.960
L249	- 17 838.840	2 839 360.390	R249	- 15 241.100	2 836 379.500
L250	- 17 826.390	2 839 343.020	R250	- 15 216.010	2 836 380.640
L251	- 17 766.930	2 839 260.050	R251	- 15 191.170	2 836 373.590
L252	- 17 639.670	2 839 082.450	R252	- 15 009.600	2 836 259.040
L253	- 17 595.430	2 839 019.310	R253	- 14 957.470	2 836 230.480
L254	- 17 535.130	2 838 936.560	R254	- 14 863.624	2 836 179.065
L255	- 17 519.490	2 838 914.750	R255	- 14 764.030	2 836 170.244
			Vel 16	Van 17	P576/06
			Sheet	of	

PADRESERVE KOÖRDINATE / ROAD RESERVE CO-ORDINATES					
LINKERKANT/LEFT HAND SIDE			REGTERKANT/RIGHT HAND SIDE		
	Y	X	WG 27		
L256	- 17 259.840	2 838 552.480	R256	- 14 664.060	2 836 168.593
L257	- 17 243.850	2 838 530.150	R257	- 14 564.229	2 836 174.120
L258	- 17 213.780	2 838 551.730	R258	- 14 465.052	2 836 186.798
L259	- 17 135.980	2 838 456.350	R259	- 14 367.041	2 836 206.561
L260	- 17 061.760	2 838 365.340	R260	- 14 345.089	2 836 212.003
L261	- 17 055.800	2 838 271.210	R261	- 13 807.481	2 836 352.883
L262	- 16 930.450	2 838 096.370			
L263	- 16 896.840	2 838 049.500			
L264	- 16 863.340	2 838 002.770			
L265	- 16 780.880	2 837 887.730			
L266	- 16 563.580	2 837 584.550			
L267	- 16 458.870	2 837 447.720			
L268	- 16 288.910	2 837 256.540			
L269	- 16 219.340	2 837 186.930			
L270	- 16 056.920	2 837 043.610			
L271	- 15 915.480	2 836 936.720			
L272	- 15 750.130	2 836 829.780			
L273	- 15 502.090	2 836 650.670			
L274	- 15 432.090	2 836 600.230			
L275	- 15 330.470	2 836 531.460			
L276	- 15 167.610	2 836 473.390			
L277	- 15 145.160	2 836 406.430			
L278	- 14 977.390	2 836 293.060			
L279	- 14 853.630	2 836 233.260			
L280	- 14 764.930	2 836 209.600			
L281	- 14 664.994	2 836 206.640			
L282	- 14 565.145	2 836 211.746			
L283	- 14 466.032	2 836 224.885			
L284	- 14 367.030	2 836 246.300			
L285	- 13 829.414	2 836 387.181			

Vel 17 Sheet	Van 17 of	P576/06
-----------------	--------------	---------