
GOVERNMENT NOTICE GOEWERMENTSKENNISGEWING

DEPARTMENT OF TRANSPORT
DEPARTEMENT VAN VERVOER

No. 759

24 August 2007


THE SOUTH AFRICAN NATIONAL ROADS AGENCY LIMITED

DECLARATION AMENDMENT OF NATIONAL ROAD N12 SECTIONS 11, 12 AND 14


AMENDMENT OF DECLARATION NO. 730 OF 2005 OF NATIONAL ROAD N12 SECTIONS 11, 12 AND 14.

By virtue of Section 40(1)(b) of The South African National Roads Agency Limited and National Roads Act, 1998 (Act No 7 of 1998) I hereby amend declaration No 730 of 2005 by substituting the section from the Northern Cape/North West Provincial Border where N12 section 11 starts up to the end of portion 151 of the farm Wolmaransstad Town and Townlands 184 – HO, where N12 section 14 ends for the subjoined plans P568/06 sheets 1 to 9 for section 11, P569/06 sheets 1 to 10 for section 12 and P570/06 sheets 1 to 13 for section 14.

(National Road N12 Sections 11, 12 and 14: Northern Cape/North West Provincial Border to Wolmaransstad.)

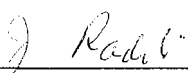



MINISTER OF TRANSPORT

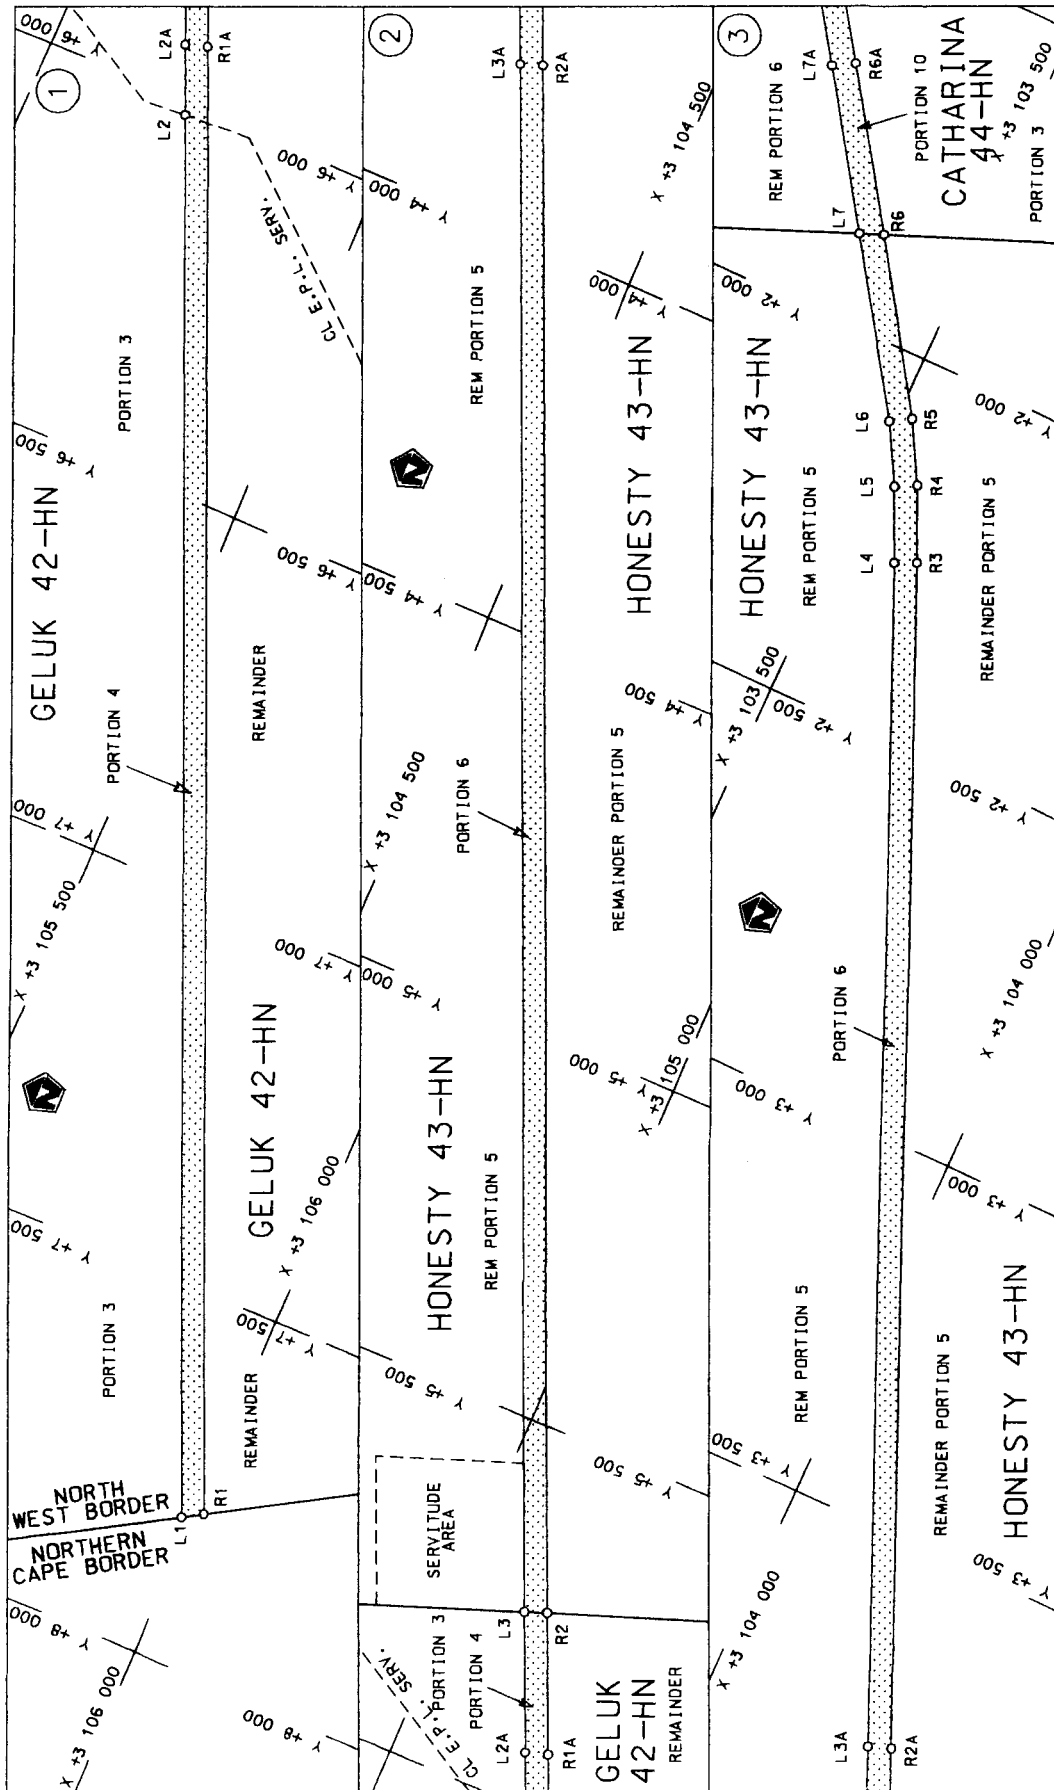

Die Suid Afrikaanse Nasionale Padagentskap Beperk The South African National Roads Agency Limited	Die figuur getoon The figure shown		stelde padreserwe voor van 'n gedeelte represents the road reserve of a portion van Nasionale Roete N12 of National Route	Vel Sheet 1 of 9 Plan P568/06
--	---------------------------------------	---	--	-------------------------------------


D.O.9.A

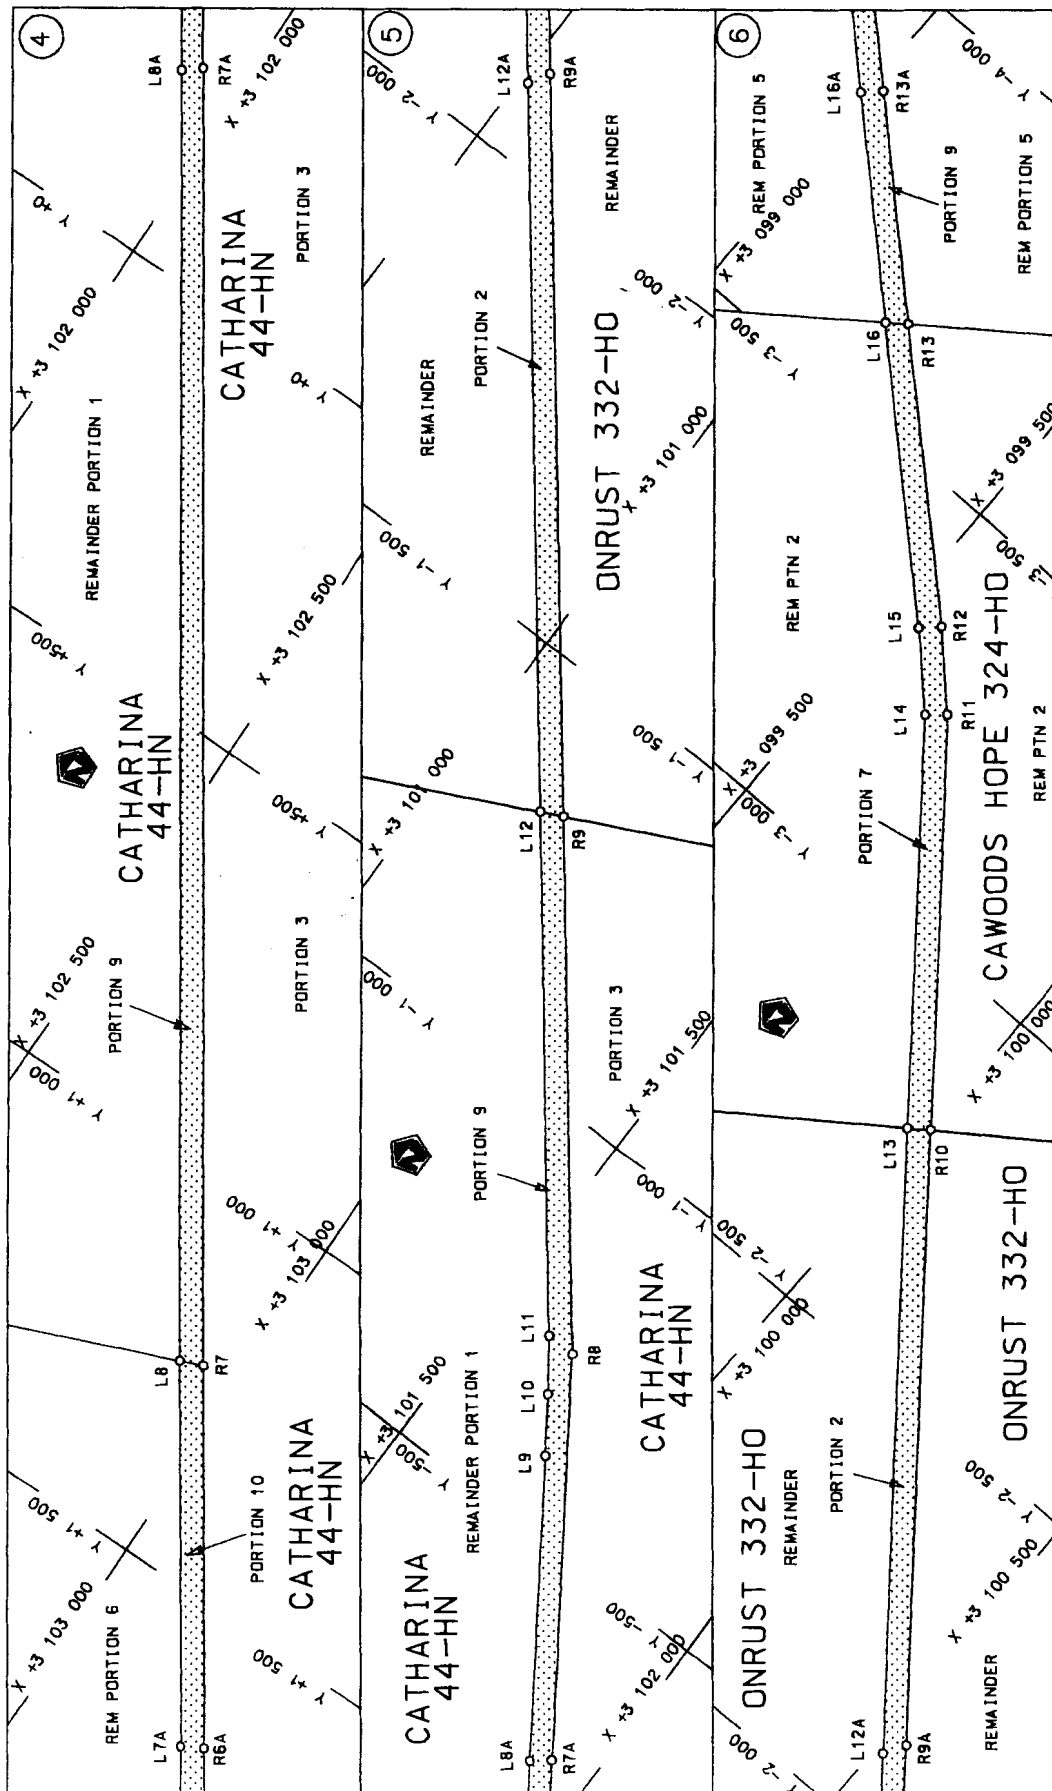

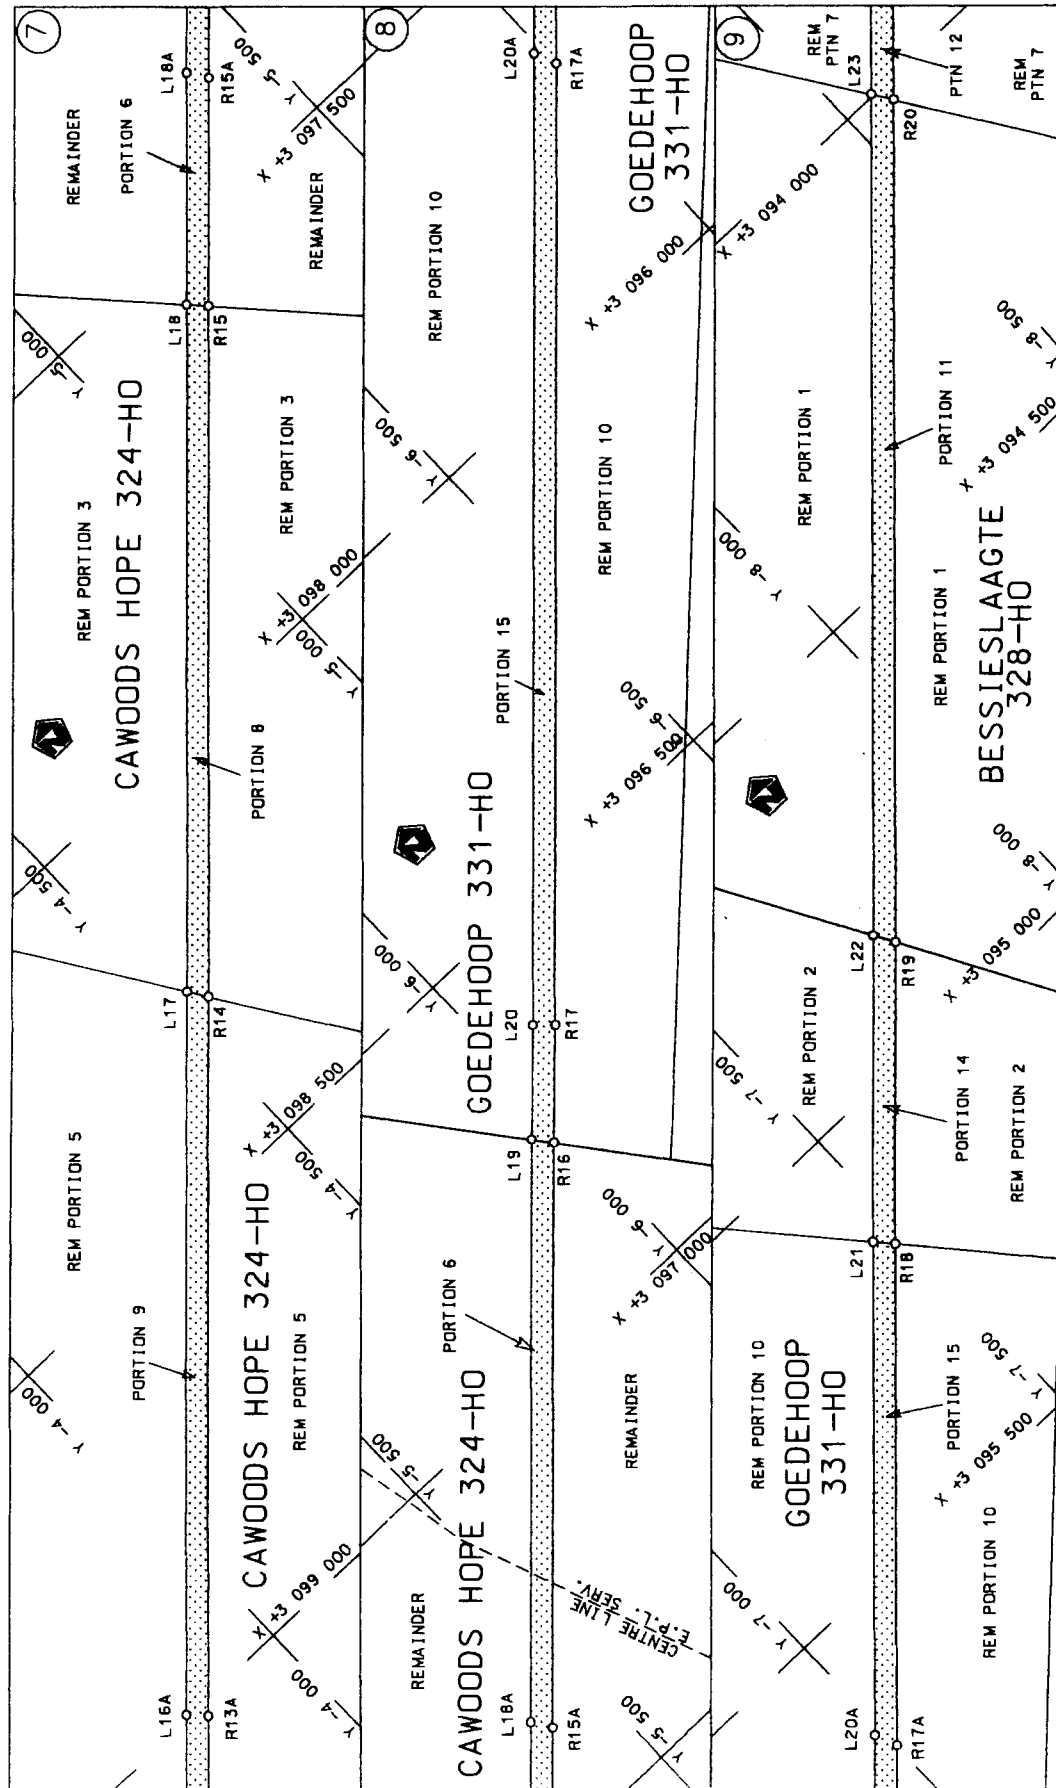


Die Suid Afrikaanse Nasionale Padagentskap Beperk The South African National Roads Agency Limited	Die figuur getoon The figure shown		steldie padreserwe voor van 'n gedeelte represents the road reserve of a portion van Nasionale Roete N12 of National Route	Vel Sheet 3 of 9 Plan P568/06
--	---------------------------------------	---	---	-------------------------------------

D.O.9.A

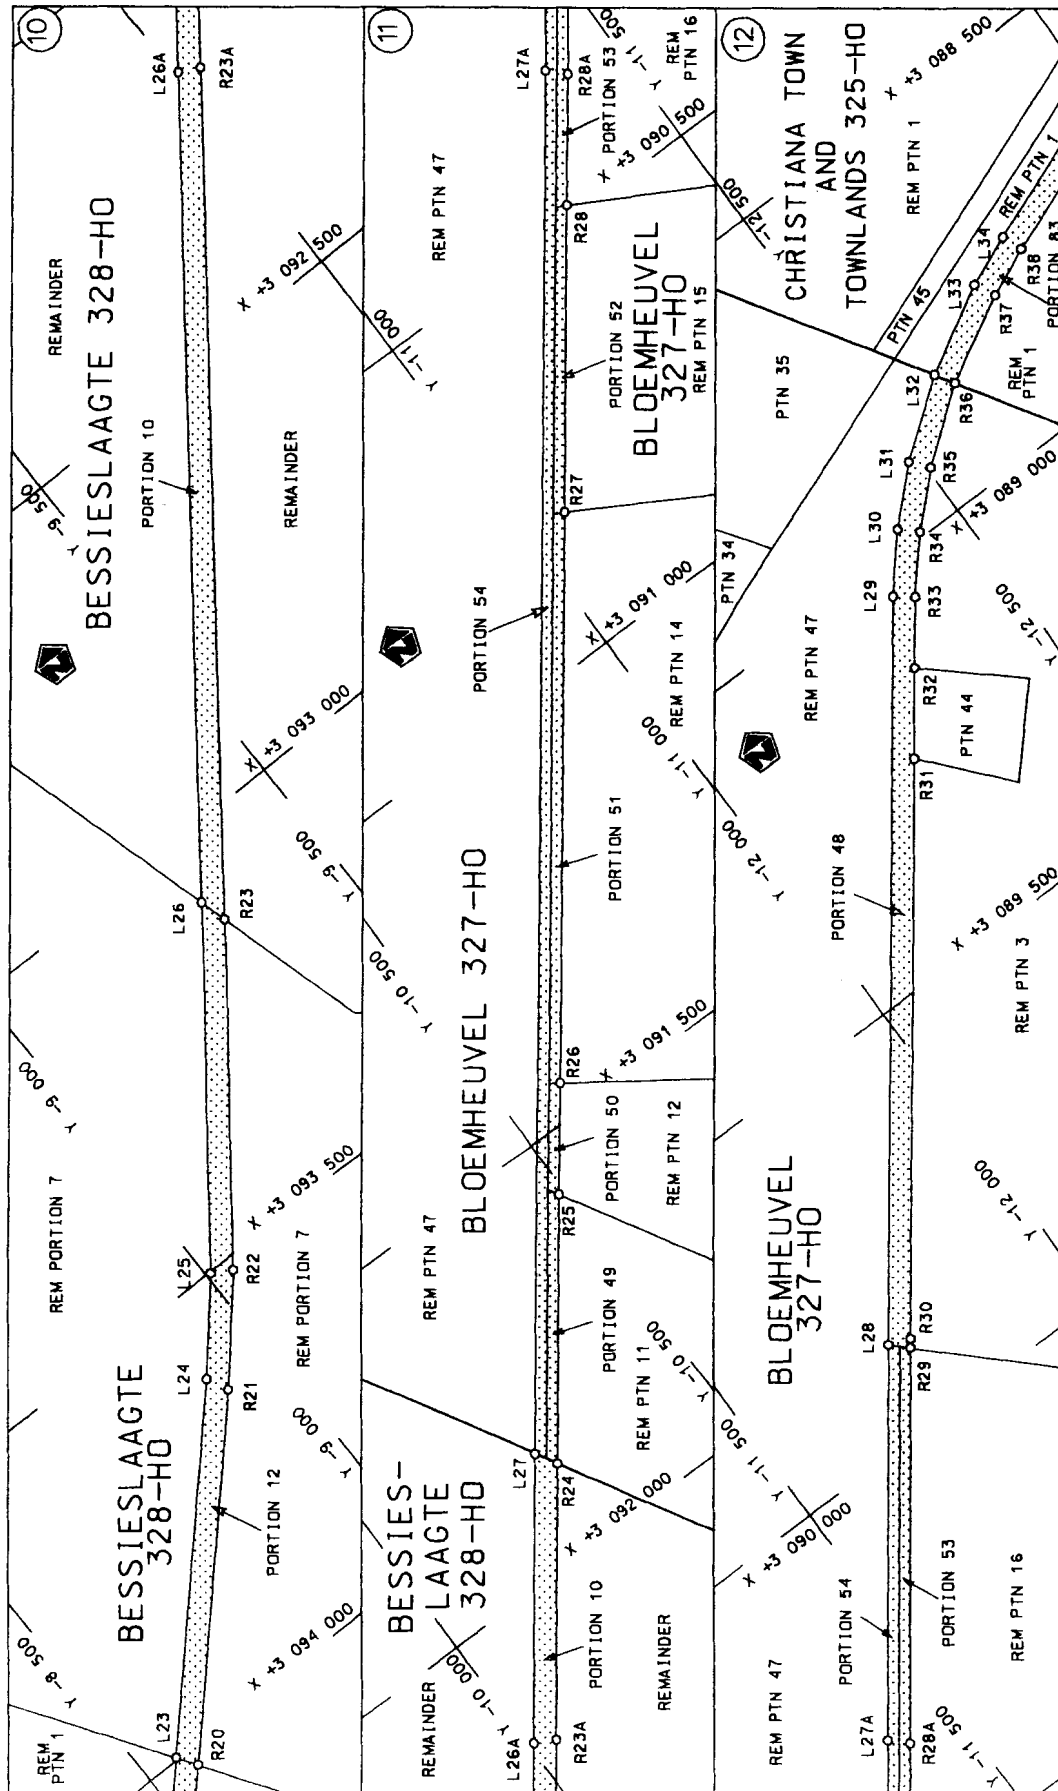


Die Suid Afrikaanse Nasionale Padagentskap Beperk The South African National Roads Agency Limited	Die figuur getoon The figure shown	stelsel padreserwe voor van 'n gedeelte represents the road reserve of a portion van Nasionale Roete N12 of National Route	Vel Sheet 4 of 9	Plan P568/06
11	Seksie	Section		

D.O.9.A

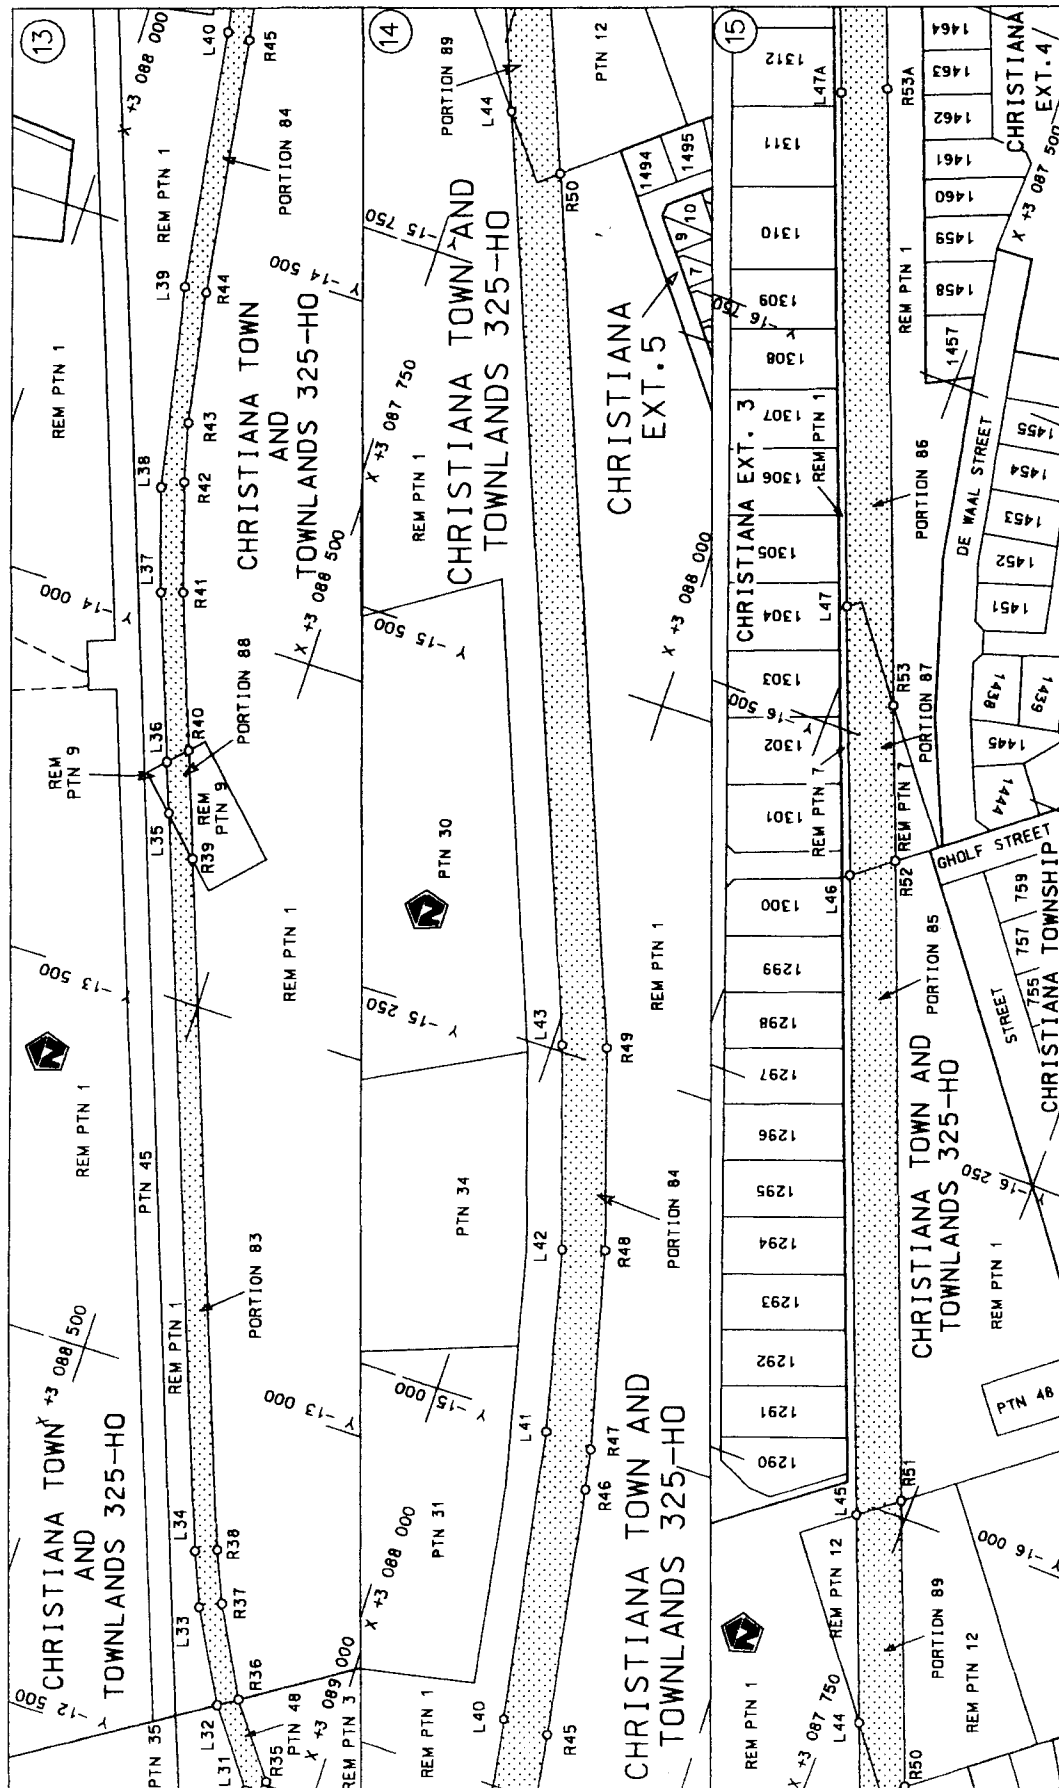

Die Suid Afrikaanse Nasionale Padagentskap Beperk The South African National Roads Agency Limited	Die figuur getoon The figure shown	steldie padreserwe voor van 'n gedeelte represents the road reserve of a portion van Nasionale Roete N12 of National Route	Vel Sheet 5 of 9 Plan P568/06
--	---------------------------------------	---	-------------------------------------

D.O.9.A

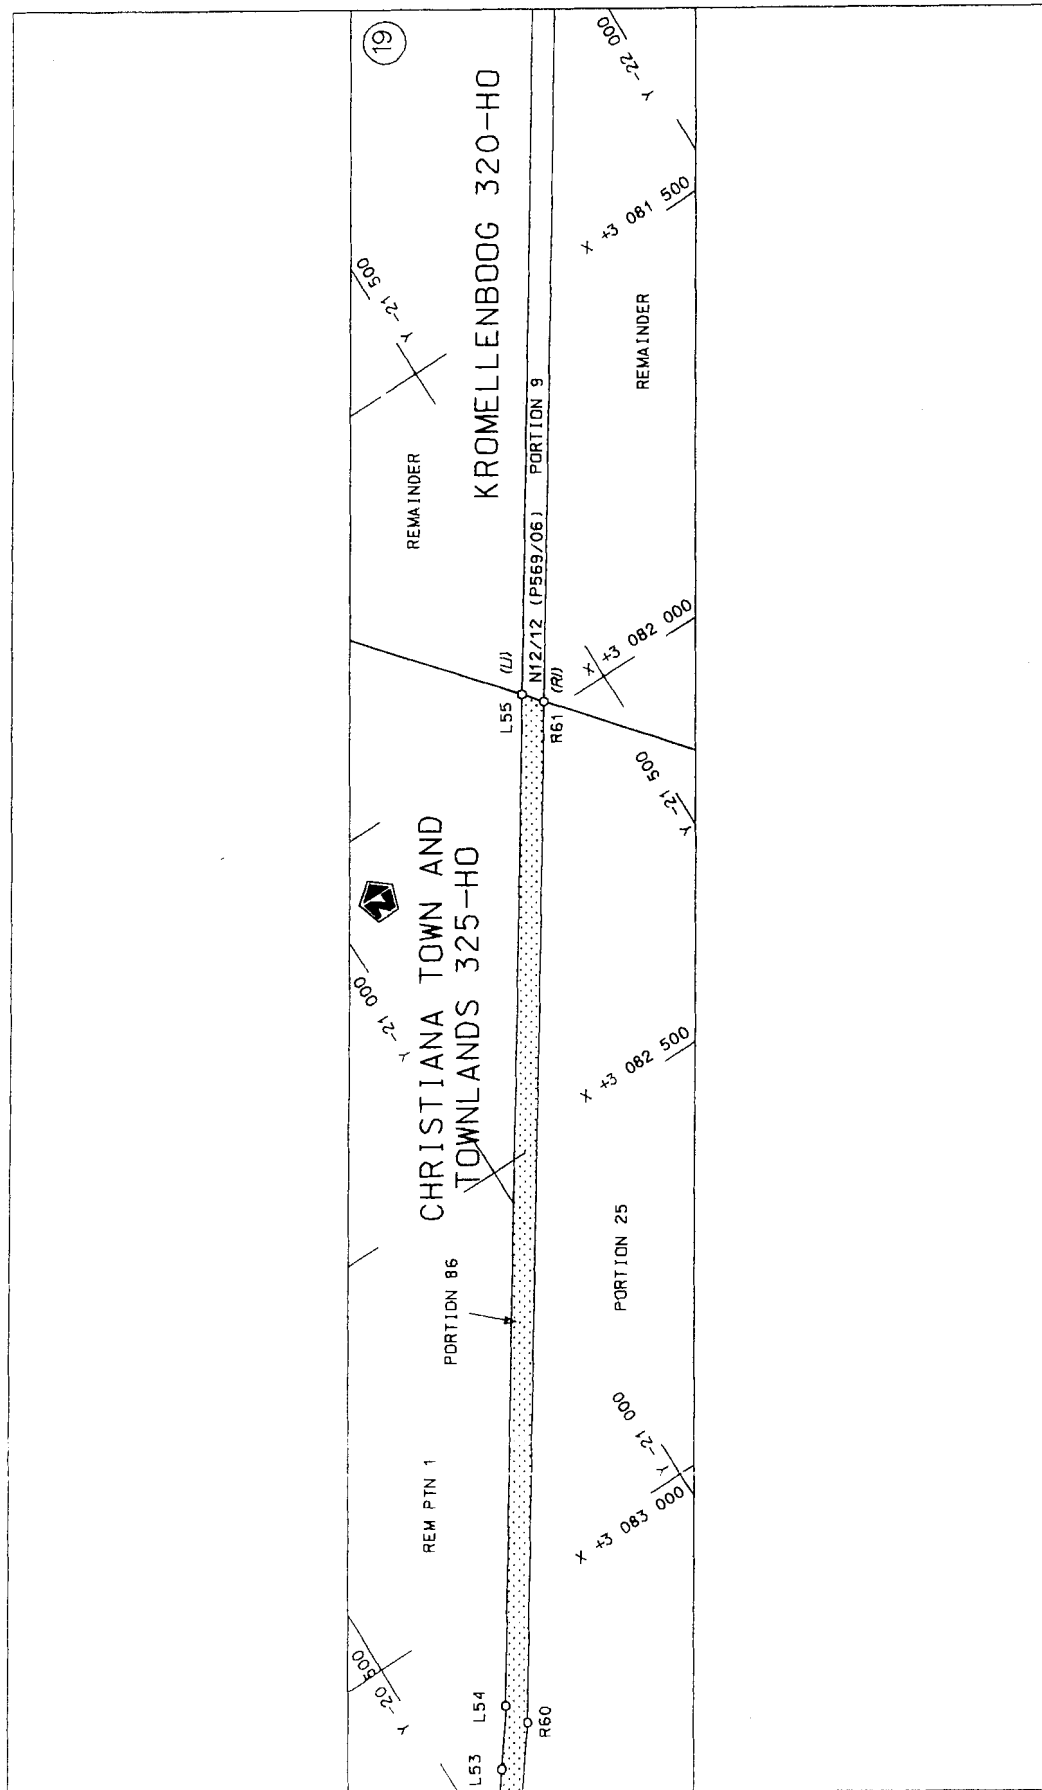


Die Suid Afrikaanse Nasionale Padagentskap Beperk The South African National Roads Agency Limited	Die figuur getoon The figure shown		steldie padreserwe voor van 'n gedeelte represents the road reserve of a portion van Nasionale Roete N12 of National Route N12 Seksie Section	Vel Sheet 7 of 9 Plan P568/06
--	---------------------------------------	---	--	--

D.O.9.A

PADRESERWE KOÖRDINATE / ROAD RESERVE CO-ORDINATES					
LINKERKANT/LEFT HAND SIDE			REGTERKANT/RIGHT HAND SIDE		
	Y	X	WG 25°	Y	X
L1	7 803.608	3 105 986.096	R1	7 787.627	3 106 013.119
L2	6 017.672	3 105 212.666	R2	5 738.302	3 105 126.808
L3	5 749.514	3 105 096.533	R3	2 259.274	3 103 608.958
L4	2 272.540	3 103 580.042	R4	2 161.773	3 103 563.850
L5	2 176.653	3 103 535.917	R5	2 081.111	3 103 518.811
L6	2 097.274	3 103 491.791	R6	1 867.166	3 103 376.844
L7	1 879.802	3 103 345.477	R7	1 228.987	3 102 946.706
L8	1 241.378	3 102 915.948	R8	- 730.456	3 101 626.028
L9	- 595.352	3 101 680.204	R9	- 1 321.694	3 101 163.226
L10	- 665.347	3 101 632.272	R10	- 2 805.564	3 100 000.493
L11	- 731.778	3 101 584.381	R11	- 3 259.337	3 099 644.924
L12	- 1 307.376	3 101 133.632	R12	- 3 347.038	3 099 558.851
L13	- 2 787.281	3 099 974.722	R13	- 3 635.646	3 099 252.770
L14	- 3 239.012	3 099 620.973	R14	- 4 545.398	3 098 290.610
L15	- 3 325.316	3 099 536.064	R15	- 5 201.212	3 097 595.343
L16	- 3 616.781	3 099 226.969	R16	- 5 976.721	3 096 773.187
L17	- 4 528.027	3 098 264.296	R17	- 6 088.742	3 096 654.420
L18	- 5 180.098	3 097 572.722	R18	- 7 479.924	3 095 177.412
L19	- 5 957.165	3 096 748.585	R19	- 7 766.534	3 094 873.120
L20	- 6 065.702	3 096 633.468	R20	- 8 565.955	3 094 024.380
L21	- 7 459.171	3 095 153.976	R21	- 8 922.742	3 093 645.582
L22	- 7 750.369	3 094 844.803	R22	- 9 033.909	3 093 518.569
L23	- 8 548.288	3 093 997.626	R23	- 9 327.467	3 093 127.579
L24	- 8 908.674	3 093 614.992	R24	- 10 264.333	3 091 879.765
L25	- 9 006.424	3 093 502.784	R25	- 10 490.542	3 091 578.478
L26	- 9 316.786	3 093 089.440	R26	- 10 583.947	3 091 454.071
L27	- 10 247.137	3 091 850.387	R27	- 11 059.435	3 090 820.767
L28	- 11 729.499	3 089 876.157	R28	- 11 313.786	3 090 481.997
L29	- 12 356.014	3 089 042.164	R29	- 11 752.070	3 089 898.246
L30	- 12 416.234	3 088 971.624	R30	- 11 759.830	3 089 887.910
L31	- 12 484.854	3 088 906.341	R31	- 12 245.897	3 089 241.003
L32	- 12 584.900	3 088 831.630	R32	- 12 321.901	3 089 139.701
L33	- 12 704.168	3 088 765.595	R33	- 12 380.847	3 089 061.606
L34	- 12 775.667	3 088 736.063	R34	- 12 439.599	3 088 993.318
L35	- 13 742.191	3 088 376.960	R35	- 12 504.618	3 088 930.877
L36	- 13 808.729	3 088 352.239	R36	- 12 601.518	3 088 858.025
L37	- 14 029.396	3 088 270.252	R37	- 12 718.741	3 088 794.220
L38	- 14 167.288	3 088 224.865	R38	- 12 786.896	3 088 765.147
L39	- 14 441.663	3 088 168.895	R39	- 13 692.063	3 088 428.917
L40	- 14 796.020	3 088 116.305	R40	- 13 833.682	3 088 376.312
L41	- 14 994.308	3 088 081.906	R41	- 14 039.152	3 088 299.989
L42	- 15 119.327	3 088 052.552	R42	- 14 184.311	3 088 253.545
L43	- 15 254.299	3 088 006.827	R43	- 14 263.973	3 088 232.679
L44	- 15 857.462	3 087 769.463	R44	- 14 443.568	3 088 199.992
L45	- 15 990.849	3 087 716.971	R45	- 14 794.940	3 088 148.466
L46	- 16 406.557	3 087 553.377	R46	- 14 964.081	3 088 120.760
L47	- 16 580.176	3 087 485.053	R47	- 14 992.213	3 088 115.339
L48	- 17 431.810	3 087 149.908	R48	- 15 128.301	3 088 081.419
L49	- 17 631.405	3 087 038.703	R49	- 15 262.221	3 088 037.240
L50	- 17 749.266	3 086 945.783	R50	- 15 827.599	3 087 814.959
L51	- 17 864.419	3 086 827.609	R51	- 16 011.125	3 087 742.804
			Vel 8	Van 9	P568/06
			Sheet	of	

PADRESERWE KOÖRDINATE / ROAD RESERVE CO-ORDINATES						
LINKERKANT/LEFT HAND SIDE			REGTERKANT/RIGHT HAND SIDE			
	Y	X	WG 25		Y	X
L52	- 17 938.390	3 086 732.720		R52	- 16 426.922	3 087 579.332
L53	- 20 567.386	3 083 207.186		R53	- 16 527.559	3 087 539.766
L54	- 20 618.688	3 083 135.829		R54	- 17 442.874	3 087 179.905
L55	- 21 387.076	3 081 957.299		R55	- 17 545.631	3 087 127.256
				R56	- 17 648.723	3 087 064.947
				R57	- 17 770.287	3 086 969.068
				R58	- 17 878.685	3 086 858.975
				R59	- 17 929.464	3 086 800.352
				R60	- 20 632.710	3 083 171.910
				R61	- 21 408.126	3 081 982.354

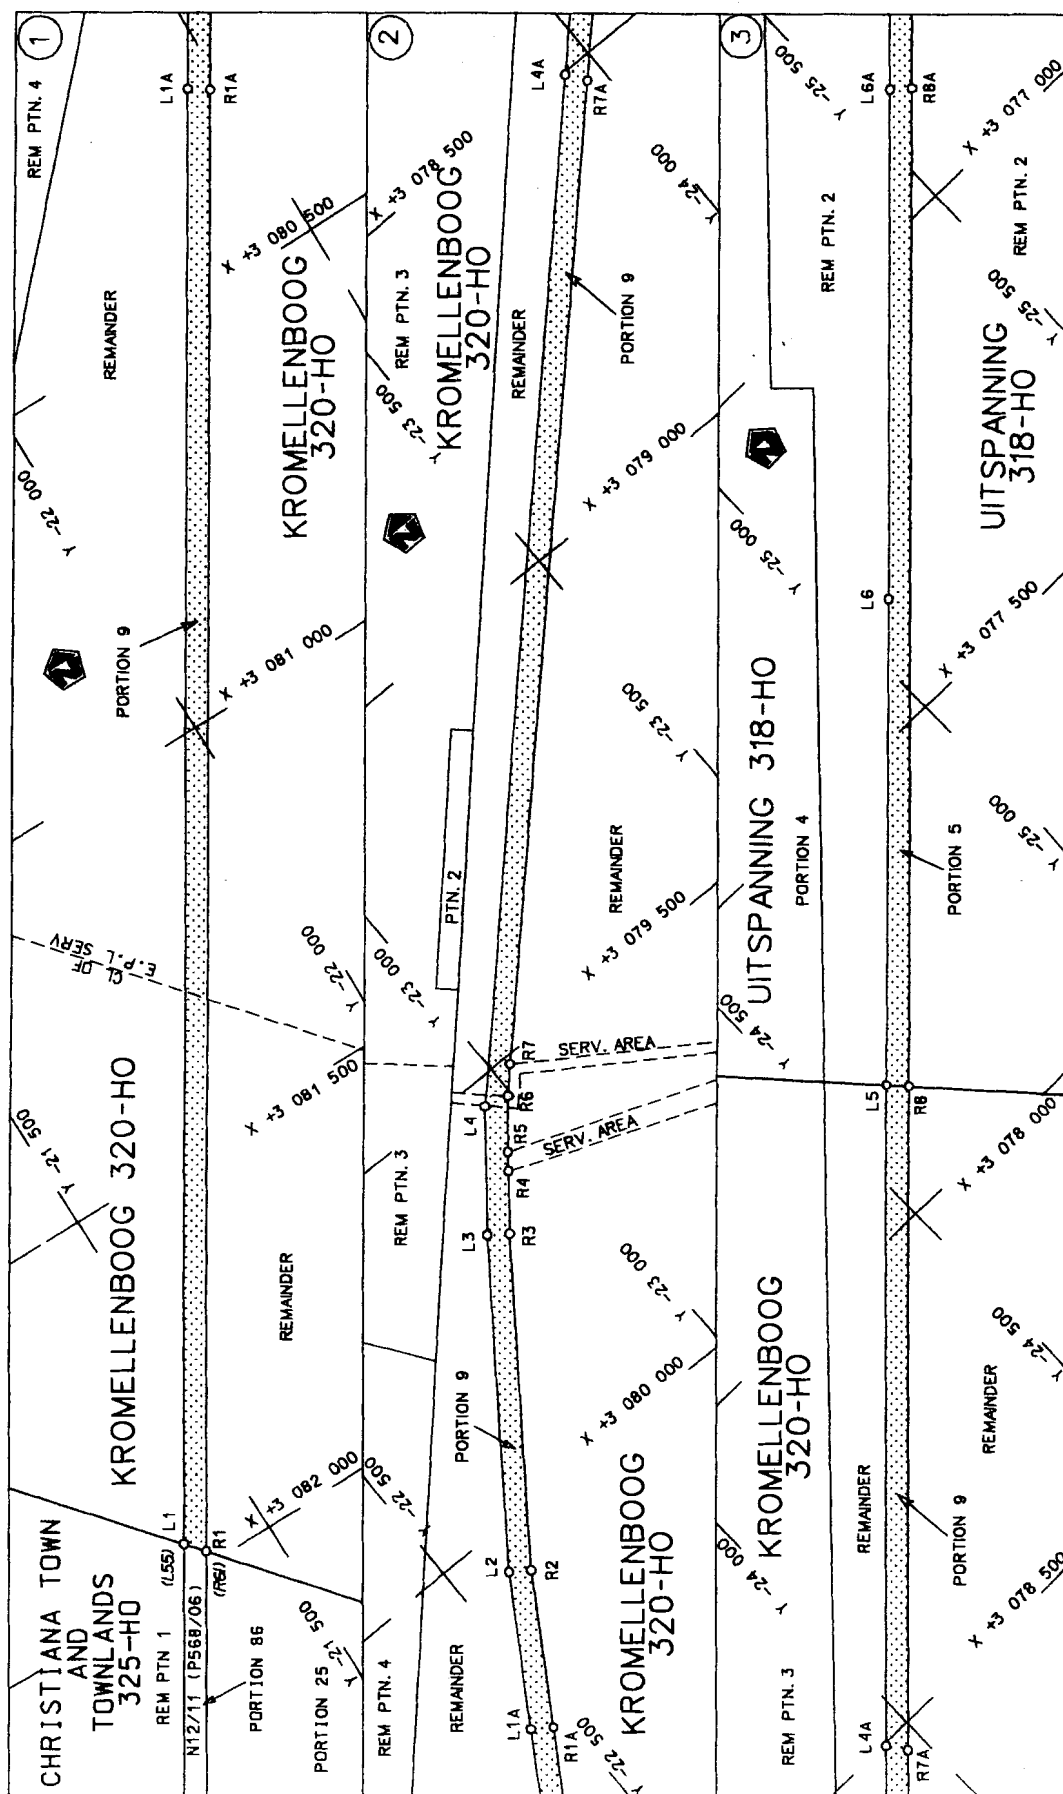

Die Suid Afrikaanse Nasionale Padagentskap Bepark
The South African National Roads Agency Limited


Die figuur getoon
The figure shown

steldie padreserwe voor van 'n gedeelte
represents the road reserve of a portion
van Nasionale Roete N12 Sakeie
of National Route Section

12


Vel Sheet 1 of 10
Plan P569/06

D.O.9.A

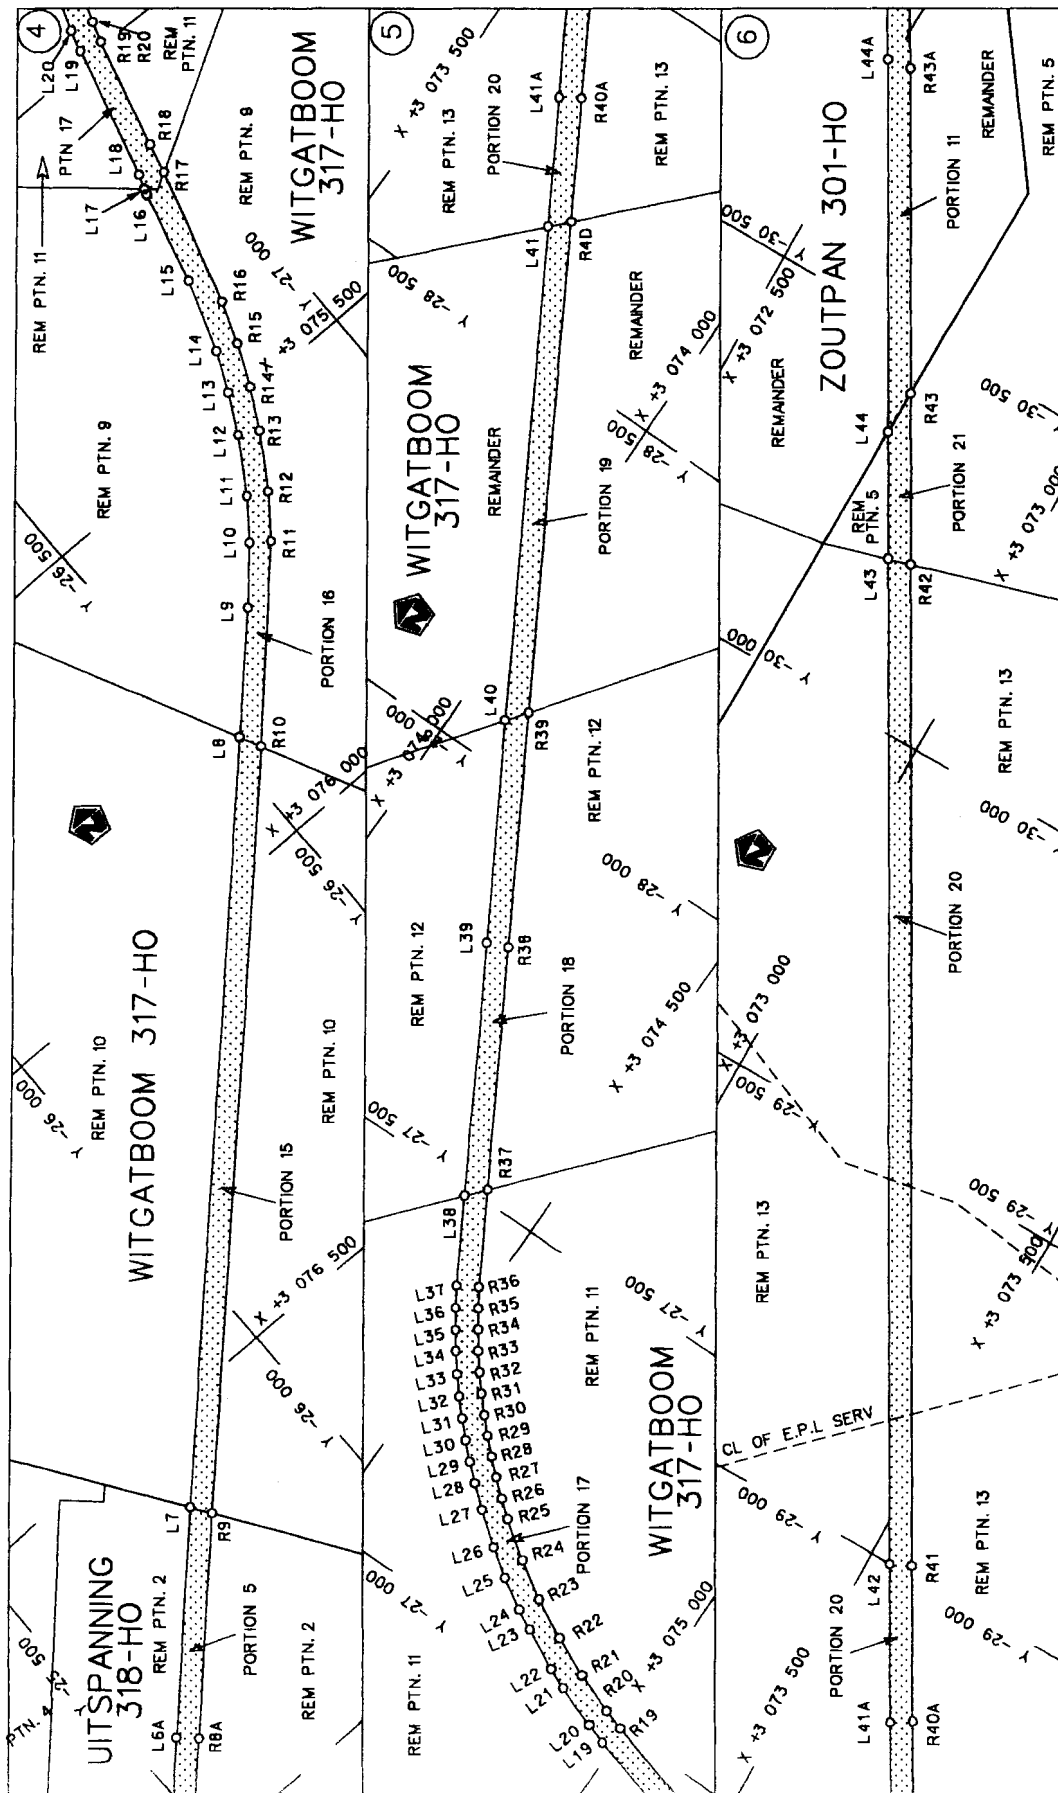

Die Suid Afrikaanse Nasionale Padagentskap Beperk The South African National Roads Agency Limited	Die figuur getoon The figure shown		stelsel padreserwe voor van 'n gedeelte represents the road reserve of a portion van Nasionale Route N12 of National Route Section
Vel Sheet 2 of 10	Plan P569/06	12	10

D.O.9.A

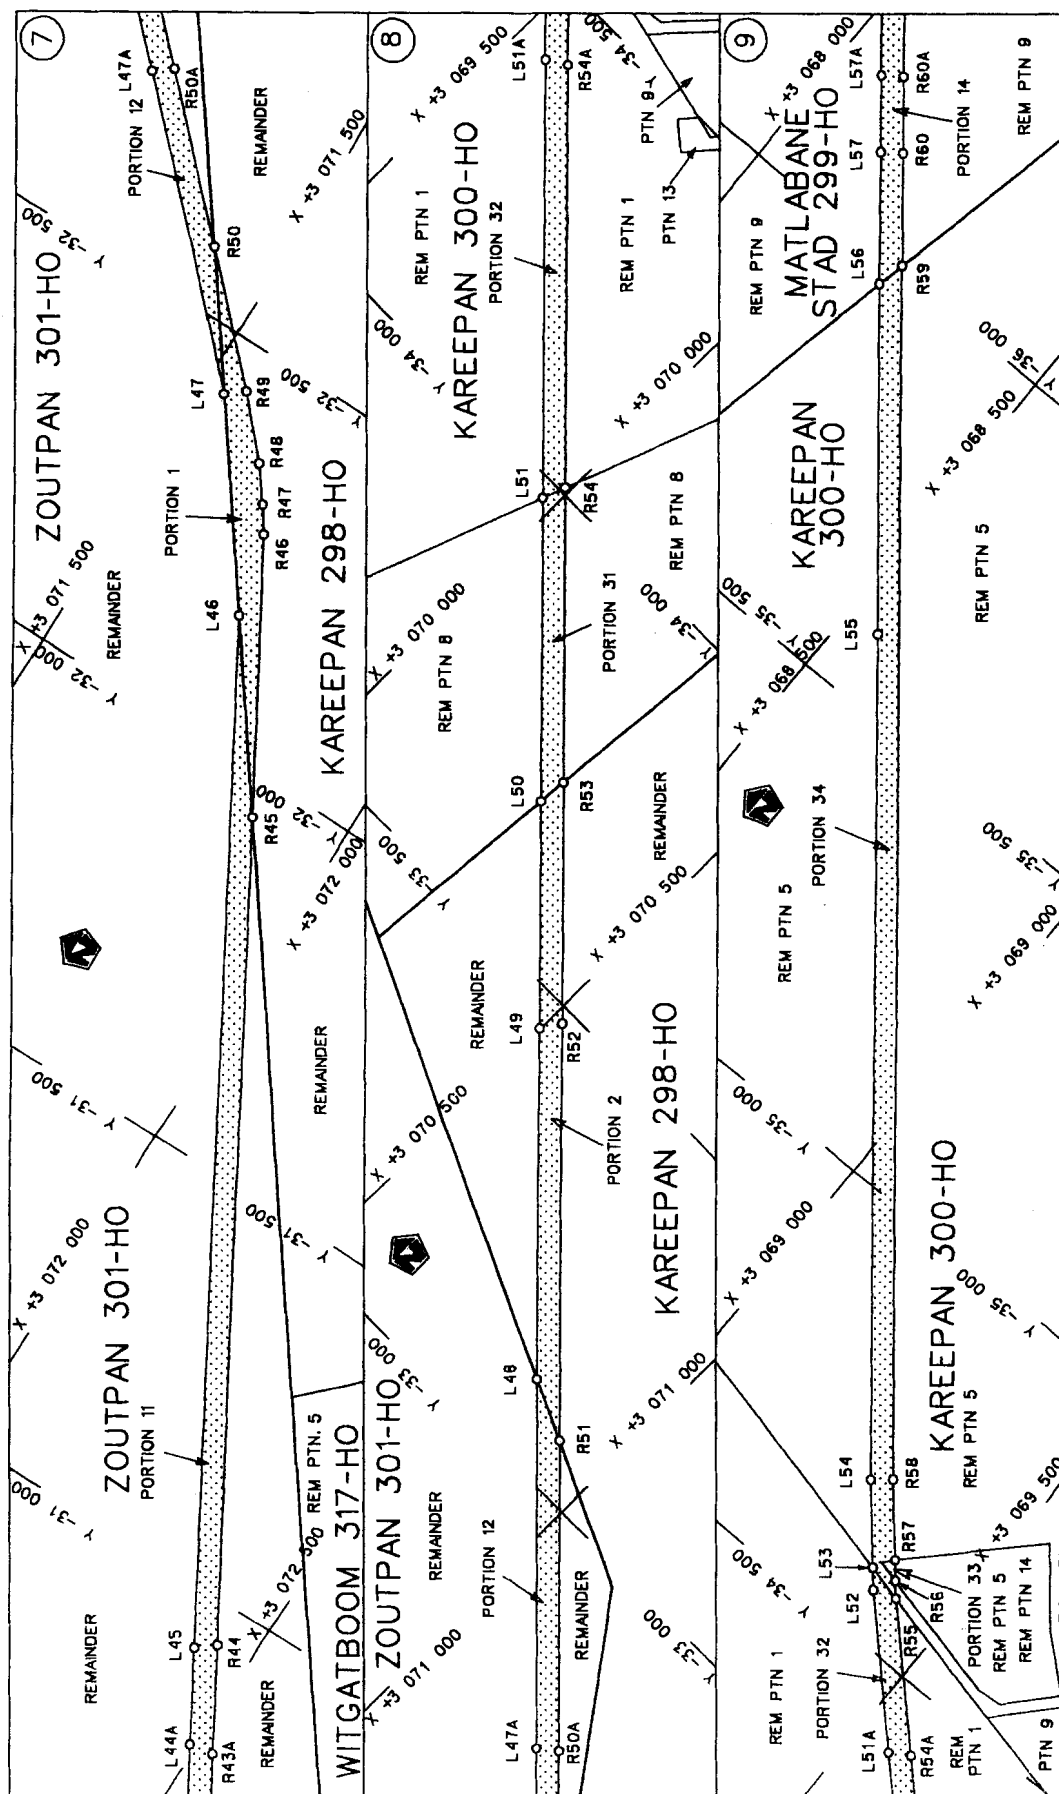

Die Suid Afrikaanse Nasionale Padagentskap Bepark
The South African National Roads Agency Limited


Die figuur getoon



steldie padreserwe voor van 'n gedeelte
represents the road reserve of a portion
van Nasionale Roete N12 Seksie
of National Route Section

Vol Sheet 3 of 10
Plan P569/06

D.O.9.A

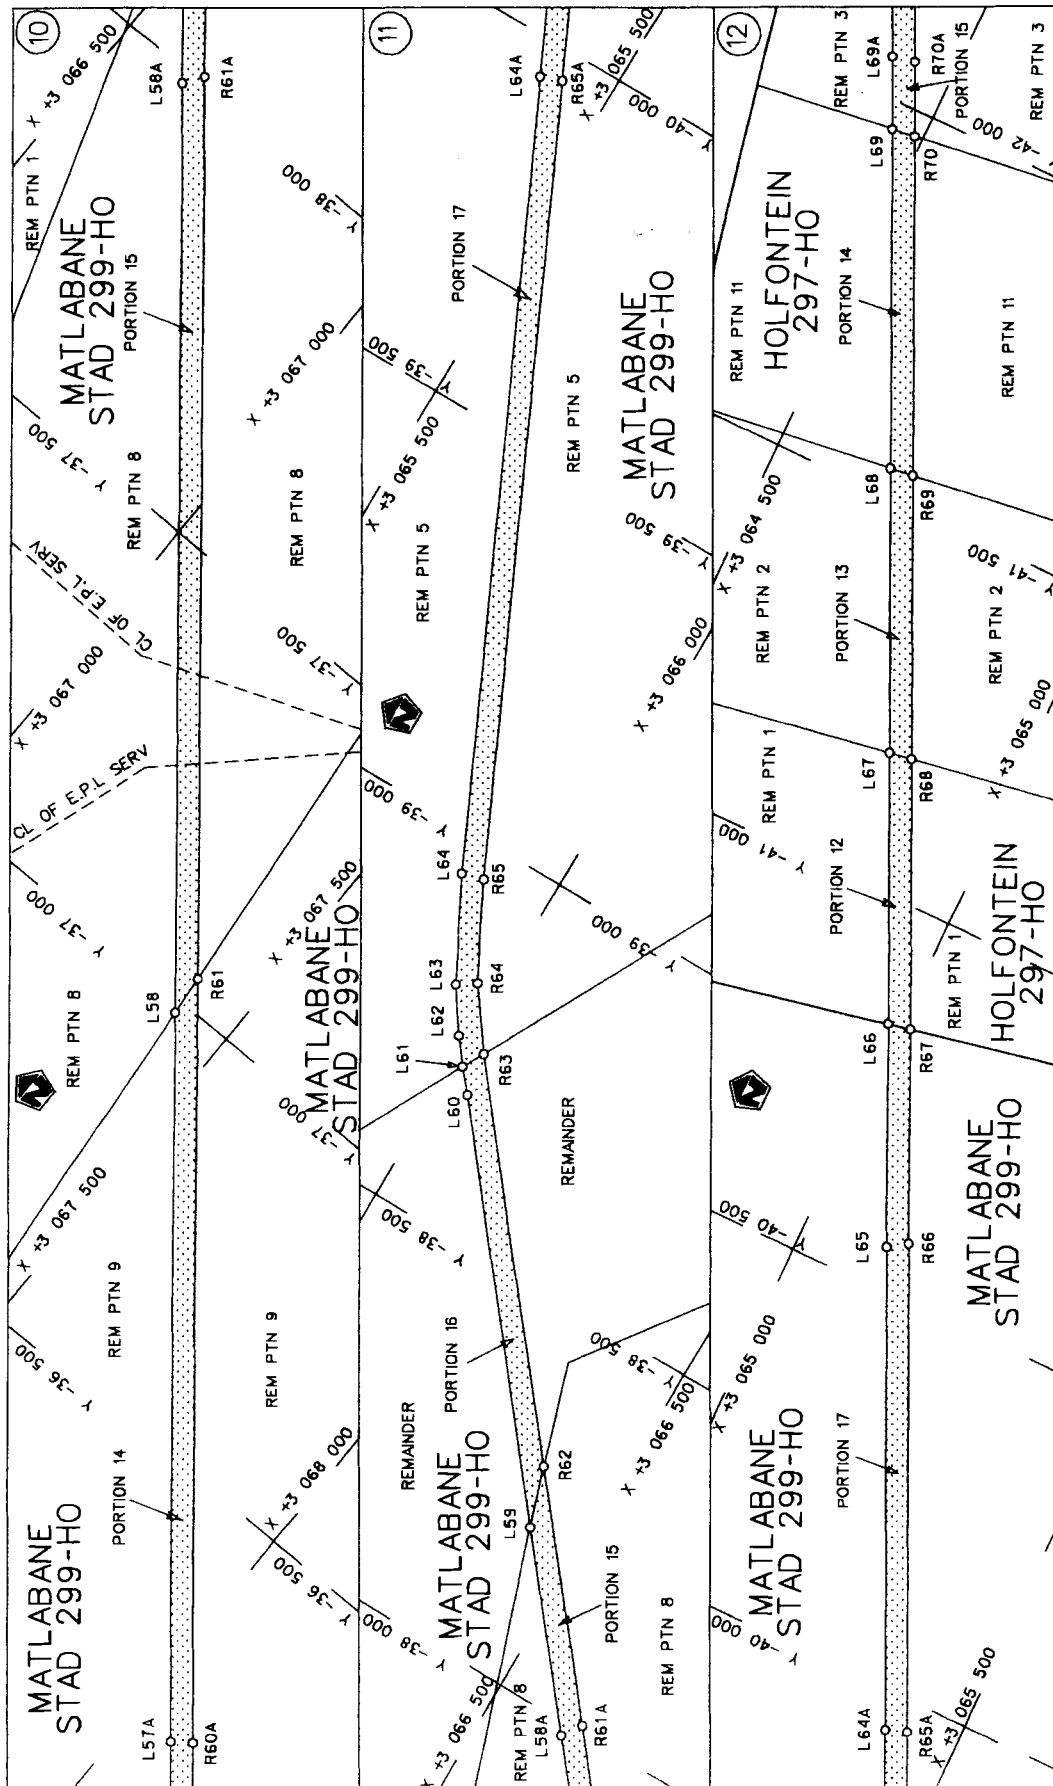

Die Suid Afrikaanse Nasionale Padagentskap Beperk
The South African National Roads Agency Limited


Die figuur getoon



steldie padreserwe voor van 'n gedeelte
represents the road reserve of a portion
van Nasionale Roete N12 Seksie
of National Route Section


Vel Sheet 4 of 10
Plan P569/06

D.O.g.A

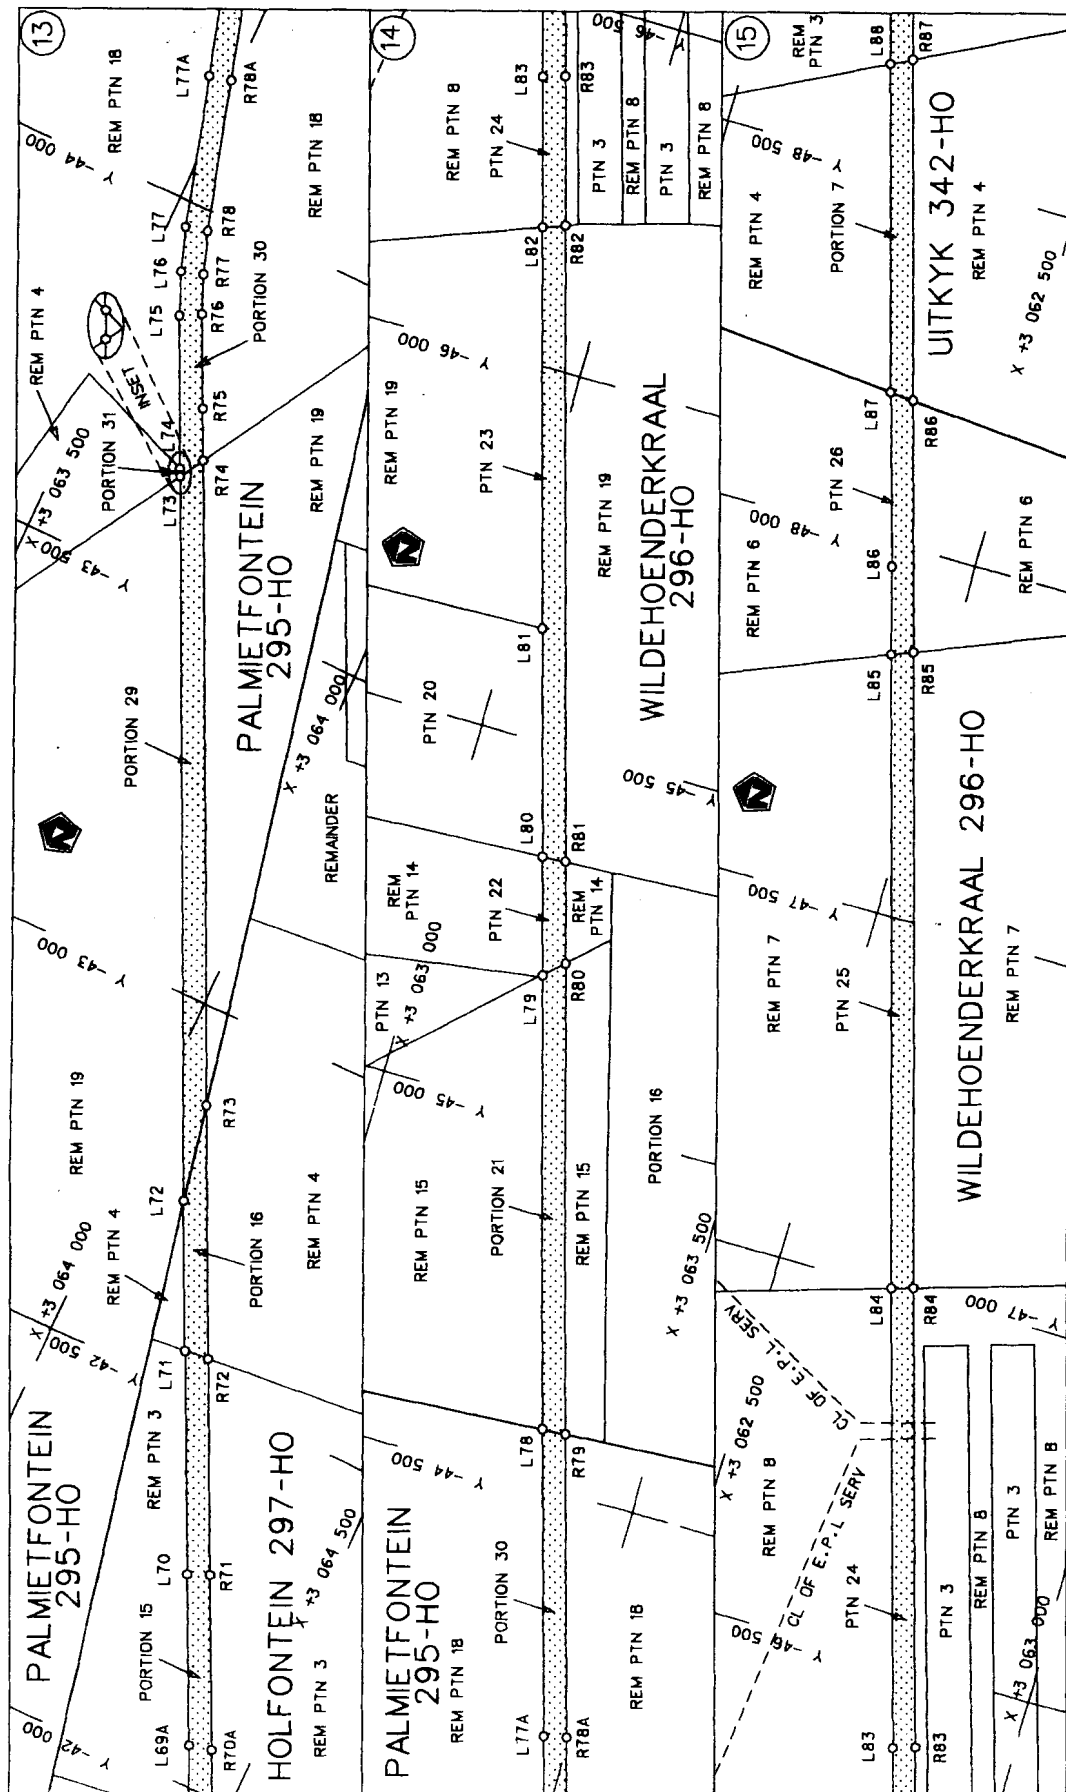


Die Suid Afrikaanse Nasionale Padagantskap Beperk The South African National Roads Agency Limited	Die figuur getoon The figure shown		steldie podreserwe voor van 'n gedeelte represents the road reserve of a portion van Nasionale Roete N12 Seksie of National Route N12 Section	Vel Sheet 5 of 10 Plan P569/06
--	---------------------------------------	---	--	--------------------------------------

D.O.9.A

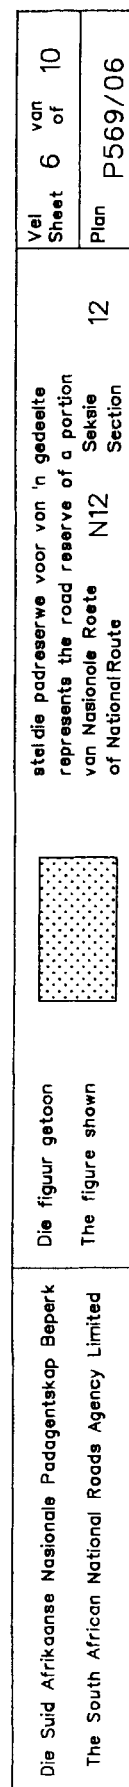

D.O.9.A

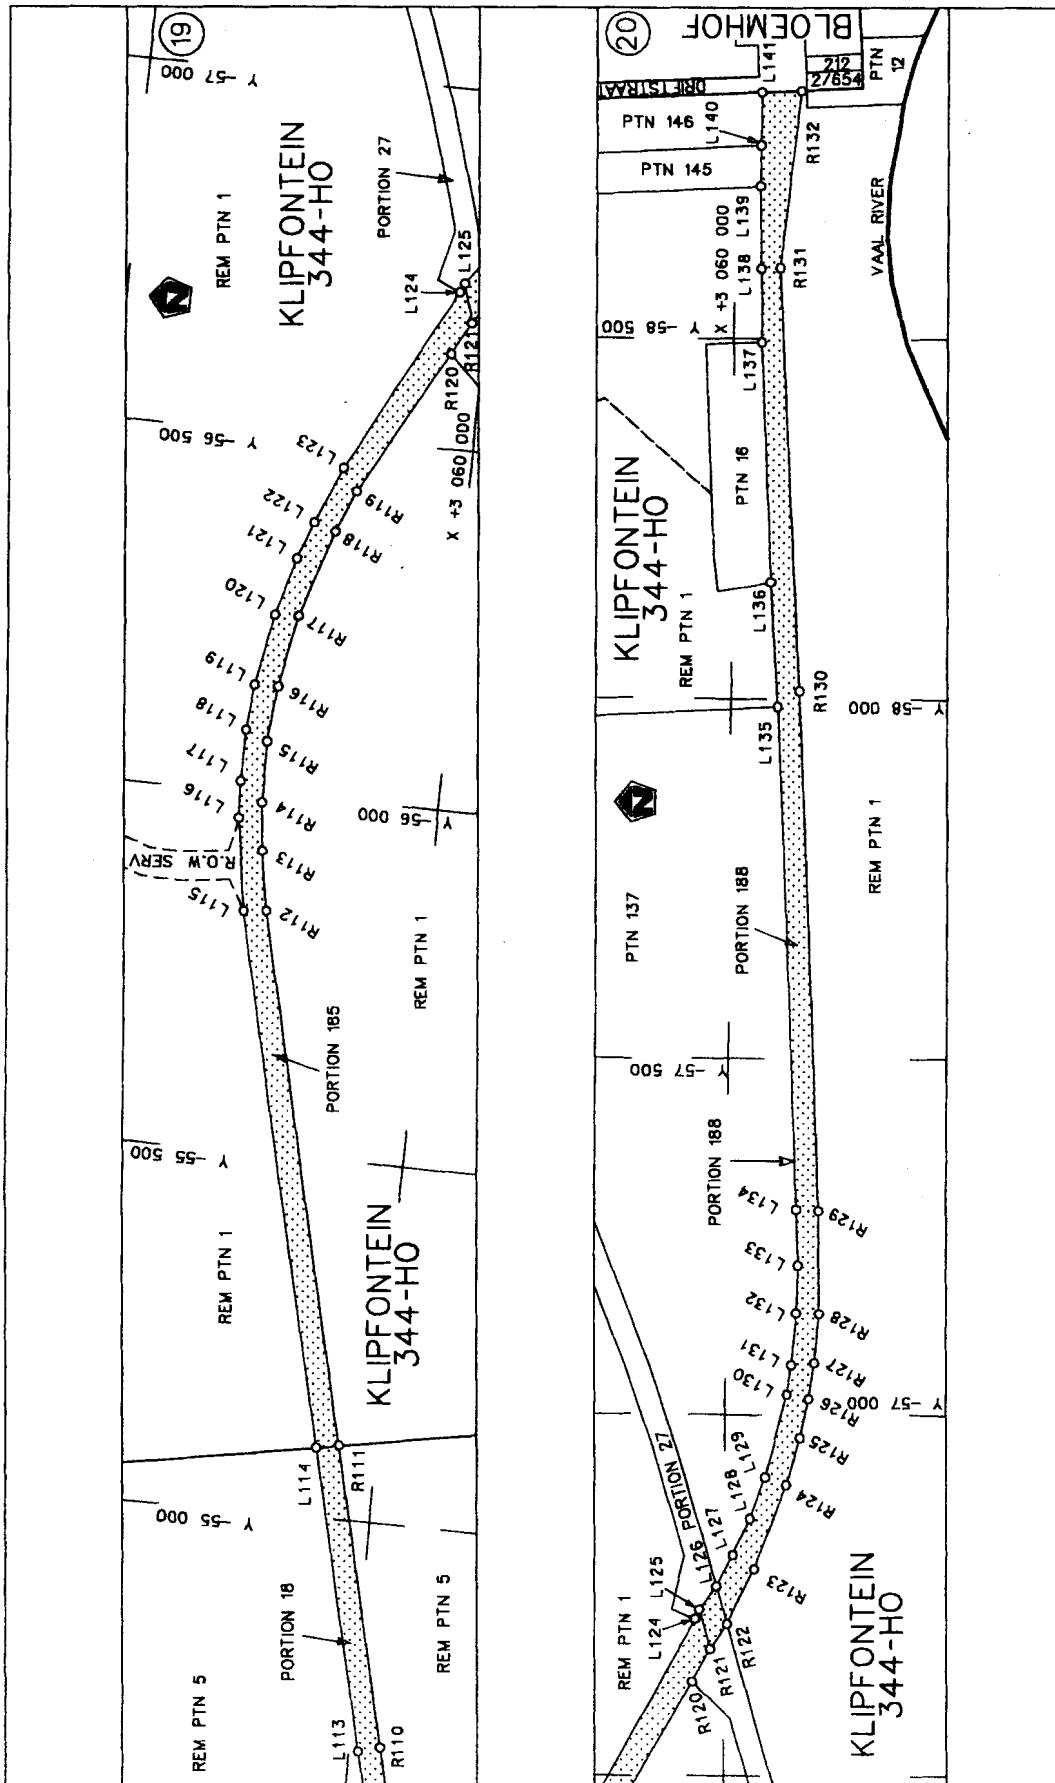

Die Suid Afrikaanse Nasionale Padagentskap Bepark The South African National Roads Agency Limited	Die figuur getoon The figure shown	steil die padreserwe voor van 'n gedeelte represents the road reserve of a portion van Nasionale Roete N12 of National Route Section	Vel Sheet 7 van 10 Plan P569/06
--	---------------------------------------	---	---------------------------------------

D.O.9.A

PADRESERWE KOÖRDINATE / ROAD RESERVE CO-ORDINATES					
LINKERKANT/LEFT HAND SIDE			REGTERKANT/RIGHT HAND SIDE		
	Y	X	WG 25°	Y	X
L1	- 21 387.076	3 081 957.299		R1	- 21 408.126 3 081 982.354
L2	- 22 571.460	3 080 056.820		R2	- 22 596.844 3 080 074.680
L3	- 22 847.750	3 079 676.850		R3	- 22 873.189 3 079 695.245
L4	- 22 960.517	3 079 534.959		R4	- 22 927.800 3 079 626.270
L5	- 24 596.293	3 077 840.296		R5	- 22 945.240 3 079 604.290
L6	- 25 065.599	3 077 357.326		R6	- 22 994.360 3 079 544.490
L7	- 25 776.946	3 076 620.773		R7	- 23 025.320 3 079 511.620
L8	- 26 523.942	3 075 849.157		R8	- 24 617.971 3 077 863.539
L9	- 26 648.348	3 075 720.479		R9	- 25 794.831 3 076 646.953
L10	- 26 708.051	3 075 654.762		R10	- 26 538.542 3 075 878.664
L11	- 26 747.219	3 075 602.947		R11	- 26 732.620 3 075 673.124
L12	- 26 792.592	3 075 530.824		R12	- 26 774.427 3 075 618.029
L13	- 26 820.495	3 075 477.641		R13	- 26 819.802 3 075 546.161
L14	- 26 844.772	3 075 422.987		R14	- 26 848.447 3 075 491.359
L15	- 26 878.353	3 075 323.771		R15	- 26 873.521 3 075 434.641
L16	- 26 911.386	3 075 196.086		R16	- 26 894.925 3 075 376.00
L17	- 26 914.140	3 075 188.034		R17	- 26 949.594 3 075 188.270
L18	- 26 920.926	3 075 168.197		R18	- 26 959.254 3 075 146.153
L19	- 26 971.143	3 074 985.340		R19	- 27 001.353 3 074 994.030
L20	- 26 980.372	3 074 956.177		R20	- 27 010.439 3 074 965.403
L21	- 27 002.323	3 074 898.096		R21	- 27 031.599 3 074 909.736
L22	- 27 014.594	3 074 869.706		R22	- 27 055.958 3 074 855.004
L23	- 27 042.381	3 074 814.110		R23	- 27 084.324 3 074 801.915
L24	- 27 057.132	3 074 787.367		R24	- 27 115.719 3 074 751.845
L25	- 27 081.943	3 074 746.133		R25	- 27 150.888 3 074 703.134
L26	- 27 107.796	3 074 709.338		R26	- 27 169.399 3 074 680.075
L27	- 27 140.621	3 074 665.937		R27	- 27 189.506 3 074 656.588
L28	- 27 165.347	3 074 636.810		R28	- 27 209.479 3 074 635.045
L29	- 27 186.350	3 074 613.839		R29	- 27 230.530 3 074 613.417
L30	- 27 208.163	3 074 591.714		R30	- 27 251.740 3 074 593.118
L31	- 27 230.503	3 074 570.214		R31	- 27 274.271 3 074 572.743
L32	- 27 253.542	3 074 549.734		R32	- 27 297.189 3 074 553.723
L33	- 27 277.230	3 074 529.956		R33	- 27 320.302 3 074 535.483
L34	- 27 302.654	3 074 509.796		R34	- 27 344.876 3 074 517.795
L35	- 27 326.582	3 074 492.514		R35	- 27 369.245 3 074 501.315
L36	- 27 352.160	3 074 475.081		R36	- 27 394.945 3 074 485.100
L37	- 27 378.787	3 074 458.363		R37	- 27 513.815 3 074 416.892
L38	- 27 488.935	3 074 395.143		R38	- 27 805.718 3 074 249.398
L39	- 27 793.228	3 074 220.490		R39	- 28 089.970 3 074 086.463
L40	- 28 062.640	3 074 066.038		R40	- 28 678.538 3 073 749.093
L41	- 28 655.056	3 073 726.409		R41	- 29 012.851 3 073 557.463
L42	- 28 999.386	3 073 529.006		R42	- 30 219.462 3 072 865.697
L43	- 30 210.390	3 072 834.699		R43	- 30 423.985 3 072 748.442
L44	- 30 362.548	3 072 747.461		R44	- 30 945.796 3 072 449.281
L45	- 30 925.760	3 072 424.554		R45	- 31 944.610 3 071 876.300
L46	- 32 171.910	3 071 710.220		R46	- 32 284.500 3 071 679.739
L47	- 32 419.143	3 071 529.557		R47	- 32 318.913 3 071 656.604
L48	- 33 105.690	3 070 845.596		R48	- 32 364.183 3 071 621.645
L49	- 33 454.299	3 070 498.710		R49	- 32 438.919 3 071 553.482
L50	- 33 677.331	3 070 276.941		R50	- 32 583.772 3 071 409.262
L51	- 33 975.556	3 069 980.404		R51	- 33 067.297 3 070 927.659
			Vel 8	Van 10	P569/06
			Sheet	of	

PADRESERWE KOÖRDINATE / ROAD RESERVE CO-ORDINATES					
LINKERKANT/LEFT HAND SIDE			REGTERKANT/RIGHT HAND SIDE		
	Y	X	WG 25	Y	X
L52	- 34 565.247	3 069 394.051	R52	- 33 481.177	3 070 515.778
L53	- 34 588.924	3 069 373.519	R53	- 33 717.627	3 070 280.477
L54	- 34 681.229	3 069 293.477	R54	- 34 007.150	3 069 992.362
L55	- 35 595.765	3 068 551.349	R55	- 34 576.737	3 069 425.903
L56	- 35 970.045	3 068 245.110	R56	- 34 594.999	3 069 410.007
L57	- 36 111.148	3 068 130.332	R57	- 34 616.529	3 069 391.266
L58	- 36 982.819	3 067 421.426	R58	- 34 701.181	3 069 317.580
L59	- 38 207.769	3 066 425.209	R59	- 36 009.484	3 068 253.386
L60	- 38 684.305	3 066 039.421	R60	- 36 129.961	3 068 155.388
L61	- 38 714.359	3 066 013.232	R61	- 37 039.041	3 067 415.977
L62	- 38 748.656	3 065 986.469	R62	- 38 291.237	3 066 397.487
L63	- 38 807.655	3 065 945.999	R63	- 38 744.235	3 066 029.036
L64	- 38 943.825	3 065 874.712	R64	- 38 824.332	3 065 971.163
L65	- 40 558.127	3 065 115.642	R65	- 38 952.051	3 065 905.085
L66	- 40 838.946	3 064 983.639	R66	- 40 575.326	3 065 141.979
L67	- 41 180.257	3 064 823.201	R67	- 40 845.300	3 065 015.121
L68	- 41 537.434	3 064 655.305	R68	- 41 185.523	3 064 855.255
L69	- 41 962.504	3 064 455.495	R69	- 41 541.641	3 064 687.919
L70	- 42 267.994	3 064 311.895	R70	- 41 966.679	3 064 488.199
L71	- 42 548.287	3 064 180.091	R71	- 42 280.237	3 064 340.862
L72	- 42 738.597	3 064 090.600	R72	- 42 551.024	3 064 213.531
L73	- 43 649.377	3 063 662.316	R73	- 42 872.407	3 064 062.409
L74	- 43 658.384	3 063 658.081	R74	- 43 681.820	3 063 681.803
L75	- 43 849.970	3 063 567.990	R75	- 43 747.286	3 063 651.019
L76	- 43 906.746	3 063 544.136	R76	- 43 864.923	3 063 595.468
L77	- 43 965.632	3 063 523.846	R77	- 43 916.075	3 063 573.877
L78	- 44 576.993	3 063 350.344	R78	- 43 973.073	3 063 554.137
L79	- 45 188.253	3 063 176.871	R79	- 44 578.981	3 063 382.186
L80	- 45 347.103	3 063 131.789	R80	- 45 212.049	3 063 202.528
L81	- 45 651.716	3 063 045.454	R81	- 45 348.750	3 063 163.733
L82	- 46 185.834	3 062 893.866	R82	- 46 196.720	3 062 923.088
L83	- 46 386.989	3 062 836.776	R83	- 46 396.061	3 062 866.517
L84	- 47 000.761	3 062 662.592	R84	- 47 009.715	3 062 692.385
L85	- 47 850.699	3 062 421.386	R85	- 47 862.406	3 062 450.422
L86	- 47 968.086	3 062 389.414	R86	- 48 196.726	3 062 355.554
L87	- 48 199.385	3 062 322.469	R87	- 48 652.085	3 062 226.448
L88	- 48 637.895	3 062 198.024	R88	- 49 150.072	3 062 085.256
L89	- 49 141.026	3 062 055.240	R89	- 49 179.170	3 062 076.309
L90	- 49 169.060	3 062 046.498	R90	- 49 238.261	3 062 054.412
L91	- 49 226.071	3 062 026.055	R91	- 49 293.411	3 062 029.899
L92	- 49 280.135	3 062 001.735	R92	- 49 343.541	3 062 004.006
L93	- 49 326.784	3 061 977.245	R93	- 49 441.214	3 061 940.486
L94	- 49 421.413	3 061 916.265	R94	- 49 482.520	3 061 908.422
L95	- 49 461.556	3 061 884.613	R95	- 49 523.525	3 061 872.264
L96	- 49 501.592	3 061 849.961	R96	- 49 897.240	3 061 501.135
L97	- 49 873.579	3 061 479.976	R97	- 49 928.032	3 061 472.104
L98	- 49 907.302	3 061 447.667	R98	- 49 963.837	3 061 440.865
L99	- 49 942.777	3 061 417.774	R99	- 49 970.053	3 061 436.210
L100	- 49 983.830	3 061 386.017	R100	- 50 003.991	3 061 410.797
L101	- 50 016.243	3 061 363.970	R101	- 50 029.540	3 061 392.524
L102	- 50 061.427	3 061 336.066	R102	- 50 087.562	3 061 354.773
			Vel 9 Sheet	Van 10 of	P569/06