
GOVERNMENT NOTICE
GOEWERMENTSKENNISGEWING

DEPARTMENT OF TRANSPORT
DEPARTEMENT VAN VERVOER

No. 778

24 August 2007

THE SOUTH AFRICAN NATIONAL ROADS
AGENCY LIMITED

Registration No: 98/09584/06

DECLARATION AMENDMENT OF NATIONAL ROAD R71 SECTION 2


AMENDMENT OF DECLARATION No. 1229 OF 2004


By virtue of section 40 (1)(b) of the South African National Roads Agency Limited and the National Roads Act, 1998 (Act No. 7 of 1998), I hereby amend Declaration No. 1229 of 2004 by substituting the section from Tzaneen up to Gravelotte in paragraphs (V) and (VI) of the Annexure, with the subjoined sheets 1 to 14 of Plan No.P593/06.

(National Road R71 Section 2: Tzaneen - Gravelotte)




MINISTER OF TRANSPORT

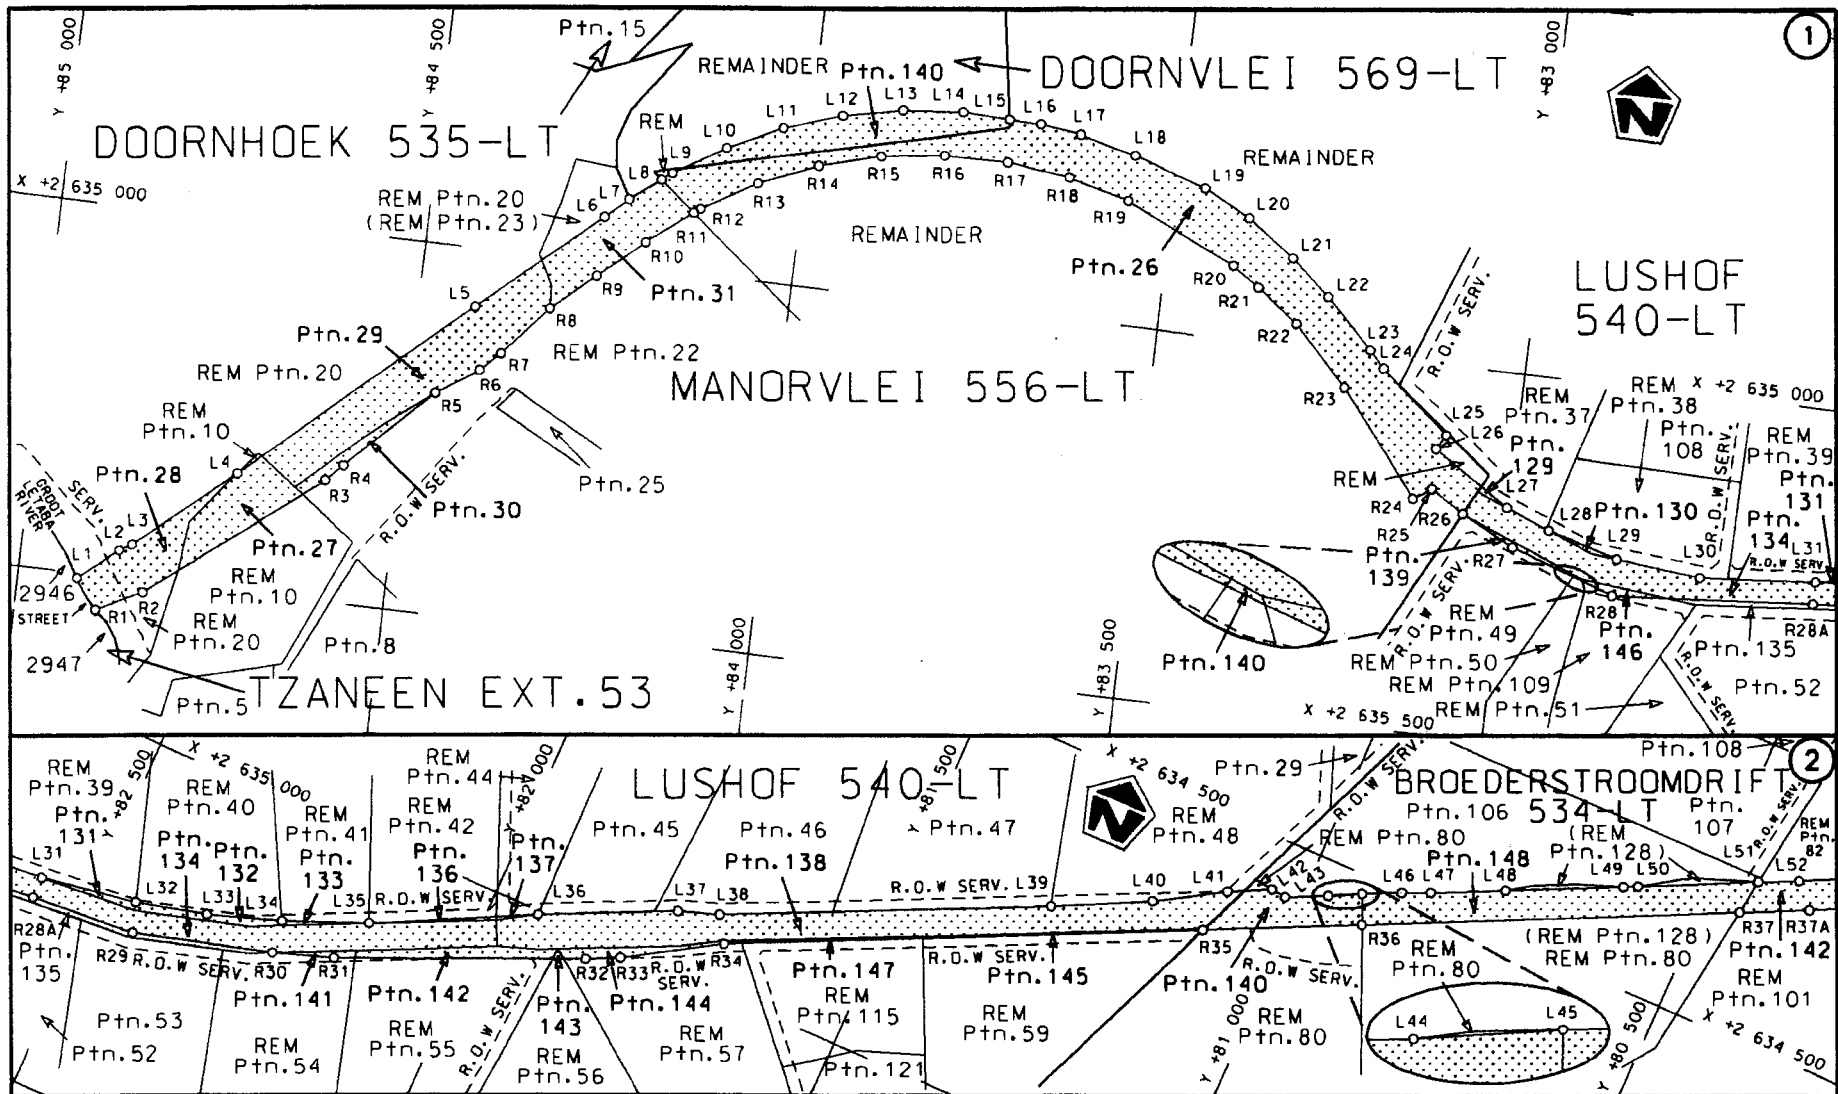

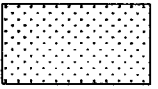
Die Suid Afrikaanse Nasionale Padagentskap Beperk The South African National Roads Agency Limited	Die figuur getoon The figure shown		steldie padreserwe voor van 'n gedeelte represents the road reserve of a portion van Nasionale Roete of National Route	R71	Seksie Section	2	Vel Sheet	1 of	14
							Plan	P593/06	

D.O.9.A

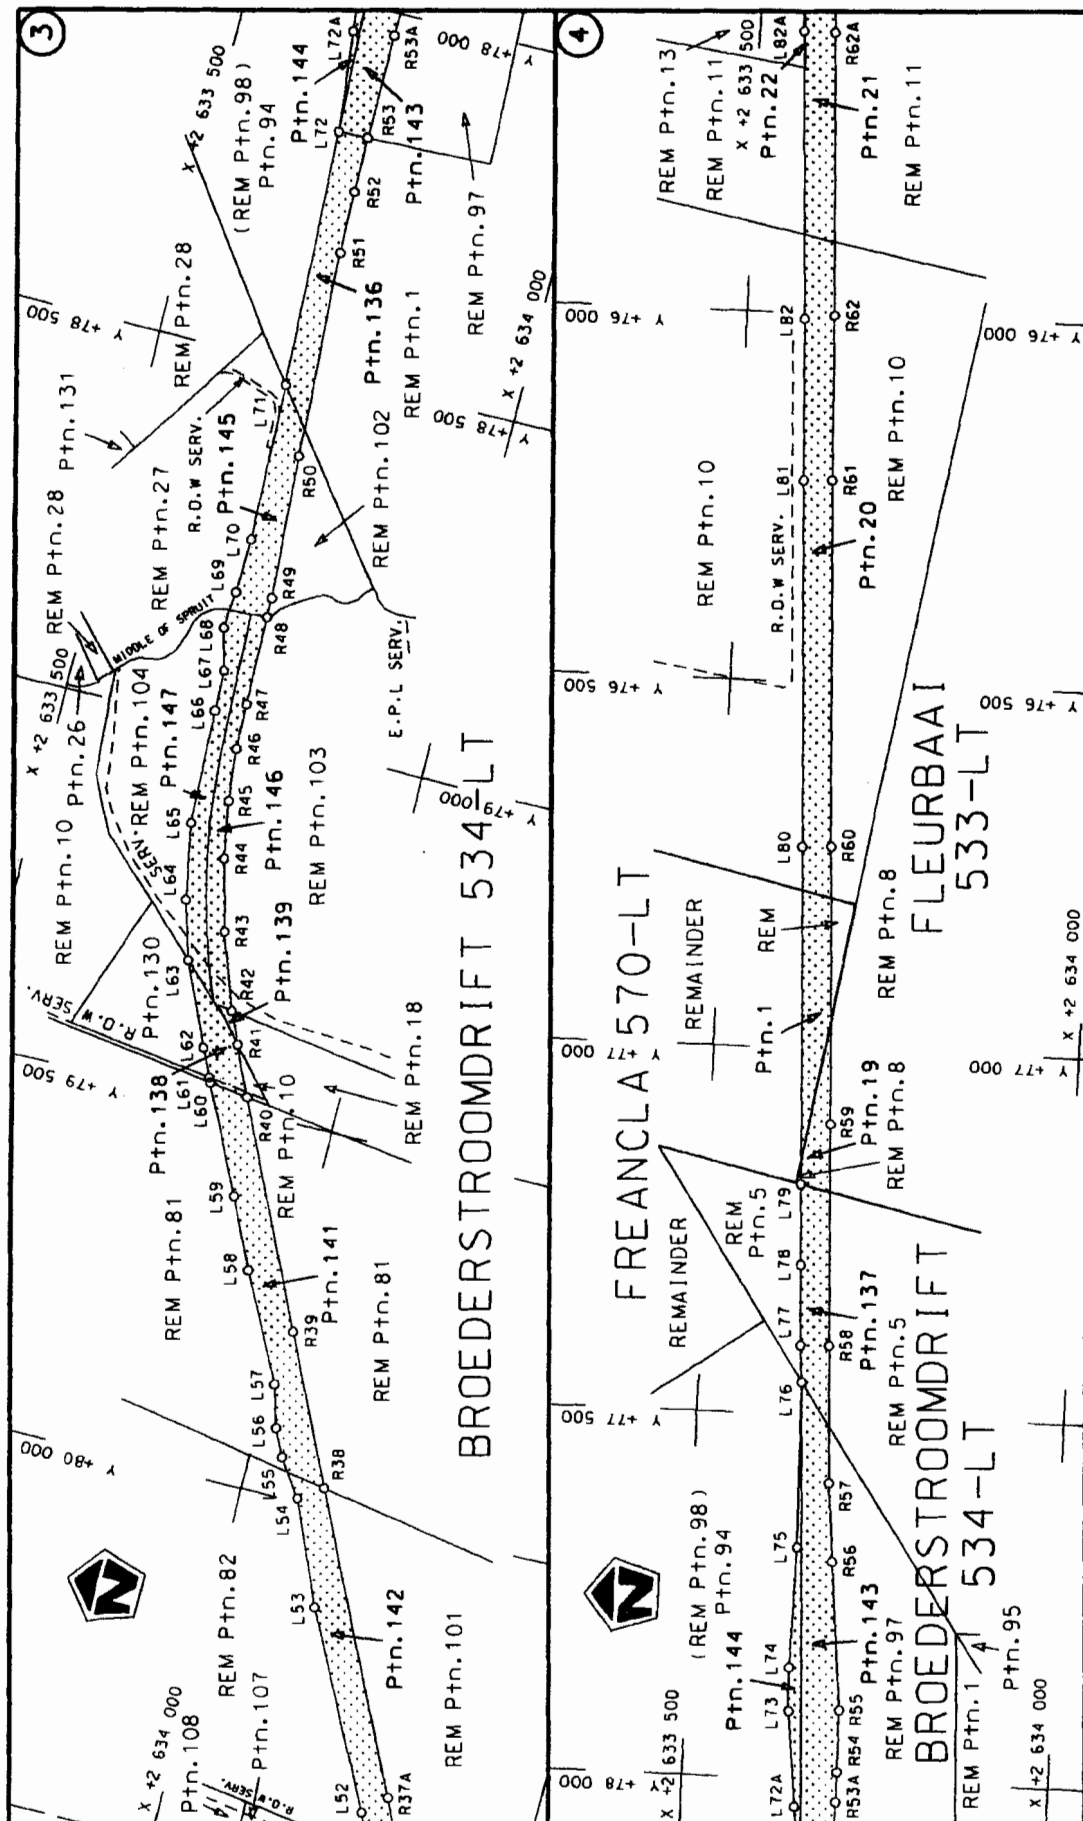

Die Suid Afrikaanse Nasionale Padagentskap Beperk The South African National Roads Agency Limited	Die figuur getoon The figure shown	steldie padreserwe voor van 'n gedeelte represents the road reserve of a portion van Nasionale Roete R71 of National Route Section	Vel Sheet 2 of 14 Plan P593/06
--	---------------------------------------	---	--------------------------------------

D.O.9.A

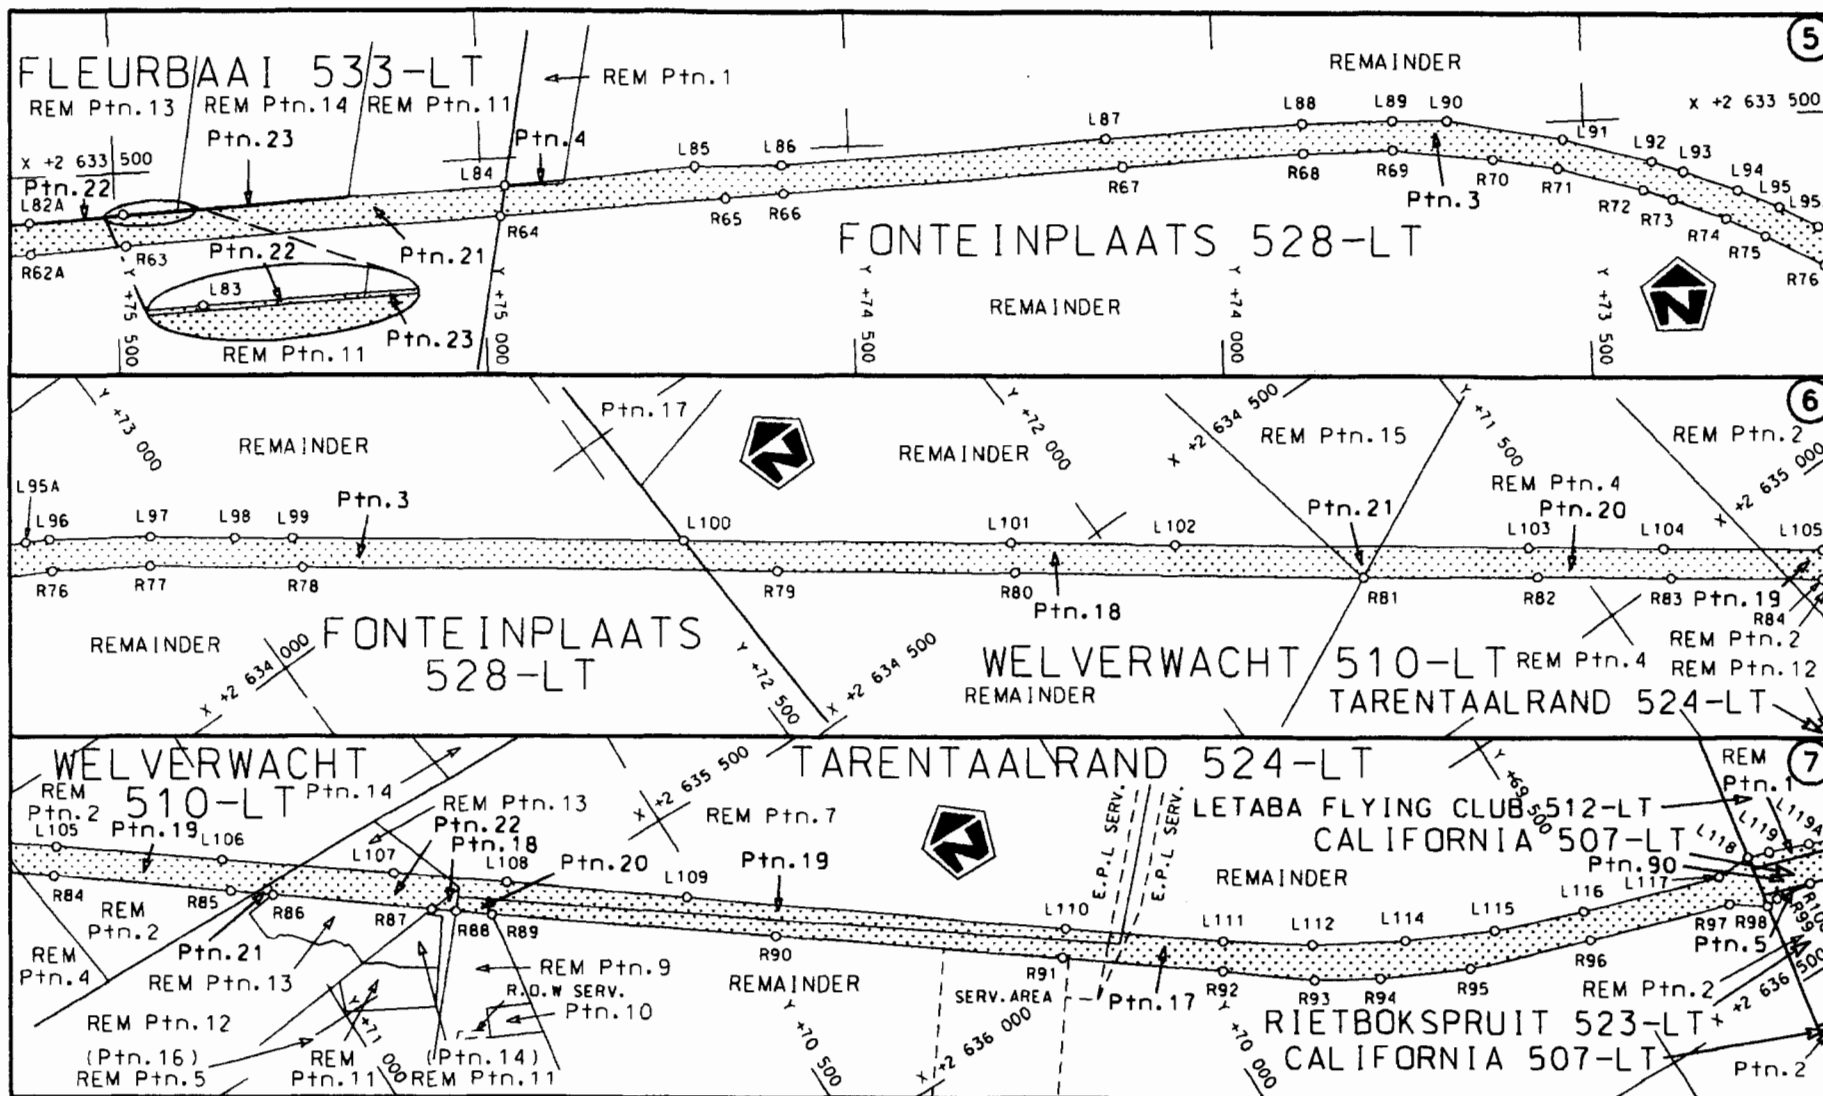

Die Suid Afrikaanse Nasionale Padagentskap Beperk
The South African National Roads Agency Limited

Die figuur getoon
The figure shown





steldie padreserwe voor van 'n gedeelte
represents the road reserve of a portion
van Nasionale Roete
of National Route

R71
Seksie
Section 2

Vel
Sheet 3 van
of 14
Plan
P593/06


D.O.9.A

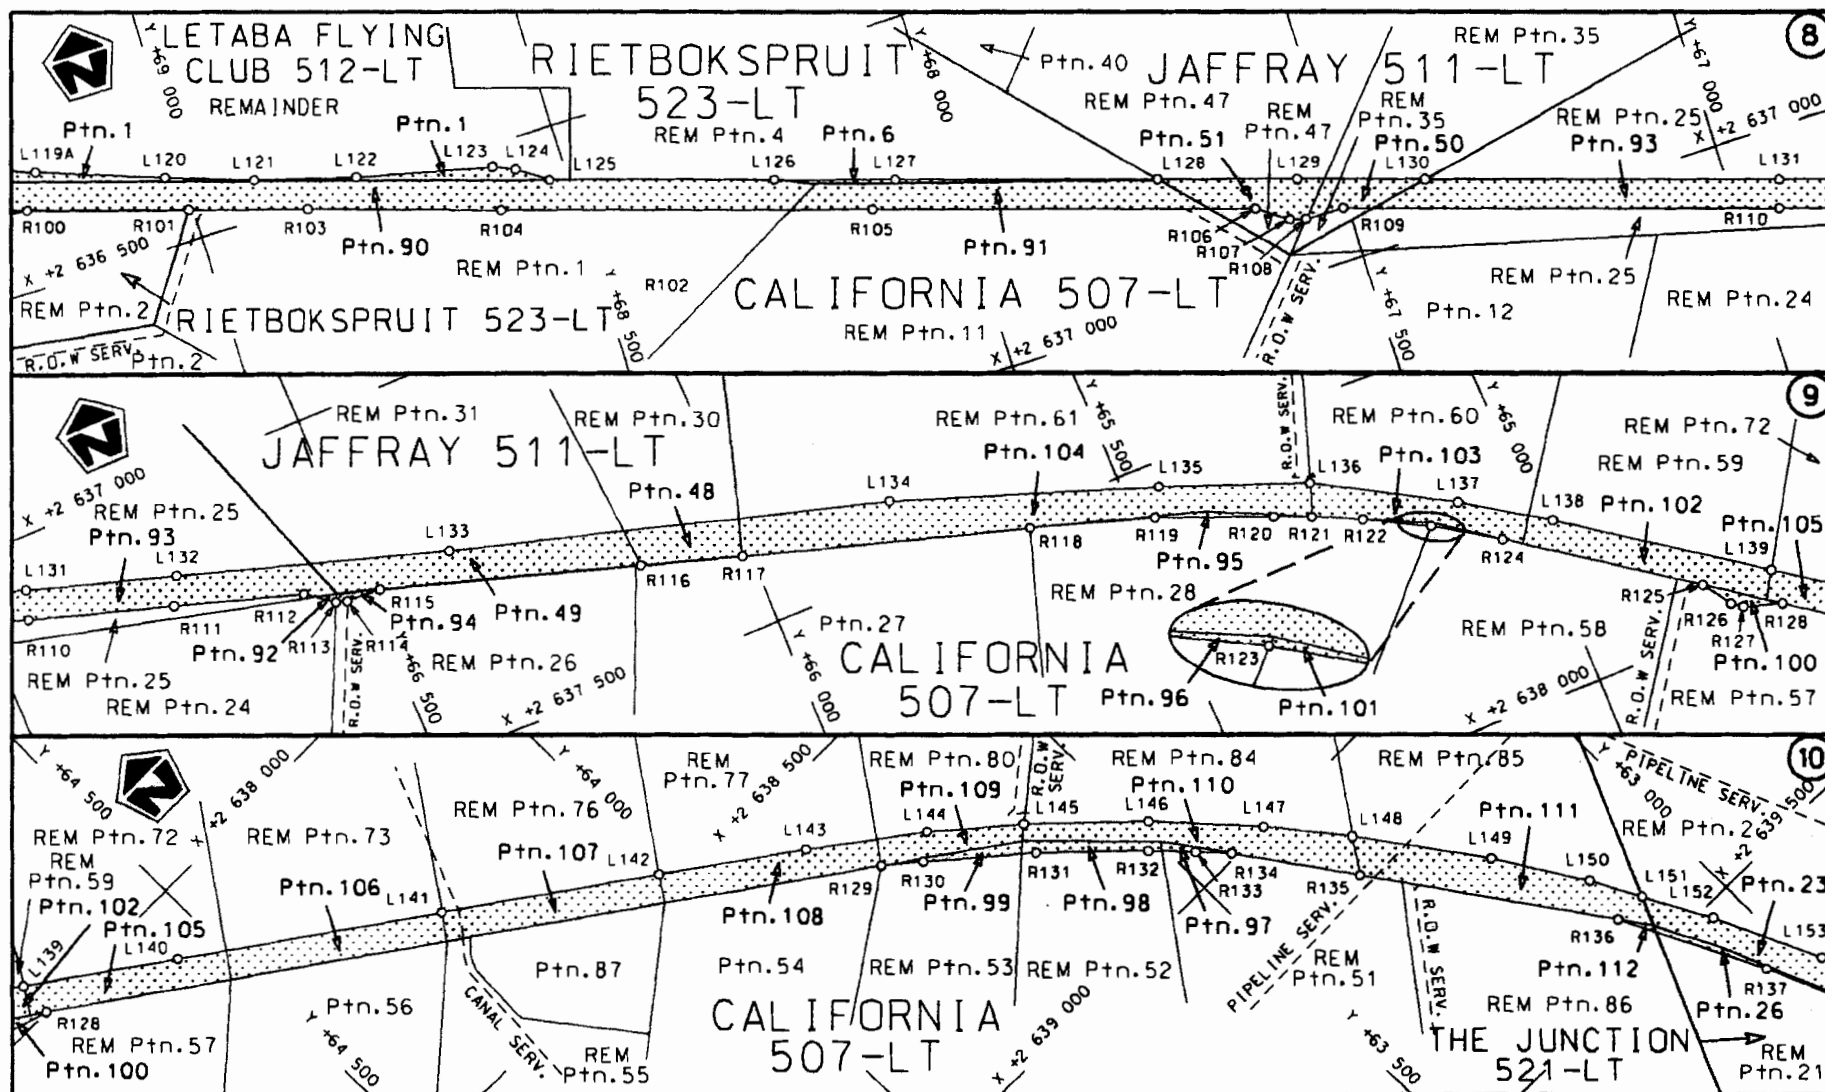

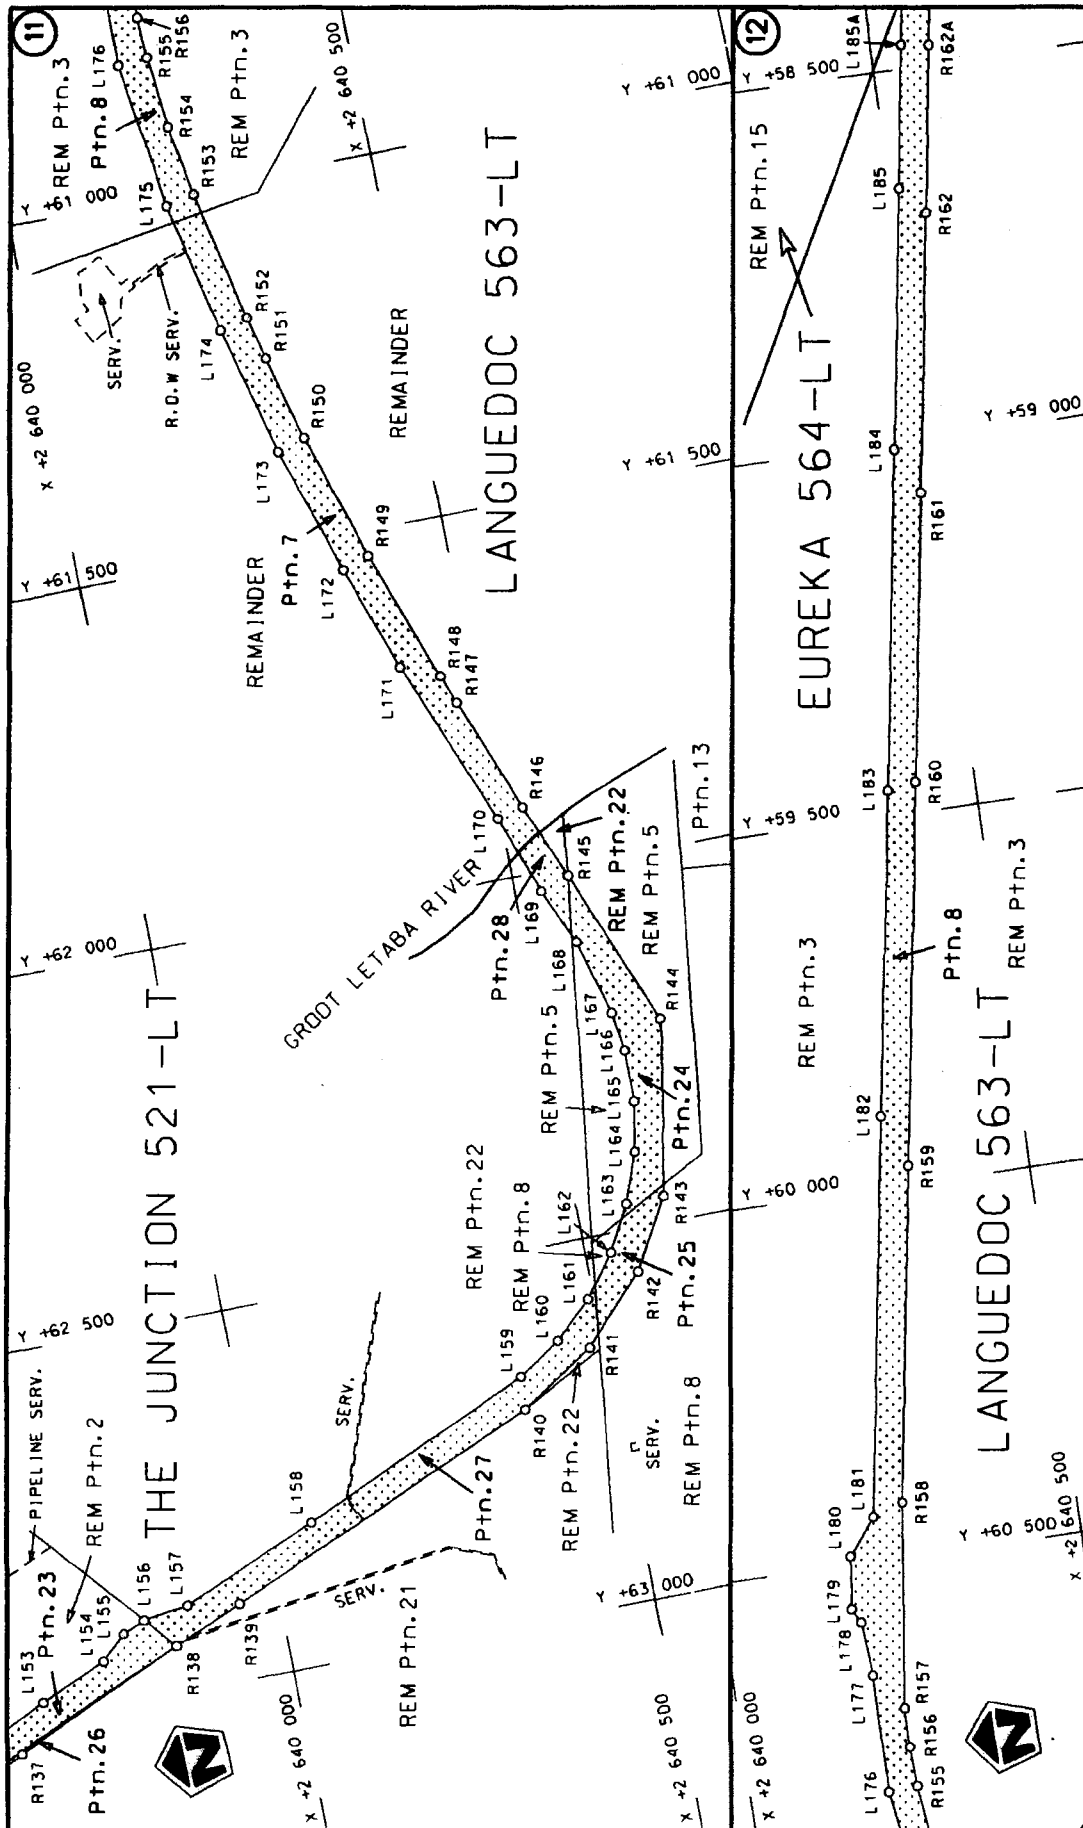


Die Suid Afrikaanse Nasionale Padagentskap Beperk The South African National Roads Agency Limited	Die figuur getoon The figure shown	stelde padreserwe voor van 'n gedeelte represents the road reserve of a portion van Nasionale Roete of National Route	Vel Sheet 5 of 14 Plan P593/06
--	---------------------------------------	--	---

D.O.9.A

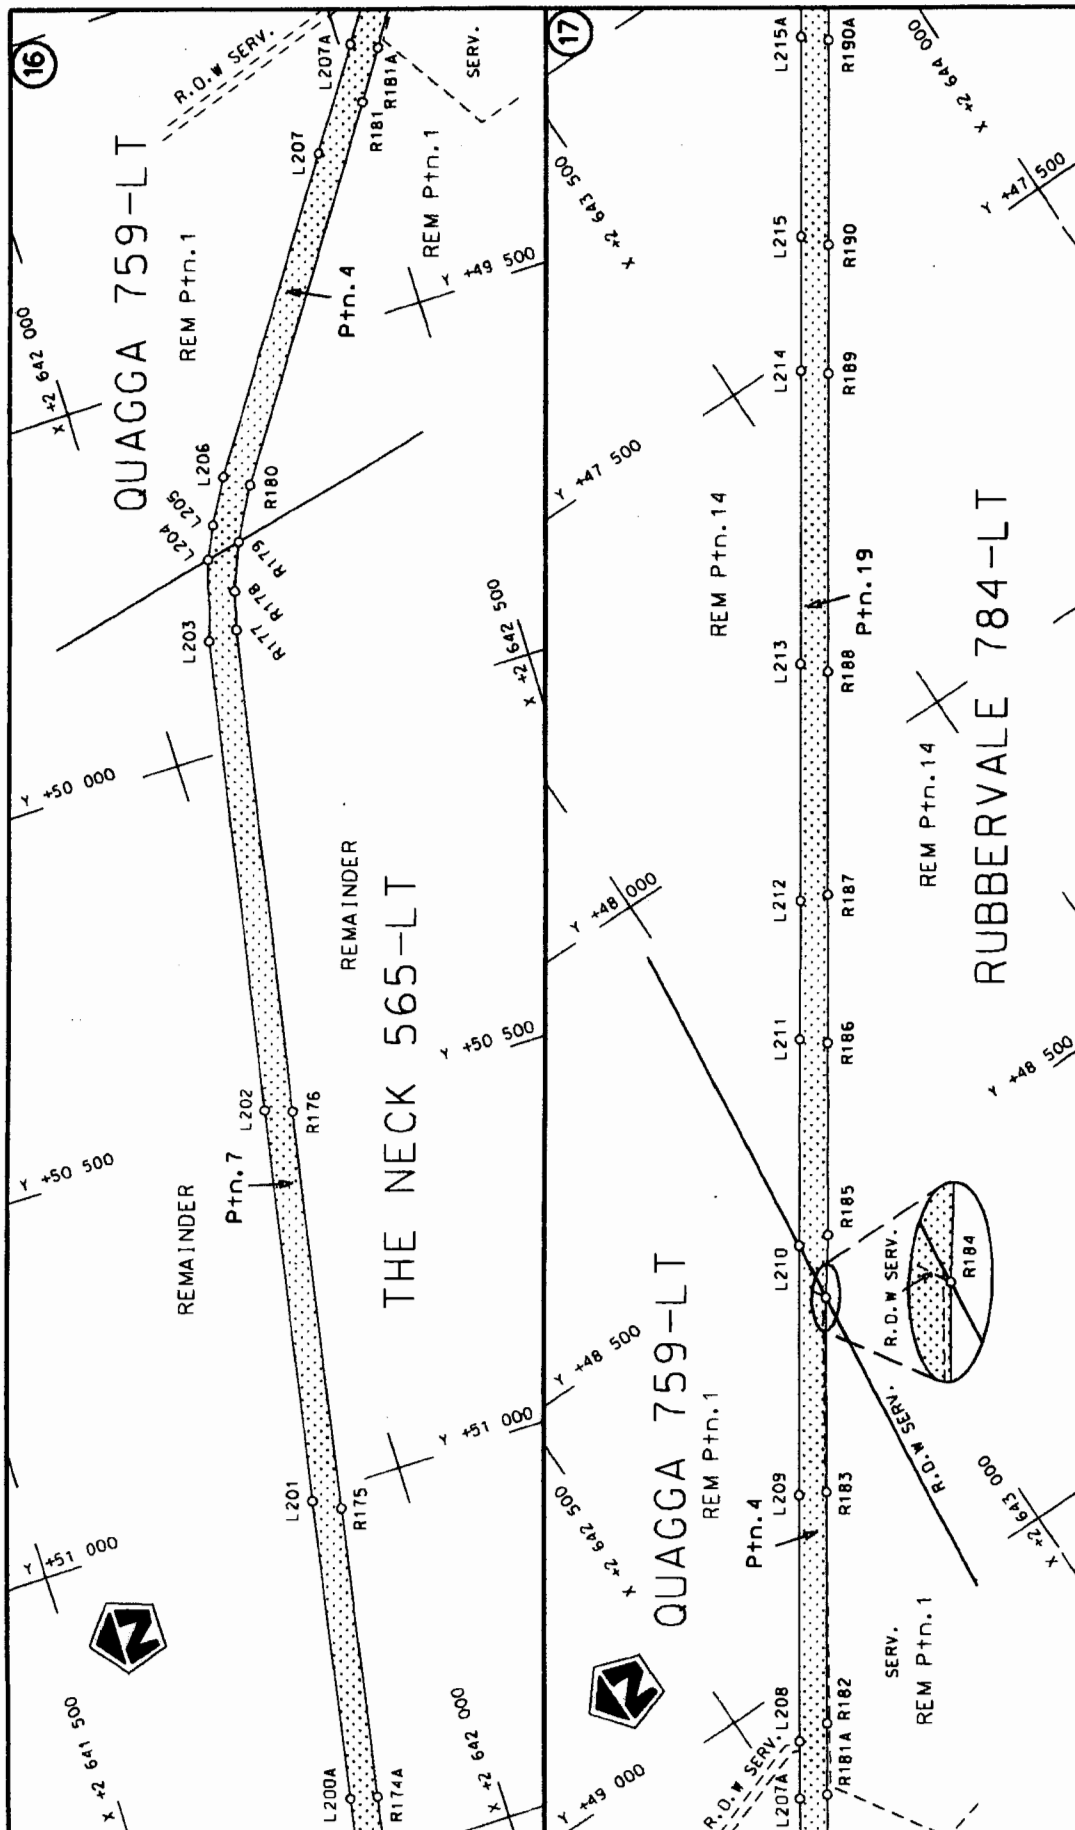



Die Suid Afrikaanse Nasionale Padagentskap Beperk The South African National Roads Agency Limited	Die figuur getoon The figure shown		steldie padreserwe voor van 'n gedeelte represents the road reserve of a portion van Nasionale Roete R71 of National Route	Vel Sheet 7 of 14 Plan P593/06
--	---------------------------------------	---	---	-----------------------------------

D.O.9.A

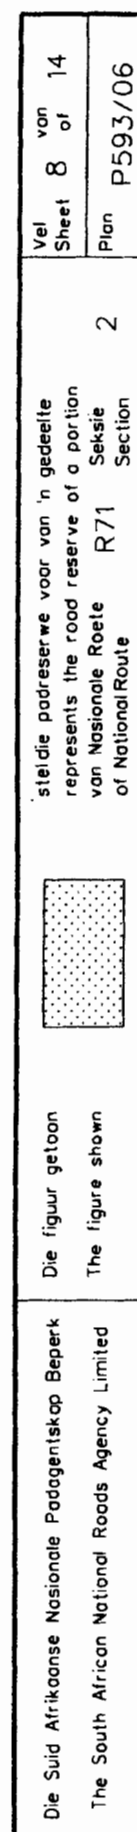

D.O.9.A

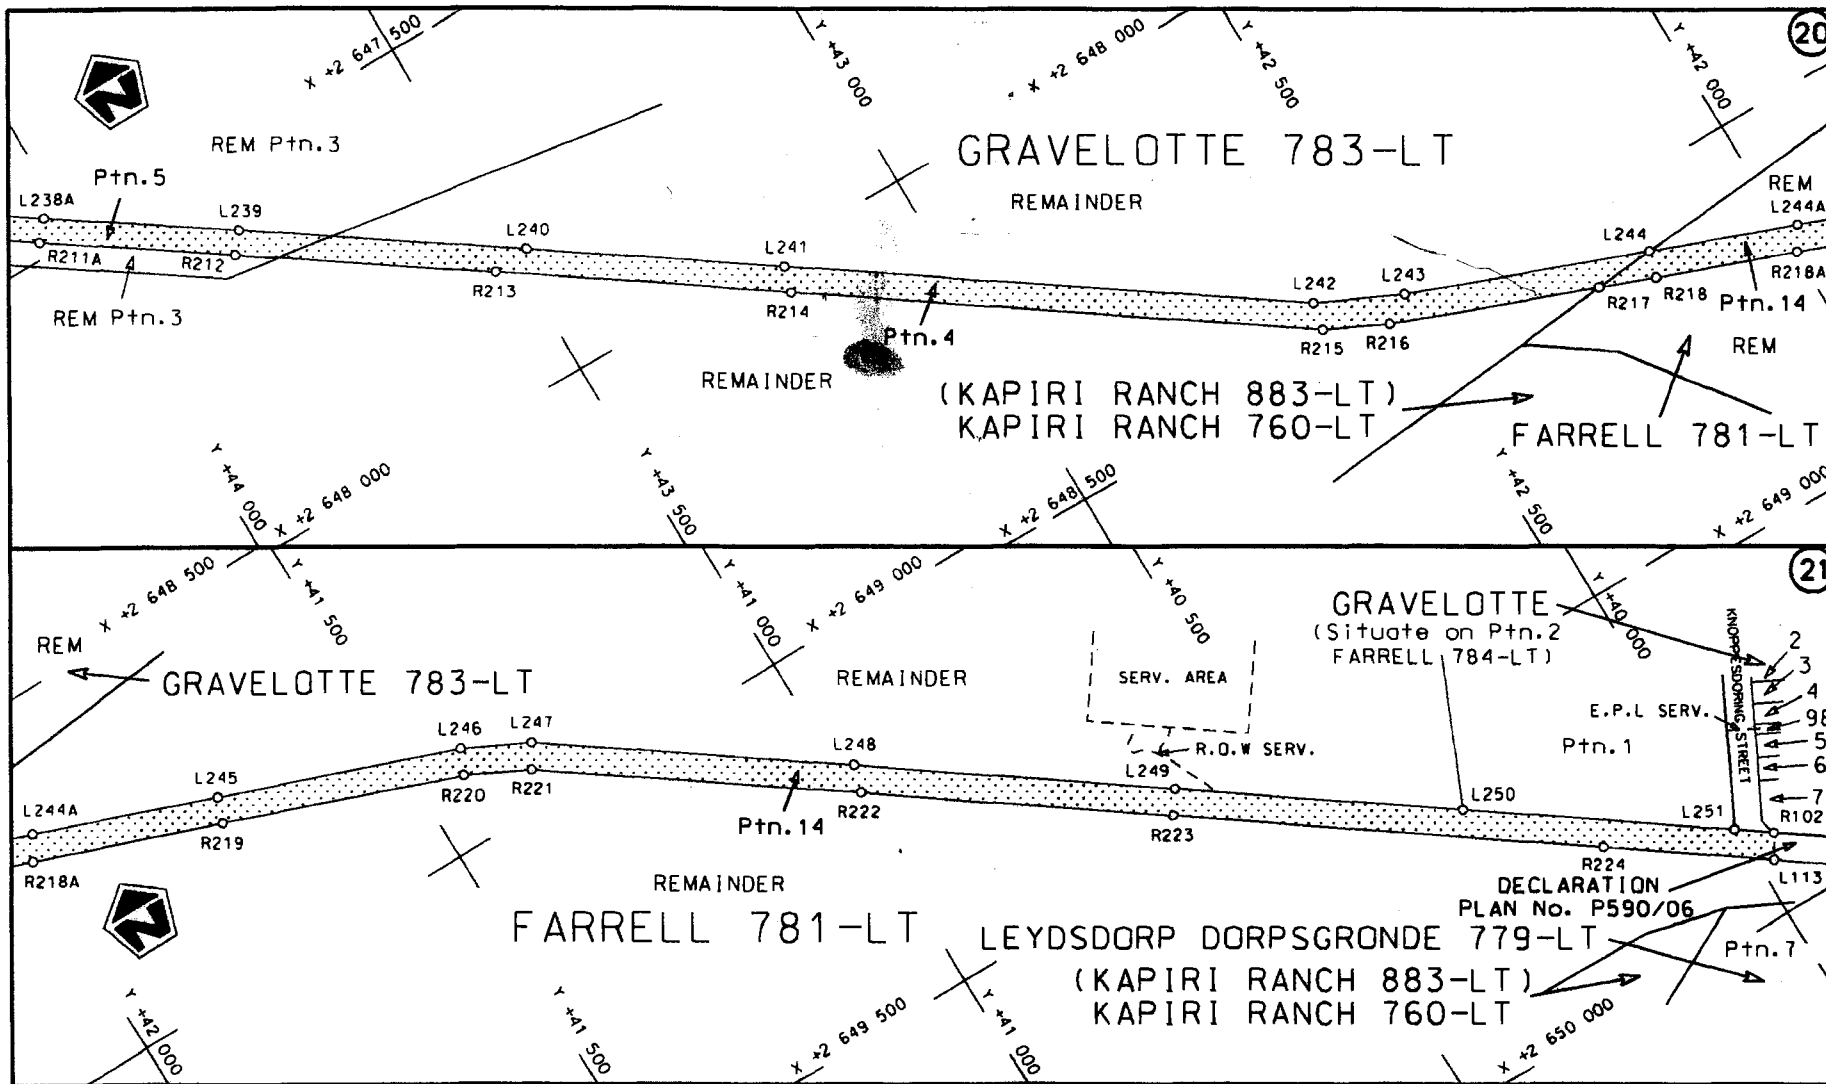

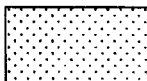Die Suid Afrikaanse Nasionale Padagentskap Beperk The South African National Roads Agency Limited	Die figuur getoon The figure shown 	steldie padreserwe voor van 'n gedeelte represents the road reserve of a portion van Nasionale Roete R71 of National Route Seksie 2	Vel Sheet 9 van 14 Plan P593/06
---	---	--	---

D.O.9.A

PADRESERWE KOÖRDINATE					/ ROAD RESERVE CO-ORDINATES				
LINKERKANT/LEFT HAND SIDE					REGTERKANT/RIGHT HAND SIDE				
	Y	X	WG	31°		Y	X		
L1	+84 919,01	+2 635 507,47			R1	+84 888,65	+2 635 546,85		
L2	+84 865,78	+2 635 464,02			R2	+84 827,06	+2 635 515,82		
L3	+84 848,74	+2 635 453,97			R3	+84 597,82	+2 635 337,58		
L4	+84 717,81	+2 635 342,77			R4	+84 575,12	+2 635 314,92		
L5	+84 422,81	+2 635 079,86			R5	+84 462,55	+2 635 202,80		
L6	+84 264,07	+2 634 938,27			R6	+84 406,52	+2 635 164,78		
L7	+84 233,71	+2 634 910,77			R7	+84 380,83	+2 635 138,90		
L8	+84 193,35	+2 634 879,69			R8	+84 321,93	+2 635 070,41		
L9	+84 179,86	+2 634 869,39			R9	+84 264,54	+2 635 018,88		
L10	+84 110,41	+2 634 826,10			R10	+84 204,38	+2 634 965,30		
L11	+84 036,31	+2 634 790,97			R11	+84 144,33	+2 634 918,52		
L12	+83 958,85	+2 634 764,40			R12	+84 135,97	+2 634 912,03		
L13	+83 878,69	+2 634 746,82			R13	+84 061,88	+2 634 868,47		
L14	+83 797,30	+2 634 738,49			R14	+83 982,83	+2 634 834,75		
L15	+83 732,99	+2 634 740,92			R15	+83 900,46	+2 634 811,33		
L16	+83 689,99	+2 634 742,55			R16	+83 815,33	+2 634 799,50		
L17	+83 634,04	+2 634 749,61			R17	+83 728,85	+2 634 798,28		
L18	+83 557,34	+2 634 768,76			R18	+83 642,98	+2 634 808,58		
L19	+83 457,95	+2 634 801,29			R19	+83 559,88	+2 634 830,02		
L20	+83 394,81	+2 634 833,83			R20	+83 408,36	+2 634 900,77		
L21	+83 329,59	+2 634 881,08			R21	+83 371,07	+2 634 926,36		
L22	+83 276,05	+2 634 927,30			R22	+83 314,50	+2 634 969,26		
L23	+83 210,69	+2 634 993,08			R23	+83 239,69	+2 635 047,97		
L24	+83 189,40	+2 635 015,49			R24	+83 129,71	+2 635 185,43		
L25	+83 094,87	+2 635 095,61			R25	+83 105,56	+2 635 169,48		
L26	+83 106,52	+2 635 115,76			R26	+83 060,26	+2 635 197,72		
L27	+83 002,50	+2 635 182,13			R27	+82 989,07	+2 635 234,48		
L28	+82 943,17	+2 635 205,80			R28	+82 847,36	+2 635 282,44		
L29	+82 847,12	+2 635 233,33			R29	+82 431,32	+2 635 249,68		
L30	+82 732,31	+2 635 244,39			R30	+82 247,09	+2 635 197,81		
L31	+82 575,99	+2 635 232,08			R31	+82 166,33	+2 635 169,99		
L32	+82 443,82	+2 635 210,65			R32	+81 853,69	+2 635 033,14		
L33	+82 348,74	+2 635 186,56			R33	+81 811,38	+2 635 012,42		
L34	+82 252,32	+2 635 153,32			R34	+81 690,22	+2 634 937,57		
L35	+82 141,17	+2 635 107,81			R35	+81 103,88	+2 634 656,41		
L36	+81 935,98	+2 635 004,10			R36	+80 910,26	+2 634 562,62		
L37	+81 765,33	+2 634 923,09			R37	+80 450,35	+2 634 339,83		
L38	+81 711,65	+2 634 903,87			R38	+79 972,38	+2 634 109,71		
L39	+81 304,98	+2 634 710,79			R39	+79 774,92	+2 634 015,69		
L40	+81 181,50	+2 634 648,43			R40	+79 480,80	+2 633 875,14		
L41	+81 094,60	+2 634 595,58			R41	+79 413,61	+2 633 844,58		
L42	+81 041,16	+2 634 568,39			R42	+79 371,35	+2 633 825,40		
L43	+81 021,18	+2 634 570,75			R43	+79 270,37	+2 633 789,17		
L44	+80 968,14	+2 634 545,59			R44	+79 173,67	+2 633 763,74		
L45	+80 926,86	+2 634 523,99			R45	+79 095,05	+2 633 750,39		
L46	+80 878,04	+2 634 501,16			R46	+79 023,43	+2 633 743,53		
L47	+80 842,13	+2 634 485,08			R47	+78 960,92	+2 633 740,97		
L48	+80 752,05	+2 634 441,74			R48	+78 840,09	+2 633 739,54		
L49	+80 608,07	+2 634 372,32			R49	+78 813,77	+2 633 739,21		
L50	+80 590,09	+2 634 363,91			R50	+78 616,84	+2 633 727,60		
L51	+80 443,52	+2 634 292,14			R51	+78 336,47	+2 633 713,74		
					Vel 10 Van 14 P593/06 Sheet of				

PADRESERWE KOÖRDINATE					/ ROAD RESERVE CO-ORDINATES				
LINKERKANT/LEFT HAND SIDE					REGTERKANT/RIGHT HAND SIDE				
	Y	X	WG	31°		Y	X		
L52	+80 393,31	+2 634 269,05			R52	+78 251,12	+2 633 712,43		
L53	+80 133,84	+2 634 137,23			R53	+78 175,37	+2 633 712,03		
L54	+79 995,00	+2 634 077,51			R54	+77 988,94	+2 633 712,80		
L55	+79 945,40	+2 634 043,20			R55	+77 902,70	+2 633 712,37		
L56	+79 908,84	+2 634 025,46			R56	+77 700,84	+2 633 694,28		
L57	+79 850,88	+2 634 008,68			R57	+77 592,70	+2 633 685,39		
L58	+79 708,78	+2 633 935,36			R58	+77 404,88	+2 633 677,38		
L59	+79 616,78	+2 633 891,85			R59	+77 103,40	+2 633 665,32		
L60	+79 473,53	+2 633 822,02			R60	+76 724,54	+2 633 649,21		
L61	+79 466,82	+2 633 818,75			R61	+76 225,35	+2 633 627,88		
L62	+79 429,52	+2 633 800,52			R62	+76 001,87	+2 633 620,30		
L63	+79 319,45	+2 633 750,82			R63	+75 485,91	+2 633 597,94		
L64	+79 241,03	+2 633 727,23			R64	+74 974,60	+2 633 576,73		
L65	+79 137,06	+2 633 708,32			R65	+74 668,06	+2 633 563,81		
L66	+78 979,86	+2 633 701,86			R66	+74 588,88	+2 633 560,43		
L67	+78 924,76	+2 633 699,90			R67	+74 126,54	+2 633 541,29		
L68	+78 868,38	+2 633 684,82			R68	+73 880,97	+2 633 531,08		
L69	+78 817,99	+2 633 689,58			R69	+73 760,09	+2 633 531,64		
L70	+78 743,99	+2 633 692,58			R70	+73 624,49	+2 633 548,49		
L71	+78 527,74	+2 633 685,07			R71	+73 537,03	+2 633 564,12		
L72	+78 177,03	+2 633 671,00			R72	+73 421,83	+2 633 596,58		
L73	+77 906,53	+2 633 642,90			R73	+73 383,04	+2 633 610,33		
L74	+77 847,00	+2 633 641,02			R74	+73 312,24	+2 633 638,86		
L75	+77 682,84	+2 633 644,90			R75	+73 259,64	+2 633 664,57		
L76	+77 455,99	+2 633 642,01			R76	+73 180,33	+2 633 706,51		
L77	+77 405,80	+2 633 637,77			R77	+73 068,70	+2 633 780,04		
L78	+77 296,14	+2 633 633,67			R78	+72 900,71	+2 633 904,06		
L79	+77 186,94	+2 633 628,75			R79	+72 381,61	+2 634 286,84		
L80	+76 726,19	+2 633 609,53			R80	+72 121,38	+2 634 478,87		
L81	+76 227,16	+2 633 588,67			R81	+71 742,73	+2 634 761,29		
L82	+76 007,74	+2 633 579,67			R82	+71 551,38	+2 634 899,59		
L83	+75 487,94	+2 633 555,15			R83	+71 405,70	+2 635 006,33		
L84	+74 967,03	+2 633 536,45			R84	+71 240,23	+2 635 128,45		
L85	+74 708,85	+2 633 520,67			R85	+71 046,37	+2 635 273,28		
L86	+74 590,05	+2 633 522,57			R86	+71 000,14	+2 635 308,25		
L87	+74 148,30	+2 633 502,45			R87	+70 826,13	+2 635 439,49		
L88	+73 880,70	+2 633 491,48			R88	+70 800,07	+2 635 459,15		
L89	+73 759,14	+2 633 492,19			R89	+70 760,86	+2 635 488,74		
L90	+73 685,10	+2 633 494,56			R90	+70 448,08	+2 635 715,92		
L91	+73 528,72	+2 633 524,93			R91	+70 131,45	+2 635 946,16		
L92	+73 409,09	+2 633 558,60			R92	+69 955,94	+2 636 075,72		
L93	+73 367,29	+2 633 573,50			R93	+69 856,57	+2 636 150,98		
L94	+73 294,80	+2 633 601,84			R94	+69 780,27	+2 636 196,47		
L95	+73 238,62	+2 633 626,05			R95	+69 669,66	+2 636 248,69		
L96	+73 158,31	+2 633 669,68			R96	+69 510,38	+2 636 302,01		
L97	+73 045,17	+2 633 747,90			R97	+69 324,41	+2 636 360,15		
L98	+72 952,70	+2 633 816,14			R98	+69 282,32	+2 636 389,88		
L99	+72 889,09	+2 633 862,95			R99	+69 265,80	+2 636 387,40		
L100	+72 461,24	+2 634 178,82			R100	+69 216,75	+2 636 393,02		
L101	+72 102,48	+2 634 443,05			R101	+69 005,42	+2 636 458,87		
L102	+71 923,37	+2 634 575,24			R103	+68 849,89	+2 636 506,87		
					Vel 11 Van 14 P593/06 Sheet of				

PADRESERWE KOÖRDINATE					/ ROAD RESERVE CO-ORDINATES				
LINKERKANT/LEFT HAND SIDE					REGTERKANT/RIGHT HAND SIDE				
	Y		X	WG 31°		Y		X	
L103	+71 537,86	+2	634 859,54		R104	+68 598,27	+2	636 587,78	
L104	+71 389,99	+2	634 968,39		R105	+68 117,19	+2	636 738,60	
L105	+71 216,51	+2	635 096,33		R106	+67 620,39	+2	636 894,42	
L106	+71 033,80	+2	635 231,29		R107	+67 580,83	+2	636 922,44	
L107	+70 844,47	+2	635 370,93		R108	+67 559,27	+2	636 928,59	
L108	+70 720,92	+2	635 461,98		R109	+67 506,17	+2	636 929,58	
L109	+70 523,02	+2	635 608,23		R110	+66 943,18	+2	637 106,70	
L110	+70 107,23	+2	635 914,70		R111	+66 752,44	+2	637 166,35	
L111	+69 934,69	+2	636 042,11		R112	+66 582,64	+2	637 219,60	
L112	+69 834,56	+2	636 109,62		R113	+66 545,87	+2	637 246,72	
L114	+69 724,93	+2	636 171,56		R114	+66 531,02	+2	637 251,35	
L115	+69 614,01	+2	636 222,34		R115	+66 483,51	+2	637 254,75	
L116	+69 497,52	+2	636 264,24		R116	+66 143,96	+2	637 360,79	
L117	+69 317,33	+2	636 320,61		R117	+66 011,36	+2	637 401,89	
L118	+69 270,35	+2	636 218,87		R118	+65 634,91	+2	637 516,87	
L119	+69 242,07	+2	636 328,15		R119	+65 472,68	+2	637 568,86	
L120	+69 023,75	+2	636 408,15		R120	+65 323,81	+2	637 628,82	
L121	+68 908,59	+2	636 447,86		R121	+65 276,11	+2	637 648,90	
L122	+68 773,14	+2	636 486,85		R122	+65 213,23	+2	637 678,95	
L123	+68 591,93	+2	636 529,12		R123	+65 131,55	+2	637 722,59	
L124	+68 563,57	+2	636 541,01		R124	+65 049,28	+2	637 775,37	
L125	+68 523,97	+2	636 569,73		R125	+64 821,22	+2	637 936,64	
L126	+68 231,36	+2	636 661,11		R126	+64 795,85	+2	637 973,85	
L127	+68 075,28	+2	636 709,87		R127	+64 781,92	+2	637 983,49	
L128	+67 734,45	+2	636 816,78		R128	+64 731,24	+2	638 000,24	
L129	+67 554,40	+2	636 872,96		R129	+63 788,94	+2	638 666,49	
L130	+67 388,73	+2	636 925,09		R130	+63 744,75	+2	638 703,56	
L131	+66 931,27	+2	637 069,05		R131	+63 627,24	+2	638 804,44	
L132	+66 734,32	+2	637 130,37		R132	+63 517,68	+2	638 910,59	
L133	+66 377,14	+2	637 242,62		R133	+63 473,58	+2	638 956,95	
L134	+65 798,51	+2	637 409,86		R134	+63 440,61	+2	638 992,87	
L135	+65 452,35	+2	637 532,12		R135	+63 338,75	+2	639 137,24	
L136	+65 261,20	+2	637 605,62		R136	+63 133,91	+2	639 427,35	
L137	+65 085,52	+2	637 706,56		R137	+63 039,50	+2	639 616,33	
L138	+64 976,25	+2	637 777,78		R138	+62 936,16	+2	639 852,58	
L139	+64 728,29	+2	637 952,97		R139	+62 896,08	+2	639 945,98	
L140	+64 554,12	+2	638 077,13		R140	+62 712,20	+2	640 379,17	
L141	+64 255,34	+2	638 288,16		R141	+62 646,20	+2	640 481,77	
L142	+64 010,78	+2	638 461,26		R142	+62 557,79	+2	640 564,86	
L143	+63 844,46	+2	638 578,30		R143	+62 465,01	+2	640 618,41	
L144	+63 711,96	+2	638 678,43		R144	+62 225,93	+2	640 659,91	
L145	+63 611,03	+2	638 765,09		R145	+62 011,41	+2	640 574,99	
L146	+63 489,43	+2	638 882,30		R146	+61 909,10	+2	640 533,87	
L147	+63 384,45	+2	638 997,94		R147	+61 751,15	+2	640 472,49	
L148	+63 307,91	+2	639 093,02		R148	+61 711,36	+2	640 457,10	
L149	+63 196,79	+2	639 246,69		R149	+61 533,09	+2	640 392,29	
L150	+63 124,47	+2	639 362,82		R150	+61 359,20	+2	640 338,31	
L151	+63 089,25	+2	639 428,22		R151	+61 242,98	+2	640 307,57	
L152	+63 041,45	+2	639 516,96		R152	+61 183,92	+2	640 292,15	
L153	+62 975,92	+2	639 659,36		R153	+61 007,16	+2	640 254,96	
L154	+62 937,11	+2	639 751,75		R154	+60 910,96	+2	640 238,57	
					Vel 12 Van 14 Sheet of P593/06				

PADRESERWE KOÖRDINATE					/ ROAD RESERVE CO-ORDINATES				
LINKERKANT/LEFT HAND SIDE					REGTERKANT/RIGHT HAND SIDE				
	Y	X	WG	31°		Y	X		
L155	+62 906,14	+2 639 785,18			R155	+60 812,02	+2 640 227,87		
L156	+62 892,99	+2 639 815,72			R156	+60 756,99	+2 640 226,06		
L157	+62 884,46	+2 639 877,10			R157	+60 703,83	+2 640 227,14		
L158	+62 805,91	+2 640 063,39			R158	+60 425,52	+2 640 264,51		
L159	+62 667,52	+2 640 382,69			R159	+59 974,21	+2 640 337,14		
L160	+62 628,61	+2 640 441,31			R160	+59 458,56	+2 640 419,99		
L161	+62 581,10	+2 640 492,03			R161	+59 071,74	+2 640 482,20		
L162	+62 525,44	+2 640 534,29			R162	+58 698,00	+2 640 542,00		
L163	+62 464,91	+2 640 567,63			R163	+57 843,77	+2 640 679,98		
L164	+62 398,23	+2 640 591,24			R164	+57 339,75	+2 640 768,26		
L165	+62 329,58	+2 640 603,59			R165	+56 744,49	+2 640 871,74		
L166	+62 259,47	+2 640 604,57			R166	+56 404,40	+2 640 931,18		
L167	+62 206,15	+2 640 597,79			R167	+56 279,38	+2 640 953,29		
L168	+62 102,34	+2 640 569,18			R168	+55 745,69	+2 641 046,25		
L169	+62 025,15	+2 640 535,58			R169	+55 431,62	+2 641 102,95		
L170	+61 917,88	+2 640 497,22			R170	+54 860,33	+2 641 206,01		
L171	+61 689,90	+2 640 406,21			R171	+54 593,42	+2 641 255,90		
L172	+61 545,31	+2 640 354,98			R172	+53 148,92	+2 641 517,46		
L173	+61 370,28	+2 640 300,04			R173	+52 512,22	+2 641 632,39		
L174	+61 194,05	+2 640 254,44			R174	+51 956,48	+2 641 735,75		
L175	+61 015,18	+2 640 215,98			R175	+51 028,47	+2 641 908,93		
L176	+60 814,79	+2 640 188,07			R176	+50 495,04	+2 642 008,26		
L177	+60 653,66	+2 640 190,70			R177	+49 847,24	+2 642 130,52		
L178	+60 579,60	+2 640 185,16			R178	+49 797,20	+2 642 144,48		
L179	+60 559,61	+2 640 174,36			R179	+49 734,88	+2 642 169,61		
L180	+60 489,39	+2 640 184,29			R180	+49 665,23	+2 642 207,65		
L181	+60 439,35	+2 640 222,80			R181	+49 216,74	+2 642 507,37		
L182	+59 902,04	+2 640 309,39			R182	+49 071,23	+2 642 604,74		
L183	+59 464,88	+2 640 380,65			R183	+48 808,95	+2 642 779,57		
L184	+59 008,56	+2 640 454,25			R184	+48 588,87	+2 642 926,08		
L185	+58 659,97	+2 640 510,56			R185	+48 519,59	+2 642 975,06		
L186	+58 166,90	+2 640 589,68			R186	+48 301,09	+2 643 119,30		
L187	+57 836,28	+2 640 643,66			R187	+48 134,61	+2 643 230,82		
L188	+57 381,58	+2 640 722,79			R188	+47 882,78	+2 643 399,24		
L189	+56 751,46	+2 640 832,81			R189	+47 547,19	+2 643 623,61		
L190	+56 404,36	+2 640 893,00			R190	+47 402,26	+2 643 720,53		
L191	+55 740,40	+2 641 009,48			R191	+47 088,49	+2 643 930,07		
L192	+55 416,91	+2 641 067,52			R192	+46 639,48	+2 644 230,98		
L193	+54 840,11	+2 641 171,58			R193	+46 237,18	+2 644 500,07		
L194	+54 337,11	+2 641 262,73			R194	+45 817,32	+2 644 780,28		
L195	+54 047,71	+2 641 314,84			R195	+45 736,16	+2 644 833,93		
L196	+53 702,04	+2 641 377,79			R196	+45 675,48	+2 644 885,18		
L197	+53 148,31	+2 641 479,23			R197	+45 587,77	+2 645 009,95		
L198	+52 975,33	+2 641 508,72			R198	+45 546,00	+2 645 138,02		
L199	+52 524,97	+2 641 592,29			R199	+45 542,87	+2 645 229,12		
L200	+51 971,09	+2 641 695,12			R200	+45 539,80	+2 645 287,22		
L201	+51 007,68	+2 641 875,15			R201	+45 530,63	+2 645 600,58		
L202	+50 482,19	+2 641 973,20			R202	+45 507,81	+2 646 194,31		
L203	+49 851,13	+2 642 090,72			R203	+45 501,49	+2 646 290,60		
L204	+49 745,89	+2 642 122,96			R204	+45 459,78	+2 646 396,47		
L205	+49 702,54	+2 642 143,46			R205	+45 412,97	+2 646 485,69		
					Vel 13 Van 14 Sheet of P593/06				

PADRESERWE KOÖRDINATE				/	ROAD RESERVE CO-ORDINATES			
LINKERKANT/LEFT HAND SIDE					REGTERKANT/RIGHT HAND SIDE			
	Y	X	WG 31°		Y	X		
L206	+49 643,80	+2 642 176,53		R206	+45 364,52	+2 646 549,67		
L207	+49 265,08	+2 642 429,52		R207	+45 309,01	+2 646 615,65		
L208	+49 071,01	+2 642 559,58		R208	+45 191,33	+2 646 696,25		
L209	+48 791,61	+2 642 746,42		R209	+44 857,69	+2 646 924,28		
L210	+48 509,91	+2 642 934,52		R210	+44 526,60	+2 647 151,05		
L211	+48 276,36	+2 643 090,49		R211	+44 195,15	+2 647 377,68		
L212	+48 120,54	+2 643 194,87		R212	+43 825,81	+2 647 630,55		
L213	+47 853,09	+2 643 373,90		R213	+43 533,10	+2 647 830,80		
L214	+47 523,92	+2 643 594,41		R214	+43 201,25	+2 648 057,96		
L215	+47 372,18	+2 643 695,19		R215	+42 604,56	+2 648 465,88		
L216	+47 065,37	+2 643 900,54		R216	+42 522,97	+2 648 505,47		
L217	+46 601,91	+2 644 210,26		R217	+42 253,33	+2 648 606,80		
L218	+46 219,16	+2 644 466,26		R218	+42 180,36	+2 648 634,22		
L219	+45 811,05	+2 644 738,26		R219	+41 750,75	+2 648 793,32		
L220	+45 709,41	+2 644 807,50		R220	+41 437,22	+2 648 909,23		
L221	+45 678,57	+2 644 831,93		R221	+41 354,34	+2 648 950,63		
L222	+45 655,65	+2 644 853,45		R222	+40 987,82	+2 649 208,80		
L223	+45 572,60	+2 644 964,73		R223	+40 641,46	+2 649 456,15		
L224	+45 559,03	+2 644 984,24		R224	+40 166,06	+2 649 794,52		
L225	+45 522,21	+2 645 091,89		L113	+39 977,88	+2 649 928,97		
L226	+45 512,80	+2 645 145,50						
L227	+45 506,84	+2 645 261,73						
L228	+45 505,50	+2 645 311,27						
L229	+45 495,48	+2 645 616,50						
L230	+45 473,08	+2 646 180,35						
L231	+45 465,14	+2 646 252,14						
L232	+45 429,24	+2 646 379,54						
L233	+45 381,39	+2 646 467,40						
L234	+45 336,45	+2 646 528,82						
L235	+45 159,17	+2 646 678,12						
L236	+44 832,88	+2 646 900,67						
L237	+44 503,53	+2 647 126,02						
L238	+44 177,41	+2 647 349,20						
L239	+43 804,32	+2 647 604,04						
L240	+43 481,56	+2 647 825,23						
L241	+43 191,51	+2 648 023,32						
L242	+42 597,62	+2 648 428,74						
L243	+42 485,33	+2 648 481,44						
L244	+42 170,34	+2 648 598,83						
L245	+41 738,64	+2 648 759,51						
L246	+41 422,12	+2 648 876,63						
L247	+41 335,26	+2 648 919,52						
L248	+40 976,98	+2 649 172,14						
L249	+40 620,70	+2 649 426,41						
L250	+40 302,63	+2 649 652,30						
L251	+40 002,96	+2 649 866,27						
R102	+39 959,37	+2 649 897,39						
				Vel	14	Van	14	P593/06
				Sheet		of		