
GOVERNMENT NOTICE
GOEWERMENTSKENNISGEWING

DEPARTMENT OF TRANSPORT
DEPARTEMENT VAN VERVOER

No. 265

7 March 2008

THE SOUTH AFRICAN NATIONAL ROADS
AGENCY LIMITED

Registration No: 98/09584/06


DECLARATION AMENDMENT OF NATIONAL ROAD N11 SECTION 8

AMENDMENT OF DECLARATION NO. 1322 OF 1989

By virtue of Section 40(1)(b) of The South African National Roads Agency Limited and National Roads Act, 1998 (Act No 7 of 1998) I hereby amend Declaration No. 1322 of 1989 Schedule paragraph 14, by substituting the section of the descriptive declaration from Ermelo to Hendrina, with the subjoined sheets 1 to 12 of Plan No. P625/07.

(National Road N11 Section 8: Ermelo – Hendrina)


MINISTER OF TRANSPORT

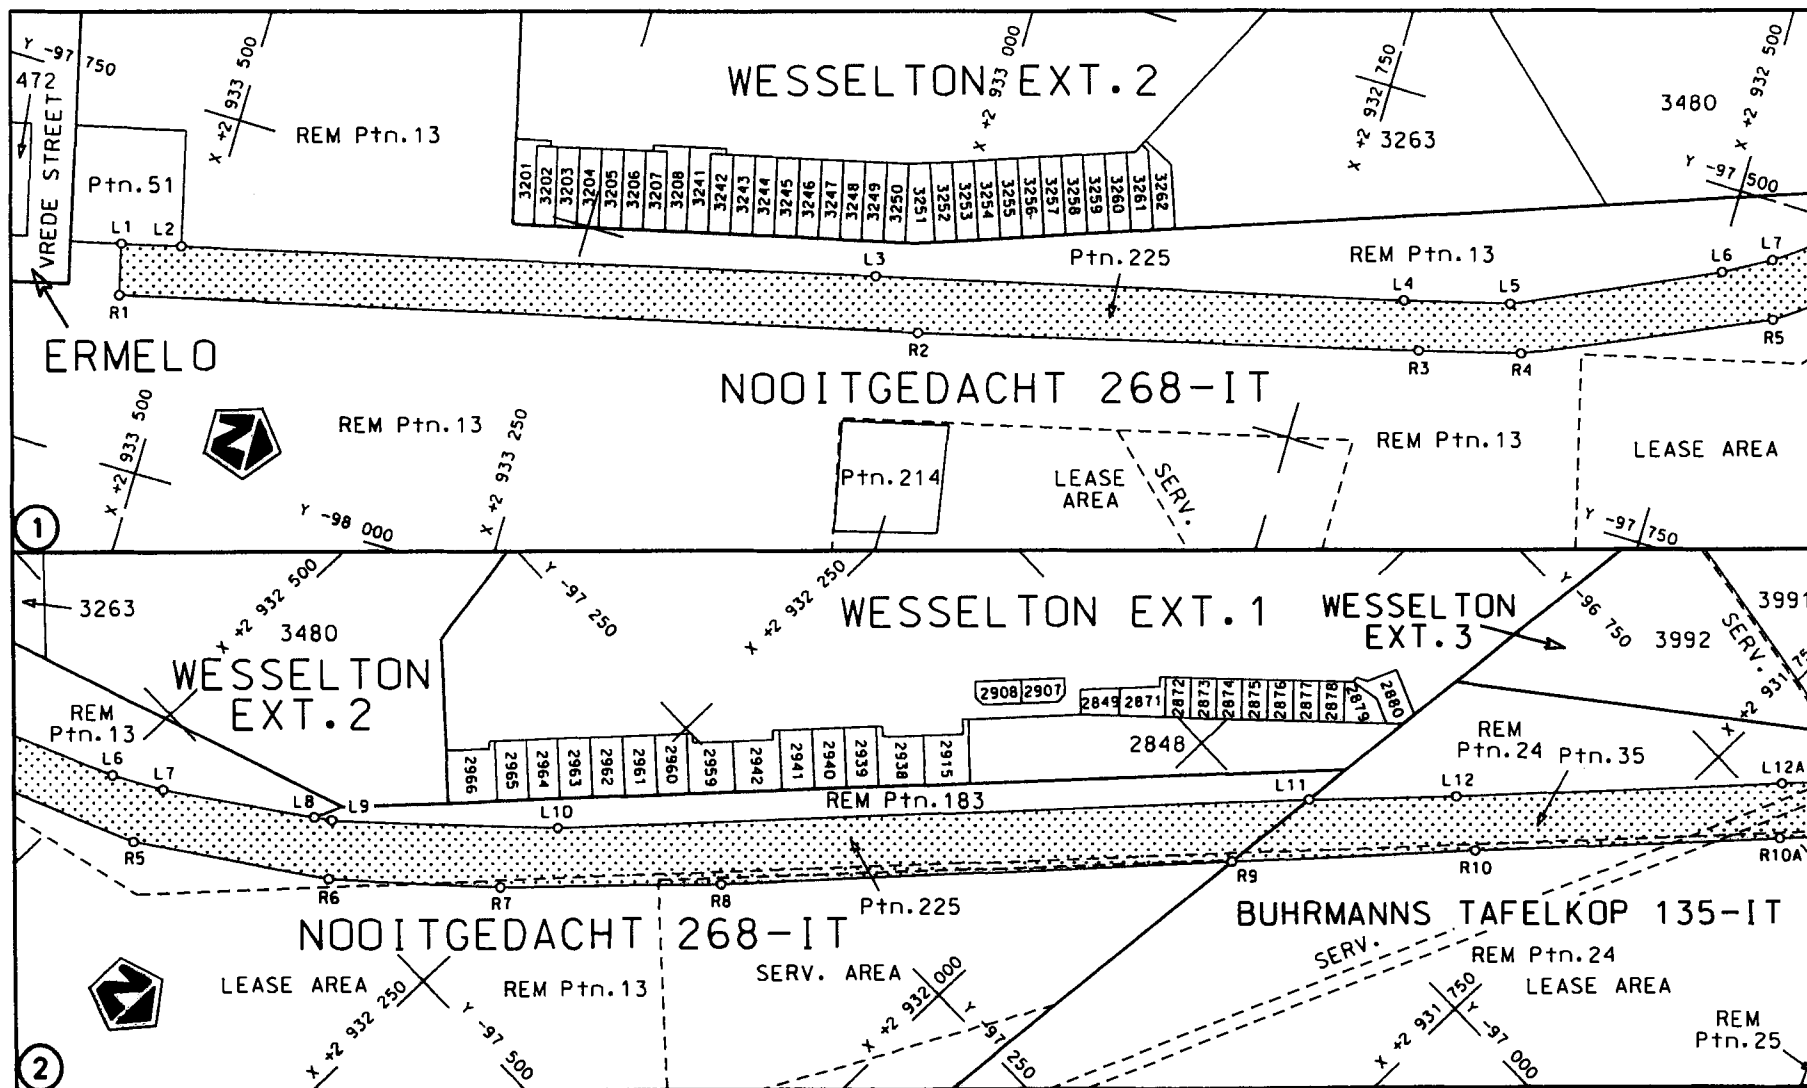


Die Suid Afrikaanse Nasionale Padagentskap Beperk
The South African National Roads Agency Limited


Die figuur getoon
The figure shown





steldie padreserwe voor van 'n gedeelte
represents the road reserve of a portion
von Nasionale Roete N11 Seksie 8
of National Route

Vel Sheet 1 van 12
Plan P625/07

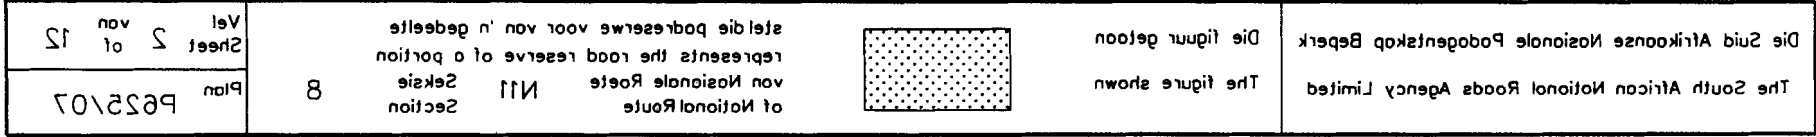

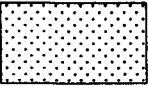
The South African National Roads Agency Limited The figure shown Die figuur getoon 	of National Route von Nasionale Roete N11 Sekasie 8	Plan P6525\07 Sheet 3 of 15 Van 3 tot 15
---	--	--

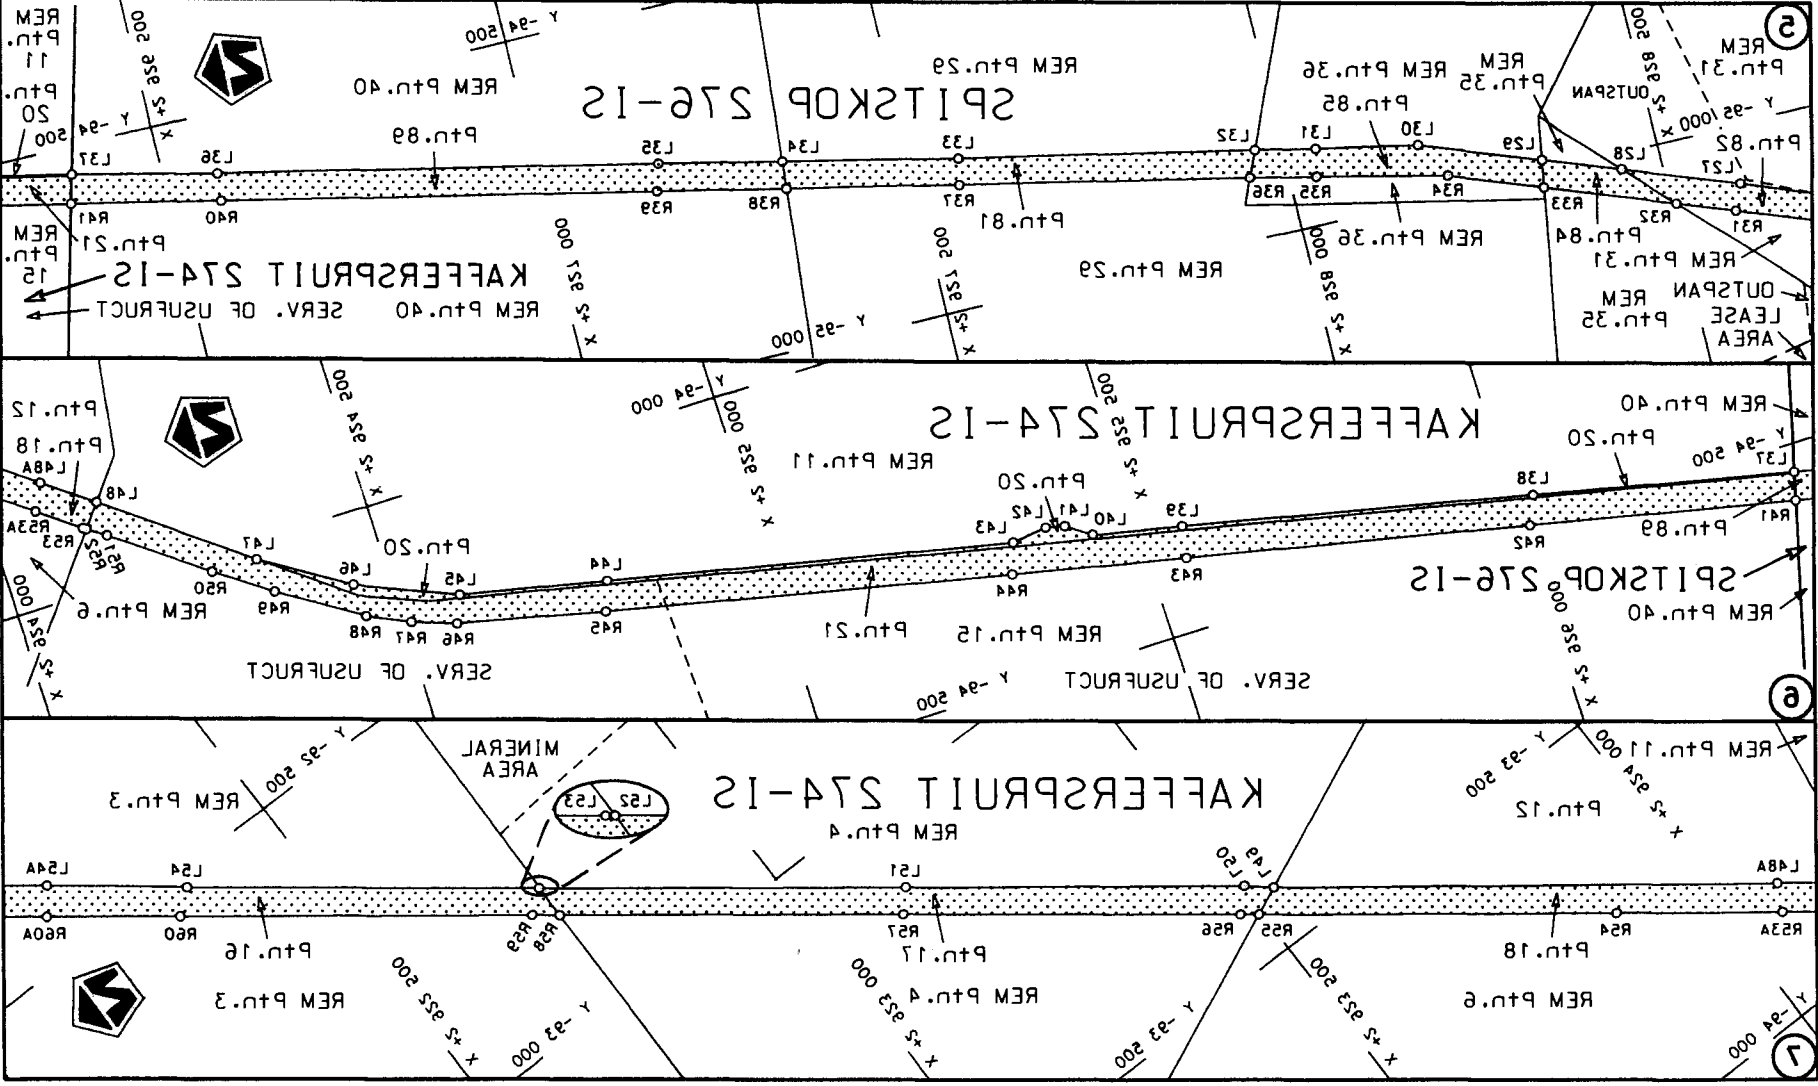

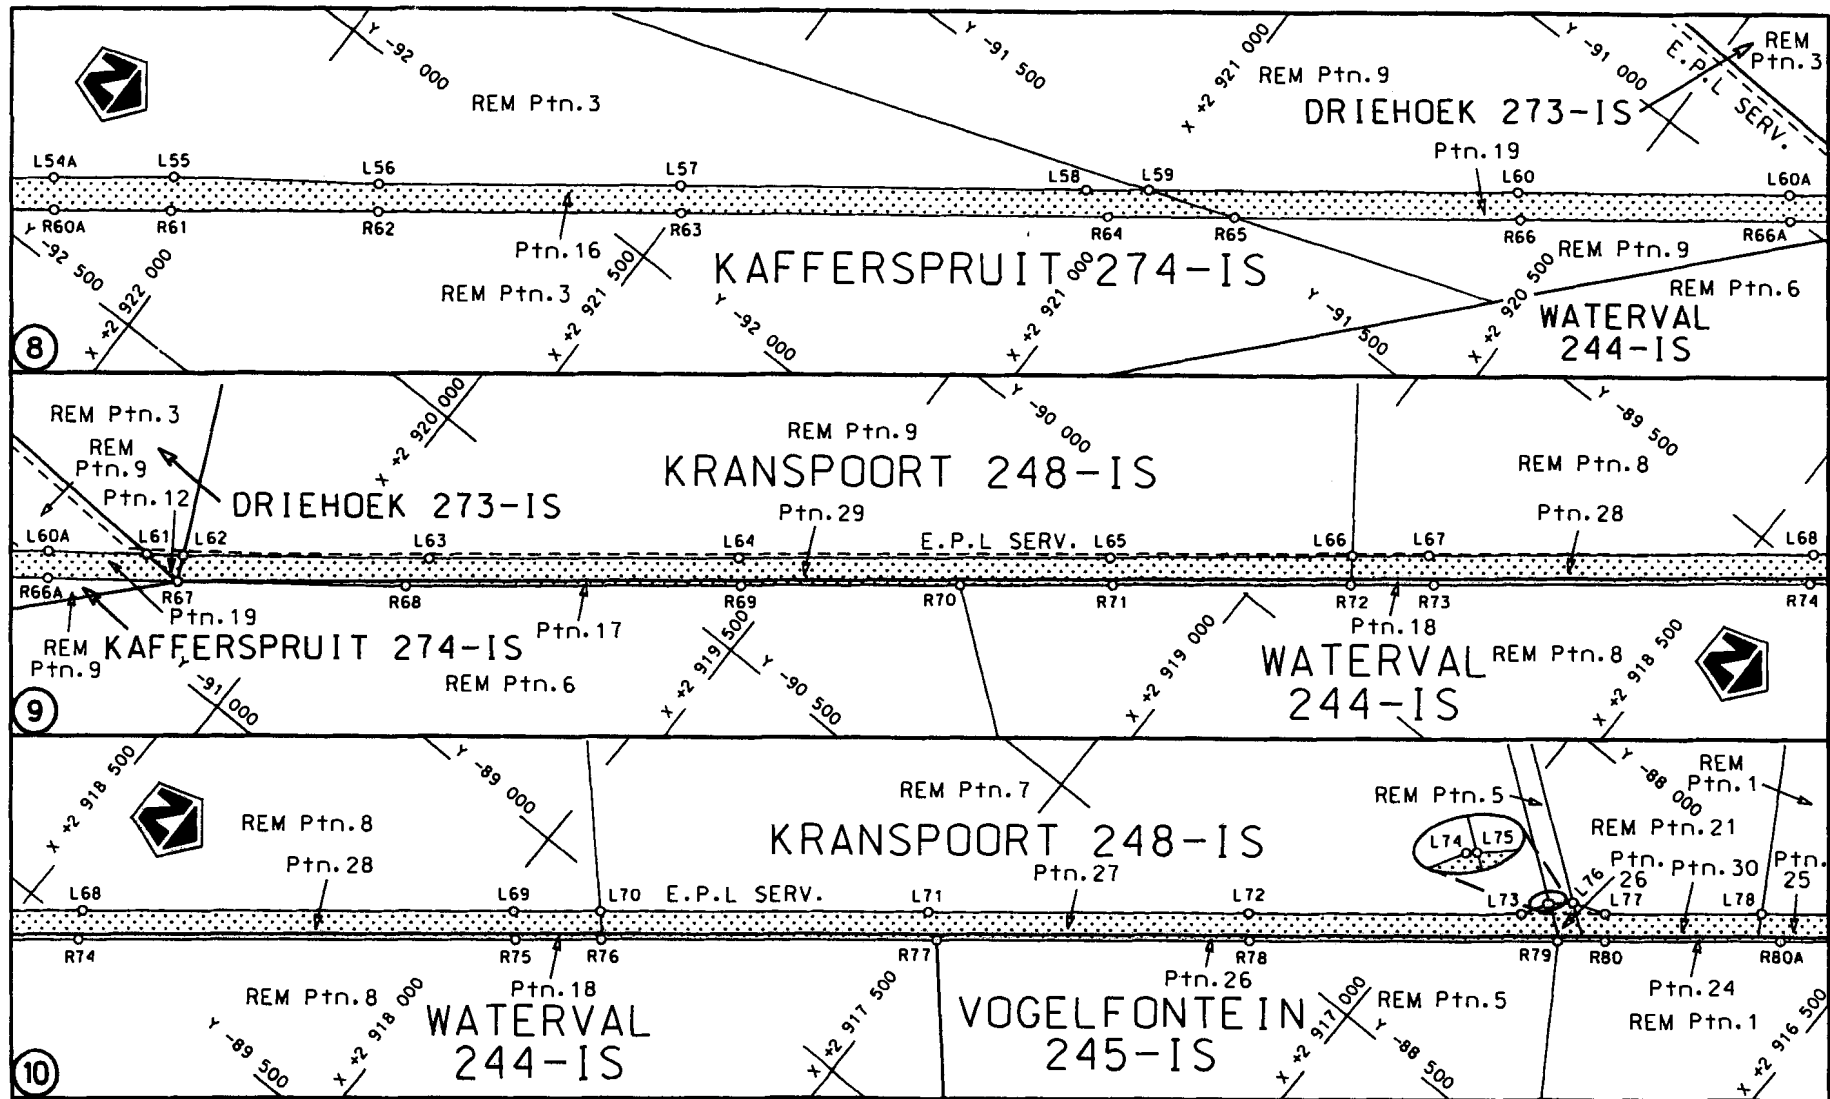

Die Suid Afrikaanse Nasionale Padagentskap Beperk
The South African National Roads Agency Limited

Die figuur getoon
The figure shown

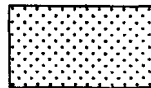

stel die padreserwe voor van 'n gedeelte
represents the road reserve of a portion
van Nasionale Roete
of National Route


N11


Seksie
Section

8

Vel
Sheet 4 van 12


Plan
P625/07

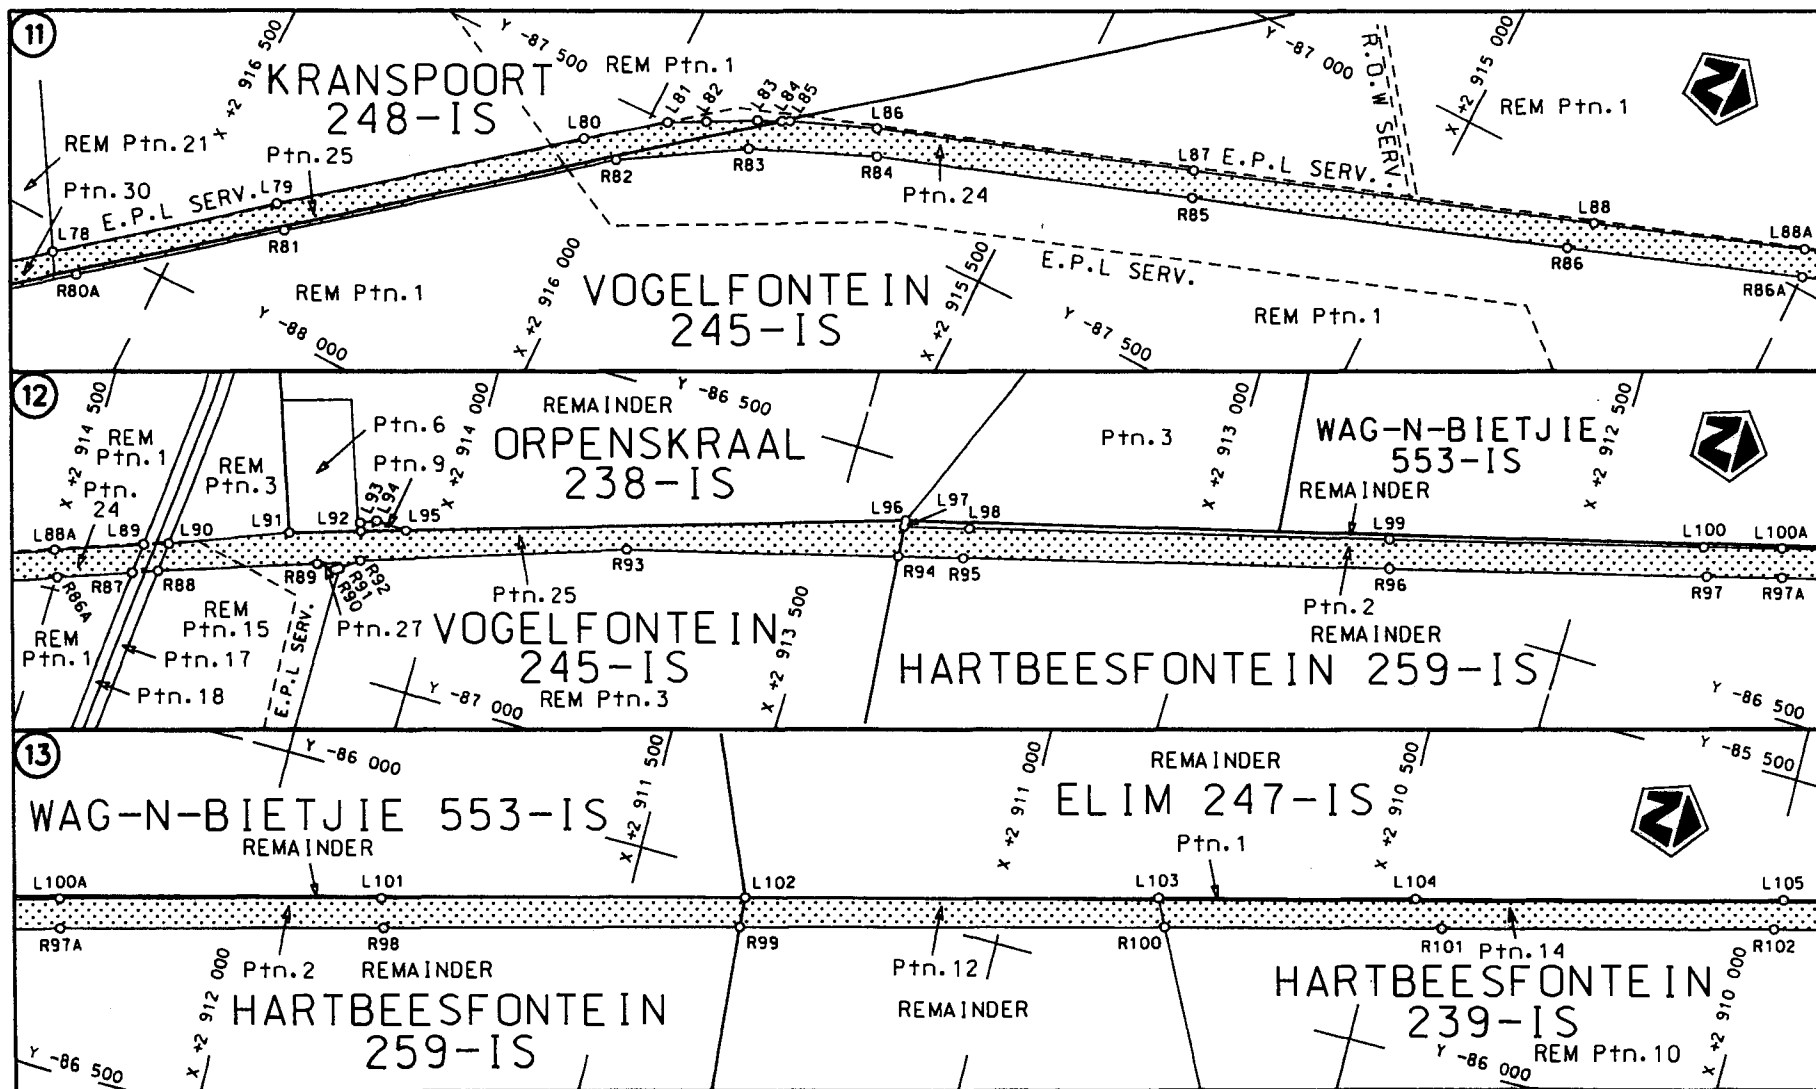

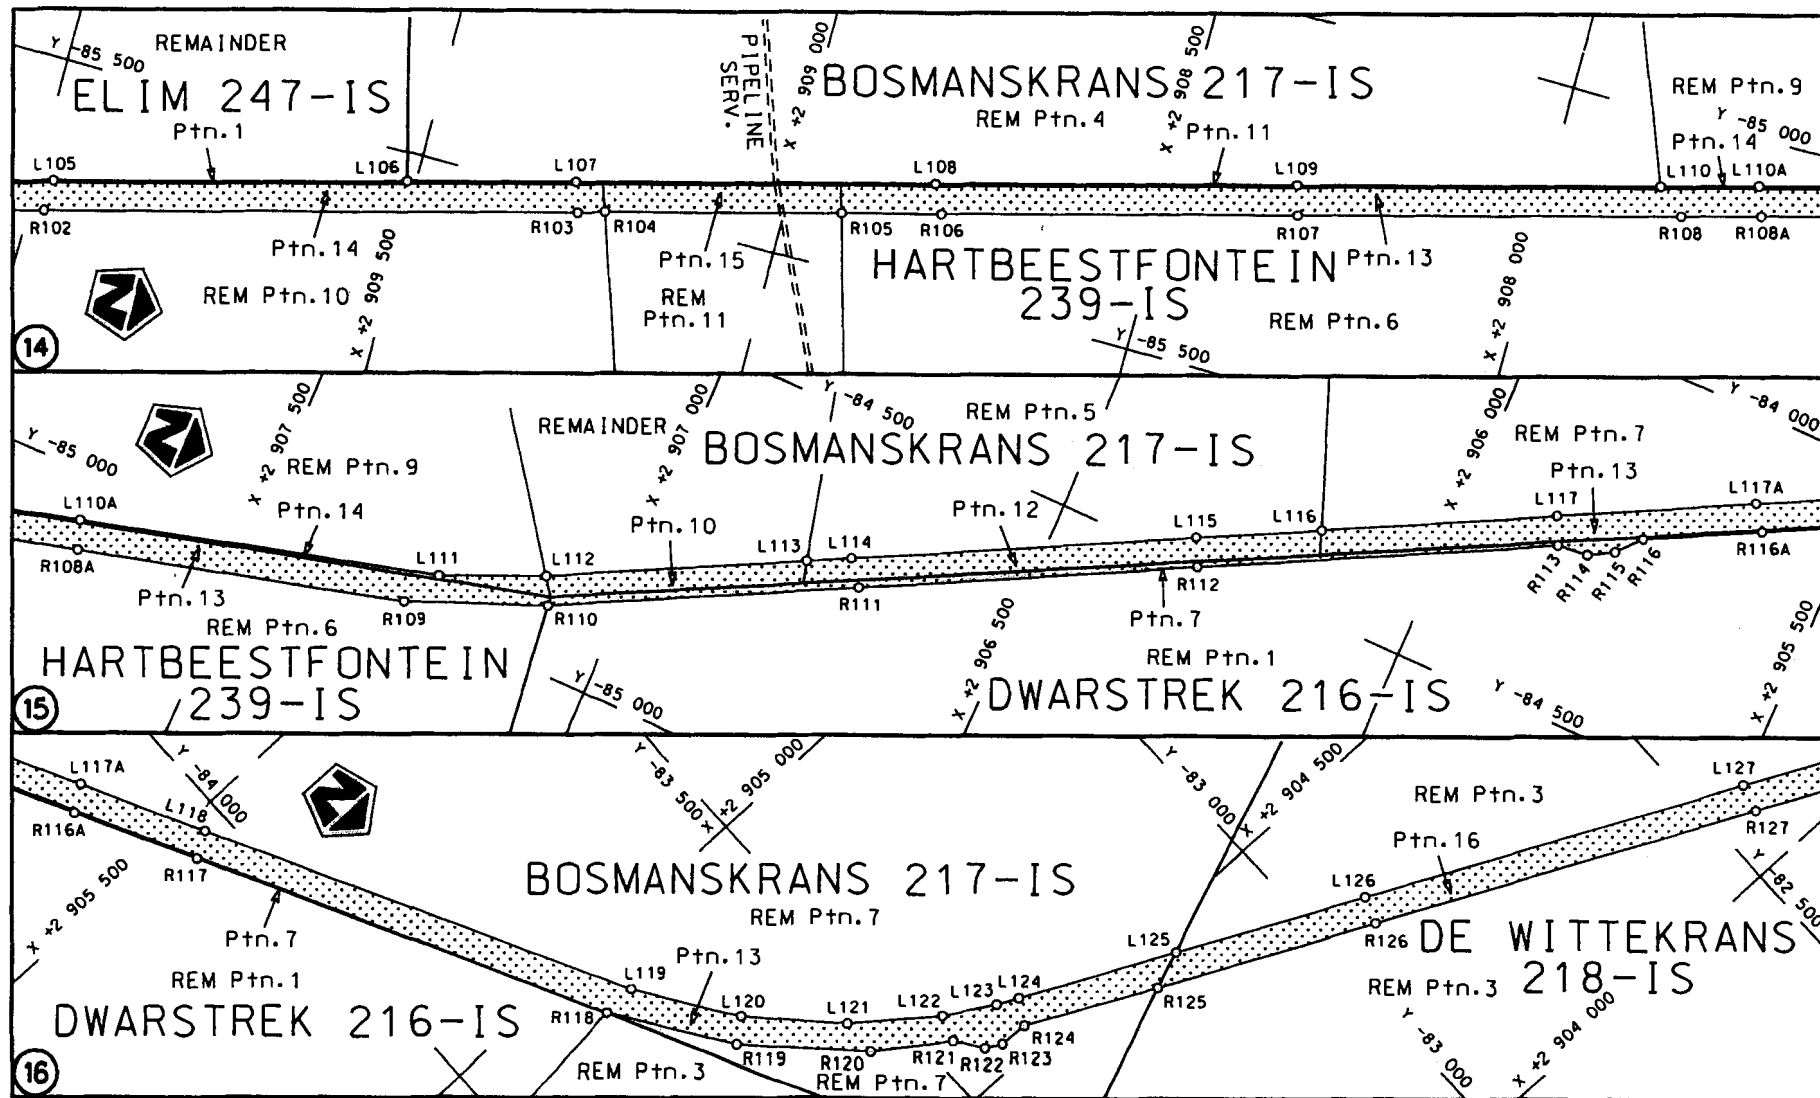


Die Suid Afrikaanse Nasionale Padagentskap Beperk
The South African National Roads Agency Limited

Die figuur getoon
The figure shown

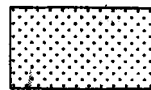


steldie padreserwe voor van 'n gedeelte
represents the road reserve of a portion
van Nasionale Roete N11
of National Route Section 8

Vel
Sheet 6 van
of 12
Plan P625/07

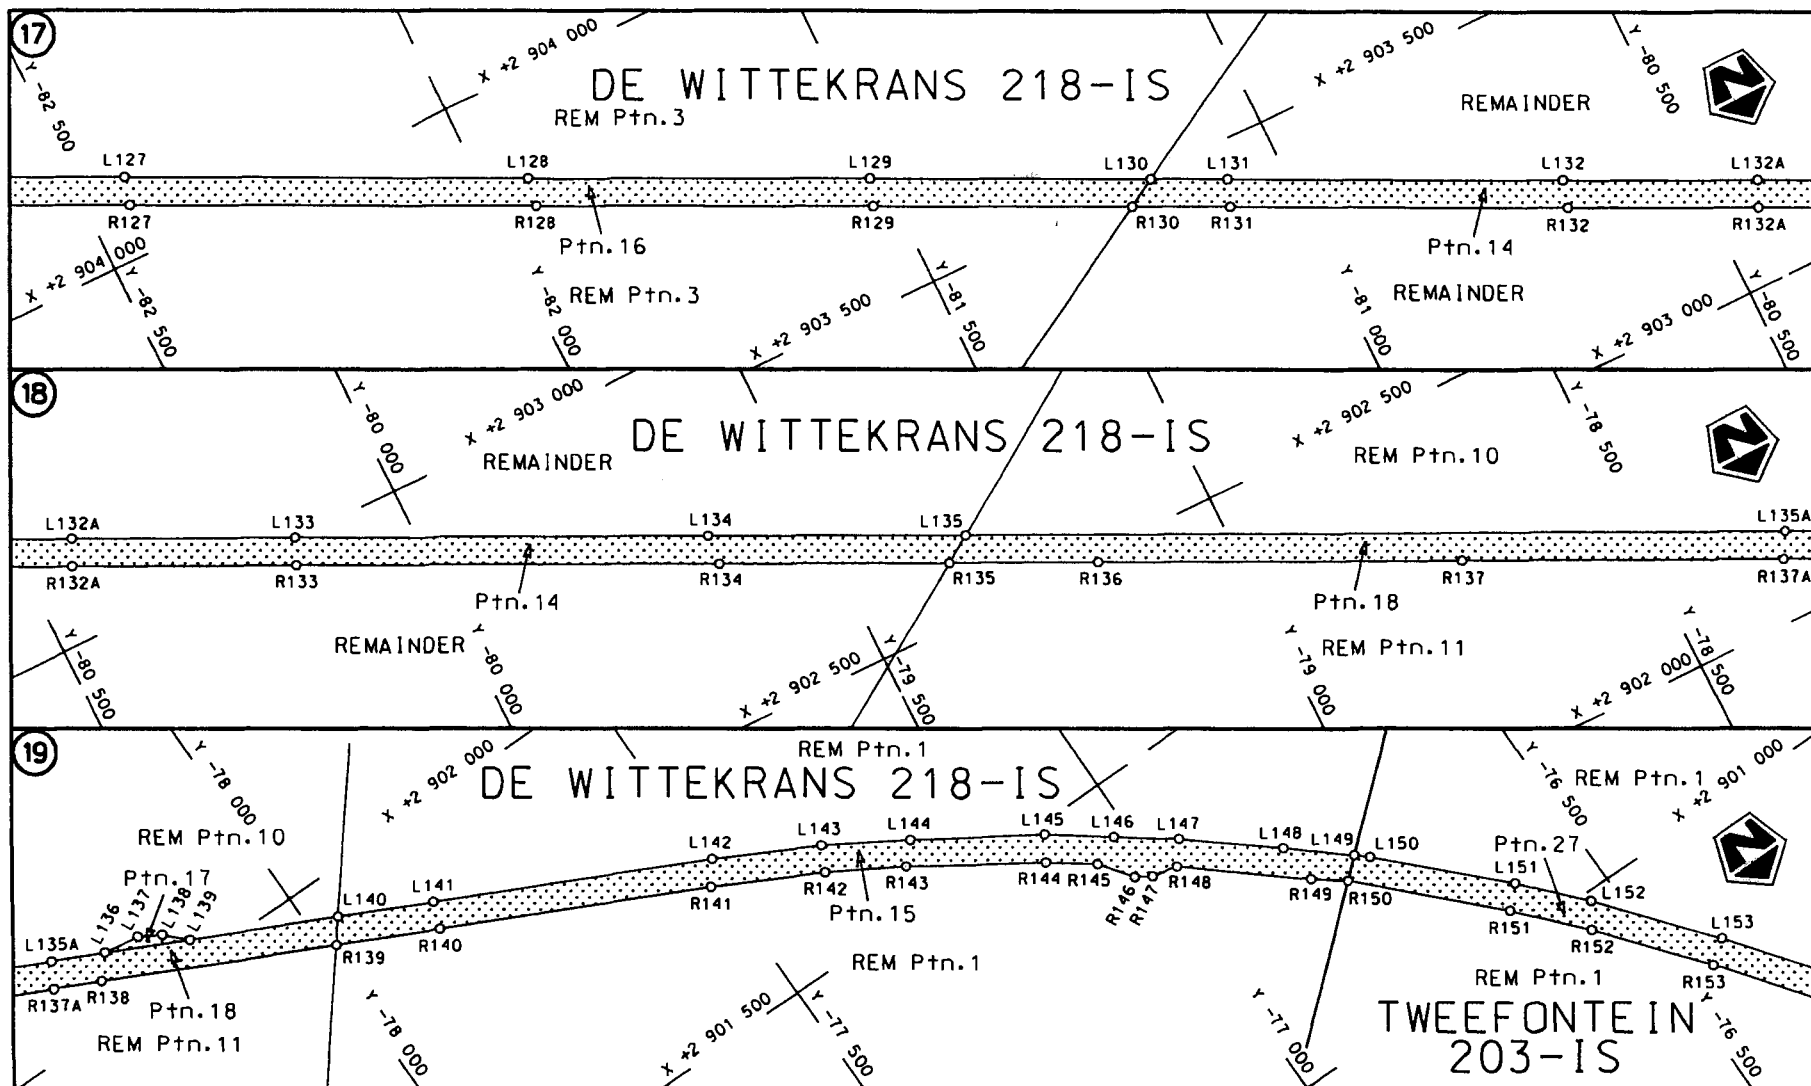

Die Suid Afrikaanse Nasionale Padagentskap Beperk
The South African National Roads Agency Limited

Die figuur getoon
The figure shown

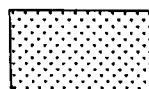

steldie padreserwe voor van 'n gedeelte
represents the road reserve of a portion
van Nasionale Roete
of National Route


N11

Seksie
Section

8


Vel
Sheet 7 van 12

Plan
P625/07

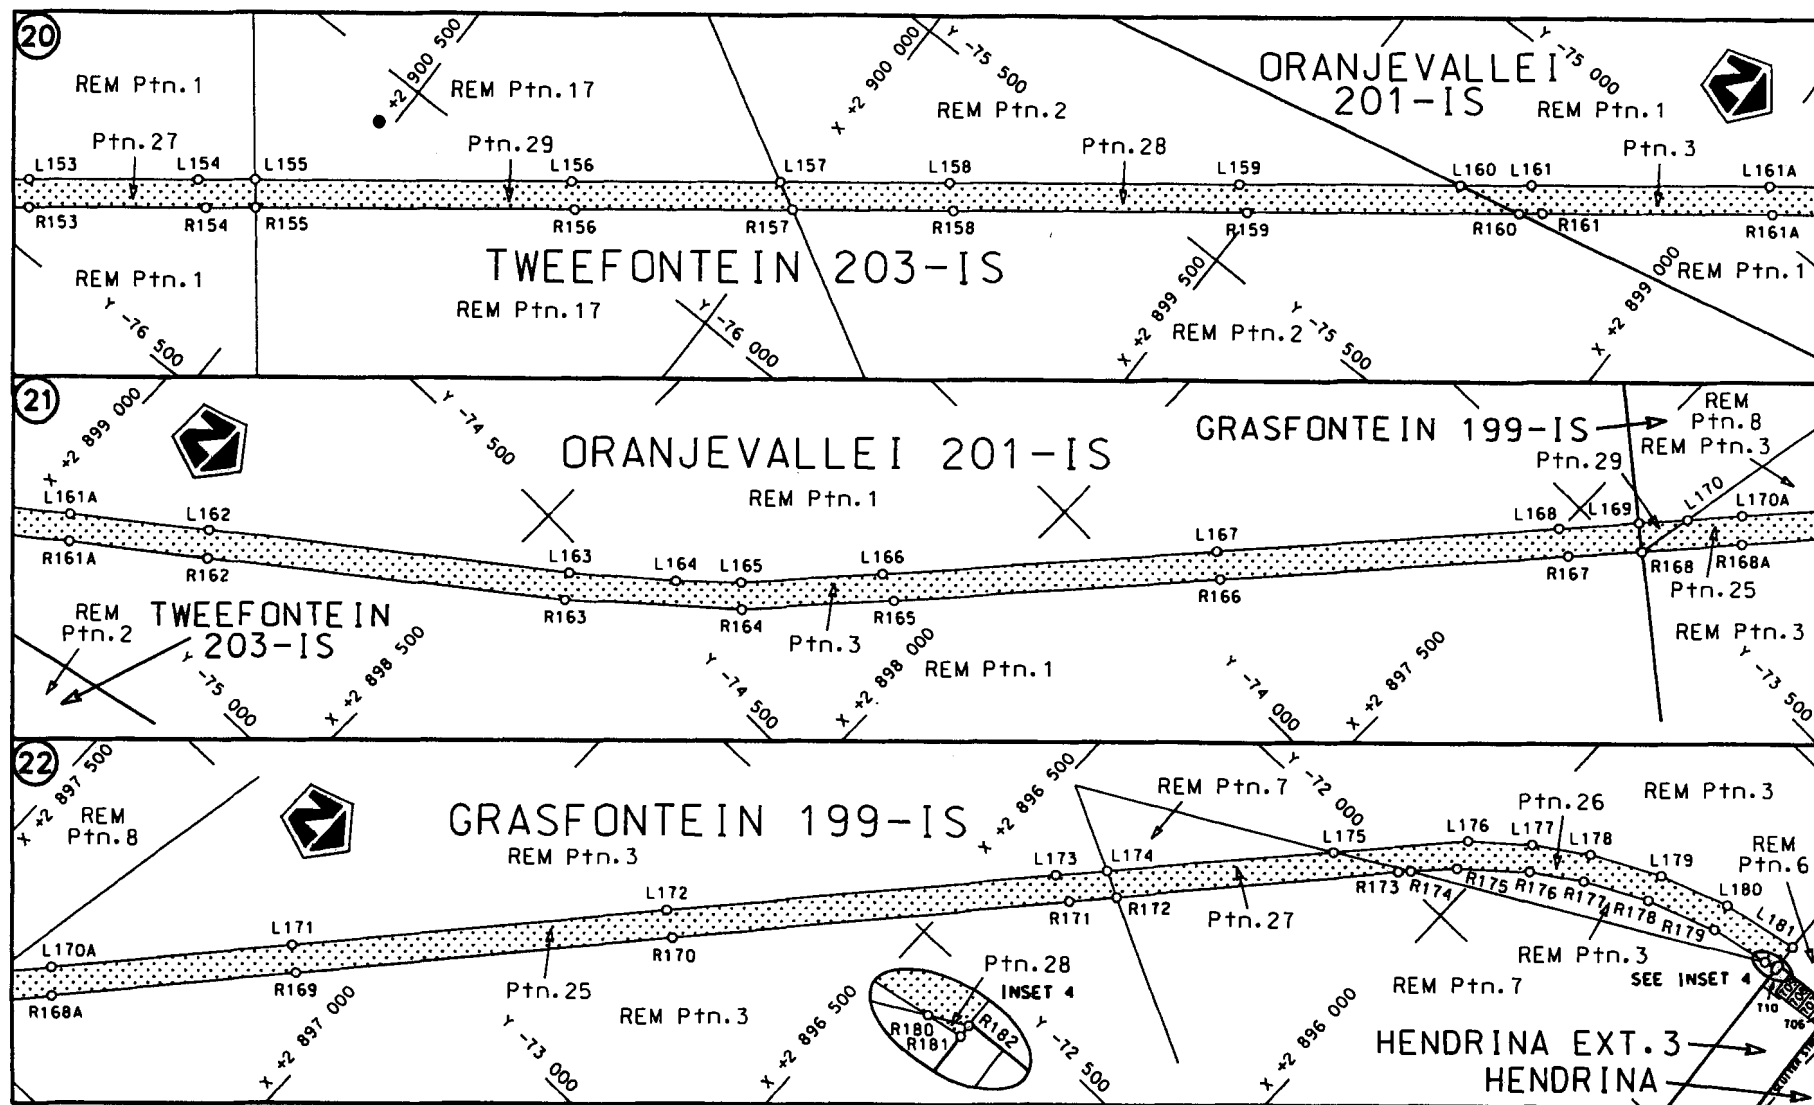

Die Suid Afrikaanse Nasionale Padagentskap Beperk
The South African National Roads Agency Limited

Die figuur getoon
The figure shown

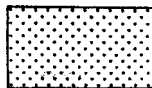

steldie padreserwe voor van 'n gedeelte
represents the road reserve of a portion
van Nasionale Roete N11 Sektie
of National Route of National Route Section

Vel
Sheet 8 van
of 12
Plan P625/07

PADRESERWE KOÖRDINATE					/ ROAD RESERVE CO-ORDINATES				
LINKERKANT/LEFT HAND SIDE					REGTERKANT/RIGHT HAND SIDE				
	Y	X	WG	29°		Y	X		
L1	-97 852.720	2 933 553.180			R1	-97 886.700	2 933 544.860		
L2	-97 843.140	2 933 513.960			R2	-97 754.230	2 933 013.550		
L3	-97 726.020	2 933 052.150			R3	-97 667.180	2 932 681.160		
L4	-97 637.330	2 932 700.210			R4	-97 649.000	2 932 613.530		
L5	-97 618.380	2 932 630.160			R5	-97 577.680	2 932 454.440		
L6	-97 556.720	2 932 496.720			R6	-97 499.650	2 932 345.240		
L7	-97 539.090	2 932 466.150			R7	-97 417.780	2 932 259.780		
L8	-97 477.700	2 932 382.180			R8	-97 306.150	2 932 156.600		
L9	-97 470.340	2 932 372.660			R9	-97 041.020	2 931 927.400		
L10	-97 360.710	2 932 261.120			R10	-96 915.180	2 931 818.610		
L11	-96 973.430	2 931 921.690			R11	-96 709.100	2 931 638.620		
L12	-96 898.730	2 931 853.960			R12	-96 696.960	2 931 626.670		
L13	-96 687.360	2 931 669.000			R13	-96 693.160	2 931 622.940		
L14	-96 686.330	2 931 668.130			R14	-96 666.800	2 931 596.980		
L15	-96 660.610	2 931 646.010			R15	-96 569.200	2 931 512.590		
L16	-96 403.030	2 931 419.140			R16	-96 475.970	2 931 429.420		
L17	-96 154.190	2 931 165.760			R17	-96 366.280	2 931 328.160		
L18	-96 042.850	2 931 028.140			R18	-96 307.800	2 931 274.880		
L19	-95 912.530	2 930 776.270			R19	-96 181.880	2 931 131.110		
L20	-95 893.420	2 930 716.220			R20	-96 139.970	2 931 070.780		
L21	-95 862.350	2 930 636.110			R21	-96 064.160	2 930 961.640		
L22	-95 634.150	2 930 043.750			R22	-96 043.450	2 930 921.110		
L23	-95 541.510	2 929 799.100			R23	-95 931.110	2 930 701.190		
L24	-95 367.460	2 929 339.780			R24	-95 888.380	2 930 592.580		
L25	-95 186.660	2 928 875.770			R25	-95 813.620	2 930 396.800		
L26	-95 147.550	2 928 775.410			R26	-95 661.700	2 930 003.250		
L27	-95 078.210	2 928 597.450			R27	-95 577.650	2 929 785.540		
L28	-95 021.680	2 928 444.780			R28	-95 399.870	2 929 321.910		
L29	-94 983.500	2 928 341.680			R29	-95 225.940	2 928 877.300		
L30	-94 924.320	2 928 181.830			R30	-95 175.060	2 928 747.240		
L31	-94 896.670	2 928 044.300			R31	-95 113.260	2 928 582.280		
L32	-94 879.500	2 927 962.850			R32	-95 084.700	2 928 506.260		
L33	-94 795.910	2 927 566.130			R33	-95 020.570	2 928 335.540		
L34	-94 744.530	2 927 329.980			R34	-94 974.030	2 928 211.650		
L35	-94 708.660	2 927 165.060			R35	-94 933.750	2 928 036.560		
L36	-94 582.270	2 926 573.130			R36	-94 914.670	2 927 947.270		
L37	-94 538.280	2 926 379.350			R37	-94 831.760	2 927 559.330		
L38	-94 461.020	2 926 028.510			R38	-94 781.980	2 927 326.740		
L39	-94 358.300	2 925 557.780			R39	-94 745.090	2 927 154.410		
L40	-94 332.790	2 925 436.770			R40	-94 619.400	2 926 569.590		
L41	-94 310.390	2 925 404.260			R41	-94 576.370	2 926 369.250		
L42	-94 304.450	2 925 378.840			R42	-94 499.560	2 926 011.620		
L43	-94 310.230	2 925 330.710			R43	-94 401.350	2 925 550.540		
L44	-94 194.550	2 924 784.750			R44	-94 351.210	2 925 316.160		
L45	-94 152.110	2 924 585.310			R45	-94 233.740	2 924 770.250		
L46	-94 096.020	2 924 450.130			R46	-94 188.390	2 924 569.610		
L47	-94 023.910	2 924 334.370			R47	-94 167.360	2 924 510.150		
L48	-93 884.930	2 924 149.510			R48	-94 141.340	2 924 453.570		
L49	-93 422.710	2 923 534.590			R49	-94 072.640	2 924 344.110		
L50	-93 396.320	2 923 503.920			R50	-94 021.750	2 924 271.670		
L51	-93 116.730	2 923 134.530			R51	-93 932.470	2 924 149.380		
					Vel 9 Van 12 Sheet of P625/07				

PADRESERWE KOÖRDINATE					ROAD RESERVE CO-ORDINATES				
LINKERKANT/LEFT HAND SIDE					REGTERKANT/RIGHT HAND SIDE				
	Y	X	WG	29°		Y	X		
L52	-92 815.490	2 922 736.250			R52	-93 915.870	2 924 125.020		
L53	-92 814.590	2 922 735.050			R53	-93 913.000	2 924 120.810		
L54	-92 521.220	2 922 352.500			R54	-93 734.900	2 923 885.070		
L55	-92 302.600	2 922 072.050			R55	-93 439.570	2 923 495.750		
L56	-92 142.380	2 921 846.720			R56	-93 424.240	2 923 475.530		
L57	-91 891.900	2 921 516.190			R57	-93 144.130	2 923 109.320		
L58	-91 558.130	2 921 074.240			R58	-92 861.190	2 922 735.800		
L59	-91 506.190	2 921 005.650			R59	-92 838.120	2 922 705.340		
L60	-91 201.960	2 920 603.880			R60	-92 547.540	2 922 320.870		
L61	-90 897.980	2 920 202.160			R61	-92 341.020	2 922 048.170		
L62	-90 867.920	2 920 162.440			R62	-92 172.320	2 921 826.010		
L63	-90 663.510	2 919 901.180			R63	-91 920.710	2 921 493.910		
L64	-90 396.040	2 919 569.650			R64	-91 569.080	2 921 028.970		
L65	-90 077.530	2 919 174.740			R65	-91 465.280	2 920 891.450		
L66	-89 869.490	2 918 919.580			R66	-91 229.700	2 920 579.340		
L67	-89 802.970	2 918 837.990			R67	-90 900.480	2 920 146.590		
L68	-89 473.350	2 918 430.770			R68	-90 712.880	2 919 903.470		
L69	-89 107.060	2 917 975.110			R69	-90 422.810	2 919 544.380		
L70	-89 031.940	2 917 881.900			R70	-90 235.560	2 919 311.740		
L71	-88 749.550	2 917 531.530			R71	-90 104.270	2 919 149.460		
L72	-88 476.160	2 917 191.270			R72	-89 900.870	2 918 897.170		
L73	-88 242.620	2 916 900.370			R73	-89 829.840	2 918 808.740		
L74	-88 209.410	2 916 881.680			R74	-89 507.630	2 918 410.380		
L75	-88 207.060	2 916 879.100			R75	-89 135.440	2 917 949.040		
L76	-88 185.580	2 916 855.260			R76	-89 060.710	2 917 856.690		
L77	-88 170.100	2 916 811.980			R77	-88 772.500	2 917 499.160		
L78	-88 037.080	2 916 647.150			R78	-88 504.310	2 917 166.780		
L79	-87 841.090	2 916 404.290			R79	-88 239.840	2 916 838.770		
L80	-87 569.680	2 916 067.970			R80	-88 199.430	2 916 788.650		
L81	-87 498.990	2 915 975.950			R81	-87 868.550	2 916 379.310		
L82	-87 473.560	2 915 929.380			R82	-87 575.970	2 916 015.300		
L83	-87 439.990	2 915 867.840			R83	-87 479.520	2 915 861.050		
L84	-87 426.170	2 915 837.950			R84	-87 410.460	2 915 701.140		
L85	-87 421.520	2 915 827.910			R85	-87 265.160	2 915 290.750		
L86	-87 376.460	2 915 718.250			R86	-87 092.850	2 914 803.640		
L87	-87 230.900	2 915 305.830			R87	-86 947.980	2 914 401.720		
L88	-87 046.400	2 914 786.410			R88	-86 935.580	2 914 369.330		
L89	-86 905.700	2 914 398.260			R89	-86 865.090	2 914 164.060		
L90	-86 894.990	2 914 365.850			R90	-86 866.140	2 914 138.670		
L91	-86 834.690	2 914 212.570			R91	-86 862.460	2 914 133.140		
L92	-86 804.890	2 914 119.550			R92	-86 843.850	2 914 108.880		
L93	-86 793.920	2 914 123.780			R93	-86 724.220	2 913 762.150		
L94	-86 784.650	2 914 103.220			R94	-86 628.000	2 913 404.890		
L95	-86 786.220	2 914 061.270			R95	-86 604.590	2 913 319.070		
L96	-86 577.351	2 913 409.086			R96	-86 452.230	2 912 755.350		
L97	-86 586.200	2 913 408.510			R97	-86 339.700	2 912 338.880		
L98	-86 563.280	2 913 322.310			R98	-86 197.550	2 911 814.370		
L99	-86 413.350	2 912 766.750			R99	-86 069.680	2 911 342.330		
L100	-86 301.660	2 912 354.080			R100	-85 918.600	2 910 782.700		
L101	-86 159.100	2 911 828.230			R101	-85 820.980	2 910 415.960		
L102	-86 028.850	2 911 345.590			R102	-85 704.270	2 909 978.870		
					Vel 10 Van 12 Sheet of P625/07				

PADRESERWE KOÖRDINATE					/ ROAD RESERVE CO-ORDINATES				
LINKERKANT/LEFT HAND SIDE					REGTERKANT/RIGHT HAND SIDE				
	Y	X	WG	29°		Y	X		
L103	-85 881.890	2 910	801.020	R103	-85 518.080	2 909	275.510		
L104	-85 791.010	2 910	460.720	R104	-85 507.950	2 909	239.060		
L105	-85 662.400	2 909	976.190	R105	-85 424.390	2 908	923.840		
L106	-85 538.470	2 909	511.880	R106	-85 389.370	2 908	792.370		
L107	-85 478.810	2 909	288.110	R107	-85 264.200	2 908	320.910		
L108	-85 352.300	2 908	810.740	R108	-85 129.460	2 907	814.700		
L109	-85 225.100	2 908	332.110	R109	-84 986.380	2 907	275.310		
L110	-85 097.720	2 907	851.560	R110	-84 912.330	2 907	092.350		
L111	-84 934.940	2 907	246.510	R111	-84 716.150	2 906	711.420		
L112	-84 875.880	2 907	111.050	R112	-84 502.710	2 906	298.520		
L113	-84 711.940	2 906	790.440	R113	-84 276.200	2 905	859.330		
L114	-84 683.970	2 906	735.740	R114	-84 271.560	2 905	817.790		
L115	-84 466.840	2 906	316.120	R115	-84 252.830	2 905	785.080		
L116	-84 387.750	2 906	163.380	R116	-84 221.290	2 905	756.880		
L117	-84 239.300	2 905	876.730	R117	-84 066.400	2 905	455.460		
L118	-84 032.690	2 905	475.910	R118	-83 793.560	2 904	924.400		
L119	-83 746.970	2 904	925.340	R119	-83 688.430	2 904	772.370		
L120	-83 659.000	2 904	795.450	R120	-83 559.530	2 904	642.240		
L121	-83 558.130	2 904	690.650	R121	-83 466.960	2 904	578.060		
L122	-83 454.900	2 904	612.060	R122	-83 442.120	2 904	541.530		
L123	-83 390.150	2 904	573.130	R123	-83 420.170	2 904	529.410		
L124	-83 361.900	2 904	559.350	R124	-83 381.010	2 904	526.640		
L125	-83 160.580	2 904	460.280	R125	-83 211.450	2 904	440.920		
L126	-82 918.270	2 904	341.050	R126	-82 931.270	2 904	305.470		
L127	-82 433.870	2 904	106.840	R127	-82 443.950	2 904	069.770		
L128	-81 938.090	2 903	866.320	R128	-81 944.190	2 903	828.180		
L129	-81 517.020	2 903	662.870	R129	-81 529.520	2 903	627.440		
L130	-81 169.220	2 903	494.670	R130	-81 208.770	2 903	472.350		
L131	-81 074.680	2 903	448.960	R131	-81 087.750	2 903	413.830		
L132	-80 661.770	2 903	249.160	R132	-80 672.440	2 903	212.870		
L133	-80 151.010	2 903	002.260	R133	-80 165.750	2 902	967.880		
L134	-79 639.910	2 902	755.380	R134	-79 642.470	2 902	714.480		
L135	-79 324.170	2 902	602.270	R135	-79 360.900	2 902	578.390		
L136	-78 246.690	2 902	081.420	R136	-79 176.360	2 902	489.200		
L137	-78 197.850	2 902	073.890	R137	-78 728.400	2 902	272.550		
L138	-78 169.370	2 902	057.600	R138	-78 272.620	2 902	052.080		
L139	-78 142.720	2 902	031.170	R139	-77 983.060	2 901	912.070		
L140	-77 958.870	2 901	942.290	R140	-77 853.570	2 901	849.450		
L141	-77 840.210	2 901	884.770	R141	-77 514.490	2 901	685.110		
L142	-77 491.290	2 901	715.640	R142	-77 375.650	2 901	613.370		
L143	-77 358.860	2 901	646.710	R143	-77 280.130	2 901	558.110		
L144	-77 254.370	2 901	584.430	R144	-77 118.960	2 901	453.620		
L145	-77 097.990	2 901	485.980	R145	-77 061.710	2 901	411.430		
L146	-77 021.500	2 901	429.130	R146	-77 029.430	2 901	368.090		
L147	-76 949.380	2 901	375.980	R147	-77 008.470	2 901	355.090		
L148	-76 839.680	2 901	285.810	R148	-76 973.560	2 901	346.600		
L149	-76 765.280	2 901	221.380	R149	-76 832.780	2 901	228.870		
L150	-76 749.110	2 901	207.380	R150	-76 792.370	2 901	198.020		
L151	-76 606.570	2 901	066.290	R151	-76 633.440	2 901	039.690		
L152	-76 534.630	2 900	987.210	R152	-76 556.490	2 900	954.560		
L153	-76 417.840	2 900	845.480	R153	-76 447.940	2 900	822.690		
					Vel	11	Van	12	P625/07
					Sheet		of		

PADRESERWE KOÖRDINATE				/	ROAD RESERVE CO-ORDINATES			
LINKERKANT/LEFT HAND SIDE					REGTERKANT/RIGHT HAND SIDE			
	Y	X	WG	29°		Y	X	
L154	-76 275.430	2 900 662.650			R154	-76 298.820	2 900 631.370	
L155	-76 228.520	2 900 602.320			R155	-76 257.900	2 900 578.770	
L156	-75 962.800	2 900 260.500			R156	-75 990.330	2 900 234.880	
L157	-75 786.630	2 900 035.080			R157	-75 806.220	2 899 998.660	
L158	-75 644.550	2 899 851.960			R158	-75 670.970	2 899 825.150	
L159	-75 399.780	2 899 538.030			R159	-75 423.460	2 899 506.930	
L160	-75 214.660	2 899 300.100			R160	-75 195.200	2 899 214.180	
L161	-75 155.080	2 899 223.540			R161	-75 175.450	2 899 188.850	
L162	-74 837.280	2 898 815.700			R162	-74 865.730	2 898 790.820	
L163	-74 533.390	2 898 425.560			R163	-74 564.720	2 898 403.900	
L164	-74 439.180	2 898 313.280			R164	-74 403.210	2 898 221.640	
L165	-74 377.160	2 898 248.310			R165	-74 248.700	2 898 081.300	
L166	-74 233.320	2 898 118.080			R166	-73 913.050	2 897 782.730	
L167	-73 889.980	2 897 812.840			R167	-73 557.150	2 897 466.910	
L168	-73 539.790	2 897 501.870			R168	-73 482.240	2 897 398.800	
L169	-73 457.640	2 897 428.950			R169	-73 130.540	2 897 088.190	
L170	-73 408.480	2 897 385.320			R170	-72 742.960	2 896 743.970	
L171	-73 106.480	2 897 117.260			R171	-72 335.070	2 896 382.530	
L172	-72 721.300	2 896 775.210			R172	-72 285.940	2 896 338.870	
L173	-72 321.800	2 896 420.760			R173	-71 996.940	2 896 082.060	
L174	-72 269.000	2 896 373.270			R174	-71 984.670	2 896 070.550	
L175	-72 036.790	2 896 164.430			R175	-71 938.390	2 896 027.120	
L176	-71 900.230	2 896 041.620			R176	-71 873.280	2 895 951.740	
L177	-71 843.460	2 895 973.880			R177	-71 831.910	2 895 888.440	
L178	-71 798.940	2 895 906.620			R178	-71 790.260	2 895 806.720	
L179	-71 753.800	2 895 816.820			R179	-71 757.880	2 895 714.450	
L180	-71 721.700	2 895 723.830			R180	-71 742.380	2 895 634.110	
L181	-71 701.210	2 895 619.780			R181	-71 739.030	2 895 616.790	
					R182	-71 733.020	2 895 617.260	
					</			