
GOVERNMENT NOTICE

DEPARTMENT OF TRANSPORT

No. 173

26 February 2009

THE SOUTH AFRICAN NATIONAL ROADS AGENCY LIMITED


Registration No: 98/09584/06

DECLARATION AMENDMENT OF NATIONAL ROAD N17 SECTION 1


AMENDMENT OF DECLARATION NO. 2400 OF 1989

By virtue of section 40(1)(b) of the South African National Roads Agency Limited and the National Roads Act, 1998 (Act No. 7 of 1998), I hereby amend Declaration No. 2400 of 1989 by substituting sheets 5, 6 and 9 thereof, with the subjoined sheets 5A, 6A and 9A of Plan No. P376/89.

(National Road N17 Section 1: Regents Park Extension 7 – Elands Interchange)

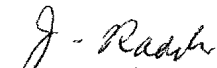

MINISTER OF TRANSPORT

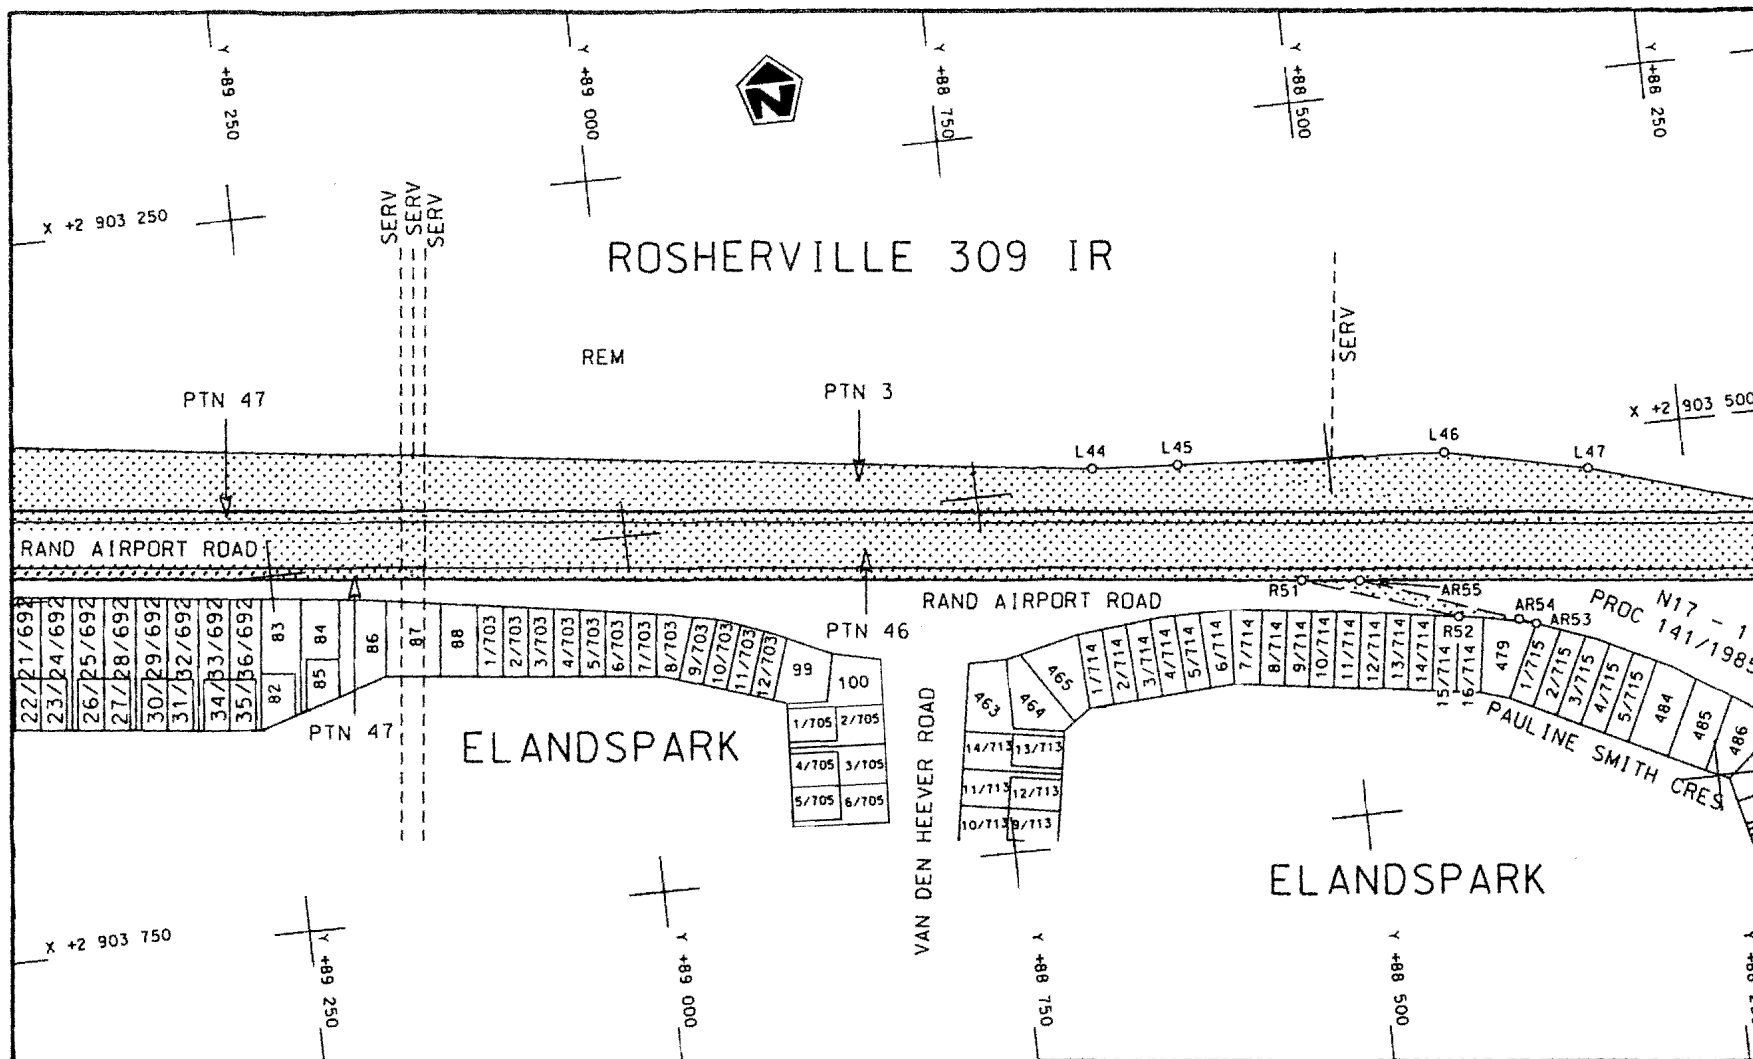

Die Suid Afrikaanse Nasionale Padogenskop Beperk
The South African National Roads Agency Limited


Die figuur getoon
The figure shown



steldie padreserwe voor van 'n gedeelte
represents the road reserve of a portion
van Nasionale Roete
of National Route

N17 Seksie
Section 1

Vel
Sheet 5A von
of 9
Plan 376/89

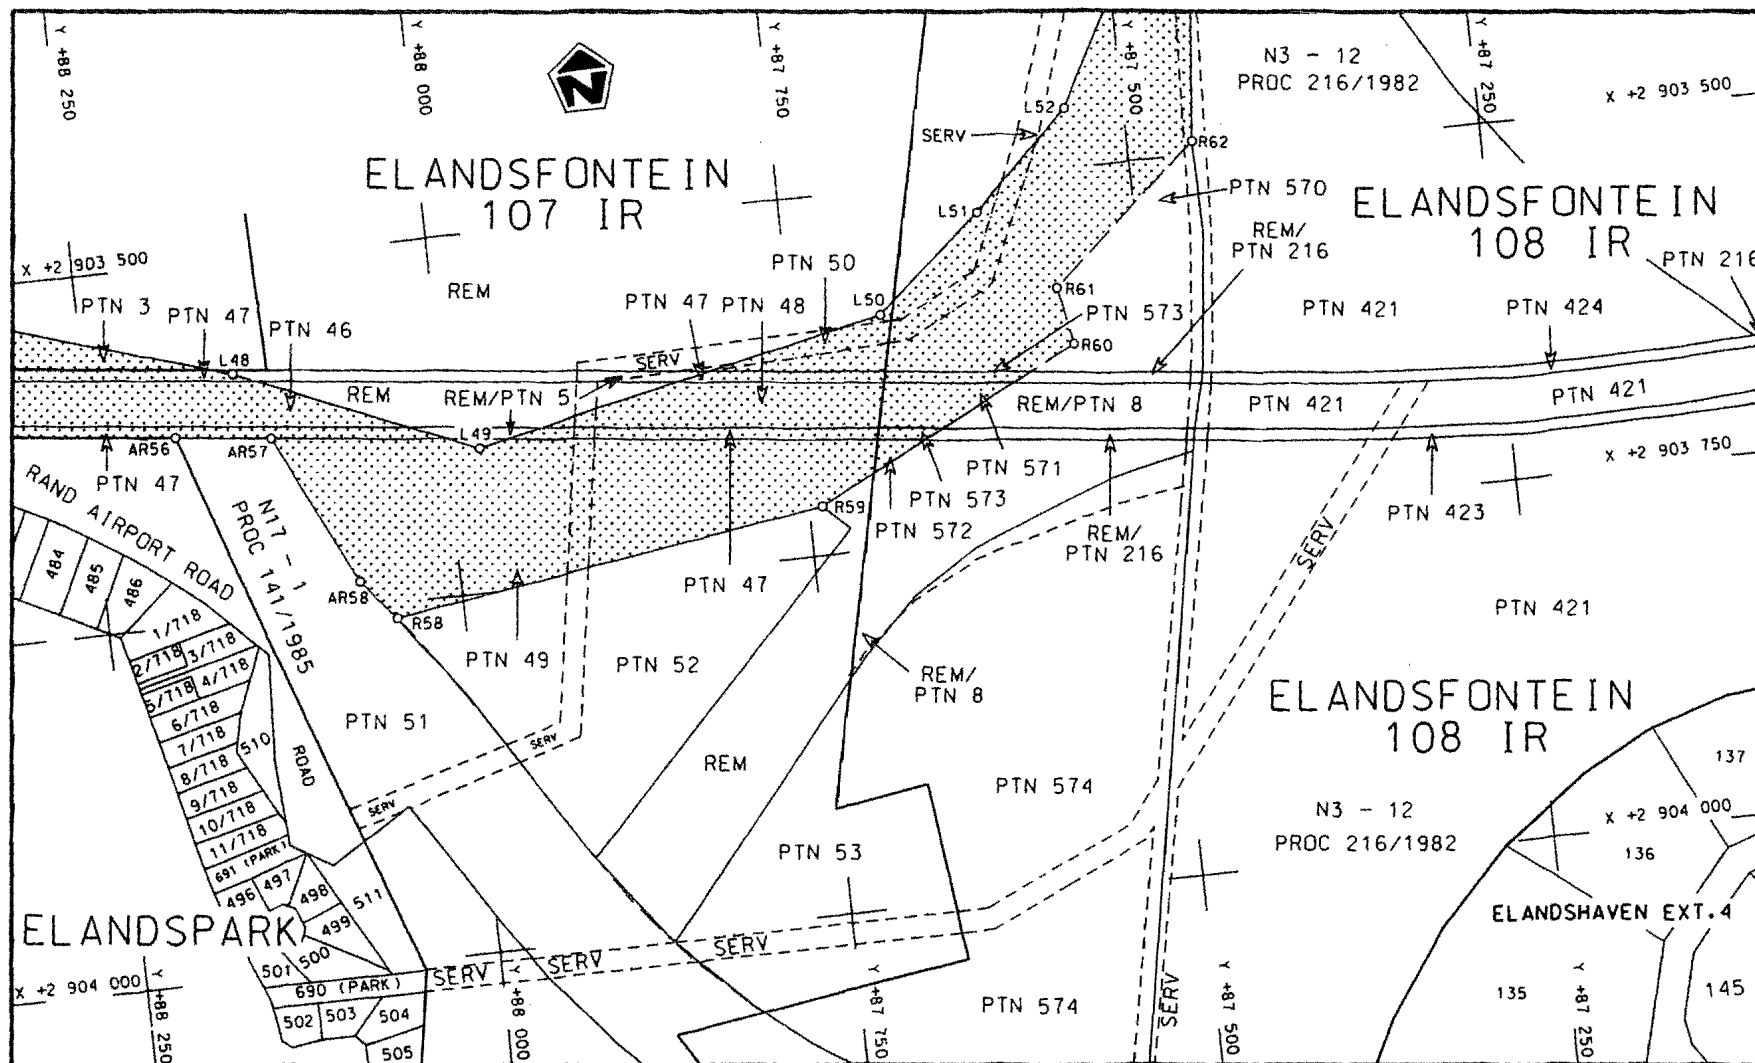

Die Suid Afrikaanse Nasionale Padagentskap Beperk
The South African National Roads Agency Limited

Die figuur getoon
The figure shown



steldie padreserwe voor van 'n gedeelte
represents the road reserve of a portion
von Nasionale Roete N17 Seksie
of National Route Section 1

Vel
Sheet 6A van
of 9
Plan
376/89

PADRESERWE KOÖRDINATE / ROAD RESERVE CO-ORDINATES									
LINKERKANT/LEFT HAND SIDE					REGTERKANT/RIGHT HAND SIDE				
		Y	X	Lo 29°			Y	X	
L21	91	846.300	2 902	852.610	R25	91	919.560	2 902	990.140
L22	91	760.720	2 902	845.890	R26	91	867.640	2 902	974.220
L23	91	674.710	2 902	847.980	R27	91	824.550	2 902	965.810
L24	91	646.960	2 902	851.990	R28	91	795.910	2 902	963.270
L25	91	569.650	2 902	866.540	R29	91	741.410	2 902	960.970
L26	91	319.670	2 902	933.400	R30	91	675.950	2 902	968.440
L27	91	145.480	2 902	961.970	R31	91	576.280	2 902	979.430
L28	90	944.160	2 902	980.790	R32	91	400.810	2 903	023.550
L29	90	819.340	2 902	952.970	R33	91	279.870	2 903	044.420
L30	90	649.750	2 902	966.570	R34	90	894.690	2 903	078.780
L31	90	569.420	2 902	961.210	R35	90	844.450	2 903	075.320
L32	90	449.550	2 902	966.810	R36	90	615.030	2 903	092.230
L33	90	433.580	2 902	960.190	R37	90	579.100	2 903	138.640
L34	90	376.020	2 902	960.250	R38	90	556.240	2 903	123.170
L35	90	361.590	2 902	947.720	R39	90	478.420	2 903	134.260
L36	90	386.910	2 902	905.910	R40	90	417.620	2 903	157.140
L37	90	439.360	2 902	858.530	R41	90	337.420	2 903	154.140
L38	90	402.180	2 902	812.650	R42	90	211.040	2 903	172.340
L39	90	192.630	2 902	947.890	R43	90	151.990	2 903	188.100
L40	90	106.570	2 902	994.660	R44	90	115.010	2 903	205.500
L41	90	014.120	2 903	019.290	R45	90	036.640	2 903	294.110
L42	89	916.890	2 903	034.600	R46	89	988.640	2 903	255.670
L43	89	631.180	2 903	065.850	R47	90	034.100	2 903	187.400
L44	88	638.790	2 903	193.870	R48	90	006.180	2 903	152.760
L45	88	578.800	2 903	197.820	R49	89	937.420	2 903	141.580
L46	88	390.300	2 903	209.640	R50	89	706.800	2 903	153.790
L47	88	290.510	2 903	231.360	R51	88	500.790	2 903	286.860
L48	88	117.590	2 903	284.400	R52	88	392.820	2 903	324.370
L49	87	950.100	2 903	354.300	AR53	88	042.640	2 903	437.470
L50	87	658.980	2 903	292.820	AR54	88	094.450	2 903	331.740
L51	87	583.020	2 903	228.950	AR55	88	162.590	2 903	324.220
L52	87	513.820	2 903	162.820	AR56	88	460.160	2 903	291.500
L53	87	467.580	2 903	078.410	AR57	88	350.660	2 903	330.920
L54	87	443.940	2 902	983.990	R58	88	019.650	2 903	465.620
L55	87	366.140	2 902	504.260	AR58	88	338.700	2 903	335.420
					R59	87	713.340	2 903	420.460
					R60	87	524.380	2 903	327.680
					R61	87	532.190	2 903	287.330
					R62	87	426.460	2 903	195.290
					R63	87	288.740	3 903	081.990
					R64	87	258.670	2 903	034.980
					R65	87	232.510	2 902	971.230
					R66	87	229.840	2 902	902.230
					R67	87	246.910	2 902	837.600
					R68	87	290.760	2 902	744.920
					R69	87	307.420	2 902	670.540
					R70	87	301.530	3 902	465.350
					Vel 9A Van 9 Sheet of P376/89				