
GOVERNMENT NOTICE

DEPARTMENT OF TRANSPORT

No. 183

27 February 2009

THE SOUTH AFRICAN NATIONAL ROADS AGENCY LIMITED

Registration No: 98/09584/06

DECLARATION AMENDMENT OF NATIONAL ROAD N6 SECTION 3


AMENDMENT OF DECLARATION NO. 2136 OF 1992

By virtue of Section 40(1)(b) of The South African National Roads Agency Limited and National Roads Act, 1998 (Act No. 7 of 1998) I hereby amend Declaration No. 2136 of 1992 Schedule A paragraph 6, by substituting the section from Cathcart up to Queenstown, with the subjoined sheets 1 to 21 of Plan No. P649/08.

(National Road N6 Section 3: Cathcart – Queenstown)



MINISTER OF TRANSPORT

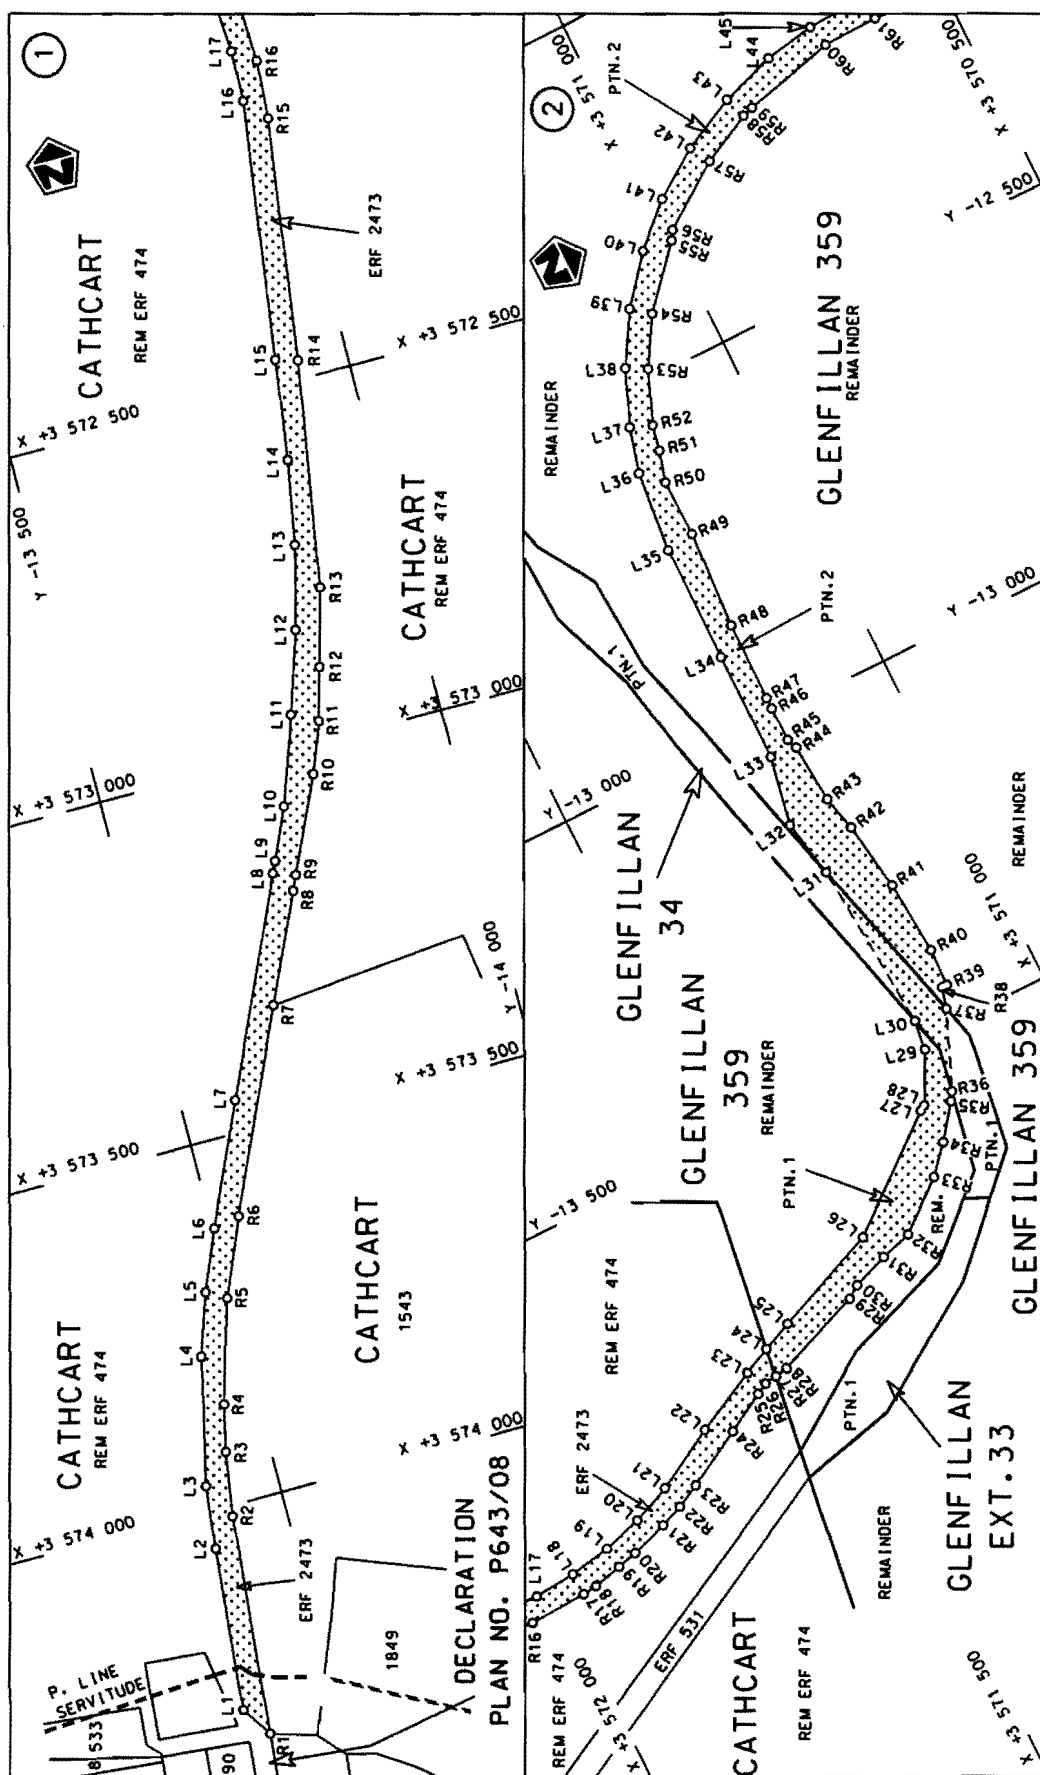


Die Suid Afrikaanse Nasionale Padagentskap Beperk
The South African National Roads Agency Limited


Die figuur getoon
The figure shown

steldie padreserwe voor van 'n gedeelte
represents the road reserve of a portion
van Nasionale Roete N6 Seksie
of National Route Section

Vel Sheet 1 of 21
Plan P649/08

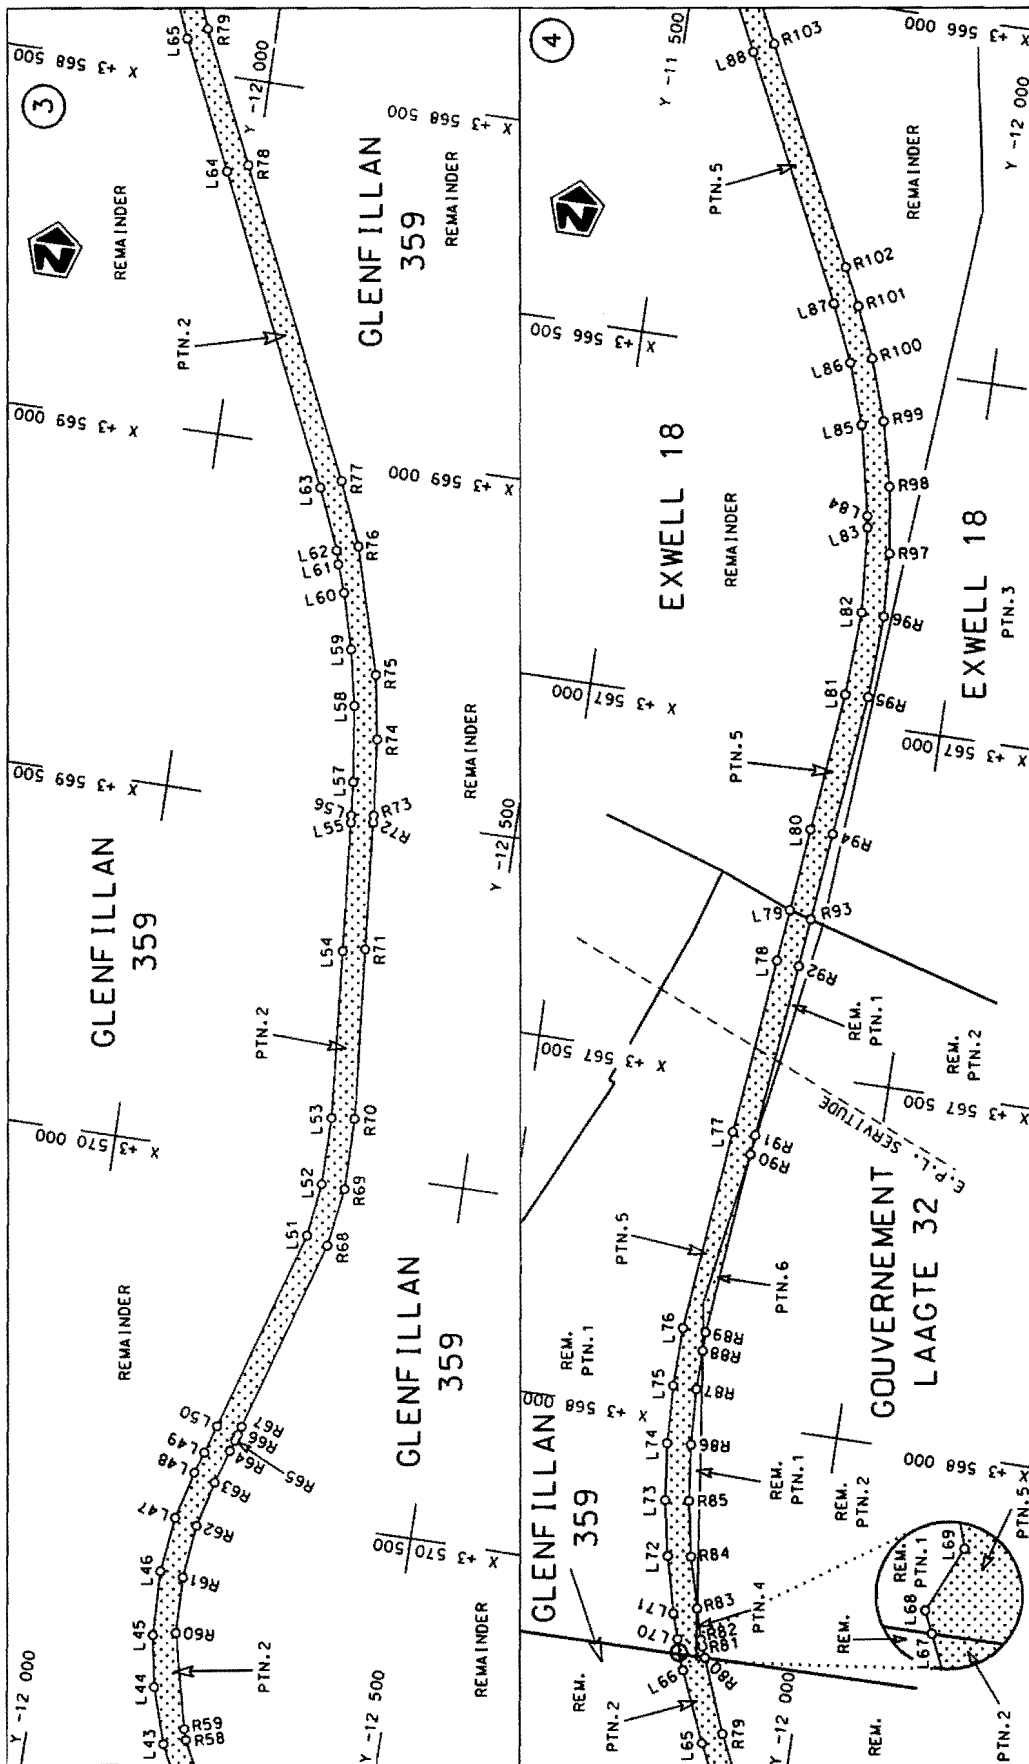

Die Suid Afrikaanse Nasionale Padagentskap Beperk The South African National Roads Agency Limited	Die figuur getoon The figure shown	steldie padreserwe voor van 'n gedeelte represents the road reserve of a portion of Nasionale Roete N6 of National Route	Vel Sheet 2 of 21	Plan P649/08
--	---------------------------------------	---	----------------------	-----------------

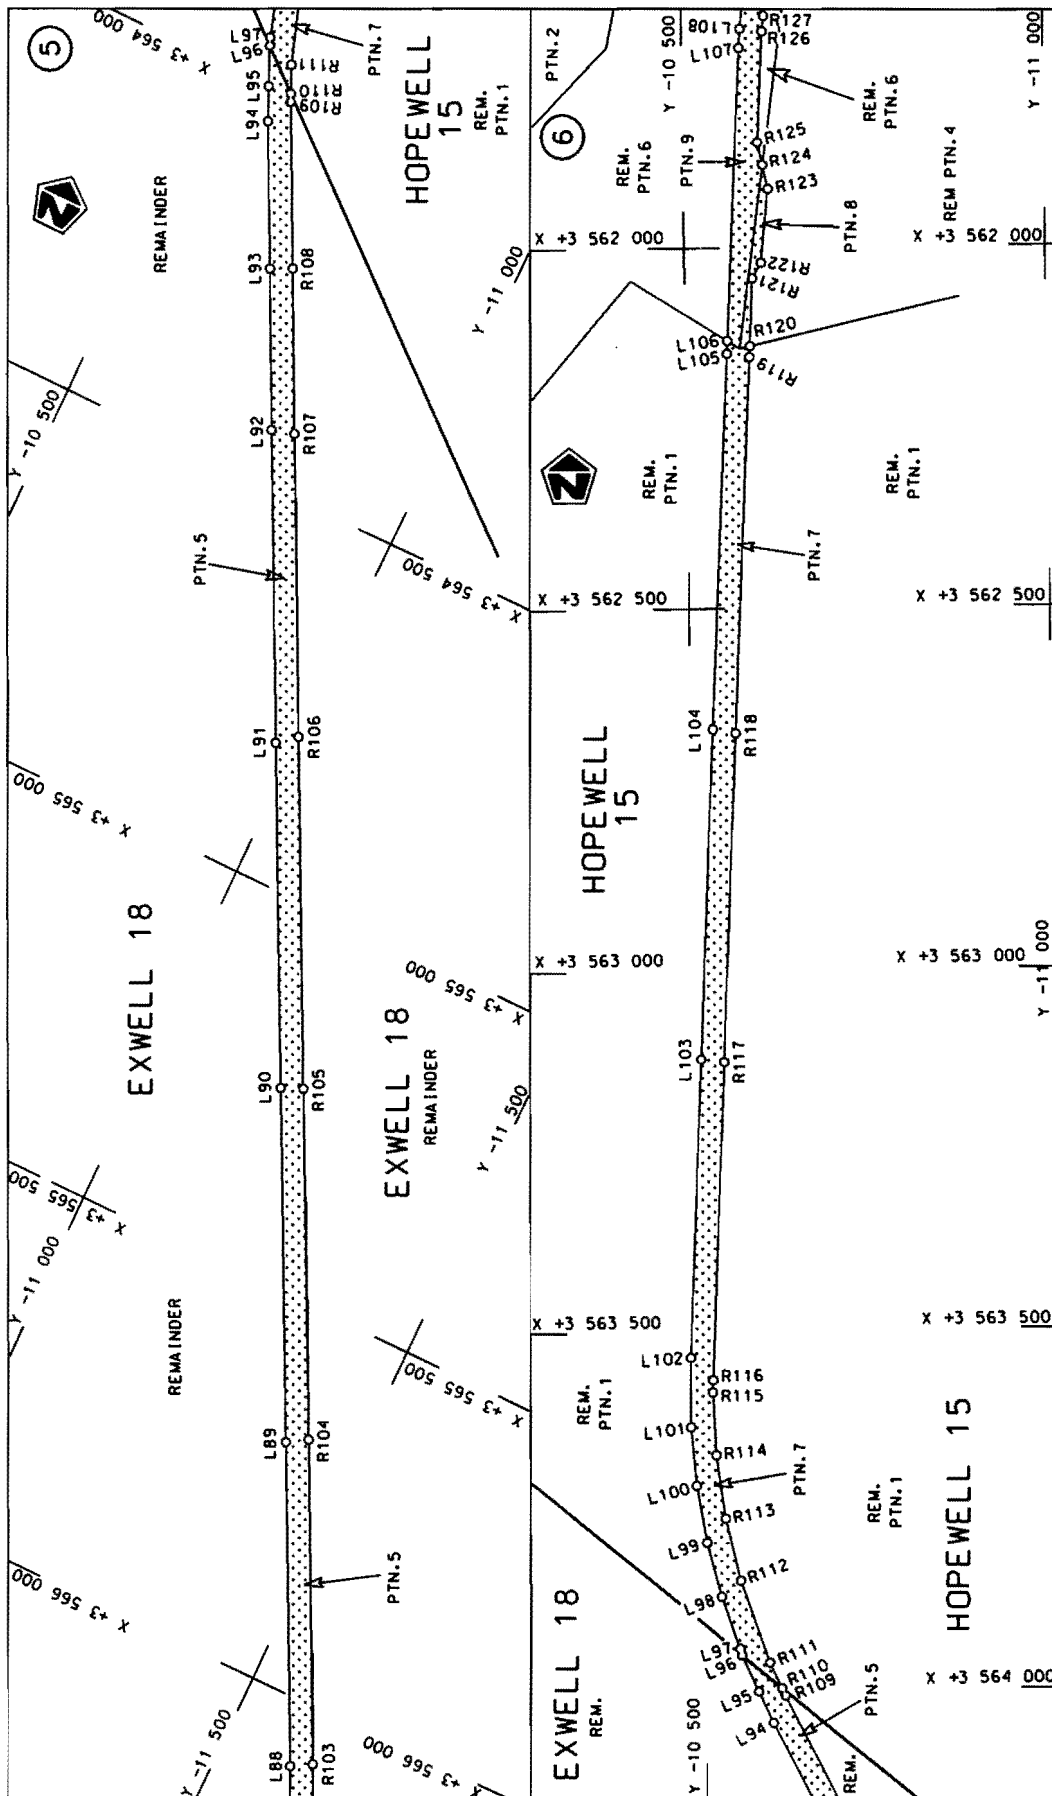


stelt die padreserwe voor van 'n gedeelte
represents the road reserve of a portion
van Nasionale Roete N6
of National Route


Die figuur getoon
The figure shown

Die Suid Afrikaanse Nasionale Padagentskap Beperk
The South African National Roads Agency Limited


Vel
Sheet 3 of 21
Plan P649/08

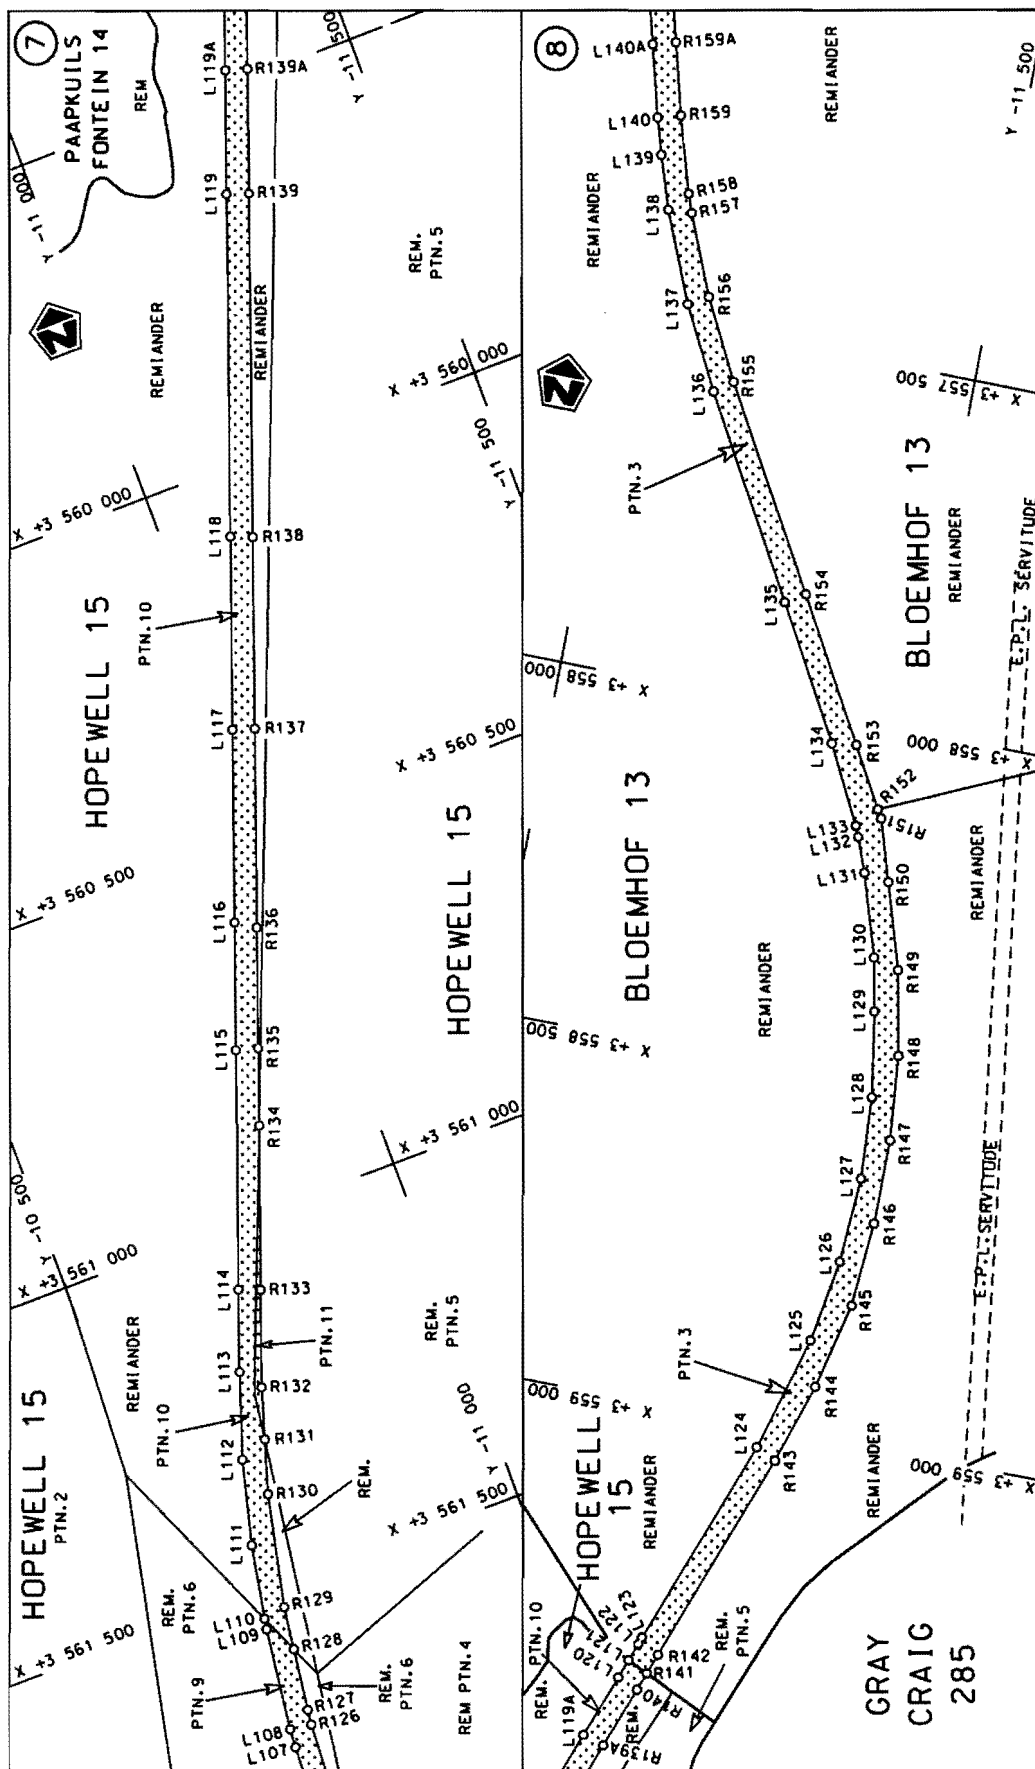

Die Suid Afrikaanse Nasionale Padagentskap Beperk The South African National Roads Agency Limited	Die figuur getoon The figure shown		steldie podreserwe voor van 'n gedeelte represents the road reserve of a portion van Nasionale Roete N6 of National Route	3	Vel Sheet 4 of 21 Plan P649/08

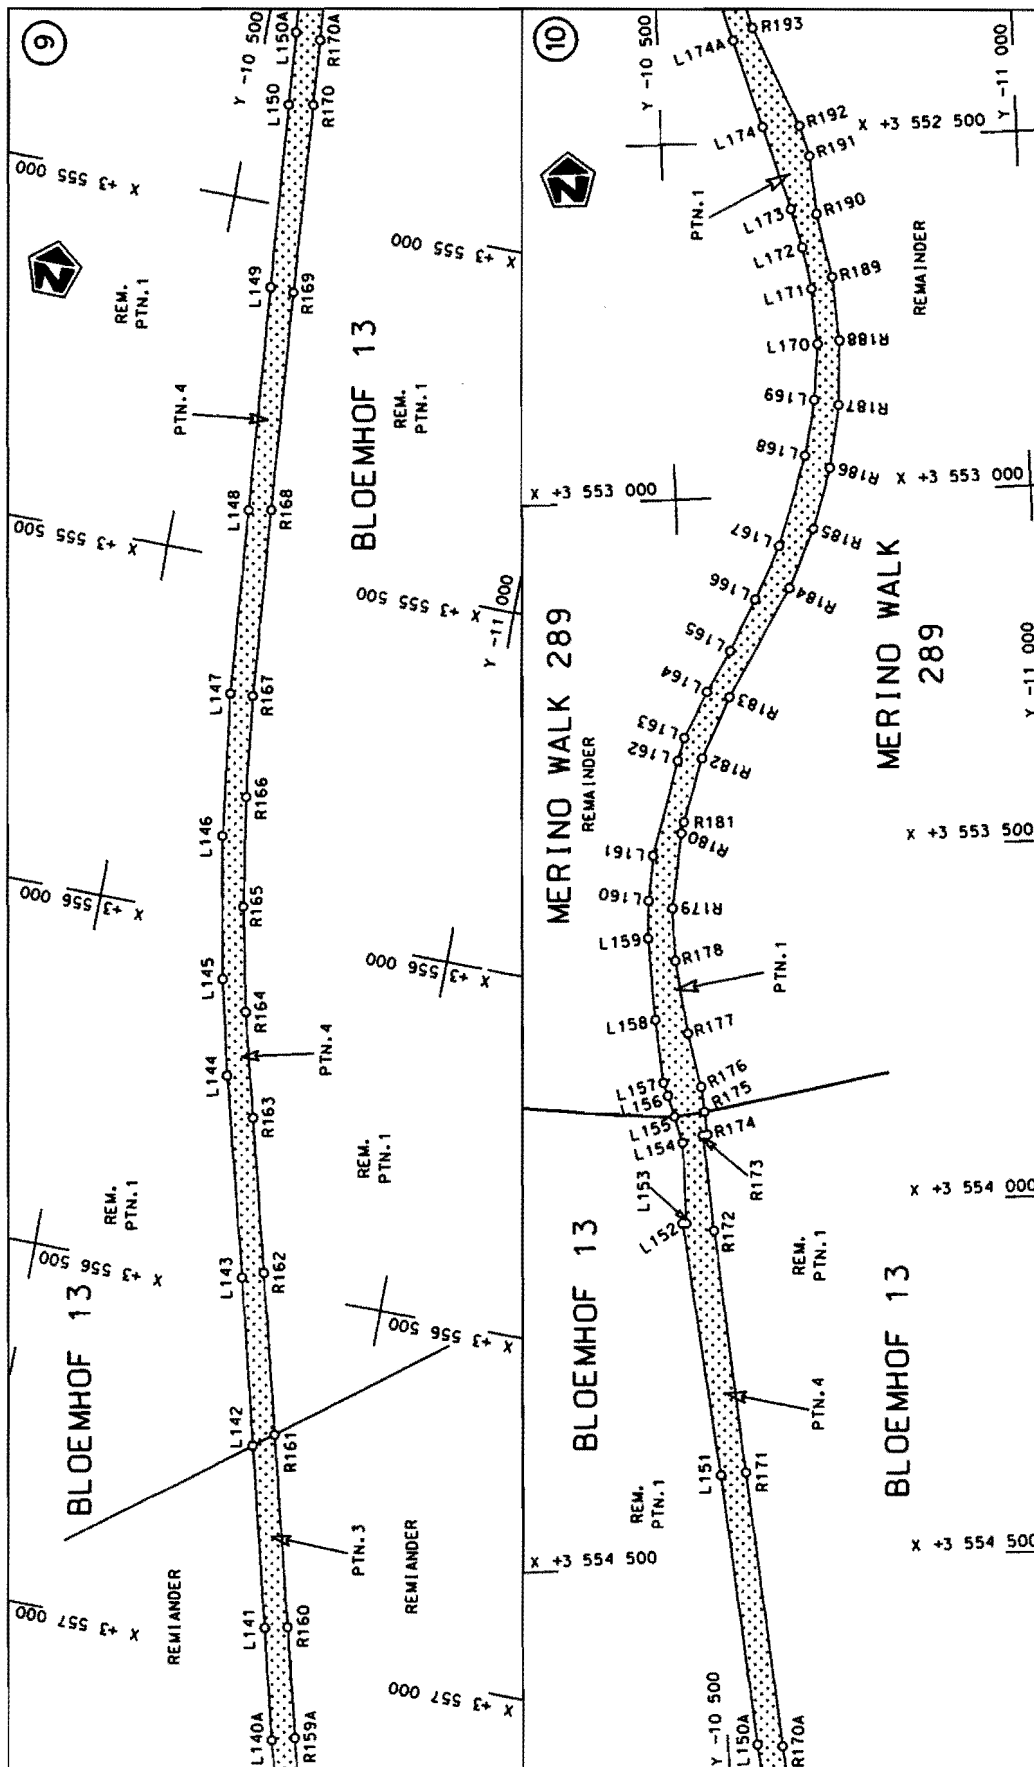

Die Suid Afrikaanse Nasionale Padagentskap Beperk The South African National Roads Agency Limited	Die figuur getoon The figure shown		steldie padreserwe voor van 'n gedeelte represents the road reserve of a portion van Nasionale Roete N6 of National Route	Vel Sheet 5 of 21
			3	Plan P649/08

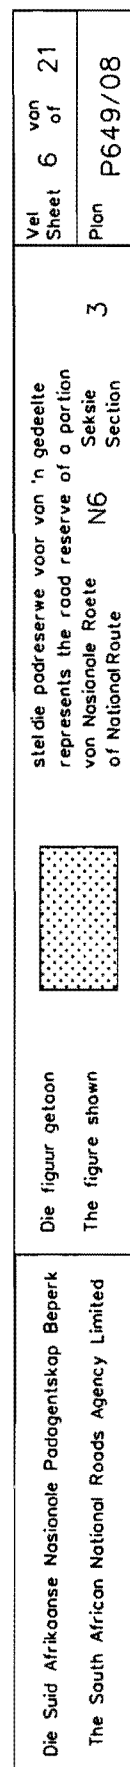


isteldie padreserwe voor van 'n gedeelte
represents the road reserve of a portion
von Nasionale Roete N6 Sektie
of National Route Section

1141


Die figuur getoon


Die Suid Afrikaanse Nasionale Padogenitskap Beperk
The South African National Roads Agency Limited


Vel Sheet 6 of 21
 Plon P649/08

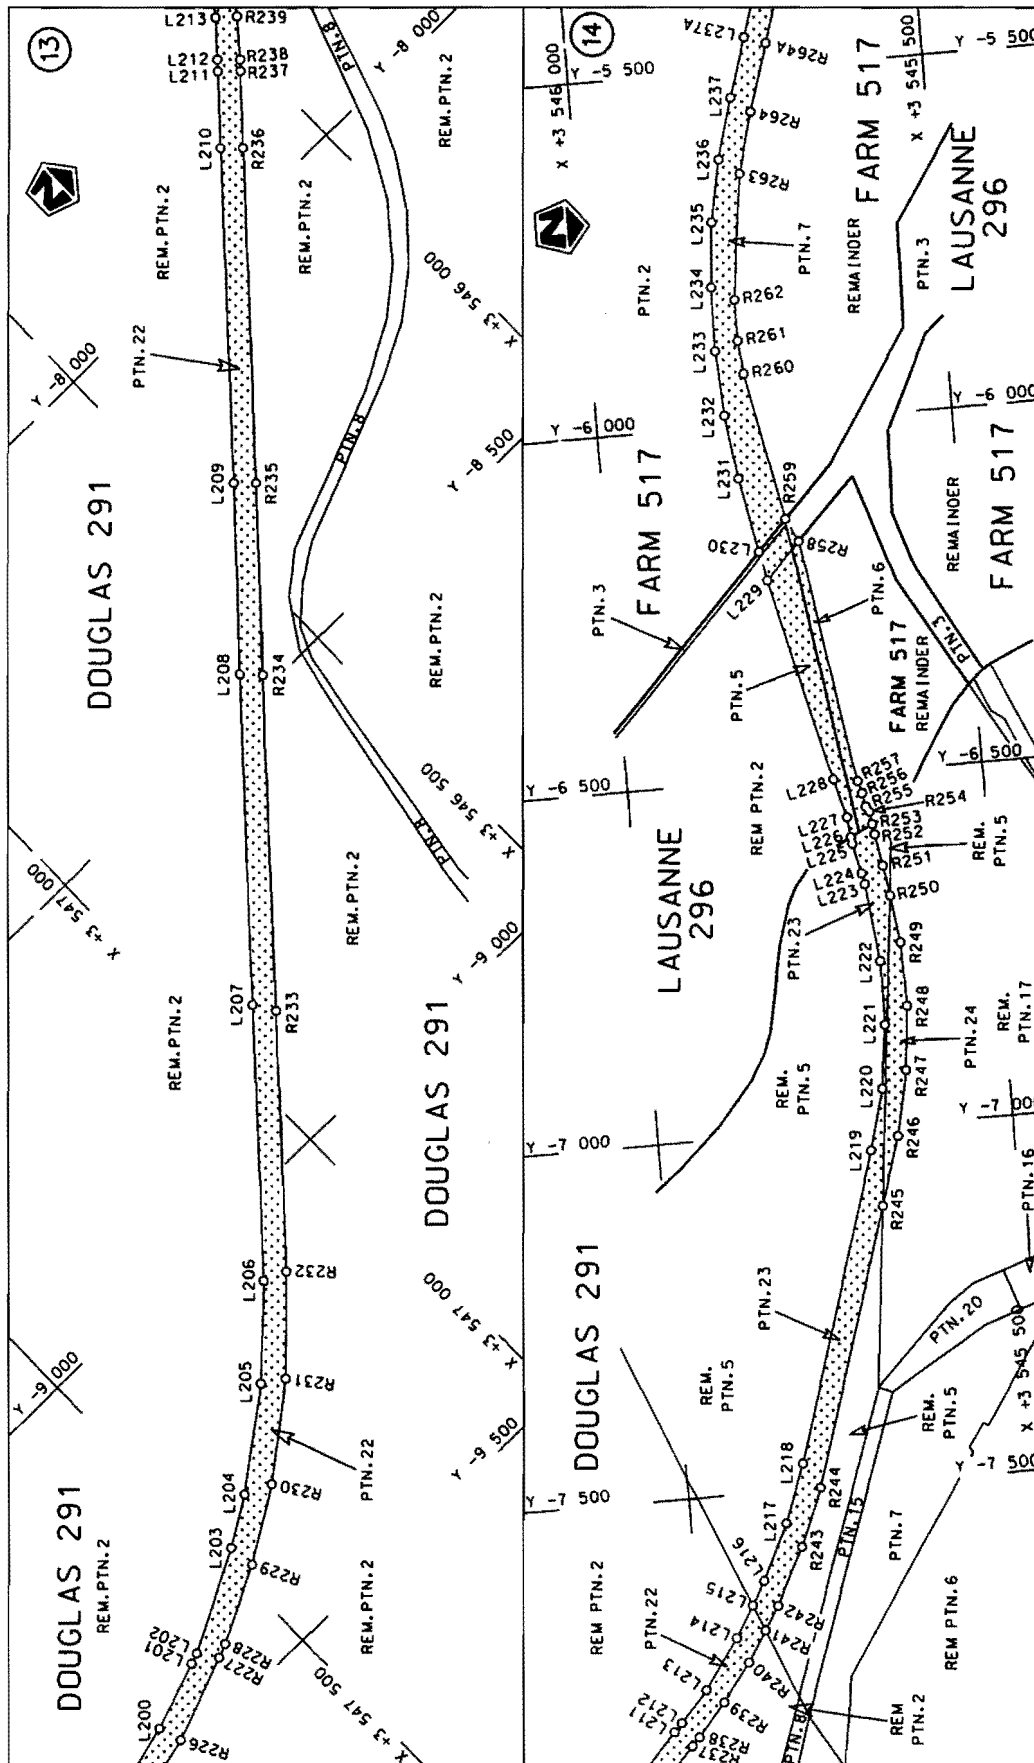


Die Suid Afrikaanse Nasionale Padagentskop Beperk The South African National Roads Agency Limited	Die figuur getoon The figure shown	sieldie podreserwe voor van 'n gedeelte represents the road reserve of a portion van Nasionale Roete N6 of National Route Section	3	Vel Sheet 7 of 21	Plan P649/08
--	---------------------------------------	--	---	----------------------	-----------------

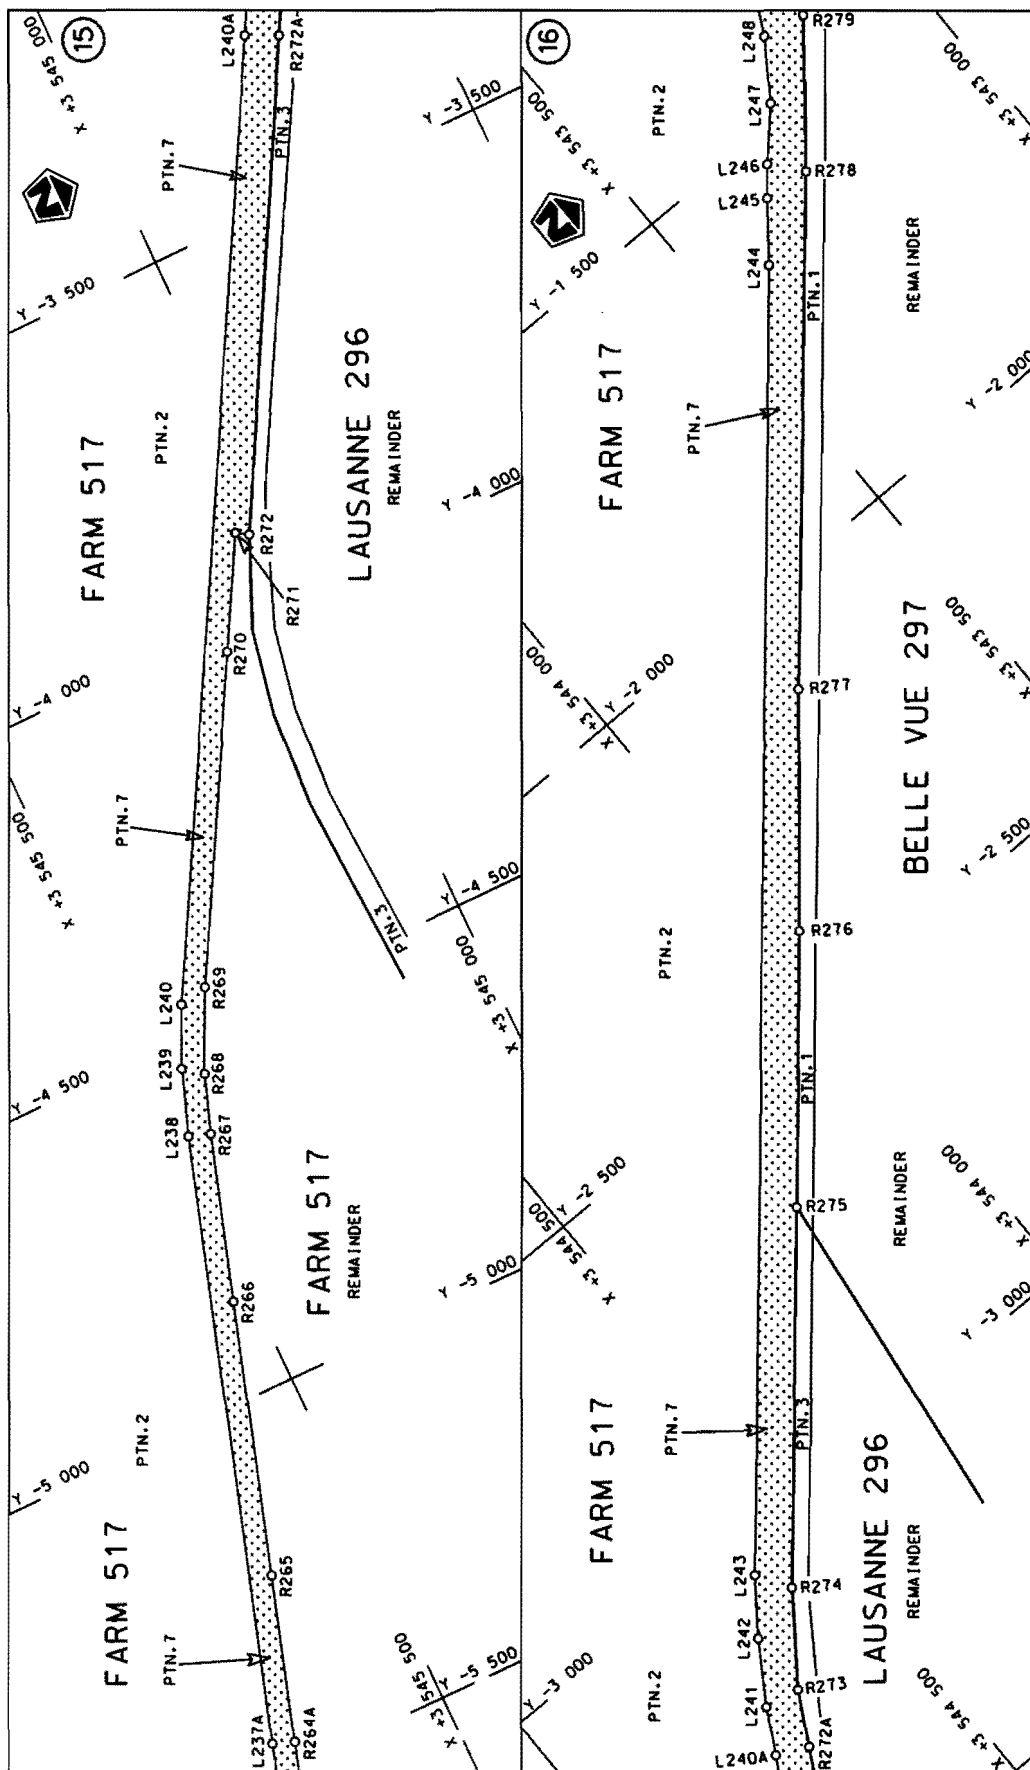

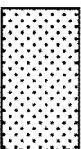
Die Suid Afrikaanse Nasionale Padagentskap Beperk The South African National Roads Agency Limited	Die figuur getoon The figure shown	 steldie padreserwe voor van 'n gedeelte represents the road reserve of a portion van Nasionale Roete N6 of National Route	Vel Sheet 8 of 21 Plan P649/08

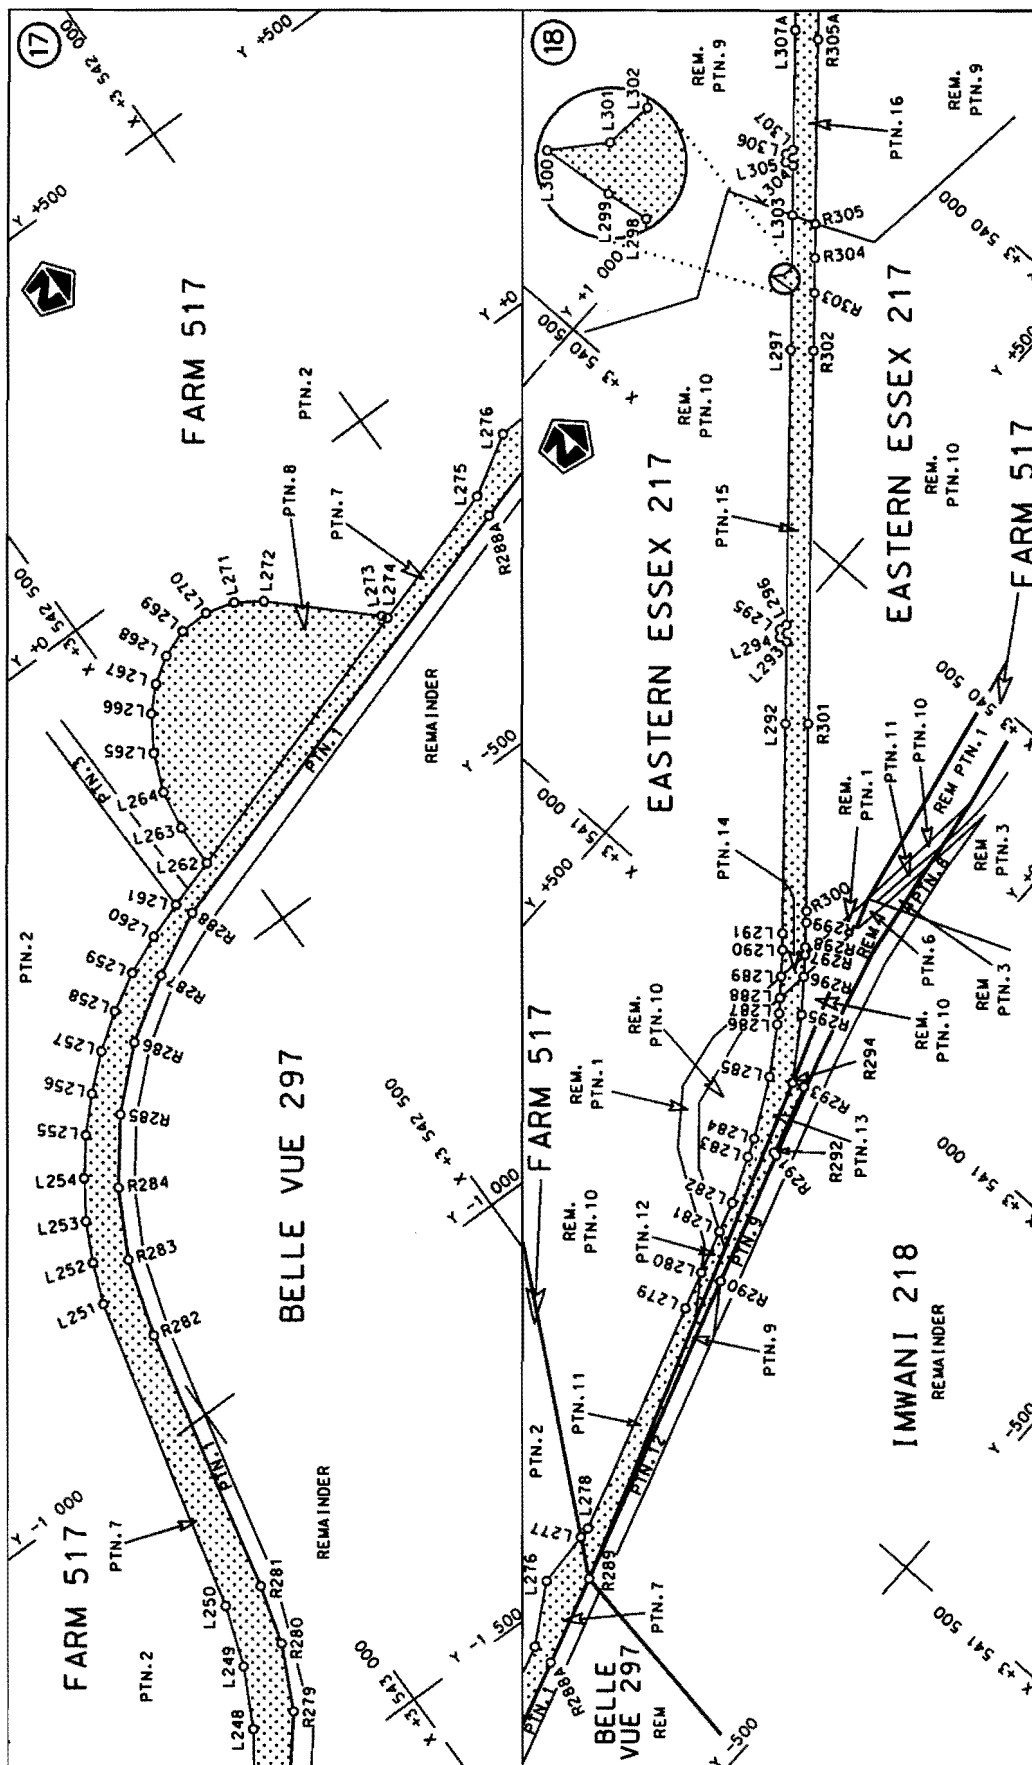


Die Suid Afrikaanse Nasionale Padogentskap Beperk The South African National Roads Agency Limited	Die figuur getoon The figure shown		steldie padreserwe voor van 'n gedeelte represents the road reserve of a portion van Nasionale Roete N6 of National Route	Val Sheet 9 of 21 Plan P649/08
--	---------------------------------------	---	--	--------------------------------------

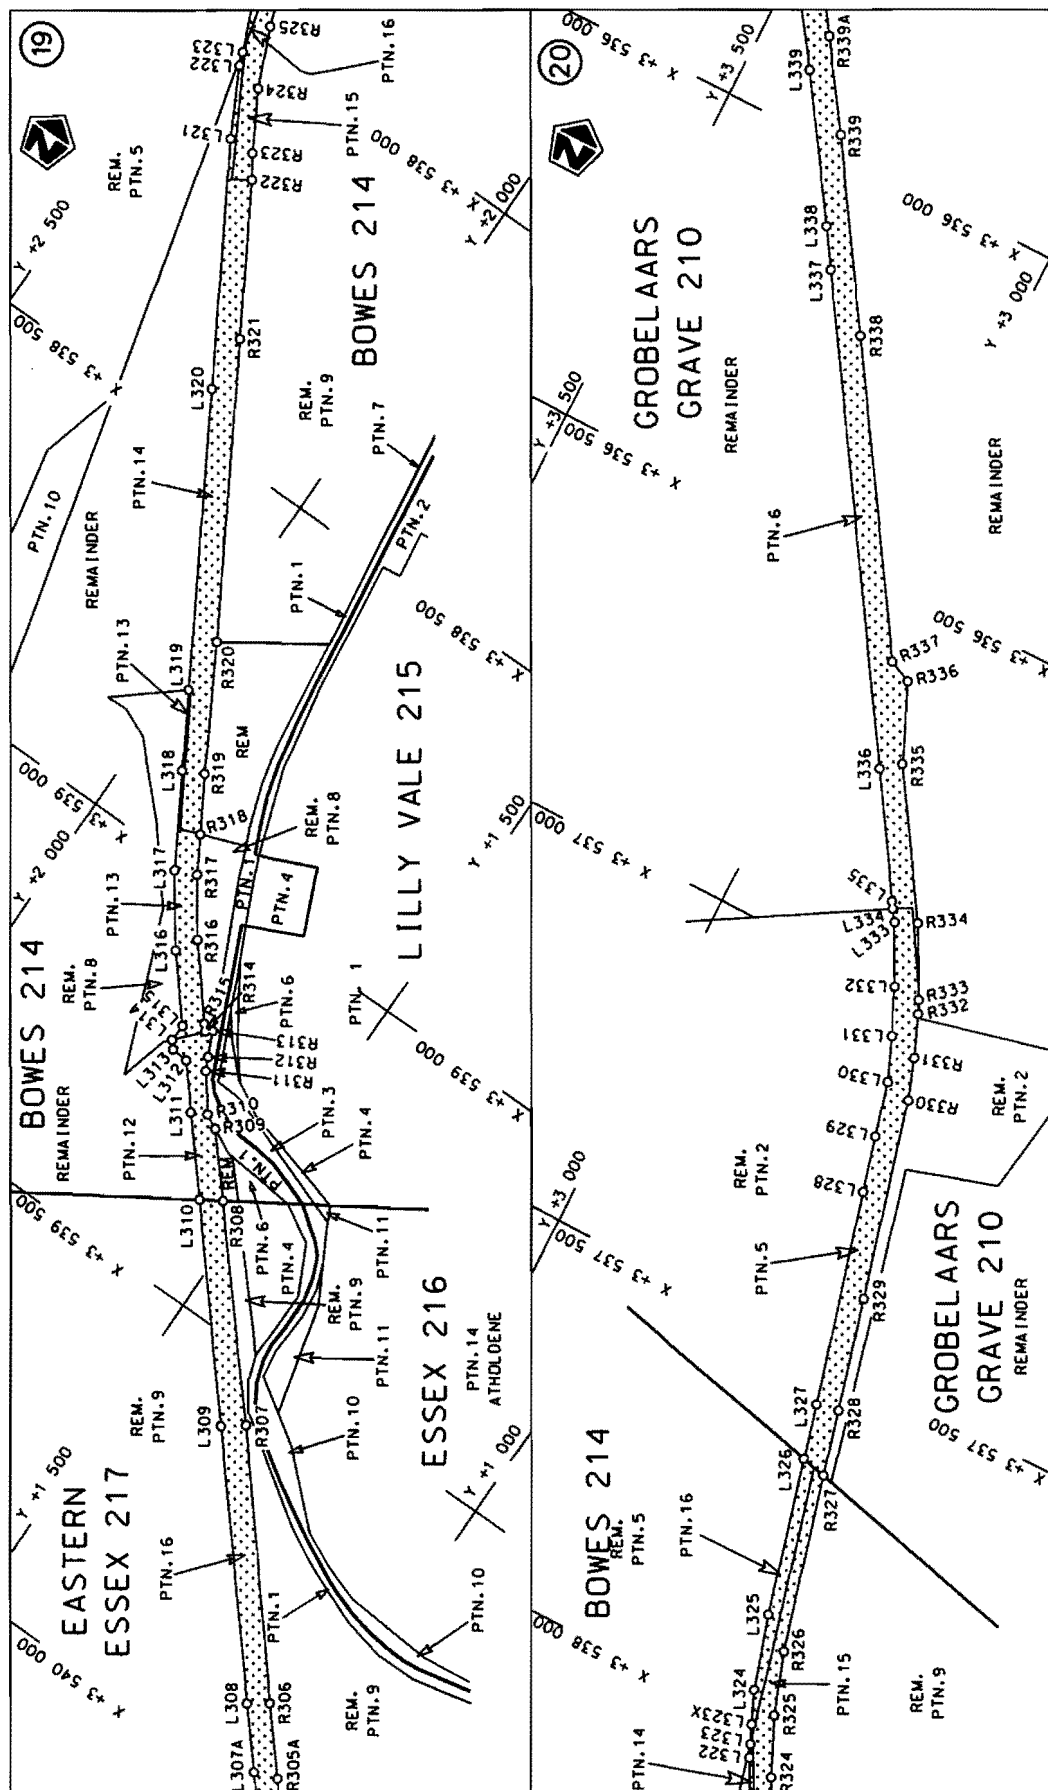

Die Suid Afrikaanse Nasionale Padagentskap Beperk The South African National Roads Agency Limited	Die figuur getoon The figure shown	
stelde padreserwe voor van 'n gedeelte represents the road reserve of a portion van Nasionale Roete of National Route	N6 Seksie Section	Vel Sheet 10 of 21 Plan P649/08

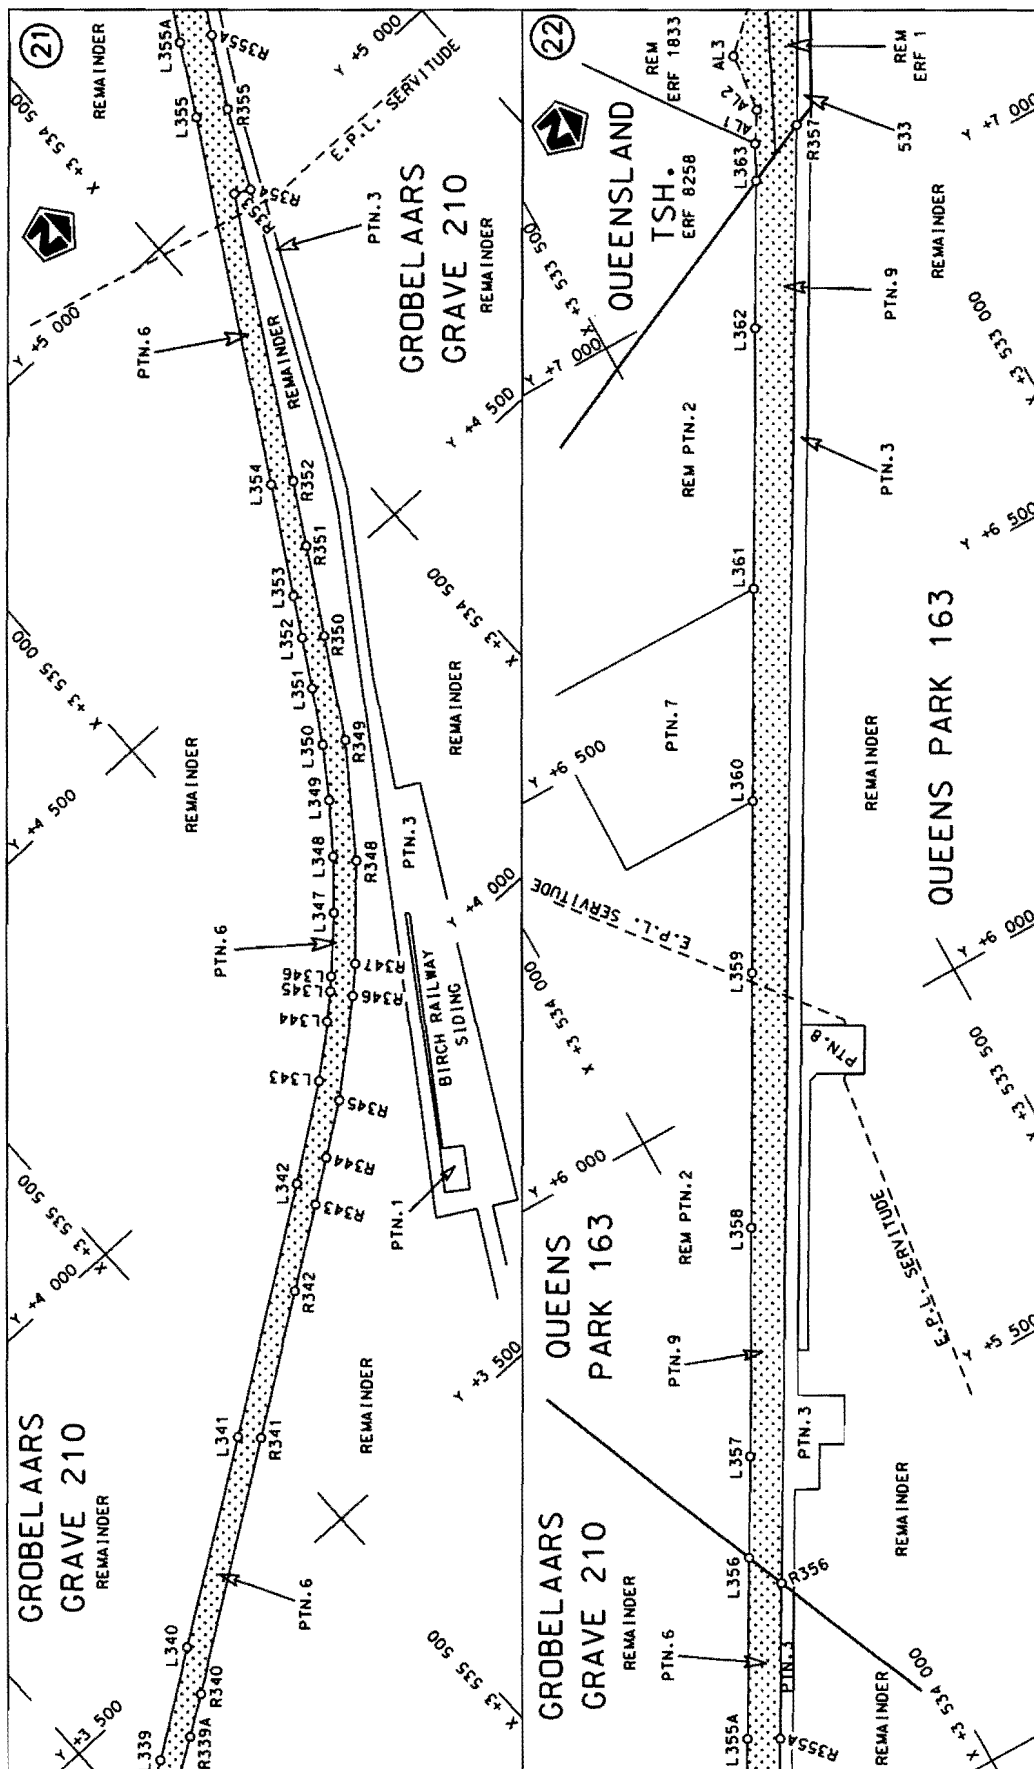

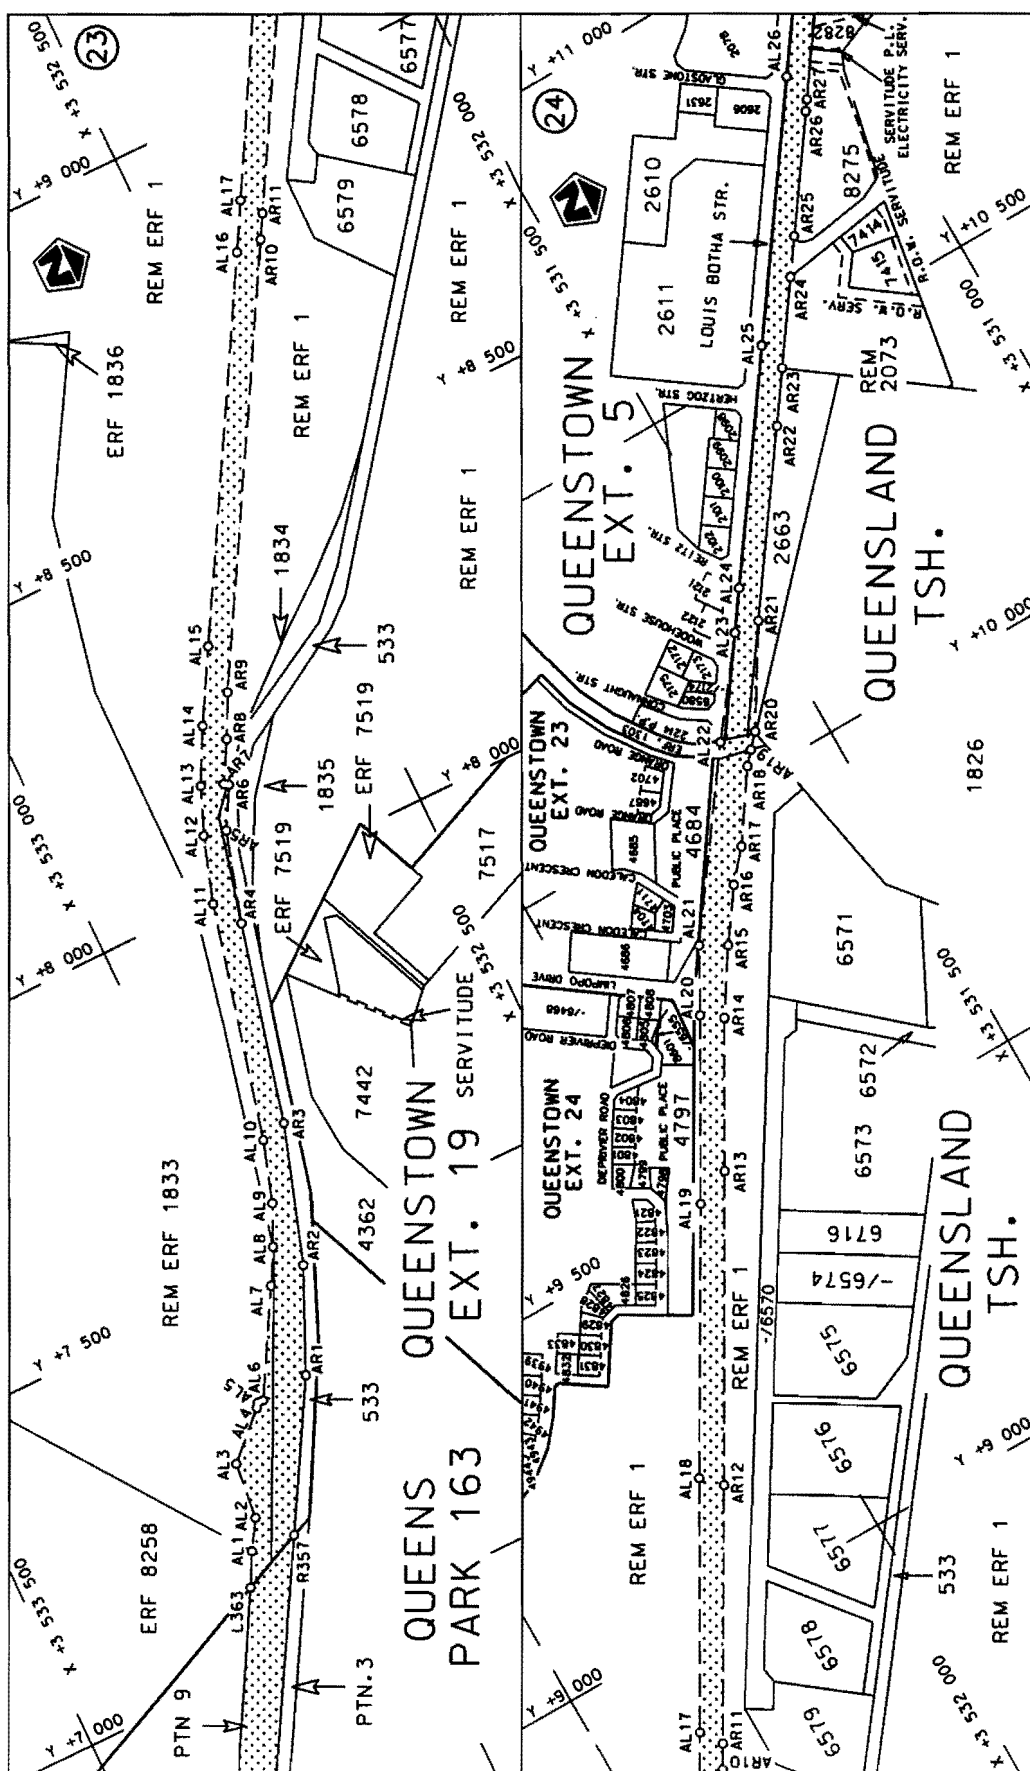


Suid-Afrikaanse Padagentskap Bpk.
South African National Roads Agency Ltd.

Die figuur getoon



**steldie podreserwe voor van 'n gedeelte
represents the rood reserve of a portion
von Nasionale Raete N6 Seksie
of NationalRoute Section**

Vel Sheet 12 van 21
P P649/08

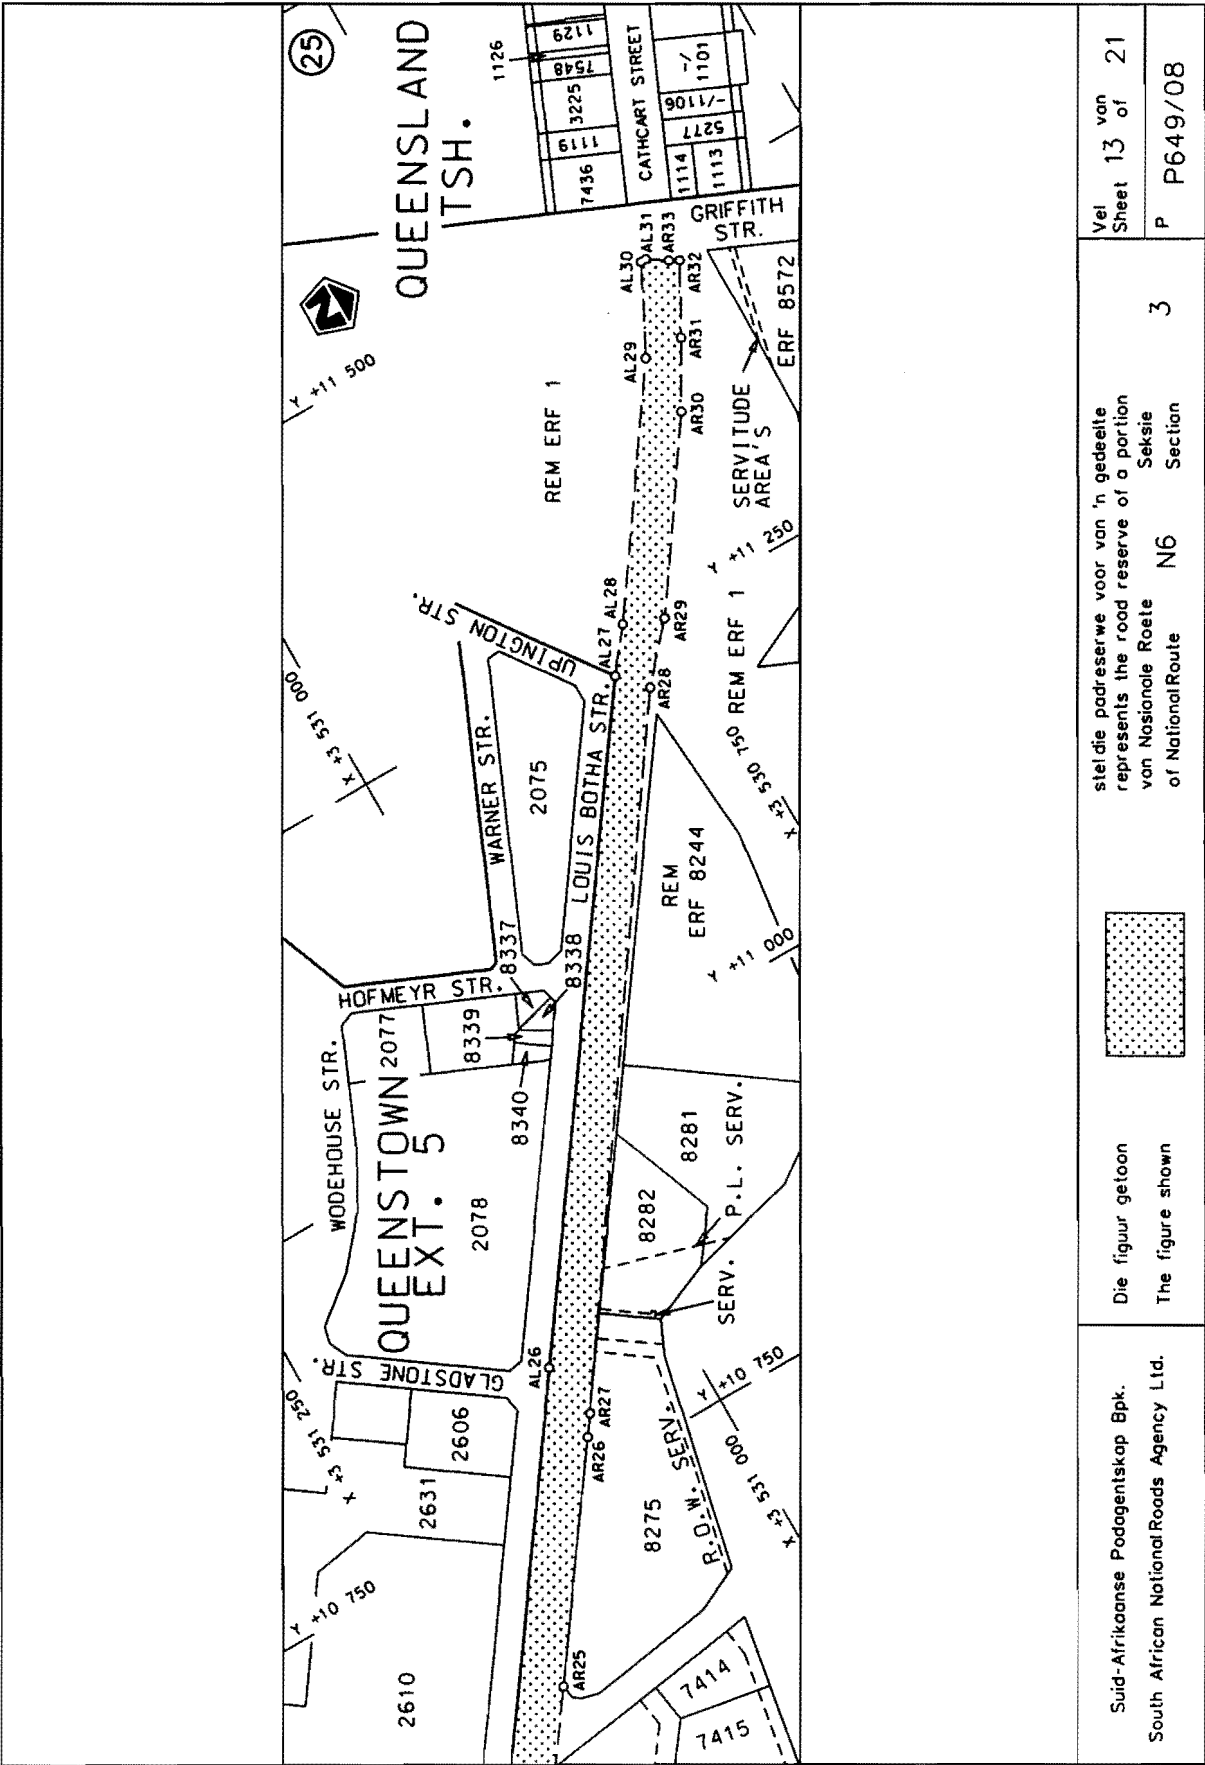

PADRESERWE KOÖRDINATE					/ ROAD RESERVE CO-ORDINATES				
LINKERKANT/LEFT HAND SIDE					REGTERKANT/RIGHT HAND SIDE				
	Y	X	WG	27°		Y	X		
L1	-13 367.700	3 574 284.930			R1	-13 395.730	3 574 327.750		
L2	-13 388.590	3 574 053.540			R2	-13 424.300	3 574 015.480		
L3	-13 398.750	3 573 964.440			R3	-13 437.920	3 573 925.540		
L4	-13 438.380	3 573 789.420			R4	-13 451.930	3 573 861.070		
L5	-13 467.370	3 573 703.270			R5	-13 494.890	3 573 719.360		
L6	-13 501.830	3 573 620.510			R6	-13 539.750	3 573 612.810		
L7	-13 577.030	3 573 454.970			R7	-13 664.050	3 573 340.330		
L8	-13 711.670	3 573 160.040			R8	-13 732.640	3 573 190.860		
L9	-13 719.280	3 573 144.140			R9	-13 742.550	3 573 170.270		
L10	-13 750.870	3 573 072.660			R10	-13 802.170	3 573 039.560		
L11	-13 793.330	3 572 951.610			R11	-13 829.370	3 572 970.200		
L12	-13 830.060	3 572 837.560			R12	-13 849.800	3 572 896.430		
L13	-13 860.110	3 572 722.070			R13	-13 879.030	3 572 788.510		
L14	-13 880.690	3 572 604.330			R14	-13 930.640	3 572 473.830		
L15	-13 899.770	3 572 464.950			R15	-13 977.430	3 572 132.450		
L16	-13 949.440	3 572 099.540			R16	-13 983.080	3 572 050.170		
L17	-13 951.620	3 572 028.110			R17	-13 978.810	3 571 967.690		
L18	-13 946.750	3 571 968.570			R18	-13 976.780	3 571 946.840		
L19	-13 936.380	3 571 909.730			R19	-13 966.740	3 571 905.700		
L20	-13 919.740	3 571 852.480			R20	-13 959.560	3 571 876.730		
L21	-13 896.930	3 571 797.350			R21	-13 942.590	3 571 823.440		
L22	-13 849.210	3 571 710.950			R22	-13 929.100	3 571 790.240		
L23	-13 806.020	3 571 622.470			R23	-13 912.790	3 571 756.900		
L24	-13 788.900	3 571 583.060			R24	-13 868.760	3 571 676.650		
L25	-13 770.380	3 571 540.410			R25	-13 838.750	3 571 621.970		
L26	-13 709.650	3 571 391.580			R26	-13 830.410	3 571 606.210		
L27	-13 588.920	3 571 239.210			R27	-13 827.950	3 571 588.640		
L28	-13 584.220	3 571 231.130			R28	-13 825.290	3 571 569.660		
L29	-13 514.670	3 571 195.280			R29	-13 778.200	3 571 446.740		
L30	-13 473.240	3 571 189.200			R30	-13 765.960	3 571 428.830		
L31	-13 229.230	3 571 205.740			R31	-13 747.630	3 571 377.950		
L32	-13 146.620	3 571 220.880			R32	-13 734.860	3 571 333.380		
L33	-13 049.410	3 571 202.500			R33	-13 679.580	3 571 264.050		
L34	-12 892.280	3 571 201.230			R34	-13 642.140	3 571 230.620		
L35	-12 725.220	3 571 199.990			R35	-13 596.160	3 571 195.290		
L36	-12 610.010	3 571 188.170			R36	-13 584.320	3 571 187.990		
L37	-12 546.680	3 571 171.040			R37	-13 477.590	3 571 142.000		
L38	-12 470.390	3 571 139.180			R38	-13 447.370	3 571 134.140		
L39	-12 398.500	3 571 096.360			R39	-13 447.610	3 571 126.320		
L40	-12 332.840	3 571 042.590			R40	-13 393.760	3 571 124.330		
L41	-12 280.020	3 570 985.030			R41	-13 286.590	3 571 131.490		
L42	-12 233.380	3 570 917.760			R42	-13 188.130	3 571 145.820		
L43	-12 195.730	3 570 840.890			R43	-13 137.780	3 571 158.000		
L44	-12 170.380	3 570 762.210			R44	-13 053.790	3 571 164.570		
L45	-12 157.810	3 570 690.120			R45	-13 038.650	3 571 170.490		
L46	-12 154.990	3 570 599.330			R46	-12 989.670	3 571 170.210		
L47	-12 164.200	3 570 521.170			R47	-12 973.190	3 571 170.090		
L48	-12 181.710	3 570 453.160			R48	-12 858.810	3 571 168.580		
L49	-12 191.610	3 570 422.820			R49	-12 719.610	3 571 159.660		
L50	-12 203.970	3 570 383.220			R50	-12 638.300	3 571 160.670		
L51	-12 291.090	3 570 099.580			R51	-12 594.810	3 571 148.280		
					Vel 14 Van 21 P649/08 Sheet of				

PADRESERWE KOÖRDINATE					/ ROAD RESERVE CO-ORDINATES				
LINKERKANT/LEFT HAND SIDE					REGTERKANT/RIGHT HAND SIDE				
	Y	X	WG	27°		Y	X		
L52	-12 301.080	3 570	024.010		R52	-12 558.390	3 571	140.860	
L53	-12 301.160	3 569	929.360		R53	-12 485.630	3 571	110.610	
L54	-12 282.420	3 569	694.030		R54	-12 418.840	3 571	070.900	
L55	-12 266.890	3 569	508.490		R55	-12 337.800	3 570	999.910	
L56	-12 266.480	3 569	504.000		R56	-12 325.340	3 570	991.200	
L57	-12 262.400	3 569	455.840		R57	-12 262.110	3 570	901.360	
L58	-12 248.510	3 569	349.900		R58	-12 226.610	3 570	830.280	
L59	-12 232.180	3 569	272.120		R59	-12 221.840	3 570	814.890	
L60	-12 210.520	3 569	195.800		R60	-12 189.820	3 570	682.010	
L61	-12 196.810	3 569	157.300		R61	-12 187.920	3 570	603.350	
L62	-12 191.350	3 569	138.410		R62	-12 196.080	3 570	527.790	
L63	-12 155.360	3 569	053.890		R63	-12 212.240	3 570	462.950	
L64	-11 958.560	3 568	633.110		R64	-12 227.440	3 570	414.930	
L65	-11 875.710	3 568	455.800		R65	-12 232.670	3 570	398.440	
L66	-11 833.740	3 568	357.310		R66	-12 233.780	3 570	394.030	
L67	-11 823.920	3 568	335.740		R67	-12 237.170	3 570	383.890	
L68	-11 823.390	3 568	334.580		R68	-12 321.780	3 570	109.410	
L69	-11 824.970	3 568	331.030		R69	-12 334.390	3 570	025.940	
L70	-11 819.660	3 568	314.940		R70	-12 333.880	3 569	925.690	
L71	-11 808.630	3 568	280.490		R71	-12 313.770	3 569	686.660	
L72	-11 788.500	3 568	201.080		R72	-12 298.330	3 569	505.800	
L73	-11 773.050	3 568	122.810		R73	-12 298.130	3 569	501.480	
L74	-11 763.920	3 568	042.290		R74	-12 287.520	3 569	392.040	
L75	-11 760.500	3 567	960.300		R75	-12 272.260	3 569	302.580	
L76	-11 762.020	3 567	878.720		R76	-12 221.160	3 569	128.380	
L77	-11 791.520	3 567	595.080		R77	-12 183.730	3 569	039.990	
L78	-11 818.030	3 567	347.020		R78	-11 987.560	3 568	619.940	
L79	-11 825.830	3 567	273.780		R79	-11 902.580	3 568	438.160	
L80	-11 838.210	3 567	157.650		R80	-11 861.870	3 568	335.470	
L81	-11 859.230	3 566	962.400		R81	-11 853.690	3 568	314.850	
L82	-11 865.280	3 566	845.850		R82	-11 852.220	3 568	310.810	
L83	-11 855.940	3 566	726.460		R83	-11 840.600	3 568	268.400	
L84	-11 853.400	3 566	710.560		R84	-11 821.140	3 568	197.390	
L85	-11 826.500	3 566	584.040		R85	-11 806.480	3 568	118.900	
L86	-11 797.980	3 566	499.990		R86	-11 797.460	3 568	039.440	
L87	-11 762.750	3 566	421.370		R87	-11 793.380	3 567	960.390	
L88	-11 599.300	3 566	088.120		R88	-11 794.380	3 567	906.290	
L89	-11 400.060	3 565	683.640		R89	-11 794.870	3 567	879.940	
L90	-11 183.650	3 565	243.620		R90	-11 820.740	3 567	622.980	
L91	-10 972.560	3 564	815.430		R91	-11 823.530	3 567	595.260	
L92	-10 781.570	3 564	427.660		R92	-11 849.820	3 567	350.190	
L93	-10 683.720	3 564	227.650		R93	-11 857.060	3 567	282.580	
L94	-10 593.080	3 564	044.080		R94	-11 870.280	3 567	159.180	
L95	-10 573.190	3 564	000.340		R95	-11 891.680	3 566	961.040	
L96	-10 550.650	3 563	949.760		R96	-11 897.100	3 566	846.910	
L97	-10 549.370	3 563	946.890		R97	-11 892.050	3 566	758.300	
L98	-10 523.840	3 563	868.410		R98	-11 878.310	3 566	664.600	
L99	-10 504.730	3 563	792.180		R99	-11 856.710	3 566	574.480	
L100	-10 491.670	3 563	711.790		R100	-11 827.930	3 566	489.540	
L101	-10 485.000	3 563	630.920		R101	-11 797.480	3 566	420.040	
L102	-10 486.320	3 563	535.620		R102	-11 772.200	3 566	368.510	
					Vel 15 Van 21 P649/08				
					Sheet of				

PADRESERWE KOÖRDINATE				/	ROAD RESERVE CO-ORDINATES			
LINKERKANT/LEFT HAND SIDE					REGTERKANT/RIGHT HAND SIDE			
	Y	X	WG	27°		Y	X	
L103	-10 507.330	3 563 121.740			R103	-11 626.800	3 566 072.420	
L104	-10 530.730	3 562 665.510			R104	-11 427.420	3 565 666.930	
L105	-10 557.450	3 562 146.250			R105	-11 212.810	3 565 231.140	
L106	-10 558.370	3 562 128.490			R106	-10 997.900	3 564 794.640	
L107	-10 579.440	3 561 723.510			R107	-10 812.740	3 564 418.630	
L108	-10 581.010	3 561 696.910			R108	-10 712.130	3 564 213.910	
L109	-10 598.970	3 561 552.530			R109	-10 610.210	3 564 006.610	
L110	-10 601.790	3 561 537.460			R110	-10 605.530	3 563 996.300	
L111	-10 621.160	3 561 433.720			R111	-10 589.270	3 563 960.440	
L112	-10 651.130	3 561 315.460			R112	-10 550.520	3 563 846.460	
L113	-10 691.060	3 561 197.960			R113	-10 531.090	3 563 758.860	
L114	-10 730.570	3 561 089.040			R114	-10 519.420	3 563 669.780	
L115	-10 846.300	3 560 771.930			R115	-10 515.910	3 563 583.800	
L116	-10 907.970	3 560 603.190			R116	-10 516.740	3 563 566.900	
L117	-11 000.650	3 560 349.030			R117	-10 539.130	3 563 125.500	
L118	-11 093.840	3 560 094.060			R118	-10 562.180	3 562 671.280	
L119	-11 259.000	3 559 641.360			R119	-10 588.600	3 562 151.120	
L120	-11 351.440	3 559 388.500			R120	-10 589.380	3 562 135.940	
L121	-11 361.230	3 559 361.700			R121	-10 594.190	3 562 042.420	
L122	-11 370.330	3 559 336.790			R122	-10 606.440	3 562 020.860	
L123	-11 372.690	3 559 330.270			R123	-10 617.530	3 561 919.370	
L124	-11 481.820	3 559 030.970			R124	-10 610.390	3 561 885.480	
L125	-11 527.740	3 558 868.800			R125	-10 603.670	3 561 853.630	
L126	-11 547.450	3 558 752.460			R126	-10 611.630	3 561 701.030	
L127	-11 554.510	3 558 631.300			R127	-10 614.180	3 561 679.810	
L128	-11 547.820	3 558 515.700			R128	-10 625.700	3 561 592.230	
L129	-11 528.940	3 558 397.010			R129	-10 633.650	3 561 531.810	
L130	-11 514.050	3 558 323.010			R130	-10 668.220	3 561 373.670	
L131	-11 477.860	3 558 208.310			R131	-10 691.100	3 561 299.910	
L132	-11 459.750	3 558 160.320			R132	-10 712.900	3 561 229.610	
L133	-11 453.410	3 558 145.270			R133	-10 760.270	3 561 100.610	
L134	-11 398.550	3 558 038.880			R134	-10 839.760	3 560 882.930	
L135	-11 295.190	3 557 857.390			R135	-10 877.280	3 560 780.170	
L136	-11 140.060	3 557 584.770			R136	-10 935.310	3 560 621.020	
L137	-11 081.220	3 557 471.880			R137	-11 031.090	3 560 358.730	
L138	-11 029.560	3 557 346.980			R138	-11 123.260	3 560 105.870	
L139	-11 005.110	3 557 272.660			R139	-11 289.100	3 559 651.960	
L140	-10 990.140	3 557 222.410			R140	-11 380.990	3 559 400.130	
L141	-10 923.750	3 556 969.040			R141	-11 390.162	3 559 375.005	
L142	-10 858.380	3 556 719.010			R142	-11 400.830	3 559 347.260	
L143	-10 798.830	3 556 491.240			R143	-11 511.210	3 559 044.860	
L144	-10 724.670	3 556 214.720			R144	-11 547.360	3 558 931.760	
L145	-10 692.700	3 556 083.250			R145	-11 575.460	3 558 809.800	
L146	-10 654.470	3 555 885.650			R146	-11 584.890	3 558 690.500	
L147	-10 627.560	3 555 686.790			R147	-11 585.600	3 558 571.000	
L148	-10 603.460	3 555 429.100			R148	-11 574.590	3 558 451.510	
L149	-10 574.730	3 555 115.330			R149	-11 551.500	3 558 333.830	
L150	-10 551.180	3 554 857.980			R150	-11 513.780	3 558 214.240	
L151	-10 505.860	3 554 372.390			R151	-11 486.710	3 558 128.410	
L152	-10 466.960	3 554 018.300			R152	-11 479.550	3 558 116.630	
L153	-10 472.480	3 554 018.290			R153	-11 432.910	3 558 034.450	
					Vel 16	Van 21	P649/08	
					Sheet	of		

PADRESERWE KOÖRDINATE				/	ROAD RESERVE CO-ORDINATES			
LINKERKANT/LEFT HAND SIDE					REGTERKANT/RIGHT HAND SIDE			
	Y	X	WG	27°		Y	X	
L154	-10 471.980	3 553 904.370			R154	-11 322.440	3 557 840.720	
L155	-10 461.750	3 553 866.720			R155	-11 165.560	3 557 566.480	
L156	-10 453.580	3 553 836.650			R156	-11 108.600	3 557 456.400	
L157	-10 448.420	3 553 817.650			R157	-11 062.860	3 557 345.500	
L158	-10 440.780	3 553 728.810			R158	-11 053.450	3 557 319.330	
L159	-10 435.400	3 553 614.750			R159	-11 021.820	3 557 213.180	
L160	-10 438.770	3 553 561.410			R160	-10 955.380	3 556 961.860	
L161	-10 447.770	3 553 498.550			R161	-10 885.770	3 556 697.990	
L162	-10 487.930	3 553 366.470			R162	-10 828.080	3 556 479.340	
L163	-10 498.370	3 553 334.740			R163	-10 771.720	3 556 266.750	
L164	-10 533.420	3 553 271.180			R164	-10 733.560	3 556 121.920	
L165	-10 567.730	3 553 215.230			R165	-10 702.560	3 555 977.320	
L166	-10 606.310	3 553 144.890			R166	-10 676.820	3 555 825.230	
L167	-10 643.100	3 553 071.590			R167	-10 659.560	3 555 684.080	
L168	-10 684.670	3 552 944.800			R168	-10 635.060	3 555 423.070	
L169	-10 700.920	3 552 866.620			R169	-10 607.890	3 555 116.570	
L170	-10 707.980	3 552 789.080			R170	-10 585.320	3 554 851.820	
L171	-10 702.800	3 552 710.460			R171	-10 541.110	3 554 370.470	
L172	-10 692.780	3 552 651.830			R172	-10 510.870	3 554 030.420	
L173	-10 678.460	3 552 597.630			R173	-10 500.870	3 553 895.030	
L174	-10 643.410	3 552 480.050			R174	-10 507.360	3 553 894.580	
L175	-10 499.510	3 551 996.540			R175	-10 504.363	3 553 861.388	
L176	-10 483.030	3 551 941.150			R176	-10 501.150	3 553 825.800	
L177	-10 377.340	3 551 585.910			R177	-10 485.860	3 553 749.570	
L178	-10 244.350	3 551 138.040			R178	-10 472.550	3 553 647.840	
L179	-10 158.250	3 550 848.450			R179	-10 471.910	3 553 573.700	
L180	-10 110.520	3 550 687.910			R180	-10 488.950	3 553 468.730	
L181	-9 987.030	3 550 273.260			R181	-10 492.760	3 553 452.950	
L182	-9 879.350	3 549 910.940			R182	-10 522.190	3 553 364.380	
L183	-9 815.560	3 549 697.350			R183	-10 564.690	3 553 279.610	
L184	-9 674.350	3 549 222.070			R184	-10 654.860	3 553 130.920	
L185	-9 637.360	3 549 097.480			R185	-10 692.020	3 553 049.260	
L186	-9 619.580	3 549 037.620			R186	-10 718.960	3 552 963.460	
L187	-9 606.030	3 548 992.230			R187	-10 734.730	3 552 874.960	
L188	-9 598.730	3 548 956.750			R188	-10 739.240	3 552 785.130	
L189	-9 586.790	3 548 886.280			R189	-10 732.400	3 552 695.340	
L190	-9 578.590	3 548 796.670			R190	-10 714.150	3 552 605.900	
L191	-9 577.020	3 548 706.800			R191	-10 707.890	3 552 523.890	
L192	-9 590.920	3 548 519.870			R192	-10 695.050	3 552 480.480	
L193	-9 597.410	3 548 429.640			R193	-10 635.090	3 552 340.260	
L194	-9 597.370	3 548 366.880			R194	-10 530.930	3 551 990.150	
L195	-9 558.200	3 548 181.860			R195	-10 506.150	3 551 906.830	
L196	-9 552.180	3 548 155.420			R196	-10 409.460	3 551 581.700	
L197	-9 536.570	3 548 099.670			R197	-10 275.160	3 551 130.110	
L198	-9 522.540	3 548 035.750			R198	-10 187.170	3 550 834.550	
L199	-9 473.110	3 547 825.240			R199	-10 136.910	3 550 665.740	
L200	-9 447.750	3 547 732.350			R200	-9 988.560	3 550 167.060	
L201	-9 414.090	3 547 635.180			R201	-9 949.270	3 550 034.790	
L202	-9 408.680	3 547 619.960			R202	-9 909.340	3 549 900.350	
L203	-9 335.850	3 547 481.210			R203	-9 847.180	3 549 691.100	
L204	-9 293.480	3 547 414.090			R204	-9 709.160	3 549 226.060	
				Vel 17	Van 21	P649/08		
				Sheet	of			

PADRESERWE KOÖRDINATE				/	ROAD RESERVE CO-ORDINATES			
LINKERKANT/LEFT HAND SIDE					REGTERKANT/RIGHT HAND SIDE			
	Y	X	WG 27°			Y	X	
L205	-9 197.620	3 547 288.550			R205	-9 650.360	3 549 027.970	
L206	-9 096.880	3 547 185.460			R206	-9 628.370	3 548 939.230	
L207	-8 806.960	3 546 926.590			R207	-9 614.770	3 548 852.270	
L208	-8 459.170	3 546 614.630			R208	-9 610.320	3 548 805.580	
L209	-8 259.940	3 546 434.610			R209	-9 609.380	3 548 761.480	
L210	-7 909.470	3 546 120.500			R210	-9 608.710	3 548 689.600	
L211	-7 828.180	3 546 047.950			R211	-9 611.960	3 548 674.470	
L212	-7 815.880	3 546 037.070			R212	-9 628.010	3 548 568.570	
L213	-7 772.280	3 545 997.860			R213	-9 626.560	3 548 547.860	
L214	-7 703.170	3 545 949.470			R214	-9 626.880	3 548 459.510	
L215	-7 659.040	3 545 923.360			R215	-9 627.500	3 548 355.630	
L216	-7 626.340	3 545 903.830			R216	-9 613.980	3 548 281.700	
L217	-7 546.680	3 545 866.030			R217	-9 603.190	3 548 234.890	
L218	-7 462.870	3 545 835.370			R218	-9 591.670	3 548 184.600	
L219	-7 033.620	3 545 702.230			R219	-9 592.150	3 548 163.290	
L220	-6 946.980	3 545 679.510			R220	-9 586.340	3 548 138.430	
L221	-6 858.330	3 545 667.700			R221	-9 577.800	3 548 123.970	
L222	-6 768.660	3 545 666.340			R222	-9 563.940	3 548 062.920	
L223	-6 659.080	3 545 679.240			R223	-9 563.720	3 547 998.490	
L224	-6 643.160	3 545 682.080			R224	-9 551.940	3 547 946.260	
L225	-6 598.580	3 545 691.480			R225	-9 515.170	3 547 855.550	
L226	-6 590.494	3 545 692.416			R226	-9 480.740	3 547 721.680	
L227	-6 562.050	3 545 695.710			R227	-9 435.270	3 547 601.660	
L228	-6 507.040	3 545 710.320			R228	-9 427.130	3 547 581.760	
L229	-6 220.490	3 545 779.210			R229	-9 373.620	3 547 476.690	
L230	-6 179.570	3 545 786.980			R230	-9 309.900	3 547 375.840	
L231	-6 073.910	3 545 807.350			R231	-9 216.860	3 547 258.580	
L232	-5 984.470	3 545 819.300			R232	-9 109.790	3 547 153.330	
L233	-5 893.950	3 545 824.530			R233	-8 836.050	3 546 908.390	
L234	-5 803.850	3 545 822.880			R234	-8 482.750	3 546 592.380	
L235	-5 713.020	3 545 814.190			R235	-8 282.380	3 546 412.210	
L236	-5 624.680	3 545 797.530			R236	-7 931.630	3 546 097.440	
L237	-5 538.210	3 545 773.320			R237	-7 850.130	3 546 024.550	
L238	-4 628.460	3 545 486.590			R238	-7 838.110	3 546 013.670	
L239	-4 538.580	3 545 453.980			R239	-7 791.880	3 545 974.850	
L240	-4 457.380	3 545 415.230			R240	-7 738.740	3 545 935.110	
L241	-3 206.020	3 544 713.710			R241	-7 695.870	3 545 908.290	
L242	-3 122.950	3 544 660.100			R242	-7 662.890	3 545 887.650	
L243	-3 051.080	3 544 606.390			R243	-7 582.420	3 545 846.920	
L244	-1 651.070	3 543 409.990			R244	-7 499.440	3 545 813.360	
L245	-1 576.790	3 543 351.400			R245	-7 112.690	3 545 692.820	
L246	-1 540.550	3 543 321.050			R246	-7 016.030	3 545 662.700	
L247	-1 478.030	3 543 262.520			R247	-6 923.740	3 545 643.050	
L248	-1 400.670	3 543 208.490			R248	-6 834.220	3 545 634.510	
L249	-1 320.210	3 543 166.780			R249	-6 744.410	3 545 635.790	
L250	-1 235.200	3 543 136.450			R250	-6 677.750	3 545 645.140	
L251	- 789.050	3 543 026.200			R251	-6 634.990	3 545 651.140	
L252	- 733.380	3 543 003.990			R252	-6 589.670	3 545 658.850	
L253	- 680.120	3 542 977.520			R253	-6 575.077	3 545 661.051	
L254	- 629.870	3 542 944.100			R254	-6 556.990	3 545 663.780	
L255	- 582.940	3 542 906.550			R255	-6 549.370	3 545 668.250	
					Vel 18	Van 21	P649/08	
					Sheet	of		

PADRESERWE KOÖRDINATE					/ ROAD RESERVE CO-ORDINATES				
LINKERKANT/LEFT HAND SIDE					REGTERKANT/RIGHT HAND SIDE				
	Y	X	WG	27°		Y	X		
L256	- 540.390	3 542	865.140		R256	-6 529.740	3 545	671.730	
L257	- 500.830	3 542	819.400		R257	-6 512.110	3 545	676.530	
L258	- 466.450	3 542	770.160		R258	-6 169.390	3 545	730.000	
L259	- 437.130	3 542	718.110		R259	-6 136.580	3 545	746.010	
L260	- 413.110	3 542	663.100		R260	-5 928.260	3 545	787.750	
L261	- 395.550	3 542	610.970		R261	-5 881.990	3 545	791.580	
L262	- 373.598	3 542	540.710		R262	-5 823.730	3 545	791.560	
L263	- 312.030	3 542	540.710		R263	-5 646.800	3 545	769.520	
L264	- 256.900	3 542	532.110		R264	-5 560.430	3 545	746.810	
L265	- 205.030	3 542	511.220		R265	-5 238.820	3 545	645.650	
L266	- 157.790	3 542	481.350		R266	-4 866.620	3 545	528.410	
L267	- 127.890	3 542	451.750		R267	-4 638.760	3 545	456.510	
L268	- 104.880	3 542	416.770		R268	-4 558.480	3 545	427.880	
L269	-90.330	3 542	377.350		R269	-4 449.860	3 545	374.460	
L270	-89.020	3 542	335.480		R270	-4 038.160	3 545	143.660	
L271	- 100.110	3 542	294.790		R271	-3 891.380	3 545	061.370	
L272	- 123.350	3 542	259.770		R272	-3 901.860	3 545	044.220	
L273	- 238.930	3 542	136.610		R273	-3 215.440	3 544	663.630	
L274	- 245.862	3 542	131.885		R274	-3 098.800	3 544	577.750	
L275	- 182.640	3 541	929.540		R275	-2 690.220	3 544	228.500	
L276	- 133.520	3 541	848.670		R276	-2 395.450	3 543	976.740	
L277	- 128.580	3 541	769.500		R277	-2 134.400	3 543	759.830	
L278	- 127.720	3 541	753.750		R278	-1 583.250	3 543	285.380	
L279	-26.620	3 541	430.360		R279	-1 413.650	3 543	147.530	
L280	-10.190	3 541	377.870		R280	-1 325.170	3 543	104.170	
L281	8.820	3 541	317.180		R281	-1 242.120	3 543	079.980	
L282	21.990	3 541	275.080		R282	- 867.420	3 542	994.480	
L283	47.730	3 541	212.280		R283	- 759.500	3 542	960.660	
L284	57.940	3 541	186.940		R284	- 669.100	3 542	912.170	
L285	99.290	3 541	107.110		R285	- 588.000	3 542	849.480	
L286	139.150	3 541	045.000		R286	- 518.320	3 542	773.950	
L287	147.610	3 541	031.450		R287	- 463.750	3 542	687.010	
L288	161.030	3 541	014.350		R288	- 418.340	3 542	599.120	
L289	179.950	3 540	990.240		R289	- 176.540	3 541	806.410	
L290	203.160	3 540	960.660		R290	-38.740	3 541	368.770	
L291	218.760	3 540	943.010		R291	19.020	3 541	184.490	
L292	410.040	3 540	718.630		R292	24.280	3 541	183.270	
L293	488.870	3 540	626.470		R293	53.720	3 541	086.010	
L294	497.720	3 540	628.420		R294	69.530	3 541	091.960	
L295	502.520	3 540	622.870		R295	122.710	3 541	012.220	
L296	499.350	3 540	614.270		R296	155.790	3 540	969.580	
L297	750.980	3 540	319.820		R297	174.690	3 540	945.220	
L298	806.800	3 540	254.520		R298	178.450	3 540	940.370	
L299	819.350	3 540	256.200		R299	193.810	3 540	922.230	
L300	840.050	3 540	258.540		R300	204.570	3 540	909.840	
L301	828.310	3 540	245.270		R301	386.320	3 540	697.310	
L302	826.850	3 540	231.120		R302	725.830	3 540	299.720	
L303	875.350	3 540	174.410		R303	779.700	3 540	236.480	
L304	924.290	3 540	117.180		R304	811.680	3 540	199.150	
L305	932.900	3 540	119.280		R305	843.130	3 540	162.410	
L306	937.450	3 540	113.600		R306	1 081.100	3 539	884.380	
					Vel 19 Sheet of Van 21 of P649/08				

PADRESERWE KOÖRDINATE				/	ROAD RESERVE CO-ORDINATES			
LINKERKANT/LEFT HAND SIDE					REGTERKANT/RIGHT HAND SIDE			
	Y	X	WG 27°			Y	X	
L307	934.530	3 540	105.100		R307	1 331.530	3 539	586.500
L308	1 107.150	3 539	903.090		R308	1 536.910	3 539	349.760
L309	1 359.850	3 539	607.410		R309	1 603.220	3 539	273.330
L310	1 564.620	3 539	367.510		R310	1 623.380	3 539	263.130
L311	1 644.030	3 539	274.470		R311	1 660.450	3 539	215.220
L312	1 691.420	3 539	218.650		R312	1 668.970	3 539	196.920
L313	1 715.230	3 539	216.580		R313	1 684.790	3 539	163.040
L314	1 724.000	3 539	206.200		R314	1 691.620	3 539	170.560
L315	1 722.850	3 539	181.990		R315	1 698.910	3 539	162.070
L316	1 791.460	3 539	101.070		R316	1 774.570	3 539	071.750
L317	1 855.990	3 539	011.210		R317	1 826.480	3 538	998.010
L318	1 926.340	3 538	892.170		R318	1 855.040	3 538	949.810
L319	1 983.810	3 538	794.990		R319	1 897.750	3 538	877.710
L320	2 196.460	3 538	435.260		R320	1 989.870	3 538	717.940
L321	2 373.900	3 538	134.760		R321	2 204.170	3 538	355.570
L322	2 421.060	3 538	044.800		R322	2 315.920	3 538	164.890
L323	2 428.740	3 538	027.000		R323	2 337.140	3 538	134.070
L323X	2 439.900	3 538	001.110		R324	2 381.410	3 538	055.940
L324	2 459.080	3 537	956.530		R325	2 417.460	3 537	975.810
L325	2 489.520	3 537	854.110		R326	2 447.320	3 537	889.860
L326	2 544.610	3 537	638.820		R327	2 509.600	3 537	647.240
L327	2 563.830	3 537	563.700		R328	2 532.720	3 537	557.180
L328	2 640.850	3 537	271.780		R329	2 572.800	3 537	402.030
L329	2 660.420	3 537	194.770		R330	2 643.070	3 537	129.230
L330	2 680.030	3 537	119.600		R331	2 662.310	3 537	072.650
L331	2 703.640	3 537	059.660		R332	2 685.220	3 537	015.540
L332	2 732.200	3 536	996.730		R333	2 693.420	3 536	997.210
L333	2 775.440	3 536	913.710		R334	2 742.840	3 536	903.570
L334	2 783.150	3 536	901.950		R335	2 862.640	3 536	716.980
L335	2 785.190	3 536	898.830		R336	2 908.480	3 536	611.300
L336	2 887.940	3 536	737.250		R337	2 939.960	3 536	596.820
L337	3 263.840	3 536	152.570		R338	3 185.200	3 536	215.680
L338	3 296.340	3 536	101.790		R339	3 336.200	3 535	980.490
L339	3 415.490	3 535	919.830		R340	3 447.140	3 535	814.220
L340	3 509.610	3 535	783.900		R341	3 659.260	3 535	509.110
L341	3 682.140	3 535	532.440		R342	3 780.770	3 535	334.830
L342	3 891.730	3 535	231.750		R343	3 852.170	3 535	231.430
L343	3 978.140	3 535	112.080		R344	3 890.970	3 535	176.590
L344	4 032.160	3 535	047.550		R345	3 939.020	3 535	109.210
L345	4 060.640	3 535	015.990		R346	4 034.650	3 534	996.450
L346	4 075.550	3 535	000.960		R347	4 066.030	3 534	963.610
L347	4 139.710	3 534	938.120		R348	4 173.300	3 534	865.710
L348	4 199.390	3 534	886.150		R349	4 309.060	3 534	764.550
L349	4 261.960	3 534	837.450		R350	4 438.380	3 534	688.110
L350	4 325.890	3 534	792.870		R351	4 550.120	3 534	622.220
L351	4 394.270	3 534	750.410		R352	4 630.240	3 534	575.670
L352	4 457.460	3 534	713.250		R353	4 986.490	3 534	368.310
L353	4 509.470	3 534	683.130		R354	4 975.550	3 534	347.700
L354	4 647.490	3 534	602.210		R355	5 081.810	3 534	296.350
L355	5 102.640	3 534	337.520		R356	5 364.520	3 534	133.950
L356	5 418.150	3 534	156.360		R357	7 143.710	3 533	112.340
					Vel 20	Van 21	P649/08	
					Sheet	of		

PADRESERWE KOÖRDINATE					/	ROAD RESERVE CO-ORDINATES				
LINKERKANT/LEFT HAND SIDE						REGTERKANT/RIGHT HAND SIDE				
					WG 27°		Y		X	
L357	5	542.030	3	534 085.230	AR1	7	340.760	3	532 999.150	
L358	5	822.520	3	533 926.120	AR2	7	480.840	3	532 935.290	
L359	6	133.780	3	533 749.550	AR3	7	674.510	3	532 872.670	
L360	6	344.350	3	533 630.560	AR4	7	952.627	3	532 805.142	
L361	6	604.450	3	533 483.100	AR5	8	080.977	3	532 767.707	
L362	6	922.610	3	533 302.380	AR6	8	136.968	3	532 735.976	
L363	7	103.190	3	533 200.200	AR7	8	141.018	3	532 742.246	
AL1	7	148.920	3	533 176.630	AR8	8	195.908	3	532 711.206	
AL2	7	189.817	3	533 151.069	AR9	8	254.468	3	532 681.636	
AL3	7	270.667	3	533 142.568	AR10	8	808.345	3	532 361.853	
AL4	7	329.209	3	533 081.948	AR11	8	840.535	3	532 343.424	
AL5	7	335.553	3	533 077.371	AR12	9	157.027	3	532 159.998	
AL6	7	335.133	3	533 068.901	AR13	9	539.807	3	531 939.023	
AL7	7	474.794	3	532 989.360	AR14	9	726.867	3	531 831.223	
AL8	7	522.788	3	532 962.849	AR15	9	811.917	3	531 775.873	
AL9	7	578.885	3	532 936.720	AR16	9	882.037	3	531 726.263	
AL10	7	665.025	3	532 909.469	AR17	9	924.017	3	531 689.443	
AL11	7	995.267	3	532 829.637	AR18	10	017.247	3	531 625.833	
AL12	8	088.087	3	532 799.647	AR19	10	035.055	3	531 610.196	
AL13	8	152.738	3	532 772.867	AR20	10	054.077	3	531 592.353	
AL14	8	227.448	3	532 734.217	AR21	10	186.043	3	531 510.867	
AL15	8	324.278	3	532 678.547	AR22	10	411.271	3	531 351.141	
AL16	8	806.635	3	532 400.233	AR23	10	477.590	3	531 304.110	
AL17	8	870.335	3	532 363.624	AR24	10	582.940	3	531 229.620	
AL18	9	183.077	3	532 185.818	AR25	10	629.870	3	531 196.270	
AL19	9	516.417	3	531 991.663	AR26	10	774.192	3	531 093.750	
AL20	9	747.027	3	531 859.323	AR27	10	787.762	3	531 084.110	
AL21	9	832.197	3	531 811.883	AR28	11	209.333	3	530 792.378	
AL22	10	065.437	3	531 642.373	AR29	11	246.243	3	530 759.229	
AL23	10	188.207	3	531 548.017	AR30	11	366.883	3	530 676.670	
AL24	10	239.279	3	531 511.753	AR31	11	411.904	3	530 651.410	
AL25	10	519.187	3	531 313.201	AR32	11	459.373	3	530 624.770	
AL26	10	829.628	3	531 092.990	AR33	11	463.233	3	530 631.300	
AL27	11	228.740	3	530 809.880						
AL28	11	257.282	3	530 786.968						
AL29	11	411.833	3	530 679.910						
AL30	11	471.973	3	530 649.110						
AL31	11	471.863	3	530 644.950						