
GOVERNMENT NOTICE

DEPARTMENT OF TRANSPORT

No. 190

2 March 2009

THE SOUTH AFRICAN NATIONAL ROADS AGENCY LIMITED

Registration No: 98/09584/06

DECLARATION AMENDMENT OF NATIONAL ROAD R510 SECTION 2


AMENDMENT OF DECLARATION No. 1230 OF 2004

By virtue of section 40 (1)(b) of the South African National Roads Agency Limited and the National Roads Act, 1998 (Act No. 7 of 1998), I hereby amend Declaration No. 1230 of 2004, by substituting the descriptive section from Northam up to Thabazimbi in paragraph (I) of the annexure thereto with the subjoined sheets 1 to 11 of Plan P704/08

(National Road R510 Section 2: Northam – Thabazimbi)




MINISTER OF TRANSPORT

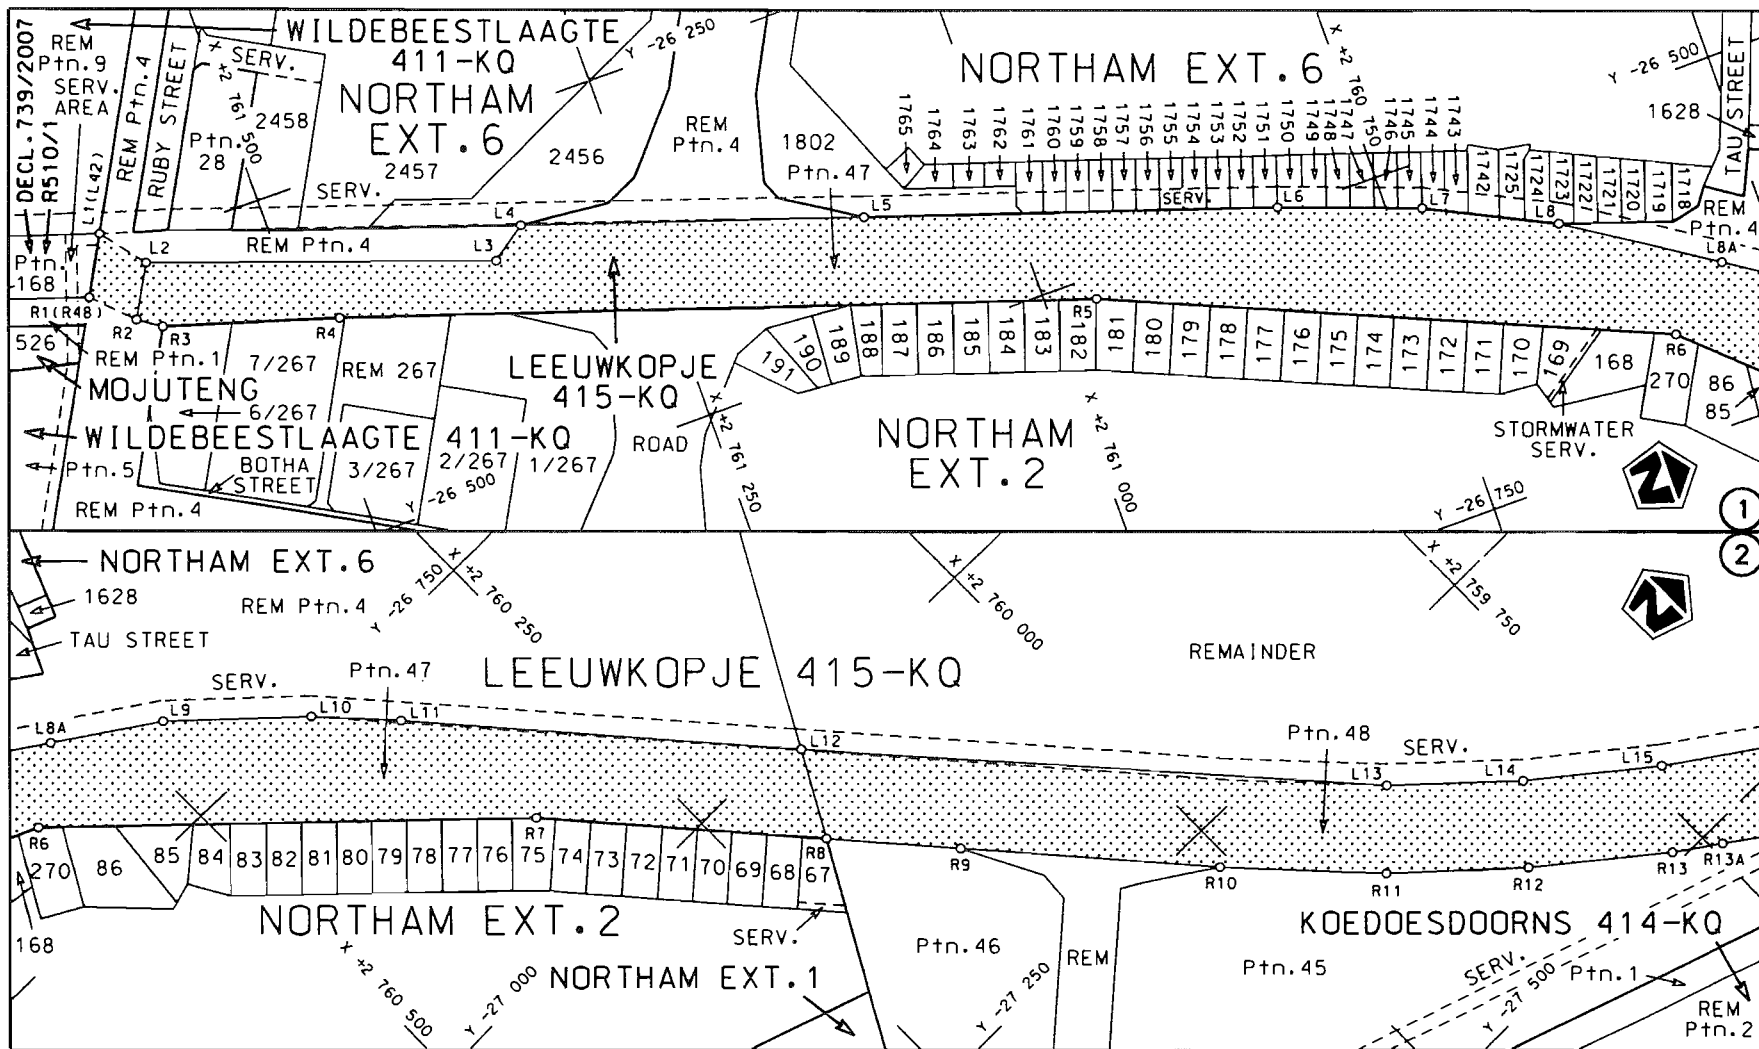

Die Suid Afrikaanse Nasionale Padogentskap Beperk
The South African National Roads Agency Limited


Die figuur getoon
The figure shown

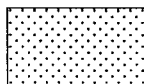

steldie padreserwe voor van 'n gedeelte
represents the road reserve of a portion
van Nasionale Roete R510 Sektie
of National Route Section

2

Vel
Sheet 1 van
of 11
Plan P704/08

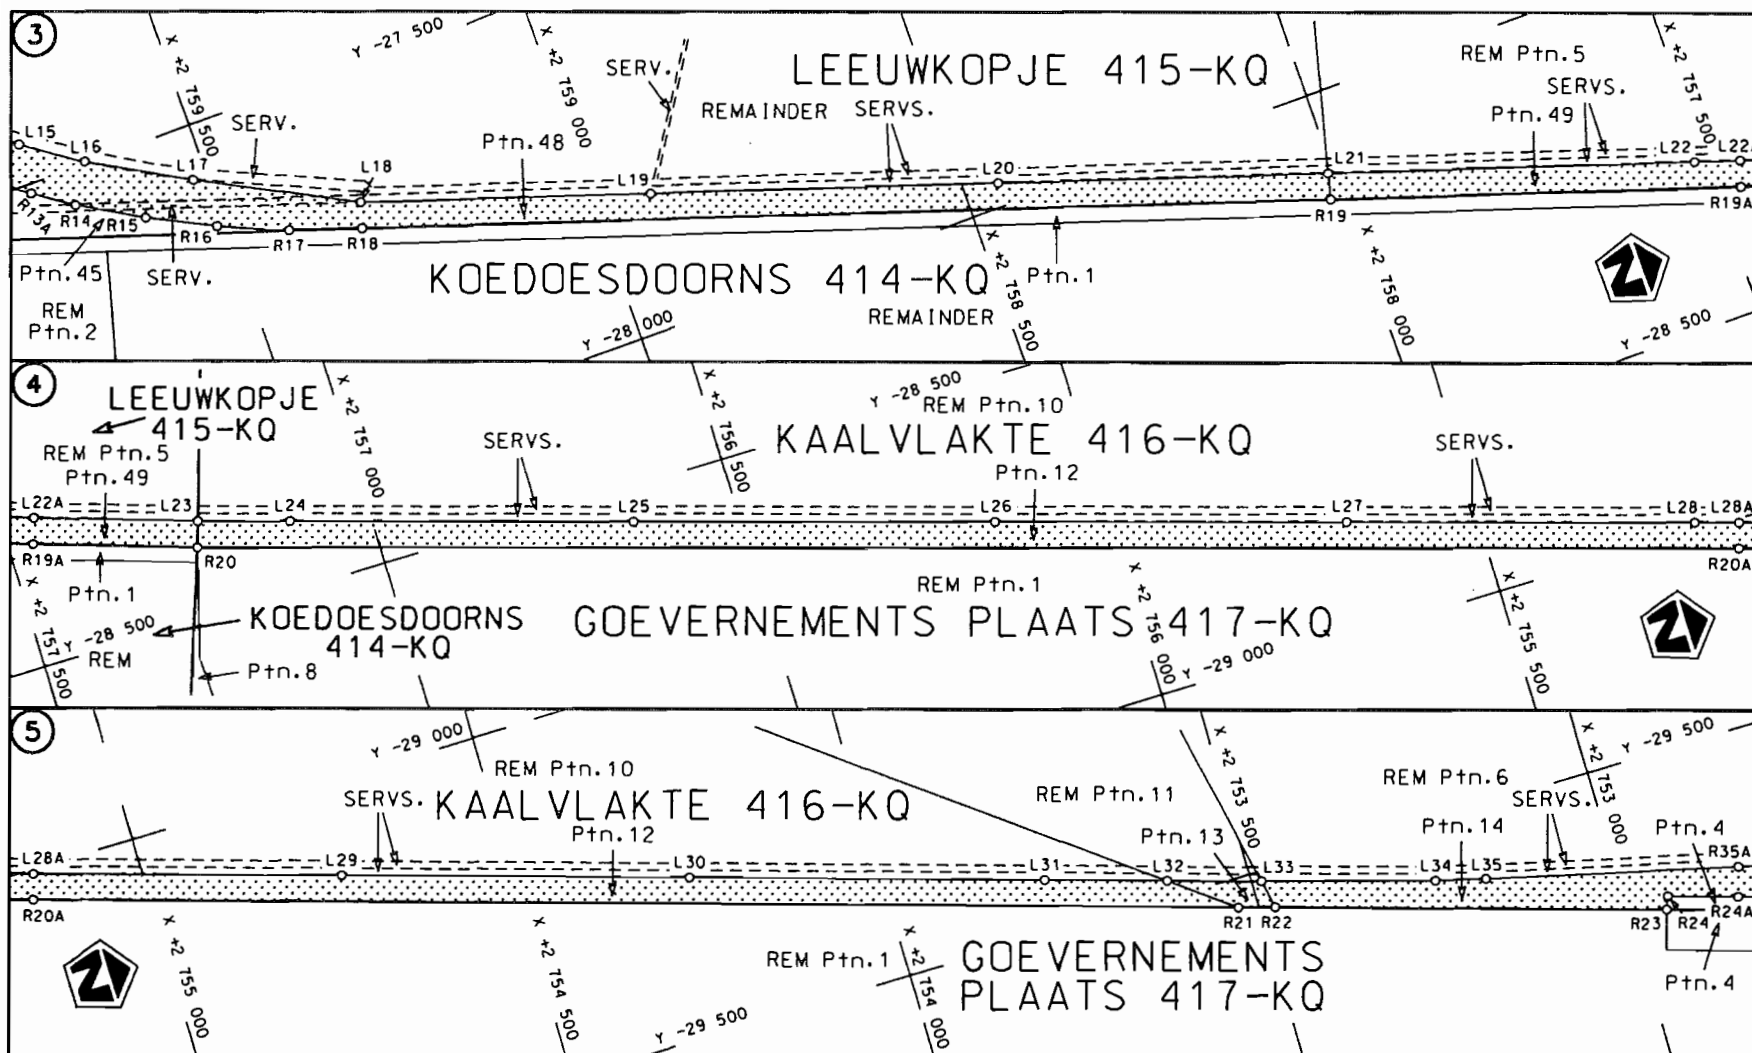


Die Suid Afrikaanse Nasionale Padagentskap Beperk
The South African National Roads Agency Limited

Die figuur getoon
The figure shown





steldie padreserwe voor van 'n gedeelte
represents the road reserve of a portion
van Nasionale Roete R510 Sektie
of National Route R510 Section

Vel
Sheet 2 van 11
Plan P704/08

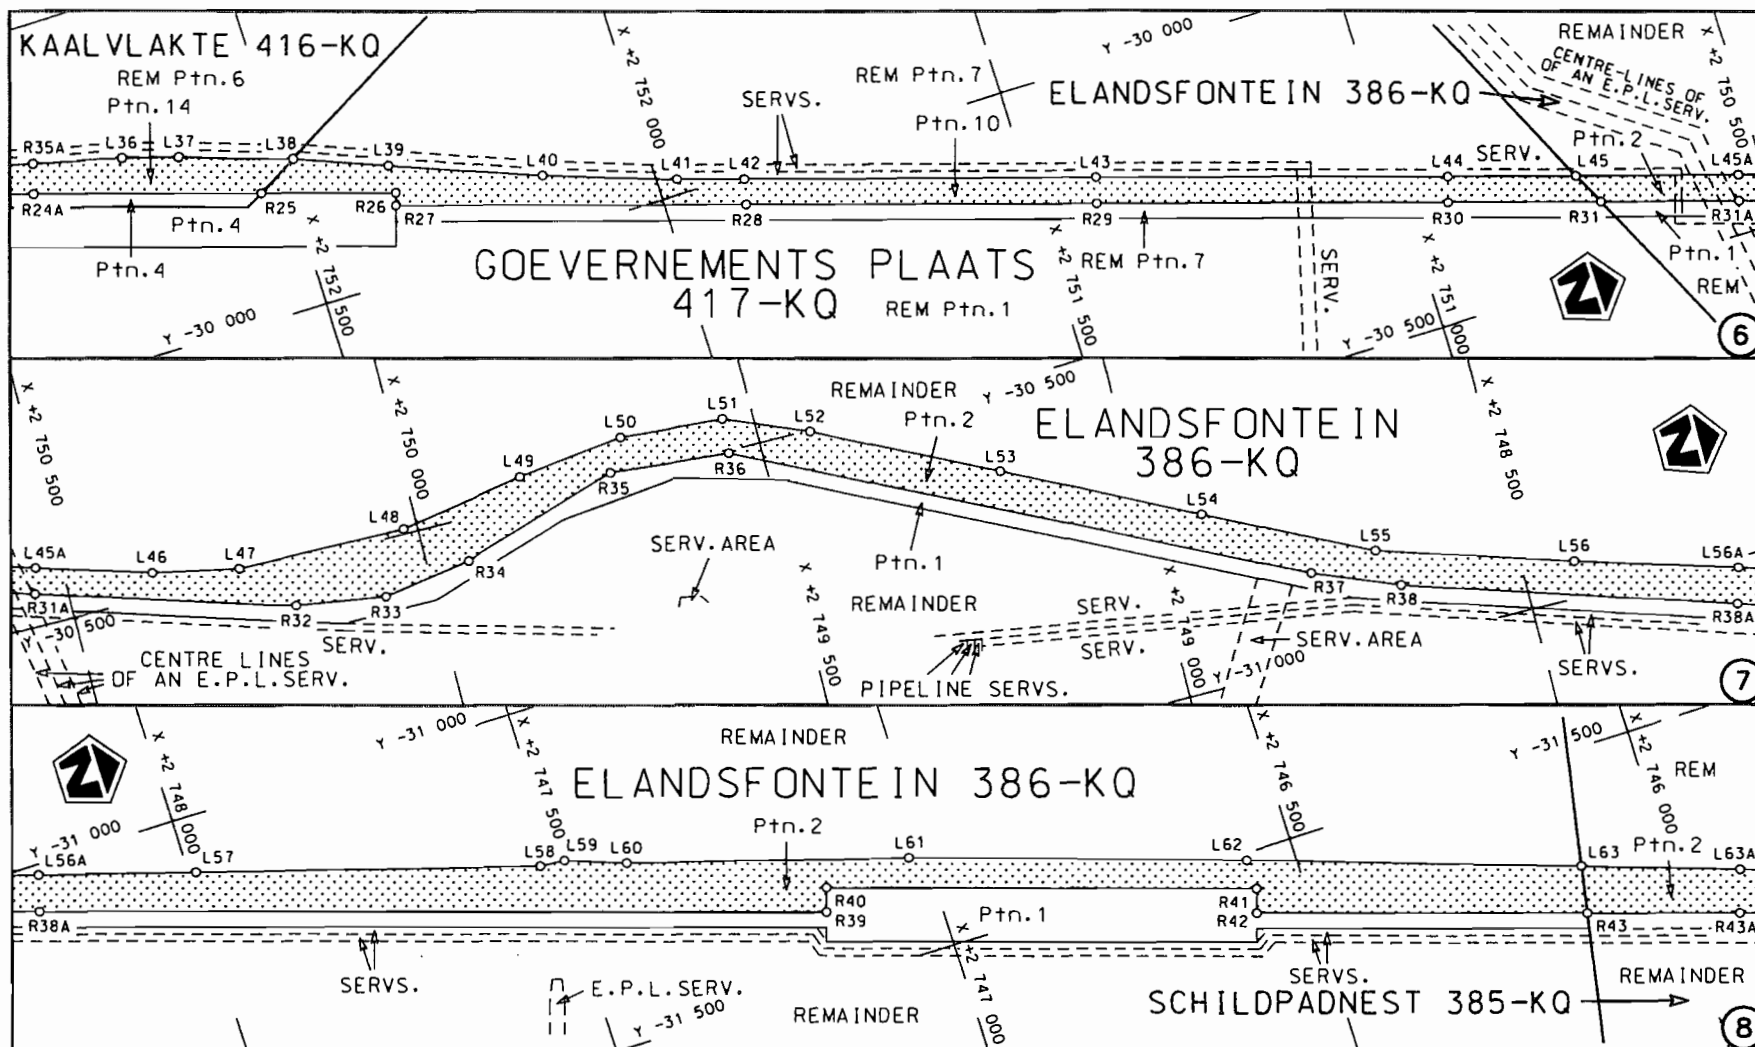


Die Suid Afrikaanse Nasionale Padagentskap Beperk The South African National Roads Agency Limited	Die figuur getoon The figure shown		steldie padreserwe voor van 'n gedeelte represents the road reserve of a portion van Nasionale Roete R510 of National Route	Seksie Section	2	Vel Sheet 3 of 11 Plan P704/08
--	---------------------------------------	---	--	-------------------	---	--

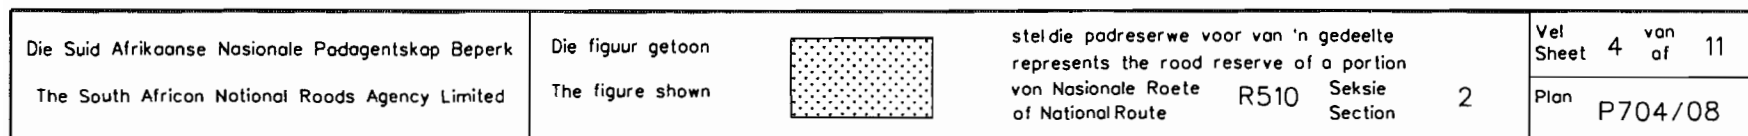

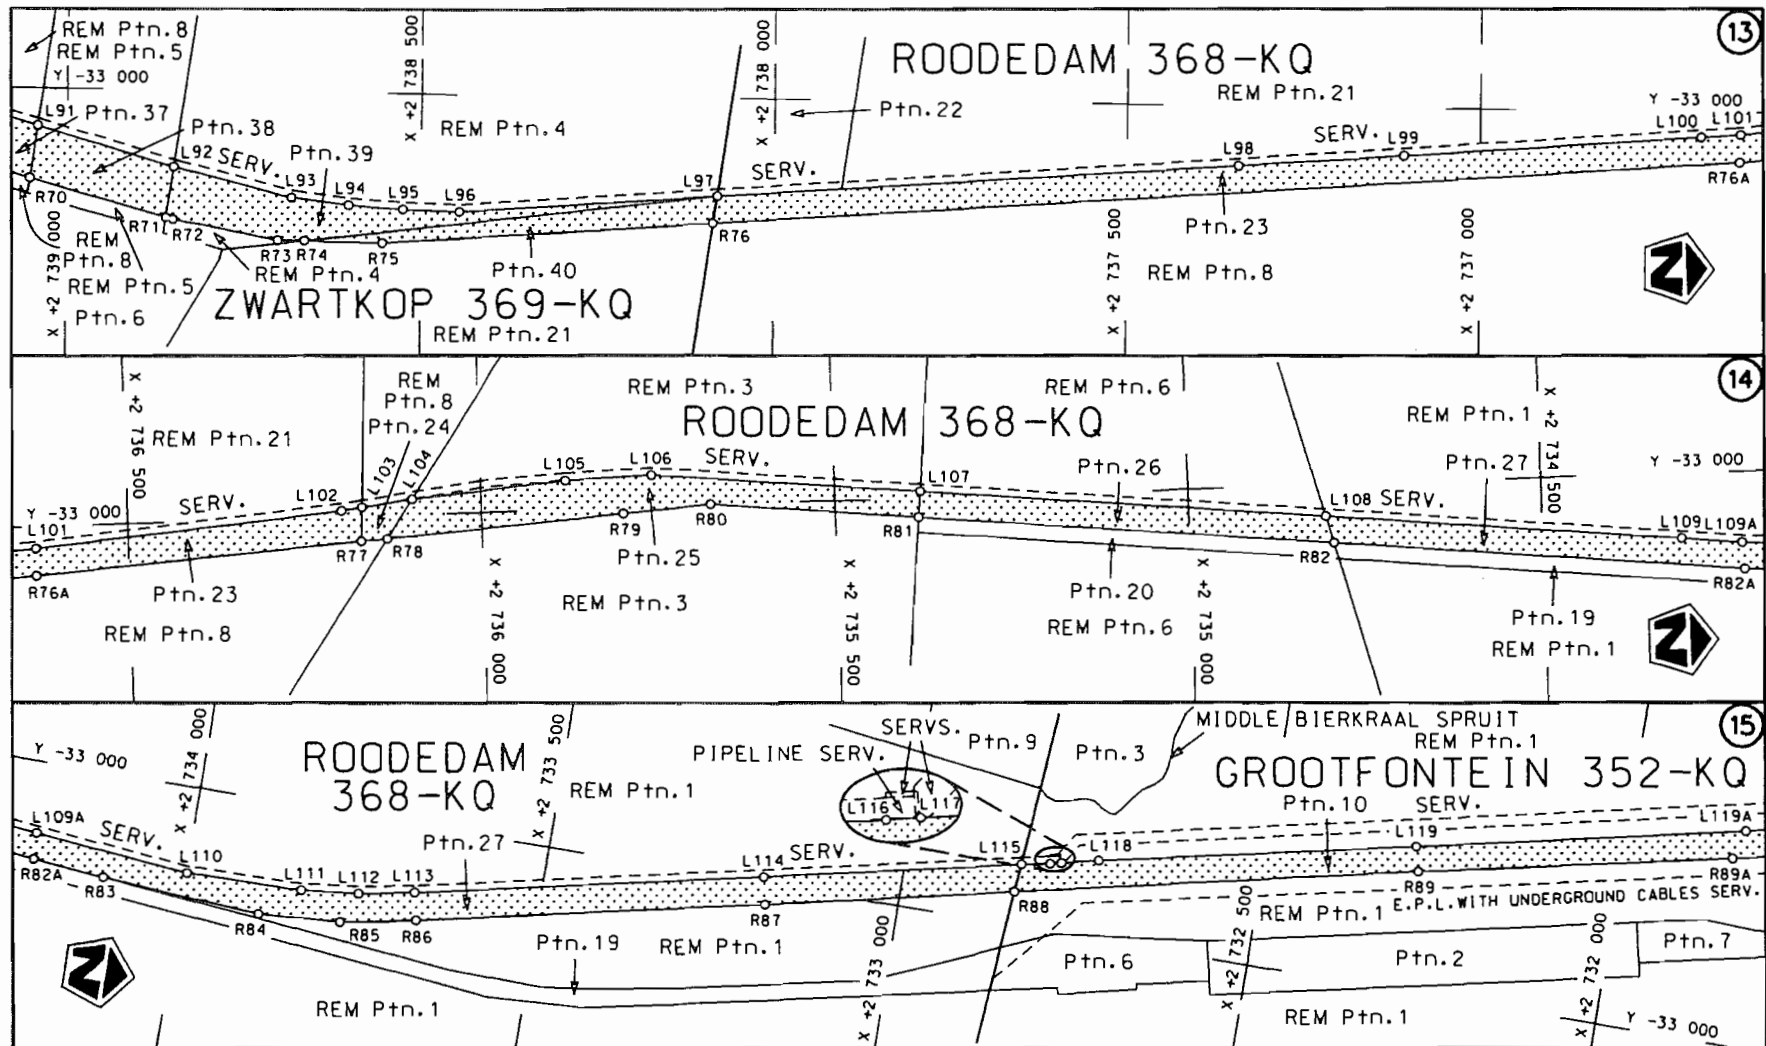

Die Suid Afrikaanse Nasionale Padagentskap Beperk The South African National Roads Agency Limited	Die figuur getoon The figure shown		steldie padreserwe voor van 'n gedeelte represents the road reserve of a portion van Nasionale Roete of National Route	R510 Seksie Section	2	Vel Sheet	5 of	11	Plan P704/08
--	---------------------------------------	---	---	---------------------------	---	--------------	---------	----	-----------------

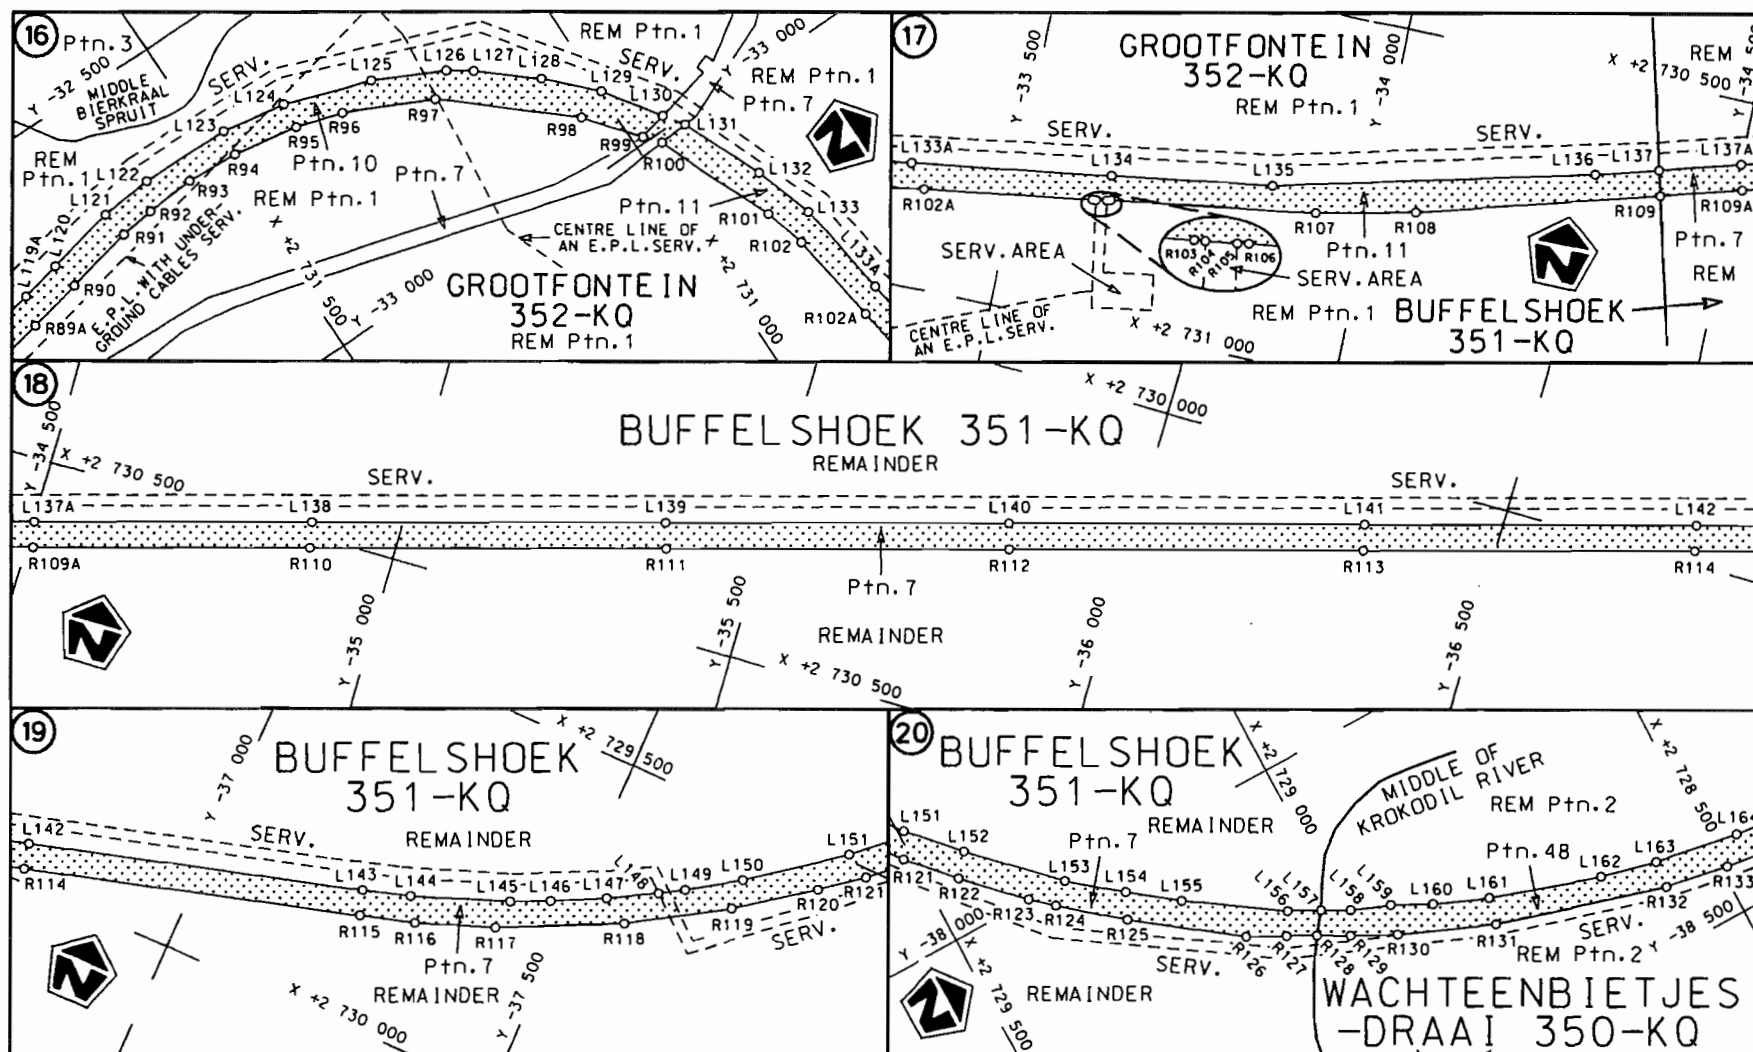

Die Suid Afrikaanse Nasionale Padogentskop Beperk
The South African National Roads Agency Limited

Die figuur getoon
The figure shown



steldie padreserwe voor van 'n gedeelte
represents the road reserve of a portion
van Nasionale Roete R510
of National Route R510

Seksie 2
Section

Vel Sheet 6 van 11
Plan P704/08

PADRESERWE KOÖRDINATE				/	ROAD RESERVE CO-ORDINATES			
LINKERKANT/LEFT HAND SIDE					REGTERKANT/RIGHT HAND SIDE			
	Y	X	WG	29°		Y	X	
L1	-26 235.240	2 761 611.590			R1	-26 275.340	2 761 633.590	
L2	-26 265.660	2 761 587.860			R2	-26 301.180	2 761 607.740	
L3	-26 347.720	2 761 353.880			R3	-26 311.930	2 761 592.110	
L4	-26 329.670	2 761 329.290			R4	-26 347.900	2 761 473.300	
L5	-26 405.740	2 761 099.030			R5	-26 515.510	2 760 964.180	
L6	-26 496.820	2 760 822.410			R6	-26 676.240	2 760 587.770	
L7	-26 531.930	2 760 725.850			R7	-26 916.320	2 760 330.600	
L8	-26 574.880	2 760 638.230			R8	-27 069.620	2 760 193.930	
L9	-26 683.710	2 760 471.920			R9	-27 140.350	2 760 131.040	
L10	-26 753.400	2 760 395.120			R10	-27 277.430	2 760 008.730	
L11	-26 800.160	2 760 351.170			R11	-27 362.490	2 759 927.500	
L12	-27 012.010	2 760 162.510			R12	-27 429.900	2 759 851.990	
L13	-27 318.010	2 759 883.620			R13	-27 492.390	2 759 772.400	
L14	-27 383.310	2 759 811.660			R14	-27 549.810	2 759 688.770	
L15	-27 443.180	2 759 734.930			R15	-27 600.830	2 759 601.740	
L16	-27 497.270	2 759 655.260			R16	-27 646.390	2 759 510.650	
L17	-27 573.760	2 759 520.260			R17	-27 686.820	2 759 418.070	
L18	-27 683.610	2 759 311.100			R18	-27 718.830	2 759 321.640	
L19	-27 812.590	2 758 919.040			R19	-28 148.140	2 758 016.650	
L20	-27 966.590	2 758 450.740			R20	-28 402.170	2 757 244.480	
L21	-28 112.350	2 758 007.410			R21	-29 540.700	2 753 528.100	
L22	-28 274.440	2 757 513.920			R22	-29 556.130	2 753 477.740	
L23	-28 366.480	2 757 233.030			R23	-29 718.560	2 752 947.540	
L24	-28 404.800	2 757 109.630			R24	-29 700.480	2 752 940.960	
L25	-28 547.480	2 756 643.750			R25	-29 822.640	2 752 540.900	
L26	-28 697.960	2 756 153.520			R26	-29 878.680	2 752 358.630	
L27	-28 843.490	2 755 678.650			R27	-29 896.110	2 752 363.970	
L28	-28 988.220	2 755 206.900			R28	-30 042.020	2 751 889.170	
L29	-29 132.920	2 754 732.850			R29	-30 188.020	2 751 416.050	
L30	-29 277.920	2 754 260.500			R30	-30 332.930	2 750 940.250	
L31	-29 425.190	2 753 778.740			R31	-30 396.370	2 750 733.570	
L32	-29 475.880	2 753 613.890			R32	-30 561.090	2 750 195.240	
L33	-29 515.090	2 753 486.220			R33	-30 579.760	2 750 068.270	
L34	-29 583.840	2 753 251.200			R34	-30 559.920	2 749 940.680	
L35	-29 602.820	2 753 181.180			R35	-30 488.770	2 749 714.850	
L36	-29 718.690	2 752 712.140			R36	-30 503.830	2 749 545.710	
L37	-29 740.840	2 752 635.420			R37	-30 872.990	2 748 789.950	
L38	-29 790.640	2 752 483.940			R38	-30 920.290	2 748 671.630	
L39	-29 839.000	2 752 357.080			R39	-31 401.190	2 747 157.790	
L40	-29 917.570	2 752 150.450			R40	-31 368.170	2 747 147.200	
L41	-29 978.480	2 751 972.040			R41	-31 552.600	2 746 566.330	
L42	-30 006.640	2 751 880.870			R42	-31 585.860	2 746 576.640	
L43	-30 151.940	2 751 405.790			R43	-31 726.990	2 746 132.190	
L44	-30 297.850	2 750 929.340			R44	-31 893.190	2 745 607.930	
L45	-30 350.990	2 750 755.990			R45	-31 997.000	2 745 282.540	
L46	-30 466.110	2 750 378.060			R46	-32 138.380	2 744 837.250	
L47	-30 490.210	2 750 258.890			R47	-32 218.060	2 744 585.170	
L48	-30 493.200	2 750 019.540			R48	-32 386.740	2 744 055.000	
L49	-30 463.150	2 749 839.620			R49	-32 671.060	2 743 159.110	
L50	-30 443.410	2 749 688.500			R50	-32 673.230	2 743 152.280	
L51	-30 454.230	2 749 542.370			R51	-32 824.320	2 742 676.990	
					Vel 8 Van 11 Sheet of			
					P704/08			

PADRESERWE KOÖRDINATE				/	ROAD RESERVE CO-ORDINATES			
LINKERKANT/LEFT HAND SIDE					REGTERKANT/RIGHT HAND SIDE			
	Y	X	WG	29°		Y	X	
L52	-30 501.800	2 749 427.060			R52	-32 878.970	2 742 504.430	
L53	-30 623.380	2 749 181.120			R53	-32 895.330	2 742 380.990	
L54	-30 753.470	2 748 918.850			R54	-32 897.350	2 742 321.840	
L55	-30 864.150	2 748 693.880			R55	-32 873.410	2 742 227.560	
L56	-30 948.460	2 748 425.710			R56	-32 839.570	2 742 134.700	
L57	-31 078.320	2 747 990.400			R57	-32 658.720	2 741 764.110	
L58	-31 217.630	2 747 522.170			R58	-32 625.470	2 741 695.310	
L59	-31 220.290	2 747 486.720			R59	-32 544.040	2 741 526.780	
L60	-31 249.620	2 747 405.060			R60	-32 512.800	2 741 462.370	
L61	-31 363.270	2 747 022.790			R61	-32 497.900	2 741 298.720	
L62	-31 510.450	2 746 566.850			R62	-32 608.850	2 740 901.610	
L63	-31 661.160	2 746 119.790			R63	-32 575.100	2 740 892.190	
L64	-31 841.700	2 745 589.130			R64	-32 738.740	2 740 308.010	
L65	-31 950.270	2 745 269.590			R65	-32 782.950	2 740 149.820	
L66	-32 060.080	2 744 947.470			R66	-32 902.830	2 739 720.850	
L67	-32 101.410	2 744 818.900			R67	-32 936.480	2 739 600.670	
L68	-32 181.730	2 744 571.080			R68	-32 984.580	2 739 428.830	
L69	-32 350.160	2 744 042.690			R69	-33 017.840	2 739 438.130	
L70	-32 634.700	2 743 146.840			R70	-33 125.590	2 739 052.280	
L71	-32 635.220	2 743 145.220			R71	-33 179.080	2 738 859.770	
L72	-32 772.150	2 742 714.700			R72	-33 181.590	2 738 849.690	
L73	-32 818.240	2 742 568.740			R73	-33 209.580	2 738 703.030	
L74	-32 838.470	2 742 490.410			R74	-33 210.070	2 738 665.010	
L75	-32 847.650	2 742 413.560			R75	-33 211.530	2 738 554.750	
L76	-32 843.300	2 742 358.950			R76	-33 177.460	2 738 086.220	
L77	-32 838.560	2 742 303.610			R77	-33 035.460	2 736 173.010	
L78	-32 833.880	2 742 249.130			R78	-33 033.170	2 736 135.700	
L79	-32 811.190	2 742 172.380			R79	-33 008.300	2 735 800.090	
L80	-32 778.160	2 742 103.080			R80	-32 999.210	2 735 676.450	
L81	-32 592.180	2 741 732.070			R81	-33 027.240	2 735 382.180	
L82	-32 525.310	2 741 598.590			R82	-33 083.040	2 734 796.290	
L83	-32 516.750	2 741 571.680			R83	-33 147.820	2 734 112.940	
L84	-32 468.440	2 741 450.180			R84	-33 162.660	2 733 891.360	
L85	-32 452.410	2 741 369.340			R85	-33 154.750	2 733 775.650	
L86	-32 453.840	2 741 217.820			R86	-33 134.330	2 733 668.940	
L87	-32 468.970	2 741 129.820			R87	-33 029.240	2 733 185.920	
L88	-32 690.420	2 740 335.210			R88	-32 953.230	2 732 840.690	
L89	-32 744.110	2 740 143.660			R89	-32 828.940	2 732 281.760	
L90	-32 897.860	2 739 595.210			R90	-32 720.100	2 731 767.570	
L91	-33 053.030	2 739 041.980			R91	-32 699.360	2 731 669.740	
L92	-33 107.020	2 738 849.550			R92	-32 691.940	2 731 620.590	
L93	-33 148.490	2 738 684.190			R93	-32 686.840	2 731 551.640	
L94	-33 158.260	2 738 603.270			R94	-32 691.160	2 731 478.620	
L95	-33 163.570	2 738 525.830			R95	-32 707.720	2 731 385.860	
L96	-33 165.510	2 738 445.010			R96	-32 726.520	2 731 320.590	
L97	-33 138.310	2 738 080.560			R97	-32 783.500	2 731 201.230	
L98	-33 083.750	2 737 343.260			R98	-32 920.440	2 731 042.260	
L99	-33 066.560	2 737 108.710			R99	-32 992.030	2 730 984.740	
L100	-33 035.560	2 736 687.400			R100	-33 013.260	2 730 966.100	
L101	-33 031.210	2 736 631.120			R101	-33 180.200	2 730 895.980	
L102	-32 991.490	2 736 199.430			R102	-33 239.010	2 730 880.390	
					Vel 9 Van 11 Sheet of			
					P704/08			

PADRESERWE KOÖRDINATE				/	ROAD RESERVE CO-ORDINATES			
LINKERKANT/LEFT HAND SIDE					REGTERKANT/RIGHT HAND SIDE			
	Y	X	WG	29°		Y	X	
L103	-32 987.420	2 736 170.590			R103	-33 612.280	2 730 825.200	
L104	-32 978.230	2 736 098.320			R104	-33 617.500	2 730 824.770	
L105	-32 958.470	2 735 880.740			R105	-33 632.360	2 730 822.610	
L106	-32 954.970	2 735 759.500			R106	-33 637.800	2 730 821.510	
L107	-32 990.520	2 735 378.840			R107	-33 924.600	2 730 778.810	
L108	-33 044.700	2 734 806.790			R108	-34 063.640	2 730 748.820	
L109	-33 092.720	2 734 303.460			R109	-34 396.680	2 730 654.630	
L110	-33 121.660	2 733 998.860			R110	-34 883.320	2 730 516.770	
L111	-33 119.400	2 733 836.570			R111	-35 369.890	2 730 379.030	
L112	-33 110.230	2 733 756.280			R112	-35 837.750	2 730 246.590	
L113	-33 095.680	2 733 677.070			R113	-36 320.610	2 730 109.650	
L114	-32 991.060	2 733 194.170			R114	-36 772.220	2 729 981.720	
L115	-32 912.960	2 732 837.360			R115	-37 230.200	2 729 850.440	
L116	-32 905.040	2 732 797.440			R116	-37 305.500	2 729 828.030	
L117	-32 901.220	2 732 781.560			R117	-37 412.410	2 729 788.090	
L118	-32 889.380	2 732 729.130			R118	-37 578.540	2 729 708.230	
L119	-32 794.380	2 732 290.460			R119	-37 709.830	2 729 627.820	
L120	-32 682.100	2 731 774.530			R120	-37 808.680	2 729 554.440	
L121	-32 661.540	2 731 675.140			R121	-37 864.010	2 729 511.560	
L122	-32 653.410	2 731 601.490			R122	-37 925.300	2 729 455.390	
L123	-32 655.510	2 731 474.180			R123	-37 999.640	2 729 381.880	
L124	-32 671.400	2 731 382.930			R124	-38 025.920	2 729 351.320	
L125	-32 712.400	2 731 262.250			R125	-38 092.020	2 729 271.870	
L126	-32 759.420	2 731 166.180			R126	-38 192.640	2 729 137.090	
L127	-32 781.720	2 731 134.630			R127	-38 219.290	2 729 085.880	
L128	-32 843.730	2 731 060.540			R128	-38 239.934	2 729 047.732	
L129	-32 906.080	2 730 998.030			R129	-38 262.760	2 729 005.550	
L130	-32 982.960	2 730 944.540			R130	-38 293.840	2 728 946.240	
L131	-33 010.510	2 730 924.790			R131	-38 347.800	2 728 817.810	
L132	-33 124.140	2 730 874.670			R132	-38 417.090	2 728 581.410	
L133	-33 208.270	2 730 848.190			R133	-38 433.710	2 728 491.100	
L134	-33 631.840	2 730 786.720			R134	-38 445.670	2 728 398.530	
L135	-33 856.230	2 730 753.410			R135	-38 460.410	2 728 179.840	
L136	-34 299.600	2 730 644.640			R136	-38 466.350	2 728 132.020	
L137	-34 387.540	2 730 619.710			R137	-38 461.090	2 727 942.730	
L138	-34 875.560	2 730 481.050			R138	-38 469.810	2 727 941.760	
L139	-35 358.650	2 730 344.110			R139	-38 496.360	2 727 420.940	
L140	-35 826.560	2 730 211.140			R140	-38 495.370	2 727 366.740	
L141	-36 312.030	2 730 073.620			R141	-38 490.940	2 727 300.460	
L142	-36 764.090	2 729 946.280			R142	-38 483.480	2 727 242.700	
L143	-37 219.600	2 729 816.560			R143	-38 458.790	2 727 131.210	
L144	-37 284.730	2 729 796.470			R144	-38 409.390	2 726 976.610	
L145	-37 416.450	2 729 746.380			R145	-38 289.080	2 726 595.560	
L146	-37 468.830	2 729 722.970			R146	-38 191.040	2 726 281.700	
L147	-37 541.390	2 729 686.230			R147	-38 183.970	2 726 257.820	
L148	-37 605.790	2 729 650.300			R148	-38 102.510	2 726 001.910	
L149	-37 638.630	2 729 630.220			R149	-38 081.430	2 725 910.310	
L150	-37 707.770	2 729 584.940			R150	-38 075.260	2 725 837.110	
L151	-37 829.020	2 729 491.870			R151	-38 078.730	2 725 767.140	
L152	-37 895.640	2 729 430.720			R152	-38 087.460	2 725 708.120	
L153	-38 001.520	2 729 323.290			R153	-38 101.650	2 725 652.710	
					Vel 10 Van 11 Sheet of			
					P704/08			

PADRESERWE KOÖRDINATE				/	ROAD RESERVE CO-ORDINATES			
LINKERKANT/LEFT HAND SIDE					REGTERKANT/RIGHT HAND SIDE			
	Y	X	WG	29°		Y	X	
L154	-38 056.880	2 729 255.730			R154	-38 118.120	2 725 607.010	
L155	-38 104.900	2 729 192.520			R155	-38 161.540	2 725 520.440	
L156	-38 189.330	2 729 067.730			R156	-38 219.010	2 725 443.400	
L157	-38 211.442	2 729 025.867			R157	-38 245.900	2 725 412.880	
L158	-38 231.260	2 728 988.350			R158	-38 290.890	2 725 372.010	
L159	-38 252.800	2 728 935.300			R159	-38 698.420	2 725 049.330	
L160	-38 279.640	2 728 882.550			R160	-39 072.880	2 724 754.180	
L161	-38 310.740	2 728 809.050			R161	-39 401.280	2 724 492.770	
L162	-38 359.920	2 728 656.670			R162	-39 457.110	2 724 442.390	
L163	-38 379.140	2 728 577.460			R163	-39 484.670	2 724 410.830	
L164	-38 400.200	2 728 457.460			R164	-39 515.370	2 724 366.850	
L165	-38 409.070	2 728 379.450			R165	-39 536.880	2 724 328.160	
L166	-38 414.880	2 728 296.220			R166	-39 572.400	2 724 240.620	
L167	-38 423.250	2 728 110.130			R167	-39 589.180	2 724 152.230	
L168	-38 434.380	2 728 053.150			R168	-39 590.080	2 724 147.490	
L169	-38 444.510	2 727 932.990			R169	-39 590.080	2 724 054.050	
L170	-38 437.530	2 727 807.350			R170	-39 575.640	2 723 961.860	
L171	-38 455.040	2 727 455.470			R171	-39 580.820	2 723 953.270	
L172	-38 454.300	2 727 375.620			R172	-39 496.800	2 723 827.590	
L173	-38 448.170	2 727 263.230			R173	-39 459.210	2 723 780.300	
L174	-38 430.950	2 727 174.550			R174	-39 425.970	2 723 744.440	
L175	-38 421.400	2 727 144.370			R175	-39 362.720	2 723 691.080	
L176	-38 422.040	2 727 140.280						
L177	-38 419.760	2 727 139.060						
L178	-38 392.010	2 727 050.370						
L179	-38 248.760	2 726 593.930						
L180	-38 158.130	2 726 309.110						
L181	-38 151.030	2 726 285.550						
L182	-38 066.030	2 726 014.160						
L183	-38 050.740	2 725 955.020						
L184	-38 041.260	2 725 894.010						
L185	-38 037.520	2 725 832.910						
L186	-38 043.370	2 725 709.420						
L187	-38 111.400	2 725 526.770						
L188	-38 183.260	2 725 425.810						
L189	-38 238.310	2 725 368.030						
L190	-38 268.750	2 725 340.990						
L191	-38 675.220	2 725 019.440						
L192	-39 049.880	2 724 723.290						
L193	-39 204.920	2 724 601.210						
L194	-39 375.250	2 724 466.120						
L195	-39 419.330	2 724 426.020						
L196	-39 448.790	2 724 394.940						
L197	-39 497.020	2 724 322.170						
L198	-39 516.720	2 724 283.830						
L199	-39 537.290	2 724 218.980			L205	-39 527.770	2 723 929.030	
L200	-39 553.390	2 724 134.690			L206	-39 487.030	2 723 846.900	
L201	-39 552.110	2 724 077.510			L207	-39 459.720	2 723 809.950	
L202	-39 551.110	2 724 043.530			L208	-39 407.660	2 723 748.450	
L203	-39 556.490	2 724 038.510			L209	-39 371.580	2 723 715.440	
L204	-39 545.300	2 723 975.490			L210	-39 370.710	2 723 713.990	
				Vel	11	Van	11	P704/08
				Sheet		of		