
GOVERNMENT NOTICE

DEPARTMENT OF TRANSPORT

No. 191

2 March 2009

THE SOUTH AFRICAN NATIONAL ROADS AGENCY LIMITED

Registration No: 98/09584/06


DECLARATION AMENDMENT OF NATIONAL ROAD R61 SECTION 1

AMENDMENT OF DECLARATION NO. 545 OF 2003

By virtue of section 40 (1)(b) of the South African National Roads Agency Limited and the National Roads Act, 1998 (Act No. 7 of 1998), I hereby amend Declaration No. 545 of 2003, by substituting it, with the subjoined sheets 1 to 21 of Plan No. P695/08.

(National Road R61 Section 1: Western Cape/Eastern Cape Provincial Border – Aberdeen)


MINISTER OF TRANSPORT

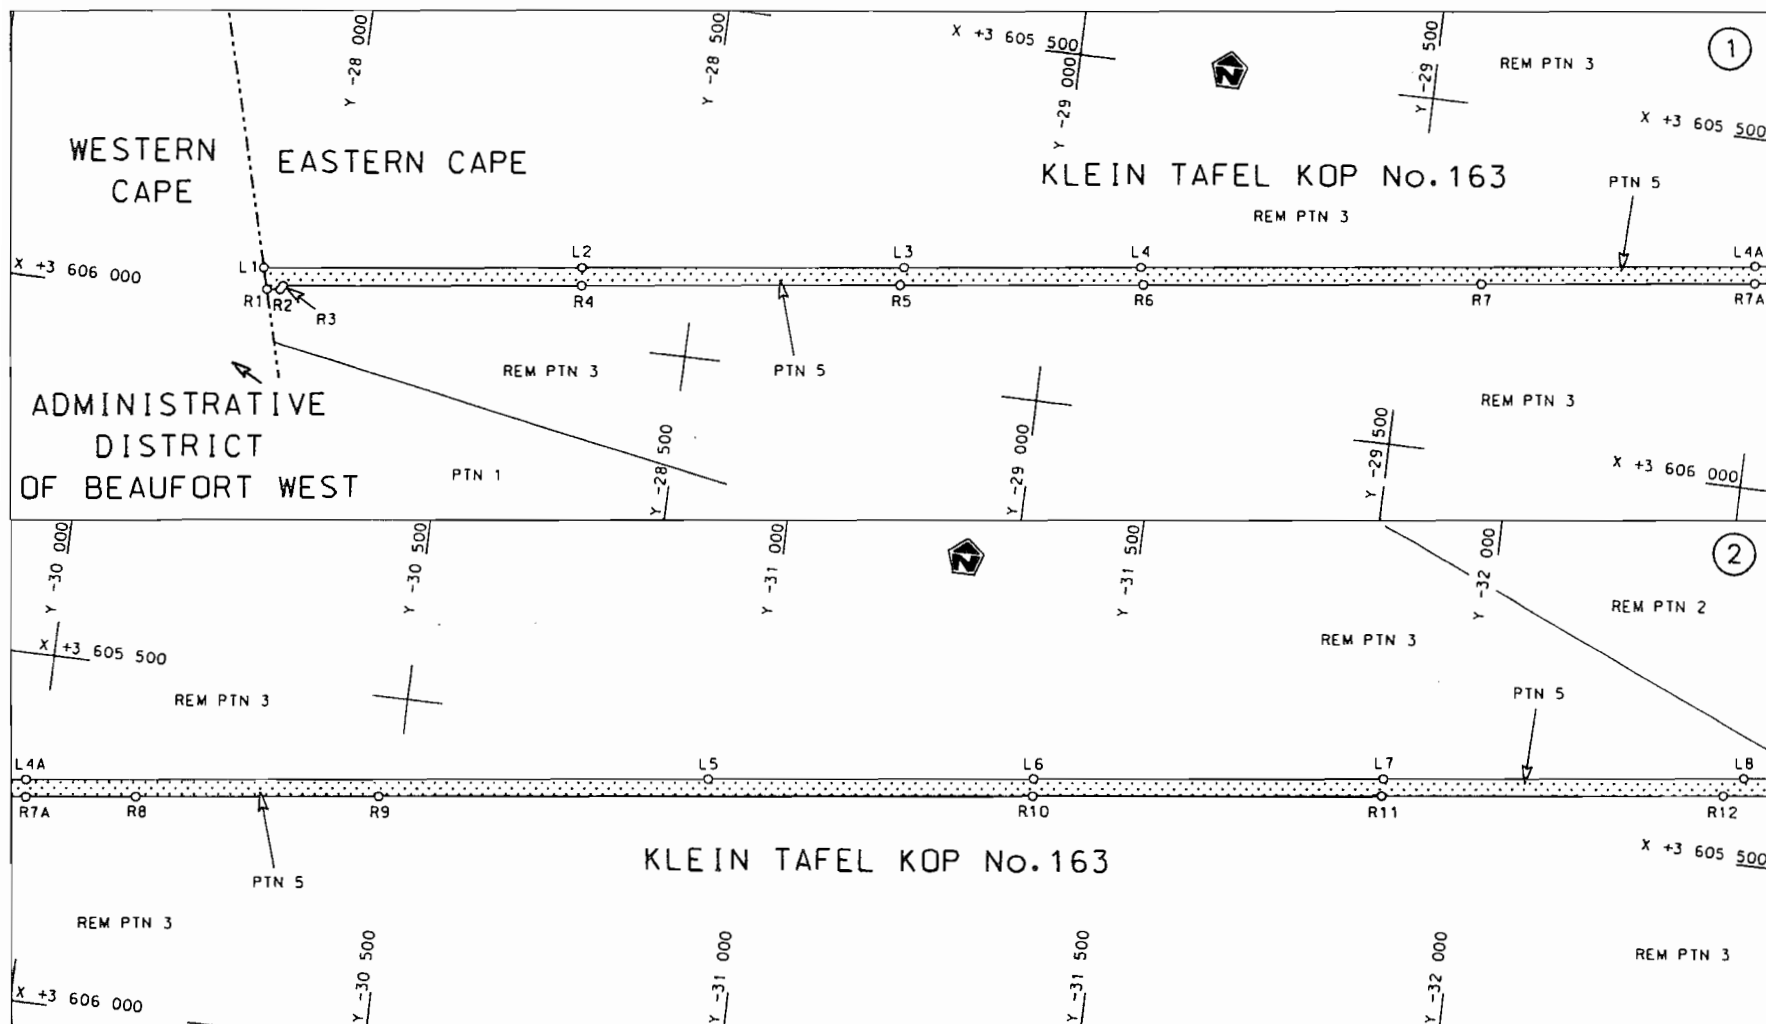


Die Suid Afrikaanse Nasionale Padagentskap Beperk
The South African National Roads Agency Limited

Die figuur getoon
The figure shown



stel die padreserwe voor van 'n gedeelte
represents the road reserve of a portion
van Nasionale Roete R61 Sektie 1
of National Route R61 Section 1

Vel Sheet 1 van 21
Plan P695/08

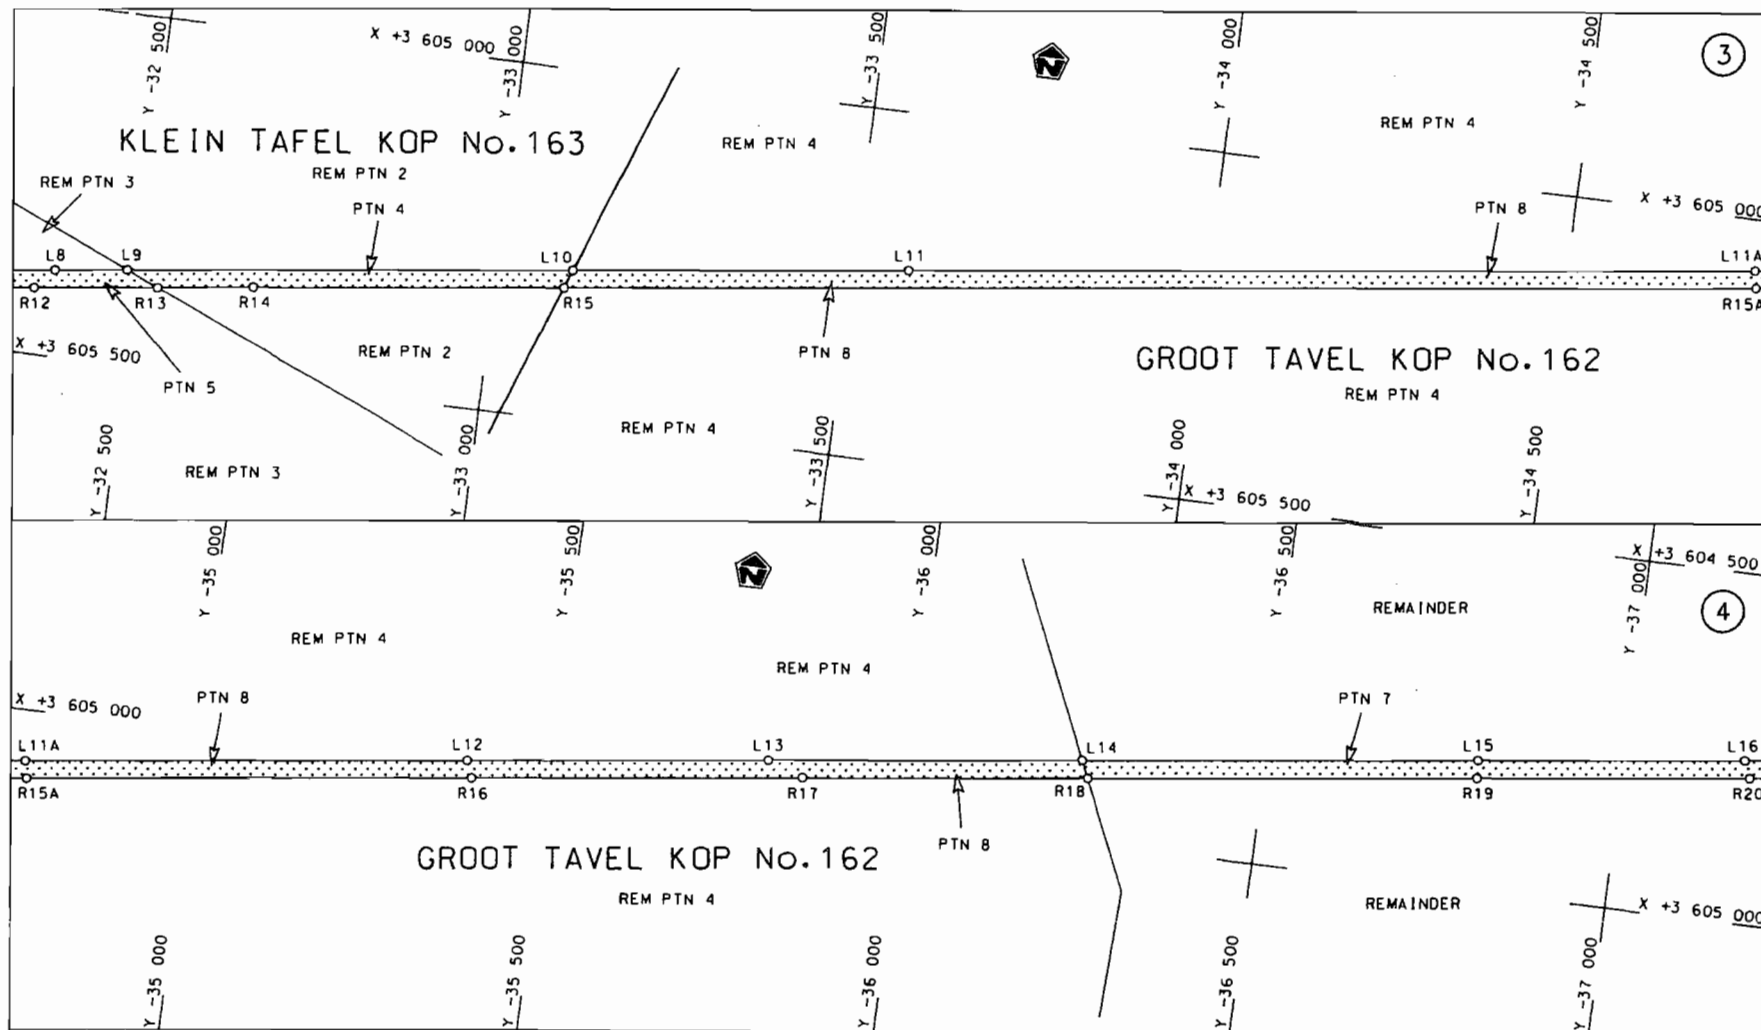

Die Suid Afrikaanse Nasionale Padagentskop Beperk
The South African National Roads Agency Limited

Die figuur getoon
The figure shown



stel die padreserwe voor van 'n gedeelte
represents the road reserve of a portion
van Nasionale Roete
of National Route


R61

Seksie
Section

1

Vel
Sheet 2 van
of 21

Plan
P695/08

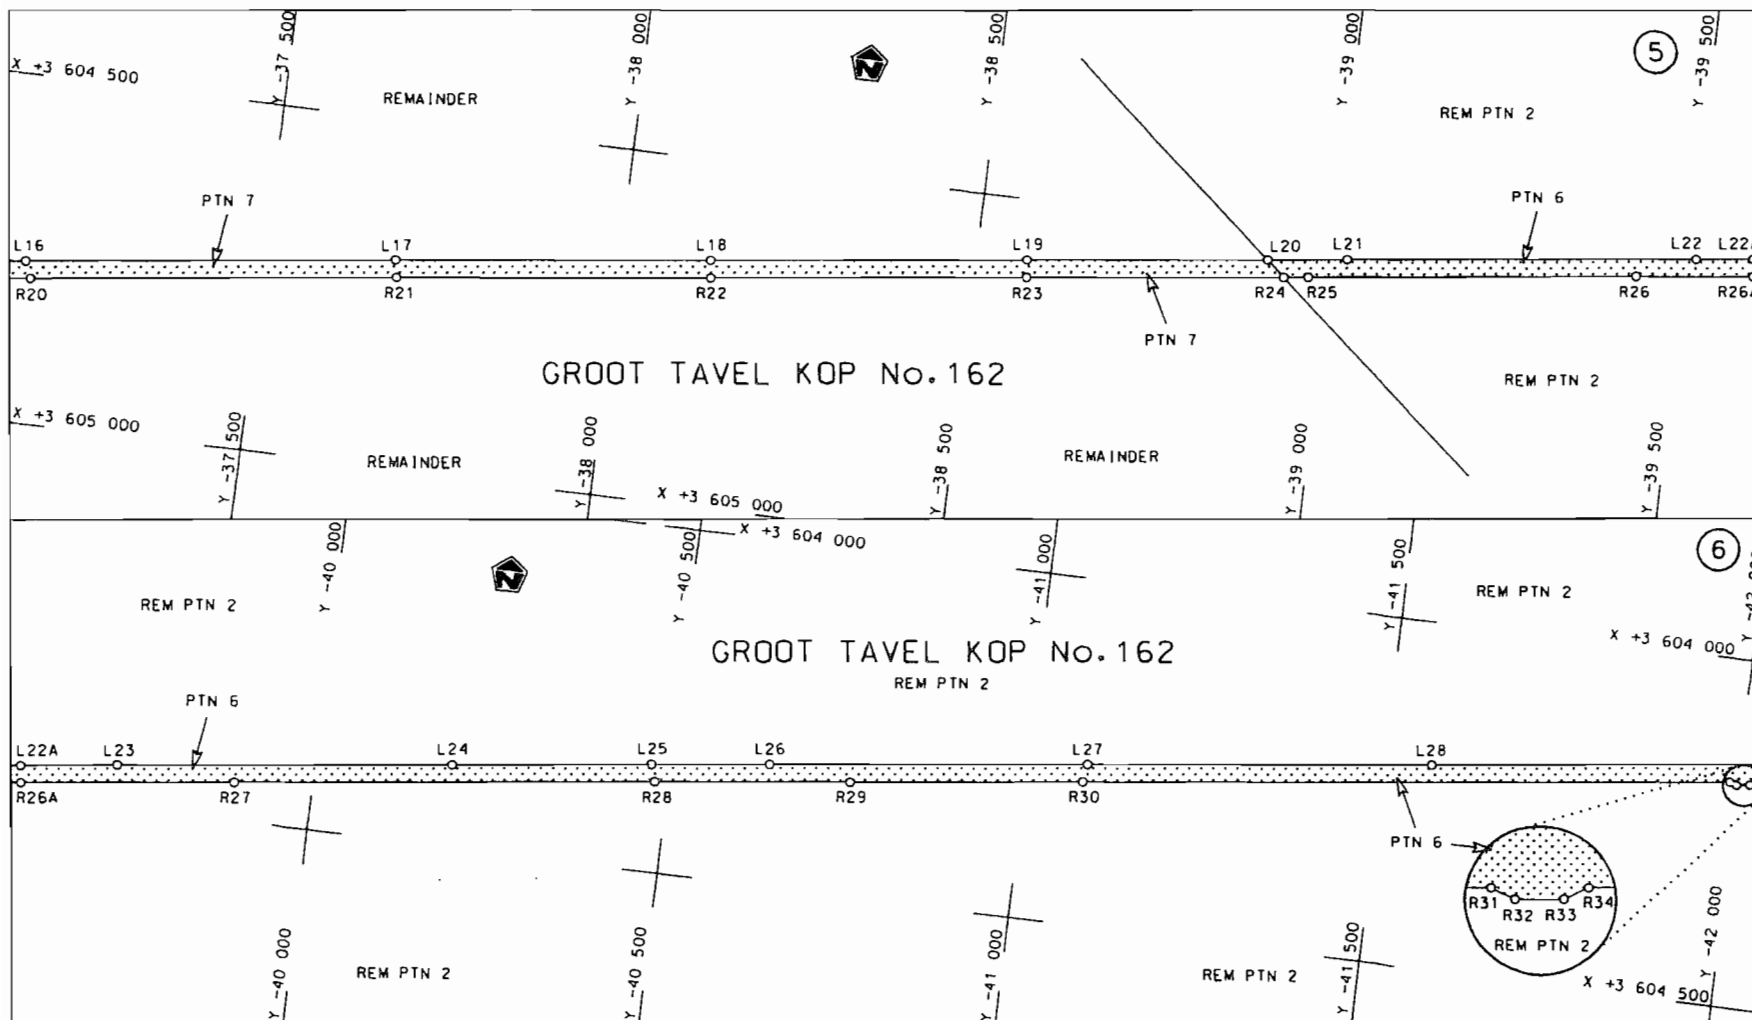


Die Suid Afrikaanse Nasionale Padagentskap Beperk
The South African National Roads Agency Limited


Die figuur getoon
The figure shown




steldie padreserwe voor van 'n gedeelte
represents the road reserve of a portion
van Nasionale Roete R61 Seksie 1
of Notional Route

Vel
Sheet 3 van 21
Plan P695/08

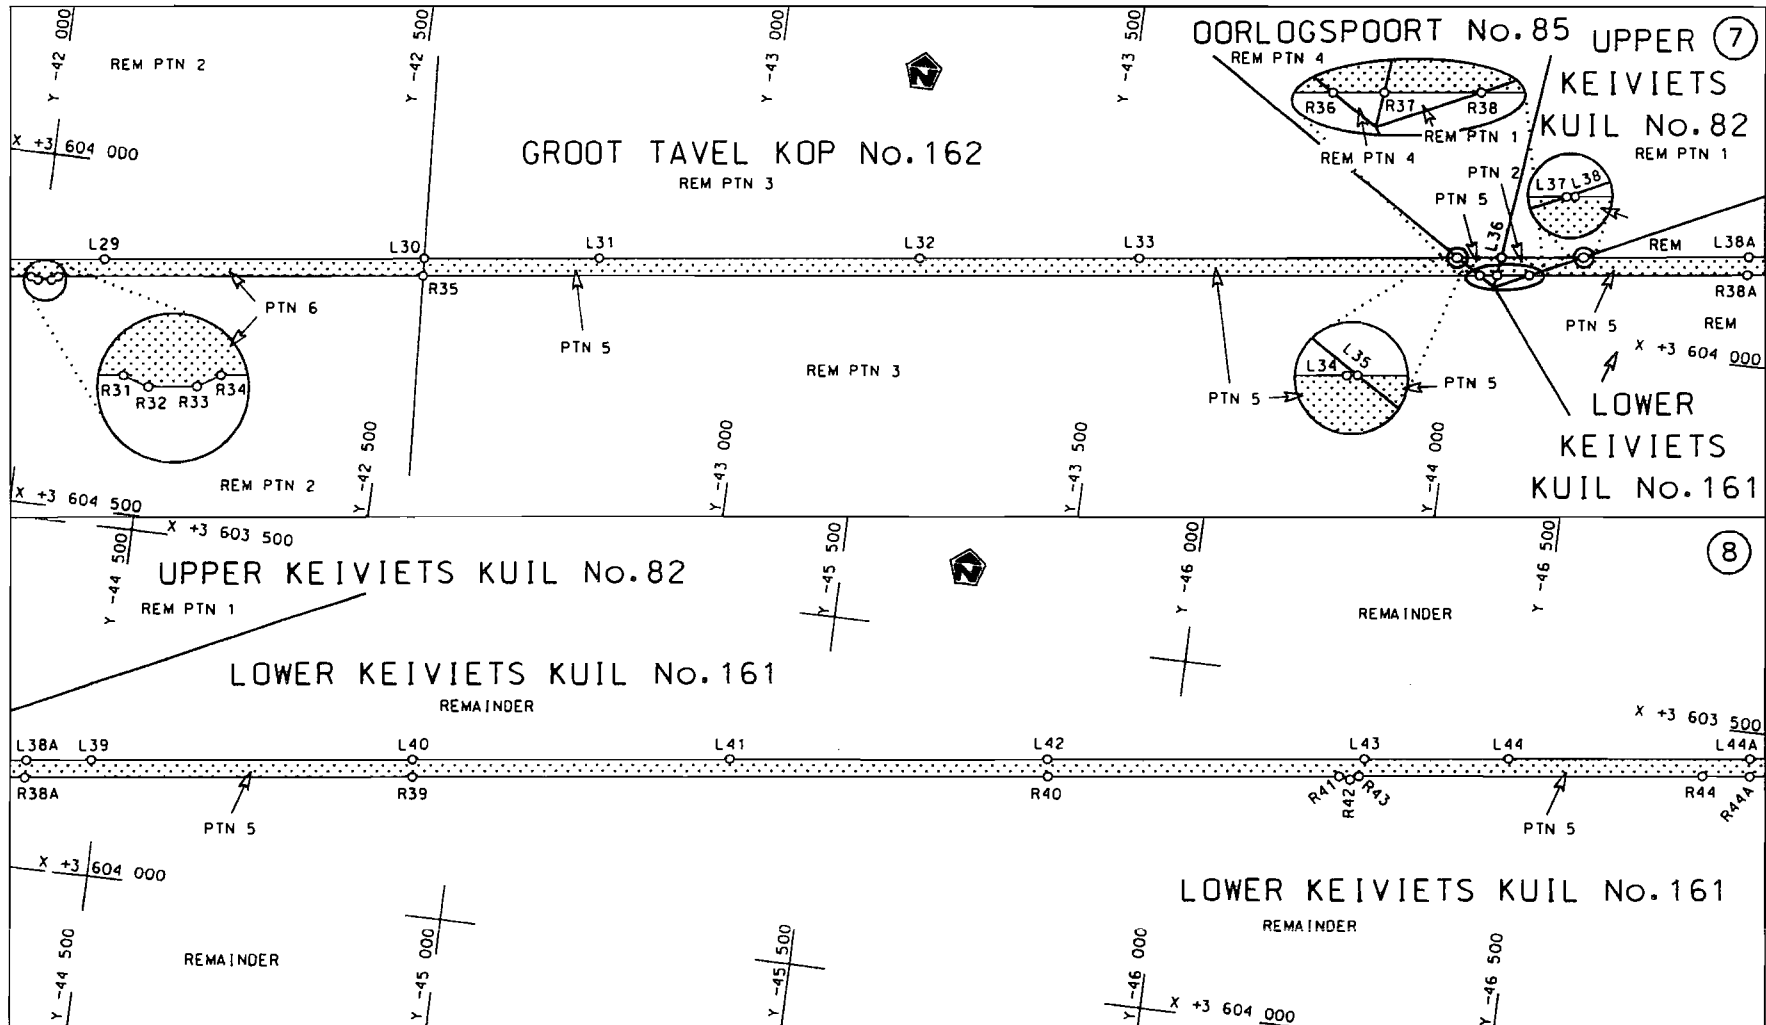

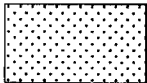Die Suid Afrikaanse Nasionale Padagentskap Beperk The South African National Roads Agency Limited	Die figuur getoon The figure shown 	steldie padreserwe voor van 'n gedeelte represents the road reserve of a portion von Nasionale Roete R61 Seksie 1 of National Route R61 Section 1	Vel Sheet 4 van 21 Plan P695/08
---	--	---	---

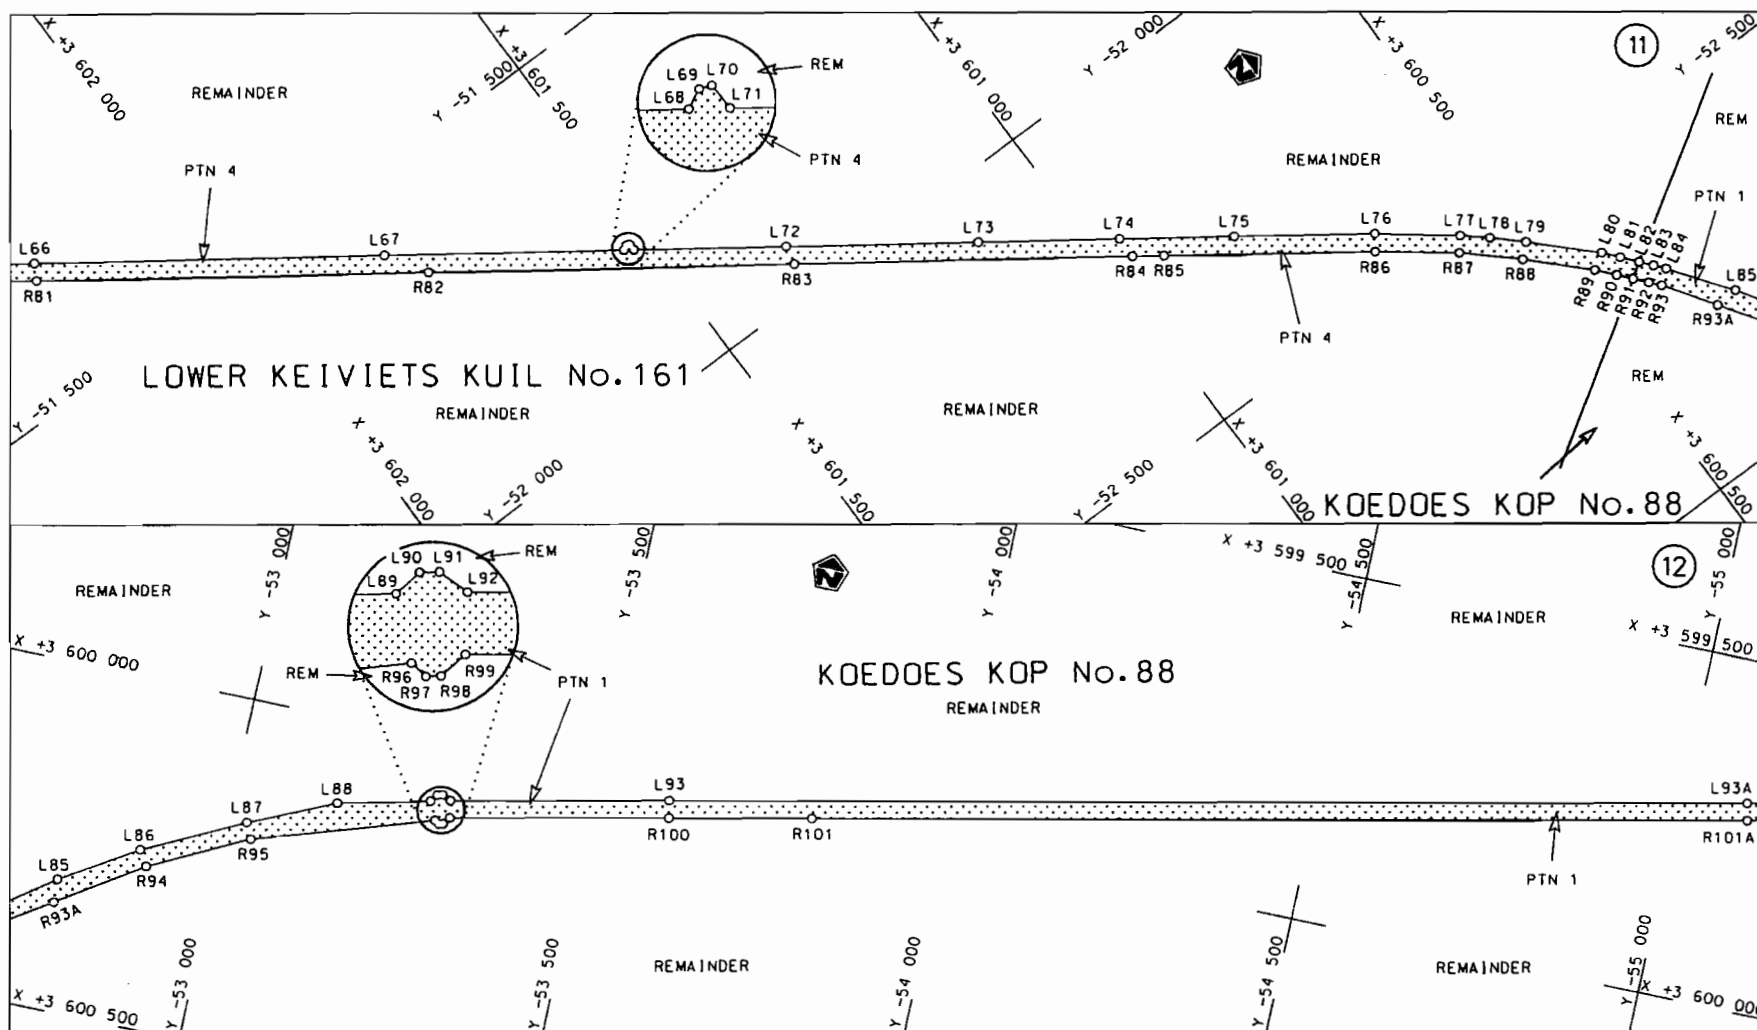

Die Suid Afrikaanse Nasionale Padagentskap Beperk
The South African National Roads Agency Limited


Die figuur getoon
The figure shown



steldie padreserwe voor van 'n gedeelte
represents the road reserve of a portion
von Nasionale Roete R61 Sektie
of National Route R61 Section


1

Vel
Sheet 6 van 21
Plan P695/08

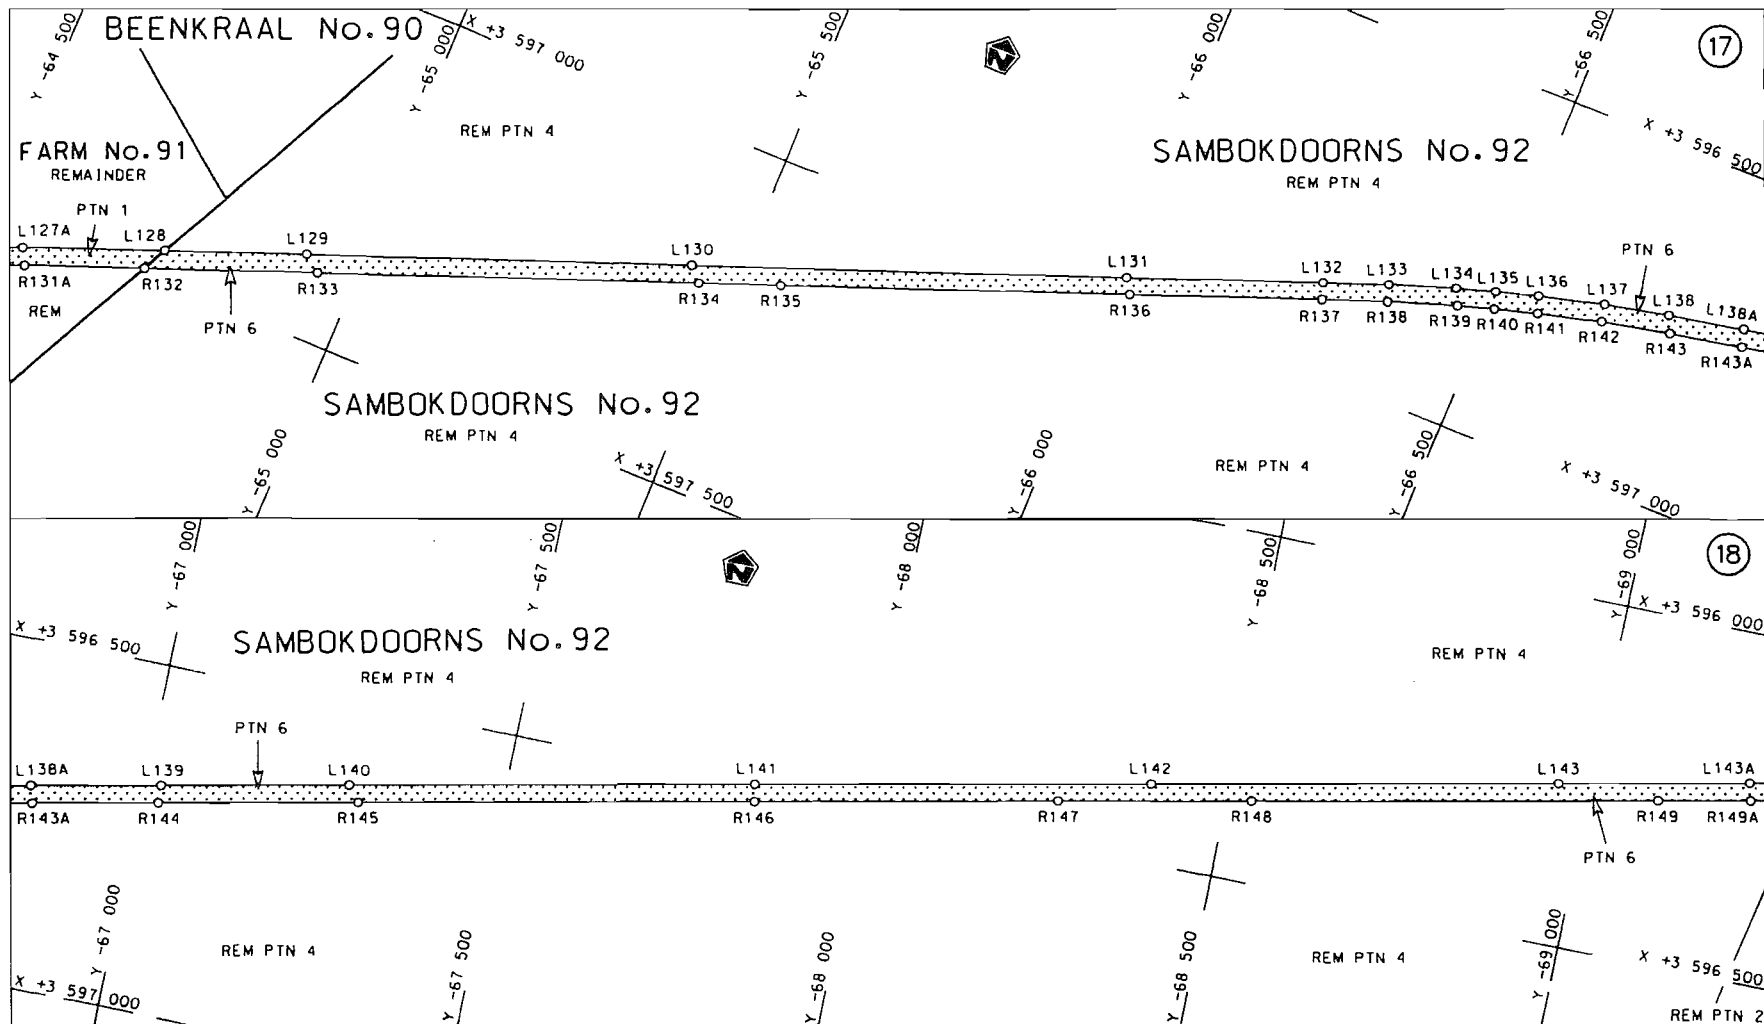

Die Suid Afrikaanse Nasionale Padagentskap Beperk
The South African National Roads Agency Limited

Die figuur getoon
The figure shown

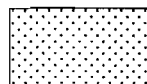

steldie podreserve voor van 'n gedeelte
represents the road reserve of a portion
van Nasionale Roete
of National Route


R61

Seksie
Section

1


Vel
Sheet 9 van
of 21

Plan P695/08

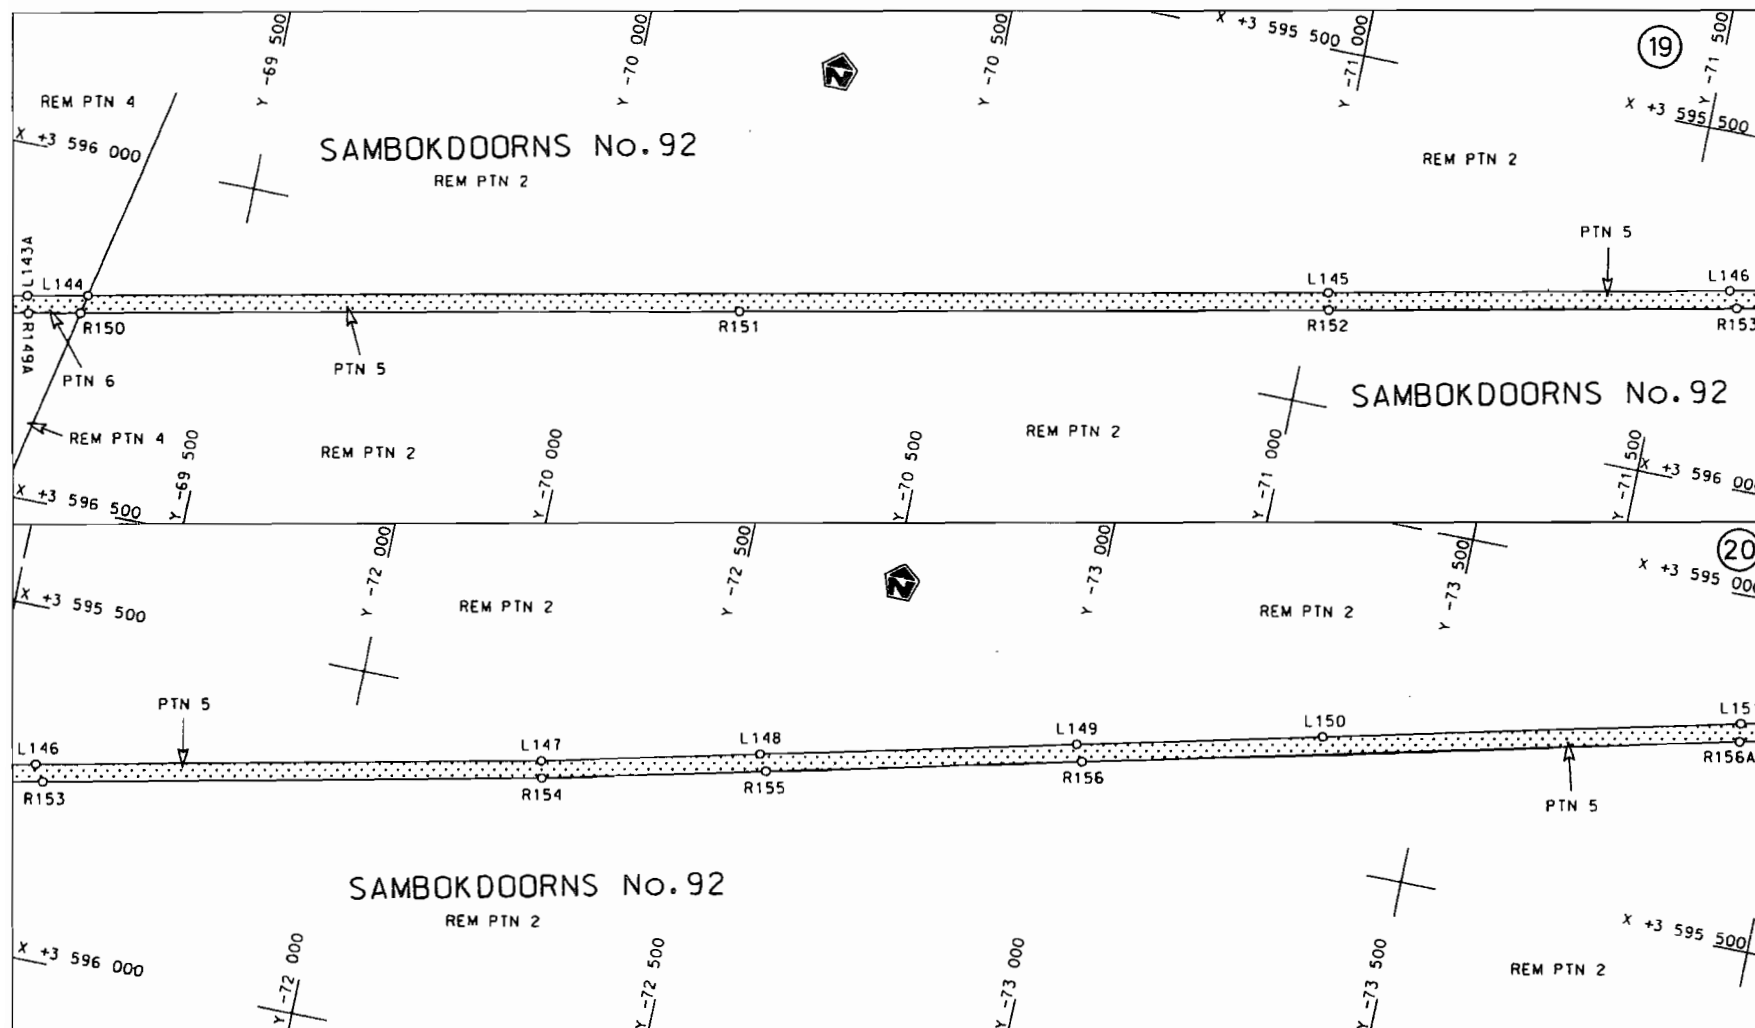

Die Suid Afrikaanse Nasionale Padagentskop Beperk
The South African National Roads Agency Limited


Die figuur getoon
The figure shown

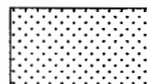

steldie padreserwe voor van 'n gedeelte
represents the road reserve of a portion
von Nasionale Roete R61 Sektie 1
of National Route Section 1

Vel
Sheet 10 van 21

Plan P695/08

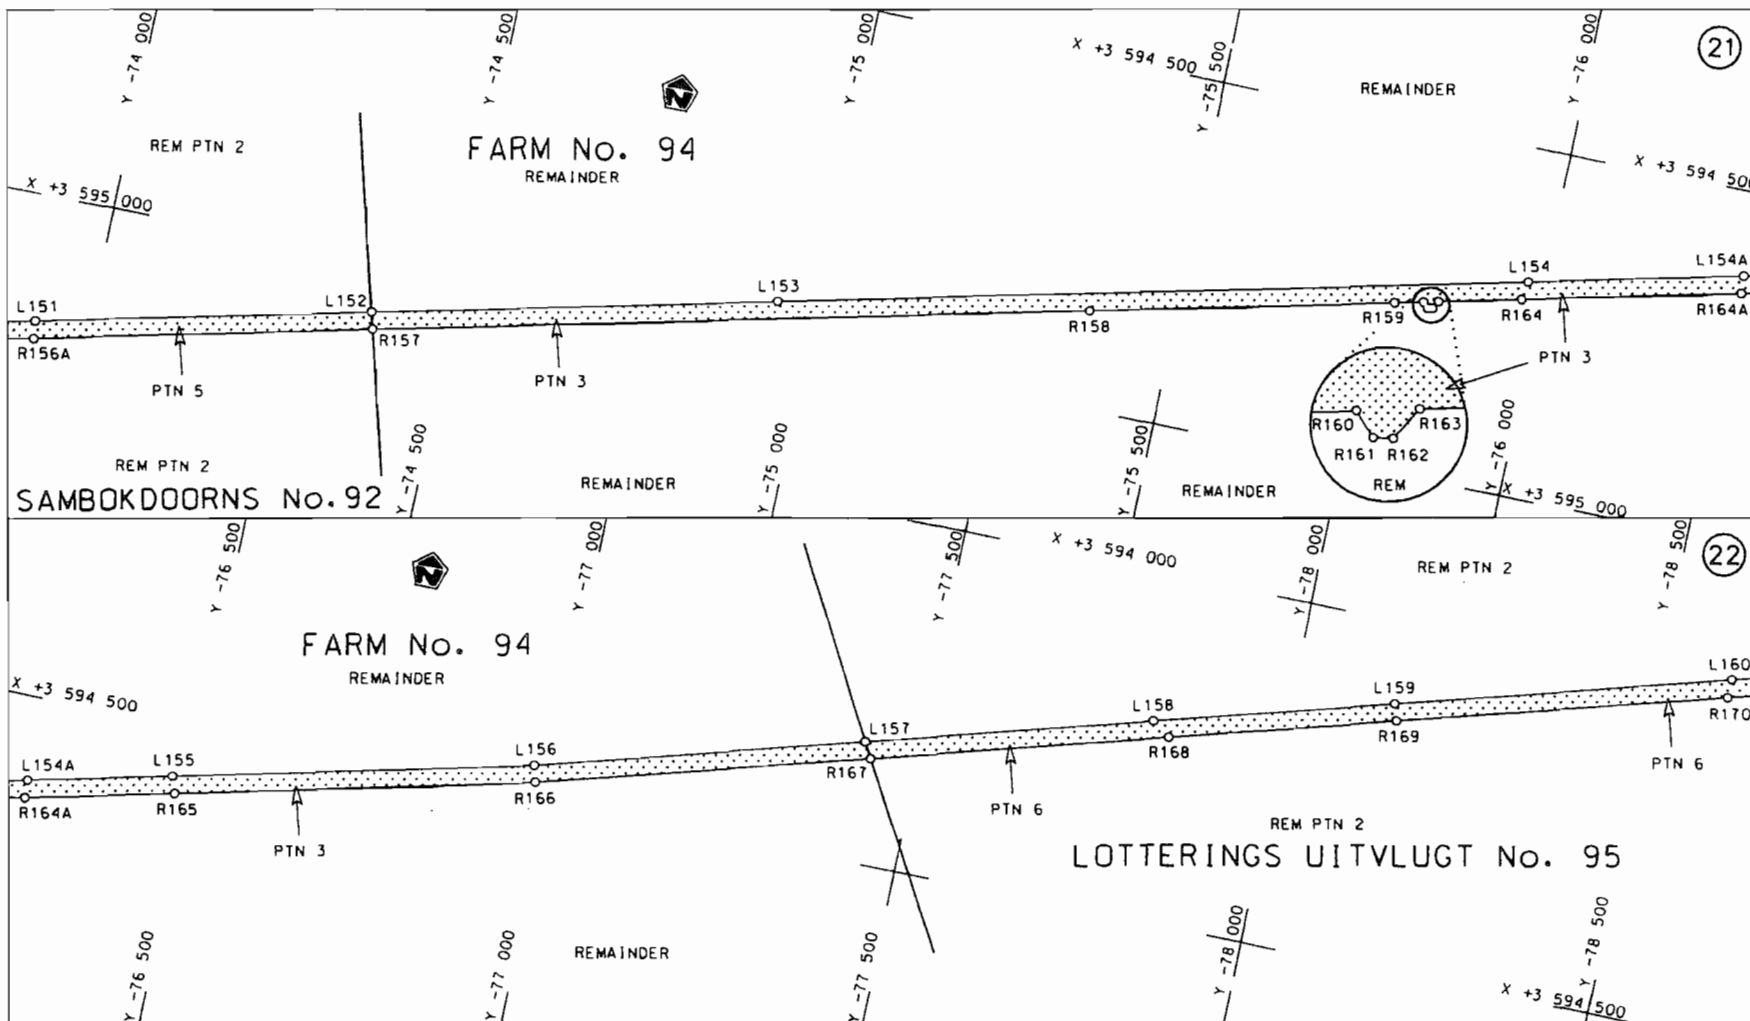

Die Suid Afrikaanse Nasionale Padagentskap Beperk
The South African National Roads Agency Limited


Die figuur getoon
The figure shown




steldie padreserwe voor van 'n gedeelte
represents the road reserve of a portion
van Nasionale Roete R61 Sektie
of National Route R61 Section

1

Vel Sheet 11 van 21
Plan P695/08

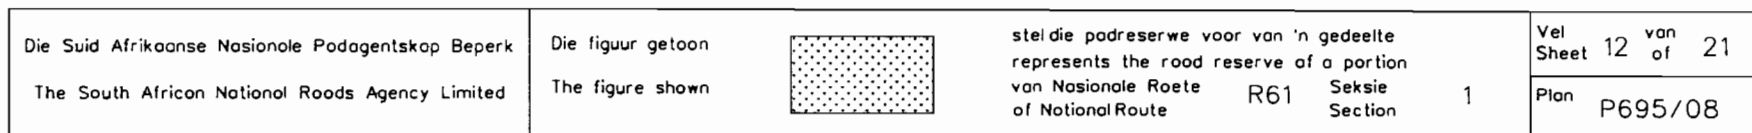

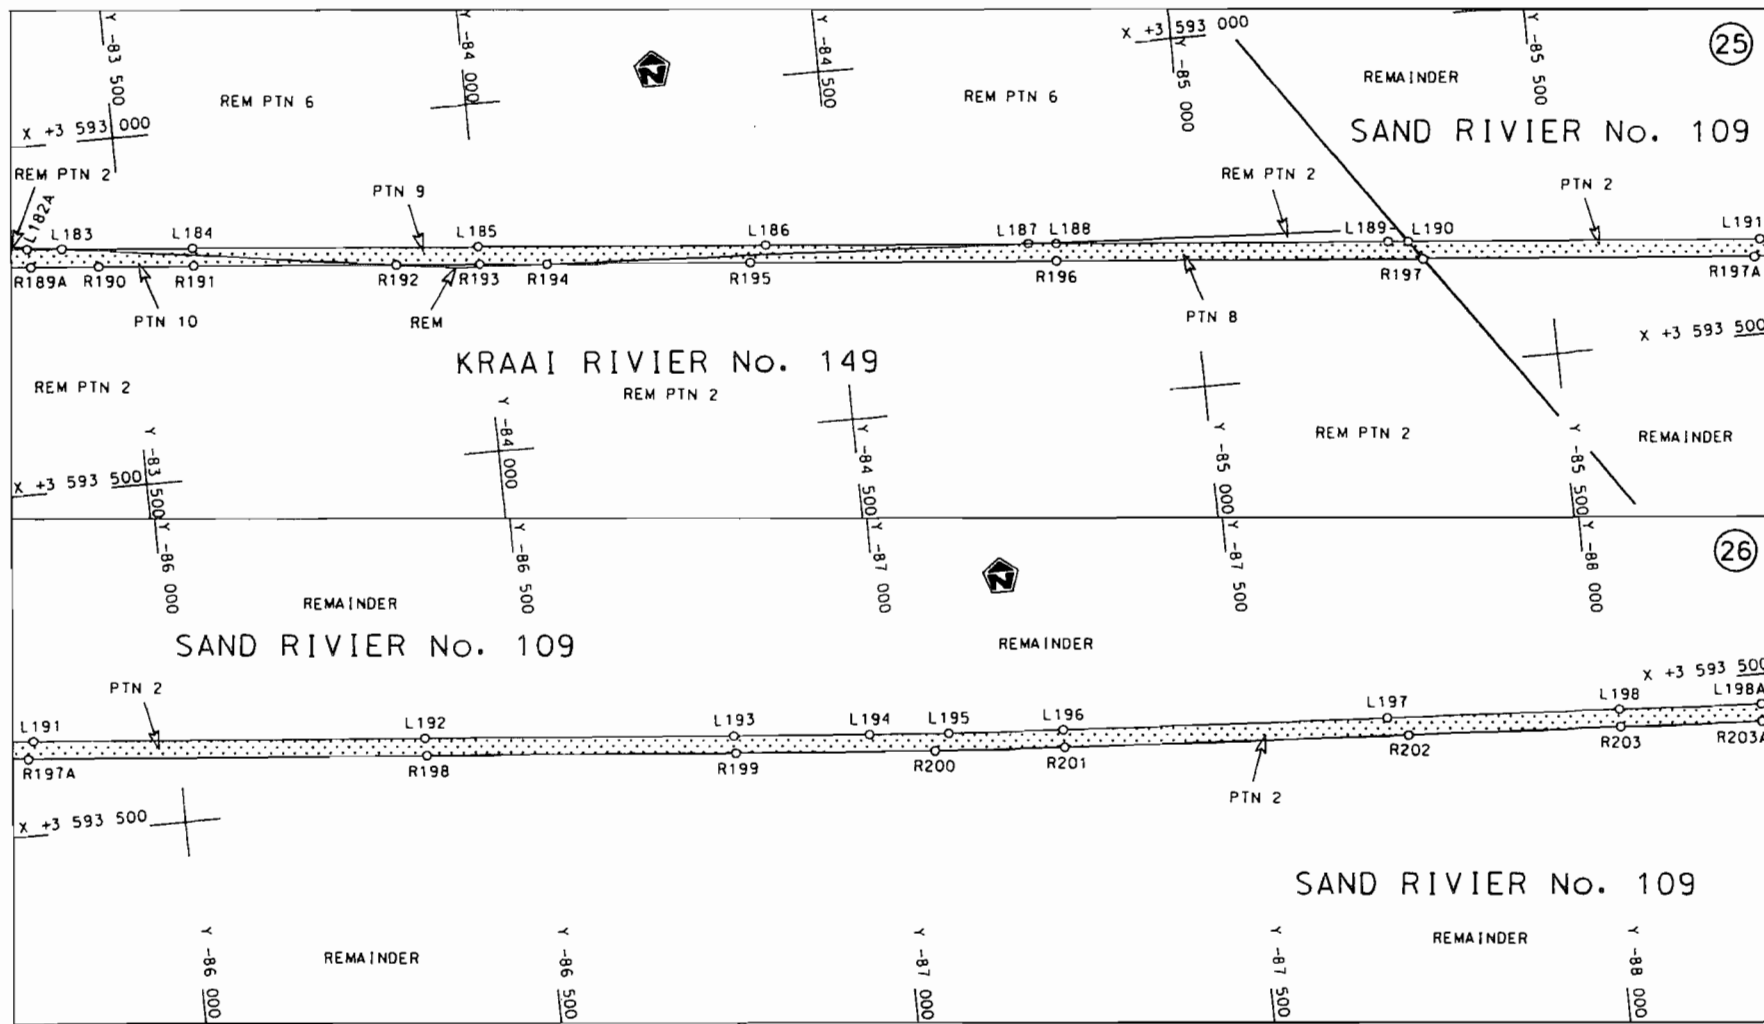


Die Suid Afrikaanse Nasionale Padagentskap Beperk
The South African National Roads Agency Limited

Die figuur getoon
The figure shown



steldie padreserwe voor van 'n gedeelte
represents the road reserve of a portion
van Nasionale Roete R61 Sektie
of National Route R61 Section

Vel
Sheet 13 van
of 21
Plan P695/08

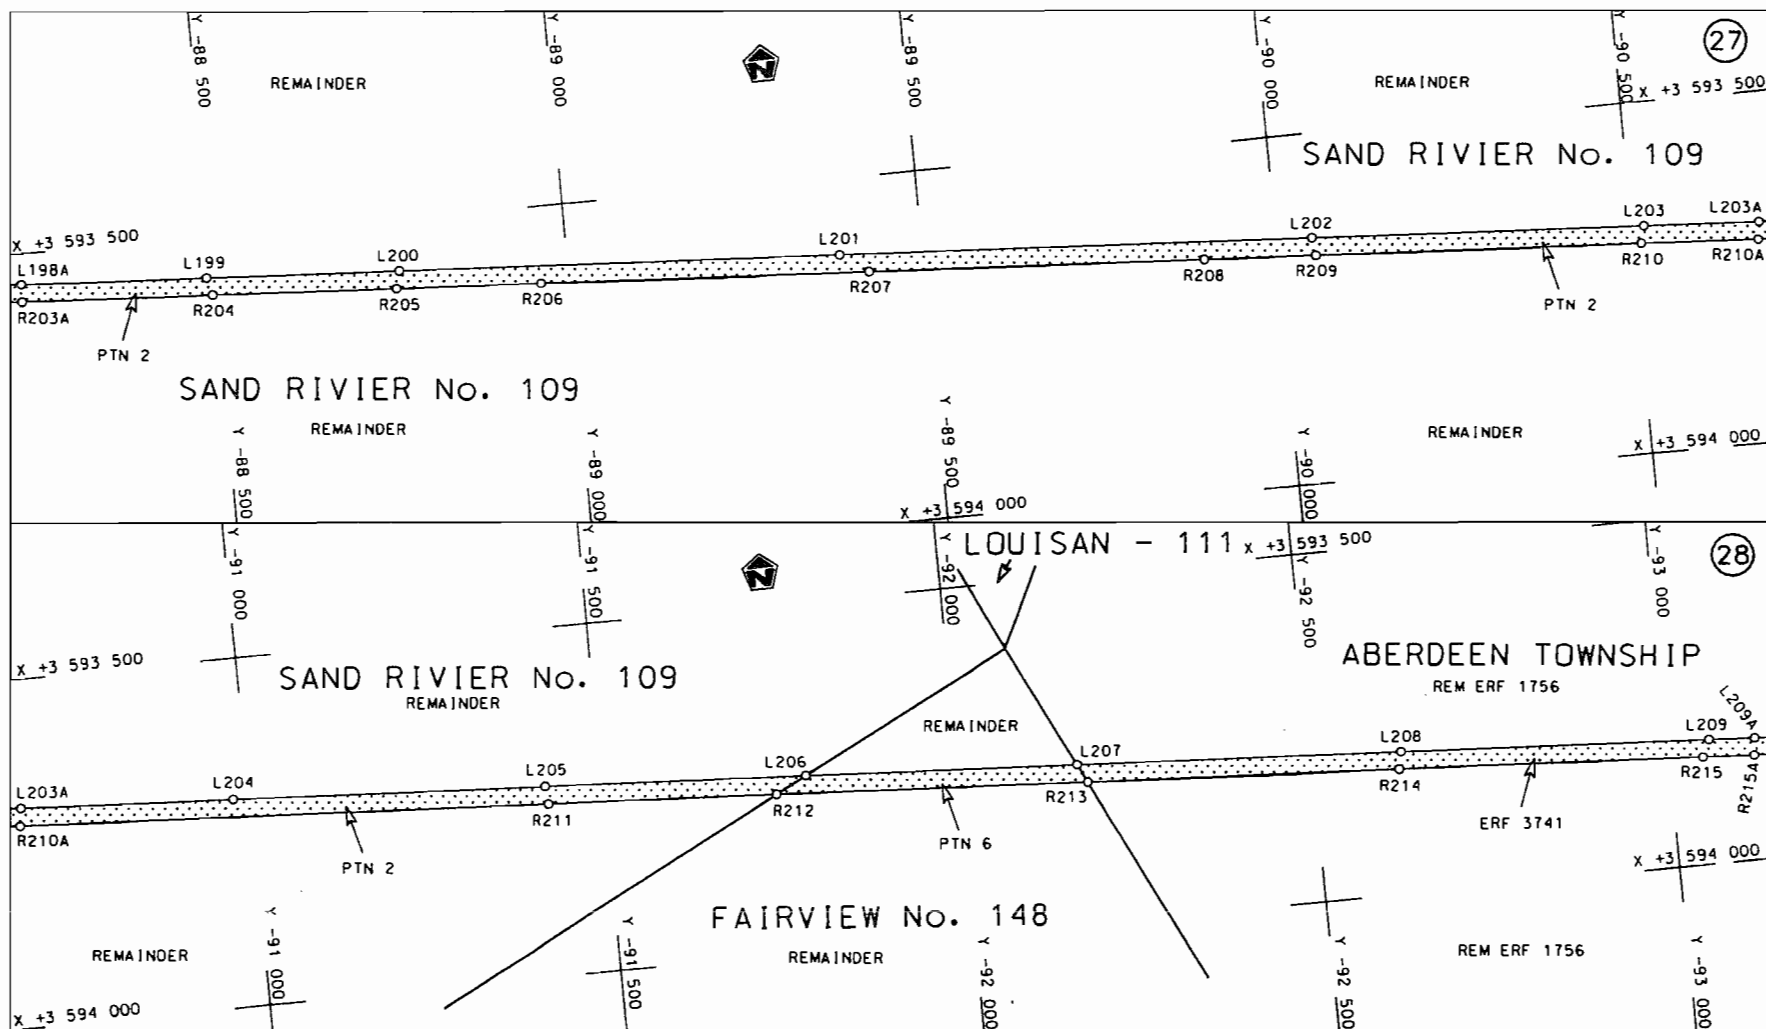


Die Suid Afrikaanse Nasionale Padogentskap Beperk
The South African National Roads Agency Limited

Die figuur getoon
The figure shown




steldie padreserwe voor van 'n gedeelte
represents the road reserve of a portion
von Nasionale Roete of National Route R61
Seksie Section 1

Vel
Sheet 14 van of 21
Plan P695/08

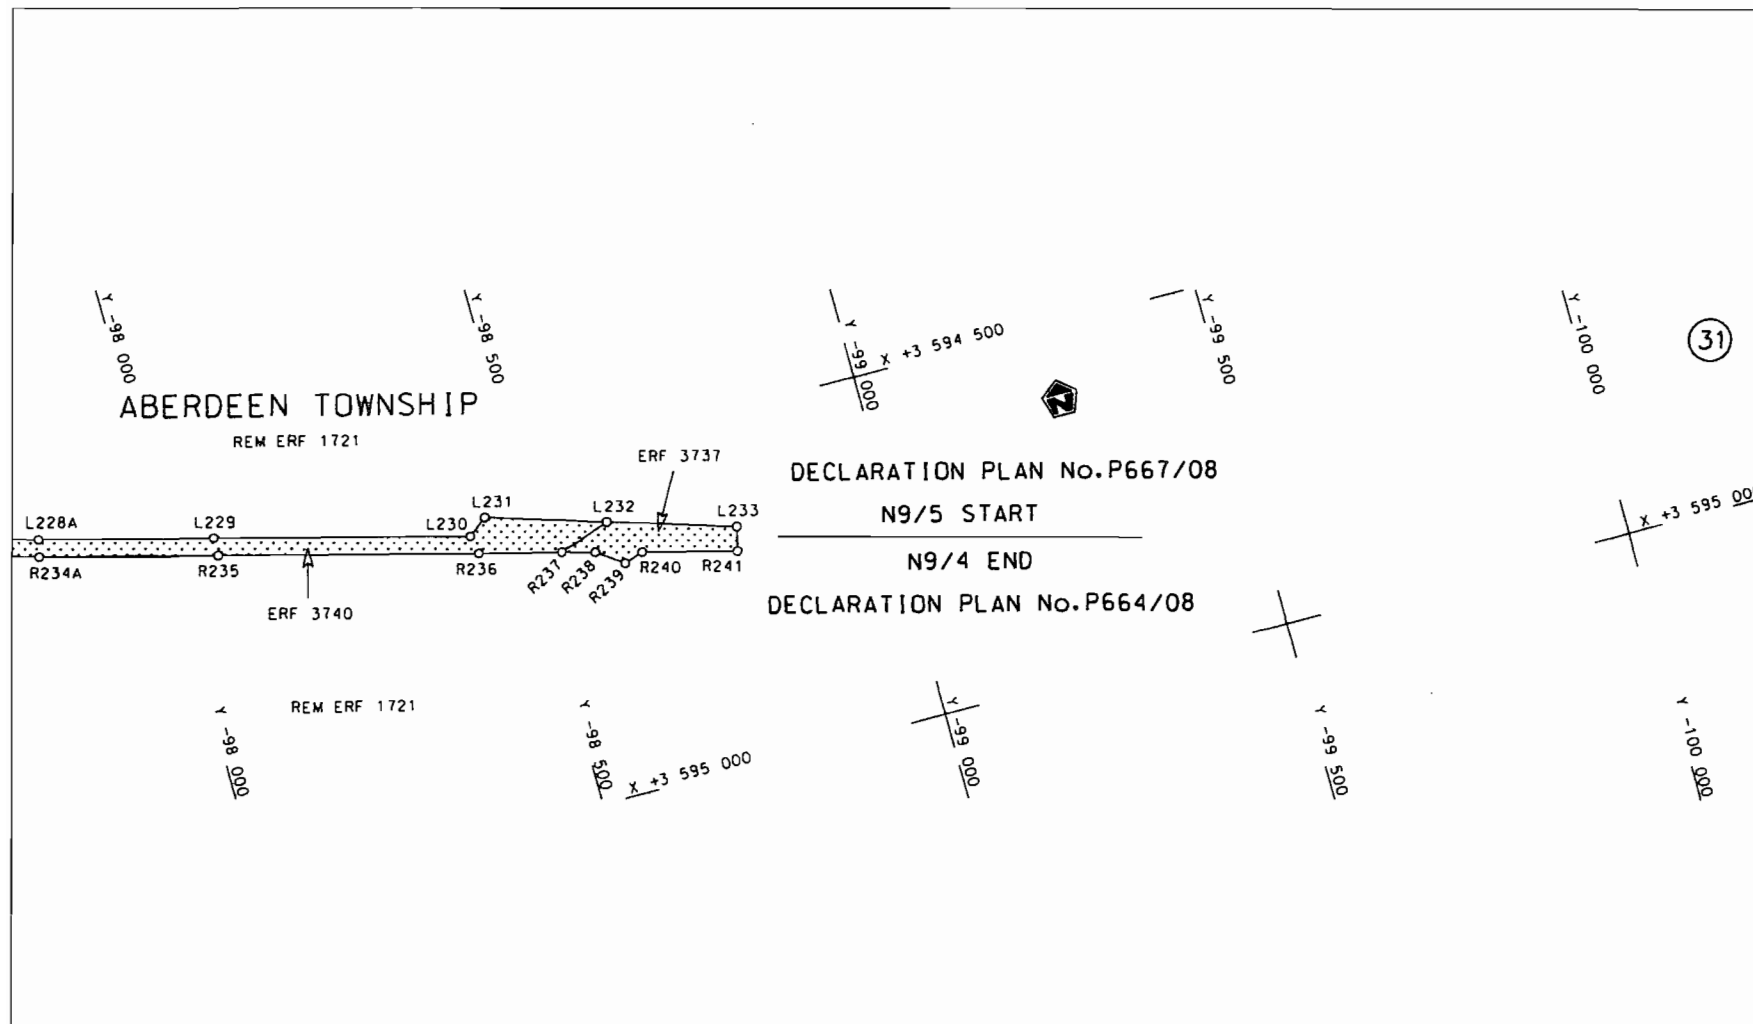

Die Suid Afrikaanse Nasionale Padagentskap Beperk
The South African National Roads Agency Limited

Die figuur getoon
The figure shown

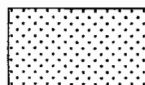

steldie padreserwe voor van 'n gedeelte
represents the road reserve of a portion
van Nasionale Roete
of National Route R61

Seksie
Section

1

Vel
Sheet 16 van 21
Plan P695/08

PADRESERWE KOÖRDINATE / ROAD RESERVE CO-ORDINATES									
LINKERKANT/LEFT HAND SIDE					REGTERKANT/RIGHT HAND SIDE				
	Y		X	WG 23°		Y		X	
L1	-27 893.700	3	605	948.310	R1	-27 901.550	3	605	977.910
L2	-28 340.790	3	605	891.370	R2	-27 920.250	3	605	976.190
L3	-28 791.130	3	605	834.090	R3	-27 923.750	3	605	969.950
L4	-29 122.600	3	605	791.760	R4	-28 343.270	3	605	916.670
L5	-30 935.150	3	605	560.800	R5	-28 788.910	3	605	859.640
L6	-31 390.800	3	605	502.670	R6	-29 129.150	3	605	816.390
L7	-31 879.080	3	605	440.510	R7	-29 601.330	3	605	756.140
L8	-32 384.100	3	605	375.870	R8	-30 137.750	3	605	687.810
L9	-32 485.670	3	605	362.960	R9	-30 476.580	3	605	644.500
L10	-33 108.630	3	605	283.780	R10	-31 392.660	3	605	527.900
L11	-33 578.380	3	605	223.930	R11	-31 879.840	3	605	465.840
L12	-35 379.800	3	604	994.550	R12	-32 357.980	3	605	404.820
L13	-35 803.110	3	604	940.580	R13	-32 530.900	3	605	382.840
L14	-36 243.240	3	604	884.220	R14	-32 664.070	3	605	365.920
L15	-36 795.930	3	604	813.960	R15	-33 098.900	3	605	310.460
L16	-37 169.820	3	604	766.380	R16	-35 388.620	3	605	018.690
L17	-37 684.500	3	604	700.760	R17	-35 854.250	3	604	959.530
L18	-38 128.110	3	604	644.280	R18	-36 253.890	3	604	908.440
L19	-38 571.980	3	604	587.720	R19	-36 797.530	3	604	839.240
L20	-38 909.330	3	604	544.690	R20	-37 179.720	3	604	790.690
L21	-39 021.870	3	604	530.330	R21	-37 689.340	3	604	725.730
L22	-39 510.590	3	604	468.060	R22	-38 131.670	3	604	669.270
L23	-39 725.890	3	604	440.740	R23	-38 574.930	3	604	612.760
L24	-40 193.870	3	604	381.180	R24	-38 935.380	3	604	566.860
L25	-40 473.530	3	604	345.400	R25	-38 970.330	3	604	562.410
L26	-40 639.600	3	604	324.100	R26	-39 430.300	3	604	503.710
L27	-41 084.840	3	604	267.410	R27	-39 890.260	3	604	445.200
L28	-41 568.650	3	604	205.660	R28	-40 480.720	3	604	369.890
L29	-42 088.790	3	604	139.500	R29	-40 755.760	3	604	334.850
L30	-42 532.630	3	604	082.980	R30	-41 080.920	3	604	293.310
L31	-42 780.780	3	604	051.420	R31	-41 989.110	3	604	177.520
L32	-43 230.380	3	603	993.890	R32	-41 999.210	3	604	180.950
L33	-43 537.950	3	603	954.910	R33	-42 018.110	3	604	178.410
L34	-43 983.820	3	603	897.920	R34	-42 027.080	3	604	172.680
L35	-43 985.660	3	603	897.680	R35	-42 534.110	3	604	108.160
L36	-44 046.090	3	603	890.010	R36	-44 019.110	3	603	918.970
L37	-44 160.670	3	603	875.370	R37	-44 043.130	3	603	915.910
L38	-44 162.620	3	603	875.120	R38	-44 088.660	3	603	910.110
L39	-44 484.800	3	603	834.220	R39	-44 934.750	3	603	802.260
L40	-44 931.570	3	603	777.330	R40	-45 830.000	3	603	688.380
L41	-45 378.400	3	603	720.320	R41	-46 237.660	3	603	636.370
L42	-45 826.070	3	603	663.370	R42	-46 253.580	3	603	639.200
L43	-46 269.790	3	603	606.850	R43	-46 265.540	3	603	632.790
L44	-46 471.590	3	603	581.100	R44	-46 747.710	3	603	571.290
L45	-48 594.960	3	603	310.550	R45	-47 748.610	3	603	443.830
L46	-49 036.260	3	603	254.210	R46	-47 841.760	3	603	431.890
L47	-49 445.420	3	603	202.080	R47	-48 041.400	3	603	406.420
L48	-49 478.800	3	603	197.870	R48	-48 447.070	3	603	354.760
L49	-49 579.170	3	603	185.150	R49	-49 413.820	3	603	231.510
L50	-49 941.820	3	603	138.740	R50	-49 427.230	3	603	239.500
L51	-49 995.890	3	603	131.800	R51	-49 431.610	3	603	239.360
					Vel 17 Van 21 P695/08 Sheet of				

PADRESERWE KOÖRDINATE / ROAD RESERVE CO-ORDINATES											
LINKERKANT/LEFT HAND SIDE						REGTERKANT/RIGHT HAND SIDE					
	Y		X	WG 23°			Y		X		
L52	-50 092.769	3	603	113.181	R52	-49 445.400	3	603	227.440		
L53	-50 142.050	3	603	100.780	R53	-49 480.480	3	603	222.090		
L54	-50 207.840	3	603	082.760	R54	-50 006.650	3	603	155.860		
L55	-50 284.430	3	603	059.000	R55	-50 096.320	3	603	137.640		
L56	-50 399.990	3	603	013.950	R56	-50 175.150	3	603	118.330		
L57	-50 443.740	3	602	996.820	R57	-50 275.780	3	603	089.200		
L58	-50 504.888	3	602	970.346	R58	-50 393.460	3	603	045.300		
L59	-50 511.011	3	602	970.377	R59	-50 454.820	3	603	019.230		
L60	-50 623.010	3	602	905.170	R60	-50 509.690	3	602	993.330		
L61	-50 711.650	3	602	848.720	R61	-50 547.640	3	602	974.250		
L62	-50 828.890	3	602	763.830	R62	-50 573.610	3	602	970.694		
L63	-50 943.780	3	602	665.170	R63	-50 614.200	3	602	938.160		
L64	-51 077.940	3	602	523.330	R64	-50 630.710	3	602	928.900		
L65	-51 155.480	3	602	429.560	R65	-50 693.120	3	602	890.840		
L66	-51 312.150	3	602	210.720	R66	-50 708.410	3	602	880.710		
L67	-51 597.810	3	601	811.640	R67	-50 785.530	3	602	827.920		
L68	-51 797.080	3	601	533.510	R68	-50 856.920	3	602	773.240		
L69	-51 793.870	3	601	526.920	R69	-50 915.190	3	602	722.730		
L70	-51 795.390	3	601	522.870	R70	-50 925.420	3	602	713.850		
L71	-51 804.960	3	601	522.540	R71	-50 949.490	3	602	692.960		
L72	-51 929.610	3	601	348.510	R72	-50 961.330	3	602	682.770		
L73	-52 087.957	3	601	130.106	R73	-51 029.860	3	602	614.990		
L74	-52 204.780	3	600	964.340	R74	-51 039.600	3	602	605.390		
L75	-52 299.310	3	600	831.990	R75	-51 073.470	3	602	568.350		
L76	-52 414.750	3	600	670.870	R76	-51 093.860	3	602	543.520		
L77	-52 489.740	3	600	575.980	R77	-51 109.220	3	602	538.540		
L78	-52 517.300	3	600	544.740	R78	-51 110.570	3	602	534.350		
L79	-52 552.490	3	600	507.280	R79	-51 110.080	3	602	523.700		
L80	-52 628.510	3	600	431.350	R80	-51 177.600	3	602	441.260		
L81	-52 649.750	3	600	414.170	R81	-51 334.040	3	602	223.350		
L82	-52 671.175	3	600	396.839	R82	-51 665.137	3	601	775.663		
L83	-52 687.540	3	600	383.600	R83	-51 956.400	3	601	354.080		
L84	-52 701.650	3	600	372.190	R84	-52 235.340	3	600	964.520		
L85	-52 784.620	3	600	311.580	R85	-52 261.170	3	600	928.500		
L86	-52 889.250	3	600	246.030	R86	-52 435.610	3	600	685.680		
L87	-53 027.690	3	600	175.660	R87	-52 508.650	3	600	591.690		
L88	-53 143.940	3	600	122.330	R88	-52 569.430	3	600	525.690		
L89	-53 272.610	3	600	091.930	R89	-52 642.310	3	600	453.720		
L90	-53 280.010	3	600	081.380	R90	-52 666.760	3	600	433.130		
L91	-53 287.650	3	600	079.540	R91	-52 684.852	3	600	417.900		
L92	-53 300.200	3	600	085.280	R92	-52 702.450	3	600	403.090		
L93	-53 604.560	3	600	020.040	R93	-52 716.650	3	600	391.130		
L94	-55 173.040	3	599	685.040	R94	-52 902.250	3	600	267.550		
L95	-55 913.260	3	599	526.940	R95	-53 038.380	3	600	198.370		
L96	-56 163.790	3	599	473.890	R96	-53 284.500	3	600	117.510		
L97	-56 276.650	3	599	449.520	R97	-53 291.230	3	600	121.660		
L98	-56 318.890	3	599	440.880	R98	-53 297.110	3	600	120.090		
L99	-56 375.388	3	599	430.155	R99	-53 304.610	3	600	109.710		
L100	-56 452.640	3	599	412.260	R100	-53 609.450	3	600	044.620		
L101	-56 450.730	3	599	398.290	R101	-53 807.020	3	600	002.540		
L102	-56 459.860	3	599	394.030	R102	-55 181.550	3	599	708.820		
						Vel	18	Van	21	P695/08	
						Sheet		of			

PADRESERWE KOÖRDINATE / ROAD RESERVE CO-ORDINATES									
LINKERKANT/LEFT HAND SIDE					REGTERKANT/RIGHT HAND SIDE				
	Y		X	WG 23°		Y		X	
L103	-56 469.010	3	599	408.960	R103	-55 555.930	3	599	628.910
L104	-56 509.950	3	599	400.090	R104	-55 917.910	3	599	551.530
L105	-56 786.420	3	599	340.860	R105	-56 318.930	3	599	466.710
L106	-57 247.060	3	599	242.240	R106	-56 350.000	3	599	460.280
L107	-57 549.720	3	599	177.760	R107	-56 462.780	3	599	435.810
L108	-57 982.630	3	599	085.800	R108	-56 791.930	3	599	365.220
L109	-58 523.980	3	598	970.320	R109	-57 554.660	3	599	202.180
L110	-58 789.990	3	598	913.060	R110	-57 943.231	3	599	121.976
L111	-59 262.510	3	598	812.240	R111	-58 545.510	3	598	992.380
L112	-59 575.040	3	598	745.580	R112	-58 573.970	3	599	021.520
L113	-59 994.730	3	598	655.880	R113	-58 615.670	3	598	976.270
L114	-60 119.170	3	598	629.490	R114	-59 180.690	3	598	855.660
L115	-60 244.990	3	598	604.350	R115	-59 527.060	3	598	781.660
L116	-60 311.780	3	598	591.910	R116	-59 551.810	3	598	785.330
L117	-60 817.330	3	598	506.260	R117	-59 556.310	3	598	785.190
L118	-61 273.630	3	598	429.330	R118	-59 579.730	3	598	770.530
L119	-62 263.570	3	598	263.010	R119	-59 977.380	3	598	685.480
L120	-62 614.970	3	598	203.660	R120	-60 118.100	3	598	655.510
L121	-62 726.200	3	598	181.700	R121	-60 250.720	3	598	628.700
L122	-62 840.890	3	598	154.600	R122	-60 316.550	3	598	616.180
L123	-62 955.370	3	598	122.800	R123	-62 030.660	3	598	327.600
L124	-63 070.090	3	598	086.020	R124	-62 533.530	3	598	243.140
L125	-63 158.290	3	598	054.210	R125	-62 647.201	3	598	225.541
L126	-63 369.920	3	597	973.860	R126	-62 730.450	3	598	206.680
L127	-64 278.790	3	597	628.510	R127	-62 886.420	3	598	168.600
L128	-64 736.870	3	597	453.550	R128	-62 963.230	3	598	146.760
L129	-64 922.600	3	597	383.270	R129	-63 077.790	3	598	110.130
L130	-65 433.160	3	597	189.800	R130	-63 165.810	3	598	078.190
L131	-66 008.400	3	596	971.310	R131	-63 378.440	3	597	997.500
L132	-66 268.100	3	596	872.580	R132	-64 720.100	3	597	487.590
L133	-66 355.030	3	596	839.890	R133	-64 946.480	3	597	401.250
L134	-66 446.030	3	596	808.970	R134	-65 452.000	3	597	209.400
L135	-66 498.900	3	596	792.490	R135	-65 560.280	3	597	168.370
L136	-66 557.150	3	596	775.530	R136	-66 021.770	3	596	993.030
L137	-66 647.470	3	596	751.680	R137	-66 275.830	3	596	896.420
L138	-66 737.580	3	596	731.320	R138	-66 362.660	3	596	863.900
L139	-67 022.520	3	596	671.790	R139	-66 456.950	3	596	831.650
L140	-67 280.680	3	596	617.940	R140	-66 506.500	3	596	816.300
L141	-67 842.770	3	596	500.940	R141	-66 565.340	3	596	799.190
L142	-68 391.210	3	596	386.920	R142	-66 653.170	3	596	776.130
L143	-68 954.220	3	596	269.560	R143	-66 748.620	3	596	754.630
L144	-69 303.330	3	596	196.900	R144	-67 023.920	3	596	697.040
L145	-71 019.080	3	595	839.560	R145	-67 297.780	3	596	639.980
L146	-71 576.170	3	595	722.410	R146	-67 847.310	3	596	525.350
L147	-72 271.240	3	595	575.390	R147	-68 267.570	3	596	437.950
L148	-72 574.170	3	595	503.370	R148	-68 534.710	3	596	382.460
L149	-73 011.950	3	595	399.110	R149	-69 097.320	3	596	265.300
L150	-73 348.760	3	595	318.750	R150	-69 298.110	3	596	223.540
L151	-73 925.540	3	595	180.940	R151	-70 208.160	3	596	034.370
L152	-74 385.800	3	595	071.450	R152	-71 024.290	3	595	864.040
L153	-74 945.290	3	594	937.980	R153	-71 590.660	3	595	745.110
					Vel 19 Van 21 P695/08 Sheet of				

PADRESERWE KOÖRDINATE / ROAD RESERVE CO-ORDINATES									
LINKERKANT/LEFT HAND SIDE					REGTERKANT/RIGHT HAND SIDE				
	Y		X	WG 23°		Y		X	
L154	-75 978.640	3	594	691.680	R154	-72 277.030	3	595	599.720
L155	-76 473.730	3	594	573.530	R155	-72 587.090	3	595	526.150
L156	-76 971.270	3	594	454.020	R156	-73 024.060	3	595	422.150
L157	-77 421.520	3	594	324.690	R157	-74 392.270	3	595	095.600
L158	-77 813.990	3	594	212.100	R158	-75 379.620	3	594	860.160
L159	-78 144.510	3	594	117.740	R159	-75 800.130	3	594	760.130
L160	-78 604.490	3	593	985.990	R160	-75 840.100	3	594	750.680
L161	-79 111.070	3	593	838.350	R161	-75 847.240	3	594	758.320
L162	-79 833.780	3	593	632.740	R162	-75 853.750	3	594	757.230
L163	-80 181.550	3	593	533.260	R163	-75 860.370	3	594	745.800
L164	-80 437.740	3	593	459.710	R164	-75 974.390	3	594	718.480
L165	-80 438.770	3	593	459.420	R165	-76 481.770	3	594	597.490
L166	-80 592.010	3	593	416.010	R166	-76 977.420	3	594	478.040
L167	-81 031.590	3	593	290.010	R167	-77 434.020	3	594	346.770
L168	-81 395.550	3	593	185.460	R168	-77 839.900	3	594	230.910
L169	-81 774.240	3	593	077.090	R169	-78 151.270	3	594	141.820
L170	-81 806.050	3	593	069.150	R170	-78 603.730	3	594	012.140
L171	-81 901.980	3	593	045.250	R171	-79 116.220	3	593	865.640
L172	-81 985.090	3	593	035.490	R172	-79 845.120	3	593	655.540
L173	-82 077.230	3	593	034.670	R173	-80 193.410	3	593	555.780
L174	-82 166.160	3	593	042.260	R174	-80 444.800	3	593	483.950
L175	-82 174.990	3	593	034.170	R175	-80 577.920	3	593	445.870
L176	-82 206.400	3	593	045.740	R176	-81 269.390	3	593	247.850
L177	-82 232.070	3	593	048.150	R177	-81 380.860	3	593	216.040
L178	-82 481.750	3	593	070.240	R178	-81 803.100	3	593	095.220
L179	-82 682.120	3	593	087.880	R179	-81 907.080	3	593	070.010
L180	-82 711.210	3	593	090.530	R180	-81 986.240	3	593	060.610
L181	-82 832.180	3	593	101.340	R181	-82 074.600	3	593	060.010
L182	-83 178.380	3	593	132.000	R182	-82 222.150	3	593	072.690
L183	-83 415.070	3	593	153.020	R183	-82 610.020	3	593	107.060
L184	-83 596.410	3	593	169.120	R184	-82 609.980	3	593	141.650
L185	-83 998.240	3	593	204.540	R185	-82 628.890	3	593	142.260
L186	-84 403.210	3	593	240.390	R186	-82 623.430	3	593	108.040
L187	-84 773.600	3	593	273.230	R187	-82 680.430	3	593	113.160
L188	-84 812.820	3	593	276.710	R188	-82 835.190	3	593	127.080
L189	-85 277.960	3	593	317.640	R189	-83 152.170	3	593	154.970
L190	-85 306.350	3	593	320.170	R190	-83 463.670	3	593	182.720
L191	-85 801.070	3	593	364.170	R191	-83 595.740	3	593	194.400
L192	-86 348.680	3	593	412.550	R192	-83 881.460	3	593	219.580
L193	-86 783.010	3	593	451.160	R193	-83 998.370	3	593	229.880
L194	-86 972.700	3	593	466.720	R194	-84 094.100	3	593	238.350
L195	-87 085.220	3	593	475.930	R195	-84 379.290	3	593	263.580
L196	-87 247.260	3	593	486.580	R196	-84 810.740	3	593	301.840
L197	-87 702.780	3	593	512.810	R197	-85 324.900	3	593	347.160
L198	-88 029.550	3	593	531.790	R198	-86 349.140	3	593	437.880
L199	-88 490.520	3	593	558.380	R199	-86 783.520	3	593	476.250
L200	-88 760.020	3	593	573.890	R200	-87 063.630	3	593	499.380
L201	-89 383.500	3	593	609.960	R201	-87 247.050	3	593	511.710
L202	-90 050.680	3	593	648.440	R202	-87 730.680	3	593	539.610
L203	-90 517.900	3	593	675.540	R203	-88 028.930	3	593	556.740
L204	-90 977.320	3	593	701.990	R204	-88 496.750	3	593	583.840
					Vel 20 Van 21 Sheet of P695/08				

PADRESERVE KOÖRDINATE / ROAD RESERVE CO-ORDINATES									
LINKERKANT/LEFT HAND SIDE					REGTERKANT/RIGHT HAND SIDE				
	Y		X	WG 23°		Y		X	
L205	-91 417.880	3	593	727.390	R205	-88 753.830	3	593	598.880
L206	-91 785.680	3	593	748.730	R206	-88 960.000	3	593	610.570
L207	-92 168.250	3	593	770.730	R207	-89 422.740	3	593	637.190
L208	-92 624.980	3	593	797.110	R208	-89 896.830	3	593	664.600
L209	-93 058.490	3	593	822.060	R209	-90 053.940	3	593	673.500
L210	-93 472.570	3	593	845.900	R210	-90 511.930	3	593	700.210
L211	-93 905.780	3	593	870.940	R211	-91 420.340	3	593	752.670
L212	-94 319.430	3	593	894.790	R212	-91 742.410	3	593	771.170
L213	-94 729.720	3	593	918.480	R213	-92 180.910	3	593	796.840
L214	-95 219.580	3	593	946.950	R214	-92 619.830	3	593	822.120
L215	-95 498.750	3	593	962.820	R215	-93 047.610	3	593	846.510
L216	-95 903.390	3	593	986.290	R216	-93 472.590	3	593	871.570
L217	-95 997.670	3	593	993.590	R217	-93 906.010	3	593	896.500
L218	-96 065.780	3	593	998.950	R218	-94 313.660	3	593	919.660
L219	-96 148.810	3	594	008.830	R219	-94 725.770	3	593	943.450
L220	-96 180.460	3	594	016.400	R220	-95 222.560	3	593	972.210
L221	-96 256.750	3	594	025.410	R221	-95 499.380	3	593	988.350
L222	-96 305.920	3	594	034.390	R222	-95 824.830	3	594	007.190
L223	-96 319.130	3	594	037.320	R223	-95 903.060	3	594	011.470
L224	-96 405.703	3	594	064.661	R224	-95 994.220	3	594	018.810
L225	-96 595.470	3	594	103.930	R225	-96 066.020	3	594	024.260
L226	-96 651.810	3	594	118.300	R226	-96 150.800	3	594	034.480
L227	-97 055.790	3	594	223.790	R227	-96 182.730	3	594	039.520
L228	-97 481.990	3	594	335.140	R228	-96 252.845	3	594	063.193
L229	-98 066.550	3	594	487.680	R229	-96 296.773	3	594	063.615
L230	-98 416.540	3	594	579.230	R230	-96 405.250	3	594	083.660
L231	-98 443.080	3	594	558.610	R231	-96 516.120	3	594	108.900
L232	-98 608.750	3	594	609.770	R232	-96 606.460	3	594	132.460
L233	-98 784.656	3	594	663.566	R233	-96 647.410	3	594	143.140
					R234	-97 052.570	3	594	248.930
					R235	-98 066.650	3	594	514.150
					R236	-98 421.930	3	594	606.540
					R237	-98 535.700	3	594	636.050
					R238	-98 582.366	3	594	648.102
					R239	-98 618.581	3	594	674.346
					R240	-98 645.782	3	594	665.014
					R241	-98 776.743	3	594	698.315