
GOVERNMENT NOTICE

DEPARTMENT OF TRANSPORT

No. 193

2 March 2009

THE SOUTH AFRICAN NATIONAL ROADS AGENCY LIMITED

Registration No: 98/09584/06

DECLARATION AMENDMENT OF NATIONAL ROAD N9 SECTION 3


AMENDMENT OF DECLARATION NO. 544 OF 2003

By virtue of section 40 (1)(b) of the South African National Roads Agency Limited and the National Roads Act, 1998 (Act No. 7 of 1998), I hereby amend Declaration No. 544 of 2003, by substituting, the descriptive section from the Western Cape/Eastern Cape Provincial Border up to Willowmore, with the subjoined sheets 1 to 8 of Plan No. P691/08.

(National Road N9 Section 3: Western Cape/Eastern Cape Provincial Border – Willowmore)



MINISTER OF TRANSPORT

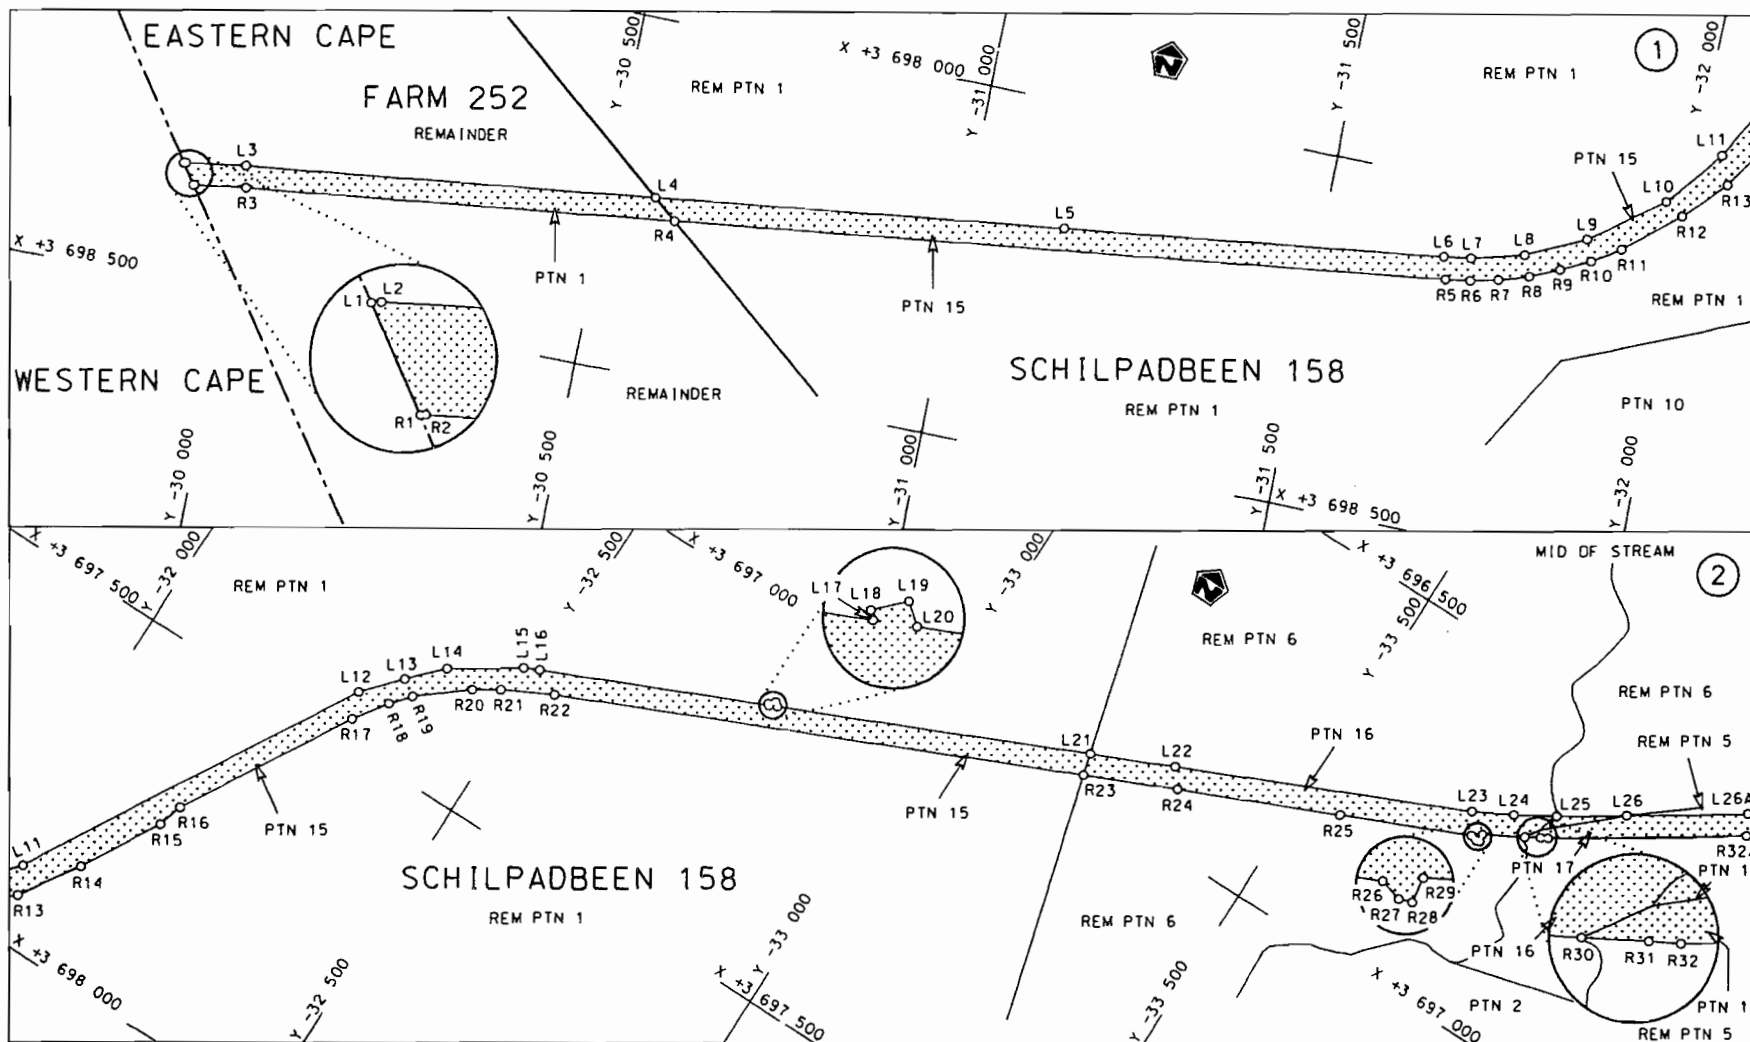


Die Suid Afrikaanse Nasionale Padagentskap Beperk
The South African National Roads Agency Limited

Die figuur getoon
The figure shown



steldie padreserwe voor van 'n gedeelte
represents the road reserve of a portion
von Nasionale Roete
of National Route
N9
Seksie
Section
3

Vel
Sheet 1 van
of 8
Pion
P691/08

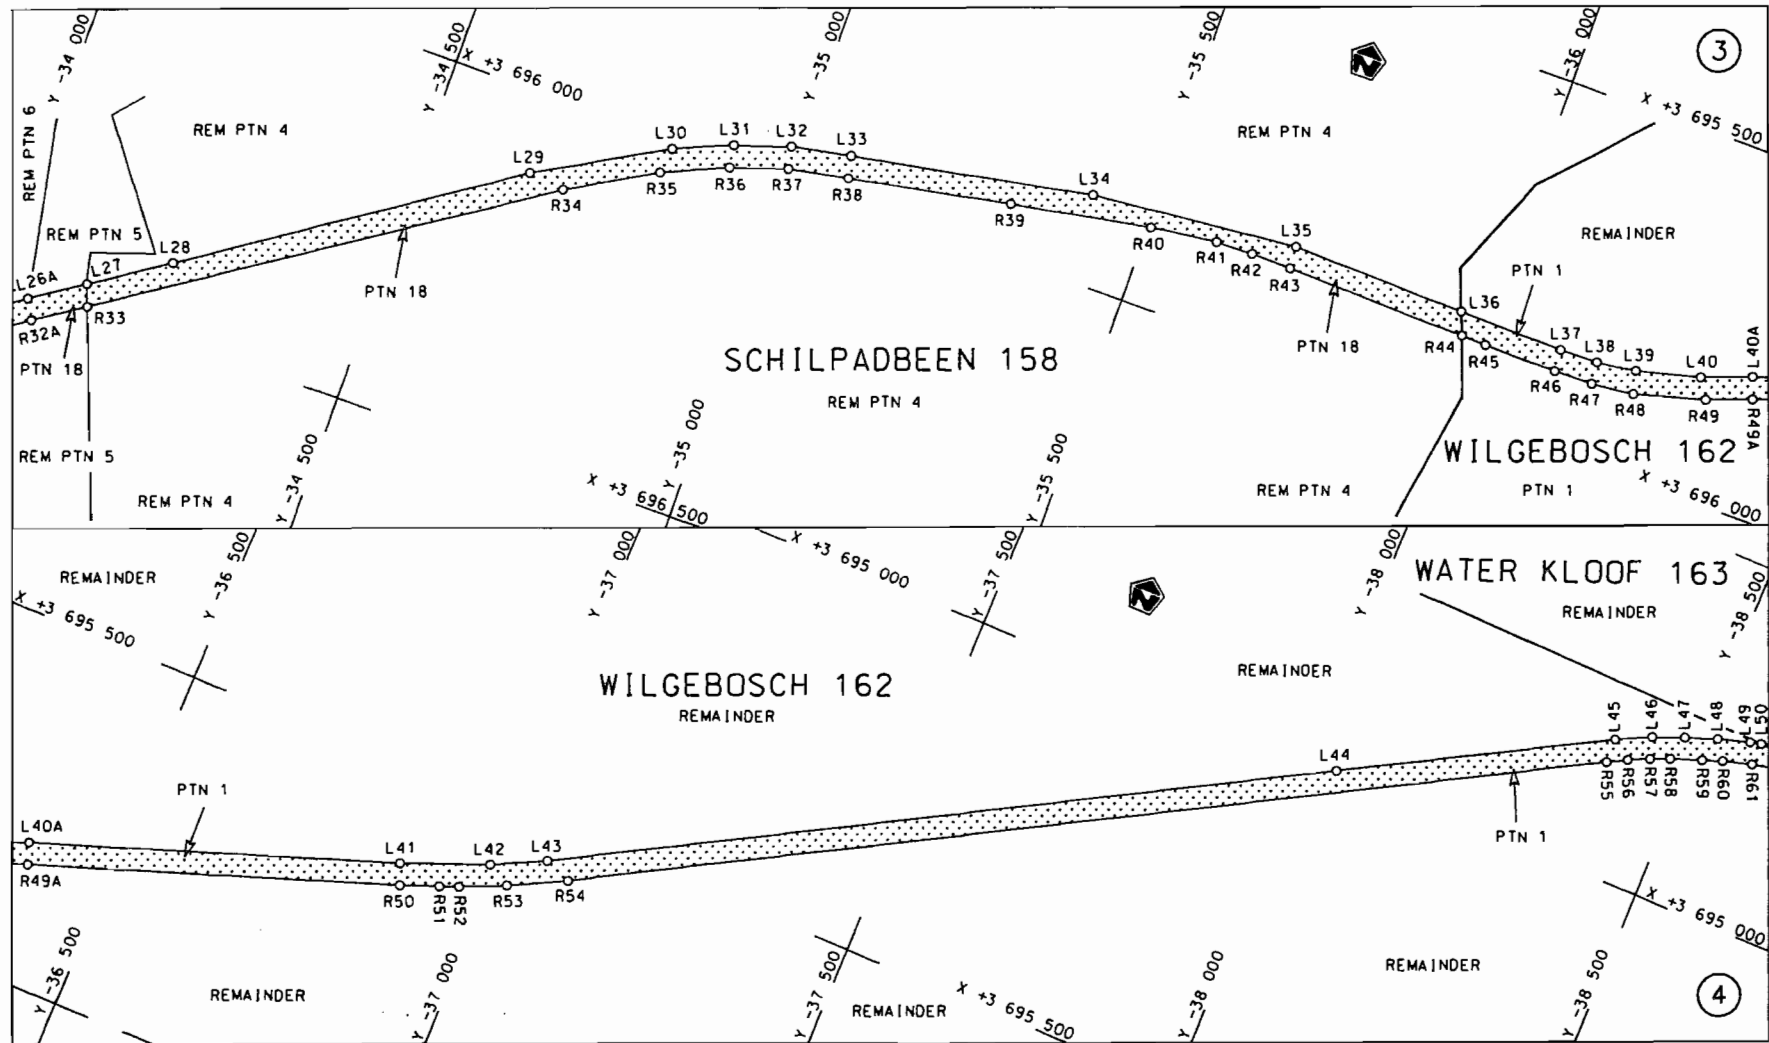

Die Suid Afrikaanse Nasionale Padagentskap Beperk
The South African National Roads Agency Limited


Die figuur getoon
The figure shown



steldie padreserwe voor van 'n gedeelte
represents the road reserve of a portion
von Nasionale Roete N9
of National Route N9
Seksie 3
Section 3

Vel 2 von 8
Sheet 2 of 8

Plan P691/08

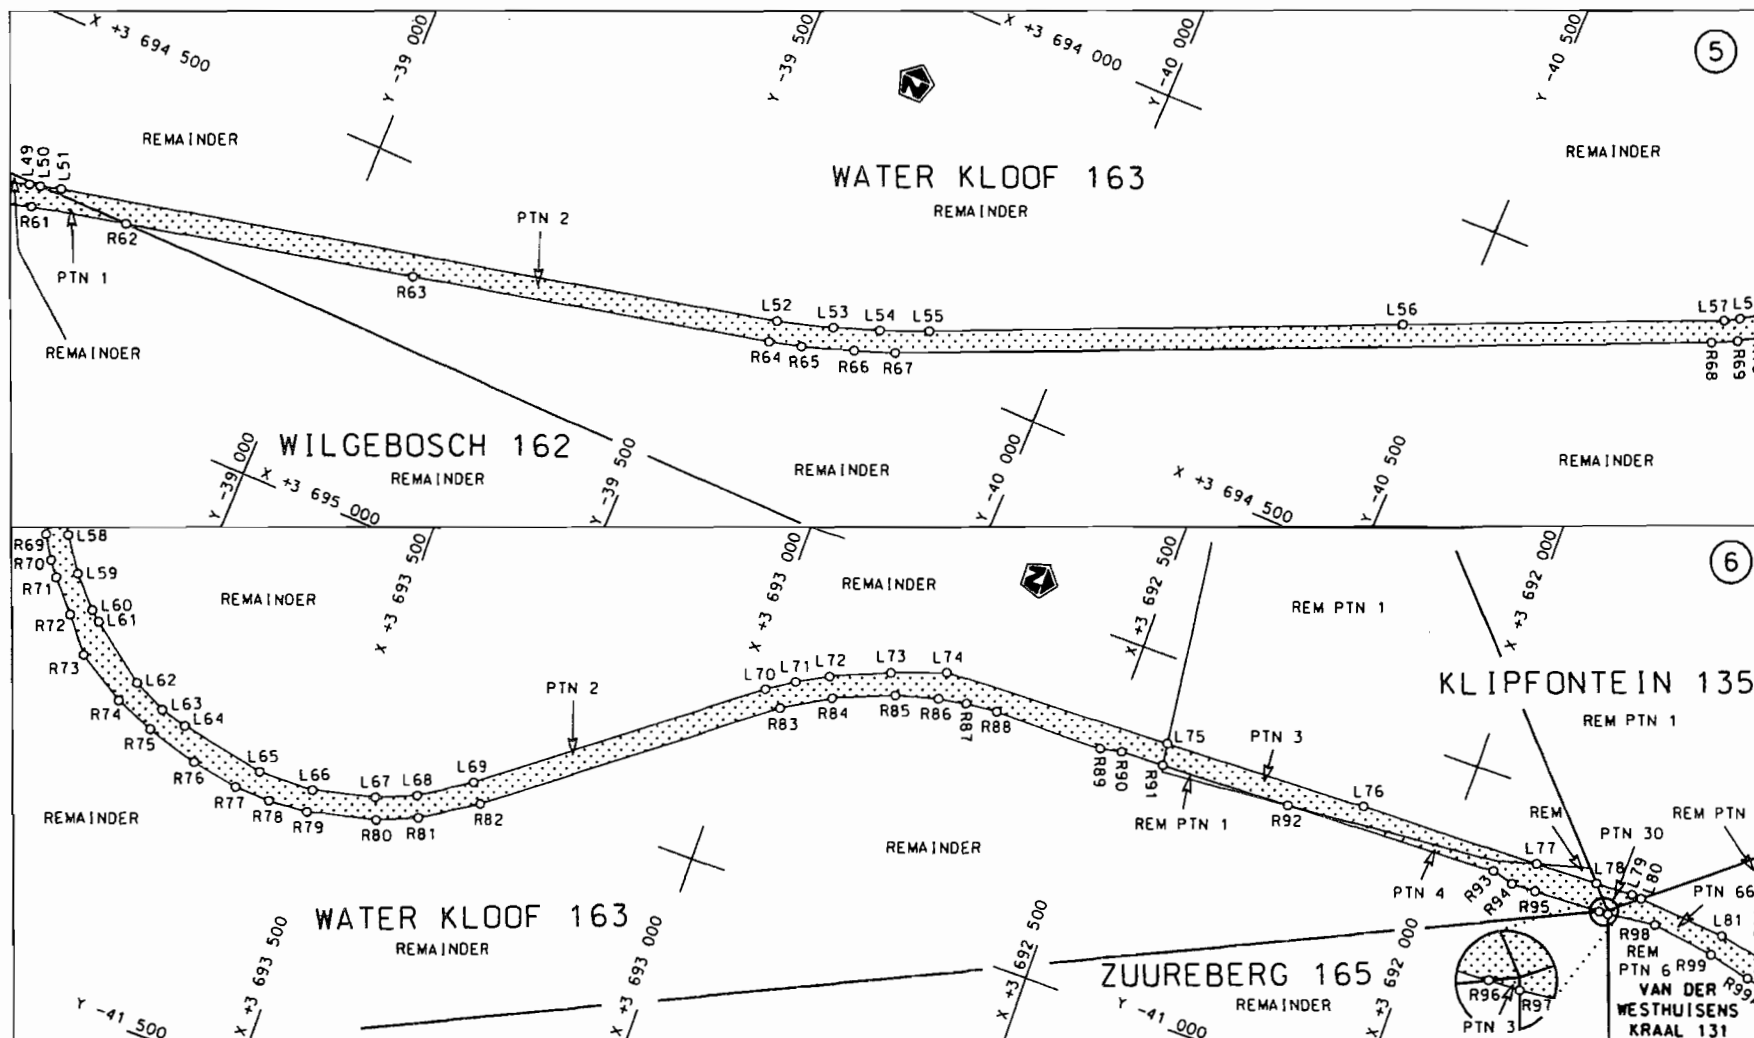


Die Suid Afrikaanse Nasionale Padagentskap Beperk
The South African National Roads Agency Limited


Die figuur getoon
The figure shown



steldie padreserwe voor van 'n gedeelte
represents the road reserve of a portion
van Nasionale Roete N9 Sektie
of National Route N9 Section

Vel Sheet 3 van 8
Plan P691/08

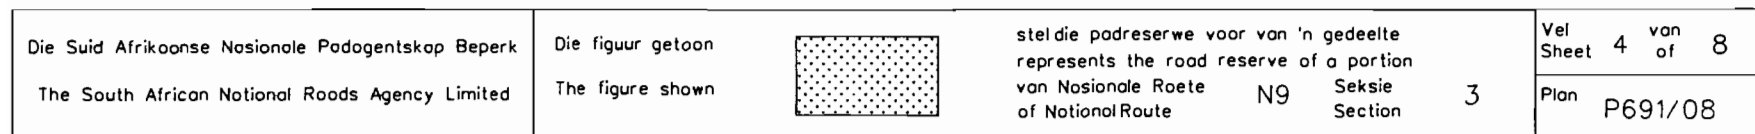

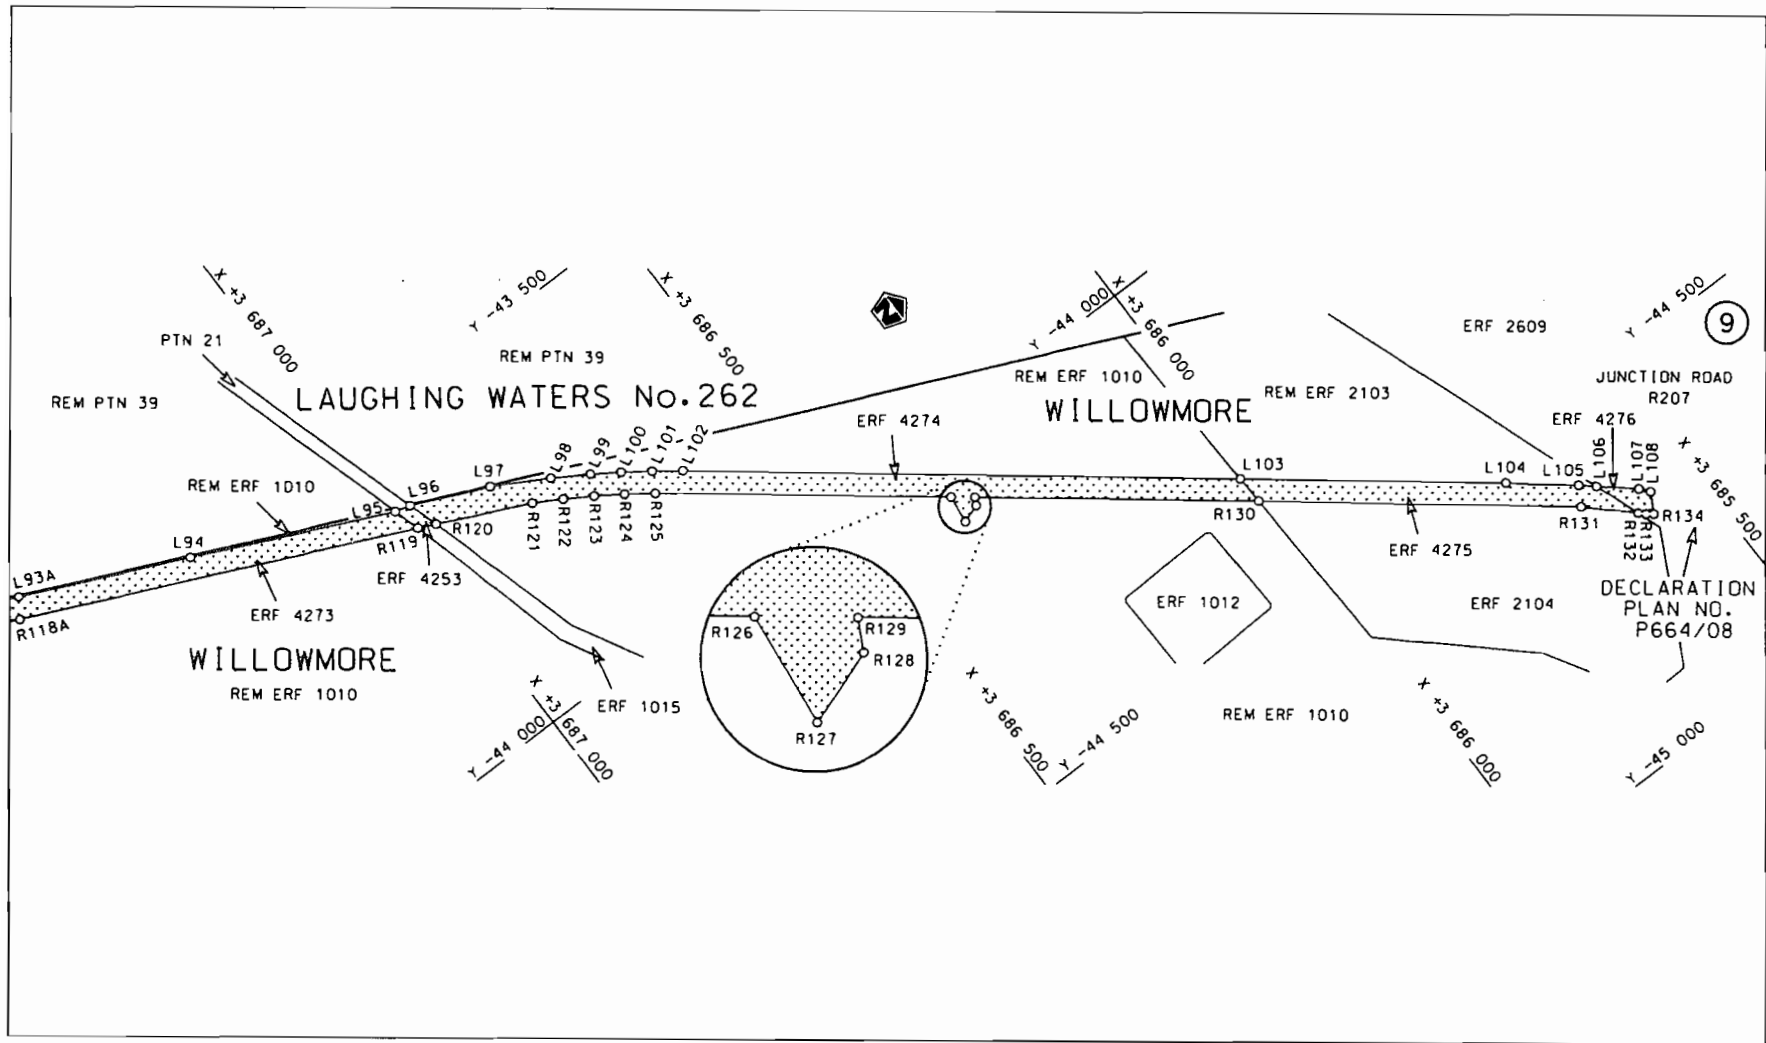

Die Suid Afrikaanse Nasionale Padagentskap Beperk
The South African National Roads Agency Limited

Die figuur getoon
The figure shown



steldie padreserwe voor van 'n gedeelte
represents the road reserve of a portion
van Nasionale Raete N9 Sektie 3
of National Route

Vel Sheet 5 van 8
Plan P691/08

PADRESERWE KOÖRDINATE / ROAD RESERVE CO-ORDINATES									
LINKERKANT/LEFT HAND SIDE					REGTERKANT/RIGHT HAND SIDE				
	Y		X	WG 23°		Y		X	
L1	-29 903.860	3	698	332.130	R1	-29 923.030	3	698	359.720
L2	-29 906.550	3	698	331.360	R2	-29 924.470	3	698	359.320
L3	-29 989.370	3	698	319.220	R3	-29 995.480	3	698	349.740
L4	-30 565.150	3	698	248.020	R4	-30 598.370	3	698	275.270
L5	-31 141.200	3	698	176.790	R5	-31 684.380	3	698	141.130
L6	-31 675.840	3	698	110.090	R6	-31 719.500	3	698	135.660
L7	-31 714.310	3	698	104.350	R7	-31 758.020	3	698	126.640
L8	-31 787.510	3	698	084.870	R8	-31 800.030	3	698	113.800
L9	-31 869.490	3	698	045.980	R9	-31 840.580	3	698	095.570
L10	-31 968.500	3	697	971.740	R10	-31 880.880	3	698	075.310
L11	-32 033.790	3	697	892.280	R11	-31 919.020	3	698	050.950
L12	-32 297.890	3	697	428.930	R12	-31 994.680	3	697	987.450
L13	-32 342.180	3	697	377.860	R13	-32 049.830	3	697	931.610
L14	-32 385.290	3	697	333.010	R14	-32 104.010	3	697	849.160
L15	-32 476.370	3	697	273.130	R15	-32 166.360	3	697	737.940
L16	-32 497.060	3	697	263.230	R16	-32 176.350	3	697	702.990
L17	-32 795.770	3	697	130.960	R17	-32 310.640	3	697	466.420
L18	-32 793.730	3	697	128.990	R18	-32 342.350	3	697	419.720
L19	-32 801.360	3	697	121.300	R19	-32 365.400	3	697	393.030
L20	-32 806.900	3	697	125.960	R20	-32 431.850	3	697	338.720
L21	-33 215.680	3	696	943.390	R21	-32 466.610	3	697	316.420
L22	-33 326.350	3	696	893.960	R22	-32 533.980	3	697	281.580
L23	-33 713.900	3	696	719.740	R23	-33 223.940	3	696	974.090
L24	-33 766.140	3	696	691.670	R24	-33 346.740	3	696	919.360
L25	-33 818.020	3	696	661.560	R25	-33 559.040	3	696	825.470
L26	-33 900.020	3	696	607.670	R26	-33 731.610	3	696	748.690
L27	-34 115.460	3	696	466.090	R27	-33 740.640	3	696	751.280
L28	-34 218.560	3	696	398.330	R28	-33 745.830	3	696	749.500
L29	-34 649.560	3	696	110.510	R29	-33 744.300	3	696	738.910
L30	-34 829.860	3	696	011.250	R30	-33 796.380	3	696	709.910
L31	-34 909.670	3	695	978.060	R31	-33 815.540	3	696	699.240
L32	-34 986.830	3	695	953.320	R32	-33 824.880	3	696	694.040
L33	-35 070.420	3	695	936.440	R33	-34 126.650	3	696	495.680
L34	-35 413.370	3	695	874.180	R34	-34 702.430	3	696	117.190
L35	-35 708.260	3	695	847.210	R35	-34 824.910	3	696	047.380
L36	-35 958.980	3	695	854.720	R36	-34 914.620	3	696	008.710
L37	-36 109.540	3	695	859.230	R37	-34 992.880	3	695	983.270
L38	-36 162.880	3	695	858.160	R38	-35 077.100	3	695	967.080
L39	-36 219.460	3	695	851.680	R39	-35 307.950	3	695	924.820
L40	-36 309.100	3	695	828.920	R40	-35 504.630	3	695	890.420
L41	-36 869.330	3	695	631.380	R41	-35 599.390	3	695	878.530
L42	-36 986.990	3	695	584.420	R42	-35 652.830	3	695	877.580
L43	-37 060.550	3	695	548.490	R43	-35 710.410	3	695	878.320
L44	-38 042.230	3	694	999.500	R44	-35 970.990	3	695	886.680
L45	-38 387.560	3	694	807.170	R45	-36 006.590	3	695	887.820
L46	-38 435.790	3	694	783.870	R46	-36 111.070	3	695	890.060
L47	-38 478.610	3	694	766.270	R47	-36 165.800	3	695	889.480
L48	-38 521.790	3	694	750.800	R48	-36 227.130	3	695	883.480
L49	-38 565.880	3	694	737.770	R49	-36 326.110	3	695	855.900
L50	-38 580.950	3	694	734.090	R50	-36 881.050	3	695	660.030
L51	-38 610.090	3	694	726.970	R51	-36 933.200	3	695	640.590
					Vel 6 Sheet of Van 8 P691/08				

PADRESERVE KOÖRDINATE / ROAD RESERVE CO-ORDINATES									
LINKERKANT/LEFT HAND SIDE					REGTERKANT/RIGHT HAND SIDE				
	Y		X	WG 23°		Y		X	
L52	-39 611.990	3	694	508.340	R52	-36 958.730	3	695	630.190
L53	-39 688.190	3	694	486.620	R53	-37 020.100	3	695	603.010
L54	-39 750.150	3	694	465.000	R54	-37 098.650	3	695	562.830
L55	-39 815.000	3	694	438.550	R55	-38 388.800	3	694	841.590
L56	-40 429.620	3	694	170.640	R56	-38 415.890	3	694	827.690
L57	-40 846.570	3	693	990.030	R57	-38 444.930	3	694	813.950
L58	-40 866.900	3	693	979.320	R58	-38 471.150	3	694	802.580
L59	-40 914.380	3	693	948.240	R59	-38 513.350	3	694	786.660
L60	-40 955.670	3	693	911.530	R60	-38 540.850	3	694	777.600
L61	-40 968.080	3	693	897.820	R61	-38 580.860	3	694	765.930
L62	-41 030.960	3	693	818.370	R62	-38 712.960	3	694	736.990
L63	-41 054.770	3	693	772.860	R63	-39 113.520	3	694	649.220
L64	-41 065.770	3	693	735.650	R64	-39 612.800	3	694	539.540
L65	-41 091.400	3	693	615.200	R65	-39 657.300	3	694	527.940
L66	-41 090.430	3	693	536.960	R66	-39 727.880	3	694	505.520
L67	-41 070.120	3	693	449.680	R67	-39 782.680	3	694	485.400
L68	-41 047.360	3	693	394.390	R68	-40 841.270	3	694	025.920
L69	-41 003.020	3	693	325.290	R69	-40 875.800	3	694	009.340
L70	-40 739.420	3	692	982.860	R70	-40 908.360	3	693	990.410
L71	-40 714.770	3	692	946.070	R71	-40 929.630	3	693	975.250
L72	-40 691.120	3	692	904.030	R72	-40 972.380	3	693	938.730
L73	-40 656.930	3	692	824.160	R73	-41 019.470	3	693	902.080
L74	-40 629.640	3	692	750.370	R74	-41 063.560	3	693	834.210
L75	-40 618.080	3	692	422.410	R75	-41 086.520	3	693	779.340
L76	-40 607.850	3	692	132.270	R76	-41 110.290	3	693	706.240
L77	-40 601.430	3	691	875.360	R77	-41 123.060	3	693	639.640
L78	-40 599.250	3	691	788.160	R78	-41 125.590	3	693	589.170
L79	-40 597.930	3	691	735.130	R79	-41 121.790	3	693	533.870
L80	-40 599.080	3	691	721.270	R80	-41 099.890	3	693	438.300
L81	-40 609.530	3	691	595.120	R81	-41 076.480	3	693	382.700
L82	-40 638.020	3	691	444.140	R82	-41 028.390	3	693	305.560
L83	-40 646.740	3	691	414.500	R83	-40 757.550	3	692	954.230
L84	-40 715.570	3	691	203.710	R84	-40 719.390	3	692	890.360
L85	-40 790.370	3	691	101.940	R85	-40 685.280	3	692	807.900
L86	-40 813.130	3	691	071.830	R86	-40 668.840	3	692	749.060
L87	-41 005.520	3	690	817.370	R87	-40 662.450	3	692	710.330
L88	-42 318.210	3	689	100.620	R88	-40 658.860	3	692	665.660
L89	-42 692.920	3	688	611.130	R89	-40 657.560	3	692	509.450
L90	-43 119.680	3	688	052.480	R90	-40 651.280	3	692	479.410
L91	-43 154.050	3	688	004.450	R91	-40 649.090	3	692	418.390
L92	-43 186.970	3	687	964.689	R92	-40 642.470	3	692	233.490
L93	-43 254.520	3	687	826.010	R93	-40 631.560	3	691	929.000
L94	-43 504.480	3	687	266.580	R94	-40 640.100	3	691	898.890
L95	-43 626.610	3	686	996.170	R95	-40 638.920	3	691	864.720
L96	-43 632.210	3	686	974.270	R96	-40 635.700	3	691	770.810
L97	-43 679.630	3	686	867.320	R97	-40 635.260	3	691	758.060
L98	-43 722.860	3	686	791.500	R98	-40 627.480	3	691	689.880
L99	-43 752.180	3	686	743.090	R99	-40 640.070	3	691	601.470
L100	-43 776.400	3	686	706.410	R100	-40 674.180	3	691	454.500
L101	-43 801.810	3	686	670.370	R101	-40 698.910	3	691	366.050
L102	-43 828.290	3	686	635.390	R102	-40 732.650	3	691	281.420
					Vel 7 Van 8 P691/08 Sheet of				

PADRESERWE KOÖRDINATE / ROAD RESERVE CO-ORDINATES									
LINKERKANT/LEFT HAND SIDE					REGTERKANT/RIGHT HAND SIDE				
	Y		X	WG 23°		Y		X	
L103	-44	314.260	3	686 016.090	R103	-40	772.750	3	691 199.250
L104	-44	546.590	3	685 720.020	R104	-40	818.830	3	691 119.780
L105	-44	611.260	3	685 640.090	R105	-40	881.250	3	691 031.630
L106	-44	627.470	3	685 621.430	R106	-41	948.070	3	689 637.260
L107	-44	667.610	3	685 575.840	R107	-42	717.250	3	688 630.140
L108	-44	680.850	3	685 565.030	R108	-42	870.760	3	688 429.890
					R109	-42	905.940	3	688 447.290
					R110	-42	917.280	3	688 425.240
					R111	-42	886.140	3	688 409.500
					R112	-43	137.040	3	688 080.870
					R113	-43	180.650	3	688 021.780
					R114	-43	223.010	3	687 964.849
					R115	-43	230.610	3	687 941.860
					R116	-43	251.120	3	687 904.190
					R117	-43	272.880	3	687 861.830
					R118	-43	334.040	3	687 726.360
					R119	-43	664.350	3	686 985.100
					R120	-43	675.140	3	686 961.150
					R121	-43	734.880	3	686 834.380
					R122	-43	756.680	3	686 795.560
					R123	-43	779.670	3	686 758.030
					R124	-43	803.680	3	686 721.700
					R125	-43	829.050	3	686 686.110
					R126	-44	086.540	3	686 357.540
					R127	-44	126.500	3	686 362.280
					R128	-44	117.550	3	686 336.150
					R129	-44	107.270	3	686 330.720
					R130	-44	354.850	3	686 014.600
					R131	-44	637.550	3	685 656.000
					R132	-44	694.010	3	685 597.490
					R133	-44	702.090	3	685 589.370
					R134	-44	708.420	3	685 580.450