
GOVERNMENT NOTICE

DEPARTMENT OF TRANSPORT

No. 299

24 March 2009

THE SOUTH AFRICAN NATIONAL ROADS AGENCY LIMITED

Registration No: 98/09584/06

DECLARATION AMENDMENT OF NATIONAL ROAD R22 SECTION 2


AMENDMENT OF DECLARATION NO. 1350 OF 2003

By virtue of section 40 (1)(b) of the South African National Roads Agency Limited and the National Roads Act, 1998 (Act No. 7 of 1998), I hereby amend Declaration No. 1350 of 2003 by substituting the section from the common boundary between Lot H108 and Lot H109 up to the Mkuzi River, with the subjoined sheets 1 to 12 of Plan No. P663/08.


(National Road R22 Section 2: Common boundary between Lot H108 and Lot H109 – Mkuzi River)




MINISTER OF TRANSPORT

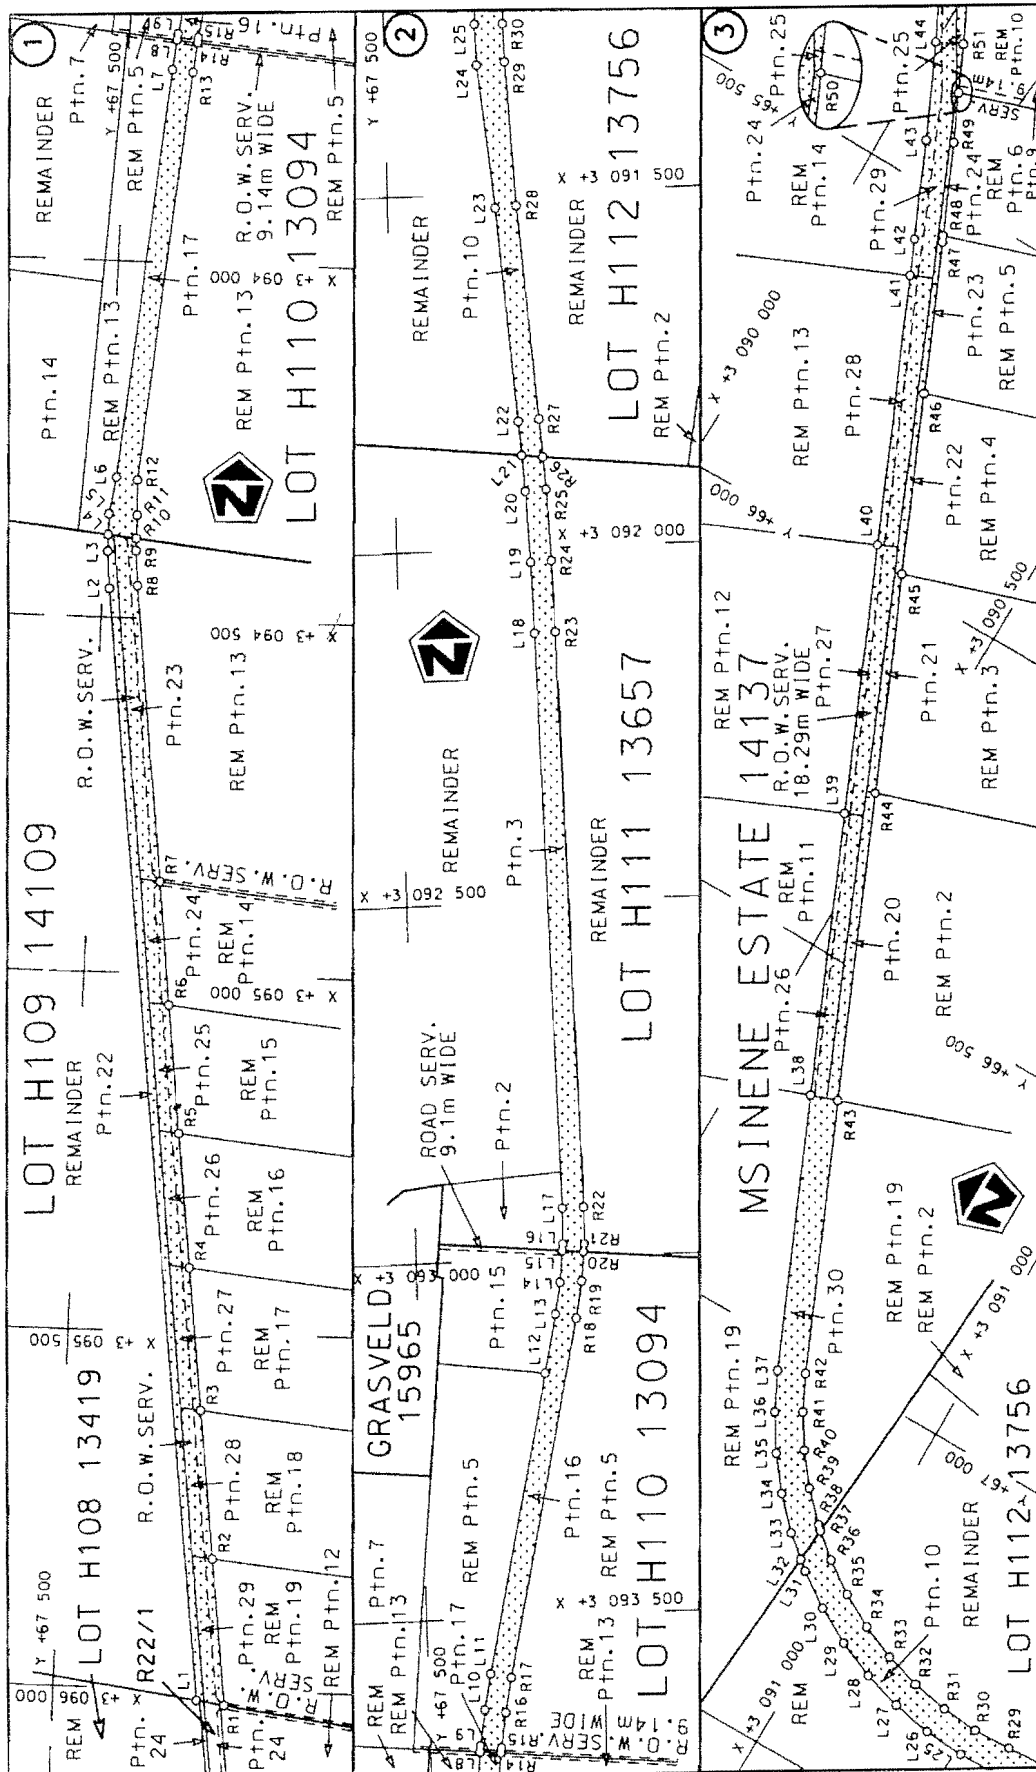


Die Suid Afrikaanse Nasionale Padagentskap Beperk The South African National Roads Agency Limited	Die figuur getoon The figure shown	
stel die padreserwe voor van 'n gedeelte represents the road reserve of a portion van Nasionale Roete R22 of National Route	2	Vel Sheet 1 of 12 Plan P693/08

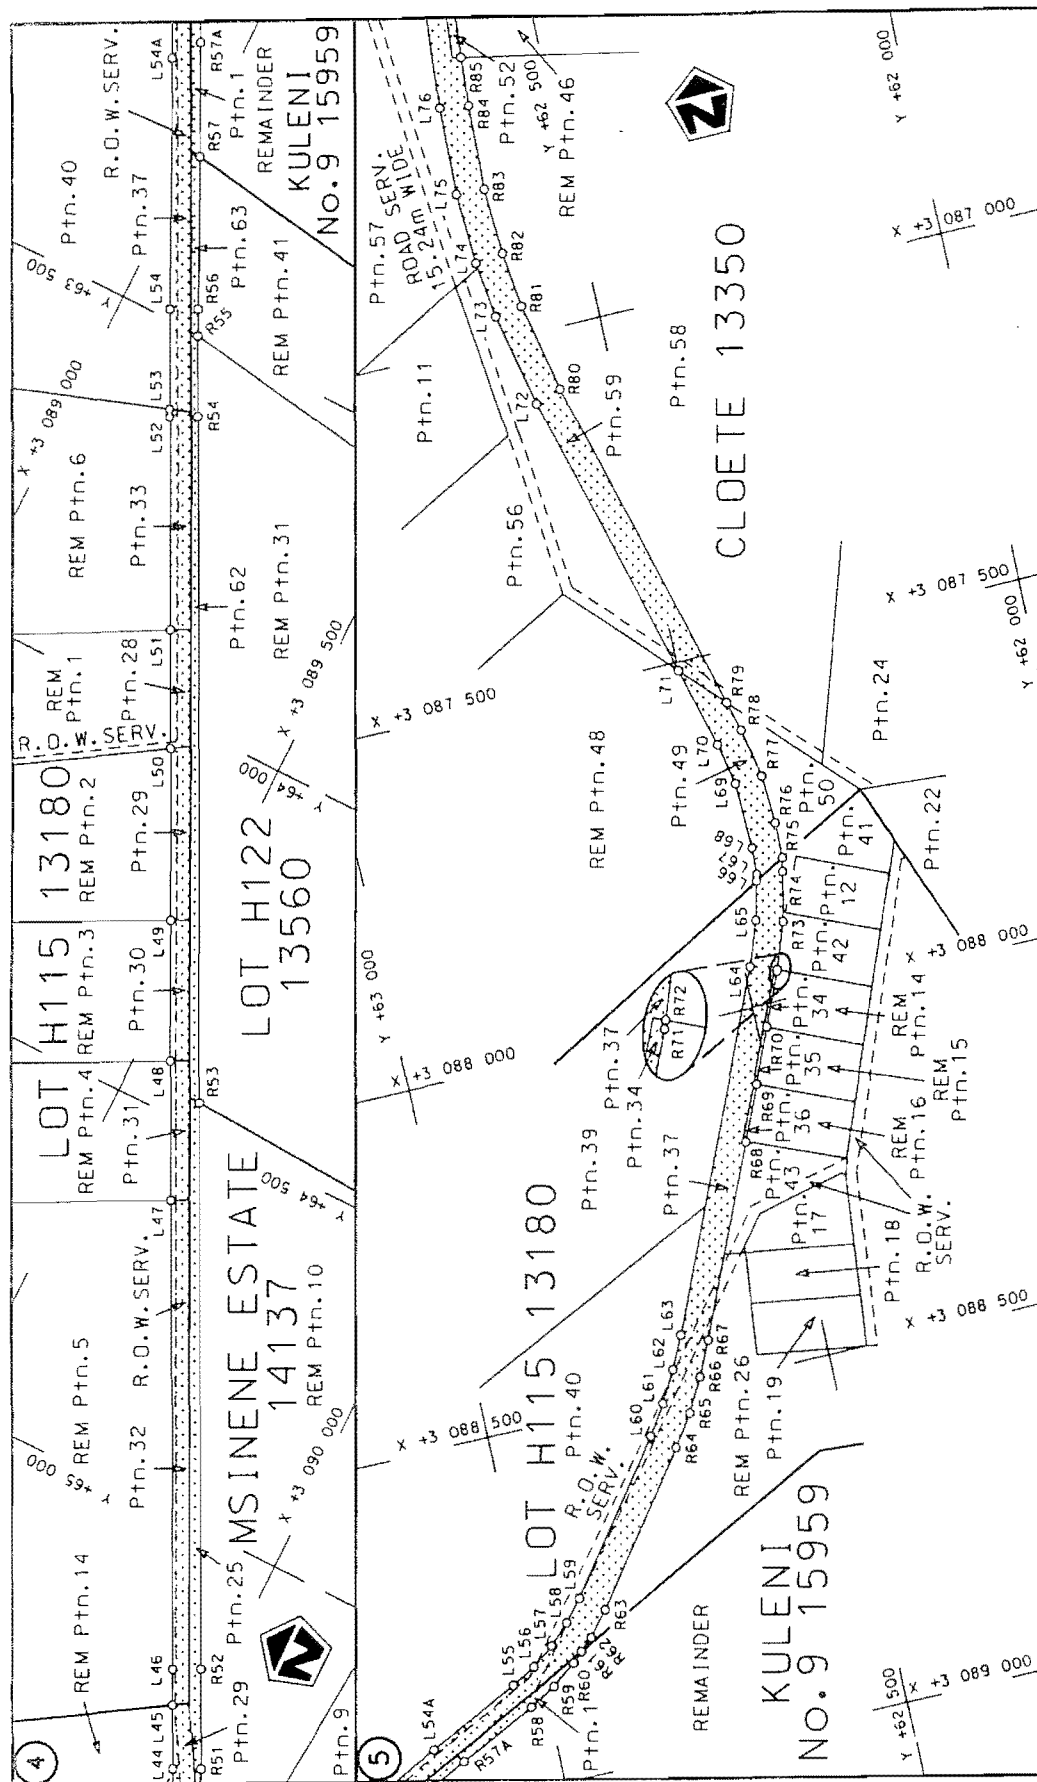


Die Suid Afrikaanse Nasionale Padogentenskap Beperk The South African National Roads Agency Limited	Die figuur getoon The figure shown		steldie padreserwe voor van 'n gedeelte represents the road reserve of a portion van Nasionale Roete R22 of National Route	Vel Sheet 2 of 12 Plan P693/08
--	---------------------------------------	---	---	--------------------------------------

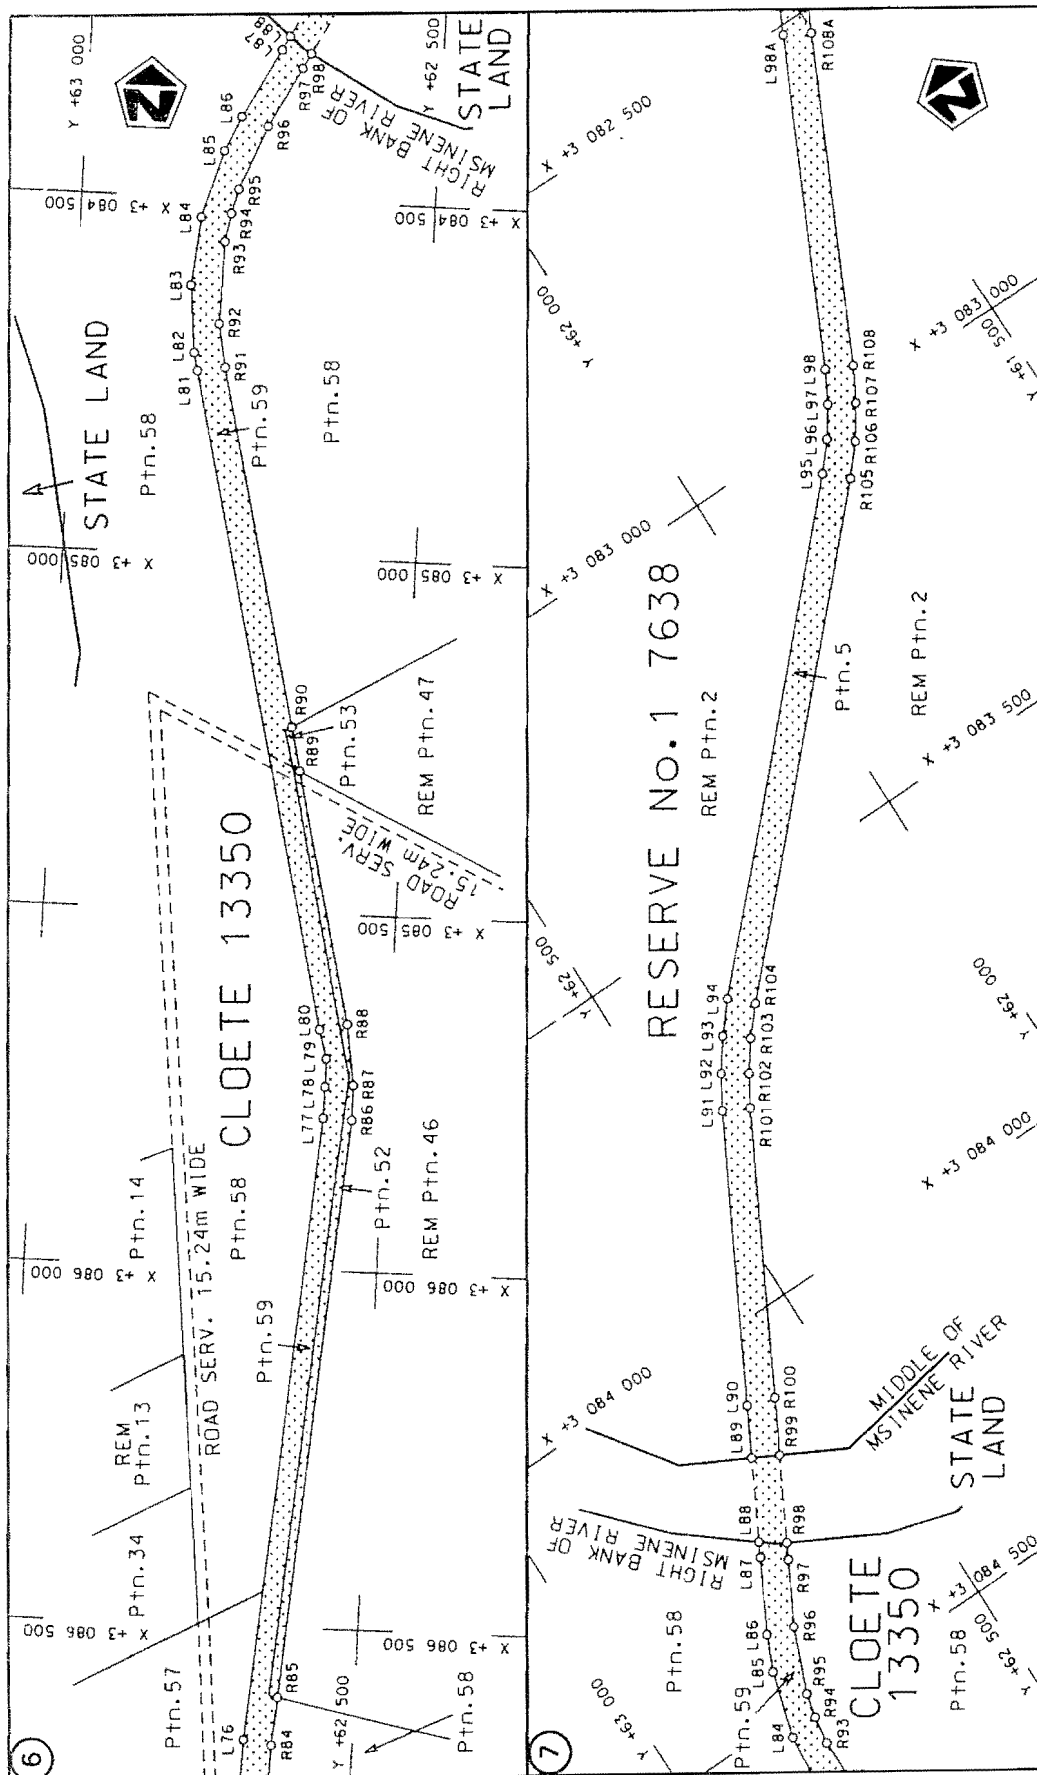


Die Suid Afrikaanse Nasionale Padagentskap Beperk The South African National Roads Agency Limited	Die figuur getoon The figure shown		steldie padreserwe voor van 'n gedeelte represents the road reserve of a portion van Nasionale Roete R22 of National Route	Vel Sheet 3 of 12 Plan P693/08
--	---------------------------------------	---	---	--------------------------------------

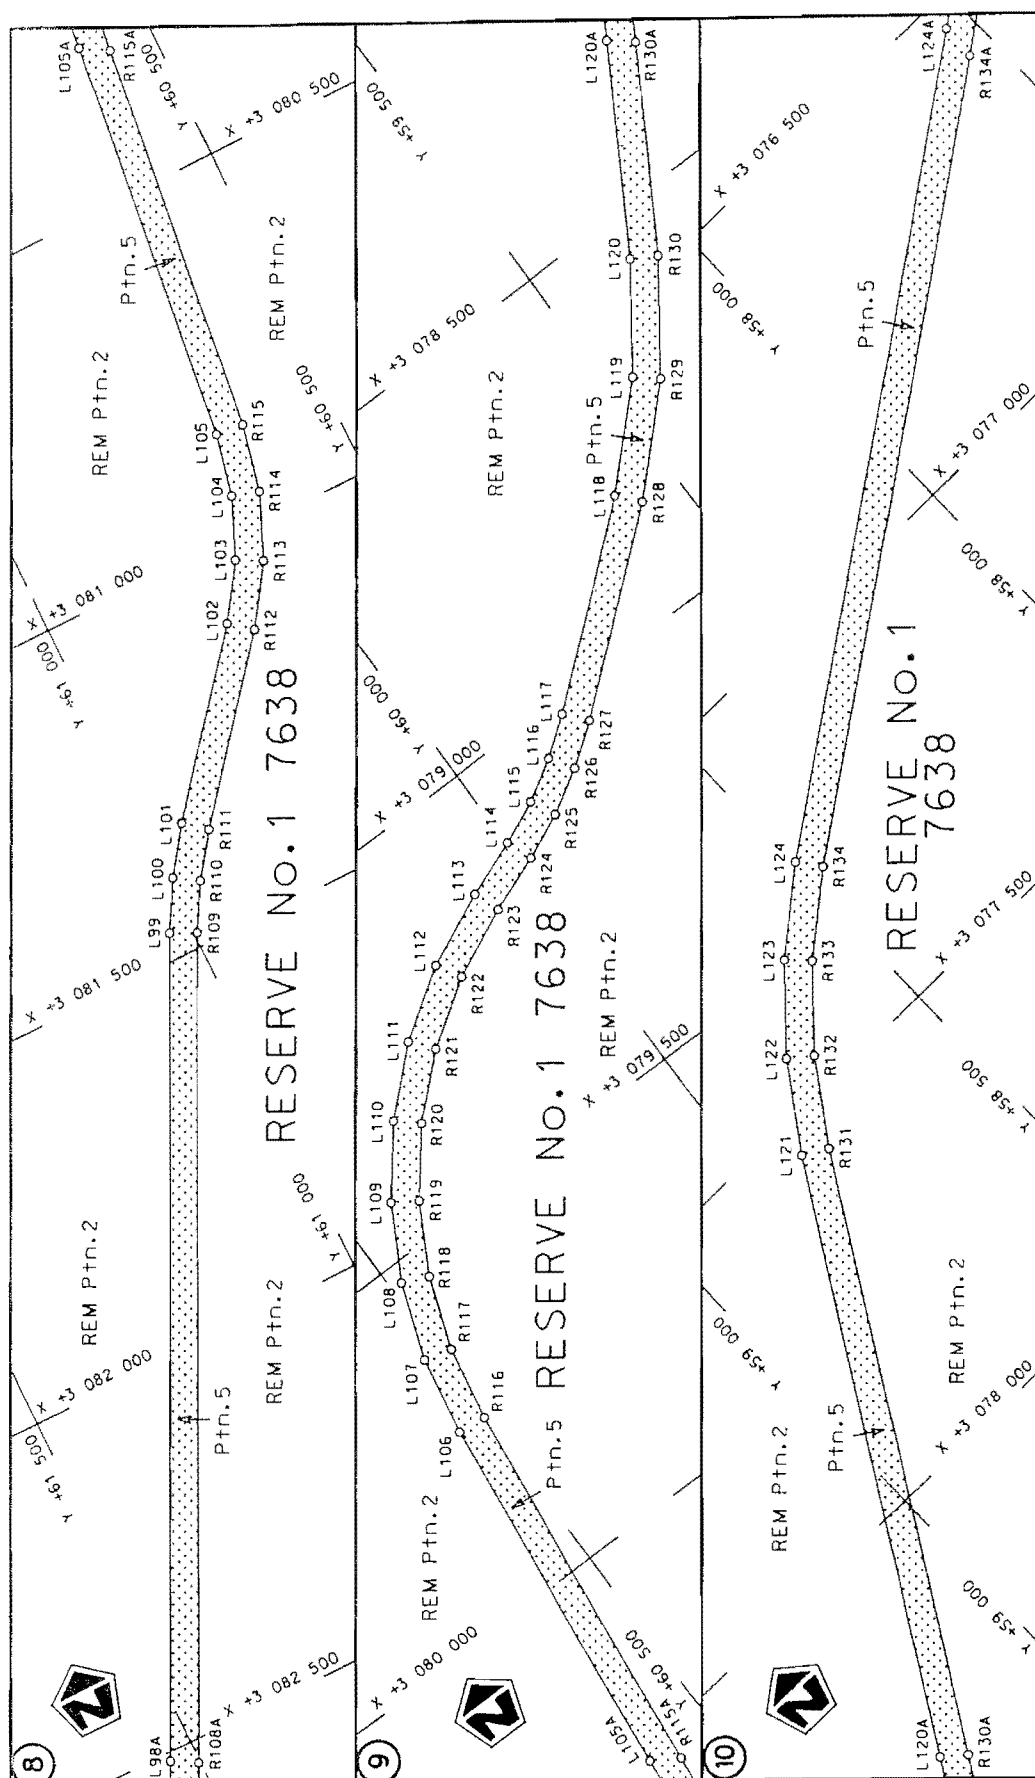

Die Suid Afrikaanse Nasionale Padagentskap Beperk	Die figuur getoon		steldie podreserwe voor van 'n gedeelte represents the road reserve of a portion van Nasionale Roete R22 of National Route	Vel Sheet	4 of	12
The South African National Roads Agency Limited	The figure shown			2	Plan	P693/08

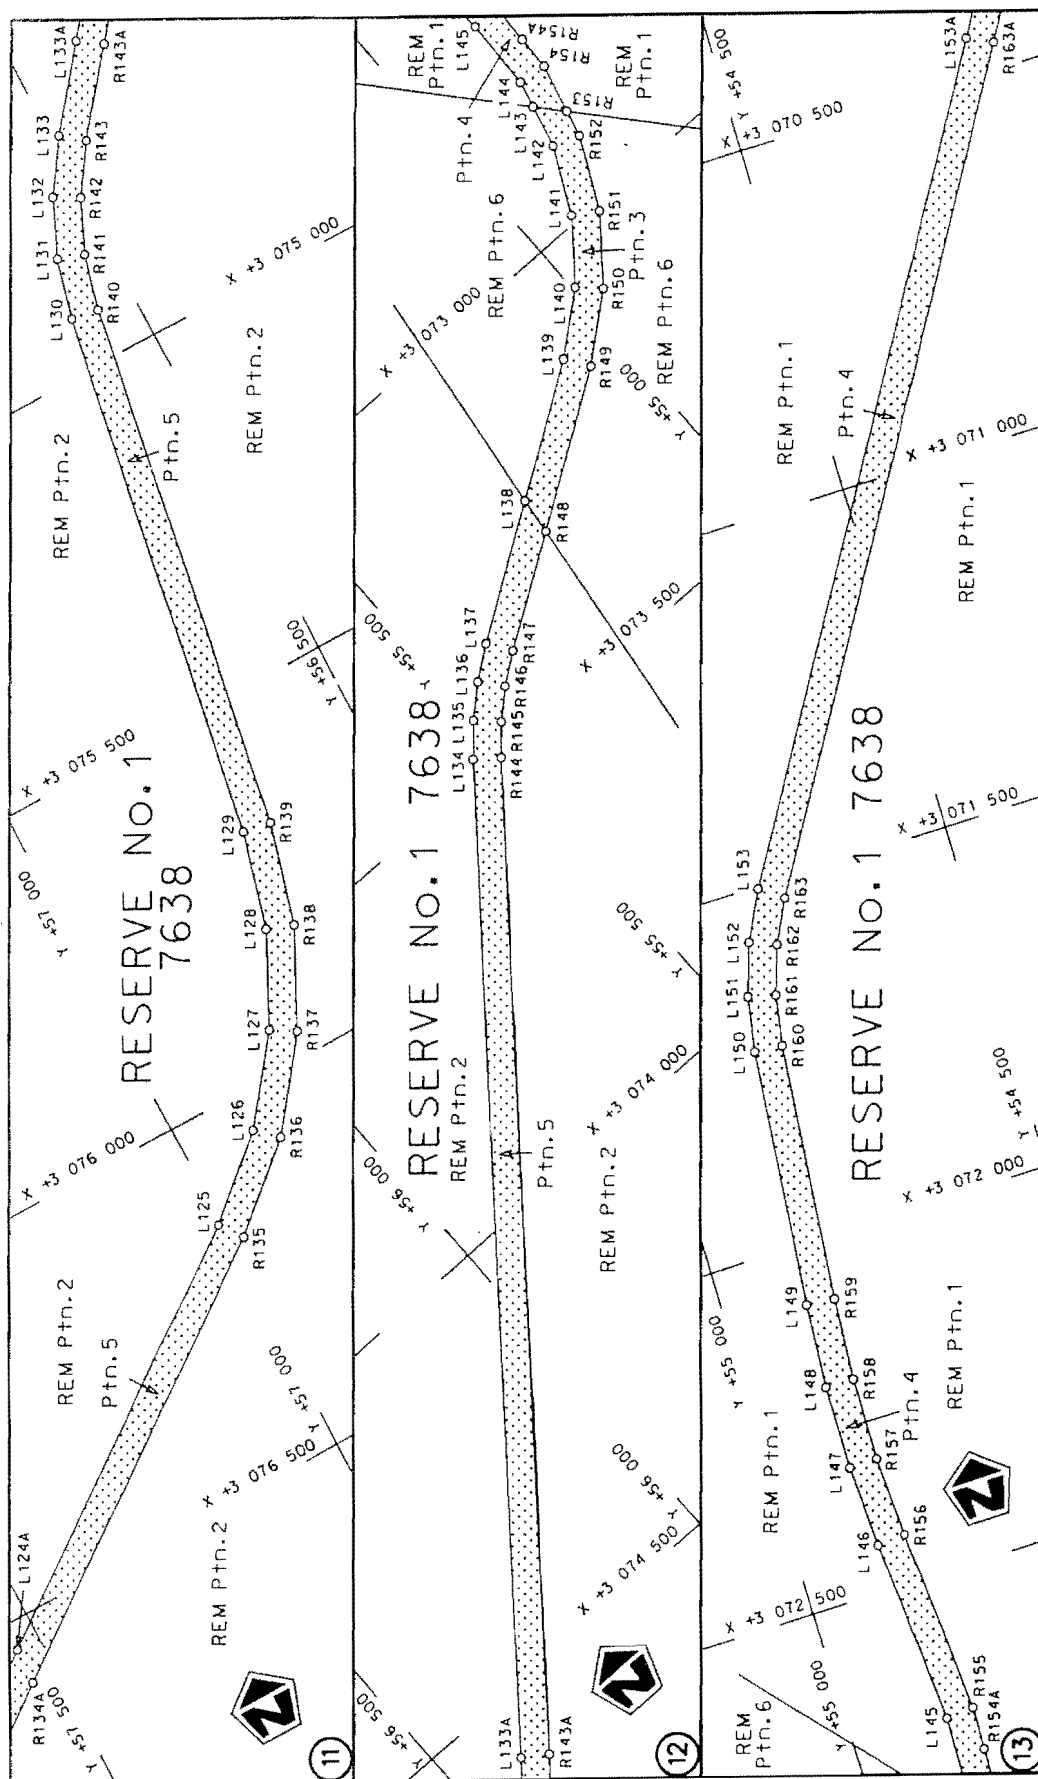

Die Suid Afrikaanse Nasionale Padagentskap Beperk	Die figuur getoon		stel die padreserwe voor van 'n gedeelte represents the road reserve of a portion van Nasionale Roete R22 of National Route	vel Sheet 5 of 12
The South African National Roads Agency Limited	The figure shown			Plan 2 P693/08

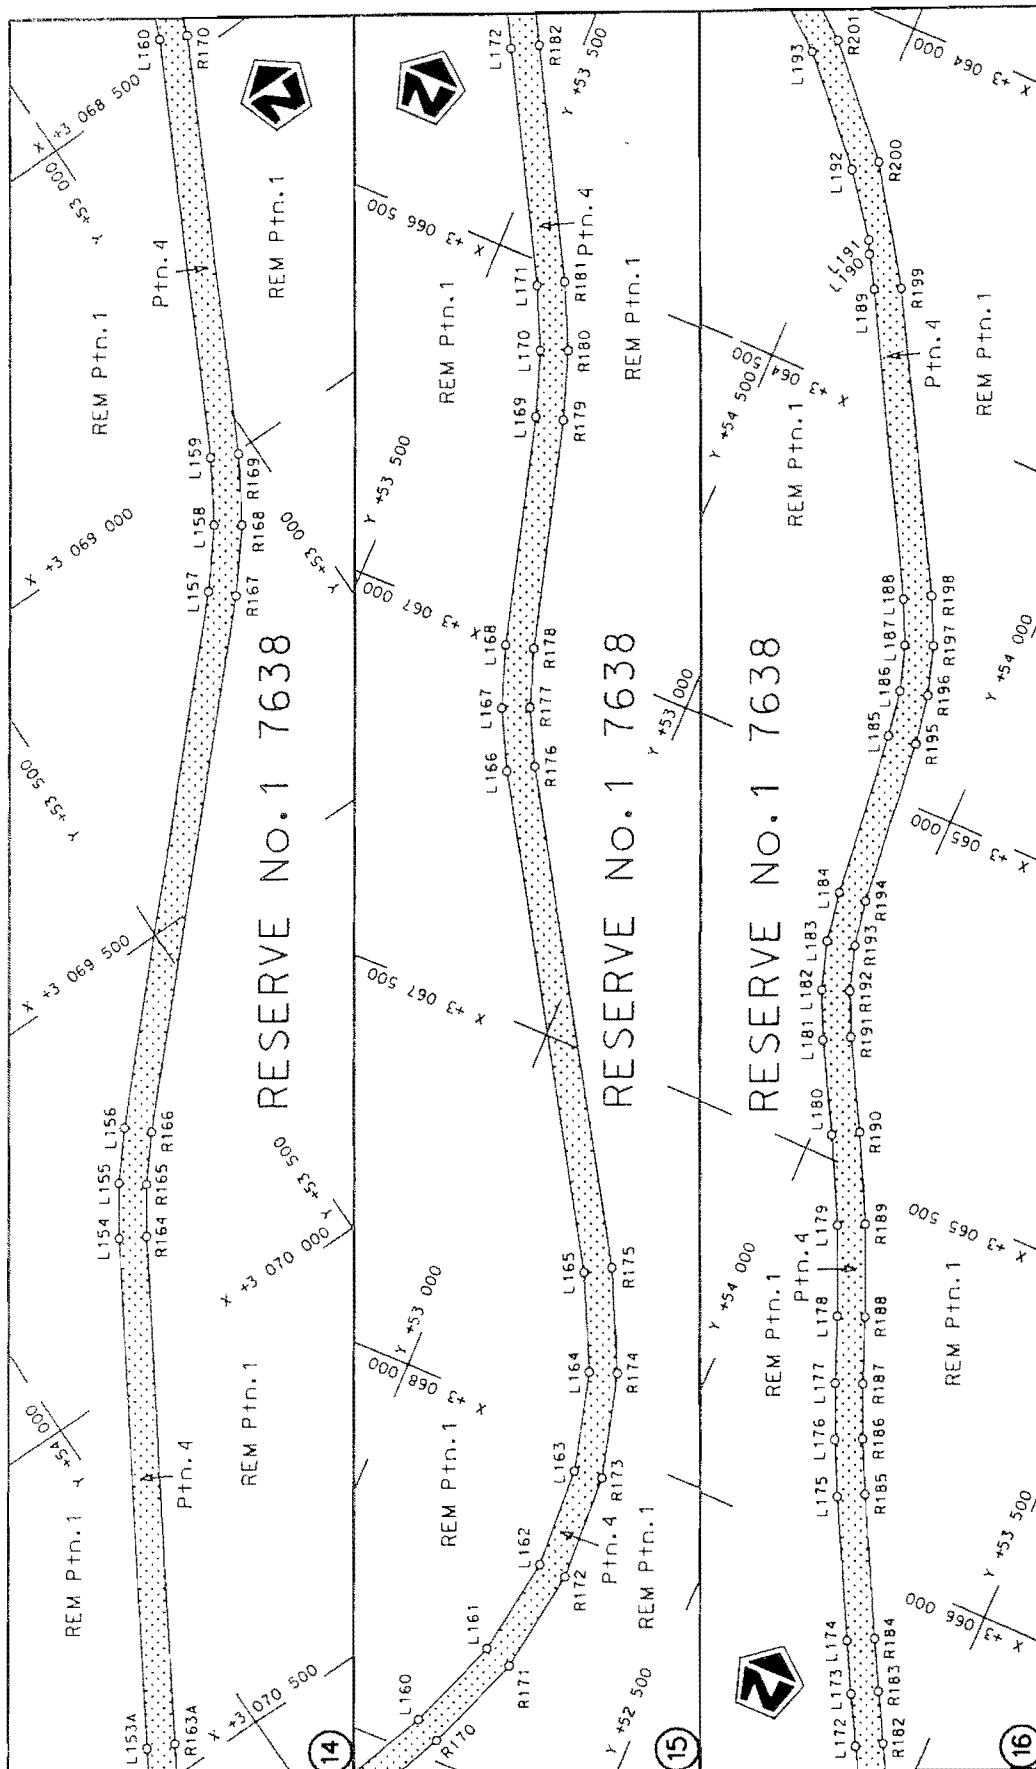


Die Suid Afrikaanse Nasionale Padagentskap Beperk
The South African National Roads Agency Limited

Die figuur getoon
The figure shown



stelt die padreserwe voor van 'n gedeelte
represents the road reserve of a portion
van Nasionale Roete R22
of National Route
Seksie
Section

Van
Sheet 6 of 12
Plan P693/08

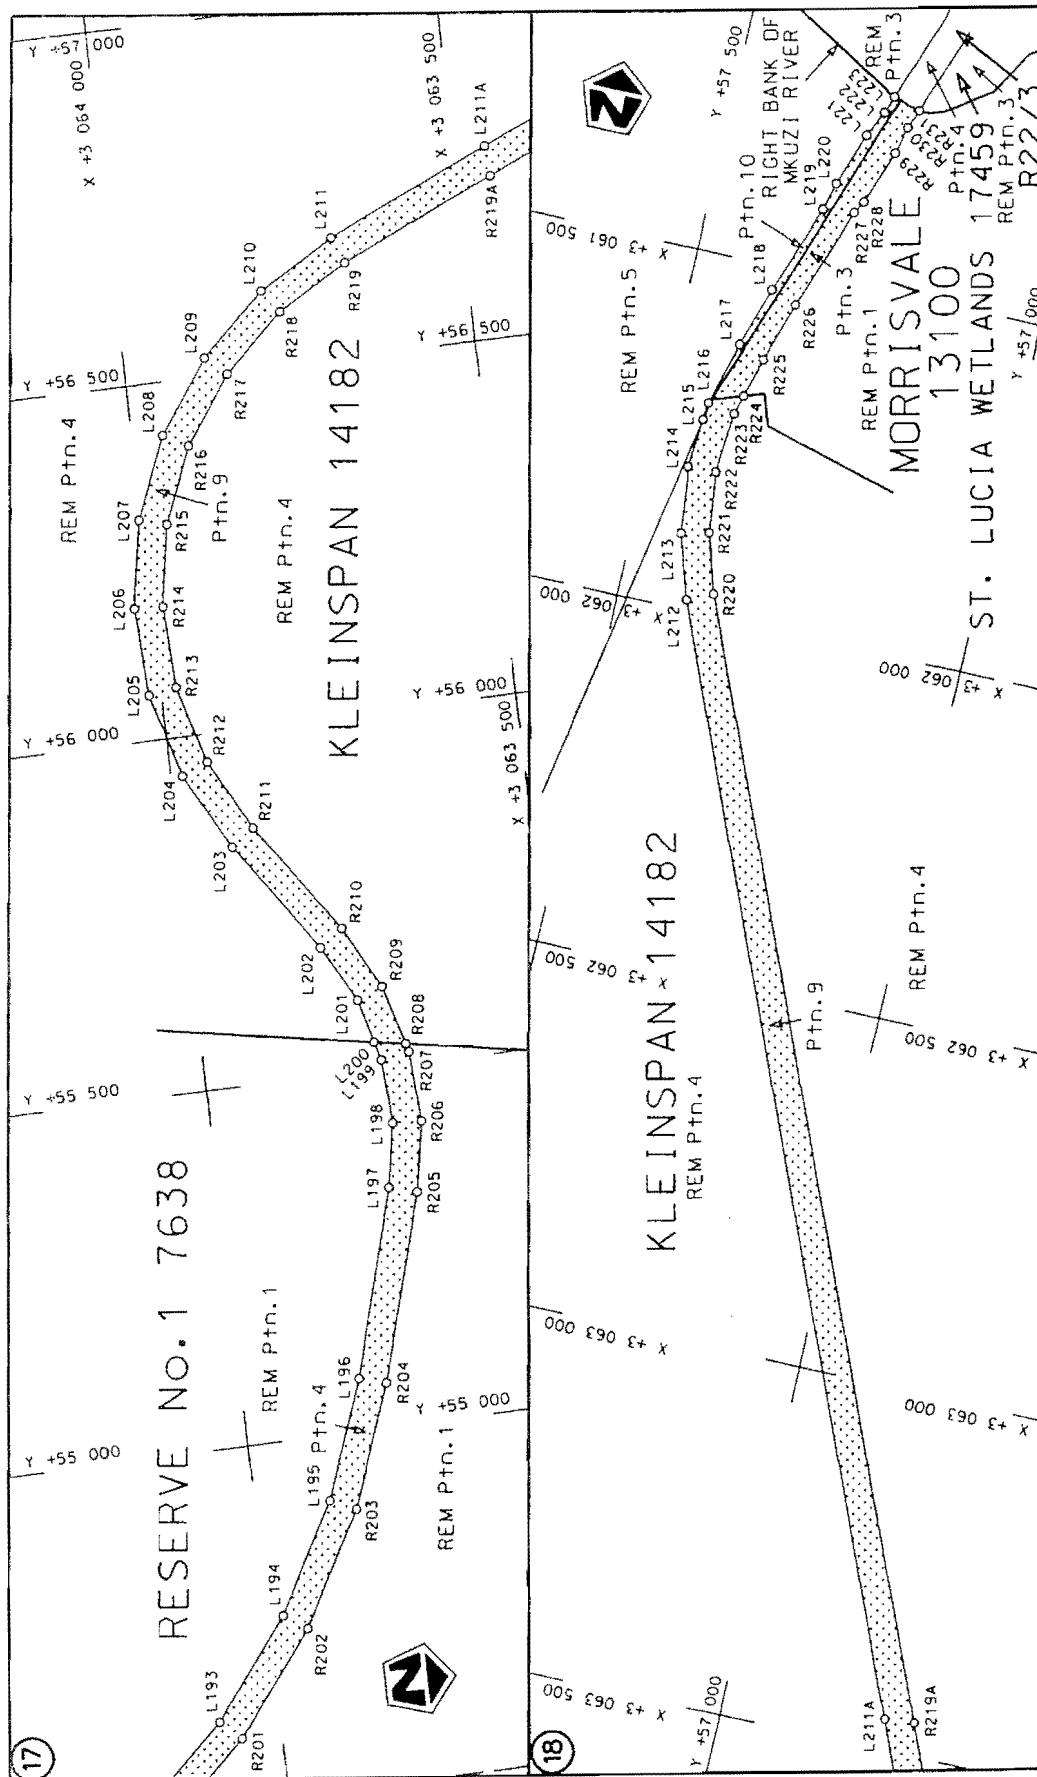

Die Suid-Afrikaanse Nasionale Padagentskap Bepoort The South African National Roads Agency Limited	Die figuur getoon The figure shown	
stelsel die padreserwe voor van 'n gedeelte represents the road reserve of a portion van Nasionale Roete R22 of National Route	Seksie Section	Vel Sheet 7 of 12 Plan P693/08

PADRESERWE KOÖRDINATE				/	ROAD RESERVE CO-ORDINATES			
LINKERKANT/LEFT HAND SIDE					REGTERKANT/RIGHT HAND SIDE			
	Y	X	WG	33°		Y	X	
L1	67 293.530	3 096 014.870			R1	67 252.480	3 096 020.570	
L2	67 490.640	3 094 460.160			R2	67 278.460	3 095 815.640	
L3	67 495.370	3 094 407.980			R3	67 304.860	3 095 607.460	
L4	67 495.760	3 094 384.820			R4	67 329.850	3 095 410.340	
L5	67 496.250	3 094 355.590			R5	67 353.650	3 095 222.630	
L6	67 488.320	3 094 303.740			R6	67 376.400	3 095 043.190	
L7	67 435.130	3 093 728.870			R7	67 398.230	3 094 870.990	
L8	67 430.470	3 093 687.080			R8	67 450.950	3 094 455.130	
L9	67 429.480	3 093 678.280			R9	67 455.420	3 094 405.850	
L10	67 421.750	3 093 627.960			R10	67 455.710	3 094 388.890	
L11	67 411.930	3 093 578.010			R11	67 456.260	3 094 356.370	
L12	67 321.380	3 093 158.840			R12	67 458.440	3 094 306.500	
L13	67 303.840	3 093 077.830			R13	67 405.260	3 093 731.630	
L14	67 295.950	3 093 033.980			R14	67 400.600	3 093 689.890	
L15	67 291.470	3 092 990.050			R15	67 399.750	3 093 682.240	
L16	67 290.510	3 092 980.090			R16	67 392.190	3 093 633.120	
L17	67 289.680	3 092 930.440			R17	67 382.610	3 093 584.350	
L18	67 307.220	3 092 119.500			R18	67 274.560	3 093 084.760	
L19	67 310.110	3 092 019.790			R19	67 265.530	3 093 033.550	
L20	67 315.260	3 091 920.180			R20	67 261.620	3 092 992.850	
L21	67 319.080	3 091 868.870			R21	67 260.560	3 092 981.780	
L22	67 322.670	3 091 820.700			R22	67 259.680	3 092 929.800	
L23	67 347.280	3 091 520.310			R23	67 277.220	3 092 118.850	
L24	67 368.870	3 091 317.960			R24	67 280.140	3 092 018.540	
L25	67 370.630	3 091 260.240			R25	67 285.320	3 091 918.330	
L26	67 366.420	3 091 202.650			R26	67 288.760	3 091 872.110	
L27	67 356.290	3 091 145.790			R27	67 292.770	3 091 818.250	
L28	67 340.360	3 091 090.280			R28	67 317.380	3 091 517.860	
L29	67 318.810	3 091 036.710			R29	67 329.000	3 091 314.700	
L30	67 291.840	3 090 985.640			R30	67 330.640	3 091 261.100	
L31	67 259.770	3 090 937.610			R31	67 326.720	3 091 207.620	
L32	67 248.400	3 090 923.890			R32	67 317.320	3 091 154.830	
L33	67 222.920	3 090 893.150			R33	67 302.530	3 091 103.280	
L34	67 181.680	3 090 852.720			R34	67 282.520	3 091 053.530	
L35	67 136.500	3 090 816.750			R35	67 257.480	3 091 006.110	
L36	67 087.860	3 090 785.620			R36	67 227.690	3 090 961.520	
L37	67 036.260	3 090 759.700			R37	67 199.710	3 090 927.750	
L38	66 682.940	3 090 604.250			R38	67 193.520	3 090 920.280	
L39	66 317.520	3 090 443.480			R39	67 155.190	3 090 882.690	
L40	65 968.530	3 090 289.930			R40	67 113.230	3 090 849.290	
L41	65 619.490	3 090 136.370			R41	67 068.070	3 090 820.380	
L42	65 572.140	3 090 115.540			R42	67 020.150	3 090 796.310	
L43	65 444.820	3 090 058.480			R43	66 669.550	3 090 642.060	
L44	65 318.810	3 089 998.780			R44	66 270.730	3 090 466.590	
L45	65 237.680	3 089 958.210			R45	65 986.000	3 090 341.320	
L46	65 192.970	3 089 935.850			R46	65 751.500	3 090 238.150	
L47	64 606.700	3 089 637.570			R47	65 556.040	3 090 152.150	
L48	64 431.180	3 089 548.270			R48	65 547.730	3 090 148.420	
L49	64 255.700	3 089 458.980			R49	65 428.030	3 090 094.790	
L50	64 039.160	3 089 348.810			R50	65 364.340	3 090 064.620	
L51	63 890.570	3 089 273.210			R51	65 301.350	3 090 034.770	
					Vel	8	Van	12
					Sheet		of	P693/08

PADRESERVE KOÖRDINATE					/ ROAD RESERVE CO-ORDINATES				
LINKERKANT/LEFT HAND SIDE					REGTERKANT/RIGHT HAND SIDE				
	Y	X	WG	33°		Y	X		
L52	63 621.750	3 089 136.440			R52	65 174.840	3 089 971.510		
L53	63 611.710	3 089 131.410			R53	64 466.060	3 089 610.890		
L54	63 486.160	3 089 068.540			R54	63 603.610	3 089 172.090		
L55	63 040.320	3 088 848.890			R55	63 502.490	3 089 121.440		
L56	63 006.940	3 088 829.920			R56	63 468.480	3 089 104.410		
L57	62 976.030	3 088 807.130			R57	63 276.190	3 089 009.680		
L58	62 948.030	3 088 780.850			R58	63 022.640	3 088 884.760		
L59	62 923.330	3 088 751.450			R59	62 985.140	3 088 863.460		
L60	62 774.070	3 088 550.960			R60	62 950.430	3 088 837.870		
L61	62 746.350	3 088 510.660			R61	62 936.430	3 088 824.730		
L62	62 721.820	3 088 468.330			R62	62 918.980	3 088 808.360		
L63	62 700.620	3 088 424.250			R63	62 891.240	3 088 775.340		
L64	62 491.320	3 087 943.500			R64	62 741.980	3 088 574.850		
L65	62 469.350	3 087 881.930			R65	62 712.540	3 088 532.020		
L66	62 456.450	3 087 828.170			R66	62 686.470	3 088 487.060		
L67	62 454.140	3 087 818.550			R67	62 663.950	3 088 440.220		
L68	62 452.080	3 087 780.200			R68	62 551.080	3 088 180.970		
L69	62 455.580	3 087 685.880			R69	62 518.430	3 088 105.990		
L70	62 467.920	3 087 626.930			R70	62 485.910	3 088 031.280		
L71	62 499.830	3 087 511.890			R71	62 454.650	3 087 959.470		
L72	62 614.540	3 087 098.460			R72	62 453.690	3 087 956.790		
L73	62 643.140	3 086 965.670			R73	62 430.840	3 087 892.770		
L74	62 653.910	3 086 885.830			R74	62 416.340	3 087 823.450		
L75	62 659.070	3 086 785.300			R75	62 412.330	3 087 804.130		
L76	62 654.400	3 086 661.220			R76	62 411.770	3 087 753.870		
L77	62 586.350	3 085 786.640			R77	62 416.540	3 087 684.780		
L78	62 586.130	3 085 742.230			R78	62 430.150	3 087 614.330		
L79	62 586.540	3 085 703.370			R79	62 442.020	3 087 571.720		
L80	62 598.240	3 085 663.070			R80	62 577.440	3 087 085.960		
L81	62 823.370	3 084 744.520			R81	62 604.790	3 086 959.730		
L82	62 829.300	3 084 719.490			R82	62 614.120	3 086 881.150		
L83	62 838.550	3 084 623.940			R83	62 619.490	3 086 787.090		
L84	62 829.970	3 084 527.970			R84	62 615.130	3 086 667.470		
L85	62 802.320	3 084 434.180			R85	62 609.760	3 086 598.990		
L86	62 780.480	3 084 385.300			R86	62 546.220	3 085 788.040		
L87	62 729.010	3 084 289.220			R87	62 546.810	3 085 738.620		
L88	62 718.539	3 084 269.673			R88	62 559.660	3 085 654.190		
L89	62 662.208	3 084 164.505			R89	62 646.630	3 085 300.130		
L90	62 627.970	3 084 100.590			R90	62 661.710	3 085 238.750		
L91	62 432.710	3 083 736.080			R91	62 784.660	3 084 738.210		
L92	62 405.960	3 083 691.050			R92	62 795.840	3 084 677.150		
L93	62 375.370	3 083 648.510			R93	62 794.620	3 084 560.920		
L94	62 341.180	3 083 608.760			R94	62 787.590	3 084 521.030		
L95	61 826.790	3 083 061.280			R95	62 778.920	3 084 486.850		
L96	61 795.240	3 083 024.050			R96	62 742.620	3 084 397.300		
L97	61 767.580	3 082 983.780			R97	62 697.650	3 084 313.630		
L98	61 744.180	3 082 940.930			R98	62 686.291	3 084 292.495		
L99	61 031.620	3 081 462.300			R99	62 627.470	3 084 183.032		
L100	60 994.030	3 081 394.320			R100	62 589.720	3 084 112.780		
L101	60 949.070	3 081 330.940			R101	62 397.470	3 083 755.010		
L102	60 768.070	3 081 104.560			R102	62 372.490	3 083 712.940		
					Vel 9 Van 12 Sheet of P693/08				

PADRESERWE KOÖRDINATE					/ ROAD RESERVE CO-ORDINATES				
LINKERKANT/LEFT HAND SIDE					RECHTERKANT/RIGHT HAND SIDE				
	Y	X	WG	33°		Y	X		
L103	60 718.670	3 081 029.180			R103	62 341.920	3 083 673.220		
L104	60 684.220	3 080 945.900			R104	62 312.040	3 083 636.170		
L105	60 665.950	3 080 857.630			R105	61 797.640	3 083 088.640		
L106	60 543.200	3 079 745.620			R106	61 763.440	3 083 048.340		
L107	60 521.860	3 079 634.070			R107	61 733.480	3 083 004.000		
L108	60 483.240	3 079 527.240			R108	61 708.140	3 082 958.290		
L109	60 428.300	3 079 427.800			R109	60 995.570	3 081 479.640		
L110	60 358.410	3 079 338.270			R110	60 960.180	3 081 415.600		
L111	60 275.300	3 079 260.870			R111	60 917.800	3 081 355.920		
L112	60 181.050	3 079 197.450			R112	60 736.820	3 081 129.520		
L113	60 077.970	3 079 149.650			R113	60 683.300	3 081 047.860		
L114	59 997.850	3 079 120.010			R114	60 645.970	3 080 957.620		
L115	59 937.380	3 079 093.560			R115	60 626.180	3 080 862.020		
L116	59 880.330	3 079 060.420			R116	60 503.440	3 079 750.020		
L117	59 827.380	3 079 021.040			R117	60 483.270	3 079 644.680		
L118	59 584.550	3 078 817.830			R118	60 446.800	3 079 543.750		
L119	59 465.540	3 078 699.500			R119	60 394.920	3 079 449.860		
L120	59 368.480	3 078 562.660			R120	60 328.890	3 079 365.270		
L121	58 772.070	3 077 547.510			R121	60 250.450	3 079 292.180		
L122	58 693.920	3 077 433.090			R122	60 161.410	3 079 232.300		
L123	58 600.940	3 077 330.270			R123	60 064.060	3 079 187.160		
L124	58 494.920	3 077 241.050			R124	59 983.940	3 079 157.150		
L125	57 004.680	3 076 150.780			R125	59 919.330	3 079 129.260		
L126	56 898.940	3 076 056.380			R126	59 858.300	3 079 093.850		
L127	56 813.420	3 075 943.320			R127	59 801.700	3 079 051.730		
L128	56 751.360	3 075 815.860			R128	59 558.890	3 078 848.510		
L129	56 715.100	3 075 678.840			R129	59 435.020	3 078 725.360		
L130	56 592.350	3 074 925.550			R130	59 333.990	3 078 582.910		
L131	56 571.130	3 074 840.860			R131	58 737.580	3 077 567.780		
L132	56 536.050	3 074 760.950			R132	58 662.490	3 077 457.820		
L133	56 488.080	3 074 687.990			R133	58 573.170	3 077 359.080		
L134	55 537.660	3 073 476.150			R134	58 471.300	3 077 273.320		
L135	55 501.690	3 073 434.980			R135	56 981.070	3 076 183.070		
L136	55 461.640	3 073 397.850			R136	56 869.520	3 076 083.480		
L137	55 417.890	3 073 365.080			R137	56 779.350	3 075 964.250		
L138	55 244.240	3 073 248.880			R138	56 713.880	3 075 829.840		
L139	55 074.080	3 073 135.010			R139	56 675.600	3 075 685.280		
L140	54 995.940	3 073 069.810			R140	56 552.860	3 074 931.980		
L141	54 933.320	3 072 989.420			R141	56 533.280	3 074 853.830		
L142	54 889.060	3 072 897.700			R142	56 500.900	3 074 780.040		
L143	54 874.330	3 072 836.730			R143	56 456.640	3 074 712.710		
L144	54 865.150	3 072 798.760			R144	55 506.200	3 073 500.830		
L145	54 862.650	3 072 696.970			R145	55 473.020	3 073 462.830		
L146	54 884.170	3 072 434.670			R146	55 436.010	3 073 428.540		
L147	54 890.350	3 072 317.560			R147	55 395.620	3 073 398.310		
L148	54 889.710	3 072 200.270			R148	55 250.600	3 073 301.260		
L149	54 882.250	3 072 083.230			R149	55 051.800	3 073 168.230		
L150	54 848.650	3 071 721.140			R150	54 967.150	3 073 097.510		
L151	54 835.930	3 071 645.400			R151	54 899.360	3 073 010.540		
L152	54 812.220	3 071 572.400			R152	54 851.410	3 072 911.200		
L153	54 778.020	3 071 503.700			R153	54 842.290	3 072 873.470		
					Vel	10	Van	12	P693/08
					Sheet		of		

PADRESERWE KOÖRDINATE				/	ROAD RESERVE CO-ORDINATES			
LINKERKANT/LEFT HAND SIDE					REGTERKANT/RIGHT HAND SIDE			
	Y	X	WG	33°		Y	X	
L154	53 781.160	3 069 824.590			R154	54 825.510	3 072 803.980	
L155	53 737.990	3 069 759.980			R155	54 822.770	3 072 693.700	
L156	53 688.230	3 069 700.370			R156	54 844.310	3 072 431.390	
L157	53 167.260	3 069 139.610			R157	54 850.350	3 072 316.610	
L158	53 107.910	3 069 066.120			R158	54 849.720	3 072 201.650	
L159	53 059.340	3 068 985.140			R159	54 842.430	3 072 086.920	
L160	52 789.100	3 068 454.730			R160	54 808.820	3 071 724.810	
L161	52 738.840	3 068 324.180			R161	54 797.090	3 071 654.920	
L162	52 716.370	3 068 186.040			R162	54 775.180	3 071 587.530	
L163	52 722.620	3 068 046.330			R163	54 745.560	3 071 527.430	
L164	52 757.340	3 067 910.790			R164	53 746.760	3 069 845.010	
L165	52 819.030	3 067 785.220			R165	53 705.930	3 069 783.950	
L166	53 198.790	3 067 179.230			R166	53 658.930	3 069 727.580	
L167	53 240.720	3 067 100.210			R167	53 137.950	3 069 166.830	
L168	53 270.870	3 067 016.050			R168	53 075.120	3 069 089.030	
L169	53 357.560	3 066 704.620			R169	53 023.700	3 069 003.290	
L170	53 387.890	3 066 616.440			R170	52 753.430	3 068 472.850	
L171	53 428.530	3 066 532.520			R171	52 700.220	3 068 334.620	
L172	53 592.440	3 066 240.160			R172	52 676.430	3 068 188.430	
L173	53 629.030	3 066 173.990			R173	52 683.060	3 068 040.420	
L174	53 665.000	3 066 107.470			R174	52 719.800	3 067 896.920	
L175	53 760.910	3 065 927.620			R175	52 785.150	3 067 763.990	
L176	53 796.410	3 065 856.730			R176	53 164.940	3 067 157.940	
L177	53 828.190	3 065 784.060			R177	53 204.160	3 067 084.080	
L178	53 863.510	3 065 696.980			R178	53 232.340	3 067 005.280	
L179	53 914.900	3 065 581.270			R179	53 319.030	3 066 693.860	
L180	53 973.590	3 065 469.110			R180	53 350.910	3 066 601.200	
L181	54 039.600	3 065 352.330			R181	53 393.620	3 066 512.990	
L182	54 069.900	3 065 289.040			R182	53 557.510	3 066 220.630	
L183	54 091.410	3 065 222.260			R183	53 593.970	3 066 154.800	
L184	54 103.720	3 065 153.180			R184	53 629.730	3 066 088.620	
L185	54 128.830	3 064 923.290			R185	53 725.620	3 065 908.760	
L186	54 140.280	3 064 859.320			R186	53 760.220	3 065 839.720	
L187	54 160.250	3 064 797.440			R187	53 791.140	3 065 768.970	
L188	54 188.400	3 064 738.840			R188	53 826.430	3 065 681.940	
L189	54 403.130	3 064 356.470			R189	53 878.880	3 065 563.890	
L190	54 429.460	3 064 313.710			R190	53 938.760	3 065 449.420	
L191	54 438.070	3 064 295.860			R191	54 004.790	3 065 332.650	
L192	54 500.670	3 064 215.020			R192	54 032.750	3 065 274.260	
L193	54 619.610	3 064 086.850			R193	54 052.570	3 065 212.580	
L194	54 756.900	3 063 978.500			R194	54 063.950	3 065 148.810	
L195	54 909.250	3 063 892.650			R195	54 089.060	3 064 918.930	
L196	55 073.020	3 063 831.330			R196	54 101.450	3 064 849.610	
L197	55 330.910	3 063 757.010			R197	54 123.100	3 064 782.590	
L198	55 420.680	3 063 741.650			R198	54 153.610	3 064 719.110	
L199	55 511.610	3 063 746.460			R199	54 368.160	3 064 340.310	
L200	55 537.800	3 063 753.870			R200	54 469.370	3 064 190.190	
L201	55 599.200	3 063 771.230			R201	54 592.480	3 064 057.460	
L202	55 679.180	3 063 814.730			R202	54 734.620	3 063 945.280	
L203	55 835.830	3 063 924.080			R203	54 892.380	3 063 856.390	
L204	55 944.610	3 063 983.350			R204	55 061.960	3 063 792.900	
					Vel 11 Van 12 Sheet of P693/08			

PADRESERWE KOÖRDINATE				/	ROAD RESERVE CO-ORDINATES			
LINKERKANT/LEFT HAND SIDE					REGTERKANT/RIGHT HAND SIDE			
	Y	X	WG 33°		Y	X		
L205	56 063.850	3 064 017.190		R205	55 319.870	3 063 718.560		
L206	56 187.570	3 064 024.030		R206	55 418.350	3 063 701.700		
L207	56 309.780	3 064 003.450		R207	55 518.160	3 063 707.000		
L208	56 424.470	3 063 956.510		R208	55 529.740	3 063 710.280		
L209	56 526.040	3 063 885.480		R209	55 614.320	3 063 734.210		
L210	56 609.480	3 063 793.880		R210	55 702.100	3 063 781.940		
L211	56 670.780	3 063 686.110		R211	55 858.720	3 063 891.290		
L212	57 402.500	3 061 984.930		R212	55 959.760	3 063 946.310		
L213	57 431.200	3 061 895.400		R213	56 070.430	3 063 977.750		
L214	57 442.280	3 061 802.080		R214	56 185.350	3 063 984.080		
L215	57 437.150	3 061 732.810		R215	56 298.820	3 063 964.980		
L216	57 435.340	3 061 708.330		R216	56 405.340	3 063 921.370		
L217	57 410.590	3 061 617.670		R217	56 499.620	3 063 855.450		
L218	57 383.460	3 061 532.910		R218	56 577.100	3 063 770.390		
L219	57 338.270	3 061 407.390		R219	56 634.000	3 063 670.330		
L220	57 328.450	3 061 368.380		R220	57 365.780	3 061 969.070		
L221	57 301.350	3 061 293.150		R221	57 392.120	3 061 886.900		
L222	57 284.030	3 061 256.860		R222	57 402.290	3 061 801.180		
L223	57 274.978	3 061 231.704		R223	57 395.900	3 061 715.110		
				R224	57 388.350	3 061 687.420		
				R225	57 373.200	3 061 631.830		
				R226	57 345.860	3 061 546.520		
				R227	57 293.840	3 061 402.130		
				R228	57 283.300	3 061 384.680		
				R229	57 256.230	3 061 309.370		
				R230	57 246.400	3 061 270.410		
				R231	57 236.693	3 061 243.515		