
GOVERNMENT NOTICE

DEPARTMENT OF TRANSPORT

No. 300

24 March 2009

THE SOUTH AFRICAN NATIONAL ROADS AGENCY LIMITED

Registration No: 98/09584/06

DECLARATION AMENDMENT OF NATIONAL ROAD N11 SECTION 13


AMENDMENT OF DECLARATION NO. 1227 OF 2004.


By virtue of section 40 (1)(b) of the South African National Roads Agency Limited and the National Roads Act, 1998 (Act No. 7 of 1998), I hereby amend Declaration NO. 1227 of 2004 Annexure paragraph (II) by substituting it, with the subjoined sheets 1 to 38 of Plan No. P694/08.

(National Road N11 Section 13: Mokopane – Groblersbrug Border Post)




MINISTER OF TRANSPORT

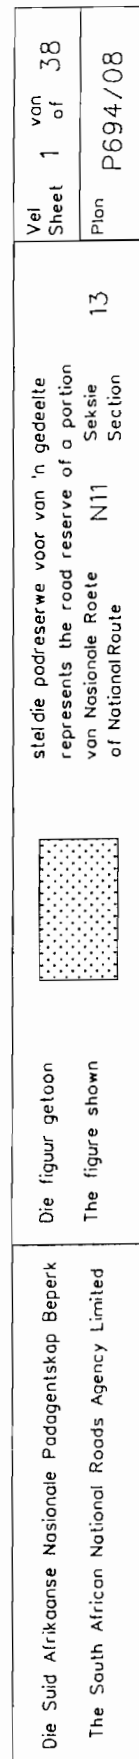

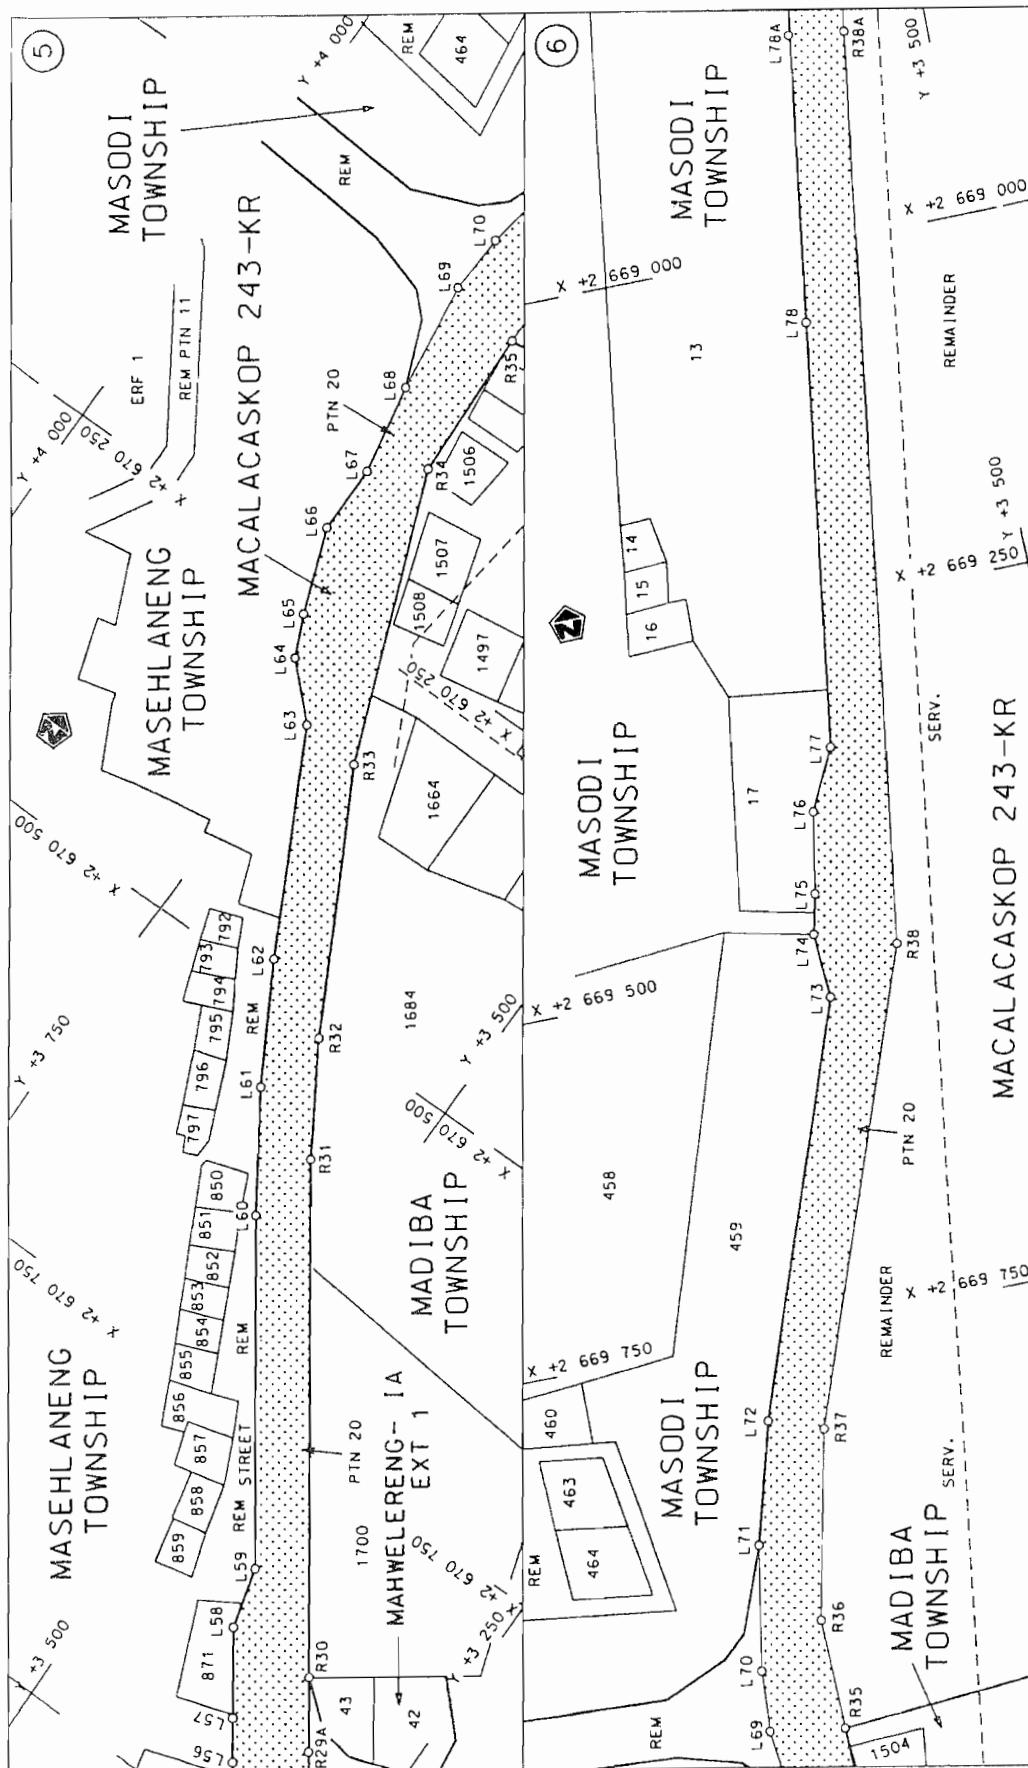

Die Suid Afrikaanse Nasionale Padagentskap Beperk	Die figuur getoon		stel die padreserwe voor van 'n gedeelte represents the road reserve of a portion van Nasionale Roete N11 of National Route	Vel Sheet 3 of 38
The South African National Roads Agency Limited	The figure shown			Plan 13 p694/08

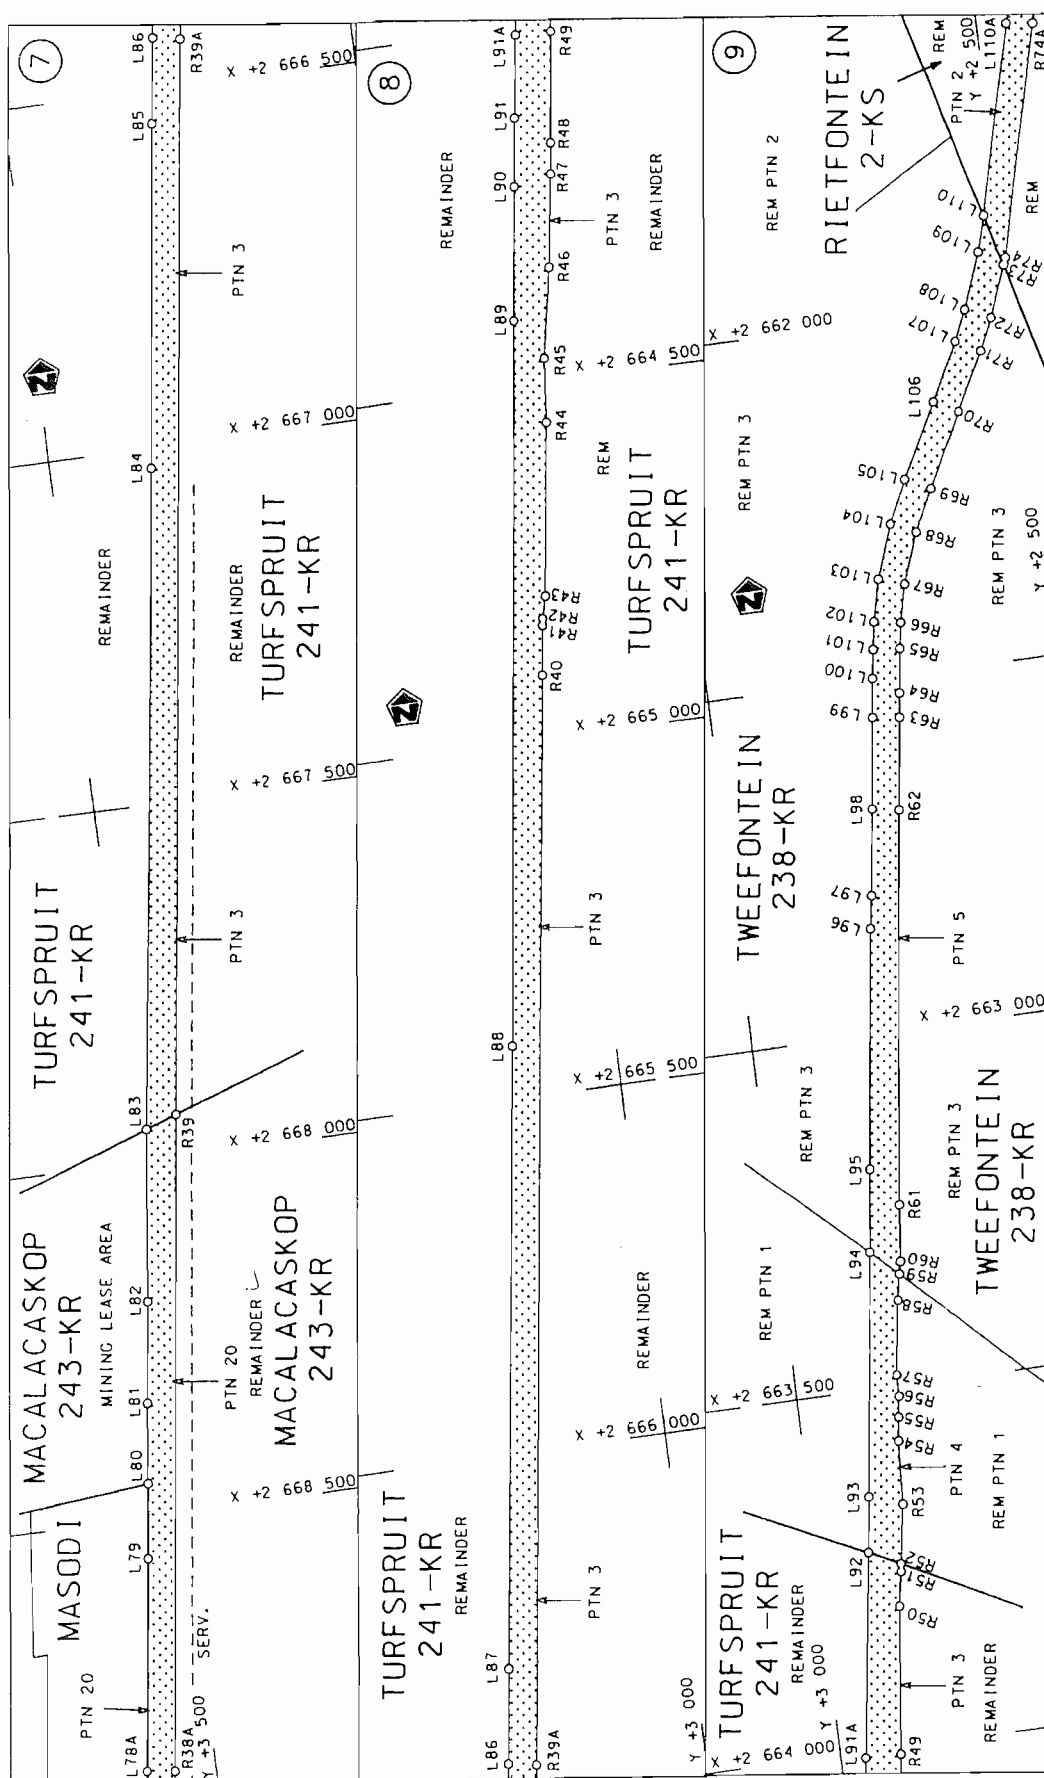



Die Suid Afrikaanse Nasionale Padagentskap Beperk
The South African National Roads Agency Limited

Die figuur getoon

steldie padreserwe voor van 'n gedeelte
represents the road reserve of a portion
van Nasionale Roete N11 Seksie
of National Route Section

Vel Sheet 4 von 38
Plan P694/08

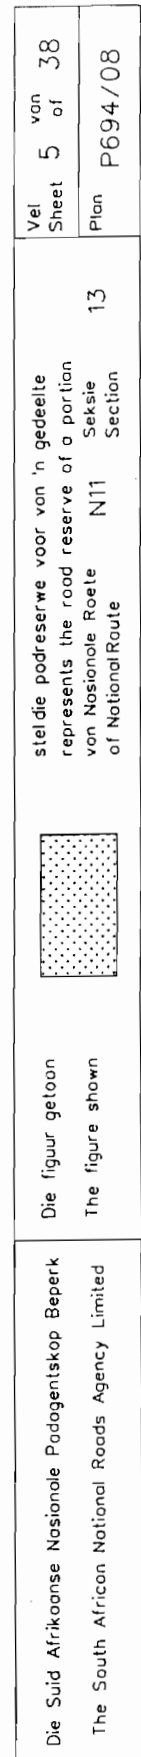

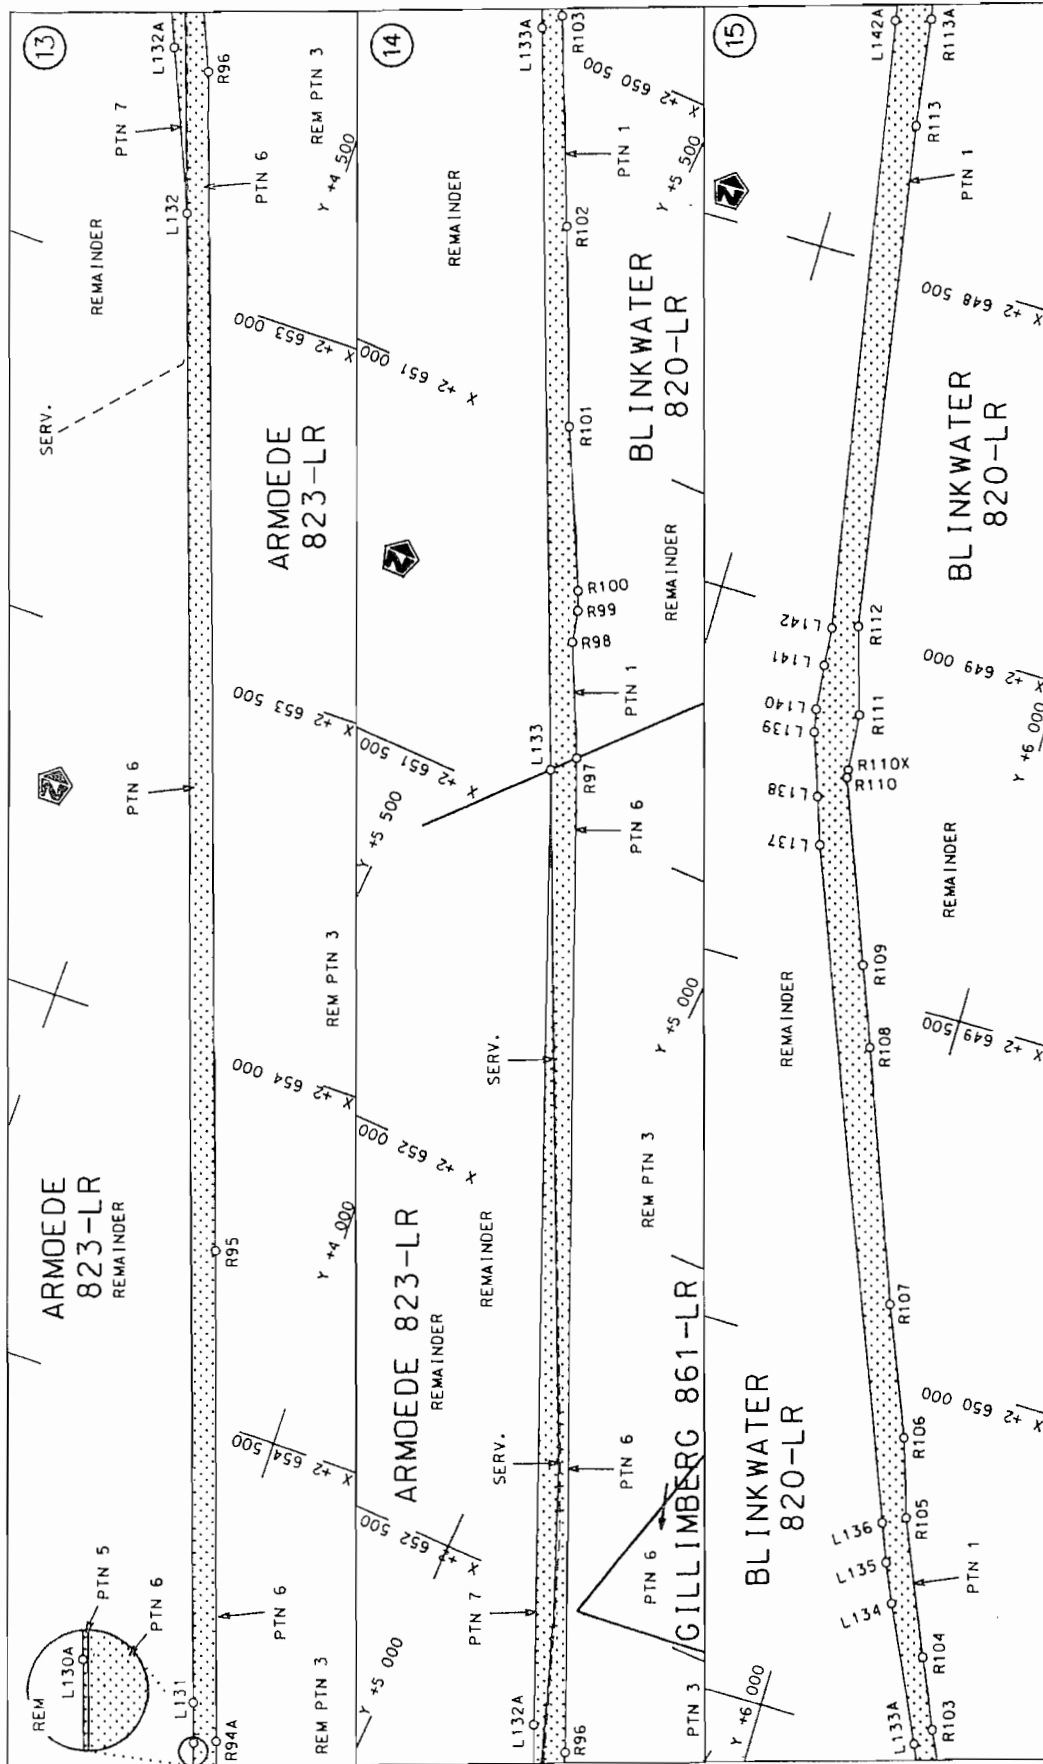

Die Suid Afrikaanse Nasionale Padagentskop Beperk
The South African National Roads Agency Limited


Die figuur getoon
The figure shown

stelt die padreserwe voor van 'n gedeelte
represents the road reserve of a portion
van Nasionale Roete N11
of National Route

Vel
Sheet 6 of 38
Plan P694/08

13

Seksie
N11
Section

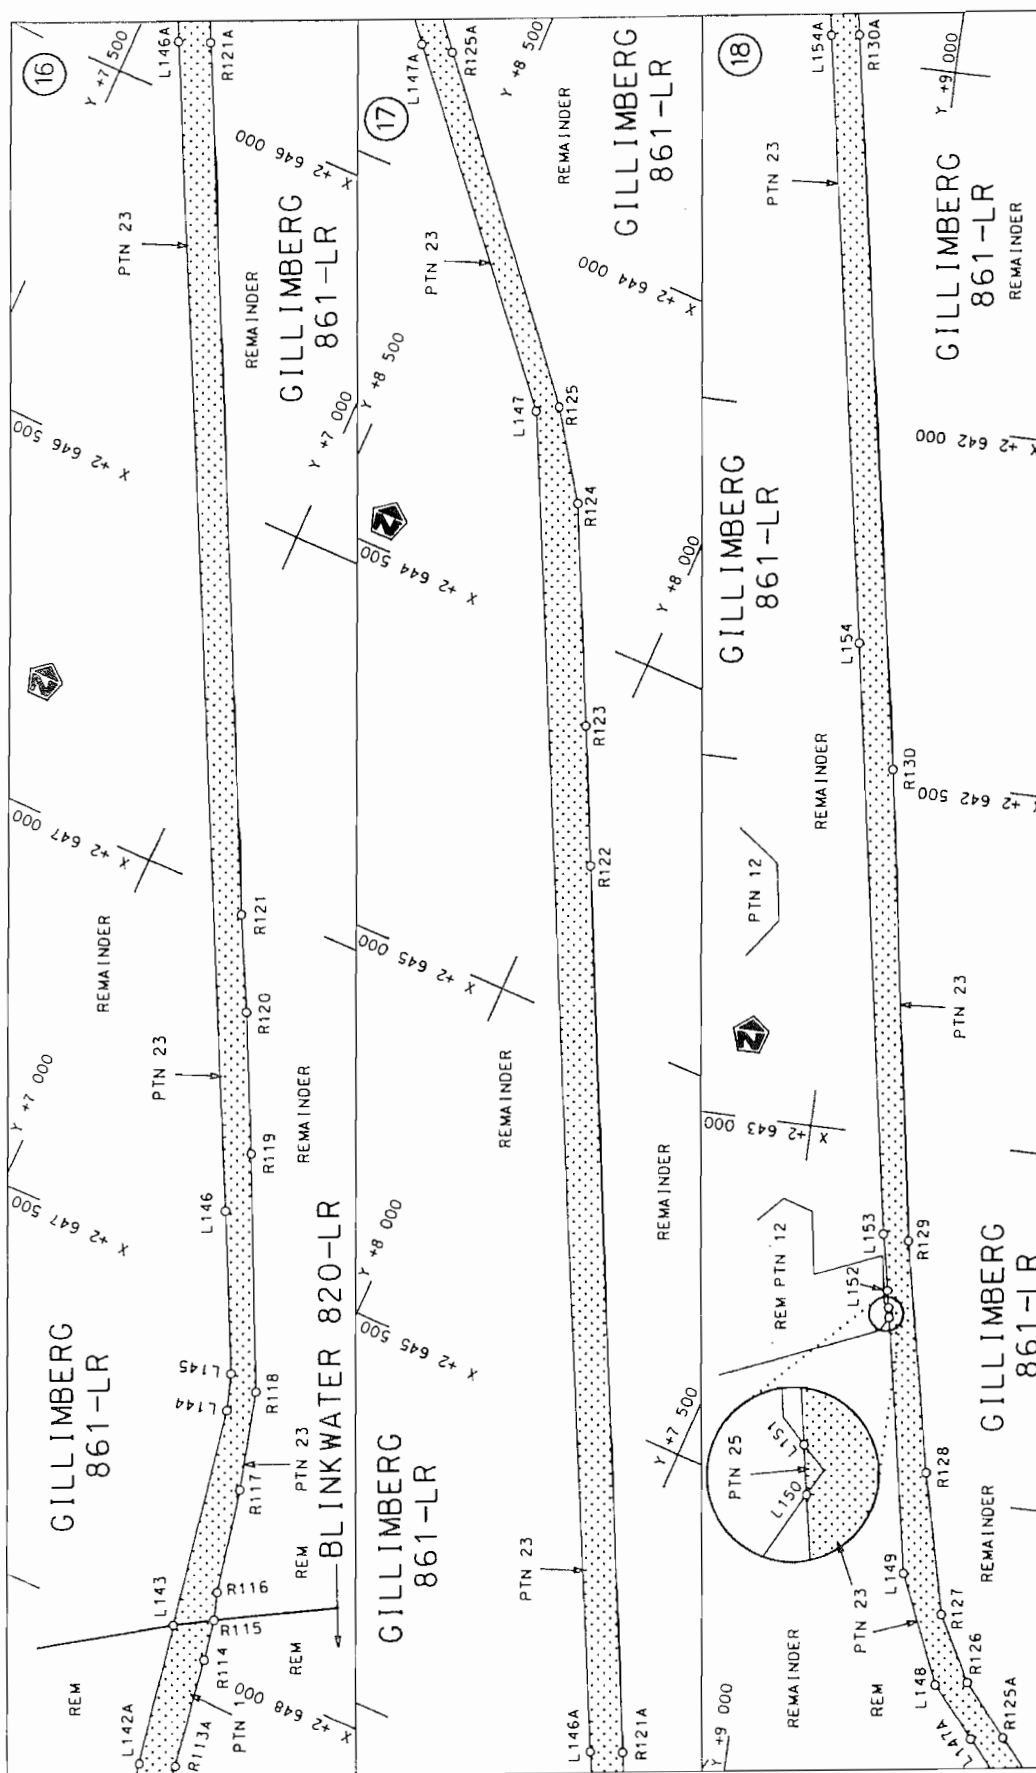


Die Suid Afrikaanse Nasionale Podagentskop Beperk
The South African National Roads Agency Limited


Die figuur getoon

steldie padreserwe voor van 'n gedeelte
represents the rood reserve of a portion
van Nasionale Roete N11 Seksie
of National Route Section


Vel Sheet	7	von of	38
Plan	P694/08		

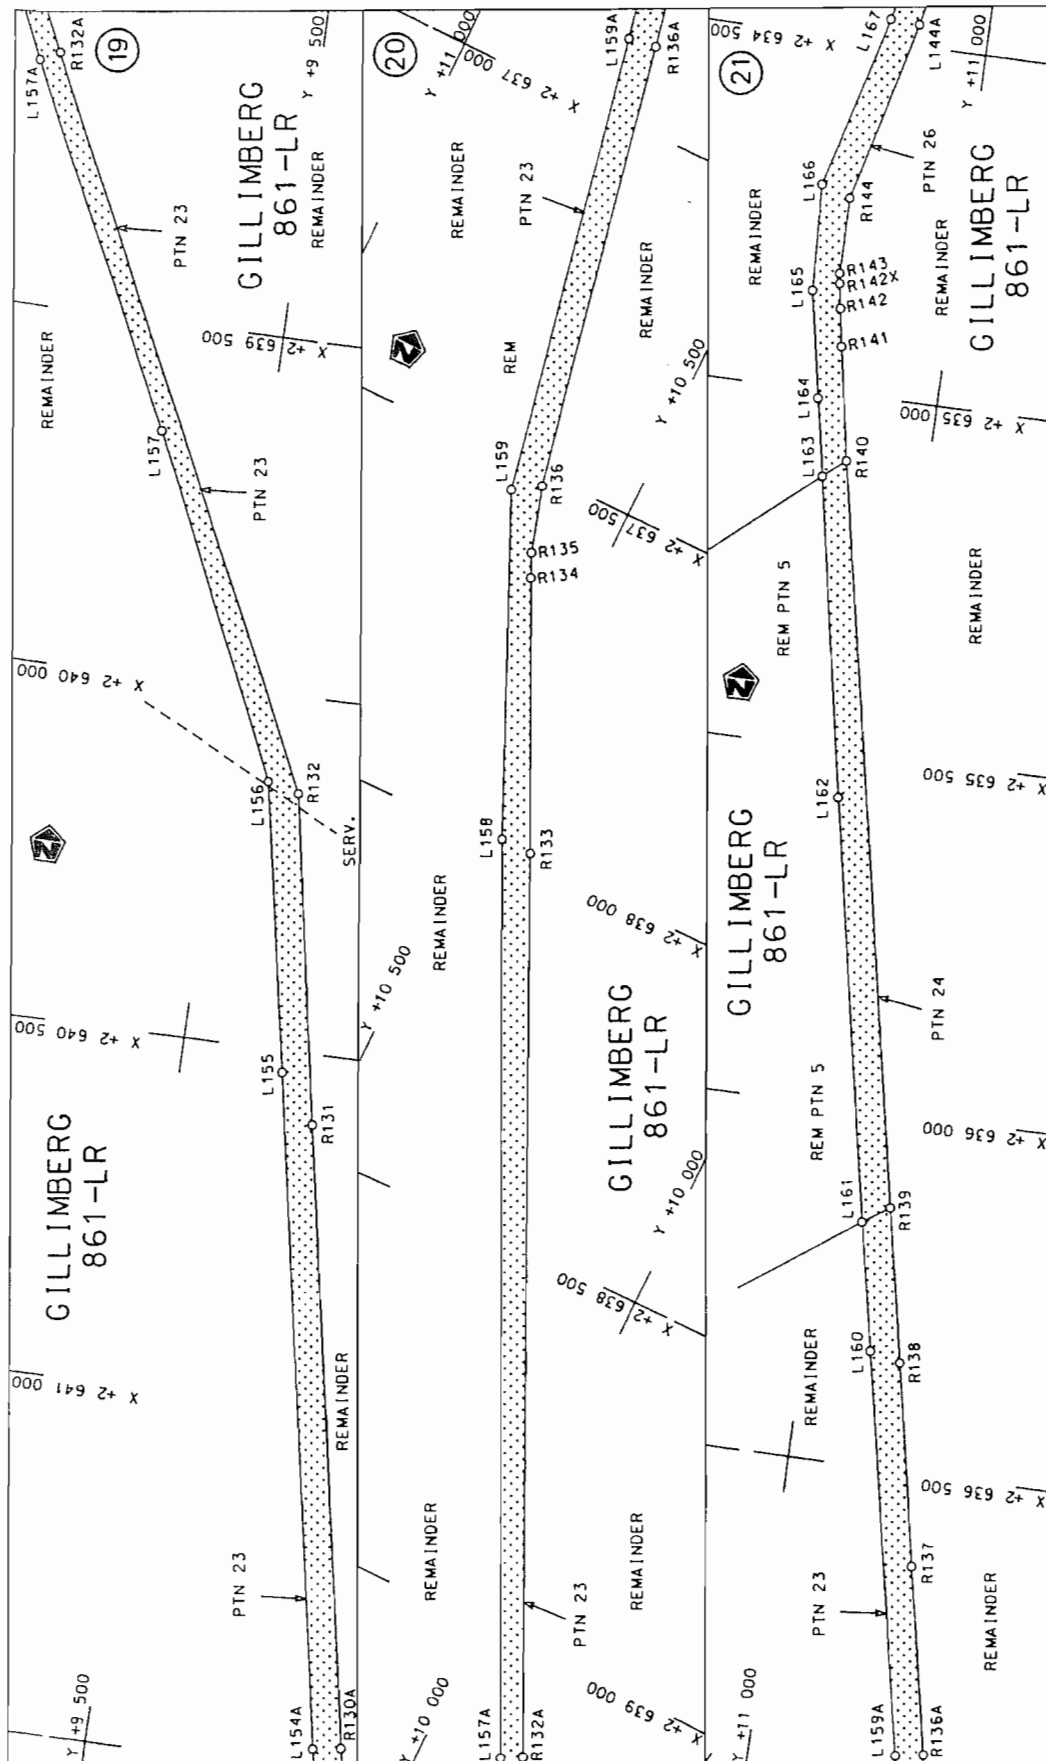


Die Suid Afrikaanse Nasionale Padagentskap Beperk The South African National Roads Agency Limited	Die figuur getoon The figure shown	steldie padreserwe voor van 'n gedeelte represents the road reserve of a portion van Nasionale Roete N11 of National Route	Vel Sheet 8 of 38 Plan P694/08
--	---------------------------------------	---	---

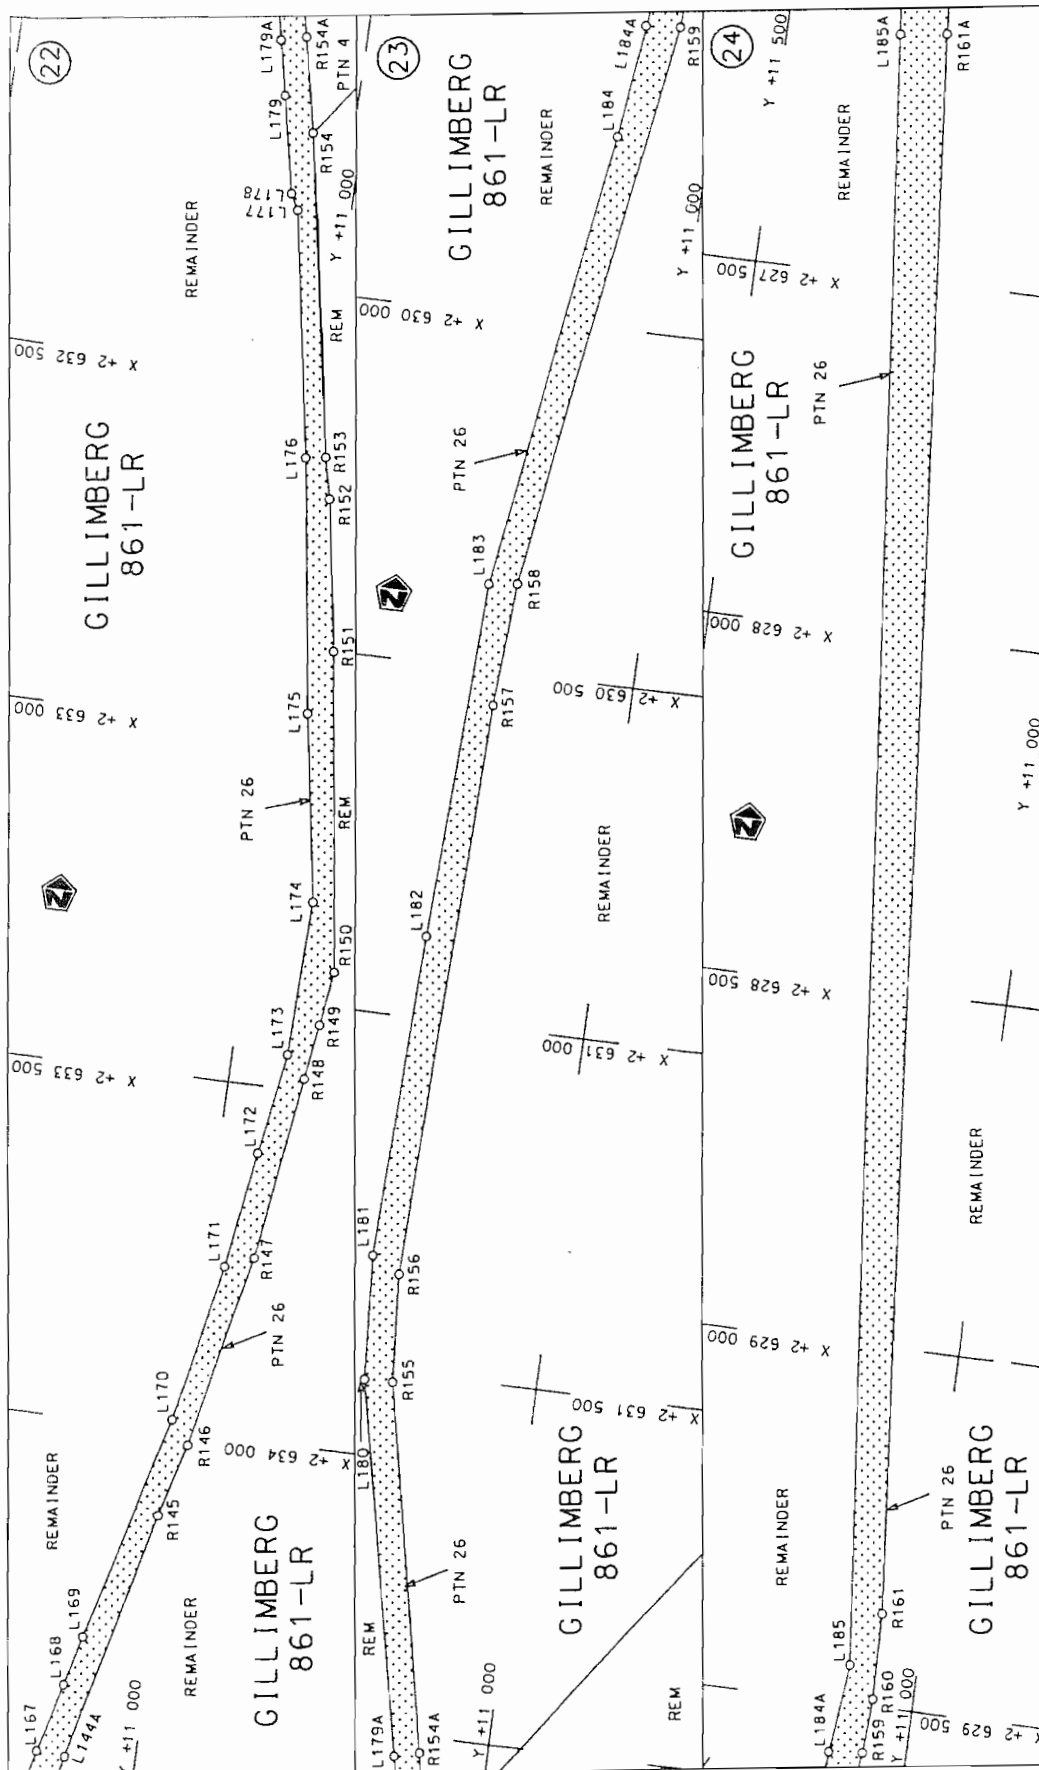


Die Suid Afrikaanse Nasionale Padogentskap Beperk The South African National Roads Agency Limited	Die figuur getoon The figure shown	steldie padreserwe voor van 'n gedeelte represents the road reserve of a portion van Nasionale Roete N11 Seksie of National Route Section	Vel Sheet Plan	9 9 P694/08	van of 38
--	---------------------------------------	--	----------------------	-------------------	-----------------

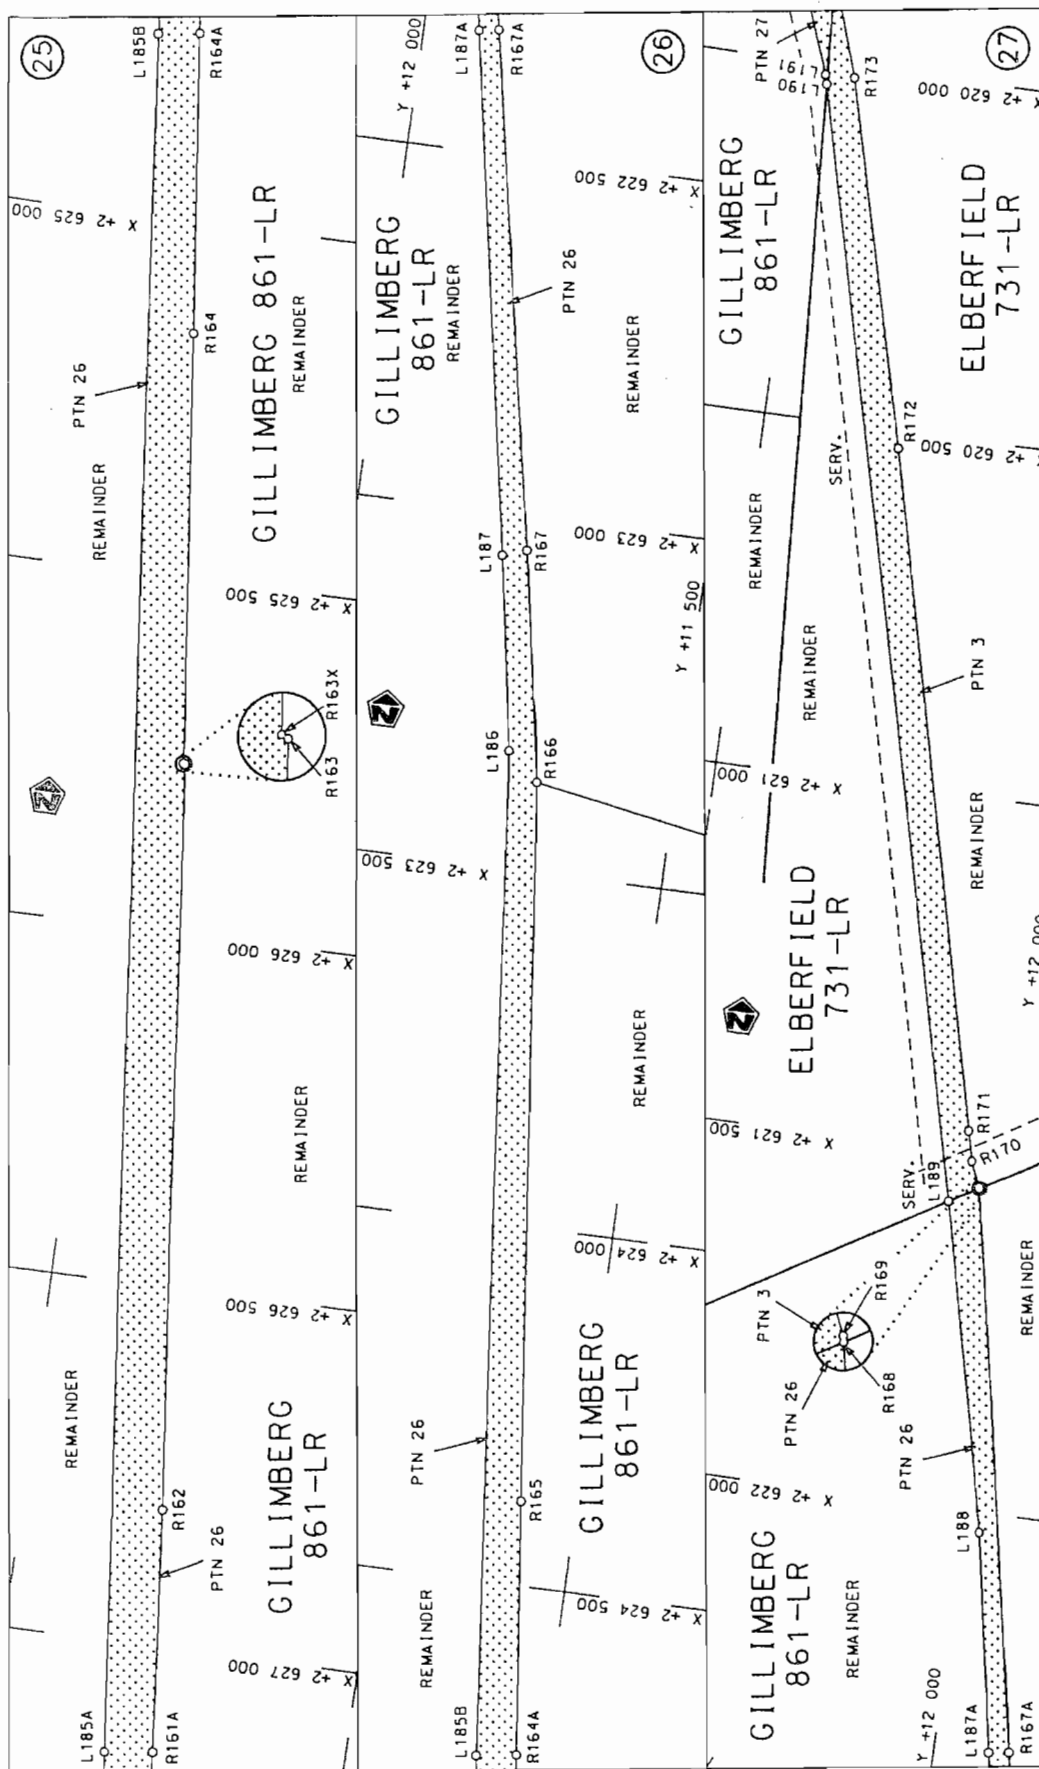

Die Suid Afrikaanse Nasionale Padagentskap Beperk The South African National Roads Agency Limited	Die figuur getoon The figure shown	steldie padreserwe voor van 'n gedeelte represents the road reserve of a portion van Nasionale Roete N11 Section of National Route	Vel Sheet 10 of 38 Plan P694/08
--	---------------------------------------	---	---------------------------------------

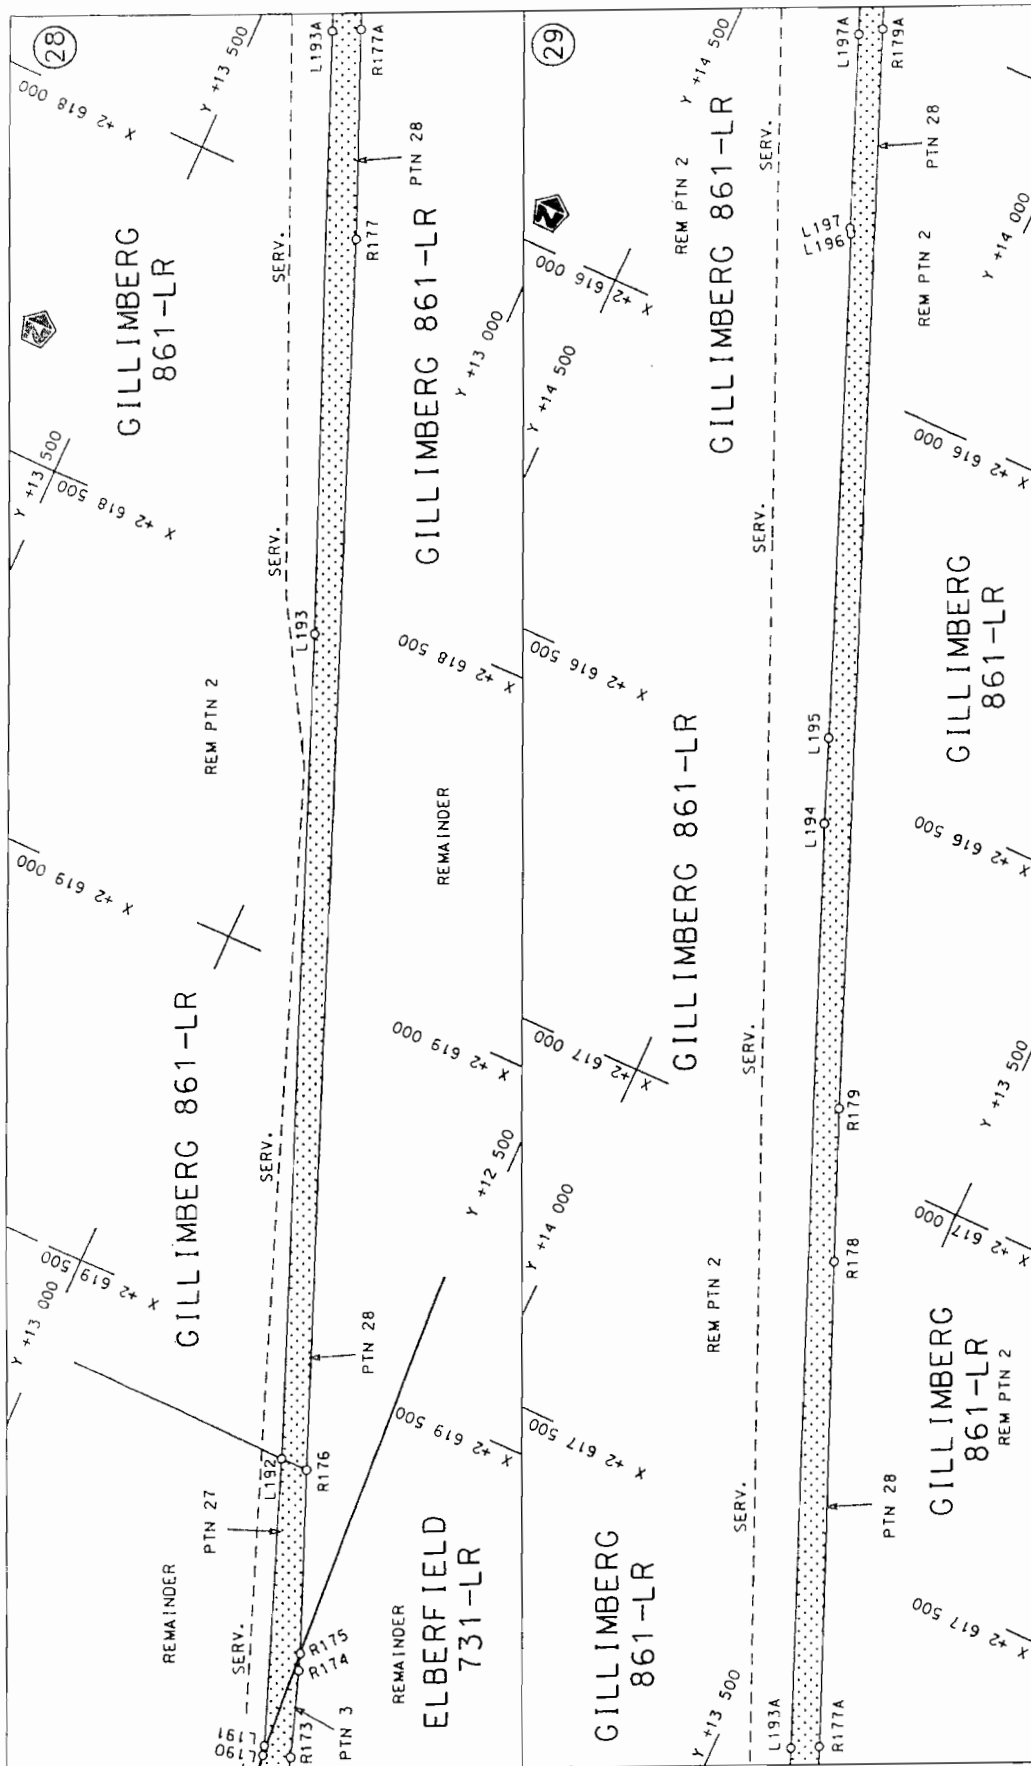

Die Suid Afrikaanse Nasionale Padagentskap Beperk The South African National Roads Agency Limited	Die figuur getoon The figure shown		stel die padreserwe voor van 'n gedeelte represents the road reserve of a portion von Nasionale Roete N11 of National Route	Vel Sheet 11 of 38 Plan P694/08
--	---------------------------------------	---	--	---------------------------------------

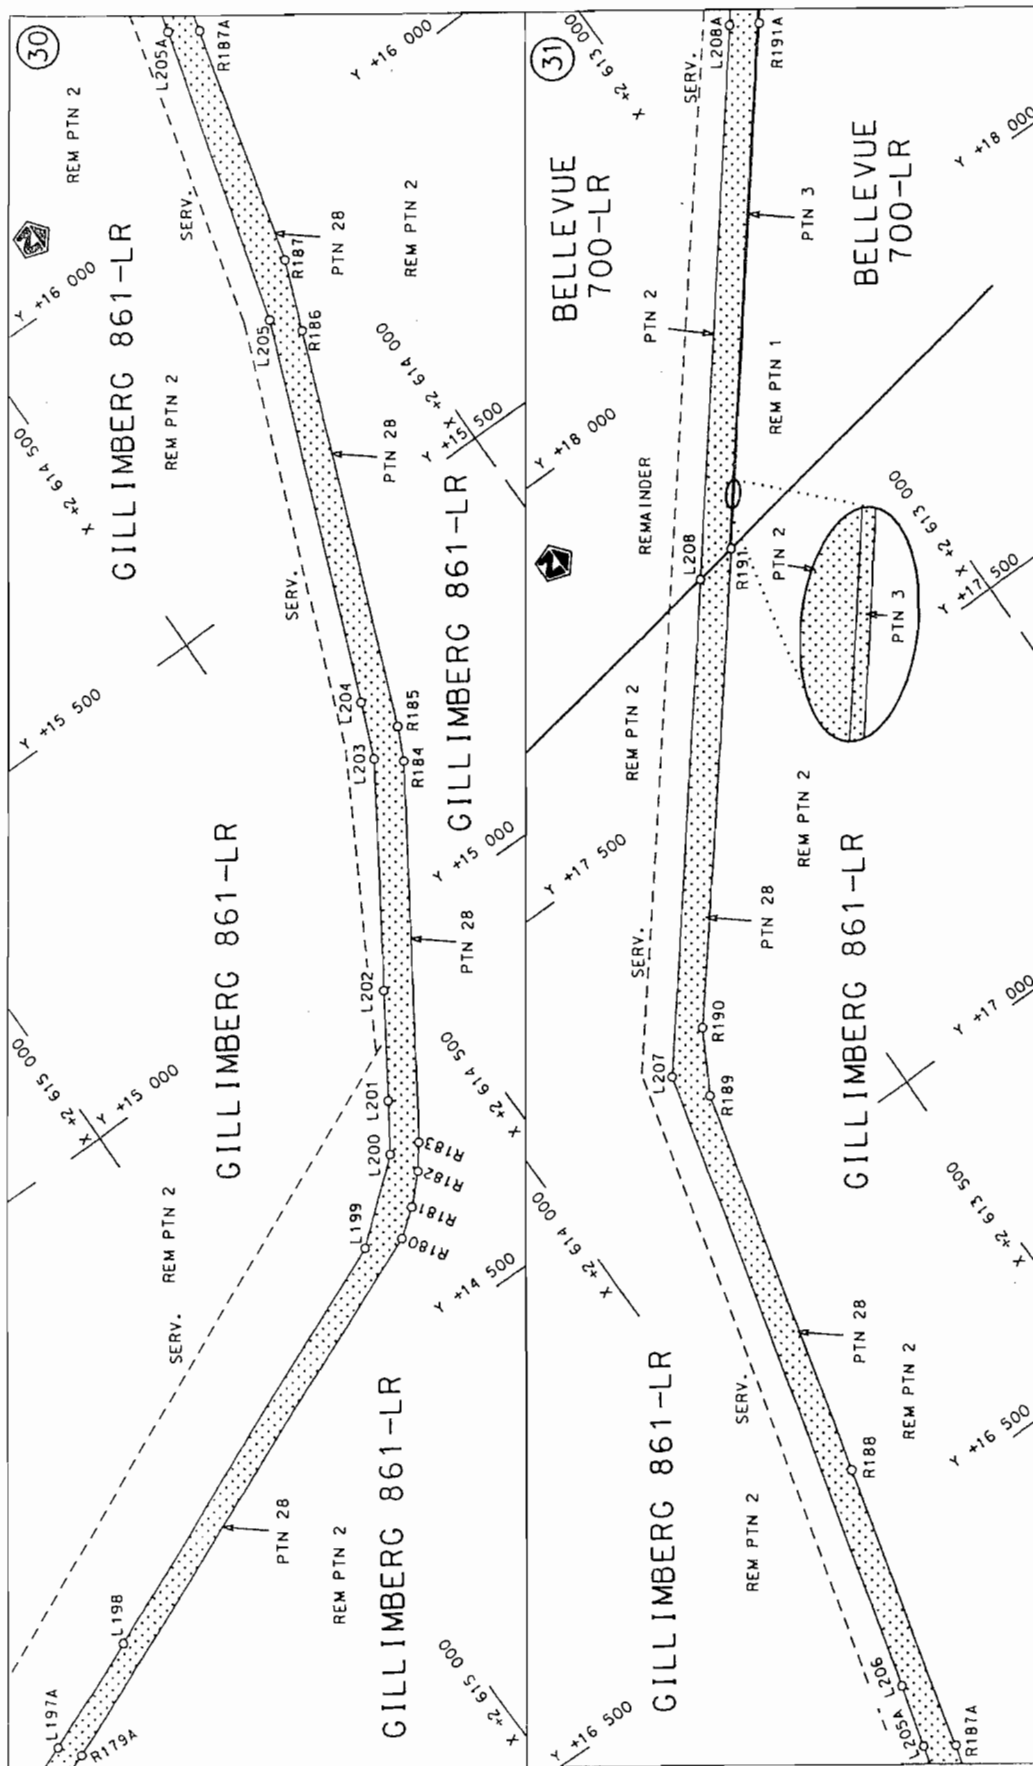


Die Suid Afrikaanse Nasionale Padagentskap Beperk
The South African National Roads Agency Limited

Die figuur getoon
The figure shown

stel die podreserwe voor van 'n gedeelte
represents the road reserve of a portion
van Nasionale Roete N11
of National Route

Vel van 38
Sheet 12 of 38
Plan P694/08

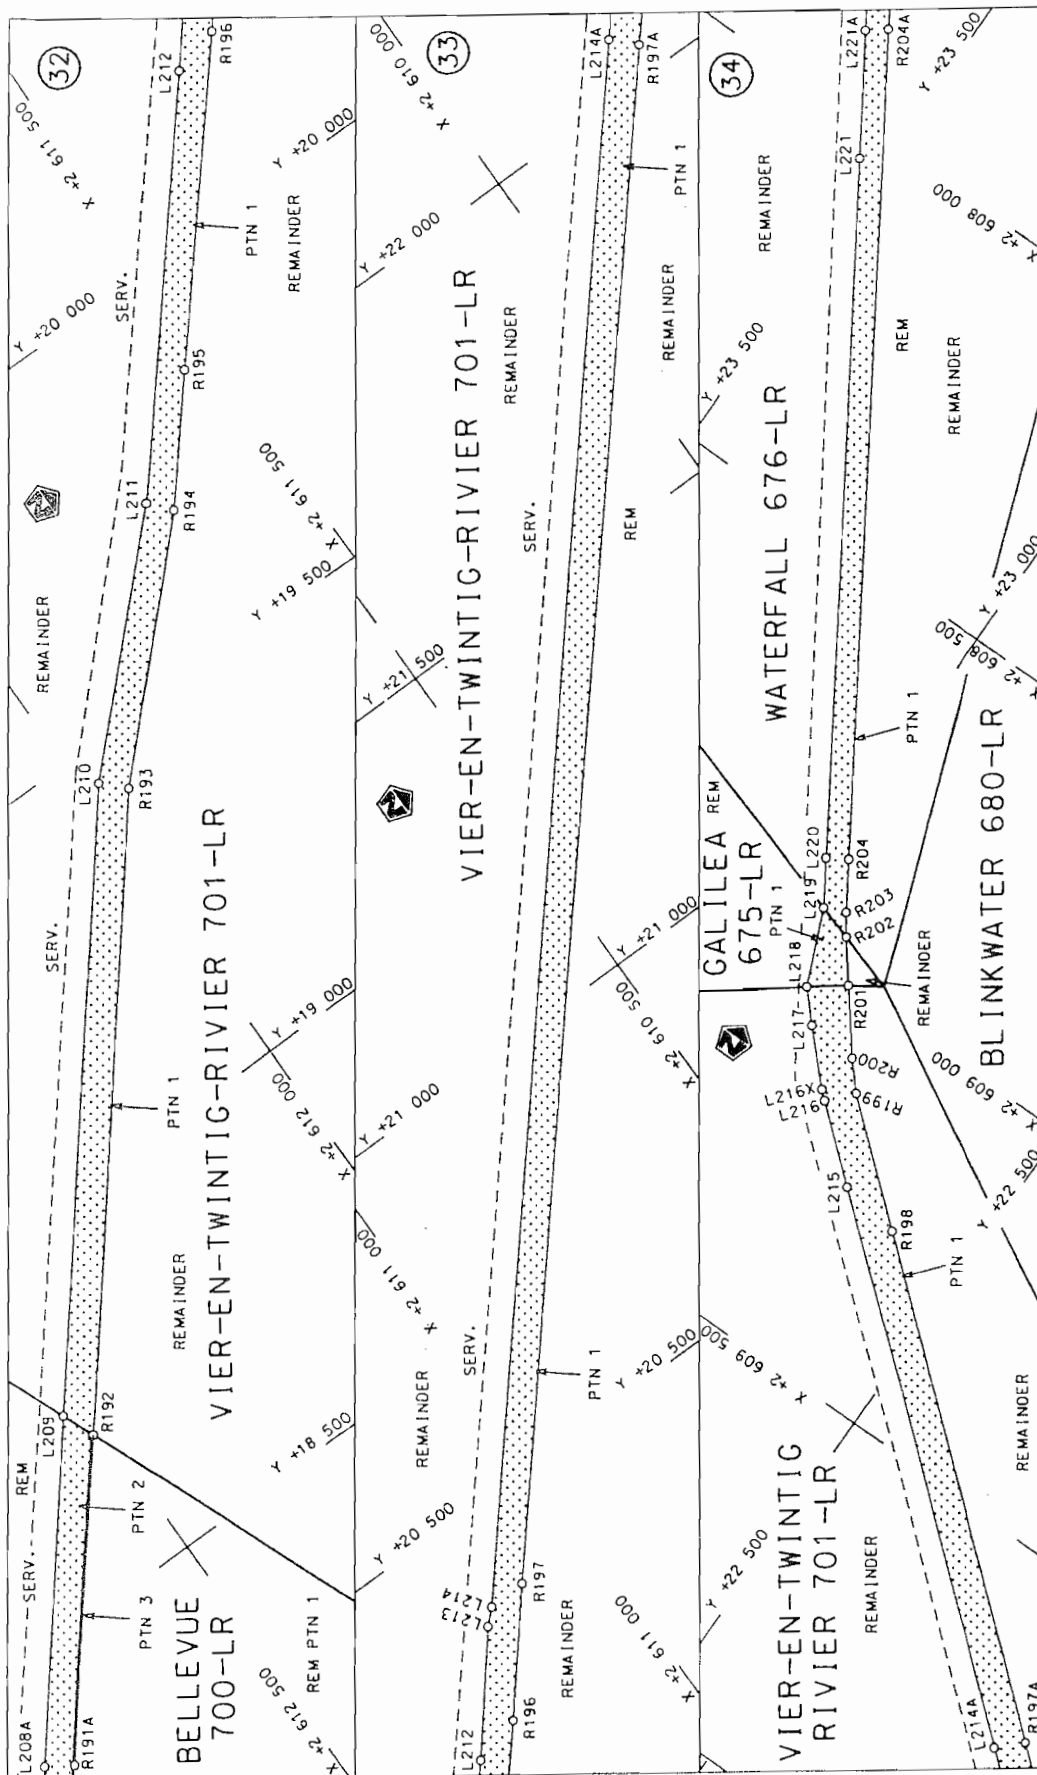


Die Suid Afrikaanse Nasionale Padagentskap Beperk
The South African National Roads Agency Limited


Die figuur getoon

steldie padreserwe voor van 'n gedeelte
represents the road reserve of a portion
van Nasionale Roete N11
of National Route Section


Vel Sheet	13 von of	38
Plan	P694/08	

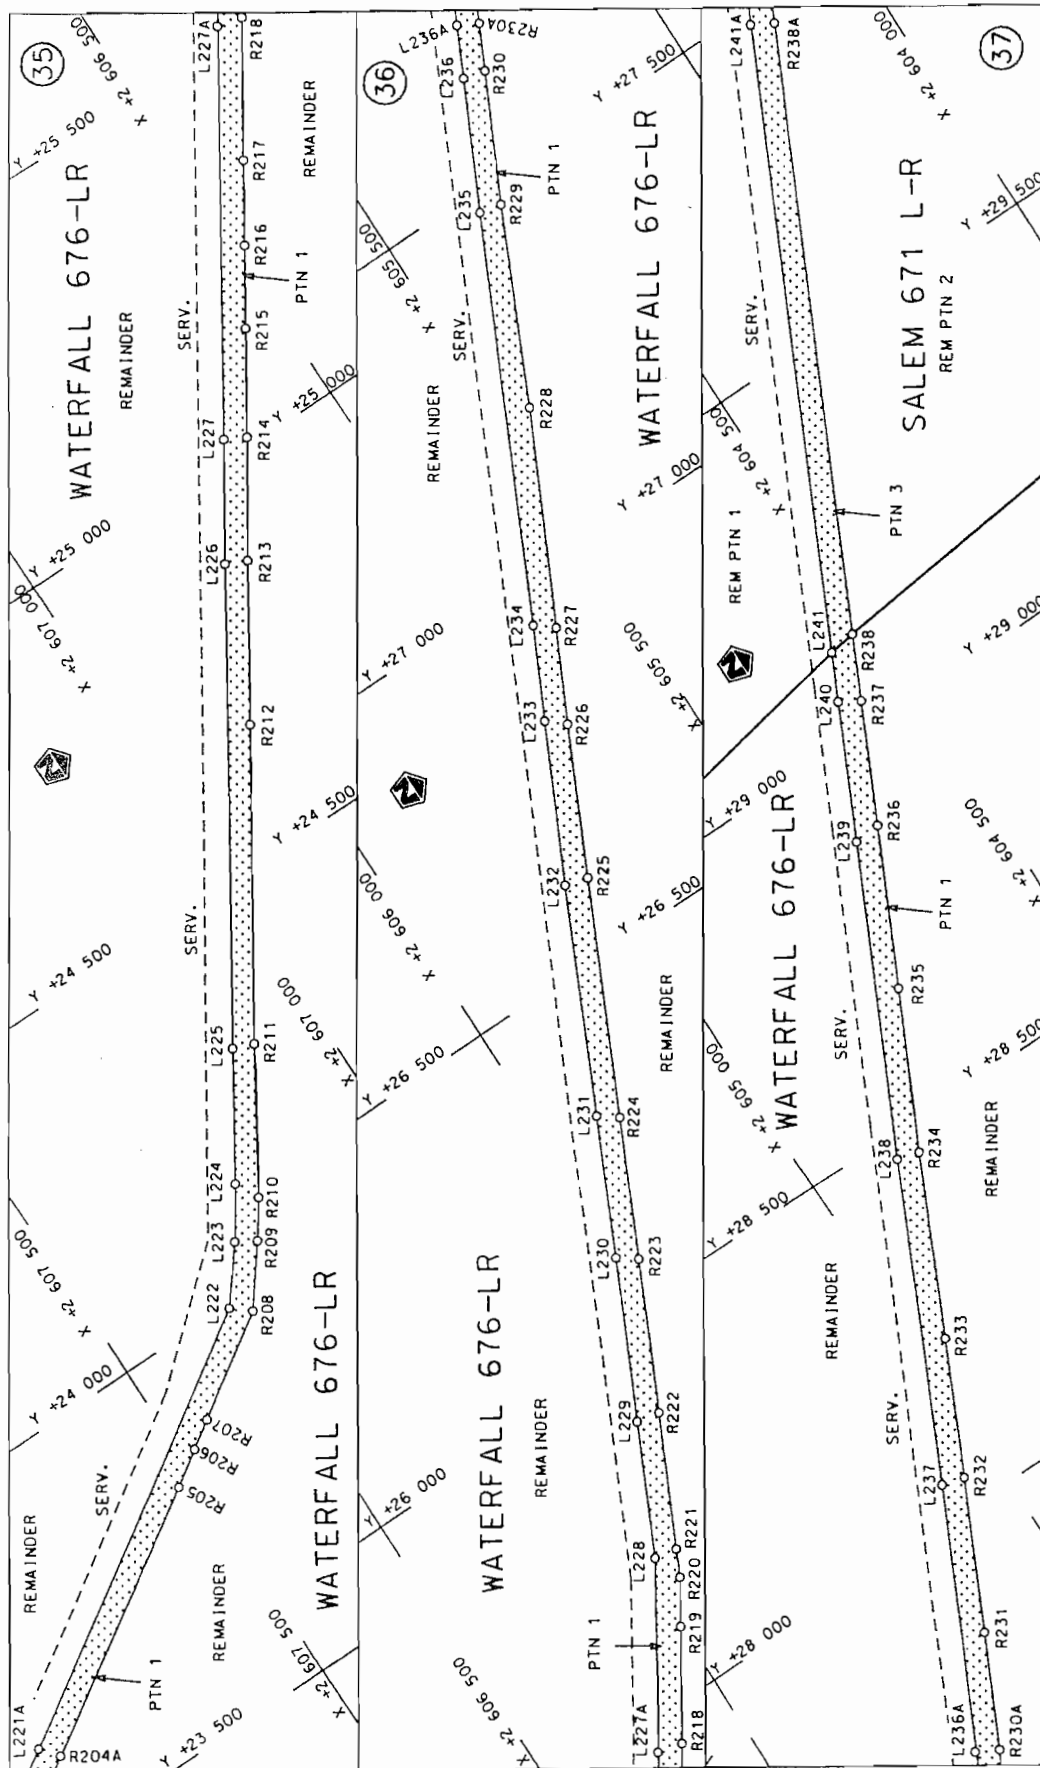

Die Suid Afrikaanse Nasionale Padogenitskop Beperk The South African National Roads Agency Limited	Die figuur getoon The figure shown	steldie padreserwe voor van 'n gedeelte represents the road reserve of a portion van Nasionale Roete N11 of National Route Section	Vel Sheet 14 of 38 Plan P694/08
---	---------------------------------------	---	--

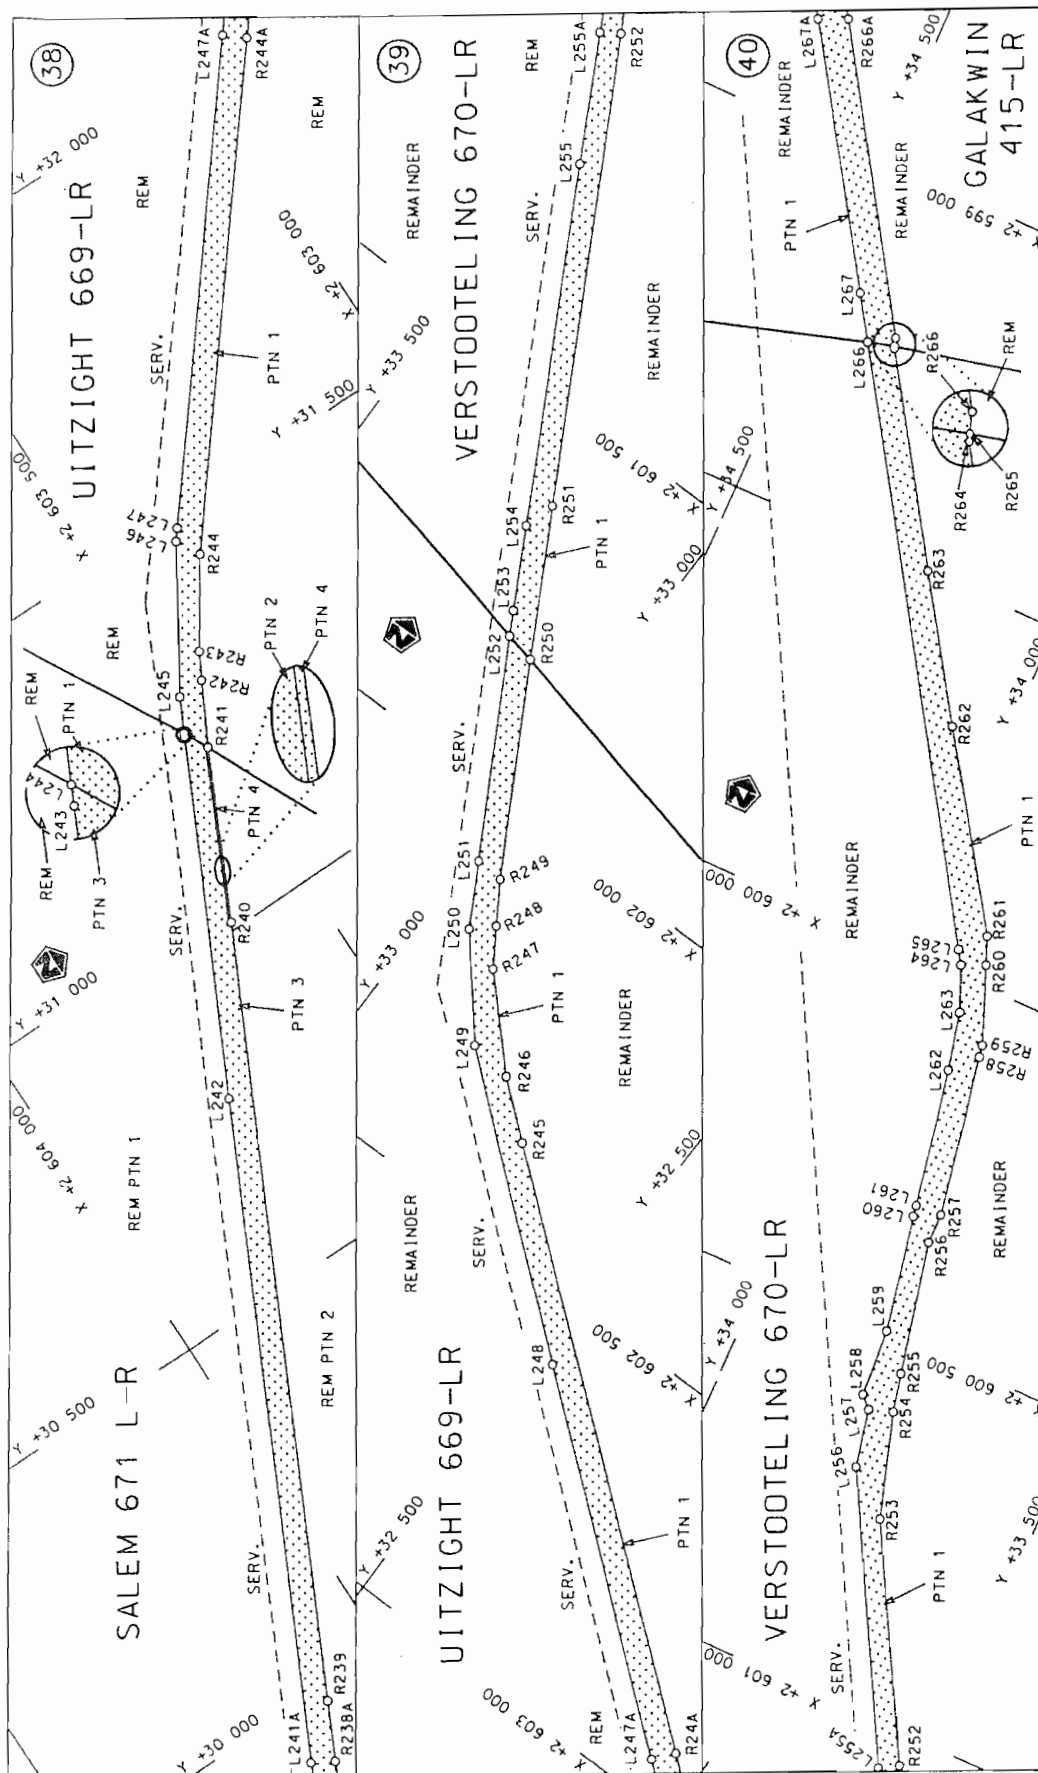

stelt die padreserwe voor van 'n gedeelte
represents the road reserve of a portion
von Nasionale Roete N11
of National Route

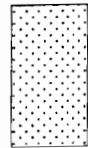


Die figuur getoon
The figure shown


Die Suid Afrikaanse Nasionale Padogenskap Beperk
The South African National Roads Agency Limited

Vel
Sheet 15 of 38


Plan
P694/08

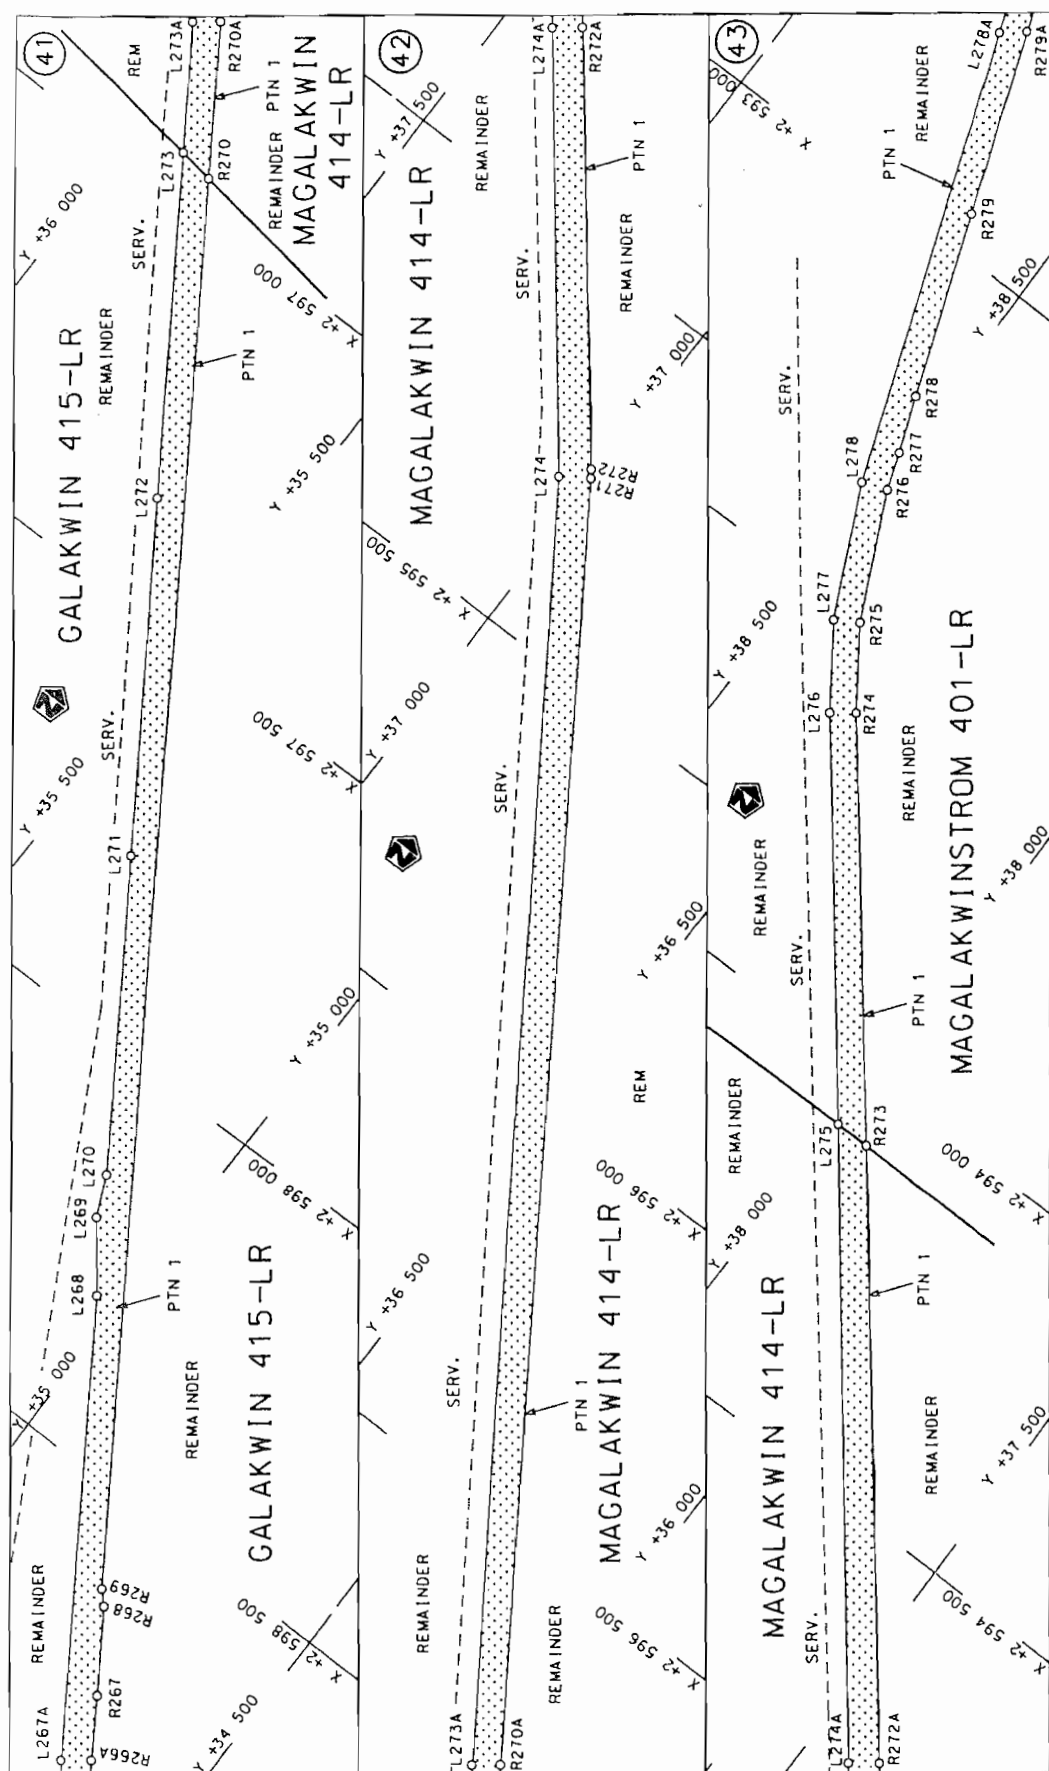


Die Suid Afrikaanse Nasionale Padogenitskap Beperk The South African National Roads Agency Limited	Die figuur getoon The figure shown	stiel die padreserwe voor van 'n gedeelte represents the road reserve of a portion von Nasionale Roete N11 of National Route	Vel Sheet Plan	van of P694/08	38 13
---	---------------------------------------	---	----------------------	----------------------	----------

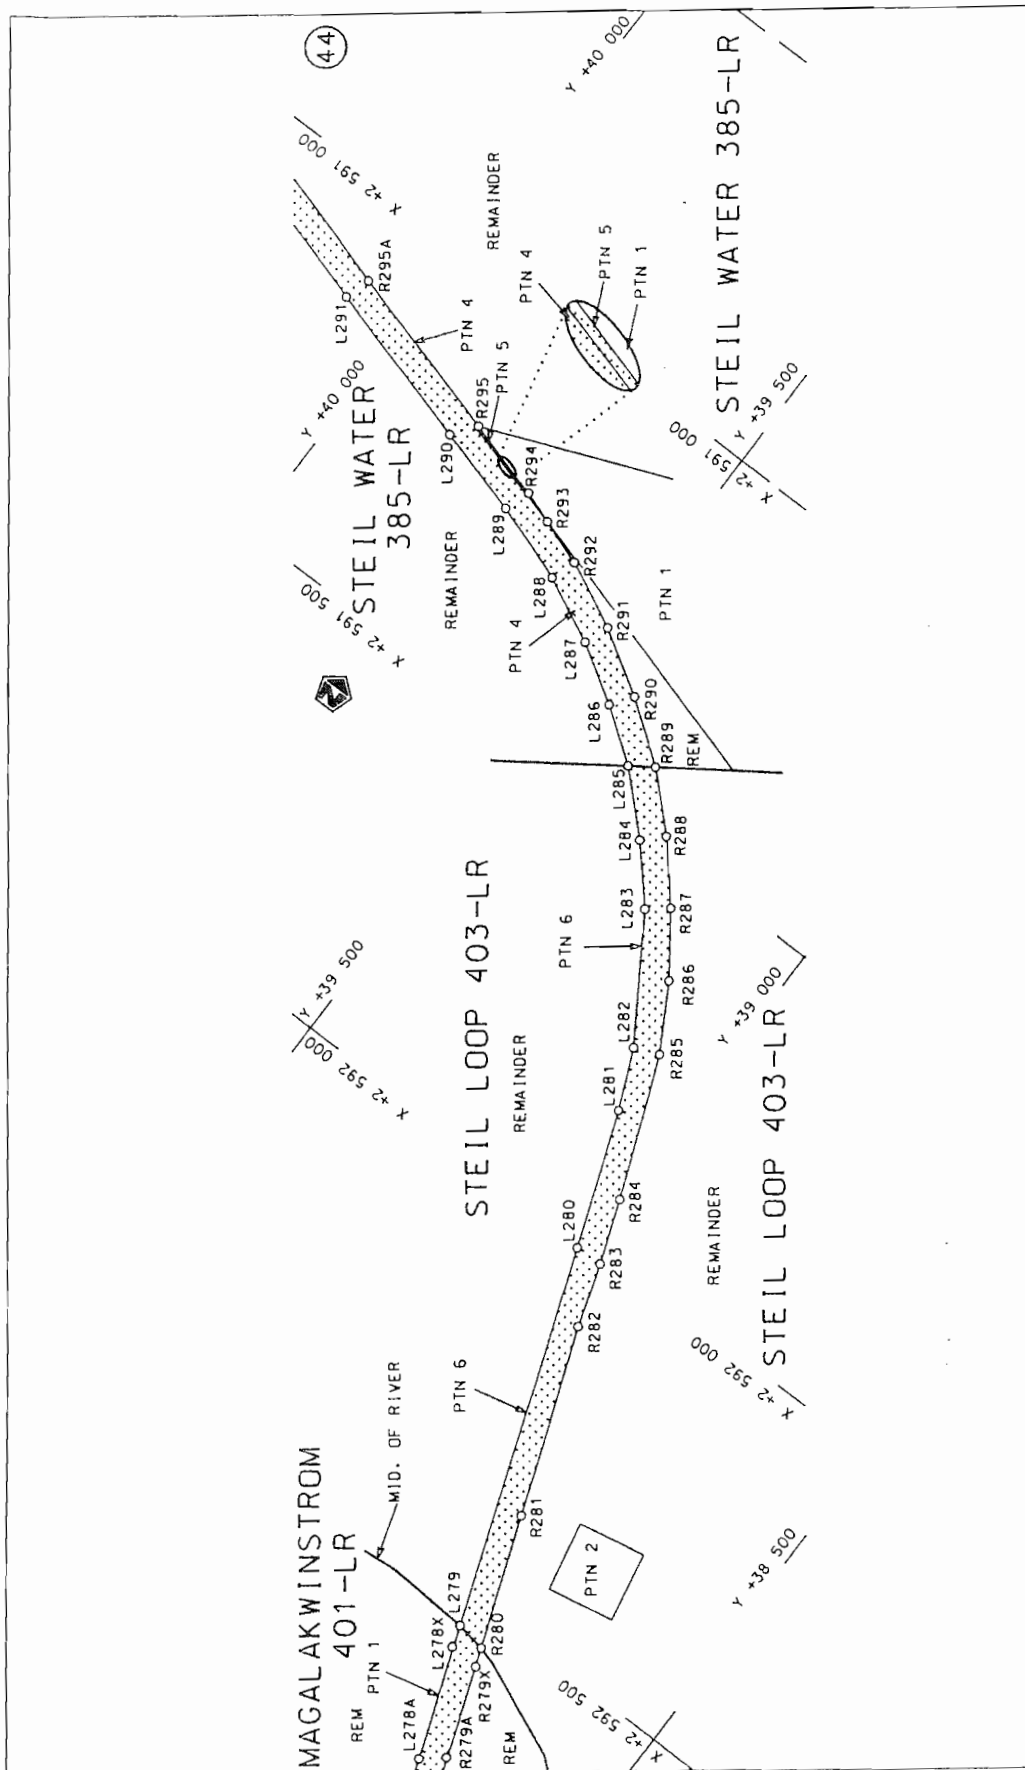

Die Suid Afrikaanse Nasionale Padagentskap Beperk The South African National Roads Agency Limited	Die figuur getoon The figure shown		stel die padreserwe voor van 'n gedeelte represents the road reserve of a portion van Nasionale Roete N11 of National Route	Vel Sheet 17 of 38 Plan P694/08
--	---------------------------------------	---	--	---------------------------------------

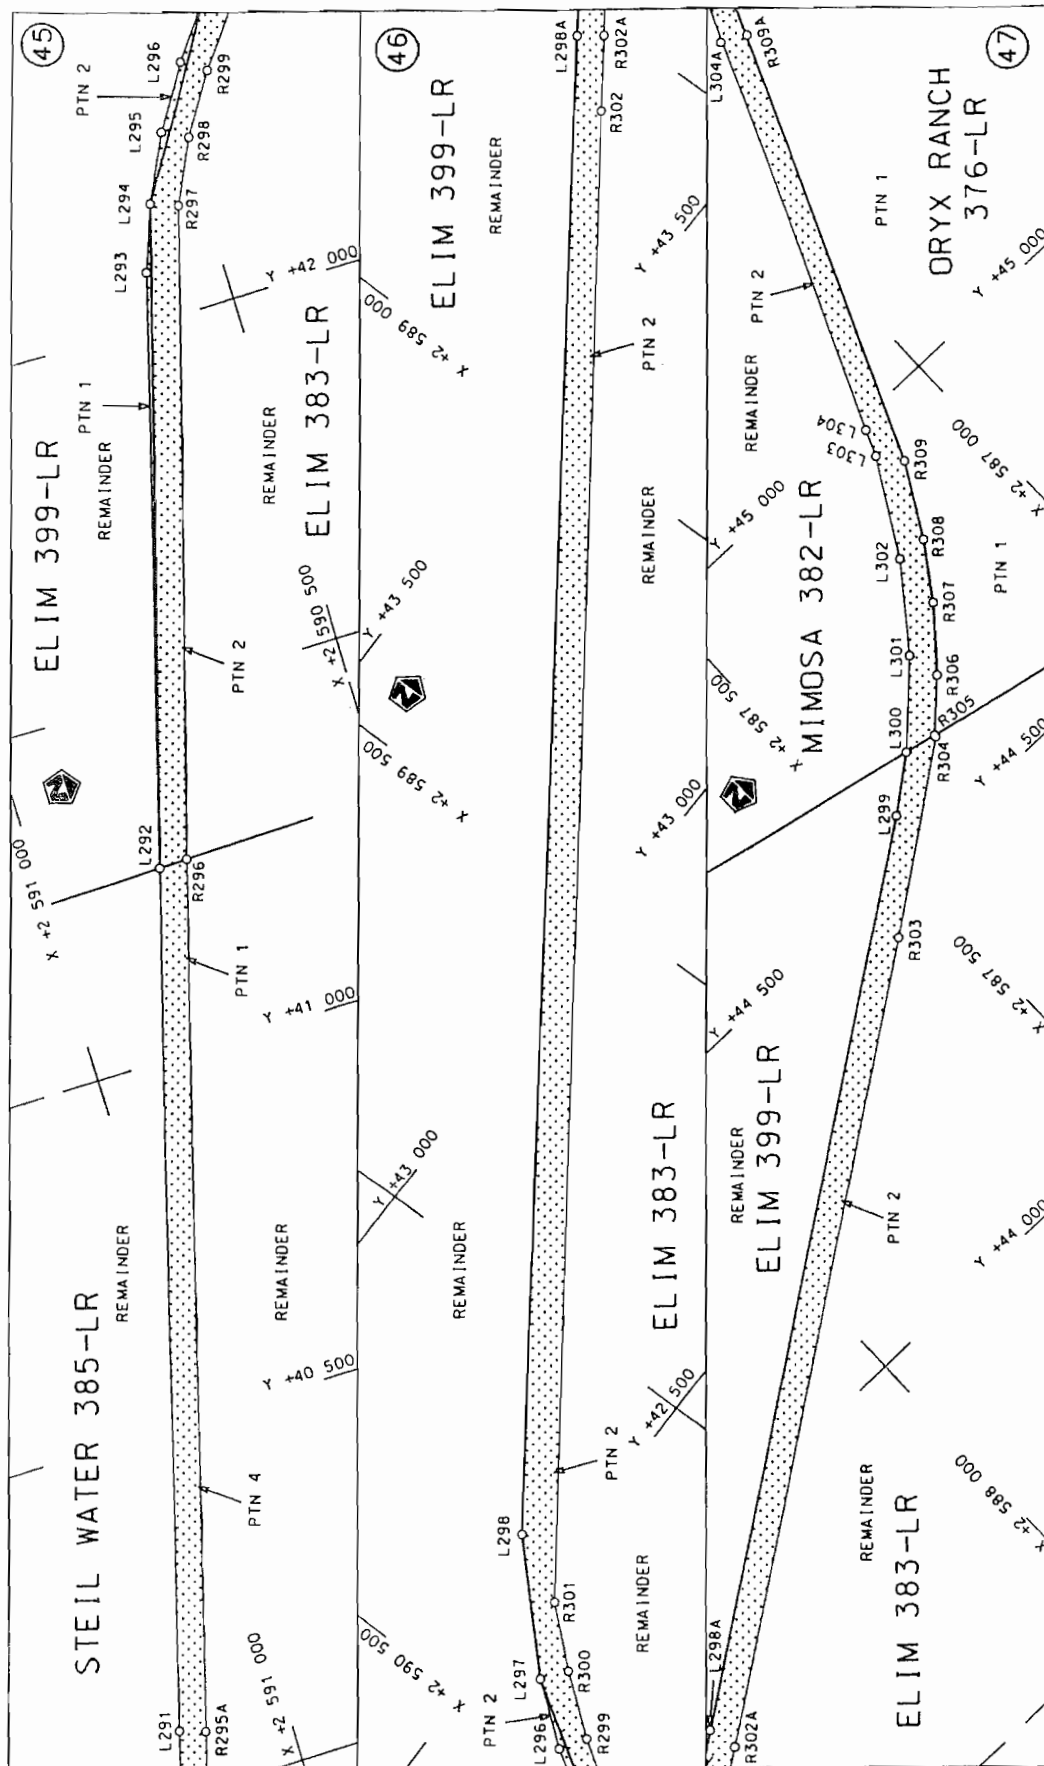

Die Suid Afrikaanse Nasionale Padagentskap Beperk The South African National Roads Agency Limited	Die figuur getoon The figure shown	steldie padreserwe voor van 'n gedeelte represents the road reserve of a portion van Nasionale Raete N11 of National Route	Vel Sheet 18 of 38 Plan P694/08
--	---------------------------------------	---	---------------------------------------

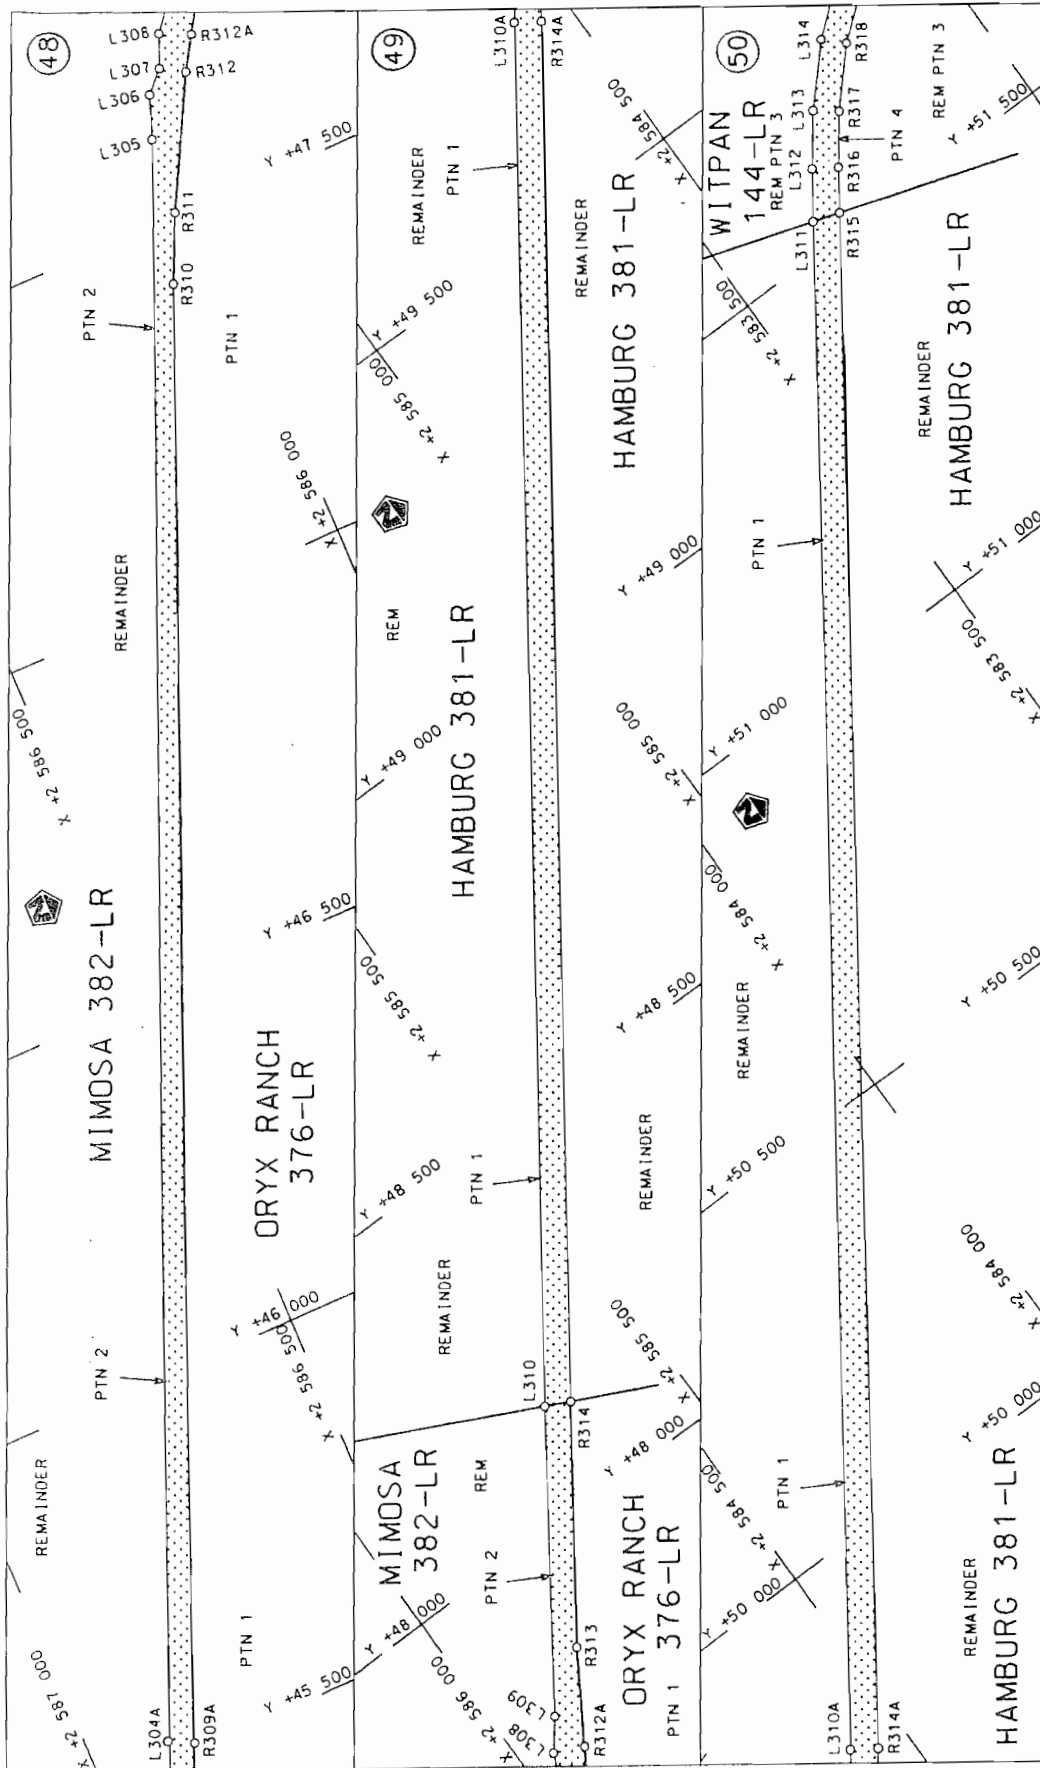

Die Suid Afrikaanse Nasionale Padagentskap Beperk
The South African National Roads Agency Limited


Die figuur getoon
The figure shown



stelt die padreserwe voor van 'n gedeelte
represents the road reserve of a portion
von Nasionale Roete N11
of National Route

13

Vel
Sheet 19 of 38
Plan P694/08

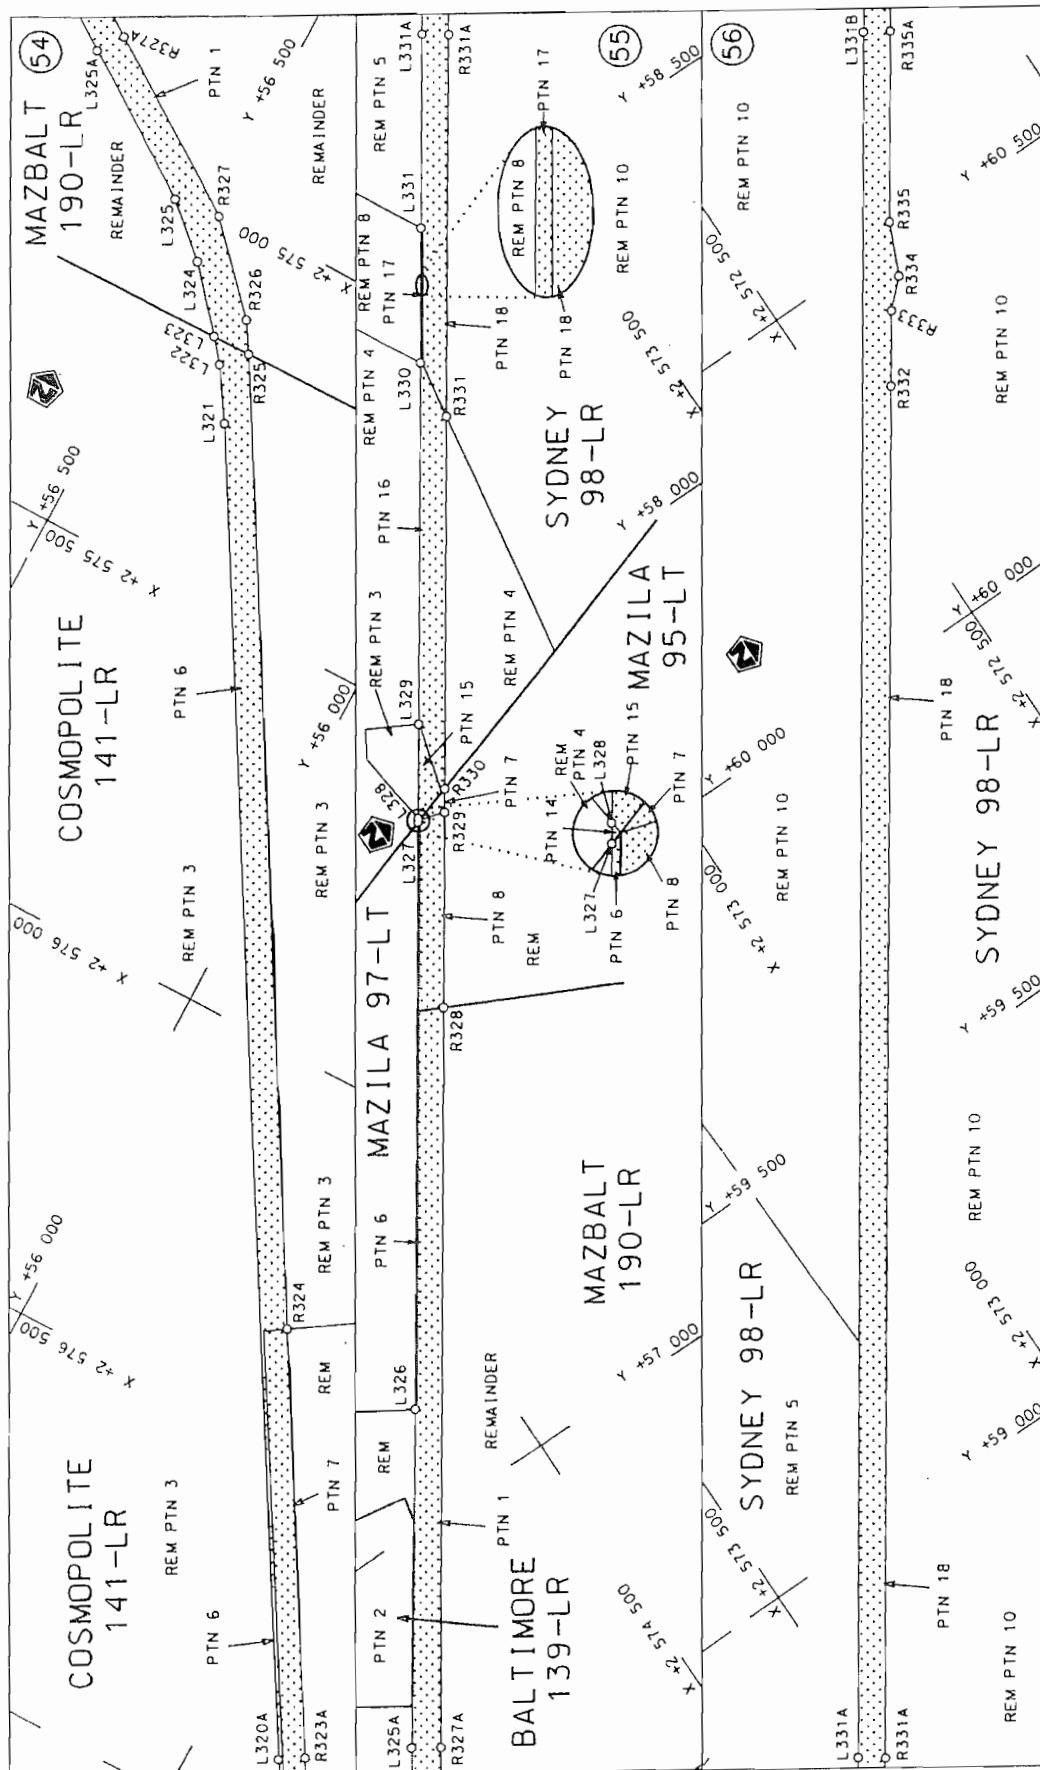


Die Suid Afrikaanse Nasionale Padagentskap Beperk
The South African National Roads Agency Limited

Die figuur getoon
The figure shown


steldie padreserwe voor van 'n gedeelte
represents the road reserve of a portion
van Nasionale Roete N11
of National Route

13

Vel
Sheet 21 of 38
Plan P694/08

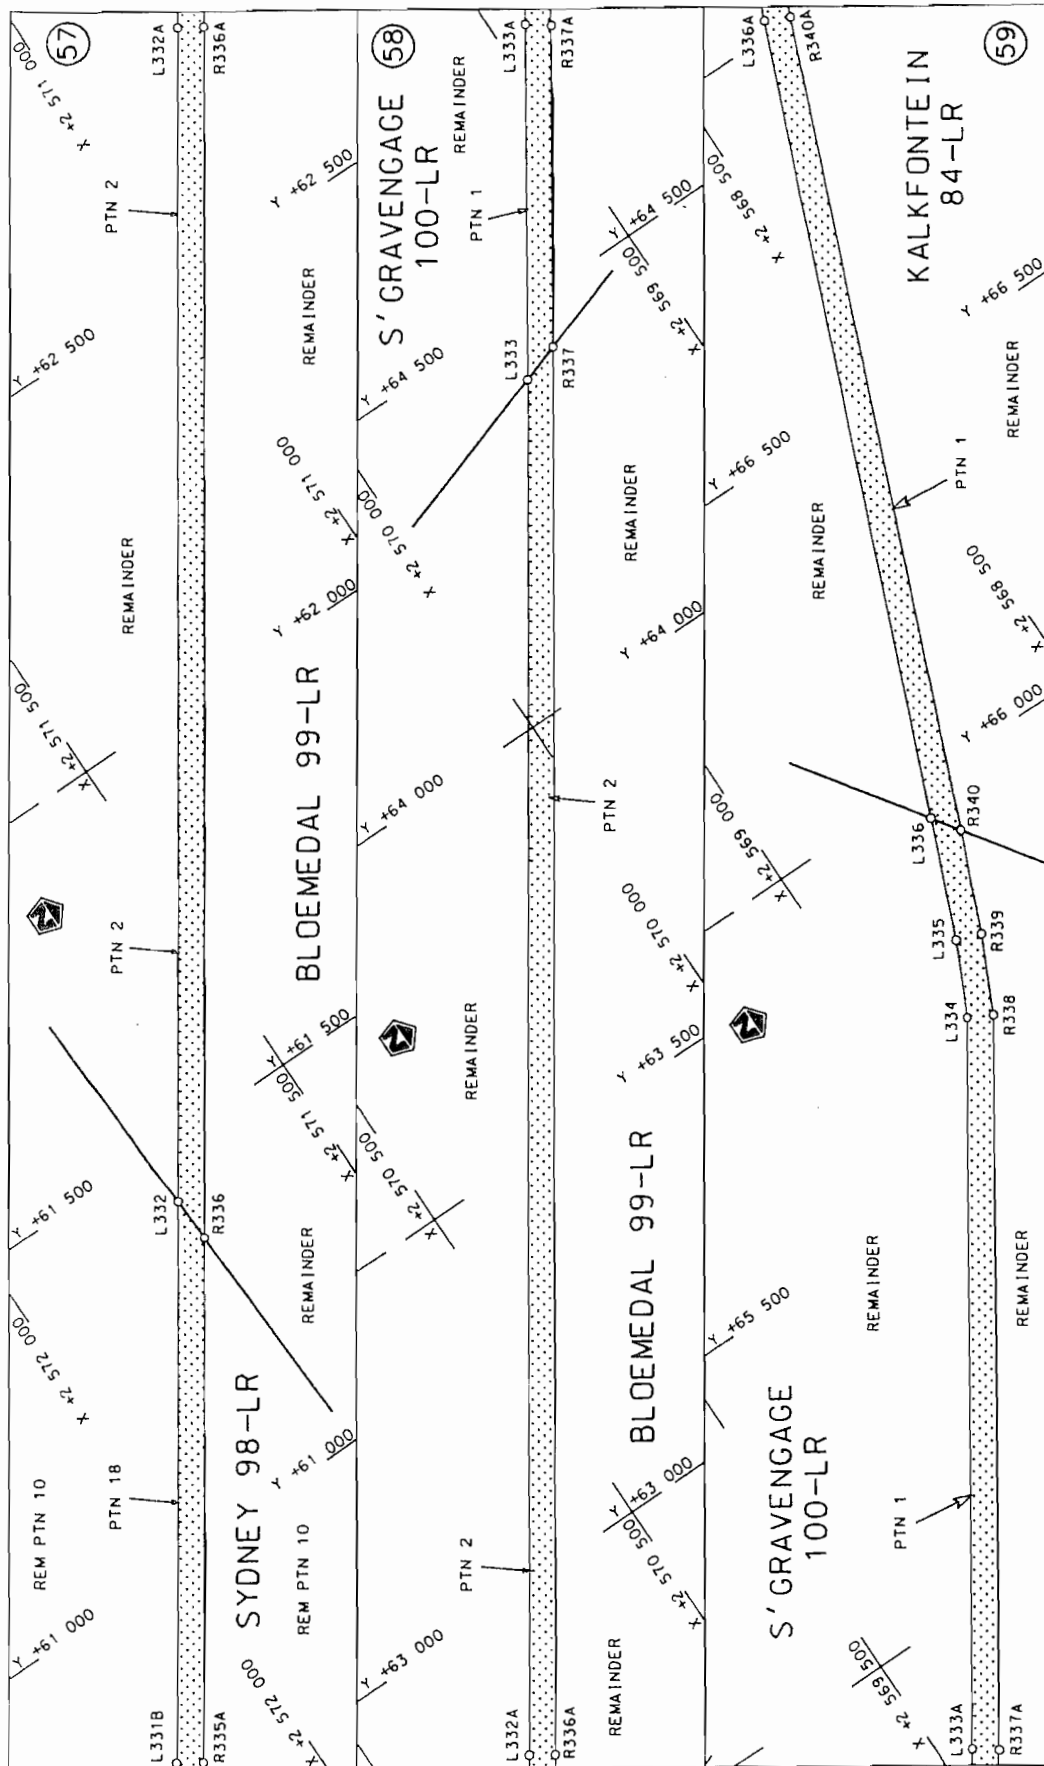

Die Suid Afrikaanse Nasionale Padagentskap Beperk The South African National Roads Agency Limited	Die figuur getoon The figure shown	steldie podreserwe voor van 'n gedeelte represents the road reserve of a portion van Nasionale Roete N11 of National Route	Vel van Sheet 22 of 38 Plan P694/08
--	---------------------------------------	---	---

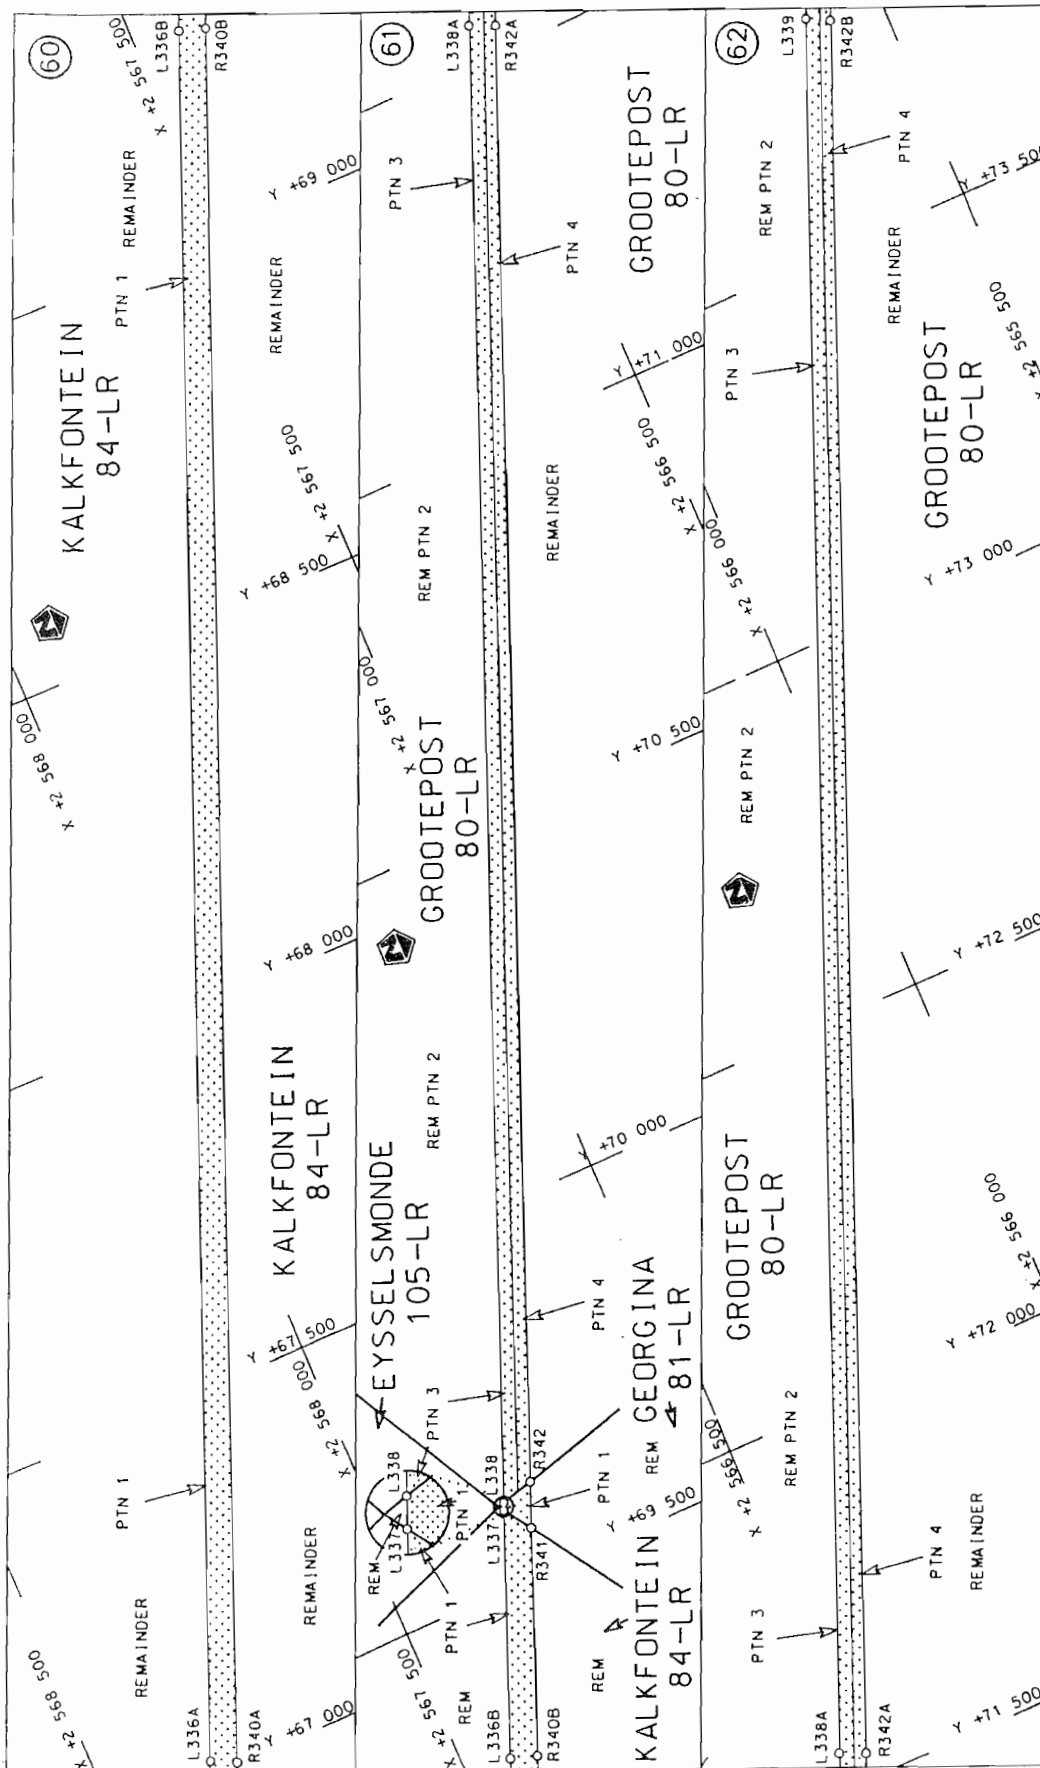


Die figuur getoon
The figure shown

Die Suid Afrikaanse Nasionale Padagentskop Beperk
The South African National Roads Agency Limited

stelt die padreserwe voor van 'n gedeelte
represents the road reserve of a portion
van Nasionale Roete N11
of National Route

Vel van
Sheet 23 of 38
Plan P694/08

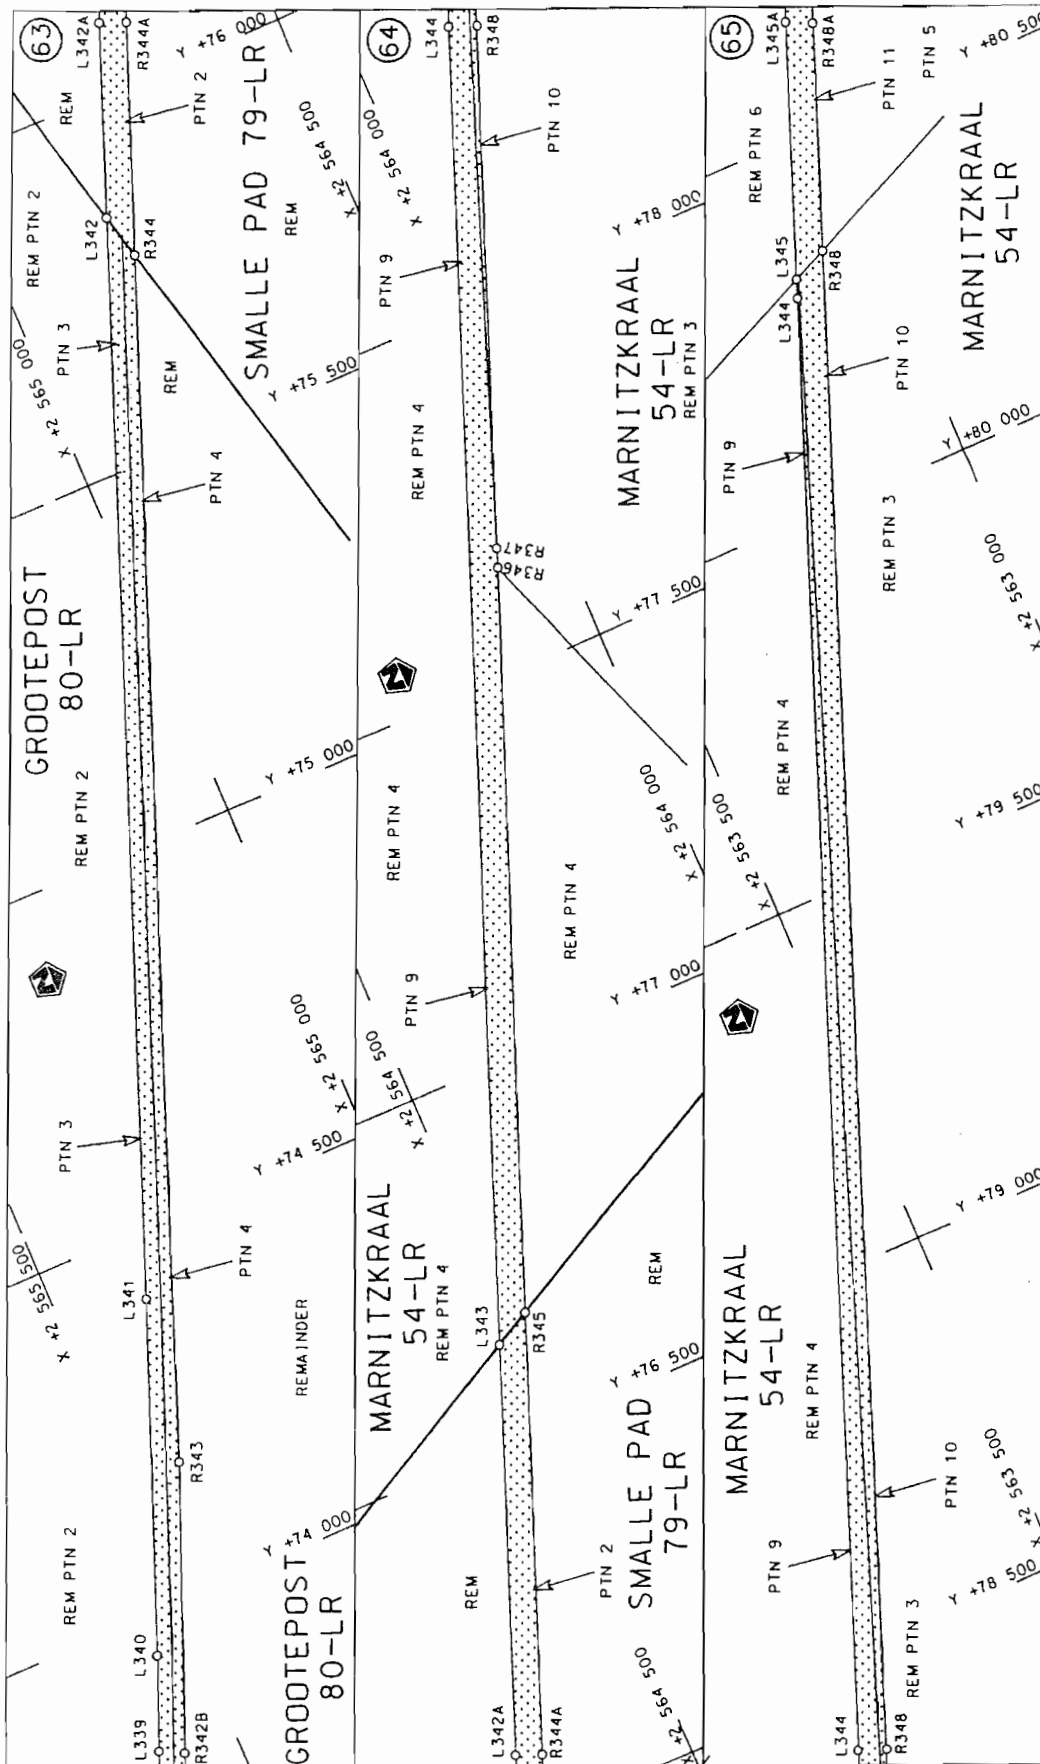

Die Suid Afrikaanse Nasionale Padagentskap Beperk
The South African National Roads Agency Limited


Die figuur getoon
The figure shown



stiel die padreserwe voor van 'n gedeelte
represents the road reserve of a portion
van Nasionale Roete N11 Seksie
of National Route N11 Section

Vel van
Sheet 24 of 38

Plan P694/08

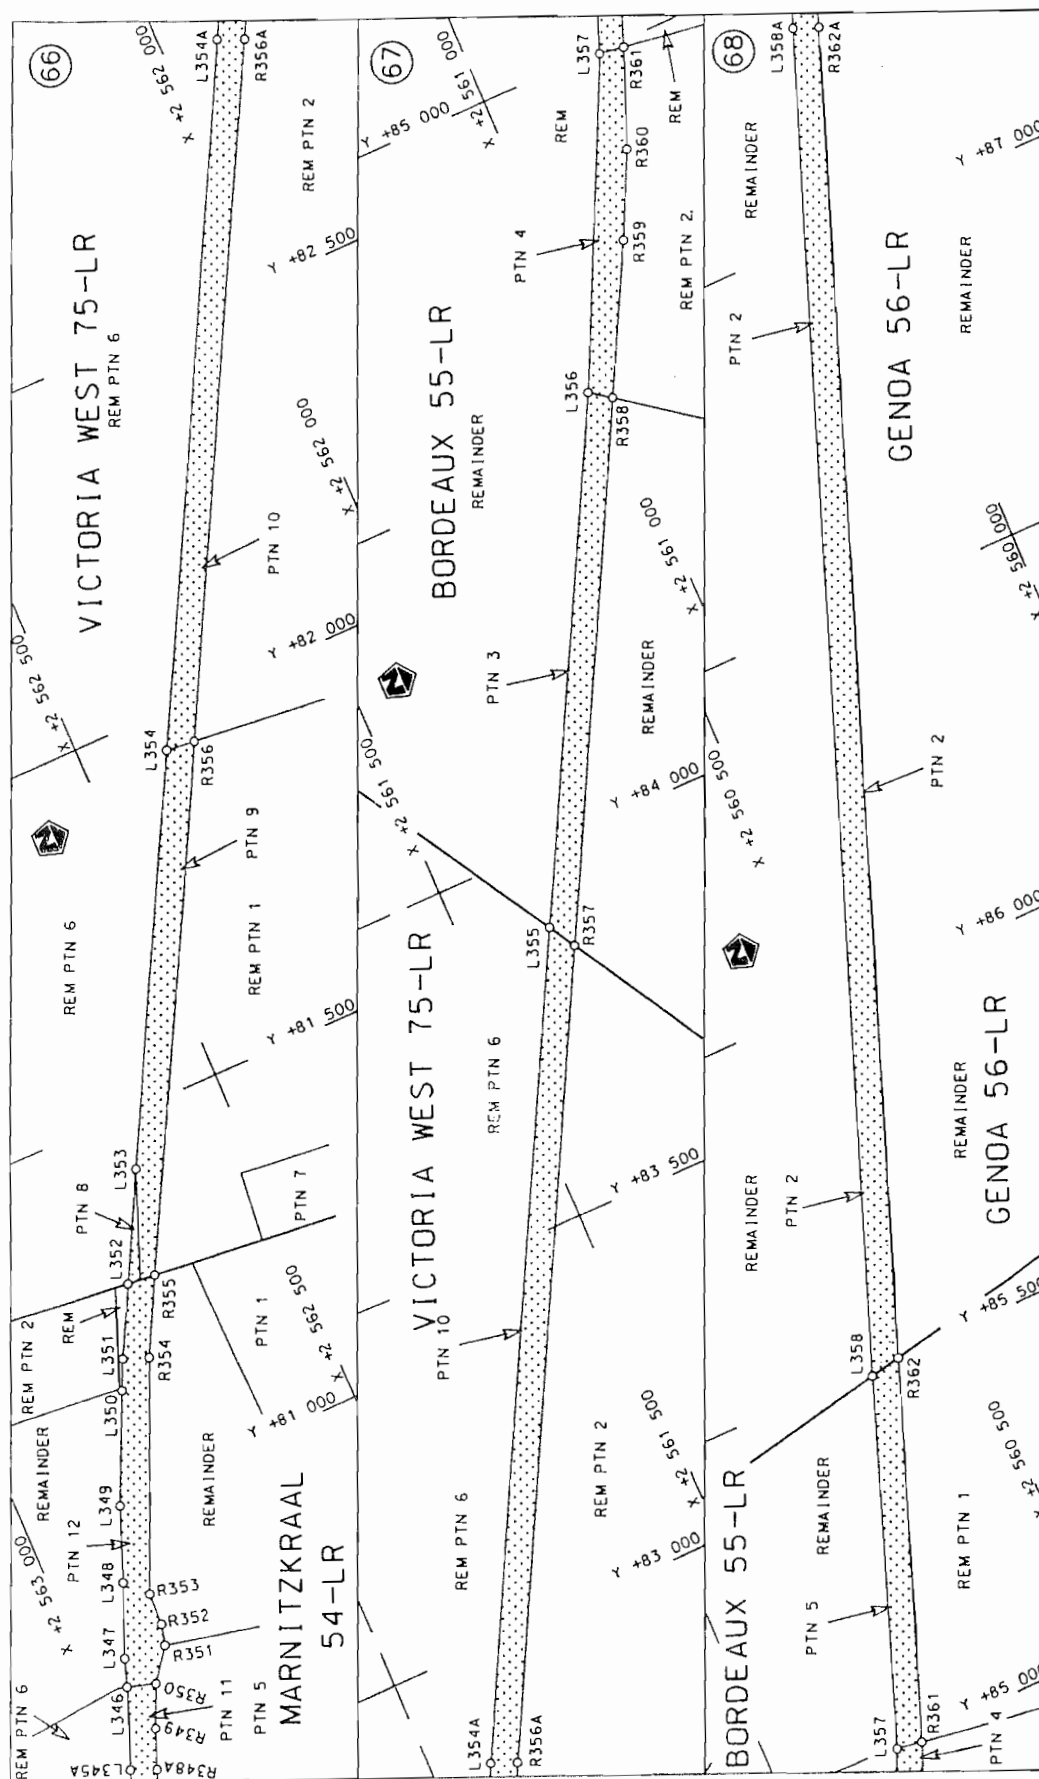


Die Suid Afrikaanse Nasionale Padagentskap Beperk
The South African National Roads Agency Limited

Die figuur getoon



steldie padreserwe voor van 'n gedeelte
represents the rood reserve of a portion
van Nasionale Raete N11 Seksie
of National Route Section

Vel Sheet 25 of 38
Plan P694/08

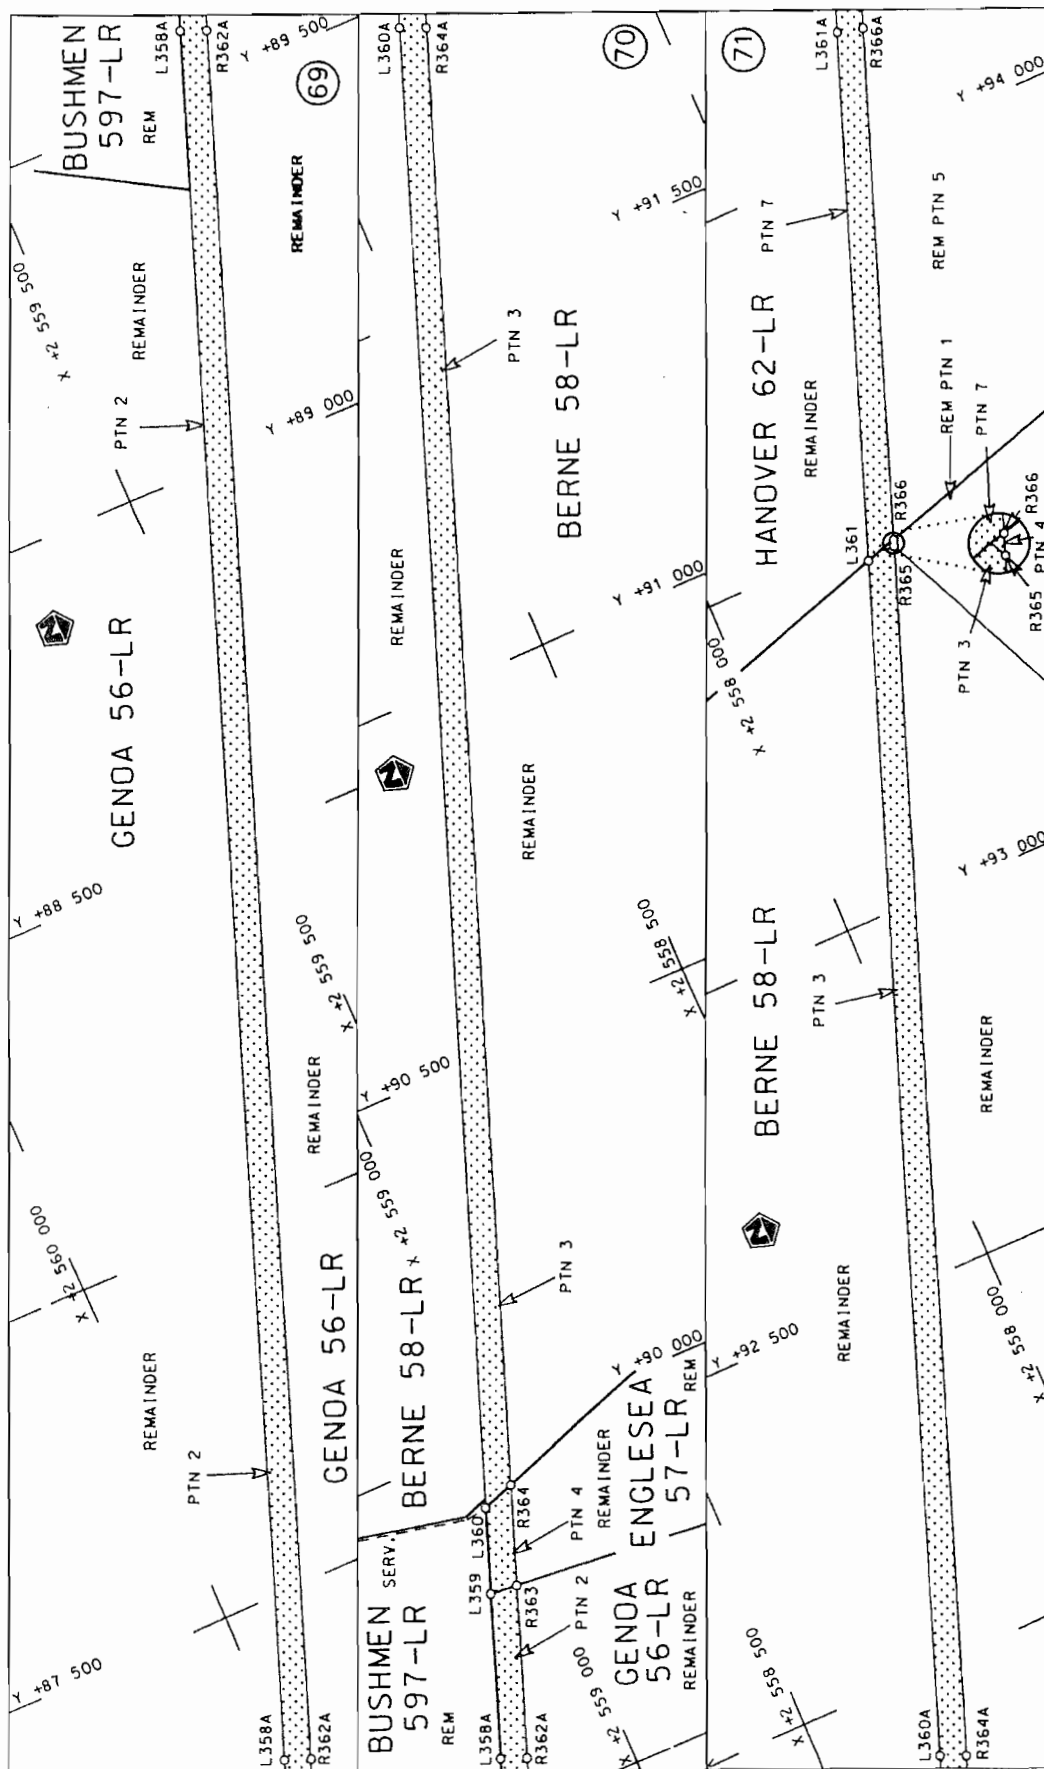

Die Suid Afrikaanse Nasionale Padagentskap Beperk
The South African National Roads Agency Limited


Die figuur getoon
The figure shown



stie die padreserwe voor van 'n gedeelte
represents the road reserve of a portion
van Nasionale Roete N11
of National Route

Vel
Sheet 26 of 38

Plan
p694/08

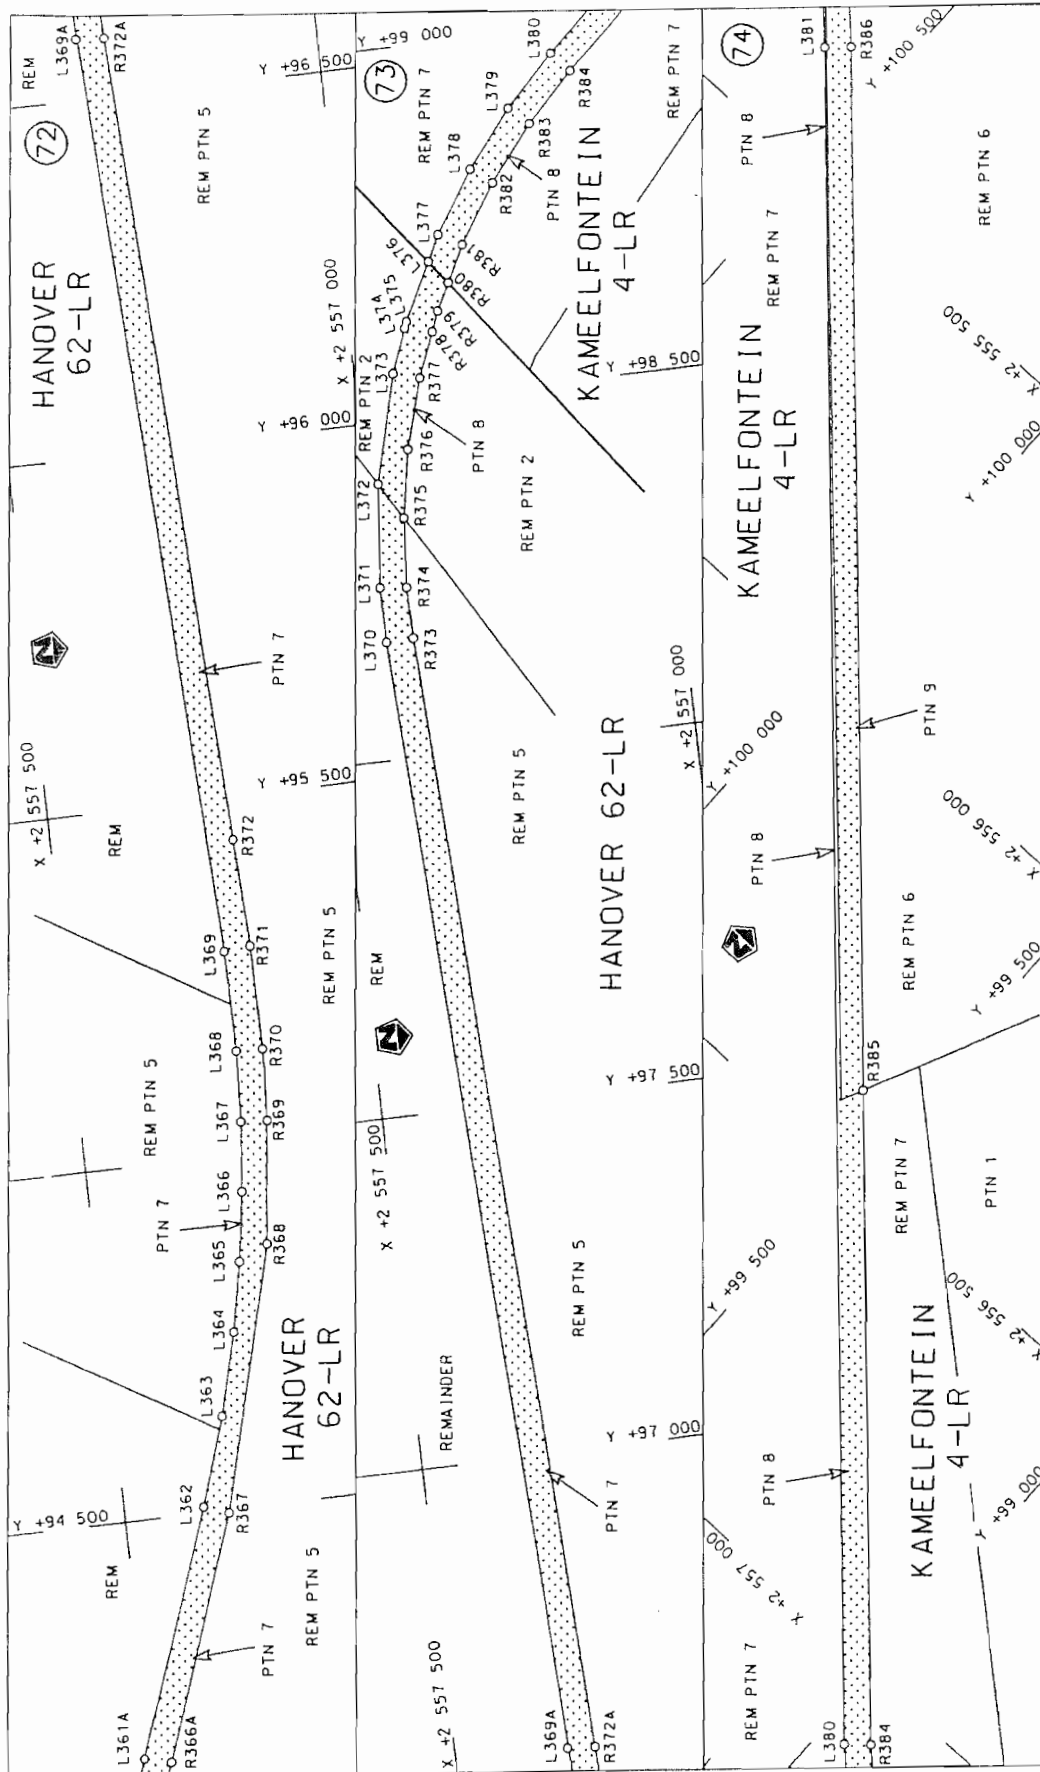

Die Suid Afrikaanse Nasionale Padagentskap Beperk
The South African National Roads Agency Limited


Die figuur getoon
The figure shown




steeldie padreserwe voor van 'n gedeelte
represents the road reserve of a portion
van Nasionale Roete N11
of National Route

13
Seksie
Section

Vel van 38
Sheet of
Plan P694/08

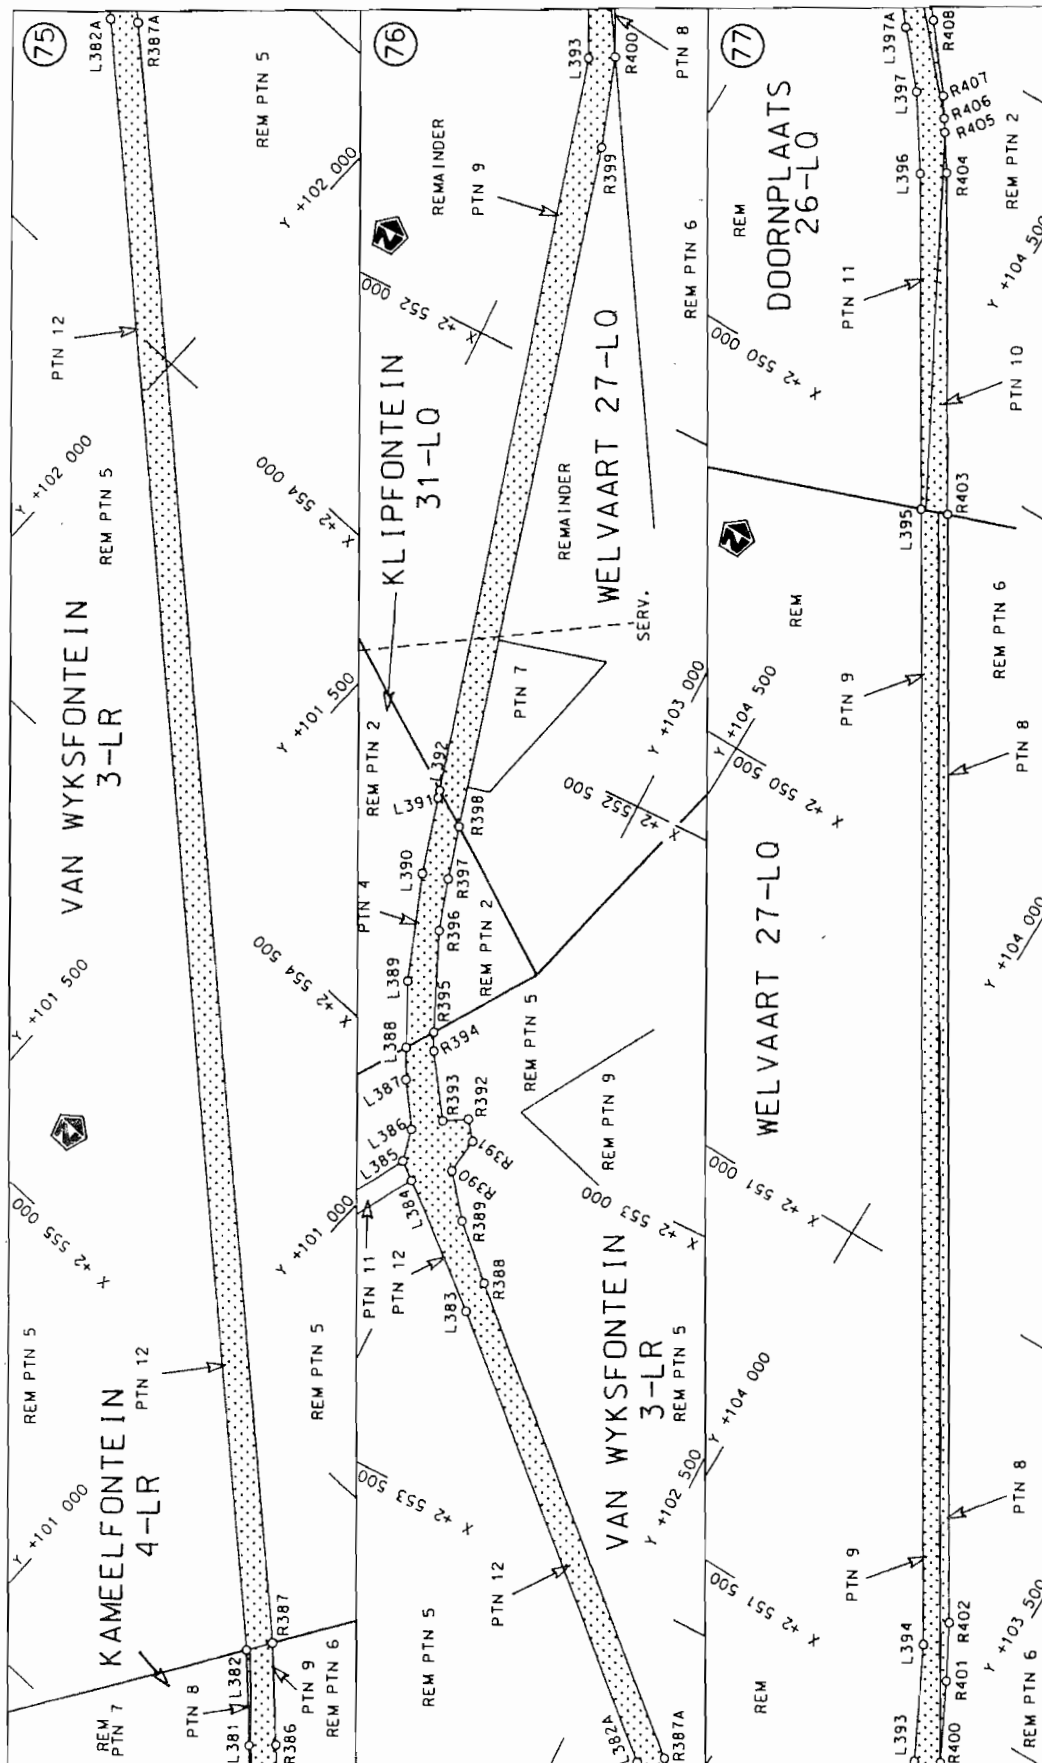

Die Suid Afrikaanse Nasionale Padagentskap Beperk The South African National Roads Agency Limited	Die figuur getoon The figure shown	
steldie padreserwe voor van 'n gedeelte represents the road reserve of a portion van Nasionale Roete N11 of National Route	Vel Sheet 28 of 38 Plan P694/08	13 Seksie Section

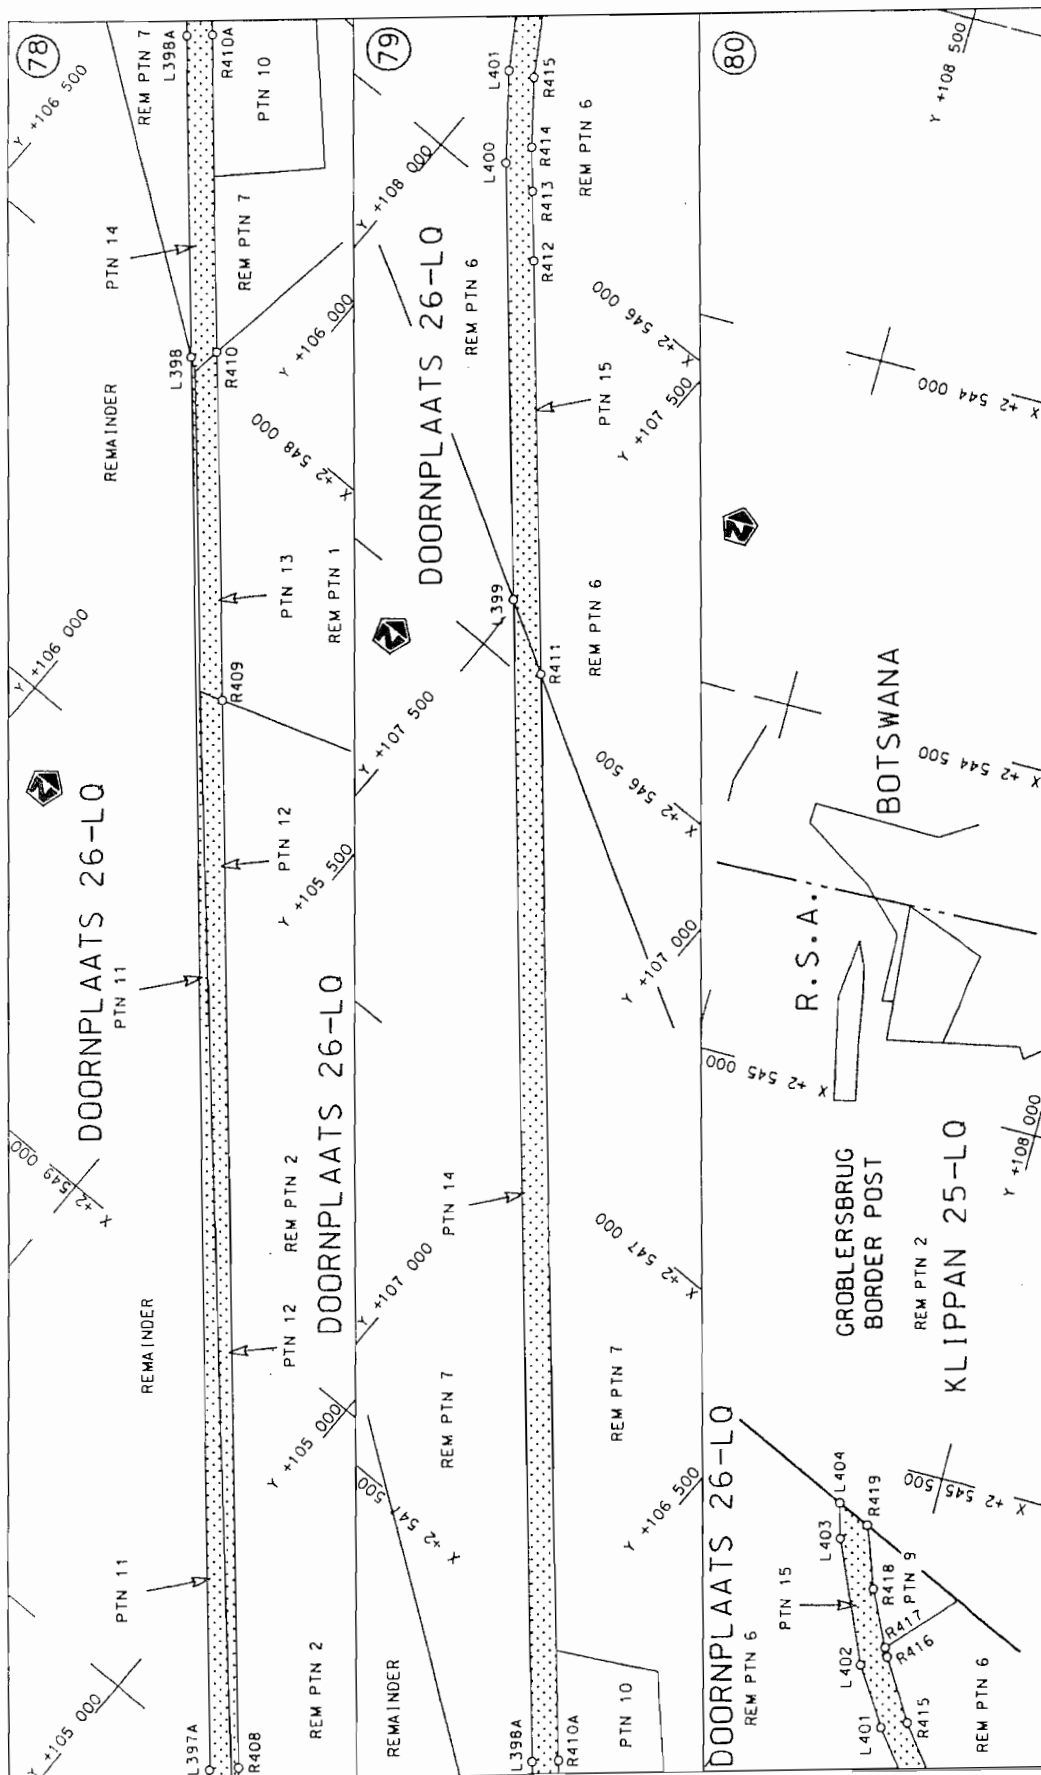

Die Suid Afrikaanse Nasionale Podogentskap Beperk The South African National Roads Agency Limited	Die figuur getoon The figure shown	steldie podreserwe voor van 'n gedeelte represents the road reserve of a portion von Nasionale Roete N11 of National Route	Vel Sheet 29 of 38	Plan P694/08	13 Seksie Section
--	---	---	-------------------------------	-------------------------	----------------------------------

PADRESERWE KOÖRDINATE / ROAD RESERVE CO-ORDINATES									
LINKERKANT/LEFT HAND SIDE					REGTERKANT/RIGHT HAND SIDE				
	Y		X	WG 29°		Y		X	
L1	778.050	2	674	649.100	R1	770.380	2	674	603.970
L2	917.650	2	674	607.450	R2	984.240	2	674	547.010
L3	923.930	2	674	605.820	R3	1 015.390	2	674	538.710
L4	975.120	2	674	592.560	R4	1 086.350	2	674	519.810
L5	1 017.470	2	674	578.690	R5	1 065.520	2	674	510.470
L6	1 041.330	2	674	571.450	R6	1 071.020	2	674	508.950
L7	1 136.990	2	674	542.530	R7	1 118.060	2	674	511.370
L8	1 158.780	2	674	552.350	R8	1 183.910	2	674	487.340
L9	1 199.520	2	674	523.500	R9	1 254.400	2	674	450.400
L10	1 274.910	2	674	483.990	R10	1 318.980	2	674	403.900
L11	1 344.010	2	674	434.250	R11	1 376.380	2	674	348.770
L12	1 405.410	2	674	375.270	R12	1 425.440	2	674	286.110
L13	1 457.900	2	674	308.230	R13	1 465.190	2	674	217.160
L14	1 500.430	2	674	234.470	R14	1 494.830	2	674	143.310
L15	1 532.140	2	674	155.450	R15	1 513.780	2	674	066.020
L16	1 552.420	2	674	072.760	R16	1 522.640	2	674	014.400
L17	1 571.400	2	673	962.020	R17	1 515.460	2	673	967.510
L18	1 592.210	2	673	919.920	R18	1 530.670	2	673	878.810
L19	1 597.270	2	673	890.360	R19	1 553.060	2	673	836.990
L20	1 607.440	2	673	831.220	R20	1 571.520	2	673	719.820
L21	1 600.250	2	673	784.330	R21	1 591.030	2	673	639.600
L22	1 610.150	2	673	726.570	R22	1 621.370	2	673	562.820
L23	1 628.390	2	673	651.610	R23	1 774.610	2	673	245.240
L24	1 656.730	2	673	579.860	R24	1 780.440	2	673	198.170
L25	1 834.350	2	673	207.430	R25	1 819.180	2	673	116.930
L26	1 867.260	2	673	173.270	R26	1 852.090	2	673	082.770
L27	1 880.290	2	673	146.150	R27	1 898.260	2	672	984.020
L28	1 906.040	2	673	092.000	R28	1 957.880	2	672	859.030
L29	1 911.950	2	673	044.920	R29	2 913.590	2	671	484.540
L30	1 977.010	2	672	908.500	R30	3 346.500	2	670	878.040
L31	2 022.280	2	672	820.300	R31	3 559.630	2	670	581.570
L32	2 057.540	2	672	759.290	R32	3 604.550	2	670	509.690
L33	2 093.720	2	672	729.640	R33	3 697.750	2	670	338.910
L34	2 109.820	2	672	705.030	R34	3 777.170	2	670	138.700
L35	2 143.370	2	672	664.580	R35	3 781.570	2	670	031.350
L36	2 159.830	2	672	613.050	R36	3 784.200	2	669	954.320
L37	2 288.280	2	672	427.740	R37	3 757.010	2	669	823.840
L38	2 326.630	2	672	399.820	R38	3 642.300	2	669	496.860
L39	2 378.910	2	672	326.570	R39	3 437.820	2	667	939.590
L40	2 392.840	2	672	281.220	R40	3 039.600	2	664	909.080
L41	2 568.750	2	672	034.760	R41	3 030.670	2	664	839.680
L42	2 607.100	2	672	006.850	R42	3 029.370	2	664	829.730
L43	2 659.380	2	671	933.590	R43	3 021.640	2	664	798.770
L44	2 673.317	2	671	902.801	R44	2 989.740	2	664	556.430
L45	2 812.720	2	671	692.920	R45	2 981.540	2	664	465.890
L46	2 851.080	2	671	665.010	R46	2 958.340	2	664	340.690
L47	2 903.360	2	671	591.760	R47	2 939.720	2	664	210.810
L48	2 917.290	2	671	546.410	R48	2 934.050	2	664	166.940
L49	3 072.020	2	671	329.630	R49	2 914.280	2	664	010.490
L50	3 110.370	2	671	301.710	R50	2 890.340	2	663	806.550
L51	3 136.880	2	671	264.510	R51	2 882.080	2	663	759.000
					Vel	30	Van	38	P694/08

PADRESERWE KOÖRDINATE / ROAD RESERVE CO-ORDINATES									
LINKERKANT/LEFT HAND SIDE					REGTERKANT/RIGHT HAND SIDE				
	Y	X	WG 29°			Y	X		
L52	3 162.580	2 671 228.510		R52	2 880.710	2 663 747.810			
L53	3 176.510	2 671 183.160		R53	2 867.580	2 663 665.830			
L54	3 278.690	2 671 039.990		R54	2 862.500	2 663 577.190			
L55	3 319.940	2 671 008.010		R55	2 858.180	2 663 544.130			
L56	3 355.960	2 670 957.540		R56	2 853.740	2 663 514.520			
L57	3 373.970	2 670 932.310		R57	2 853.090	2 663 484.120			
L58	3 410.560	2 670 881.030		R58	2 838.160	2 663 379.850			
L59	3 422.170	2 670 838.940		R59	2 831.330	2 663 343.290			
L60	3 568.170	2 670 636.280		R60	2 827.330	2 663 325.850			
L61	3 618.250	2 670 561.260		R61	2 818.720	2 663 246.040			
L62	3 663.550	2 670 483.270		R62	2 748.870	2 662 690.310			
L63	3 741.970	2 670 335.680		R63	2 731.620	2 662 558.920			
L64	3 776.760	2 670 302.060		R64	2 727.170	2 662 524.430			
L65	3 790.180	2 670 273.360		R65	2 718.990	2 662 462.060			
L66	3 812.650	2 670 214.150		R66	2 712.860	2 662 425.720			
L67	3 812.090	2 670 165.150		R67	2 700.480	2 662 372.560			
L68	3 824.110	2 670 101.680		R68	2 675.240	2 662 302.620			
L69	3 834.720	2 670 023.210		R69	2 647.190	2 662 244.180			
L70	3 832.670	2 669 980.820		R70	2 594.130	2 662 141.920			
L71	3 818.040	2 669 893.980		R71	2 552.270	2 662 060.990			
L72	3 795.100	2 669 810.390		R72	2 531.750	2 662 016.680			
L73	3 694.930	2 669 524.880		R73	2 504.880	2 661 945.910			
L74	3 698.450	2 669 478.810		R74	2 501.170	2 661 936.120			
L75	3 692.320	2 669 450.570		R75	2 108.130	2 660 344.230			
L76	3 682.850	2 669 393.570		R76	2 063.140	2 660 160.870			
L77	3 662.130	2 669 350.960		R77	2 032.220	2 660 036.930			
L78	3 622.930	2 669 052.520		R78	2 007.800	2 659 929.690			
L79	3 557.820	2 668 556.780		R79	1 999.380	2 659 879.490			
L80	3 544.220	2 668 453.240		R80	1 993.110	2 659 821.480			
L81	3 530.510	2 668 341.130		R81	1 990.140	2 659 783.320			
L82	3 511.407	2 668 210.977		R82	1 985.940	2 659 754.850			
L83	3 481.940	2 667 955.020		R83	1 985.800	2 659 751.510			
L84	3 357.940	2 667 027.730		R84	1 949.520	2 658 807.800			
L85	3 295.390	2 666 546.960		R85	1 944.980	2 658 697.140			
L86	3 279.550	2 666 426.780		R86	1 937.030	2 658 498.580			
L87	3 262.810	2 666 295.590		R87	1 952.910	2 658 332.460			
L88	3 147.530	2 665 425.520		R88	2 010.330	2 658 164.210			
L89	3 017.680	2 664 407.880		R89	2 927.010	2 656 736.200			
L90	2 993.380	2 664 221.920		R90	3 589.400	2 655 715.010			
L91	2 980.860	2 664 125.030		R91	3 656.570	2 655 611.820			
L92	2 924.850	2 663 726.210		R92	3 707.190	2 655 515.260			
L93	2 914.330	2 663 649.020		R93	3 754.610	2 655 414.000			
L94	2 869.440	2 663 307.000		R94	3 792.080	2 655 334.080			
L95	2 853.910	2 663 188.710		R95	4 165.560	2 654 269.450			
L96	2 810.590	2 662 852.210		R96	4 729.490	2 652 695.850			
L97	2 803.220	2 662 806.480		R97	5 299.400	2 651 413.870			
L98	2 786.710	2 662 684.080		R98	5 373.910	2 651 266.370			
L99	2 769.970	2 662 554.250		R99	5 385.200	2 651 223.240			
L100	2 763.170	2 662 498.920		R100	5 396.520	2 651 197.600			
L101	2 757.240	2 662 458.280		R101	5 504.480	2 650 992.250			
L102	2 750.970	2 662 419.580		R102	5 625.940	2 650 735.110			
					Vel	31	Van	38	P694/08

PADRESERWE KOÖRDINATE / ROAD RESERVE CO-ORDINATES									
LINKERKANT/LEFT HAND SIDE					REGTERKANT/RIGHT HAND SIDE				
	Y	X	WG 29°			Y	X		
L103	2 737.460	2 662 361.190		R103	5 756.290	2 650 466.850			
L104	2 710.400	2 662 286.640		R104	5 797.900	2 650 373.000			
L105	2 681.560	2 662 226.470		R105	5 875.250	2 650 192.170			
L106	2 628.200	2 662 123.580		R106	5 909.560	2 650 086.520			
L107	2 586.660	2 662 042.860		R107	5 980.830	2 649 911.690			
L108	2 566.800	2 662 000.500		R108	6 110.840	2 649 569.970			
L109	2 537.950	2 661 923.410		R109	6 153.500	2 649 460.050			
L110	2 523.870	2 661 873.700		R110	6 250.710	2 649 210.580			
L111	2 416.370	2 661 438.640		R110X	6 251.330	2 649 206.300			
L112	2 357.120	2 661 196.740		R111	6 259.550	2 649 120.880			
L113	2 037.820	2 659 874.060		R112	6 296.470	2 649 000.990			
L114	2 031.790	2 659 818.570		R113	6 418.010	2 648 298.880			
L115	2 028.910	2 659 779.340		R114	6 463.350	2 647 998.270			
L116	2 028.580	2 659 746.730		R115	6 473.290	2 647 941.790			
L117	2 027.620	2 659 653.970		R116	6 485.359	2 647 906.267			
L118	1 984.610	2 658 708.390		R117	6 516.290	2 647 760.160			
L119	1 976.070	2 658 526.610		R118	6 551.980	2 647 625.770			
L120	1 988.550	2 658 347.830		R119	6 697.440	2 647 320.380			
L121	2 047.090	2 658 181.810		R120	6 785.610	2 647 141.930			
L122	2 555.770	2 657 388.920		R121	6 849.680	2 647 019.060			
L123	2 778.250	2 657 038.850		R122	7 955.100	2 644 790.310			
L124	3 056.650	2 656 606.580		R123	8 043.030	2 644 612.010			
L125	3 594.570	2 655 778.150		R124	8 183.430	2 644 329.720			
L126	3 703.080	2 655 612.160		R125	8 264.120	2 644 216.910			
L127	3 787.400	2 655 447.770		R126	8 672.970	2 643 750.490			
L128	3 790.070	2 655 442.490		R127	8 722.320	2 643 661.230			
L129	3 790.560	2 655 441.020		R128	8 771.040	2 643 465.960			
L130	3 834.000	2 655 311.520		R129	8 840.470	2 643 145.650			
L131	3 986.810	2 654 878.210		R130	8 954.400	2 642 487.440			
L132	4 692.210	2 652 894.840		R131	9 302.960	2 640 598.620			
L133	5 326.780	2 651 443.690		R132	9 389.010	2 640 136.600			
L134	5 860.950	2 650 312.800		R133	10 413.660	2 637 990.750			
L135	5 884.420	2 650 260.260		R134	10 584.510	2 637 639.560			
L136	5 905.650	2 650 207.980		R135	10 599.440	2 637 606.980			
L137	6 261.170	2 649 312.820		R136	10 627.110	2 637 515.630			
L138	6 283.710	2 649 247.960		R137	10 807.300	2 636 628.930			
L139	6 314.230	2 649 161.920		R138	10 862.960	2 636 349.840			
L140	6 320.710	2 649 130.040		R139	10 906.640	2 636 132.880			
L141	6 327.420	2 649 066.950		R140	11 115.780	2 635 093.010			
L142	6 331.990	2 649 013.370		R141	11 145.280	2 634 934.650			
L143	6 522.960	2 647 971.300		R142	11 153.870	2 634 881.500			
L144	6 578.290	2 647 665.960		R142X	11 159.860	2 634 846.290			
L145	6 594.710	2 647 616.220		R143	11 161.940	2 634 831.770			
L146	6 696.600	2 647 409.130		R144	11 162.610	2 634 724.570			
L147	8 293.080	2 644 235.740		R145	11 012.990	2 634 121.300			
L148	8 717.710	2 643 759.470		R146	10 985.980	2 634 017.570			
L149	8 783.890	2 643 611.010		R147	10 929.420	2 633 743.280			
L150	8 852.950	2 643 256.700		R148	10 893.950	2 633 483.080			
L151	8 855.530	2 643 243.030		R149	10 883.370	2 633 405.830			
L152	8 860.160	2 643 218.440		R150	10 873.950	2 633 329.470			
L153	8 876.840	2 643 140.100		R151	10 938.480	2 632 879.620			
					Vel	32	Van	38	P694/08

PADRESERWE KOÖRDINATE / ROAD RESERVE CO-ORDINATES										
LINKERKANT/LEFT HAND SIDE					REGTERKANT/RIGHT HAND SIDE					
	Y		X	WG 29°		Y		X		
L154	9 026.250	2	642 315.760		R152	10 973.980	2	632 666.470		
L155	9 356.190	2	640 531.060		R153	10 987.290	2	632 608.360		
L156	9 434.170	2	640 124.820		R154	11 068.040	2	632 156.900		
L157	9 649.480	2	639 652.700		R155	11 203.290	2	631 515.090		
L158	10 457.790	2	637 989.290		R156	11 215.470	2	631 361.760		
L159	10 663.480	2	637 538.760		R157	11 193.340	2	630 548.010		
L160	10 906.210	2	636 338.570		R158	11 182.540	2	630 374.010		
L161	10 942.600	2	636 158.690		R159	11 061.770	2	629 564.550		
L162	11 060.940	2	635 566.820		R160	11 057.220	2	629 489.480		
L163	11 146.360	2	635 118.770		R161	11 059.360	2	629 371.510		
L164	11 167.580	2	635 010.650		R162	11 301.660	2	626 810.650		
L165	11 196.190	2	634 860.770		R163	11 415.260	2	625 762.330		
L166	11 204.180	2	634 710.180		R163X	11 417.170	2	625 761.460		
L167	11 140.610	2	634 467.090		R164	11 485.580	2	625 156.340		
L168	11 113.700	2	634 371.370		R165	11 577.120	2	624 383.620		
L169	11 095.230	2	634 302.340		R166	11 694.740	2	623 373.800		
L170	11 012.250	2	633 984.790		R167	11 753.820	2	623 049.130		
L171	10 968.570	2	633 760.320		R168	12 045.170	2	621 547.520		
L172	10 945.000	2	633 595.120		R169	12 045.660	2	621 545.320		
L173	10 921.570	2	633 452.270		R170	12 061.480	2	621 509.620		
L174	10 917.250	2	633 234.920		R171	12 071.870	2	621 468.420		
L175	10 961.560	2	632 971.300		R172	12 306.820	2	620 524.690		
L176	11 014.570	2	632 612.690		R173	12 439.680	2	620 015.740		
L177	11 073.950	2	632 268.180		R174	12 478.770	2	619 901.360		
L178	11 085.810	2	632 246.140		R175	12 486.890	2	619 879.040		
L179	11 114.200	2	632 109.820		R176	12 584.220	2	619 642.520		
L180	11 242.900	2	631 515.750		R177	13 245.300	2	618 029.440		
L181	11 255.640	2	631 340.040		R178	13 631.370	2	617 131.110		
L182	11 242.480	2	630 884.390		R179	13 716.230	2	616 932.130		
L183	11 222.730	2	630 379.140		R180	14 633.700	2	614 738.580		
L184	11 127.400	2	629 729.760		R181	14 662.210	2	614 701.340		
L185	11 095.708	2	629 449.709		R182	14 699.550	2	614 664.320		
L186	11 739.790	2	623 334.720		R183	14 731.810	2	614 639.770		
L187	11 787.350	2	623 060.130		R184	15 186.460	2	614 345.760		
L188	11 978.070	2	622 027.970		R185	15 231.660	2	614 324.480		
L189	12 085.650	2	621 571.790		R186	15 768.240	2	614 109.740		
L190	12 477.260	2	620 029.480		R187	15 863.700	2	614 071.750		
L191	12 480.730	2	620 016.560		R188	16 597.550	2	613 880.220		
L192	12 623.310	2	619 642.110		R189	17 146.940	2	613 737.400		
L193	13 066.180	2	618 561.280		R190	17 231.670	2	613 690.180		
L194	13 906.270	2	616 575.950		R191	17 761.780	2	613 265.270		
L195	13 951.630	2	616 464.390		R192	18 704.990	2	612 515.210		
L196	14 224.660	2	615 803.800		R193	19 419.840	2	611 946.810		
L197	14 228.080	2	615 800.120		R194	19 704.080	2	611 669.650		
L198	14 400.230	2	615 383.380		R195	19 855.440	2	611 543.690		
L199	14 652.730	2	614 788.350		R196	20 222.040	2	611 235.770		
L200	14 741.407	2	614 685.724		R197	20 370.720	2	611 114.820		
L201	14 804.950	2	614 641.030		R198	22 614.450	2	609 247.320		
L202	14 936.350	2	614 556.080		R199	22 768.210	2	609 118.600		
L203	15 213.140	2	614 377.700		R200	22 801.380	2	609 081.870		
L204	15 289.400	2	614 346.860		R201	22 865.760	2	609 000.990		
					Vel	33	Van	38	P694/08	
					Sheet		of			

PADRESERWE KOÖRDINATE / ROAD RESERVE CO-ORDINATES									
LINKERKANT/LEFT HAND SIDE					REGTERKANT/RIGHT HAND SIDE				
	Y		X	WG 29°		Y		X	
L205	15 807.400	2	614 138.110		R202	22 908.780	2	608 946.950	
L206	16 311.460	2	613 996.730		R203	22 929.410	2	608 918.420	
L207	17 200.060	2	613 765.340		R204	22 970.250	2	608 855.970	
L208	17 751.820	2	613 325.790		R205	23 820.601	2	607 527.000	
L209	18 751.230	2	612 533.810		R206	23 858.180	2	607 479.790	
L210	19 450.400	2	611 976.760		R207	23 882.020	2	607 442.870	
L211	19 734.320	2	611 695.130		R208	23 972.605	2	607 314.416	
L212	20 203.290	2	611 305.760		R209	24 053.150	2	607 244.060	
L213	20 349.410	2	611 188.840		R210	24 104.420	2	607 208.430	
L214	20 368.810	2	611 168.580		R211	24 290.060	2	607 093.980	
L215	22 702.420	2	609 232.770		R212	24 670.140	2	606 852.440	
L216	22 798.941	2	609 158.423		R213	24 865.040	2	606 728.070	
L216X	22 811.470	2	609 141.550		R214	25 012.620	2	606 632.310	
L217	22 874.690	2	609 076.390		R215	25 141.830	2	606 549.580	
L218	22 912.690	2	609 035.830		R216	25 239.380	2	606 486.880	
L219	22 959.100	2	608 931.410		R217	25 340.840	2	606 422.150	
L220	22 997.670	2	608 872.770		R218	25 510.050	2	606 313.830	
L221	23 532.090	2	608 043.370		R219	25 647.370	2	606 225.130	
L222	23 994.400	2	607 330.030		R220	25 705.780	2	606 187.640	
L223	24 069.400	2	607 271.450		R221	25 741.400	2	606 170.200	
L224	24 138.690	2	607 225.020		R222	25 913.010	2	606 086.260	
L225	24 301.490	2	607 122.550		R223	26 109.520	2	605 989.970	
L226	24 878.470	2	606 756.670		R224	26 295.050	2	605 899.960	
L227	25 027.700	2	606 660.580		R225	26 602.000	2	605 753.070	
L228	25 747.640	2	606 201.940		R226	26 798.660	2	605 656.900	
L229	25 919.510	2	606 118.330		R227	26 920.900	2	605 595.750	
L230	26 128.910	2	606 015.950		R228	27 203.210	2	605 455.680	
L231	26 314.970	2	605 926.020		R229	27 463.630	2	605 332.030	
L232	26 610.520	2	605 784.620		R230	27 634.850	2	605 247.500	
L233	26 820.460	2	605 681.850		R231	27 843.420	2	605 144.900	
L234	26 941.730	2	605 621.410		R232	28 040.250	2	605 049.580	
L235	27 470.890	2	605 363.780		R233	28 216.020	2	604 965.540	
L236	27 642.940	2	605 279.060		R234	28 459.940	2	604 848.180	
L237	28 048.950	2	605 080.760		R235	28 668.290	2	604 746.200	
L238	28 468.920	2	604 879.220		R236	28 877.700	2	604 644.380	
L239	28 874.180	2	604 681.430		R237	29 036.390	2	604 566.720	
L240	29 053.040	2	604 594.530		R238	29 121.600	2	604 525.410	
L241	29 115.850	2	604 563.730		R239	29 979.430	2	604 105.180	
L242	30 766.570	2	603 758.480		R240	30 971.748	2	603 635.782	
L243	31 229.260	2	603 533.300		R241	31 198.210	2	603 513.160	
L244	31 233.750	2	603 531.130		R242	31 281.640	2	603 469.610	
L245	31 279.370	2	603 508.430		R243	31 317.780	2	603 450.180	
L246	31 465.920	2	603 392.680		R244	31 431.690	2	603 374.550	
L247	31 480.800	2	603 380.990		R245	32 700.000	2	602 367.540	
L248	32 474.310	2	602 591.740		R246	32 774.480	2	602 307.060	
L249	32 837.580	2	602 300.200		R247	32 881.220	2	602 199.620	
L250	32 944.080	2	602 175.530		R248	32 914.750	2	602 148.610	
L251	32 991.930	2	602 091.250		R249	32 950.790	2	602 092.840	
L252	33 148.530	2	601 812.130		R250	33 105.210	2	601 821.360	
L253	33 166.088	2	601 794.697		R251	33 211.950	2	601 630.290	
L254	33 225.020	2	601 674.610		R252	33 539.100	2	601 043.320	
					Vel	34	Van	38	P694/08

PADRESERWE KOÖRDINATE / ROAD RESERVE CO-ORDINATES									
LINKERKANT/LEFT HAND SIDE					REGTERKANT/RIGHT HAND SIDE				
	Y		X	WG 29°		Y		X	
L255	33 473.700	2	601 224.940		R253	33 706.720	2	600 742.670	
L256	33 767.880	2	600 689.040		R254	33 751.600	2	600 597.700	
L257	33 784.840	2	600 608.810		R255	33 763.940	2	600 544.020	
L258	33 801.040	2	600 592.470		R256	33 804.280	2	600 358.420	
L259	33 807.260	2	600 497.970		R257	33 804.390	2	600 316.060	
L260	33 839.680	2	600 333.790		R258	33 846.750	2	600 091.030	
L261	33 842.360	2	600 318.510		R259	33 849.590	2	600 074.890	
L262	33 879.700	2	600 125.670		R260	33 891.750	2	599 970.880	
L263	33 898.300	2	600 046.240		R261	33 907.220	2	599 933.120	
L264	33 924.630	2	599 984.940		R262	34 076.540	2	599 683.170	
L265	33 936.800	2	599 966.420		R263	34 199.700	2	599 498.710	
L266	34 413.410	2	599 239.840		R264	34 375.040	2	599 232.660	
L267	34 451.580	2	599 181.690		R265	34 375.870	2	599 229.990	
L268	35 033.490	2	598 297.850		R266	34 379.400	2	599 218.680	
L269	35 101.820	2	598 210.140		R267	34 691.260	2	598 738.990	
L270	35 129.000	2	598 152.730		R268	34 759.900	2	598 635.220	
L271	35 376.850	2	597 777.110		R269	34 776.970	2	598 617.840	
L272	35 657.340	2	597 355.250		R270	35 875.750	2	596 957.070	
L273	35 927.650	2	596 949.980		R271	37 003.570	2	595 255.670	
L274	37 042.020	2	595 281.210		R272	37 011.730	2	595 243.790	
L275	37 994.730	2	594 079.950		R273	37 944.370	2	594 080.000	
L276	38 358.730	2	593 627.470		R274	38 328.710	2	593 604.860	
L277	38 433.670	2	593 520.640		R275	38 401.510	2	593 500.950	
L278	38 520.010	2	593 342.540		R276	38 484.440	2	593 329.340	
L278X	38 807.590	2	592 561.350		R277	38 502.400	2	593 276.960	
L279	38 815.740	2	592 539.290		R278	38 532.760	2	593 199.570	
L280	39 007.760	2	592 018.480		R278X	38 766.980	2	592 562.590	
L281	39 079.630	2	591 829.700		R279	38 624.430	2	592 949.660	
L282	39 116.280	2	591 747.420		R280	38 773.140	2	592 545.860	
L283	39 223.340	2	591 584.310		R281	38 839.940	2	592 366.040	
L284	39 288.920	2	591 511.370		R282	38 938.630	2	592 105.750	
L285	39 366.570	2	591 437.360		R283	38 968.440	2	592 017.250	
L286	39 440.930	2	591 385.640		R284	39 000.740	2	591 928.870	
L287	39 522.210	2	591 336.740		R285	39 081.500	2	591 733.060	
L288	39 613.820	2	591 293.710		R286	39 134.110	2	591 642.720	
L289	39 726.410	2	591 255.370		R287	39 194.500	2	591 561.160	
L290	39 853.850	2	591 220.340		R288	39 262.040	2	591 484.680	
L291	40 090.630	2	591 154.540		R289	39 334.760	2	591 415.610	
L292	41 261.070	2	590 830.850		R290	39 419.040	2	591 354.980	
L293	42 071.050	2	590 607.380		R291	39 508.660	2	591 301.750	
L294	42 162.570	2	590 574.140		R292	39 601.390	2	591 258.190	
L295	42 255.190	2	590 530.570		R293	39 667.600	2	591 235.230	
L296	42 343.160	2	590 477.170		R294	39 714.110	2	591 219.130	
L297	42 424.230	2	590 416.320		R295	39 828.760	2	591 186.390	
L298	42 567.540	2	590 271.230		R296	41 262.050	2	590 790.920	
L299	44 558.340	2	587 456.950		R297	42 148.610	2	590 537.810	
L300	44 615.270	2	587 384.150		R298	42 237.010	2	590 495.710	
L301	44 712.100	2	587 287.560		R299	42 320.380	2	590 442.840	
L302	44 820.650	2	587 204.930		R300	42 398.620	2	590 383.680	
L303	44 949.670	2	587 131.670		R301	42 472.250	2	590 319.370	
L304	44 986.130	2	587 116.600		R302	43 697.310	2	588 607.240	
					Vel	35	Van	38	P694/08

PADRESERWE KOÖRDINATE / ROAD RESERVE CO-ORDINATES									
LINKERKANT/LEFT HAND SIDE					REGTERKANT/RIGHT HAND SIDE				
	Y	X	WG 29°			Y	X		
L305	47 610.930	2 586 023.970			R303	44 429.460	2 587 572.310		
L306	47 669.950	2 586 002.380			R304	44 602.650	2 587 338.910		
L307	47 699.240	2 585 975.130			R305	44 605.380	2 587 338.560		
L308	47 746.180	2 585 955.790			R306	44 665.390	2 587 277.930		
L309	47 786.590	2 585 924.360			R307	44 743.370	2 587 212.540		
L310	48 146.480	2 585 682.440			R308	44 817.700	2 587 161.910		
L311	51 539.490	2 583 356.280			R309	44 916.730	2 587 105.990		
L312	51 600.050	2 583 314.520			R310	47 413.540	2 586 076.610		
L313	51 665.860	2 583 265.360			R311	47 503.610	2 586 035.120		
L314	51 741.560	2 583 196.330			R312	47 680.080	2 585 943.080		
L315	51 872.680	2 583 037.730			R313	47 845.500	2 585 843.040		
L316	51 927.860	2 582 943.480			R314	48 129.910	2 585 648.490		
L317	52 264.530	2 582 289.390			R315	51 526.940	2 583 318.570		
L318	52 826.780	2 581 200.860			R316	51 579.410	2 583 282.890		
L319	53 961.030	2 579 280.630			R317	51 642.750	2 583 235.810		
L320	55 076.510	2 577 395.870			R318	51 715.580	2 583 169.980		
L321	56 344.020	2 575 263.390			R319	51 840.040	2 583 018.580		
L322	56 389.600	2 575 194.040			R320	51 896.300	2 582 922.420		
L323	56 415.490	2 575 162.440			R321	52 786.840	2 581 194.570		
L324	56 486.140	2 575 081.320			R322	53 929.410	2 579 261.120		
L325	56 554.820	2 575 019.520			R323	55 045.000	2 577 374.460		
L326	57 142.590	2 574 616.810			R324	55 656.670	2 576 344.920		
L327	57 828.390	2 574 153.460			R325	56 359.610	2 575 161.420		
L328	57 832.860	2 574 150.450			R326	56 385.610	2 575 120.120		
L329	57 944.750	2 574 074.930			R327	56 488.890	2 575 011.720		
L330	58 366.500	2 573 790.120			R328	57 591.200	2 574 268.270		
L331	58 522.620	2 573 684.350			R329	57 818.650	2 574 114.720		
L332	61 422.970	2 571 729.980			R330	57 846.790	2 574 095.870		
L333	64 412.570	2 569 732.250			R331	58 283.140	2 573 801.170		
L334	65 688.370	2 568 887.970			R332	60 330.220	2 572 417.980		
L335	65 788.880	2 568 840.730			R333	60 418.600	2 572 357.930		
L336	65 951.190	2 568 775.810			R334	60 452.670	2 572 322.310		
L337	69 602.840	2 567 305.680			R335	60 522.880	2 572 291.520		
L338	69 612.970	2 567 301.550			R336	61 358.900	2 571 727.610		
L339	73 818.800	2 565 607.320			R337	64 430.810	2 569 675.370		
L340	73 943.670	2 565 556.740			R338	65 670.580	2 568 854.830		
L341	74 406.560	2 565 375.110			R339	65 775.350	2 568 805.570		
L342	75 836.700	2 564 828.790			R340	65 913.540	2 568 749.720		
L343	76 630.820	2 564 525.140			R341	69 564.550	2 567 280.600		
L344	80 290.320	2 563 131.640			R342	69 625.150	2 567 256.160		
L345	80 315.200	2 563 122.460			R343	74 179.000	2 565 423.760		
L346	80 757.160	2 562 954.240			R344	75 772.880	2 564 813.180		
L347	80 794.700	2 562 941.820			R345	76 657.900	2 564 474.320		
L348	80 892.670	2 562 902.320			R346	77 644.600	2 564 096.930		
L349	80 993.000	2 562 864.020			R347	77 670.500	2 564 087.450		
L350	81 141.850	2 562 797.170			R348	80 337.520	2 563 073.020		
L351	81 182.480	2 562 778.390			R349	80 688.280	2 562 939.740		
L352	81 277.310	2 562 729.420			R350	80 744.730	2 562 914.490		
L353	81 421.820	2 562 655.190			R351	80 788.060	2 562 882.140		
L354	81 948.130	2 562 382.620			R352	80 817.020	2 562 874.870		
L355	83 891.890	2 561 385.117			R353	80 862.490	2 562 873.550		
					Vel	36	Van	38	P694/08

PADRESERWE KOÖRDINATE / ROAD RESERVE CO-ORDINATES									
LINKERKANT/LEFT HAND SIDE					REGTERKANT/RIGHT HAND SIDE				
	Y		X	WG 29°		Y		X	
L356	84 563.110	2	561 028.040		R354	81 168.970	2	562 742.880	
L357	84 995.700	2	560 824.090		R355	81 273.190	2	562 689.300	
L358	85 487.940	2	560 649.740		R356	81 943.880	2	562 342.440	
L359	89 799.180	2	559 096.430		R357	83 853.500	2	561 355.310	
L360	89 912.070	2	559 055.460		R358	84 541.850	2	560 999.590	
L361	93 467.760	2	557 766.070		R359	84 739.750	2	560 897.400	
L362	94 508.330	2	557 388.640		R360	84 855.970	2	560 842.280	
L363	94 632.670	2	557 348.040		R361	84 990.360	2	560 789.160	
L364	94 750.710	2	557 317.980		R362	85 496.820	2	560 606.810	
L365	94 848.530	2	557 298.710		R363	89 795.340	2	559 058.000	
L366	94 945.760	2	557 284.450		R364	89 927.160	2	559 010.060	
L367	95 044.320	2	557 274.990		R365	93 472.520	2	557 724.290	
L368	95 143.330	2	557 270.540		R366	93 481.210	2	557 721.150	
L369	95 284.210	2	557 272.640		R367	94 495.490	2	557 353.340	
L370	98 167.840	2	557 419.590		R368	94 868.700	2	557 257.140	
L371	98 244.720	2	557 420.150		R369	95 041.840	2	557 237.670	
L372	98 390.420	2	557 406.630		R370	95 142.420	2	557 232.960	
L373	98 541.980	2	557 368.170		R371	95 287.820	2	557 235.210	
L374	98 603.330	2	557 345.290		R372	95 439.670	2	557 243.080	
L375	98 612.190	2	557 341.650		R373	98 169.220	2	557 382.010	
L376	98 691.480	2	557 302.370		R374	98 240.720	2	557 383.050	
L377	98 726.800	2	557 284.740		R375	98 338.680	2	557 375.830	
L378	98 812.810	2	557 229.260		R376	98 433.710	2	557 359.610	
L379	98 892.420	2	557 166.350		R377	98 531.140	2	557 332.200	
L380	98 963.290	2	557 097.740		R378	98 593.730	2	557 307.680	
L381	100 597.220	2	555 354.790		R379	98 621.340	2	557 296.880	
L382	100 690.770	2	555 258.770		R380	98 658.690	2	557 277.760	
L383	102 892.140	2	553 242.990		R381	98 708.760	2	557 252.130	
L384	103 045.690	2	553 110.140		R382	98 790.130	2	557 199.710	
L385	103 068.930	2	553 090.970		R383	98 867.040	2	557 138.830	
L386	103 078.460	2	553 045.610		R384	98 934.990	2	557 072.860	
L387	103 117.260	2	552 986.380		R385	99 563.250	2	556 402.330	
L388	103 137.190	2	552 945.990		R386	100 569.840	2	555 328.990	
L389	103 177.280	2	552 862.690		R387	100 670.300	2	555 227.390	
L390	103 228.230	2	552 718.900		R388	102 887.270	2	553 196.330	
L391	103 256.680	2	552 613.460		R389	102 954.820	2	553 131.400	
L392	103 259.240	2	552 602.610		R390	103 000.870	2	553 072.610	
L393	103 538.650	2	551 587.310		R391	102 993.280	2	553 022.640	
L394	103 612.860	2	551 440.630		R392	103 013.110	2	552 997.200	
L395	104 450.660	2	550 076.970		R393	103 044.520	2	553 015.170	
L396	104 697.010	2	549 675.370		R394	103 100.300	2	552 933.360	
L397	104 762.900	2	549 578.200		R395	103 112.150	2	552 909.890	
L398	106 131.160	2	548 004.050		R396	103 169.870	2	552 780.000	
L399	107 506.070	2	546 425.270		R397	103 191.830	2	552 709.130	
L400	107 911.020	2	545 960.500		R398	103 211.400	2	552 636.640	
L401	107 992.370	2	545 858.030		R399	103 464.320	2	551 692.950	
L402	108 043.050	2	545 779.940		R400	103 505.880	2	551 569.420	
L403	108 116.970	2	545 616.770		R401	103 558.100	2	551 466.210	
L404	108 130.760	2	545 568.620		R402	103 596.420	2	551 395.980	
					R403	104 414.180	2	550 063.850	
					R404	104 664.760	2	549 655.670	
					Vel	37	Van	38	P694/08

PADRESERWE KOÖRDINATE / ROAD RESERVE CO-ORDINATES					
LINKERKANT/LEFT HAND SIDE			REGTERKANT/RIGHT HAND SIDE		
Y	X	WG 29°	Y	X	
			R405	104 697.240	2 549 607.690
			R406	104 708.570	2 549 590.950
			R407	104 726.800	2 549 564.030
			R408	104 794.580	2 549 479.220
			R409	105 783.780	2 548 344.190
			R410	106 106.870	2 547 974.410
			R411	107 408.110	2 546 480.120
			R412	107 791.280	2 546 040.670
			R413	107 855.510	2 545 967.060
			R414	107 896.650	2 545 919.910
			R415	107 958.030	2 545 842.380
			R416	108 009.770	2 545 760.080
			R417	108 015.920	2 545 747.940
			R418	108 053.710	2 545 673.210
			R419	108 085.050	2 545 589.250
			Vel	38	Van 38 P694/08