
GOVERNMENT NOTICE

DEPARTMENT OF TRANSPORT

No. 462

15 May 2009

THE SOUTH AFRICAN NATIONAL ROADS AGENCY LIMITED

Registration No: 98/09584/06

DECLARATION AMENDMENT OF NATIONAL ROAD N12 SECTION 9


AMENDMENT OF DECLARATION No. 631 OF 2005

By virtue of section 40(1)(b) of the South African National Roads Agency Limited and the National Roads Act, 1998 (Act No. 7 of 1998), I hereby amend Declaration No. 631 of 2005, by substituting the descriptive section of the route from Hopetown up to Kimberley, with the subjoined sheets 1 to 25 of Plan No. P737/09.

(National Road N12 Section 9: Hopetown – Kimberley)




MINISTER OF TRANSPORT

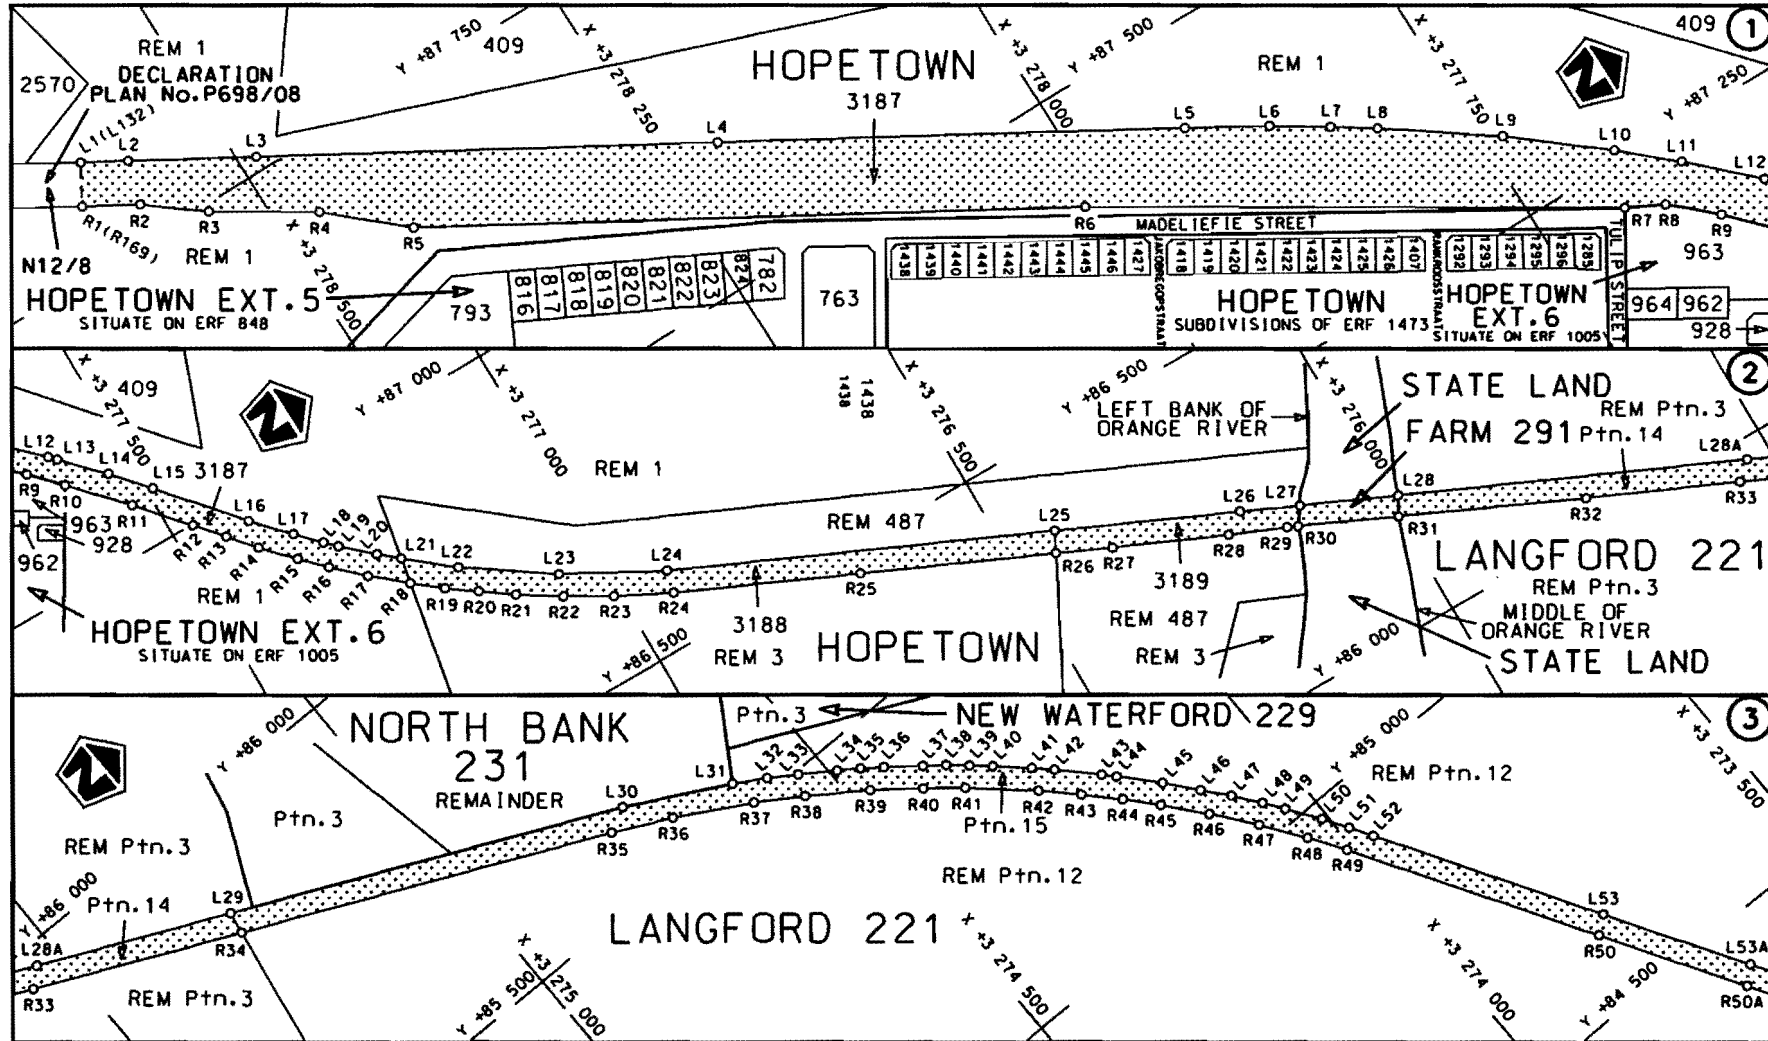


Die Suid Afrikaanse Nasionale Padagentskap Beperk
The South African National Roads Agency Limited

Die figuur getoon
The figure shown

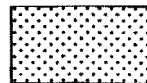

steldie padreserwe voor van 'n gedeelte
represents the road reserve of a portion
van Nasionale Roete N12
of National Route

Vel
Sheet 1 van
of 25
Plan P737/09

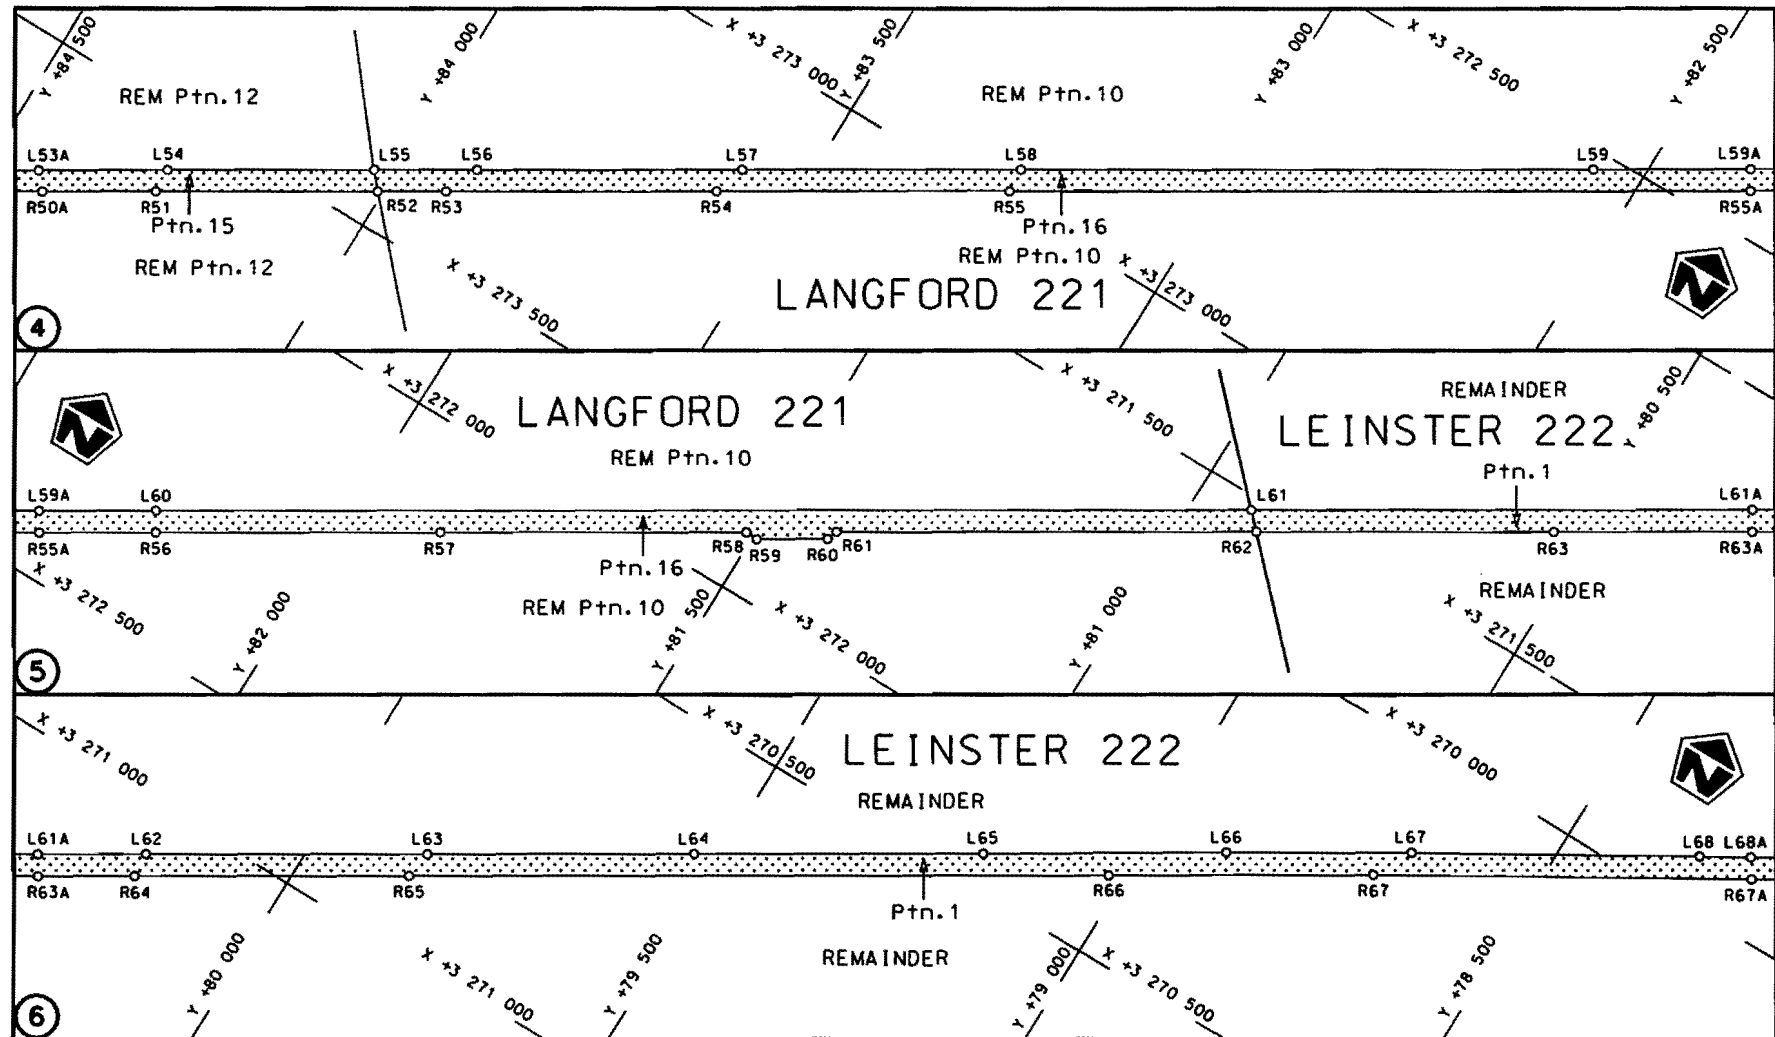

Die Suid Afrikaanse Nasionale Padagentskop Beperk
The South African National Roads Agency Limited


Die figuur getoon
The figure shown



steldie padreserwe voor van 'n gedeelte
represents the road reserve of a portion
van Nasionale Roete N12
of National Route Section

9

Vel
Sheet 2 van 25
Plan P737/09

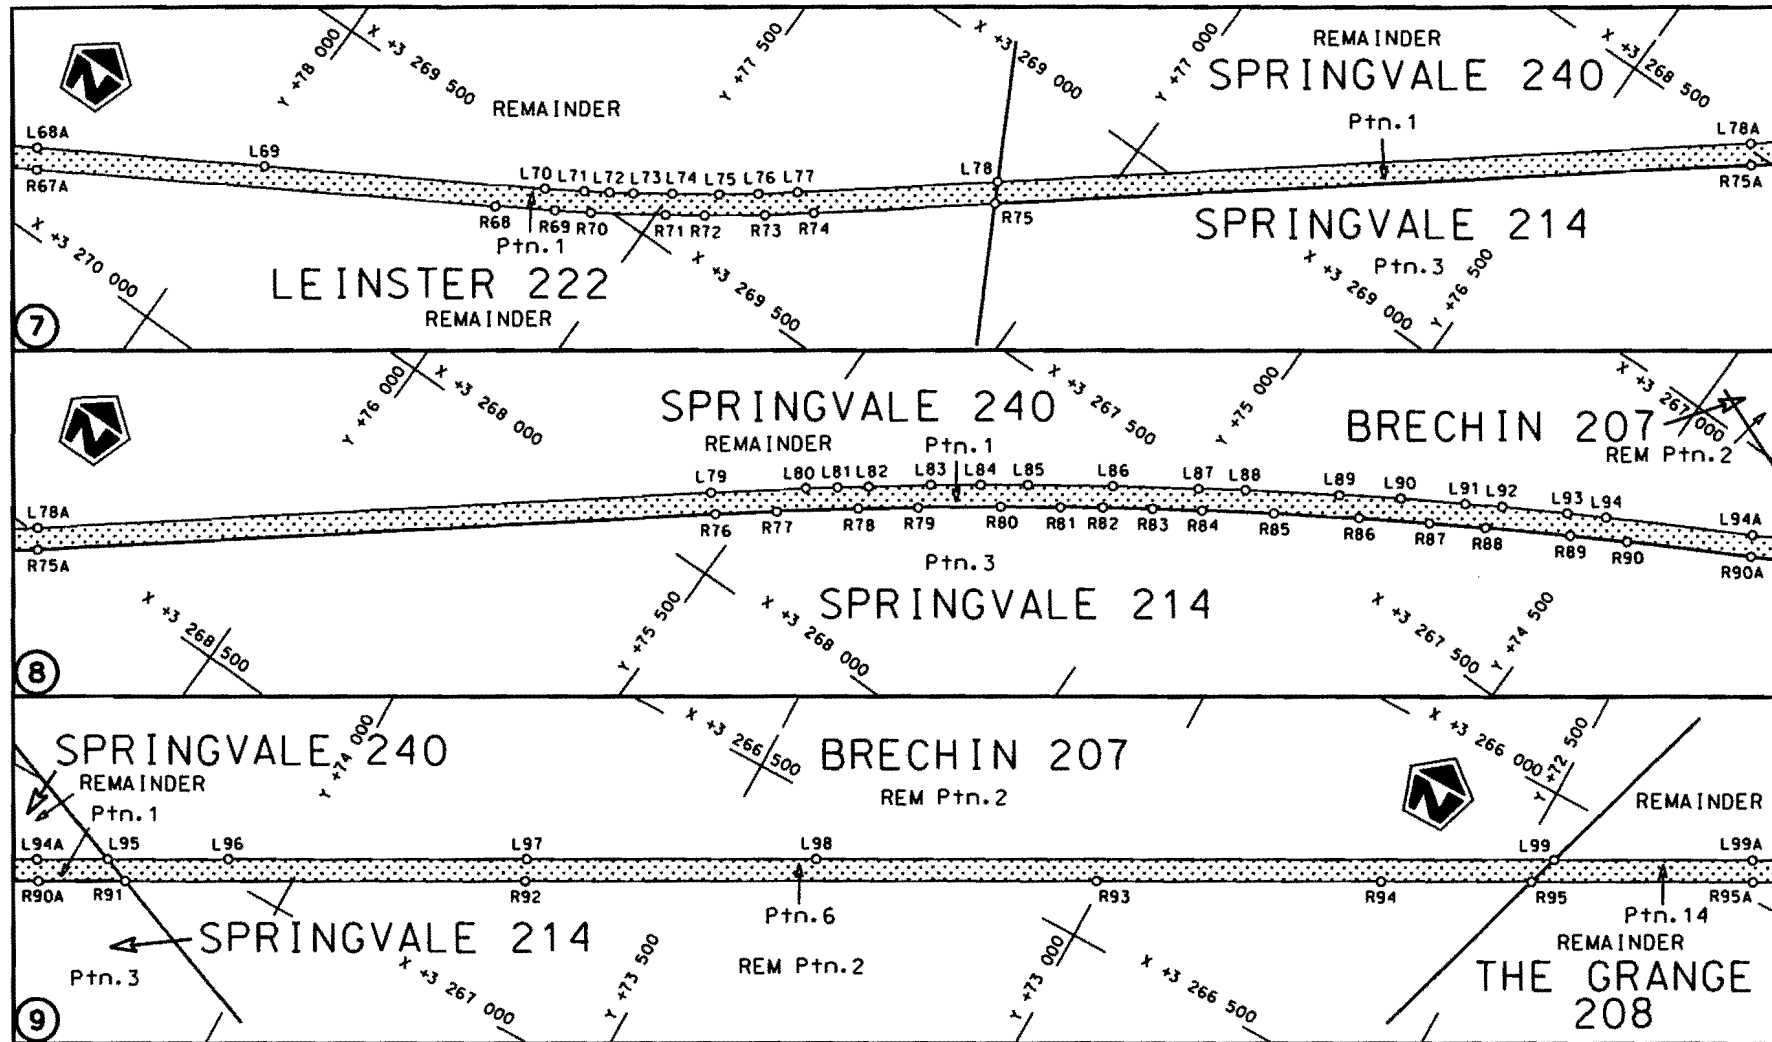

Die Suid Afrikaanse Nasionale Padagentskap Beperk
The South African National Roads Agency Limited


Die figuur getoon
The figure shown



steldie padreserwe voor van 'n gedeelte
represents the road reserve of a portion
van Nasionale Roete N12
of National Route N12


Seksie 9
Section

Vel
Sheet 3 van 25
Plan P737/09

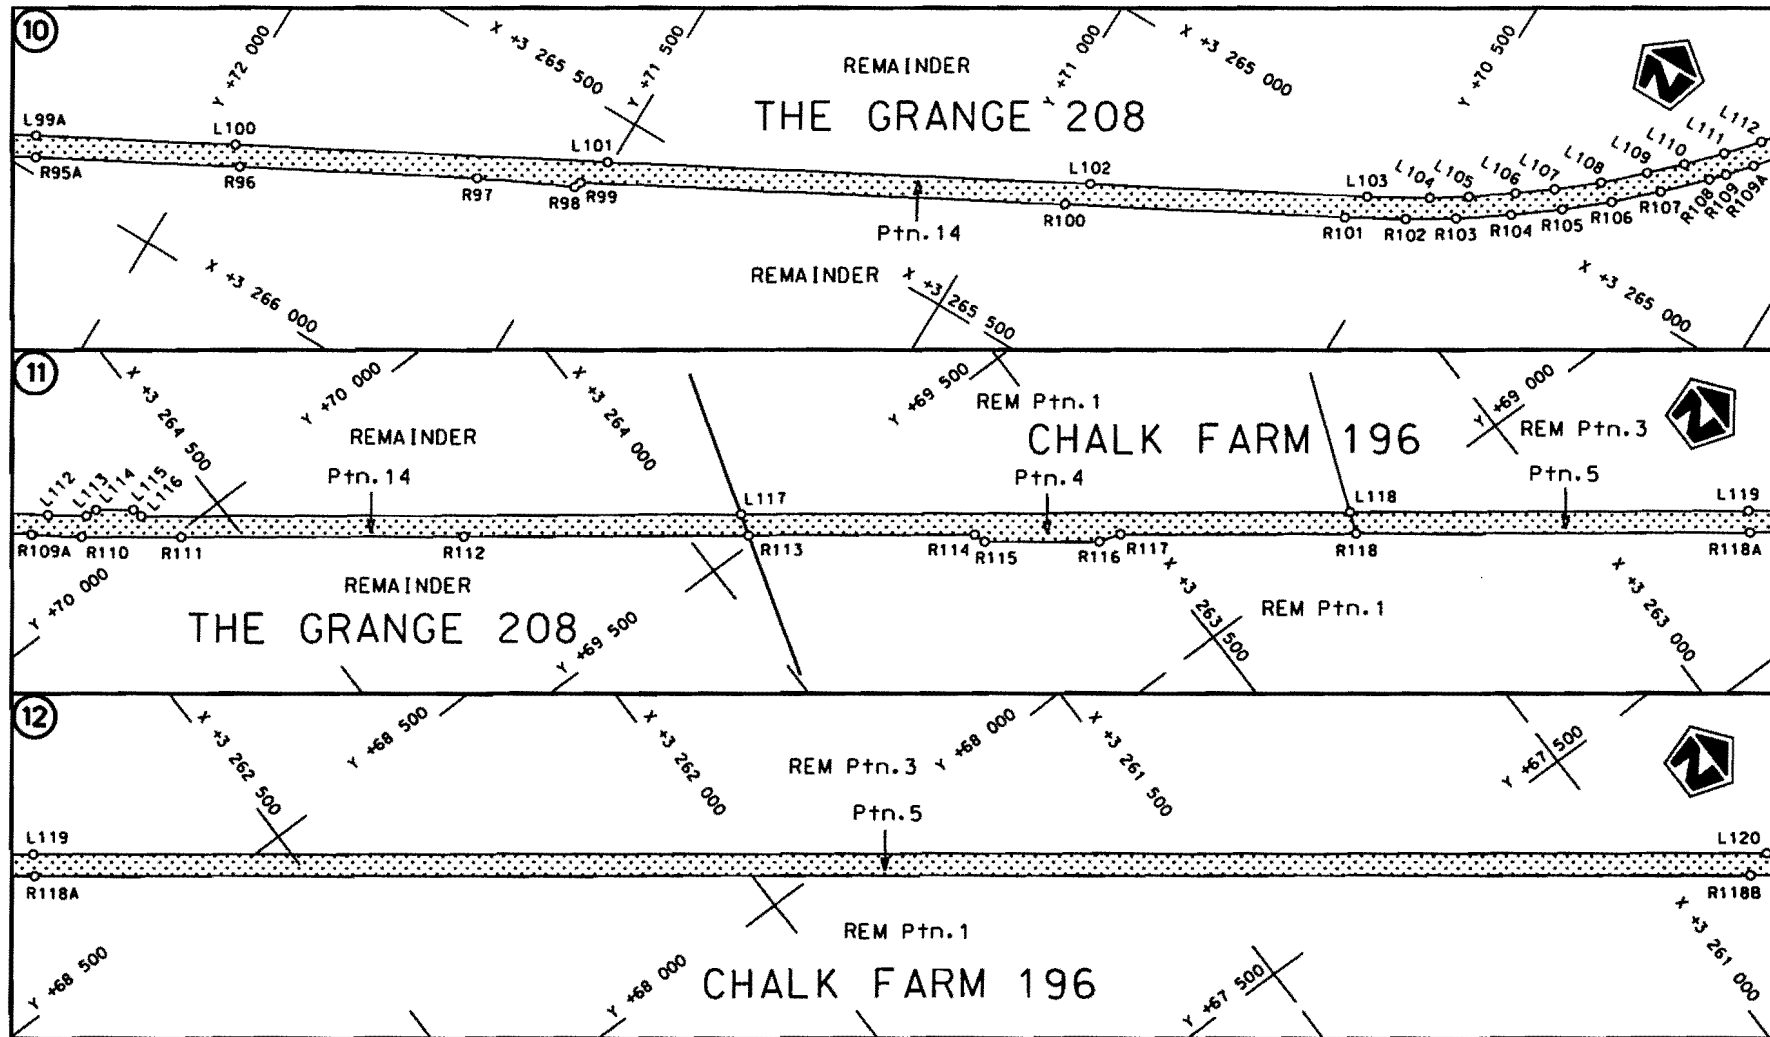


Die Suid Afrikaanse Nasionale Padagentskap Beperk
The South African National Roads Agency Limited

Die figuur getoon
The figure shown

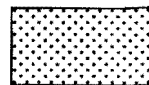


steldie padreserwe voor van 'n gedeelte
represents the road reserve of a portion
van Nasionale Roete N12 Seksie 9
of National Route Section

Vel Sheet 4 von of 25
Plan P737/09

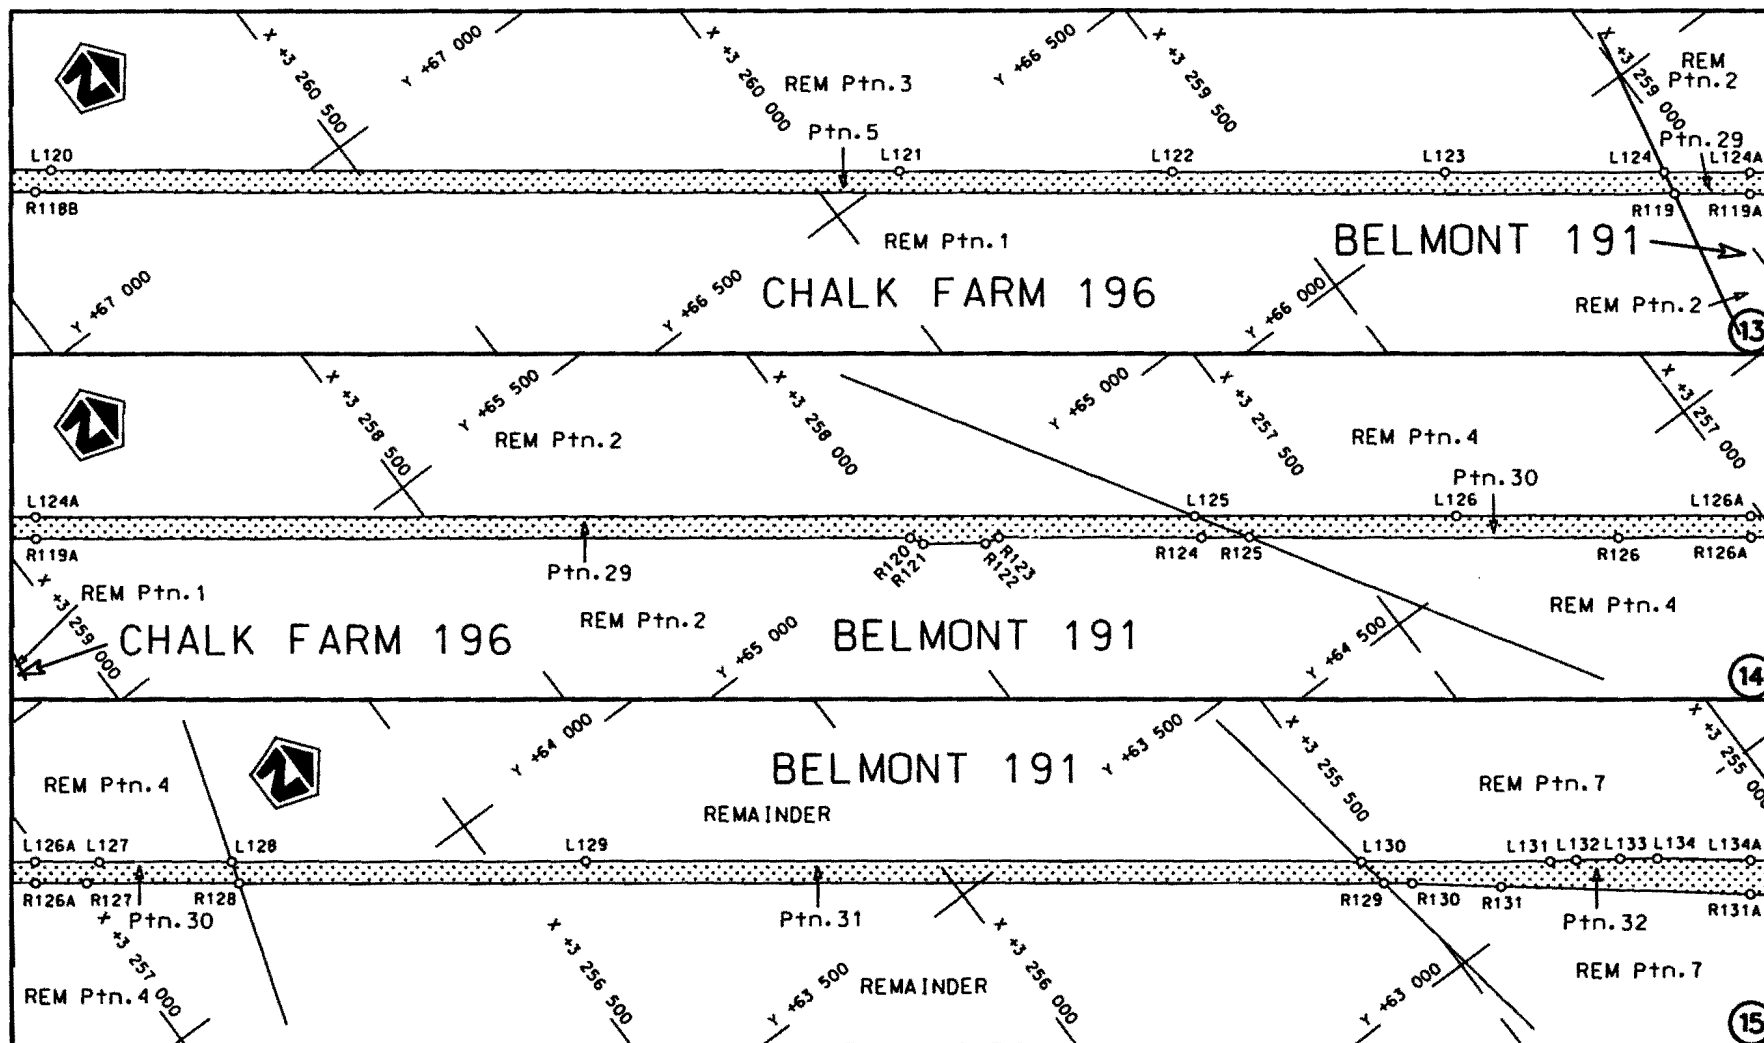

Die Suid Afrikaanse Nasionale Padagentskap Beperk The South African National Roads Agency Limited	Die figuur getoon The figure shown		steldie padreserwe voor van 'n gedeelte represents the road reserve of a portion van Nasionale Roete of National Route	N12	Seksie Section	9	Vol Sheet 5 van of 25 Plan P737/09
--	---	--	---	------------	---------------------------	----------	---

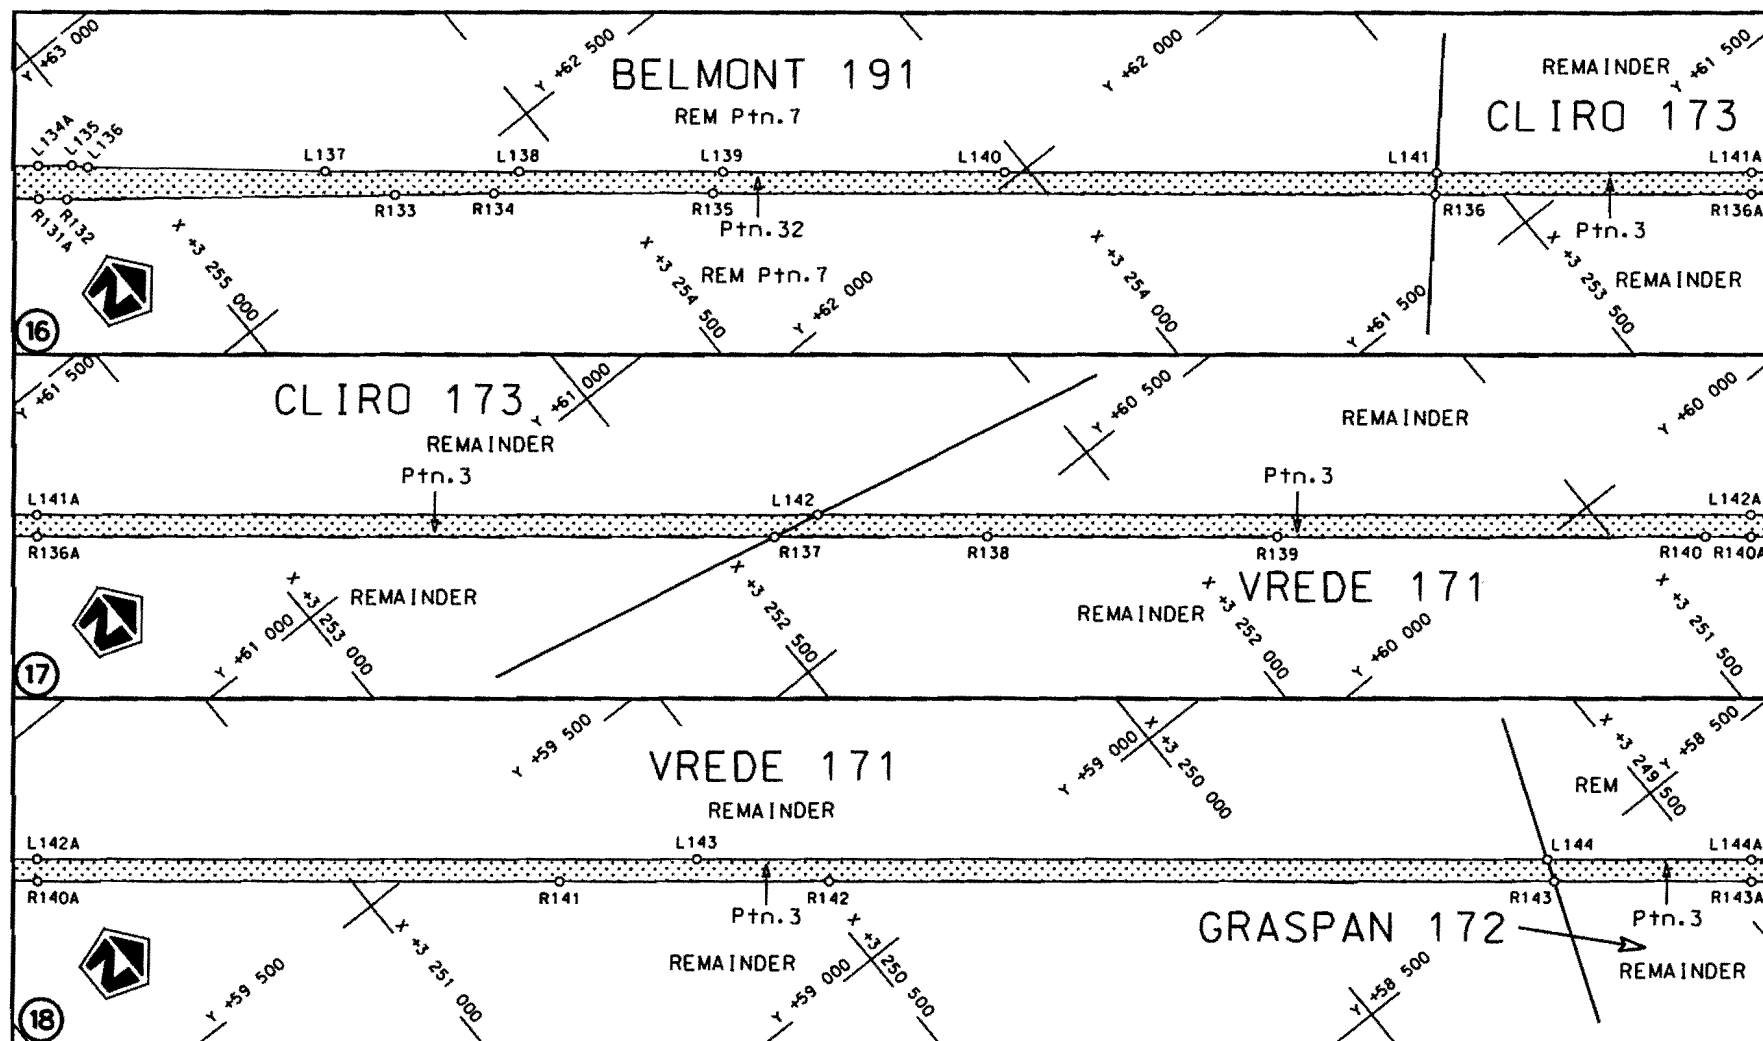

Die Suid Afrikaanse Nasionale Padagentskap Beperk
The South African National Roads Agency Limited

Die figuur getoon
The figure shown



stelt die padreserwe voor van 'n gedeelte
represents the road reserve of a portion
van Nasionale Roete
of National Route


N12

Seksie
Section

9


Vel
Sheet 6 van
of 25

Plan
P737/09

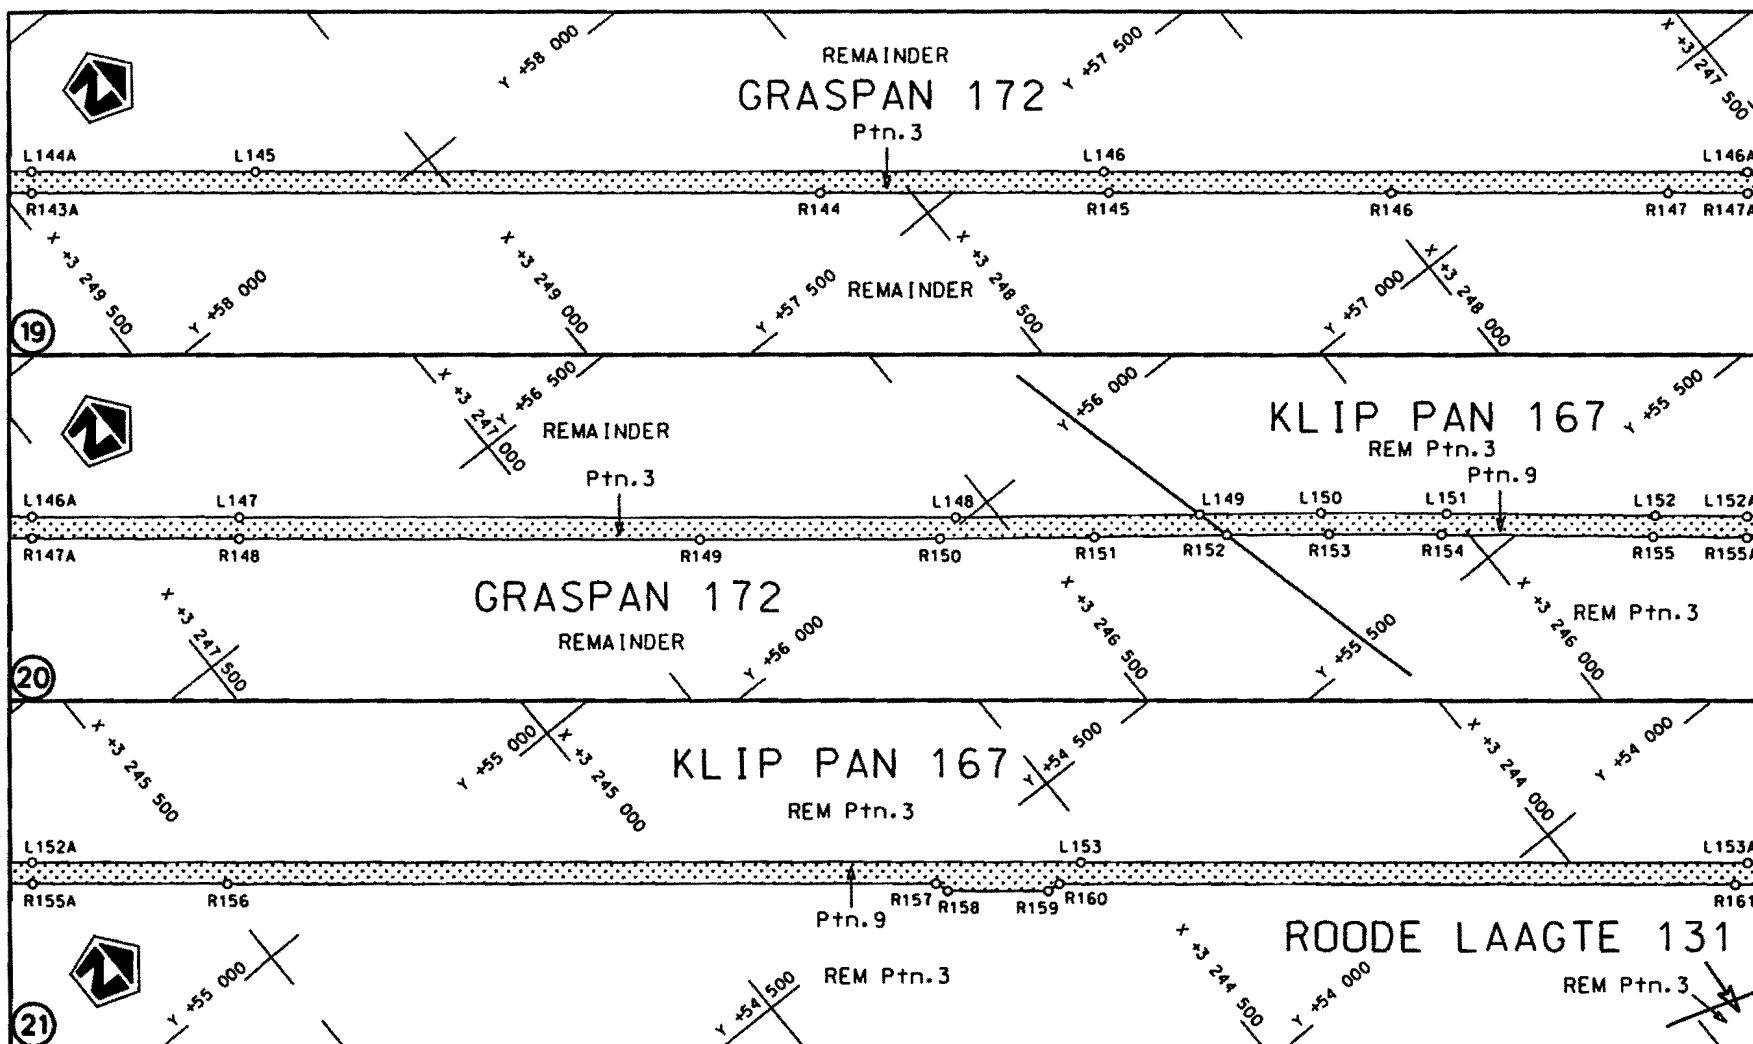


Die Suid Afrikaanse Nasionale Padagentskap Beperk
The South African National Roads Agency Limited

Die figuur getoon
The figure shown

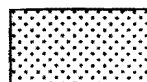

steldie padreserwe voor van 'n gedeelte
represents the road reserve of a portion
van Nasionale Roete N12 Sektie 9
of National Route Section

Vel Sheet 7 van of 25
Plan P737/09

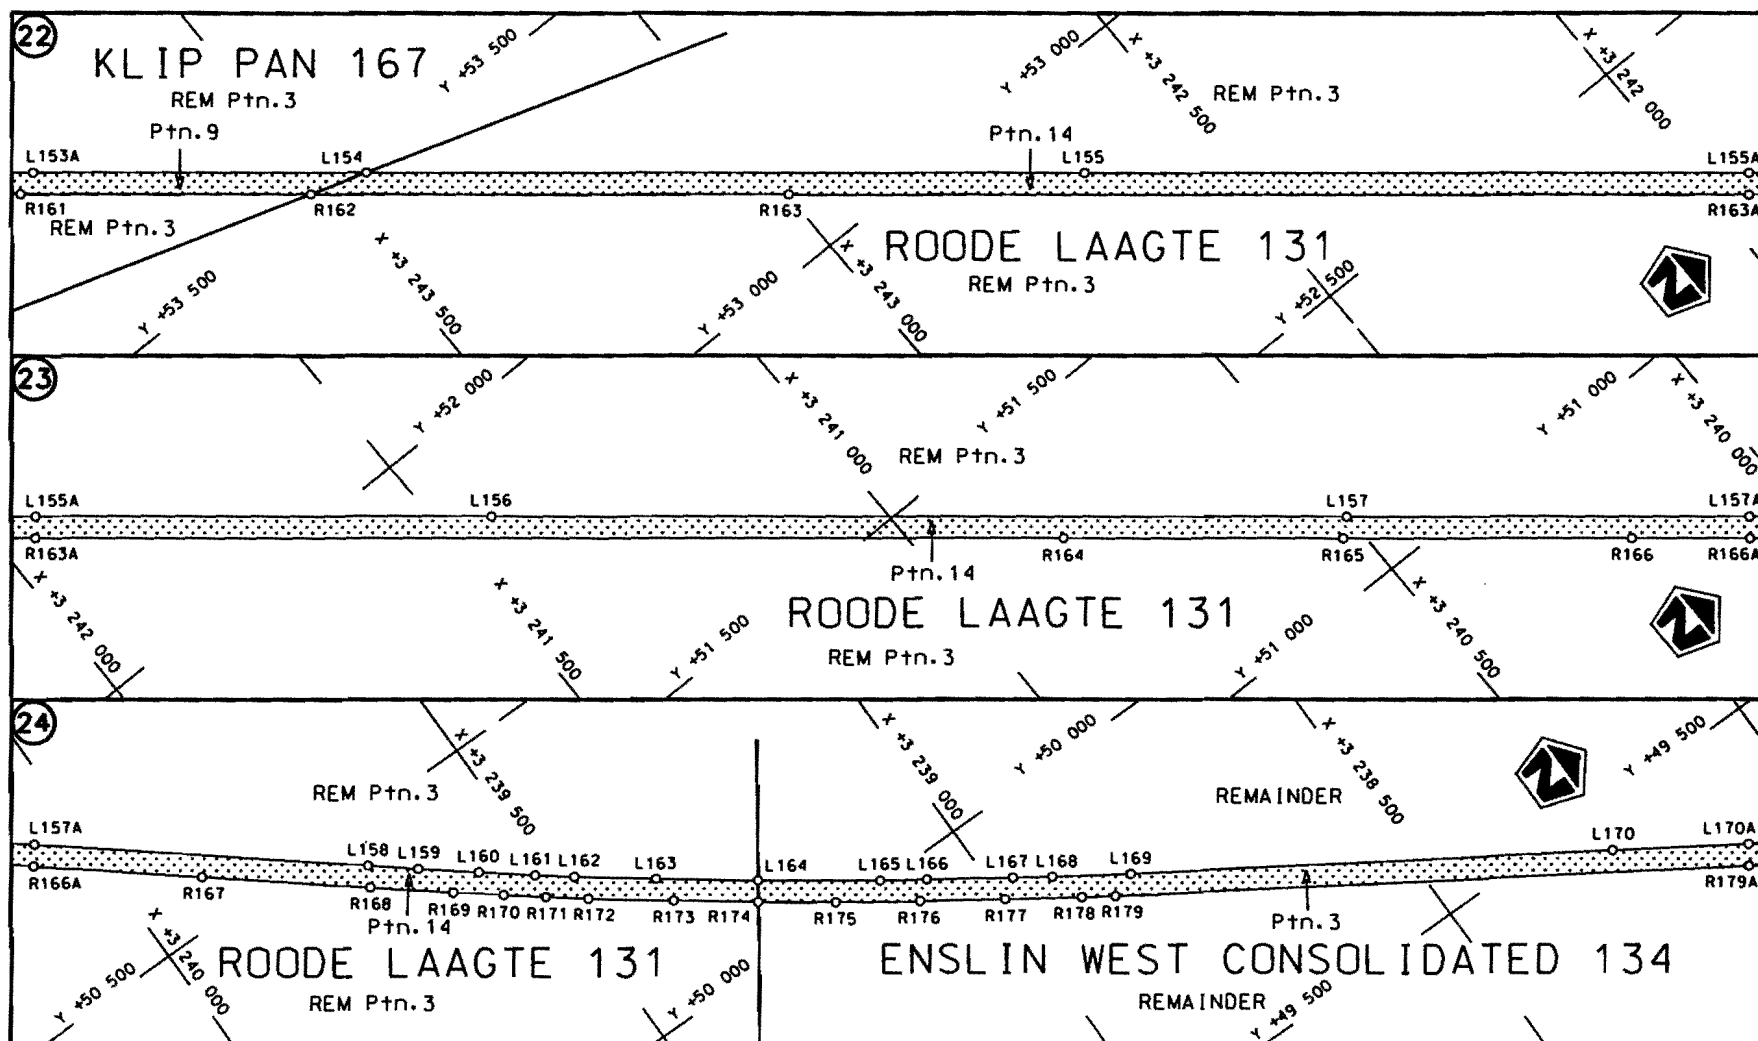


Die Suid Afrikaanse Nasionale Padogentskap Beperk
The South African National Roads Agency Limited

Die figuur getoon
The figure shown



steldie padreserwe voor van 'n gedeelte
represents the road reserve of a portion
van Nasionale Roete N12 Seksie
of National Route 9 Section

Vel
Sheet 8 van
of 25
Plan P737/09

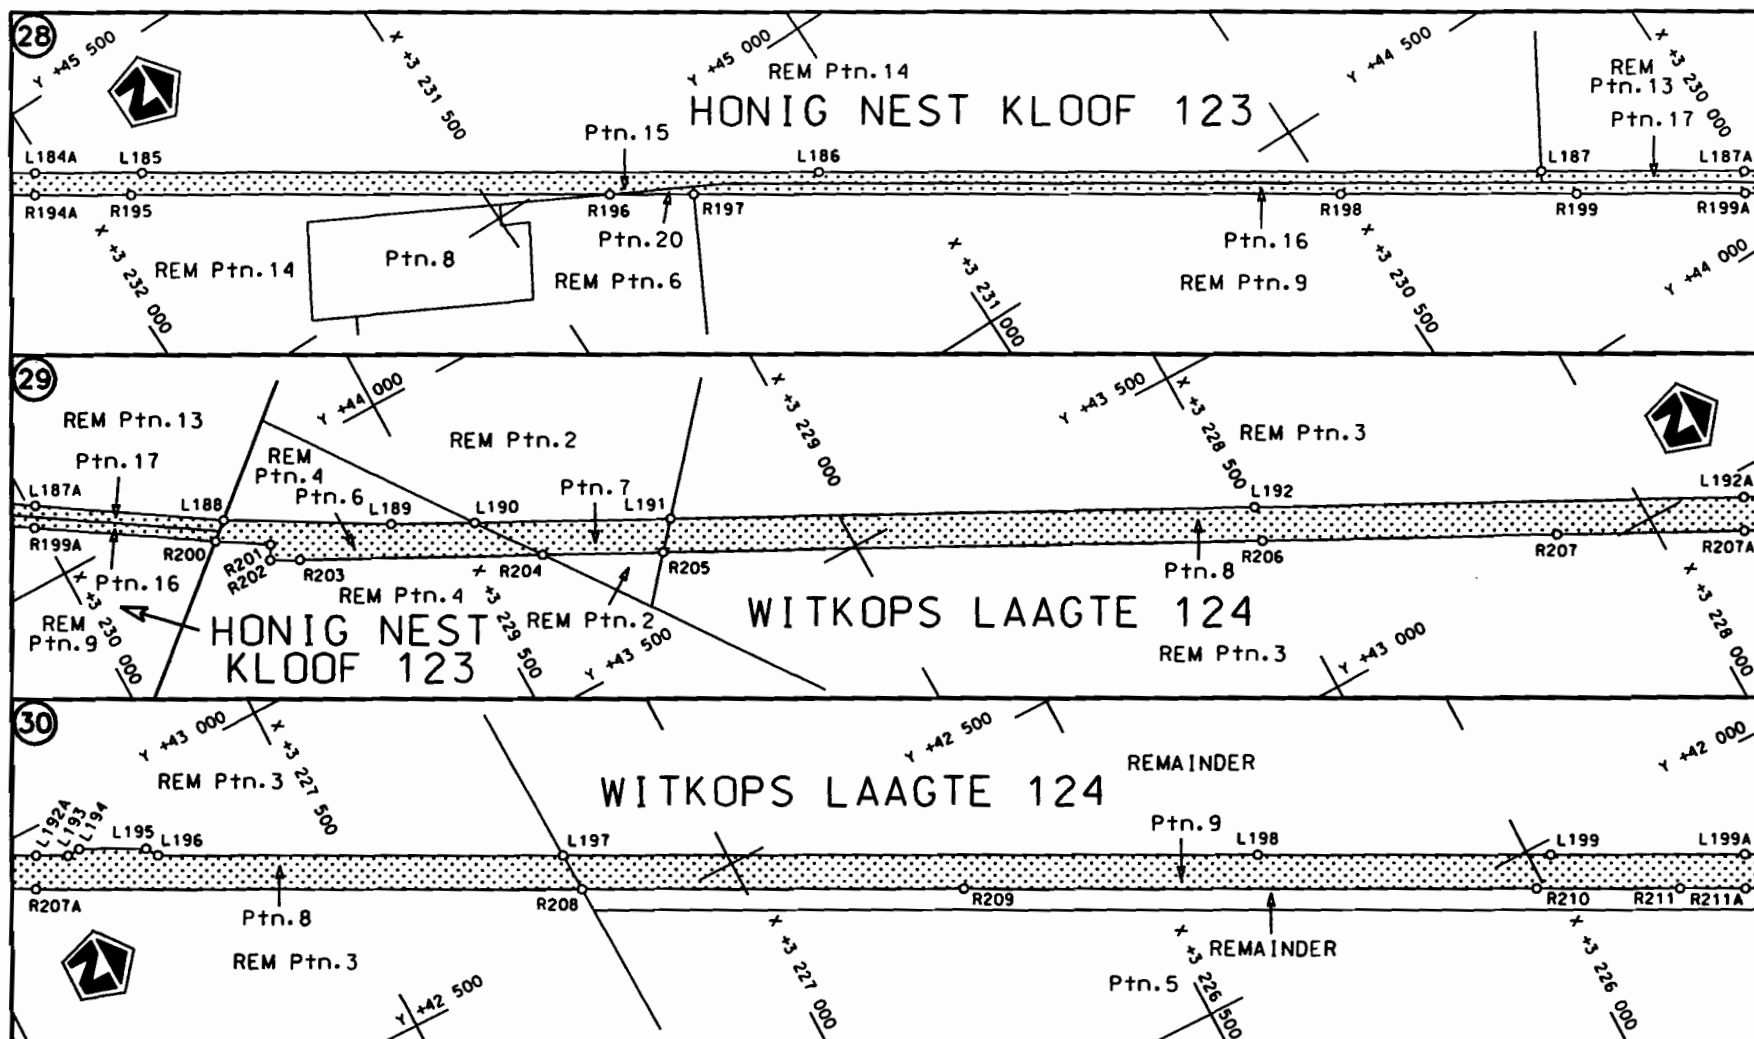


Die Suid Afrikaanse Nasionale Padagentskap Beperk
The South African National Roads Agency Limited

Die figuur getoon
The figure shown




steldie padreserwe voor van 'n gedeelte
represents the road reserve of a portion
van Nasionale Roete N12 Sektie 9
of National Route Section

Vel Sheet 10 van 25
Plan P737/09

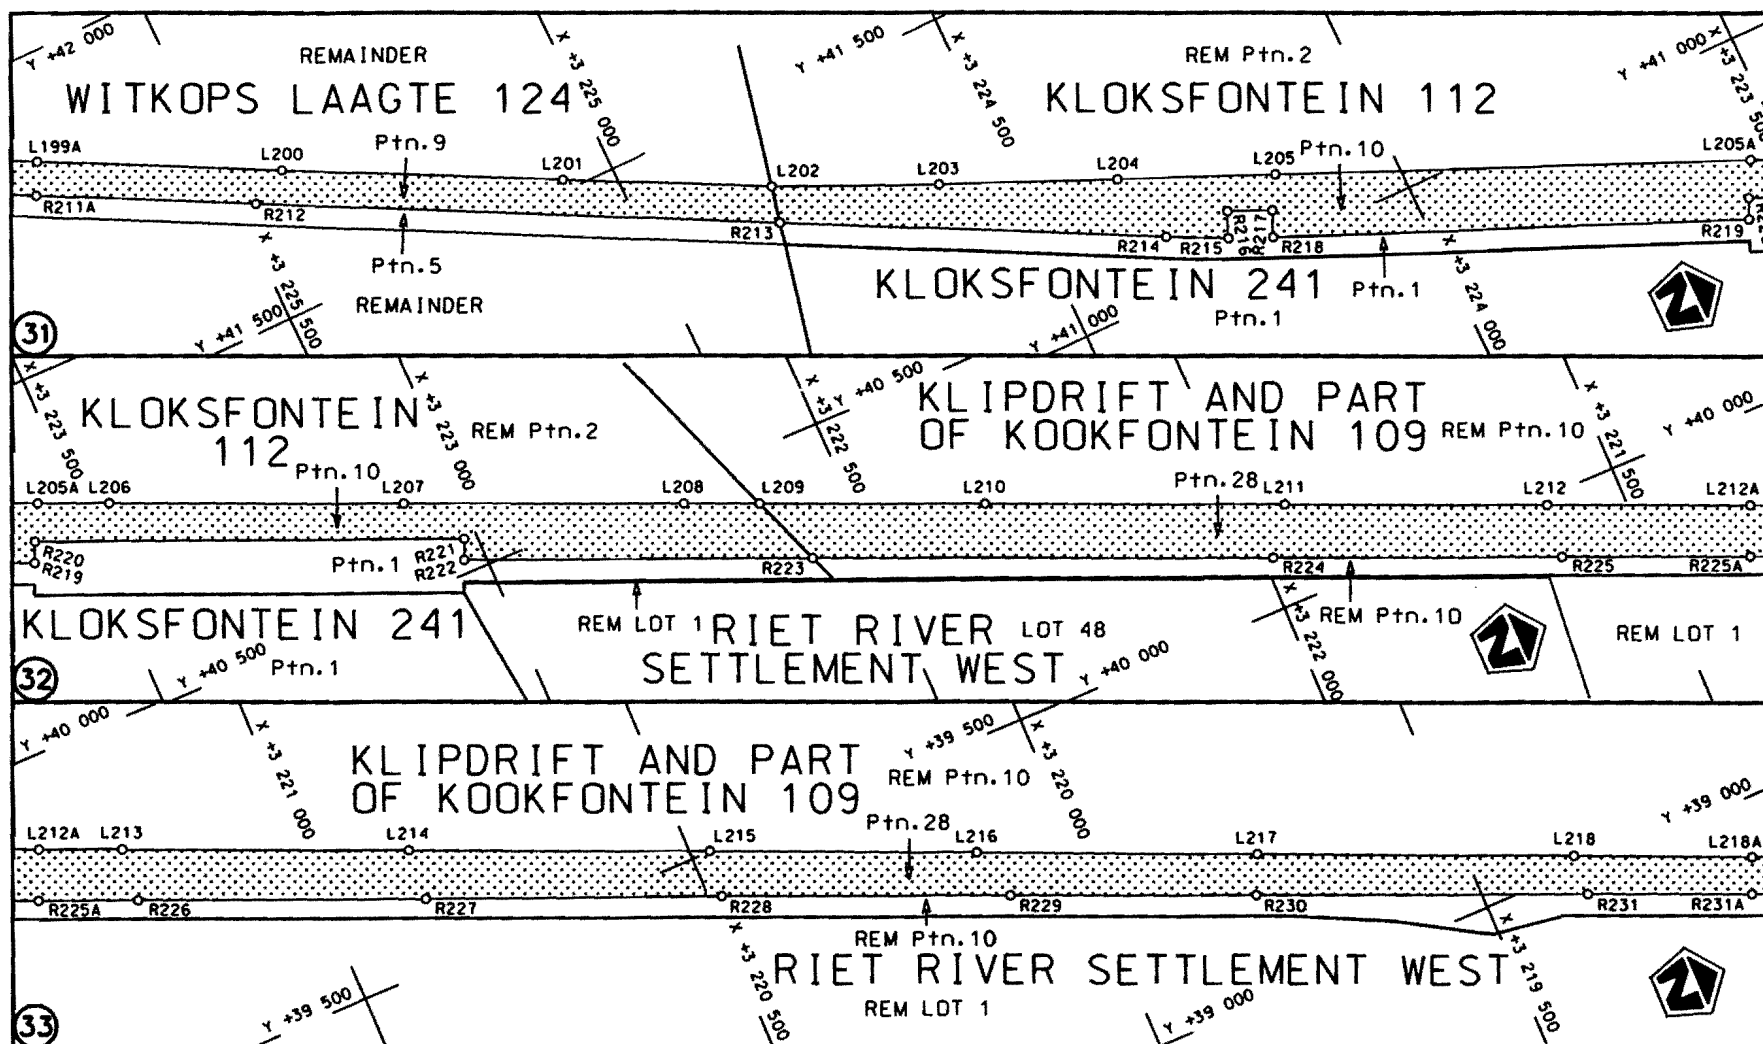


Die Suid Afrikaanse Nasionale Padagentskap Beperk The South African National Roads Agency Limited	Die figuur getoon The figure shown 	steldie padreserwe voor van 'n gedeelte represents the road reserve of a portion van Nasionale Roete N12 Seksie 9 of National Route	Vel Sheet 11 van 25 Plan P737/09
---	---	---	--

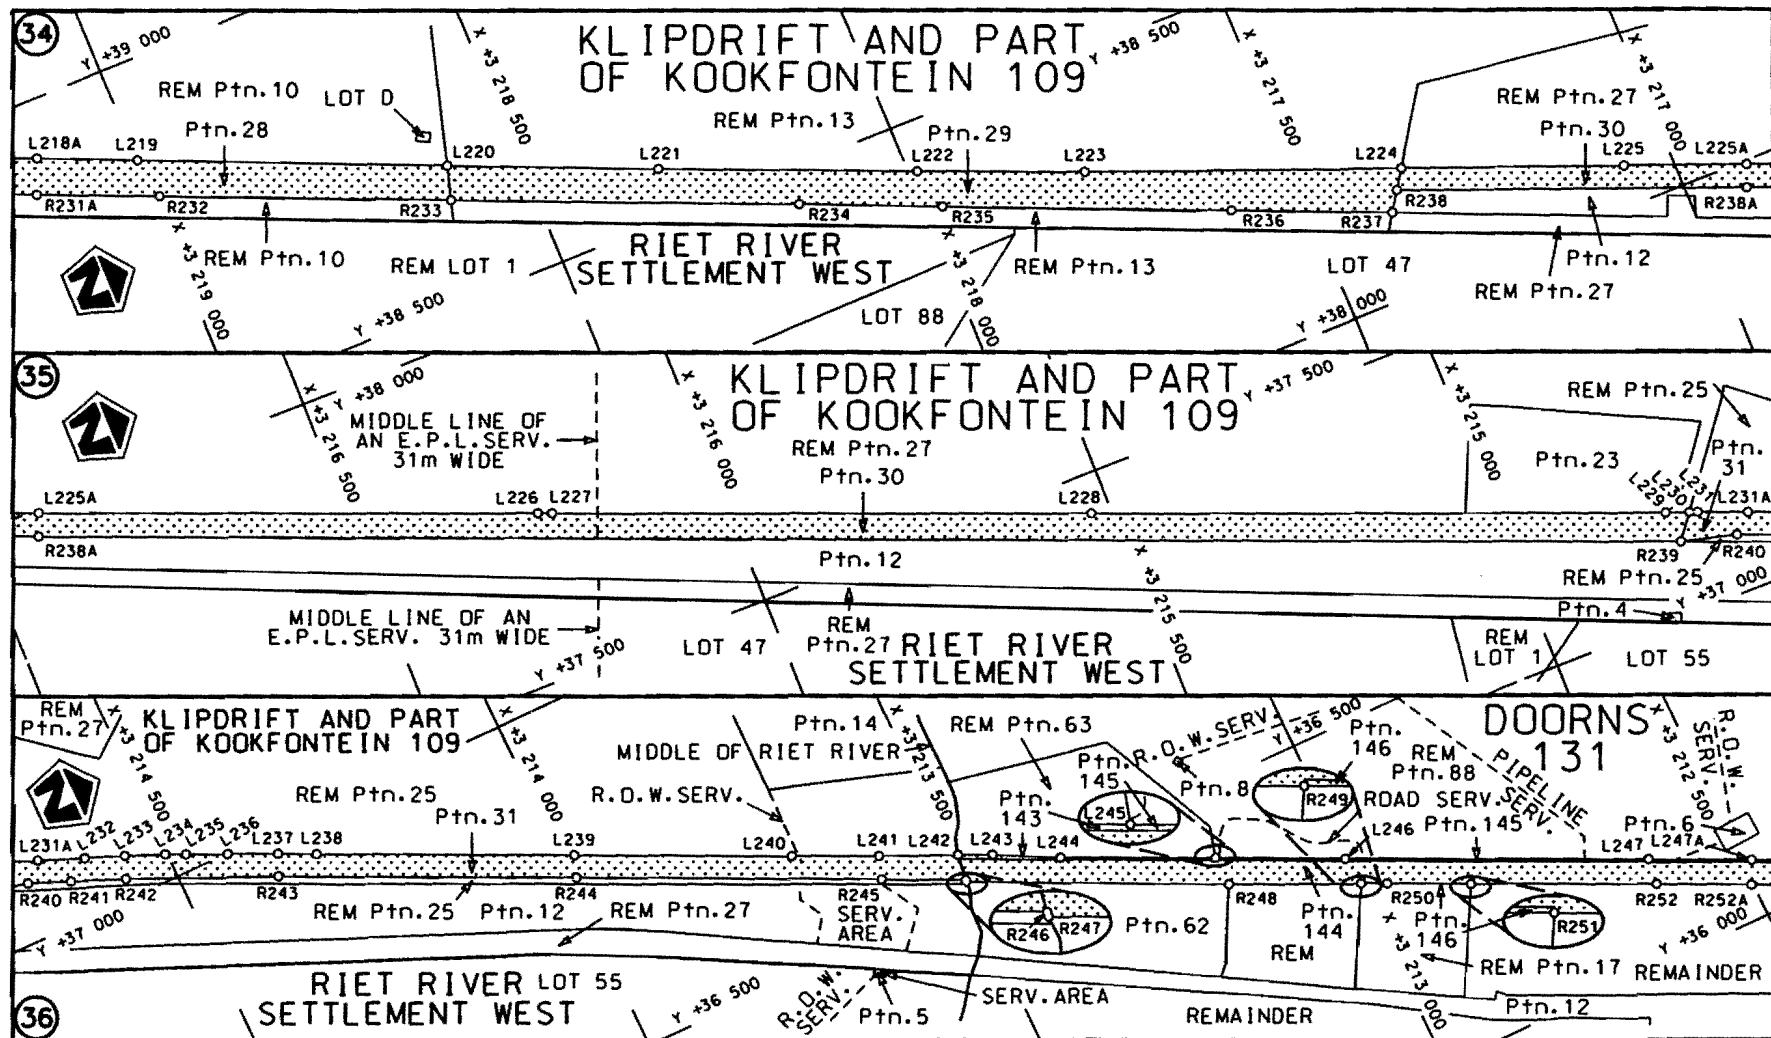

Die Suid Afrikaanse Nasionale Padagentskap Beperk
The South African National Roads Agency Limited

Die figuur getoon
The figure shown

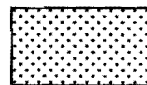


steldie padreserwe voor van 'n gedeelte
represents the road reserve of a portion
van Nasionale Roete of National Route

N12

Seksie
Section


9

Vel
Sheet 12 van 25
Plan
P737/09

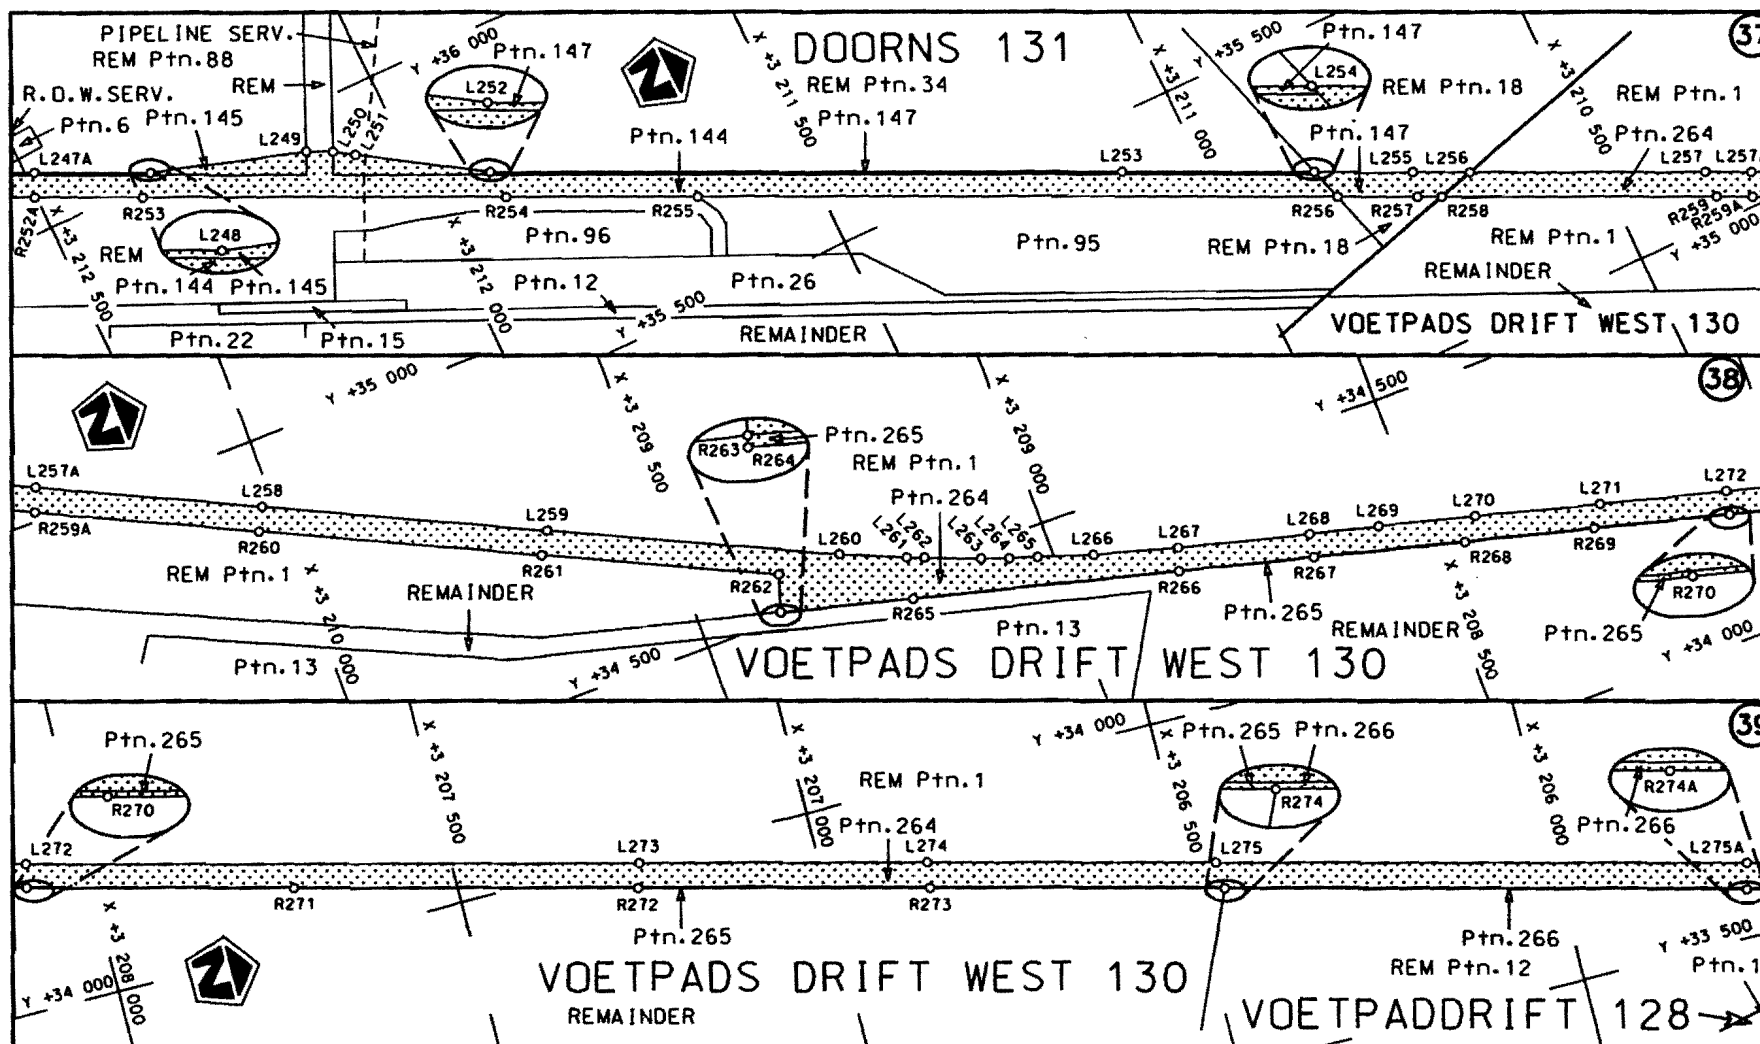

Die Suid Afrikaanse Nasionale Padagentskap Beperk
The South African National Roads Agency Limited

Die figuur getoon
The figure shown

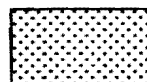


steldie padreserwe voor van 'n gedeelte
represents the road reserve of a portion
van Nasionale Roete
of National Route

N12 Sektie
Section

9

Vel
Sheet 13 van 25
Plan P737/09

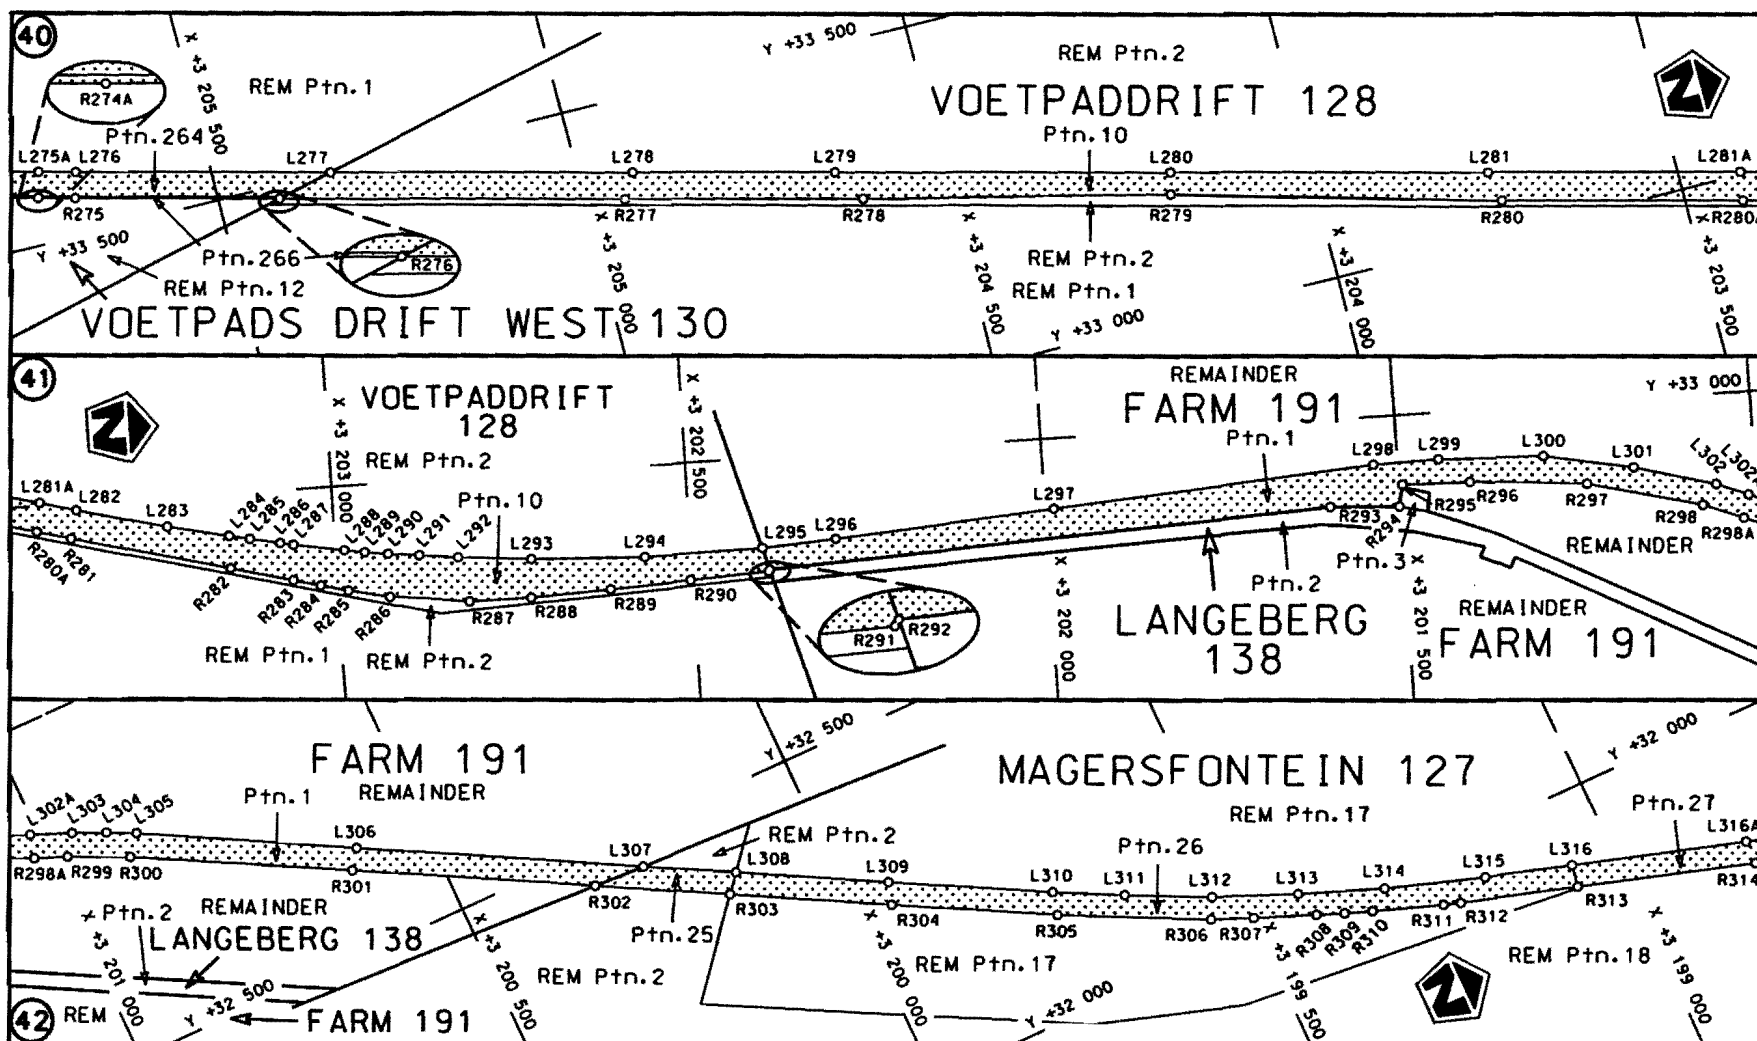

Die Suid Afrikaanse Nasionale Padagentskap Beperk
The South African National Roads Agency Limited


Die figuur getoon
The figure shown




stelt die padreserwe voor van 'n gedeelte
represents the road reserve of a portion
van Nasionale Roete N12 Seksie
of National Route N12 Section

9

Vel
Sheet 14 of 25
Plan P737/09

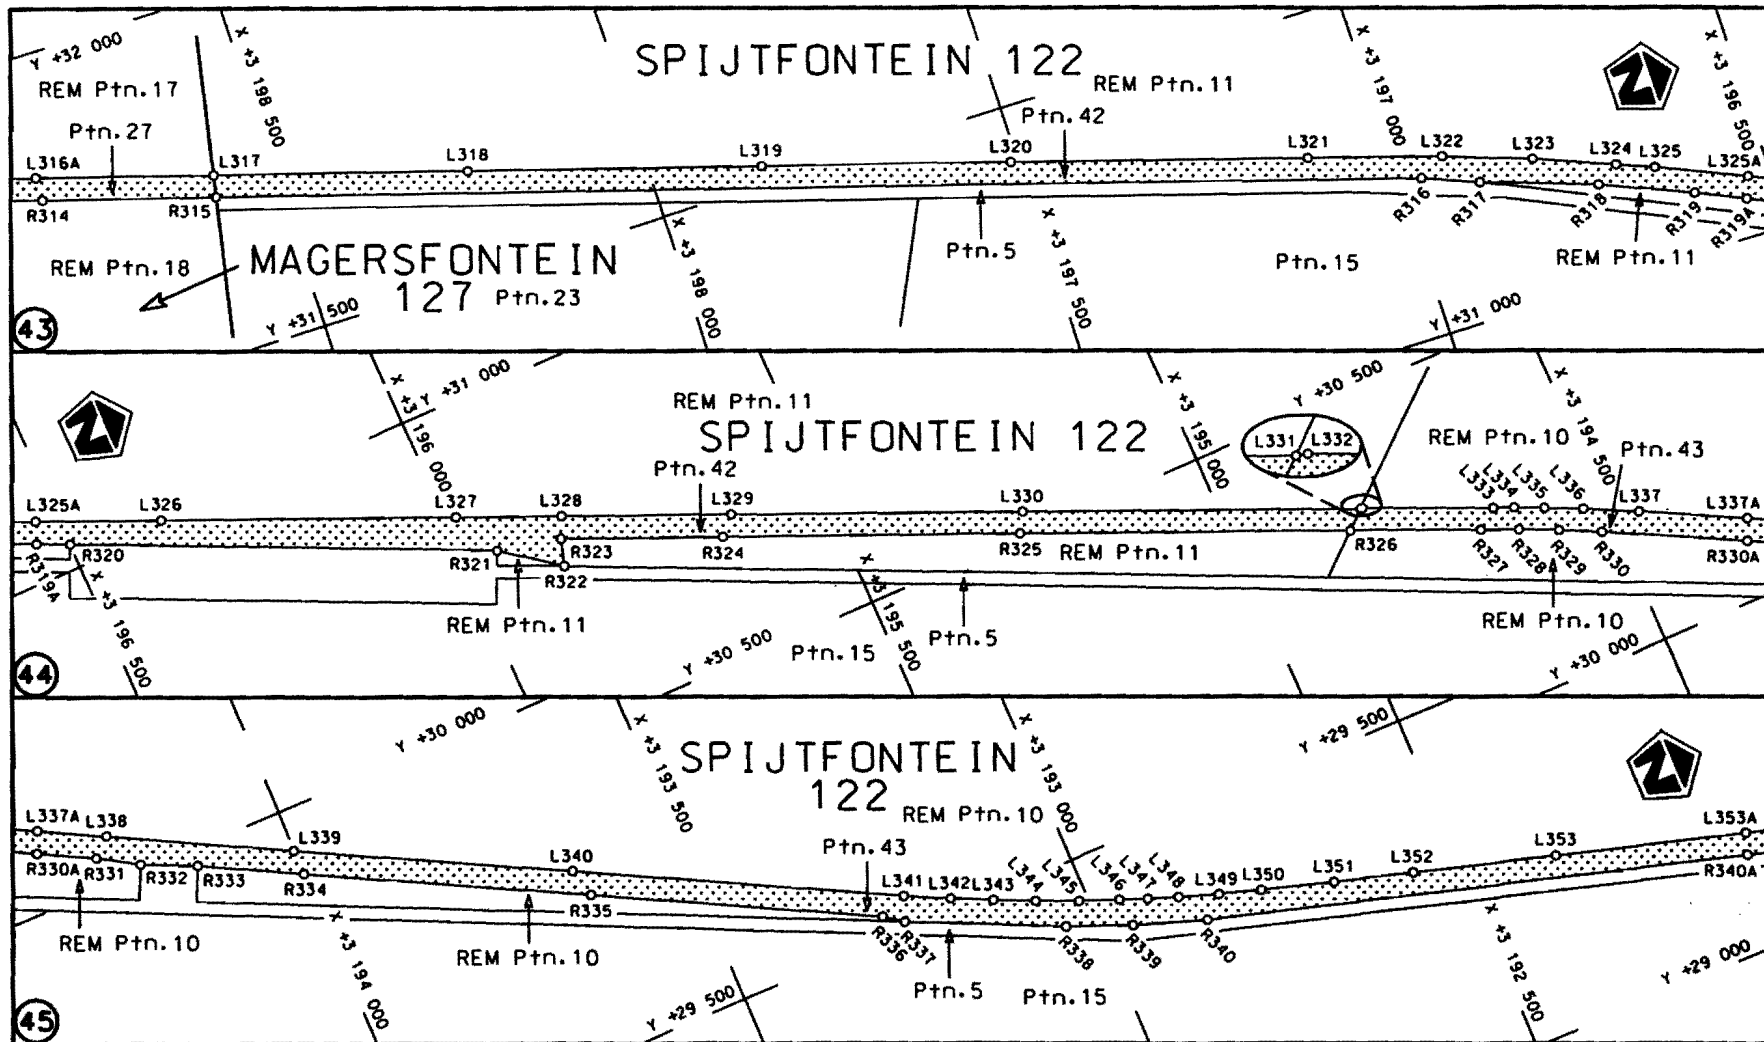

Die Suid Afrikaanse Nasionale Padogentskap Beperk The South African National Roads Agency Limited	Die figuur getoon The figure shown	 steldie padreserwe voor van 'n gedeelte represents the road reserve of a portion van Nasionale Roete N12 of National Route N12 Seksie Section 9	Vel Sheet 15 van 25 Plan P737/09
--	---------------------------------------	---	-------------------------------------

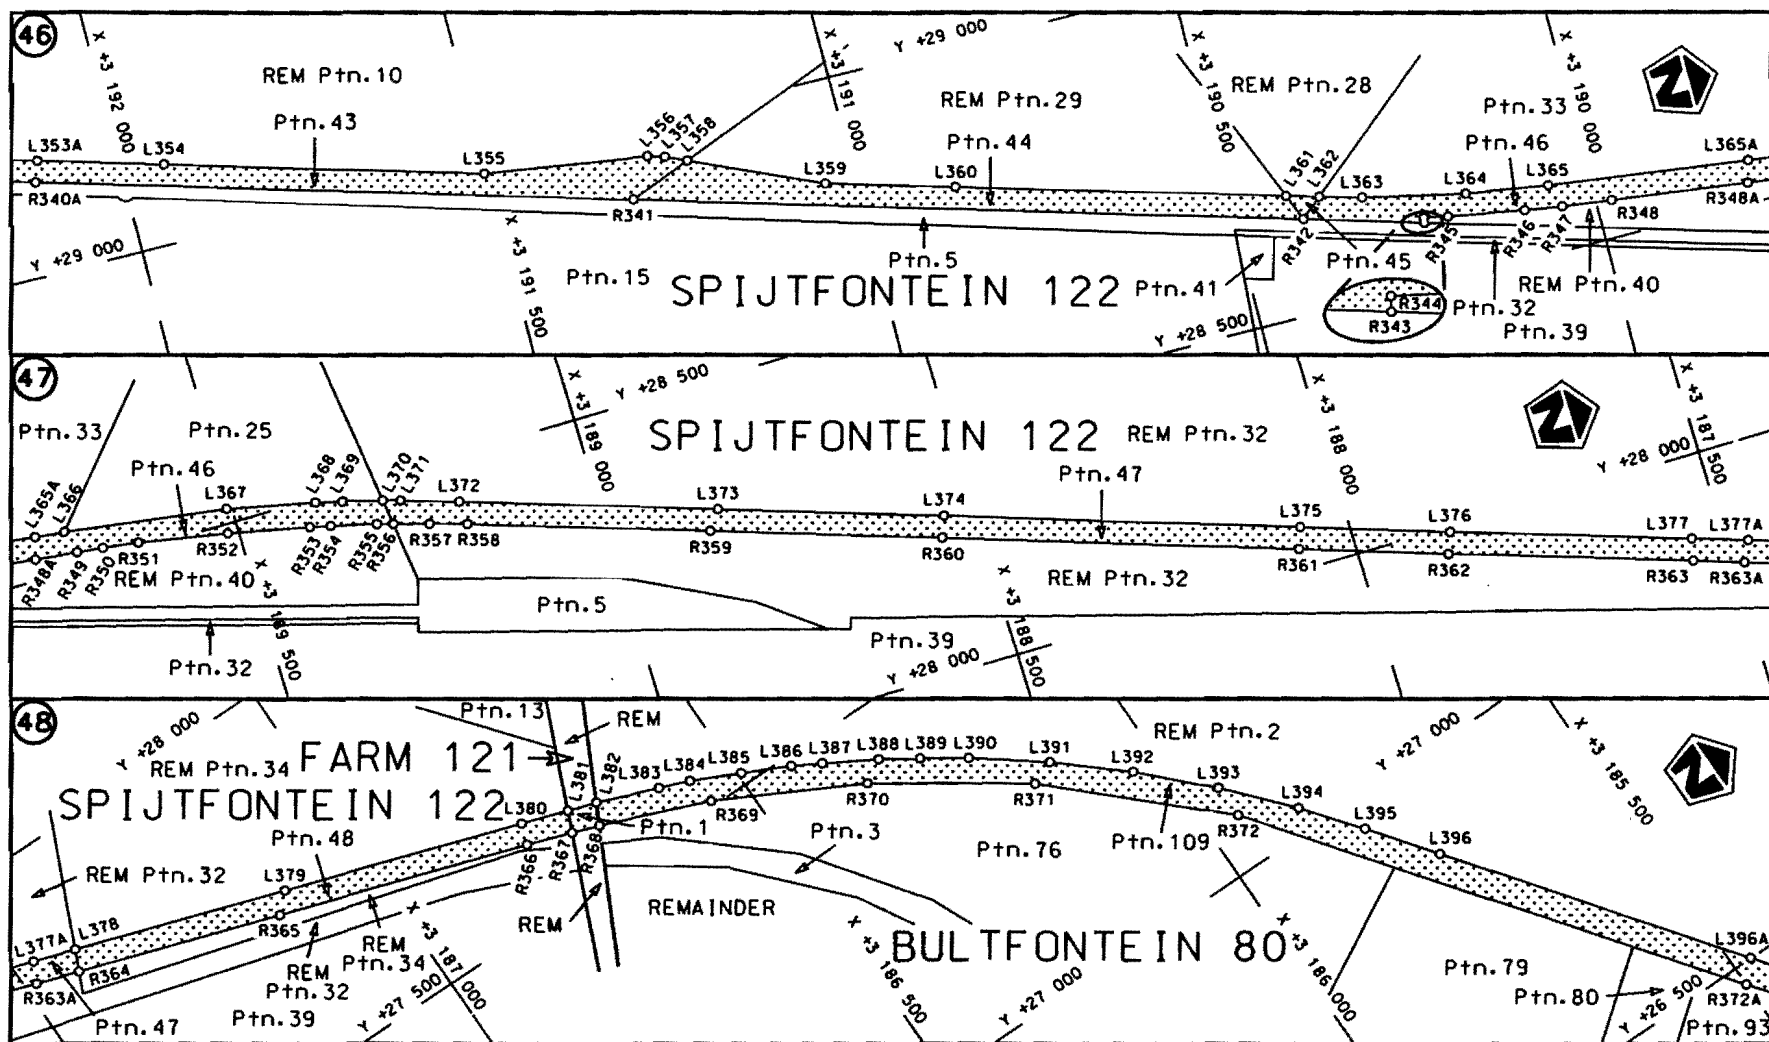

Die Suid Afrikaanse Nasionale Padogenskap Beperk
The South African National Roads Agency Limited

Die figuur getoon
The figure shown




steldie padreserwe voor van 'n gedeelte
represents the road reserve of a portion
van Nasionale Roete N12 Seksie
of National Route Section

N12	Seksie Section	9
-----	-------------------	---

Vel Sheet 16 von of 25

Plan P737/09

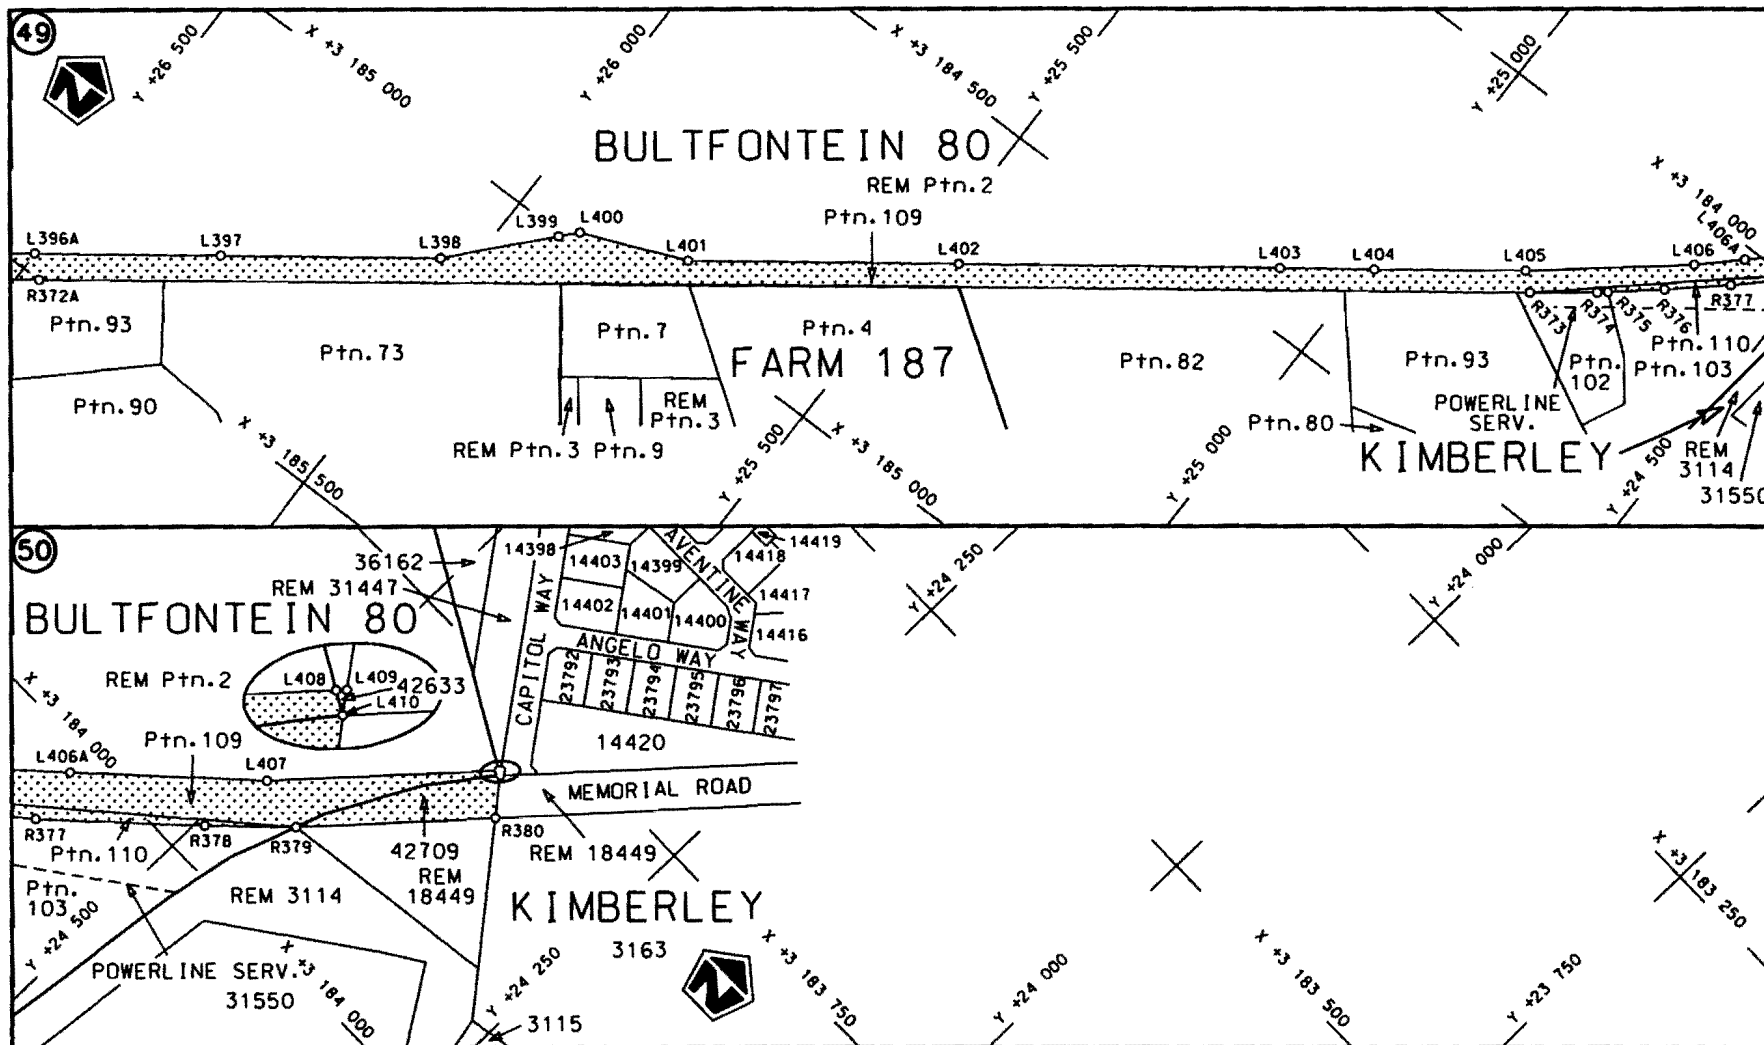

Die Suid Afrikaanse Nasionale Padagentskap Beperk The South African National Roads Agency Limited	Die figuur getoon The figure shown		steldie padreserwe voor van 'n gedeelte represents the road reserve of a portion van Nasionale Roete N12 of National Route Seksie 9	Vel Sheet 17 van 25 Plan P737/09
---	--	--	--	--

PADRESERWE KOÖRDINATE				/	ROAD RESERVE CO-ORDINATES			
LINKERKANT/LEFT HAND SIDE					REGTERKANT/RIGHT HAND SIDE			
	Y	X	WG	25°		Y	X	
L1	87 822.471	3 278 594.652			R1	87 795.365	3 278 610.459	
L2	87 805.600	3 278 565.720			R2	87 774.770	3 278 575.000	
L3	87 760.170	3 278 487.280			R3	87 744.710	3 278 536.530	
L4	87 596.960	3 278 207.010			R4	87 702.860	3 278 470.210	
L5	87 431.710	3 277 922.990			R5	87 658.600	3 278 420.080	
L6	87 401.550	3 277 871.910			R6	87 420.850	3 278 011.870	
L7	87 377.890	3 277 835.400			R7	87 219.200	3 277 690.320	
L8	87 359.560	3 277 807.750			R8	87 206.240	3 277 664.590	
L9	87 308.090	3 277 736.320			R9	87 178.910	3 277 634.810	
L10	87 257.900	3 277 674.850			R10	87 138.360	3 277 595.460	
L11	87 226.000	3 277 638.810			R11	87 066.050	3 277 527.900	
L12	87 184.820	3 277 595.740			R12	86 998.260	3 277 468.960	
L13	87 175.300	3 277 586.480			R13	86 960.450	3 277 436.150	
L14	87 121.350	3 277 534.890			R14	86 923.820	3 277 404.180	
L15	87 072.170	3 277 490.970			R15	86 881.510	3 277 364.440	
L16	86 963.740	3 277 397.260			R16	86 849.440	3 277 332.340	
L17	86 914.870	3 277 352.100			R17	86 811.370	3 277 291.340	
L18	86 883.460	3 277 321.310			R18	86 771.940	3 277 245.290	
L19	86 868.330	3 277 305.630			R19	86 741.450	3 277 207.130	
L20	86 831.200	3 277 264.820			R20	86 713.840	3 277 169.440	
L21	86 808.650	3 277 238.580			R21	86 683.540	3 277 127.010	
L22	86 757.850	3 277 176.270			R22	86 647.730	3 277 070.450	
L23	86 678.430	3 277 060.130			R23	86 611.990	3 277 009.100	
L24	86 605.240	3 276 926.990			R24	86 573.560	3 276 934.530	
L25	86 377.060	3 276 426.240			R25	86 463.820	3 276 693.770	
L26	86 269.310	3 276 188.860			R26	86 348.680	3 276 440.950	
L27	86 234.055	3 276 111.402			R27	86 315.490	3 276 368.060	
L28	86 176.295	3 275 984.502			R28	86 248.660	3 276 219.310	
L29	85 853.690	3 275 275.720			R29	86 216.890	3 276 142.880	
L30	85 617.290	3 274 756.320			R30	86 210.316	3 276 128.675	
L31	85 543.340	3 274 615.200			R31	86 150.360	3 275 999.118	
L32	85 518.100	3 274 573.080			R32	86 038.920	3 275 758.310	
L33	85 494.490	3 274 535.760			R33	85 949.130	3 275 559.090	
L34	85 464.150	3 274 490.350			R34	85 822.210	3 275 280.790	
L35	85 445.350	3 274 463.550			R35	85 599.200	3 274 791.050	
L36	85 425.820	3 274 436.900			R36	85 560.470	3 274 711.580	
L37	85 392.370	3 274 393.250			R37	85 503.470	3 274 609.440	
L38	85 371.550	3 274 367.240			R38	85 465.000	3 274 547.880	
L39	85 350.080	3 274 342.060			R39	85 412.970	3 274 472.670	
L40	85 328.380	3 274 317.110			R40	85 367.420	3 274 412.940	
L41	85 291.410	3 274 276.860			R41	85 329.350	3 274 366.600	
L42	85 269.010	3 274 253.410			R42	85 260.280	3 274 289.630	
L43	85 221.790	3 274 206.500			R43	85 218.050	3 274 246.610	
L44	85 206.360	3 274 192.250			R44	85 175.890	3 274 206.280	
L45	85 158.380	3 274 148.990			R45	85 135.960	3 274 170.820	
L46	85 116.460	3 274 114.000			R46	85 082.890	3 274 126.080	
L47	85 082.450	3 274 086.350			R47	85 026.490	3 274 082.490	
L48	85 047.450	3 274 059.200			R48	84 968.610	3 274 041.070	
L49	85 020.950	3 274 039.630			R49	84 919.740	3 274 008.780	
L50	84 975.930	3 274 008.660			R50	84 600.970	3 273 812.630	
L51	84 941.740	3 273 986.190			R51	84 275.400	3 273 612.690	
					Vel	18	Van	25
					Sheet		of	P737/09

PADRESERVE KOÖRDINATE				/	ROAD RESERVE CO-ORDINATES			
LINKERKANT/LEFT HAND SIDE					REGTERKANT/RIGHT HAND SIDE			
	Y	X	WG 25°			Y	X	
L52	84 911.390	3 273 967.190		R52	84 007.110	3 273 448.150		
L53	84 619.810	3 273 788.950		R53	83 925.470	3 273 397.900		
L54	84 277.140	3 273 577.610		R54	83 600.800	3 273 198.500		
L55	84 027.660	3 273 424.200		R55	83 249.320	3 272 982.960		
L56	83 904.670	3 273 348.820		R56	82 221.240	3 272 351.820		
L57	83 586.520	3 273 153.530		R57	81 878.520	3 272 141.300		
L58	83 252.210	3 272 948.420		R58	81 511.450	3 271 916.000		
L59	82 566.300	3 272 527.250		R59	81 493.990	3 271 916.880		
L60	82 237.350	3 272 325.210		R60	81 408.340	3 271 864.580		
L61	80 923.040	3 271 518.350		R61	81 403.010	3 271 849.350		
L62	80 192.100	3 271 069.670		R62	80 900.840	3 271 541.040		
L63	79 852.970	3 270 861.400		R63	80 543.690	3 271 322.410		
L64	79 533.240	3 270 665.290		R64	80 189.770	3 271 104.970		
L65	79 186.520	3 270 452.300		R65	79 858.650	3 270 901.200		
L66	78 897.330	3 270 273.150		R66	79 020.970	3 270 387.040		
L67	78 675.400	3 270 137.180		R67	78 704.840	3 270 191.990		
L68	78 326.960	3 269 929.960		R68	77 689.790	3 269 586.780		
L69	77 987.310	3 269 728.300		R69	77 618.050	3 269 543.450		
L70	77 647.320	3 269 526.260		R70	77 575.520	3 269 516.880		
L71	77 600.860	3 269 497.250		R71	77 488.270	3 269 459.220		
L72	77 571.210	3 269 478.420		R72	77 442.840	3 269 427.470		
L73	77 543.600	3 269 460.380		R73	77 374.570	3 269 377.960		
L74	77 497.940	3 269 429.190		R74	77 320.010	3 269 336.200		
L75	77 443.700	3 269 391.110		R75	77 120.650	3 269 178.090		
L76	77 399.420	3 269 358.570		R76	75 537.460	3 267 923.240		
L77	77 355.690	3 269 325.260		R77	75 469.850	3 267 870.380		
L78	77 135.330	3 269 150.620		R78	75 378.380	3 267 800.870		
L79	75 560.020	3 267 901.820		R79	75 310.970	3 267 750.720		
L80	75 454.940	3 267 820.130		R80	75 217.280	3 267 683.080		
L81	75 419.750	3 267 793.320		R81	75 148.630	3 267 634.760		
L82	75 384.550	3 267 766.930		R82	75 099.070	3 267 600.520		
L83	75 314.510	3 267 714.480		R83	75 041.180	3 267 561.300		
L84	75 257.810	3 267 673.740		R84	74 983.170	3 267 522.650		
L85	75 204.290	3 267 635.720		R85	74 899.180	3 267 468.200		
L86	75 105.100	3 267 567.320		R86	74 797.800	3 267 404.440		
L87	75 005.040	3 267 500.000		R87	74 714.300	3 267 353.510		
L88	74 950.210	3 267 463.840		R88	74 645.280	3 267 312.380		
L89	74 839.040	3 267 393.020		R89	74 541.710	3 267 252.620		
L90	74 766.850	3 267 348.030		R90	74 471.670	3 267 213.320		
L91	74 688.570	3 267 301.340		R91	74 208.740	3 267 070.160		
L92	74 643.290	3 267 274.840		R92	73 712.900	3 266 800.870		
L93	74 563.610	3 267 229.300		R93	73 008.180	3 266 417.610		
L94	74 515.630	3 267 202.480		R94	72 658.250	3 266 227.650		
L95	74 245.320	3 267 055.330		R95	72 471.580	3 266 126.130		
L96	74 095.340	3 266 973.680		R96	71 945.220	3 265 840.490		
L97	73 725.790	3 266 772.910		R97	71 649.350	3 265 680.060		
L98	73 369.190	3 266 578.900		R98	71 525.640	3 265 620.540		
L99	72 458.570	3 266 083.940		R99	71 522.050	3 265 610.540		
L100	71 966.440	3 265 816.510		R100	70 922.430	3 265 284.440		
L101	71 505.270	3 265 566.310		R101	70 576.030	3 265 096.290		
L102	70 906.990	3 265 240.860		R102	70 501.460	3 265 054.150		
					Vel 19	Van 25	P737/09	
					Sheet	of		

PADRESERWE KOÖRDINATE				/	ROAD RESERVE CO-ORDINATES			
LINKERKANT/LEFT HAND SIDE					REGTERKANT/RIGHT HAND SIDE			
	Y	X	WG	25°		Y	X	
L103	70 564.220	3 265 054.700			R103	70 441.720	3 265 016.790	
L104	70 488.150	3 265 010.350			R104	70 377.970	3 264 972.480	
L105	70 442.380	3 264 980.610			R105	70 320.910	3 264 928.610	
L106	70 388.660	3 264 942.780			R106	70 267.450	3 264 883.310	
L107	70 344.920	3 264 909.260			R107	70 215.870	3 264 835.490	
L108	70 294.600	3 264 867.360			R108	70 165.650	3 264 784.390	
L109	70 246.090	3 264 822.670			R109	70 149.200	3 264 766.740	
L110	70 207.290	3 264 784.560			R110	70 077.020	3 264 681.100	
L111	70 167.230	3 264 742.020			R111	69 992.080	3 264 569.190	
L112	70 131.290	3 264 700.630			R112	69 751.710	3 264 250.970	
L113	70 096.690	3 264 657.690			R113	69 509.740	3 263 930.400	
L114	70 095.340	3 264 641.300			R114	69 319.360	3 263 678.180	
L115	70 063.720	3 264 599.350			R115	69 302.760	3 263 673.020	
L116	70 049.590	3 264 595.880			R116	69 204.730	3 263 543.890	
L117	69 540.360	3 263 920.900			R117	69 195.270	3 263 513.990	
L118	69 025.280	3 263 237.930			R118	68 995.710	3 263 249.540	
L119	68 688.290	3 262 791.210			R119	65 818.910	3 259 042.210	
L120	67 218.970	3 260 844.840			R120	65 012.770	3 257 974.850	
L121	66 499.300	3 259 892.020			R121	64 994.780	3 257 965.440	
L122	66 267.900	3 259 585.720			R122	64 941.800	3 257 895.490	
L123	66 037.170	3 259 280.180			R123	64 937.570	3 257 875.140	
L124	65 851.980	3 259 035.040			R124	64 765.950	3 257 647.760	
L125	64 795.510	3 257 636.600			R125	64 725.730	3 257 594.700	
L126	64 574.630	3 257 343.430			R126	64 412.910	3 257 181.570	
L127	64 269.390	3 256 940.550			R127	64 256.560	3 256 973.040	
L128	64 157.590	3 256 791.990			R128	64 127.380	3 256 802.030	
L129	63 857.480	3 256 393.900			R129	63 156.800	3 255 516.590	
L130	63 200.430	3 255 523.210			R130	63 132.800	3 255 484.810	
L131	63 040.920	3 255 312.120			R131	63 054.320	3 255 388.210	
L132	63 020.760	3 255 281.620			R132	62 809.540	3 255 083.220	
L133	62 985.730	3 255 231.610			R133	62 524.420	3 254 717.010	
L134	62 953.720	3 255 189.770			R134	62 439.440	3 254 606.730	
L135	62 843.050	3 255 047.100			R135	62 245.910	3 254 365.520	
L136	62 826.770	3 255 030.770			R136	61 610.920	3 253 574.480	
L137	62 613.160	3 254 773.050			R137	60 680.870	3 252 415.760	
L138	62 441.400	3 254 559.730			R138	60 494.330	3 252 183.620	
L139	62 261.450	3 254 335.420			R139	60 239.350	3 251 865.890	
L140	62 014.260	3 254 027.640			R140	59 862.560	3 251 396.860	
L141	61 633.980	3 253 553.810			R141	59 361.050	3 250 772.220	
L142	60 667.090	3 252 349.260			R142	59 123.480	3 250 476.150	
L143	59 263.840	3 250 601.080			R143	58 485.900	3 249 682.210	
L144	58 516.400	3 249 670.230			R144	57 617.510	3 248 600.450	
L145	58 138.210	3 249 200.180			R145	57 362.990	3 248 282.980	
L146	57 390.670	3 248 269.470			R146	57 114.980	3 247 974.420	
L147	56 641.150	3 247 335.750			R147	56 870.820	3 247 670.440	
L148	56 010.830	3 246 548.470			R148	56 617.490	3 247 354.790	
L149	55 801.250	3 246 278.480			R149	56 210.790	3 246 848.370	
L150	55 695.430	3 246 143.090			R150	56 000.850	3 246 584.620	
L151	55 585.590	3 246 007.000			R151	55 867.170	3 246 412.860	
L152	55 399.110	3 245 778.020			R152	55 754.340	3 246 266.950	
L153	54 383.680	3 244 532.070			R153	55 664.700	3 246 152.910	
					Vel 20 Van 25 P737/09			
					Sheet of			

PADRESERWE KOÖRDINATE				/	ROAD RESERVE CO-ORDINATES			
LINKERKANT/LEFT HAND SIDE					REGTERKANT/RIGHT HAND SIDE			
	Y	X	WG 25°			Y	X	
L154	53 493.160	3 243 439.790			R154	55 566.740	3 246 030.940	
L155	52 854.700	3 242 656.970			R155	55 377.740	3 245 799.040	
L156	51 856.680	3 241 432.970			R156	55 120.140	3 245 483.410	
L157	51 096.940	3 240 501.800			R157	54 489.460	3 244 710.080	
L158	50 440.070	3 239 696.210			R158	54 471.180	3 244 703.610	
L159	50 394.690	3 239 640.910			R159	54 381.390	3 244 593.690	
L160	50 341.510	3 239 574.850			R160	54 379.240	3 244 575.150	
L161	50 291.930	3 239 512.750			R161	53 778.890	3 243 838.910	
L162	50 257.930	3 239 468.940			R162	53 518.880	3 243 520.260	
L163	50 188.880	3 239 378.140			R163	53 093.680	3 242 998.780	
L164	50 103.480	3 239 262.870			R164	51 324.880	3 240 830.000	
L165	50 003.730	3 239 123.270			R165	51 076.110	3 240 525.170	
L166	49 966.340	3 239 069.330			R166	50 820.430	3 240 211.470	
L167	49 898.210	3 238 969.580			R167	50 563.840	3 239 897.040	
L168	49 867.310	3 238 923.800			R168	50 412.710	3 239 711.570	
L169	49 806.470	3 238 831.460			R169	50 339.090	3 239 621.060	
L170	49 439.950	3 238 262.340			R170	50 294.620	3 239 564.860	
L171	48 998.100	3 237 577.120			R171	50 257.810	3 239 518.010	
L172	48 773.790	3 237 228.640			R172	50 221.200	3 239 470.800	
L173	48 773.410	3 237 226.490			R173	50 149.070	3 239 375.620	
L174	48 775.770	3 237 213.280			R174	50 078.650	3 239 280.250	
L175	48 739.910	3 237 157.600			R175	50 015.290	3 239 192.580	
L176	48 726.670	3 237 155.560			R176	49 946.930	3 239 094.920	
L177	48 572.790	3 236 916.620			R177	49 879.570	3 238 996.170	
L178	48 027.430	3 236 070.990			R178	49 819.670	3 238 907.020	
L179	47 818.760	3 235 747.890			R179	49 793.290	3 238 867.200	
L180	47 577.530	3 235 374.090			R180	49 194.040	3 237 938.260	
L181	47 313.530	3 234 965.450			R181	48 967.060	3 237 586.810	
L182	47 175.360	3 234 751.260			R182	48 694.800	3 237 164.610	
L183	46 295.920	3 233 388.220			R183	48 547.180	3 236 935.290	
L184	45 758.200	3 232 554.660			R184	48 324.880	3 236 591.020	
L185	45 329.500	3 231 889.960			R185	47 158.240	3 234 782.640	
L186	44 811.180	3 231 086.670			R186	47 026.420	3 234 578.220	
L187	44 260.040	3 230 231.330			R187	46 815.580	3 234 251.530	
L188	43 958.970	3 229 765.730			R188	46 595.710	3 233 910.600	
L189	43 839.470	3 229 558.950			R189	46 254.110	3 233 381.330	
L190	43 785.330	3 229 454.550			R190	45 927.000	3 232 874.310	
L191	43 658.940	3 229 210.860			R191	45 908.440	3 232 863.910	
L192	43 280.100	3 228 479.890			R192	45 844.680	3 232 765.070	
L193	42 942.140	3 227 827.060			R193	45 842.780	3 232 743.890	
L194	42 943.140	3 227 808.430			R194	45 731.640	3 232 571.400	
L195	42 899.780	3 227 724.130			R195	45 311.150	3 231 919.880	
L196	42 883.480	3 227 713.430			R196	44 944.820	3 231 351.980	
L197	42 619.370	3 227 205.720			R197	44 880.430	3 231 252.160	
L198	42 169.840	3 226 337.310			R198	44 386.410	3 230 486.440	
L199	41 980.130	3 225 971.260			R199	44 206.220	3 230 207.420	
L200	41 695.790	3 225 420.040			R200	43 937.930	3 229 790.370	
L201	41 515.680	3 225 070.230			R201	43 896.030	3 229 724.190	
L202	41 381.150	3 224 808.060			R202	43 876.670	3 229 734.990	
L203	41 284.010	3 224 595.600			R203	43 857.460	3 229 698.270	
L204	41 184.200	3 224 365.450			R204	43 699.410	3 229 392.840	
					Vel 21 Van 25 P737/09			
					Sheet of			

PADRESERWE KOÖRDINATE					/ ROAD RESERVE CO-ORDINATES				
LINKERKANT/LEFT HAND SIDE					REGTERKANT/RIGHT HAND SIDE				
	Y	X	WG	25°		Y	X		
L205	41 096.330	3 224 162.300			R205	43 621.860	3 229 242.990		
L206	40 790.990	3 223 456.930			R206	43 233.020	3 228 493.230		
L207	40 625.840	3 223 075.930			R207	43 042.680	3 228 124.820		
L208	40 469.640	3 222 714.620			R208	42 565.100	3 227 204.440		
L209	40 427.280	3 222 616.930			R209	42 317.740	3 226 726.760		
L210	40 301.720	3 222 327.410			R210	41 946.550	3 226 010.690		
L211	40 134.400	3 221 941.170			R211	41 853.750	3 225 831.960		
L212	39 988.540	3 221 603.900			R212	41 668.470	3 225 474.140		
L213	39 828.790	3 221 232.810			R213	41 329.260	3 224 819.510		
L214	39 668.290	3 220 861.780			R214	41 081.180	3 224 338.730		
L215	39 500.690	3 220 473.030			R215	41 041.990	3 224 261.580		
L216	39 351.890	3 220 130.080			R216	41 077.280	3 224 246.010		
L217	39 195.350	3 219 768.710			R217	41 051.580	3 224 187.820		
L218	39 018.900	3 219 360.930			R218	41 016.590	3 224 203.190		
L219	38 862.730	3 218 999.690			R219	40 755.540	3 223 588.020		
L220	38 689.030	3 218 597.380			R220	40 783.290	3 223 575.430		
L221	38 571.200	3 218 324.760			R221	40 546.760	3 223 018.210		
L222	38 429.400	3 217 988.350			R222	40 518.940	3 223 030.270		
L223	38 338.810	3 217 771.470			R223	40 327.250	3 222 579.730		
L224	38 174.390	3 217 358.050			R224	40 071.600	3 221 986.340		
L225	38 058.350	3 217 066.540			R225	39 912.860	3 221 614.220		
L226	37 733.460	3 216 251.510			R226	39 753.940	3 221 240.490		
L227	37 726.060	3 216 232.880			R227	39 596.070	3 220 866.590		
L228	37 445.070	3 215 528.240			R228	39 435.580	3 220 482.300		
L229	37 146.310	3 214 778.230			R229	39 277.500	3 220 110.050		
L230	37 134.890	3 214 746.690			R230	39 142.920	3 219 792.800		
L231	37 130.940	3 214 735.780			R231	38 961.810	3 219 364.030		
L232	37 079.380	3 214 608.320			R232	38 803.120	3 218 990.070		
L233	37 057.770	3 214 555.460			R233	38 641.140	3 218 611.060		
L234	37 035.610	3 214 502.770			R234	38 448.980	3 218 160.510		
L235	37 023.250	3 214 475.880			R235	38 368.620	3 217 974.640		
L236	36 998.370	3 214 422.080			R236	38 209.440	3 217 602.130		
L237	36 968.230	3 214 356.990			R237	38 120.200	3 217 393.780		
L238	36 944.840	3 214 307.520			R238	38 147.500	3 217 375.780		
L239	36 789.440	3 213 981.140			R239	37 100.320	3 214 773.180		
L240	36 658.370	3 213 705.260			R240	37 080.580	3 214 696.690		
L241	36 606.310	3 213 593.410			R241	37 057.860	3 214 640.170		
L242	36 560.087	3 213 492.229			R242	37 027.430	3 214 568.300		
L243	36 539.740	3 213 447.690			R243	36 939.080	3 214 370.210		
L244	36 496.110	3 213 363.950			R244	36 759.470	3 213 992.110		
L245	36 403.020	3 213 167.660			R245	36 574.640	3 213 604.120		
L246	36 324.770	3 213 002.650			R246	36 523.029	3 213 497.583		
L247	36 141.950	3 212 617.680			R247	36 520.630	3 213 497.930		
L248	36 009.580	3 212 338.720			R248	36 360.880	3 213 166.480		
L249	35 941.930	3 212 126.430			R249	36 282.950	3 212 997.480		
L250	35 925.440	3 212 092.750			R250	36 267.640	3 212 964.280		
L251	35 908.230	3 212 066.030			R251	36 217.570	3 212 858.800		
L252	35 803.740	3 211 905.300			R252	36 105.330	3 212 622.380		
L253	35 423.430	3 211 104.280			R253	35 982.410	3 212 363.520		
L254	35 307.960	3 210 860.860			R254	35 762.500	3 211 900.250		
L255	35 249.120	3 210 736.820			R255	35 647.510	3 211 658.090		
					Vel 22 Van 25 Sheet of P737/09				

PADRESERWE KOÖRDINATE				/	ROAD RESERVE CO-ORDINATES			
LINKERKANT/LEFT HAND SIDE					REGTERKANT/RIGHT HAND SIDE			
	Y	X	WG	25°		Y	X	
L256	35 214.880	3 210 664.740			R256	35 262.290	3 210 847.200	
L257	35 072.910	3 210 365.850			R257	35 214.710	3 210 746.530	
L258	34 907.300	3 210 016.510			R258	35 200.210	3 210 716.010	
L259	34 734.400	3 209 653.000			R259	35 034.320	3 210 366.850	
L260	34 558.500	3 209 280.880			R260	34 875.910	3 210 032.690	
L261	34 521.240	3 209 193.900			R261	34 704.600	3 209 672.340	
L262	34 511.880	3 209 170.930			R262	34 561.410	3 209 370.970	
L263	34 483.400	3 209 096.710			R263	34 510.750	3 209 387.260	
L264	34 470.000	3 209 059.460			R264	34 510.070	3 209 387.480	
L265	34 457.120	3 209 021.980			R265	34 463.010	3 209 205.790	
L266	34 432.980	3 208 946.190			R266	34 368.690	3 208 842.020	
L267	34 400.270	3 208 831.140			R267	34 320.890	3 208 657.710	
L268	34 353.350	3 208 651.750			R268	34 267.730	3 208 452.620	
L269	34 331.310	3 208 557.770			R269	34 222.000	3 208 275.220	
L270	34 297.460	3 208 426.680			R270	34 174.290	3 208 090.650	
L271	34 251.390	3 208 255.550			R271	34 078.830	3 207 722.690	
L272	34 206.960	3 208 083.170			R272	33 957.620	3 207 255.310	
L273	33 991.180	3 207 245.160			R273	33 854.480	3 206 857.960	
L274	33 890.120	3 206 852.600			R274	33 750.580	3 206 456.340	
L275	33 788.690	3 206 459.660			R275	33 553.270	3 205 695.460	
L276	33 589.420	3 205 685.680			R276	33 480.780	3 205 416.150	
L277	33 499.460	3 205 336.890			R277	33 358.780	3 204 944.670	
L278	33 393.450	3 204 924.830			R278	33 275.510	3 204 618.470	
L279	33 322.050	3 204 647.430			R279	33 173.670	3 204 198.310	
L280	33 204.510	3 204 190.880			R280	33 048.130	3 203 748.260	
L281	33 092.580	3 203 756.920			R281	32 950.680	3 203 372.170	
L282	32 990.780	3 203 362.080			R282	32 892.880	3 203 150.130	
L283	32 957.980	3 203 234.730			R283	32 870.260	3 203 062.650	
L284	32 939.300	3 203 149.180			R284	32 860.330	3 203 024.070	
L285	32 933.160	3 203 120.720			R285	32 850.510	3 202 985.440	
L286	32 924.370	3 203 078.450			R286	32 837.500	3 202 926.770	
L287	32 920.800	3 203 059.460			R287	32 822.940	3 202 815.510	
L288	32 908.380	3 202 987.900			R288	32 822.700	3 202 729.350	
L289	32 903.640	3 202 958.870			R289	32 827.360	3 202 617.740	
L290	32 899.110	3 202 925.950			R290	32 832.320	3 202 503.280	
L291	32 893.390	3 202 882.150			R291	32 837.380	3 202 391.910	
L292	32 886.810	3 202 827.710			R292	32 839.740	3 202 390.420	
L293	32 877.640	3 202 725.810			R293	32 875.530	3 201 598.960	
L294	32 870.370	3 202 566.680			R294	32 869.720	3 201 501.350	
L295	32 871.330	3 202 399.140			R295	32 900.770	3 201 495.140	
L296	32 877.590	3 202 295.640			R296	32 898.430	3 201 399.790	
L297	32 899.390	3 201 987.530			R297	32 883.810	3 201 236.850	
L298	32 931.840	3 201 534.240			R298	32 842.890	3 201 075.890	
L299	32 933.660	3 201 442.180			R299	32 802.770	3 200 975.240	
L300	32 927.430	3 201 294.900			R300	32 764.220	3 200 894.350	
L301	32 902.670	3 201 170.140			R301	32 615.770	3 200 617.690	
L302	32 871.210	3 201 055.520			R302	32 452.290	3 200 317.520	
L303	32 830.590	3 200 955.280			R303	32 360.280	3 200 148.820	
L304	32 810.480	3 200 910.170			R304	32 251.850	3 199 950.020	
L305	32 791.390	3 200 872.300			R305	32 140.350	3 199 745.430	
L306	32 642.100	3 200 598.890			R306	32 044.390	3 199 552.280	
					Vel 23 Van 25 P737/09 Sheet of			

PADRESERWE KOÖRDINATE				/	ROAD RESERVE CO-ORDINATES			
LINKERKANT/LEFT HAND SIDE					REGTERKANT/RIGHT HAND SIDE			
	Y	X	WG 25°			Y	X	
L307	32 448.810	3 200 244.790			R307	32 020.530	3 199 497.480	
L308	32 385.180	3 200 128.070			R308	31 987.510	3 199 414.980	
L309	32 283.050	3 199 940.710			R309	31 972.700	3 199 377.790	
L310	32 172.800	3 199 738.020			R310	31 958.940	3 199 340.990	
L311	32 126.140	3 199 646.840			R311	31 925.090	3 199 246.260	
L312	32 072.800	3 199 537.650			R312	31 917.500	3 199 223.190	
L313	32 024.940	3 199 426.090			R313	31 868.800	3 199 066.260	
L314	31 981.100	3 199 311.970			R314	31 793.970	3 198 825.120	
L315	31 936.030	3 199 176.790			R315	31 722.080	3 198 590.120	
L316	31 899.890	3 199 060.300			R316	31 223.090	3 196 969.480	
L317	31 753.070	3 198 583.910			R317	31 192.550	3 196 893.130	
L318	31 647.800	3 198 241.340			R318	31 137.200	3 196 735.260	
L319	31 525.960	3 197 845.800			R319	31 083.870	3 196 609.840	
L320	31 422.440	3 197 510.400			R320	31 034.570	3 196 499.790	
L321	31 299.490	3 197 111.230			R321	30 781.450	3 195 951.970	
L322	31 244.190	3 196 932.300			R322	30 722.960	3 195 875.100	
L323	31 200.540	3 196 811.700			R323	30 760.210	3 195 863.800	
L324	31 157.120	3 196 703.060			R324	30 669.900	3 195 653.720	
L325	31 135.940	3 196 652.280			R325	30 504.350	3 195 269.310	
L326	31 013.000	3 196 367.960			R326	30 320.170	3 194 842.860	
L327	30 848.330	3 195 986.090			R327	30 247.440	3 194 675.310	
L328	30 789.380	3 195 850.210			R328	30 225.180	3 194 625.540	
L329	30 694.370	3 195 630.080			R329	30 201.720	3 194 574.350	
L330	30 531.300	3 195 253.550			R330	30 175.500	3 194 520.410	
L331	30 342.610	3 194 816.970			R331	30 042.380	3 194 263.130	
L332	30 341.890	3 194 814.190			R332	30 009.330	3 194 209.190	
L333	30 268.430	3 194 646.520			R333	29 976.230	3 194 135.660	
L334	30 256.430	3 194 619.240			R334	29 906.070	3 194 000.880	
L335	30 238.720	3 194 580.340			R335	29 720.770	3 193 642.670	
L336	30 215.900	3 194 531.420			R336	29 530.930	3 193 276.340	
L337	30 180.590	3 194 460.810			R337	29 512.000	3 193 250.240	
L338	30 065.100	3 194 237.840			R338	29 416.750	3 193 043.790	
L339	29 941.600	3 194 000.980			R339	29 380.970	3 192 955.880	
L340	29 761.610	3 193 653.200			R340	29 347.550	3 192 857.270	
L341	29 546.150	3 193 237.440			R341	28 898.210	3 191 308.780	
L342	29 516.480	3 193 177.760			R342	28 635.480	3 190 403.360	
L343	29 490.820	3 193 122.880			R343	28 588.460	3 190 241.280	
L344	29 466.690	3 193 068.960			R344	28 595.780	3 190 239.660	
L345	29 442.690	3 193 012.220			R345	28 589.100	3 190 206.980	
L346	29 421.690	3 192 959.570			R346	28 569.730	3 190 100.300	
L347	29 407.430	3 192 922.290			R347	28 561.950	3 190 047.810	
L348	29 392.840	3 192 881.670			R348	28 552.940	3 189 977.620	
L349	29 374.830	3 192 828.300			R349	28 521.810	3 189 727.620	
L350	29 356.760	3 192 771.460			R350	28 517.120	3 189 690.630	
L351	29 326.970	3 192 672.290			R351	28 510.150	3 189 640.470	
L352	29 295.570	3 192 564.650			R352	28 486.690	3 189 515.380	
L353	29 238.550	3 192 370.080			R353	28 461.600	3 189 400.470	
L354	29 113.460	3 191 938.860			R354	28 454.900	3 189 371.790	
L355	28 987.030	3 191 503.190			R355	28 437.680	3 189 308.280	
L356	28 953.450	3 191 274.520			R356	28 431.160	3 189 285.980	
L357	28 946.510	3 191 251.240			R357	28 416.880	3 189 237.180	
					Vel	24	Van	25
					Sheet		of	P737/09

PADRESERWE KOÖRDINATE				/	ROAD RESERVE CO-ORDINATES			
LINKERKANT/LEFT HAND SIDE					REGTERKANT/RIGHT HAND SIDE			
	Y	X	WG	25°		Y	X	
L358	28 933.260	3 191 221.480			R358	28 401.510	3 189 186.990	
L359	28 853.590	3 191 042.520			R359	28 293.200	3 188 861.780	
L360	28 802.300	3 190 866.460			R360	28 189.750	3 188 553.230	
L361	28 673.790	3 190 419.190			R361	28 029.800	3 188 077.130	
L362	28 660.980	3 190 373.590			R362	27 963.190	3 187 879.200	
L363	28 645.000	3 190 315.880			R363	27 853.820	3 187 552.490	
L364	28 614.420	3 190 174.990			R364	27 811.340	3 187 425.820	
L365	28 595.910	3 190 059.260			R365	27 717.070	3 187 144.720	
L366	28 554.770	3 189 736.500			R366	27 602.970	3 186 800.750	
L367	28 520.580	3 189 506.860			R367	27 581.420	3 186 738.870	
L368	28 492.750	3 189 382.560			R368	27 568.300	3 186 701.190	
L369	28 483.090	3 189 345.470			R369	27 507.830	3 186 551.990	
L370	28 467.570	3 189 290.600			R370	27 405.430	3 186 357.080	
L371	28 460.240	3 189 266.100			R371	27 271.570	3 186 163.080	
L372	28 435.180	3 189 188.070			R372	27 073.690	3 185 952.280	
L373	28 319.790	3 188 842.820			R373	24 797.760	3 184 237.780	
L374	28 219.100	3 188 542.040			R374	24 723.080	3 184 180.410	
L375	28 059.460	3 188 066.480			R375	24 711.710	3 184 170.650	
L376	27 992.770	3 187 868.010			R376	24 651.310	3 184 119.110	
L377	27 884.810	3 187 545.430			R377	24 580.930	3 184 057.450	
L378	27 840.330	3 187 412.800			R378	24 494.280	3 183 973.920	
L379	27 741.910	3 187 119.370			R379	24 448.550	3 183 927.710	
L380	27 632.060	3 186 790.200			R380	24 355.970	3 183 822.190	
L381	27 610.740	3 186 726.270						
L382	27 597.600	3 186 686.440						
L383	27 564.620	3 186 602.430						
L384	27 547.890	3 186 560.350						
L385	27 516.410	3 186 494.620						
L386	27 485.770	3 186 431.300						
L387	27 464.310	3 186 393.420						
L388	27 424.740	3 186 324.850						
L389	27 392.430	3 186 276.250						
L390	27 353.910	3 186 218.940						
L391	27 285.170	3 186 128.710						
L392	27 207.840	3 186 039.350						
L393	27 121.600	3 185 953.720						
L394	27 034.110	3 185 876.340						
L395	26 957.230	3 185 815.530						
L396	26 869.140	3 185 749.490						
L397	26 289.460	3 185 315.930						
L398	26 040.970	3 185 129.940						
L399	25 927.900	3 185 004.300						
L400	25 907.040	3 184 982.180						
L401	25 762.730	3 184 921.690						
L402	25 458.530	3 184 694.290						
L403	25 096.560	3 184 423.240						
L404	24 991.430	3 184 344.820						
L405	24 821.310	3 184 216.830						
L406	24 639.270	3 184 066.200						
L407	24 486.660	3 183 920.000			L409	24 377.420	3 183 796.070	
L408	24 378.420	3 183 797.200			L410	24 375.240	3 183 798.960	
					Vel	25	Van	25
					Sheet		of	P737/09