
GOVERNMENT NOTICE

DEPARTMENT OF TRANSPORT

No. 464

15 May 2009

THE SOUTH AFRICAN NATIONAL ROADS AGENCY LIMITED

Registration No: 98/09584/06

DECLARATION AMENDMENT OF NATIONAL ROAD N18 SECTION 1


AMENDMENT OF DECLARATION NO. 632 OF 2005

By virtue of section 40(1)(b) of the South African National Roads Agency Limited and the National Roads Act, 1998 (Act No. 7 of 1998), I hereby amend Declaration No. 632 of 2005 by substituting it, with the subjoined sheets 1 to 13 of Plan No. P719/08.


(National Road N18 Section 1: Warrenton – Northern Cape/North West Provincial Border)



MINISTER OF TRANSPORT

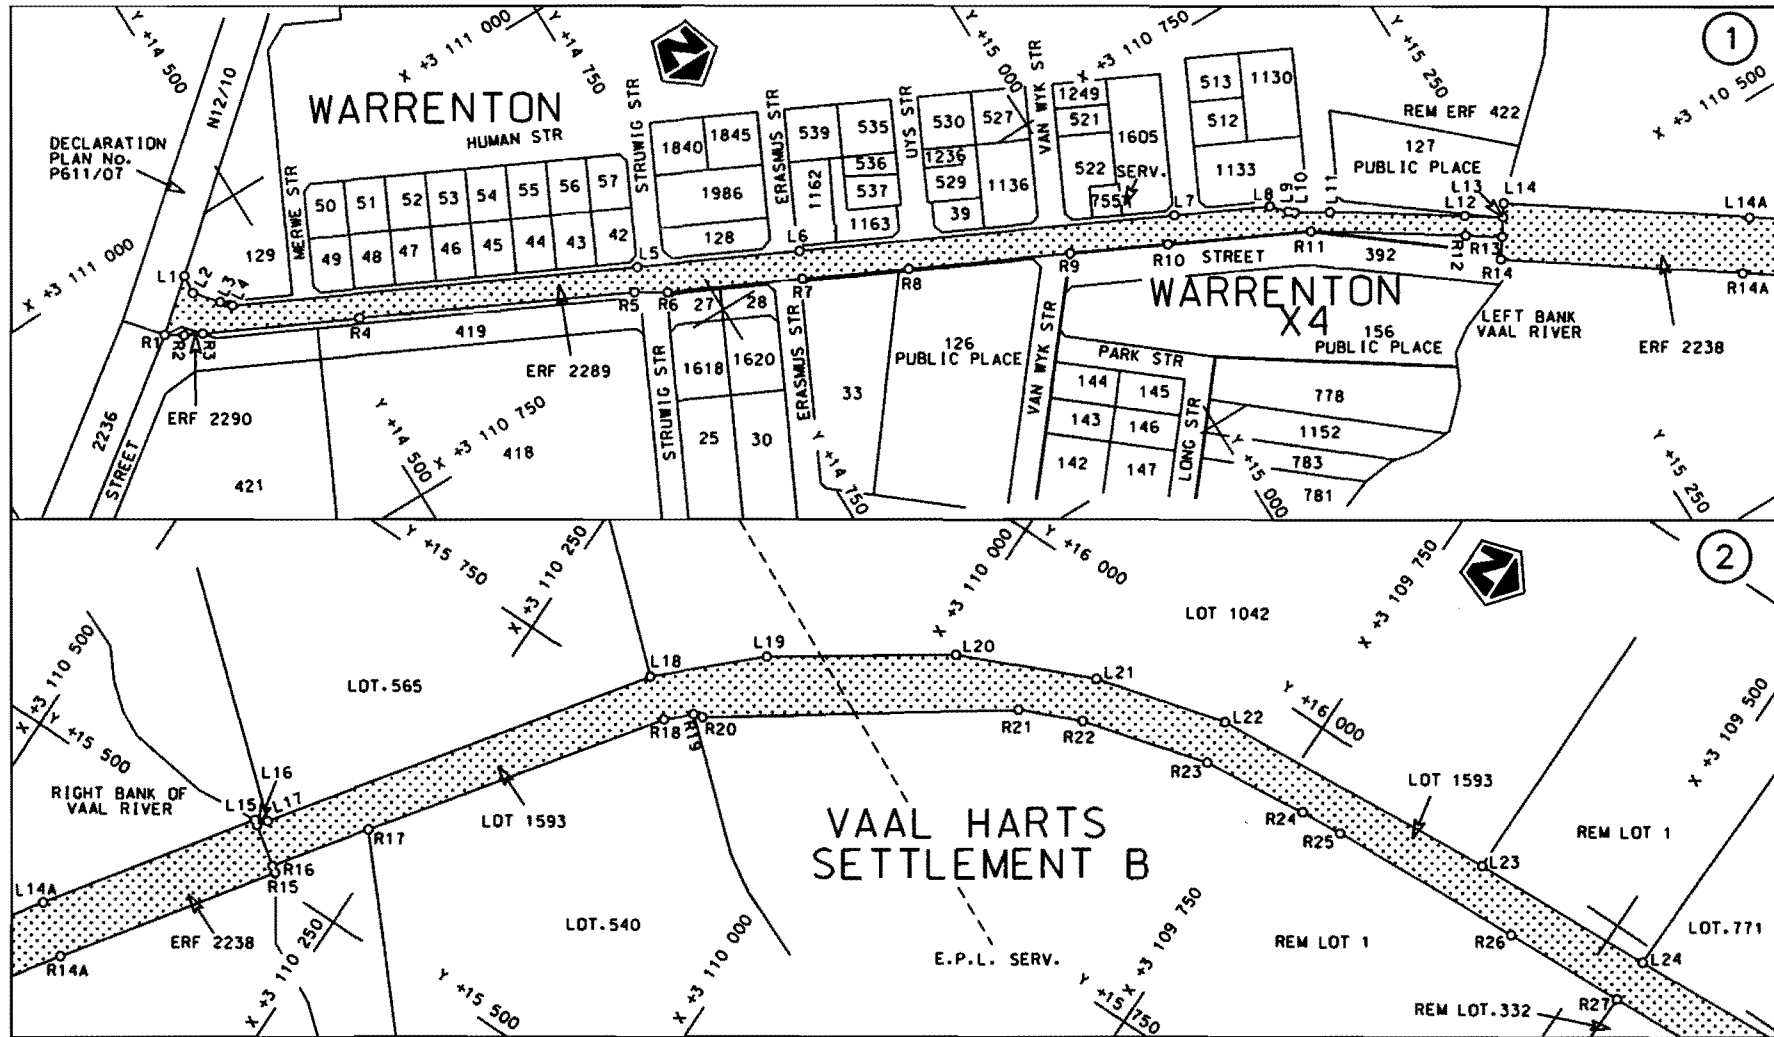


Die Suid Afrikaanse Nasionale Padagentskap Beperk The South African National Roads Agency Limited	Die figuur getoon The figure shown		steldie padreserwe voor van 'n gedeelte represents the road reserve of a portion van Nasionale Roete N18 of National Route Seksie 1 Section 1	Vel Sheet 1 van 13 Plan P719/08
---	--	--	---	---

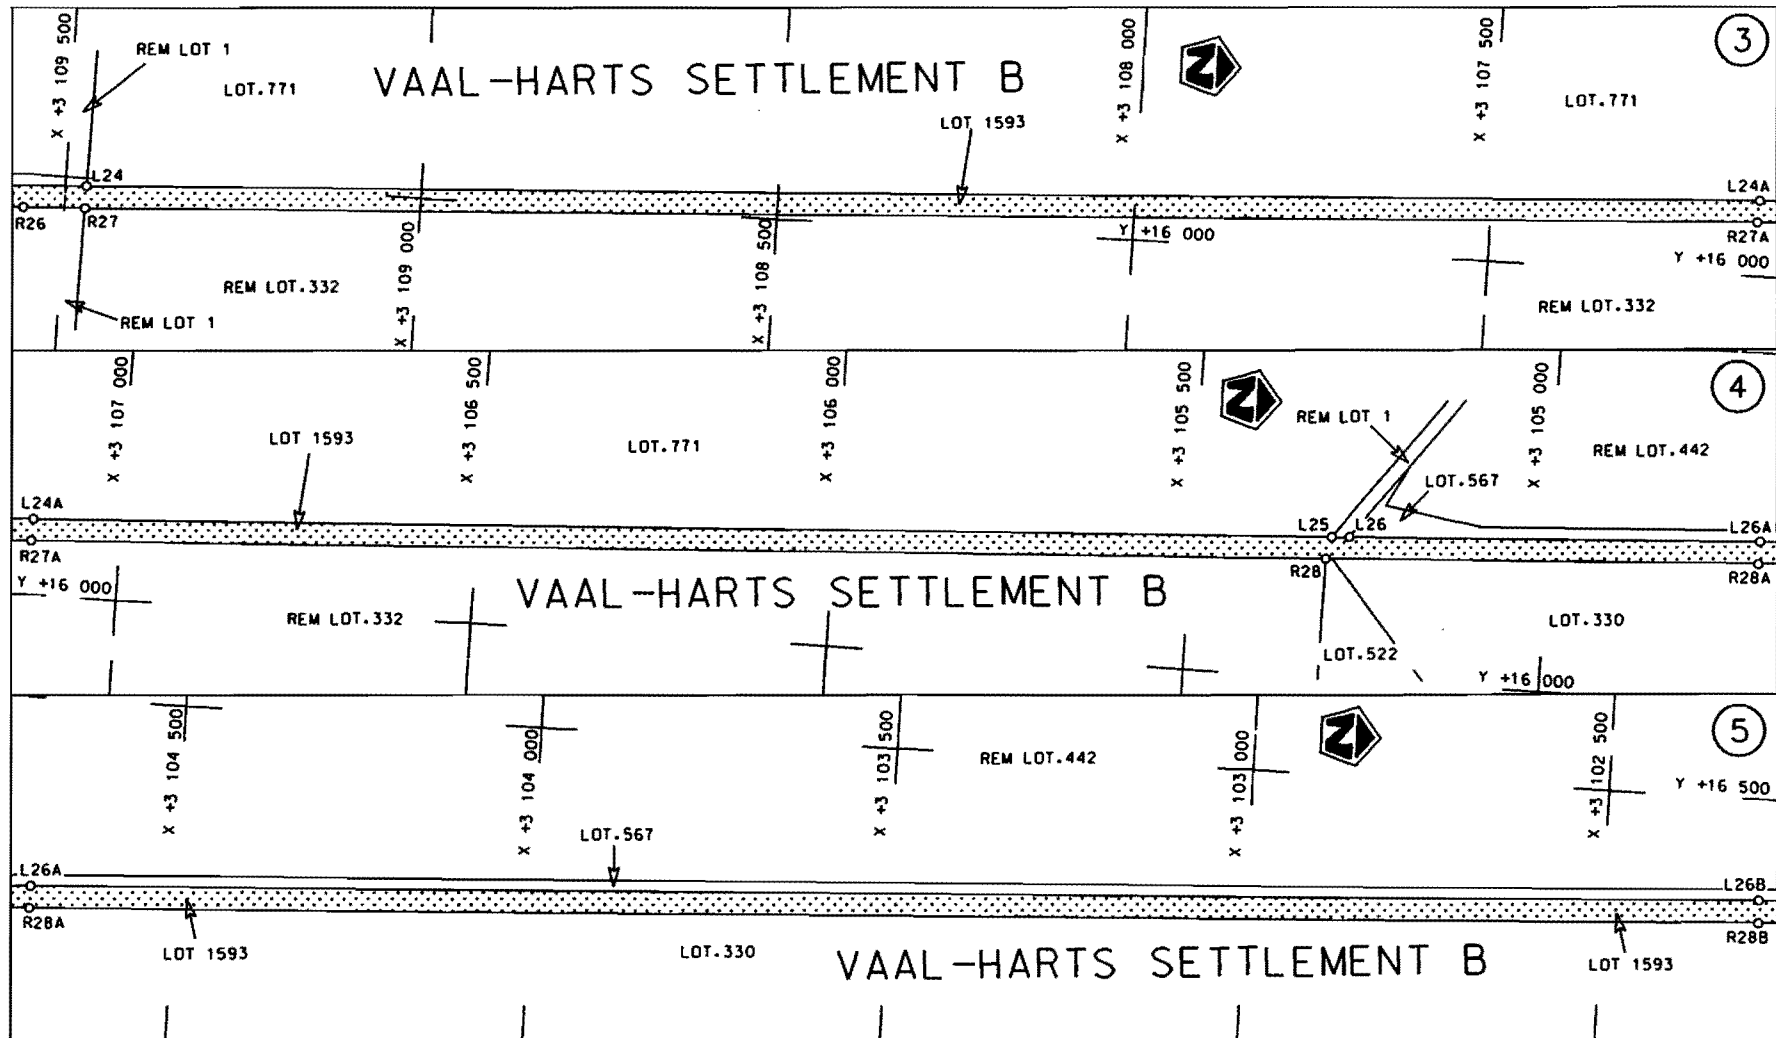

Die Suid Afrikaanse Nasionale Padagentskap Beperk
The South African National Roads Agency Limited


Die figuur getoon
The figure shown

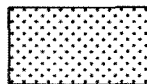

steldie padreserwe voor van 'n gedeelte
represents the road reserve of a portion
van Nasionale Roete N18 Seksie
of National Route 1 Section


Vel
Sheet 2 van
of 13

Plan P719/08

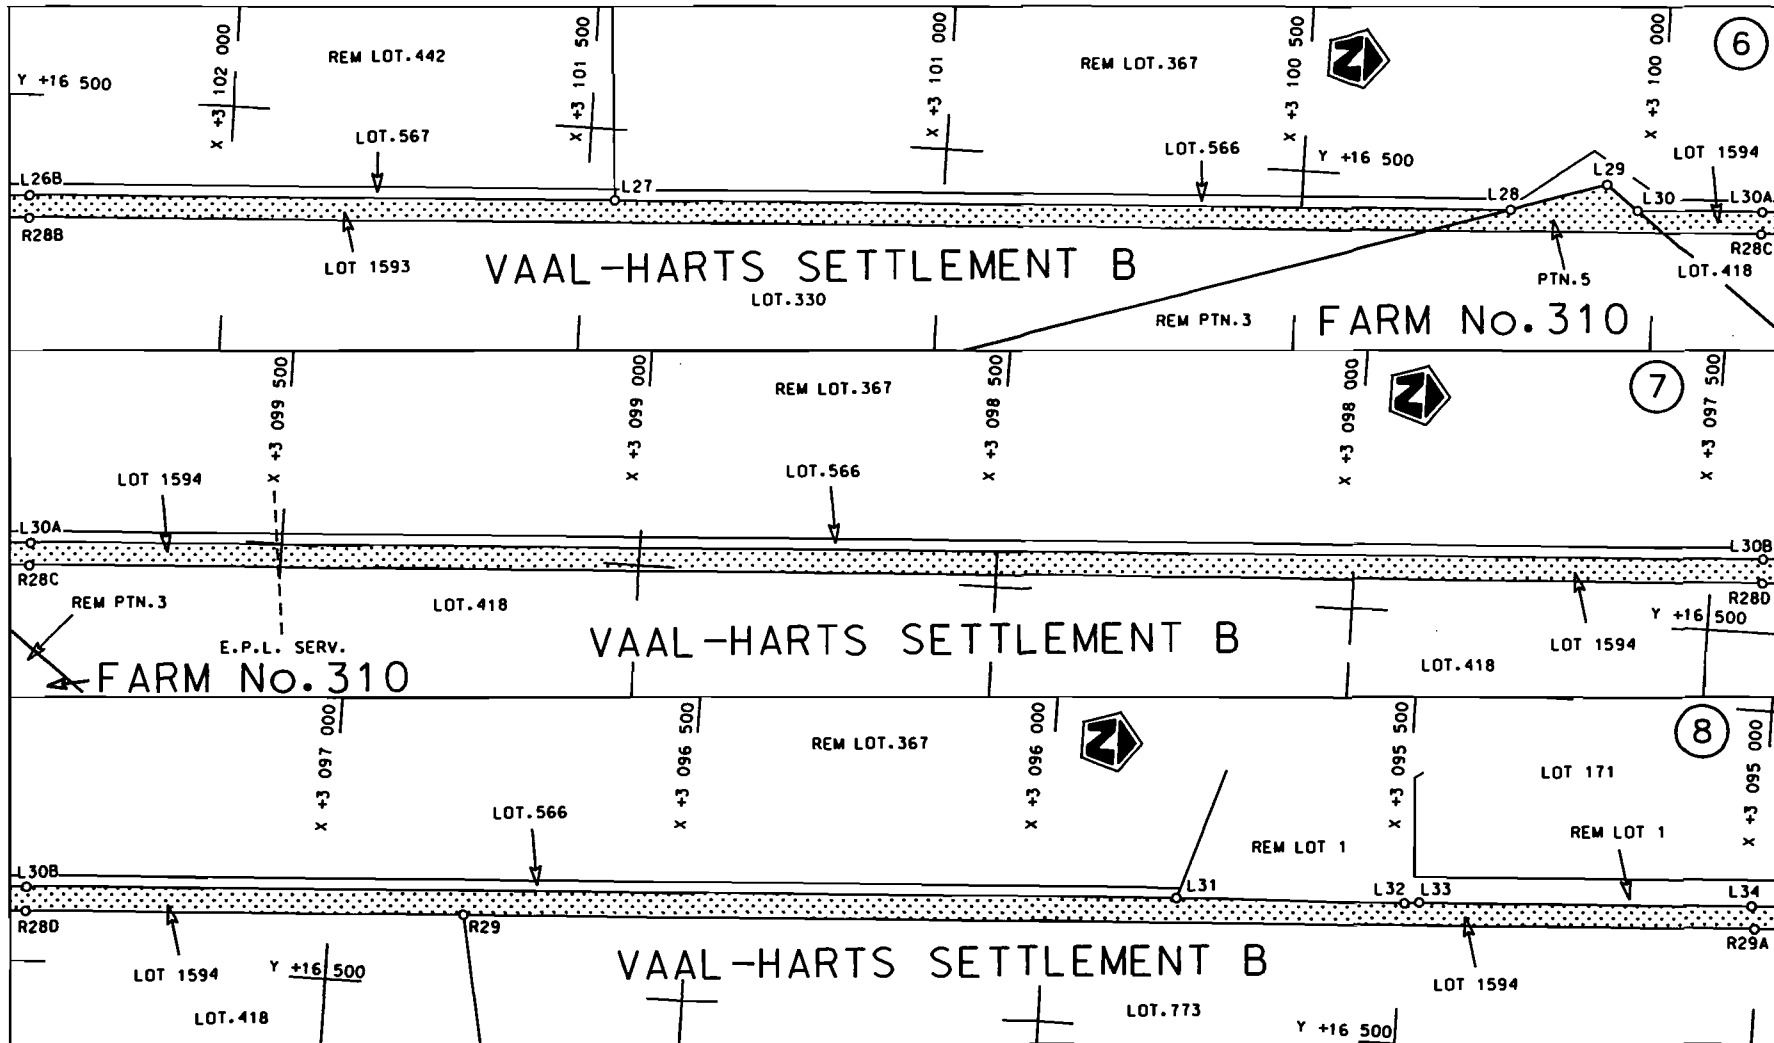

Die Suid Afrikaanse Nasionale Padagentskap Beperk
The South African National Roads Agency Limited


Die figuur getoon
The figure shown

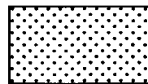

steldie padreserwe voor van 'n gedeelte
represents the road reserve of a portion
van Nasionale Roete N18
of National Route


Seksie
Section 1

Vel
Sheet 3 van 13
Plan P719/08

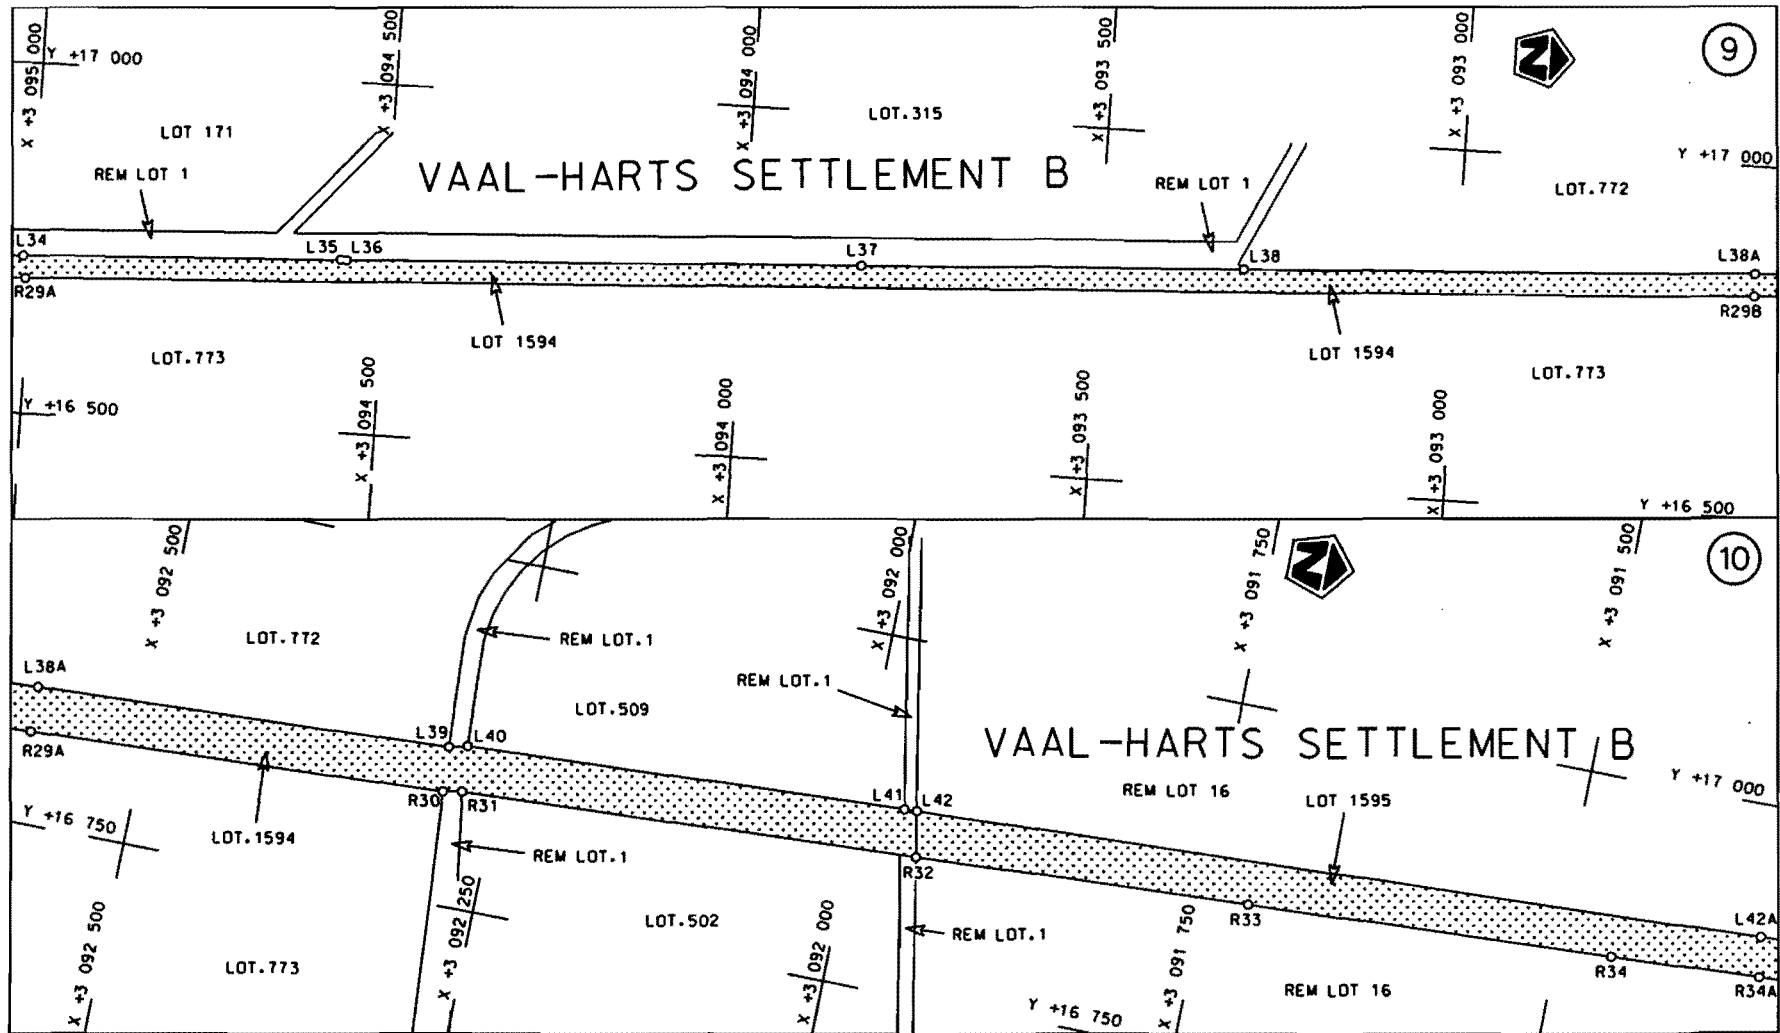

Die Suid Afrikaanse Nasionale Padagentskap Beperk
The South African National Roads Agency Limited


Die figuur getoon
The figure shown

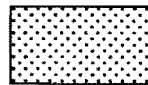

steldie padreserve voor van 'n gedeelte
represents the road reserve of a portion
van Nasionale Roete N18
of National Route
Seksie Section 1


Vel
Sheet 4 van
of 13

Plan
P719/08

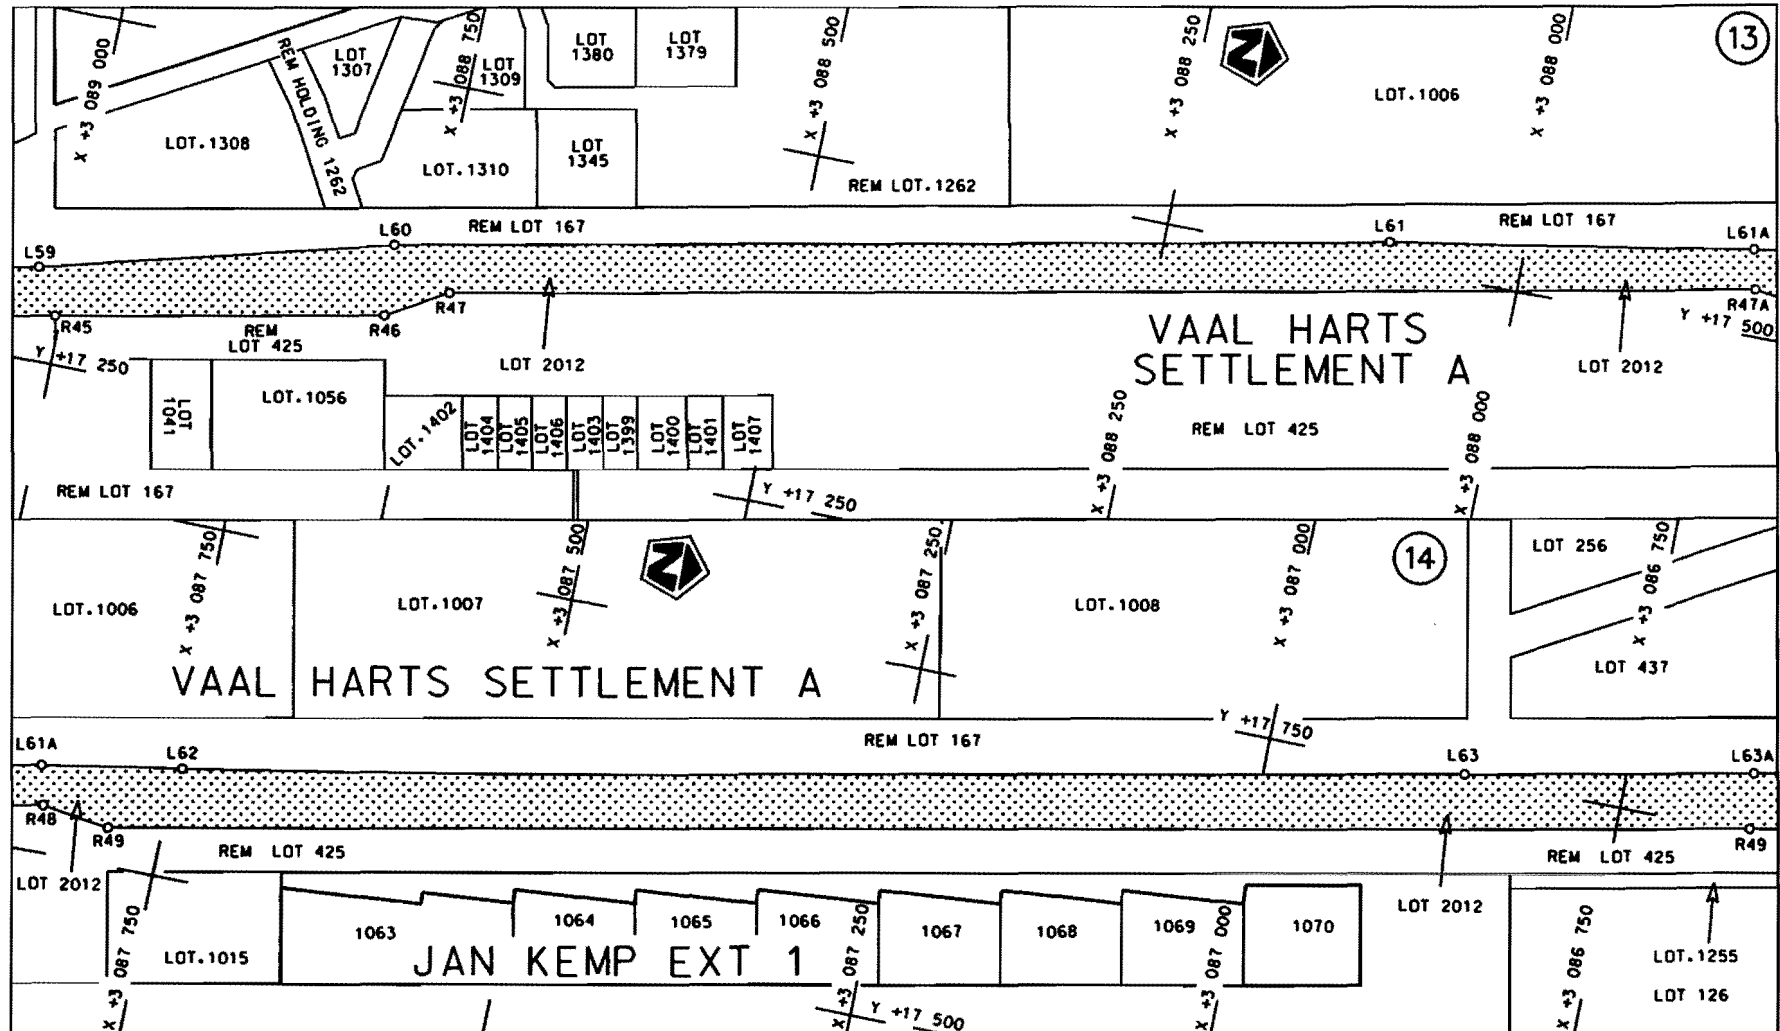


Die Suid Afrikaanse Nasionale Padogentskop Beperk
The South African National Roads Agency Limited

Die figuur getoon
The figure shown

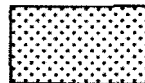

stel die padreserwe voor van 'n gedeelte
represents the road reserve of a portion
van Nasionale Roete N18 Seksie 1
of National Route of Section

Vel Sheet 6 van 13
Plan P719/08

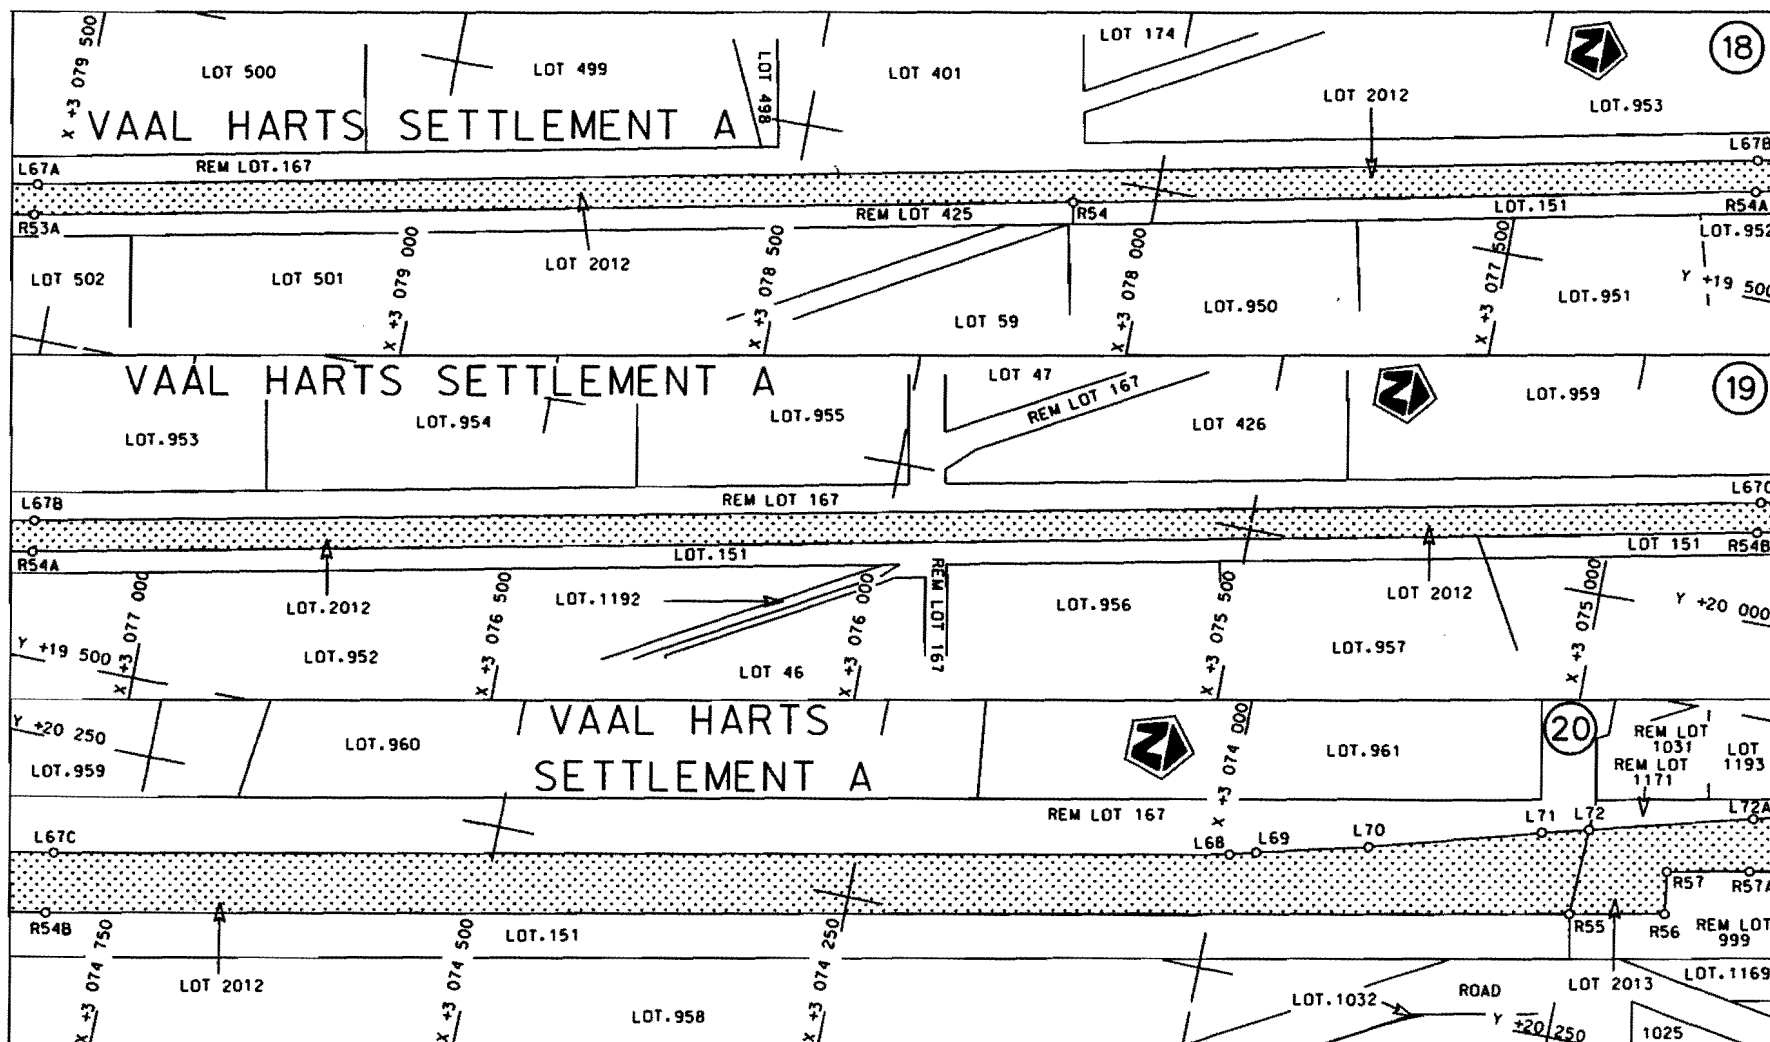


Die Suid Afrikaanse Nasionale Padagentskap Beperk
The South African National Roads Agency Limited

Die figuur getoon
The figure shown



steldie padreserwe voor van 'n gedeelte
represents the road reserve of a portion
van Nasionale Roete N18 Seksie
of National Route Section

Vel Sheet	8	von of	13
Plan	P719/08		

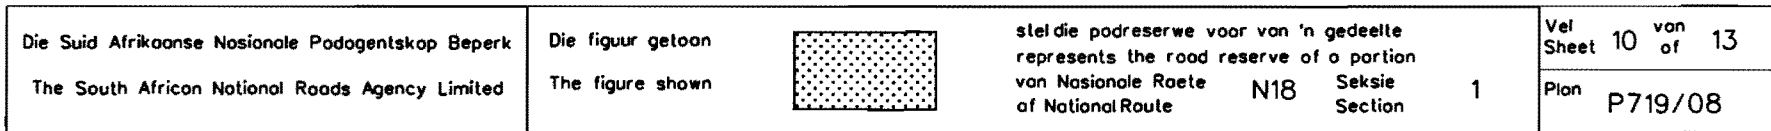

PADRESERWE KOÖRDINATE / ROAD RESERVE CO-ORDINATES										
LINKERKANT/LEFT HAND SIDE					REGTERKANT/RIGHT HAND SIDE					
	Y		X	WG 23°		Y		X		
L1	14 440.180	3	110 969.520		R1	14 406.330	3	110 941.260		
L2	14 438.980	3	110 956.220		R2	14 417.850	3	110 933.830		
L3	14 452.020	3	110 940.590		R3	14 429.660	3	110 928.040		
L4	14 458.090	3	110 933.820		R4	14 529.680	3	110 879.000		
L5	14 714.230	3	110 807.770		R5	14 703.240	3	110 793.720		
L6	14 816.980	3	110 757.390		R6	14 723.060	3	110 781.330		
L7	15 054.080	3	110 641.010		R7	14 808.220	3	110 739.490		
L8	15 114.780	3	110 611.180		R8	14 875.740	3	110 706.240		
L9	15 123.740	3	110 601.370		R9	14 977.530	3	110 656.190		
L10	15 127.200	3	110 598.270		R10	15 039.250	3	110 625.840		
L11	15 148.320	3	110 585.820		R11	15 129.610	3	110 581.170		
L12	15 227.230	3	110 533.680		R12	15 220.140	3	110 521.550		
L13	15 249.890	3	110 518.710		R13	15 241.870	3	110 507.240		
L14	15 255.550	3	110 526.810		R14	15 232.680	3	110 494.080		
L15	15 528.860	3	110 335.890		R15	15 505.850	3	110 303.140		
L16	15 526.500	3	110 332.530		R16	15 508.870	3	110 307.440		
L17	15 533.150	3	110 327.810		R17	15 567.560	3	110 265.480		
L18	15 767.200	3	110 161.490		R18	15 747.570	3	110 136.790		
L19	15 824.180	3	110 101.440		R19	15 762.040	3	110 121.020		
L20	15 899.800	3	109 991.630		R20	15 763.680	3	110 114.770		
L21	15 940.150	3	109 900.590		R21	15 891.680	3	109 933.460		
L22	15 965.190	3	109 808.960		R22	15 909.890	3	109 892.130		
L23	15 981.650	3	109 602.650		R23	15 934.350	3	109 803.460		
L24	15 988.270	3	109 470.680		R24	15 942.820	3	109 728.150		
L25	16 201.350	3	105 302.730		R25	15 945.330	3	109 698.040		
L26	16 202.760	3	105 277.730		R26	15 952.660	3	109 558.430		
L27	16 399.070	3	101 460.510		R27	15 956.760	3	109 471.130		
L28	16 462.960	3	100 205.770		R28	16 170.110	3	105 309.070		
L29	16 506.220	3	100 073.670		R29	16 601.120	3	096 812.780		
L30	16 472.070	3	100 028.690		R30	16 830.090	3	092 286.590		
L31	16 686.620	3	095 816.720		R31	16 832.520	3	092 273.720		
L32	16 698.330	3	095 497.680		R32	16 848.790	3	091 953.070		
L33	16 701.000	3	095 476.840		R33	16 860.990	3	091 718.570		
L34	16 723.960	3	095 011.040		R34	16 874.070	3	091 461.360		
L35	16 746.580	3	094 563.470		R35	16 880.600	3	091 326.940		
L36	16 746.190	3	094 554.780		R36	16 881.020	3	091 266.450		
L37	16 783.220	3	093 835.460		R37	16 877.010	3	091 121.780		
L38	16 811.560	3	093 299.240		R38	16 877.910	3	091 109.060		
L39	16 861.760	3	092 288.710		R39	16 865.580	3	091 101.460		
L40	16 864.880	3	092 276.280		R40	16 913.000	3	090 868.650		
L41	16 880.530	3	091 967.740		R41	16 953.270	3	090 671.350		
L42	16 880.880	3	091 958.870		R42	16 999.740	3	090 437.110		
L43	16 909.880	3	091 301.790		R43	17 164.250	3	089 607.650		
L44	16 911.160	3	091 217.890		R44	17 252.360	3	089 164.520		
L45	16 909.190	3	091 110.150		R45	17 284.420	3	089 003.790		
L46	16 908.750	3	091 086.110		R46	17 329.740	3	088 776.380		
L47	16 907.900	3	091 039.340		R47	17 354.110	3	088 734.600		
L48	16 942.330	3	090 874.230		R48	17 533.470	3	087 835.200		
L49	16 953.990	3	090 815.820		R49	17 526.920	3	087 787.280		
L50	16 971.550	3	090 730.030		R50	18 727.830	3	081 781.030		
L51	16 993.790	3	090 621.530		R51	18 752.200	3	081 739.230		
					Vel	12	Van	13	P719/08	
					Sheet		of			

PADRESERWE KOÖRDINATE / ROAD RESERVE CO-ORDINATES									
LINKERKANT/LEFT HAND SIDE					REGTERKANT/RIGHT HAND SIDE				
	Y	X	WG 23°			Y	X		
L52	17 045.510	3 090	359.700		R52	18 892.230	3 081	040.240	
L53	17 051.860	3 090	349.010		R53	18 885.750	3 080	992.320	
L54	17 130.480	3 089	957.180		R54	19 460.520	3 078	112.900	
L55	17 253.020	3 089	346.020		R55	20 338.100	3 073	752.090	
L56	17 285.030	3 089	185.540		R56	20 351.270	3 073	686.050	
L57	17 294.350	3 089	131.660		R57	20 380.920	3 073	690.470	
L58	17 305.990	3 089	075.260		R58	20 540.560	3 072	894.960	
L59	17 316.230	3 089	021.940		R59	20 549.250	3 072	698.260	
L60	17 380.390	3 088	779.290		R60	20 920.100	3 070	852.530	
L61	17 517.340	3 088	093.980		R61	22 621.690	3 062	384.230	
L62	17 578.230	3 087	744.510		R62	22 646.020	3 062	338.860	
L63	17 752.010	3 086	861.120		R63	22 756.470	3 061	793.270	
L64	18 666.670	3 082	298.350		R64	22 750.100	3 061	745.220	
L65	18 682.490	3 082	264.210		R65	23 322.790	3 058	901.530	
L66	18 925.390	3 081	046.280		R66	23 350.080	3 058	763.520	
L67	18 927.530	3 080	998.950		R67	23 539.880	3 057	817.170	
L68	20 332.340	3 073	994.120						
L69	20 337.530	3 073	976.080						
L70	20 357.070	3 073	899.530						
L71	20 390.620	3 073	782.470						
L72	20 399.370	3 073	750.010						
L73	20 445.820	3 073	577.620						
L74	20 575.310	3 072	929.000						
L75	20 583.940	3 072	789.880						
L76	20 602.820	3 072	632.960						
L78	20 702.890	3 072	135.050						
L77	20 695.710	3 072	170.460						
L79	20 739.410	3 071	953.180						
L80	20 795.120	3 071	670.690						
L81	20 958.060	3 070	855.750						
L82	20 976.070	3 070	782.980						
L83	21 178.030	3 069	775.740						
L84	21 451.040	3 068	412.820						
L85	21 602.970	3 067	655.810						
L86	21 751.400	3 066	916.030						
L87	21 884.180	3 066	253.170						
L88	22 128.210	3 065	036.790						
L89	22 563.170	3 062	865.650						
L90	22 786.800	3 061	809.970						
L91	22 784.410	3 061	793.620						
L92	22 853.790	3 061	448.570						
L93	22 853.060	3 061	418.690						
L94	22 928.810	3 061	041.830						
L95	22 999.810	3 060	687.920						
L96	23 211.780	3 059	637.510						
L97	23 319.120	3 059	104.500						
L98	23 369.520	3 058	909.010						
L99	23 397.220	3 058	771.570						
L100	23 411.440	3 058	644.320						
L101	23 575.510	3 057	824.310						
					Vel 13 Van 13 P719/08 Sheet of				