
GOVERNMENT NOTICE

DEPARTMENT OF TRANSPORT

No. 910

19 October 2010

THE SOUTH AFRICAN NATIONAL ROADS AGENCY LIMITED


Registration No: 98/09584/06

DECLARATION AMENDMENT OF NATIONAL ROAD N5 SECTION 1


AMENDMENT OF DECLARATION NO. 547 OF 2003

By virtue of section 40(1)(b) of the South African National Roads Agency Limited and the National Roads Act, 1998 (Act No. 7 of 1998), I hereby amend Declaration No. 547 of 2003 Annexure paragraph (I) by substituting the descriptive section from Harrismith up to Kestell, with the subjoined sheets 1 to 14 of Plan No. P781/09.


(National Road N5 Section 1: Harrismith – Kestell)

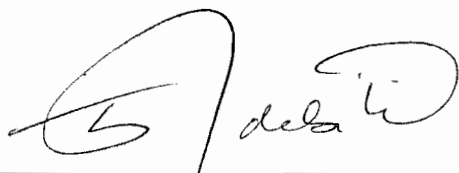


MINISTER OF TRANSPORT

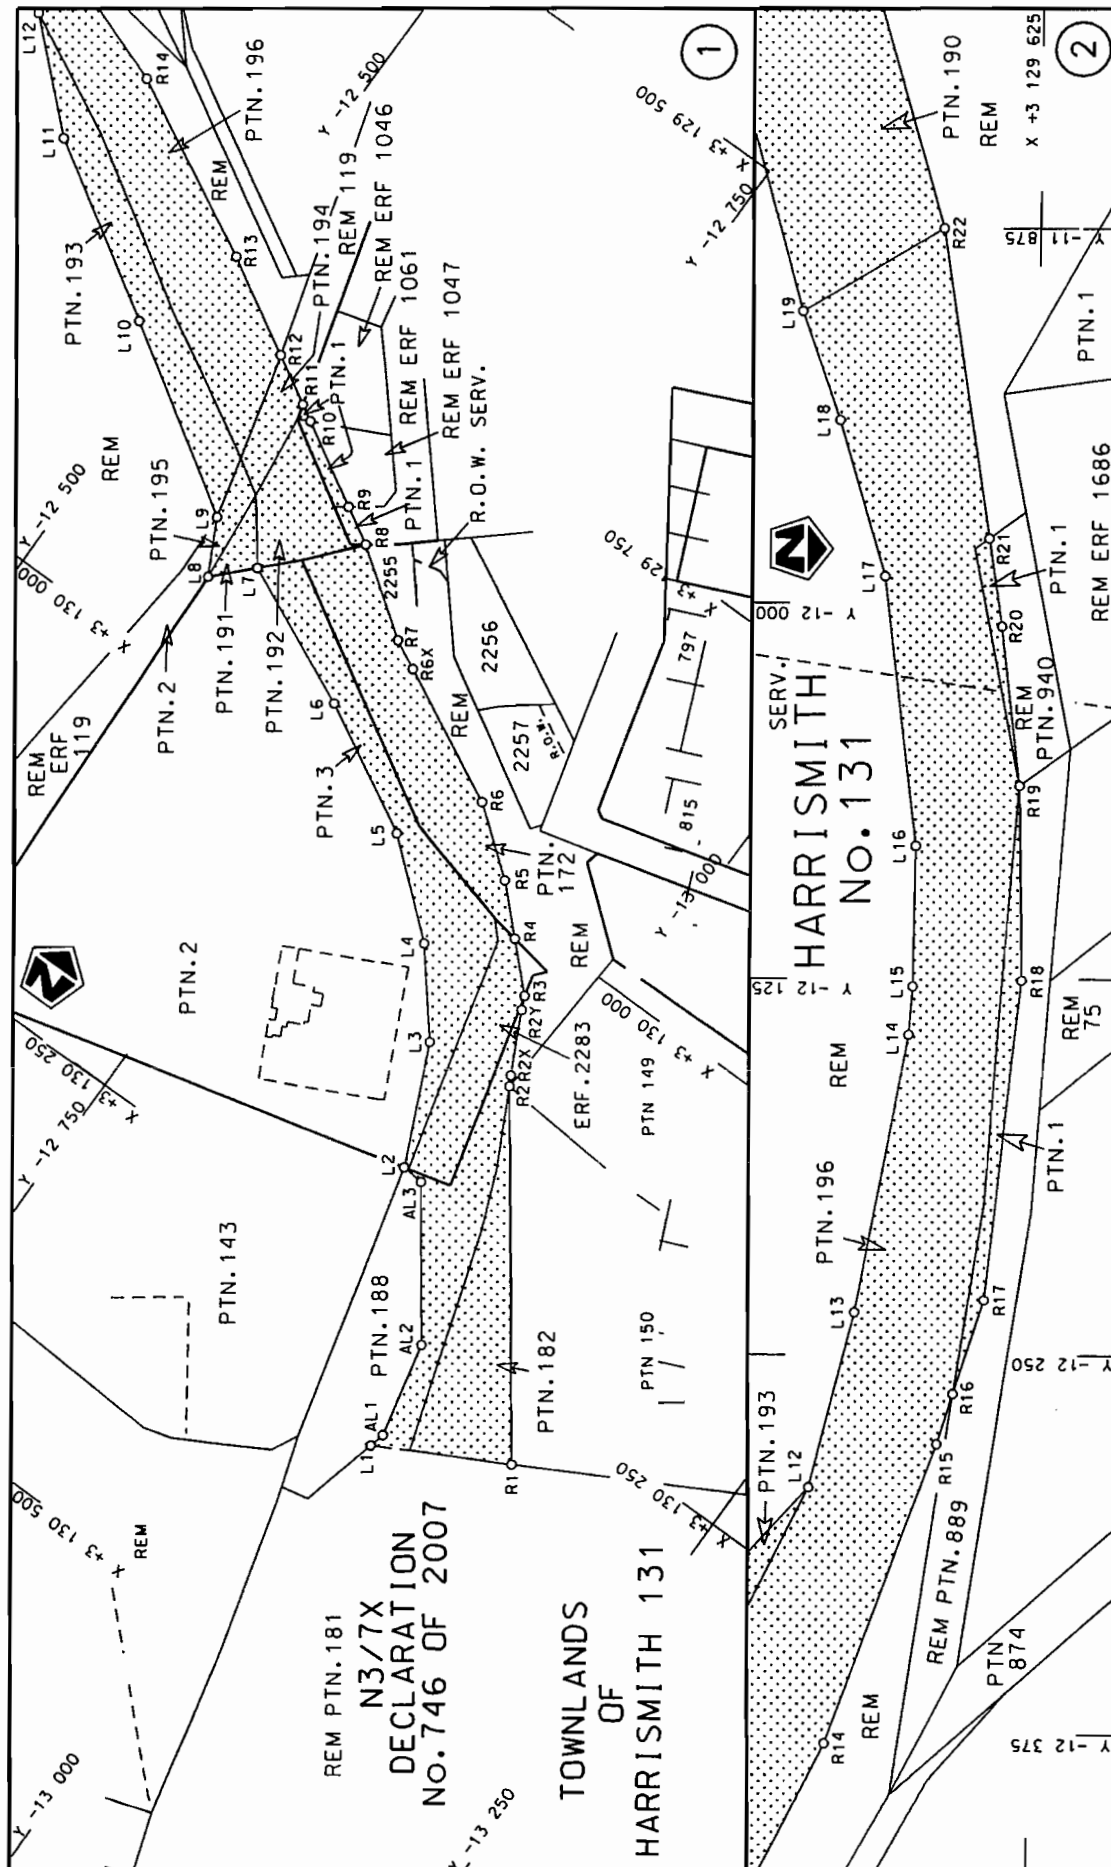

Die Suid Afrikaanse Nasionale Podagentskap Beperk	Die figuur getoon The figure shown  stel die padreserwe voor van 'n gedeelte represents the road reserve of a portion van Nasionale Roete N5 Seksie 1 of National Route Section	Vel Sheet	1 of	14
The South African National Roads Agency Limited		Plan	P781/09	

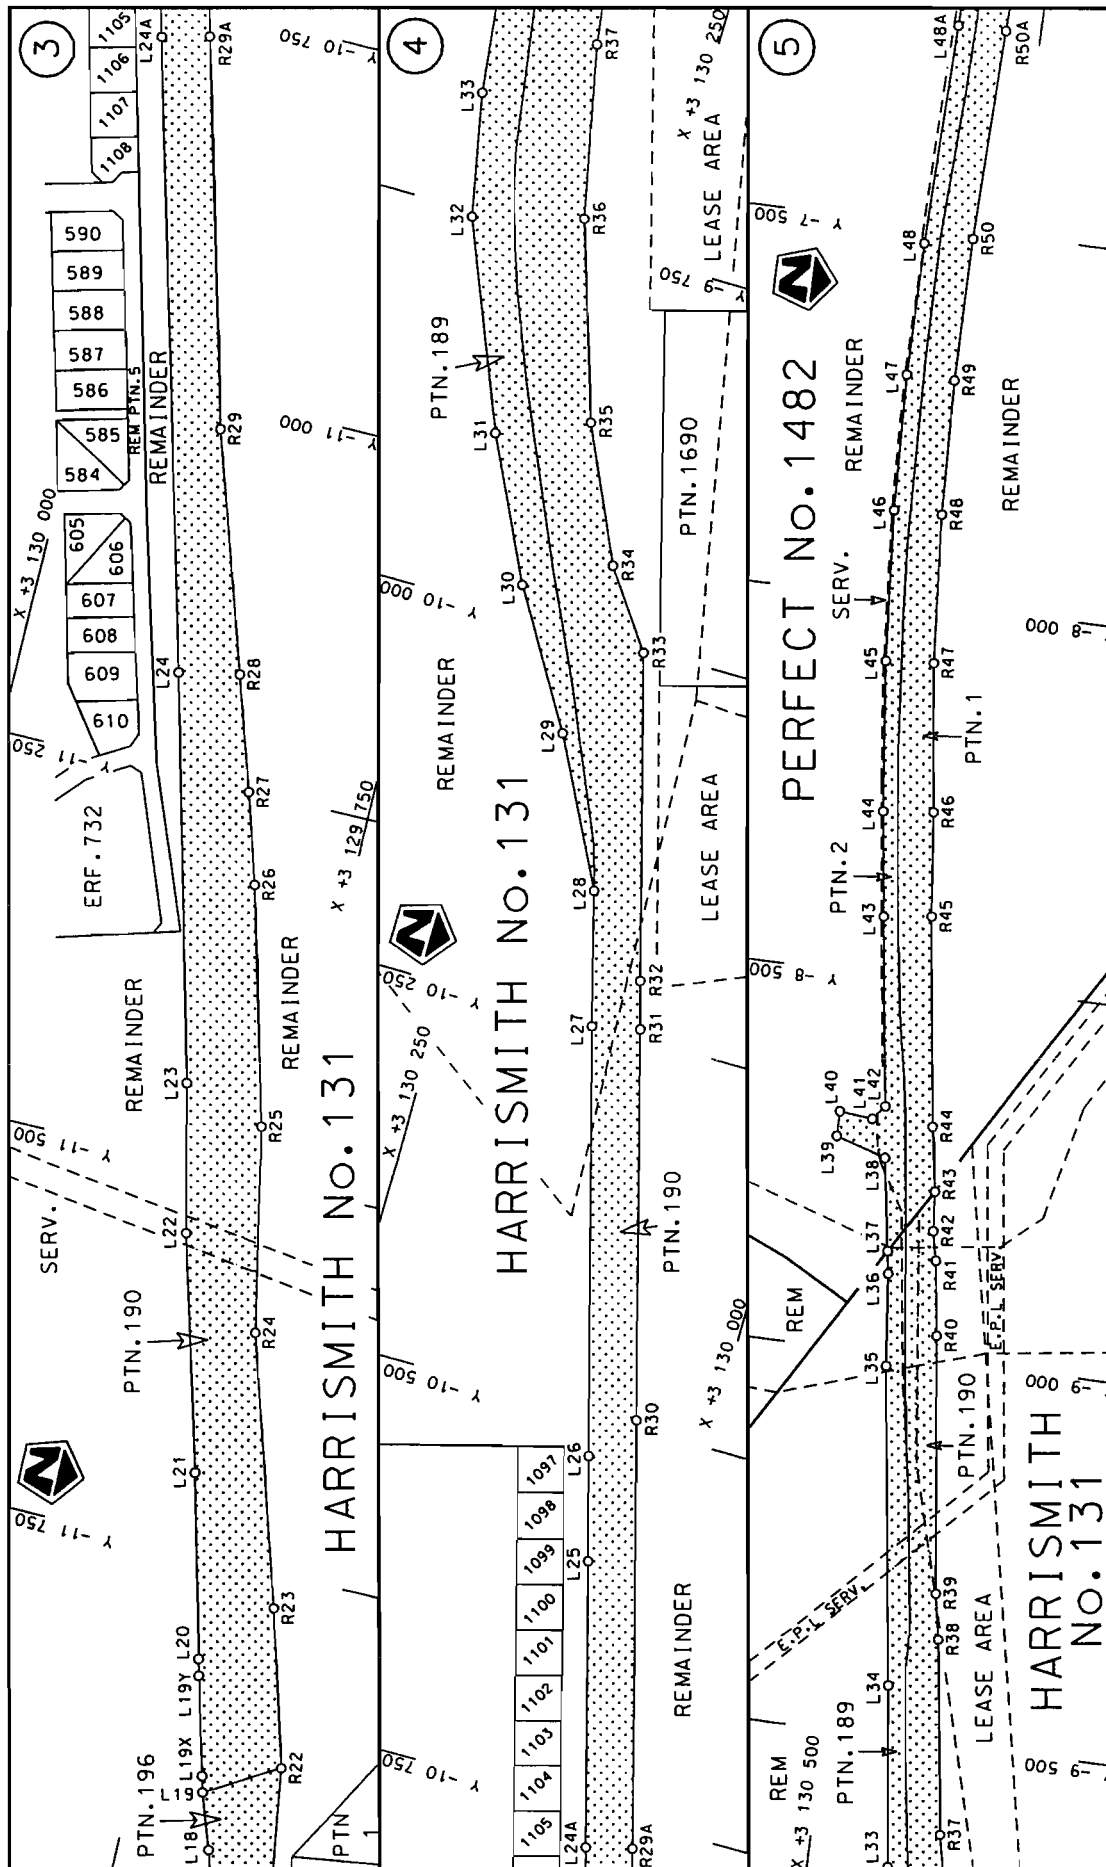

Die Suid Afrikaanse Nasionale Padagentskap Beperk The South African National Roads Agency Limited	Die figuur getoon The figure shown		steldie padreserwe voor van 'n gedeelte represents the road reserve of a portion van Nasionale Roete N5 of National Route	1 Seksie Section	Plan P781/09 Sheet 2 of 14 Vel van
--	---------------------------------------	---	--	------------------------	--

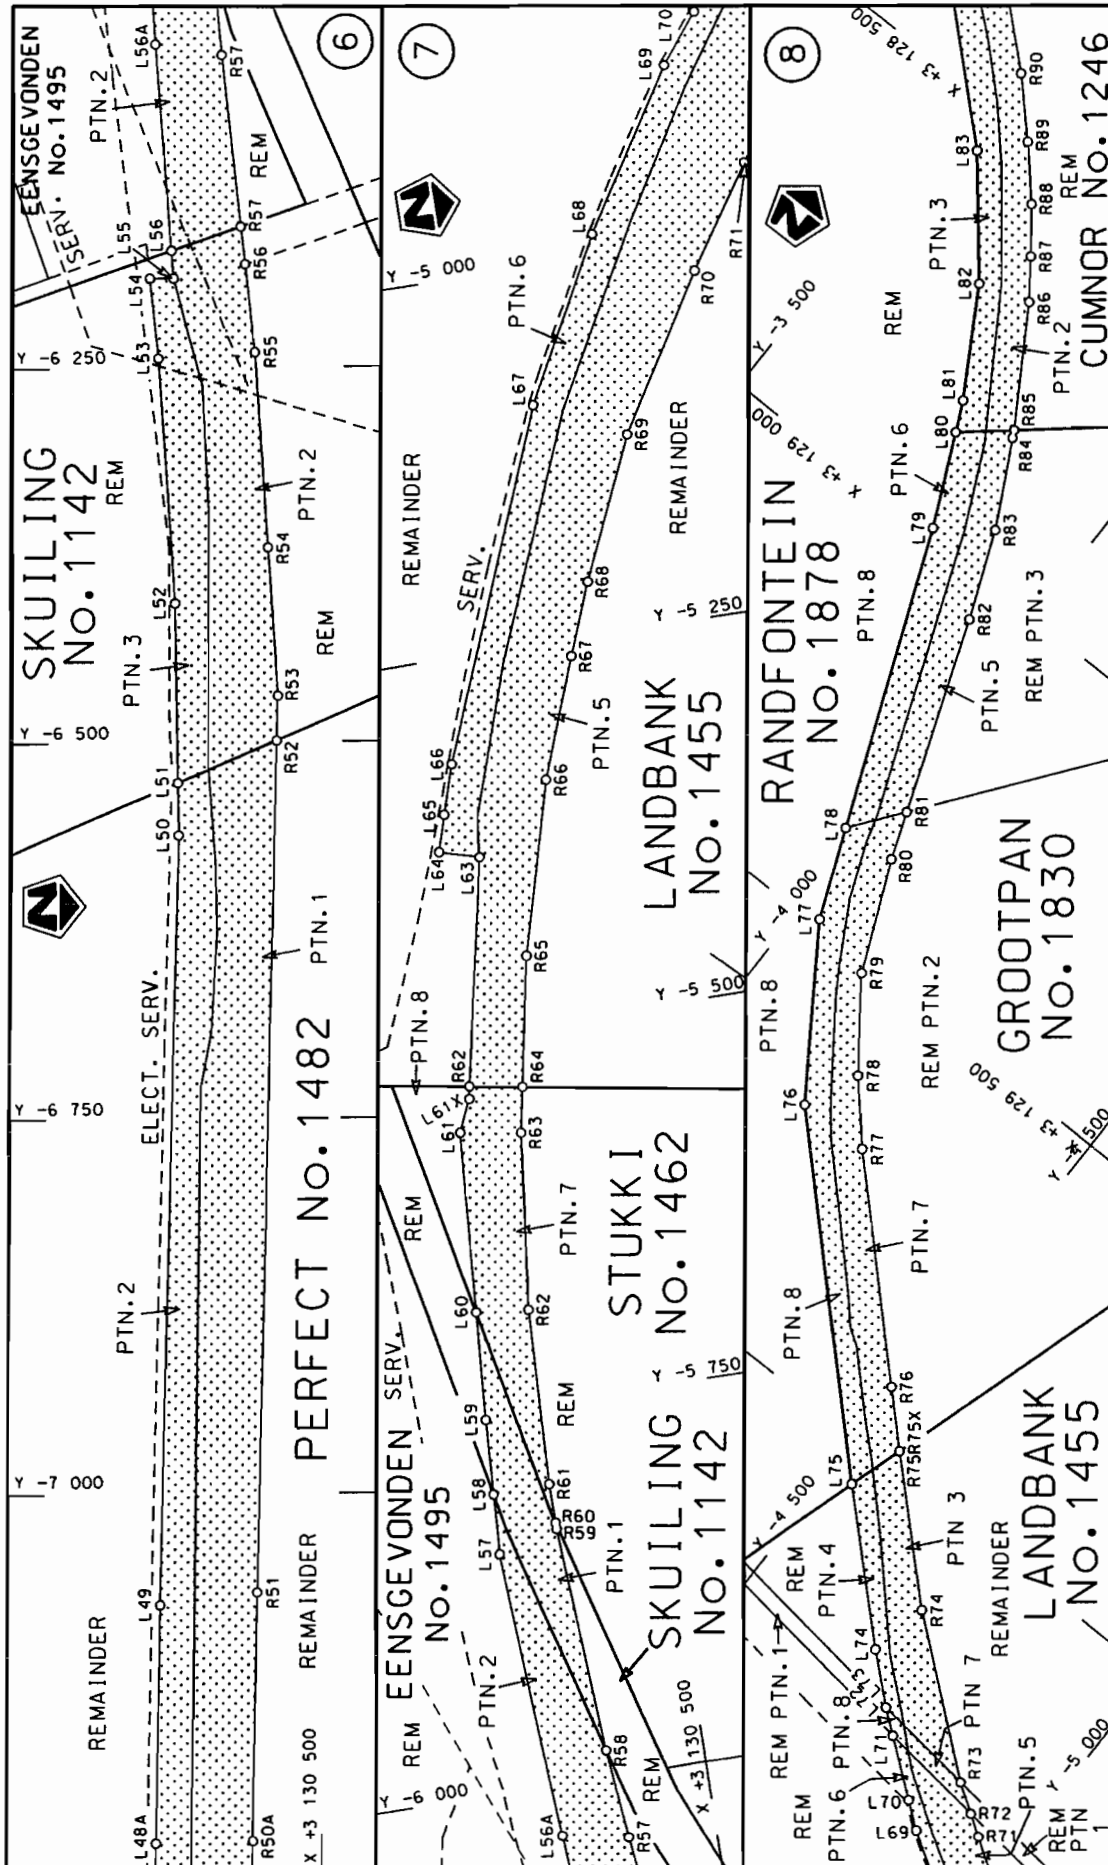


Die Suid Afrikaanse Nasionale Padagentskap Beperk
The South African National Roads Agency Limited

Die figuur getoon
The figure shown

steldie padreserwe voor van 'n gedeelte
represents the road reserve of a portion
van Nasionale Roete N5 Seksie 1
of National Route Section

Vel
Sheet 3 of 14
Plan P781/09

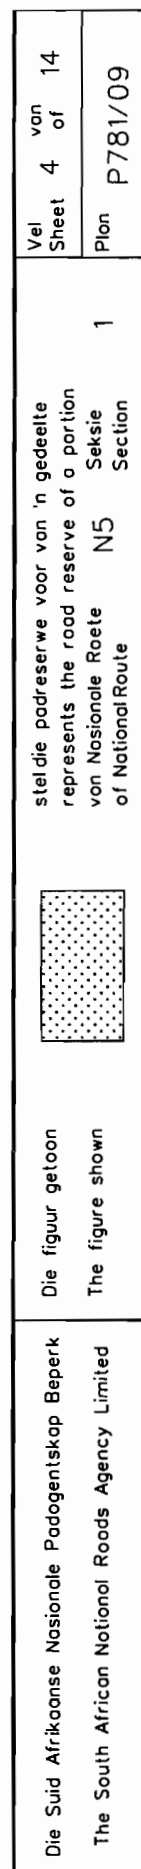


steldie padreserwe voor van 'n gedeelte
represents the road reserve of a portion
von Nasionale Roete N5 Seksie
of National Route Section

Die figuur getoon


The South African National Roads Agency Limited

Vel 4 van 14
Sheet of

P781/09

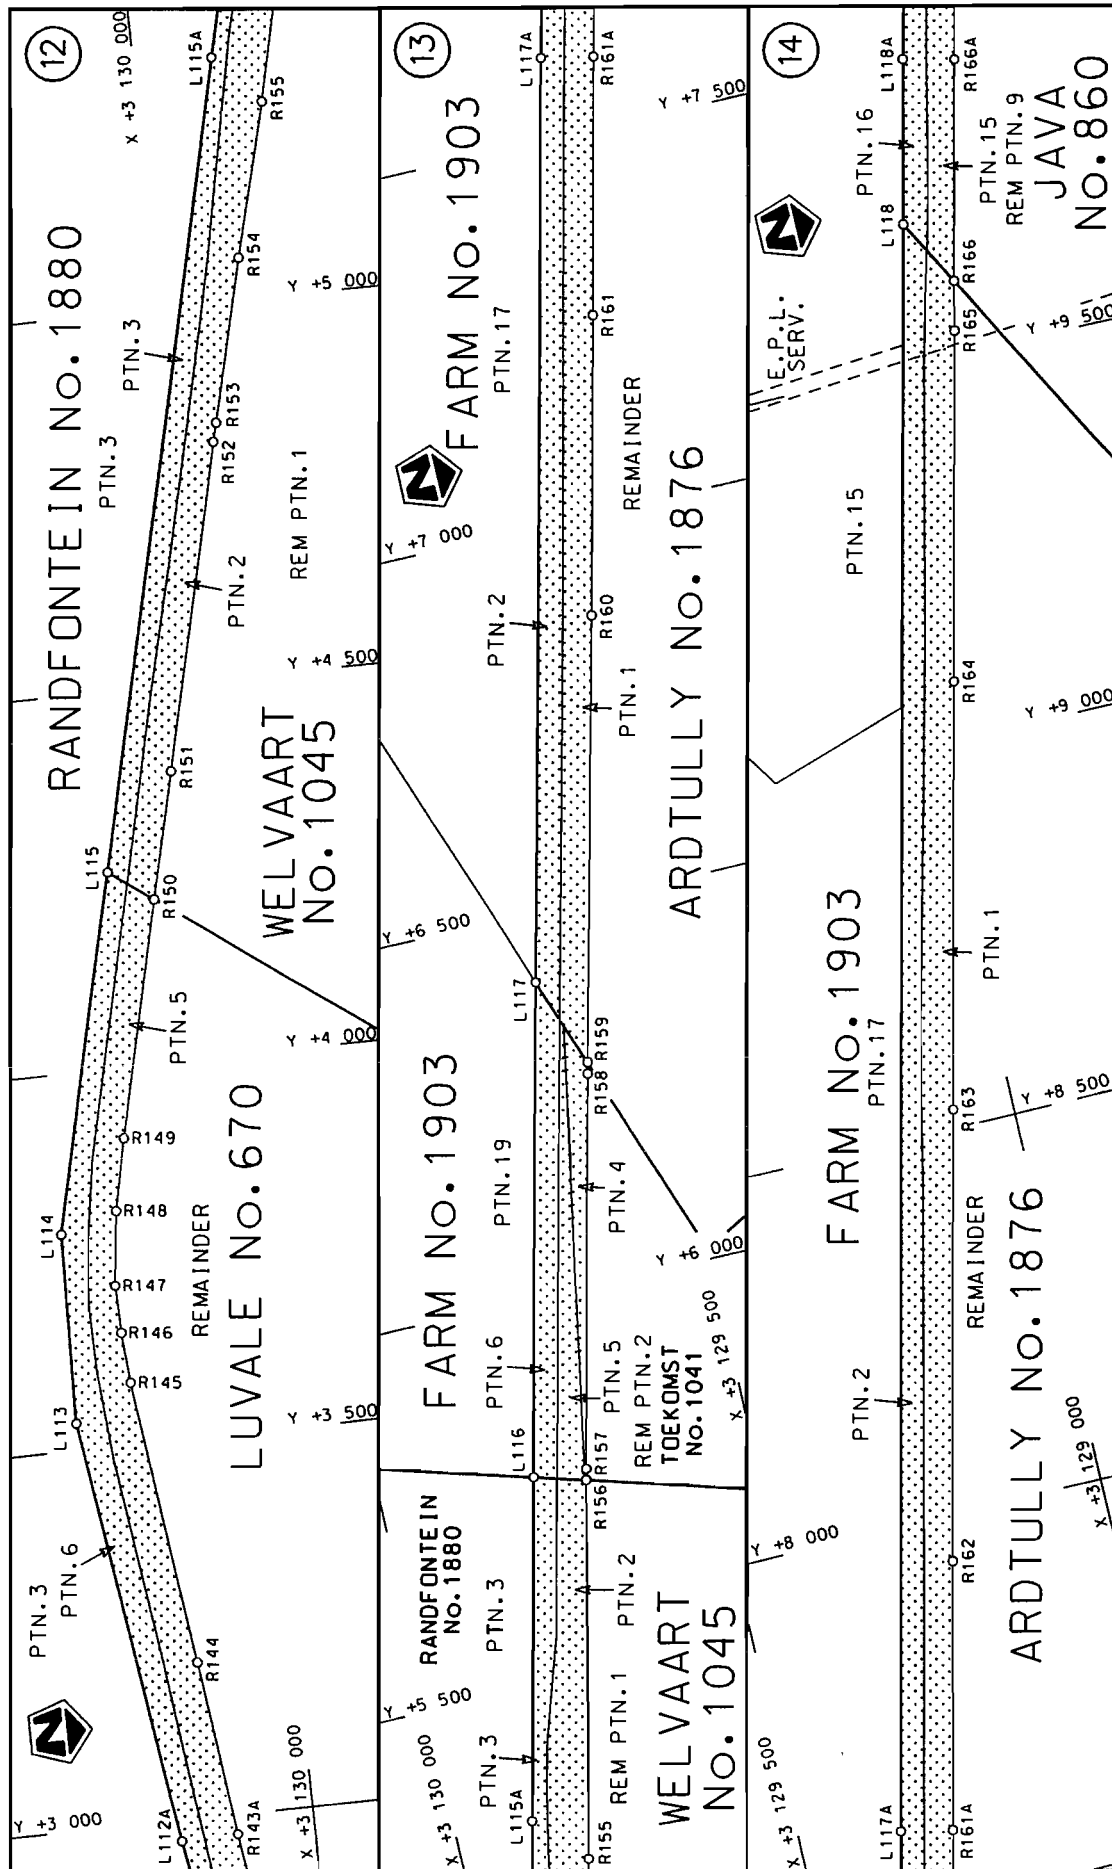

Die Suid Afrikaanse Nasionale Padagentskap Beperk The South African National Roads Agency Limited	Die figuur getoon The figure shown	steldie padreserwe voor van 'n gedeelte represents the road reserve of a portion van Nasionale Roete N5 of National Route 1 Plan P781/09
Vel Sheet 5 of 14		

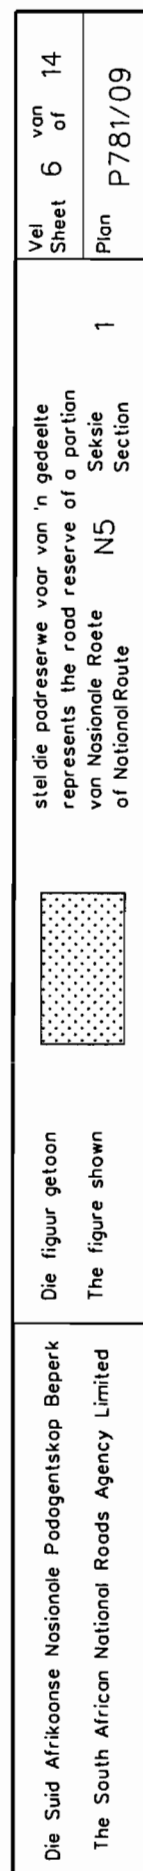


stel die padreserwe voor van 'n gedeelte
represents the road reserve of a portion
van Nasionale Roete N5 Seksie
of National Route Section


Die figuur getoon

Die Suid Afrikaanse Nasionale Podogentskop Beperk
The South African National Roads Agency Limited


Vel Sheet 6 of 14
Plan P781/09

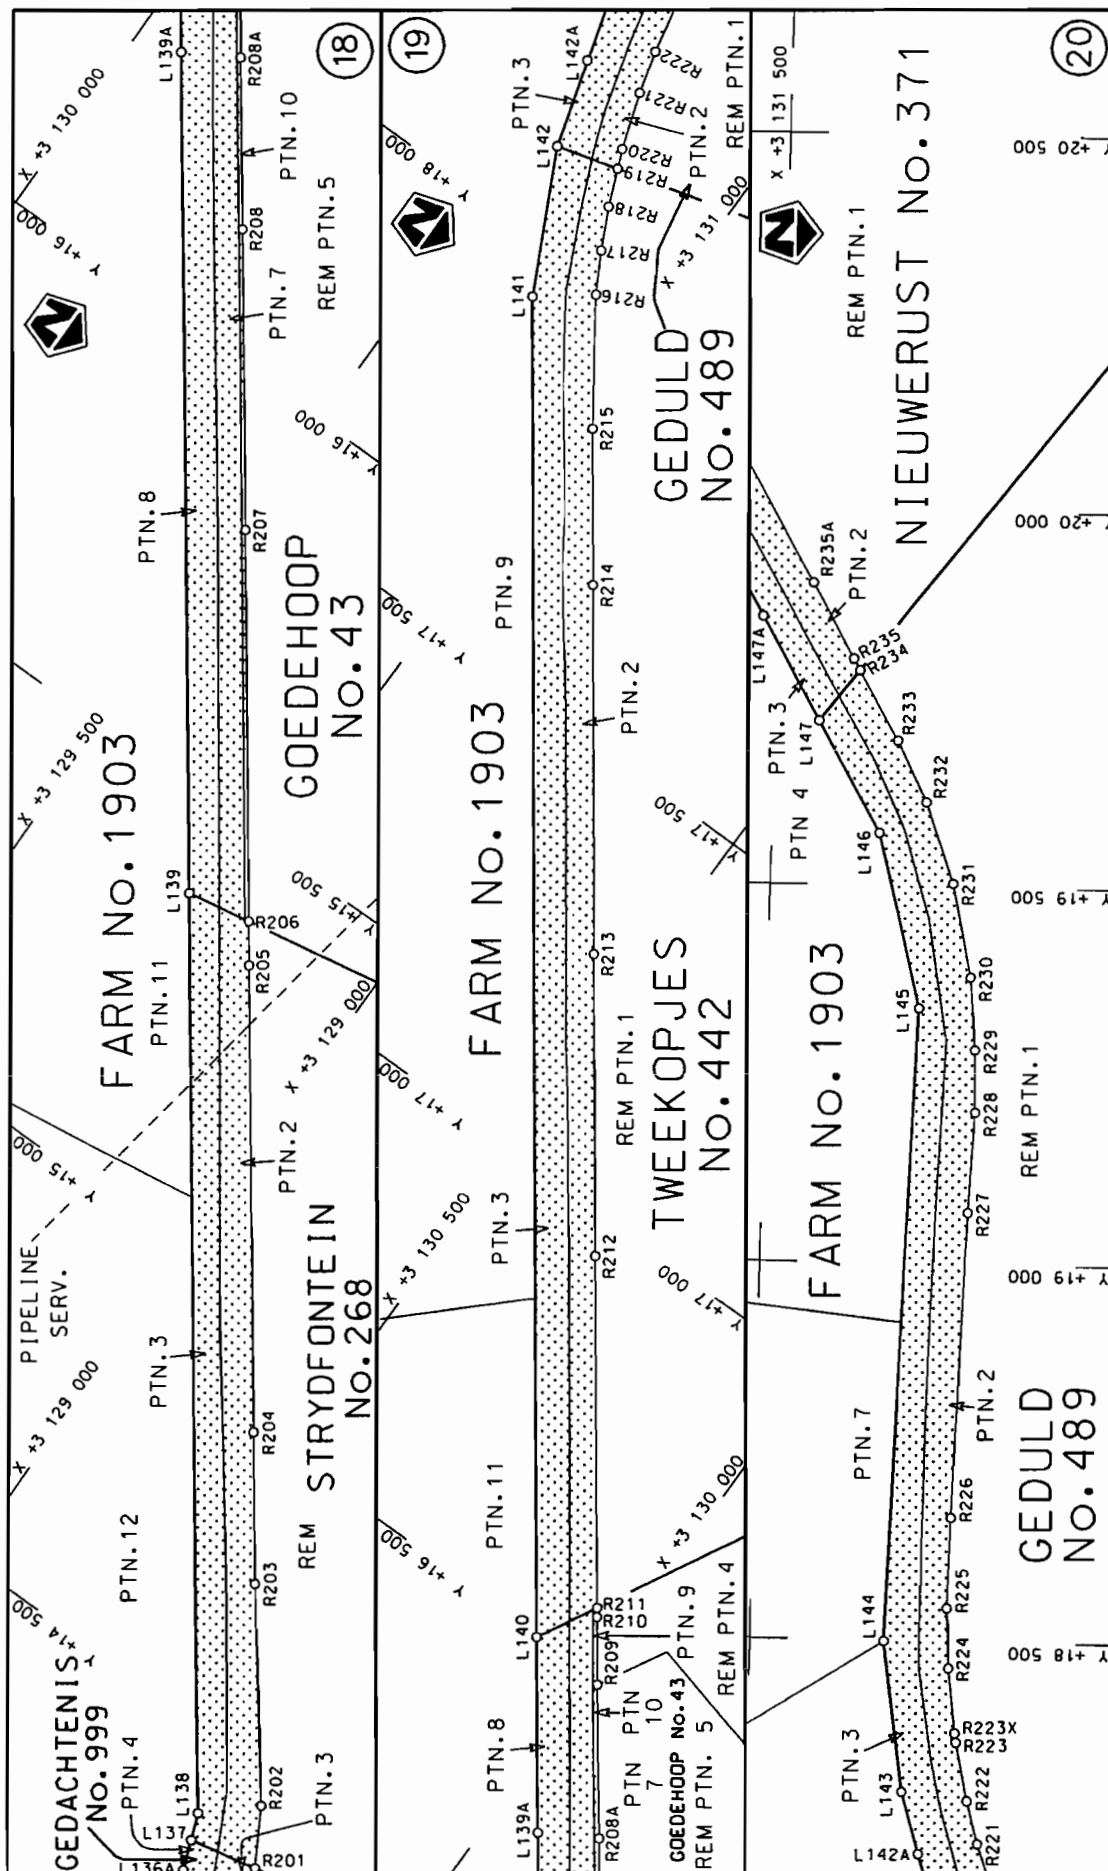

Die Suid Afrikaanse Nasionale Padogentskap Beperk The South African National Roads Agency Limited	Die figuur getoon The figure shown		steldie padreserwe voor van 'n gedeelte represents the road reserve of a portion van Nasionale Roete N5 Seksie of National Route Section	Vel Sheet 7 of 14
				Plan P781/09

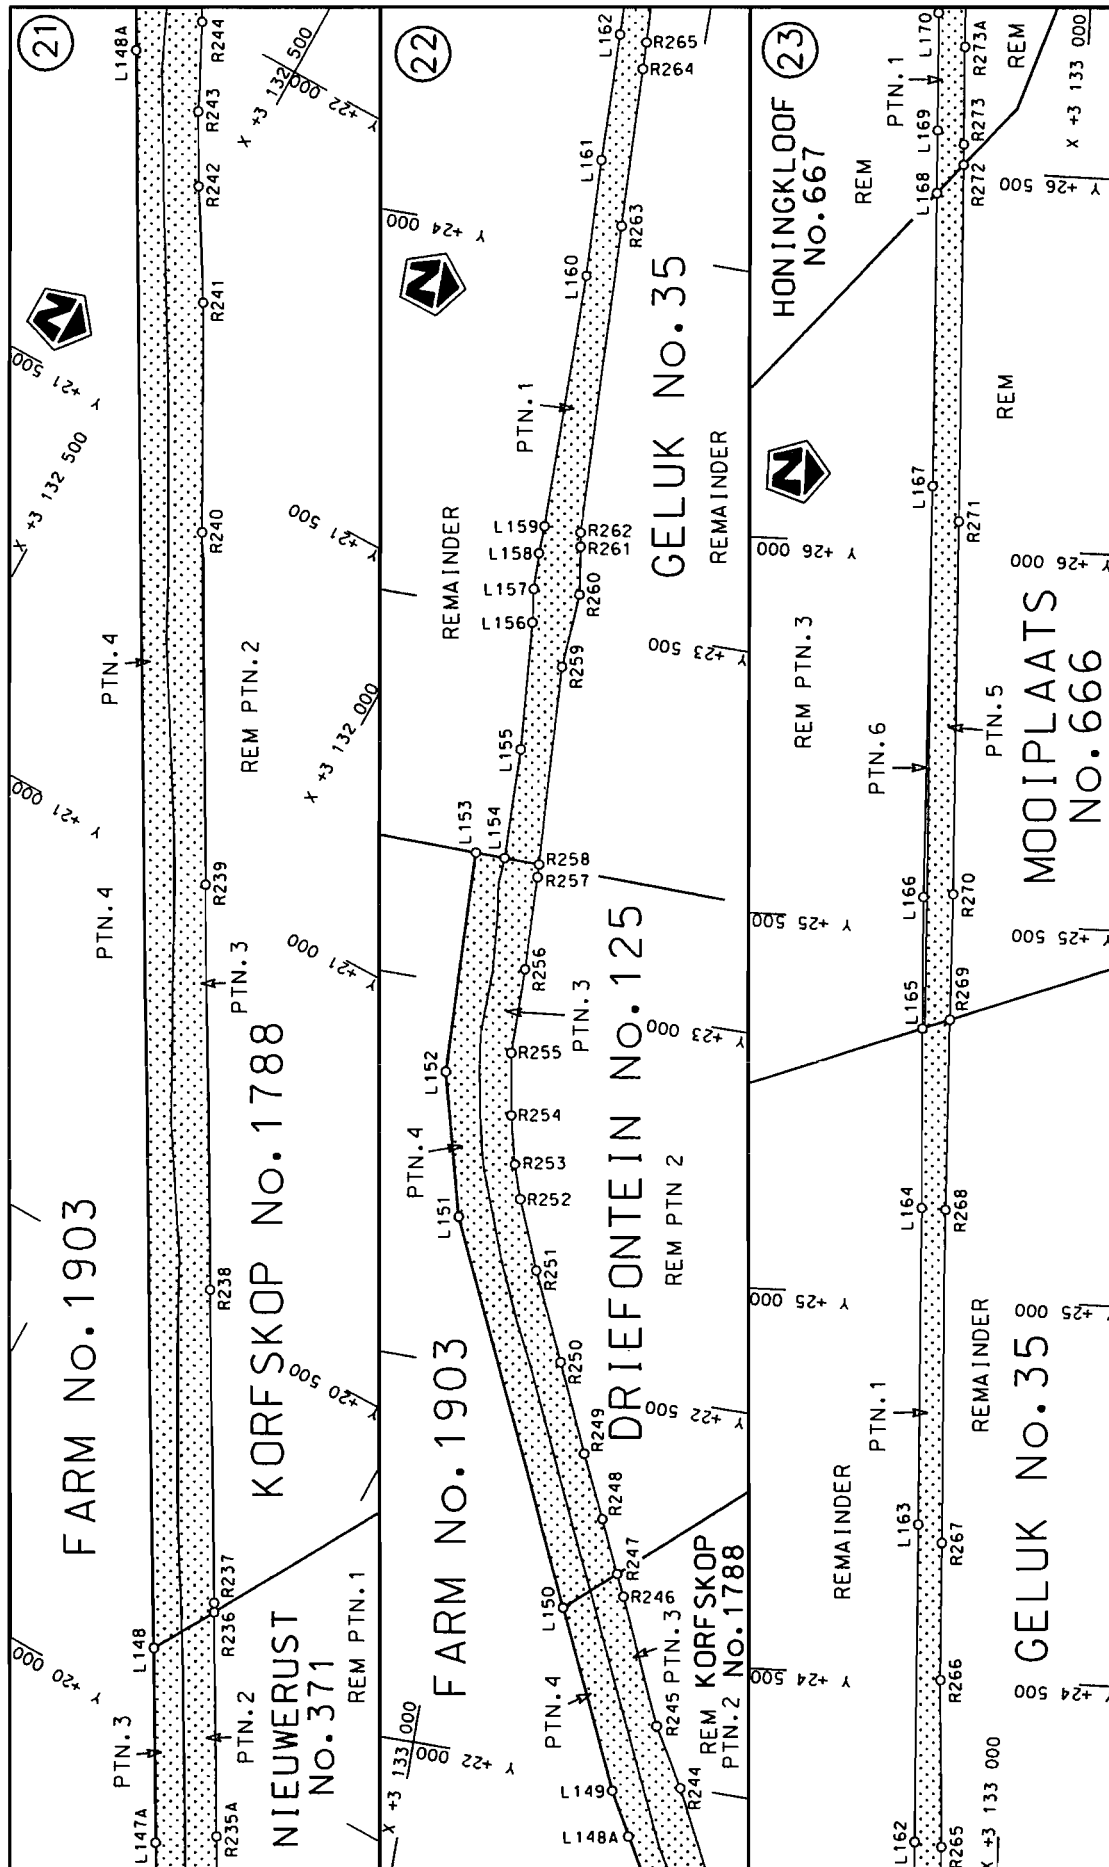

Die Suid Afrikaanse Nasionale Padagentskap Beperk The South African National Roads Agency Limited	Die figuur getoon The figure shown	steldie podreserwe voor van 'n gedeelte represents the road reserve of a portion van Nasionale Roete N5 Sektie of National Route Section	Vel Sheet 8 of 14 Plan P781/09
--	---------------------------------------	---	--------------------------------------

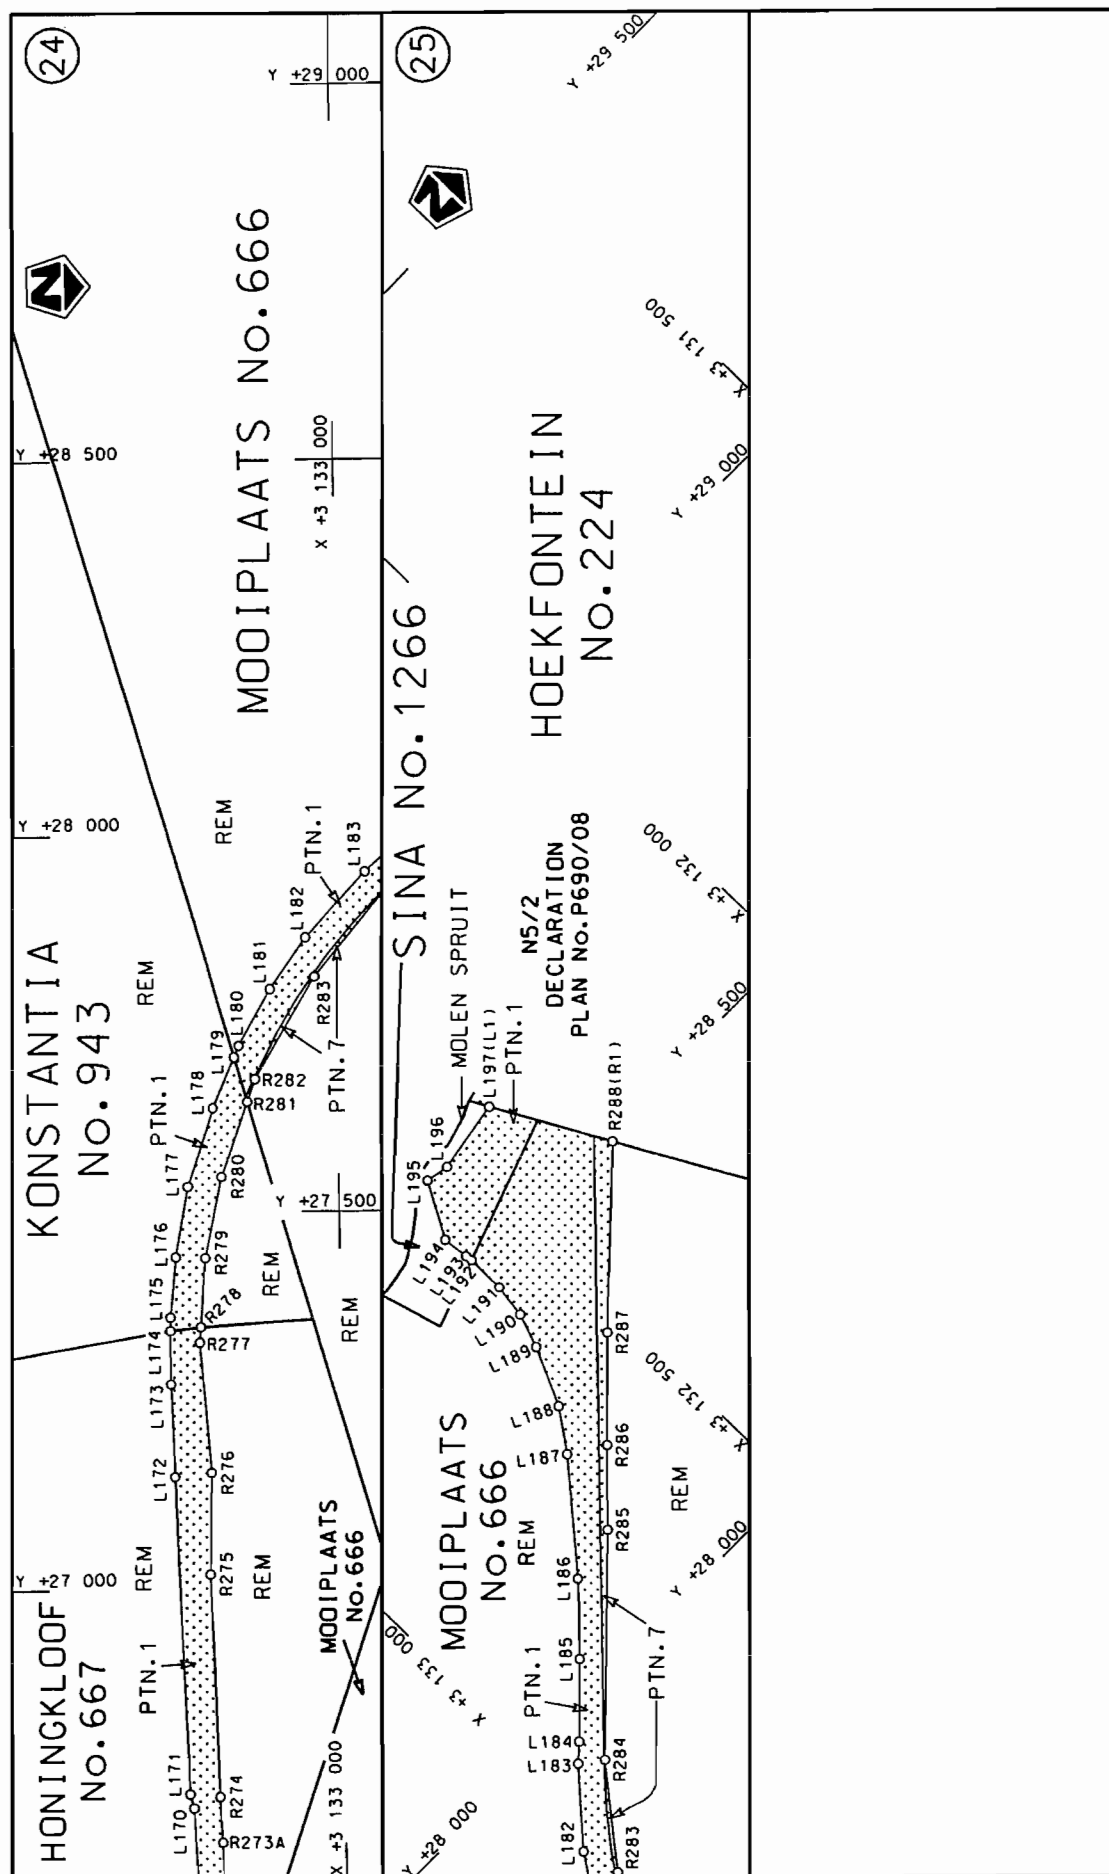

Die Suid Afrikaanse Nasionale Padagentskap Beperk	Die figuur getoon		steldie padreserwe voor van 'n gedeelte represents the road reserve of a portion van Nasionale Roete N5 of National Route	Vel Sheet	9 of	14
The South African National Roads Agency Limited	The figure shown			Plan	P781/09	

PADRESERWE KOÖRDINATE / ROAD RESERVE CO-ORDINATES											
LINKERKANT/LEFT HAND SIDE						REGTERKANT/RIGHT HAND SIDE					
	Y		X	WG 29°			Y		X		
L1	-13 034.590	3	130	340.760	R1	-13 118.060	3	130	296.650		
AL1	-13 037.120	3	130	330.510	R2	-12 969.000	3	130	093.820		
AL2	-13 022.670	3	130	266.760	R2X	-12 965.600	3	130	087.300		
AL3	-12 958.700	3	130	179.460	R2Y	-12 945.690	3	130	047.730		
L2	-12 943.920	3	130	178.040	R3	-12 941.850	3	130	039.050		
L3	-12 908.970	3	130	100.890	R4	-12 914.110	3	130	012.320		
L4	-12 867.210	3	130	050.060	R5	-12 885.810	3	129	985.060		
L5	-12 809.360	3	130	001.900	R6	-12 842.810	3	129	952.040		
L6	-12 723.030	3	129	955.220	R6X	-12 753.120	3	129	906.900		
L7	-12 629.490	3	129	912.770	R7	-12 733.760	3	129	897.140		
L8	-12 606.220	3	129	936.840	R8	-12 678.640	3	129	858.060		
L9	-12 587.660	3	129	901.100	R9	-12 654.740	3	129	844.370		
L10	-12 468.650	3	129	825.740	R10	-12 600.710	3	129	813.440		
L11	-12 356.840	3	129	756.250	R11	-12 590.040	3	129	807.290		
L12	-12 294.180	3	129	698.430	R12	-12 558.500	3	129	789.150		
L13	-12 235.690	3	129	683.600	R13	-12 495.790	3	129	753.270		
L14	-12 143.640	3	129	666.420	R14	-12 378.120	3	129	692.420		
L15	-12 127.510	3	129	665.220	R15	-12 279.650	3	129	655.800		
L16	-12 080.940	3	129	664.840	R16	-12 262.810	3	129	650.480		
L17	-11 991.010	3	129	676.100	R17	-12 231.520	3	129	640.460		
L18	-11 936.100	3	129	695.160	R18	-12 125.410	3	129	628.740		
L19	-11 902.800	3	129	704.280	R19	-12 060.780	3	129	630.220		
L20	-11 817.040	3	129	727.770	R20	-12 007.530	3	129	636.690		
L21	-11 699.300	3	129	758.330	R21	-11 978.280	3	129	641.250		
L22	-11 546.100	3	129	801.420	R22	-11 874.990	3	129	657.350		
L23	-11 448.700	3	129	824.490	R23	-11 772.900	3	129	687.090		
L24	-11 184.320	3	129	894.670	R24	-11 600.000	3	129	741.290		
L25	-10 592.720	3	130	056.320	R25	-11 464.700	3	129	769.910		
L26	-10 526.730	3	130	074.500	R26	-11 310.000	3	129	812.180		
L27	-10 251.090	3	130	150.450	R27	-11 250.800	3	129	830.660		
L28	-10 163.760	3	130	174.120	R28	-11 176.200	3	129	855.250		
L29	-10 068.620	3	130	223.210	R29	-11 020.300	3	129	906.670		
L30	-9 980.870	3	130	276.080	R30	-10 495.500	3	130	050.060		
L31	-9 888.330	3	130	321.380	R31	-10 244.130	3	130	118.630		
L32	-9 753.800	3	130	375.890	R32	-10 213.090	3	130	127.570		
L33	-9 672.310	3	130	392.080	R33	-10 002.210	3	130	185.910		
L34	-9 432.510	3	130	421.190	R34	-9 951.830	3	130	221.630		
L35	-9 016.000	3	130	476.660	R35	-9 864.180	3	130	262.310		
L36	-8 893.370	3	130	489.400	R36	-9 734.820	3	130	303.840		
L37	-8 863.630	3	130	494.050	R37	-9 620.620	3	130	327.660		
L38	-8 738.870	3	130	513.560	R38	-9 363.670	3	130	362.840		
L39	-8 718.040	3	130	581.210	R39	-9 304.130	3	130	373.740		
L40	-8 685.560	3	130	581.090	R40	-8 967.590	3	130	414.940		
L41	-8 689.870	3	130	536.750	R41	-8 868.220	3	130	428.710		
L42	-8 671.600	3	130	521.460	R42	-8 829.380	3	130	437.250		
L43	-8 422.320	3	130	555.720	R43	-8 776.070	3	130	441.750		
L44	-8 282.840	3	130	574.420	R44	-8 690.090	3	130	455.930		
L45	-8 083.350	3	130	596.840	R45	-8 414.160	3	130	492.630		
L46	-7 881.970	3	130	611.740	R46	-8 275.340	3	130	508.110		
L47	-7 701.150	3	130	618.320	R47	-8 077.920	3	130	533.220		
L48	-7 524.360	3	130	617.610	R48	-7 879.780	3	130	547.970		
						Vel	10	Van	14	P781/09	
						Sheet		of			

PADRESERWE KOÖRDINATE / ROAD RESERVE CO-ORDINATES											
LINKERKANT/LEFT HAND SIDE						REGTERKANT/RIGHT HAND SIDE					
	Y		X	WG 29°				X			
L49	-7 072.870	3	130	605.370	R49	-7 700.830	3	130	554.440		
L50	-6 561.950	3	130	590.340	R50	-7 510.410	3	130	553.950		
L51	-6 527.020	3	130	590.730	R51	-7 064.990	3	130	541.320		
L52	-6 407.050	3	130	592.050	R52	-6 499.170	3	130	524.760		
L53	-6 243.660	3	130	601.720	R53	-6 469.300	3	130	523.880		
L54	-6 190.150	3	130	607.160	R54	-6 369.990	3	130	530.000		
L55	-6 190.320	3	130	591.450	R55	-6 240.040	3	130	537.810		
L56	-6 171.940	3	130	592.670	R56	-6 181.270	3	130	543.890		
L57	-5 843.940	3	130	614.430	R57	-6 156.230	3	130	546.610		
L58	-5 804.410	3	130	612.500	R58	-5 982.290	3	130	564.250		
L59	-5 754.550	3	130	610.070	R59	-5 833.560	3	130	574.430		
L60	-5 682.400	3	130	605.390	R60	-5 829.440	3	130	574.470		
L61	-5 562.500	3	130	597.610	R61	-5 803.560	3	130	574.710		
L61X	-5 541.360	3	130	588.330	R62	-5 686.260	3	130	570.480		
L62	-5 533.470	3	130	586.770	R63	-5 569.000	3	130	557.410		
L63	-5 383.900	3	130	557.090	R64	-5 539.310	3	130	551.870		
L64	-5 376.340	3	130	583.320	R65	-5 453.840	3	130	535.920		
L65	-5 352.470	3	130	576.130	R66	-5 340.130	3	130	505.400		
L66	-5 319.960	3	130	566.050	R67	-5 261.090	3	130	476.460		
L67	-5 091.600	3	130	476.010	R68	-5 213.750	3	130	458.080		
L68	-4 985.120	3	130	419.970	R69	-5 120.500	3	130	417.370		
L69	-4 881.490	3	130	355.400	R70	-5 020.030	3	130	356.250		
L70	-4 848.760	3	130	330.090	R71	-4 951.560	3	130	310.790		
L71	-4 779.120	3	130	275.930	R72	-4 924.770	3	130	292.990		
L72	-4 748.880	3	130	252.410	R73	-4 888.080	3	130	268.590		
L73	-4 748.600	3	130	252.190	R74	-4 706.520	3	130	122.760		
L74	-4 690.440	3	130	201.440	R75	-4 553.180	3	129	977.830		
L75	-4 530.670	3	130	051.190	R75X	-4 552.910	3	129	977.580		
L76	-4 166.890	3	129	695.130	R76	-4 491.180	3	129	917.110		
L77	-4 028.760	3	129	490.690	R77	-4 263.620	3	129	693.340		
L78	-3 980.460	3	129	374.250	R78	-4 198.680	3	129	620.980		
L79	-3 820.990	3	128	989.670	R79	-4 117.500	3	129	511.460		
L80	-3 764.890	3	128	870.750	R80	-4 053.840	3	129	369.060		
L81	-3 746.670	3	128	832.260	R81	-4 030.800	3	129	307.850		
L82	-3 666.180	3	128	697.020	R82	-3 935.540	3	129	054.840		
L83	-3 553.480	3	128	560.240	R83	-3 887.790	3	128	940.240		
L84	-3 366.740	3	128	388.930	R84	-3 825.370	3	128	821.170		
L85	-3 194.370	3	128	269.160	R85	-3 824.700	3	128	820.100		
L86	-3 017.770	3	128	176.360	R86	-3 733.870	3	128	674.960		
L87	-2 815.270	3	128	101.460	R87	-3 697.870	3	128	626.180		
L88	-2 625.970	3	128	054.450	R88	-3 655.000	3	128	570.900		
L89	-2 394.070	3	128	039.050	R89	-3 599.280	3	128	509.010		
L90	-1 371.970	3	128	054.540	R90	-3 535.650	3	128	443.470		
L91	-1 176.830	3	128	063.850	R91	-3 445.460	3	128	362.200		
L92	-1 155.650	3	128	068.210	R92	-3 347.510	3	128	285.780		
L93	- 986.310	3	128	102.320	R93	-3 245.950	3	128	217.720		
L94	- 820.810	3	128	153.120	R94	-3 139.590	3	128	157.300		
L95	- 619.310	3	128	267.210	R95	-3 029.270	3	128	104.630		
L96	- 426.920	3	128	430.230	R96	-2 914.970	3	128	060.110		
L97	- 219.610	3	128	574.010	R97	-2 798.770	3	128	024.340		
L98	-39.810	3	128	668.410	R98	-2 678.920	3	127	996.880		
						Vel 11	Van 14	P781/09			
						Sheet	of				

PADRESERWE KOÖRDINATE / ROAD RESERVE CO-ORDINATES										
LINKERKANT/LEFT HAND SIDE					REGTERKANT/RIGHT HAND SIDE					
	Y		X	WG 29°				X		
L99	149.390	3	128	742.500	R99	-2	552.500	3	127	977.130
L100	289.290	3	128	787.300	R100	-2	538.260	3	127	975.410
L101	678.790	3	128	867.700	R101	-2	448.300	3	127	968.610
L102	960.990	3	128	953.900	R102	-2	324.260	3	127	967.490
L103	1 086.150	3	129	010.790	R103	-1	842.400	3	127	978.440
L104	1 098.690	3	129	016.490	R104	-1	417.170	3	127	987.850
L105	1 316.210	3	129	150.680	R105	-1	213.540	3	127	992.200
L106	1 396.290	3	129	200.090	R106	-1	154.620	3	127	998.190
L107	1 642.290	3	129	452.190	R107	-1	111.780	3	128	002.550
L108	1 914.090	3	129	579.790	R108	-1	003.670	3	128	022.390
L109	2 157.200	3	129	756.880	R109	-	911.410	3	128	048.280
L110	2 466.500	3	130	004.070	R110	-	815.650	3	128	083.080
L111	2 590.600	3	130	090.370	R111	-	721.320	3	128	123.840
L112	2 733.400	3	130	142.570	R112	-	647.120	3	128	160.740
L113	3 535.800	3	130	260.070	R113	-	600.080	3	128	190.860
L114	3 788.900	3	130	254.260	R114	-	548.100	3	128	234.680
L115	4 260.280	3	130	144.460	R114X	-	451.170	3	128	307.600
L116	5 768.510	3	129	793.140	R115	-	450.620	3	128	308.030
L117	6 408.980	3	129	643.950	R116	-	325.310	3	128	406.080
L118	9 686.940	3	128	880.420	R117	-	233.290	3	128	480.440
L119	10 724.290	3	128	638.780	R118	-	133.850	3	128	543.830
L120	11 799.240	3	128	388.380	R119	-	30.990	3	128	598.140
L121	12 182.220	3	128	299.170	R120		83.440	3	128	646.820
L122	12 364.820	3	128	281.160	R121		189.150	3	128	682.480
L123	12 564.820	3	128	296.960	R122		303.290	3	128	711.230
L124	12 755.120	3	128	359.460	R123		596.590	3	128	773.490
L125	12 924.520	3	128	466.460	R124		756.940	3	128	816.300
L126	13 284.520	3	128	759.750	R125		907.830	3	128	865.110
L127	13 398.920	3	128	816.850	R126	1	077.760	3	128	934.300
L128	13 558.120	3	128	840.250	R127	1	112.490	3	128	948.440
L129	13 600.200	3	128	831.370	R128	1	131.670	3	128	956.250
L130	13 634.410	3	128	856.410	R129	1	277.540	3	129	028.110
L131	13 635.490	3	128	823.920	R130	1	417.440	3	129	107.370
L132	13 695.020	3	128	811.350	R131	1	570.250	3	129	206.440
L133	13 826.820	3	128	738.350	R132	1	687.120	3	129	286.600
L134	13 955.520	3	128	601.540	R133	1	733.750	3	129	322.990
L135	14 075.920	3	128	507.640	R134	1	760.360	3	129	345.700
L136	14 245.120	3	128	488.940	R135	1	809.840	3	129	390.170
L137	14 371.460	3	128	539.320	R136	2	229.980	3	129	729.270
L138	14 405.530	3	128	552.920	R137	2	350.430	3	129	822.360
L139	15 386.800	3	129	274.600	R138	2	496.180	3	129	939.570
L140	16 497.260	3	130	091.320	R139	2	551.800	3	129	983.410
L141	17 931.660	3	131	146.290	R140	2	620.540	3	130	021.320
L142	18 112.490	3	131	237.060	R141	2	678.430	3	130	046.280
L143	18 301.430	3	131	293.580	R142	2	749.140	3	130	068.070
L144	18 499.140	3	131	322.010	R143	2	806.480	3	130	080.630
L145	19 337.760	3	131	296.460	R144	3	205.260	3	130	133.360
L146	19 569.990	3	131	356.310	R145	3	582.090	3	130	182.640
L147	19 718.120	3	131	440.680	R146	3	649.520	3	130	188.110
L148	20 079.600	3	131	646.540	R147	3	714.270	3	130	189.900
L149	21 979.780	3	132	728.680	R148	3	812.500	3	130	178.600
					Vel	12	Van	14	P781/09	
					Sheet		of			

PADRESERWE KOÖRDINATE / ROAD RESERVE CO-ORDINATES									
LINKERKANT/LEFT HAND SIDE					REGTERKANT/RIGHT HAND SIDE				
	Y		X	WG 29°				X	
L150	22	207.600	3	132	833.410	R149	3	907.970	3 130 158.440
L151	22	693.270	3	133	056.570	R150	4	217.700	3 130 086.180
L152	22	882.660	3	133	106.010	R151	4	385.780	3 130 046.970
L153	23	174.900	3	133	115.640	R152	4	816.950	3 129 947.210
L154	23	174.170	3	133	077.070	R153	4	841.830	3 129 941.050
L155	23	321.140	3	133	080.720	R154	5	056.840	3 129 888.150
L156	23	490.200	3	133	094.010	R155	5	261.020	3 129 835.560
L157	23	534.250	3	133	099.750	R156	5	749.230	3 129 726.460
L158	23	582.490	3	133	100.930	R157	5	757.890	3 129 724.530
L159	23	618.970	3	133	099.730	R158	6	285.320	3 129 601.760
L160	23	957.790	3	133	101.880	R159	6	289.790	3 129 600.710
L161	24	112.170	3	133	107.570	R160	6	868.660	3 129 464.920
L162	24	280.970	3	133	111.730	R161	7	258.340	3 129 374.630
L163	24	700.160	3	133	127.140	R162	7	940.480	3 129 216.270
L164	25	118.500	3	133	142.430	R163	8	524.710	3 129 080.090
L165	25	358.190	3	133	153.450	R164	9	078.170	3 128 951.200
L166	25	532.090	3	133	161.440	R165	9	533.260	3 128 845.480
L167	26	079.240	3	133	177.290	R166	9	597.850	3 128 831.310
L168	26	469.780	3	133	191.300	R167	10	639.140	3 128 589.270
L169	26	553.090	3	133	194.290	R168	11	834.140	3 128 311.520
L170	26	711.740	3	133	200.850	R169	12	120.570	3 128 243.580
L171	26	730.580	3	133	205.510	R170	12	151.050	3 128 236.560
L172	27	148.540	3	133	221.330	R171	12	161.360	3 128 234.200
L173	27	272.170	3	133	225.660	R172	12	246.290	3 128 214.730
L174	27	342.920	3	133	225.800	R173	12	347.200	3 128 203.070
L175	27	360.660	3	133	225.830	R174	12	429.890	3 128 201.870
L176	27	441.410	3	133	218.250	R175	12	511.430	3 128 208.020
L177	27	535.110	3	133	201.440	R176	12	612.240	3 128 226.080
L178	27	639.060	3	133	167.060	R177	12	709.850	3 128 255.150
L179	27	705.630	3	133	137.720	R178	12	803.230	3 128 294.740
L180	27	720.740	3	133	131.070	R179	12	804.870	3 128 295.700
L181	27	794.980	3	133	089.030	R180	12	927.270	3 128 367.090
L182	27	862.610	3	133	041.230	R181	13	045.030	3 128 461.230
L183	27	949.080	3	132	962.220	R182	13	306.420	3 128 673.060
L184	27	968.480	3	132	940.530	R183	13	365.980	3 128 710.900
L185	28	043.350	3	132	862.550	R184	13	416.130	3 128 730.150
L186	28	118.780	3	132	788.470	R185	13	467.740	3 128 737.150
L187	28	243.980	3	132	680.740	R186	13	492.480	3 128 738.260
L188	28	296.940	3	132	642.540	R187	13	519.750	3 128 739.480
L189	28	373.170	3	132	607.080	R188	13	580.540	3 128 728.940
L190	28	418.240	3	132	591.090	R189	13	639.100	3 128 712.610
L191	28	464.380	3	132	584.070	R190	13	695.880	3 128 696.780
L192	28	515.620	3	132	584.210	R191	13	748.360	3 128 676.670
L193	28	517.570	3	132	584.220	R192	13	793.110	3 128 650.430
L194	28	559.970	3	132	589.210	R193	13	840.670	3 128 606.630
L195	28	632.330	3	132	549.340	R194	13	907.710	3 128 535.820
L196	28	626.150	3	132	517.920	R195	13	958.110	3 128 490.910
L197	28	641.760	3	132	421.830	R196	14	015.940	3 128 454.010
						R197	14	088.610	3 128 424.300
						R198	14	151.710	3 128 409.840
						R199	14	237.430	3 128 408.340
					Vel 13 Sheet Van 14 of P781/09				

PADRESERWE KOÖRDINATE / ROAD RESERVE CO-ORDINATES											
REGTERKANT/RIGHT HAND SIDE						REGTERKANT/RIGHT HAND SIDE					
WG 29°						X					
R200	14	318.170	3	128	425.640	R250	22	525.370	3	132	890.500
R201	14	390.700	3	128	447.820	R251	22	639.870	3	132	942.990
R202	14	463.430	3	128	489.610	R252	22	730.480	3	132	980.230
R203	14	695.560	3	128	666.530	R253	22	776.590	3	132	995.220
R204	14	856.700	3	128	785.020	R254	22	839.680	3	133	010.980
R205	15	356.160	3	129	152.510	R255	22	921.270	3	133	024.710
R206	15	402.960	3	129	186.950	R256	23	033.290	3	133	025.290
R207	15	823.290	3	129	496.300	R257	23	156.380	3	133	029.640
R208	16	145.410	3	129	733.460	R258	23	173.280	3	133	030.570
R209	16	493.880	3	129	989.260	R259	23	438.780	3	133	045.090
R210	16	574.900	3	130	048.730	R260	23	536.770	3	133	038.910
R211	16	575.370	3	130	049.080	R261	23	599.880	3	133	048.300
R212	16	950.810	3	130	326.140	R262	23	618.490	3	133	051.500
R213	17	272.940	3	130	563.200	R263	24	030.660	3	133	066.800
R214	17	668.280	3	130	854.000	R264	24	240.890	3	133	074.340
R215	17	836.660	3	130	978.030	R265	24	276.220	3	133	075.650
R216	17	983.210	3	131	079.370	R266	24	497.280	3	133	087.670
R217	18	034.650	3	131	108.310	R267	24	677.720	3	133	094.310
R218	18	087.450	3	131	134.350	R268	25	117.510	3	133	110.410
R219	18	135.120	3	131	154.470	R269	25	371.550	3	133	117.200
R220	18	159.910	3	131	164.930	R270	25	537.700	3	133	121.640
R221	18	234.280	3	131	190.330	R271	26	034.330	3	133	139.860
R222	18	291.080	3	131	205.950	R272	26	509.120	3	133	157.320
R223	18	367.700	3	131	222.360	R273	26	536.290	3	133	158.320
R223X	18	372.970	3	131	223.220	R274	26	726.470	3	133	166.060
R224	18	465.350	3	131	234.760	R275	27	019.320	3	133	175.870
R225	18	543.900	3	131	238.770	R276	27	153.670	3	133	173.390
R226	18	663.060	3	131	236.460	R277	27	327.200	3	133	187.540
R227	19	068.600	3	131	223.900	R278	27	347.600	3	133	186.090
R228	19	202.060	3	131	217.390	R279	27	439.840	3	133	179.520
R229	19	284.130	3	131	219.710	R280	27	547.590	3	133	156.160
R230	19	380.180	3	131	228.490	R281	27	646.820	3	133	120.610
R231	19	504.430	3	131	255.900	R282	27	676.820	3	133	109.860
R232	19	611.570	3	131	294.760	R283	27	810.600	3	133	029.730
R233	19	693.510	3	131	335.560	R284	27	926.950	3	132	933.800
R234	19	785.830	3	131	387.930	R285	28	135.220	3	132	714.880
R235	19	801.160	3	131	396.620	R286	28	214.270	3	132	634.810
R236	20	159.120	3	131	600.250	R287	28	318.300	3	132	527.410
R237	20	159.710	3	131	600.580	R288	28	491.700	3	132	340.450
R238	20	528.020	3	131	810.350						
R239	20	996.700	3	132	077.160						
R240	21	404.660	3	132	309.530						
R241	21	673.330	3	132	457.190						
R242	21	805.420	3	132	537.620						
R243	21	892.120	3	132	586.840						
R244	21	998.360	3	132	640.320						
R245	22	074.710	3	132	685.230						
R246	22	235.550	3	132	757.160						
R247	22	263.530	3	132	770.120						
R248	22	331.260	3	132	801.480						
R249	22	411.040	3	132	839.710						
						Vel	14	Van	14	P781/09	
						Sheet		of			