
GOVERNMENT NOTICE

DEPARTMENT OF TRANSPORT

No. 915

22 October 2010

THE SOUTH AFRICAN NATIONAL ROADS AGENCY LIMITED

Registration No: 98/09584/06

DECLARATION AMENDMENT OF NATIONAL ROAD R33 SECTION 8


AMENDMENT OF DECLARATION No. 174 OF 2007

By virtue of section 40(1)(b) of the South African National Roads Agency Limited and the National Roads Act, 1998 (Act No. 7 of 1998), I hereby amend Declaration No. 174 of 2007 by substituting Annexure paragraph (IV) the section of the descriptive declaration of the route from the N17 up to Carolina, with the subjoined sheets 1 to 8 of Plan No. P773/09.

(National Road R33 Section 8: N17 – Carolina)



MINISTER OF TRANSPORT

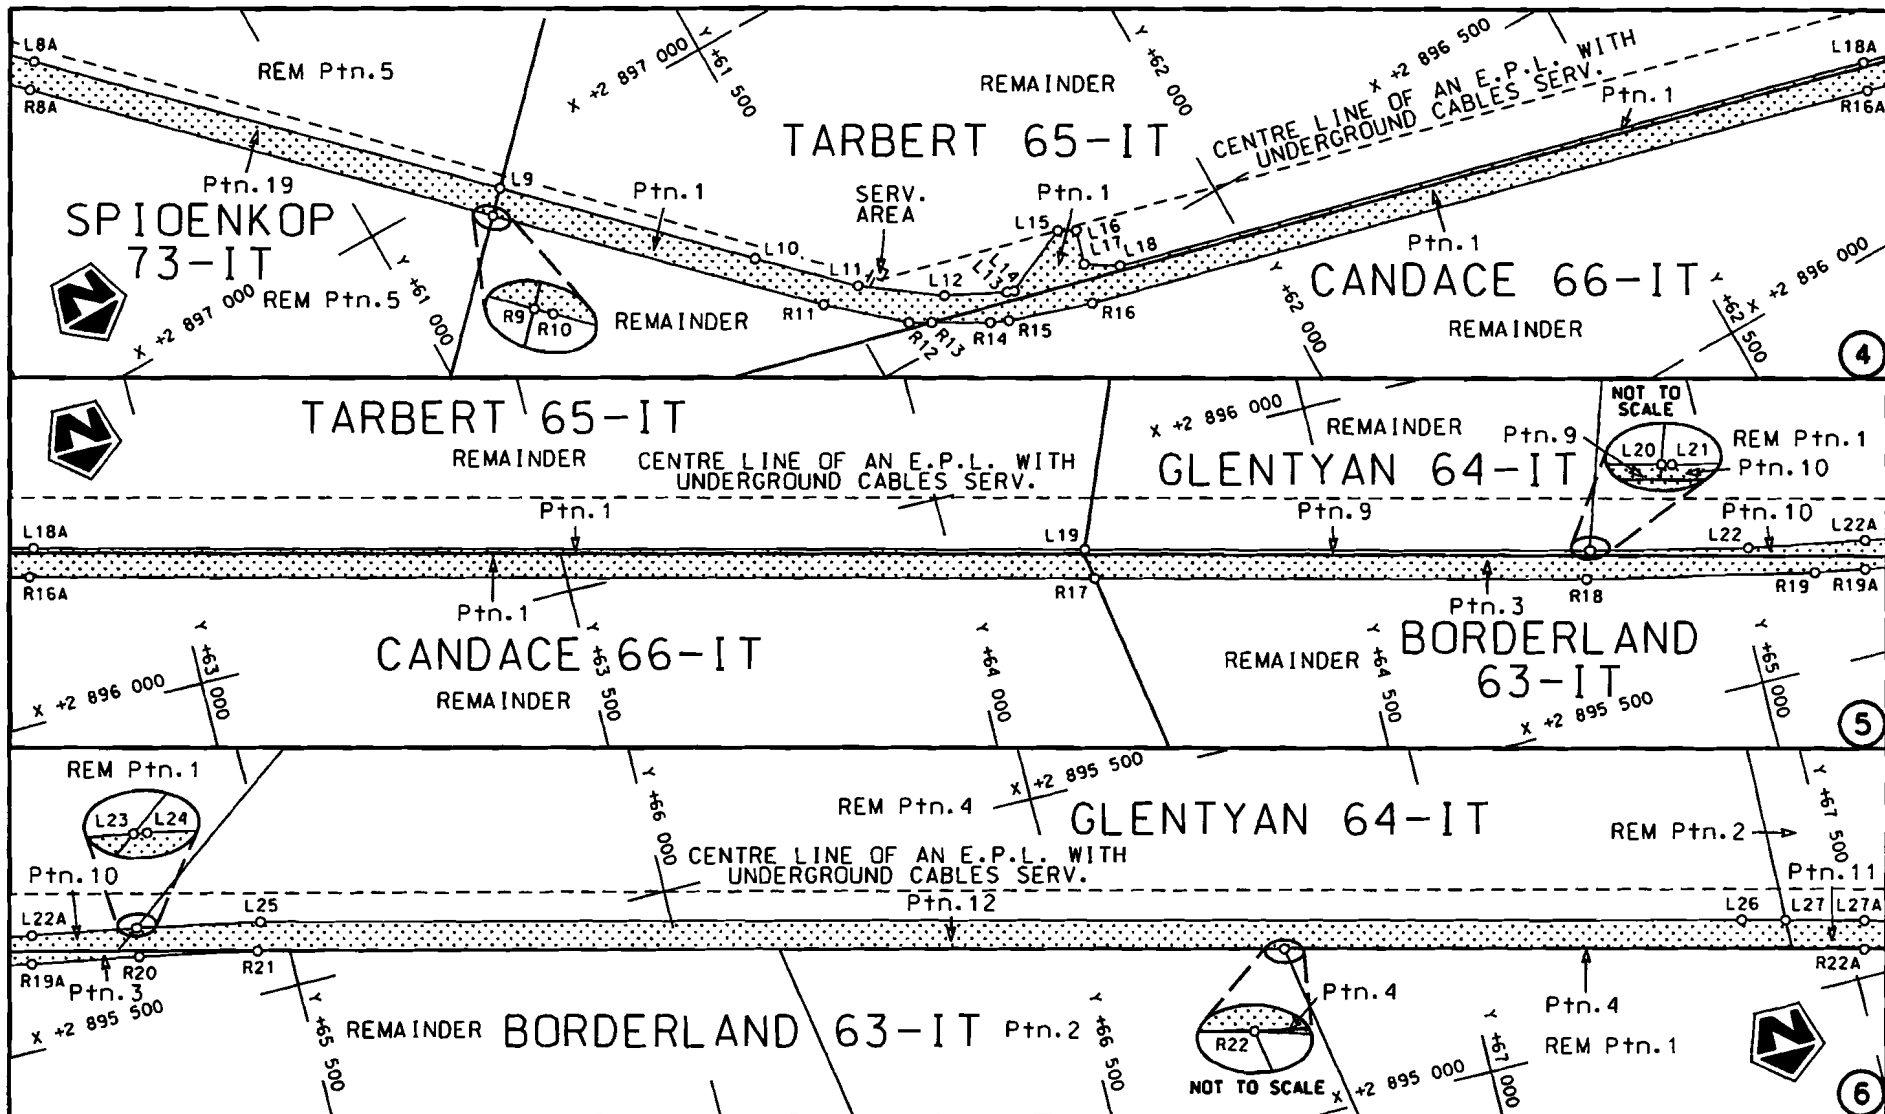


Die Suid Afrikaanse Nasionale Padogentskap Beperk

The South African National Roads Agency Limited


Die figuur getoon

The figure shown

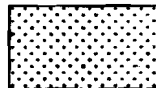


steld die padreserwe voor van 'n gedeelte
represents the road reserve of a portion
van Nasionale Roete R33 Seksie
of National Route 8 Section


Vel
Sheet 2 van
of 8Plan
P773/09

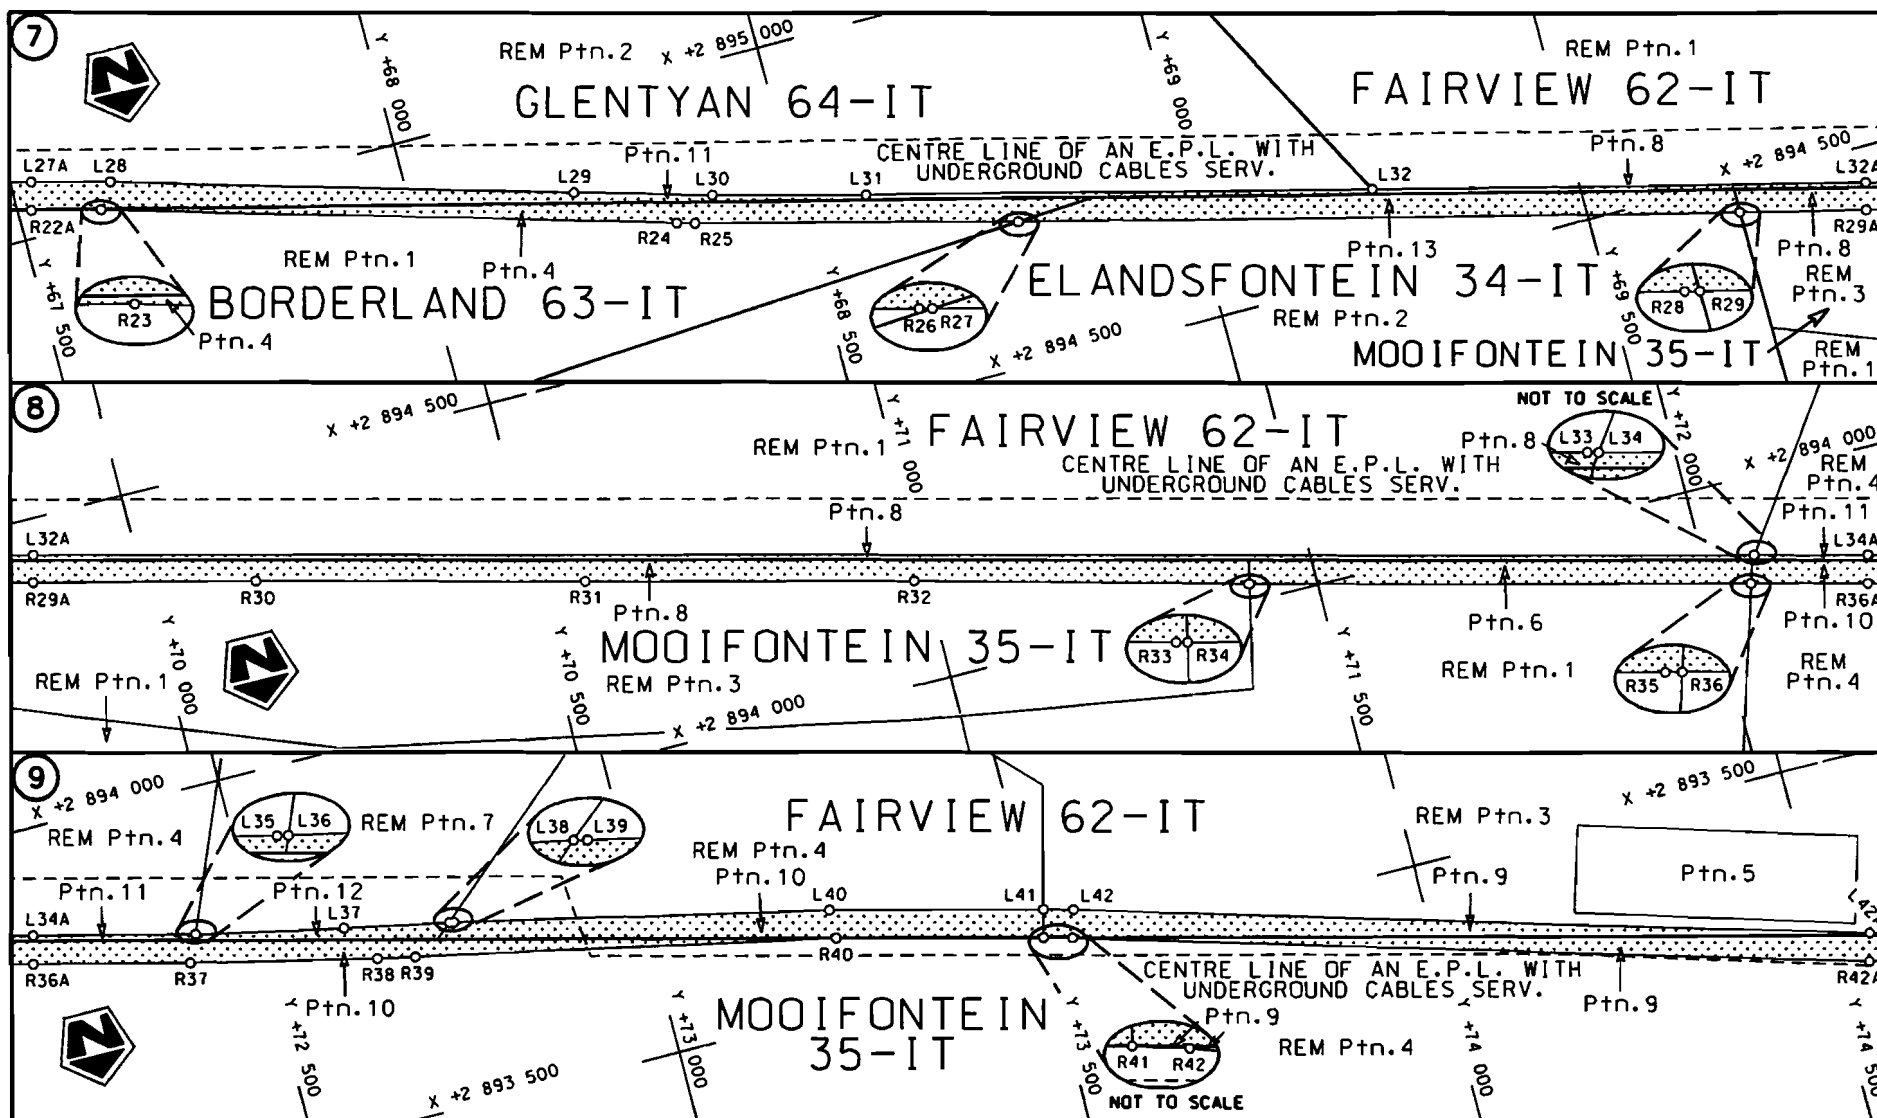

STAATSKOERANT, 22 OKTOBER 2010

No. 33641 7

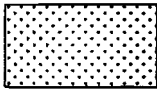Die Suid Afrikaanse Nasionale Padagentskap Beperk The South African National Roads Agency Limited	Die figuur getoon The figure shown		steldie padreserwe voor van 'n gedeelte represents the road reserve of a portion van Nasionale Roete of National Route	R33 Seksie Section	8	Vel Sheet	3 of	8	Plan P773/09
--	---------------------------------------	--	---	--------------------------	---	--------------	---------	---	-----------------

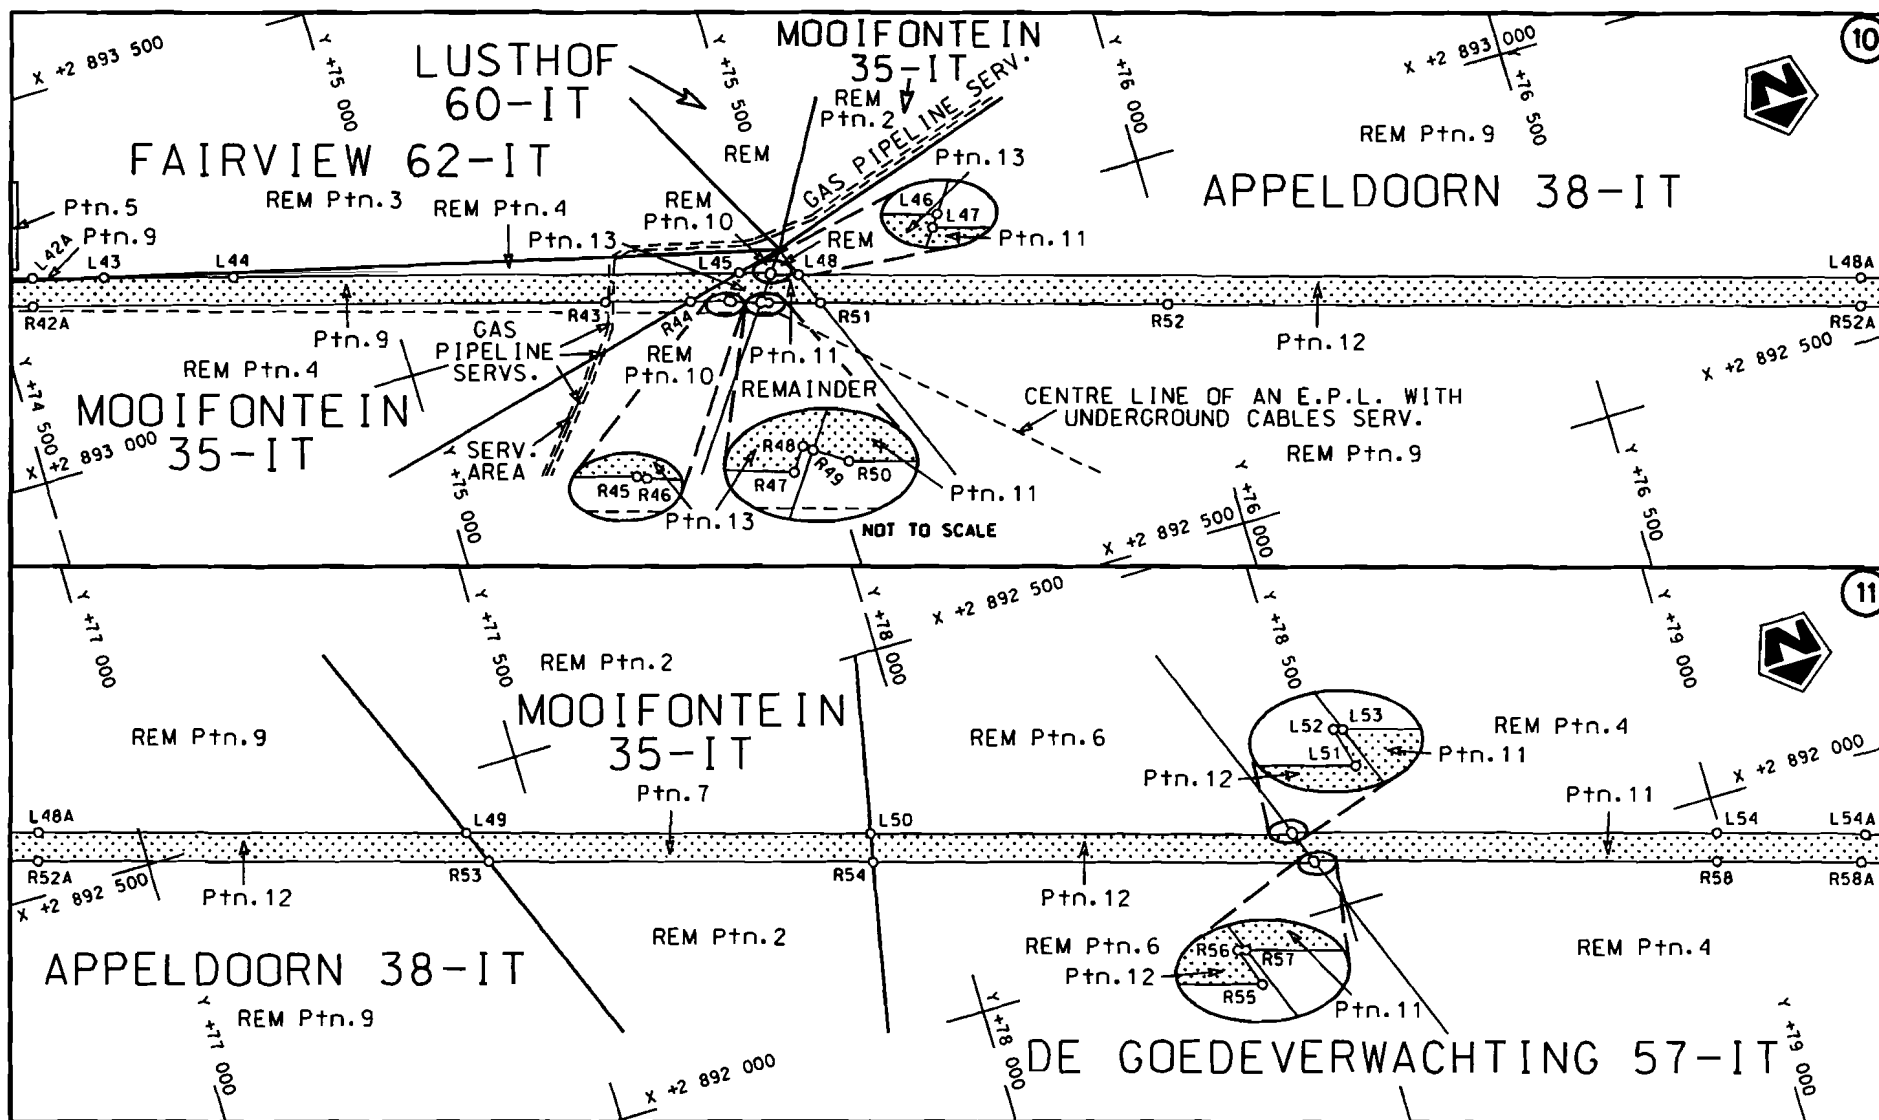

Die Suid Afrikaanse Nasionale Padagentskap Beperk

The South African National Roads Agency Limited

Die figuur getoon

The figure shown





steldie padreserwe voor van 'n gedeelte
represents the road reserve of a portion
van Nasionale Roete of National Route
R33


Seksie
Section 8

Vel
Sheet 4 van of 8

Plan P773/09

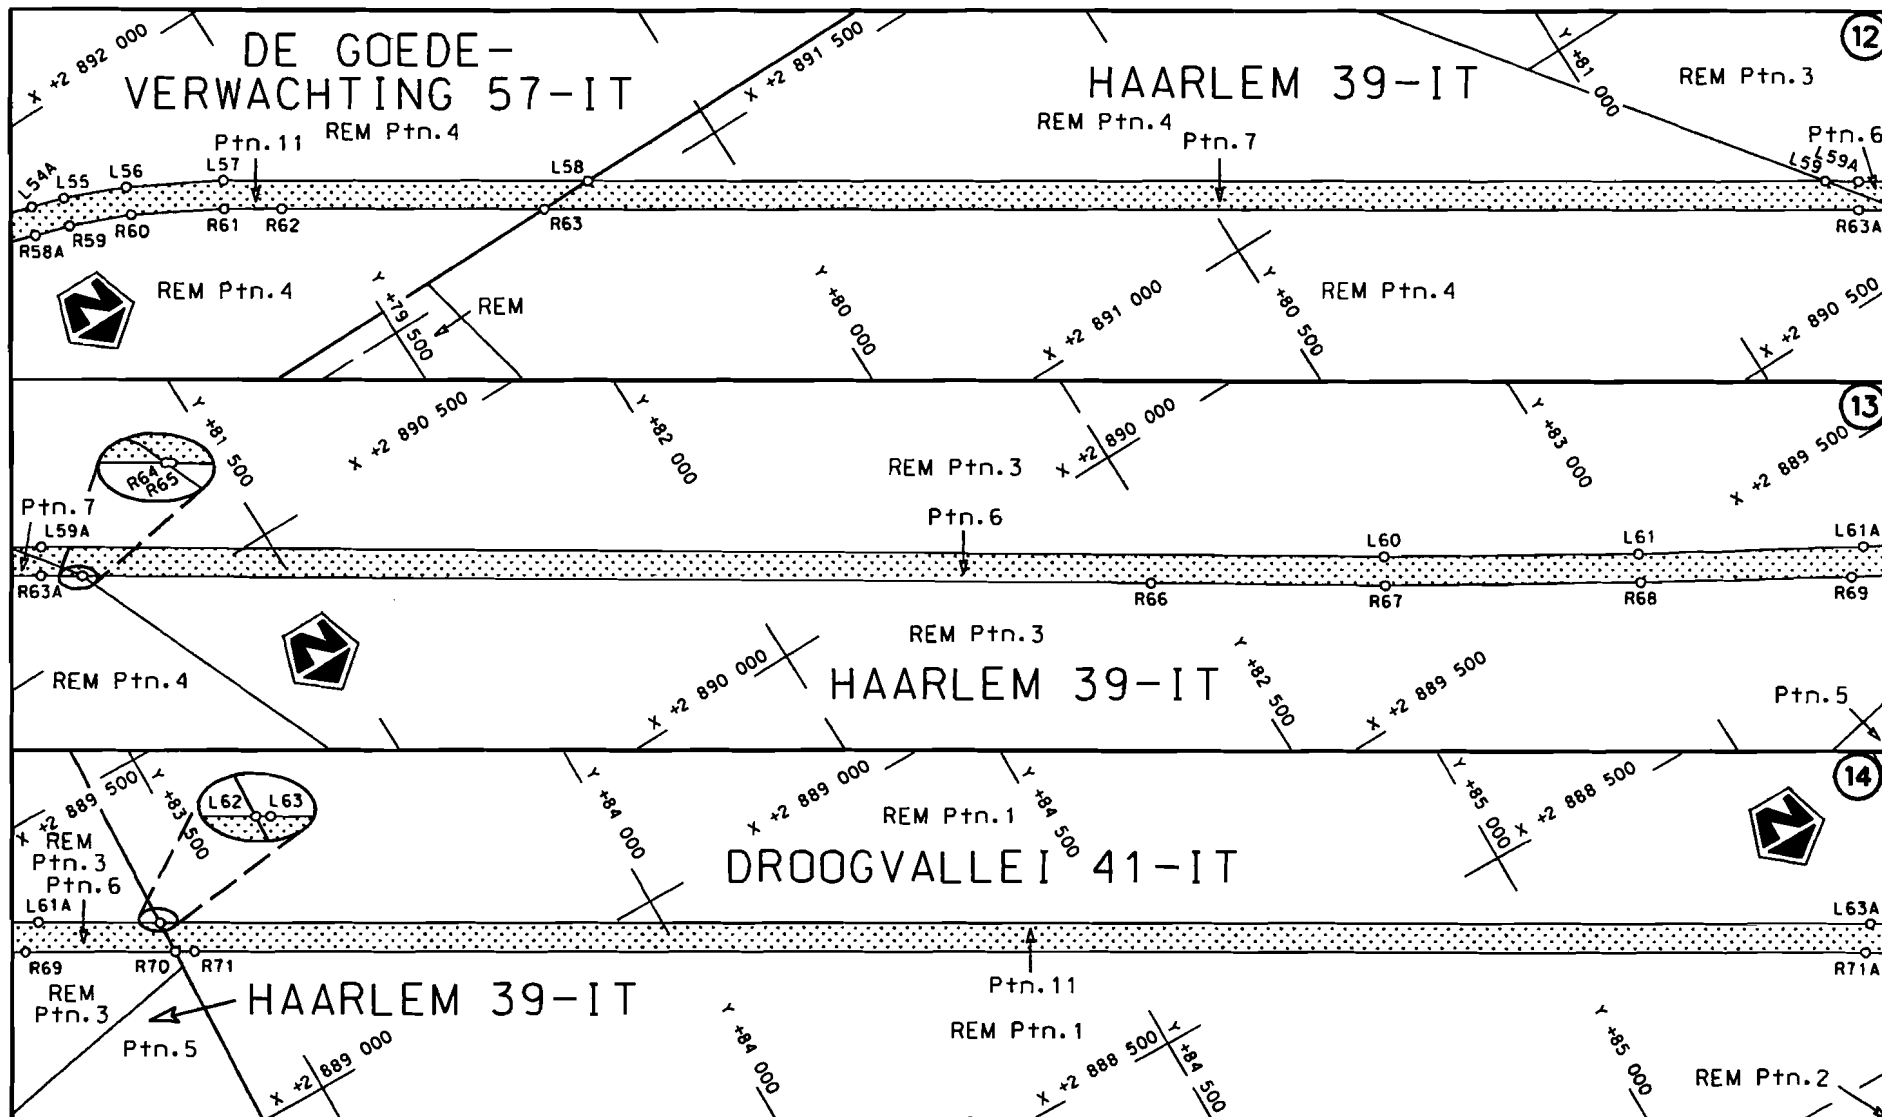

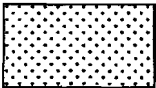Die Suid Afrikaanse Nasionale Padagentskop Beperk The South African National Roads Agency Limited	Die figuur getoon The figure shown 	stel die padreserwe voor van 'n gedeelte represents the road reserve of a portion van Nasionale Roete of National Route R33 Seksie 8	Vel Sheet 5 van 8 of Plan P773/09
--	--	--	--

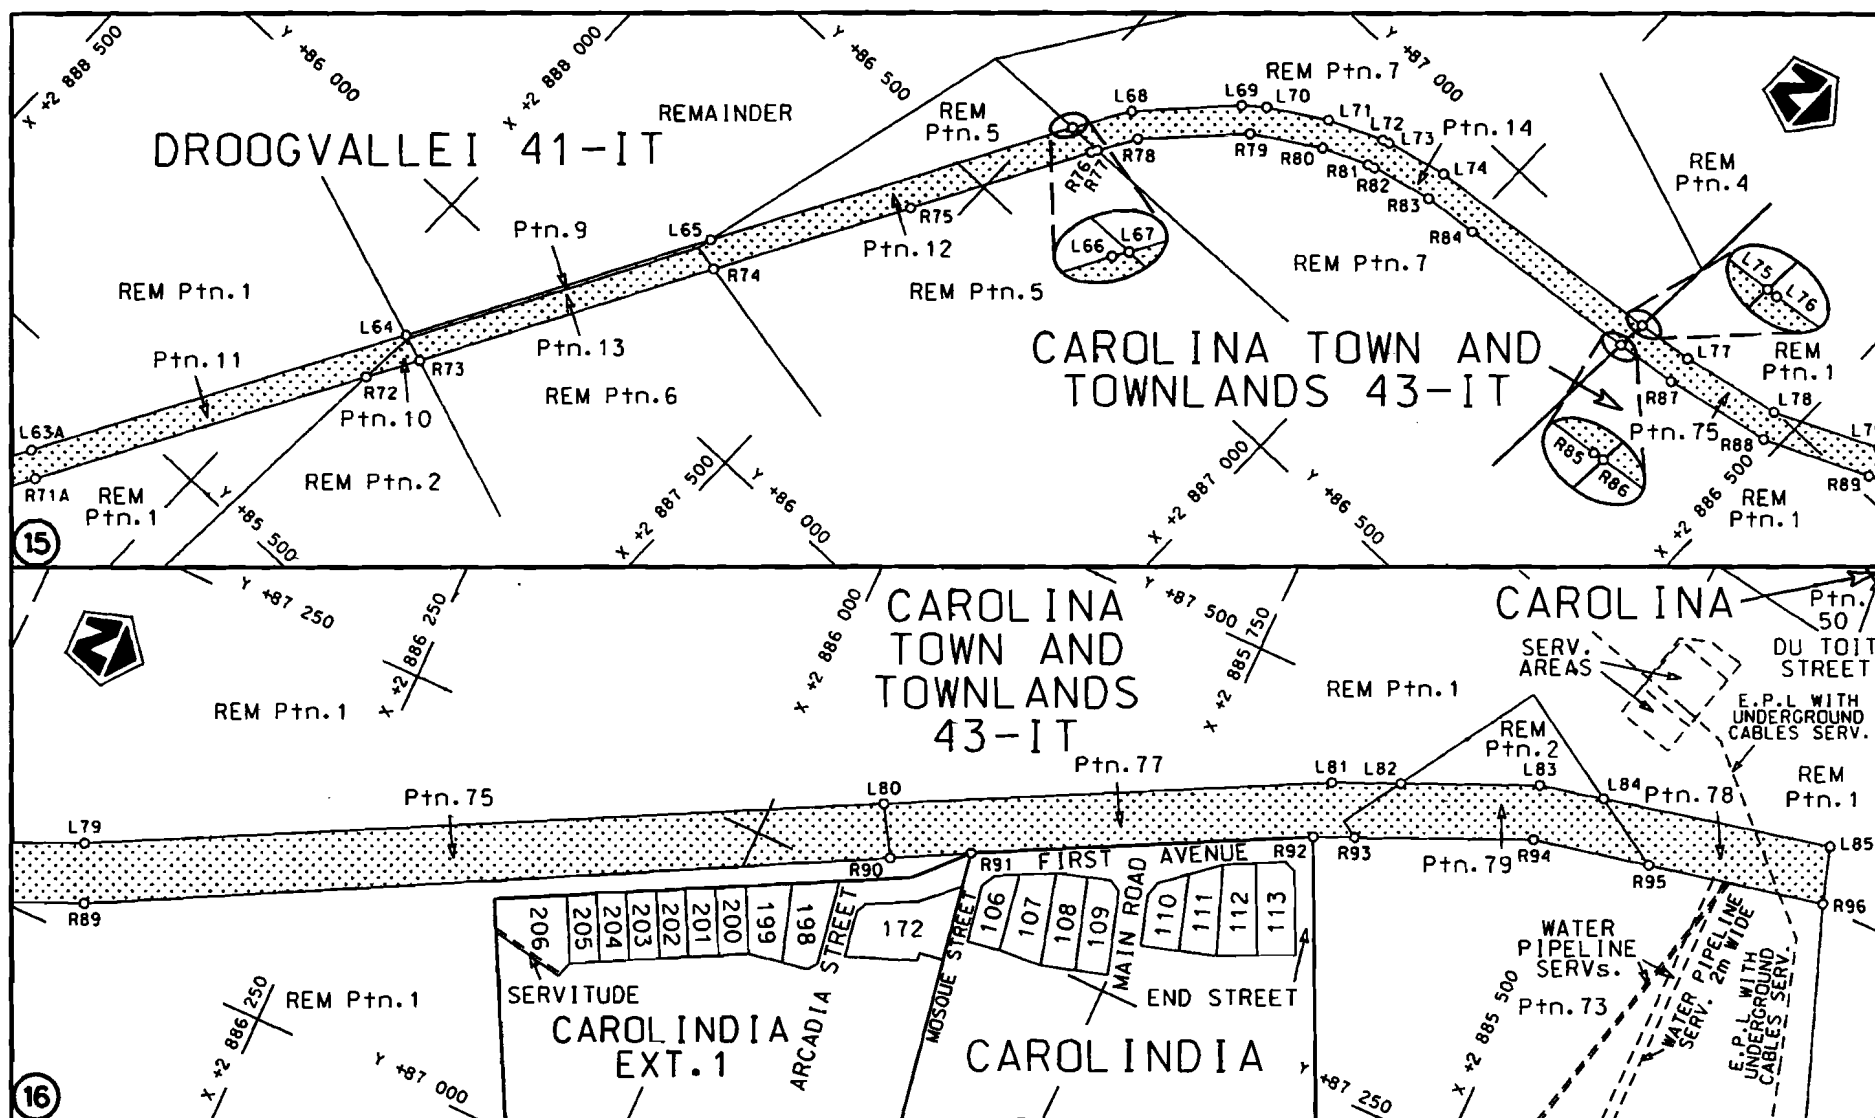

Die Suid Afrikaanse Nasionale Padagentskap Beperk
The South African National Roads Agency Limited

Die figuur getoon
The figure shown



steldie podreserwe voor van 'n gedeelte
represents the road reserve of a portion
van Nasionale Roete R33 Seksie
of National Route Section

R33 Seksie 8
Section

Vel	6	von	8
Sheet		of	

Plon	P733/09
------	---------

PADRESERWE KOÖRDINATE					/ ROAD RESERVE CO-ORDINATES				
LINKERKANT/LEFT HAND SIDE					REGTERKANT/RIGHT HAND SIDE				
	Y	X	WG	31°		Y	X		
L1	55 689.150	2 902	500.460		R1	55 621.800	2 902	499.730	
L2	55 725.390	2 902	436.770		R2	55 694.920	2 902	407.240	
L3	56 094.630	2 902	063.100		R3	55 983.750	2 902	120.770	
L4	56 638.740	2 901	518.170		R4	56 691.790	2 901	411.640	
L5	58 288.740	2 899	865.710		R5	58 260.810	2 899	840.230	
L6	58 972.510	2 899	180.920		R6	58 944.570	2 899	155.420	
L7	59 566.450	2 898	586.090		R7	59 540.480	2 898	558.610	
L8	60 077.980	2 898	073.800		R8	60 050.010	2 898	048.290	
L9	61 178.560	2 896	971.570		R9	61 152.110	2 896	944.510	
L10	61 427.640	2 896	722.130		R10	61 152.370	2 896	944.250	
L11	61 528.340	2 896	623.140		R11	61 476.110	2 896	624.590	
L12	61 620.820	2 896	555.990		R12	61 562.700	2 896	547.960	
L13	61 694.610	2 896	519.260		R13	61 588.540	2 896	533.220	
L14	61 703.580	2 896	516.070		R14	61 655.620	2 896	494.970	
L15	61 792.410	2 896	556.750		R15	61 678.250	2 896	485.120	
L16	61 813.870	2 896	545.130		R16	61 784.950	2 896	450.880	
L17	61 801.490	2 896	501.130		R17	64 177.810	2 895	847.480	
L18	61 841.080	2 896	475.810		R18	64 808.050	2 895	688.550	
L19	64 174.520	2 895	887.730		R19	65 101.960	2 895	624.580	
L20	64 821.050	2 895	724.790		R20	65 307.340	2 895	587.890	
L21	64 822.340	2 895	724.460		R21	65 460.080	2 895	556.630	
L22	65 024.980	2 895	677.040		R22	66 775.630	2 895	224.870	
L23	65 313.040	2 895	625.340		R23	67 607.460	2 895	013.830	
L24	65 313.820	2 895	625.200		R24	68 336.480	2 894	803.210	
L25	65 473.500	2 895	592.660		R25	68 360.090	2 894	796.790	
L26	67 371.030	2 895	113.380		R26	68 771.320	2 894	689.520	
L27	67 427.220	2 895	098.780		R27	68 772.480	2 894	689.230	
L28	67 628.740	2 895	046.380		R28	69 695.580	2 894	457.050	
L29	68 217.140	2 894	876.150		R29	69 695.850	2 894	456.980	
L30	68 392.150	2 894	826.750		R30	70 141.990	2 894	347.190	
L31	68 587.380	2 894	775.010		R31	70 565.740	2 894	239.710	
L32	69 235.010	2 894	611.690		R32	70 985.480	2 894	134.630	
L33	72 067.200	2 893	897.490		R33	71 411.650	2 894	023.580	
L34	72 067.430	2 893	897.430		R34	71 413.310	2 894	023.160	
L35	72 420.090	2 893	809.680		R35	72 053.830	2 893	861.890	
L36	72 420.370	2 893	809.620		R36	72 054.130	2 893	861.820	
L37	72 610.180	2 893	769.680		R37	72 404.120	2 893	774.850	
L38	72 747.860	2 893	741.830		R38	72 643.210	2 893	719.910	
L39	72 753.810	2 893	740.620		R39	72 692.570	2 893	709.400	
L40	73 239.030	2 893	633.000		R40	73 238.150	2 893	595.150	
L41	73 511.840	2 893	564.550		R41	73 502.750	2 893	528.430	
L42	73 550.450	2 893	554.860		R42	73 539.800	2 893	518.880	
L43	74 650.760	2 893	238.920		R43	75 274.910	2 893	020.830	
L44	74 814.970	2 893	191.770		R44	75 383.920	2 892	989.110	
L45	75 456.510	2 893	006.690		R45	75 432.540	2 892	974.970	
L46	75 496.760	2 892	995.080		R46	75 436.570	2 892	972.790	
L47	75 495.010	2 892	992.460		R47	75 472.350	2 892	960.770	
L48	75 530.550	2 892	981.870		R48	75 474.120	2 892	963.270	
L49	77 410.590	2 892	421.650		R49	75 474.200	2 892	963.210	
L50	77 924.630	2 892	268.470		R50	75 482.280	2 892	957.680	
L51	78 458.710	2 892	109.320		R51	75 547.720	2 892	938.050	
					Vel 7 Van 8 Sheet of P773/09				

PADRESERWE KOÖRDINATE					/	ROAD RESERVE CO-ORDINATES				
LINKERKANT/LEFT HAND SIDE						REGTERKANT/RIGHT HAND SIDE				
	Y		X	WG	31°		Y		X	
L52	78 457.720	2	892	112.980		R52	75 985.920	2	892 806.550	
L53	78 458.500	2	892	112.750		R53	77 428.550	2	892 377.120	
L54	78 996.210	2	891	952.800		R54	77 917.170	2	892 231.670	
L55	79 226.430	2	891	882.580		R55	78 476.110	2	892 065.290	
L56	79 303.580	2	891	851.810		R56	78 474.890	2	892 068.820	
L57	79 415.970	2	891	791.680		R57	78 475.610	2	892 068.610	
L58	79 824.410	2	891	534.420		R58	78 985.660	2	891 916.500	
L59	81 205.610	2	890	664.480		R59	79 213.150	2	891 847.610	
L60	82 740.260	2	889	697.890		R60	79 289.370	2	891 817.130	
L61	83 027.230	2	889	523.730		R61	79 396.690	2	891 759.090	
L62	83 423.710	2	889	295.210		R62	79 460.610	2	891 719.300	
L63	83 424.180	2	889	294.940		R63	79 754.600	2	891 534.000	
L64	85 833.260	2	887	926.090		R64	81 268.010	2	890 580.110	
L65	86 203.240	2	887	715.860		R65	81 268.820	2	890 579.600	
L66	86 637.610	2	887	469.050		R66	82 460.730	2	889 829.770	
L67	86 638.020	2	887	468.800		R67	82 721.310	2	889 664.450	
L68	86 708.060	2	887	426.580		R68	83 009.490	2	889 490.470	
L69	86 812.760	2	887	326.750		R69	83 250.620	2	889 349.140	
L70	86 833.950	2	887	300.440		R70	83 421.970	2	889 252.570	
L71	86 876.820	2	887	230.070		R71	83 444.230	2	889 240.030	
L72	86 906.990	2	887	159.360		R72	85 756.930	2	887 925.870	
L73	86 909.840	2	887	150.410		R73	85 820.460	2	887 889.770	
L74	86 929.350	2	887	069.430		R74	86 177.910	2	887 686.650	
L75	86 962.480	2	886	741.790		R75	86 413.730	2	887 552.650	
L76	86 962.490	2	886	741.690		R76	86 631.230	2	887 428.690	
L77	86 971.160	2	886	668.100		R77	86 638.960	2	887 424.050	
L78	86 997.970	2	886	535.360		R78	86 686.370	2	887 395.540	
L79	87 058.160	2	886	402.390		R79	86 793.260	2	887 292.490	
L80	87 302.160	2	885	933.110		R80	86 844.580	2	887 210.230	
L81	87 438.820	2	885	670.280		R81	86 869.700	2	887 151.300	
L82	87 457.420	2	885	628.410		R82	86 872.630	2	887 142.270	
L83	87 494.700	2	885	544.470		R83	86 892.240	2	887 061.510	
L84	87 504.220	2	885	502.190		R84	86 899.750	2	886 990.170	
L85	87 537.900	2	885	352.620		R85	86 924.460	2	886 744.510	
						R86	86 924.520	2	886 744.080	
						R87	86 934.100	2	886 662.990	
						R88	86 962.440	2	886 520.190	
						R89	87 021.910	2	886 385.900	
						R90	87 271.170	2	885 914.250	
						R91	87 296.490	2	885 866.920	
						R92	87 400.920	2	885 666.100	
						R93	87 412.020	2	885 641.120	
						R94	87 460.000	2	885 533.140	
						R95	87 476.510	2	885 456.870	
						R96	87 501.560	2	885 341.100	