
GOVERNMENT NOTICE

DEPARTMENT OF TRANSPORT

No. 923

25 October 2010

THE SOUTH AFRICAN NATIONAL ROADS AGENCY LIMITED

Registration No: 98/09584/06


DECLARATION AMENDMENT OF NATIONAL ROAD P720

AMENDMENT OF DECLARATION NO. 142 OF 2008

By virtue of Section 40(1)(b) of the South African National Roads Agency Limited and National Roads Act, 1998 (Act No. 7 of 1998), I hereby amend Declaration No. 142 of 2008, by substituting sheets 1, 2, 3, 4 and 5 thereof with the subjoined sheets 1A, 2A, 3A, 4A and 5A of Plan No. P632/07 respectively.


[National Road P720: N2 – Golela (Swaziland Border)]


MINISTER OF TRANSPORT (Acting Minister)
30/09/2010

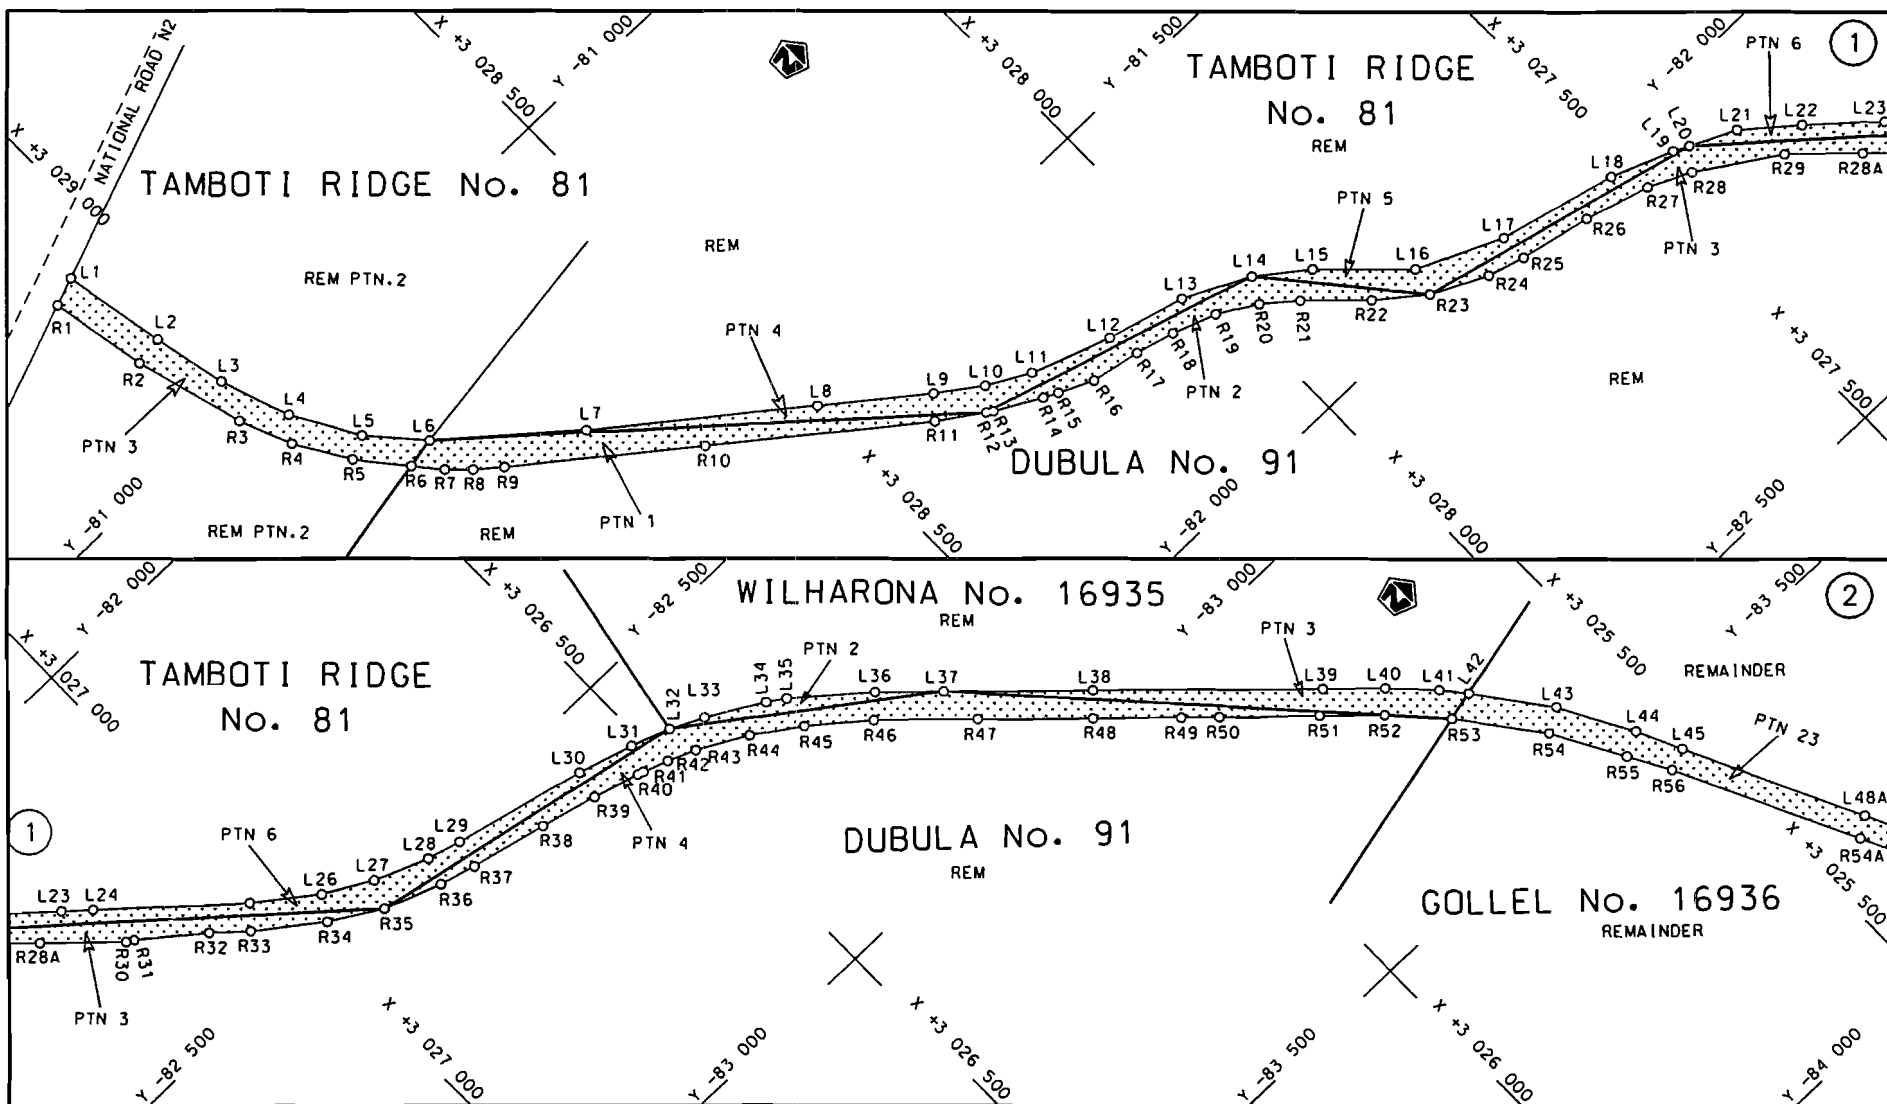


Die Suid Afrikaanse Nasionale Padagentskap Beperk
The South African National Roads Agency Limited

Die figuur getoon
The figure shown

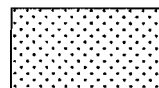


steldie padreserwe voor van 'n gedeelte
represents the road reserve of a portion
van Nasionale Roete of National Route
P720 Seksie Section

Vel Sheet 1A van of 5
Plan P632/07

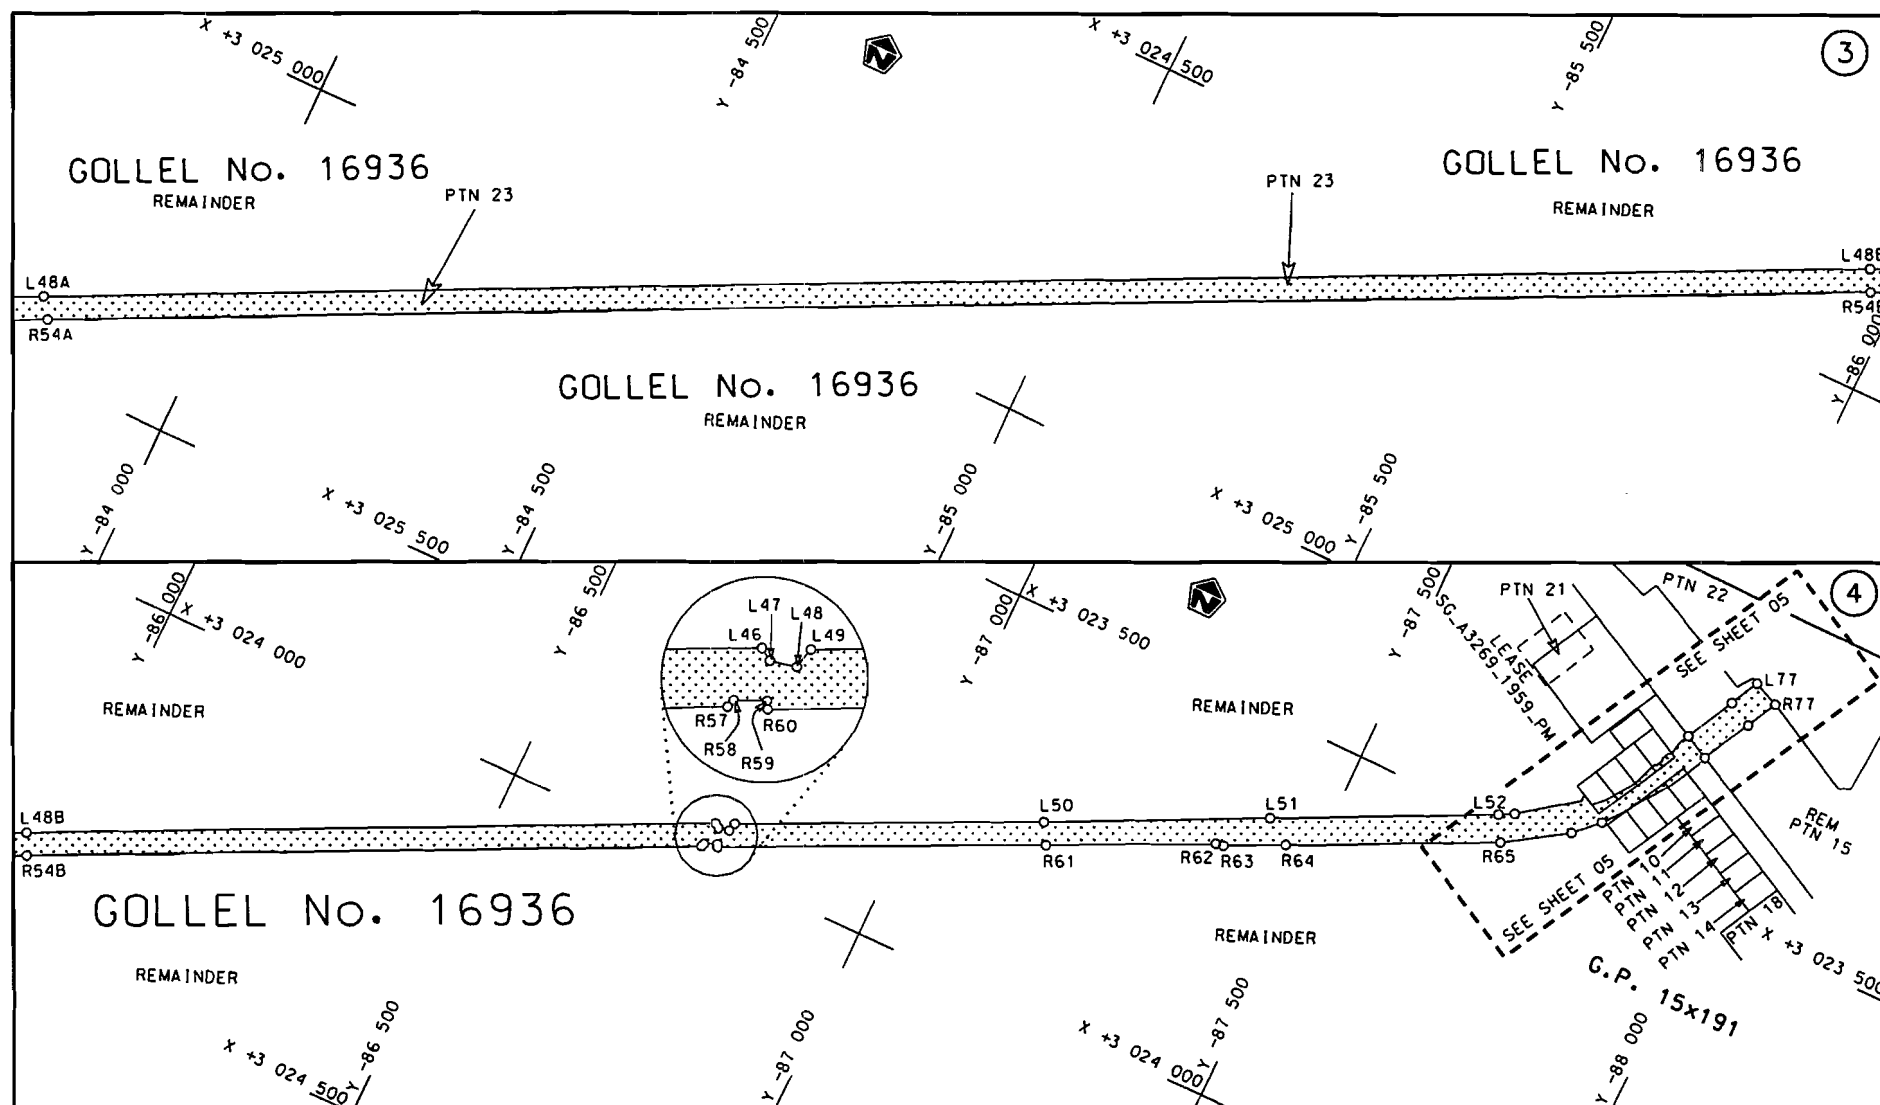

Die Suid Afrikaanse Nasionale Padogentskop Beperk
The South African National Roads Agency Limited


Die figuur getoon
The figure shown

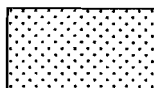


steld die padreserwe voor van 'n gedeelte
represents the road reserve of a portion
van Nasionale Roete P720 Sektie
of National Route P720 Section

Vel van
Sheet 2A of 5

Plan P632/07

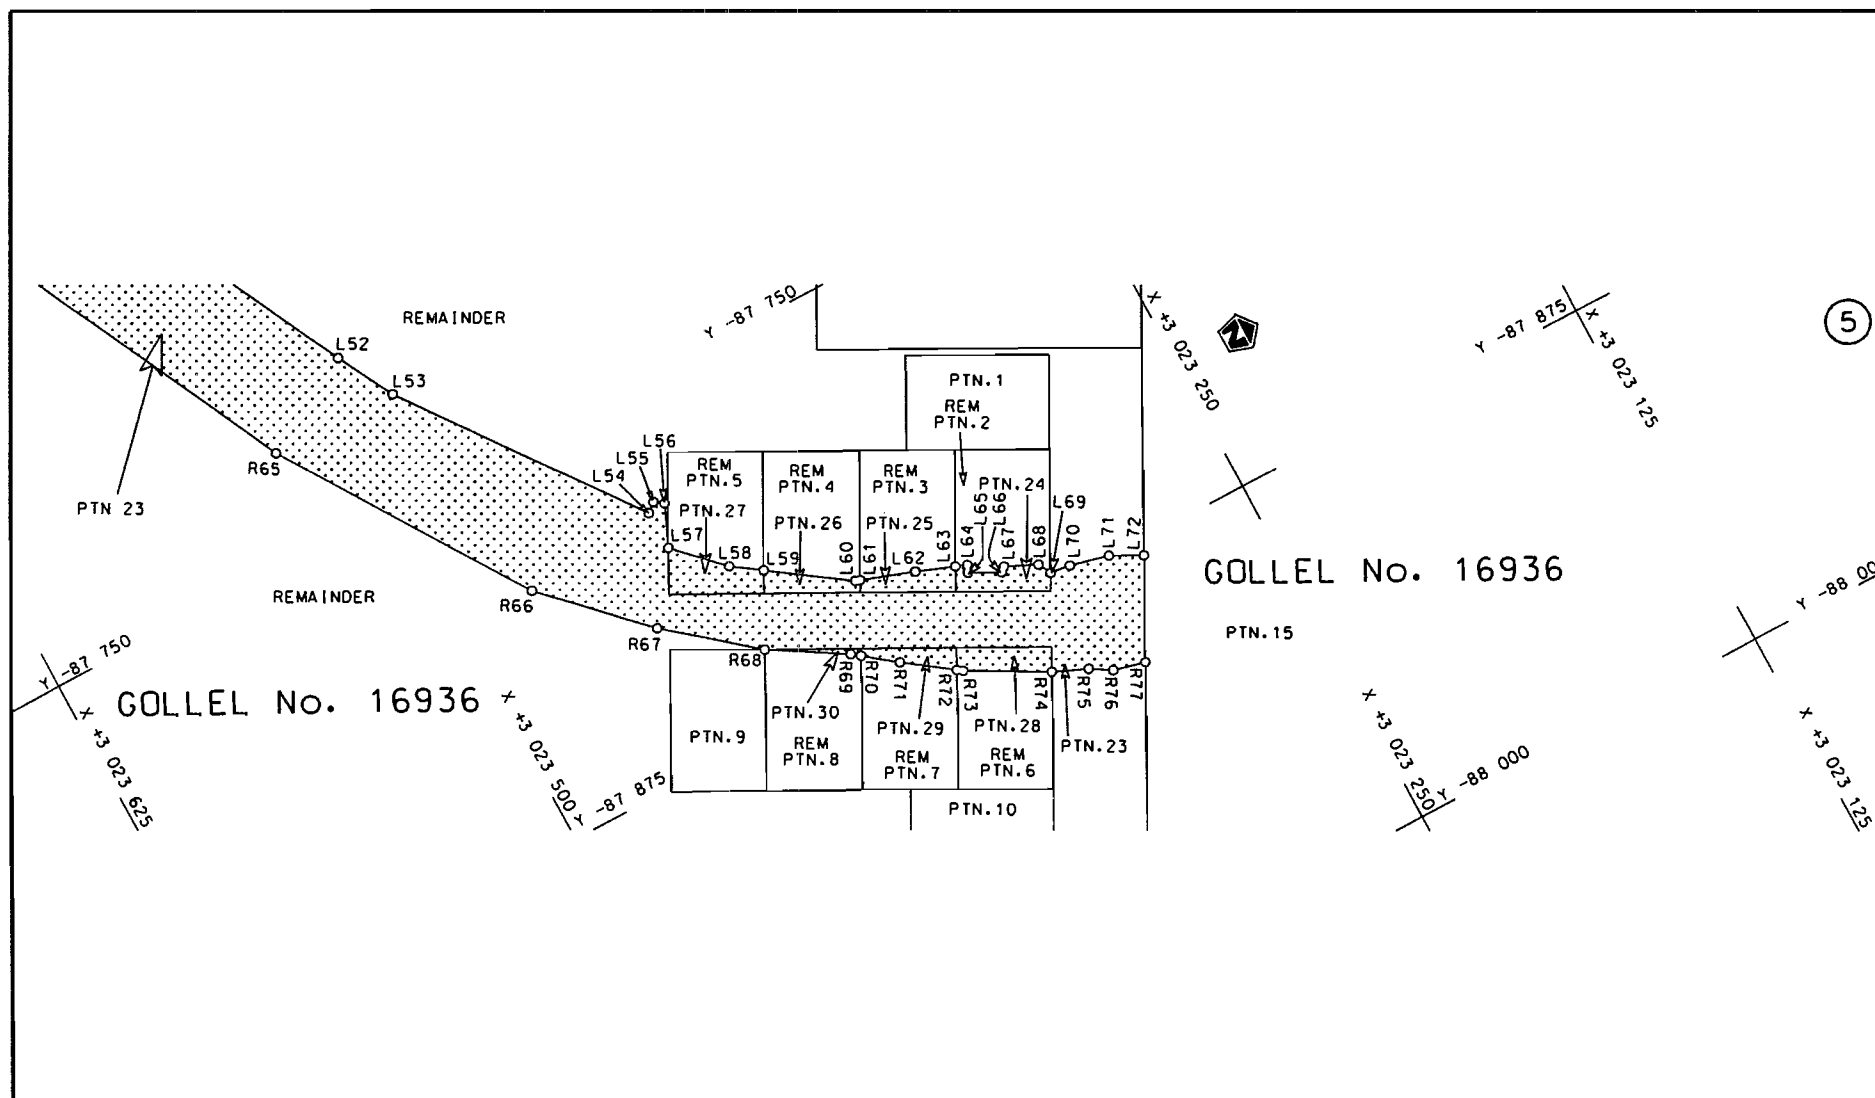

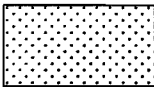Die Suid Afrikaanse Nasionale Padagentskap Beperk The South African National Roads Agency Limited	Die figuur getoon The figure shown 	steldie padreserwe voor van 'n gedeelte represents the road reserve of a portion van Nasionale Roete P720 Sektie of National Route Section	Vel Sheet 3A von of 5 Plan P632/07
---	--	--	--

PADRESERWE KOÖRDINATE					/ ROAD RESERVE CO-ORDINATES				
LINKERKANT/LEFT HAND SIDE					REGTERKANT/RIGHT HAND SIDE				
	Y		X	WG 31°		Y		X	
L1	-80 727.450	3	029	070.400	R1	-80 741.240	3	029	107.920
L2	-80 866.520	3	029	044.320	R2	-80 872.070	3	029	083.380
L3	-80 964.550	3	029	023.410	R3	-81 019.180	3	029	042.750
L4	-81 058.360	3	028	990.450	R4	-81 089.030	3	029	014.370
L5	-81 144.460	3	028	940.330	R5	-81 159.370	3	028	971.730
L6	-81 210.110	3	028	882.210	R6	-81 217.980	3	028	922.760
L7	-81 342.750	3	028	725.300	R7	-81 251.480	3	028	894.770
L8	-81 529.720	3	028	484.850	R8	-81 277.390	3	028	868.350
L9	-81 624.210	3	028	362.910	R9	-81 304.150	3	028	835.920
L10	-81 663.490	3	028	307.030	R10	-81 465.910	3	028	627.790
L11	-81 694.150	3	028	250.430	R11	-81 652.620	3	028	387.430
L12	-81 731.530	3	028	144.240	R12	-81 690.400	3	028	331.080
L13	-81 760.400	3	028	039.570	R13	-81 696.140	3	028	323.050
L14	-81 802.640	3	027	951.810	R14	-81 728.000	3	028	263.120
L15	-81 851.530	3	027	887.610	R15	-81 736.800	3	028	244.150
L16	-81 946.080	3	027	789.740	R16	-81 757.840	3	028	198.650
L17	-81 996.220	3	027	676.660	R17	-81 771.220	3	028	132.240
L18	-82 035.990	3	027	517.200	R18	-81 785.370	3	028	080.210
L19	-82 067.640	3	027	434.490	R19	-81 806.360	3	028	021.760
L20	-82 077.520	3	027	414.140	R20	-81 835.930	3	027	970.260
L21	-82 106.020	3	027	354.310	R21	-81 870.090	3	027	928.560
L22	-82 161.150	3	027	288.070	R22	-81 935.480	3	027	860.210
L23	-82 232.840	3	027	206.810	R23	-81 983.820	3	027	799.010
L24	-82 261.000	3	027	175.020	R24	-82 018.950	3	027	725.760
L25	-82 397.500	3	027	020.160	R25	-82 033.620	3	027	675.800
L26	-82 454.300	3	026	944.060	R26	-82 054.480	3	027	579.590
L27	-82 488.720	3	026	881.600	R27	-82 079.370	3	027	492.450
L28	-82 516.590	3	026	810.640	R28	-82 105.310	3	027	436.130
L29	-82 529.020	3	026	765.910	R29	-82 173.150	3	027	331.540
L30	-82 571.370	3	026	588.330	R30	-82 322.080	3	027	173.650
L31	-82 592.720	3	026	514.840	R31	-82 327.480	3	027	164.300
L32	-82 610.770	3	026	463.550	R32	-82 389.320	3	027	085.990
L33	-82 631.680	3	026	419.660	R33	-82 425.240	3	027	045.170
L34	-82 672.780	3	026	346.720	R34	-82 486.000	3	026	964.210
L35	-82 687.960	3	026	323.760	R35	-82 525.230	3	026	898.070
L36	-82 762.660	3	026	233.920	R36	-82 552.110	3	026	822.330
L37	-82 824.430	3	026	168.070	R37	-82 565.580	3	026	774.590
L38	-82 958.730	3	026	024.990	R38	-82 589.700	3	026	672.520
L39	-83 168.310	3	025	803.340	R39	-82 607.910	3	026	596.820
L40	-83 224.570	3	025	743.230	R40	-82 625.570	3	026	535.390
L41	-83 275.550	3	025	693.400	R41	-82 628.130	3	026	527.460
L42	-83 305.400	3	025	667.970	R42	-82 639.770	3	026	494.920
L43	-83 399.020	3	025	597.570	R43	-82 654.990	3	026	458.360
L44	-83 494.810	3	025	543.940	R44	-82 690.010	3	026	393.160
L45	-83 554.390	3	025	515.960	R45	-82 730.260	3	026	332.970
L46	-86 766.280	3	023	946.040	R46	-82 788.330	3	026	261.290
L47	-86 772.930	3	023	950.210	R47	-82 881.830	3	026	161.690
L48	-86 787.040	3	023	947.120	R48	-82 985.610	3	026	050.990
L49	-86 789.950	3	023	935.760	R49	-83 066.020	3	025	965.940
L50	-87 157.370	3	023	759.100	R50	-83 100.750	3	025	928.920
L51	-87 425.470	3	023	626.550	R51	-83 190.710	3	025	831.260
					Vel 4A Van 5 P632/07 Sheet of				

PADRESERWE KOÖRDINATE				/	ROAD RESERVE CO-ORDINATES			
LINKERKANT/LEFT HAND SIDE					REGTERKANT/RIGHT HAND SIDE			
	Y	X	WG	31°		Y	X	
L52	-87 696.870	3 023 492.110			R52	-83 249.660	3 025 768.730	
L53	-87 715.970	3 023 482.110			R53	-83 314.490	3 025 707.850	
L54	-87 790.430	3 023 427.220			R54	-83 417.080	3 025 628.580	
L55	-87 787.880	3 023 424.110			R55	-83 510.690	3 025 575.670	
L56	-87 789.980	3 023 421.110			R56	-83 564.680	3 025 545.140	
L57	-87 803.630	3 023 427.010			R57	-86 763.130	3 023 981.940	
L58	-87 818.580	3 023 412.110			R58	-86 764.600	3 023 977.390	
L59	-87 825.160	3 023 402.750			R59	-86 780.560	3 023 970.080	
L60	-87 842.470	3 023 378.110			R60	-86 782.810	3 023 974.070	
L61	-87 843.010	3 023 376.570			R61	-87 172.610	3 023 786.050	
L62	-87 849.080	3 023 359.110			R62	-87 375.420	3 023 688.160	
L63	-87 853.750	3 023 346.670			R63	-87 385.870	3 023 686.100	
L64	-87 855.140	3 023 342.970			R64	-87 459.340	3 023 650.080	
L65	-87 857.580	3 023 344.110			R65	-87 715.090	3 023 525.070	
L66	-87 862.880	3 023 334.010			R66	-87 795.200	3 023 473.110	
L67	-87 861.190	3 023 332.680			R67	-87 825.780	3 023 443.110	
L68	-87 866.080	3 023 322.110			R68	-87 848.840	3 023 415.150	
L69	-87 870.410	3 023 319.860			R69	-87 863.480	3 023 391.110	
L70	-87 871.280	3 023 313.110			R70	-87 865.590	3 023 388.390	
L71	-87 874.480	3 023 300.110			R71	-87 873.580	3 023 378.110	
L72	-87 879.870	3 023 289.820			R72	-87 884.630	3 023 362.830	
					R73	-87 885.880	3 023 361.110	
					R74	-87 899.910	3 023 335.310	
					R75	-87 904.780	3 023 324.110	
					R76	-87 909.080	3 023 317.110	
					R77	-87 911.590	3 023 306.400	