

---

## GOVERNMENT NOTICES

---

### DEPARTMENT OF ARTS AND CULTURE

No. 549

8 July 2011

### SOUTH AFRICAN HERITAGE RESOURCES AGENCY

#### **DECLARATION OF THE "VOORTREKKER MONUMENT", FARM GROENKLOOF, SITUATED ON CERTAIN PORTIONS OF PORTION 12, 13 AND 24/R OF FARM 358-JR, PRETORIA AS A NATIONAL HERITAGE SITE**

By virtue of the powers vested in the South African Heritage Resources Agency in terms of section 27(5) of the National Heritage Resources Act, 25 of 1999, SAHRA hereby declares the "Voortrekker Monument" situated on the Farm Groenkloof, on certain portions of Portions 12, 13 and 24/R of farm 358-JR, Pretoria and all associated heritage objects, as a National Heritage Site.

#### **SIGNIFICANCE**

This sight is architecturally renowned for its Art Deco style designed by well known South African architect, Gerhard Moerdyk. The monument was constructed between 1937 and 1949. The Voortrekker Monument commemorates the mass movement of people who are of Afrikaner descent from the Cape Colony between 1834 to 1838. The monument portrays and focuses on 16 December 1838 when the Zulu Army of Dingane was defeated and the course of history of the interior was altered.

The Voortrekker Monument was officially opened on 16 December 1949. In addition to the history of the mass movement, the Monument serves to remind South Africans of the epitome of Afrikaner Nationalism. Forming part of the South African political history landscape, which has had an undeniable effect on the way in which the new democratic South Africa has developed.

#### **DESCRIPTION**


The following falls within the protected area

|   | ERF NOS.                                                    | SITE NAME  | OWNER                | TITLE DEED  | EXTENT |
|---|-------------------------------------------------------------|------------|----------------------|-------------|--------|
| 1 | Certain portions of Portions 12, 13 and 24/R of farm 358-JR | GROENKLOOF | Voortrekker Monument | T13777/1994 | 15 ha  |

Approved


~~Surveyor-General~~

| SIDE         |        | ANGLE |           | SYSTEM CO-ORDINATES |                 |
|--------------|--------|-------|-----------|---------------------|-----------------|
| Case 5444-45 |        |       |           |                     |                 |
|              |        |       |           | CONSTANTS           |                 |
|              |        |       |           |                     |                 |
| AB           | 104.44 | A     | 85.6:10   | A                   | 825.27 - 45.07  |
| BC           | 123.73 | B     | 109.44:0  | B                   | 923.88 - 79.48  |
| CD           | 60.72  | C     | 103.33:30 | C                   | 924.97 - 203.19 |
| DE           | 143.47 | D     | 269.7:20  | D                   | 866.07 - 217.35 |
| EF           | 185.35 | E     | 110.83:20 | E                   | 838.01 - 157.63 |
| FG           | 31.81  | F     | 31.50:10  | F                   | 745.06 - 462.04 |
| GH           | 35.19  | G     | 158.58:40 | G                   | 747.27 - 130.31 |
| HJ           | 106.89 | H     | 219.55:10 | H                   | 772.33 - 388.11 |
| JA           | 244.28 | J     | 148.45:20 | J                   | 749.44 - 276.22 |

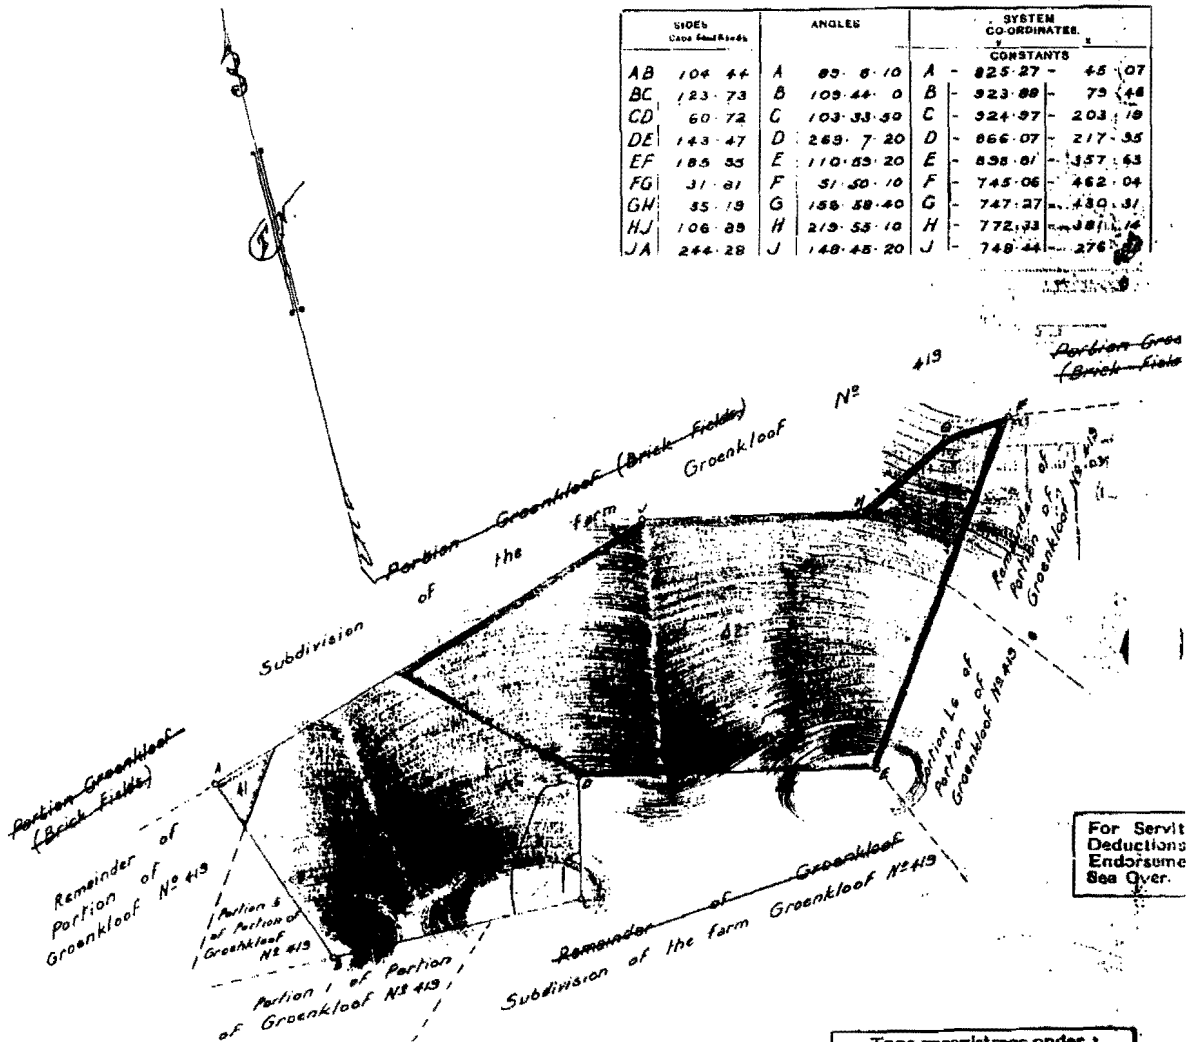

**For Servic  
Deductions  
Endorseme  
Sea Over.**

Tans geregtigter onder :  
Now registered under :  
No. 358  
REGISTRASIE AFDELING  
REGISTRATION DIVISION JR

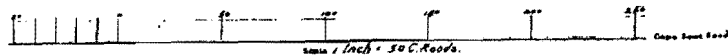

of land being

of the farm GRONKLOOF No 419

PROVINCE of TRANSVAAL

W. R. Lathrop  
Land Surveyor.

Granted by the direction of the Surveyor General  
under the provisions of Section 39 of Act No 2 of 1927

The original diagram is No. 195955/05

relating to Dust of

No 12/8 141 dated

in favour of

Register of Deeds

**Zusammenfassung**

4. (1). Баа түүх, Яахуучууд-37/1/31

EG file No. *SOL/3/2193/PA-5*  
 Survey Records No. *15*  
 Compilation No. *43R-7A-9*  
 Lat. South *25° 46'* Long. East *28° 34'*  
 Degree Sheet No. *19 Pref. 10.0.11.*

ONDERVERDEELINGSKAART  
Art. 24 (b), Wet No. 9 van 1927

L.G. No. A 3001/38


Goedgekeur

Ass. Landmeter Generaal  
28-7-1938

|    | BYE<br>Kaspele Voete | Rigting<br>HOEKE | KOÖRDINATE |                    |
|----|----------------------|------------------|------------|--------------------|
|    |                      |                  | Stelsel    | Pretoria Plaaslike |
| AB | 943.29               | 340.24.0         | A          | 1218.63 9263.05    |
| BC | 920.18               | 83.39.0          | B          | 1535.05 10151.68   |
| CA | 1076.98              | 214.1.30         | C          | 614.89 10187.30    |
|    |                      |                  | D          | 1145.60 10168.06   |
|    |                      |                  | E          | 1114.12 8969.56    |


Beskrywing van Bakens.

- A, C, D. is beton bakens met pype in die middel.  
B. is nie gebaken nie.  
E. is 'n ronde bakens met 'n pen in die middel.

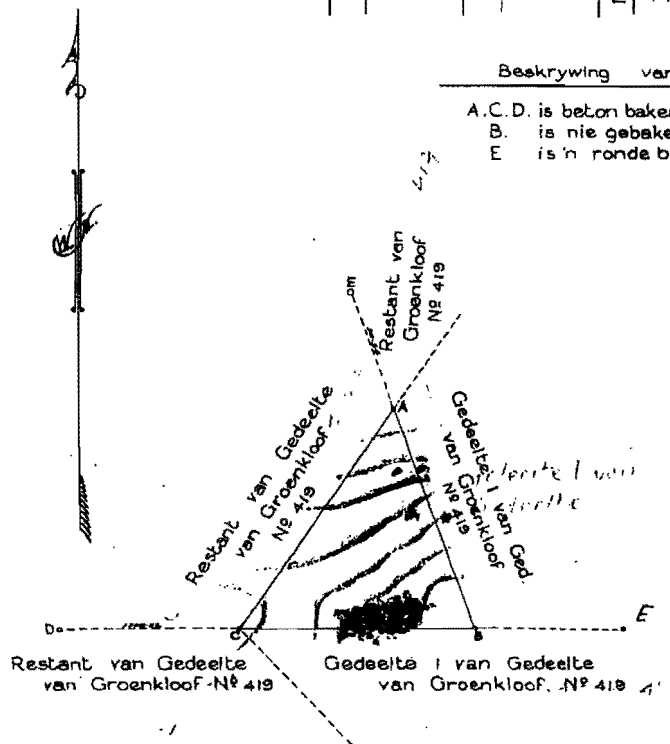

Tans geregistreer onder :  
Now registered under :  
No. 358  
REGISTRASIE AFDELING  
REGISTRARIES DIVISION JR

\* Korte beskrywing van Gedeelte 12  
(in gedeelte van Gedeelte 2)

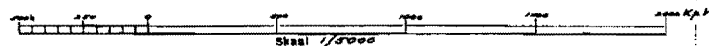

Die figuur A B C

4-7422 Morge

grond genoem Gedeelte 5 van Gedeelte

stel voor

van die plaas

Groenkloof N° 419

geleë in die DISTRIK PRETORIA

Gemaak in April 1938 deur my

PROVINSIE TRANSVAAL

Landmeter

Hierdie kaart is gehou aan Akte van  
No. gedagteer  
ten gunste van

Registратор van Aktes

Die oorspronklike kaart is No. A 5932/03  
gehou aan Akte van Grondbrief  
No. 22/07 gedagteer  
ten gunste van

S. J. Plan 43/91

L.G. Omslag No. 804/1/4893/38  
Meestlukke No.  
Komplisse No. 22/10 JR 7A-4  
Bulder Breedte 25°46' Ooster Lengte 28°10'  
Pretoria, P17

ONDERWYSPROEFINGSKAART  
Art. 21 (1) Wet No. 9 van 1927

L.G. No. A. 3002, 38


Goedgekeur

Landmeter-Generaal.

|    | BYE<br>Kantelen Voets. | RICHTINGS<br>HOEKE. | KOÖRDINATE |                    |
|----|------------------------|---------------------|------------|--------------------|
|    |                        |                     | steek      | Pratoria Plaaslik  |
| AB | 320.18                 | 269.39.0            | A          | - 614.89 +10157.30 |
| BC | 337.33                 | 270.7.50            | B          | -1535.05 +10151.68 |
| CD | 1342.62                | 48.0.40             | C          | -2472.38 +10153.82 |
| DA | 1287.54                | 136.10.40           | D          | -1506.40 +10166.25 |
|    |                        |                     | E          | +1145.60 +10168.06 |


Beskrywing van Bakens.

A.C.D.E. is beton bakens met pype in die middel.  
B is nie gebaken nie.

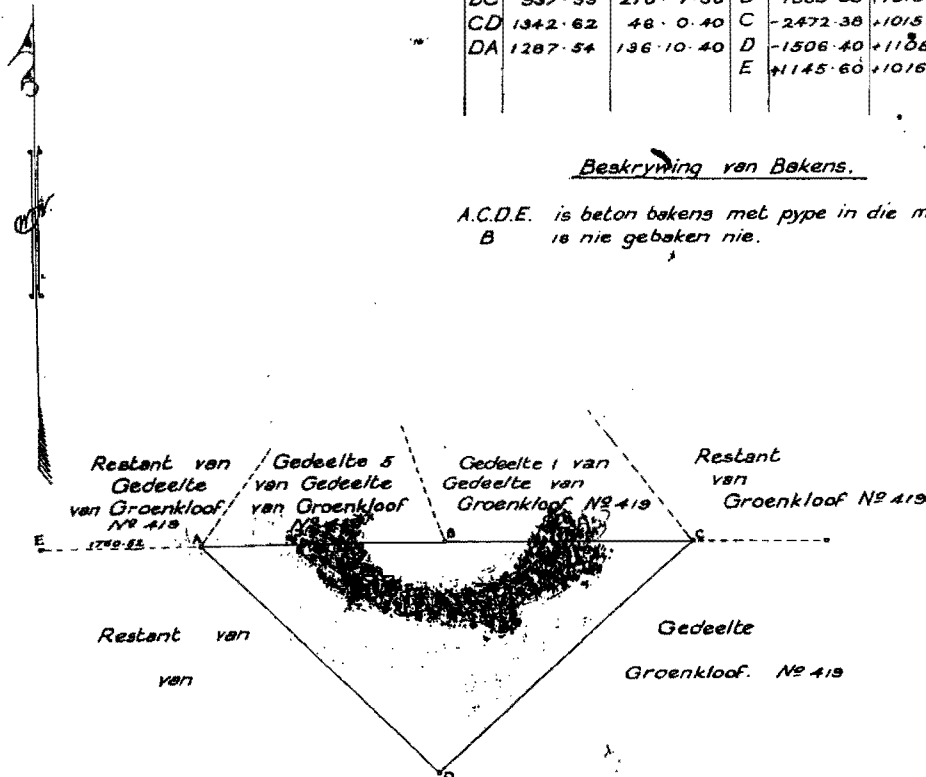

Tans registreer onder t  
Nou registered under:  
No. 358  
REGISTRARIE AFD. 100  
REKISTER

(n gedeelte van gedeelte 5)

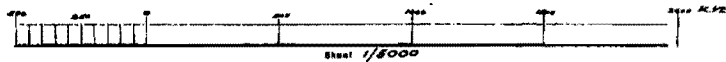

Die figuur A. B. C. D.

10-0485 Morge grond naamlik \* Gedeelte 1 van Gedeelte

Groenkloof No 419.

gelee in die DISTRIK FRIETORIA

Gemaet in April 1938 deur my

PROVINSIE TRANSVAAL

Landmeter.

Hierdie kaart is getyg aan Akte van

No. gadteer

ten gunste van

17686/40

Registrateur van Akte.

Die oorspronklike kaart is No. A 288/08

geheg aan Akte van Grondbrief

No. 35/08

gedateer

ten gunste van

L.O. Omslag No. 804/2/1891/38

Mestakke No.

Kompliasie No. 28/10 30/10

Sulder Breedte 25°46' Ooster Lengte 28°10'

Pratoria P 17