
GOVERNMENT NOTICE

DEPARTMENT OF TRANSPORT

No. 1042

11 December 2012

THE SOUTH AFRICAN NATIONAL ROADS AGENCY LIMITED

Registration No: 98/09584/06

DECLARATION AMENDMENT OF NATIONAL ROAD R510 SECTION 4


AMENDMENT OF DECLARATION No. 1230 OF 2004

By virtue of section 40(1)(b) of the South African National Roads Agency Limited and the National Roads Act, 1998 (Act No. 7 of 1998), I hereby amend Declaration No. 1230 of 2004, by substituting the section of the descriptive declaration from Lephalale (Ellisras) up to Monte Christo, in paragraph (III) of the Annexure, with the subjoined sheets 1 to 8 of Plan No. P782/09.

[National Road R510 Section 4: Lephalale (Ellisras) – Monte Christo]




MINISTER OF TRANSPORT

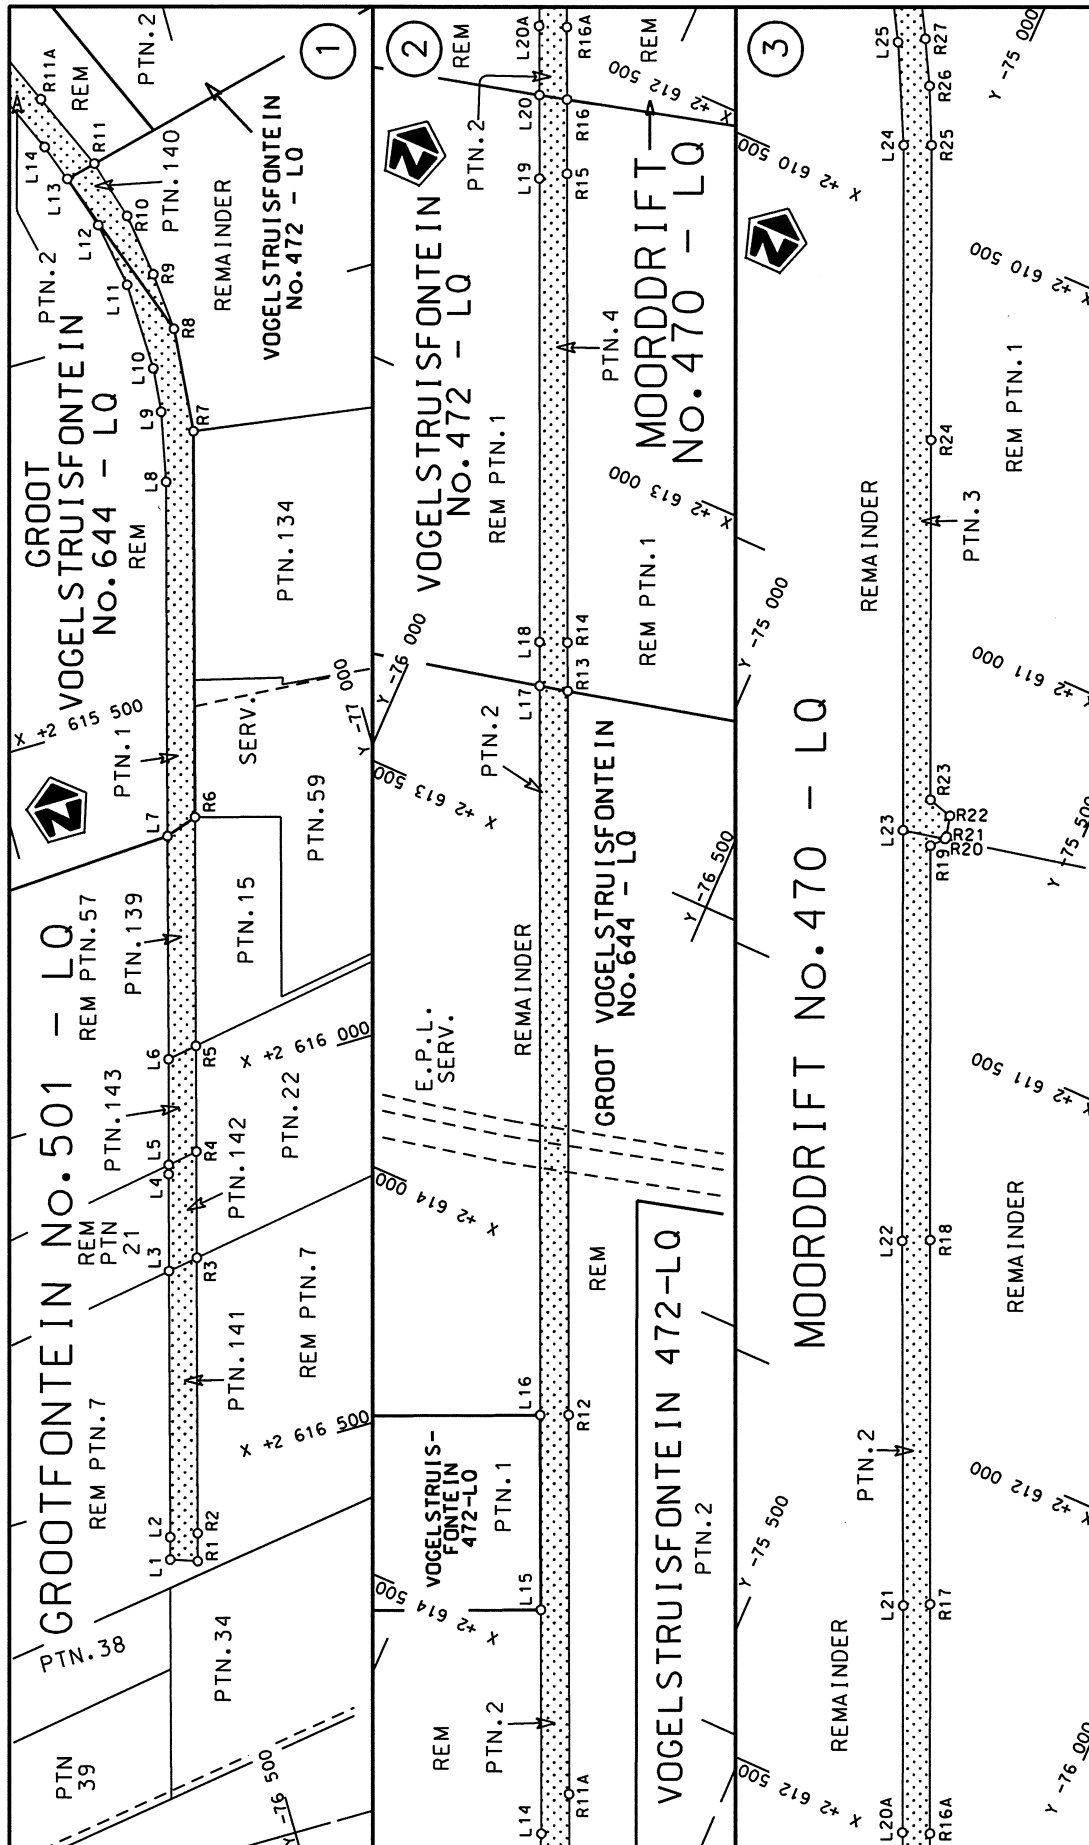


Die Suid Afrikaanse Nasionale Padagentskap Beperk
The South African National Roads Agency Limited


Die figuur getoon

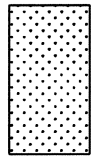


steldie padreserwe voor van 'n gedeelte
represents the road reserve of a portion
van Nasionale Roete R510 Seksie
of National Route Section


Vel Sheet	1 of	8 8
Plan	P782/09	

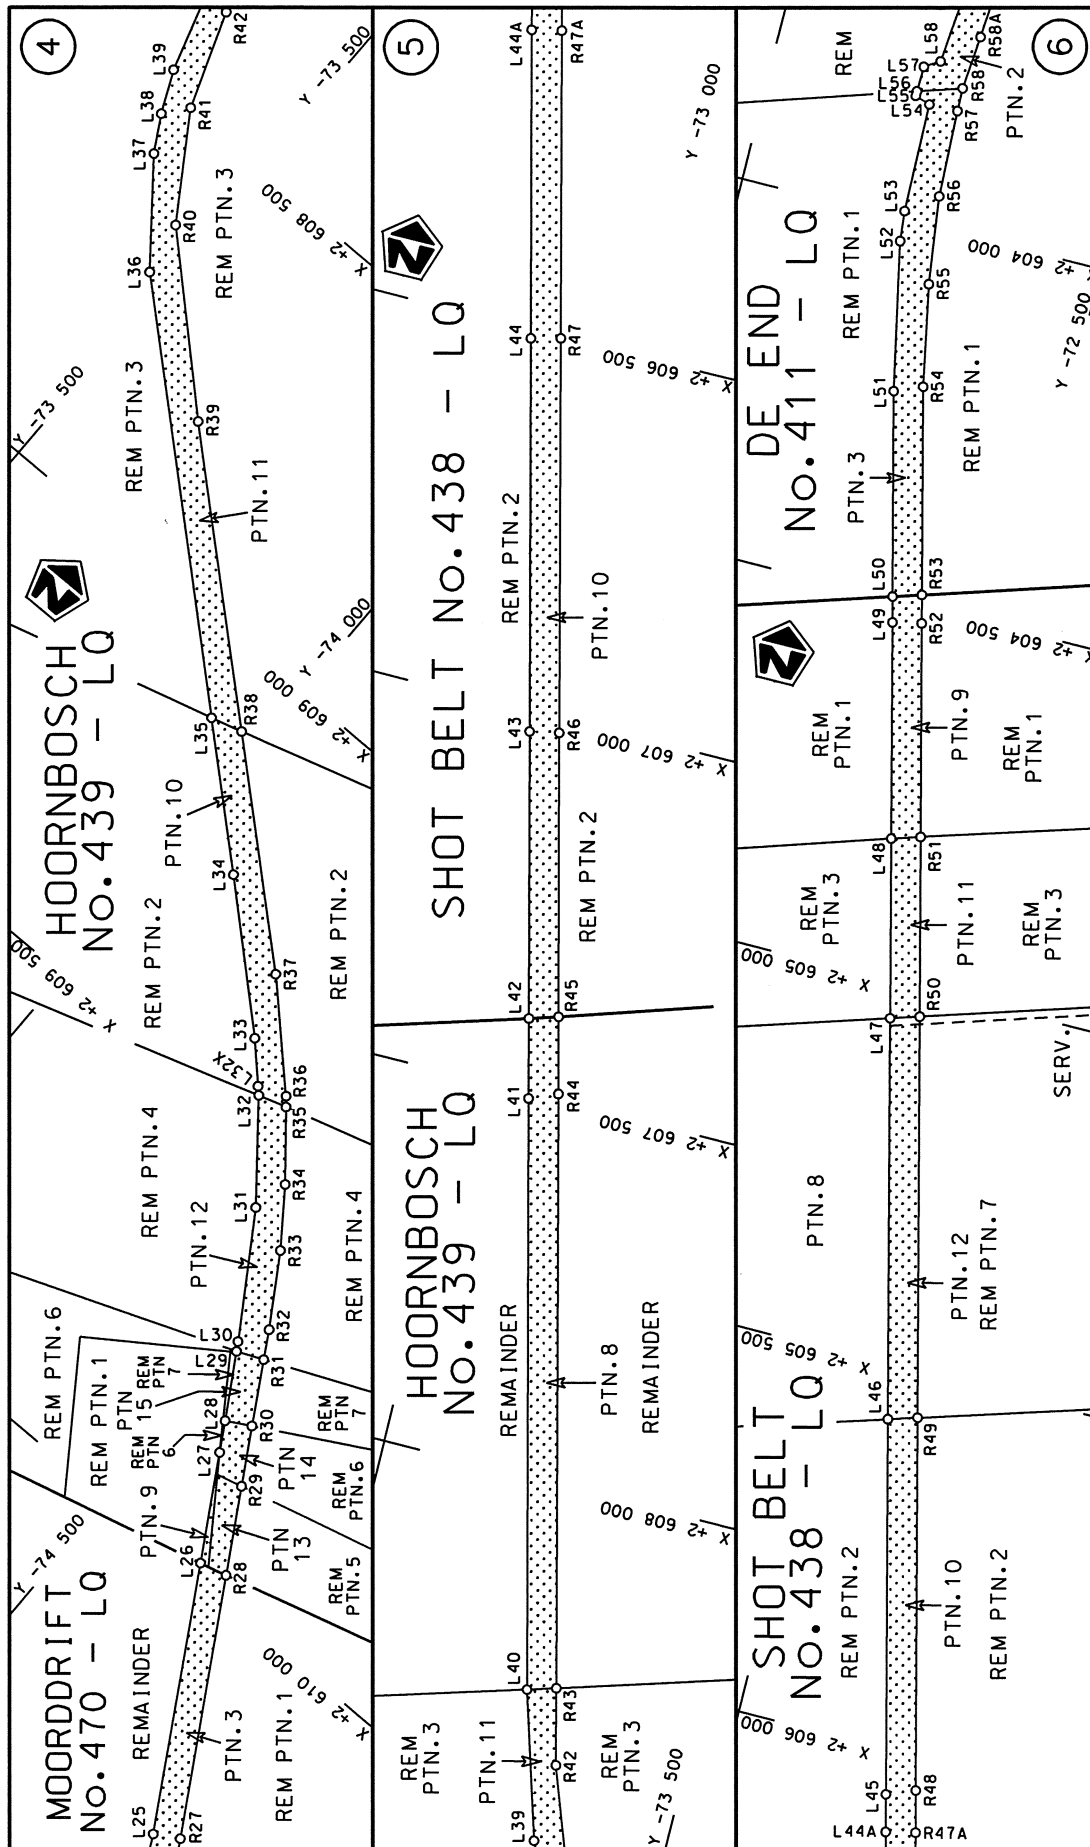


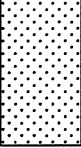
Die Suid Afrikaanse Nasionale Padagentskap Beperk The South African National Roads Agency Limited	Die figuur getoon The figure shown		stel die padreserwe voor van 'n gedeelte represents the road reserve of a portion van Nasionale Roete R510 of National Route	Val Sheet 2 of 8 Plan P782/09
--	---------------------------------------	---	---	-------------------------------------

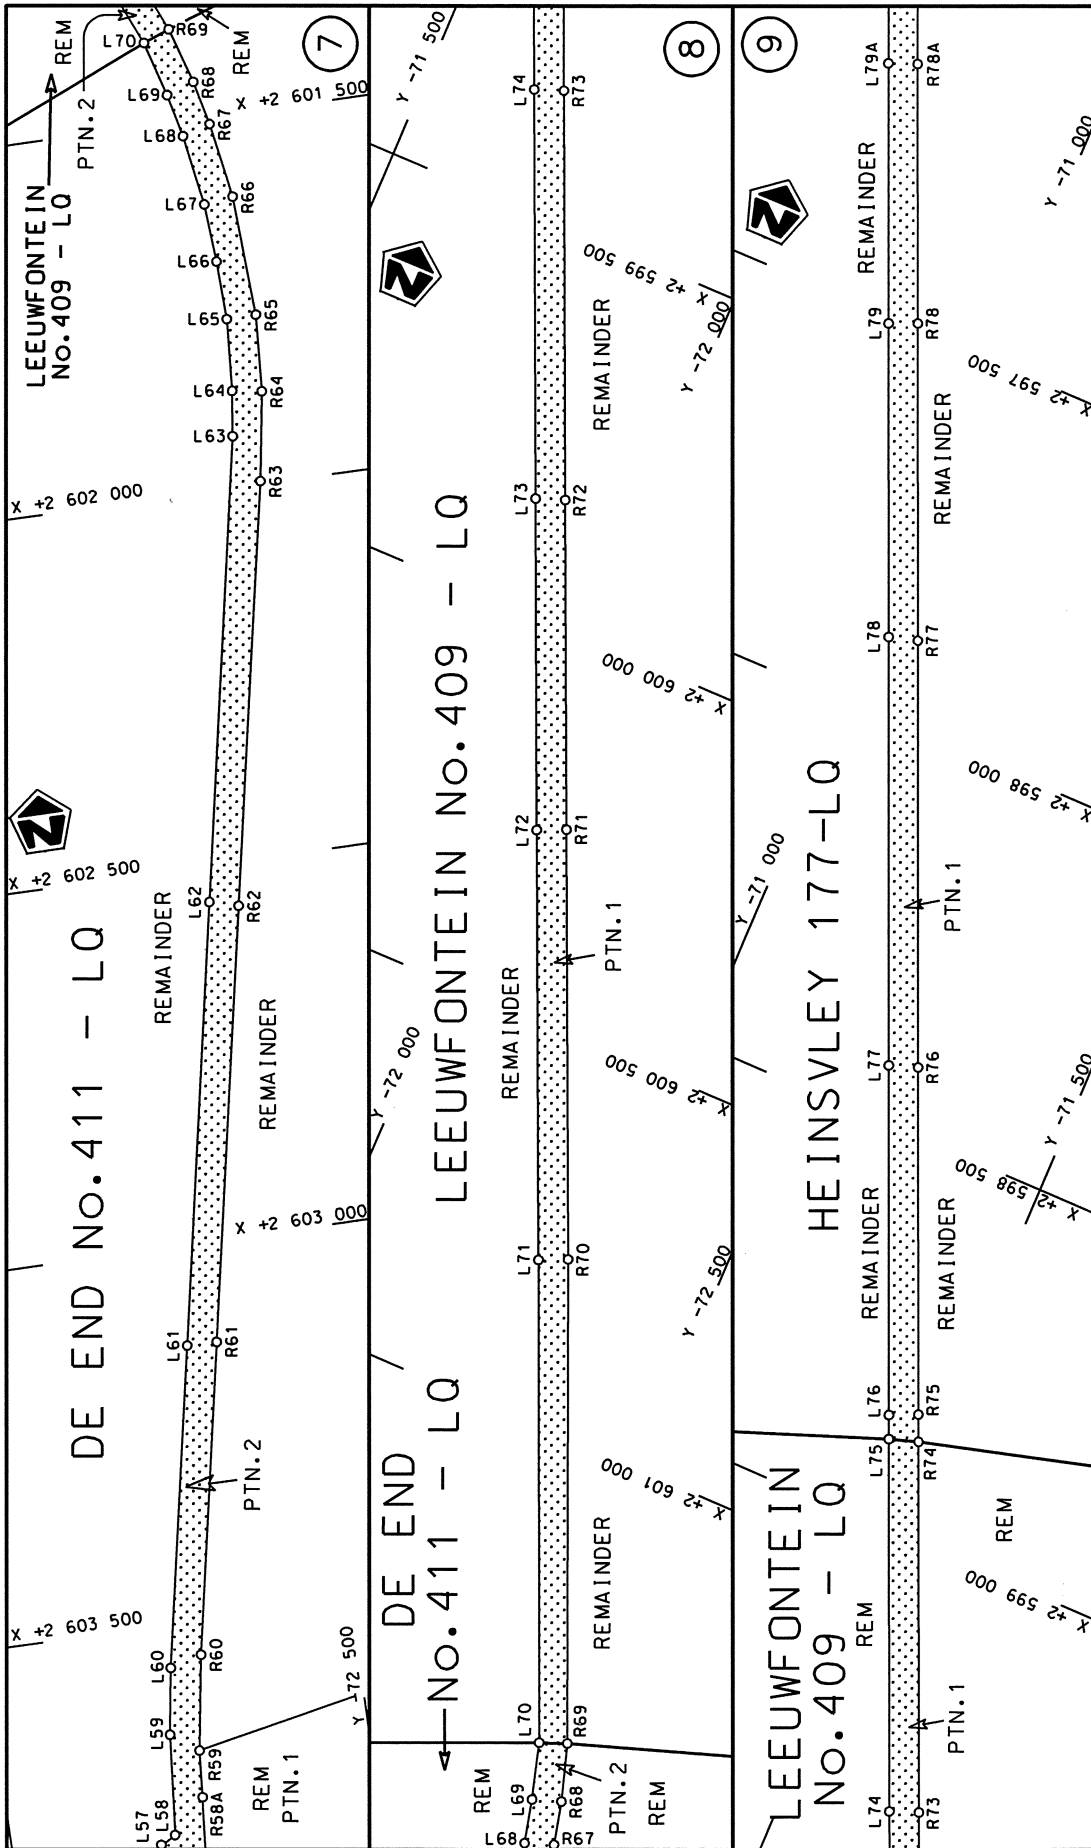

Die Suid Afrikaanse Nasionale Padagentskap Beperk The South African National Roads Agency Limited	Die figuur getoon The figure shown	steldie podreserwe voor van 'n gedeelte represents the road reserve of a portion van Nasionale Roete R510 Sektie of National Route Section	Vel Sheet 3 of 8 Plan P782/09
--	---------------------------------------	---	---

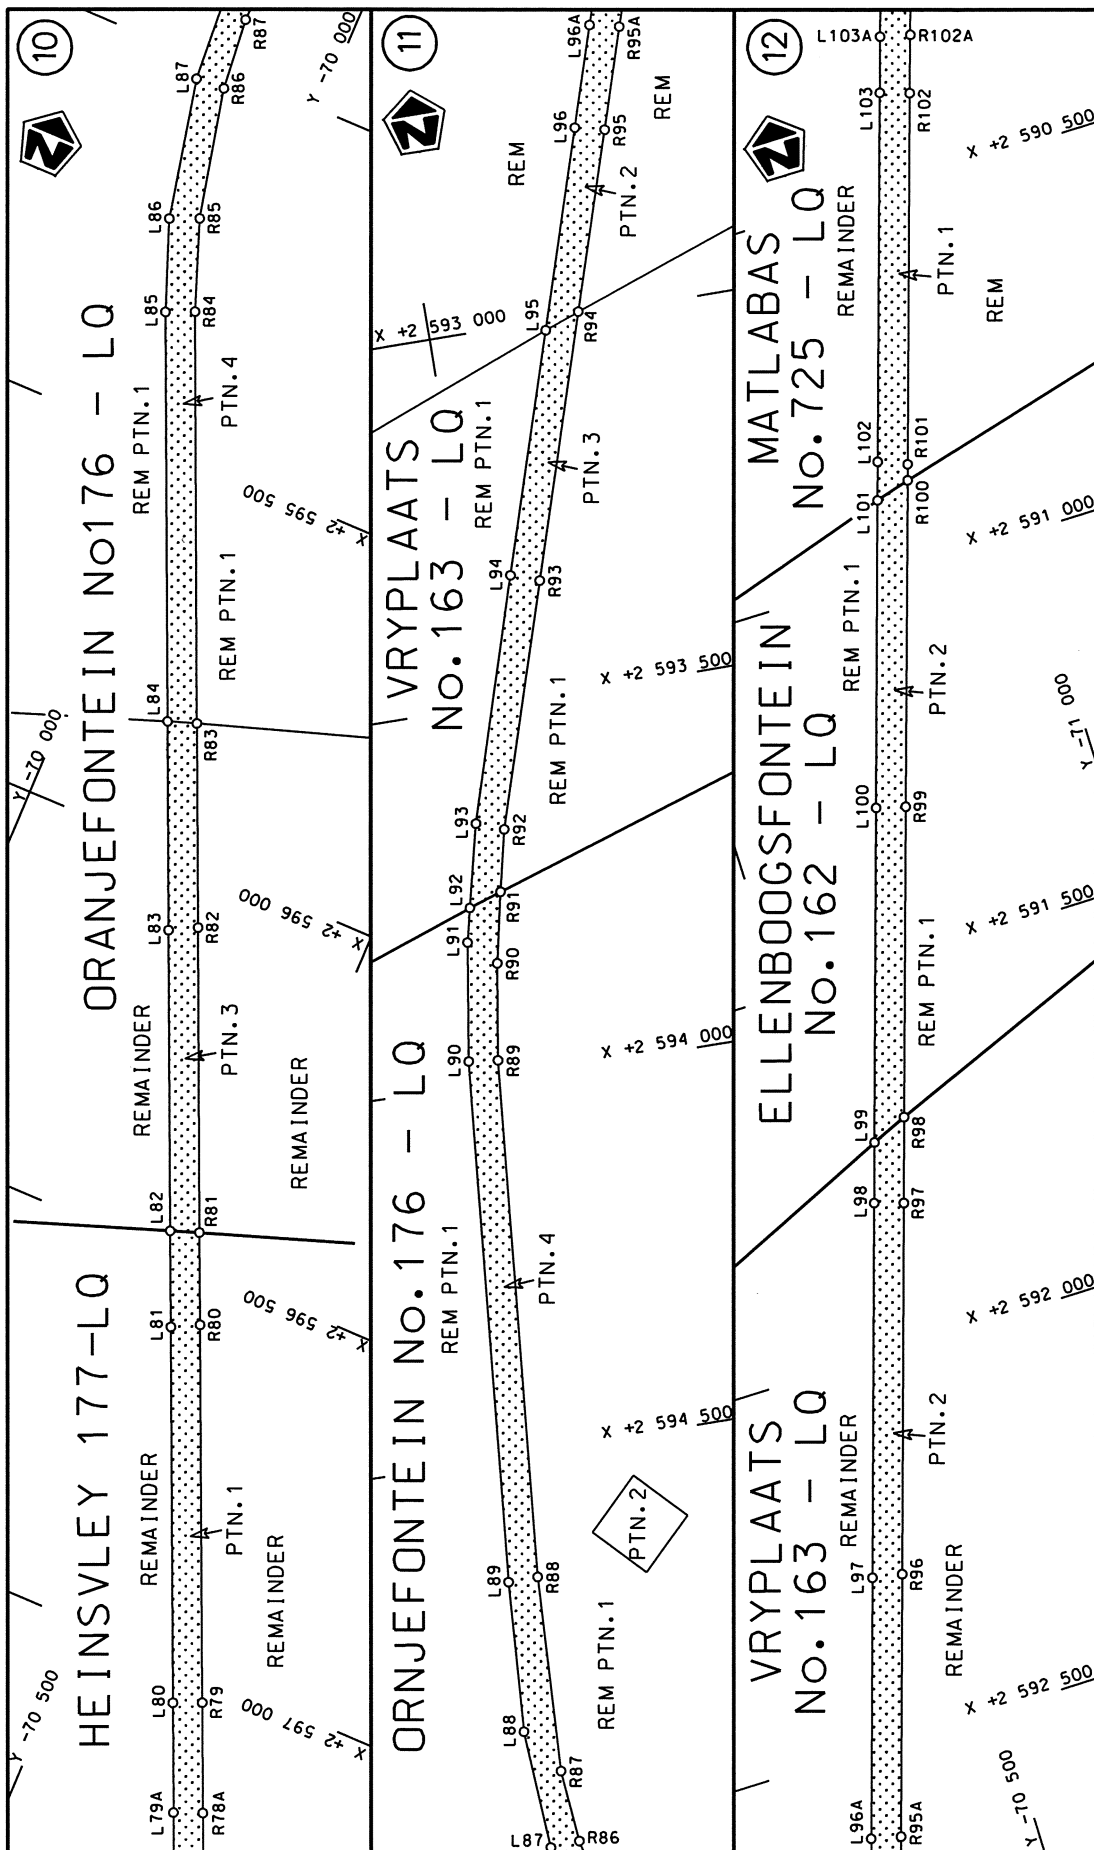

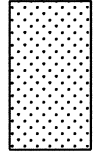Die Suid Afrikaanse Nasionale Padagentskap Beperk The South African National Roads Agency Limited	Die figuur getoon The figure shown		steldie padreserwe voor van 'n gedeelte represents the road reserve of a portion van Nasionale Roete R510 of National Route Section	Vel Sheet 4 of 8 Plan P782/09
--	---------------------------------------	---	--	---

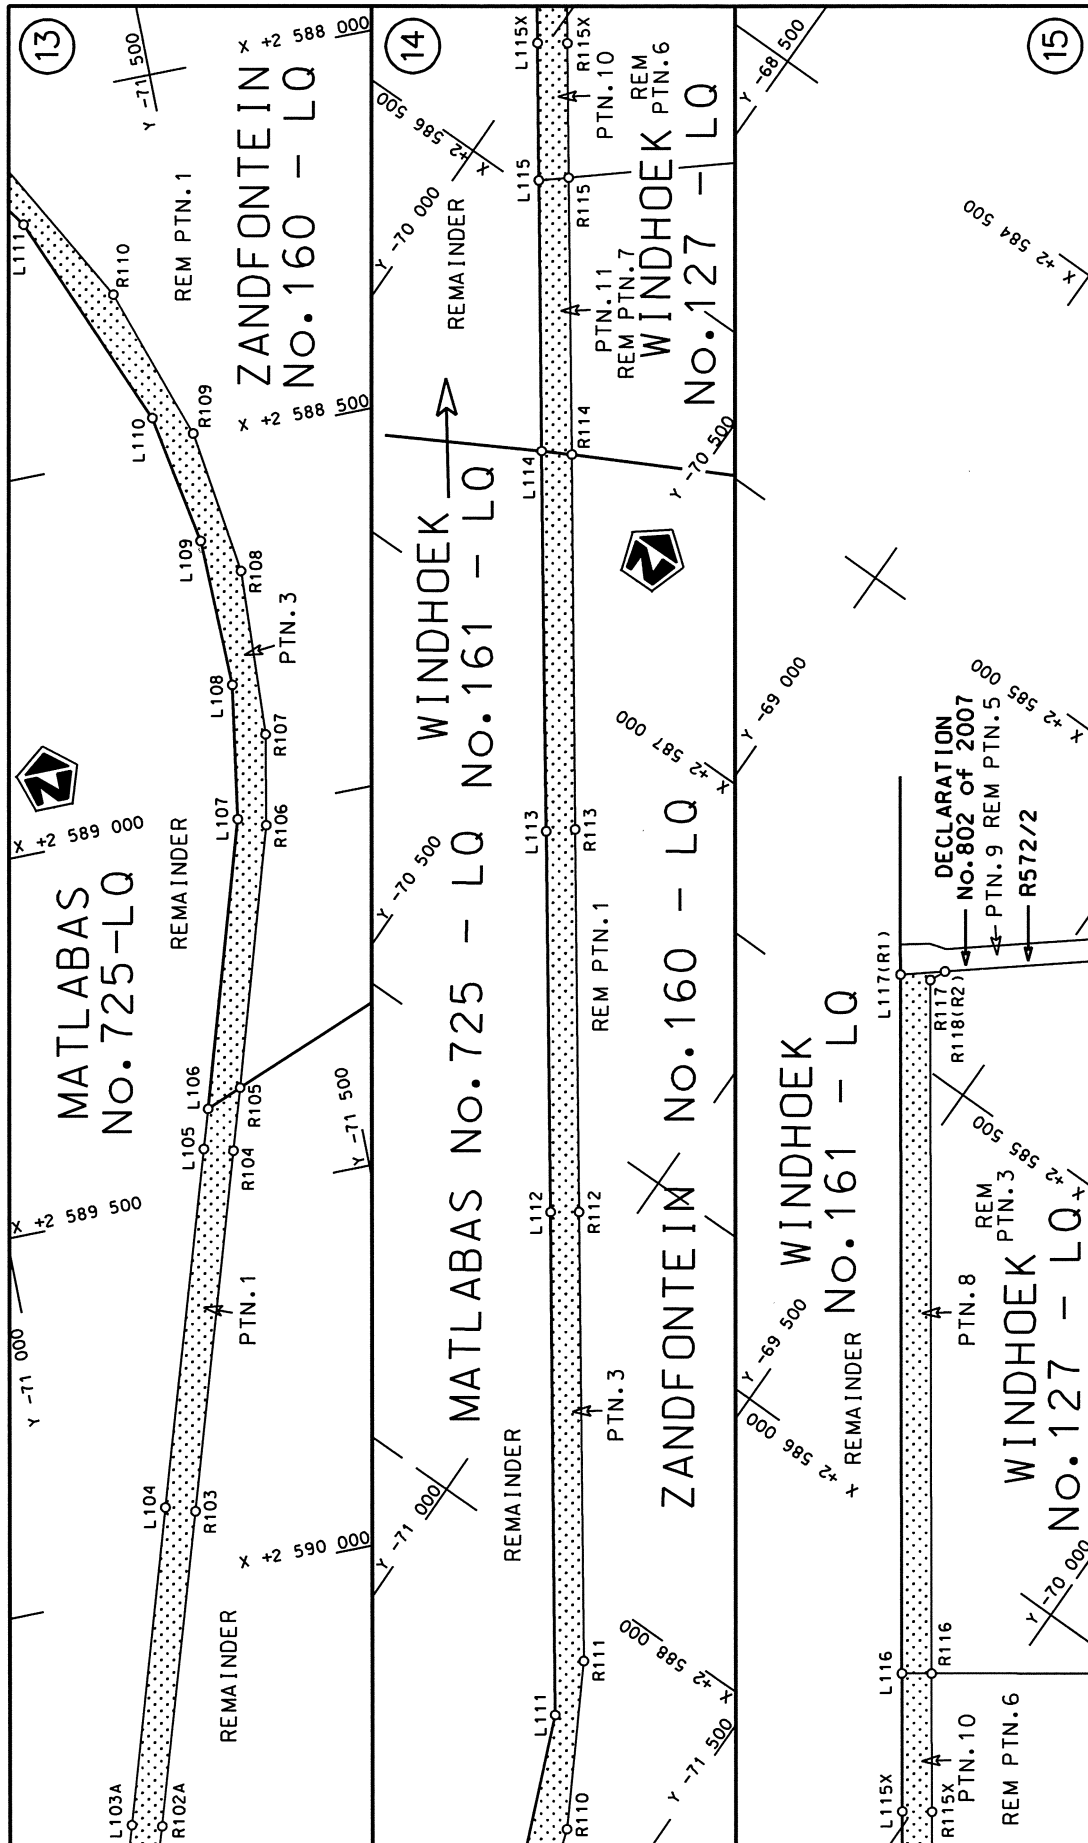

Die Suid Afrikaanse Nasionale Padagentskap Beperk The South African National Roads Agency Limited	Die figuur getoon The figure shown  stel die podreserwe voor van 'n gedeelte represents the road reserve of a portion van Nasionale Roete R510 of National Route	Vel Sheet 5 of 8 Plan p782/09
--	--	---

PADRESERWE KOÖRDINATE / ROAD RESERVE CO-ORDINATES										
LINKERKANT/LEFT HAND SIDE						REGTERKANT/RIGHT HAND SIDE				
	Y		X	WG 27°			Y		X	
L1	-76 438.430	2	616	601.600	R1	-76 473.860	2	616	613.990	
L2	-76 446.610	2	616	572.850	R2	-76 483.820	2	616	578.020	
L3	-76 542.650	2	616	229.690	R3	-76 583.860	2	616	222.920	
L4	-76 580.590	2	616	094.800	R4	-76 622.300	2	616	085.570	
L5	-76 581.250	2	616	092.520	R5	-76 660.510	2	615	948.870	
L6	-76 619.930	2	615	955.870	R6	-76 743.490	2	615	652.600	
L7	-76 700.540	2	615	666.990	R7	-76 884.140	2	615	150.910	
L8	-76 829.700	2	615	206.290	R8	-76 896.200	2	615	010.740	
L9	-76 849.060	2	615	113.650	R9	-76 889.580	2	614	932.300	
L10	-76 854.850	2	615	054.280	R10	-76 877.230	2	614	847.010	
L11	-76 851.730	2	614	936.270	R11	-76 854.030	2	614	766.920	
L12	-76 836.500	2	614	848.260	R12	-76 603.870	2	614	198.540	
L13	-76 813.320	2	614	776.890	R13	-76 212.040	2	613	308.090	
L14	-76 795.610	2	614	727.030	R14	-76 185.240	2	613	248.180	
L15	-76 674.570	2	614	452.490	R15	-75 930.180	2	612	669.120	
L16	-76 569.040	2	614	214.240	R16	-75 889.860	2	612	577.310	
L17	-76 174.550	2	613	316.820	R17	-75 726.440	2	612	206.470	
L18	-76 150.610	2	613	262.480	R18	-75 529.850	2	611	760.070	
L19	-75 898.960	2	612	689.920	R19	-75 316.050	2	611	274.860	
L20	-75 853.530	2	612	586.700	R20	-75 330.410	2	611	258.660	
L21	-75 694.010	2	612	222.600	R21	-75 331.190	2	611	257.780	
L22	-75 495.680	2	611	776.460	R22	-75 323.730	2	611	227.530	
L23	-75 273.830	2	611	270.800	R23	-75 291.160	2	611	218.210	
L24	-74 900.860	2	610	424.630	R24	-75 095.570	2	610	773.480	
L25	-74 837.560	2	610	300.450	R25	-74 935.240	2	610	409.580	
L26	-74 652.010	2	609	981.680	R26	-74 900.350	2	610	337.300	
L27	-74 576.080	2	609	851.900	R27	-74 869.580	2	610	281.460	
L28	-74 554.440	2	609	814.690	R28	-74 688.820	2	609	971.750	
L29	-74 506.120	2	609	733.800	R29	-74 627.810	2	609	867.420	
L30	-74 505.300	2	609	731.540	R30	-74 586.400	2	609	796.870	
L31	-74 401.130	2	609	569.740	R31	-74 541.070	2	609	718.920	
L32	-74 306.890	2	609	452.290	R32	-74 520.620	2	609	683.540	
L32X	-74 303.550	2	609	448.510	R33	-74 463.430	2	609	592.750	
L33	-74 253.360	2	609	397.140	R34	-74 411.030	2	609	520.840	
L34	-74 089.550	2	609	247.460	R35	-74 344.600	2	609	440.610	
L35	-73 930.450	2	609	105.250	R36	-74 339.610	2	609	434.370	
L36	-73 477.820	2	608	699.990	R37	-74 218.960	2	609	313.220	
L37	-73 378.730	2	608	574.270	R38	-73 973.170	2	609	093.130	
L38	-73 351.560	2	608	526.540	R39	-73 658.020	2	608	811.510	
L39	-73 325.930	2	608	470.800	R40	-73 463.470	2	608	629.020	
L40	-73 267.790	2	608	276.280	R41	-73 376.690	2	608	494.940	
L41	-73 077.910	2	607	507.040	R42	-73 330.000	2	608	365.460	
L42	-73 052.410	2	607	402.550	R43	-73 305.530	2	608	265.040	
L43	-72 959.650	2	607	027.400	R44	-73 115.380	2	607	491.530	
L44	-72 832.410	2	606	512.260	R45	-73 090.530	2	607	390.730	
L45	-72 720.330	2	606	059.040	R46	-72 998.680	2	607	019.580	
L46	-72 600.220	2	605	571.300	R47	-72 871.560	2	606	502.430	
L47	-72 471.380	2	605	048.650	R48	-72 758.460	2	606	044.180	
L48	-72 413.730	2	604	814.050	R49	-72 638.700	2	605	559.630	
L49	-72 343.820	2	604	530.630	R50	-72 509.650	2	605	036.780	
L50	-72 335.490	2	604	496.760	R51	-72 451.650	2	604	802.180	
						Vel	6	Van	8	P782/09
						Sheet		of		

PADRESERWE KOÖRDINATE / ROAD RESERVE CO-ORDINATES										
LINKERKANT/LEFT HAND SIDE						REGTERKANT/RIGHT HAND SIDE				
	Y		X	WG 27°		Y		X		
L51	-72 268.810	2	604	227.680	R52	-72 382.450	2	604	522.350	
L52	-72 227.820	2	604	029.230	R53	-72 373.280	2	604	484.940	
L53	-72 223.610	2	603	988.600	R54	-72 306.010	2	604	212.220	
L54	-72 220.630	2	603	840.760	R55	-72 279.530	2	604	076.190	
L55	-72 199.940	2	603	834.020	R56	-72 263.950	2	603	957.870	
L56	-72 200.080	2	603	827.490	R57	-72 259.490	2	603	839.940	
L57	-72 200.800	2	603	793.190	R58	-72 258.710	2	603	808.770	
L58	-72 221.020	2	603	780.630	R59	-72 269.780	2	603	672.860	
L59	-72 233.210	2	603	646.350	R60	-72 289.870	2	603	545.850	
L60	-72 246.690	2	603	557.730	R61	-72 369.710	2	603	134.720	
L61	-72 329.430	2	603	133.860	R62	-72 481.530	2	602	558.870	
L62	-72 443.010	2	602	548.330	R63	-72 590.790	2	601	995.710	
L63	-72 562.220	2	601	930.850	R64	-72 609.450	2	601	876.030	
L64	-72 570.190	2	601	870.100	R65	-72 616.060	2	601	772.730	
L65	-72 576.400	2	601	773.160	R66	-72 607.370	2	601	610.810	
L66	-72 573.540	2	601	694.340	R67	-72 590.140	2	601	509.340	
L67	-72 567.900	2	601	615.770	R68	-72 576.060	2	601	449.830	
L68	-72 552.130	2	601	520.370	R69	-72 553.020	2	601	374.900	
L69	-72 538.490	2	601	462.500	R70	-72 300.300	2	600	777.770	
L70	-72 517.580	2	601	388.550	R71	-72 072.240	2	600	247.270	
L71	-72 263.880	2	600	794.040	R72	-71 896.270	2	599	838.450	
L72	-72 035.620	2	600	263.360	R73	-71 678.140	2	599	330.940	
L73	-71 858.930	2	599	852.370	R74	-71 482.090	2	598	874.890	
L74	-71 640.870	2	599	345.360	R75	-71 467.540	2	598	841.510	
L75	-71 443.650	2	598	887.400	R76	-71 283.720	2	598	413.560	
L76	-71 431.050	2	598	857.790	R77	-71 056.750	2	597	885.720	
L77	-71 246.050	2	598	426.830	R78	-70 887.800	2	597	492.490	
L78	-71 018.270	2	597	896.760	R79	-70 690.740	2	597	034.730	
L79	-70 851.180	2	597	508.020	R80	-70 490.920	2	596	570.230	
L80	-70 654.260	2	597	050.350	R81	-70 441.830	2	596	456.510	
L81	-70 455.690	2	596	588.140	R82	-70 280.270	2	596	079.950	
L82	-70 404.600	2	596	469.670	R83	-70 171.520	2	595	826.980	
L83	-70 245.120	2	596	098.470	R84	-69 952.210	2	595	316.370	
L84	-70 133.950	2	595	839.890	R85	-69 908.820	2	595	198.100	
L85	-69 915.710	2	595	332.300	R86	-69 870.490	2	595	023.810	
L86	-69 871.080	2	595	214.260	R87	-69 861.350	2	594	927.050	
L87	-69 831.170	2	595	026.110	R88	-69 872.900	2	594	665.320	
L88	-69 820.790	2	594	866.900	R89	-69 933.250	2	593	973.460	
L89	-69 833.210	2	594	665.950	R90	-69 953.520	2	593	844.560	
L90	-69 894.070	2	593	968.440	R91	-69 973.440	2	593	750.330	
L91	-69 918.630	2	593	810.570	R92	-69 992.100	2	593	667.970	
L92	-69 929.290	2	593	765.180	R93	-70 093.890	2	593	344.580	
L93	-69 955.880	2	593	654.270	R94	-70 204.100	2	592	995.020	
L94	-70 056.070	2	593	331.200	R95	-70 278.960	2	592	758.230	
L95	-70 156.600	2	593	012.680	R96	-70 426.910	2	592	288.930	
L96	-70 239.650	2	592	749.180	R97	-70 576.360	2	591	814.710	
L97	-70 387.000	2	592	281.670	R98	-70 610.780	2	591	704.610	
L98	-70 538.040	2	591	802.870	R99	-70 736.680	2	591	306.360	
L99	-70 562.570	2	591	725.160	R100	-70 869.480	2	590	886.280	
L100	-70 697.860	2	591	295.960	R101	-70 875.900	2	590	865.550	
L101	-70 822.610	2	590	899.930	R102	-71 026.630	2	590	387.820	
						Vel 7	Van 8	P782/09		
						Sheet	of			

Vel 8 Sheet	Van 8 of	P782/09
----------------	-------------	---------