
GOVERNMENT NOTICE

DEPARTMENT OF TRANSPORT

No. 1043

13 December 2012

THE SOUTH AFRICAN NATIONAL ROADS AGENCY LIMITED

Registration No: 98/09584/06

DECLARATION AMENDMENT OF NATIONAL ROAD R61 SECTION 6


AMENDMENT OF DECLARATION NO. 305 OF 2009


By virtue of section 40(1)(b) of the South African National Roads Agency Limited and the National Roads Act, 1998 (Act No. 7 of 1998), I hereby amend Declaration No. 305 of 2009, by substituting sheets 1 to 30 of Plan No. P606/06, with the subjoined sheets 1 to 27 of Plan No. P786/10.

(National Road R61 Section 6: Cofimvaba – Engcobo)




MINISTER OF TRANSPORT

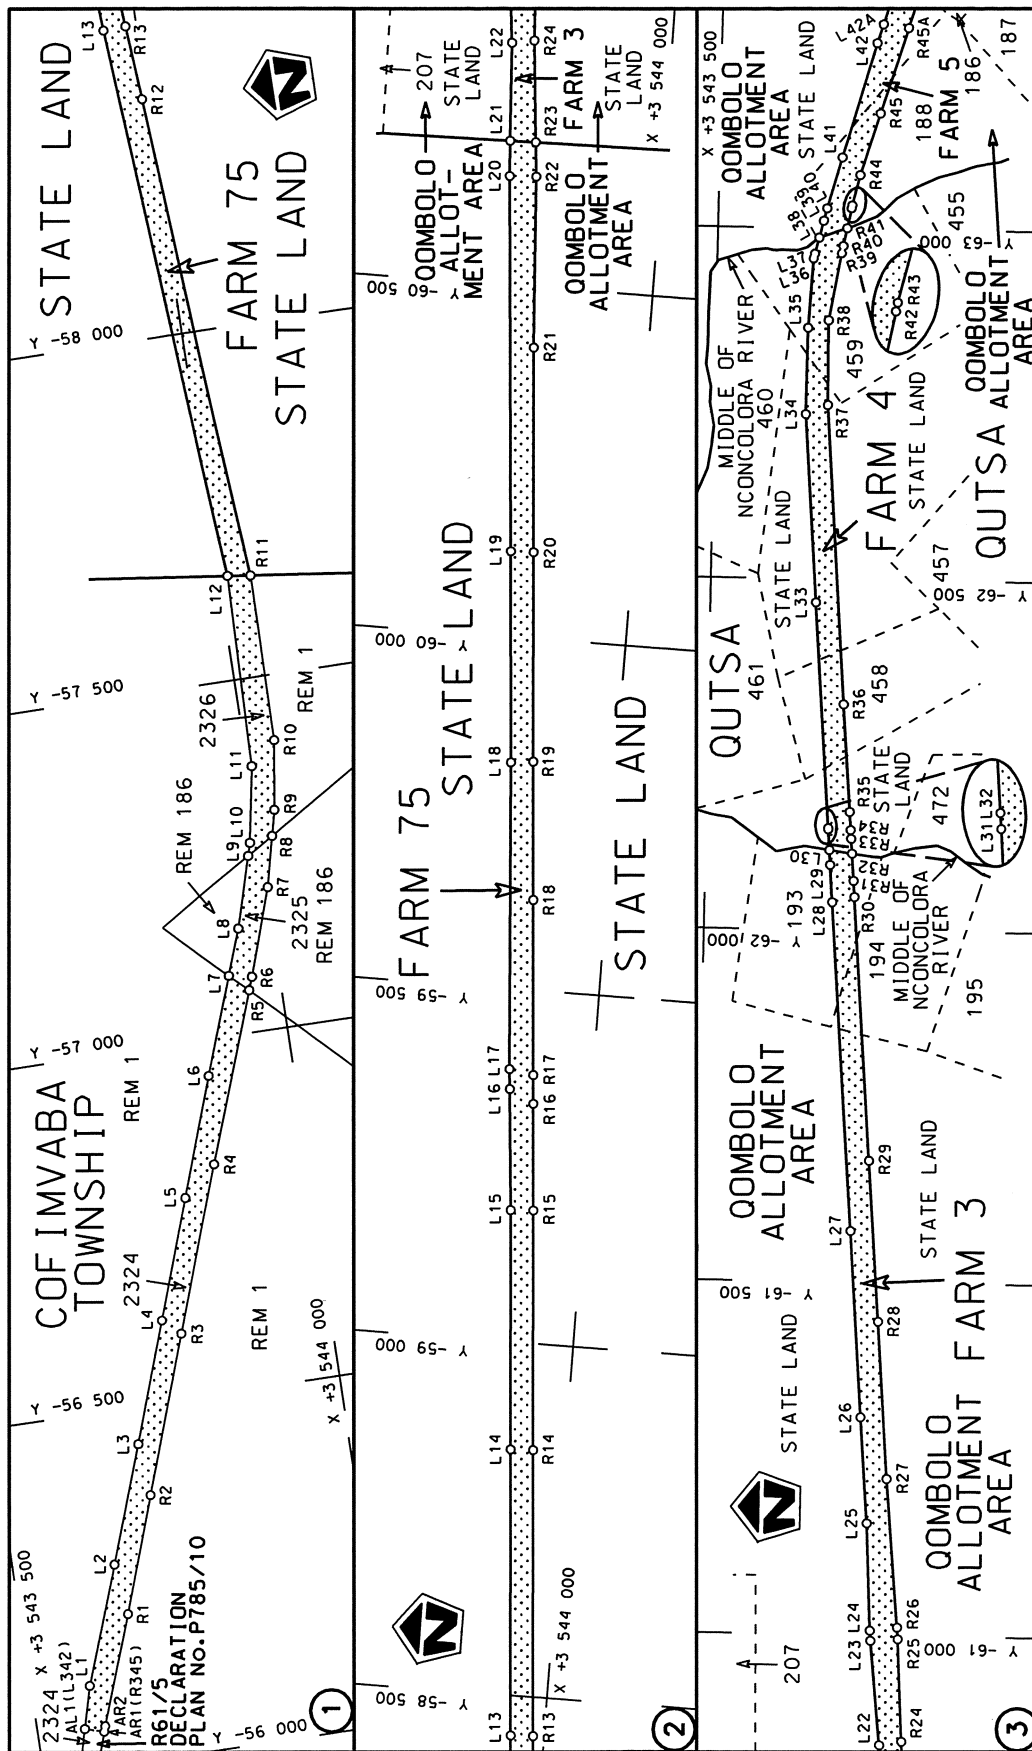


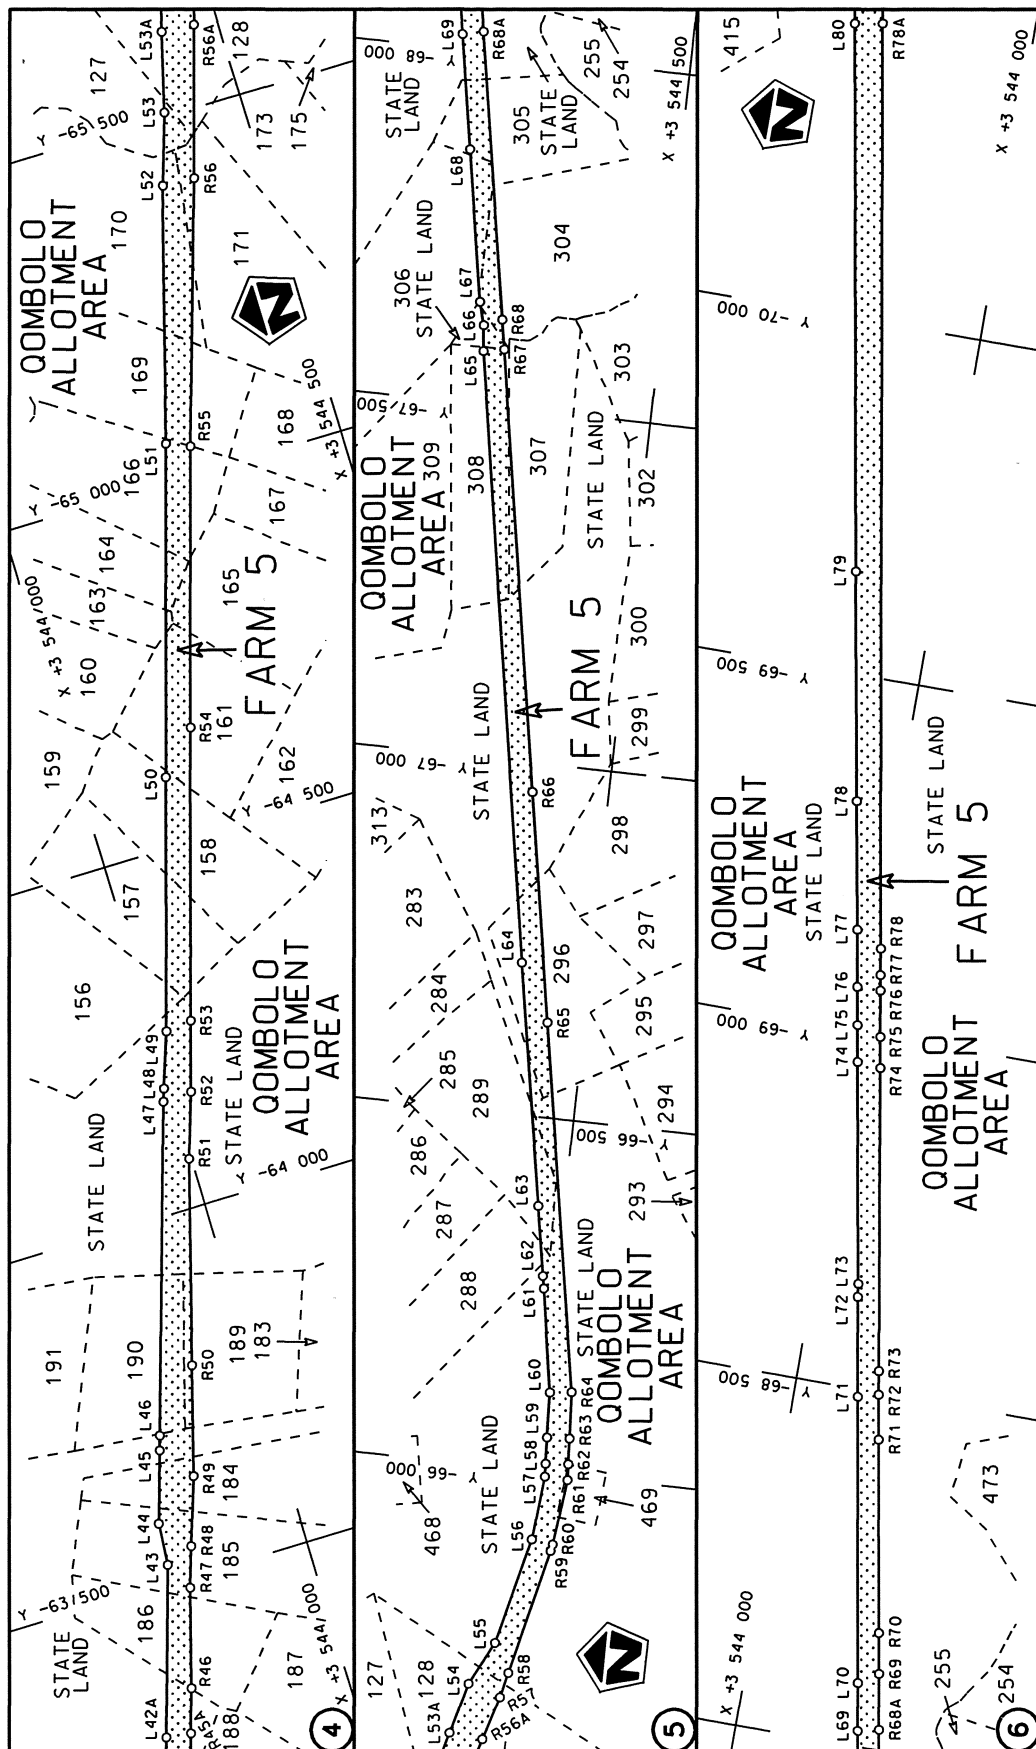


Die Suid Afrikaanse Nasionale Padagentskap Beperk The South African National Roads Agency Limited	Die figuur getoon The figure shown	 steldie padreserwe voor van 'n gedeelte represents the road reserve of a portion van Nasionale Roete R61 of National Route	Vel Sheet 2 of 27 Plan P786/10
--	---------------------------------------	--	--

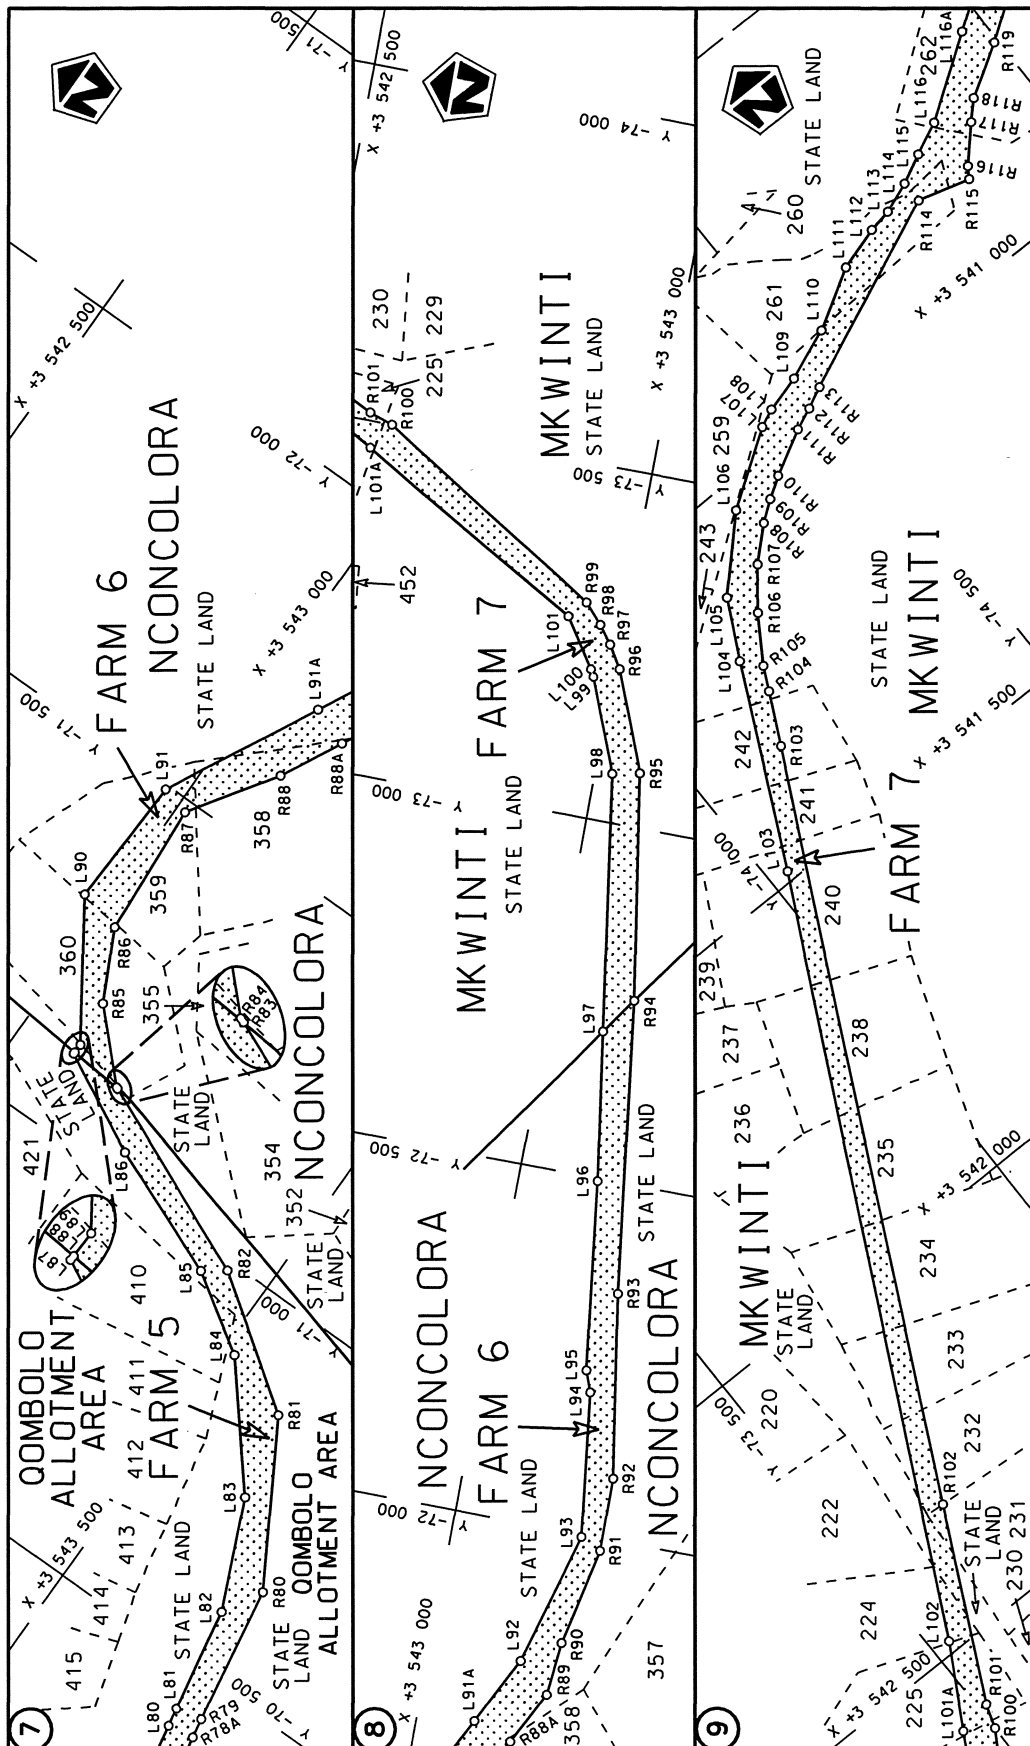


Die Suid Afrikaanse Nasionale Padagentskap Beperk The South African National Roads Agency Limited	Die figuur getoon The figure shown		steldie padreserwe voor van 'n gedeelte represents the road reserve of a portion van Nasionale Roete R61 of National Route	Vel Sheet 3 of 27	Plan P786/10
--	---------------------------------------	---	---	-------------------------------	-----------------

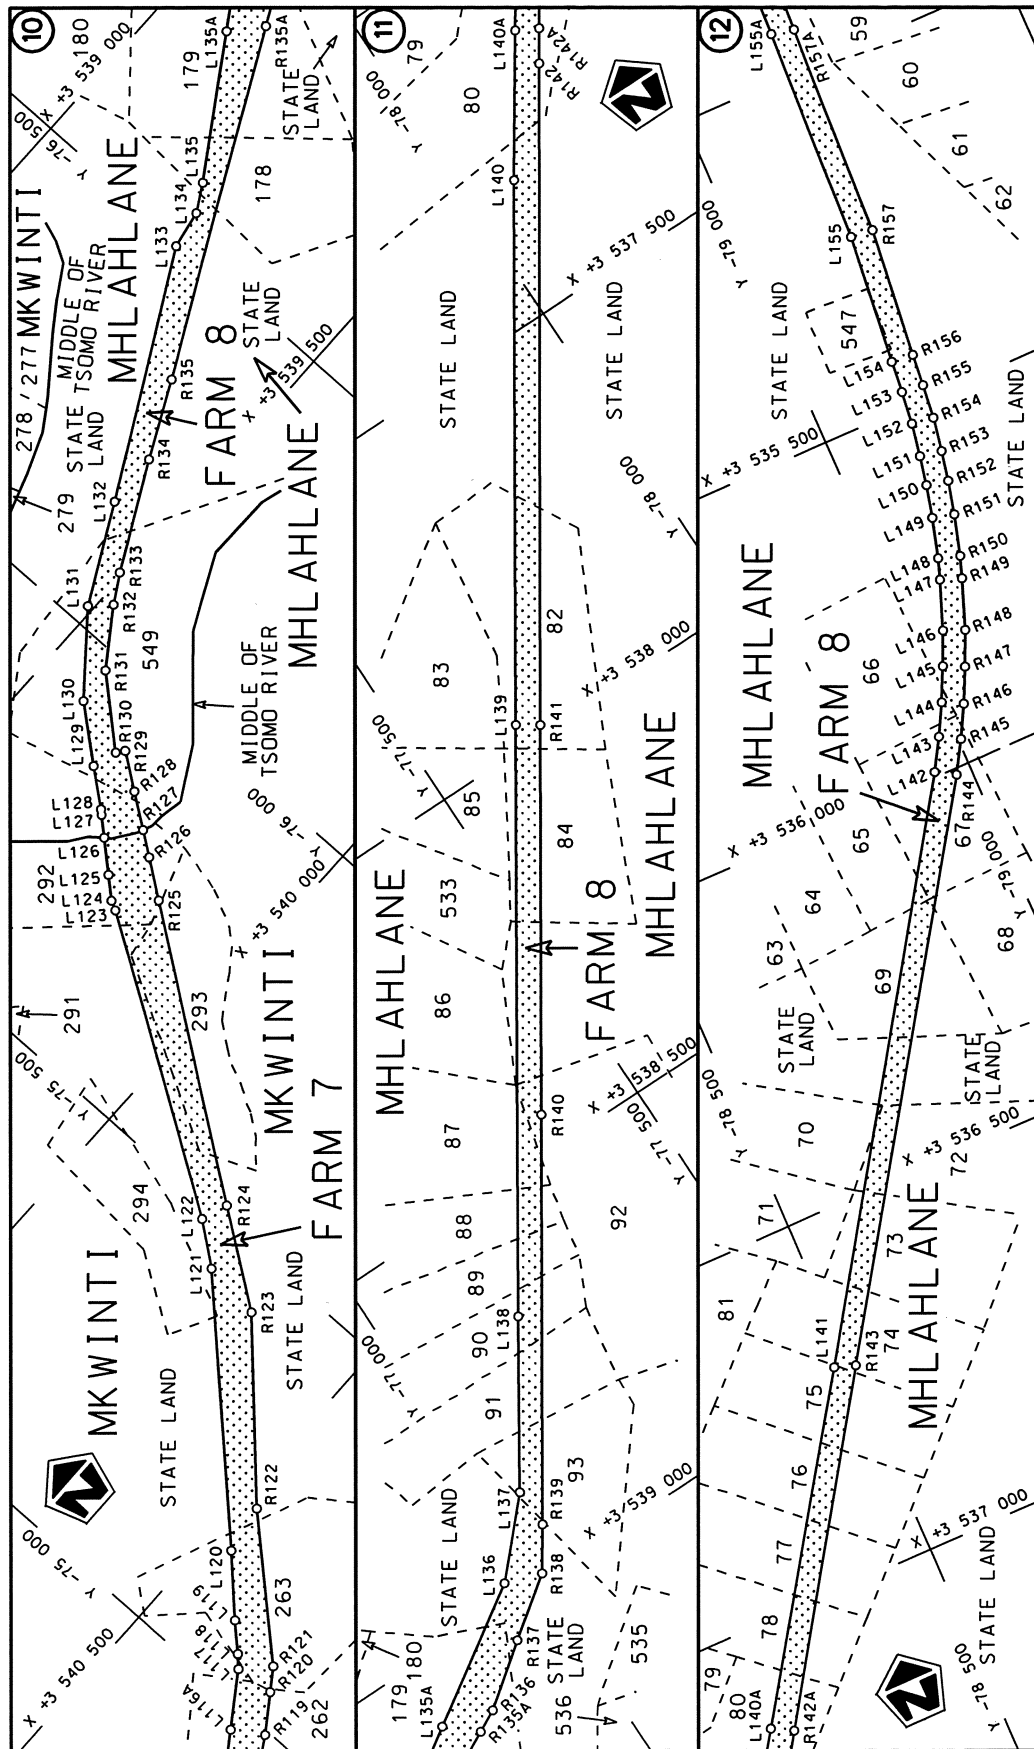


Die Suid Afrikaanse Nasionale Padagentskap Beperk The South African National Roads Agency Limited	Die figuur getoon The figure shown	
steeldie padreserwe voor van 'n gedeelte represents the road reserve of a portion van Nasionale Roete of National Route	Vel Sheet 4 of 27	6
	Plan	P786/10

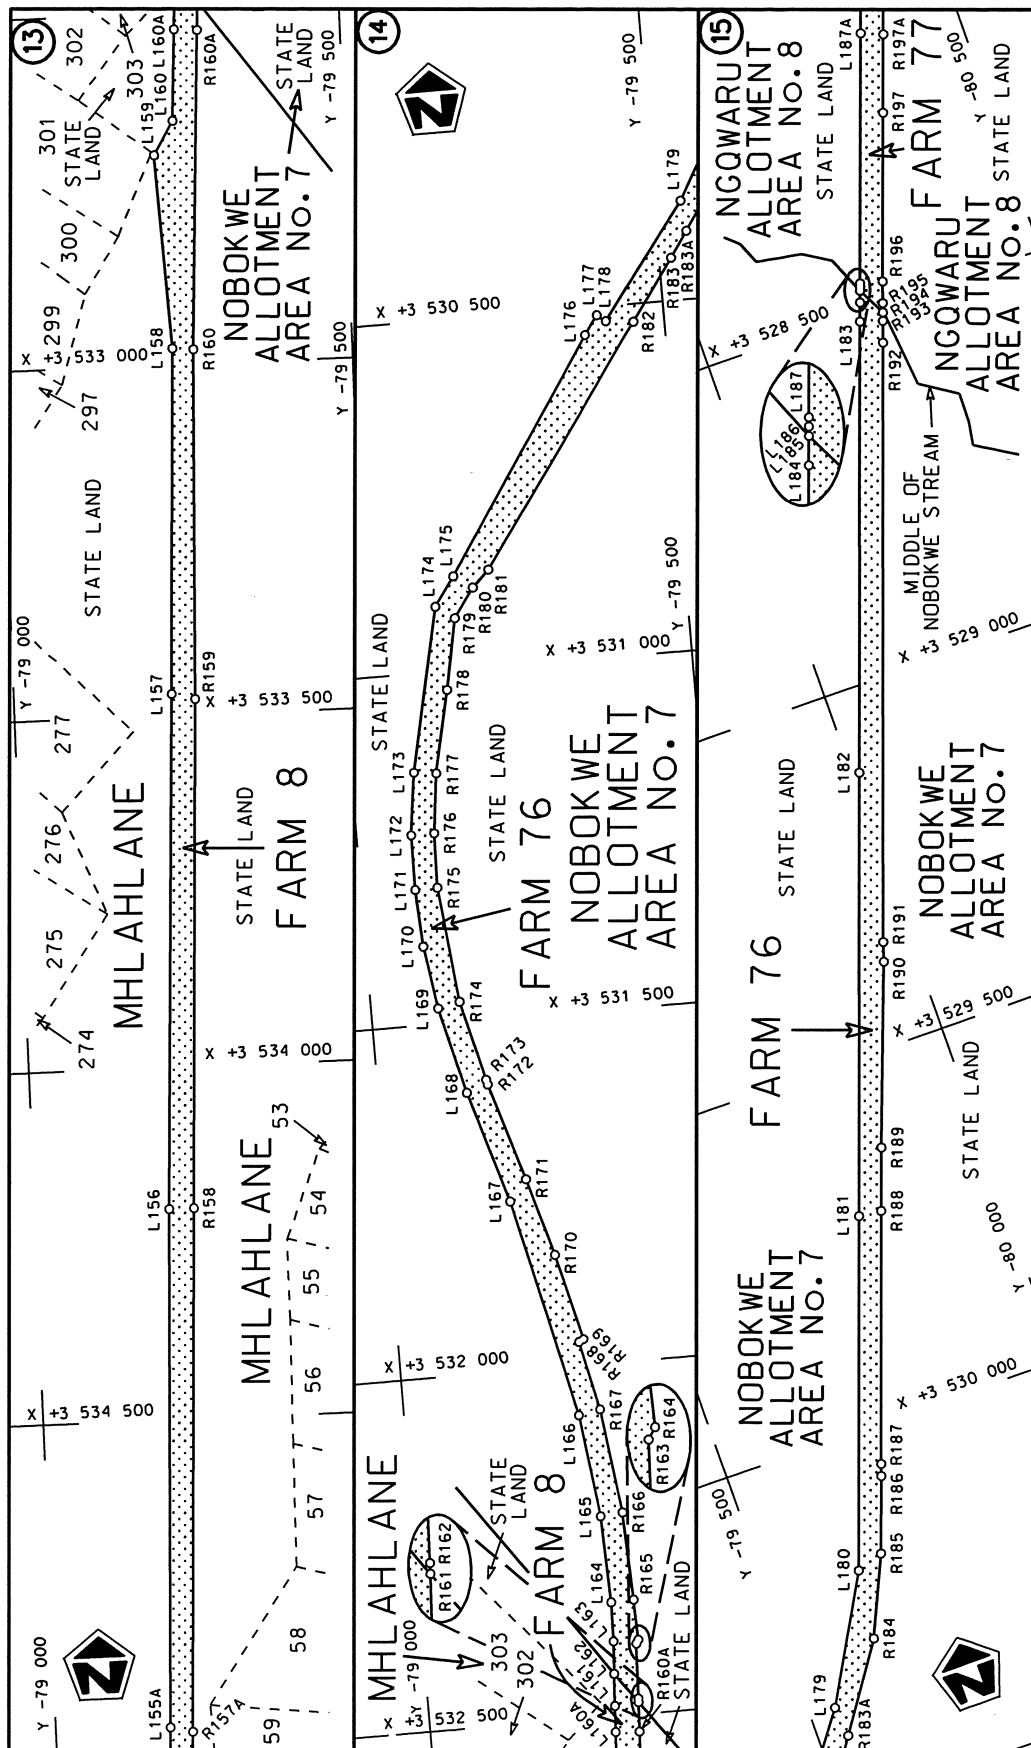


Die Suid Afrikaanse Nasionale Padagentskap Beperk The South African National Roads Agency Limited	Die figuur getoon The figure shown	stel die padreserwe voor van 'n gedeelte represents the road reserve of a portion van Nasionale Roete R61 of National Route
Vel Sheet	5 of 27	Plan P786/10

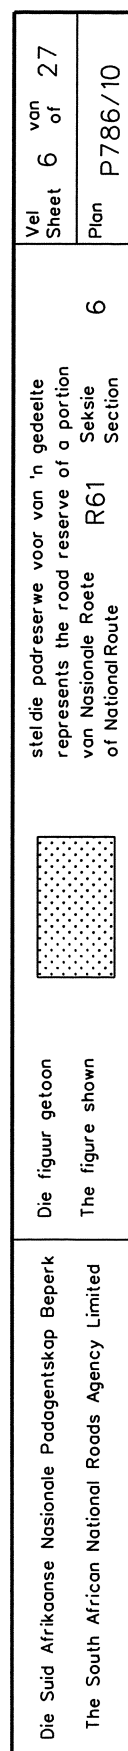


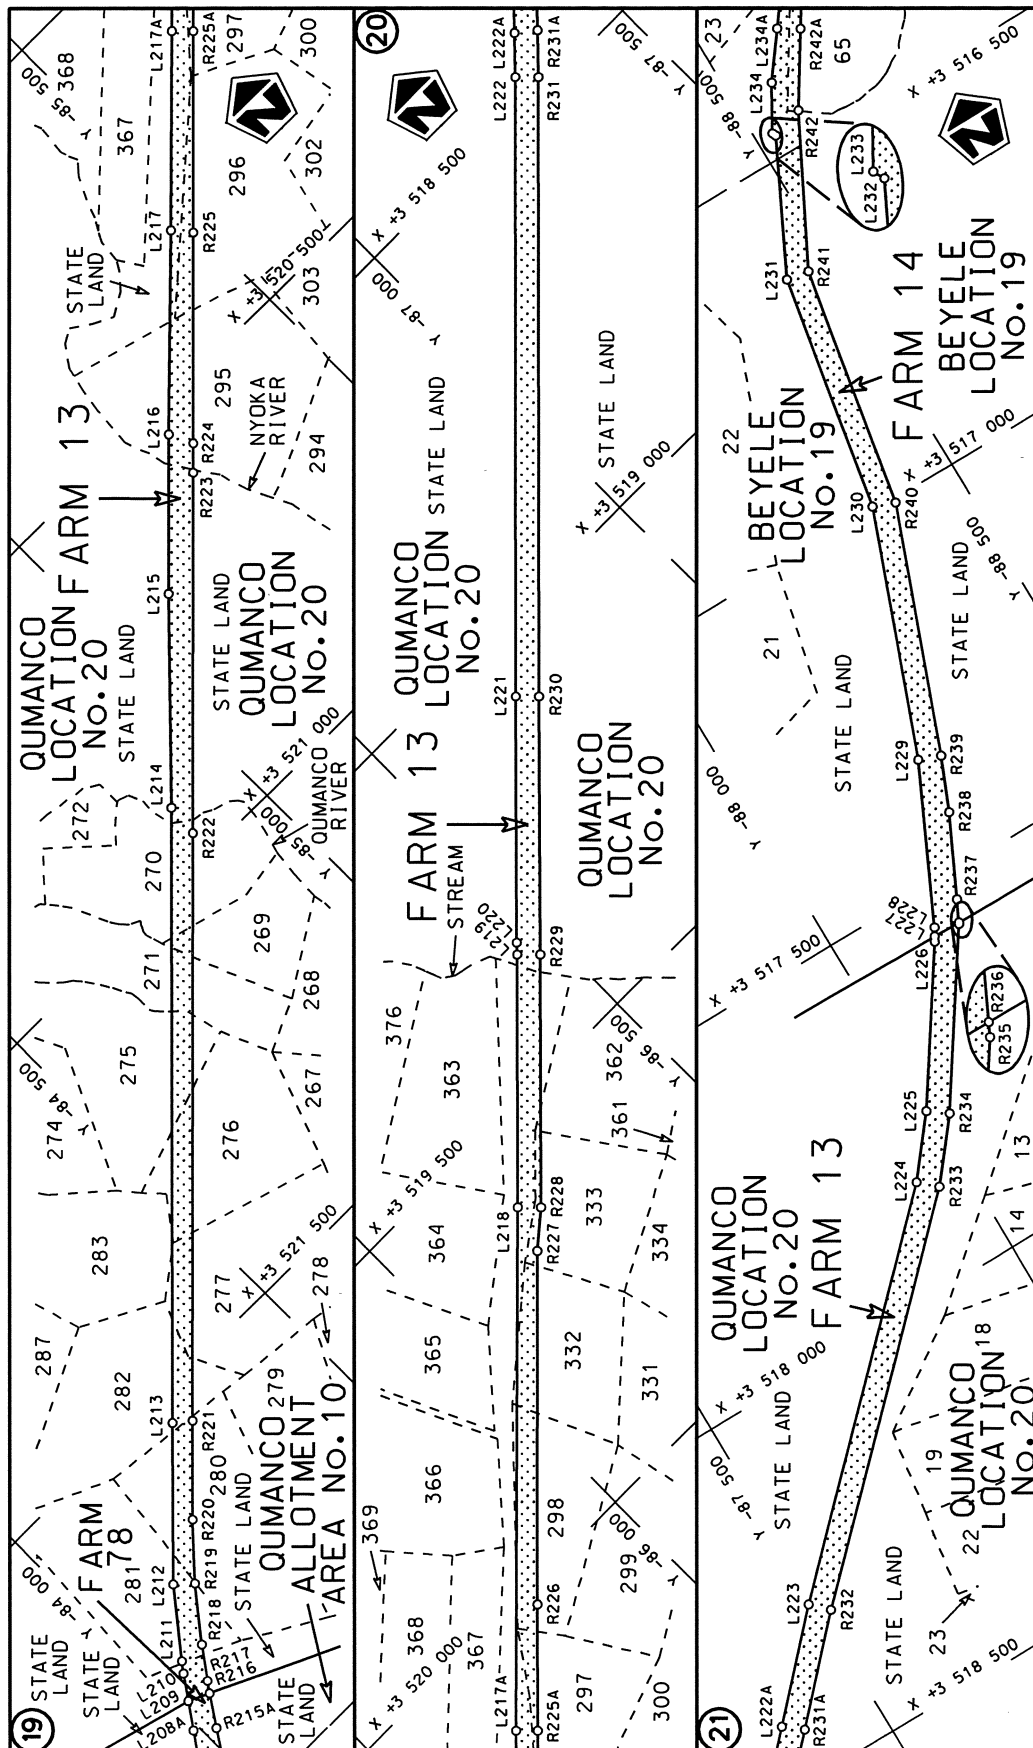


Die Suid Afrikaanse Nasionale Padagentskap Beprik The South African National Roads Agency Limited	Die figuur getoon The figure shown	
stel die padreserwe voor van 'n gedeelte represents the road reserve of a portion van Nasionale Roete R61 of National Route	6 Seksie Section	Vel Sheet 7 van of 27 Plan P786/10

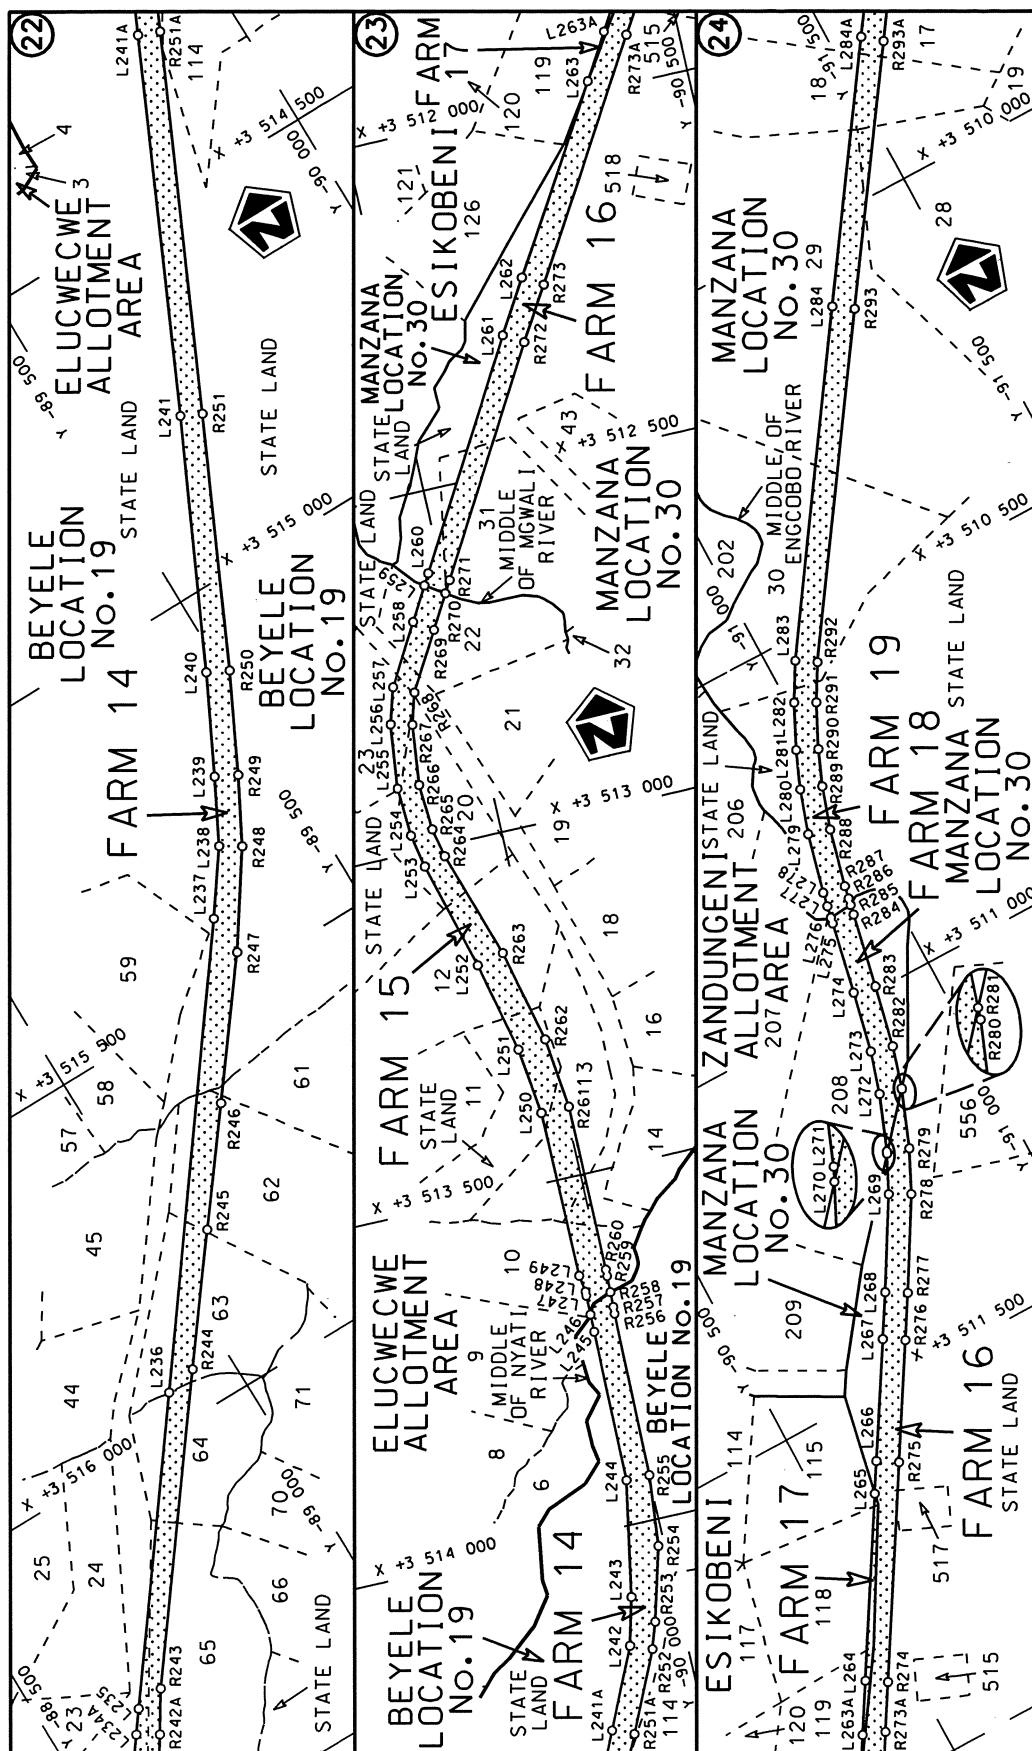



Die Suid Afrikaanse Nasionale Padagentskap Beperk	Die figuur getoon		steldie podreserwe voor van 'n gedeelte represents the road reserve of a portion van Nasionale Roete R61 of National Route	6	Val Sheet 8 of 27
The South African National Roads Agency Limited	The figure shown				Plan P786/10

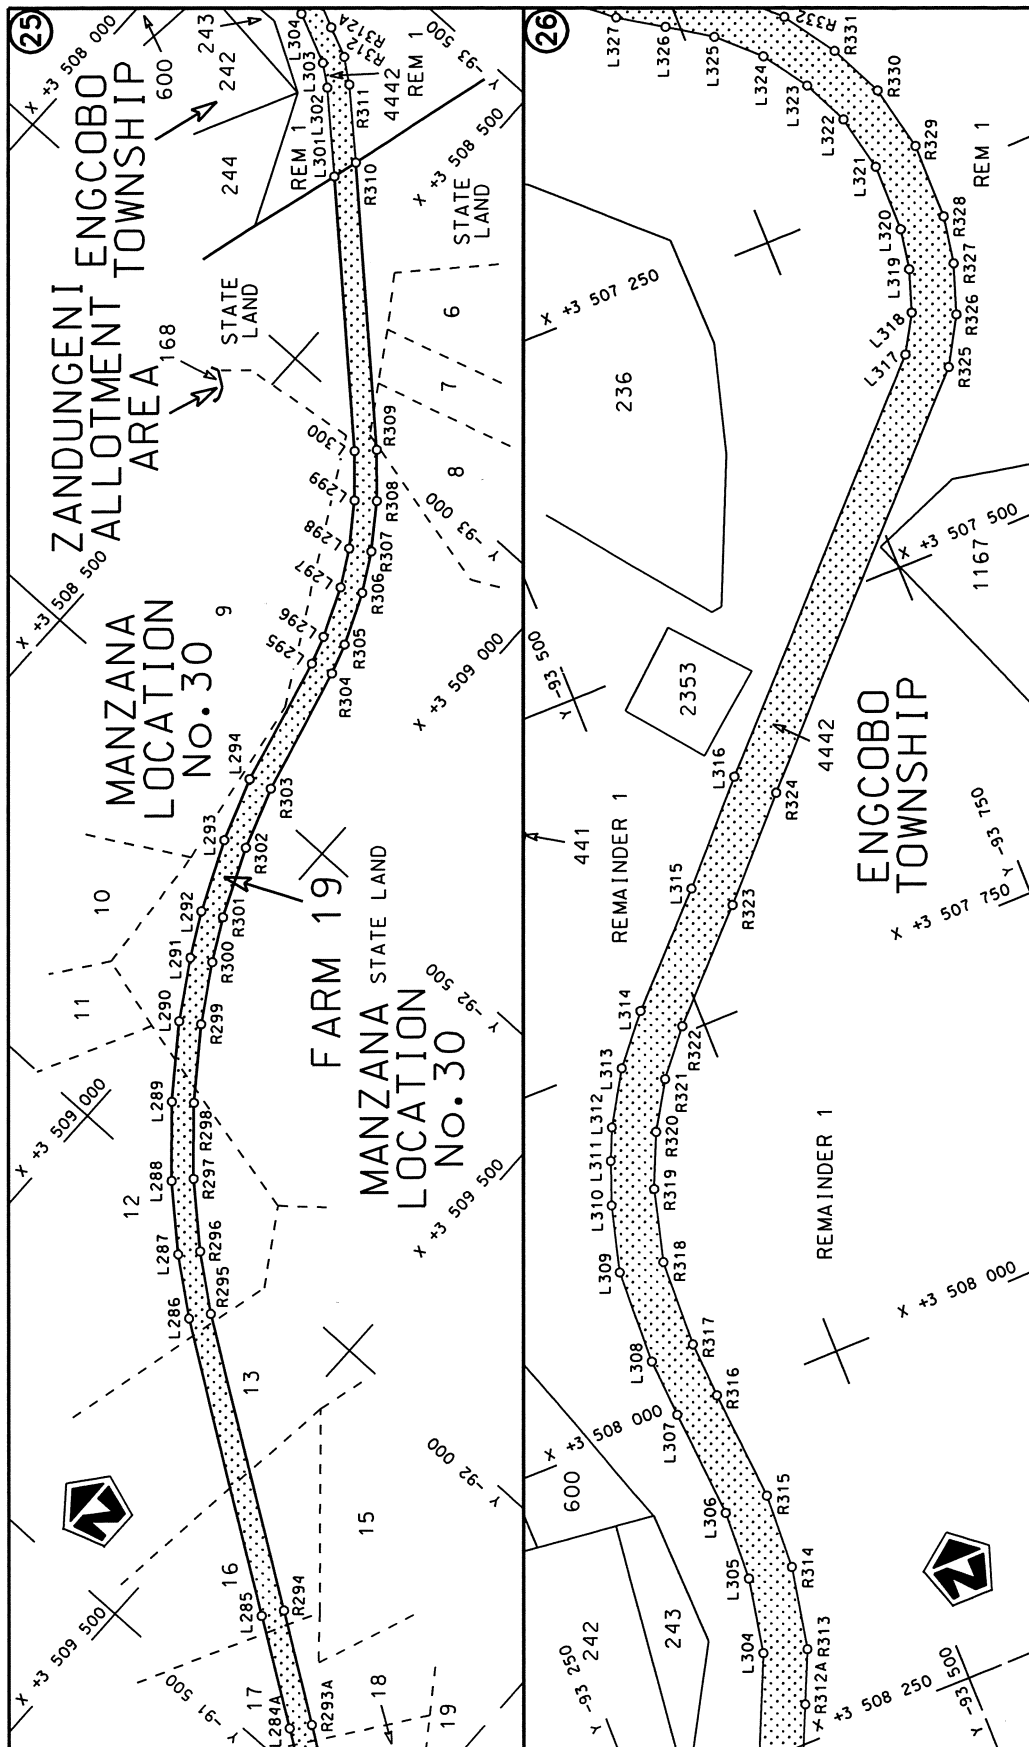



Die Suid Afrikaanse Nasionale Padagentskap Beperk The South African National Roads Agency Limited	Die figuur getoon The figure shown	stel die padreserwe voor van 'n gedeelte represents the road reserve of a portion van Nasionale Roete R61 of National Route	Vel Sheet 9 van of 27
Plan P786/10	6 Sektie Section		

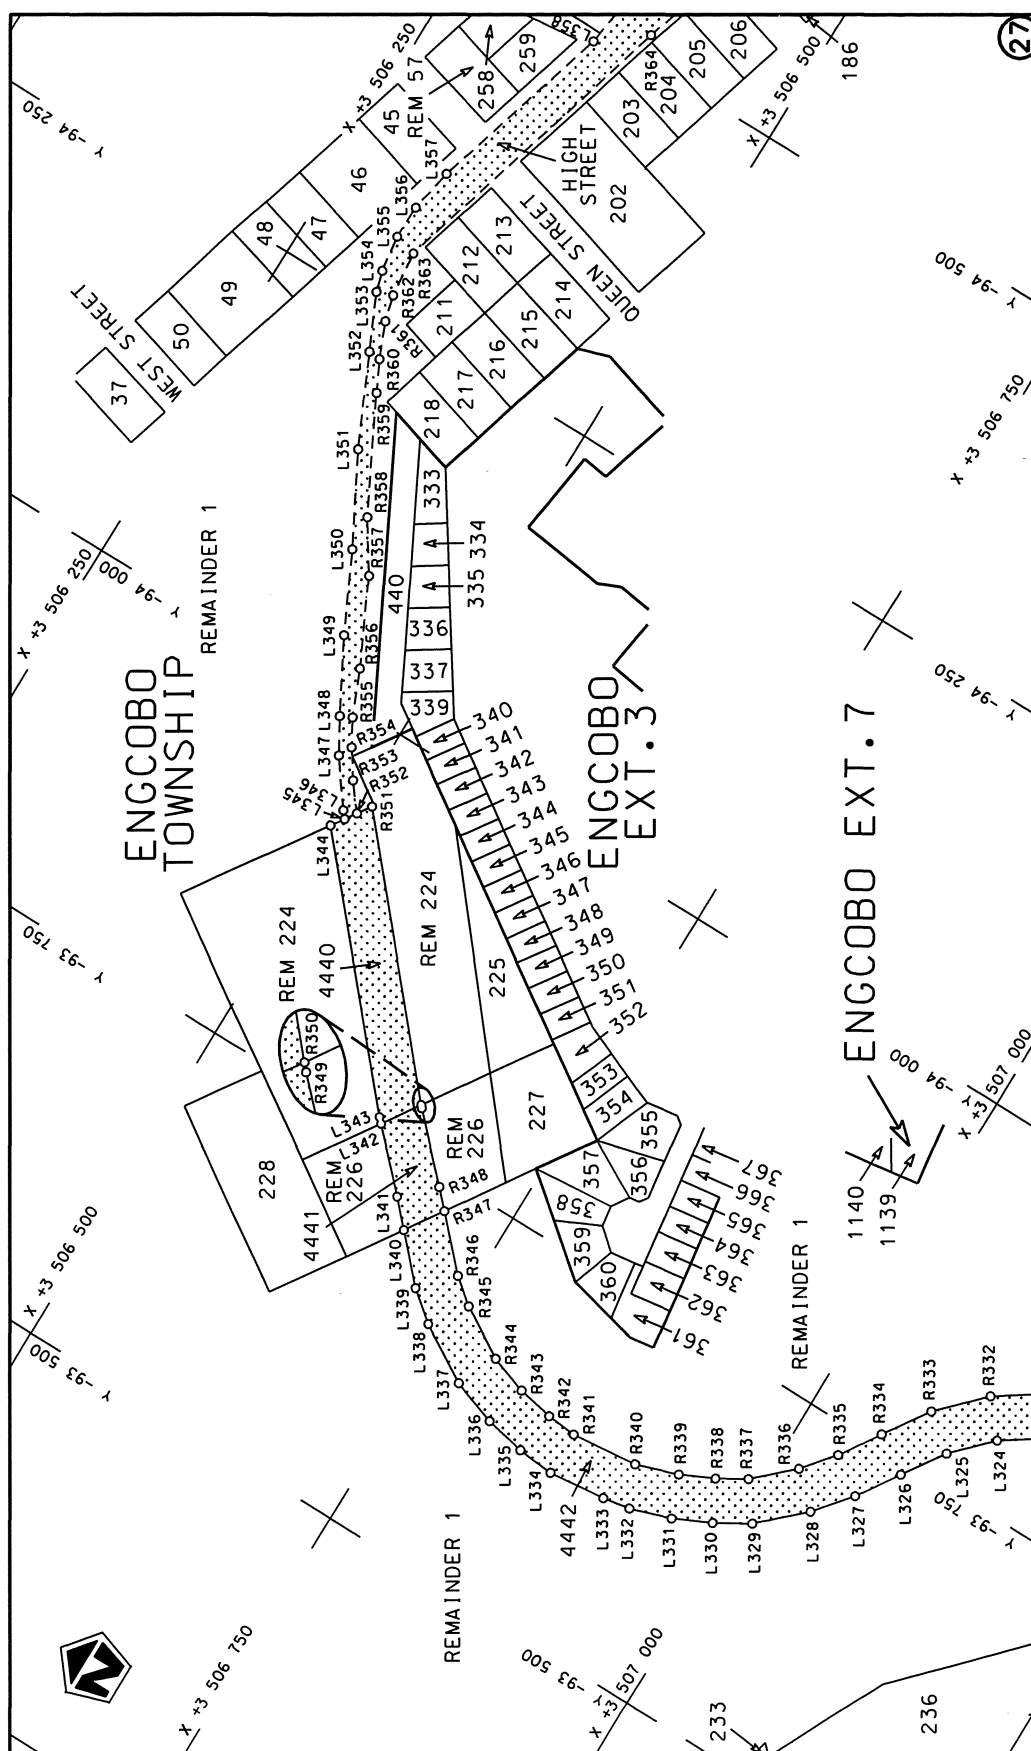

 
Die Suid Afrikaanse Nasionale Padagentskap Beperk The South African National Roads Agency Limited	Die figuur getoon The figure shown		stel die padreserwe voor van 'n gedeelte represents the road reserve of a portion van Nasionale Roete of National Route	R61 Seksie Section	6	Vel Sheet 10 of 27 Plan P786/10
--	---------------------------------------	--	--	--------------------------	---	---------------------------------------

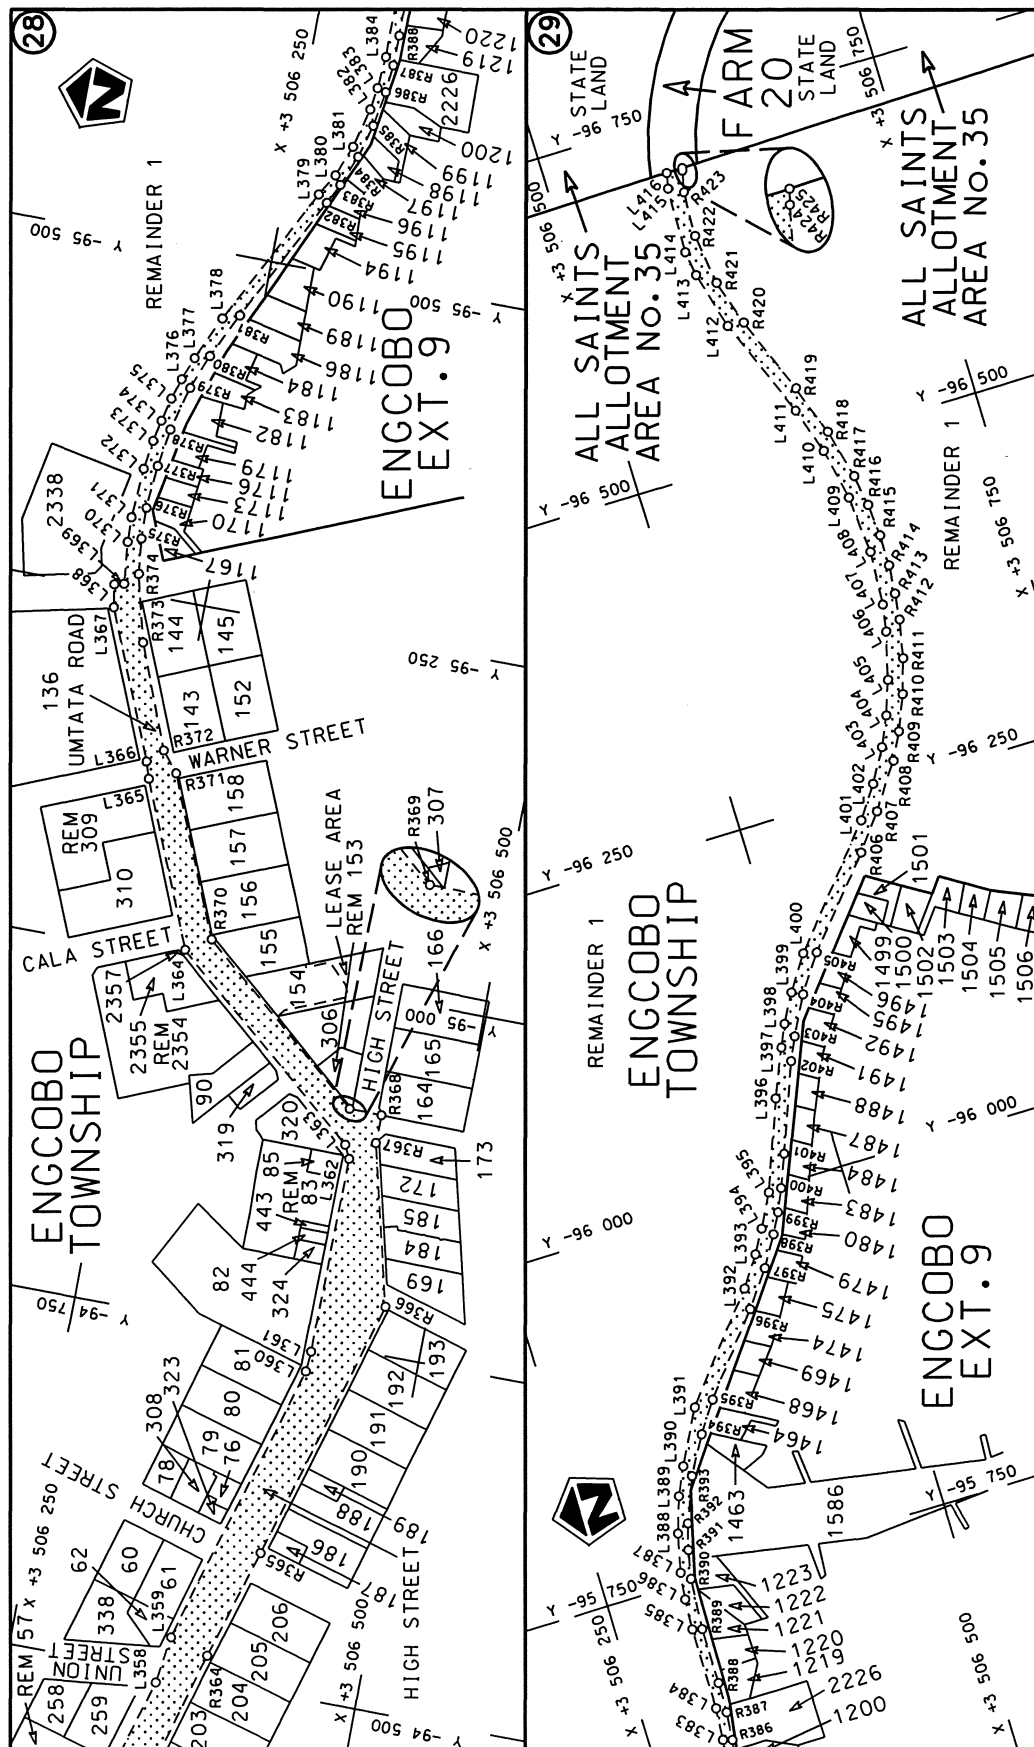

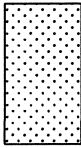
Die Suid Afrikaanse Nasionale Padagentskap Beperk The South African National Roads Agency Limited	Die figuur getoon The figure shown		steldie padreserwe voor van 'n gedeelte represents the road reserve of a portion van Nasionale Roete R61 of National Route	Vel Sheet 11 of 27
Plan P786/10	6	Section	Area No. 35	Farm 20

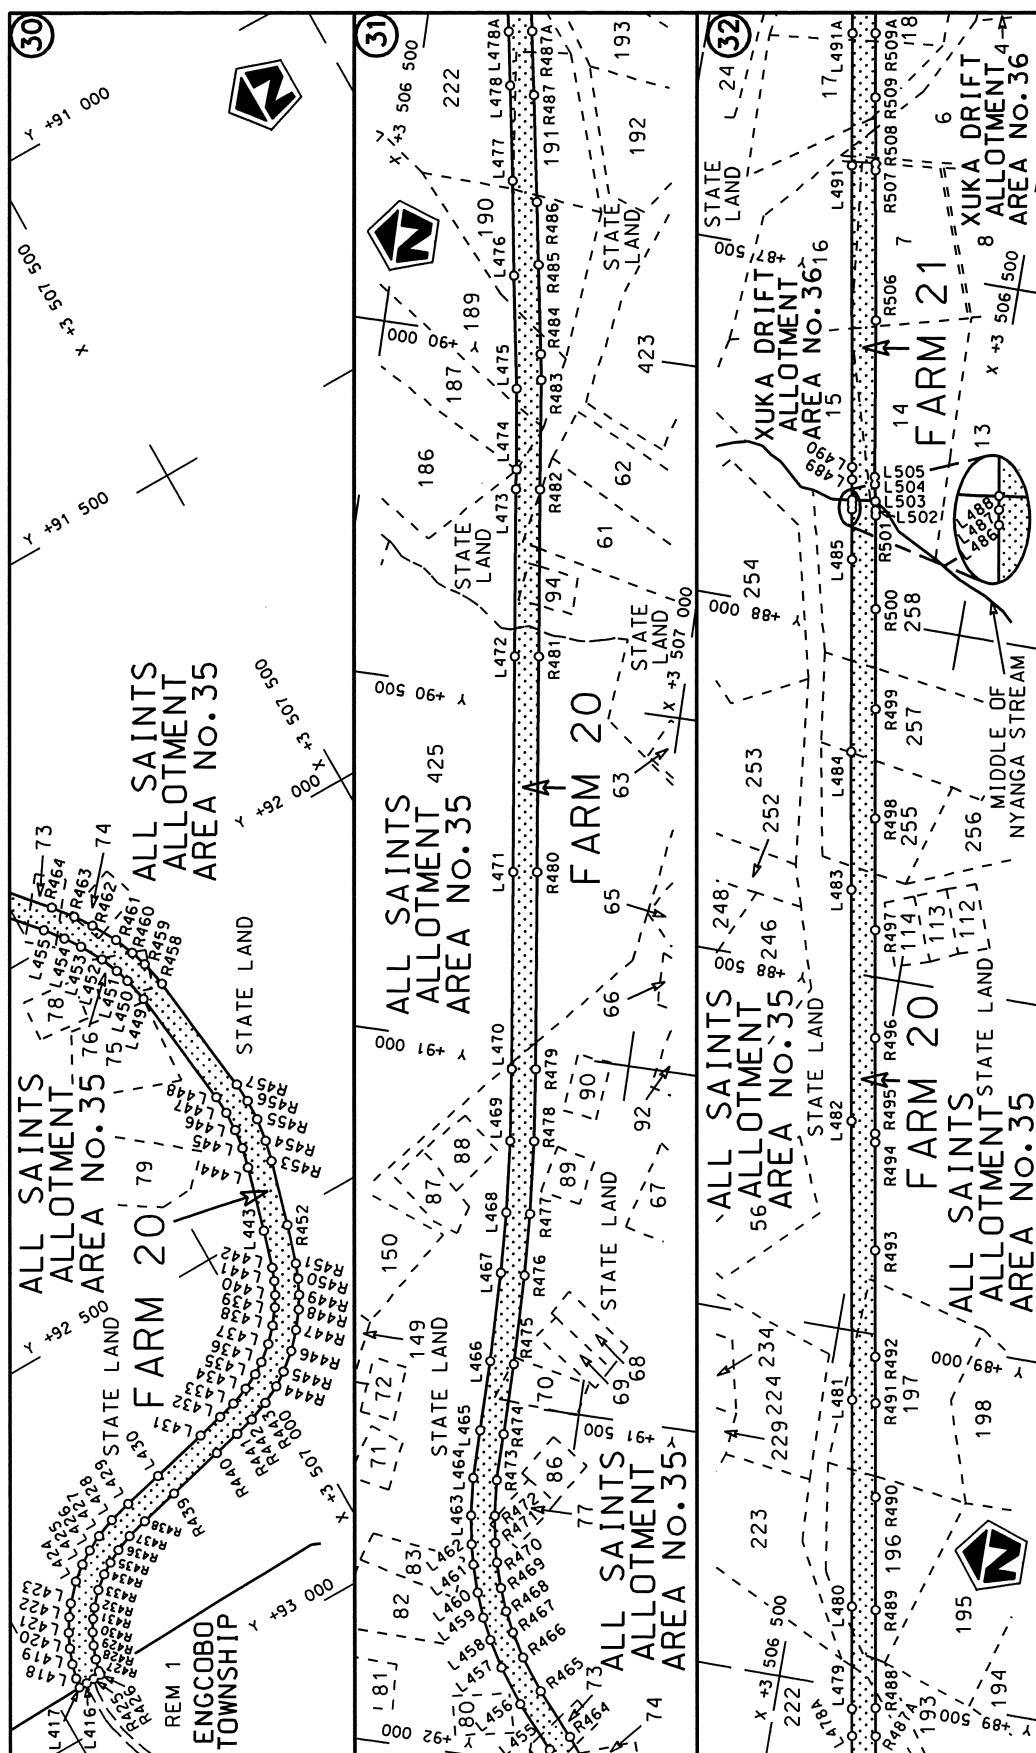

Die Suid Afrikaanse Nasionale Padagentskap Beperk The South African National Roads Agency Limited	Die figuur getoon The figure shown	steldie padreserwe voor van 'n gedeelte represents the road reserve of a portion van Nasionale Roete R61 Seksie of National Route Section	Vel Sheet 12 of 27 Plan P786/10
--	---------------------------------------	--	---

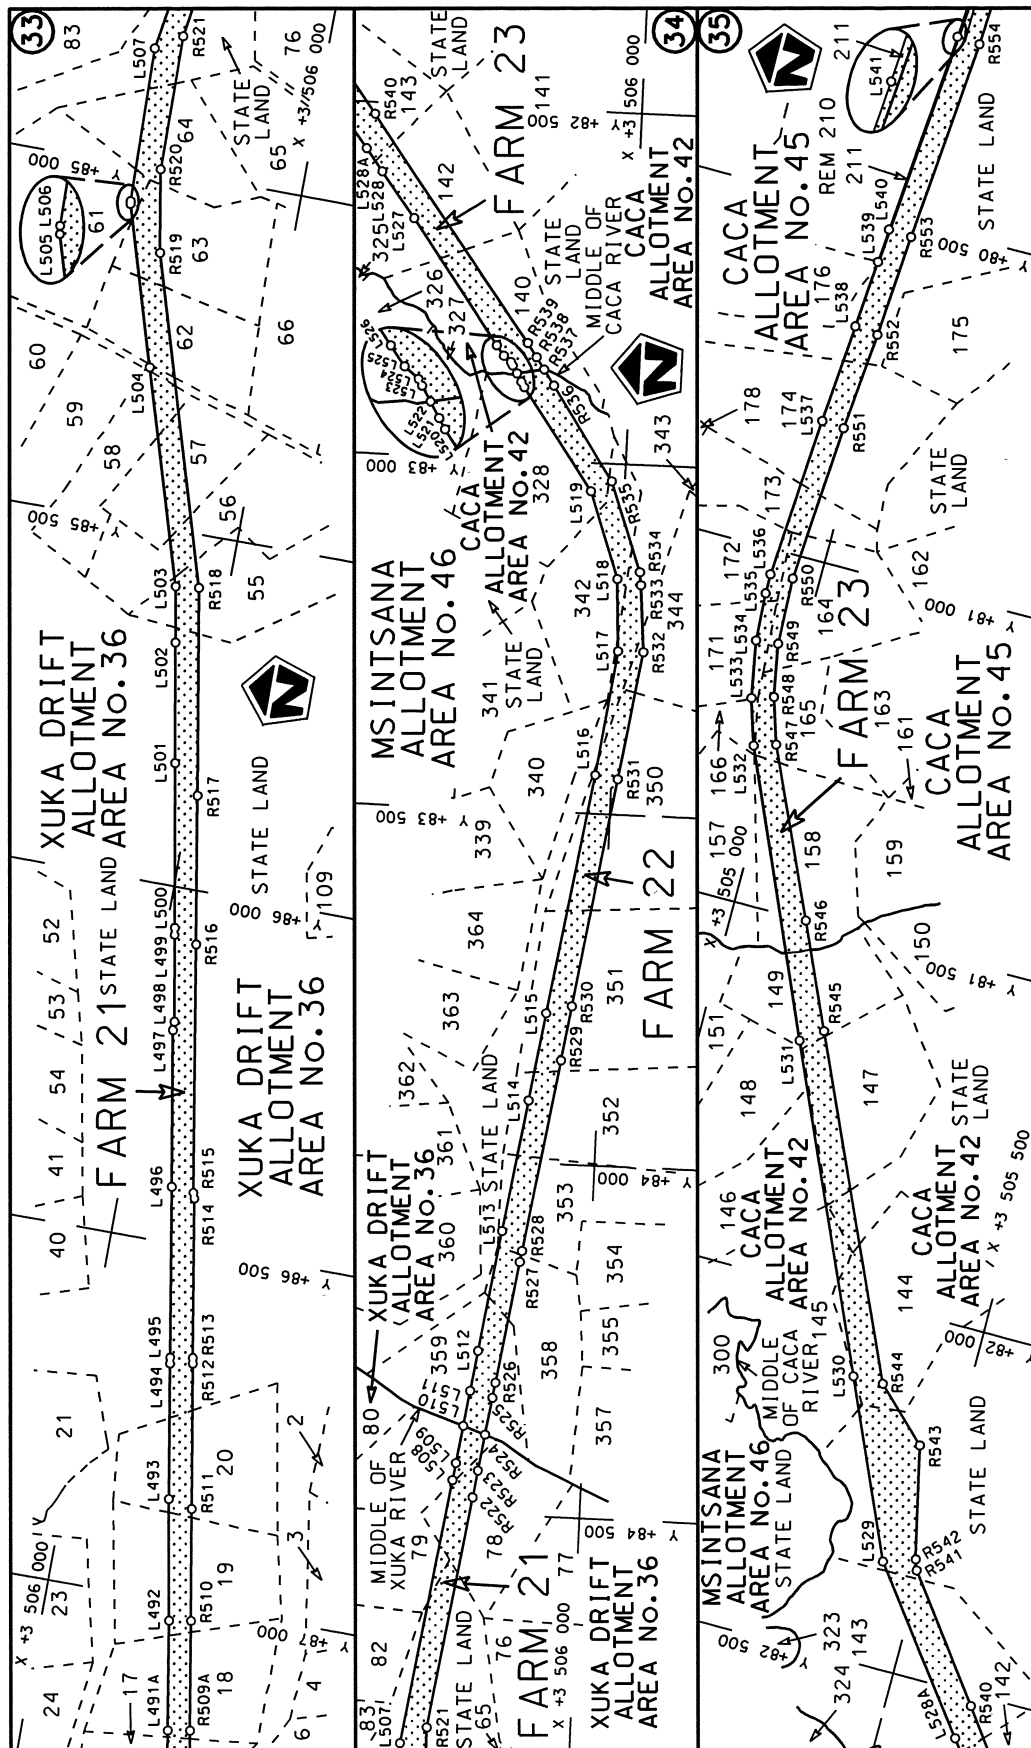


Die Suid Afrikaanse Nasionale Padagentskap Beperk The South African National Roads Agency Limited	Die figuur getoon The figure shown		steeldie padreserwe voor van 'n gedeelte represents the road reserve of a portion van Nasionale Roete of National Route R61 Seksie Section 6 Plan P786/10	Vel Sheet 13 of 27 Plan P786/10
--	---------------------------------------	---	---	---

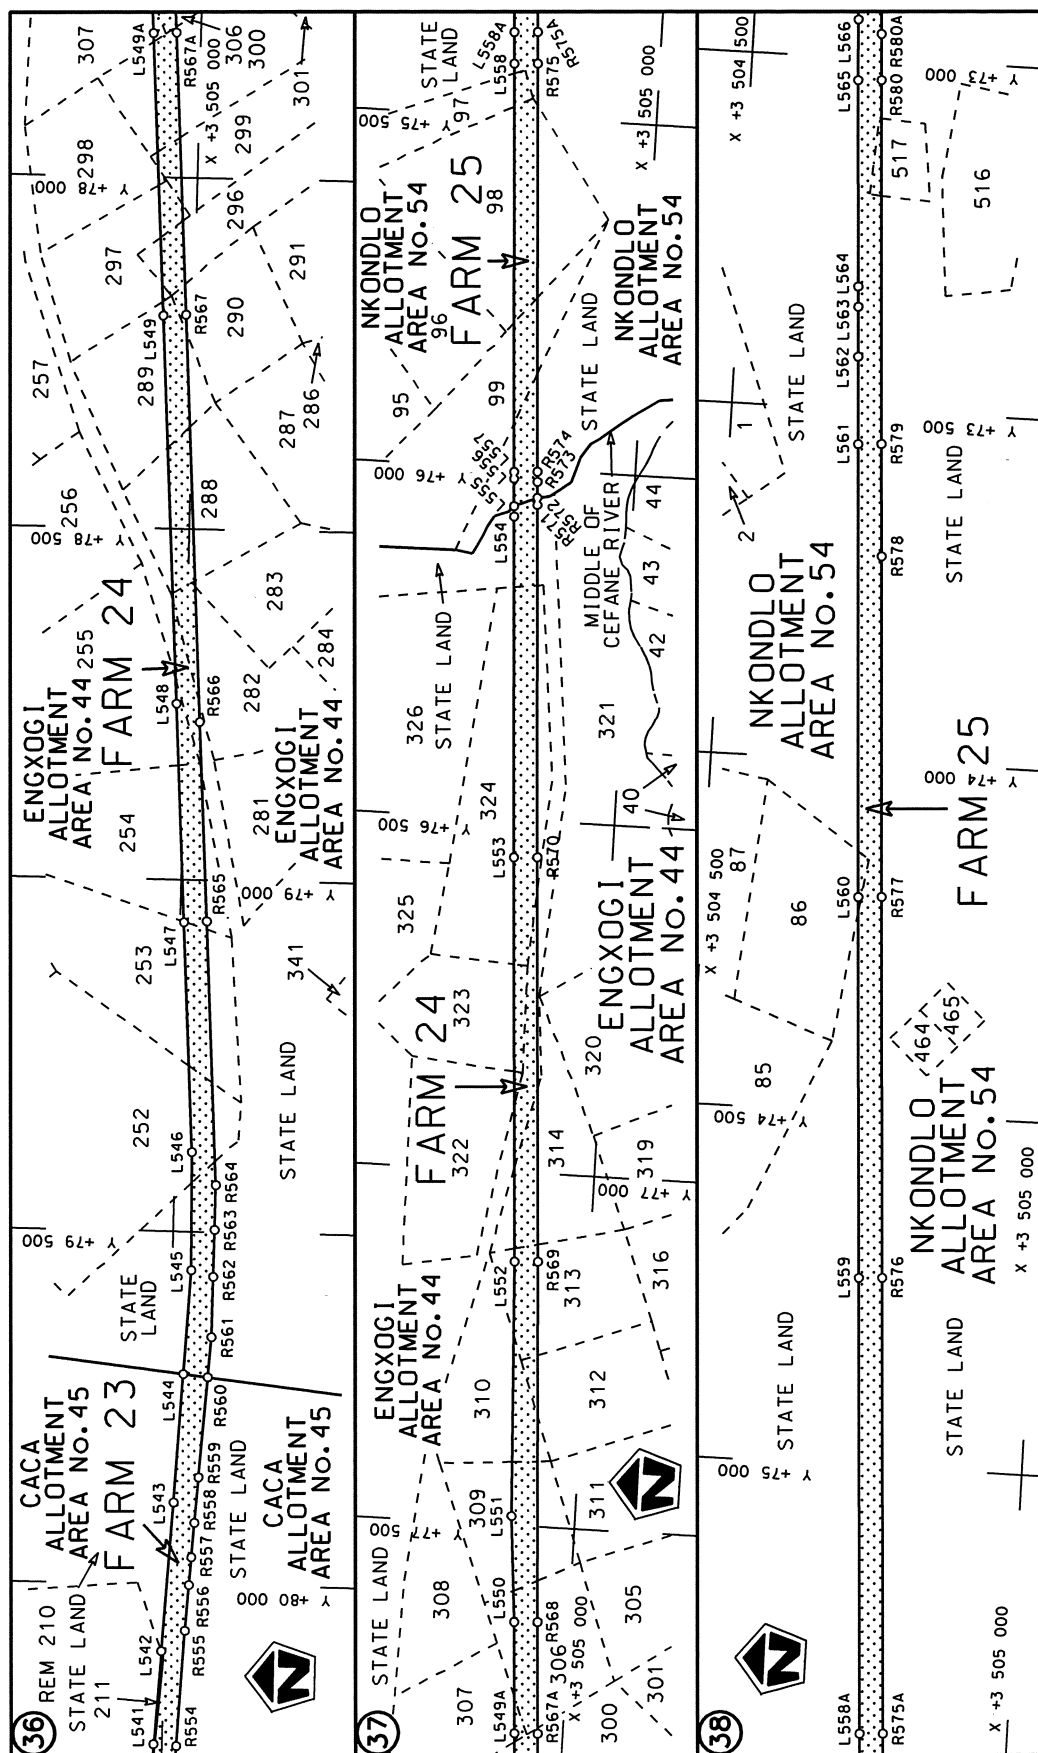


Die Suid Afrikaanse Nasionale Padagentskap Beperk
The South African National Roads Agency Limited

Die figuur getoon
The figure shown

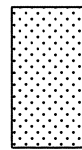

steldie podreserwe voor van 'n gedeelte
represents the road reserve of a portion
van Nasionale Roete R61 Seksie
of National Route Section

Vel Sheet 14 van of 27
Plan P786/10

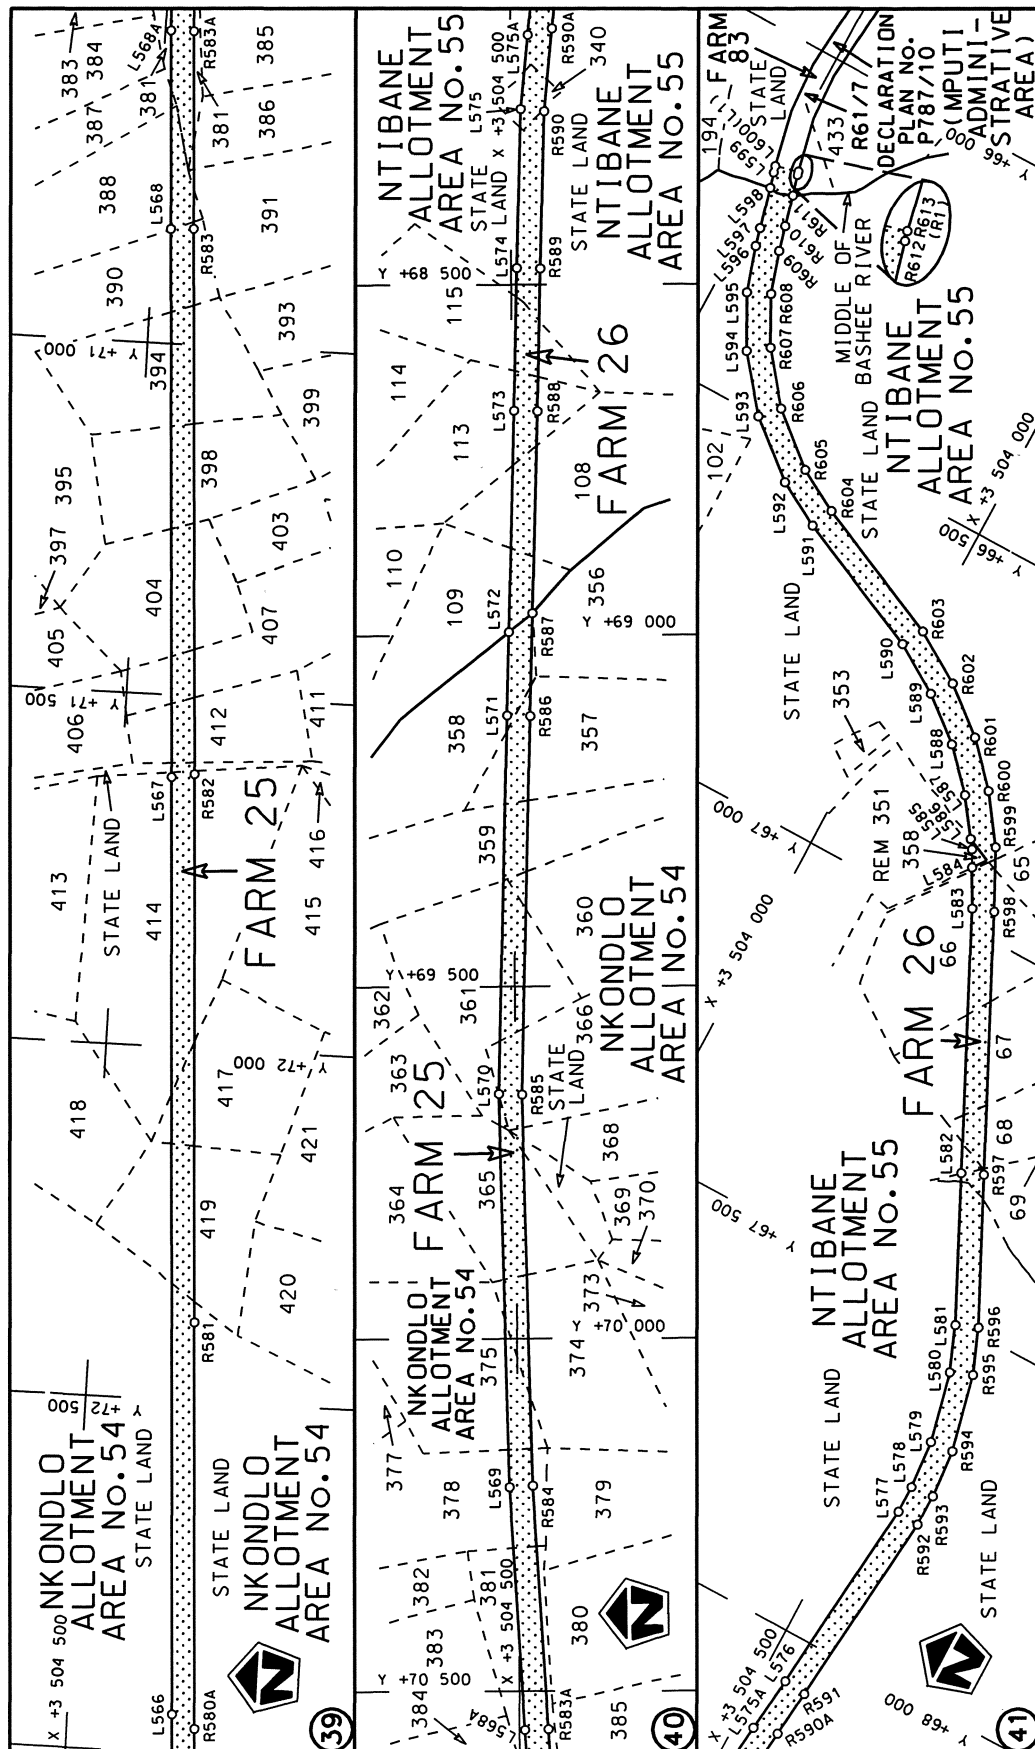

Die Suid Afrikaanse Nasionale Padagentskap Beperk The South African National Roads Agency Limited	Die figuur getoon The figure shown		stel die padreserwe voor van 'n gedeelte represents the road reserve of a portion van Nasionale Roete R61 Sekse of National Route Section	Vel Sheet 15 of 27 Plan P786/10
--	---------------------------------------	---	--	---------------------------------------

PADRESERWE KOÖRDINATE					/ ROAD RESERVE CO-ORDINATES				
LINKERKANT/LEFT HAND SIDE					REGTERKANT/RIGHT HAND SIDE				
	Y	X	WG	27°		Y	X		
AL1	-56 058.92	3 543 566.85			AR1	-56 050.87	3 543 593.53		
L1	-56 118.47	3 543 583.04			AR2	-56 058.84	3 543 596.23		
L2	-56 283.56	3 543 643.61			R1	-56 211.38	3 543 652.08		
L3	-56 447.10	3 543 702.54			R2	-56 373.40	3 543 709.35		
L4	-56 615.06	3 543 762.22			R3	-56 592.61	3 543 787.53		
L5	-56 781.79	3 543 821.82			R4	-56 822.84	3 543 869.72		
L6	-56 948.26	3 543 881.04			R5	-57 060.28	3 543 954.81		
L7	-57 084.85	3 543 929.88			R6	-57 078.51	3 543 961.46		
L8	-57 149.20	3 543 952.89			R7	-57 201.21	3 544 002.27		
L9	-57 249.39	3 543 981.82			R8	-57 272.42	3 544 019.26		
L10	-57 267.48	3 543 987.05			R9	-57 308.72	3 544 027.92		
L11	-57 374.99	3 544 005.82			R10	-57 407.04	3 544 042.38		
L12	-57 648.62	3 544 012.85			R11	-57 644.63	3 544 044.46		
L13	-58 443.37	3 543 952.84			R12	-58 338.56	3 543 992.52		
L14	-58 848.07	3 543 922.36			R13	-58 444.76	3 543 984.47		
L15	-59 186.31	3 543 897.08			R14	-58 849.69	3 543 954.11		
L16	-59 357.76	3 543 882.91			R15	-59 188.22	3 543 928.82		
L17	-59 386.04	3 543 880.47			R16	-59 339.42	3 543 917.46		
L18	-59 821.31	3 543 849.40			R17	-59 380.05	3 543 914.49		
L19	-60 121.89	3 543 826.54			R18	-59 628.24	3 543 895.67		
L20	-60 654.85	3 543 784.12			R19	-59 824.61	3 543 880.78		
L21	-60 705.17	3 543 780.79			R20	-60 122.76	3 543 858.52		
L22	-60 844.43	3 543 772.81			R21	-60 413.76	3 543 836.62		
L23	-60 992.47	3 543 757.55			R22	-60 656.70	3 543 821.50		
L24	-61 006.82	3 543 756.41			R23	-60 705.75	3 543 817.09		
L25	-61 159.00	3 543 749.01			R24	-60 850.06	3 543 804.06		
L26	-61 309.29	3 543 737.35			R25	-60 995.44	3 543 796.19		
L27	-61 572.71	3 543 717.82			R26	-61 012.03	3 543 794.82		
L28	-62 039.38	3 543 682.55			R27	-61 222.50	3 543 775.86		
L29	-62 092.36	3 543 678.66			R28	-61 444.84	3 543 759.33		
L30	-62 113.55	3 543 677.13			R29	-61 672.71	3 543 742.08		
L31	-62 143.13	3 543 674.94			R30	-62 047.45	3 543 713.87		
L32	-62 144.66	3 543 674.82			R31	-62 070.40	3 543 712.13		
L33	-62 466.45	3 543 650.70			R32	-62 108.97	3 543 709.17		
L34	-62 734.61	3 543 630.67			R33	-62 130.11	3 543 707.55		
L35	-62 857.60	3 543 631.47			R34	-62 142.62	3 543 706.61		
L36	-62 956.55	3 543 637.27			R35	-62 168.46	3 543 704.78		
L37	-62 963.50	3 543 639.00			R36	-62 321.43	3 543 693.11		
L38	-62 986.44	3 543 644.70			R37	-62 748.11	3 543 661.89		
L39	-63 010.58	3 543 650.64			R38	-62 868.81	3 543 660.46		
L40	-63 028.22	3 543 654.99			R39	-62 964.62	3 543 677.00		
L41	-63 101.07	3 543 675.14			R40	-62 975.16	3 543 679.03		
L42	-63 265.25	3 543 720.80			R41	-63 000.52	3 543 683.93		
L43	-63 526.31	3 543 801.50			R42	-63 029.16	3 543 689.41		
L44	-63 586.03	3 543 806.03			R43	-63 033.35	3 543 690.21		
L45	-63 684.89	3 543 836.87			R44	-63 076.67	3 543 700.77		
L46	-63 705.07	3 543 843.05			R45	-63 165.11	3 543 727.46		
L47	-64 157.20	3 543 984.15			R46	-63 348.63	3 543 783.76		
L48	-64 174.93	3 543 990.28			R47	-63 485.91	3 543 823.27		
L49	-64 251.74	3 544 017.18			R48	-63 541.83	3 543 841.73		
L50	-64 598.34	3 544 120.30			R49	-63 635.90	3 543 873.44		
					Vel 16 Van 27 P786/10 Sheet of				

PADRESERWE KOÖRDINATE				/	ROAD RESERVE CO-ORDINATES			
LINKERKANT/LEFT HAND SIDE					REGTERKANT/RIGHT HAND SIDE			
	YY	X	WG	27°	Y	X		
L51	-65 054.12	3 544	256.77	R50	-63 786.85	3 543	916.48	
L52	-65 407.48	3 544	357.53	R51	-64 068.43	3 543	996.66	
L53	-65 506.79	3 544	389.77	R52	-64 159.11	3 544	026.43	
L54	-65 690.41	3 544	438.02	R53	-64 255.93	3 544	055.40	
L55	-65 752.08	3 544	469.54	R54	-64 655.85	3 544	174.61	
L56	-65 903.80	3 544	506.30	R55	-65 040.49	3 544	289.73	
L57	-65 994.18	3 544	514.63	R56	-65 404.74	3 544	403.92	
L58	-66 012.58	3 544	513.62	R57	-65 675.83	3 544	484.92	
L59	-66 049.65	3 544	511.68	R58	-65 711.70	3 544	493.15	
L60	-66 113.41	3 544	508.81	R59	-65 890.24	3 544	534.39	
L61	-66 259.10	3 544	484.16	R60	-65 899.97	3 544	536.38	
L62	-66 276.60	3 544	480.81	R61	-65 992.86	3 544	547.01	
L63	-66 374.71	3 544	463.60	R62	-66 015.28	3 544	545.71	
L64	-66 716.03	3 544	402.94	R63	-66 051.69	3 544	543.57	
L65	-67 576.56	3 544	251.93	R64	-66 117.23	3 544	539.54	
L66	-67 613.32	3 544	248.34	R65	-66 635.02	3 544	447.91	
L67	-67 645.63	3 544	239.55	R66	-66 958.83	3 544	391.19	
L68	-67 860.43	3 544	201.24	R67	-67 582.03	3 544	281.21	
L69	-68 022.12	3 544	172.77	R68	-67 623.96	3 544	274.00	
L70	-68 089.21	3 544	161.05	R69	-68 107.30	3 544	188.27	
L71	-68 489.27	3 544	090.88	R70	-68 164.36	3 544	178.17	
L72	-68 628.28	3 544	066.10	R71	-68 434.55	3 544	130.30	
L73	-68 646.67	3 544	063.67	R72	-68 497.27	3 544	119.54	
L74	-68 956.89	3 544	008.29	R73	-68 530.15	3 544	114.03	
L75	-69 008.41	3 543	999.03	R74	-68 953.94	3 544	041.25	
L76	-69 061.97	3 543	989.47	R75	-68 997.67	3 544	033.78	
L77	-69 141.93	3 543	975.13	R76	-69 062.70	3 544	022.54	
L78	-69 321.87	3 543	942.70	R77	-69 084.24	3 544	018.81	
L79	-69 644.35	3 543	884.22	R78	-69 121.35	3 544	012.43	
L80	-70 413.37	3 543	746.80	R79	-70 448.41	3 543	780.38	
L81	-70 439.68	3 543	742.01	R80	-70 645.52	3 543	745.95	
L82	-70 589.10	3 543	715.15	R81	-70 862.59	3 543	618.21	
L83	-70 740.34	3 543	647.39	R82	-70 987.89	3 543	441.09	
L84	-70 896.00	3 543	518.85	R83	-71 106.94	3 543	162.70	
L85	-70 965.62	3 543	410.93	R84	-71 107.89	3 543	160.48	
L86	-71 039.53	3 543	224.00	R85	-71 193.56	3 543	075.59	
L87	-71 111.38	3 543	082.73	R86	-71 291.63	3 543	026.05	
L88	-71 113.78	3 543	082.83	R87	-71 483.09	3 543	013.59	
L89	-71 127.31	3 543	083.42	R88	-71 604.17	3 543	093.38	
L90	-71 305.10	3 542	964.08	R89	-71 766.76	3 543	175.49	
L91	-71 493.40	3 542	971.75	R90	-71 843.01	3 543	182.83	
L92	-71 807.44	3 543	130.45	R91	-71 982.06	3 543	213.79	
L93	-71 996.63	3 543	183.40	R92	-72 086.09	3 543	213.14	
L94	-72 200.01	3 543	157.80	R93	-72 344.67	3 543	171.01	
L95	-72 229.71	3 543	146.54	R94	-72 757.87	3 543	116.09	
L96	-72 496.41	3 543	112.53	R95	-73 077.42	3 543	063.51	
L97	-72 706.75	3 543	080.48	R96	-73 218.05	3 543	007.35	
L98	-73 069.43	3 543	025.23	R97	-73 249.89	3 542	987.39	
L99	-73 200.04	3 542	972.11	R98	-73 275.14	3 542	968.30	
L100	-73 210.33	3 542	966.58	R99	-73 302.78	3 542	942.49	
L101	-73 278.62	3 542	920.21	R100	-73 500.06	3 542	621.63	
				Vel	17	Van	27	P786/10
				Sheet		of		

PADRESERWE KOÖRDINATE				/	ROAD RESERVE CO-ORDINATES			
LINKERKANT/LEFT HAND SIDE					REGTERKANT/RIGHT HAND SIDE			
	Y	X	WG	27°		Y	X	
L102	-73 525.82	3 542 483.90			R101	-73 511.21	3 542 587.33	
L103	-74 027.71	3 541 486.29			R102	-73 640.13	3 542 326.58	
L104	-74 161.57	3 541 209.65			R103	-74 131.65	3 541 340.60	
L105	-74 204.17	3 541 127.49			R104	-74 166.85	3 541 269.22	
L106	-74 291.54	3 541 037.79			R105	-74 183.45	3 541 235.75	
L107	-74 394.88	3 540 968.16			R106	-74 224.69	3 541 171.65	
L108	-74 420.36	3 540 956.88			R107	-74 267.13	3 541 117.11	
L109	-74 472.90	3 540 942.36			R108	-74 310.85	3 541 076.55	
L110	-74 546.95	3 540 913.75			R109	-74 339.42	3 541 055.51	
L111	-74 629.90	3 540 865.39			R110	-74 369.13	3 541 036.43	
L112	-74 692.00	3 540 846.08			R111	-74 432.48	3 541 002.91	
L113	-74 725.94	3 540 839.98			R112	-74 463.99	3 540 990.08	
L114	-74 769.12	3 540 823.16			R113	-74 494.26	3 540 975.02	
L115	-74 810.23	3 540 802.79			R114	-74 769.62	3 540 854.69	
L116	-74 855.97	3 540 781.49			R115	-74 844.31	3 540 875.43	
L117	-75 039.39	3 540 655.69			R116	-74 854.61	3 540 859.74	
L118	-75 055.00	3 540 640.70			R117	-74 897.30	3 540 813.68	
L119	-75 088.24	3 540 606.03			R118	-74 921.57	3 540 789.07	
L120	-75 158.78	3 540 536.63			R119	-74 994.12	3 540 745.77	
L121	-75 439.04	3 540 250.83			R120	-75 044.57	3 540 710.81	
L122	-75 482.69	3 540 193.90			R121	-75 074.75	3 540 689.66	
L123	-75 727.95	3 539 809.23			R122	-75 226.85	3 540 523.63	
L124	-75 734.52	3 539 796.04			R123	-75 429.69	3 540 333.52	
L125	-75 759.33	3 539 768.39			R124	-75 520.24	3 540 207.22	
L126	-75 794.81	3 539 728.83			R125	-75 779.56	3 539 846.11	
L127	-75 816.59	3 539 704.52			R126	-75 816.27	3 539 795.01	
L128	-75 822.13	3 539 698.34			R127	-75 839.52	3 539 762.69	
L129	-75 861.25	3 539 649.66			R128	-75 872.46	3 539 716.88	
L130	-75 921.04	3 539 577.34			R129	-75 907.08	3 539 668.70	
L131	-76 026.50	3 539 491.84			R130	-75 896.17	3 539 660.41	
L132	-76 162.85	3 539 421.31			R131	-75 974.34	3 539 571.54	
L133	-76 493.05	3 539 245.08			R132	-76 052.06	3 539 517.84	
L134	-76 547.60	3 539 235.76			R133	-76 092.32	3 539 494.00	
L135	-76 586.19	3 539 214.21			R134	-76 240.17	3 539 417.60	
L136	-76 956.60	3 538 974.83			R135	-76 346.91	3 539 366.51	
L137	-77 046.21	3 538 879.52			R136	-76 842.76	3 539 115.94	
L138	-77 182.09	3 538 670.65			R137	-76 927.29	3 539 052.45	
L139	-77 643.80	3 537 967.66			R138	-77 008.85	3 538 992.75	
L140	-78 070.17	3 537 318.50			R139	-77 047.90	3 538 935.15	
L141	-78 479.73	3 536 709.11			R140	-77 367.57	3 538 449.88	
L142	-78 951.17	3 535 992.61			R141	-77 672.51	3 537 986.97	
L143	-78 976.95	3 535 949.06			R142	-78 191.49	3 537 199.14	
L144	-79 000.31	3 535 905.80			R143	-78 508.93	3 536 718.83	
L145	-79 022.79	3 535 859.15			R144	-78 978.28	3 536 008.66	
L146	-79 043.41	3 535 812.61			R145	-79 004.37	3 535 964.57	
L147	-79 068.66	3 535 744.44			R146	-79 028.37	3 535 920.13	
L148	-79 078.58	3 535 715.41			R147	-79 051.38	3 535 872.37	
L149	-79 094.32	3 535 659.21			R148	-79 072.61	3 535 824.47	
L150	-79 105.55	3 535 613.15			R149	-79 098.33	3 535 755.01	
L151	-79 113.74	3 535 571.61			R150	-79 108.68	3 535 724.76	
L152	-79 121.89	3 535 524.63			R151	-79 124.79	3 535 667.20	
					Vel	18	Van	27
					Sheet		of	P786/10

PADRESERWE KOÖRDINATE				/	ROAD RESERVE CO-ORDINATES			
LINKERKANT/LEFT HAND SIDE					REGTERKANT/RIGHT HAND SIDE			
	Y	X	WG	27°	Y	X		
L153	-79 127.14	3 535 477.58			R152	-79 136.32	3 535 619.93	
L154	-79 131.29	3 535 432.45			R153	-79 144.72	3 535 577.34	
L155	-79 150.60	3 535 246.47			R154	-79 153.09	3 535 529.07	
L156	-79 190.73	3 534 201.22			R155	-79 158.48	3 535 480.77	
L157	-79 224.17	3 533 469.12			R156	-79 162.64	3 535 435.52	
L158	-79 244.78	3 532 976.61			R157	-79 181.93	3 535 249.72	
L159	-79 229.04	3 532 700.37			R158	-79 226.91	3 534 201.21	
L160	-79 257.65	3 532 652.66			R159	-79 257.95	3 533 477.54	
L161	-79 266.78	3 532 485.57			R160	-79 275.26	3 532 979.05	
L162	-79 269.58	3 532 439.88			R161	-79 300.61	3 532 482.91	
L163	-79 272.40	3 532 393.90			R162	-79 300.83	3 532 477.81	
L164	-79 273.72	3 532 338.19			R163	-79 304.16	3 532 399.99	
L165	-79 268.63	3 532 215.20			R164	-79 307.72	3 532 394.32	
L166	-79 248.83	3 532 070.01			R165	-79 305.68	3 532 337.18	
L167	-79 176.85	3 531 760.09			R166	-79 300.54	3 532 212.37	
L168	-79 128.28	3 531 600.87			R167	-79 280.34	3 532 064.22	
L169	-79 097.48	3 531 477.80			R168	-79 257.68	3 531 966.66	
L170	-79 083.76	3 531 388.63			R169	-79 264.67	3 531 963.07	
L171	-79 078.80	3 531 307.22			R170	-79 233.40	3 531 840.58	
L172	-79 079.41	3 531 229.32			R171	-79 201.67	3 531 730.33	
L173	-79 090.94	3 531 140.60			R172	-79 158.86	3 531 591.44	
L174	-79 141.29	3 530 907.25			R173	-79 157.20	3 531 584.32	
L175	-79 170.36	3 530 865.86			R174	-79 128.75	3 531 470.95	
L176	-79 385.42	3 530 538.87			R175	-79 110.83	3 531 306.65	
L177	-79 404.86	3 530 512.11			R176	-79 112.76	3 531 229.14	
L178	-79 417.23	3 530 521.76			R177	-79 122.72	3 531 144.33	
L179	-79 537.11	3 530 359.05			R178	-79 148.16	3 531 026.89	
L180	-79 633.72	3 530 186.41			R179	-79 167.48	3 530 925.64	
L181	-79 800.93	3 529 712.72			R180	-79 196.55	3 530 884.25	
L182	-80 010.73	3 529 117.93			R181	-79 220.73	3 530 860.54	
L183	-80 224.65	3 528 511.06			R182	-79 456.35	3 530 525.65	
L184	-80 233.66	3 528 485.50			R183	-79 516.85	3 530 439.32	
L185	-80 239.22	3 528 469.70			R184	-79 621.68	3 530 284.51	
L186	-80 241.02	3 528 464.59			R185	-79 671.32	3 530 174.14	
L187	-80 242.76	3 528 459.67			R186	-79 708.35	3 530 070.58	
L188	-80 417.33	3 527 965.98			R187	-79 713.87	3 530 054.20	
L189	-80 420.88	3 527 955.66			R188	-79 833.02	3 529 716.15	
L190	-80 842.57	3 526 760.66			R189	-79 863.06	3 529 631.38	
L191	-80 858.02	3 526 716.89			R190	-79 954.00	3 529 383.19	
L192	-81 025.36	3 526 382.99			R191	-79 962.61	3 529 356.45	
L193	-81 170.50	3 526 162.52			R192	-80 245.43	3 528 550.03	
L194	-81 298.24	3 525 967.14			R193	-80 255.46	3 528 520.77	
L195	-81 356.47	3 525 879.77			R194	-80 259.37	3 528 509.35	
L196	-81 384.71	3 525 836.86			R195	-80 263.60	3 528 497.01	
L197	-81 530.88	3 525 613.70			R196	-80 273.66	3 528 467.65	
L198	-81 709.30	3 525 341.41			R197	-80 353.83	3 528 240.87	
L199	-81 779.09	3 525 235.46			R198	-80 461.38	3 527 936.70	
L200	-81 944.42	3 524 984.26			R199	-80 591.16	3 527 569.33	
L201	-82 382.25	3 524 316.56			R200	-80 635.79	3 527 442.80	
L202	-82 449.62	3 524 213.77			R201	-80 792.16	3 526 998.55	
L203	-82 710.45	3 523 817.30			R202	-80 798.21	3 526 982.33	
					Vel	19	Van	27
					Sheet		of	P786/10

PADRESERWE KOÖRDINATE				/	ROAD RESERVE CO-ORDINATES			
LINKERKANT/LEFT HAND SIDE					REGTERKANT/RIGHT HAND SIDE			
	Y	X	WG 27°		Y	X		
L204	-83 105.51	3 523 214.29		R203	-80 850.23	3 526 834.63		
L205	-83 766.96	3 522 212.42		R204	-80 886.46	3 526 731.79		
L206	-83 862.17	3 522 067.23		R205	-81 038.50	3 526 417.57		
L207	-83 897.26	3 522 008.70		R206	-81 042.69	3 526 410.66		
L208	-83 909.49	3 521 987.89		R207	-81 428.54	3 525 824.56		
L209	-84 015.49	3 521 834.33		R208	-81 730.62	3 525 366.66		
L210	-84 038.03	3 521 801.67		R209	-81 988.97	3 524 974.42		
L211	-84 048.80	3 521 787.55		R210	-82 410.30	3 524 333.32		
L212	-84 117.06	3 521 701.33		R211	-82 472.24	3 524 239.77		
L213	-84 277.42	3 521 538.37		R212	-82 743.23	3 523 821.33		
L214	-84 891.48	3 520 916.80		R213	-83 133.35	3 523 230.44		
L215	-85 103.33	3 520 697.08		R214	-83 448.29	3 522 754.33		
L216	-85 263.51	3 520 535.79		R215	-83 793.61	3 522 230.38		
L217	-85 470.00	3 520 331.50		R216	-84 045.07	3 521 848.08		
L218	-86 194.74	3 519 605.42		R217	-84 055.35	3 521 833.45		
L219	-86 447.08	3 519 349.65		R218	-84 085.90	3 521 790.97		
L220	-86 458.56	3 519 337.14		R219	-84 140.13	3 521 722.41		
L221	-86 704.41	3 519 087.23		R220	-84 201.49	3 521 655.79		
L222	-87 324.68	3 518 459.04		R221	-84 300.12	3 521 556.36		
L223	-87 490.55	3 518 284.66		R222	-84 887.91	3 520 964.17		
L224	-87 930.31	3 517 850.82		R223	-85 250.09	3 520 599.09		
L225	-87 994.36	3 517 771.42		R224	-85 279.54	3 520 569.48		
L226	-88 128.79	3 517 571.47		R225	-85 490.65	3 520 356.37		
L227	-88 132.70	3 517 564.65		R226	-85 818.43	3 520 024.83		
L228	-88 139.00	3 517 553.66		R227	-86 170.96	3 519 668.94		
L229	-88 242.13	3 517 337.22		R228	-86 218.23	3 519 628.60		
L230	-88 372.96	3 516 994.09		R229	-86 470.57	3 519 372.83		
L231	-88 434.96	3 516 654.07		R230	-86 727.89	3 519 110.42		
L232	-88 526.97	3 516 470.17		R231	-87 348.16	3 518 482.23		
L233	-88 524.17	3 516 464.73		R232	-87 514.10	3 518 307.78		
L234	-88 560.72	3 516 402.39		R233	-87 954.82	3 517 873.00		
L235	-88 629.05	3 516 310.72		R234	-88 020.95	3 517 791.02		
L236	-88 899.86	3 515 950.97		R235	-88 171.13	3 517 567.38		
L237	-89 305.70	3 515 410.26		R236	-88 172.17	3 517 565.25		
L238	-89 365.84	3 515 326.12		R237	-88 186.62	3 517 535.78		
L239	-89 411.99	3 515 238.42		R238	-88 241.07	3 517 423.71		
L240	-89 479.28	3 515 105.31		R239	-88 272.96	3 517 348.98		
L241	-89 637.99	3 514 773.25		R240	-88 403.79	3 517 005.85		
L242	-89 920.03	3 514 166.96		R241	-88 467.42	3 516 659.99		
L243	-89 937.56	3 514 099.71		R242	-88 573.10	3 516 455.86		
L244	-89 967.97	3 513 936.57		R243	-88 670.61	3 516 302.69		
L245	-89 969.36	3 513 721.45		R244	-88 946.00	3 515 940.70		
L246	-89 969.52	3 513 696.44		R245	-89 067.08	3 515 782.82		
L247	-89 969.70	3 513 669.08		R246	-89 177.50	3 515 639.48		
L248	-89 969.74	3 513 663.09		R247	-89 308.42	3 515 468.22		
L249	-89 965.92	3 513 639.18		R248	-89 393.05	3 515 343.32		
L250	-89 965.27	3 513 401.86		R249	-89 441.32	3 515 253.55		
L251	-89 954.33	3 513 306.56		R250	-89 508.73	3 515 120.20		
L252	-89 924.38	3 513 176.92		R251	-89 666.75	3 514 787.40		
L253	-89 882.25	3 513 023.03		R252	-89 950.08	3 514 178.35		
L254	-89 872.45	3 512 975.83		R253	-89 962.56	3 514 141.46		
				Vel	20	Van	27	P786/10
				Sheet		of		

PADRESERWE KOÖRDINATE				/	ROAD RESERVE CO-ORDINATES			
LINKERKANT/LEFT HAND SIDE					REGTERKANT/RIGHT HAND SIDE			
	Y	X	WG	27°		Y	X	
L255	-89 868.33	3 512 905.89			R254	-89 991.14	3 514 037.61	
L256	-89 878.85	3 512 814.45			R255	-90 000.97	3 513 936.78	
L257	-89 894.32	3 512 763.43			R256	-90 004.25	3 513 703.23	
L258	-89 943.56	3 512 679.14			R257	-90 004.50	3 513 693.45	
L259	-89 971.08	3 512 632.02			R258	-90 005.06	3 513 671.98	
L260	-89 980.23	3 512 616.36			R259	-90 005.66	3 513 648.85	
L261	-90 159.57	3 512 309.36			R260	-90 005.91	3 513 639.08	
L262	-90 204.47	3 512 235.24			R261	-90 005.27	3 513 401.75	
L263	-90 357.84	3 511 983.45			R262	-89 993.94	3 513 300.91	
L264	-90 436.59	3 511 854.17			R263	-89 963.35	3 513 167.91	
L265	-90 574.70	3 511 626.76			R264	-89 913.23	3 513 015.13	
L266	-90 598.71	3 511 587.22			R265	-89 904.38	3 512 973.84	
L267	-90 688.90	3 511 439.56			R266	-89 900.28	3 512 908.07	
L268	-90 723.51	3 511 382.72			R267	-89 909.94	3 512 822.13	
L269	-90 794.03	3 511 262.93			R268	-89 922.94	3 512 777.89	
L270	-90 819.14	3 511 211.27			R269	-89 970.24	3 512 696.91	
L271	-90 820.71	3 511 208.04			R270	-89 997.79	3 512 649.75	
L272	-90 850.54	3 511 131.31			R271	-90 007.78	3 512 632.65	
L273	-90 868.23	3 511 072.52			R272	-90 187.07	3 512 325.72	
L274	-90 886.88	3 510 987.30			R273	-90 231.82	3 512 251.85	
L275	-90 907.38	3 510 886.59			R274	-90 463.93	3 511 870.80	
L276	-90 909.13	3 510 877.97			R275	-90 626.01	3 511 603.91	
L277	-90 912.48	3 510 861.54			R276	-90 716.22	3 511 456.22	
L278	-90 916.49	3 510 841.87			R277	-90 751.09	3 511 398.94	
L279	-90 937.06	3 510 758.48			R278	-90 822.21	3 511 278.06	
L280	-90 957.26	3 510 696.82			R279	-90 850.54	3 511 219.61	
L281	-90 978.93	3 510 644.56			R280	-90 881.21	3 511 140.46	
L282	-91 008.45	3 510 583.67			R281	-90 881.62	3 511 139.07	
L283	-91 038.41	3 510 531.83			R282	-90 898.99	3 511 080.70	
L284	-91 324.82	3 510 112.30			R283	-90 918.18	3 510 993.95	
L285	-91 636.48	3 509 657.54			R284	-90 939.42	3 510 889.61	
L286	-91 882.20	3 509 300.18			R285	-90 942.26	3 510 875.66	
L287	-91 939.36	3 509 227.76			R286	-90 944.23	3 510 865.99	
L288	-92 010.90	3 509 151.12			R287	-90 947.84	3 510 848.25	
L289	-92 094.96	3 509 076.38			R288	-90 967.79	3 510 767.31	
L290	-92 187.38	3 509 007.88			R289	-90 987.24	3 510 707.94	
L291	-92 265.58	3 508 959.68			R290	-91 007.72	3 510 658.52	
L292	-92 325.23	3 508 927.47			R291	-91 036.69	3 510 598.66	
L293	-92 422.55	3 508 884.37			R292	-91 065.47	3 510 548.87	
L294	-92 510.50	3 508 852.74			R293	-91 351.23	3 510 130.37	
L295	-92 691.96	3 508 808.22			R294	-91 662.86	3 509 675.66	
L296	-92 731.71	3 508 795.23			R295	-91 907.94	3 509 319.17	
L297	-92 800.46	3 508 766.22			R296	-91 963.60	3 509 248.60	
L298	-92 850.10	3 508 738.28			R297	-92 034.28	3 509 172.97	
L299	-92 906.03	3 508 698.32			R298	-92 115.13	3 509 101.18	
L300	-92 958.43	3 508 651.29			R299	-92 205.31	3 509 034.35	
L301	-93 230.66	3 508 368.72			R300	-92 281.60	3 508 987.37	
L302	-93 318.06	3 508 276.68			R301	-92 339.33	3 508 956.17	
L303	-93 339.91	3 508 248.37			R302	-92 434.36	3 508 914.09	
L304	-93 371.36	3 508 178.74			R303	-92 520.35	3 508 883.76	
L305	-93 381.77	3 508 125.87			R304	-92 700.77	3 508 838.96	
					Vel	21	Van	27
					Sheet		of	
					P786/10			

PADRESERWE KOÖRDINATE				/	ROAD RESERVE CO-ORDINATES			
LINKERKANT/LEFT HAND SIDE					REGTERKANT/RIGHT HAND SIDE			
	Y	X	WG	27°	Y	X		
L306	-93 384.04	3 508 076.60			R305	-92 743.53	3 508 824.98	
L307	-93 378.15	3 507 999.23			R306	-92 815.36	3 508 794.55	
L308	-93 375.53	3 507 957.57			R307	-92 867.99	3 508 764.82	
L309	-93 378.20	3 507 890.53			R308	-92 926.75	3 508 722.73	
L310	-93 390.50	3 507 844.25			R309	-92 981.07	3 508 673.91	
L311	-93 401.83	3 507 814.74			R310	-93 265.73	3 508 378.35	
L312	-93 411.54	3 507 792.89			R311	-93 342.03	3 508 297.17	
L313	-93 433.99	3 507 756.70			R312	-93 366.67	3 508 265.25	
L314	-93 461.63	3 507 723.79			R313	-93 401.64	3 508 188.06	
L315	-93 527.67	3 507 656.70			R314	-93 413.12	3 508 129.66	
L316	-93 585.93	3 507 594.32			R315	-93 415.61	3 508 076.15	
L317	-93 811.06	3 507 360.62			R316	-93 409.58	3 507 997.03	
L318	-93 826.29	3 507 334.49			R317	-93 407.07	3 507 957.20	
L319	-93 836.27	3 507 305.23			R318	-93 409.54	3 507 895.26	
L320	-93 841.39	3 507 276.62			R319	-93 422.96	3 507 844.76	
L321	-93 841.69	3 507 228.67			R320	-93 439.45	3 507 807.66	
L322	-93 833.21	3 507 188.92			R321	-93 459.56	3 507 775.22	
L323	-93 818.11	3 507 156.86			R322	-93 484.95	3 507 745.00	
L324	-93 796.91	3 507 125.69			R323	-93 550.41	3 507 678.51	
L325	-93 770.13	3 507 099.90			R324	-93 608.78	3 507 616.01	
L326	-93 740.49	3 507 080.25			R325	-93 836.02	3 507 380.35	
L327	-93 710.56	3 507 061.04			R326	-93 855.08	3 507 347.64	
L328	-93 684.42	3 507 039.62			R327	-93 866.86	3 507 313.14	
L329	-93 655.50	3 507 008.72			R328	-93 872.87	3 507 279.51	
L330	-93 641.08	3 506 984.42			R329	-93 873.21	3 507 225.44	
L331	-93 628.25	3 506 957.65			R330	-93 863.26	3 507 178.78	
L332	-93 618.43	3 506 928.82			R331	-93 845.55	3 507 141.20	
L333	-93 614.84	3 506 908.90			R332	-93 821.12	3 507 105.27	
L334	-93 610.30	3 506 867.29			R333	-93 789.92	3 507 075.23	
L335	-93 612.81	3 506 840.85			R334	-93 757.70	3 507 053.86	
L336	-93 618.74	3 506 811.19			R335	-93 729.12	3 507 035.52	
L337	-93 629.95	3 506 778.55			R336	-93 705.99	3 507 016.57	
L338	-93 654.12	3 506 737.80			R337	-93 680.84	3 506 989.69	
L339	-93 670.91	3 506 716.60			R338	-93 668.88	3 506 969.55	
L340	-93 701.50	3 506 687.69			R339	-93 657.46	3 506 945.73	
L341	-93 719.15	3 506 671.02			R340	-93 647.27	3 506 915.80	
L342	-93 756.91	3 506 633.78			R341	-93 641.96	3 506 867.07	
L343	-93 760.47	3 506 630.28			R342	-93 644.01	3 506 845.44	
L344	-93 918.49	3 506 491.61			R343	-93 649.21	3 506 819.44	
L345	-93 927.62	3 506 497.76			R344	-93 658.71	3 506 791.80	
L346	-93 932.46	3 506 493.70			R345	-93 680.13	3 506 755.70	
L347	-93 963.93	3 506 470.38			R346	-93 694.20	3 506 737.93	
L348	-93 988.19	3 506 456.14			R347	-93 728.29	3 506 705.73	
L349	-94 038.91	3 506 428.43			R348	-93 741.02	3 506 693.69	
L350	-94 094.11	3 506 401.08			R349	-93 781.94	3 506 653.36	
L351	-94 156.92	3 506 367.21			R350	-93 783.74	3 506 651.79	
L352	-94 220.20	3 506 337.43			R351	-93 945.51	3 506 509.80	
L353	-94 259.10	3 506 319.33			R352	-93 935.61	3 506 503.14	
L354	-94 274.03	3 506 314.97			R353	-93 954.23	3 506 488.42	
L355	-94 300.46	3 506 311.42			R354	-93 973.63	3 506 475.06	
L356	-94 324.96	3 506 312.02			R355	-93 992.18	3 506 464.41	
				Vel	22	Van	27	P786/10
				Sheet		of		

PADRESERWE KOÖRDINATE				/	ROAD RESERVE CO-ORDINATES			
LINKERKANT/LEFT HAND SIDE					REGTERKANT/RIGHT HAND SIDE			
	Y	X	WG	27°		Y	X	
L357	-94 357.10	3 506 318.21			R356	-94 024.61	3 506 450.58	
L358	-94 492.36	3 506 357.26			R357	-94 084.27	3 506 421.26	
L359	-94 525.88	3 506 362.24			R358	-94 119.20	3 506 398.21	
L360	-94 728.71	3 506 421.29			R359	-94 197.93	3 506 357.19	
L361	-94 743.20	3 506 422.49			R360	-94 219.41	3 506 346.29	
L362	-94 882.53	3 506 423.57			R361	-94 244.62	3 506 335.75	
L363	-94 891.91	3 506 419.00			R362	-94 263.34	3 506 330.83	
L364	-95 006.93	3 506 281.68			R363	-94 296.49	3 506 327.79	
L365	-95 121.71	3 506 233.41			R364	-94 517.86	3 506 390.27	
L366	-95 133.44	3 506 229.32			R365	-94 596.37	3 506 413.56	
L367	-95 237.38	3 506 186.11			R366	-94 784.21	3 506 468.74	
L368	-95 253.58	3 506 183.46			R367	-94 897.23	3 506 440.45	
L369	-95 255.13	3 506 190.11			R368	-94 917.37	3 506 440.64	
L370	-95 285.00	3 506 186.84			R369	-94 917.59	3 506 417.23	
L371	-95 302.72	3 506 186.27			R370	-95 017.66	3 506 298.97	
L372	-95 338.17	3 506 188.39			R371	-95 129.16	3 506 252.00	
L373	-95 359.09	3 506 191.37			R372	-95 143.41	3 506 239.92	
L374	-95 374.26	3 506 194.55			R373	-95 216.41	3 506 211.12	
L375	-95 390.97	3 506 198.65			R374	-95 263.94	3 506 198.92	
L376	-95 405.93	3 506 203.23			R375	-95 289.00	3 506 195.99	
L377	-95 422.37	3 506 209.73			R376	-95 311.21	3 506 195.48	
L378	-95 453.74	3 506 223.88			R377	-95 342.10	3 506 197.89	
L379	-95 553.32	3 506 274.12			R378	-95 369.24	3 506 202.10	
L380	-95 568.89	3 506 283.33			R379	-95 400.90	3 506 210.57	
L381	-95 591.17	3 506 291.83			R380	-95 425.85	3 506 220.18	
L382	-95 619.57	3 506 299.07			R381	-95 458.10	3 506 235.39	
L383	-95 635.60	3 506 301.43			R382	-95 548.56	3 506 280.96	
L384	-95 658.38	3 506 303.28			R383	-95 562.74	3 506 287.94	
L385	-95 716.89	3 506 303.20			R384	-95 584.85	3 506 296.72	
L386	-95 738.78	3 506 304.39			R385	-95 608.63	3 506 303.37	
L387	-95 757.84	3 506 306.80			R386	-95 633.71	3 506 307.84	
L388	-95 785.00	3 506 313.11			R387	-95 653.52	3 506 309.62	
L389	-95 810.16	3 506 321.21			R388	-95 675.09	3 506 310.02	
L390	-95 829.57	3 506 330.44			R389	-95 715.09	3 506 309.97	
L391	-95 867.05	3 506 350.53			R390	-95 751.53	3 506 312.64	
L392	-95 937.34	3 506 408.54			R391	-95 771.61	3 506 316.86	
L393	-95 958.34	3 506 423.07			R392	-95 789.92	3 506 322.02	
L394	-95 974.38	3 506 432.55			R393	-95 821.15	3 506 334.34	
L395	-95 997.53	3 506 444.94			R394	-95 847.43	3 506 349.67	
L396	-96 060.05	3 506 468.86			R395	-95 868.60	3 506 364.36	
L397	-96 093.46	3 506 483.29			R396	-95 922.27	3 506 408.11	
L398	-96 108.98	3 506 490.40			R397	-95 946.92	3 506 426.55	
L399	-96 128.82	3 506 501.62			R398	-95 968.12	3 506 439.44	
L400	-96 152.96	3 506 517.91			R399	-95 982.20	3 506 447.08	
L401	-96 231.64	3 506 584.76			R400	-95 997.92	3 506 454.25	
L402	-96 254.04	3 506 600.38			R401	-96 020.70	3 506 463.44	
L403	-96 277.42	3 506 613.78			R402	-96 082.16	3 506 487.22	
L404	-96 298.11	3 506 623.24			R403	-96 098.31	3 506 494.87	
L405	-96 322.01	3 506 631.76			R404	-96 125.08	3 506 509.39	
L406	-96 355.42	3 506 640.55			R405	-96 150.77	3 506 527.35	
L407	-96 374.61	3 506 643.92			R406	-96 209.66	3 506 578.09	
					Vel	23	Van	27
					Sheet		of	P786/10

PADRESERWE KOÖRDINATE				/	ROAD RESERVE CO-ORDINATES			
LINKERKANT/LEFT HAND SIDE					REGTERKANT/RIGHT HAND SIDE			
	Y	X	WG	27°	Y	X		
L408	-96 413.11	3 506 646.19		R407	-96 234.52	3 506 597.30		
L409	-96 454.44	3 506 642.82		R408	-96 265.69	3 506 618.72		
L410	-96 491.46	3 506 635.34		R409	-96 284.61	3 506 628.43		
L411	-96 524.85	3 506 624.36		R410	-96 309.33	3 506 638.76		
L412	-96 596.71	3 506 595.51		R411	-96 333.71	3 506 646.46		
L413	-96 637.92	3 506 584.36		R412	-96 360.92	3 506 652.11		
L414	-96 655.71	3 506 581.71		R413	-96 379.55	3 506 654.43		
L415	-96 702.67	3 506 582.78		R414	-96 400.07	3 506 655.97		
L416	-96 713.64	3 506 585.10		R415	-96 422.55	3 506 656.13		
	WG 29°			R416	-96 445.68	3 506 654.32		
L416	92 934.75	3 506 550.46		R417	-96 467.97	3 506 650.82		
L417	92 935.17	3 506 538.70		R418	-96 503.70	3 506 642.03		
L418	92 921.56	3 506 540.94		R419	-96 540.05	3 506 629.02		
L419	92 901.35	3 506 546.31		R420	-96 595.76	3 506 606.84		
L420	92 879.95	3 506 554.29		R421	-96 628.37	3 506 596.82		
L421	92 859.79	3 506 564.01		R422	-96 664.78	3 506 591.83		
L422	92 840.65	3 506 575.82		R423	-96 697.01	3 506 592.97		
L423	92 825.13	3 506 587.29		R424	-96 711.99	3 506 596.29		
L424	92 801.62	3 506 608.91		R425	-96 713.84	3 506 596.77		
L425	92 785.21	3 506 628.89			WG 29°			
L426	92 773.24	3 506 647.80		R425	92 934.34	3 506 562.13		
L427	92 762.02	3 506 669.38		R426	92 933.94	3 506 573.31		
L428	92 751.33	3 506 696.40		R427	92 928.57	3 506 574.18		
L429	92 742.97	3 506 727.94		R428	92 911.55	3 506 578.72		
L430	92 729.68	3 506 784.12		R429	92 893.16	3 506 585.55		
L431	92 710.67	3 506 865.96		R430	92 876.01	3 506 593.84		
L432	92 701.58	3 506 903.40		R431	92 859.55	3 506 604.01		
L433	92 694.46	3 506 928.82		R432	92 846.65	3 506 613.56		
L434	92 684.59	3 506 953.99		R433	92 827.79	3 506 630.67		
L435	92 673.57	3 506 975.35		R434	92 812.61	3 506 648.88		
L436	92 662.56	3 506 991.48		R435	92 802.63	3 506 664.81		
L437	92 645.02	3 507 012.66		R436	92 792.85	3 506 683.62		
L438	92 625.50	3 507 030.70		R437	92 783.57	3 506 707.04		
L439	92 604.84	3 507 046.20		R438	92 775.97	3 506 736.24		
L440	92 589.88	3 507 055.25		R439	92 762.76	3 506 791.97		
L441	92 571.89	3 507 064.10		R440	92 743.73	3 506 873.96		
L442	92 553.99	3 507 071.09		R441	92 734.47	3 506 911.95		
L443	92 502.61	3 507 086.79		R442	92 726.68	3 506 939.57		
L444	92 413.72	3 507 112.19		R443	92 715.57	3 506 967.89		
L445	92 386.13	3 507 119.15		R444	92 702.82	3 506 992.58		
L446	92 358.75	3 507 123.27		R445	92 689.79	3 507 011.80		
L447	92 331.33	3 507 124.64		R446	92 669.79	3 507 035.84		
L448	92 305.11	3 507 123.24		R447	92 647.36	3 507 056.64		
L449	92 131.70	3 507 101.65		R448	92 623.98	3 507 074.24		
L450	92 098.06	3 507 094.58		R449	92 606.33	3 507 085.01		
L451	92 078.34	3 507 088.36		R450	92 585.69	3 507 095.14		
L452	92 053.71	3 507 078.36		R451	92 565.40	3 507 103.09		
L453	92 023.11	3 507 061.26		R452	92 511.89	3 507 119.46		
L454	92 001.27	3 507 046.63		R453	92 422.02	3 507 145.17		
L455	91 976.50	3 507 027.11		R454	92 392.80	3 507 152.40		
				Vel	24	Van	27	P786/10
				Sheet		of		

PADRESERWE KOÖRDINATE				/	ROAD RESERVE CO-ORDINATES			
LINKERKANT/LEFT HAND SIDE					REGTERKANT/RIGHT HAND SIDE			
	Y	X	WG	29°		Y	X	
L456	91 918.14	3 506 976.66			R455	92 360.43	3 507 157.25	
L457	91 870.46	3 506 942.55			R456	92 331.33	3 507 158.57	
L458	91 833.86	3 506 920.95			R457	92 303.43	3 507 157.20	
L459	91 803.94	3 506 906.38			R458	92 125.91	3 507 135.12	
L460	91 769.95	3 506 893.45			R459	92 089.53	3 507 127.44	
L461	91 731.50	3 506 881.60			R460	92 066.94	3 507 120.38	
L462	91 703.32	3 506 874.94			R461	92 039.58	3 507 109.27	
L463	91 663.06	3 506 868.42			R462	92 005.17	3 507 090.13	
L464	91 609.93	3 506 863.79			R463	91 981.39	3 507 074.14	
L465	91 541.95	3 506 864.01			R464	91 954.24	3 507 052.82	
L466	91 442.86	3 506 864.19			R465	91 895.93	3 507 002.39	
L467	91 316.84	3 506 861.42			R466	91 851.91	3 506 971.00	
L468	91 231.15	3 506 856.62			R467	91 818.97	3 506 951.48	
L469	91 129.57	3 506 847.63			R468	91 790.39	3 506 937.57	
L470	91 028.35	3 506 835.02			R469	91 758.92	3 506 925.51	
L471	90 750.77	3 506 796.72			R470	91 723.60	3 506 914.66	
L472	90 446.22	3 506 754.73			R471	91 696.67	3 506 908.26	
L473	90 209.85	3 506 721.80			R472	91 658.81	3 506 902.12	
L474	90 181.83	3 506 718.59			R473	91 608.25	3 506 897.68	
L475	90 068.08	3 506 702.11			R474	91 542.48	3 506 897.99	
L476	89 909.38	3 506 675.01			R475	91 442.39	3 506 898.18	
L477	89 776.03	3 506 653.43			R476	91 315.80	3 506 895.41	
L478	89 642.11	3 506 630.25			R477	91 228.35	3 506 890.51	
L479	89 528.46	3 506 610.36			R478	91 125.36	3 506 881.36	
L480	89 385.17	3 506 585.72			R479	91 023.70	3 506 868.70	
L481	89 096.54	3 506 536.44			R480	90 746.08	3 506 830.38	
L482	88 707.04	3 506 468.46			R481	90 441.53	3 506 788.38	
L483	88 383.07	3 506 412.36			R482	90 205.39	3 506 755.51	
L484	88 189.48	3 506 378.60			R483	90 050.83	3 506 734.63	
L485	87 918.80	3 506 332.74			R484	90 014.40	3 506 728.64	
L486	87 848.64	3 506 320.67			R485	89 889.00	3 506 706.99	
L487	87 841.48	3 506 319.44			R486	89 800.88	3 506 691.80	
L488	87 834.97	3 506 318.35			R487	89 650.68	3 506 665.67	
L489	87 806.64	3 506 313.45			R488	89 521.73	3 506 643.05	
L490	87 789.04	3 506 310.39			R489	89 384.65	3 506 619.48	
L491	87 365.66	3 506 236.67			R490	89 226.76	3 506 592.38	
L492	87 026.40	3 506 179.50			R491	89 095.79	3 506 569.70	
L493	86 856.70	3 506 148.38			R492	89 031.04	3 506 558.30	
L494	86 667.72	3 506 115.82			R493	88 882.64	3 506 532.50	
L495	86 659.33	3 506 114.42			R494	88 731.37	3 506 506.35	
L496	86 420.80	3 506 073.31			R495	88 719.08	3 506 504.20	
L497	86 201.45	3 506 035.09			R496	88 585.16	3 506 481.30	
L498	86 189.16	3 506 035.22			R497	88 434.00	3 506 455.11	
L499	86 067.59	3 506 013.28			R498	88 277.40	3 506 428.03	
L500	86 057.84	3 506 011.65			R499	88 123.82	3 506 402.02	
L501	85 827.16	3 505 970.10			R500	87 982.99	3 506 377.79	
L502	85 657.70	3 505 939.58			R501	87 851.62	3 506 355.19	
L503	85 578.95	3 505 925.29			R502	87 844.00	3 506 353.68	
L504	85 278.64	3 505 832.29			R503	87 831.59	3 506 351.22	
L505	85 054.55	3 505 763.58			R504	87 807.83	3 506 346.48	
L506	85 050.60	3 505 762.97			R505	87 797.19	3 506 344.36	
					Vel	25	Van	27
					Sheet		of	
					P786/10			

PADRESERWE KOÖRDINATE				/	ROAD RESERVE CO-ORDINATES			
LINKERKANT/LEFT HAND SIDE					REGTERKANT/RIGHT HAND SIDE			
	Y	X	WG	29°		Y	X	
L507	84 830.43	3 505 757.52			R506	87 577.55	3 506 307.89	
L508	84 453.88	3 505 816.18			R507	87 367.06	3 506 270.77	
L509	84 429.38	3 505 820.00			R508	87 357.06	3 506 269.18	
L510	84 376.30	3 505 828.27			R509	87 264.46	3 506 252.78	
L511	84 326.38	3 505 836.04			R510	87 020.85	3 506 210.77	
L512	84 269.26	3 505 844.94			R511	86 864.56	3 506 183.49	
L513	84 098.16	3 505 871.95			R512	86 661.85	3 506 148.21	
L514	83 911.28	3 505 901.29			R513	86 653.79	3 506 146.85	
L515	83 786.30	3 505 920.69			R514	86 431.30	3 506 108.64	
L516	83 444.80	3 505 976.36			R515	86 423.33	3 506 105.53	
L517	83 266.86	3 506 001.32			R516	86 075.66	3 506 046.33	
L518	83 163.75	3 505 995.67			R517	85 867.06	3 506 010.33	
L519	83 040.39	3 505 951.71			R518	85 575.17	3 505 958.99	
L520	82 896.66	3 505 849.77			R519	85 115.63	3 505 817.45	
L521	82 888.81	3 505 845.18			R520	84 998.48	3 505 796.90	
L522	82 877.30	3 505 838.56			R521	84 806.28	3 505 794.79	
L523	82 866.29	3 505 832.04			R522	84 477.06	3 505 846.04	
L524	82 861.50	3 505 829.28			R523	84 438.63	3 505 852.09	
L525	82 853.09	3 505 818.85			R524	84 387.33	3 505 860.18	
L526	82 838.59	3 505 808.11			R525	84 334.89	3 505 868.42	
L527	82 662.79	3 505 682.16			R526	84 313.39	3 505 871.80	
L528	82 598.28	3 505 632.61			R527	84 140.90	3 505 899.04	
L529	82 350.20	3 505 444.98			R528	84 125.19	3 505 901.54	
L530	82 107.22	3 505 337.39			R529	83 852.37	3 505 944.83	
L531	81 666.62	3 505 140.90			R530	83 774.84	3 505 957.03	
L532	81 278.10	3 504 969.16			R531	83 449.38	3 506 009.04	
L533	81 213.30	3 504 948.66			R532	83 266.65	3 506 036.87	
L534	81 132.18	3 504 933.66			R533	83 171.28	3 506 029.22	
L535	81 063.85	3 504 929.61			R534	83 152.67	3 506 026.76	
L536	81 035.72	3 504 929.08			R535	83 025.01	3 505 981.27	
L537	80 805.33	3 504 944.60			R536	82 892.39	3 505 891.63	
L538	80 663.06	3 504 955.03			R537	82 870.12	3 505 876.59	
L539	80 566.30	3 504 961.87			R538	82 853.21	3 505 865.17	
L540	80 517.82	3 504 965.30			R539	82 833.44	3 505 851.81	
L541	80 227.60	3 504 987.84			R540	82 516.62	3 505 618.47	
L542	80 095.33	3 504 996.05			R541	82 350.09	3 505 494.86	
L543	79 884.01	3 505 009.17			R542	82 335.24	3 505 489.44	
L544	79 701.83	3 505 019.26			R543	82 177.76	3 505 453.66	
L545	79 554.63	3 505 027.44			R544	82 106.81	3 505 380.10	
L546	79 386.92	3 505 024.42			R545	81 644.63	3 505 171.23	
L547	79 060.43	3 505 005.50			R546	81 499.43	3 505 105.75	
L548	78 749.38	3 504 987.39			R547	81 268.45	3 504 999.68	
L549	78 196.69	3 504 955.19			R548	81 203.66	3 504 979.21	
L550	77 636.89	3 504 922.24			R549	81 128.56	3 504 965.42	
L551	77 487.06	3 504 909.80			R550	81 033.26	3 504 961.80	
L552	77 127.00	3 504 893.25			R551	80 807.59	3 504 976.54	
L553	76 553.49	3 504 859.08			R552	80 666.80	3 504 988.04	
L554	76 068.10	3 504 830.69			R553	80 520.07	3 504 998.22	
L555	76 053.33	3 504 829.76			R554	80 229.65	3 505 020.77	
L556	76 014.36	3 504 827.49			R555	80 065.47	3 505 029.60	
L557	76 004.41	3 504 826.93			R556	80 000.47	3 505 034.00	
					Vel	26	Van	27
					Sheet		of	P786/10

PADRESERWE KOÖRDINATE				/	ROAD RESERVE CO-ORDINATES			
LINKERKANT/LEFT HAND SIDE					REGTERKANT/RIGHT HAND SIDE			
	Y	X	WG	29°		Y	X	
L558	75 423.97	3 504 792.79			R557	79 961.07	3 505 036.67	
L559	74 734.05	3 504 752.53			R558	79 912.16	3 505 040.00	
L560	74 193.78	3 504 720.87			R559	79 847.65	3 505 044.58	
L561	73 548.88	3 504 683.22			R560	79 705.70	3 505 054.63	
L562	73 424.56	3 504 676.05			R561	79 648.73	3 505 058.68	
L563	73 353.66	3 504 672.08			R562	79 563.19	3 505 059.17	
L564	73 324.88	3 504 670.31			R563	79 496.68	3 505 059.62	
L565	73 031.42	3 504 653.13			R564	79 433.16	3 505 059.91	
L566	72 945.14	3 504 648.59			R565	79 058.52	3 505 038.43	
L567	71 617.04	3 504 571.38			R566	78 774.98	3 505 021.63	
L568	70 836.87	3 504 524.40			R567	78 194.74	3 504 988.14	
L569	70 210.16	3 504 487.92			R568	77 634.97	3 504 955.21	
L570	69 652.53	3 504 476.27			R569	77 125.15	3 504 926.21	
L571	69 114.04	3 504 490.79			R570	76 551.58	3 504 892.06	
L572	68 995.09	3 504 494.21			R571	76 049.72	3 504 862.59	
L573	68 679.31	3 504 503.33			R572	76 039.56	3 504 861.98	
L574	68 476.13	3 504 508.18			R573	76 016.88	3 504 860.69	
L575	68 249.63	3 504 514.76			R574	76 002.46	3 504 859.86	
L576	68 064.53	3 504 533.19			R575	75 422.04	3 504 825.73	
L577	67 775.75	3 504 560.61			R576	74 732.12	3 504 785.50	
L578	67 736.43	3 504 560.17			R577	74 191.82	3 504 753.82	
L579	67 667.05	3 504 554.25			R578	73 707.01	3 504 725.79	
L580	67 567.68	3 504 531.05			R579	73 546.95	3 504 716.14	
L581	67 505.15	3 504 505.92			R580	73 029.50	3 504 686.05	
L582	67 311.55	3 504 411.05			R581	72 388.53	3 504 648.79	
L583	66 973.37	3 504 245.34			R582	71 610.96	3 504 604.30	
L584	66 922.28	3 504 217.55			R583	70 834.92	3 504 557.35	
L585	66 899.59	3 504 205.20			R584	70 208.23	3 504 520.88	
L586	66 887.46	3 504 196.50			R585	69 653.40	3 504 509.27	
L587	66 836.36	3 504 159.75			R586	69 114.94	3 504 523.79	
L588	66 781.70	3 504 108.80			R587	68 968.25	3 504 528.00	
L589	66 732.12	3 504 048.27			R588	68 680.11	3 504 536.32	
L590	66 688.82	3 503 979.21			R589	68 477.01	3 504 541.13	
L591	66 601.02	3 503 786.38			R590	68 252.89	3 504 547.61	
L592	66 565.54	3 503 721.95			R591	68 067.64	3 504 566.03	
L593	66 500.75	3 503 644.12			R592	67 778.89	3 504 593.47	
L594	66 426.80	3 503 584.84			R593	67 733.66	3 504 593.02	
L595	66 353.25	3 503 545.58			R594	67 664.26	3 504 587.15	
L596	66 289.44	3 503 525.15			R595	67 555.38	3 504 561.67	
L597	66 263.88	3 503 518.36			R596	67 492.87	3 504 536.57	
L598	66 207.05	3 503 503.28			R597	67 298.32	3 504 440.35	
L599	66 185.32	3 503 497.47			R598	66 962.60	3 504 275.28	
L600	66 176.15	3 503 495.01			R599	66 880.90	3 504 233.61	
					R600	66 815.36	3 504 186.47	
					R601	66 757.72	3 504 132.92	
R608	66 339.21	3 503 576.57			R602	66 704.85	3 504 068.60	
R609	66 279.95	3 503 557.78			R603	66 659.31	3 503 996.17	
R610	66 244.56	3 503 548.39			R604	66 570.03	3 503 800.38	
R611	66 201.38	3 503 536.97			R605	66 536.27	3 503 739.23	
R612	66 172.28	3 503 529.15			R606	66 475.85	3 503 667.29	
R613	66 167.57	3 503 527.88			R607	66 406.83	3 503 612.36	
					Vel	27	Van	27
					Sheet		of	P786/10