
GOVERNMENT NOTICE

DEPARTMENT OF TRANSPORT

No. 345

10 May 2013

THE SOUTH AFRICAN NATIONAL ROADS AGENCY SOC LIMITED

Registration No: 98/09584/06


DECLARATION OF NATIONAL ROAD N1 SECTION 29X

By virtue of Section 40(1)(a) of The South African National Roads Agency Limited and National Roads Act, 1998 (Act No. 7 of 1998), I hereby declare the route section as indicated on subjoined sheets 1 to 8 of Plan No. P807/12 as National Road.


(National Road N1 Section 29X: Musina Western Ring Road)




MINISTER OF TRANSPORT

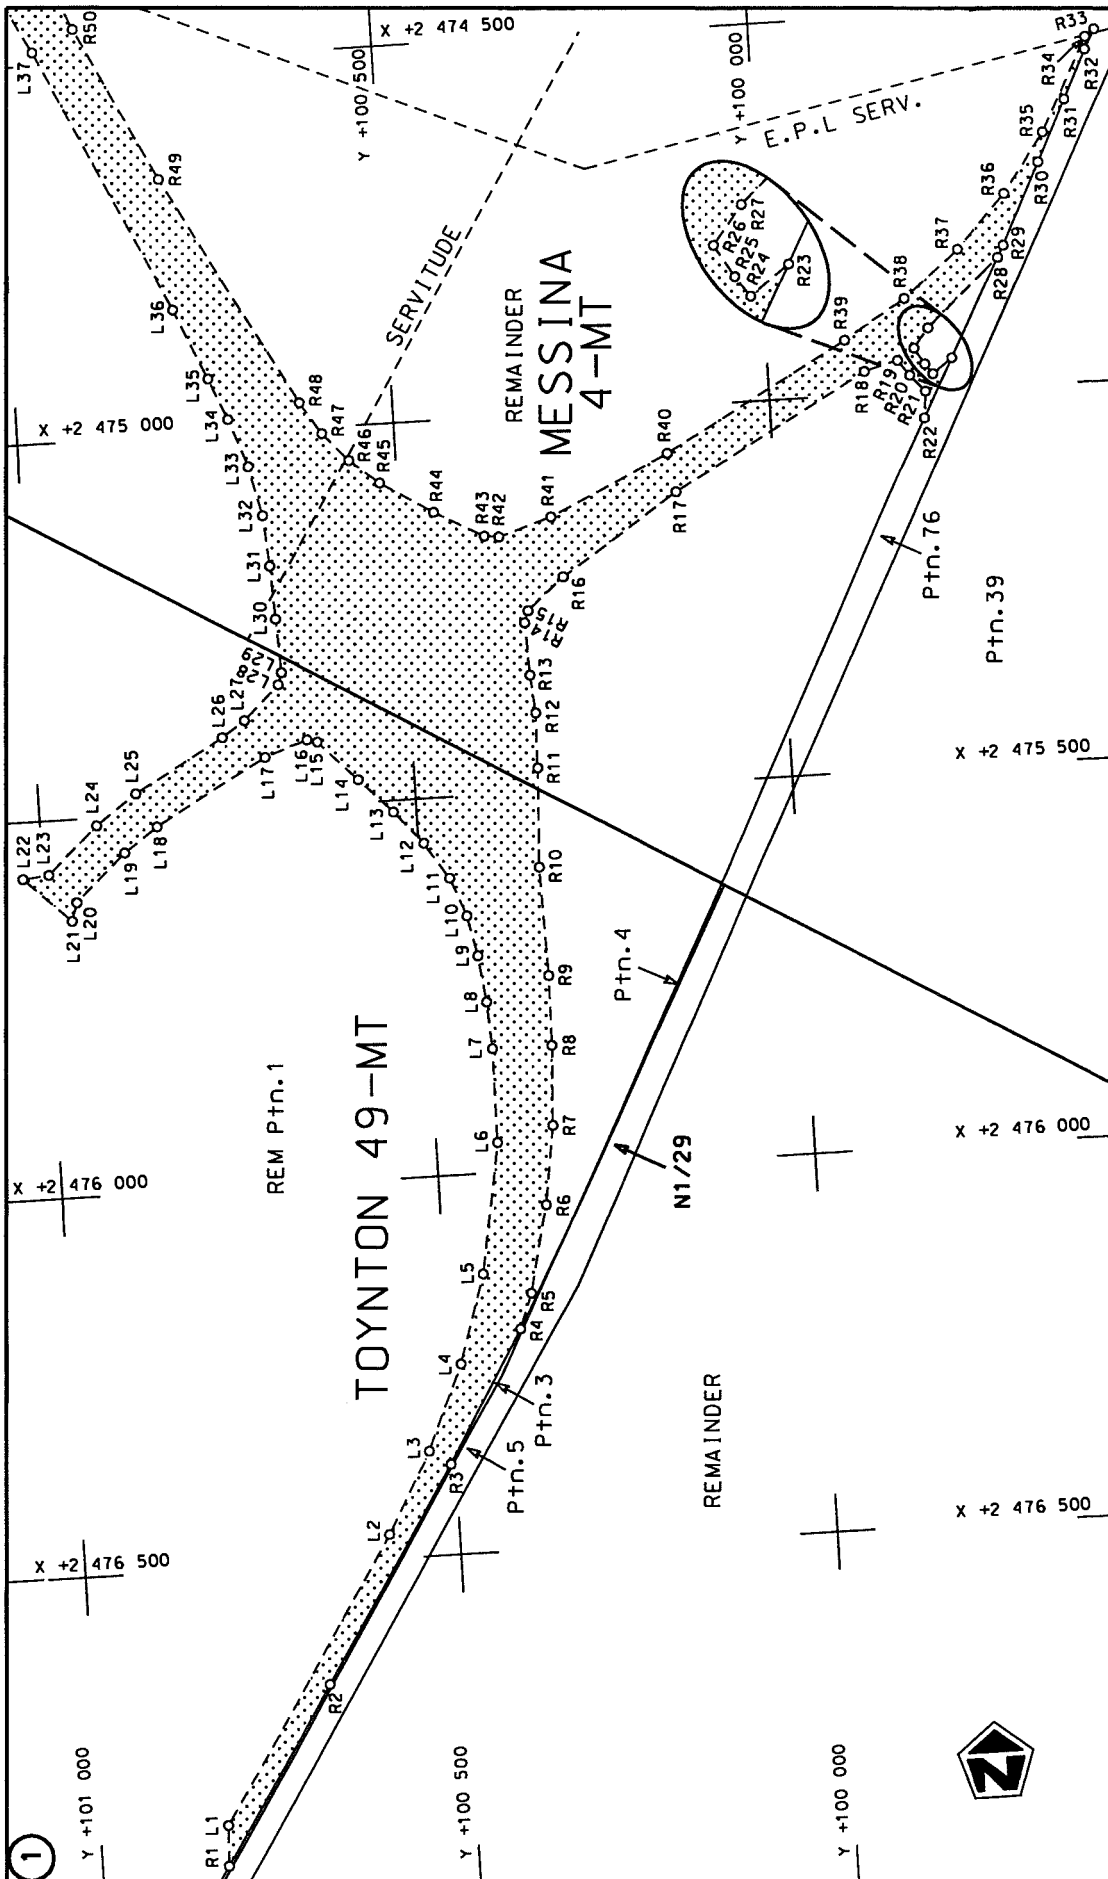


Die Suid Afrikaanse Nasionale Padagentskap Beperk The South African National Roads Agency Limited	Die figuur getoon The figure shown	stiel die padreserwe voor van 'n gedeelte represents the road reserve of a portion van Nasionale Roete N1 of National Route	Vel Sheet 1 of 8	29X Sektie Section	Plan P807/12
--	---------------------------------------	--	---------------------	--------------------------	--------------

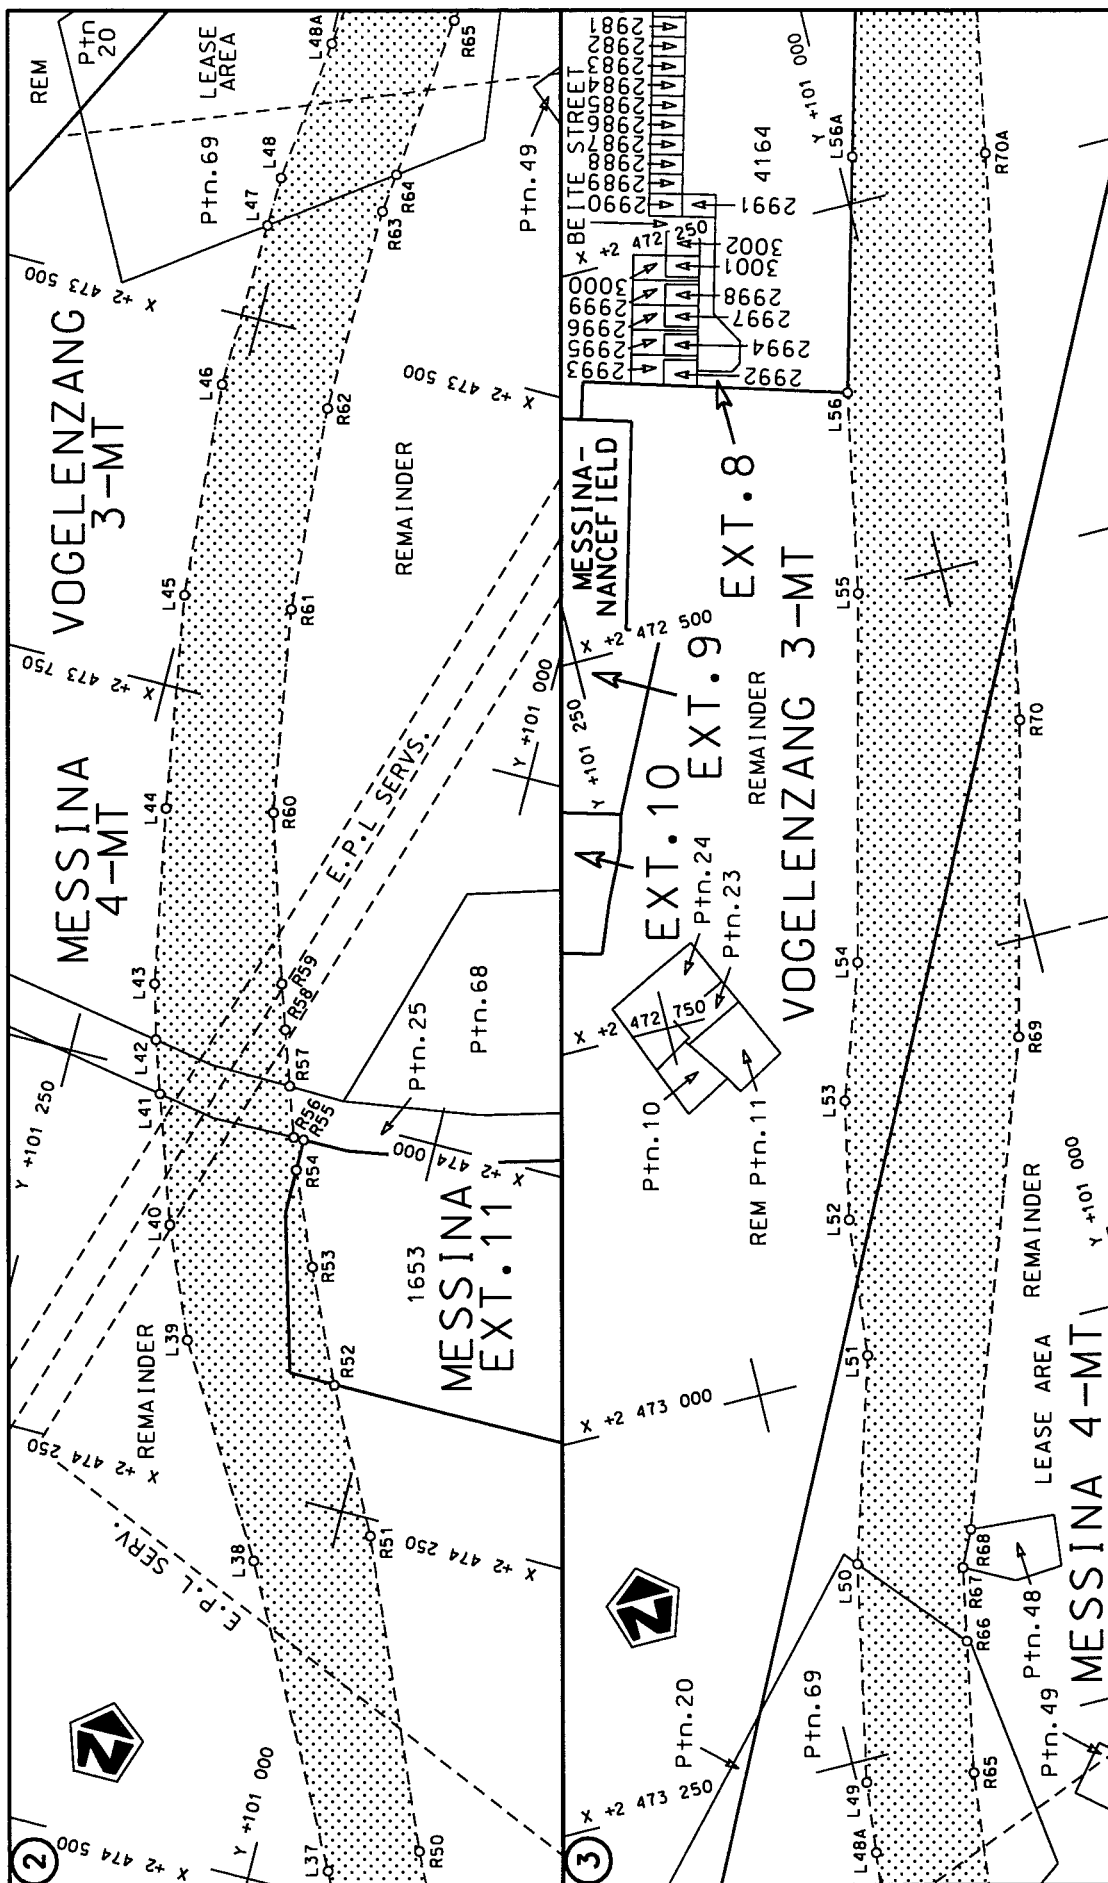

Die Suid Afrikaanse Nasionale Podogentskop Beperk The South African National Roads Agency Limited	Die figuur getoon The figure shown	steldie podreserwe voor van 'n gedeelte represents the road reserve of a portion van Nasionale Roete N1 of National Route	Vel Sheet 2 of 8 Plan P807/12
--	---------------------------------------	--	--

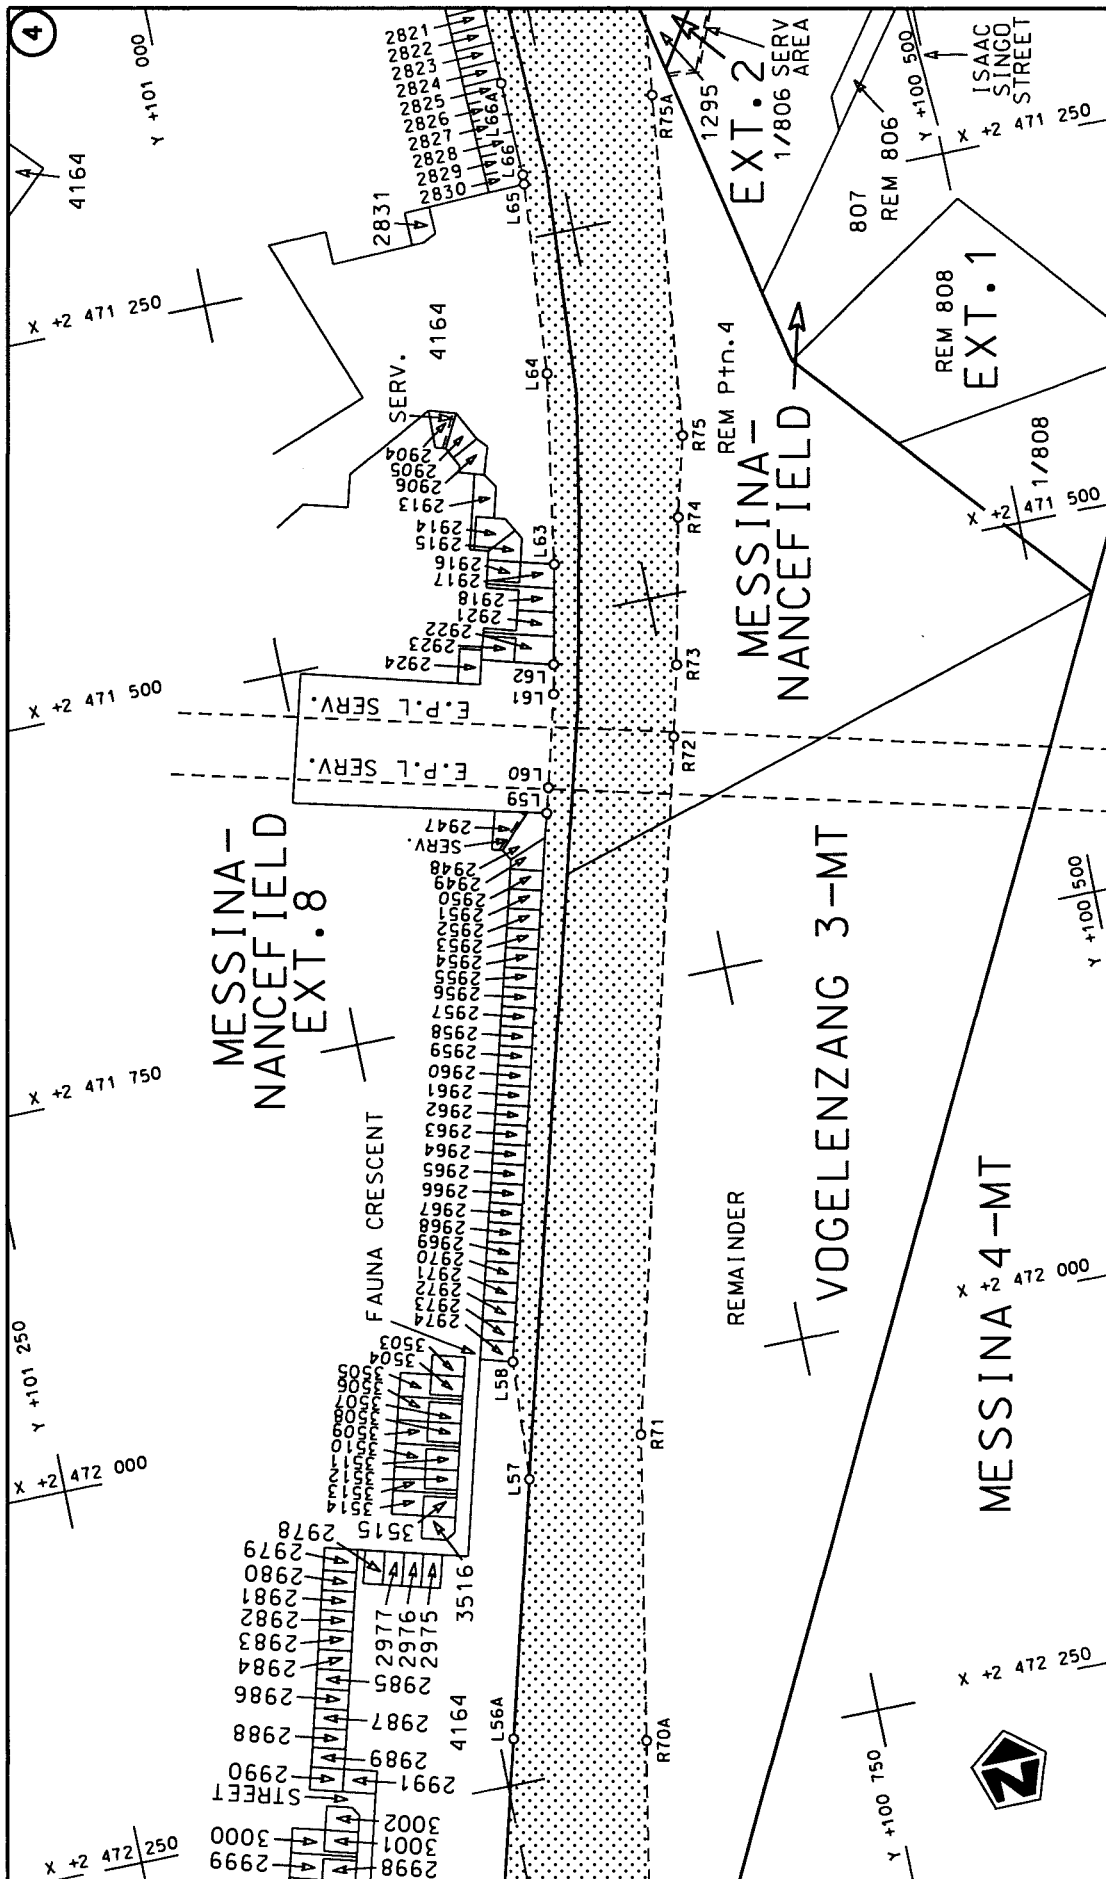


Die Suid Afrikaanse Nasionale Padagentskap Beperk The South African National Roads Agency Limited	Die figuur getoon The figure shown		stel die padreserwe voor van 'n gedeelte represents the road reserve of a portion von Nasionale Roete N1 of National Route	Vel Sheet 3 of 8 Plan P807/12
--	---------------------------------------	---	---	-------------------------------------

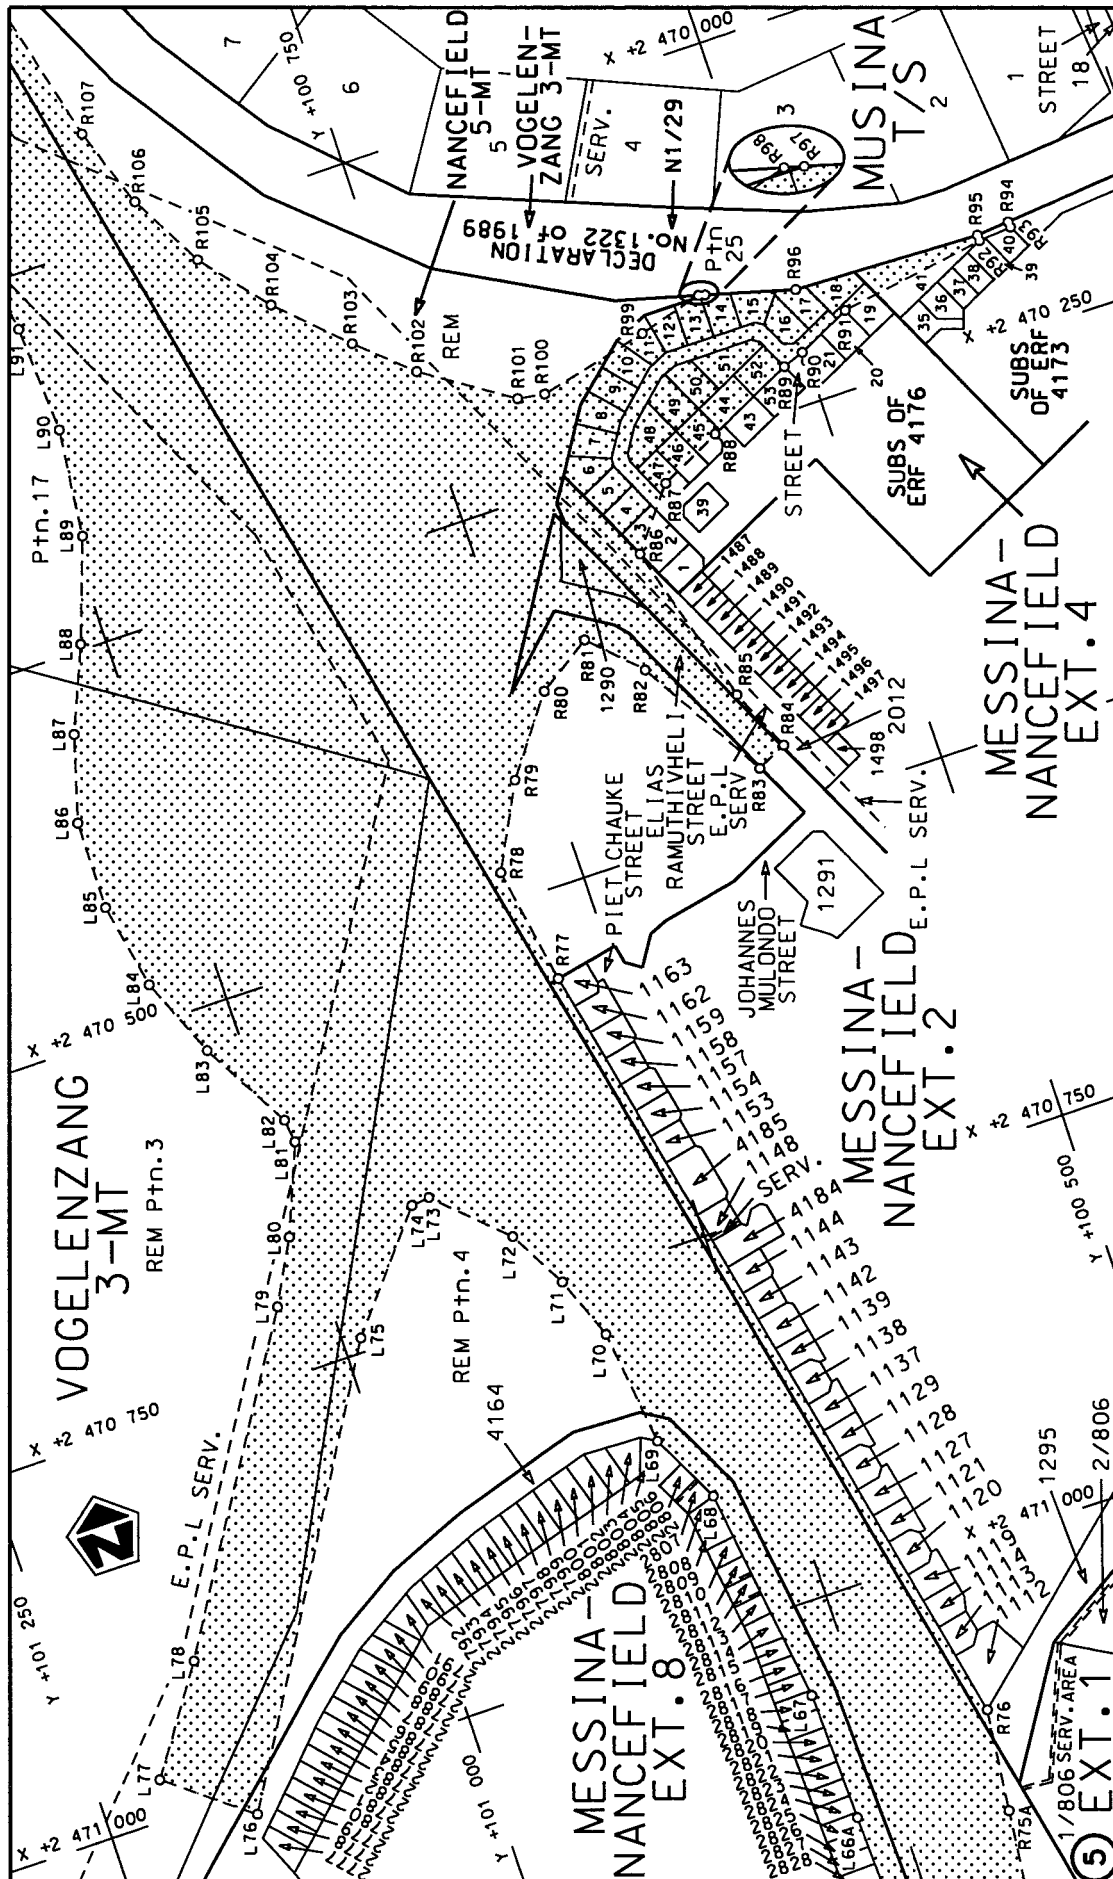

Die Suid Afrikaanse Nasionale Padagentskap Beperk
The South African National Roads Agency Limited


Die figuur getoon
The figure shown

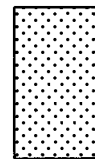

stelt die podreserwe voor van 'n gedeelte
represents the road reserve of a portion
van Nasionale Roete N1
of National Route

29X

Vel Sheet 4 of 8
Plan P807/12

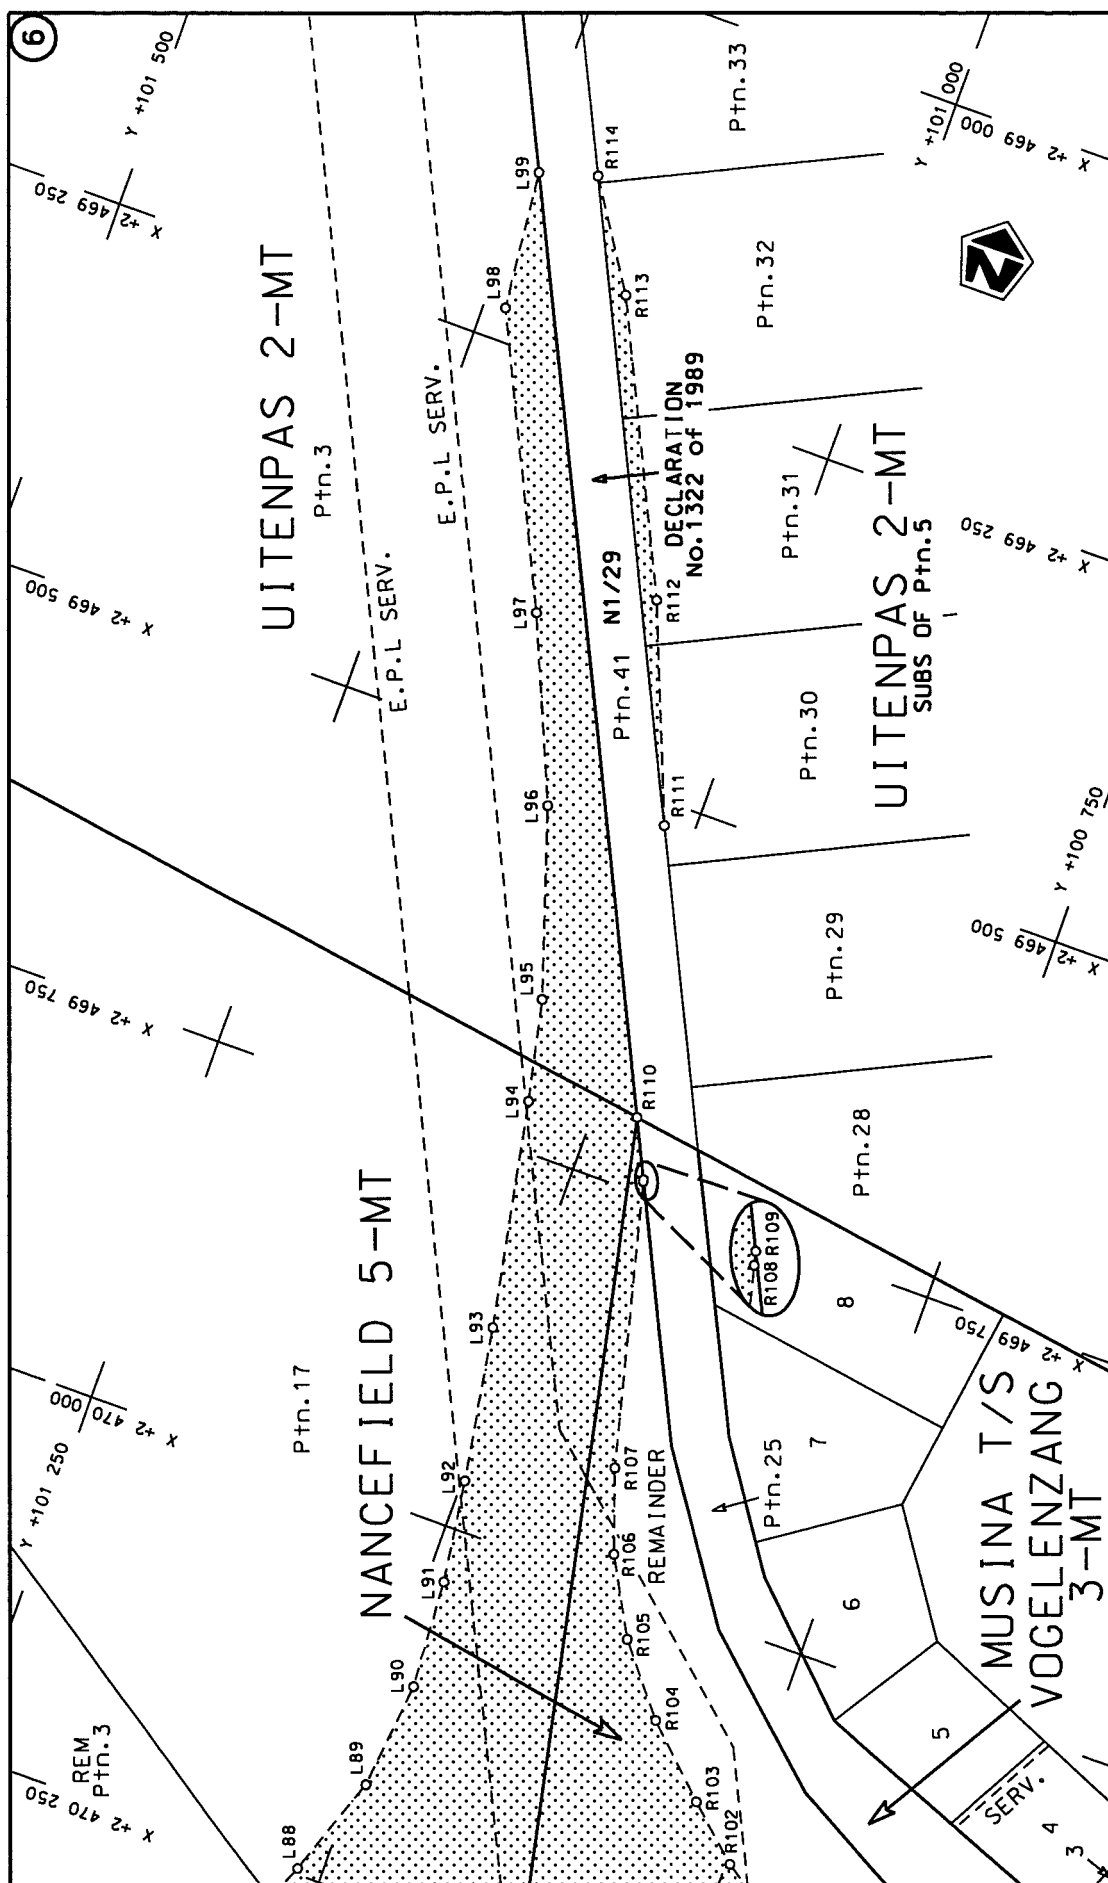

Die Suid Afrikaanse Nasionale Padagentskap Beperk	Die figuur getoon		steldie padreserwe voor van 'n gedeelte represents the road reserve of a portion van Nasionale Roete N1 Sektie of National Route Section	Vel Sheet 5 of 8
The South African National Roads Agency Limited	The figure shown			29X

PADRESERWE KOÖRDINATE / ROAD RESERVE CO-ORDINATES										
LINKERKANT/LEFT HAND SIDE						REGTERKANT/RIGHT HAND SIDE				
	Y		X	WG 31°		Y		X		
L1	100 829.87	2 476	837.97		R1	100 832.24	2 476	891.68		
L2	100 593.97	2 476	467.99		R2	100 684.74	2 476	659.96		
L3	100 533.72	2 476	361.59		R3	100 505.99	2 476	380.56		
L4	100 484.90	2 476	249.48		R4	100 403.00	2 476	208.00		
L5	100 448.07	2 476	132.88		R5	100 385.61	2 476	161.86		
L6	100 418.61	2 475	960.34		R6	100 359.03	2 476	046.27		
L7	100 417.70	2 475	836.16		R7	100 343.69	2 475	941.97		
L8	100 422.14	2 475	774.21		R8	100 338.53	2 475	836.48		
L9	100 429.82	2 475	712.57		R9	100 337.50	2 475	743.84		
L10	100 441.02	2 475	658.89		R10	100 341.00	2 475	600.12		
L11	100 460.76	2 475	607.73		R11	100 335.34	2 475	468.53		
L12	100 492.78	2 475	559.17		R12	100 333.47	2 475	395.45		
L13	100 531.10	2 475	515.41		R13	100 338.20	2 475	344.87		
L14	100 574.84	2 475	469.81		R14	100 341.38	2 475	274.98		
L15	100 626.34	2 475	416.57		R15	100 335.80	2 475	259.28		
L16	100 639.92	2 475	412.70		R16	100 286.92	2 475	217.25		
L17	100 696.95	2 475	433.08		R17	100 130.65	2 475	113.59		
L18	100 845.51	2 475	516.02		R18	99 872.66	2 474	969.57		
L19	100 889.74	2 475	548.11		R19	99 828.26	2 474	957.31		
L20	100 956.97	2 475	610.27		R20	99 813.44	2 474	977.75		
L21	100 964.79	2 475	634.54		R21	99 793.80	2 475	000.03		
L22	101 026.80	2 475	575.23		R22	99 797.37	2 475	035.36		
L23	100 992.05	2 475	571.88		R23	99 756.56	2 474	957.93		
L24	100 925.04	2 475	509.93		R24	99 782.56	2 474	977.62		
L25	100 870.86	2 475	470.61		R25	99 792.57	2 474	963.98		
L26	100 750.72	2 475	403.55		R26	99 805.47	2 474	942.43		
L27	100 720.76	2 475	382.63		R27	99 785.38	2 474	916.60		
L28	100 673.92	2 475	337.74		R28	99 688.65	2 474	829.07		
L29	100 668.63	2 475	321.86		R29	99 680.38	2 474	813.37		
L30	100 672.40	2 475	250.56		R30	99 628.08	2 474	705.60		
L31	100 675.78	2 475	179.98		R31	99 588.56	2 474	624.67		
L32	100 680.95	2 475	112.56		R32	99 557.43	2 474	560.11		
L33	100 695.88	2 475	046.53		R33	99 543.37	2 474	533.95		
L34	100 718.38	2 474	982.67		R34	99 556.06	2 474	543.34		
L35	100 741.58	2 474	927.34		R35	99 619.79	2 474	666.52		
L36	100 783.50	2 474	833.36		R36	99 675.27	2 474	744.98		
L37	100 949.81	2 474	482.04		R37	99 740.61	2 474	815.17		
L38	101 048.36	2 474	296.17		R38	99 814.52	2 474	875.83		
L39	101 127.00	2 474	166.18		R39	99 896.58	2 474	926.72		
L40	101 157.37	2 474	095.35		R40	100 139.46	2 475	062.31		
L41	101 185.36	2 474	013.23		R41	100 297.91	2 475	136.87		
L42	101 196.92	2 473	979.32		R42	100 368.58	2 475	159.07		
L43	101 206.92	2 473	943.66		R43	100 387.94	2 475	157.12		
L44	101 228.55	2 473	829.26		R44	100 453.15	2 475	121.49		
L45	101 251.91	2 473	689.24		R45	100 523.10	2 475	078.20		
L46	101 262.26	2 473	547.67		R46	100 562.33	2 475	046.06		
L47	101 260.14	2 473	438.39		R47	100 596.21	2 475	008.31		
L48	101 259.50	2 473	405.75		R48	100 623.95	2 474	965.84		
L49	101 243.67	2 473	264.68		R49	100 792.28	2 474	659.25		
L50	101 214.37	2 473	123.60		R50	100 894.31	2 474	454.39		
L51	101 174.04	2 472	992.10		R51	100 977.84	2 474	261.04		
						Vel Sheet	6	Van of	8	P807/12

PADRESERWE KOÖRDINATE / ROAD RESERVE CO-ORDINATES									
LINKERKANT/LEFT HAND SIDE					REGTERKANT/RIGHT HAND SIDE				
	Y	X	WG 31°			Y	X		
L52	101 164.12	2 472 902.22		R52	101 025.53	2 474 170.76			
L53	101 147.73	2 472 825.42		R53	101 059.18	2 474 099.00			
L54	101 116.97	2 472 738.71		R54	101 085.55	2 474 039.59			
L55	101 056.83	2 472 501.56		R55	101 085.75	2 474 018.99			
L56	101 031.36	2 472 370.76		R56	101 092.60	2 474 019.07			
L57	100 945.11	2 472 054.45		R57	101 103.56	2 473 986.92			
L58	100 940.41	2 471 976.36		R58	101 115.61	2 473 951.57			
L59	100 844.81	2 471 625.72		R59	101 125.45	2 473 922.72			
L60	100 840.37	2 471 609.42		R60	101 159.13	2 473 814.35			
L61	100 824.34	2 471 549.30		R61	101 181.41	2 473 680.81			
L62	100 820.31	2 471 530.07		R62	101 191.28	2 473 545.77			
L63	100 806.64	2 471 464.87		R63	101 188.66	2 473 410.40			
L64	100 785.86	2 471 340.06		R64	101 185.75	2 473 384.52			
L65	100 775.66	2 471 213.95		R65	101 173.56	2 473 275.85			
L66	100 775.22	2 471 207.70		R66	101 156.75	2 473 190.50			
L67	100 779.96	2 471 059.41		R67	101 147.35	2 473 142.81			
L68	100 799.54	2 470 914.23		R68	101 136.08	2 473 119.75			
L69	100 822.72	2 470 868.19		R69	101 025.91	2 472 812.36			
L70	100 833.01	2 470 790.56		R70	100 973.89	2 472 608.90			
L71	100 848.95	2 470 748.68		R71	100 866.82	2 472 040.70			
L72	100 870.43	2 470 709.68		R72	100 752.39	2 471 593.09			
L73	100 914.76	2 470 667.40		R73	100 740.89	2 471 546.48			
L74	100 927.37	2 470 668.70		R74	100 720.10	2 471 450.90			
L75	100 987.75	2 470 740.65		R75	100 706.54	2 471 398.43			
L76	101 153.64	2 471 015.90		R76	100 672.93	2 471 105.57			
L77	101 207.78	2 470 973.50		R77	100 787.04	2 470 557.89			
L78	101 160.90	2 470 906.57		R78	100 800.79	2 470 479.13			
L79	101 033.96	2 470 703.37		R79	100 772.10	2 470 424.03			
L80	101 011.68	2 470 662.26		R80	100 734.68	2 470 374.46			
L81	100 987.91	2 470 603.76		R81	100 698.90	2 470 350.55			
L82	100 989.90	2 470 588.07		R82	100 666.93	2 470 382.33			
L83	101 023.26	2 470 528.20		R83	100 615.95	2 470 468.52			
L84	101 046.15	2 470 474.55		R84	100 596.13	2 470 458.97			
L85	101 056.94	2 470 416.99		R85	100 614.68	2 470 417.35			
L86	101 056.45	2 470 358.08		R86	100 645.66	2 470 308.16			
L87	101 039.84	2 470 301.53		R87	100 614.41	2 470 269.35			
L88	101 016.53	2 470 246.16		R88	100 573.18	2 470 248.89			
L89	100 992.51	2 470 178.57		R89	100 515.51	2 470 221.15			
L90	100 984.52	2 470 107.04		R90	100 501.34	2 470 216.01			
L91	100 988.57	2 470 035.18		R91	100 465.60	2 470 198.82			
L92	100 998.07	2 469 967.88		R92	100 366.52	2 470 183.37			
L93	101 014.72	2 469 866.42		R93	100 344.36	2 470 181.44			
L94	101 042.64	2 469 717.45		R94	100 344.70	2 470 177.48			
L95	101 056.92	2 469 651.08		R95	100 366.66	2 470 179.39			
L96	101 096.86	2 469 529.05		R96	100 492.04	2 470 175.16			
L97	101 147.38	2 469 411.00		R97	100 550.05	2 470 159.33			
L98	101 235.44	2 469 227.94		R98	100 554.34	2 470 158.17			
L99	101 244.69	2 469 135.95		R99	100 597.46	2 470 170.34			
				R100	100 671.34	2 470 187.66			
				R101	100 689.46	2 470 184.81			
				R102	100 747.30	2 470 146.27			
					Vel Sheet	7	Van of	8	P807/12

PADRESERWE KOÖRDINATE / ROAD RESERVE CO-ORDINATES				
LINKERKANT/LEFT HAND SIDE			REGTERKANT/RIGHT HAND SIDE	
Y	X	WG 31°	Y	X
		R103	100 782.16	2 470 114.93
		R104	100 825.43	2 470 073.45
		R105	100 861.51	2 470 029.58
		R106	100 888.97	2 469 979.79
		R107	100 907.47	2 469 926.03
		R108	100 953.38	2 469 741.73
		R109	100 953.67	2 469 740.52
		R110	100 971.72	2 469 703.18
		R111	101 019.90	2 469 515.39
		R112	101 075.29	2 469 376.32
		R113	101 163.38	2 469 193.19
		R114	101 207.67	2 469 125.12

Vel
Sheet

8

Van
of

8

P807/12