
GOVERNMENT NOTICE

DEPARTMENT OF TRANSPORT

No. 556

1 July 2015

THE SOUTH AFRICAN NATIONAL ROADS AGENCY SOC LIMITED

Registration No: 1998/009584/30

DECLARATION AMENDMENT OF NATIONAL ROAD N4 SECTION 10

AMENDMENT OF DECLARATION No. 1010 OF 1998

By virtue of section 40 (1)(b) of the South African National Roads Agency Limited and the National Roads Act, 1998 (Act No. 7 of 1998), I hereby amend Declaration No. 1010 of 1998, by substituting the section of the descriptive declaration from Bokfontein 448 – JQ up to the common boundary between Portions 40 and 128 of the farm Zandfontein 447 – JQ and from sheet 1 up to the common boundary between the farms Schietfontein 437 – JQ and Vissershoeck 435 – JQ on sheet 5 of Plan no. P414/98, and the applicable co-ordinates, with the subjoined sheets 1 to 8 of Plan no. P822/14.

(National Road N4 Section 10: Gauteng/North West Provincial Border - Bokfontein.)



MINISTER OF TRANSPORT

GOEWERMENTSKENNISGEWING

DEPARTEMENT VAN VERVOER

No. 556

1 Julie 2015

DIE SUID-AFRIKAANSE NASIONALE PADAGENTSKAP MSB BEPERK

Registrasie No: 1998/009584/30


VERKLARING WYSIGING VAN NASIONALE PAD N4 SEKSIE 10.

WYSIGING VAN VERKLARING NO. 1010 VAN 1998


Kragtens Artikel 40(1)(b) van die Suid Afrikaanse Nasionale Padagentskap Beperk en die Nasionale Paaie Wet, 1998 (Wet No.7 van 1998), wysig ek hiermee Verklaring No.1010 van 1998, deur die gedeelte van die beskrywende verklaring vanaf Bokfontein 448 – JQ tot die gemeenskaplike grens tussen Gedeelte 40 en 128 van die plaas Zandfontein 447 – JQ en vanaf vel 1 tot by die gemeenskaplike grens tussen die plase Schietfontein 437 – JQ en Vissershoeck 435 – JQ op vel 5 van Plan no. P414/98, en die toepaslike koördinate, te vervang met meegaande velle 1 tot 8 van Plan no. P822/14.

(Nasionale Pad N4 Seksie 10: Gauteng/Noord Wes Provinsiale Grens - Bokfontein)



MINISTER VAN VERVOER

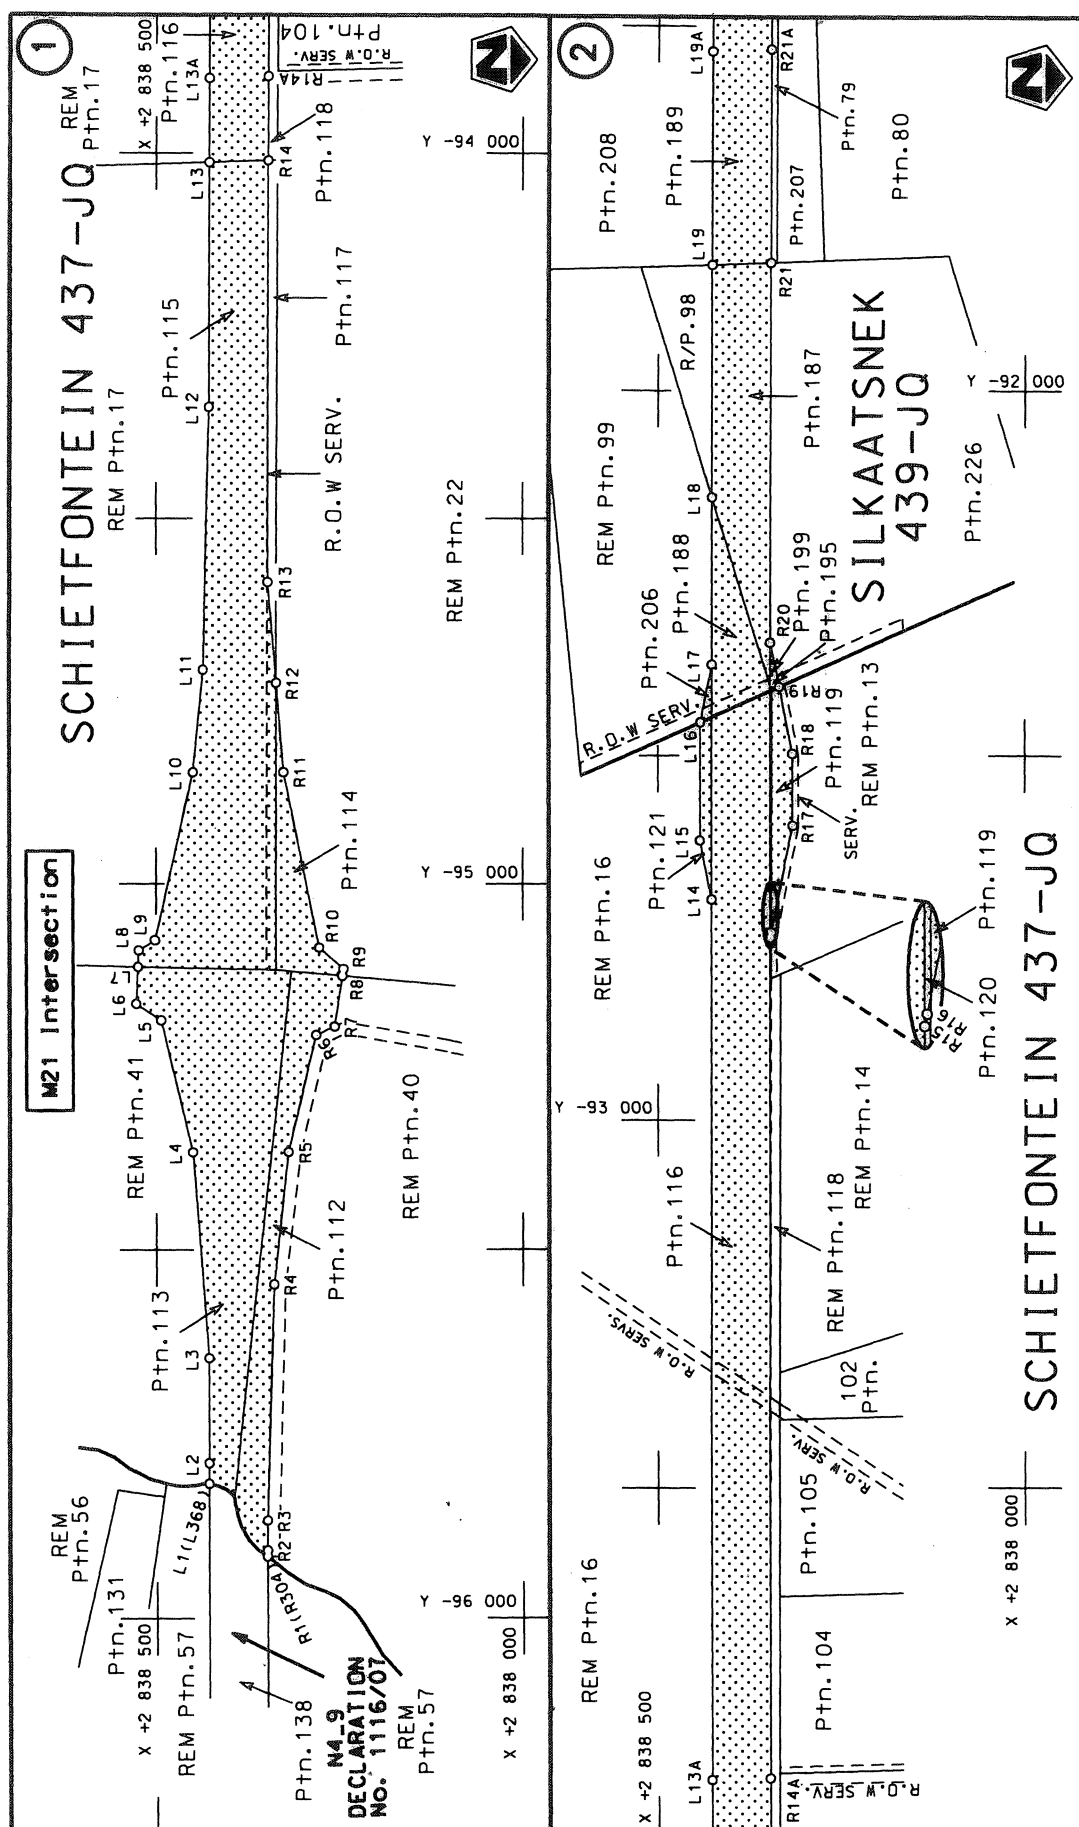


Die Suid Afrikaanse Nasionale Padagentskap Beperk	Die figuur getoon		steldie padreserwe voor van 'n gedeelte represents the road reserve of a portion van Nasionale Roete N4 of National Route	Vel Sheet	1 of	8
The South African National Roads Agency Limited	The figure shown			10	Plan	P822/14

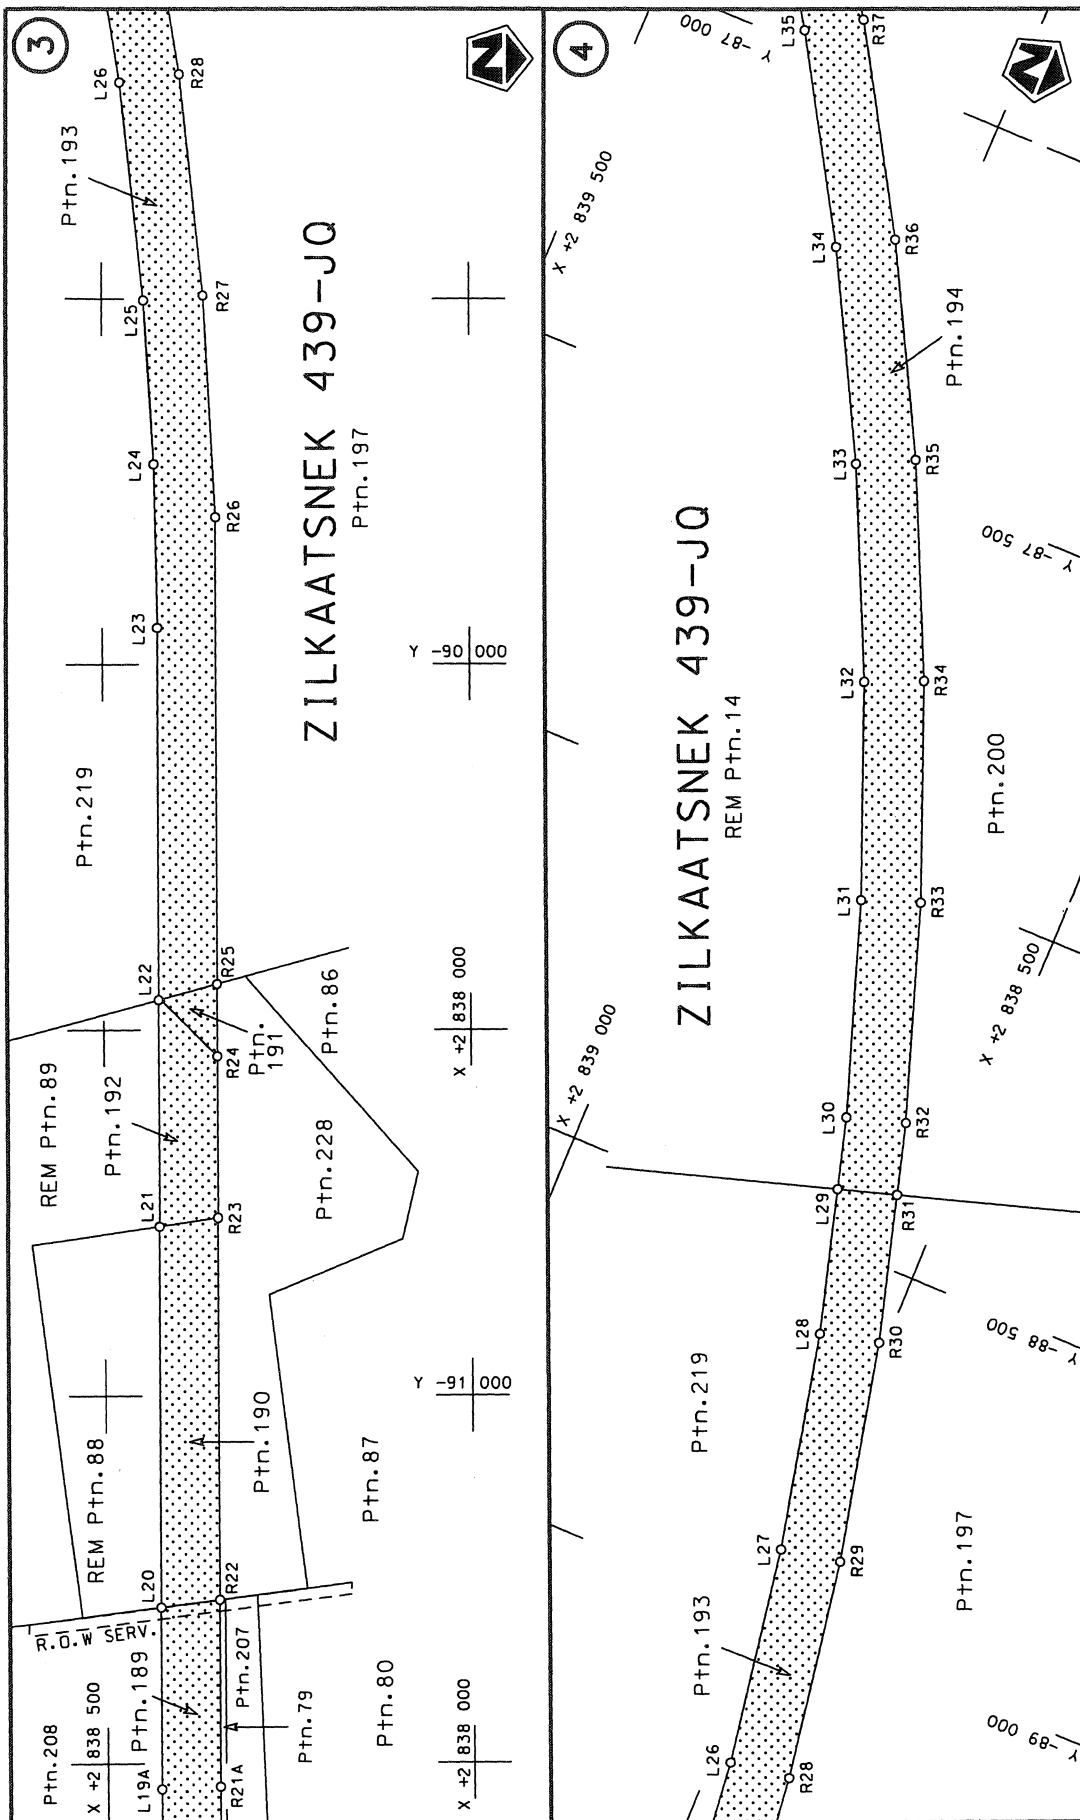


Die Suid Afrikaanse Nasionale Padagentskap Beperk The South African National Roads Agency Limited	Die figuur getoon The figure shown		stel die padreserwe voor van 'n gedeelte represents the road reserve of a portion van Nasionale Roete N4 of National Route	Vel Sheet 2 of 8 Plan P822/14
--	---------------------------------------	---	---	-------------------------------------

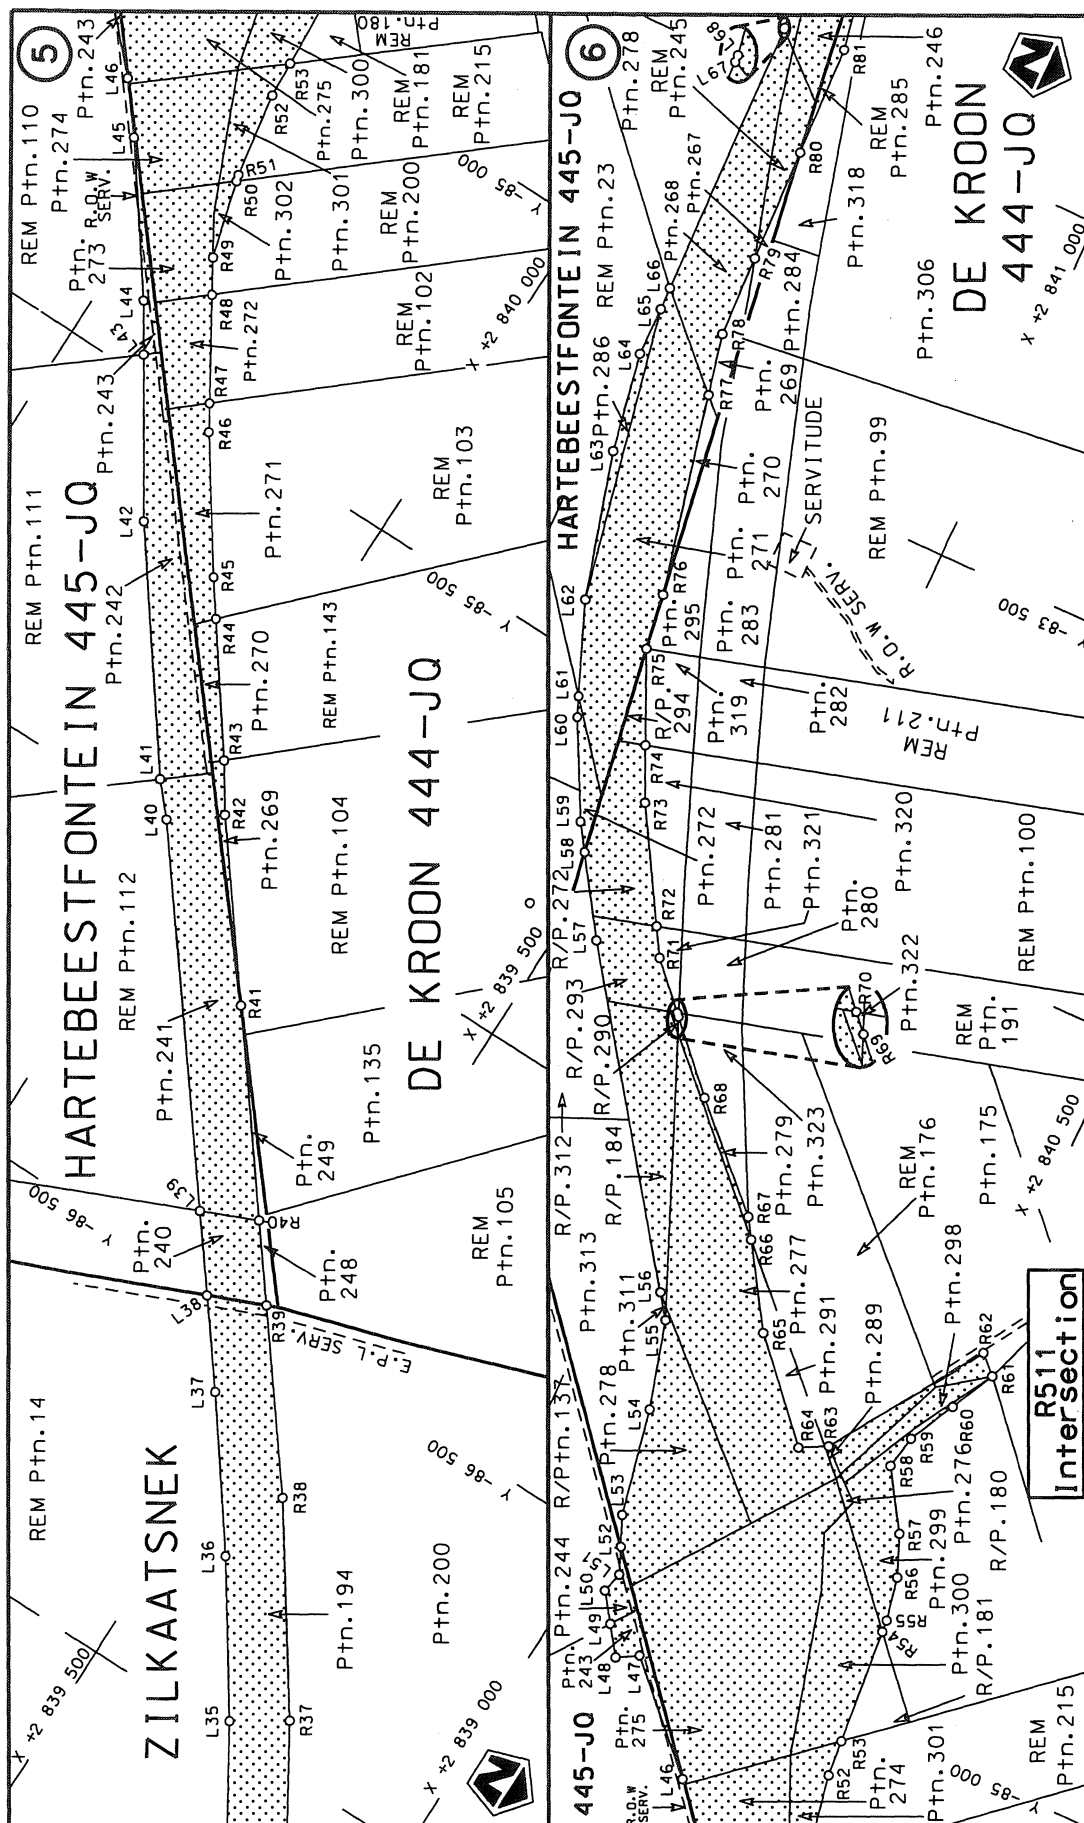

Die Suid Afrikaanse Nasionale Padagentskap Beperk	Die figuur getoon		steldie padreserwe voor van 'n gedeelte represents the road reserve of a portion van Nasionale Roete N4 Sektie of National Route	Vel Sheet 3 of 8
The South African National Roads Agency Limited	The figure shown			10

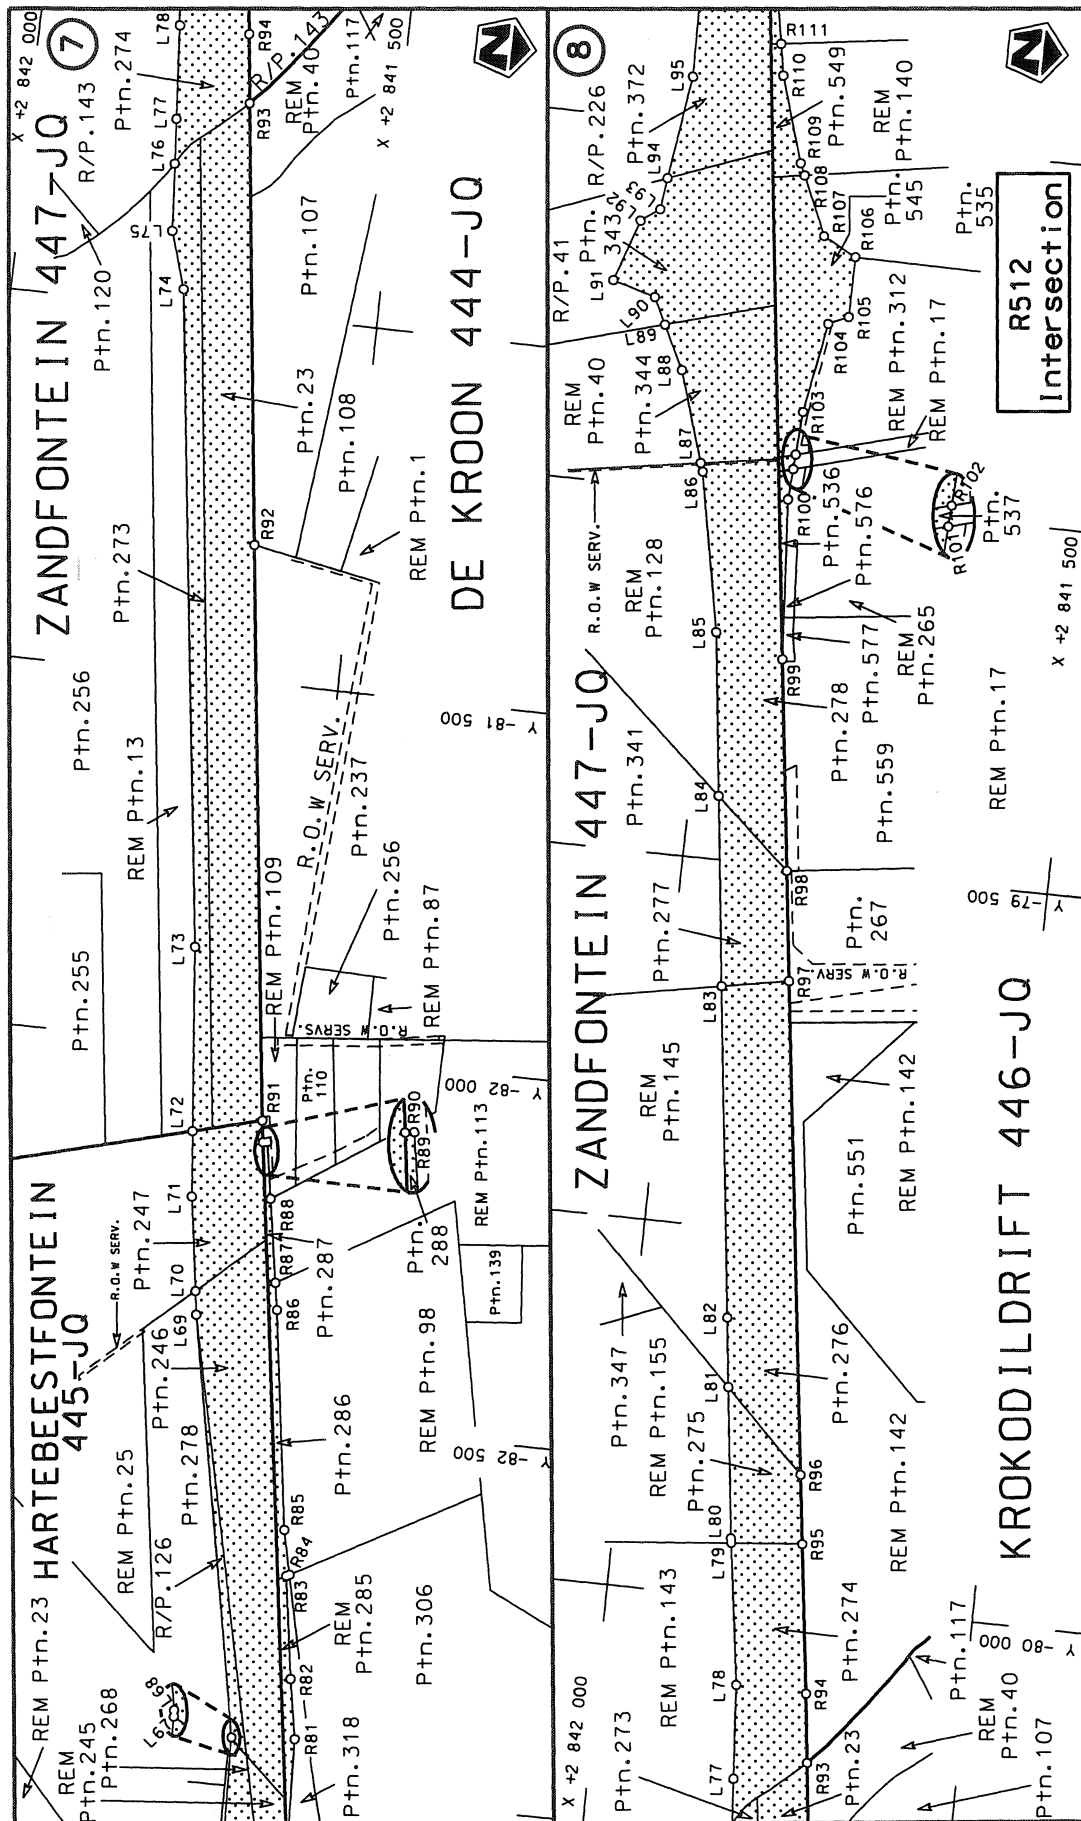

Die Suid Afrikaanse Nasionale Padagentskap Beperk The South African National Roads Agency Limited	Die figuur getoon The figure shown	steldie padreserwe voor van 'n gedeelte represents the road reserve of a portion van Nasionale Roete of National Route	Vel Sheet 4 of 8
	10 N4 Sektie Section	Plan P822/14	

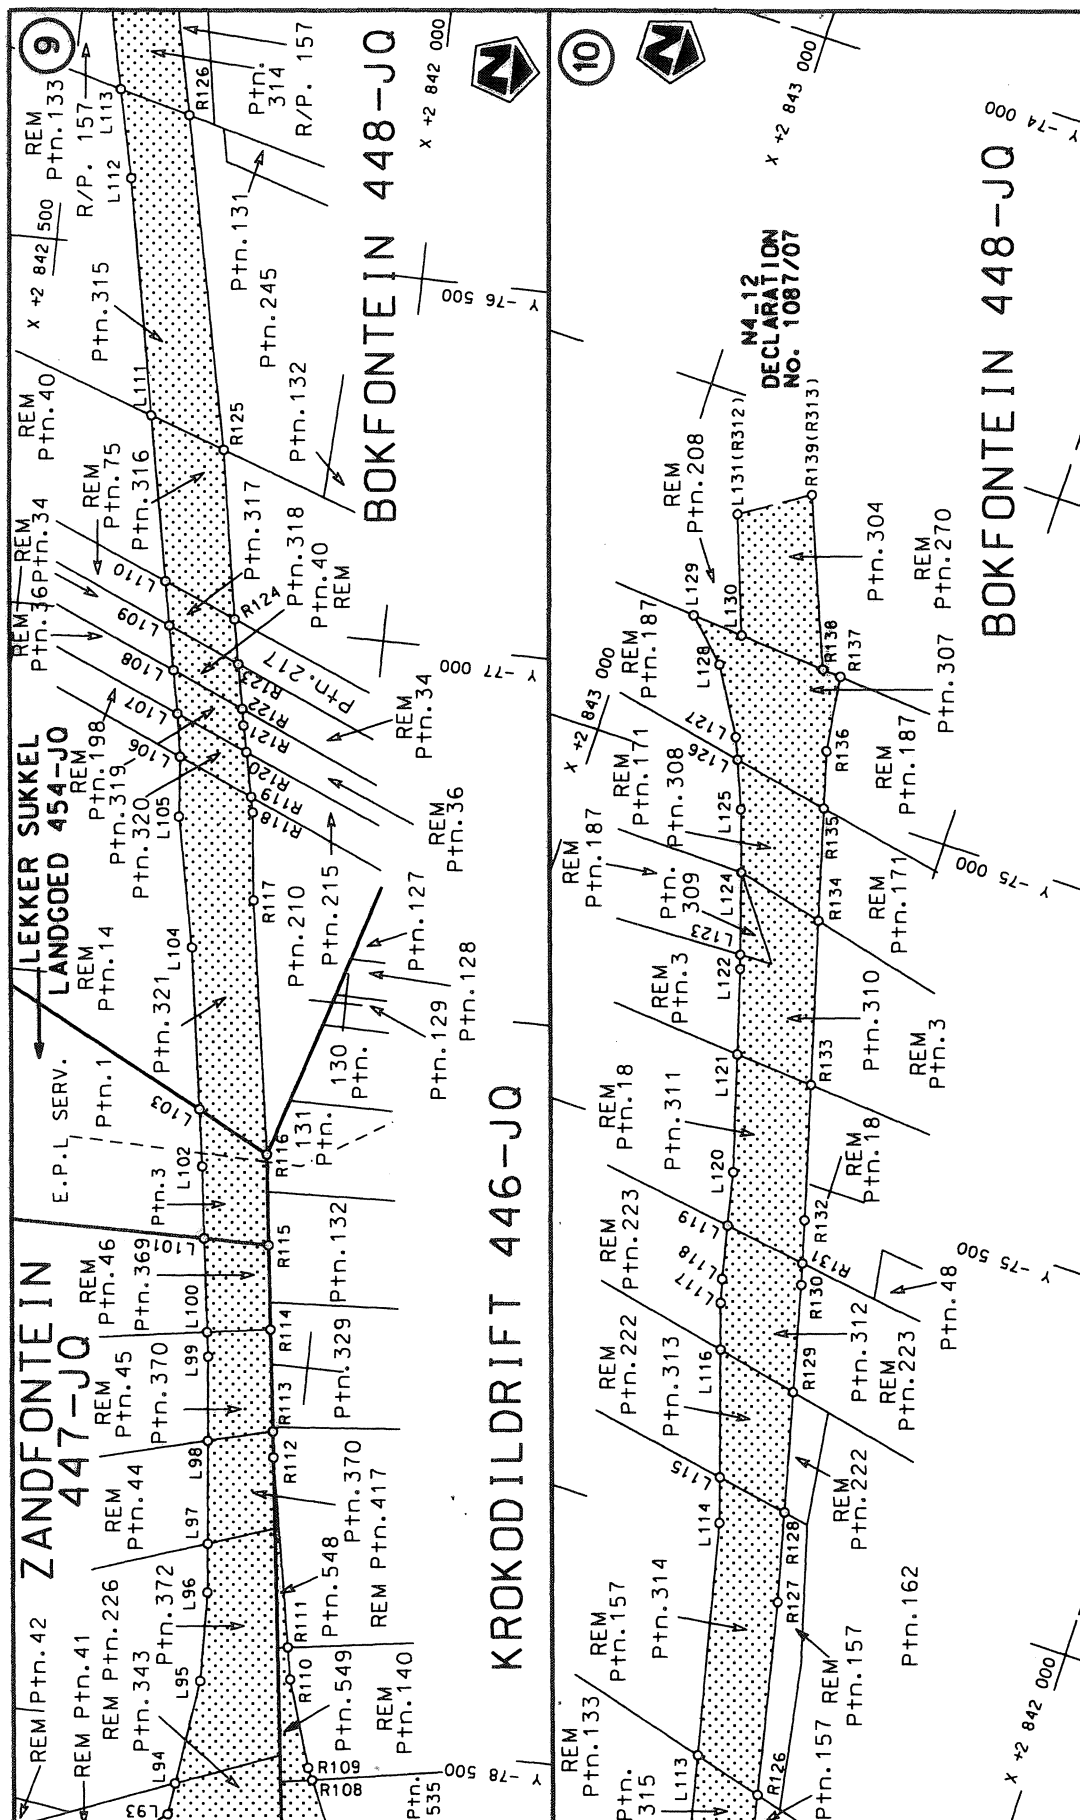

Die Suid Afrikaanse Nasionale Padagentskap Beperk The South African National Roads Agency Limited	Die figuur getoon The figure shown		steldie padreserwe voor van 'n gedeelte represents the road reserve of a portion van Nasionale Roete N4 of National Route	Vel Sheet 5 of 8
			10	Plan P822/14

PADRESERWE KOÖRDINATE / ROAD RESERVE CO-ORDINATES									
LINKERKANT/LEFT HAND SIDE					REGTERKANT/RIGHT HAND SIDE				
	Y		X	WG 27°		Y		X	
L1	-95 817.22	2	838 429.26		R1	-95 915.81	2	838 349.37	
L2	-95 789.59	2	838 429.23		R2	-95 907.62	2	838 349.40	
L3	-95 647.37	2	838 429.10		R3	-95 867.12	2	838 349.38	
L4	-95 367.16	2	838 450.90		R4	-95 547.07	2	838 340.03	
L5	-95 187.12	2	838 493.84		R5	-95 367.28	2	838 319.98	
L6	-95 164.67	2	838 527.35		R6	-95 207.28	2	838 282.77	
L7	-95 113.85	2	838 525.00		R7	-95 195.72	2	838 257.85	
L8	-95 091.10	2	838 523.95		R8	-95 126.08	2	838 247.30	
L9	-95 077.39	2	838 501.90		R9	-95 116.69	2	838 245.88	
L10	-94 847.19	2	838 450.52		R10	-95 087.31	2	838 278.59	
L11	-94 707.22	2	838 436.40		R11	-94 847.26	2	838 326.60	
L12	-94 347.21	2	838 428.05		R12	-94 725.33	2	838 336.77	
L13	-94 013.00	2	838 427.82		R13	-94 587.29	2	838 348.28	
L14	-92 697.26	2	838 426.94		R14	-94 010.39	2	838 347.89	
L15	-92 616.68	2	838 443.00		R15	-92 749.64	2	838 347.04	
L16	-92 455.01	2	838 442.56		R16	-92 742.14	2	838 345.53	
L17	-92 375.95	2	838 426.72		R17	-92 595.87	2	838 316.19	
L18	-92 146.68	2	838 426.57		R18	-92 497.36	2	838 316.62	
L19	-91 827.51	2	838 426.35		R19	-92 406.59	2	838 334.71	
L20	-91 287.16	2	838 426.00		R20	-92 346.05	2	838 346.76	
L21	-90 768.30	2	838 425.65		R21	-91 824.52	2	838 346.43	
L22	-90 458.84	2	838 425.44		R22	-91 277.10	2	838 346.03	
L23	-89 950.08	2	838 425.09		R23	-90 756.76	2	838 345.68	
L24	-89 726.10	2	838 429.60		R24	-90 536.26	2	838 345.53	
L25	-89 502.50	2	838 443.06		R25	-90 436.99	2	838 345.46	
L26	-89 205.44	2	838 475.42		R26	-89 798.53	2	838 345.03	
L27	-88 910.74	2	838 523.90		R27	-89 495.84	2	838 361.34	
L28	-88 619.08	2	838 588.35		R28	-89 194.35	2	838 394.11	
L29	-88 426.71	2	838 642.07		R29	-88 895.27	2	838 443.26	
L30	-88 331.63	2	838 668.62		R30	-88 599.26	2	838 508.68	
L31	-88 048.76	2	838 764.48		R31	-88 402.43	2	838 563.71	
L32	-87 771.68	2	838 875.58		R32	-88 307.42	2	838 590.27	
L33	-87 500.42	2	839 001.32		R33	-88 020.43	2	838 687.37	
L34	-87 236.82	2	839 141.91		R34	-87 738.98	2	838 800.05	
L35	-86 981.30	2	839 296.56		R35	-87 463.70	2	838 927.89	
L36	-86 795.41	2	839 421.56		R36	-87 196.20	2	839 070.58	
L37	-86 614.84	2	839 554.16		R37	-86 936.88	2	839 227.57	
L38	-86 510.01	2	839 634.42		R38	-86 686.51	2	839 398.47	
L39	-86 418.44	2	839 704.53		R39	-86 477.61	2	839 558.43	
L40	-85 992.67	2	840 030.51		R40	-86 385.65	2	839 628.85	
L41	-85 950.62	2	840 067.52		R41	-86 151.63	2	839 808.03	
L42	-85 664.63	2	840 277.32		R42	-85 944.04	2	839 966.99	
L43	-85 473.02	2	840 401.15		R43	-85 881.64	2	840 008.08	
L44	-85 411.24	2	840 441.08		R44	-85 723.93	2	840 122.63	
L45	-85 231.99	2	840 572.26		R45	-85 677.80	2	840 156.13	
L46	-85 168.68	2	840 623.52		R46	-85 514.20	2	840 269.25	
L47	-85 040.31	2	840 746.06		R47	-85 480.52	2	840 289.83	
L48	-85 056.28	2	840 774.92		R48	-85 354.06	2	840 367.11	
L49	-85 017.68	2	840 800.63		R49	-85 310.99	2	840 393.43	
L50	-84 979.62	2	840 825.97		R50	-85 206.31	2	840 422.83	
L51	-84 951.84	2	840 817.26		R51	-85 197.79	2	840 425.22	
					Vel 6 Van 8 P822/14 Sheet of				

PADRESERWE KOÖRDINATE / ROAD RESERVE CO-ORDINATES									
LINKERKANT/LEFT HAND SIDE					REGTERKANT/RIGHT HAND SIDE				
	Y		X	WG 27°		Y		X	
L52	-84 916.28	2	840 831.18		R52	-85 082.11	2	840 445.83	
L53	-84 875.68	2	840 847.20		R53	-85 032.20	2	840 449.20	
L54	-84 729.47	2	840 872.93		R54	-84 873.69	2	840 459.90	
L55	-84 609.69	2	840 903.86		R55	-84 857.26	2	840 461.01	
L56	-84 577.92	2	840 926.02		R56	-84 798.31	2	840 472.18	
L57	-84 177.25	2	841 205.44		R57	-84 742.51	2	840 494.23	
L58	-84 074.10	2	841 270.54		R58	-84 663.37	2	840 543.62	
L59	-84 038.40	2	841 293.07		R59	-84 617.96	2	840 533.46	
L60	-83 909.84	2	841 357.24		R60	-84 554.73	2	840 499.83	
L61	-83 883.00	2	841 367.31		R61	-84 494.62	2	840 467.86	
L62	-83 758.23	2	841 414.12		R62	-84 470.50	2	840 491.98	
L63	-83 557.12	2	841 464.96		R63	-84 674.23	2	840 631.71	
L64	-83 420.62	2	841 487.50		R64	-84 693.13	2	840 668.23	
L65	-83 353.28	2	841 487.34		R65	-84 570.44	2	840 776.24	
L66	-83 322.32	2	841 488.07		R66	-84 461.43	2	840 843.93	
L67	-82 936.51	2	841 497.19		R67	-84 434.71	2	840 860.52	
L68	-82 934.76	2	841 497.23		R68	-84 311.36	2	840 981.89	
L69	-82 367.87	2	841 603.27		R69	-84 225.33	2	841 060.12	
L70	-82 336.07	2	841 607.79		R70	-84 220.89	2	841 064.16	
L71	-82 208.34	2	841 625.95		R71	-84 162.63	2	841 117.14	
L72	-82 119.34	2	841 634.00		R72	-84 125.12	2	841 138.75	
L73	-81 868.80	2	841 656.66		R73	-83 977.51	2	841 223.82	
L74	-80 975.57	2	841 767.22		R74	-83 905.51	2	841 256.01	
L75	-80 897.94	2	841 790.98		R75	-83 784.35	2	841 310.18	
L76	-80 806.54	2	841 797.66		R76	-83 707.66	2	841 320.67	
L77	-80 745.61	2	841 802.12		R77	-83 432.79	2	841 379.56	
L78	-80 618.31	2	841 811.43		R78	-83 349.42	2	841 397.42	
L79	-80 426.56	2	841 838.08		R79	-83 237.45	2	841 401.16	
L80	-80 420.19	2	841 838.97		R80	-83 081.03	2	841 406.38	
L81	-80 216.07	2	841 863.51		R81	-82 928.28	2	841 411.48	
L82	-80 122.39	2	841 874.78		R82	-82 847.51	2	841 425.23	
L83	-79 672.23	2	841 929.14		R83	-82 708.55	2	841 445.23	
L84	-79 413.12	2	841 960.42		R84	-82 706.31	2	841 441.09	
L85	-79 189.98	2	841 987.37		R85	-82 646.29	2	841 454.19	
L86	-78 972.60	2	842 029.15		R86	-82 350.62	2	841 494.63	
L87	-78 961.08	2	842 032.80		R87	-82 313.92	2	841 500.58	
L88	-78 836.88	2	842 072.14		R88	-82 200.55	2	841 518.96	
L89	-78 777.55	2	842 101.53		R89	-82 123.73	2	841 531.42	
L90	-78 741.96	2	842 119.13		R90	-82 124.52	2	841 537.21	
L91	-78 724.77	2	842 177.78		R91	-82 095.26	2	841 541.22	
L92	-78 640.14	2	842 149.87		R92	-81 313.02	2	841 634.16	
L93	-78 621.76	2	842 124.94		R93	-80 713.72	2	841 705.33	
L94	-78 578.67	2	842 119.23		R94	-80 620.19	2	841 716.44	
L95	-78 437.36	2	842 100.40		R95	-80 417.77	2	841 742.15	
L96	-78 316.80	2	842 103.22		R96	-80 324.12	2	841 754.04	
L97	-78 250.76	2	842 109.97		R97	-79 655.71	2	841 838.92	
L98	-78 112.50	2	842 124.10		R98	-79 505.76	2	841 857.96	
L99	-77 998.77	2	842 135.72		R99	-79 217.66	2	841 894.55	
L100	-77 965.57	2	842 140.26		R100	-78 998.18	2	841 910.11	
L101	-77 838.80	2	842 157.59		R101	-78 956.19	2	841 907.66	
L102	-77 741.59	2	842 170.88		R102	-78 935.90	2	841 906.48	
					Vel 7 Van 8 Sheet of P822/14				

PADRESERWE KOÖRDINATE / ROAD RESERVE CO-ORDINATES									
LINKERKANT/LEFT HAND SIDE					REGTERKANT/RIGHT HAND SIDE				
	Y		X	WG 27°		Y		X	
L103	-77 664.94	2	842 182.39		R103	-78 876.41	2	841 902.99	
L104	-77 445.70	2	842 215.30		R104	-78 752.90	2	841 882.00	
L105	-77 269.46	2	842 251.26		R105	-78 740.65	2	841 855.09	
L106	-77 187.26	2	842 258.29		R106	-78 658.53	2	841 854.72	
L107	-77 129.09	2	842 268.14		R107	-78 634.37	2	841 900.37	
L108	-77 070.30	2	842 279.52		R108	-78 554.80	2	841 935.38	
L109	-77 009.59	2	842 291.28		R109	-78 538.76	2	841 942.74	
L110	-76 949.74	2	842 302.87		R110	-78 422.47	2	841 979.18	
L111	-76 725.90	2	842 346.22		R111	-78 379.67	2	841 986.96	
L112	-76 406.05	2	842 408.17		R112	-78 125.29	2	842 033.16	
L113	-76 286.68	2	842 434.96		R113	-78 090.52	2	842 037.56	
L114	-75 977.55	2	842 504.35		R114	-77 952.60	2	842 055.02	
L115	-75 918.71	2	842 523.16		R115	-77 838.57	2	842 069.46	
L116	-75 753.20	2	842 576.07		R116	-77 715.99	2	842 084.98	
L117	-75 691.89	2	842 595.67		R117	-77 372.77	2	842 138.85	
L118	-75 660.32	2	842 603.94		R118	-77 252.91	2	842 152.64	
L119	-75 588.83	2	842 619.45		R119	-77 231.77	2	842 157.15	
L120	-75 517.10	2	842 635.00		R120	-77 171.34	2	842 169.96	
L121	-75 362.25	2	842 679.68		R121	-77 135.71	2	842 177.51	
L122	-75 249.71	2	842 712.15		R122	-77 113.28	2	842 181.77	
L123	-75 231.19	2	842 718.12		R123	-77 052.21	2	842 193.38	
L124	-75 123.58	2	842 751.49		R124	-76 991.44	2	842 204.68	
L125	-75 041.68	2	842 779.18		R125	-76 762.04	2	842 244.14	
L126	-74 977.97	2	842 805.17		R126	-76 311.99	2	842 340.05	
L127	-74 949.41	2	842 816.82		R127	-76 054.47	2	842 394.83	
L128	-74 862.02	2	842 869.02		R128	-75 935.91	2	842 423.96	
L129	-74 808.83	2	842 923.62		R129	-75 776.84	2	842 463.05	
L130	-74 814.41	2	842 852.55		R130	-75 633.51	2	842 498.28	
L131	-74 657.63	2	842 909.84		R131	-75 605.06	2	842 505.94	
					R132	-75 548.64	2	842 521.13	
					R133	-75 370.82	2	842 570.20	
					R134	-75 153.42	2	842 630.20	
					R135	-75 004.46	2	842 671.30	
					R136	-74 928.54	2	842 692.26	
					R137	-74 825.97	2	842 705.77	
					R138	-74 823.91	2	842 731.94	
					R139	-74 600.52	2	842 820.90	