

DEPARTMENT OF TRANSPORT

NO. 377

30 MARCH 2016

**THE SOUTH AFRICAN NATIONAL ROADS
AGENCY SOC LIMITED**


Registration No: 1998/009584/30

DECLARATION AMENDMENT OF NATIONAL ROAD N2 SECTION 7X


AMENDMENT OF DECLARATION NO'S. 738 OF 2007

By virtue of section 40(1)(b) of The South African National Roads Agency Limited and National Roads Act, 1998 (Act No. 7 of 1998), I hereby amend Declaration No. 738 of 2007 by substituting it in its entirety, with the subjoined sheets 1 to 19 of Plan No. P881/15.


(National Road N2 Section 7X: George Interchange – Swartvlei)

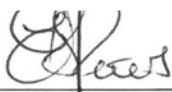MINISTER OF TRANSPORT

MINISTER OF TRANSPORT

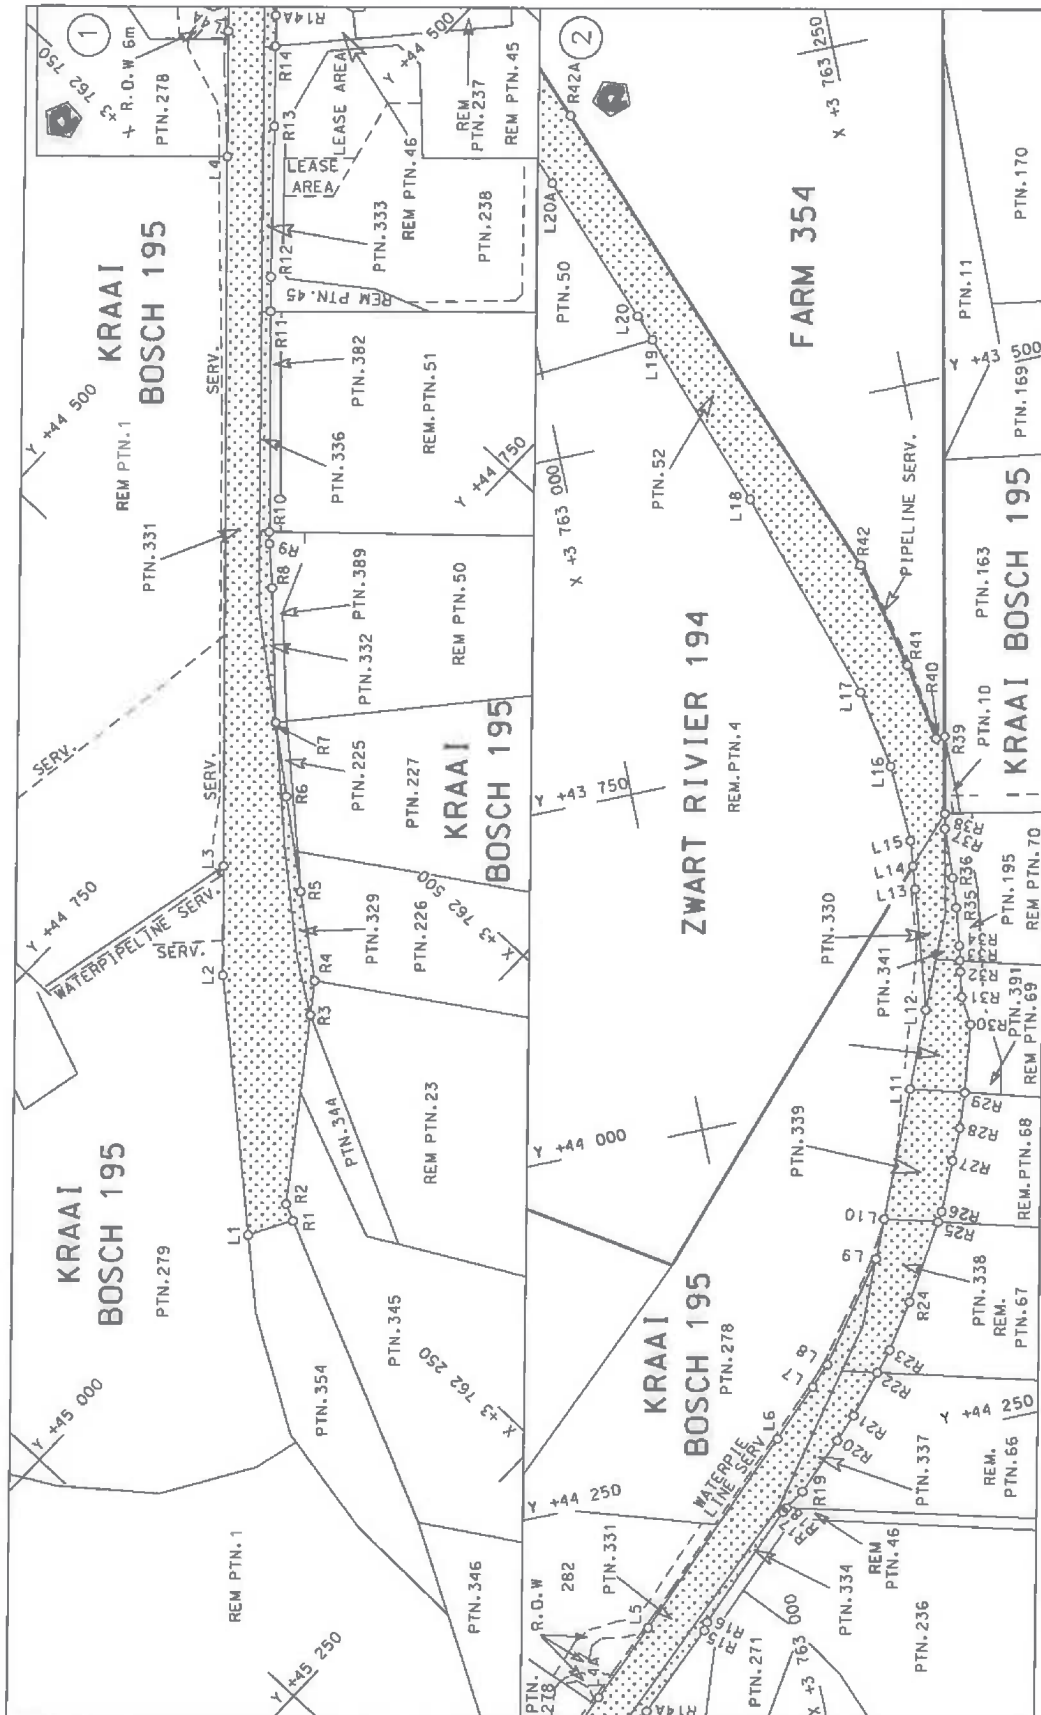

Die Suid Afrikaanse Nasionale Padagentskap Beperk The South African National Roads Agency Limited	Die figuur getoon The figure shown		stel die padreserwe voor van 'n gedeelte represents the road reserve of a portion van Nasionale Roete N2 of National Route
Vel Sheet 1 of 19	7X	Plan P881/15	Section 7X

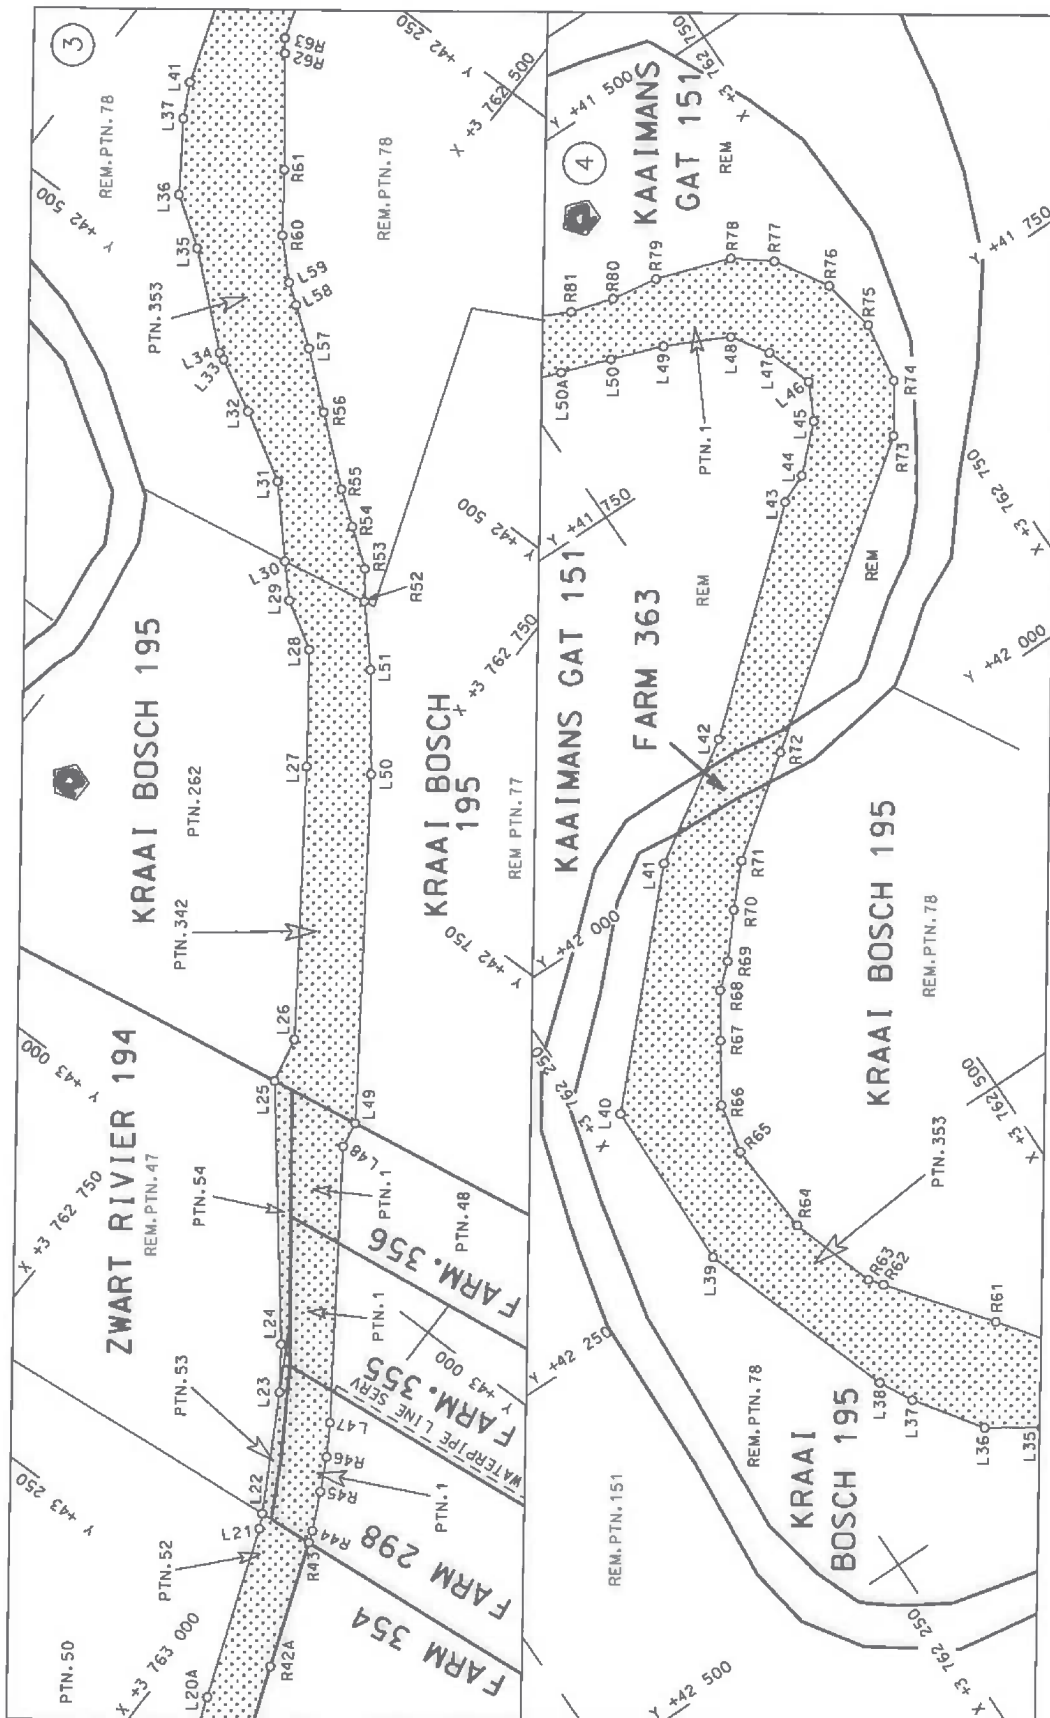

Die Suid Afrikaanse Nasionale Padagentskap Beperk
The South African National Roads Agency Limited


Die figuur getoon
The figure shown



stelt die padreserwe voor van 'n gedeelte
represents the road reserve of a portion
van Nasionale Roete N2
of National Route

7X

Vel
Sheet 2 of 19
Plan P881/15

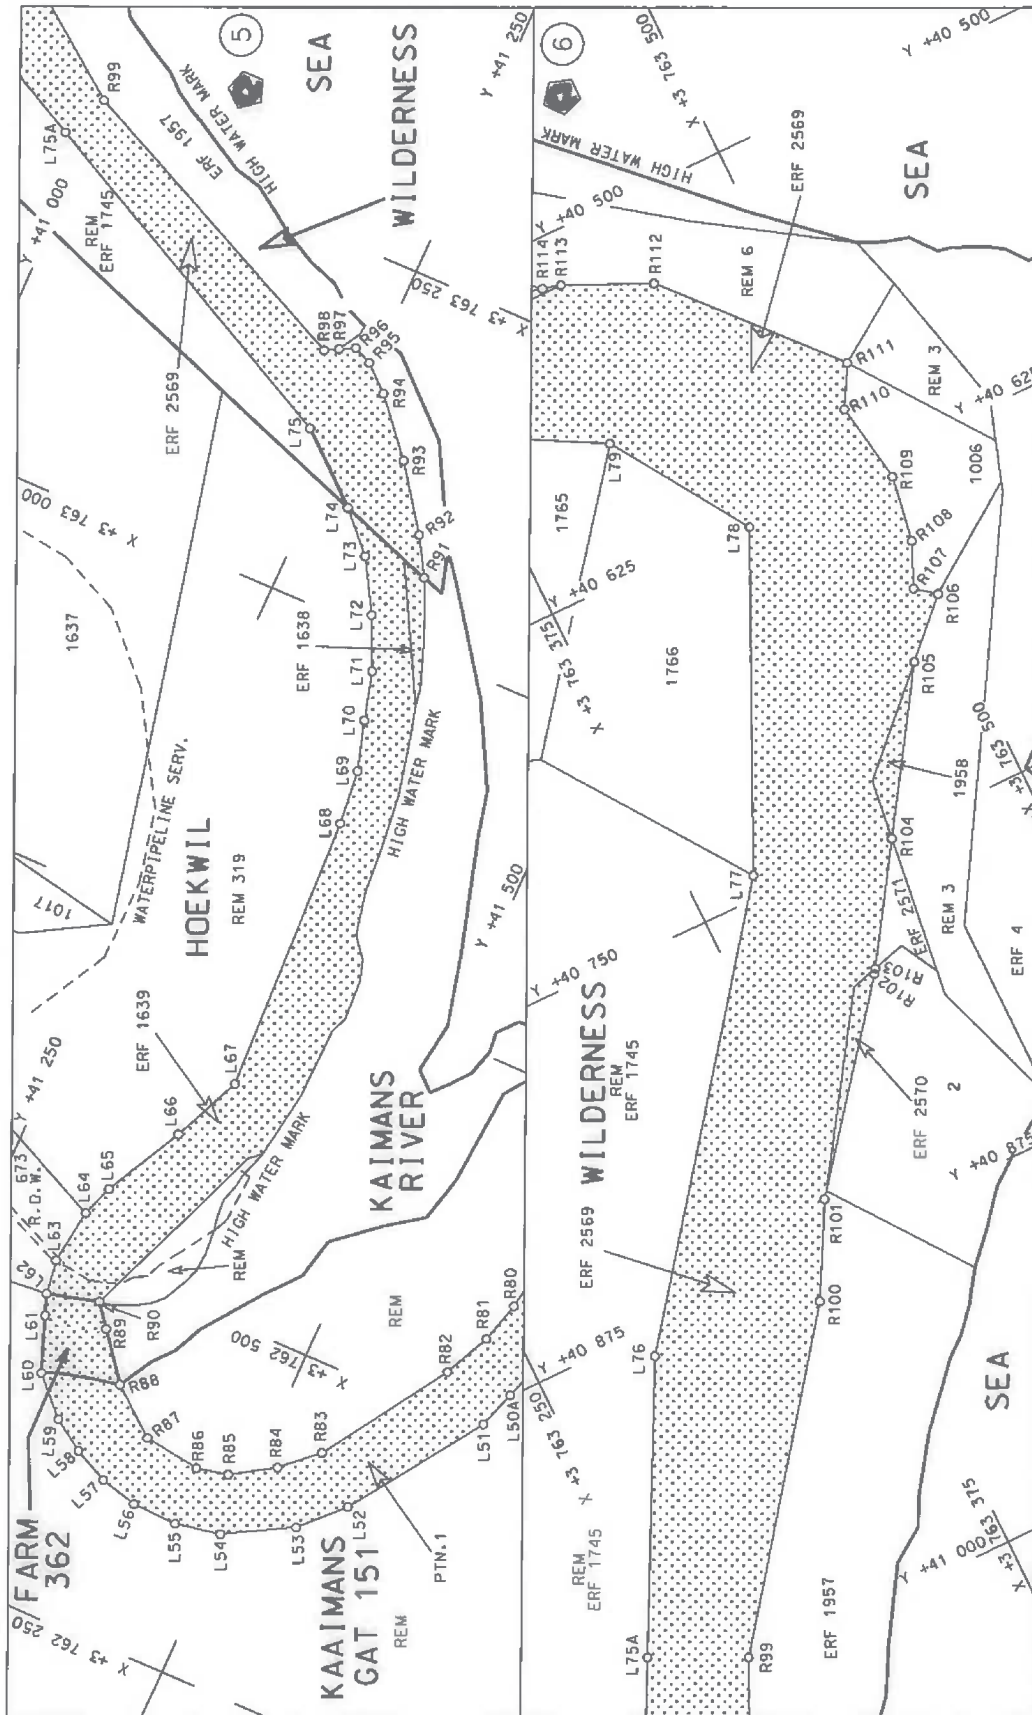


Vel
Sheet 3 of 19
Plan P881/15


steeldie padreserwe voor van 'n gedeelte
represents the road reserve of a portion
van Nasionale Roete N2 Seksie
of National Route Section



Die figuur getoon
The figure shown

Die Suid Afrikaanse Nasionale Padagentskap Beperk
The South African National Roads Agency Limited

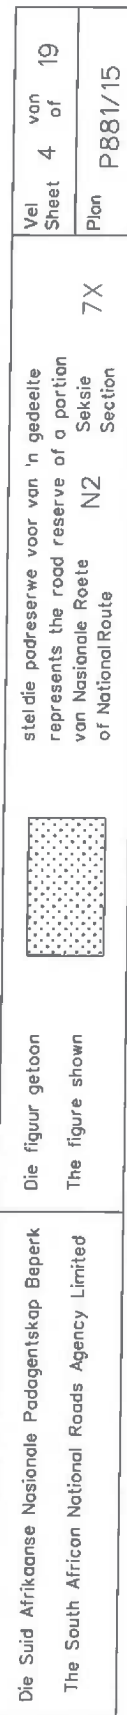

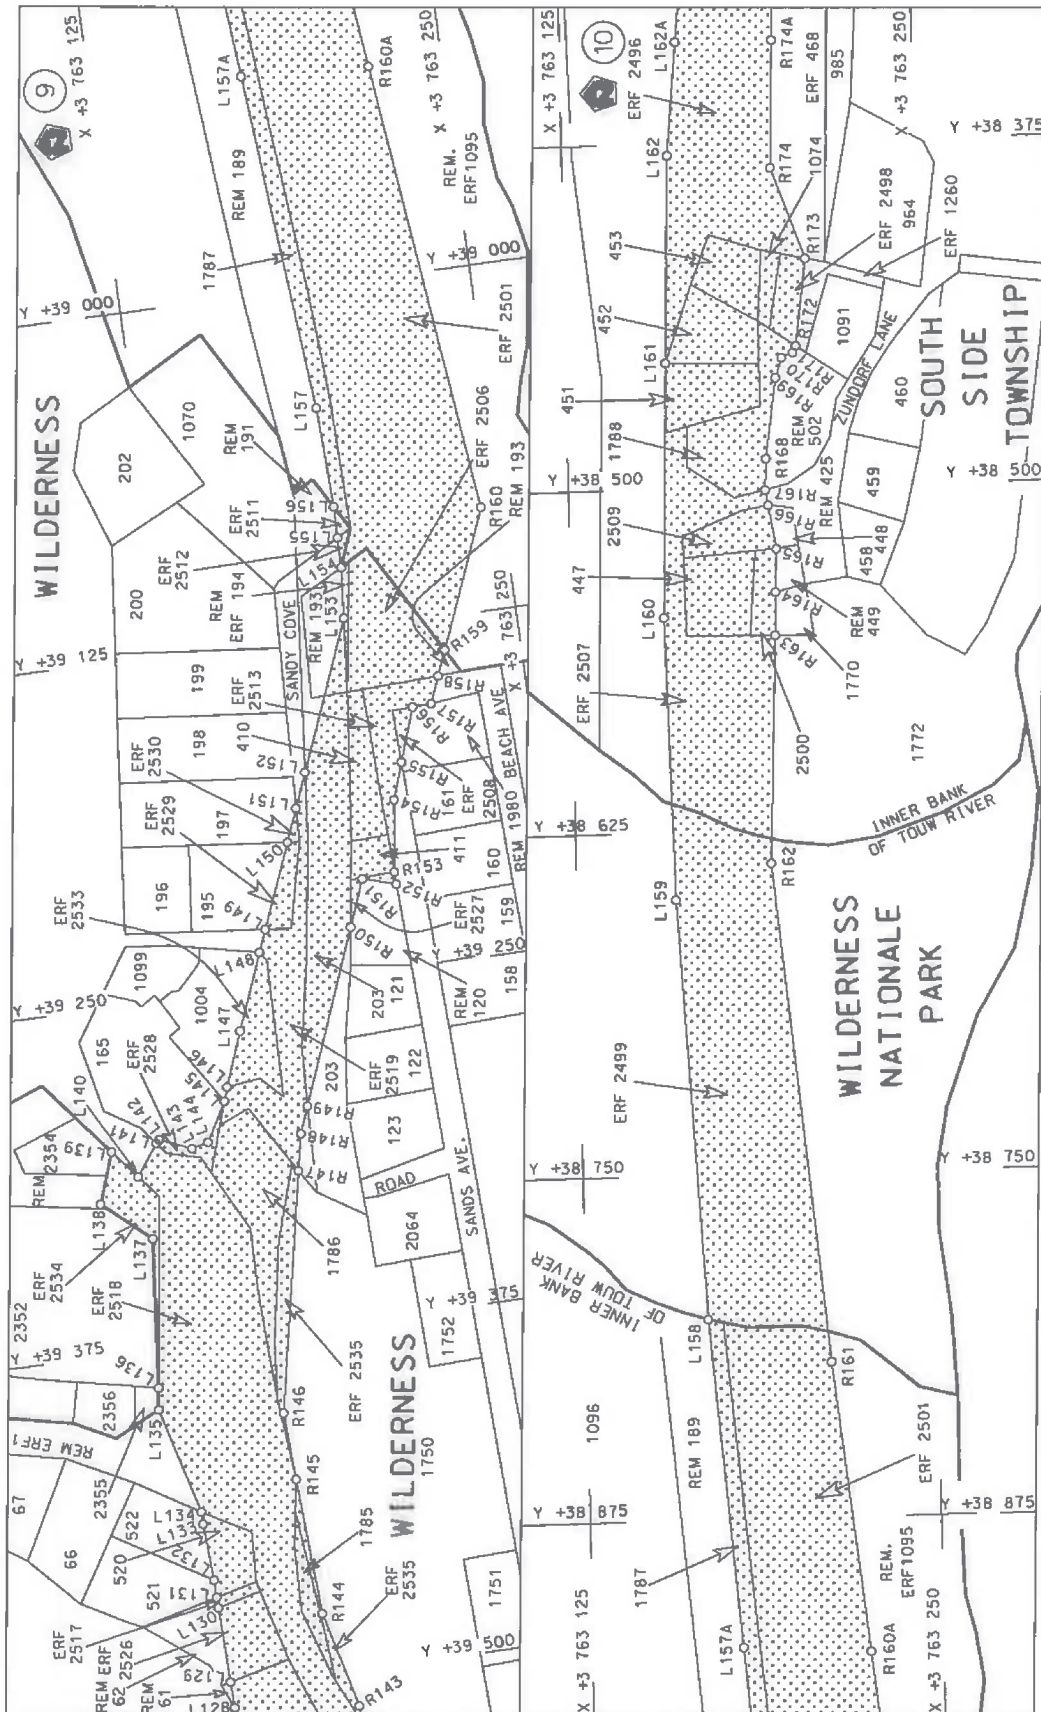


stelt die padreserwe voor van 'n gedeelte
represents the road reserve of a portion
van Nasionale Roete N2 Seksie
of National Route 7X Section



Die figuur getoon
The figure shown

Die Suid Afrikaanse Nasionale Podagentskap Beprek
The South African National Roads Agency Limited

Vel
Sheet 5 of 19
Plan P881/15

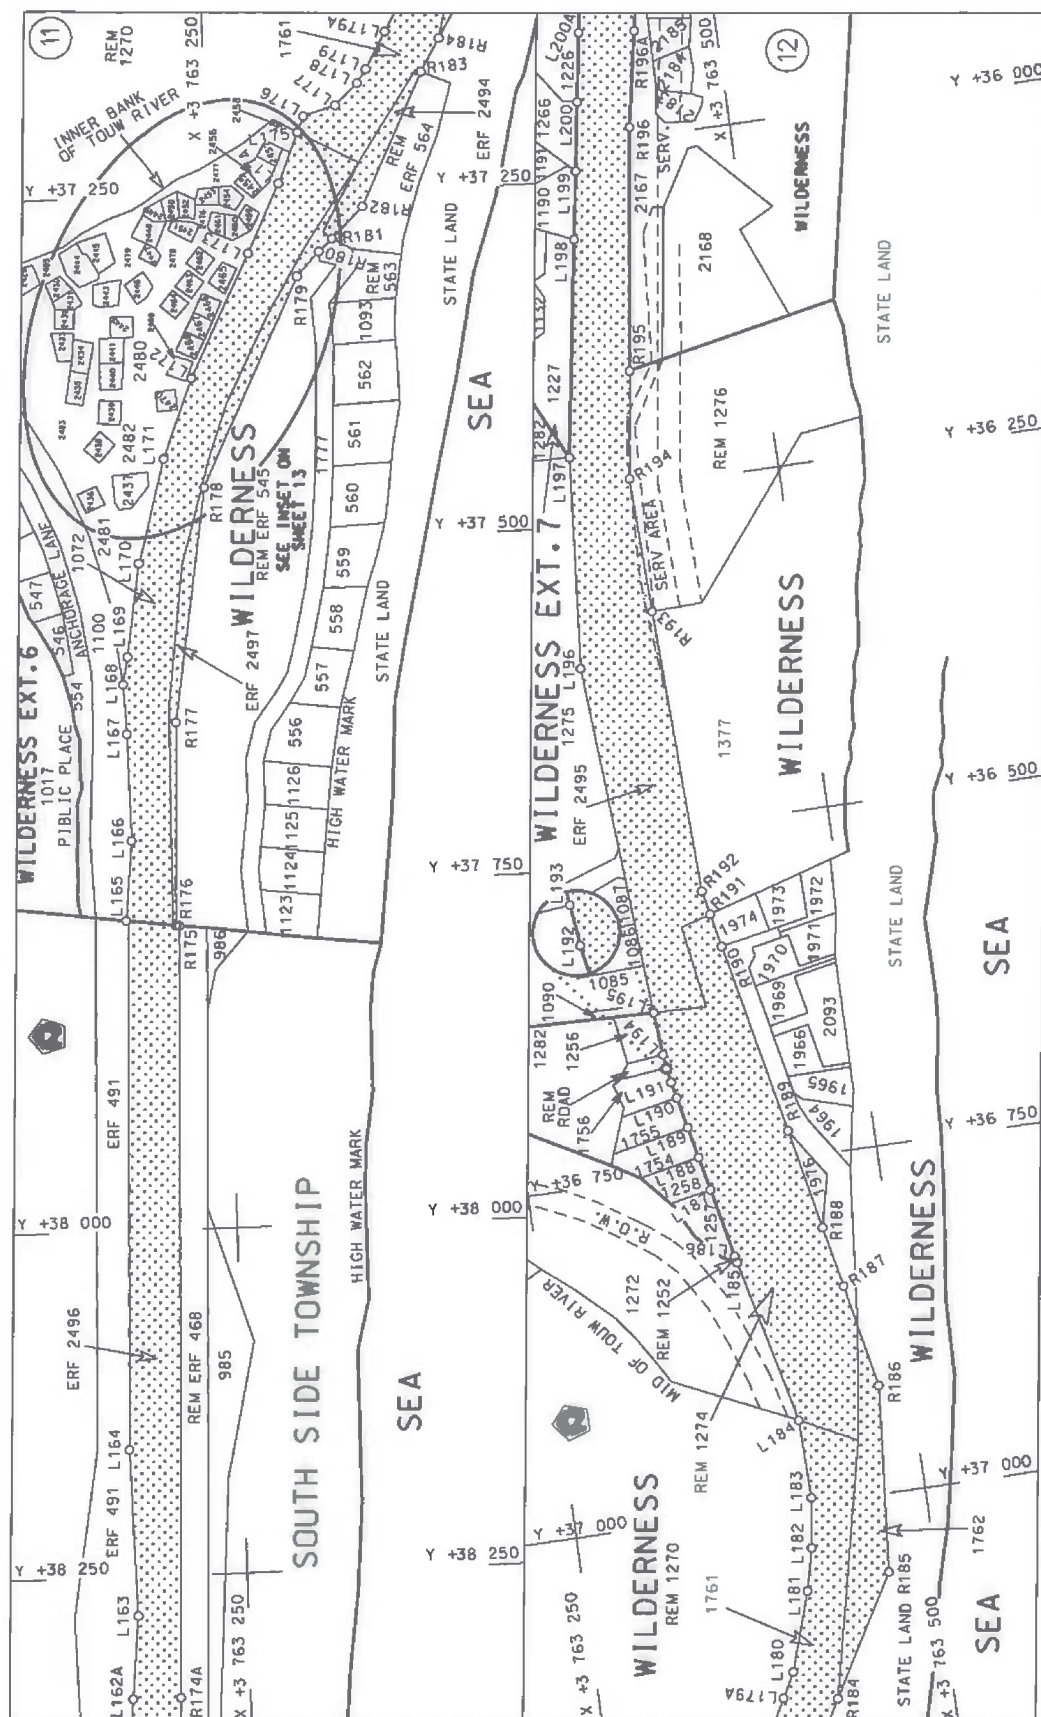


Die Suid Afrikaanse Nasionale Podagentskap Beperk
The South African National Roads Agency Limited

Die figuur getoon



stelsel die padreserwe voor van 'n gedeelte
represents the road reserve of a portion
van Nasionale Roete N2 Seksie
of National Route Section

Vel Sheet 6 of 19
Plan P881/15

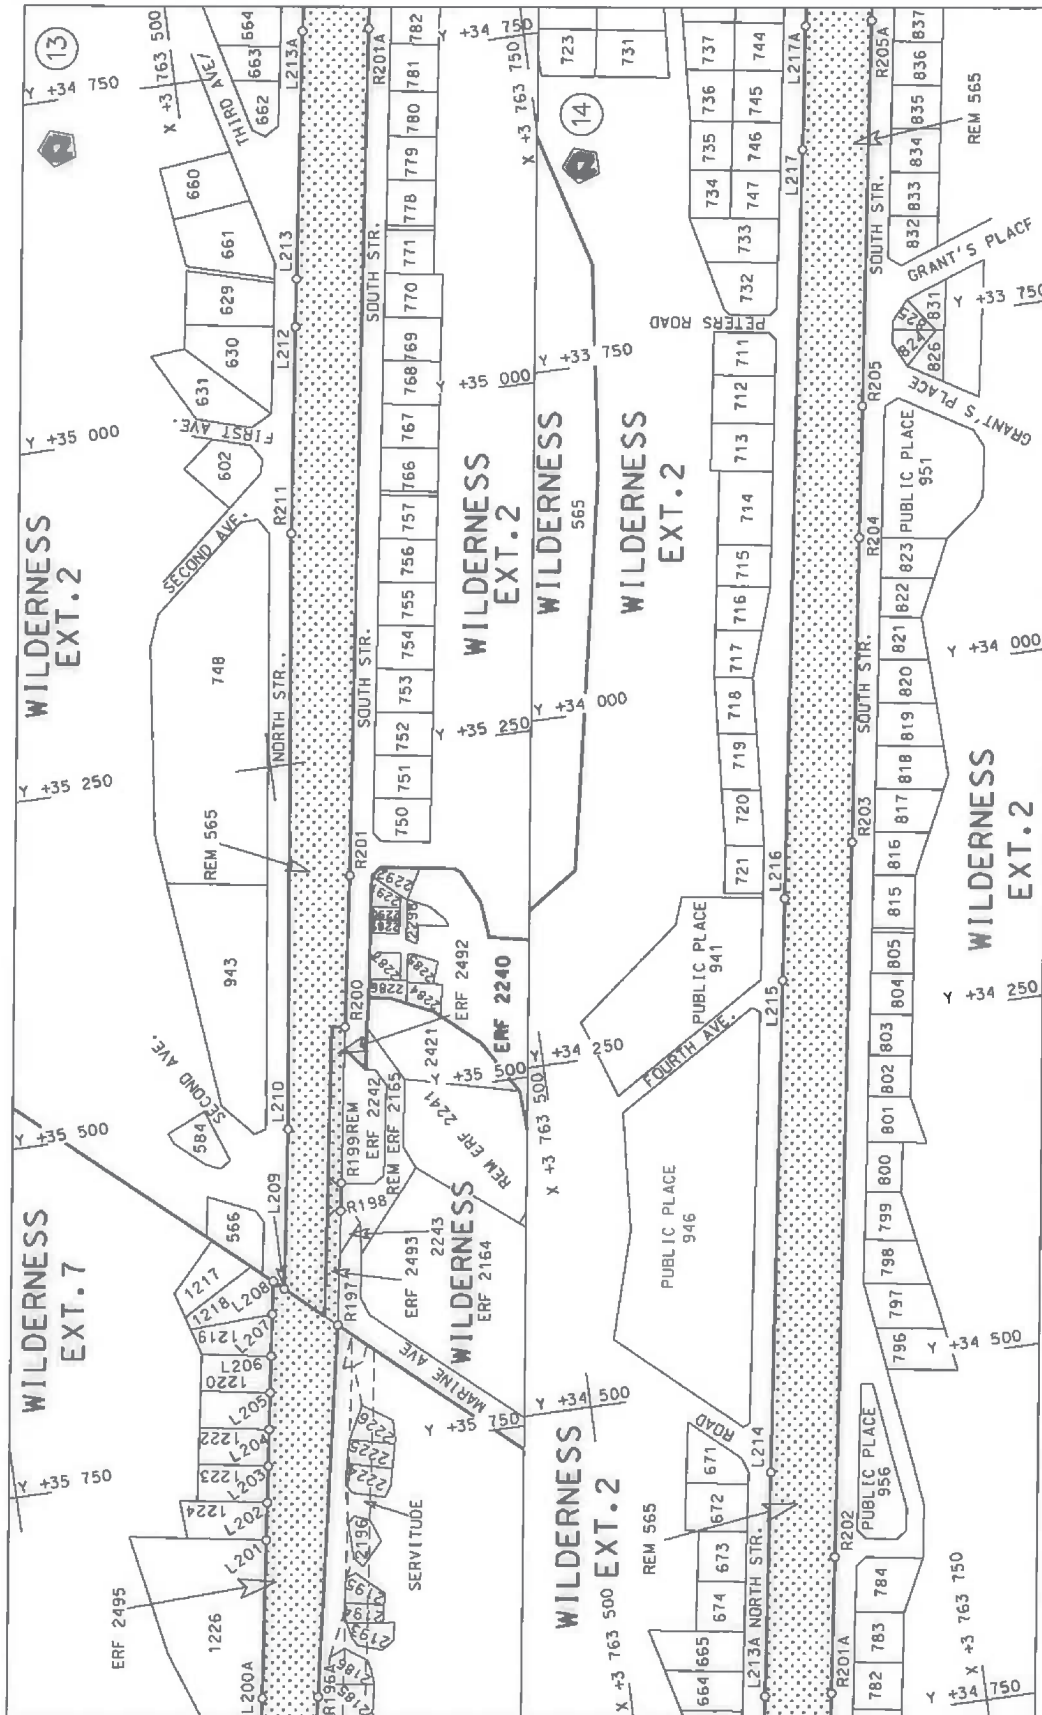

Die Suid Afrikaanse Nasionale Padagentskap Beperk
The South African National Roads Agency Limited


Die figuur getoon
The figure shown




steldie padreserwe voor van 'n gedeelte
represents the road reserve of a portion
van Nasionale Roete N2
of National Route

Vel 7 van 19
Sheet 7 of 19
Plan P881/15



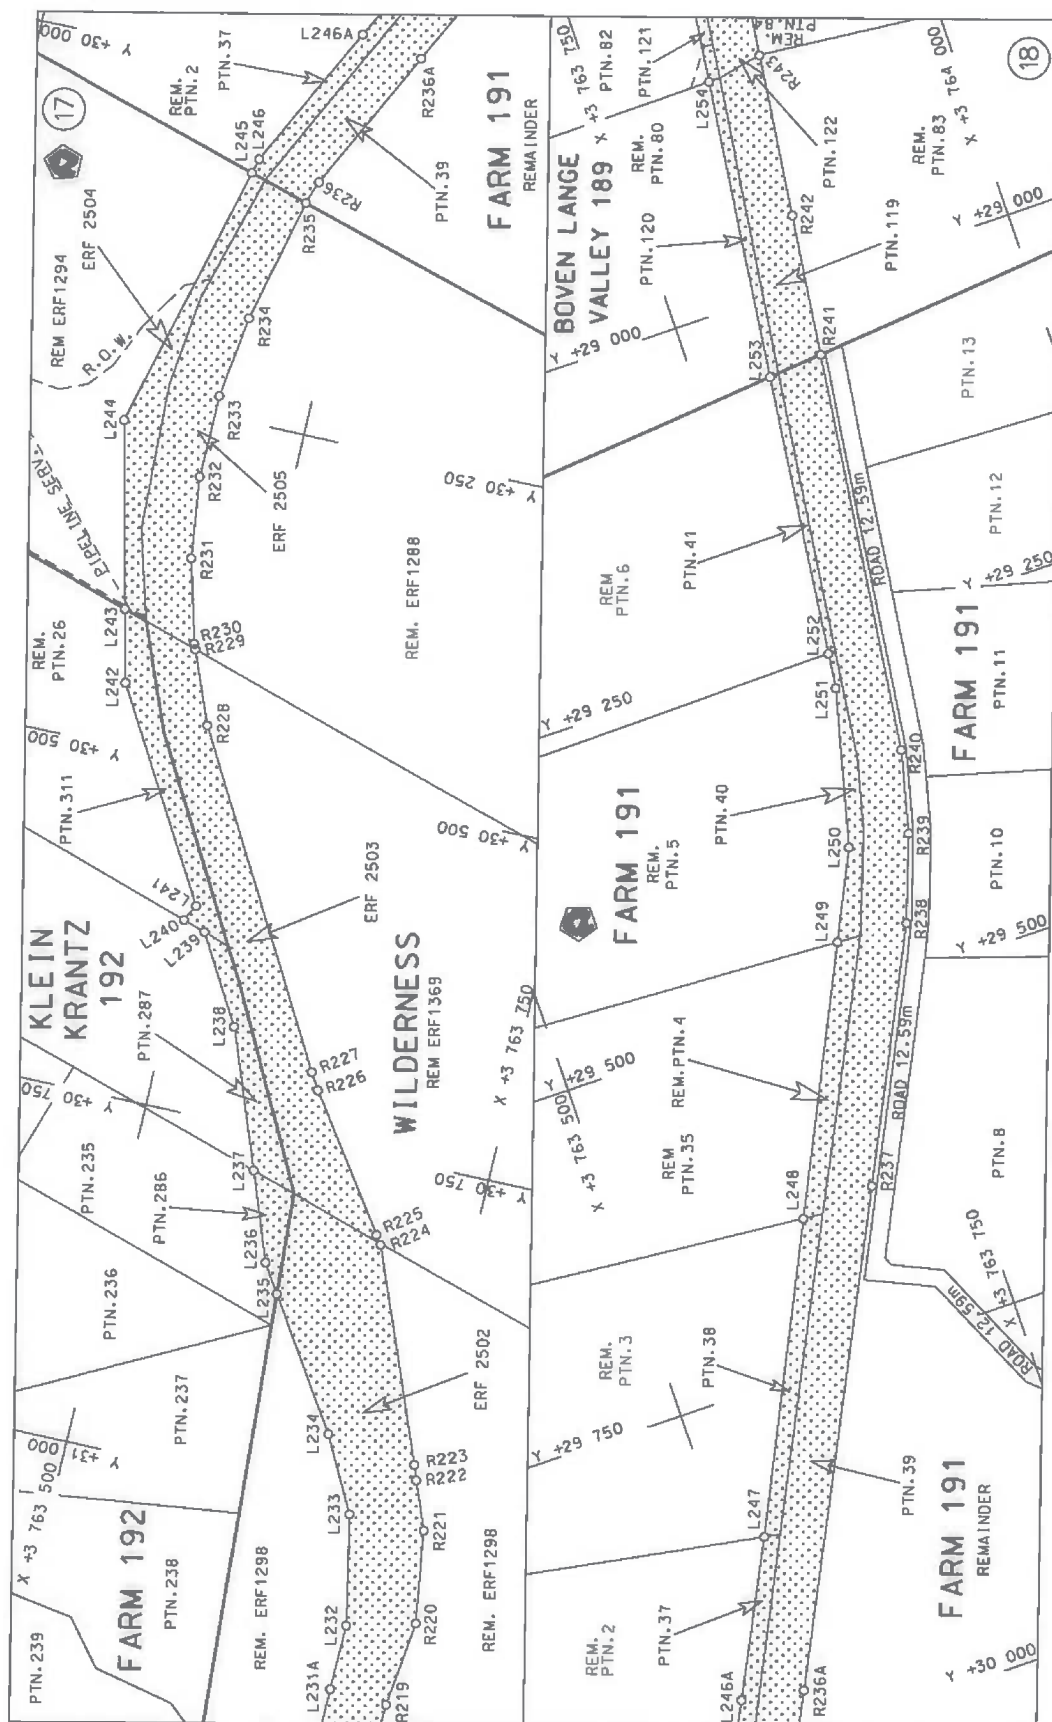

Die Suid Afrikaanse Nasionale Padagentskap Beperk The South African National Roads Agency Limited	Die figuur getoon The figure shown		stel die padreserwe voor van 'n gedeelte represents the road reserve of a portion van Nasionale Roete N2 of National Route	Vel Sheet 9 of 19
			7 X	Plan P881/15

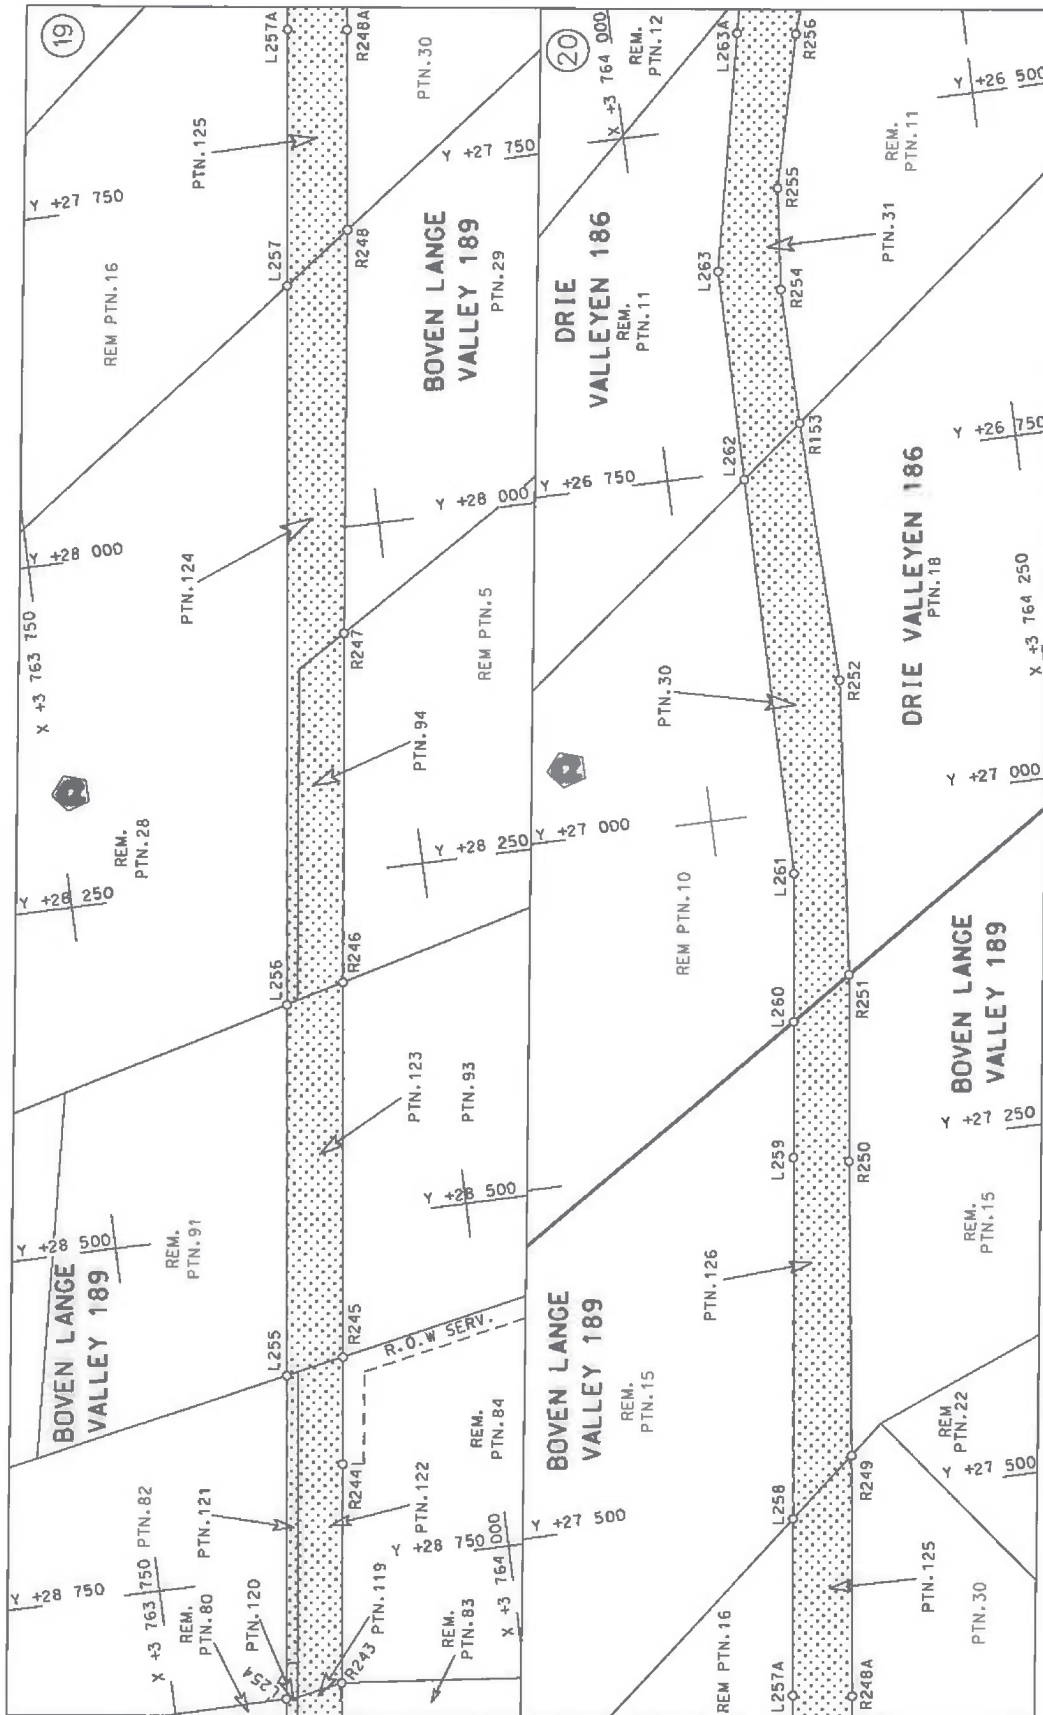

Die Suid Afrikaanse Nasionale Padagentskap Beperk
The South African National Roads Agency Limited


Die figuur getoon
The figure shown




stelt die padreserwe voor van 'n gedeelte
represents the road reserve of a portion
van Nasionale Roete N2 Sektie
of National Route Section

7X


Vel
Sheet 10 of 19
Plan P881/15

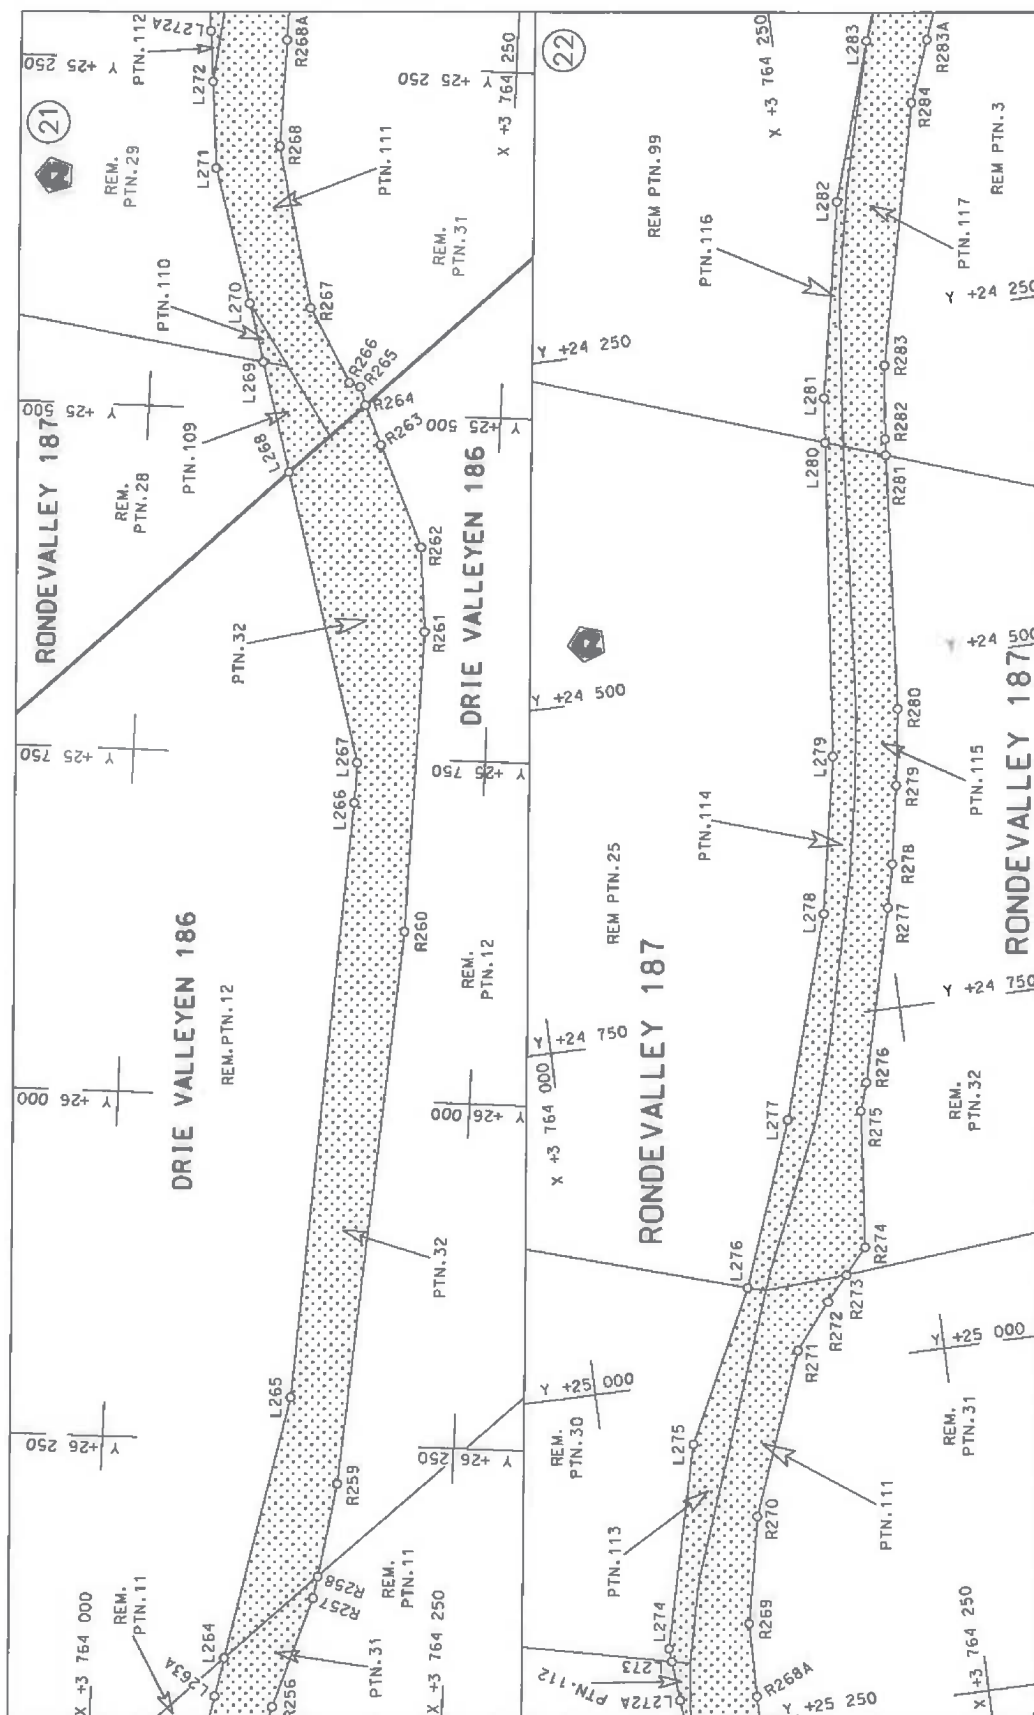

Die Suid Afrikaanse Nasionale Padagentskap Beperk The South African National Roads Agency Limited	Die figuur getoon The figure shown		stelde padreserwe voor van 'n gedeelte represents the road reserve of a portion van Nasionale Roete N2 of National Route	Vel Sheet 11 of 19
			7X Seksie Section	Plan P881/15

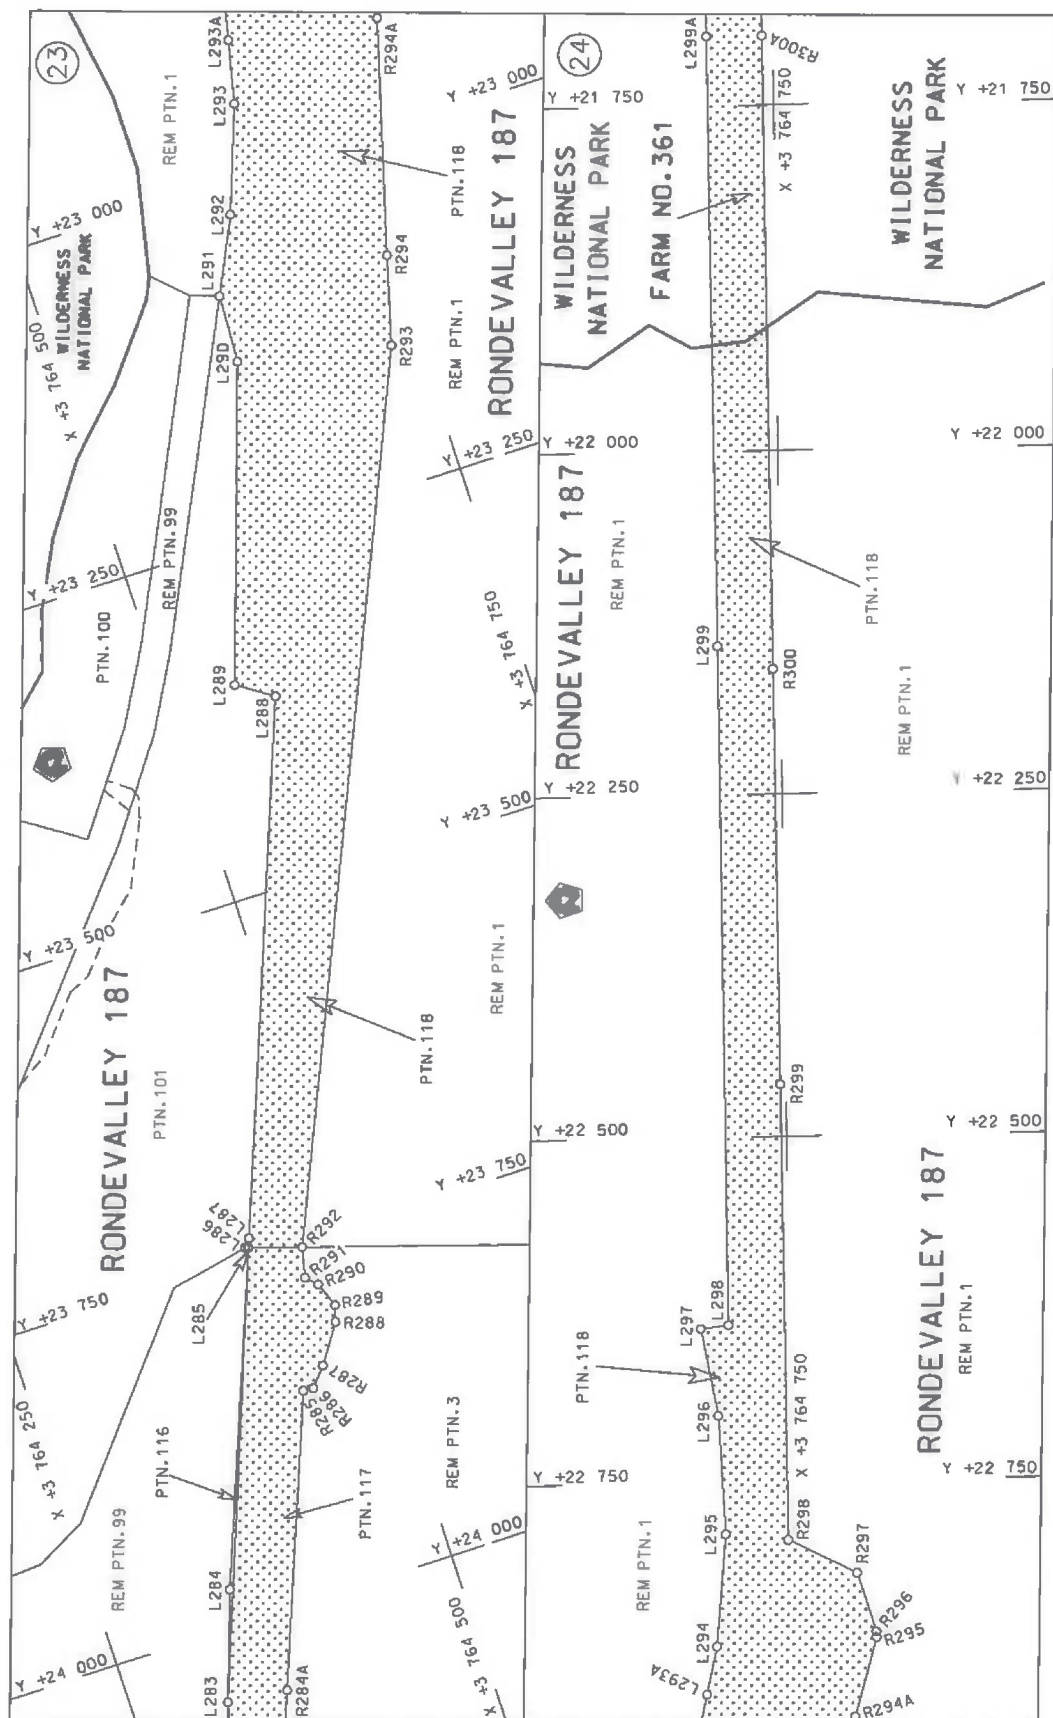

Die Suid Afrikaanse Nasionale Padagentskap Beperk The South African National Roads Agency Limited	Die figuur getoon The figure shown		stel die padreserwe voor van 'n gedeelte represents the road reserve of a portion van Nasionale Roete N2 of National Route	Vel Sheet 12 of 19
			7X Seksie Section	Plan P881/15

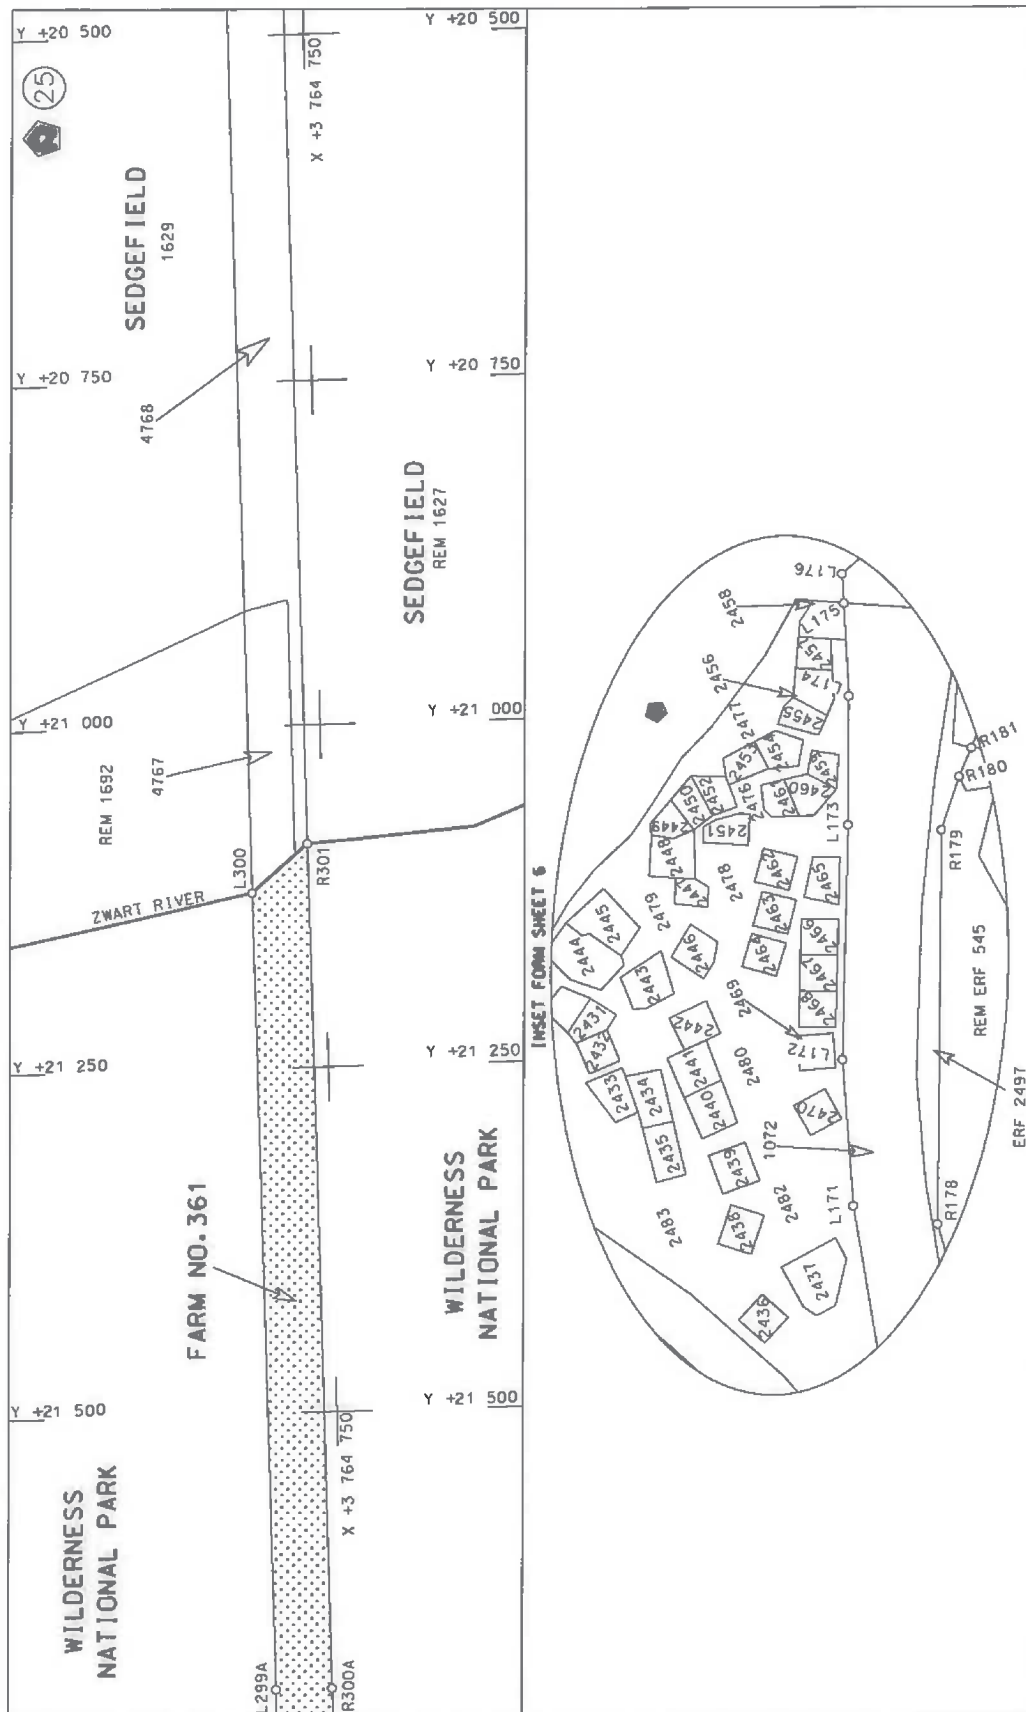

Die Suid Afrikaanse Nasionale Padagentskap Beperk The South African National Roads Agency Limited	Die figuur getoon The figure shown	steldie padreserwe voor van 'n gedeelte represents the road reserve of a portion van Nasionale Roete N2 of National Route N2	Vel Sheet 13 of 19 Plan P881/15
--	---------------------------------------	---	---

PADRESERWE KOÖRDINATE / ROAD RESERVE CO-ORDINATES						
LINKERKANT/LEFT HAND SIDE				REGTERKANT/RIGHT HAND SIDE		
	Y	X	WG 23°		Y	X
L1	44 996.98	3 762 219.68		R1	45 013.29	3 762 249.01
L2	44 854.09	3 762 344.41		R2	45 001.32	3 762 254.48
L3	44 799.79	3 762 402.44		R3	44 919.76	3 762 365.83
L4	44 448.00	3 762 778.20		R4	44 904.85	3 762 386.19
L5	44 344.64	3 762 889.04		R5	44 852.89	3 762 426.56
L6	44 230.31	3 763 007.02		R6	44 797.81	3 762 470.19
L7	44 198.77	3 763 038.83		R7	44 755.16	3 762 503.98
L8	44 185.14	3 763 052.01		R8	44 688.01	3 762 571.40
L9	44 117.31	3 763 100.92		R9	44 662.56	3 762 595.50
L10	44 090.21	3 763 112.36		R10	44 656.68	3 762 601.78
L11	44 001.74	3 763 149.71		R11	44 547.73	3 762 718.19
L12	43 947.82	3 763 172.48		R12	44 530.61	3 762 736.48
L13	43 859.96	3 763 183.02		R13	44 457.65	3 762 817.06
L14	43 843.36	3 763 184.80		R14	44 418.45	3 762 859.48
L15	43 824.79	3 763 186.94		R15	44 354.88	3 762 928.28
L16	43 768.69	3 763 183.96		R16	44 349.59	3 762 931.41
L17	43 711.28	3 763 174.21		R17	44 282.88	3 763 000.37
L18	43 557.67	3 763 126.87		R18	44 280.60	3 763 003.32
L19	43 429.90	3 763 081.90		R19	44 271.39	3 763 016.54
L20	43 410.93	3 763 075.11		R20	44 240.39	3 763 047.84
L21	43 185.00	3 762 990.63		R21	44 225.05	3 763 062.57
L22	43 175.08	3 762 985.60		R22	44 198.11	3 763 085.21
L23	43 097.98	3 762 941.92		R23	44 183.89	3 763 097.15
L24	43 069.87	3 762 921.65		R24	44 152.85	3 763 118.04
L25	42 921.34	3 762 801.71		R25	44 100.41	3 763 149.77
L26	42 888.89	3 762 794.56		R26	44 093.69	3 763 153.83
L27	42 725.82	3 762 680.42		R27	44 059.18	3 763 168.96
L28	42 657.02	3 762 629.98		R28	44 037.05	3 763 178.86
L29	42 637.21	3 762 596.96		R29	44 012.50	3 763 187.45
L30	42 616.53	3 762 577.11		R30	43 964.97	3 763 201.72
L31	42 573.64	3 762 537.76		R31	43 944.11	3 763 199.52
L32	42 546.24	3 762 490.03		R32	43 925.62	3 763 202.33
L33	42 526.88	3 762 453.28		R33	43 917.89	3 763 203.65
L34	42 524.72	3 762 448.08		R34	43 907.22	3 763 205.47
L35	42 474.62	3 762 389.17		R35	43 879.42	3 763 209.01
L36	42 451.70	3 762 355.24		R36	43 857.70	3 763 210.87
L37	42 406.26	3 762 324.06		R37	43 821.33	3 763 212.77
L38	42 382.81	3 762 311.86		R38	43 810.59	3 763 214.99
L39	42 240.44	3 762 263.89		R39	43 755.57	3 763 226.23
L40	42 116.94	3 762 267.14		R40	43 755.61	3 763 219.98
L41	41 982.63	3 762 393.90		R41	43 699.11	3 763 210.79
L42	41 929.13	3 762 476.65		R42	43 620.81	3 763 193.18
L43	41 812.36	3 762 611.68		R43	43 171.65	3 763 024.82
L44	41 803.16	3 762 632.12		R44	43 163.56	3 763 021.73
L45	41 775.22	3 762 661.12		R45	43 137.66	3 763 008.83
L46	41 749.35	3 762 674.02		R46	43 115.01	3 762 997.03
L47	41 716.19	3 762 662.38		R47	43 094.06	3 762 983.83
L48	41 691.15	3 762 645.83		R48	42 929.66	3 762 869.39
L49	41 669.68	3 762 602.26		R49	42 911.14	3 762 866.23
L50	41 656.92	3 762 566.34		R50	42 702.53	3 762 720.34
L51	41 635.85	3 762 505.09		R51	42 642.39	3 762 673.64
				Vel 14 Sheet	Van 19 of	P881/15

PADRESERVE KOÖRDINATE / ROAD RESERVE CO-ORDINATES									
LINKERKANT/LEFT HAND SIDE					REGTERKANT/RIGHT HAND SIDE				
	Y		X	WG 23°		Y		X	
L52	41 572.01	3	762 411.91		R52	42 605.50	3	762 640.02	
L53	41 544.36	3	762 383.67		R53	42 586.52	3	762 625.73	
L54	41 497.20	3	762 357.80		R54	42 567.64	3	762 600.05	
L55	41 464.75	3	762 351.54		R55	42 550.78	3	762 577.36	
L56	41 432.53	3	762 352.97		R56	42 514.11	3	762 533.27	
L57	41 405.53	3	762 360.06		R57	42 483.85	3	762 496.69	
L58	41 380.68	3	762 372.39		R58	42 464.57	3	762 470.37	
L59	41 358.06	3	762 387.35		R59	42 454.47	3	762 456.53	
L60	41 333.37	3	762 413.03		R60	42 430.58	3	762 432.01	
L61	41 318.86	3	762 452.12		R61	42 392.29	3	762 404.34	
L62	41 313.34	3	762 467.00		R62	42 325.33	3	762 353.31	
L63	41 309.62	3	762 491.65		R63	42 316.38	3	762 346.48	
L64	41 315.12	3	762 531.40		R64	42 255.14	3	762 326.50	
L65	41 323.04	3	762 553.98		R65	42 187.83	3	762 322.37	
L66	41 351.79	3	762 609.96		R66	42 152.12	3	762 330.00	
L67	41 373.46	3	762 659.45		R67	42 112.68	3	762 355.54	
L68	41 364.41	3	762 862.95		R68	42 082.03	3	762 375.72	
L69	41 360.00	3	762 902.69		R69	42 067.32	3	762 391.94	
L70	41 349.31	3	762 938.30		R70	42 038.79	3	762 416.34	
L71	41 339.82	3	762 973.31		R71	42 012.15	3	762 440.87	
L72	41 322.79	3	763 010.35		R72	41 961.82	3	762 507.81	
L73	41 301.06	3	763 047.53		R73	41 815.71	3	762 702.16	
L74	41 275.51	3	763 074.82		R74	41 782.65	3	762 724.43	
L75	41 227.62	3	763 116.65		R75	41 739.01	3	762 731.65	
L76	40 884.32	3	763 291.05		R76	41 699.83	3	762 724.41	
L77	40 742.12	3	763 397.85		R77	41 663.14	3	762 701.98	
L78	40 627.12	3	763 451.40		R78	41 643.93	3	762 677.26	
L79	40 578.12	3	763 420.05		R79	41 626.41	3	762 624.93	
L80	40 548.12	3	763 363.65		R80	41 621.18	3	762 591.87	
L81	40 482.13	3	763 286.95		R81	41 612.71	3	762 562.27	
L82	40 460.22	3	763 260.67		R82	41 596.76	3	762 529.37	
L83	40 431.76	3	763 238.41		R83	41 539.26	3	762 440.23	
L84	40 406.37	3	763 218.55		R84	41 514.67	3	762 417.88	
L85	40 398.72	3	763 210.15		R85	41 484.66	3	762 399.25	
L86	40 384.83	3	763 201.82		R86	41 462.04	3	762 394.38	
L87	40 361.36	3	763 187.74		R87	41 421.55	3	762 400.28	
L88	40 336.60	3	763 177.34		R88	41 388.15	3	762 427.67	
L89	40 311.84	3	763 166.93		R89	41 362.70	3	762 460.61	
L90	40 305.93	3	763 164.45		R90	41 350.21	3	762 476.77	
L91	40 285.08	3	763 162.09		R91	41 345.82	3	763 049.97	
L92	40 256.09	3	763 158.81		R92	41 329.79	3	763 076.99	
L93	40 225.98	3	763 155.41		R93	41 297.87	3	763 121.75	
L94	40 222.15	3	763 154.98		R94	41 264.89	3	763 160.29	
L95	40 209.27	3	763 153.52		R95	41 246.48	3	763 176.59	
L96	40 186.22	3	763 140.63		R96	41 233.57	3	763 182.52	
L97	40 183.91	3	763 139.65		R97	41 222.93	3	763 177.07	
L98	40 156.02	3	763 148.47		R98	41 213.62	3	763 172.15	
L99	40 150.59	3	763 148.58		R99	40 997.22	3	763 274.05	
L100	40 115.60	3	763 149.30		R100	40 892.02	3	763 352.15	
L101	40 099.13	3	763 149.63		R101	40 859.37	3	763 369.65	
L102	40 073.93	3	763 150.15		R102	40 793.37	3	763 420.91	
					Vel 15 Van 19 Sheet of P881/15				

PADRESERWE KOÖRDINATE / ROAD RESERVE CO-ORDINATES						
LINKERKANT/LEFT HAND SIDE				REGTERKANT/RIGHT HAND SIDE		
	Y	X	WG 23°		Y	X
L103	40 066.91	3 763 148.09		R103	40 791.69	3 763 421.99
L104	40 048.22	3 763 141.67		R104	40 751.50	3 763 447.83
L105	40 028.18	3 763 146.17		R105	40 696.98	3 763 482.91
L106	40 019.32	3 763 148.16		R106	40 678.38	3 763 501.24
L107	39 995.48	3 763 147.23		R107	40 672.82	3 763 494.21
L108	39 971.63	3 763 146.29		R108	40 656.93	3 763 501.04
L109	39 946.48	3 763 145.31		R109	40 632.89	3 763 504.98
L110	39 942.43	3 763 145.15		R110	40 603.39	3 763 500.12
L111	39 921.39	3 763 142.96		R111	40 588.71	3 763 508.31
L112	39 896.24	3 763 140.34		R112	40 532.71	3 763 459.04
L113	39 880.72	3 763 138.72		R113	40 518.81	3 763 429.13
L114	39 858.31	3 763 136.39		R114	40 517.18	3 763 422.82
L115	39 850.49	3 763 135.57		R115	40 476.92	3 763 375.70
L116	39 798.96	3 763 130.20		R116	40 472.16	3 763 370.15
L117	39 771.86	3 763 127.38		R117	40 444.54	3 763 324.86
L118	39 754.87	3 763 125.62		R118	40 442.63	3 763 326.47
L119	39 745.33	3 763 124.63		R119	40 434.89	3 763 309.02
L120	39 685.36	3 763 118.41		R120	40 418.96	3 763 282.90
L121	39 675.63	3 763 117.40		R121	40 350.91	3 763 217.40
L122	39 669.26	3 763 116.84		R122	40 279.91	3 763 199.05
L123	39 647.09	3 763 114.87		R123	40 221.30	3 763 201.28
L124	39 623.45	3 763 112.77		R124	40 175.06	3 763 199.49
L125	39 600.03	3 763 110.69		R125	40 134.35	3 763 195.56
L126	39 574.22	3 763 108.40		R126	40 113.62	3 763 192.53
L127	39 539.64	3 763 098.90		R127	40 108.98	3 763 192.13
L128	39 507.35	3 763 098.04		R128	40 099.98	3 763 191.36
L129	39 497.97	3 763 097.79		R129	40 029.83	3 763 185.32
L130	39 470.79	3 763 097.06		R130	40 022.97	3 763 187.16
L131	39 466.97	3 763 096.96		R131	39 998.39	3 763 193.75
L132	39 460.64	3 763 096.81		R132	39 977.88	3 763 199.25
L133	39 439.92	3 763 095.60		R133	39 853.63	3 763 173.90
L134	39 435.53	3 763 095.56		R134	39 729.85	3 763 158.89
L135	39 396.87	3 763 085.47		R135	39 666.88	3 763 151.90
L136	39 389.13	3 763 086.54		R136	39 594.64	3 763 146.15
L137	39 335.14	3 763 091.67		R137	39 585.09	3 763 145.91
L138	39 320.25	3 763 075.11		R138	39 578.50	3 763 145.74
L139	39 301.98	3 763 081.44		R139	39 574.69	3 763 145.64
L140	39 312.11	3 763 089.53		R140	39 547.44	3 763 144.95
L141	39 301.03	3 763 097.48		R141	39 542.29	3 763 144.50
L142	39 299.89	3 763 098.65		R142	39 519.81	3 763 142.51
L143	39 304.64	3 763 109.65		R143	39 512.89	3 763 141.90
L144	39 303.14	3 763 115.65		R144	39 477.94	3 763 133.25
L145	39 289.13	3 763 123.44		R145	39 428.55	3 763 130.45
L146	39 284.22	3 763 125.04		R146	39 404.14	3 763 129.25
L147	39 264.64	3 763 132.25		R147	39 317.92	3 763 146.07
L148	39 237.22	3 763 142.86		R148	39 304.64	3 763 148.65
L149	39 229.19	3 763 146.14		R149	39 295.04	3 763 152.35
L150	39 198.77	3 763 158.05		R150	39 232.58	3 763 176.20
L151	39 186.79	3 763 162.74		R151	39 215.68	3 763 182.66
L152	39 174.29	3 763 167.64		R152	39 219.26	3 763 194.36
L153	39 120.52	3 763 188.69		R153	39 214.76	3 763 194.31
				Vel 16 Sheet	Van 19 of	P881/15

PADRESERWE KOÖRDINATE / ROAD RESERVE CO-ORDINATES						
LINKERKANT/LEFT HAND SIDE				REGTERKANT/RIGHT HAND SIDE		
	Y	X	WG 23°		Y	X
L154	39 102.11	3 763 190.24		R154	39 188.62	3 763 197.63
L155	39 091.23	3 763 190.39		R155	39 175.37	3 763 202.17
L156	39 079.87	3 763 190.54		R156	39 155.99	3 763 208.76
L157	39 043.56	3 763 189.15		R157	39 155.72	3 763 215.53
L158	38 805.06	3 763 168.65		R158	39 146.07	3 763 219.35
L159	38 649.40	3 763 160.08		R159	39 137.00	3 763 222.95
L160	38 546.38	3 763 158.01		R160	39 087.43	3 763 242.64
L161	38 454.09	3 763 160.36		R161	38 818.63	3 763 211.65
L162	38 379.05	3 763 162.42		R162	38 636.92	3 763 194.20
L163	38 278.16	3 763 171.20		R163	38 553.76	3 763 197.29
L164	38 157.83	3 763 168.53		R164	38 538.02	3 763 197.82
L165	37 774.26	3 763 177.41		R165	38 522.32	3 763 198.36
L166	37 715.99	3 763 183.05		R166	38 506.45	3 763 195.75
L167	37 638.23	3 763 181.99		R167	38 500.90	3 763 194.84
L168	37 602.01	3 763 180.29		R168	38 489.57	3 763 195.34
L169	37 582.06	3 763 184.05		R169	38 460.36	3 763 199.33
L170	37 514.37	3 763 193.93		R170	38 453.12	3 763 201.58
L171	37 439.29	3 763 214.12		R171	38 451.38	3 763 205.57
L172	37 381.54	3 763 235.58		R172	38 449.02	3 763 206.74
L173	37 292.64	3 763 278.77		R173	38 417.51	3 763 210.72
L174	37 243.01	3 763 301.74		R174	38 384.41	3 763 198.94
L175	37 206.54	3 763 316.18		R175	37 779.17	3 763 215.34
L176	37 195.05	3 763 320.60		R176	37 778.84	3 763 212.89
L177	37 187.99	3 763 343.35		R177	37 630.87	3 763 217.35
L178	37 172.59	3 763 359.11		R178	37 460.90	3 763 242.37
L179	37 162.67	3 763 365.52		R179	37 310.47	3 763 312.86
L180	37 118.30	3 763 389.16		R180	37 293.06	3 763 328.79
L181	37 061.74	3 763 407.18		R181	37 284.13	3 763 338.52
L182	37 031.29	3 763 414.45		R182	37 261.63	3 763 360.49
L183	36 995.42	3 763 419.19		R183	37 166.00	3 763 404.23
L184	36 938.60	3 763 418.07		R184	37 141.98	3 763 417.77
L185	36 819.29	3 763 390.61		R185	37 056.63	3 763 466.14
L186	36 814.39	3 763 389.60		R186	36 921.93	3 763 477.64
L187	36 764.17	3 763 379.21		R187	36 847.02	3 763 462.82
L188	36 739.68	3 763 374.14		R188	36 802.95	3 763 454.04
L189	36 717.16	3 763 369.49		R189	36 729.73	3 763 439.46
L190	36 694.64	3 763 364.83		R190	36 590.16	3 763 411.74
L191	36 682.94	3 763 362.41		R191	36 565.89	3 763 406.14
L192	36 673.23	3 763 360.70		R192	36 548.24	3 763 403.38
L193	36 672.09	3 763 360.58		R193	36 341.11	3 763 396.84
L194	36 662.15	3 763 359.49		R194	36 243.41	3 763 394.31
L195	36 630.88	3 763 357.21		R195	36 166.01	3 763 405.25
L196	36 374.74	3 763 340.63		R196	35 991.68	3 763 429.39
L197	36 221.94	3 763 353.83		R197	35 658.87	3 763 492.69
L198	36 066.18	3 763 378.94		R198	35 577.12	3 763 505.80
L199	36 017.42	3 763 386.84		R199	35 557.36	3 763 508.98
L200	35 968.07	3 763 394.83		R200	35 445.32	3 763 526.95
L201	35 805.73	3 763 421.10		R201	35 336.36	3 763 545.48
L202	35 779.07	3 763 425.42		R202	34 632.20	3 763 657.47
L203	35 752.91	3 763 429.65		R203	34 119.96	3 763 739.68
L204	35 726.75	3 763 433.89		R204	33 900.96	3 763 774.81
				Vel 17 Sheet	Van 19 of	P881/15

PADRESERWE KOÖRDINATE / ROAD RESERVE CO-ORDINATES									
LINKERKANT/LEFT HAND SIDE					REGTERKANT/RIGHT HAND SIDE				
	Y	X	WG 23°			Y	X		
L205	35 700.59	3 763 438.12			R205	33 806.75	3 763 789.89		
L206	35 674.43	3 763 442.35			R206	33 450.11	3 763 847.07		
L207	35 644.55	3 763 447.19			R207	33 446.41	3 763 838.17		
L208	35 620.98	3 763 451.04			R208	33 244.01	3 763 871.90		
L209	35 627.42	3 763 458.20			R209	33 022.66	3 763 906.84		
L210	35 513.18	3 763 476.53			R210	32 884.93	3 763 899.94		
L211	35 083.53	3 763 537.75			R211	32 827.59	3 763 894.16		
L212	34 935.89	3 763 560.87			R212	32 553.34	3 763 851.49		
L213	34 901.68	3 763 566.36			R213	31 971.20	3 763 760.97		
L214	34 565.13	3 763 620.38			R214	31 889.02	3 763 748.50		
L215	34 212.68	3 763 676.92			R215	31 835.17	3 763 740.97		
L216	34 153.63	3 763 686.41			R216	31 804.33	3 763 737.76		
L217	33 616.92	3 763 772.49			R217	31 743.65	3 763 736.96		
L218	33 431.51	3 763 802.28			R218	31 679.71	3 763 737.52		
L219	33 249.82	3 763 831.10			R219	31 135.28	3 763 765.55		
L220	33 082.16	3 763 858.79			R220	31 073.40	3 763 772.61		
L221	33 040.81	3 763 863.66			R221	31 006.97	3 763 762.86		
L222	33 007.00	3 763 867.31			R222	30 972.72	3 763 749.46		
L223	32 951.56	3 763 869.92			R223	30 962.04	3 763 745.70		
L224	32 937.55	3 763 868.59			R224	30 811.13	3 763 685.57		
L225	32 924.29	3 763 867.25			R225	30 805.75	3 763 681.78		
L226	32 537.24	3 763 809.11			R226	30 712.72	3 763 617.45		
L227	31 988.46	3 763 726.57			R227	30 700.80	3 763 610.31		
L228	31 816.87	3 763 701.71			R228	30 470.77	3 763 480.13		
L229	31 696.47	3 763 694.50			R229	30 418.64	3 763 459.27		
L230	31 349.51	3 763 719.51			R230	30 414.80	3 763 457.74		
L231	31 308.16	3 763 721.16			R231	30 354.87	3 763 441.53		
L232	31 085.78	3 763 724.96			R232	30 295.85	3 763 433.98		
L233	31 006.90	3 763 708.88			R233	30 235.91	3 763 434.56		
L234	30 953.70	3 763 681.02			R234	30 176.38	3 763 442.50		
L235	30 863.07	3 763 622.24			R235	30 086.39	3 763 463.48		
L236	30 842.66	3 763 609.22			R236	30 069.62	3 763 469.15		
L237	30 779.49	3 763 585.72			R237	29 636.45	3 763 681.65		
L238	30 680.69	3 763 548.62			R238	29 463.46	3 763 766.32		
L239	30 618.12	3 763 512.16			R239	29 401.98	3 763 788.83		
L240	30 612.77	3 763 496.05			R240	29 342.42	3 763 803.50		
L241	30 600.88	3 763 502.10			R241	29 051.98	3 763 841.80		
L242	30 453.29	3 763 416.28			R242	28 950.18	3 763 855.22		
L243	30 401.11	3 763 403.89			R243	28 832.70	3 763 870.12		
L244	30 267.68	3 763 372.22			R244	28 675.77	3 763 889.16		
L245	30 073.70	3 763 420.81			R245	28 598.86	3 763 899.82		
L246	30 062.93	3 763 423.50			R246	28 328.87	3 763 933.49		
L247	29 852.48	3 763 528.39			R247	28 076.24	3 763 965.60		
L248	29 643.22	3 763 628.39			R248	27 786.45	3 764 004.12		
L249	29 460.61	3 763 715.61			R249	27 470.42	3 764 042.14		
L250	29 397.74	3 763 745.69			R250	27 258.58	3 764 066.60		
L251	29 284.52	3 763 774.13			R251	27 123.86	3 764 083.40		
L252	29 259.14	3 763 777.30			R252	26 909.56	3 764 103.36		
L253	29 055.50	3 763 802.69			R253	26 720.65	3 764 098.32		
L254	28 839.08	3 763 829.68			R254	26 622.80	3 764 096.87		
L255	28 607.10	3 763 858.61			R255	26 549.84	3 764 103.71		
					Vel 18	Van 19	P881/15		
					Sheet	of			

PADRESERWE KOÖRDINATE / ROAD RESERVE CO-ORDINATES																			
LINKERKANT/LEFT HAND SIDE					REGTERKANT/RIGHT HAND SIDE														
	Y	X	WG 23°			Y	X												
L256	28 339.96	3 763 891.92		R256	26 441.12	3 764 130.15													
L257	27 821.10	3 763 956.63		R257	26 361.68	3 764 155.71													
L258	27 510.45	3 763 995.37		R258	26 345.84	3 764 158.24													
L259	27 250.70	3 764 027.76		R259	26 278.24	3 764 169.02													
L260	27 152.58	3 764 040.17		R260	25 875.83	3 764 198.59													
L261	27 045.35	3 764 053.74		R261	25 656.67	3 764 203.10													
L262	26 756.04	3 764 054.03		R262	25 595.55	3 764 197.92													
L263	26 604.05	3 764 054.18		R263	25 522.14	3 764 166.19													
L264	26 407.12	3 764 094.41		R264	25 493.82	3 764 154.13													
L265	26 216.96	3 764 133.26		R265	25 480.84	3 764 149.92													
L266	25 783.08	3 764 159.02		R266	25 477.94	3 764 142.08													
L267	25 753.81	3 764 159.82		R267	25 424.98	3 764 112.43													
L268	25 544.45	3 764 102.26		R268	25 309.05	3 764 085.17													
L269	25 465.37	3 764 080.52		R269	25 179.08	3 764 088.15													
L270	25 423.30	3 764 068.95		R270	25 102.91	3 764 103.60													
L271	25 326.38	3 764 040.62		R271	24 987.55	3 764 146.97													
L272	25 264.12	3 764 035.40		R272	24 955.38	3 764 172.64													
L273	25 198.93	3 764 029.88		R273	24 937.81	3 764 187.80													
L274	25 189.40	3 764 029.07		R274	24 919.60	3 764 203.51													
L275	25 045.02	3 764 065.01		R275	24 821.11	3 764 213.13													
L276	24 937.80	3 764 117.64		R276	24 801.05	3 764 219.58													
L277	24 820.58	3 764 161.21		R277	24 676.72	3 764 250.99													
L278	24 674.91	3 764 205.49		R278	24 645.49	3 764 258.21													
L279	24 561.81	3 764 226.45		R279	24 588.93	3 764 268.28													
L280	24 334.57	3 764 250.19		R280	24 533.45	3 764 276.48													
L281	24 302.44	3 764 253.54		R281	24 349.39	3 764 291.57													
L282	24 162.73	3 764 280.58		R282	24 337.76	3 764 292.52													
L283	24 050.20	3 764 316.02		R283	24 284.80	3 764 299.00													
L284	23 973.21	3 764 342.42		R284	24 098.87	3 764 342.03													
L285	23 741.93	3 764 431.46		R285	23 852.69	3 764 436.43													
L286	23 741.27	3 764 429.14		R286	23 853.26	3 764 443.77													
L287	23 735.54	3 764 433.84		R287	23 839.73	3 764 455.28													
L288	23 365.88	3 764 573.97		R288	23 812.48	3 764 473.50													
L289	23 348.93	3 764 548.89		R289	23 800.91	3 764 477.09													
L290	23 126.26	3 764 623.31		R290	23 782.77	3 764 470.33													
L291	23 077.15	3 764 625.71		R291	23 775.24	3 764 462.90													
L292	23 023.53	3 764 651.27		R292	23 753.56	3 764 467.86													
L293	22 948.20	3 764 678.59		R293	23 149.59	3 764 731.06													
L294	22 868.58	3 764 696.20		R294	23 086.50	3 764 748.16													
L295	22 787.55	3 764 703.23		R295	22 863.91	3 764 809.87													
L296	22 701.56	3 764 698.90		R296	22 859.91	3 764 809.78													
L297	22 638.50	3 764 687.12		R297	22 817.09	3 764 796.48													
L298	22 636.15	3 764 706.86		R298	22 792.21	3 764 747.69													
L299	22 141.47	3 764 705.36		R299	22 462.02	3 764 745.96													
L300	21 121.72	3 764 699.09		R300	22 158.63	3 764 744.52													
				R301	21 086.80	3 764 739.09													
					<table><tr><td>Vel</td><td>19</td><td>Van</td><td>19</td><td>P881/15</td></tr><tr><td>Sheet</td><td></td><td>of</td><td></td><td></td></tr></table>					Vel	19	Van	19	P881/15	Sheet		of		
Vel	19	Van	19	P881/15															
Sheet		of																	