

DEPARTMENT OF TRANSPORT


NO. 1510

08 DECEMBER 2016


**THE SOUTH AFRICAN NATIONAL ROADS
AGENCY SOC LIMITED****Registration No: 1998/009584/30****DECLARATION AMENDMENT PART OF EXISTING NATIONAL ROAD N2 SECTION 19, NATIONAL ROAD N2 SECTION 20 AND NATIONAL ROAD N2 SECTION 21 AS NATIONAL ROAD N2 SECTION 20 AND NATIONAL ROAD N2 SECTION 21****AMENDMENT OF DECLARATION No. 583 OF 2004.**

By virtue of section 40(1)(b) of the South African National Roads Agency Limited and the National Roads Act, 1998 (Act No. 7 of 1998), I hereby amend Declaration 583 of 2004 by substituting the section of routes from Mzimvubu River at points L110 and R109 on sheet 3 of Plan No P543/04 up to its end at Mtamvuna River, with the accompanying sheets 1 to 39 of Plan No. P902/16.


(National Road N2 Section 20 and 21: Mzimvubu River – Mtamvuna River)**MINISTER OF TRANSPORT**

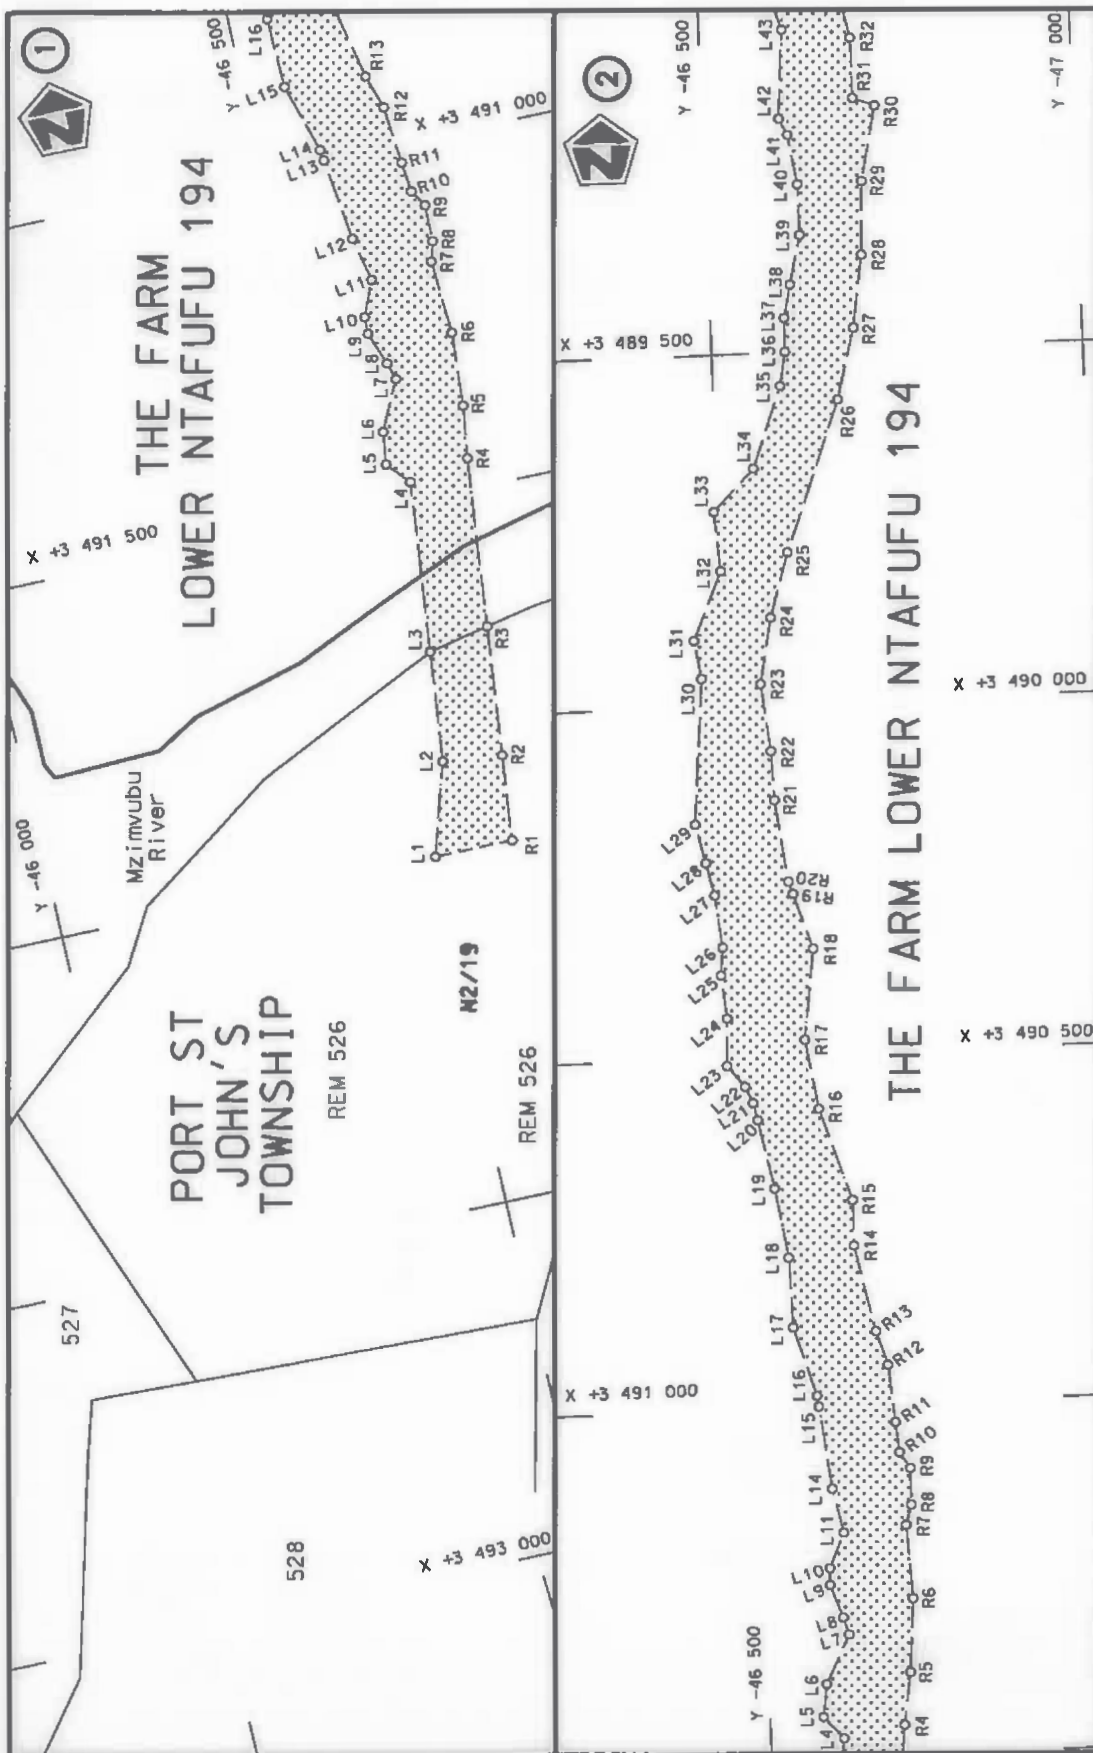


Die Suid Afrikaanse Nasionale Padagentskap MSB Bpk The South African National Roads Agency SOC Ltd	Die figuur getoon The figure shown	steldie padreserwe voor van 'n gedeelte represents the road reserve of a portion van Nasionale Roete N2 of National Route	Vel Sheet 1 of 39 Plan P902/16
---	---------------------------------------	--	--------------------------------------

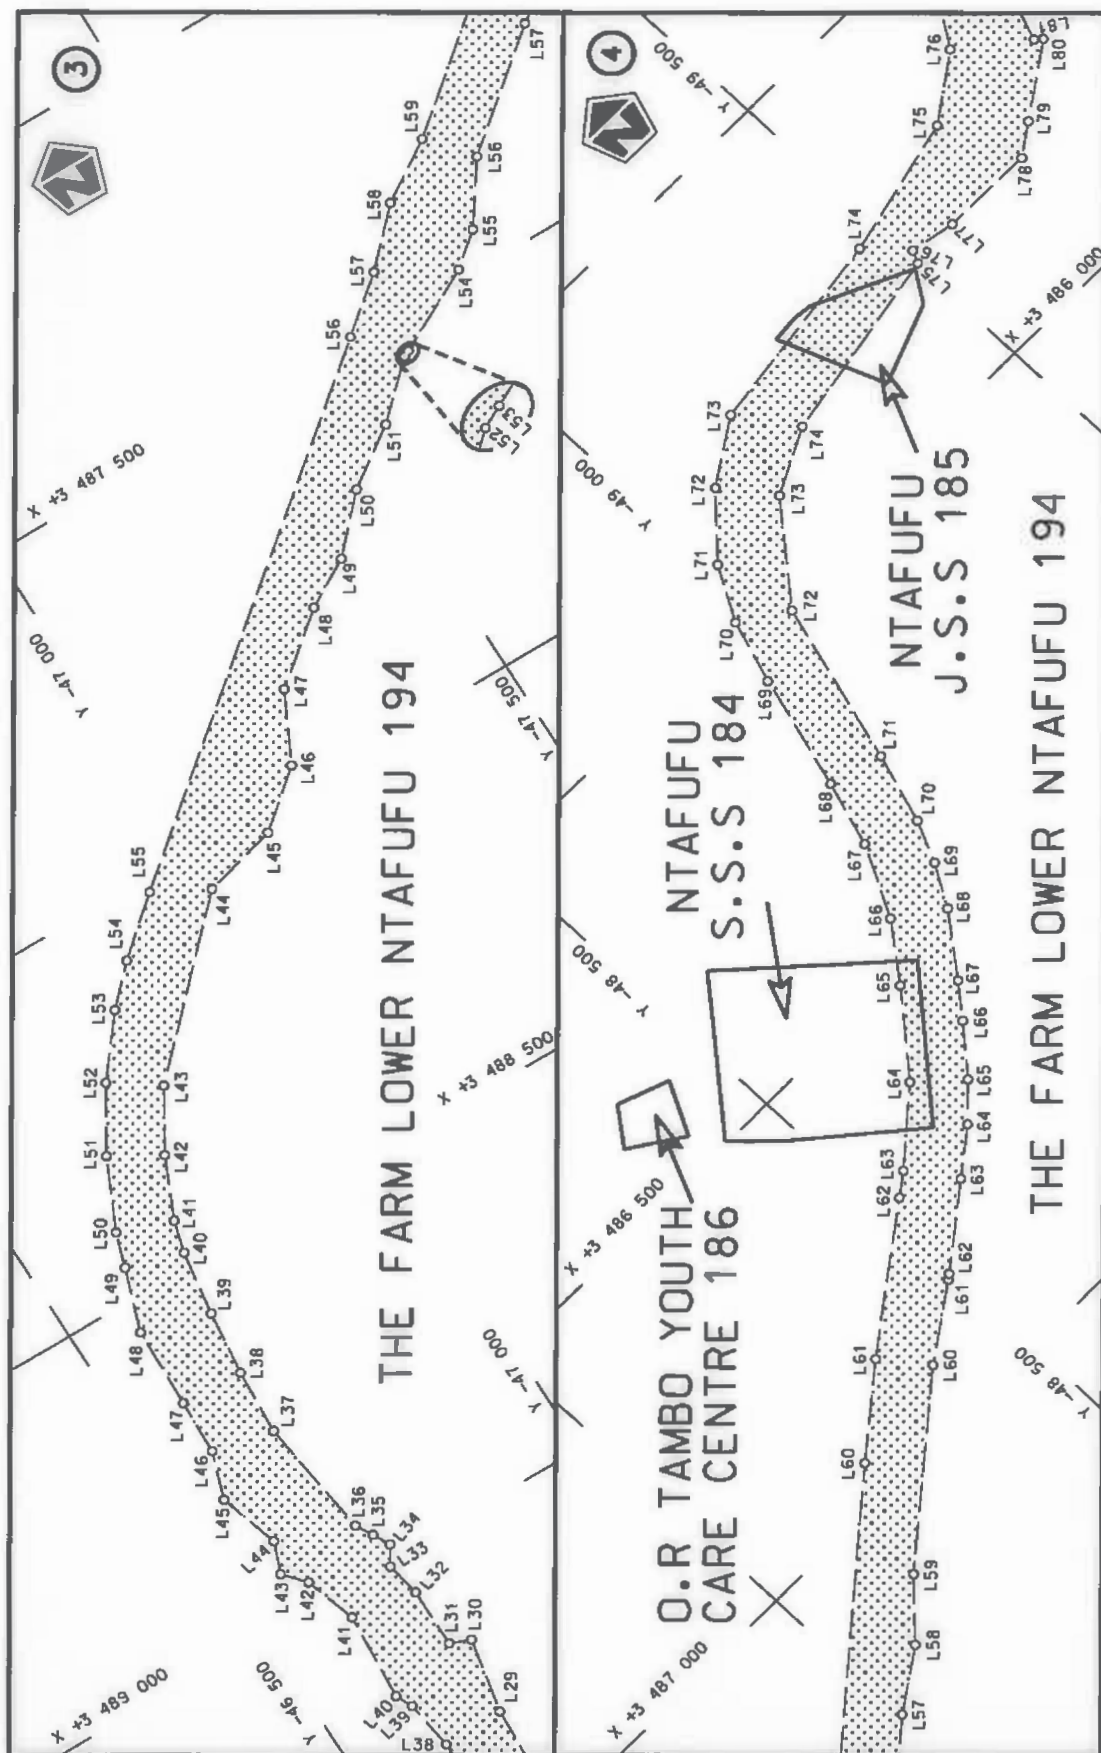


Die Suid Afrikaanse Nasionale Padagentskap MSB Bpk The South African National Roads Agency SOC Ltd	Die figuur getoon The figure shown	steldie podreserwe voor van 'n gedeelte represents the road reserve of a portion van Nasionale Roete N2 of National Route Section	Vel Sheet 2 of 39 Plan P902/16
---	---------------------------------------	--	-----------------------------------

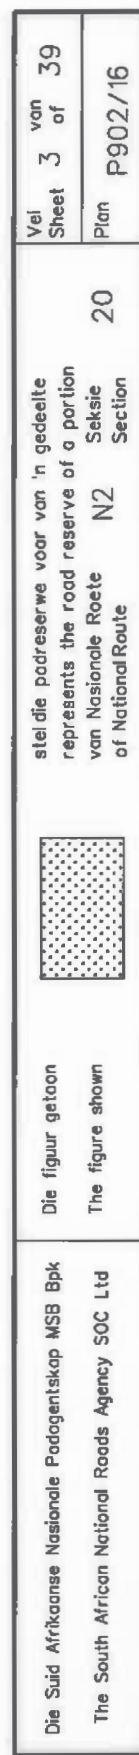


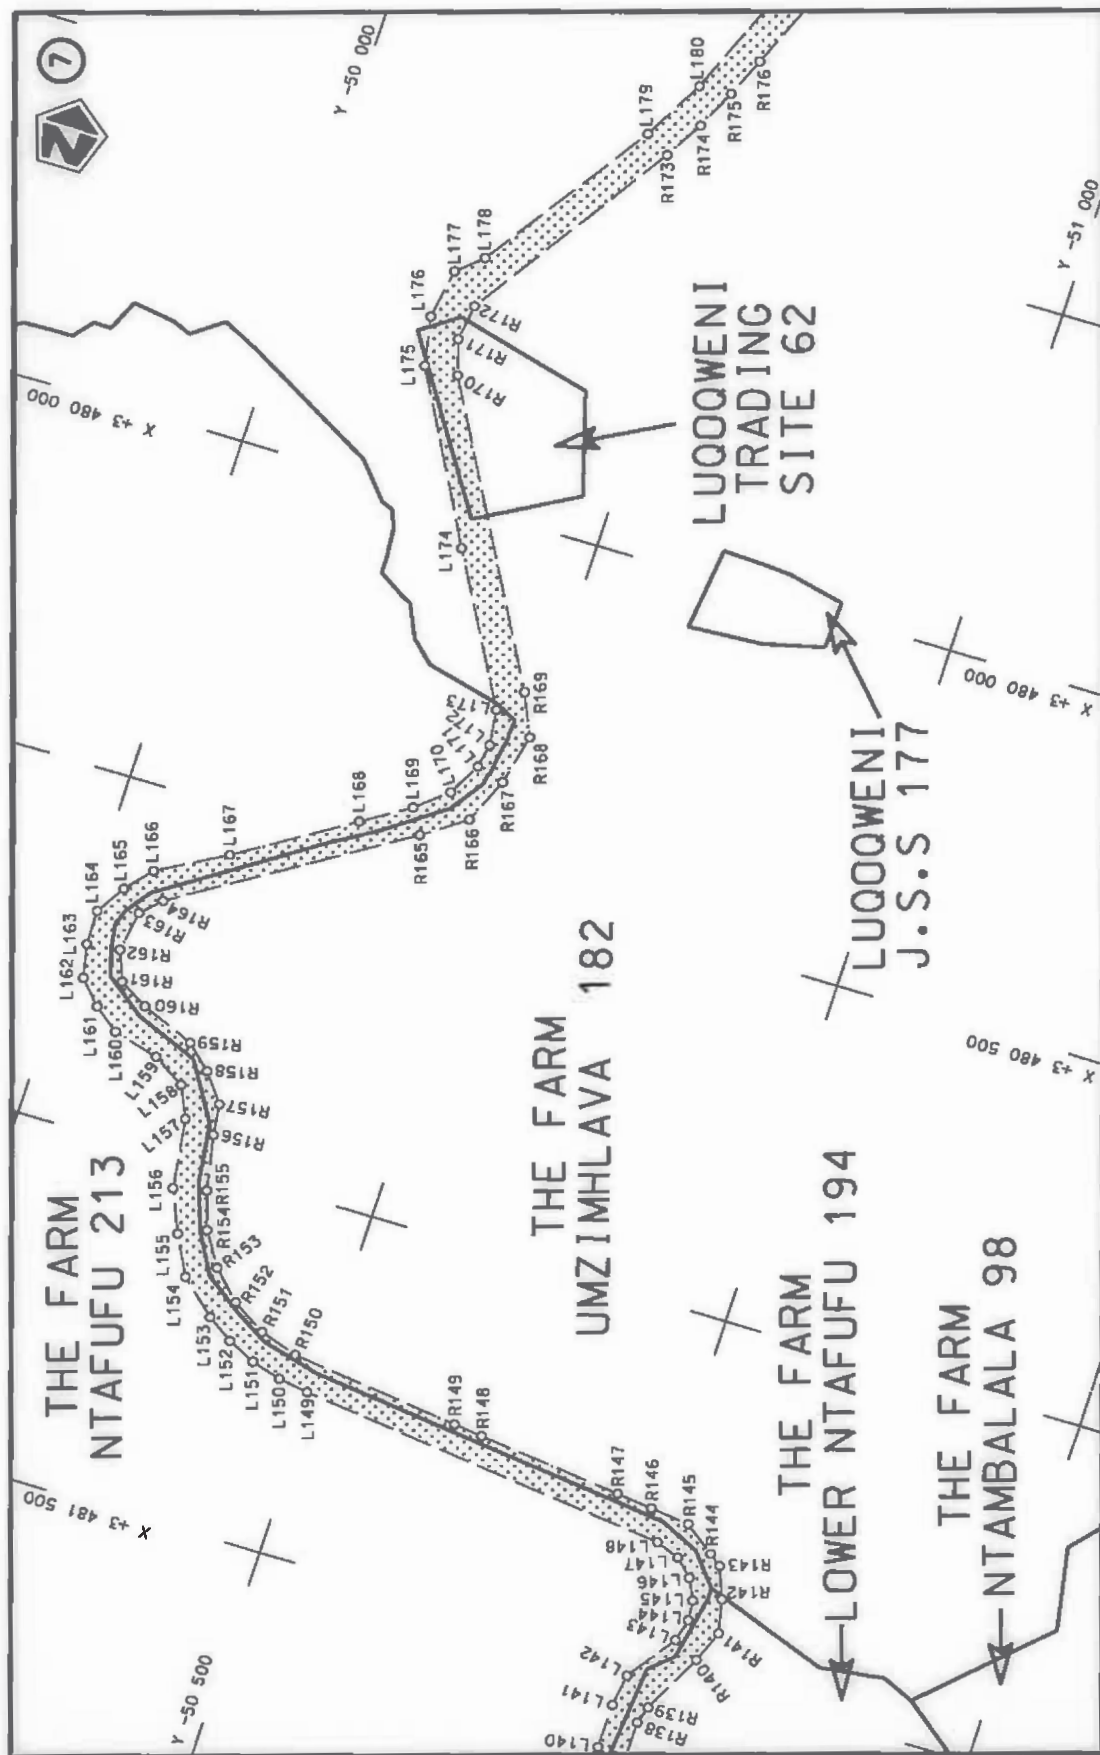


Die Suid Afrikaanse Nasionale Padogentskap MSB Bpk The South African National Roads Agency SOC Ltd	Die figuur getoon The figure shown	steldie podreserwe voor van 'n gedeelte represents the road reserve of a portion van Nasionale Roete N2 Seksie 20 of National Route	Vel Sheet 4 of 39 Plan P902/16
---	---------------------------------------	--	-----------------------------------

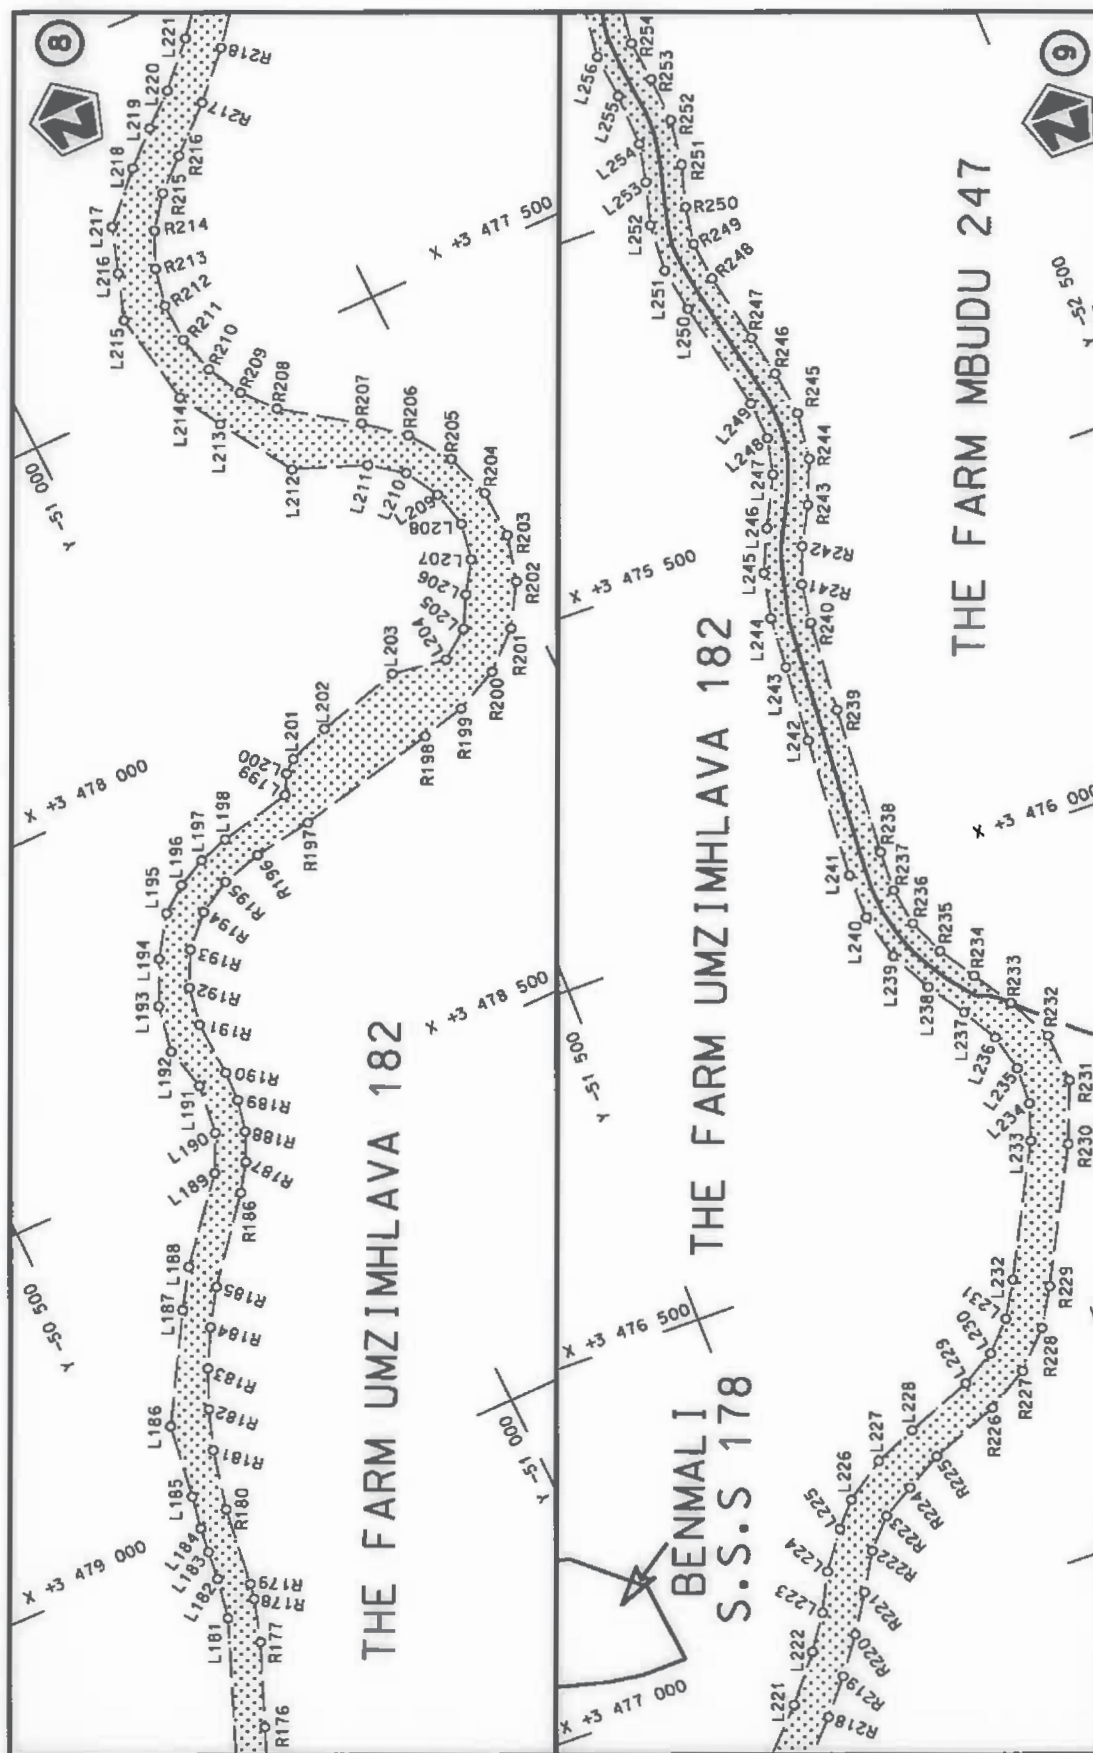

Die Suid Afrikaanse Nasionale Padogentskap MSB Bpk The South African National Roads Agency SOC Ltd	Die figuur getoon The figure shown		steldie padreserwe voor van 'n gedeelte represents the road reserve of a portion van Nasionale Roete N2 of National Route N2 Section	Val Sheet 5 of 39 Plan P902/16
---	---------------------------------------	---	---	--------------------------------------

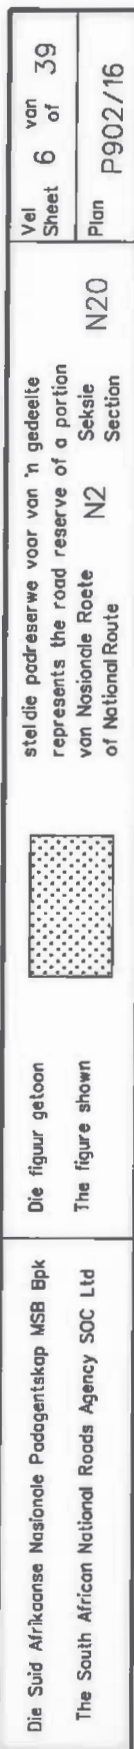

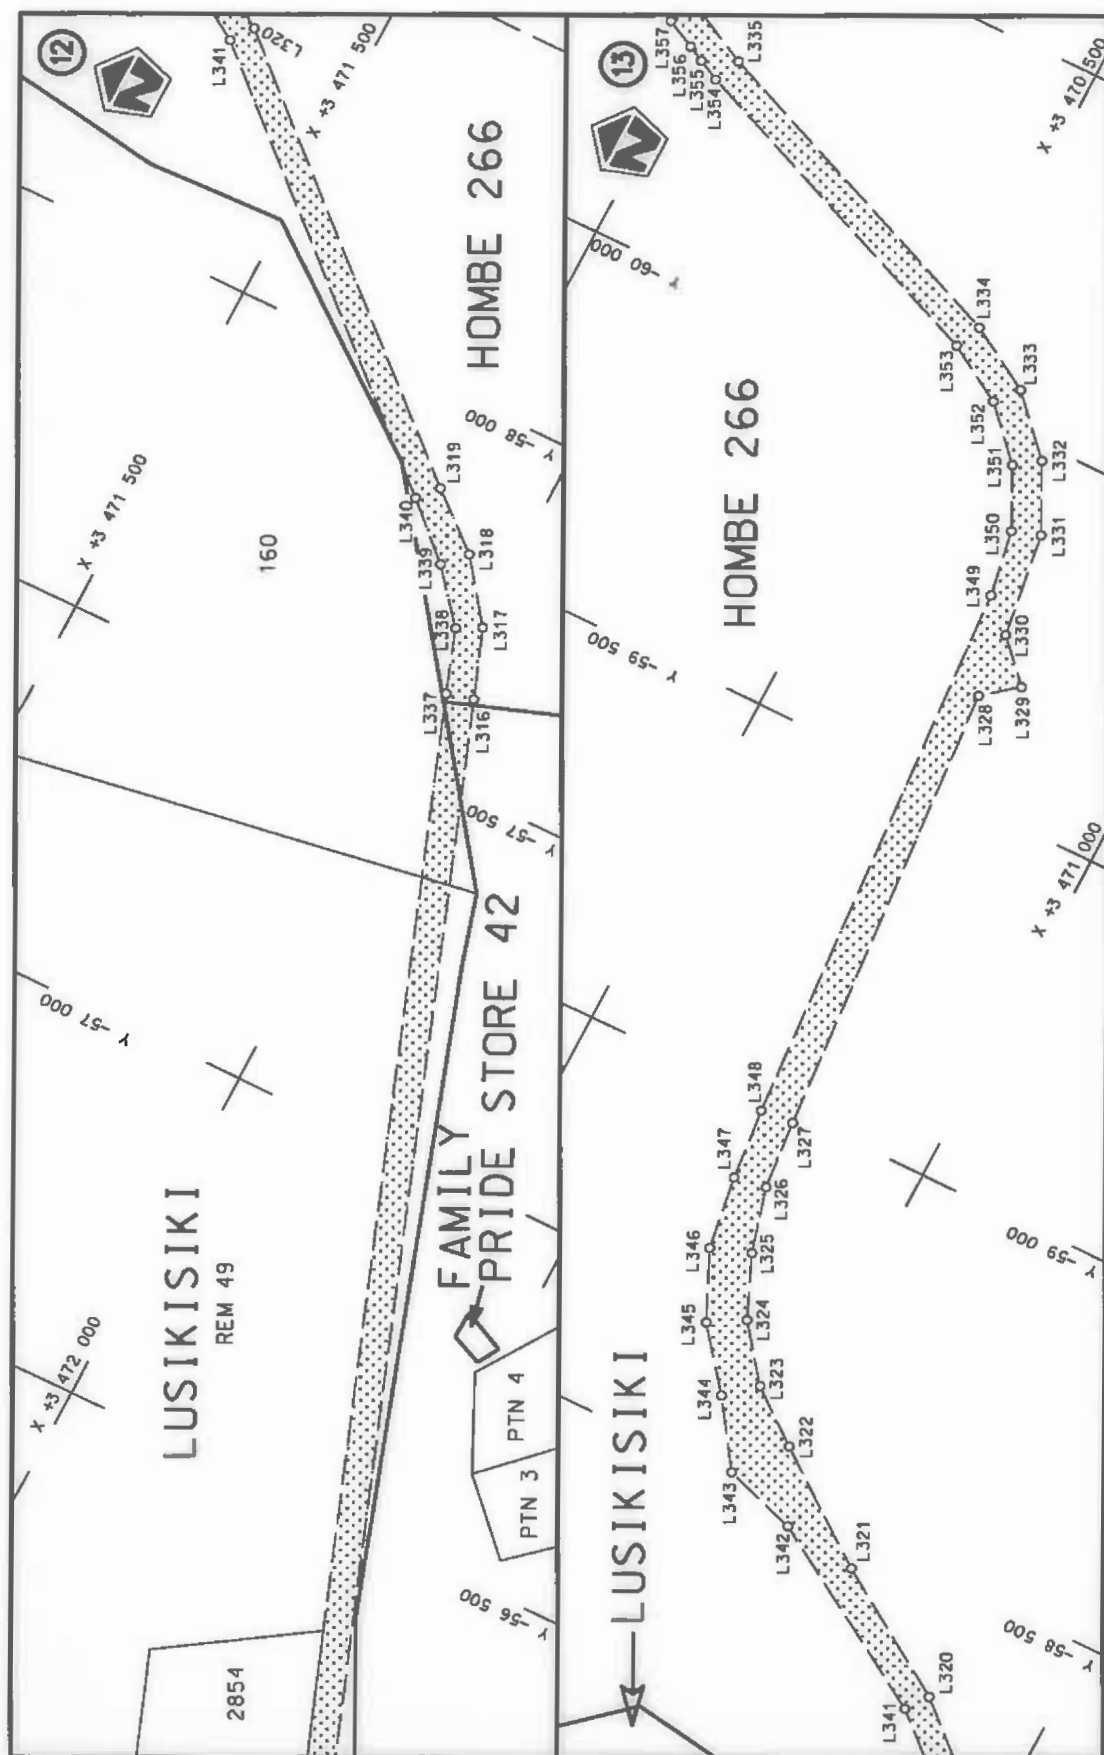

Vel
Sheet 7 of 39


Plan
P902/16


stel die padreserwe voor van 'n gedeelte
represents the road reserve of a portion
van Nasionale Roete N2 Sektie
of National Route N2 Section




Die figuur getoon
The figure shown

Die Suid Afrikaanse Nasionale Padagentskap MSB Bpk
The South African National Roads Agency SOC Ltd

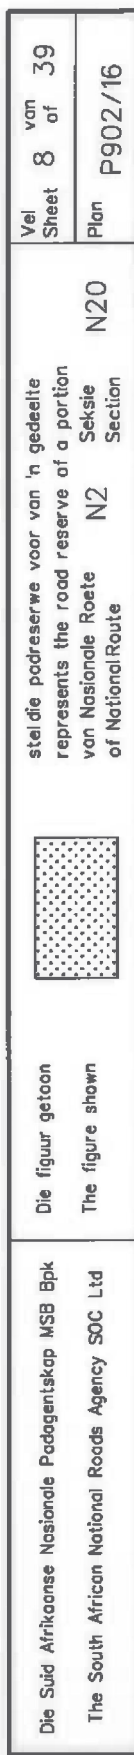


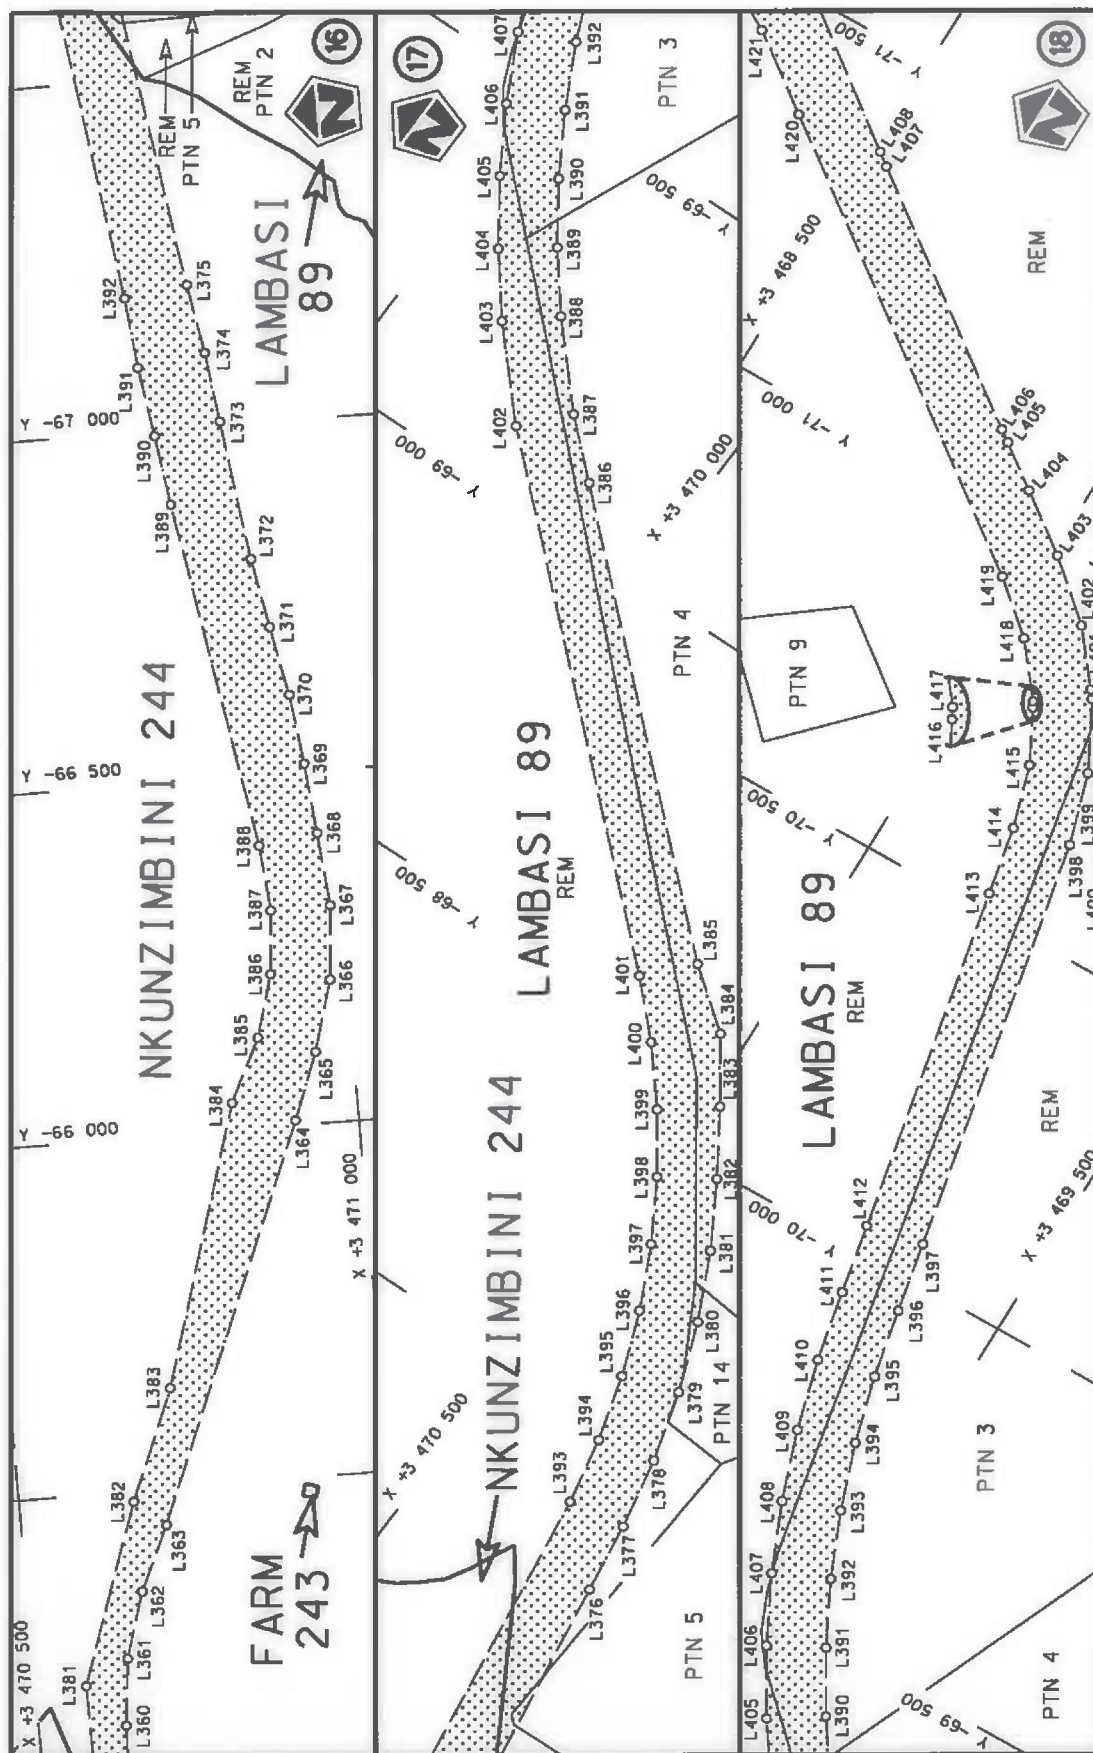


Die Suid Afrikaanse Nasionale Padagentskap MSB Bpk The South African National Roads Agency SOC Ltd	Die figuur getoon The figure shown	stel die padreserwe voor van 'n gedeelte represents the road reserve of a portion van Nasionale Route N2 of National Route	Vel Sheet 9 of 39 Plan P902/16
---	---------------------------------------	---	--------------------------------------

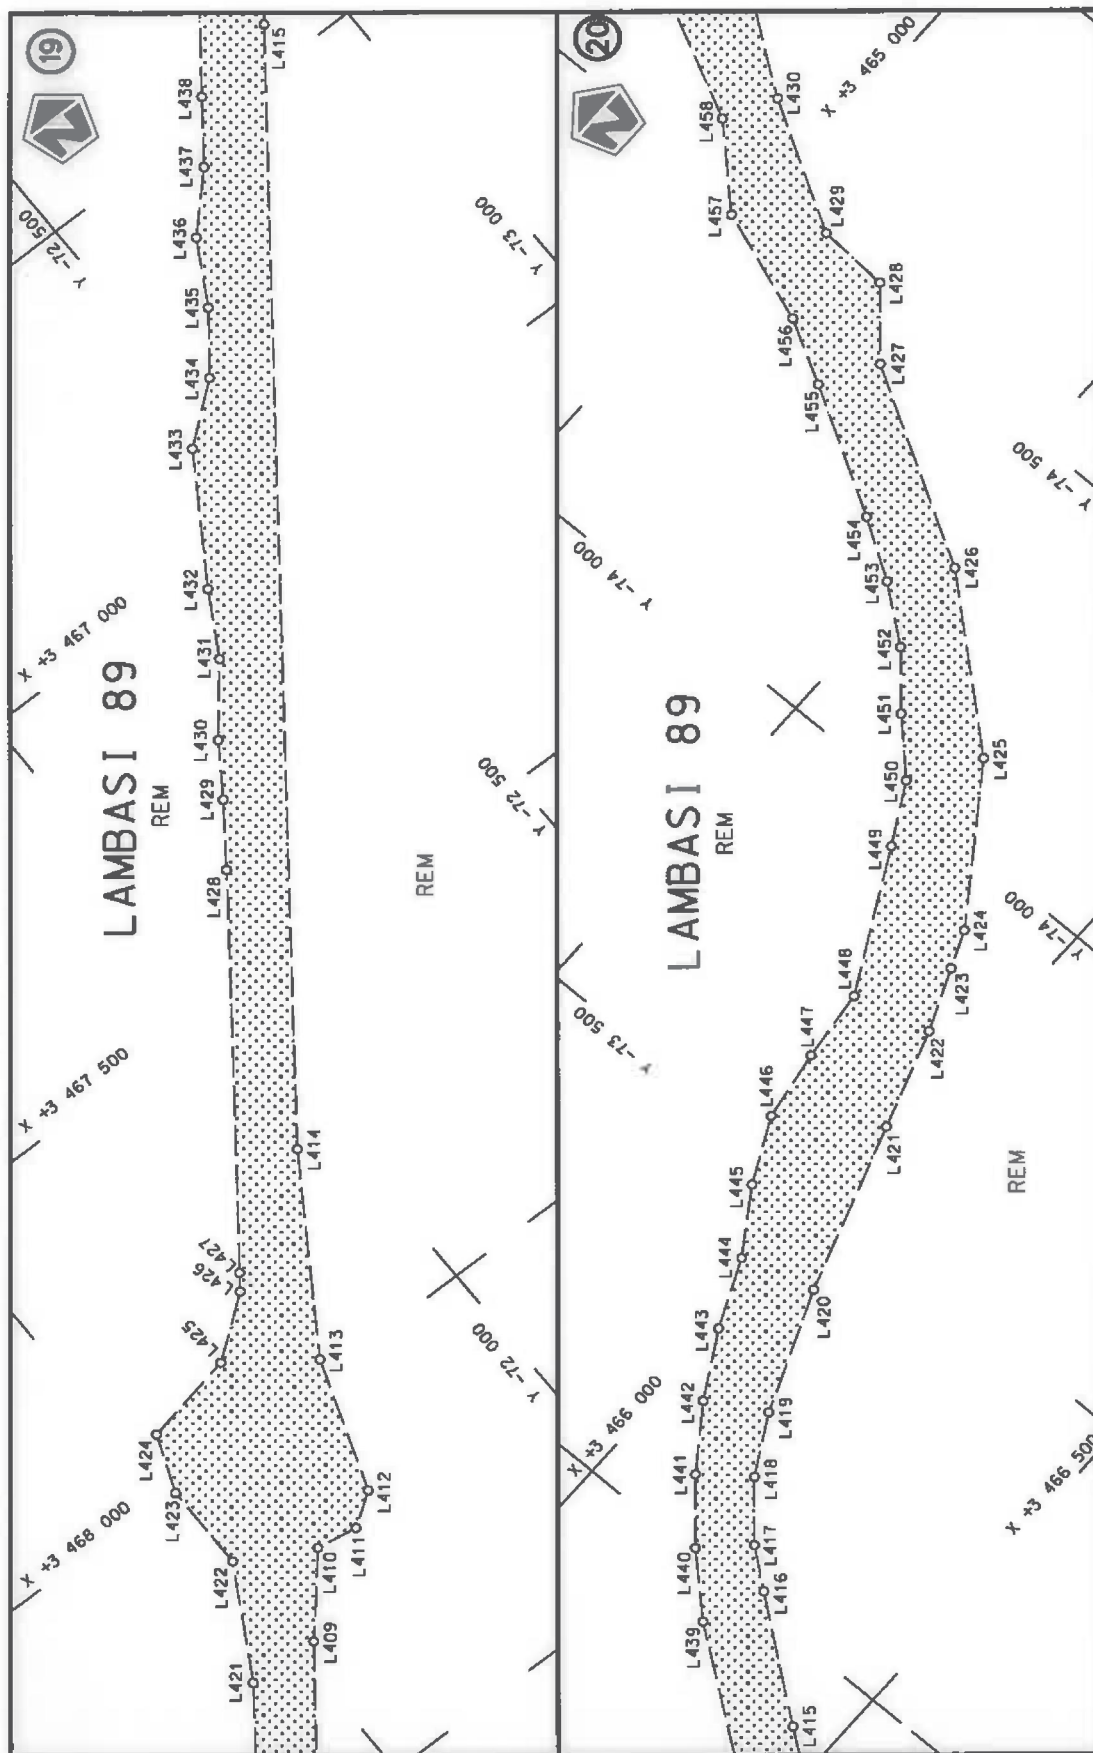


Die Suid Afrikaanse Nasionale Padagentskap MSB Bpk The South African National Roads Agency SOC Ltd	Die figuur getoon The figure shown	stel die padreserwe voor van 'n gedeelte represents the road reserve of a portion van Nasionale Roete N2 of National Route N2	Vel Sheet 10 of 39 Plan P902/16
---	---------------------------------------	--	---------------------------------------

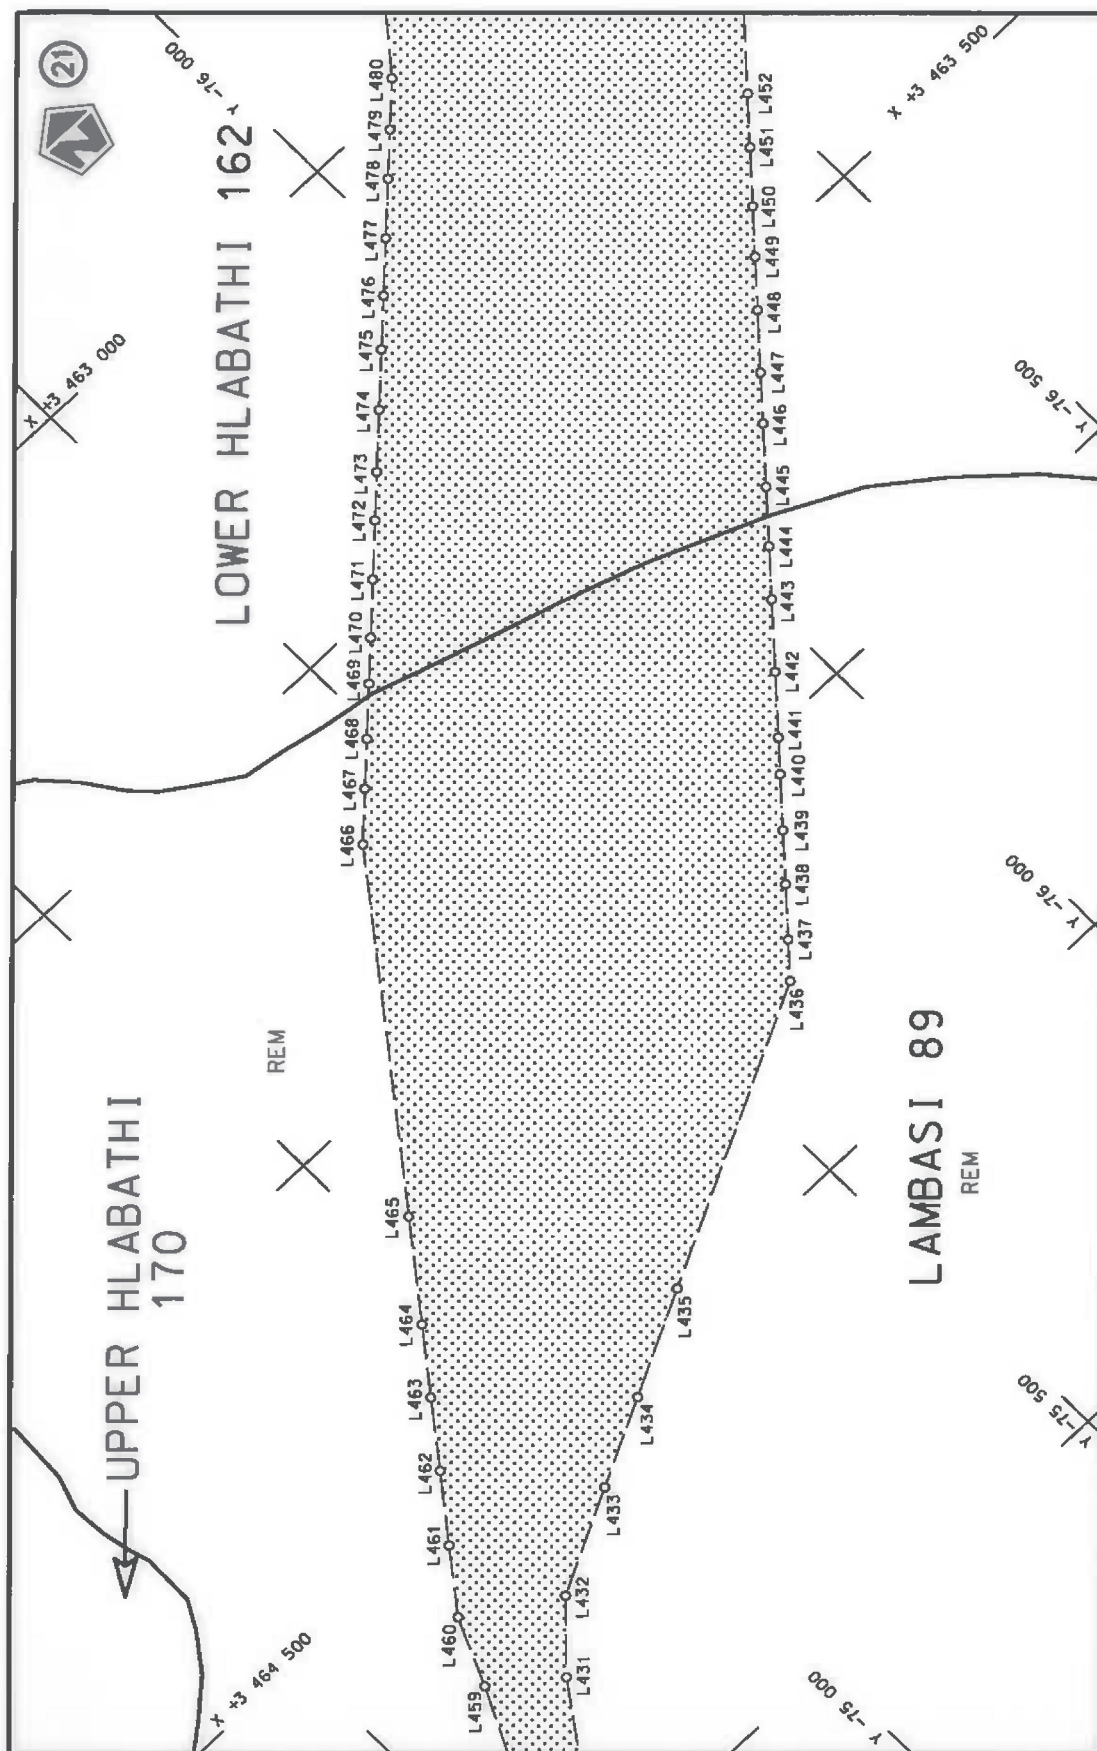


Die Suid Afrikaanse Nasionale Padogentenskap MSB Bpk The South African National Roads Agency SOC Ltd	Die figuur getoon The figure shown	steldie padreserwe voor van 'n gedeelte represents the road reserve of a portion van Nasionale Roete N2 of National Route N2	Val Sheet 11 of 39 Plan P902/16
---	---------------------------------------	---	--

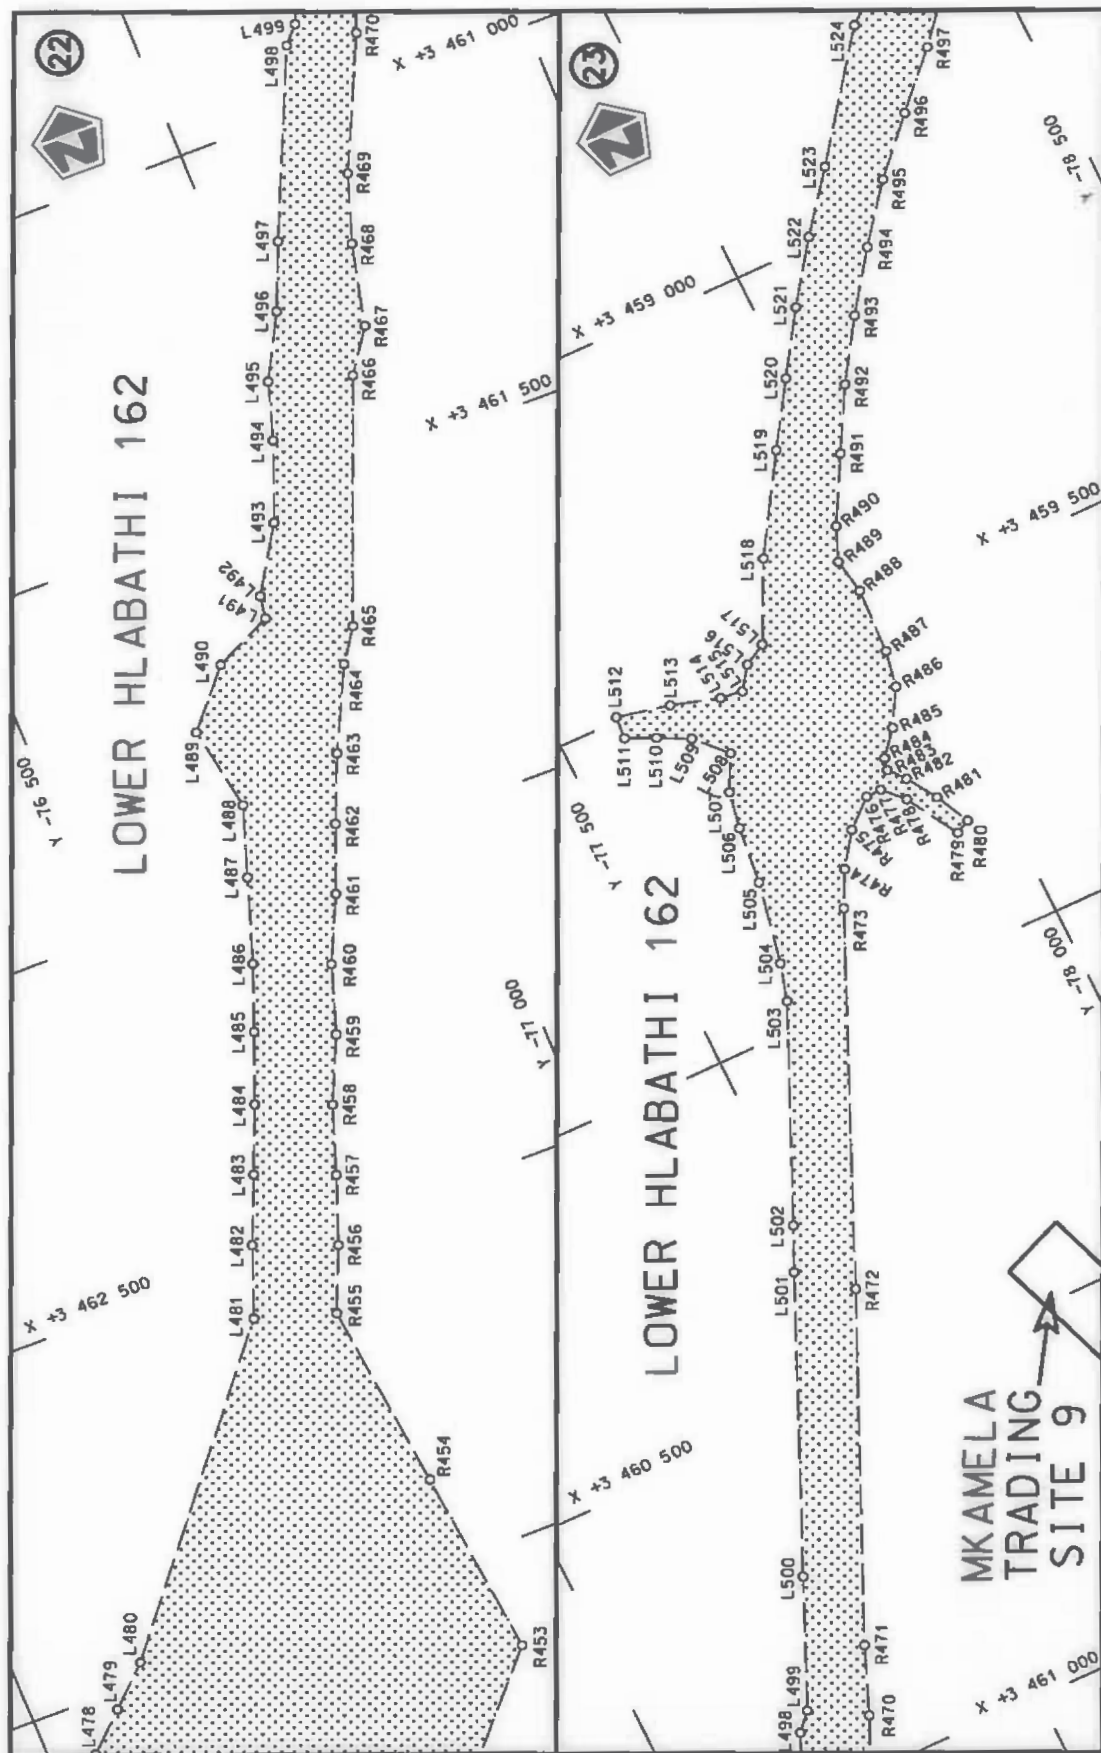


Die Suid Afrikaanse Nasionale Padagentskap MSB Bpk The South African National Roads Agency SOC Ltd	Die figuur getoon The figure shown	stel die padreserwe voor van 'n gedeelte represents the road reserve of a portion van Nasionale Roete N2 of National Route 20 Seksie Section	Vel Sheet 12 of 39 Plan P902/16
---	---------------------------------------	---	---------------------------------------

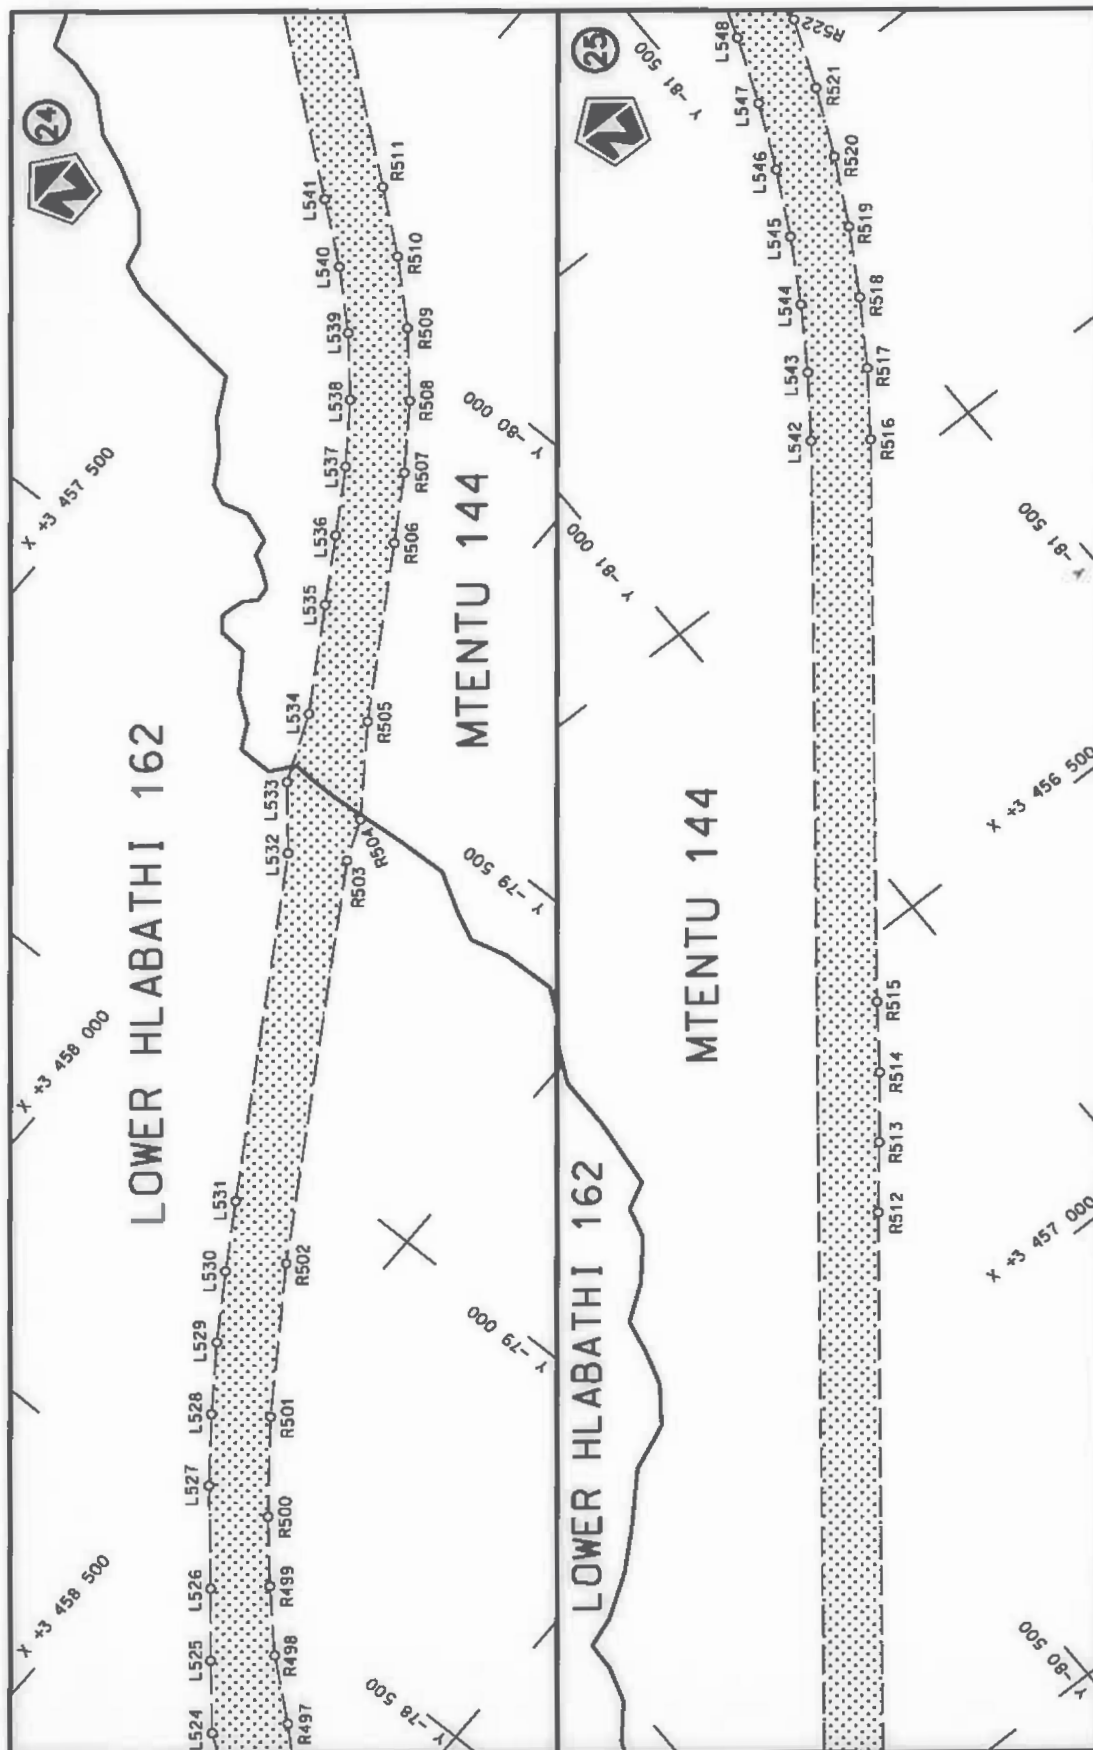


Die Suid Afrikaanse Nasionale Padagentskap MSB Bpk The South African National Roads Agency SOC Ltd	Die figuur getoon The figure shown	 stel die padreserwe voor van 'n gedeelte represents the road reserve of a portion van Nasionale Roete N2 of National Route	Vel Sheet 13 of 39 Plan P902/16
---	---------------------------------------	--	---

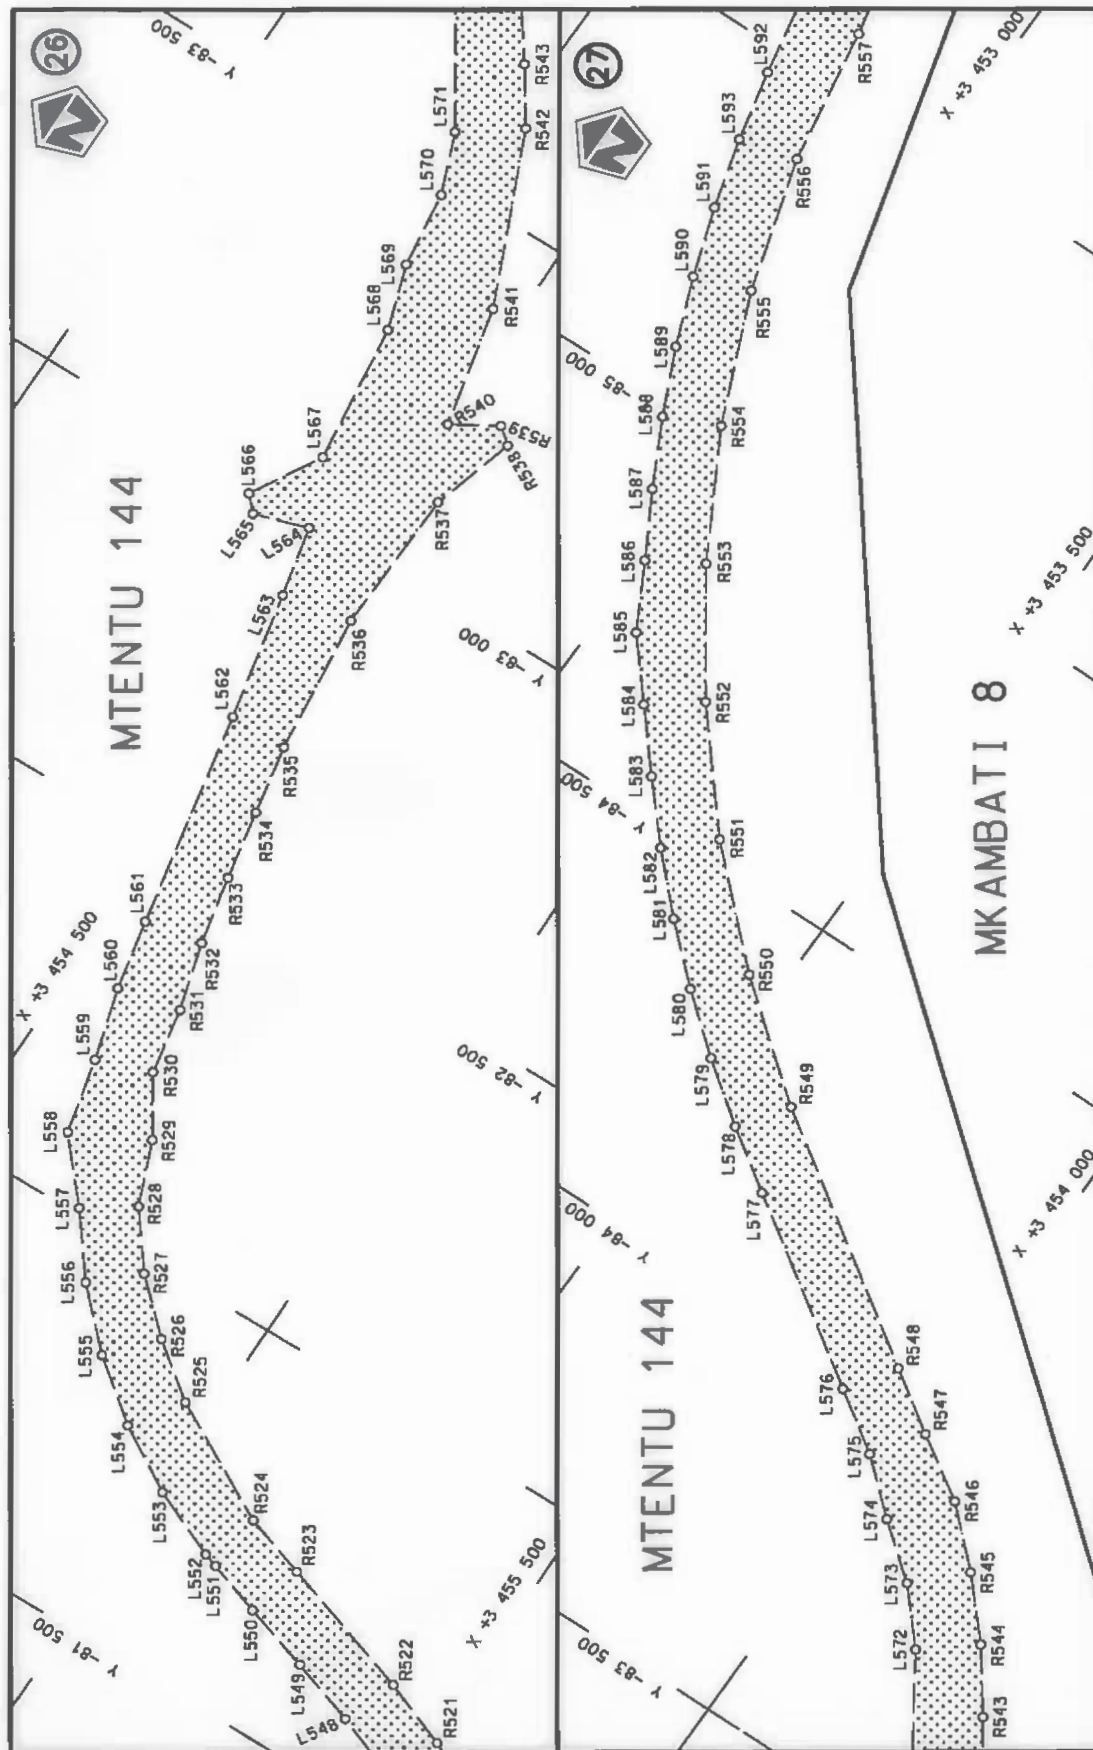


Die Suid Afrikaanse Nasionale Padagentskap MSB Bpk The South African National Roads Agency SOC Ltd	Die figuur getoon The figure shown	steldie padreserwe voor van 'n gedeelte represents the road reserve of a portion van Nasionale Raete N2 of National Route Section	Vel Sheet 14 of 39 Plan P902/16
---	---------------------------------------	--	---

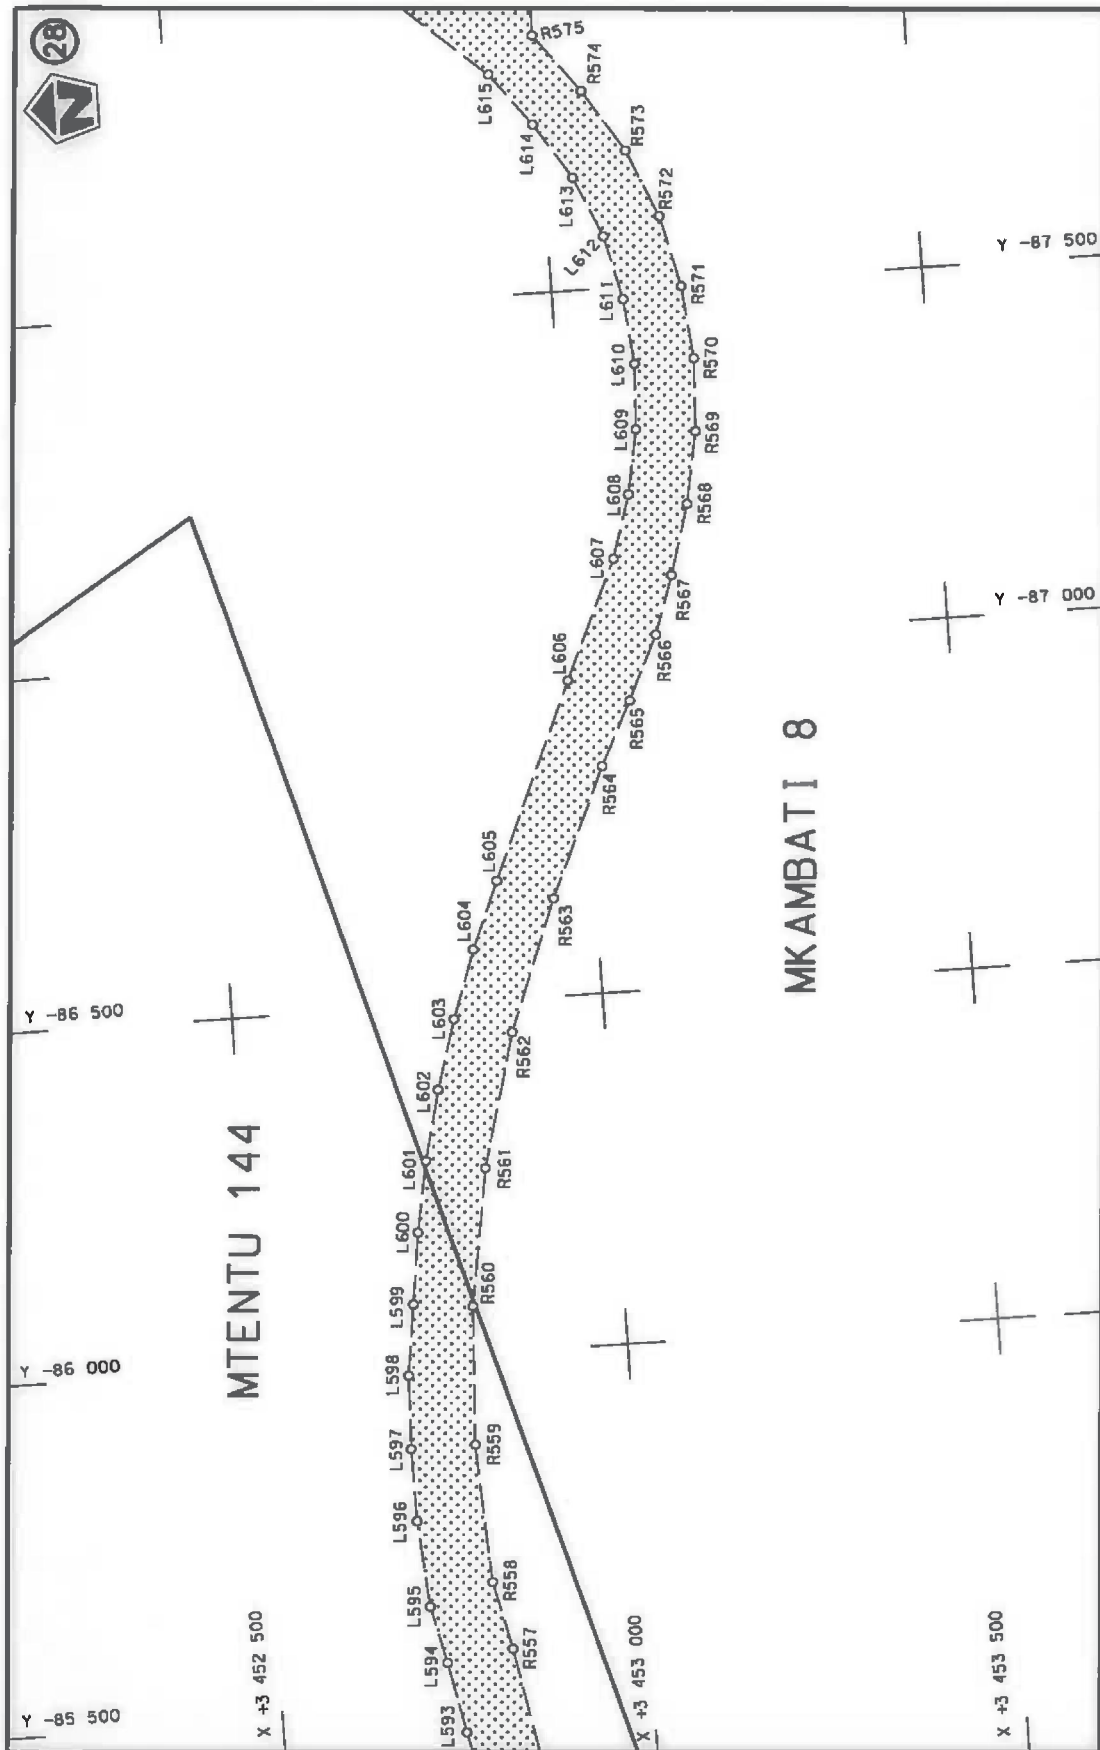


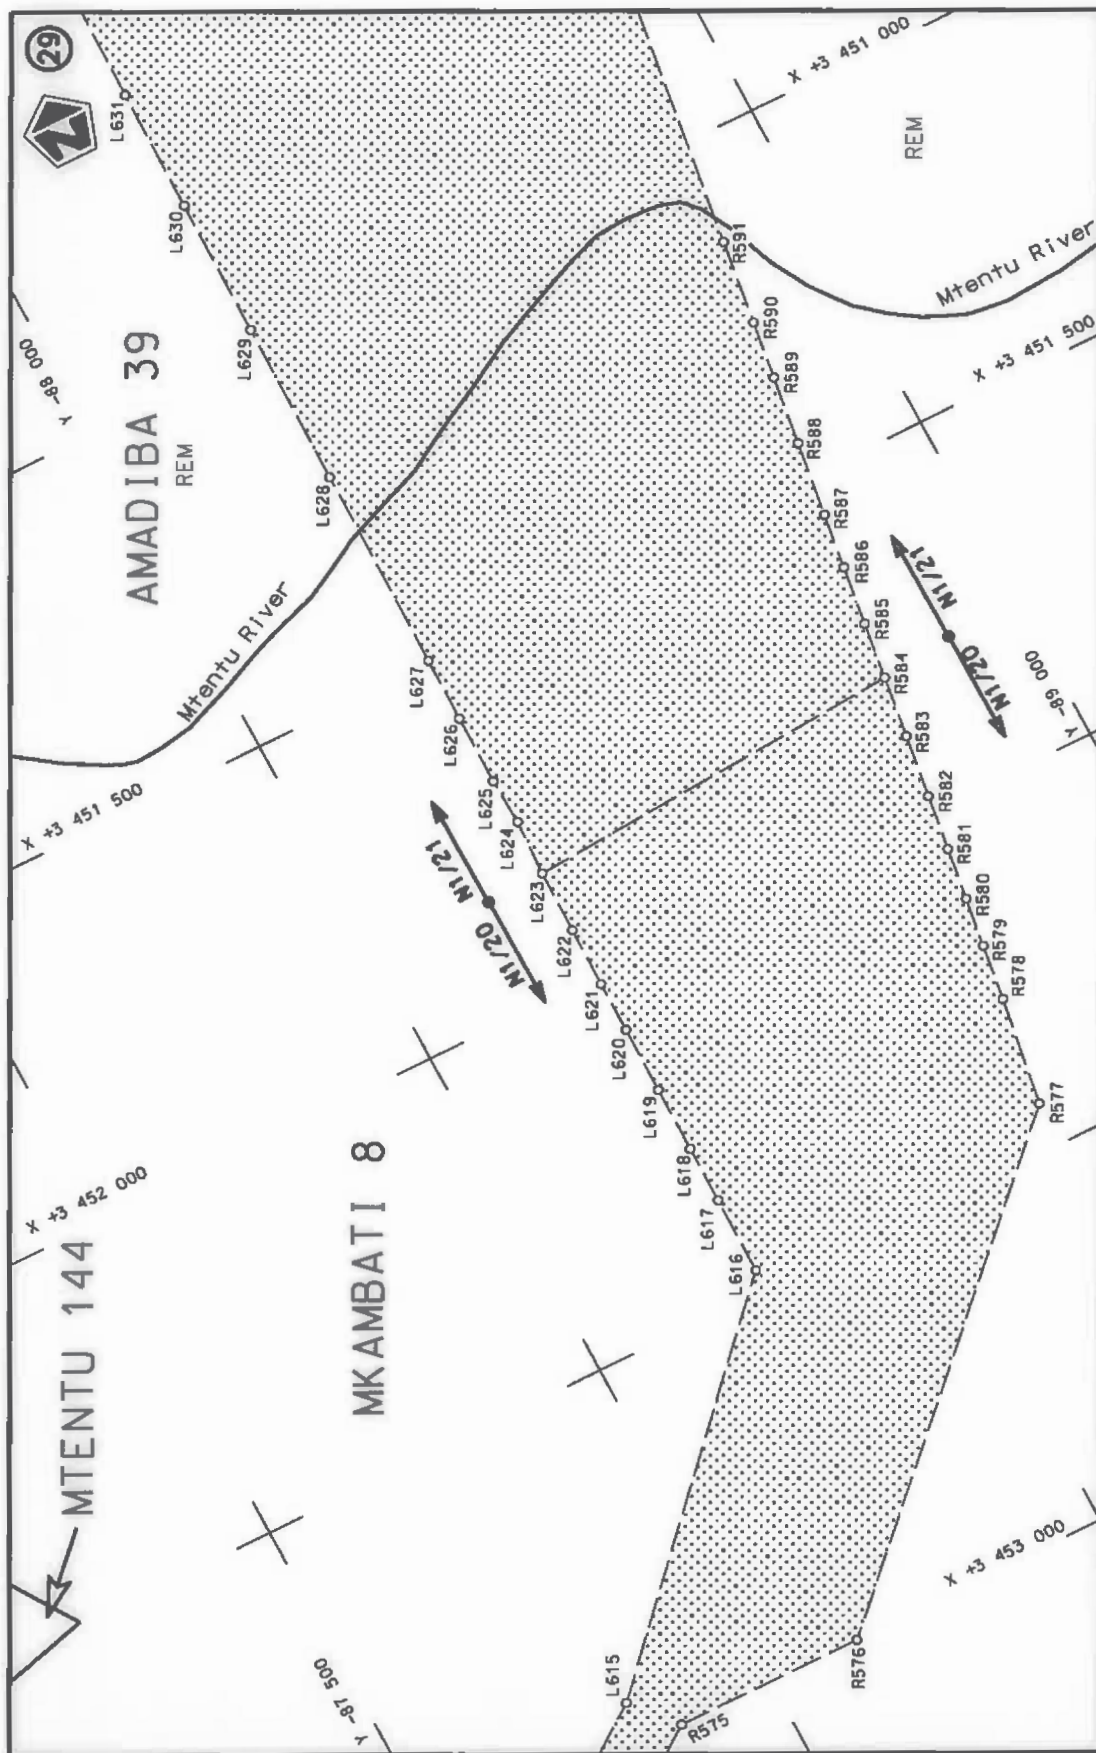


Die Suid Afrikaanse Nasionale Padagentskap MSB Bpk The South African National Roads Agency SOC Ltd	Die figuur getoon The figure shown	steldie padreserwe voor van 'n gedeelte represents the road reserve of a portion van Nasionale Roete N2 of National Route	Vel Sheet 16 of 39 Plan P902/16
---	---------------------------------------	--	---

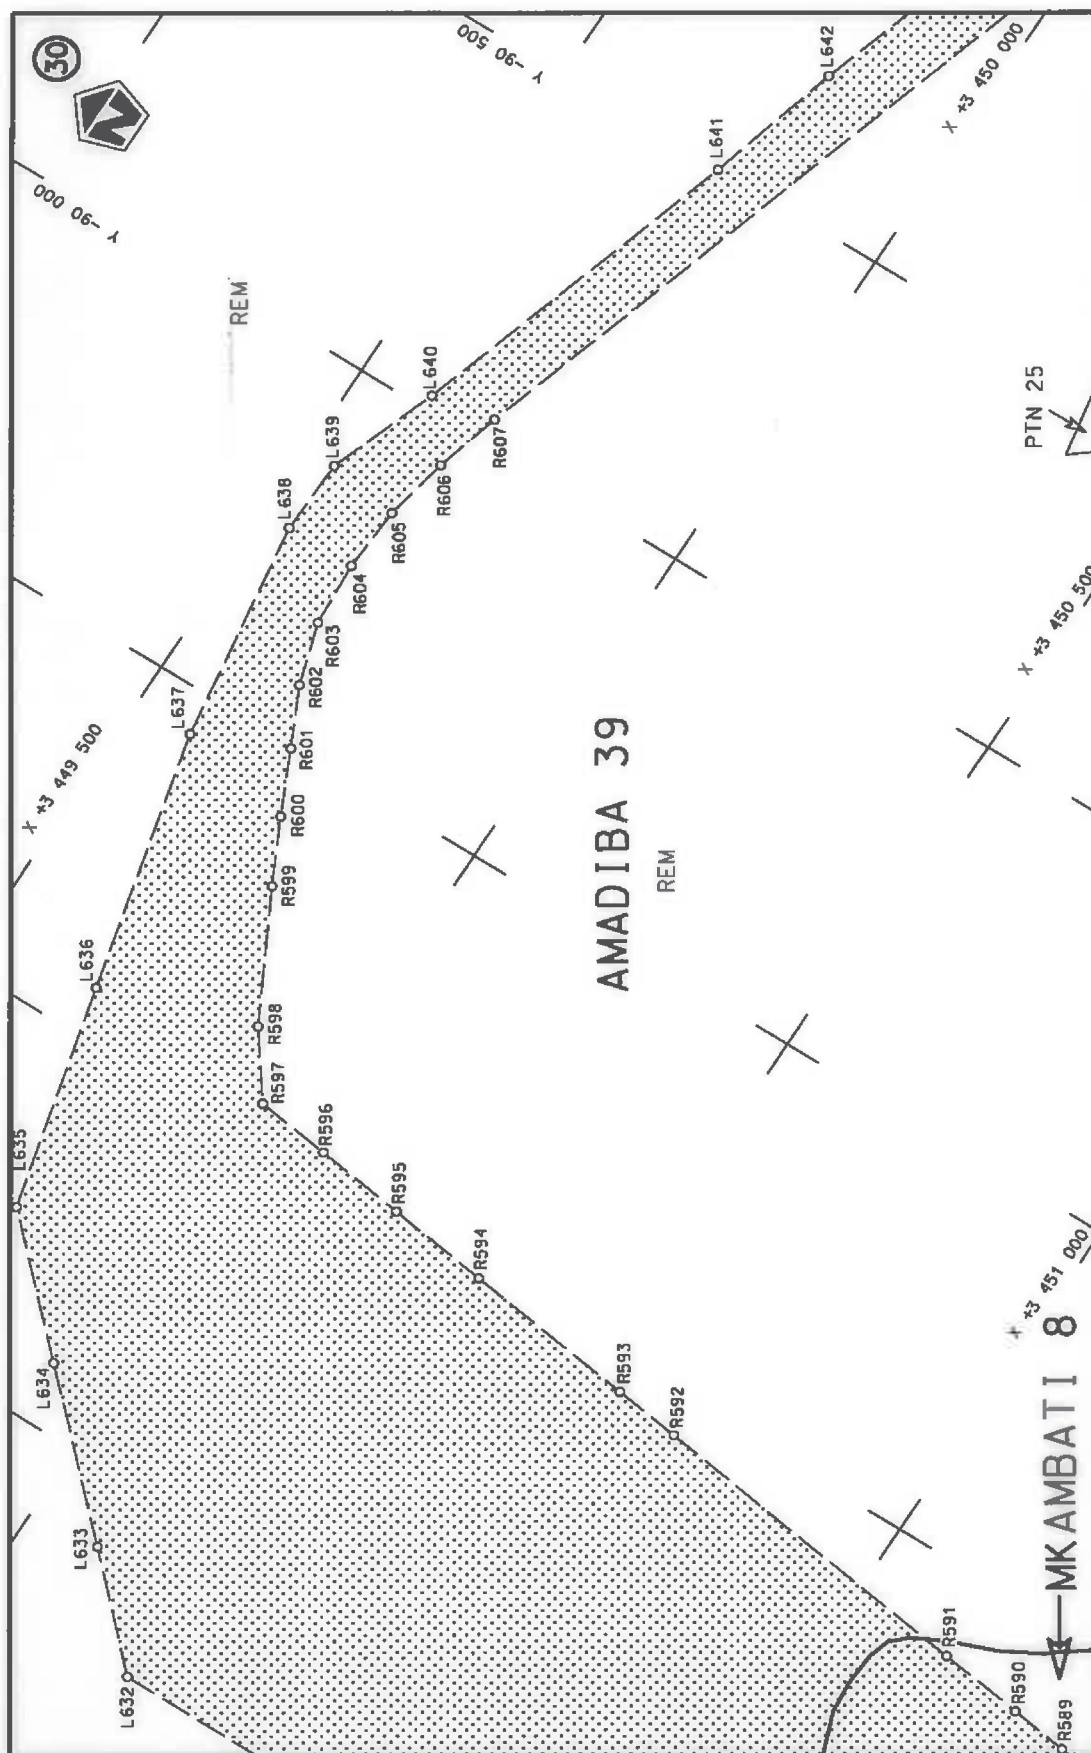


Die Suid Afrikaanse Nasionale Padagentskap MSB Bpk The South African National Roads Agency SOC Ltd	Die figuur getoon The figure shown	stel die padreserwe voor van 'n gedeelte represents the road reserve of a portion van Nasionale Roete N2 of National Route	Vel Sheet	17 of	39
		21 Sektie Section	Plan	P902/16	

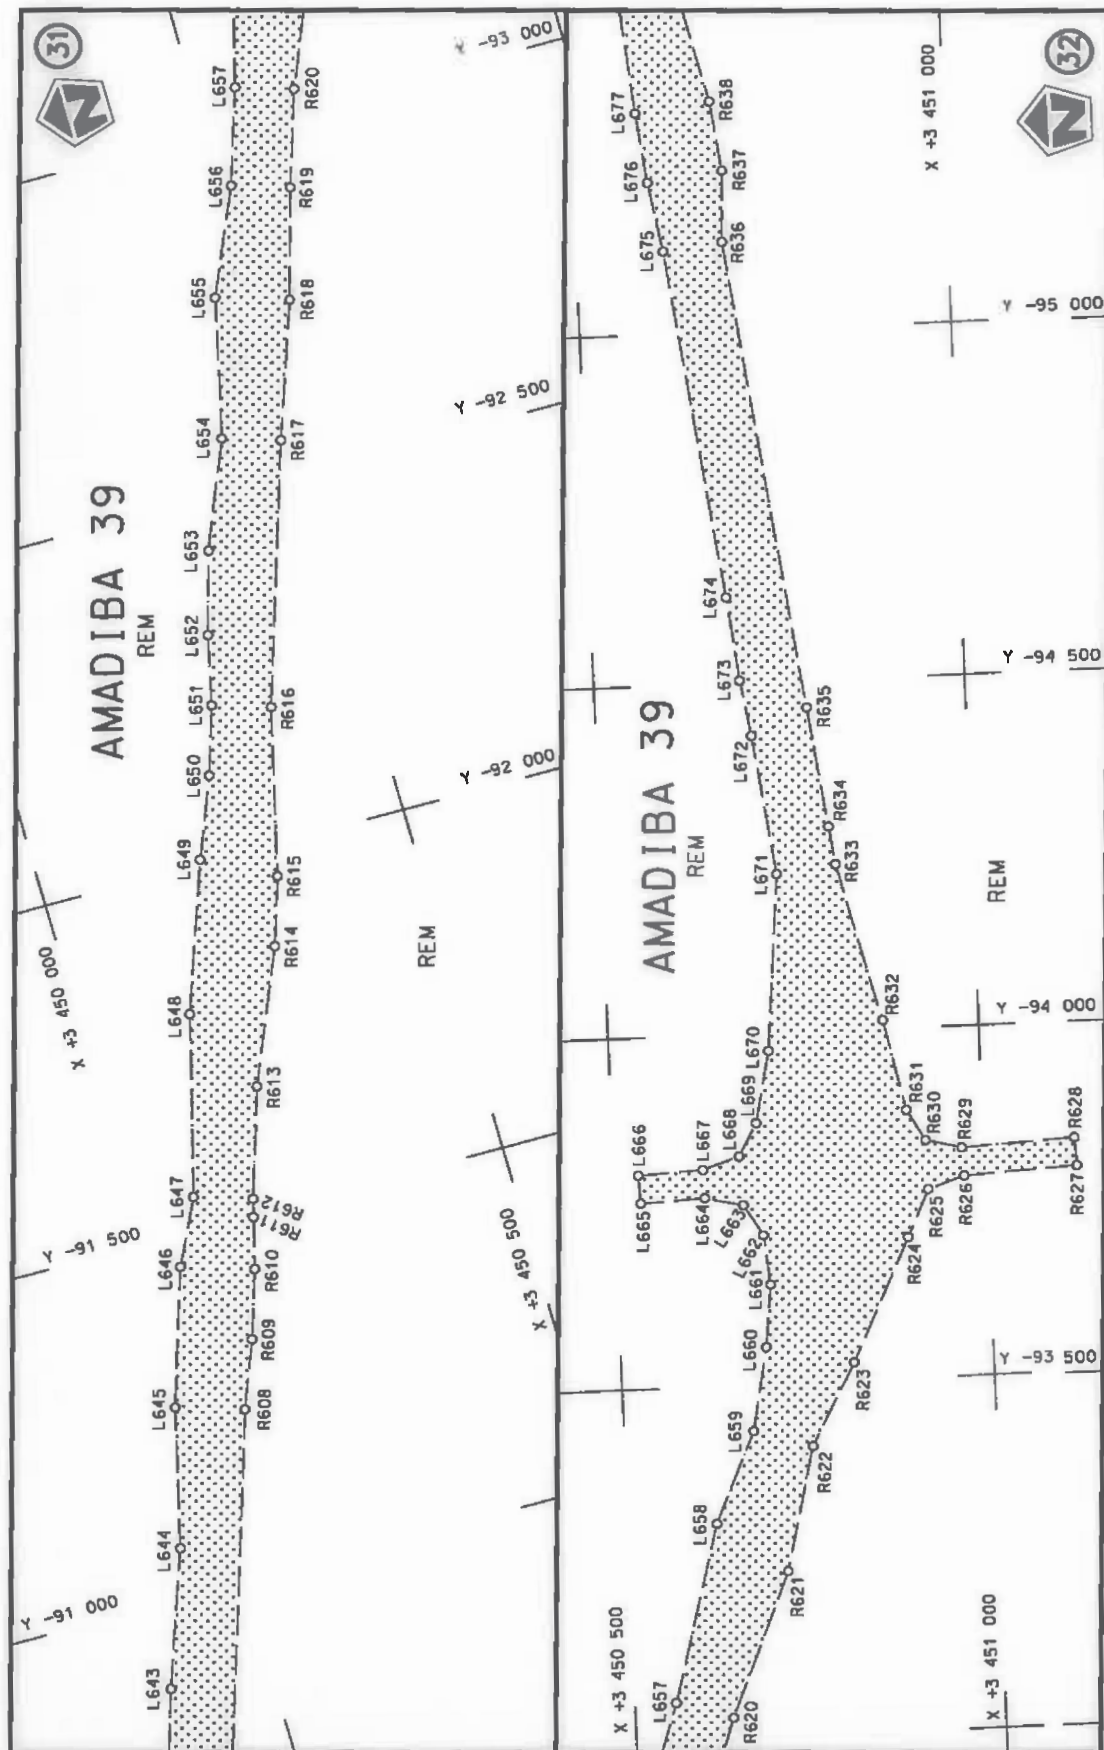


Die Suid Afrikaanse Nasionale Padagentskap MSB Bpk The South African National Roads Agency SOC Ltd	Die figuur getoon The figure shown		steldie padreserwe voor van 'n gedeelte represents the road reserve of a portion van Nasionale Roete N2 of National Route	21	Plan P902/16	Vel Sheet 18 of 39
---	---------------------------------------	---	--	----	--------------	-----------------------

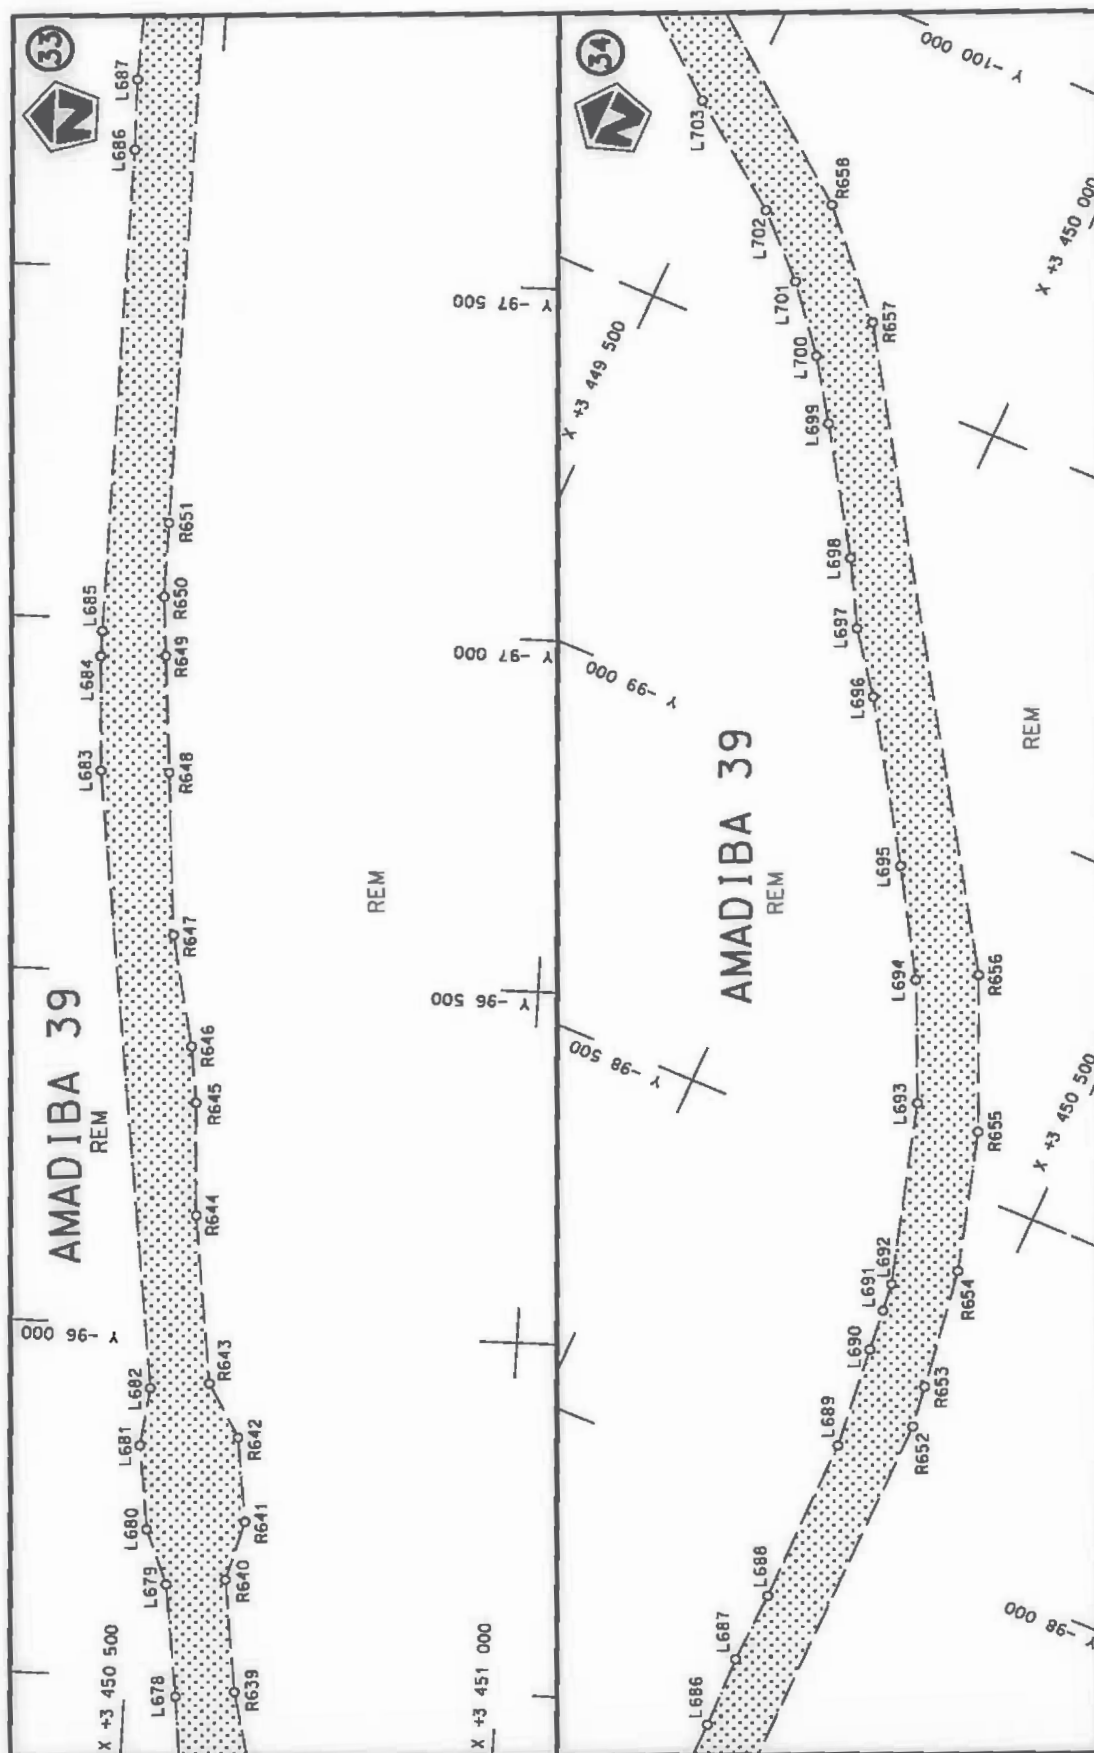



Die Suid Afrikaanse Nasionale Padagentskap MSB Bpk The South African National Roads Agency SOC Ltd	Die figuur getoon The figure shown	steldie padreserwe voor van 'n gedeelte represents the road reserve of a portion van Nasionale Roete N2 of National Route	Vel Sheet 19 of 39 Plan P902/16
---	---------------------------------------	--	---------------------------------------

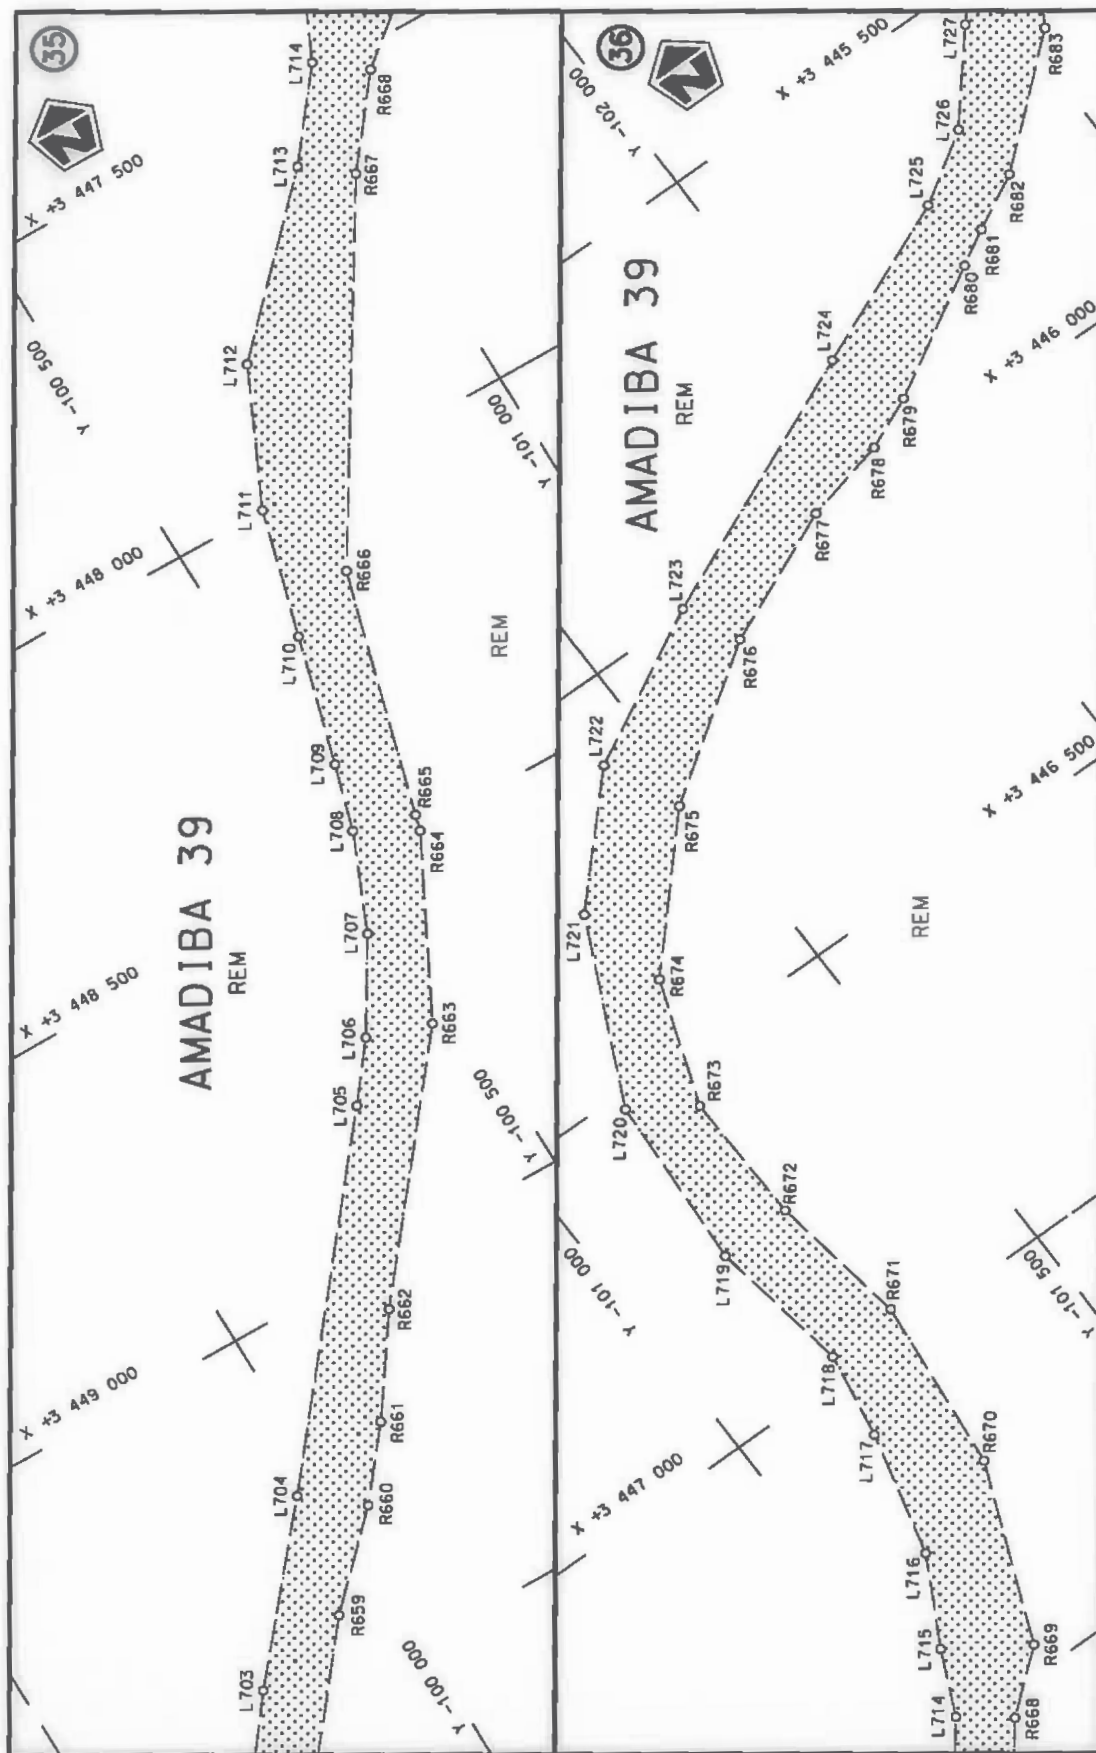

Die Suid Afrikaanse Nasionale Padagentskap MSB Bpk The South African National Roads Agency SOC Ltd	Die figuur getoon The figure shown		steldie padreserwe voor van 'n gedeelte represents the road reserve of a portion van Nasionale Roete N2 Sektie of National Route N2 Section	21	Vel van 39 Sheet 20 of 39	Plan P902/16
---	---------------------------------------	---	--	----	------------------------------	--------------

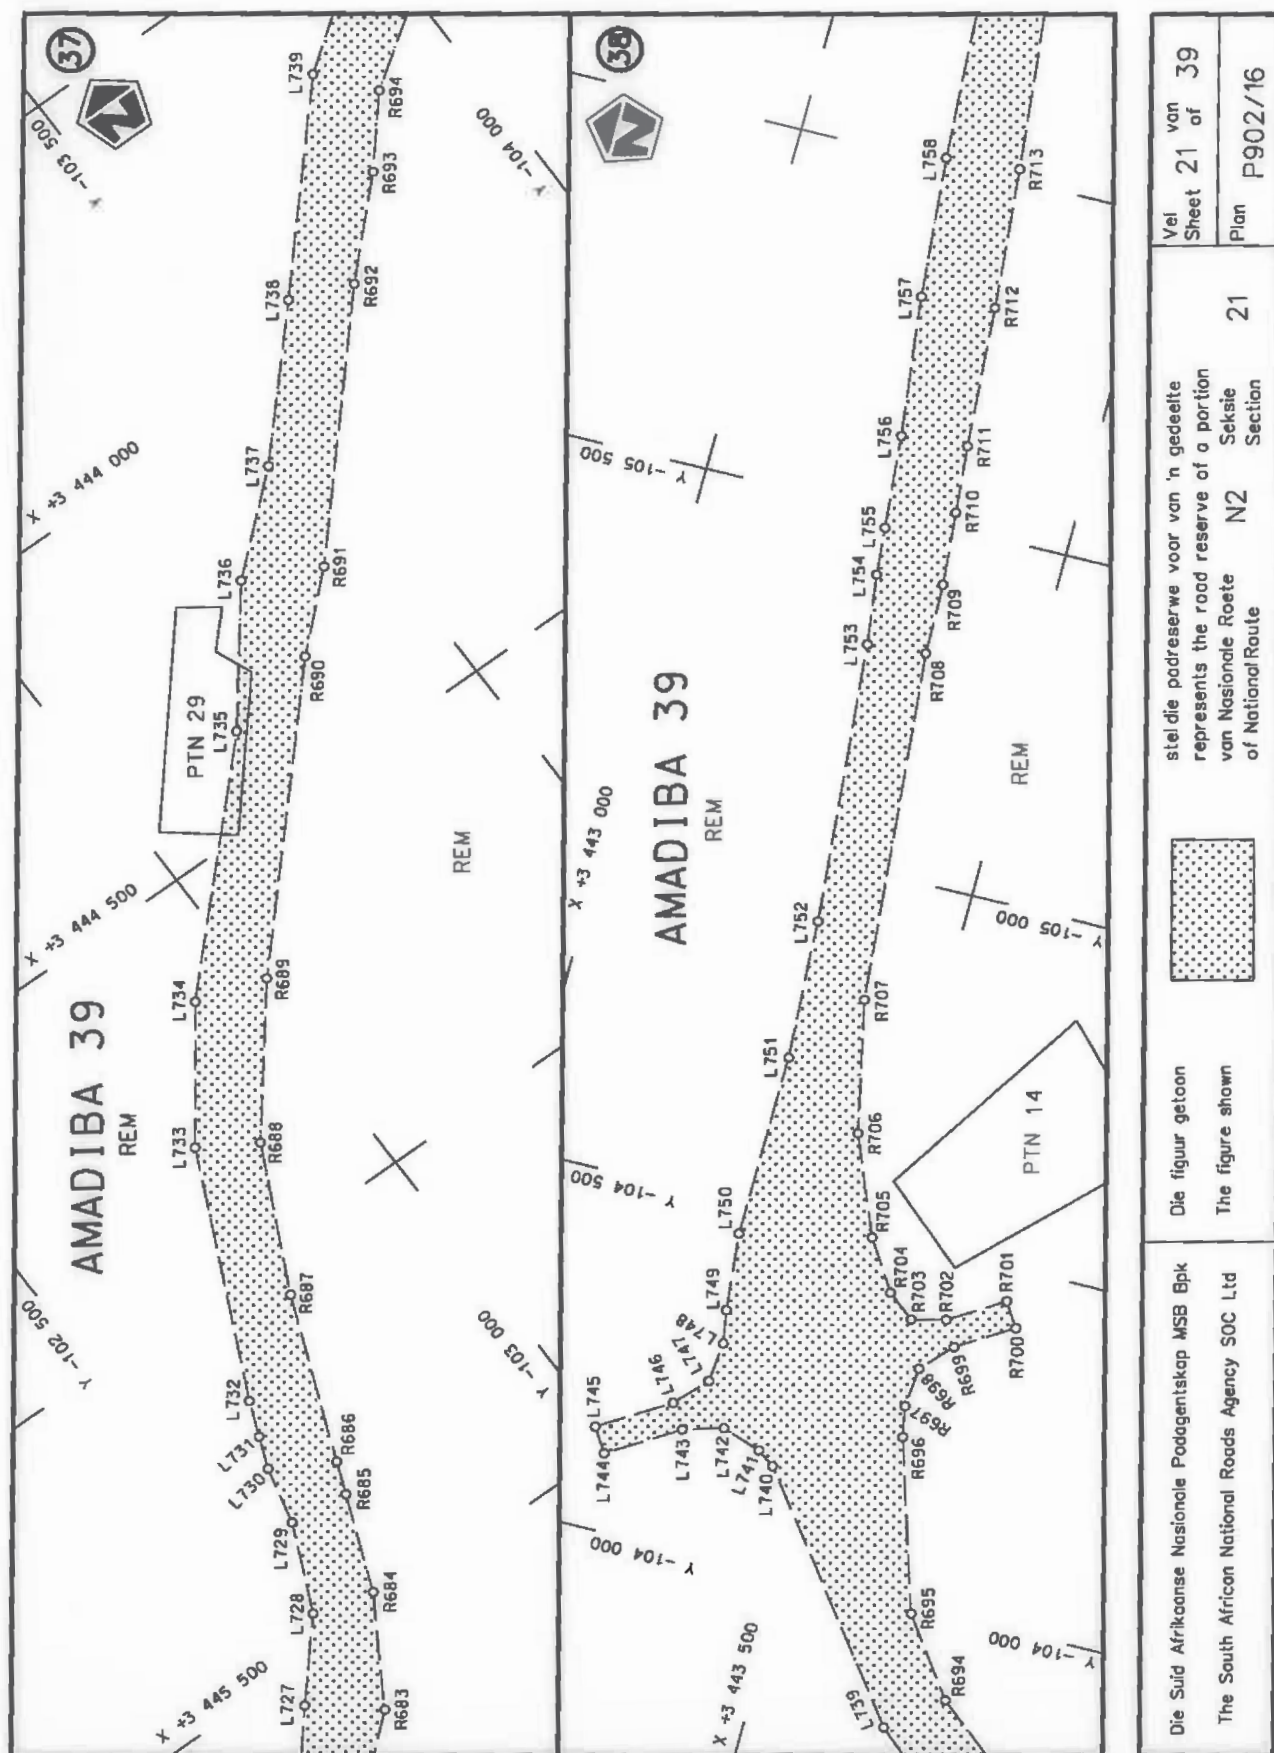

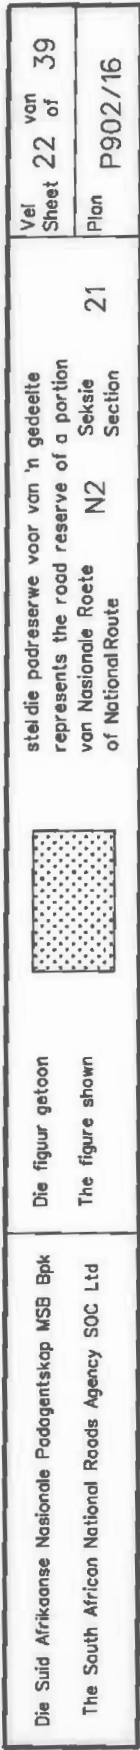

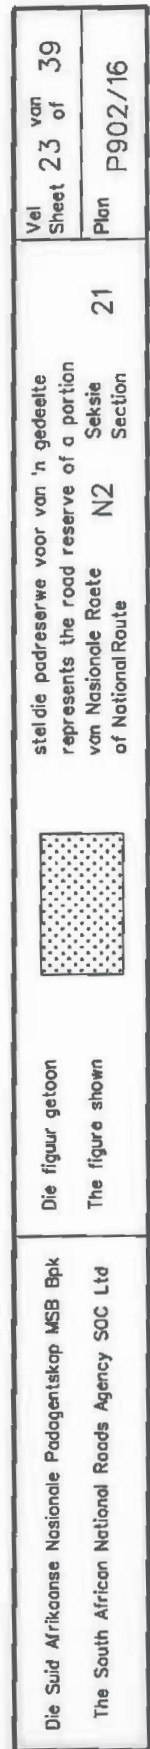

PADRESERWE KOÖRDINATE / ROAD RESERVE CO-ORDINATES						
LINKERKANT/LEFT HAND SIDE				REGTERKANT/RIGHT HAND SIDE		
	Y	X	WG 29°		Y	X
L1	-46 514.89	3 492 000.00		R1	-46 620.89	3 492 000.00
L2	-46 554.55	3 491 869.91		R2	-46 634.02	3 491 879.15
L3	-46 571.86	3 491 714.10		R3	-46 654.36	3 491 696.01
L4	-46 598.69	3 491 472.53		R4	-46 680.96	3 491 456.51
L5	-46 572.08	3 491 440.92		R5	-46 691.69	3 491 382.09
L6	-46 578.43	3 491 394.82		R6	-46 699.24	3 491 277.64
L7	-46 611.70	3 491 325.36		R7	-46 694.40	3 491 172.86
L8	-46 604.89	3 491 300.89		R8	-46 702.42	3 491 144.60
L9	-46 589.00	3 491 254.06		R9	-46 703.36	3 491 092.68
L10	-46 589.63	3 491 230.22		R10	-46 689.70	3 491 069.47
L11	-46 610.36	3 491 180.51		R11	-46 686.13	3 491 026.63
L12	-46 597.56	3 491 117.65		R12	-46 679.30	3 490 944.61
L13	-46 583.92	3 491 000.31		R13	-46 664.94	3 490 896.22
L14	-46 582.10	3 490 984.66		R14	-46 640.49	3 490 773.50
L15	-46 554.04	3 490 886.23		R15	-46 641.23	3 490 708.50
L16	-46 552.08	3 490 786.92		R16	-46 601.15	3 490 577.18
L17	-46 537.06	3 490 688.06		R17	-46 586.13	3 490 478.31
L18	-46 518.17	3 490 589.78		R18	-46 602.67	3 490 349.37
L19	-46 513.12	3 490 565.26		R19	-46 578.76	3 490 270.43
L20	-46 503.10	3 490 541.50		R20	-46 573.38	3 490 252.68
L21	-46 479.95	3 490 510.81		R21	-46 559.03	3 490 135.93
L22	-46 482.84	3 490 443.43		R22	-46 557.07	3 490 066.02
L23	-46 477.35	3 490 381.88		R23	-46 547.28	3 489 970.13
L24	-46 481.08	3 490 342.55		R24	-46 564.55	3 489 876.25
L25	-46 473.26	3 490 267.87		R25	-46 591.10	3 489 784.55
L26	-46 463.15	3 490 221.48		R26	-46 667.30	3 489 570.25
L27	-46 451.05	3 490 165.95		R27	-46 692.29	3 489 468.83
L28	-46 467.99	3 489 959.46		R28	-46 707.03	3 489 365.42
L29	-46 460.01	3 489 905.08		R29	-46 711.37	3 489 261.06
L30	-46 500.01	3 489 807.38		R30	-46 732.64	3 489 154.03
L31	-46 494.09	3 489 722.87		R31	-46 703.73	3 489 142.38
L32	-46 550.01	3 489 663.46		R32	-46 703.32	3 489 056.57
L33	-46 590.57	3 489 547.60		R33	-46 693.68	3 489 007.33
L34	-46 599.07	3 489 499.64		R34	-46 710.08	3 488 980.38
L35	-46 599.66	3 489 451.30		R35	-46 697.68	3 488 956.59
L36	-46 609.59	3 489 404.23		R36	-46 684.60	3 488 932.87
L37	-46 625.13	3 489 333.96		R37	-46 662.63	3 488 760.80
L38	-46 624.87	3 489 262.18		R38	-46 668.14	3 488 666.66
L39	-46 614.28	3 489 191.27		R39	-46 679.32	3 488 574.07
L40	-46 603.33	3 489 167.80		R40	-46 693.78	3 488 481.33
L41	-46 612.19	3 489 041.41		R41	-46 706.46	3 488 435.30
L42	-46 589.34	3 488 968.46		R42	-46 744.53	3 488 349.02
L43	-46 563.52	3 488 938.53		R43	-46 795.37	3 488 264.41
L44	-46 580.42	3 488 893.99		R44	-46 997.36	3 488 061.02
L45	-46 554.58	3 488 808.94		R45	-47 103.33	3 488 032.44
L46	-46 577.37	3 488 741.30		R46	-47 180.42	3 487 967.82
L47	-46 580.62	3 488 662.64		R47	-47 229.04	3 487 870.44
L48	-46 584.65	3 488 546.82		R48	-47 323.66	3 487 792.60
L49	-46 614.87	3 488 457.28		R49	-47 391.15	3 487 752.68
L50	-46 631.20	3 488 408.18		R50	-47 460.72	3 487 679.85
L51	-46 677.18	3 488 308.68		R51	-47 542.42	3 487 621.75
				Vel Sheet	24 Van of 39	P902/16

PADRESERWE KOÖRDINATE / ROAD RESERVE CO-ORDINATES									
LINKERKANT/LEFT HAND SIDE					REGTERKANT/RIGHT HAND SIDE				
	Y	X	WG 29°			Y	X		
L52	-46 731.22	3 488 219.68		R52	-47 615.18	3 487 552.79			
L53	-46 795.94	3 488 138.12		R53	-47 623.29	3 487 548.55			
L54	-46 846.65	3 488 086.60		R54	-47 741.95	3 487 486.49			
L55	-46 923.96	3 488 020.16		R55	-47 787.83	3 487 447.85			
L56	-47 567.71	3 487 490.58		R56	-47 846.86	3 487 362.20			
L57	-47 642.73	3 487 428.87		R57	-48 001.32	3 487 235.15			
L58	-47 712.84	3 487 356.69		R58	-48 084.90	3 487 179.34			
L59	-47 797.18	3 487 301.81		R59	-48 155.77	3 487 108.09			
L60	-48 223.81	3 486 950.87		R60	-48 387.86	3 486 920.65			
L61	-48 340.44	3 486 858.47		R61	-48 489.20	3 486 851.39			
L62	-48 527.91	3 486 722.45		R62	-48 496.05	3 486 846.17			
L63	-48 559.08	3 486 699.84		R63	-48 604.54	3 486 763.46			
L64	-48 655.93	3 486 618.78		R64	-48 666.57	3 486 716.33			
L65	-48 746.00	3 486 513.79		R65	-48 712.99	3 486 672.30			
L66	-48 805.29	3 486 438.14		R66	-48 767.94	3 486 609.30			
L67	-48 857.87	3 486 339.01		R67	-48 804.90	3 486 565.26			
L68	-48 887.64	3 486 246.28		R68	-48 868.99	3 486 483.54			
L69	-48 934.21	3 486 083.80		R69	-48 903.84	3 486 426.10			
L70	-48 964.14	3 485 994.48		R70	-48 930.70	3 486 367.51			
L71	-49 006.72	3 485 919.97		R71	-48 962.77	3 486 267.98			
L72	-49 083.13	3 485 841.92		R72	-49 028.87	3 486 037.49			
L73	-49 172.26	3 485 784.71		R73	-49 135.22	3 485 911.70			
L74	-49 462.93	3 485 745.79		R74	-49 227.07	3 485 865.72			
L75	-49 661.23	3 485 699.88		R75	-49 502.05	3 485 817.41			
L76	-49 750.93	3 485 636.89		R76	-49 510.56	3 485 799.72			
L77	-49 831.19	3 485 516.63		R77	-49 574.20	3 485 812.08			
L78	-49 804.08	3 485 441.10		R78	-49 706.53	3 485 813.83			
L79	-49 791.36	3 485 357.21		R79	-49 749.95	3 485 784.08			
L80	-49 609.55	3 485 153.47		R80	-49 848.24	3 485 716.73			
L81	-49 631.81	3 484 997.85		R81	-49 838.84	3 485 708.46			
L82	-49 630.45	3 484 930.66		R82	-49 945.84	3 485 414.59			
L83	-49 628.62	3 484 840.62		R83	-49 856.34	3 485 332.78			
L84	-49 609.25	3 484 810.61		R84	-49 830.49	3 485 273.63			
L85	-49 614.94	3 484 773.56		R85	-49 782.14	3 485 259.56			
L86	-49 560.72	3 484 692.31		R86	-49 736.98	3 485 167.18			
L87	-49 539.90	3 484 653.71		R87	-49 690.87	3 485 128.26			
L88	-49 523.00	3 484 610.90		R88	-49 685.12	3 484 980.50			
L89	-49 521.37	3 484 567.06		R89	-49 703.94	3 484 917.76			
L90	-49 519.96	3 484 488.23		R90	-49 715.41	3 484 879.52			
L91	-49 512.73	3 484 432.05		R91	-49 702.25	3 484 836.27			
L92	-49 494.87	3 484 379.50		R92	-49 671.41	3 484 792.95			
L93	-49 387.33	3 484 164.92		R93	-49 648.96	3 484 752.52			
L94	-49 321.21	3 483 995.21		R94	-49 620.78	3 484 709.44			
L95	-49 269.42	3 483 888.63		R95	-49 584.37	3 484 653.80			
L96	-49 261.77	3 483 836.72		R96	-49 565.08	3 484 603.24			
L97	-49 245.48	3 483 797.76		R97	-49 558.50	3 484 464.46			
L98	-49 224.79	3 483 751.25		R98	-49 550.80	3 484 401.02			
L99	-49 179.83	3 483 629.17		R99	-49 513.10	3 484 325.97			
L100	-49 222.11	3 483 597.85		R100	-49 423.40	3 484 147.72			
L101	-49 340.77	3 483 476.47		R101	-49 363.70	3 483 980.24			
L102	-49 405.76	3 483 407.92		R102	-49 288.70	3 483 795.86			
Vel Sheet 25					Van of 39				
					P902/16				

PADRESERWE KOÖRDINATE / ROAD RESERVE CO-ORDINATES					
LINKERKANT/LEFT HAND SIDE			REGTERKANT/RIGHT HAND SIDE		
	Y	X	WG 29°	Y	X
L103	-49 458.44	3 483 377.99		R103	-49 270.10 3 483 722.40
L104	-49 507.30	3 483 327.75		R104	-49 282.00 3 483 614.48
L105	-49 603.39	3 483 111.01		R105	-49 336.00 3 483 541.70
L106	-49 620.07	3 483 078.44		R106	-49 402.10 3 483 467.88
L107	-49 657.11	3 483 037.26		R107	-49 517.20 3 483 388.18
L108	-49 712.13	3 483 020.94		R108	-49 551.40 3 483 329.62
L109	-49 747.04	3 483 020.41		R109	-49 655.30 3 483 116.31
L110	-49 788.37	3 483 019.95		R110	-49 687.40 3 483 085.95
L111	-49 839.02	3 483 010.45		R111	-49 727.40 3 483 060.87
L112	-49 987.32	3 482 954.12		R112	-49 788.10 3 483 064.93
L113	-50 035.91	3 482 926.25		R113	-49 852.40 3 483 048.13
L114	-50 067.81	3 482 885.42		R114	-49 985.60 3 483 003.02
L115	-50 165.53	3 482 689.77		R115	-50 044.40 3 482 975.65
L116	-50 190.09	3 482 647.98		R116	-50 093.60 3 482 924.03
L117	-50 227.05	3 482 624.07		R117	-50 152.20 3 482 818.55
L118	-50 315.97	3 482 581.41		R118	-50 198.50 3 482 752.15
L119	-50 345.35	3 482 561.52		R119	-50 219.60 3 482 700.06
L120	-50 400.00	3 482 503.35		R120	-50 270.10 3 482 665.48
L121	-50 432.63	3 482 471.85		R121	-50 361.80 3 482 615.02
L122	-50 477.19	3 482 457.51		R122	-50 410.70 3 482 568.69
L123	-50 515.00	3 482 448.30		R123	-50 431.70 3 482 535.62
L124	-50 546.08	3 482 433.69		R124	-50 469.90 3 482 502.63
L125	-50 574.24	3 482 408.96		R125	-50 530.60 3 482 485.08
L126	-50 591.88	3 482 382.62		R126	-50 570.10 3 482 471.37
L127	-50 602.99	3 482 350.77		R127	-50 600.00 3 482 440.02
L128	-50 611.35	3 482 307.89		R128	-50 627.80 3 482 408.51
L129	-50 626.85	3 482 264.83		R129	-50 662.40 3 482 291.58
L130	-50 660.61	3 482 233.26		R130	-50 700.40 3 482 258.07
L131	-50 731.40	3 482 195.81		R131	-50 753.70 3 482 231.20
L132	-50 759.30	3 482 168.97		R132	-50 789.90 3 482 198.36
L133	-50 810.69	3 482 088.90		R133	-50 823.60 3 482 144.55
L134	-50 824.94	3 482 056.42		R134	-50 856.20 3 482 092.46
L135	-50 859.77	3 481 921.30		R135	-50 923.70 3 481 880.31
L136	-50 881.88	3 481 864.26		R136	-50 947.60 3 481 829.10
L137	-50 903.52	3 481 826.69		R137	-51 057.00 3 481 661.66
L138	-50 946.48	3 481 757.18		R138	-51 057.30 3 481 579.44
L139	-51 001.72	3 481 673.47		R139	-51 065.00 3 481 554.60
L140	-51 017.28	3 481 628.25		R140	-51 107.10 3 481 470.69
L141	-51 017.67	3 481 565.71		R141	-51 124.60 3 481 425.83
L142	-51 024.14	3 481 519.94		R142	-51 114.30 3 481 378.50
L143	-51 071.58	3 481 452.41		R143	-51 097.00 3 481 333.92
L144	-51 079.48	3 481 420.34		R144	-51 080.10 3 481 321.31
L145	-51 076.76	3 481 391.61		R145	-51 038.30 3 481 290.16
L146	-51 062.69	3 481 362.22		R146	-50 984.00 3 481 283.51
L147	-51 039.09	3 481 339.76		R147	-50 934.10 3 481 277.39
L148	-51 006.49	3 481 326.82		R148	-50 735.60 3 481 253.06
L149	-50 492.26	3 481 263.51		R149	-50 695.90 3 481 248.20
L150	-50 450.48	3 481 256.59		R150	-50 460.60 3 481 217.91
L151	-50 409.35	3 481 243.93		R151	-50 408.30 3 481 199.94
L152	-50 370.64	3 481 225.12		R152	-50 361.60 3 481 170.50
L153	-50 335.28	3 481 200.60		R153	-50 322.80 3 481 131.14
			Vel Sheet	26 Van of 39	P902/16

PADRESERWE KOÖRDINATE / ROAD RESERVE CO-ORDINATES									
LINKERKANT/LEFT HAND SIDE					REGTERKANT/RIGHT HAND SIDE				
	Y		X	WG 29°		Y		X	
L154	-50 286.26	3	481	155.98	R154	-50 294.00	3	481	083.95
L155	-50 257.81	3	481	100.65	R155	-50 276.50	3	481	030.59
L156	-50 232.21	3	481	040.96	R156	-50 261.00	3	480	952.35
L157	-50 218.26	3	480	941.85	R157	-50 255.20	3	480	908.66
L158	-50 198.04	3	480	897.71	R158	-50 225.50	3	480	868.65
L159	-50 154.00	3	480	869.37	R159	-50 191.90	3	480	836.86
L160	-50 091.20	3	480	851.70	R160	-50 117.80	3	480	805.40
L161	-50 056.52	3	480	824.83	R161	-50 078.10	3	480	781.25
L162	-50 026.69	3	480	791.35	R162	-50 061.50	3	480	738.85
L163	-50 016.66	3	480	744.17	R163	-50 070.20	3	480	681.36
L164	-50 015.69	3	480	695.43	R164	-50 095.90	3	480	655.22
L165	-50 040.44	3	480	654.29	R165	-50 397.90	3	480	462.74
L166	-50 070.86	3	480	618.26	R166	-50 454.90	3	480	422.10
L167	-50 161.64	3	480	566.06	R167	-50 481.40	3	480	357.97
L168	-50 314.27	3	480	468.64	R168	-50 497.10	3	480	286.57
L169	-50 377.63	3	480	428.26	R169	-50 470.90	3	480	226.90
L170	-50 419.13	3	480	392.38	R170	-50 248.70	3	479	824.27
L171	-50 443.04	3	480	346.64	R171	-50 233.90	3	479	774.64
L172	-50 448.97	3	480	312.77	R172	-50 240.60	3	479	723.68
L173	-50 442.32	3	480	262.42	R173	-50 421.80	3	479	441.79
L174	-50 328.30	3	480	056.81	R174	-50 452.40	3	479	388.34
L175	-50 202.69	3	479	824.30	R175	-50 478.50	3	479	332.78
L176	-50 189.10	3	479	755.10	R176	-50 501.60	3	479	277.39
L177	-50 200.00	3	479	684.36	R177	-50 548.00	3	479	165.78
L178	-50 233.57	3	479	653.84	R178	-50 566.40	3	479	106.76
L179	-50 387.69	3	479	421.00	R179	-50 570.80	3	479	085.08
L180	-50 433.78	3	479	335.35	R180	-50 586.70	3	478	975.53
L181	-50 522.75	3	479	116.05	R181	-50 607.00	3	478	891.95
L182	-50 534.28	3	479	059.67	R182	-50 626.40	3	478	836.88
L183	-50 539.53	3	479	019.99	R183	-50 650.10	3	478	783.53
L184	-50 544.48	3	478	985.13	R184	-50 678.10	3	478	732.26
L185	-50 553.21	3	478	939.18	R185	-50 710.00	3	478	683.37
L186	-50 569.67	3	478	836.44	R186	-50 796.40	3	478	576.59
L187	-50 654.84	3	478	693.79	R187	-50 821.40	3	478	540.01
L188	-50 688.31	3	478	641.84	R188	-50 838.90	3	478	500.49
L189	-50 776.85	3	478	536.13	R189	-50 849.20	3	478	455.80
L190	-50 801.96	3	478	484.97	R190	-50 850.90	3	478	413.44
L191	-50 811.01	3	478	415.08	R191	-50 848.40	3	478	336.18
L192	-50 797.57	3	478	354.69	R192	-50 858.30	3	478	282.96
L193	-50 810.08	3	478	289.00	R193	-50 882.70	3	478	234.67
L194	-50 839.37	3	478	228.43	R194	-50 921.70	3	478	193.77
L195	-50 875.92	3	478	174.22	R195	-50 966.40	3	478	167.80
L196	-50 910.94	3	478	146.53	R196	-51 021.80	3	478	152.03
L197	-50 950.55	3	478	125.98	R197	-51 102.80	3	478	139.21
L198	-50 991.89	3	478	112.88	R198	-51 298.00	3	478	095.98
L199	-51 092.01	3	478	090.39	R199	-51 358.70	3	478	080.80
L200	-51 106.60	3	478	063.77	R200	-51 418.60	3	478	051.58
L201	-51 123.64	3	478	048.83	R201	-51 468.10	3	478	006.53
L202	-51 179.78	3	478	028.05	R202	-51 502.90	3	477	949.36
L203	-51 295.95	3	477	996.58	R203	-51 520.10	3	477	884.71
L204	-51 369.94	3	478	009.04	R204	-51 518.50	3	477	817.81
					Vel Sheet 27 Van of 39 P902/16				

PADRESERWE KOÖRDINATE / ROAD RESERVE CO-ORDINATES									
LINKERKANT/LEFT HAND SIDE					REGTERKANT/RIGHT HAND SIDE				
	Y	X	WG 29°			Y	X		
L205	-51 410.06	3 477 980.12		R205	-51 498.00	3 477 754.10			
L206	-51 433.82	3 477 937.16		R206	-51 460.40	3 477 698.72			
L207	-51 461.58	3 477 894.89		R207	-51 410.50	3 477 656.47			
L208	-51 471.32	3 477 843.65		R208	-51 316.60	3 477 588.53			
L209	-51 460.06	3 477 792.19		R209	-51 282.00	3 477 546.70			
L210	-51 434.75	3 477 745.99		R210	-51 257.40	3 477 498.25			
L211	-51 392.96	3 477 713.83		R211	-51 244.10	3 477 445.57			
L212	-51 297.97	3 477 675.43		R212	-51 242.80	3 477 391.25			
L213	-51 238.15	3 477 575.48		R213	-51 253.40	3 477 337.97			
L214	-51 205.10	3 477 517.85		R214	-51 275.50	3 477 288.35			
L215	-51 184.08	3 477 386.18		R215	-51 308.00	3 477 244.92			
L216	-51 205.81	3 477 322.80		R216	-51 350.20	3 477 205.89			
L217	-51 226.29	3 477 259.43		R217	-51 410.50	3 477 151.03			
L218	-51 286.73	3 477 195.50		R218	-51 466.70	3 477 091.31			
L219	-51 331.34	3 477 153.76		R219	-51 505.60	3 477 043.67			
L220	-51 375.54	3 477 115.36		R220	-51 541.50	3 476 993.79			
L221	-51 428.95	3 477 058.54		R221	-51 574.40	3 476 941.90			
L222	-51 478.43	3 476 996.51		R222	-51 604.80	3 476 890.59			
L223	-51 510.90	3 476 949.52		R223	-51 640.30	3 476 851.15			
L224	-51 537.80	3 476 897.04		R224	-51 684.20	3 476 824.67			
L225	-51 574.43	3 476 846.18		R225	-51 733.70	3 476 795.42			
L226	-51 603.53	3 476 812.60		R226	-51 827.80	3 476 757.24			
L227	-51 657.81	3 476 773.82		R227	-51 883.90	3 476 722.63			
L228	-51 715.31	3 476 748.96		R228	-51 929.40	3 476 674.23			
L229	-51 806.59	3 476 711.96		R229	-51 959.90	3 476 622.29			
L230	-51 852.38	3 476 683.84		R230	-52 053.50	3 476 440.98			
L231	-51 888.82	3 476 645.06		R231	-52 086.50	3 476 356.65			
L232	-51 917.16	3 476 596.27		R232	-52 082.30	3 476 287.40			
L233	-52 008.33	3 476 419.61		R233	-52 052.00	3 476 226.10			
L234	-52 025.45	3 476 368.78		R234	-52 019.50	3 476 172.68			
L235	-52 027.70	3 476 316.15		R235	-51 988.70	3 476 123.33			
L236	-52 015.02	3 476 265.01		R236	-51 968.00	3 476 073.29			
L237	-51 988.44	3 476 216.63		R237	-51 959.90	3 476 020.18			
L238	-51 955.66	3 476 165.62		R238	-51 962.20	3 475 962.81			
L239	-51 926.68	3 476 107.68		R239	-51 978.00	3 475 752.79			
L240	-51 911.51	3 476 043.56		R240	-51 987.70	3 475 623.80			
L241	-51 910.97	3 475 979.12		R241	-51 995.60	3 475 568.65			
L242	-51 925.87	3 475 779.58		R242	-52 014.80	3 475 517.85			
L243	-51 934.21	3 475 671.54		R243	-52 042.60	3 475 465.26			
L244	-51 939.80	3 475 599.13		R244	-52 067.40	3 475 404.54			
L245	-51 953.32	3 475 535.43		R245	-52 075.20	3 475 338.10			
L246	-51 979.60	3 475 477.14		R246	-52 066.60	3 475 274.51			
L247	-52 013.81	3 475 408.32		R247	-52 054.60	3 475 215.57			
L248	-52 024.86	3 475 356.98		R248	-52 034.70	3 475 117.96			
L249	-52 021.24	3 475 303.17		R249	-52 028.70	3 475 063.48			
L250	-51 989.61	3 475 147.20		R250	-52 037.00	3 475 010.04			
L251	-51 979.47	3 475 085.13		R251	-52 053.00	3 474 951.64			
L252	-51 983.77	3 475 018.19		R252	-52 061.20	3 474 887.29			
L253	-51 999.54	3 474 958.55		R253	-52 056.60	3 474 823.25			
L254	-52 010.19	3 474 904.24		R254	-52 049.80	3 474 766.34			
L255	-52 007.23	3 474 830.58		R255	-52 055.60	3 474 714.18			
Vel Sheet 28					Van of 39		P902/16		

PADRESERWE KOÖRDINATE / ROAD RESERVE CO-ORDINATES									
LINKERKANT/LEFT HAND SIDE					REGTERKANT/RIGHT HAND SIDE				
	Y	X	WG	29°		Y	X		
L256	-52 000.00	3 474 768.04			R256	-52 075.90	3 474 663.45		
L257	-52 007.25	3 474 701.60			R257	-52 112.80	3 474 592.18		
L258	-52 031.40	3 474 640.81			R258	-52 135.80	3 474 532.47		
L259	-52 067.74	3 474 570.52			R259	-52 149.50	3 474 470.18		
L260	-52 087.94	3 474 518.06			R260	-52 163.40	3 474 389.55		
L261	-52 100.06	3 474 463.18			R261	-52 174.70	3 474 330.26		
L262	-52 105.41	3 474 405.02			R262	-52 168.40	3 474 269.63		
L263	-52 116.47	3 474 265.41			R263	-52 174.10	3 474 215.38		
L264	-52 126.21	3 474 201.06			R264	-52 198.90	3 474 177.21		
L265	-52 148.99	3 474 157.57			R265	-52 240.00	3 474 157.26		
L266	-52 185.58	3 474 125.24			R266	-52 287.17	3 474 161.10		
L267	-52 231.31	3 474 108.04			R267	-52 478.70	3 474 220.62		
L268	-52 279.33	3 474 107.96			R268	-52 547.20	3 474 228.82		
L269	-52 321.69	3 474 118.89			R269	-52 612.00	3 474 210.60		
L270	-52 492.53	3 474 172.55			R270	-52 740.90	3 474 154.86		
L271	-52 542.80	3 474 179.02			R271	-52 942.80	3 474 067.49		
L272	-52 593.00	3 474 164.37			R272	-53 011.50	3 474 037.05		
L273	-52 776.17	3 474 085.14			R273	-53 071.50	3 474 003.96		
L274	-52 959.08	3 474 005.99			R274	-53 122.40	3 473 969.65		
L275	-53 011.90	3 473 980.69			R275	-53 286.30	3 473 855.05		
L276	-53 045.19	3 473 961.46			R276	-53 451.41	3 473 739.61		
L277	-53 093.77	3 473 928.67			R277	-53 515.10	3 473 695.30		
L278	-53 257.68	3 473 814.07			R278	-53 560.60	3 473 675.18		
L279	-53 487.53	3 473 653.60			R279	-53 610.60	3 473 678.01		
L280	-53 528.21	3 473 632.31			R280	-53 824.10	3 473 729.95		
L281	-53 575.73	3 473 623.67			R281	-53 883.20	3 473 737.53		
L282	-53 620.83	3 473 629.05			R282	-53 953.50	3 473 731.45		
L283	-53 679.97	3 473 643.33			R283	-54 016.10	3 473 711.40		
L284	-53 740.58	3 473 648.04			R284	-54 195.40	3 473 621.87		
L285	-53 801.96	3 473 649.58			R285	-54 248.30	3 473 599.91		
L286	-53 853.26	3 473 682.83			R286	-54 303.30	3 473 583.25		
L287	-53 907.46	3 473 687.22			R287	-54 360.70	3 473 571.57		
L288	-53 961.24	3 473 678.18			R288	-54 424.10	3 473 551.70		
L289	-54 012.59	3 473 657.62			R289	-54 479.50	3 473 511.01		
L290	-54 137.51	3 473 594.88			R290	-54 517.70	3 473 458.76		
L291	-54 192.75	3 473 568.18			R291	-54 612.40	3 473 305.53		
L292	-54 251.21	3 473 546.14			R292	-54 656.50	3 473 238.66		
L293	-54 311.78	3 473 530.00			R293	-54 715.67	3 473 134.84		
L294	-54 351.45	3 473 522.44			R294	-54 775.29	3 473 058.26		
L295	-54 402.23	3 473 506.78			R295	-54 846.24	3 473 002.16		
L296	-54 443.09	3 473 476.79			R296	-54 926.63	3 472 963.59		
L297	-54 475.29	3 473 432.32			R297	-55 006.07	3 472 954.19		
L298	-54 569.96	3 473 279.23			R298	-55 005.92	3 472 962.73		
L299	-54 667.01	3 473 103.09			R299	-55 013.58	3 473 012.81		
L300	-54 730.95	3 473 022.00			R300	-55 018.24	3 473 032.56		
L301	-54 806.09	3 472 943.32			R301	-55 013.30	3 473 089.22		
L302	-54 941.73	3 472 873.47			R302	-55 018.10	3 473 127.17		
L303	-54 993.72	3 472 861.99			R303	-55 015.56	3 473 137.68		
L304	-54 987.60	3 472 842.16			R304	-55 039.11	3 473 150.09		
L305	-54 984.98	3 472 824.64			R305	-55 056.42	3 473 131.87		
L306	-54 989.30	3 472 804.25			R306	-55 056.60	3 473 086.95		
Vel Sheet					29 Van 39 of		P902/16		

CONTINUES ON PAGE 130 - PART 2



Government Gazette Staatskoerant

REPUBLIC OF SOUTH AFRICA
REPUBLIEK VAN SUID AFRIKA

Vol. 618

8 December 2016
Desember

No. 40479

PART 2 OF 2



N.B. The Government Printing Works will not be held responsible for the quality of "Hard Copies" or "Electronic Files" submitted for publication purposes

ISSN 1682-5843



9 771682 584003

40479



AIDS HELPLINE: 0800-0123-22 Prevention is the cure

PADRESERWE KOÖRDINATE / ROAD RESERVE CO-ORDINATES						
LINKERKANT/LEFT HAND SIDE				REGTERKANT/RIGHT HAND SIDE		
	Y	X	WG 29°		Y	X
L307	-54 991.98	3 472 781.60		R307	-55 041.88	3 473 039.57
L308	-54 992.76	3 472 742.33		R308	-55 042.05	3 472 951.65
L309	-54 989.85	3 472 705.03		R309	-55 139.89	3 472 949.64
L310	-54 982.83	3 472 681.99		R310	-55 200.19	3 472 924.85
L311	-54 974.45	3 472 658.85		R311	-55 240.73	3 472 906.62
L312	-54 953.16	3 472 616.82		R312	-55 294.94	3 472 877.80
L313	-54 938.40	3 472 583.80		R313	-55 613.55	3 472 763.08
L314	-54 932.45	3 472 547.23		R314	-55 739.58	3 472 717.10
L315	-54 938.06	3 472 499.50		R315	-55 835.04	3 472 682.27
L316	-54 950.81	3 472 479.26		R316	-57 622.72	3 472 038.62
L317	-54 974.87	3 472 484.84		R317	-57 719.48	3 472 003.09
L318	-54 975.39	3 472 503.52		R318	-57 804.20	3 471 940.00
L319	-54 971.22	3 472 528.33		R319	-57 870.51	3 471 863.17
L320	-54 971.59	3 472 544.44		R320	-58 341.58	3 471 342.93
L321	-54 974.03	3 472 582.34		R321	-58 457.43	3 471 166.62
L322	-54 977.08	3 472 597.17		R322	-58 574.51	3 471 013.63
L323	-55 002.03	3 472 626.87		R323	-58 633.65	3 470 939.38
L324	-55 035.39	3 472 687.16		R324	-58 709.65	3 470 881.37
L325	-55 038.40	3 472 717.95		R325	-58 797.59	3 470 843.93
L326	-55 048.46	3 472 776.15		R326	-58 889.66	3 470 818.87
L327	-55 056.10	3 472 798.65		R327	-58 987.34	3 470 809.82
L328	-55 044.79	3 472 857.04		R328	-59 642.29	3 470 759.32
L329	-55 057.71	3 472 856.02		R329	-59 679.35	3 470 805.06
L330	-55 099.86	3 472 844.61		R330	-59 735.62	3 470 752.59
L331	-55 158.74	3 472 856.29		R331	-59 883.55	3 470 730.70
L332	-55 183.28	3 472 854.52		R332	-59 978.60	3 470 683.97
L333	-55 278.06	3 472 830.93		R333	-60 055.79	3 470 613.12
L334	-55 601.04	3 472 728.50		R334	-60 110.20	3 470 523.45
L335	-55 713.35	3 472 687.02		R335	-60 301.71	3 470 061.48
L336	-55 976.19	3 472 591.68		R336	-60 346.13	3 469 974.76
L337	-57 613.43	3 472 001.84		R337	-60 399.38	3 469 890.78
L338	-57 702.11	3 471 970.86		R338	-60 430.37	3 469 842.60
L339	-57 774.30	3 471 912.00		R339	-60 506.91	3 469 723.58
L340	-57 843.54	3 471 839.77		R340	-60 570.00	3 469 652.77
L341	-58 311.98	3 471 321.01		R341	-60 649.21	3 469 603.30
L342	-58 472.73	3 471 063.31		R342	-60 739.67	3 469 577.92
L343	-58 506.99	3 470 960.83		R343	-60 833.62	3 469 579.06
L344	-58 598.36	3 470 899.05		R344	-60 926.09	3 469 606.10
L345	-58 681.77	3 470 833.80		R345	-61 112.99	3 469 677.18
L346	-58 778.44	3 470 790.06		R346	-61 221.31	3 469 718.38
L347	-58 882.76	3 470 774.29		R347	-62 346.96	3 470 146.51
L348	-58 984.03	3 470 763.87		R348	-62 441.97	3 470 180.87
L349	-59 777.54	3 470 709.43		R349	-62 538.72	3 470 208.93
L350	-59 871.17	3 470 692.67		R350	-62 634.99	3 470 235.99
L351	-59 955.52	3 470 651.30		R351	-63 597.69	3 470 506.57
L352	-60 024.80	3 470 587.83		R352	-63 796.43	3 470 547.28
L353	-60 073.58	3 470 507.36		R353	-64 277.93	3 470 599.77
L354	-60 265.10	3 470 045.36		R354	-64 371.78	3 470 621.05
L355	-60 280.09	3 470 016.11		R355	-64 564.36	3 470 630.35
L356	-60 291.54	3 469 993.78		R356	-64 770.55	3 470 653.06
L357	-60 311.86	3 469 954.12		R357	-64 881.05	3 470 647.41
				Vel Sheet	30 Van of 39	P902/16

PADRESERWE KOÖRDINATE / ROAD RESERVE CO-ORDINATES									
LINKERKANT/LEFT HAND SIDE					REGTERKANT/RIGHT HAND SIDE				
	Y		X	WG 29°		Y		X	
L358	-60 365.70	3	469	869.20	R358	-64 975.66	3	470	627.68
L359	-60 425.09	3	469	776.89	R359	-65 072.30	3	470	613.69
L360	-60 474.31	3	469	700.39	R360	-65 169.24	3	470	617.53
L361	-60 544.28	3	469	622.14	R361	-65 263.94	3	470	627.26
L362	-60 633.68	3	469	566.42	R362	-65 357.23	3	470	654.66
L363	-60 735.17	3	469	538.16	R363	-65 448.76	3	470	695.38
L364	-60 840.50	3	469	539.65	R364	-66 006.99	3	470	915.41
L365	-60 940.16	3	469	568.66	R365	-66 101.59	3	470	950.06
L366	-61 127.17	3	469	639.78	R366	-66 202.76	3	470	977.84
L367	-61 192.27	3	469	664.54	R367	-66 308.08	3	470	986.69
L368	-62 361.18	3	470	109.12	R368	-66 411.56	3	470	977.51
L369	-62 454.22	3	470	142.79	R369	-66 511.40	3	470	968.17
L370	-62 549.54	3	470	170.43	R370	-66 610.74	3	470	956.35
L371	-62 645.81	3	470	197.48	R371	-66 709.10	3	470	937.81
L372	-63 685.10	3	470	489.58	R372	-66 807.62	3	470	920.40
L373	-63 801.40	3	470	507.59	R373	-67 005.96	3	470	894.54
L374	-64 282.26	3	470	560.01	R374	-67 105.19	3	470	882.05
L375	-64 378.17	3	470	562.36	R375	-67 203.81	3	470	865.29
L376	-64 541.79	3	470	585.54	R376	-67 797.37	3	470	777.62
L377	-64 677.57	3	470	603.03	R377	-67 896.83	3	470	763.10
L378	-64 805.71	3	470	607.11	R378	-67 997.31	3	470	742.57
L379	-64 968.91	3	470	583.04	R379	-68 095.73	3	470	713.75
L380	-65 068.52	3	470	569.59	R380	-68 191.41	3	470	676.84
L381	-65 230.18	3	470	568.33	R381	-68 283.69	3	470	632.10
L382	-65 485.29	3	470	653.77	R382	-68 371.92	3	470	579.82
L383	-65 642.23	3	470	716.29	R383	-68 458.13	3	470	523.78
L384	-66 038.65	3	470	832.46	R384	-68 543.04	3	470	464.22
L385	-66 128.33	3	470	874.66	R385	-68 606.32	3	470	381.80
L386	-66 216.94	3	470	899.09	R386	-69 079.91	3	469	866.13
L387	-66 307.24	3	470	906.68	R387	-69 147.50	3	469	792.54
L388	-66 400.54	3	470	898.27	R388	-69 250.97	3	469	697.43
L389	-66 894.00	3	470	818.78	R389	-69 327.88	3	469	636.82
L390	-66 992.96	3	470	804.40	R390	-69 408.66	3	469	581.48
L391	-67 091.85	3	470	789.56	R391	-69 492.94	3	469	531.64
L392	-67 191.47	3	470	779.77	R392	-69 580.35	3	469	487.53
L393	-67 884.10	3	470	684.12	R393	-69 670.51	3	469	449.33
L394	-67 978.05	3	470	664.92	R394	-69 763.01	3	469	417.23
L395	-68 070.07	3	470	637.98	R395	-69 857.45	3	469	391.36
L396	-68 159.54	3	470	603.47	R396	-69 954.23	3	469	370.92
L397	-68 245.81	3	470	561.63	R397	-70 052.25	3	469	351.14
L398	-68 328.31	3	470	512.75	R398	-70 641.09	3	469	231.91
L399	-68 406.46	3	470	457.18	R399	-70 741.41	3	469	200.98
L400	-68 479.70	3	470	395.29	R400	-70 834.97	3	469	151.83
L401	-68 547.66	3	470	327.40	R401	-70 845.46	3	469	143.48
L402	-69 088.72	3	469	738.28	R402	-70 917.66	3	469	086.00
L403	-69 199.39	3	469	636.27	R403	-70 986.44	3	469	007.25
L404	-69 280.49	3	469	572.37	R404	-71 046.51	3	468	926.75
L405	-69 365.66	3	469	514.01	R405	-71 090.70	3	468	867.31
L406	-69 454.53	3	469	461.46	R406	-71 102.64	3	468	851.26
L407	-69 546.71	3	469	414.94	R407	-71 344.85	3	468	525.51
L408	-69 641.78	3	469	374.67	R408	-71 358.55	3	468	507.55
					Vel 31 Van 39 Sheet of P902/16				

PADRESERWE KOÖRDINATE / ROAD RESERVE CO-ORDINATES							
LINKERKANT/LEFT HAND SIDE				REGTERKANT/RIGHT HAND SIDE			
	Y	X	WG 29°		Y	X	
L409	-69 739.32	3 469 340.82		R409	-71 526.76	3 468 286.93	
L410	-69 838.90	3 469 313.54		R410	-71 613.72	3 468 186.20	
L411	-69 938.40	3 469 292.50		R411	-71 671.52	3 468 196.27	
L412	-70 036.43	3 469 272.72		R412	-71 717.50	3 468 164.75	
L413	-70 526.55	3 469 173.84		R413	-71 782.15	3 467 978.41	
L414	-70 623.26	3 469 153.92		R414	-71 943.84	3 467 724.75	
L415	-70 711.03	3 469 126.95		R415	-72 901.38	3 466 442.90	
L416	-70 783.53	3 469 088.87		R416	-73 021.32	3 466 287.43	
L417	-70 791.26	3 469 084.81		R417	-73 062.51	3 466 234.98	
L418	-70 862.15	3 469 028.37		R418	-73 135.92	3 466 171.80	
L419	-70 922.93	3 468 958.60		R419	-73 218.08	3 466 126.73	
L420	-71 348.78	3 468 386.07		R420	-73 389.88	3 466 058.70	
L421	-71 426.21	3 468 281.98		R421	-73 628.72	3 465 981.41	
L422	-71 512.08	3 468 129.99		R422	-73 768.48	3 465 936.18	
L423	-71 513.17	3 468 006.04		R423	-73 855.50	3 465 900.26	
L424	-71 544.61	3 467 925.01		R424	-73 908.34	3 465 878.44	
L425	-71 674.93	3 467 898.97		R425	-74 110.39	3 465 738.40	
L426	-71 758.01	3 467 835.80		R426	-74 289.92	3 465 531.89	
L427	-71 773.99	3 467 814.31		R427	-74 444.50	3 465 266.36	
L428	-72 116.02	3 467 354.31		R428	-74 531.69	3 465 190.35	
L429	-72 174.72	3 467 273.35		R429	-74 538.19	3 465 089.49	
L430	-72 222.02	3 467 202.73		R430	-74 640.05	3 464 914.29	
L431	-72 295.03	3 467 113.57		R431	-74 744.48	3 464 767.86	
L432	-72 344.40	3 467 025.67		R432	-74 824.67	3 464 684.15	
L433	-72 452.23	3 466 856.62		R433	-74 970.07	3 464 611.18	
L434	-72 532.75	3 466 791.87		R434	-75 090.73	3 464 550.64	
L435	-72 593.37	3 466 712.34		R435	-75 236.85	3 464 477.32	
L436	-72 642.61	3 466 624.33		R436	-75 650.22	3 464 269.76	
L437	-72 712.71	3 466 551.84		R437	-75 689.17	3 464 225.94	
L438	-72 772.38	3 466 471.59		R438	-75 741.60	3 464 166.95	
L439	-72 935.10	3 466 253.03		R439	-75 792.65	3 464 109.52	
L440	-73 007.35	3 466 177.03		R440	-75 845.78	3 464 049.75	
L441	-73 086.83	3 466 108.63		R441	-75 880.51	3 464 010.68	
L442	-73 172.73	3 466 048.50		R442	-75 942.74	3 463 940.66	
L443	-73 264.21	3 465 997.25		R443	-76 011.30	3 463 863.54	
L444	-73 360.35	3 465 955.39		R444	-76 061.52	3 463 807.04	
L445	-73 448.55	3 465 897.87		R445	-76 117.93	3 463 743.58	
L446	-73 539.31	3 465 853.95		R446	-76 177.72	3 463 676.32	
L447	-73 639.55	3 465 838.42		R447	-76 225.97	3 463 622.04	
L448	-73 741.30	3 465 827.41		R448	-76 285.16	3 463 555.45	
L449	-73 934.99	3 465 725.87		R449	-76 335.48	3 463 498.83	
L450	-74 018.88	3 465 679.90		R450	-76 383.49	3 463 444.82	
L451	-74 086.12	3 465 612.81		R451	-76 439.10	3 463 382.27	
L452	-74 157.41	3 465 550.03		R452	-76 490.00	3 463 325.00	
L453	-74 216.26	3 465 475.38		R453	-76 650.85	3 463 143.85	
L454	-74 268.11	3 465 394.64		R454	-76 592.05	3 462 611.67	
L455	-74 368.51	3 465 222.18		R455	-76 592.05	3 462 611.67	
L456	-74 416.81	3 465 134.59		R456	-76 629.37	3 462 522.18	
L457	-74 474.53	3 464 975.11		R457	-76 663.44	3 462 428.26	
L458	-74 569.56	3 464 876.38		R458	-76 695.59	3 462 333.39	
L459	-74 656.70	3 464 699.81		R459	-76 736.50	3 462 242.07	
				Vel Sheet 32 Van of 39 P90216			

PADRESERWE KOÖRDINATE / ROAD RESERVE CO-ORDINATES									
LINKERKANT/LEFT HAND SIDE					REGTERKANT/RIGHT HAND SIDE				
	Y		X	WG 29°		Y		X	
L460	-74 699.55	3 464	604.42		R460	-76 767.43	3 462	146.71	
L461	-74 762.34	3 464	523.17		R461	-76 809.41	3 462	055.82	
L462	-74 827.82	3 464	439.30		R462	-76 845.66	3 461	962.61	
L463	-74 891.59	3 464	355.68		R463	-76 884.12	3 461	870.30	
L464	-74 955.78	3 464	272.83		R464	-76 939.46	3 461	755.64	
L465	-75 050.09	3 464	150.77		R465	-76 970.68	3 461	709.79	
L466	-75 376.00	3 463	729.00		R466	-77 101.22	3 461	377.66	
L467	-75 433.32	3 463	673.98		R467	-77 142.26	3 461	318.08	
L468	-75 484.75	3 463	624.94		R468	-77 168.89	3 461	202.76	
L469	-75 541.31	3 463	570.82		R469	-77 200.00	3 461	107.36	
L470	-75 588.71	3 463	525.47		R470	-77 283.80	3 460	925.56	
L471	-75 648.56	3 463	468.20		R471	-77 320.96	3 460	832.66	
L472	-75 709.39	3 463	409.99		R472	-77 527.09	3 460	369.59	
L473	-75 759.11	3 463	362.42		R473	-77 744.90	3 459	873.34	
L474	-75 822.87	3 463	301.41		R474	-77 770.01	3 459	823.23	
L475	-75 885.05	3 463	241.92		R475	-77 802.28	3 459	776.64	
L476	-75 940.51	3 463	188.85		R476	-77 840.61	3 459	743.04	
L477	-75 999.38	3 463	132.51		R477	-77 861.95	3 459	741.94	
L478	-76 060.58	3 463	073.96		R478	-77 887.83	3 459	769.61	
L479	-76 111.15	3 463	025.57		R479	-77 928.88	3 459	842.39	
L480	-76 164.00	3 462	975.00		R480	-77 948.63	3 459	832.31	
L481	-76 485.55	3 462	577.16		R481	-77 925.69	3 459	784.31	
L482	-76 521.91	3 462	479.11		R482	-77 900.12	3 459	742.96	
L483	-76 560.40	3 462	386.57		R483	-77 881.66	3 459	720.52	
L484	-76 598.21	3 462	294.00		R484	-77 885.90	3 459	703.67	
L485	-76 635.39	3 462	197.58		R485	-77 913.76	3 459	669.30	
L486	-76 669.29	3 462	107.01		R486	-77 943.01	3 459	618.09	
L487	-76 707.61	3 461	989.89		R487	-77 952.71	3 459	566.73	
L488	-76 739.73	3 461	891.73		R488	-77 957.94	3 459	473.82	
L489	-76 719.11	3 461	772.11		R489	-77 949.48	3 459	424.12	
L490	-76 784.85	3 461	694.62		R490	-77 968.66	3 459	376.89	
L491	-76 865.06	3 461	655.76		R491	-78 018.03	3 459	286.14	
L492	-76 870.33	3 461	623.82		R492	-78 065.90	3 459	199.78	
L493	-76 925.36	3 461	533.30		R493	-78 119.45	3 459	116.81	
L494	-76 967.25	3 461	423.97		R494	-78 176.28	3 459	036.04	
L495	-76 991.96	3 461	343.37		R495	-78 236.29	3 458	957.62	
L496	-77 038.93	3 461	254.79		R496	-78 303.45	3 458	885.17	
L497	-77 077.37	3 461	162.46		R497	-78 370.74	3 458	813.21	
L498	-77 189.58	3 460	907.55		R498	-78 434.45	3 458	737.60	
L499	-77 211.26	3 460	883.26		R499	-78 506.19	3 458	669.73	
L500	-77 288.06	3 460	708.90		R500	-78 580.59	3 458	604.79	
L501	-77 462.56	3 460	312.70		R501	-78 691.91	3 458	516.80	
L502	-77 490.13	3 460	251.93		R502	-78 873.10	3 458	393.96	
L503	-77 619.26	3 459	959.72		R503	-79 365.66	3 458	090.99	
L504	-77 634.18	3 459	907.11		R504	-79 421.92	3 458	067.93	
L505	-77 657.63	3 459	790.57		R505	-79 536.00	3 457	986.20	
L506	-77 666.76	3 459	708.99		R506	-79 754.31	3 457	851.91	
L507	-77 676.34	3 459	657.03		R507	-79 839.85	3 457	798.57	
L508	-77 701.49	3 459	607.49		R508	-79 923.41	3 457	738.49	
L509	-77 663.21	3 459	566.15		R509	-80 000.68	3 457	670.31	
L510	-77 621.32	3 459	544.47		R510	-80 070.73	3 457	594.83	
					Vel Sheet 33 Van of 39 P902/16				

PADRESERWE KOÖRDINATE / ROAD RESERVE CO-ORDINATES									
LINKERKANT/LEFT HAND SIDE					REGTERKANT/RIGHT HAND SIDE				
	Y		X	WG 29°		Y		X	
L511	-77 582.12	3	459	526.78	R511	-80 133.98	3	457	516.09
L512	-77 585.05	3	459	494.62	R512	-80 691.64	3	456	809.68
L513	-77 657.32	3	459	510.46	R513	-80 755.16	3	456	732.42
L514	-77 723.00	3	459	530.57	R514	-80 818.41	3	456	655.44
L515	-77 753.74	3	459	534.70	R515	-80 878.37	3	456	574.87
L516	-77 776.44	3	459	503.13	R516	-81 373.34	3	455	945.84
L517	-77 806.51	3	459	486.18	R517	-81 433.13	3	455	863.77
L518	-77 860.42	3	459	376.23	R518	-81 488.74	3	455	778.81
L519	-77 942.37	3	459	244.51	R519	-81 540.04	3	455	691.18
L520	-77 997.83	3	459	157.75	R520	-81 586.89	3	455	601.10
L521	-78 053.12	3	459	072.09	R521	-81 629.18	3	455	508.79
L522	-78 111.79	3	458	988.71	R522	-81 666.80	3	455	414.48
L523	-78 173.74	3	458	907.74	R523	-81 732.78	3	455	218.97
L524	-78 295.71	3	458	742.86	R524	-81 762.72	3	455	130.24
L525	-78 373.55	3	458	675.74	R525	-81 854.35	3	454	962.24
L526	-78 452.39	3	458	610.53	R526	-81 912.22	3	454	886.19
L527	-78 563.59	3	458	515.16	R527	-81 977.71	3	454	816.13
L528	-78 644.13	3	458	452.64	R528	-82 054.00	3	454	757.80
L529	-78 727.10	3	458	393.39	R529	-82 143.36	3	454	722.14
L530	-78 812.37	3	458	337.50	R530	-82 224.63	3	454	670.44
L531	-78 897.86	3	458	284.81	R531	-82 319.30	3	454	653.69
L532	-79 323.74	3	458	022.84	R532	-82 414.68	3	454	626.16
L533	-79 400.77	3	457	957.21	R533	-82 512.17	3	454	605.65
L534	-79 494.09	3	457	918.06	R534	-82 610.42	3	454	587.05
L535	-79 627.22	3	457	836.16	R535	-82 708.68	3	454	568.44
L536	-79 712.40	3	457	783.77	R536	-82 908.02	3	454	546.21
L537	-79 796.16	3	457	731.55	R537	-83 112.81	3	454	552.75
L538	-79 873.54	3	457	675.93	R538	-83 231.37	3	454	588.13
L539	-79 944.82	3	457	613.04	R539	-83 249.98	3	454	565.16
L540	-80 009.57	3	457	543.25	R540	-83 213.17	3	454	503.42
L541	-80 071.19	3	457	466.52	R541	-83 384.09	3	454	465.59
L542	-81 309.88	3	455	897.13	R542	-83 623.40	3	454	363.25
L543	-81 367.31	3	455	818.30	R543	-83 699.34	3	454	311.80
L544	-81 420.73	3	455	736.69	R544	-83 783.00	3	454	251.09
L545	-81 470.00	3	455	652.51	R545	-83 859.92	3	454	181.97
L546	-81 515.01	3	455	565.97	R546	-83 931.07	3	454	107.41
L547	-81 555.64	3	455	477.29	R547	-83 987.25	3	454	020.32
L548	-81 591.78	3	455	386.70	R548	-84 043.95	3	453	937.40
L549	-81 623.72	3	455	293.84	R549	-84 268.97	3	453	607.65
L550	-81 654.98	3	455	198.85	R550	-84 392.41	3	453	454.42
L551	-81 680.89	3	455	122.49	R551	-84 528.97	3	453	312.75
L552	-81 687.69	3	455	102.46	R552	-84 679.73	3	453	186.23
L553	-81 730.18	3	455	005.52	R553	-84 842.37	3	453	075.39
L554	-81 784.50	3	454	914.43	R554	-85 015.26	3	452	981.33
L555	-81 849.76	3	454	830.83	R555	-85 196.67	3	452	905.01
L556	-81 924.93	3	454	756.01	R556	-85 385.44	3	452	849.67
L557	-82 008.84	3	454	691.15	R557	-85 579.03	3	452	816.86
L558	-82 091.24	3	454	619.68	R558	-85 675.46	3	452	796.33
L559	-82 197.53	3	454	595.16	R559	-85 872.05	3	452	786.84
L560	-82 299.15	3	454	565.56	R560	-86 068.61	3	452	797.03
L561	-82 399.03	3	454	545.66	R561	-86 263.16	3	452	826.79
					Vel Sheet 34 Van of 39 P902/16				

PADRESERWE KOÖRDINATE / ROAD RESERVE CO-ORDINATES									
LINKERKANT/LEFT HAND SIDE					REGTERKANT/RIGHT HAND SIDE				
	Y		X	WG 29°		Y		X	
L562	-82 707.77	3	454 487.16		R562	-86 453.77	3	452 875.82	
L563	-82 889.63	3	454 449.71		R563	-86 639.19	3	452 943.91	
L564	-82 989.01	3	454 427.31		R564	-86 822.57	3	453 021.91	
L565	-82 965.47	3	454 353.19		R565	-86 912.84	3	453 065.17	
L566	-82 986.76	3	454 332.89		R566	-87 003.98	3	453 106.90	
L567	-83 083.20	3	454 388.28		R567	-87 087.17	3	453 133.48	
L568	-83 282.23	3	454 363.24		R568	-87 186.86	3	453 161.59	
L569	-83 373.89	3	454 333.17		R569	-87 289.01	3	453 179.86	
L570	-83 482.28	3	454 318.61		R570	-87 392.81	3	453 184.59	
L571	-83 567.72	3	454 285.25		R571	-87 496.28	3	453 174.46	
L572	-83 727.52	3	454 182.68		R572	-87 597.77	3	453 151.61	
L573	-83 798.95	3	454 119.95		R573	-87 693.99	3	453 112.28	
L574	-83 858.39	3	454 045.89		R574	-87 782.48	3	453 058.51	
L575	-83 921.76	3	453 974.37		R575	-87 865.94	3	452 998.05	
L576	-83 977.80	3	453 892.41		R576	-88 130.00	3	453 000.00	
L577	-84 146.51	3	453 644.34		R577	-88 698.53	3	452 435.76	
L578	-84 203.98	3	453 561.00		R578	-88 723.14	3	452 281.29	
L579	-84 265.78	3	453 479.30		R579	-88 734.28	3	452 201.81	
L580	-84 331.58	3	453 400.79		R580	-88 744.23	3	452 131.33	
L581	-84 401.23	3	453 325.67		R581	-88 754.61	3	452 056.82	
L582	-84 474.54	3	453 254.12		R582	-88 765.66	3	451 978.05	
L583	-84 551.34	3	453 186.33		R583	-88 778.21	3	451 888.52	
L584	-84 629.64	3	453 120.10		R584	-88 790.72	3	451 800.72	
L585	-84 708.43	3	453 053.60		R585	-88 801.46	3	451 719.93	
L586	-84 799.52	3	453 005.23		R586	-88 813.64	3	451 635.81	
L587	-84 889.23	3	452 955.60		R587	-88 824.69	3	451 556.96	
L588	-84 981.64	3	452 908.73		R588	-88 839.68	3	451 450.11	
L589	-85 073.99	3	452 867.16		R589	-88 853.45	3	451 351.89	
L590	-85 169.38	3	452 829.81		R590	-88 864.97	3	451 269.67	
L591	-85 266.51	3	452 797.28		R591	-88 881.84	3	451 149.40	
L592	-85 365.15	3	452 769.64		R592	-88 949.03	3	450 670.17	
L593	-85 465.05	3	452 746.96		R593	-88 962.23	3	450 576.00	
L594	-85 565.76	3	452 728.01		R594	-88 996.81	3	450 329.38	
L595	-85 646.83	3	452 710.38		R595	-89 017.14	3	450 184.39	
L596	-85 768.97	3	452 701.16		R596	-89 035.14	3	450 056.02	
L597	-85 872.00	3	452 700.37		R597	-89 050.00	3	449 950.00	
L598	-85 976.15	3	452 704.30		R598	-89 139.28	3	449 885.37	
L599	-86 076.73	3	452 717.44		R599	-89 317.04	3	449 793.55	
L600	-86 178.35	3	452 730.39		R600	-89 407.08	3	449 750.05	
L601	-86 279.19	3	452 748.41		R601	-89 495.64	3	449 709.29	
L602	-86 379.01	3	452 771.44		R602	-89 577.92	3	449 670.42	
L603	-86 477.55	3	452 799.43		R603	-89 666.28	3	449 643.91	
L604	-86 574.57	3	452 832.32		R604	-89 758.54	3	449 638.38	
L605	-86 669.72	3	452 869.96		R605	-89 850.84	3	449 644.07	
L606	-86 947.33	3	452 984.09		R606	-89 943.57	3	449 662.61	
L607	-87 115.62	3	453 057.22		R607	-90 037.01	3	449 688.41	
L608	-87 205.58	3	453 083.67		R608	-91 236.12	3	450 066.64	
L609	-87 297.23	3	453 100.06		R609	-91 329.68	3	450 102.44	
L610	-87 390.34	3	453 104.45		R610	-91 425.05	3	450 132.52	
L611	-87 483.18	3	453 095.40		R611	-91 496.82	3	450 150.52	
L612	-87 574.22	3	453 074.81		R612	-91 522.22	3	450 156.88	
Vel Sheet					35	Van of		39	P902/16

PADRESERWE KOÖRDINATE / ROAD RESERVE CO-ORDINATES														
LINKERKANT/LEFT HAND SIDE					REGTERKANT/RIGHT HAND SIDE									
	Y		X	WG 29°		Y		X						
L613	-87 660.36	3	453	039.10	R613	-91 674.81	3	450	205.01					
L614	-87 739.63	3	452	990.77	R614	-91 860.43	3	450	281.39					
L615	-87 814.61	3	452	936.45	R615	-91 955.80	3	450	311.47					
L616	-88 250.00	3	452	470.00	R616	-92 189.80	3	450	367.46					
L617	-88 250.92	3	452	358.30	R617	-92 552.20	3	450	481.77					
L618	-88 251.49	3	452	275.91	R618	-92 741.47	3	450	546.55					
L619	-88 252.09	3	452	181.78	R619	-92 895.52	3	450	590.06					
L620	-88 252.78	3	452	085.72	R620	-93 029.04	3	450	632.18					
L621	-88 253.28	3	452	012.38	R621	-93 233.89	3	450	714.06					
L622	-88 253.99	3	451	926.47	R622	-93 410.05	3	450	753.97					
L623	-88 254.75	3	451	835.72	R623	-93 526.72	3	450	813.65					
L624	-88 258.87	3	451	755.24	R624	-93 702.08	3	450	892.79					
L625	-88 256.15	3	451	688.57	R625	-93 769.07	3	450	922.55					
L626	-88 256.22	3	451	588.31	R626	-93 786.57	3	450	972.34					
L627	-88 257.23	3	451	495.84	R627	-93 794.17	3	451	124.89					
L628	-88 259.42	3	451	202.74	R628	-93 834.12	3	451	122.90					
L629	-88 261.02	3	450	967.70	R629	-93 826.51	3	450	970.14					
L630	-88 262.23	3	450	768.70	R630	-93 839.10	3	450	921.53					
L631	-88 263.45	3	450	592.27	R631	-93 882.94	3	450	897.04					
L632	-88 266.35	3	450	235.21	R632	-94 012.08	3	450	870.04					
L633	-88 400.72	3	450	101.60	R633	-94 236.55	3	450	815.18					
L634	-88 589.25	3	449	911.02	R634	-94 290.77	3	450	807.95					
L635	-88 748.91	3	449	749.11	R635	-94 461.09	3	450	785.28					
L636	-89 068.89	3	449	672.04	R636	-95 128.64	3	450	696.12					
L637	-89 440.50	3	449	584.04	R637	-95 230.01	3	450	699.74					
L638	-89 758.97	3	449	538.37	R638	-95 329.13	3	450	686.51					
L639	-89 865.53	3	449	542.17	R639	-95 485.48	3	450	648.50					
L640	-90 020.39	3	449	599.28	R640	-95 644.07	3	450	627.33					
L641	-90 497.24	3	449	749.69	R641	-95 727.72	3	450	649.39					
L642	-90 689.78	3	449	804.13	R642	-95 846.67	3	450	633.52					
L643	-90 880.51	3	449	864.29	R643	-95 921.61	3	450	590.29					
L644	-91 069.44	3	449	930.18	R644	-96 159.50	3	450	558.54					
L645	-91 264.39	3	449	976.99	R645	-96 319.68	3	450	549.27					
L646	-91 455.13	3	450	037.16	R646	-96 398.98	3	450	538.68					
L647	-91 546.29	3	450	080.59	R647	-96 555.99	3	450	505.62					
L648	-91 798.45	3	450	145.45	R648	-96 786.40	3	450	486.24					
L649	-92 006.38	3	450	217.61	R649	-96 952.39	3	450	472.29					
L650	-92 118.49	3	450	261.08	R650	-97 036.33	3	450	465.23					
L651	-92 213.86	3	450	291.16	R651	-97 141.59	3	450	465.82					
L652	-92 311.81	3	450	313.07	R652	-98 167.14	3	450	471.64					
L653	-92 427.25	3	450	346.00	R653	-98 225.47	3	450	463.65					
L654	-92 576.26	3	450	405.47	R654	-98 393.65	3	450	437.93					
L655	-92 771.81	3	450	450.39	R655	-98 585.79	3	450	382.38					
L656	-92 919.59	3	450	513.77	R656	-98 790.43	3	450	293.17					
L657	-93 053.10	3	450	555.88	R657	-99 583.34	3	449	786.55					
L658	-93 305.29	3	450	620.68	R658	-99 714.35	3	449	668.65					
L659	-93 434.98	3	450	674.93	R659	-99 922.82	3	449	407.59					
L660	-93 553.61	3	450	696.63	R660	-100 035.65	3	449	292.93					
L661	-93 642.34	3	450	705.65	R661	-100 110.53	3	449	199.16					
L662	-93 712.86	3	450	698.77	R662	-100 201.29	3	449	066.88					
L663	-93 756.64	3	450	673.29	R663	-100 457.38	3	448	746.18					
					<table><tr><td>Vel Sheet</td><td>36</td><td>Van of</td><td>39</td><td>P902/16</td></tr></table>					Vel Sheet	36	Van of	39	P902/16
Vel Sheet	36	Van of	39	P902/16										

PADRESERVE KOÖRDINATE / ROAD RESERVE CO-ORDINATES									
LINKERKANT/LEFT HAND SIDE					REGTERKANT/RIGHT HAND SIDE				
	Y		X	WG 29°		Y		X	
L664	-93 769.10	3	450	621.99	R664	-100 581.89	3	448	501.02
L665	-93 764.79	3	450	535.49	R665	-100 588.05	3	448	478.41
L666	-93 804.74	3	450	533.49	R666	-100 682.64	3	448	131.25
L667	-93 809.09	3	450	620.69	R667	-100 979.17	3	447	649.83
L668	-93 826.57	3	450	670.11	R668	-101 070.90	3	447	532.23
L669	-93 872.85	3	450	694.73	R669	-101 153.06	3	447	463.82
L670	-93 974.73	3	450	715.24	R670	-101 254.33	3	447	212.82
L671	-94 225.97	3	450	735.89	R671	-101 280.75	3	446	963.91
L672	-94 424.21	3	450	709.43	R672	-101 249.95	3	446	765.77
L673	-94 503.20	3	450	696.50	R673	-101 246.01	3	446	577.08
L674	-94 622.45	3	450	682.97	R674	-101 309.10	3	446	399.68
L675	-95 118.06	3	450	616.82	R675	-101 476.86	3	446	217.05
L676	-95 216.65	3	450	599.63	R676	-101 683.15	3	446	074.95
L677	-95 315.77	3	450	586.40	R677	-101 871.23	3	445	991.48
L678	-95 474.89	3	450	569.20	R678	-101 989.73	3	445	962.67
L679	-95 633.49	3	450	548.03	R679	-102 062.85	3	445	930.22
L680	-95 710.14	3	450	517.62	R680	-102 241.22	3	445	827.23
L681	-95 829.08	3	450	501.75	R681	-102 289.93	3	445	799.11
L682	-95 911.03	3	450	510.99	R682	-102 366.74	3	445	758.43
L683	-96 784.89	3	450	394.36	R683	-102 527.97	3	445	619.61
L684	-96 947.25	3	450	384.72	R684	-102 614.50	3	445	475.53
L685	-96 983.09	3	450	384.92	R685	-102 667.40	3	445	341.47
L686	-97 669.22	3	450	388.82	R686	-102 684.98	3	445	296.92
L687	-97 769.24	3	450	386.30	R687	-102 775.31	3	445	068.00
L688	-97 869.22	3	450	389.95	R688	-102 870.67	3	444	868.90
L689	-98 102.38	3	450	390.19	R689	-103 015.54	3	444	685.47
L690	-98 244.35	3	450	374.50	R690	-103 327.93	3	444	346.72
L691	-98 301.91	3	450	368.15	R691	-103 423.67	3	444	258.72
L692	-98 341.13	3	450	363.81	R692	-103 693.59	3	443	957.66
L693	-98 590.66	3	450	291.67	R693	-103 807.69	3	443	843.82
L694	-98 750.39	3	450	218.27	R694	-103 882.60	3	443	754.85
L695	-98 890.37	3	450	134.37	R695	-103 990.70	3	443	678.99
L696	-99 096.12	3	450	002.92	R696	-104 230.92	3	443	604.34
L697	-99 176.66	3	449	943.24	R697	-104 274.33	3	443	596.27
L698	-99 264.65	3	449	895.23	R698	-104 330.49	3	443	601.09
L699	-99 428.14	3	449	790.77	R699	-104 372.10	3	443	639.13
L700	-99 509.84	3	449	736.66	R700	-104 418.62	3	443	713.21
L701	-99 595.33	3	449	668.14	R701	-104 452.49	3	443	691.93
L702	-99 672.46	3	449	590.31	R702	-104 406.85	3	443	619.26
L703	-99 780.88	3	449	447.80	R703	-104 395.62	3	443	573.17
L704	-99 960.15	3	449	232.64	R704	-104 425.75	3	443	536.53
L705	-100 309.71	3	448	794.89	R705	-104 495.98	3	443	492.43
L706	-100 369.58	3	448	717.32	R706	-104 634.47	3	443	436.52
L707	-100 446.35	3	448	591.24	R707	-104 820.47	3	443	396.85
L708	-100 502.87	3	448	454.87	R708	-105 318.50	3	443	352.51
L709	-100 530.19	3	448	360.77	R709	-105 418.68	3	443	350.09
L710	-100 579.76	3	448	178.83	R710	-105 522.09	3	443	340.88
L711	-100 628.77	3	447	998.95	R711	-105 617.89	3	443	332.35
L712	-100 716.16	3	447	808.94	R712	-105 817.42	3	443	318.14
L713	-100 916.09	3	447	600.63	R713	-106 016.63	3	443	300.41
L714	-101 007.82	3	447	483.03	R714	-106 311.24	3	443	268.46
					Vel Sheet 37 Van of 39 P902/16				

PADRESERWE KOÖRDINATE / ROAD RESERVE CO-ORDINATES									
LINKERKANT/LEFT HAND SIDE					REGTERKANT/RIGHT HAND SIDE				
	Y		X	WG 29°		Y		X	
L715	-101	048.43	3	447	393.30	R715	-106	501.94	3 443 287.82
L716	-101	113.08	3	447	271.59	R716	-106	684.99	3 443 344.69
L717	-101	157.27	3	447	094.56	R717	-106	851.05	3 443 439.77
L718	-101	178.11	3	446	971.97	R718	-106	989.22	3 443 552.29
L719	-101	146.92	3	446	770.06	R719	-107	008.02	3 443 567.60
L720	-101	162.87	3	446	521.63	R720	-107	272.68	3 443 808.33
L721	-101	283.04	3	446	265.47	R721	-107	437.45	3 443 889.72
L722	-101	430.15	3	446	110.17	R722	-107	602.24	3 443 941.65
L723	-101	647.00	3	445	993.69	R723	-107	847.87	3 443 937.44
L724	-102	017.97	3	445	829.09	R724	-108	022.54	3 443 890.00
L725	-102	252.48	3	445	728.42	R725	-108	279.71	3 443 697.75
L726	-102	349.25	3	445	666.14	R726	-108	929.64	3 443 073.49
L727	-102	444.96	3	445	550.82	R727	-109	166.10	3 442 835.84
L728	-102	531.72	3	445	452.07	R728	-109	428.71	3 442 627.46
L729	-102	585.60	3	445	330.82	R729	-110	182.80	3 442 085.13
L730	-102	604.67	3	445	249.81	R730	-110	677.49	3 441 711.05
L731	-102	622.06	3	445	205.74	R731	-110	898.78	3 441 460.52
L732	-102	641.37	3	445	156.79	R732	-110	937.50	3 441 391.02
L733	-102	795.20	3	444	822.20	R733	-110	996.32	3 441 413.92
L734	-102	918.07	3	444	654.65	R734	-111	093.13	3 441 440.87
L735	-103	190.63	3	444	377.61	R735	-111	107.64	3 441 403.59
L736	-103	322.35	3	444	207.91	R736	-111	018.08	3 441 358.00
L737	-103	448.06	3	444	098.46	R737	-110	966.99	3 441 338.11
L738	-103	609.23	3	443	923.69	R738	-111	040.83	3 441 205.60
L739	-103	825.03	3	443	683.68	R739	-111	483.76	3 440 605.46
L740	-104	147.68	3	443	445.58	R740	-111	587.45	3 440 483.49
L741	-104	164.80	3	443	421.87	R741	-111	697.77	3 440 366.76
L742	-104	184.00	3	443	368.79	R742	-111	837.17	3 440 165.18
L743	-104	168.25	3	443	314.55	R743	-112	007.00	3 440 068.00
L744	-104	109.22	3	443	220.56	R744	-112	193.00	3 439 991.00
L745	-104	143.09	3	443	199.28	R745	-112	390.00	3 439 982.00
L746	-104	202.00	3	443	293.08	R746	-112	553.00	3 440 033.00
L747	-104	243.93	3	443	331.64	R747	-112	866.00	3 440 061.00
L748	-104	300.61	3	443	337.29	R748	-113	003.50	3 440 200.00
L749	-104	347.33	3	443	329.40	R749	-113	032.50	3 440 172.00
L750	-104	457.04	3	443	318.01	R750	-112	997.00	3 440 126.50
L751	-104	715.69	3	443	319.25	R751	-112	989.00	3 440 078.00
L752	-104	912.98	3	443	308.29	R752	-113	203.00	3 440 076.00
L753	-105	311.41	3	443	272.83	R753	-113	416.00	3 440 098.00
L754	-105	410.63	3	443	259.62	R754	-113	591.00	3 440 037.00
L755	-105	477.74	3	443	253.65	R755	-113	721.00	3 440 008.00
L756	-105	609.84	3	443	241.89				
L757	-105	808.51	3	443	218.06				
L758	-106	007.72	3	443	200.33				
L759	-106	311.34	3	443	182.31				
L760	-106	519.09	3	443	203.72				
L761	-106	718.04	3	443	266.77				
L762	-106	904.52	3	443	361.81				
L763	-107	006.62	3	443	455.54				
L764	-107	040.28	3	443	486.43				
L765	-107	211.41	3	443	643.50				

Vel
Sheet

38

Van
of

39

P902/16

This gazette is also available free online at www.gpwonline.co.za