

DEPARTEMENT VAN VERVOER

NO. 1510

08 DESEMBER 2016

**DIE SUID-AFRIKAANSE NASIONALE
PADAGENTSAP MSB BEPERK**

Registrasie No: 1998/009584/30


**VERKLARING WYSIGING VAN 'n GEDEELTE VAN BESTAANDE NASIONALE PAD N2 SEKSIE 19,
BESTAANDE NASIONALE PAD N2 SEKSIE 20 EN BESTAANDE NASIONALE PAD N2 SEKSIE 21 AS
NASIONALE PAD N2 SEKSIE 20 EN NASIONALE PAD N2 SEKSIE 21**

WYSIGING VAN VERKLARING No. 583 VAN 2004.


Kragtens Artikel 40(1)(b) van die Wet op die Suid-Afrikaanse Nasionale Padagentskap Beperk en op Nasionale Paaie, 1998 (Wet No.7 van 1998), wysig ek hiermee Verklaring No. 583 van 2004 deur 'n gedeelte van die pad vanaf die Mzimvubu Rivier by punte L110 en R109 op vel 3 van Plan No. P543/04 tot op sy einde by die Mtamvuna Rivier, te vervang met bygaande velle 1 tot 39 van Plan No. P902/16.


(Nasionale Pad N2 Seksie 20 en 21: Mzimvubu Rivier – Mtamvuna Rivier)


MINISTER VAN VERVOER

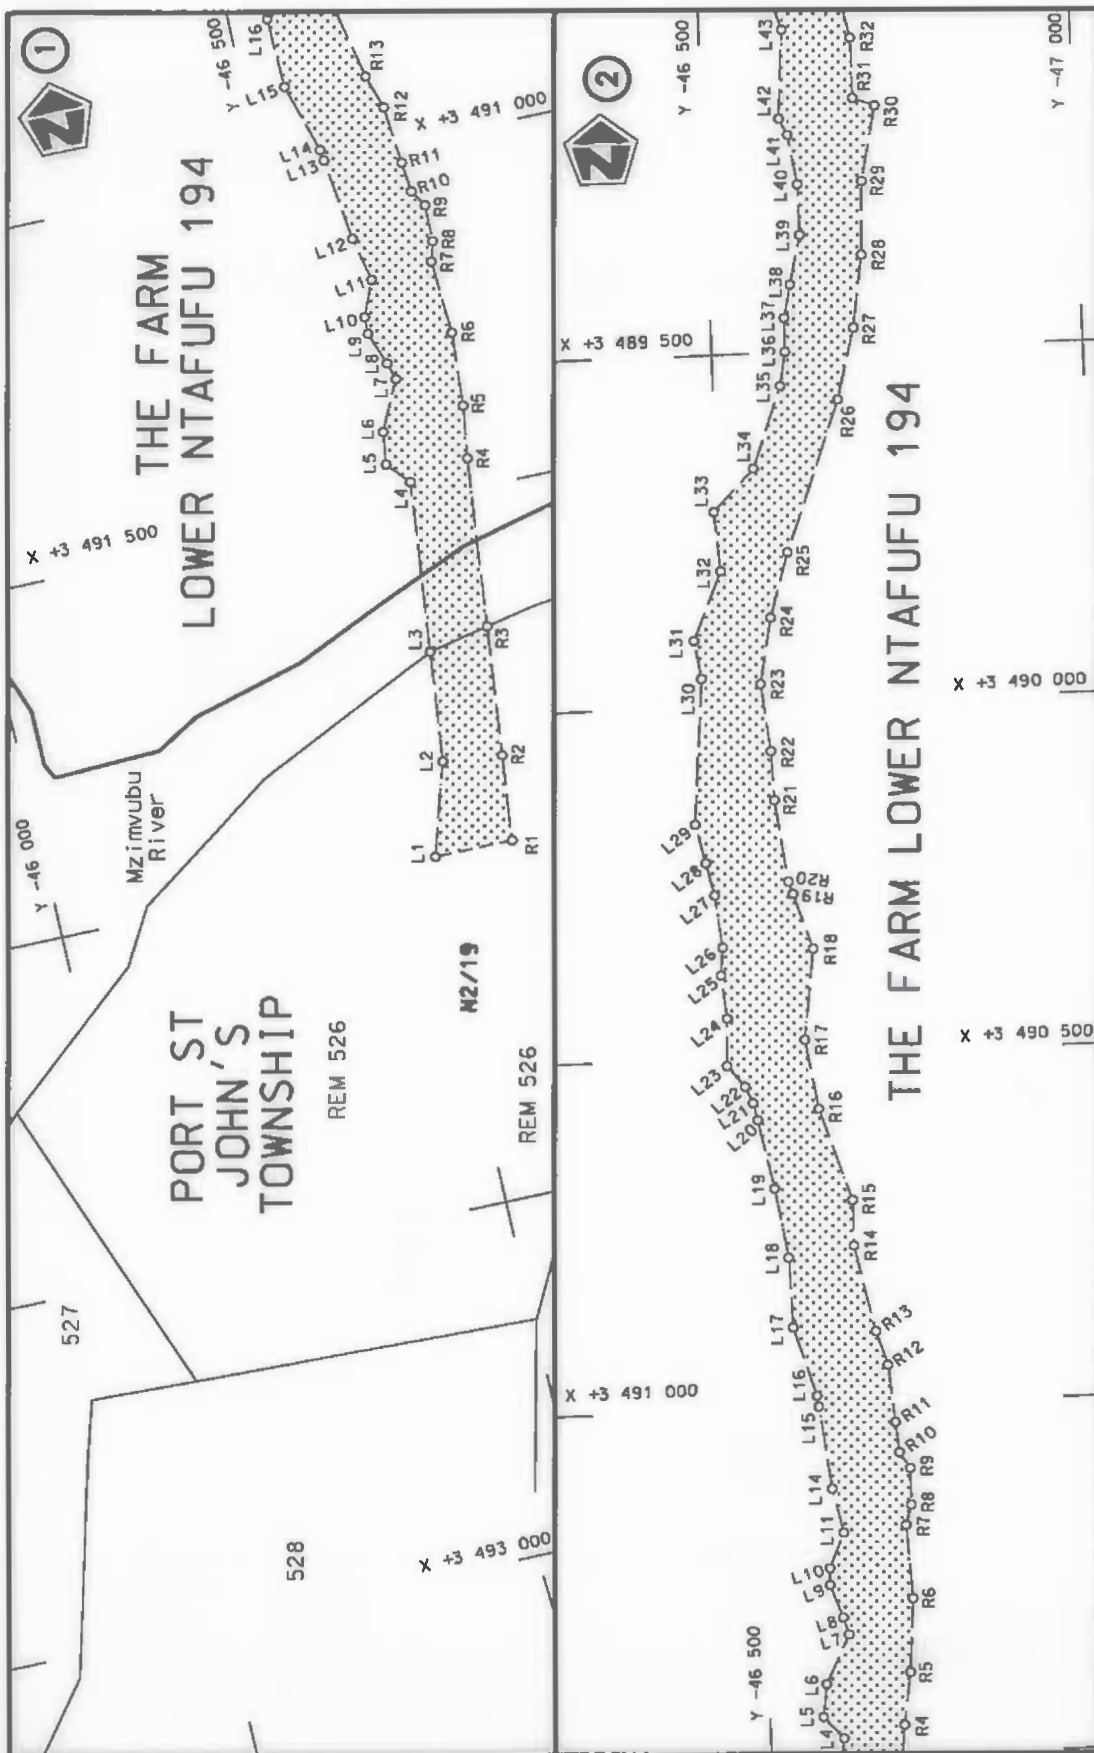


Die Suid Afrikaanse Nasionale Padagentskap MSB Bpk The South African National Roads Agency SOC Ltd	Die figuur getoon The figure shown	steldie padreserwe voor van 'n gedeelte represents the road reserve of a portion van Nasionale Roete N2 of National Route	Vel Sheet 1 of 39 Plan P902/16
---	---------------------------------------	--	--------------------------------------

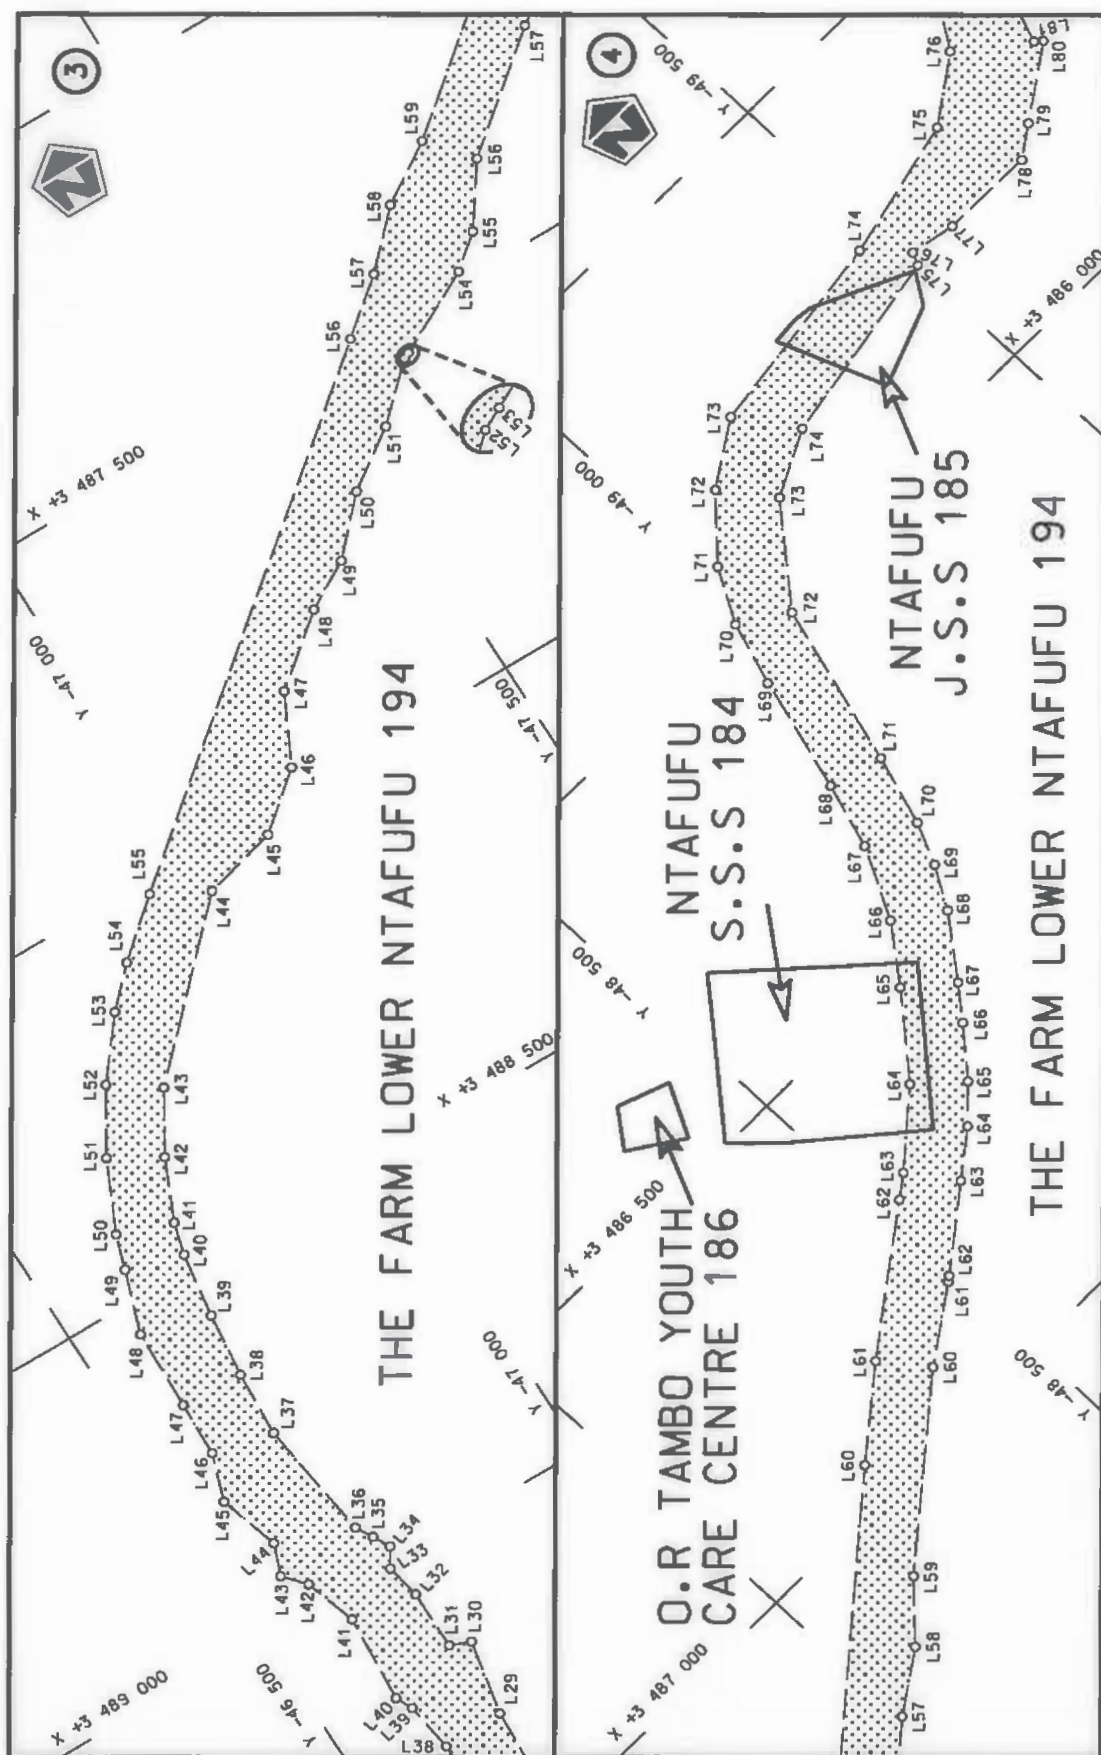

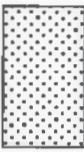
Die Suid Afrikaanse Nasionale Padagentskap MSB Bpk The South African National Roads Agency SOC Ltd	Die figuur getoon The figure shown	 steldie podreserwe voor van 'n gedeelte represents the road reserve of a portion van Nasionale Roete N2 of National Route	Vel Sheet 2 of 39 Plan P902/16
---	---------------------------------------	---	---

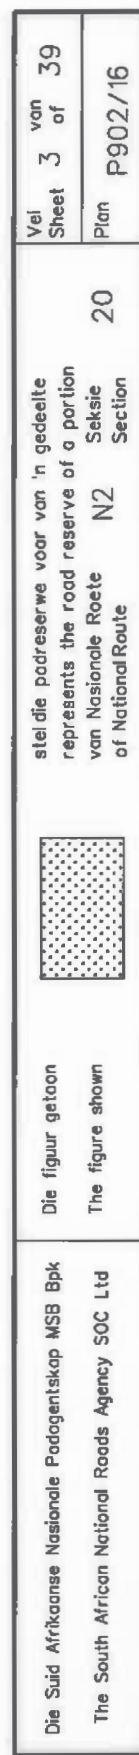


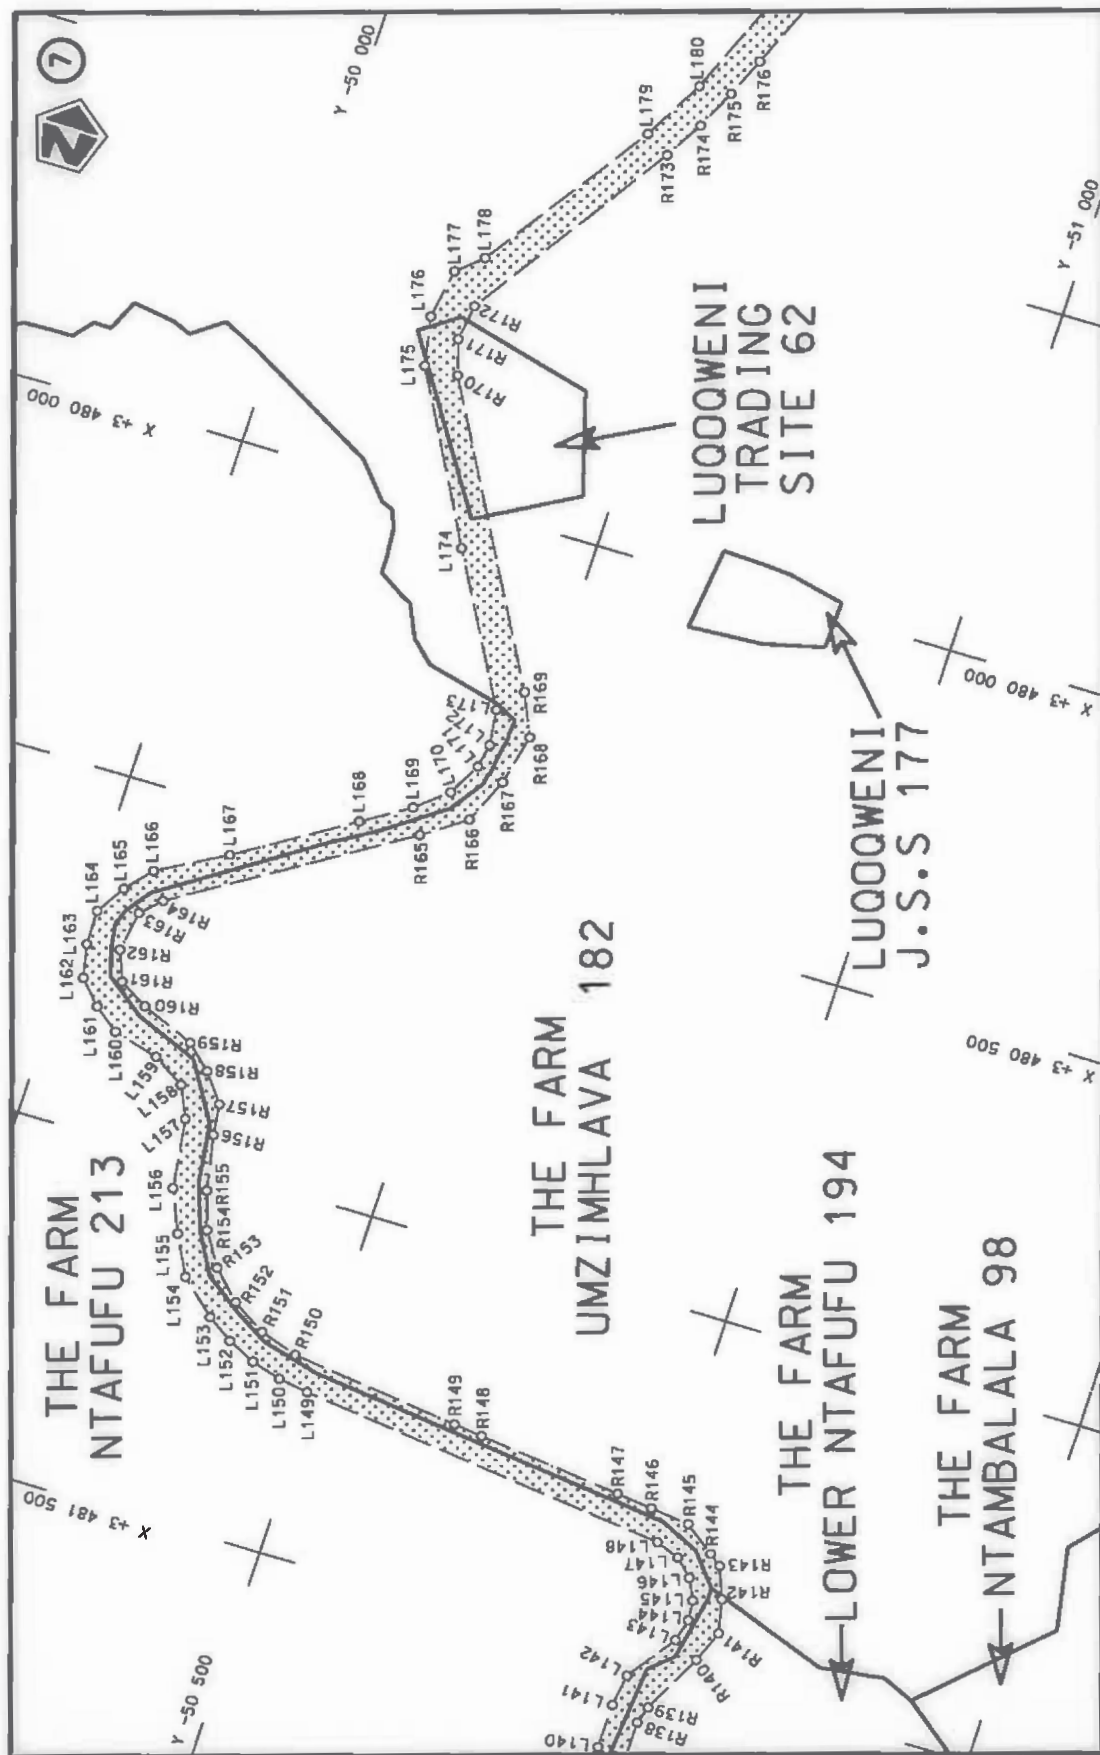


Die Suid Afrikaanse Nasionale Padogentskap MSB Bpk The South African National Roads Agency SOC Ltd	Die figuur getoon The figure shown	steldie podreserwe voor van 'n gedeelte represents the road reserve of a portion van Nasionale Roete N2 Seksie 20 of National Route	Vel Sheet 4 of 39 Plan P902/16
---	---------------------------------------	--	-----------------------------------




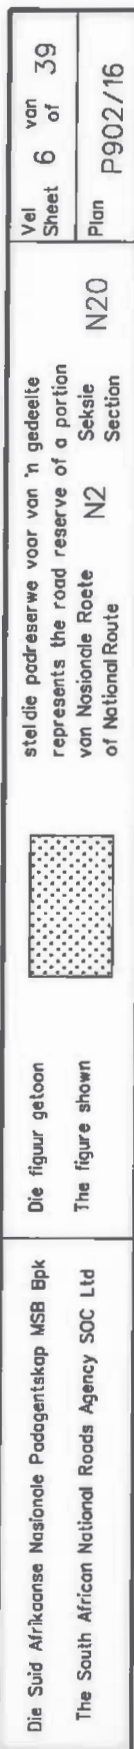

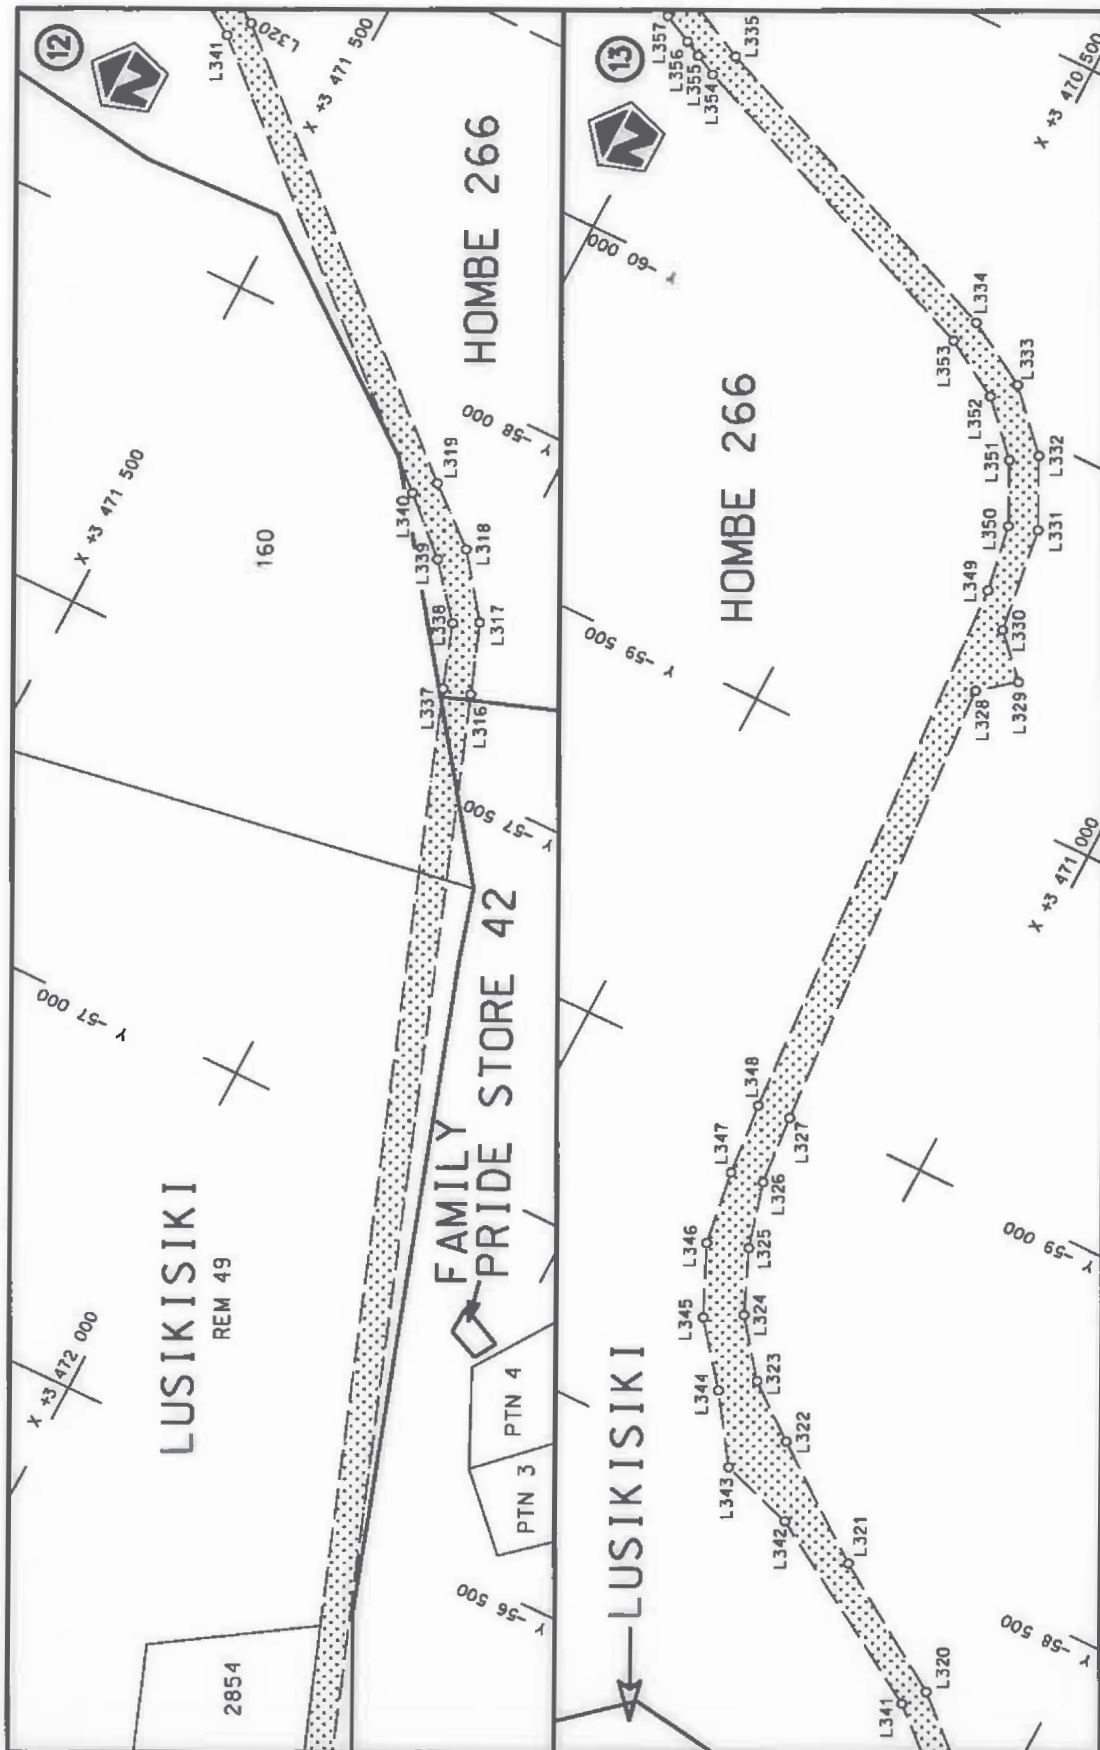


Die Suid Afrikaanse Nasionale Padagentskap MSB Bpk The South African National Roads Agency SOC Ltd	Die figuur getoon The figure shown		steldie padreserwe voor van 'n gedeelte represents the road reserve of a portion van Nasionale Roete N2 of National Route	Vel Sheet 7 of 39
			N20	Plan P902/16

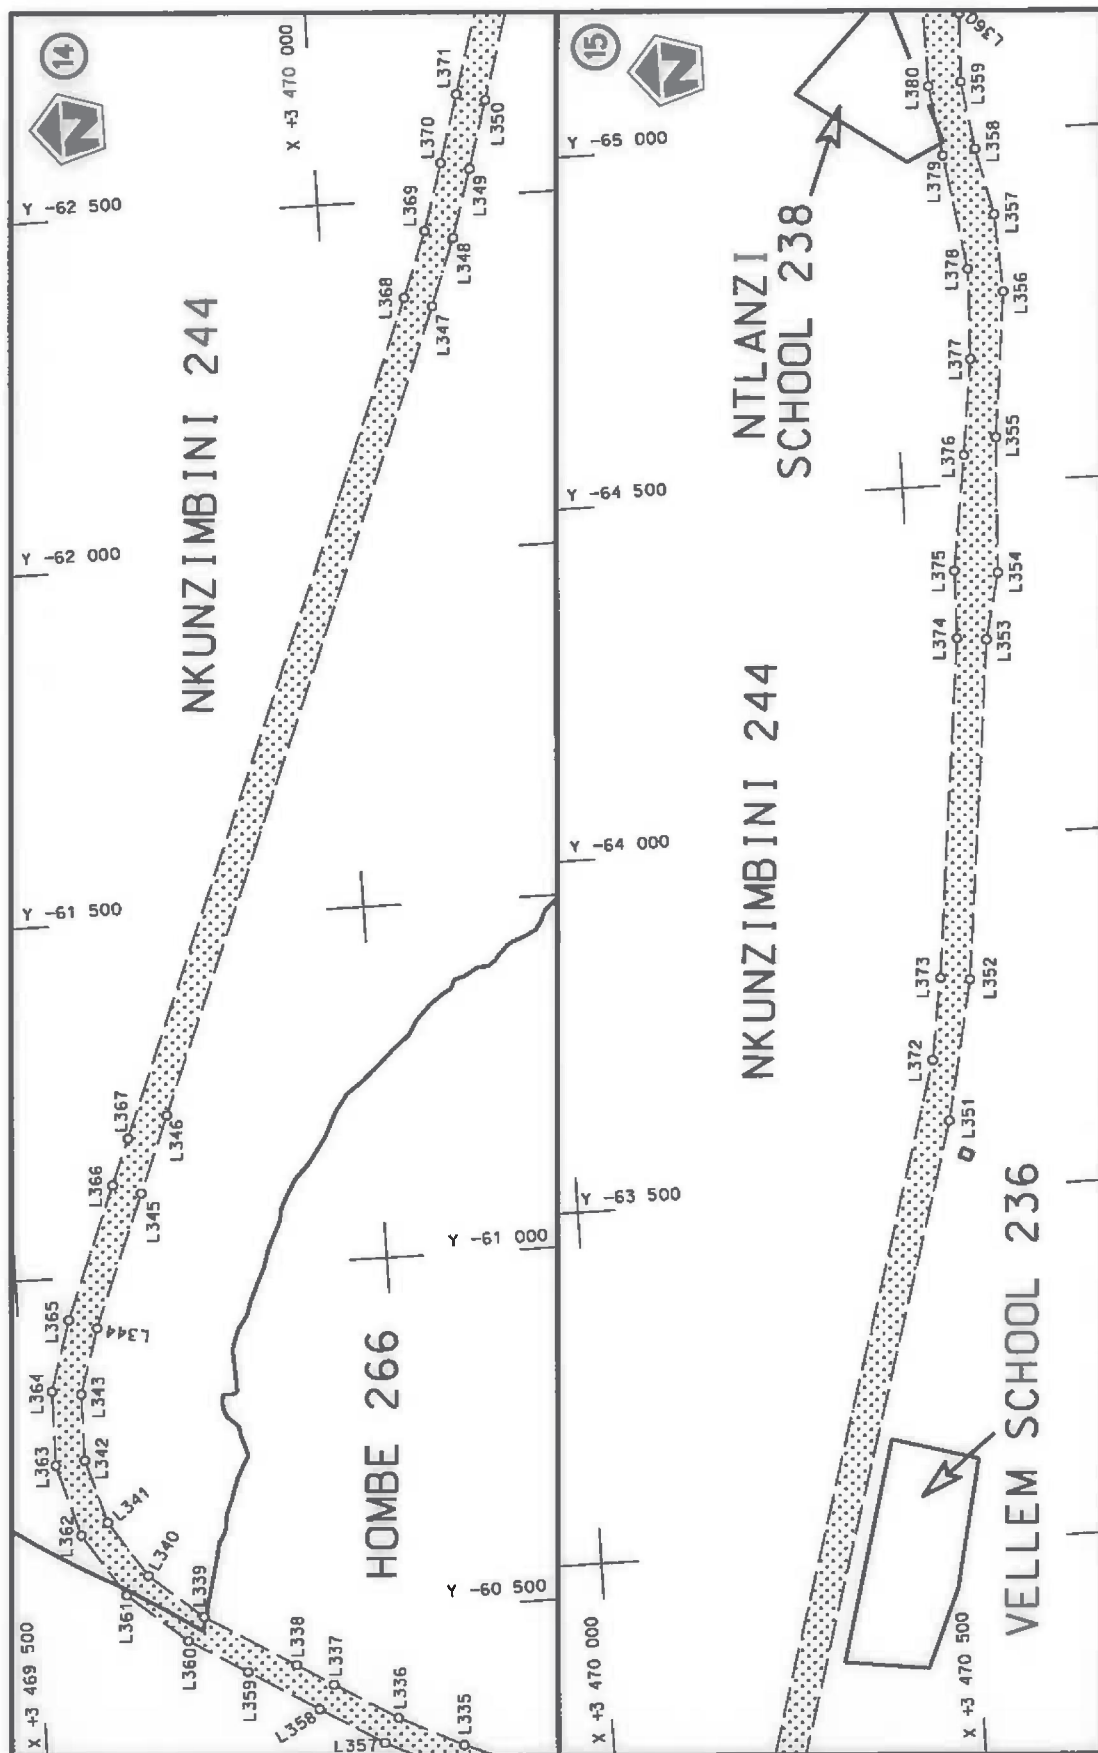


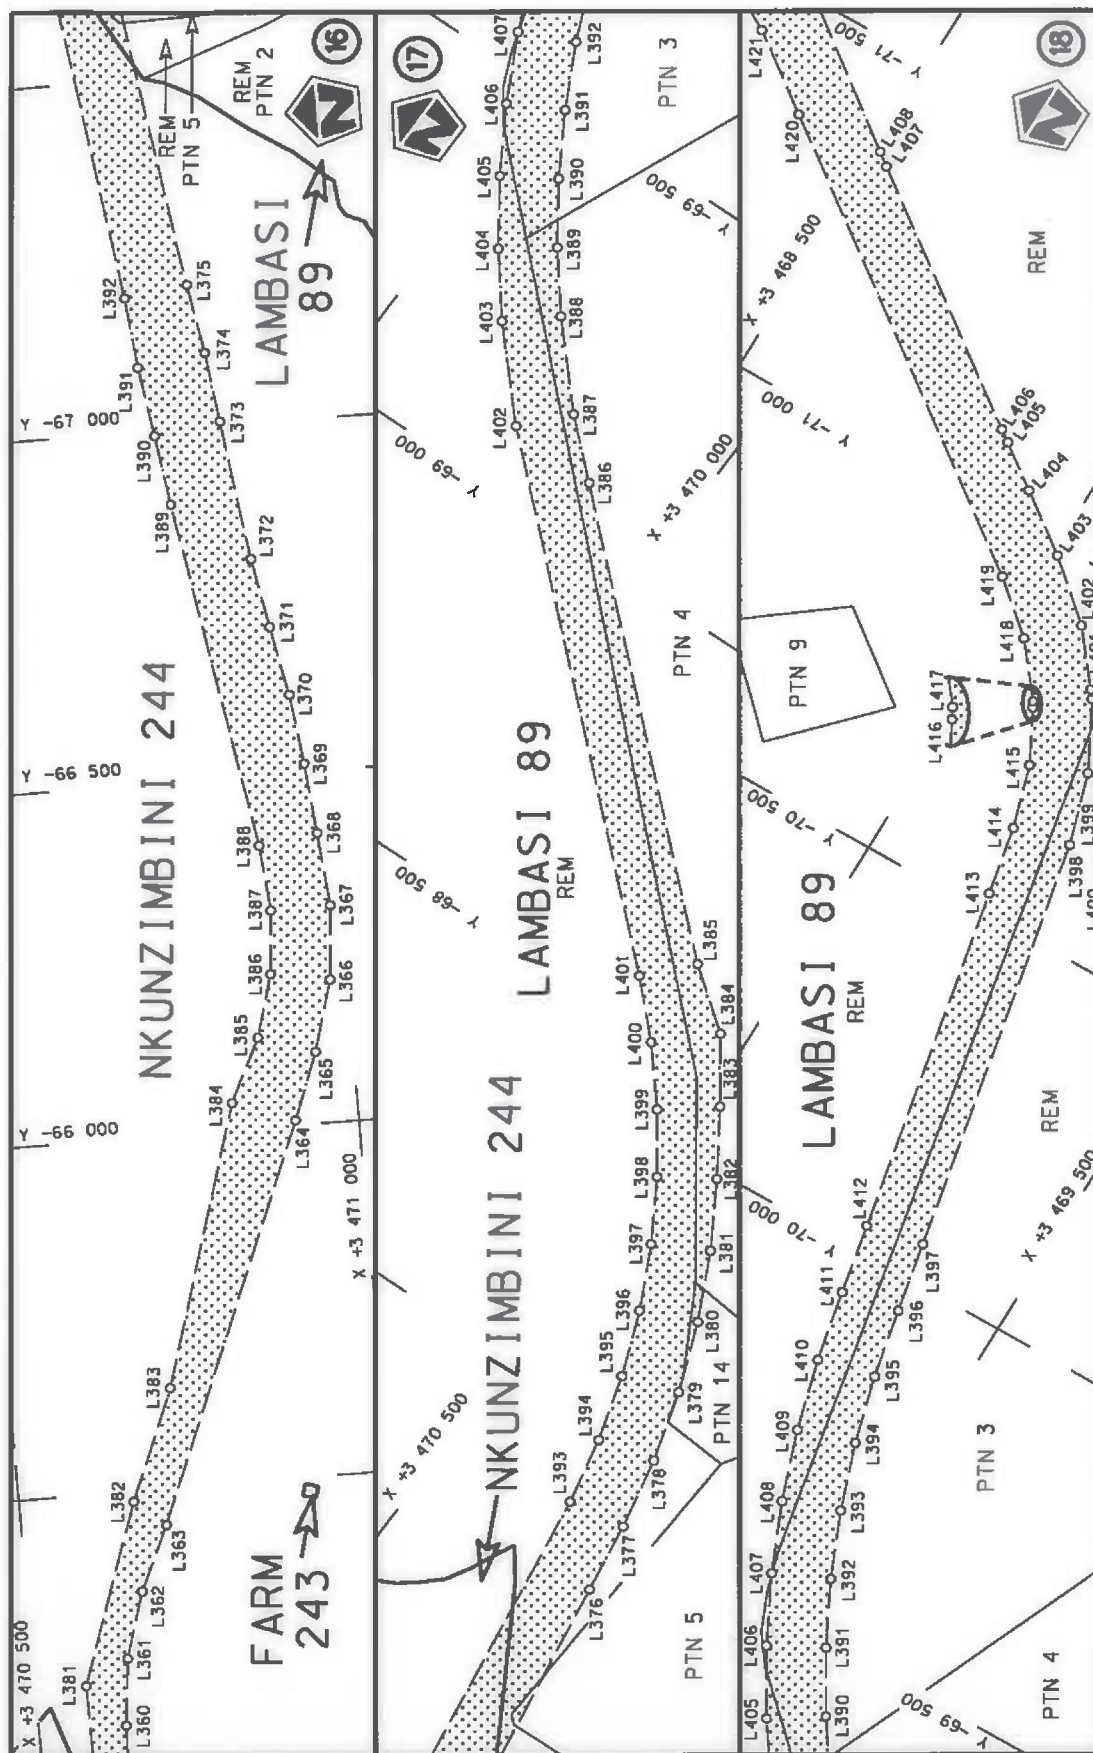


Die Suid Afrikaanse Nasionale Padagentskap MSB Bpk The South African National Roads Agency SOC Ltd	Die figuur getoon The figure shown		stel die padreserwe voor van 'n gedeelte represents the road reserve of a portion van Nasionale Route N2 of National Route	20	Plan P902/16
Vel Sheet 9 of 39	20	Plan P902/16	20	20	20

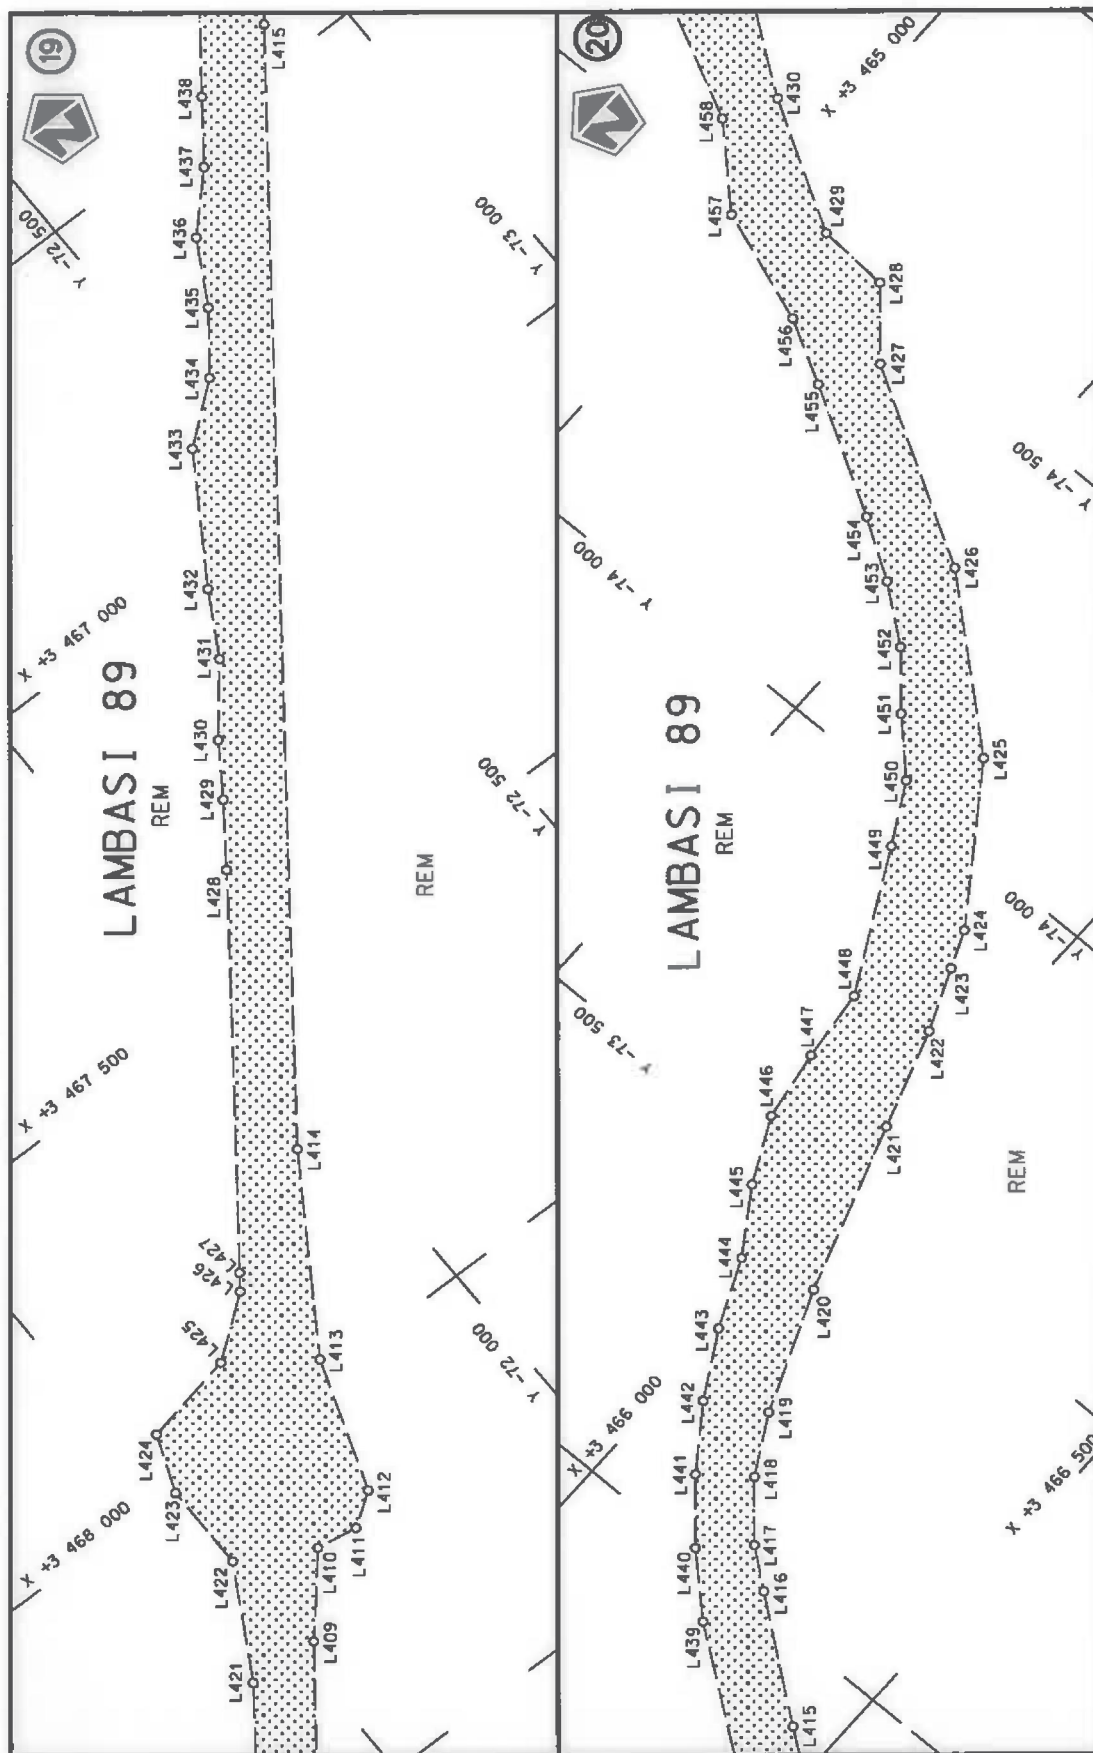


Die Suid Afrikaanse Nasionale Padagentskap MSB Bpk The South African National Roads Agency SOC Ltd	Die figuur getoon The figure shown	stel die padreserwe voor van 'n gedeelte represents the road reserve of a portion van Nasionale Roete N2 of National Route N2	Vel Sheet 10 of 39 Plan P902/16
---	---------------------------------------	--	---------------------------------------

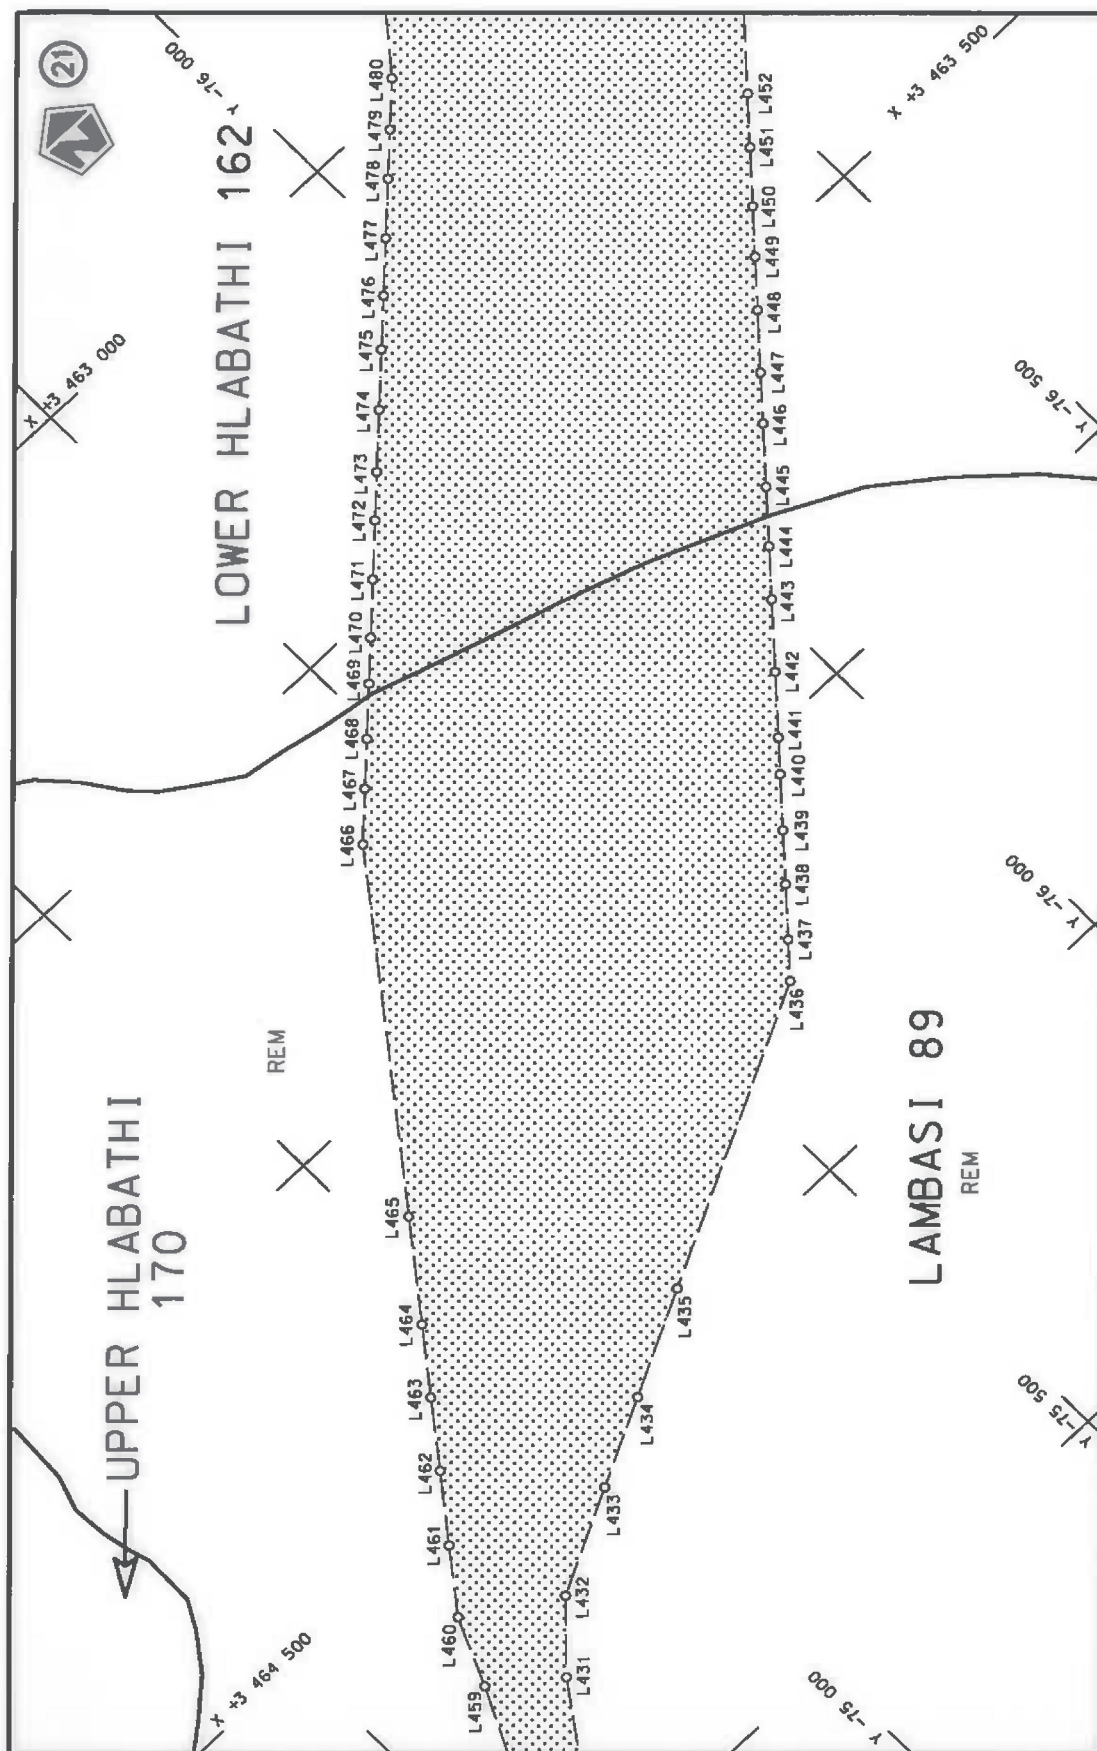


Die Suid Afrikaanse Nasionale Padogenitskap MSB Bpk The South African National Roads Agency SOC Ltd	Die figuur getoon The figure shown	steldie padreserwe voor van 'n gedeelte represents the road reserve of a portion van Nasionale Roete N2 of National Route N2	Val Sheet 11 of 39 Plan P902/16
--	---------------------------------------	---	--

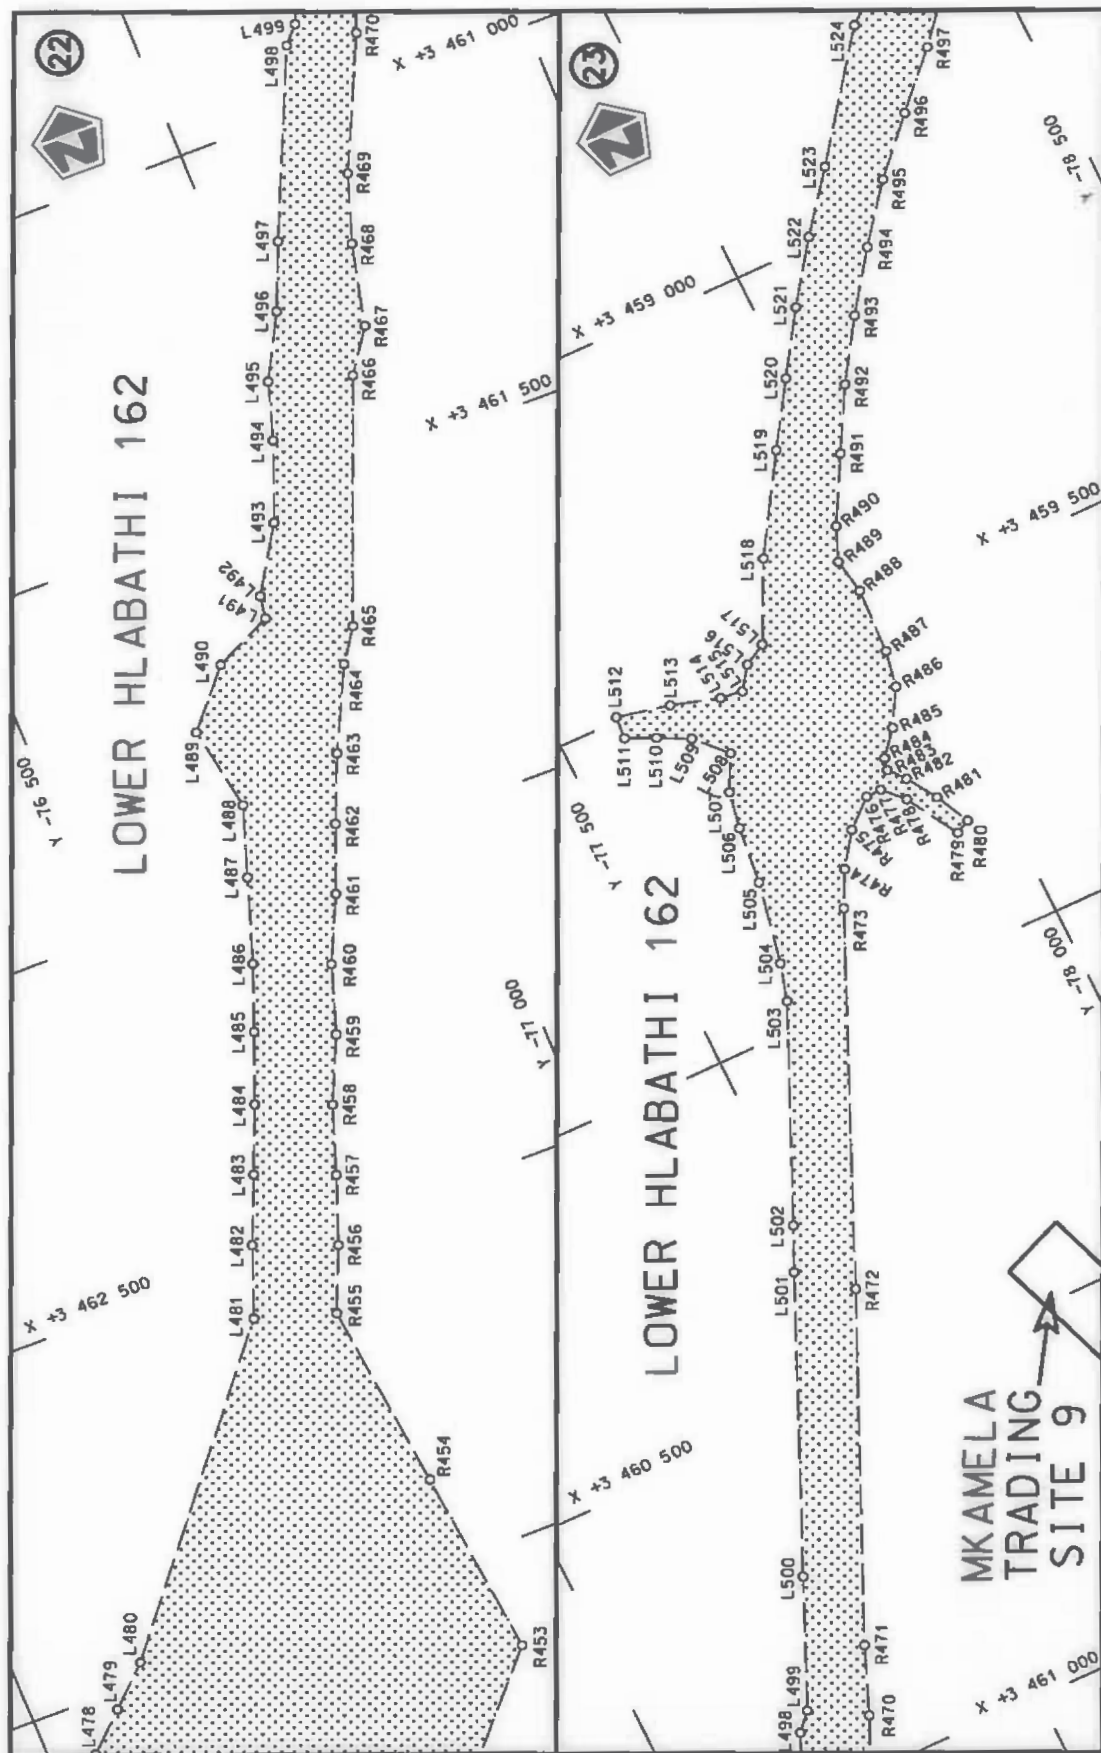


Die Suid Afrikaanse Nasionale Padagentskap MSB Bpk The South African National Roads Agency SOC Ltd	Die figuur getoon The figure shown	steldie padreserwe voor van 'n gedeelte represents the road reserve of a portion van Nasionale Roete N2 of National Route	Vel Sheet 12 of 39 Plan P902/16
---	---------------------------------------	--	------------------------------------

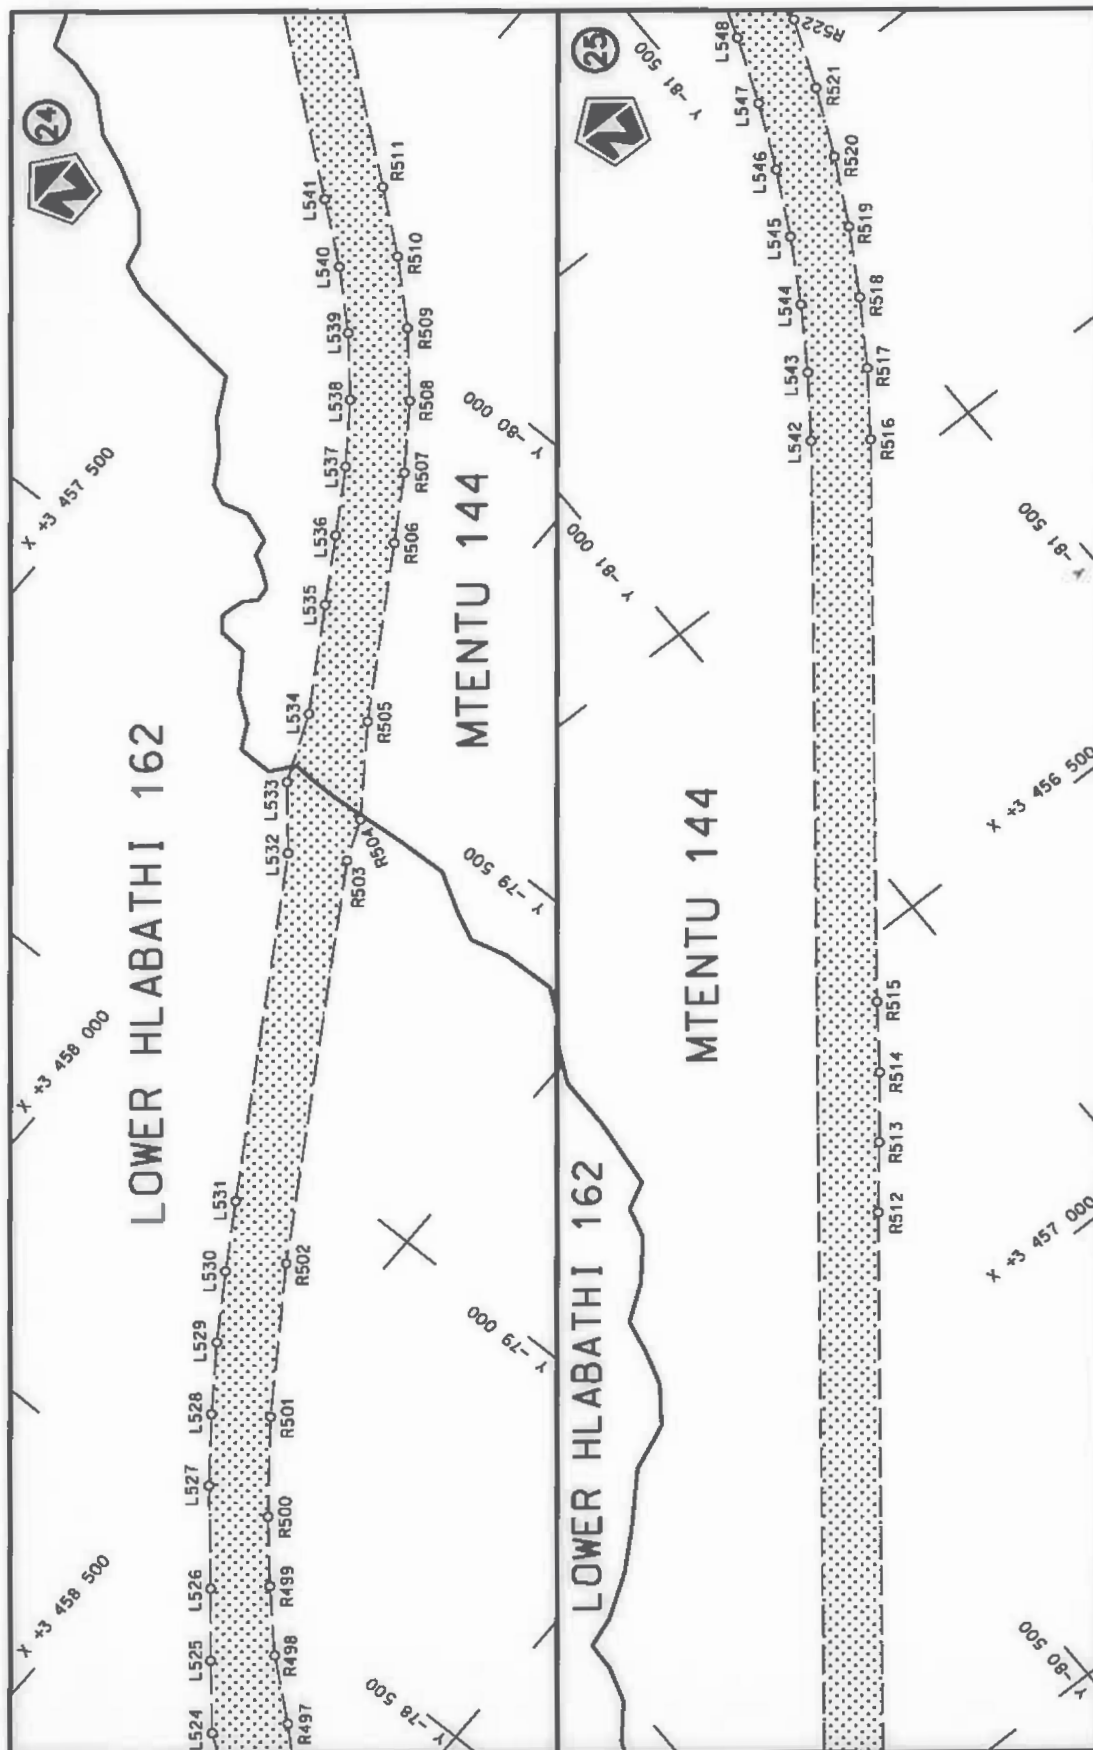


Die Suid Afrikaanse Nasionale Padagentskap MSB Bpk The South African National Roads Agency SOC Ltd	Die figuur getoon The figure shown		stel die padreserwe voor van 'n gedeelte represents the road reserve of a portion van Nasionale Roete N2 of National Route	20 Seksie Section	Plan P902/16	Vel Sheet	13 of 39
---	---------------------------------------	---	---	-------------------------	--------------	--------------	----------

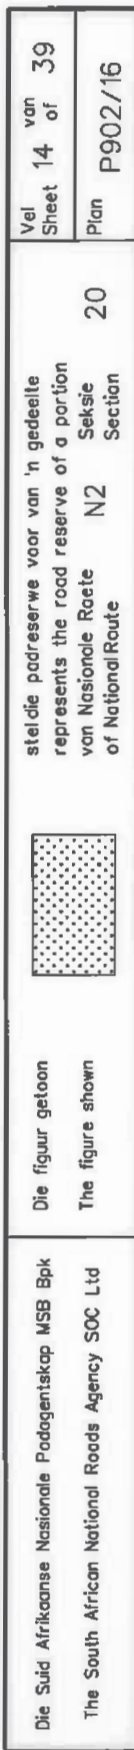


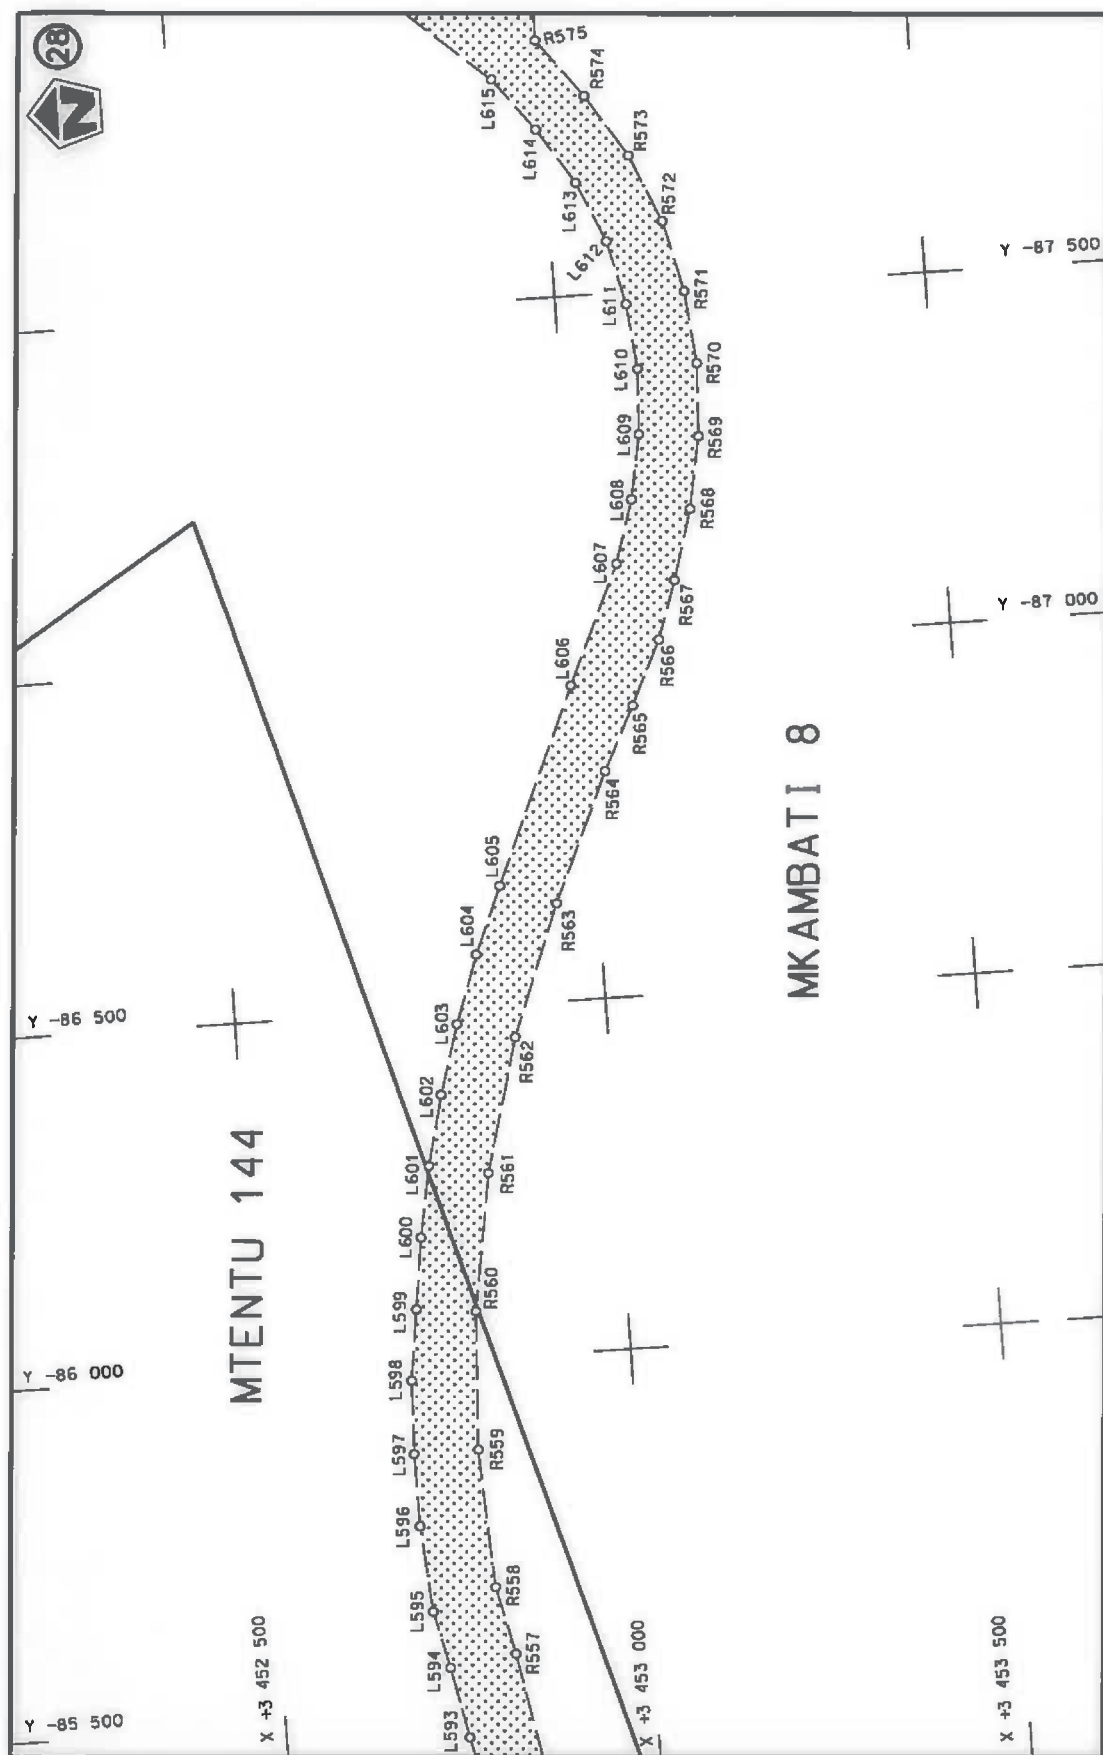


Die Suid Afrikaanse Nasionale Padagentskap MSB Bpk The South African National Roads Agency SOC Ltd	Die figuur getoon The figure shown		steldie padreserwe voor van 'n gedeelte represents the road reserve of a portion van Nasionale Roete N2 of National Route	20 Seksie Section	Plan P902/16	Vel Sheet 15 of 39	39
---	---------------------------------------	---	--	-------------------------	--------------	--------------------	----

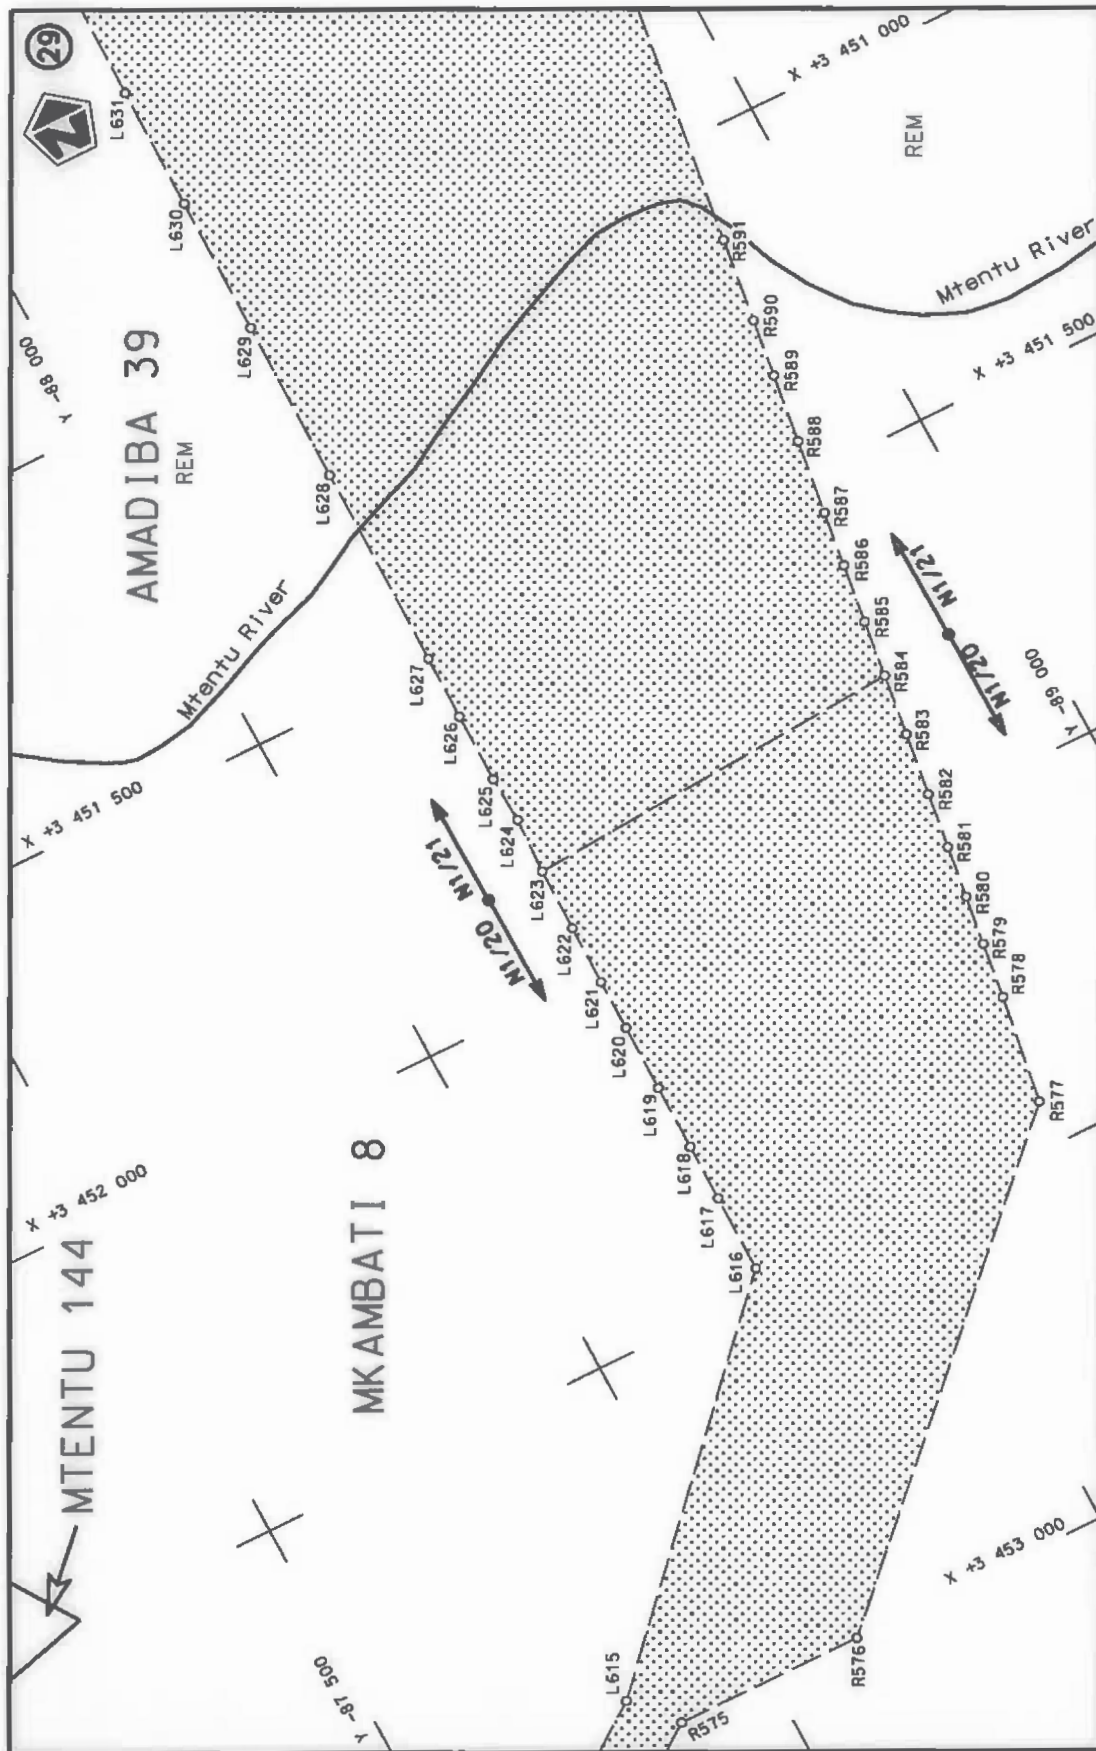


Die Suid Afrikaanse Nasionale Padagentskap MSB Bpk The South African National Roads Agency SOC Ltd	Die figuur getoon The figure shown	steldie padreserwe voor van 'n gedeelte represents the road reserve of a portion van Nasionale Roete N2 of National Route	Vel Sheet 16 of 39 Plan P902/16
---	---------------------------------------	--	------------------------------------

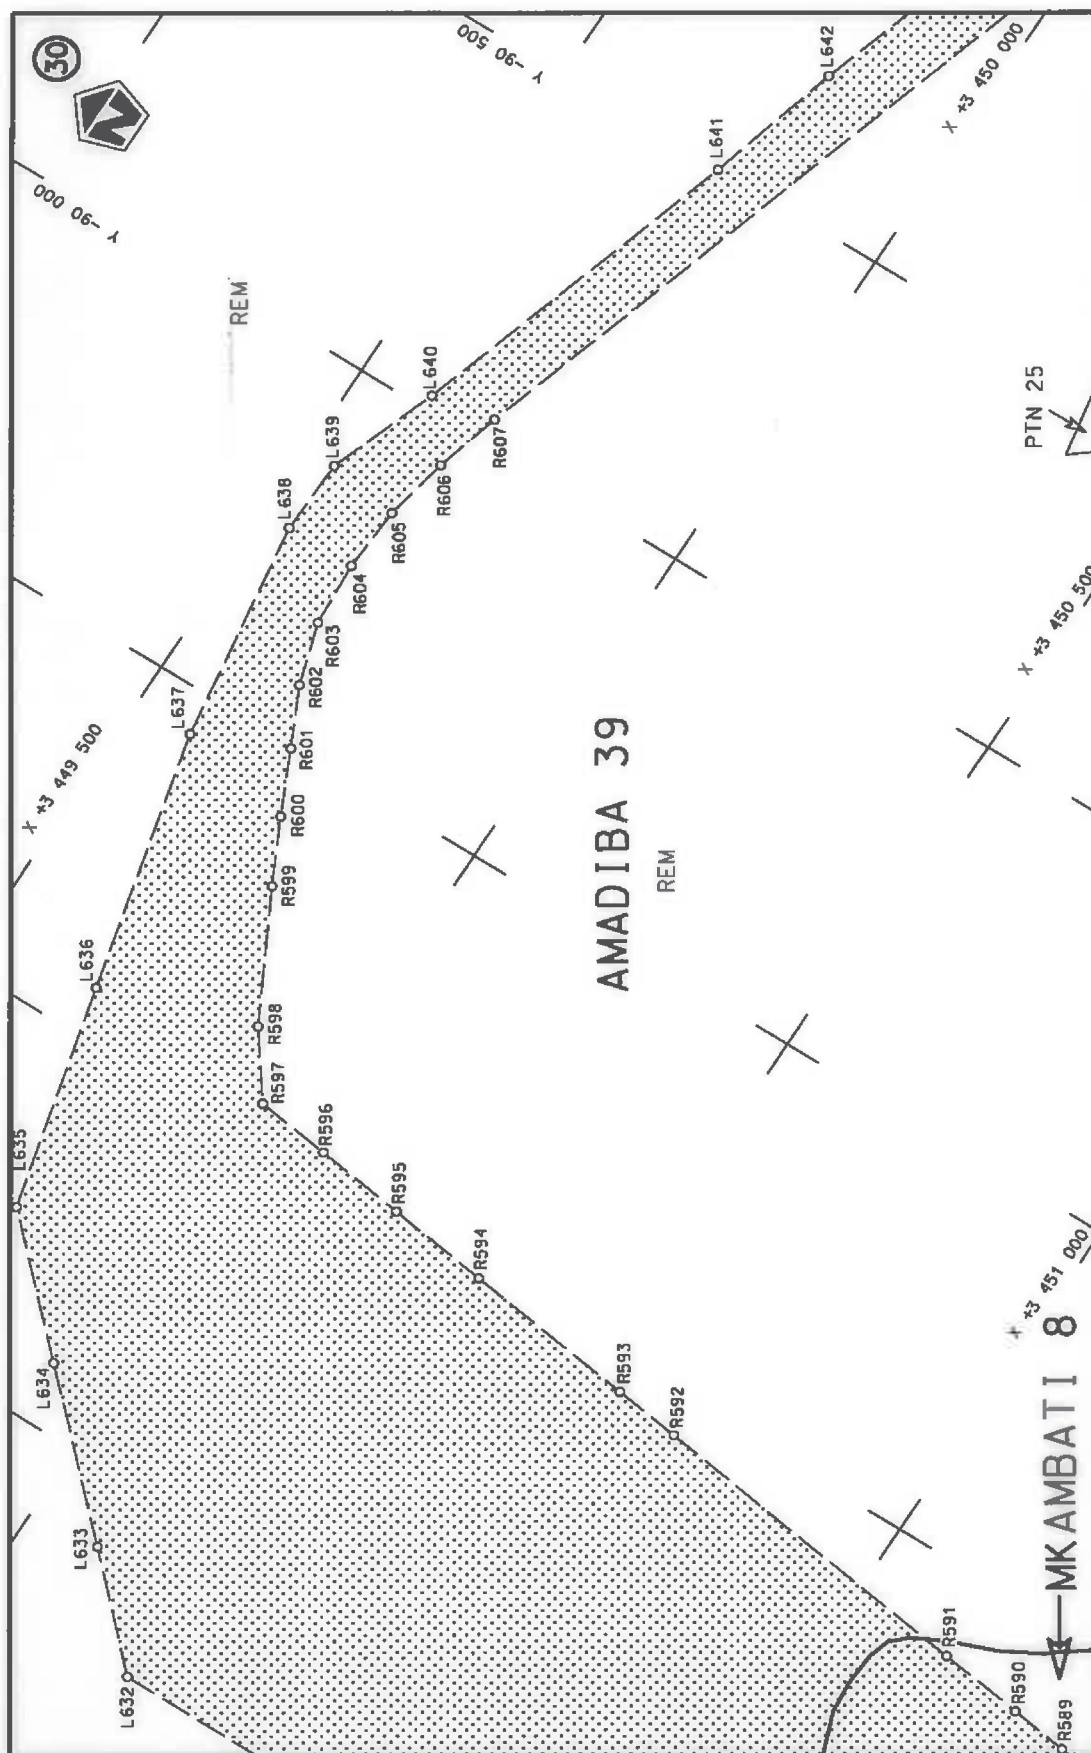


Die Suid Afrikaanse Nasionale Padagentskap MSB Bpk The South African National Roads Agency SOC Ltd	Die figuur getoon The figure shown	stel die padreserwe voor van 'n gedeelte represents the road reserve of a portion van Nasionale Roete N2 of National Route	Vel Sheet 17 of 39 Plan P902/16
---	---------------------------------------	---	---------------------------------------

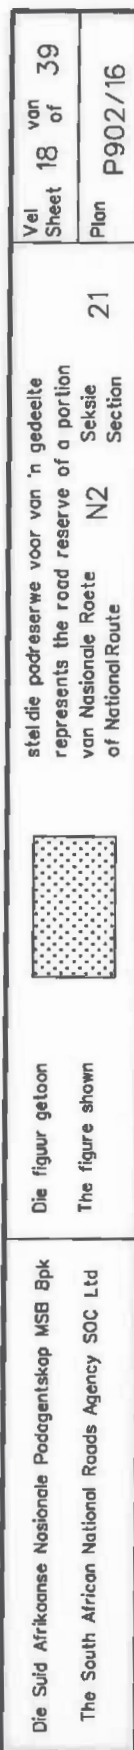


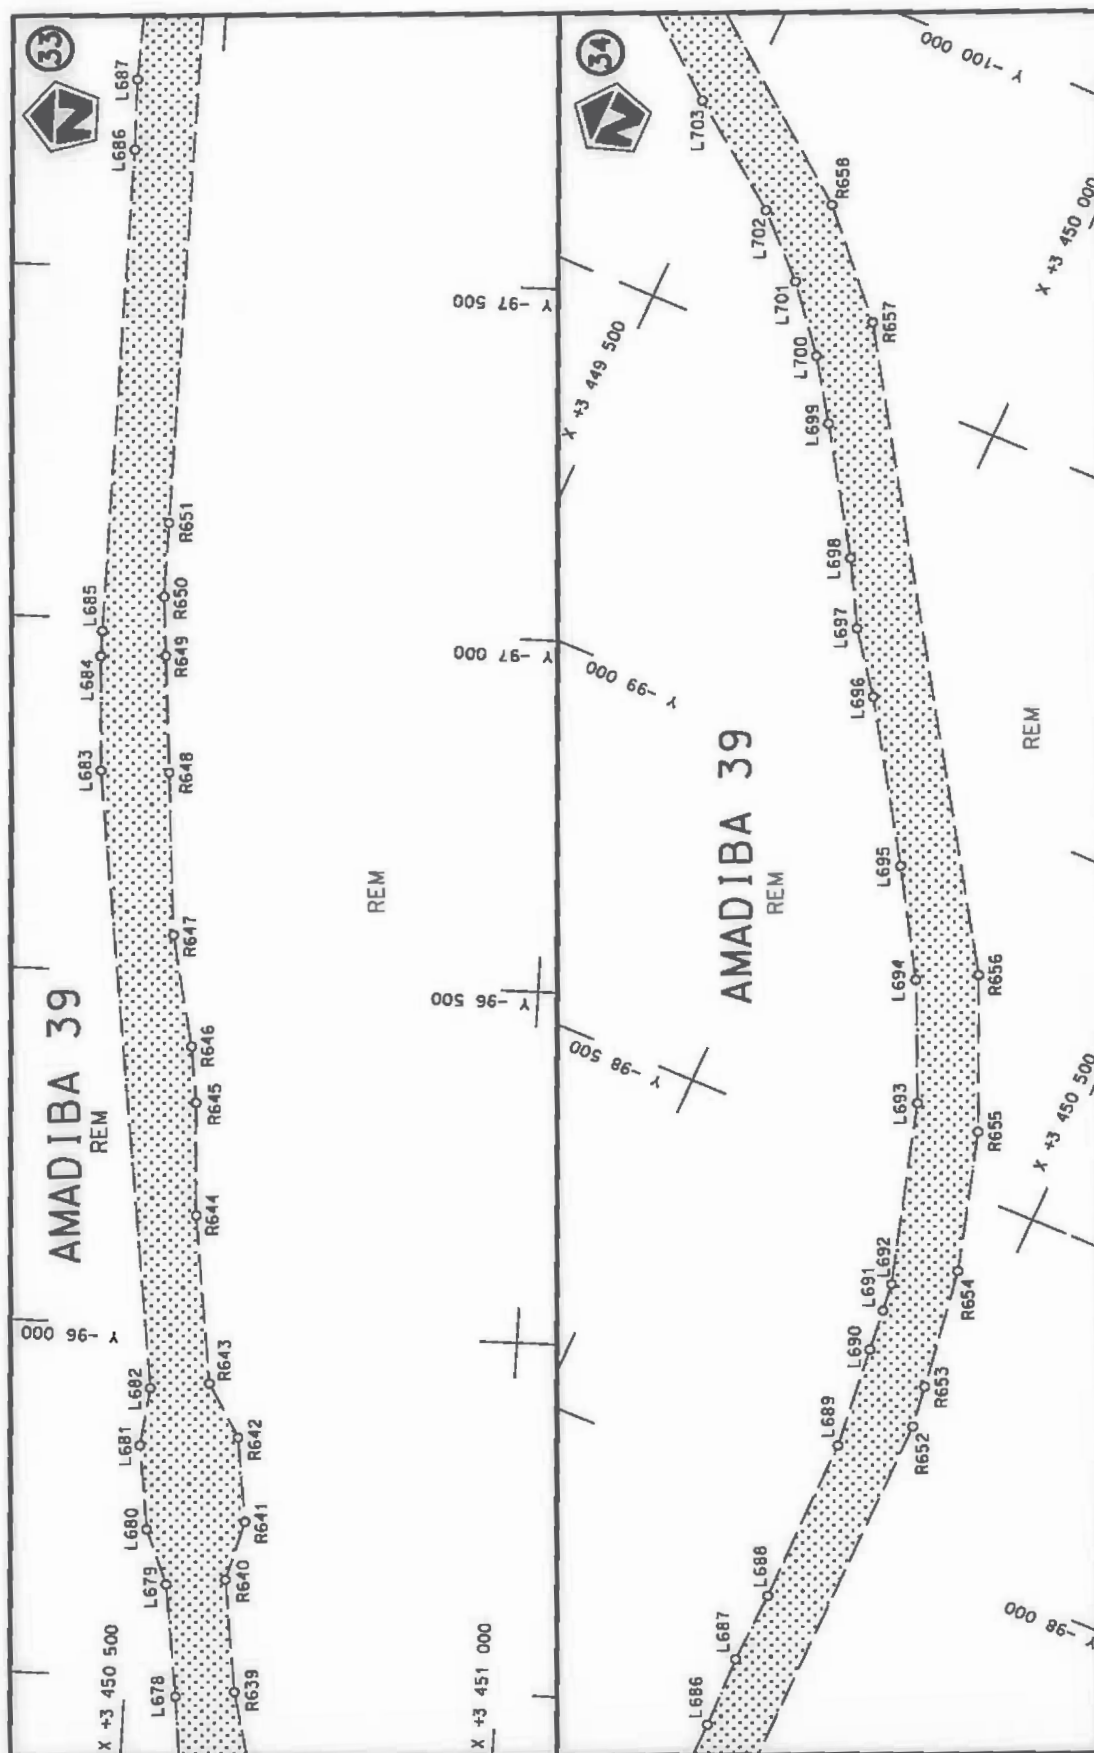



Die Suid Afrikaanse Nasionale Padagentskap MSB Bpk The South African National Roads Agency SOC Ltd	Die figuur getoon The figure shown	steldie padreserwe voor van 'n gedeelte represents the road reserve of a portion van Nasionale Roete N2 of National Route Section	Vel Sheet 19 of 39 Plan P902/16
---	---------------------------------------	--	---------------------------------------

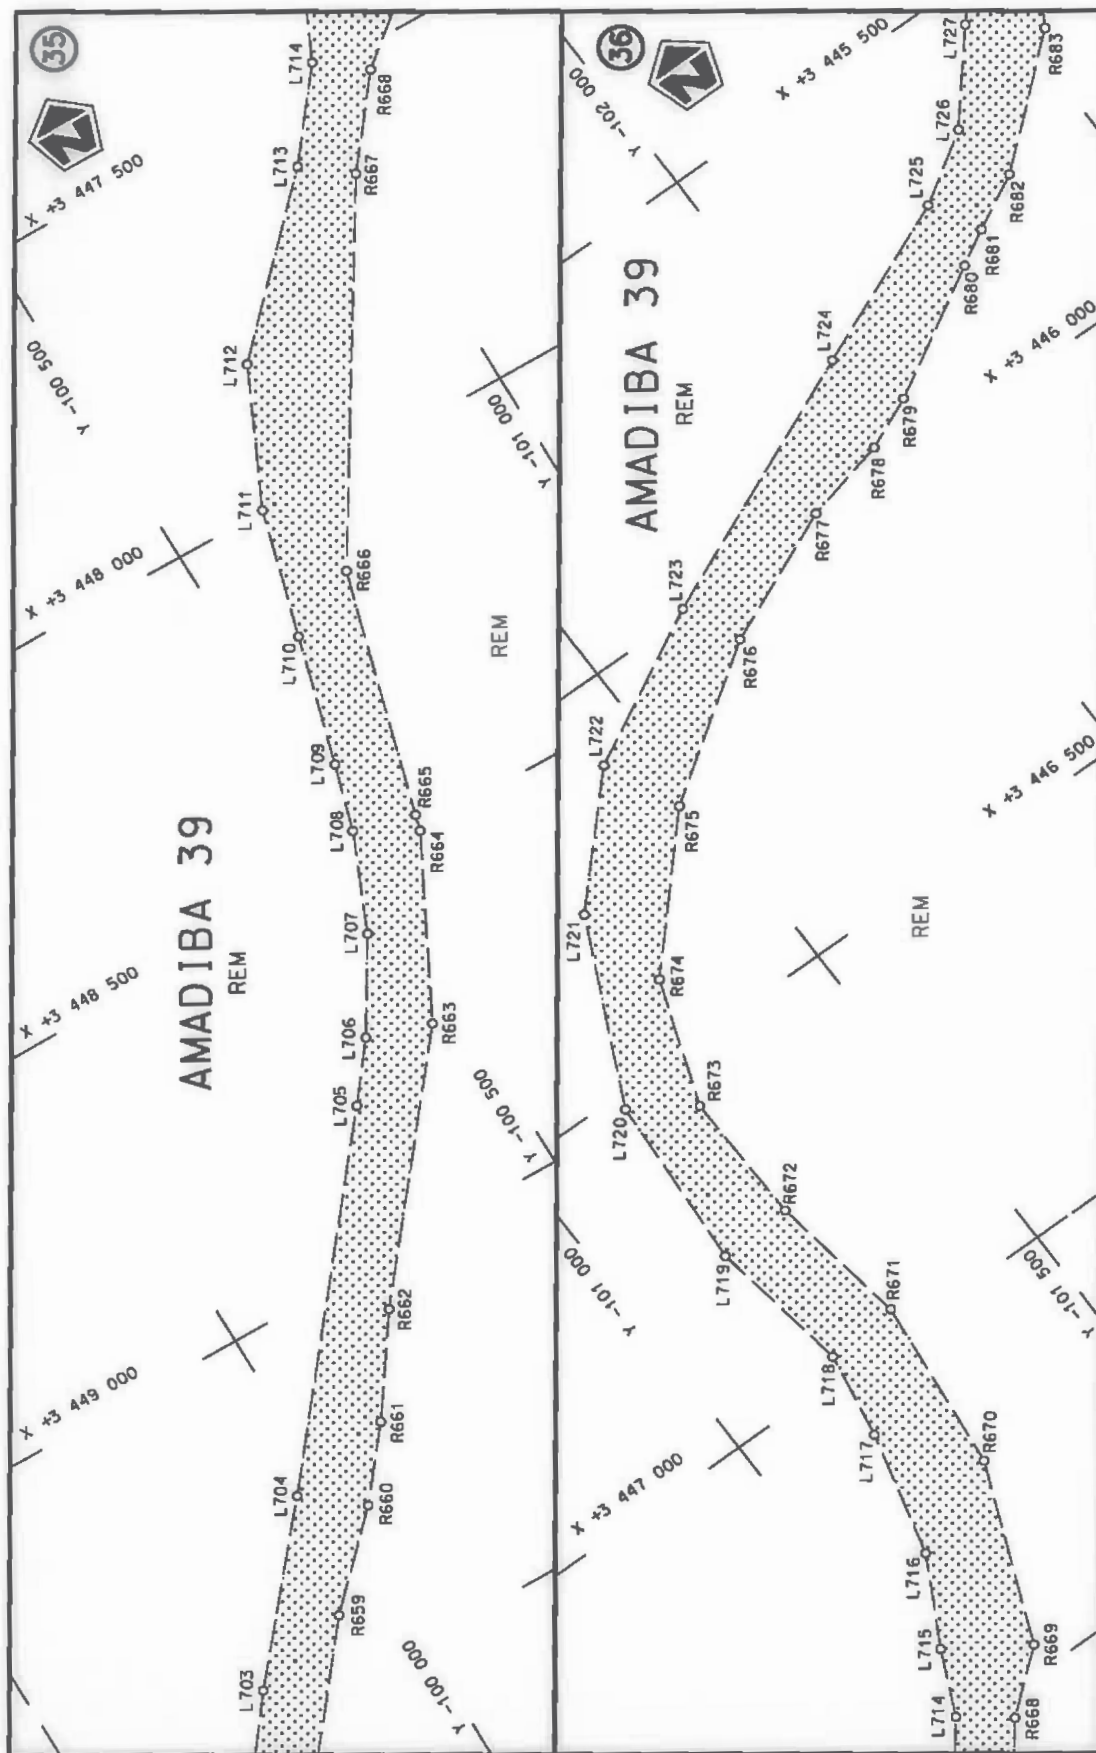

Die Suid Afrikaanse Nasionale Padogenskaps MSB Bpk The South African National Roads Agency SOC Ltd	Die figuur getoon The figure shown		steldie padreserwe voor van 'n gedeelte represents the road reserve of a portion van Nasionale Roete N2 of National Route	21 Sektie Section	Vel van 39 Sheet 20 of	Plan P902/16
---	---------------------------------------	---	--	-------------------------	---------------------------	--------------

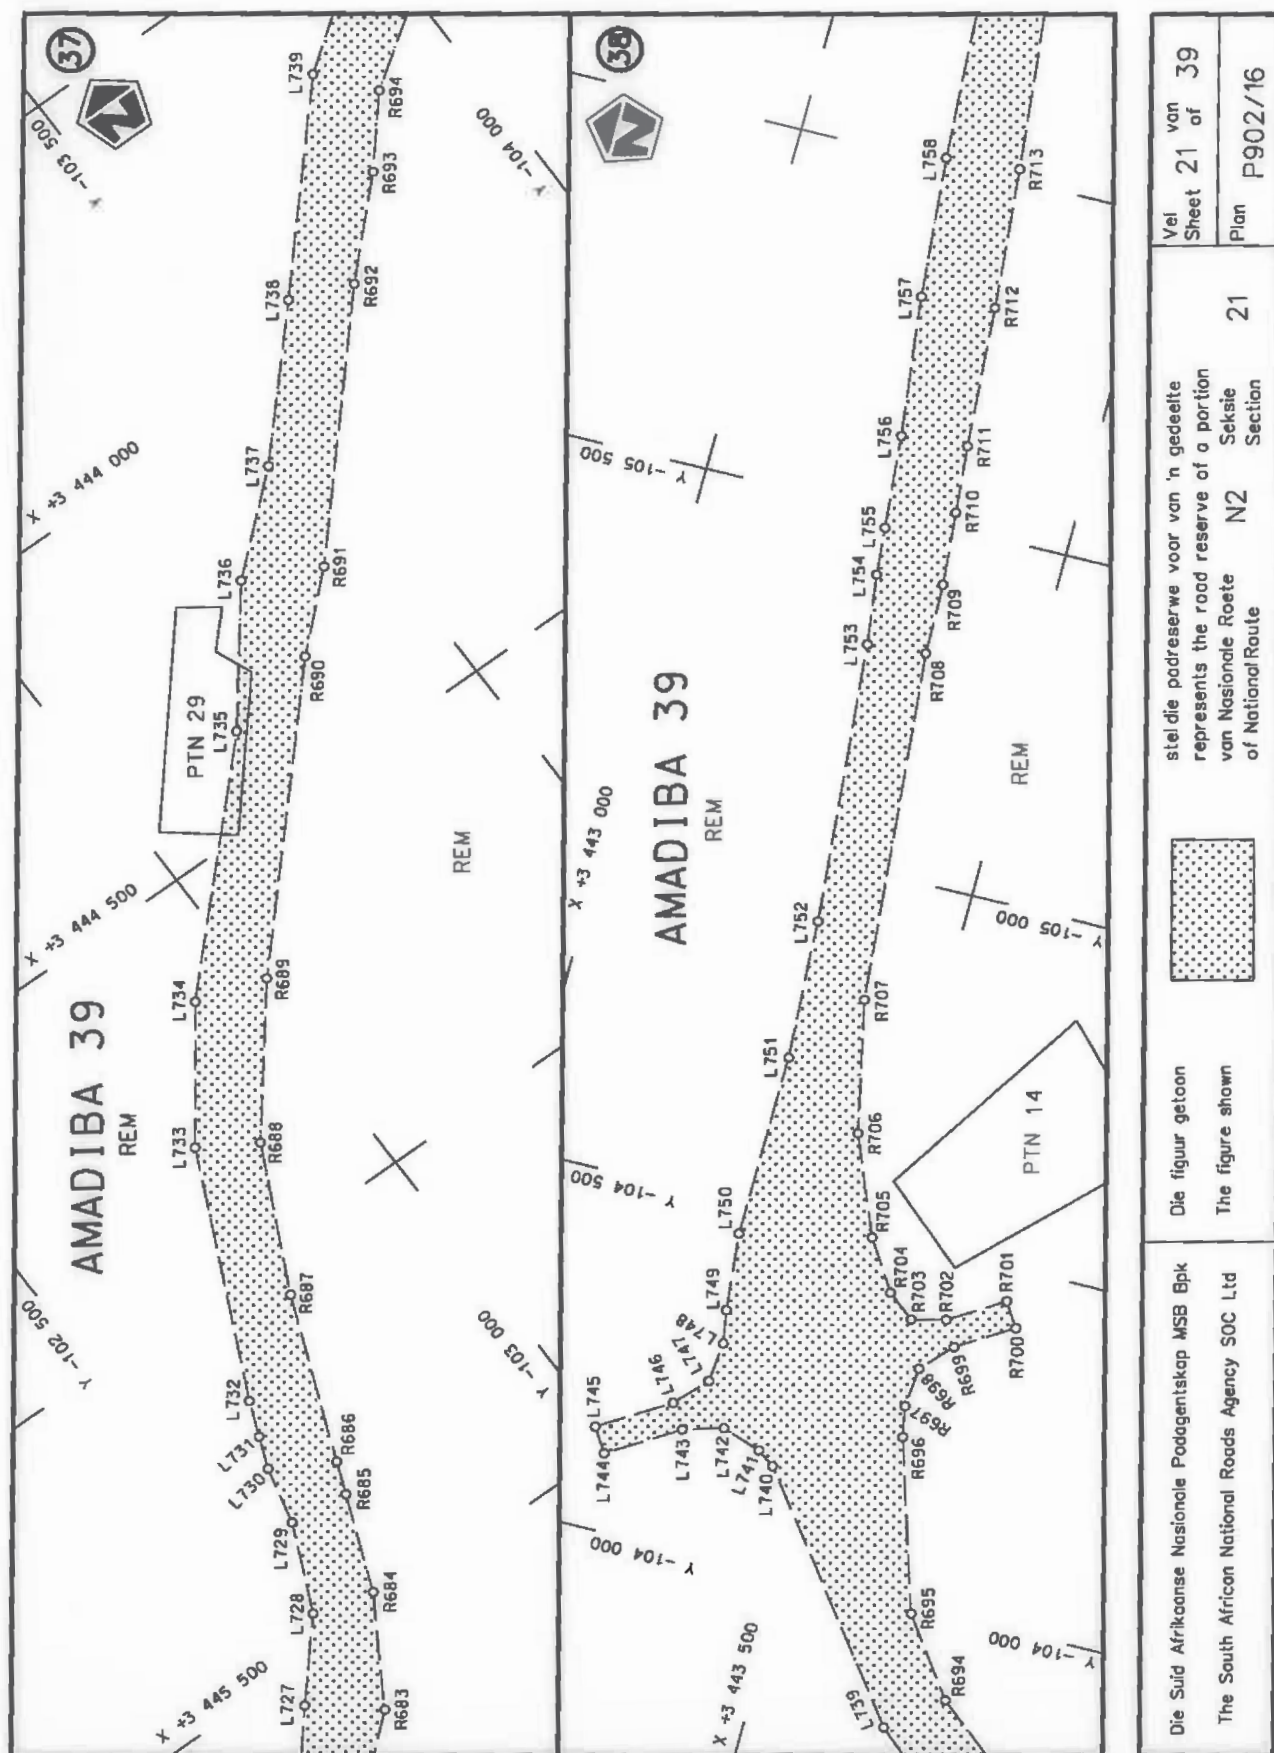

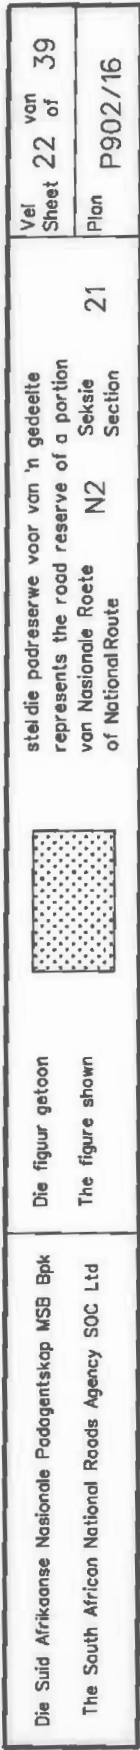

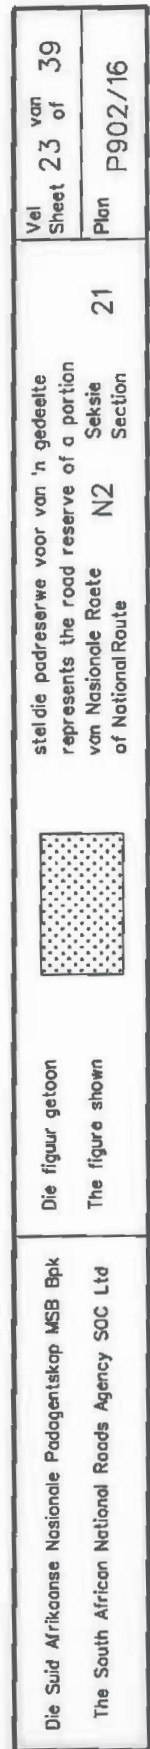

PADRESERWE KOÖRDINATE / ROAD RESERVE CO-ORDINATES						
LINKERKANT/LEFT HAND SIDE				REGTERKANT/RIGHT HAND SIDE		
	Y	X	WG 29°		Y	X
L1	-46 514.89	3 492 000.00		R1	-46 620.89	3 492 000.00
L2	-46 554.55	3 491 869.91		R2	-46 634.02	3 491 879.15
L3	-46 571.86	3 491 714.10		R3	-46 654.36	3 491 696.01
L4	-46 598.69	3 491 472.53		R4	-46 680.96	3 491 456.51
L5	-46 572.08	3 491 440.92		R5	-46 691.69	3 491 382.09
L6	-46 578.43	3 491 394.82		R6	-46 699.24	3 491 277.64
L7	-46 611.70	3 491 325.36		R7	-46 694.40	3 491 172.86
L8	-46 604.89	3 491 300.89		R8	-46 702.42	3 491 144.60
L9	-46 589.00	3 491 254.06		R9	-46 703.36	3 491 092.68
L10	-46 589.63	3 491 230.22		R10	-46 689.70	3 491 069.47
L11	-46 610.36	3 491 180.51		R11	-46 686.13	3 491 026.63
L12	-46 597.56	3 491 117.65		R12	-46 679.30	3 490 944.61
L13	-46 583.92	3 491 000.31		R13	-46 664.94	3 490 896.22
L14	-46 582.10	3 490 984.66		R14	-46 640.49	3 490 773.50
L15	-46 554.04	3 490 886.23		R15	-46 641.23	3 490 708.50
L16	-46 552.08	3 490 786.92		R16	-46 601.15	3 490 577.18
L17	-46 537.06	3 490 688.06		R17	-46 586.13	3 490 478.31
L18	-46 518.17	3 490 589.78		R18	-46 602.67	3 490 349.37
L19	-46 513.12	3 490 565.26		R19	-46 578.76	3 490 270.43
L20	-46 503.10	3 490 541.50		R20	-46 573.38	3 490 252.68
L21	-46 479.95	3 490 510.81		R21	-46 559.03	3 490 135.93
L22	-46 482.84	3 490 443.43		R22	-46 557.07	3 490 066.02
L23	-46 477.35	3 490 381.88		R23	-46 547.28	3 489 970.13
L24	-46 481.08	3 490 342.55		R24	-46 564.55	3 489 876.25
L25	-46 473.26	3 490 267.87		R25	-46 591.10	3 489 784.55
L26	-46 463.15	3 490 221.48		R26	-46 667.30	3 489 570.25
L27	-46 451.05	3 490 165.95		R27	-46 692.29	3 489 468.83
L28	-46 467.99	3 489 959.46		R28	-46 707.03	3 489 365.42
L29	-46 460.01	3 489 905.08		R29	-46 711.37	3 489 261.06
L30	-46 500.01	3 489 807.38		R30	-46 732.64	3 489 154.03
L31	-46 494.09	3 489 722.87		R31	-46 703.73	3 489 142.38
L32	-46 550.01	3 489 663.46		R32	-46 703.32	3 489 056.57
L33	-46 590.57	3 489 547.60		R33	-46 693.68	3 489 007.33
L34	-46 599.07	3 489 499.64		R34	-46 710.08	3 488 980.38
L35	-46 599.66	3 489 451.30		R35	-46 697.68	3 488 956.59
L36	-46 609.59	3 489 404.23		R36	-46 684.60	3 488 932.87
L37	-46 625.13	3 489 333.96		R37	-46 662.63	3 488 760.80
L38	-46 624.87	3 489 262.18		R38	-46 668.14	3 488 666.66
L39	-46 614.28	3 489 191.27		R39	-46 679.32	3 488 574.07
L40	-46 603.33	3 489 167.80		R40	-46 693.78	3 488 481.33
L41	-46 612.19	3 489 041.41		R41	-46 706.46	3 488 435.30
L42	-46 589.34	3 488 968.46		R42	-46 744.53	3 488 349.02
L43	-46 563.52	3 488 938.53		R43	-46 795.37	3 488 264.41
L44	-46 580.42	3 488 893.99		R44	-46 997.36	3 488 061.02
L45	-46 554.58	3 488 808.94		R45	-47 103.33	3 488 032.44
L46	-46 577.37	3 488 741.30		R46	-47 180.42	3 487 967.82
L47	-46 580.62	3 488 662.64		R47	-47 229.04	3 487 870.44
L48	-46 584.65	3 488 546.82		R48	-47 323.66	3 487 792.60
L49	-46 614.87	3 488 457.28		R49	-47 391.15	3 487 752.68
L50	-46 631.20	3 488 408.18		R50	-47 460.72	3 487 679.85
L51	-46 677.18	3 488 308.68		R51	-47 542.42	3 487 621.75
				Vel Sheet	24 Van of 39	P902/16

PADRESERWE KOÖRDINATE / ROAD RESERVE CO-ORDINATES									
LINKERKANT/LEFT HAND SIDE					REGTERKANT/RIGHT HAND SIDE				
	Y	X	WG 29°			Y	X		
L52	-46 731.22	3 488 219.68		R52	-47 615.18	3 487 552.79			
L53	-46 795.94	3 488 138.12		R53	-47 623.29	3 487 548.55			
L54	-46 846.65	3 488 086.60		R54	-47 741.95	3 487 486.49			
L55	-46 923.96	3 488 020.16		R55	-47 787.83	3 487 447.85			
L56	-47 567.71	3 487 490.58		R56	-47 846.86	3 487 362.20			
L57	-47 642.73	3 487 428.87		R57	-48 001.32	3 487 235.15			
L58	-47 712.84	3 487 356.69		R58	-48 084.90	3 487 179.34			
L59	-47 797.18	3 487 301.81		R59	-48 155.77	3 487 108.09			
L60	-48 223.81	3 486 950.87		R60	-48 387.86	3 486 920.65			
L61	-48 340.44	3 486 858.47		R61	-48 489.20	3 486 851.39			
L62	-48 527.91	3 486 722.45		R62	-48 496.05	3 486 846.17			
L63	-48 559.08	3 486 699.84		R63	-48 604.54	3 486 763.46			
L64	-48 655.93	3 486 618.78		R64	-48 666.57	3 486 716.33			
L65	-48 746.00	3 486 513.79		R65	-48 712.99	3 486 672.30			
L66	-48 805.29	3 486 438.14		R66	-48 767.94	3 486 609.30			
L67	-48 857.87	3 486 339.01		R67	-48 804.90	3 486 565.26			
L68	-48 887.64	3 486 246.28		R68	-48 868.99	3 486 483.54			
L69	-48 934.21	3 486 083.80		R69	-48 903.84	3 486 426.10			
L70	-48 964.14	3 485 994.48		R70	-48 930.70	3 486 367.51			
L71	-49 006.72	3 485 919.97		R71	-48 962.77	3 486 267.98			
L72	-49 083.13	3 485 841.92		R72	-49 028.87	3 486 037.49			
L73	-49 172.26	3 485 784.71		R73	-49 135.22	3 485 911.70			
L74	-49 462.93	3 485 745.79		R74	-49 227.07	3 485 865.72			
L75	-49 661.23	3 485 699.88		R75	-49 502.05	3 485 817.41			
L76	-49 750.93	3 485 636.89		R76	-49 510.56	3 485 799.72			
L77	-49 831.19	3 485 516.63		R77	-49 574.20	3 485 812.08			
L78	-49 804.08	3 485 441.10		R78	-49 706.53	3 485 813.83			
L79	-49 791.36	3 485 357.21		R79	-49 749.95	3 485 784.08			
L80	-49 609.55	3 485 153.47		R80	-49 848.24	3 485 716.73			
L81	-49 631.81	3 484 997.85		R81	-49 838.84	3 485 708.46			
L82	-49 630.45	3 484 930.66		R82	-49 945.84	3 485 414.59			
L83	-49 628.62	3 484 840.62		R83	-49 856.34	3 485 332.78			
L84	-49 609.25	3 484 810.61		R84	-49 830.49	3 485 273.63			
L85	-49 614.94	3 484 773.56		R85	-49 782.14	3 485 259.56			
L86	-49 560.72	3 484 692.31		R86	-49 736.98	3 485 167.18			
L87	-49 539.90	3 484 653.71		R87	-49 690.87	3 485 128.26			
L88	-49 523.00	3 484 610.90		R88	-49 685.12	3 484 980.50			
L89	-49 521.37	3 484 567.06		R89	-49 703.94	3 484 917.76			
L90	-49 519.96	3 484 488.23		R90	-49 715.41	3 484 879.52			
L91	-49 512.73	3 484 432.05		R91	-49 702.25	3 484 836.27			
L92	-49 494.87	3 484 379.50		R92	-49 671.41	3 484 792.95			
L93	-49 387.33	3 484 164.92		R93	-49 648.96	3 484 752.52			
L94	-49 321.21	3 483 995.21		R94	-49 620.78	3 484 709.44			
L95	-49 269.42	3 483 888.63		R95	-49 584.37	3 484 653.80			
L96	-49 261.77	3 483 836.72		R96	-49 565.08	3 484 603.24			
L97	-49 245.48	3 483 797.76		R97	-49 558.50	3 484 464.46			
L98	-49 224.79	3 483 751.25		R98	-49 550.80	3 484 401.02			
L99	-49 179.83	3 483 629.17		R99	-49 513.10	3 484 325.97			
L100	-49 222.11	3 483 597.85		R100	-49 423.40	3 484 147.72			
L101	-49 340.77	3 483 476.47		R101	-49 363.70	3 483 980.24			
L102	-49 405.76	3 483 407.92		R102	-49 288.70	3 483 795.86			
Vel Sheet					25	Van of	39	P902/16	

PADRESERWE KOÖRDINATE / ROAD RESERVE CO-ORDINATES						
LINKERKANT/LEFT HAND SIDE				REGTERKANT/RIGHT HAND SIDE		
	Y	X	WG 29°		Y	X
L103	-49 458.44	3 483 377.99		R103	-49 270.10	3 483 722.40
L104	-49 507.30	3 483 327.75		R104	-49 282.00	3 483 614.48
L105	-49 603.39	3 483 111.01		R105	-49 336.00	3 483 541.70
L106	-49 620.07	3 483 078.44		R106	-49 402.10	3 483 467.88
L107	-49 657.11	3 483 037.26		R107	-49 517.20	3 483 388.18
L108	-49 712.13	3 483 020.94		R108	-49 551.40	3 483 329.62
L109	-49 747.04	3 483 020.41		R109	-49 655.30	3 483 116.31
L110	-49 788.37	3 483 019.95		R110	-49 687.40	3 483 085.95
L111	-49 839.02	3 483 010.45		R111	-49 727.40	3 483 060.87
L112	-49 987.32	3 482 954.12		R112	-49 788.10	3 483 064.93
L113	-50 035.91	3 482 926.25		R113	-49 852.40	3 483 048.13
L114	-50 067.81	3 482 885.42		R114	-49 985.60	3 483 003.02
L115	-50 165.53	3 482 689.77		R115	-50 044.40	3 482 975.65
L116	-50 190.09	3 482 647.98		R116	-50 093.60	3 482 924.03
L117	-50 227.05	3 482 624.07		R117	-50 152.20	3 482 818.55
L118	-50 315.97	3 482 581.41		R118	-50 198.50	3 482 752.15
L119	-50 345.35	3 482 561.52		R119	-50 219.60	3 482 700.06
L120	-50 400.00	3 482 503.35		R120	-50 270.10	3 482 665.48
L121	-50 432.63	3 482 471.85		R121	-50 361.80	3 482 615.02
L122	-50 477.19	3 482 457.51		R122	-50 410.70	3 482 568.69
L123	-50 515.00	3 482 448.30		R123	-50 431.70	3 482 535.62
L124	-50 546.08	3 482 433.69		R124	-50 469.90	3 482 502.63
L125	-50 574.24	3 482 408.96		R125	-50 530.60	3 482 485.08
L126	-50 591.88	3 482 382.62		R126	-50 570.10	3 482 471.37
L127	-50 602.99	3 482 350.77		R127	-50 600.00	3 482 440.02
L128	-50 611.35	3 482 307.89		R128	-50 627.80	3 482 408.51
L129	-50 626.85	3 482 264.83		R129	-50 662.40	3 482 291.58
L130	-50 660.61	3 482 233.26		R130	-50 700.40	3 482 258.07
L131	-50 731.40	3 482 195.81		R131	-50 753.70	3 482 231.20
L132	-50 759.30	3 482 168.97		R132	-50 789.90	3 482 198.36
L133	-50 810.69	3 482 088.90		R133	-50 823.60	3 482 144.55
L134	-50 824.94	3 482 056.42		R134	-50 856.20	3 482 092.46
L135	-50 859.77	3 481 921.30		R135	-50 923.70	3 481 880.31
L136	-50 881.88	3 481 864.26		R136	-50 947.60	3 481 829.10
L137	-50 903.52	3 481 826.69		R137	-51 057.00	3 481 661.66
L138	-50 946.48	3 481 757.18		R138	-51 057.30	3 481 579.44
L139	-51 001.72	3 481 673.47		R139	-51 065.00	3 481 554.60
L140	-51 017.28	3 481 628.25		R140	-51 107.10	3 481 470.69
L141	-51 017.67	3 481 565.71		R141	-51 124.60	3 481 425.83
L142	-51 024.14	3 481 519.94		R142	-51 114.30	3 481 378.50
L143	-51 071.58	3 481 452.41		R143	-51 097.00	3 481 333.92
L144	-51 079.48	3 481 420.34		R144	-51 080.10	3 481 321.31
L145	-51 076.76	3 481 391.61		R145	-51 038.30	3 481 290.16
L146	-51 062.69	3 481 362.22		R146	-50 984.00	3 481 283.51
L147	-51 039.09	3 481 339.76		R147	-50 934.10	3 481 277.39
L148	-51 006.49	3 481 326.82		R148	-50 735.60	3 481 253.06
L149	-50 492.26	3 481 263.51		R149	-50 695.90	3 481 248.20
L150	-50 450.48	3 481 256.59		R150	-50 460.60	3 481 217.91
L151	-50 409.35	3 481 243.93		R151	-50 408.30	3 481 199.94
L152	-50 370.64	3 481 225.12		R152	-50 361.60	3 481 170.50
L153	-50 335.28	3 481 200.60		R153	-50 322.80	3 481 131.14
				Vel Sheet	26 Van of 39	P902/16

PADRESERWE KOÖRDINATE / ROAD RESERVE CO-ORDINATES									
LINKERKANT/LEFT HAND SIDE					REGTERKANT/RIGHT HAND SIDE				
	Y	X	WG 29°			Y	X		
L154	-50 286.26	3 481 155.98		R154	-50 294.00	3 481 083.95			
L155	-50 257.81	3 481 100.65		R155	-50 276.50	3 481 030.59			
L156	-50 232.21	3 481 040.96		R156	-50 261.00	3 480 952.35			
L157	-50 218.26	3 480 941.85		R157	-50 255.20	3 480 908.66			
L158	-50 198.04	3 480 897.71		R158	-50 225.50	3 480 868.65			
L159	-50 154.00	3 480 869.37		R159	-50 191.90	3 480 836.86			
L160	-50 091.20	3 480 851.70		R160	-50 117.80	3 480 805.40			
L161	-50 056.52	3 480 824.83		R161	-50 078.10	3 480 781.25			
L162	-50 026.69	3 480 791.35		R162	-50 061.50	3 480 738.85			
L163	-50 016.66	3 480 744.17		R163	-50 070.20	3 480 681.36			
L164	-50 015.69	3 480 695.43		R164	-50 095.90	3 480 655.22			
L165	-50 040.44	3 480 654.29		R165	-50 397.90	3 480 462.74			
L166	-50 070.86	3 480 618.26		R166	-50 454.90	3 480 422.10			
L167	-50 161.64	3 480 566.06		R167	-50 481.40	3 480 357.97			
L168	-50 314.27	3 480 468.64		R168	-50 497.10	3 480 286.57			
L169	-50 377.63	3 480 428.26		R169	-50 470.90	3 480 226.90			
L170	-50 419.13	3 480 392.38		R170	-50 248.70	3 479 824.27			
L171	-50 443.04	3 480 346.64		R171	-50 233.90	3 479 774.64			
L172	-50 448.97	3 480 312.77		R172	-50 240.60	3 479 723.68			
L173	-50 442.32	3 480 262.42		R173	-50 421.80	3 479 441.79			
L174	-50 328.30	3 480 056.81		R174	-50 452.40	3 479 388.34			
L175	-50 202.69	3 479 824.30		R175	-50 478.50	3 479 332.78			
L176	-50 189.10	3 479 755.10		R176	-50 501.60	3 479 277.39			
L177	-50 200.00	3 479 684.36		R177	-50 548.00	3 479 165.78			
L178	-50 233.57	3 479 653.84		R178	-50 566.40	3 479 106.76			
L179	-50 387.69	3 479 421.00		R179	-50 570.80	3 479 085.08			
L180	-50 433.78	3 479 335.35		R180	-50 586.70	3 478 975.53			
L181	-50 522.75	3 479 116.05		R181	-50 607.00	3 478 891.95			
L182	-50 534.28	3 479 059.67		R182	-50 626.40	3 478 836.88			
L183	-50 539.53	3 479 019.99		R183	-50 650.10	3 478 783.53			
L184	-50 544.48	3 478 985.13		R184	-50 678.10	3 478 732.26			
L185	-50 553.21	3 478 939.18		R185	-50 710.00	3 478 683.37			
L186	-50 569.67	3 478 836.44		R186	-50 796.40	3 478 576.59			
L187	-50 654.84	3 478 693.79		R187	-50 821.40	3 478 540.01			
L188	-50 688.31	3 478 641.84		R188	-50 838.90	3 478 500.49			
L189	-50 776.85	3 478 536.13		R189	-50 849.20	3 478 455.80			
L190	-50 801.96	3 478 484.97		R190	-50 850.90	3 478 413.44			
L191	-50 811.01	3 478 415.08		R191	-50 848.40	3 478 336.18			
L192	-50 797.57	3 478 354.69		R192	-50 858.30	3 478 282.96			
L193	-50 810.08	3 478 289.00		R193	-50 882.70	3 478 234.67			
L194	-50 839.37	3 478 228.43		R194	-50 921.70	3 478 193.77			
L195	-50 875.92	3 478 174.22		R195	-50 966.40	3 478 167.80			
L196	-50 910.94	3 478 146.53		R196	-51 021.80	3 478 152.03			
L197	-50 950.55	3 478 125.98		R197	-51 102.80	3 478 139.21			
L198	-50 991.89	3 478 112.88		R198	-51 298.00	3 478 095.98			
L199	-51 092.01	3 478 090.39		R199	-51 358.70	3 478 080.80			
L200	-51 106.60	3 478 063.77		R200	-51 418.60	3 478 051.58			
L201	-51 123.64	3 478 048.83		R201	-51 468.10	3 478 006.53			
L202	-51 179.78	3 478 028.05		R202	-51 502.90	3 477 949.36			
L203	-51 295.95	3 477 996.58		R203	-51 520.10	3 477 884.71			
L204	-51 369.94	3 478 009.04		R204	-51 518.50	3 477 817.81			
					Vel Sheet	27	Van of	39	P902/16

PADRESERWE KOÖRDINATE / ROAD RESERVE CO-ORDINATES									
LINKERKANT/LEFT HAND SIDE					REGTERKANT/RIGHT HAND SIDE				
	Y	X	WG 29°			Y	X		
L205	-51 410.06	3 477 980.12		R205	-51 498.00	3 477 754.10			
L206	-51 433.82	3 477 937.16		R206	-51 460.40	3 477 698.72			
L207	-51 461.58	3 477 894.89		R207	-51 410.50	3 477 656.47			
L208	-51 471.32	3 477 843.65		R208	-51 316.60	3 477 588.53			
L209	-51 460.06	3 477 792.19		R209	-51 282.00	3 477 546.70			
L210	-51 434.75	3 477 745.99		R210	-51 257.40	3 477 498.25			
L211	-51 392.96	3 477 713.83		R211	-51 244.10	3 477 445.57			
L212	-51 297.97	3 477 675.43		R212	-51 242.80	3 477 391.25			
L213	-51 238.15	3 477 575.48		R213	-51 253.40	3 477 337.97			
L214	-51 205.10	3 477 517.85		R214	-51 275.50	3 477 288.35			
L215	-51 184.08	3 477 386.18		R215	-51 308.00	3 477 244.92			
L216	-51 205.81	3 477 322.80		R216	-51 350.20	3 477 205.89			
L217	-51 226.29	3 477 259.43		R217	-51 410.50	3 477 151.03			
L218	-51 286.73	3 477 195.50		R218	-51 466.70	3 477 091.31			
L219	-51 331.34	3 477 153.76		R219	-51 505.60	3 477 043.67			
L220	-51 375.54	3 477 115.36		R220	-51 541.50	3 476 993.79			
L221	-51 428.95	3 477 058.54		R221	-51 574.40	3 476 941.90			
L222	-51 478.43	3 476 996.51		R222	-51 604.80	3 476 890.59			
L223	-51 510.90	3 476 949.52		R223	-51 640.30	3 476 851.15			
L224	-51 537.80	3 476 897.04		R224	-51 684.20	3 476 824.67			
L225	-51 574.43	3 476 846.18		R225	-51 733.70	3 476 795.42			
L226	-51 603.53	3 476 812.60		R226	-51 827.80	3 476 757.24			
L227	-51 657.81	3 476 773.82		R227	-51 883.90	3 476 722.63			
L228	-51 715.31	3 476 748.96		R228	-51 929.40	3 476 674.23			
L229	-51 806.59	3 476 711.96		R229	-51 959.90	3 476 622.29			
L230	-51 852.38	3 476 683.84		R230	-52 053.50	3 476 440.98			
L231	-51 888.82	3 476 645.06		R231	-52 086.50	3 476 356.65			
L232	-51 917.16	3 476 596.27		R232	-52 082.30	3 476 287.40			
L233	-52 008.33	3 476 419.61		R233	-52 052.00	3 476 226.10			
L234	-52 025.45	3 476 368.78		R234	-52 019.50	3 476 172.68			
L235	-52 027.70	3 476 316.15		R235	-51 988.70	3 476 123.33			
L236	-52 015.02	3 476 265.01		R236	-51 968.00	3 476 073.29			
L237	-51 988.44	3 476 216.63		R237	-51 959.90	3 476 020.18			
L238	-51 955.66	3 476 165.62		R238	-51 962.20	3 475 962.81			
L239	-51 926.68	3 476 107.68		R239	-51 978.00	3 475 752.79			
L240	-51 911.51	3 476 043.56		R240	-51 987.70	3 475 623.80			
L241	-51 910.97	3 475 979.12		R241	-51 995.60	3 475 568.65			
L242	-51 925.87	3 475 779.58		R242	-52 014.80	3 475 517.85			
L243	-51 934.21	3 475 671.54		R243	-52 042.60	3 475 465.26			
L244	-51 939.80	3 475 599.13		R244	-52 067.40	3 475 404.54			
L245	-51 953.32	3 475 535.43		R245	-52 075.20	3 475 338.10			
L246	-51 979.60	3 475 477.14		R246	-52 066.60	3 475 274.51			
L247	-52 013.81	3 475 408.32		R247	-52 054.60	3 475 215.57			
L248	-52 024.86	3 475 356.98		R248	-52 034.70	3 475 117.96			
L249	-52 021.24	3 475 303.17		R249	-52 028.70	3 475 063.48			
L250	-51 989.61	3 475 147.20		R250	-52 037.00	3 475 010.04			
L251	-51 979.47	3 475 085.13		R251	-52 053.00	3 474 951.64			
L252	-51 983.77	3 475 018.19		R252	-52 061.20	3 474 887.29			
L253	-51 999.54	3 474 958.55		R253	-52 056.60	3 474 823.25			
L254	-52 010.19	3 474 904.24		R254	-52 049.80	3 474 766.34			
L255	-52 007.23	3 474 830.58		R255	-52 055.60	3 474 714.18			
					Vel Sheet	28	Van of	39	P902/16

PADRESERWE KOÖRDINATE / ROAD RESERVE CO-ORDINATES									
LINKERKANT/LEFT HAND SIDE					REGTERKANT/RIGHT HAND SIDE				
	Y	X	WG	29°		Y	X		
L256	-52 000.00	3 474 768.04			R256	-52 075.90	3 474 663.45		
L257	-52 007.25	3 474 701.60			R257	-52 112.80	3 474 592.18		
L258	-52 031.40	3 474 640.81			R258	-52 135.80	3 474 532.47		
L259	-52 067.74	3 474 570.52			R259	-52 149.50	3 474 470.18		
L260	-52 087.94	3 474 518.06			R260	-52 163.40	3 474 389.55		
L261	-52 100.06	3 474 463.18			R261	-52 174.70	3 474 330.26		
L262	-52 105.41	3 474 405.02			R262	-52 168.40	3 474 269.63		
L263	-52 116.47	3 474 265.41			R263	-52 174.10	3 474 215.38		
L264	-52 126.21	3 474 201.06			R264	-52 198.90	3 474 177.21		
L265	-52 148.99	3 474 157.57			R265	-52 240.00	3 474 157.26		
L266	-52 185.58	3 474 125.24			R266	-52 287.17	3 474 161.10		
L267	-52 231.31	3 474 108.04			R267	-52 478.70	3 474 220.62		
L268	-52 279.33	3 474 107.96			R268	-52 547.20	3 474 228.82		
L269	-52 321.69	3 474 118.89			R269	-52 612.00	3 474 210.60		
L270	-52 492.53	3 474 172.55			R270	-52 740.90	3 474 154.86		
L271	-52 542.80	3 474 179.02			R271	-52 942.80	3 474 067.49		
L272	-52 593.00	3 474 164.37			R272	-53 011.50	3 474 037.05		
L273	-52 776.17	3 474 085.14			R273	-53 071.50	3 474 003.96		
L274	-52 959.08	3 474 005.99			R274	-53 122.40	3 473 969.65		
L275	-53 011.90	3 473 980.69			R275	-53 286.30	3 473 855.05		
L276	-53 045.19	3 473 961.46			R276	-53 451.41	3 473 739.61		
L277	-53 093.77	3 473 928.67			R277	-53 515.10	3 473 695.30		
L278	-53 257.68	3 473 814.07			R278	-53 560.60	3 473 675.18		
L279	-53 487.53	3 473 653.60			R279	-53 610.60	3 473 678.01		
L280	-53 528.21	3 473 632.31			R280	-53 824.10	3 473 729.95		
L281	-53 575.73	3 473 623.67			R281	-53 883.20	3 473 737.53		
L282	-53 620.83	3 473 629.05			R282	-53 953.50	3 473 731.45		
L283	-53 679.97	3 473 643.33			R283	-54 016.10	3 473 711.40		
L284	-53 740.58	3 473 648.04			R284	-54 195.40	3 473 621.87		
L285	-53 801.96	3 473 649.58			R285	-54 248.30	3 473 599.91		
L286	-53 853.26	3 473 682.83			R286	-54 303.30	3 473 583.25		
L287	-53 907.46	3 473 687.22			R287	-54 360.70	3 473 571.57		
L288	-53 961.24	3 473 678.18			R288	-54 424.10	3 473 551.70		
L289	-54 012.59	3 473 657.62			R289	-54 479.50	3 473 511.01		
L290	-54 137.51	3 473 594.88			R290	-54 517.70	3 473 458.76		
L291	-54 192.75	3 473 568.18			R291	-54 612.40	3 473 305.53		
L292	-54 251.21	3 473 546.14			R292	-54 656.50	3 473 238.66		
L293	-54 311.78	3 473 530.00			R293	-54 715.67	3 473 134.84		
L294	-54 351.45	3 473 522.44			R294	-54 775.29	3 473 058.26		
L295	-54 402.23	3 473 506.78			R295	-54 846.24	3 473 002.16		
L296	-54 443.09	3 473 476.79			R296	-54 926.63	3 472 963.59		
L297	-54 475.29	3 473 432.32			R297	-55 006.07	3 472 954.19		
L298	-54 569.96	3 473 279.23			R298	-55 005.92	3 472 962.73		
L299	-54 667.01	3 473 103.09			R299	-55 013.58	3 473 012.81		
L300	-54 730.95	3 473 022.00			R300	-55 018.24	3 473 032.56		
L301	-54 806.09	3 472 943.32			R301	-55 013.30	3 473 089.22		
L302	-54 941.73	3 472 873.47			R302	-55 018.10	3 473 127.17		
L303	-54 993.72	3 472 861.99			R303	-55 015.56	3 473 137.68		
L304	-54 987.60	3 472 842.16			R304	-55 039.11	3 473 150.09		
L305	-54 984.98	3 472 824.64			R305	-55 056.42	3 473 131.87		
L306	-54 989.30	3 472 804.25			R306	-55 056.60	3 473 086.95		
Vel Sheet					29 Van 39 of		P902/16		

CONTINUES ON PAGE 130 - PART 2



Government Gazette Staatskoerant

REPUBLIC OF SOUTH AFRICA
REPUBLIEK VAN SUID AFRIKA

Vol. 618

8 December 2016
Desember

No. 40479

PART 2 OF 2



N.B. The Government Printing Works will not be held responsible for the quality of "Hard Copies" or "Electronic Files" submitted for publication purposes

ISSN 1682-5843



9 771682 584003

40479



AIDS HELPLINE: 0800-0123-22 Prevention is the cure

PADRESERWE KOÖRDINATE / ROAD RESERVE CO-ORDINATES						
LINKERKANT/LEFT HAND SIDE				REGTERKANT/RIGHT HAND SIDE		
	Y	X	WG 29°		Y	X
L307	-54 991.98	3 472 781.60		R307	-55 041.88	3 473 039.57
L308	-54 992.76	3 472 742.33		R308	-55 042.05	3 472 951.65
L309	-54 989.85	3 472 705.03		R309	-55 139.89	3 472 949.64
L310	-54 982.83	3 472 681.99		R310	-55 200.19	3 472 924.85
L311	-54 974.45	3 472 658.85		R311	-55 240.73	3 472 906.62
L312	-54 953.16	3 472 616.82		R312	-55 294.94	3 472 877.80
L313	-54 938.40	3 472 583.80		R313	-55 613.55	3 472 763.08
L314	-54 932.45	3 472 547.23		R314	-55 739.58	3 472 717.10
L315	-54 938.06	3 472 499.50		R315	-55 835.04	3 472 682.27
L316	-54 950.81	3 472 479.26		R316	-57 622.72	3 472 038.62
L317	-54 974.87	3 472 484.84		R317	-57 719.48	3 472 003.09
L318	-54 975.39	3 472 503.52		R318	-57 804.20	3 471 940.00
L319	-54 971.22	3 472 528.33		R319	-57 870.51	3 471 863.17
L320	-54 971.59	3 472 544.44		R320	-58 341.58	3 471 342.93
L321	-54 974.03	3 472 582.34		R321	-58 457.43	3 471 166.62
L322	-54 977.08	3 472 597.17		R322	-58 574.51	3 471 013.63
L323	-55 002.03	3 472 626.87		R323	-58 633.65	3 470 939.38
L324	-55 035.39	3 472 687.16		R324	-58 709.65	3 470 881.37
L325	-55 038.40	3 472 717.95		R325	-58 797.59	3 470 843.93
L326	-55 048.46	3 472 776.15		R326	-58 889.66	3 470 818.87
L327	-55 056.10	3 472 798.65		R327	-58 987.34	3 470 809.82
L328	-55 044.79	3 472 857.04		R328	-59 642.29	3 470 759.32
L329	-55 057.71	3 472 856.02		R329	-59 679.35	3 470 805.06
L330	-55 099.86	3 472 844.61		R330	-59 735.62	3 470 752.59
L331	-55 158.74	3 472 856.29		R331	-59 883.55	3 470 730.70
L332	-55 183.28	3 472 854.52		R332	-59 978.60	3 470 683.97
L333	-55 278.06	3 472 830.93		R333	-60 055.79	3 470 613.12
L334	-55 601.04	3 472 728.50		R334	-60 110.20	3 470 523.45
L335	-55 713.35	3 472 687.02		R335	-60 301.71	3 470 061.48
L336	-55 976.19	3 472 591.68		R336	-60 346.13	3 469 974.76
L337	-57 613.43	3 472 001.84		R337	-60 399.38	3 469 890.78
L338	-57 702.11	3 471 970.86		R338	-60 430.37	3 469 842.60
L339	-57 774.30	3 471 912.00		R339	-60 506.91	3 469 723.58
L340	-57 843.54	3 471 839.77		R340	-60 570.00	3 469 652.77
L341	-58 311.98	3 471 321.01		R341	-60 649.21	3 469 603.30
L342	-58 472.73	3 471 063.31		R342	-60 739.67	3 469 577.92
L343	-58 506.99	3 470 960.83		R343	-60 833.62	3 469 579.06
L344	-58 598.36	3 470 899.05		R344	-60 926.09	3 469 606.10
L345	-58 681.77	3 470 833.80		R345	-61 112.99	3 469 677.18
L346	-58 778.44	3 470 790.06		R346	-61 221.31	3 469 718.38
L347	-58 882.76	3 470 774.29		R347	-62 346.96	3 470 146.51
L348	-58 984.03	3 470 763.87		R348	-62 441.97	3 470 180.87
L349	-59 777.54	3 470 709.43		R349	-62 538.72	3 470 208.93
L350	-59 871.17	3 470 692.67		R350	-62 634.99	3 470 235.99
L351	-59 955.52	3 470 651.30		R351	-63 597.69	3 470 506.57
L352	-60 024.80	3 470 587.83		R352	-63 796.43	3 470 547.28
L353	-60 073.58	3 470 507.36		R353	-64 277.93	3 470 599.77
L354	-60 265.10	3 470 045.36		R354	-64 371.78	3 470 621.05
L355	-60 280.09	3 470 016.11		R355	-64 564.36	3 470 630.35
L356	-60 291.54	3 469 993.78		R356	-64 770.55	3 470 653.06
L357	-60 311.86	3 469 954.12		R357	-64 881.05	3 470 647.41
				Vel Sheet	30 Van 39 of	P902/16

PADRESERWE KOÖRDINATE / ROAD RESERVE CO-ORDINATES									
LINKERKANT/LEFT HAND SIDE					REGTERKANT/RIGHT HAND SIDE				
	Y		X	WG 29°		Y		X	
L358	-60 365.70	3	469	869.20	R358	-64 975.66	3	470	627.68
L359	-60 425.09	3	469	776.89	R359	-65 072.30	3	470	613.69
L360	-60 474.31	3	469	700.39	R360	-65 169.24	3	470	617.53
L361	-60 544.28	3	469	622.14	R361	-65 263.94	3	470	627.26
L362	-60 633.68	3	469	566.42	R362	-65 357.23	3	470	654.66
L363	-60 735.17	3	469	538.16	R363	-65 448.76	3	470	695.38
L364	-60 840.50	3	469	539.65	R364	-66 006.99	3	470	915.41
L365	-60 940.16	3	469	568.66	R365	-66 101.59	3	470	950.06
L366	-61 127.17	3	469	639.78	R366	-66 202.76	3	470	977.84
L367	-61 192.27	3	469	664.54	R367	-66 308.08	3	470	986.69
L368	-62 361.18	3	470	109.12	R368	-66 411.56	3	470	977.51
L369	-62 454.22	3	470	142.79	R369	-66 511.40	3	470	968.17
L370	-62 549.54	3	470	170.43	R370	-66 610.74	3	470	956.35
L371	-62 645.81	3	470	197.48	R371	-66 709.10	3	470	937.81
L372	-63 685.10	3	470	489.58	R372	-66 807.62	3	470	920.40
L373	-63 801.40	3	470	507.59	R373	-67 005.96	3	470	894.54
L374	-64 282.26	3	470	560.01	R374	-67 105.19	3	470	882.05
L375	-64 378.17	3	470	562.36	R375	-67 203.81	3	470	865.29
L376	-64 541.79	3	470	585.54	R376	-67 797.37	3	470	777.62
L377	-64 677.57	3	470	603.03	R377	-67 896.83	3	470	763.10
L378	-64 805.71	3	470	607.11	R378	-67 997.31	3	470	742.57
L379	-64 968.91	3	470	583.04	R379	-68 095.73	3	470	713.75
L380	-65 068.52	3	470	569.59	R380	-68 191.41	3	470	676.84
L381	-65 230.18	3	470	568.33	R381	-68 283.69	3	470	632.10
L382	-65 485.29	3	470	653.77	R382	-68 371.92	3	470	579.82
L383	-65 642.23	3	470	716.29	R383	-68 458.13	3	470	523.78
L384	-66 038.65	3	470	832.46	R384	-68 543.04	3	470	464.22
L385	-66 128.33	3	470	874.66	R385	-68 606.32	3	470	381.80
L386	-66 216.94	3	470	899.09	R386	-69 079.91	3	469	866.13
L387	-66 307.24	3	470	906.68	R387	-69 147.50	3	469	792.54
L388	-66 400.54	3	470	898.27	R388	-69 250.97	3	469	697.43
L389	-66 894.00	3	470	818.78	R389	-69 327.88	3	469	636.82
L390	-66 992.96	3	470	804.40	R390	-69 408.66	3	469	581.48
L391	-67 091.85	3	470	789.56	R391	-69 492.94	3	469	531.64
L392	-67 191.47	3	470	779.77	R392	-69 580.35	3	469	487.53
L393	-67 884.10	3	470	684.12	R393	-69 670.51	3	469	449.33
L394	-67 978.05	3	470	664.92	R394	-69 763.01	3	469	417.23
L395	-68 070.07	3	470	637.98	R395	-69 857.45	3	469	391.36
L396	-68 159.54	3	470	603.47	R396	-69 954.23	3	469	370.92
L397	-68 245.81	3	470	561.63	R397	-70 052.25	3	469	351.14
L398	-68 328.31	3	470	512.75	R398	-70 641.09	3	469	231.91
L399	-68 406.46	3	470	457.18	R399	-70 741.41	3	469	200.98
L400	-68 479.70	3	470	395.29	R400	-70 834.97	3	469	151.83
L401	-68 547.66	3	470	327.40	R401	-70 845.46	3	469	143.48
L402	-69 088.72	3	469	738.28	R402	-70 917.66	3	469	086.00
L403	-69 199.39	3	469	636.27	R403	-70 986.44	3	469	007.25
L404	-69 280.49	3	469	572.37	R404	-71 046.51	3	468	926.75
L405	-69 365.66	3	469	514.01	R405	-71 090.70	3	468	867.31
L406	-69 454.53	3	469	461.46	R406	-71 102.64	3	468	851.26
L407	-69 546.71	3	469	414.94	R407	-71 344.85	3	468	525.51
L408	-69 641.78	3	469	374.67	R408	-71 358.55	3	468	507.55
					Vel 31 Van 39 Sheet of P902/16				

PADRESERWE KOÖRDINATE / ROAD RESERVE CO-ORDINATES							
LINKERKANT/LEFT HAND SIDE				REGTERKANT/RIGHT HAND SIDE			
	Y	X	WG 29°		Y	X	
L409	-69 739.32	3 469 340.82		R409	-71 526.76	3 468 286.93	
L410	-69 838.90	3 469 313.54		R410	-71 613.72	3 468 186.20	
L411	-69 938.40	3 469 292.50		R411	-71 671.52	3 468 196.27	
L412	-70 036.43	3 469 272.72		R412	-71 717.50	3 468 164.75	
L413	-70 526.55	3 469 173.84		R413	-71 782.15	3 467 978.41	
L414	-70 623.26	3 469 153.92		R414	-71 943.84	3 467 724.75	
L415	-70 711.03	3 469 126.95		R415	-72 901.38	3 466 442.90	
L416	-70 783.53	3 469 088.87		R416	-73 021.32	3 466 287.43	
L417	-70 791.26	3 469 084.81		R417	-73 062.51	3 466 234.98	
L418	-70 862.15	3 469 028.37		R418	-73 135.92	3 466 171.80	
L419	-70 922.93	3 468 958.60		R419	-73 218.08	3 466 126.73	
L420	-71 348.78	3 468 386.07		R420	-73 389.88	3 466 058.70	
L421	-71 426.21	3 468 281.98		R421	-73 628.72	3 465 981.41	
L422	-71 512.08	3 468 129.99		R422	-73 768.48	3 465 936.18	
L423	-71 513.17	3 468 006.04		R423	-73 855.50	3 465 900.26	
L424	-71 544.61	3 467 925.01		R424	-73 908.34	3 465 878.44	
L425	-71 674.93	3 467 898.97		R425	-74 110.39	3 465 738.40	
L426	-71 758.01	3 467 835.80		R426	-74 289.92	3 465 531.89	
L427	-71 773.99	3 467 814.31		R427	-74 444.50	3 465 266.36	
L428	-72 116.02	3 467 354.31		R428	-74 531.69	3 465 190.35	
L429	-72 174.72	3 467 273.35		R429	-74 538.19	3 465 089.49	
L430	-72 222.02	3 467 202.73		R430	-74 640.05	3 464 914.29	
L431	-72 295.03	3 467 113.57		R431	-74 744.48	3 464 767.86	
L432	-72 344.40	3 467 025.67		R432	-74 824.67	3 464 684.15	
L433	-72 452.23	3 466 856.62		R433	-74 970.07	3 464 611.18	
L434	-72 532.75	3 466 791.87		R434	-75 090.73	3 464 550.64	
L435	-72 593.37	3 466 712.34		R435	-75 236.85	3 464 477.32	
L436	-72 642.61	3 466 624.33		R436	-75 650.22	3 464 269.76	
L437	-72 712.71	3 466 551.84		R437	-75 689.17	3 464 225.94	
L438	-72 772.38	3 466 471.59		R438	-75 741.60	3 464 166.95	
L439	-72 935.10	3 466 253.03		R439	-75 792.65	3 464 109.52	
L440	-73 007.35	3 466 177.03		R440	-75 845.78	3 464 049.75	
L441	-73 086.83	3 466 108.63		R441	-75 880.51	3 464 010.68	
L442	-73 172.73	3 466 048.50		R442	-75 942.74	3 463 940.66	
L443	-73 264.21	3 465 997.25		R443	-76 011.30	3 463 863.54	
L444	-73 360.35	3 465 955.39		R444	-76 061.52	3 463 807.04	
L445	-73 448.55	3 465 897.87		R445	-76 117.93	3 463 743.58	
L446	-73 539.31	3 465 853.95		R446	-76 177.72	3 463 676.32	
L447	-73 639.55	3 465 838.42		R447	-76 225.97	3 463 622.04	
L448	-73 741.30	3 465 827.41		R448	-76 285.16	3 463 555.45	
L449	-73 934.99	3 465 725.87		R449	-76 335.48	3 463 498.83	
L450	-74 018.88	3 465 679.90		R450	-76 383.49	3 463 444.82	
L451	-74 086.12	3 465 612.81		R451	-76 439.10	3 463 382.27	
L452	-74 157.41	3 465 550.03		R452	-76 490.00	3 463 325.00	
L453	-74 216.26	3 465 475.38		R453	-76 650.85	3 463 143.85	
L454	-74 268.11	3 465 394.64		R454	-76 592.05	3 462 611.67	
L455	-74 368.51	3 465 222.18		R455	-76 592.05	3 462 611.67	
L456	-74 416.81	3 465 134.59		R456	-76 629.37	3 462 522.18	
L457	-74 474.53	3 464 975.11		R457	-76 663.44	3 462 428.26	
L458	-74 569.56	3 464 876.38		R458	-76 695.59	3 462 333.39	
L459	-74 656.70	3 464 699.81		R459	-76 736.50	3 462 242.07	
				Vel Sheet 32 Van of 39 P90216			

PADRESERWE KOÖRDINATE / ROAD RESERVE CO-ORDINATES									
LINKERKANT/LEFT HAND SIDE					REGTERKANT/RIGHT HAND SIDE				
	Y		X	WG 29°		Y		X	
L460	-74 699.55	3 464	604.42		R460	-76 767.43	3 462	146.71	
L461	-74 762.34	3 464	523.17		R461	-76 809.41	3 462	055.82	
L462	-74 827.82	3 464	439.30		R462	-76 845.66	3 461	962.61	
L463	-74 891.59	3 464	355.68		R463	-76 884.12	3 461	870.30	
L464	-74 955.78	3 464	272.83		R464	-76 939.46	3 461	755.64	
L465	-75 050.09	3 464	150.77		R465	-76 970.68	3 461	709.79	
L466	-75 376.00	3 463	729.00		R466	-77 101.22	3 461	377.66	
L467	-75 433.32	3 463	673.98		R467	-77 142.26	3 461	318.08	
L468	-75 484.75	3 463	624.94		R468	-77 168.89	3 461	202.76	
L469	-75 541.31	3 463	570.82		R469	-77 200.00	3 461	107.36	
L470	-75 588.71	3 463	525.47		R470	-77 283.80	3 460	925.56	
L471	-75 648.56	3 463	468.20		R471	-77 320.96	3 460	832.66	
L472	-75 709.39	3 463	409.99		R472	-77 527.09	3 460	369.59	
L473	-75 759.11	3 463	362.42		R473	-77 744.90	3 459	873.34	
L474	-75 822.87	3 463	301.41		R474	-77 770.01	3 459	823.23	
L475	-75 885.05	3 463	241.92		R475	-77 802.28	3 459	776.64	
L476	-75 940.51	3 463	188.85		R476	-77 840.61	3 459	743.04	
L477	-75 999.38	3 463	132.51		R477	-77 861.95	3 459	741.94	
L478	-76 060.58	3 463	073.96		R478	-77 887.83	3 459	769.61	
L479	-76 111.15	3 463	025.57		R479	-77 928.88	3 459	842.39	
L480	-76 164.00	3 462	975.00		R480	-77 948.63	3 459	832.31	
L481	-76 485.55	3 462	577.16		R481	-77 925.69	3 459	784.31	
L482	-76 521.91	3 462	479.11		R482	-77 900.12	3 459	742.96	
L483	-76 560.40	3 462	386.57		R483	-77 881.66	3 459	720.52	
L484	-76 598.21	3 462	294.00		R484	-77 885.90	3 459	703.67	
L485	-76 635.39	3 462	197.58		R485	-77 913.76	3 459	669.30	
L486	-76 669.29	3 462	107.01		R486	-77 943.01	3 459	618.09	
L487	-76 707.61	3 461	989.89		R487	-77 952.71	3 459	566.73	
L488	-76 739.73	3 461	891.73		R488	-77 957.94	3 459	473.82	
L489	-76 719.11	3 461	772.11		R489	-77 949.48	3 459	424.12	
L490	-76 784.85	3 461	694.62		R490	-77 968.66	3 459	376.89	
L491	-76 865.06	3 461	655.76		R491	-78 018.03	3 459	286.14	
L492	-76 870.33	3 461	623.82		R492	-78 065.90	3 459	199.78	
L493	-76 925.36	3 461	533.30		R493	-78 119.45	3 459	116.81	
L494	-76 967.25	3 461	423.97		R494	-78 176.28	3 459	036.04	
L495	-76 991.96	3 461	343.37		R495	-78 236.29	3 458	957.62	
L496	-77 038.93	3 461	254.79		R496	-78 303.45	3 458	885.17	
L497	-77 077.37	3 461	162.46		R497	-78 370.74	3 458	813.21	
L498	-77 189.58	3 460	907.55		R498	-78 434.45	3 458	737.60	
L499	-77 211.26	3 460	883.26		R499	-78 506.19	3 458	669.73	
L500	-77 288.06	3 460	708.90		R500	-78 580.59	3 458	604.79	
L501	-77 462.56	3 460	312.70		R501	-78 691.91	3 458	516.80	
L502	-77 490.13	3 460	251.93		R502	-78 873.10	3 458	393.96	
L503	-77 619.26	3 459	959.72		R503	-79 365.66	3 458	090.99	
L504	-77 634.18	3 459	907.11		R504	-79 421.92	3 458	067.93	
L505	-77 657.63	3 459	790.57		R505	-79 536.00	3 457	986.20	
L506	-77 666.76	3 459	708.99		R506	-79 754.31	3 457	851.91	
L507	-77 676.34	3 459	657.03		R507	-79 839.85	3 457	798.57	
L508	-77 701.49	3 459	607.49		R508	-79 923.41	3 457	738.49	
L509	-77 663.21	3 459	566.15		R509	-80 000.68	3 457	670.31	
L510	-77 621.32	3 459	544.47		R510	-80 070.73	3 457	594.83	
					Vel Sheet 33 Van of 39 P902/16				

PADRESERWE KOÖRDINATE / ROAD RESERVE CO-ORDINATES														
LINKERKANT/LEFT HAND SIDE					REGTERKANT/RIGHT HAND SIDE									
	Y		X	WG 29°		Y		X						
L511	-77 582.12	3	459	526.78	R511	-80 133.98	3	457	516.09					
L512	-77 585.05	3	459	494.62	R512	-80 691.64	3	456	809.68					
L513	-77 657.32	3	459	510.46	R513	-80 755.16	3	456	732.42					
L514	-77 723.00	3	459	530.57	R514	-80 818.41	3	456	655.44					
L515	-77 753.74	3	459	534.70	R515	-80 878.37	3	456	574.87					
L516	-77 776.44	3	459	503.13	R516	-81 373.34	3	455	945.84					
L517	-77 806.51	3	459	486.18	R517	-81 433.13	3	455	863.77					
L518	-77 860.42	3	459	376.23	R518	-81 488.74	3	455	778.81					
L519	-77 942.37	3	459	244.51	R519	-81 540.04	3	455	691.18					
L520	-77 997.83	3	459	157.75	R520	-81 586.89	3	455	601.10					
L521	-78 053.12	3	459	072.09	R521	-81 629.18	3	455	508.79					
L522	-78 111.79	3	458	988.71	R522	-81 666.80	3	455	414.48					
L523	-78 173.74	3	458	907.74	R523	-81 732.78	3	455	218.97					
L524	-78 295.71	3	458	742.86	R524	-81 762.72	3	455	130.24					
L525	-78 373.55	3	458	675.74	R525	-81 854.35	3	454	962.24					
L526	-78 452.39	3	458	610.53	R526	-81 912.22	3	454	886.19					
L527	-78 563.59	3	458	515.16	R527	-81 977.71	3	454	816.13					
L528	-78 644.13	3	458	452.64	R528	-82 054.00	3	454	757.80					
L529	-78 727.10	3	458	393.39	R529	-82 143.36	3	454	722.14					
L530	-78 812.37	3	458	337.50	R530	-82 224.63	3	454	670.44					
L531	-78 897.86	3	458	284.81	R531	-82 319.30	3	454	653.69					
L532	-79 323.74	3	458	022.84	R532	-82 414.68	3	454	626.16					
L533	-79 400.77	3	457	957.21	R533	-82 512.17	3	454	605.65					
L534	-79 494.09	3	457	918.06	R534	-82 610.42	3	454	587.05					
L535	-79 627.22	3	457	836.16	R535	-82 708.68	3	454	568.44					
L536	-79 712.40	3	457	783.77	R536	-82 908.02	3	454	546.21					
L537	-79 796.16	3	457	731.55	R537	-83 112.81	3	454	552.75					
L538	-79 873.54	3	457	675.93	R538	-83 231.37	3	454	588.13					
L539	-79 944.82	3	457	613.04	R539	-83 249.98	3	454	565.16					
L540	-80 009.57	3	457	543.25	R540	-83 213.17	3	454	503.42					
L541	-80 071.19	3	457	466.52	R541	-83 384.09	3	454	465.59					
L542	-81 309.88	3	455	897.13	R542	-83 623.40	3	454	363.25					
L543	-81 367.31	3	455	818.30	R543	-83 699.34	3	454	311.80					
L544	-81 420.73	3	455	736.69	R544	-83 783.00	3	454	251.09					
L545	-81 470.00	3	455	652.51	R545	-83 859.92	3	454	181.97					
L546	-81 515.01	3	455	565.97	R546	-83 931.07	3	454	107.41					
L547	-81 555.64	3	455	477.29	R547	-83 987.25	3	454	020.32					
L548	-81 591.78	3	455	386.70	R548	-84 043.95	3	453	937.40					
L549	-81 623.72	3	455	293.84	R549	-84 268.97	3	453	607.65					
L550	-81 654.98	3	455	198.85	R550	-84 392.41	3	453	454.42					
L551	-81 680.89	3	455	122.49	R551	-84 528.97	3	453	312.75					
L552	-81 687.69	3	455	102.46	R552	-84 679.73	3	453	186.23					
L553	-81 730.18	3	455	005.52	R553	-84 842.37	3	453	075.39					
L554	-81 784.50	3	454	914.43	R554	-85 015.26	3	452	981.33					
L555	-81 849.76	3	454	830.83	R555	-85 196.67	3	452	905.01					
L556	-81 924.93	3	454	756.01	R556	-85 385.44	3	452	849.67					
L557	-82 008.84	3	454	691.15	R557	-85 579.03	3	452	816.86					
L558	-82 091.24	3	454	619.68	R558	-85 675.46	3	452	796.33					
L559	-82 197.53	3	454	595.16	R559	-85 872.05	3	452	786.84					
L560	-82 299.15	3	454	565.56	R560	-86 068.61	3	452	797.03					
L561	-82 399.03	3	454	545.66	R561	-86 263.16	3	452	826.79					
					<table><tr><td>Vel Sheet</td><td>34</td><td>Van of</td><td>39</td><td>P902/16</td></tr></table>					Vel Sheet	34	Van of	39	P902/16
Vel Sheet	34	Van of	39	P902/16										

PADRESERWE KOÖRDINATE / ROAD RESERVE CO-ORDINATES									
LINKERKANT/LEFT HAND SIDE					REGTERKANT/RIGHT HAND SIDE				
	Y		X	WG 29°		Y		X	
L562	-82 707.77	3	454 487.16		R562	-86 453.77	3	452 875.82	
L563	-82 889.63	3	454 449.71		R563	-86 639.19	3	452 943.91	
L564	-82 989.01	3	454 427.31		R564	-86 822.57	3	453 021.91	
L565	-82 965.47	3	454 353.19		R565	-86 912.84	3	453 065.17	
L566	-82 986.76	3	454 332.89		R566	-87 003.98	3	453 106.90	
L567	-83 083.20	3	454 388.28		R567	-87 087.17	3	453 133.48	
L568	-83 282.23	3	454 363.24		R568	-87 186.86	3	453 161.59	
L569	-83 373.89	3	454 333.17		R569	-87 289.01	3	453 179.86	
L570	-83 482.28	3	454 318.61		R570	-87 392.81	3	453 184.59	
L571	-83 567.72	3	454 285.25		R571	-87 496.28	3	453 174.46	
L572	-83 727.52	3	454 182.68		R572	-87 597.77	3	453 151.61	
L573	-83 798.95	3	454 119.95		R573	-87 693.99	3	453 112.28	
L574	-83 858.39	3	454 045.89		R574	-87 782.48	3	453 058.51	
L575	-83 921.76	3	453 974.37		R575	-87 865.94	3	452 998.05	
L576	-83 977.80	3	453 892.41		R576	-88 130.00	3	453 000.00	
L577	-84 146.51	3	453 644.34		R577	-88 698.53	3	452 435.76	
L578	-84 203.98	3	453 561.00		R578	-88 723.14	3	452 281.29	
L579	-84 265.78	3	453 479.30		R579	-88 734.28	3	452 201.81	
L580	-84 331.58	3	453 400.79		R580	-88 744.23	3	452 131.33	
L581	-84 401.23	3	453 325.67		R581	-88 754.61	3	452 056.82	
L582	-84 474.54	3	453 254.12		R582	-88 765.66	3	451 978.05	
L583	-84 551.34	3	453 186.33		R583	-88 778.21	3	451 888.52	
L584	-84 629.64	3	453 120.10		R584	-88 790.72	3	451 800.72	
L585	-84 708.43	3	453 053.60		R585	-88 801.46	3	451 719.93	
L586	-84 799.52	3	453 005.23		R586	-88 813.64	3	451 635.81	
L587	-84 889.23	3	452 955.60		R587	-88 824.69	3	451 556.96	
L588	-84 981.64	3	452 908.73		R588	-88 839.68	3	451 450.11	
L589	-85 073.99	3	452 867.16		R589	-88 853.45	3	451 351.89	
L590	-85 169.38	3	452 829.81		R590	-88 864.97	3	451 269.67	
L591	-85 266.51	3	452 797.28		R591	-88 881.84	3	451 149.40	
L592	-85 365.15	3	452 769.64		R592	-88 949.03	3	450 670.17	
L593	-85 465.05	3	452 746.96		R593	-88 962.23	3	450 576.00	
L594	-85 565.76	3	452 728.01		R594	-88 996.81	3	450 329.38	
L595	-85 646.83	3	452 710.38		R595	-89 017.14	3	450 184.39	
L596	-85 768.97	3	452 701.16		R596	-89 035.14	3	450 056.02	
L597	-85 872.00	3	452 700.37		R597	-89 050.00	3	449 950.00	
L598	-85 976.15	3	452 704.30		R598	-89 139.28	3	449 885.37	
L599	-86 076.73	3	452 717.44		R599	-89 317.04	3	449 793.55	
L600	-86 178.35	3	452 730.39		R600	-89 407.08	3	449 750.05	
L601	-86 279.19	3	452 748.41		R601	-89 495.64	3	449 709.29	
L602	-86 379.01	3	452 771.44		R602	-89 577.92	3	449 670.42	
L603	-86 477.55	3	452 799.43		R603	-89 666.28	3	449 643.91	
L604	-86 574.57	3	452 832.32		R604	-89 758.54	3	449 638.38	
L605	-86 669.72	3	452 869.96		R605	-89 850.84	3	449 644.07	
L606	-86 947.33	3	452 984.09		R606	-89 943.57	3	449 662.61	
L607	-87 115.62	3	453 057.22		R607	-90 037.01	3	449 688.41	
L608	-87 205.58	3	453 083.67		R608	-91 236.12	3	450 066.64	
L609	-87 297.23	3	453 100.06		R609	-91 329.68	3	450 102.44	
L610	-87 390.34	3	453 104.45		R610	-91 425.05	3	450 132.52	
L611	-87 483.18	3	453 095.40		R611	-91 496.82	3	450 150.52	
L612	-87 574.22	3	453 074.81		R612	-91 522.22	3	450 156.88	
Vel Sheet					35	Van of		39	P902/16

PADRESERWE KOÖRDINATE / ROAD RESERVE CO-ORDINATES														
LINKERKANT/LEFT HAND SIDE					REGTERKANT/RIGHT HAND SIDE									
	Y		X	WG 29°		Y		X						
L613	-87 660.36	3	453	039.10	R613	-91 674.81	3	450	205.01					
L614	-87 739.63	3	452	990.77	R614	-91 860.43	3	450	281.39					
L615	-87 814.61	3	452	936.45	R615	-91 955.80	3	450	311.47					
L616	-88 250.00	3	452	470.00	R616	-92 189.80	3	450	367.46					
L617	-88 250.92	3	452	358.30	R617	-92 552.20	3	450	481.77					
L618	-88 251.49	3	452	275.91	R618	-92 741.47	3	450	546.55					
L619	-88 252.09	3	452	181.78	R619	-92 895.52	3	450	590.06					
L620	-88 252.78	3	452	085.72	R620	-93 029.04	3	450	632.18					
L621	-88 253.28	3	452	012.38	R621	-93 233.89	3	450	714.06					
L622	-88 253.99	3	451	926.47	R622	-93 410.05	3	450	753.97					
L623	-88 254.75	3	451	835.72	R623	-93 526.72	3	450	813.65					
L624	-88 258.87	3	451	755.24	R624	-93 702.08	3	450	892.79					
L625	-88 256.15	3	451	688.57	R625	-93 769.07	3	450	922.55					
L626	-88 256.22	3	451	588.31	R626	-93 786.57	3	450	972.34					
L627	-88 257.23	3	451	495.84	R627	-93 794.17	3	451	124.89					
L628	-88 259.42	3	451	202.74	R628	-93 834.12	3	451	122.90					
L629	-88 261.02	3	450	967.70	R629	-93 826.51	3	450	970.14					
L630	-88 262.23	3	450	768.70	R630	-93 839.10	3	450	921.53					
L631	-88 263.45	3	450	592.27	R631	-93 882.94	3	450	897.04					
L632	-88 266.35	3	450	235.21	R632	-94 012.08	3	450	870.04					
L633	-88 400.72	3	450	101.60	R633	-94 236.55	3	450	815.18					
L634	-88 589.25	3	449	911.02	R634	-94 290.77	3	450	807.95					
L635	-88 748.91	3	449	749.11	R635	-94 461.09	3	450	785.28					
L636	-89 068.89	3	449	672.04	R636	-95 128.64	3	450	696.12					
L637	-89 440.50	3	449	584.04	R637	-95 230.01	3	450	699.74					
L638	-89 758.97	3	449	538.37	R638	-95 329.13	3	450	686.51					
L639	-89 865.53	3	449	542.17	R639	-95 485.48	3	450	648.50					
L640	-90 020.39	3	449	599.28	R640	-95 644.07	3	450	627.33					
L641	-90 497.24	3	449	749.69	R641	-95 727.72	3	450	649.39					
L642	-90 689.78	3	449	804.13	R642	-95 846.67	3	450	633.52					
L643	-90 880.51	3	449	864.29	R643	-95 921.61	3	450	590.29					
L644	-91 069.44	3	449	930.18	R644	-96 159.50	3	450	558.54					
L645	-91 264.39	3	449	976.99	R645	-96 319.68	3	450	549.27					
L646	-91 455.13	3	450	037.16	R646	-96 398.98	3	450	538.68					
L647	-91 546.29	3	450	080.59	R647	-96 555.99	3	450	505.62					
L648	-91 798.45	3	450	145.45	R648	-96 786.40	3	450	486.24					
L649	-92 006.38	3	450	217.61	R649	-96 952.39	3	450	472.29					
L650	-92 118.49	3	450	261.08	R650	-97 036.33	3	450	465.23					
L651	-92 213.86	3	450	291.16	R651	-97 141.59	3	450	465.82					
L652	-92 311.81	3	450	313.07	R652	-98 167.14	3	450	471.64					
L653	-92 427.25	3	450	346.00	R653	-98 225.47	3	450	463.65					
L654	-92 576.26	3	450	405.47	R654	-98 393.65	3	450	437.93					
L655	-92 771.81	3	450	450.39	R655	-98 585.79	3	450	382.38					
L656	-92 919.59	3	450	513.77	R656	-98 790.43	3	450	293.17					
L657	-93 053.10	3	450	555.88	R657	-99 583.34	3	449	786.55					
L658	-93 305.29	3	450	620.68	R658	-99 714.35	3	449	668.65					
L659	-93 434.98	3	450	674.93	R659	-99 922.82	3	449	407.59					
L660	-93 553.61	3	450	696.63	R660	-100 035.65	3	449	292.93					
L661	-93 642.34	3	450	705.65	R661	-100 110.53	3	449	199.16					
L662	-93 712.86	3	450	698.77	R662	-100 201.29	3	449	066.88					
L663	-93 756.64	3	450	673.29	R663	-100 457.38	3	448	746.18					
					<table><tr><td>Vel Sheet</td><td>36</td><td>Van of</td><td>39</td><td>P902/16</td></tr></table>					Vel Sheet	36	Van of	39	P902/16
Vel Sheet	36	Van of	39	P902/16										

PADRESERVE KOÖRDINATE / ROAD RESERVE CO-ORDINATES									
LINKERKANT/LEFT HAND SIDE					REGTERKANT/RIGHT HAND SIDE				
	Y	X	WG	29°		Y	X		
L664	-93 769.10	3 450 621.99			R664	-100 581.89	3 448 501.02		
L665	-93 764.79	3 450 535.49			R665	-100 588.05	3 448 478.41		
L666	-93 804.74	3 450 533.49			R666	-100 682.64	3 448 131.25		
L667	-93 809.09	3 450 620.69			R667	-100 979.17	3 447 649.83		
L668	-93 826.57	3 450 670.11			R668	-101 070.90	3 447 532.23		
L669	-93 872.85	3 450 694.73			R669	-101 153.06	3 447 463.82		
L670	-93 974.73	3 450 715.24			R670	-101 254.33	3 447 212.82		
L671	-94 225.97	3 450 735.89			R671	-101 280.75	3 446 963.91		
L672	-94 424.21	3 450 709.43			R672	-101 249.95	3 446 765.77		
L673	-94 503.20	3 450 696.50			R673	-101 246.01	3 446 577.08		
L674	-94 622.45	3 450 682.97			R674	-101 309.10	3 446 399.68		
L675	-95 118.06	3 450 616.82			R675	-101 476.86	3 446 217.05		
L676	-95 216.65	3 450 599.63			R676	-101 683.15	3 446 074.95		
L677	-95 315.77	3 450 586.40			R677	-101 871.23	3 445 991.48		
L678	-95 474.89	3 450 569.20			R678	-101 989.73	3 445 962.67		
L679	-95 633.49	3 450 548.03			R679	-102 062.85	3 445 930.22		
L680	-95 710.14	3 450 517.62			R680	-102 241.22	3 445 827.23		
L681	-95 829.08	3 450 501.75			R681	-102 289.93	3 445 799.11		
L682	-95 911.03	3 450 510.99			R682	-102 366.74	3 445 758.43		
L683	-96 784.89	3 450 394.36			R683	-102 527.97	3 445 619.61		
L684	-96 947.25	3 450 384.72			R684	-102 614.50	3 445 475.53		
L685	-96 983.09	3 450 384.92			R685	-102 667.40	3 445 341.47		
L686	-97 669.22	3 450 388.82			R686	-102 684.98	3 445 296.92		
L687	-97 769.24	3 450 386.30			R687	-102 775.31	3 445 068.00		
L688	-97 869.22	3 450 389.95			R688	-102 870.67	3 444 868.90		
L689	-98 102.38	3 450 390.19			R689	-103 015.54	3 444 685.47		
L690	-98 244.35	3 450 374.50			R690	-103 327.93	3 444 346.72		
L691	-98 301.91	3 450 368.15			R691	-103 423.67	3 444 258.72		
L692	-98 341.13	3 450 363.81			R692	-103 693.59	3 443 957.66		
L693	-98 590.66	3 450 291.67			R693	-103 807.69	3 443 843.82		
L694	-98 750.39	3 450 218.27			R694	-103 882.60	3 443 754.85		
L695	-98 890.37	3 450 134.37			R695	-103 990.70	3 443 678.99		
L696	-99 096.12	3 450 002.92			R696	-104 230.92	3 443 604.34		
L697	-99 176.66	3 449 943.24			R697	-104 274.33	3 443 596.27		
L698	-99 264.65	3 449 895.23			R698	-104 330.49	3 443 601.09		
L699	-99 428.14	3 449 790.77			R699	-104 372.10	3 443 639.13		
L700	-99 509.84	3 449 736.66			R700	-104 418.62	3 443 713.21		
L701	-99 595.33	3 449 668.14			R701	-104 452.49	3 443 691.93		
L702	-99 672.46	3 449 590.31			R702	-104 406.85	3 443 619.26		
L703	-99 780.88	3 449 447.80			R703	-104 395.62	3 443 573.17		
L704	-99 960.15	3 449 232.64			R704	-104 425.75	3 443 536.53		
L705	-100 309.71	3 448 794.89			R705	-104 495.98	3 443 492.43		
L706	-100 369.58	3 448 717.32			R706	-104 634.47	3 443 436.52		
L707	-100 446.35	3 448 591.24			R707	-104 820.47	3 443 396.85		
L708	-100 502.87	3 448 454.87			R708	-105 318.50	3 443 352.51		
L709	-100 530.19	3 448 360.77			R709	-105 418.68	3 443 350.09		
L710	-100 579.76	3 448 178.83			R710	-105 522.09	3 443 340.88		
L711	-100 628.77	3 447 998.95			R711	-105 617.89	3 443 332.35		
L712	-100 716.16	3 447 808.94			R712	-105 817.42	3 443 318.14		
L713	-100 916.09	3 447 600.63			R713	-106 016.63	3 443 300.41		
L714	-101 007.82	3 447 483.03			R714	-106 311.24	3 443 268.46		
					Vel Sheet 37 Van of 39 P902/16				

PADRESERWE KOÖRDINATE / ROAD RESERVE CO-ORDINATES									
LINKERKANT/LEFT HAND SIDE					REGTERKANT/RIGHT HAND SIDE				
	Y		X	WG 29°		Y		X	
L715	-101 048.43	3	447 393.30		R715	-106 501.94	3	443 287.82	
L716	-101 113.08	3	447 271.59		R716	-106 684.99	3	443 344.69	
L717	-101 157.27	3	447 094.56		R717	-106 851.05	3	443 439.77	
L718	-101 178.11	3	446 971.97		R718	-106 989.22	3	443 552.29	
L719	-101 146.92	3	446 770.06		R719	-107 008.02	3	443 567.60	
L720	-101 162.87	3	446 521.63		R720	-107 272.68	3	443 808.33	
L721	-101 283.04	3	446 265.47		R721	-107 437.45	3	443 889.72	
L722	-101 430.15	3	446 110.17		R722	-107 602.24	3	443 941.65	
L723	-101 647.00	3	445 993.69		R723	-107 847.87	3	443 937.44	
L724	-102 017.97	3	445 829.09		R724	-108 022.54	3	443 890.00	
L725	-102 252.48	3	445 728.42		R725	-108 279.71	3	443 697.75	
L726	-102 349.25	3	445 666.14		R726	-108 929.64	3	443 073.49	
L727	-102 444.96	3	445 550.82		R727	-109 166.10	3	442 835.84	
L728	-102 531.72	3	445 452.07		R728	-109 428.71	3	442 627.46	
L729	-102 585.60	3	445 330.82		R729	-110 182.80	3	442 085.13	
L730	-102 604.67	3	445 249.81		R730	-110 677.49	3	441 711.05	
L731	-102 622.06	3	445 205.74		R731	-110 898.78	3	441 460.52	
L732	-102 641.37	3	445 156.79		R732	-110 937.50	3	441 391.02	
L733	-102 795.20	3	444 822.20		R733	-110 996.32	3	441 413.92	
L734	-102 918.07	3	444 654.65		R734	-111 093.13	3	441 440.87	
L735	-103 190.63	3	444 377.61		R735	-111 107.64	3	441 403.59	
L736	-103 322.35	3	444 207.91		R736	-111 018.08	3	441 358.00	
L737	-103 448.06	3	444 098.46		R737	-110 966.99	3	441 338.11	
L738	-103 609.23	3	443 923.69		R738	-111 040.83	3	441 205.60	
L739	-103 825.03	3	443 683.68		R739	-111 483.76	3	440 605.46	
L740	-104 147.68	3	443 445.58		R740	-111 587.45	3	440 483.49	
L741	-104 164.80	3	443 421.87		R741	-111 697.77	3	440 366.76	
L742	-104 184.00	3	443 368.79		R742	-111 837.17	3	440 165.18	
L743	-104 168.25	3	443 314.55		R743	-112 007.00	3	440 068.00	
L744	-104 109.22	3	443 220.56		R744	-112 193.00	3	439 991.00	
L745	-104 143.09	3	443 199.28		R745	-112 390.00	3	439 982.00	
L746	-104 202.00	3	443 293.08		R746	-112 553.00	3	440 033.00	
L747	-104 243.93	3	443 331.64		R747	-112 866.00	3	440 061.00	
L748	-104 300.61	3	443 337.29		R748	-113 003.50	3	440 200.00	
L749	-104 347.33	3	443 329.40		R749	-113 032.50	3	440 172.00	
L750	-104 457.04	3	443 318.01		R750	-112 997.00	3	440 126.50	
L751	-104 715.69	3	443 319.25		R751	-112 989.00	3	440 078.00	
L752	-104 912.98	3	443 308.29		R752	-113 203.00	3	440 076.00	
L753	-105 311.41	3	443 272.83		R753	-113 416.00	3	440 098.00	
L754	-105 410.63	3	443 259.62		R754	-113 591.00	3	440 037.00	
L755	-105 477.74	3	443 253.65		R755	-113 721.00	3	440 008.00	
L756	-105 609.84	3	443 241.89						
L757	-105 808.51	3	443 218.06						
L758	-106 007.72	3	443 200.33						
L759	-106 311.34	3	443 182.31						
L760	-106 519.09	3	443 203.72						
L761	-106 718.04	3	443 266.77						
L762	-106 904.52	3	443 361.81						
L763	-107 006.62	3	443 455.54						
L764	-107 040.28	3	443 486.43						
L765	-107 211.41	3	443 643.50						

This gazette is also available free online at www.gpwonline.co.za