

DEPARTMENT OF TRANSPORT

NO. 251


23 MARCH 2018

**THE SOUTH AFRICAN NATIONAL ROADS
AGENCY SOC LIMITED**Registration No: 1998/009584/30

DECLARATION AMENDMENT OF NATIONAL ROAD R555 SECTION 1

AMENDMENT OF DECLARATION No. 229 OF 1999.

By virtue of section 40(1)(b) of the South African National Roads Agency Limited and the National Roads Act 1998 (Act No. 7 of 1998), I hereby amend Declaration No. 229 of 1999 by substituting the Schedule, being the descriptive declaration of the route from Witbank up to Middelburg, with the accompanying sheets 1 to 12 of Plan No. P970/17.

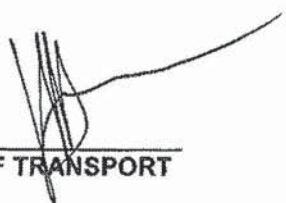(National Road R555 Section 1: Witbank – Middelburg)

MINISTER OF TRANSPORT

DEPARTEMENT VAN VERVOER

NO. 251

23 MAART 2018

**DIE SUID-AFRIKAANSE NASIONALE
PADAGENTSKAP MSB BEPERK**

Registrasie No: 1998/009584/30


VERKLARING WYSIGING VAN NASIONALE PAD R555 SEKSIE 1


WYSIGING VAN VERKLARING No. 229 VAN 1999.


Kragtens Artikel 40(1)(b) van die Suid-Afrikaanse Nasionale Padagentskap Beperk en Nasionale Paaie Wet 1998 (Wet No. 7 van 1998), wysig ek hiermee Verklaring No. 229 van 1999 deur die Skedule te vervang, synde die gedeelte van die beskrywende verklaring van die pad vanaf Witbank tot by Middelburg, met bygaande velle 1 tot 12 van Plan No. P970/17.

(Nasionale Pad R555 Seksie 1: Witbank – Middelburg)



MINISTER VAN VERVOER

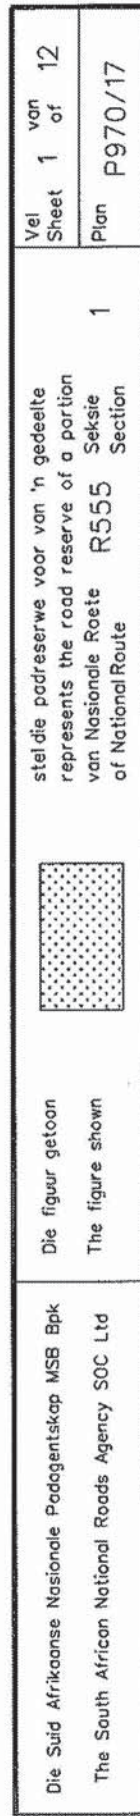

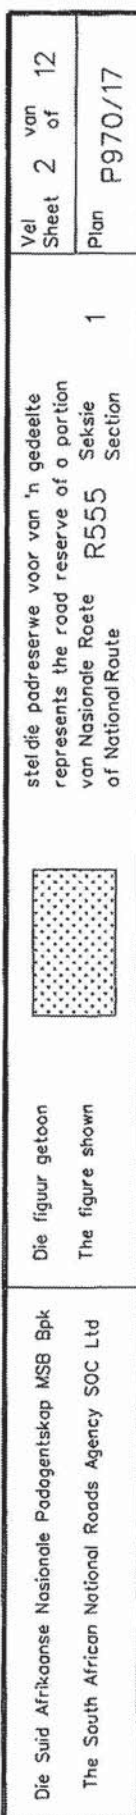


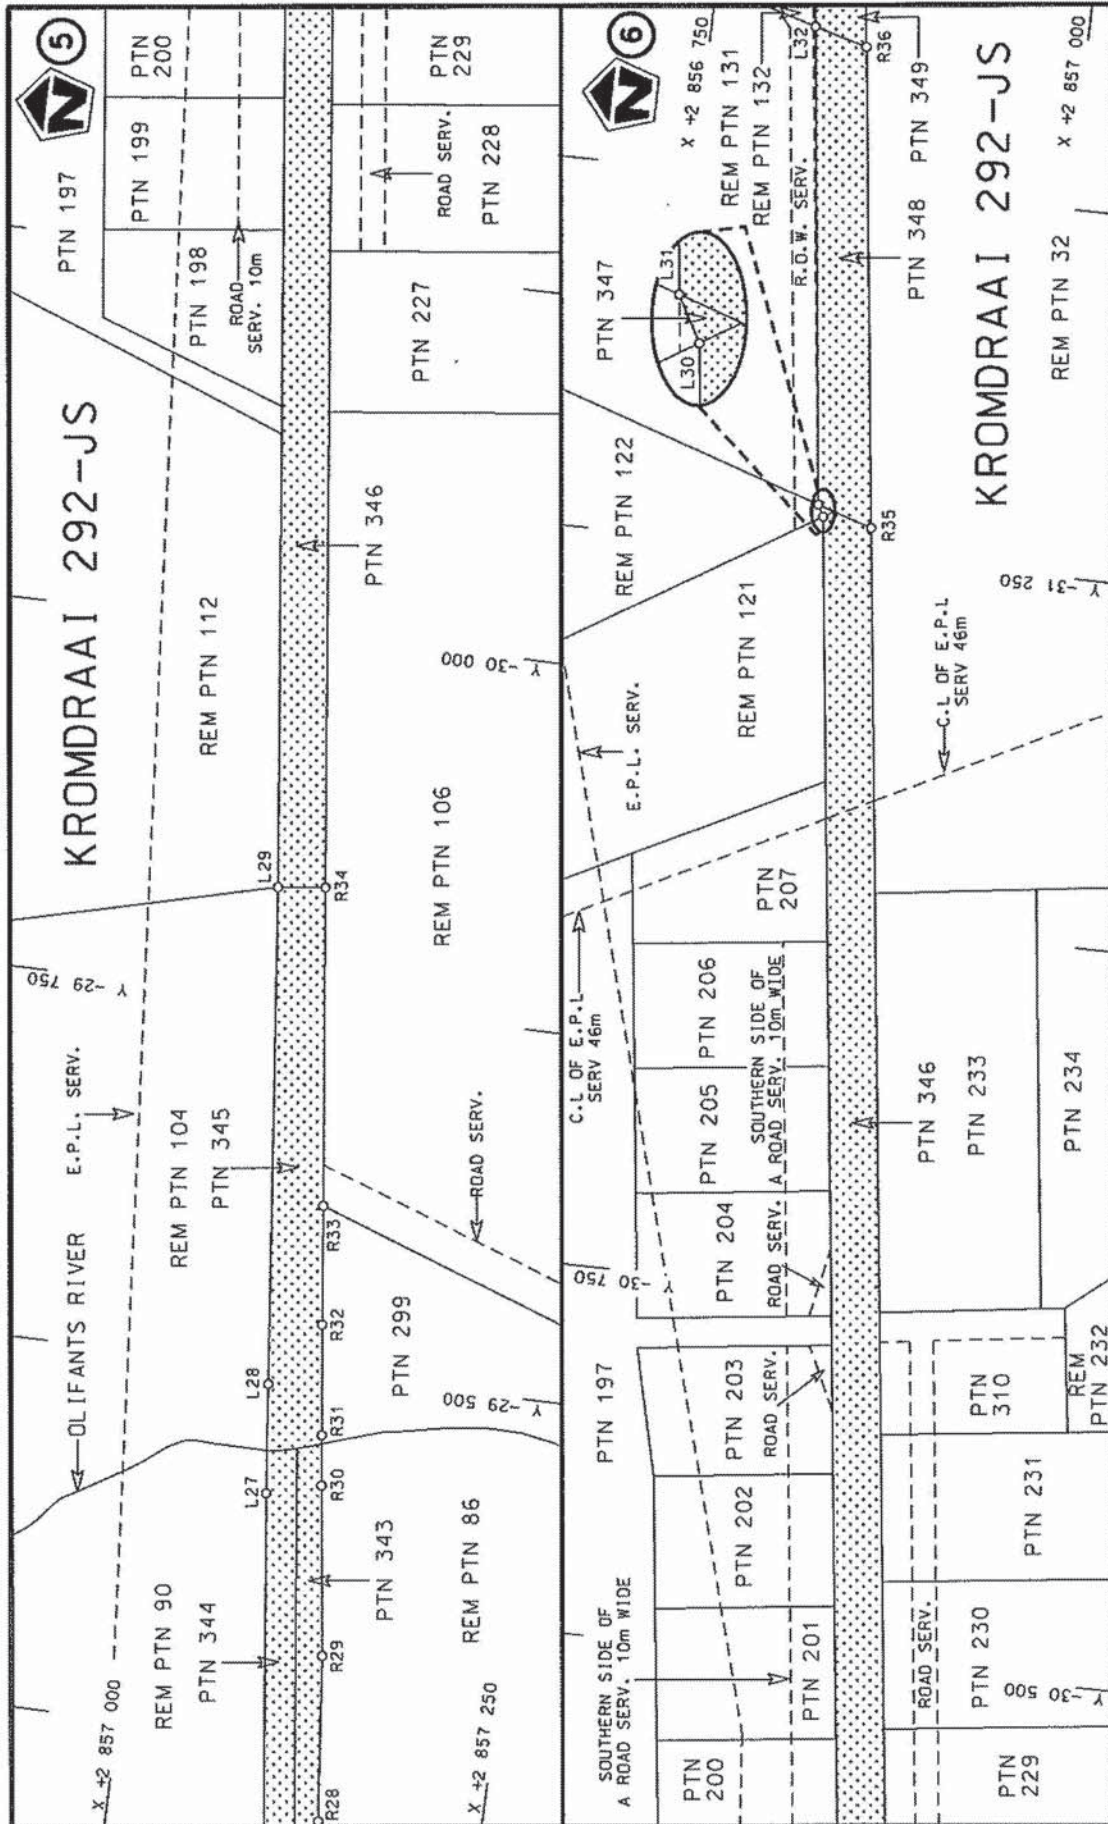

Die Suid Afrikaanse Nasionale Podagentskap MSB Bpk The South African National Roads Agency SOC Ltd	Die figuur getoon The figure shown	steldie podreserwe voor van 'n gedeelte represents the road reserve of a portion van Nasionale Roete R555 of National Route	1 Plan P970/17
---	---------------------------------------	--	-------------------

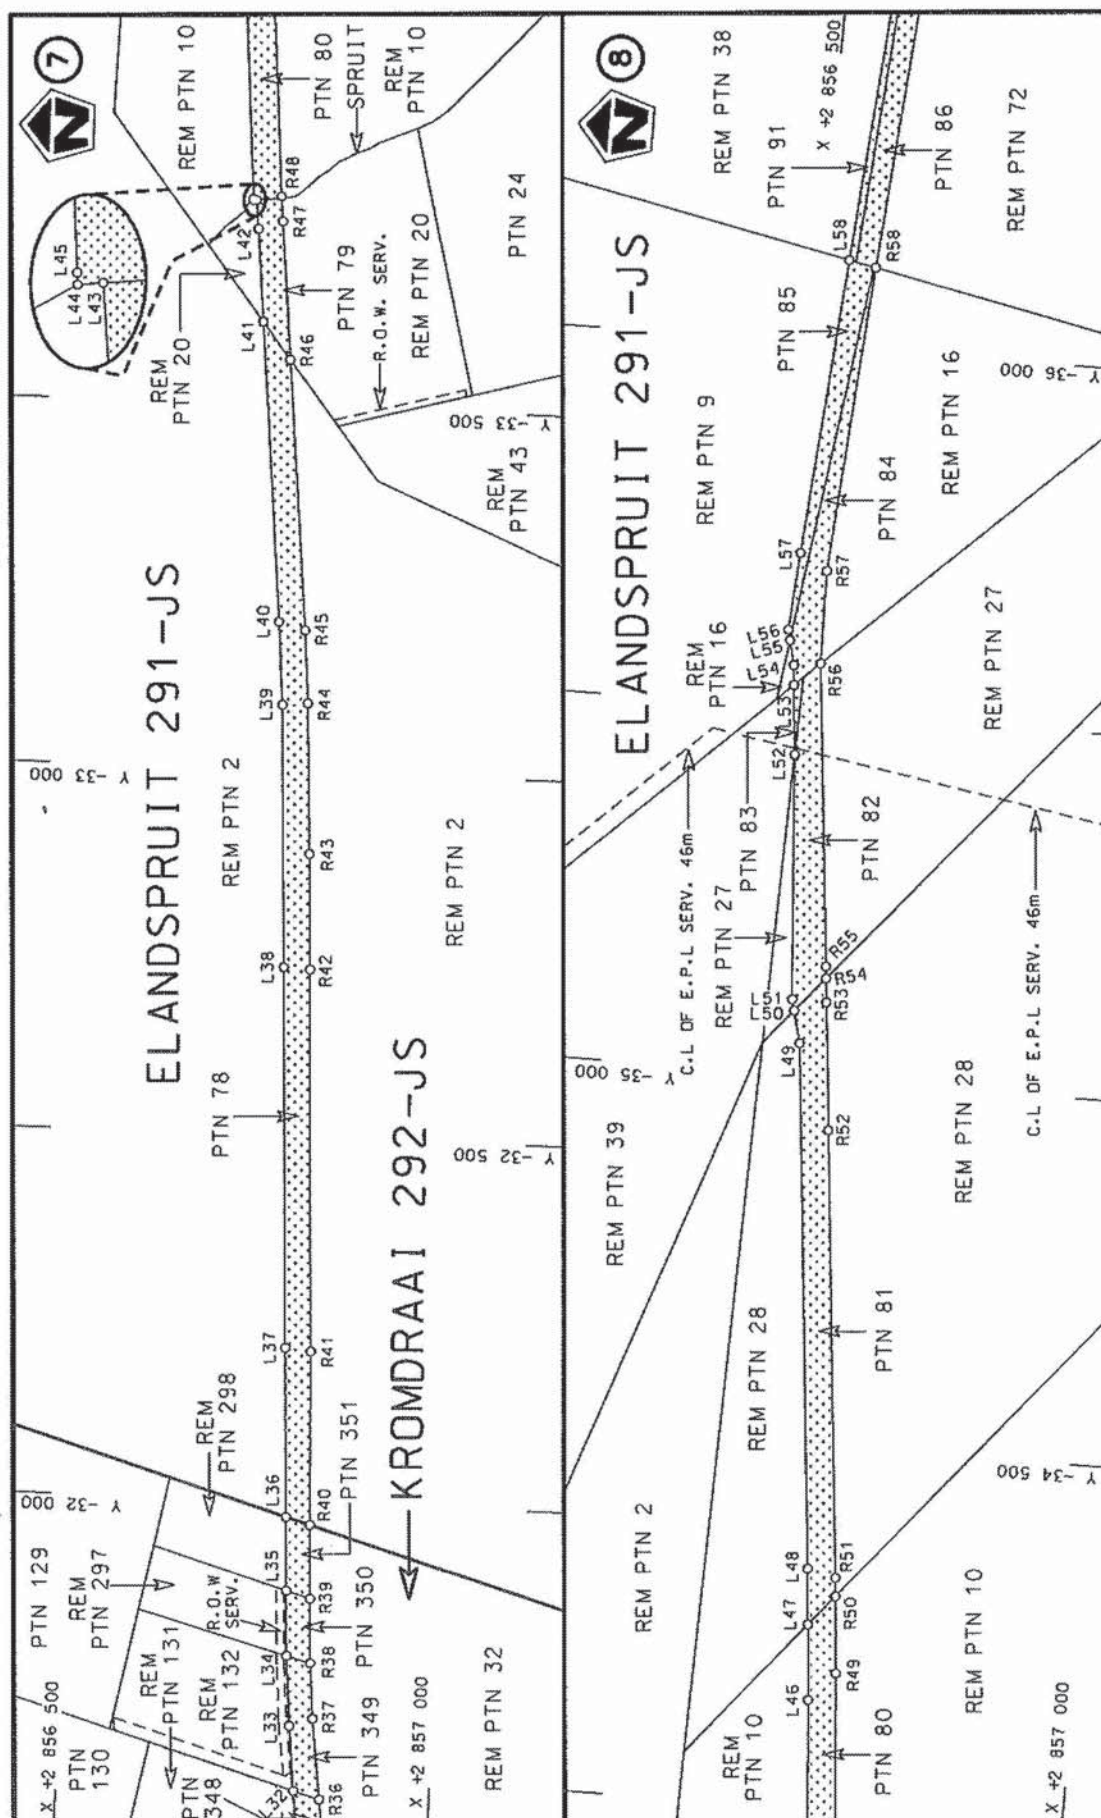

Die Suid Afrikaanse Nasionale Padagentskap MSB Bpk The South African National Roads Agency SOC Ltd	Die figuur getoon The figure shown		stel die padreserwe voor van 'n gedeelte represents the road reserve of a portion van Nasionale Roete of National Route	1	Vel Sheet 4 of 12 Plan P970/17
---	---------------------------------------	--	--	---	--------------------------------------

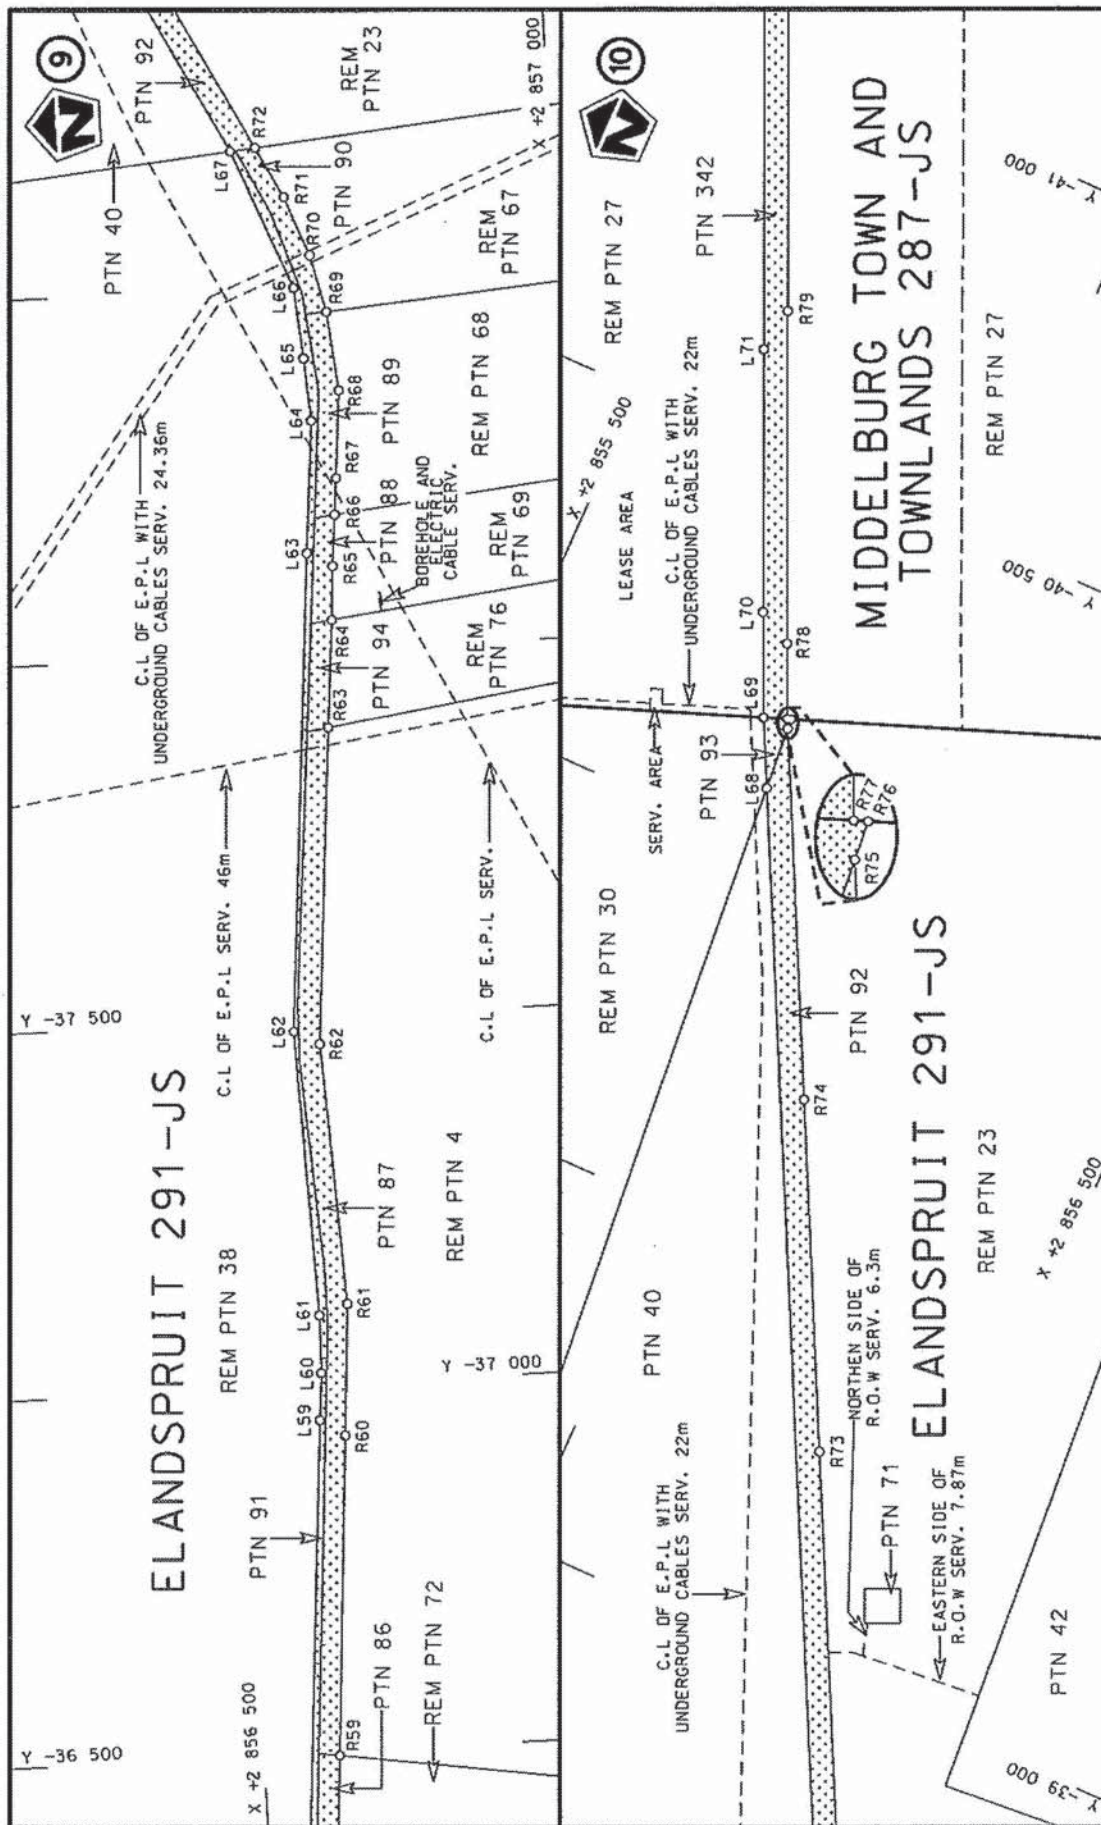

Vel
Sheet 5 of 12


Plan
P970/17

stelt die padreserwe voor van 'n gedeelte
represents the road reserve of a portion
van Nasionale Roete R555 Seksie 1
of National Route Section



Die figuur getoon
The figure shown

Die Suid Afrikaanse Nasionale Padagentskap MSB Bpk
The South African National Roads Agency SOC Ltd

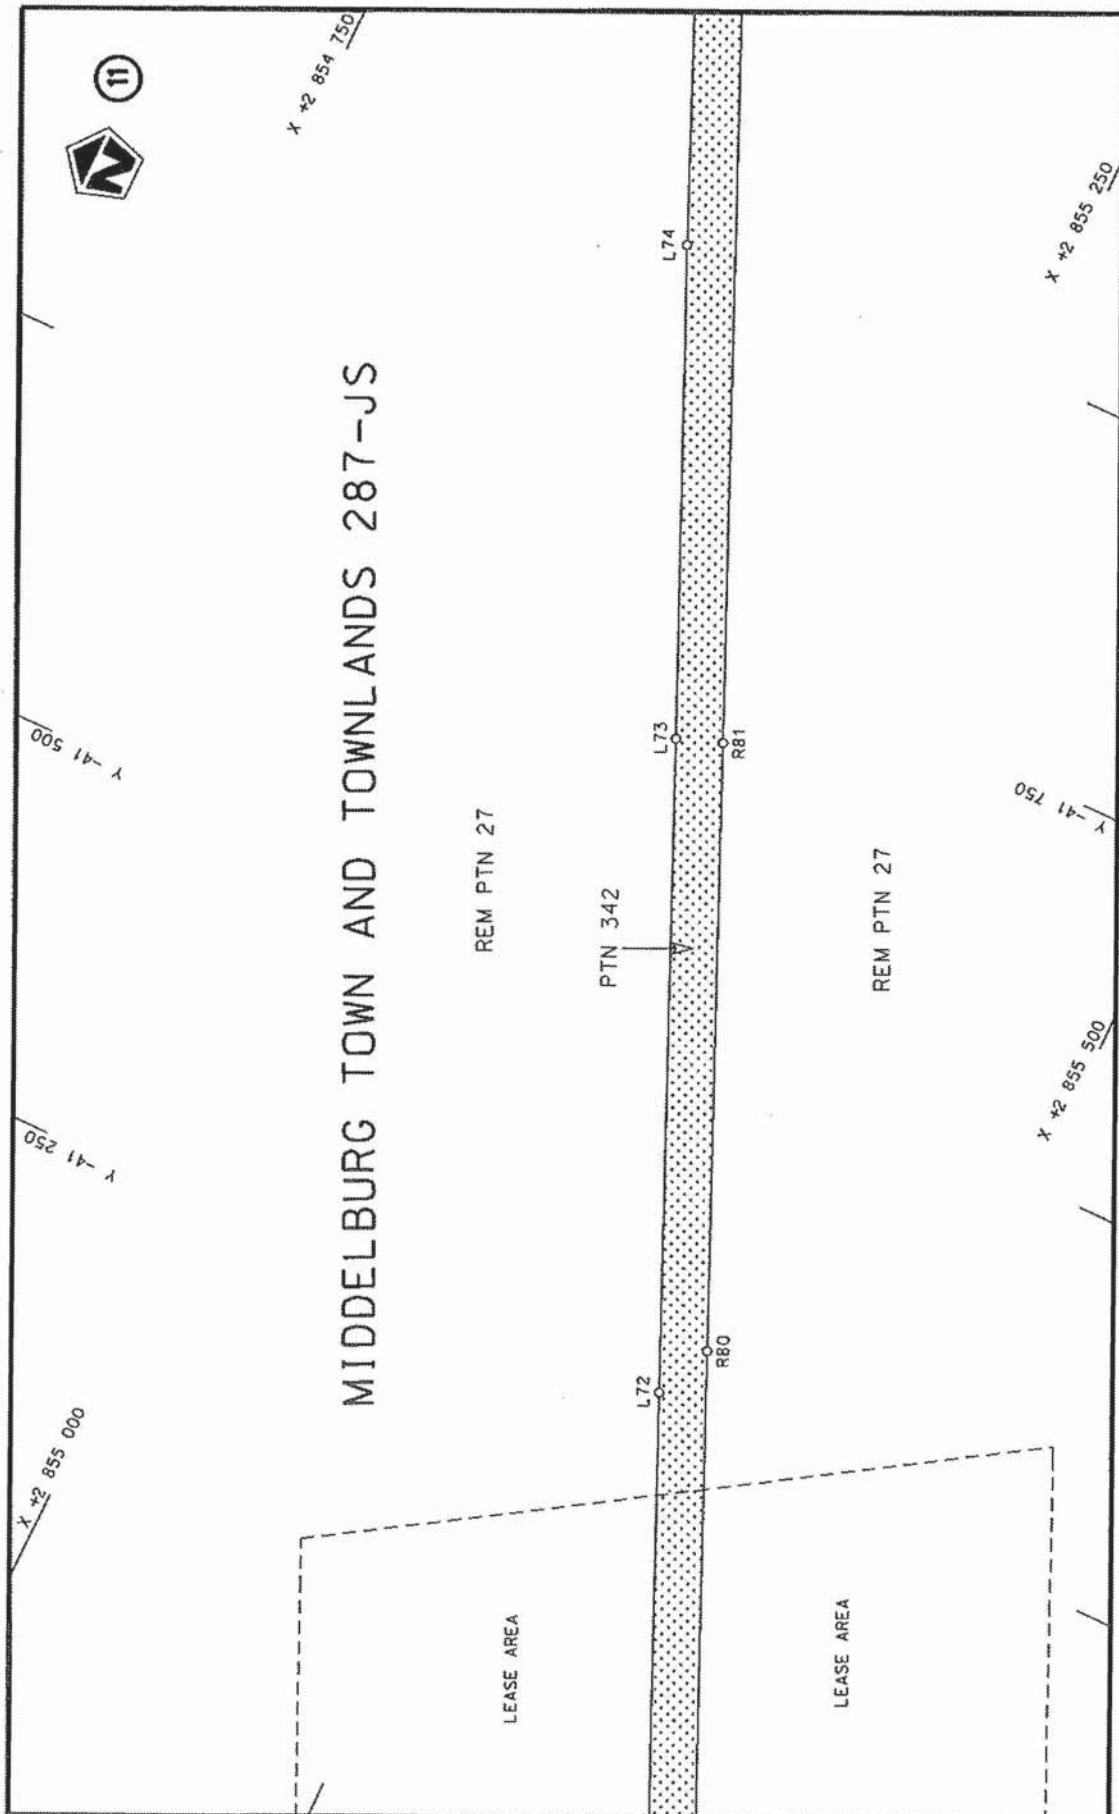


Die Suid Afrikaanse Nasionale Podagentskap MSB Bpk
The South African National Roads Agency SOC Ltd

Die figuur getoon
The figure shown




steldie padreserwe voor van 'n gedeelte
represents the road reserve of a portion
van Nasionale Roete R555 Seksie 1
of National Route of National Route

Vel Sheet 6 of 12
Plan P970/17

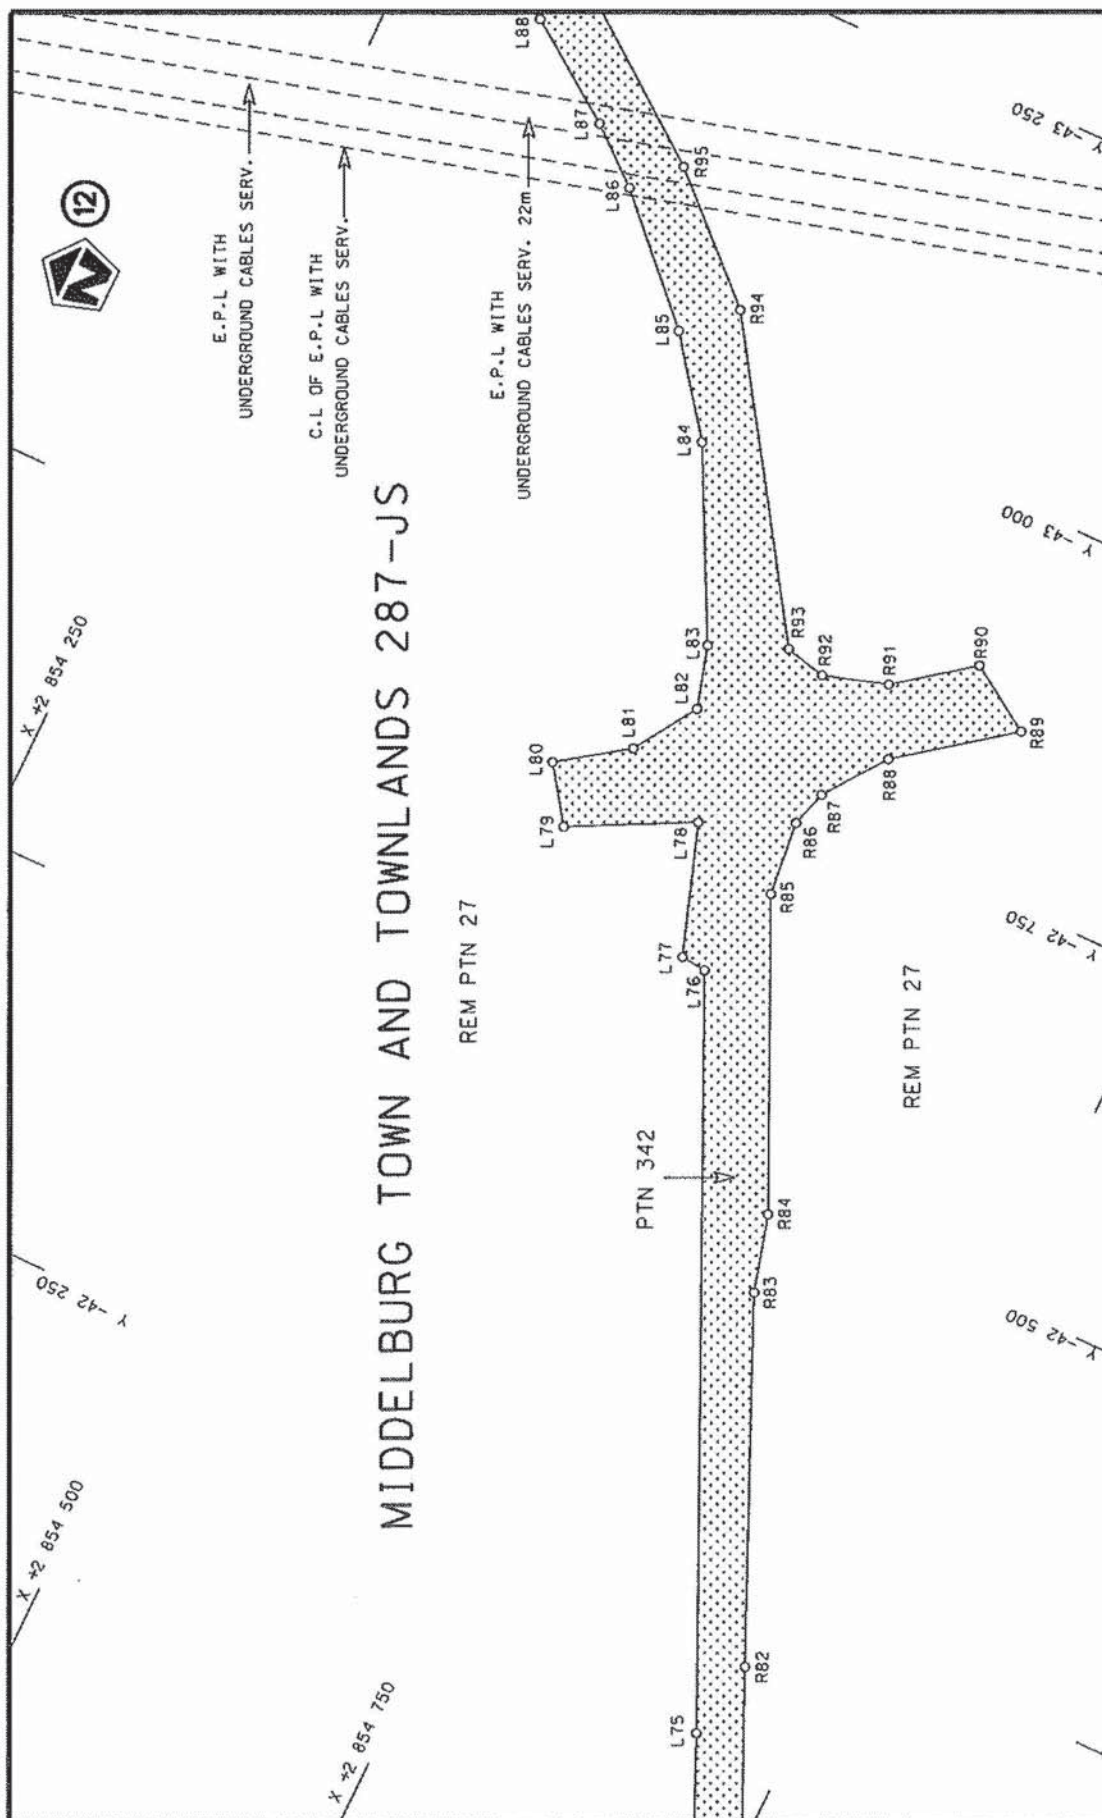

Die Suid Afrikaanse Nasionale Podagentskop MSB Bpk	Die figuur getoon		stel die padreserwe voor van 'n gedeelte represents the road reserve of a portion	Vel Sheet	7 of	12
The South African National Roads Agency SOC Ltd	The figure shown		van Nasionale Roete of National Route	R555 Seksie Section	Plan	P970/17

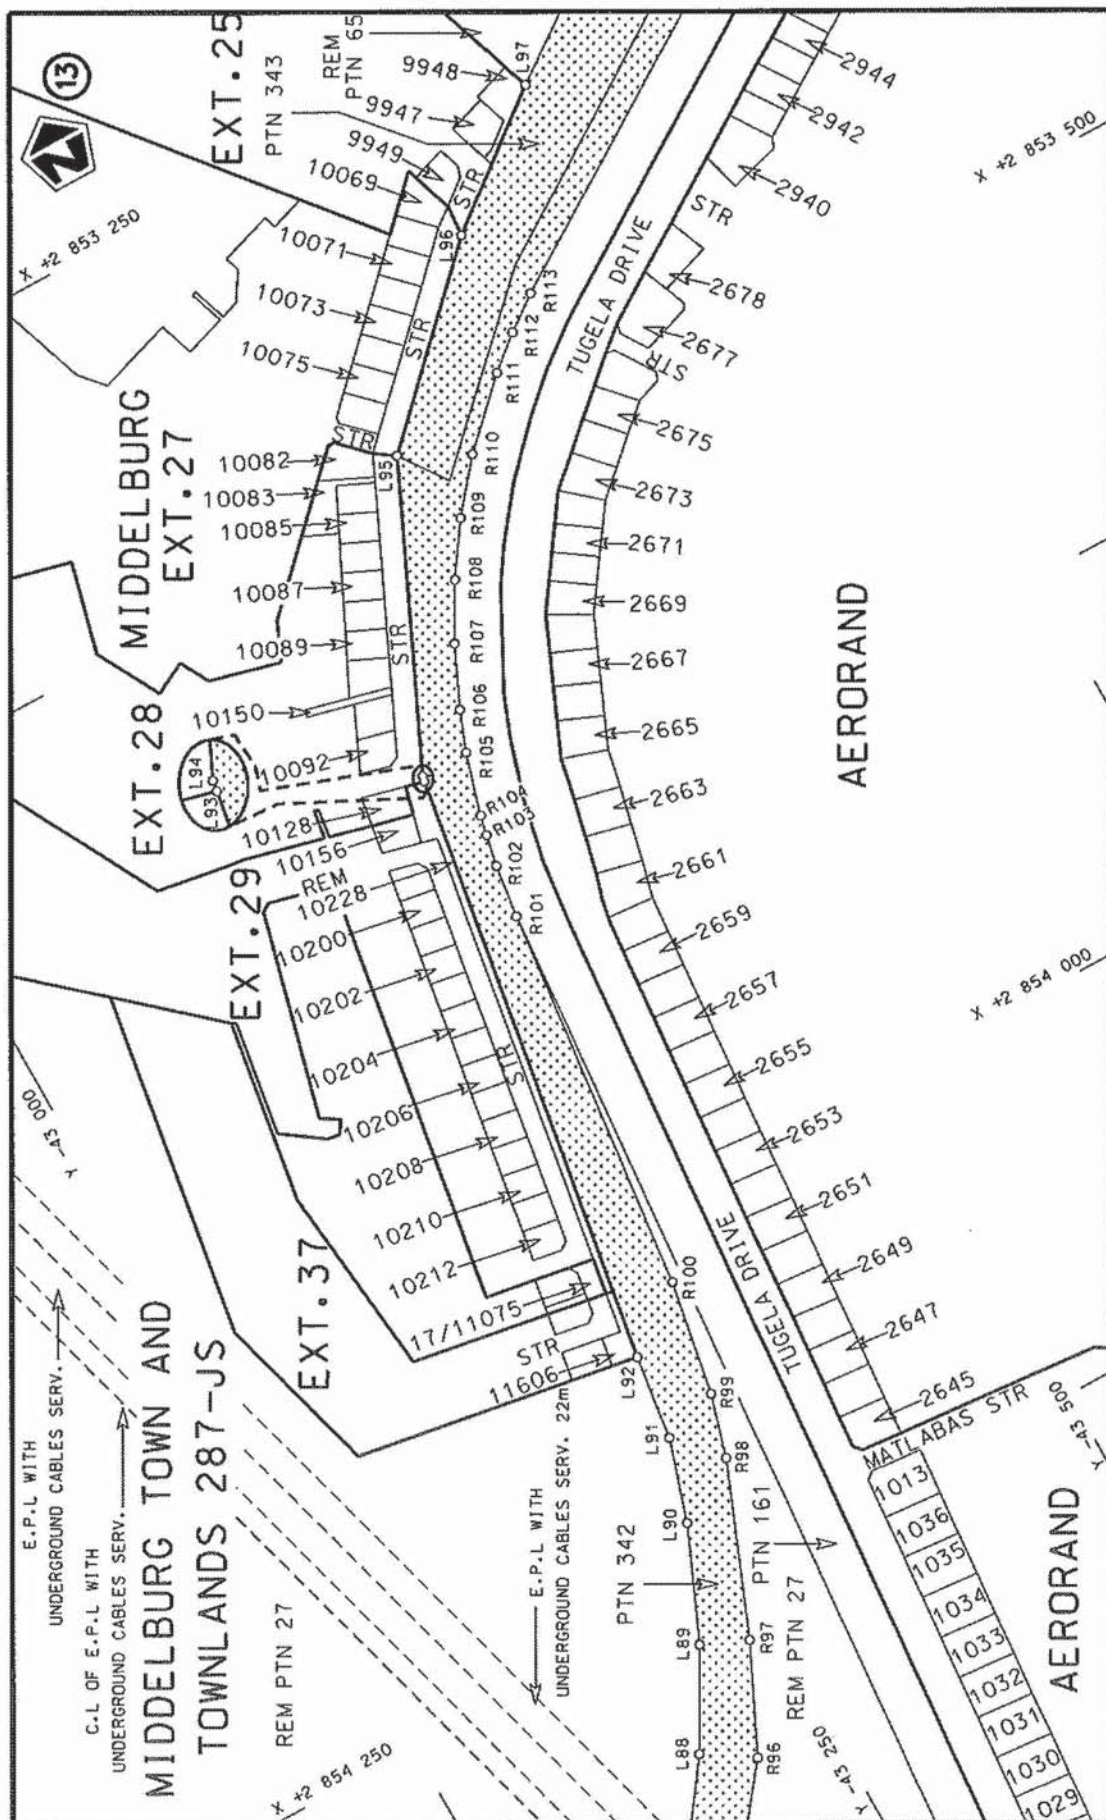

stel die padreserwe voor van 'n gedeelte
represents the road reserve of a portion
van Nasionale Roete R555 Seksie
of National Route Section



Die figuur getoon

Die Suid Afrikaanse Nasionale Podagentskap MSB Bpk
The South African National Roads Agency SOC Ltd

Vel Sheet 8 van 12
Plan P970/17



Die Suid Afrikaanse Nasionale Padogenskop MSB Bpk	Die figuur getoon		stel die padreserwe voor van 'n gedeelte represents the road reserve of a portion	Vol Sheet	9 of 12
The South African National Roads Agency SOC Ltd	The figure shown		van Nasionale Roete of National Route	R555 Seksie Section	1

PADRESERVE KOÖRDINATE / ROAD RESERVE CO-ORDINATES									
LINKERKANT/LEFT HAND SIDE					REGTERKANT/RIGHT HAND SIDE				
	Y		X	WG 29°		Y		X	
L1	-24 841.67	2	858 896.20		R1	-24 877.89	2	858 905.62	
L2	-24 924.44	2	858 819.40		R2	-25 049.45	2	858 747.65	
L3	-24 985.80	2	858 762.19		R3	-25 137.43	2	858 692.45	
L4	-25 045.78	2	858 709.42		R4	-25 231.19	2	858 642.80	
L5	-25 160.61	2	858 643.80		R5	-25 484.24	2	858 512.12	
L6	-25 461.77	2	858 487.82		R6	-25 748.48	2	858 376.63	
L7	-25 718.26	2	858 355.95		R7	-25 775.02	2	858 371.26	
L8	-25 738.10	2	858 337.24		R8	-26 254.98	2	858 121.06	
L9	-26 233.15	2	858 079.17		R9	-27 416.20	2	857 515.70	
L10	-27 394.53	2	857 473.74		R10	-27 420.26	2	857 523.52	
L11	-27 391.41	2	857 467.70		R11	-27 550.19	2	857 455.77	
L12	-27 554.71	2	857 382.42		R12	-27 683.69	2	857 384.49	
L13	-27 706.61	2	857 303.20		R13	-27 733.11	2	857 359.67	
L14	-27 766.68	2	857 277.30		R14	-27 787.46	2	857 336.11	
L15	-27 868.86	2	857 253.53		R15	-27 830.35	2	857 323.69	
L16	-28 053.22	2	857 231.41		R16	-27 879.78	2	857 315.31	
L17	-28 135.81	2	857 221.63		R17	-28 030.01	2	857 297.61	
L18	-28 153.38	2	857 225.85		R18	-28 081.33	2	857 291.45	
L19	-28 177.35	2	857 231.60		R19	-28 144.43	2	857 283.88	
L20	-28 299.26	2	857 217.74		R20	-28 224.46	2	857 274.28	
L21	-28 390.11	2	857 206.84		R21	-28 345.75	2	857 259.74	
L22	-28 473.51	2	857 196.84		R22	-28 600.53	2	857 229.17	
L23	-28 558.89	2	857 186.59		R23	-28 749.02	2	857 211.35	
L24	-28 829.81	2	857 154.60		R24	-28 753.70	2	857 194.73	
L25	-29 108.52	2	857 120.66		R25	-28 897.58	2	857 180.98	
L26	-29 119.25	2	857 114.55		R26	-29 051.73	2	857 162.74	
L27	-29 415.17	2	857 079.20		R27	-29 112.67	2	857 155.26	
L28	-29 488.99	2	857 071.32		R28	-29 198.05	2	857 141.48	
L29	-29 825.25	2	857 034.83		R29	-29 309.98	2	857 130.09	
L30	-31 274.33	2	856 860.89		R30	-29 424.90	2	857 115.00	
L31	-31 282.22	2	856 856.71		R31	-29 458.62	2	857 110.84	
L32	-31 605.87	2	856 819.26		R32	-29 533.49	2	857 101.60	
L33	-31 694.36	2	856 810.36		R33	-29 613.67	2	857 091.98	
L34	-31 790.13	2	856 802.81		R34	-29 828.99	2	857 065.96	
L35	-31 878.96	2	856 798.91		R35	-31 270.03	2	856 893.05	
L36	-31 979.70	2	856 794.43		R36	-31 595.36	2	856 854.02	
L37	-32 210.71	2	856 783.61		R37	-31 705.51	2	856 840.80	
L38	-32 731.19	2	856 759.98		R38	-31 781.29	2	856 834.71	
L39	-33 090.35	2	856 743.26		R39	-31 869.29	2	856 830.87	
L40	-33 203.60	2	856 733.92		R40	-31 970.00	2	856 826.46	
L41	-33 613.82	2	856 695.58		R41	-32 207.20	2	856 817.75	
L42	-33 740.86	2	856 683.72		R42	-32 729.41	2	856 795.01	
L43	-33 780.02	2	856 679.68		R43	-32 887.39	2	856 787.63	
L44	-33 779.53	2	856 675.41		R44	-33 093.68	2	856 776.90	
L45	-33 781.59	2	856 675.24		R45	-33 193.52	2	856 769.01	
L46	-34 150.23	2	856 647.30		R46	-33 563.41	2	856 733.96	
L47	-34 253.23	2	856 638.35		R47	-33 752.17	2	856 716.08	
L48	-34 329.50	2	856 631.72		R48	-33 786.37	2	856 712.83	
L49	-35 044.69	2	856 560.44		R49	-34 189.30	2	856 681.03	
L50	-35 088.76	2	856 549.13		R50	-34 294.35	2	856 671.75	
L51	-35 103.92	2	856 545.24		R51	-34 319.43	2	856 669.51	
					Vel 10 Sheet of Van 12 P970/17				

PADRESERWE KOÖRDINATE / ROAD RESERVE CO-ORDINATES									
LINKERKANT/LEFT HAND SIDE					REGTERKANT/RIGHT HAND SIDE				
	Y		X	WG 29°		Y		X	
L52	-35 437.67	2	856 520.32		R52	-34 928.91	2	856 608.59	
L53	-35 532.94	2	856 511.22		R53	-35 103.42	2	856 590.88	
L54	-35 559.49	2	856 508.68		R54	-35 135.77	2	856 587.84	
L55	-35 593.98	2	856 500.86		R55	-35 151.95	2	856 586.32	
L56	-35 608.10	2	856 497.66		R56	-35 564.79	2	856 544.12	
L57	-35 714.16	2	856 504.62		R57	-35 692.03	2	856 541.67	
L58	-36 118.99	2	856 535.33		R58	-36 111.51	2	856 571.28	
L59	-36 952.15	2	856 599.72		R59	-36 494.74	2	856 601.31	
L60	-37 015.98	2	856 605.32		R60	-36 929.44	2	856 632.34	
L61	-37 094.75	2	856 607.00		R61	-37 108.52	2	856 644.72	
L62	-37 482.90	2	856 593.67		R62	-37 464.11	2	856 627.19	
L63	-38 133.74	2	856 646.18		R63	-37 894.56	2	856 661.87	
L64	-38 313.82	2	856 661.83		R64	-38 041.13	2	856 674.58	
L65	-38 399.38	2	856 656.30		R65	-38 114.08	2	856 679.54	
L66	-38 496.31	2	856 648.13		R66	-38 184.13	2	856 686.00	
L67	-38 686.81	2	856 573.08		R67	-38 233.90	2	856 690.60	
L68	-40 073.67	2	855 875.52		R68	-38 353.26	2	856 700.82	
L69	-40 159.54	2	855 832.28		R69	-38 461.58	2	856 689.88	
L70	-40 290.55	2	855 772.56		R70	-38 539.34	2	856 671.86	
L71	-40 618.03	2	855 626.27		R71	-38 620.53	2	856 641.37	
L72	-41 264.73	2	855 336.23		R72	-38 689.91	2	856 606.47	
L73	-41 674.18	2	855 152.58		R73	-39 277.19	2	856 311.02	
L74	-41 983.06	2	855 012.96		R74	-39 706.54	2	856 095.11	
L75	-42 148.23	2	854 939.86		R75	-40 158.59	2	855 867.71	
L76	-42 622.55	2	854 722.76		R76	-40 172.35	2	855 866.45	
L77	-42 624.80	2	854 705.64		R77	-40 170.63	2	855 861.85	
L78	-42 712.73	2	854 675.76		R78	-40 264.41	2	855 819.14	
L79	-42 671.74	2	854 595.35		R79	-40 678.67	2	855 633.52	
L80	-42 708.71	2	854 569.68		R80	-41 303.94	2	855 352.89	
L81	-42 740.06	2	854 614.84		R81	-41 684.85	2	855 182.20	
L82	-42 782.41	2	854 641.86		R82	-42 203.12	2	854 949.75	
L83	-42 825.04	2	854 629.74		R83	-42 437.24	2	854 846.31	
L84	-42 949.23	2	854 567.00		R84	-42 489.44	2	854 831.81	
L85	-43 011.74	2	854 520.69		R85	-42 688.68	2	854 740.19	
L86	-43 086.29	2	854 448.88		R86	-42 739.66	2	854 734.57	
L87	-43 117.70	2	854 411.88		R87	-42 764.18	2	854 741.68	
L88	-43 165.30	2	854 345.56		R88	-42 805.35	2	854 771.51	
L89	-43 201.64	2	854 280.28		R89	-42 860.36	2	854 844.18	
L90	-43 234.54	2	854 203.66		R90	-42 889.34	2	854 799.57	
L91	-43 252.29	2	854 146.79		R91	-42 851.65	2	854 749.93	
L92	-43 260.07	2	854 088.15		R92	-42 838.61	2	854 707.07	
L93	-43 325.94	2	853 674.70		R93	-42 845.36	2	854 679.41	
L94	-43 326.54	2	853 670.96		R94	-43 042.00	2	854 551.31	
L95	-43 417.61	2	853 470.74		R95	-43 114.75	2	854 475.61	
L96	-43 528.25	2	853 359.41		R96	-43 198.29	2	854 366.48	
L97	-43 615.00	2	853 290.03		R97	-43 232.46	2	854 293.68	
L98	-43 710.33	2	853 219.40		R98	-43 278.75	2	854 177.26	
L99	-44 067.52	2	852 994.69		R99	-43 291.18	2	854 134.05	
					R100	-43 305.51	2	854 054.55	
					R101	-43 335.04	2	853 785.11	
					R102	-43 339.96	2	853 748.58	
					Vel Sheet 11 Van of 12 P970/17				

This gazette is also available free online at www.gpwonline.co.za