

DEPARTMENT OF TRANSPORT

NO. 254

23 MARCH 2018

**THE SOUTH AFRICAN NATIONAL ROADS
AGENCY SOC LIMITED**


Registration No: 1998/009584/30

DECLARATION AMENDMENT OF NATIONAL ROAD R521 SECTION 1

AMENDMENT OF DECLARATION No. 582 OF 2004

By virtue of section 40(1)(b) of the South African National Roads Agency Limited and the National Roads Act, 1998 (Act No. 7 of 1998), I hereby amend Declaration No. 582 of 2004 by substituting a part of the Annexure, being the section of the descriptive declaration of the route from Polokwane up to Dendron, with the accompanying sheets 1 to 12 of Plan No. P890/16

(National Road R521 Section 1: Polokwane – Dendron)

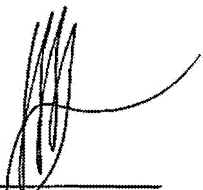

MINISTER OF TRANSPORT

DEPARTEMENT VAN VERVOER

NO. 254

23 MAART 2018


**DIE SUID-AFRIKAANSE NASIONALE
PADAGENTSKAP MSB BEPERK**


Registrasie No: 1998/009584/30

VERKLARING WYSIGING VAN NASIONALE PAD R521 SEKSIE 1


WYSIGING VAN VERKLARING No. 582 VAN 2004

Kragtens Artikel 40(1)(b) van die Wet op die Suid-Afrikaanse Nasionale Padagentskap Beperk en op Nasionale Paaie, 1998 (Wet No. 7 van 1998), wysig ek hiermee Verklaring No. 582 van 2004 deur 'n gedeelte van die Bylaag, synde die gedeelte van die beskrywende verklaring van die pad vanaf Polokwane tot by Dendron, te vervang met bygaande velle 1 tot 12 van Plan No. P890/16.

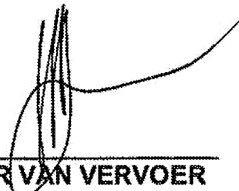
(Nasionale Pad R521 Seksie 1: Polokwane – Dendron)
MINISTER VAN VERVOER

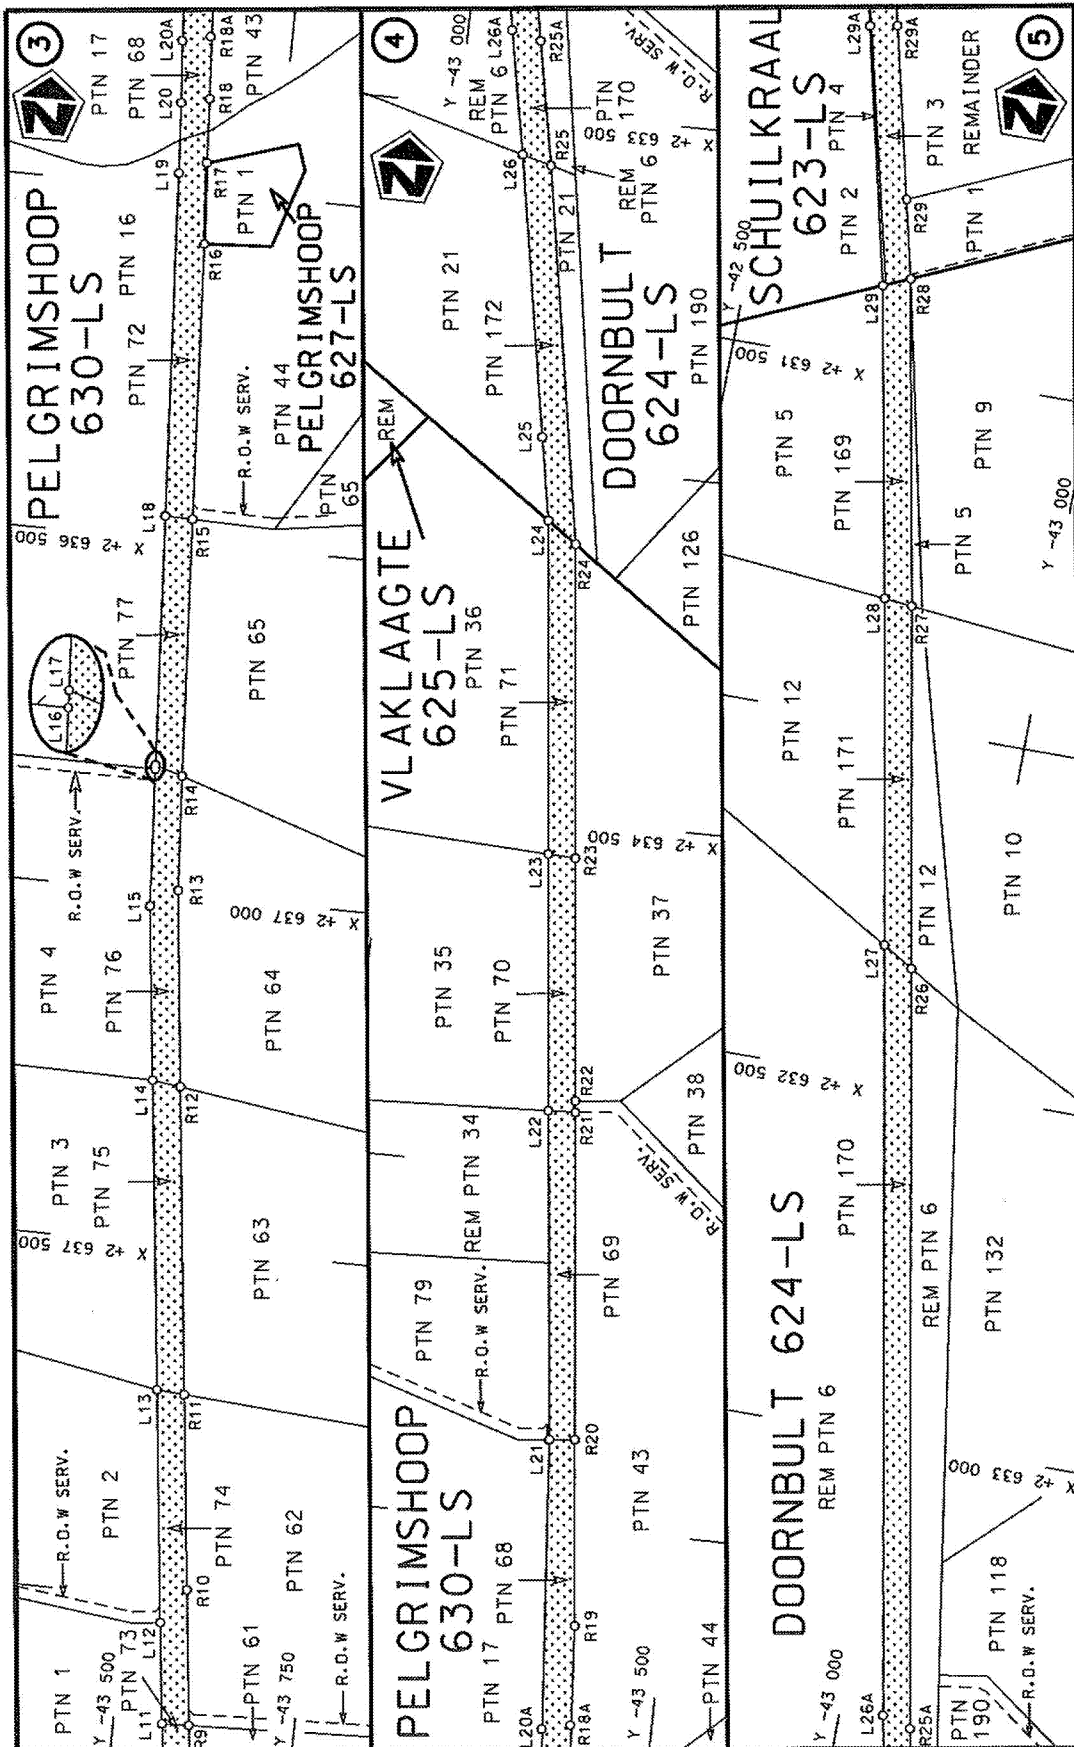



Die Suid Afrikaanse Nasionale Padagentskap MSB Bpk The South African National Roads Agency SOC Ltd	Die figuur getoon The figure shown	stel die padreserwe voor van 'n gedeelte represents the road reserve of a portion van Nasionale Roete R521 of National Route	Vel Sheet 2 of 12 Plan p890/16
---	---------------------------------------	---	--

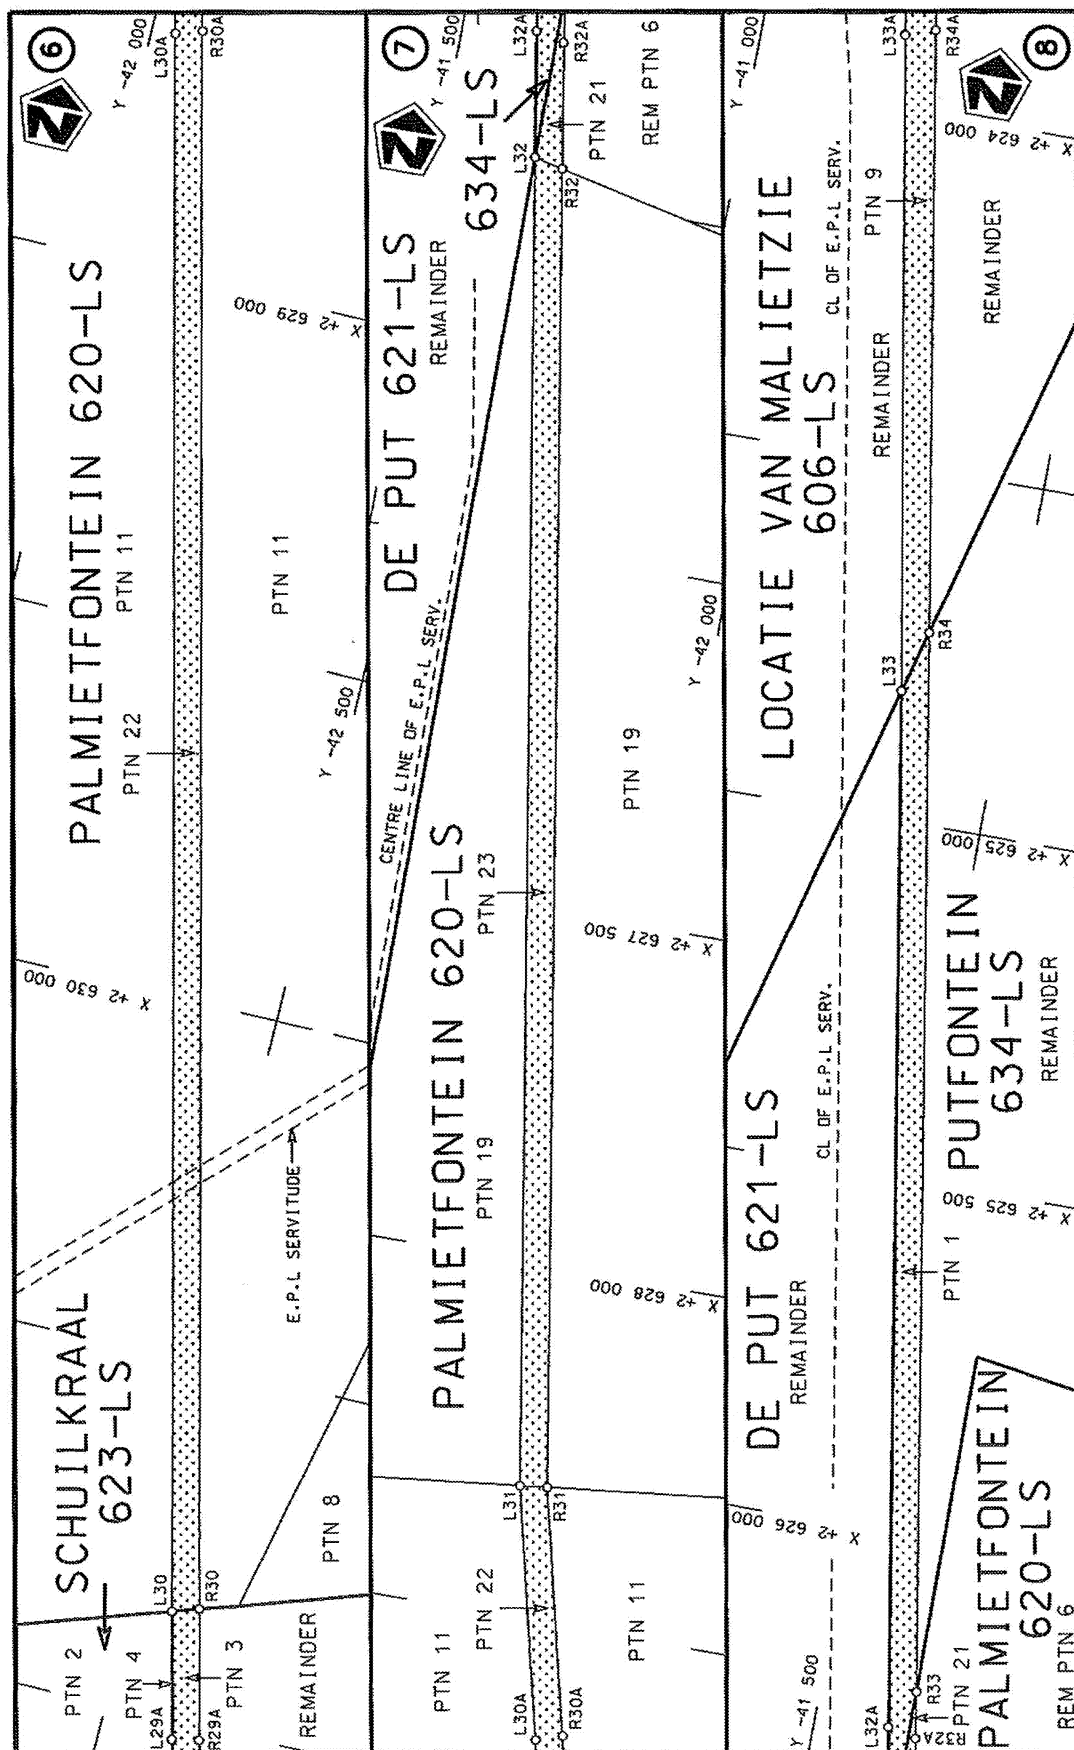


Die Suid Afrikaanse Nasionale Padagentskap MSB Bpk The South African National Roads Agency SOC Ltd	Die figuur getoon The figure shown	stel die padreserwe voor van 'n gedeelte represents the road reserve of a portion van Nasionale Roete R521 of National Route Section	Vel Sheet 3 of 12	Plan P890/16
---	---------------------------------------	---	----------------------	-----------------

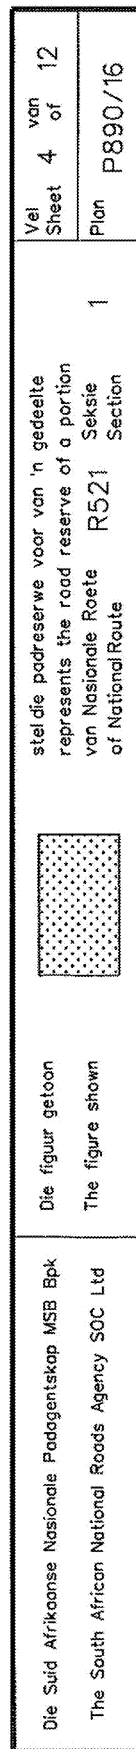


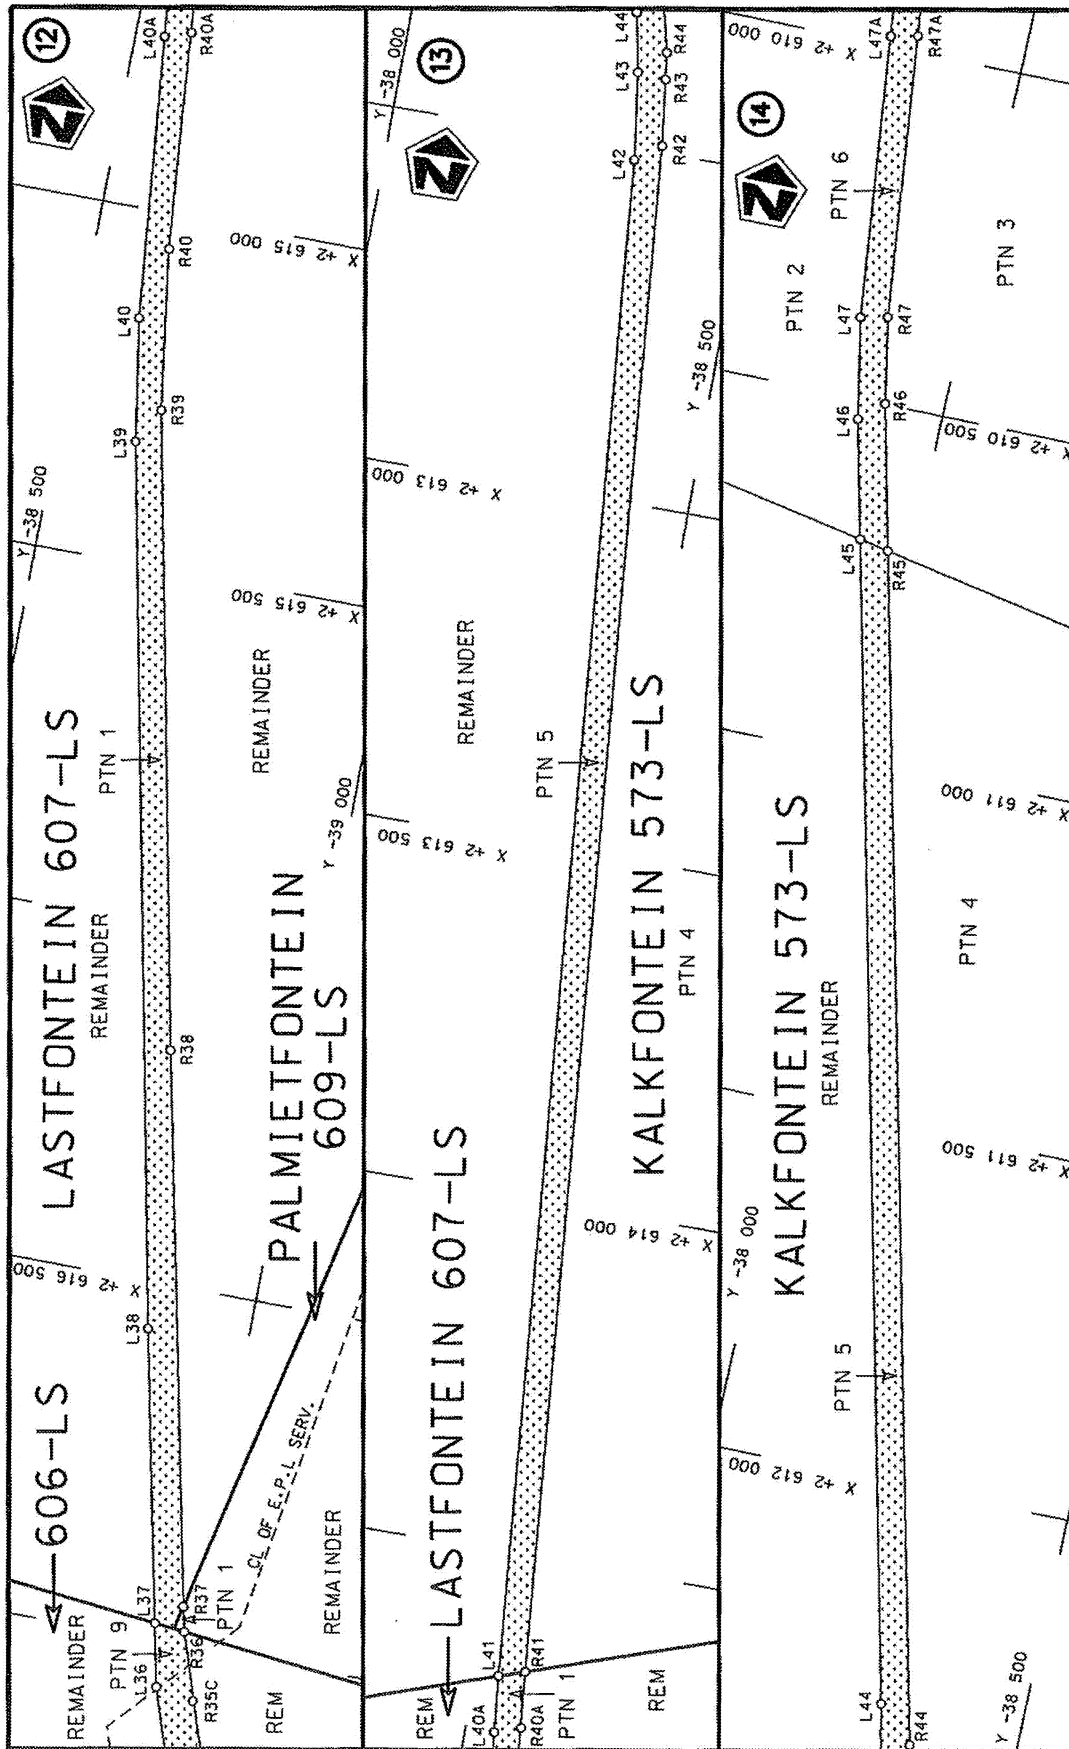

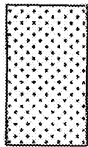
Die Suid Afrikaanse Nasionale Padagentskap MSB Bpk The South African National Roads Agency SOC Ltd	Die figuur getoon The figure shown		steldie padreserwe voor van 'n gedeelte represents the road reserve of a portion van Nasionale Roete R521 of National Route	1	Vel Sheet	van of	12 16
---	---------------------------------------	---	--	---	--------------	-----------	----------

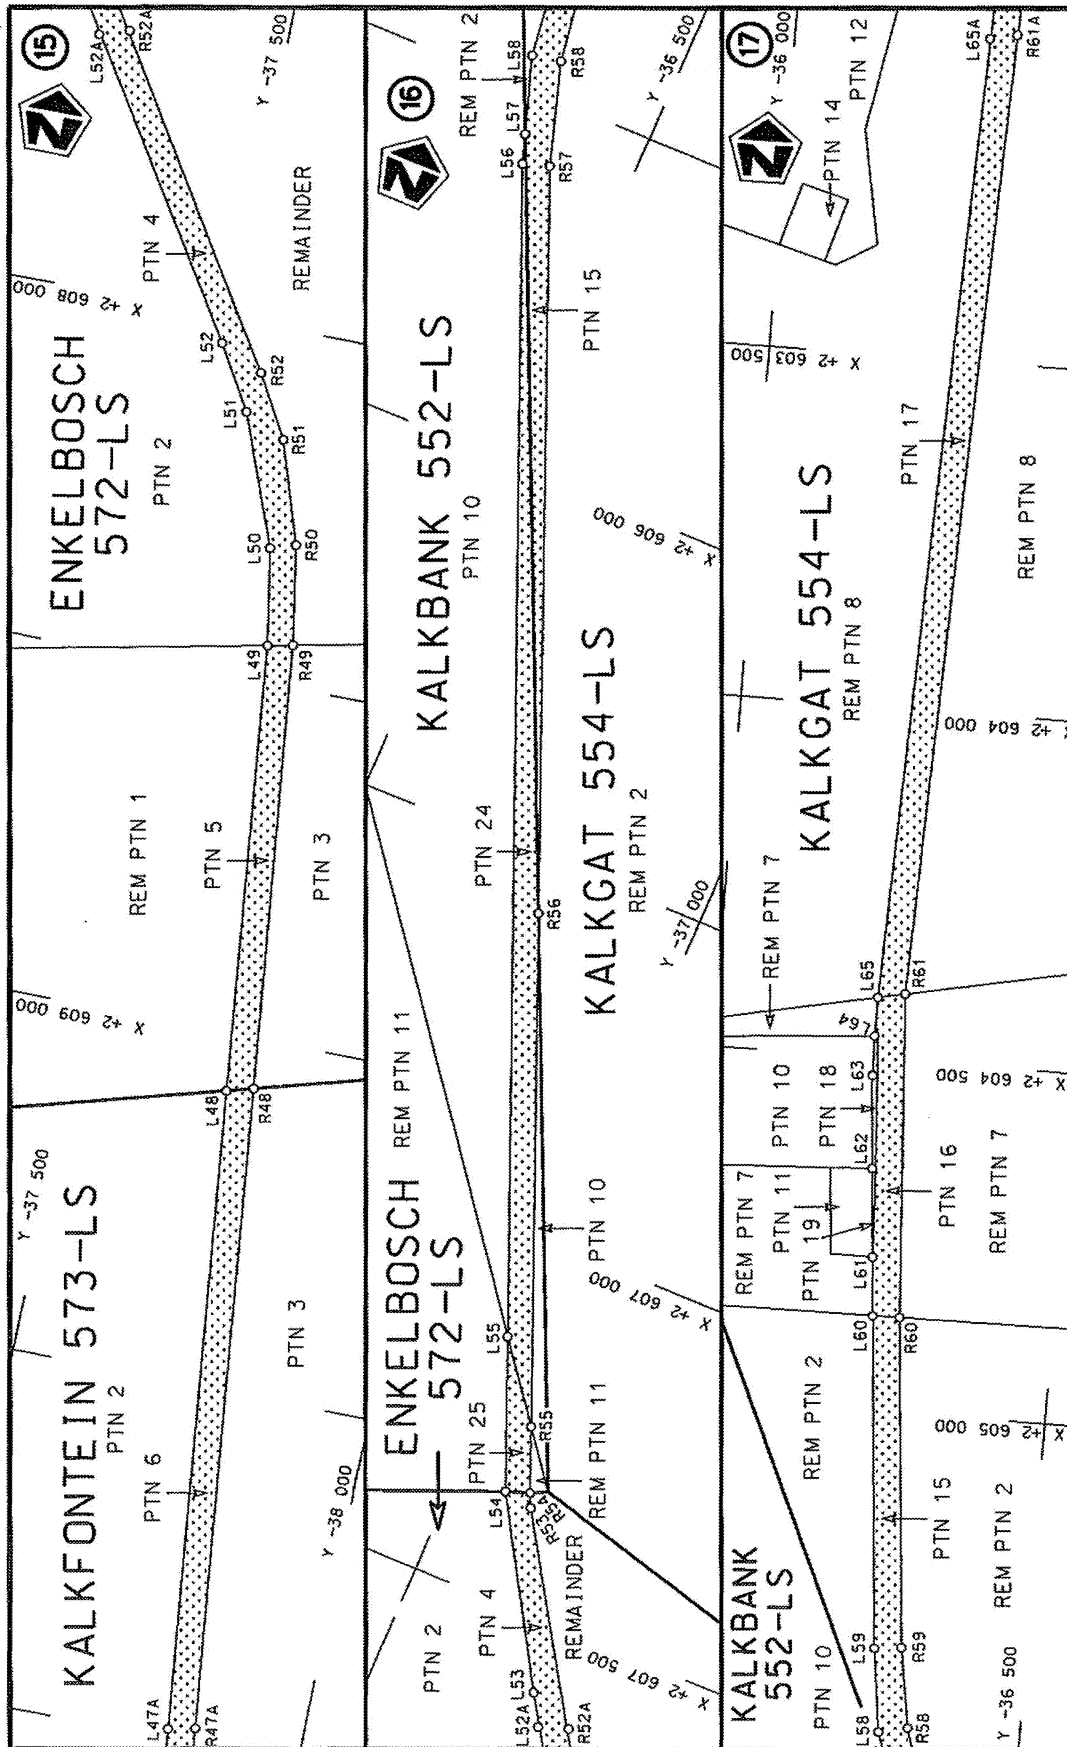


Die Suid Afrikaanse Nasionale Padagentskap MSB Bpk The South African National Roads Agency SOC Ltd	Die figuur getoon The figure shown		stel die podreserwe voor van 'n gedeelte represents the road reserve of a portion van Nasionale Roete R521 Seksie of National Route Section
Vel van Sheet 6 of 12	Plan P890/16		

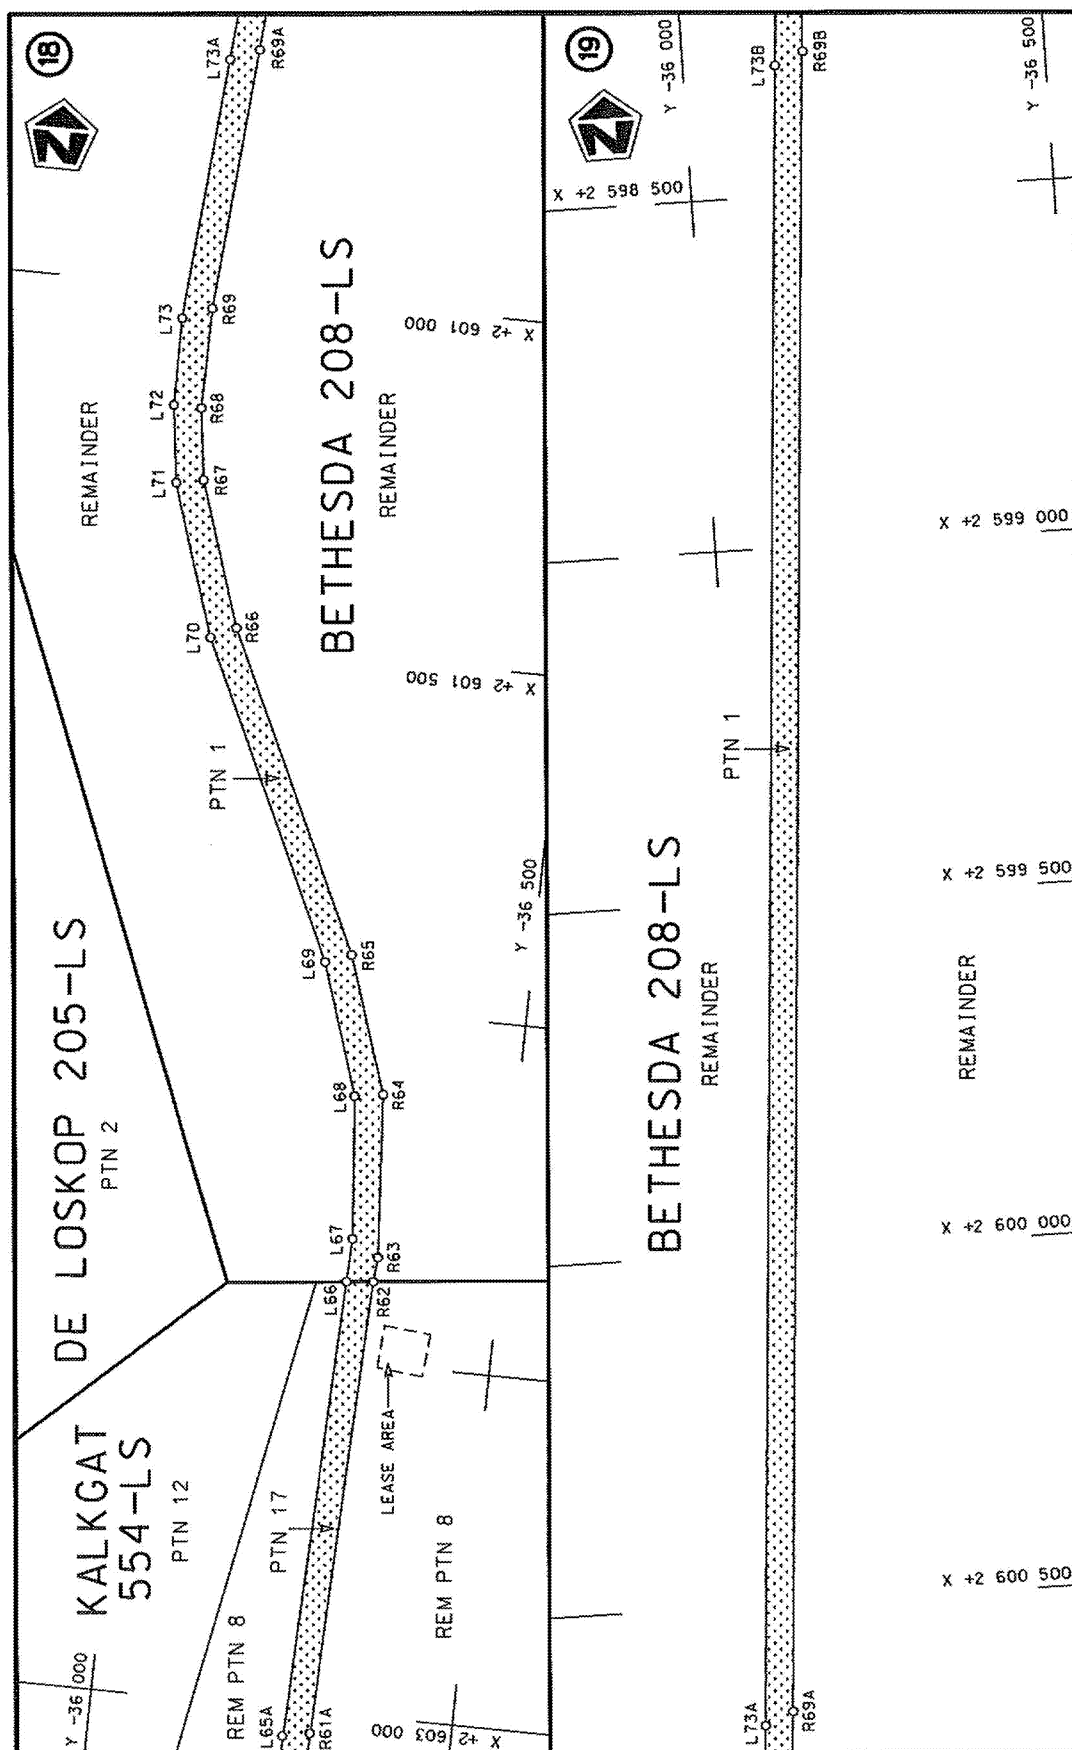


Die Suid Afrikaanse Nasionale Padagentskap MSB Bpk The South African National Roads Agency SOC Ltd	Die figuur getoon The figure shown	steldie padreserwe voor van 'n gedeelte represents the road reserve of a portion van Nasionale Roete R521 of National Route	Val Sheet 7 of 12 Plan P890/16
---	---------------------------------------	--	--------------------------------------

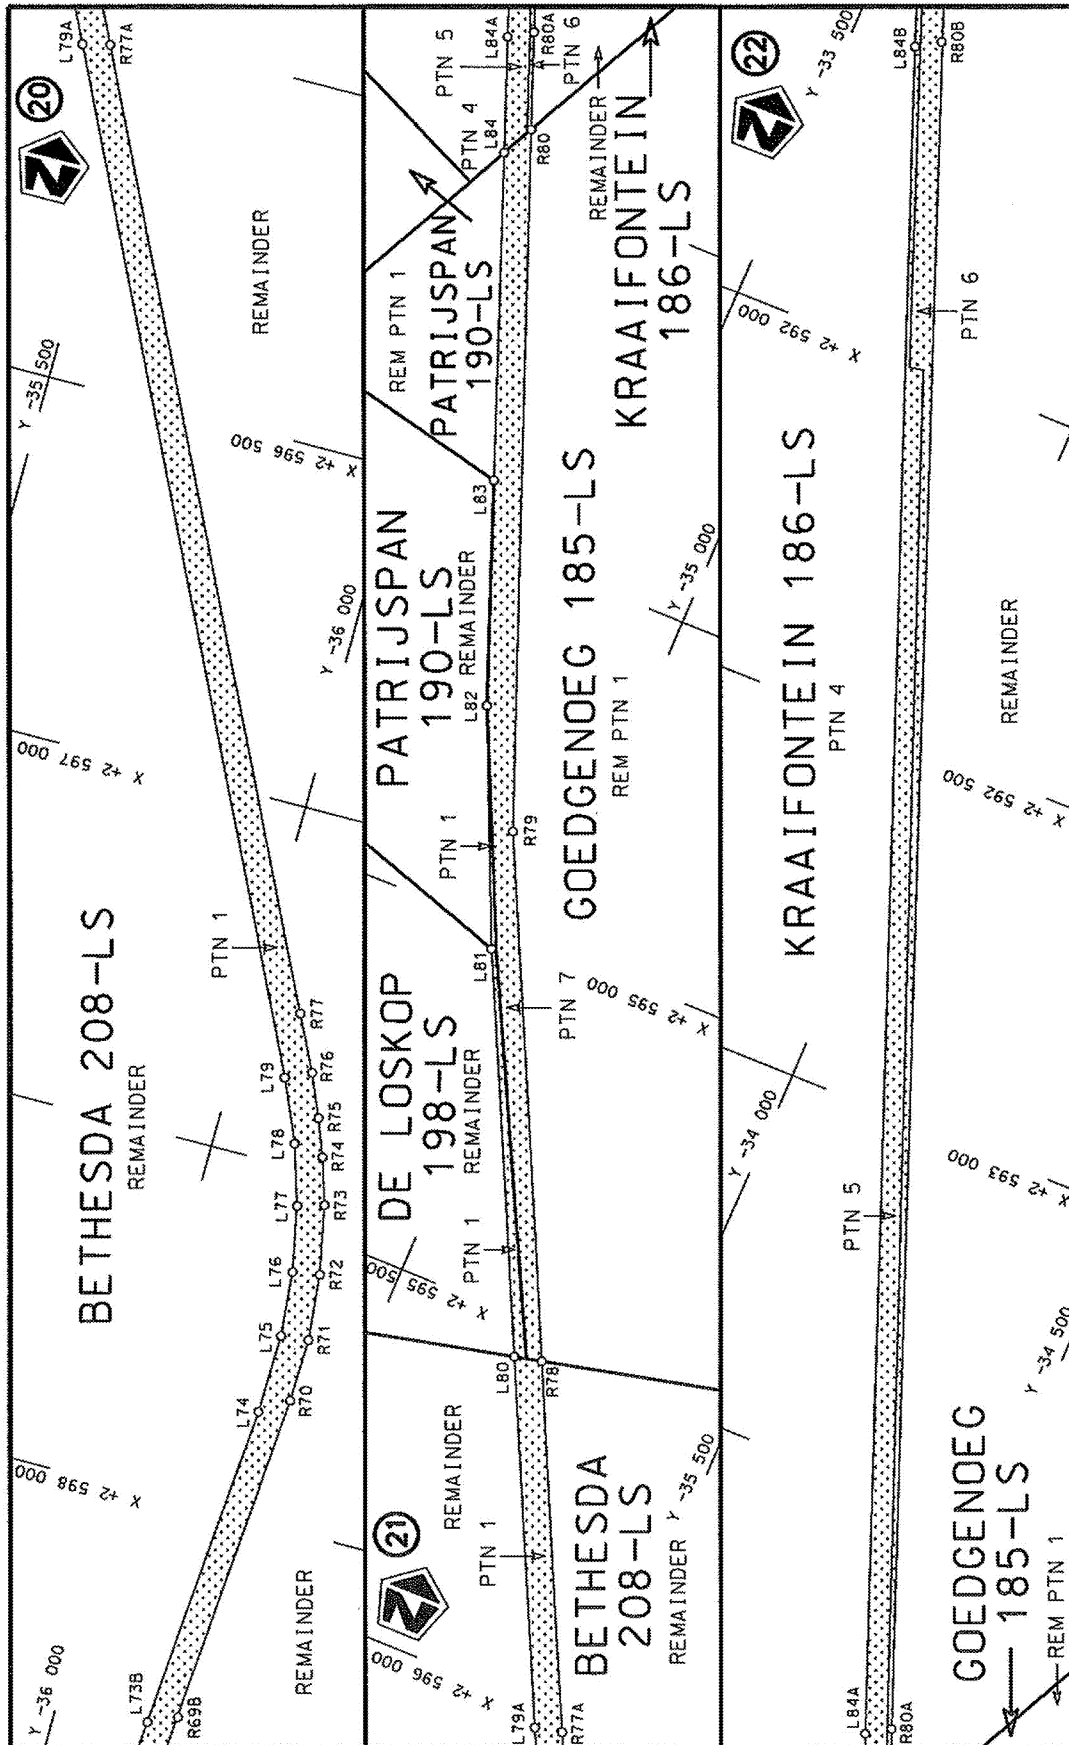

Die Suid Afrikaanse Nasionale Padagentskap MSB Bpk The South African National Roads Agency SOC Ltd	Die figuur getoon The figure shown	stel die podreserwe voor van 'n gedeelte represents the road reserve of a portion van Nasionale Roete R521 of National Route	1
Vel Sheet 8 of 12	Plan p890/16	1	1

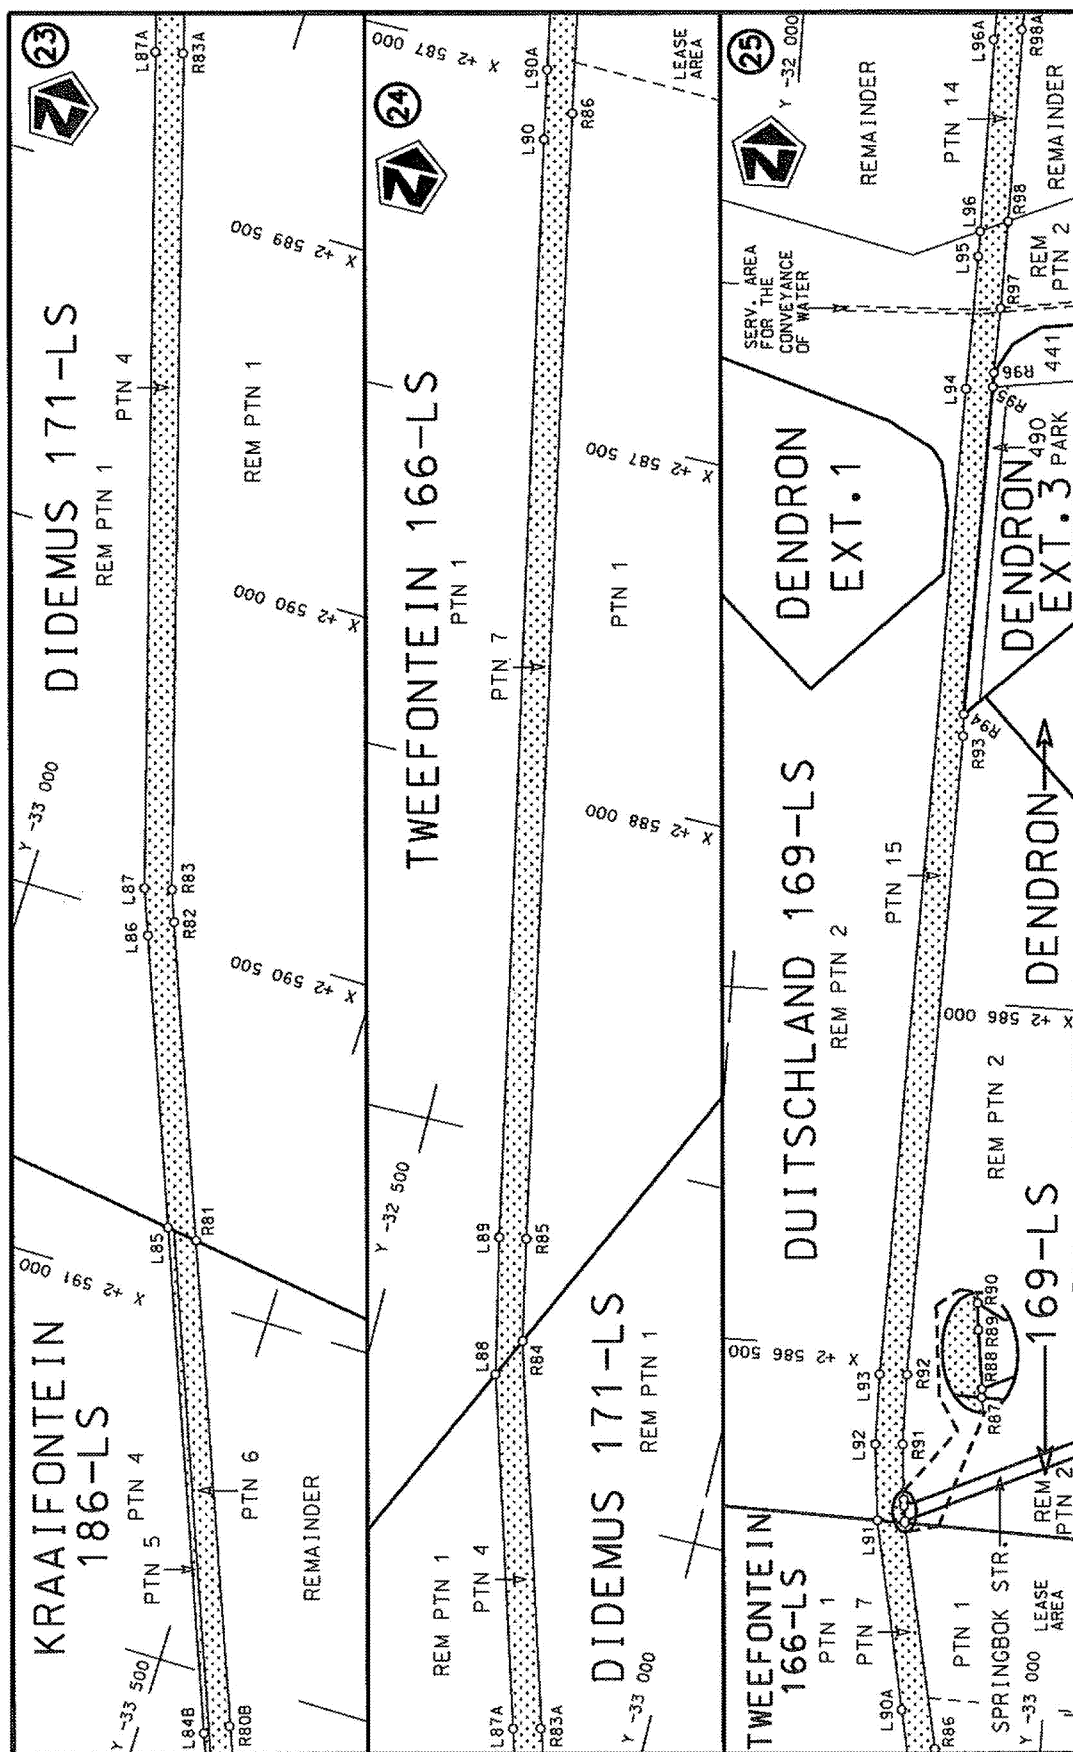

Die Suid Afrikaanse Nasionale Padagentskap MSB Bpk	Die figuur getoon		steldie padreserwe voor van 'n gedeelte represents the road reserve of a portion van Nasionale Roete R521 Seksie of National Route of National Route	Vel Sheet	9 of	12
The South African National Roads Agency SOC Ltd	The figure shown		1	Plan	P890/16	

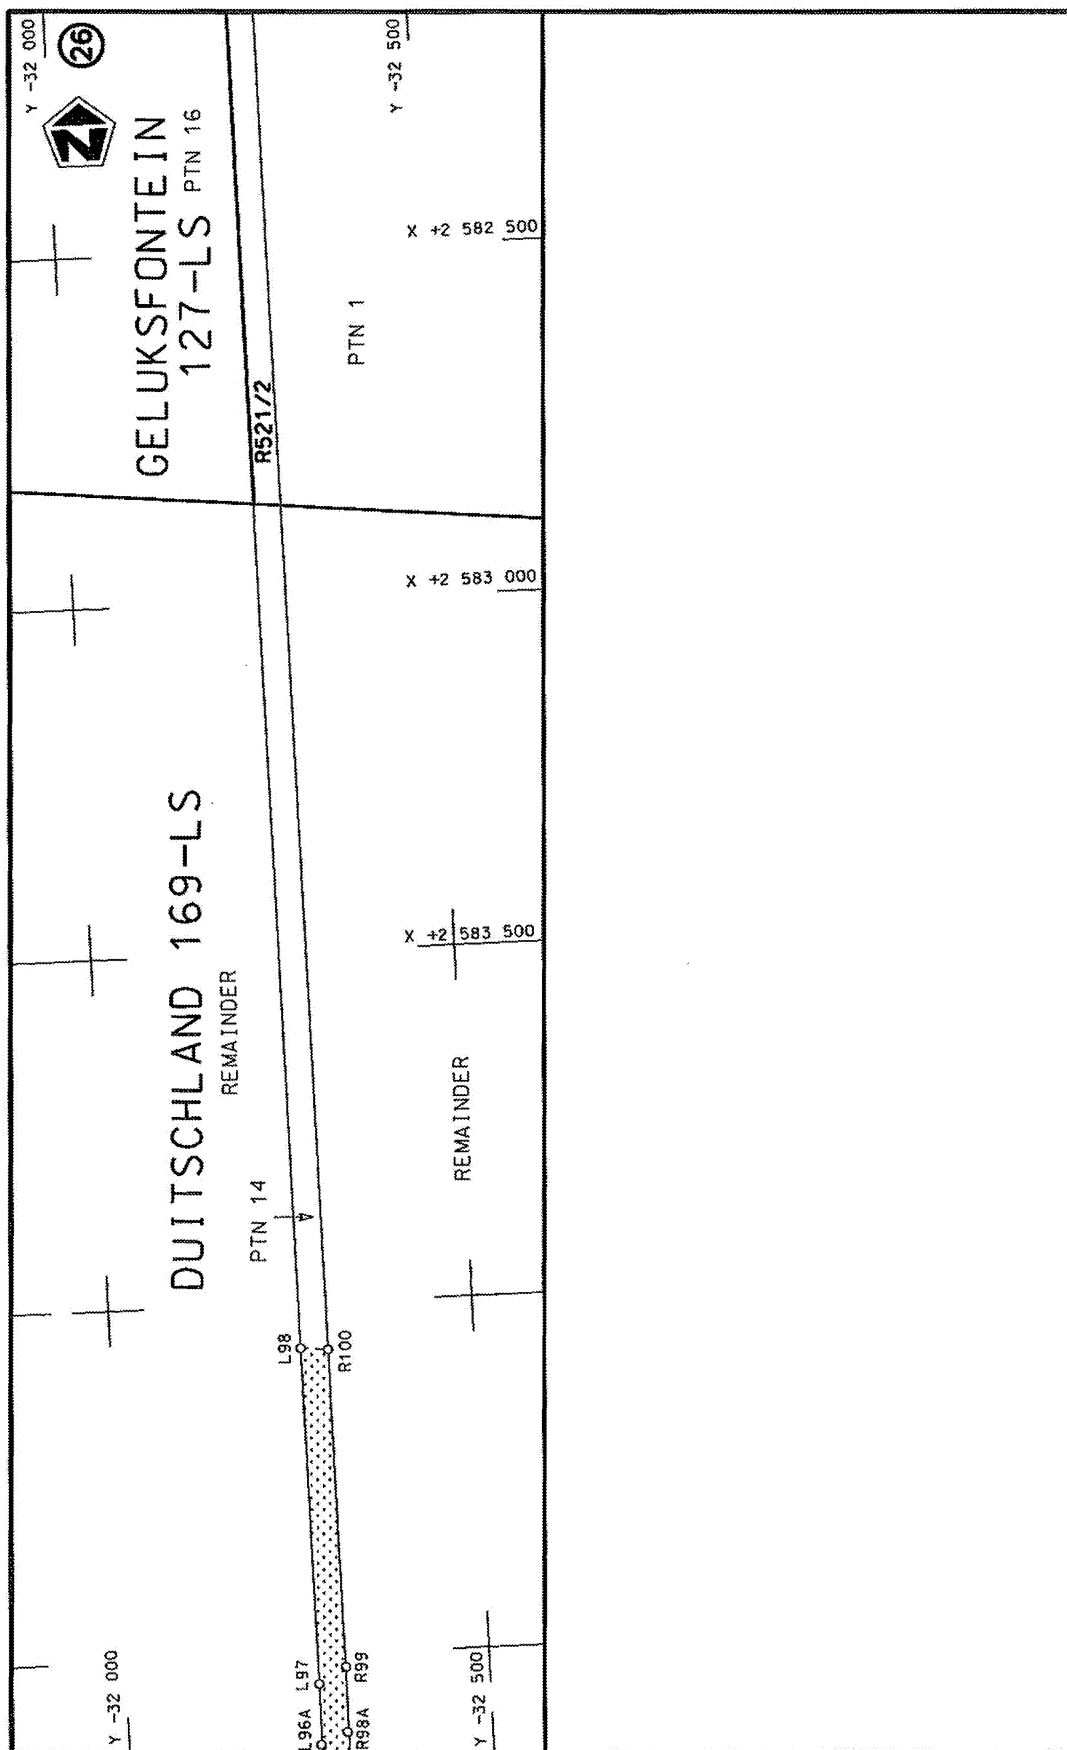

Die Suid Afrikaanse Nasionale Padagentskap MSB Bpk	Die figuur getoon		steldie podreserwe voor van 'n gedeelte represents the road reserve of a portion van Nasionale Roete R521 of National Route	1	Vel Sheet	van 10 of	12
The South African National Roads Agency SOC Ltd	The figure shown				Plan	p890/16	

PADRESERWE KOÖRDINATE / ROAD RESERVE CO-ORDINATES									
LINKERKANT/LEFT HAND SIDE					REGTERKANT/RIGHT HAND SIDE				
	Y	X	WG 29°			Y	X		
L1	-44 116.88	2 640 468.65		R1	-44 148.28	2 640 447.58			
L2	-43 912.06	2 640 163.46		R2	-43 934.55	2 640 130.46			
L3	-43 906.47	2 640 171.66		R3	-43 900.73	2 640 080.52			
L4	-43 905.11	2 640 154.97		R4	-43 831.03	2 639 945.22			
L5	-43 846.00	2 640 064.30		R5	-43 806.50	2 639 851.18			
L6	-43 806.83	2 639 986.86		R6	-43 787.23	2 639 720.71			
L7	-43 774.86	2 639 893.68		R7	-43 731.03	2 639 247.56			
L8	-43 751.04	2 639 734.97		R8	-43 676.26	2 638 783.28			
L9	-43 692.07	2 639 232.92		R9	-43 604.62	2 638 175.44			
L10	-43 633.62	2 638 740.82		R10	-43 582.22	2 637 984.23			
L11	-43 567.61	2 638 176.94		R11	-43 549.94	2 637 708.64			
L12	-43 550.82	2 638 034.14		R12	-43 499.34	2 637 273.54			
L13	-43 512.22	2 637 705.78		R13	-43 467.74	2 636 995.15			
L14	-43 460.74	2 637 268.01		R14	-43 456.31	2 636 832.35			
L15	-43 431.72	2 637 021.43		R15	-43 433.32	2 636 466.90			
L16	-43 419.12	2 636 826.58		R16	-43 409.40	2 636 075.10			
L17	-43 418.73	2 636 820.35		R17	-43 400.94	2 635 959.85			
L18	-43 395.86	2 636 466.04		R18	-43 395.27	2 635 868.47			
L19	-43 364.26	2 635 978.24		R19	-43 379.30	2 635 639.33			
L20	-43 357.01	2 635 878.20		R20	-43 352.26	2 635 376.18			
L21	-43 317.62	2 635 379.75		R21	-43 304.70	2 634 912.64			
L22	-43 267.39	2 634 914.35		R22	-43 303.07	2 634 896.78			
L23	-43 229.75	2 634 550.46		R23	-43 267.69	2 634 552.44			
L24	-43 180.99	2 634 077.49		R24	-43 222.03	2 634 107.35			
L25	-43 160.78	2 633 960.03		R25	-43 132.69	2 633 574.05			
L26	-43 092.39	2 633 562.46		R26	-42 903.64	2 632 336.27			
L27	-42 860.98	2 632 310.58		R27	-42 809.74	2 631 828.25			
L28	-42 770.72	2 631 824.52		R28	-42 722.78	2 631 370.08			
L29	-42 686.71	2 631 386.60		R29	-42 696.16	2 631 259.96			
L30	-42 558.65	2 630 849.74		R30	-42 594.43	2 630 837.49			
L31	-41 947.45	2 628 313.78		R31	-41 984.50	2 628 309.41			
L32	-41 632.19	2 626 448.63		R32	-41 671.60	2 626 457.75			
L33	-41 357.86	2 624 817.34		R33	-41 631.11	2 626 214.95			
L34	-41 175.00	2 623 771.68		R34	-41 380.55	2 624 728.67			
L35	-41 100.12	2 623 509.59		R35	-41 208.62	2 623 718.27			
L36	-38 967.64	2 617 064.60		R36	-38 991.22	2 616 980.65			
L37	-38 948.74	2 616 976.08		R37	-38 983.30	2 616 945.62			
L38	-38 861.17	2 616 566.69		R38	-38 817.79	2 616 171.92			
L39	-38 608.46	2 615 328.71		R39	-38 635.21	2 615 278.28			
L40	-38 580.58	2 615 154.75		R40	-38 602.58	2 615 050.32			
L41	-38 532.06	2 614 674.59		R41	-38 567.61	2 614 662.19			
L42	-38 338.70	2 612 516.70		R42	-38 372.78	2 612 490.25			
L43	-38 321.54	2 612 392.54		R43	-38 360.69	2 612 396.15			
L44	-38 305.06	2 612 309.42		R44	-38 355.52	2 612 358.23			
L45	-37 926.33	2 610 695.38		R45	-37 967.05	2 610 703.60			
L46	-37 887.13	2 610 528.54		R46	-37 919.14	2 610 499.15			
L47	-37 859.81	2 610 386.09		R47	-37 896.59	2 610 377.71			
L48	-37 714.18	2 609 080.64		R48	-37 750.28	2 609 070.26			
L49	-37 643.49	2 608 447.83		R49	-37 678.21	2 608 440.38			
L50	-37 619.61	2 608 310.89		R50	-37 654.07	2 608 299.75			
L51	-37 549.41	2 608 127.10		R51	-37 607.30	2 608 156.00			
Vel Sheet 11					Van of 12		P890/16		

PADRESERWE KOÖRDINATE / ROAD RESERVE CO-ORDINATES									
LINKERKANT/LEFT HAND SIDE					REGTERKANT/RIGHT HAND SIDE				
	Y	X	WG	29°		Y	X		
L52	-37 496.98	2 608 037.31			R52	-37 557.82	2 608 068.81		
L53	-37 218.71	2 607 598.32			R53	-37 112.45	2 607 358.54		
L54	-37 071.73	2 607 350.48			R54	-37 103.50	2 607 339.47		
L55	-36 988.20	2 607 146.87			R55	-37 067.72	2 607 251.93		
L56	-36 354.00	2 605 600.95			R56	-36 791.42	2 606 575.92		
L57	-36 340.79	2 605 561.00			R57	-36 389.62	2 605 589.32		
L58	-36 305.33	2 605 454.27			R58	-36 345.27	2 605 445.94		
L59	-36 290.32	2 605 336.31			R59	-36 327.83	2 605 332.36		
L60	-36 250.80	2 604 865.35			R60	-36 288.17	2 604 865.01		
L61	-36 243.85	2 604 782.03			R61	-36 259.79	2 604 405.40		
L62	-36 233.38	2 604 656.47			R62	-36 327.68	2 602 383.30		
L63	-36 223.52	2 604 524.22			R63	-36 330.41	2 602 348.53		
L64	-36 222.36	2 604 467.88			R64	-36 314.33	2 602 117.14		
L65	-36 222.51	2 604 413.13			R65	-36 251.07	2 601 923.45		
L66	-36 291.36	2 602 387.26			R66	-36 046.52	2 601 476.75		
L67	-36 293.38	2 602 325.75			R67	-35 981.17	2 601 271.34		
L68	-36 275.55	2 602 123.36			R68	-35 967.84	2 601 169.47		
L69	-36 215.92	2 601 937.52			R69	-35 968.47	2 601 026.86		
L70	-36 012.69	2 601 493.69			R70	-36 199.23	2 597 821.30		
L71	-35 944.28	2 601 278.47			R71	-36 200.81	2 597 731.49		
L72	-35 929.84	2 601 168.99			R72	-36 191.98	2 597 637.57		
L73	-35 929.42	2 601 044.72			R73	-36 172.30	2 597 540.28		
L74	-36 160.87	2 597 848.06			R74	-36 152.07	2 597 475.18		
L75	-36 163.12	2 597 735.63			R75	-36 132.38	2 597 423.00		
L76	-36 154.71	2 597 643.81			R76	-36 106.86	2 597 363.07		
L77	-36 136.31	2 597 551.53			R77	-36 069.39	2 597 285.60		
L78	-36 110.01	2 597 466.56			R78	-35 228.28	2 595 545.52		
L79	-36 072.66	2 597 379.27			R79	-34 900.00	2 594 865.56		
L80	-35 191.14	2 595 554.29			R80	-34 535.89	2 593 933.25		
L81	-34 937.23	2 595 031.38			R81	-33 372.40	2 590 916.71		
L82	-34 797.19	2 594 714.21			R82	-33 209.67	2 590 492.22		
L83	-34 682.18	2 594 414.50			R83	-33 193.12	2 590 449.05		
L84	-34 514.46	2 593 977.42			R84	-32 702.20	2 588 776.73		
L85	-33 329.73	2 590 910.53			R85	-32 672.61	2 588 634.04		
L86	-33 180.61	2 590 521.51			R86	-32 354.42	2 587 061.10		
L87	-33 156.35	2 590 458.23			R87	-32 291.75	2 586 744.00		
L88	-32 677.06	2 588 831.44			R88	-32 291.61	2 586 740.96		
L89	-32 635.73	2 588 640.97			R89	-32 288.89	2 586 720.10		
L90	-32 325.10	2 587 106.24			R90	-32 287.97	2 586 710.57		
L91	-32 253.69	2 586 742.97			R91	-32 280.88	2 586 632.41		
L92	-32 243.45	2 586 635.17			R92	-32 279.69	2 586 533.67		
L93	-32 242.23	2 586 535.30			R93	-32 292.31	2 585 621.40		
L94	-32 261.19	2 585 127.73			R94	-32 291.00	2 585 590.30		
L95	-32 264.15	2 584 937.92			R95	-32 298.08	2 585 122.65		
L96	-32 264.61	2 584 901.94			R96	-32 298.39	2 585 101.96		
L97	-32 265.53	2 584 541.88			R97	-32 300.83	2 585 009.82		
L98	-32 262.67	2 584 064.12			R98	-32 301.96	2 584 885.29		
					R99	-32 303.15	2 584 519.29		
					R100	-32 300.40	2 584 067.78		