

DEPARTMENT OF TRANSPORT

NO. 277

23 MARCH 2018

**THE SOUTH AFRICAN NATIONAL ROADS
AGENCY SOC LIMITED**

Registration No: 1998/009584/30

DECLARATION AMENDMENT OF NATIONAL ROAD R53 SECTION 1

AMENDMENT OF DECLARATION No. 784 OF 2012.

By virtue of section 40(1)(b) of the South African National Roads Agency Limited and the National Roads Act 1998 (Act No. 7 of 1998), I hereby amend Declaration No. 784 of 2012 by substituting paragraph G(I) of the Schedule, being the descriptive declaration of the route from the Vaal River, including the Inter-Provincial Bridge, at Parys, up to Potchefstroom, with the accompanying sheets 1 to 15 of Plan No. P998/17.

(National Road R53 Section 1: Vaal River – Potchefstroom)**MINISTER OF TRANSPORT**

DEPARTEMENT VAN VERVOER

NO. 277

23 MAART 2018


**DIE SUID-AFRIKAANSE NASIONALE
PADAGENTSKAP MSB BEPERK**

Registrasie No: 1998/009584/30


VERKLARING WYSIGING VAN NASIONALE PAD R53 SEKSIE 1


WYSIGING VAN VERKLARING No. 784 VAN 2012.


Kragtens Artikel 40(1)(b) van die Wet op die Suid-Afrikaanse Nasionale Padagentskap Beperk en op Nasionale Paaie Wet 1998 (Wet No. 7 van 1998), wysig ek hiermee Verklaring No. 784 van 2012 deur paragraaf G(I) van die Skedule te vervang, synde die gedeelte van die beskrywende verklaring van die pad vanaf die Vaalrivier, insluitende die Interprovinsiale Brug, by Parys, tot by Potchefstroom, met bygaande velle 1 tot 15 van Plan No. P998/17.

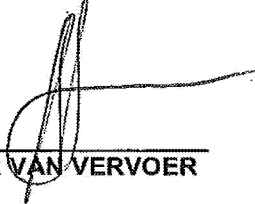
(Nasionale Pad R53 Seksie 1: Vaalrivier – Potchefstroom)

MINISTER VAN VERVOER

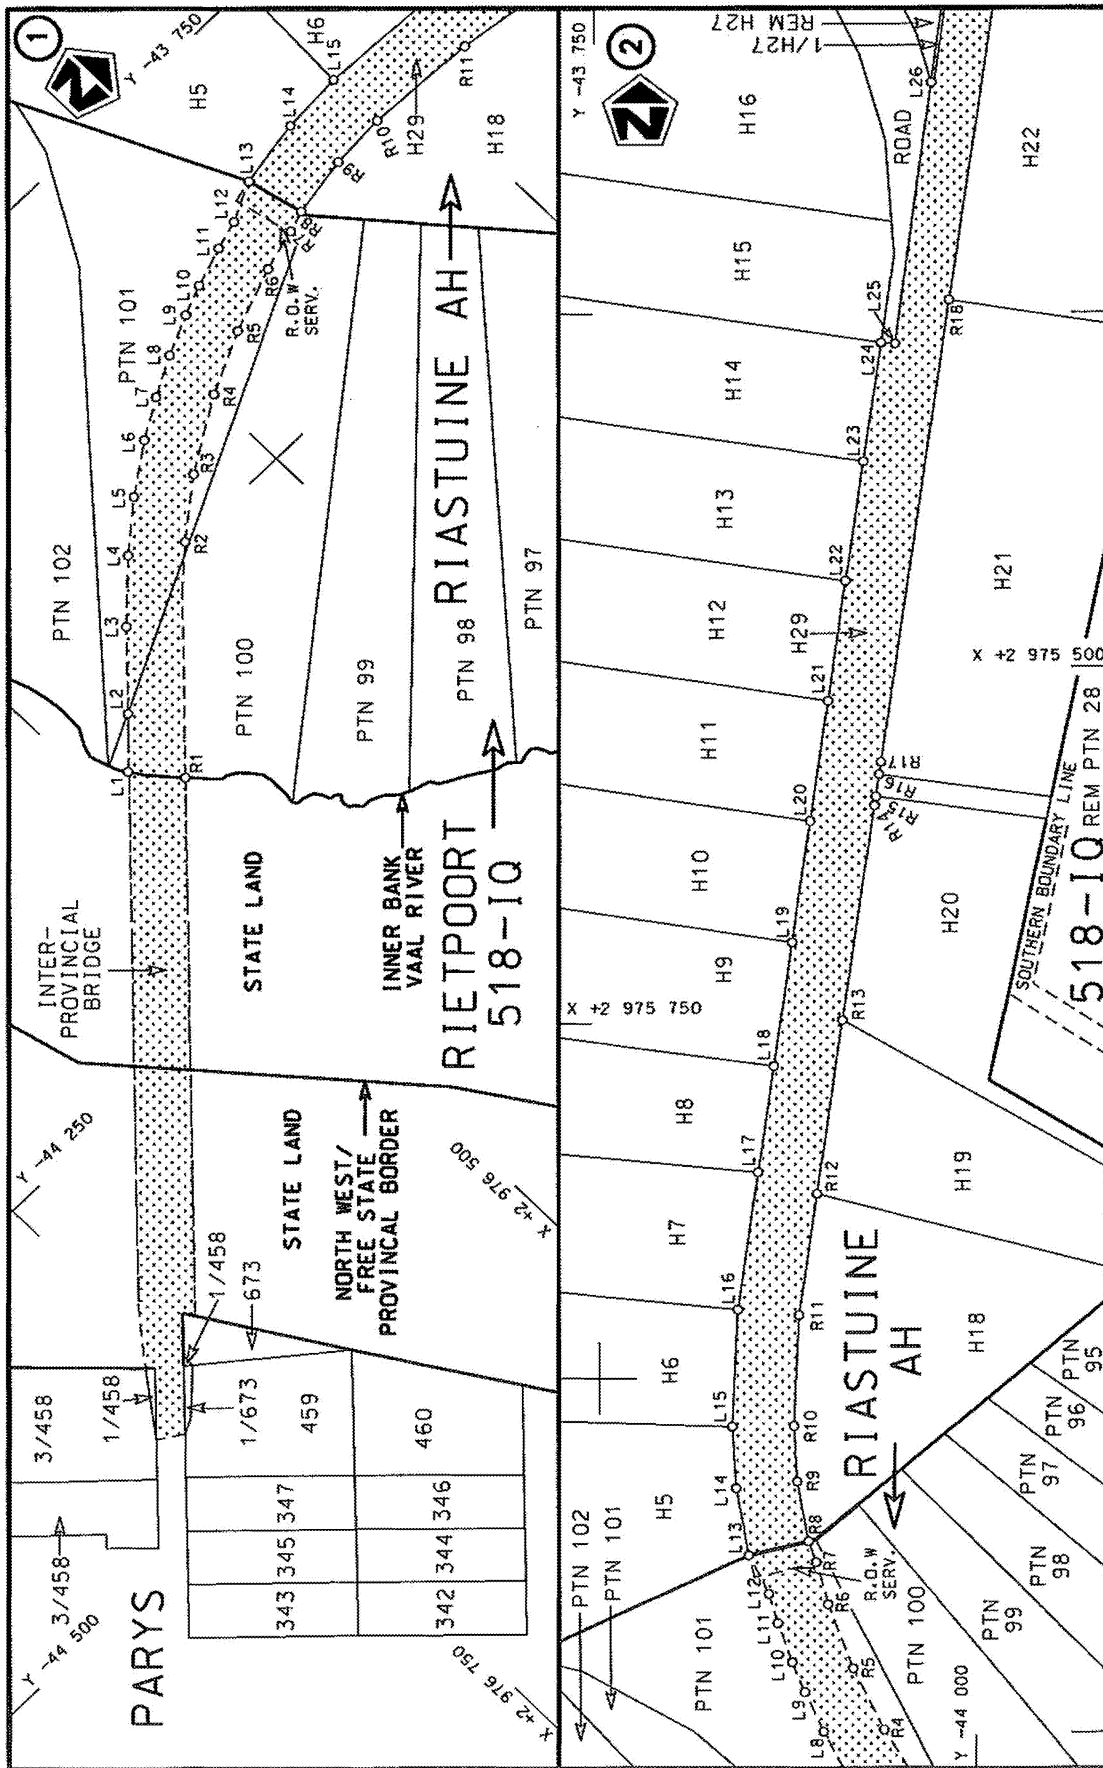


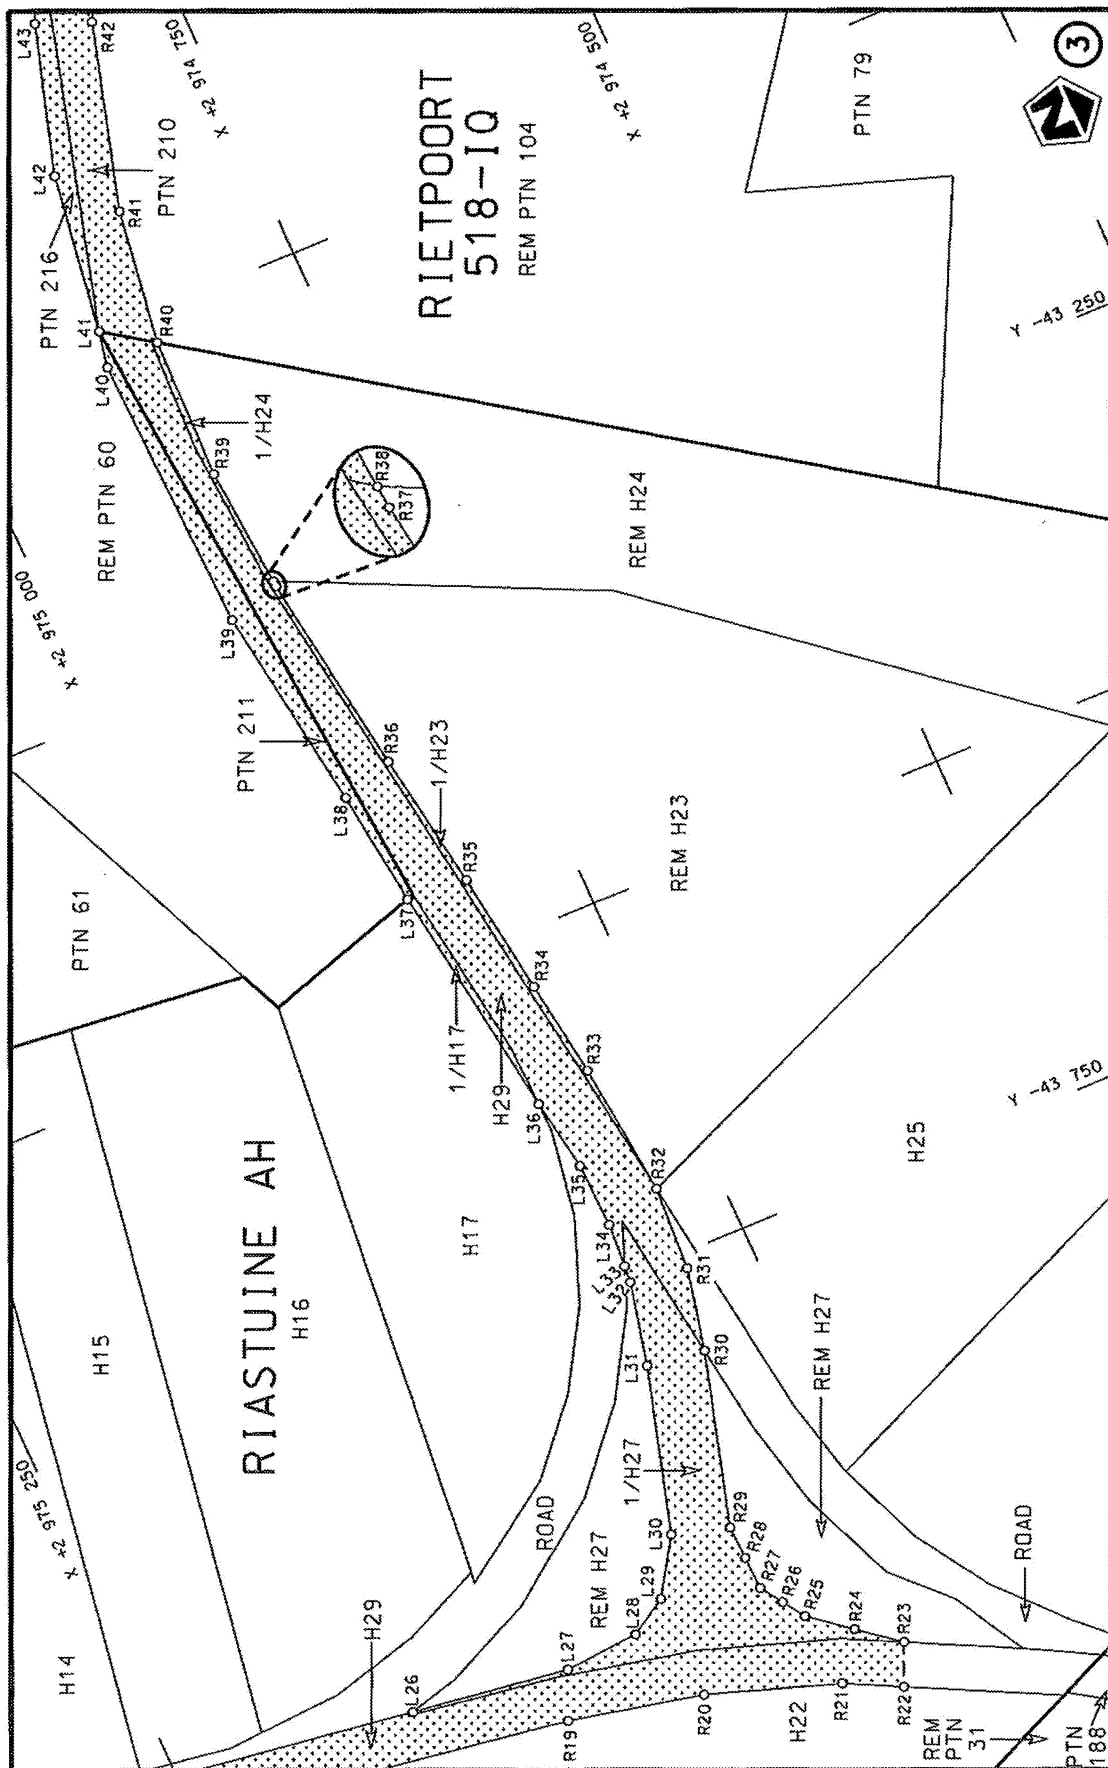

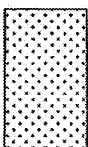
Die Suid Afrikaanse Nasionale Padagentskap MSB Bpk The South African National Roads Agency SOC Ltd	Die figuur getoon The figure shown		steldie-padraserwe voor van 'n gedeelte represents the road reserve of a portion van Nasionale Roete R53 of National Route	1	Plan P998/17
Vel Sheet 2 of 15	1	Section	15	1	17

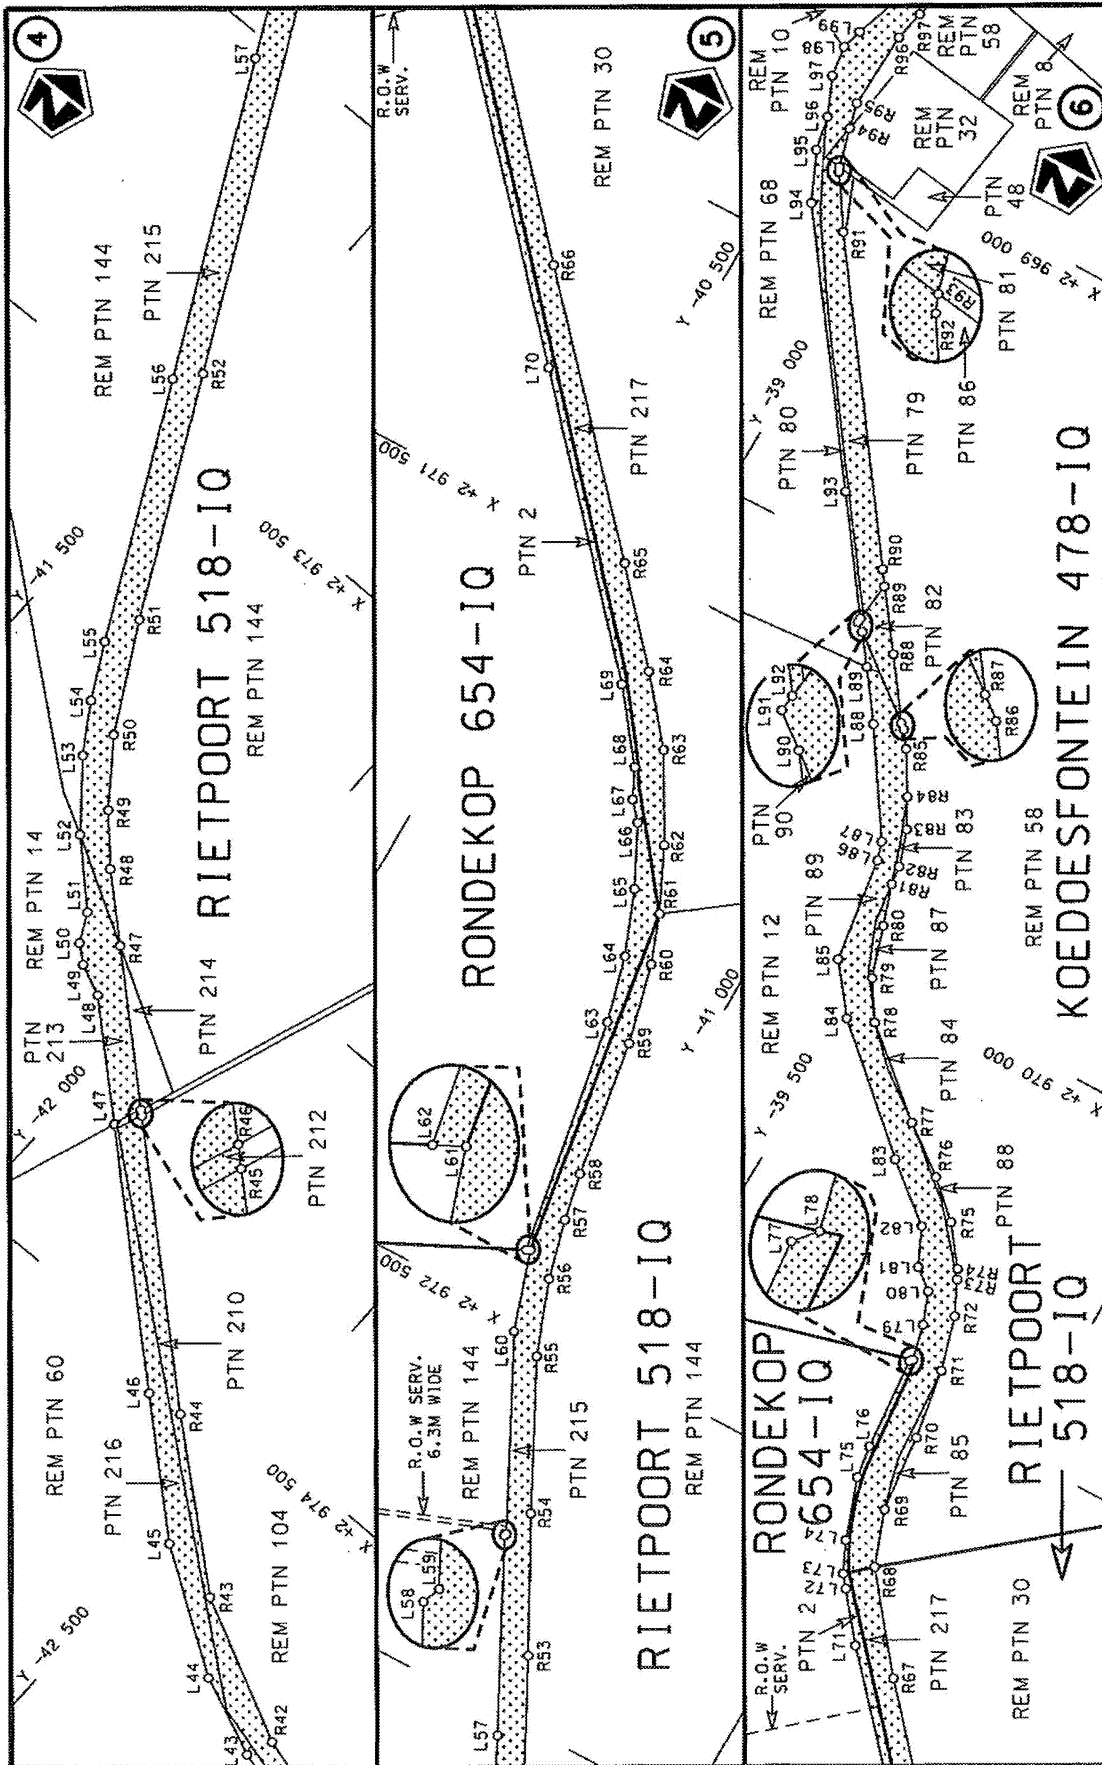


Die Suid Afrikaanse Nasionale Padagentskap MSB Bpk The South African National Roads Agency SOC Ltd	Die figuur getoon The figure shown	stel die padreserwe voor van 'n gedeelte represents the road reserve of a portion van Nasionale Roete R53 of National Route	Vel Sheet 3 of 15 Plan P998/17
---	---------------------------------------	--	---

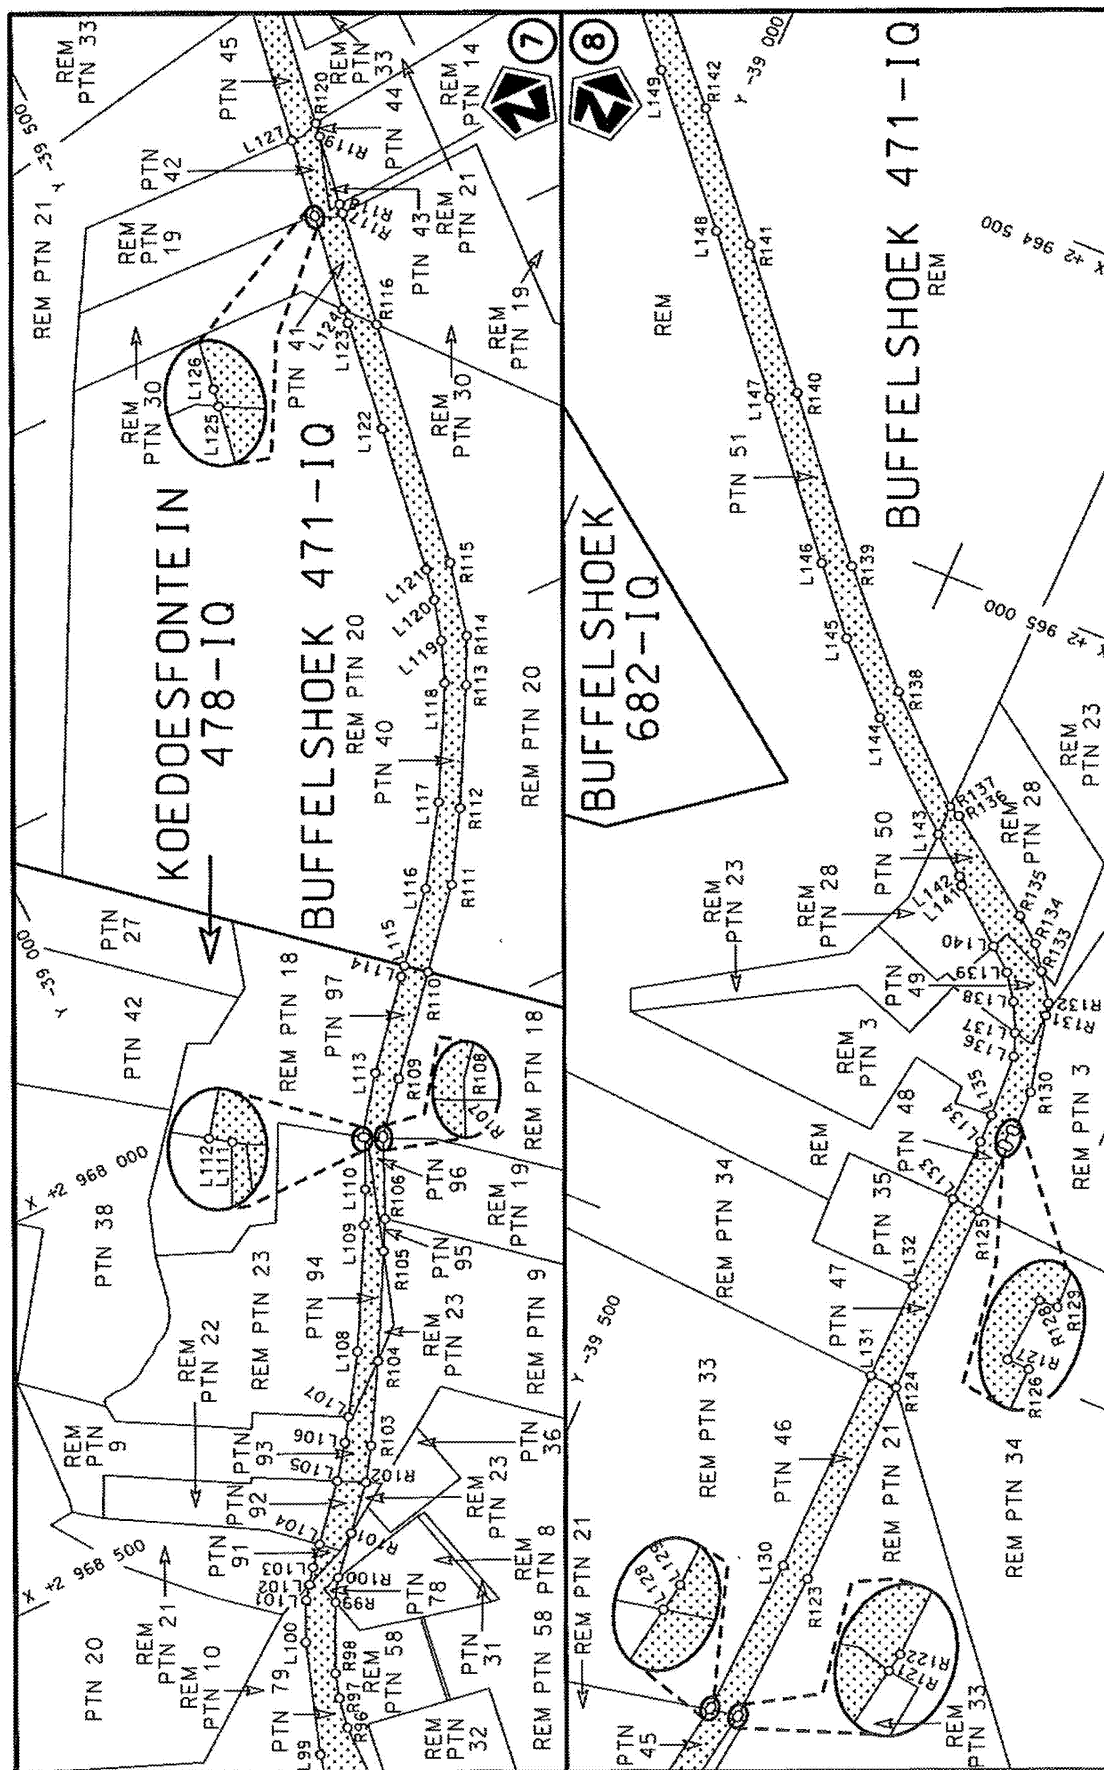



Die Suid Afrikaanse Nasionale Padagentskap MSB Bpk The South African National Roads Agency SOC Ltd	Die figuur getoon The figure shown	stelde padreserwe voor van 'n gedeelte represents the road reserve of a portion van Nasionale Roete R53 of National Route
Vel Sheet 4 of 15	1	Plan P998/17

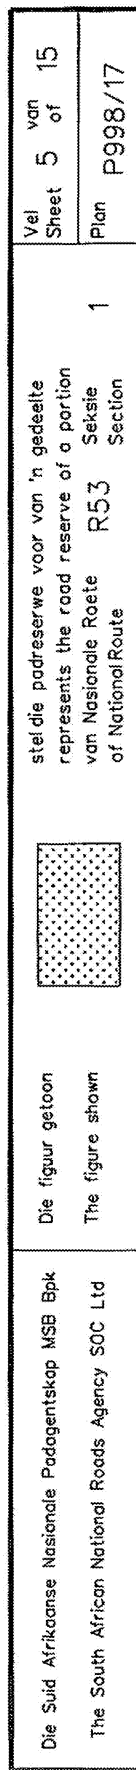


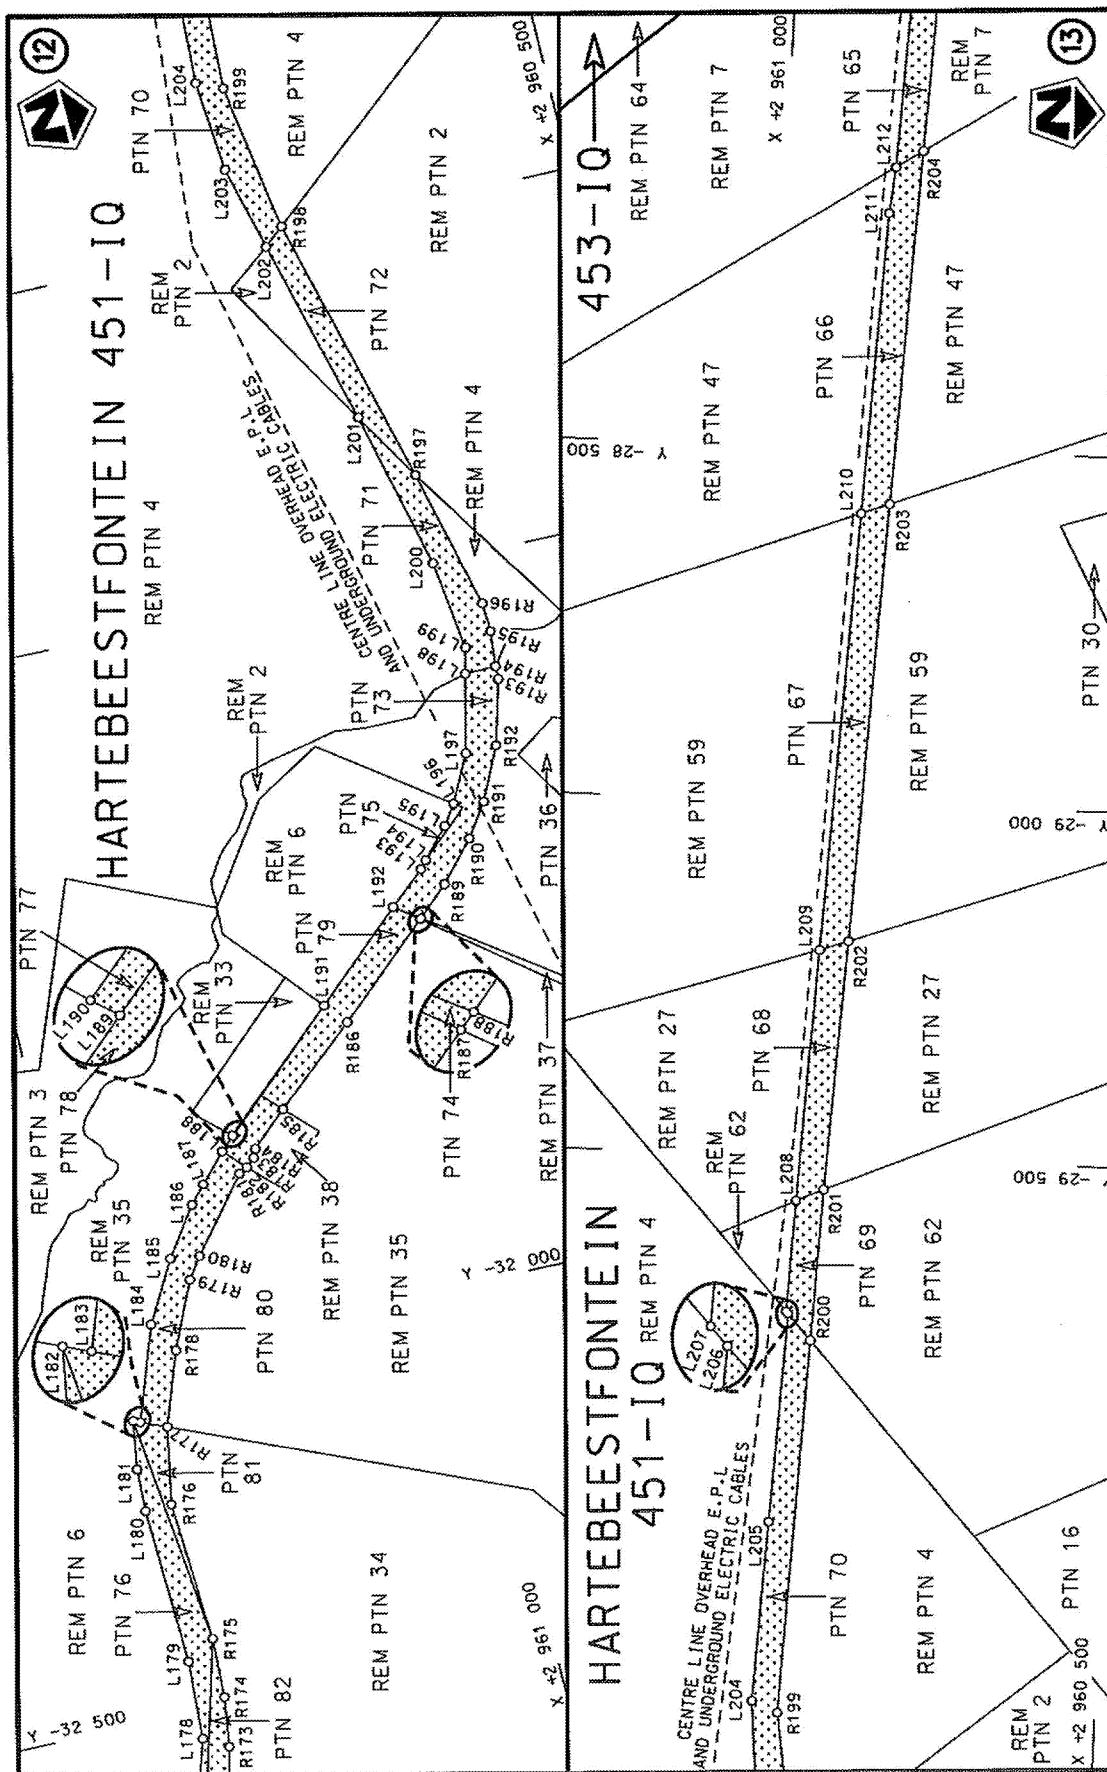

Die Suid Afrikaanse Nasionale Padagentskap MSB Bpk The South African National Roads Agency SOC Ltd	Die figuur getoon The figure shown	stel die padreserwe voor van 'n gedeelte represents the road reserve of a portion van Nasionale Roete R53 of National Route	Vel Sheet 6 of 15 Plan P998/17
---	---------------------------------------	--	--------------------------------------

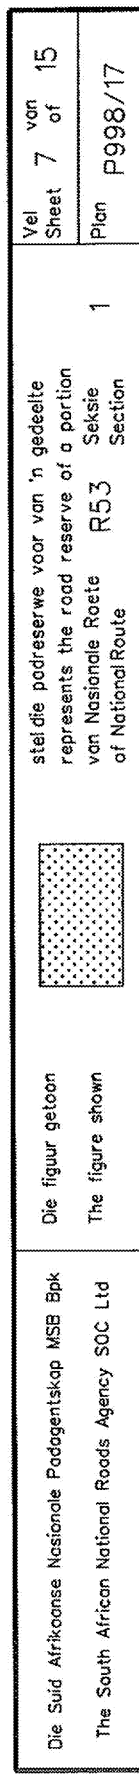

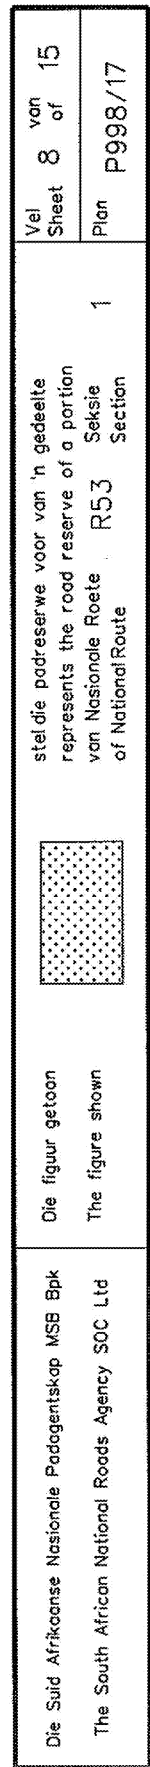

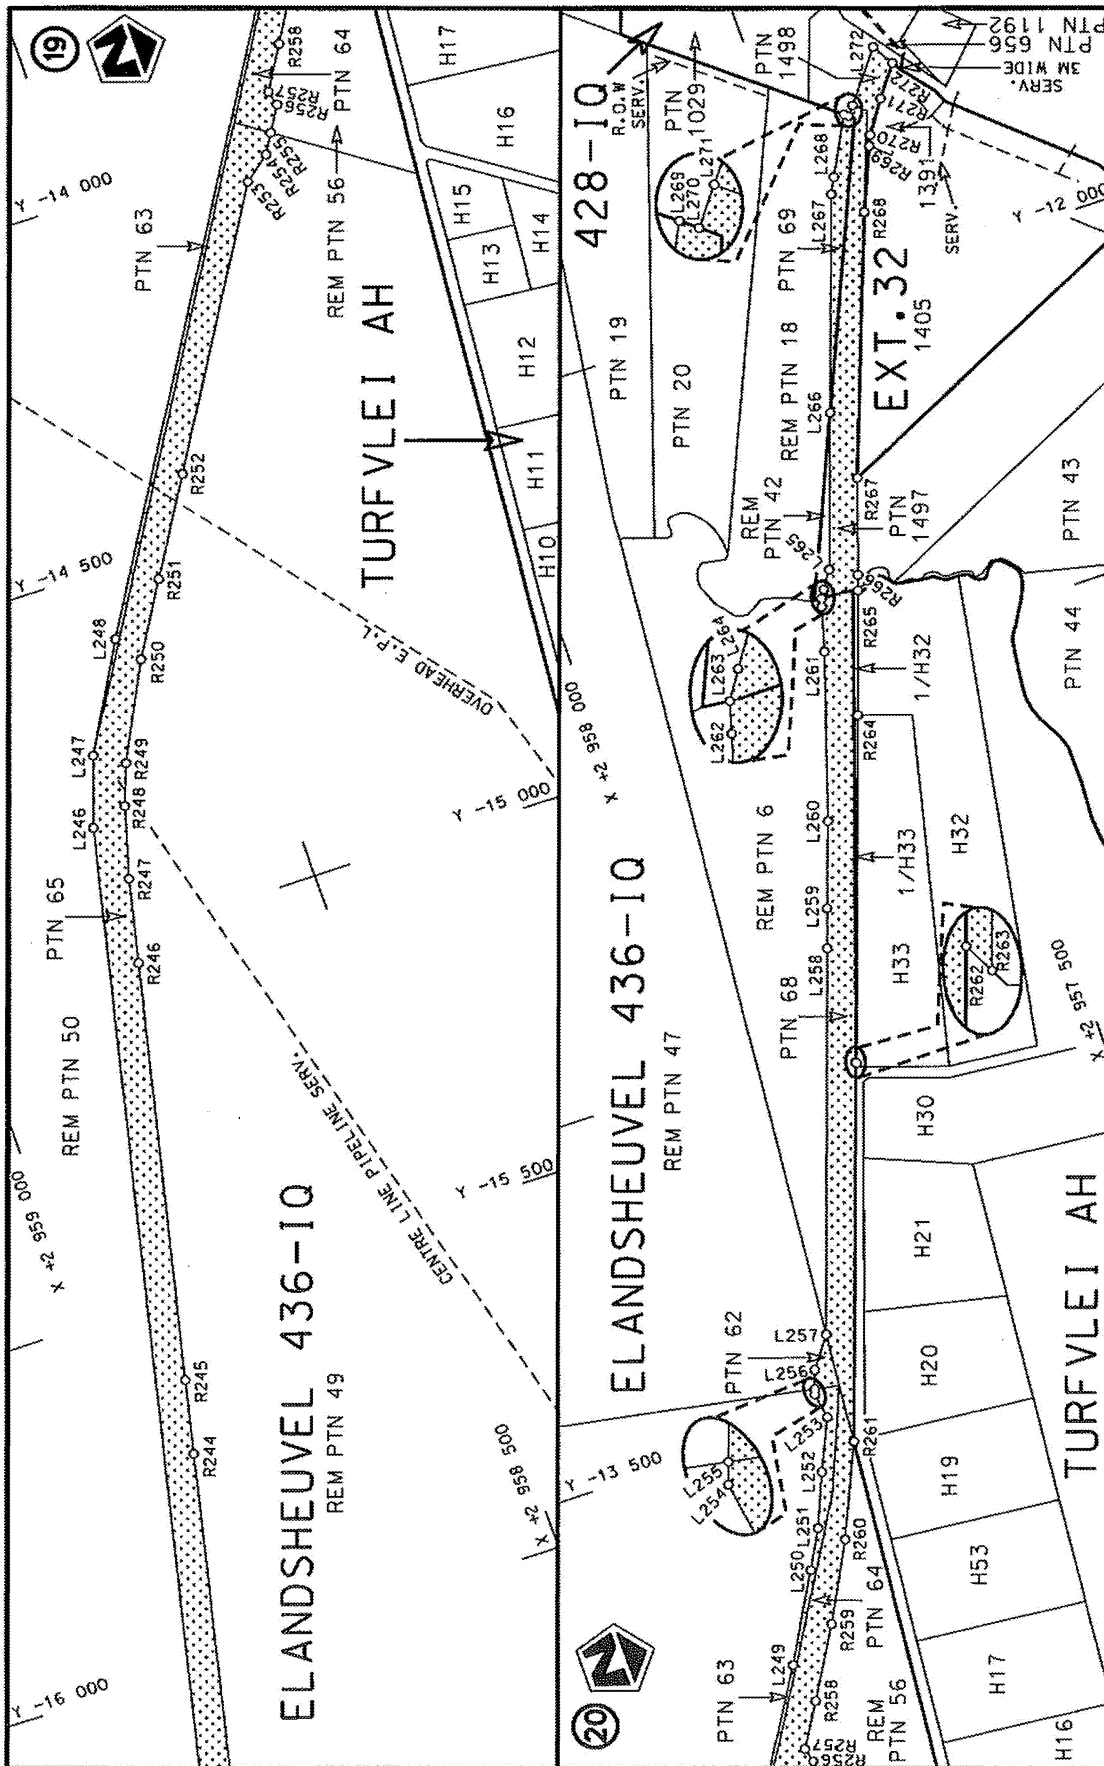

Die Suid Afrikaanse Nasionale Padagentskap MSB Bpk The South African National Roads Agency SOC Ltd	Die figuur getoon The figure shown	steldie padreserwe voor van 'n gedeelte represents the road reserve of a portion van Nasionale Roete R53 of National Route	Vel Sheet 9 of 15 Plan P998/17
---	---------------------------------------	---	--------------------------------------

PADRESERWE KOÖRDINATE / ROAD RESERVE CO-ORDINATES									
LINKERKANT/LEFT HAND SIDE					REGTERKANT/RIGHT HAND SIDE				
	Y		X	WG 27°		Y		X	
L1	-44 086.37	2	976 476.16		R1	-44 115.94	2	976 451.94	
L2	-44 056.69	2	976 447.62		R2	-43 998.40	2	976 334.74	
L3	-44 012.66	2	976 405.05		R3	-43 968.65	2	976 296.89	
L4	-43 977.90	2	976 368.66		R4	-43 938.52	2	976 247.70	
L5	-43 951.76	2	976 336.66		R5	-43 918.11	2	976 204.59	
L6	-43 928.35	2	976 303.23		R6	-43 901.65	2	976 159.46	
L7	-43 912.38	2	976 276.41		R7	-43 893.54	2	976 129.97	
L8	-43 898.01	2	976 249.11		R8	-43 888.68	2	976 115.28	
L9	-43 885.64	2	976 221.25		R9	-43 881.35	2	976 073.02	
L10	-43 877.34	2	976 200.19		R10	-43 879.15	2	976 034.15	
L11	-43 868.00	2	976 172.91		R11	-43 883.09	2	975 955.91	
L12	-43 861.93	2	976 152.12		R12	-43 895.32	2	975 870.77	
L13	-43 848.78	2	976 124.76		R13	-43 912.91	2	975 748.48	
L14	-43 840.61	2	976 077.69		R14	-43 934.66	2	975 597.15	
L15	-43 838.14	2	976 034.28		R15	-43 935.55	2	975 590.93	
L16	-43 842.29	2	975 951.96		R16	-43 937.79	2	975 575.34	
L17	-43 856.19	2	975 855.35		R17	-43 939.07	2	975 566.44	
L18	-43 866.82	2	975 780.74		R18	-43 985.84	2	975 241.06	
L19	-43 879.27	2	975 693.46		R19	-44 021.19	2	974 995.08	
L20	-43 891.57	2	975 608.13		R20	-44 040.65	2	974 904.47	
L21	-43 903.79	2	975 523.42		R21	-44 070.44	2	974 816.72	
L22	-43 915.96	2	975 439.01		R22	44 088.82	2	974 780.23	
L23	-43 928.14	2	975 354.56		R23	-44 060.20	2	974 767.07	
L24	-43 940.18	2	975 271.04		R24	44 038.57	2	974 793.95	
L25	-43 949.58	2	975 271.74		R25	-44 016.90	2	974 820.87	
L26	-43 974.30	2	975 087.46		R26	-44 001.86	2	974 830.48	
L27	-43 988.16	2	974 980.97		R27	-43 986.75	2	974 840.14	
L28	-43 983.35	2	974 929.51		R28	-43 963.31	2	974 840.85	
L29	-43 967.36	2	974 904.14		R29	-43 939.83	2	974 841.57	
L30	-43 928.56	2	974 879.72		R30	-43 818.76	2	974 807.61	
L31	-43 813.12	2	974 847.17		R31	-43 760.81	2	974 795.05	
L32	-43 754.54	2	974 833.89		R32	-43 701.44	2	974 791.64	
L33	-43 742.77	2	974 833.01		R33	-43 606.65	2	974 800.74	
L34	-43 712.03	2	974 830.78		R34	-43 538.24	2	974 809.45	
L35	-43 666.33	2	974 832.16		R35	-43 451.33	2	974 821.04	
L36	-43 615.58	2	974 839.67		R36	-43 354.17	2	974 835.26	
L37	-43 448.12	2	974 862.13		R37	-43 210.81	2	974 854.38	
L38	-43 366.16	2	974 871.20		R38	-43 206.65	2	974 854.69	
L39	-43 220.87	2	974 890.76		R39	-43 121.71	2	974 860.95	
L40	-43 024.15	2	974 896.22		R40	-43 021.47	2	974 858.46	
L41	-42 998.84	2	974 891.22		R41	-42 926.42	2	974 844.85	
L42	-42 886.63	2	974 874.44		R42	-42 796.60	2	974 808.43	
L43	-42 782.78	2	974 843.64		R43	-42 600.81	2	974 708.72	
L44	-42 673.36	2	974 795.66		R44	-42 402.32	2	974 539.92	
L45	-42 509.96	2	974 687.33		R45	-42 088.38	2	974 255.71	
L46	-42 351.36	2	974 544.96		R46	-42 081.94	2	974 249.88	
L47	-42 068.31	2	974 288.40		R47	-41 909.66	2	974 093.16	
L48	-41 932.60	2	974 165.25		R48	-41 829.01	2	974 019.81	
L49	-41 889.99	2	974 145.44		R49	-41 772.41	2	973 958.77	
L50	-41 866.20	2	974 125.84		R50	-41 708.47	2	973 873.57	
L51	-41 846.01	2	974 085.88		R51	-41 628.19	2	973 728.37	
					Vel 10 Sheet of 15 P998/17				

PADRESERWE KOÖRDINATE / ROAD RESERVE CO-ORDINATES						
LINKERKANT/LEFT HAND SIDE				REGTERKANT/RIGHT HAND SIDE		
	Y	X	WG 27°		Y	X
L52	-41 766.65	2 974 009.55		R52	-41 465.90	2 973 410.29
L53	-41 696.75	2 973 922.75		R53	-41 210.31	2 972 910.05
L54	-41 653.93	2 973 857.00		R54	-41 116.72	2 972 733.30
L55	-41 613.46	2 973 781.91		R55	-41 016.92	2 972 536.24
L56	-41 440.14	2 973 442.40		R56	-40 978.14	2 972 432.69
L57	-41 228.26	2 973 027.99		R57	-40 956.93	2 972 349.66
L58	-41 100.70	2 972 777.38		R58	-40 942.86	2 972 282.90
L59	-41 101.91	2 972 774.23		R59	-40 911.51	2 972 090.39
L60	-40 973.33	2 972 519.58		R60	-40 883.17	2 971 979.19
L61	-40 936.96	2 972 409.24		R61	-40 858.84	2 971 911.41
L62	-40 931.93	2 972 411.67		R62	-40 817.16	2 971 823.75
L63	-40 871.91	2 972 078.18		R63	-40 751.64	2 971 706.39
L64	-40 847.07	2 971 985.92		R64	-40 680.81	2 971 619.10
L65	-40 812.91	2 971 896.79		R65	-40 578.52	2 971 500.88
L66	-40 771.00	2 971 813.02		R66	-40 292.28	2 971 178.85
L67	-40 749.32	2 971 787.65		R67	-40 009.58	2 970 856.25
L68	-40 729.73	2 971 745.96		R68	-39 911.51	2 970 731.73
L69	-40 657.98	2 971 652.25		R69	-39 883.79	2 970 654.39
L70	-40 356.26	2 971 308.39		R70	-39 871.36	2 970 545.60
L71	-39 943.42	2 970 840.31		R71	-39 855.08	2 970 447.09
L72	-39 893.25	2 970 776.71		R72	-39 833.32	2 970 370.99
L73	-39 879.79	2 970 759.82		R73	-39 810.54	2 970 324.86
L74	-39 860.05	2 970 717.37		R74	-39 803.85	2 970 311.31
L75	-39 830.48	2 970 632.51		R75	-39 764.17	2 970 257.87
L76	-39 822.74	2 970 586.66		R76	-39 715.58	2 970 212.44
L77	-39 810.95	2 970 455.97		R77	-39 649.87	2 970 161.25
L78	-39 814.12	2 970 452.12		R78	-39 538.14	2 970 061.93
L79	-39 802.03	2 970 402.51		R79	-39 504.20	2 970 009.02
L80	-39 784.73	2 970 358.09		R80	-39 481.31	2 969 937.39
L81	-39 756.34	2 970 334.78		R81	-39 462.64	2 969 880.83
L82	-39 732.52	2 970 282.14		R82	-39 459.33	2 969 854.49
L83	-39 655.65	2 970 217.11		R83	-39 442.21	2 969 803.94
L84	-39 503.20	2 970 075.09		R84	-39 420.78	2 969 763.52
L85	-39 452.27	2 970 007.96		R85	-39 386.21	2 969 704.90
L86	-39 429.70	2 969 860.84		R86	-39 370.35	2 969 682.63
L87	-39 421.28	2 969 834.97		R87	-39 362.54	2 969 676.33
L88	-39 331.23	2 969 695.58		R88	-39 306.19	2 969 596.86
L89	-39 283.82	2 969 629.67		R89	-39 249.26	2 969 518.93
L90	-39 254.82	2 969 589.36		R90	-39 235.25	2 969 499.17
L91	-39 242.99	2 969 579.81		R91	-38 957.86	2 969 109.26
L92	-39 243.62	2 969 573.65		R92	-38 912.66	2 969 038.24
L93	-39 139.32	2 969 427.40		R93	-38 910.10	2 969 031.86
L94	-38 901.28	2 969 093.95		R94	-38 894.05	2 968 977.37
L95	-38 870.65	2 969 025.09		R95	-38 884.62	2 968 941.98
L96	-38 860.14	2 968 977.65		R96	-38 888.16	2 968 833.81
L97	-38 837.68	2 968 924.04		R97	-38 896.63	2 968 791.72
L98	-38 831.66	2 968 880.99		R98	-38 907.14	2 968 758.28
L99	-38 838.85	2 968 852.40		R99	-38 950.78	2 968 668.33
L100	-38 890.74	2 968 701.30		R100	-38 969.85	2 968 638.65
L101	-38 916.90	2 968 648.52		R101	-39 012.05	2 968 590.06
L102	-38 930.19	2 968 630.70		R102	-39 060.95	2 968 533.97
				Vel Sheet	11 of	15 P998/17

PADRESERWE KOÖRDINATE / ROAD RESERVE CO-ORDINATES									
LINKERKANT/LEFT HAND SIDE					REGTERKANT/RIGHT HAND SIDE				
	Y		X	WG 27°		Y		X	
L103	-38 945.17	2	968	611.00	R103	-39 089.34	2	968	490.57
L104	-38 967.18	2	968	585.71	R104	-39 149.47	2	968	387.19
L105	-39 027.54	2	968	515.58	R105	-39 223.41	2	968	250.97
L106	-39 059.86	2	968	471.59	R106	-39 245.13	2	968	211.16
L107	-39 079.85	2	968	441.19	R107	-39 291.92	2	968	107.52
L108	-39 130.92	2	968	363.49	R108	-39 293.49	2	968	104.05
L109	-39 216.30	2	968	207.05	R109	-39 347.44	2	968	041.42
L110	-39 239.56	2	968	162.16	R110	-39 447.77	2	967	922.88
L111	-39 271.22	2	968	096.35	R111	-39 529.87	2	967	826.12
L112	-39 267.98	2	968	094.07	R112	-39 586.94	2	967	733.74
L113	-39 322.78	2	968	020.56	R113	-39 669.76	2	967	580.56
L114	-39 412.61	2	967	913.35	R114	-39 700.56	2	967	518.78
L115	-39 423.24	2	967	901.30	R115	-39 725.57	2	967	416.22
L116	-39 496.22	2	967	815.75	R116	-39 783.45	2	967	071.09
L117	-39 565.24	2	967	713.64	R117	-39 810.86	2	966	910.52
L118	-39 645.34	2	967	566.04	R118	-39 813.21	2	966	898.12
L119	-39 667.39	2	967	510.01	R119	-39 830.25	2	966	799.09
L120	-39 683.74	2	967	454.46	R120	-39 833.53	2	966	780.04
L121	-39 692.45	2	967	410.40	R121	-39 866.37	2	966	589.23
L122	-39 725.90	2	967	206.83	R122	-39 866.96	2	966	585.81
L123	-39 750.16	2	967	052.43	R123	-39 877.49	2	966	373.35
L124	-39 752.25	2	967	032.56	R124	-39 881.74	2	966	079.90
L125	-39 775.88	2	966	898.06	R125	-39 886.14	2	965	808.04
L126	-39 776.15	2	966	896.52	R126	-39 887.73	2	965	709.63
L127	-39 794.67	2	966	788.14	R127	-39 879.86	2	965	709.22
L128	-39 827.50	2	966	593.92	R128	-39 881.61	2	965	686.01
L129	-39 828.37	2	966	588.81	R129	-39 888.00	2	965	685.87
L130	-39 840.18	2	966	368.98	R130	-39 886.04	2	965	626.97
L131	-39 844.67	2	966	077.18	R131	-39 863.52	2	965	520.14
L132	-39 846.81	2	965	938.55	R132	-39 859.81	2	965	502.63
L133	-39 848.98	2	965	805.67	R133	-39 833.29	2	965	464.42
L134	-39 850.61	2	965	717.50	R134	-39 810.47	2	965	431.52
L135	-39 850.24	2	965	677.48	R135	-39 775.96	2	965	403.62
L136	-39 845.75	2	965	589.46	R136	-39 647.03	2	965	305.89
L137	-39 833.93	2	965	558.42	R137	-39 630.84	2	965	298.11
L138	-39 814.73	2	965	518.70	R138	-39 503.11	2	965	175.37
L139	-39 790.88	2	965	483.87	R139	-39 376.68	2	965	036.61
L140	-39 760.23	2	965	457.26	R140	-39 214.56	2	964	839.99
L141	-39 687.31	2	965	394.68	R141	-39 075.00	2	964	671.73
L142	-39 679.66	2	965	383.65	R142	-38 945.07	2	964	517.73
L143	-39 630.32	2	965	340.34	R143	-38 783.32	2	964	334.48
L144	-39 494.42	2	965	218.96	R144	-38 534.41	2	964	053.58
L145	-39 410.45	2	965	132.90	R145	-38 387.89	2	963	888.67
L146	-39 338.28	2	965	048.48	R146	-38 119.29	2	963	586.38
L147	-39 183.13	2	964	860.58	R147	-37 874.29	2	963	308.37
L148	-39 026.00	2	964	671.75	R148	-37 603.67	2	962	987.73
L149	-38 869.42	2	964	490.85	R149	-37 450.81	2	962	805.60
L150	-38 760.82	2	964	366.07	R150	-37 375.83	2	962	724.03
L151	-38 511.71	2	964	084.63	R151	-37 313.40	2	962	672.90
L152	-38 367.58	2	963	921.99	R152	-37 208.90	2	962	612.34
L153	-38 120.94	2	963	644.00	R153	-37 163.92	2	962	594.48
					Vel	12	Van	15	P998/17
					Sheet		of		

PADRESERWE KOÖRDINATE / ROAD RESERVE CO-ORDINATES					
LINKERKANT/LEFT HAND SIDE			REGTERKANT/RIGHT HAND SIDE		
	Y	X	WG 27°	Y	X
L154	-37 843.70	2 963 330.84		R154	-36 946.29 2 962 510.77
L155	-37 685.59	2 963 142.44		R155	-36 608.43 2 962 383.48
L156	-37 579.53	2 963 017.27		R156	-36 023.44 2 962 157.70
L157	-37 418.13	2 962 826.80		R157	-35 890.07 2 962 106.20
L158	-37 333.97	2 962 739.42		R158	-35 430.13 2 961 932.06
L159	-37 220.60	2 962 657.91		R159	-35 322.92 2 961 891.62
L160	-37 150.13	2 962 628.61		R160	-34 888.98 2 961 836.47
L161	-36 708.40	2 962 460.16		R161	-34 513.08 2 961 791.97
L162	-36 626.99	2 962 429.86		R162	-33 974.27 2 961 728.59
L163	-36 043.37	2 962 204.92		R163	-33 861.68 2 961 717.37
L164	-35 658.26	2 962 056.92		R164	-33 596.90 2 961 719.84
L165	-35 450.42	2 961 977.75		R165	-33 406.89 2 961 720.80
L166	-35 314.64	2 961 929.38		R166	-33 370.39 2 961 720.90
L167	-34 907.48	2 961 876.16		R167	-33 325.04 2 961 716.30
L168	-34 510.34	2 961 829.69		R168	-33 255.33 2 961 701.77
L169	-33 968.22	2 961 765.79		R169	-33 169.86 2 961 673.10
L170	-33 863.60	2 961 755.07		R170	-32 965.89 2 961 598.27
L171	-33 578.49	2 961 757.88		R171	-32 678.48 2 961 492.56
L172	-33 541.57	2 961 758.25		R172	-32 606.68 2 961 468.11
L173	-33 389.74	2 961 759.83		R173	-32 559.02 2 961 456.25
L174	-33 301.44	2 961 750.72		R174	-32 489.48 2 961 446.39
L175	-33 229.77	2 961 733.33		R175	-32 406.13 2 961 442.54
L176	-33 054.55	2 961 670.86		R176	-32 209.51 2 961 452.60
L177	-32 650.10	2 961 522.29		R177	-32 102.04 2 961 432.58
L178	-32 539.97	2 961 488.09		R178	-31 999.92 2 961 396.56
L179	-32 429.65	2 961 481.44		R179	-31 907.53 2 961 355.33
L180	-32 210.73	2 961 488.33		R180	-31 877.99 2 961 335.09
L181	-32 151.08	2 961 485.81		R181	-31 777.33 2 961 256.13
L182	-32 083.30	2 961 475.21		R182	-31 770.99 2 961 244.41
L183	-32 087.32	2 961 466.05		R183	-31 760.18 2 961 232.69
L184	-31 957.00	2 961 420.30		R184	-31 748.36 2 961 227.53
L185	-31 872.44	2 961 373.71		R185	-31 702.98 2 961 178.65
L186	-31 805.74	2 961 328.47		R186	-31 603.58 2 961 066.91
L187	-31 781.20	2 961 307.08		R187	-31 484.99 2 960 938.20
L188	-31 741.81	2 961 271.67		R188	-31 483.69 2 960 936.81
L189	-31 723.75	2 961 252.34		R189	-31 444.37 2 960 895.37
L190	-31 722.82	2 961 253.39		R190	-31 389.82 2 960 848.12
L191	-31 573.30	2 961 091.26		R191	-31 343.10 2 960 817.53
L192	-31 459.59	2 960 969.52		R192	-31 269.79 2 960 782.96
L193	-31 416.46	2 960 921.15		R193	-31 179.63 2 960 758.85
L194	-31 405.80	2 960 911.93		R194	-31 161.52 2 960 758.23
L195	-31 364.23	2 960 876.00		R195	-31 111.52 2 960 753.17
L196	-31 336.75	2 960 857.63		R196	-31 070.86 2 960 754.85
L197	-31 271.58	2 960 824.90		R197	-30 873.81 2 960 800.09
L198	-31 162.15	2 960 799.92		R198	-30 491.69 2 960 892.95
L199	-31 125.98	2 960 791.03		R199	-30 283.82 2 960 924.10
L200	-31 000.08	2 960 805.75		R200	-29 758.59 2 960 900.99
L201	-30 777.23	2 960 855.84		R201	-29 545.84 2 960 892.05
L202	-30 514.61	2 960 919.52		R202	-29 195.05 2 960 872.93
L203	-30 396.11	2 960 948.22		R203	-28 577.05 2 960 843.38
L204	-30 268.30	2 960 958.20		R204	-28 077.97 2 960 819.10
			Vel Sheet	13 Van of	15 P998/17

PADRESERWE KOÖRDINATE / ROAD RESERVE CO-ORDINATES									
LINKERKANT/LEFT HAND SIDE					REGTERKANT/RIGHT HAND SIDE				
	Y		X	WG 27°		Y		X	
L205	-30	015.92	2 960	946.32	R205	-27	852.41	2 960	808.43
L206	-29	722.48	2 960	932.14	R206	-27	603.49	2 960	798.53
L207	-29	719.10	2 960	935.09	R207	-27	571.33	2 960	795.73
L208	-29	562.82	2 960	928.11	R208	-27	564.06	2 960	795.38
L209	-29	208.84	2 960	911.14	R209	-27	112.41	2 960	773.38
L210	-28	591.80	2 960	881.14	R210	-26	849.22	2 960	758.54
L211	-28	167.06	2 960	861.15	R211	-26	748.95	2 960	752.80
L212	-28	102.33	2 960	854.94	R212	-26	649.76	2 960	747.47
L213	-27	603.37	2 960	830.70	R213	-26	607.63	2 960	741.75
L214	-27	364.90	2 960	818.58	R214	-26	591.44	2 960	730.79
L215	-26	854.07	2 960	794.52	R215	-26	553.02	2 960	721.22
L216	-26	654.48	2 960	781.52	R216	-26	492.52	2 960	728.26
L217	-26	300.87	2 960	744.91	R217	-26	263.69	2 960	705.16
L218	-25	830.32	2 960	698.92	R218	-25	814.42	2 960	657.91
L219	-25	322.32	2 960	645.79	R219	-23	894.25	2 960	457.73
L220	-24	477.40	2 960	557.26	R220	-23	447.10	2 960	411.10
L221	-24	035.46	2 960	510.85	R221	-22	791.14	2 960	342.40
L222	-23	834.62	2 960	490.89	R222	-22	268.52	2 960	289.69
L223	-23	255.75	2 960	431.08	R223	-22	069.54	2 960	267.19
L224	-22	808.38	2 960	382.74	R224	-21	879.23	2 960	247.30
L225	-22	597.90	2 960	362.30	R225	-21	648.46	2 960	223.40
L226	-22	184.01	2 960	318.94	R226	-21	437.64	2 960	203.39
L227	-21	891.45	2 960	288.59	R227	-21	046.15	2 960	160.79
L228	-21	453.17	2 960	241.66	R228	-20	736.83	2 960	128.41
L229	-21	064.50	2 960	202.32	R229	-20	251.90	2 960	076.76
L230	-20	777.43	2 960	172.55	R230	-20	089.66	2 960	060.91
L231	-20	228.47	2 960	114.42	R231	-20	008.00	2 960	048.98
L232	-20	224.75	2 960	114.98	R232	-19	935.33	2 960	035.03
L233	-20	167.15	2 960	123.74	R233	-19	916.57	2 960	028.32
L234	-20	140.94	2 960	120.77	R234	-19	561.55	2 959	903.14
L235	-20	139.55	2 960	114.90	R235	-18	868.27	2 959	658.99
L236	-20	113.18	2 960	106.07	R236	-18	701.13	2 959	599.96
L237	-20	055.99	2 960	092.71	R237	-18	567.66	2 959	555.44
L238	-20	029.12	2 960	089.69	R238	-18	444.23	2 959	524.45
L239	-19	958.94	2 960	077.82	R239	-18	437.95	2 959	522.87
L240	-19	877.87	2 960	055.79	R240	-17	666.75	2 959	352.29
L241	-19	773.02	2 960	019.92	R241	-17	538.37	2 959	323.89
L242	-19	513.13	2 959	927.12	R242	-16	924.29	2 959	187.49
L243	-18	556.93	2 959	593.63	R243	-16	310.21	2 959	051.08
L244	-18	435.89	2 959	563.23	R244	-15	717.12	2 958	917.55
L245	-16	212.17	2 959	070.76	R245	-15	615.49	2 958	894.67
L246	-14	839.45	2 958	759.23	R246	-15	039.12	2 958	763.54
L247	-14	742.82	2 958	726.24	R247	-14	922.51	2 958	737.01
L248	-14	597.25	2 958	645.12	R248	-14	823.75	2 958	709.42
L249	-13	817.66	2 958	177.54	R249	-14	767.37	2 958	688.61
L250	-13	698.93	2 958	111.74	R250	-14	635.42	2 958	621.58
L251	-13	646.21	2 958	083.44	R251	-14	536.31	2 958	562.31
L252	-13	573.03	2 958	052.88	R252	-14	406.15	2 958	484.11
L253	-13	502.67	2 958	021.63	R253	-14	045.48	2 958	267.44
L254	-13	467.06	2 958	026.74	R254	-14	016.74	2 958	232.12
L255	-13	459.54	2 958	024.13	R255	-13	989.86	2 958	216.37
Vel Sheet 14					Van of 15		P998/17		

PADRESERWE KOÖRDINATE / ROAD RESERVE CO-ORDINATES

LINKERKANT/LEFT HAND SIDE				REGTERKANT/RIGHT HAND SIDE			
	Y	X	WG 27°		Y	X	
L256	-13 433.97	2 958 015.34		R256	-13 954.89	2 958 195.68	
L257	-13 392.00	2 957 984.91		R257	-13 934.15	2 958 200.61	
L258	-12 877.41	2 957 807.68		R258	-13 875.14	2 958 165.49	
L259	-12 824.38	2 957 789.66		R259	-13 779.89	2 958 109.81	
L260	-12 708.38	2 957 748.71		R260	-13 673.16	2 958 054.10	
L261	-12 480.70	2 957 676.04		R261	-13 546.75	2 957 998.80	
L262	-12 419.71	2 957 658.62		R262	-13 042.07	2 957 823.46	
L263	-12 408.60	2 957 655.53		R263	-13 043.43	2 957 822.78	
L264	-12 396.08	2 957 646.83		R264	-12 579.84	2 957 662.57	
L265	-12 373.45	2 957 632.45		R265	-12 429.80	2 957 610.47	
L266	-12 164.20	2 957 559.67		R266	-12 392.89	2 957 598.32	
L267	-11 873.64	2 957 458.72		R267	-12 263.42	2 957 555.13	
L268	-11 851.65	2 957 447.50		R268	-11 911.55	2 957 425.05	
L269	-11 772.50	2 957 406.29		R269	-11 825.50	2 957 388.58	
L270	-11 776.99	2 957 400.92		R270	-11 811.18	2 957 382.51	
L271	-11 764.15	2 957 391.18		R271	-11 766.89	2 957 353.09	
L272	-11 695.00	2 957 338.74		R272	-11 724.93	2 957 321.55	

Vel
Sheet

15

Van
of

15

P998/17