

DEPARTMENT OF TRANSPORT

NO. 279

23 MARCH 2018


**THE SOUTH AFRICAN NATIONAL ROADS
AGENCY SOC LIMITED**

Registration No: 1998/009584/30

DECLARATION AMENDMENT OF NATIONAL ROAD R36 SECTION 4

AMENDMENT OF DECLARATION No. 538 OF 2014.

By virtue of section 40(1)(b) of the South African National Roads Agency Limited and the National Roads Act 1998 (Act No. 7 of 1998), I hereby amend Declaration No. 538 of 2014 by substituting paragraph M(I) and (II) of the Schedule, being the descriptive declaration of the route from Mpumalanga / Limpopo Provincial Border up to its junction with National Road R36 Section 5 and Provincial Road R527, with the accompanying sheets 1 to 30 of Plan No. P1003/17.

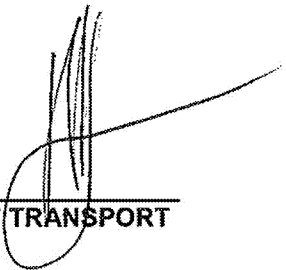(National Road R36 Section 4: Mpumalanga/Limpopo Border – R527 Junction)

MINISTER OF TRANSPORT

DEPARTEMENT VAN VERVOER

NO. 279

23 MAART 2018


**DIE SUID-AFRIKAANSE NASIONALE
PADAGENTSKAP MSB BEPERK**


Registrasie No: 1998/009584/30


VERKLARING WYSIGING VAN NASIONALE PAD R36 SEKSIE 4


WYSIGING VAN VERKLARING No. 538 VAN 2014.

Kragtens Artikel 40(1)(b) van die Wet op die Suid-Afrikaanse Nasionale Padagentskap Beperk en op Nasionale Paaie Wet 1998 (Wet No. 7 van 1998), wysig ek hiermee Verklaring No. 538 van 2014 deur paragraaf M(I) en (II) van die Skedule te vervang, synde die gedeelte van die beskrywende verklaring van die pad vanaf die Mpumalanga / Limpopo Provinsiale Grens tot by die aansluiting met Nasionale Pad R36 Seksie 5 en Provinsiale Pad R527, met bygaande velle 1 tot 30 van Plan No. P1003/17.

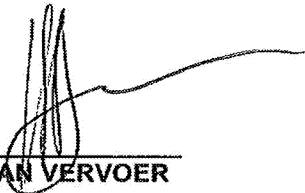
(Nasionale Pad R36 Seksie 4: Mpumalanga/Limpopo Grens – R527 Aansluiting)
MINISTER VAN VERVOER

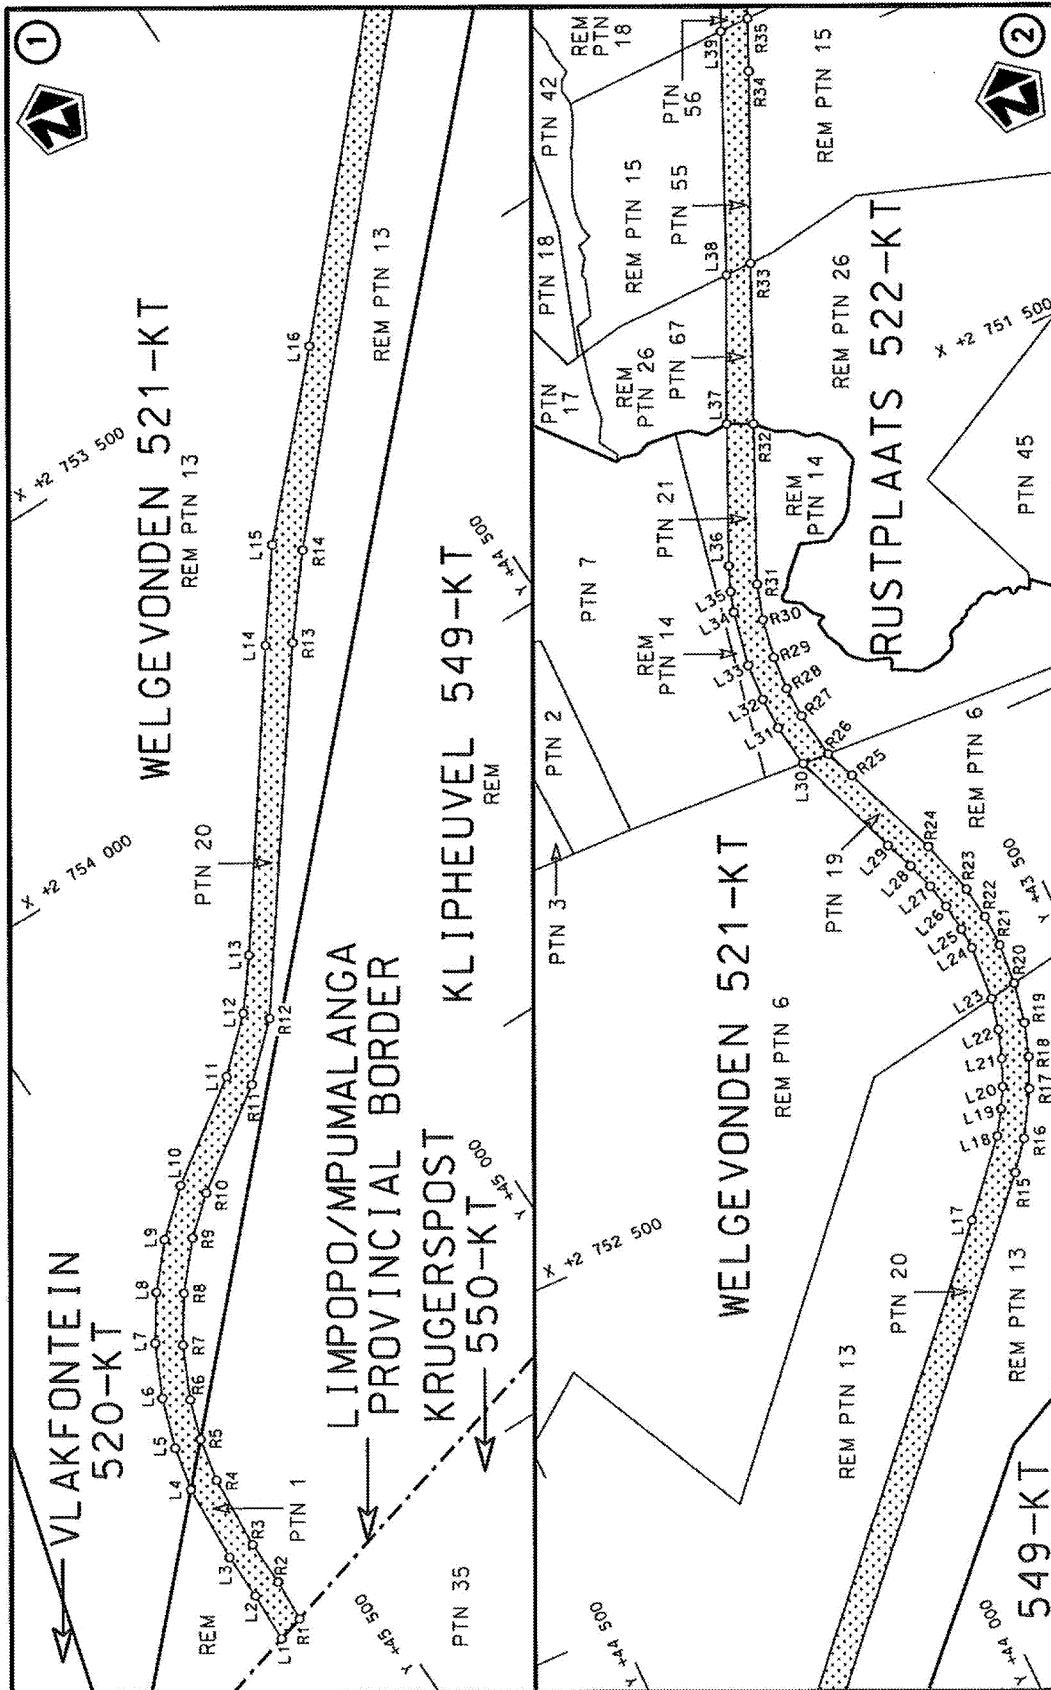

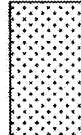
Die Suid-Afrikaanse Nasionale Padagentskap MSB Bpk The South African National Roads Agency SOC Ltd	Die figuur getoon The figure shown	 steldie padreserwe voor van 'n gedeelte represents the road reserve of a portion van Nasionale Roete R36 of National Route	Vel van Sheet 1 of 30 Plan P1003/17
---	---------------------------------------	--	--

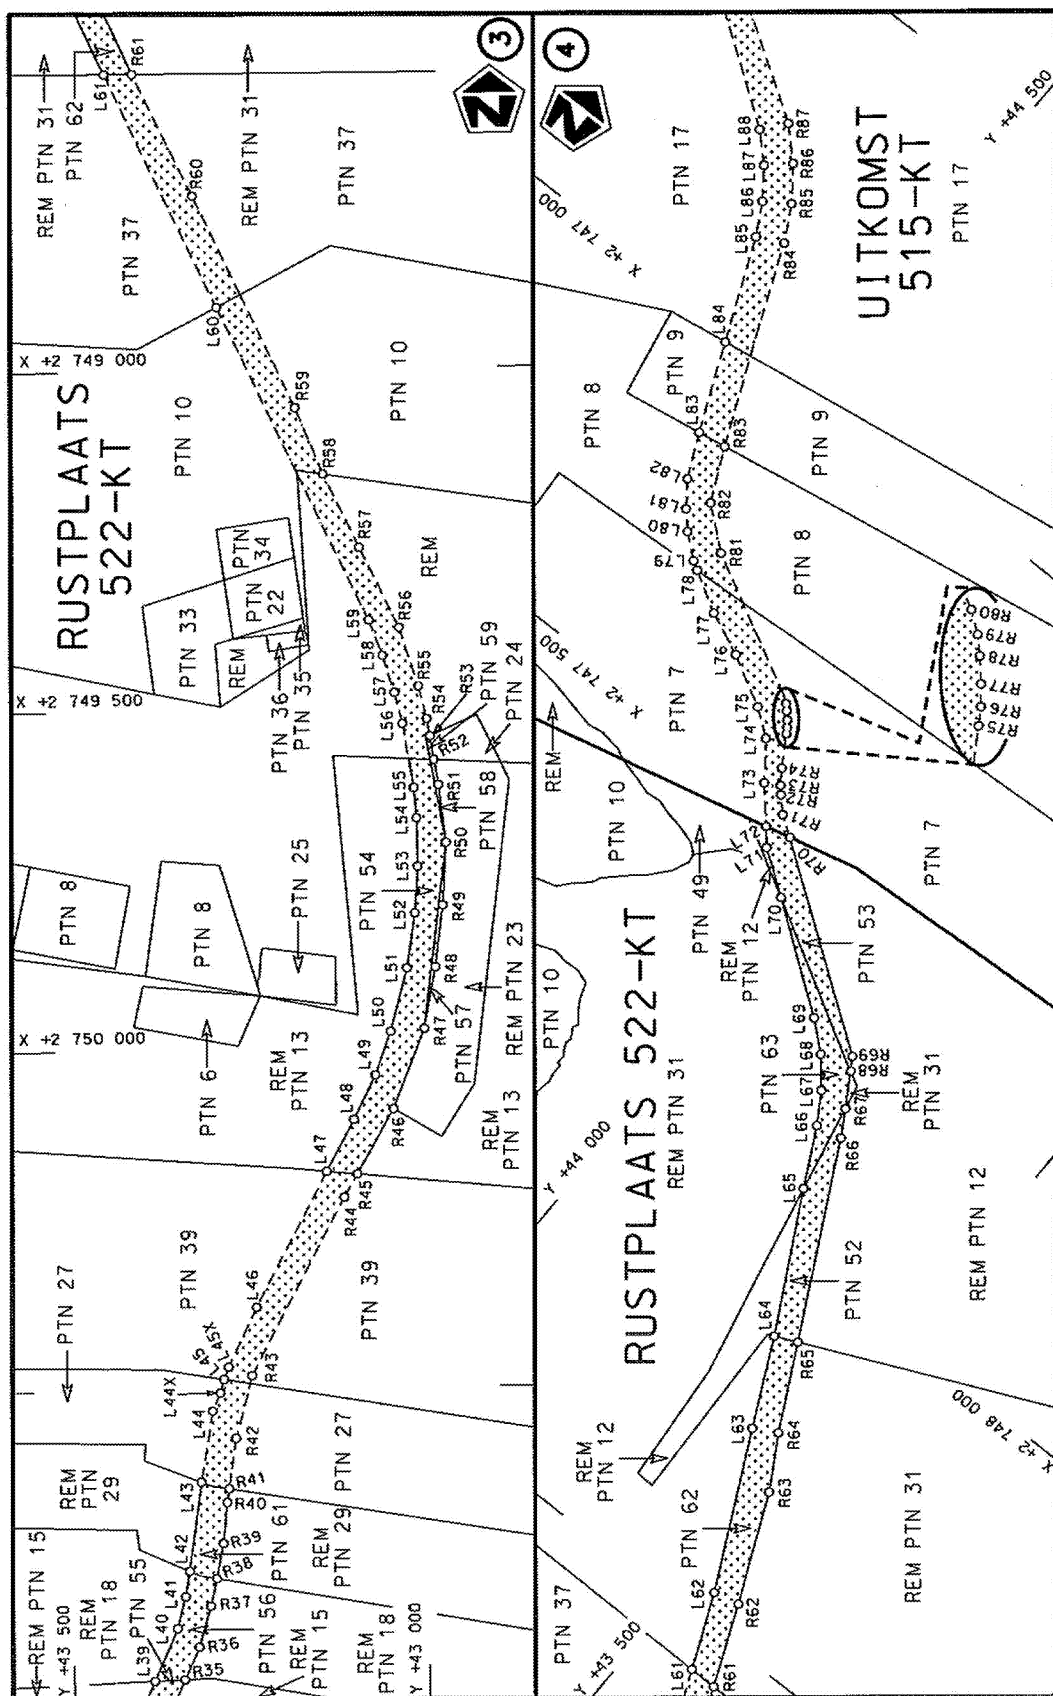



Die Suid Afrikaanse Nasionale Padagentskap MSB Bpk The South African National Roads Agency SOC Ltd	Die figuur getoon The figure shown		stel die padreserve voor van 'n gedeelte represents the road reserve of a portion van Nasionale Roete R36 of National Route Section
Vel Sheet 2 of 30	Plan P1003/17	4	4

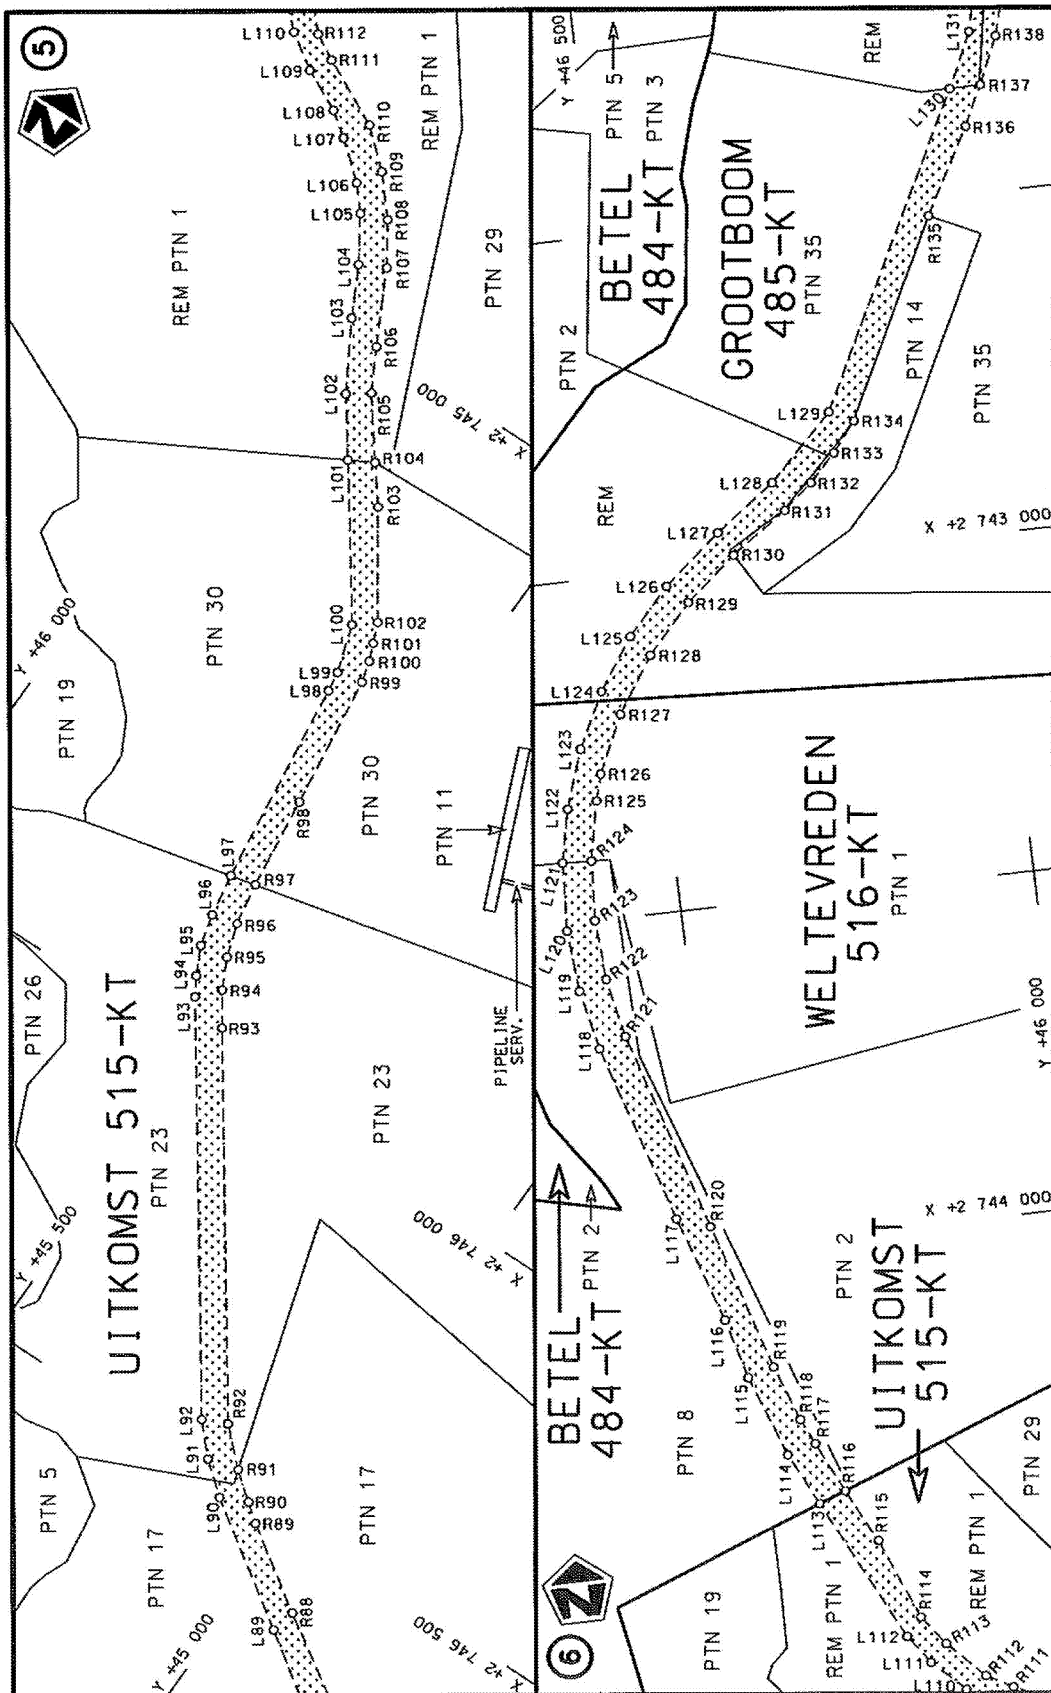


Die Suid Afrikaanse Nasionale Padagentskap MSB Bpk The South African National Roads Agency SOC Ltd	Die figuur getoon The figure shown	stelde podreserwe voor van 'n gedeelte represents the road reserve of a portion van Nasionale Roete R36 of National Route	Vel Sheet 3 of 30 Plan P1003/17
---	---------------------------------------	--	--

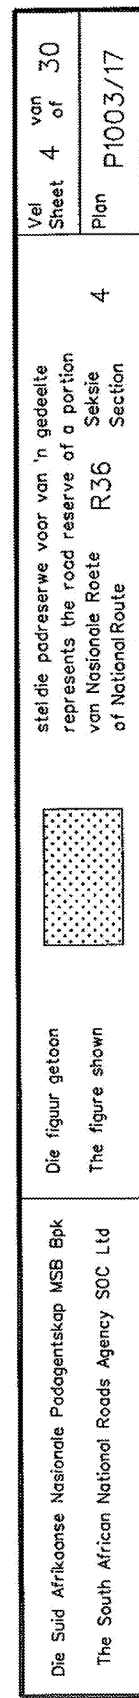

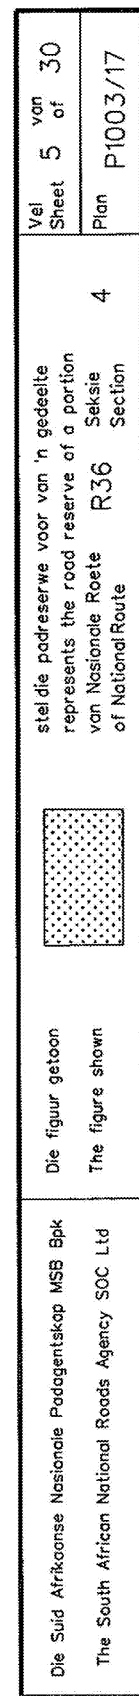


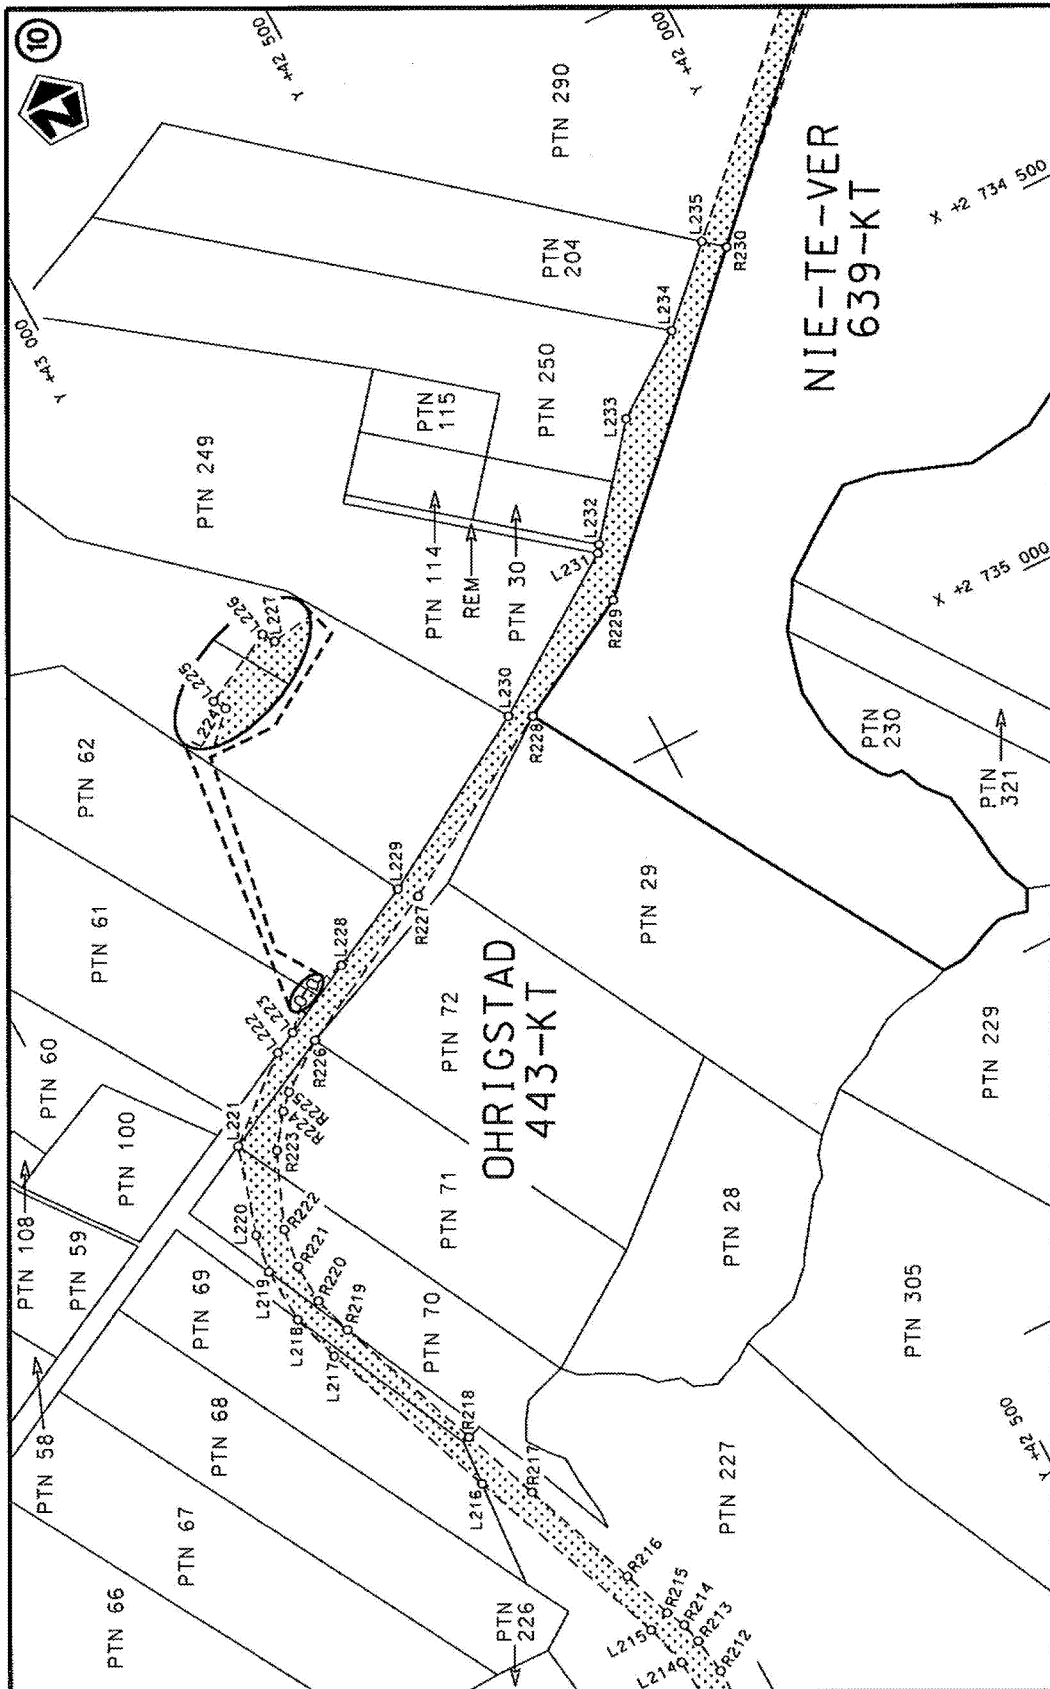



Die Suid Afrikaanse Nasionale Podogentskop MSB Bpk	Die figuur getoon		steldie padreserwe voor van 'n gedeelte represents the road reserve of a portion van Nasionale Roete R36 of National Route	4	Vel Sheet 6 of 30
The South African National Roads Agency SOC Ltd	The figure shown				Plan P1003/17

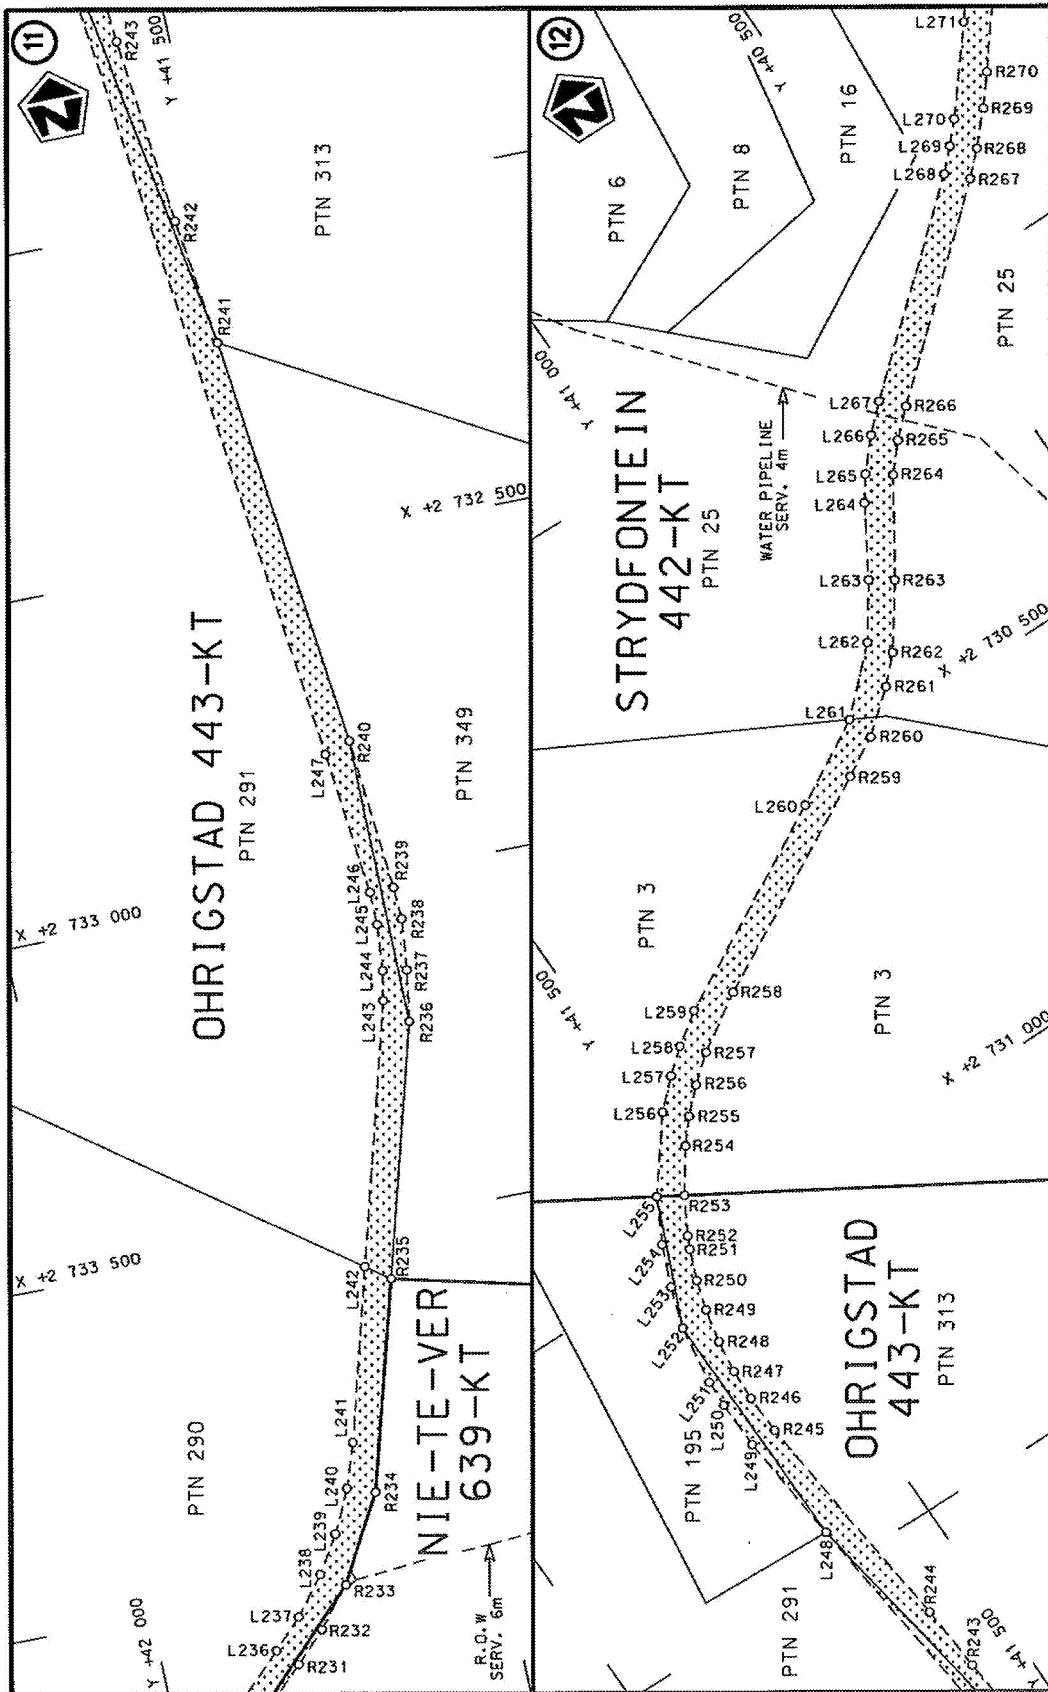


Vel Sheet 7 of 30	stel die podreserwe voor van 'n gedeelte represents the road reserve of a portion van Nasionale Roete R36 of National Route	Die figuur getoon The figure shown	Die Suid Afrikaanse Nasionale Padagentskap MSB Bpk The South African National Roads Agency SOC Ltd
Plan P1003/17	4	Sektie Section	R36

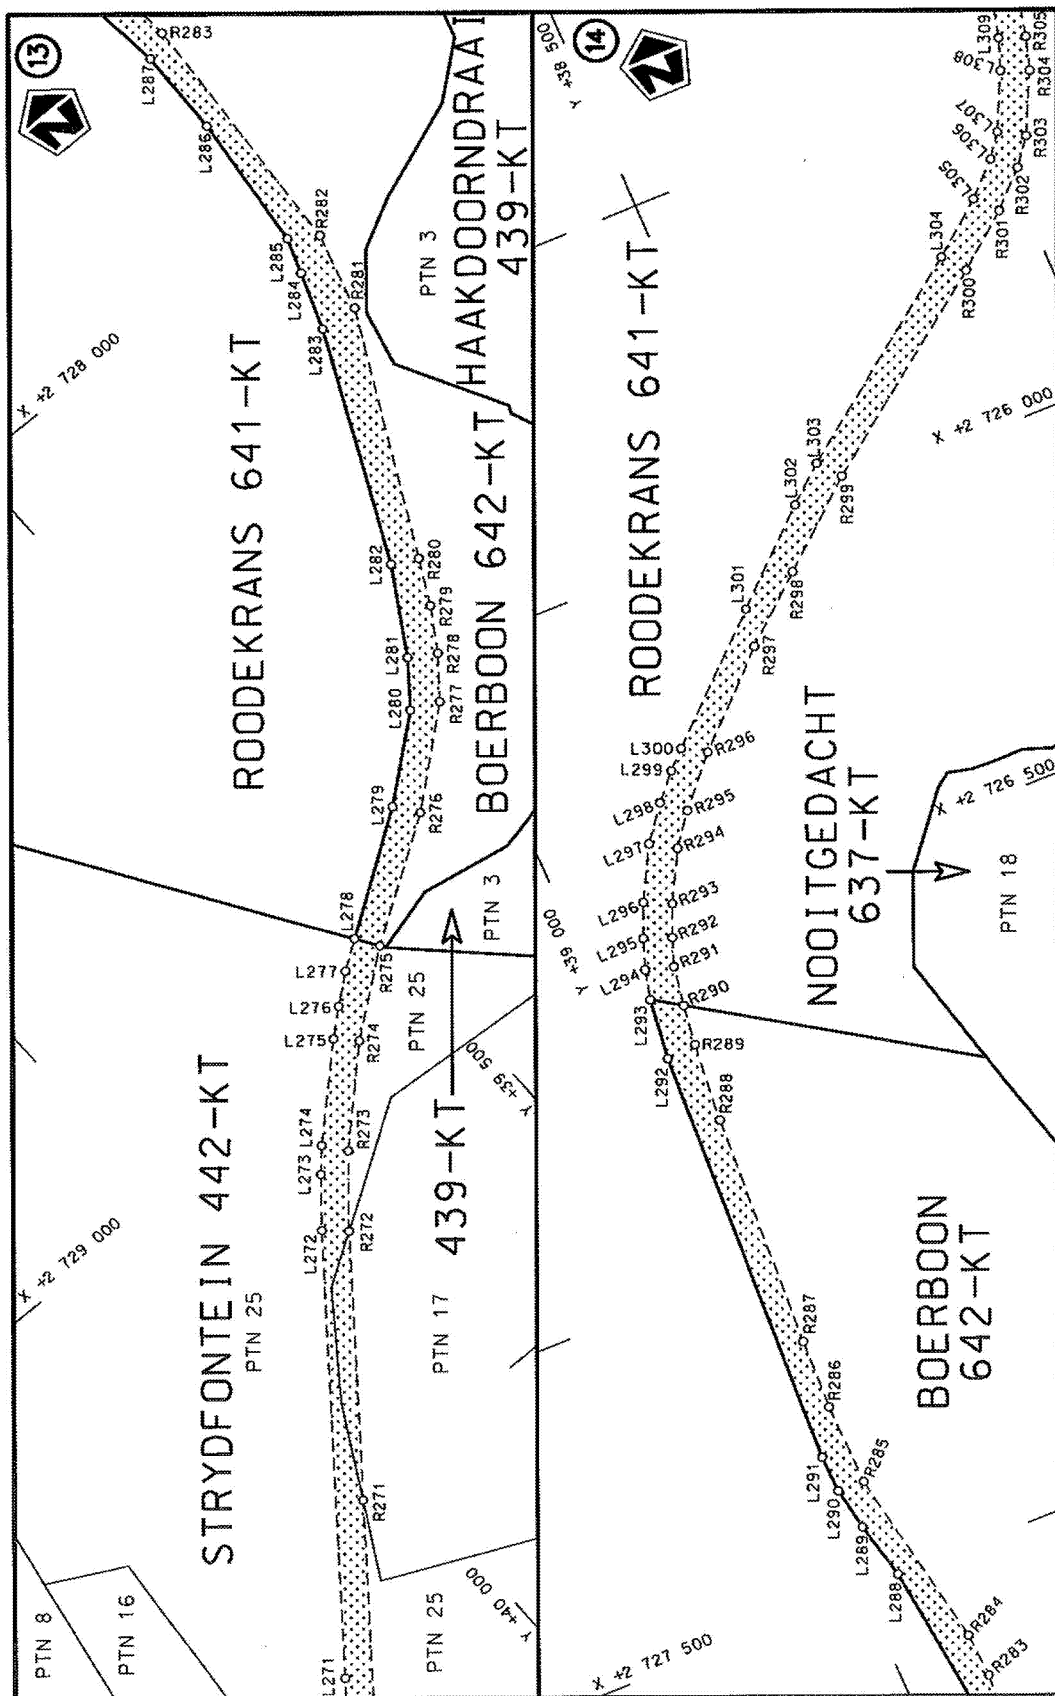

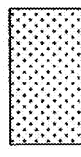
Die Suid Afrikaanse Nasionale Padagentskap MSB Bpk The South African National Roads Agency SOC Ltd	Die figuur getoon The figure shown		stelt die padreserwe voor van 'n gedeelte represents the road reserve of a portion van Nasionale Roete R36 of National Route	Vel Sheet 8 of 30 Plan P1003/17
---	---------------------------------------	---	---	---------------------------------------

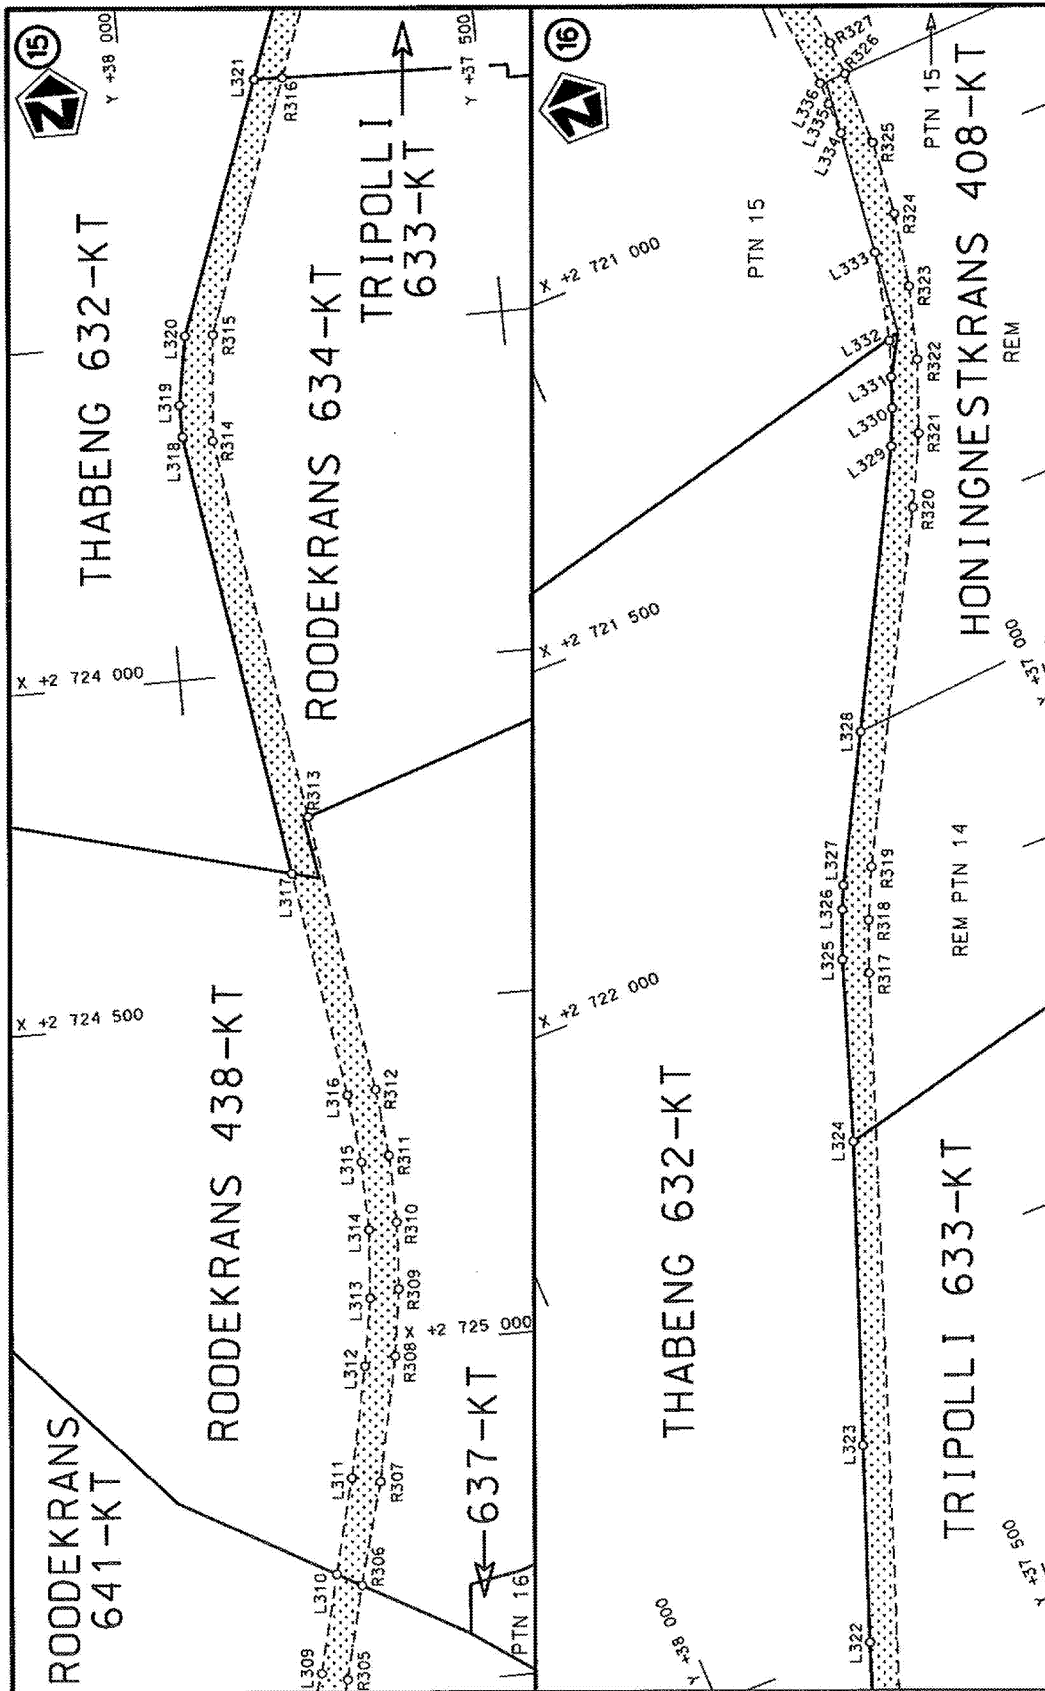



Die Suid Afrikaanse Nasionale Padogentskap MSB Bpk The South African National Roads Agency SOC Ltd	Die figuur getoon The figure shown	 steldie padreserwe voor van 'n gedeelte represents the road reserve of a portion van Nasionale Roete R36 of National Route	Vel Sheet 9 of 30 Plan P1003/17
---	---------------------------------------	--	---

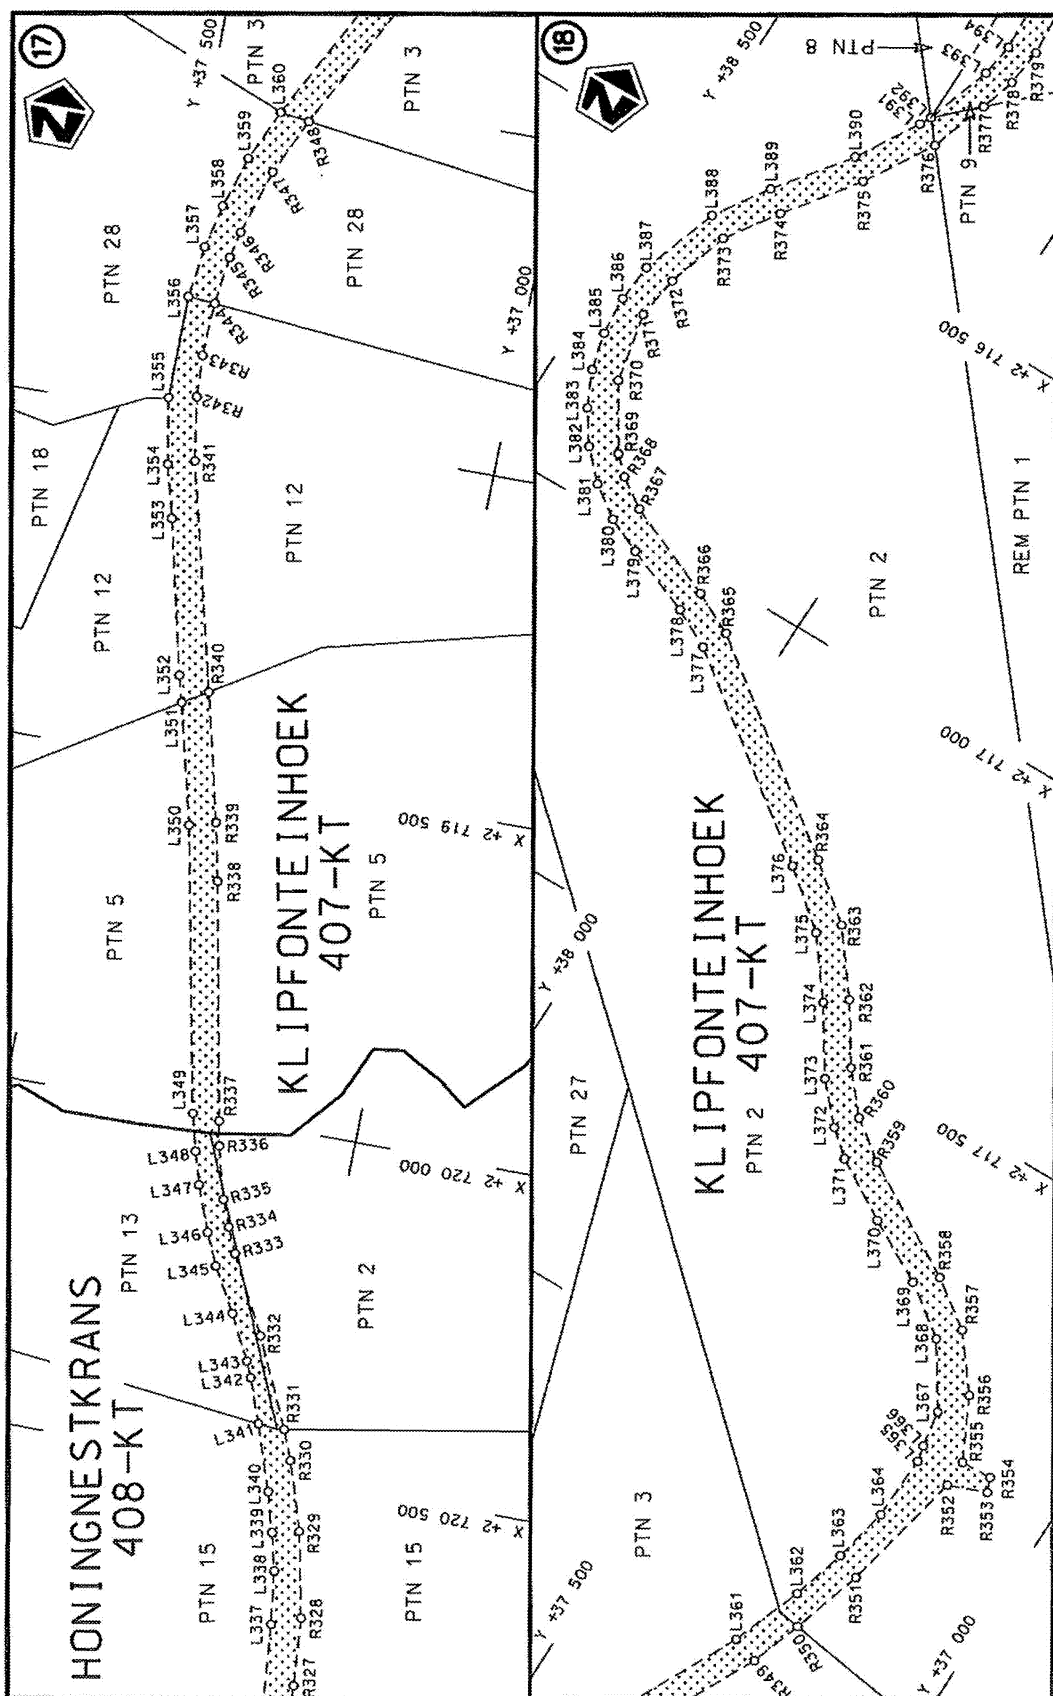


Die Suid Afrikaanse Nasionale Padagentskap MSB Bpk The South African National Roads Agency SOC Ltd	Die figuur getoon The figure shown	 steldie padreserwe voor van 'n gedeelte represents the road reserve of a portion van Nasionale Roete R36 of National Route R36	Vel Sheet 10 of 30 Plan P1003/17
---	---------------------------------------	--	-------------------------------------

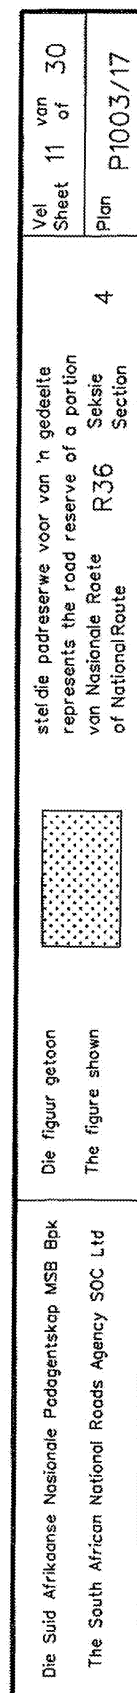


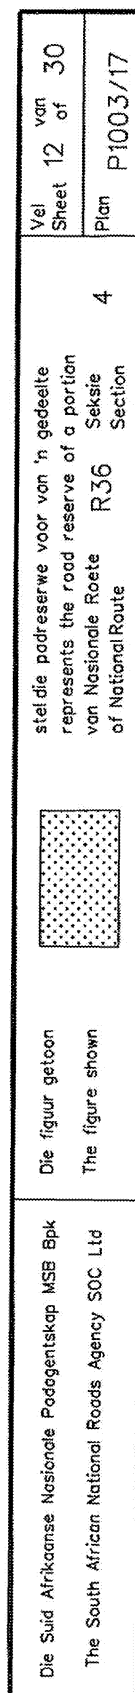


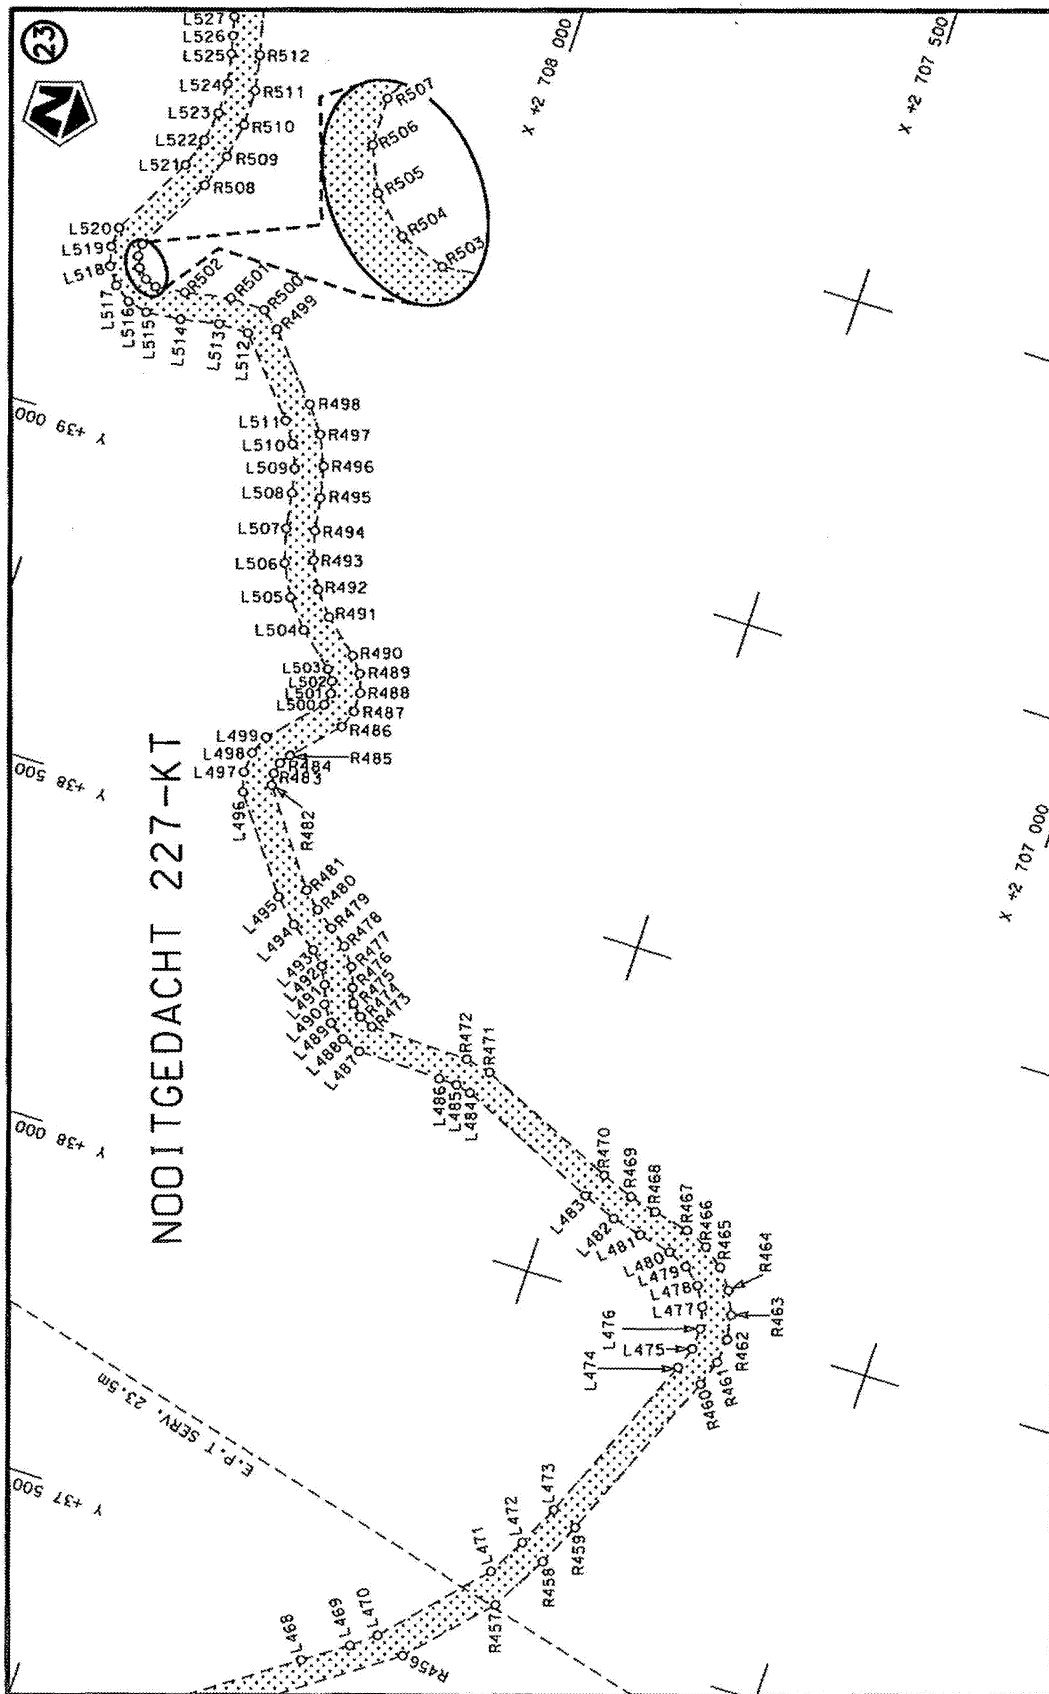


Vel Sheet 13 of 30	Plan P1003/17
stelt die padreserwe voor van 'n gedeelte represents the road reserve of a portion van Nasionale Roete R36 of National Route	
	
Die figuur getoon The figure shown	4
Die Suid Afrikaanse Nasionale Padagentskap NSB Bpk The South African National Roads Agency SOC Ltd	

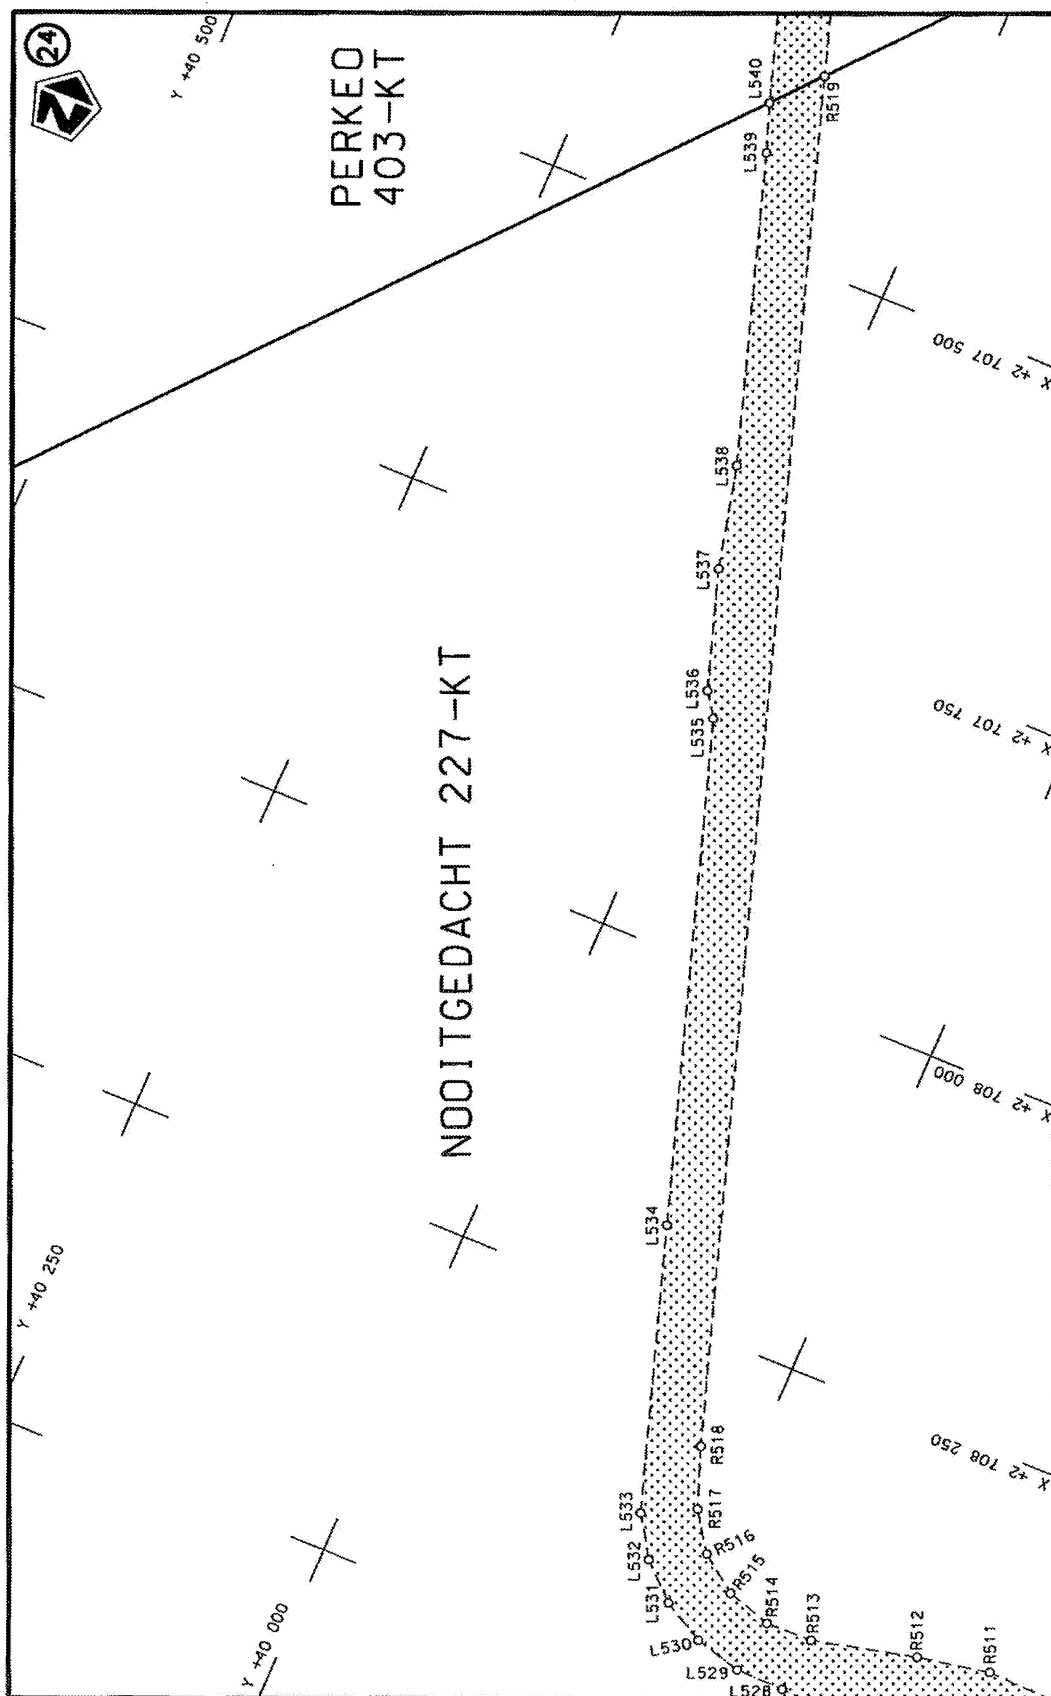


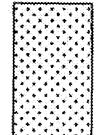
Die Suid Afrikaanse Nasionale Padagentskap MSB Bpk The South African National Roads Agency SOC Ltd	Die figuur getoon The figure shown	 steldie padreserwe voor van 'n gedeelte represents the road reserve of a portion van Nasionale Roete R36 Sektie of National Route R36 Section	Vel Sheet 14 of 30 Plan P1003/17
---	---------------------------------------	---	--

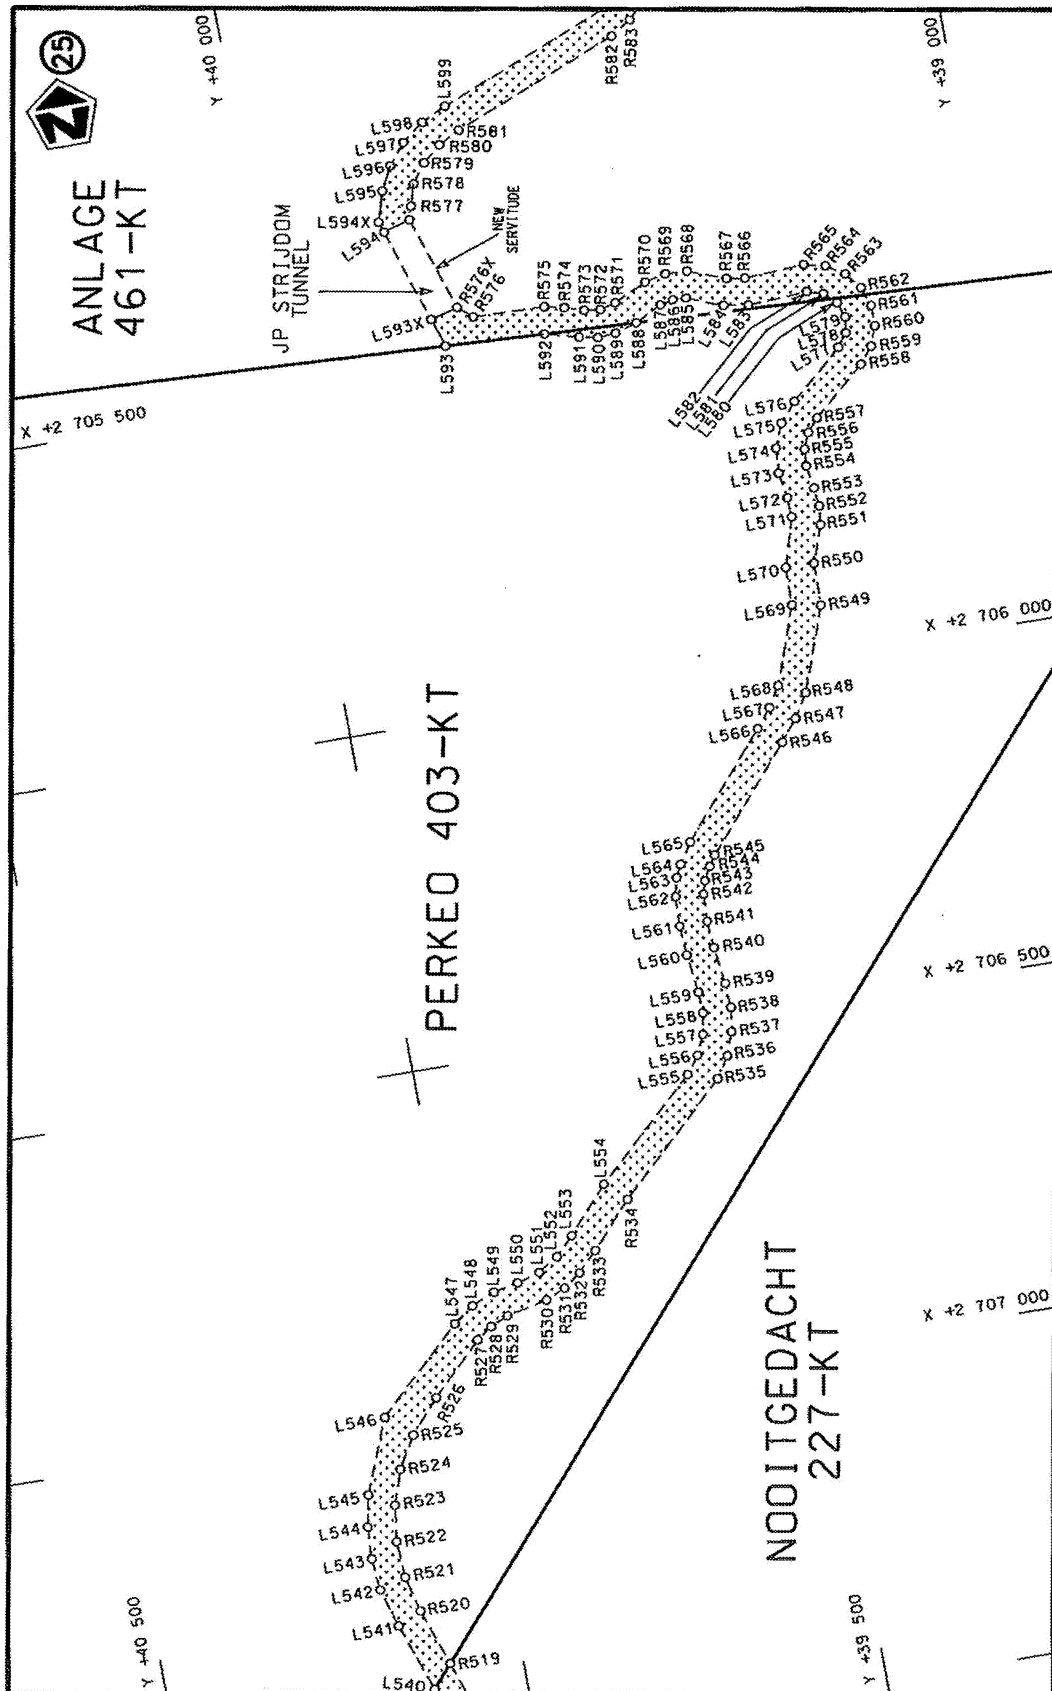

Die Suid Afrikaanse Nasionale Padagentskap MSB Bpk The South African National Roads Agency SOC Ltd	Die figuur getoon The figure shown		steldie padreserwe voor van 'n gedeelte represents the road reserve of a portion van Nasionale Roete R36 of National Route	4	Vel Sheet 15 of 30 Plan P1003/17
---	---------------------------------------	--	---	---	--

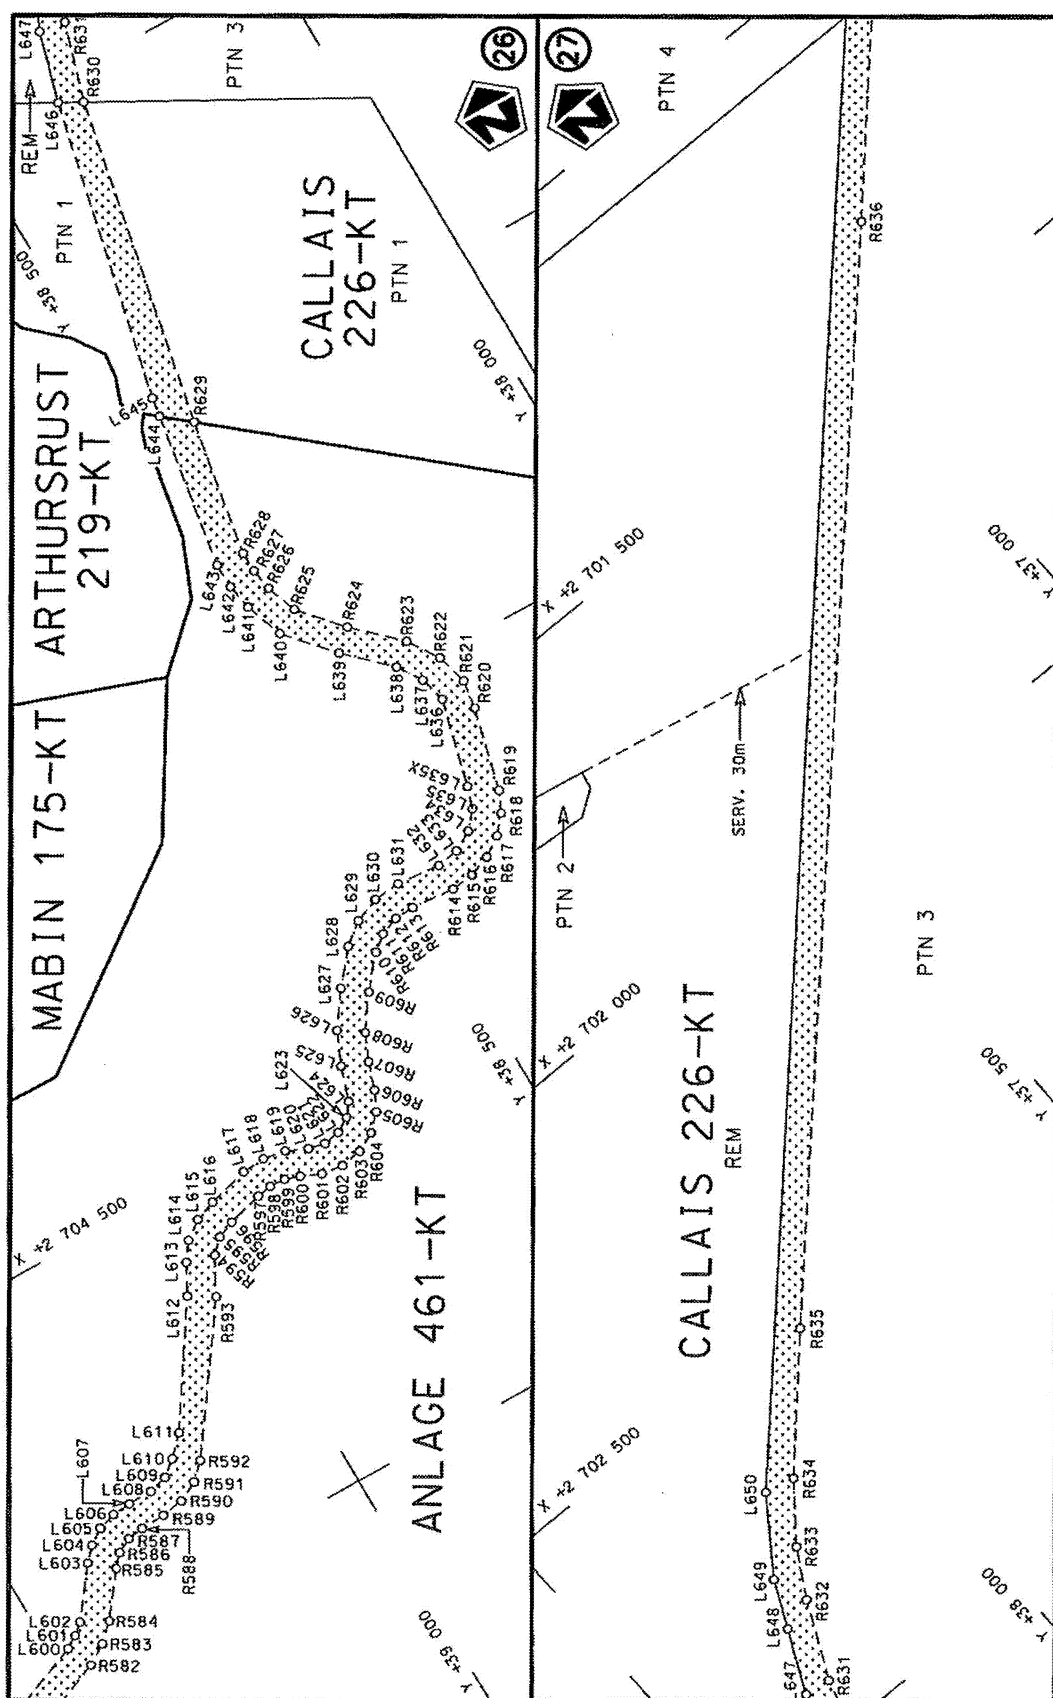

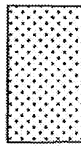Die Suid Afrikaanse Nasionale Padagentskap MSB Bpk The South African National Roads Agency SOC Ltd	Die figuur getoon The figure shown		stel die padreserwe voor van 'n gedeelte represents the road reserve of a portion van Nasionale Roete R36 of National Route	Vel Sheet 16 of 30	Plan P1003/17
---	---------------------------------------	---	--	--------------------------------	------------------

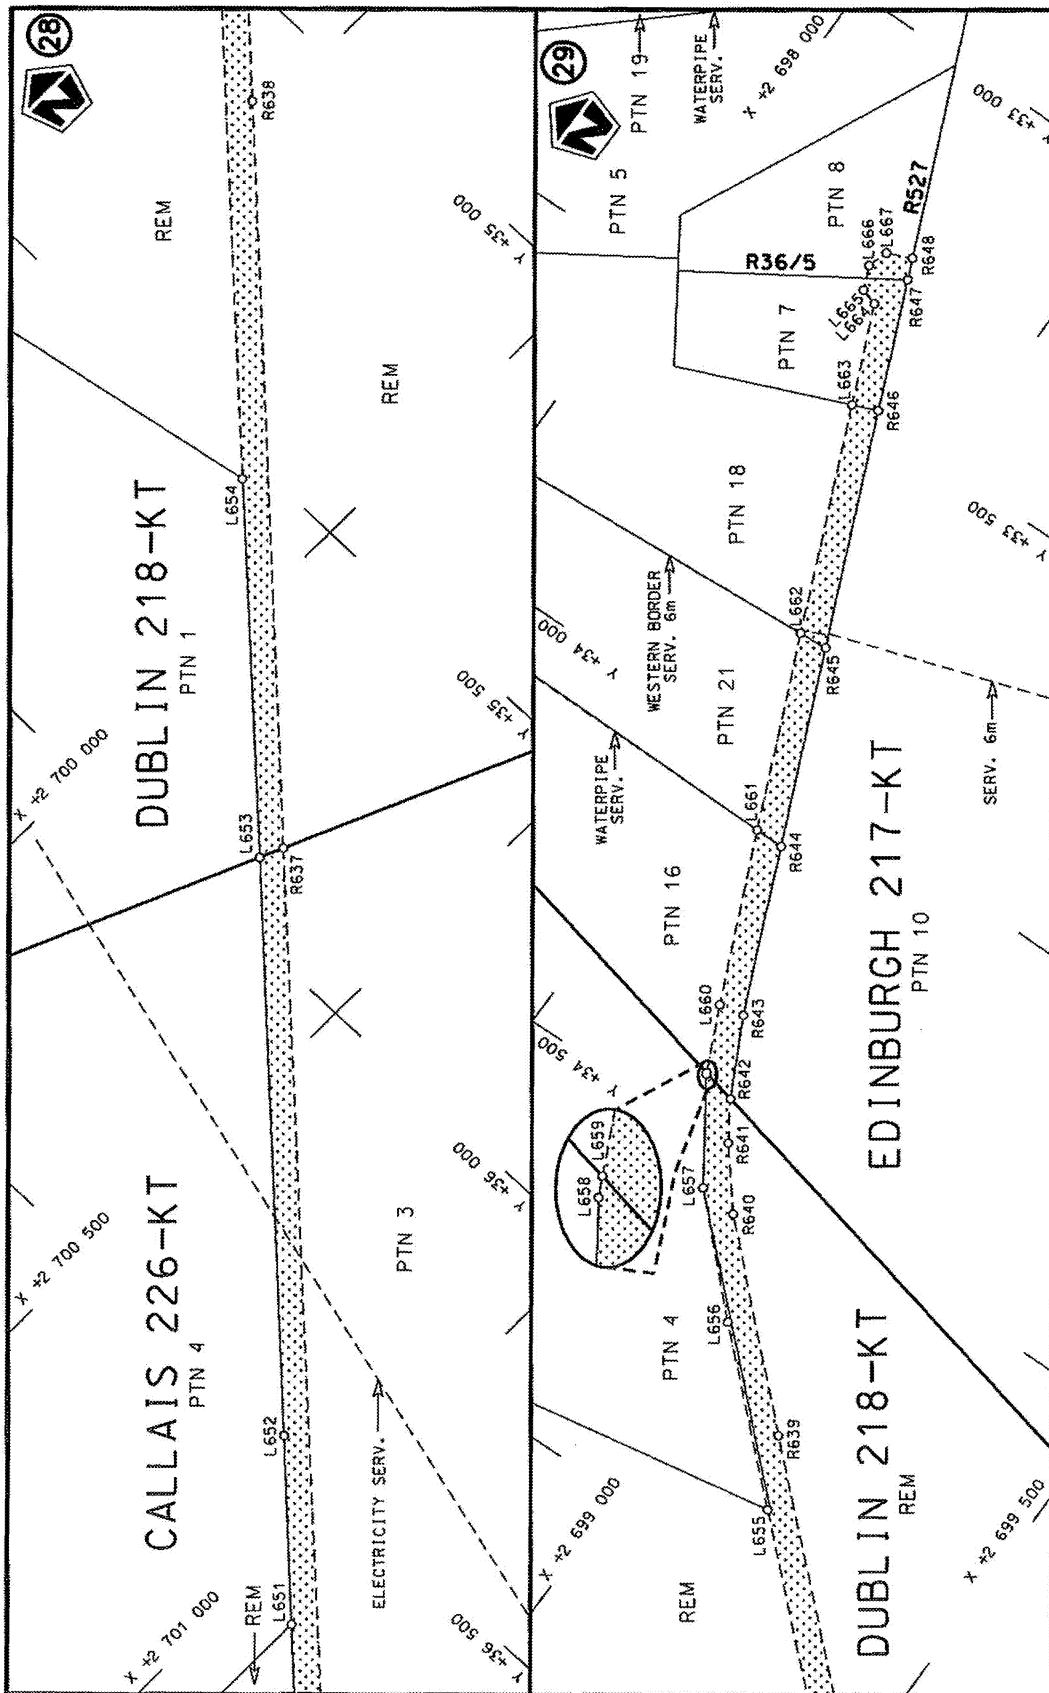

Die Suid Afrikaanse Nasionale Padagentskap MSB Bpk The South African National Roads Agency SOC Ltd	Die figuur getoon The figure shown	stel die padreserwe voor van 'n gedeelte represents the road reserve of a portion van Nasionale Roete R36 of National Route	4	Plan P1003/17
			Vel 17 of 30 Sheet	

PADRESERWE KOÖRDINATE / ROAD RESERVE CO-ORDINATES						
LINKERKANT/LEFT HAND SIDE				REGTERKANT/RIGHT HAND SIDE		
	Y	X	WG 31°		Y	X
L1	45 642.50	2 755 082.98		R1	45 605.30	2 755 072.16
L2	45 638.61	2 755 010.11		R2	45 600.92	2 755 010.68
L3	45 638.33	2 754 942.90		R3	45 600.68	2 754 945.30
L4	45 628.85	2 754 830.10		R4	45 591.62	2 754 837.95
L5	45 613.95	2 754 766.89		R5	45 577.03	2 754 775.39
L6	45 588.89	2 754 696.03		R6	45 557.56	2 754 718.96
L7	45 552.86	2 754 622.85		R7	45 522.32	2 754 646.13
L8	45 510.30	2 754 561.24		R8	45 479.48	2 754 583.10
L9	45 458.70	2 754 502.70		R9	45 424.84	2 754 521.88
L10	45 396.88	2 754 447.86		R10	45 372.43	2 754 476.54
L11	45 255.22	2 754 349.22		R11	45 231.55	2 754 378.46
L12	45 184.19	2 754 283.92		R12	45 157.72	2 754 310.67
L13	45 131.02	2 754 217.19		R13	44 828.54	2 753 865.44
L14	44 862.35	2 753 847.92		R14	44 742.07	2 753 758.83
L15	44 773.38	2 753 729.13		R15	43 714.71	2 752 625.03
L16	44 561.07	2 753 503.39		R16	43 682.38	2 752 584.32
L17	43 799.88	2 752 663.22		R17	43 645.19	2 752 521.22
L18	43 715.48	2 752 565.16		R18	43 626.18	2 752 478.07
L19	43 693.53	2 752 531.35		R19	43 610.63	2 752 430.22
L20	43 677.97	2 752 502.66		R20	43 599.32	2 752 371.64
L21	43 661.75	2 752 464.73		R21	43 594.58	2 752 311.87
L22	43 648.36	2 752 423.78		R22	43 596.18	2 752 264.98
L23	43 638.23	2 752 378.62		R23	43 602.94	2 752 216.84
L24	43 632.14	2 752 298.21		R24	43 625.46	2 752 137.45
L25	43 634.06	2 752 266.67		R25	43 678.13	2 751 997.43
L26	43 639.94	2 752 225.30		R26	43 695.62	2 751 955.38
L27	43 647.70	2 752 190.66		R27	43 705.00	2 751 888.85
L28	43 659.85	2 752 152.78		R28	43 707.11	2 751 843.72
L29	43 676.05	2 752 111.44		R29	43 704.32	2 751 794.43
L30	43 733.00	2 751 953.48		R30	43 694.64	2 751 737.49
L31	43 742.50	2 751 890.75		R31	43 680.67	2 751 686.17
L32	43 744.04	2 751 844.06		R32	43 586.02	2 751 470.58
L33	43 741.69	2 751 789.92		R33	43 490.67	2 751 253.48
L34	43 727.13	2 751 710.10		R34	43 374.43	2 750 994.92
L35	43 718.25	2 751 680.60		R35	43 343.53	2 750 924.48
L36	43 704.90	2 751 645.93		R36	43 324.89	2 750 882.58
L37	43 619.94	2 751 454.42		R37	43 305.56	2 750 817.17
L38	43 528.24	2 751 254.94		R38	43 296.05	2 750 776.85
L39	43 385.64	2 750 925.98		R39	43 286.16	2 750 724.16
L40	43 352.39	2 750 849.27		R40	43 279.91	2 750 664.92
L41	43 339.35	2 750 796.00		R41	43 276.74	2 750 645.06
L42	43 334.15	2 750 765.45		R42	43 266.20	2 750 571.14
L43	43 315.40	2 750 634.83		R43	43 241.93	2 750 479.49
L44	43 298.03	2 750 530.56		R44	43 108.08	2 750 219.33
L44X	43 286.56	2 750 504.10		R45	43 089.32	2 750 185.46
L45	43 281.17	2 750 484.55		R46	43 036.71	2 750 090.46
L45X	43 274.53	2 750 466.44		R47	42 991.37	2 749 973.43
L46	43 233.67	2 750 379.27		R48	42 973.90	2 749 882.94
L47	43 131.98	2 750 180.99		R49	42 962.37	2 749 791.70
L48	43 092.91	2 750 105.35		R50	42 956.49	2 749 700.02
L49	43 061.68	2 750 040.36		R51	42 965.19	2 749 614.71
				Vel Sheet 18	Van of 30	P1003/17

PADRESERWE KOÖRDINATE / ROAD RESERVE CO-ORDINATES					
LINKERKANT/LEFT HAND SIDE			REGTERKANT/RIGHT HAND SIDE		
	Y	X	WG 31°	Y	X
L50	43 038.49	2 749 976.76	R52	42 970.54	2 749 577.92
L51	43 014.09	2 749 884.07	R53	42 975.76	2 749 542.94
L52	43 001.63	2 749 802.91	R54	42 979.71	2 749 517.47
L53	42 996.44	2 749 734.25	R55	42 990.84	2 749 469.30
L54	42 996.81	2 749 663.14	R56	43 016.51	2 749 382.36
L55	43 000.00	2 749 618.55	R57	43 071.15	2 749 263.48
L56	43 014.12	2 749 524.01	R58	43 119.54	2 749 154.72
L57	43 024.17	2 749 479.00	R59	43 157.05	2 749 056.43
L58	43 040.87	2 749 423.47	R60	43 295.24	2 748 742.05
L59	43 059.42	2 749 370.59	R61	43 376.67	2 748 561.62
L60	43 264.36	2 748 906.30	R62	43 426.30	2 748 445.82
L61	43 416.29	2 748 561.31	R63	43 496.66	2 748 291.57
L62	43 463.29	2 748 453.90	R64	43 540.01	2 748 215.88
L63	43 574.21	2 748 233.22	R65	43 605.18	2 748 095.72
L64	43 636.13	2 748 109.70	R66	43 749.13	2 747 825.78
L65	43 742.14	2 747 915.89	R67	43 771.66	2 747 788.14
L66	43 786.68	2 747 832.68	R68	43 800.84	2 747 740.84
L67	43 814.62	2 747 788.36	R69	43 812.63	2 747 723.12
L68	43 848.91	2 747 748.19	R70	44 084.52	2 747 528.02
L69	43 890.13	2 747 712.37	R71	44 113.39	2 747 508.77
L70	44 038.17	2 747 604.28	R72	44 133.82	2 747 487.46
L71	44 099.76	2 747 559.56	R73	44 143.07	2 747 476.79
L72	44 120.06	2 747 536.33	R74	44 157.71	2 747 456.30
L73	44 162.80	2 747 488.43	R75	44 184.56	2 747 413.62
L74	44 202.26	2 747 436.56	R76	44 189.66	2 747 405.74
L75	44 240.67	2 747 407.38	R77	44 196.63	2 747 397.08
L76	44 313.48	2 747 367.72	R78	44 205.77	2 747 386.84
L77	44 376.05	2 747 339.33	R79	44 213.25	2 747 379.35
L78	44 434.14	2 747 305.28	R80	44 223.40	2 747 371.60
L79	44 447.09	2 747 297.69	R81	44 424.07	2 747 264.82
L80	44 480.99	2 747 269.61	R82	44 482.30	2 747 216.60
L81	44 503.54	2 747 245.09	R83	44 519.26	2 747 139.96
L82	44 530.06	2 747 209.65	R84	44 645.04	2 746 856.27
L83	44 560.44	2 747 146.66	R85	44 673.56	2 746 804.55
L84	44 616.40	2 747 020.26	R86	44 709.52	2 746 757.49
L85	44 681.14	2 746 873.54	R87	44 752.06	2 746 716.28
L86	44 707.05	2 746 827.22	R88	44 922.80	2 746 605.29
L87	44 739.29	2 746 784.90	R89	45 039.77	2 746 525.73
L88	44 777.17	2 746 747.53	R90	45 065.70	2 746 505.36
L89	44 930.33	2 746 640.84	R91	45 104.57	2 746 474.26
L90	45 103.57	2 746 522.97	R92	45 154.57	2 746 426.98
L91	45 148.91	2 746 485.53	R93	45 490.24	2 745 951.30
L92	45 188.93	2 746 442.29	R94	45 521.31	2 745 905.29
L93	45 547.23	2 745 934.85	R95	45 543.07	2 745 861.48
L94	45 563.27	2 745 908.29	R96	45 559.23	2 745 812.25
L95	45 583.07	2 745 867.98	R97	45 570.06	2 745 750.58
L96	45 595.74	2 745 821.34	R98	45 587.70	2 745 615.16
L97	45 606.45	2 745 759.01	R99	45 614.49	2 745 419.79
L98	45 646.48	2 745 456.96	R100	45 623.00	2 745 388.63
L99	45 651.12	2 745 427.85	R101	45 633.55	2 745 363.74
L100	45 674.05	2 745 358.26	R102	45 645.97	2 745 334.43
			Vel Sheet	19 Van of 30	P1003/17

PADRESERWE KOÖRDINATE / ROAD RESERVE CO-ORDINATES						
LINKERKANT/LEFT HAND SIDE				REGTERKANT/RIGHT HAND SIDE		
	Y	X	WG 31°		Y	X
L101	45 815.84	2 745 161.31		R103	45 741.11	2 745 194.17
L102	45 873.16	2 745 082.52		R104	45 781.54	2 745 142.15
L103	45 929.45	2 744 985.36		R105	45 843.24	2 745 060.75
L104	45 965.75	2 744 914.89		R106	45 875.97	2 745 000.51
L105	46 006.06	2 744 851.23		R107	45 929.77	2 744 896.28
L106	46 035.71	2 744 817.20		R108	45 968.77	2 744 837.09
L107	46 088.37	2 744 773.24		R109	46 015.38	2 744 783.49
L108	46 123.11	2 744 747.70		R110	46 068.71	2 744 736.56
L109	46 183.66	2 744 717.79		R111	46 167.19	2 744 688.16
L110	46 233.97	2 744 684.01		R112	46 204.23	2 744 667.24
L111	46 279.36	2 744 638.90		R113	46 254.69	2 744 614.08
L112	46 308.08	2 744 597.22		R114	46 285.80	2 744 571.04
L113	46 407.79	2 744 389.02		R115	46 331.74	2 744 452.48
L114	46 444.26	2 744 312.35		R116	46 369.84	2 744 374.64
L115	46 486.21	2 744 193.19		R117	46 403.69	2 744 300.61
L116	46 508.44	2 744 105.48		R118	46 420.65	2 744 262.92
L117	46 558.80	2 743 949.22		R119	46 449.14	2 744 181.99
L118	46 636.51	2 743 688.42		R120	46 512.94	2 743 966.40
L119	46 654.82	2 743 601.17		R121	46 598.31	2 743 674.33
L120	46 661.67	2 743 511.39		R122	46 615.36	2 743 588.05
L121	46 656.08	2 743 410.71		R123	46 621.18	2 743 500.05
L122	46 639.91	2 743 332.65		R124	46 615.61	2 743 412.02
L123	46 611.71	2 743 247.14		R125	46 598.74	2 743 325.45
L124	46 572.56	2 743 166.06		R126	46 587.99	2 743 286.88
L125	46 523.12	2 743 090.81		R127	46 550.08	2 743 203.02
L126	46 464.24	2 743 022.68		R128	46 498.71	2 743 121.43
L127	46 384.14	2 742 952.84		R129	46 436.96	2 743 049.97
L128	46 300.21	2 742 889.21		R130	46 365.96	2 742 988.06
L129	46 208.55	2 742 795.21		R131	46 287.13	2 742 931.62
L130	45 985.20	2 742 342.62		R132	46 245.95	2 742 895.51
L131	45 948.16	2 742 262.02		R133	46 208.39	2 742 855.65
L132	45 940.35	2 742 228.61		R134	46 174.79	2 742 812.40
L133	45 933.03	2 742 173.51		R135	46 036.15	2 742 524.76
L134	45 935.90	2 742 107.48		R136	45 969.11	2 742 400.06
L135	45 945.10	2 742 058.51		R137	45 941.08	2 742 341.84
L136	45 994.10	2 741 808.33		R138	45 911.84	2 742 272.79
L137	46 010.05	2 741 735.11		R139	45 900.99	2 742 232.43
L138	46 026.40	2 741 686.66		R140	45 894.02	2 742 176.96
L139	46 050.36	2 741 642.78		R141	45 897.15	2 742 104.99
L140	46 081.51	2 741 603.66		R142	45 906.59	2 742 053.39
L141	46 142.88	2 741 559.10		R143	45 933.66	2 741 945.26
L142	46 224.54	2 741 514.97		R144	45 960.56	2 741 802.73
L143	46 423.22	2 741 415.00		R145	45 971.43	2 741 728.65
L144	46 485.32	2 741 376.55		R146	45 993.33	2 741 663.77
L145	46 635.83	2 741 262.36		R147	46 016.92	2 741 620.57
L146	46 913.59	2 741 058.96		R148	46 053.60	2 741 574.49
L147	46 955.58	2 741 017.28		R149	46 121.64	2 741 525.09
L148	46 989.67	2 740 968.32		R150	46 165.78	2 741 501.44
L149	47 014.34	2 740 914.01		R151	46 193.40	2 741 487.26
L150	47 028.80	2 740 856.12		R152	46 304.01	2 741 433.02
L151	47 032.55	2 740 796.58		R153	46 468.25	2 741 340.25
				Vel Sheet	20 Van of 30	P1003/17

PADRESERWE KOÖRDINATE / ROAD RESERVE CO-ORDINATES						
LINKERKANT/LEFT HAND SIDE				REGTERKANT/RIGHT HAND SIDE		
	Y	X	WG 31°		Y	X
L152	47 025.48	2 740 737.35		R154	46 826.70	2 741 072.36
L153	46 990.41	2 740 655.92		R155	46 918.58	2 740 998.88
L154	46 957.79	2 740 580.21		R156	46 951.64	2 740 954.13
L155	46 892.31	2 740 441.21		R157	46 975.50	2 740 903.87
L156	46 856.11	2 740 375.24		R158	46 989.27	2 740 849.96
L157	46 750.46	2 740 201.82		R159	46 992.45	2 740 794.42
L158	46 648.99	2 740 048.17		R160	46 984.92	2 740 739.29
L159	46 602.14	2 739 987.24		R161	46 967.16	2 740 687.11
L160	46 546.61	2 739 933.71		R162	46 857.58	2 740 453.04
L161	46 483.76	2 739 888.99		R163	46 832.94	2 740 408.68
L162	46 414.99	2 739 854.06		R164	46 731.56	2 740 242.05
L163	46 166.82	2 739 744.96		R165	46 616.64	2 740 071.77
L164	46 074.58	2 739 707.32		R166	46 573.18	2 740 014.09
L165	46 006.72	2 739 685.56		R167	46 521.39	2 739 963.34
L166	45 881.69	2 739 660.16		R168	46 462.61	2 739 920.90
L167	45 717.42	2 739 621.81		R169	46 398.15	2 739 887.72
L168	45 589.93	2 739 595.18		R170	46 058.74	2 739 741.30
L169	45 537.85	2 739 577.16		R171	45 996.93	2 739 721.08
L170	45 490.31	2 739 548.49		R172	45 866.13	2 739 689.35
L171	45 449.81	2 739 510.51		R173	45 704.12	2 739 657.99
L172	45 418.14	2 739 464.92		R174	45 619.79	2 739 637.82
L173	45 358.57	2 739 357.65		R175	45 523.91	2 739 610.83
L174	45 334.72	2 739 303.92		R176	45 469.96	2 739 577.20
L175	45 274.37	2 739 185.55		R177	45 422.91	2 739 534.03
L176	45 113.35	2 738 871.85		R178	45 384.65	2 739 482.92
L177	45 088.98	2 738 828.57		R179	45 243.16	2 739 207.42
L178	45 075.82	2 738 809.30		R180	45 067.95	2 738 866.14
L179	45 033.78	2 738 746.76		R181	45 037.04	2 738 815.50
L179X	44 981.47	2 738 669.90		R182	44 917.28	2 738 642.14
L180	44 943.48	2 738 616.71		R183	44 865.20	2 738 565.85
L181	44 937.73	2 738 616.11		R184	44 399.42	2 737 881.78
L182	44 773.96	2 738 374.30		R185	44 188.51	2 737 571.03
L183	44 773.96	2 738 374.30		R186	44 168.81	2 737 539.41
L184	44 594.83	2 738 095.57		R187	44 131.87	2 737 471.99
L185	44 587.93	2 738 100.25		R188	44 105.15	2 737 406.71
L186	44 448.74	2 737 894.79		R189	44 077.42	2 737 328.42
L187	44 449.75	2 737 889.55		R190	44 051.94	2 737 252.43
L188	44 191.50	2 737 503.69		R191	44 031.63	2 737 195.73
L189	44 152.71	2 737 419.36		R192	44 016.01	2 737 153.96
L190	44 076.70	2 737 205.05		R193	43 928.87	2 736 904.63
L191	44 030.14	2 737 078.19		R194	43 892.93	2 736 834.44
L192	43 964.43	2 736 892.42		R195	43 865.76	2 736 797.00
L193	43 944.06	2 736 846.41		R196	43 837.71	2 736 766.93
L194	43 922.61	2 736 810.25		R197	43 812.15	2 736 744.40
L195	43 902.00	2 736 782.59		R198	43 775.99	2 736 719.32
L196	43 894.49	2 736 772.52		R199	43 742.20	2 736 700.53
L197	43 863.59	2 736 739.28		R200	43 676.75	2 736 675.62
L198	43 835.50	2 736 714.97		R201	43 632.42	2 736 666.86
L199	43 797.08	2 736 687.71		R202	43 525.14	2 736 657.67
L200	43 761.55	2 736 667.75		R203	43 349.30	2 736 639.19
L201	43 724.43	2 736 651.49		R204	43 287.90	2 736 619.83
				Vel Sheet	21 Van of 30	P1003/17

PADRESERWE KOÖRDINATE / ROAD RESERVE CO-ORDINATES									
LINKERKANT/LEFT HAND SIDE					REGTERKANT/RIGHT HAND SIDE				
	Y		X	WG 31°		Y		X	
L202	43 686.73	2	736 639.76		R205	43 230.77	2	736 590.14	
L203	43 641.27	2	736 630.09		R206	43 179.63	2	736 551.02	
L204	43 542.03	2	736 620.99		R207	43 136.04	2	736 503.64	
L205	43 410.71	2	736 610.50		R208	43 101.48	2	736 449.80	
L206	43 348.68	2	736 599.57		R209	43 077.86	2	736 401.60	
L207	43 288.83	2	736 577.26		R210	43 061.65	2	736 350.17	
L208	43 234.05	2	736 544.39		R211	43 053.34	2	736 296.89	
L209	43 186.21	2	736 502.06		R212	43 053.13	2	736 242.96	
L210	43 146.91	2	736 451.71		R213	43 061.01	2	736 189.61	
L211	43 117.47	2	736 395.02		R214	43 067.76	2	736 159.75	
L212	43 098.88	2	736 333.90		R215	43 081.30	2	736 132.92	
L213	43 091.77	2	736 270.42		R216	43 106.25	2	736 060.01	
L214	43 096.39	2	736 206.71		R217	43 168.32	2	735 887.98	
L215	43 112.56	2	736 144.91		R218	43 210.47	2	735 775.35	
L216	43 225.54	2	735 844.51		R219	43 289.01	2	735 557.42	
L217	43 323.03	2	735 583.53		R220	43 305.55	2	735 501.06	
L218	43 343.95	2	735 512.27		R221	43 307.87	2	735 443.03	
L219	43 347.75	2	735 431.20		R222	43 300.19	2	735 385.35	
L220	43 339.17	2	735 375.01		R223	43 256.20	2	735 277.21	
L221	43 301.44	2	735 246.80		R224	43 221.72	2	735 230.13	
L222	43 189.11	2	735 150.45		R225	43 201.37	2	735 208.63	
L223	43 156.83	2	735 133.35		R226	43 134.39	2	735 158.03	
L224	43 124.76	2	735 099.37		R227	42 909.28	2	735 035.58	
L225	43 127.34	2	735 095.08		R228	42 644.60	2	734 873.84	
L226	43 100.79	2	735 081.01		R229	42 466.26	2	734 773.38	
L227	43 098.21	2	735 085.30		R230	42 086.31	2	734 384.81	
L228	43 050.64	2	735 077.08		R231	41 811.44	2	734 113.17	
L229	42 929.46	2	735 012.86		R232	41 768.45	2	734 069.71	
L230	42 674.84	2	734 858.35		R233	41 722.11	2	734 012.35	
L231	42 453.93	2	734 702.45		R234	41 653.10	2	733 887.50	
L232	42 446.57	2	734 691.72		R235	41 567.47	2	733 585.35	
L233	42 327.72	2	734 544.87		R236	41 465.38	2	733 220.09	
L234	42 211.86	2	734 458.78		R237	41 453.19	2	733 145.11	
L235	42 113.71	2	734 361.55		R238	41 444.74	2	733 069.72	
L236	41 837.87	2	734 087.18		R239	41 446.39	2	733 022.03	
L237	41 796.94	2	734 044.77		R240	41 463.48	2	732 798.50	
L238	41 754.33	2	733 990.16		R241	41 524.70	2	732 186.38	
L239	41 721.35	2	733 936.54		R242	41 546.49	2	731 998.87	
L240	41 691.64	2	733 873.83		R243	41 573.35	2	731 723.29	
L241	41 669.77	2	733 809.63		R244	41 581.09	2	731 625.13	
L242	41 600.04	2	733 560.49		R245	41 615.10	2	731 282.04	
L243	41 495.11	2	733 182.43		R246	41 617.00	2	731 224.54	
L244	41 486.50	2	733 139.38		R247	41 614.89	2	731 178.28	
L245	41 480.15	2	733 071.04		R248	41 608.53	2	731 130.05	
L246	41 480.10	2	733 022.36		R249	41 597.70	2	731 081.10	
L247	41 500.25	2	732 810.62		R250	41 584.77	2	731 037.94	
L248	41 636.96	2	731 447.41		R251	41 567.86	2	730 994.24	
L249	41 652.80	2	731 281.98		R252	41 559.57	2	730 976.33	
L250	41 654.34	2	731 211.79		R253	41 530.33	2	730 923.57	
L251	41 652.44	2	731 172.36		R254	41 488.76	2	730 863.68	
L252	41 640.13	2	731 085.29		R255	41 460.53	2	730 830.02	
					Vel 22 Van of 30 P1003/17				

PADRESERWE KOÖRDINATE / ROAD RESERVE CO-ORDINATES									
LINKERKANT/LEFT HAND SIDE					REGTERKANT/RIGHT HAND SIDE				
	Y		X	WG 31°		Y		X	
L253	41 620.63	2	731 025.86		R256	41 427.08	2	730 797.13	
L254	41 596.49	2	730 966.98		R257	41 388.82	2	730 764.83	
L255	41 563.77	2	730 903.46		R258	41 308.65	2	730 712.25	
L256	41 488.72	2	730 804.77		R259	40 995.90	2	730 538.41	
L257	41 449.45	2	730 766.48		R260	40 940.44	2	730 505.59	
L258	41 414.99	2	730 736.97		R261	40 882.28	2	730 455.44	
L259	41 369.12	2	730 704.51		R262	40 846.71	2	730 418.70	
L260	41 072.33	2	730 538.29		R263	40 785.42	2	730 330.81	
L261	40 950.93	2	730 468.07		R264	40 702.15	2	730 200.54	
L262	40 867.58	2	730 387.25		R265	40 668.65	2	730 161.52	
L263	40 815.15	2	730 310.50		R266	40 631.84	2	730 125.99	
L264	40 757.70	2	730 213.11		R267	40 372.39	2	729 895.85	
L265	40 733.36	2	730 178.35		R268	40 340.07	2	729 863.64	
L266	40 695.40	2	730 134.90		R269	40 300.35	2	729 819.33	
L267	40 659.00	2	730 099.31		R270	40 266.71	2	729 777.53	
L268	40 399.48	2	729 869.87		R271	40 065.73	2	729 514.55	
L269	40 370.31	2	729 839.68		R272	39 825.17	2	729 200.51	
L270	40 343.27	2	729 809.62		R273	39 749.64	2	729 109.66	
L271	40 253.88	2	729 698.19		R274	39 633.66	2	728 996.03	
L272	39 853.48	2	729 175.11		R275	39 521.18	2	728 908.07	
L273	39 801.21	2	729 111.42		R276	39 351.02	2	728 795.09	
L274	39 772.93	2	729 079.87		R277	39 224.98	2	728 688.35	
L275	39 659.13	2	728 970.64		R278	39 180.93	2	728 632.14	
L276	39 622.54	2	728 938.92		R279	39 143.27	2	728 571.53	
L277	39 581.95	2	728 905.56		R280	39 110.65	2	728 508.03	
L278	39 541.68	2	728 877.15		R281	38 941.33	2	728 168.32	
L279	39 375.18	2	728 763.15		R282	38 909.26	2	728 055.67	
L280	39 264.50	2	728 670.93		R283	38 885.62	2	727 684.94	
L281	39 217.43	2	728 609.29		R284	38 888.88	2	727 619.75	
L282	39 146.09	2	728 489.37		R285	38 937.03	2	727 354.10	
L283	38 995.48	2	728 163.17		R286	38 939.25	2	727 234.53	
L284	38 964.99	2	728 081.07		R287	38 935.07	2	727 131.78	
L285	38 946.98	2	728 030.01		R288	38 916.18	2	726 785.88	
L286	38 926.64	2	727 829.77		R289	38 905.21	2	726 669.88	
L287	38 922.72	2	727 703.81		R290	38 897.04	2	726 610.82	
L288	38 945.39	2	727 498.48		R291	38 887.54	2	726 553.10	
L289	38 964.67	2	727 414.65		R292	38 872.94	2	726 512.59	
L290	38 975.07	2	727 352.91		R293	38 853.28	2	726 466.24	
L291	38 976.93	2	727 298.45		R294	38 814.63	2	726 394.23	
L292	38 948.12	2	726 674.23		R295	38 780.25	2	726 348.16	
L293	38 936.48	2	726 585.03		R296	38 720.89	2	726 280.42	
L294	38 925.96	2	726 541.73		R297	38 600.15	2	726 163.03	
L295	38 910.20	2	726 497.98		R298	38 507.79	2	726 082.55	
L296	38 889.39	2	726 448.94		R299	38 389.81	2	725 979.68	
L297	38 848.47	2	726 372.69		R300	38 110.74	2	725 769.08	
L298	38 811.32	2	726 322.91		R301	38 033.95	2	725 706.49	
L299	38 778.42	2	726 285.66		R302	37 985.76	2	725 658.09	
L300	38 753.09	2	726 261.04		R303	37 957.13	2	725 619.78	
L301	38 589.63	2	726 107.14		R304	37 915.33	2	725 533.07	
L302	38 466.39	2	725 993.32		R305	37 900.87	2	725 484.78	
L303	38 415.03	2	725 948.59		R306	37 868.19	2	725 348.89	
					Vel Sheet 23 Van of 30 P1003/17				

PADRESERWE KOÖRDINATE / ROAD RESERVE CO-ORDINATES					
LINKERKANT/LEFT HAND SIDE			REGTERKANT/RIGHT HAND SIDE		
	Y	X	WG 31°	Y	X
L304	38 135.43	2 725 737.60		R307	37 828.30 2 725 199.10
L305	38 060.83	2 725 676.80		R308	37 790.99 2 725 017.64
L306	38 016.10	2 725 631.87		R309	37 776.83 2 724 919.97
L307	37 991.48	2 725 598.93		R310	37 770.54 2 724 821.49
L308	37 952.32	2 725 517.69		R311	37 772.15 2 724 722.81
L309	37 936.32	2 725 472.35		R312	37 781.64 2 724 624.69
L310	37 901.84	2 725 329.18		R313	37 838.26 2 724 216.32
L311	37 867.32	2 725 190.24		R314	37 920.71 2 723 652.60
L312	37 834.04	2 725 028.41		R315	37 906.07 2 723 497.27
L313	37 817.47	2 724 929.56		R316	37 773.82 2 723 129.40
L314	37 809.79	2 724 829.49		R317	37 397.16 2 722 089.54
L315	37 811.10	2 724 729.13		R318	37 368.27 2 722 016.75
L316	37 821.39	2 724 629.29		R319	37 335.10 2 721 945.80
L317	37 868.99	2 724 297.24		R320	37 081.19 2 721 477.77
L318	37 962.53	2 723 643.02		R321	37 033.11 2 721 380.15
L319	37 962.48	2 723 596.17		R322	36 993.82 2 721 278.67
L320	37 944.98	2 723 495.35		R323	36 963.62 2 721 174.11
L321	37 813.59	2 723 128.16		R324	36 942.76 2 721 067.31
L322	37 767.73	2 723 000.95		R325	36 931.38 2 720 959.08
L323	37 667.35	2 722 729.24		R326	36 929.59 2 720 850.27
L324	37 511.50	2 722 310.51		R327	36 931.75 2 720 800.20
L325	37 424.90	2 722 056.88		R328	36 940.47 2 720 700.95
L326	37 397.25	2 721 988.35		R329	36 967.72 2 720 576.42
L327	37 382.38	2 721 955.74		R330	36 999.76 2 720 476.41
L328	37 274.23	2 721 756.18		R331	37 016.95 2 720 433.41
L329	37 075.93	2 721 383.06		R332	37 076.41 2 720 304.99
L330	37 053.50	2 721 331.65		R333	37 134.92 2 720 193.08
L331	37 037.59	2 721 288.68		R334	37 151.28 2 720 156.26
L332	37 019.54	2 721 238.19		R335	37 166.37 2 720 117.96
L333	36 989.25	2 721 110.00		R336	37 187.32 2 720 041.95
L334	36 967.75	2 720 929.04		R337	37 194.49 2 720 005.86
L335	36 967.38	2 720 882.72		R338	37 265.00 2 719 660.20
L336	36 967.12	2 720 850.23		R339	37 283.76 2 719 575.96
L337	36 980.36	2 720 717.93		R340	37 330.92 2 719 389.43
L338	36 990.94	2 720 640.22		R341	37 415.82 2 719 059.23
L339	37 004.44	2 720 585.82		R342	37 431.08 2 718 965.90
L340	37 021.68	2 720 527.27		R343	37 434.89 2 718 904.59
L341	37 054.46	2 720 432.31		R344	37 433.20 2 718 826.40
L342	37 078.09	2 720 368.03		R345	37 425.64 2 718 755.75
L343	37 088.14	2 720 344.97		R346	37 417.83 2 718 716.53
L344	37 121.61	2 720 280.21		R347	37 390.40 2 718 620.80
L345	37 157.86	2 720 216.22		R348	37 354.80 2 718 537.94
L346	37 178.77	2 720 169.92		R349	37 247.65 2 718 321.49
L347	37 204.20	2 720 103.48		R350	37 222.21 2 718 247.09
L348	37 218.68	2 720 056.07		R351	37 190.20 2 718 142.40
L349	37 233.07	2 720 002.16		R352	37 152.89 2 717 959.33
L350	37 320.19	2 719 586.72		R353	37 098.93 2 717 938.45
L351	37 365.03	2 719 411.86		R354	37 107.25 2 717 918.04
L352	37 376.08	2 719 373.08		R355	37 152.01 2 717 919.59
L353	37 430.84	2 719 148.57		R356	37 195.87 2 717 831.48
L354	37 452.12	2 719 070.94		R357	37 255.57 2 717 755.19
			Vel Sheet	24 Van of 30	P1003/17

PADRESERWE KOÖRDINATE / ROAD RESERVE CO-ORDINATES						
LINKERKANT/LEFT HAND SIDE				REGTERKANT/RIGHT HAND SIDE		
	Y	X	WG 31°		Y	X
L355	37 469.67	2 718 974.76		R358	37 323.15	2 717 706.36
L356	37 471.14	2 718 823.20		R359	37 488.62	2 717 609.07
L357	37 463.03	2 718 747.17		R360	37 543.73	2 717 567.38
L358	37 449.90	2 718 683.24		R361	37 592.53	2 717 510.88
L359	37 428.17	2 718 607.42		R362	37 647.51	2 717 427.18
L360	37 396.16	2 718 532.09		R363	37 715.25	2 717 339.78
L361	37 285.97	2 718 308.74		R364	37 794.15	2 717 275.55
L362	37 248.32	2 718 206.73		R365	38 080.85	2 717 060.86
L363	37 225.73	2 718 126.97		R366	38 142.36	2 717 029.86
L364	37 209.42	2 718 045.75		R367	38 281.07	2 716 969.82
L365	37 206.93	2 717 951.91		R368	38 324.06	2 716 940.66
L366	37 212.29	2 717 928.81		R369	38 348.76	2 716 915.85
L367	37 221.14	2 717 875.64		R370	38 406.32	2 716 824.74
L368	37 279.87	2 717 785.46		R371	38 428.22	2 716 723.74
L369	37 351.60	2 717 732.12		R372	38 420.02	2 716 660.65
L370	37 442.25	2 717 681.72		R373	38 391.87	2 716 569.48
L371	37 529.42	2 717 628.71		R374	38 343.58	2 716 496.41
L372	37 566.23	2 717 597.41		R375	38 269.37	2 716 394.65
L373	37 615.33	2 717 543.63		R376	38 212.10	2 716 296.77
L374	37 677.12	2 717 449.52		R377	38 183.68	2 716 212.52
L375	37 739.93	2 717 367.70		R378	38 168.66	2 716 160.69
L376	37 819.86	2 717 302.43		R379	38 163.25	2 716 106.54
L377	38 097.69	2 717 094.98		R380	38 167.81	2 716 052.31
L378	38 154.05	2 717 065.63		R381	38 182.18	2 715 999.83
L379	38 253.35	2 717 025.56		R382	38 205.89	2 715 950.85
L380	38 304.43	2 717 002.30		R383	38 238.13	2 715 907.01
L381	38 349.75	2 716 969.14		R384	38 279.50	2 715 864.59
L382	38 389.19	2 716 928.51		R385	38 477.05	2 715 710.85
L383	38 421.23	2 716 881.82		R386	38 494.16	2 715 649.66
L384	38 444.94	2 716 830.40		R387	38 496.07	2 715 634.81
L385	38 459.66	2 716 775.73		R388	38 475.97	2 715 514.26
L386	38 464.97	2 716 719.35		R389	38 444.12	2 715 492.20
L387	38 460.70	2 716 662.89		R390	38 408.85	2 715 486.31
L388	38 423.26	2 716 549.29		R391	38 337.34	2 715 495.47
L389	38 374.06	2 716 472.55		R392	38 120.60	2 715 581.04
L390	38 297.70	2 716 370.26		R393	38 033.22	2 715 637.95
L391	38 246.49	2 716 281.04		R394	38 001.41	2 715 673.98
L392	38 238.39	2 716 265.19		R395	37 981.35	2 715 697.16
L393	38 207.27	2 716 168.92		R396	37 933.50	2 715 748.59
L394	38 200.56	2 716 119.46		R397	37 901.34	2 715 767.86
L395	38 203.08	2 716 069.17		R398	37 869.86	2 715 781.09
L396	38 214.86	2 716 020.22		R399	37 810.28	2 715 791.76
L397	38 238.18	2 715 970.41		R400	37 746.36	2 715 791.46
L398	38 264.24	2 715 932.95		R401	37 708.34	2 715 779.72
L399	38 300.14	2 715 897.65		R402	37 673.28	2 715 760.10
L400	38 496.20	2 715 748.39		R403	37 643.13	2 715 733.57
L401	38 527.10	2 715 716.58		R404	37 619.21	2 715 701.30
L402	38 539.04	2 715 698.12		R405	37 602.60	2 715 664.73
L403	38 545.68	2 715 677.98		R406	37 579.93	2 715 576.81
L404	38 559.44	2 715 634.81		R407	37 570.27	2 715 540.72
L405	38 558.66	2 715 590.46		R408	37 552.79	2 715 507.35
				Vel Sheet	25 Van of 30	P1003/17

PADRESERWE KOÖRDINATE / ROAD RESERVE CO-ORDINATES									
LINKERKANT/LEFT HAND SIDE					REGTERKANT/RIGHT HAND SIDE				
	Y	X	WG 31°			Y	X		
L406	38 546.39	2 715 547.84		R409	37 528.87	2 715 478.18			
L407	38 523.47	2 715 509.87		R410	37 499.10	2 715 455.01			
L408	38 491.47	2 715 479.17		R411	37 423.73	2 715 420.32			
L409	38 460.07	2 715 462.72		R412	37 364.88	2 715 394.04			
L410	38 409.50	2 715 447.32		R413	37 322.01	2 715 359.21			
L411	38 365.16	2 715 448.37		R414	37 184.71	2 715 231.60			
L412	38 323.90	2 715 460.33		R415	37 085.65	2 715 102.63			
L413	38 106.93	2 715 546.28		R416	37 003.60	2 715 022.50			
L414	38 007.47	2 715 611.34		R417	36 762.22	2 714 960.52			
L415	37 921.45	2 715 710.81		R418	36 708.93	2 714 938.08			
L416	37 817.87	2 715 758.52		R419	36 659.74	2 714 906.80			
L417	37 775.27	2 715 761.88		R420	36 616.47	2 714 867.73			
L418	37 709.78	2 715 744.24		R421	36 580.37	2 714 821.96			
L419	37 693.79	2 715 730.98		R422	36 552.45	2 714 770.78			
L420	37 661.87	2 715 694.26		R423	36 533.50	2 714 715.65			
L421	37 633.78	2 715 644.28		R424	36 524.05	2 714 658.12			
L422	37 614.65	2 715 562.42		R425	36 520.14	2 714 519.74			
L423	37 601.73	2 715 517.37		R426	36 504.04	2 714 456.03			
L424	37 578.38	2 715 476.23		R427	36 476.07	2 714 400.26			
L425	37 545.98	2 715 441.76		R428	36 335.55	2 714 230.62			
L426	37 506.36	2 715 415.91		R429	36 193.33	2 714 112.80			
L427	37 383.83	2 715 361.59		R430	36 142.22	2 714 033.90			
L428	37 345.89	2 715 330.77		R431	36 128.38	2 713 965.93			
L429	37 214.89	2 715 209.09		R432	36 131.85	2 713 894.29			
L430	37 068.34	2 715 022.37		R433	36 196.77	2 713 645.60			
L431	36 992.01	2 714 975.13		R434	36 197.20	2 713 611.90			
L432	36 834.29	2 714 941.53		R435	36 194.02	2 713 524.46			
L433	36 753.14	2 714 908.18		R436	36 169.53	2 713 390.11			
L434	36 702.96	2 714 885.96		R437	36 106.49	2 713 152.37			
L435	36 658.09	2 714 853.47		R438	36 000.46	2 712 752.44			
L436	36 621.02	2 714 812.30		R439	35 940.00	2 712 534.49			
L437	36 593.39	2 714 764.30		R440	35 901.44	2 712 396.78			
L438	36 576.41	2 714 711.57		R441	35 878.02	2 712 246.90			
L439	36 555.73	2 714 483.18		R442	35 875.47	2 712 177.90			
L440	36 517.25	2 714 396.04		R443	35 844.99	2 711 758.79			
L441	36 489.57	2 714 352.32		R444	35 811.86	2 711 303.94			
L442	36 359.52	2 714 190.85		R445	35 813.67	2 711 280.75			
L443	36 214.50	2 714 045.89		R446	35 807.85	2 711 198.65			
L444	36 188.16	2 714 016.79		R447	35 799.85	2 711 131.04			
L445	36 234.02	2 713 646.66		R448	35 714.61	2 709 951.61			
L446	36 231.85	2 713 472.00		R449	35 716.77	2 709 831.22			
L447	36 146.20	2 713 149.49		R450	35 770.13	2 709 668.57			
L448	36 001.01	2 712 610.08		R451	35 828.70	2 709 589.26			
L449	35 942.62	2 712 397.27		R452	36 546.98	2 708 688.54			
L450	35 919.15	2 712 238.94		R453	36 591.56	2 708 626.64			
L451	35 856.54	2 711 382.42		R454	36 752.34	2 708 403.29			
L452	35 845.85	2 711 175.61		R455	37 238.48	2 707 726.95			
L453	35 836.04	2 711 081.98		R456	37 408.10	2 707 492.42			
L454	35 810.03	2 710 738.90		R457	37 519.61	2 707 391.09			
L455	35 766.11	2 710 132.03		R458	37 601.00	2 707 346.99			
L456	35 749.33	2 709 907.31		R459	37 662.42	2 707 319.28			
					Vel Sheet 26		Van of 30		P1003/17

PADRESERWE KOÖRDINATE / ROAD RESERVE CO-ORDINATES									
LINKERKANT/LEFT HAND SIDE					REGTERKANT/RIGHT HAND SIDE				
	Y	X	WG 31°			Y	X		
L457	35 757.58	2 709 835.68		R460	37 917.20	2 707 216.64			
L458	35 804.78	2 709 689.31		R461	37 954.86	2 707 204.40			
L459	35 883.63	2 709 580.96		R462	37 991.02	2 707 201.39			
L460	36 422.18	2 708 904.77		R463	38 026.82	2 707 207.27			
L461	36 561.60	2 708 728.78		R464	38 060.11	2 707 221.67			
L462	36 582.73	2 708 704.05		R465	38 088.91	2 707 243.74			
L463	36 603.29	2 708 707.21		R466	38 111.48	2 707 272.14			
L464	36 610.94	2 708 711.74		R467	38 126.29	2 707 304.66			
L465	36 638.55	2 708 677.80		R468	38 138.37	2 707 355.46			
L466	36 616.61	2 708 656.02		R469	38 149.00	2 707 395.20			
L467	36 786.45	2 708 419.41		R470	38 167.46	2 707 440.67			
L468	37 358.66	2 707 625.32		R471	38 261.32	2 707 640.84			
L469	37 399.91	2 707 567.16		R472	38 270.14	2 707 677.65			
L470	37 425.89	2 707 534.88		R473	38 274.03	2 707 819.17			
L471	37 564.83	2 707 412.08		R474	38 283.02	2 707 838.76			
L472	37 618.78	2 707 382.85		R475	38 298.69	2 707 853.55			
L473	37 678.12	2 707 356.08		R476	38 319.65	2 707 861.83			
L474	37 930.87	2 707 254.26		R477	38 349.25	2 707 873.64			
L475	37 963.19	2 707 243.75		R478	38 374.75	2 707 892.73			
L476	37 994.60	2 707 241.92		R479	38 394.40	2 707 917.81			
L477	38 025.75	2 707 249.45		R480	38 414.32	2 707 944.19			
L478	38 053.31	2 707 265.80		R481	38 437.10	2 707 968.13			
L479	38 074.86	2 707 289.52		R482	38 568.93	2 708 061.79			
L480	38 088.48	2 707 318.53		R483	38 586.43	2 708 064.35			
L481	38 099.59	2 707 365.26		R484	38 603.72	2 708 060.62			
L482	38 111.01	2 707 407.95		R485	38 618.61	2 708 051.06			
L483	38 130.80	2 707 456.69		R486	38 680.87	2 707 996.24			
L484	38 224.29	2 707 657.95		R487	38 707.67	2 707 986.84			
L485	38 229.43	2 707 679.41		R488	38 736.06	2 707 986.82			
L486	38 230.89	2 707 705.49		R489	38 762.88	2 707 996.18			
L487	38 234.17	2 707 824.85		R490	38 785.10	2 708 013.87			
L488	38 244.09	2 707 852.11		R491	38 828.89	2 708 062.66			
L489	38 261.64	2 707 875.20		R492	38 862.97	2 708 089.81			
L490	38 285.26	2 707 892.05		R493	38 901.89	2 708 109.39			
L491	38 312.38	2 707 901.04		R494	38 944.00	2 708 120.56			
L492	38 336.90	2 707 912.79		R495	38 992.56	2 708 128.39			
L493	38 356.20	2 707 931.94		R496	39 038.27	2 708 138.55			
L494	38 383.68	2 707 968.94		R497	39 080.99	2 708 157.73			
L495	38 415.77	2 708 002.03		R498	39 118.95	2 708 185.14			
L496	38 546.81	2 708 097.16		R499	39 210.13	2 708 262.46			
L497	38 575.90	2 708 105.04		R500	39 231.48	2 708 288.28			
L498	38 605.96	2 708 102.97		R501	39 233.70	2 708 338.04			
L499	38 633.69	2 708 091.16		R502	39 221.53	2 708 401.78			
L500	38 704.18	2 708 029.30		R503	39 217.01	2 708 443.35			
L501	38 722.32	2 708 025.64		R504	39 223.35	2 708 460.15			
L502	38 740.39	2 708 029.62		R505	39 235.69	2 708 473.21			
L503	38 755.31	2 708 040.56		R506	39 252.11	2 708 480.50			
L504	38 799.99	2 708 090.35		R507	39 270.06	2 708 480.90			
L505	38 839.90	2 708 122.54		R508	39 380.13	2 708 424.56			
L506	38 885.52	2 708 145.95		R509	39 429.94	2 708 407.73			
L507	38 934.94	2 708 159.61		R510	39 481.89	2 708 399.63			
					Vel Sheet	27	Van of	30	P1003/17

PADRESERWE KOÖRDINATE / ROAD RESERVE CO-ORDINATES									
LINKERKANT/LEFT HAND SIDE					REGTERKANT/RIGHT HAND SIDE				
	Y	X	WG 31°			Y	X		
L508	38 987.08	2 708 168.02		R511	39 534.46	2 708 400.49			
L509	39 022.48	2 708 175.49		R512	39 586.11	2 708 410.31			
L510	39 055.83	2 708 189.50		R513	39 660.05	2 708 428.06			
L511	39 085.93	2 708 209.55		R514	39 693.51	2 708 428.65			
L512	39 192.11	2 708 299.58		R515	39 725.35	2 708 418.30			
L513	39 192.16	2 708 342.30		R516	39 752.07	2 708 398.15			
L514	39 182.05	2 708 395.27		R517	39 770.78	2 708 370.39			
L515	39 176.84	2 708 444.54		R518	39 786.79	2 708 326.97			
L516	39 184.75	2 708 472.82		R519	40 101.14	2 707 365.59			
L517	39 201.75	2 708 496.77		R520	40 128.11	2 707 282.24			
L518	39 225.83	2 708 513.56		R521	40 139.98	2 707 230.03			
L519	39 254.18	2 708 521.24		R522	40 142.36	2 707 176.54			
L520	39 283.45	2 708 518.89		R523	40 135.16	2 707 123.48			
L521	39 400.54	2 708 459.08		R524	40 118.61	2 707 072.56			
L522	39 443.08	2 708 445.47		R525	40 092.58	2 707 026.52			
L523	39 487.29	2 708 439.12		R526	40 051.98	2 706 977.80			
L524	39 531.95	2 708 440.21		R527	39 980.35	2 706 904.52			
L525	39 575.80	2 708 448.70		R528	39 958.20	2 706 888.13			
L526	39 601.85	2 708 455.26		R529	39 933.04	2 706 876.87			
L527	39 629.31	2 708 462.17		R530	39 875.01	2 706 863.53			
L528	39 664.72	2 708 469.09		R531	39 847.06	2 706 850.41			
L529	39 699.35	2 708 468.22		R532	39 822.09	2 706 832.22			
L530	39 732.73	2 708 458.95		R533	39 794.37	2 706 803.66			
L531	39 762.86	2 708 441.85		R534	39 736.68	2 706 737.90			
L532	39 787.92	2 708 417.93		R535	39 580.18	2 706 585.21			
L533	39 806.41	2 708 388.63		R536	39 561.36	2 706 554.60			
L534	39 872.23	2 708 186.74		R537	39 549.02	2 706 520.84			
L535	39 987.89	2 707 831.04		R538	39 543.65	2 706 485.31			
L536	39 999.59	2 707 813.82		R539	39 545.48	2 706 449.41			
L537	40 027.44	2 707 728.13		R540	39 551.81	2 706 394.41			
L538	40 045.67	2 707 653.31		R541	39 554.22	2 706 354.61			
L539	40 116.62	2 707 433.27		R542	39 552.52	2 706 314.43			
L540	40 129.08	2 707 398.69		R543	39 547.29	2 706 295.22			
L541	40 161.53	2 707 298.84		R544	39 536.50	2 706 275.69			
L542	40 177.50	2 707 241.89		R545	39 526.89	2 706 260.80			
L543	40 181.46	2 707 194.91		R546	39 404.67	2 706 114.11			
L544	40 178.85	2 707 147.85		R547	39 379.96	2 706 082.48			
L545	40 169.71	2 707 101.60		R548	39 359.59	2 706 047.90			
L546	40 127.03	2 706 993.99		R549	39 316.36	2 705 924.65			
L547	40 007.70	2 706 875.34		R550	39 315.09	2 705 862.35			
L548	39 978.74	2 706 853.81		R551	39 296.33	2 705 808.14			
L549	39 945.84	2 706 838.97		R552	39 293.16	2 705 780.70			
L550	39 910.54	2 706 831.51		R553	39 295.95	2 705 753.21			
L551	39 878.12	2 706 821.61		R554	39 300.82	2 705 719.33			
L552	39 849.67	2 706 803.20		R555	39 298.96	2 705 694.62			
L553	39 823.77	2 706 776.52		R556	39 289.66	2 705 671.64			
L554	39 765.61	2 706 710.22		R557	39 273.83	2 705 652.57			
L555	39 621.23	2 706 571.86		R558	39 199.26	2 705 585.27			
L556	39 602.36	2 706 546.56		R559	39 180.27	2 705 561.72			
L557	39 589.67	2 706 517.67		R560	39 170.08	2 705 533.23			
L558	39 583.81	2 706 486.66		R561	39 169.81	2 705 502.98			
Vel Sheet 28					Van of 30		P1003/17		

PADRESERWE KOÖRDINATE / ROAD RESERVE CO-ORDINATES									
LINKERKANT/LEFT HAND SIDE					REGTERKANT/RIGHT HAND SIDE				
	Y	X	WG 31°			Y	X		
L559	39 585.07	2 706 455.13		R562	39 179.50	2 705 474.32			
L560	39 594.22	2 706 355.08		R563	39 198.07	2 705 450.43			
L561	39 591.56	2 706 398.90		R564	39 223.45	2 705 433.97			
L562	39 592.39	2 706 311.22		R565	39 253.08	2 705 426.71			
L563	39 586.07	2 706 284.06		R566	39 337.61	2 705 431.80			
L564	39 576.99	2 706 265.92		R567	39 363.18	2 705 427.82			
L565	39 558.11	2 706 235.65		R568	39 416.31	2 705 407.52			
L566	39 434.95	2 706 087.98		R569	39 446.91	2 705 405.81			
L567	39 413.45	2 706 060.59		R570	39 476.74	2 705 412.85			
L568	39 395.84	2 706 030.96		R571	39 523.42	2 705 435.64			
L569	39 356.23	2 705 917.50		R572	39 545.76	2 705 441.37			
L570	39 355.08	2 705 861.53		R573	39 568.65	2 705 438.62			
L571	39 333.73	2 705 789.80		R574	39 595.63	2 705 429.64			
L572	39 335.19	2 705 761.00		R575	39 623.43	2 705 423.68			
L573	39 340.63	2 705 723.29		R576	39 723.64	2 705 420.89			
L574	39 338.03	2 705 686.06		R576X	39 743.30	2 705 402.96			
L575	39 324.18	2 705 651.41		R577	39 785.31	2 705 264.69			
L576	39 300.39	2 705 622.66		R578	39 770.48	2 705 213.75			
L577	39 225.90	2 705 555.44		R579	39 751.12	2 705 185.65			
L578	39 212.31	2 705 536.19		R580	39 725.73	2 705 162.85			
L579	39 208.86	2 705 512.89		R581	39 695.72	2 705 146.60			
L580	39 216.31	2 705 490.53		R582	39 460.46	2 705 047.92			
L581	39 233.04	2 705 473.94		R583	39 431.17	2 705 029.03			
L582	39 255.45	2 705 466.69		R584	39 406.04	2 705 004.71			
L583	39 339.45	2 705 471.76		R585	39 359.02	2 704 942.52			
L584	39 373.97	2 705 466.33		R586	39 343.34	2 704 924.85			
L585	39 424.11	2 705 446.75		R587	39 322.29	2 704 913.34			
L586	39 442.96	2 705 445.62		R588	39 298.59	2 704 909.68			
L587	39 461.38	2 705 449.79		R589	39 263.19	2 704 907.57			
L588	39 499.47	2 705 469.57		R590	39 231.17	2 704 901.57			
L589	39 530.72	2 705 479.70		R591	39 201.99	2 704 886.27			
L590	39 556.36	2 705 481.30		R592	39 178.60	2 704 863.06			
L591	39 582.81	2 705 476.03		R593	39 040.28	2 704 665.17			
L592	39 630.13	2 705 463.12		R594	39 011.42	2 704 611.31			
L593	39 768.91	2 705 456.27		R595	38 992.07	2 704 591.76			
L593X	39 781.58	2 705 414.59		R596	38 966.51	2 704 580.73			
L594	39 823.58	2 705 276.32		R597	38 915.30	2 704 565.83			
L594X	39 828.32	2 705 260.75		R598	38 893.28	2 704 561.62			
L595	39 815.44	2 705 216.27		R599	38 870.74	2 704 562.94			
L596	39 798.05	2 705 181.57		R600	38 849.21	2 704 569.76			
L597	39 773.60	2 705 151.06		R601	38 820.95	2 704 582.47			
L598	39 743.29	2 705 126.35		R602	38 789.41	2 704 586.11			
L599	39 708.46	2 705 108.57		R603	38 758.27	2 704 579.89			
L600	39 476.21	2 705 011.15		R604	38 730.54	2 704 564.42			
L601	39 458.40	2 704 999.69		R605	38 708.89	2 704 541.19			
L602	39 442.53	2 704 985.62		R606	38 695.42	2 704 512.44			
L603	39 389.65	2 704 915.67		R607	38 681.73	2 704 471.75			
L604	39 371.56	2 704 895.80		R608	38 664.71	2 704 432.30			
L605	39 348.94	2 704 880.79		R609	38 630.67	2 704 383.15			
L606	39 323.32	2 704 871.80		R610	38 592.74	2 704 336.89			
L607	39 296.29	2 704 869.36		R611	38 570.48	2 704 318.68			
					Vel Sheet 29 Van of 30 P1003/17				

PADRESERWE KOÖRDINATE / ROAD RESERVE CO-ORDINATES						
LINKERKANT/LEFT HAND SIDE				REGTERKANT/RIGHT HAND SIDE		
	Y	X	WG 31°		Y	X
L608	39 261.02	2 704 868.34		R612	38 543.82	2 704 307.88
L609	39 233.71	2 704 860.22		R613	38 515.48	2 704 305.44
L610	39 211.48	2 704 841.79		R614	38 452.88	2 704 310.08
L611	39 184.22	2 704 813.01		R615	38 419.76	2 704 305.40
L612	39 074.59	2 704 644.50		R616	38 388.38	2 704 292.64
L613	39 051.06	2 704 600.59		R617	38 361.08	2 704 272.58
L614	39 032.14	2 704 574.00		R618	38 339.52	2 704 246.44
L615	39 006.06	2 704 553.79		R619	38 325.03	2 704 215.82
L616	38 975.24	2 704 542.03		R620	38 294.56	2 704 093.79
L617	38 915.51	2 704 524.66		R621	38 288.22	2 704 051.31
L618	38 881.96	2 704 521.69		R622	38 300.05	2 704 005.58
L619	38 849.44	2 704 527.17		R623	38 328.41	2 703 961.31
L620	38 819.31	2 704 540.55		R624	38 390.71	2 703 901.15
L621	38 795.02	2 704 545.28		R625	38 442.94	2 703 841.49
L622	38 770.70	2 704 540.72		R626	38 458.96	2 703 796.19
L623	38 749.77	2 704 527.52		R627	38 464.06	2 703 764.08
L624	38 735.56	2 704 508.29		R628	38 464.70	2 703 733.91
L625	38 719.10	2 704 458.18		R629	38 427.84	2 703 532.25
L626	38 697.96	2 704 409.81		R630	38 328.14	2 703 046.68
L627	38 662.35	2 704 358.50		R631	38 292.67	2 702 930.89
L628	38 622.52	2 704 309.99		R632	38 239.68	2 702 820.88
L629	38 591.80	2 704 284.67		R633	38 199.15	2 702 752.60
L630	38 555.07	2 704 269.32		R634	38 137.14	2 702 673.58
L631	38 515.90	2 704 265.23		R635	37 986.92	2 702 511.87
L632	38 453.14	2 704 270.00		R636	36 865.35	2 701 327.44
L633	38 420.86	2 704 263.69		R637	35 877.72	2 700 278.04
L634	38 392.02	2 704 246.53		R638	35 121.94	2 699 478.19
L635	38 370.74	2 704 220.59		R639	34 799.09	2 699 134.26
L635X	38 359.55	2 704 188.95		R640	34 569.30	2 698 894.46
L636	38 327.32	2 704 059.89		R641	34 487.95	2 698 828.53
L637	38 337.18	2 704 021.78		R642	34 433.16	2 698 793.52
L638	38 359.56	2 703 986.83		R643	34 322.57	2 698 737.30
L639	38 419.70	2 703 928.76		R644	34 089.20	2 698 637.33
L640	38 478.10	2 703 862.06		R645	33 814.64	2 698 519.75
L641	38 497.88	2 703 806.08		R646	33 486.56	2 698 379.20
L642	38 504.00	2 703 767.66		R647	33 305.67	2 698 301.72
L643	38 504.77	2 703 731.15		R648	33 275.59	2 698 288.84
L644	38 465.49	2 703 501.35		LINKERKANT/LEFT HAND SIDE		
L645	38 460.91	2 703 472.92		L658	34 422.91	2 698 745.07
L646	38 359.72	2 703 029.29		L659	34 421.11	2 698 744.20
L647	38 330.11	2 702 925.83		L660	34 328.60	2 698 701.44
L648	38 286.91	2 702 836.11		L661	34 088.58	2 698 596.28
L649	38 254.77	2 702 768.72		L662	33 817.01	2 698 479.01
L650	38 180.12	2 702 664.00		L663	33 501.12	2 698 343.64
L651	36 685.85	2 701 083.79		L664	33 361.27	2 698 283.71
L652	36 494.63	2 700 882.64		L665	33 353.76	2 698 259.05
L653	35 910.34	2 700 263.94		L666	33 319.71	2 698 245.10
L654	35 528.78	2 699 857.13		L667	33 290.41	2 698 254.23
L655	34 896.43	2 699 184.37				
L656	34 703.61	2 698 979.61				
L657	34 562.21	2 698 837.73				
				Vel 30 Van 30 Sheet of		
				P1003/17		