

DEPARTMENT OF TRANSPORT

NO. 299

23 MARCH 2018

**THE SOUTH AFRICAN NATIONAL ROADS
AGENCY SOC LIMITED**

Registration No: 1998/009584/30

DECLARATION AMENDMENT OF NATIONAL ROAD R27 SECTION 8.

AMENDMENT OF DECLARATION No. 285 OF 2006.

By virtue of section 40(1)(b) of the South African National Roads Agency Limited and the National Roads Act, 1998 (Act No. 7 of 1998), I hereby amend Declaration No. 285 of 2006 by substituting a part of the Schedule, being the descriptive declaration of the route from Nieuwoudtville up to Calvinia, with the accompanying sheets 1 to 18 of Plan No. P937/17.

(National Road R27 Section 8: Nieuwoudtville – Calvinia)**MINISTER OF TRANSPORT**

DEPARTEMENT VAN VERVOER

NO. 299

23 MAART 2018

**DIE SUID-AFRIKAANSE NASIONALE
PADAGENTSKAP MSB BEPERK**

Registrasie No: 1998/009584/30

No.-----


Datum.....


VERKLARING WYSIGING VAN NASIONALE PAD R27 SEKSIE 8.


WYSIGING VAN VERKLARING No. 285 VAN 2006.


Kragtens Artikel 40(1)(b) van die Wet op die Suid-Afrikaanse Nasionale Padagentskap Beperk en op Nasionale Paaie, Wet 1998 (Wet No. 7 van 1998), wysig ek hiermee Verklaring No. 285 van 2006 deur 'n gedeelte die Skedule te vervang, synde die gedeelte van die beskrywende verklaring van die pad vanaf Nieuwoudville tot by Calvinia, met bygaande velle 1 tot 18 van Plan No. P937/17.

(Nasionale Pad R27 Seksie 8: Nieuwoudville – Calvinia)

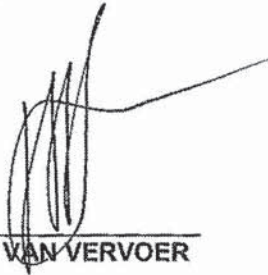
MINISTER VAN VERVOER

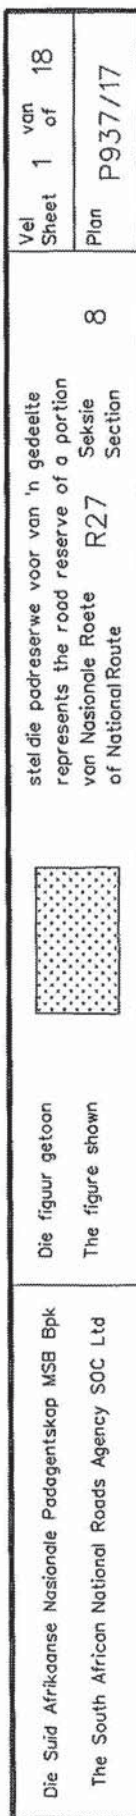

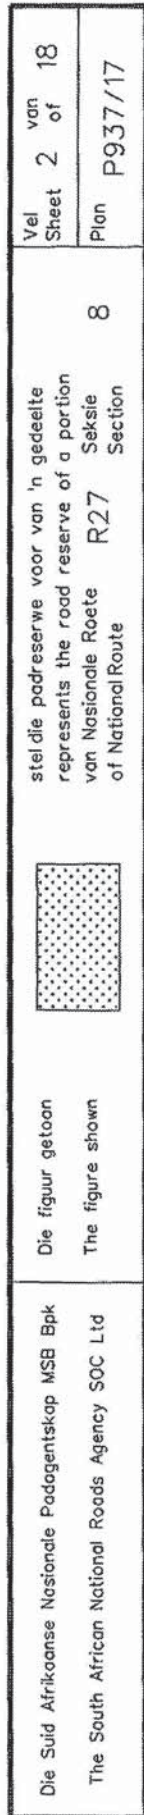

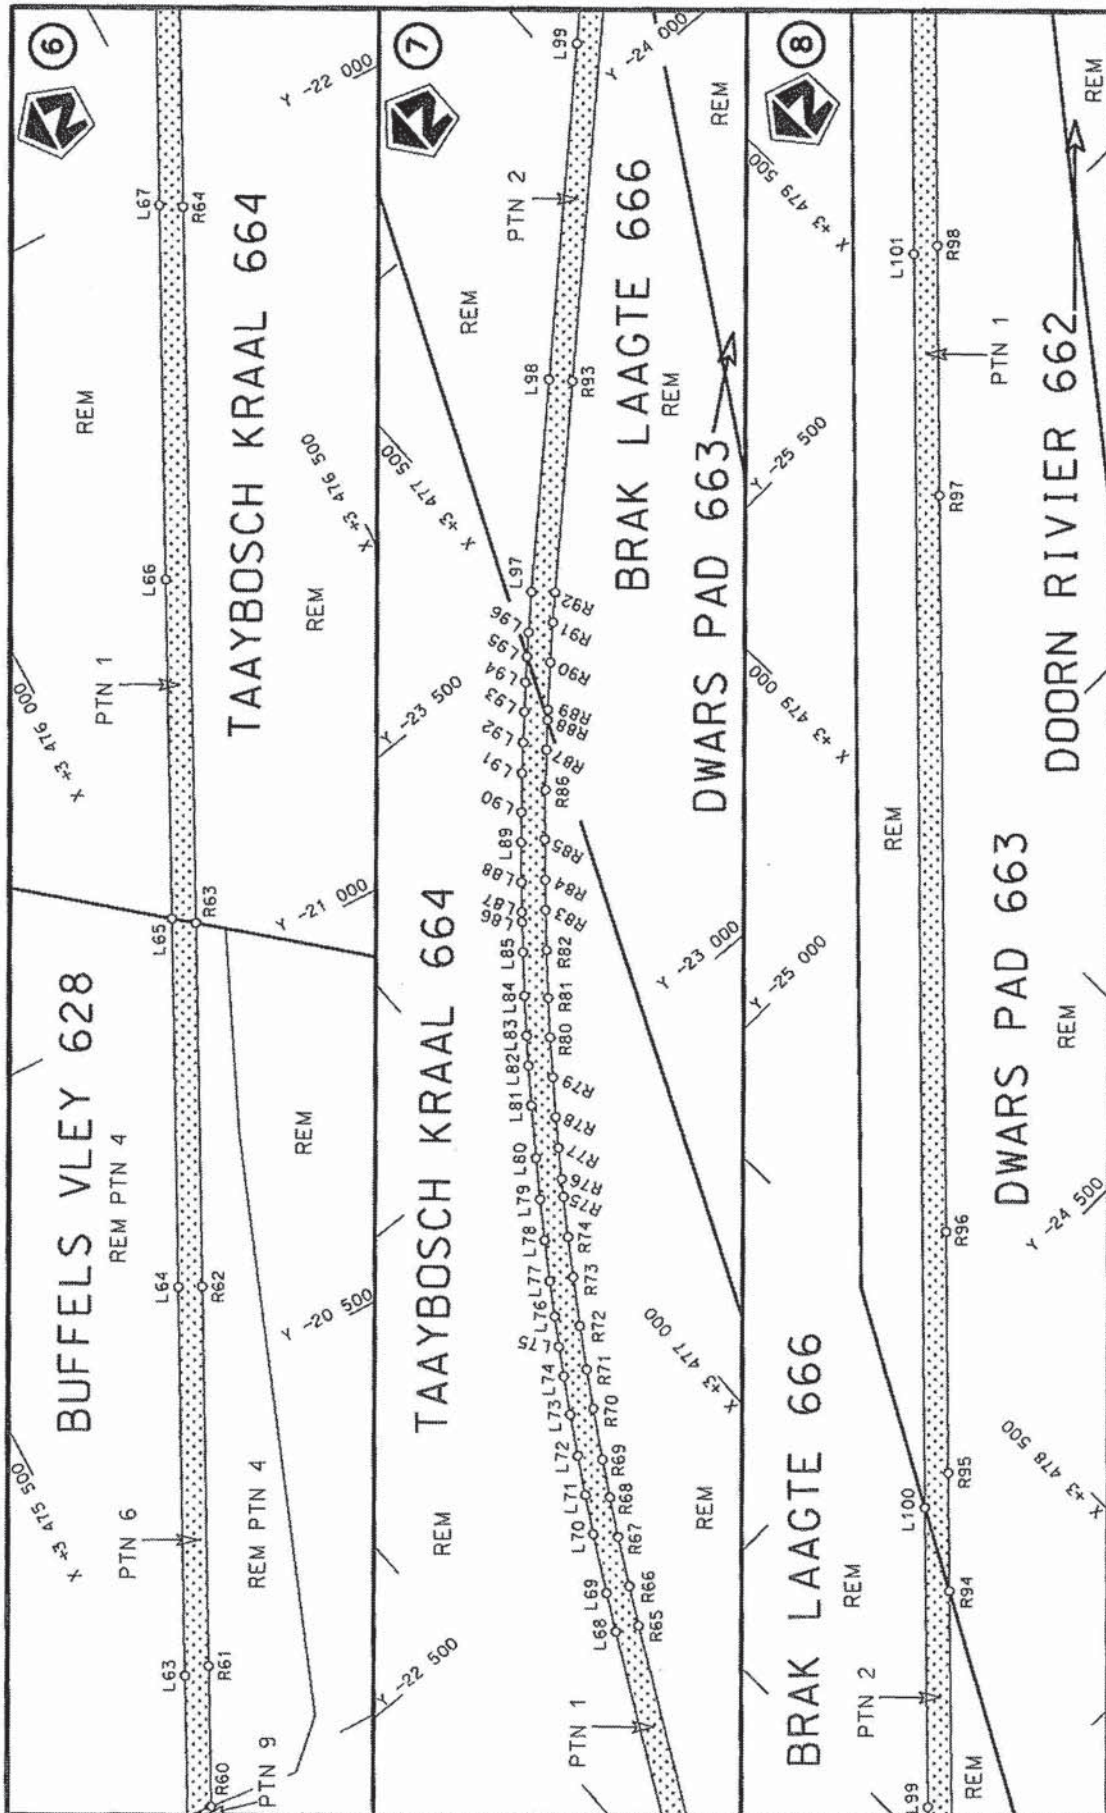

Vel
Sheet 3
of 18

Plan
P937/17


stel die padreserwe voor van 'n gedeelte
represents the road reserve of a portion
van Nasionale Roete R27
of National Route

8
Seksie
Section



Die figuur getoon
The figure shown

Die Suid Afrikaanse Nasionale Padagentskap MSB Bpk
The South African National Roads Agency SOC Ltd

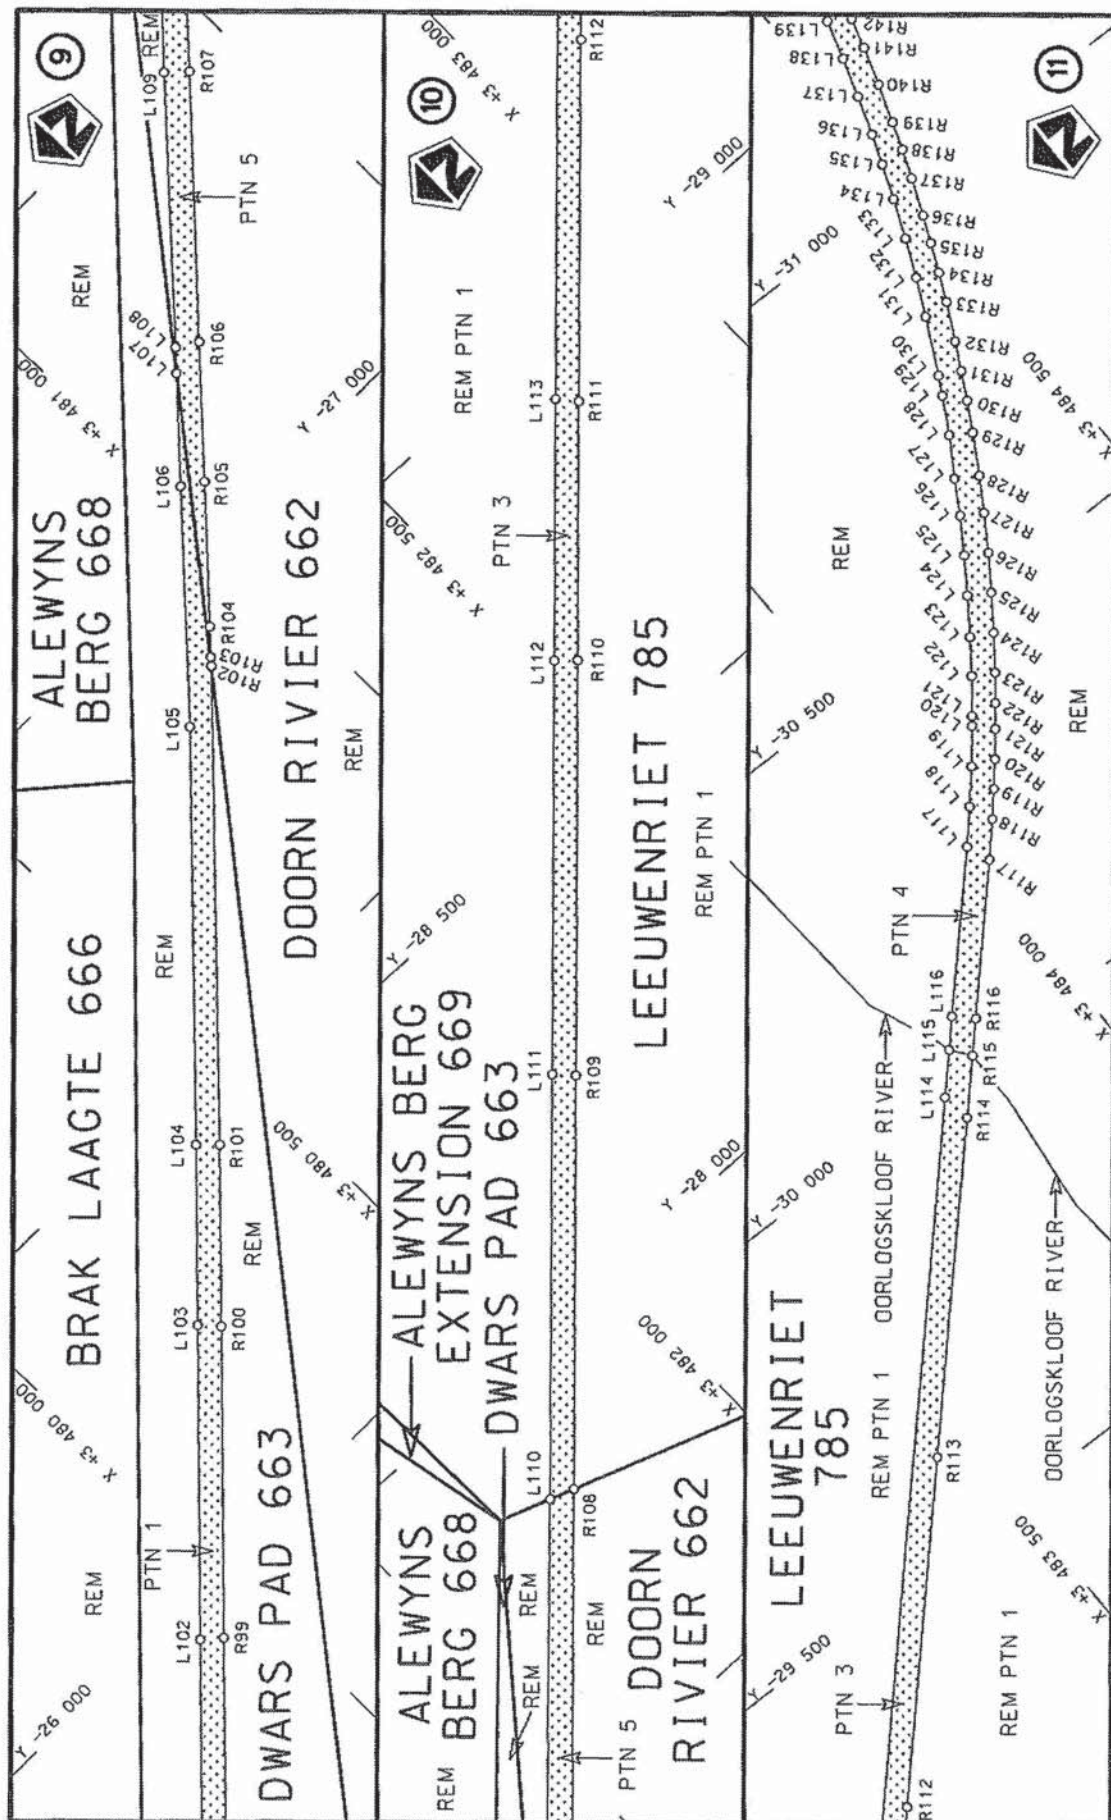

Vel
Sheet 4 of 18
Plan P937/17


8
R27
Seksie
Section

stelt die padreserwe voor van 'n gedeelte
represents the road reserve of a portion
van Nasionale Roete
of National Route




Die figuur getoon
The figure shown


Die Suid Afrikaanse Nasionale Padagentskap MSB Bpk
The South African National Roads Agency SOC Ltd

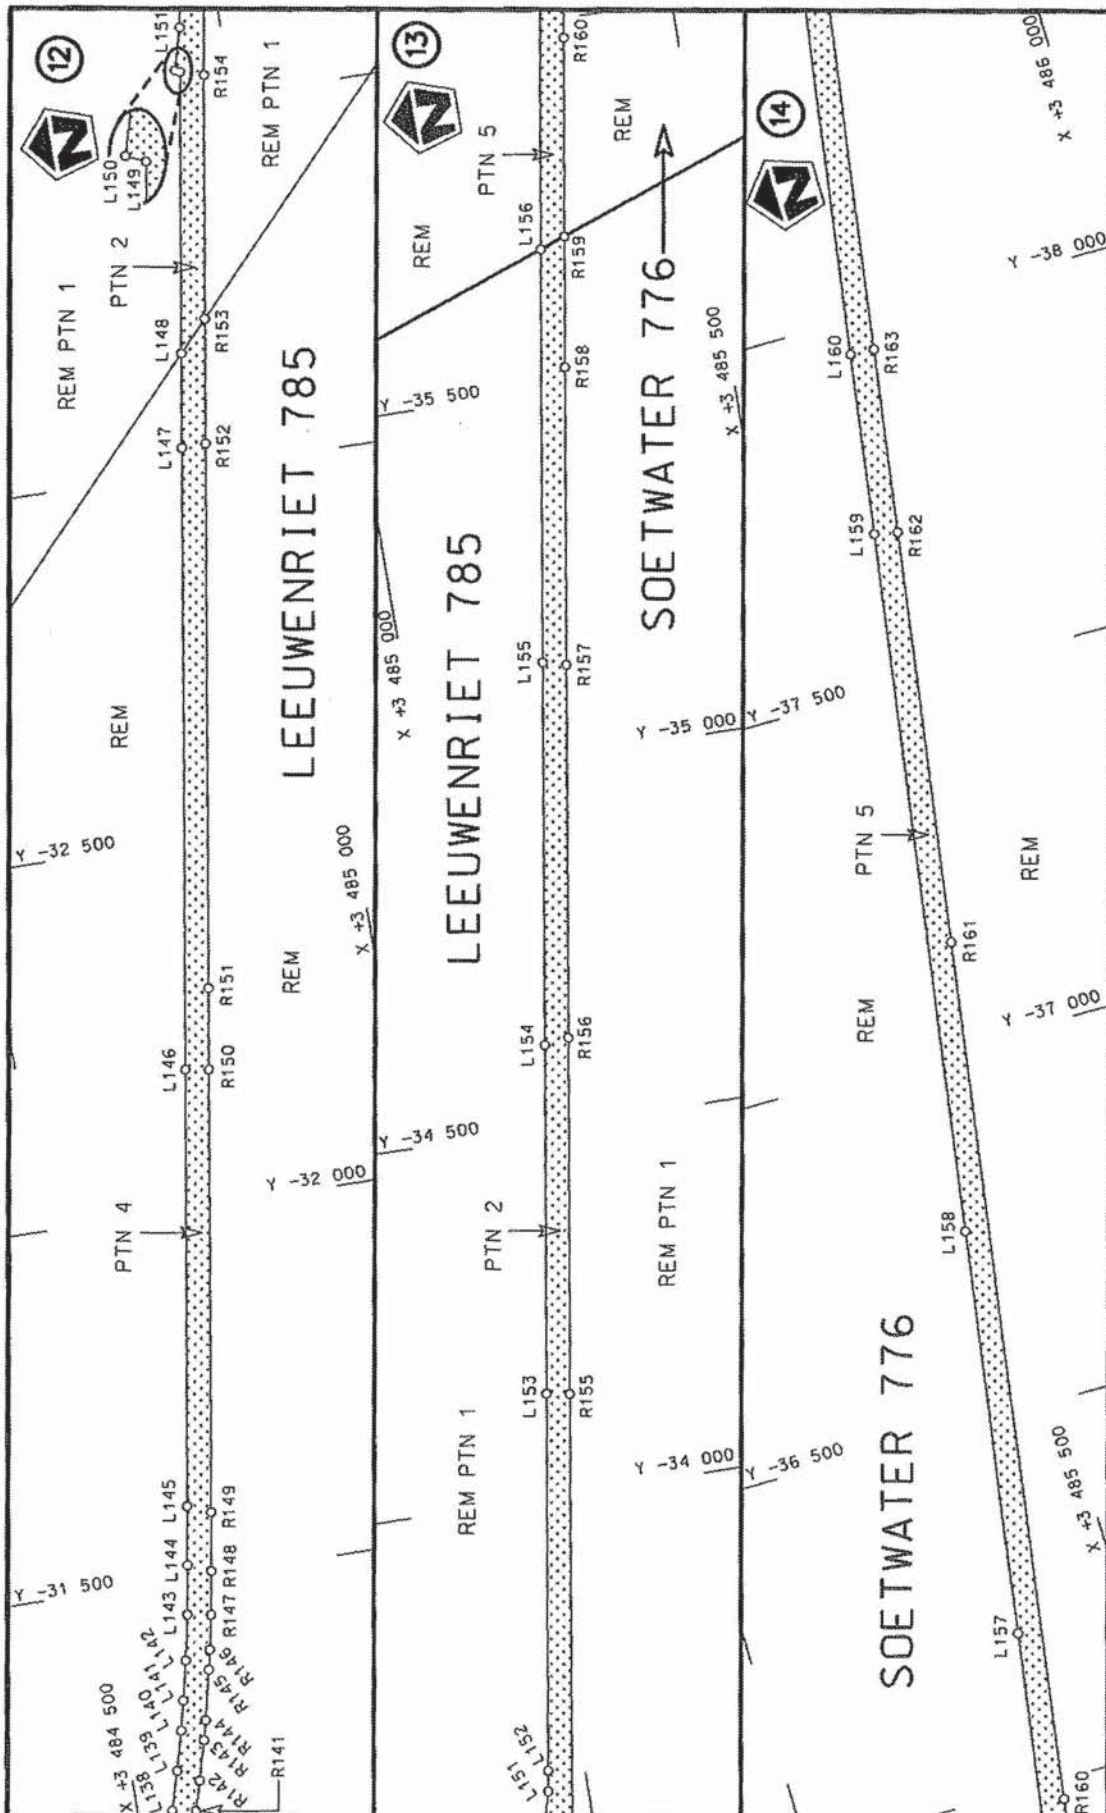


Die Suid Afrikaanse Nasionale Padagentskap MSB Bpk The South African National Roads Agency SOC Ltd	Die figuur getoon The figure shown	stel die padreserwe voor van 'n gedeelte represents the road reserve of a portion van Nasionale Roete R27 of National Route Section	Vel Sheet 5 of 18 Plan P937/17
---	---------------------------------------	--	--------------------------------------

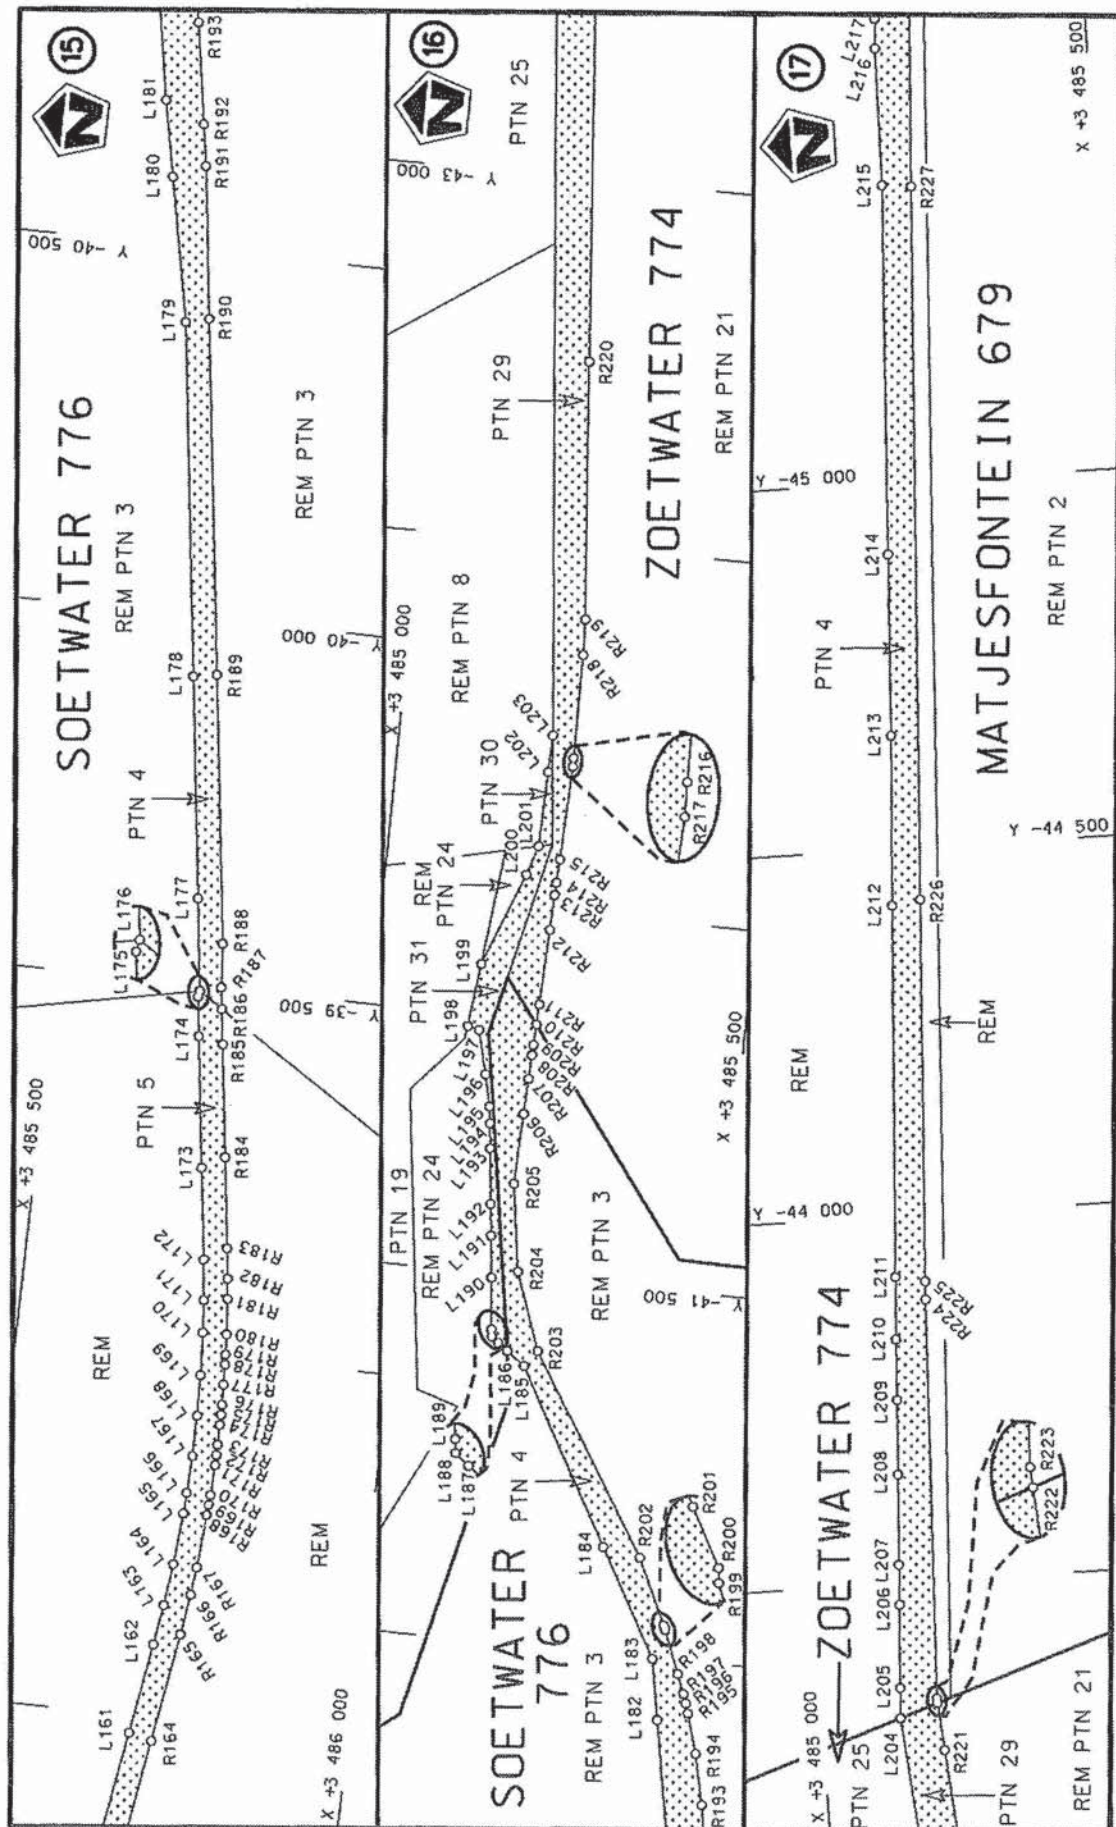


Die Suid Afrikaanse Nasionale Padagentskap MSB Bpk The South African National Roads Agency SOC Ltd	Die figuur getoon The figure shown	steldie padreserve voor van 'n gedeelte represents the road reserve of a portion van Nasionale Roete R27 of National Route Section	Vel Sheet 6 of 18
		8	Plan P937/17

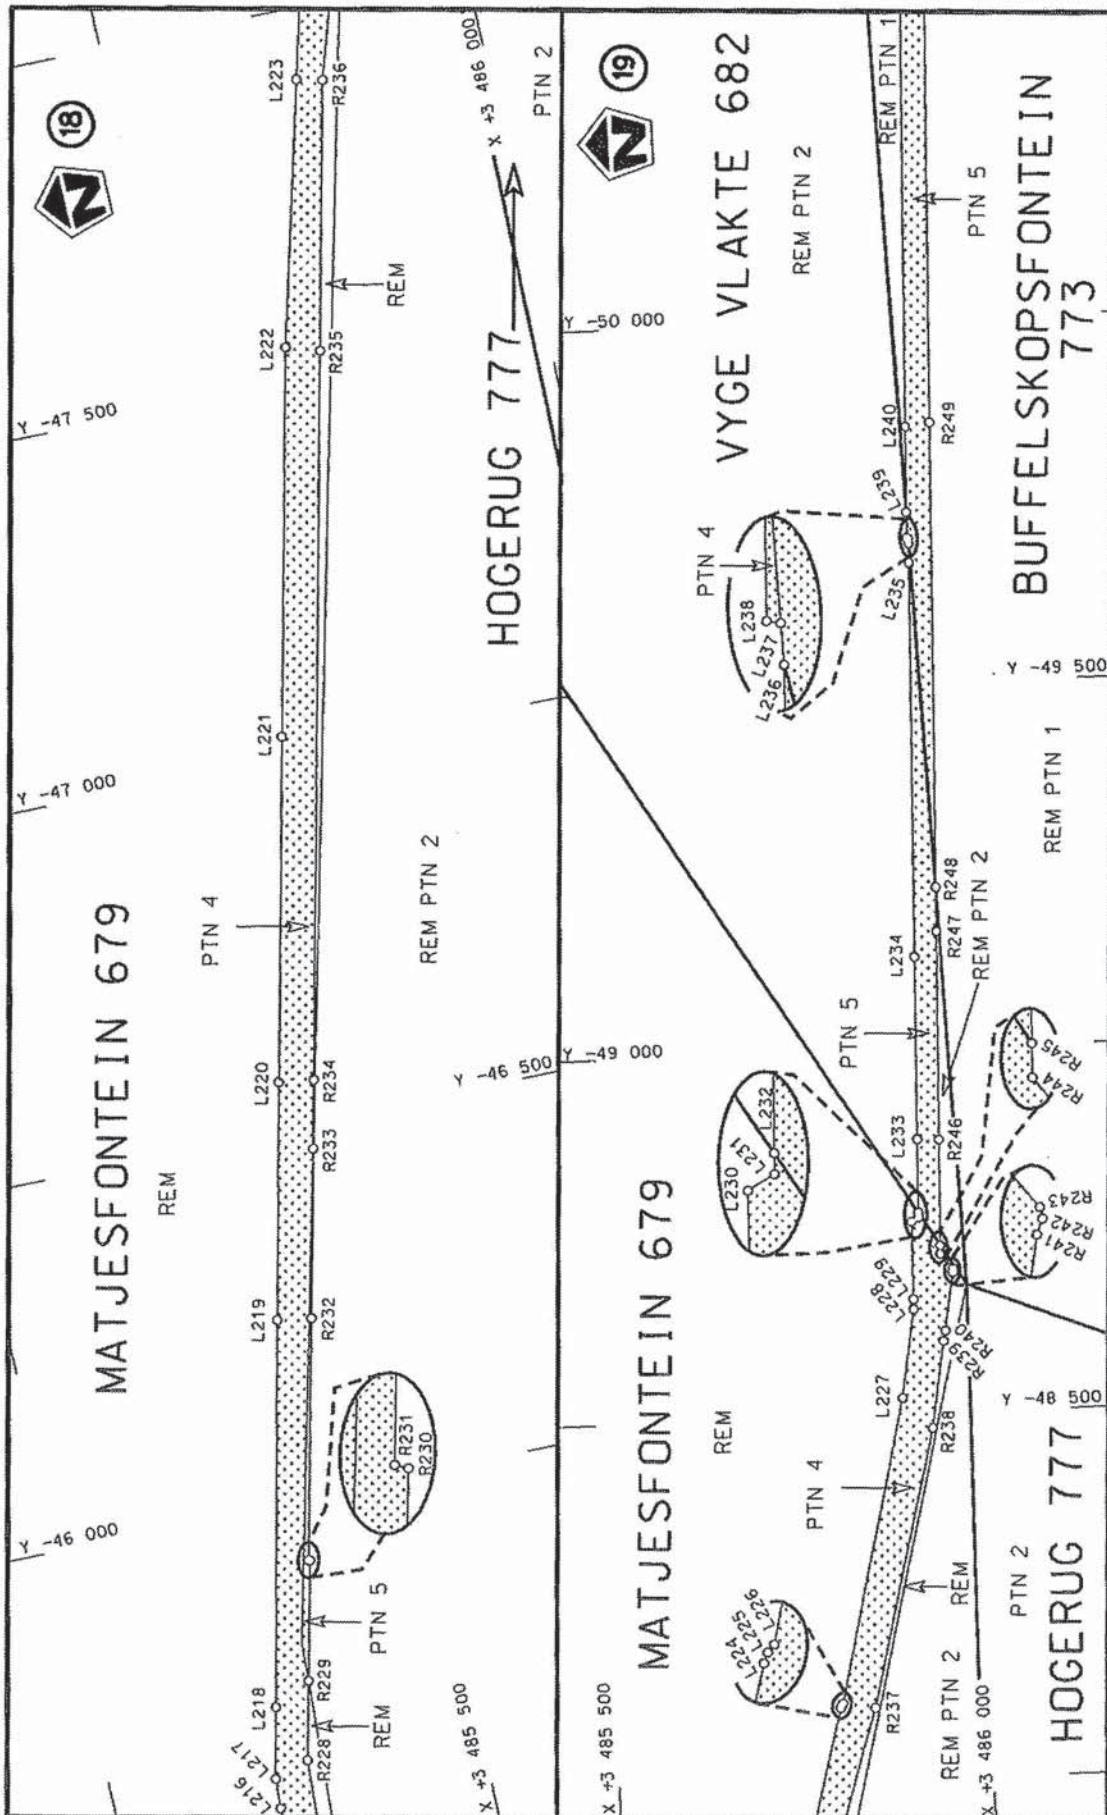


Die Suid Afrikaanse Nasionale Padagentskap MSB Bpk The South African National Roads Agency SOC Ltd	Die figuur getoon The figure shown	steldie padreserwe voor van 'n gedeelte represents the road reserve of a portion van Nasionale Roete R27 of National Route R27 Section	8	Vel Sheet 7 of 18	Plan P937/17
---	---------------------------------------	---	---	----------------------	--------------

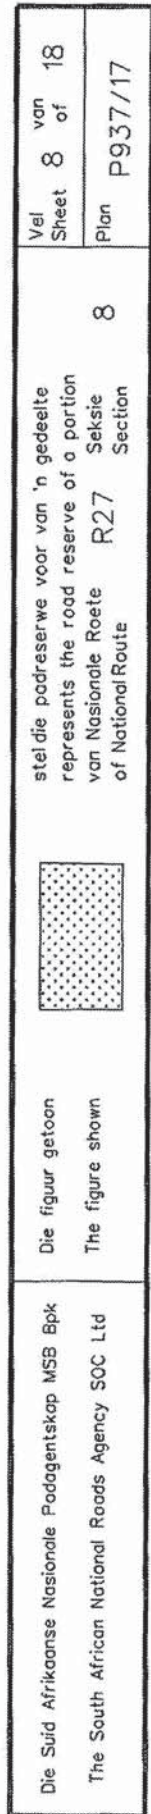

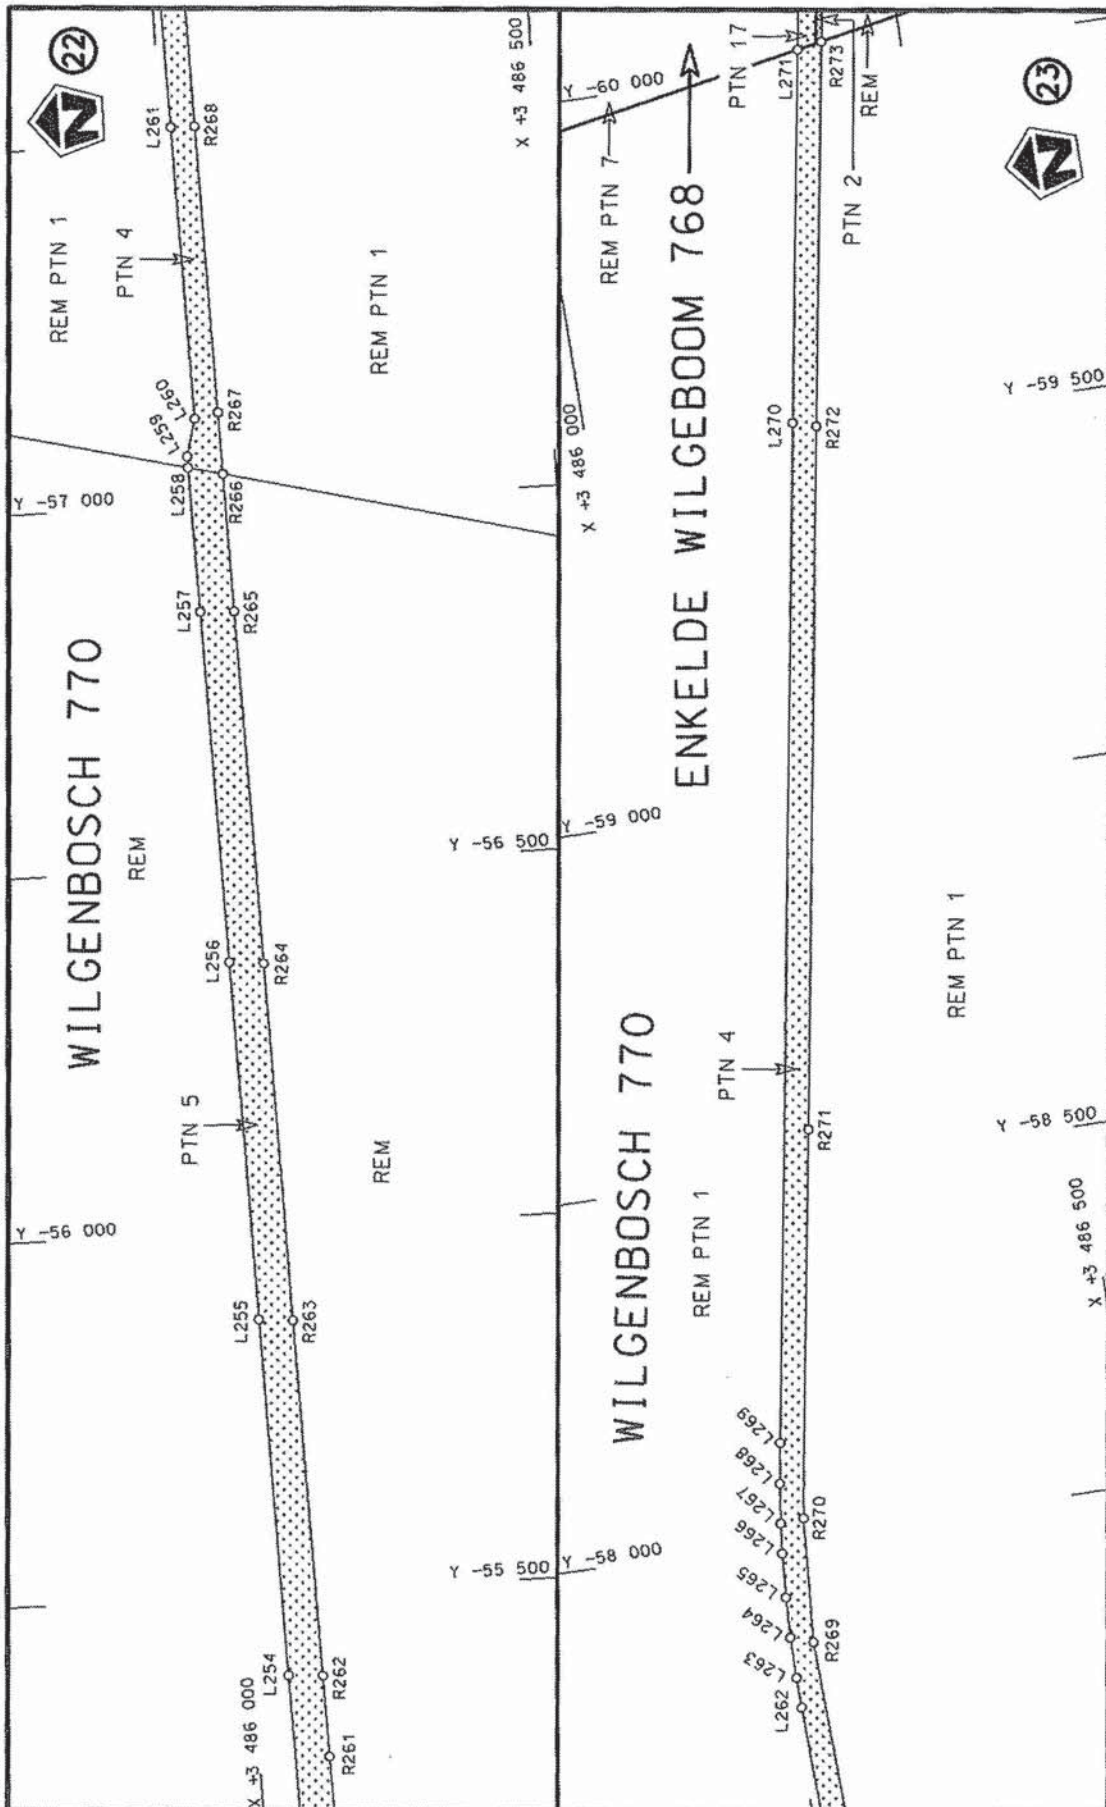

Die Suid Afrikaanse Nasionale Padagentskap MSB Bpk The South African National Roads Agency SOC Ltd	Die figuur getoon The figure shown		steldie padreserwe voor van 'n gedeelte represents the road reserve of a portion van Nasionale Roete R27 of National Route Seksie 8 Section	Val Sheet 9 of 18 Plan P937/17
---	---------------------------------------	---	--	--------------------------------------

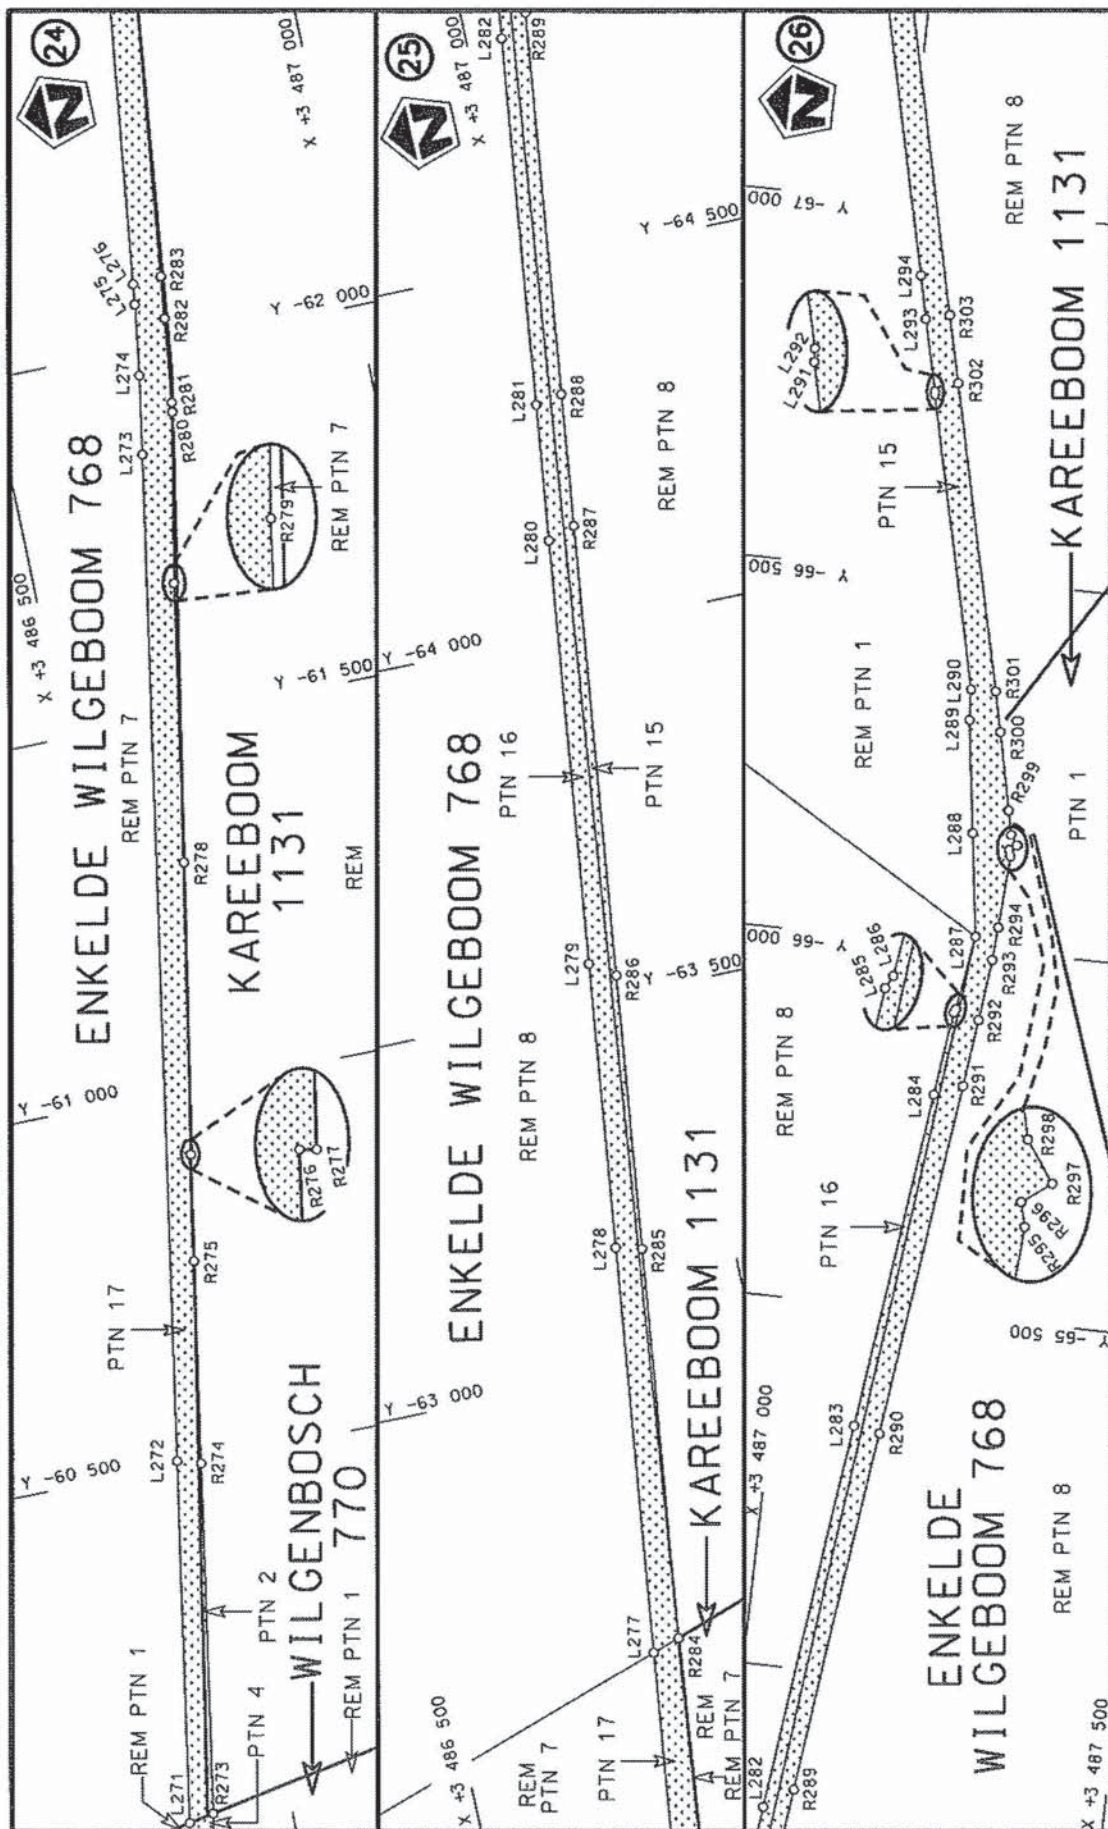

Vel
Sheet 10 of 18


Plan
P937/17

stel die podreserwe voor van 'n gedeelte
represents the road reserve of a portion
van Nasionale Roete R27 Seksie
of National Route Section



Die figuur getoon
The figure shown

Die Suid Afrikaanse Nasionale Podagentskap MSB Bpk
The South African National Roads Agency SOC Ltd

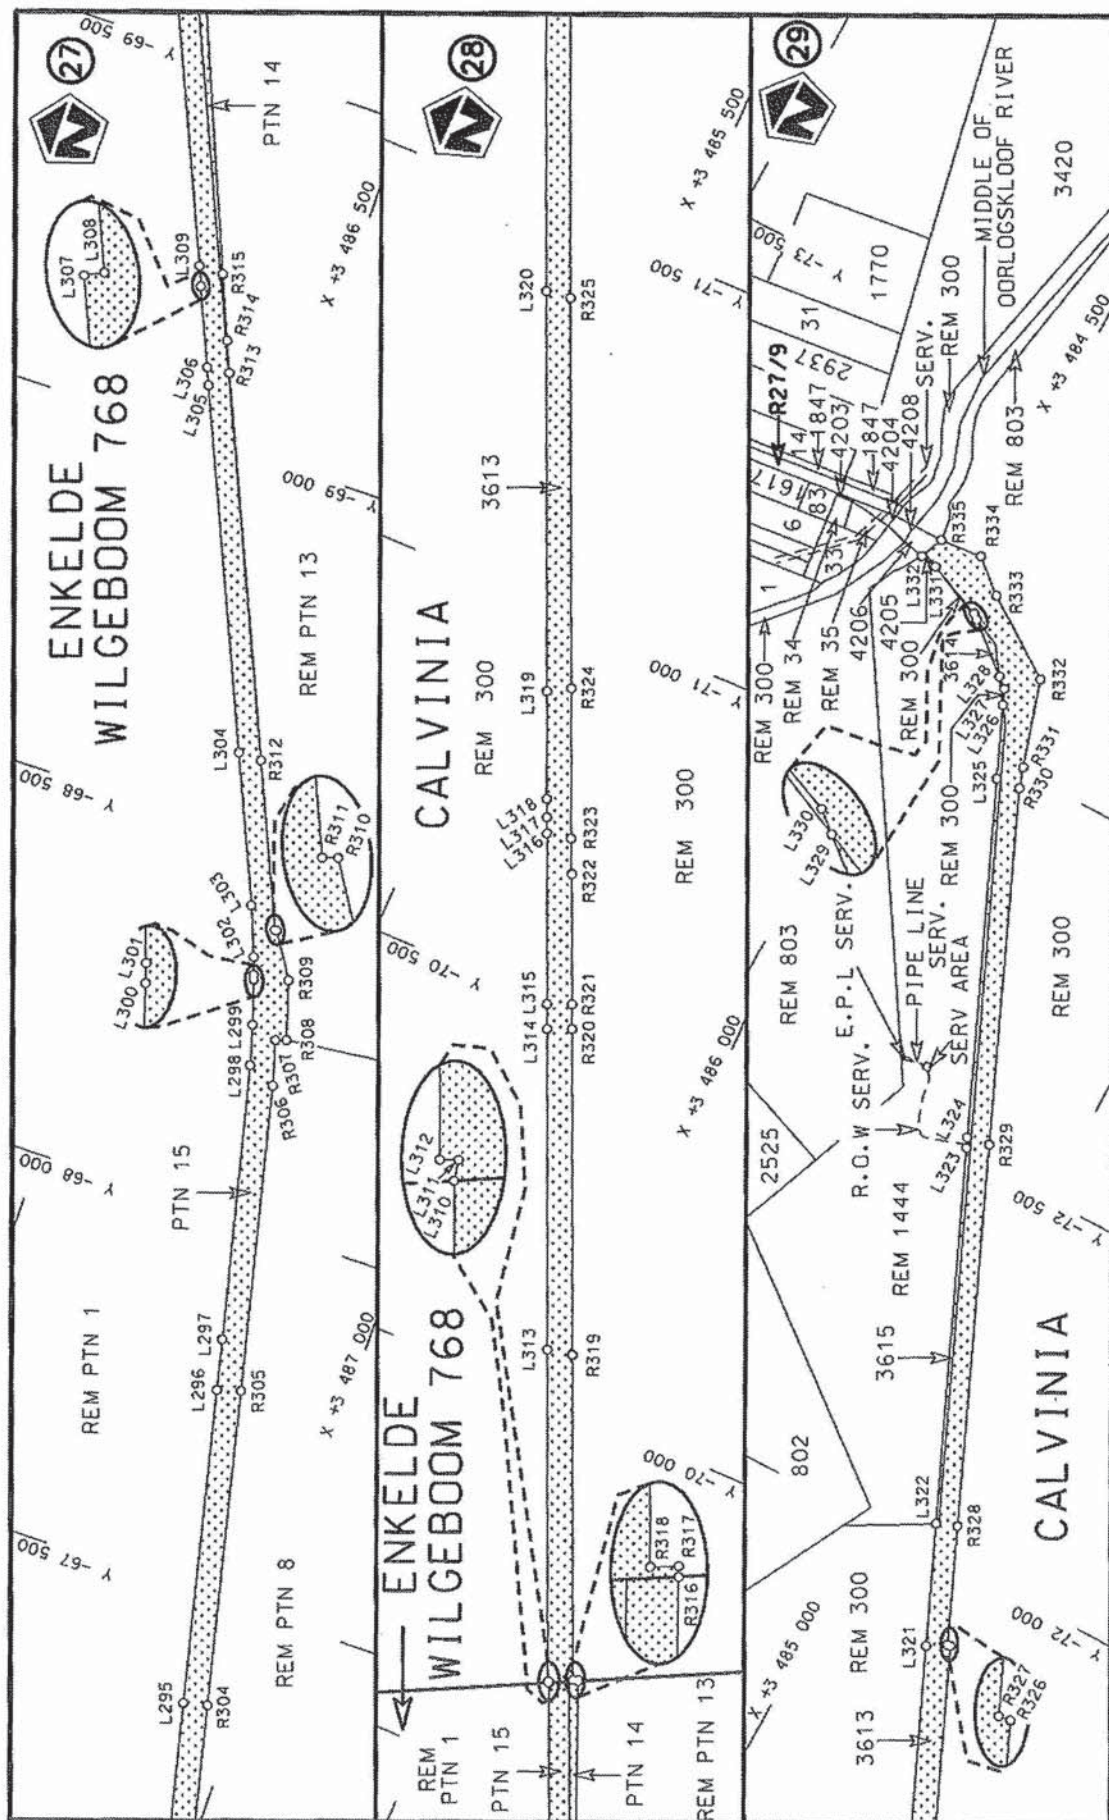

Vel Sheet 11 van of 18
Plan P937/17

steldie padreserwe voor van 'n gedeelte
represents the rood reserve of a portion
van Nasionale Roete R27 Seksie
of National Route Section

Die figuur getoon
The figure shown

Die Suid Afrikaanse Nasionale Padagentskop MSB Bpk
The South African National Roads Agency SOC Ltd

PADRESERWE KOÖRDINATE / ROAD RESERVE CO-ORDINATES									
LINKERKANT/LEFT HAND SIDE					REGTERKANT/RIGHT HAND SIDE				
	Y		X	WG 19°		Y		X	
L1	-11 290.78	3	471	937.69	R1	-11 307.53	3	471	969.03
L2	-11 311.90	3	471	937.15	R2	-11 328.40	3	471	968.27
L3	-11 489.57	3	471	931.15	R3	-11 499.59	3	471	962.43
L4	-11 967.79	3	471	914.49	R4	-11 955.97	3	471	946.45
L5	-12 008.75	3	471	913.60	R5	-11 983.31	3	471	945.68
L6	-12 036.26	3	471	913.35	R6	-12 010.82	3	471	945.16
L7	-12 077.40	3	471	913.18	R7	-12 037.78	3	471	944.95
L8	-12 132.31	3	471	913.70	R8	-12 065.52	3	471	944.72
L9	-12 159.78	3	471	914.31	R9	-12 092.91	3	471	944.89
L10	-12 200.83	3	471	915.52	R10	-12 120.31	3	471	945.15
L11	-12 241.94	3	471	917.17	R11	-12 161.43	3	471	945.93
L12	-12 269.31	3	471	918.61	R12	-12 188.94	3	471	946.67
L13	-12 286.88	3	471	919.59	R13	-12 216.87	3	471	947.69
L14	-12 310.74	3	471	920.97	R14	-12 238.57	3	471	948.68
L15	-12 368.07	3	471	925.32	R15	-12 246.35	3	471	949.06
L16	-12 423.10	3	471	930.22	R16	-12 257.57	3	471	949.58
L17	-12 477.33	3	471	935.84	R17	-12 310.95	3	471	952.80
L18	-12 491.24	3	471	937.33	R18	-12 352.13	3	471	955.81
L19	-12 532.18	3	471	942.45	R19	-12 393.42	3	471	959.18
L20	-12 586.92	3	471	949.73	R20	-12 434.59	3	471	963.13
L21	-12 627.89	3	471	955.79	R21	-12 475.62	3	471	967.43
L22	-12 750.13	3	471	976.60	R22	-12 516.53	3	471	972.21
L23	-12 804.16	3	471	987.09	R23	-12 584.69	3	471	981.18
L24	-12 844.28	3	471	995.49	R24	-12 642.93	3	471	990.12
L25	-12 925.14	3	472	014.01	R25	-12 737.91	3	472	006.37
L26	-12 979.49	3	472	027.42	R26	-12 792.14	3	472	016.97
L27	-13 081.25	3	472	054.87	R27	-12 845.77	3	472	028.34
L28	-13 120.15	3	472	066.35	R28	-12 912.67	3	472	043.45
L29	-13 180.01	3	472	084.73	R29	-12 979.18	3	472	059.97
L30	-13 256.90	3	472	110.19	R30	-13 058.91	3	472	081.43
L31	-13 283.94	3	472	119.45	R31	-13 111.64	3	472	096.73
L32	-13 363.42	3	472	148.34	R32	-13 177.17	3	472	116.90
L33	-13 386.36	3	472	156.83	R33	-13 245.88	3	472	139.64
L34	-13 453.32	3	472	183.66	R34	-13 259.12	3	472	144.24
L35	-13 529.54	3	472	215.24	R35	-13 351.78	3	472	177.47
L36	-13 571.43	3	472	233.73	R36	-13 376.17	3	472	186.62
L37	-13 609.69	3	472	251.16	R37	-13 440.45	3	472	212.28
L38	-13 646.36	3	472	268.42	R38	-13 516.46	3	472	243.91
L39	-13 670.83	3	472	280.18	R39	-13 554.22	3	472	260.64
L40	-13 681.49	3	472	285.43	R40	-13 591.46	3	472	277.48
L41	-13 707.52	3	472	298.36	R41	-13 628.74	3	472	294.74
L42	-13 837.44	3	472	363.71	R42	-13 665.81	3	472	312.77
L43	-14 112.79	3	472	502.41	R43	-13 798.81	3	472	379.69
L44	-14 136.15	3	472	514.18	R44	-14 071.54	3	472	517.08
L45	-14 344.45	3	472	619.11	R45	-14 094.94	3	472	528.87
L46	-14 764.25	3	472	830.77	R46	-14 329.47	3	472	647.02
L47	-14 783.74	3	472	840.60	R47	-14 778.98	3	472	873.61
L48	-15 355.40	3	473	128.87	R48	-14 796.78	3	472	882.51
L49	-15 797.99	3	473	351.75	R49	-15 782.08	3	473	379.17
L50	-16 008.36	3	473	457.76	R50	-15 993.83	3	473	485.75
L51	-16 430.41	3	473	670.59	R51	-16 416.11	3	473	698.61
					Vel Sheet 12 of Van 18 P937/17				

PADRESERWE KOÖRDINATE / ROAD RESERVE CO-ORDINATES									
LINKERKANT/LEFT HAND SIDE					REGTERKANT/RIGHT HAND SIDE				
	Y		X	WG 19°		Y		X	
L52	-16 873.16	3	473	893.63	R52	-16 811.42	3	473	897.84
L53	-16 914.26	3	473	914.42	R53	-17 109.92	3	474	048.24
L54	-16 942.93	3	473	928.91	R54	-17 396.40	3	474	192.66
L55	-17 059.75	3	473	987.77	R55	-17 434.66	3	474	212.06
L56	-17 372.75	3	474	145.48	R56	-17 912.79	3	474	452.97
L57	-17 926.51	3	474	424.48	R57	-18 198.19	3	474	596.87
L58	-18 212.49	3	474	568.71	R58	-19 118.59	3	475	060.71
L59	-18 642.47	3	474	785.28	R59	-19 530.42	3	475	268.31
L60	-19 132.45	3	475	032.38	R60	-19 989.58	3	475	499.74
L61	-19 544.75	3	475	240.10	R61	-20 161.31	3	475	586.30
L62	-19 992.49	3	475	465.82	R62	-20 625.09	3	475	820.02
L63	-20 163.90	3	475	552.23	R63	-21 070.78	3	476	044.69
L64	-20 639.52	3	475	791.91	R64	-21 949.16	3	476	487.45
L65	-21 090.88	3	476	019.45	R65	-22 368.22	3	476	698.48
L66	-21 506.52	3	476	228.98	R66	-22 417.93	3	476	724.19
L67	-21 965.79	3	476	460.43	R67	-22 478.76	3	476	756.39
L68	-22 381.87	3	476	670.07	R68	-22 527.40	3	476	783.11
L69	-22 430.02	3	476	694.84	R69	-22 573.12	3	476	808.95
L70	-22 502.93	3	476	733.54	R70	-22 634.44	3	476	844.64
L71	-22 550.46	3	476	759.81	R71	-22 680.80	3	476	872.56
L72	-22 598.36	3	476	787.11	R72	-22 732.20	3	476	904.33
L73	-22 647.99	3	476	815.90	R73	-22 789.00	3	476	940.58
L74	-22 693.34	3	476	843.26	R74	-22 835.33	3	476	971.00
L75	-22 728.38	3	476	864.47	R75	-22 881.42	3	477	002.09
L76	-22 763.82	3	476	887.03	R76	-22 901.56	3	477	016.02
L77	-22 804.99	3	476	913.32	R77	-22 936.81	3	477	040.44
L78	-22 852.21	3	476	944.34	R78	-22 971.48	3	477	065.07
L79	-22 899.05	3	476	975.92	R79	-23 015.40	3	477	097.22
L80	-22 945.66	3	477	008.28	R80	-23 059.68	3	477	130.02
L81	-23 004.61	3	477	050.27	R81	-23 102.41	3	477	163.06
L82	-23 048.77	3	477	082.74	R82	-23 154.03	3	477	203.61
L83	-23 081.66	3	477	107.39	R83	-23 196.93	3	477	238.45
L84	-23 125.04	3	477	140.56	R84	-23 228.67	3	477	264.60
L85	-23 172.25	3	477	177.97	R85	-23 271.26	3	477	300.57
L86	-23 204.30	3	477	203.65	R86	-23 322.62	3	477	345.07
L87	-23 214.91	3	477	212.24	R87	-23 363.62	3	477	381.62
L88	-23 246.58	3	477	238.47	R88	-23 393.81	3	477	409.38
L89	-23 288.53	3	477	273.88	R89	-23 404.16	3	477	418.89
L90	-23 319.88	3	477	300.66	R90	-23 451.74	3	477	463.42
L91	-23 360.15	3	477	336.18	R91	-23 491.30	3	477	501.60
L92	-23 391.64	3	477	364.32	R92	-23 520.76	3	477	530.48
L93	-23 422.52	3	477	392.87	R93	-23 726.90	3	477	736.11
L94	-23 452.24	3	477	420.39	R94	-24 263.47	3	478	271.27
L95	-23 477.73	3	477	444.74	R95	-24 378.00	3	478	385.51
L96	-23 501.85	3	477	468.02	R96	-24 612.04	3	478	618.91
L97	-23 541.55	3	477	506.85	R97	-25 327.10	3	479	332.15
L98	-23 748.94	3	477	713.71	R98	-25 570.04	3	479	574.56
L99	-24 076.50	3	478	040.35	R99	-25 931.50	3	479	935.08
L100	-24 366.60	3	478	329.67	R100	-26 233.06	3	480	235.90
L101	-25 584.34	3	479	544.15	R101	-26 409.29	3	480	411.51
L102	-25 952.16	3	479	911.16	R102	-26 877.34	3	480	870.63
					Vel	13	Van	18	P937/17
					Sheet		of		

PADRESERWE KOÖRDINATE / ROAD RESERVE CO-ORDINATES						
LINKERKANT/LEFT HAND SIDE				REGTERKANT/RIGHT HAND SIDE		
	Y	X	WG 19°		Y	X
L103	-26 256.62	3 480 214.80		R103	-26 886.28	3 480 879.10
L104	-26 431.72	3 480 389.21		R104	-26 916.77	3 480 907.91
L105	-26 839.42	3 480 791.57		R105	-27 061.28	3 481 044.73
L106	-27 079.46	3 481 018.05		R106	-27 200.87	3 481 176.22
L107	-27 192.12	3 481 124.54		R107	-27 470.50	3 481 430.90
L108	-27 217.64	3 481 148.66		R108	-27 818.87	3 481 760.02
L109	-27 493.48	3 481 406.16		R109	-28 230.71	3 482 148.96
L110	-27 830.34	3 481 727.43		R110	-28 644.31	3 482 539.65
L111	-28 253.08	3 482 126.66		R111	-28 902.10	3 482 783.23
L112	-28 665.26	3 482 516.05		R112	-29 262.49	3 483 123.64
L113	-28 925.81	3 482 762.28		R113	-29 611.36	3 483 453.03
L114	-29 990.51	3 483 767.80		R114	-29 950.36	3 483 773.24
L115	-30 037.75	3 483 812.43		R115	-30 012.31	3 483 831.74
L116	-30 071.21	3 483 844.03		R116	-30 049.24	3 483 866.63
L117	-30 240.68	3 484 004.07		R117	-30 208.02	3 484 016.63
L118	-30 281.83	3 484 041.30		R118	-30 249.20	3 484 054.79
L119	-30 323.40	3 484 077.08		R119	-30 280.14	3 484 081.63
L120	-30 366.25	3 484 112.41		R120	-30 311.54	3 484 108.32
L121	-30 376.88	3 484 120.83		R121	-30 343.46	3 484 134.60
L122	-30 420.21	3 484 154.80		R122	-30 370.96	3 484 156.42
L123	-30 463.04	3 484 186.20		R123	-30 404.08	3 484 182.20
L124	-30 509.50	3 484 219.14		R124	-30 448.15	3 484 214.79
L125	-30 555.30	3 484 250.01		R125	-30 493.04	3 484 246.26
L126	-30 601.65	3 484 279.84		R126	-30 538.47	3 484 277.24
L127	-30 645.97	3 484 305.28		R127	-30 584.90	3 484 306.74
L128	-30 697.07	3 484 336.69		R128	-30 628.57	3 484 333.31
L129	-30 745.15	3 484 363.07		R129	-30 680.07	3 484 363.23
L130	-30 769.96	3 484 375.96		R130	-30 719.03	3 484 384.88
L131	-30 844.10	3 484 412.97		R131	-30 755.68	3 484 404.10
L132	-30 893.99	3 484 436.16		R132	-30 792.75	3 484 423.16
L133	-30 944.80	3 484 458.18		R133	-30 842.65	3 484 447.19
L134	-30 996.90	3 484 479.44		R134	-30 880.26	3 484 464.38
L135	-31 043.48	3 484 497.19		R135	-30 918.52	3 484 481.08
L136	-31 084.44	3 484 512.03		R136	-30 954.83	3 484 496.43
L137	-31 136.73	3 484 529.65		R137	-31 004.18	3 484 516.04
L138	-31 189.77	3 484 546.24		R138	-31 042.92	3 484 530.72
L139	-31 242.83	3 484 561.40		R139	-31 080.50	3 484 543.95
L140	-31 296.14	3 484 575.71		R140	-31 132.65	3 484 561.61
L141	-31 336.34	3 484 584.97		R141	-31 184.47	3 484 577.60
L142	-31 390.05	3 484 596.84		R142	-31 224.82	3 484 589.15
L143	-31 451.41	3 484 609.01		R143	-31 278.35	3 484 603.67
L144	-31 518.18	3 484 620.21		R144	-31 305.20	3 484 610.28
L145	-31 597.89	3 484 632.72		R145	-31 372.53	3 484 625.31
L146	-32 189.22	3 484 725.35		R146	-31 399.44	3 484 631.14
L147	-33 032.56	3 484 857.37		R147	-31 446.29	3 484 640.04
L148	-33 160.54	3 484 877.40		R148	-31 505.35	3 484 650.14
L149	-33 542.37	3 484 937.15		R149	-31 584.90	3 484 662.61
L150	-33 545.32	3 484 930.68		R150	-32 184.48	3 484 756.50
L151	-33 602.54	3 484 946.56		R151	-32 294.81	3 484 773.84
L152	-33 630.28	3 484 950.92		R152	-33 033.27	3 484 889.35
L153	-34 140.22	3 485 030.83		R153	-33 202.69	3 484 915.92
				Vel Sheet	14 Van of 18	P937/17

PADRESERWE KOÖRDINATE / ROAD RESERVE CO-ORDINATES									
LINKERKANT/LEFT HAND SIDE					REGTERKANT/RIGHT HAND SIDE				
	Y		X	WG 19°		Y		X	
L154	-34	612.45	3 485	104.60	R154	-33	533.23	3 484	967.75
L155	-35	131.08	3 485	185.89	R155	-34	134.85	3 485	061.75
L156	-35	691.33	3 485	273.62	R156	-34	617.29	3 485	137.55
L157	-36	207.56	3 485	354.46	R157	-35	123.13	3 485	216.56
L158	-36	756.03	3 485	440.25	R158	-35	526.54	3 485	279.78
L159	-37	708.97	3 485	589.38	R159	-35	704.01	3 485	307.53
L160	-37	954.23	3 485	627.84	R160	-35	973.28	3 485	349.62
L161	-38	476.79	3 485	709.66	R161	-37	142.14	3 485	532.61
L162	-38	600.04	3 485	729.00	R162	-37	702.26	3 485	620.40
L163	-38	654.87	3 485	736.85	R163	-37	952.48	3 485	659.50
L164	-38	711.85	3 485	743.72	R164	-38	469.12	3 485	740.47
L165	-38	781.88	3 485	749.30	R165	-38	617.65	3 485	763.64
L166	-38	809.97	3 485	750.91	R166	-38	672.80	3 485	771.41
L167	-38	860.85	3 485	752.84	R167	-38	710.60	3 485	775.37
L168	-38	916.24	3 485	752.83	R168	-38	782.84	3 485	781.09
L169	-38	971.62	3 485	751.39	R169	-38	796.67	3 485	781.97
L170	-39	029.76	3 485	748.07	R170	-38	810.45	3 485	782.72
L171	-39	073.76	3 485	744.39	R171	-38	851.78	3 485	784.24
L172	-39	129.15	3 485	737.99	R172	-38	865.49	3 485	784.39
L173	-39	252.89	3 485	721.72	R173	-38	879.52	3 485	784.50
L174	-39	431.06	3 485	698.20	R174	-38	907.06	3 485	784.51
L175	-39	484.28	3 485	691.16	R175	-38	921.06	3 485	784.42
L176	-39	492.39	3 485	692.76	R176	-38	934.52	3 485	784.26
L177	-39	617.80	3 485	676.45	R177	-38	962.04	3 485	783.36
L178	-39	918.52	3 485	636.76	R178	-38	989.65	3 485	782.25
L179	-40	398.38	3 485	573.72	R179	-39	003.27	3 485	781.50
L180	-40	593.48	3 485	534.52	R180	-39	030.61	3 485	779.77
L181	-40	696.80	3 485	513.80	R181	-39	079.00	3 485	775.53
L182	-40	916.01	3 485	475.00	R182	-39	106.34	3 485	772.65
L183	-40	998.39	3 485	460.50	R183	-39	147.51	3 485	767.42
L184	-41	143.45	3 485	380.57	R184	-39	270.52	3 485	751.12
L185	-41	378.50	3 485	250.54	R185	-39	423.49	3 485	730.99
L186	-41	396.70	3 485	226.49	R186	-39	471.49	3 485	724.52
L187	-41	406.60	3 485	213.41	R187	-39	500.38	3 485	720.63
L188	-41	414.36	3 485	203.89	R188	-39	560.03	3 485	715.84
L189	-41	424.01	3 485	202.70	R189	-39	924.30	3 485	667.84
L190	-41	493.87	3 485	195.61	R190	-40	406.34	3 485	604.21
L191	-41	551.16	3 485	189.55	R191	-40	613.21	3 485	576.84
L192	-41	593.96	3 485	184.94	R192	-40	669.47	3 485	567.64
L193	-41	669.59	3 485	176.89	R193	-40	806.87	3 485	545.11
L194	-41	703.40	3 485	173.16	R194	-40	875.25	3 485	530.05
L195	-41	726.09	3 485	170.41	R195	-40	929.04	3 485	514.85
L196	-41	769.57	3 485	160.39	R196	-40	942.37	3 485	510.65
L197	-41	828.99	3 485	146.02	R197	-40	955.09	3 485	506.10
L198	-41	832.76	3 485	130.54	R198	-40	981.13	3 485	496.17
L199	-41	919.11	3 485	140.40	R199	-41	039.00	3 485	473.86
L200	-42	046.04	3 485	188.66	R200	-41	040.30	3 485	473.73
L201	-42	086.40	3 485	200.93	R201	-41	045.26	3 485	471.07
L202	-42	188.38	3 485	203.95	R202	-41	133.50	3 485	430.51
L203	-42	238.83	3 485	205.44	R203	-41	400.64	3 485	266.93
L204	-43	316.66	3 485	104.08	R204	-41	505.89	3 485	230.09

Vel 15 Van 18
Sheet of P937/17

PADRESERWE KOÖRDINATE / ROAD RESERVE CO-ORDINATES									
LINKERKANT/LEFT HAND SIDE					REGTERKANT/RIGHT HAND SIDE				
	Y		X	WG 19°		Y		X	
L205	-43 357.72	3	485	106.61	R205	-41 624.52	3	485	213.07
L206	-43 470.95	3	485	113.09	R206	-41 720.67	3	485	216.63
L207	-43 525.45	3	485	115.89	R207	-41 769.02	3	485	218.47
L208	-43 648.16	3	485	122.70	R208	-41 801.70	3	485	219.80
L209	-43 749.59	3	485	127.82	R209	-41 815.50	3	485	220.48
L210	-43 831.84	3	485	131.76	R210	-41 843.73	3	485	221.73
L211	-43 917.22	3	485	136.42	R211	-41 871.30	3	485	222.95
L212	-44 423.12	3	485	165.08	R212	-41 974.06	3	485	227.20
L213	-44 654.93	3	485	178.58	R213	-42 022.02	3	485	228.91
L214	-44 902.40	3	485	190.38	R214	-42 038.95	3	485	229.61
L215	-45 405.83	3	485	214.63	R215	-42 071.19	3	485	231.18
L216	-45 593.33	3	485	217.02	R216	-42 199.00	3	485	236.37
L217	-45 633.96	3	485	219.22	R217	-42 210.85	3	485	236.03
L218	-45 729.69	3	485	240.71	R218	-42 351.84	3	485	234.67
L219	-46 246.72	3	485	356.11	R219	-42 400.80	3	485	232.87
L220	-46 564.64	3	485	428.56	R220	-42 751.50	3	485	203.53
L221	-47 026.44	3	485	534.49	R221	-43 269.79	3	485	160.77
L222	-47 546.79	3	485	654.29	R222	-43 334.23	3	485	155.59
L223	-47 903.00	3	485	747.32	R223	-43 341.19	3	485	155.03
L224	-48 101.63	3	485	799.28	R224	-43 884.04	3	485	174.74
L225	-48 105.15	3	485	800.69	R225	-43 908.58	3	485	175.73
L226	-48 107.85	3	485	802.95	R226	-44 429.28	3	485	202.66
L227	-48 521.85	3	485	900.11	R227	-45 402.14	3	485	253.12
L228	-48 642.66	3	485	919.71	R228	-45 650.21	3	485	266.05
L229	-48 656.66	3	485	920.23	R229	-45 755.75	3	485	290.91
L230	-48 762.77	3	485	922.23	R230	-45 915.86	3	485	328.63
L231	-48 768.06	3	485	931.24	R231	-45 916.92	3	485	326.53
L232	-48 775.22	3	485	931.45	R232	-46 239.38	3	485	401.52
L233	-48 875.36	3	485	934.30	R233	-46 465.87	3	485	453.64
L234	-49 125.41	3	485	941.20	R234	-46 557.83	3	485	474.80
L235	-49 665.64	3	485	956.66	R235	-47 532.65	3	485	698.41
L236	-49 691.81	3	485	957.25	R236	-47 894.67	3	485	781.37
L237	-49 699.00	3	485	957.01	R237	-48 099.67	3	485	845.74
L238	-49 699.41	3	485	954.74	R238	-48 479.56	3	485	938.83
L239	-49 735.26	3	485	955.78	R239	-48 598.06	3	485	958.57
L240	-49 852.71	3	485	959.16	R240	-48 611.98	3	485	961.25
L241	-50 831.47	3	485	987.58	R241	-48 691.49	3	485	974.39
L242	-51 411.20	3	486	004.69	R242	-48 694.15	3	485	975.44
L243	-52 530.03	3	486	036.86	R243	-48 696.12	3	485	975.09
L244	-53 065.21	3	486	052.38	R244	-48 716.96	3	485	958.94
L245	-53 095.39	3	486	053.24	R245	-48 728.85	3	485	959.27
L246	-53 334.35	3	486	060.59	R246	-48 873.98	3	485	963.20
L247	-53 332.81	3	486	064.35	R247	-49 159.35	3	485	971.58
L248	-53 872.96	3	486	079.08	R248	-49 219.55	3	485	973.32
L249	-54 091.47	3	486	084.42	R249	-49 857.08	3	485	991.76
L250	-54 265.10	3	486	088.67	R250	-50 833.87	3	486	020.15
L251	-54 460.98	3	486	086.97	R251	-51 398.77	3	486	036.72
L252	-54 462.80	3	486	066.11	R252	-53 095.86	3	486	086.15
L253	-54 727.30	3	486	060.17	R253	-53 312.67	3	486	092.34
L254	-55 386.52	3	486	045.25	R254	-53 314.35	3	486	109.38
L255	-55 876.79	3	486	034.59	R255	-53 898.65	3	486	125.18
Vel Sheet					16	Van of		18	P937/17

PADRESERWE KOÖRDINATE / ROAD RESERVE CO-ORDINATES									
LINKERKANT/LEFT HAND SIDE					REGTERKANT/RIGHT HAND SIDE				
	Y		X	WG 19°		Y		X	
L256	-56	369.55	3 486	024.25	R256	-54	084.54	3 486	129.89
L257	-56	853.18	3 486	013.84	R257	-54	257.77	3 486	134.28
L258	-57	052.39	3 486	009.47	R258	-54	461.49	3 486	132.57
L259	-57	067.83	3 486	009.13	R259	-54	463.92	3 486	111.75
L260	-57	119.05	3 486	022.58	R260	-54	733.15	3 486	105.40
L261	-57	521.64	3 486	014.04	R261	-55	272.41	3 486	093.52
L262	-57	768.44	3 486	008.89	R262	-55	383.74	3 486	090.96
L263	-57	809.77	3 486	008.32	R263	-55	872.69	3 486	079.83
L264	-57	865.65	3 486	009.15	R264	-56	365.19	3 486	069.46
L265	-57	920.93	3 486	011.85	R265	-56	851.28	3 486	059.13
L266	-57	981.31	3 486	016.72	R266	-57	041.00	3 486	055.43
L267	-58	022.21	3 486	021.04	R267	-57	126.03	3 486	053.78
L268	-58	076.26	3 486	028.50	R268	-57	521.15	3 486	045.85
L269	-58	131.52	3 486	037.65	R269	-57	854.48	3 486	038.90
L270	-59	514.99	3 486	275.49	R270	-58	024.58	3 486	052.11
L271	-60	021.40	3 486	362.55	R271	-58	551.48	3 486	142.94
L272	-60	506.53	3 486	445.80	R272	-59	505.40	3 486	306.28
L273	-61	858.50	3 486	678.17	R273	-60	027.61	3 486	395.94
L274	-61	964.63	3 486	695.94	R274	-60	497.19	3 486	476.66
L275	-62	060.89	3 486	709.68	R275	-60	768.39	3 486	522.93
L276	-62	088.37	3 486	712.97	R276	-60	911.51	3 486	547.35
L277	-62	616.85	3 486	777.66	R277	-60	911.24	3 486	548.76
L278	-63	165.99	3 486	845.22	R278	-61	303.01	3 486	619.79
L279	-63	550.92	3 486	892.43	R279	-61	678.30	3 486	684.06
L280	-64	125.67	3 486	963.11	R280	-61	907.71	3 486	729.20
L281	-64	310.41	3 486	985.86	R281	-61	920.41	3 486	731.13
L282	-64	808.13	3 487	047.04	R282	-62	034.48	3 486	744.98
L283	-65	336.46	3 487	111.81	R283	-62	091.18	3 486	751.57
L284	-65	795.89	3 487	168.37	R284	-62	629.31	3 486	814.27
L285	-65	910.55	3 487	182.52	R285	-63	156.87	3 486	879.36
L286	-65	915.00	3 487	184.74	R286	-63	527.90	3 486	925.01
L287	-66	016.17	3 487	200.47	R287	-64	138.64	3 486	999.97
L288	-66	156.14	3 487	181.32	R288	-64	317.49	3 487	022.05
L289	-66	308.75	3 487	160.33	R289	-64	835.52	3 487	085.38
L290	-66	350.18	3 487	157.90	R290	-65	329.51	3 487	146.30
L291	-66	744.53	3 487	066.21	R291	-65	811.82	3 487	205.54
L292	-66	749.19	3 487	065.93	R292	-65	903.64	3 487	216.78
L293	-66	845.62	3 487	042.81	R293	-65	986.41	3 487	226.03
L294	-66	904.07	3 487	029.91	R294	-66	031.73	3 487	229.11
L295	-67	352.42	3 486	926.11	R295	-66	129.49	3 487	235.24
L296	-67	772.25	3 486	829.30	R296	-66	137.79	3 487	233.15
L297	-67	840.09	3 486	813.63	R297	-66	145.13	3 487	242.80
L298	-68	207.60	3 486	726.86	R298	-66	159.19	3 487	233.05
L299	-68	260.93	3 486	711.76	R299	-66	191.86	3 487	225.81
L300	-68	320.08	3 486	692.98	R300	-66	296.95	3 487	202.88
L301	-68	326.65	3 486	690.92	R301	-66	351.32	3 487	190.80
L302	-68	349.76	3 486	682.89	R302	-66	763.13	3 487	095.19
L303	-68	415.48	3 486	657.20	R303	-66	854.54	3 487	074.18
L304	-68	608.54	3 486	573.04	R304	-67	360.16	3 486	957.52
L305	-69	071.73	3 486	371.17	R305	-67	781.78	3 486	860.31
L306	-69	094.45	3 486	361.37	R306	-68	190.68	3 486	764.55
Vel Sheet					17	Van of		18	P937/17

PADRESERWE KOÖRDINATE / ROAD RESERVE CO-ORDINATES									
LINKERKANT/LEFT HAND SIDE					REGTERKANT/RIGHT HAND SIDE				
	Y		X	WG 19°		Y		X	
L307	-69 196.63	3	486	316.96	R307	-68 251.01	3	486	747.40
L308	-69 197.02	3	486	317.72	R308	-68 255.99	3	486	761.46
L309	-69 222.64	3	486	306.61	R309	-68 334.38	3	486	737.37
L310	-69 646.04	3	486	122.01	R310	-68 394.07	3	486	700.33
L311	-69 647.83	3	486	121.64	R311	-68 393.25	3	486	697.75
L312	-69 647.24	3	486	120.22	R312	-68 607.92	3	486	604.38
L313	-70 063.34	3	485	938.48	R313	-69 097.00	3	486	391.73
L314	-70 466.26	3	485	763.07	R314	-69 137.76	3	486	374.51
L315	-70 497.47	3	485	749.34	R315	-69 222.41	3	486	339.35
L316	-70 712.27	3	485	655.79	R316	-69 663.72	3	486	156.93
L317	-70 732.54	3	485	646.92	R317	-69 665.37	3	486	156.25
L318	-70 755.73	3	485	636.80	R318	-69 662.22	3	486	149.48
L319	-70 891.05	3	485	578.02	R319	-70 069.94	3	485	971.35
L320	-71 394.57	3	485	358.82	R320	-70 479.43	3	485	793.13
L321	-71 884.51	3	485	145.25	R321	-70 510.69	3	485	779.68
L322	-72 038.30	3	485	078.36	R322	-70 674.11	3	485	708.24
L323	-72 511.07	3	484	871.21	R323	-70 718.72	3	485	687.99
L324	-72 524.50	3	484	865.34	R324	-70 907.79	3	485	606.50
L325	-72 977.30	3	484	668.43	R325	-71 399.19	3	485	391.88
L326	-73 070.23	3	484	628.12	R326	-71 899.92	3	485	173.98
L327	-73 090.66	3	484	619.26	R327	-71 899.31	3	485	169.84
L328	-73 102.40	3	484	605.48	R328	-72 048.82	3	485	105.05
L329	-73 156.76	3	484	541.74	R329	-72 529.72	3	484	896.21
L330	-73 162.80	3	484	534.65	R330	-72 979.68	3	484	701.29
L331	-73 195.04	3	484	459.00	R331	-73 007.74	3	484	692.33
L332	-73 199.30	3	484	436.04	R332	-73 124.77	3	484	656.00
					R333	-73 198.34	3	484	549.82
					R334	-73 235.84	3	484	505.81
					R335	-73 230.88	3	484	448.76