

DEPARTMENT OF TRANSPORT

NO. 306

23 MARCH 2018

**THE SOUTH AFRICAN NATIONAL ROADS
AGENCY SOC LIMITED**

Registration No: 1998/009584/30


DECLARATION AMENDMENT OF NATIONAL ROAD N14 SECTION 9

AMENDMENT OF DECLARATION No's. 784 OF 2012 AND 282 OF 2013.

By virtue of Section 40 (1)(b) of The South African National Roads Agency Limited and National Roads Act, 1998 (Act No. 7 of 1998), I hereby amend (I) Declaration No. 784 of 2012 by substituting paragraph C(I) of the Schedule, being the section of the descriptive declaration of the route from its junction with the street known as Moffat Street in Vryburg, at time of declaration up to its Junction with existing National Road N14 Section 9, (II) Declaration No. 282 of 2013 by substituting it in its entirety, with the accompanying sheets 1 to 22 of Plan No. P954/17.

In the town of Vryburg the N14 Section 9 starts at the intersection with streets known as Moffat and Market Street at time of declaration and from there onwards follows the street known as Market Street at time of declaration in an Easterly direction.

In the town of Delareyville the N14 Section 9 enters the town from the West and follows the streets known as Visagie Street and General Delarey Street at time of declaration.

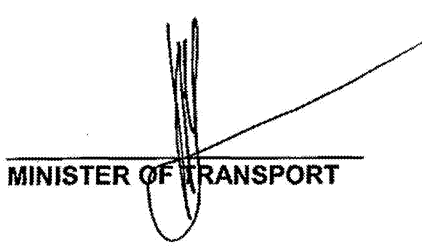(National Road N14 Section 9: Vryburg - Delareyville)
MINISTER OF TRANSPORT

DEPARTEMENT VAN VERVOER

NO. 306

23 MAART 2018

**DIE SUID-AFRIKAANSE NASIONALE
PADAGENTSKAP MSB BEPERK**

Registrasie No: 1998/009584/30


VERKLARING WYSIGING VAN NASIONALE PAD N14 SEKSIE 9


WYSIGING VAN VERKLARING No's. 784 VAN 2012 EN 282 VAN 2013.

Kragtens Artikel 40(1)(b) van die Wet op die Suid-Afrikaanse Nasionale Padagentskap Beperk en op Nasionale Paaie, 1998 (Wet No. 7 van 1998), wysig ek hiermee (I) Verklaring No. 784 van 2012 deur paragraaf C(I) van die Skedule te vervang, synde die gedeelte van die beskrywende verklaring van die pad vanaf die aansluiting met die straat bekend as Moffatstraat in Vryburg, tydens datum van verklaring tot by die aansluiting met die bestaande Nasionale Pad N14 Seksie 9, (II) Verklaring No.282 van 2013 deur dit in sy geheel te vervang, met bygaande velle 1 tot 22 van Plan No. P954/17.


In die dorp van Vryburg kom die N14 Seksie 9 by die kruising van die strate bekend as Moffat en Marketstraat tydens datum van verklaring en volg dan van daar af die straat bekend as Marketstraat tydens datum van verklaring, in 'n Oostelike rigting.


In die dorp van Delareyville kom die N14 Seksie 9 die dorp binne vanuit die Weste en volg die strate bekend as Visagiestraat en Generaal Delareystraat tydens datum van verklaring.

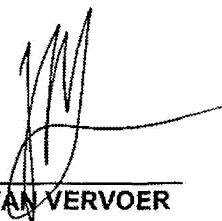(Nasionale Pad N14 Seksie 9: Vryburg - Delareyville)
MINISTER VAN VERVOER

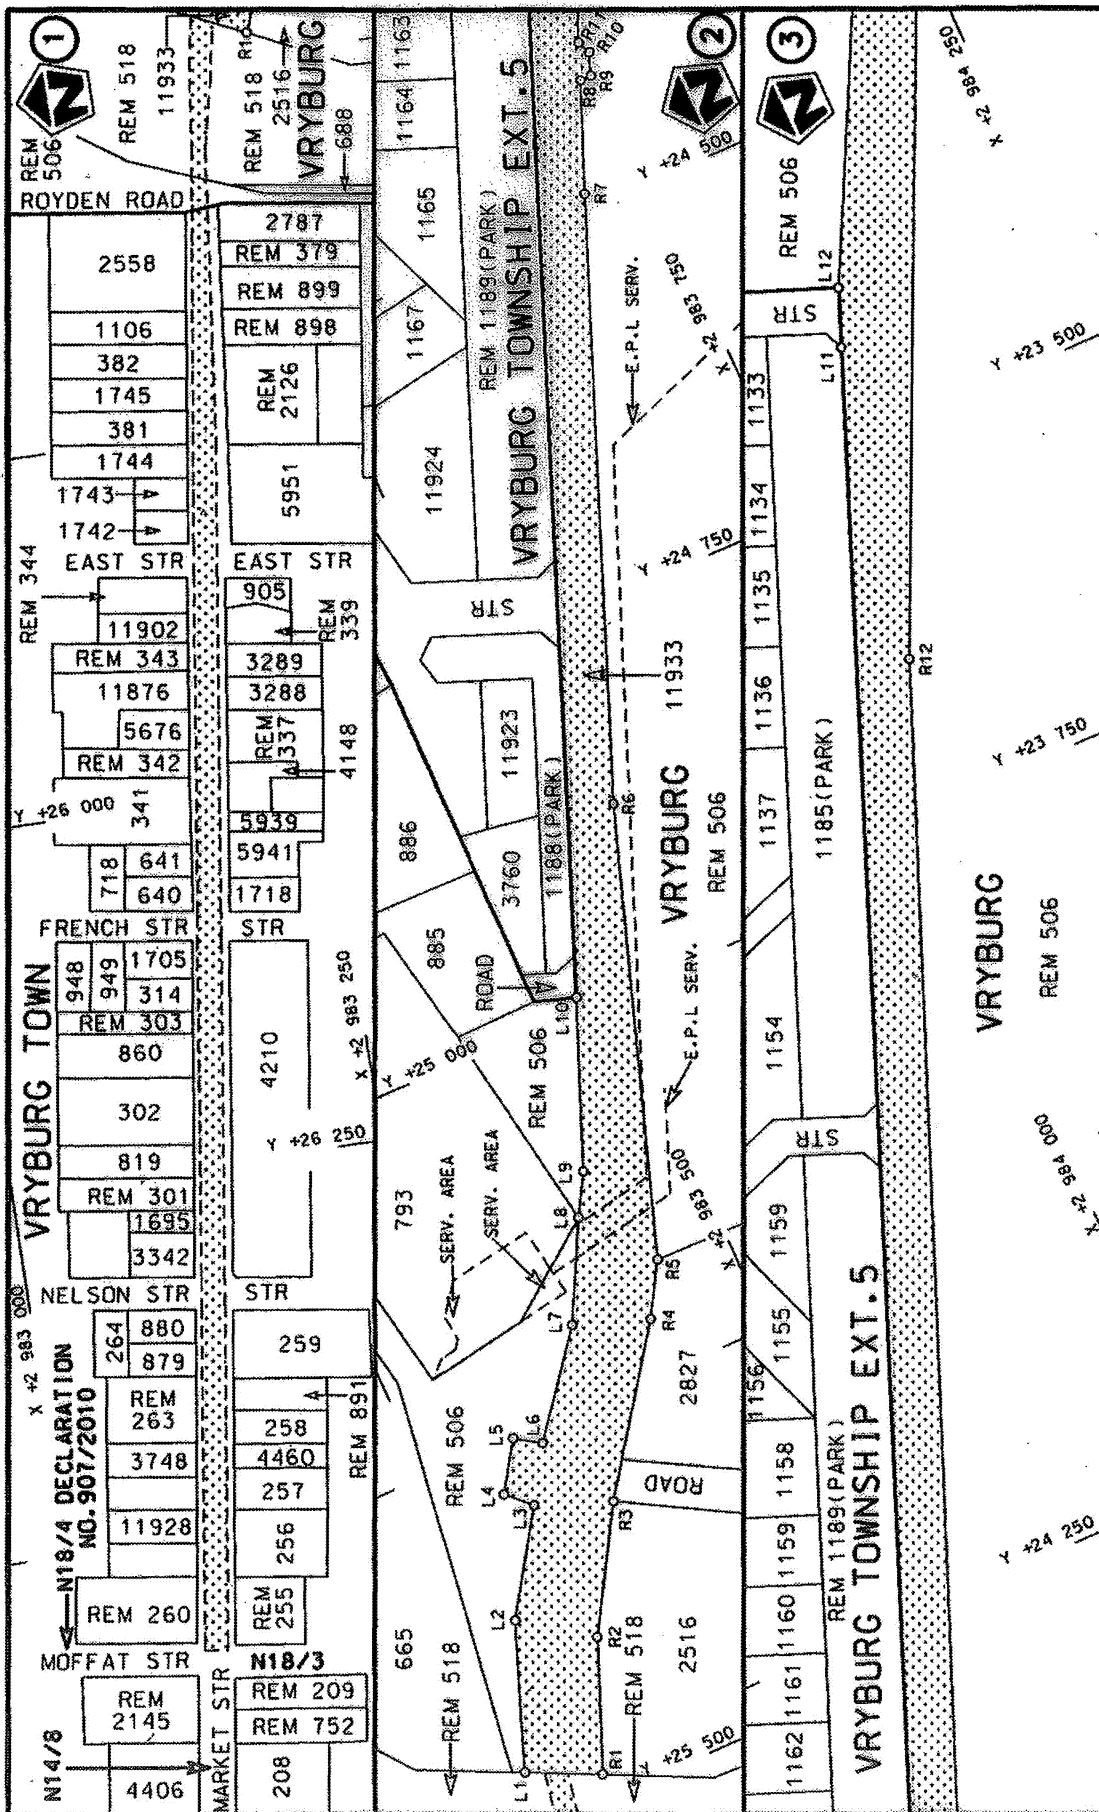


Die Suid Afrikaanse Nasionale Padagentskap MSB Bpk The South African National Roads Agency SOC Ltd	Die figuur getoon The figure shown	stetdie padreserwe voor van 'n gedeelte represents the road reserve of a portion van Nasionale Roete N14 of National Route	Vel Sheet 1 of 22 Plan P954/17
---	---------------------------------------	---	-----------------------------------

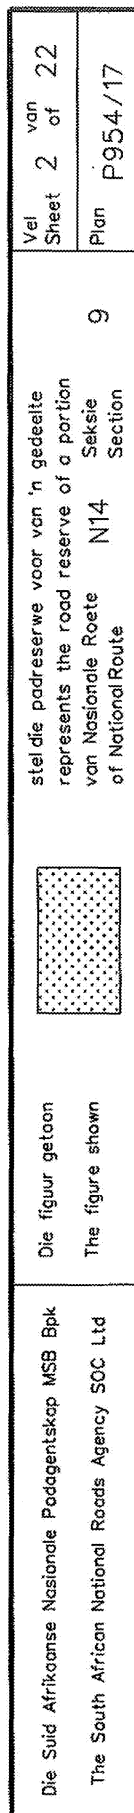


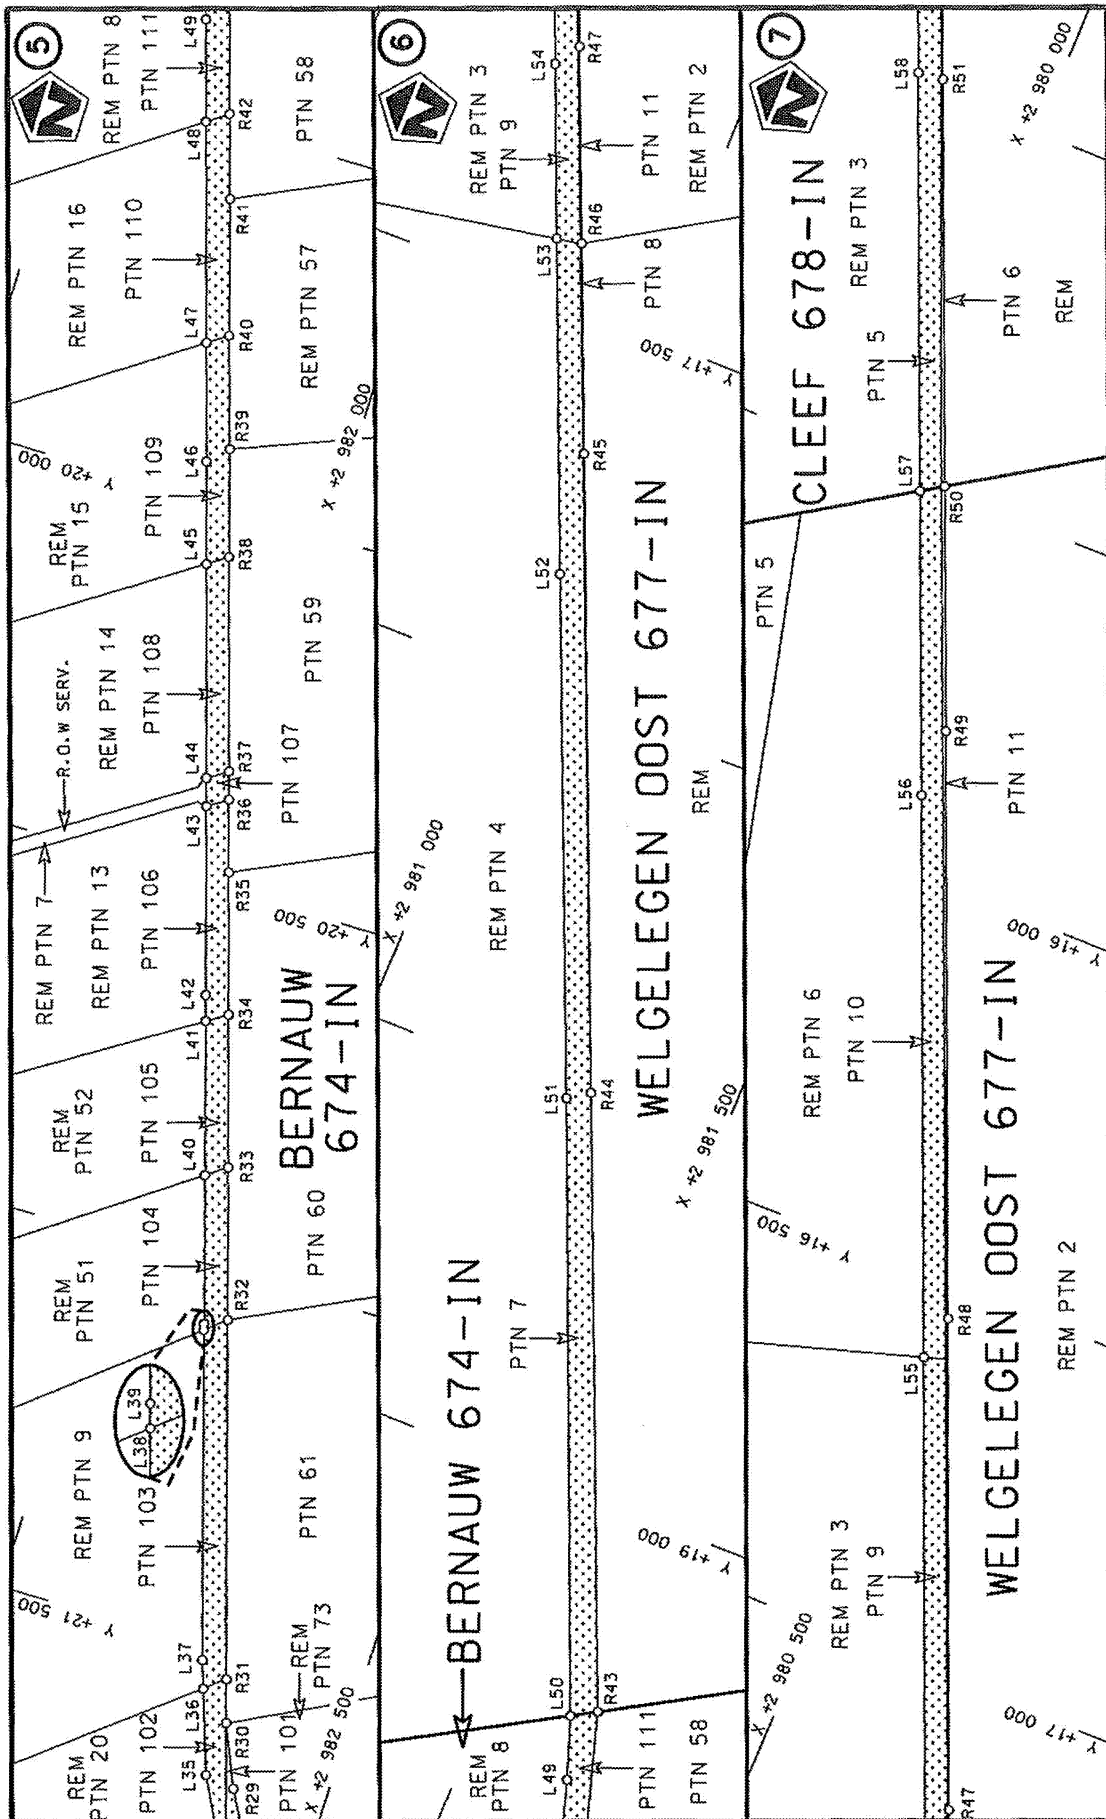



Die Suid Afrikaanse Nasionale Padagentskap MSB Bpk The South African National Roads Agency SOC Ltd	Die figuur getoon The figure shown		stelde padreserwe voor van 'n gedeelte represents the road reserve of a portion van Nasionale Roete N14 of National Route	Vel Sheet 3 of 22 Plan P954/17
---	---------------------------------------	---	--	--------------------------------------

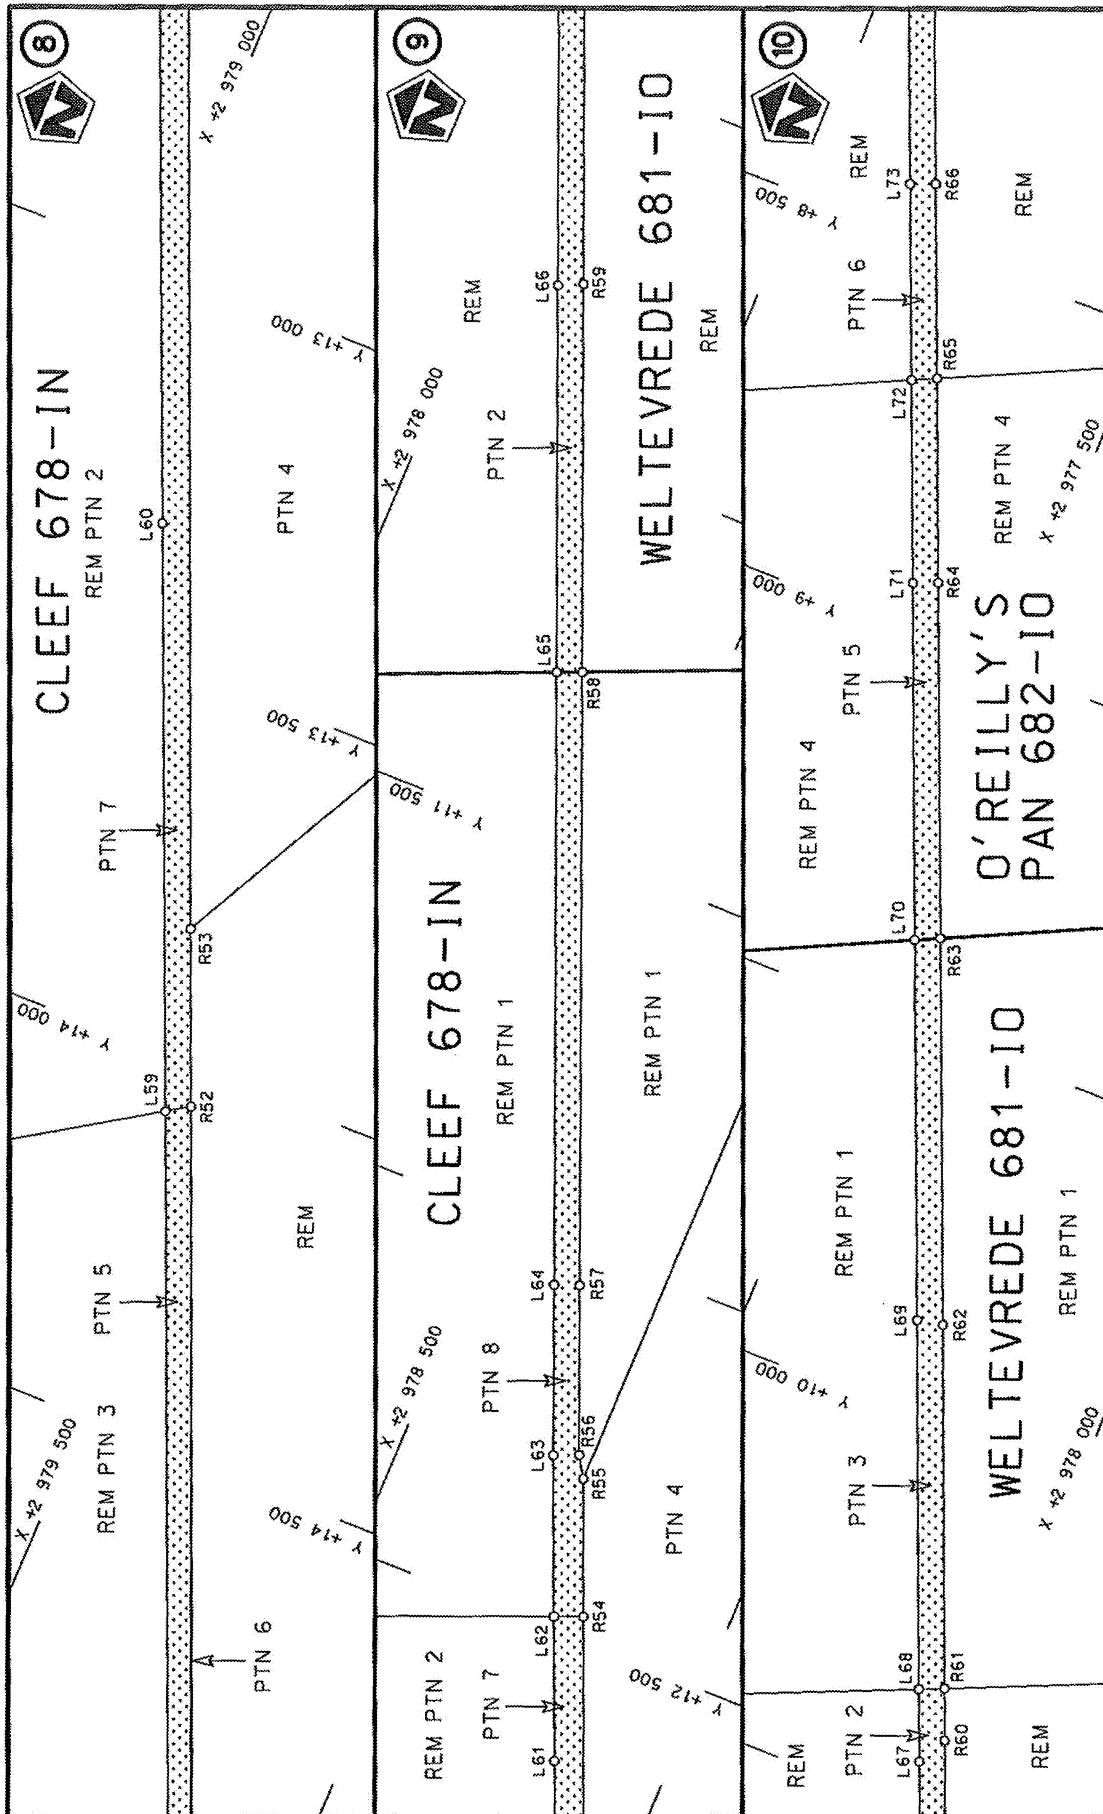



Die Suid Afrikaanse Nasionale Padagentskap MSB Bpk The South African National Roads Agency SOC Ltd	Die figuur getoon The figure shown	steldie padreserwe voor van 'n gedeelte represents the road reserve of a portion van Nasionale Roete N14 of National Route	Vel Sheet 4 of 22
	9	Plan P954/17	

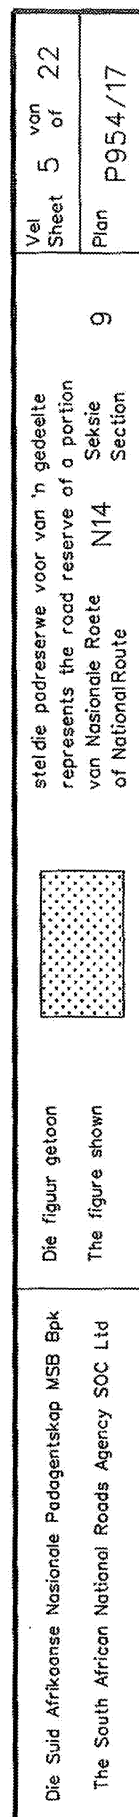

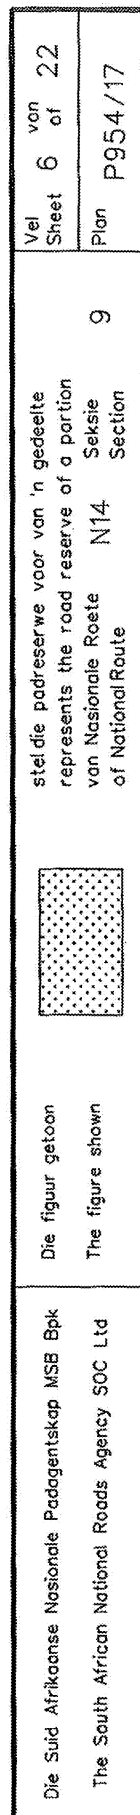


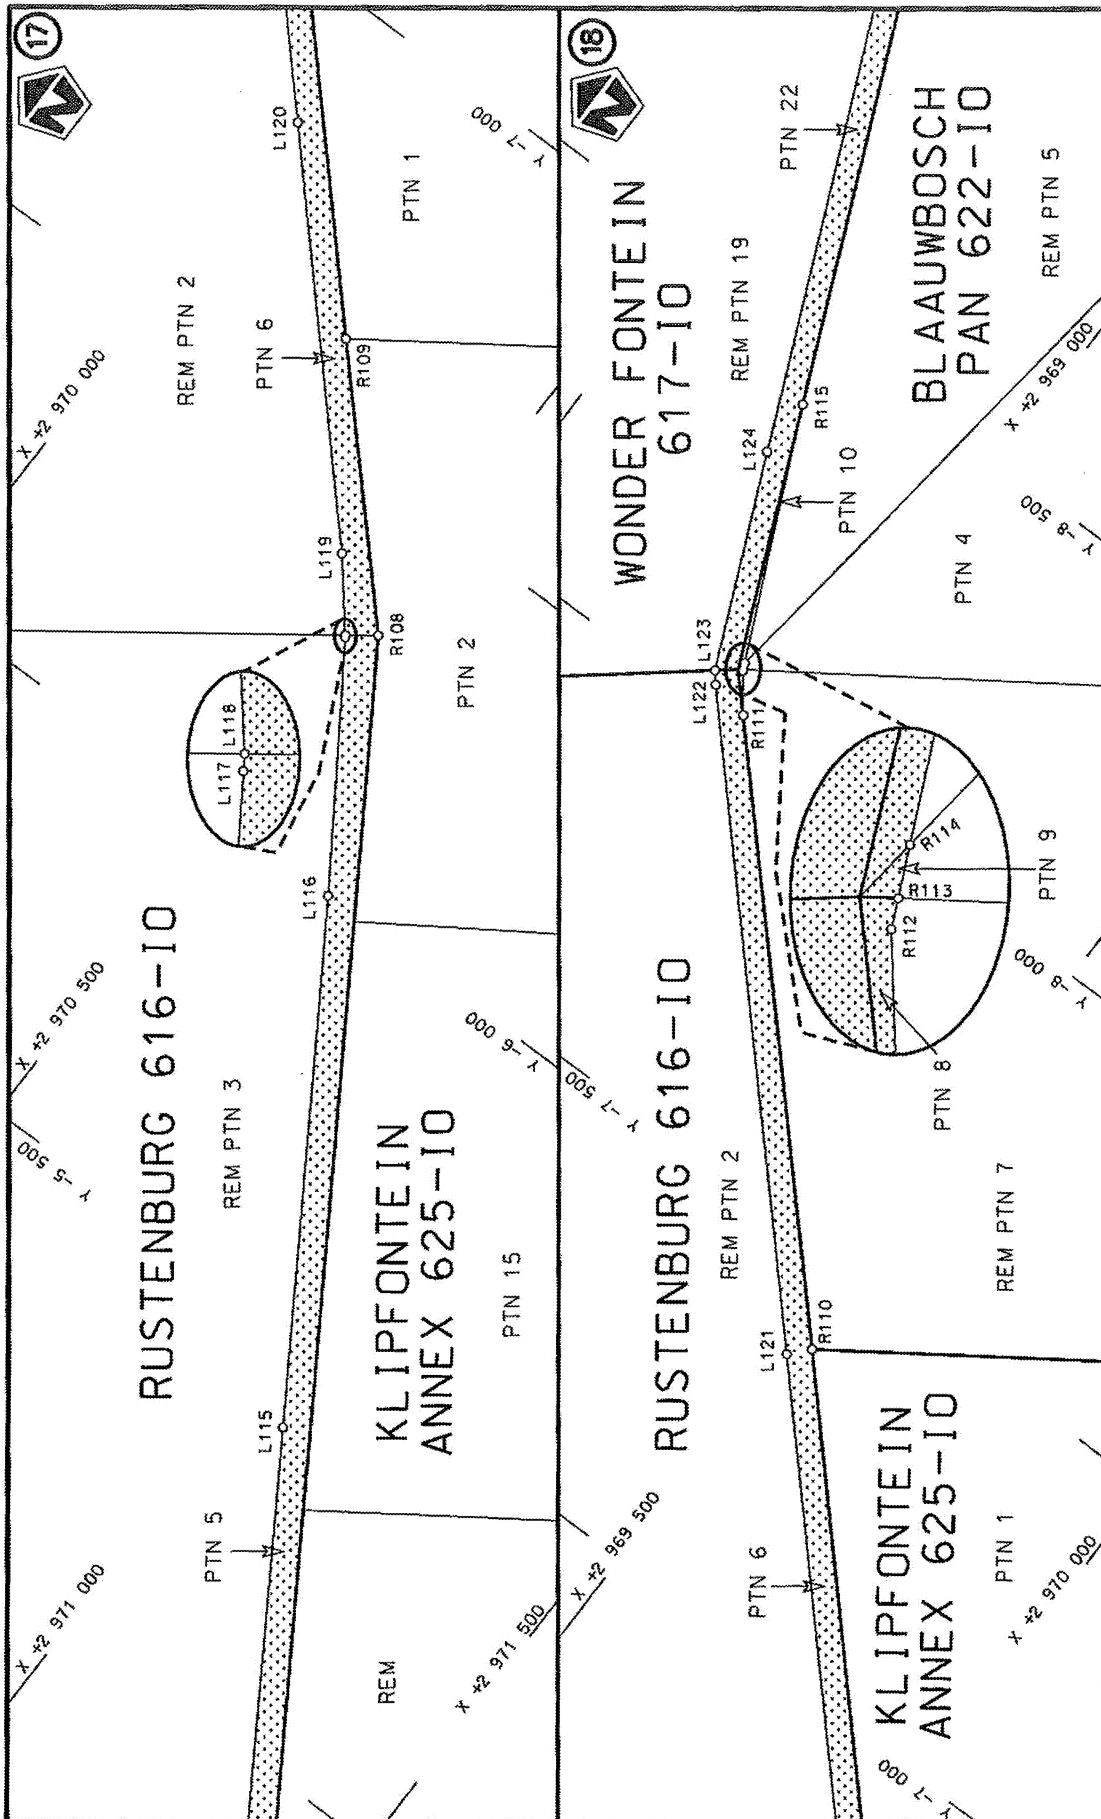

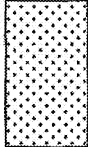
Die Suid Afrikaanse Nasionale Padagentskap MSB Bpk The South African National Roads Agency SOC Ltd	Die figuur getoon The figure shown		stel die padreserwe voor van 'n gedeelte represents the road reserve of a portion van Nasionale Roete N14 of National Route N14	Vel Sheet 7 of 22 Plan P954/17
---	---------------------------------------	---	--	--------------------------------------

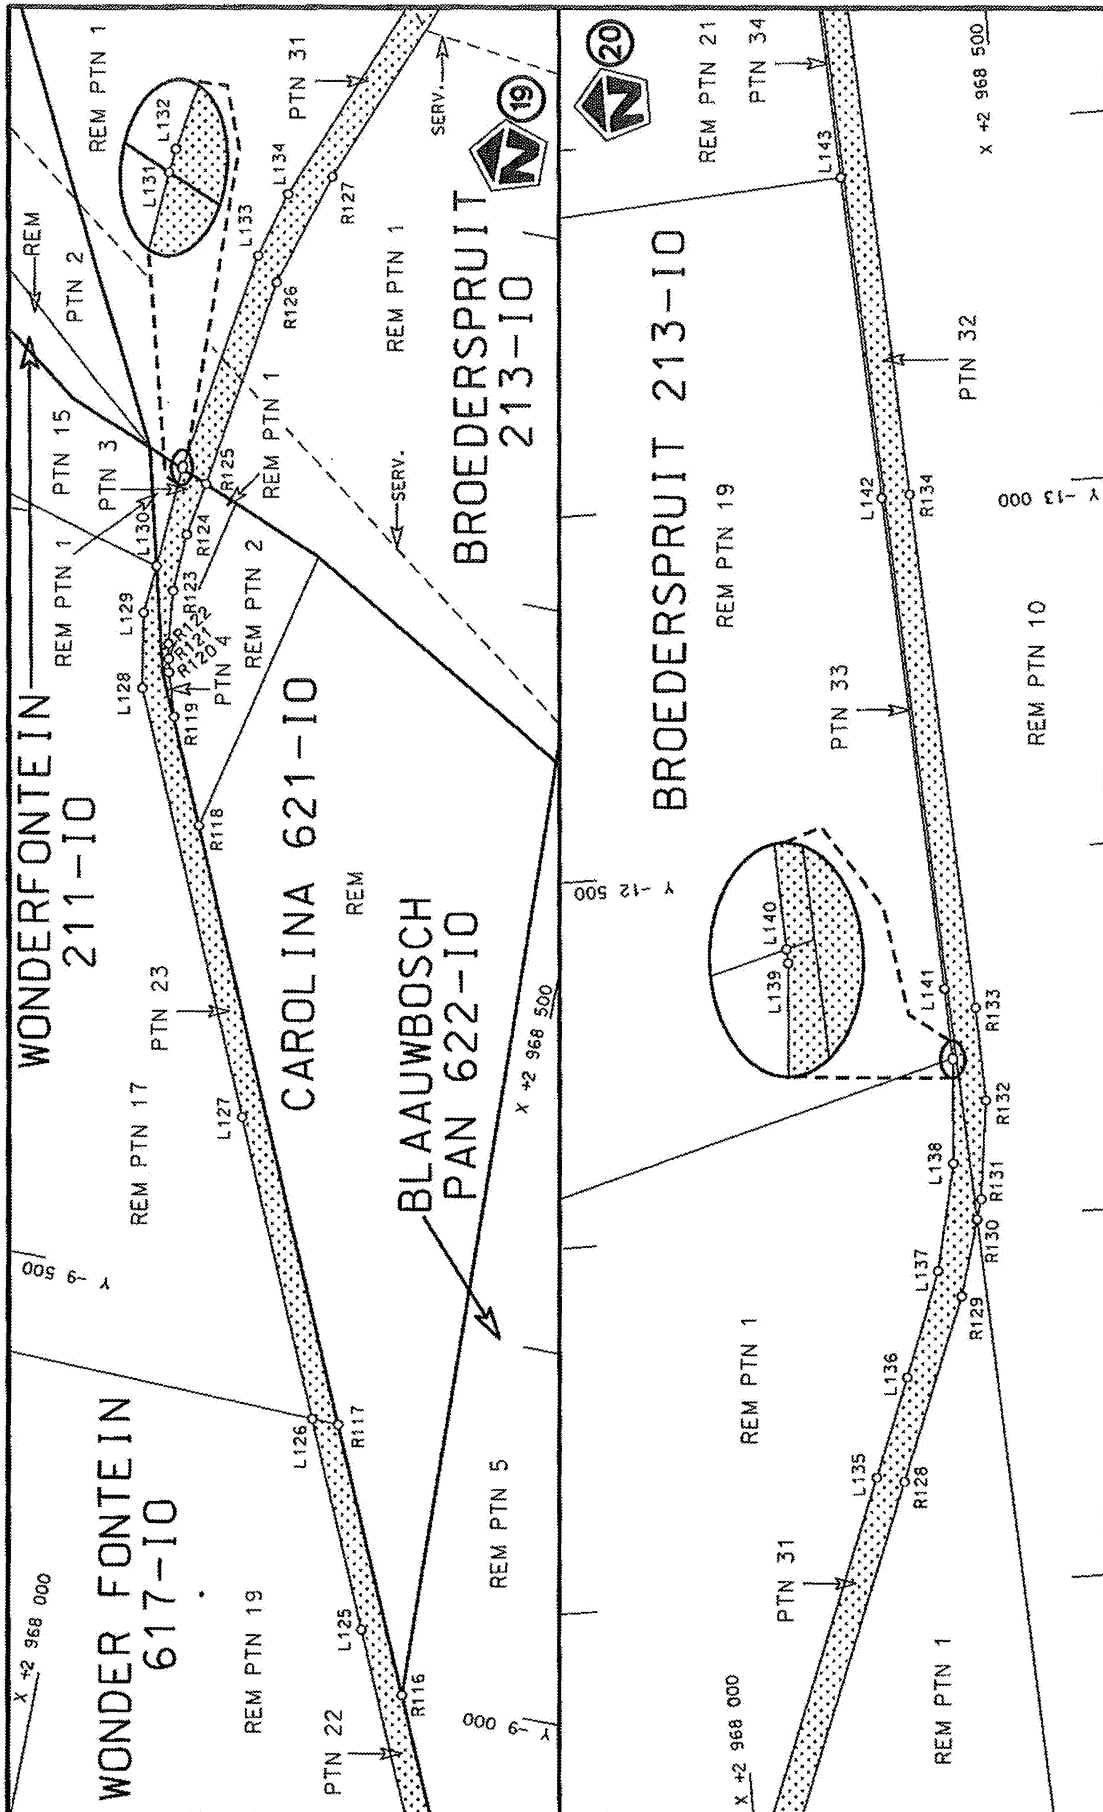


Die Suid Afrikaanse Nasionale Padagentskop MSB Bpk The South African National Roads Agency SOC Ltd	Die figuur getoon The figure shown		stel die padreserwe voor van 'n gedeelte represents the road reserve of a portion van Nasionale Roete N14 of National Route N14	Vel Sheet 8 of 22 Plan P954/17
---	---------------------------------------	---	--	--------------------------------------

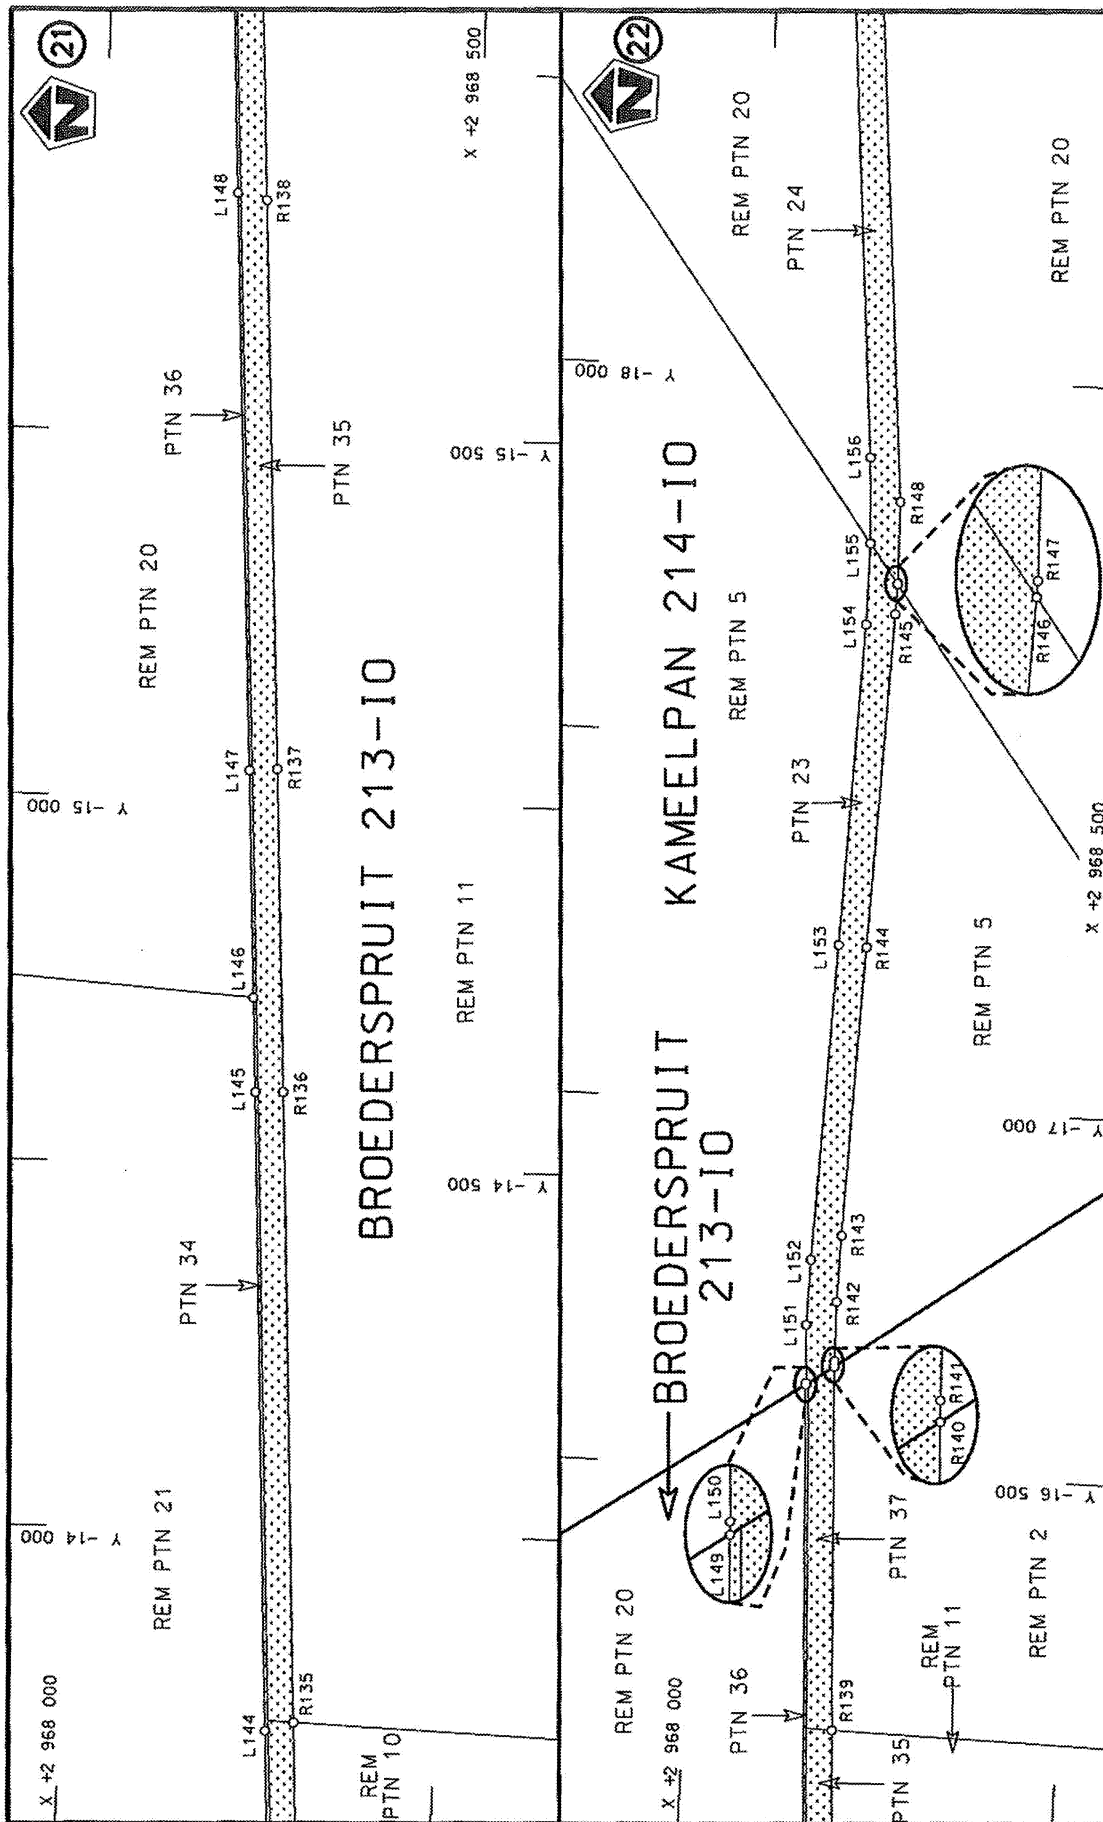

Die Suid Afrikaanse Nasionale Padagentskap MSB Bpk The South African National Roads Agency SOC Ltd	Die figuur getoon The figure shown	steldie padreserwe voor van 'n gedeelte represents the road reserve of a portion van Nasionale Roete N14 Sektie of National Route Section	Vel 9 van Sheet of 22
		Plan P954/17	

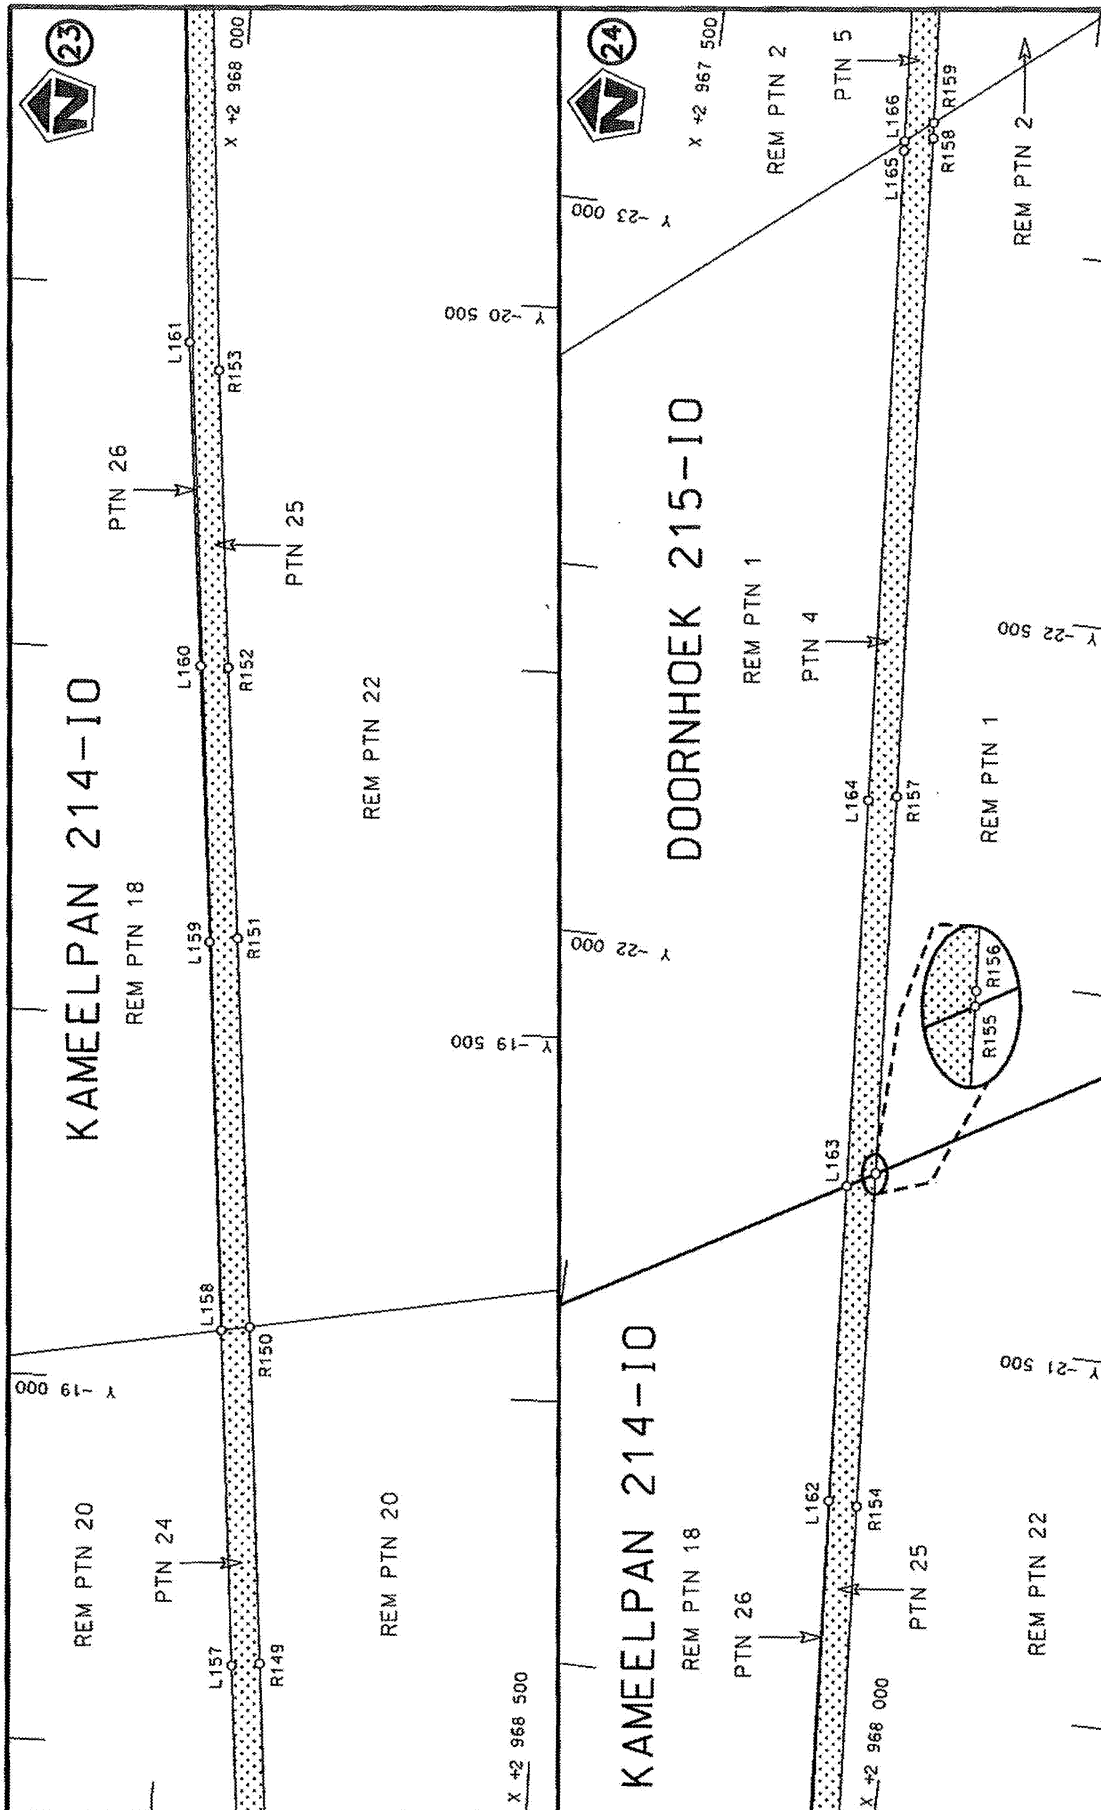

Die Suid Afrikaanse Nasionale Padagentskap MSB Bpk The South African National Roads Agency SOC Ltd	Die figuur getoon The figure shown	steldie padreserwe voor van 'n gedeelte represents the road reserve of a portion van Nasionale Roete N14 Seksie of National Route Section	Vel van Sheet 10 of 22 Plan P954/17
---	---------------------------------------	--	---

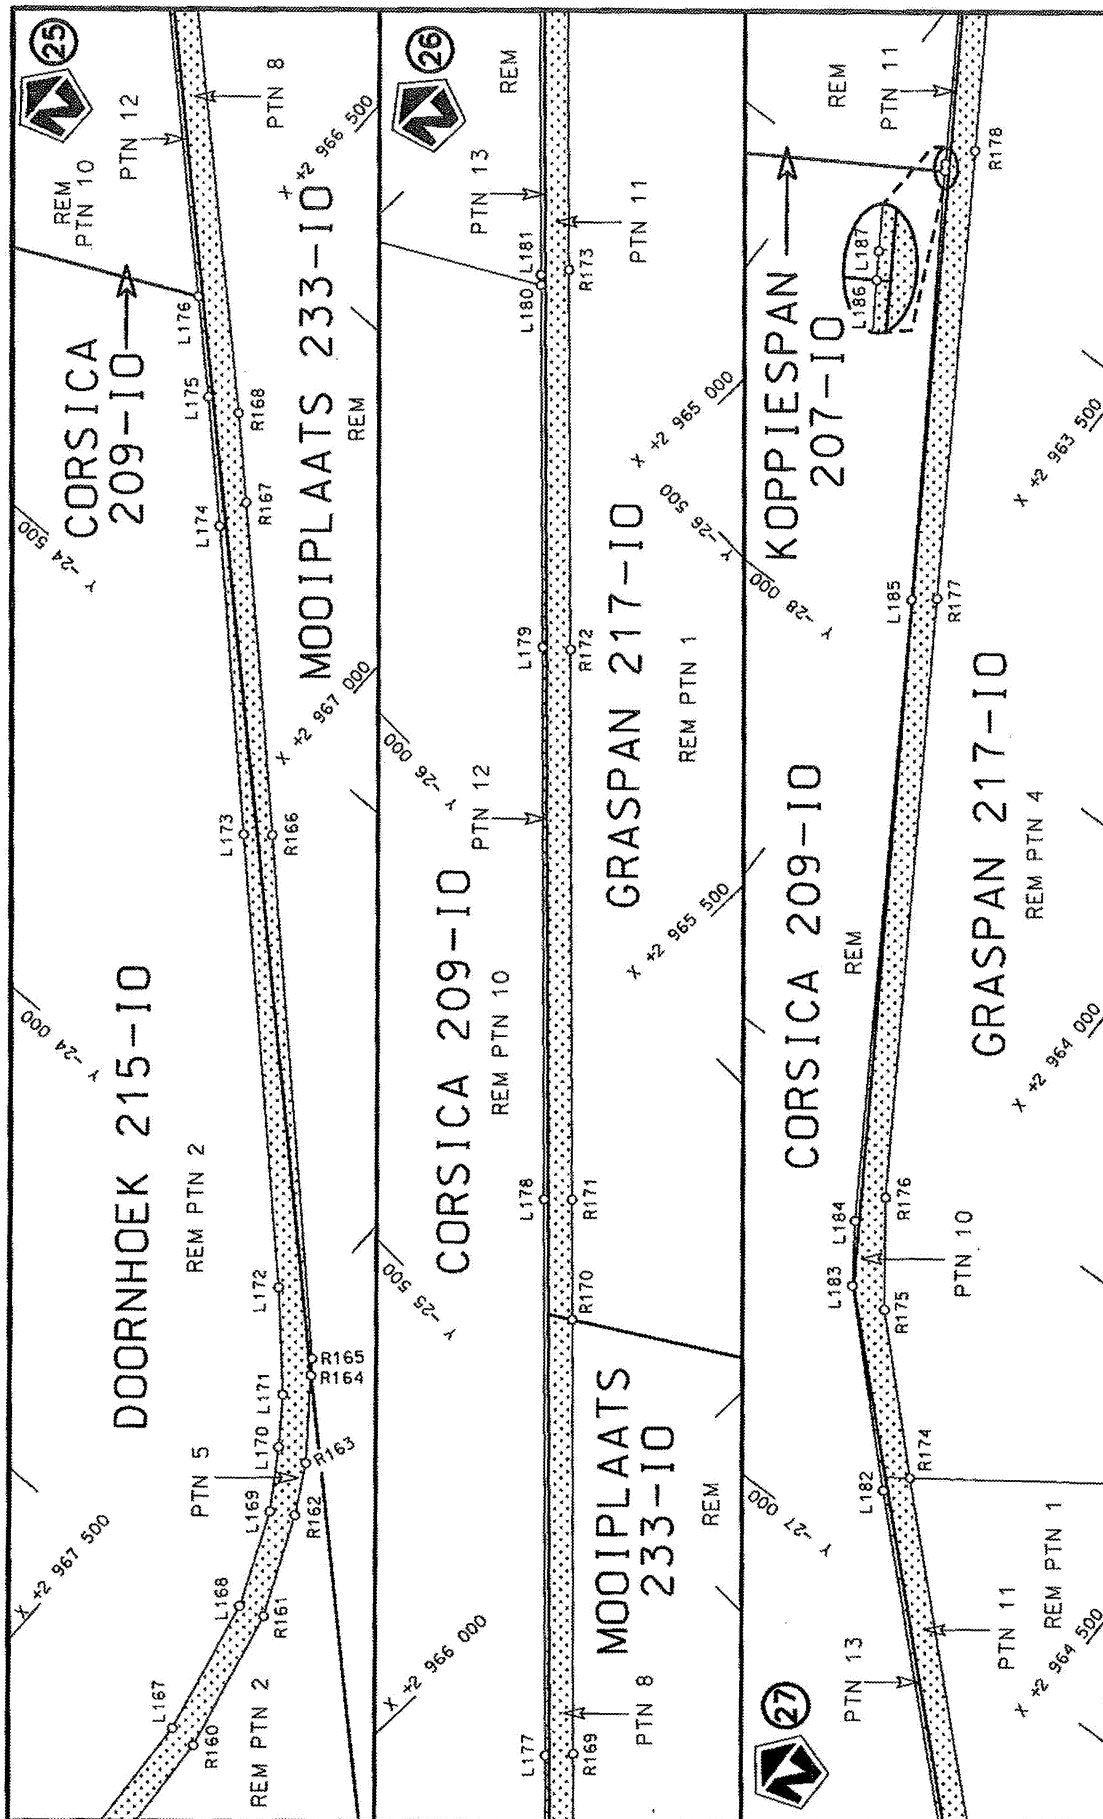


Die Suid Afrikaanse Nasionale Padagentskap MSB Bpk
The South African National Roads Agency SOC Ltd


Die figuur getoon
The figure shown




stelsel padreserwe voor van 'n gedeelte
represents the road reserve of a portion
van Nasionale Roete N14 Sekse
of National Route Section


Vel 11 van 22
Sheet of
Plan P954/17

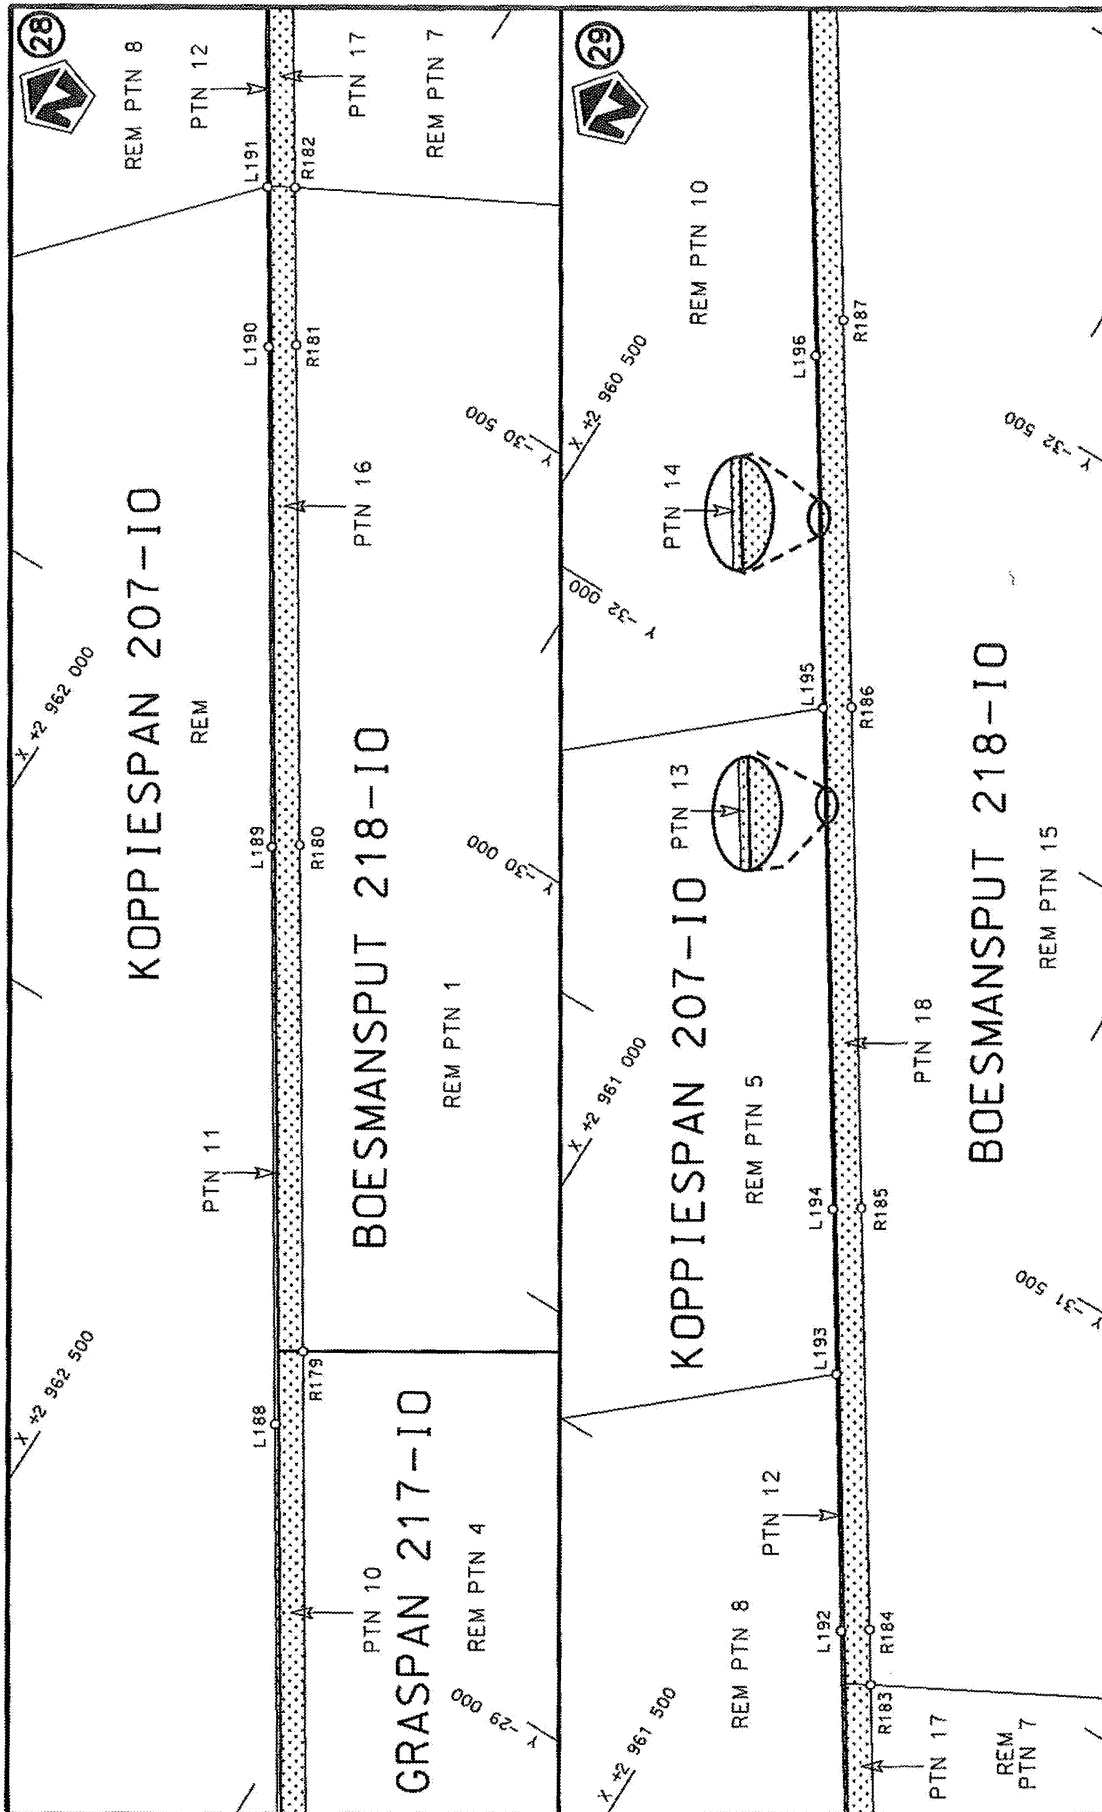


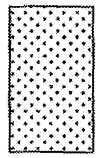Die Suid Afrikaanse Nasionale Padagentskap MSB Bpk The South African National Roads Agency SOC Ltd	Die figuur getoon The figure shown		steldie padreserwe voor van 'n gedeelte represents the road reserve of a portion van Nasionale Roete N14 of National Route	9	Vel Sheet	van of	22 Plan P954/17
---	---------------------------------------	---	---	---	--------------	-----------	--------------------

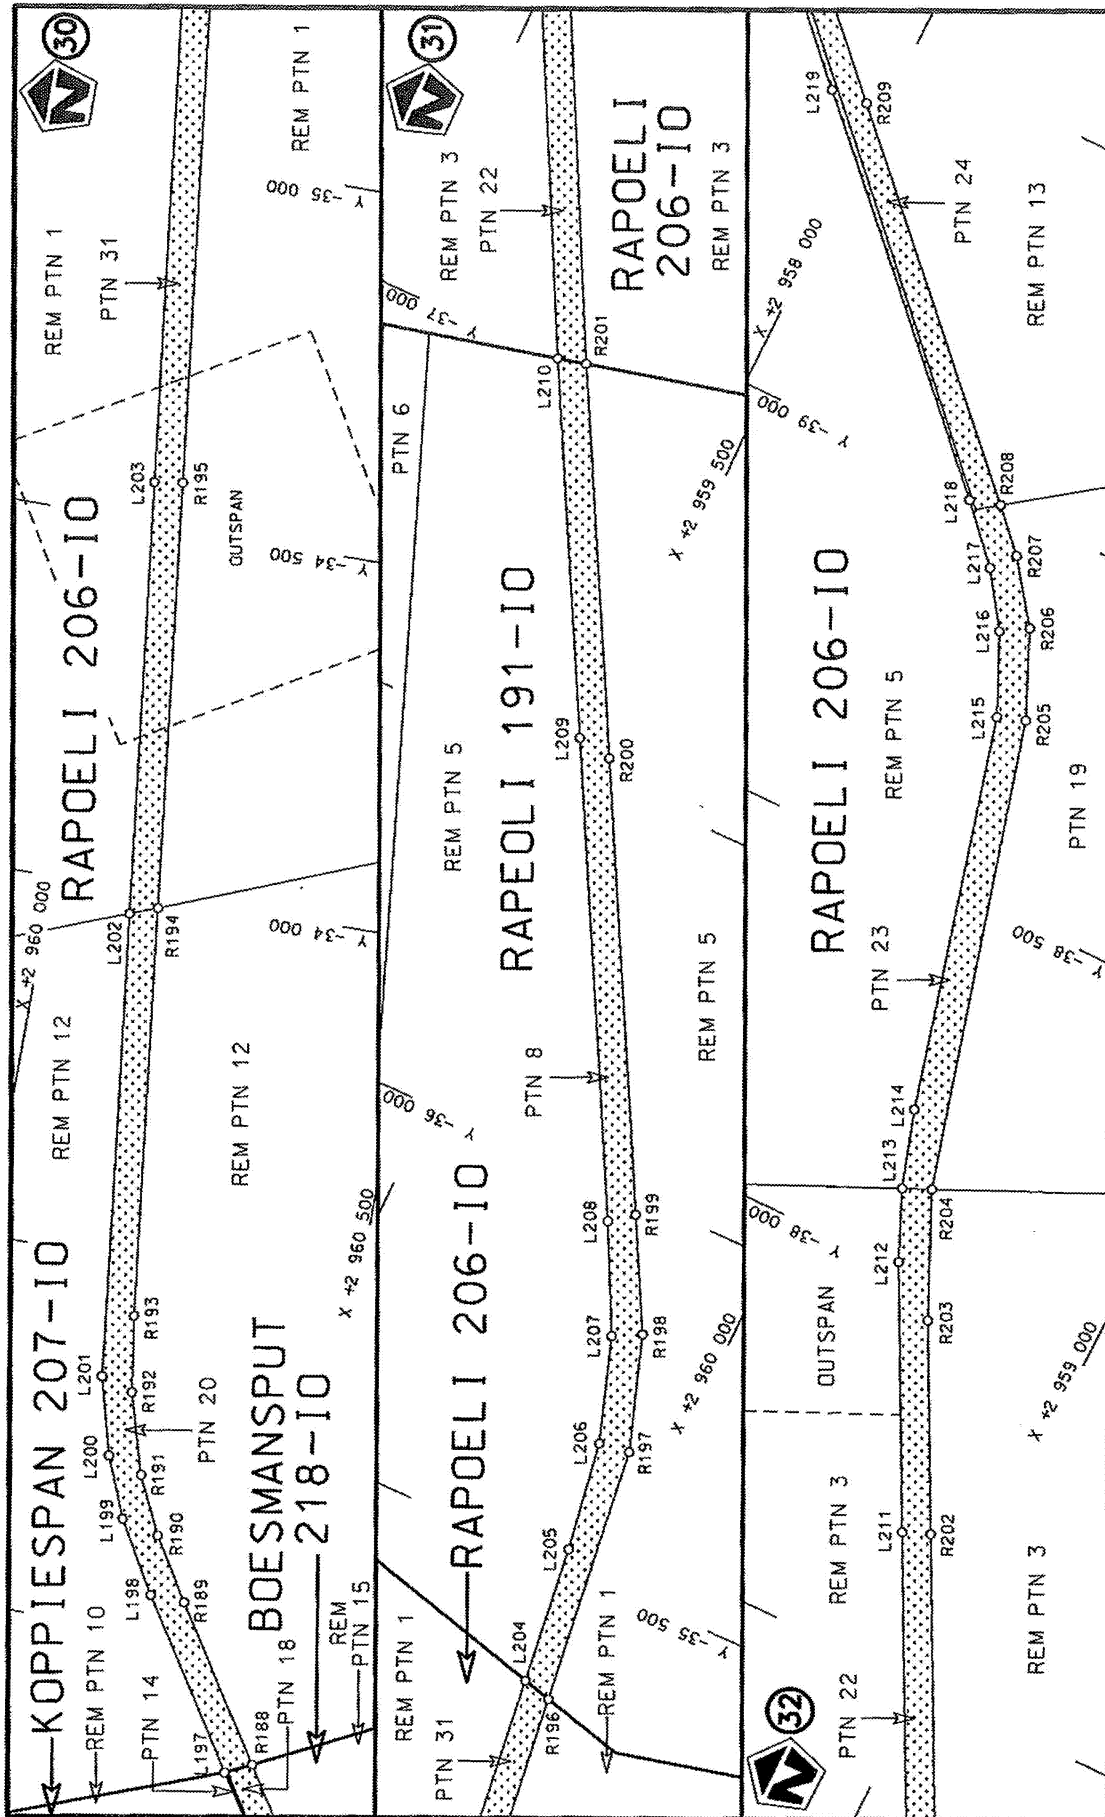


Die Suid Afrikaanse Nasionale Padagentskap MSB Bpk The South African National Roads Agency SOC Ltd	Die figuur getoon The figure shown	steldie padreserwe voor van 'n gedeelte represents the road reserve of a portion van Nasionale Roete N14 Seksie of National Route Section	Vel van Sheet 13 of 22 Plan P954/17
---	---------------------------------------	--	---

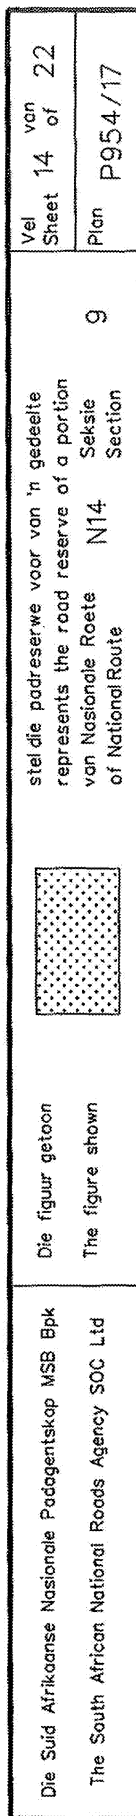


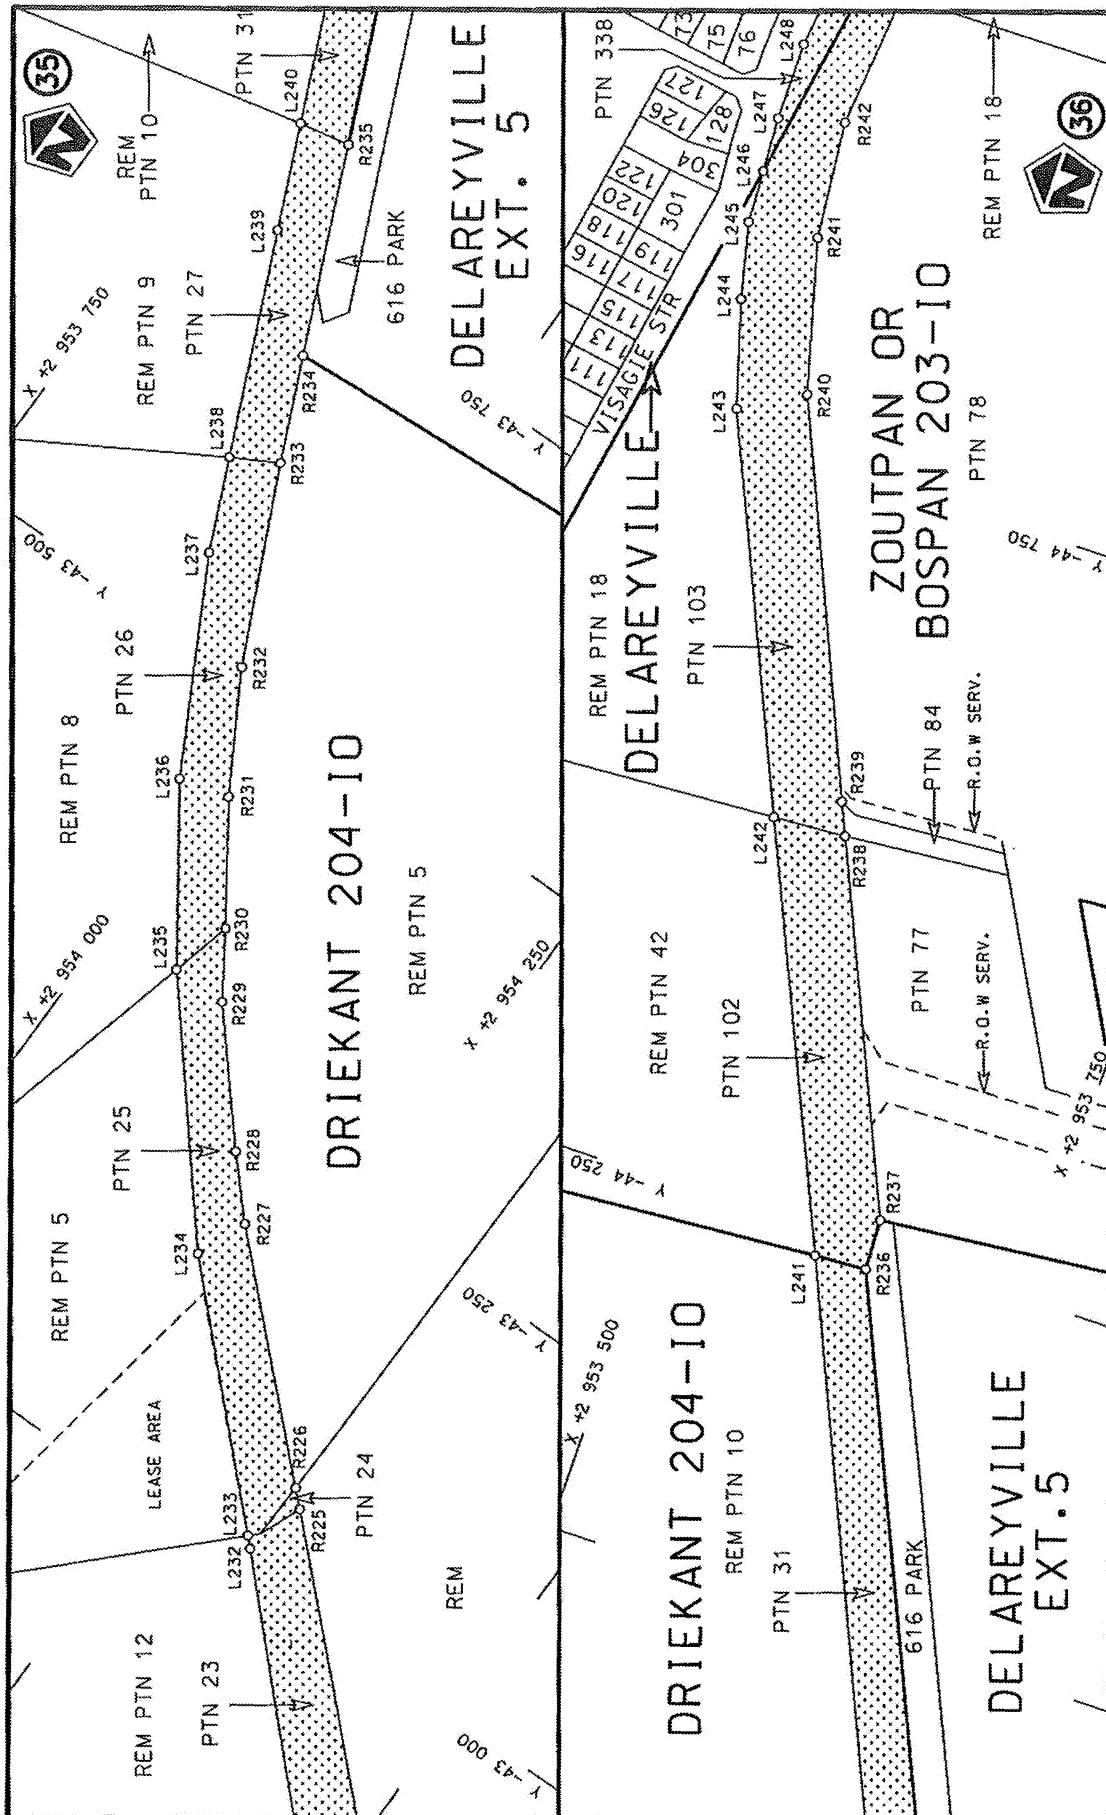

Die Suid Afrikaanse Nasionale Padagentskap MSB Bpk The South African National Roads Agency SOC Ltd	Die figuur getoon The figure shown	steldie padreserwe voor van 'n gedeelte represents the road reserve of a portion van Nasionale Roete N14 of National Route	Vel 15 of 22 Sheet 15 of 22 Plan P954/17
---	---------------------------------------	---	--

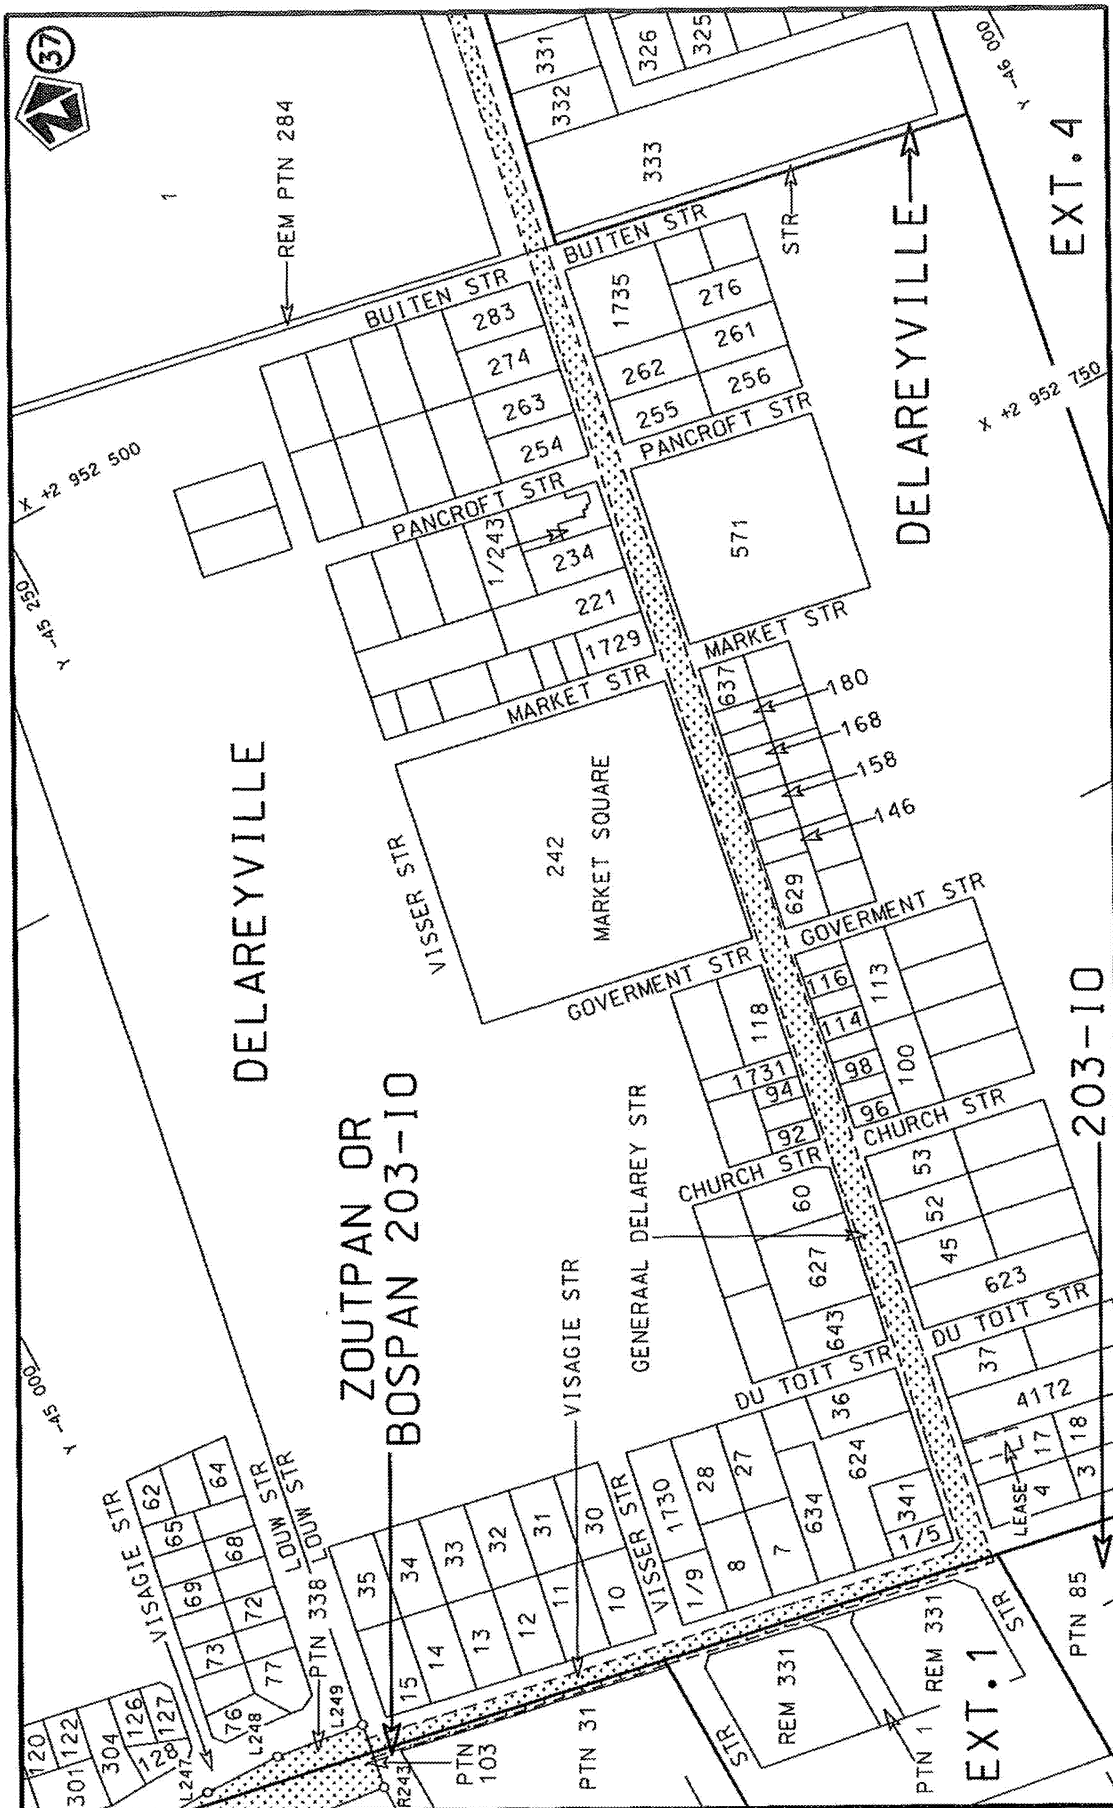

Die Suid Afrikaanse Nasionale Padagentskap MSB Bpk The South African National Roads Agency SOC Ltd	Die figuur getoon The figure shown	steldie padreserwe voor van 'n gedeelte represents the road reserve of a portion van Nasionale Roete N14 of National Route	Vel 16 of 22 Sheet 16 of 22 Plan P954/17
---	---------------------------------------	---	--

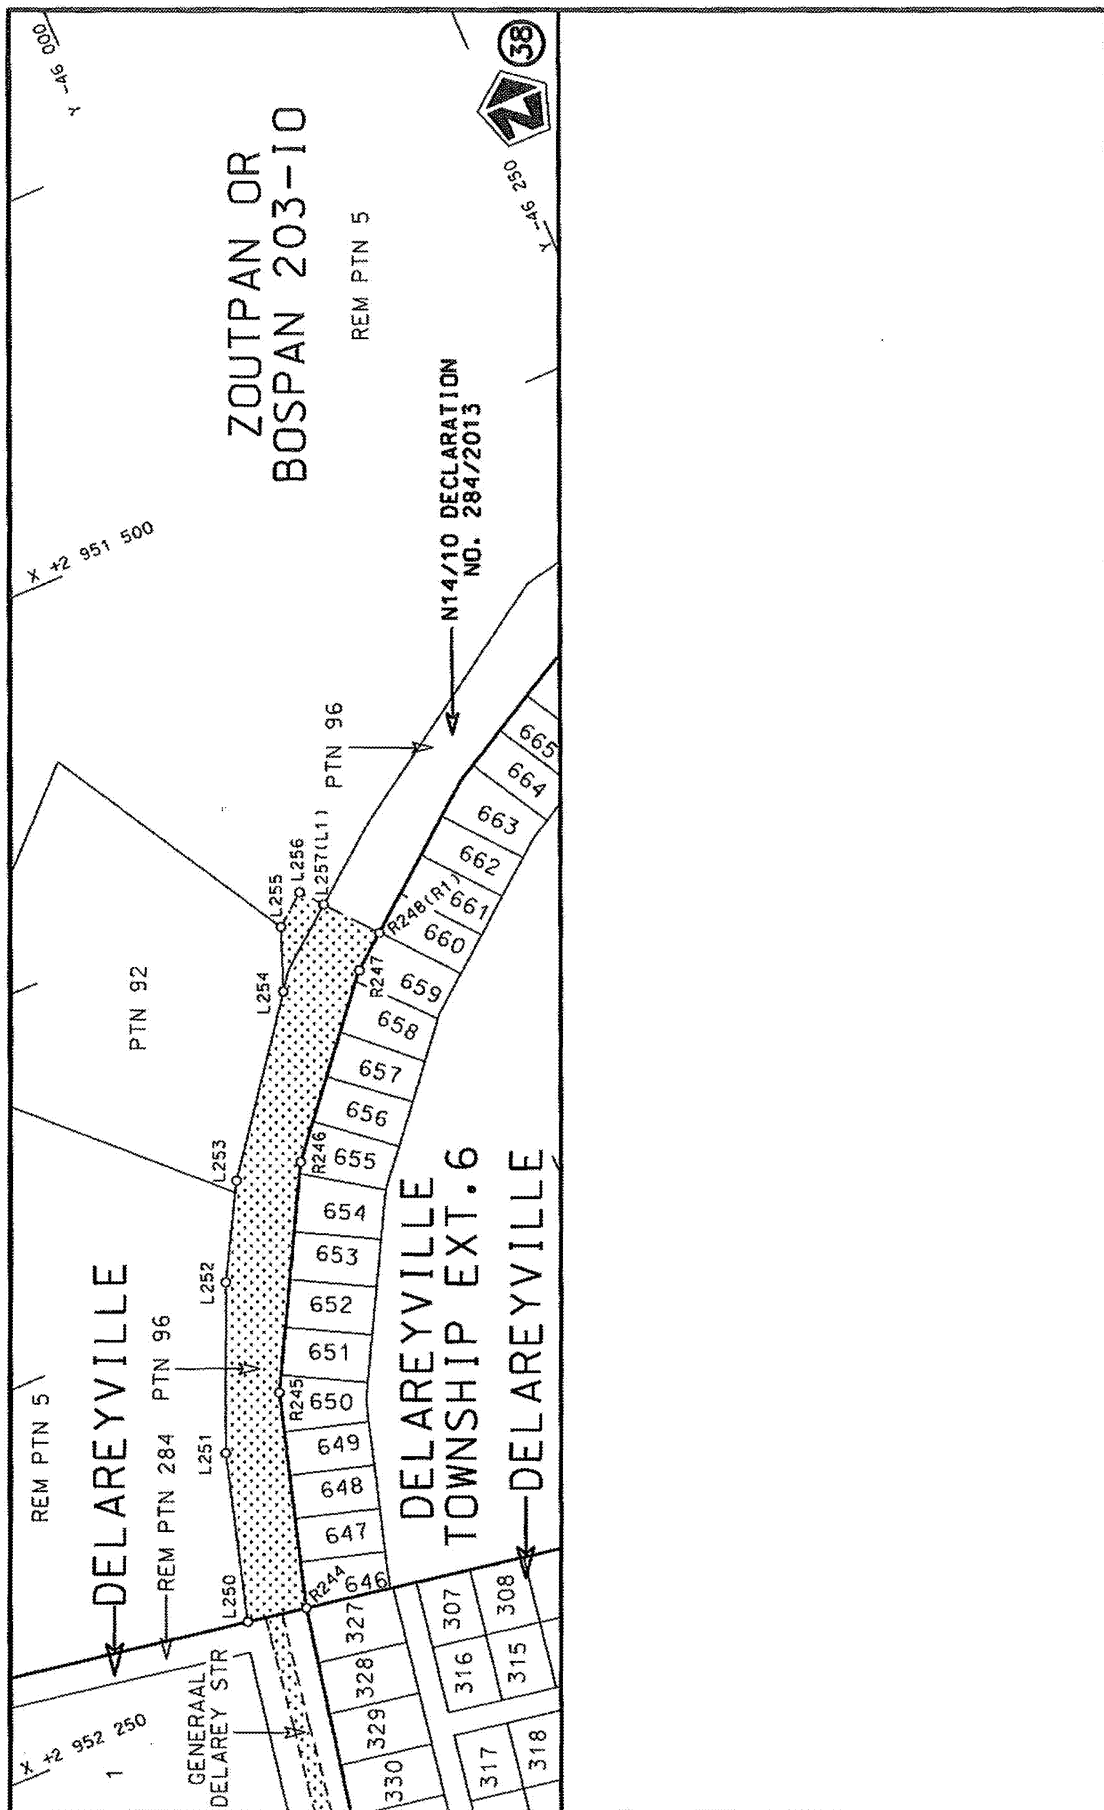

Die Suid Afrikaanse Nasionale Podagogenkap MSB Bpk	Die figuur getoon		stel die podreserwe voor van 'n gedeelte represents the road reserve of a portion van Nasionale Roete N14 of National Route	Vel	17	van	22
The South African National Roads Agency SOC Ltd	The figure shown			9	Plan	P954/17	

PADRESERWE KOÖRDINATE / ROAD RESERVE CO-ORDINATES									
LINKERKANT/LEFT HAND SIDE					REGTERKANT/RIGHT HAND SIDE				
	Y	X	WG 25°			Y	X		
L1	25 461.78	2 983 227.80		R1	25 484.32	2 983 274.62			
L2	25 364.40	2 983 264.42		R2	25 397.02	2 983 309.71			
L3	25 297.50	2 983 308.07		R3	25 316.51	2 983 357.46			
L4	25 282.54	2 983 292.83		R4	25 212.83	2 983 431.12			
L5	25 250.04	2 983 314.04		R5	25 177.47	2 983 451.88			
L6	25 260.96	2 983 330.79		R6	24 879.87	2 983 553.01			
L7	25 195.08	2 983 381.70		R7	24 489.61	2 983 706.91			
L8	25 129.71	2 983 415.56		R8	24 417.26	2 983 736.47			
L9	25 102.01	2 983 431.40		R9	24 417.17	2 983 743.97			
L10	24 991.20	2 983 475.89		R10	24 402.56	2 983 749.96			
L11	23 436.72	2 984 088.73		R11	24 393.51	2 983 746.10			
L12	23 398.57	2 984 103.77		R12	23 650.65	2 984 042.49			
L13	23 014.78	2 984 298.66		R13	23 056.57	2 984 316.42			
L14	22 949.15	2 984 328.06		R14	22 966.95	2 984 357.61			
L15	22 800.97	2 984 394.44		R15	22 821.23	2 984 424.96			
L16	22 796.44	2 984 390.02		R16	22 782.54	2 984 442.37			
L17	22 715.32	2 984 218.77		R17	22 765.76	2 984 404.47			
L18	22 704.04	2 984 194.68		R18	22 652.24	2 984 164.62			
L19	22 638.08	2 984 051.56		R19	22 424.49	2 983 676.67			
L20	22 573.58	2 983 914.14		R20	22 339.40	2 983 496.25			
L21	22 552.72	2 983 869.48		R21	22 218.02	2 983 235.81			
L22	22 484.95	2 983 724.63		R22	22 206.38	2 983 211.12			
L23	22 473.84	2 983 700.78		R23	22 116.54	2 983 019.16			
L24	22 318.04	2 983 367.66		R24	21 947.89	2 982 659.21			
L25	22 256.10	2 983 235.47		R25	21 940.88	2 982 646.70			
L26	22 243.98	2 983 209.26		R26	21 872.12	2 982 536.61			
L27	22 148.62	2 983 007.54		R27	21 804.61	2 982 465.07			
L28	22 044.77	2 982 785.69		R28	21 727.26	2 982 406.63			
L29	22 022.32	2 982 737.95		R29	21 674.66	2 982 377.26			
L30	21 965.20	2 982 616.04		R30	21 591.46	2 982 342.46			
L31	21 898.21	2 982 515.74		R31	21 533.75	2 982 325.09			
L32	21 828.06	2 982 440.28		R32	21 063.19	2 982 183.50			
L33	21 768.92	2 982 395.85		R33	20 863.22	2 982 123.21			
L34	21 745.49	2 982 377.74		R34	20 663.14	2 982 062.89			
L35	21 667.38	2 982 336.84		R35	20 476.72	2 982 006.69			
L36	21 555.14	2 982 298.78		R36	20 381.65	2 981 978.03			
L37	21 518.30	2 982 286.29		R37	20 344.72	2 981 966.89			
L38	21 085.72	2 982 156.44		R38	20 063.93	2 981 882.24			
L39	21 077.59	2 982 154.00		R39	19 922.52	2 981 840.58			
L40	20 882.80	2 982 095.94		R40	19 774.09	2 981 794.86			
L41	20 680.69	2 982 035.71		R41	19 595.17	2 981 741.96			
L42	20 646.79	2 982 025.61		R42	19 484.54	2 981 707.57			
L43	20 399.50	2 981 951.07		R43	19 268.89	2 981 642.55			
L44	20 362.50	2 981 939.92		R44	18 487.55	2 981 315.91			
L45	20 082.08	2 981 855.40		R45	17 680.02	2 980 979.78			
L46	19 948.06	2 981 815.00		R46	17 415.04	2 980 869.39			
L47	19 792.76	2 981 767.87		R47	17 166.88	2 980 766.01			
L48	19 503.89	2 981 680.19		R48	16 546.31	2 980 507.68			
L49	19 370.26	2 981 639.64		R49	15 804.38	2 980 198.47			
L50	19 287.49	2 981 610.87		R50	15 495.17	2 980 069.71			
L51	18 506.50	2 981 288.26		R51	14 981.84	2 979 855.95			
					Vel 18 Van 22 Sheet of P954/17				

PADRESERWE KOÖRDINATE / ROAD RESERVE CO-ORDINATES						
LINKERKANT/LEFT HAND SIDE				REGTERKANT/RIGHT HAND SIDE		
	Y	X	WG 25°		Y	X
L52	17 845.09	2 981 011.51		R52	14 052.57	2 979 470.16
L53	17 421.56	2 980 836.02		R53	13 827.40	2 979 377.25
L54	17 201.08	2 980 744.66		R54	12 467.04	2 978 816.08
L55	16 607.87	2 980 497.76		R55	12 292.41	2 978 744.04
L56	15 897.64	2 980 201.90		R56	12 264.31	2 978 726.49
L57	15 513.34	2 980 041.81		R57	12 049.00	2 978 638.46
L58	14 986.08	2 979 822.18		R58	11 270.29	2 978 322.66
L59	14 071.25	2 979 441.17		R59	10 778.06	2 978 122.61
L60	13 327.77	2 979 131.35		R60	10 395.96	2 977 967.31
L61	12 664.87	2 978 855.48		R61	10 330.21	2 977 940.60
L62	12 481.93	2 978 779.49		R62	9 868.76	2 977 753.16
L63	12 277.92	2 978 694.75		R63	9 377.60	2 977 553.67
L64	12 061.39	2 978 607.01		R64	8 926.16	2 977 370.30
L65	11 283.67	2 978 291.15		R65	8 667.00	2 977 265.26
L66	10 792.67	2 978 091.75		R66	8 420.69	2 977 165.44
L67	10 435.77	2 977 946.71		R67	7 738.92	2 976 887.89
L68	10 343.78	2 977 909.34		R68	7 714.35	2 976 877.04
L69	9 875.42	2 977 719.06		R69	7 590.31	2 976 818.09
L70	9 392.50	2 977 522.53		R70	7 353.65	2 976 682.57
L71	8 939.07	2 977 338.89		R71	7 352.23	2 976 685.62
L72	8 681.68	2 977 234.40		R72	7 271.49	2 976 632.39
L73	8 433.11	2 977 133.48		R73	7 044.86	2 976 494.33
L74	7 726.94	2 976 844.71		R74	6 786.51	2 976 337.07
L75	7 445.37	2 976 697.24		R75	6 699.41	2 976 288.48
L76	7 368.48	2 976 650.75		R76	6 621.02	2 976 250.81
L77	7 061.11	2 976 464.90		R77	6 550.66	2 976 221.47
L78	6 793.79	2 976 302.28		R78	6 419.97	2 976 177.65
L79	6 713.50	2 976 257.57		R79	6 281.67	2 976 147.25
L80	6 632.71	2 976 218.77		R80	6 246.72	2 976 139.57
L81	6 562.20	2 976 189.53		R81	5 760.04	2 976 049.58
L82	6 537.60	2 976 181.33		R82	5 620.12	2 976 013.49
L83	6 429.70	2 976 145.37		R83	5 531.24	2 975 986.17
L84	6 372.35	2 976 132.47		R84	5 453.41	2 975 958.79
L85	6 252.70	2 976 105.56		R85	4 965.06	2 975 761.58
L86	5 767.54	2 976 018.83		R86	4 420.14	2 975 542.48
L87	5 628.90	2 975 981.88		R87	4 263.86	2 975 490.55
L88	5 438.74	2 975 917.29		R88	3 761.03	2 975 337.91
L89	5 284.15	2 975 854.53		R89	3 273.46	2 975 189.91
L90	4 976.22	2 975 729.44		R90	2 646.34	2 974 999.26
L91	4 431.84	2 975 509.99		R91	2 120.46	2 974 839.54
L92	4 264.68	2 975 455.14		R92	1 626.20	2 974 689.34
L93	3 769.53	2 975 304.58		R93	1 165.46	2 974 549.63
L94	3 290.32	2 975 157.71		R94	1 005.96	2 974 501.27
L95	2 658.14	2 974 967.01		R95	753.21	2 974 424.62
L96	2 120.19	2 974 804.01		R96	236.68	2 974 267.78
L97	1 648.12	2 974 660.85		R97	-236.38	2 974 124.11
L98	1 175.51	2 974 517.29		R98	-706.73	2 973 981.27
L99	1 011.64	2 974 467.69		R99	-852.06	2 973 934.31
L100	246.61	2 974 236.08		R100	-945.18	2 973 896.43
L101	-228.47	2 974 091.47		R101	-1 094.03	2 973 823.36
L102	-689.46	2 973 951.48		R102	-1 812.56	2 973 368.76
				Vel Sheet	19 Van of 22	P954/17

PADRESERWE KOÖRDINATE / ROAD RESERVE CO-ORDINATES					
LINKERKANT/LEFT HAND SIDE			REGTERKANT/RIGHT HAND SIDE		
	Y	X	WG 25°	Y	X
L103	-758.65	2 973 930.48		R103	-2 149.36 2 973 156.75
L104	-888.18	2 973 883.91		R104	-2 303.67 2 973 059.19
L105	-993.31	2 973 831.16		R105	-2 856.17 2 972 708.49
L106	-1 116.35	2 973 767.67		R106	-3 679.30 2 972 189.41
L107	-1 513.05	2 973 516.94		R107	-4 757.98 2 971 505.26
L108	-1 795.04	2 973 338.58		R108	-6 326.87 2 970 513.61
L109	-2 176.27	2 973 097.45		R109	-6 624.31 2 970 235.33
L110	-2 837.21	2 972 678.02		R110	-7 382.79 2 969 530.50
L111	-3 576.82	2 972 209.65		R111	-8 019.88 2 968 935.96
L112	-3 972.66	2 971 959.89		R112	-8 068.27 2 968 898.99
L113	-4 332.68	2 971 730.61		R113	-8 069.50 2 968 898.43
L114	-4 740.81	2 971 471.85		R114	-8 077.99 2 968 894.52
L115	-5 386.02	2 971 064.82		R115	-8 406.22 2 968 743.32
L116	-6 002.38	2 970 674.35		R116	-9 001.05 2 968 481.97
L117	-6 298.28	2 970 479.88		R117	-9 349.34 2 968 328.23
L118	-6 300.73	2 970 478.26		R118	-10 120.07 2 967 989.02
L119	-6 387.17	2 970 407.53		R119	-10 260.50 2 967 928.49
L120	-6 820.89	2 970 006.19		R120	-10 318.74 2 967 910.43
L121	-7 357.56	2 969 507.69		R121	-10 337.15 2 967 906.43
L122	-8 031.15	2 968 881.88		R122	-10 357.19 2 967 902.08
L123	-8 046.29	2 968 869.29		R123	-10 429.93 2 967 894.69
L124	-8 326.68	2 968 744.66		R124	-10 508.71 2 967 898.43
L125	-9 078.97	2 968 412.23		R125	-10 581.48 2 967 910.68
L126	-9 350.53	2 968 292.71		R126	-10 870.77 2 967 952.61
L127	-9 738.70	2 968 121.87		R127	-11 026.98 2 967 998.49
L128	-10 291.02	2 967 879.43		R128	-11 647.01 2 968 236.77
L129	-10 392.92	2 967 861.79		R129	-11 894.62 2 968 331.93
L130	-10 458.80	2 967 866.61		R130	-11 998.01 2 968 360.56
L131	-10 596.13	2 967 875.53		R131	-12 025.53 2 968 368.16
L132	-10 600.25	2 967 875.88		R132	-12 160.05 2 968 384.85
L133	-10 901.86	2 967 920.82		R133	-12 288.05 2 968 380.90
L134	-10 992.43	2 967 944.85		R134	-12 995.80 2 968 347.25
L135	-11 655.42	2 968 200.06		R135	-13 740.05 2 968 312.35
L136	-11 789.03	2 968 251.22		R136	-14 601.95 2 968 271.77
L137	-11 931.58	2 968 303.30		R137	-15 042.97 2 968 250.99
L138	-12 077.42	2 968 335.19		R138	-15 819.88 2 968 214.23
L139	-12 218.90	2 968 345.27		R139	-16 146.33 2 968 198.89
L140	-12 221.30	2 968 345.18		R140	-16 643.33 2 968 175.53
L141	-12 316.87	2 968 341.63		R141	-16 650.76 2 968 175.19
L142	-12 994.07	2 968 309.74		R142	-16 732.01 2 968 173.59
L143	-13 435.60	2 968 288.83		R143	-16 822.85 2 968 175.43
L144	-13 727.30	2 968 275.02		R144	-17 218.97 2 968 188.00
L145	-14 600.31	2 968 234.15		R145	-17 675.98 2 968 202.56
L146	-14 729.73	2 968 228.05		R146	-17 716.82 2 968 203.97
L147	-15 040.32	2 968 213.42		R147	-17 718.21 2 968 204.01
L148	-15 828.59	2 968 176.22		R148	-17 829.79 2 968 201.46
L149	-16 616.84	2 968 138.73		R149	-18 619.76 2 968 134.15
L150	-16 619.27	2 968 138.62		R150	-19 080.62 2 968 095.17
L151	-16 698.32	2 968 134.92		R151	-19 612.57 2 968 050.17
L152	-16 787.59	2 968 136.41		R152	-19 982.93 2 968 018.34
L153	-17 219.89	2 968 150.35		R153	-20 389.56 2 967 984.27
			Vel Sheet	20 Van of	22 P954/17

PADRESERWE KOÖRDINATE / ROAD RESERVE CO-ORDINATES									
LINKERKANT/LEFT HAND SIDE					REGTERKANT/RIGHT HAND SIDE				
	Y	X	WG 25°			Y	X		
L154	-17 659.87	2 968 164.39		R154	-21 262.50	2 967 925.04			
L155	-17 770.83	2 968 164.76		R155	-21 719.08	2 967 894.16			
L156	-17 888.30	2 968 158.34		R156	-21 720.68	2 967 894.05			
L157	-18 615.06	2 968 096.80		R157	-22 236.88	2 967 859.23			
L158	-19 074.02	2 968 057.96		R158	-23 139.70	2 967 798.28			
L159	-19 605.43	2 968 012.98		R159	-23 160.84	2 967 796.72			
L160	-19 983.24	2 967 980.69		R160	-23 374.06	2 967 780.97			
L161	-20 425.94	2 967 942.96		R161	-23 569.28	2 967 736.49			
L162	-21 265.95	2 967 887.28		R162	-23 700.86	2 967 677.55			
L163	-21 697.84	2 967 857.99		R163	-23 764.37	2 967 641.88			
L164	-22 227.33	2 967 822.21		R164	-23 859.56	2 967 568.42			
L165	-23 117.90	2 967 761.74		R165	-23 877.84	2 967 554.31			
L166	-23 131.01	2 967 760.87		R166	-24 385.07	2 967 044.75			
L167	-23 373.63	2 967 744.57		R167	-24 706.66	2 966 721.08			
L168	-23 558.54	2 967 703.15		R168	-24 792.78	2 966 633.52			
L169	-23 683.13	2 967 649.18		R169	-25 202.53	2 966 202.04			
L170	-23 757.16	2 967 600.02		R170	-25 611.94	2 965 771.44			
L171	-23 815.07	2 967 557.01		R171	-25 725.30	2 965 652.21			
L172	-23 922.28	2 967 456.70		R172	-26 244.58	2 965 106.38			
L173	-24 360.97	2 967 015.62		R173	-26 602.36	2 964 729.86			
L174	-24 658.94	2 966 715.35		R174	-27 130.51	2 964 174.69			
L175	-24 783.01	2 966 588.39		R175	-27 293.70	2 964 008.25			
L176	-24 878.19	2 966 488.43		R176	-27 416.79	2 963 916.71			
L177	-25 173.79	2 966 178.00		R177	-28 111.91	2 963 476.06			
L178	-25 698.69	2 965 625.91		R178	-28 631.49	2 963 146.93			
L179	-26 219.51	2 965 077.94		R179	-29 273.80	2 962 739.81			
L180	-26 560.63	2 964 719.02		R180	-29 860.58	2 962 367.73			
L181	-26 570.40	2 964 708.75		R181	-30 440.18	2 962 000.62			
L182	-27 095.23	2 964 156.79		R182	-30 622.38	2 961 885.08			
L183	-27 293.72	2 963 954.71		R183	-30 901.93	2 961 707.82			
L184	-27 366.78	2 963 903.61		R184	-30 966.01	2 961 667.19			
L185	-28 090.43	2 963 449.84		R185	-31 455.02	2 961 357.51			
L186	-28 584.82	2 963 131.68		R186	-32 036.01	2 960 989.20			
L187	-28 593.18	2 963 126.30		R187	-32 484.74	2 960 705.13			
L188	-29 169.17	2 962 761.27		R188	-32 847.40	2 960 475.25			
L189	-29 838.86	2 962 337.01		R189	-33 050.50	2 960 346.51			
L190	-30 418.58	2 961 970.25		R190	-33 134.30	2 960 295.87			
L191	-30 603.73	2 961 852.61		R191	-33 212.22	2 960 259.25			
L192	-30 944.82	2 961 635.91		R192	-33 321.84	2 960 226.97			
L193	-31 242.76	2 961 447.25		R193	-33 425.10	2 960 211.23			
L194	-31 434.00	2 961 326.15		R194	-33 981.62	2 960 144.60			
L195	-32 015.31	2 960 957.80		R195	-34 561.49	2 960 075.59			
L196	-32 423.43	2 960 699.19		R196	-35 325.91	2 959 983.94			
L197	-32 830.55	2 960 441.35		R197	-35 678.75	2 959 940.65			
L198	-33 052.20	2 960 300.97		R198	-35 833.00	2 959 889.63			
L199	-33 148.75	2 960 245.52		R199	-35 978.61	2 959 812.48			
L200	-33 230.83	2 960 211.82		R200	-36 532.65	2 959 519.81			
L201	-33 336.42	2 960 184.07		R201	-37 011.32	2 959 267.09			
L202	-33 967.22	2 960 108.52		R202	-37 693.18	2 958 918.97			
L203	-34 555.47	2 960 038.36		R203	-37 953.83	2 958 786.05			
L204	-35 336.16	2 959 945.05		R204	-38 117.90	2 958 710.98			
					Vel Sheet	21	Van of	22	P954/17

PADRESERWE KOÖRDINATE / ROAD RESERVE CO-ORDINATES									
LINKERKANT/LEFT HAND SIDE					REGTERKANT/RIGHT HAND SIDE				
	Y		X	WG 25°		Y		X	
L205	-35 523.74	2	959 922.67		R205	-38 750.18	2	958 539.74	
L206	-35 672.92	2	959 899.18		R206	-38 865.91	2	958 489.01	
L207	-35 813.89	2	959 853.12		R207	-38 947.32	2	958 429.42	
L208	-35 954.76	2	959 782.68		R208	-39 000.47	2	958 379.40	
L209	-36 541.61	2	959 472.37		R209	-39 414.19	2	957 975.35	
L210	-37 002.18	2	959 228.83		R210	-39 514.93	2	957 877.67	
L211	-37 678.46	2	958 884.02		R211	-39 528.76	2	957 865.09	
L212	-38 008.42	2	958 715.51		R212	-40 051.16	2	957 389.81	
L213	-38 101.26	2	958 674.80		R213	-40 090.00	2	957 354.50	
L214	-38 205.57	2	958 641.93		R214	-40 345.28	2	957 122.39	
L215	-38 737.27	2	958 502.96		R215	-40 541.44	2	956 944.04	
L216	-38 844.52	2	958 454.30		R216	-40 547.90	2	956 938.16	
L217	-38 916.91	2	958 404.48		R217	-40 706.96	2	956 793.67	
L218	-38 988.38	2	958 338.82		R218	-40 886.83	2	956 630.27	
L219	-39 410.69	2	957 926.39		R219	-40 955.17	2	956 562.24	
L220	-39 504.55	2	957 835.98		R220	-41 533.02	2	955 898.23	
L221	-39 506.39	2	957 834.30		R221	-41 831.40	2	955 555.69	
L222	-40 026.50	2	957 361.29		R222	-41 893.62	2	955 486.37	
L223	-40 522.67	2	956 909.98		R223	-41 974.96	2	955 402.51	
L224	-40 825.21	2	956 634.99		R224	-42 755.71	2	954 642.80	
L225	-40 934.67	2	956 527.38		R225	-43 056.58	2	954 334.99	
L226	-41 295.08	2	956 113.76		R226	-43 066.81	2	954 324.31	
L227	-41 564.28	2	955 804.82		R227	-43 194.22	2	954 191.33	
L228	-41 802.49	2	955 531.21		R228	-43 231.04	2	954 157.54	
L229	-41 864.75	2	955 459.20		R229	-43 309.33	2	954 090.53	
L230	-41 963.93	2	955 359.69		R230	-43 351.61	2	954 063.18	
L231	-42 449.96	2	954 880.89		R231	-43 426.25	2	954 012.50	
L232	-43 015.28	2	954 323.83		R232	-43 503.80	2	953 968.01	
L233	-43 021.71	2	954 317.30		R233	-43 632.76	2	953 908.05	
L234	-43 159.42	2	954 177.65		R234	-43 701.47	2	953 877.78	
L235	-43 309.30	2	954 052.76		R235	-43 836.40	2	953 818.33	
L236	-43 417.26	2	953 978.47		R236	-44 235.06	2	953 642.60	
L237	-43 554.83	2	953 904.62		R237	-44 270.15	2	953 640.96	
L238	-43 615.98	2	953 877.86		R238	-44 512.06	2	953 534.36	
L239	-43 761.55	2	953 814.14		R239	-44 533.85	2	953 524.78	
L240	-43 829.89	2	953 784.19		R240	-44 790.65	2	953 413.77	
L241	-44 233.21	2	953 607.39		R241	-44 894.52	2	953 386.15	
L242	-44 509.20	2	953 484.83		R242	-44 974.99	2	953 378.32	
L243	-44 766.28	2	953 371.79		R243	-45 069.26	2	953 386.83	
L244	-44 838.37	2	953 350.70		R244	-45 725.96	2	952 215.59	
L245	-44 889.97	2	953 338.51		R245	-45 767.82	2	952 072.21	
L246	-44 926.12	2	953 336.68		R246	-45 843.71	2	951 932.32	
L247	-44 963.61	2	953 334.80		R247	-45 931.78	2	951 826.86	
L248	-45 016.91	2	953 334.86		R248	-45 954.35	2	951 808.49	
L249	-45 076.95	2	953 342.03						
L250	-45 686.08	2	952 208.71						
L251	-45 718.58	2	952 096.37						
L252	-45 764.85	2	951 988.43						
L253	-45 798.99	2	951 927.02						
L254	-45 879.49	2	951 820.04						
L255	-45 895.48	2	951 778.74						
					LINKERKANT/LEFT HAND SIDE				
						Y		X	
					L256	-45 916.32	2	951 761.77	
					L257	-45 927.96	2	951 776.07	
					Vel 22 Van 22 of P954/17				
					Sheet of				