

DEPARTMENT OF TRANSPORT

NO. 365

27 MARCH 2018

**THE SOUTH AFRICAN NATIONAL ROADS
AGENCY SOC LIMITED**

Registration No: 1998/009584/30

DECLARATION AMENDMENT OF NATIONAL ROAD N2 SECTION 10

AMENDMENT OF DECLARATION No.'s 236 OF 1972, 247 OF 1981, 150 OF 1981 AND 2031 OF 1990.

By virtue of section 40(1)(b) of The South African National Roads Agency Limited and National Roads Act 1998 (Act No. 7 of 1998), I hereby amend (I) Declaration No. 236 of 1972, a part of the Schedule, being the descriptive declaration of the route from Vergaderingskraal up to Diep River Mond and from Nocton up to Witteklip, (II) Declaration No. 247 of 1981 in its entirety, (III) Declaration No. 150 of 1981 in its entirety, (IV) Declaration No. 2031 of 1990 in its entirety, by substituting it all with the accompanying sheets 1 to 31 of Plan No. P978/17.

(National Road N2 Section 10: Vergaderingskraal – Witteklip)



MINISTER OF TRANSPORT

DEPARTEMENT VAN VERVOER

NO. 365

27 MAART 2018

**DIE SUID-AFRIKAANSE NASIONALE
PADAGENTSKAP MSB BEPERK**

Registrasie No: 1998/009584/30


VERKLARING WYSIGING VAN NASIONALE PAD N2 SEKSIE 10

WYSIGING VAN VERKLARING No.'s 236 VAN 1972, 247 VAN 1981, 150 VAN 1981 EN 2031 VAN 1990.


Kragtens Artikel 40(1)(b) van die Suid Afrikaanse Nasionale Padagentskap Beperk en Nasionale Paale Wet 1998 (Wet No.7 van 1998), wysig ek hiermee (I) Verklaring No. 236 of 1972, 'n gedeelte van die Skedule, synde die gedeelte van die beskrywende verklaring van die pad vanaf Vergaderingskraal tot by Dieprivier Mond en vanaf Nocton tot by Witteklip, (II) Verklaring No. 247 van 1981 in sy geheel, (III) Verklaring No. 150 van 1981 in sy geheel, (IV) Verklaring No. 2031 van 1990 in sy geheel, deur dit alles te vervang met meegaande velle 1 tot 31 van Plan No. P978/17.


(Nasionale Pad N2 Seksie 10: Vergaderingskraal – Witteklip)



MINISTER VAN VERVOER

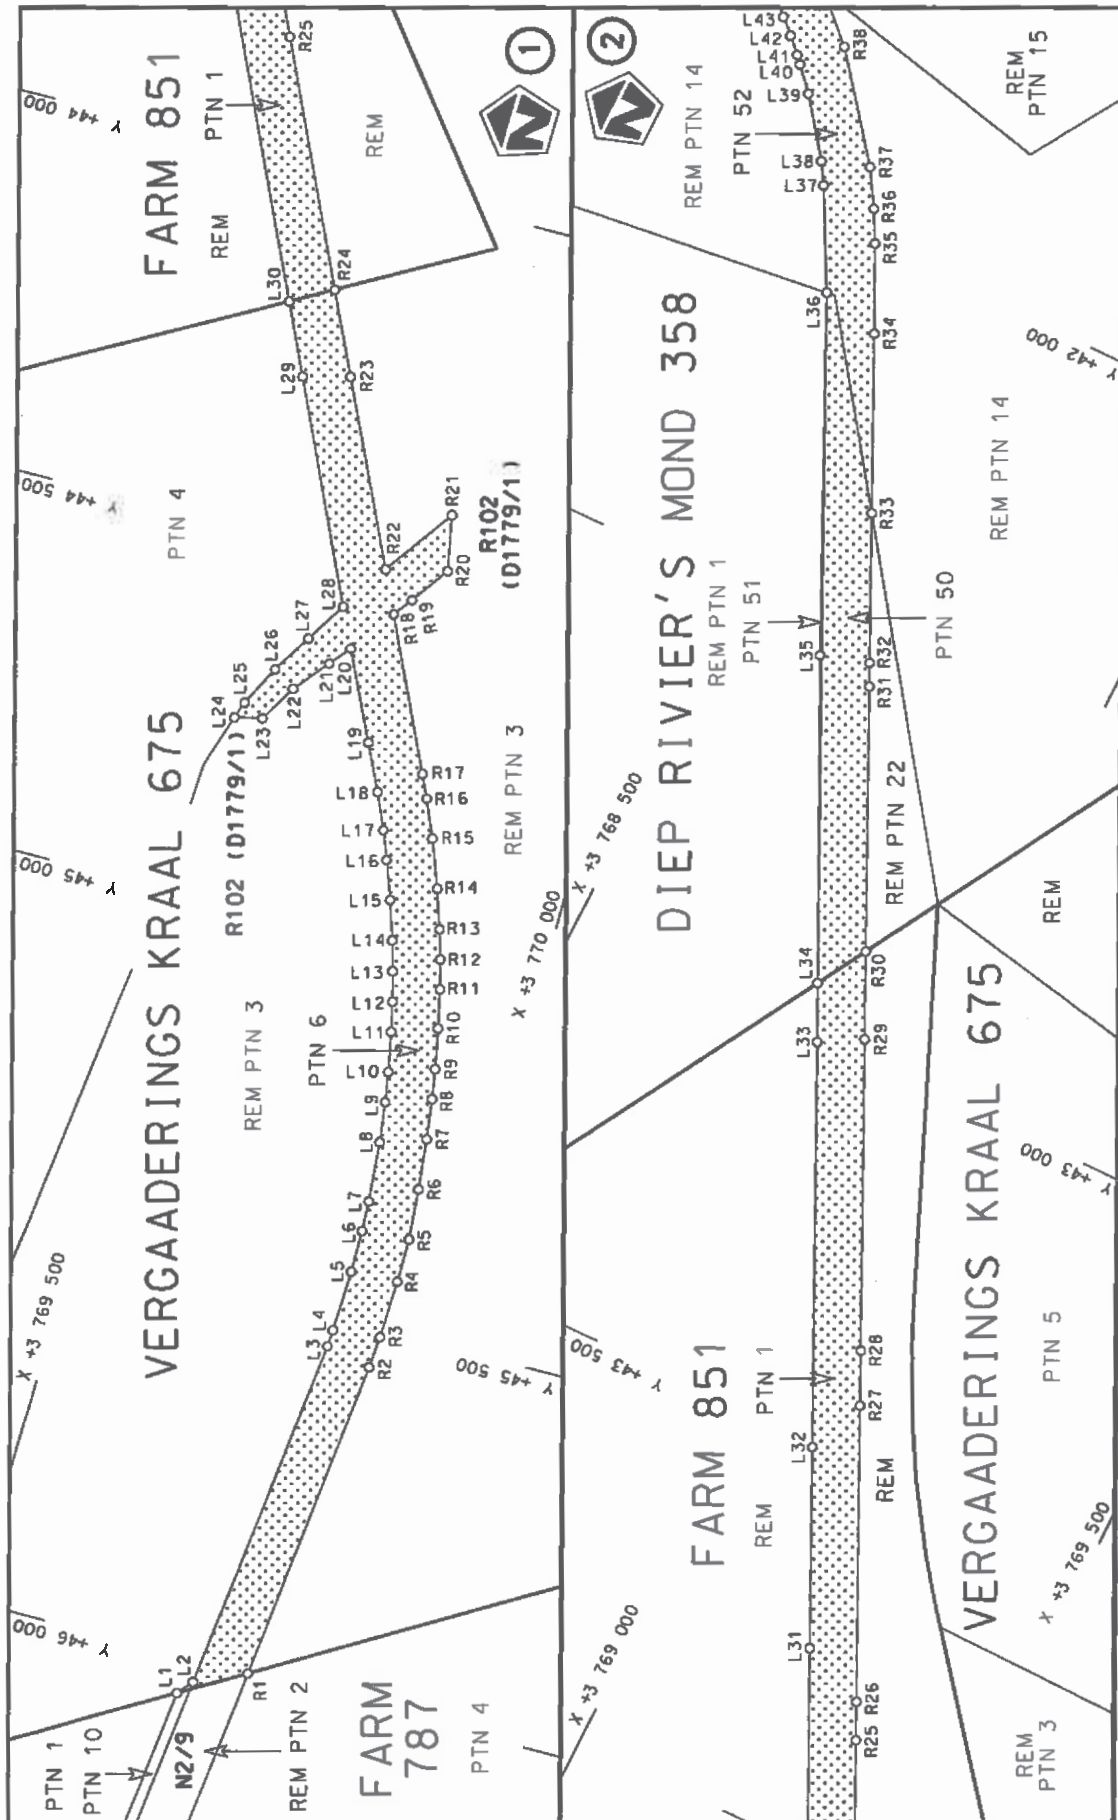

Die Suid Afrikaanse Nasionale Padagentskap MSB Bpk The South African National Roads Agency SOC Ltd	Die figuur getoon The figure shown	steldie padreserwe voor van 'n gedeelte represents the road reserve of a portion van Nasionale Roete of National Route	Vel Sheet 1 of 31 Plan P978/17
	N2 Sekse Section	10	

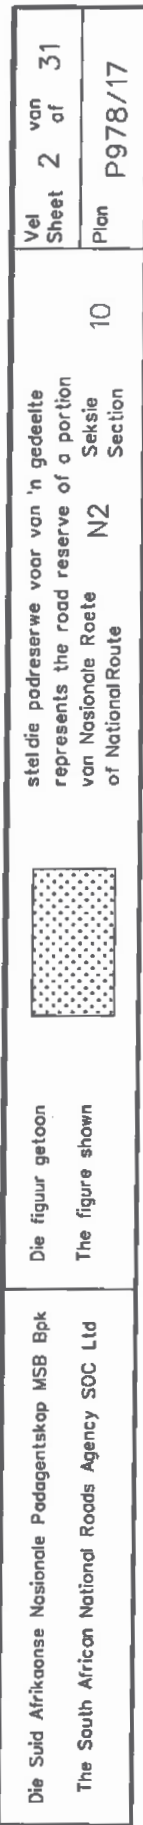

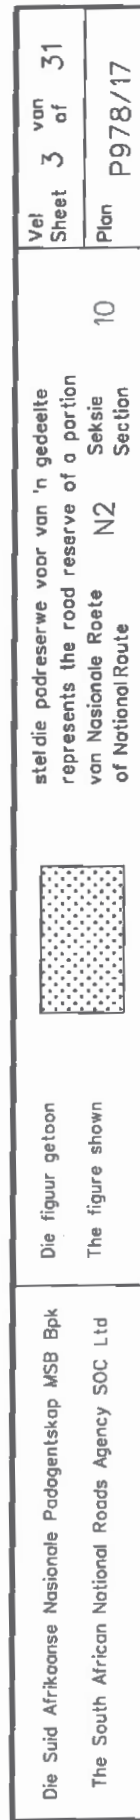

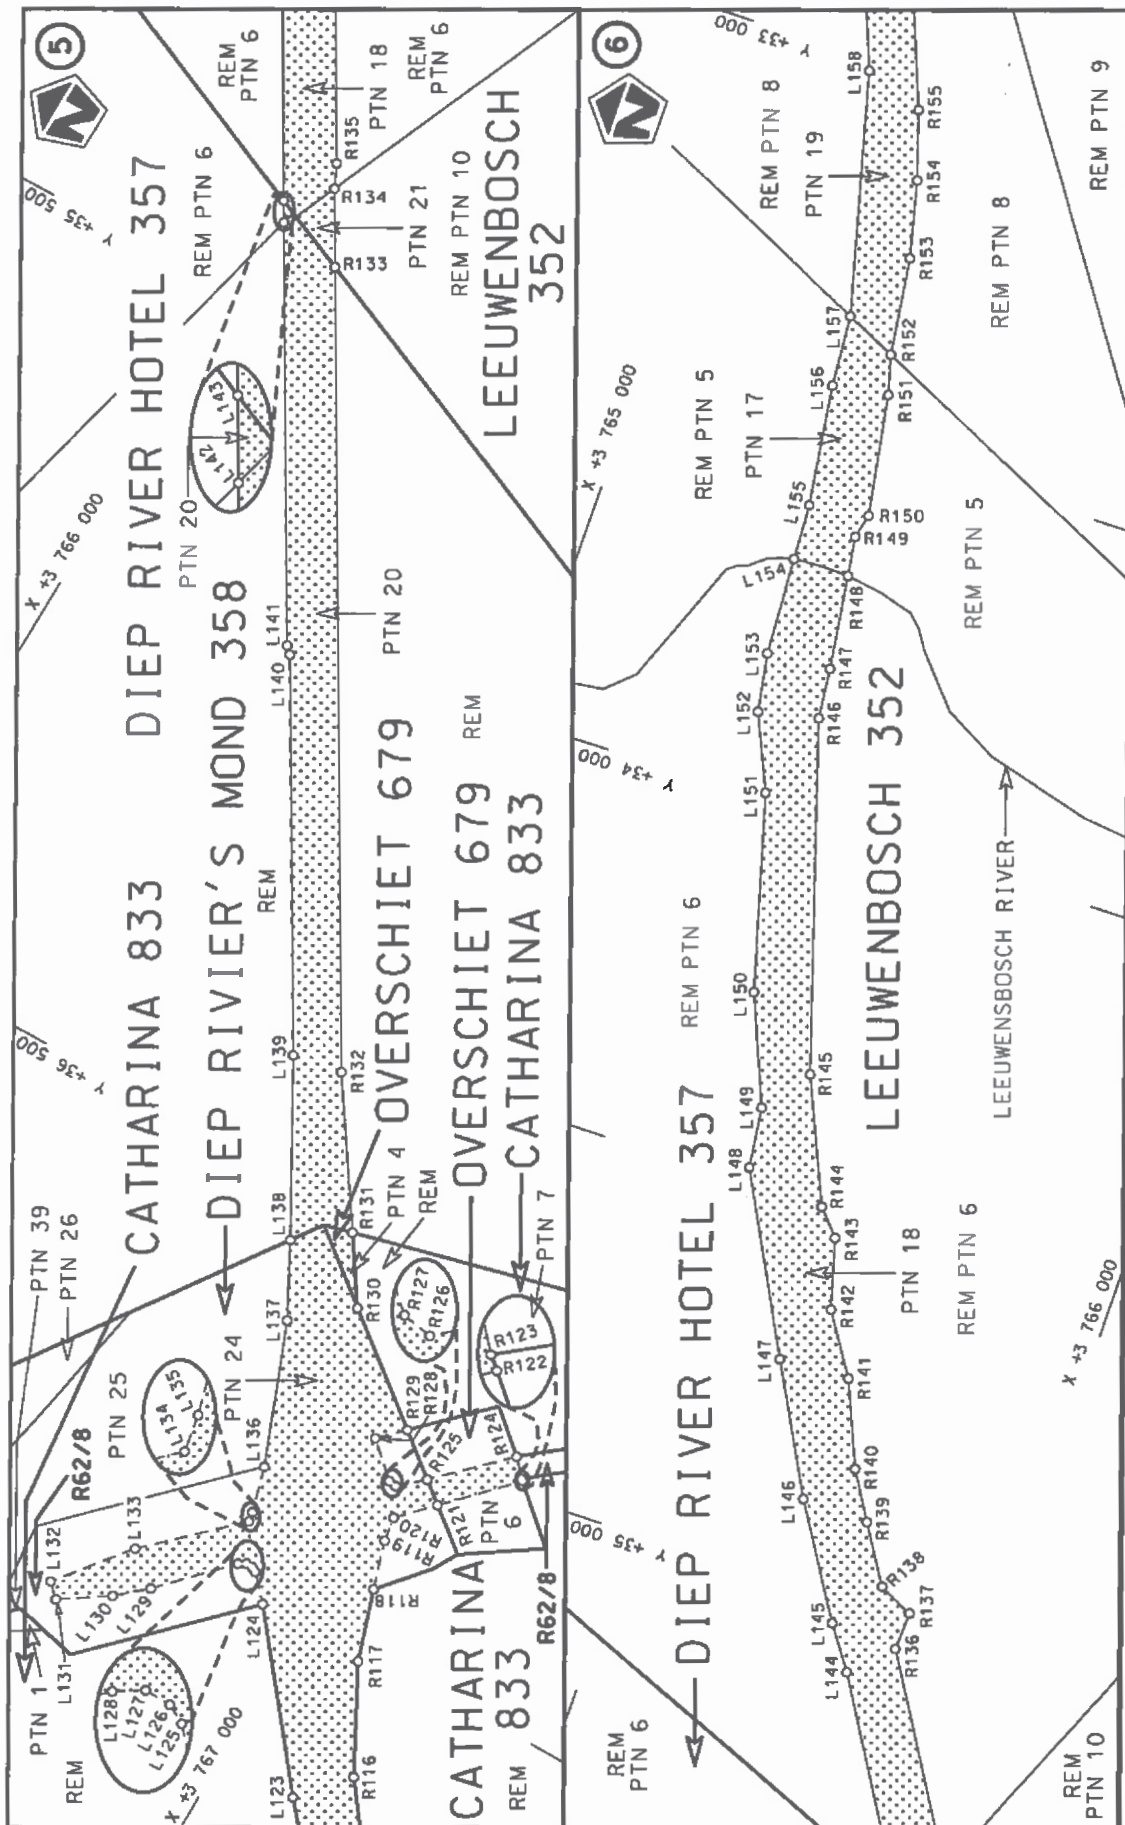


Die Suid Afrikaanse Nasionale Padagentskap MSB Bpk
The South African National Roads Agency SOC Ltd

Die figuur getoon
The figure shown

stelt die podreserwe voor van 'n gedeelte
represents the road reserve of a portion
van Nasionale Roete N2
of National Route

Vel
Sheet 4 of 31
Plan P978/17

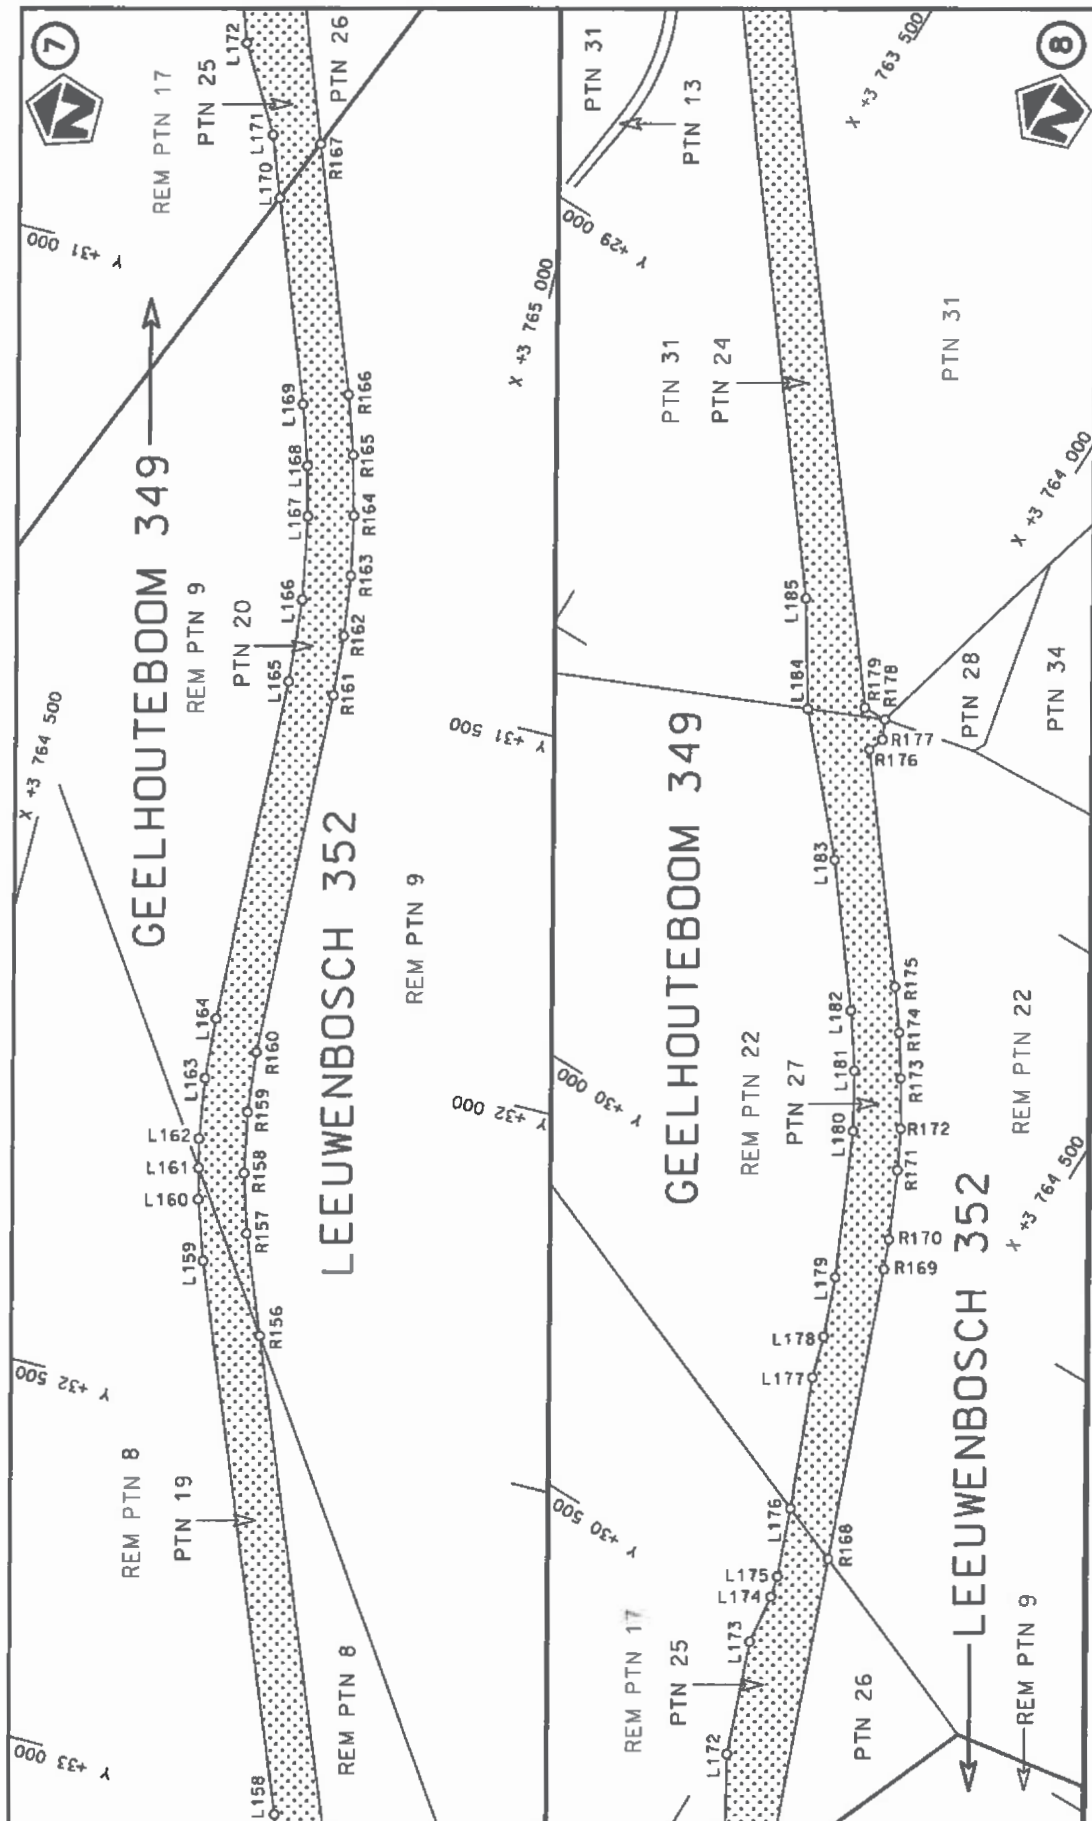


Die Suid Afrikaanse Nasionale Padagentskap MSB Bpk
The South African National Roads Agency SOC Ltd

Die figuur getoon
The figure shown




steeldie padreserwe voor van 'n gedeelte
represents the road reserve of a portion
van Nasionale Roete N2 Sektie
of National Route Section


Vel
Sheet 5 of 31
Plan P978/17

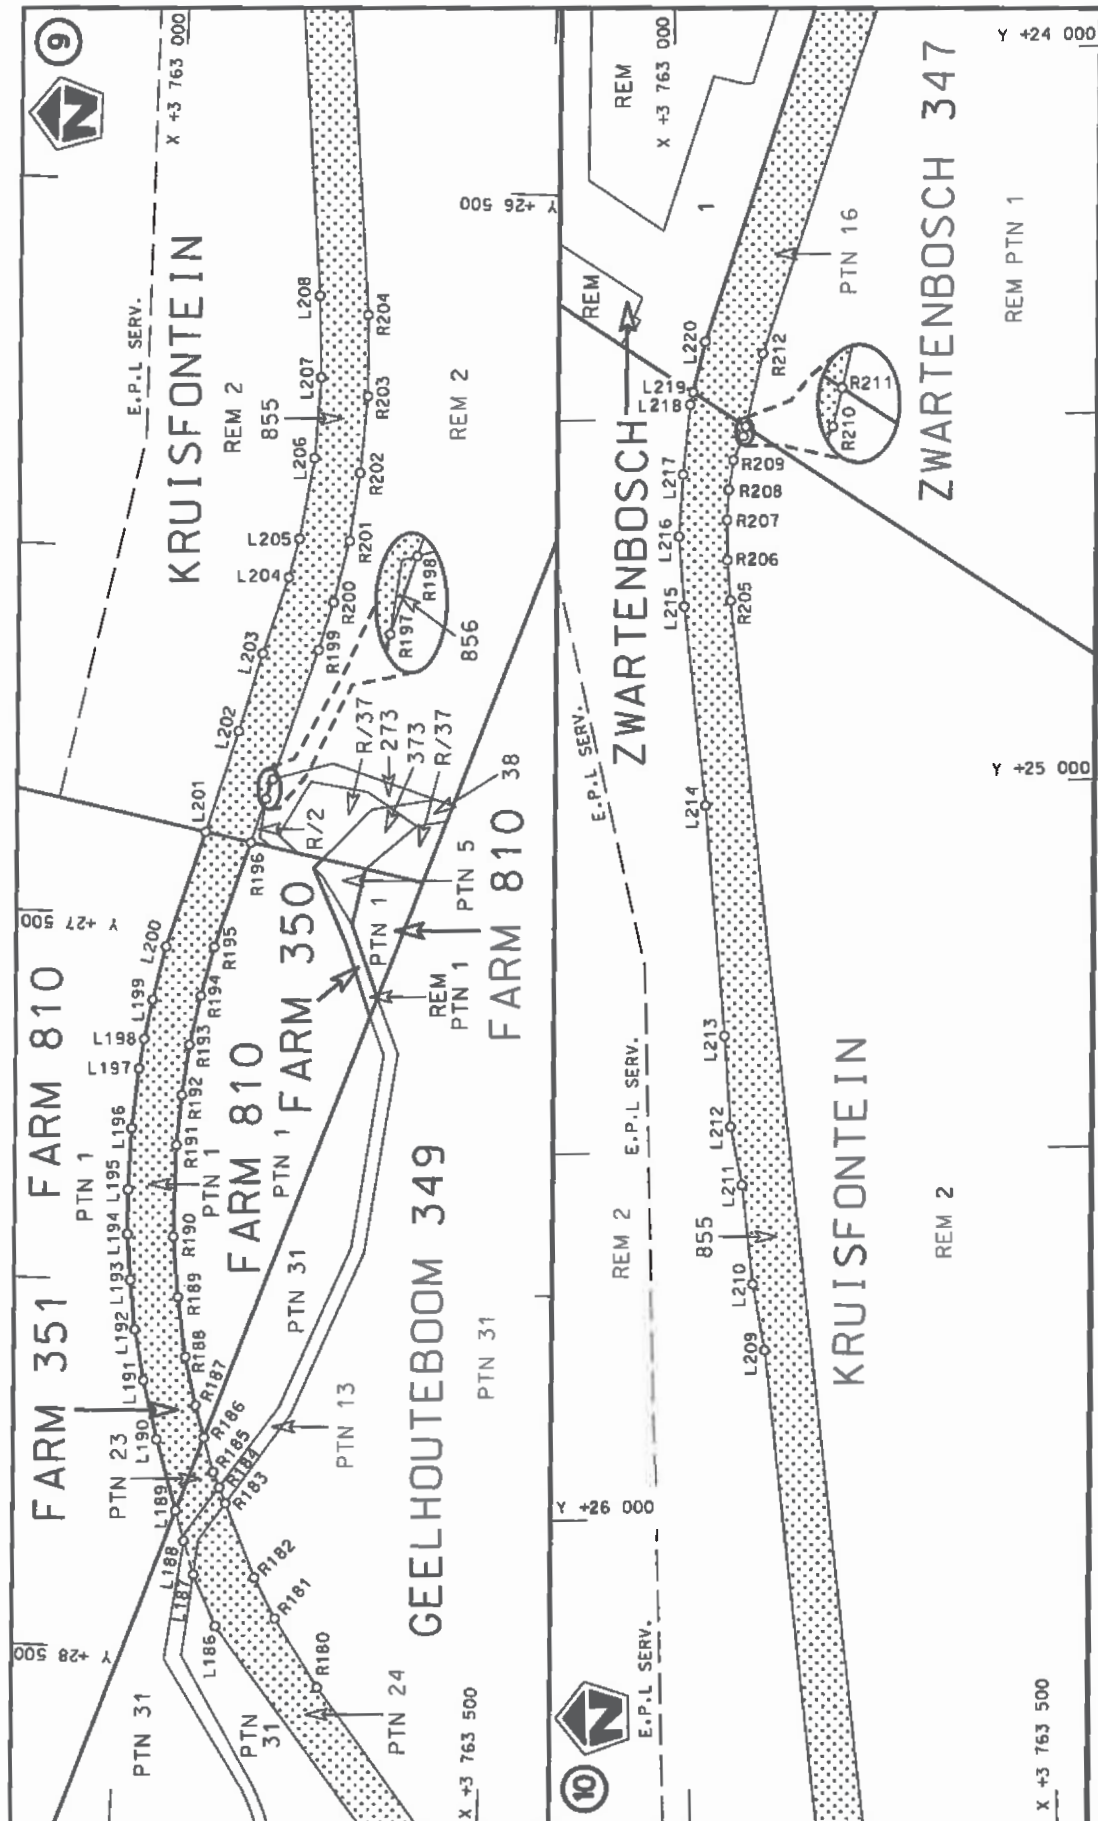


Die Suid Afrikaanse Nasionale Padagentskap MSB Bpk The South African National Roads Agency SOC Ltd	steldie padreserwe voor van 'n gedeelte represents the road reserve of a portion van Nasionale Roete N2 of National Route	Die figuur getoon The figure shown	Vel Sheet 6 of 31 Plan P978/17
---	--	---------------------------------------	---

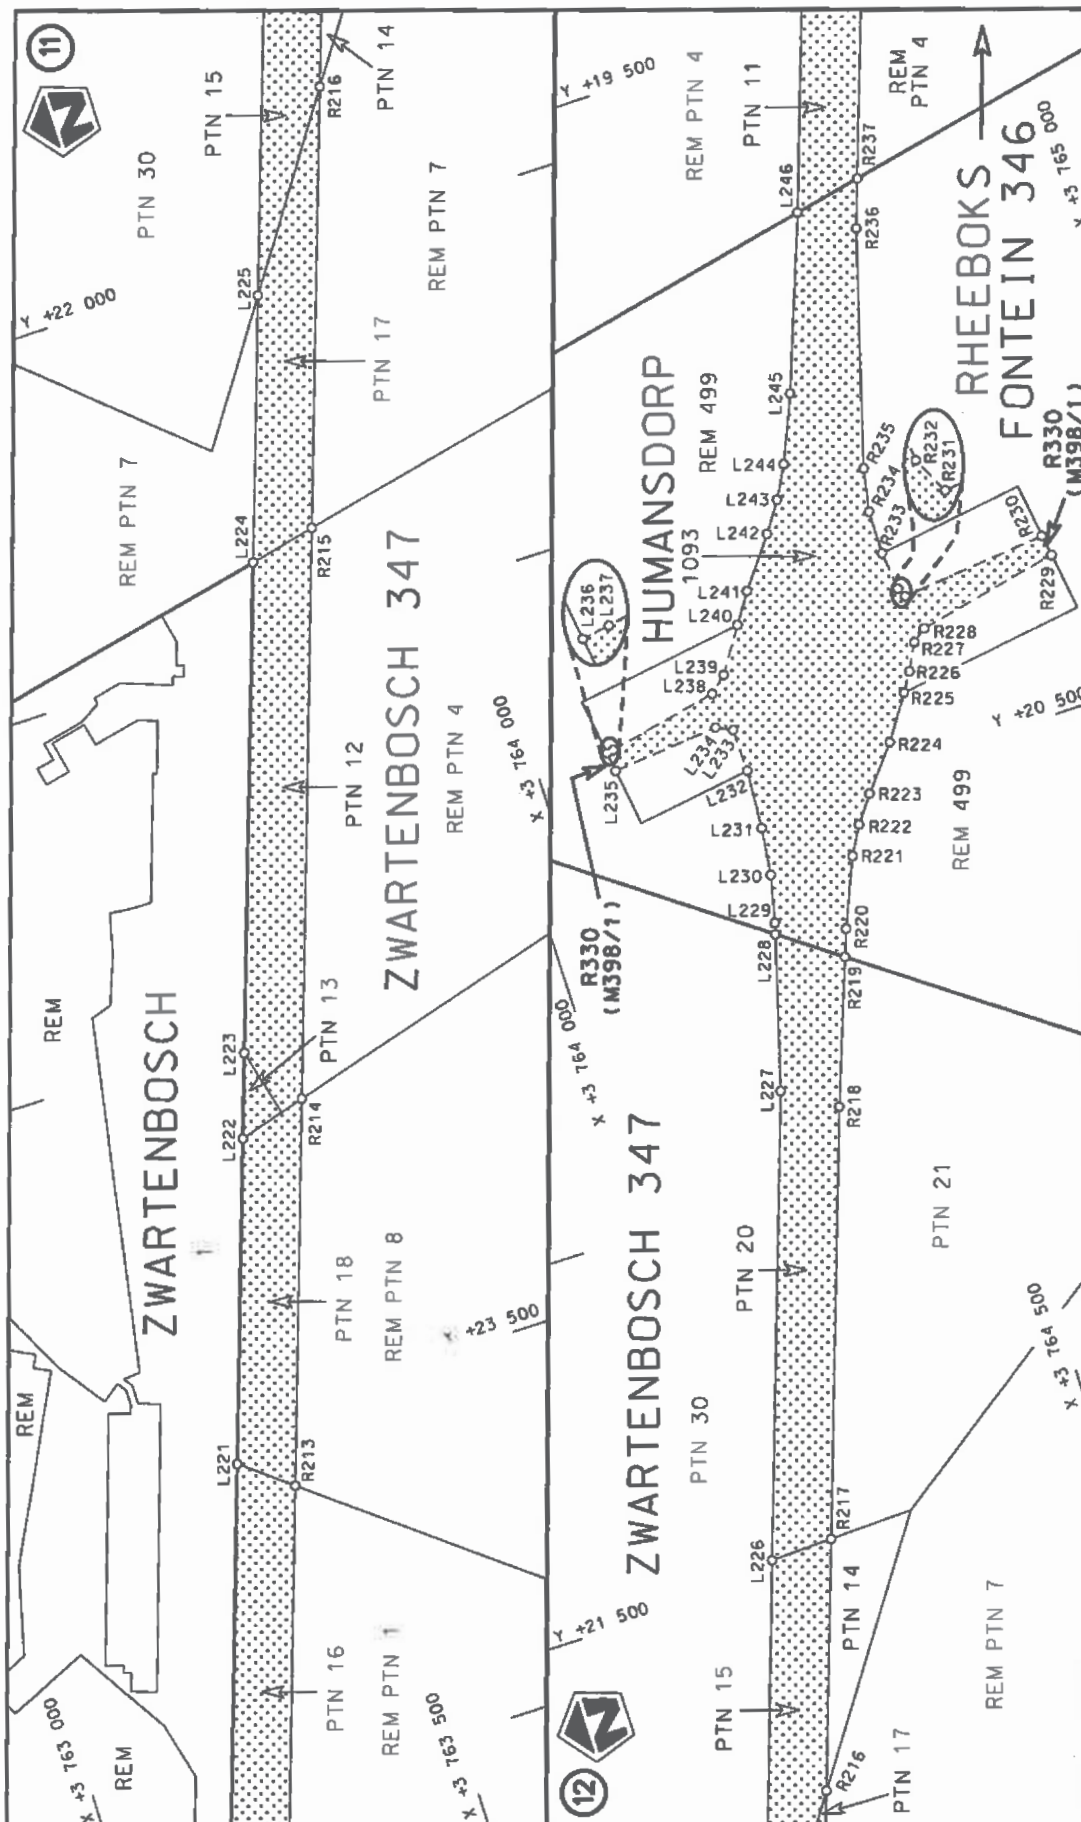

Die Suid Afrikaanse Nasionale Padagentskap MSB Bpk The South African National Roads Agency SOC Ltd	Die figuur getoon The figure shown	steldie padreserwe voor van 'n gedeelte represents the road reserve of a portion van Nasionale Roete N2 of National Route Section	Vel Sheet 7 of 31	Plan P978/17
---	---------------------------------------	--	----------------------	-----------------

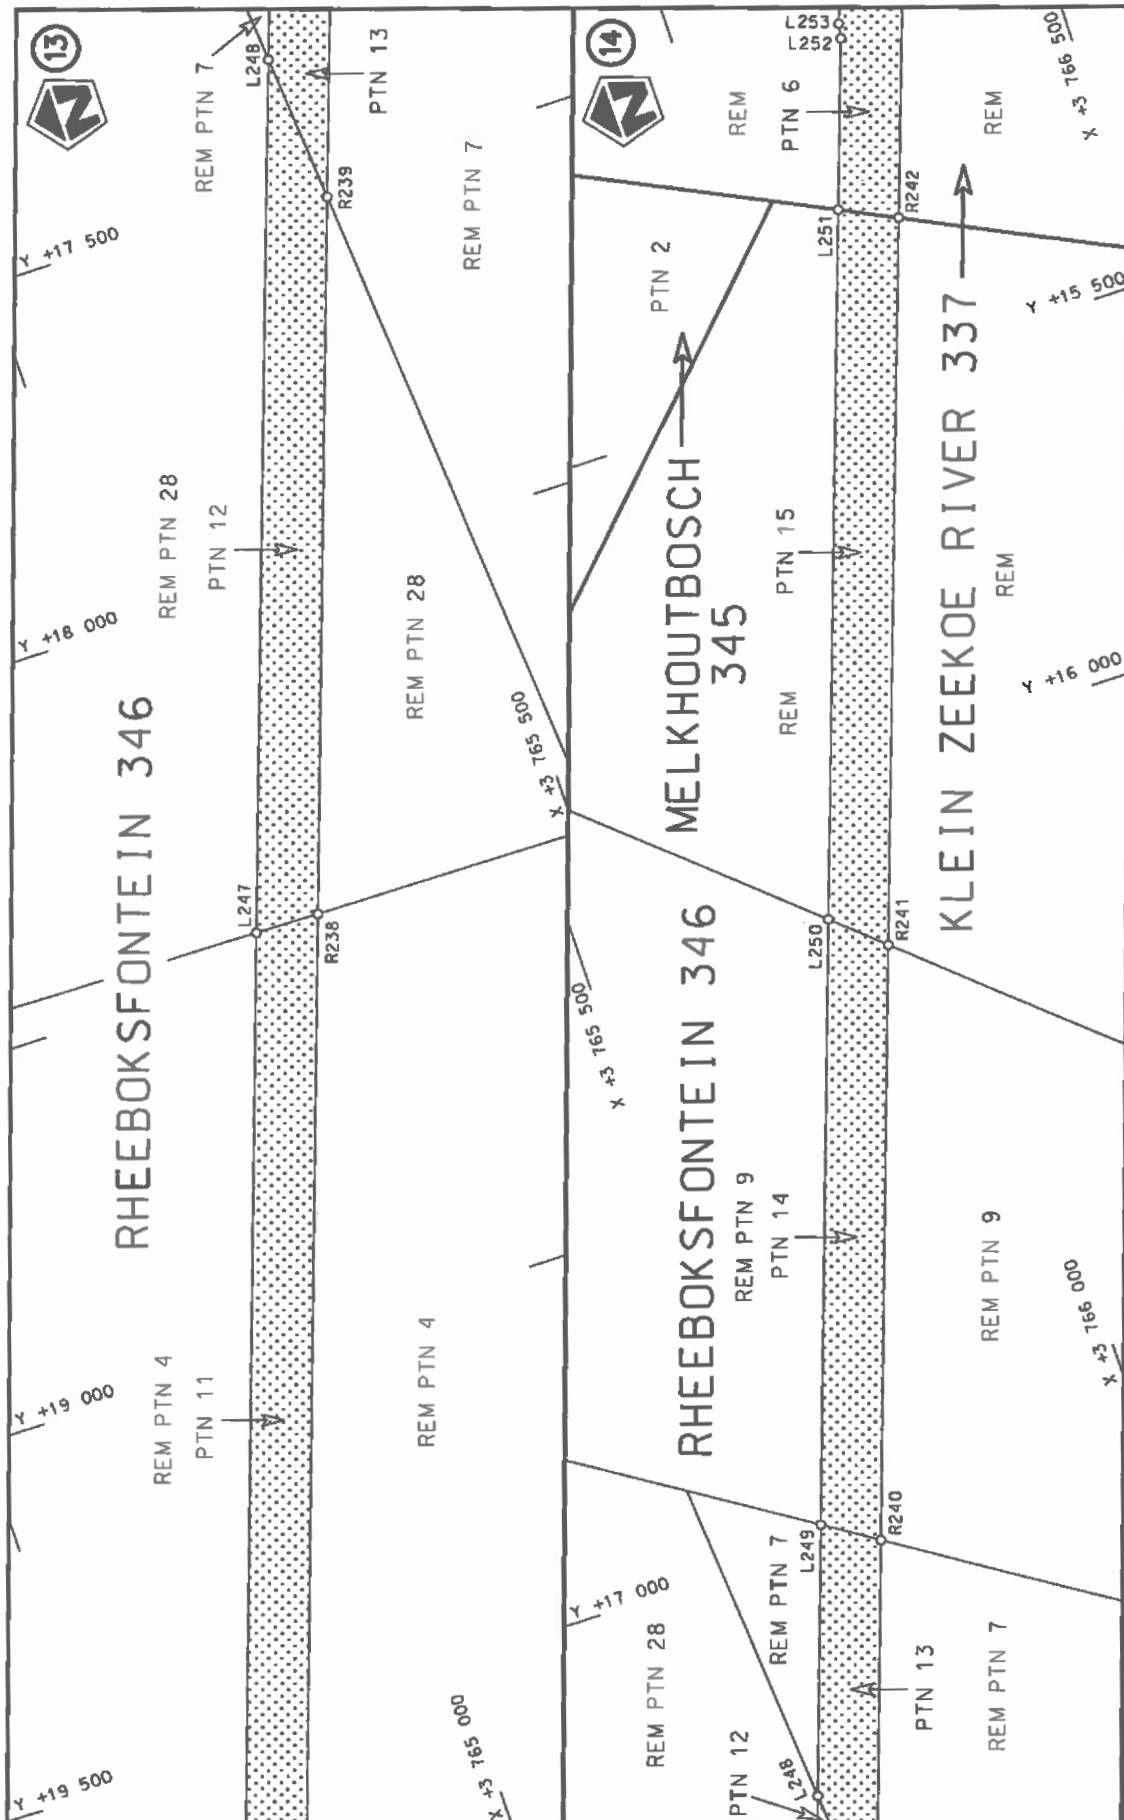

Die Suid Afrikaanse Nasionale Padagentskap MSB Bpk The South African National Roads Agency SOC Ltd	Die figuur getoon The figure shown	steldie padreserwe voor van 'n gedeelte represents the road reserve of a portion van Nasionale Raete N2 of National Route	Vel Sheet 8 of 31	Plan P978/17
---	---------------------------------------	--	----------------------	-----------------

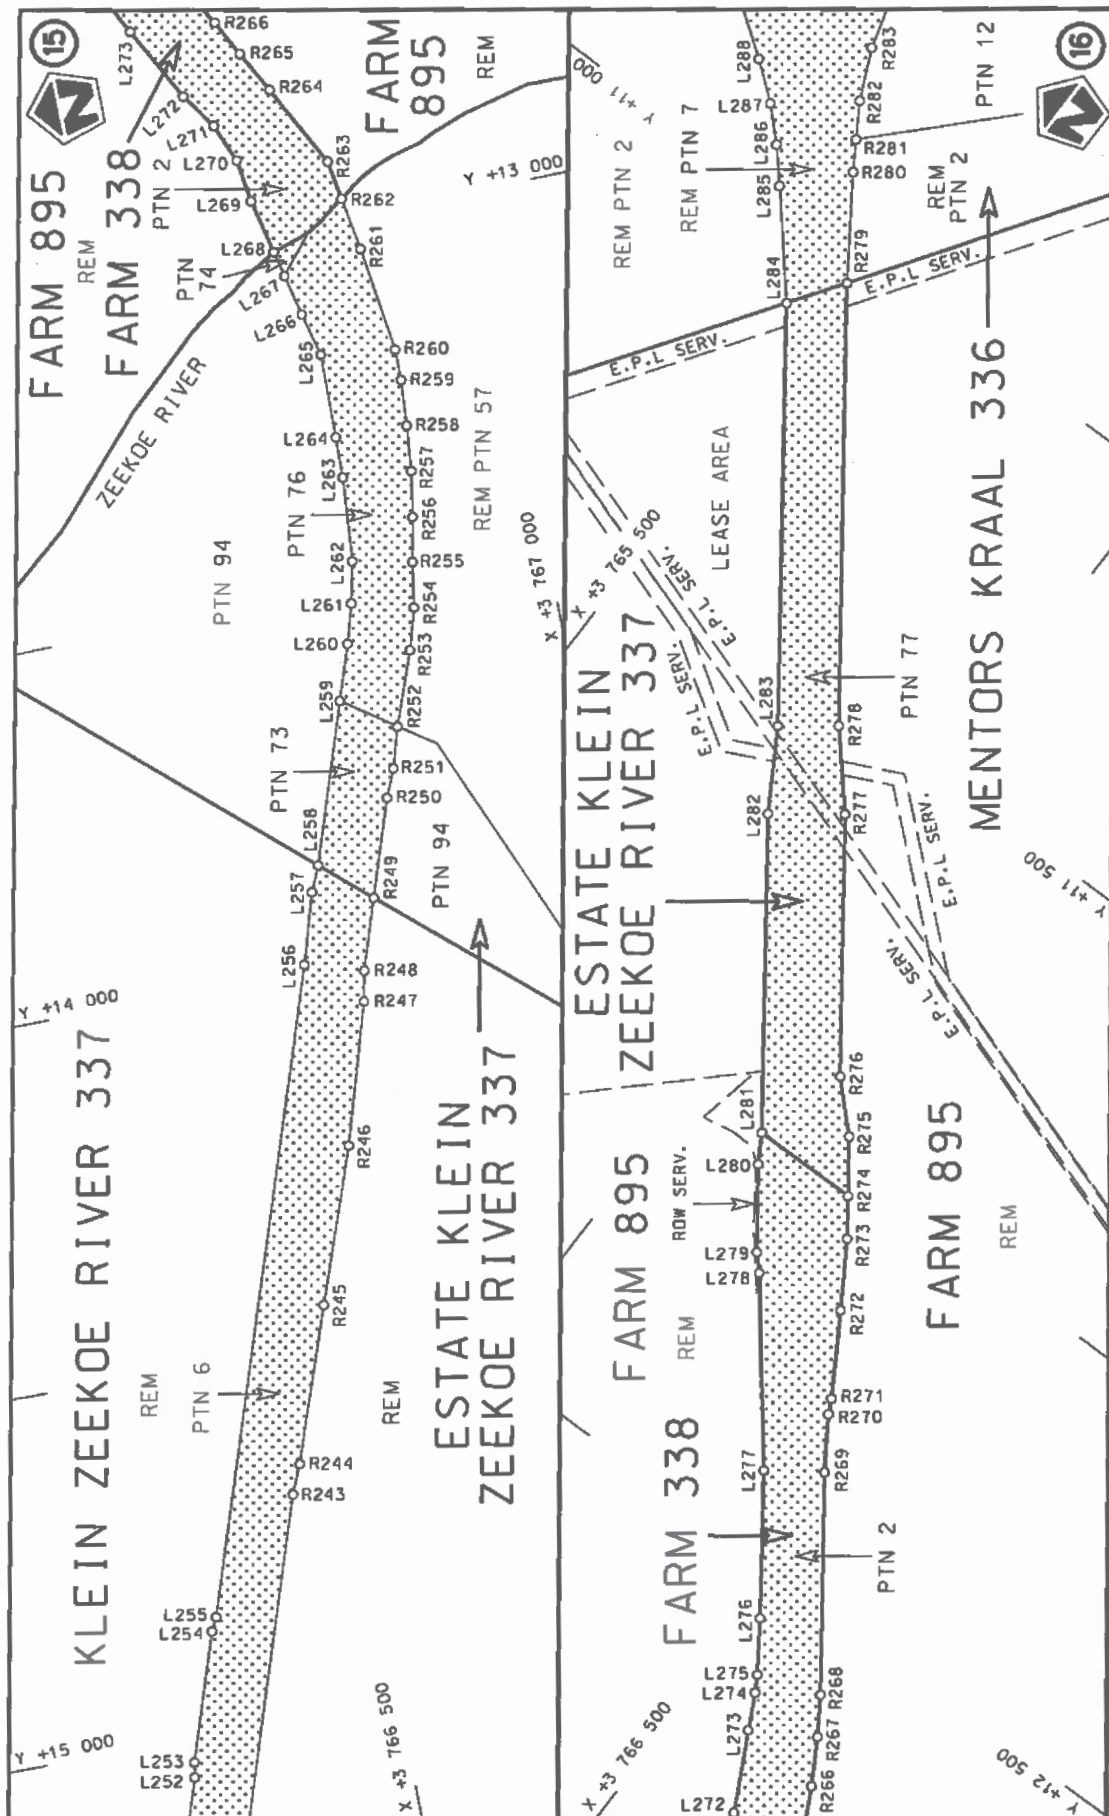

Die Suid Afrikaanse Nasionale Padagentskap MSB Bpk
The South African National Roads Agency SOC Ltd


Die figuur getoon
The figure shown



steldie podreserwe voor van 'n gedeelte
represents the road reserve of a portion
van Nasionale Roete N2 Seksie
of National Route of Section

Vel
Sheet 9 of 31

Plan
P978/17

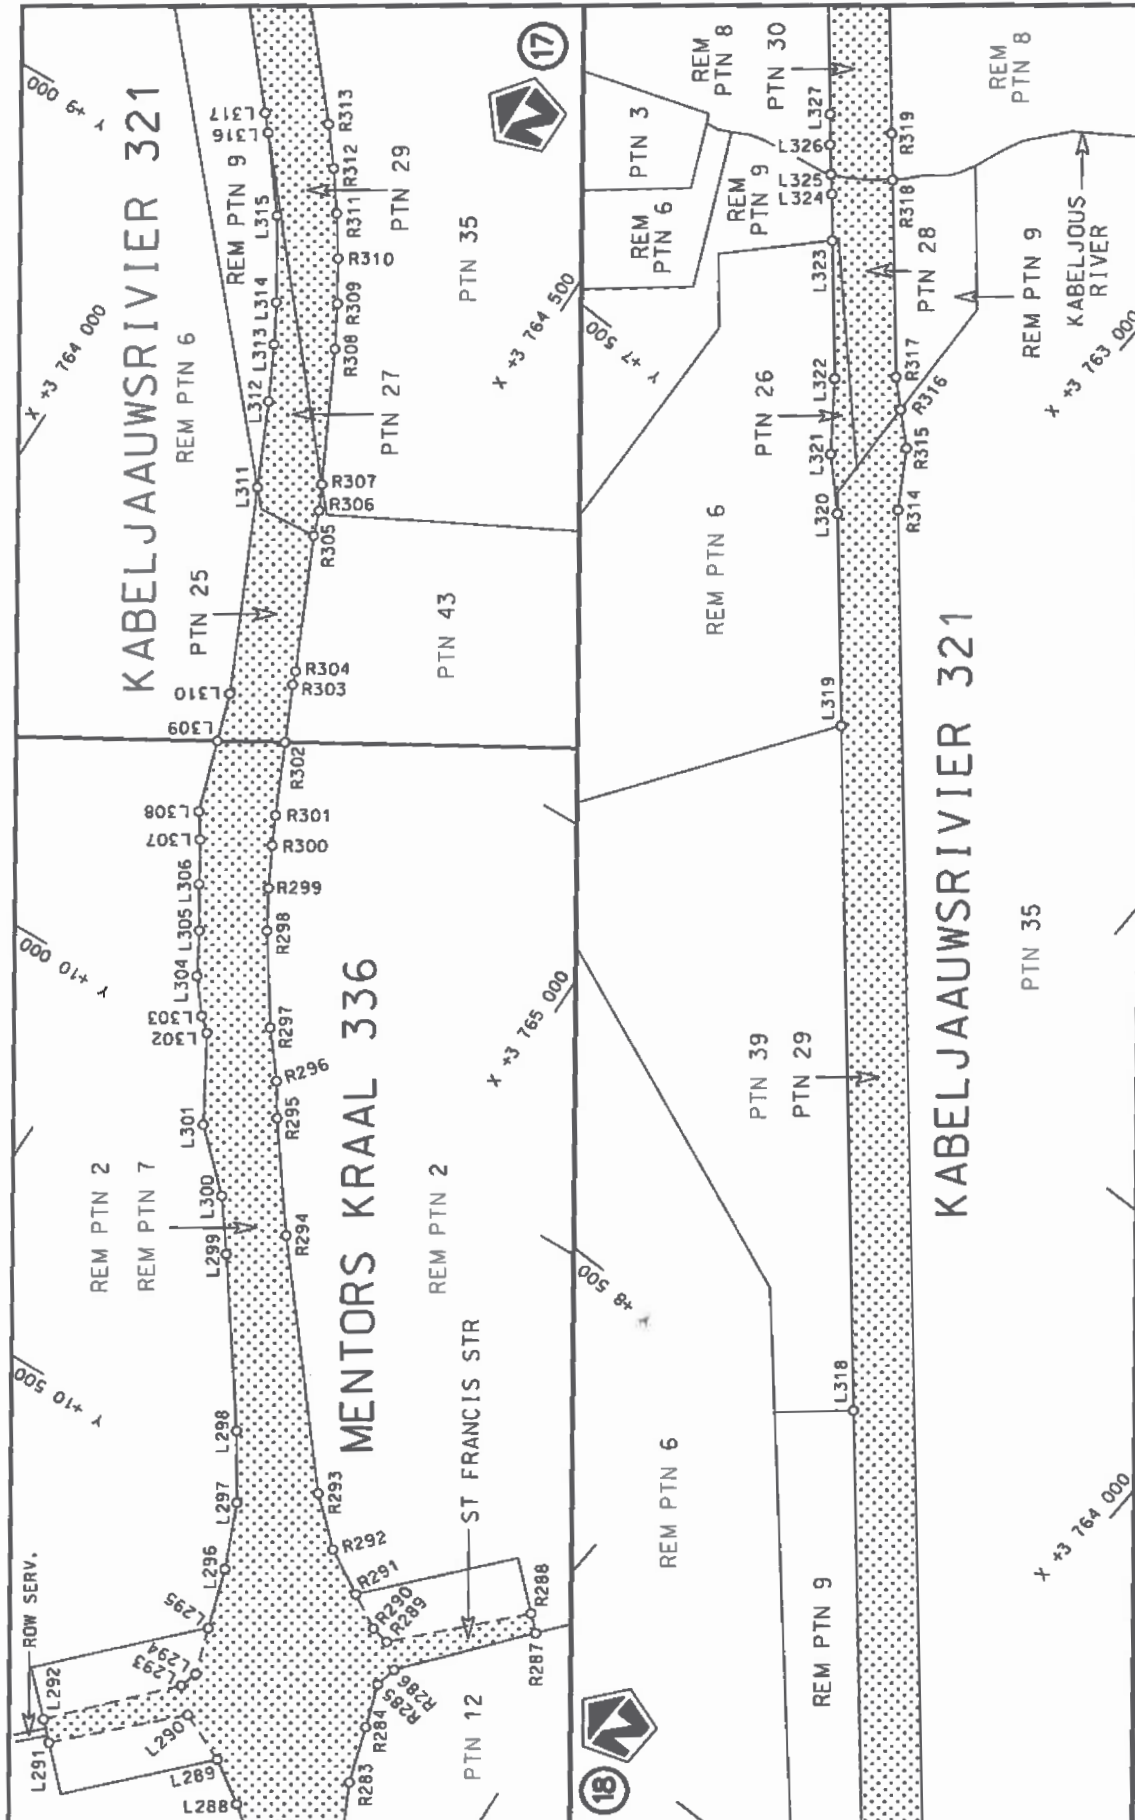

Vel
Sheet 10 of 31


stelt die padreserwe voor van 'n gedeelte
represents the road reserve of a portion
van Nasionale Roete N2 Seksie
of National Route Section





Die figuur getoon
The figure shown


Die Suid Afrikaanse Nasionale Padagentskap MSB Bpk
The South African National Roads Agency SOC Ltd


Plan P978/17

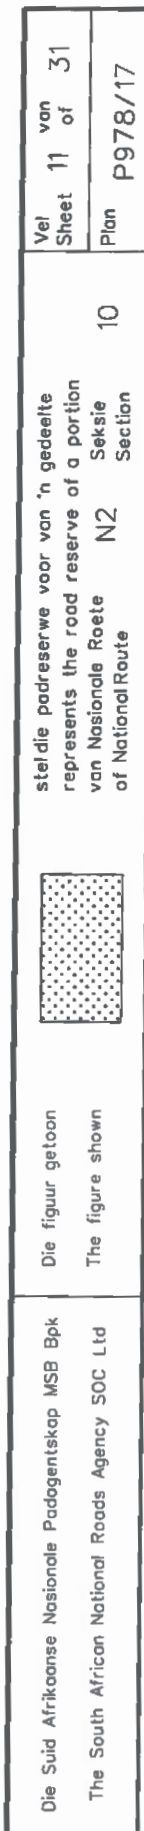

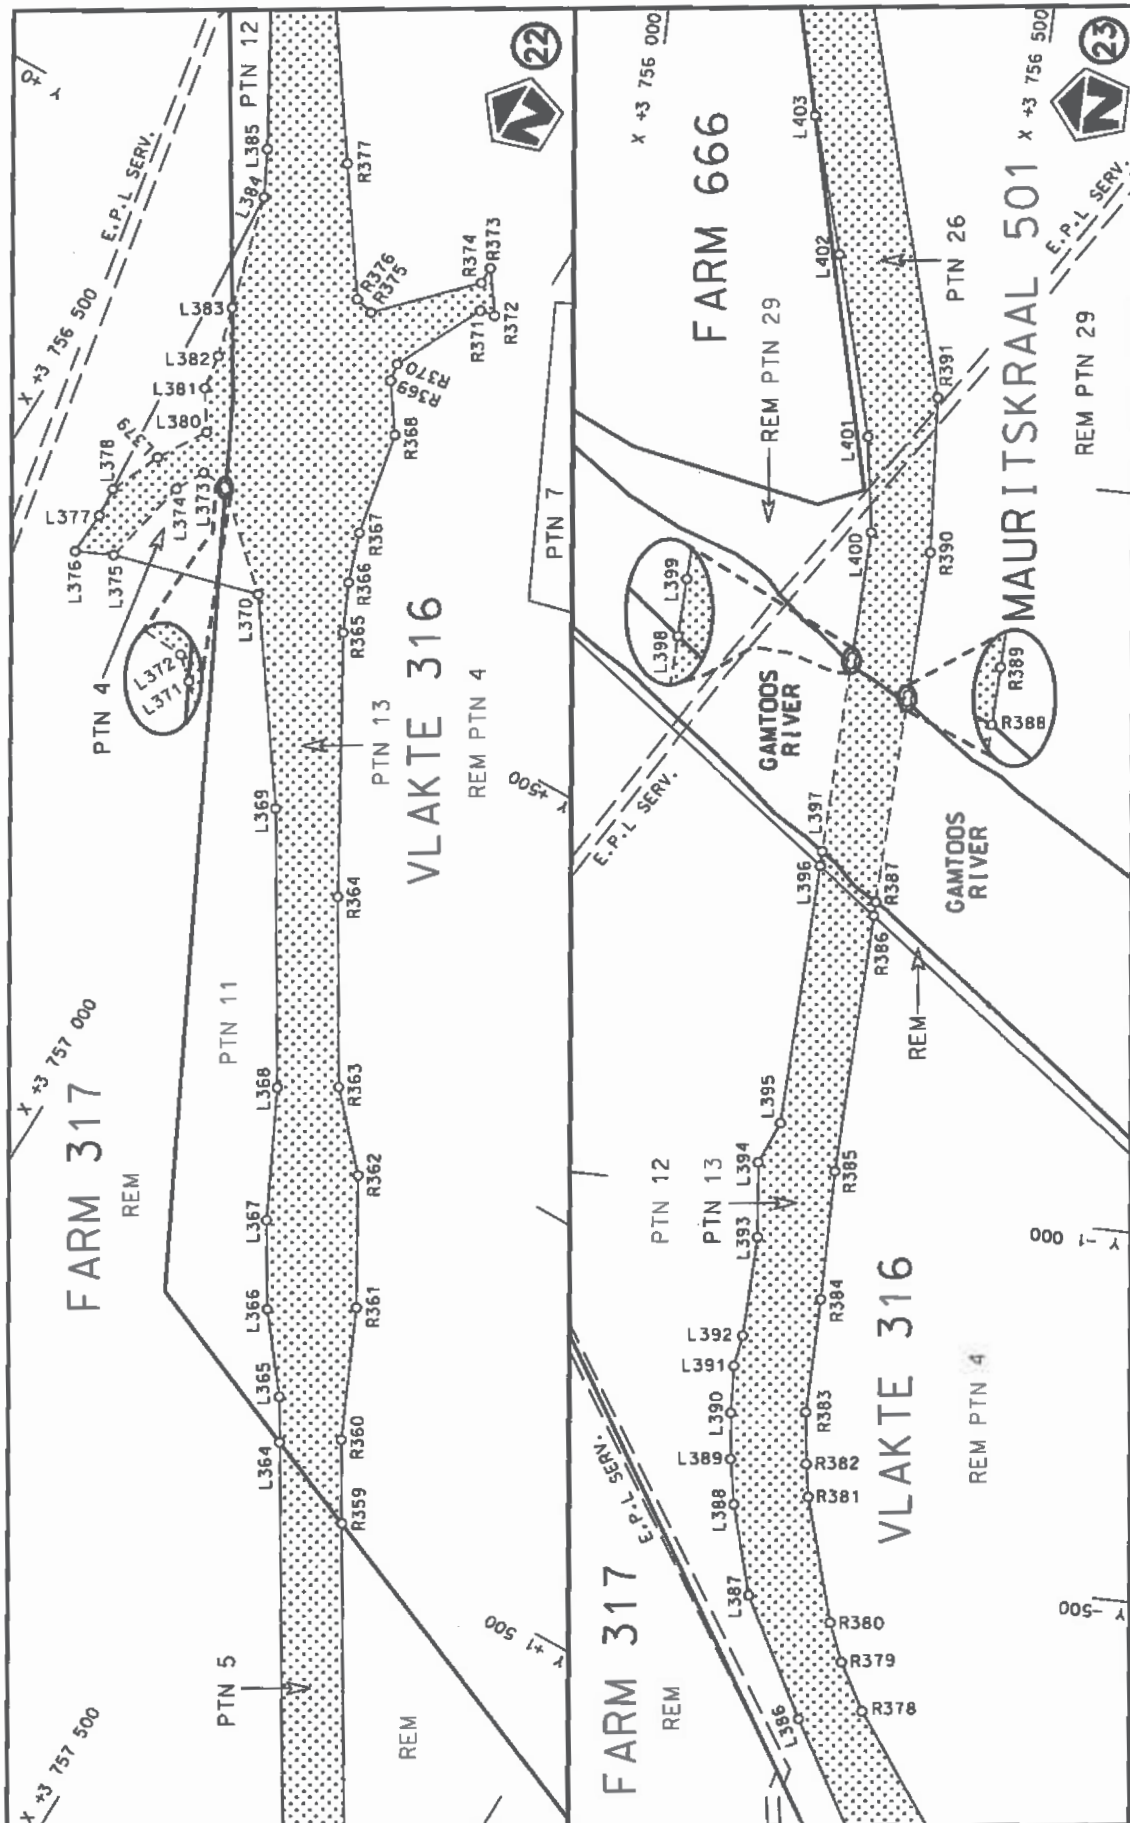


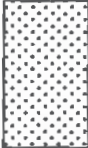Die Suid Afrikaanse Nasionale Padagentskap MSB Bpk The South African National Roads Agency SOC Ltd	Die figuur getoon The figure shown		stel die padreserwe voor van 'n gedeelte represents the road reserve of a portion van Nasionale Roete of National Route	Vel Sheet 12 of 31	N2 Seksie Section 10	Plan P978/17	10
---	---------------------------------------	---	--	-----------------------	----------------------------	-----------------	----

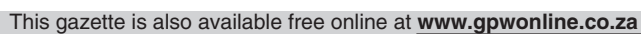

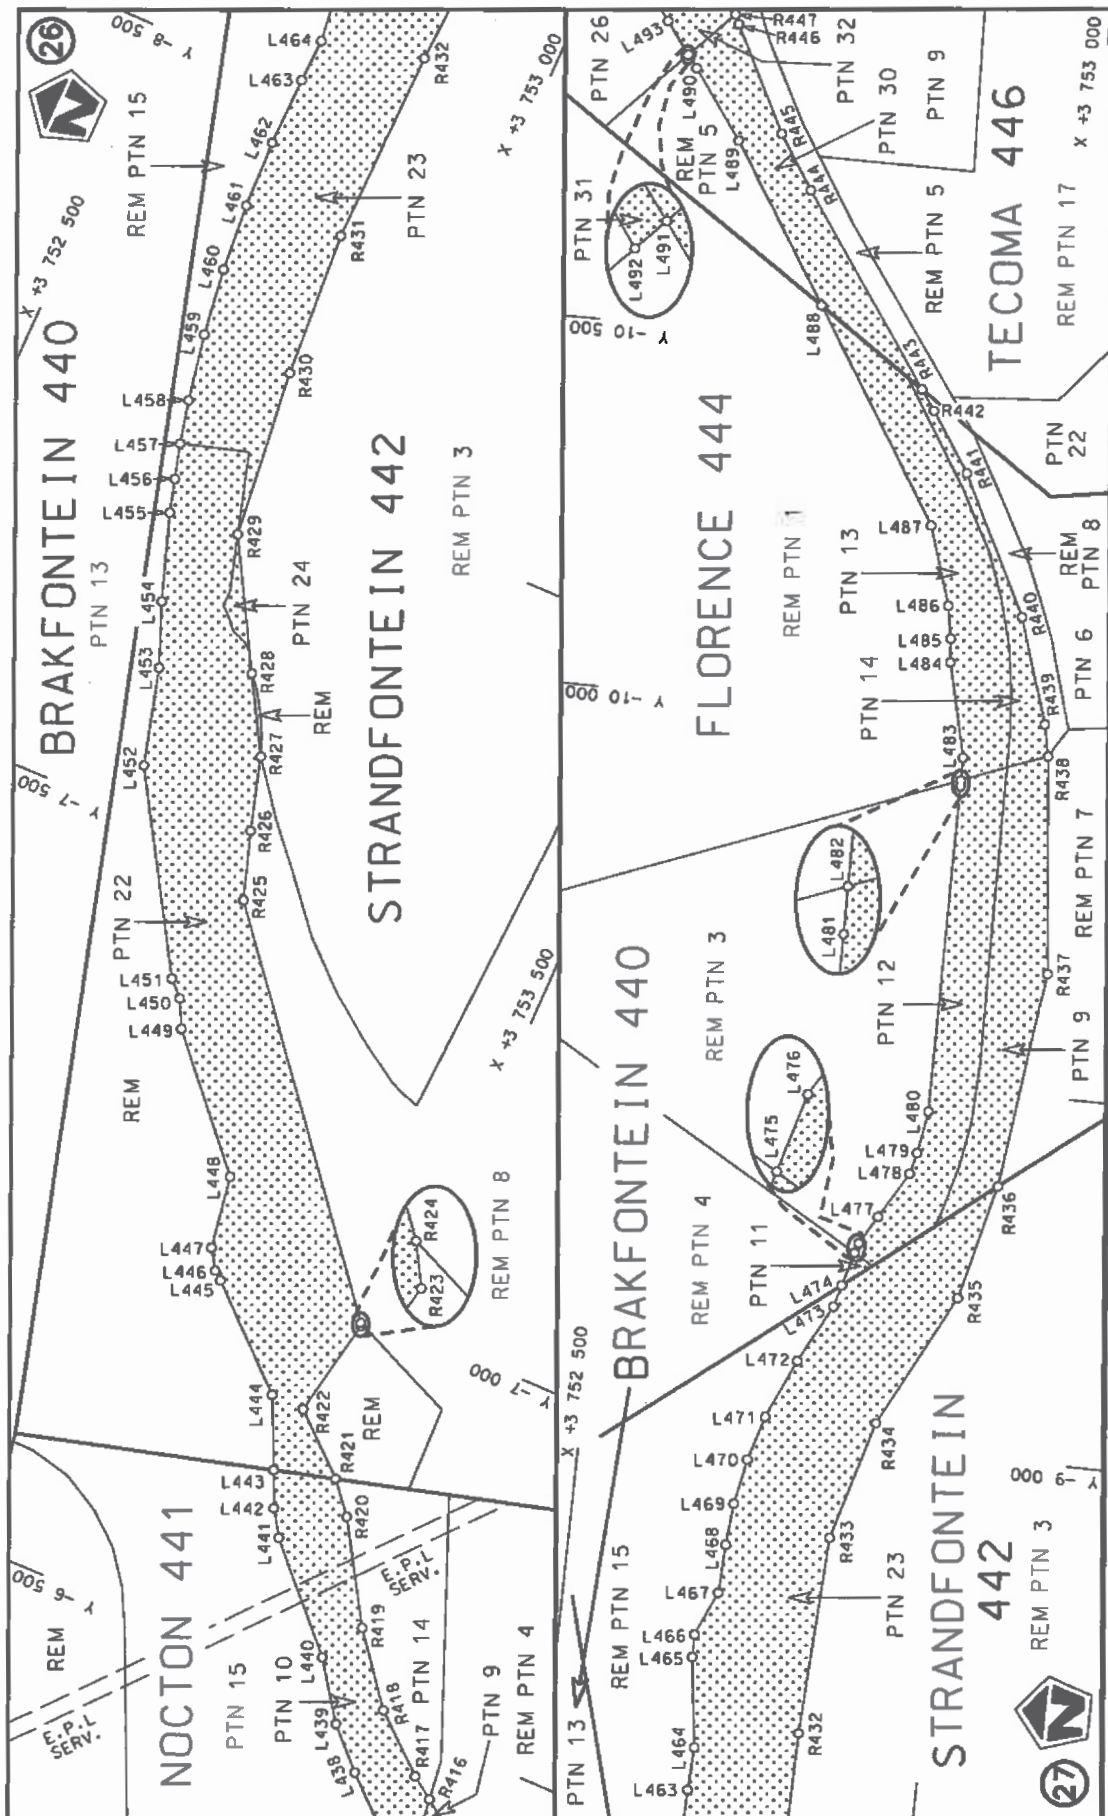

Die Suid Afrikaanse Nasionale Padagentskop MSB Bpk The South African National Roads Agency SOC Ltd	Die figuur getoon The figure shown	stelt die padreserwe voor van 'n gedeelte represents the road reserve of a portion van Nasionale Roete of National Route	Vel Sheet	van of	31
Plan	p978/17	10	N2	Sektie Section	10

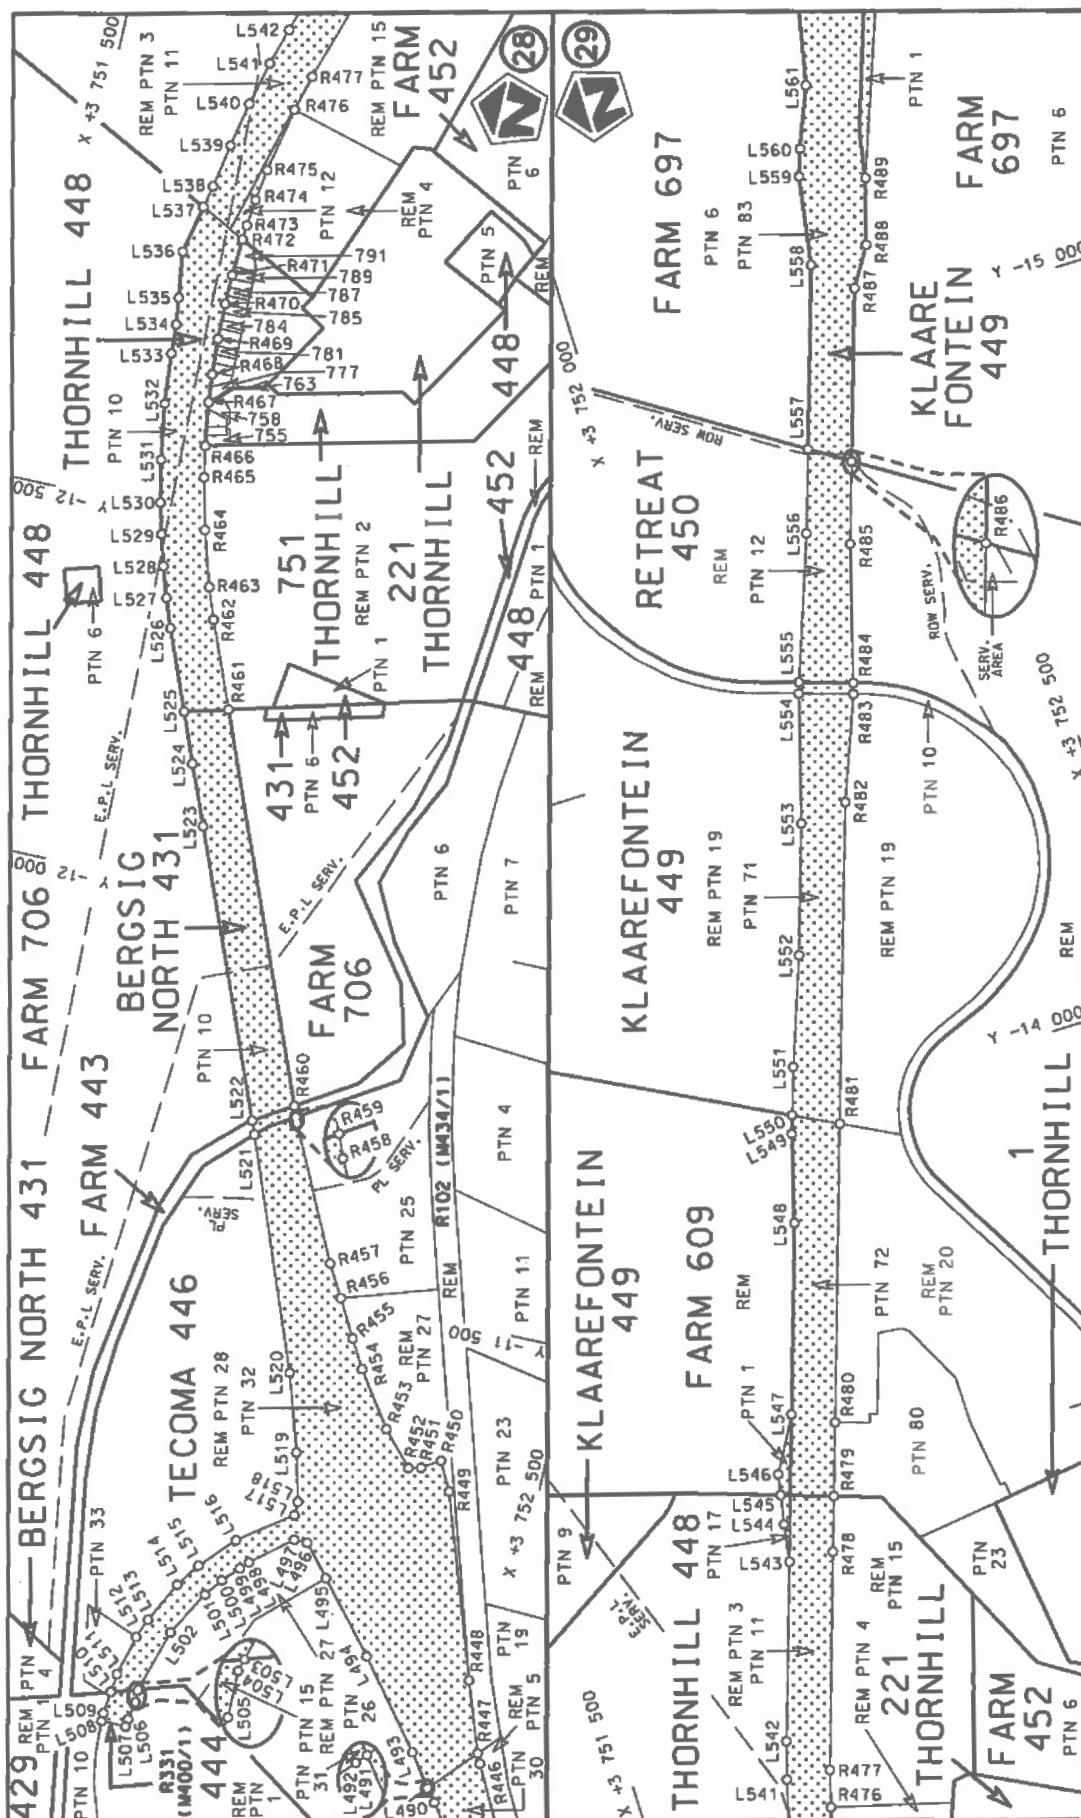


steldie padreserwe voor van 'n gedeelte
represents the rood reserve of a portion
van Nasionale Roete N2 Seksie
of National Route Section

Die figuur getoon

The South African National Roads Agency SOC Ltd

Vel Sheet 15 van of 31

Plan P978/17

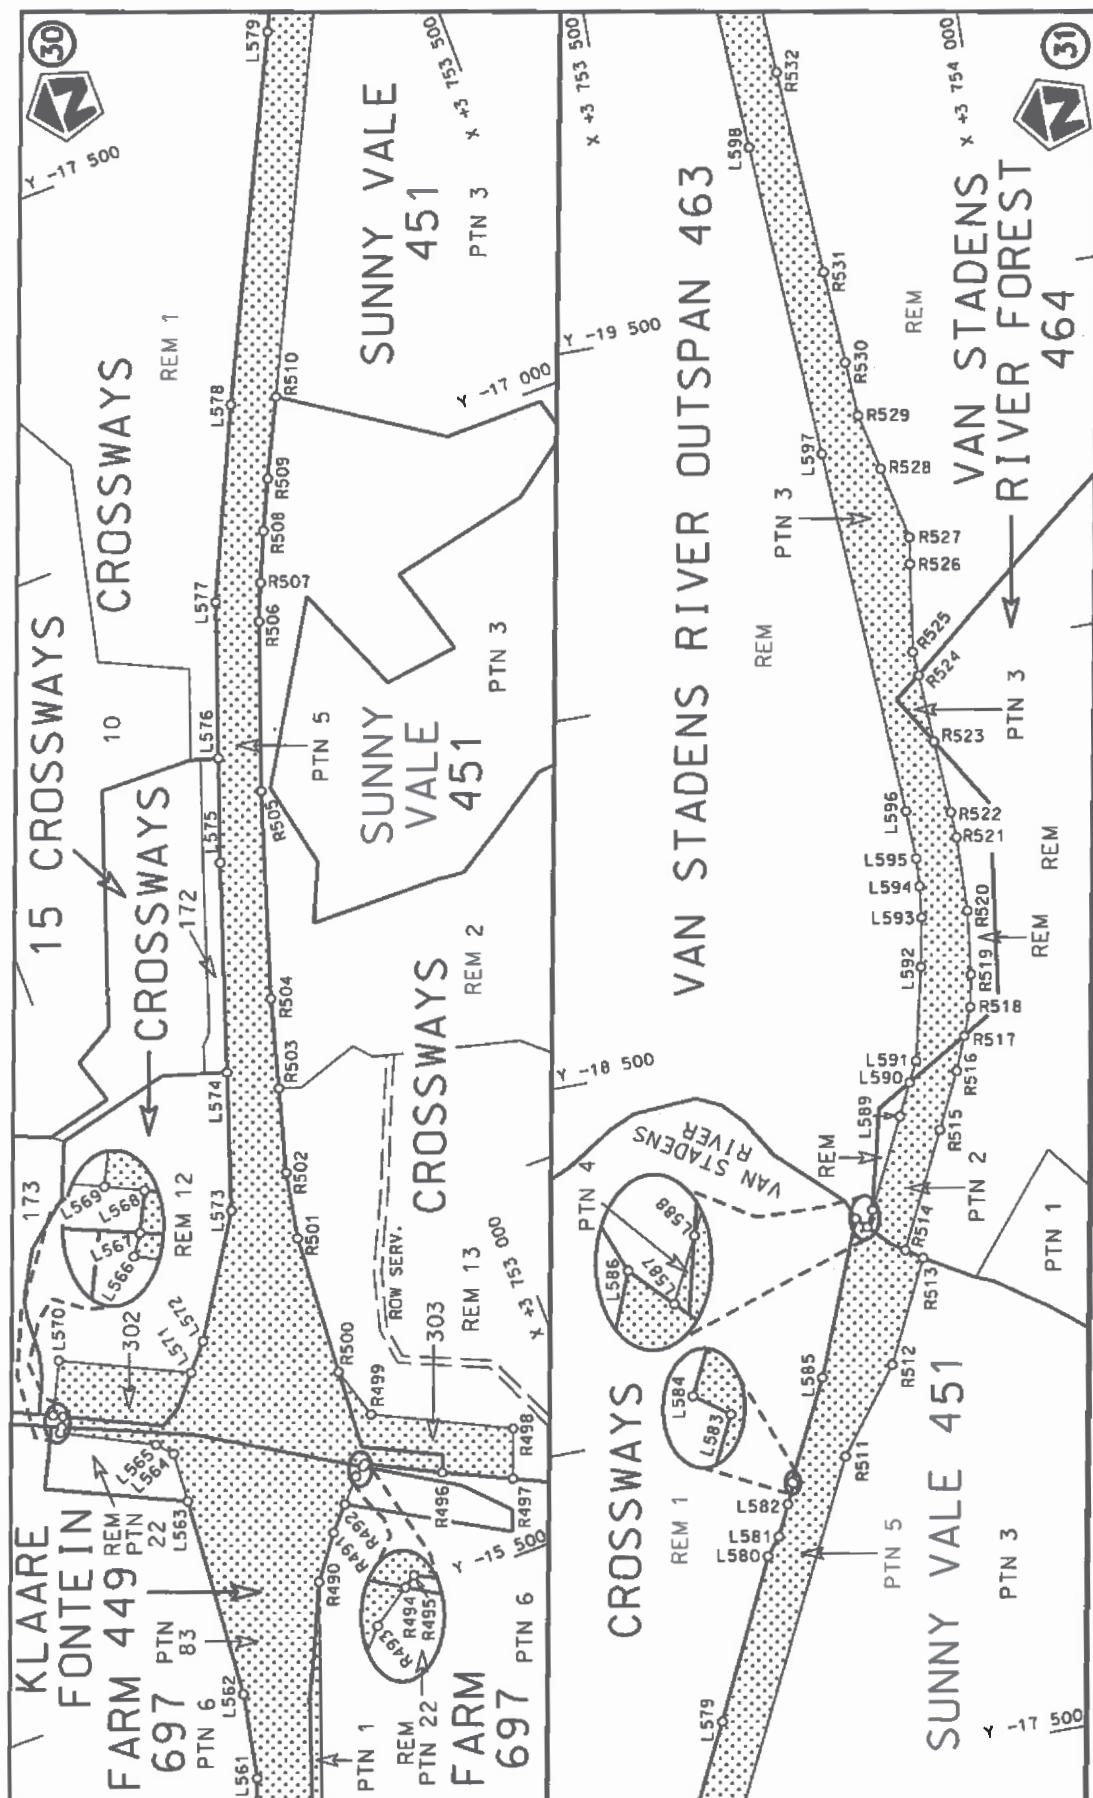

Die Suid Afrikaanse Nasionale Padagentskap MSB Bpk
The South African National Roads Agency SOC Ltd


Die figuur getoon
The figure shown




steldie padreserwe voor van 'n gedeelte
represents the road reserve of a portion
van Nasionale Roete N2 Saksie
of National Route Section

Vel
Sheet 16 of 31

Plan
P978/17

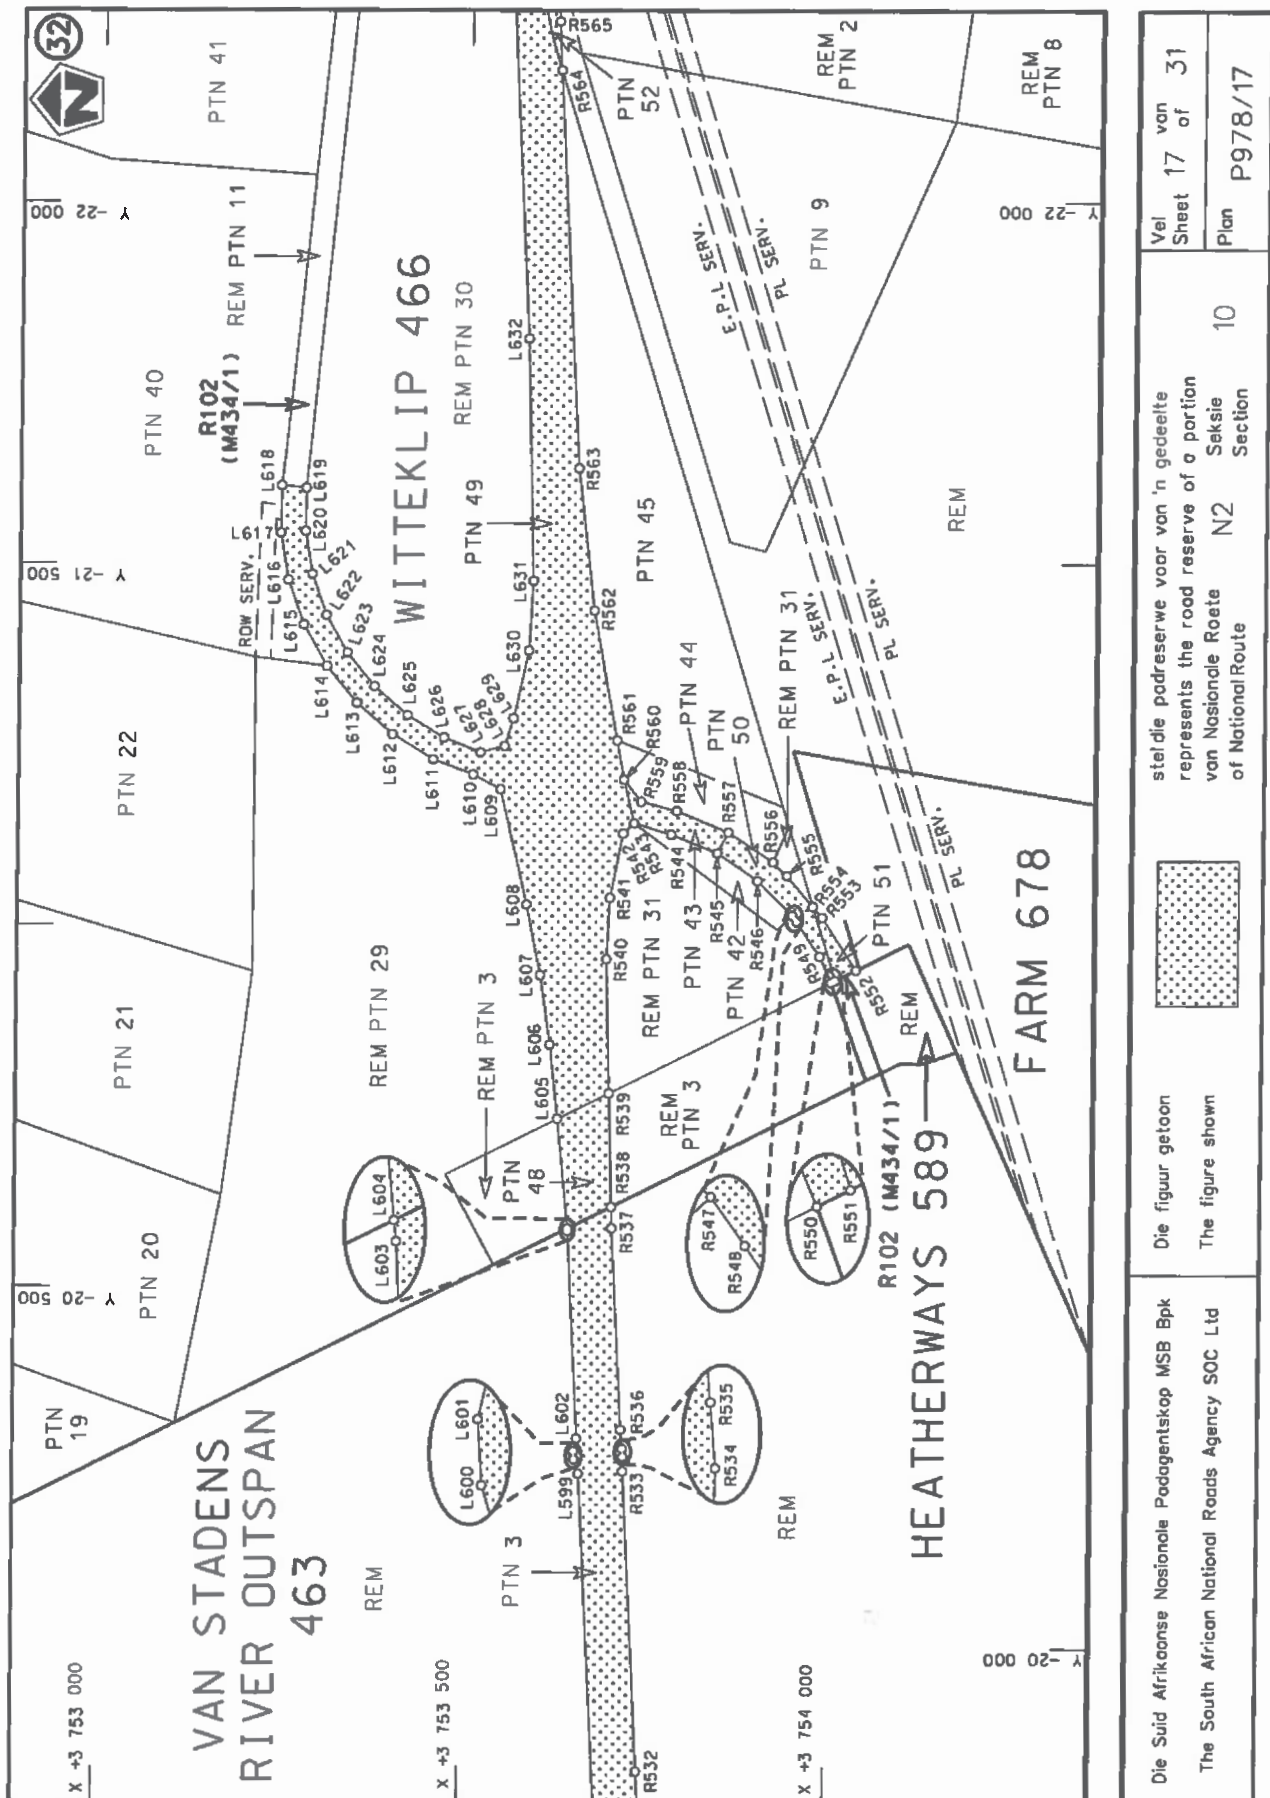

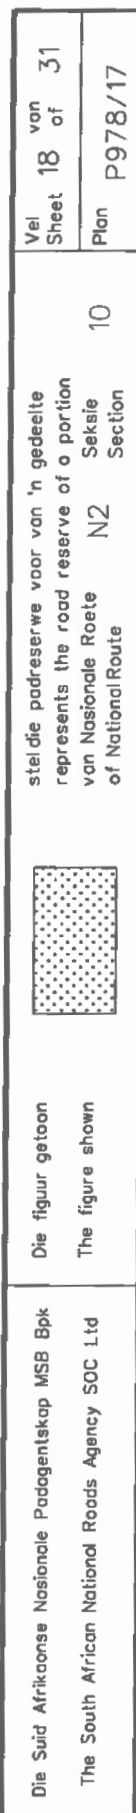

PADRESERWE KOÖRDINATE / ROAD RESERVE CO-ORDINATES					
LINKERKANT/LEFT HAND SIDE			REGTERKANT/RIGHT HAND SIDE		
	Y	X	WG 25°	Y	X
L1	46 049.52	3 769 794.84	R1	45 999.10	3 769 878.16
L2	46 029.91	3 769 810.98	R2	45 554.54	3 769 922.08
L3	45 541.78	3 769 860.74	R3	45 511.18	3 769 925.01
L4	45 518.92	3 769 861.96	R4	45 432.32	3 769 927.34
L5	45 435.32	3 769 864.17	R5	45 372.76	3 769 926.62
L6	45 378.17	3 769 863.15	R6	45 303.57	3 769 920.51
L7	45 337.12	3 769 860.86	R7	45 235.20	3 769 912.88
L8	45 255.30	3 769 853.18	R8	45 180.58	3 769 904.87
L9	45 200.93	3 769 845.65	R9	45 139.95	3 769 897.65
L10	45 160.43	3 769 838.77	R10	45 085.93	3 769 886.45
L11	45 106.77	3 769 827.63	R11	45 033.74	3 769 874.70
L12	45 066.49	3 769 818.11	R12	44 994.53	3 769 864.13
L13	45 026.68	3 769 807.14	R13	44 954.99	3 769 851.85
L14	44 986.14	3 769 795.29	R14	44 902.62	3 769 833.95
L15	44 934.03	3 769 777.75	R15	44 838.45	3 769 809.42
L16	44 882.61	3 769 758.45	R16	44 788.14	3 769 787.35
L17	44 844.55	3 769 743.17	R17	44 757.24	3 769 772.84
L18	44 796.62	3 769 721.61	R18	44 557.54	3 769 677.05
L19	44 734.96	3 769 691.70	R19	44 532.89	3 769 695.35
L20	44 618.01	3 769 634.52	R20	44 482.37	3 769 730.45
L21	44 645.00	3 769 612.22	R21	44 407.34	3 769 715.30
L22	44 690.98	3 769 574.51	R22	44 501.41	3 769 650.21
L23	44 740.55	3 769 545.69	R23	44 261.30	3 769 534.03
L24	44 748.98	3 769 509.46	R24	44 152.50	3 769 481.68
L25	44 726.09	3 769 517.12	R25	43 836.60	3 769 329.70
L26	44 671.47	3 769 544.41	R26	43 789.54	3 769 307.08
L27	44 619.64	3 769 575.87	R27	43 425.68	3 769 132.01
L28	44 565.66	3 769 609.38	R28	43 358.04	3 769 099.55
L29	44 277.80	3 769 472.00	R29	42 975.76	3 768 915.14
L30	44 183.99	3 769 426.87	R30	42 867.94	3 768 863.26
L31	43 751.12	3 769 218.63	R31	42 542.56	3 768 706.69
L32	43 504.22	3 769 099.94	R32	42 513.30	3 768 692.63
L33	43 006.80	3 768 860.07	R33	42 329.63	3 768 604.31
L34	42 934.48	3 768 824.89	R34	42 108.93	3 768 498.20
L35	42 532.83	3 768 628.80	R35	41 998.48	3 768 444.36
L36	42 086.57	3 768 416.62	R36	41 956.63	3 768 421.87
L37	41 957.42	3 768 347.47	R37	41 908.02	3 768 391.66
L38	41 929.22	3 768 330.06	R38	41 776.43	3 768 288.07
L39	41 854.34	3 768 273.44	R39	41 720.16	3 768 229.16
L40	41 823.65	3 768 245.83	R40	41 713.12	3 768 221.80
L41	41 813.73	3 768 236.57	R41	41 709.78	3 768 218.44
L42	41 794.30	3 768 217.08	R42	41 638.74	3 768 125.69
L43	41 775.33	3 768 197.09	R43	41 523.14	3 767 929.67
L44	41 757.02	3 768 177.02	R44	41 440.66	3 767 784.48
L45	41 748.02	3 768 166.71	R45	41 369.61	3 767 660.25
L46	41 731.11	3 768 145.37	R46	41 332.33	3 767 595.29
L47	41 714.78	3 768 123.42	R47	41 301.19	3 767 549.68
L48	41 685.78	3 768 078.79	R48	41 263.47	3 767 505.47
L49	41 677.18	3 768 065.54	R49	41 223.64	3 767 466.00
L50	41 589.87	3 767 907.21	R50	41 211.63	3 767 455.91
L51	41 582.93	3 767 895.18	R51	41 179.64	3 767 429.02
			Vel Sheet	19 Van of 31	P978/17

PADRESERVE KOÖRDINATE / ROAD RESERVE CO-ORDINATES						
LINKERKANT/LEFT HAND SIDE				REGTERKANT/RIGHT HAND SIDE		
	Y	X	WG 25°		Y	X
L52	41 548.67	3 767 845.26		R52	41 131.49	3 767 400.59
L53	41 514.64	3 767 786.06		R53	41 106.50	3 767 387.55
L54	41 471.30	3 767 706.08		R54	41 081.21	3 767 375.88
L55	41 386.21	3 767 561.59		R55	41 029.10	3 767 354.28
L56	41 350.93	3 767 509.74		R56	40 974.06	3 767 339.30
L57	41 310.83	3 767 462.54		R57	40 939.70	3 767 332.48
L58	41 264.96	3 767 417.70		R58	40 925.97	3 767 329.75
L59	41 216.16	3 767 378.77		R59	40 884.76	3 767 326.72
L60	41 163.31	3 767 344.85		R60	40 843.68	3 767 325.58
L61	41 107.17	3 767 316.43		R61	40 802.28	3 767 327.32
L62	41 048.62	3 767 293.66		R62	40 780.06	3 767 329.71
L63	40 987.84	3 767 277.06		R63	40 748.10	3 767 334.86
L64	40 921.22	3 767 266.36		R64	40 681.52	3 767 350.88
L65	40 918.87	3 767 265.98		R65	40 668.82	3 767 355.13
L66	40 863.23	3 767 261.76		R66	40 502.35	3 767 422.68
L67	40 835.89	3 767 260.44		R67	40 386.68	3 767 469.83
L68	40 780.87	3 767 261.31		R68	40 184.84	3 767 552.41
L69	40 739.74	3 767 264.25		R69	40 074.38	3 767 597.56
L70	40 699.08	3 767 271.17		R70	39 932.04	3 767 654.65
L71	40 672.47	3 767 277.93		R71	39 844.34	3 767 691.34
L72	40 646.17	3 767 285.62		R72	39 801.99	3 767 710.49
L73	40 633.79	3 767 289.44		R73	39 743.86	3 767 736.77
L74	40 607.56	3 767 297.52		R74	39 706.83	3 767 754.60
L75	40 555.61	3 767 319.08		R75	39 694.43	3 767 760.80
L76	40 343.92	3 767 411.39		R76	39 631.07	3 767 793.37
L77	40 067.80	3 767 531.05		R77	39 528.94	3 767 849.07
L78	40 032.21	3 767 545.63		R78	39 426.28	3 767 912.15
L79	39 854.04	3 767 618.65		R79	39 376.59	3 767 942.67
L80	39 790.64	3 767 645.59		R80	39 341.47	3 767 966.77
L81	39 773.57	3 767 653.53		R81	39 298.24	3 767 996.83
L82	39 772.61	3 767 653.97		R82	39 150.31	3 768 101.53
L83	39 771.71	3 767 654.39		R83	39 087.45	3 768 146.02
L84	39 703.48	3 767 686.12		R84	39 022.98	3 768 170.96
L85	39 605.73	3 767 736.26		R85	38 964.07	3 768 207.54
L86	39 562.90	3 767 758.22		R86	38 905.17	3 768 270.05
L87	39 445.13	3 767 826.08		R87	38 832.90	3 768 314.85
L88	39 411.10	3 767 846.77		R88	38 814.91	3 768 322.21
L89	39 320.51	3 767 904.32		R89	38 737.80	3 768 353.14
L90	39 269.35	3 767 940.33		R90	38 697.74	3 768 365.93
L91	39 131.73	3 768 038.93		R91	38 657.48	3 768 376.17
L92	39 062.99	3 768 086.25		R92	38 616.59	3 768 384.07
L93	38 986.15	3 768 139.82		R93	38 575.46	3 768 390.30
L94	38 882.63	3 768 212.73		R94	38 532.74	3 768 394.23
L95	38 824.38	3 768 239.63		R95	38 491.57	3 768 395.83
L96	38 788.53	3 768 240.12		R96	38 450.04	3 768 395.66
L97	38 767.65	3 768 264.46		R97	38 415.51	3 768 393.12
L98	38 755.04	3 768 270.14		R98	38 366.78	3 768 387.35
L99	38 728.80	3 768 278.15		R99	38 325.86	3 768 380.66
L100	38 548.94	3 768 318.15		R100	38 285.32	3 768 371.45
L101	38 521.76	3 768 321.90		R101	38 244.09	3 768 359.97
L102	38 494.21	3 768 323.59		R102	38 204.66	3 768 346.74
				Vel Sheet	20 Van of 31	P978/17

PADRESERVE KOÖRDINATE / ROAD RESERVE CO-ORDINATES					
LINKERKANT/LEFT HAND SIDE			REGTERKANT/RIGHT HAND SIDE		
	Y	X	WG 25°	Y	X
L103	38 452.89	3 768 323.02	R103	38 170.48	3 768 332.76
L104	38 411.38	3 768 320.23	R104	38 113.74	3 768 307.36
L105	38 384.10	3 768 316.87	R105	38 030.56	3 768 257.34
L106	38 370.44	3 768 315.07	R106	37 977.08	3 768 215.90
L107	38 345.98	3 768 310.59	R107	37 930.20	3 768 174.93
L108	38 275.27	3 768 292.89	R108	37 887.77	3 768 130.14
L109	38 209.68	3 768 272.74	R109	37 845.09	3 768 078.91
L110	38 196.70	3 768 268.06	R110	37 812.87	3 768 031.17
L111	38 144.71	3 768 249.11	R111	37 592.35	3 767 687.80
L112	38 073.24	3 768 207.53	R112	37 439.59	3 767 449.71
L113	38 006.85	3 768 157.32	R113	37 388.76	3 767 378.38
L114	37 947.27	3 768 100.31	R114	37 316.27	3 767 294.11
L115	37 919.82	3 768 069.40	R115	37 222.11	3 767 213.32
L116	37 870.14	3 768 002.71	R116	37 156.54	3 767 163.33
L117	37 690.57	3 767 723.14	R117	37 017.58	3 767 088.40
L118	37 516.47	3 767 453.34	R118	36 922.74	3 767 056.04
L119	37 463.23	3 767 372.01	R119	36 858.47	3 767 034.91
L120	37 413.53	3 767 307.45	R120	36 825.58	3 767 028.96
L121	37 359.59	3 767 242.90	R121	36 781.64	3 767 070.59
L122	37 293.85	3 767 170.98	R122	36 697.23	3 767 150.58
L123	37 220.24	3 767 107.94	R123	36 695.32	3 767 148.37
L124	37 013.56	3 766 939.97	R124	36 672.22	3 767 127.10
L125	36 980.51	3 766 909.14	R125	36 758.51	3 767 041.13
L126	36 976.90	3 766 902.46	R126	36 787.18	3 767 009.62
L127	36 976.66	3 766 893.04	R127	36 785.27	3 766 998.77
L128	36 982.51	3 766 883.66	R128	36 744.23	3 766 953.34
L129	37 069.64	3 766 800.48	R129	36 713.59	3 766 983.95
L130	37 103.68	3 766 762.31	R130	36 603.29	3 766 843.21
L131	37 145.30	3 766 699.31	R131	36 518.15	3 766 784.90
L132	37 127.55	3 766 681.00	R132	36 337.25	3 766 661.38
L133	37 033.24	3 766 755.16	R133	35 396.79	3 766 095.47
L134	36 925.44	3 766 867.03	R134	35 305.27	3 766 040.40
L135	36 912.47	3 766 864.65	R135	35 274.14	3 766 025.33
L136	36 850.76	3 766 846.87	R136	35 038.04	3 765 883.26
L137	36 664.39	3 766 771.75	R137	34 986.55	3 765 885.21
L138	36 567.74	3 766 719.60	R138	34 963.47	3 765 839.13
L139	36 349.30	3 766 594.87	R139	34 886.62	3 765 791.35
L140	35 881.40	3 766 313.29	R140	34 822.89	3 765 753.16
L141	35 872.45	3 766 303.79	R141	34 709.40	3 765 704.84
L142	35 378.32	3 766 006.44	R142	34 627.69	3 765 652.56
L143	35 352.75	3 765 991.05	R143	34 533.92	3 765 625.90
L144	35 088.78	3 765 832.29	R144	34 499.22	3 765 595.53
L145	35 031.51	3 765 792.49	R145	34 333.53	3 765 522.32
L146	34 883.84	3 765 701.01	R146	33 870.75	3 765 375.62
L147	34 713.39	3 765 609.70	R147	33 802.27	3 765 367.85
L148	34 479.36	3 765 486.41	R148	33 675.11	3 765 348.98
L149	34 397.12	3 765 475.51	R149	33 621.75	3 765 341.06
L150	34 251.27	3 765 414.68	R150	33 588.83	3 765 348.57
L151	33 989.78	3 765 341.04	R151	33 424.77	3 765 319.70
L152	33 888.15	3 765 295.63	R152	33 372.02	3 765 304.94
L153	33 809.10	3 765 281.55	R153	33 239.71	3 765 285.76
			Vel Sheet	21 Van of 31	P978/17

PADRESERWE KOÖRDINATE / ROAD RESERVE CO-ORDINATES					
LINKERKANT/LEFT HAND SIDE			REGTERKANT/RIGHT HAND SIDE		
	Y	X	WG 25°	Y	X
L154	33 676.26	3 765 273.63	R154	33 136.36	3 765 260.31
L155	33 600.15	3 765 269.09	R155	33 045.00	3 765 231.03
L156	33 436.30	3 765 245.24	R156	32 388.19	3 764 970.43
L157	33 339.33	3 765 237.11	R157	32 257.54	3 764 918.58
L158	33 015.03	3 765 151.71	R158	32 178.47	3 764 894.74
L159	32 307.61	3 764 869.83	R159	32 096.52	3 764 878.56
L160	32 227.90	3 764 842.71	R160	32 014.66	3 764 869.97
L161	32 186.53	3 764 832.61	R161	31 518.28	3 764 850.45
L162	32 147.66	3 764 823.13	R162	31 436.21	3 764 844.46
L163	32 066.06	3 764 810.57	R163	31 354.40	3 764 833.43
L164	31 983.71	3 764 805.19	R164	31 274.05	3 764 817.16
L165	31 514.46	3 764 786.50	R165	31 194.33	3 764 795.47
L166	31 402.00	3 764 776.83	R166	31 116.21	3 764 768.90
L167	31 290.17	3 764 756.01	R167	30 793.99	3 764 646.09
L168	31 223.61	3 764 738.15	R168	30 387.45	3 764 491.74
L169	31 143.91	3 764 711.43	R169	30 012.03	3 764 348.96
L170	30 879.00	3 764 610.56	R170	29 973.98	3 764 333.54
L171	30 798.01	3 764 579.91	R171	29 887.38	3 764 293.51
L172	30 685.32	3 764 513.83	R172	29 837.11	3 764 267.63
L173	30 538.63	3 764 459.90	R173	29 778.79	3 764 231.65
L174	30 471.54	3 764 452.26	R174	29 726.72	3 764 196.98
L175	30 443.64	3 764 445.18	R175	29 676.88	3 764 159.24
L176	30 355.50	3 764 411.78	R176	29 420.20	3 763 958.98
L177	30 188.22	3 764 343.47	R177	29 399.45	3 763 966.88
L178	30 132.73	3 764 327.10	R178	29 374.35	3 763 955.40
L179	30 055.76	3 764 297.92	R179	29 374.98	3 763 923.64
L180	29 873.80	3 764 213.69	R180	28 544.61	3 763 274.74
L181	29 802.92	3 764 171.77	R181	28 452.94	3 763 213.89
L182	29 735.61	3 764 124.73	R182	28 398.01	3 763 183.79
L183	29 572.75	3 763 997.81	R183	28 298.33	3 763 139.97
L184	29 416.41	3 763 858.15	R184	28 277.02	3 763 130.60
L185	29 289.78	3 763 776.64	R185	28 256.46	3 763 121.56
L186	28 466.32	3 763 133.39	R186	28 209.74	3 763 106.94
L187	28 396.84	3 763 100.35	R187	28 166.38	3 763 093.38
L188	28 351.43	3 763 085.16	R188	28 100.95	3 763 076.54
L189	28 310.64	3 763 072.28	R189	28 019.72	3 763 062.96
L190	28 214.68	3 763 041.96	R190	27 937.57	3 763 052.87
L191	28 134.89	3 763 020.14	R191	27 812.45	3 763 051.61
L192	28 065.79	3 763 005.13	R192	27 744.26	3 763 056.19
L193	27 998.48	3 762 996.27	R193	27 675.62	3 763 063.80
L194	27 936.43	3 762 989.92	R194	27 608.01	3 763 076.32
L195	27 875.50	3 762 987.86	R195	27 541.08	3 763 091.80
L196	27 792.08	3 762 988.99	R196	27 396.80	3 763 135.08
L197	27 710.25	3 762 995.87	R197	27 336.66	3 763 153.12
L198	27 669.66	3 763 001.12	R198	27 309.76	3 763 161.19
L199	27 615.86	3 763 010.45	R199	27 131.55	3 763 214.66
L200	27 542.79	3 763 025.78	R200	27 065.69	3 763 231.89
L201	27 384.68	3 763 073.19	R201	26 981.33	3 763 249.81
L202	27 245.78	3 763 112.00	R202	26 888.06	3 763 260.13
L203	27 138.82	3 763 139.87	R203	26 783.52	3 763 266.08
L204	27 034.03	3 763 170.17	R204	26 672.25	3 763 261.66
			Vel	22	Van
			Sheet		of
			P978/17		

PADRESERWE KOÖRDINATE / ROAD RESERVE CO-ORDINATES					
LINKERKANT/LEFT HAND SIDE			REGTERKANT/RIGHT HAND SIDE		
	Y	X	WG 25°	Y	X
L205	26 980.89	3 763 182.41	R205	24 748.65	3 763 070.22
L206	26 869.99	3 763 197.95	R206	24 693.42	3 763 066.44
L207	26 759.84	3 763 201.91	R207	24 638.54	3 763 066.32
L208	26 648.69	3 763 195.10	R208	24 597.53	3 763 068.96
L209	25 771.44	3 763 107.88	R209	24 557.11	3 763 075.72
L210	25 681.23	3 763 092.67	R210	24 524.69	3 763 089.58
L211	25 545.75	3 763 079.14	R211	24 511.54	3 763 092.82
L212	25 466.12	3 763 064.04	R212	24 412.44	3 763 117.22
L213	25 342.46	3 763 057.06	R213	23 606.88	3 763 390.88
L214	25 027.28	3 763 033.82	R214	23 107.62	3 763 560.45
L215	24 755.64	3 763 007.11	R215	22 370.86	3 763 810.50
L216	24 660.15	3 763 000.94	R216	21 801.14	3 764 003.49
L217	24 575.59	3 763 007.24	R217	21 476.25	3 764 114.41
L218	24 480.41	3 763 017.49	R218	20 918.37	3 764 304.03
L219	24 463.73	3 763 021.64	R219	20 726.37	3 764 373.38
L220	24 395.10	3 763 038.66	R220	20 690.22	3 764 386.50
L221	23 553.96	3 763 324.40	R221	20 598.54	3 764 425.02
L222	23 134.04	3 763 467.01	R222	20 560.42	3 764 446.40
L223	23 023.67	3 763 504.39	R223	20 524.92	3 764 472.56
L224	22 390.56	3 763 719.37	R224	20 466.63	3 764 520.19
L225	22 045.77	3 763 836.44	R225	20 408.16	3 764 559.05
L226	21 478.89	3 764 028.98	R226	20 382.84	3 764 574.98
L227	20 873.49	3 764 234.70	R227	20 347.07	3 764 593.52
L228	20 667.64	3 764 292.80	R228	20 332.98	3 764 611.65
L229	20 652.67	3 764 297.01	R229	20 291.74	3 764 806.50
L230	20 588.53	3 764 311.55	R230	20 262.86	3 764 802.27
L231	20 523.79	3 764 319.22	R231	20 283.47	3 764 600.50
L232	20 443.20	3 764 324.24	R232	20 270.67	3 764 594.21
L233	20 384.40	3 764 322.70	R233	20 217.89	3 764 588.29
L234	20 373.71	3 764 300.82	R234	20 158.37	3 764 588.89
L235	20 387.42	3 764 152.40	R235	20 099.96	3 764 599.85
L236	20 360.84	3 764 148.53	R236	19 784.87	3 764 689.41
L237	20 359.28	3 764 158.28	R237	19 720.45	3 764 711.39
L238	20 328.52	3 764 310.46	R238	18 452.97	3 765 141.68
L239	20 308.85	3 764 333.18	R239	17 527.20	3 765 456.40
L240	20 249.84	3 764 371.85	R240	17 019.86	3 765 628.68
L241	20 209.84	3 764 398.14	R241	16 251.37	3 765 889.72
L242	20 144.10	3 764 448.00	R242	15 312.48	3 766 209.28
L243	20 104.08	3 764 475.20	R243	14 702.24	3 766 416.74
L244	20 060.56	3 764 498.59	R244	14 663.18	3 766 433.74
L245	19 971.52	3 764 536.05	R245	14 456.55	3 766 507.57
L246	19 739.67	3 764 620.28	R246	14 249.34	3 766 583.29
L247	18 451.94	3 765 057.43	R247	14 059.67	3 766 641.48
L248	17 324.70	3 765 440.85	R248	14 018.57	3 766 650.18
L249	16 974.73	3 765 559.69	R249	13 923.24	3 766 681.74
L250	16 193.27	3 765 825.19	R250	13 792.85	3 766 725.73
L251	15 276.74	3 766 136.89	R251	13 754.91	3 766 741.75
L252	15 055.58	3 766 212.17	R252	13 699.84	3 766 758.48
L253	15 035.59	3 766 215.75	R253	13 600.64	3 766 794.86
L254	14 864.48	3 766 273.81	R254	13 544.39	3 766 811.47
L255	14 846.20	3 766 283.17	R255	13 482.90	3 766 821.60
			Vel Sheet	23 Van of 31	P978/17

PADRESERWE KOÖRDINATE / ROAD RESERVE CO-ORDINATES					
LINKERKANT/LEFT HAND SIDE			REGTERKANT/RIGHT HAND SIDE		
	Y	X	WG 25°	Y	X
L256	13 994.25	3 766 572.79	R256	13 422.27	3 766 833.78
L257	13 899.08	3 766 601.94	R257	13 360.28	3 766 844.10
L258	13 864.57	3 766 617.28	R258	13 297.96	3 766 850.07
L259	13 649.77	3 766 689.42	R259	13 235.34	3 766 854.74
L260	13 575.18	3 766 714.86	R260	13 193.03	3 766 855.12
L261	13 521.95	3 766 730.31	R261	13 048.24	3 766 836.36
L262	13 465.46	3 766 742.81	R262	12 975.69	3 766 824.67
L263	13 350.35	3 766 752.52	R263	12 922.10	3 766 816.03
L264	13 294.62	3 766 754.01	R264	12 810.14	3 766 758.59
L265	13 179.48	3 766 756.08	R265	12 753.63	3 766 729.02
L266	13 120.32	3 766 741.57	R266	12 704.82	3 766 703.99
L267	13 063.92	3 766 729.13	R267	12 646.22	3 766 669.70
L268	13 029.10	3 766 721.44	R268	12 598.08	3 766 637.92
L269	12 954.48	3 766 704.98	R269	12 352.00	3 766 457.53
L270	12 895.86	3 766 696.99	R270	12 285.74	3 766 413.85
L271	12 843.26	3 766 675.64	R271	12 266.70	3 766 404.16
L272	12 795.45	3 766 643.40	R272	12 162.99	3 766 340.49
L273	12 694.16	3 766 590.62	R273	12 079.94	3 766 288.39
L274	12 647.71	3 766 566.95	R274	12 032.48	3 766 253.76
L275	12 626.30	3 766 554.32	R275	11 966.88	3 766 205.63
L276	12 562.60	3 766 510.40	R276	11 908.68	3 766 146.17
L277	12 398.34	3 766 392.18	R277	11 618.91	3 765 934.06
L278	12 186.92	3 766 223.56	R278	11 527.67	3 765 853.78
L279	12 166.35	3 766 203.68	R279	11 038.87	3 765 495.59
L280	12 069.27	3 766 132.30	R280	10 913.40	3 765 409.59
L281	12 032.10	3 766 110.00	R281	10 875.48	3 765 385.76
L282	11 679.52	3 765 851.99	R282	10 830.61	3 765 357.55
L283	11 576.16	3 765 789.70	R283	10 762.97	3 765 326.07
L284	11 108.79	3 765 447.97	R284	10 687.70	3 765 304.44
L285	10 986.84	3 765 343.28	R285	10 630.15	3 765 287.01
L286	10 944.27	3 765 305.71	R286	10 601.92	3 765 295.18
L287	10 904.37	3 765 264.79	R287	10 463.23	3 765 426.59
L288	10 865.20	3 765 215.58	R288	10 443.52	3 765 407.21
L289	10 826.75	3 765 162.03	R289	10 574.67	3 765 266.89
L290	10 795.16	3 765 096.96	R290	10 568.43	3 765 242.42
L291	10 922.16	3 764 961.39	R291	10 540.76	3 765 198.02
L292	10 898.85	3 764 938.50	R292	10 504.74	3 765 140.27
L293	10 765.96	3 765 068.35	R293	10 449.68	3 765 083.40
L294	10 742.53	3 765 076.50	R294	10 173.48	3 764 861.48
L295	10 680.79	3 765 057.12	R295	10 044.38	3 764 766.71
L296	10 601.16	3 765 033.10	R296	10 001.69	3 764 739.22
L297	10 516.27	3 764 998.78	R297	9 944.25	3 764 693.52
L298	10 433.47	3 764 946.67	R298	9 834.35	3 764 620.36
L299	10 236.04	3 764 807.90	R299	9 784.09	3 764 591.37
L300	10 171.88	3 764 760.69	R300	9 732.25	3 764 564.48
L301	10 102.09	3 764 688.77	R301	9 695.10	3 764 546.39
L302	9 993.70	3 764 626.50	R302	9 604.14	3 764 504.37
L303	9 977.58	3 764 608.71	R303	9 532.21	3 764 471.14
L304	9 934.85	3 764 574.38	R304	9 514.63	3 764 464.95
L305	9 880.34	3 764 544.57	R305	9 345.65	3 764 387.36
L306	9 826.89	3 764 510.55	R306	9 313.13	3 764 375.58
			Vel Sheet	24 Van of 31	P978/17

PADRESERWE KOÖRDINATE / ROAD RESERVE CO-ORDINATES					
LINKERKANT/LEFT HAND SIDE			REGTERKANT/RIGHT HAND SIDE		
	Y	X	WG 25°	Y	X
L307	9 774.51	3 764 479.78	R307	9 280.91	3 764 359.35
L308	9 743.12	3 764 457.94	R308	9 115.13	3 764 276.07
L309	9 648.87	3 764 427.68	R309	9 061.26	3 764 246.27
L310	9 585.71	3 764 407.40	R310	9 008.73	3 764 214.39
L311	9 328.44	3 764 289.28	R311	8 957.39	3 764 180.15
L312	9 221.38	3 764 240.13	R312	8 907.44	3 764 144.13
L313	9 151.58	3 764 204.50	R313	8 859.80	3 764 106.60
L314	9 101.73	3 764 176.85	R314	7 456.84	3 762 913.46
L315	9 000.81	3 764 115.04	R315	7 384.79	3 762 868.04
L316	8 911.40	3 764 044.93	R316	7 349.03	3 762 829.10
L317	8 890.45	3 764 027.47	R317	7 318.66	3 762 796.04
L318	8 441.92	3 763 646.24	R318	7 113.61	3 762 621.65
L319	7 730.80	3 763 041.76	R319	7 065.58	3 762 580.79
L320	7 510.41	3 762 854.39	R320	6 893.22	3 762 434.00
L321	7 453.42	3 762 796.45	R321	6 776.94	3 762 354.70
L322	7 370.56	3 762 734.71	R322	6 744.52	3 762 307.67
L323	7 227.37	3 762 613.12	R323	6 731.34	3 762 296.33
L324	7 178.86	3 762 571.93	R324	6 229.70	3 761 869.73
L325	7 158.75	3 762 554.30	R325	6 191.72	3 761 836.37
L326	7 128.27	3 762 527.58	R326	6 145.96	3 761 794.10
L327	7 095.82	3 762 501.19	R327	6 103.13	3 761 752.67
L328	6 921.23	3 762 352.55	R328	6 060.32	3 761 708.94
L329	6 836.57	3 762 259.88	R329	6 018.68	3 761 664.47
L330	6 775.89	3 762 229.32	R330	5 978.13	3 761 618.98
L331	6 761.03	3 762 216.33	R331	5 938.61	3 761 572.49
L332	6 297.75	3 761 822.39	R332	5 897.80	3 761 527.12
L333	6 245.67	3 761 776.75	R333	5 860.67	3 761 478.64
L334	6 202.19	3 761 736.78	R334	5 833.05	3 761 434.98
L335	6 159.85	3 761 695.58	R335	5 666.84	3 761 199.29
L336	6 118.41	3 761 653.45	R336	4 653.91	3 759 761.52
L337	6 078.01	3 761 610.27	R337	4 599.27	3 759 684.16
L338	6 038.76	3 761 566.26	R338	4 572.20	3 759 647.31
L339	6 000.71	3 761 521.53	R339	4 536.15	3 759 601.17
L340	5 963.69	3 761 475.49	R340	4 498.48	3 759 555.89
L341	5 900.86	3 761 387.82	R341	4 459.55	3 759 512.00
L342	5 887.87	3 761 373.53	R342	4 419.26	3 759 469.13
L343	5 710.95	3 761 122.58	R343	4 357.61	3 759 407.91
L344	4 704.74	3 759 694.69	R344	4 334.81	3 759 397.77
L345	4 664.35	3 759 637.27	R345	4 315.50	3 759 369.89
L346	4 636.27	3 759 598.87	R346	4 245.21	3 759 311.60
L347	4 598.71	3 759 550.45	R347	4 198.69	3 759 275.59
L348	4 559.45	3 759 503.43	R348	4 150.98	3 759 241.16
L349	4 518.76	3 759 457.71	R349	4 102.20	3 759 208.20
L350	4 476.64	3 759 413.05	R350	4 062.28	3 759 182.87
L351	4 436.52	3 759 373.11	R351	3 454.37	3 758 814.48
L352	4 411.00	3 759 347.73	R352	3 351.25	3 758 753.27
L353	4 389.13	3 759 320.53	R353	3 317.42	3 758 731.76
L354	4 388.31	3 759 319.51	R354	3 261.89	3 758 697.96
L355	4 365.41	3 759 306.51	R355	2 461.01	3 758 212.69
L356	4 295.12	3 759 248.67	R356	2 393.68	3 758 172.05
L357	4 246.84	3 759 211.22	R357	2 358.47	3 758 152.95
			Vel 25 Van 31	P978/17	
			Sheet of		

PADRESERWE KOÖRDINATE / ROAD RESERVE CO-ORDINATES					
LINKERKANT/LEFT HAND SIDE			REGTERKANT/RIGHT HAND SIDE		
	Y	X	WG 25°	Y	X
L358	4 195.89	3 759 174.58	R358	2 325.33	3 758 130.65
L359	4 146.29	3 759 141.14	R359	1 498.73	3 757 630.17
L360	4 105.46	3 759 115.26	R360	1 401.28	3 757 571.24
L361	3 982.50	3 759 040.81	R361	1 236.73	3 757 495.90
L362	3 327.28	3 758 643.96	R362	1 081.12	3 757 405.23
L363	2 400.55	3 758 082.77	R363	990.22	3 757 321.96
L364	1 444.78	3 757 503.66	R364	768.65	3 757 187.87
L365	1 391.68	3 757 471.59	R365	456.00	3 757 008.93
L366	1 297.24	3 757 396.69	R366	393.92	3 756 979.97
L367	1 193.53	3 757 333.56	R367	328.86	3 756 957.21
L368	1 031.27	3 757 253.27	R368	191.02	3 756 928.96
L369	706.13	3 757 056.15	R369	130.42	3 756 885.86
L370	467.14	3 756 886.61	R370	106.45	3 756 881.73
L371	366.26	3 756 776.61	R371	-10.93	3 756 938.02
L372	363.02	3 756 773.09	R372	-14.29	3 756 957.25
L373	360.99	3 756 739.90	R373	-66.94	3 756 919.20
L374	398.45	3 756 719.80	R374	-43.96	3 756 919.69
L375	517.80	3 756 694.54	R375	63.62	3 756 815.94
L376	539.12	3 756 648.17	R376	57.18	3 756 791.27
L377	481.08	3 756 650.43	R377	-94.96	3 756 685.18
L378	441.40	3 756 647.54	R378	-313.24	3 756 532.52
L379	374.30	3 756 676.42	R379	-376.78	3 756 497.33
L380	311.94	3 756 714.62	R380	-428.74	3 756 476.35
L381	261.45	3 756 681.83	R381	-595.43	3 756 427.23
L382	215.53	3 756 674.88	R382	-639.64	3 756 419.14
L383	149.54	3 756 656.72	R383	-709.62	3 756 410.05
L384	-0.93	3 756 615.30	R384	-864.37	3 756 411.01
L385	-59.16	3 756 584.98	R385	-1 039.50	3 756 408.32
L386	-293.64	3 756 450.81	R386	-1 390.76	3 756 417.30
L387	-453.30	3 756 365.96	R387	-1 409.96	3 756 417.81
L388	-574.36	3 756 331.43	R388	-1 684.88	3 756 425.05
L389	-635.17	3 756 320.16	R389	-1 694.77	3 756 425.31
L390	-697.77	3 756 312.49	R390	-1 890.72	3 756 430.57
L391	-761.87	3 756 308.86	R391	-2 100.96	3 756 414.84
L392	-804.04	3 756 315.52	R392	-3 677.09	3 755 964.43
L393	-939.20	3 756 318.62	R393	-3 800.92	3 755 929.05
L394	-1 040.60	3 756 307.28	R394	-3 898.09	3 755 897.27
L395	-1 096.80	3 756 329.82	R395	-3 939.10	3 755 880.54
L396	-1 450.58	3 756 338.99	R396	-3 946.86	3 755 906.60
L397	-1 470.54	3 756 339.50	R397	-4 163.20	3 755 778.57
L398	-1 727.99	3 756 346.08	R398	-5 026.49	3 755 298.01
L399	-1 737.84	3 756 346.34	R399	-5 267.10	3 755 190.65
L400	-1 909.26	3 756 350.97	R400	-5 414.24	3 755 147.86
L401	-2 038.16	3 756 330.35	R401	-5 607.17	3 755 098.07
L402	-2 280.73	3 756 263.65	R402	-5 710.18	3 755 058.81
L403	-2 465.01	3 756 208.45	R403	-5 769.16	3 755 029.72
L404	-2 605.35	3 756 172.91	R404	-5 829.65	3 754 998.94
L405	-2 712.31	3 756 122.15	R405	-5 879.36	3 754 955.54
L406	-2 892.43	3 756 087.46	R406	-5 924.32	3 754 910.75
L407	-3 082.89	3 756 016.48	R407	-5 964.80	3 754 863.15
L408	-3 238.70	3 755 967.08	R408	-6 082.24	3 754 725.05
			Vel	26	Van
			Sheet		of
				31	P978/17

PADRESERWE KOÖRDINATE / ROAD RESERVE CO-ORDINATES									
LINKERKANT/LEFT HAND SIDE					REGTERKANT/RIGHT HAND SIDE				
	Y		X	WG 25°		Y		X	
L409	-3 329.75	3 755	952.28		R409	-6 219.98	3 754	586.67	
L410	-3 413.30	3 755	912.40		R410	-6 257.87	3 754	529.91	
L411	-3 674.39	3 755	849.70		R411	-6 285.57	3 754	463.66	
L412	-3 793.50	3 755	802.02		R412	-6 296.77	3 754	392.93	
L413	-3 906.58	3 755	771.18		R413	-6 305.70	3 754	250.87	
L414	-4 074.13	3 755	719.82		R414	-6 333.03	3 753	989.19	
L415	-4 164.41	3 755	687.73		R415	-6 376.09	3 753	871.39	
L416	-4 264.94	3 755	643.90		R416	-6 424.81	3 753	803.24	
L417	-4 997.70	3 755	241.33		R417	-6 446.37	3 753	772.99	
L418	-5 133.29	3 755	174.53		R418	-6 511.87	3 753	697.79	
L419	-5 187.66	3 755	151.95		R419	-6 604.11	3 753	625.99	
L420	-5 245.17	3 755	130.86		R420	-6 734.89	3 753	545.64	
L421	-5 303.83	3 755	111.88		R421	-6 776.59	3 753	511.32	
L422	-5 598.08	3 755	033.48		R422	-6 846.49	3 753	432.84	
L423	-5 653.19	3 755	012.46		R423	-6 981.63	3 753	458.29	
L424	-5 705.98	3 754	986.02		R424	-6 985.16	3 753	456.27	
L425	-5 755.98	3 754	954.45		R425	-7 451.93	3 753	078.48	
L426	-5 803.40	3 754	917.01		R426	-7 542.80	3 753	048.87	
L427	-5 959.53	3 754	764.08		R427	-7 640.84	3 753	020.21	
L428	-6 093.64	3 754	611.88		R428	-7 740.21	3 752	963.43	
L429	-6 157.36	3 754	468.15		R429	-7 906.98	3 752	868.97	
L430	-6 209.36	3 754	379.56		R430	-8 136.76	3 752	843.83	
L431	-6 242.63	3 754	238.05		R431	-8 335.37	3 752	830.61	
L432	-6 243.97	3 754	176.37		R432	-8 601.78	3 752	834.81	
L433	-6 230.42	3 754	082.99		R433	-8 871.94	3 752	847.41	
L434	-6 236.80	3 754	019.44		R434	-9 034.03	3 752	892.88	
L435	-6 318.90	3 753	816.61		R435	-9 215.23	3 752	984.66	
L436	-6 341.29	3 753	790.76		R436	-9 372.64	3 753	022.17	
L437	-6 359.27	3 753	762.31		R437	-9 668.33	3 753	056.81	
L438	-6 418.88	3 753	696.67		R438	-9 964.65	3 753	025.71	
L439	-6 469.78	3 753	646.82		R439	-10 007.61	3 753	016.60	
L440	-6 545.78	3 753	593.30		R440	-10 150.60	3 752	971.11	
L441	-6 672.44	3 753	473.87		R441	-10 339.15	3 752	875.80	
L442	-6 706.82	3 753	451.09		R442	-10 419.55	3 752	822.54	
L443	-6 754.55	3 753	429.92		R443	-10 447.23	3 752	803.25	
L444	-6 847.90	3 753	386.80		R444	-10 702.94	3 752	625.03	
L445	-6 963.78	3 753	259.68		R445	-10 776.21	3 752	578.03	
L446	-6 973.08	3 753	247.83		R446	-10 919.46	3 752	504.98	
L447	-6 999.92	3 753	230.60		R447	-10 932.43	3 752	498.76	
L448	-7 098.69	3 753	214.63		R448	-11 027.54	3 752	464.92	
L449	-7 257.69	3 753	072.60		R449	-11 274.09	3 752	381.02	
L450	-7 295.03	3 753	053.60		R450	-11 312.66	3 752	361.22	
L451	-7 315.53	3 753	033.25		R451	-11 297.33	3 752	337.02	
L452	-7 567.20	3 752	880.61		R452	-11 293.35	3 752	319.83	
L453	-7 697.74	3 752	845.63		R453	-11 338.62	3 752	278.42	
L454	-7 782.17	3 752	812.02		R454	-11 411.63	3 752	227.70	
L455	-7 897.68	3 752	772.89		R455	-11 449.77	3 752	205.80	
L456	-7 942.65	3 752	760.45		R456	-11 499.99	3 752	177.59	
L457	-7 989.67	3 752	747.35		R457	-11 543.19	3 752	152.97	
L458	-8 048.65	3 752	733.99		R458	-11 720.66	3 752	066.17	
L459	-8 139.22	3 752	717.15		R459	-11 728.54	3 752	063.04	
					Vel	27	Van	31	P978/17
					Sheet		of		

PADRESERWE KOÖRDINATE / ROAD RESERVE CO-ORDINATES					
LINKERKANT/LEFT HAND SIDE			REGTERKANT/RIGHT HAND SIDE		
	Y	X	WG 25°	Y	X
L460	-8 230.94	3 752 704.92	R460	-11 742.85	3 752 057.19
L461	-8 323.08	3 752 697.43	R461	-12 252.64	3 751 848.55
L462	-8 415.43	3 752 694.38	R462	-12 368.18	3 751 801.15
L463	-8 509.63	3 752 695.73	R463	-12 410.62	3 751 785.57
L464	-8 568.84	3 752 698.52	R464	-12 485.62	3 751 762.47
L465	-8 691.60	3 752 682.78	R465	-12 555.76	3 751 745.14
L466	-8 722.43	3 752 682.60	R466	-12 598.08	3 751 737.09
L467	-8 782.19	3 752 707.79	R467	-12 657.26	3 751 728.31
L468	-8 848.95	3 752 710.75	R468	-12 695.47	3 751 724.18
L469	-8 905.60	3 752 715.59	R469	-12 744.69	3 751 720.97
L470	-8 967.48	3 752 726.95	R470	-12 793.45	3 751 719.75
L471	-9 027.82	3 752 744.40	R471	-12 833.86	3 751 720.25
L472	-9 108.13	3 752 778.80	R472	-12 884.66	3 751 723.38
L473	-9 187.14	3 752 819.24	R473	-12 904.52	3 751 724.54
L474	-9 217.19	3 752 827.25	R474	-12 941.25	3 751 728.39
L475	-9 262.71	3 752 839.79	R475	-12 984.68	3 751 734.63
L476	-9 276.39	3 752 843.56	R476	-13 073.21	3 751 752.20
L477	-9 315.14	3 752 865.75	R477	-13 122.41	3 751 765.68
L478	-9 378.24	3 752 901.73	R478	-13 407.09	3 751 856.66
L479	-9 407.39	3 752 908.82	R479	-13 479.66	3 751 880.36
L480	-9 465.46	3 752 917.66	R480	-13 575.75	3 751 911.37
L481	-9 912.13	3 752 913.38	R481	-13 964.75	3 752 036.85
L482	-9 920.34	3 752 913.22	R482	-14 384.26	3 752 172.27
L483	-9 951.34	3 752 912.63	R483	-14 522.62	3 752 225.81
L484	-10 079.78	3 752 881.80	R484	-14 537.13	3 752 230.08
L485	-10 111.77	3 752 878.61	R485	-14 720.32	3 752 281.47
L486	-10 156.31	3 752 870.47	R486	-14 828.22	3 752 316.15
L487	-10 263.32	3 752 835.48	R487	-15 053.99	3 752 389.04
L488	-10 547.83	3 752 656.48	R488	-15 106.40	3 752 421.11
L489	-10 761.35	3 752 522.14	R489	-15 194.10	3 752 446.96
L490	-10 854.18	3 752 455.96	R490	-15 563.29	3 752 581.66
L491	-10 871.74	3 752 443.32	R491	-15 619.98	3 752 624.30
L492	-10 870.88	3 752 442.53	R492	-15 651.15	3 752 652.83
L493	-10 914.89	3 752 411.37	R493	-15 681.72	3 752 680.52
L494	-11 029.54	3 752 321.23	R494	-15 690.79	3 752 694.17
L495	-11 121.80	3 752 243.25	R495	-15 693.67	3 752 698.37
L496	-11 163.53	3 752 207.68	R496	-15 644.47	3 752 792.41
L497	-11 163.85	3 752 189.79	R497	-15 601.68	3 752 879.65
L498	-11 120.08	3 752 136.33	R498	-15 666.62	3 752 904.67
L499	-11 109.57	3 752 125.92	R499	-15 754.72	3 752 730.09
L500	-11 088.30	3 752 106.05	R500	-15 825.63	3 752 709.41
L501	-11 064.35	3 752 087.67	R501	-16 018.75	3 752 722.00
L502	-11 003.62	3 752 053.64	R502	-16 109.66	3 752 739.59
L503	-10 918.04	3 752 028.13	R503	-16 222.36	3 752 771.31
L504	-10 916.57	3 752 027.69	R504	-16 342.16	3 752 804.87
L505	-10 900.39	3 752 027.91	R505	-16 615.81	3 752 893.65
L506	-10 875.21	3 752 023.47	R506	-16 836.38	3 752 973.76
L507	-10 864.71	3 752 022.20	R507	-16 885.95	3 752 994.50
L508	-10 865.28	3 751 988.56	R508	-16 951.74	3 753 023.52
L509	-10 876.33	3 751 988.54	R509	-17 017.53	3 753 054.56
L510	-10 906.68	3 751 991.98	R510	-17 119.49	3 753 104.89
			Vel Sheet	28 Van of 31	P978/17

PADRESERWE KOÖRDINATE / ROAD RESERVE CO-ORDINATES									
LINKERKANT/LEFT HAND SIDE					REGTERKANT/RIGHT HAND SIDE				
	Y		X	WG 25°		Y		X	
L511	-10 932.28	3	751 994.88		R511	-17 927.06	3	753 500.84	
L512	-10 987.56	3	752 009.36		R512	-18 040.41	3	753 585.56	
L513	-11 013.99	3	752 019.87		R513	-18 178.24	3	753 653.21	
L514	-11 069.19	3	752 047.97		R514	-18 193.24	3	753 631.02	
L515	-11 101.19	3	752 070.57		R515	-18 348.67	3	753 706.97	
L516	-11 145.89	3	752 112.07		R516	-18 424.65	3	753 744.09	
L517	-11 196.39	3	752 182.27		R517	-18 470.37	3	753 762.95	
L518	-11 215.39	3	752 182.57		R518	-18 508.24	3	753 778.57	
L519	-11 280.99	3	752 165.77		R519	-18 552.50	3	753 787.27	
L520	-11 385.49	3	752 132.57		R520	-18 640.18	3	753 797.89	
L521	-11 692.94	3	752 013.27		R521	-18 742.73	3	753 800.72	
L522	-11 711.01	3	752 005.86		R522	-18 778.71	3	753 799.03	
L523	-12 089.61	3	751 850.59		R523	-18 879.31	3	753 793.31	
L524	-12 169.89	3	751 817.24		R524	-18 973.13	3	753 787.97	
L525	-12 237.18	3	751 790.25		R525	-19 006.20	3	753 786.08	
L526	-12 344.38	3	751 746.70		R526	-19 126.92	3	753 803.51	
L527	-12 383.88	3	751 732.01		R527	-19 163.40	3	753 809.15	
L528	-12 425.14	3	751 718.24		R528	-19 264.22	3	753 787.02	
L529	-12 467.21	3	751 705.84		R529	-19 342.07	3	753 769.69	
L530	-12 509.35	3	751 694.94		R530	-19 417.92	3	753 765.47	
L531	-12 566.46	3	751 682.60		R531	-19 546.59	3	753 758.73	
L532	-12 642.90	3	751 670.20		R532	-19 830.24	3	753 743.86	
L533	-12 711.51	3	751 663.66		R533	-20 245.03	3	753 722.58	
L534	-12 751.69	3	751 661.62		R534	-20 265.09	3	753 722.86	
L535	-12 787.97	3	751 656.28		R535	-20 276.44	3	753 721.93	
L536	-12 850.85	3	751 647.75		R536	-20 302.76	3	753 719.59	
L537	-12 916.36	3	751 661.22		R537	-20 581.45	3	753 704.81	
L538	-12 946.77	3	751 667.48		R538	-20 610.91	3	753 704.00	
L539	-13 006.60	3	751 678.43		R539	-20 767.85	3	753 699.66	
L540	-13 067.48	3	751 690.32		R540	-20 953.21	3	753 694.38	
L541	-13 127.42	3	751 705.25		R541	-21 038.26	3	753 698.17	
L542	-13 177.78	3	751 720.25		R542	-21 127.33	3	753 715.36	
L543	-13 411.55	3	751 796.19		R543	-21 141.33	3	753 730.10	
L544	-13 462.72	3	751 803.80		R544	-21 125.90	3	753 780.73	
L545	-13 502.67	3	751 811.04		R545	-21 100.18	3	753 843.69	
L546	-13 530.64	3	751 816.27		R546	-21 062.12	3	753 899.67	
L547	-13 603.63	3	751 857.68		R547	-21 013.81	3	753 947.76	
L548	-13 853.52	3	751 938.12		R548	-21 005.41	3	753 953.69	
L549	-13 971.31	3	751 970.35		R549	-20 957.67	3	753 985.94	
L550	-13 995.21	3	751 978.05		R550	-20 921.16	3	754 001.56	
L551	-14 058.29	3	751 998.84		R551	-20 924.04	3	754 007.27	
L552	-14 202.33	3	752 051.17		R552	-20 938.48	3	754 035.52	
L553	-14 373.86	3	752 106.57		R553	-21 011.36	3	753 988.67	
L554	-14 545.35	3	752 154.97		R554	-21 026.33	3	753 975.93	
L555	-14 559.93	3	752 160.03		R555	-21 069.05	3	753 939.58	
L556	-14 752.17	3	752 228.83		R556	-21 087.87	3	753 920.75	
L557	-14 861.75	3	752 264.31		R557	-21 129.20	3	753 858.81	
L558	-15 101.93	3	752 341.81		R558	-21 158.47	3	753 787.93	
L559	-15 222.84	3	752 361.43		R559	-21 171.25	3	753 739.20	
L560	-15 259.01	3	752 373.46		R560	-21 201.78	3	753 715.58	
L561	-15 339.63	3	752 406.42		R561	-21 255.91	3	753 705.82	
					Vel 29 Van 31 Sheet of P978/17				

PADRESERWE KOÖRDINATE / ROAD RESERVE CO-ORDINATES									
LINKERKANT/LEFT HAND SIDE					REGTERKANT/RIGHT HAND SIDE				
	Y		X	WG 25°		Y		X	
L562	-15 454.96	3	752 430.21		R562	-21 435.47	3	753 673.25	
L563	-15 732.09	3	752 453.71		R563	-21 632.12	3	753 650.22	
L564	-15 800.51	3	752 458.90		R564	-22 182.51	3	753 620.90	
L565	-15 820.98	3	752 441.20		R565	-22 250.33	3	753 617.32	
L566	-15 882.90	3	752 326.18		R566	-22 354.66	3	753 612.09	
L567	-15 889.82	3	752 330.99		R567	-22 540.32	3	753 602.78	
L568	-15 903.06	3	752 337.58		R568	-22 654.51	3	753 597.05	
L569	-15 909.13	3	752 325.40		R569	-22 801.73	3	753 597.40	
L570	-15 977.33	3	752 359.83		R570	-22 851.23	3	753 600.44	
L571	-15 897.07	3	752 520.90		R571	-22 893.26	3	753 603.91	
L572	-15 931.94	3	752 551.30		R572	-23 041.56	3	753 624.08	
L573	-16 087.39	3	752 651.46		R573	-23 063.76	3	753 628.51	
L574	-16 268.23	3	752 713.09		R574	-23 091.31	3	753 634.48	
L575	-16 543.13	3	752 806.78		R575	-23 201.52	3	753 660.85	
L576	-16 679.22	3	752 855.48		R576	-23 490.93	3	753 741.66	
L577	-16 882.61	3	752 928.25		R577	-23 500.56	3	753 744.41	
L578	-17 131.19	3	753 043.72		R578	-23 900.30	3	753 858.71	
L579	-17 596.56	3	753 271.95		R579	-24 082.00	3	753 911.67	
L580	-17 810.12	3	753 373.36		R580	-24 258.84	3	753 959.18	
L581	-17 834.39	3	753 392.63		R581	-24 570.28	3	754 042.91	
L582	-17 875.87	3	753 412.40		R582	-24 664.75	3	754 069.82	
L583	-17 903.16	3	753 425.77						
L584	-17 905.29	3	753 422.89						
L585	-18 040.19	3	753 488.97						
L586	-18 248.43	3	753 572.22						
L587	-18 234.22	3	753 585.60						
L588	-18 256.25	3	753 596.47						
L589	-18 377.00	3	753 656.05						
L590	-18 420.60	3	753 677.52						
L591	-18 448.70	3	753 691.36						
L592	-18 575.11	3	753 720.72						
L593	-18 642.52	3	753 733.77						
L594	-18 685.63	3	753 738.39						
L595	-18 724.20	3	753 740.85						
L596	-18 791.17	3	753 738.20						
L597	-19 299.07	3	753 712.10						
L598	-19 734.70	3	753 689.28						
L599	-20 241.60	3	753 662.56						
L600	-20 261.52	3	753 656.48						
L601	-20 272.98	3	753 655.74						
L602	-20 290.54	3	753 659.67						
L603	-20 577.33	3	753 645.16						
L604	-20 580.98	3	753 644.80						
L605	-20 732.41	3	753 629.66						
L606	-20 834.69	3	753 618.28						
L607	-20 931.13	3	753 604.06						
L608	-21 028.64	3	753 584.84						
L609	-21 187.79	3	753 547.79						
L610	-21 208.10	3	753 510.70						
L611	-21 229.19	3	753 455.87						
L612	-21 263.60	3	753 400.25						
					Vel	30	Van	31	P978/17
					Sheet		of		

This gazette is also available free online at www.gpwnonline.co.za