

DEPARTMENT OF TRANSPORT

NO. 831

08 AUGUST 2018

**THE SOUTH AFRICAN NATIONAL ROADS
AGENCY SOC LIMITED****Registration No: 1998/009584/30**

DECLARATION AMENDMENT OF NATIONAL ROAD R58 SECTION 4**AMENDMENT OF DECLARATION No. 305 OF 2012.**

By virtue of section 40(1)(b) of the South African National Roads Agency Limited and the National Roads Act 1998 (Act No. 7 of 1998), I hereby amend Declaration No. 305 of 2012 by substituting paragraph B(IV) of the Schedule, being the descriptive declaration of the route from Aliwal North up to Lady Grey, with the accompanying sheets 1 to 16 of Plan No. P1038/18.

In the town of Aliwal North the R58 Section 4 starts at the junction with streets known as Somerset Street and Young Street at time of declaration, therefrom follows the street known as Young Street in a general easterly direction at the time of declaration.

(National Road R58 Section 4: Aliwal North – Lady Grey)
MINISTER OF TRANSPORT

DEPARTEMENT VAN VERVOER

NO. 831


08 AUGUSTUS 2018

**DIE SUID-AFRIKAANSE NASIONALE
PADAGENTSKAP MSB BEPERK****Registrasie No: 1998/009584/30****VERKLARING WYSIGING VAN NASIONALE PAD R58 SEKSIE 4****WYSIGING VAN VERKLARING No. 305 VAN 2012.**


Kragtens Artikel 40(1)(b) van die Suid-Afrikaanse Nasionale Padagentskap Beperk en Nasionale Paaie Wet 1998 (Wet No. 7 van 1998), wysig ek hiermee Verklaring No. 305 van 2012 deur paragraaf B(IV) van die Skedule te vervang, synde die gedeelte van die beskrywende verklaring van die pad vanaf Aliwal Noord tot by Lady Grey, met bygaande velle 1 tot 16 van Plan No. P1038/18.

In die dorp van Aliwal Noord begin die R58 Seksie 4 by die interseksie met strate bekend as Somersetstraat en Youngstraat tydens datum van verklaring, daarvandaan volg dit die straat bekend as Youngstraat in 'n algemene oostelike rigting tydens datum van verklaring.

(Nasionale Pad R58 Seksie 4: Aliwal Noord – Lady Grey)
MINISTER VAN VERVOER

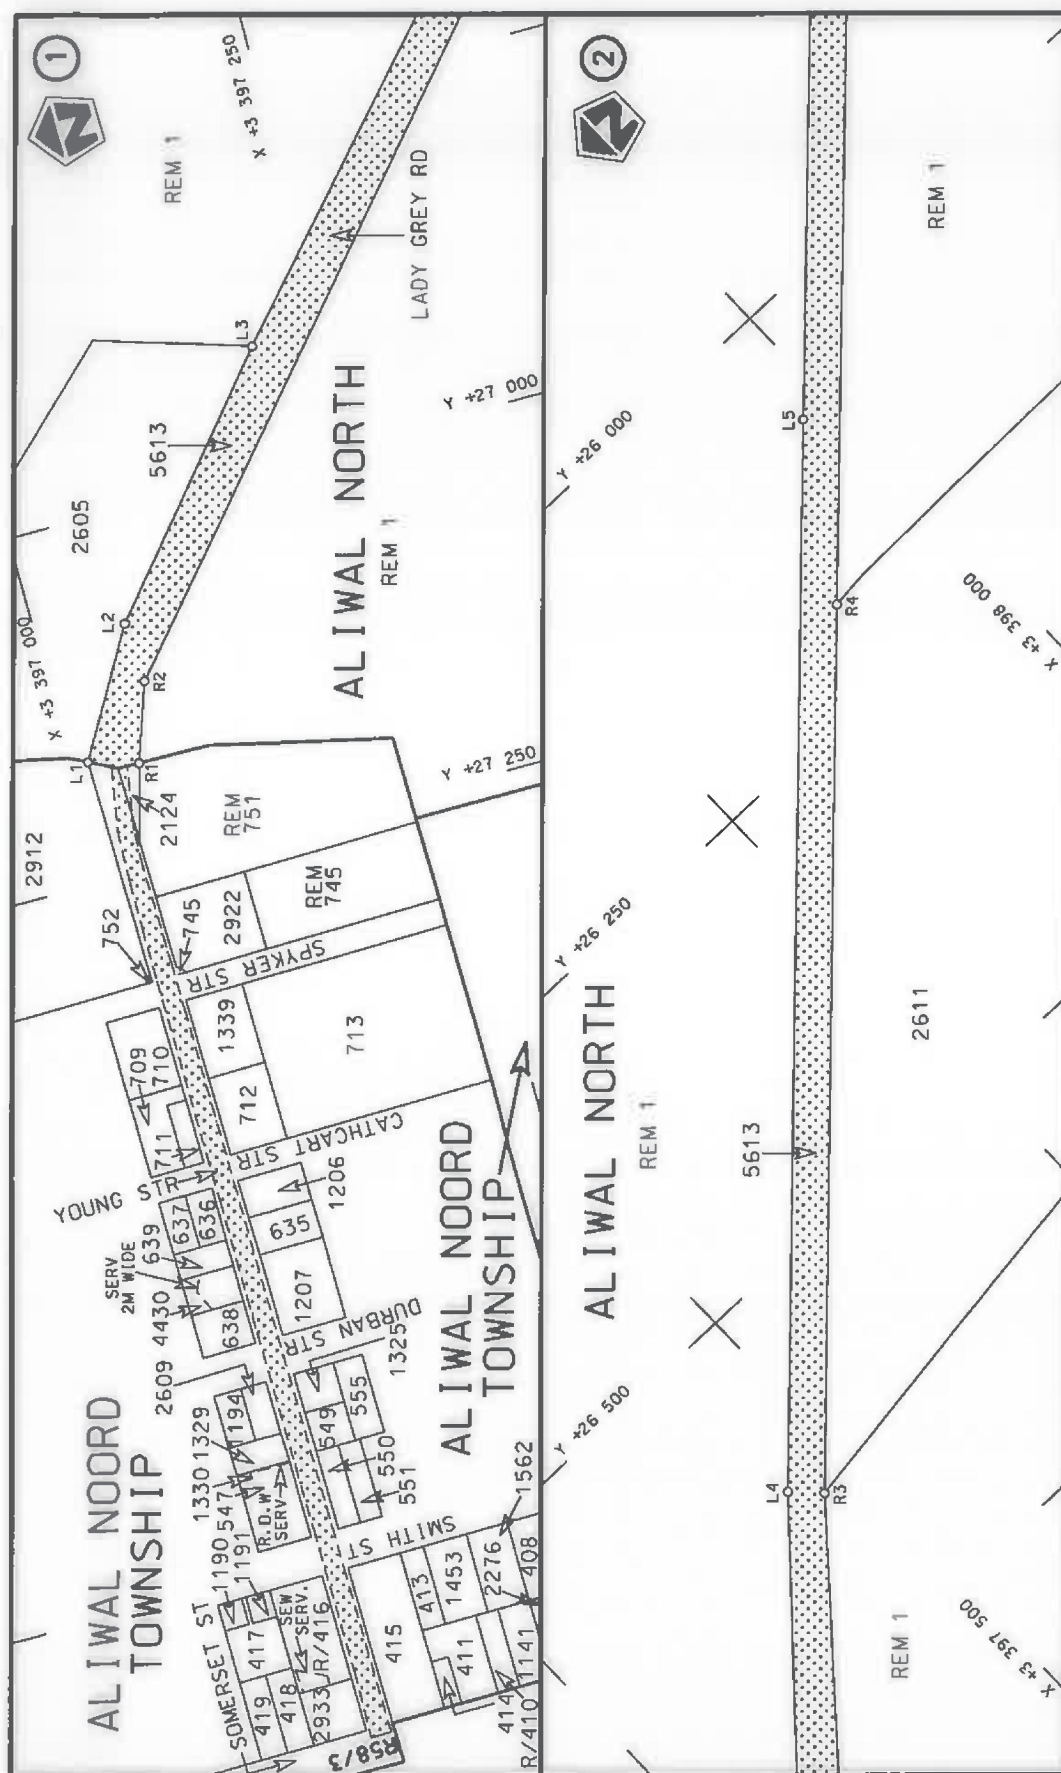

Die Suid Afrikaanse Nasionale Padagentskap Beperk The South African National Roads Agency Limited	Die figuur getoon The figure shown	steldie padreserwe voor van 'n gedeelte represents the road reserve of a portion van Nasionale Roete R58 Seksie of National Route 4 Section	Vel Sheet 1 of 16 Plan P1038/18
--	---------------------------------------	--	---------------------------------------

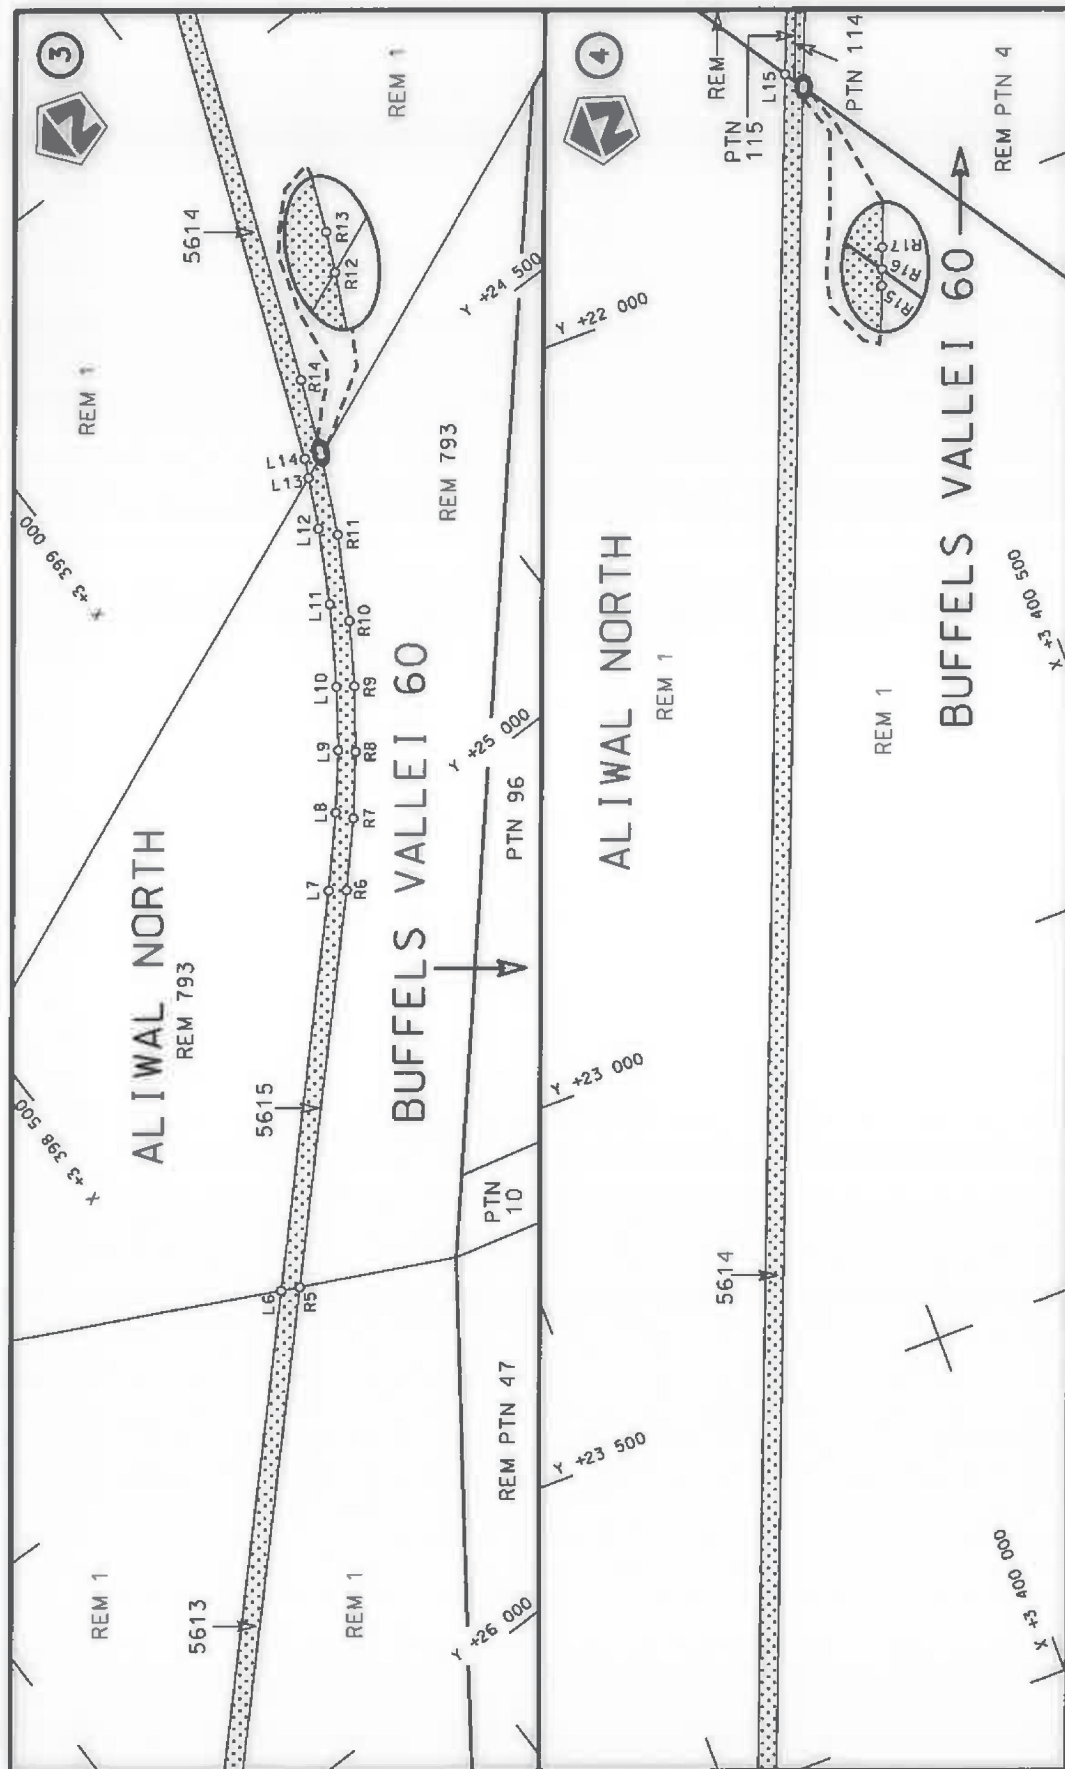


Die Suid Afrikaanse Nasionale Padagentskap MSB Bpk
The South African National Roads Agency SOC Ltd

Die figuur getoon
The figure shown




steldie padreserwe voor van 'n gedeelte
represents the road reserve of a portion
van Nasionale Roete R58
of National Route
Seksie
Section

Vel
Sheet 2 of 16
Plan P1038/18

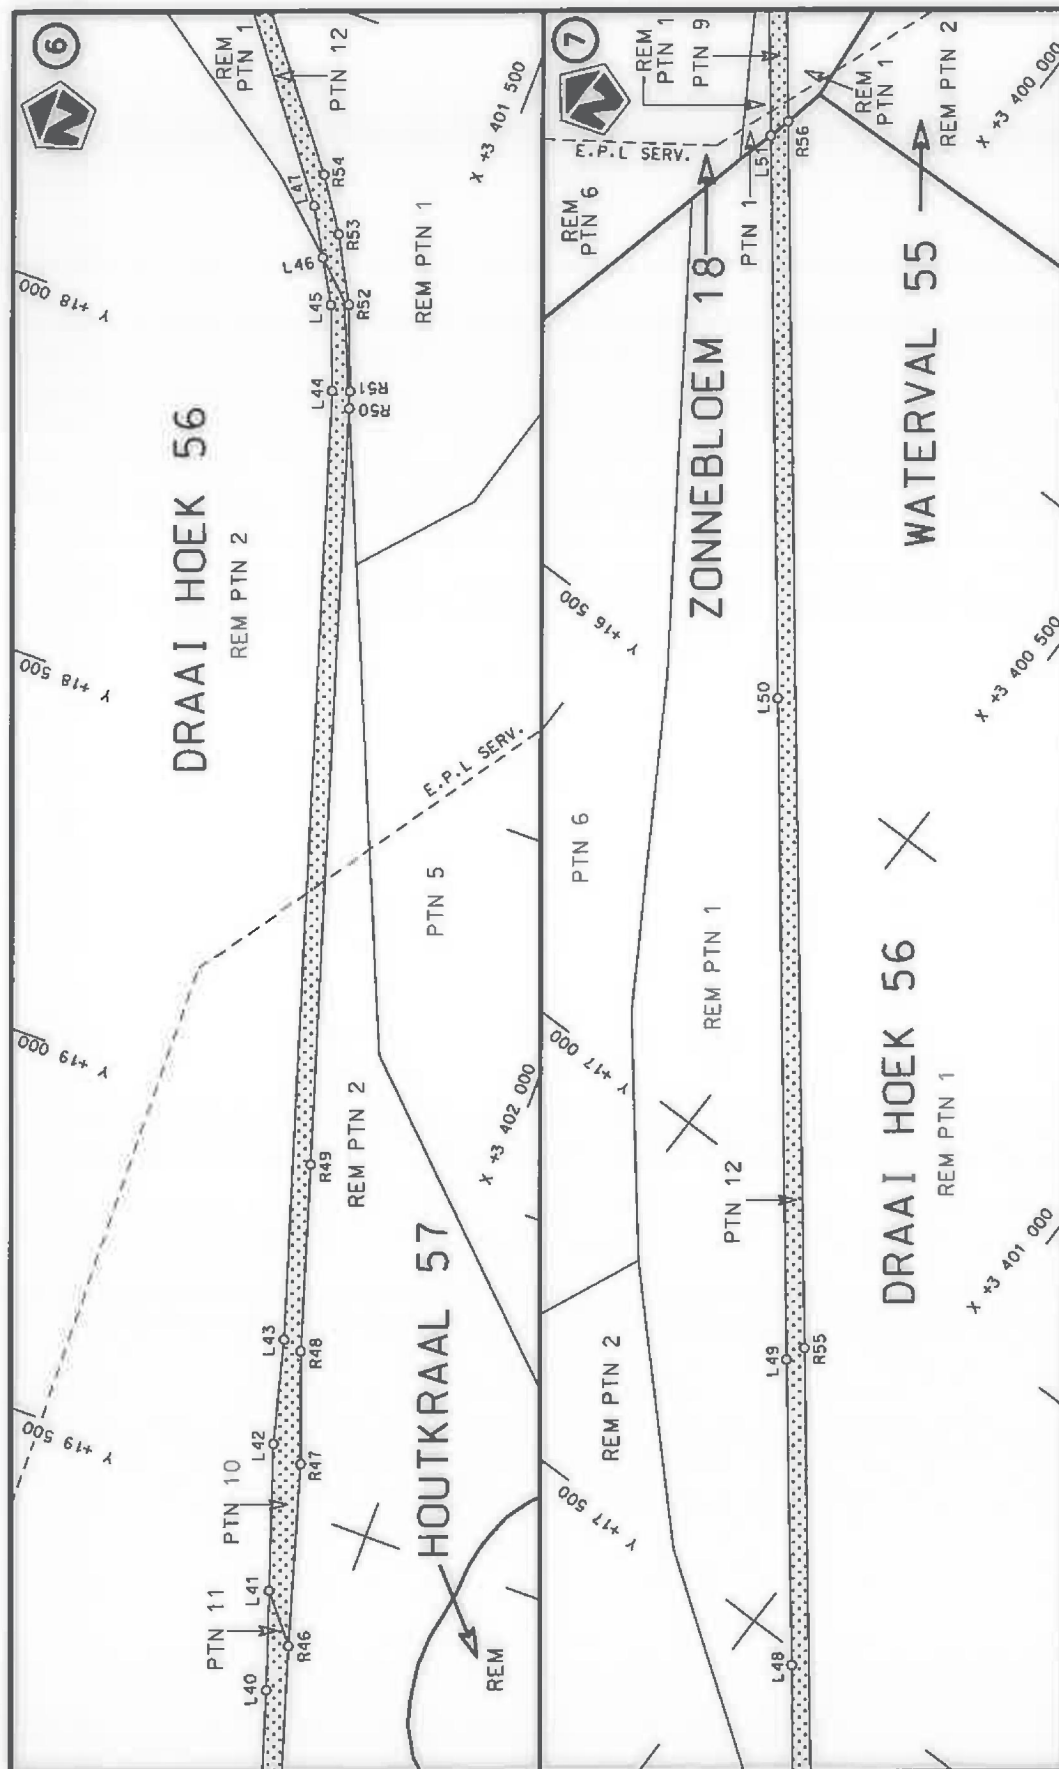

Die Suid Afrikaanse Nasionale Padagentskap MSB Bpk The South African National Roads Agency SOC Ltd	Die figuur getoon The figure shown		steldie padreserwe voor van 'n gedeelte represents the road reserve of a portion van Nasionale Roete R58 of National Route Section
Vel Sheet	4 of	4	van of Plan P1038/18

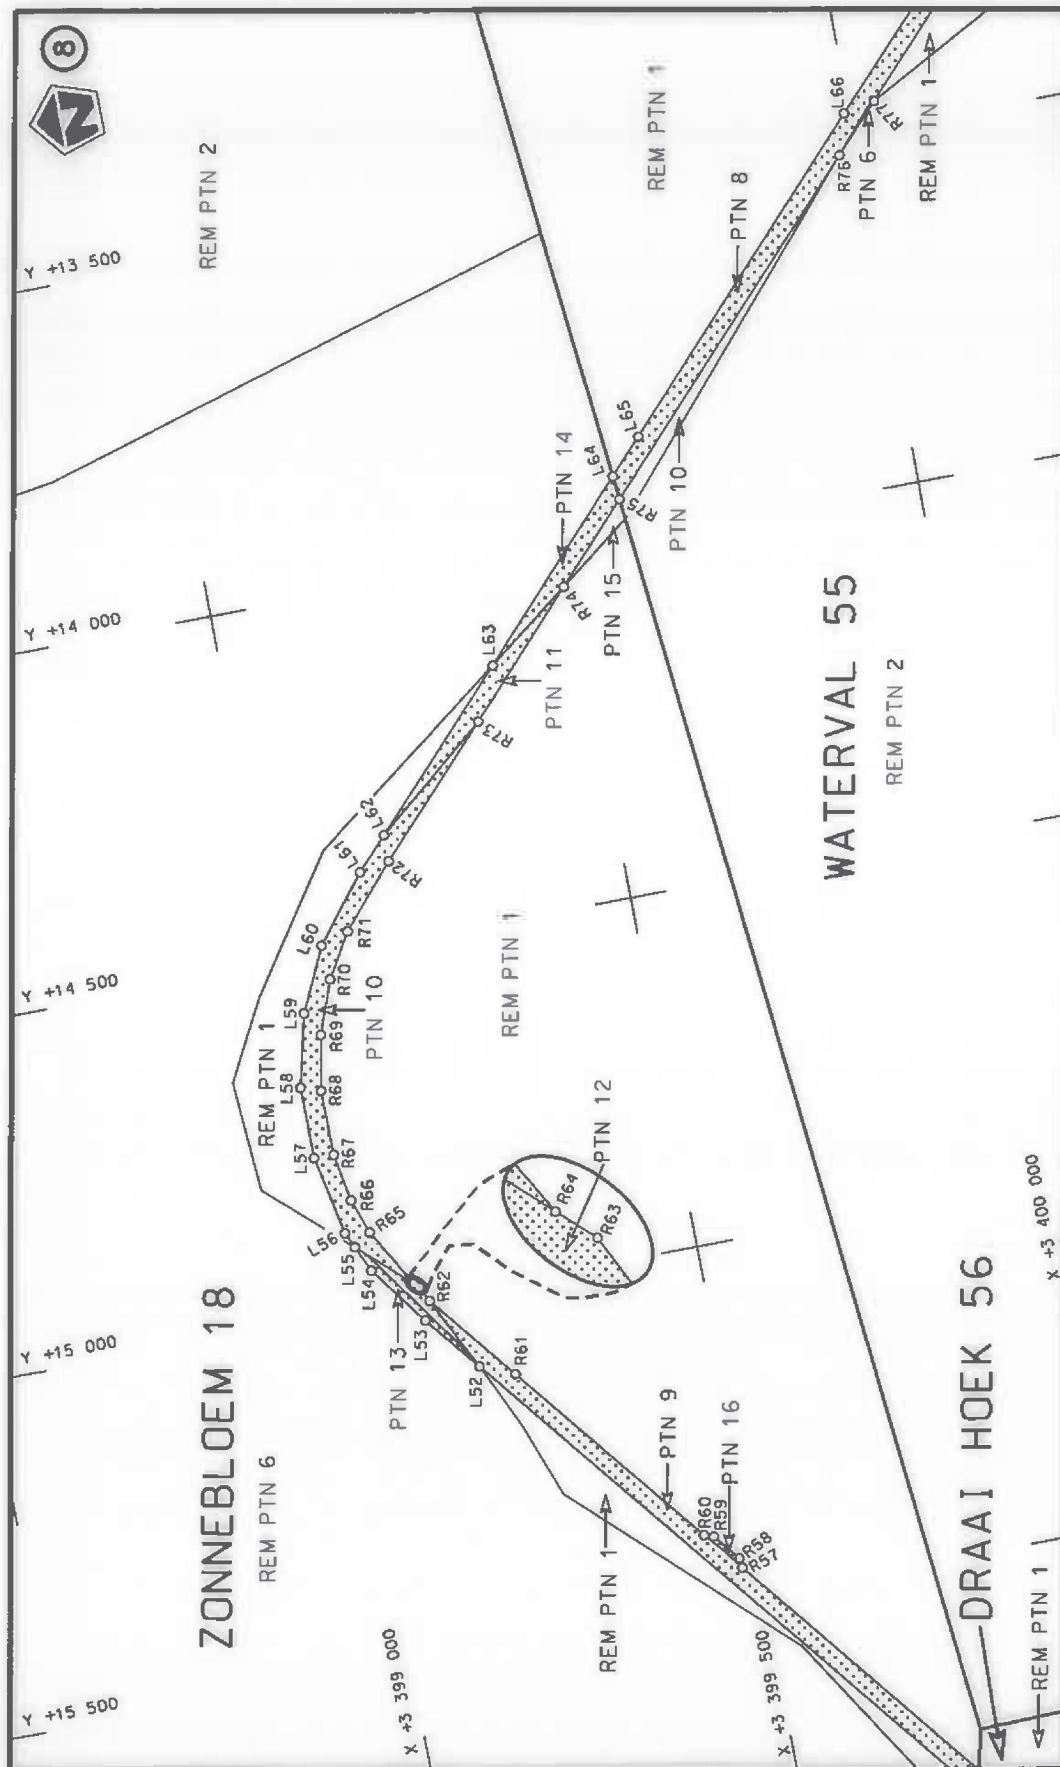


Vel
Sheet 5 of 16
Plan P1038/18


stel die padreserwe voor van 'n gedeelte
represents the road reserve of a portion
van Nasionale Roete R58 Sektie
of National Route Section




Die figuur getoon
The figure shown


Die Suid Afrikaanse Nasionale Padagentskap MSB Bpk
The South African National Roads Agency SOC Ltd

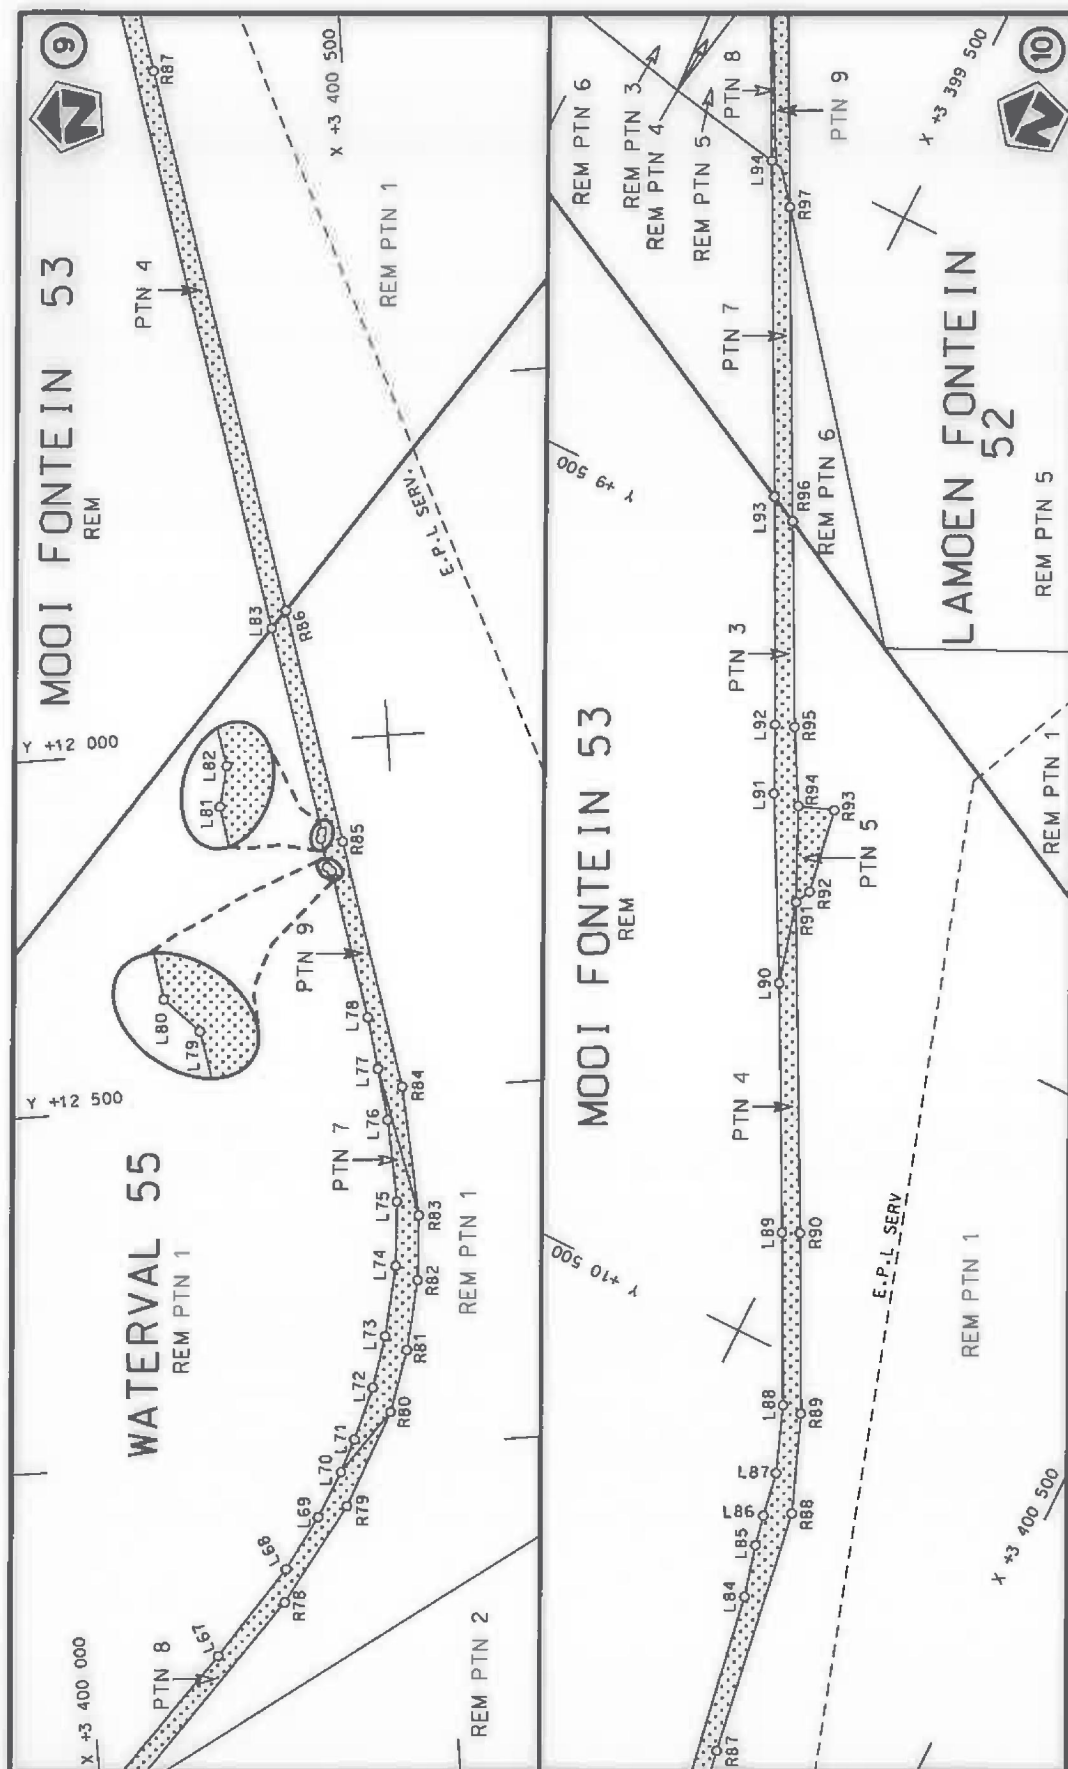

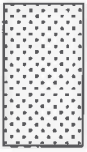
Die Suid Afrikaanse Nasionale Padagentskap MSB Bpk The South African National Roads Agency SOC Ltd	Die figuur getoon The figure shown		steldie padreserve voor van 'n gedeelte represents the road reserve of a portion van Nasionale Roete R58 Seksie 4 of National Route	
			Vel Sheet 6 of 16	Plan P1038/18



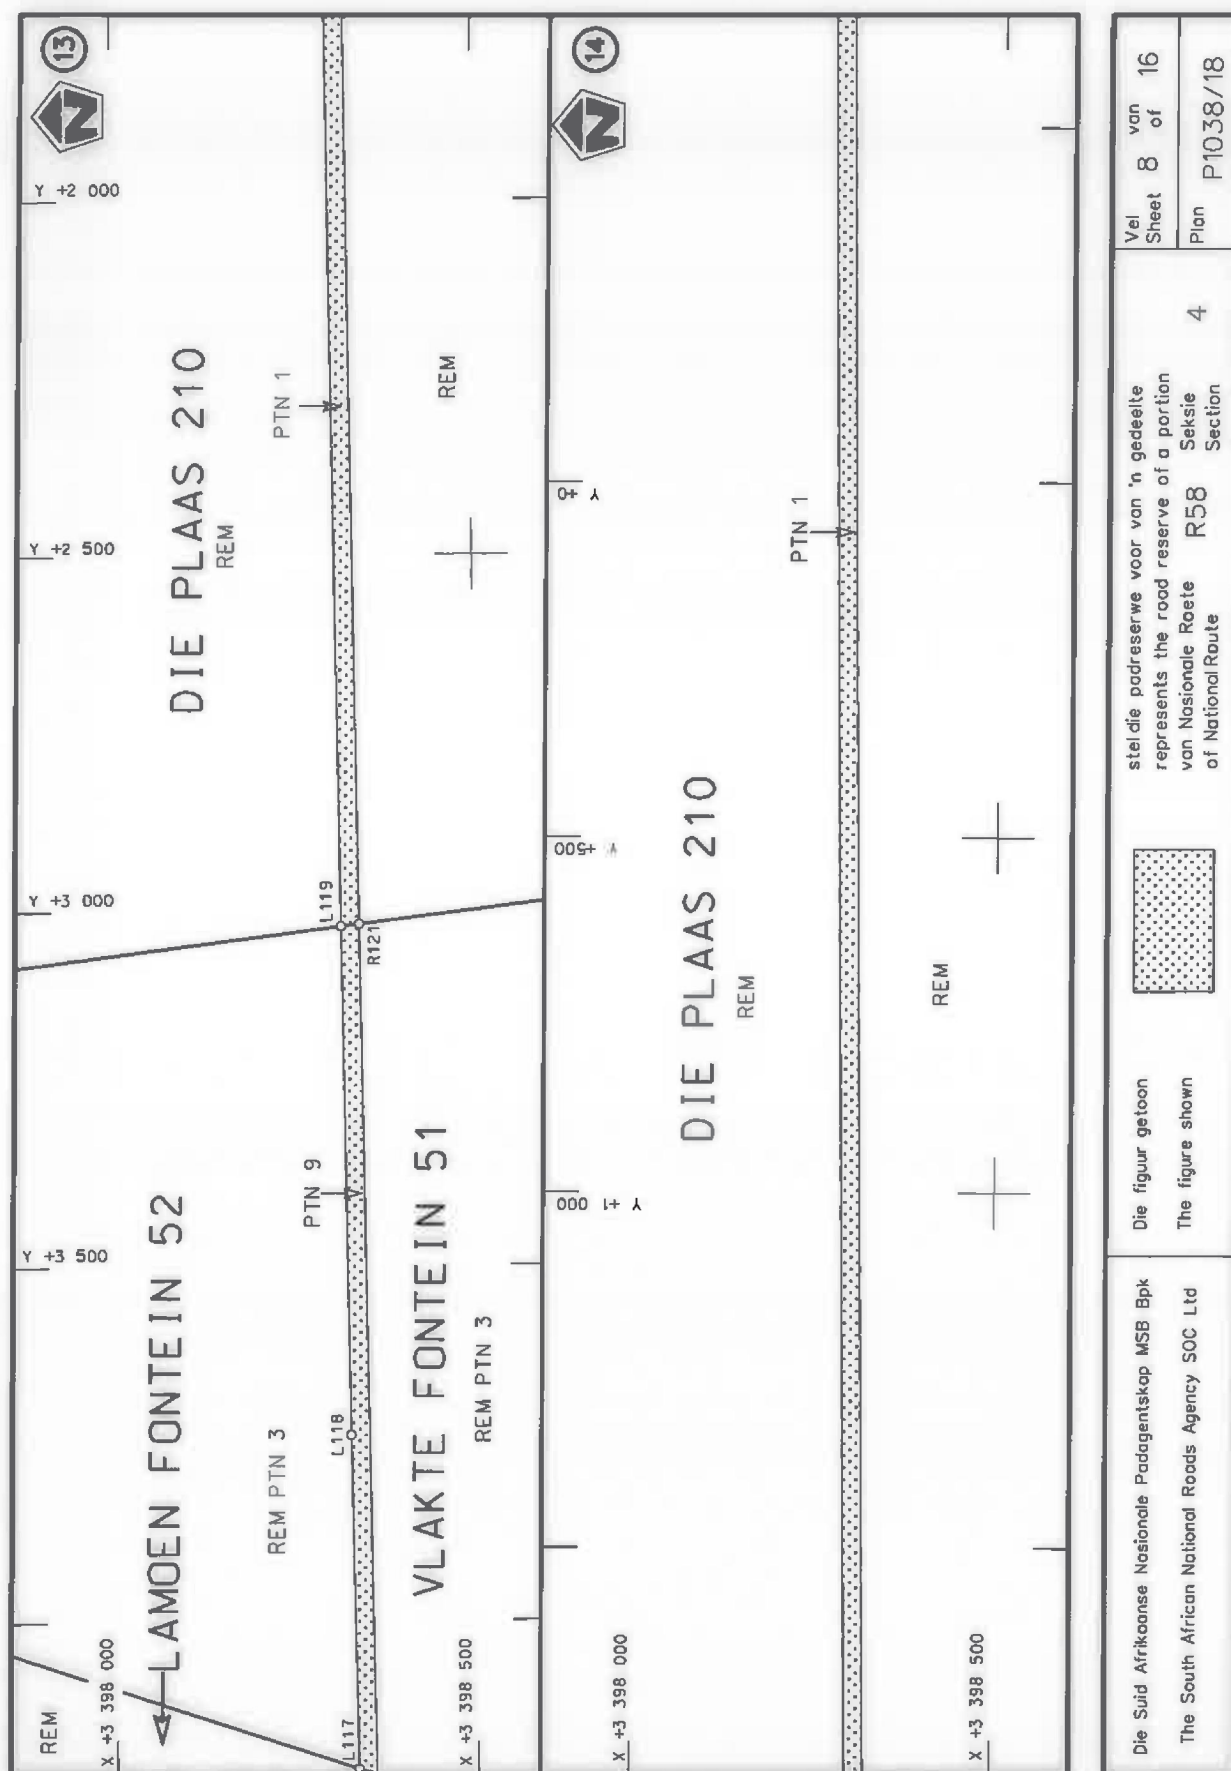


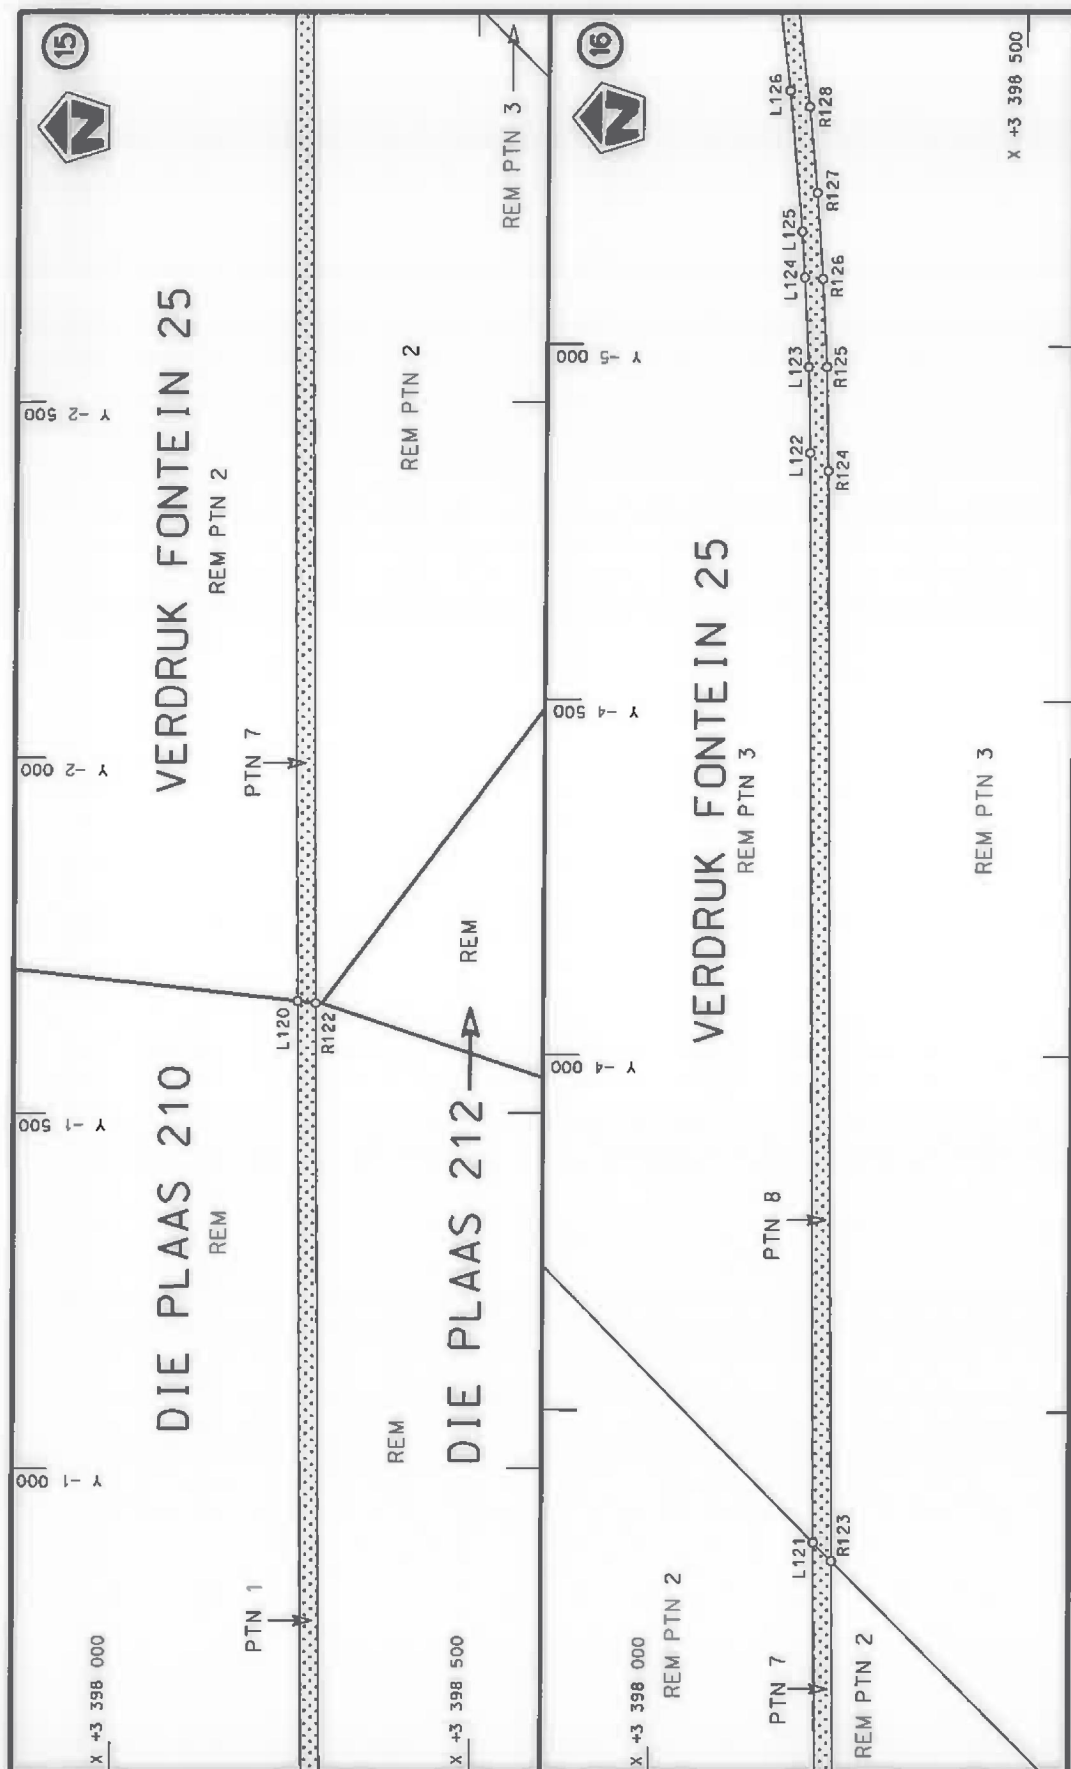

Die Suid Afrikaanse Nasionale Padagentskap MSB Bpk The South African National Roads Agency SOC Ltd	Die figuur getoon The figure shown		stel die padreserwe voor van 'n gedeelte represents the road reserve of a portion van Nasionale Roete R58 of National Route Section	Vel Sheet 9 of 16	Plan P1038/18
---	---------------------------------------	---	--	----------------------	------------------

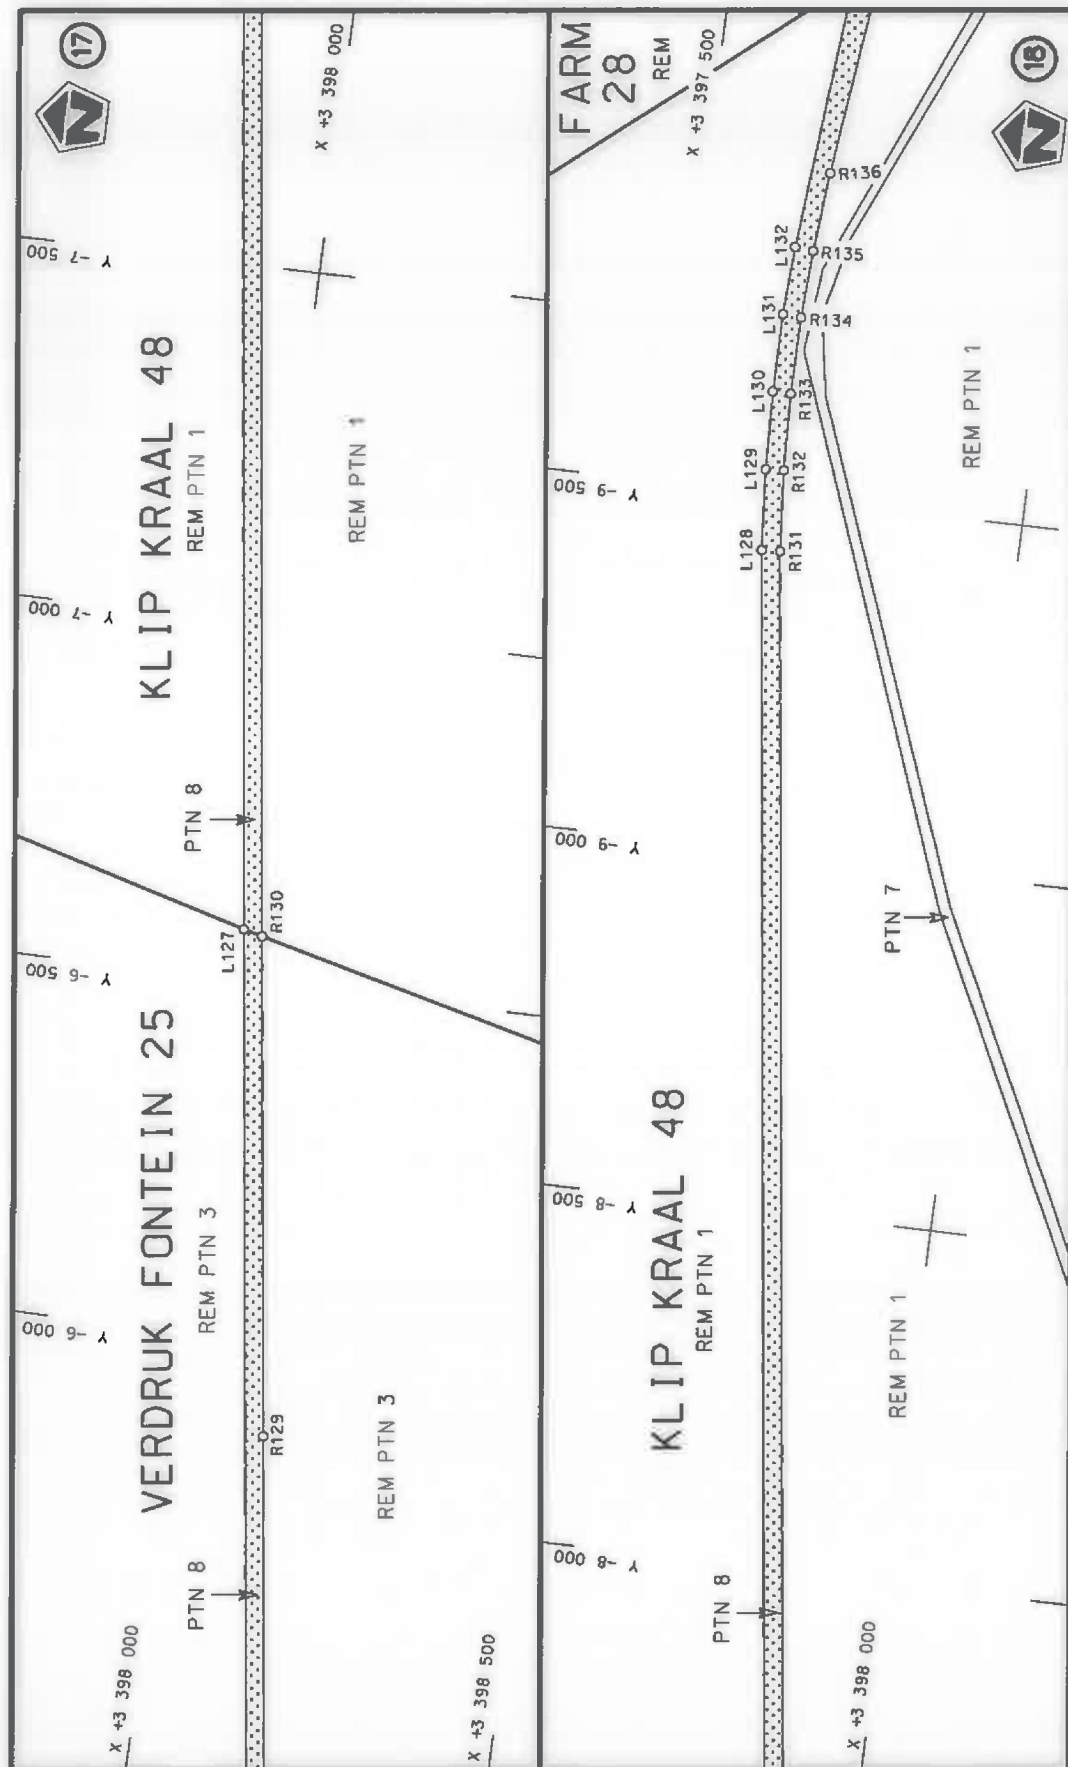

Die Suid Afrikaanse Nasionale Padagentskap MSB Bpk The South African National Roads Agency SOC Ltd	Die figuur getoon The figure shown	steldie podreserwe voor van 'n gedeelte represents the road reserve of a portion van Nasionale Roete R58 of National Route	Vel Sheet 10 of 16 Plan P1038/18
---	---------------------------------------	---	--

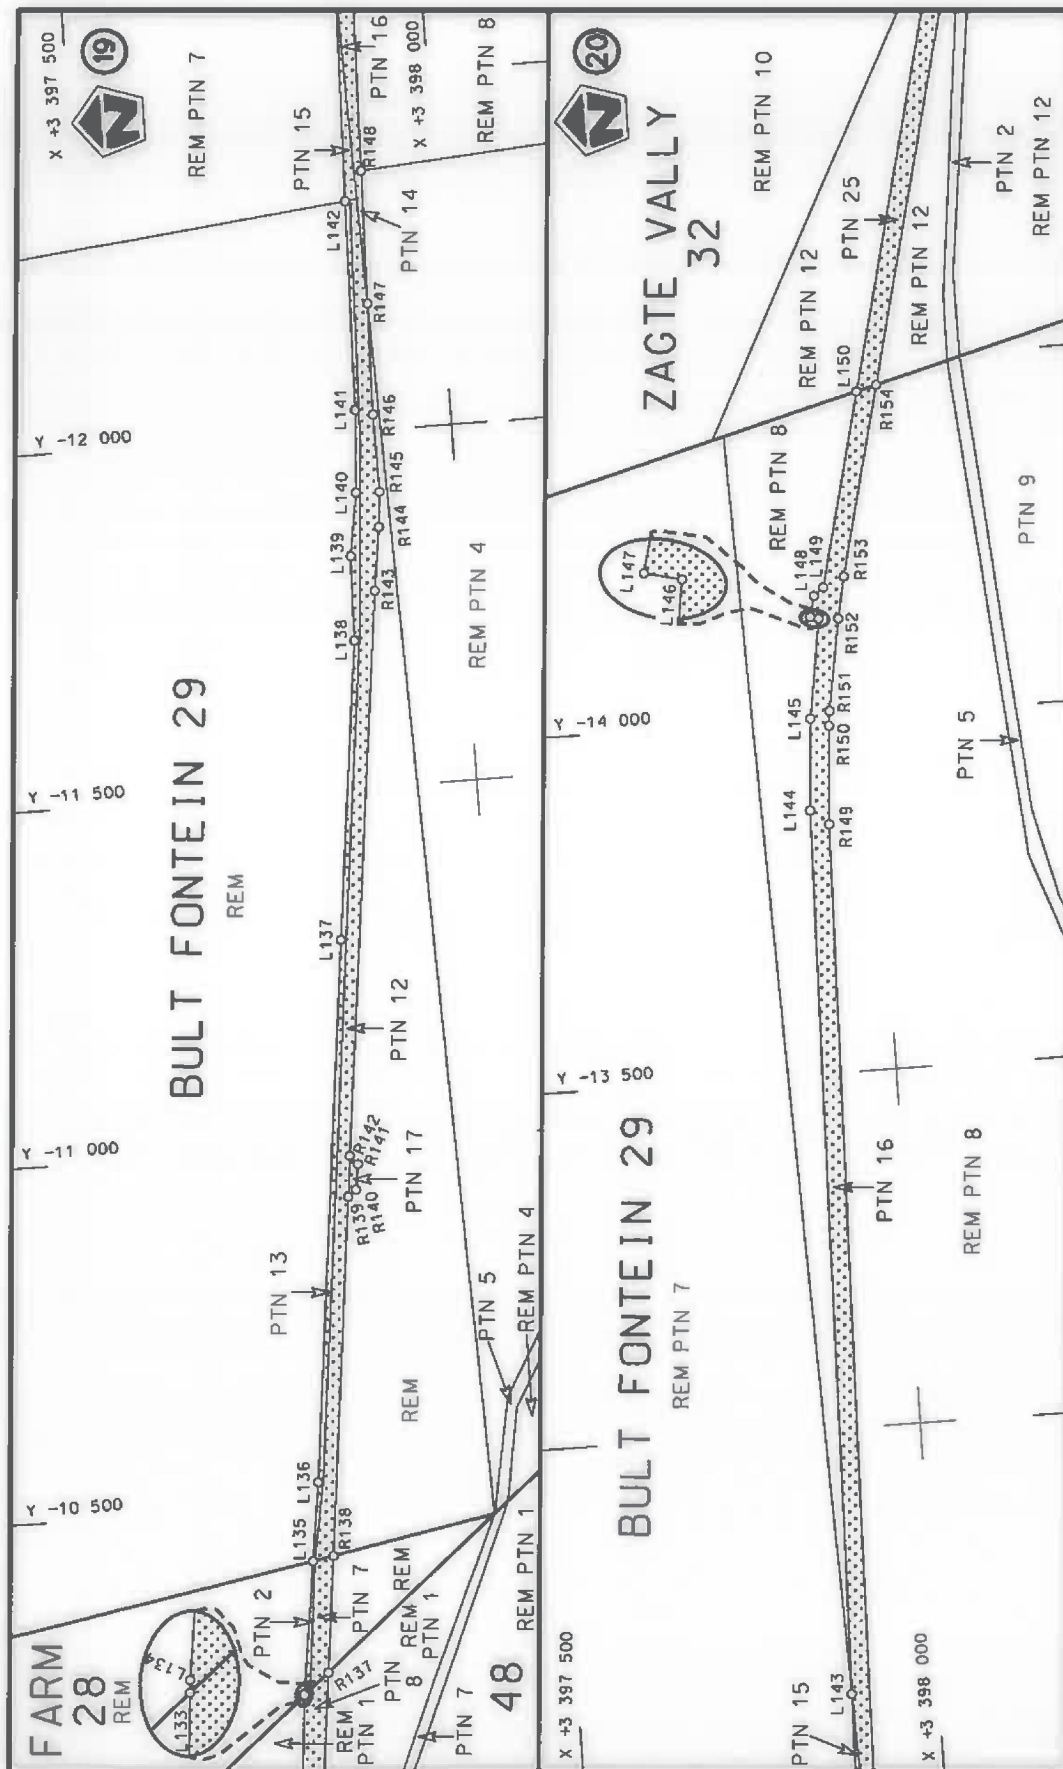

Die Suid Afrikaanse Nasionale Padagentskap MSB Bpk
The South African National Roads Agency SOC Ltd

Die figuur getoon
The figure shown



stelt die padreserwe voor van 'n gedeelte
represents the road reserve of a portion
van Nasionale Roete R58
of National Route

4

Vel
Sheet
11 of 16
Plan
P1038/18



PADRESERWE KOÖRDINATE / ROAD RESERVE CO-ORDINATES						
LINKERKANT/LEFT HAND SIDE				REGTERKANT/RIGHT HAND SIDE		
	Y	X	WG 27°		Y	X
L1	27 166.29	3 397 011.98		R1	27 176.35	3 397 045.78
L2	27 078.98	3 397 061.97		R2	27 121.70	3 397 064.53
L3	26 914.44	3 397 198.06		R3	26 639.72	3 397 473.58
L4	26 621.44	3 397 455.60		R4	26 188.87	3 397 906.86
L5	26 077.51	3 397 978.59		R5	25 434.35	3 398 633.34
L6	25 422.53	3 398 609.97		R6	25 029.54	3 399 023.37
L7	25 014.58	3 399 003.22		R7	24 954.32	3 399 091.94
L8	24 933.27	3 399 077.31		R8	24 881.72	3 399 151.12
L9	24 865.56	3 399 133.08		R9	24 807.24	3 399 205.29
L10	24 792.72	3 399 185.00		R10	24 729.79	3 399 255.65
L11	24 694.41	3 399 248.17		R11	24 623.25	3 399 316.07
L12	24 600.40	3 399 300.03		R12	24 520.95	3 399 365.04
L13	24 534.90	3 399 332.19		R13	24 512.16	3 399 369.18
L14	24 510.27	3 399 344.30		R14	24 418.72	3 399 407.24
L15	21 757.42	3 400 423.53		R15	21 786.25	3 400 438.94
L16	21 120.74	3 400 673.14		R16	21 783.04	3 400 440.21
L17	21 049.43	3 400 702.84		R17	21 778.80	3 400 441.88
L18	20 991.31	3 400 742.33		R18	21 300.67	3 400 629.26
L19	20 936.85	3 400 801.19		R19	21 215.14	3 400 660.26
L20	20 883.38	3 400 892.08		R20	21 107.98	3 400 704.23
L21	20 870.31	3 400 963.67		R21	21 053.87	3 400 730.53
L22	20 810.68	3 401 290.18		R22	20 996.10	3 400 775.66
L23	20 769.66	3 401 526.21		R23	20 909.24	3 400 905.30
L24	20 744.73	3 401 654.56		R24	20 898.89	3 400 938.64
L25	20 726.78	3 401 706.47		R25	20 897.63	3 400 967.97
L26	20 708.62	3 401 743.42		R26	20 896.95	3 400 983.85
L27	20 673.02	3 401 797.41		R27	20 917.99	3 401 010.35
L28	20 663.85	3 401 808.65		R28	20 876.43	3 401 056.95
L29	20 624.38	3 401 857.10		R29	20 788.29	3 401 576.20
L30	20 598.86	3 401 888.41		R30	20 785.02	3 401 592.29
L31	20 536.55	3 401 939.03		R31	20 753.12	3 401 717.31
L32	20 474.24	3 401 989.64		R32	20 735.07	3 401 753.00
L33	20 419.52	3 402 015.90		R33	20 701.87	3 401 818.67
L34	20 342.42	3 402 044.19		R34	20 632.16	3 401 903.74
L35	20 260.85	3 402 056.28		R35	20 624.04	3 401 913.64
L36	20 150.21	3 402 058.26		R36	20 583.72	3 401 946.70
L37	20 068.74	3 402 045.14		R37	20 543.40	3 401 979.76
L38	19 989.76	3 402 021.10		R38	20 478.40	3 402 016.15
L39	19 906.44	3 401 994.72		R39	20 415.46	3 402 046.32
L40	19 750.08	3 401 945.21		R40	20 336.75	3 402 072.05
L41	19 617.53	3 401 900.25		R41	20 268.97	3 402 082.27
L42	19 422.00	3 401 833.91		R42	20 172.51	3 402 085.27
L43	19 279.48	3 401 796.18		R43	20 090.70	3 402 075.96
L44	18 006.06	3 401 391.50		R44	19 959.10	3 402 039.18
L45	17 893.66	3 401 347.42		R45	19 882.51	3 402 015.25
L46	17 835.24	3 401 313.54		R46	19 681.23	3 401 952.36
L47	17 771.38	3 401 276.50		R47	19 435.37	3 401 879.18
L48	17 517.36	3 401 079.53		R48	19 286.67	3 401 823.61
L49	17 180.81	3 400 811.84		R49	19 035.85	3 401 744.81
L50	16 451.31	3 400 234.55		R50	18 021.19	3 401 422.73
L51	15 830.36	3 399 743.07		R51	17 998.06	3 401 415.38
				Vel Sheet 13	Van of 16	P1038/18

PADRESERWE KOÖRDINATE / ROAD RESERVE CO-ORDINATES									
LINKERKANT/LEFT HAND SIDE					REGTERKANT/RIGHT HAND SIDE				
	Y		X	WG 27°		Y		X	
L52	15 108.63	3 399	171.83		R52	17 884.58	3 401	371.03	
L53	15 030.72	3 399	110.16		R53	17 796.60	3 401	322.77	
L54	14 947.53	3 399	050.21		R54	17 725.43	3 401	274.16	
L55	14 910.84	3 399	033.80		R55	17 153.00	3 400	821.78	
L56	14 889.14	3 399	024.10		R56	15 799.63	3 399	750.32	
L57	14 776.54	3 399	001.37		R57	15 456.31	3 399	478.51	
L58	14 675.80	3 399	001.26		R58	15 442.50	3 399	476.90	
L59	14 573.71	3 399	025.52		R59	15 405.62	3 399	447.52	
L60	14 484.60	3 399	066.85		R60	15 401.02	3 399	434.59	
L61	14 393.37	3 399	138.16		R61	15 128.44	3 399	219.00	
L62	14 348.08	3 399	180.13		R62	15 004.79	3 399	121.06	
L63	14 141.82	3 399	371.26		R63	14 982.19	3 399	110.01	
L64	13 911.62	3 399	584.58		R64	14 976.92	3 399	104.38	
L65	13 863.14	3 399	629.50		R65	14 894.08	3 399	057.46	
L66	13 469.58	3 399	993.04		R66	14 844.97	3 399	040.75	
L67	13 275.32	3 400	176.04		R67	14 777.43	3 399	029.00	
L68	13 160.36	3 400	278.86		R68	14 685.54	3 399	028.46	
L69	13 090.76	3 400	328.19		R69	14 607.90	3 399	042.57	
L70	13 029.60	3 400	364.57		R70	14 533.50	3 399	069.59	
L71	12 985.23	3 400	386.22		R71	14 471.92	3 399	106.01	
L72	12 914.53	3 400	416.75		R72	14 385.44	3 399	179.57	
L73	12 843.32	3 400	438.49		R73	14 215.54	3 399	337.10	
L74	12 745.96	3 400	460.24		R74	14 051.61	3 399	489.10	
L75	12 655.35	3 400	468.13		R75	13 945.08	3 399	587.86	
L76	12 539.84	3 400	463.10		R76	13 526.56	3 399	975.91	
L77	12 467.02	3 400	454.44		R77	13 460.54	3 400	037.24	
L78	12 394.04	3 400	445.77		R78	13 206.69	3 400	273.84	
L79	12 184.78	3 400	409.56		R79	13 077.97	3 400	369.25	
L80	12 178.66	3 400	403.69		R80	12 950.21	3 400	438.72	
L81	12 138.27	3 400	397.74		R81	12 865.04	3 400	467.50	
L82	12 128.80	3 400	399.92		R82	12 767.74	3 400	489.31	
L83	11 837.82	3 400	349.67		R83	12 677.16	3 400	497.20	
L84	10 831.46	3 400	175.89		R84	12 494.67	3 400	486.62	
L85	10 759.89	3 400	157.04		R85	12 144.42	3 400	428.01	
L86	10 717.84	3 400	148.27		R86	11 813.95	3 400	371.05	
L87	10 656.60	3 400	136.87		R87	11 042.57	3 400	238.10	
L88	10 566.65	3 400	102.72		R88	10 697.60	3 400	182.20	
L89	10 350.22	3 399	992.30		R89	10 566.51	3 400	130.18	
L90	10 038.33	3 399	830.95		R90	10 339.99	3 400	014.94	
L91	9 803.38	3 399	704.17		R91	9 926.28	3 399	800.58	
L92	9 715.96	3 399	661.95		R92	9 904.91	3 399	810.54	
L93	9 429.61	3 399	516.40		R93	9 787.48	3 399	789.44	
L94	9 008.92	3 399	300.01		R94	9 804.10	3 399	742.37	
L95	8 768.88	3 399	176.26		R95	9 707.05	3 399	687.63	
L96	8 650.28	3 399	114.73		R96	9 449.42	3 399	554.97	
L97	8 320.86	3 398	939.47		R97	9 056.09	3 399	352.16	
L98	7 981.33	3 398	768.55		R98	8 729.58	3 399	183.29	
L99	7 588.21	3 398	565.84		R99	8 621.03	3 399	127.15	
L100	7 534.85	3 398	538.84		R100	8 586.97	3 399	109.87	
L101	7 478.59	3 398	513.36		R101	8 304.22	3 398	966.43	
L102	7 421.13	3 398	489.65		R102	7 956.97	3 398	784.24	
					Vel 14 Sheet of Van 16 P1038/18				

PADRESERWE KOÖRDINATE / ROAD RESERVE CO-ORDINATES					
LINKERKANT/LEFT HAND SIDE			REGTERKANT/RIGHT HAND SIDE		
	Y	X	WG 27°	Y	X
L103	7 363.63	3 398 468.31		R103	7 713.19 3 398 658.53
L104	7 306.62	3 398 449.09		R104	7 522.64 3 398 560.89
L105	7 245.94	3 398 431.69		R105	7 467.53 3 398 535.70
L106	7 188.02	3 398 416.83		R106	7 412.99 3 398 513.47
L107	7 126.56	3 398 403.35		R107	7 354.86 3 398 491.86
L108	7 067.67	3 398 392.56		R108	7 299.32 3 398 472.98
L109	7 006.86	3 398 383.59		R109	7 240.79 3 398 456.22
L110	6 944.21	3 398 376.52		R110	7 182.06 3 398 441.13
L111	6 884.70	3 398 371.99		R111	7 123.07 3 398 427.98
L112	6 823.89	3 398 369.42		R112	7 063.66 3 398 417.46
L113	6 628.00	3 398 366.94		R113	7 003.55 3 398 408.27
L114	6 293.38	3 398 362.31		R114	6 943.59 3 398 401.65
L115	5 777.10	3 398 354.19		R115	6 883.61 3 398 397.10
L116	5 261.12	3 398 346.91		R116	6 822.82 3 398 394.51
L117	4 208.19	3 398 333.75		R117	6 638.05 3 398 391.98
L118	3 738.28	3 398 326.38		R118	6 311.30 3 398 387.51
L119	3 022.25	3 398 316.28		R119	5 371.84 3 398 374.26
L120	-1 655.33	3 398 250.29		R120	4 216.76 3 398 358.61
L121	-3 315.30	3 398 226.97		R121	3 019.15 3 398 341.76
L122	-4 848.57	3 398 205.44		R122	-1 652.54 3 398 275.66
L123	-4 969.63	3 398 201.70		R123	-3 289.29 3 398 252.62
L124	-5 095.65	3 398 194.73		R124	-4 823.33 3 398 231.02
L125	-5 160.35	3 398 190.15		R125	-4 970.00 3 398 226.94
L126	-5 358.53	3 398 171.07		R126	-5 093.74 3 398 220.09
L127	-6 571.45	3 398 014.27		R127	-5 215.00 3 398 210.57
L128	-9 421.90	3 397 645.78		R128	-5 335.77 3 398 198.42
L129	-9 535.39	3 397 636.76		R129	-5 867.13 3 398 130.66
L130	-9 645.20	3 397 632.69		R130	-6 564.58 3 398 040.53
L131	-9 754.67	3 397 632.74		R131	-9 423.29 3 397 671.10
L132	-9 850.61	3 397 637.74		R132	-9 536.84 3 397 661.88
L133	-10 230.73	3 397 670.36		R133	-9 644.96 3 397 657.86
L134	-10 232.73	3 397 670.53		R134	-9 753.32 3 397 658.51
L135	-10 418.87	3 397 696.23		R135	-9 847.87 3 397 663.25
L136	-10 529.39	3 397 711.50		R136	-9 959.62 3 397 672.52
L137	-11 288.15	3 397 796.59		R137	-10 260.85 3 397 706.51
L138	-11 706.80	3 397 844.66		R138	-10 424.15 3 397 724.93
L139	-11 825.81	3 397 847.92		R139	-10 926.51 3 397 781.60
L140	-11 914.34	3 397 861.25		R140	-10 935.83 3 397 793.10
L141	-12 030.61	3 397 868.00		R141	-10 971.77 3 397 798.44
L142	-12 324.53	3 397 874.05		R142	-10 984.04 3 397 787.88
L143	-12 626.92	3 397 880.32		R143	-11 774.68 3 397 877.73
L144	-13 871.52	3 397 906.13		R144	-11 863.62 3 397 889.60
L145	-14 000.60	3 397 914.92		R145	-11 913.06 3 397 893.97
L146	-14 140.49	3 397 935.65		R146	-12 022.13 3 397 892.27
L147	-14 143.31	3 397 923.99		R147	-12 178.56 3 397 895.37
L148	-14 172.70	3 397 931.17		R148	-12 365.71 3 397 899.07
L149	-14 183.54	3 397 944.69		R149	-13 850.35 3 397 930.95
L150	-14 455.44	3 398 008.37		R150	-13 988.74 3 397 939.98
L151	-15 109.91	3 398 161.64		R151	-14 009.45 3 397 942.03
L152	-16 351.06	3 398 452.31		R152	-14 138.50 3 397 962.26
L153	-16 435.27	3 398 480.36		R153	-14 196.85 3 397 973.92
			Vel Sheet	15 Van of 16	P1038/18

PADRESERWE KOÖRDINATE / ROAD RESERVE CO-ORDINATES									
LINKERKANT/LEFT HAND SIDE					REGTERKANT/RIGHT HAND SIDE				
	Y		X	WG 27°		Y		X	
L154	-16	503.58	3 398	503.11	R154	-14	462.77	3 398	035.70
L155	-16	632.19	3 398	572.09	R155	-15	204.50	3 398	209.23
L156	-16	745.70	3 398	654.10	R156	-15	377.35	3 398	249.44
L157	-16	787.40	3 398	694.04	R157	-15	428.26	3 398	261.98
L158	-16	844.63	3 398	754.73	R158	-16	343.17	3 398	476.11
L159	-17	160.26	3 399	113.49	R159	-16	431.92	3 398	503.40
L160	-17	387.82	3 399	375.28	R160	-16	456.27	3 398	510.88
L161	-17	509.72	3 399	514.27	R161	-16	618.06	3 398	592.07
L162	-17	524.10	3 399	504.93	R162	-16	732.47	3 398	676.76
L163	-17	538.72	3 399	520.62	R163	-16	820.64	3 398	765.06
					R164	-16	931.64	3 398	891.27
					R165	-17	142.37	3 399	134.50
					R166	-17	369.18	3 399	391.67
					R167	-17	510.38	3 399	553.13