

DEPARTMENT OF TRANSPORT

NO. 834

08 AUGUST 2018

**THE SOUTH AFRICAN NATIONAL ROADS
AGENCY SOC LIMITED**

Registration No: 1998/009584/30

DECLARATION AMENDMENT OF NATIONAL ROAD N12 SECTION 8

AMENDMENT OF DECLARATION No. 1348 OF 2008.

By virtue of Section 40 (1)(b) of The South African National Roads Agency Limited and National Roads Act, 1998 (Act No. 7 of 1998), I hereby amend Declaration No. 1348 of 2008 by substituting it in its entirety, with the accompanying sheets 1 to 12 of Plan No. P1043/18.

(National Road N12 Section 8: Strydenburg – Hopetown)**MINISTER OF TRANSPORT**

DEPARTEMENT VAN VERVOER

NO. 834

08 AUGUSTUS 2018

**DIE SUID-AFRIKAANSE NASIONALE
PADAGENTSKAP MSB BEPERK**

Registrasie No: 1998/009584/30

VERKLARING WYSIGING VAN NASIONALE PAD N12 SEKSIE 8


WYSIGING VAN VERKLARING No. 1348 VAN 2008.

Kragtens Artikel 40(1)(b) van die Wet op die Suid-Afrikaanse Nasionale Padagentskap Beperk en op Nasionale Paaie, 1998 (Wet No. 7 van 1998), wysig ek hiermee Verklaring No. 1348 van 2008 deur dit in sy geheel te vervang, met bygaande velle 1 tot 12 van Plan No. P1043/18.

(Nasional Pad N12 Seksie 8: Strydenburg – Hopetown)



MINISTER VAN VERVOER.

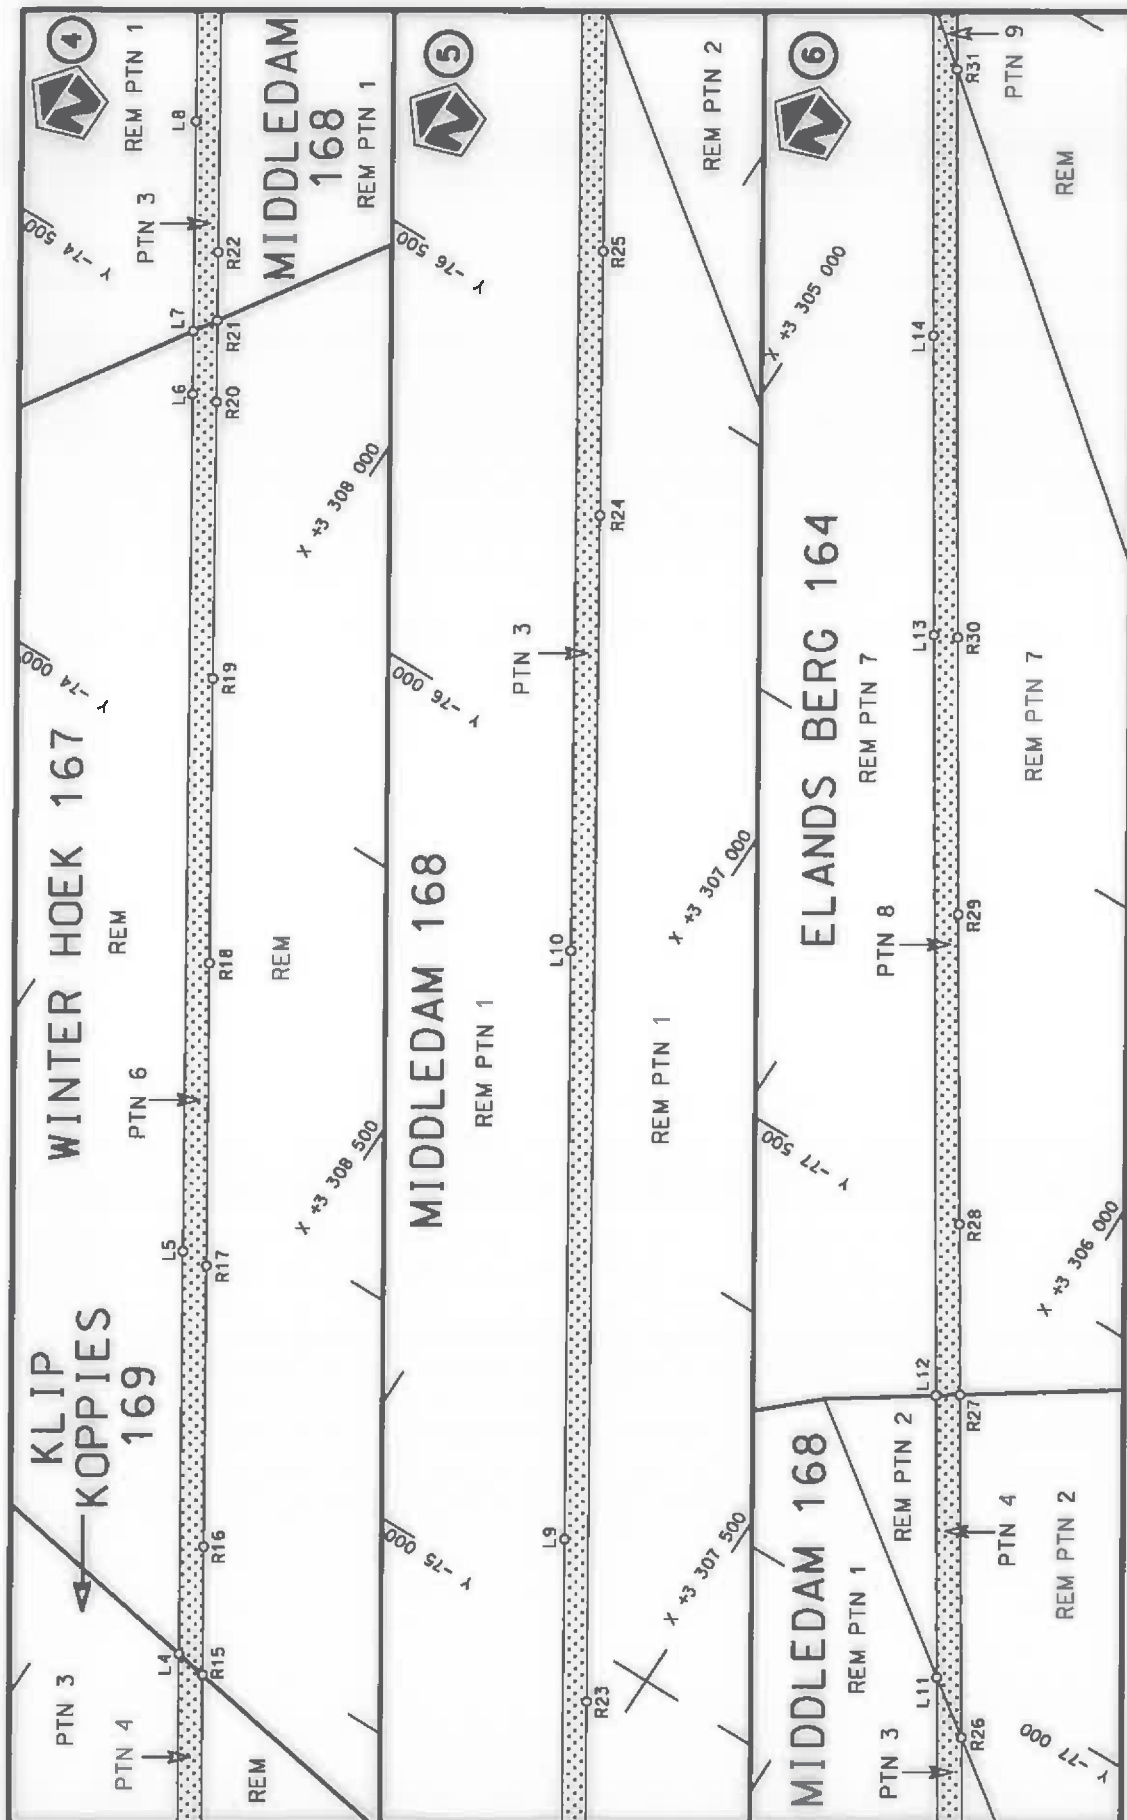


Die Suid Afrikaanse Nasionale Padagentskap MSB Bpk
The South African National Roads Agency SOC Ltd

Die figuur getoon
The figure shown



stel die padreserwe voor van 'n gedeelte
represents the road reserve of a portion
van Nasionale Roete N12
of National Route

Vel
Sheet 2 of 12
Plan P1043/18

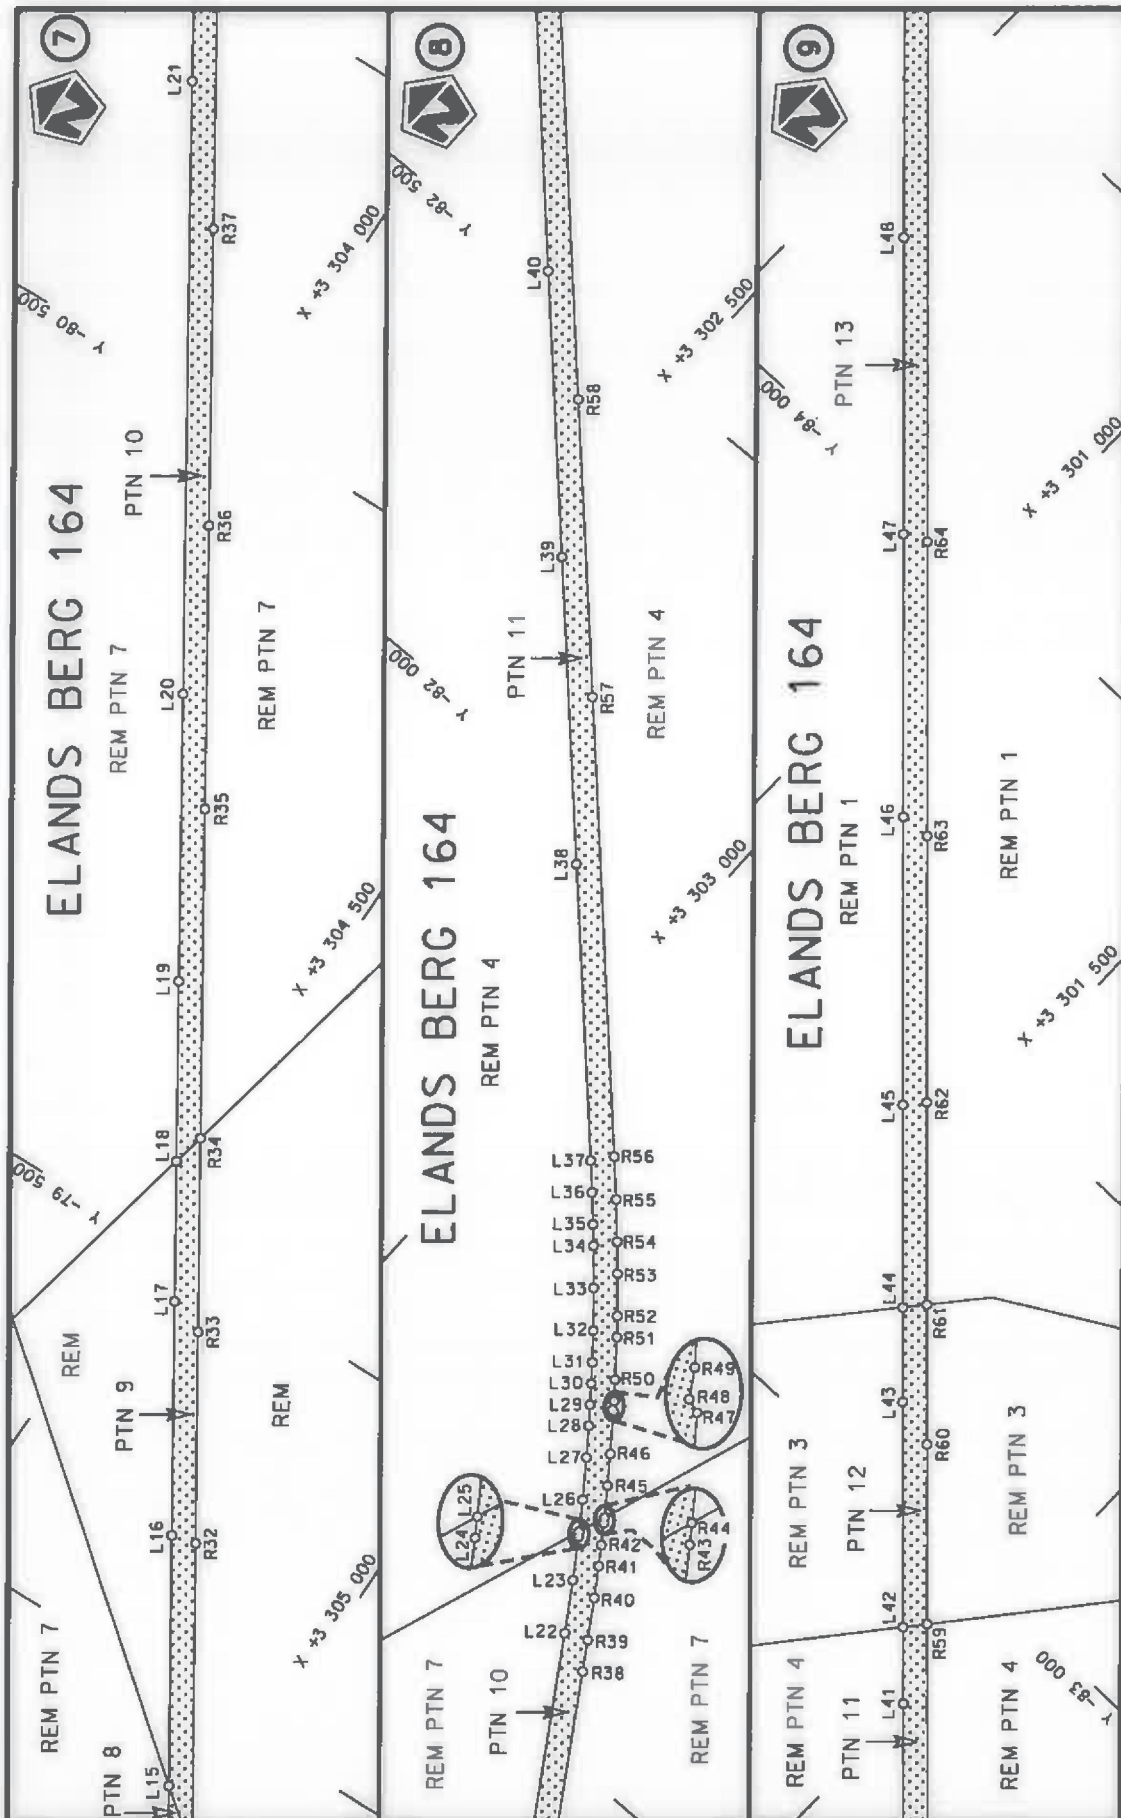

Die Suid Afrikaanse Nasionale Padagentskap MSB Bpk
The South African National Roads Agency SOC Ltd


Die figuur getoon
The figure shown



stel die padreserwe voor van 'n gedeelte
represents the road reserve of a portion
van Nasionale Roete N12
of National Route

8

Vel
Sheet 3
of 12
Plan
P1043/18

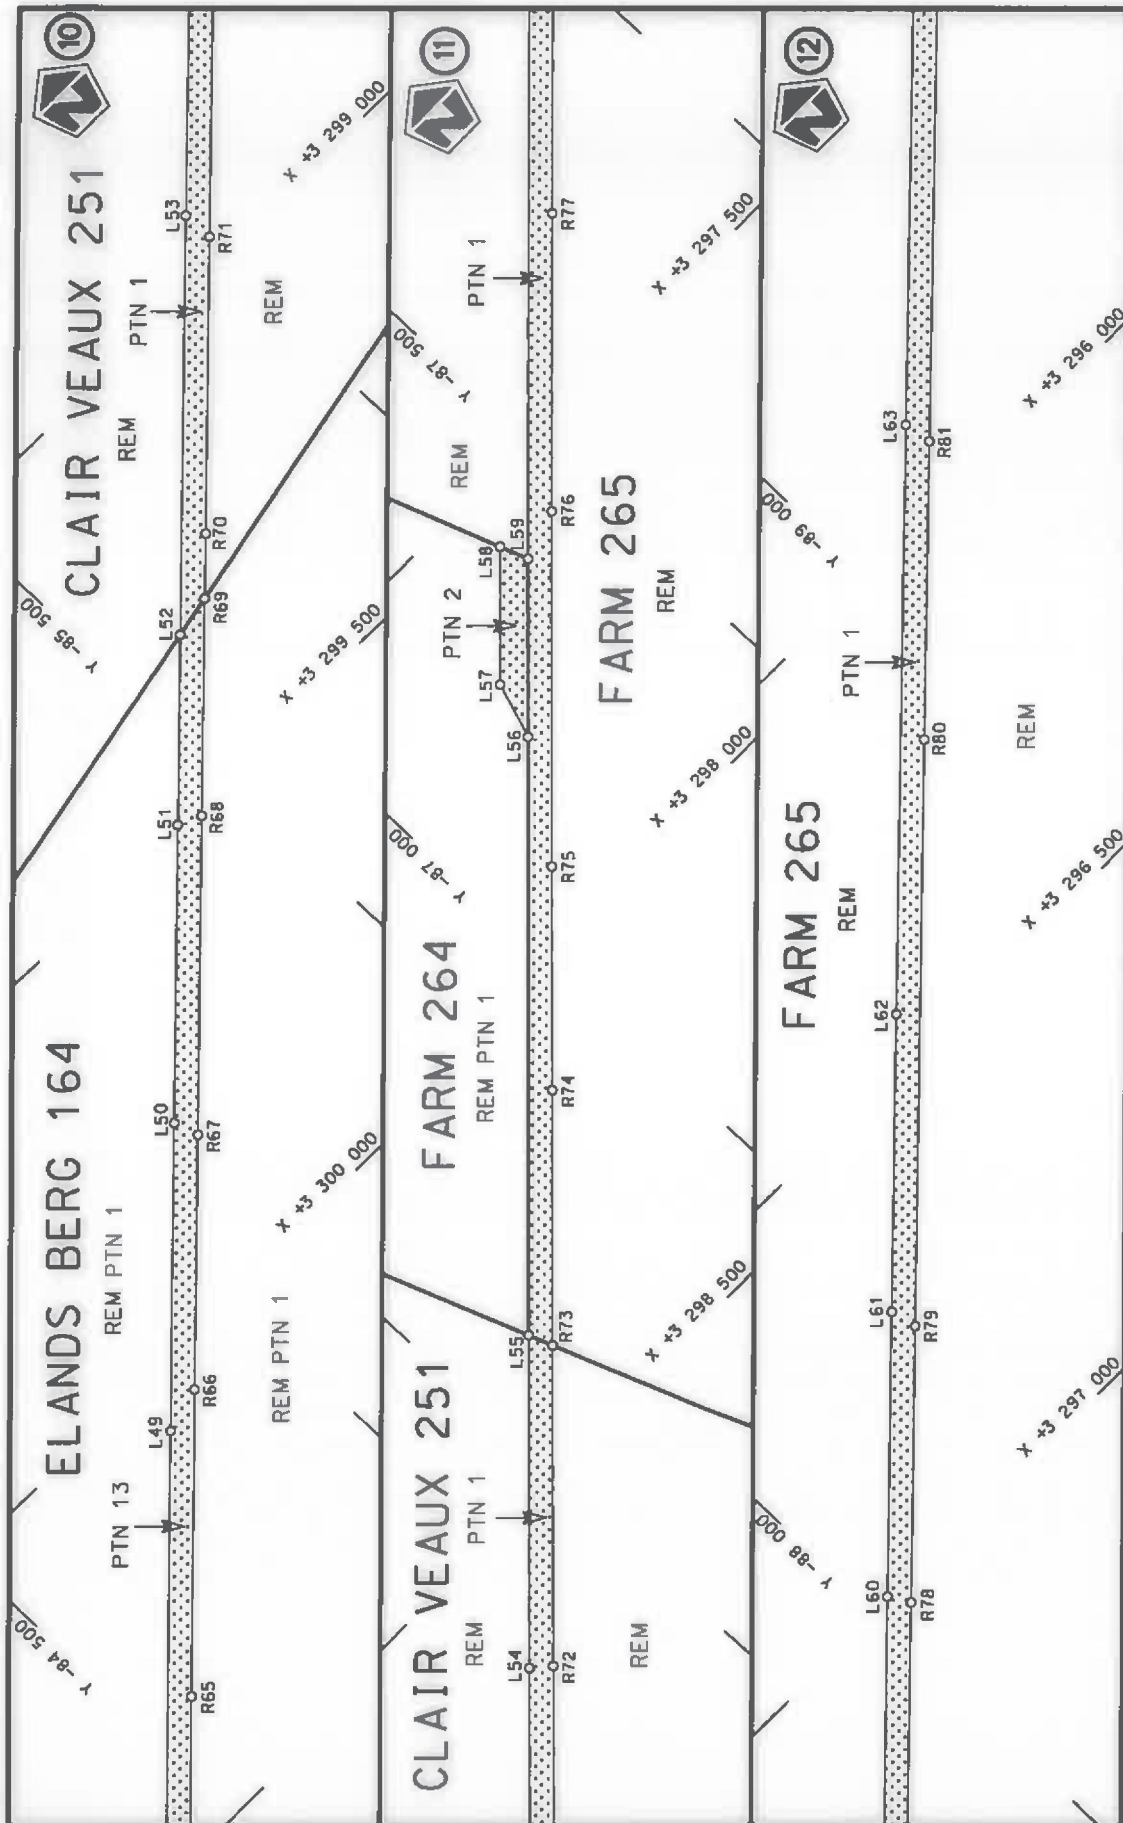


Die Suid Afrikaanse Nasionale Padagentskap MSB Bpk
The South African National Roads Agency SOC Ltd

Die figuur getoon
The figure shown




steldie podreserwe voor van 'n gedeelte
represents the road reserve of a portion
van Nasionale Roete N12
of National Route


Vel
Sheet 4 of 12
Plan P1043/18

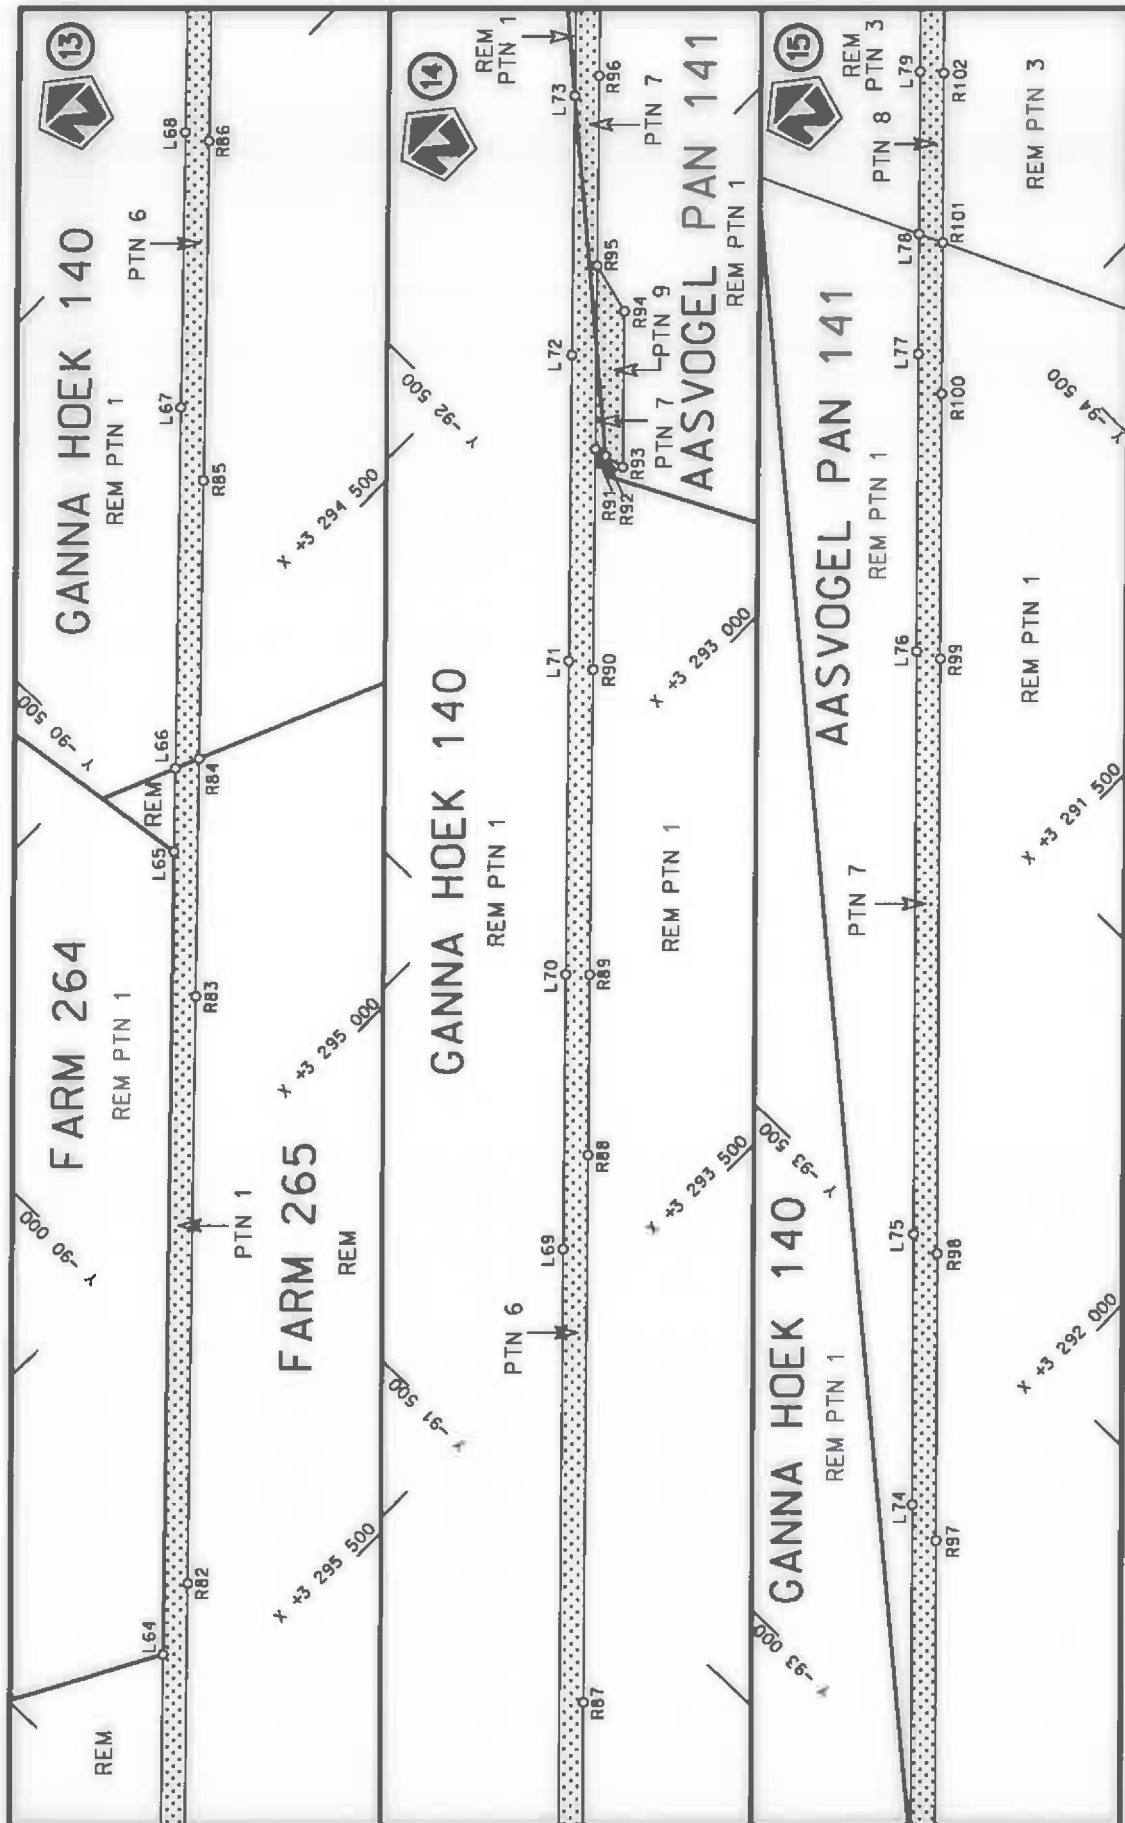


Die Suid Afrikaanse Nasionale Padagentskap MSB Bpk The South African National Roads Agency SOC Ltd	Die figuur getoon The figure shown	steldie padreserwe voor van 'n gedeelte represents the road reserve of a portion van Nasionale Roete N12 of National Route Saksie Section	Vel Sheet 5 of 12 Plan P1043/18
---	---------------------------------------	--	---

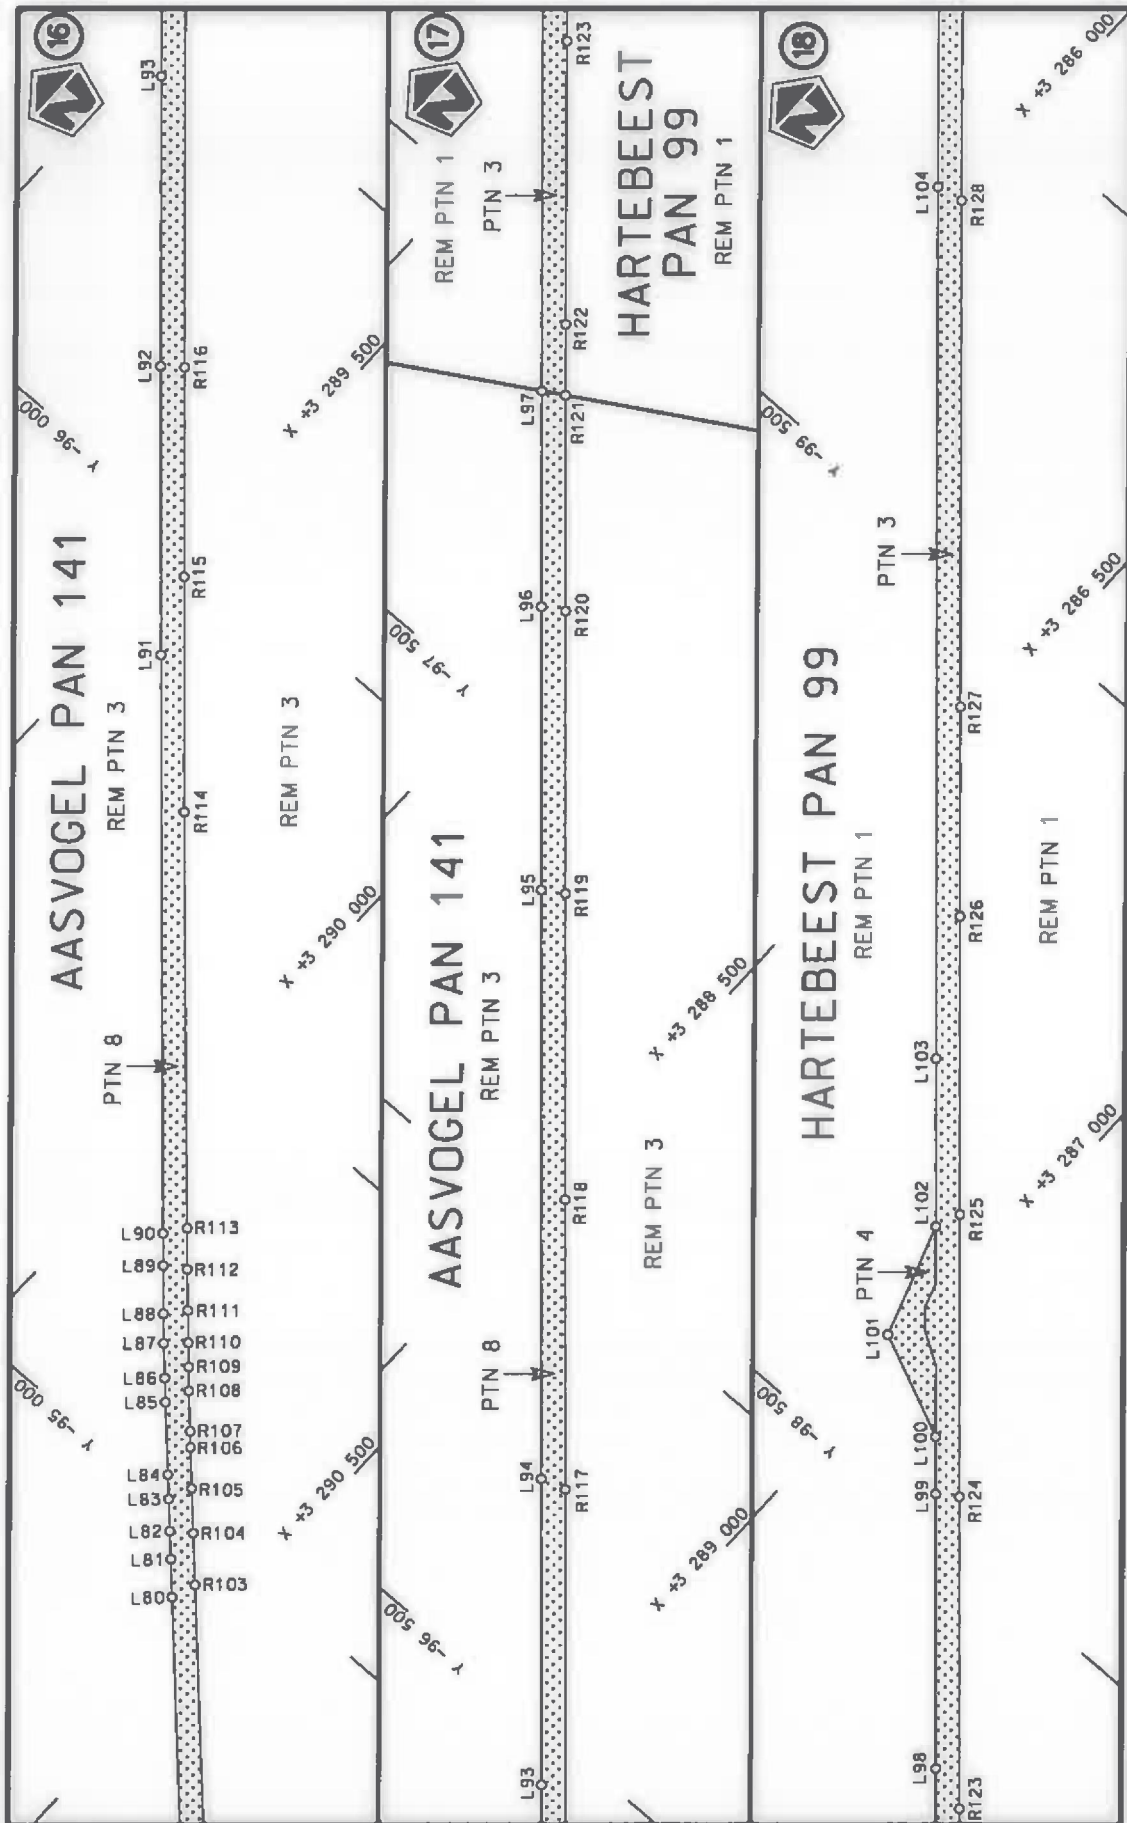

Die Suid Afrikaanse Nasionale Padagentskap MSB Bpk The South African National Roads Agency SOC Ltd	Die figuur getoon The figure shown		stel die padreserwe voor van 'n gedeelte represents the road reserve of a portion van Nasionale Roete N12 of National Route Section
Vel Sheet 6 of 12	8	Plan P104.3/18	Section

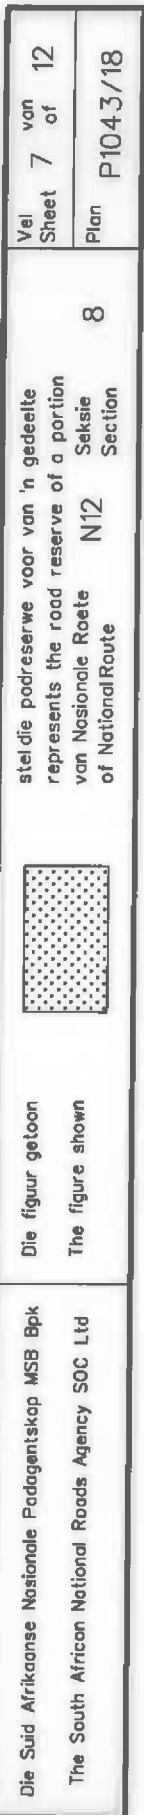

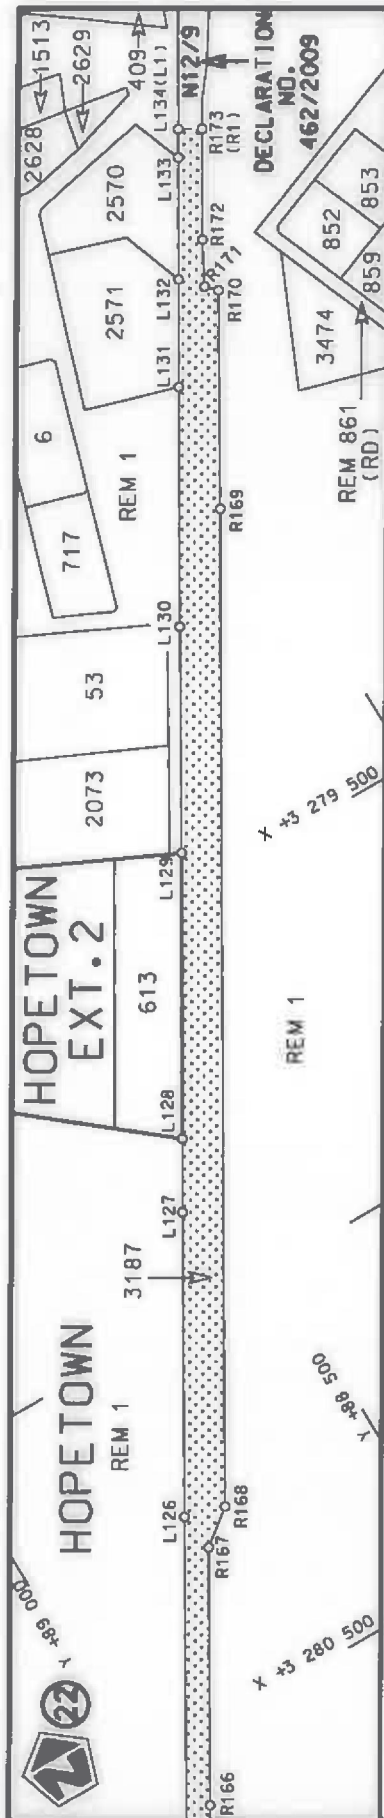

Vel
Sheet 8 of 12

Plan
P1043/18

stel die podreserwe voor van 'n gedeelte
represents the road reserve of a portion
van Nasionale Roete N12
of National Route
Seksie 8
Section



Die figuur getoon
The figure shown

Die Suid Afrikaanse Nasionale Podagentskap MSB Bpk
The South African National Roads Agency SOC Ltd

PADRESERWE KOÖRDINATE / ROAD RESERVE CO-ORDINATES									
LINKERKANT/LEFT HAND SIDE					REGTERKANT/RIGHT HAND SIDE				
	Y		X	WG 23°		Y		X	
L1	-66 813.73	3	312	517.94	R1	-66 830.43	3	312	544.50
L2	-66 956.04	3	312	428.53	R2	-66 943.88	3	312	473.17
L3	-67 343.13	3	312	184.93	R3	-67 351.36	3	312	217.11
L4	-72 949.66	3	308	659.81	R4	-67 662.63	3	312	021.21
L5	-73 415.50	3	308	366.78	R5	-67 994.47	3	311	812.57
L6	-74 407.50	3	307	743.11	R6	-68 343.53	3	311	592.91
L7	-74 480.66	3	307	697.05	R7	-69 022.48	3	311	165.88
L8	-74 723.27	3	307	544.31	R8	-69 332.29	3	310	971.08
L9	-75 105.46	3	307	304.15	R9	-70 023.99	3	310	535.95
L10	-75 786.50	3	306	875.82	R10	-70 395.22	3	310	302.48
L11	-76 944.58	3	306	147.69	R11	-70 706.30	3	310	107.14
L12	-77 270.91	3	305	942.49	R12	-71 040.12	3	309	897.37
L13	-78 151.08	3	305	388.73	R13	-72 058.75	3	309	257.18
L14	-78 497.42	3	305	171.06	R14	-72 751.67	3	308	821.49
L15	-78 885.05	3	304	927.19	R15	-72 942.21	3	308	701.60
L16	-79 174.39	3	304	745.04	R16	-73 090.52	3	308	608.28
L17	-79 445.09	3	304	574.50	R17	-73 415.67	3	308	403.83
L18	-79 607.09	3	304	472.57	R18	-73 765.89	3	308	183.32
L19	-79 815.50	3	304	341.43	R19	-74 094.98	3	307	976.46
L20	-80 147.83	3	304	132.49	R20	-74 415.64	3	307	775.18
L21	-80 856.56	3	303	686.58	R21	-74 509.66	3	307	715.99
L22	-81 128.42	3	303	515.48	R22	-74 588.73	3	307	666.21
L23	-81 189.91	3	303	475.86	R23	-74 934.21	3	307	448.87
L24	-81 239.31	3	303	442.64	R24	-76 307.26	3	306	585.86
L25	-81 245.25	3	303	438.46	R25	-76 613.26	3	306	393.65
L26	-81 281.11	3	303	413.23	R26	-76 891.73	3	306	218.61
L27	-81 327.99	3	303	379.05	R27	-77 288.42	3	305	969.08
L28	-81 362.67	3	303	352.98	R28	-77 485.78	3	305	844.62
L29	-81 385.50	3	303	335.24	R29	-77 843.82	3	305	619.11
L30	-81 408.26	3	303	317.39	R30	-78 164.68	3	305	417.28
L31	-81 430.90	3	303	299.27	R31	-78 822.13	3	305	003.99
L32	-81 464.37	3	303	271.78	R32	-79 182.38	3	304	777.26
L33	-81 508.69	3	303	234.05	R33	-79 426.85	3	304	623.01
L34	-81 552.01	3	303	195.68	R34	-79 650.61	3	304	482.07
L35	-81 573.56	3	303	176.06	R35	-80 031.35	3	304	242.39
L36	-81 605.56	3	303	146.28	R36	-80 359.28	3	304	036.05
L37	-81 637.15	3	303	116.23	R37	-80 702.80	3	303	820.34
L38	-81 929.80	3	302	835.34	R38	-81 104.36	3	303	567.65
L39	-82 232.98	3	302	544.45	R39	-81 140.95	3	303	544.51
L40	-82 515.46	3	302	273.19	R40	-81 190.18	3	303	513.19
L41	-82 808.94	3	301	992.00	R41	-81 226.62	3	303	489.28
L42	-82 884.32	3	301	919.68	R42	-81 250.82	3	303	472.76
L43	-83 106.42	3	301	706.67	R43	-81 275.35	3	303	455.70
L44	-83 199.69	3	301	617.38	R44	-81 281.47	3	303	451.33
L45	-83 399.56	3	301	426.05	R45	-81 317.18	3	303	425.79
L46	-83 683.98	3	301	153.91	R46	-81 352.36	3	303	400.04
L47	-83 963.10	3	300	886.43	R47	-81 398.76	3	303	364.94
L48	-84 255.97	3	300	605.66	R48	-81 399.60	3	303	362.43
L49	-84 812.46	3	300	072.43	R49	-81 410.18	3	303	356.05
L50	-85 115.91	3	299	782.01	R50	-81 433.03	3	303	338.02
L51	-85 409.60	3	299	500.78	R51	-81 478.14	3	303	301.49
					Vel 9 Sheet of Van 12 P1043/18				

PADRESERWE KOÖRDINATE / ROAD RESERVE CO-ORDINATES											
LINKERKANT/LEFT HAND SIDE						REGTERKANT/RIGHT HAND SIDE					
	Y		X		WG 23°		Y		X		
L52	-85 596.82	3	299	321.25		R52	-81 500.38	3	303	283.02	
L53	-86 009.47	3	298	925.67		R53	-81 544.08	3	303	245.05	
L54	-86 287.49	3	298	659.45		R54	-81 576.52	3	303	216.08	
L55	-86 615.46	3	298	345.59		R55	-81 619.23	3	303	176.83	
L56	-87 205.13	3	297	781.10		R56	-81 661.70	3	303	136.54	
L57	-87 231.33	3	297	704.58		R57	-82 115.42	3	302	700.89	
L58	-87 367.15	3	297	574.87		R58	-82 409.44	3	302	418.85	
L59	-87 380.67	3	297	613.06		R59	-82 908.93	3	301	939.84	
L60	-88 028.48	3	296	994.61		R60	-83 086.29	3	301	769.95	
L61	-88 309.42	3	296	726.50		R61	-83 224.15	3	301	637.78	
L62	-88 602.95	3	296	446.09		R62	-83 423.62	3	301	446.53	
L63	-89 184.53	3	295	890.80		R63	-83 686.55	3	301	194.75	
L64	-89 688.43	3	295	410.16		R64	-83 977.22	3	300	916.25	
L65	-90 480.11	3	294	654.42		R65	-84 573.02	3	300	345.22	
L66	-90 562.15	3	294	576.06		R66	-84 875.06	3	300	055.70	
L67	-90 918.18	3	294	236.01		R67	-85 126.08	3	299	815.83	
L68	-91 189.68	3	293	976.87		R68	-85 440.33	3	299	514.77	
L69	-91 774.82	3	293	418.12		R69	-85 654.64	3	299	309.70	
L70	-92 045.76	3	293	159.51		R70	-85 718.50	3	299	248.60	
L71	-92 354.80	3	292	864.28		R71	-86 010.77	3	298	968.27	
L72	-92 656.77	3	292	575.96		R72	-86 311.17	3	298	680.31	
L73	-92 912.45	3	292	331.74		R73	-86 627.24	3	298	377.93	
L74	-93 256.69	3	292	003.36		R74	-86 878.63	3	298	137.42	
L75	-93 523.51	3	291	748.72		R75	-87 098.81	3	297	926.11	
L76	-94 098.47	3	291	199.76		R76	-87 448.97	3	297	591.04	
L77	-94 391.75	3	290	919.82		R77	-87 742.78	3	297	310.53	
L78	-94 510.08	3	290	806.75		R78	-88 044.42	3	297	022.70	
L79	-94 670.23	3	290	653.71		R79	-88 317.12	3	296	762.42	
L80	-94 903.71	3	290	430.88		R80	-88 895.78	3	296	209.72	
L81	-94 941.26	3	290	394.98		R81	-89 190.30	3	295	928.81	
L82	-94 968.90	3	290	368.53		R82	-89 780.44	3	295	365.77	
L83	-95 000.72	3	290	338.16		R83	-90 359.13	3	294	813.05	
L84	-95 024.59	3	290	315.30		R84	-90 593.61	3	294	589.29	
L85	-95 096.32	3	290	246.73		R85	-90 867.92	3	294	327.32	
L86	-95 120.18	3	290	224.15		R86	-91 202.81	3	294	007.79	
L87	-95 154.90	3	290	191.41		R87	-91 349.58	3	293	867.55	
L88	-95 184.48	3	290	164.33		R88	-91 889.22	3	293	352.26	
L89	-95 233.35	3	290	120.22		R89	-92 067.10	3	293	182.21	
L90	-95 265.97	3	290	090.73		R90	-92 368.27	3	292	895.11	
L91	-95 851.96	3	289	561.90		R91	-92 585.87	3	292	687.39	
L92	-96 145.19	3	289	298.09		R92	-92 588.79	3	292	703.93	
L93	-96 439.77	3	289	034.24		R93	-92 593.52	3	292	730.65	
L94	-96 751.05	3	288	755.61		R94	-92 747.21	3	292	584.01	
L95	-97 349.80	3	288	219.44		R95	-92 766.91	3	292	514.57	
L96	-97 637.82	3	287	961.36		R96	-92 953.93	3	292	335.82	
L97	-97 857.38	3	287	764.80		R97	-93 242.90	3	292	059.92	
L98	-98 254.02	3	287	409.83		R98	-93 525.99	3	291	789.53	
L99	-98 533.28	3	287	159.95		R99	-94 112.78	3	291	229.71	
L100	-98 591.49	3	287	107.80		R100	-94 374.30	3	290	979.98	
L101	-98 652.91	3	286	967.23		R101	-94 523.35	3	290	837.58	
L102	-98 805.20	3	286	916.44		R102	-94 690.42	3	290	677.96	
						Vel Sheet 10 Van of 12 P1043/18					

PADRESERWE KOÖRDINATE / ROAD RESERVE CO-ORDINATES									
LINKERKANT/LEFT HAND SIDE					REGTERKANT/RIGHT HAND SIDE				
	Y		X	WG 23°		Y		X	
L103	-98 976.16	3	286 763.75		R103	-94 936.57	3	290 442.34	
L104	-99 863.09	3	285 970.39		R104	-94 987.53	3	290 393.61	
L105	-100 175.13	3	285 691.44		R105	-95 031.77	3	290 351.28	
L106	-100 469.62	3	285 427.97		R106	-95 072.47	3	290 312.62	
L107	-100 765.31	3	285 163.56		R107	-95 088.52	3	290 297.71	
L108	-101 053.16	3	284 906.03		R108	-95 128.26	3	290 259.92	
L109	-101 358.07	3	284 633.43		R109	-95 152.53	3	290 237.82	
L110	-101 633.33	3	284 387.43		R110	-95 177.03	3	290 215.16	
					R111	-95 209.50	3	290 185.37	
					R112	-95 250.54	3	290 147.60	
					R113	-95 292.35	3	290 109.84	
					R114	-95 712.66	3	289 727.87	
					R115	-95 951.68	3	289 513.56	
					R116	-96 164.74	3	289 322.77	
					R117	-96 761.25	3	288 788.76	
					R118	-97 055.76	3	288 524.83	
					R119	-97 367.21	3	288 246.07	
					R120	-97 654.36	3	287 988.79	
					R121	-97 873.63	3	287 792.08	
					R122	-97 945.73	3	287 727.40	
					R123	-98 234.00	3	287 469.98	
					R124	-98 551.21	3	287 186.13	
					R125	-98 838.65	3	286 929.11	
					R126	-99 141.77	3	286 657.63	
					R127	-99 354.93	3	286 467.03	
					R128	-99 870.05	3	286 006.06	
					R129	-100 190.10	3	285 720.10	
					R130	-100 493.62	3	285 448.85	
					R131	-100 785.51	3	285 187.72	
					R132	-101 070.01	3	284 933.33	
					R133	-101 365.06	3	284 669.40	
					R134	-101 663.88	3	284 402.72	

PADRESERWE KOÖRDINATE / ROAD RESERVE CO-ORDINATES						
LINKERKANT/LEFT HAND SIDE				REGTERKANT/RIGHT HAND SIDE		
	Y	X	WG 25°		Y	X
L111	91 647.39	3 284 003.86		R135	90 482.23	3 282 970.73
L112	91 356.79	3 283 735.45		R136	90 442.69	3 282 933.35
L113	91 067.61	3 283 468.47		R137	90 426.47	3 282 917.73
L114	90 775.86	3 283 199.22		R138	90 403.09	3 282 894.40
L115	90 500.96	3 282 944.93		R139	90 379.92	3 282 870.79
L116	90 351.97	3 282 795.63		R140	90 349.45	3 282 839.24
L117	90 307.38	3 282 745.90		R141	90 326.74	3 282 815.10
L118	90 248.91	3 282 680.22		R142	90 304.46	3 282 790.76
L119	90 173.77	3 282 585.53		R143	90 289.81	3 282 774.57
L120	90 165.72	3 282 575.33		R144	90 275.20	3 282 758.19
L121	90 145.17	3 282 549.37		R145	90 264.02	3 282 745.48
L122	90 054.78	3 282 422.20		R146	90 246.21	3 282 724.97
L123	89 967.31	3 282 284.59		R147	90 231.96	3 282 708.33
L124	89 774.58	3 281 953.26		R148	90 210.79	3 282 683.11
L125	89 582.57	3 281 622.93		R149	90 189.92	3 282 657.80
L126	88 776.51	3 280 234.90		R150	90 169.30	3 282 632.01
L127	88 567.22	3 279 874.86		R151	90 148.97	3 282 606.11
L128	88 516.51	3 279 787.88		R152	90 135.56	3 282 588.60
L129	88 319.18	3 279 450.82		R153	90 121.92	3 282 570.53
L130	88 164.58	3 279 182.61		R154	90 102.33	3 282 544.22
L131	87 999.91	3 278 899.24		R155	90 095.95	3 282 535.53
L132	87 925.84	3 278 772.10		R156	90 070.05	3 282 499.60
L133	87 841.97	3 278 628.09		R157	90 043.89	3 282 462.20
L134	87 822.47	3 278 594.65		R158	90 024.88	3 282 434.04
				R159	90 007.06	3 282 406.99
				R160	89 989.10	3 282 379.32
				R161	89 971.26	3 282 351.00
				R162	89 959.87	3 282 332.71
				R163	89 925.74	3 282 276.40
				R164	89 750.92	3 281 975.06
				R165	89 552.28	3 281 633.55
				R166	88 947.28	3 280 591.77
				R167	88 769.97	3 280 287.37
				R168	88 723.15	3 280 250.24
				R169	88 037.19	3 279 071.39
				R170	87 888.16	3 278 812.16
				R171	87 901.32	3 278 798.29
				R172	87 871.37	3 278 741.32
				R173	87 795.37	3 278 610.46