

DEPARTMENT OF TRANSPORT

NO. 839

08 AUGUST 2018

**THE SOUTH AFRICAN NATIONAL ROADS
AGENCY SOC LIMITED**

Registration No: 1998/009584/30

DECLARATION AMENDMENT OF NATIONAL ROAD R40 SECTION 7**AMENDMENT OF DECLARATION No. 538 OF 2014.**

By virtue of section 40(1)(b) of the South African National Roads Agency Limited and the National Roads Act 1998 (Act No. 7 of 1998), I hereby amend Declaration No. 538 of 2014 by substituting paragraph L of the Schedule, being the descriptive declaration of the route from its junction with National Road R40 Section 6, North of Mica up to its junction with National Road R71 Section 3, West of Phalaborwa, with the accompanying sheets 1 to 8 of Plan No. P1023/17.

(National Road R40 Section 7: Mica – Phalaborwa)
MINISTER OF TRANSPORT

DEPARTEMENT VAN VERVOER

NO. 839

08 AUGUSTUS 2018

**DIE SUID-AFRIKAANSE NASIONALE
PADAGENTSAP MSB BEPERK**


Registrasie No: 1998/009584/30

VERKLARING WYSIGING VAN NASIONALE PAD R40 SEKSIE 7

WYSIGING VAN VERKLARING No. 538 VAN 2014.

Kragtens Artikel 40(1)(b) van die Wet op die Suid-Afrikaanse Nasionale Padagentskap Beperk en op Nasionale Paaie Wet 1998 (Wet No. 7 van 1998), wysig ek hiermee Verklaring No. 538 van 2014 deur paragraaf L van die Skedule te vervang, synde die gedeelte van die beskrywende verklaring van die pad vanaf die aansluiting met Nasionale Pad R40 Seksie 6, Noord van Mica tot by die aansluiting met Nasionale Pad R71 Seksie 3, Wes van Phalaborwa, met bygaande velle 1 tot 8 van Plan No. P1023/17.

(Nasionale Pad R40 Seksie 7: Mica – Phalaborwa)
MINISTER VAN VERVOER

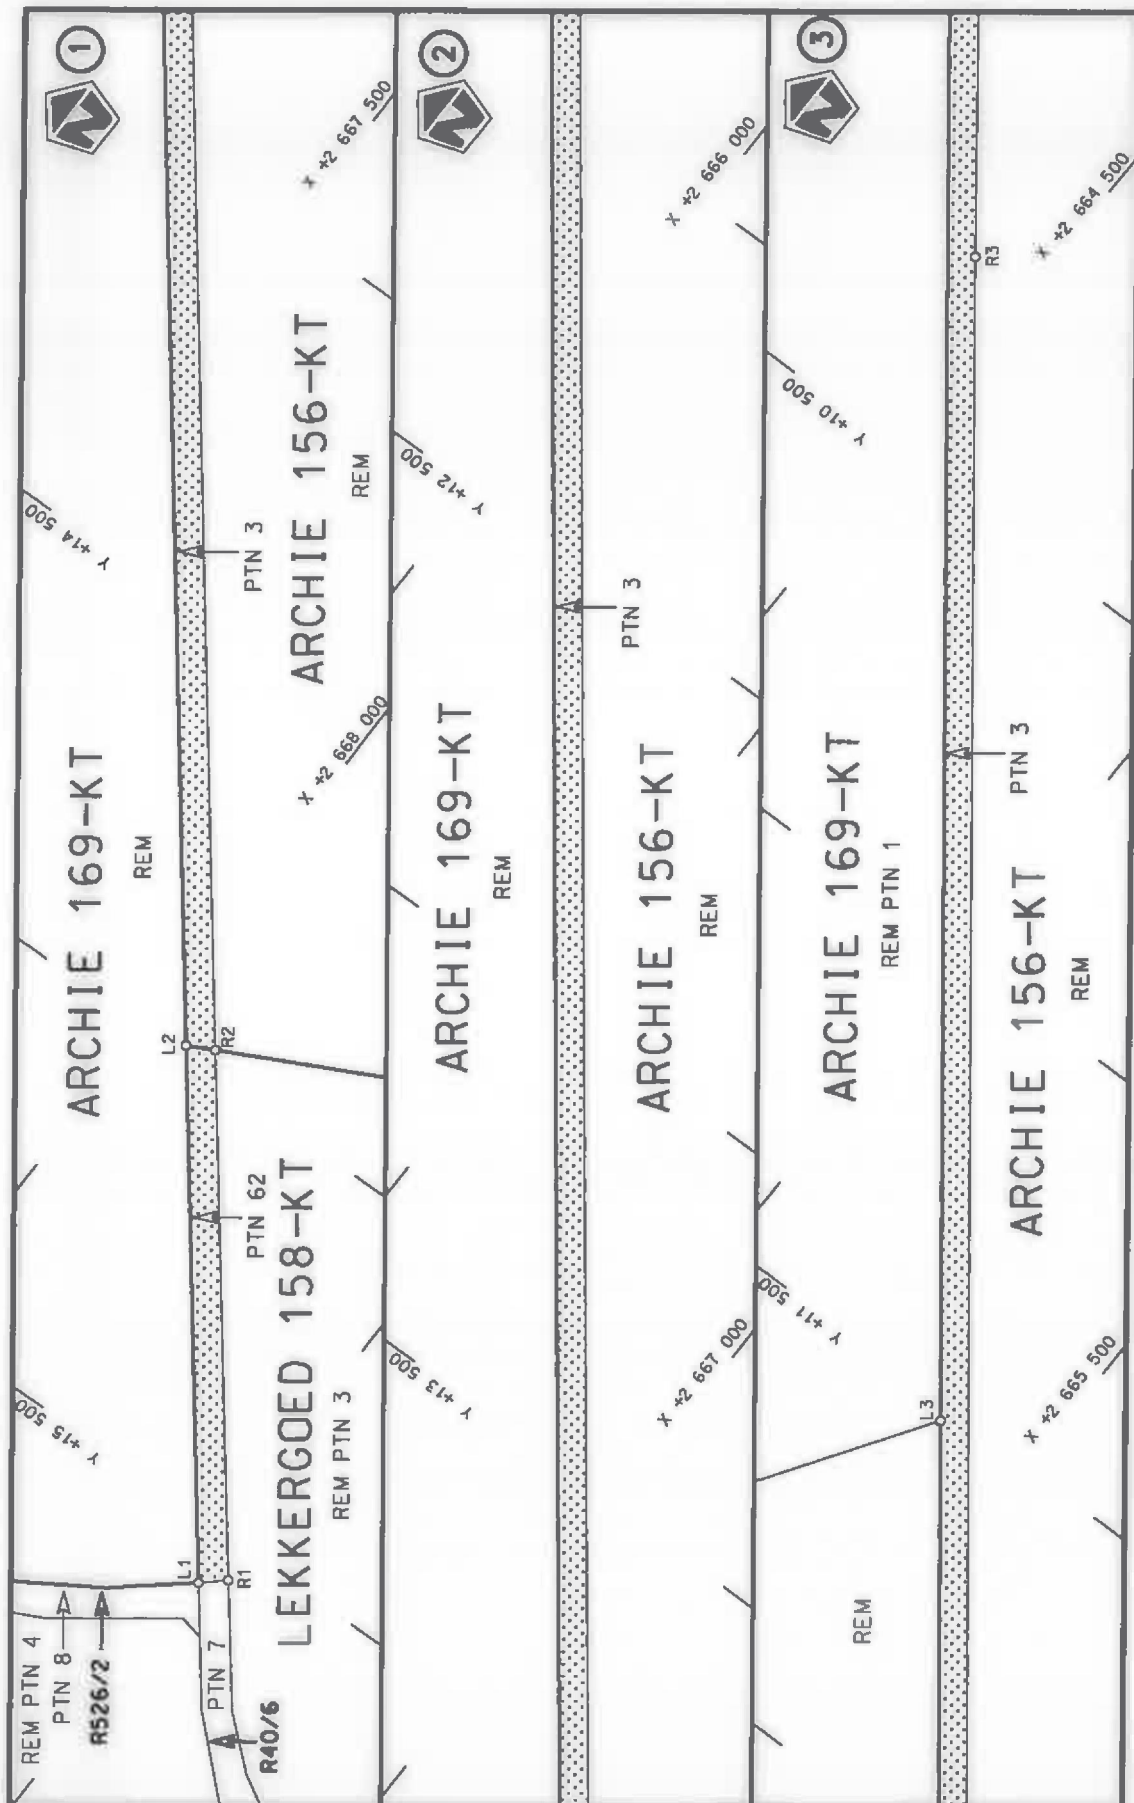

Die Suid Afrikaanse Nasionale Podagantskop MSB Bpk
The South African National Roads Agency SOC Ltd


Die figuur getoon
The figure shown

stel die podreserwe voor van 'n gedeelte
represents the road reserve of a portion
van Nasionale Roete R40
of National Route

Vel
Sheet 1
of 8

Plan
P1023/17

7
Seksie
Section

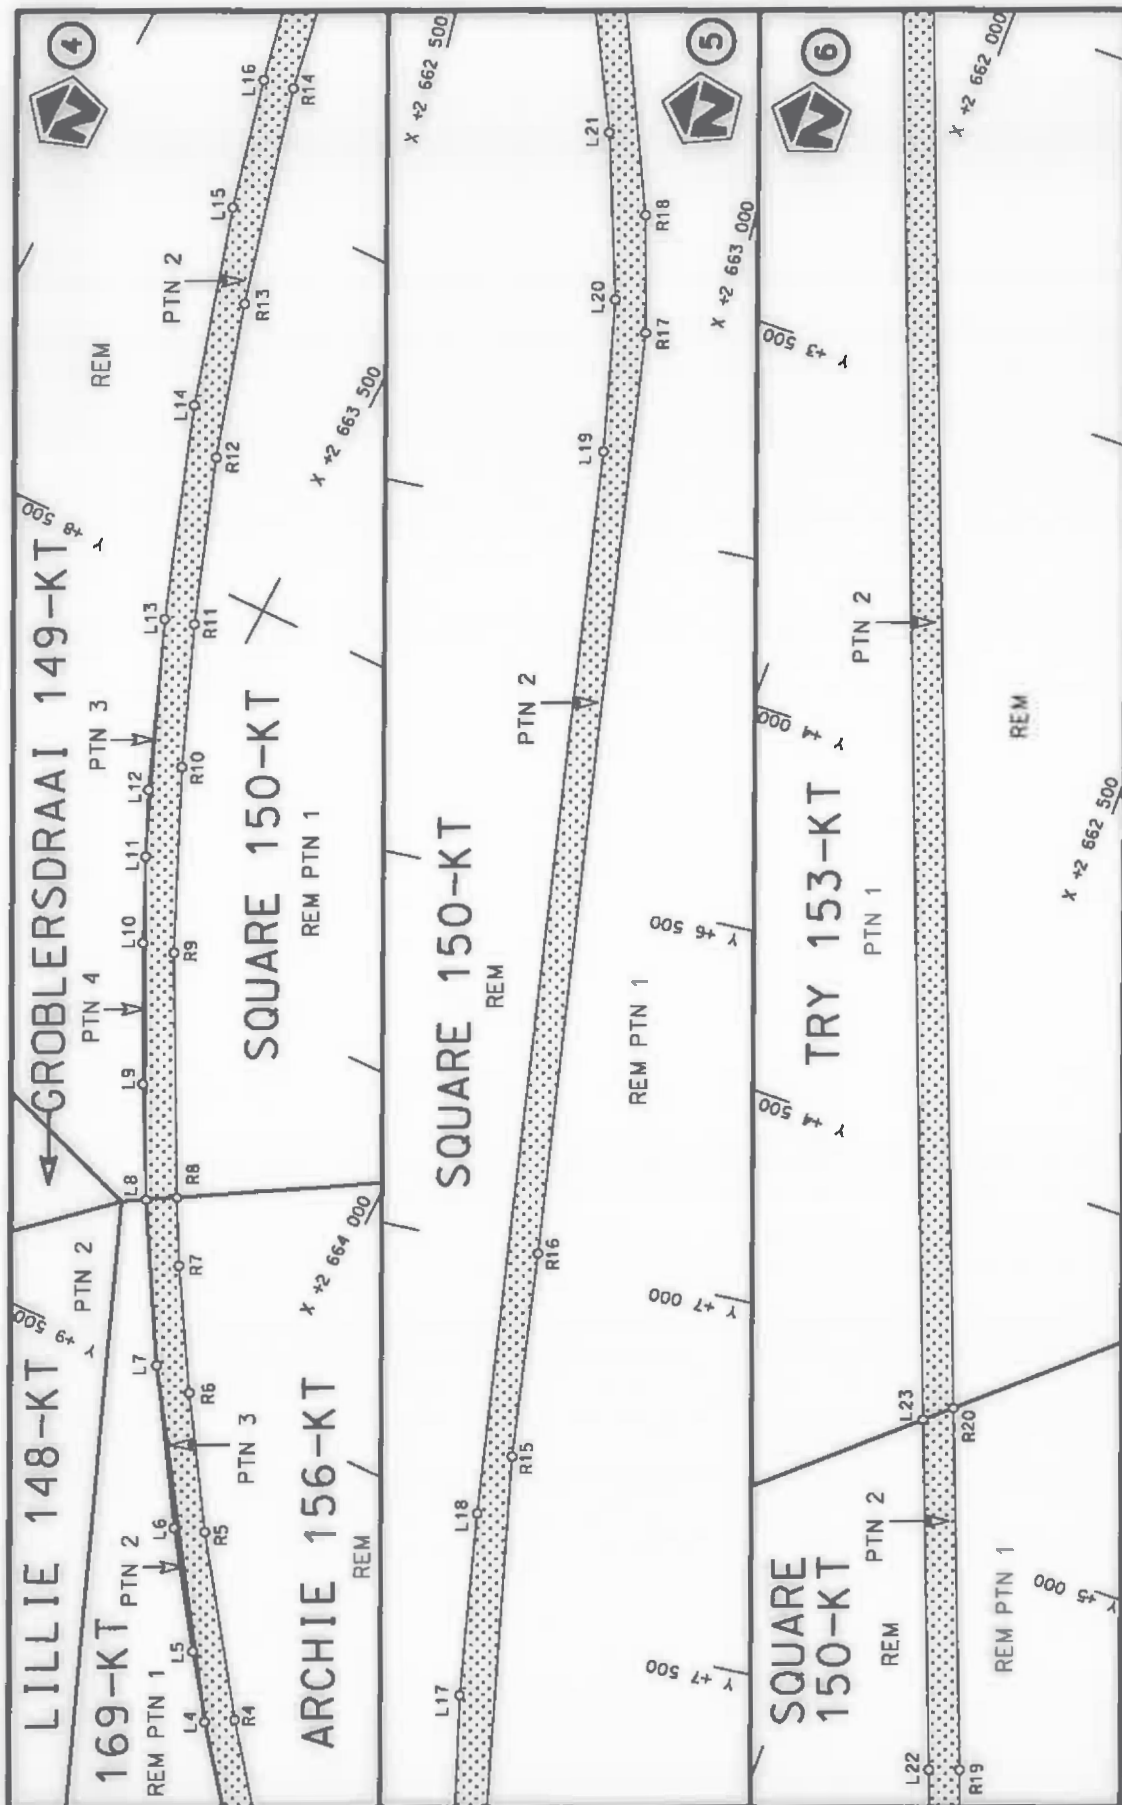

Die Suid Afrikaanse Nasionale Padagentskap MSB Bpk
The South African National Roads Agency SOC Ltd


Die figuur getoon
The figure shown



stel die padreserwe voor van 'n gedeelte
represents the road reserve of a portion
van Nasionale Roete R40 Sektie
of National Route Section

Vel
Sheet 2 of 8

Plan
P1023/17

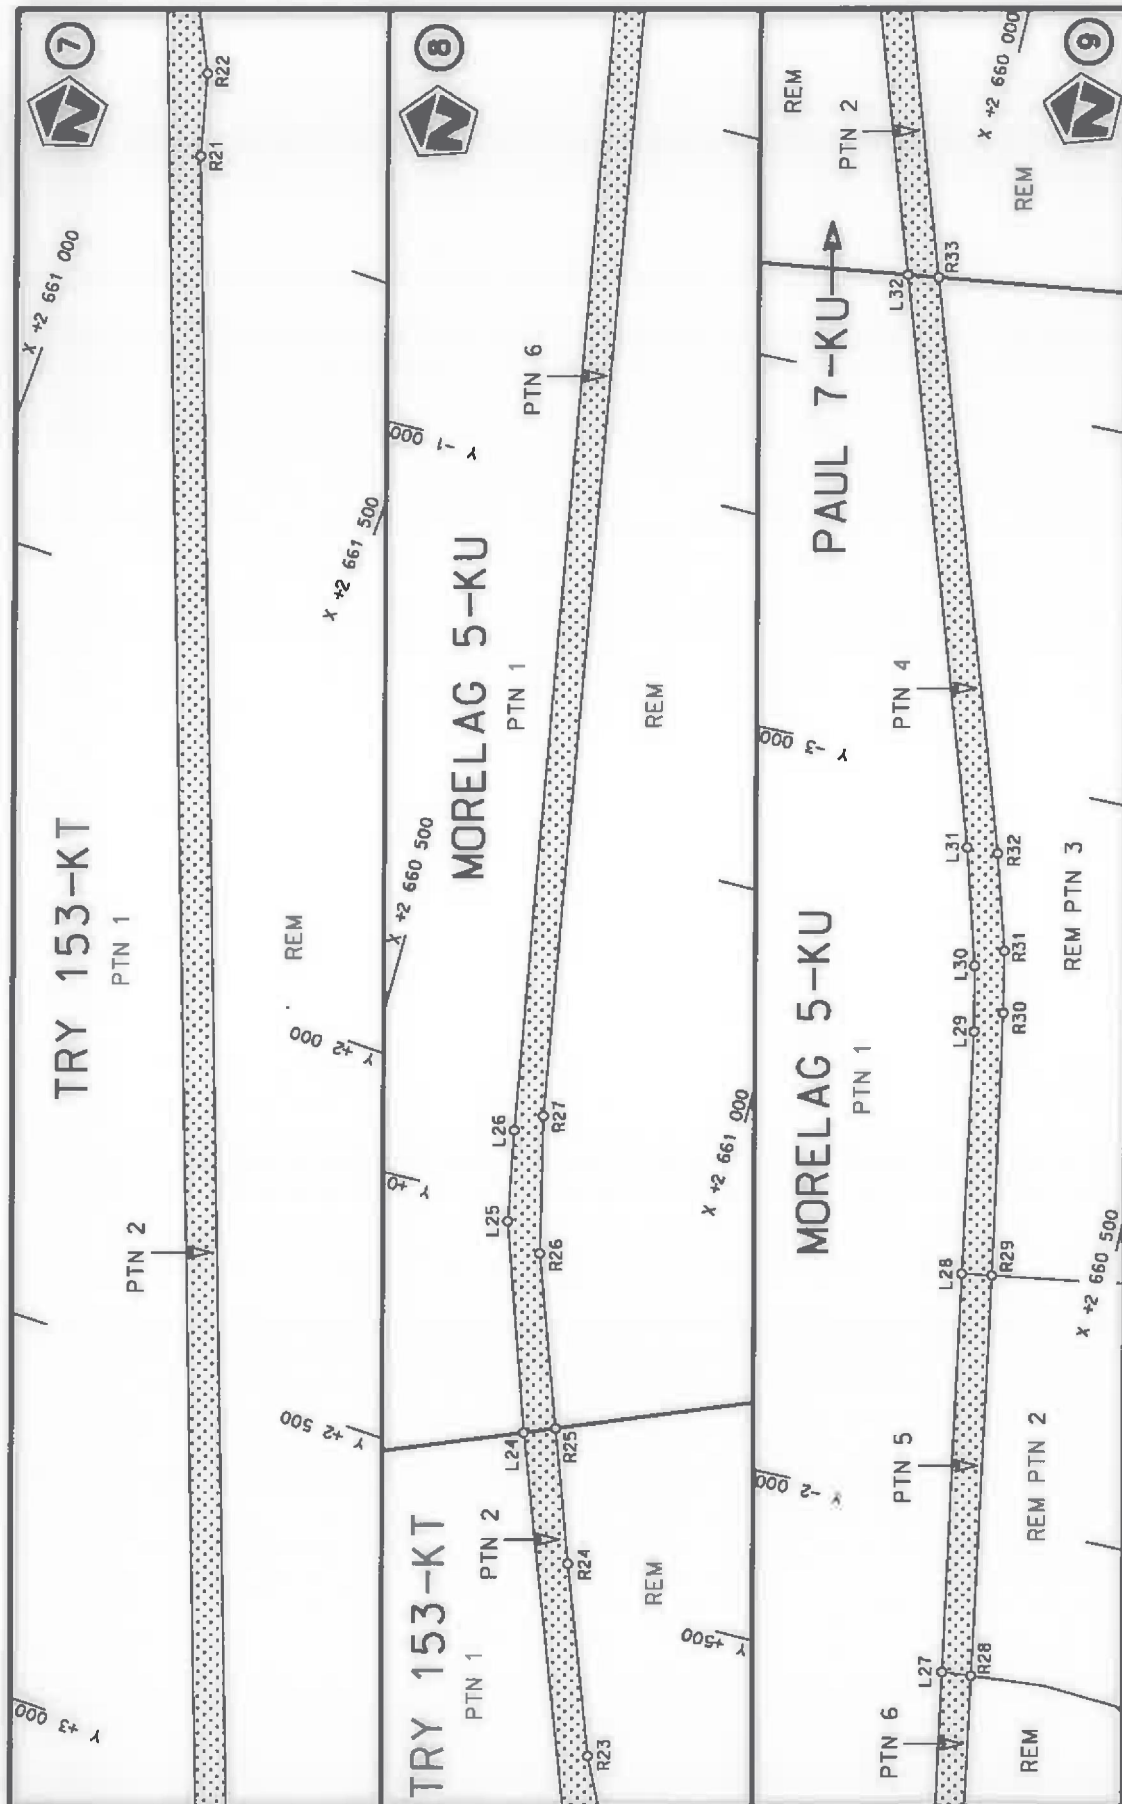

Die Suid Afrikaanse Nasionale Padagantskap MSB Bpk

The South African National Roads Agency SOC Ltd


Die figuur getoon
The figure shown



stel die padreserwe voor van 'n gedeelte
represents the road reserve of a portion
van Nasionale Roete R40
of National Route

Vel
Sheet 3 of 8

Plan
P1023/17

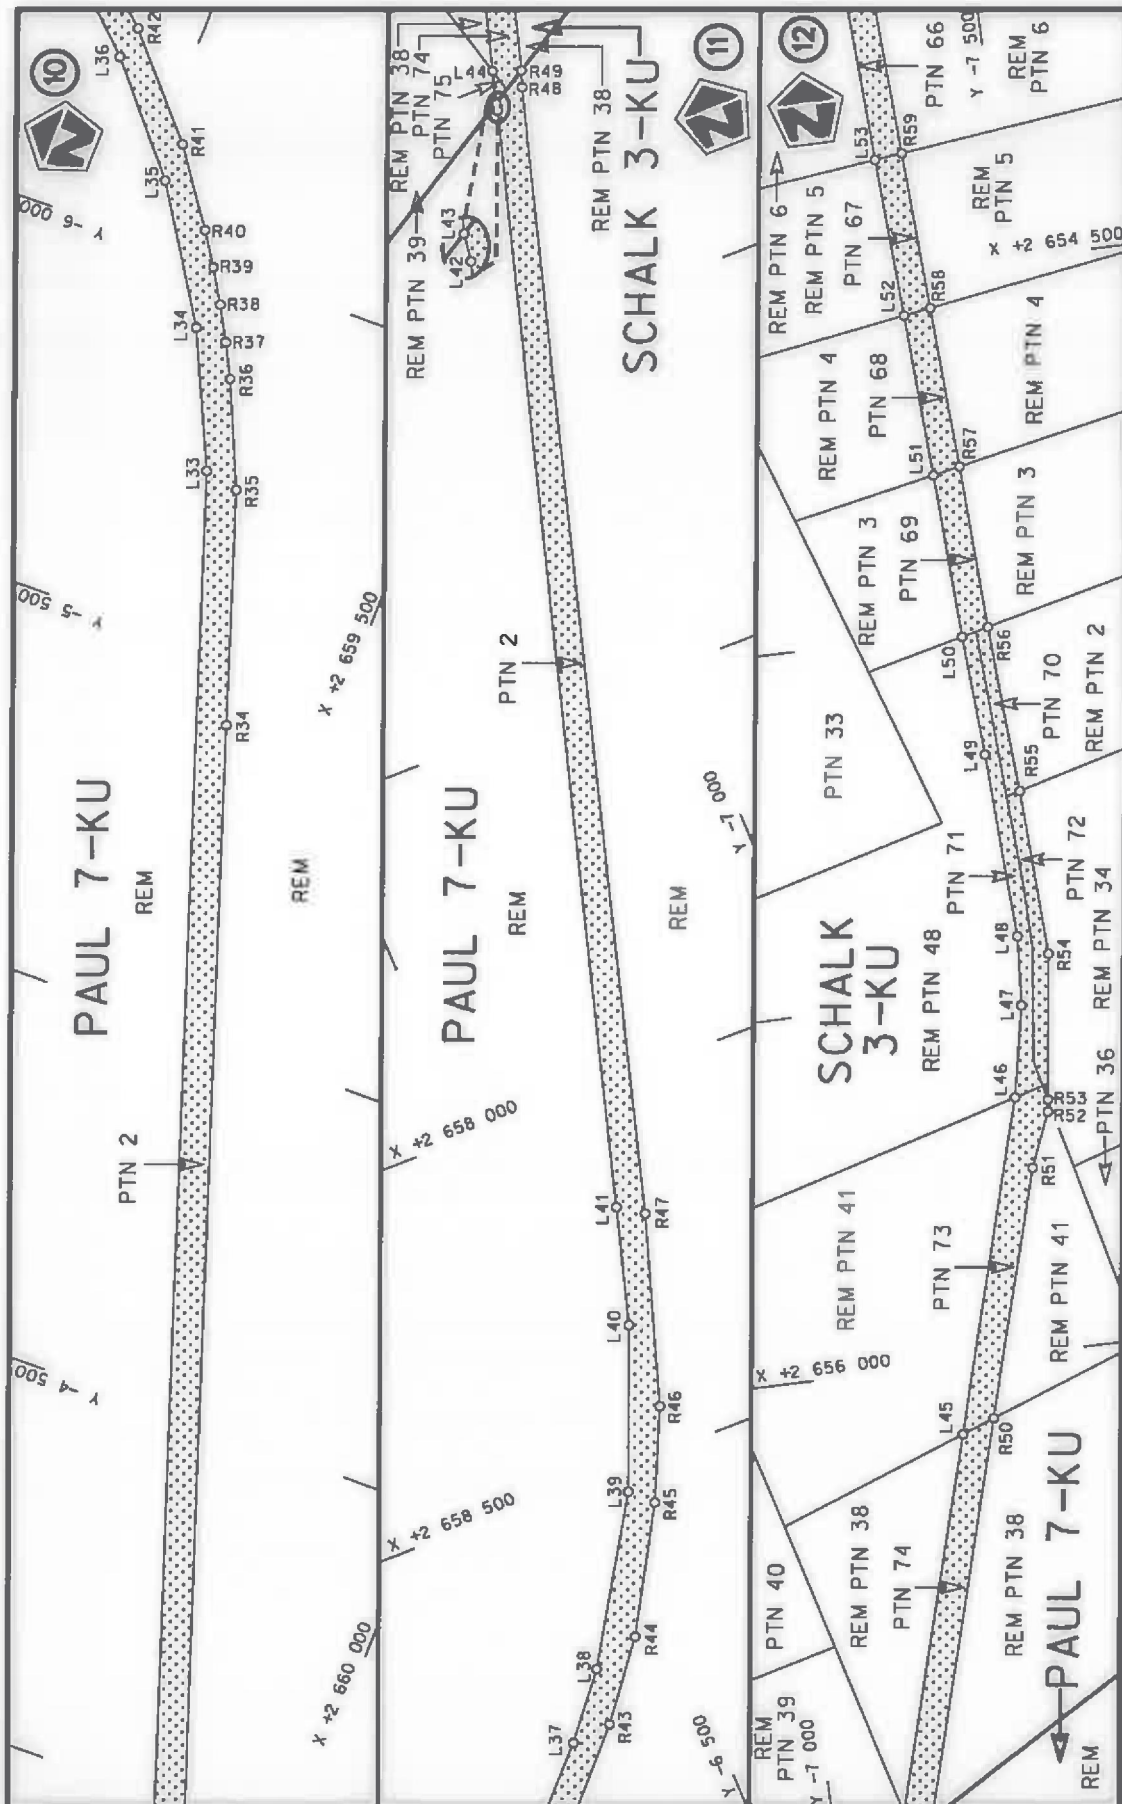

Die Suid Afrikaanse Nasionale Padagentskop MSB Bpk
The South African National Roads Agency SOC Ltd


Die figuur getoon
The figure shown

stel die padreserwe voor van 'n gedeelte
represents the road reserve of a portion
van Nasionale Roete R40
of National Route


Vel
Sheet 4 of 8


Plan
P1023/17

7
Seksie
Section

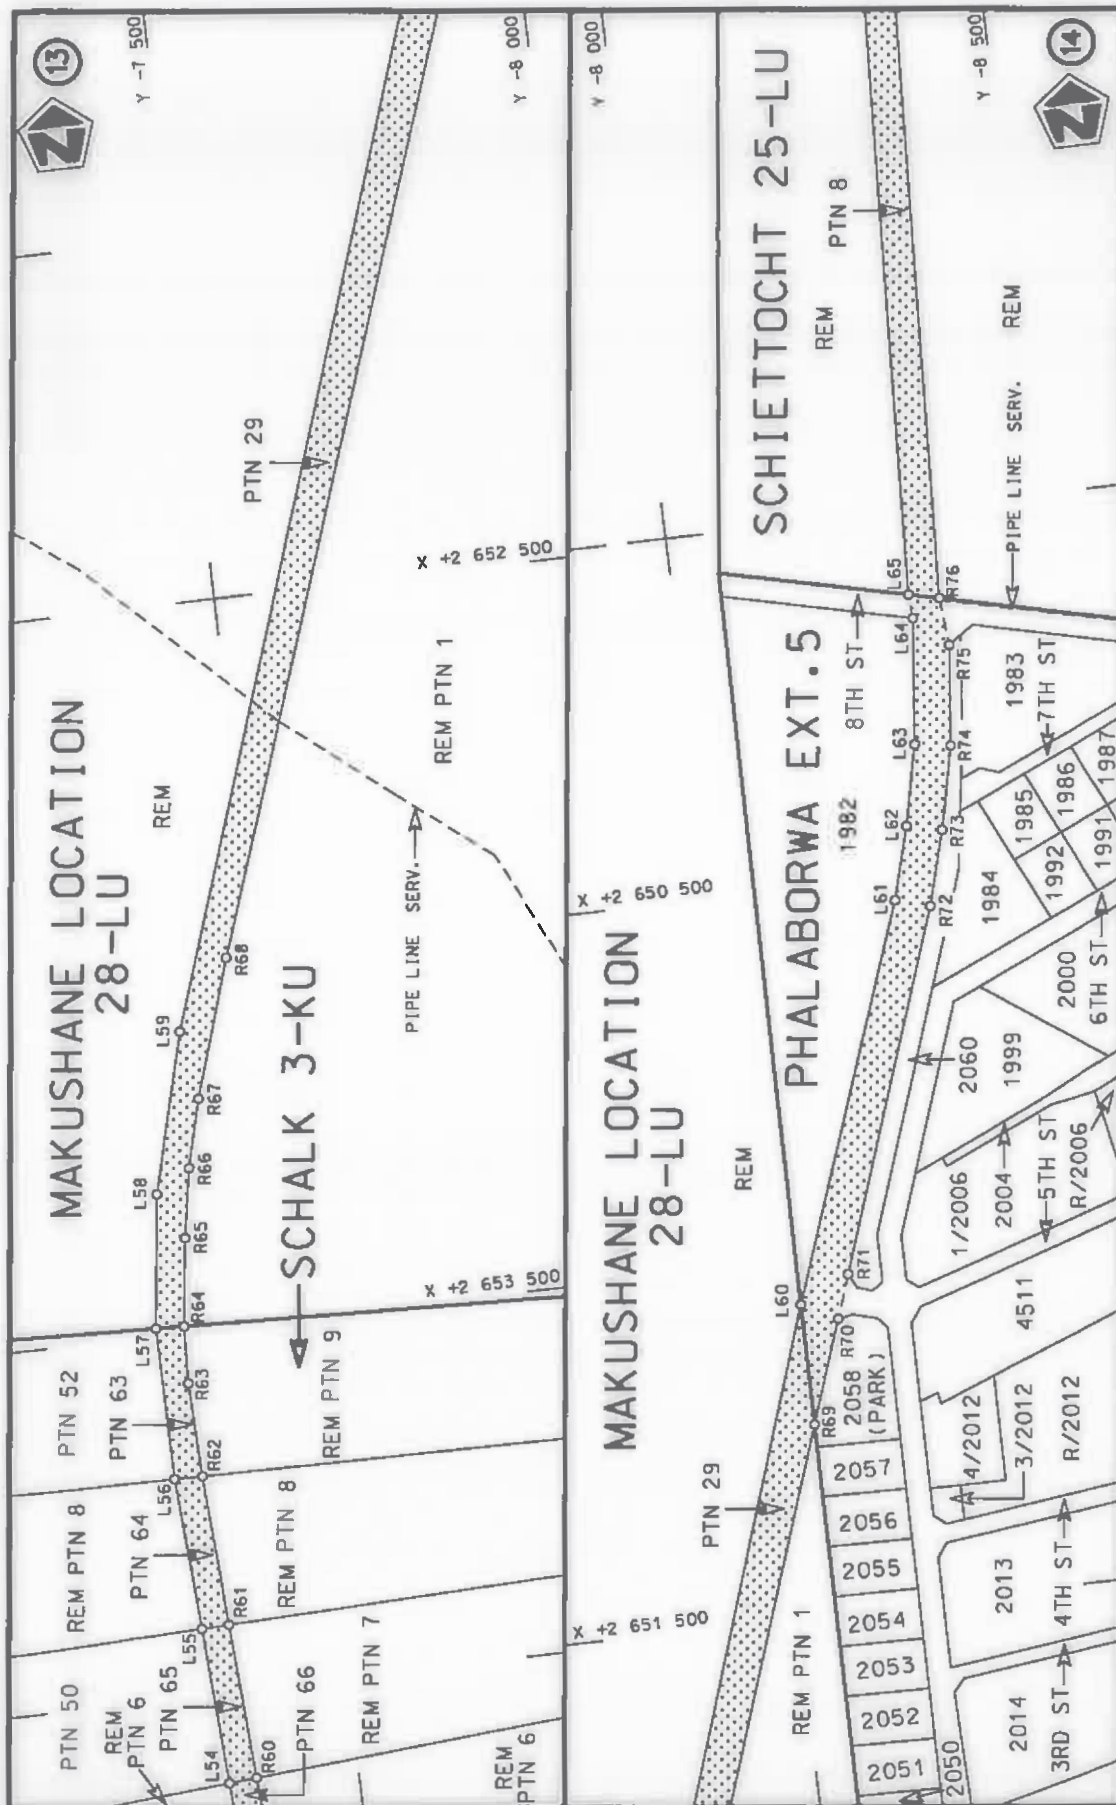

Die Suid Afrikaanse Nasionale Padagentskap MSB Bpk The South African National Roads Agency SOC Ltd	Die figuur getoon The figure shown		stel die padreserwe voor van 'n gedeelte represents the road reserve of a portion van Nasionale Roete R40 of National Route	Vel Sheet 5 van of 8	Plan P1023/17
---	---------------------------------------	---	--	-------------------------------------	------------------

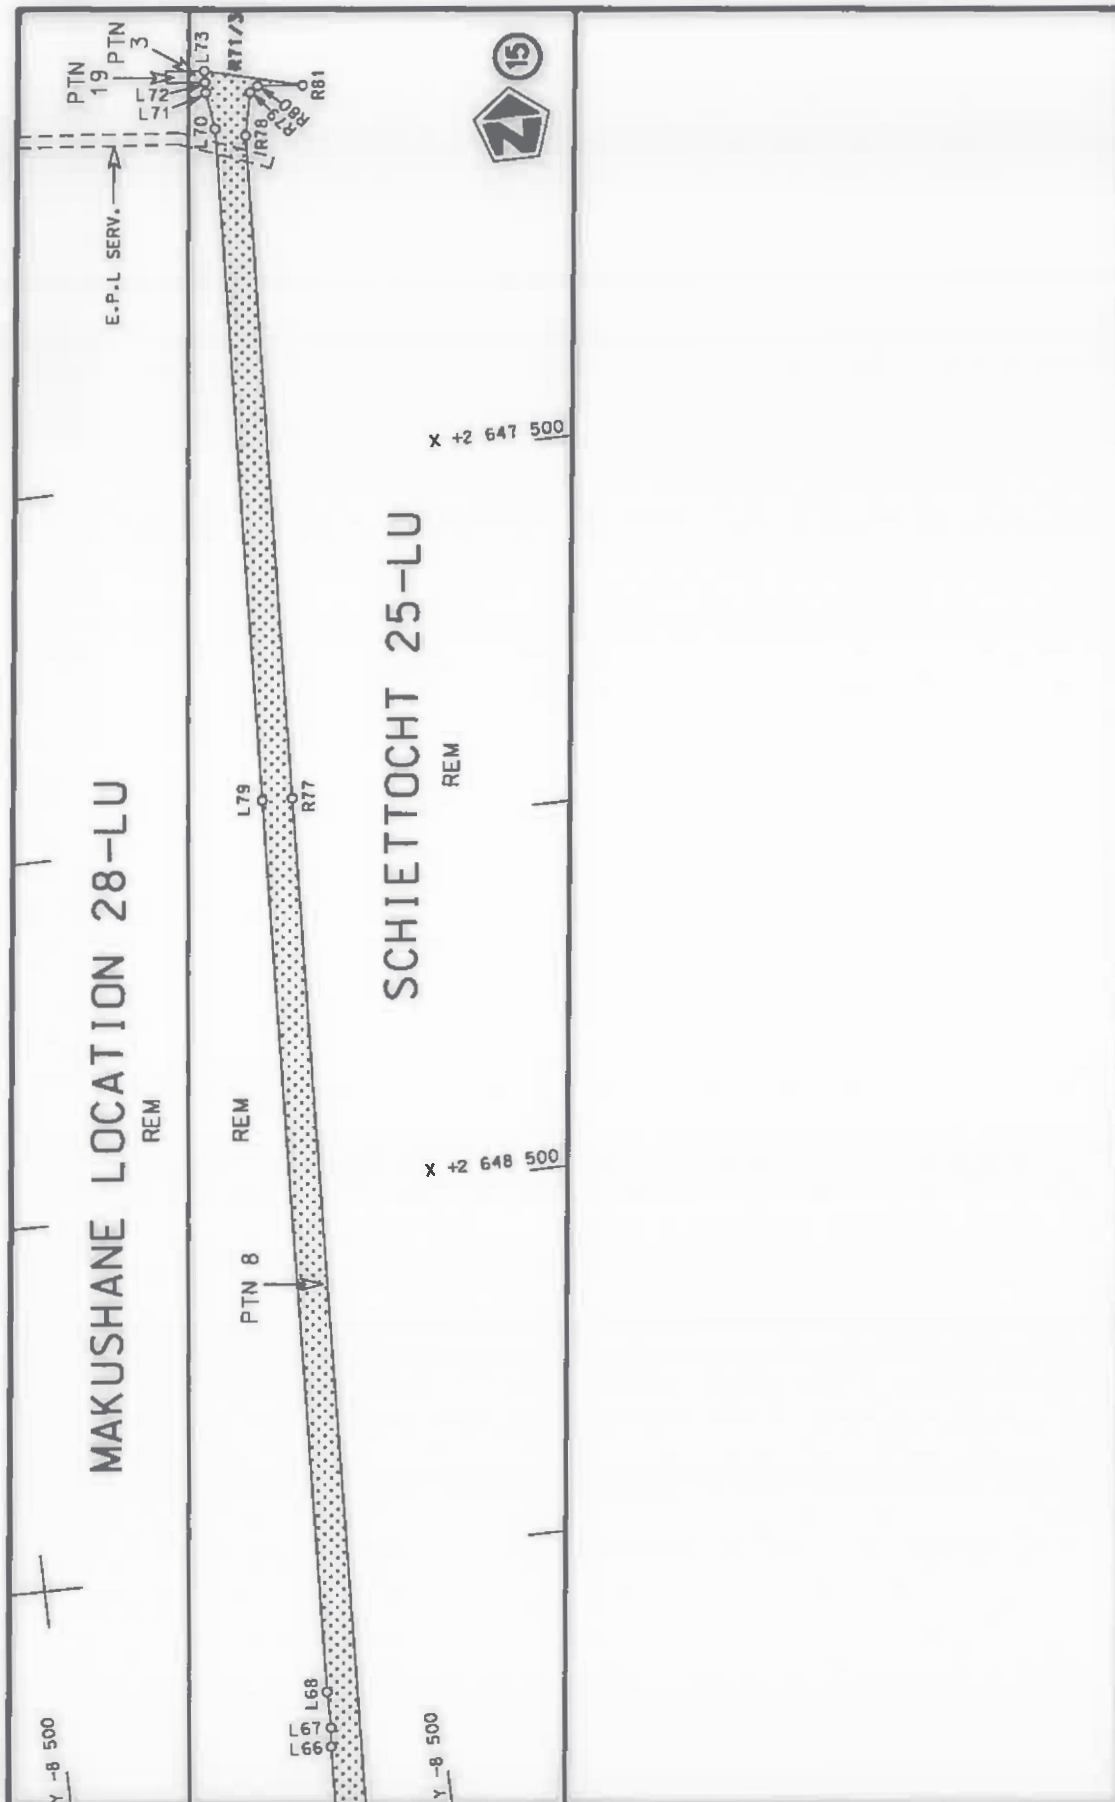

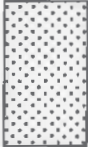Die Suid Afrikaanse Nasionale Padogentskop MSB Bpk The South African National Roads Agency SOC Ltd	Die figuur getoon The figure shown	 stel die padreserwe voor van 'n gedeelte represents the road reserve of a portion van Nasionale Roete R40 of National Route	Val Sheet 6 of 8 Plan P1023/17
---	---------------------------------------	--	--------------------------------------

PADRESERWE KOÖRDINATE / ROAD RESERVE CO-ORDINATES									
LINKERKANT/LEFT HAND SIDE					REGTERKANT/RIGHT HAND SIDE				
	Y		X	WG 31°		Y		X	
L1	15 572.95	2 668	515.71		R1	15 547.11	2 668	545.06	
L2	14 987.40	2 668	061.38		R2	14 969.90	2 668	096.11	
L3	11 519.26	2 665	370.57		R3	10 228.49	2 664	415.77	
L4	9 904.50	2 664	117.74		R4	9 884.47	2 664	151.85	
L5	9 824.67	2 664	060.14		R5	9 670.12	2 664	000.91	
L6	9 683.14	2 663	961.67		R6	9 507.17	2 663	896.72	
L7	9 492.63	2 663	840.77		R7	9 356.50	2 663	806.12	
L8	9 294.53	2 663	726.06		R8	9 273.69	2 663	761.48	
L9	9 153.97	2 663	650.57		R9	8 973.48	2 663	606.66	
L10	8 979.80	2 663	563.70		R10	8 739.86	2 663	501.46	
L11	8 871.54	2 663	513.71		R11	8 556.47	2 663	427.58	
L12	8 787.65	2 663	475.45		R12	8 338.55	2 663	350.18	
L13	8 567.74	2 663	389.40		R13	8 132.69	2 663	288.90	
L14	8 286.79	2 663	292.05		R14	7 838.55	2 663	212.42	
L15	8 020.44	2 663	214.88		R15	7 278.10	2 663	110.09	
L16	7 845.57	2 663	172.35		R16	6 998.18	2 663	074.32	
L17	7 614.05	2 663	123.55		R17	5 733.70	2 662	897.38	
L18	7 365.42	2 663	084.61		R18	5 576.64	2 662	856.71	
L19	5 905.98	2 662	884.32		R19	5 292.00	2 662	755.48	
L20	5 698.83	2 662	847.13		R20	4 825.02	2 662	578.77	
L21	5 477.71	2 662	781.98		R21	918.54	2 661	105.73	
L22	5 305.33	2 662	717.21		R22	808.10	2 661	075.25	
L23	4 853.47	2 662	546.70		R23	709.45	2 661	025.70	
L24	300.09	2 660	828.90		R24	459.91	2 660	932.02	
L25	23.97	2 660	732.93		R25	283.89	2 660	868.02	
L26	- 99.25	2 660	708.78		R26	56.22	2 660	785.30	
L27	-1 783.27	2 660	404.52		R27	- 127.93	2 660	740.66	
L28	-2 324.01	2 660	306.81		R28	-1 786.47	2 660	443.09	
L29	-2 652.50	2 660	247.46		R29	-2 330.28	2 660	346.23	
L30	-2 741.05	2 660	228.01		R30	-2 686.16	2 660	279.83	
L31	-2 897.82	2 660	181.45		R31	-2 769.66	2 660	262.13	
L32	-3 649.62	2 659	926.78		R32	-2 898.98	2 660	222.93	
L33	-5 731.94	2 659	220.95		R33	-3 655.09	2 659	967.05	
L34	-5 912.03	2 659	137.85		R34	-5 413.95	2 659	370.56	
L35	-6 086.62	2 659	026.20		R35	-5 721.15	2 659	267.06	
L36	-6 225.02	2 658	909.41		R36	-5 861.28	2 659	204.62	
L37	-6 340.54	2 658	785.68		R37	-5 906.70	2 659	181.38	
L38	-6 406.71	2 658	702.92		R38	-5 952.49	2 659	156.09	
L39	-6 535.90	2 658	491.43		R39	-5 997.26	2 659	129.13	
L40	-6 622.08	2 658	278.34		R40	-6 040.94	2 659	100.43	
L41	-6 667.50	2 658	121.46		R41	-6 141.19	2 659	030.13	
L42	-7 081.09	2 656	658.13		R42	-6 269.98	2 658	917.51	
L43	-7 082.46	2 656	648.47		R43	-6 394.28	2 658	779.70	
L44	-7 094.72	2 656	605.18		R44	-6 470.11	2 658	680.22	
L45	-7 237.82	2 656	098.83		R45	-6 562.95	2 658	518.35	
L46	-7 364.40	2 655	647.48		R46	-6 618.25	2 658	397.51	
L47	-7 388.69	2 655	522.64		R47	-6 698.97	2 658	143.77	
L48	-7 395.17	2 655	427.22		R48	-7 122.89	2 656	640.57	
L49	-7 383.66	2 655	172.98		R49	-7 130.82	2 656	618.92	
L50	-7 373.40	2 655	008.10		R50	-7 281.23	2 656	082.27	
L51	-7 363.12	2 654	782.24		R51	-7 375.36	2 655	746.43	
					Vel 7 Sheet of 8 P1023/17				

