

DEPARTMENT OF TRANSPORT

NO. 465

25 MARCH 2019

**THE SOUTH AFRICAN NATIONAL ROADS
AGENCY SOC LIMITED**

Registration No: 1998/009584/30

DECLARATION AMENDMENT OF NATIONAL ROAD R574 SECTION 1**AMENDMENT OF DECLARATION No.'s 538 OF 2014 AND 245 OF 2018.**

By virtue of Section 40 (1)(b) of The South African National Roads Agency Limited and National Roads Act, 1998 (Act No. 7 of 1998), I hereby amend (I) Declaration No. 538 of 2014 paragraph O(I) of the schedule, being the descriptive declaration of the route commencing from its junction with the R33 at Groblersdal, up to its junction with National Road R579 Section 2 at Morwaneng, as well as (II) Declaration No. 245 of 2018 in its entirety, by substituting it with the accompanying sheets 1 to 12 of Plan No. P1061/18.

In the town of Motetema-A the R574 Section 1 enters the town from the West and follows the street known as Main Road at the time of declaration.

In the town of Hlogotlou-B the R574 Section 1 enters the town from the West and follows the street known as Main Road at the time of declaration.

(National Road R574 Section 1: Groblersdal - Morwaneng)

MINISTER OF TRANSPORT

25/02/2019

DEPARTEMENT VAN VERVOER

NO. 465

25 MAART 2019

**DIE SUID-AFRIKAANSE NASIONALE
PADAGENTSAP MSB BEPERK**

Registrasie No: 1998/009584/30

VERKLARING WYSIGING VAN NASIONALE PAD R574 SEKSIE 1

WYSIGING VAN VERKLARING No.'s 538 VAN 2014 EN 245 VAN 2018.


Kragtens Artikel 40(1)(b) van die Wet op die Suid-Afrikaanse Nasionale Padagentskap Beperk en op Nasionale Paaie, 1998 (Wet No. 7 van 1998), wysig ek hiermee (I) Verklaring No. 538 van 2014 paragraaf O(I) van die skedule, synde die beskrywende gedeelte van die pad beginnende vanaf die aansluiting met die R33 by Groblersdal, tot by die aansluiting met Nasionale Pad R579 Seksie 2 by Morwaneng, asook (II) Verklaring No. 245 van 2018 in sy geheel, deur dit te vervang met meegaande velle 1 tot 12 van Plan No. P1061/18.

In die dorp Motetema-A kom die R574 Seksie 1 die dorp binne vanuit die Weste en volg die straat bekend as Hoofstraat tydens datum van verklaring.


In die dorp Hlogotlou-B kom die R574 Seksie 1 die dorp binne vanuit die Weste en volg die straat bekend as Hoofstraat tydens datum van verklaring.


(Nasionale Pad R574 Seksie 1: Groblersdal – Morwaneng)
MINISTER VAN VERVOER

28/02/2019.

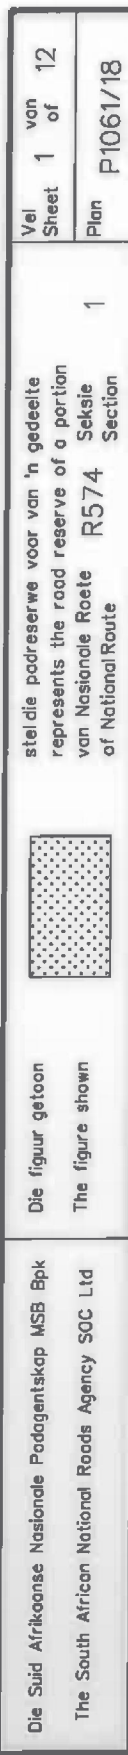



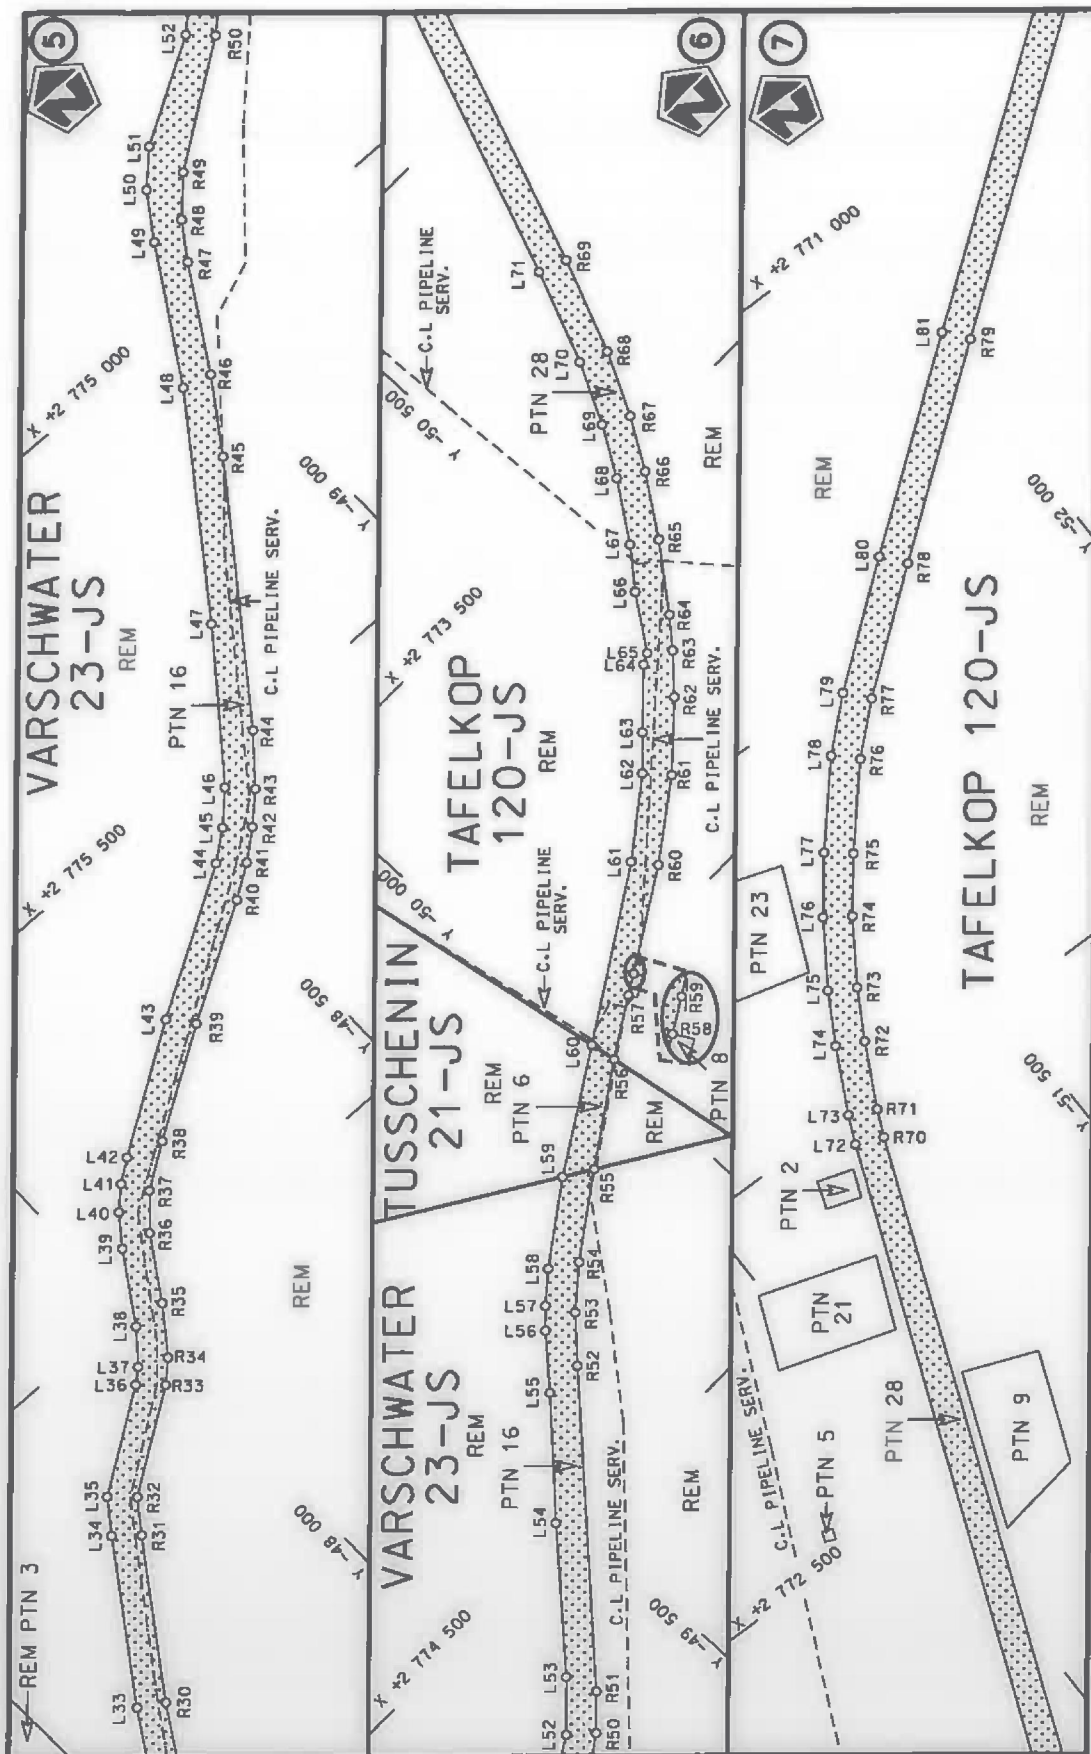

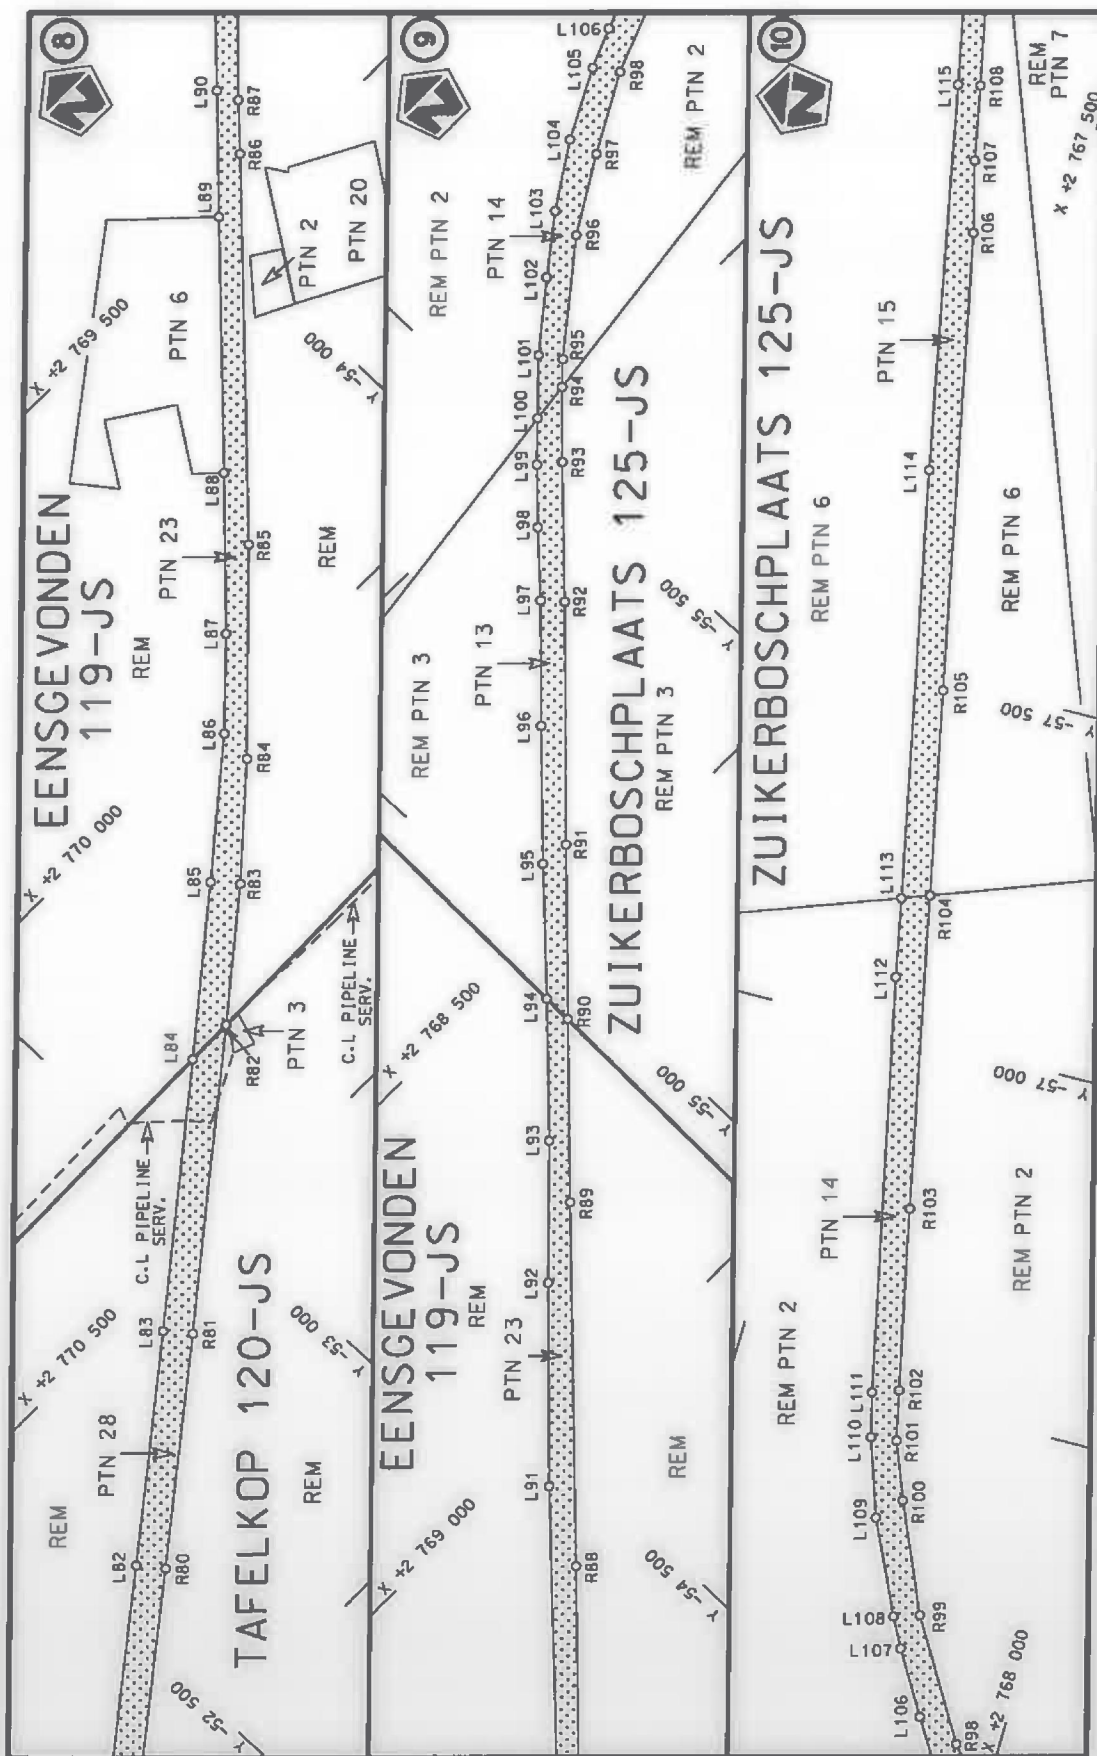


Die Suid Afrikaanse Nasionale Padagentskap MSB Bpk
The South African National Roads Agency SOC Ltd

Die figuur getoon
The figure shown



steldie padreserwe voor van 'n gedeelte
represents the road reserve of a portion
van Nasionale Roete R574
of National Route

Vel
Sheet 4 of 12
Plan
P1061/18

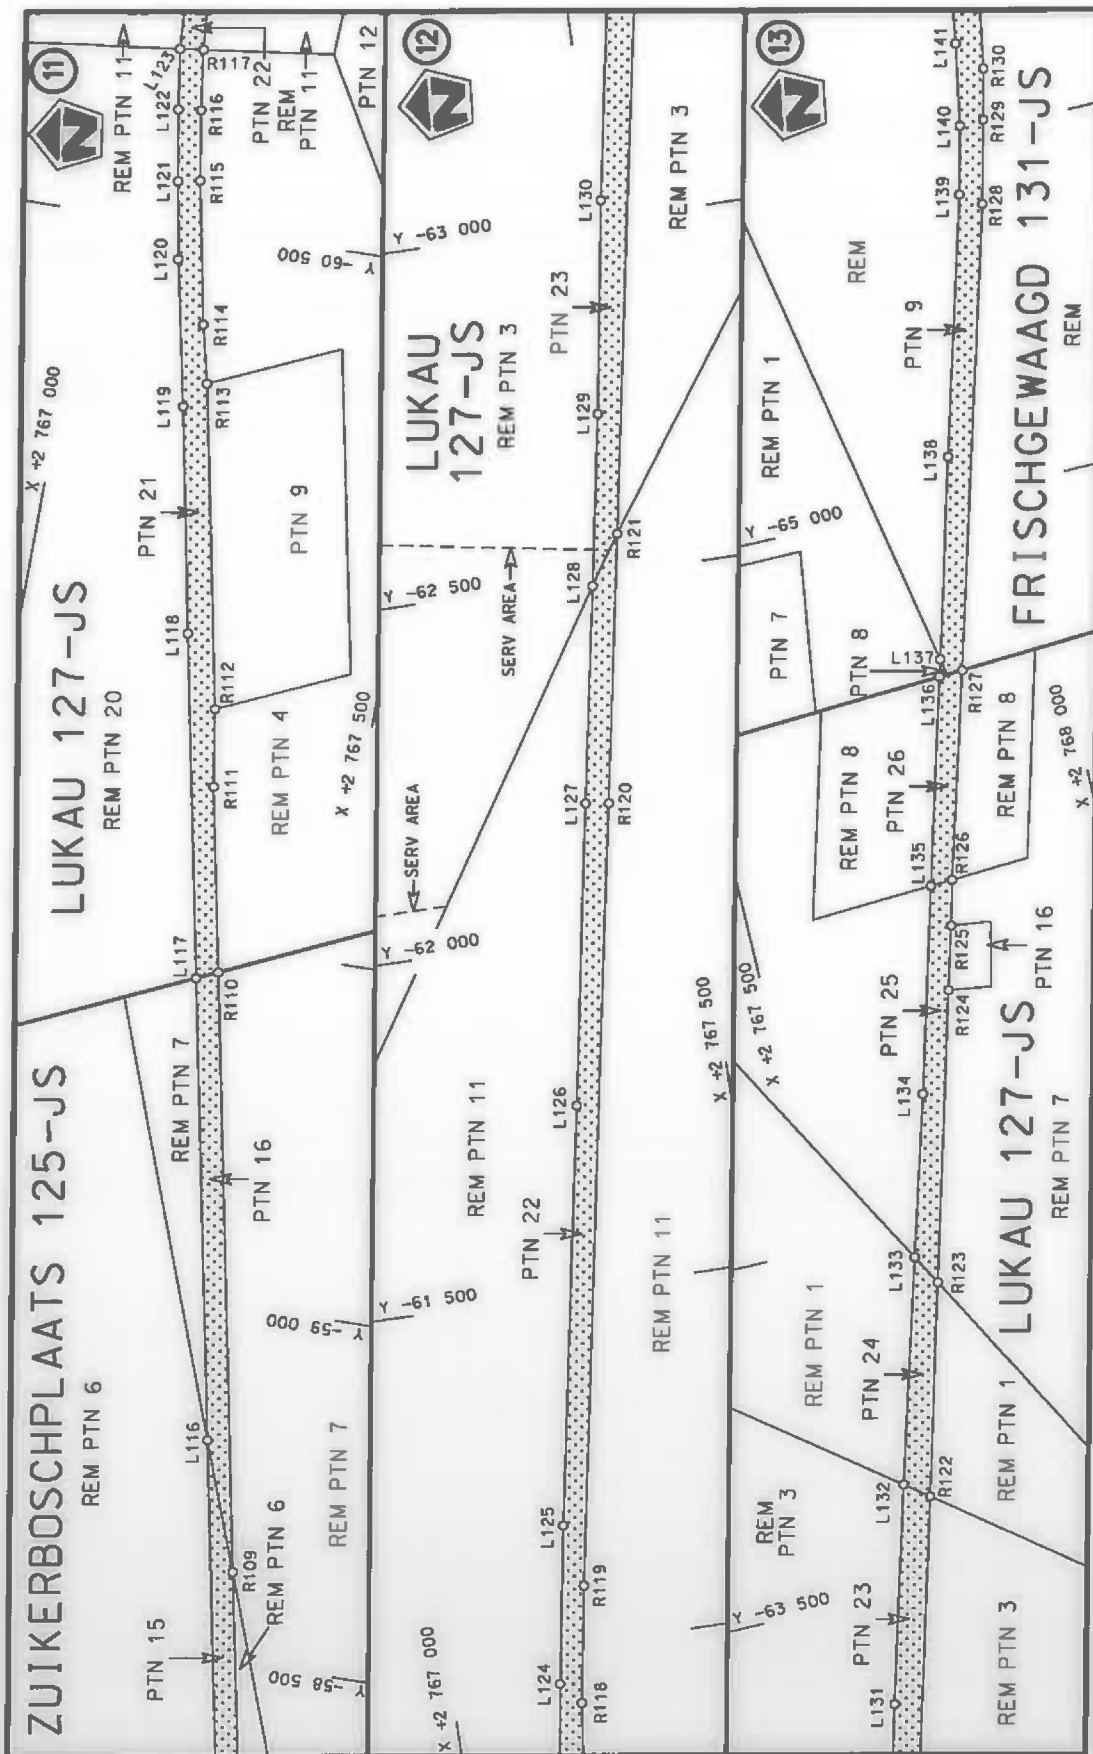


Vel
Sheet 5 of 12
Plan P1061/18

stelt die padreserwe voor van 'n gedeelte
represents the road reserve of a portion
van Nasionale Roete R574 Seksie 1
of National Route



Die figuur getoon
The figure shown

Die Suid Afrikaanse Nasionale Padagentskap MSB Bpk
The South African National Roads Agency SOC Ltd

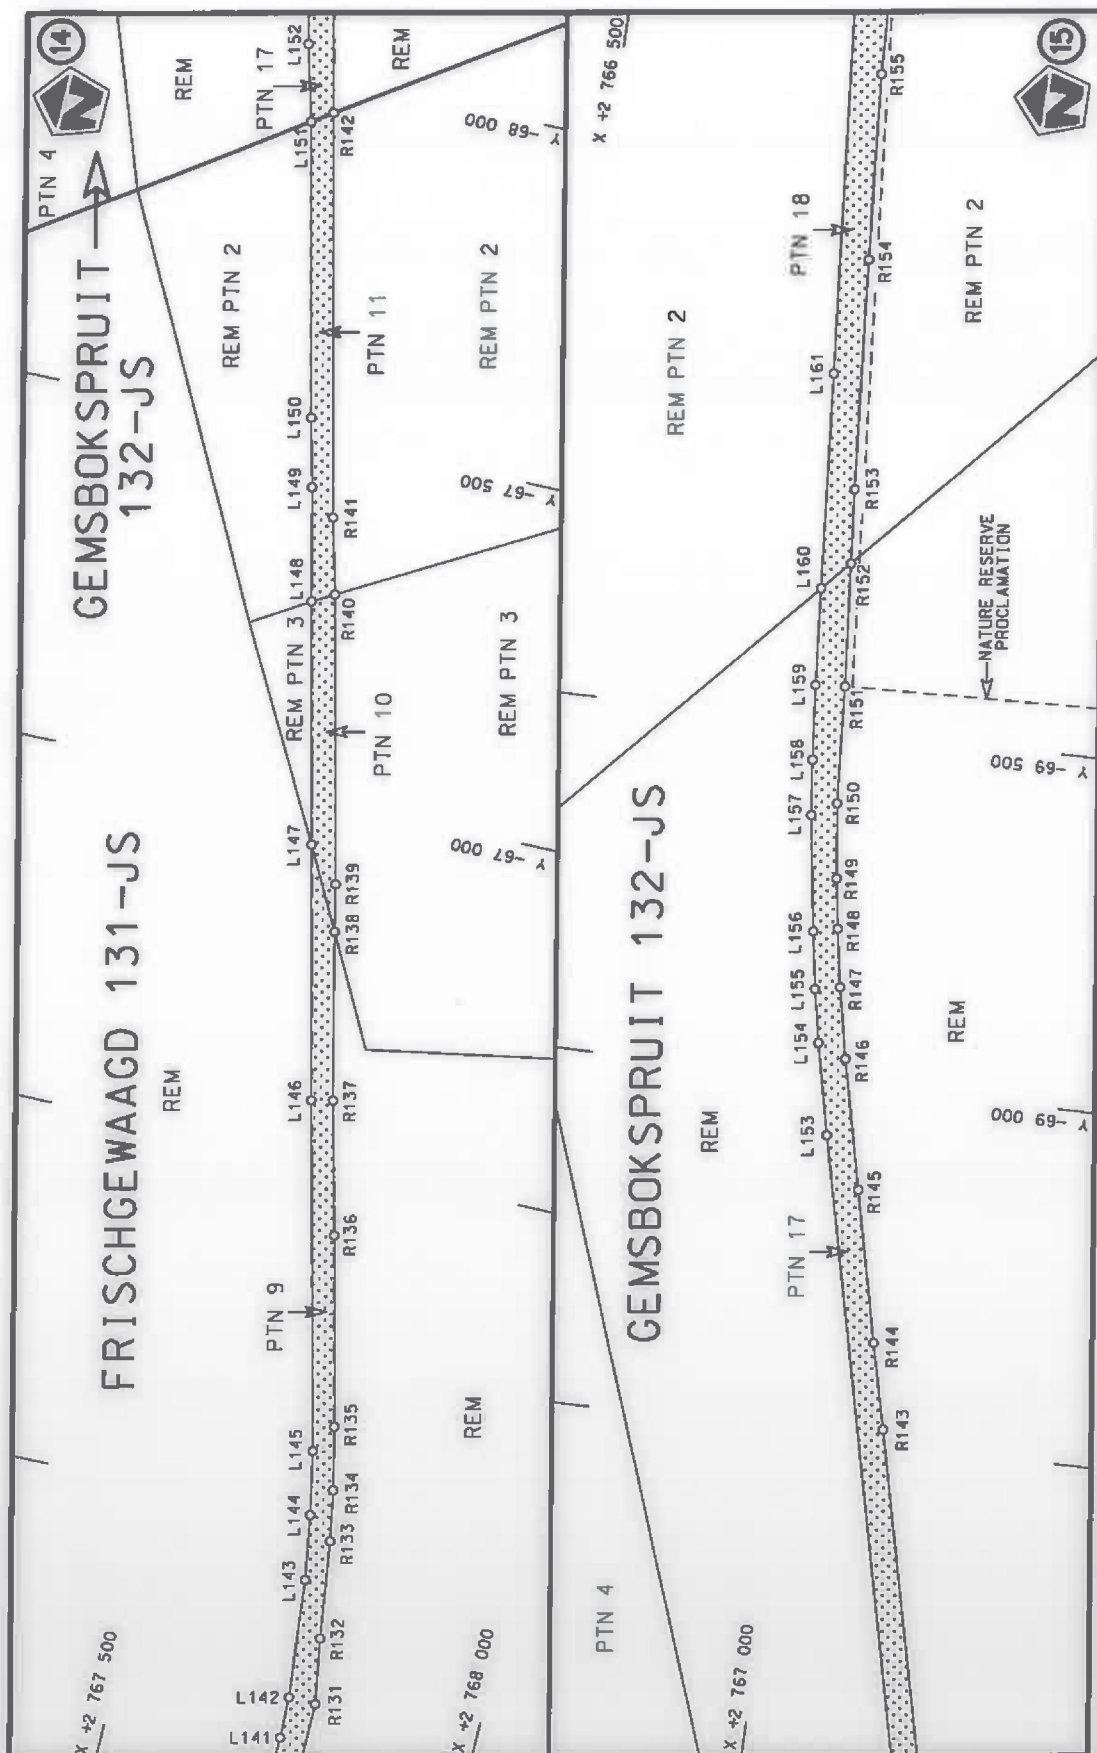


Die Suid Afrikaanse Nasionale Padagentskap MSB Bpk
The South African National Roads Agency SOC Ltd

Die figuur getoon
The figure shown



stel die padreserwe voor van 'n gedeelte
represents the road reserve of a portion
van Nasionale Roete R574
of National Route

Vel
Sheet 6 of 12
Plan P1061/18

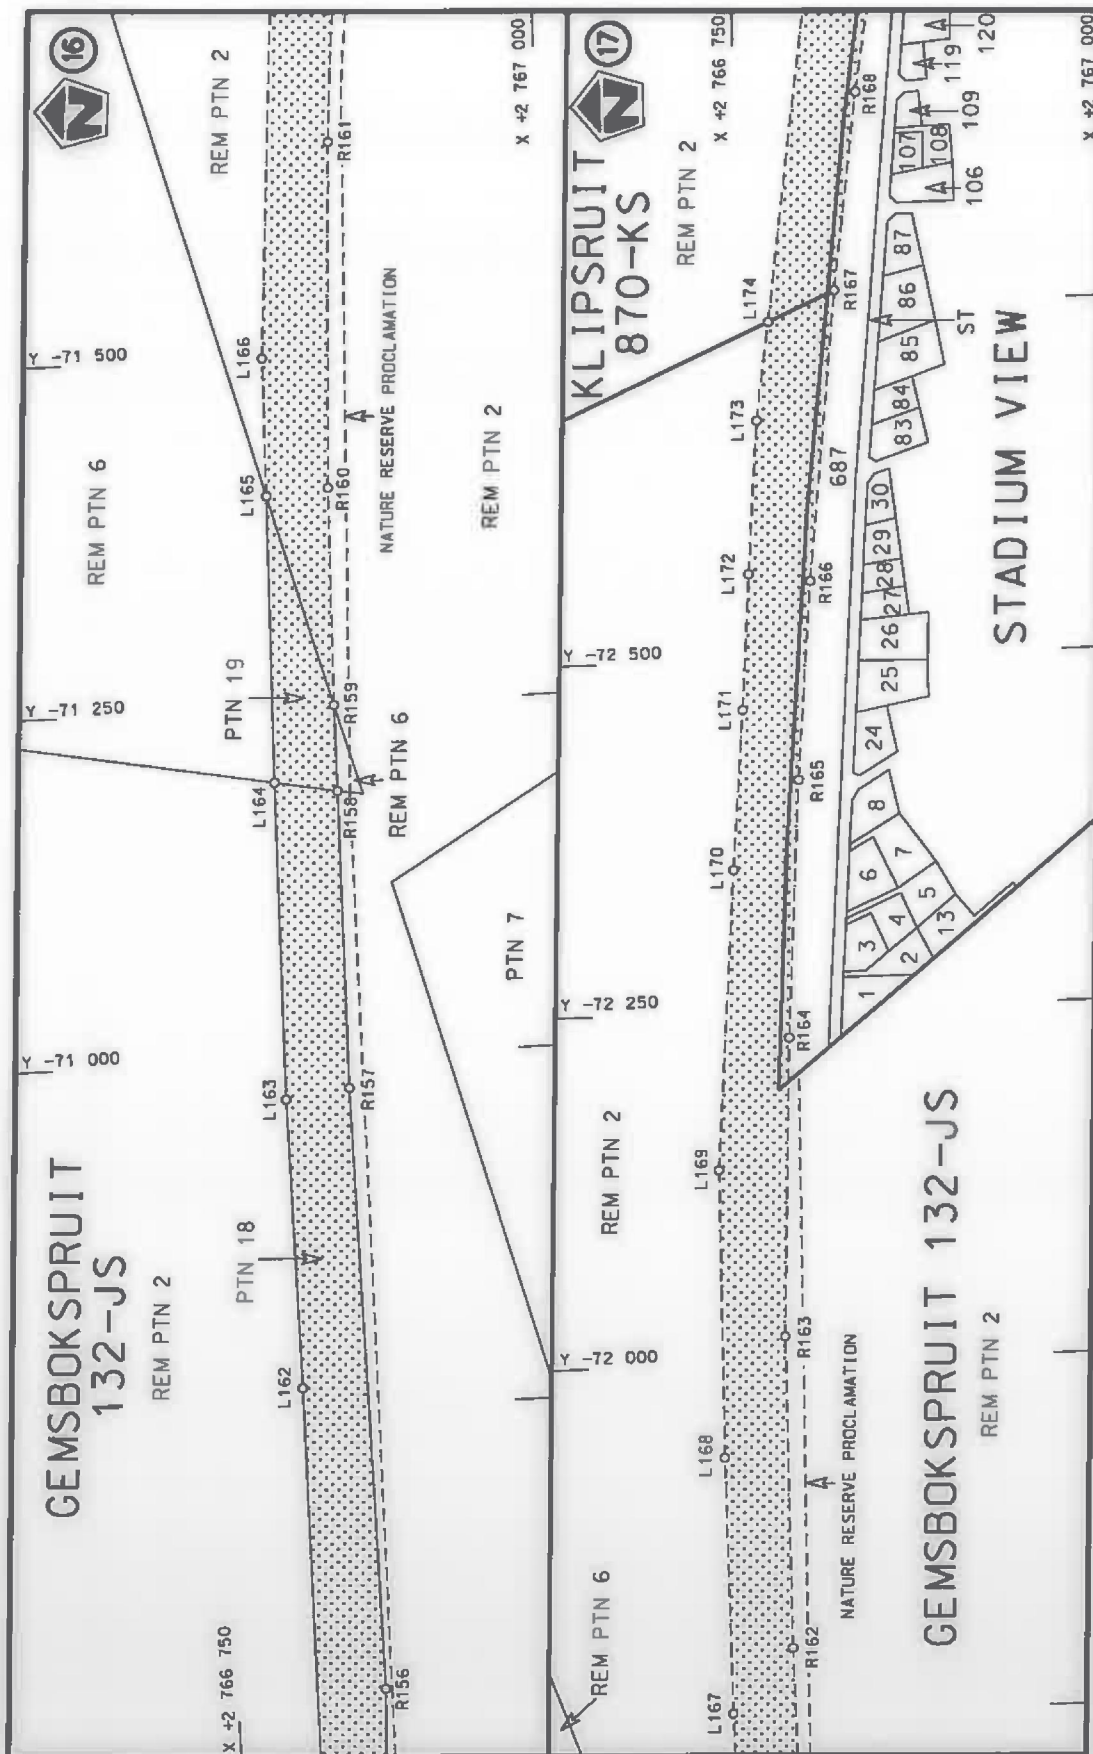

Vel
Sheet 7
of 12

Plan
P1061/18


stelsie padreserwe voor van 'n gedeelte
represents the road reserve of a portion
van Nasionale Roete R574
of National Route

1
Seksie
Section



Die figuur getoon
The figure shown

Die Suid Afrikaanse Nasionale Padagentskap MSB Bpk
The South African National Roads Agency SOC Ltd

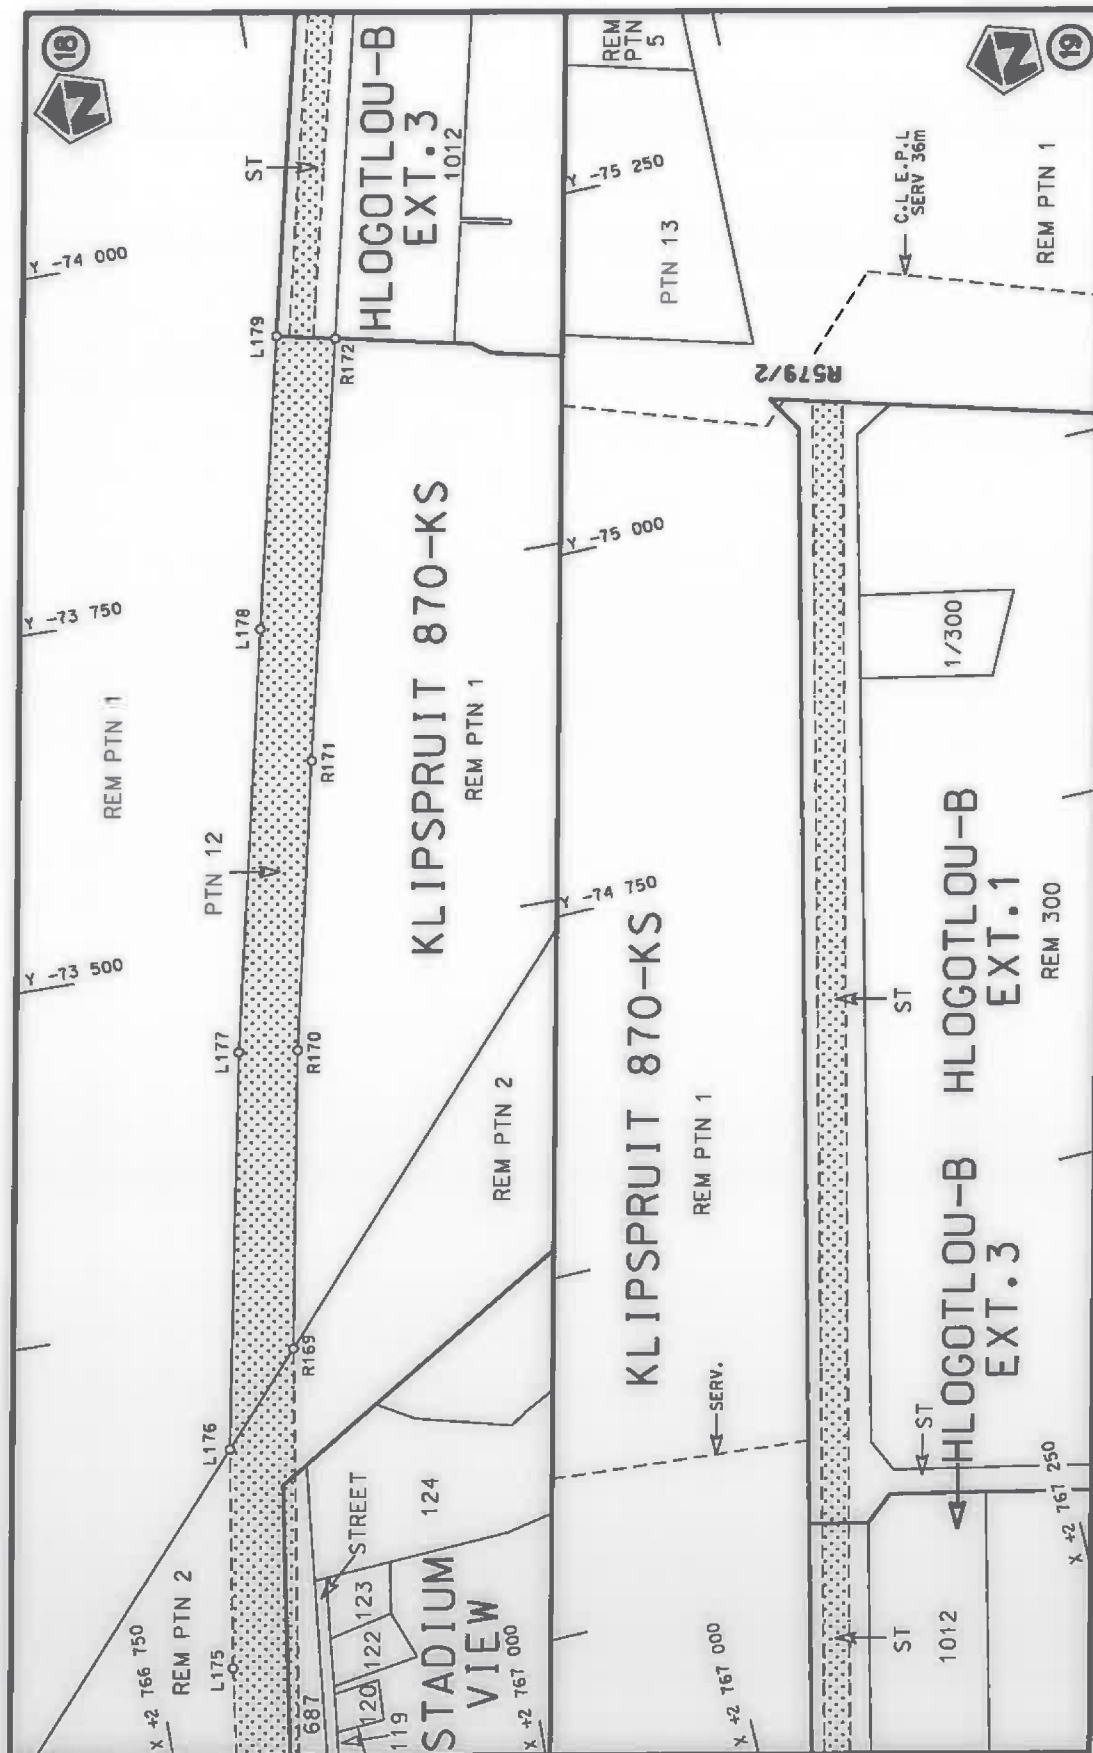

Die Suid Afrikaanse Nasionale Padogentskap MSB Bpk
The South African National Roads Agency SOC Ltd

Die figuur getoon
The figure shown



steldie podreserwe voor van 'n gedeelte
represents the road reserve of a portion
van Nasionale Roete R574 Seksie
of National Route Section

Vel
Sheet 8 of 12
Plan P1061/18

PADRESERWE KOÖRDINATE / ROAD RESERVE CO-ORDINATES						
LINKERKANT/LEFT HAND SIDE				REGTERKANT/RIGHT HAND SIDE		
	Y	X	WG 29°		Y	X
L1	-44 051.92	2 782 448.39		R1	-44 174.14	2 782 371.68
L2	-44 084.83	2 782 407.97		R2	-44 119.36	2 782 384.90
L3	-44 041.05	2 782 303.57		R3	-44 088.00	2 782 314.00
L4	-44 017.98	2 782 200.56		R4	-44 076.39	2 782 283.01
L5	-44 016.38	2 782 168.60		R5	-44 056.21	2 782 187.97
L6	-44 010.10	2 782 043.55		R6	-44 050.52	2 782 087.34
L7	-44 017.61	2 781 837.00		R7	-44 052.40	2 781 844.81
L8	-44 024.01	2 781 797.19		R8	-44 062.26	2 781 797.78
L9	-44 060.31	2 781 620.30		R9	-44 096.00	2 781 629.48
L10	-44 070.48	2 781 586.65		R10	-44 121.15	2 781 556.40
L11	-44 197.87	2 781 237.63		R11	-44 423.10	2 780 738.58
L12	-44 385.69	2 780 729.55		R12	-44 570.53	2 780 337.39
L13	-44 490.00	2 780 447.00		R13	-44 631.15	2 780 198.79
L14	-44 574.83	2 780 225.23		R14	-44 697.68	2 780 105.33
L15	-44 641.00	2 780 116.00		R15	-44 797.87	2 780 013.02
L16	-44 713.80	2 780 033.46		R16	-45 073.07	2 779 794.54
L17	-44 774.14	2 779 982.87		R17	-45 165.64	2 779 708.66
L18	-44 774.45	2 779 982.62		R18	-45 289.00	2 779 551.00
L19	-45 043.87	2 779 765.41		R19	-45 373.05	2 779 441.80
L20	-45 129.07	2 779 681.95		R20	-45 828.28	2 778 859.67
L21	-45 333.36	2 779 435.19		R21	-45 896.02	2 778 766.60
L22	-45 790.94	2 778 846.38		R22	-46 350.73	2 778 184.00
L23	-45 872.00	2 778 741.00		R23	-46 517.20	2 777 972.97
L24	-46 204.32	2 778 314.88		R24	-46 869.71	2 777 520.23
L25	-46 475.92	2 777 968.46		R25	-46 928.52	2 777 440.92
L26	-46 914.90	2 777 406.29		R26	-46 955.35	2 777 408.63
L27	-47 283.45	2 776 935.72		R27	-47 314.96	2 776 960.41
L28	-47 360.15	2 776 837.74		R28	-47 463.01	2 776 765.00
L29	-47 380.06	2 776 812.31		R29	-47 597.67	2 776 569.31
L30	-47 432.01	2 776 740.00		R30	-47 679.81	2 776 432.75
L31	-47 536.78	2 776 587.41		R31	-47 814.37	2 776 233.79
L32	-47 564.22	2 776 547.37		R32	-47 846.35	2 776 189.44
L33	-47 645.84	2 776 411.62		R33	-47 981.22	2 776 097.40
L34	-47 783.72	2 776 206.82		R34	-48 009.67	2 776 070.42
L35	-47 816.59	2 776 161.32		R35	-48 055.42	2 776 007.46
L36	-47 951.20	2 776 069.46		R36	-48 109.63	2 775 921.94
L37	-47 970.62	2 776 052.87		R37	-48 149.56	2 775 877.05
L38	-48 006.94	2 776 008.37		R38	-48 209.31	2 775 836.24
L39	-48 066.98	2 775 913.23		R39	-48 355.19	2 775 743.44
L40	-48 098.07	2 775 871.52		R40	-48 512.92	2 775 650.20
L41	-48 127.15	2 775 843.67		R41	-48 558.60	2 775 619.78
L42	-48 158.40	2 775 821.00		R42	-48 598.37	2 775 587.57
L43	-48 328.35	2 775 711.03		R43	-48 637.29	2 775 549.87
L44	-48 527.15	2 775 592.09		R44	-48 690.48	2 775 485.80
L45	-48 567.28	2 775 560.54		R45	-48 919.72	2 775 168.13
L46	-48 607.80	2 775 520.11		R46	-48 985.42	2 775 069.73
L47	-48 749.58	2 775 334.60		R47	-49 068.88	2 774 929.37
L48	-48 945.31	2 775 058.40		R48	-49 102.89	2 774 878.94
L49	-49 054.08	2 774 877.71		R49	-49 149.38	2 774 830.13
L50	-49 095.59	2 774 815.15		R50	-49 311.29	2 774 715.05
L51	-49 139.59	2 774 771.70		R51	-49 354.80	2 774 674.28
				Vel Sheet 9	Van of 12	P1061/18

PADRESERWE KOÖRDINATE / ROAD RESERVE CO-ORDINATES							
LINKERKANT/LEFT HAND SIDE				REGTERKANT/RIGHT HAND SIDE			
	Y	X	WG 29°		Y	X	
L52	-49 282.17	2 774 686.81		R52	-49 671.42	2 774 335.88	
L53	-49 341.47	2 774 630.23		R53	-49 724.64	2 774 281.30	
L54	-49 490.14	2 774 469.03		R54	-49 779.86	2 774 235.69	
L55	-49 618.51	2 774 335.30		R55	-49 889.49	2 774 159.73	
L56	-49 678.26	2 774 269.67		R56	-50 020.75	2 774 071.54	
L57	-49 703.85	2 774 245.32		R57	-50 100.16	2 774 022.98	
L58	-49 744.61	2 774 211.58		R58	-50 127.15	2 774 006.96	
L59	-49 852.26	2 774 135.75		R59	-50 127.25	2 774 006.90	
L60	-50 014.92	2 774 035.42		R60	-50 262.06	2 773 925.16	
L61	-50 239.85	2 773 894.74		R61	-50 366.54	2 773 850.07	
L62	-50 340.84	2 773 819.03		R62	-50 449.15	2 773 776.14	
L63	-50 383.05	2 773 778.64		R63	-50 495.52	2 773 728.75	
L64	-50 453.88	2 773 713.40		R64	-50 529.15	2 773 690.15	
L65	-50 468.91	2 773 705.58		R65	-50 596.54	2 773 605.70	
L66	-50 520.75	2 773 633.34		R66	-50 653.55	2 773 524.87	
L67	-50 564.53	2 773 581.68		R67	-50 696.59	2 773 455.52	
L68	-50 620.18	2 773 502.78		R68	-50 741.45	2 773 368.98	
L69	-50 661.79	2 773 435.74		R69	-50 797.17	2 773 238.26	
L70	-50 705.24	2 773 351.91		R70	-51 262.07	2 772 056.51	
L71	-50 760.15	2 773 223.10		R71	-51 278.84	2 772 019.13	
L72	-51 225.19	2 772 040.99		R72	-51 323.35	2 771 931.65	
L73	-51 242.74	2 772 001.86		R73	-51 361.15	2 771 864.08	
L74	-51 288.06	2 771 912.81		R74	-51 416.78	2 771 779.35	
L75	-51 326.94	2 771 843.31		R75	-51 471.53	2 771 708.87	
L76	-51 384.21	2 771 756.07		R76	-51 559.83	2 771 607.16	
L77	-51 440.61	2 771 683.47		R77	-51 623.54	2 771 547.87	
L78	-51 531.02	2 771 579.33		R78	-51 777.66	2 771 424.04	
L79	-51 597.35	2 771 517.60		R79	-52 036.54	2 771 221.18	
L80	-51 752.80	2 771 392.71		R80	-52 598.38	2 770 786.28	
L81	-52 011.86	2 771 189.70		R81	-52 862.00	2 770 579.65	
L82	-52 573.90	2 770 754.65		R82	-53 206.58	2 770 305.50	
L83	-52 837.02	2 770 548.23		R83	-53 363.25	2 770 178.84	
L84	-53 140.56	2 770 306.91		R84	-53 496.42	2 770 060.83	
L85	-53 337.42	2 770 148.29		R85	-53 715.35	2 769 849.49	
L86	-53 500.85	2 770 013.81		R86	-54 103.75	2 769 451.89	
L87	-53 603.92	2 769 916.11		R87	-54 156.47	2 769 396.40	
L88	-53 765.18	2 769 753.93		R88	-54 399.95	2 769 153.33	
L89	-54 020.13	2 769 494.06		R89	-54 763.82	2 768 785.89	
L90	-54 146.40	2 769 366.39		R90	-54 947.22	2 768 601.56	
L91	-54 455.65	2 769 047.67		R91	-55 123.05	2 768 426.15	
L92	-54 661.48	2 768 844.46		R92	-55 368.11	2 768 183.30	
L93	-54 806.57	2 768 704.12		R93	-55 507.82	2 768 041.82	
L94	-54 948.42	2 768 560.59		R94	-55 583.64	2 767 966.81	
L95	-55 081.64	2 768 422.51		R95	-55 612.61	2 767 939.70	
L96	-55 220.09	2 768 283.65		R96	-55 750.89	2 767 829.43	
L97	-55 347.17	2 768 157.96		R97	-55 852.28	2 767 768.46	
L98	-55 418.64	2 768 082.53		R98	-55 957.57	2 767 709.75	
L99	-55 481.29	2 768 019.48		R99	-56 134.54	2 767 638.79	
L100	-55 528.91	2 767 973.93		R100	-56 293.98	2 767 596.85	
L101	-55 593.97	2 767 912.02		R101	-56 377.41	2 767 578.25	
L102	-55 680.52	2 767 842.19		R102	-56 448.83	2 767 573.47	
				Vel Sheet 10 Van of 12 P1061/18			

PADRESERWE KOÖRDINATE / ROAD RESERVE CO-ORDINATES						
LINKERKANT/LEFT HAND SIDE				REGTERKANT/RIGHT HAND SIDE		
	Y	X	WG 29°		Y	X
L103	-55 755.75	2 767 784.67		R103	-56 706.68	2 767 557.49
L104	-55 842.10	2 767 727.89		R104	-57 151.57	2 767 532.28
L105	-55 935.99	2 767 678.80		R105	-57 443.27	2 767 515.99
L106	-55 991.09	2 767 655.59		R106	-58 093.40	2 767 479.55
L107	-56 084.97	2 767 618.63		R107	-58 195.84	2 767 469.05
L108	-56 128.93	2 767 603.54		R108	-58 302.45	2 767 464.13
L109	-56 265.73	2 767 562.93		R109	-58 648.72	2 767 444.28
L110	-56 378.85	2 767 543.01		R110	-59 499.84	2 767 396.36
L111	-56 442.12	2 767 536.90		R111	-59 763.40	2 767 381.43
L112	-57 031.81	2 767 500.02		R112	-59 873.88	2 767 379.58
L113	-57 143.95	2 767 494.33		R113	-60 335.83	2 767 352.54
L114	-57 752.19	2 767 460.08		R114	-60 419.81	2 767 344.59
L115	-58 300.30	2 767 434.10		R115	-60 624.08	2 767 333.14
L116	-58 835.10	2 767 404.12		R116	-60 724.26	2 767 330.94
L117	-59 491.07	2 767 366.82		R117	-60 810.17	2 767 331.13
L118	-59 980.44	2 767 338.91		R118	-60 908.57	2 767 335.45
L119	-60 302.66	2 767 321.44		R119	-61 074.63	2 767 349.03
L120	-60 511.92	2 767 307.54		R120	-62 181.70	2 767 454.35
L121	-60 622.49	2 767 303.42		R121	-62 563.55	2 767 490.26
L122	-60 724.61	2 767 300.01		R122	-63 631.56	2 767 589.98
L123	-60 810.77	2 767 299.22		R123	-63 934.48	2 767 617.21
L124	-60 937.87	2 767 307.79		R124	-64 348.19	2 767 654.39
L125	-61 162.28	2 767 326.47		R125	-64 439.60	2 767 663.03
L126	-61 756.26	2 767 383.21		R126	-64 504.49	2 767 667.79
L127	-62 184.03	2 767 422.59		R127	-64 801.02	2 767 698.05
L128	-62 491.65	2 767 451.72		R128	-65 461.16	2 767 761.71
L129	-62 735.61	2 767 474.46		R129	-65 580.57	2 767 769.39
L130	-63 038.28	2 767 497.64		R130	-65 653.49	2 767 773.56
L131	-63 340.07	2 767 525.29		R131	-65 748.73	2 767 773.40
L132	-63 650.77	2 767 554.81		R132	-65 840.79	2 767 758.09
L133	-63 972.25	2 767 587.79		R133	-65 978.25	2 767 739.31
L134	-64 203.37	2 767 611.58		R134	-66 049.65	2 767 726.20
L135	-64 497.85	2 767 638.93		R135	-66 137.72	2 767 706.57
L136	-64 793.88	2 767 666.94		R136	-66 401.89	2 767 642.86
L137	-64 818.50	2 767 669.22		R137	-66 587.68	2 767 596.00
L138	-65 105.50	2 767 695.23		R138	-66 821.22	2 767 541.88
L139	-65 476.76	2 767 731.03		R139	-66 887.23	2 767 526.99
L140	-65 574.05	2 767 736.88		R140	-67 287.35	2 767 429.08
L141	-65 691.60	2 767 737.41		R141	-67 393.01	2 767 400.72
L142	-65 749.80	2 767 735.98		R142	-67 952.18	2 767 265.40
L143	-65 917.19	2 767 718.82		R143	-68 518.20	2 767 127.45
L144	-66 008.25	2 767 703.83		R144	-68 638.86	2 767 097.26
L145	-66 097.27	2 767 685.85		R145	-68 851.61	2 767 046.38
L146	-66 581.54	2 767 566.82		R146	-69 033.64	2 767 002.87
L147	-66 934.79	2 767 481.56		R147	-69 133.74	2 766 981.64
L148	-67 270.74	2 767 400.02		R148	-69 215.23	2 766 966.63
L149	-67 428.67	2 767 362.24		R149	-69 286.16	2 766 955.22
L150	-67 524.30	2 767 337.73		R150	-69 391.65	2 766 940.66
L151	-67 933.32	2 767 238.12		R151	-69 557.93	2 766 927.90
L152	-68 039.74	2 767 208.35		R152	-69 731.80	2 766 911.33
L153	-68 923.05	2 766 993.11		R153	-69 836.97	2 766 901.47
				Vel Sheet	11 Van of 12	P1061/18

PADRESERWE KOÖRDINATE / ROAD RESERVE CO-ORDINATES					
LINKERKANT/LEFT HAND SIDE			REGTERKANT/RIGHT HAND SIDE		
	Y	X	WG 29°	Y	X
L154	-69 051.55	2 766 963.27		R154	-70 162.66 2 766 874.68
L155	-69 126.76	2 766 947.84		R155	-70 426.00 2 766 854.48
L156	-69 207.59	2 766 933.92		R156	-70 552.78 2 766 848.27
L157	-69 370.89	2 766 908.24		R157	-70 978.58 2 766 806.39
L158	-69 448.99	2 766 898.70		R158	-71 189.30 2 766 789.86
L159	-69 554.61	2 766 887.92		R159	-71 250.24 2 766 784.75
L160	-69 691.73	2 766 876.19		R160	-71 404.32 2 766 774.32
L161	-69 996.38	2 766 850.08		R161	-71 649.91 2 766 763.96
L162	-70 764.57	2 766 783.40		R162	-71 796.75 2 766 762.04
L163	-70 969.15	2 766 763.81		R163	-72 018.29 2 766 762.68
L164	-71 193.86	2 766 746.73		R164	-72 230.33 2 766 771.02
L165	-71 397.20	2 766 732.71		R165	-72 413.31 2 766 782.07
L166	-71 494.81	2 766 725.65		R166	-72 554.24 2 766 793.53
L167	-71 751.60	2 766 720.39		R167	-72 760.27 2 766 814.89
L168	-71 933.62	2 766 719.59		R168	-72 900.76 2 766 832.64
L169	-72 137.99	2 766 721.08		R169	-73 207.28 2 766 880.68
L170	-72 350.85	2 766 736.42		R170	-73 415.97 2 766 918.74
L171	-72 464.35	2 766 745.47		R171	-73 617.37 2 766 962.29
L172	-72 560.62	2 766 751.96		R172	-73 910.78 2 767 027.70
L173	-72 669.51	2 766 760.09			
L174	-72 739.44	2 766 769.59			
L175	-72 990.51	2 766 802.18			
L176	-73 144.31	2 766 826.20			
L177	-73 421.64	2 766 879.07			
L178	-73 715.79	2 766 943.23			
L179	-73 919.48	2 766 988.63			
			Vel Sheet 12 Van of 12 P1061/18		