
GOVERNMENT NOTICES • GOEWERMENTSKENNISGEWINGS

Department of Transport**NO. 485****3 June 2021****THE SOUTH AFRICAN NATIONAL ROADS
AGENCY SOC LIMITED****Registration No: 1998/009584/30**

DECLARATION AMENDMENT OF NATIONAL ROAD R573 SECTION 3**AMENDMENT OF DECLARATION No.'s 649 OF 2015 AND 650 OF 2015.**

By virtue of section 40(1)(b) of the South African National Roads Agency Limited and the National Roads Act 1998 (Act No. 7 of 1998), I hereby amend (i) Declaration No. 649 of 2015 by substituting it in its entirety, and (ii) Declaration No. 650 of 2015 by substituting paragraph (II) of the Schedule, with the accompanying sheets 1 to 16 of Plan No. P1188/19.

(National Road R573 Section 3: Mpumalanga/Limpopo Provincial Border – Marble Hall)

MINISTER OF TRANSPORT

DEPARTEMENT VAN VERVOER

NO. 485

3 Junie 2021

**DIE SUID-AFRIKAANSE NASIONALE
PADAGENTSKAP MSB BEPERK**


Registrasie No: 1998/009584/30

VERKLARING WYSIGING VAN NASIONALE PAD R573 SEKSIE 3


WYSIGING VAN VERKLARING No.'s 649 VAN 2015 EN 650 VAN 2015.


Kragtens Artikel 40(1)(b) van die Suid-Afrikaanse Nasionale Padagentskap Beperk en Nasionale Paale Wet 1998 (Wet No. 7 van 1998), wysig ek hiermee (i) Verklaring No. 649 van 2015 deur dit in sy geheel te vervang, en (ii) Verklaring No. 650 van 2015 deur paragraaf (II) van die Skedule te vervang, met bygaande velle 1 tot 16 van Plan No. P1188/19.


(Nasionale Pad R573 Seksie 3: Mpumalanga/Limpopo Provinsiale Grens – Marble Hall)




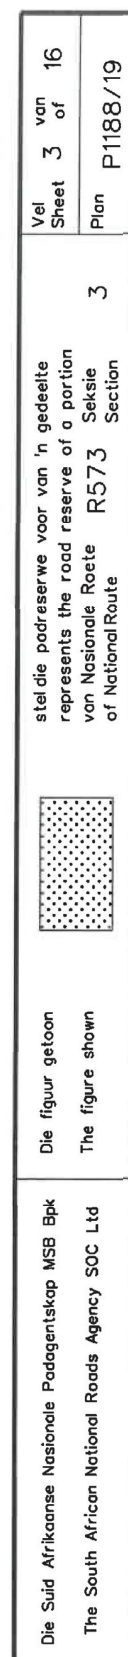
MINISTER VAN VERVOER

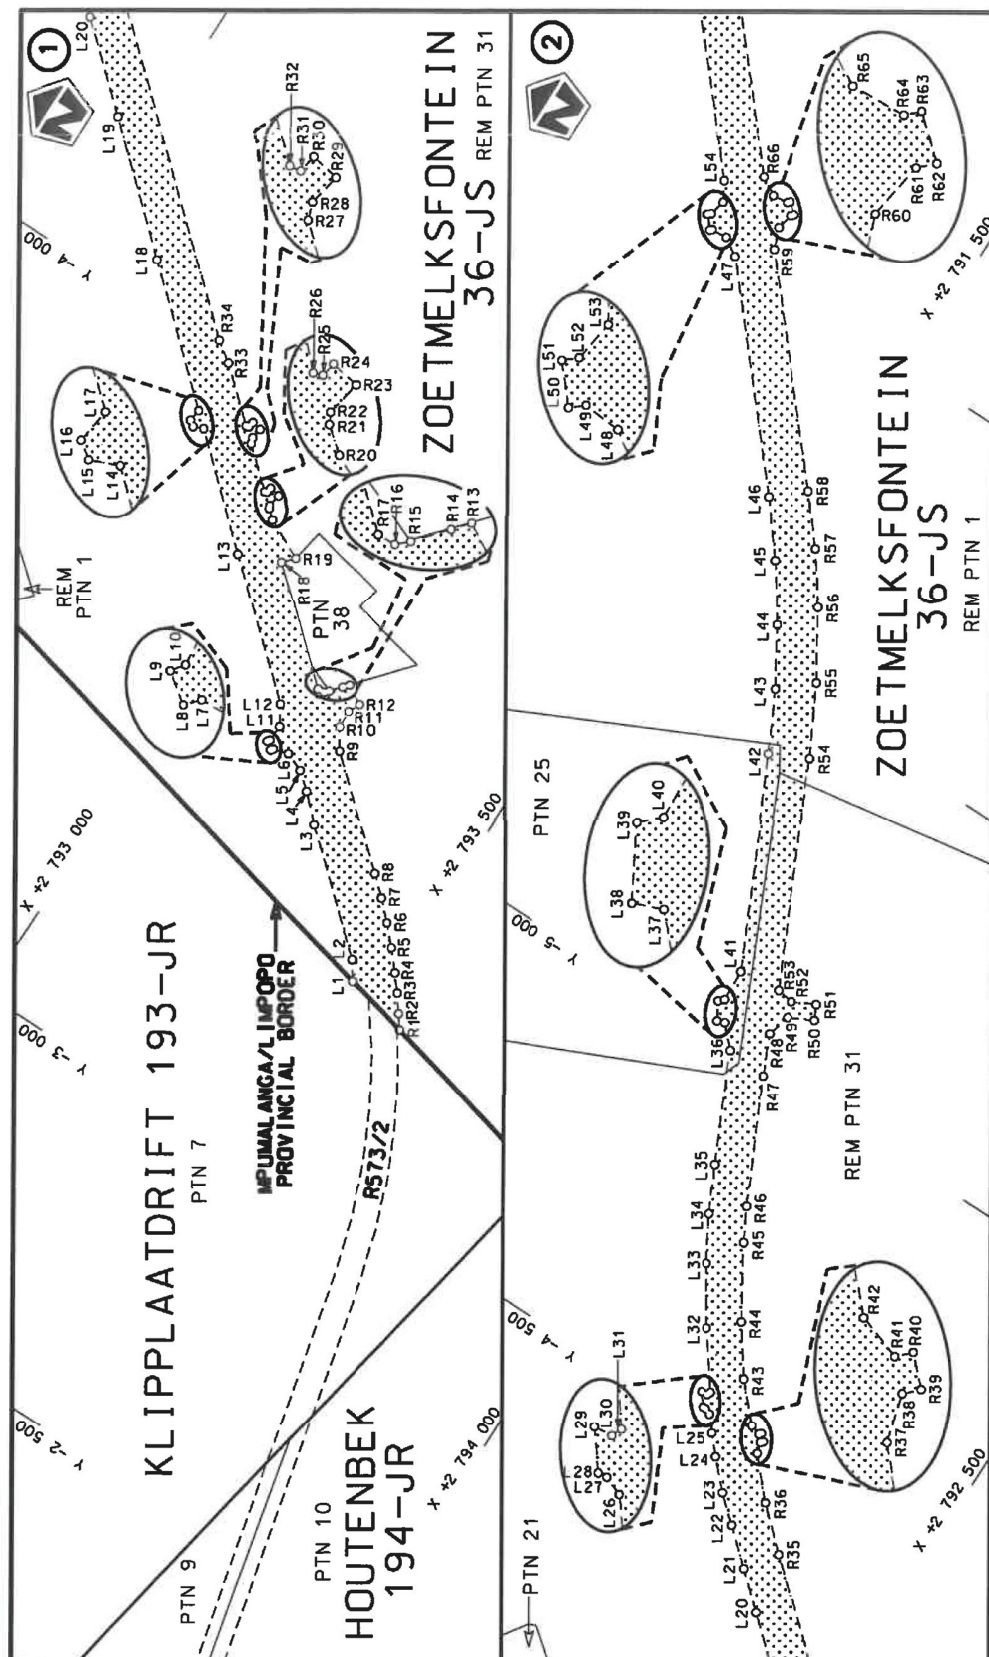



Die Suid Afrikaanse Nasionale Podagogenkap MSB Bpk	Die figuur getoon		stel die padreserwe voor van 'n gedeelte represents the road reserve of a portion	Vel. Sheet 1 of 16
The South African National Roads Agency SOC Ltd	The figure shown		van Nasionale Roete R573 of National Route	Plan P1188/19

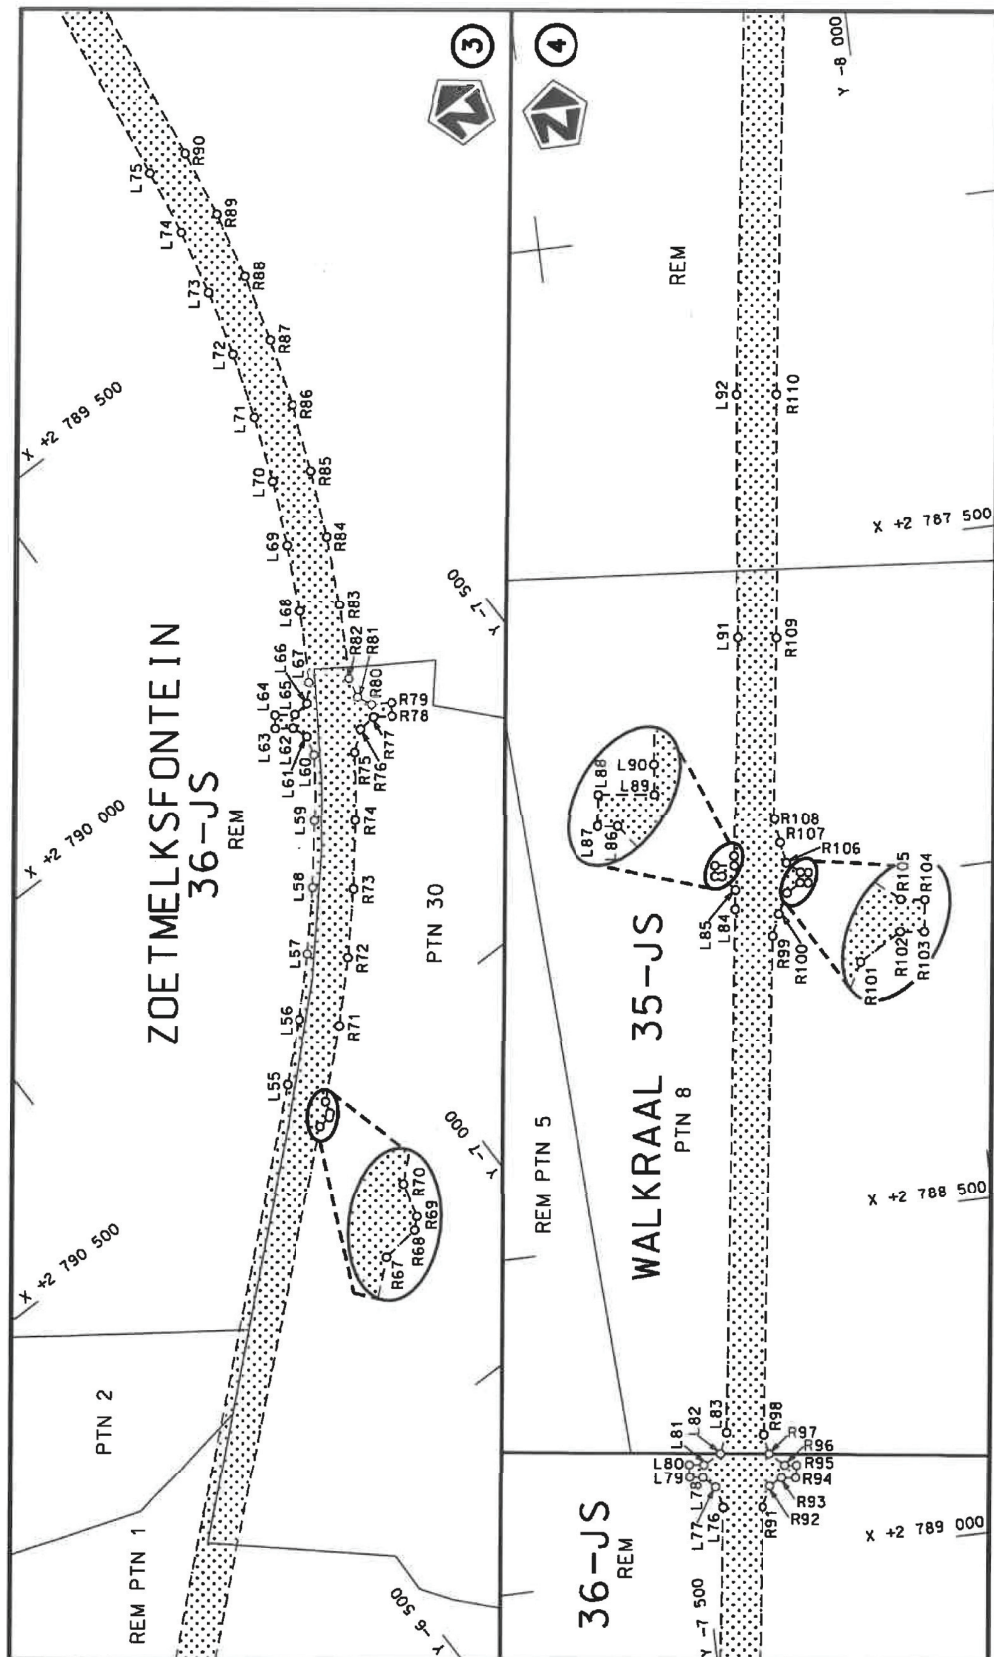



Die Suid Afrikaanse Nasionale Padagentskap MSB Bpk The South African National Roads Agency SOC Ltd	Die figuur getoon The figure shown	 stel die padreserwe voor van 'n gedeelte represents the road reserve of a portion van Nasionale Roete R573 Seksie of National Route R573 Section	Vel Sheet 2 of 16 Plan P1188/19
---	---------------------------------------	---	---------------------------------------




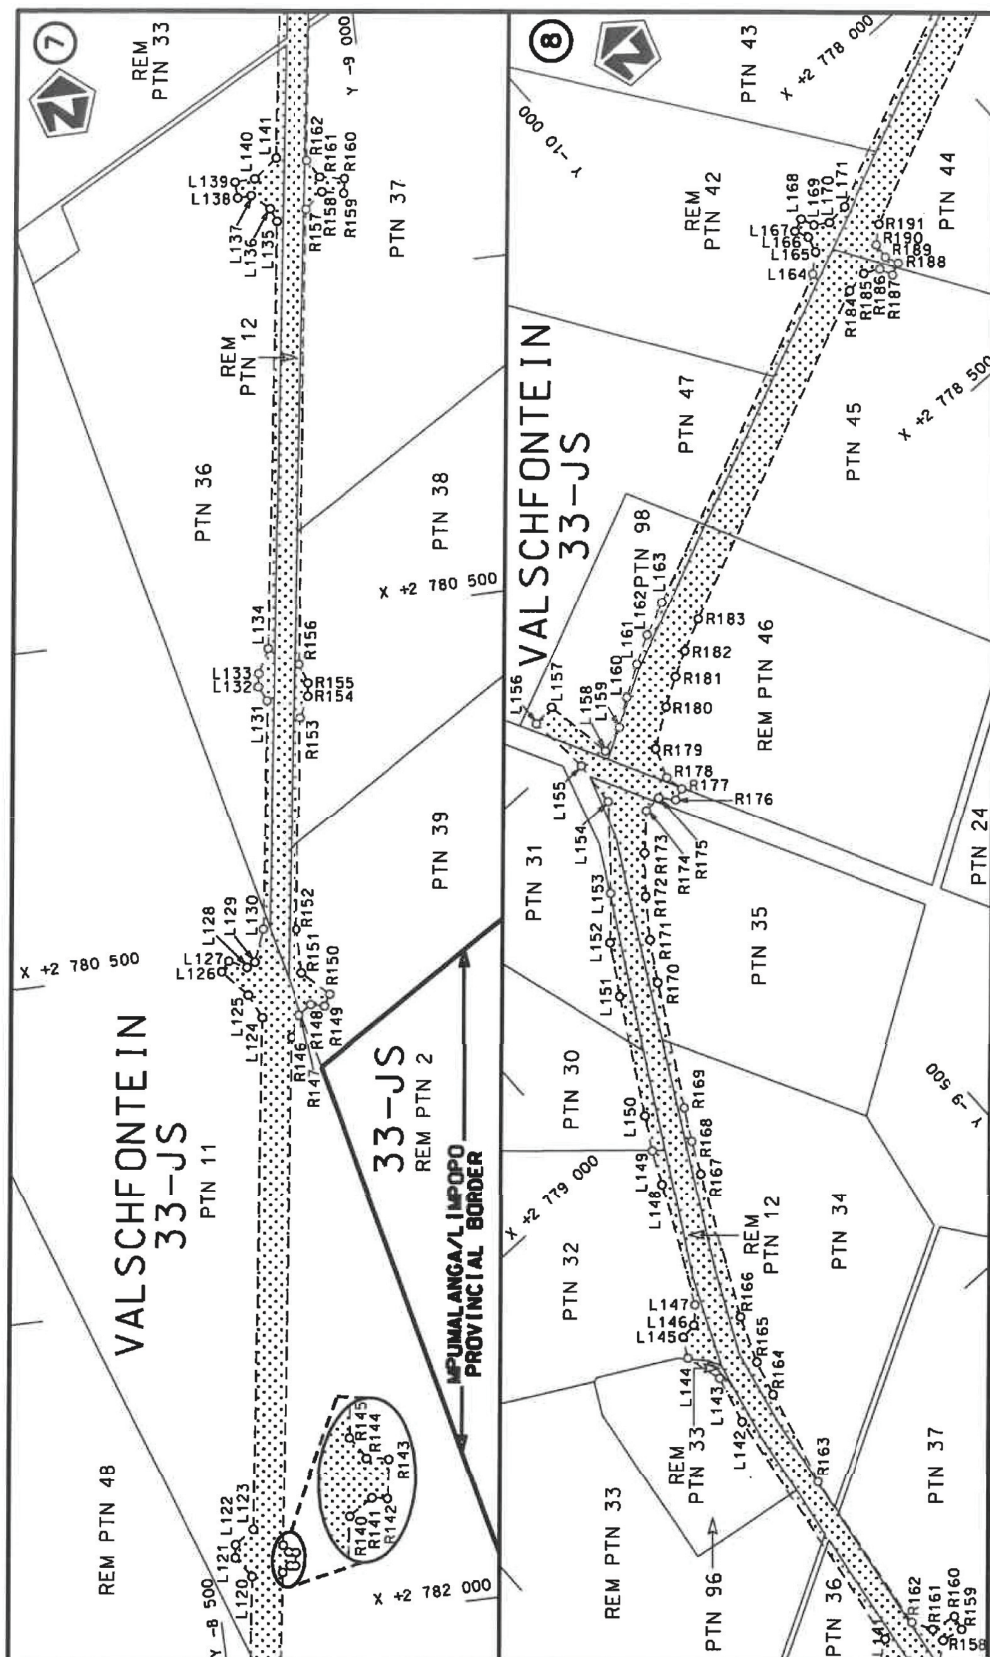


Die Suid-Afrikaanse Nasionale Padagentskap MSB Bpk The South African National Roads Agency SOC Ltd	Die figuur getoon The figure shown		steldie padreserwe voor van 'n gedeelte represents the road reserve of a portion van Nasionale Roete R573 Sektie of National Route Section	Vel Sheet 4 of 16	Plan P1188/19
---	---------------------------------------	---	---	----------------------	------------------

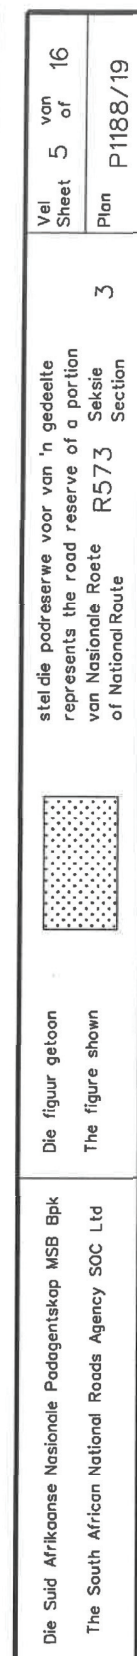


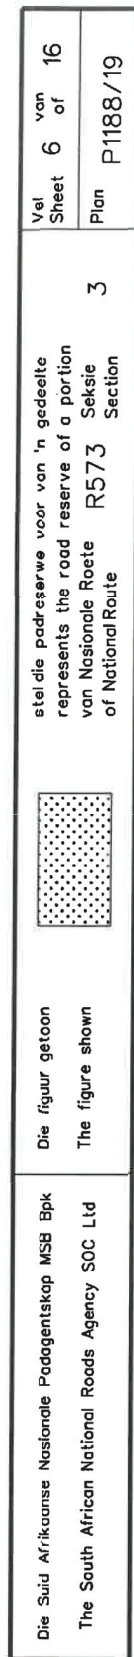

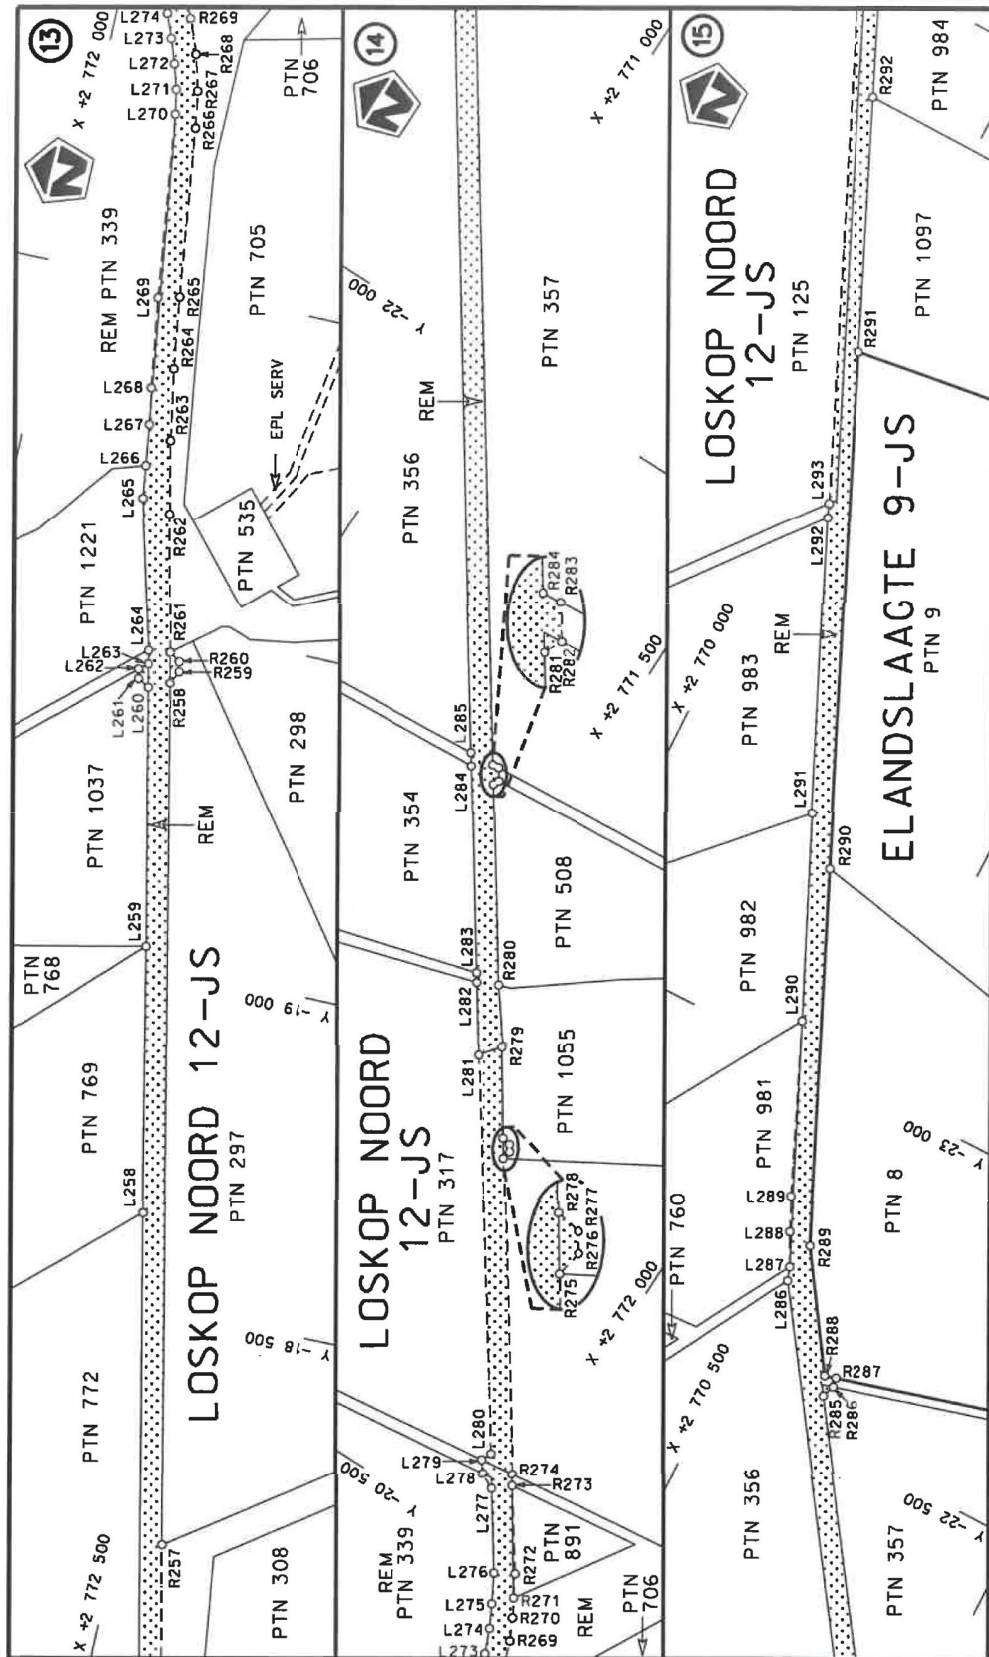

Die Suid Afrikaanse Nasionale Padagentskap MSB Bpk The South African National Roads Agency SOC Ltd	Die figuur getoon The figure shown	steeldie padreserwe voor van 'n gedeelte represents the road reserve of a portion van Nasionale Roete of National Route	3	Vel Sheet	7 of	16
				Plan	P1188/19	

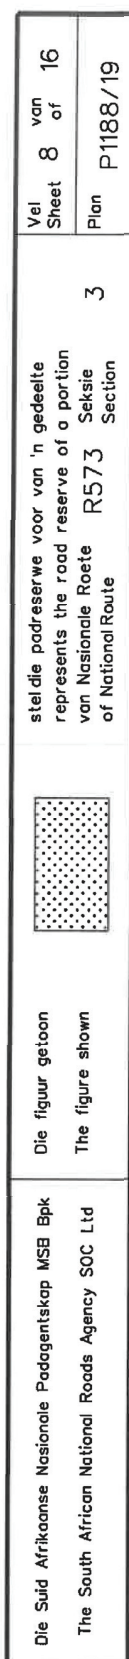

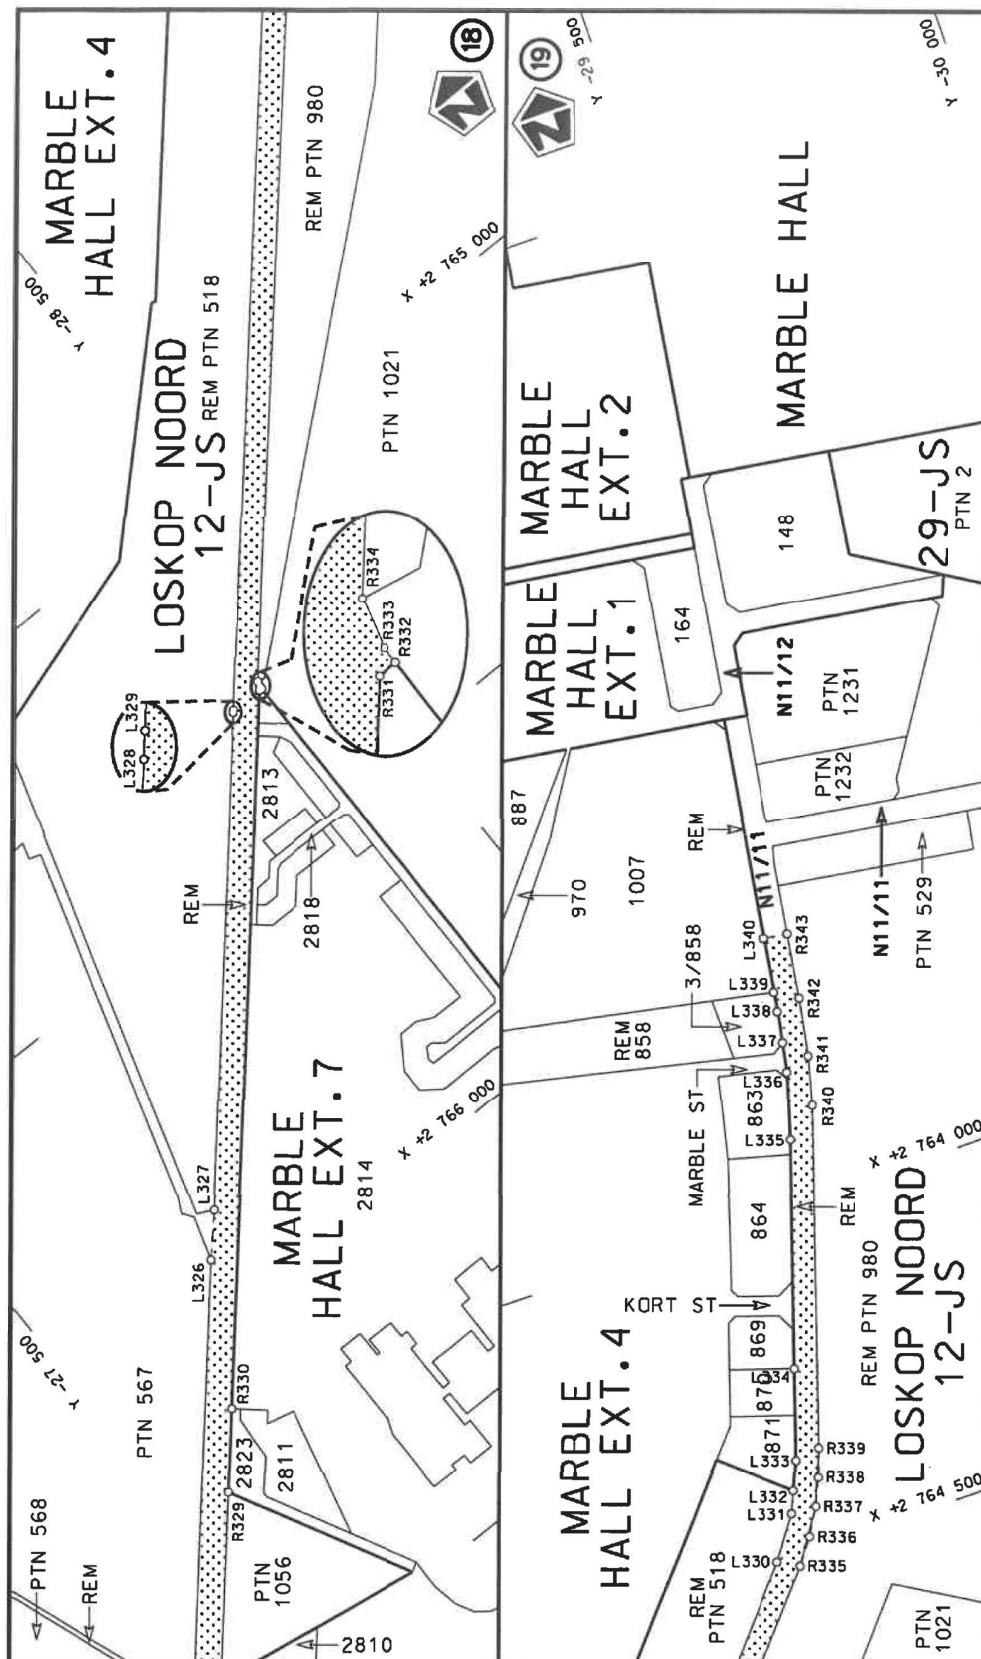

Die Suid Afrikaanse Nasionale Padagentskap MSB Bpk The South African National Roads Agency SOC Ltd	Die figuur getoon The figure shown	stel die padreserwe voor van 'n gedeelte represents the road reserve of a portion van Nasionale Roete of National Route	Vel Sheet	van of	9 16
			Plan P1188/19	3	

PADRESERWE KOÖRDINATE / ROAD RESERVE CO-ORDINATES					
LINKERKANT/LEFT HAND SIDE			REGTERKANT/RIGHT HAND SIDE		
	Y	X	WG 29°	Y	X
L1	-3 314.17	2 793 453.43		R1	-3 290.72 2 793 550.75
L2	-3 340.11	2 793 434.83		R2	-3 310.49 2 793 536.50
L3	-3 478.76	2 793 277.12		R3	-3 334.39 2 793 517.91
L4	-3 514.59	2 793 239.15		R4	-3 357.72 2 793 498.62
L5	-3 535.71	2 793 213.96		R5	-3 386.20 2 793 473.46
L6	-3 547.33	2 793 185.49		R6	-3 413.72 2 793 447.25
L7	-3 540.77	2 793 162.90		R7	-3 440.26 2 793 420.06
L8	-3 538.01	2 793 160.41		R8	-3 465.78 2 793 391.90
L9	-3 545.97	2 793 149.22		R9	-3 592.08 2 793 247.26
L10	-3 549.28	2 793 151.58		R10	-3 622.52 2 793 227.93
L11	-3 574.26	2 793 152.47		R11	-3 648.68 2 793 226.43
L12	-3 603.22	2 793 135.02		R12	-3 667.28 2 793 235.43
L13	-3 757.37	2 792 959.62		R13	-3 683.42 2 793 206.18
L14	-3 887.18	2 792 812.24		R14	-3 675.12 2 793 199.11
L15	-3 881.03	2 792 797.29		R15	-3 659.13 2 793 185.44
L16	-3 887.04	2 792 788.72		R16	-3 653.60 2 793 179.53
L17	-3 905.56	2 792 791.38		R17	-3 652.85 2 793 169.76
L18	-4 061.17	2 792 614.66		R18	-3 783.52 2 793 020.96
L19	-4 207.75	2 792 448.19		R19	-3 799.93 2 793 035.39
L20	-4 310.87	2 792 331.08		R20	-3 828.10 2 792 975.15
L21	-4 355.58	2 792 280.29		R21	-3 840.66 2 792 960.75
L22	-4 400.30	2 792 229.50		R22	-3 844.76 2 792 958.61
L23	-4 433.83	2 792 191.35		R23	-3 864.41 2 792 962.22
L24	-4 473.43	2 792 153.11		R24	-3 867.41 2 792 945.89
L25	-4 500.33	2 792 129.08		R25	-3 859.33 2 792 944.40
L26	-4 522.86	2 792 110.09		R26	-3 858.16 2 792 941.07
L27	-4 526.74	2 792 100.26		R27	-3 907.15 2 792 884.59
L28	-4 526.16	2 792 095.41		R28	-3 915.94 2 792 881.53
L29	-4 544.60	2 792 081.10		R29	-3 932.36 2 792 884.55
L30	-4 545.80	2 792 091.16		R30	-3 935.09 2 792 869.69
L31	-4 551.18	2 792 093.36		R31	-3 926.02 2 792 868.02
L32	-4 628.55	2 792 035.43		R32	-3 925.49 2 792 863.60
L33	-4 709.50	2 791 982.64		R33	-3 989.42 2 792 790.38
L34	-4 773.88	2 791 945.73		R34	-4 010.54 2 792 760.12
L35	-4 840.92	2 791 911.65		R35	-4 401.42 2 792 312.47
L36	-4 997.04	2 791 837.17		R36	-4 455.73 2 792 253.72
L37	-5 027.60	2 791 807.60		R37	-4 511.34 2 792 202.83
L38	-5 023.19	2 791 796.33		R38	-4 527.97 2 792 198.11
L39	-5 049.53	2 791 781.40		R39	-4 530.83 2 792 200.91
L40	-5 056.52	2 791 788.45		R40	-4 539.89 2 792 192.08
L41	-5 104.38	2 791 785.96		R41	-4 537.03 2 792 189.28
L42	-5 402.48	2 791 643.74		R42	-4 542.18 2 792 173.33
L43	-5 488.26	2 791 599.15		R43	-4 595.06 2 792 124.67
L44	-5 570.78	2 791 548.78		R44	-4 664.54 2 792 074.87
L45	-5 649.66	2 791 492.87		R45	-4 765.98 2 792 013.28
L46	-5 724.52	2 791 431.69		R46	-4 813.97 2 791 987.22
L47	-5 998.86	2 791 191.77		R47	-4 991.17 2 791 899.70
L48	-6 015.94	2 791 164.82		R48	-5 050.01 2 791 873.16
L49	-6 014.11	2 791 140.85		R49	-5 084.93 2 791 882.51
L50	-6 011.61	2 791 137.98		R50	-5 103.23 2 791 918.70
L51	-6 029.59	2 791 122.30		R51	-5 124.65 2 791 907.87
			Vel Sheet	10 Van of	16 P1188/19

PADRESERWE KOÖRDINATE / ROAD RESERVE CO-ORDINATES						
LINKERKANT/LEFT HAND SIDE				REGTERKANT/RIGHT HAND SIDE		
	Y	X	WG 29°		Y	X
L52	-6 033.38	2 791 126.64		R52	-5 107.88	2 791 874.71
L53	-6 057.16	2 791 132.23		R53	-5 111.67	2 791 848.96
L54	-6 085.05	2 791 116.03		R54	-5 428.31	2 791 697.90
L55	-6 820.21	2 790 471.74		R55	-5 528.85	2 791 645.07
L56	-6 894.23	2 790 404.50		R56	-5 625.01	2 791 584.65
L57	-6 964.80	2 790 333.65		R57	-5 696.15	2 791 532.82
L58	-7 031.70	2 790 259.33		R58	-5 764.06	2 791 476.82
L59	-7 094.77	2 790 181.72		R59	-6 039.62	2 791 235.40
L60	-7 153.25	2 790 101.89		R60	-6 071.05	2 791 223.28
L61	-7 160.93	2 790 073.47		R61	-6 095.60	2 791 228.54
L62	-7 152.08	2 790 051.12		R62	-6 099.48	2 791 232.47
L63	-7 130.63	2 790 035.35		R63	-6 112.63	2 791 217.10
L64	-7 142.66	2 790 018.99		R64	-6 109.35	2 791 213.78
L65	-7 166.52	2 790 036.52		R65	-6 106.40	2 791 190.18
L66	-7 190.88	2 790 034.82		R66	-6 122.31	2 791 163.15
L67	-7 212.71	2 790 011.08		R67	-6 820.51	2 790 550.65
L68	-7 266.64	2 789 918.01		R68	-6 839.62	2 790 548.50
L69	-7 312.18	2 789 828.98		R69	-6 844.73	2 790 543.79
L70	-7 353.16	2 789 737.76		R70	-6 849.47	2 790 526.39
L71	-7 389.48	2 789 644.59		R71	-6 936.10	2 790 448.37
L72	-7 421.06	2 789 549.70		R72	-7 008.83	2 790 375.35
L73	-7 447.80	2 789 453.35		R73	-7 077.79	2 790 298.76
L74	-7 469.64	2 789 355.76		R74	-7 142.79	2 790 218.77
L75	-7 486.53	2 789 257.18		R75	-7 202.72	2 790 136.26
L76	-7 536.76	2 788 911.89		R76	-7 230.74	2 790 113.95
L77	-7 530.40	2 788 880.02		R77	-7 257.29	2 790 111.48
L78	-7 513.46	2 788 862.95		R78	-7 281.09	2 790 127.98
L79	-7 493.73	2 788 860.00		R79	-7 292.76	2 790 111.69
L80	-7 496.69	2 788 840.23		R80	-7 266.59	2 790 094.74
L81	-7 518.36	2 788 843.47		R81	-7 256.72	2 790 073.11
L82	-7 545.28	2 788 829.64		R82	-7 263.79	2 790 042.56
L83	-7 557.12	2 788 799.71		R83	-7 319.93	2 789 946.98
L84	-7 669.08	2 788 021.82		R84	-7 366.86	2 789 855.22
L85	-7 673.17	2 787 993.42		R85	-7 409.09	2 789 761.21
L86	-7 655.78	2 787 970.76		R86	-7 446.53	2 789 665.19
L87	-7 645.87	2 787 969.42		R87	-7 479.07	2 789 567.40
L88	-7 647.81	2 787 953.54		R88	-7 506.63	2 789 468.09
L89	-7 675.85	2 787 957.33		R89	-7 529.15	2 789 367.51
L90	-7 677.44	2 787 942.23		R90	-7 545.91	2 789 265.82
L91	-7 723.01	2 787 618.12		R91	-7 596.38	2 788 918.88
L92	-7 767.57	2 787 254.81		R92	-7 612.43	2 788 889.07
L93	-8 083.53	2 785 082.63		R93	-7 631.47	2 788 878.73
L94	-8 077.84	2 785 050.35		R94	-7 652.42	2 788 881.52
L95	-8 060.21	2 785 033.43		R95	-7 655.39	2 788 861.74
L96	-8 039.45	2 785 030.59		R96	-7 638.06	2 788 859.43
L97	-8 042.16	2 785 010.77		R97	-7 617.47	2 788 839.51
L98	-8 063.23	2 785 013.65		R98	-7 612.20	2 788 810.06
L99	-8 084.68	2 785 002.37		R99	-7 720.04	2 788 068.77
L100	-8 099.44	2 784 973.25		R100	-7 732.89	2 788 037.45
L101	-8 184.92	2 784 385.58		R101	-7 748.94	2 788 007.64
L102	-8 200.80	2 784 276.40		R102	-7 770.45	2 787 995.07
				Vel Sheet	11 Van of 16	P1188/19

PADRESERWE KOÖRDINATE / ROAD RESERVE CO-ORDINATES						
LINKERKANT/LEFT HAND SIDE				REGTERKANT/RIGHT HAND SIDE		
	Y	X	WG 29°		Y	X
L103	-8 279.30	2 783 736.75		R103	-7 782.28	2 787 996.73
L104	-8 295.21	2 783 627.36		R104	-7 784.51	2 787 980.84
L105	-8 304.15	2 783 564.61		R105	-7 772.69	2 787 979.18
L106	-8 298.47	2 783 532.32		R106	-7 753.83	2 787 962.32
L107	-8 281.00	2 783 514.27		R107	-7 748.31	2 787 931.44
L108	-8 257.60	2 783 510.86		R108	-7 744.63	2 787 894.93
L109	-8 260.48	2 783 491.07		R109	-7 782.50	2 787 625.95
L110	-8 283.79	2 783 494.47		R110	-7 827.11	2 787 262.27
L111	-8 304.99	2 783 484.30		R111	-8 142.93	2 785 091.10
L112	-8 319.75	2 783 455.18		R112	-8 157.58	2 785 061.77
L113	-8 459.19	2 782 477.03		R113	-8 179.10	2 785 050.67
L114	-8 450.85	2 782 429.56		R114	-8 199.99	2 785 053.95
L115	-8 408.13	2 782 421.80		R115	-8 205.17	2 785 019.87
L116	-8 417.20	2 782 375.43		R116	-8 184.28	2 785 016.60
L117	-8 459.59	2 782 383.72		R117	-8 166.77	2 784 999.52
L118	-8 485.34	2 782 366.36		R118	-8 160.92	2 784 967.40
L119	-8 501.03	2 782 281.93		R119	-8 230.43	2 784 489.57
L120	-8 553.73	2 781 921.35		R120	-8 244.29	2 784 394.22
L121	-8 532.60	2 781 890.59		R121	-8 260.21	2 784 284.83
L122	-8 535.65	2 781 870.73		R122	-8 338.70	2 783 745.21
L123	-8 564.42	2 781 851.54		R123	-8 354.61	2 783 635.83
L124	-8 675.05	2 781 089.16		R124	-8 363.55	2 783 573.07
L125	-8 658.67	2 781 053.14		R125	-8 377.55	2 783 543.60
L126	-8 623.28	2 781 013.57		R126	-8 394.64	2 783 530.84
L127	-8 636.33	2 780 999.06		R127	-8 421.08	2 783 534.69
L128	-8 661.94	2 781 011.77		R128	-8 423.89	2 783 514.89
L129	-8 674.49	2 781 005.45		R129	-8 398.04	2 783 511.12
L130	-8 693.72	2 780 957.72		R130	-8 385.20	2 783 492.02
L131	-8 742.88	2 780 617.65		R131	-8 376.91	2 783 457.51
L132	-8 731.69	2 780 595.77		R132	-8 517.68	2 782 491.86
L133	-8 734.55	2 780 575.97		R133	-8 544.56	2 782 446.01
L134	-8 754.13	2 780 540.33		R134	-8 577.35	2 782 452.06
L135	-8 846.31	2 779 906.62		R135	-8 584.61	2 782 412.72
L136	-8 838.58	2 779 886.55		R136	-8 567.57	2 782 409.60
L137	-8 813.12	2 779 863.36		R137	-8 546.66	2 782 390.62
L138	-8 792.92	2 779 864.28		R138	-8 536.23	2 782 354.01
L139	-8 792.22	2 779 840.29		R139	-8 567.82	2 782 136.66
L140	-8 821.76	2 779 838.94		R140	-8 599.13	2 781 920.25
L141	-8 856.88	2 779 812.37		R141	-8 611.70	2 781 912.31
L142	-8 914.14	2 779 423.74		R142	-8 619.48	2 781 913.64
L143	-8 933.44	2 779 353.04		R143	-8 622.87	2 781 893.78
L144	-8 918.29	2 779 299.08		R144	-8 612.02	2 781 891.93
L145	-8 933.23	2 779 270.76		R145	-8 604.89	2 781 880.62
L146	-8 957.08	2 779 267.87		R146	-8 714.66	2 781 124.14
L147	-8 979.38	2 779 246.57		R147	-8 731.69	2 781 092.28
L148	-9 063.83	2 779 078.59		R148	-8 751.57	2 781 078.90
L149	-9 088.26	2 779 031.55		R149	-8 771.32	2 781 083.53
L150	-9 113.90	2 778 985.17		R150	-8 781.22	2 781 066.94
L151	-9 204.69	2 778 825.90		R151	-8 743.09	2 781 030.67
L152	-9 247.68	2 778 756.49		R152	-8 743.12	2 780 964.91
L153	-9 298.94	2 778 701.62		R153	-8 788.91	2 780 650.13
				Vel Sheet	12 Van of 16	P1188/19

PADRESERWE KOÖRDINATE / ROAD RESERVE CO-ORDINATES						
LINKERKANT/LEFT HAND SIDE				REGTERKANT/RIGHT HAND SIDE		
	Y	X	WG 29°		Y	X
L154	-9 387.88	2 778 596.32		R154	-8 803.47	2 780 619.51
L155	-9 393.70	2 778 529.28		R155	-8 806.35	2 780 599.71
L156	-9 385.45	2 778 436.35		R156	-8 796.99	2 780 569.51
L157	-9 417.95	2 778 433.47		R157	-8 894.45	2 779 893.56
L158	-9 435.55	2 778 536.35		R158	-8 920.23	2 779 871.57
L159	-9 473.98	2 778 524.01		R159	-8 952.19	2 779 877.85
L160	-9 513.07	2 778 497.35		R160	-8 956.44	2 779 856.26
L161	-9 556.53	2 778 471.01		R161	-8 919.68	2 779 849.04
L162	-9 598.14	2 778 448.61		R162	-8 904.35	2 779 821.07
L163	-9 646.03	2 778 426.26		R163	-8 939.85	2 779 569.15
L164	-10 142.75	2 778 210.32		R164	-8 976.08	2 779 424.67
L165	-10 167.17	2 778 188.45		R165	-8 990.43	2 779 372.09
L166	-10 173.28	2 778 164.08		R166	-9 017.01	2 779 305.30
L167	-10 164.83	2 778 144.63		R167	-9 117.44	2 779 105.54
L168	-10 183.32	2 778 136.98		R168	-9 141.14	2 779 059.89
L169	-10 191.77	2 778 156.44		R169	-9 166.03	2 779 014.88
L170	-10 211.59	2 778 169.08		R170	-9 260.97	2 778 848.32
L171	-10 244.12	2 778 166.25		R171	-9 295.23	2 778 793.11
L172	-10 586.60	2 778 017.36		R172	-9 333.51	2 778 740.62
L173	-10 596.30	2 778 002.07		R173	-9 375.61	2 778 691.13
L174	-10 593.51	2 777 995.65		R174	-9 421.28	2 778 644.91
L175	-10 611.85	2 777 987.68		R175	-9 448.29	2 778 642.53
L176	-10 614.65	2 777 994.10		R176	-9 464.42	2 778 661.50
L177	-10 632.45	2 777 997.43		R177	-9 482.59	2 778 654.81
L178	-10 981.77	2 777 845.57		R178	-9 477.00	2 778 627.91
L179	-11 006.19	2 777 823.70		R179	-9 492.78	2 778 584.32
L180	-11 012.31	2 777 799.34		R180	-9 545.71	2 778 547.73
L181	-11 004.22	2 777 780.79		R181	-9 586.32	2 778 523.12
L182	-11 022.55	2 777 772.79		R182	-9 622.66	2 778 503.55
L183	-11 030.80	2 777 791.70		R183	-9 669.95	2 778 481.28
L184	-11 050.61	2 777 804.34		R184	-10 165.67	2 778 265.78
L185	-11 083.15	2 777 801.51		R185	-10 200.31	2 778 262.20
L186	-11 420.58	2 777 654.81		R186	-10 224.06	2 778 272.98
L187	-11 424.17	2 777 639.52		R187	-10 232.72	2 778 292.92
L188	-11 422.46	2 777 638.25		R188	-10 251.06	2 778 284.95
L189	-11 434.35	2 777 622.17		R189	-10 242.40	2 778 265.01
L190	-11 443.75	2 777 629.12		R190	-10 244.69	2 778 242.22
L191	-11 467.31	2 777 634.50		R191	-10 266.90	2 778 221.77
L192	-11 480.69	2 777 628.68		R192	-11 016.30	2 777 895.99
L193	-11 713.12	2 777 527.63		R193	-11 048.81	2 777 893.18
L194	-11 776.53	2 777 493.14		R194	-11 068.46	2 777 901.49
L195	-11 832.90	2 777 448.06		R195	-11 077.70	2 777 924.31
L196	-11 880.50	2 777 393.79		R196	-11 096.21	2 777 916.72
L197	-11 889.12	2 777 362.61		R197	-11 087.19	2 777 894.45
L198	-11 880.31	2 777 339.08		R198	-11 097.19	2 777 873.73
L199	-11 854.55	2 777 323.09		R199	-11 122.99	2 777 849.61
L200	-11 865.11	2 777 306.09		R200	-11 278.87	2 777 781.85
L201	-11 891.19	2 777 322.29		R201	-11 483.34	2 777 692.96
L202	-11 914.69	2 777 321.45		R202	-11 506.90	2 777 698.33
L203	-11 939.86	2 777 300.64		R203	-11 516.29	2 777 705.29
L204	-11 971.49	2 777 264.26		R204	-11 528.19	2 777 689.21
				Vel Sheet	13 Van of	16 P1188/19

PADRESERVE KOÖRDINATE / ROAD RESERVE CO-ORDINATES					
LINKERKANT/LEFT HAND SIDE			REGTERKANT/RIGHT HAND SIDE		
	Y	X	WG 29°	Y	X
L205	-12 034.93	2 777 176.39		R205	-11 526.47 2 777 687.94
L206	-12 186.22	2 776 931.36		R206	-11 530.06 2 777 672.65
L207	-12 402.60	2 776 580.91		R207	-11 737.05 2 777 582.66
L208	-12 482.36	2 776 483.02		R208	-11 812.62 2 777 541.18
L209	-12 719.42	2 776 223.90		R209	-11 879.35 2 777 486.59
L210	-12 720.00	2 776 216.10		R210	-11 935.01 2 777 420.72
L211	-12 726.73	2 776 209.38		R211	-11 960.29 2 777 400.09
L212	-12 733.25	2 776 209.90		R212	-11 981.20 2 777 395.89
L213	-12 803.38	2 776 138.93		R213	-12 004.62 2 777 411.49
L214	-13 199.15	2 775 752.10		R214	-12 015.65 2 777 394.80
L215	-13 237.26	2 775 719.01		R215	-11 989.52 2 777 377.39
L216	-13 278.98	2 775 691.51		R216	-11 978.40 2 777 353.61
L217	-13 307.53	2 775 676.85		R217	-11 978.16 2 777 333.66
L218	-13 336.75	2 775 664.82		R218	-12 018.32 2 777 268.66
L219	-13 409.34	2 775 646.27		R219	-12 071.91 2 777 181.94
L220	-13 991.01	2 775 552.45		R220	-12 211.98 2 776 955.25
L221	-14 010.00	2 775 550.69		R221	-12 278.09 2 776 848.26
L222	-14 052.15	2 775 538.02		R222	-12 430.93 2 776 600.90
L223	-14 055.80	2 775 526.07		R223	-12 505.78 2 776 504.89
L224	-14 078.10	2 775 517.27		R224	-12 741.85 2 776 246.75
L225	-14 087.44	2 775 525.31		R225	-12 825.52 2 776 161.58
L226	-14 101.02	2 775 518.67		R226	-13 154.72 2 775 839.81
L227	-14 124.14	2 775 507.36		R227	-13 276.18 2 775 730.50
L228	-14 363.01	2 775 341.25		R228	-13 319.40 2 775 706.51
L229	-15 038.67	2 774 863.95		R229	-13 367.25 2 775 687.09
L230	-15 039.00	2 774 846.19		R230	-14 100.69 2 775 563.39
L231	-15 055.24	2 774 830.35		R231	-14 117.63 2 775 552.64
L232	-15 076.40	2 774 827.12		R232	-14 416.30 2 775 343.37
L233	-15 289.65	2 774 524.24		R233	-15 066.42 2 774 887.52
L234	-15 302.58	2 774 505.65		R234	-15 089.06 2 774 889.76
L235	-15 585.35	2 774 099.29		R235	-15 092.87 2 774 886.73
L236	-15 583.52	2 774 087.95		R236	-15 106.70 2 774 873.03
L237	-15 594.52	2 774 072.51		R237	-15 095.51 2 774 863.68
L238	-15 605.19	2 774 070.78		R238	-15 319.30 2 774 537.51
L239	-15 816.52	2 773 767.00		R239	-15 331.63 2 774 519.99
L240	-15 998.71	2 773 509.74		R240	-15 610.85 2 774 122.34
L241	-16 144.04	2 773 298.78		R241	-15 630.83 2 774 123.37
L242	-16 219.71	2 773 194.12		R242	-15 642.97 2 774 102.29
L243	-16 311.86	2 773 070.18		R243	-15 627.51 2 774 098.62
L244	-16 395.79	2 772 957.64		R244	-15 639.08 2 774 080.26
L245	-16 419.41	2 772 930.71		R245	-16 097.45 2 773 420.53
L246	-16 427.19	2 772 920.28		R246	-16 118.11 2 773 416.80
L247	-16 470.01	2 772 881.66		R247	-16 127.37 2 773 403.75
L248	-16 514.24	2 772 852.04		R248	-16 123.76 2 773 382.66
L249	-16 554.23	2 772 832.06		R249	-16 166.51 2 773 321.14
L250	-16 589.95	2 772 818.78		R250	-16 432.41 2 772 962.43
L251	-16 626.81	2 772 809.08		R251	-16 492.64 2 772 903.96
L252	-16 664.44	2 772 803.06		R252	-16 546.35 2 772 870.61
L253	-16 687.36	2 772 799.42		R253	-16 571.63 2 772 859.05
L254	-17 507.10	2 772 669.16		R254	-16 603.11 2 772 847.83
L255	-17 513.45	2 772 654.38		R255	-16 634.46 2 772 839.71
			Vel Sheet	14 Van of 16	P1188/19

PADRESERWE KOÖRDINATE / ROAD RESERVE CO-ORDINATES									
LINKERKANT/LEFT HAND SIDE					REGTERKANT/RIGHT HAND SIDE				
	Y		X	WG 29°		Y		X	
L256	-17 535.01	2	772 650.17		R256	-17 550.16	2	772 694.20	
L257	-17 543.12	2	772 662.67		R257	-18 150.17	2	772 566.66	
L258	-18 632.27	2	772 431.16		R258	-19 417.17	2	772 297.93	
L259	-19 023.77	2	772 348.64		R259	-19 436.83	2	772 307.31	
L260	-19 404.16	2	772 267.60		R260	-19 451.42	2	772 304.21	
L261	-19 413.38	2	772 250.87		R261	-19 462.40	2	772 288.34	
L262	-19 427.40	2	772 247.90		R262	-19 664.62	2	772 241.64	
L263	-19 438.30	2	772 260.32		R263	-19 772.68	2	772 218.63	
L264	-19 458.26	2	772 256.15		R264	-19 878.46	2	772 200.00	
L265	-19 680.36	2	772 197.79		R265	-19 984.83	2	772 185.12	
L266	-19 729.12	2	772 191.17		R266	-20 236.80	2	772 152.65	
L267	-19 790.36	2	772 182.85		R267	-20 291.44	2	772 143.49	
L268	-19 844.40	2	772 173.60		R268	-20 344.93	2	772 129.10	
L269	-19 978.04	2	772 154.22		R269	-20 396.79	2	772 109.62	
L270	-20 251.86	2	772 119.08		R270	-20 428.32	2	772 094.16	
L271	-20 288.50	2	772 112.33		R271	-20 454.58	2	772 079.70	
L272	-20 325.30	2	772 101.21		R272	-20 486.84	2	772 061.94	
L273	-20 361.42	2	772 088.78		R273	-20 595.47	2	771 986.85	
L274	-20 396.88	2	772 074.26		R274	-20 610.10	2	771 976.92	
L275	-20 429.86	2	772 057.14		R275	-21 003.34	2	771 710.18	
L276	-20 470.39	2	772 035.04		R276	-21 016.89	2	771 712.82	
L277	-20 575.73	2	771 963.21		R277	-21 026.17	2	771 706.69	
L278	-20 587.47	2	771 939.26		R278	-21 028.91	2	771 693.29	
L279	-20 604.24	2	771 926.60		R279	-21 143.74	2	771 617.44	
L280	-20 619.15	2	771 933.36		R280	-21 218.11	2	771 562.16	
L281	-21 114.08	2	771 593.82		R281	-21 467.08	2	771 393.34	
L282	-21 203.87	2	771 532.90		R282	-21 476.04	2	771 397.69	
L283	-21 216.01	2	771 524.68		R283	-21 492.58	2	771 386.33	
L284	-21 472.86	2	771 350.78		R284	-21 491.88	2	771 376.38	
L285	-21 489.43	2	771 339.40		R285	-22 563.66	2	770 649.49	
L286	-22 693.80	2	770 523.31		R286	-22 582.17	2	770 656.36	
L287	-22 713.74	2	770 516.88		R287	-22 595.98	2	770 654.11	
L288	-22 760.88	2	770 492.90		R288	-22 591.56	2	770 637.70	
L289	-22 808.91	2	770 470.76		R289	-22 755.45	2	770 529.24	
L290	-23 051.33	2	770 365.43		R290	-23 273.28	2	770 298.93	
L291	-23 335.93	2	770 237.76		R291	-23 983.87	2	769 982.89	
L292	-23 741.74	2	770 055.72		R292	-24 333.43	2	769 827.86	
L293	-23 762.10	2	770 047.26		R293	-24 726.93	2	769 653.35	
L294	-24 715.20	2	769 624.49		R294	-24 747.49	2	769 660.62	
L295	-24 722.83	2	769 603.62		R295	-24 765.19	2	769 652.44	
L296	-24 737.32	2	769 597.14		R296	-24 772.08	2	769 633.36	
L297	-24 757.70	2	769 605.64		R297	-25 190.04	2	769 448.52	
L298	-25 159.62	2	769 427.36		R298	-25 218.68	2	769 435.86	
L299	-25 186.00	2	769 415.71		R299	-25 654.93	2	769 242.93	
L300	-25 607.09	2	769 225.42		R300	-25 693.10	2	769 223.86	
L301	-25 644.01	2	769 206.28		R301	-25 714.83	2	769 211.00	
L302	-25 678.34	2	769 182.46		R302	-25 728.30	2	769 203.02	
L303	-25 710.88	2	769 156.25		R303	-25 754.55	2	769 183.33	
L304	-25 741.47	2	769 127.79		R304	-25 778.55	2	769 160.95	
L305	-25 769.80	2	769 097.37		R305	-25 801.97	2	769 133.88	
L306	-25 795.91	2	769 065.02		R306	-25 831.99	2	769 085.40	
					Vel 15 Van 16 P1188/19 Sheet of				

PADRESERWE KOÖRDINATE / ROAD RESERVE CO-ORDINATES						
LINKERKANT/LEFT HAND SIDE				REGTERKANT/RIGHT HAND SIDE		
	Y	X	WG 29°		Y	X
L307	-25 819.88	2 769 030.54		R307	-25 879.83	2 768 999.33
L308	-25 841.88	2 768 994.78		R308	-25 896.85	2 768 995.35
L309	-25 850.15	2 768 977.31		R309	-25 905.49	2 768 981.78
L310	-25 844.78	2 768 954.26		R310	-25 900.96	2 768 957.49
L311	-25 840.85	2 768 951.17		R311	-26 131.15	2 768 459.34
L312	-25 847.94	2 768 936.38		R312	-26 228.36	2 768 253.47
L313	-25 851.86	2 768 939.47		R313	-26 371.24	2 767 950.84
L314	-25 870.09	2 768 935.22		R314	-26 406.98	2 767 877.59
L315	-25 891.83	2 768 889.31		R315	-26 464.78	2 767 759.12
L316	-26 199.90	2 768 240.00		R316	-26 472.54	2 767 757.35
L317	-26 446.90	2 767 717.23		R317	-26 485.19	2 767 737.90
L318	-26 464.26	2 767 680.83		R318	-26 491.66	2 767 721.37
L319	-26 492.70	2 767 621.17		R319	-26 546.79	2 767 580.54
L320	-26 486.32	2 767 618.18		R320	-26 612.41	2 767 443.05
L321	-26 499.95	2 767 589.74		R321	-26 668.39	2 767 325.71
L322	-26 698.63	2 767 168.48		R322	-26 735.66	2 767 184.74
L323	-26 712.85	2 767 148.19		R323	-26 788.49	2 767 118.17
L324	-27 335.78	2 766 429.95		R324	-27 220.08	2 766 623.27
L325	-27 341.52	2 766 423.35		R325	-27 241.77	2 766 623.53
L326	-27 776.53	2 765 923.90		R326	-27 247.25	2 766 614.90
L327	-27 827.90	2 765 868.10		R327	-27 246.38	2 766 593.11
L328	-28 318.78	2 765 303.43		R328	-27 391.41	2 766 426.83
L329	-28 320.91	2 765 301.11		R329	-27 578.56	2 766 212.27
L330	-29 017.41	2 764 499.65		R330	-27 660.81	2 766 117.70
L331	-29 061.89	2 764 438.37		R331	-28 369.76	2 765 302.61
L332	-29 075.57	2 764 406.45		R332	-28 373.28	2 765 302.54
L333	-29 093.30	2 764 365.09		R333	-28 373.28	2 765 299.51
L334	-29 136.42	2 764 233.54		R334	-28 375.67	2 765 290.70
L335	-29 243.64	2 763 906.40		R335	-29 048.24	2 764 516.71
L336	-29 272.39	2 763 808.25		R336	-29 076.35	2 764 479.90
L337	-29 280.58	2 763 764.06		R337	-29 099.96	2 764 440.06
L338	-29 288.10	2 763 717.58		R338	-29 118.02	2 764 400.04
L339	-29 292.48	2 763 688.48		R339	-29 131.87	2 764 358.37
L340	-29 304.62	2 763 607.30		R340	-29 291.77	2 763 868.34
				R341	-29 310.57	2 763 795.69
				R342	-29 325.61	2 763 709.20
				R343	-29 340.27	2 763 612.56

Vel Sheet 16
Van of 16
P1188/19