
GOVERNMENT NOTICES • GOEWERMENTSKENNISGEWINGS

DEPARTMENT OF TRANSPORT

NO. 774

27 August 2021

**THE SOUTH AFRICAN NATIONAL ROADS
AGENCY SOC LIMITED**Registration No: 1998/009584/30

DECLARATION AMENDMENT OF NATIONAL ROAD N1 SECTION 11

AMENDMENT OF DECLARATION No. 733 OF 2006.

By virtue of Section 40 (1)(b) of The South African National Roads Agency Limited and National Roads Act, 1998 (Act No. 7 of 1998), I hereby amend Declaration No. 733 of 2006 by substituting it in its entirety, with the accompanying sheets 1 to 16 of Plan No. P1034/18.

(National Road N1 Section 11: Hanover – Colesberg)

MINISTER OF TRANSPORT

DEPARTEMENT VAN VERVOER

NO. 774

27 Augustus 2021

**DIE SUID-AFRIKAANSE NASIONALE
PADAGENTSKAP MSB BEPERK**

Registrasie No: 1998/009584/30

VERKLARING WYSIGING VAN NASIONALE PAD N1 SEKSIE 11


WYSIGING VAN VERKLARING No. 733 VAN 2006.

Kragtens Artikel 40(1)(b) van die Wet op die Suid-Afrikaanse Nasionale Padagentskap Beperk en op Nasionale Paaie, 1998 (Wet No. 7 van 1998), wysig ek hiermee Verklaring No. 733 van 2006 deur dit in sy geheel te vervang, met bygaande velle 1 tot 16 van Plan No. P1034/18.


(Nasional Pad N1 Seksie 11: Hanover – Colesberg)




MINISTER VAN VERVOER

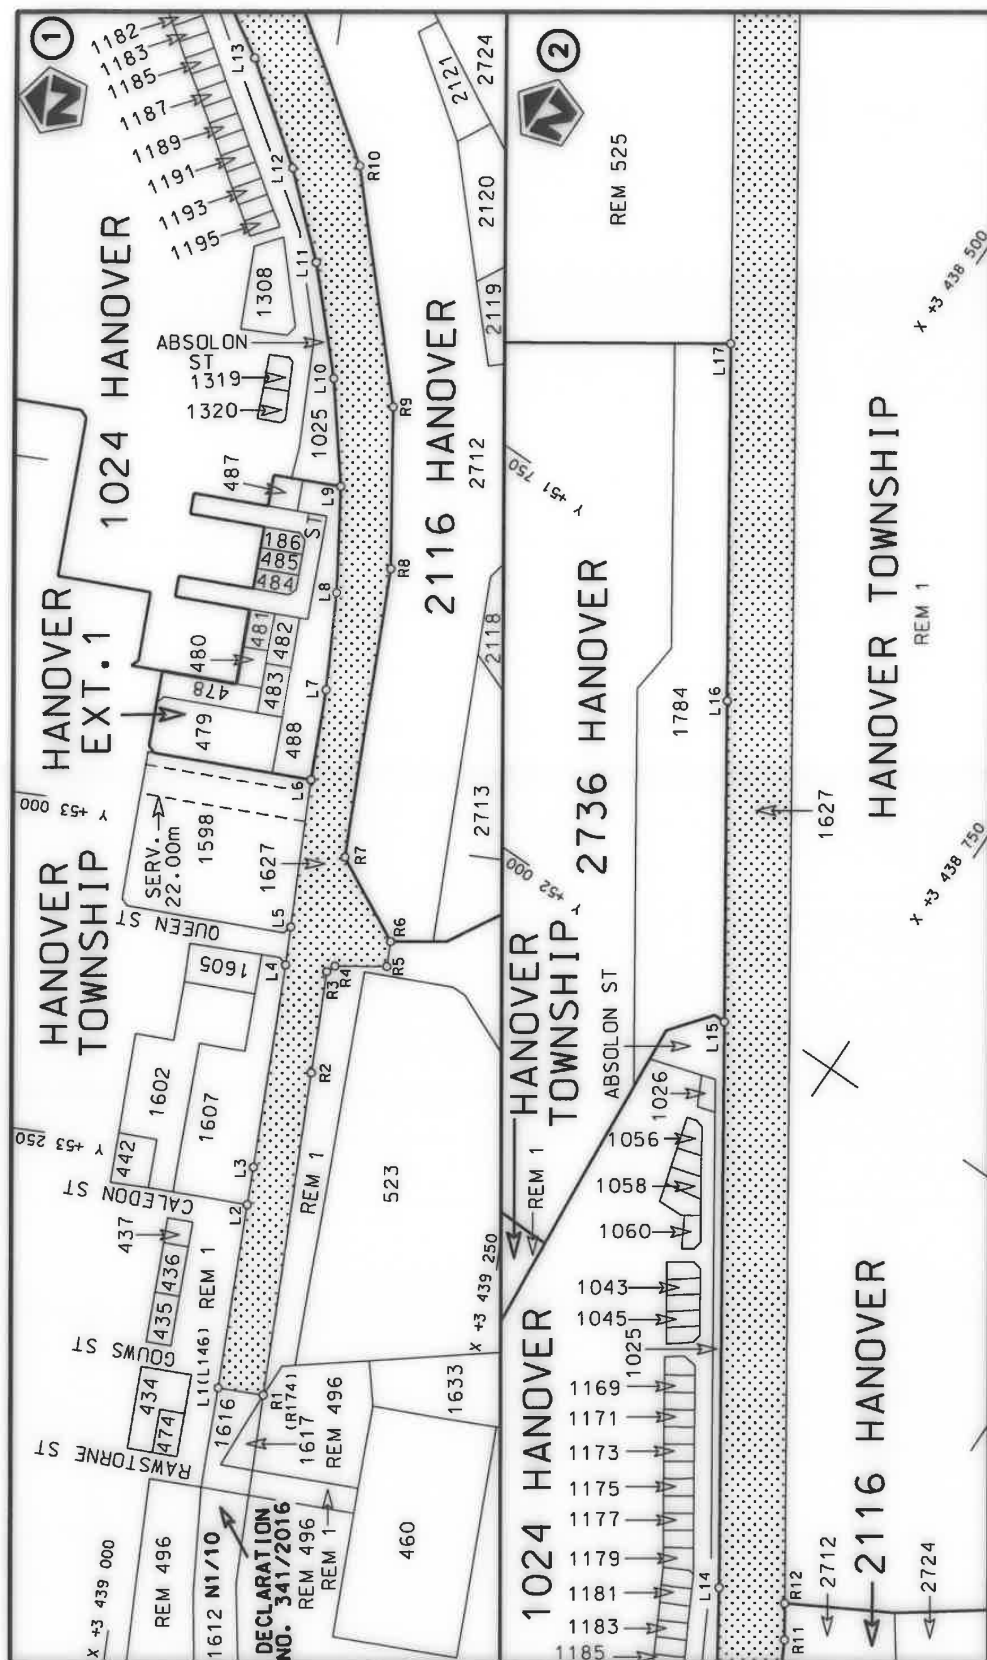


Die Suid Afrikaanse Nasionale Padagentskap MSB Bpk	Die figuur getoon		stel die padreserwe voor van 'n gedeelte represents the road reserve of a portion	Vel Sheet 1 of 16
The South African National Roads Agency SOC Ltd	The figure shown		van Nasionale Roete N1 of National Route	Plan P1034/18

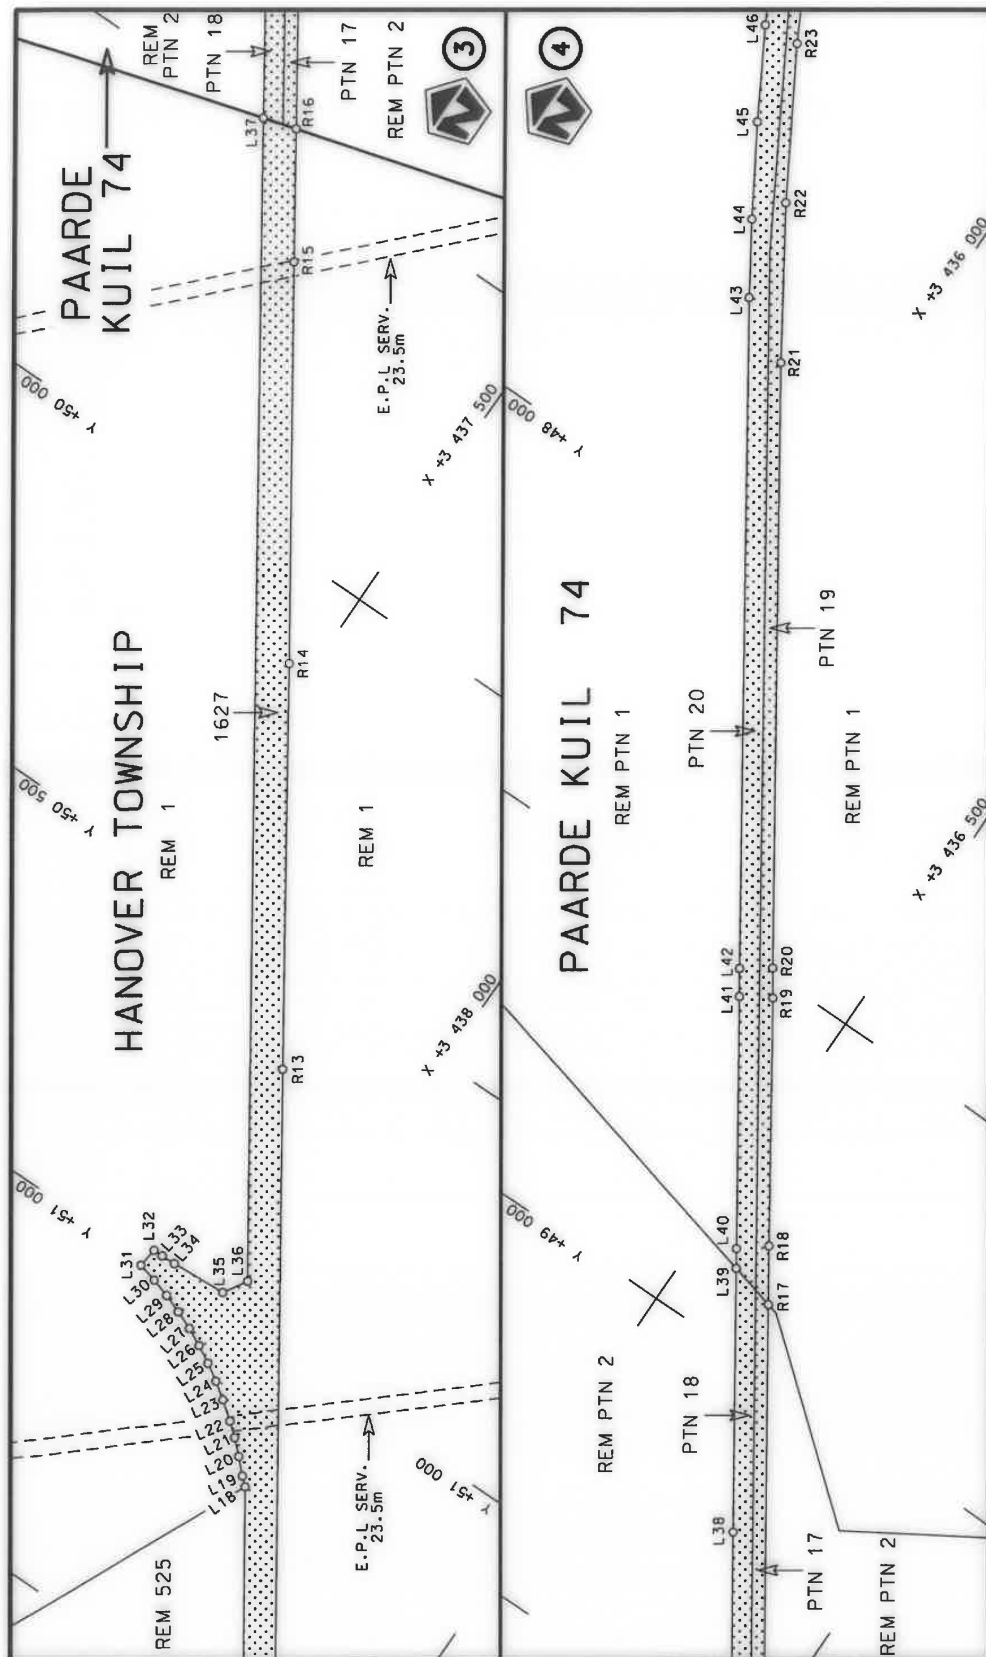



Die Suid Afrikaanse Nasionale Padagentskap MSB Bpk The South African National Roads Agency SOC Ltd	Die figuur getoon The figure shown	stel die padreserwe voor van 'n gedeelte represents the road reserve of a portion van Nasionale Roete N1 of National Route	Vel Sheet 2 of 16 Plan P1034/18
---	---------------------------------------	---	---------------------------------------

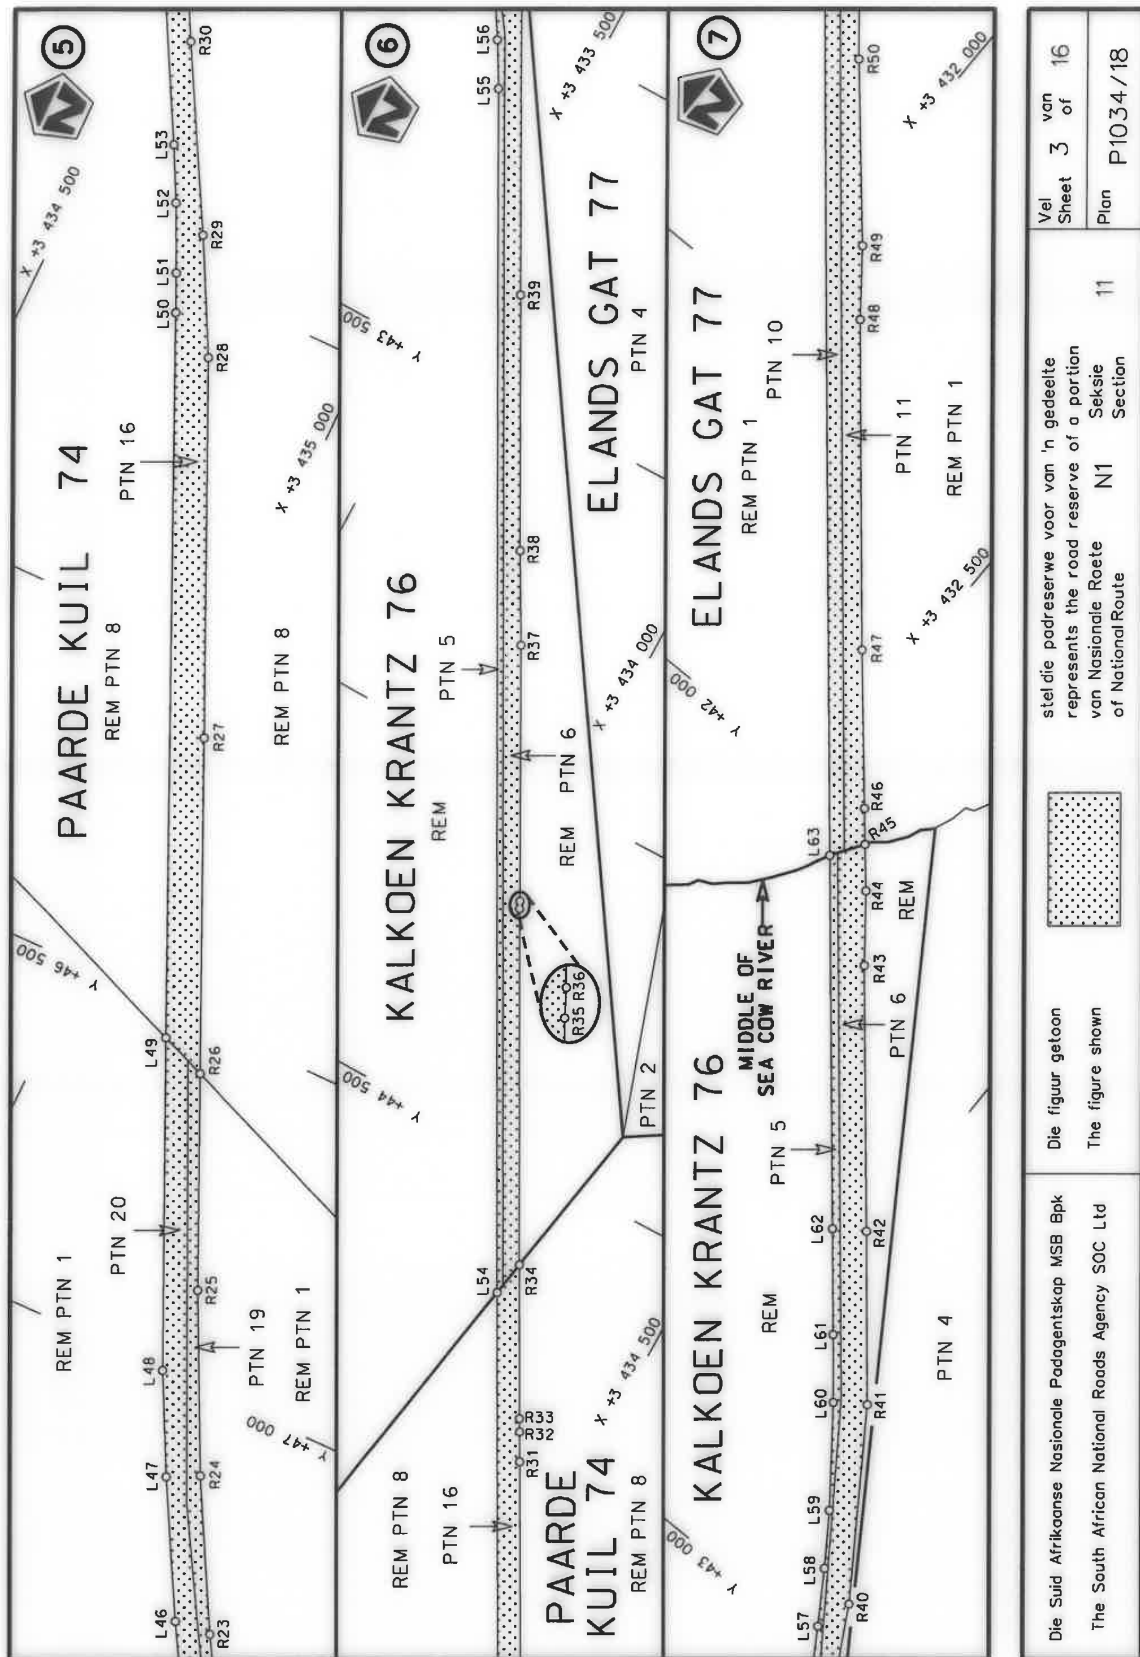


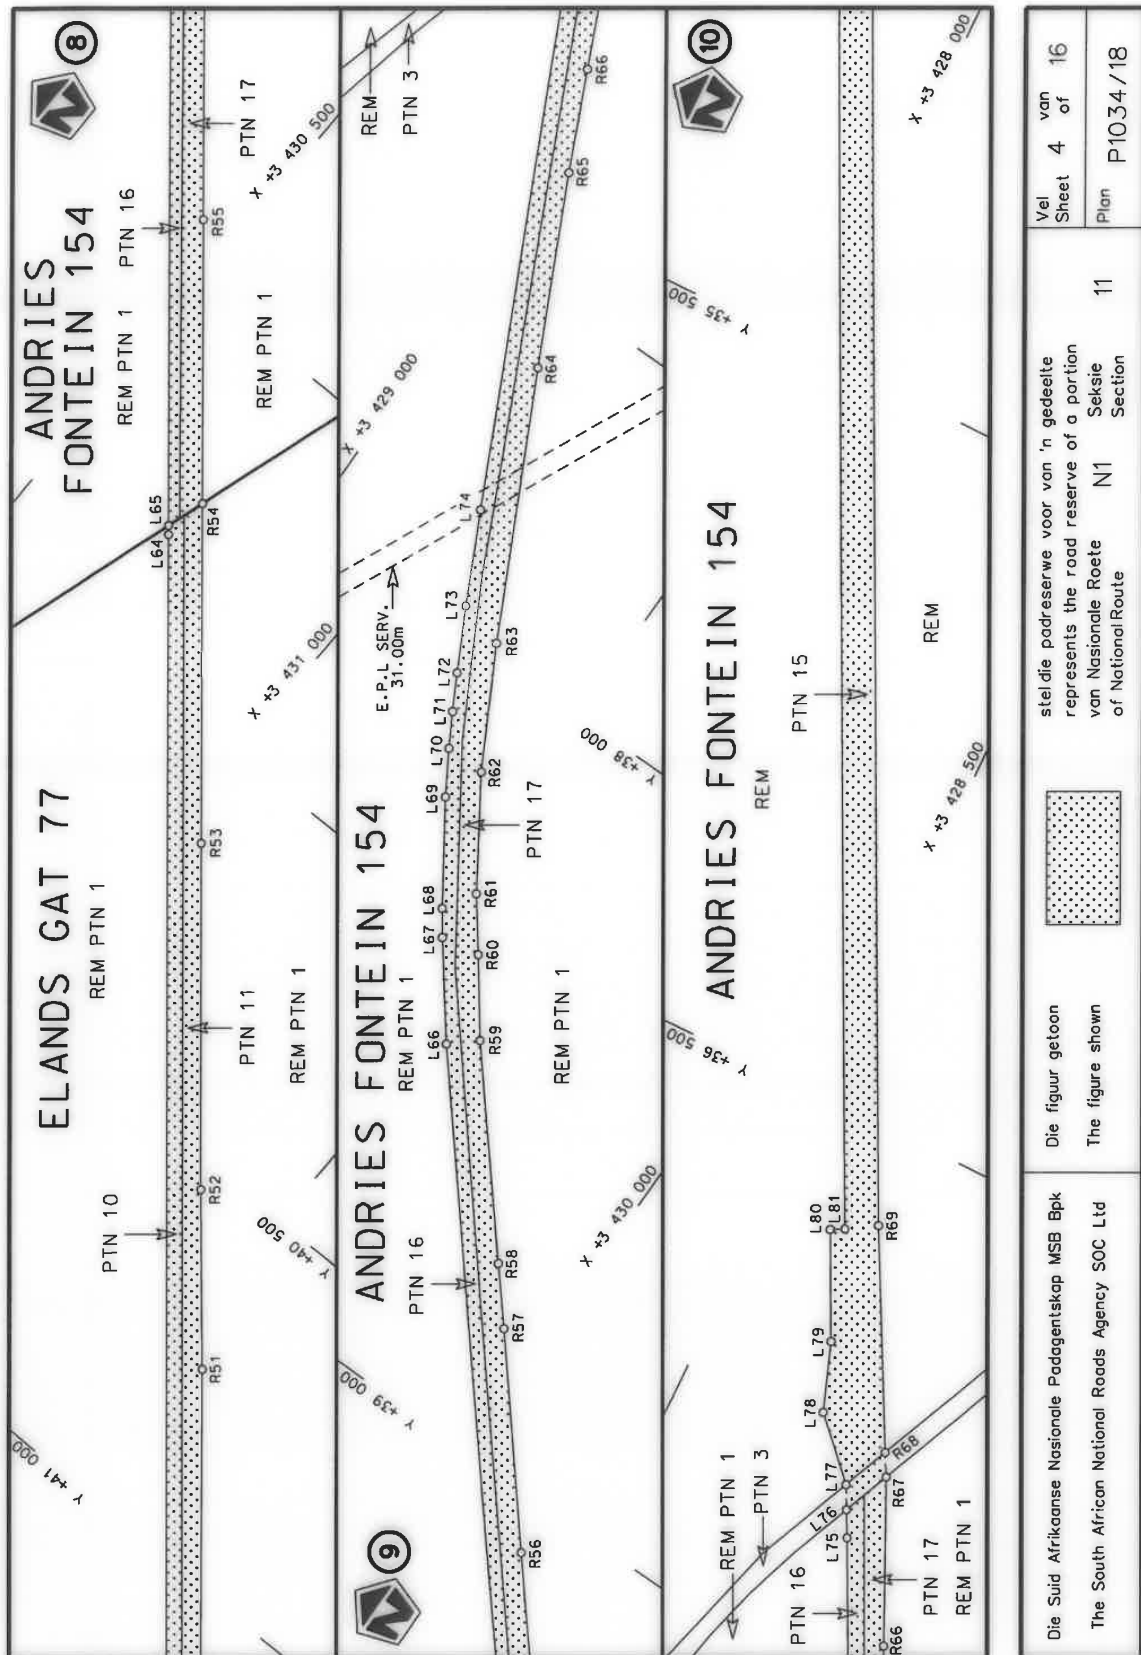





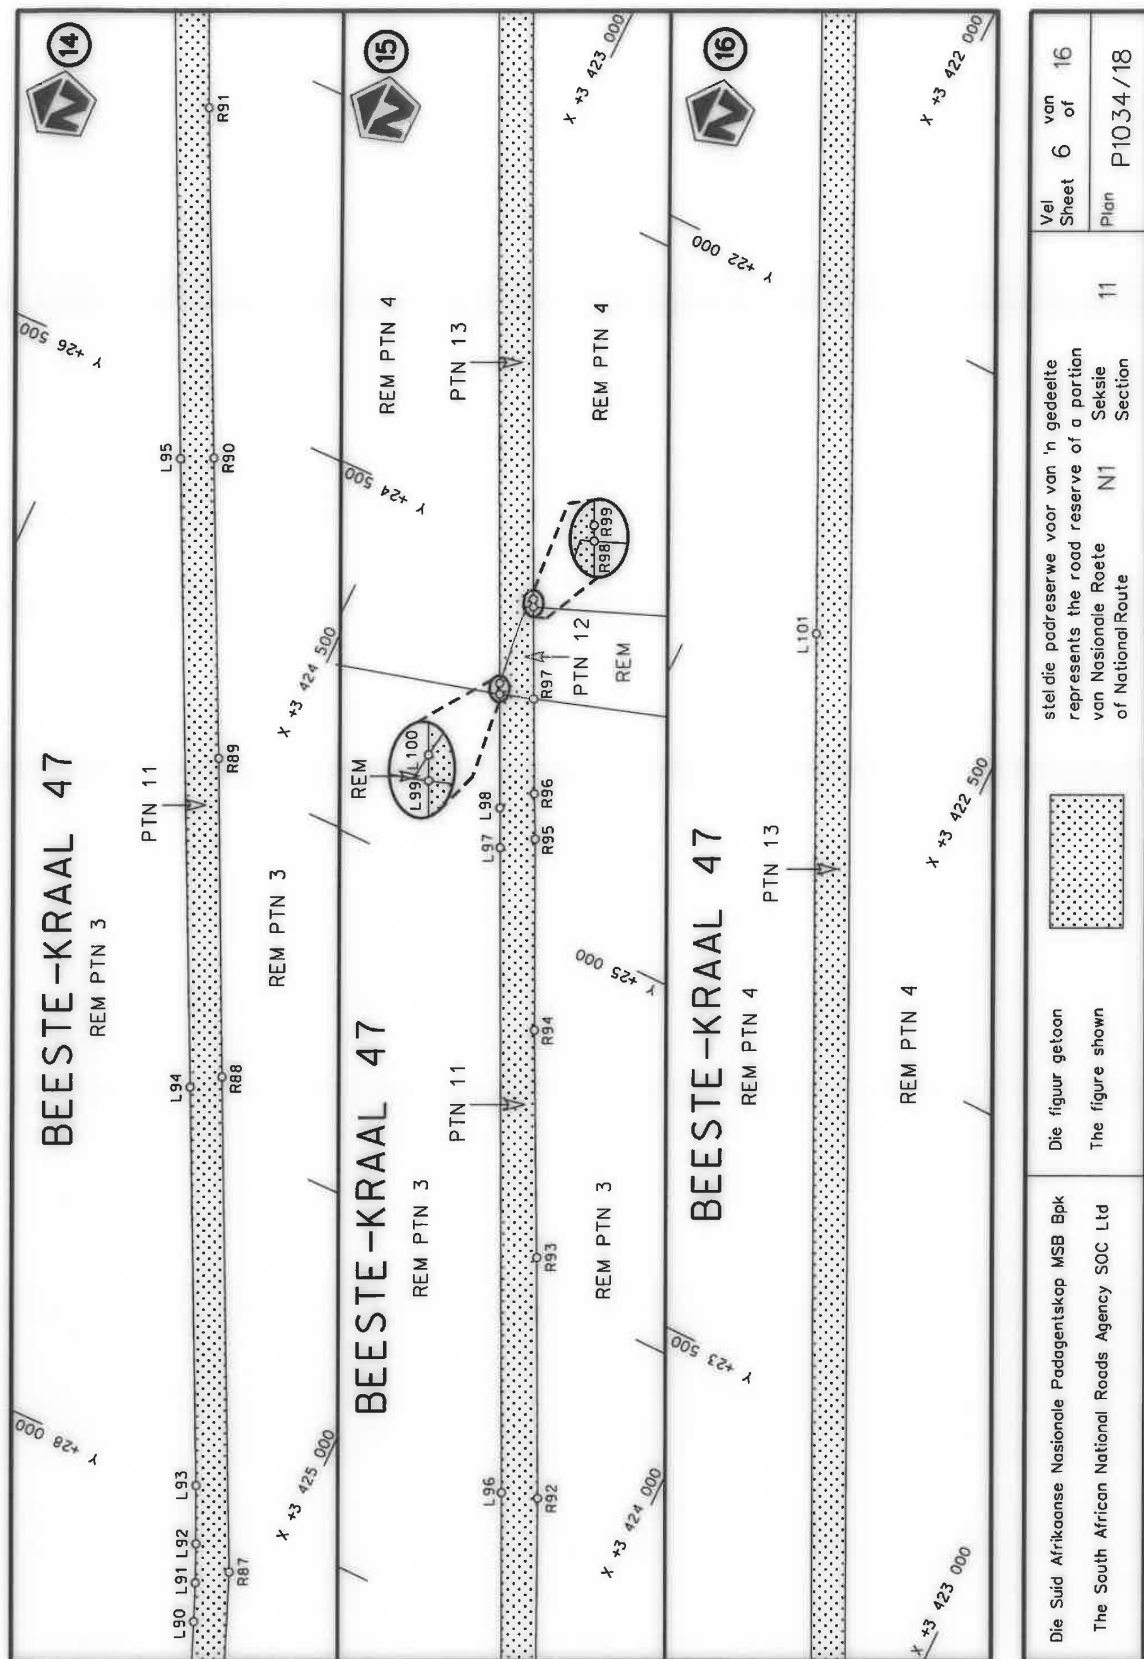


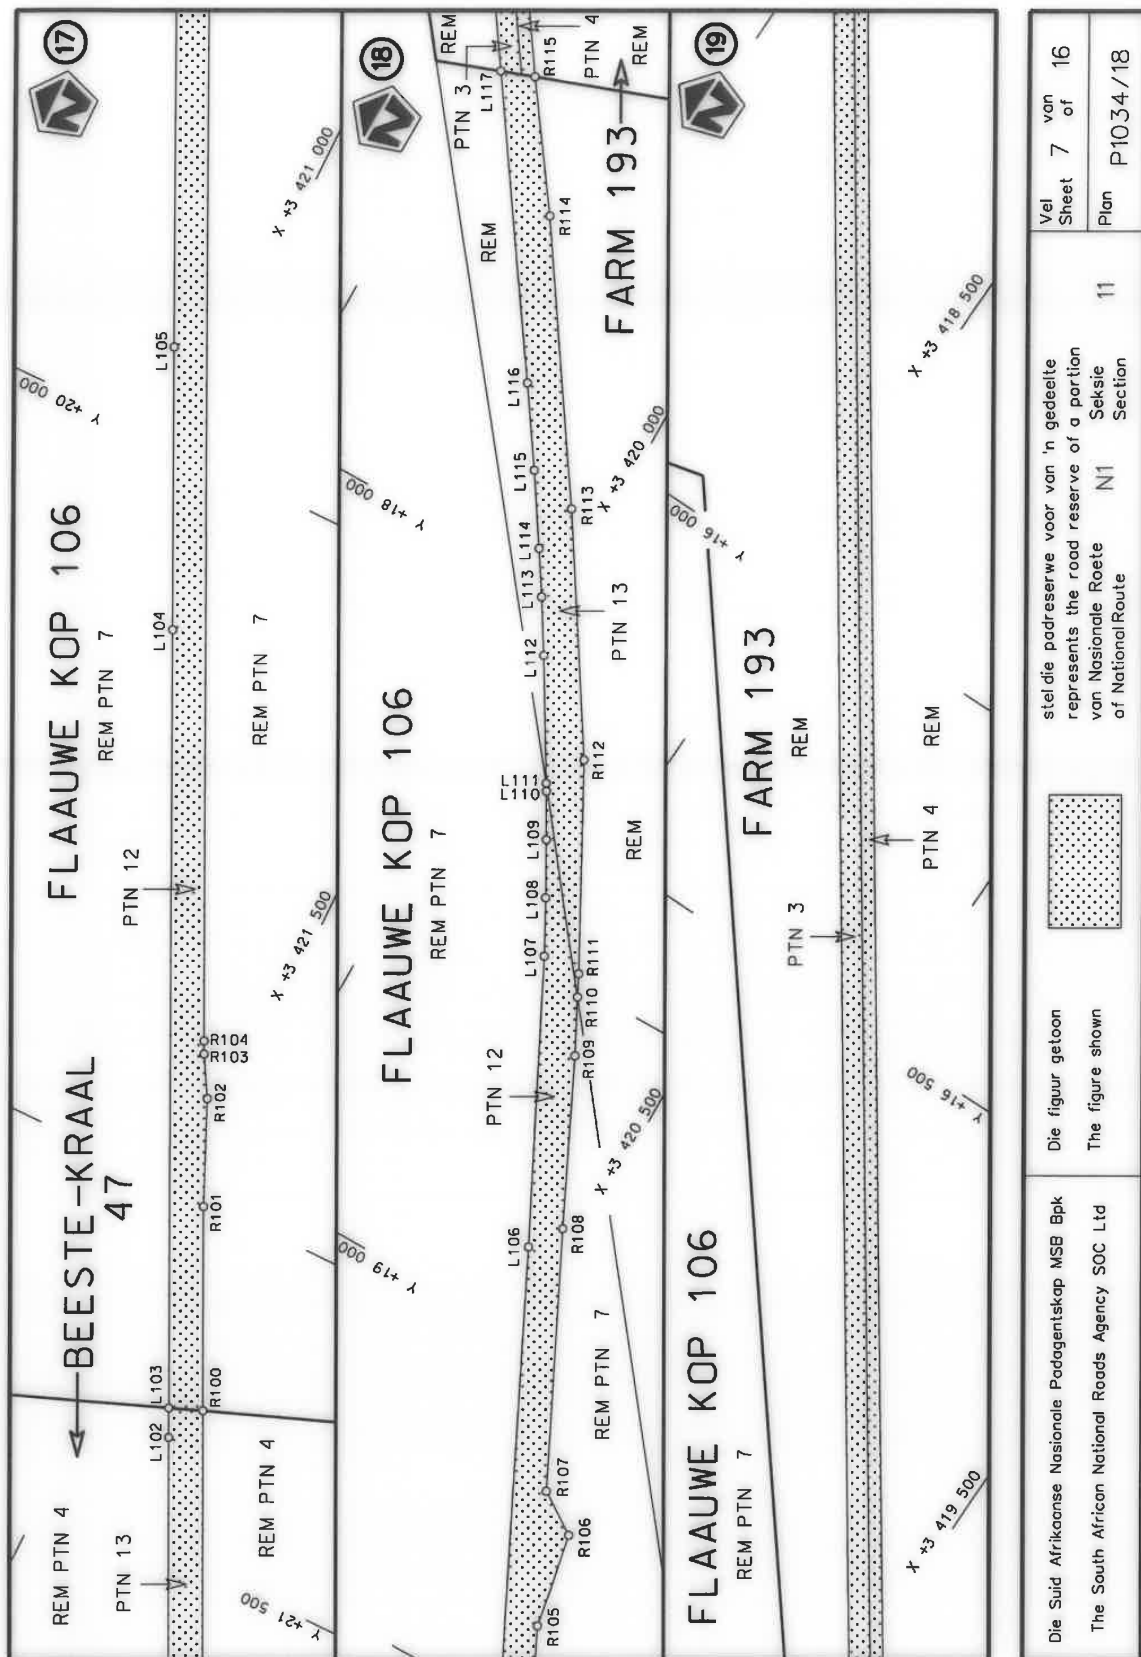


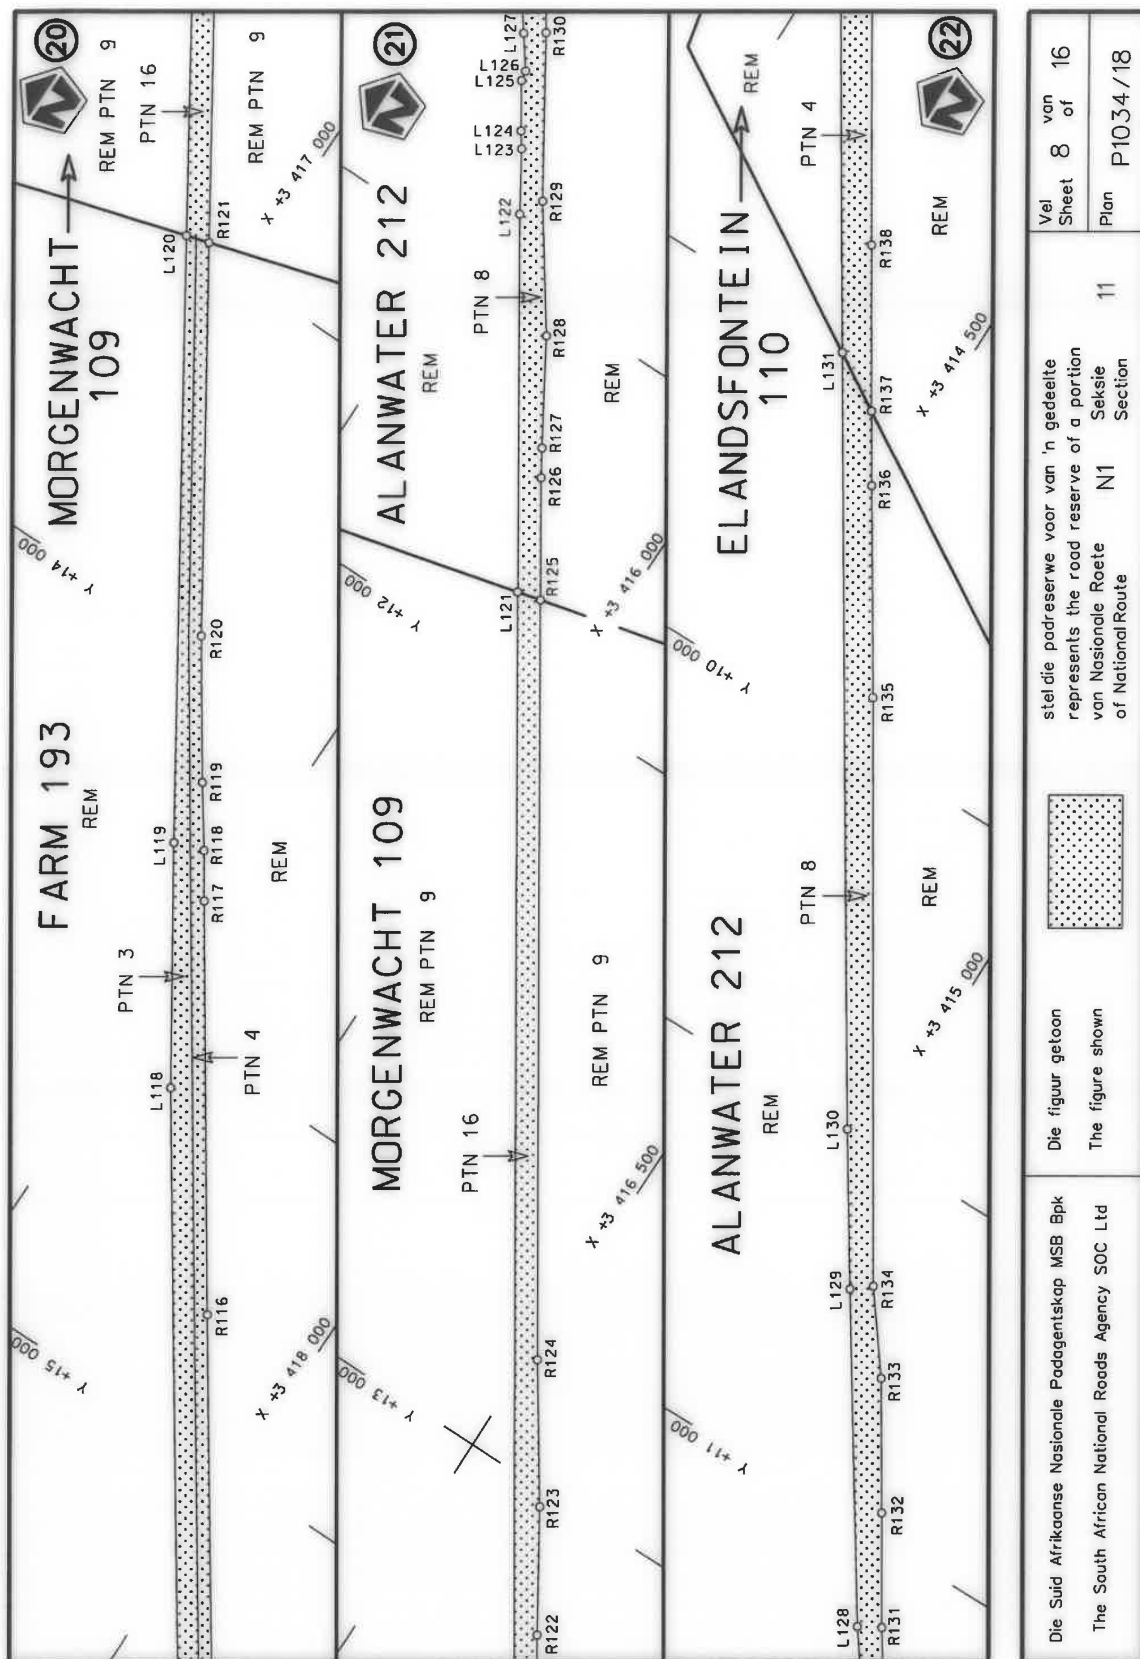

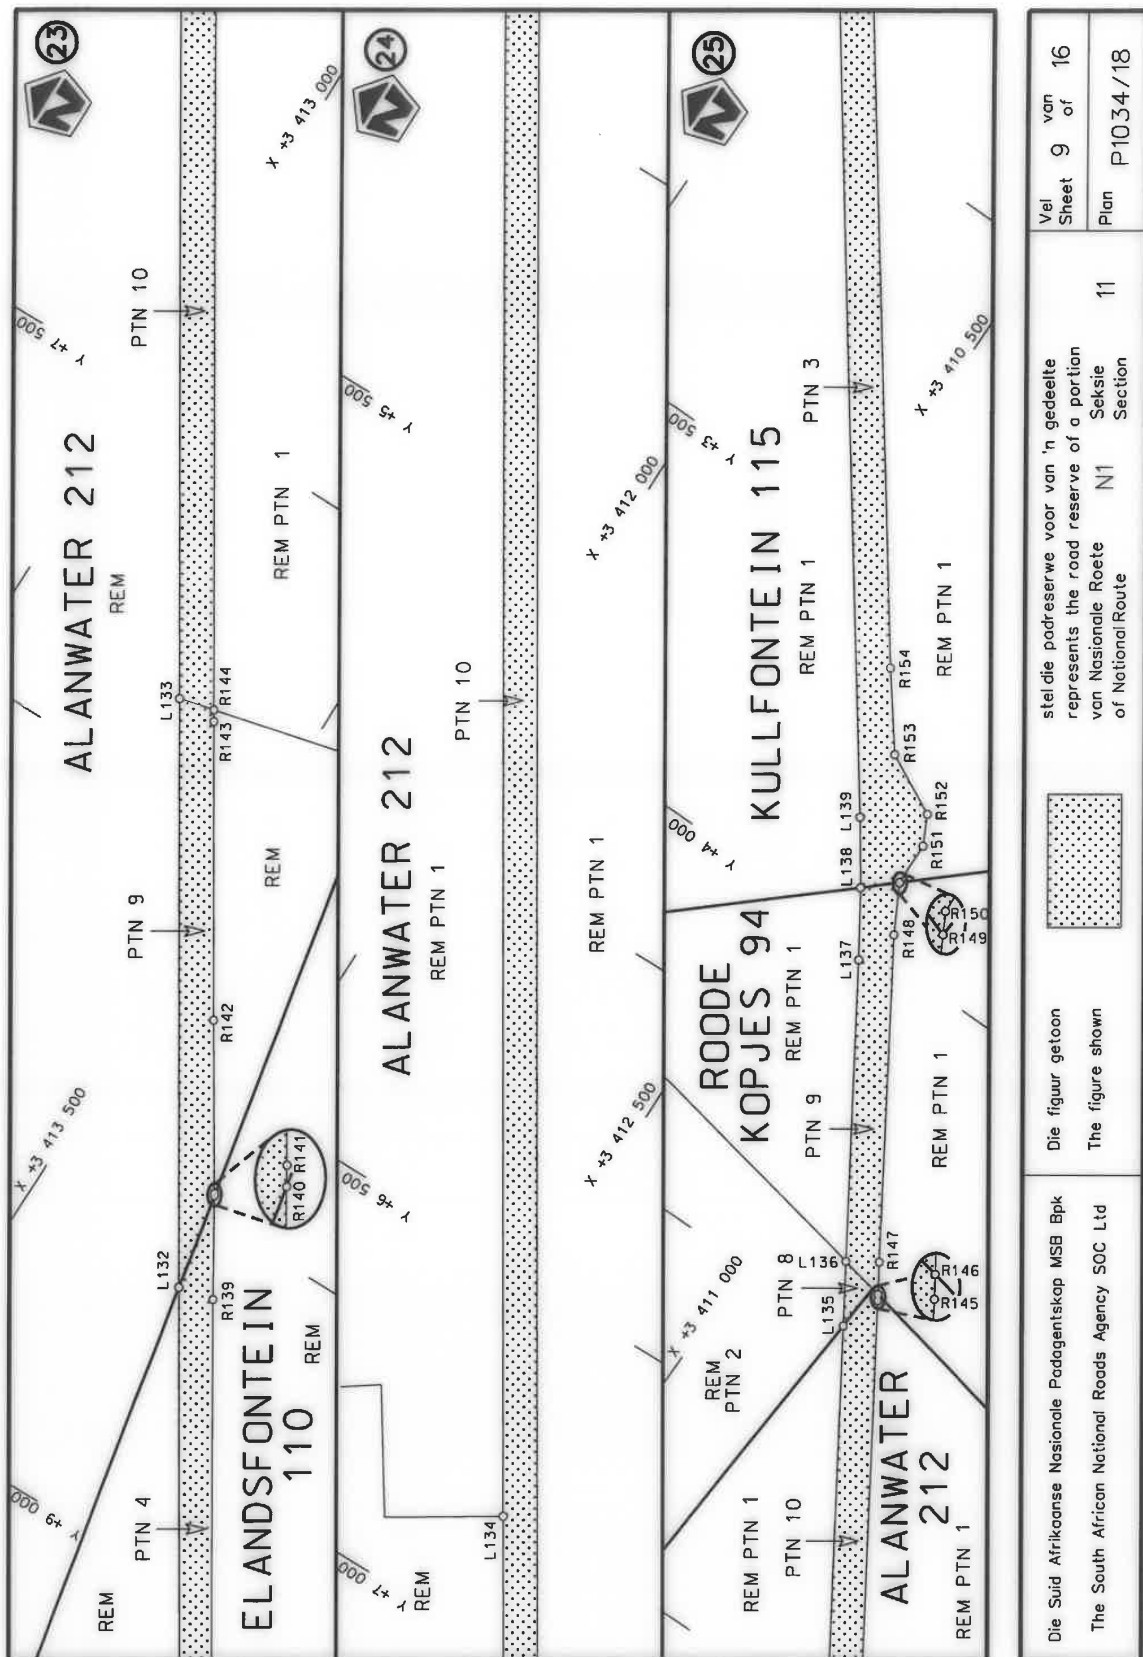

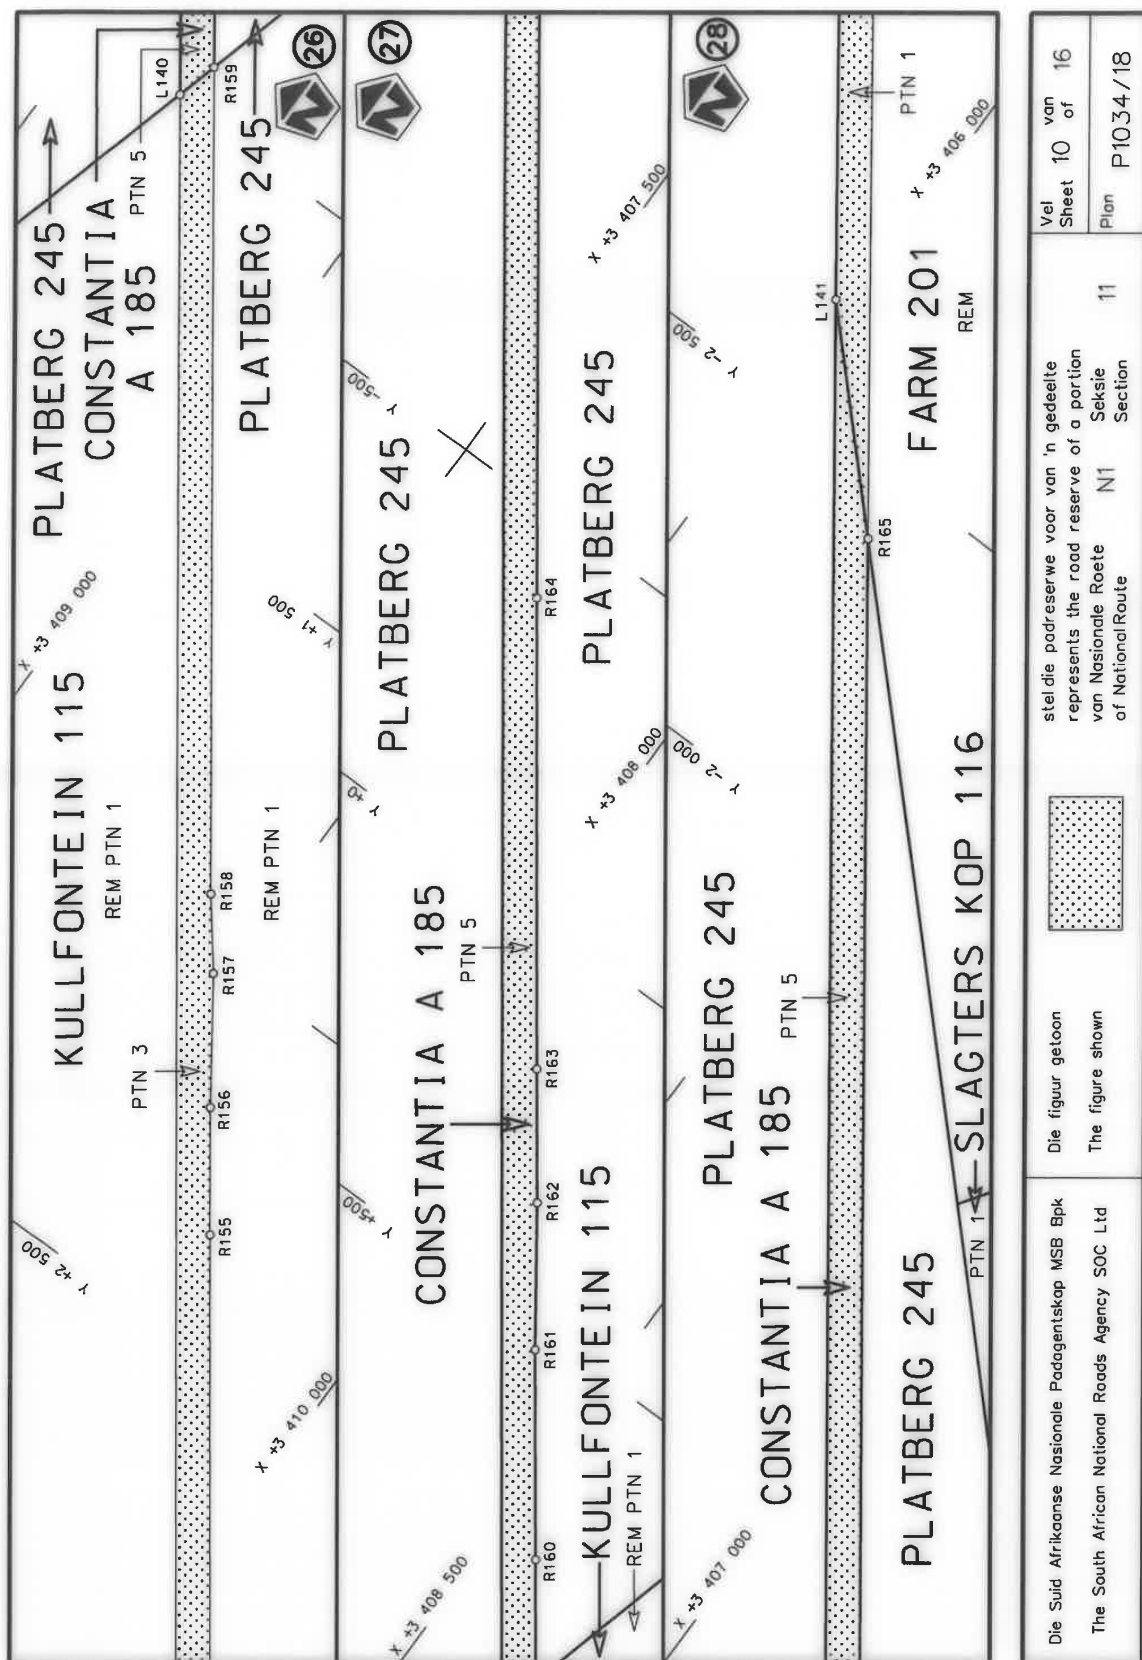

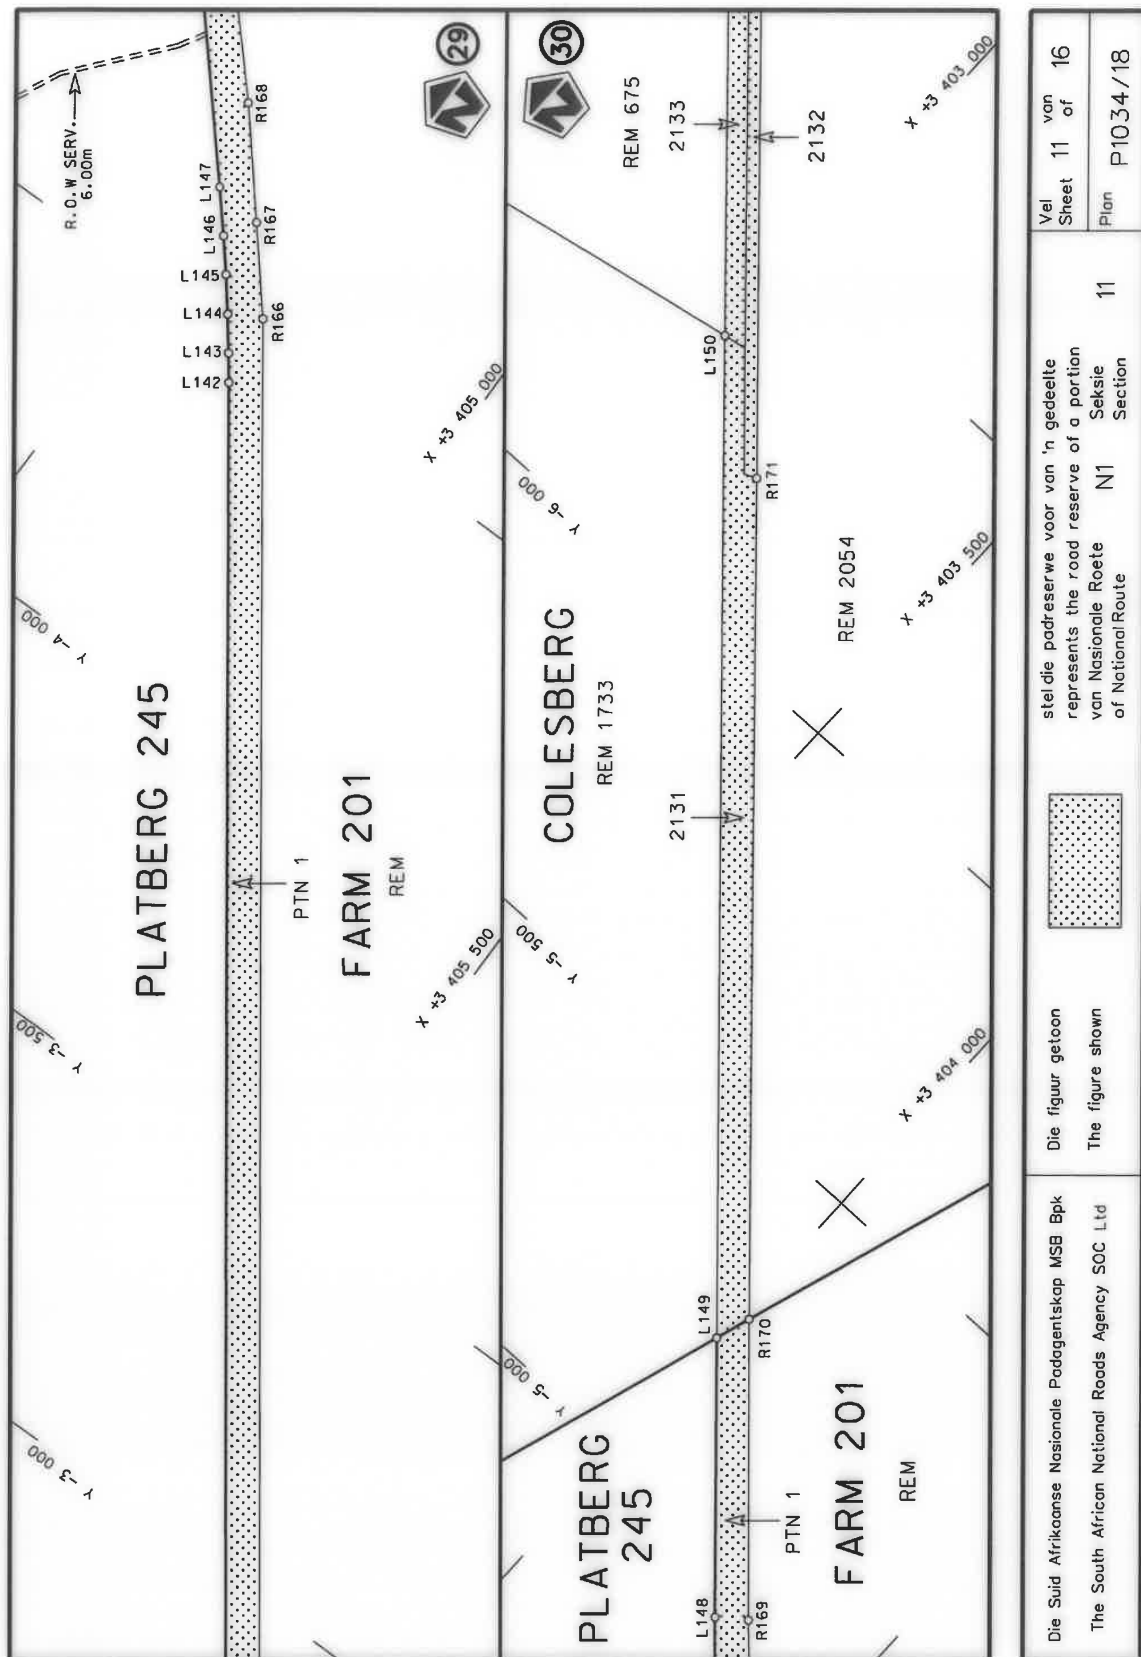

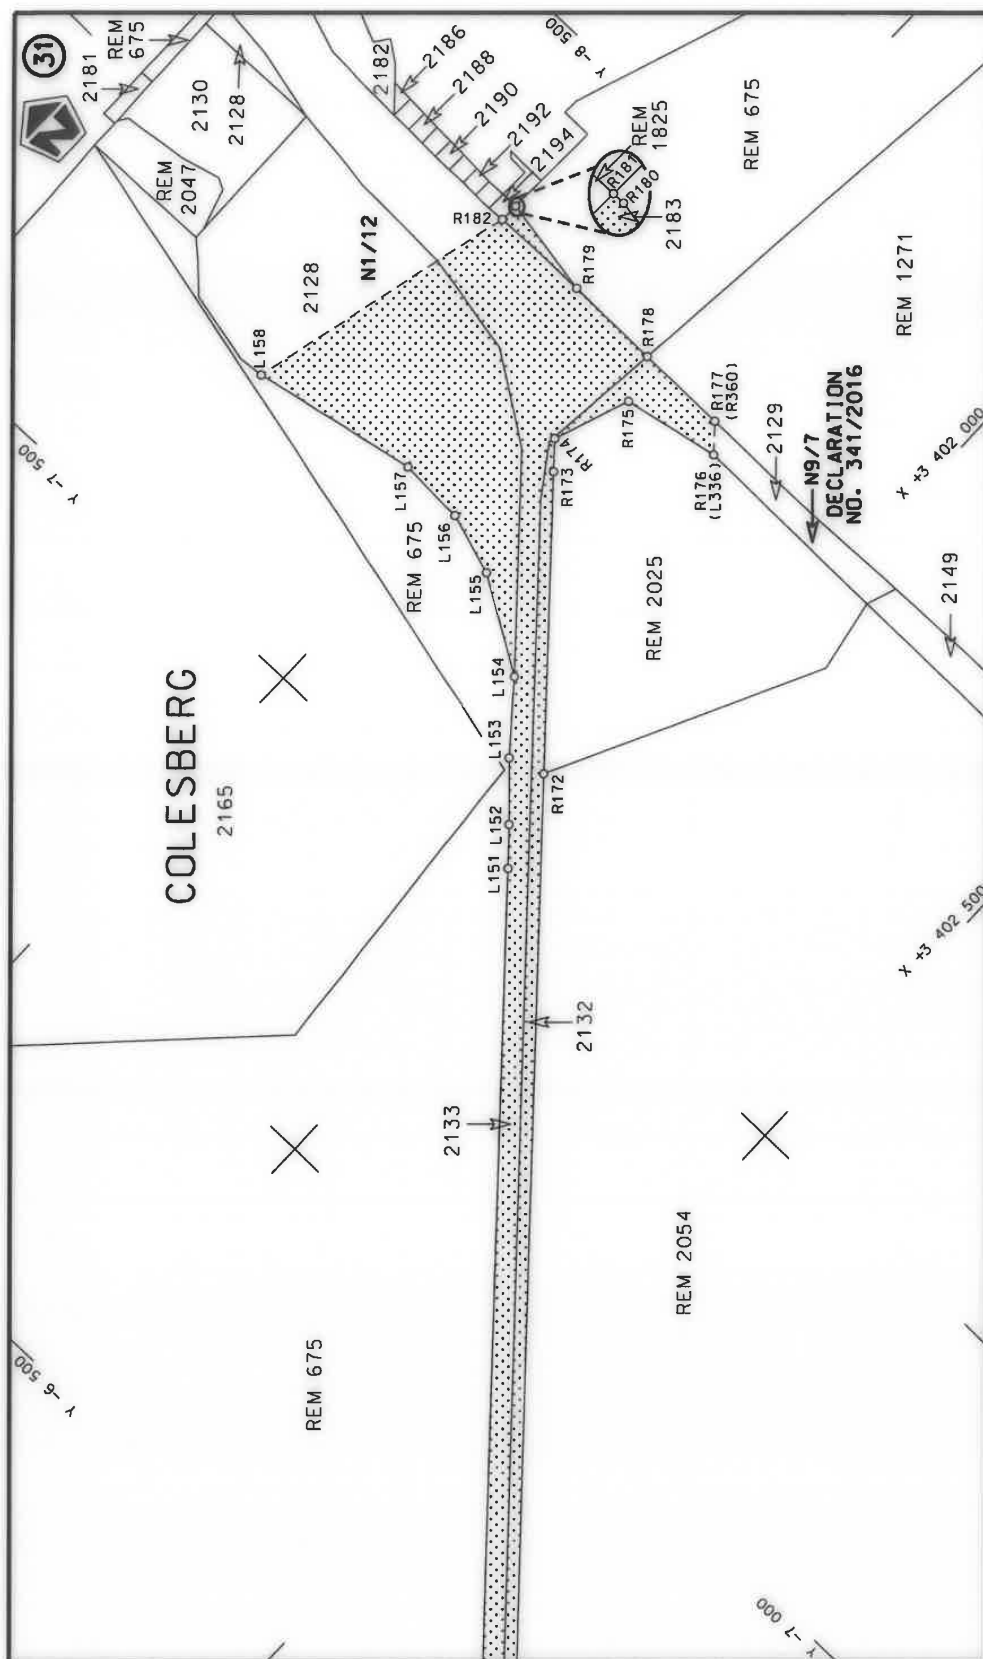

Die Suid Afrikaanse Nasionale Padagentskap MSB Bpk The South African National Roads Agency SOC Ltd	Die figuur getoon The figure shown		steldie padreserwe voor van 'n gedeelte represents the road reserve of a portion van Nasionale Roete N1 of National Route	Vel Sheet 12 of 16	Plan P1034/18
---	---------------------------------------	---	--	--------------------------	------------------

PADRESERVE KOÖRDINATE / ROAD RESERVE CO-ORDINATES									
LINKERKANT/LEFT HAND SIDE					REGTERKANT/RIGHT HAND SIDE				
	Y		X	WG 25°		Y		X	
L1	53 422.32	3	439 055.97		R1	53 422.90	3	439 090.36	
L2	53 282.88	3	439 058.33		R2	53 178.05	3	439 091.54	
L3	53 254.23	3	439 058.81		R3	53 101.31	3	439 091.91	
L4	53 100.59	3	439 060.93		R4	53 096.21	3	439 097.57	
L5	53 071.81	3	439 060.75		R5	53 091.25	3	439 136.05	
L6	52 960.23	3	439 060.07		R6	53 072.35	3	439 136.27	
L7	52 891.85	3	439 061.18		R7	53 014.42	3	439 093.59	
L8	52 818.74	3	439 058.92		R8	52 795.28	3	439 096.52	
L9	52 739.31	3	439 050.60		R9	52 674.89	3	439 080.87	
L10	52 659.82	3	439 033.54		R10	52 499.48	3	439 030.11	
L11	52 575.62	3	439 008.18		R11	52 374.25	3	438 963.57	
L12	52 507.95	3	438 980.51		R12	52 351.41	3	438 948.27	
L13	52 430.34	3	438 940.52		R13	50 645.78	3	437 805.50	
L14	52 369.09	3	438 900.99		R14	50 138.52	3	437 467.46	
L15	52 015.44	3	438 664.56		R15	49 638.79	3	437 130.73	
L16	51 815.04	3	438 530.25		R16	49 473.08	3	437 019.66	
L17	51 592.43	3	438 380.96		R17	48 912.97	3	436 644.20	
L18	51 194.89	3	438 114.48		R18	48 839.71	3	436 595.09	
L19	51 183.96	3	438 101.63		R19	48 529.35	3	436 388.36	
L20	51 162.79	3	438 080.71		R20	48 492.47	3	436 362.56	
L21	51 143.03	3	438 059.50		R21	47 737.32	3	435 856.21	
L22	51 126.50	3	438 039.78		R22	47 536.08	3	435 725.94	
L23	51 105.90	3	438 012.76		R23	47 330.13	3	435 603.73	
L24	51 089.11	3	437 987.97		R24	47 119.70	3	435 489.96	
L25	51 073.77	3	437 962.68		R25	46 868.71	3	435 368.21	
L26	51 059.42	3	437 936.21		R26	46 572.08	3	435 233.07	
L27	51 046.50	3	437 909.43		R27	46 113.23	3	435 024.02	
L28	51 035.09	3	437 882.00		R28	45 594.62	3	434 786.34	
L29	51 024.81	3	437 853.71		R29	45 431.71	3	434 700.70	
L30	51 015.93	3	437 825.20		R30	45 176.75	3	434 560.15	
L31	51 008.94	3	437 796.30		R31	44 899.32	3	434 408.15	
L32	50 979.28	3	437 799.79		R32	44 859.68	3	434 386.51	
L33	50 979.46	3	437 814.43		R33	44 842.48	3	434 376.84	
L34	50 978.77	3	437 836.11		R34	44 639.19	3	434 266.08	
L35	50 973.14	3	437 921.03		R35	44 169.31	3	434 010.06	
L36	50 938.02	3	437 942.28		R36	44 158.96	3	434 005.13	
L37	49 487.34	3	436 969.99		R37	43 821.07	3	433 822.22	
L38	49 225.20	3	436 794.30		R38	43 697.15	3	433 752.90	
L39	48 895.31	3	436 573.32		R39	43 360.19	3	433 569.20	
L40	48 870.73	3	436 556.86		R40	42 923.82	3	433 330.77	
L41	48 555.92	3	436 345.49		R41	42 674.56	3	433 161.40	
L42	48 521.00	3	436 321.79		R42	42 473.90	3	432 994.90	
L43	47 683.98	3	435 761.46		R43	42 167.07	3	432 738.62	
L44	47 584.77	3	435 697.79		R44	42 079.08	3	432 669.20	
L45	47 460.22	3	435 621.57		R45	42 026.10	3	432 623.92	
L46	47 333.96	3	435 548.58		R46	41 984.69	3	432 588.52	
L47	47 142.31	3	435 444.48		R47	41 803.36	3	432 434.69	
L48	46 999.72	3	435 371.74		R48	41 422.63	3	432 117.13	
L49	46 544.79	3	435 164.00		R49	41 335.09	3	432 049.36	
L50	45 553.84	3	434 713.53		R50	41 122.78	3	431 866.69	
L51	45 499.79	3	434 688.64		R51	40 745.67	3	431 554.83	
					Vel 13 Van 16 of P1034/18				
					Sheet of				

PADRESERVE KOÖRDINATE / ROAD RESERVE CO-ORDINATES									
LINKERKANT/LEFT HAND SIDE					REGTERKANT/RIGHT HAND SIDE				
	Y		X	WG 25°		Y		X	
L52	45 404.92	3	434	643.56	R52	40 539.58	3	431	379.80
L53	45 327.24	3	434	603.27	R53	40 140.55	3	431	046.10
L54	44 691.73	3	434	256.53	R54	39 748.65	3	430	719.65
L55	43 105.07	3	433	390.83	R55	39 421.99	3	430	446.45
L56	43 041.87	3	433	354.09	R56	39 076.81	3	430	158.38
L57	42 979.43	3	433	315.59	R57	38 816.51	3	429	942.37
L58	42 905.81	3	433	267.64	R58	38 741.23	3	429	878.99
L59	42 833.83	3	433	217.97	R59	38 483.19	3	429	663.33
L60	42 704.33	3	433	119.60	R60	38 379.48	3	429	586.50
L61	42 625.80	3	433	054.79	R61	38 306.48	3	429	531.31
L62	42 503.34	3	432	952.74	R62	38 152.95	3	429	431.68
L63	42 072.54	3	432	593.14	R63	37 982.35	3	429	338.29
L64	39 816.97	3	430	710.40	R64	37 609.59	3	429	149.77
L65	39 806.56	3	430	701.70	R65	37 344.57	3	429	018.11
L66	38 516.97	3	429	624.28	R66	37 202.32	3	428	950.69
L67	38 389.72	3	429	526.83	R67	36 971.86	3	428	842.66
L68	38 354.18	3	429	501.27	R68	36 938.98	3	428	825.14
L69	38 214.88	3	429	408.53	R69	36 636.88	3	428	666.41
L70	38 152.29	3	429	370.61	R70	34 765.55	3	427	737.57
L71	38 104.15	3	429	342.99	R71	33 669.38	3	427	193.49
L72	38 052.71	3	429	314.85	R72	33 495.03	3	427	107.73
L73	37 962.37	3	429	267.97	R73	33 339.98	3	427	032.67
L74	37 832.56	3	429	202.94	R74	33 144.85	3	426	940.07
L75	37 079.87	3	428	829.64	R75	32 960.26	3	426	867.14
L76	37 042.32	3	428	810.20	R76	32 134.97	3	426	537.98
L77	37 008.73	3	428	792.92	R77	32 117.59	3	426	531.12
L78	36 925.78	3	428	714.36	R78	31 657.03	3	426	349.33
L79	36 824.85	3	428	678.35	R79	31 145.48	3	426	145.57
L80	36 674.00	3	428	603.23	R80	30 902.98	3	426	050.99
L81	36 663.60	3	428	622.94	R81	30 357.17	3	425	835.01
L82	34 763.76	3	427	679.87	R82	29 790.21	3	425	613.00
L83	33 529.43	3	427	067.15	R83	29 349.78	3	425	436.43
L84	33 256.87	3	426	932.62	R84	29 128.19	3	425	348.66
L85	33 158.71	3	426	889.22	R85	28 943.12	3	425	278.72
L86	33 088.27	3	426	860.10	R86	28 546.74	3	425	119.01
L87	32 732.93	3	426	719.49	R87	28 086.24	3	424	936.85
L88	30 385.35	3	425	790.57	R88	27 413.74	3	424	616.95
L89	28 623.94	3	425	094.76	R89	26 980.94	3	424	412.45
L90	28 176.62	3	424	918.06	R90	26 574.92	3	424	216.98
L91	28 122.45	3	424	896.05	R91	26 101.11	3	423	989.97
L92	28 068.54	3	424	872.68	R92	25 779.48	3	423	840.34
L93	27 988.82	3	424	836.22	R93	25 453.43	3	423	682.48
L94	27 447.96	3	424	578.53	R94	25 146.96	3	423	531.05
L95	26 596.67	3	424	170.82	R95	24 887.92	3	423	407.52
L96	25 794.94	3	423	788.04	R96	24 827.08	3	423	376.69
L97	24 922.03	3	423	365.83	R97	24 699.02	3	423	314.11
L98	24 868.23	3	423	339.49	R98	24 575.10	3	423	253.55
L99	24 714.73	3	423	264.95	R99	24 564.49	3	423	248.37
L100	24 699.97	3	423	257.78	R100	21 285.26	3	421	657.82
L101	22 466.87	3	422	173.41	R101	21 009.17	3	421	523.90
L102	21 343.52	3	421	630.01	R102	20 860.97	3	421	458.08
					Vel Sheet 14 Van of 16 P1034/18				

PADRESERWE KOÖRDINATE / ROAD RESERVE CO-ORDINATES									
LINKERKANT/LEFT HAND SIDE					REGTERKANT/RIGHT HAND SIDE				
	Y		X	WG 25°		Y		X	
L103	21 303.42	3	421 610.65		R103	20 802.73	3	421 424.05	
L104	20 250.75	3	421 102.19		R104	20 785.16	3	421 415.43	
L105	19 869.05	3	420 917.32		R105	19 368.67	3	420 728.48	
L106	18 878.61	3	420 436.27		R106	19 226.63	3	420 702.23	
L107	18 487.07	3	420 240.99		R107	19 185.61	3	420 640.00	
L108	18 409.98	3	420 199.38		R108	18 829.69	3	420 467.37	
L109	18 333.40	3	420 157.18		R109	18 594.79	3	420 354.97	
L110	18 270.22	3	420 121.35		R110	18 516.08	3	420 314.88	
L111	18 259.77	3	420 115.14		R111	18 484.94	3	420 299.02	
L112	18 094.87	3	420 017.11		R112	18 201.45	3	420 147.33	
L113	18 020.06	3	419 970.80		R113	17 882.96	3	419 944.72	
L114	17 958.54	3	419 931.61		R114	17 517.51	3	419 698.51	
L115	17 860.49	3	419 867.42		R115	17 347.36	3	419 575.70	
L116	17 751.71	3	419 793.60		R116	14 821.28	3	417 830.42	
L117	17 365.27	3	419 526.54		R117	14 308.42	3	417 478.62	
L118	14 569.05	3	417 594.12		R118	14 245.86	3	417 435.91	
L119	14 261.21	3	417 391.93		R119	14 162.39	3	417 376.35	
L120	13 496.70	3	416 896.17		R120	13 981.51	3	417 251.90	
L121	11 891.09	3	415 854.97		R121	13 486.46	3	416 930.40	
L122	11 415.36	3	415 546.47		R122	13 188.30	3	416 736.76	
L123	11 331.85	3	415 494.94		R123	13 024.08	3	416 634.71	
L124	11 310.24	3	415 479.27		R124	12 840.87	3	416 510.95	
L125	11 246.64	3	415 438.54		R125	11 882.60	3	415 890.04	
L126	11 231.51	3	415 435.82		R126	11 728.65	3	415 790.29	
L127	11 185.77	3	415 401.89		R127	11 690.51	3	415 766.91	
L128	11 127.88	3	415 359.93		R128	11 546.27	3	415 680.33	
L129	10 701.81	3	415 083.37		R129	11 380.55	3	415 564.57	
L130	10 499.42	3	414 953.32		R130	11 166.76	3	415 429.78	
L131	9 512.32	3	414 331.61		R131	11 109.65	3	415 392.52	
L132	8 615.27	3	413 766.63		R132	10 962.89	3	415 301.85	
L133	7 866.60	3	413 295.66		R133	10 791.11	3	415 194.35	
L134	6 822.29	3	412 637.36		R134	10 679.49	3	415 111.40	
L135	4 493.04	3	411 171.76		R135	9 927.85	3	414 644.94	
L136	4 410.99	3	411 120.13		R136	9 658.52	3	414 475.00	
L137	4 026.87	3	410 878.27		R137	9 563.47	3	414 415.86	
L138	3 936.34	3	410 818.87		R138	9 351.85	3	414 284.19	
L139	3 849.53	3	410 757.80		R139	8 604.20	3	413 819.15	
L140	992.99	3	408 663.38		R140	8 471.09	3	413 738.18	
L141	-2 662.35	3	405 983.29		R141	8 467.64	3	413 736.08	
L142	-4 447.17	3	404 674.67		R142	8 248.16	3	413 596.15	
L143	-4 482.49	3	404 648.01		R143	7 868.75	3	413 357.23	
L144	-4 528.64	3	404 612.21		R144	7 853.90	3	413 347.88	
L145	-4 574.80	3	404 574.83		R145	4 432.30	3	411 193.16	
L146	-4 619.47	3	404 537.23		R146	4 424.39	3	411 188.10	
L147	-4 674.57	3	404 489.00		R147	4 383.44	3	411 161.91	
L148	-4 910.84	3	404 277.29		R148	3 966.21	3	410 900.44	
L149	-5 224.55	3	403 997.19		R149	3 897.04	3	410 863.16	
L150	-6 347.71	3	402 994.37		R150	3 896.23	3	410 862.72	
L151	-7 525.19	3	401 943.05		R151	3 831.36	3	410 860.91	
L152	-7 574.11	3	401 898.68		R152	3 788.11	3	410 839.20	
L153	-7 646.58	3	401 829.61		R153	3 742.79	3	410 747.16	
					Vel Sheet 15 Van of 16 P1034/18				

This gazette is also available free online at www.gpwonline.co.za