

DEPARTMENT OF TRANSPORT

NO. 779

27 August 2021

**THE SOUTH AFRICAN NATIONAL ROADS
AGENCY SOC LIMITED**

Registration No: 1998/009584/30

DECLARATION AMENDMENT OF NATIONAL ROAD N1 SECTION 16

AMENDMENT OF DECLARATION No. 1352 OF 2016.

By virtue of Section 40 (1)(b) of The South African National Roads Agency Limited and National Roads Act, 1998 (Act No. 7 of 1998), I hereby amend Declaration No. 1352 of 2016 by substituting it in its entirety with the accompanying sheets 1 to 25 of Plan No. P1136/19.

(National Road N1 Section 16: Modder River – Winburg)**MINISTER OF TRANSPORT**

DEPARTEMENT VAN VERVOER

NO. 779

27 Augustus 2021


**DIE SUID-AFRIKAANSE NASIONALE
PADAGENTSKAP MSB BEPERK**


Registrasie No: 1998/009584/30


VERKLARING WYSIGING VAN NASIONALE PAD N1 SEKSIE 16

WYSIGING VAN VERKLARING No. 1352 VAN 2016.


Kragtens Artikel 40(1)(b) van die Wet op die Suid-Afrikaanse Nasionale Padagentskap Beperk en op Nasionale Paaie, 1998 (Wet No. 7 van 1998), wysig ek hiermee Verklaring No. 1352 van 2016 deur dit in sy geheel te vervang met bygaande velle 1 tot 25 van Plan No. P1136/19.

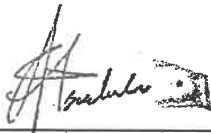
(Nasionale Pad N1 Seksie 16: Modder Rivier – Winburg)**MINISTER VAN VERVOER**

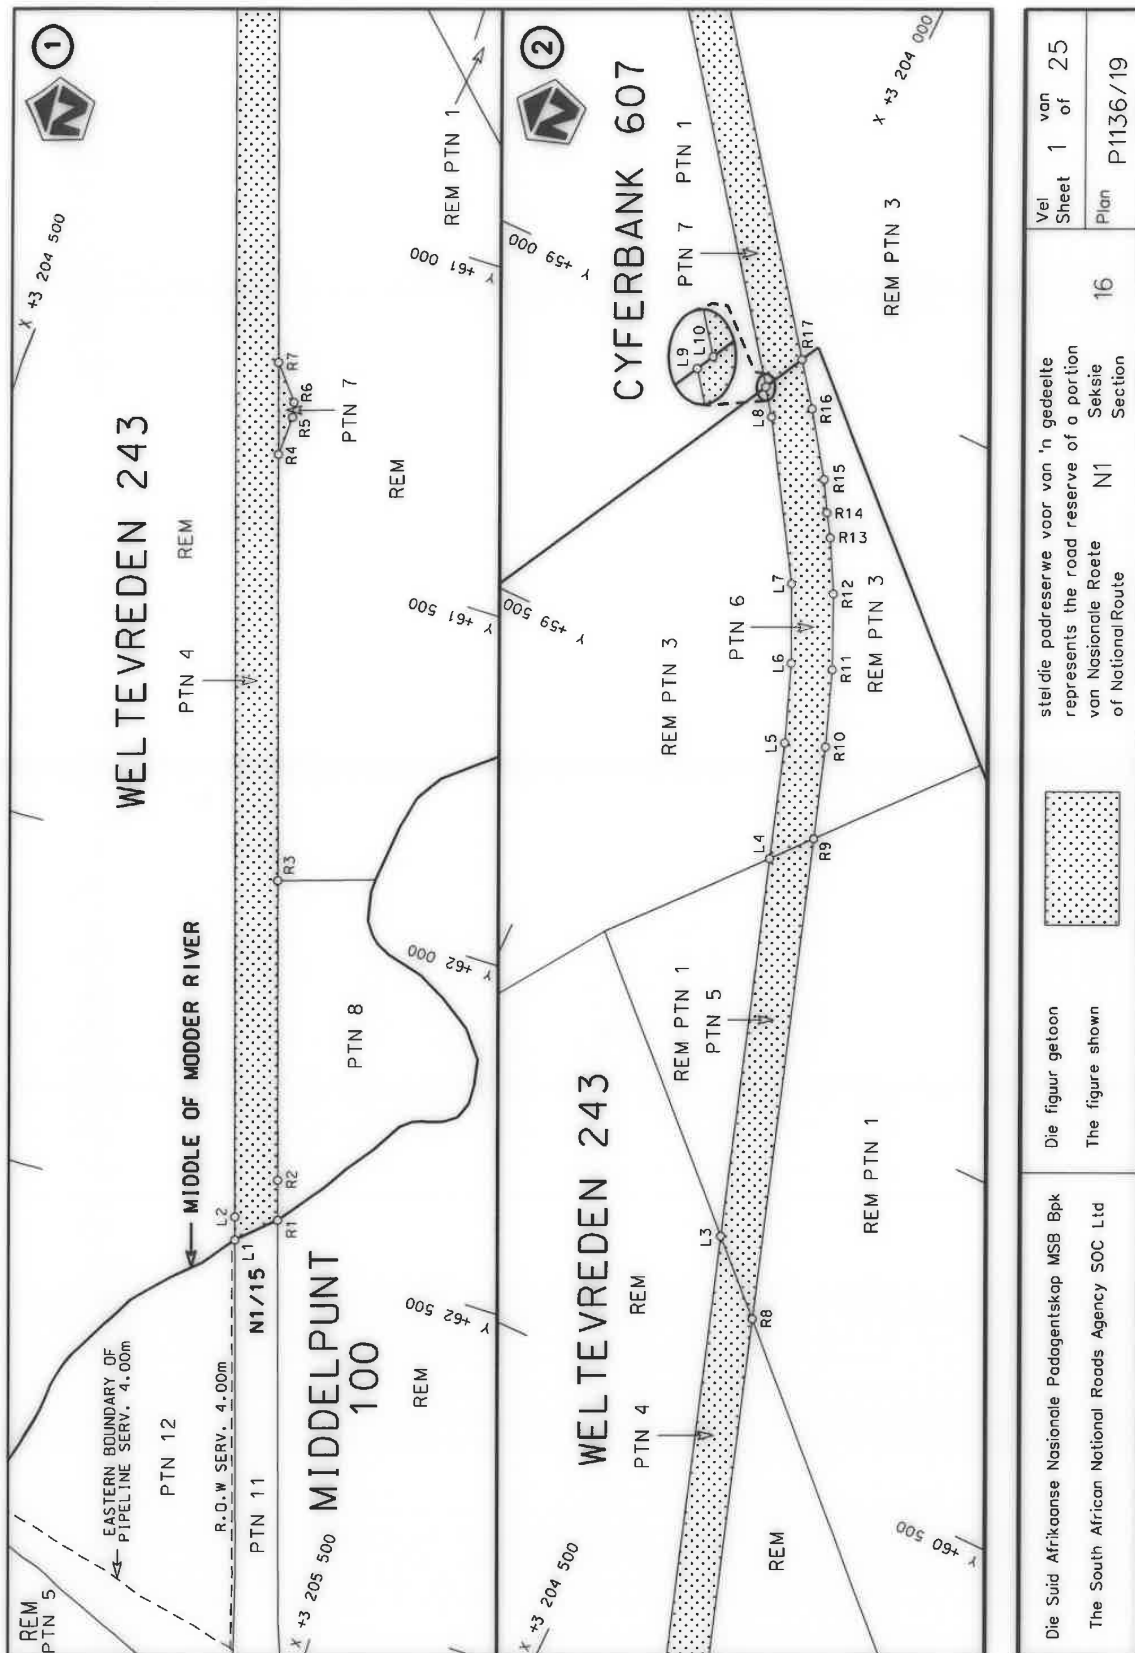

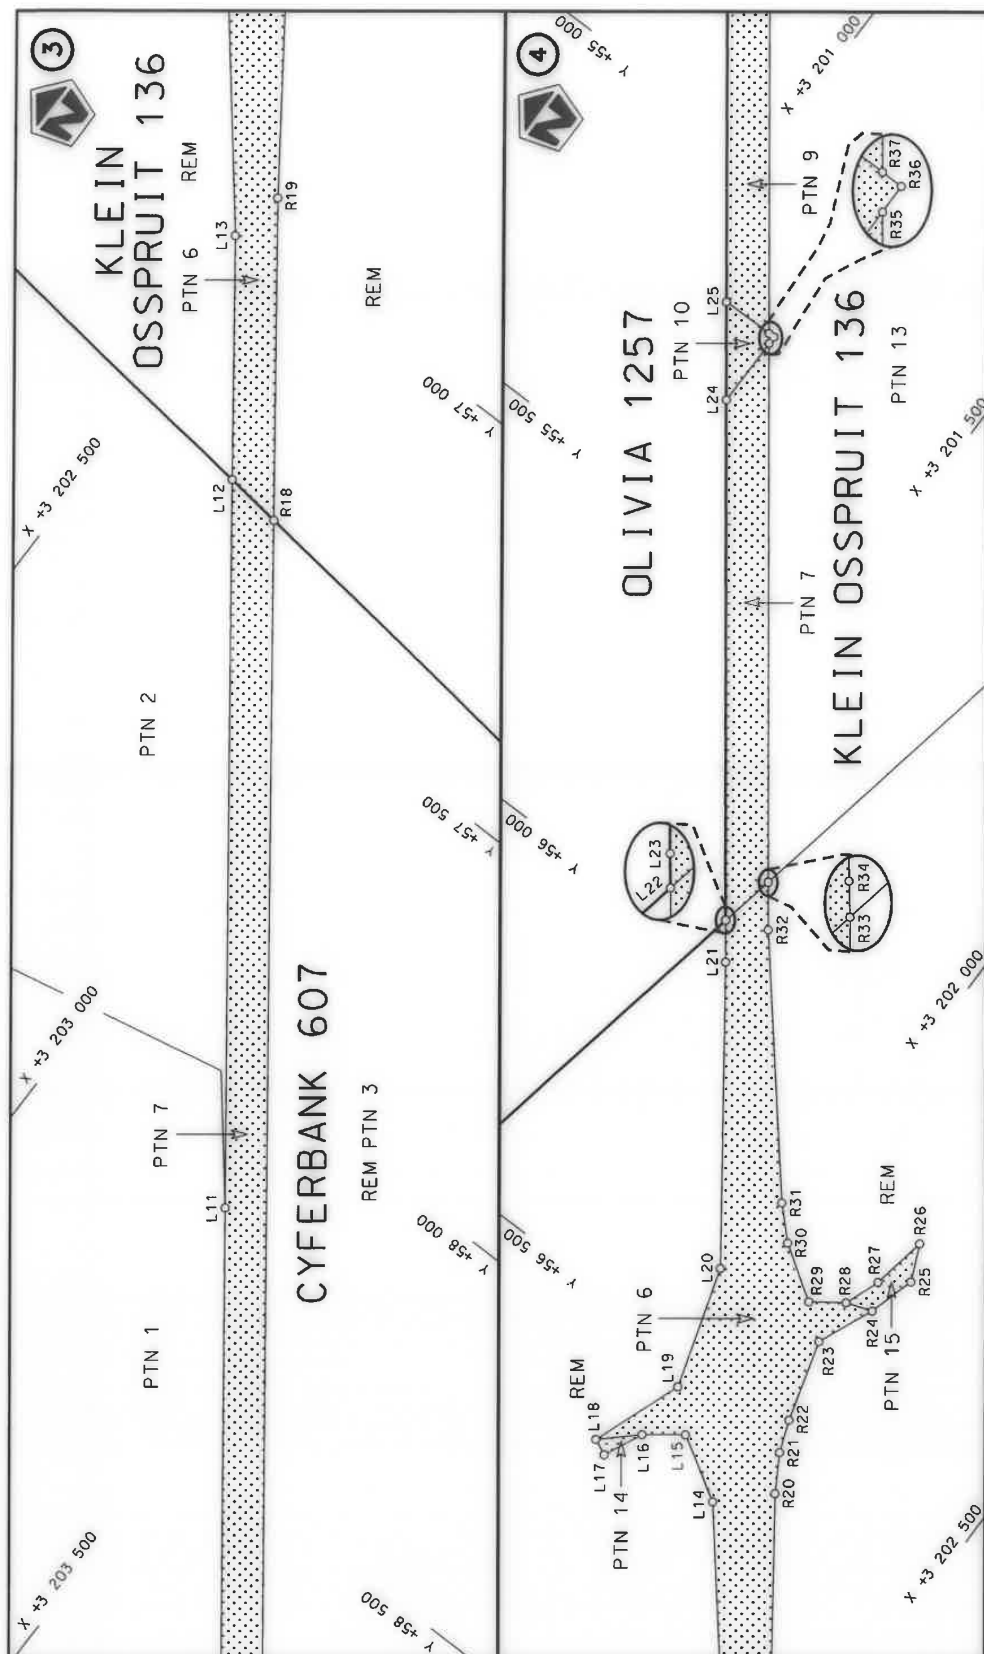


Die Suid Afrikaanse Nasionale Padagentskap MSB Bpk The South African National Roads Agency SOC Ltd	Die figuur getoon The figure shown	
steldie padreserwe voor van 'n gedeelte represents the road reserve of a portion van Nasionale Roete N1 of National Route	16 Seksie Section	Vel Sheet 2 of 25 Plan P1136/19

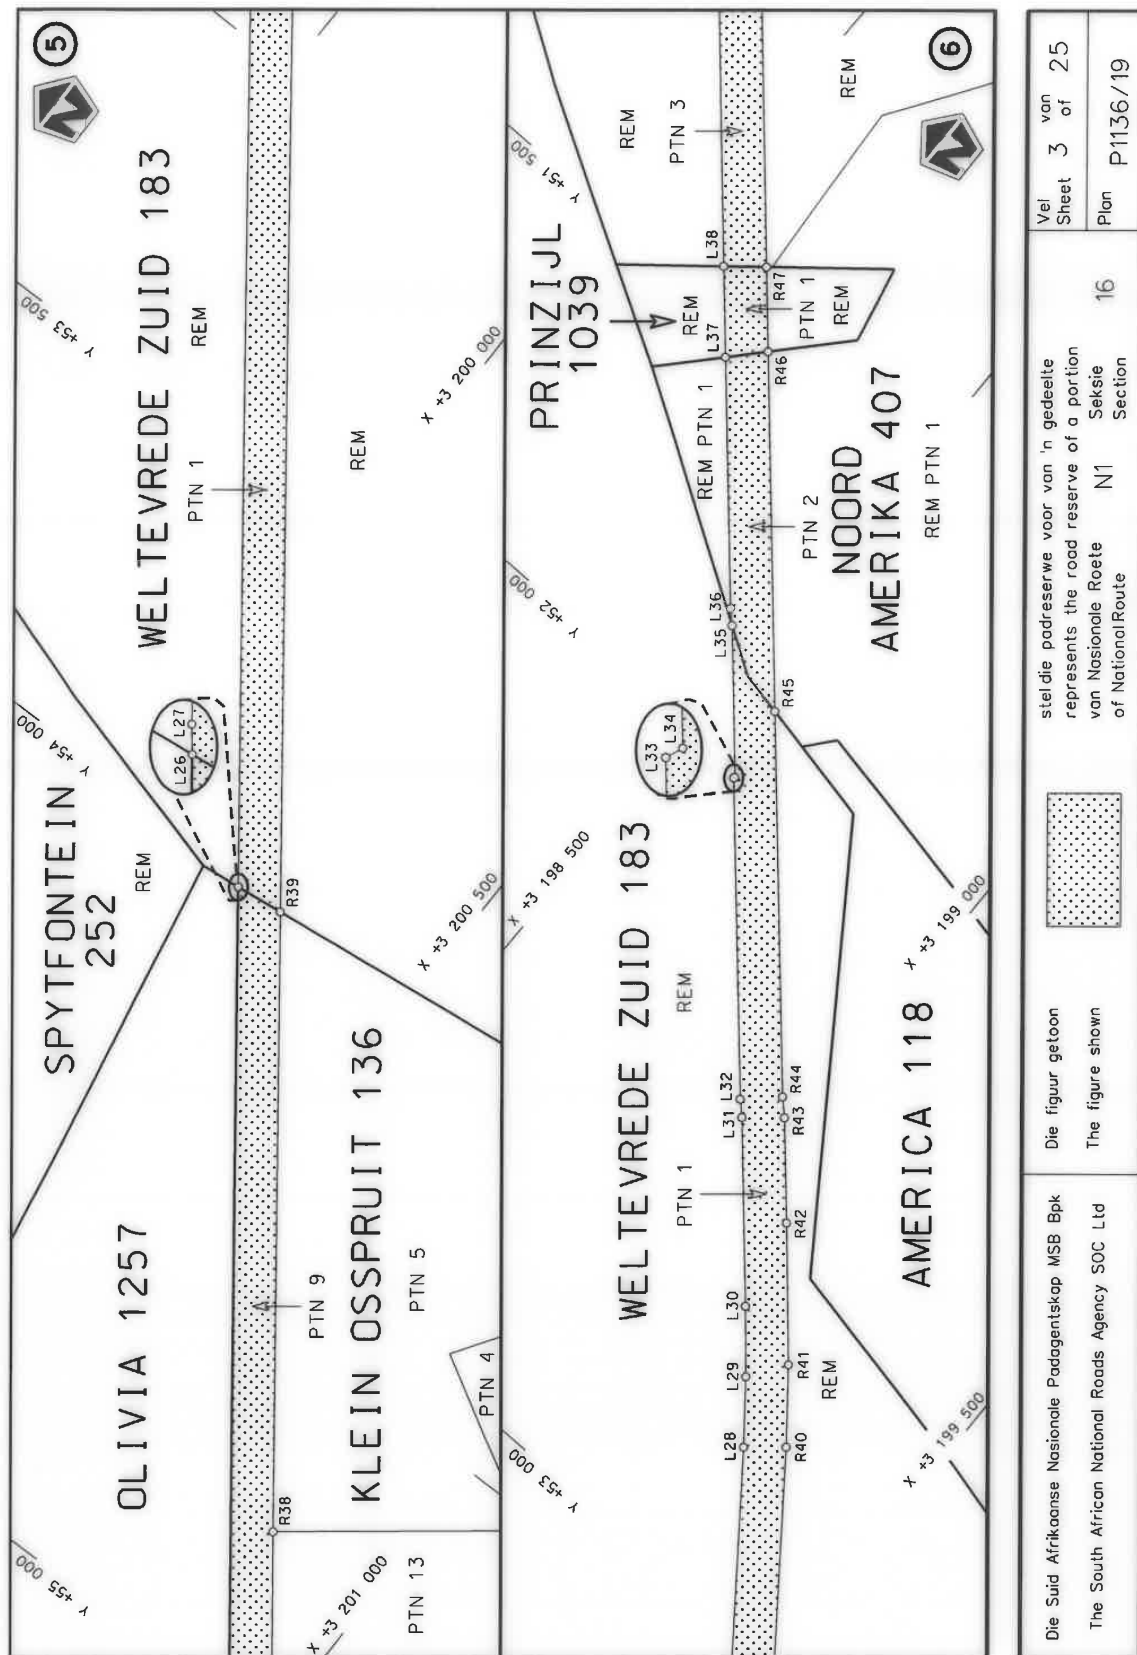


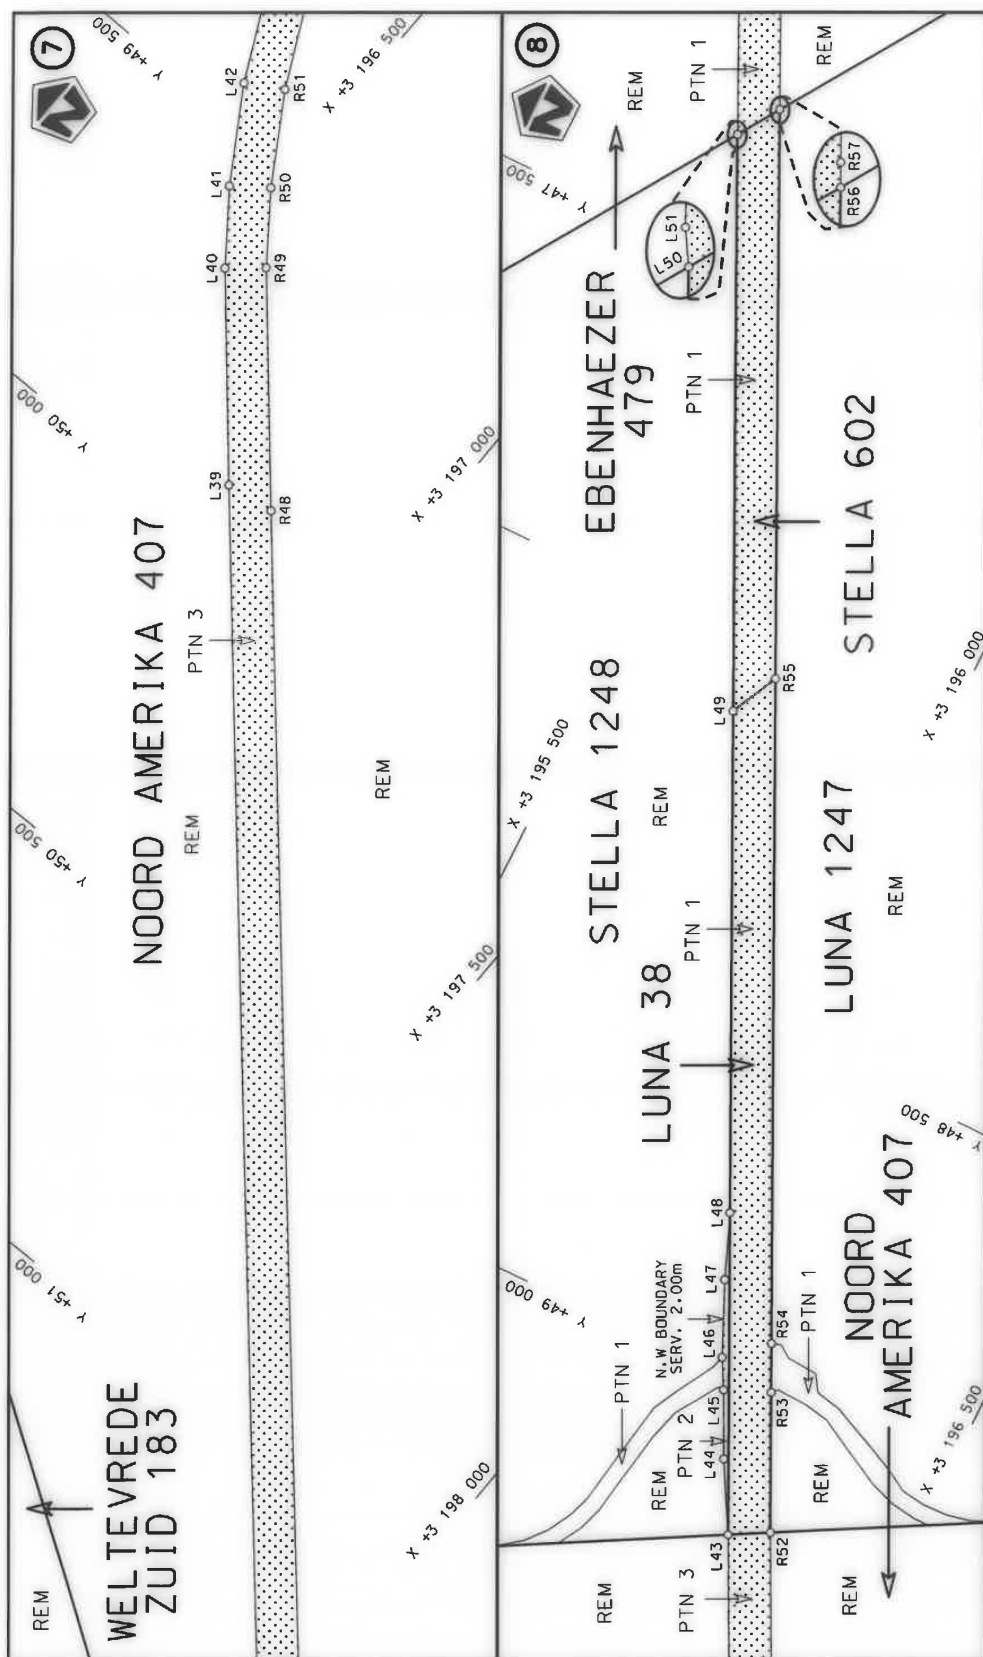


Die Suid Afrikaanse Nasionale Padagentskap WSB Bpk The South African National Roads Agency SOC Ltd	Die figuur getoon The figure shown	steldie padreserwe voor van 'n gedeelte represents the road reserve of a portion van Nasionale Roete N1 of National Route	Vel Sheet 4 of 25 Plan P1136/19
---	---------------------------------------	--	--

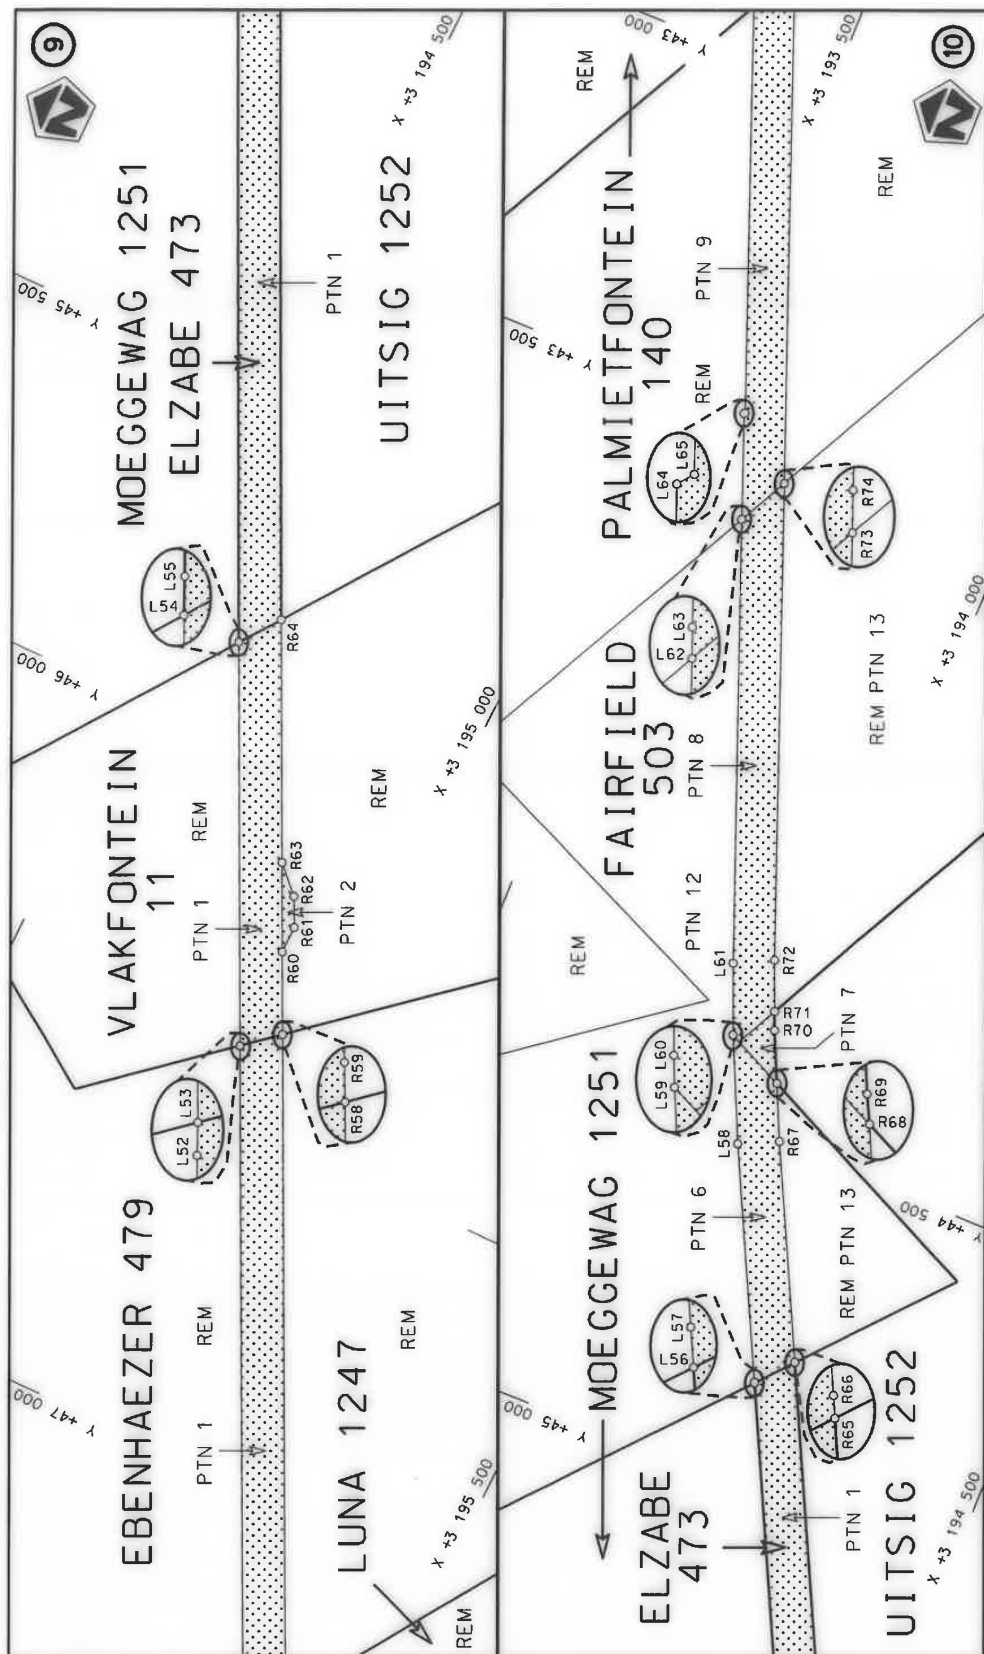

Die Suid Afrikaanse Nasionale Padagentskap MSB Bpk The South African National Roads Agency SOC Ltd	Die figuur getoon The figure shown		steldie padreserwe voor van 'n gedeelte represents the road reserve of a portion van Nasionale Roete N1 of National Route	16	Seksie Section	P1136/19	Vel Sheet	5	van of	25

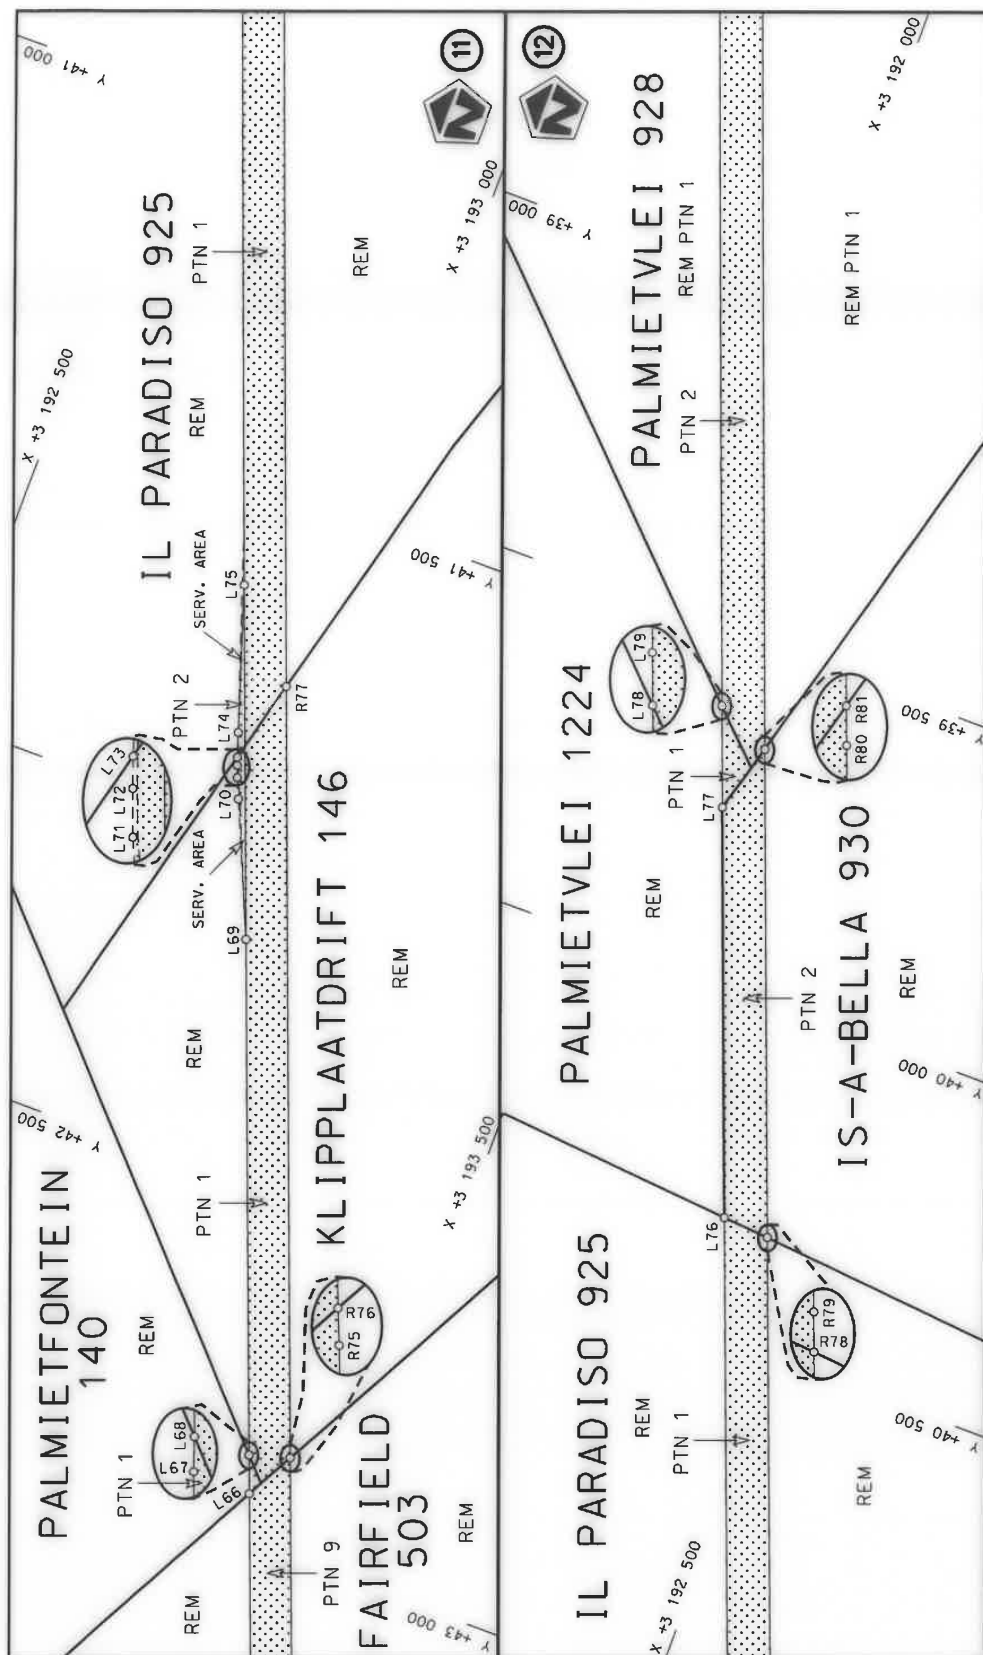

Die Suid Afrikaanse Nasionale Padagentskap MSB Bpk The South African National Roads Agency SOC Ltd	Die figuur getoon The figure shown	steldie padreserwe voor van 'n gedeelte represents the road reserve of a portion van Nasionale Roete N1 of National Route	Vel Sheet 6 of 25 Plan P1136/19
---	---------------------------------------	--	---------------------------------------

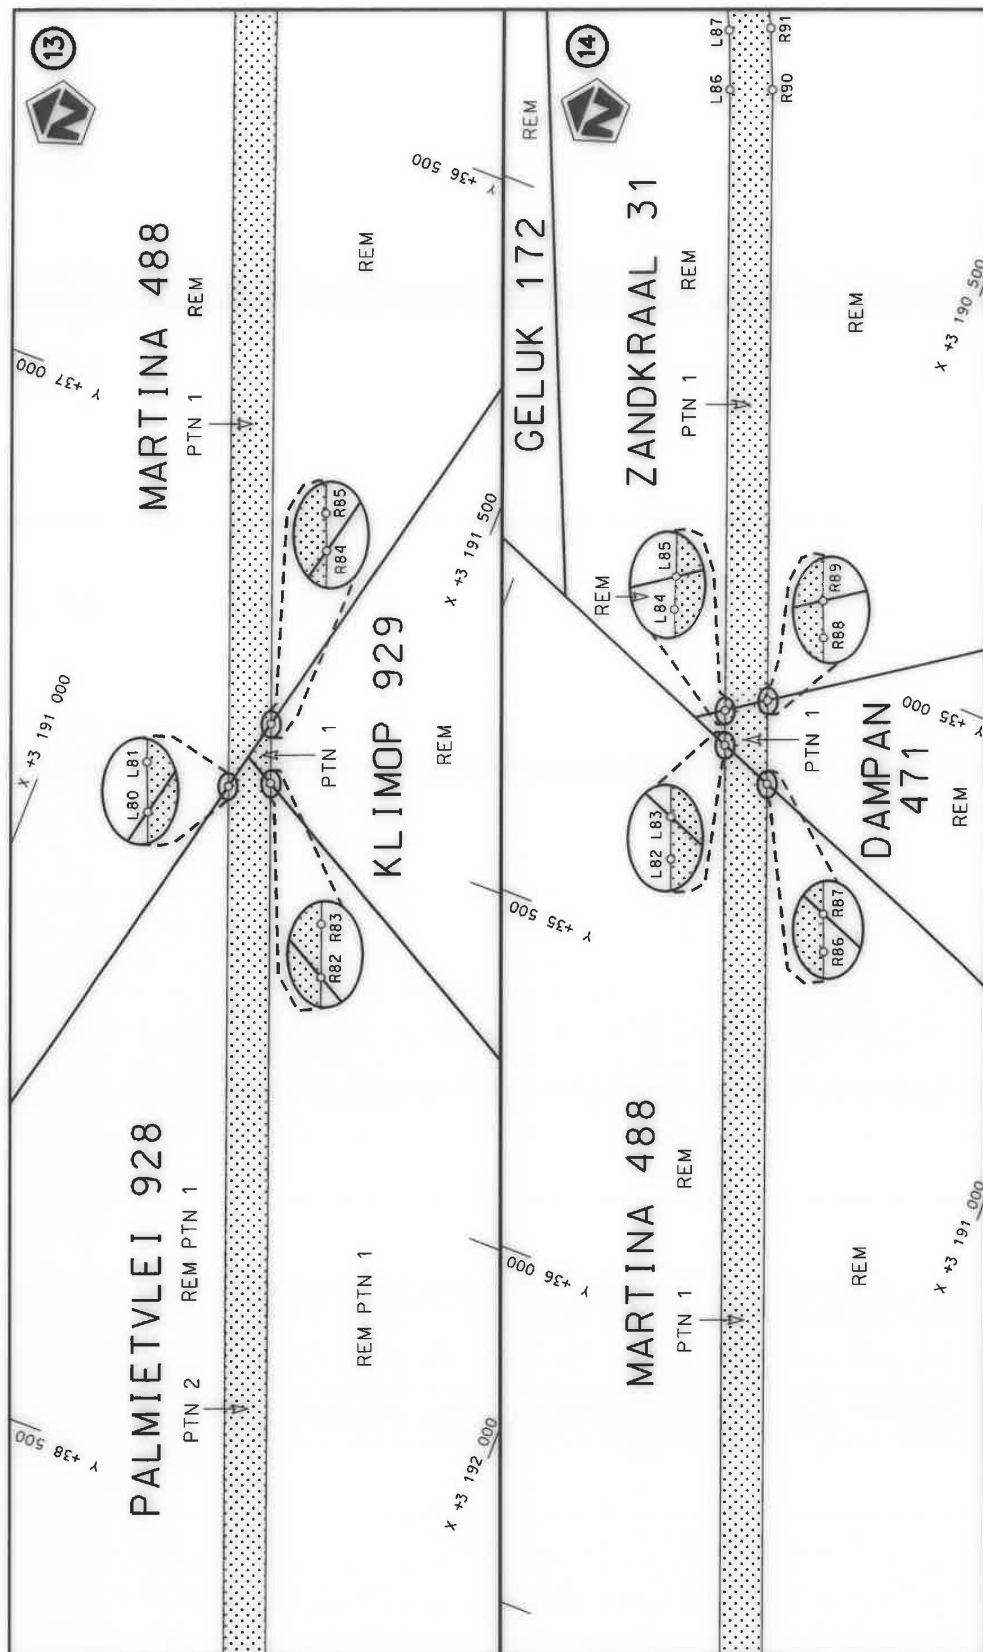

steldie padreserwe voor van 'n gedeelte
represents the road reserve of a portion
van Nasionale Roete N1 Saksie
of National Route Section




Die figuur getoon
The figure shown


Die Suid Afrikaanse Nasionale Padagentskap MSB Bpk
The South African National Roads Agency SOC Ltd

Vel
Sheet 7 of 25
Plan P1136/19


16

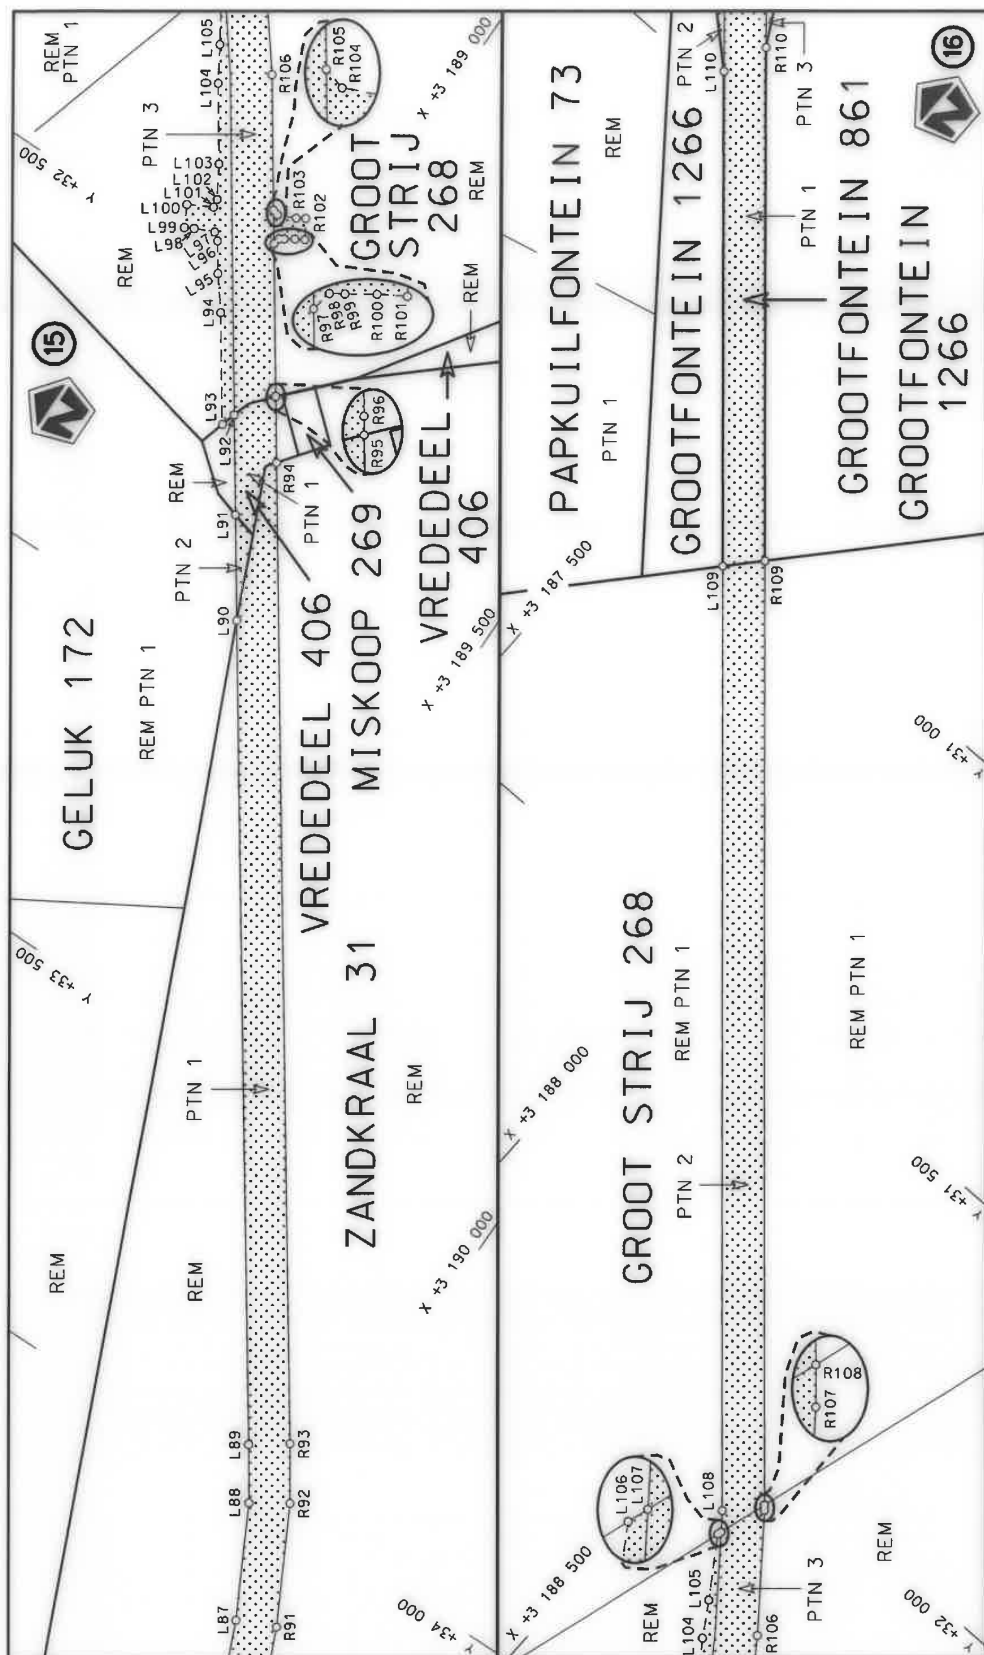

Die Suid Afrikaanse Nasionale Padagentskap MSB Bpk The South African National Roads Agency SOC Ltd	Die figuur getoon The figure shown	steidie padreserwe voor van 'n gedeelte represents the road reserve of a portion van Nasionale Roete N1 of National Route	Vel Sheet 8 of 25 Plan P1136/19
---	---------------------------------------	--	---------------------------------------

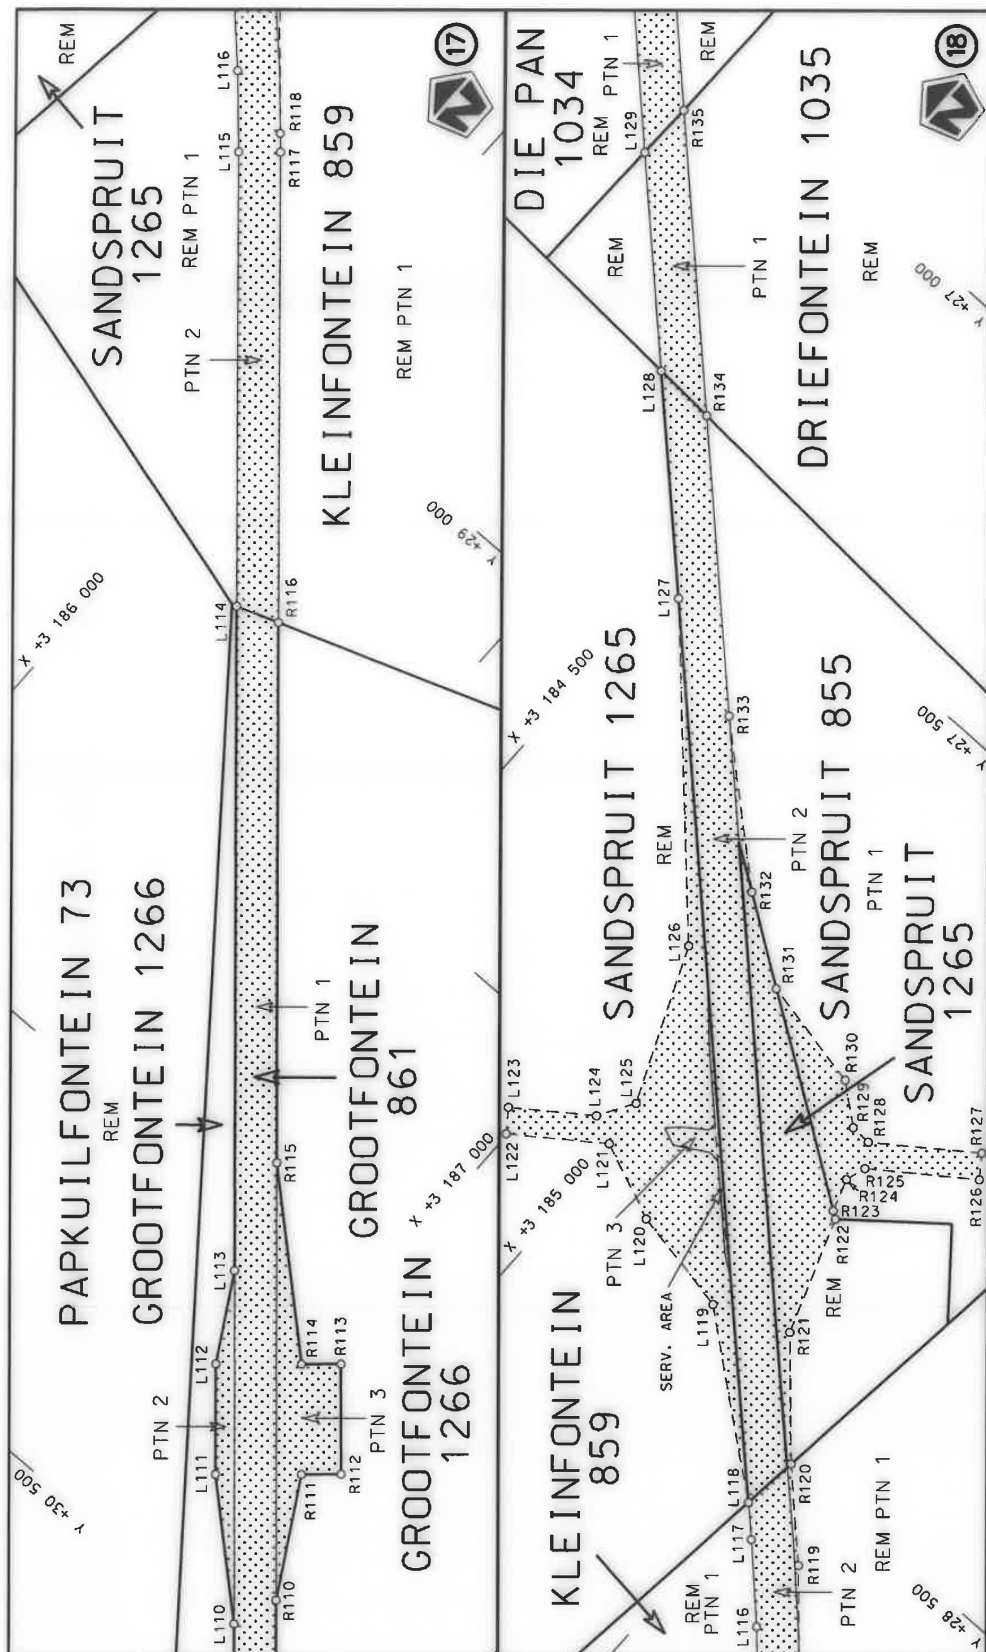



Die Suid Afrikaanse Nasionale Padagentskap MSB Bpk The South African National Roads Agency SOC Ltd	Die figuur getoon The figure shown	steldie padreserwe voor van 'n gedeelte represents the road reserve of a portion van Nasionale Roete N1 of National Route	Vei Sheet 9 of 25 Plan P1136/19
---	---------------------------------------	--	---------------------------------------

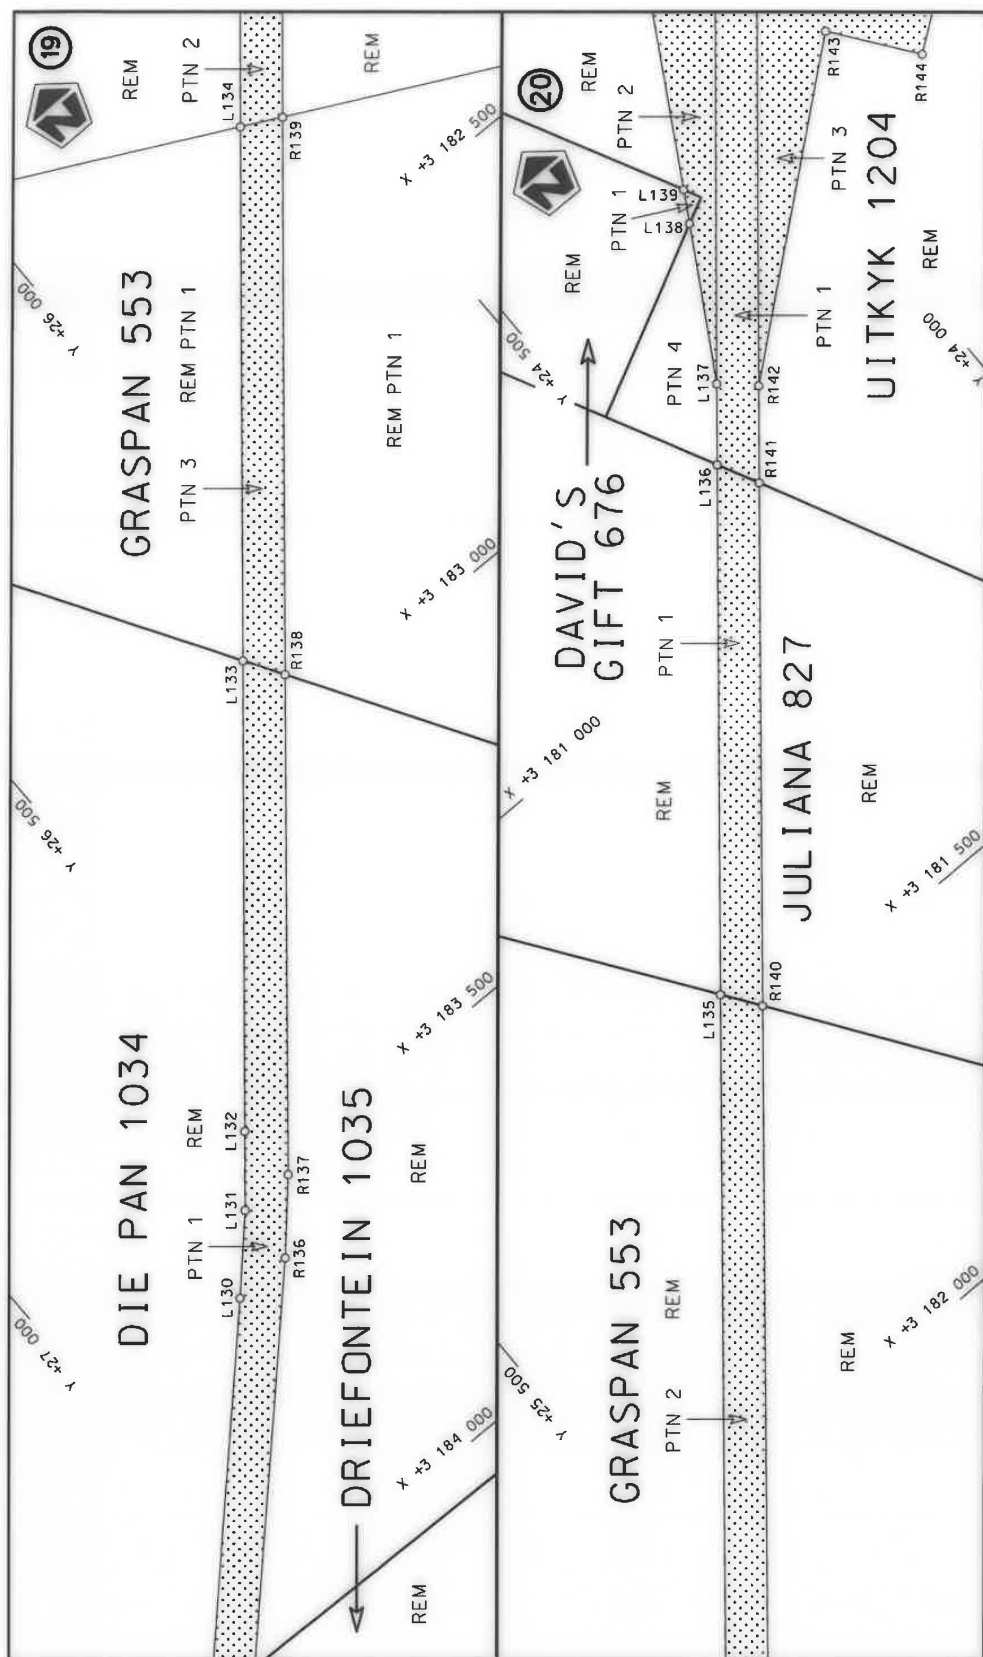


Die Suid Afrikaanse Nasionale Padagentskap WSB Bpk The South African National Roads Agency SOC Ltd	Die figuur getoon The figure shown	 steldie padreserwe voor van 'n gedeelte represents the road reserve of a portion van Nasionale Roete N1 of National Route	Vel Sheet 10 of 25 Plan P1136/19
---	---------------------------------------	--	---



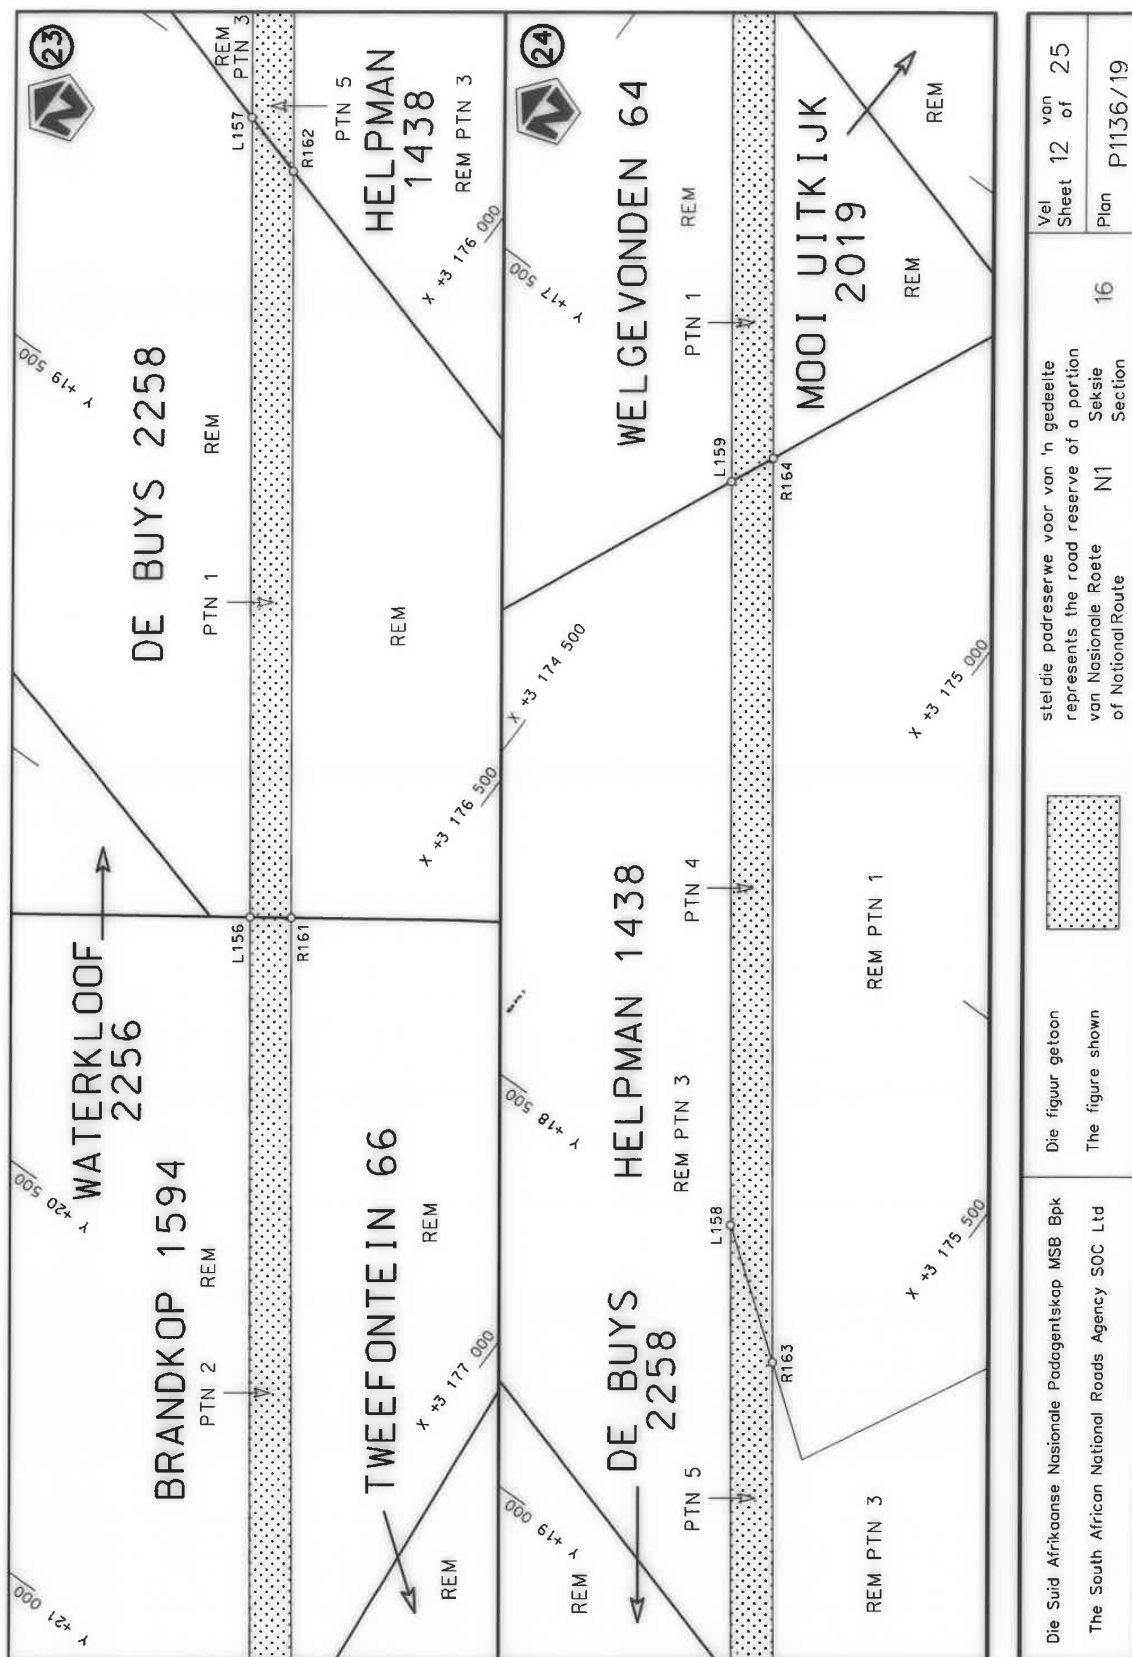


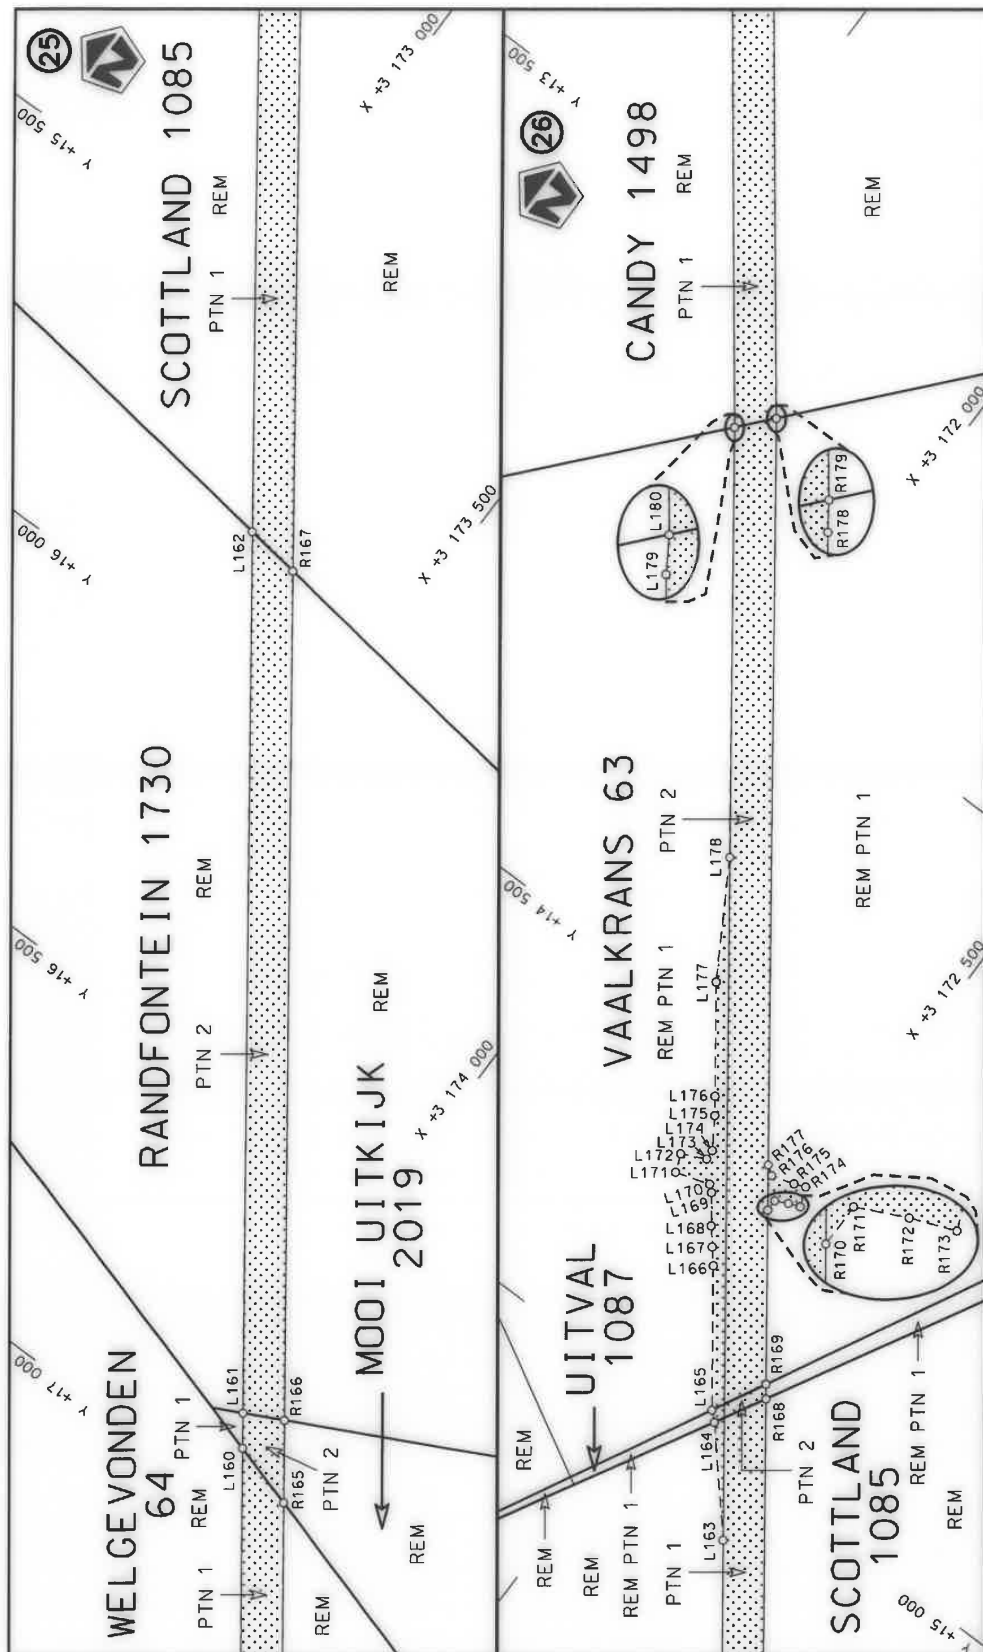


Die Suid Afrikaanse Nasionale Padagentskap MSB Bpk The South African National Roads Agency SOC Ltd	Die figuur getoon The figure shown	steldie padreserwe voor van 'n gedeelte represents the road reserve of a portion van Nasionale Roete N1 of National Route	Vel Sheet 13 of 25 Plan P1136/19
		16	Seksie Section

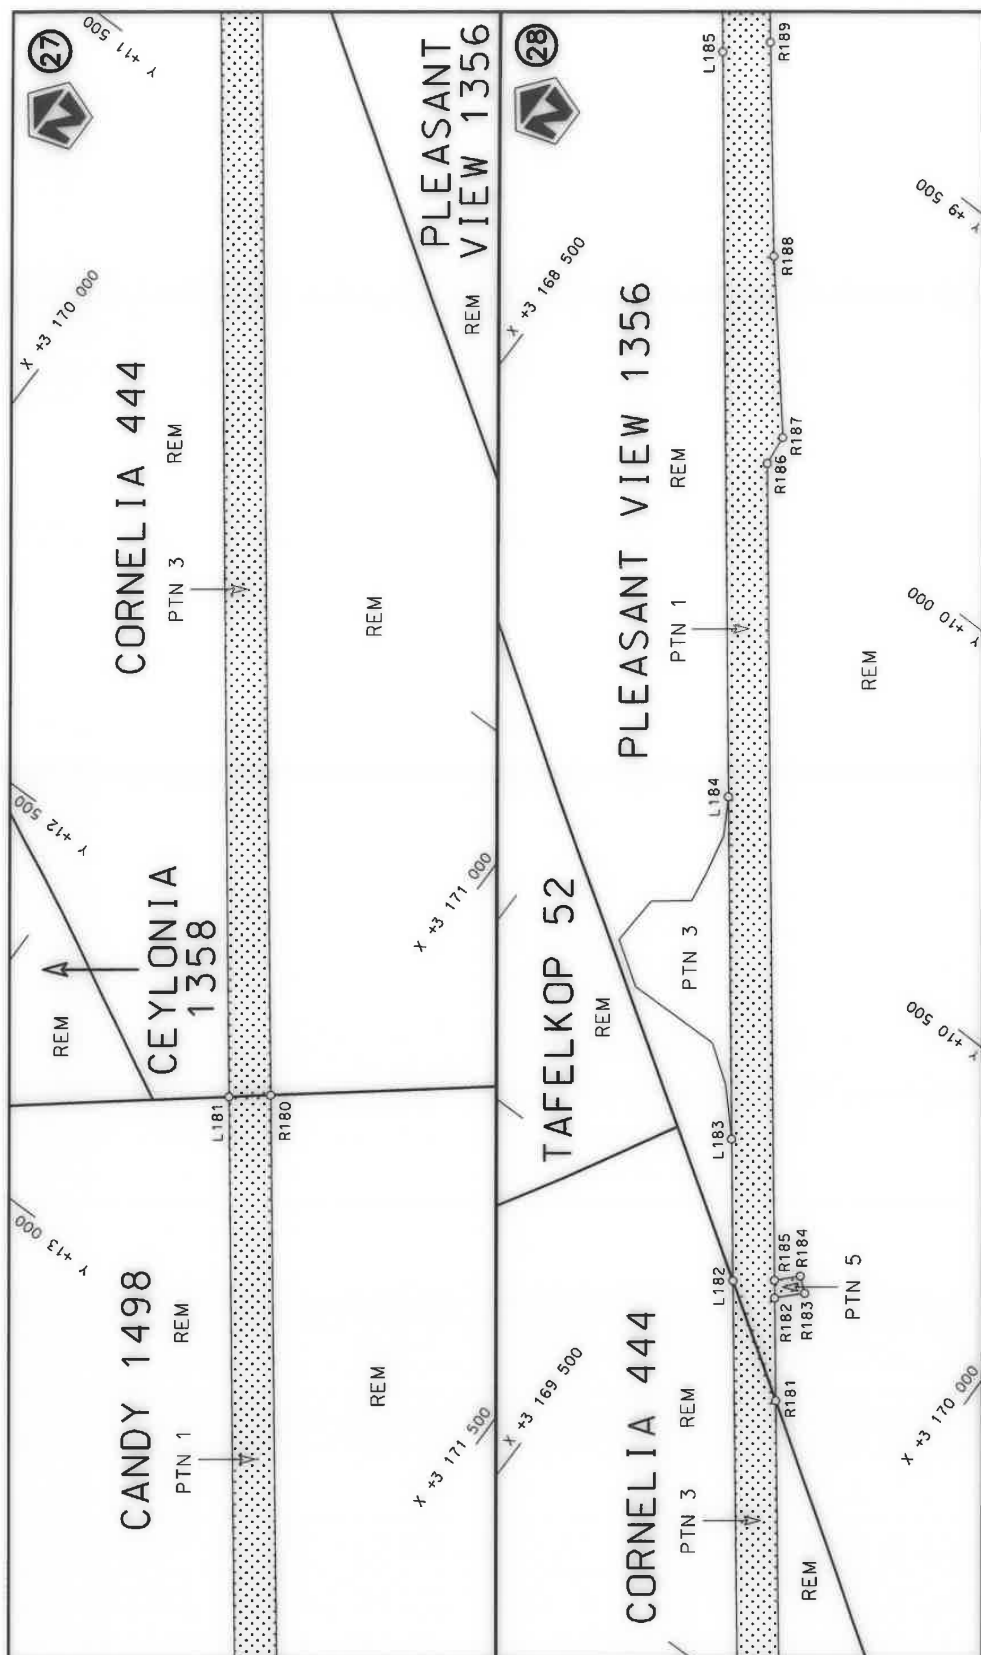


Die Suid Afrikaanse Nasionale Padagentskap MSB Bpk The South African National Roads Agency SOC Ltd	Die figuur getoon The figure shown	steldie padreserwe voor van 'n gedeelte represents the road reserve of a portion van Nasionale Roete N1 of National Route	Vel van Sheet 14 of 25 Plan P1136/19
---	---------------------------------------	--	--

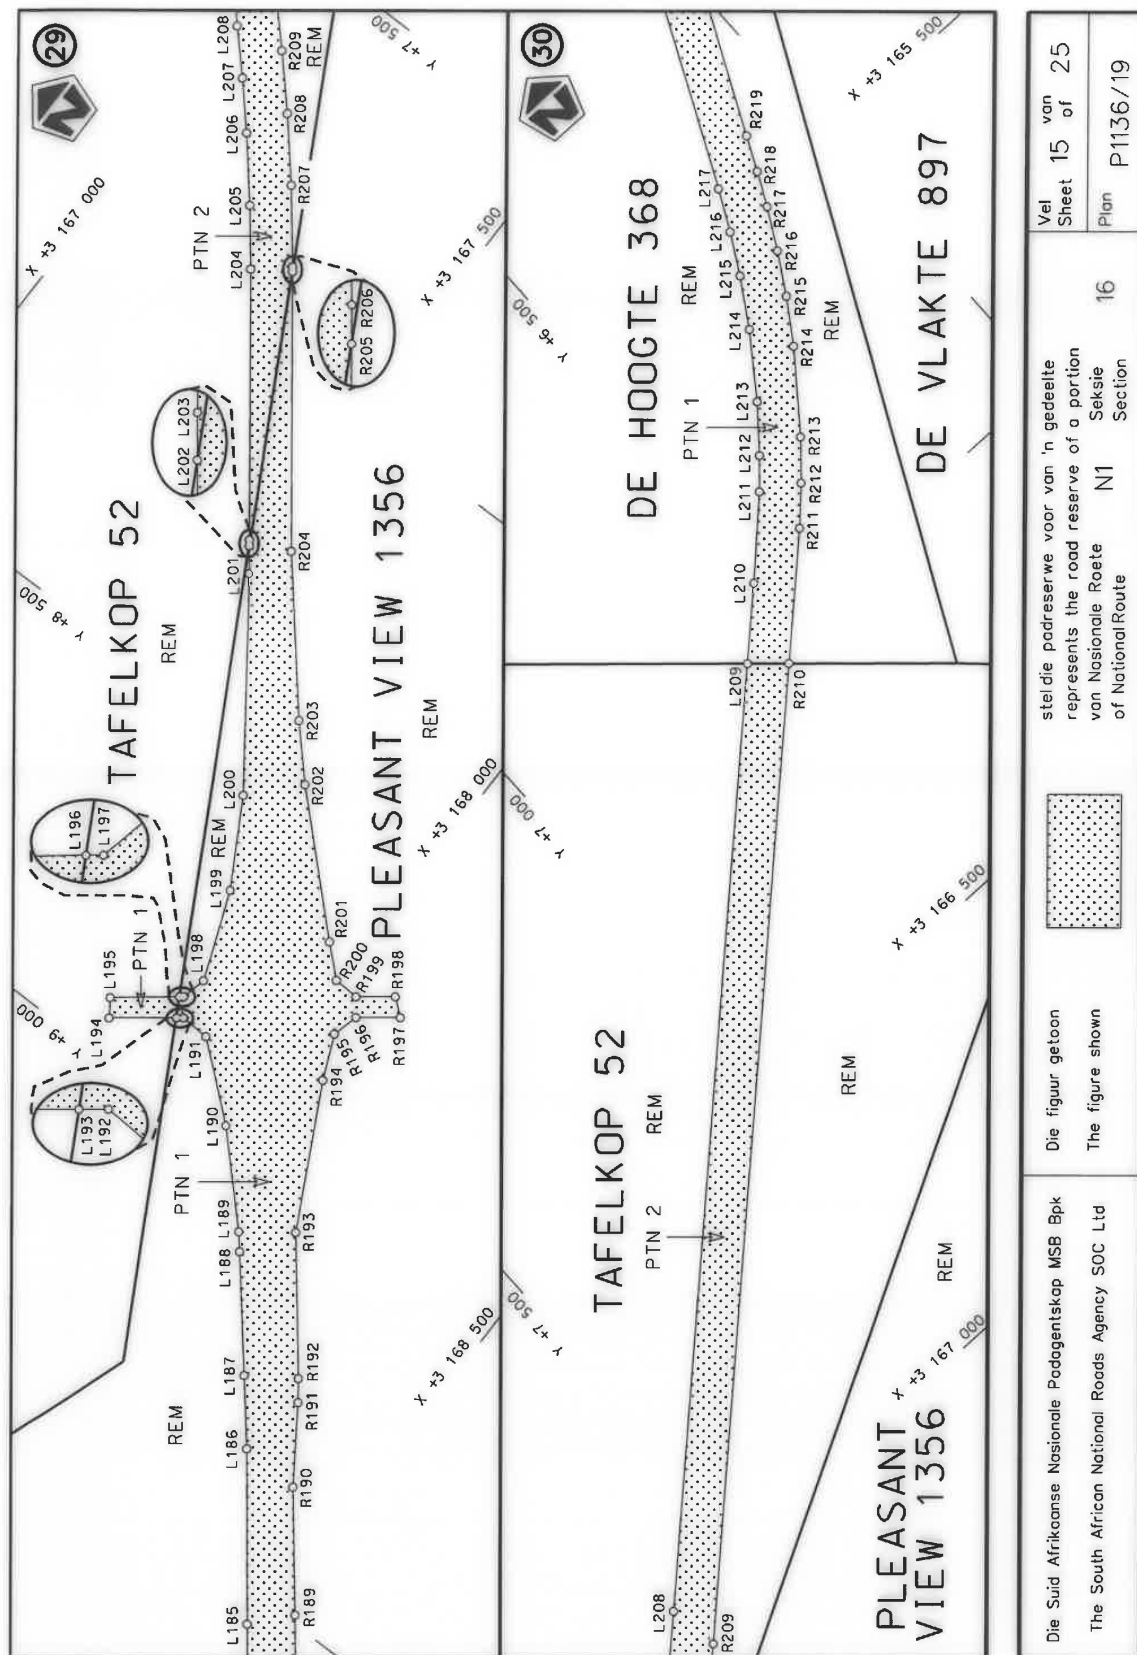


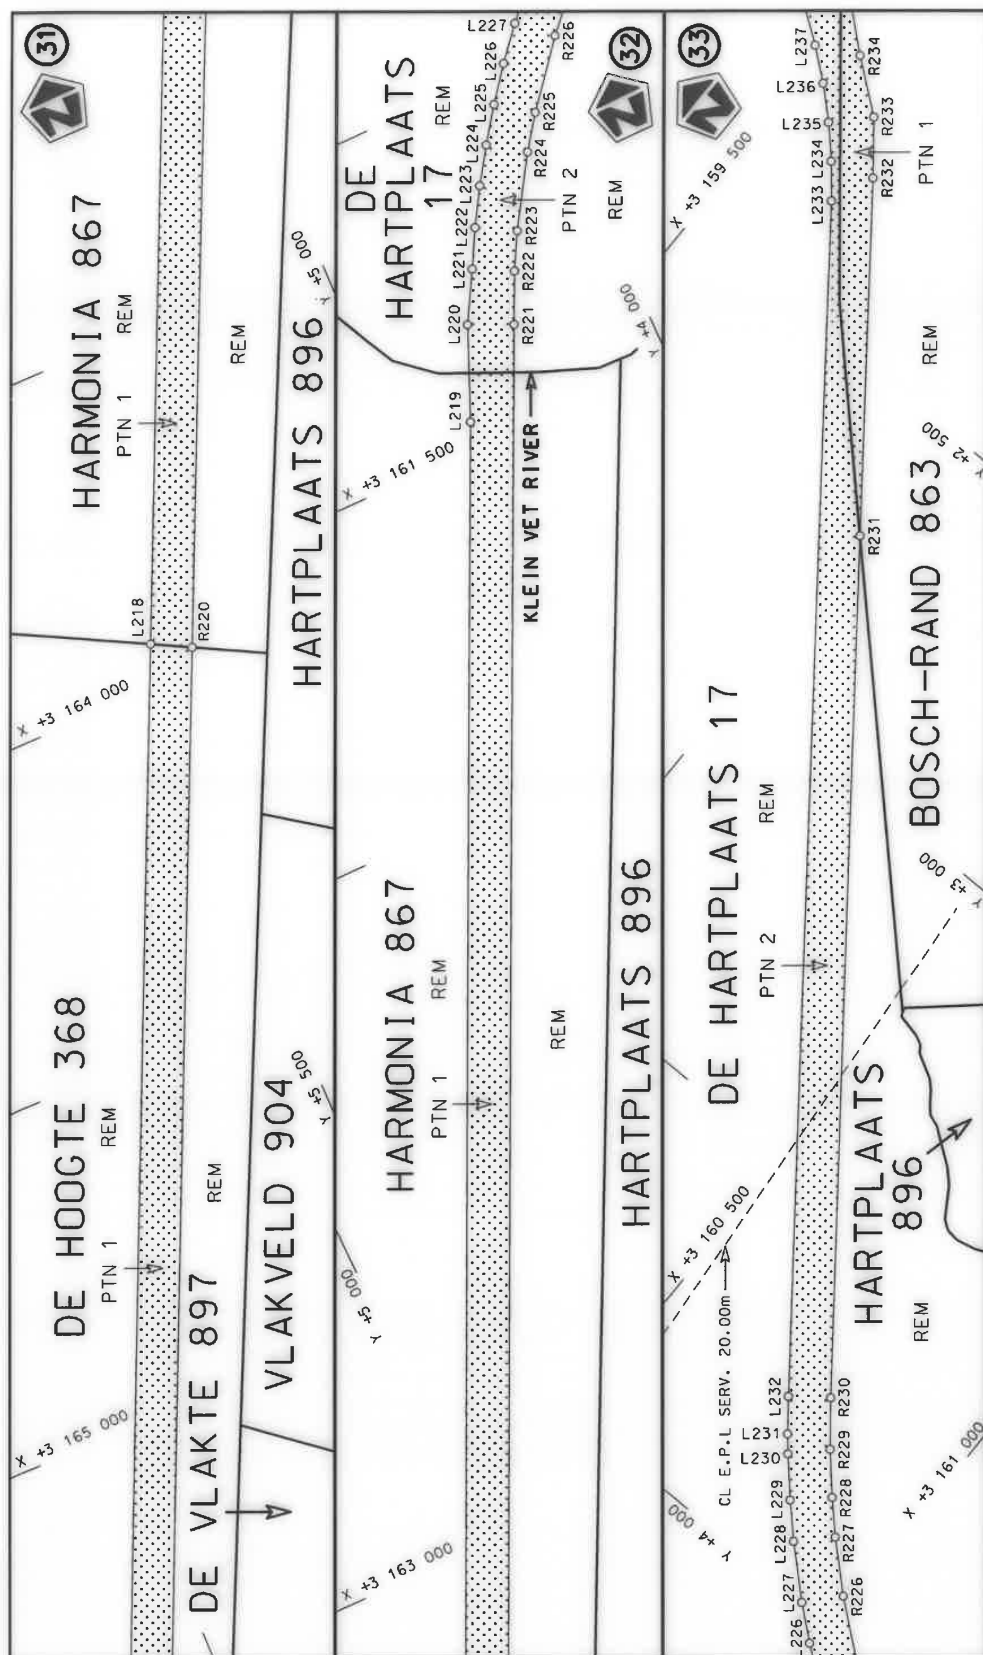

Die Suid Afrikaanse Nasionale Padagentskap MSB Bpk The South African National Roads Agency SOC Ltd	Die figuur getoon The figure shown	steldie padreserwe voor van 'n gedeelte represents the road reserve of a portion van Nasionale Roete N1 of National Route	Vel Sheet 16 of 25 Plan P1136/19
---	---------------------------------------	--	--



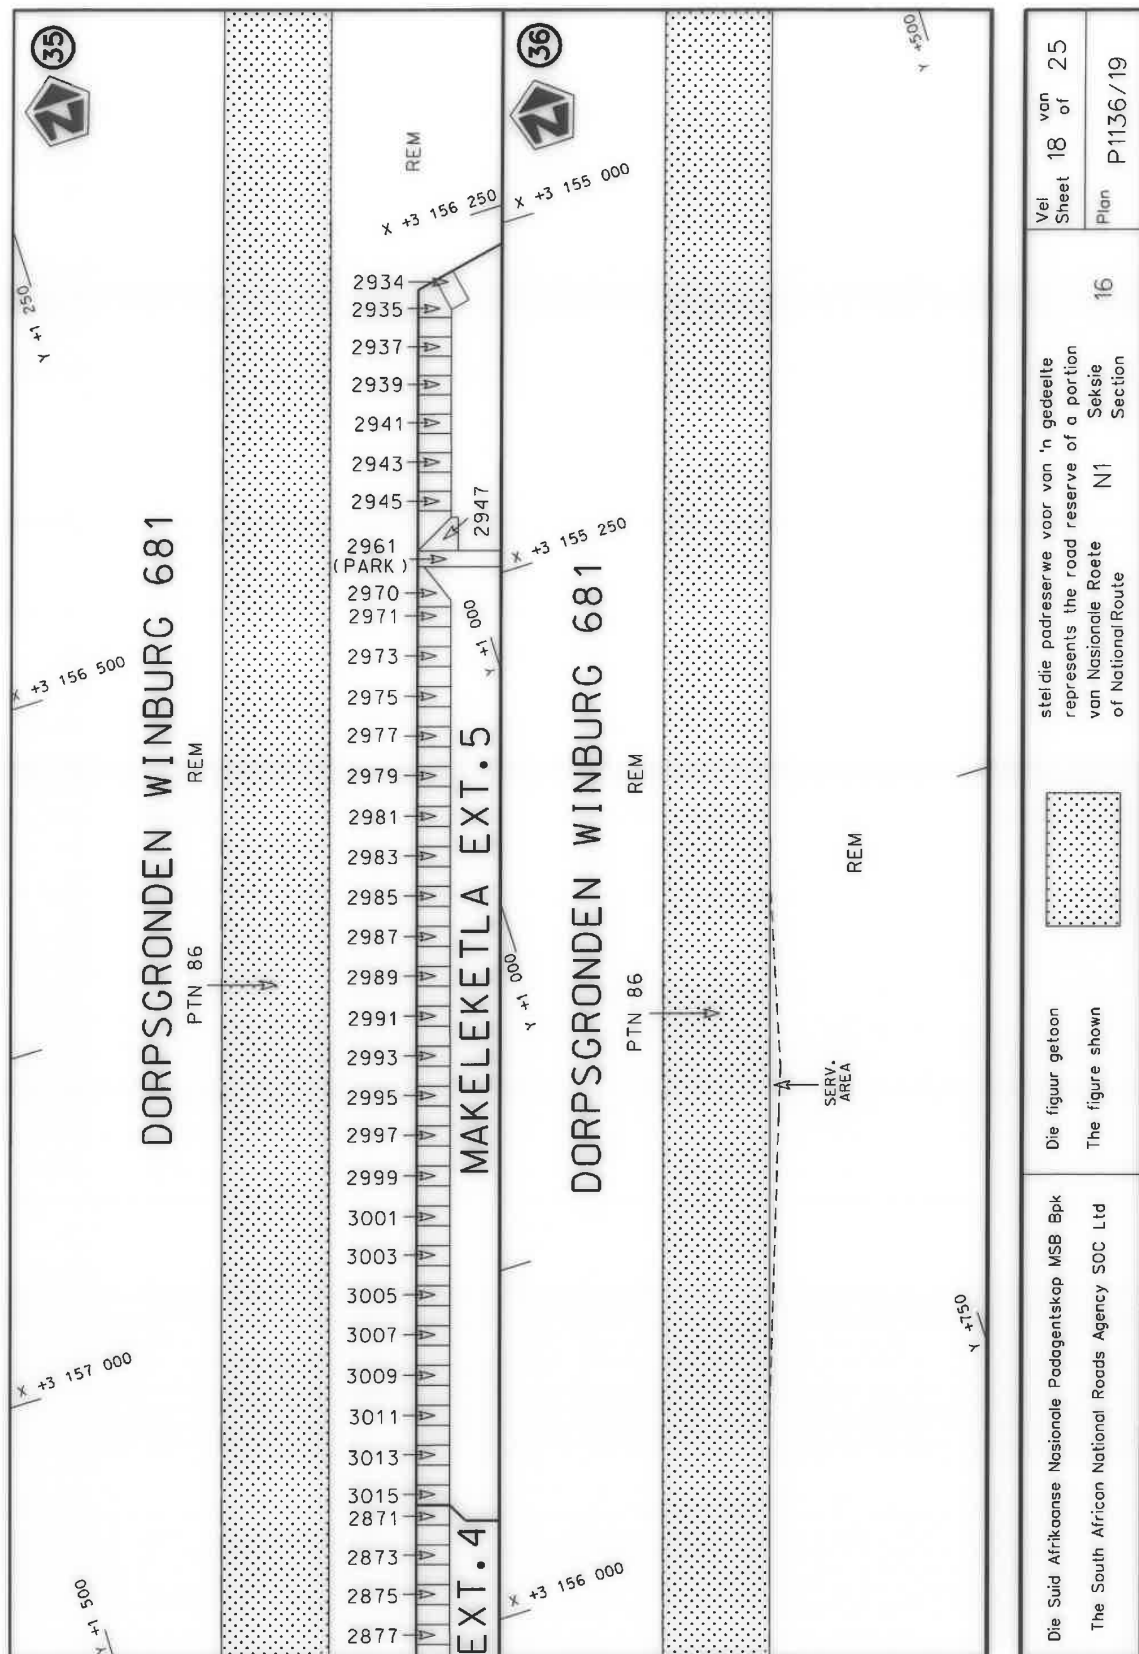

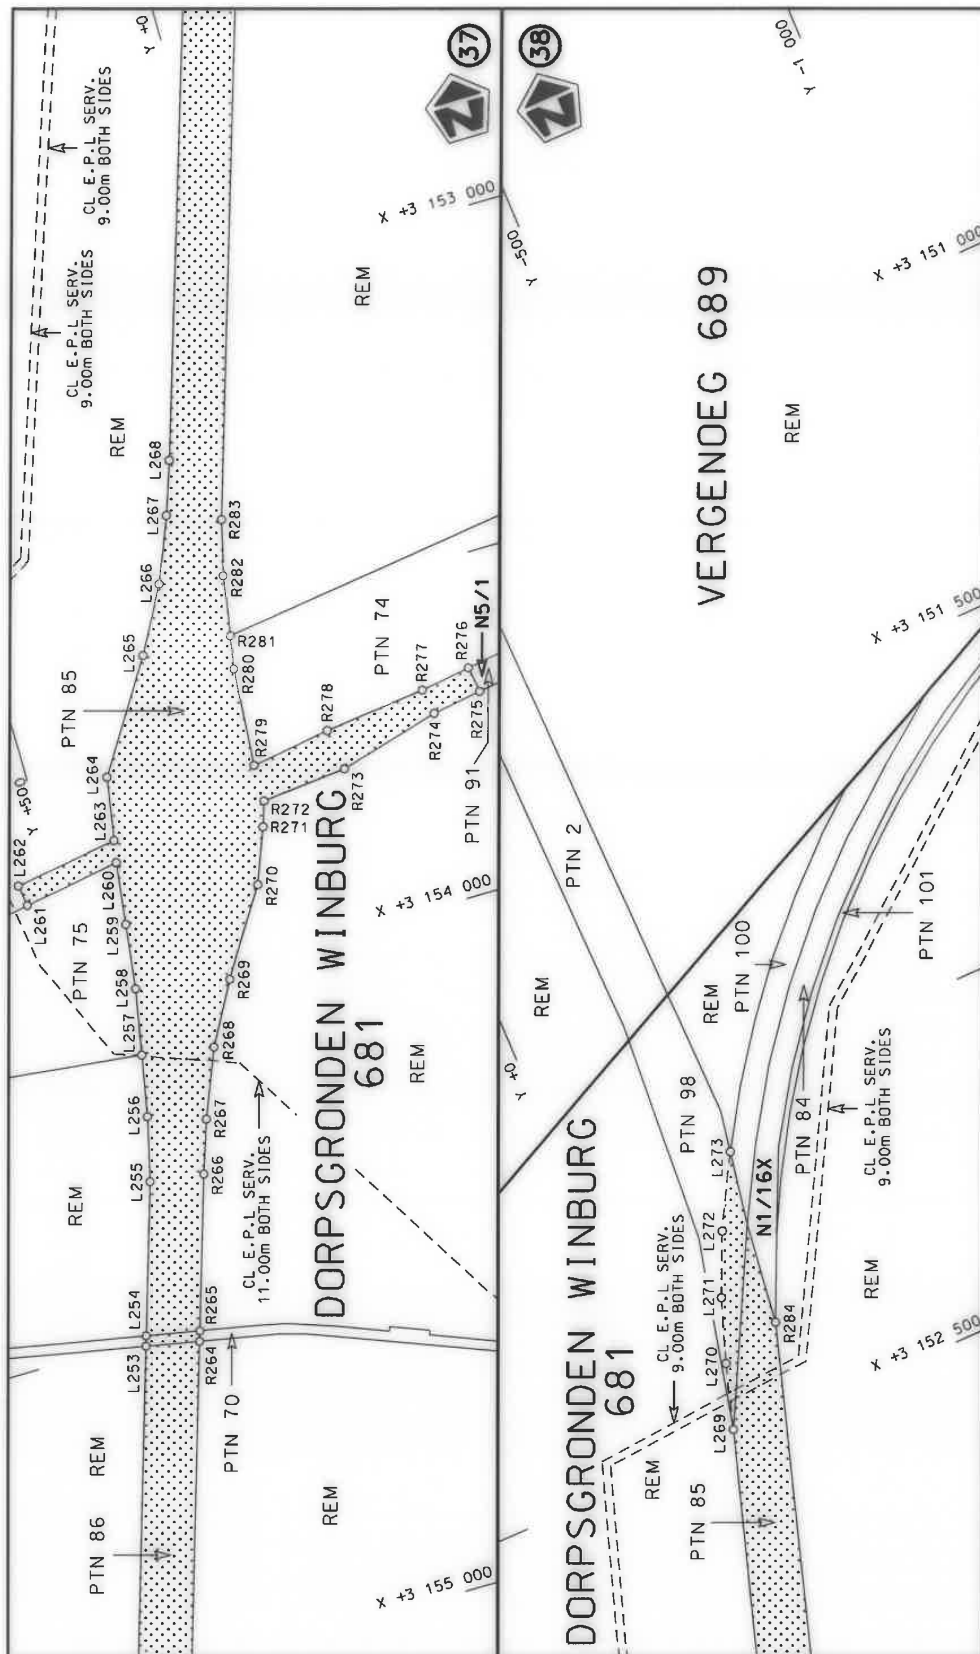

Die Suid Afrikaanse Nasionale Padagentskap MSB Bpk The South African National Roads Agency SOC Ltd	Die figuur getoon The figure shown		steldie padreserwe voor van 'n gedeelte represents the road reserve of a portion van Nasionale Roete N1 of National Route	Vel Sheet 19 of 25 Plan P1136/19
---	---------------------------------------	---	--	--

PADRESERWE KOÖRDINATE / ROAD RESERVE CO-ORDINATES											
LINKERKANT/LEFT HAND SIDE					REGTERKANT/RIGHT HAND SIDE						
	Y		X		WG 27°		Y		X		
L1	62	512.14	3	205	209.96	R1	62	464.63	3	205	261.38
L2	62	479.04	3	205	199.35	R2	62	407.32	3	205	242.99
L3	60	241.96	3	204	481.69	R3	61	978.37	3	205	105.28
L4	59	696.98	3	204	306.86	R4	61	368.44	3	204	909.47
L5	59	530.07	3	204	253.30	R5	61	308.98	3	204	912.43
L6	59	417.53	3	204	211.36	R6	61	287.17	3	204	907.69
L7	59	309.13	3	204	160.75	R7	61	237.03	3	204	867.27
L8	59	095.49	3	204	026.45	R8	60	334.84	3	204	577.65
L9	59	058.94	3	203	998.94	R9	59	641.70	3	204	355.13
L10	59	058.12	3	203	999.38	R10	59	509.00	3	204	312.52
L11	58	184.47	3	203	339.89	R11	59	399.79	3	204	272.23
L12	57	311.82	3	202	679.39	R12	59	296.25	3	204	225.01
L13	57	019.40	3	202	458.89	R13	59	221.71	3	204	184.81
L14	56	653.86	3	202	157.83	R14	59	190.08	3	204	164.21
L15	56	597.83	3	202	064.21	R15	59	146.59	3	204	139.15
L16	56	636.57	3	202	012.07	R16	59	058.39	3	204	077.26
L17	56	694.91	3	201	984.84	R17	58	998.06	3	204	031.73
L18	56	683.99	3	201	961.00	R18	57	322.33	3	202	766.36
L19	56	546.96	3	202	011.39	R19	56	936.15	3	202	474.70
L20	56	366.14	3	201	955.44	R20	56	587.88	3	202	224.58
L21	55	993.91	3	201	683.86	R21	56	534.47	3	202	192.64
L22	55	943.85	3	201	646.04	R22	56	487.11	3	202	174.65
L23	55	943.05	3	201	645.42	R23	56	365.87	3	202	139.45
L24	55	319.58	3	201	174.69	R24	56	280.63	3	202	176.17
L25	55	202.17	3	201	086.04	R25	56	210.12	3	202	196.62
L26	54	015.06	3	200	189.71	R26	56	156.31	3	202	172.86
L27	54	014.79	3	200	189.49	R27	56	240.75	3	202	157.20
L28	52	785.48	3	199	260.53	R28	56	294.07	3	202	137.27
L29	52	702.38	3	199	194.42	R29	56	327.16	3	202	091.06
L30	52	621.65	3	199	125.51	R30	56	275.59	3	202	012.46
L31	52	408.45	3	198	937.46	R31	56	232.44	3	201	969.06
L32	52	389.29	3	198	917.81	R32	55	917.17	3	201	705.24
L33	52	027.23	3	198	597.52	R33	55	860.45	3	201	662.17
L34	52	025.53	3	198	598.16	R34	55	859.63	3	201	661.51
L35	51	854.46	3	198	447.30	R35	55	213.75	3	201	174.25
L36	51	836.60	3	198	428.87	R36	55	201.82	3	201	174.20
L37	51	553.81	3	198	178.54	R37	55	201.85	3	201	165.20
L38	51	451.67	3	198	088.12	R38	54	750.74	3	200	824.15
L39	49	919.78	3	196	733.31	R39	54	006.51	3	200	262.49
L40	49	675.43	3	196	518.63	R40	52	744.64	3	199	308.98
L41	49	576.64	3	196	444.07	R41	52	647.82	3	199	231.36
L42	49	444.50	3	196	361.29	R42	52	487.08	3	199	091.02
L43	49	209.36	3	196	244.11	R43	52	368.12	3	198	986.02
L44	49	109.95	3	196	187.66	R44	52	346.01	3	198	963.68
L45	49	016.87	3	196	141.35	R45	51	911.75	3	198	579.34
L46	48	973.87	3	196	118.00	R46	51	506.81	3	198	221.51
L47	48	867.17	3	196	069.56	R47	51	411.57	3	198	137.34
L48	48	773.62	3	196	032.08	R48	49	908.27	3	196	807.45
L49	48	095.23	3	195	701.99	R49	49	634.58	3	196	566.63
L50	47	316.87	3	195	323.23	R50	49	538.34	3	196	494.38
L51	47	316.82	3	195	323.20	R51	49	412.06	3	196	415.54
					Vel Sheet	20	Van of	25	P1136/19		

PADRESERVE KOÖRDINATE / ROAD RESERVE CO-ORDINATES									
LINKERKANT/LEFT HAND SIDE					REGTERKANT/RIGHT HAND SIDE				
	Y		X	WG 27°		Y		X	
L52	46 398.09	3	194 875.82		R52	49 178.79	3	196 299.50	
L53	46 397.98	3	194 875.77		R53	48 988.77	3	196 207.04	
L54	45 852.71	3	194 610.43		R54	48 922.73	3	196 174.90	
L55	45 852.51	3	194 610.34		R55	48 023.81	3	195 737.48	
L56	44 845.99	3	194 120.08		R56	47 255.82	3	195 363.79	
L57	44 845.14	3	194 119.67		R57	47 255.29	3	195 363.53	
L58	44 521.27	3	193 962.05		R58	46 355.78	3	194 925.73	
L59	44 372.52	3	193 894.39		R59	46 355.36	3	194 925.52	
L60	44 372.14	3	193 894.22		R60	46 243.68	3	194 871.12	
L61	44 272.11	3	193 854.14		R61	46 202.95	3	194 871.94	
L62	43 649.05	3	193 616.52		R62	46 160.98	3	194 851.14	
L63	43 648.36	3	193 616.25		R63	46 122.86	3	194 812.47	
L64	43 500.08	3	193 559.97		R64	45 795.18	3	194 652.60	
L65	43 498.63	3	193 561.17		R65	44 794.90	3	194 165.71	
L66	42 929.14	3	193 344.01		R66	44 793.93	3	194 165.25	
L67	42 874.85	3	193 323.40		R67	44 494.88	3	194 019.52	
L68	42 874.55	3	193 323.29		R68	44 415.10	3	193 983.30	
L69	42 150.16	3	193 046.66		R69	44 415.02	3	193 983.26	
L70	41 956.52	3	192 961.75		R70	44 342.41	3	193 950.21	
L71	41 927.01	3	192 948.83		R71	44 316.16	3	193 939.69	
L72	41 909.84	3	192 942.37		R72	44 244.52	3	193 910.97	
L73	41 898.51	3	192 938.04		R73	43 575.07	3	193 656.03	
L74	41 862.93	3	192 926.25		R74	43 574.60	3	193 655.85	
L75	41 652.48	3	192 856.59		R75	42 857.44	3	193 382.68	
L76	40 327.41	3	192 350.59		R76	42 857.23	3	193 382.59	
L77	39 750.47	3	192 130.98		R77	41 773.37	3	192 969.49	
L78	39 608.49	3	192 076.72		R78	40 333.44	3	192 420.67	
L79	39 607.33	3	192 076.28		R79	40 332.80	3	192 420.43	
L80	37 495.83	3	191 271.49		R80	39 647.45	3	192 159.12	
L81	37 495.55	3	191 271.38		R81	39 646.90	3	192 158.91	
L82	35 177.05	3	190 387.92		R82	37 469.31	3	191 329.22	
L83	35 176.74	3	190 387.80		R83	37 468.48	3	191 328.91	
L84	35 128.14	3	190 369.35		R84	37 385.53	3	191 297.34	
L85	35 127.96	3	190 369.29		R85	37 385.25	3	191 297.23	
L86	34 257.59	3	190 037.64		R86	35 208.89	3	190 467.84	
L87	34 174.81	3	190 004.10		R87	35 208.69	3	190 467.76	
L88	34 016.90	3	189 922.23		R88	35 091.73	3	190 423.27	
L89	33 944.14	3	189 873.18		R89	35 091.33	3	190 423.11	
L90	32 923.17	3	189 171.25		R90	34 234.94	3	190 096.81	
L91	32 792.51	3	189 081.41		R91	34 149.40	3	190 060.92	
L92	32 668.86	3	188 996.39		R92	33 983.09	3	189 974.94	
L93	32 690.71	3	188 989.10		R93	33 908.27	3	189 925.31	
L94	32 553.08	3	188 894.49		R94	32 693.26	3	189 089.99	
L95	32 506.82	3	188 858.20		R95	32 611.35	3	189 033.68	
L96	32 466.54	3	188 830.51		R96	32 610.98	3	189 033.43	
L97	32 457.97	3	188 819.34		R97	32 422.33	3	188 903.75	
L98	32 471.09	3	188 789.84		R98	32 411.65	3	188 906.35	
L99	32 477.81	3	188 777.10		R99	32 407.53	3	188 913.05	
L100	32 447.07	3	188 760.90		R100	32 398.79	3	188 926.49	
L101	32 428.00	3	188 797.06		R101	32 391.20	3	188 939.45	
L102	32 415.32	3	188 795.64		R102	32 364.19	3	188 922.85	
					Vel Sheet 21 Van of 25 P1136/19				

PADRESERVE KOÖRDINATE / ROAD RESERVE CO-ORDINATES					
LINKERKANT/LEFT HAND SIDE			REGTERKANT/RIGHT HAND SIDE		
	Y	X	WG 27°	Y	X
L103	32 369.39	3 188 768.22		R103	32 371.66 3 188 910.67
L104	32 269.83	3 188 699.78		R104	32 383.37 3 188 884.34
L105	32 220.12	3 188 669.50		R105	32 380.80 3 188 875.21
L106	32 137.05	3 188 614.99		R106	32 213.40 3 188 760.14
L107	32 131.52	3 188 616.67		R107	32 064.11 3 188 644.33
L108	32 105.88	3 188 596.74		R108	32 058.10 3 188 639.08
L109	31 035.91	3 187 662.64		R109	30 988.49 3 187 705.10
L110	30 476.54	3 187 174.27		R110	30 408.30 3 187 198.48
L111	30 325.47	3 187 004.88		R111	30 240.51 3 187 102.64
L112	30 200.16	3 186 895.78		R112	30 200.70 3 187 147.63
L113	30 075.91	3 186 824.49		R113	30 076.07 3 187 038.20
L114	29 323.48	3 186 167.58		R114	30 115.42 3 186 993.42
L115	28 809.90	3 185 719.07		R115	29 912.31 3 186 765.39
L116	28 719.68	3 185 637.26		R116	29 300.58 3 186 231.23
L117	28 626.02	3 185 544.88		R117	28 768.89 3 185 766.96
L118	28 586.79	3 185 504.68		R118	28 748.01 3 185 747.99
L119	28 397.10	3 185 268.26		R119	28 608.52 3 185 624.18
L120	28 366.15	3 185 108.00		R120	28 500.65 3 185 515.28
L121	28 316.92	3 184 992.27		R121	28 352.29 3 185 383.06
L122	28 407.11	3 184 866.15		R122	28 179.50 3 185 322.82
L123	28 374.57	3 184 842.88		R123	28 172.09 3 185 311.97
L124	28 297.91	3 184 950.10		R124	28 123.26 3 185 295.92
L125	28 245.42	3 184 981.98		R125	28 092.62 3 185 305.94
L126	28 015.96	3 184 885.08		R126	27 992.13 3 185 446.46
L127	27 633.64	3 184 528.52		R127	27 959.60 3 185 423.20
L128	27 394.14	3 184 283.24		R128	28 059.40 3 185 283.64
L129	27 164.31	3 184 047.86		R129	28 057.85 3 185 252.33
L130	26 737.18	3 183 610.41		R130	28 012.44 3 185 195.89
L131	26 646.81	3 183 513.98		R131	27 977.34 3 185 026.99
L132	26 570.85	3 183 422.52		R132	27 892.71 3 184 903.14
L133	26 118.97	3 182 878.44		R133	27 715.99 3 184 702.90
L134	25 608.60	3 182 260.89		R134	27 399.75 3 184 379.07
L135	24 909.75	3 181 415.12		R135	27 078.69 3 184 049.93
L136	24 402.45	3 180 801.20		R136	26 646.72 3 183 607.49
L137	24 324.93	3 180 707.40		R137	26 562.84 3 183 514.36
L138	24 201.91	3 180 496.67		R138	26 084.08 3 182 934.98
L139	24 176.24	3 180 451.75		R139	25 551.24 3 182 290.17
L140	24 024.67	3 180 186.37		R140	24 872.30 3 181 468.56
L141	24 145.72	3 180 023.73		R141	24 371.64 3 180 862.68
L142	23 973.19	3 179 891.44		R142	24 278.79 3 180 750.32
L143	23 883.22	3 180 012.77		R143	23 860.57 3 180 406.84
L144	23 717.21	3 179 876.95		R144	23 770.72 3 180 527.54
L145	23 708.87	3 179 833.09		R145	23 598.85 3 180 399.44
L146	23 692.89	3 179 814.52		R146	23 719.84 3 180 234.99
L147	23 642.35	3 179 815.73		R147	23 630.34 3 180 078.31
L148	23 481.48	3 179 686.79		R148	23 578.12 3 180 073.15
L149	23 427.44	3 179 621.40		R149	23 561.85 3 180 051.11
L150	23 001.81	3 179 106.22		R150	23 543.18 3 179 929.06
L151	21 991.72	3 177 883.83		R151	23 431.24 3 179 724.64
L152	21 863.89	3 177 729.24		R152	23 266.37 3 179 525.13
L153	21 726.45	3 177 599.64		R153	23 236.97 3 179 489.55
			Vel Sheet	22 Van of 25	P1136/19

PADRESERVE KOÖRDINATE / ROAD RESERVE CO-ORDINATES					
LINKERKANT/LEFT HAND SIDE			REGTERKANT/RIGHT HAND SIDE		
	Y	X	WG 27°	Y	X
L154	21 064.90	3 177 110.22		R154	22 933.84 3 179 122.72
L155	21 050.71	3 177 099.72		R155	21 972.40 3 177 959.13
L156	19 994.05	3 176 320.12		R156	21 872.45 3 177 838.32
L157	19 028.27	3 175 607.10		R157	21 755.41 3 177 714.78
L158	18 478.02	3 175 200.85		R158	21 739.31 3 177 699.35
L159	17 578.82	3 174 536.94		R159	21 611.99 3 177 593.20
L160	16 919.85	3 174 050.20		R160	20 944.06 3 177 099.50
L161	16 877.23	3 174 018.72		R161	19 957.95 3 176 370.75
L162	15 811.48	3 173 231.55		R162	19 055.94 3 175 705.54
L163	15 109.34	3 172 712.93		R163	18 606.85 3 175 373.88
L164	14 975.06	3 172 595.95		R164	17 513.63 3 174 566.53
L165	14 962.66	3 172 581.95		R165	16 948.19 3 174 148.93
L166	14 787.34	3 172 452.47		R166	16 848.39 3 174 075.22
L167	14 765.56	3 172 434.21		R167	15 821.93 3 173 316.09
L168	14 741.27	3 172 413.84		R168	14 900.87 3 172 636.95
L169	14 700.92	3 172 384.04		R169	14 882.94 3 172 623.70
L170	14 692.54	3 172 374.35		R170	14 672.06 3 172 467.97
L171	14 709.26	3 172 322.36		R171	14 654.45 3 172 467.76
L172	14 682.37	3 172 311.70		R172	14 645.30 3 172 486.92
L173	14 665.09	3 172 348.00		R173	14 638.43 3 172 504.24
L174	14 650.04	3 172 347.06		R174	14 609.25 3 172 492.66
L175	14 605.69	3 172 318.31		R175	14 615.99 3 172 475.65
L176	14 582.18	3 172 300.95		R176	14 627.02 3 172 441.37
L177	14 444.35	3 172 199.15		R177	14 617.31 3 172 427.53
L178	14 282.89	3 172 102.50		R178	13 715.09 3 171 761.26
L179	13 763.45	3 171 718.83		R179	13 714.78 3 171 761.04
L180	13 763.31	3 171 718.74		R180	12 640.70 3 170 937.17
L181	12 680.28	3 170 888.29		R181	11 114.10 3 169 766.20
L182	11 008.19	3 169 606.21		R182	10 991.32 3 169 672.05
L183	10 838.90	3 169 476.41		R183	10 958.15 3 169 704.80
L184	10 430.42	3 169 163.21		R184	10 941.49 3 169 683.70
L185	9 543.21	3 168 482.94		R185	10 970.30 3 169 655.92
L186	9 334.03	3 168 321.72		R186	9 995.84 3 168 908.48
L187	9 248.81	3 168 251.26		R187	9 950.72 3 168 904.09
L188	9 105.26	3 168 132.25		R188	9 741.82 3 168 729.32
L189	9 082.25	3 168 112.97		R189	9 488.95 3 168 531.44
L190	8 967.86	3 167 999.86		R190	9 337.83 3 168 411.54
L191	8 880.43	3 167 893.85		R191	9 232.38 3 168 340.03
L192	8 878.50	3 167 850.15		R192	9 203.34 3 168 318.34
L193	8 885.39	3 167 841.16		R193	9 031.49 3 168 181.17
L194	8 947.27	3 167 760.37		R194	8 825.45 3 168 073.85
L195	8 922.09	3 167 743.14		R195	8 760.06 3 168 045.15
L196	8 857.25	3 167 825.70		R196	8 720.81 3 168 055.21
L197	8 853.10	3 167 830.98		R197	8 681.22 3 168 107.13
L198	8 815.99	3 167 839.64		R198	8 660.77 3 168 082.31
L199	8 683.57	3 167 789.35		R199	8 696.06 3 168 036.31
L200	8 558.60	3 167 717.83		R200	8 694.19 3 167 998.15
L201	8 289.28	3 167 521.04		R201	8 654.73 3 167 954.85
L202	8 256.36	3 167 495.67		R202	8 489.71 3 167 781.35
L203	8 249.29	3 167 490.24		R203	8 418.99 3 167 715.13
L204	7 926.80	3 167 243.08		R204	8 224.77 3 167 550.66
			Vel Sheet	23 Van of 25	P1136/19

PADRESERWE KOÖRDINATE / ROAD RESERVE CO-ORDINATES					
LINKERKANT/LEFT HAND SIDE			REGTERKANT/RIGHT HAND SIDE		
	Y	X	WG 27°	Y	X
L205	7 851.98	3 167 183.62		R205	7 891.59 3 167 295.32
L206	7 769.01	3 167 113.19		R206	7 885.77 3 167 290.87
L207	7 707.69	3 167 057.71		R207	7 790.37 3 167 214.38
L208	7 650.66	3 167 003.50		R208	7 708.86 3 167 143.92
L209	6 618.01	3 166 014.49		R209	7 639.33 3 167 079.49
L210	6 530.48	3 165 930.66		R210	6 571.43 3 166 056.11
L211	6 433.04	3 165 833.75		R211	6 424.22 3 165 915.04
L212	6 396.71	3 165 793.13		R212	6 377.26 3 165 865.89
L213	6 345.50	3 165 730.45		R213	6 332.05 3 165 813.80
L214	6 281.92	3 165 641.70		R214	6 249.21 3 165 705.11
L215	6 238.78	3 165 572.39		R215	6 207.37 3 165 641.85
L216	6 206.02	3 165 513.30		R216	6 171.88 3 165 581.88
L217	6 175.94	3 165 453.37		R217	6 139.77 3 165 521.89
L218	5 468.38	3 163 939.17		R218	6 115.68 3 165 472.56
L219	4 310.35	3 161 460.90		R219	6 092.00 3 165 421.94
L220	4 253.07	3 161 326.76		R220	5 412.69 3 163 969.33
L221	4 212.12	3 161 253.70		R221	4 190.48 3 161 355.68
L222	4 182.32	3 161 199.09		R222	4 156.39 3 161 282.88
L223	4 149.82	3 161 144.94		R223	4 127.53 3 161 230.24
L224	4 115.77	3 161 093.41		R224	4 064.11 3 161 129.03
L225	4 079.75	3 161 043.09		R225	4 028.87 3 161 079.95
L226	4 041.17	3 160 993.22		R226	3 954.14 3 160 987.72
L227	4 000.93	3 160 945.59		R227	3 892.97 3 160 922.08
L228	3 937.61	3 160 877.77		R228	3 850.05 3 160 880.57
L229	3 892.78	3 160 834.54		R229	3 795.70 3 160 832.25
L230	3 840.79	3 160 788.03		R230	3 735.31 3 160 783.95
L231	3 817.87	3 160 768.67		R231	2 705.29 3 159 997.53
L232	3 773.50	3 160 733.85		R232	2 278.40 3 159 671.60
L233	2 344.85	3 159 644.86		R233	2 206.96 3 159 614.34
L234	2 298.60	3 159 606.72		R234	2 148.81 3 159 539.93
L235	2 256.06	3 159 566.37		R235	2 086.69 3 159 467.02
L236	2 216.03	3 159 522.93		R236	2 072.70 3 159 439.46
L237	2 179.41	3 159 477.56		R237	2 046.87 3 159 390.44
L238	2 145.70	3 159 429.80		R238	2 017.03 3 159 333.39
L239	2 115.56	3 159 380.18		R239	2 011.90 3 159 323.56
L240	2 057.31	3 159 255.06		R240	1 929.84 3 159 062.27
L241	2 051.85	3 159 238.32		R241	1 916.84 3 159 050.75
L242	2 020.65	3 159 142.76		R242	1 715.17 3 158 412.70
L243	2 033.46	3 159 154.11		R243	1 514.91 3 158 160.29
L244	1 876.12	3 158 656.95		R244	1 339.69 3 158 055.02
L245	1 824.29	3 158 324.11		R245	1 355.42 3 157 982.03
L246	1 926.76	3 158 290.02		R246	1 232.19 3 157 973.19
L247	1 947.78	3 158 245.00		R247	1 109.41 3 158 010.61
L248	1 961.12	3 158 216.44		R248	993.97 3 158 052.45
L249	1 994.37	3 158 145.24		R249	967.31 3 158 067.35
L250	1 795.30	3 158 015.72		R250	872.71 3 158 123.92
L251	1 550.28	3 157 627.61		R251	849.47 3 158 103.29
L252	1 472.47	3 157 382.70		R252	952.25 3 158 038.75
L253	563.42	3 154 511.44		R253	1 006.12 3 158 004.93
L254	558.70	3 154 496.53		R254	1 055.73 3 157 980.43
L255	488.66	3 154 275.34		R255	1 105.00 3 157 963.00
			Vel Sheet	24 Van of 25	P1136/19

This gazette is also available free online at www.gpwnonline.co.za